



STAIRPLAN

Straight Staircases - Plan Layouts - Left Hand Handrails

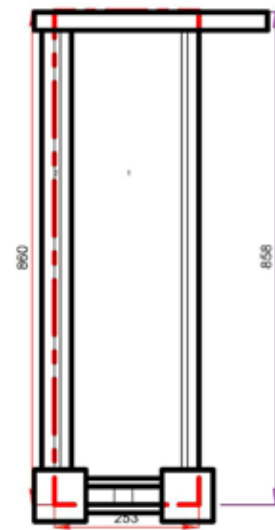


2 Riser Stair

S1N-LH-HR

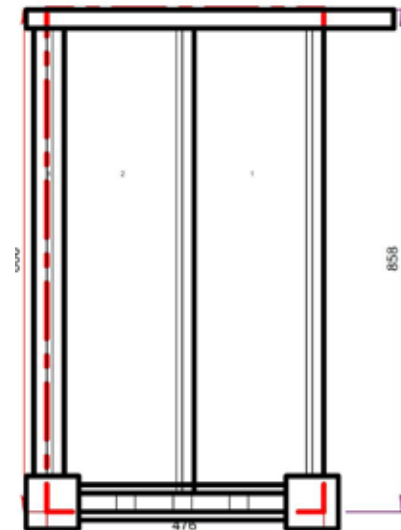


3 Riser Stair

S2N-LH-HR

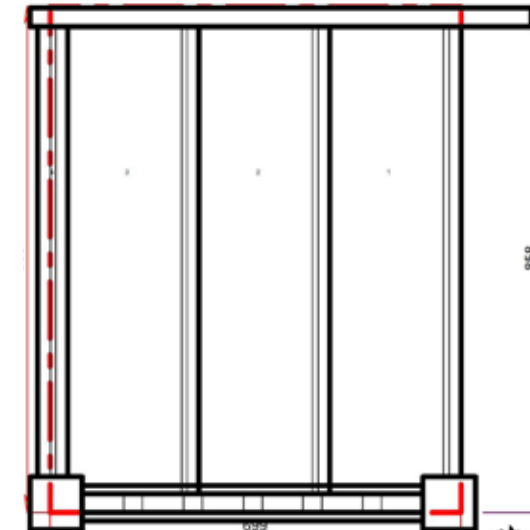


4 Riser Stair

S3N-LH-HR

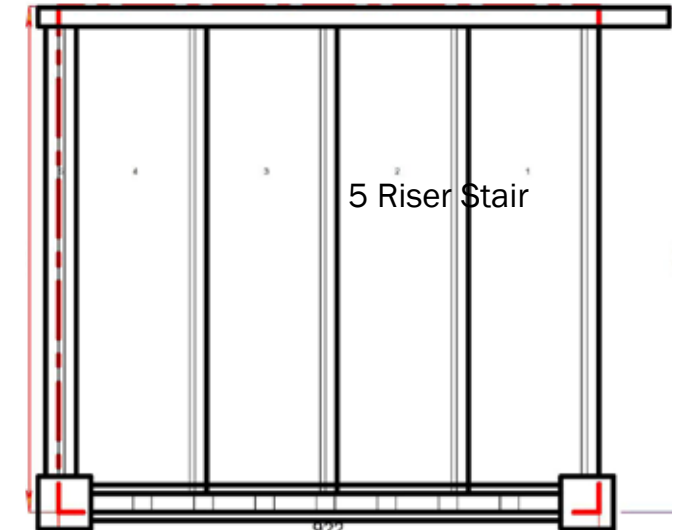


5 Riser Stair

S4N-LH-HR

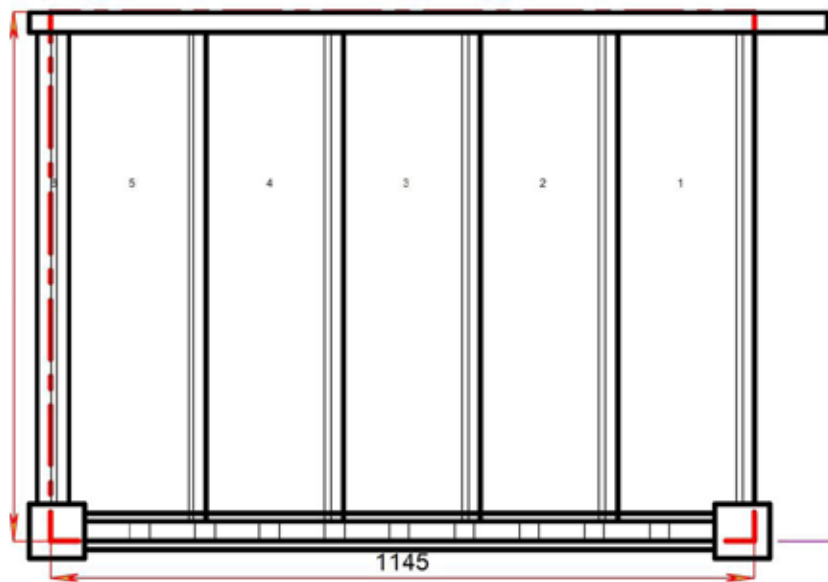


6 Riser Stair

S5N-LH-HR

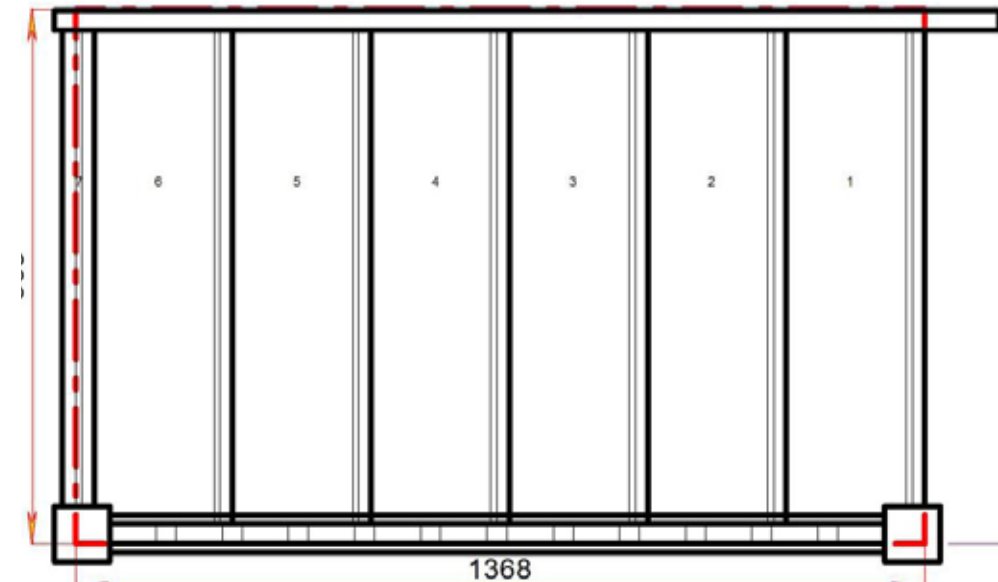

7 Riser Stair

S6N-LH-HR

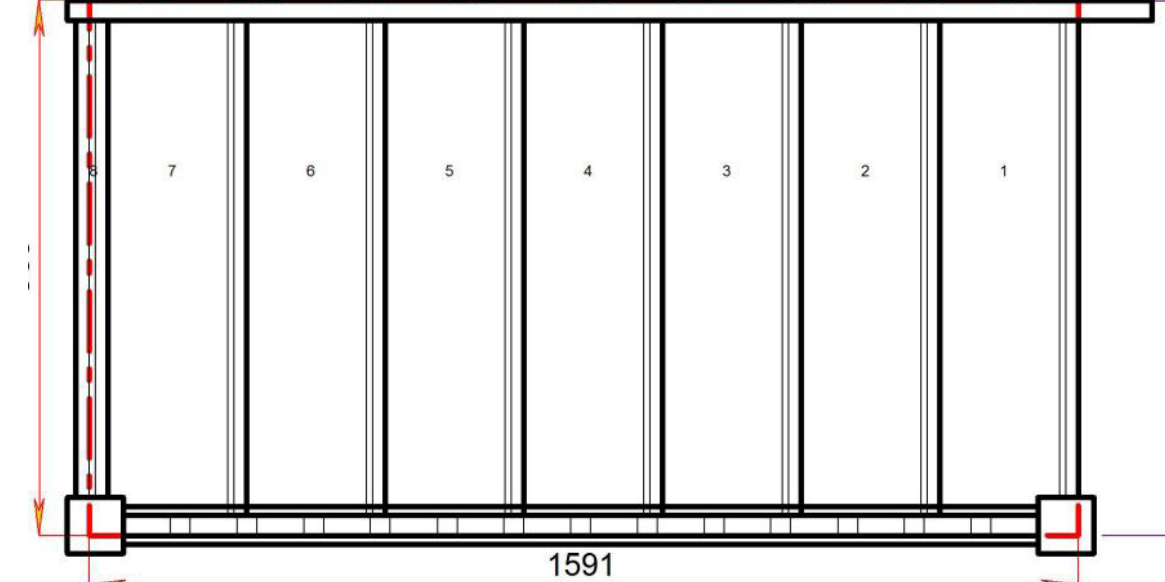


8 Riser Stair


S7N-LH-HR

STAIRPLAN


Straight Staircases - Plan Layouts - Left Hand Handrails

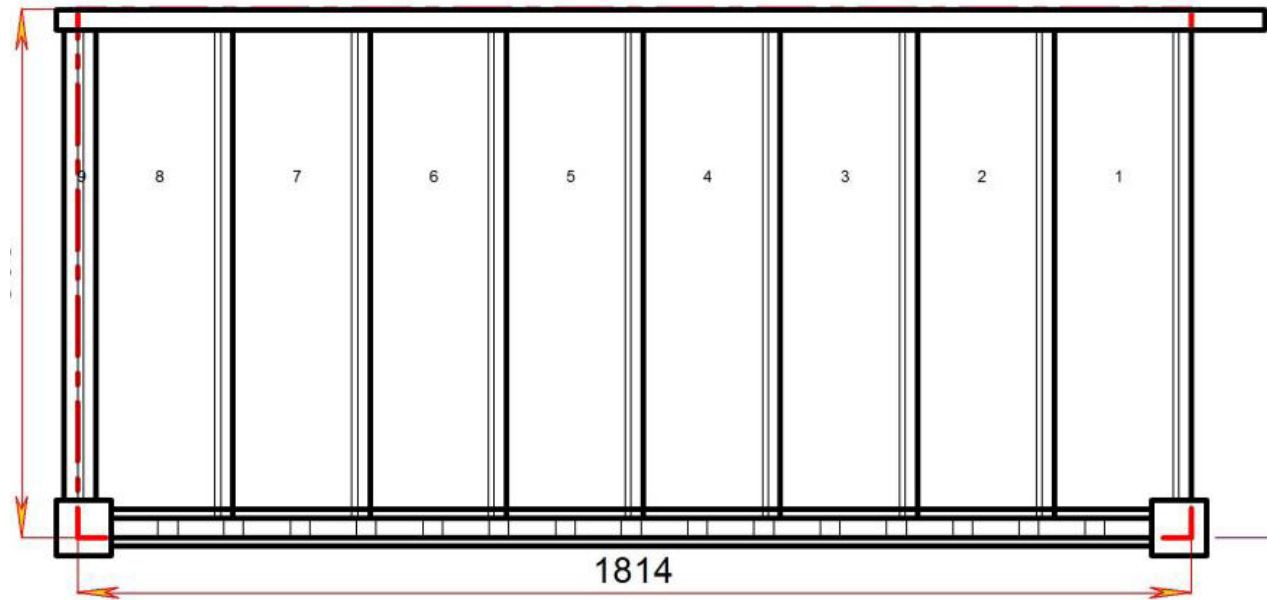


S8N-LH-HR 9 Riser Stair

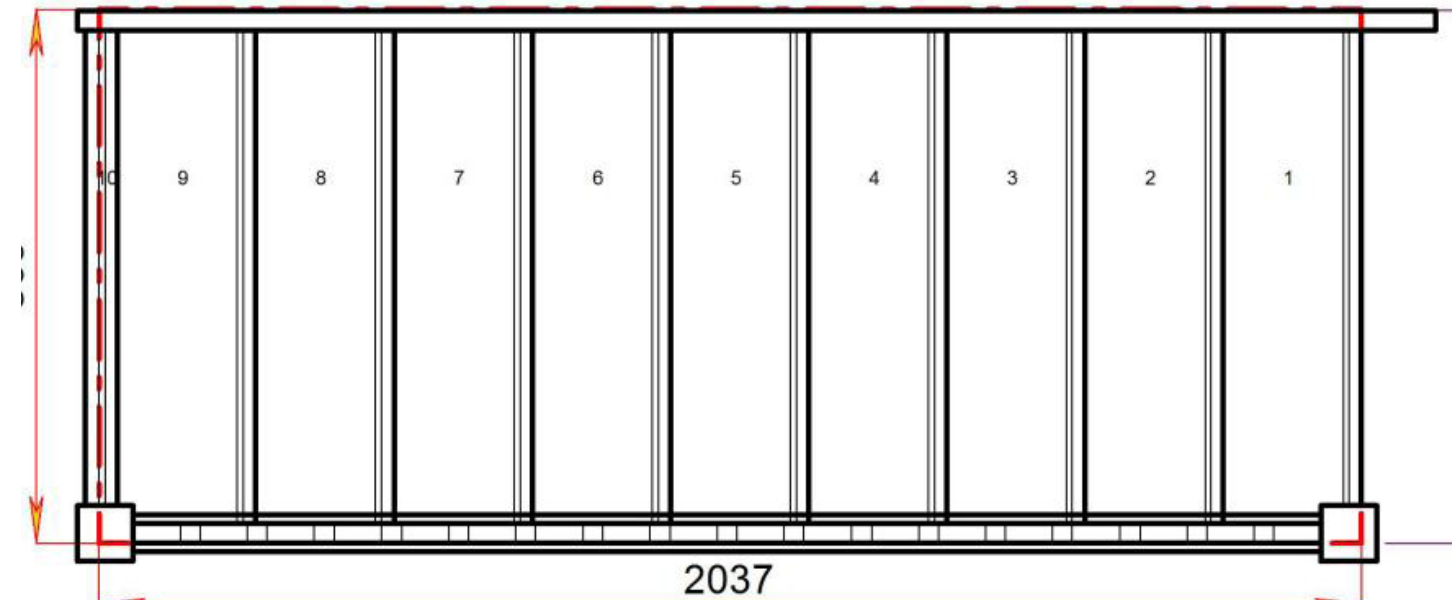

S9N-LH-HR 10 Riser Stair

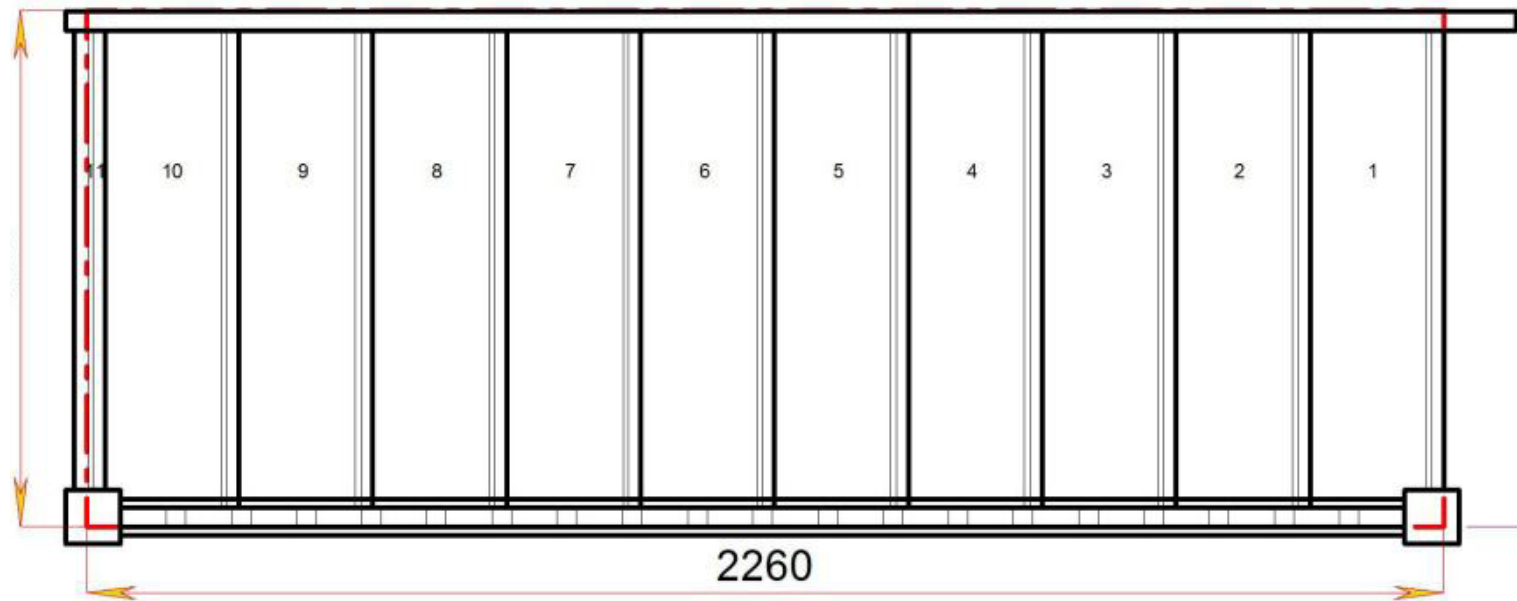


S10N-LH-HR 11 Riser Stair

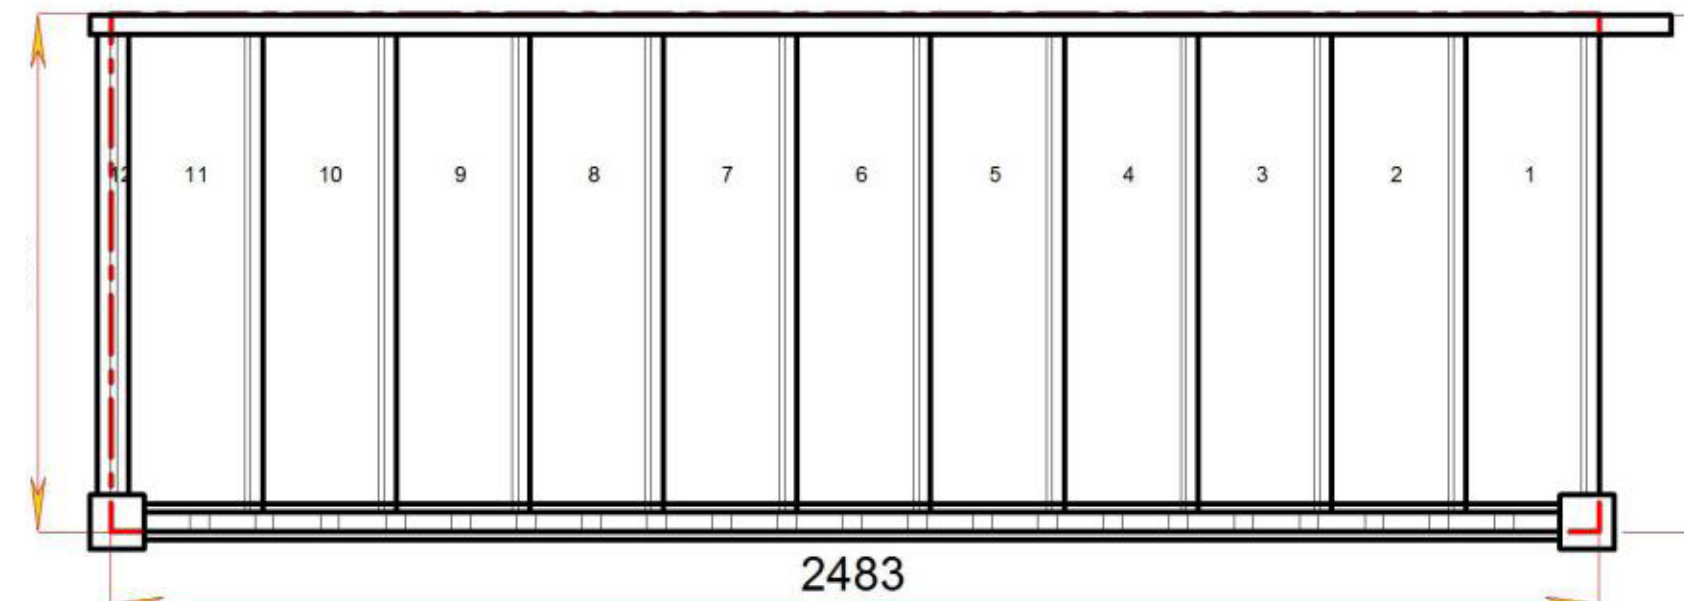


S11N-LH-HR 12 Riser Stair

STAIRPLAN

Straight Staircases - Plan Layouts - Left Hand Handrails

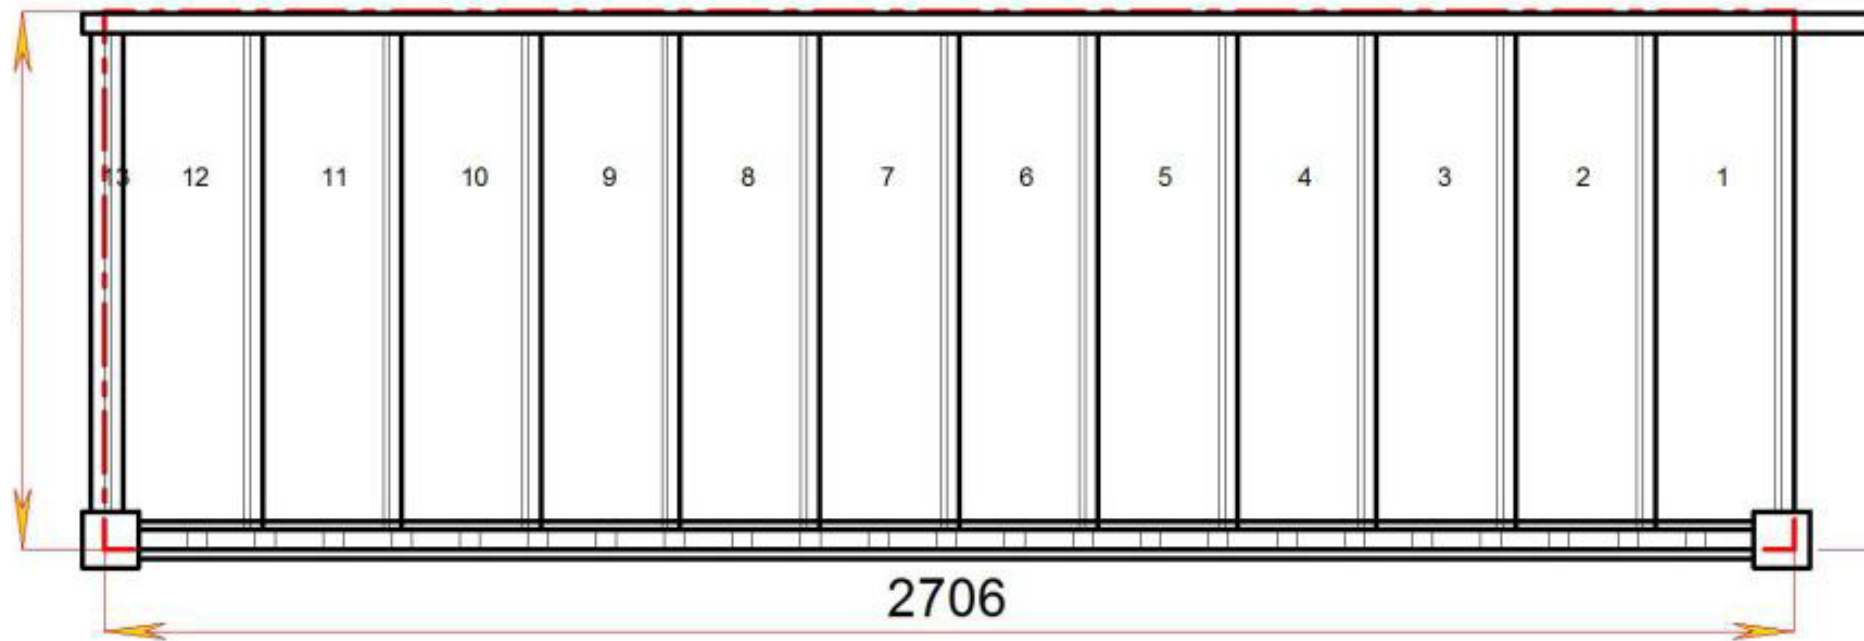

S12N-LH-HR 13 Riser Stair

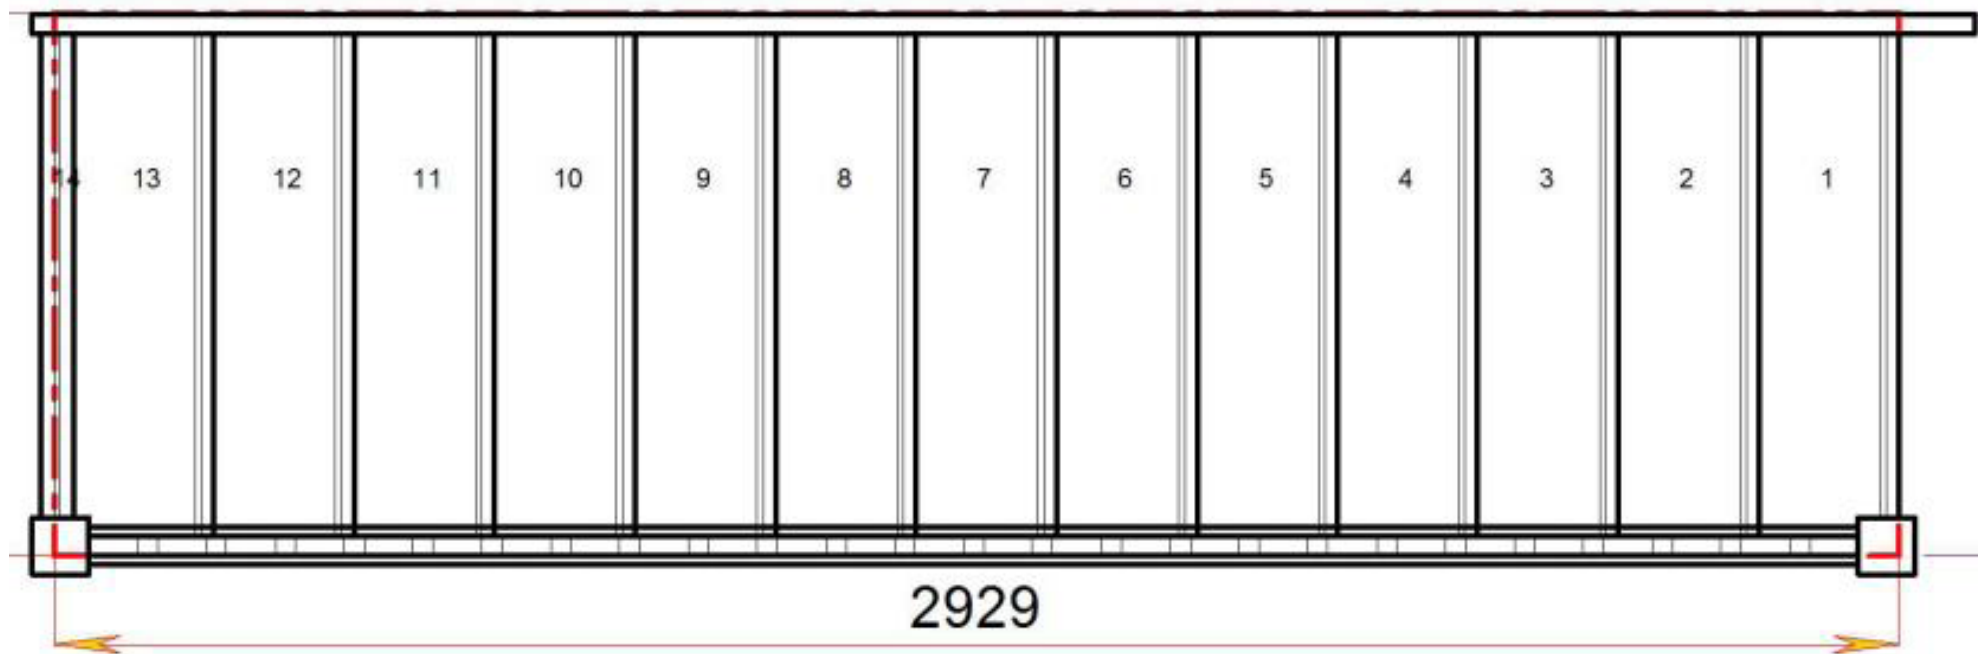

S13N-LH-HR 14 Riser Stair

Getting a Quotation is Easy

Call us with the Plan Reference
Your Floor to Floor Height
Your Stairwell Opening Size


Staircases will be defaulted to 42°
Custom Going Dimensions available

Ask for a current model range to choose your style and materials.

Email : sales@stairplan.com
Phone 01952 608853

Order Online at TradeStairs.com

[Take a look at the Models Guide](#)

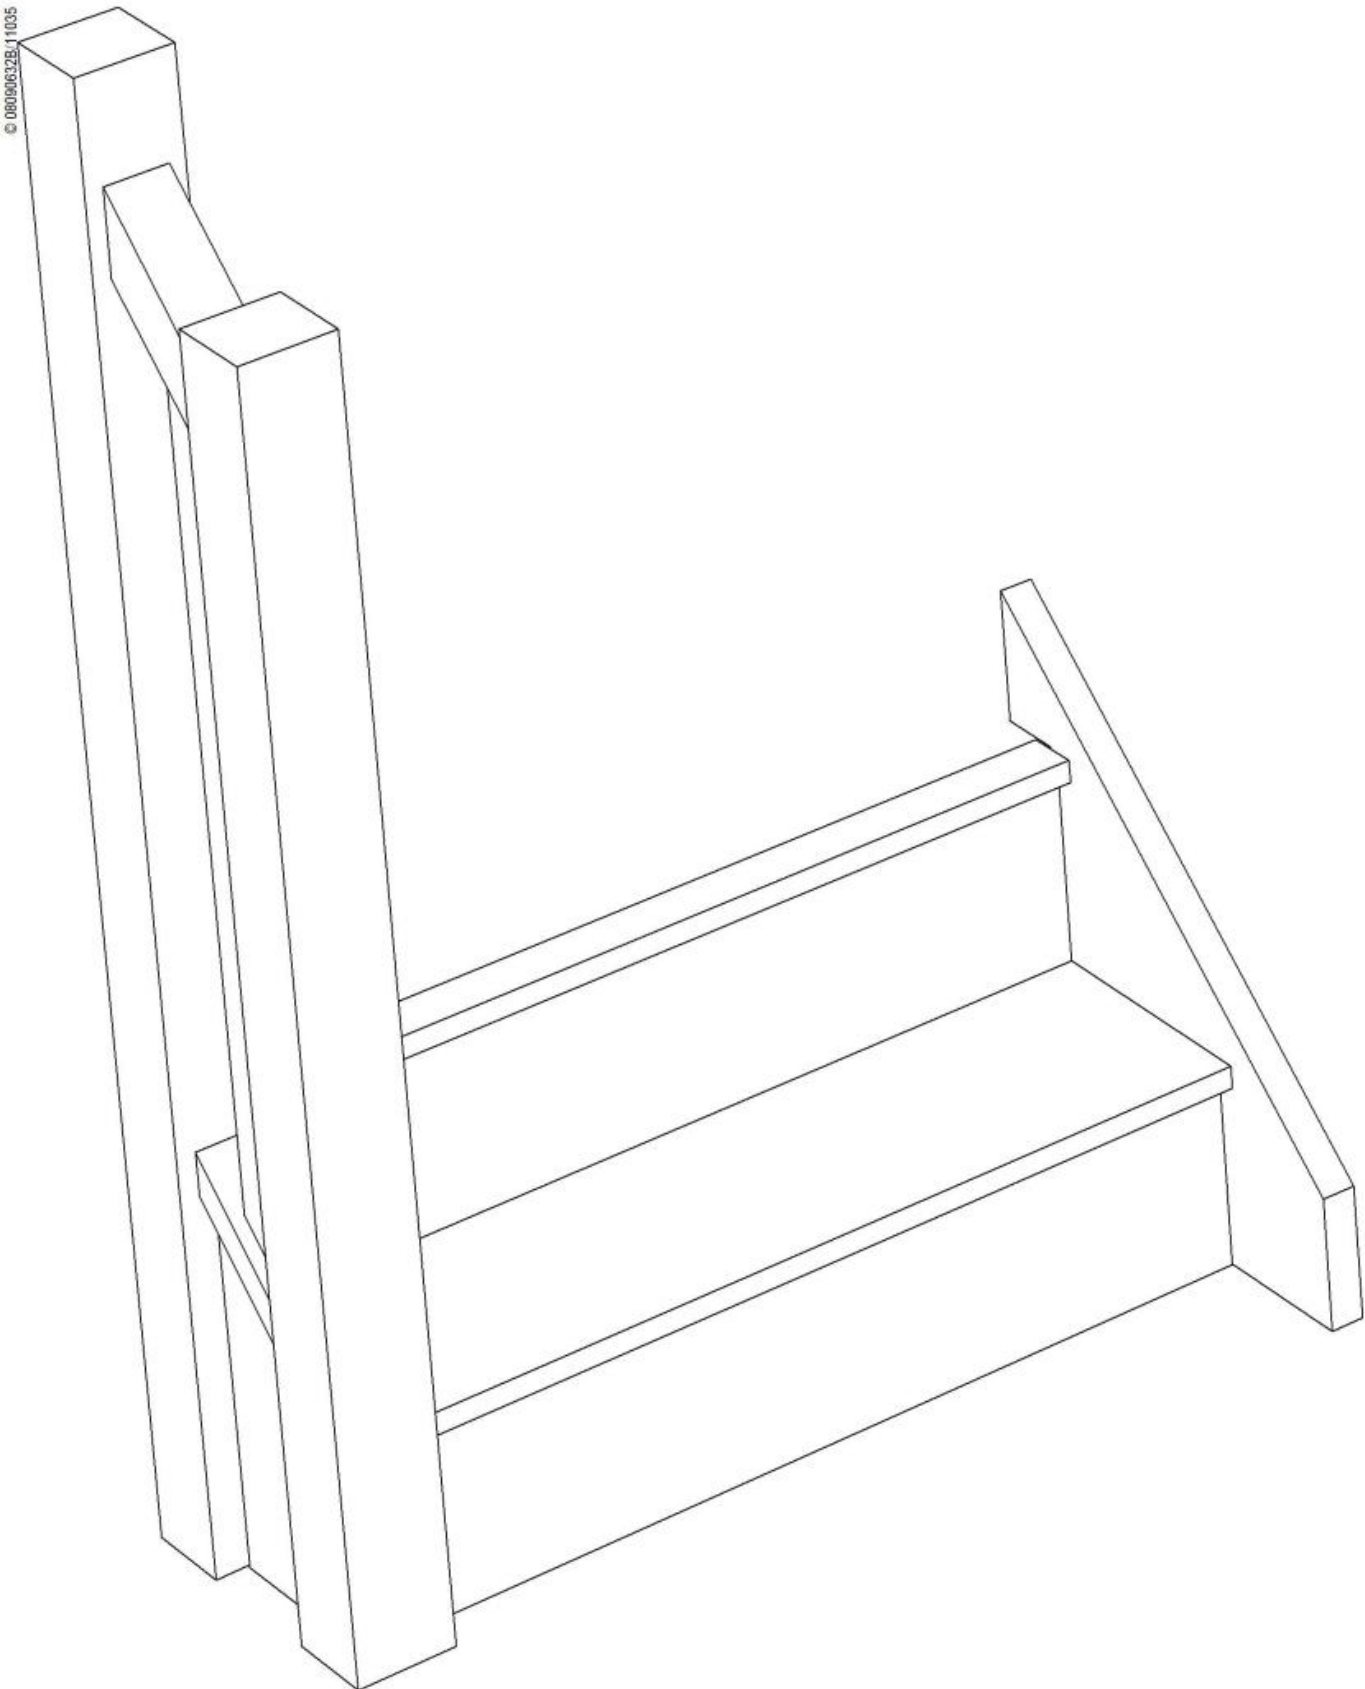


Stair:L-S1N-HR-LH



© 0800632811035

Stair Layouts-STR


L-S1N-HR-LH

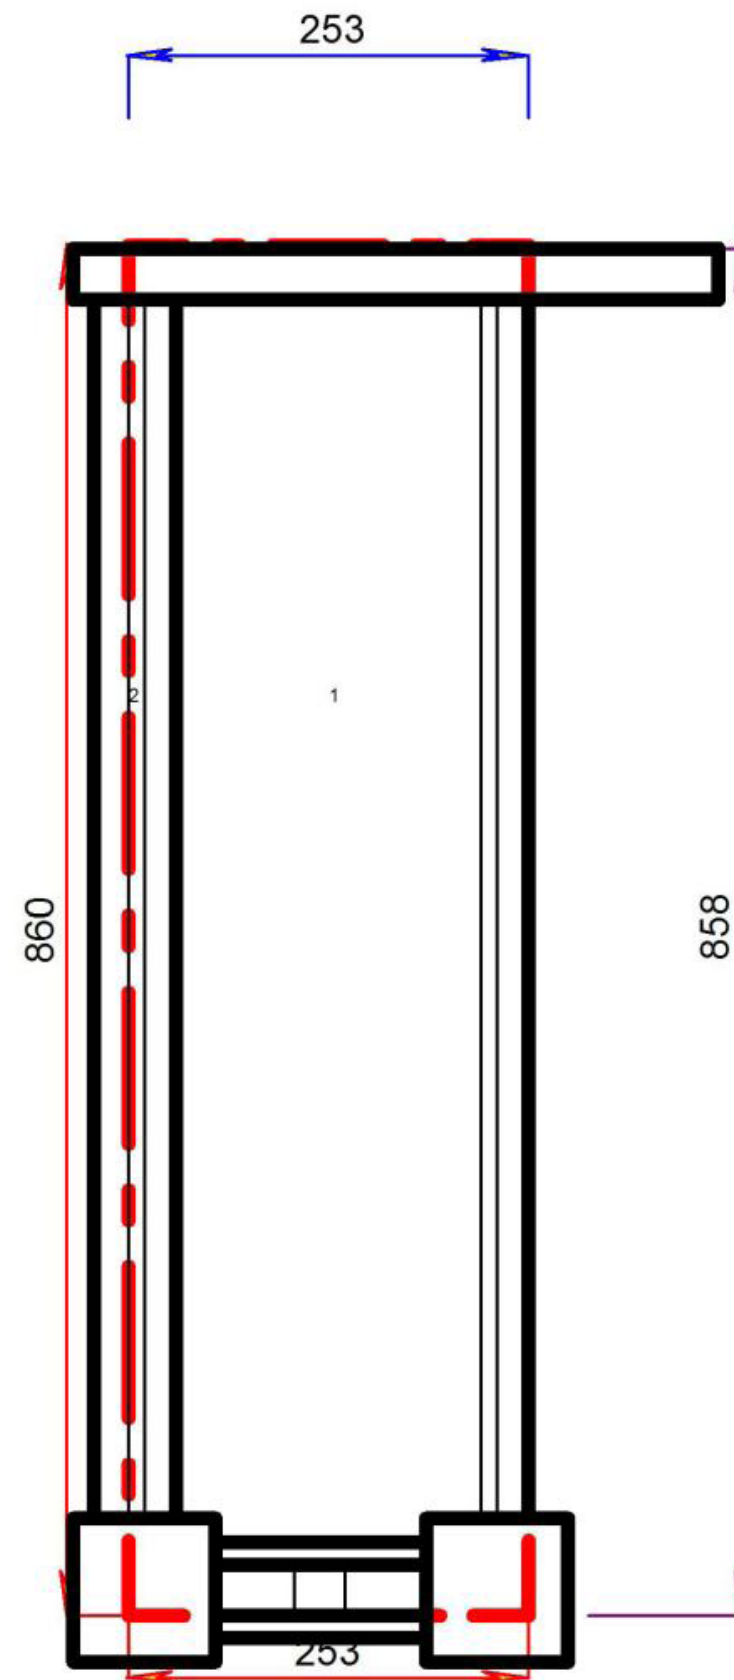

Floor to floor height

400.000 mm



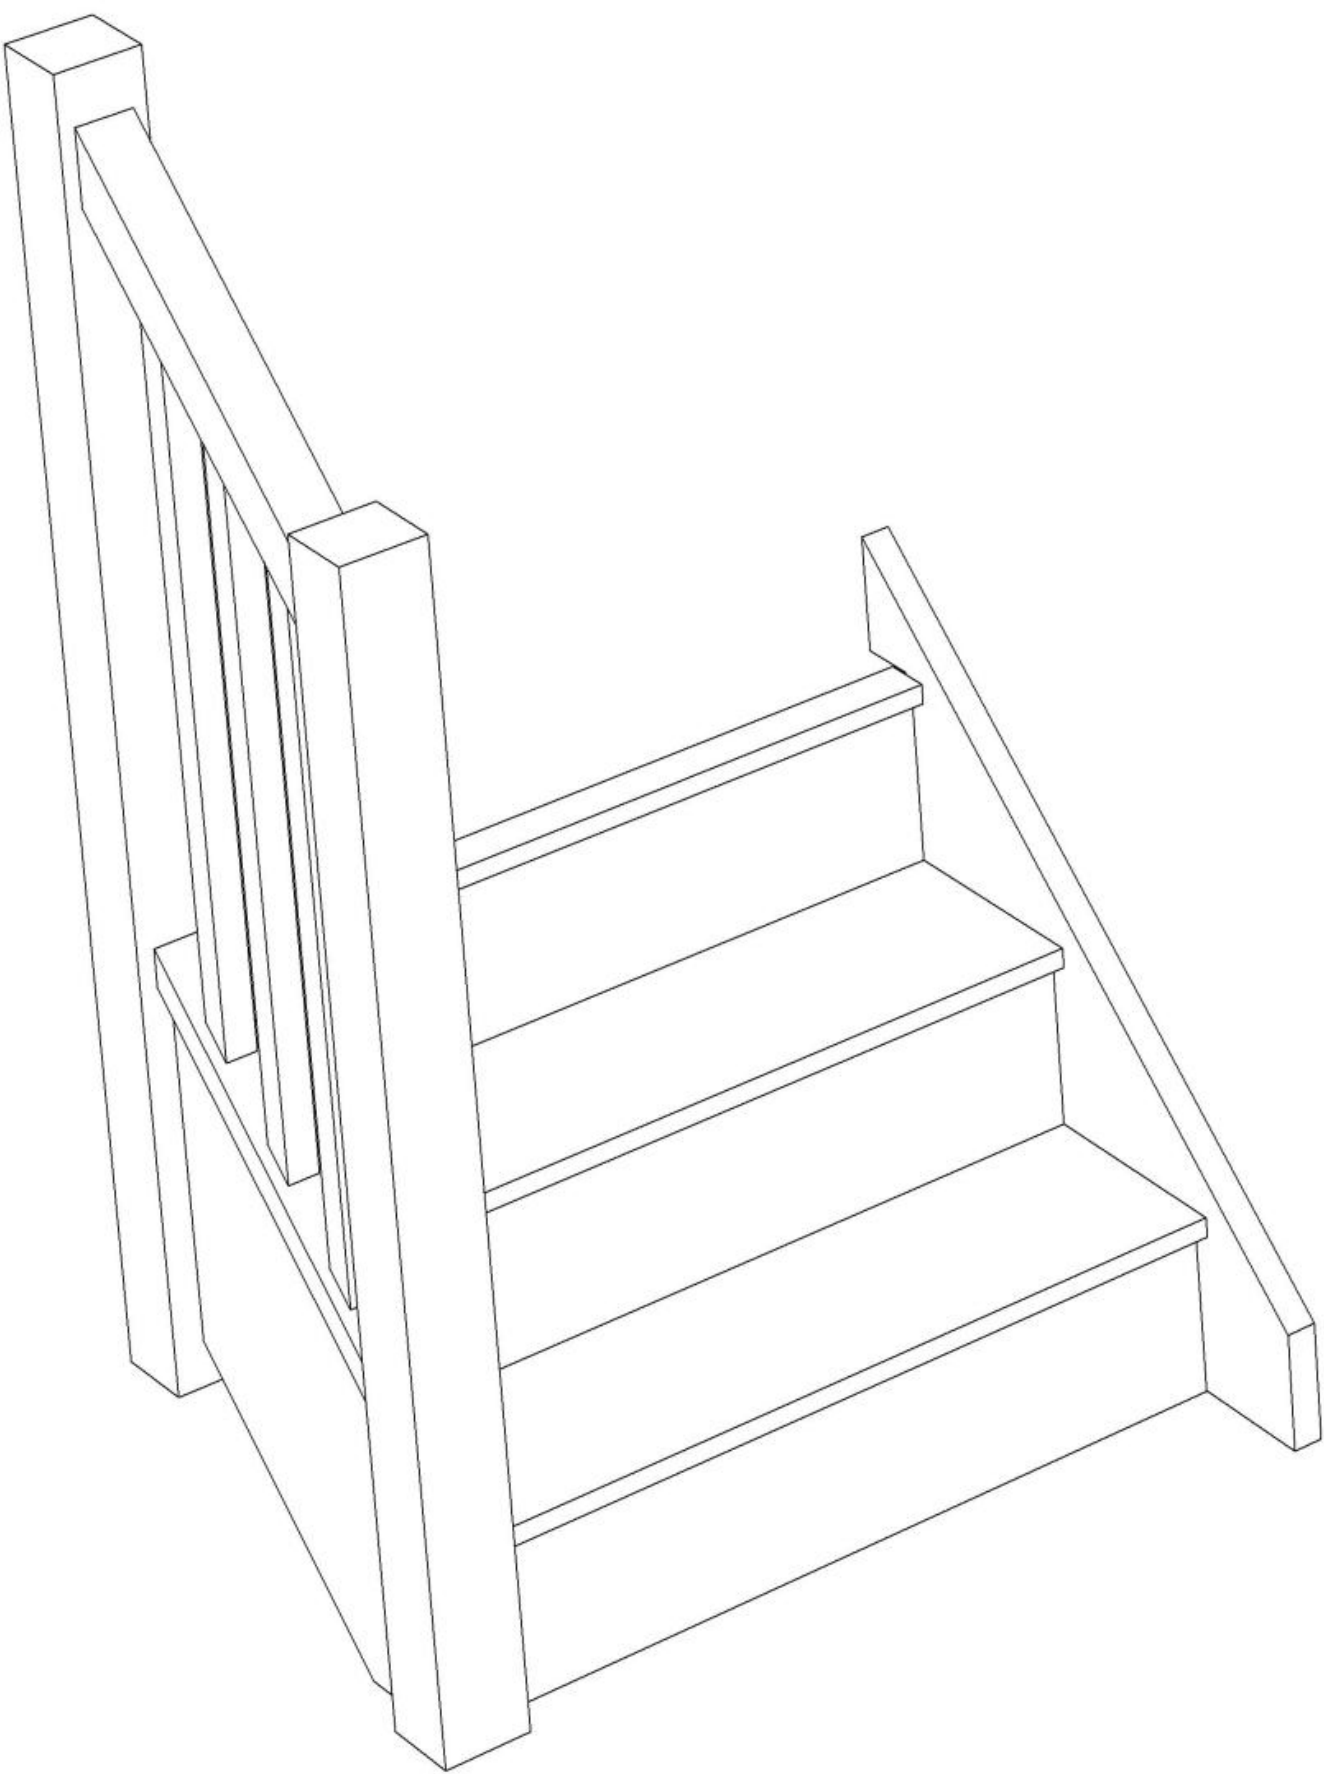


Stair:L-S2N-HR-LH



© 080906325/11035

Stair Layouts-STR

L-S2N-HR-LH

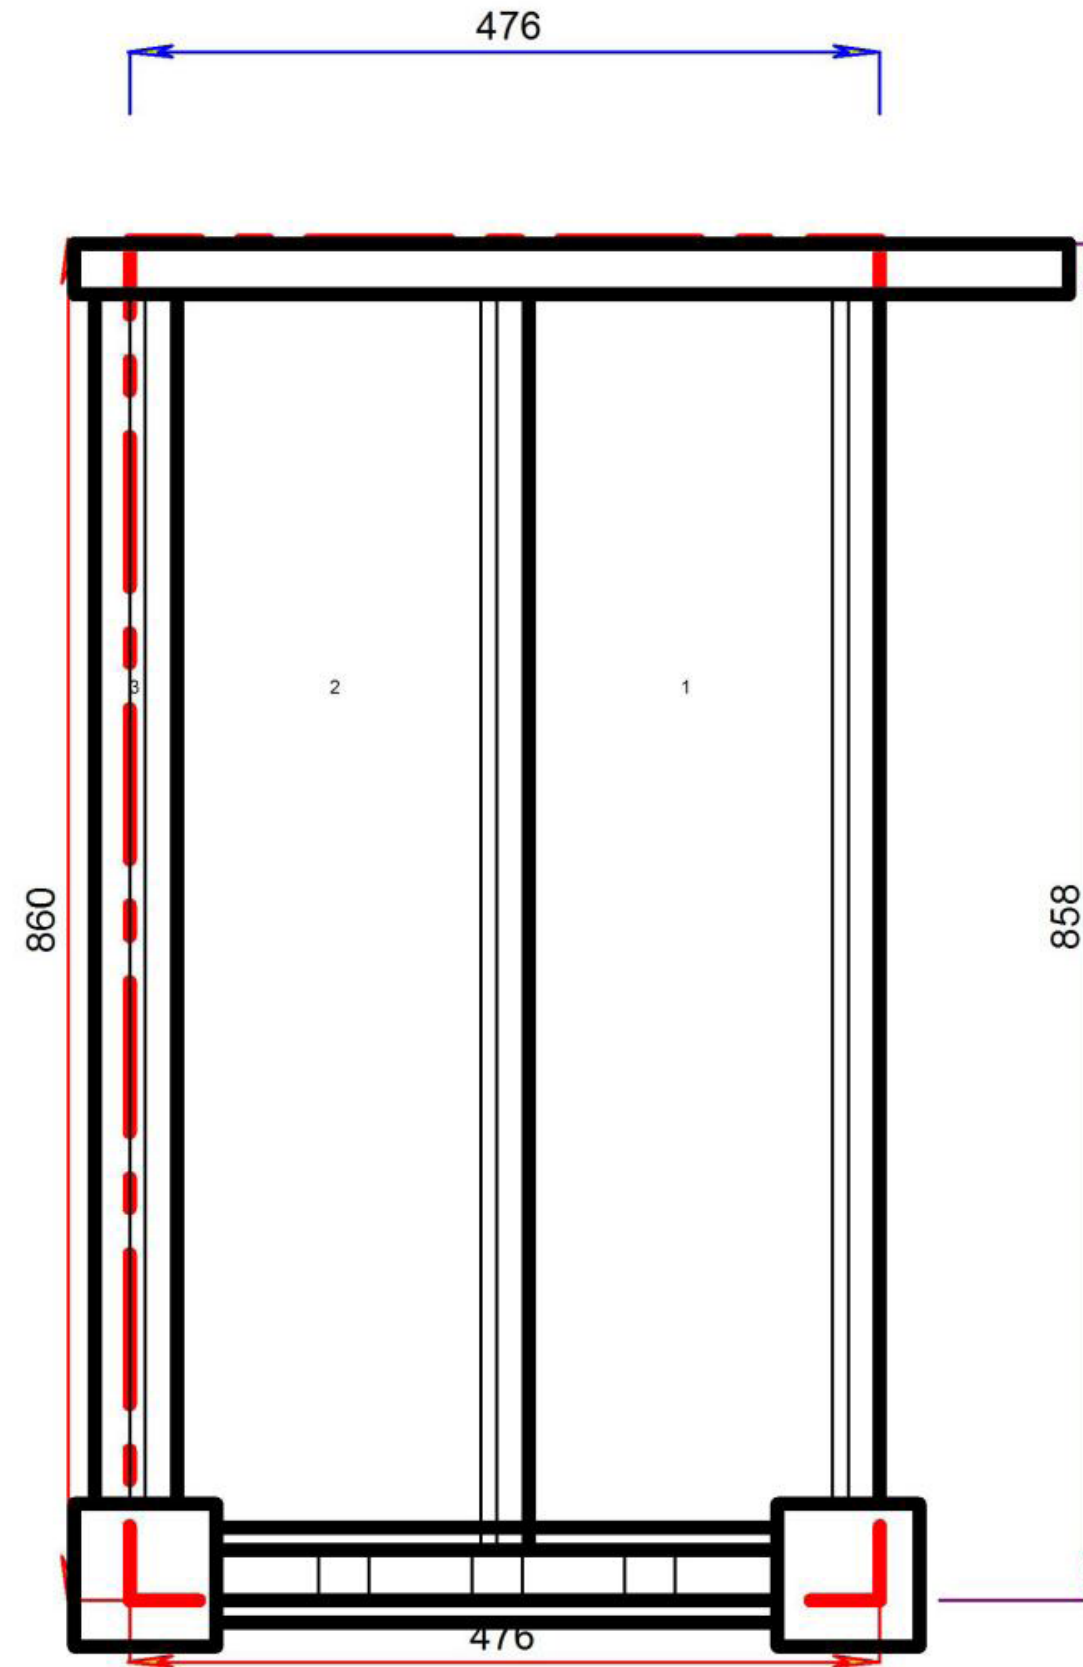


Floor to floor height

600.000 mm



STAIRPLAN

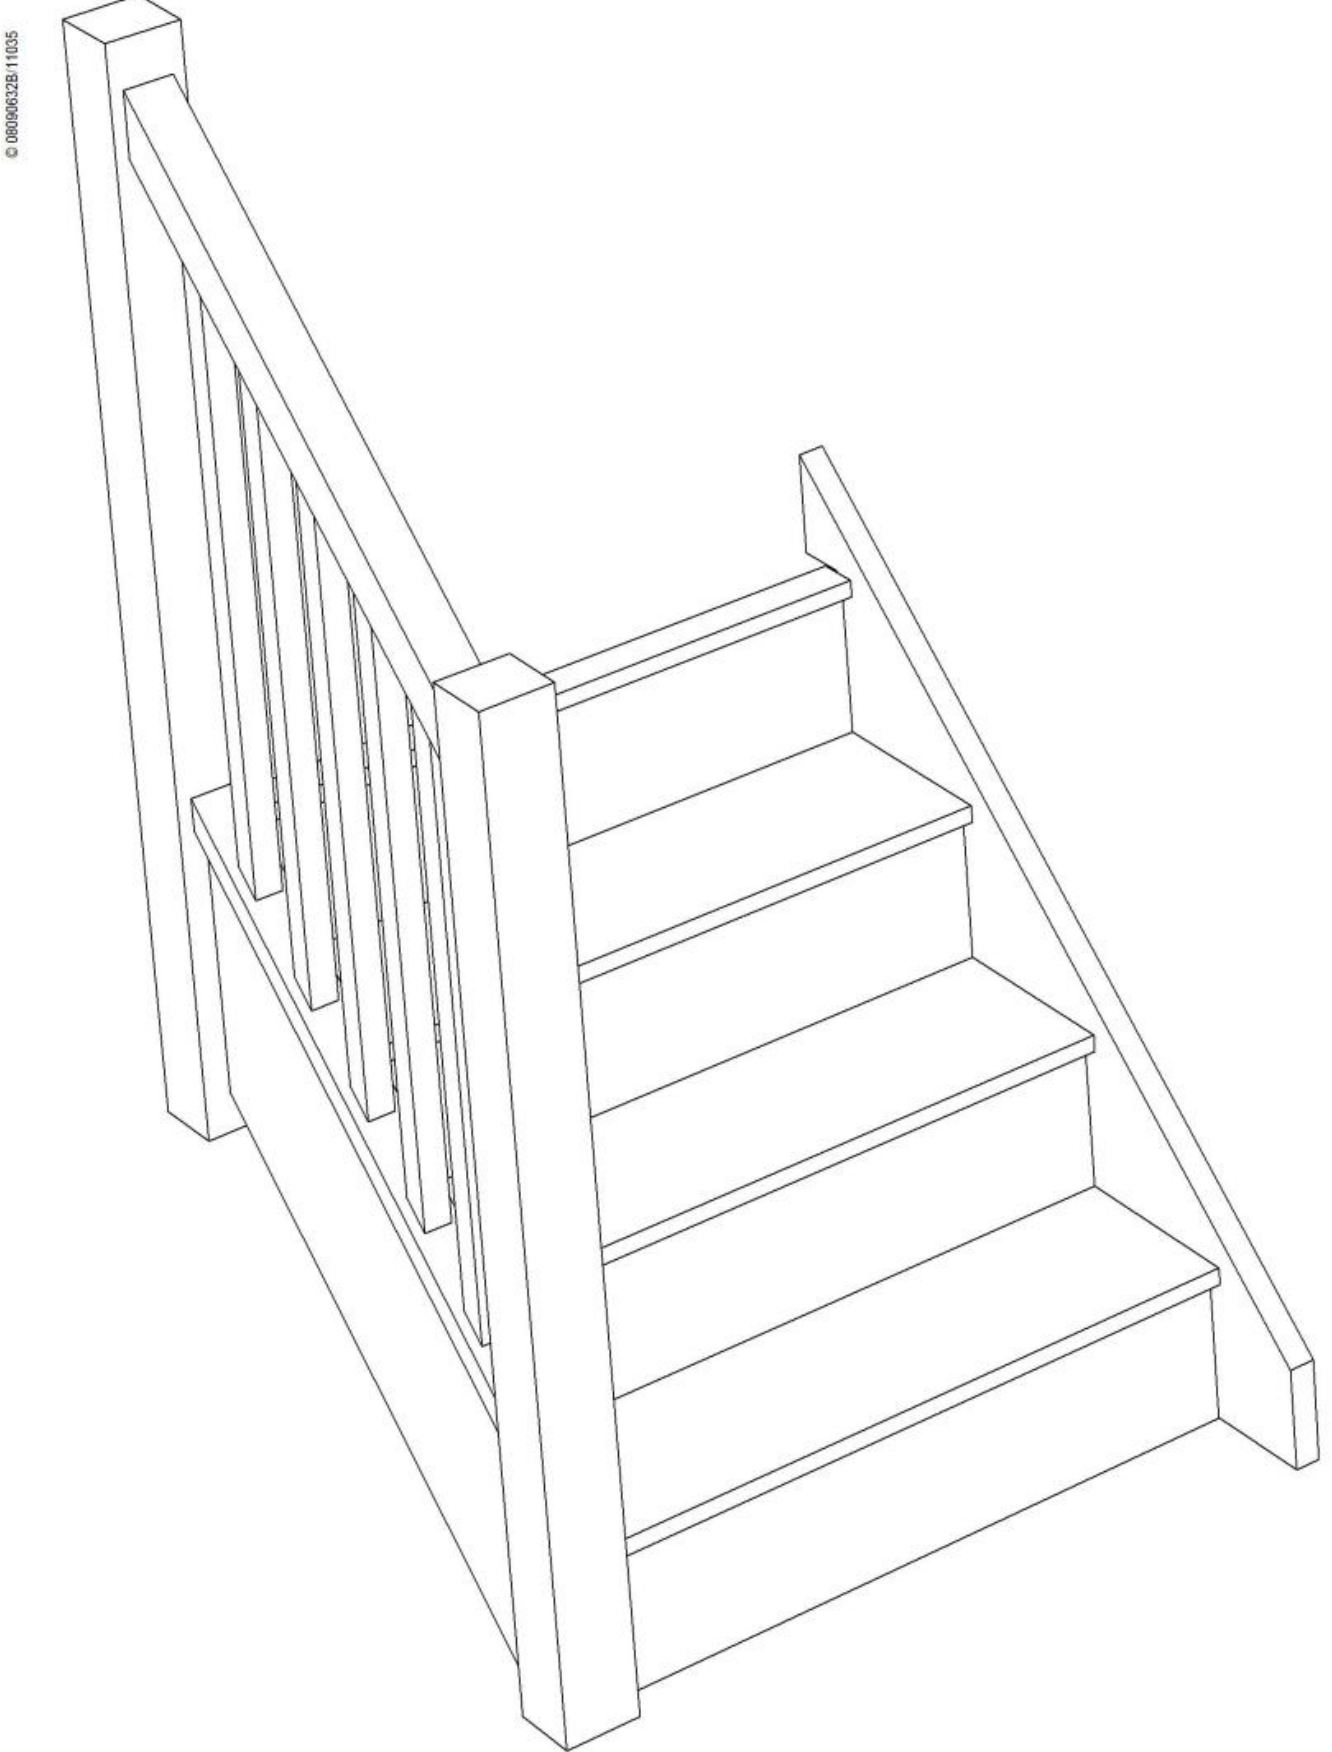


Stair:L-S3N-HR-LH



© 0809632B/11035

Stair Layouts-STR

L-S3N-HR-LH

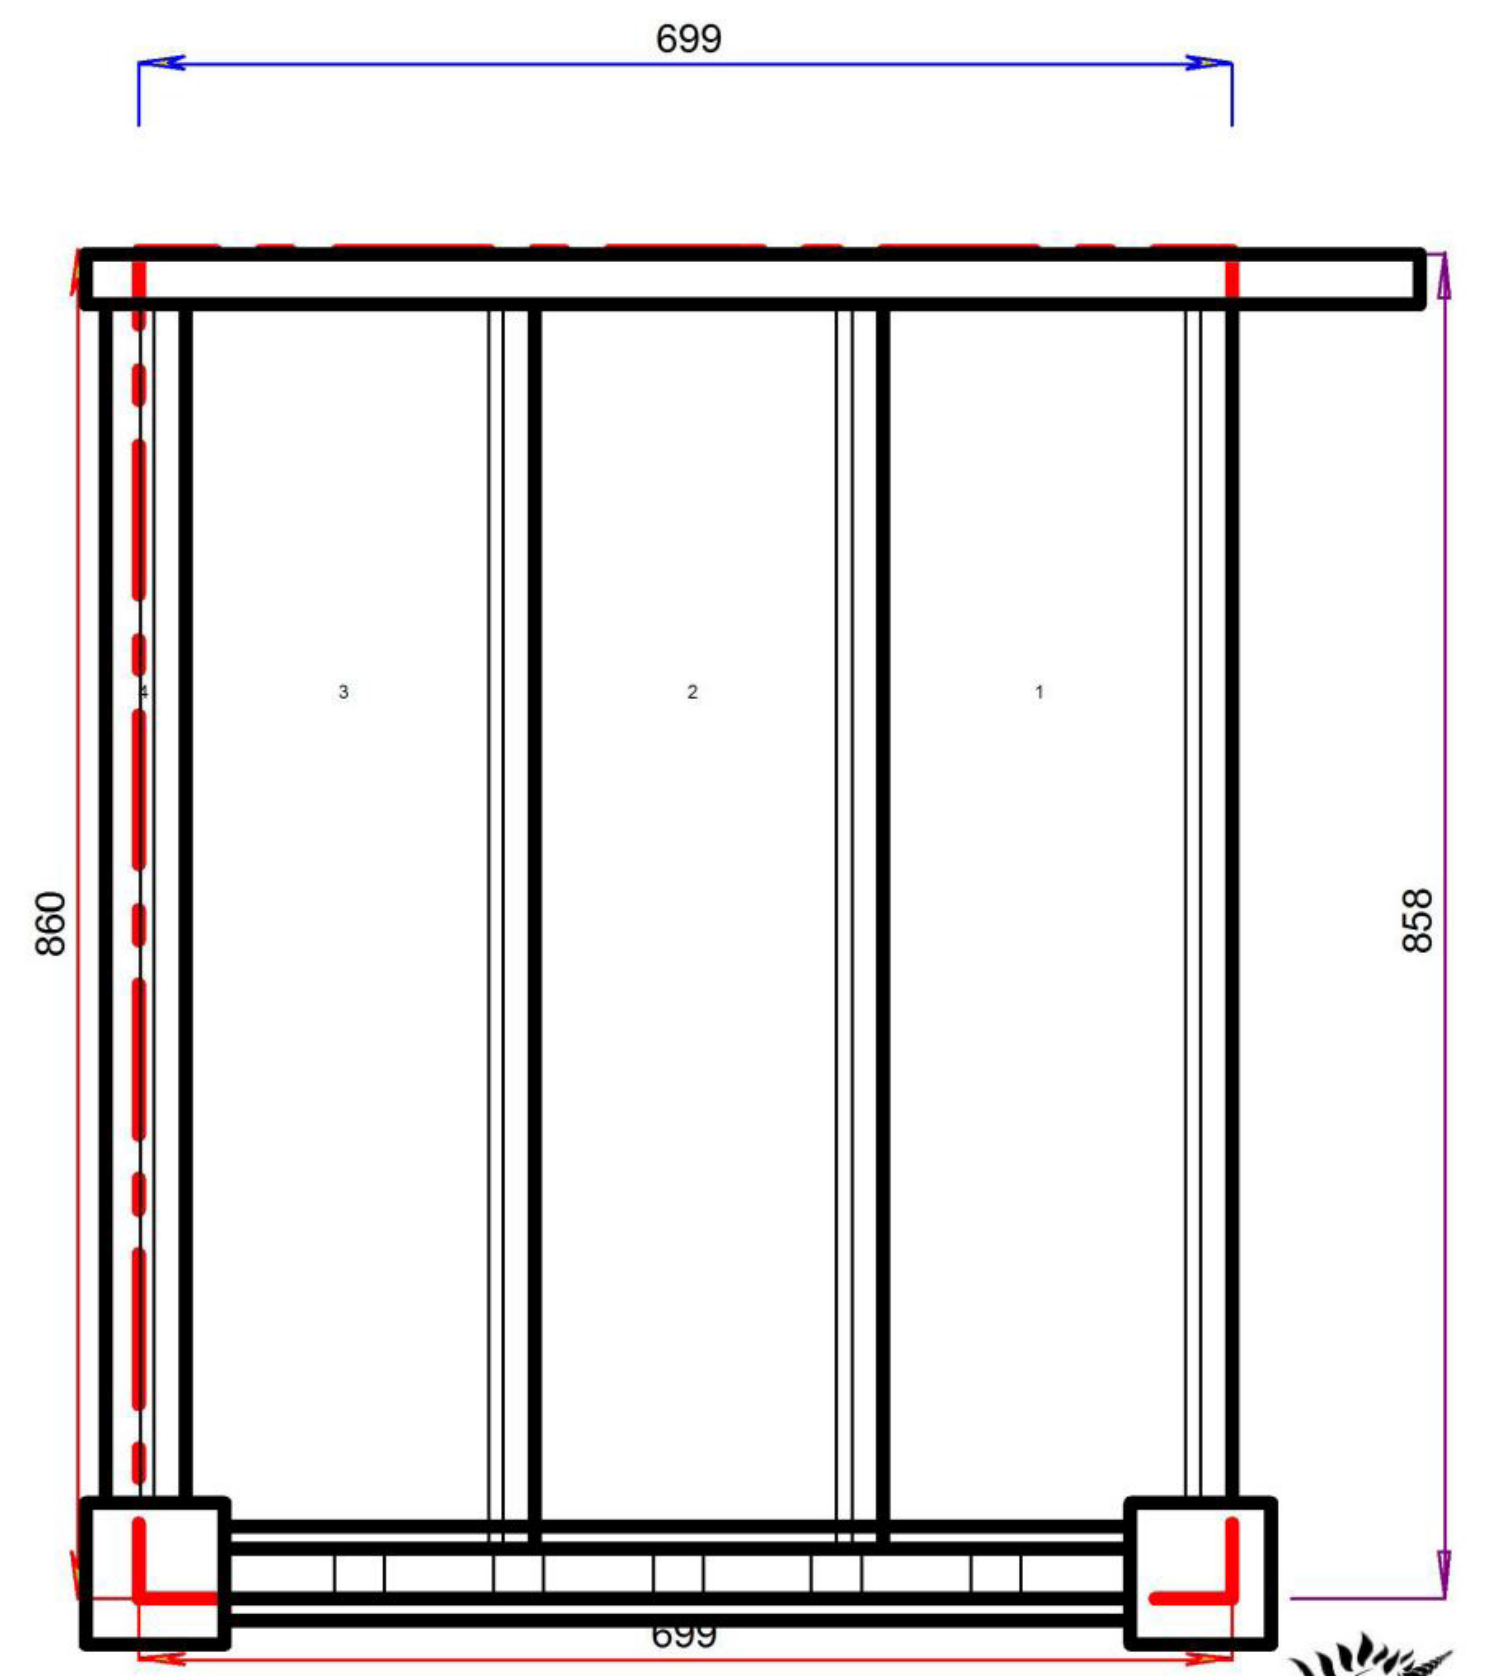


Floor to floor height

800.000 mm




© 08090632B/11035

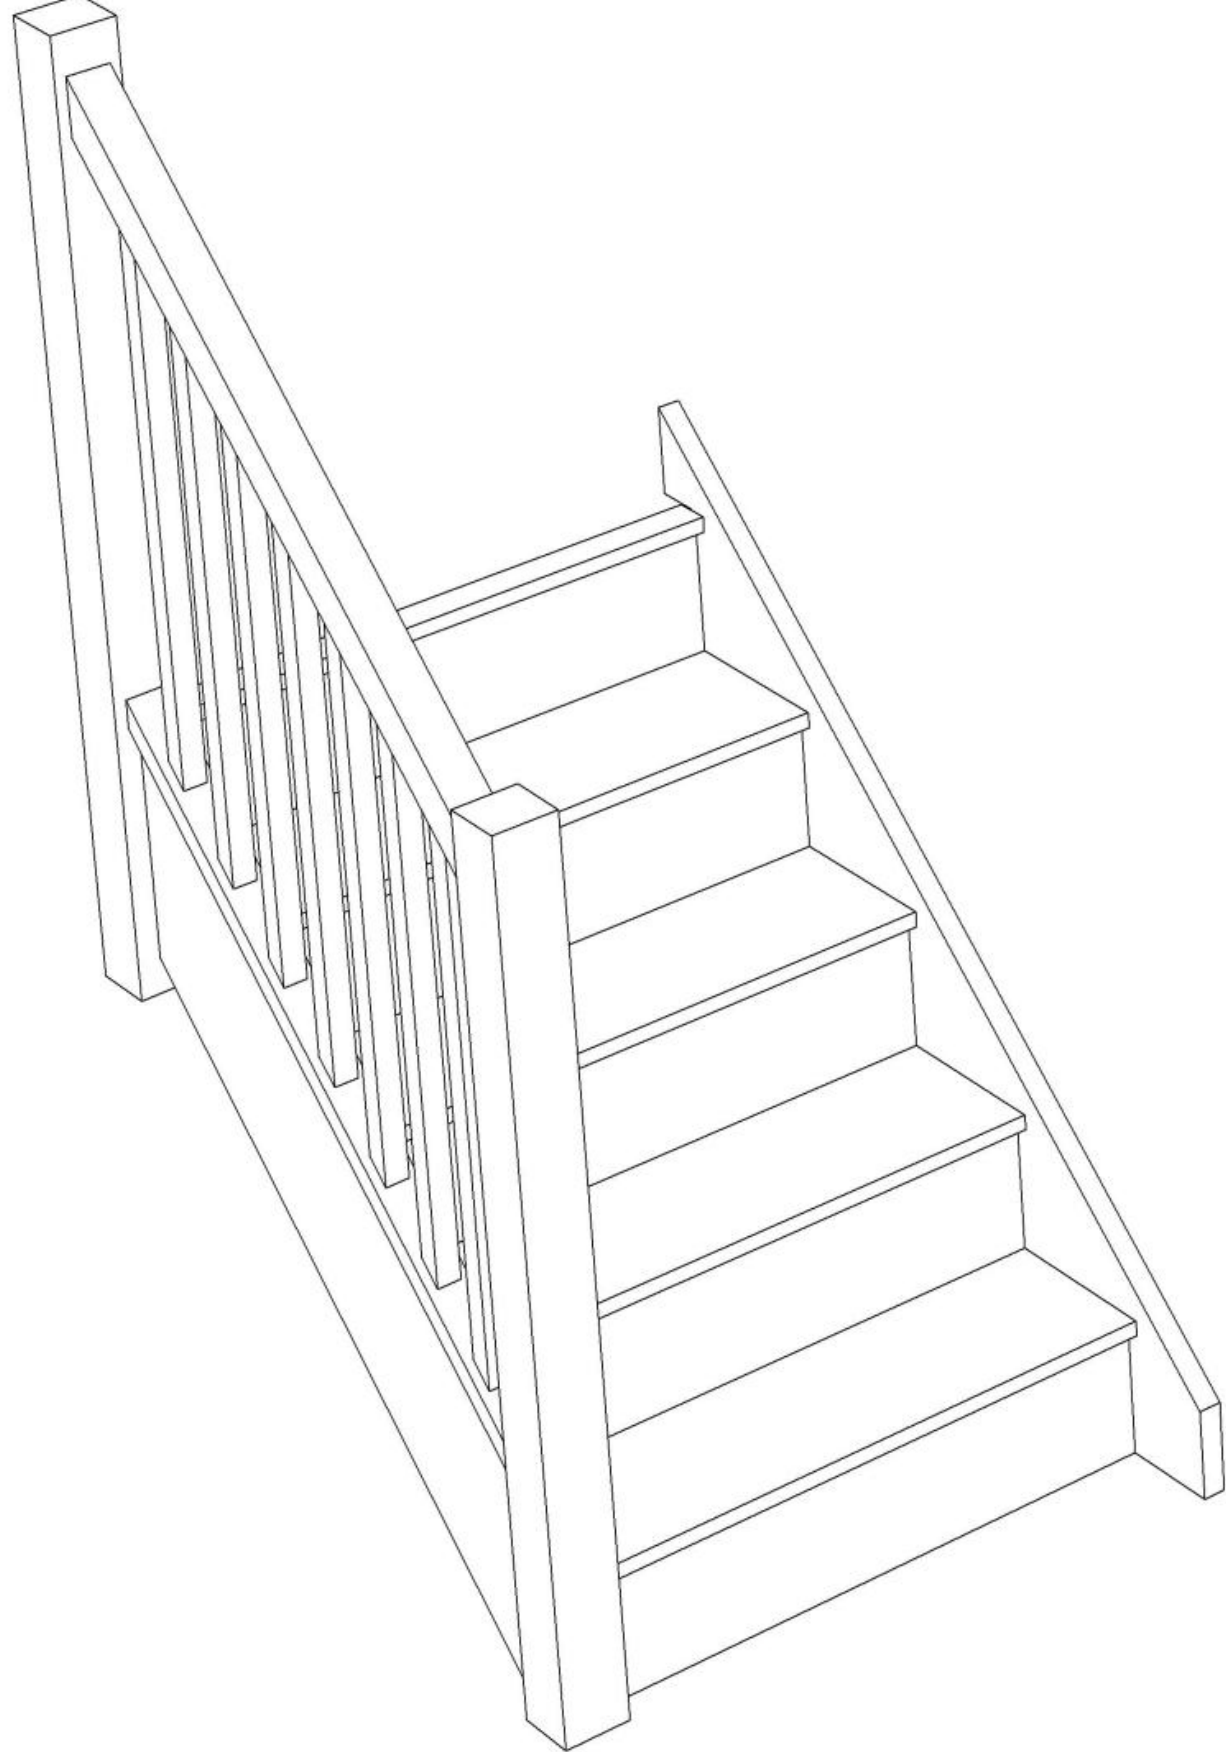

© 08090632B/11035

Stair Layouts-STR

L-S4N-HR-LH

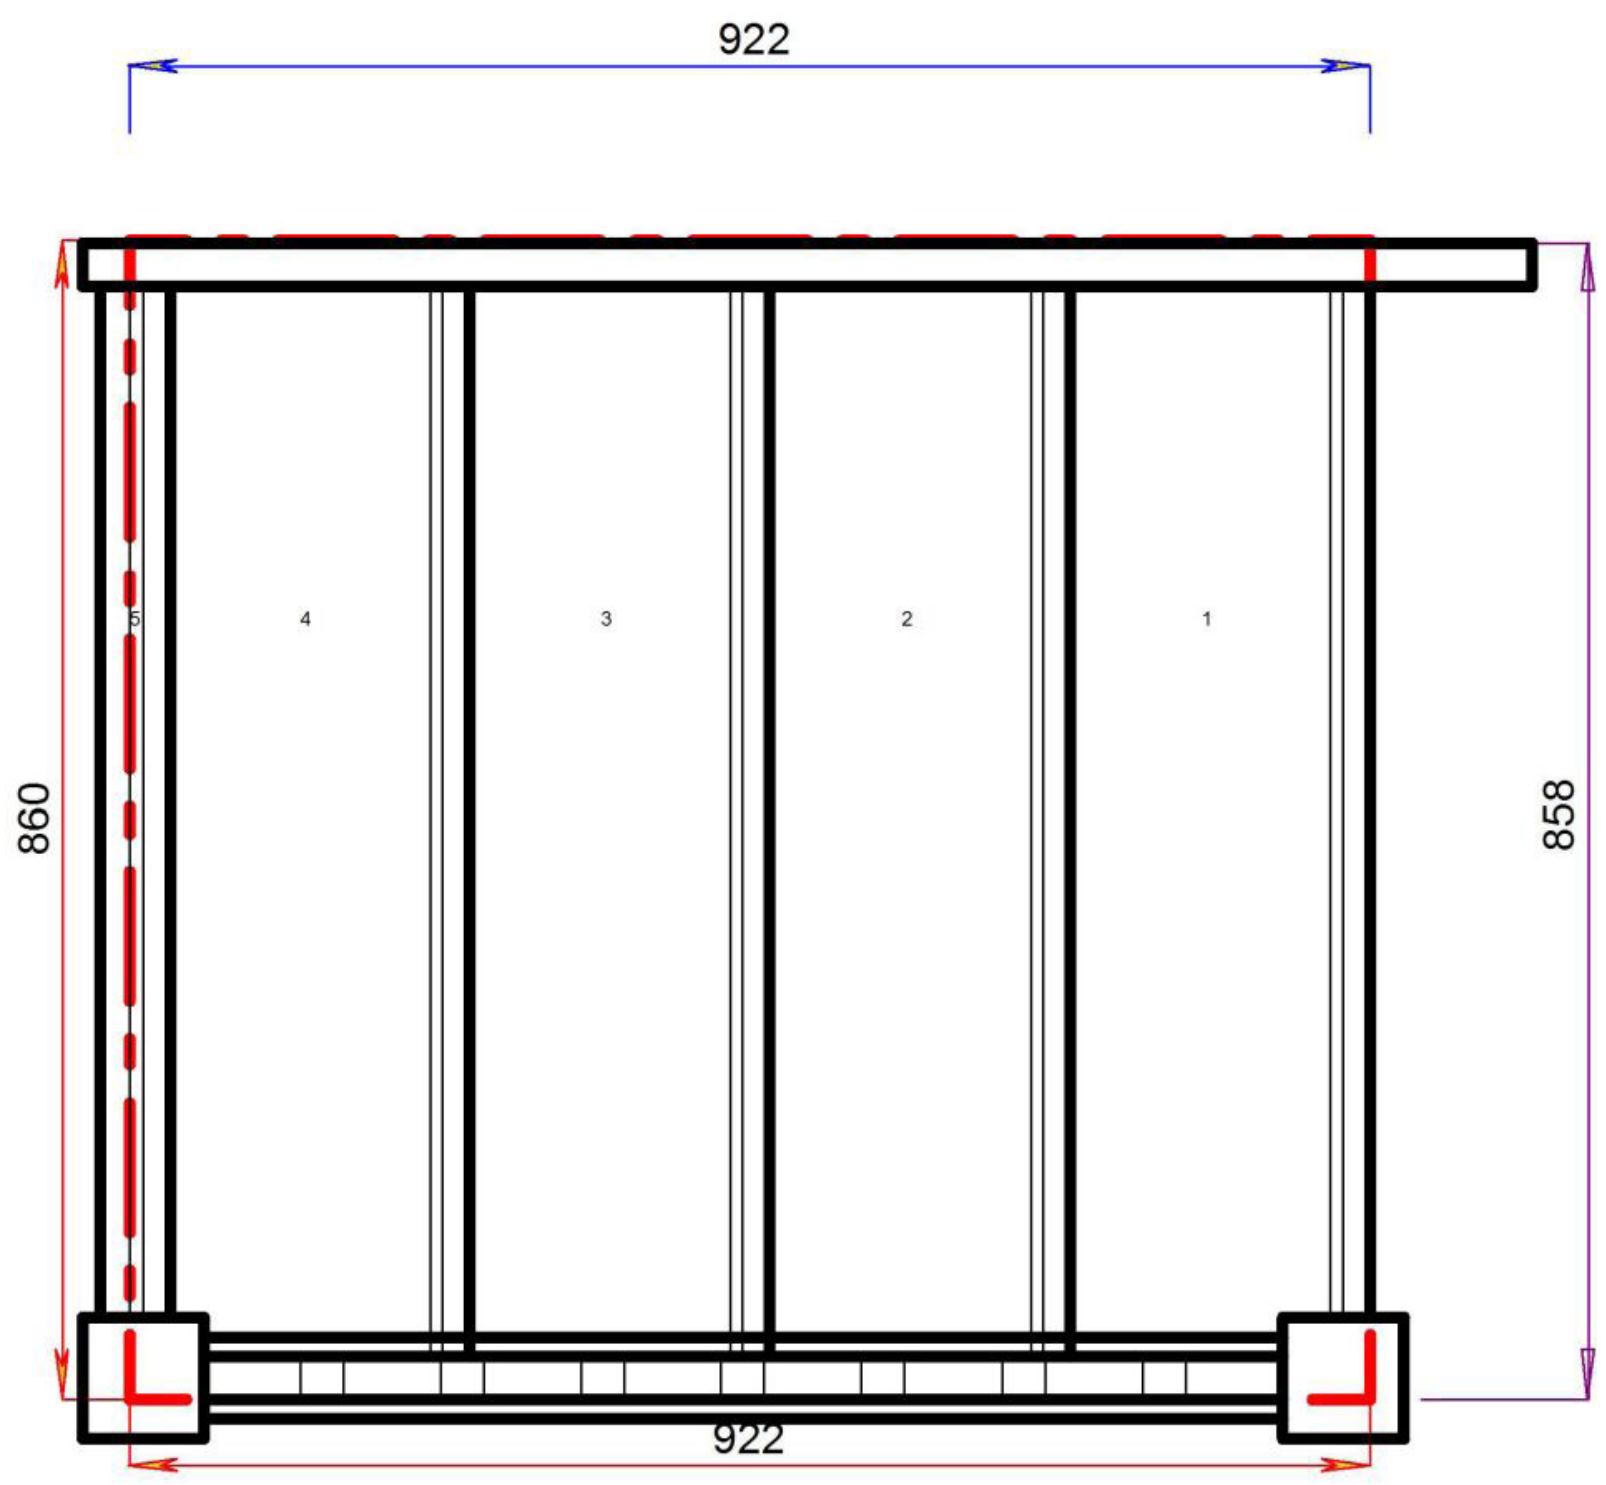

Stair:L-S4N-HR-LH




Floor to floor height

1000.000 mm




© 0800632B/11035

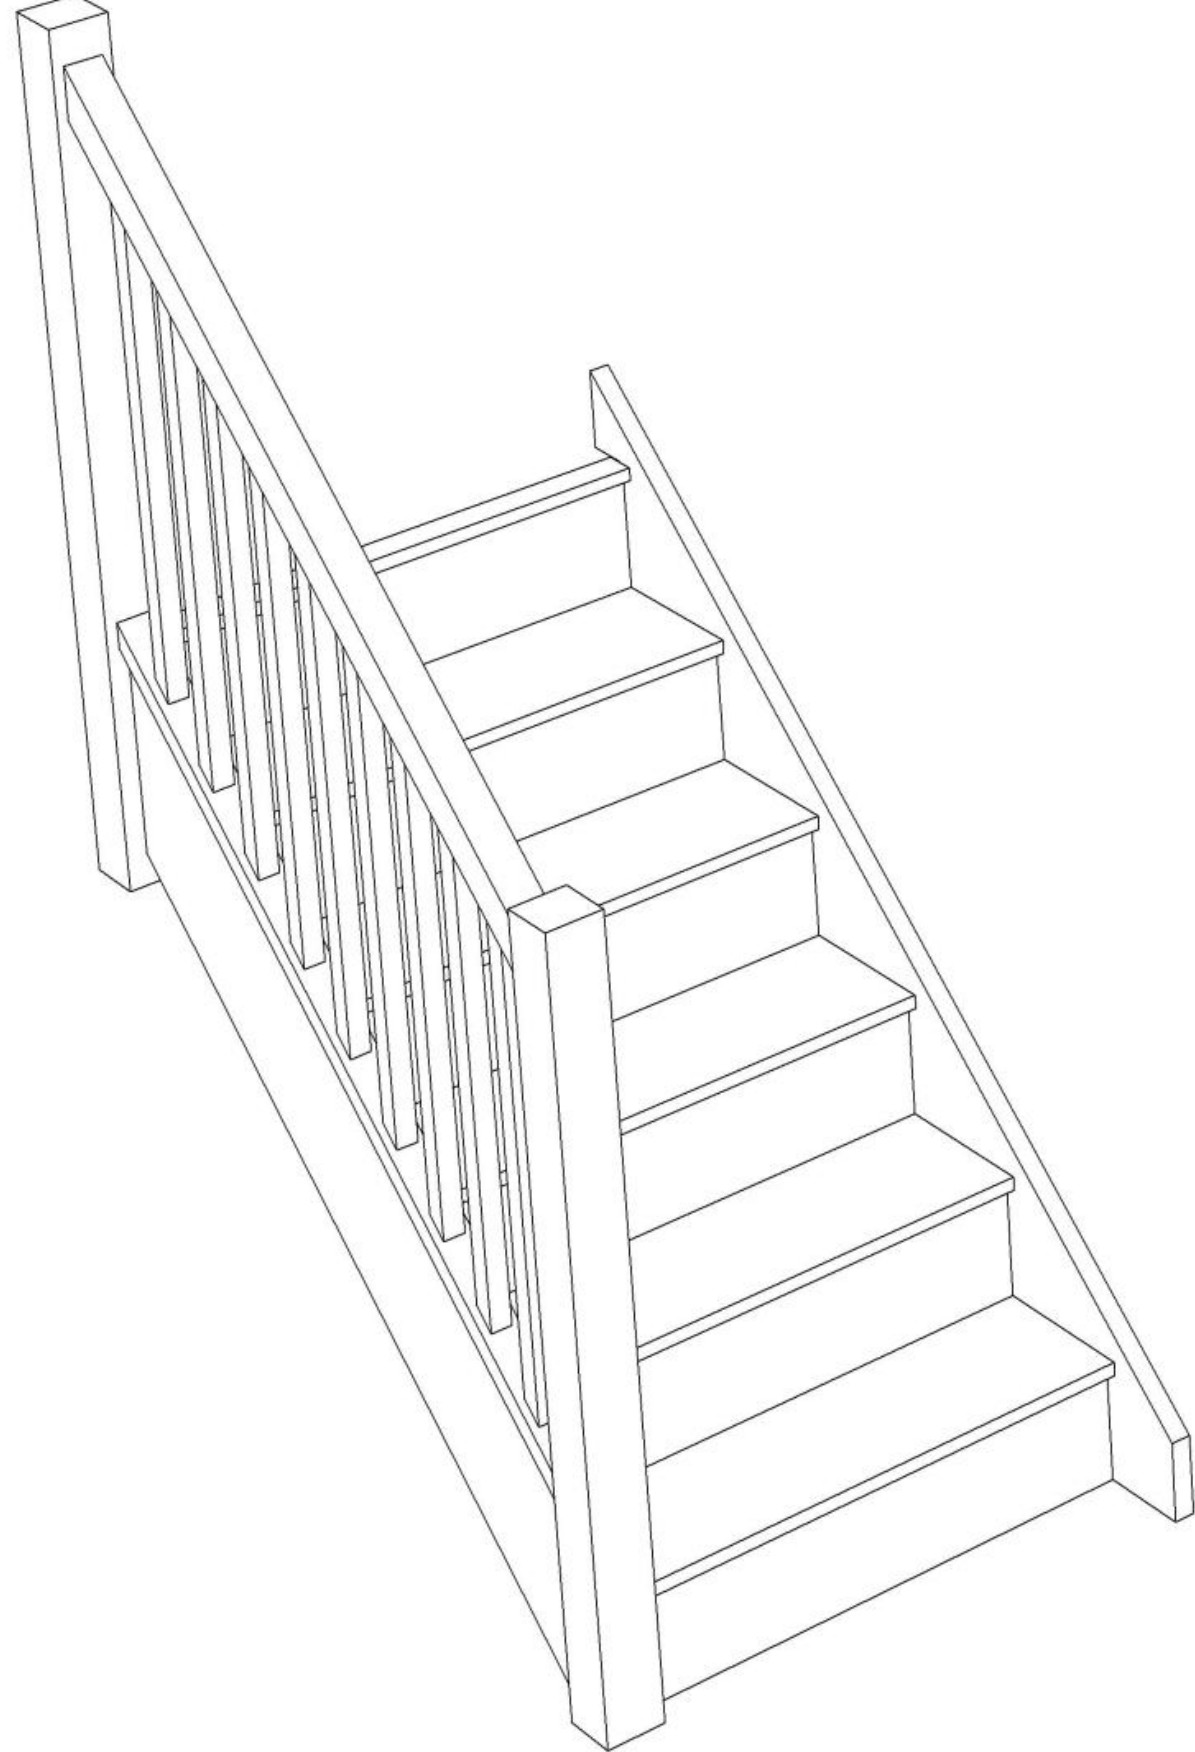

© 0800632B/11035

Stair Layouts-STR

L-S5N-HR-LH

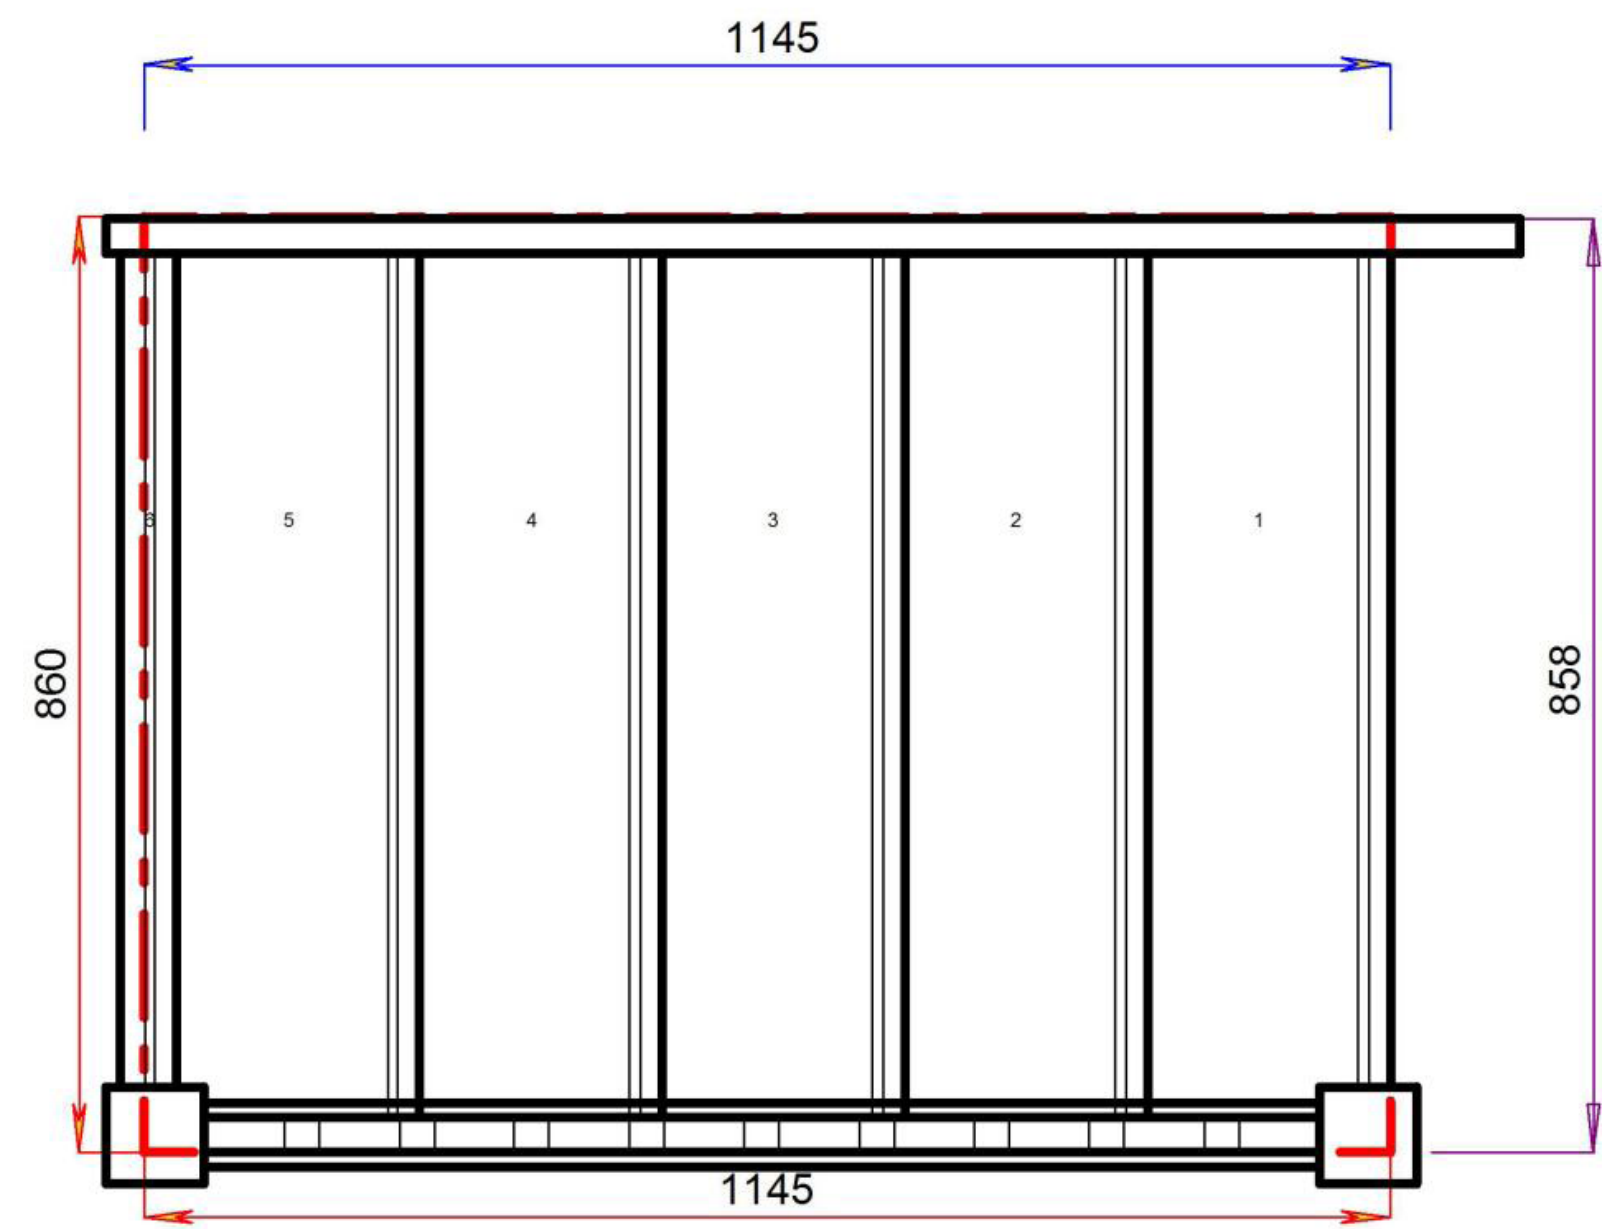

Stair:L-S5N-HR-LH




Floor to floor height

1200.000 mm




© 080066328/11035

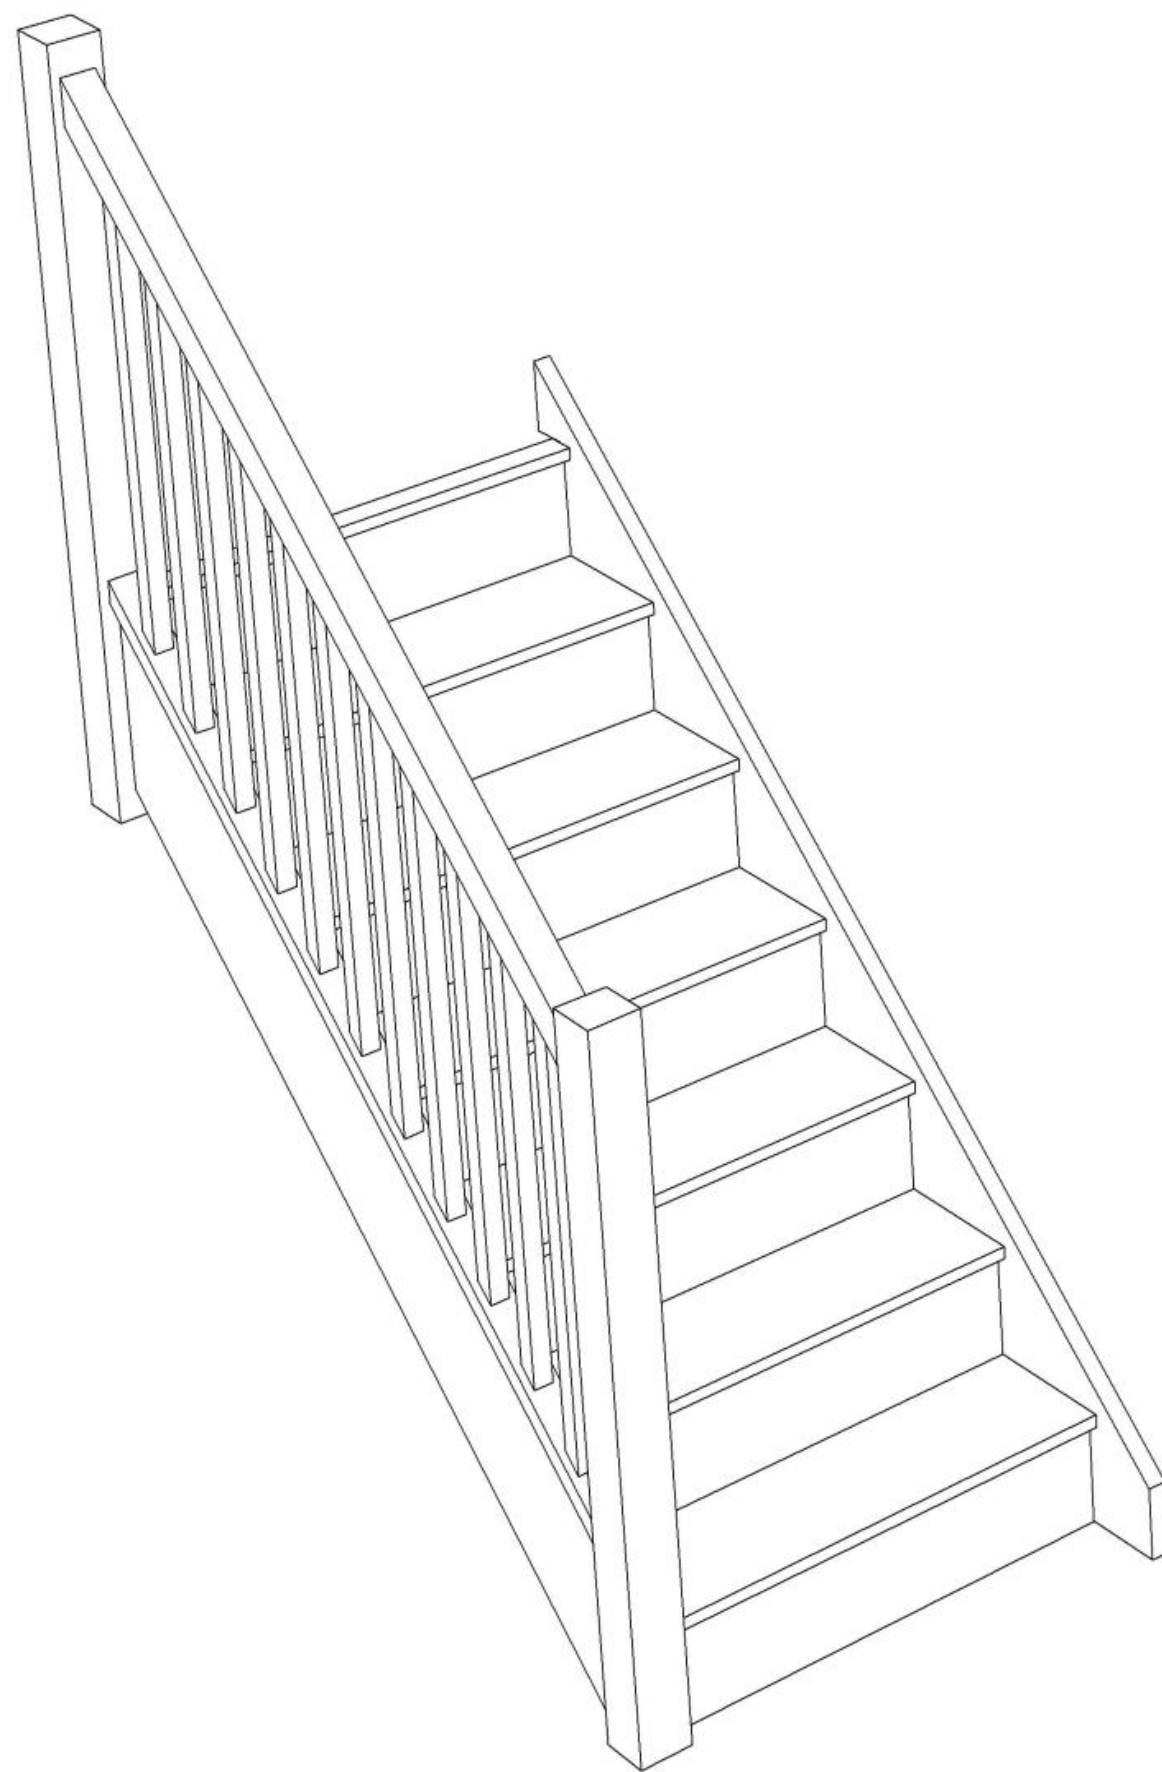

© 080066328/11035

Stair Layouts-STR

L-S6N-HR-LH

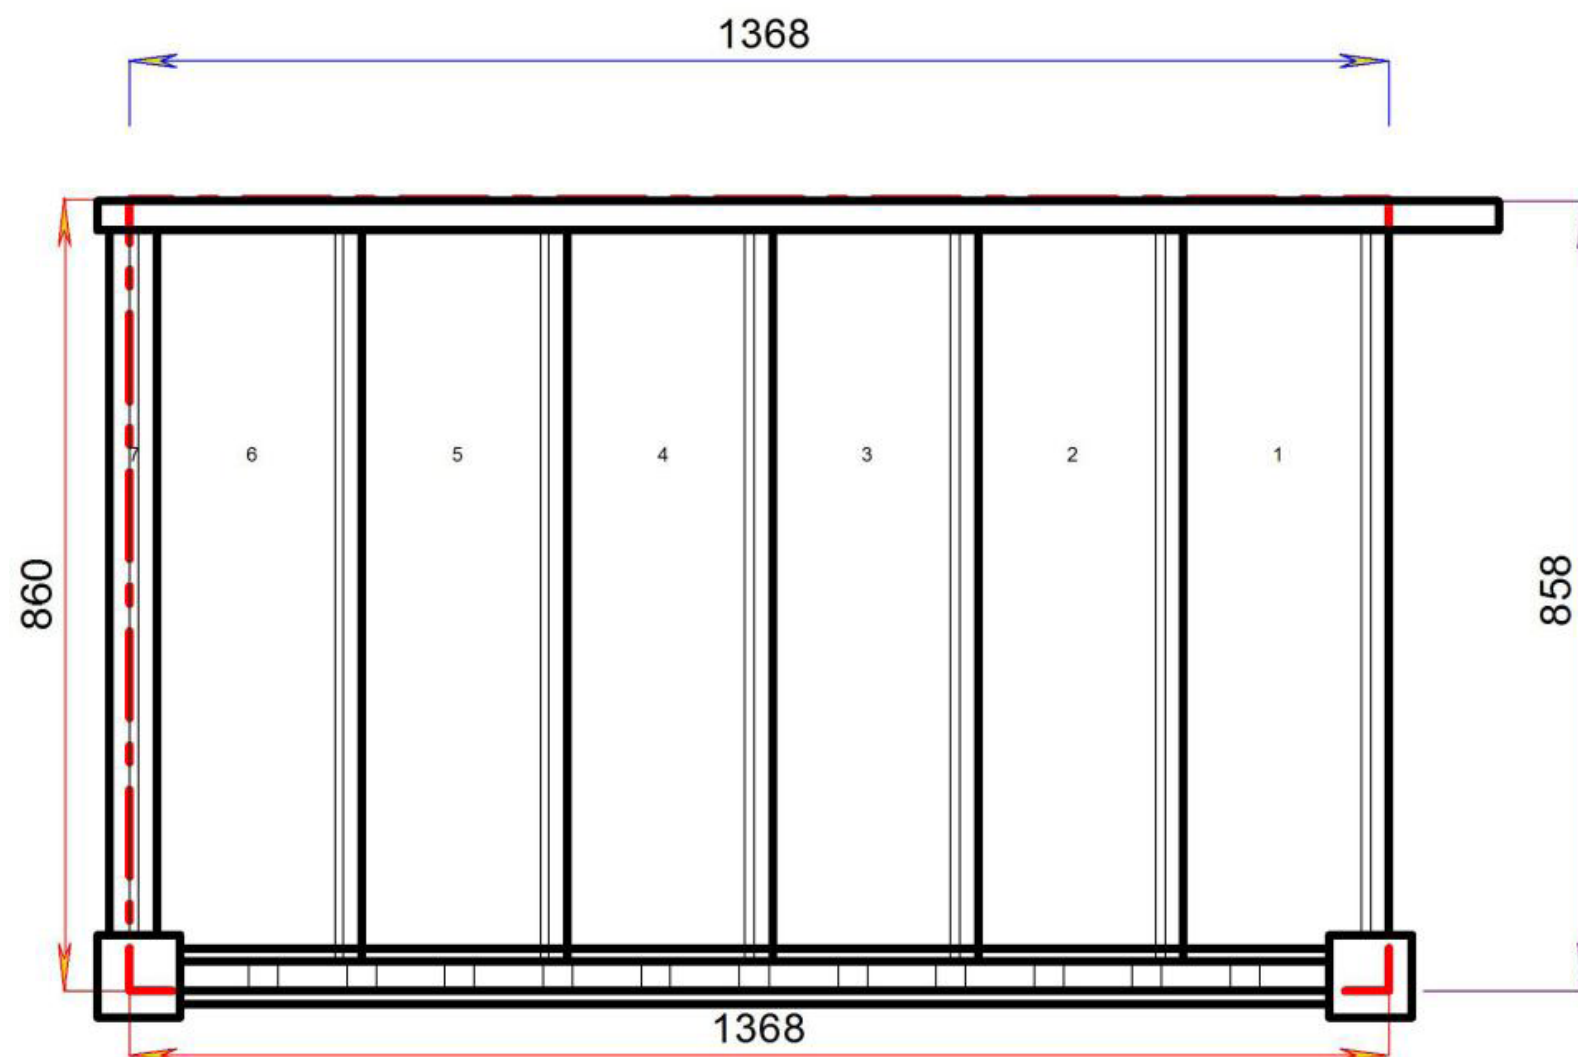


Stair:L-S6N-HR-LH



Floor to floor height


1400.000 mm



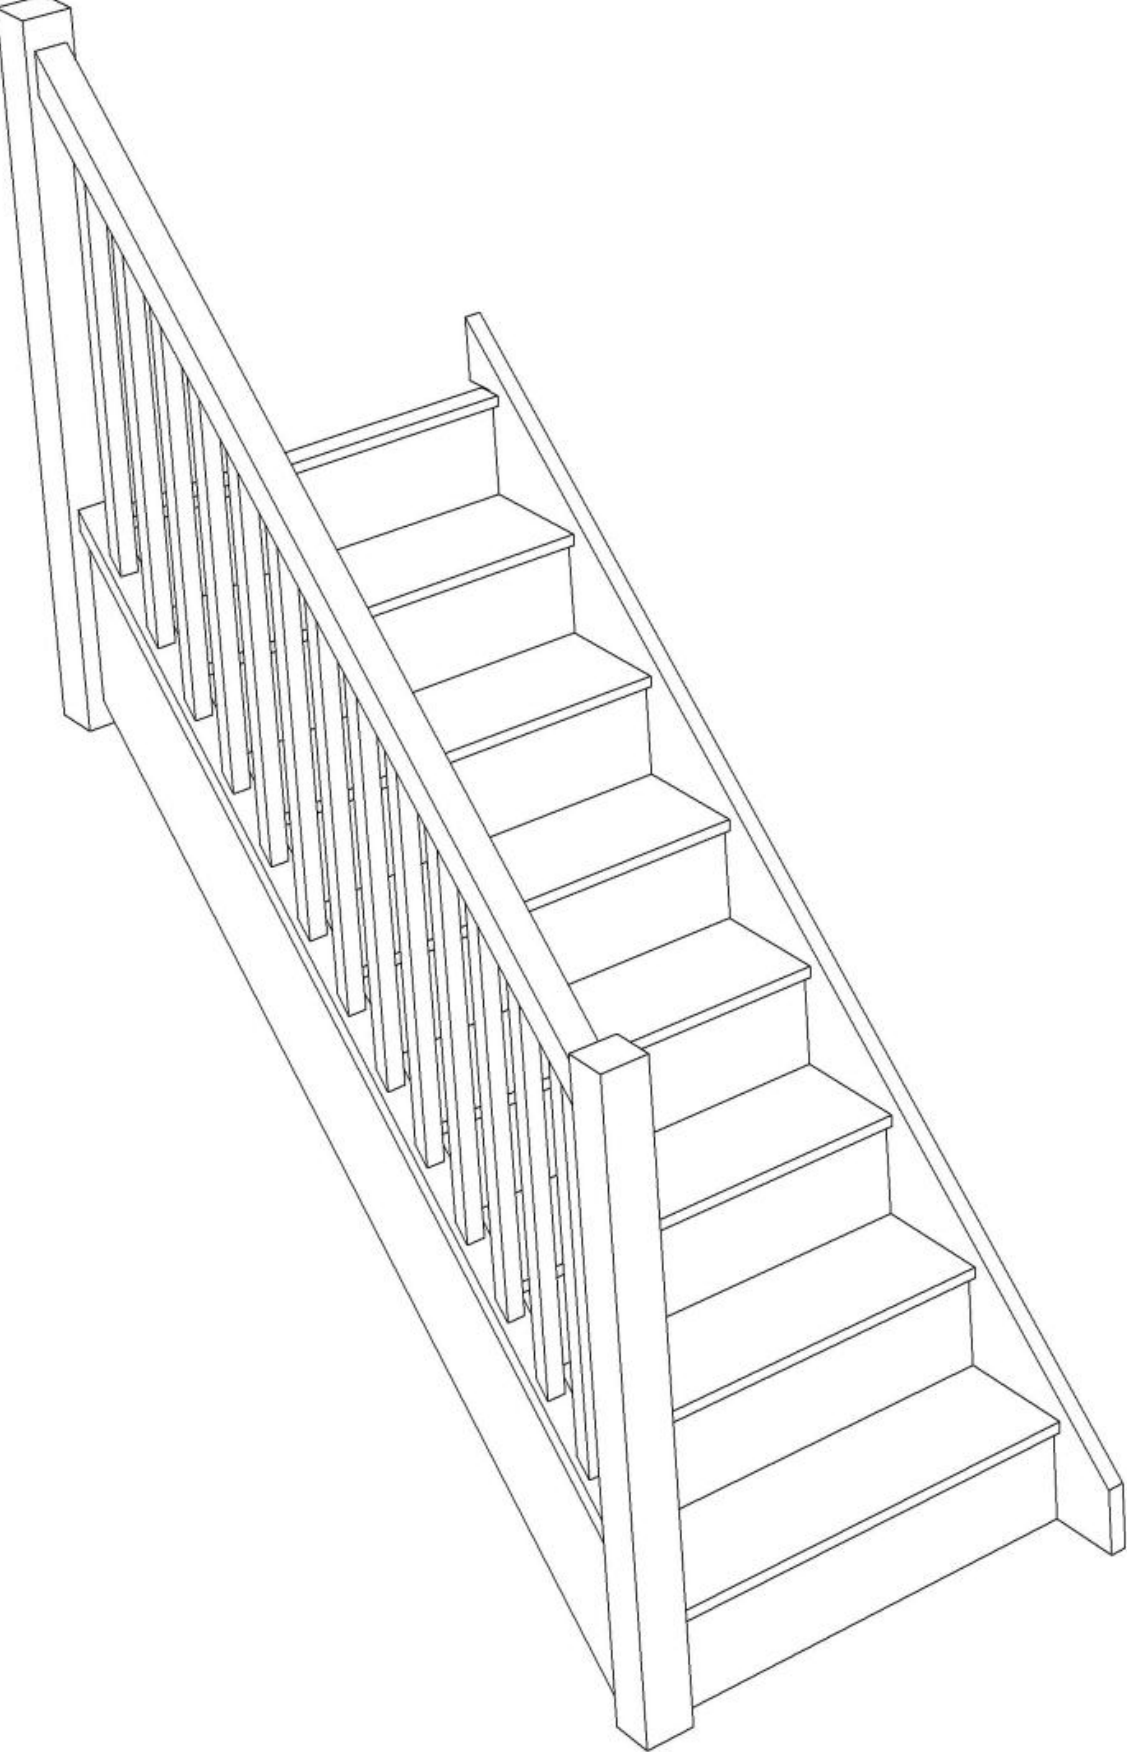

Stair Layouts-STR

L-S7N-HR-LH

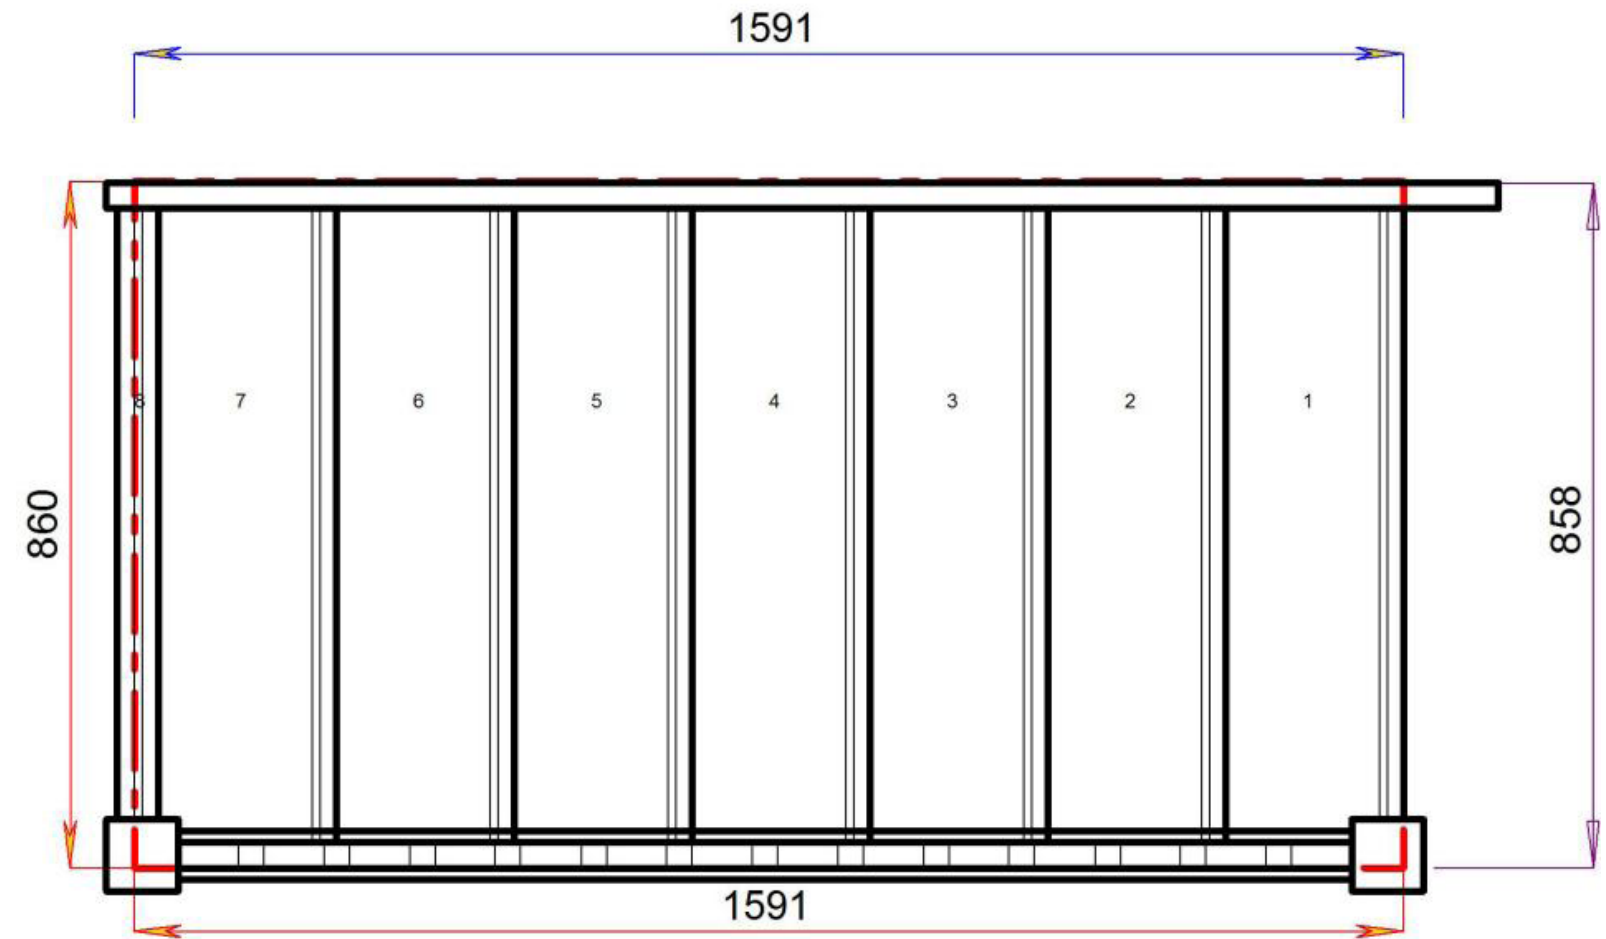


Stair:L-S7N-HR-LH



Floor to floor height


1600.000 mm



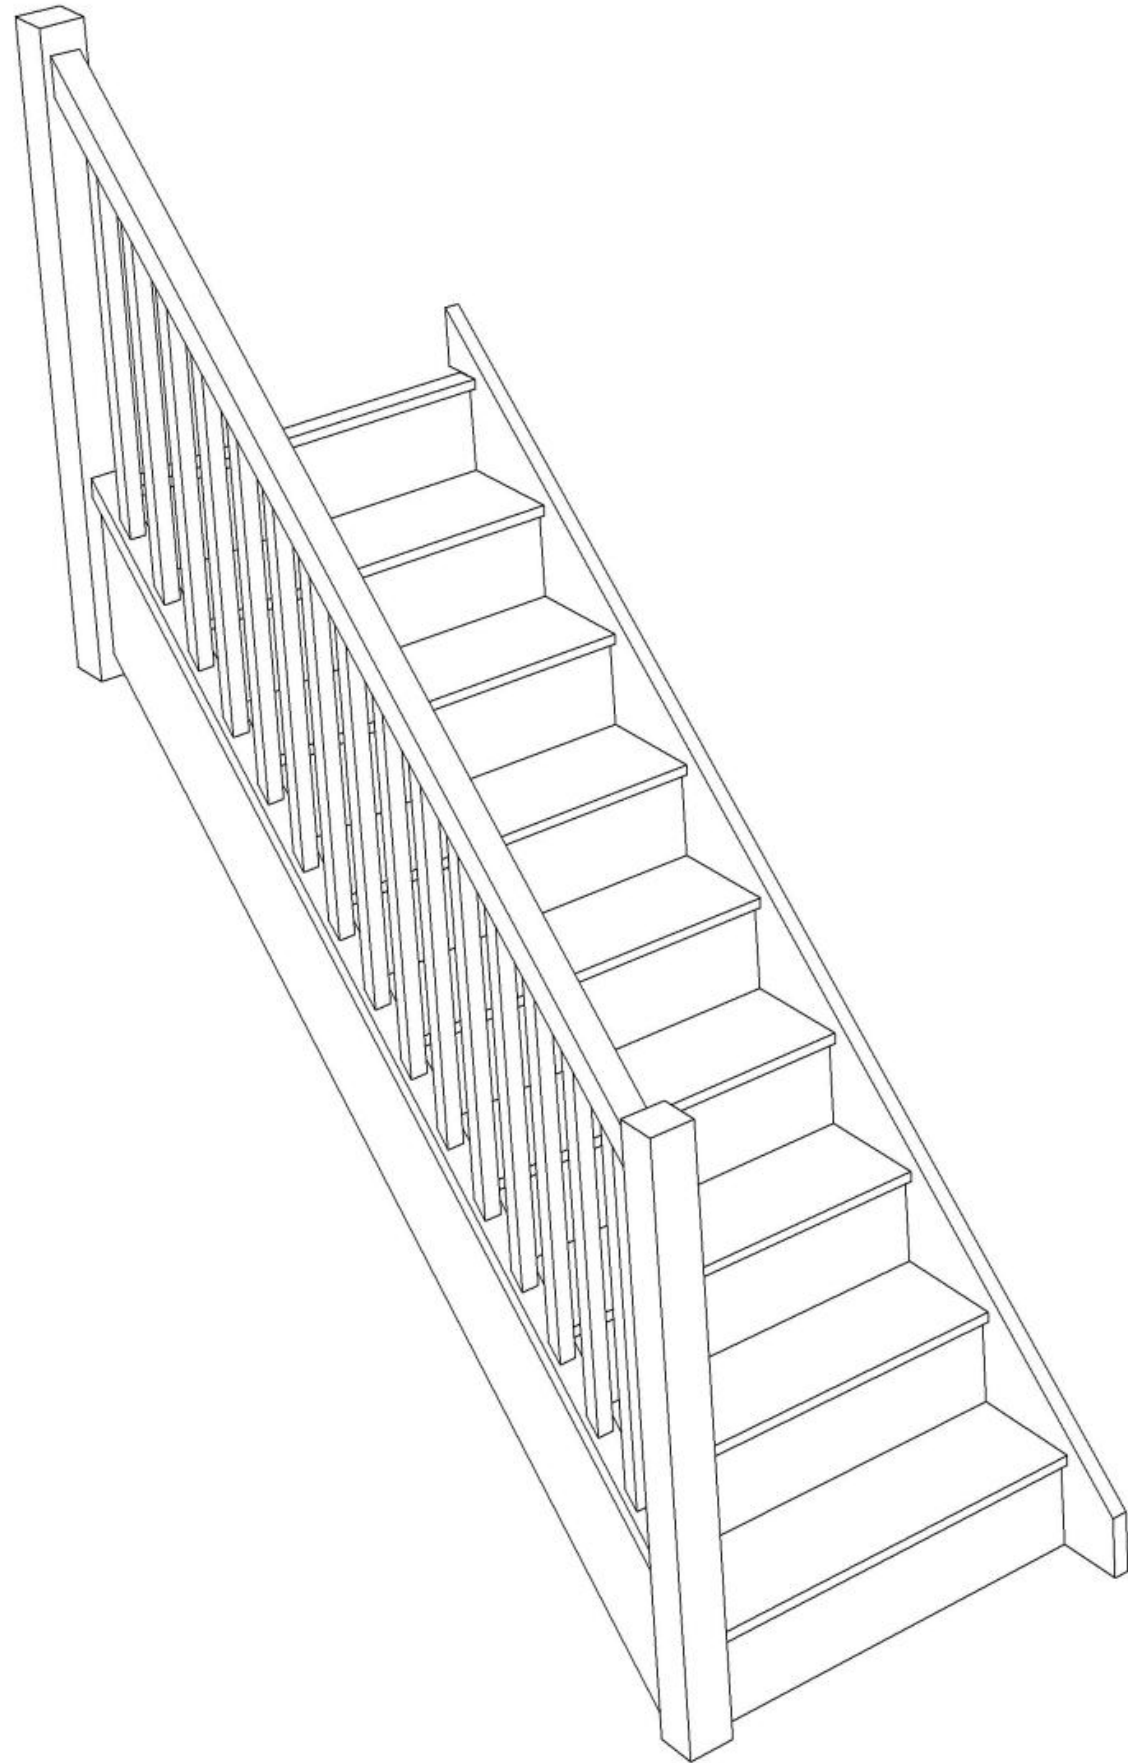

Stair Layouts-STR

L-S8N-HR-LH

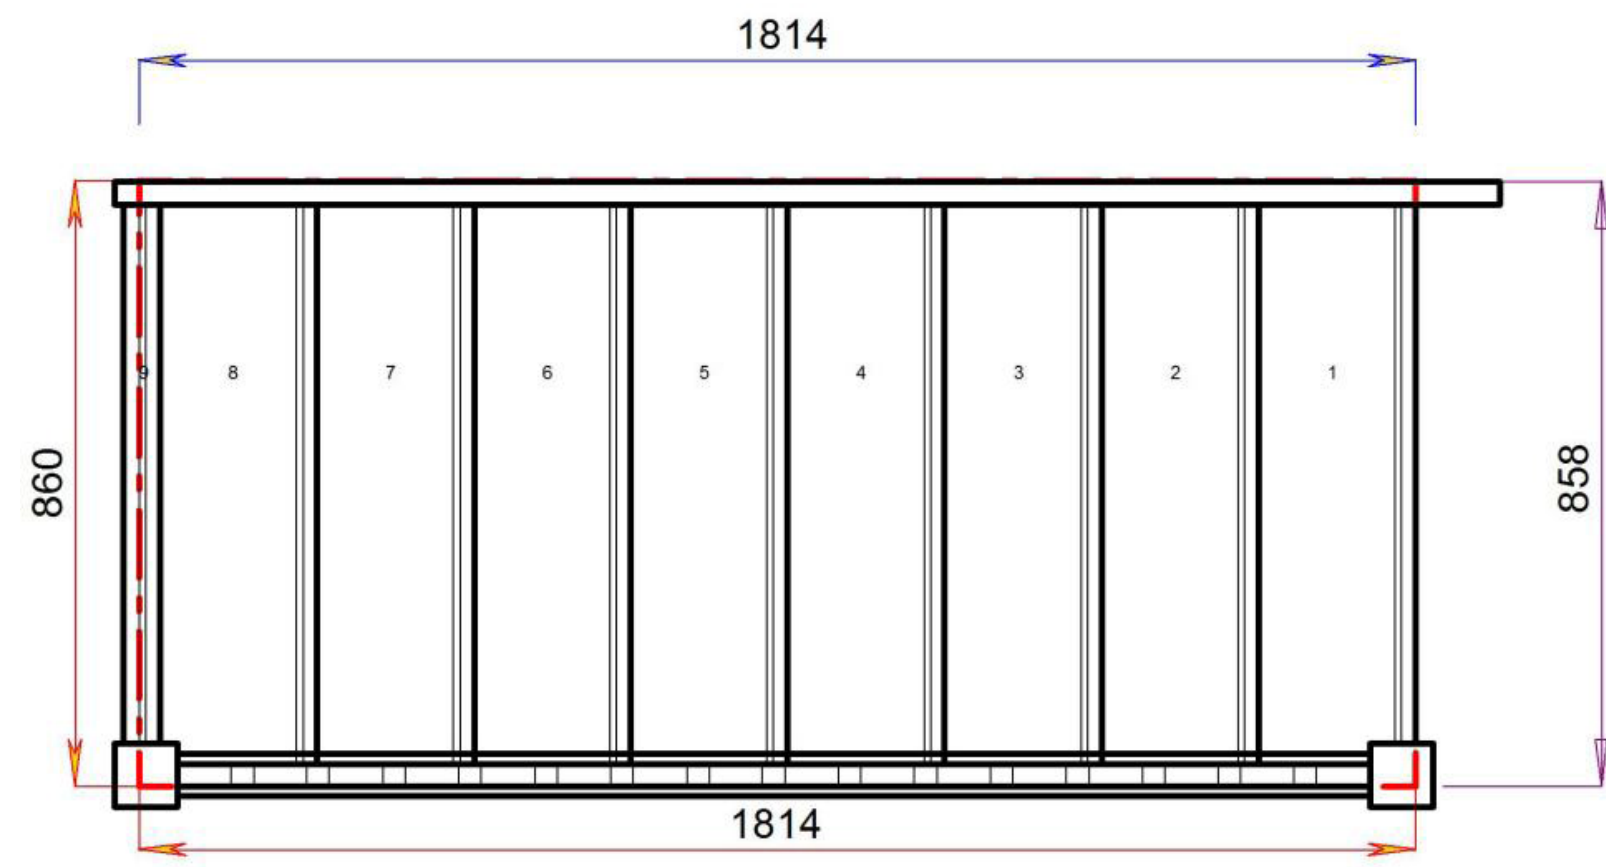

Stair:L-S8N-HR-LH





Floor to floor height 1800.000 mm



Stair Layouts-STR

L-S9N-HR-LH

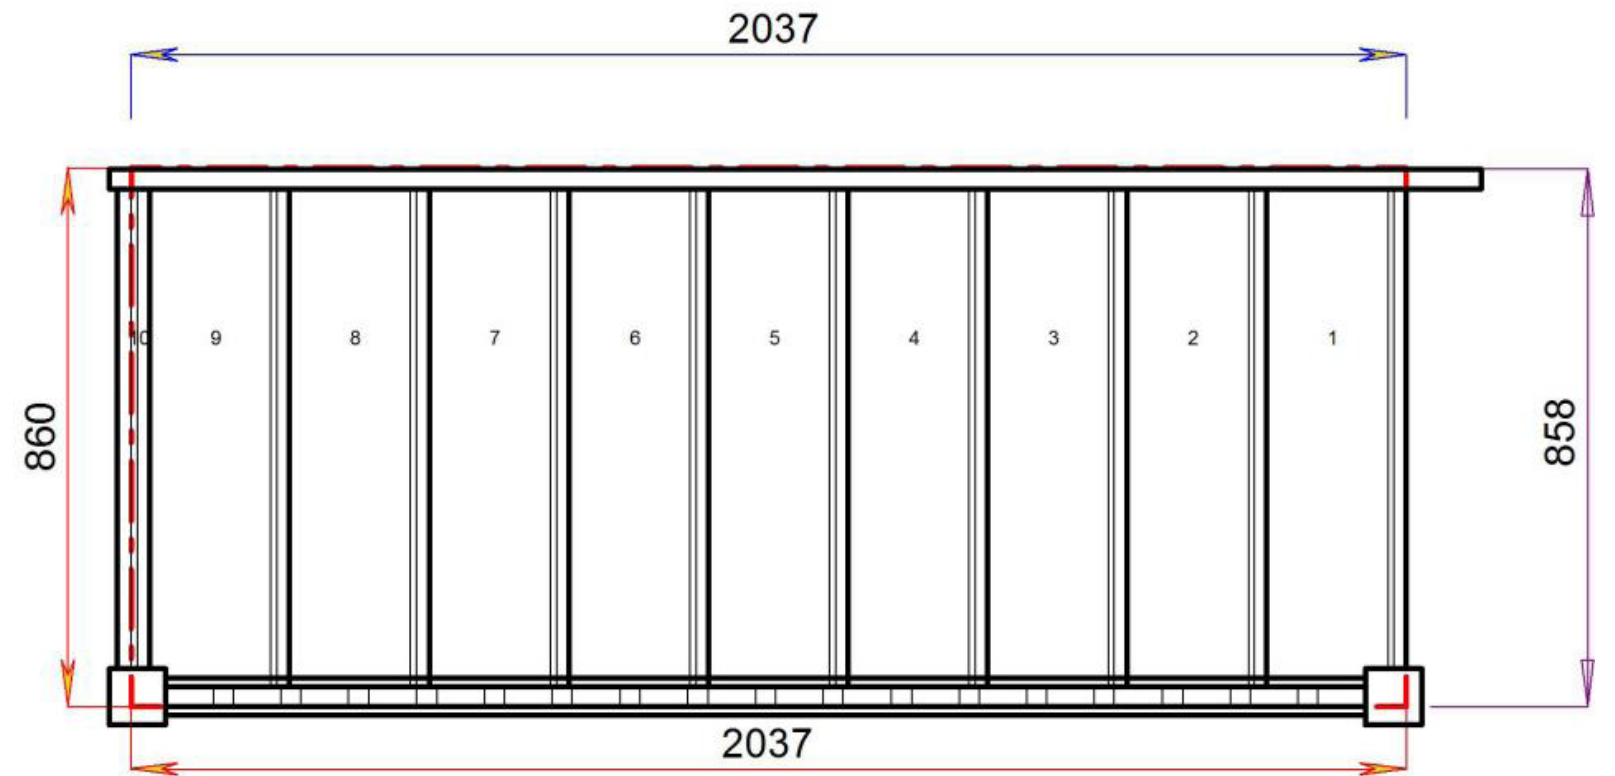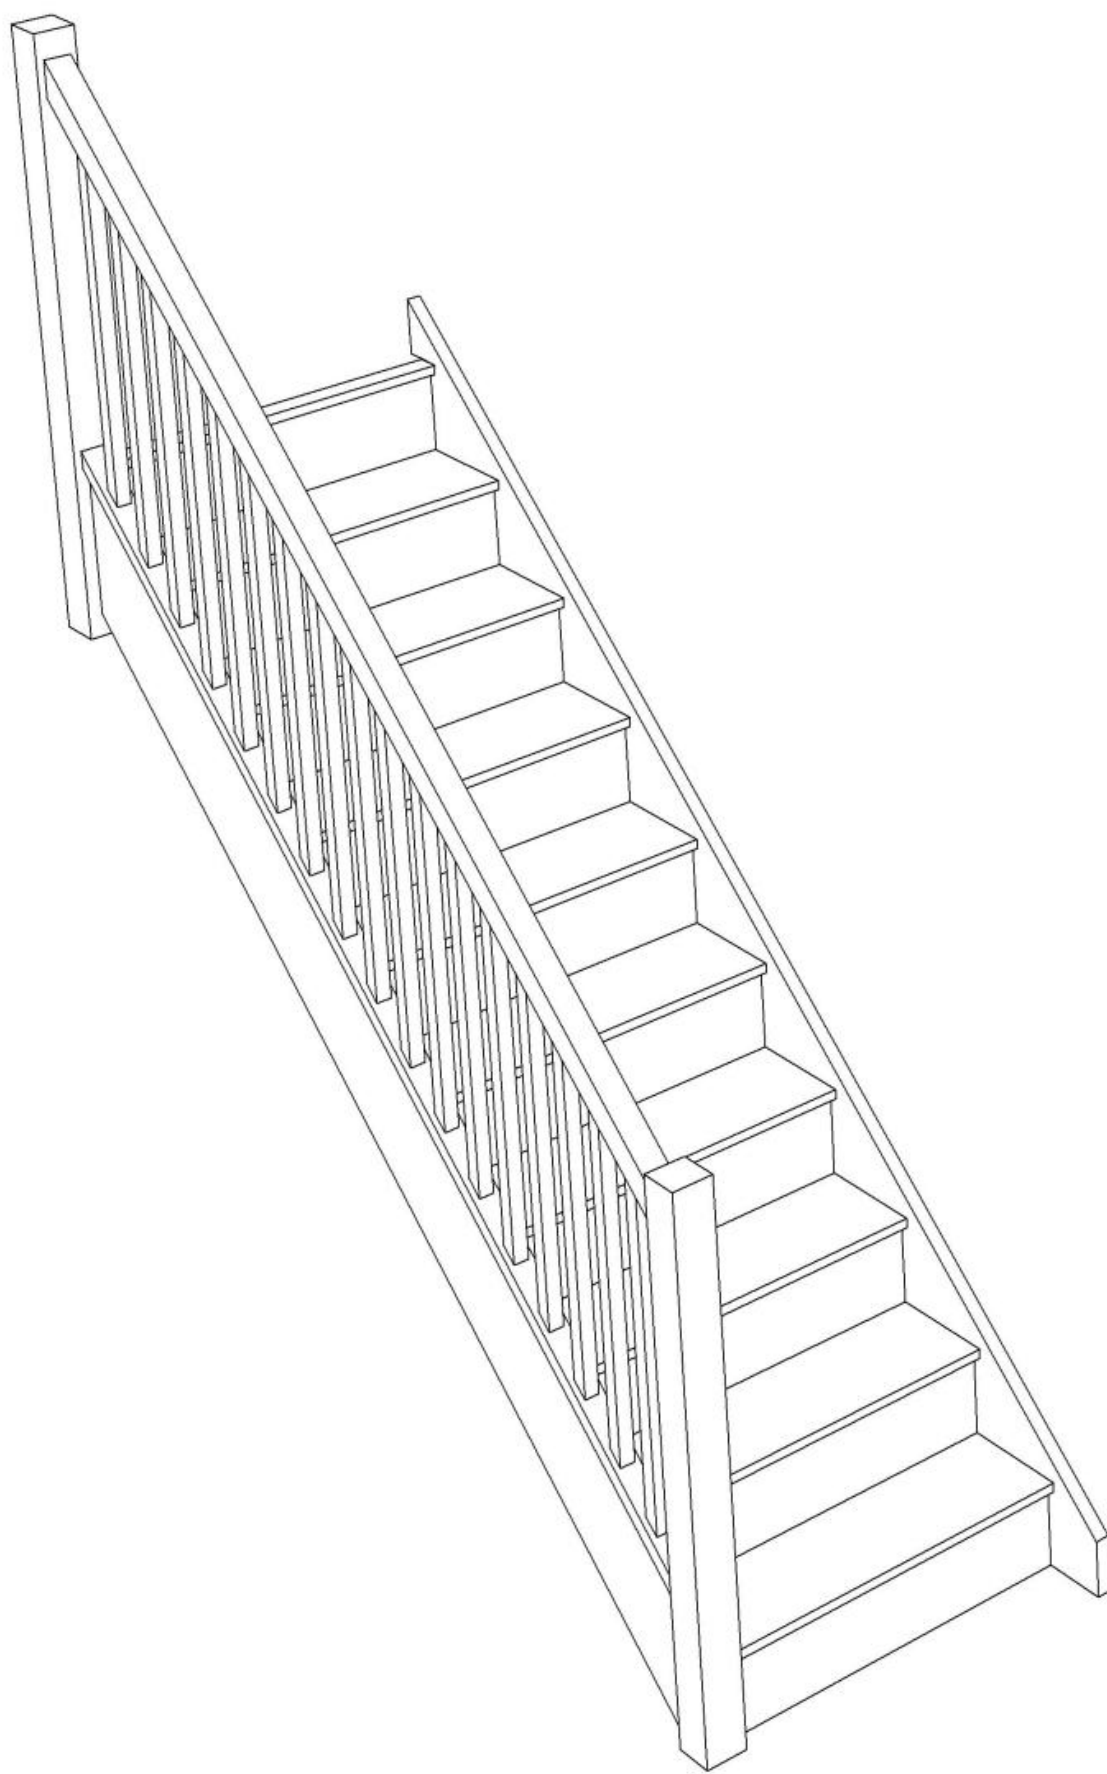

Stair:L-S9N-HR-LH



Floor to floor height

2000.000 mm





© 08090632B/11035

© 08090632B/11035

Stair Layouts-STR

L-S10N-HR-LH

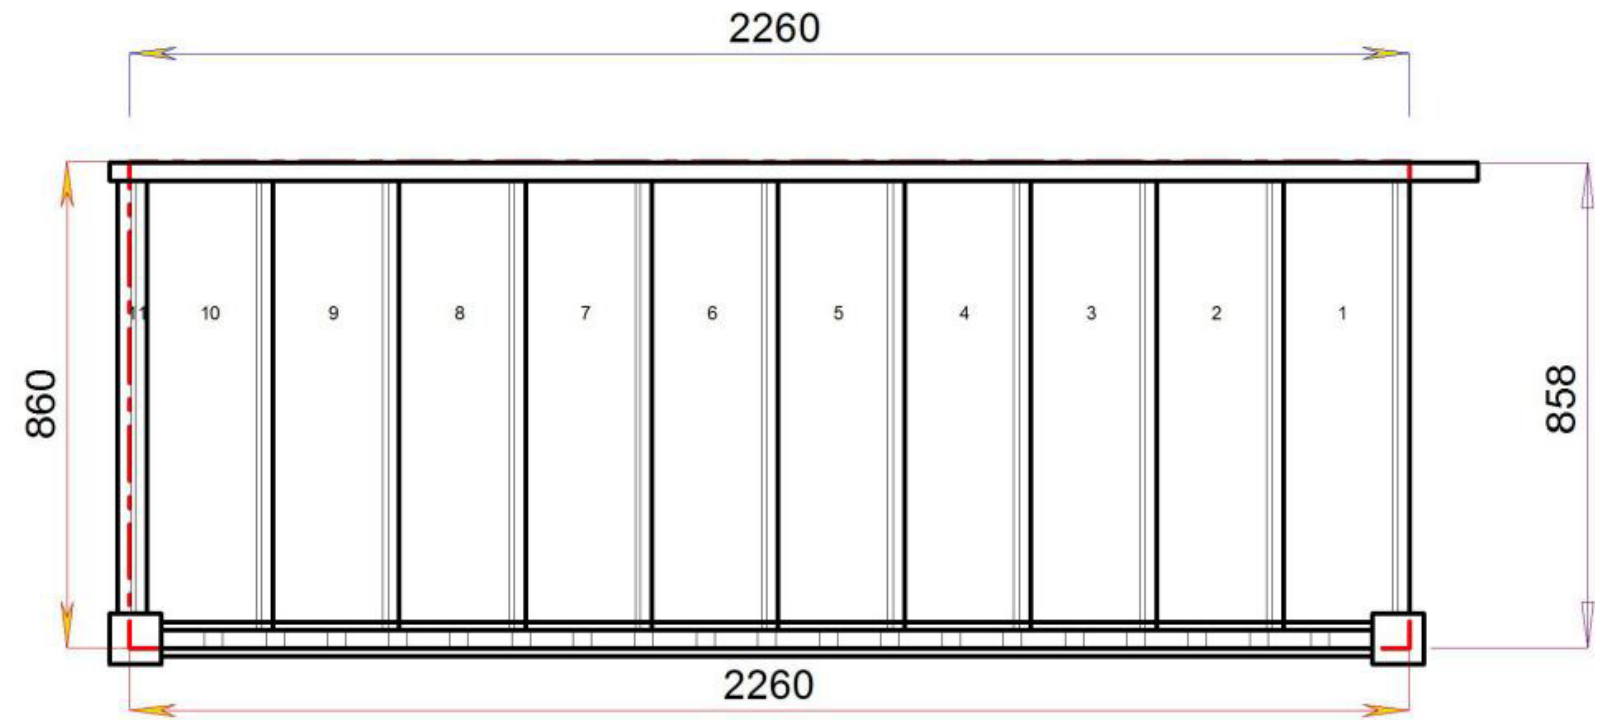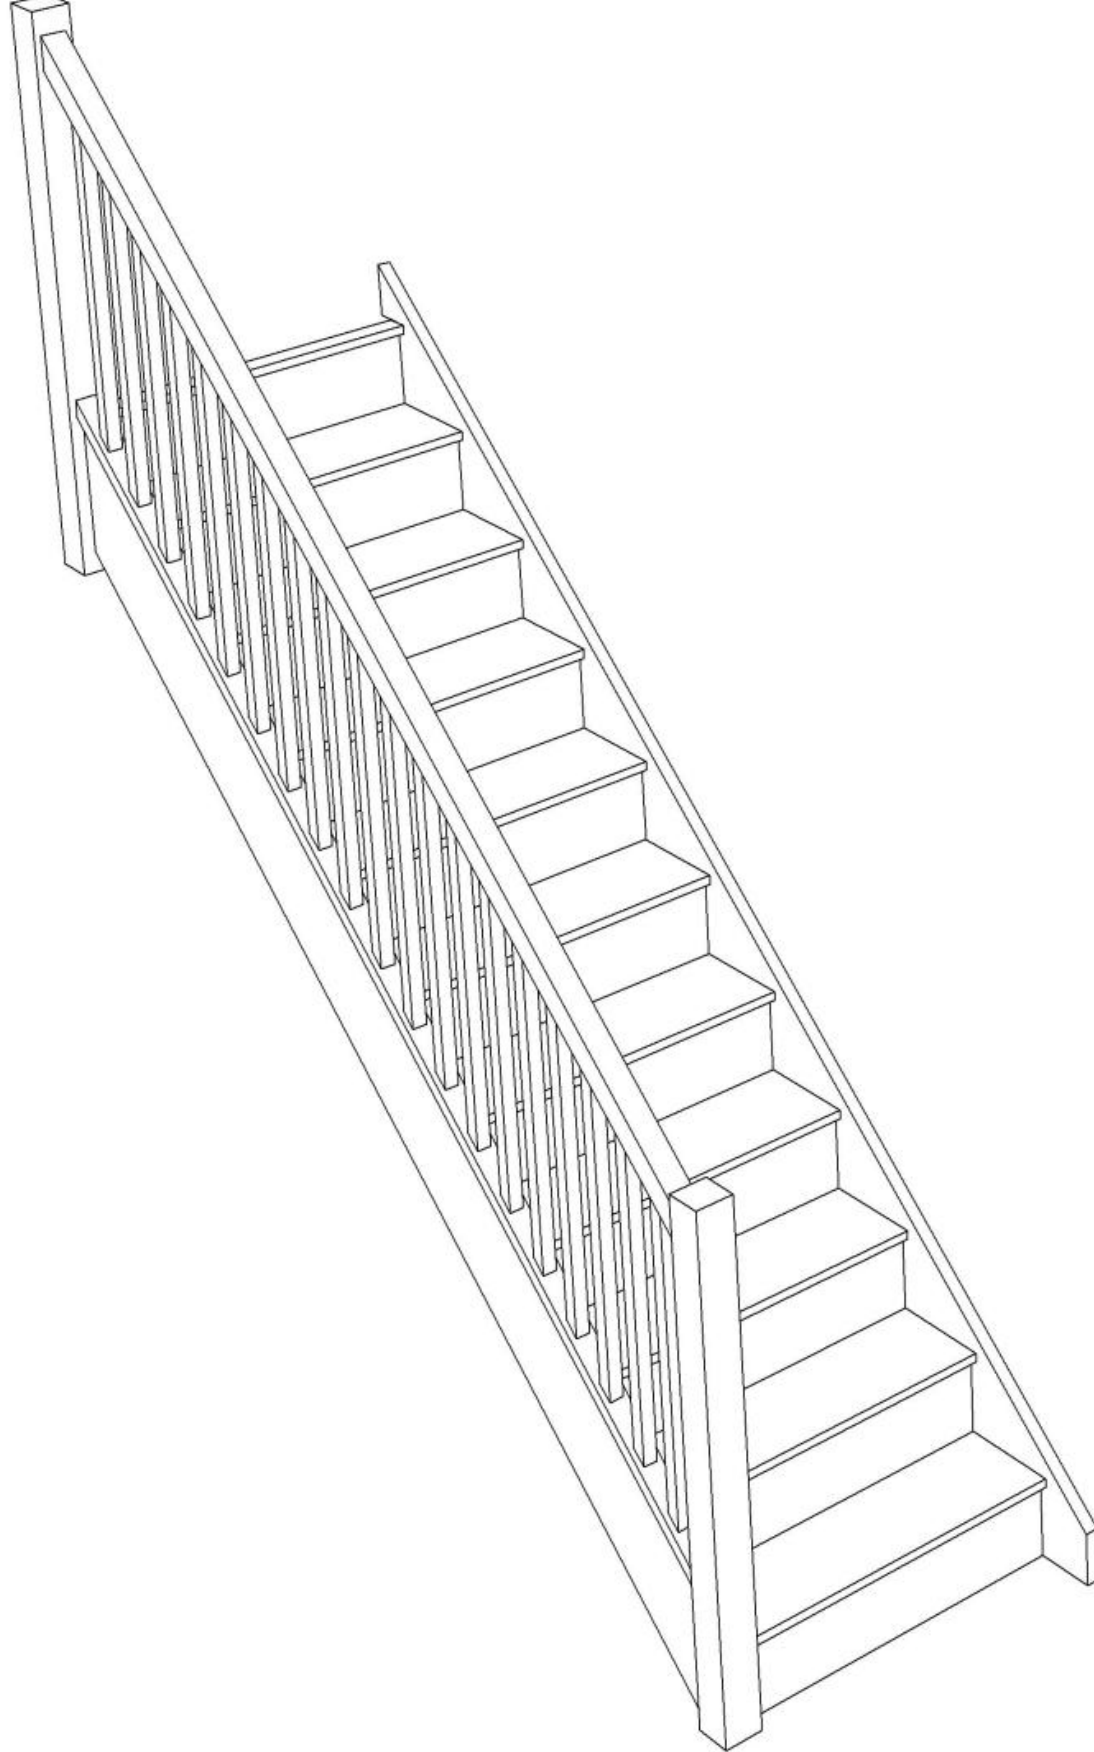

Stair:L-S10N-HR-LH



Floor to floor height

2200.000 mm





© 08090632B/11035

© 08090632B/11035

Stair Layouts-STR

L-S11N-HR-LH

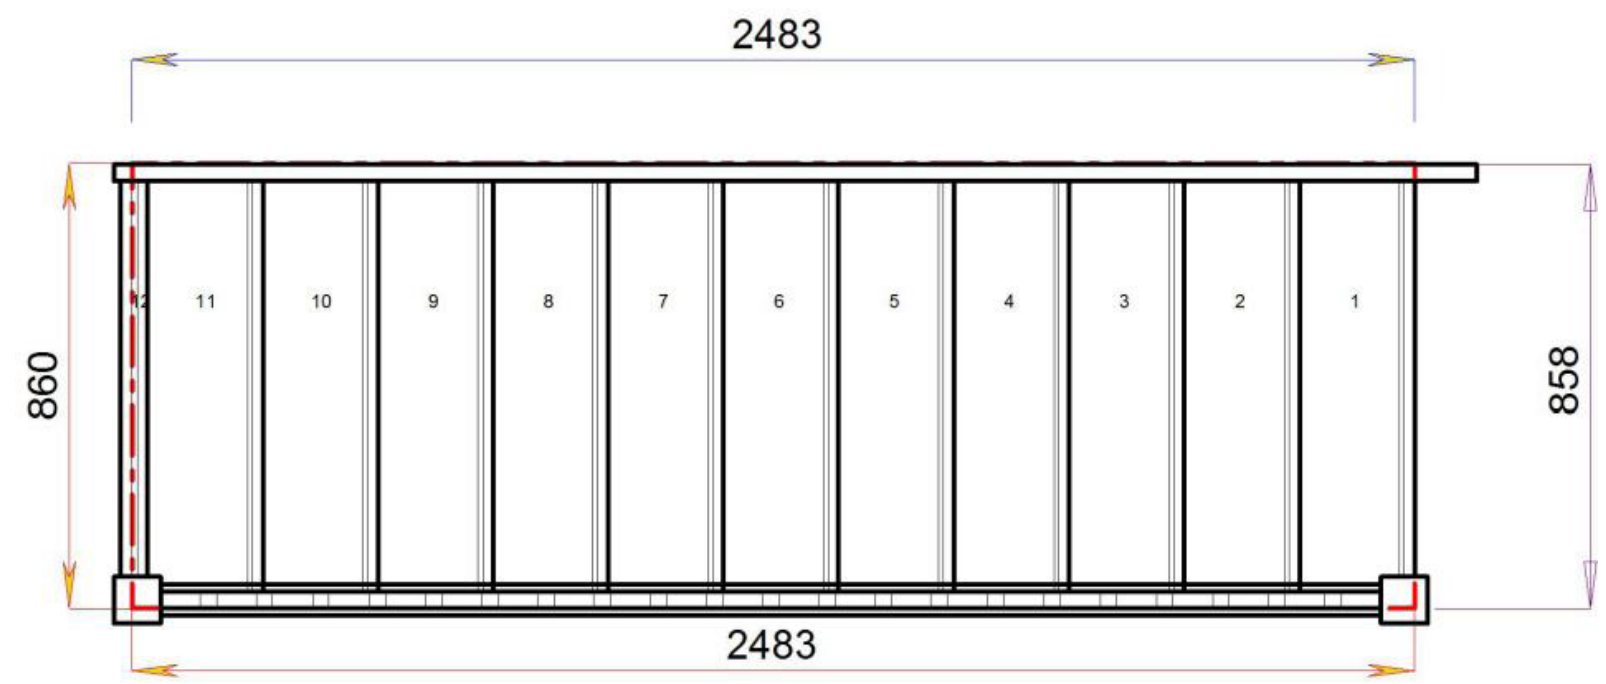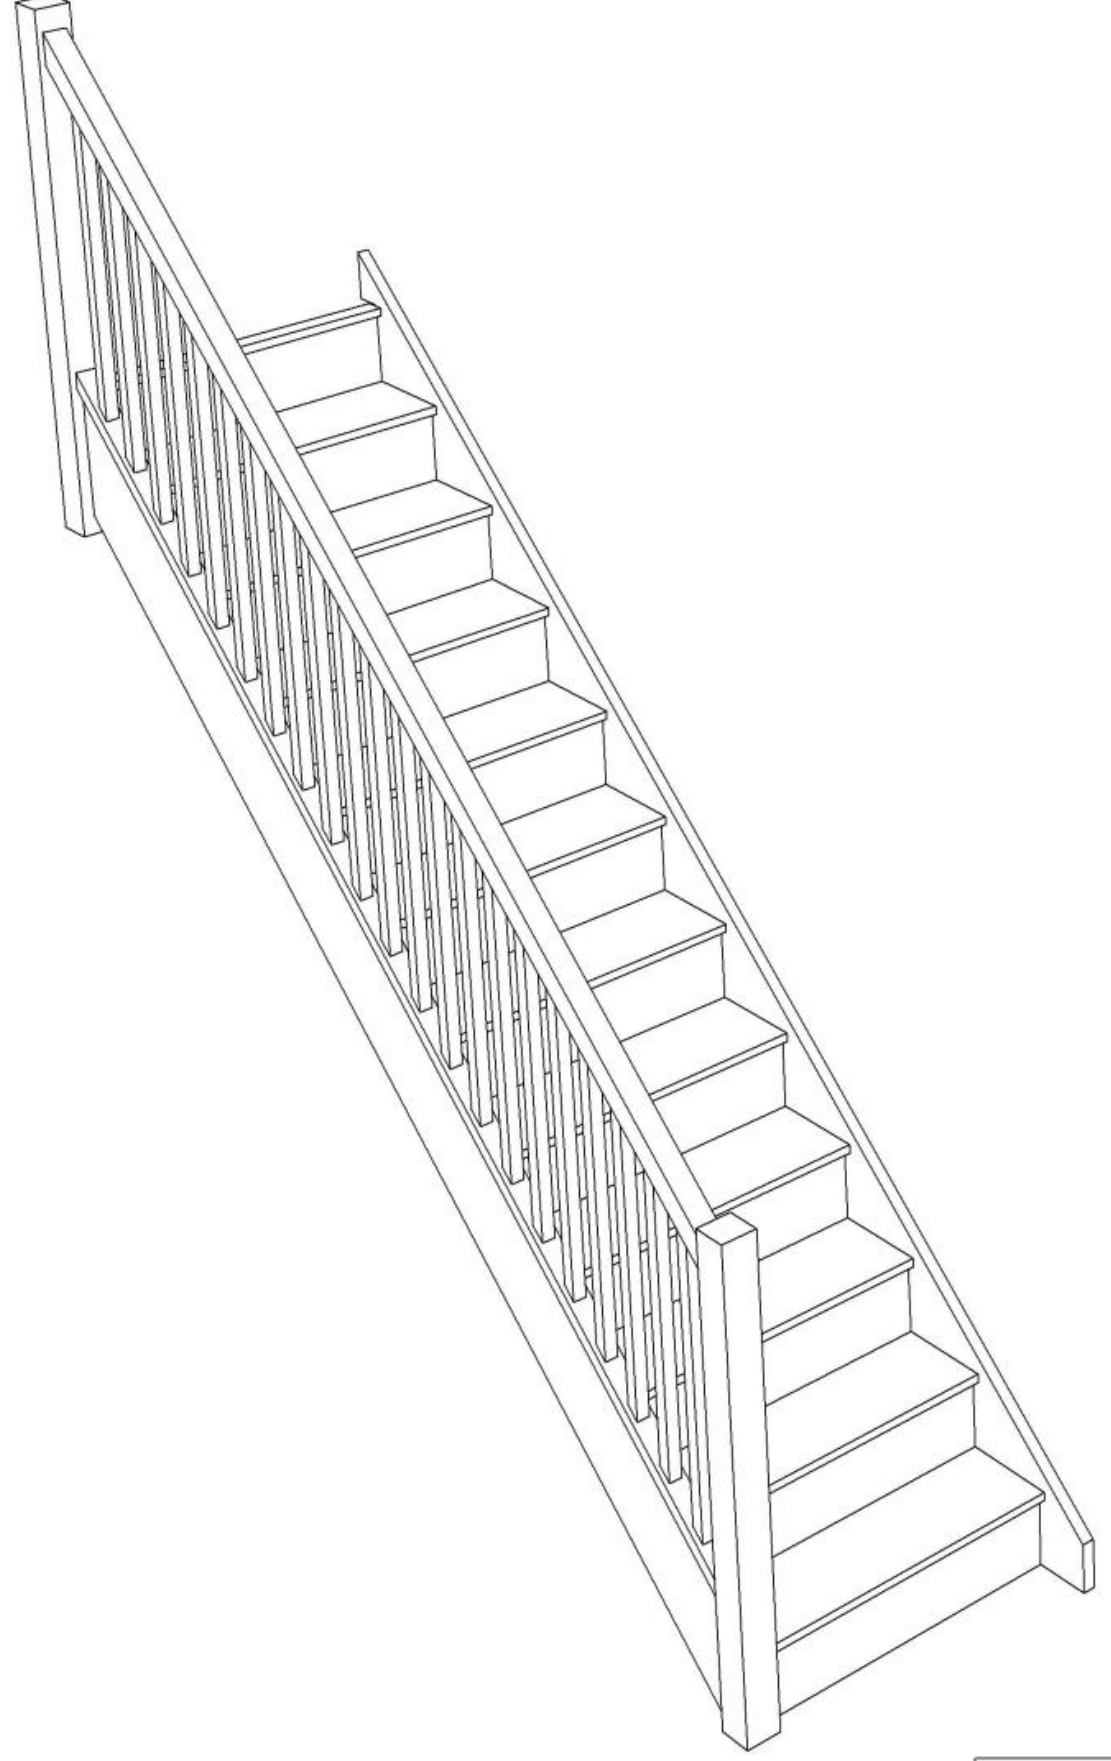

Stair:L-S11N-HR-LH





Floor to floor height

2400.000 mm



Stair Layouts-STR

L-S12N-HR-LH

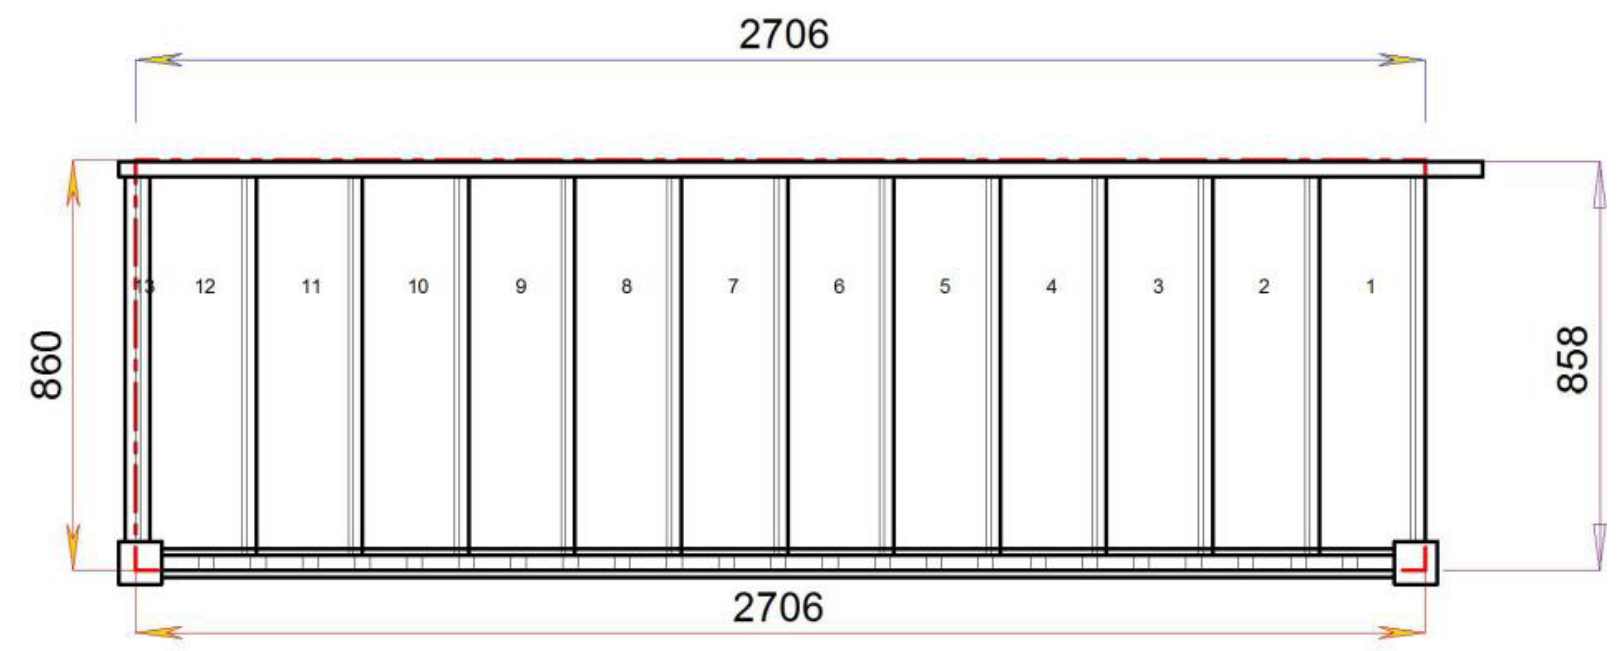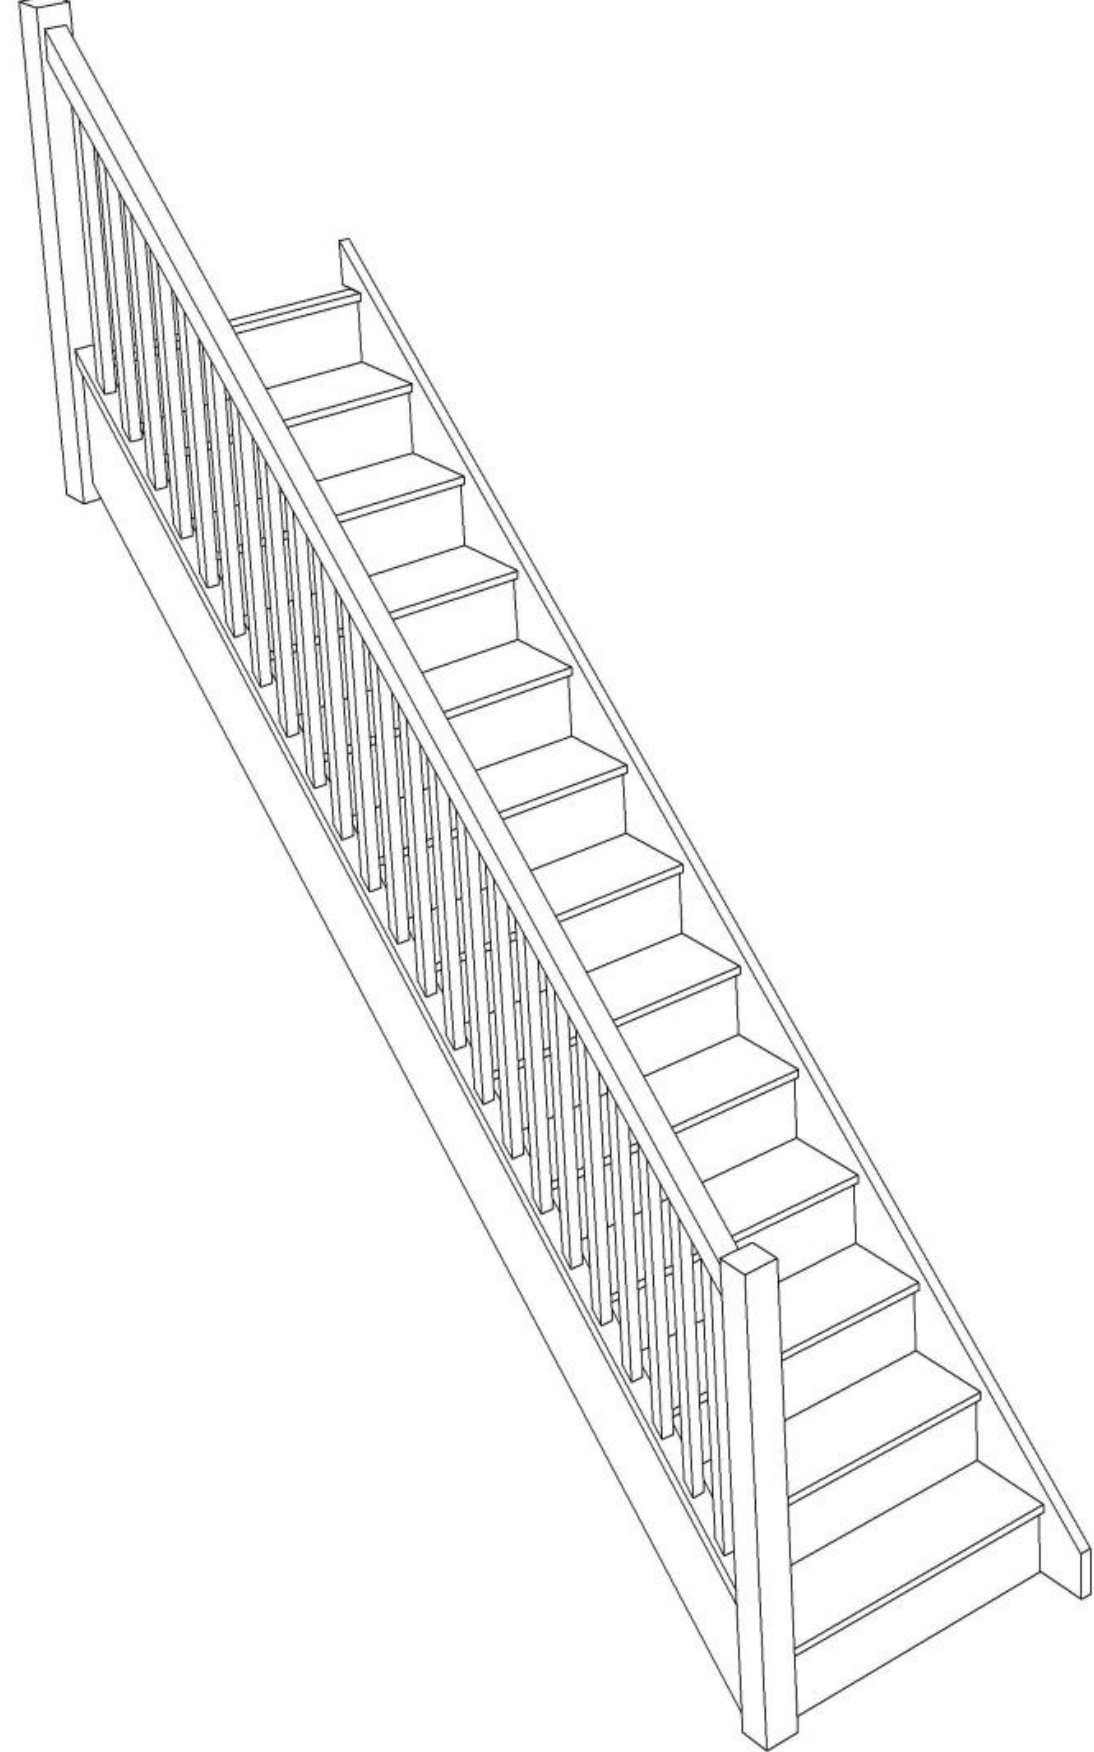

Stair:L-S12N-HR-LH



Floor to floor height

2600.000 mm





© 08090632B/11035

© 08090632B/11035

Stair Layouts-STR

L-S13N-HR-LH

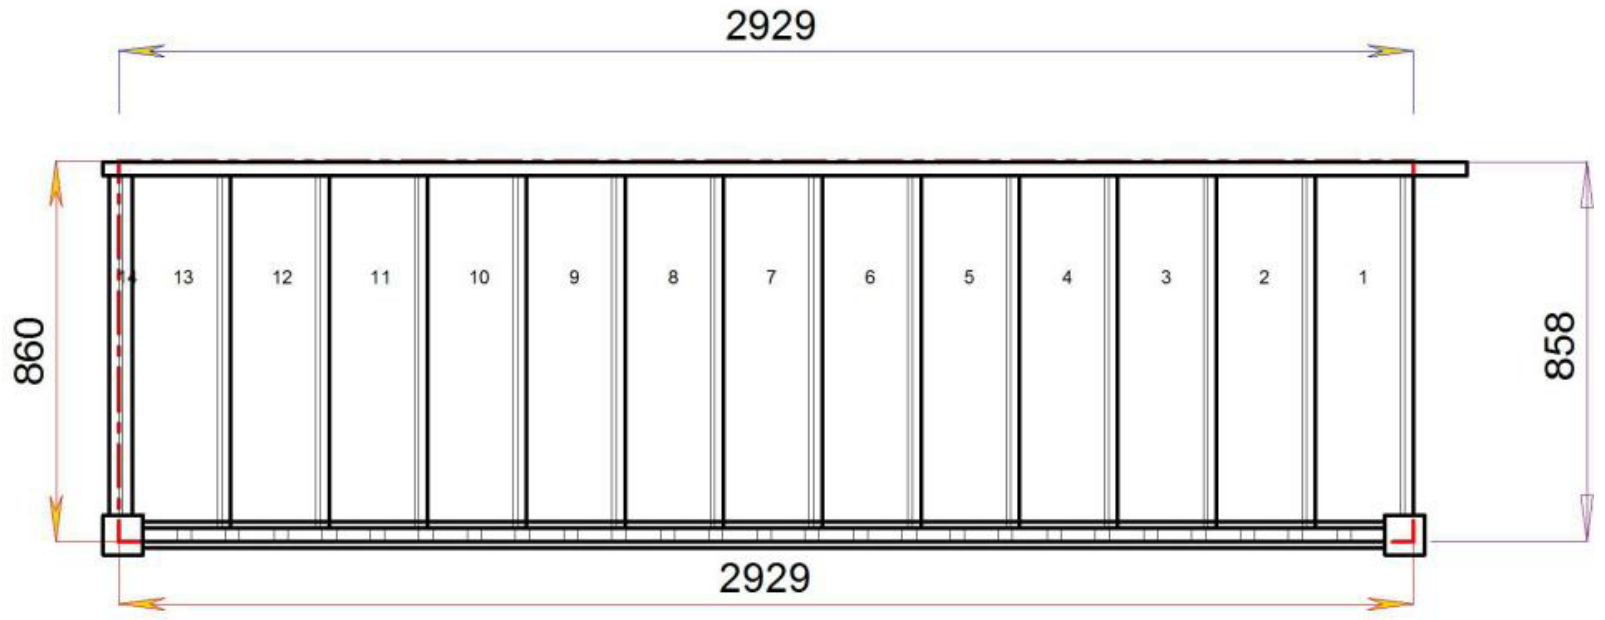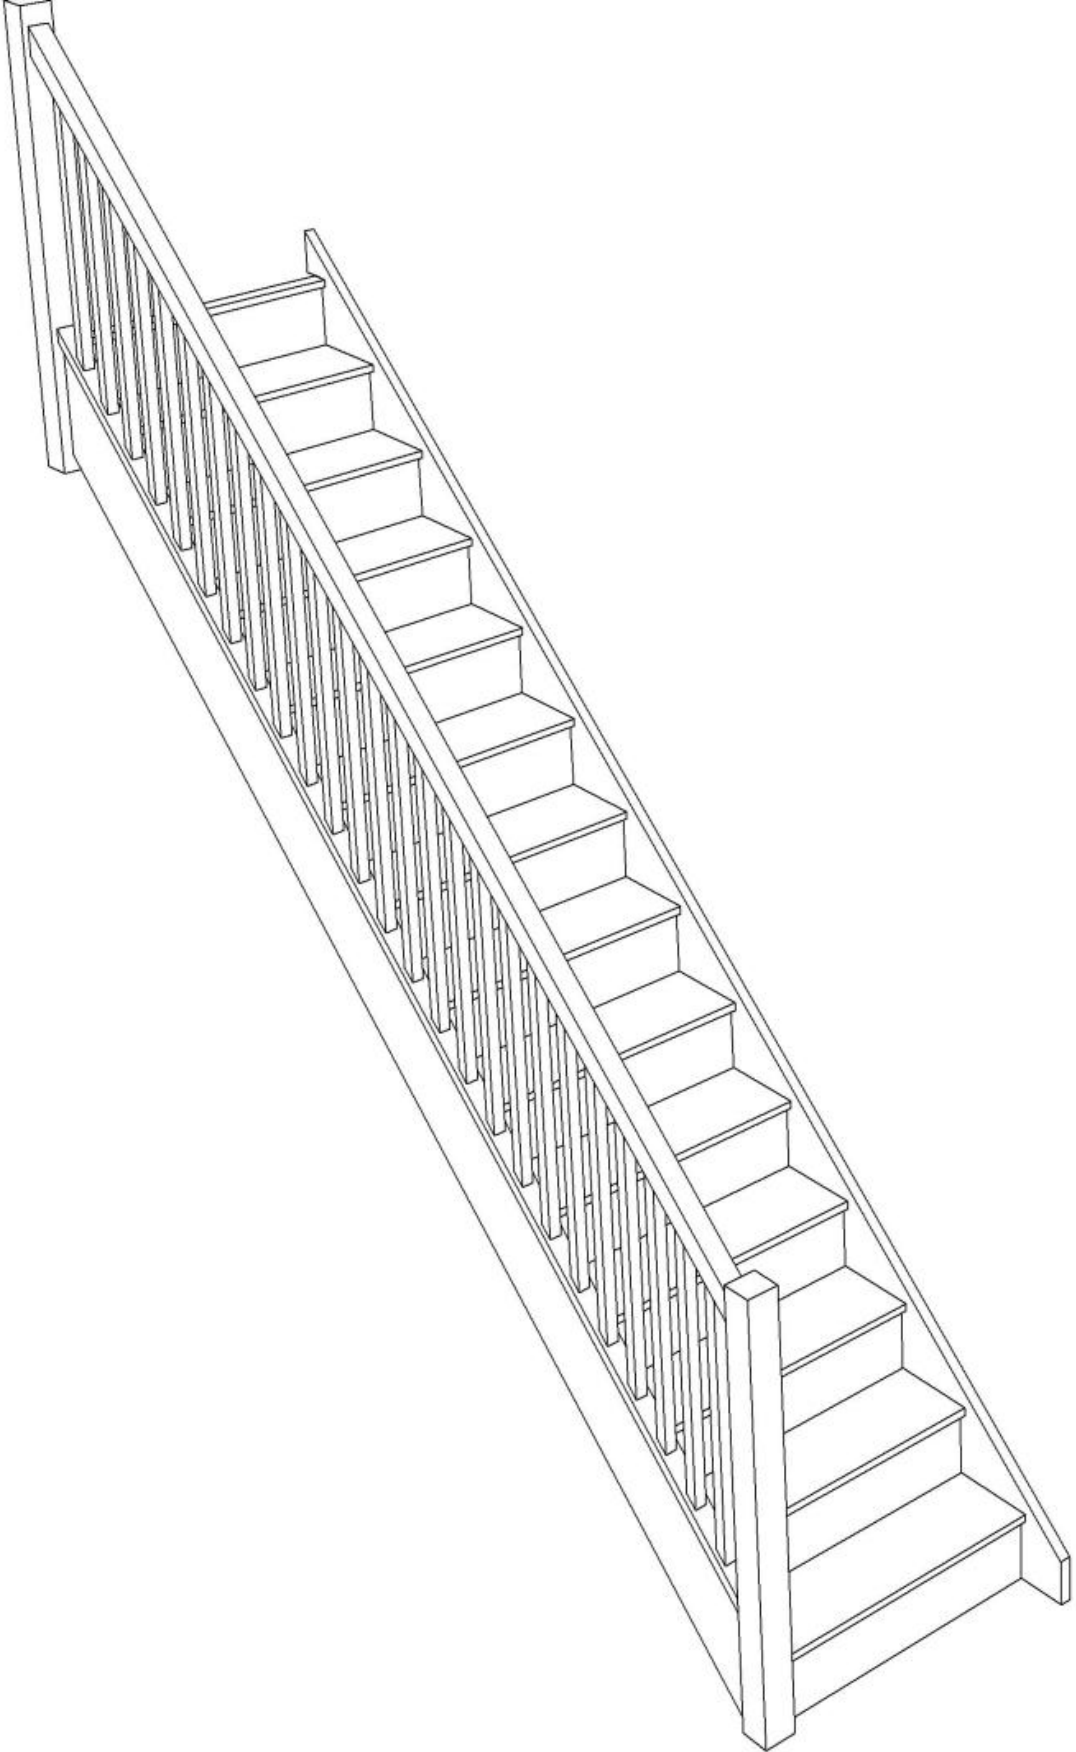

Stair:L-S13N-HR-LH



Floor to floor height

2800.000 mm

