



STAIRPLAN

Straight Staircases - Plan Layouts - Right Hand Handrails

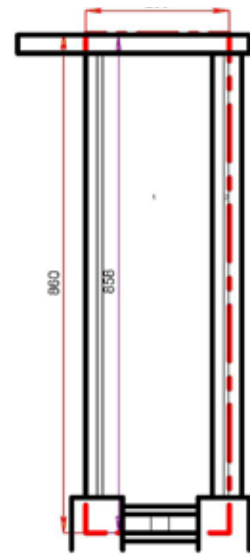


2 Riser Stair

S1N-RH-HR

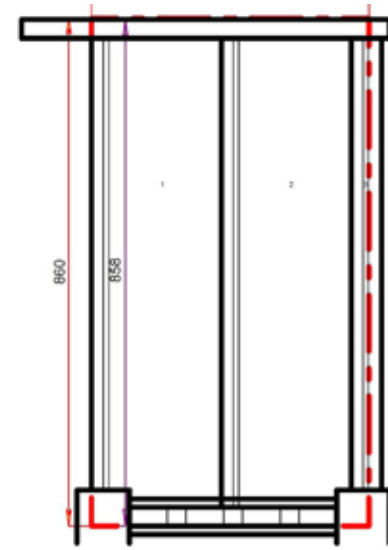


3 Riser Stair

S2N-RH-HR

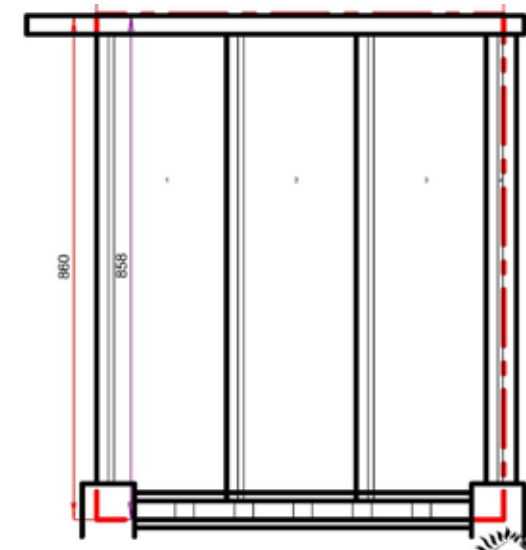


4 Riser Stair

S3N-RH-HR

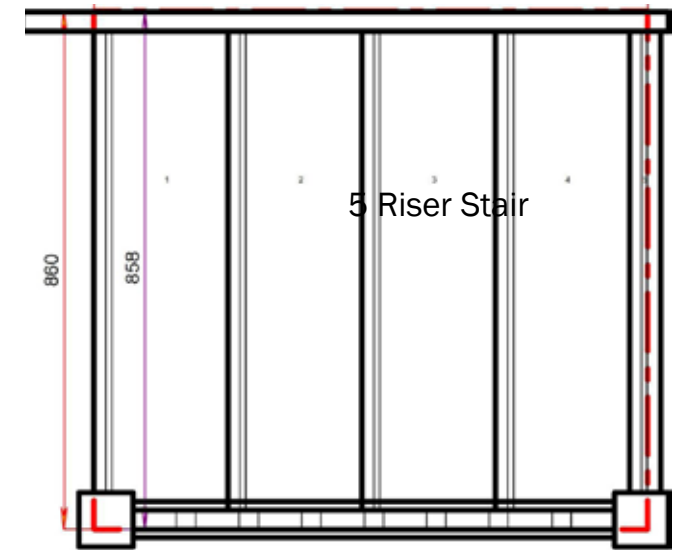


5 Riser Stair

S4N-RH-HR

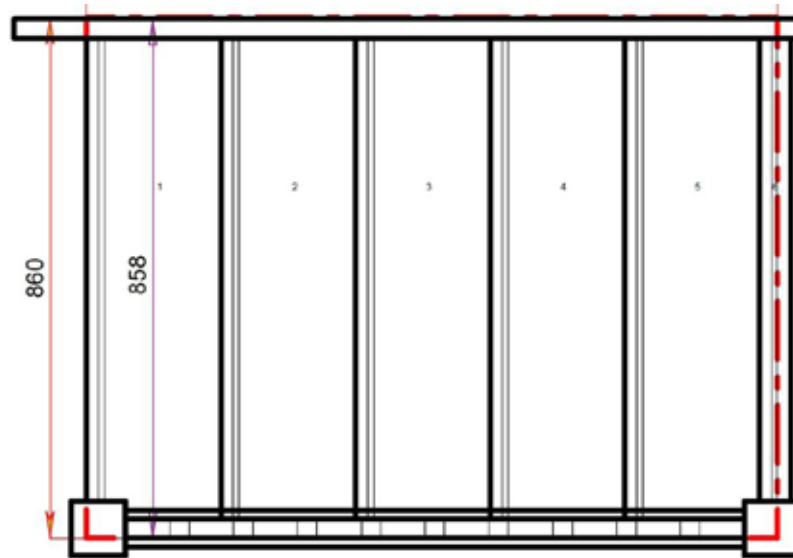


6 Riser Stair

S5N-RH-HR

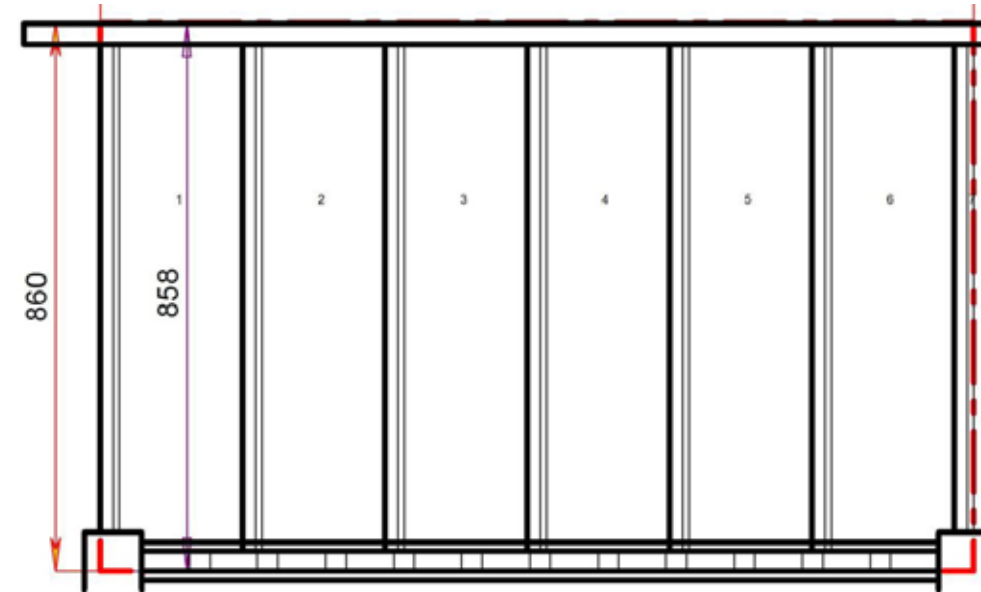

7 Riser Stair

S6N-RH-HR

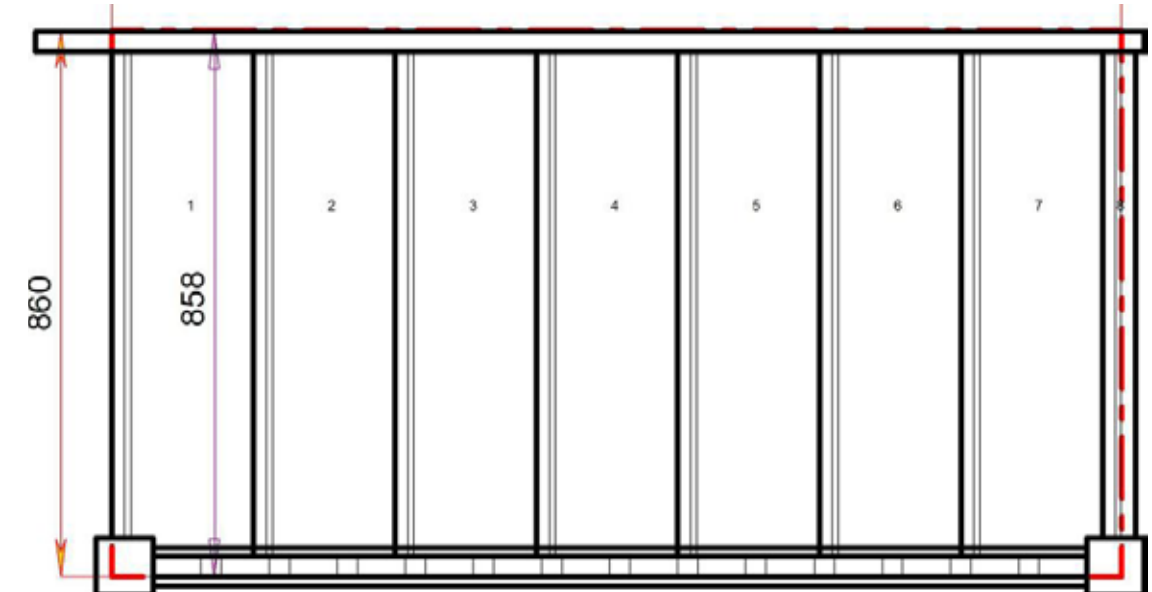


8 Riser Stair


S7N-RH-HR

STAIRPLAN


Straight Staircases - Plan Layouts - Right Hand Handrails

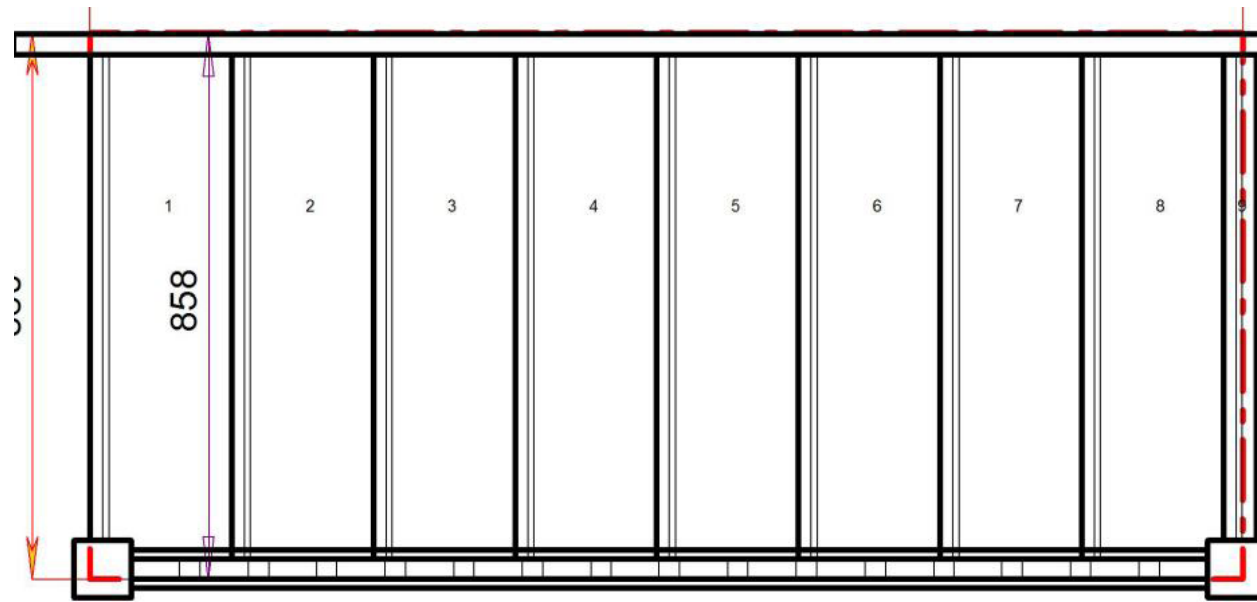


S8N-RH-HR 9 Riser Stair

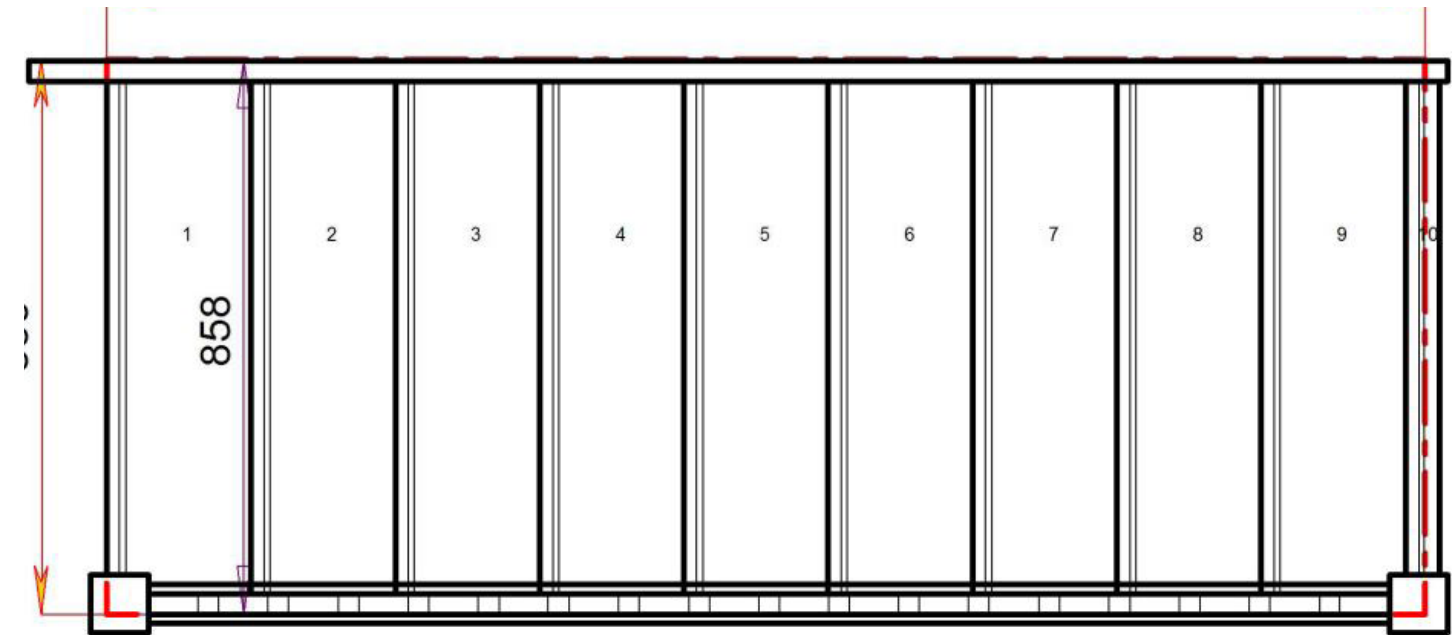

S9N-RH-HR 10 Riser Stair

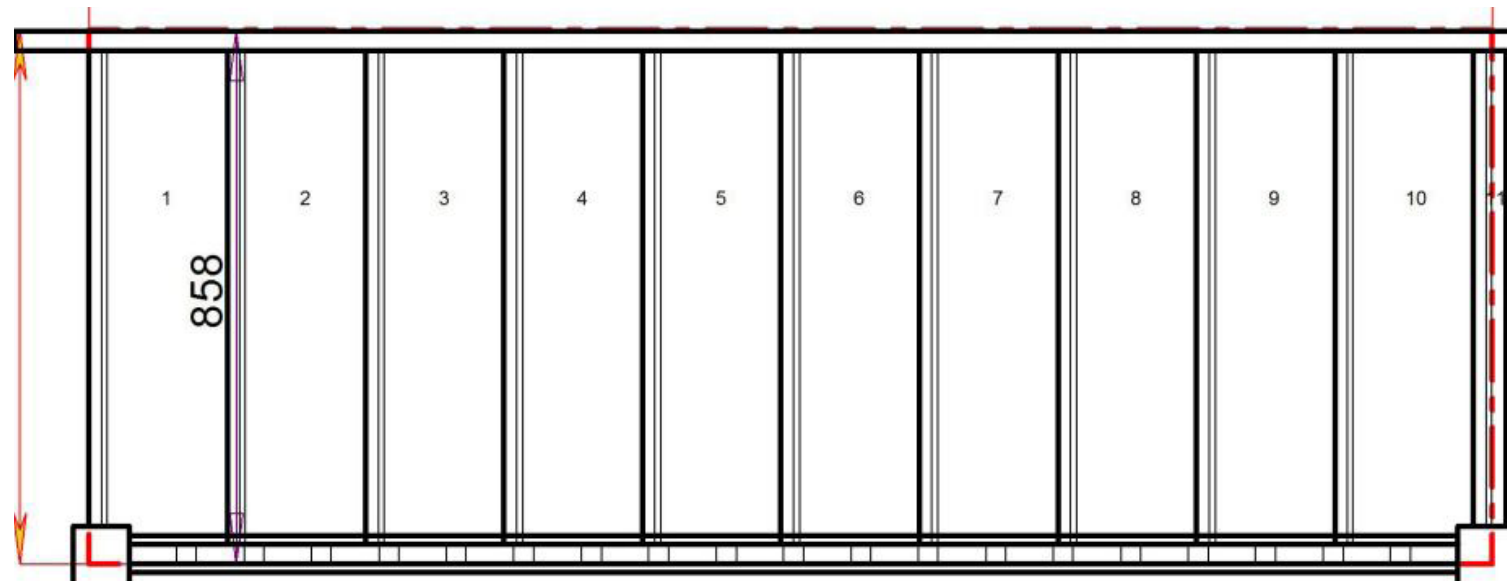


S10N-RH-HR 11 Riser Stair

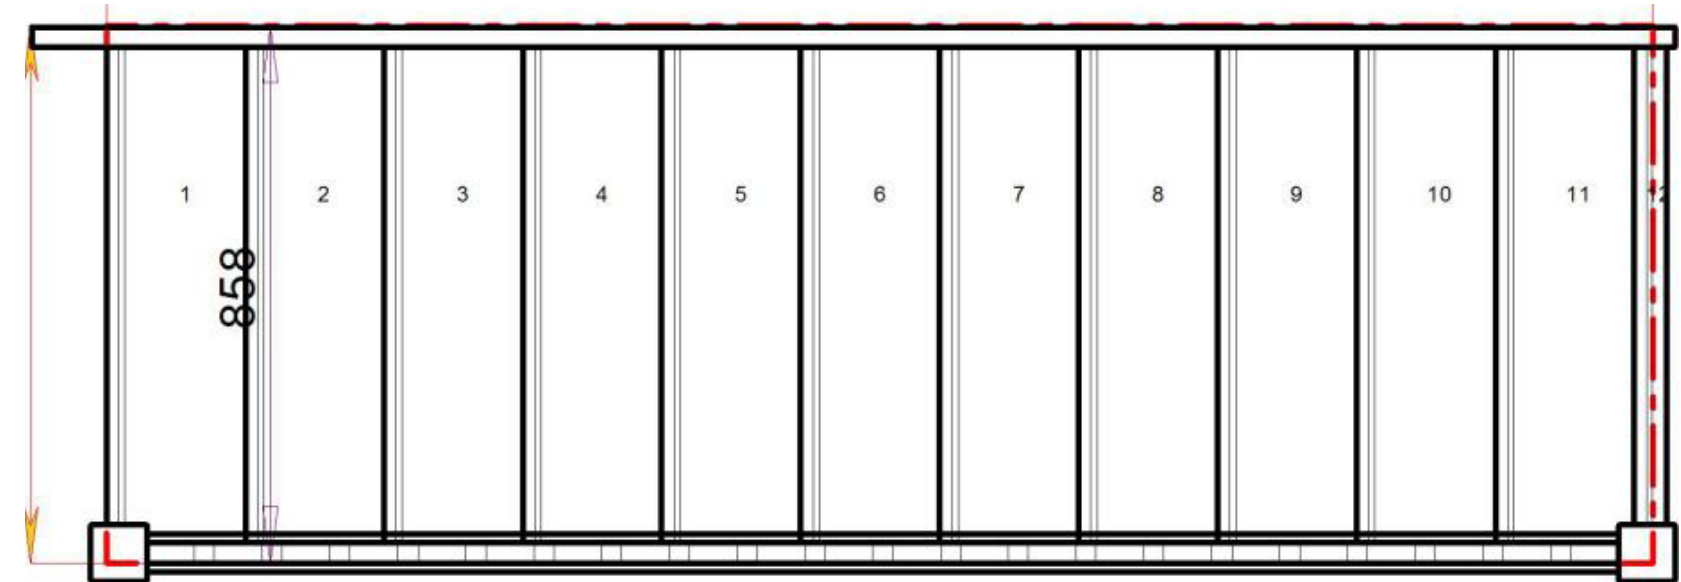


S11N-RH-HR 12 Riser Stair

STAIRPLAN

Straight Staircases - Plan Layouts - Right Hand Handrails

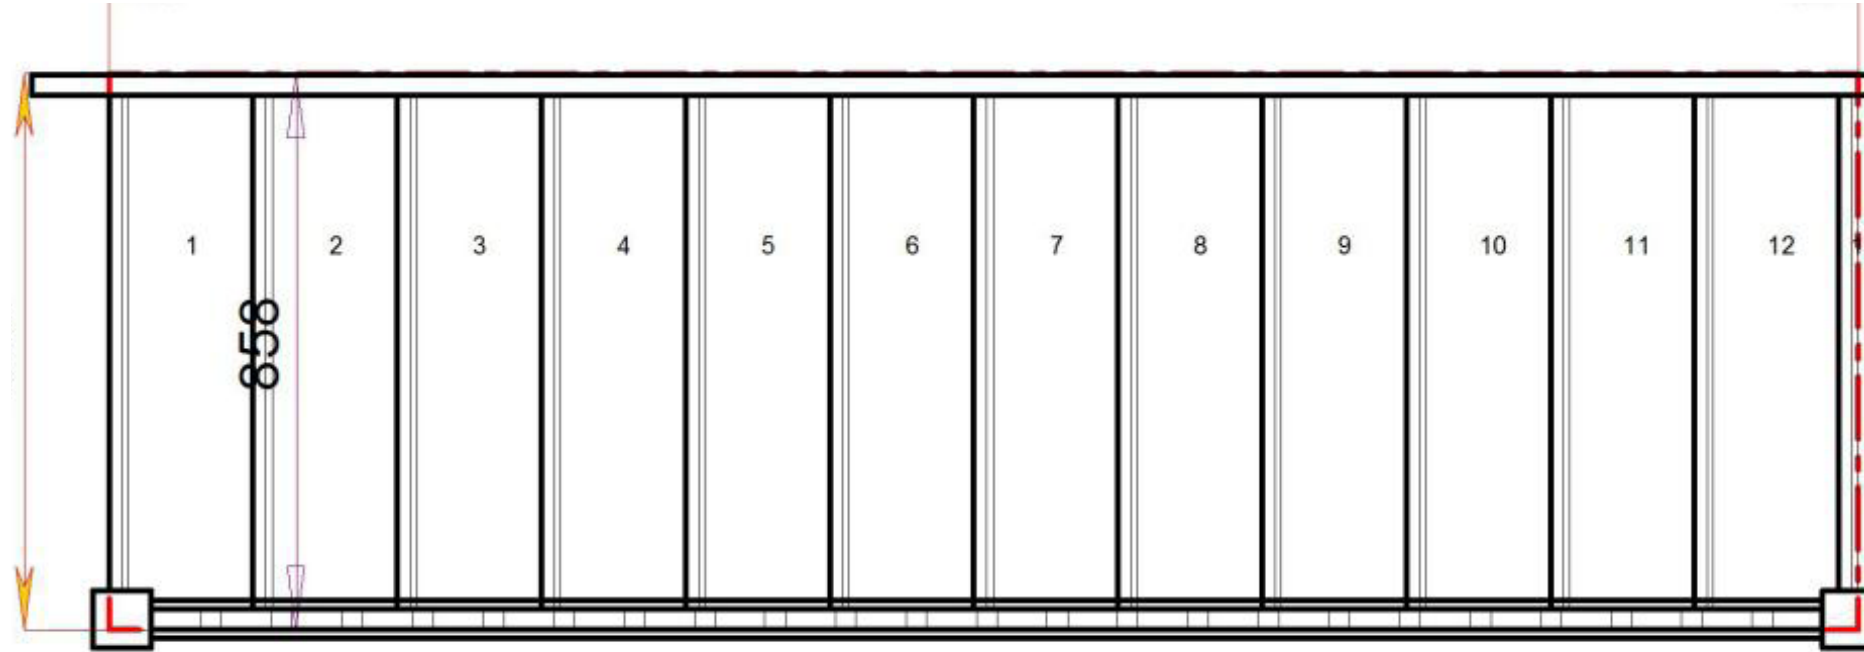

S12N-RH-HR 13 Riser Stair

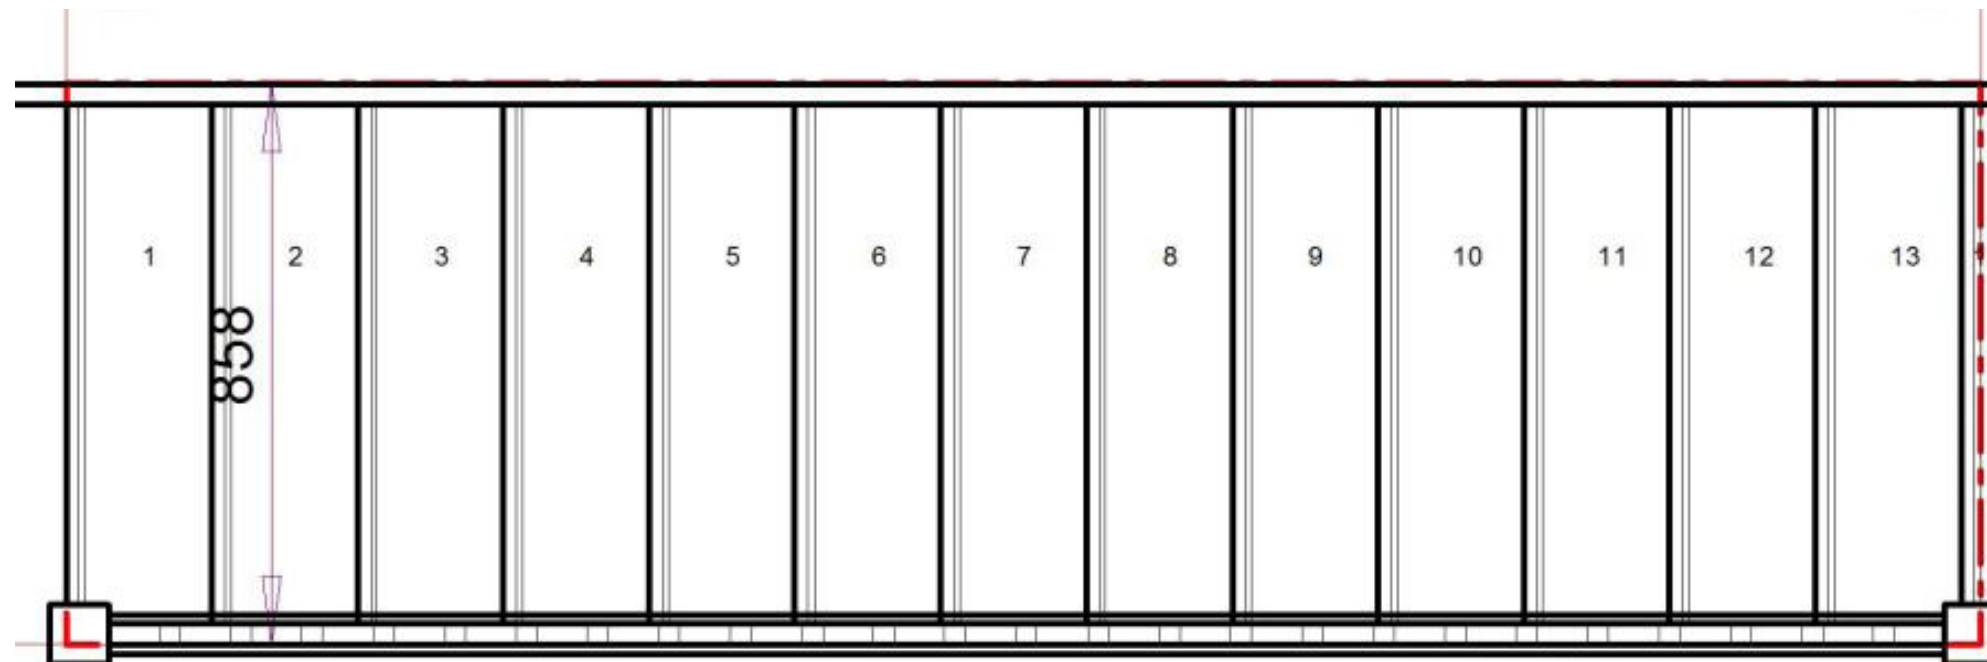

S13N-RH-HR 14 Riser Stair

Getting a Quotation is Easy

Call us with the Plan Reference
Your Floor to Floor Height
Your Stairwell Opening Size


Staircases will be defaulted to 42°
Custom Going Dimensions available

Ask for a current model range to choose your style and materials.

Email : sales@stairplan.com
Phone 01952 608853

Order Online at TradeStairs.com

[Choose the style of staircase you want - Look at our Models Guide](#)

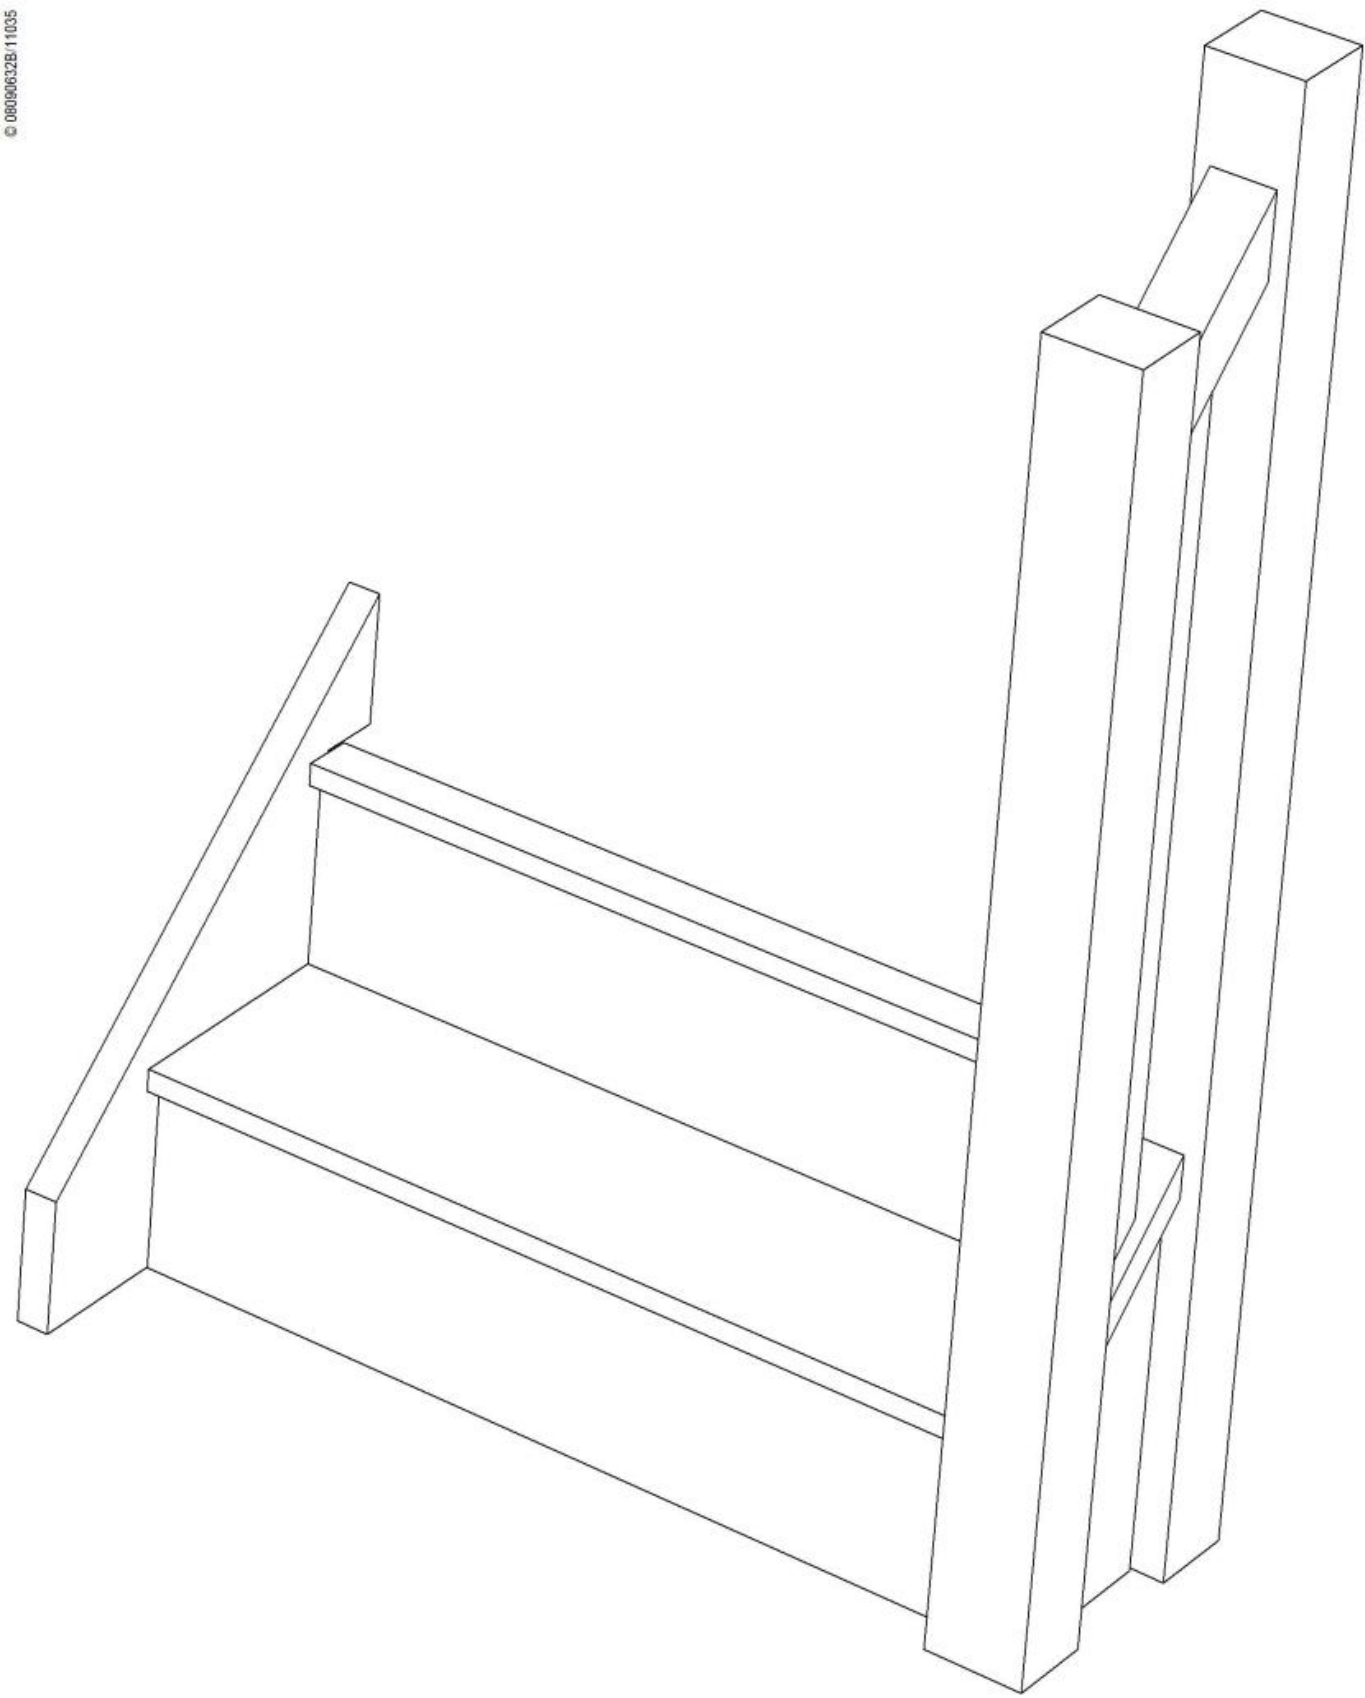


Stair:R-S1N-HR-RH



Stair Layouts-STR


R-S1N-HR-RH

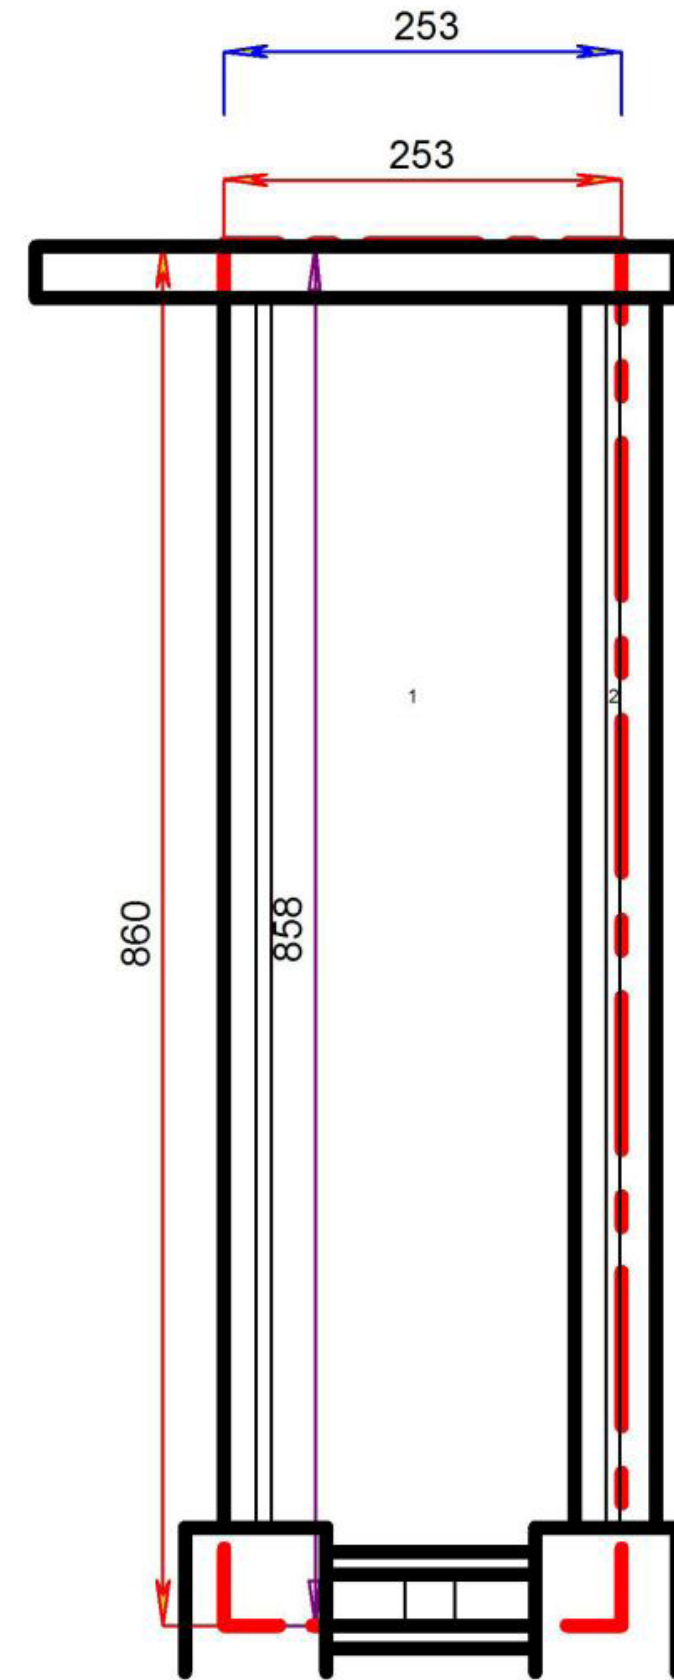

Floor to floor height

400.000 mm




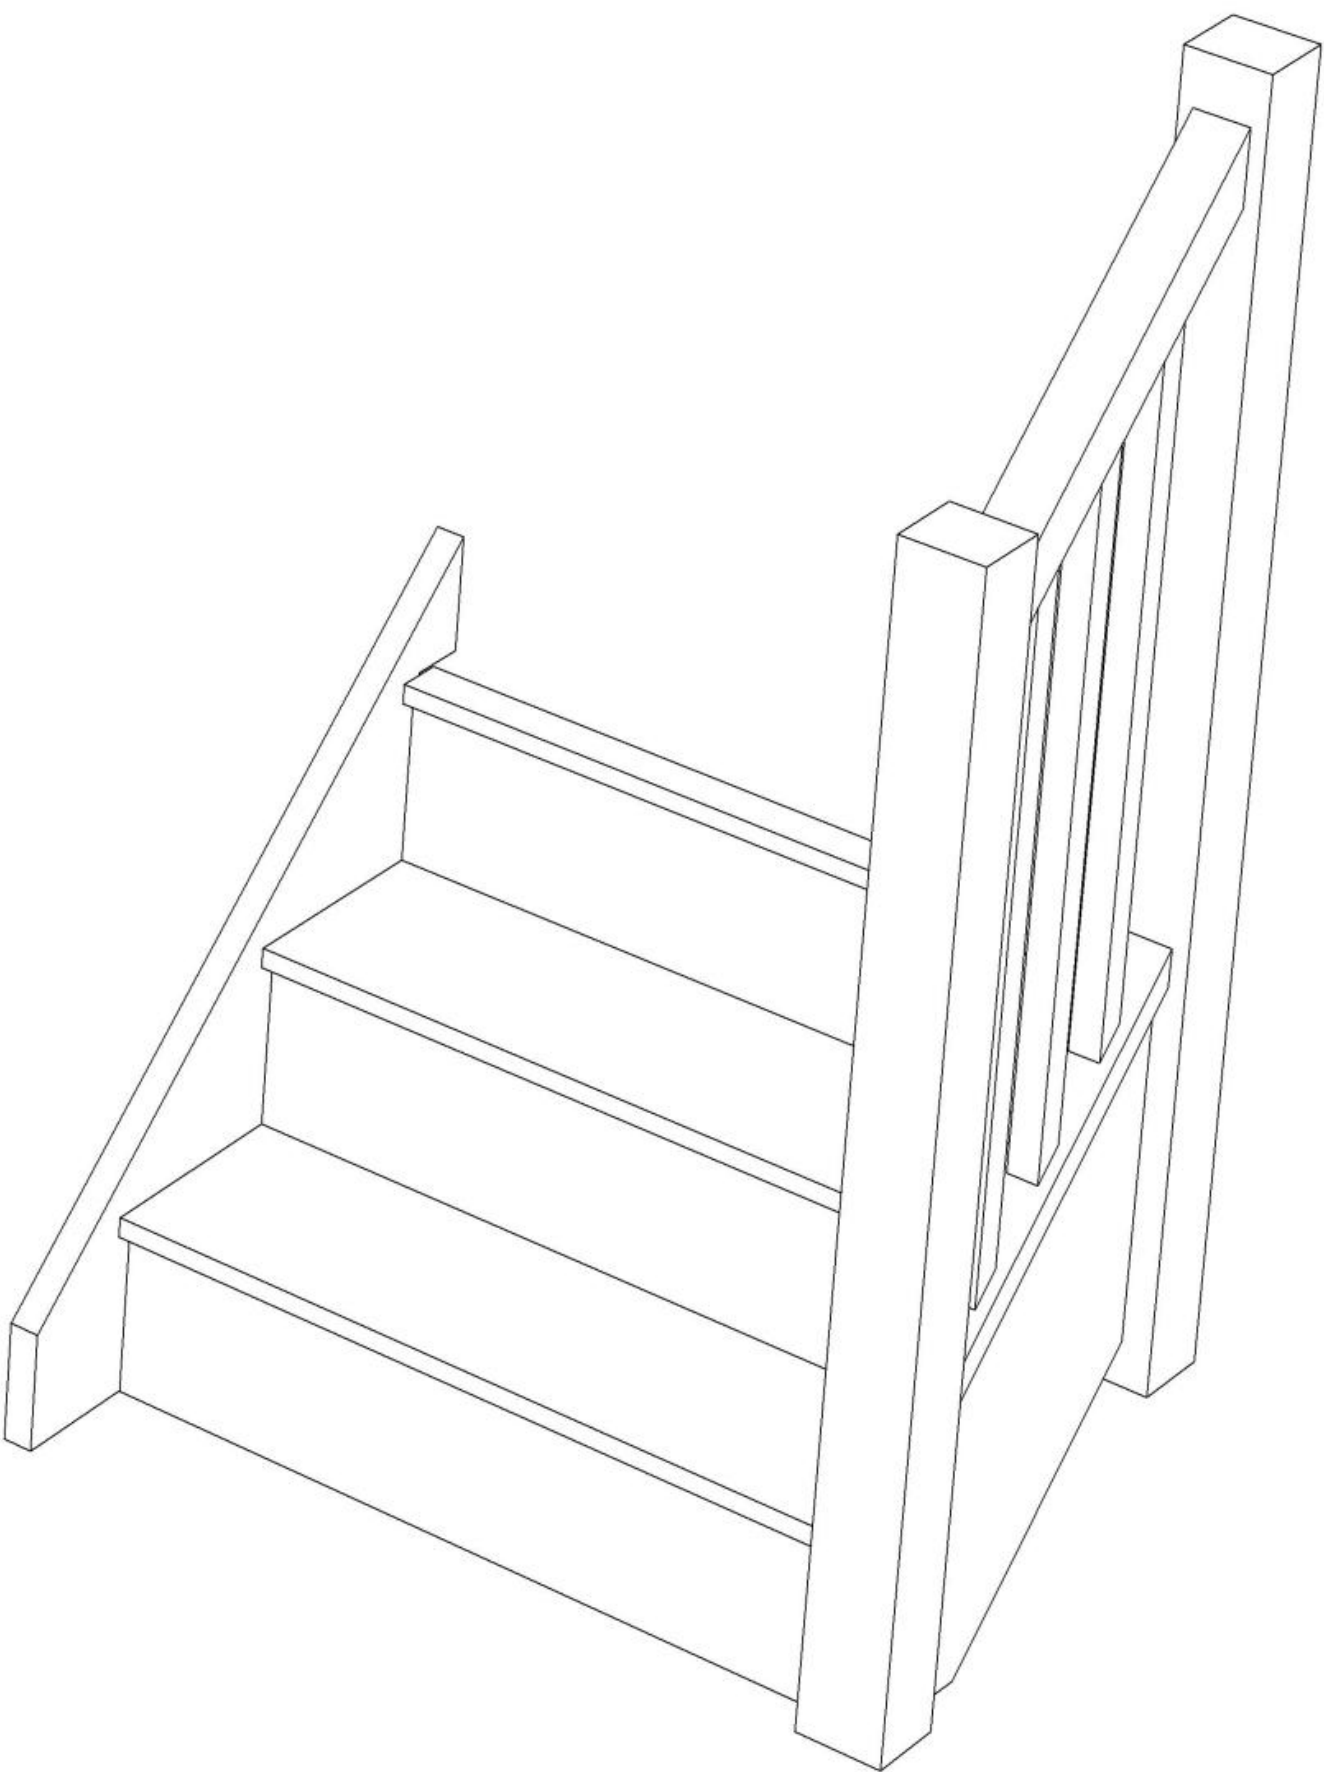

© 080906325/11035

Stair Layouts-STR

R-S2N-HR-RH

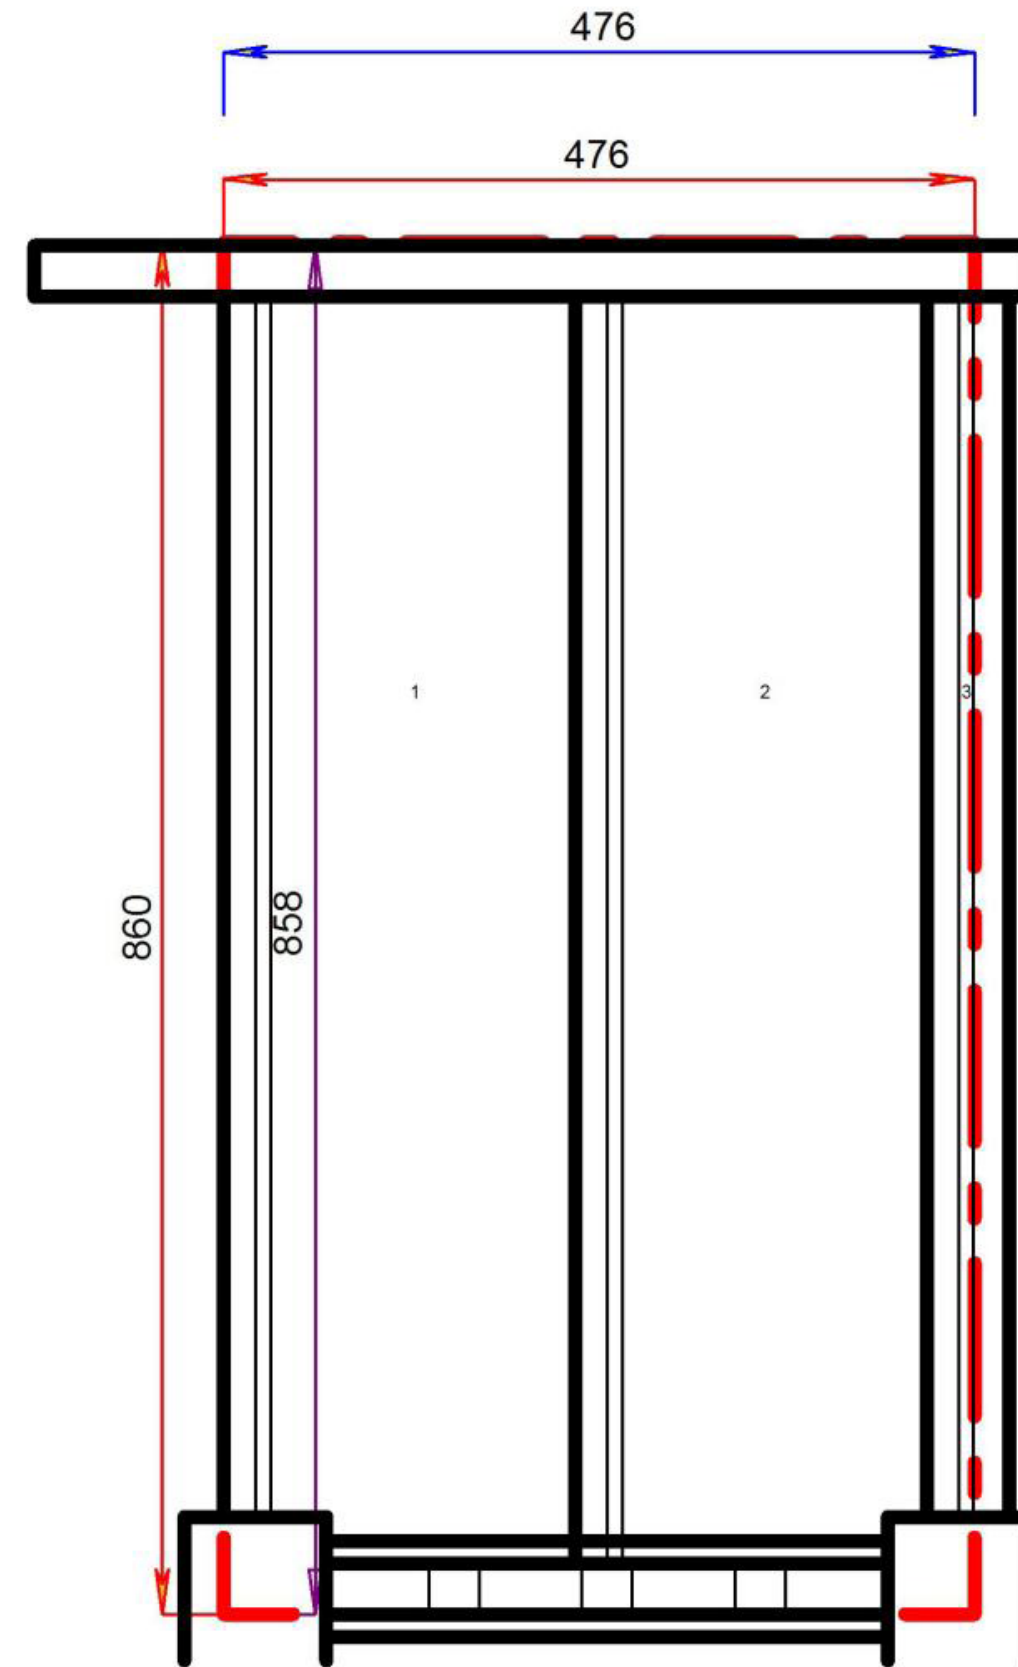

Stair:R-S2N-HR-RH




Floor to floor height

600.000 mm



STAIRPLAN

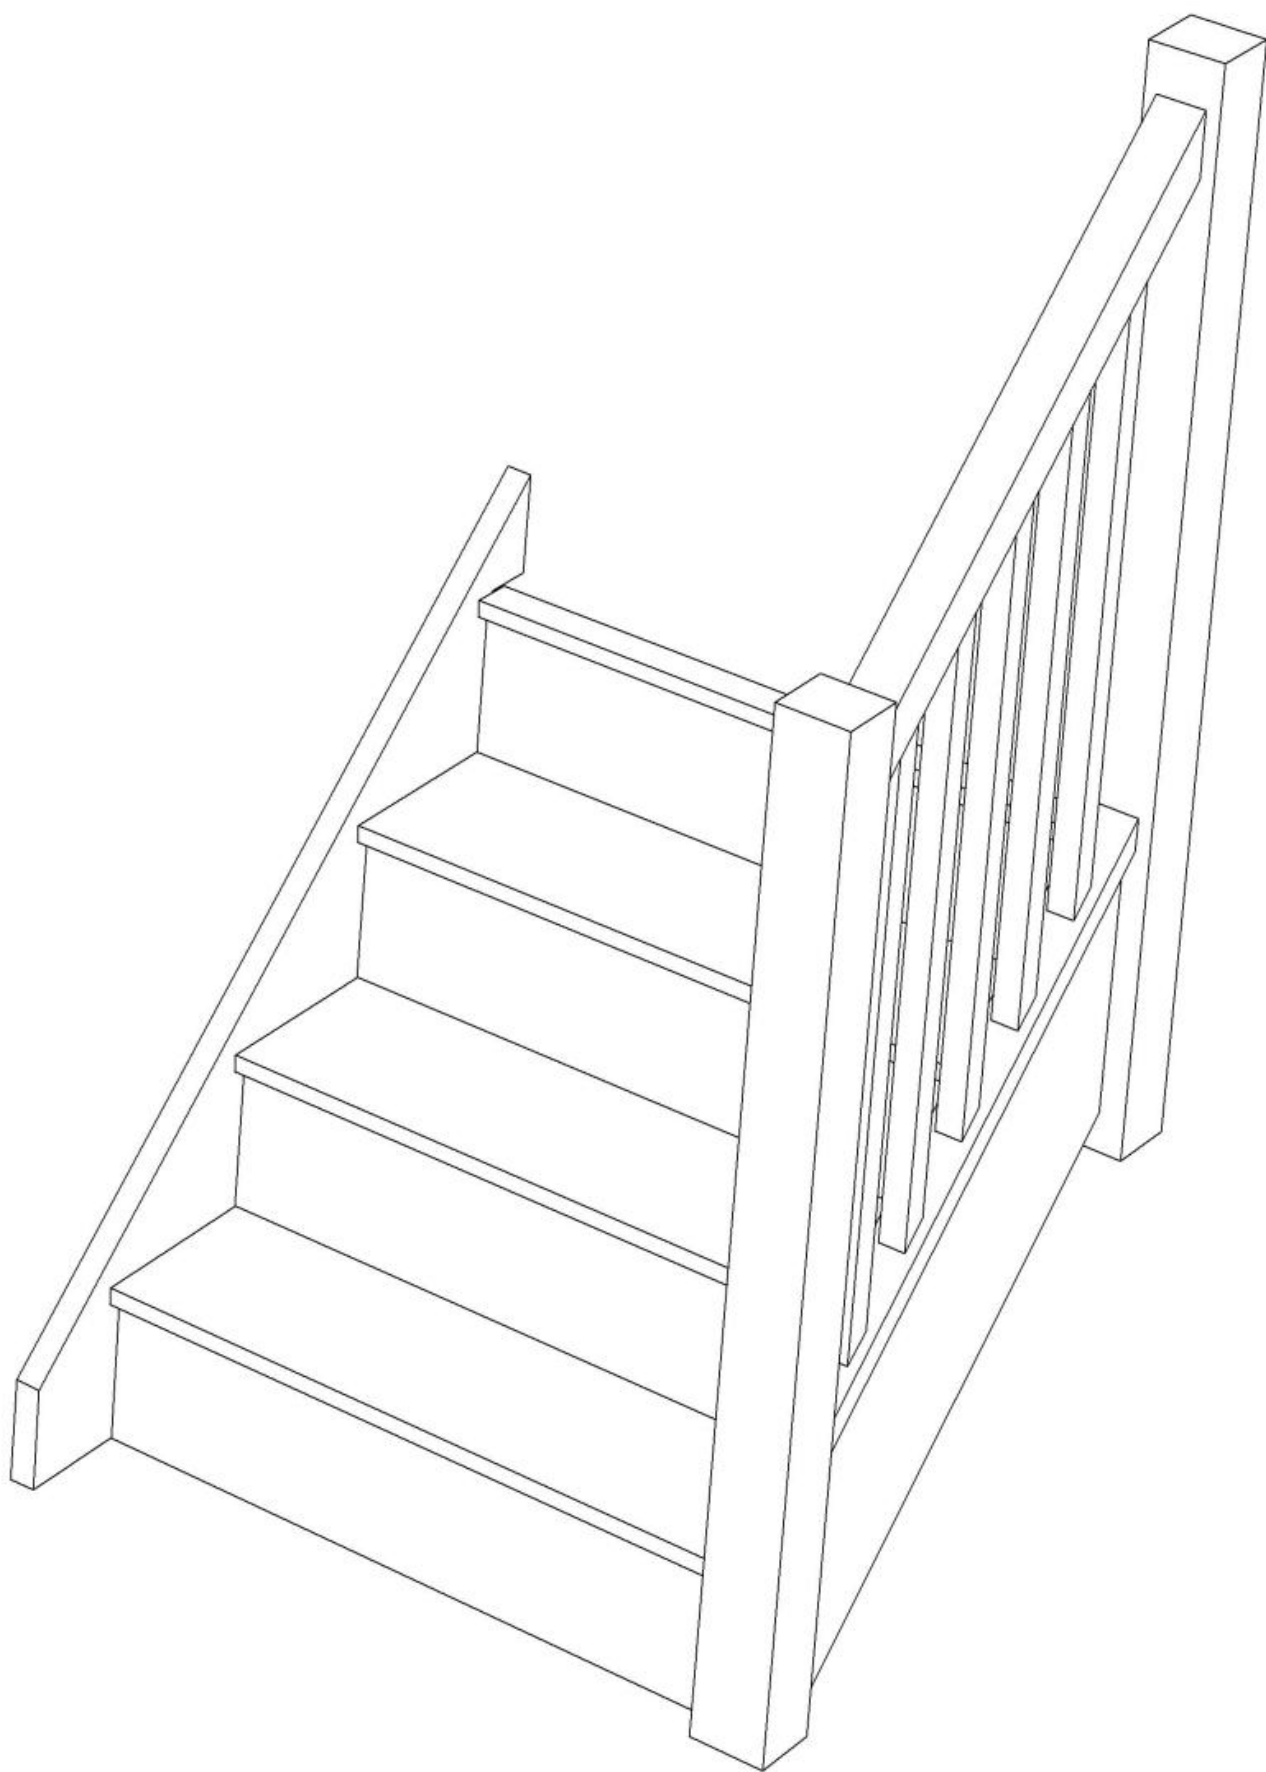


Stair:R-S3N-HR-RH



Stair Layouts-STR


R-S3N-HR-RH

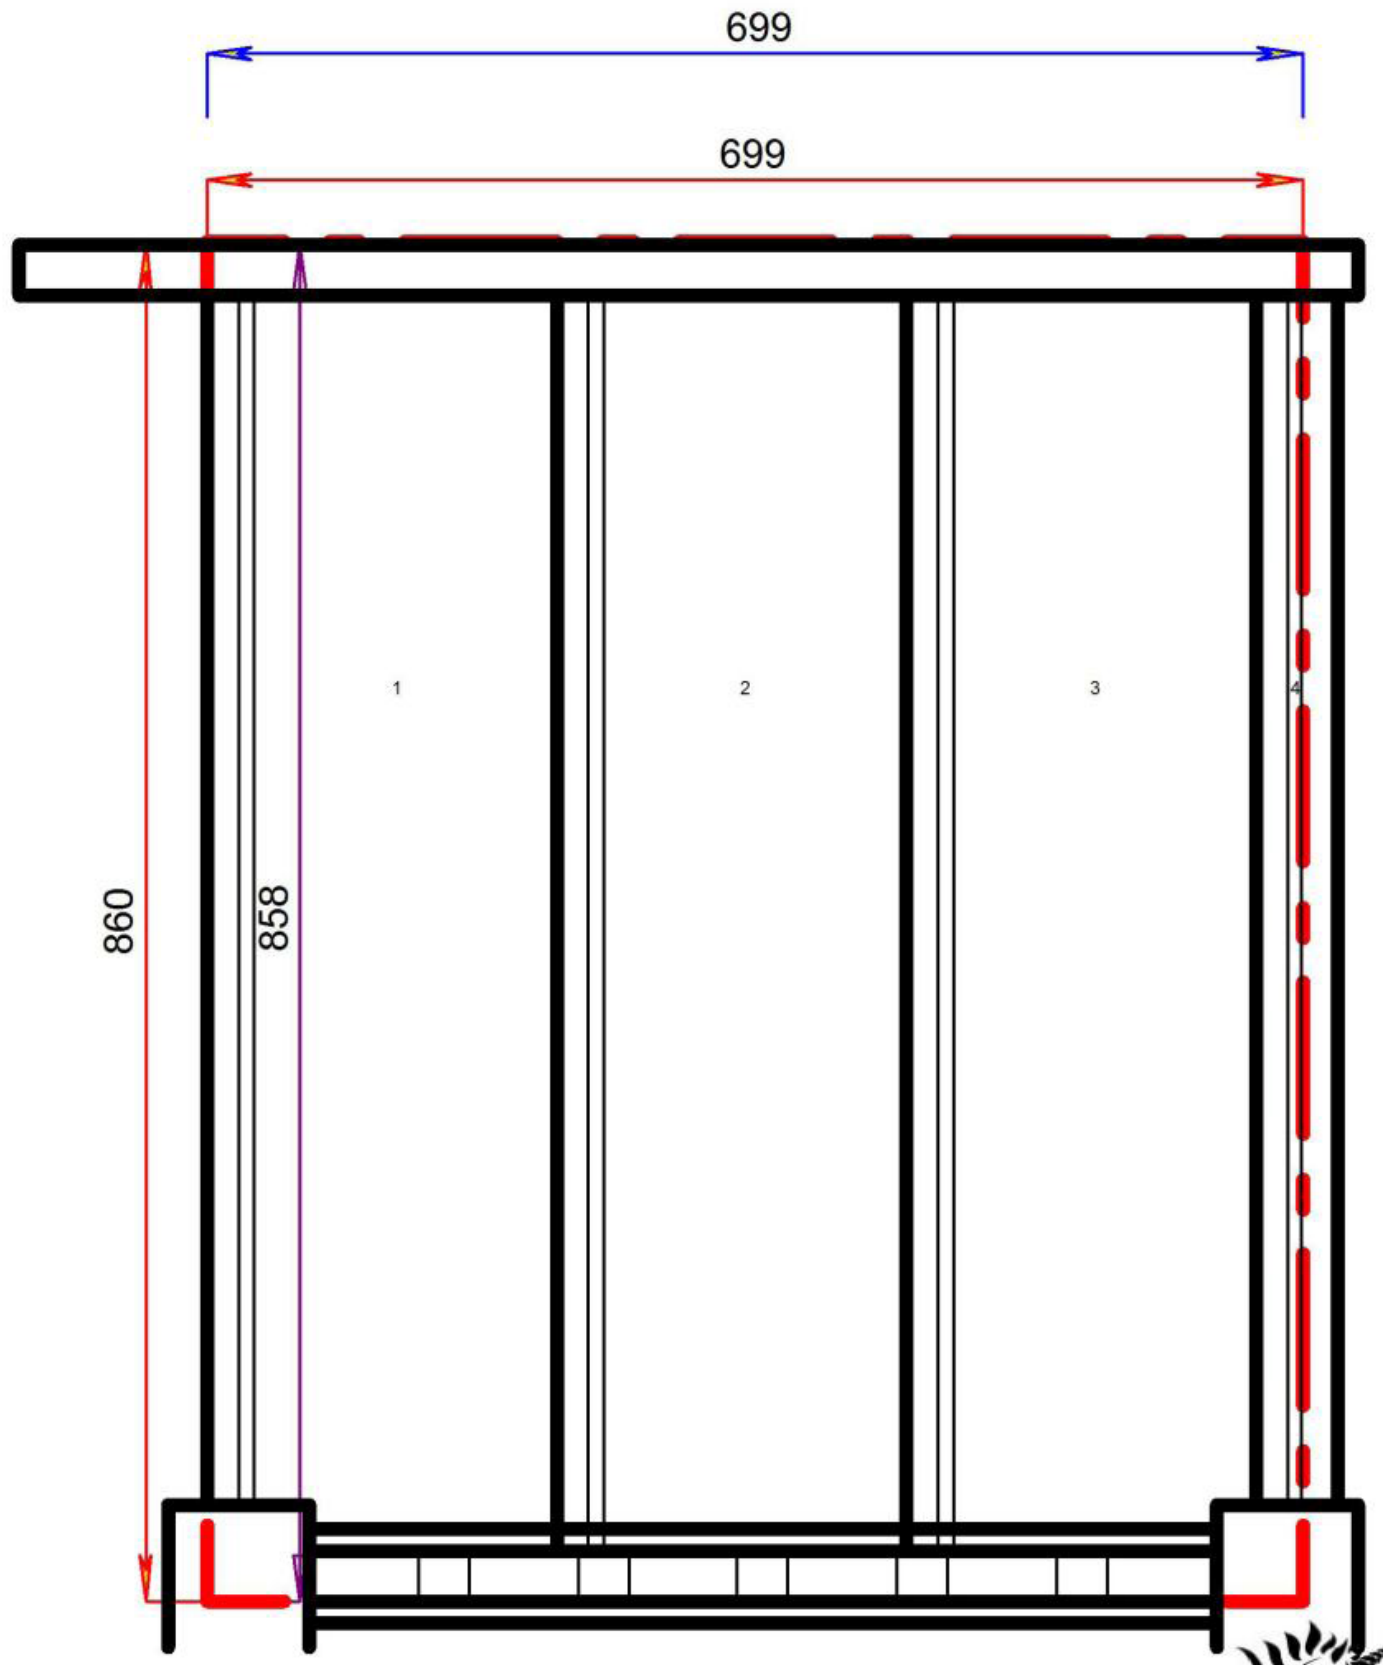

Floor to floor height

800.000 mm



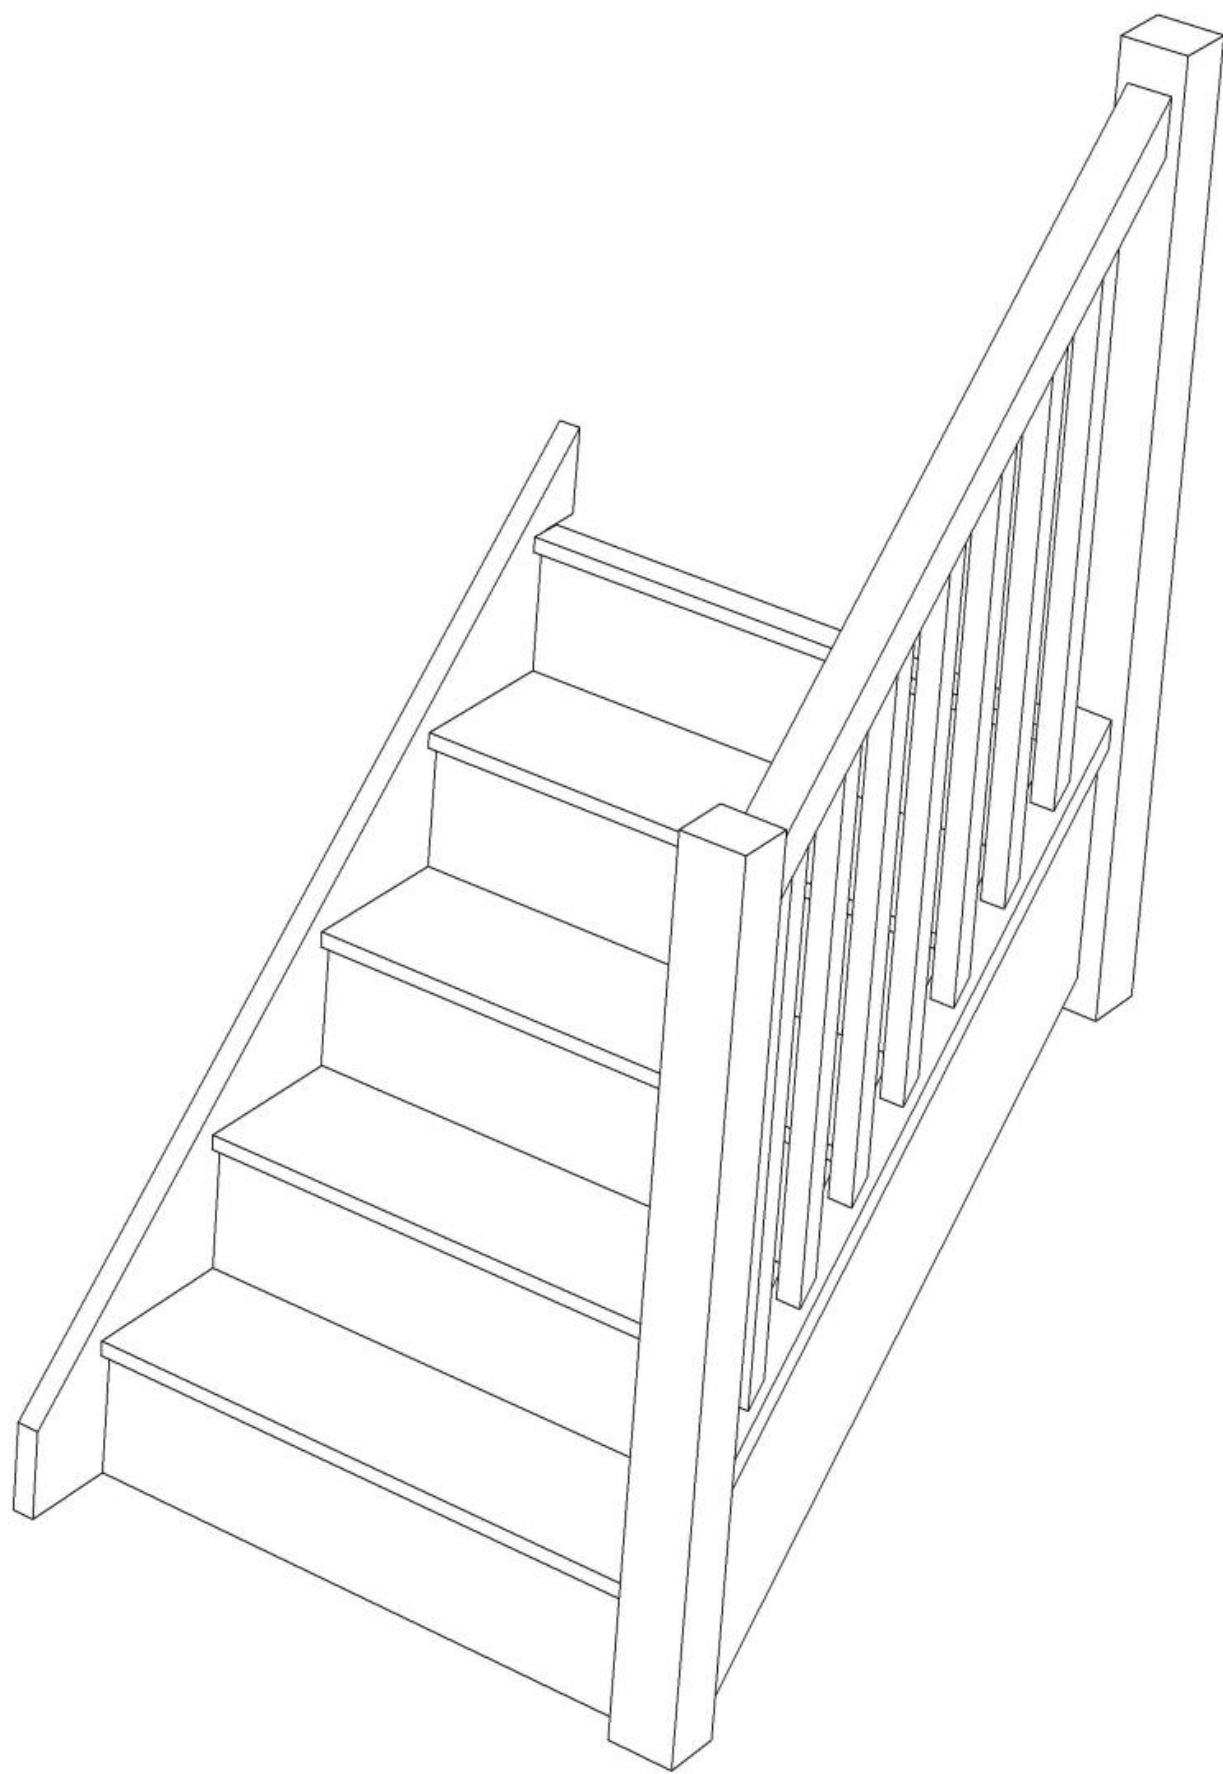


Stair:R-S4N-HR-RH



Stair Layouts-STR


R-S4N-HR-RH

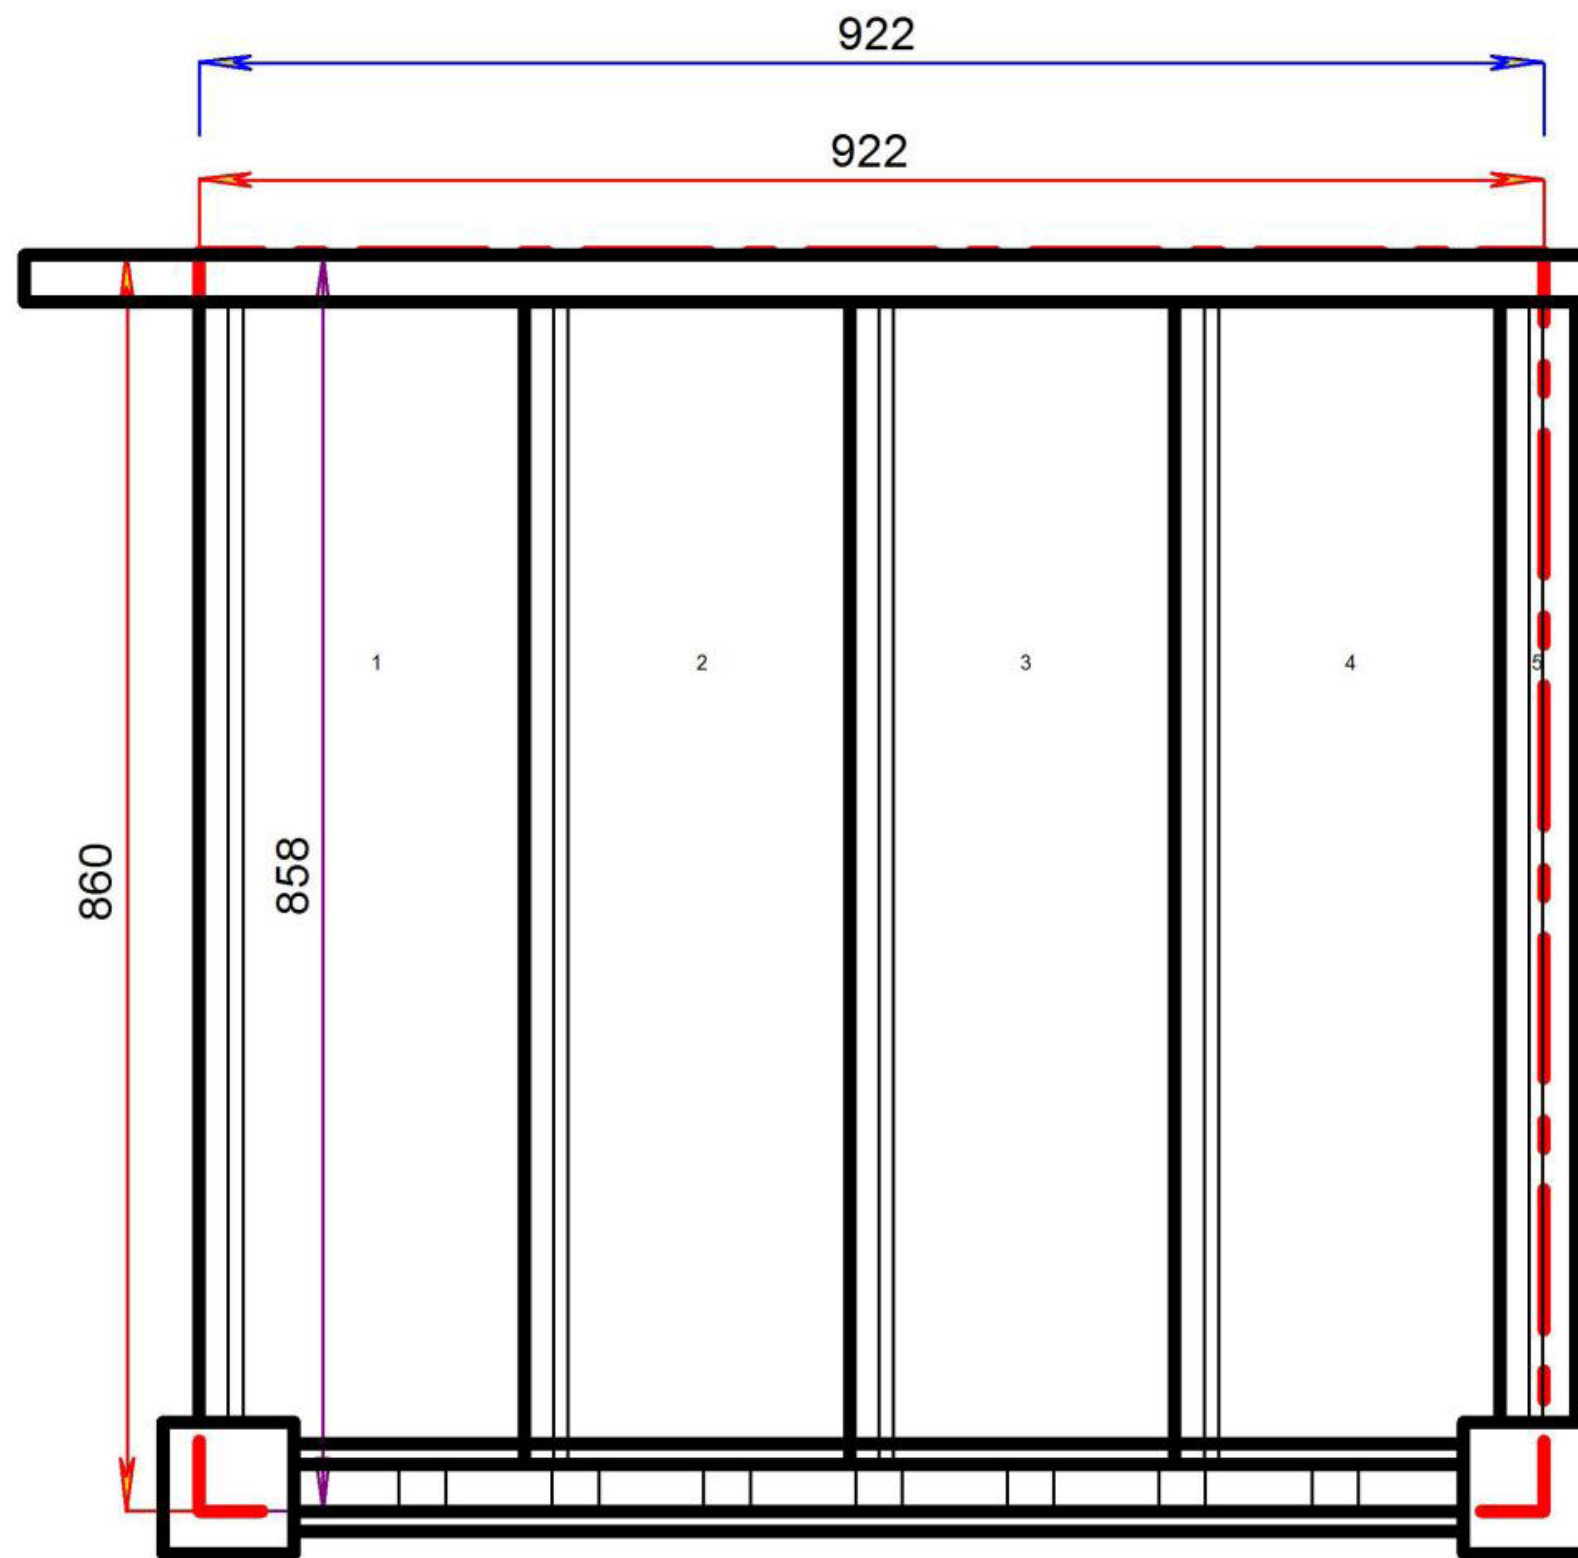

Floor to floor height


1000.000 mm



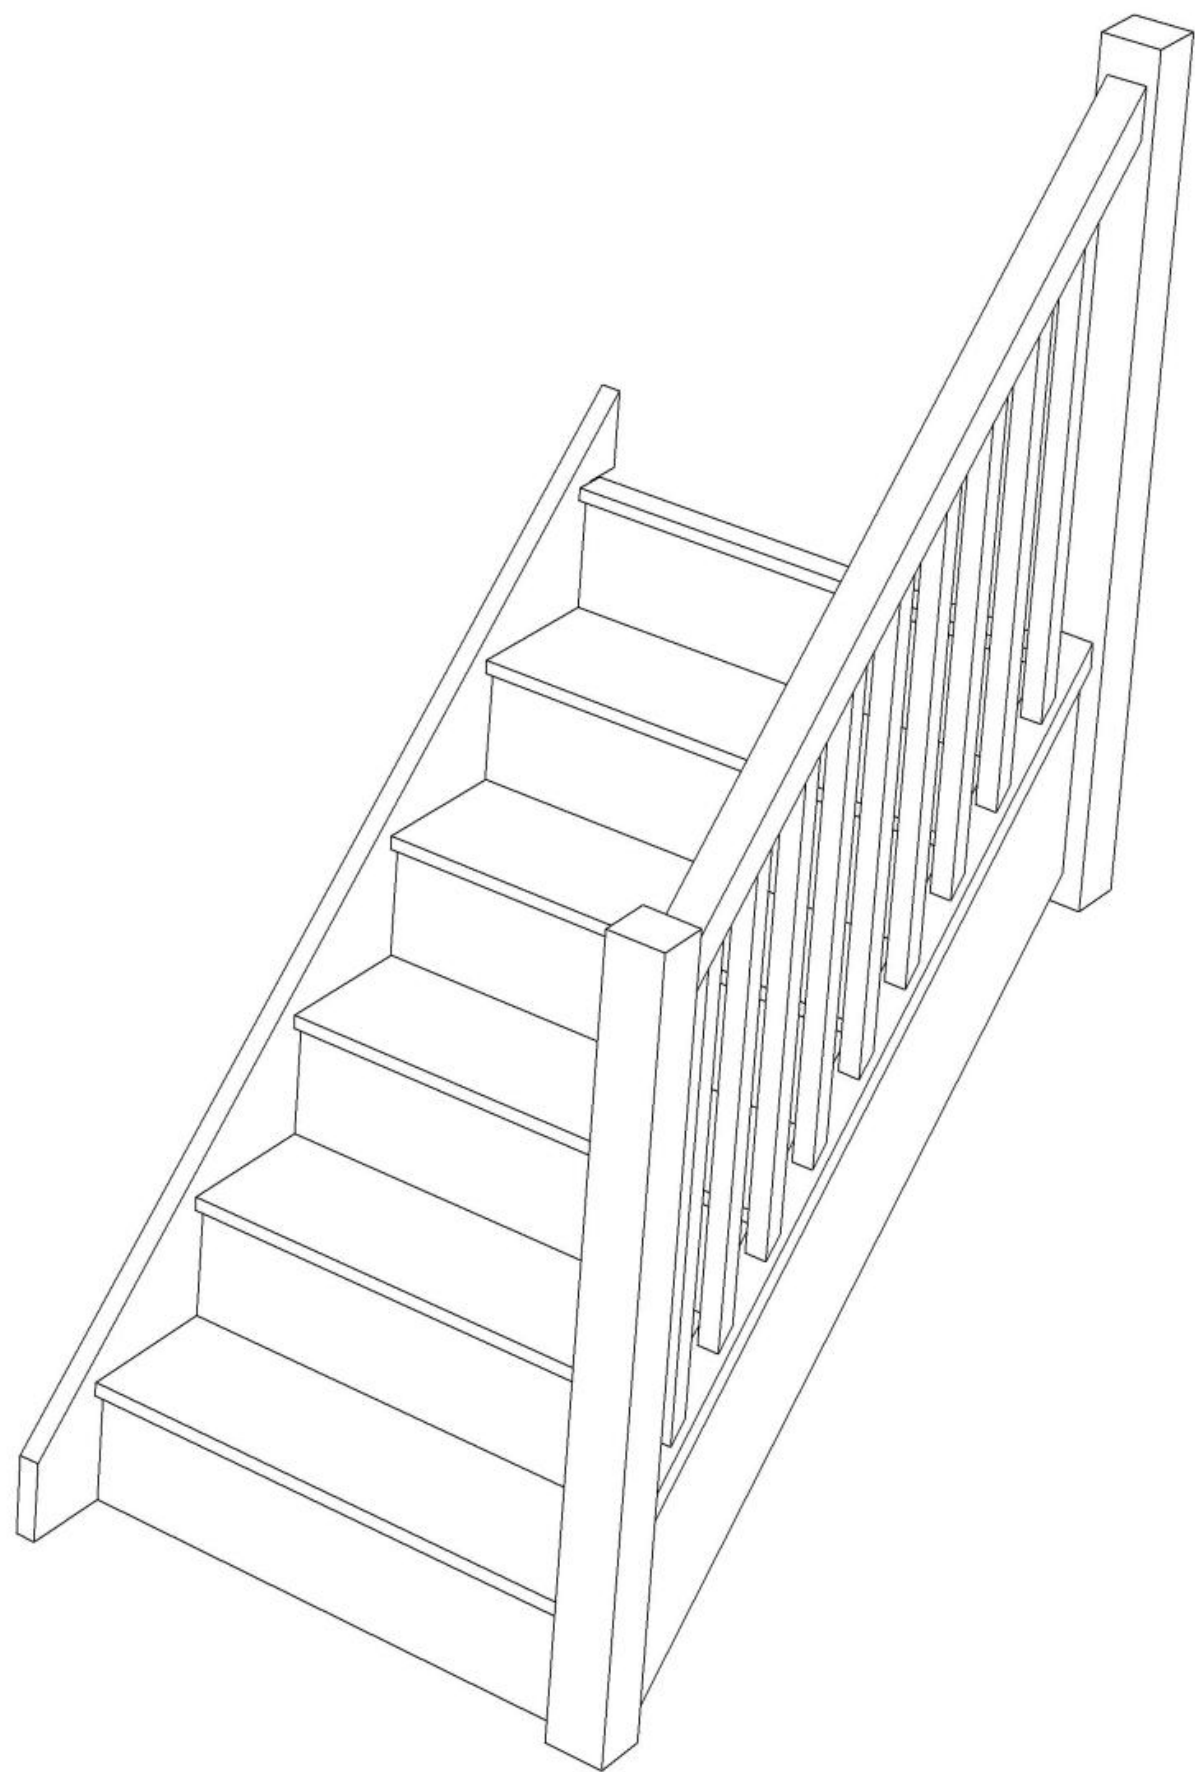

Stair Layouts-STR

R-S5N-HR-RH

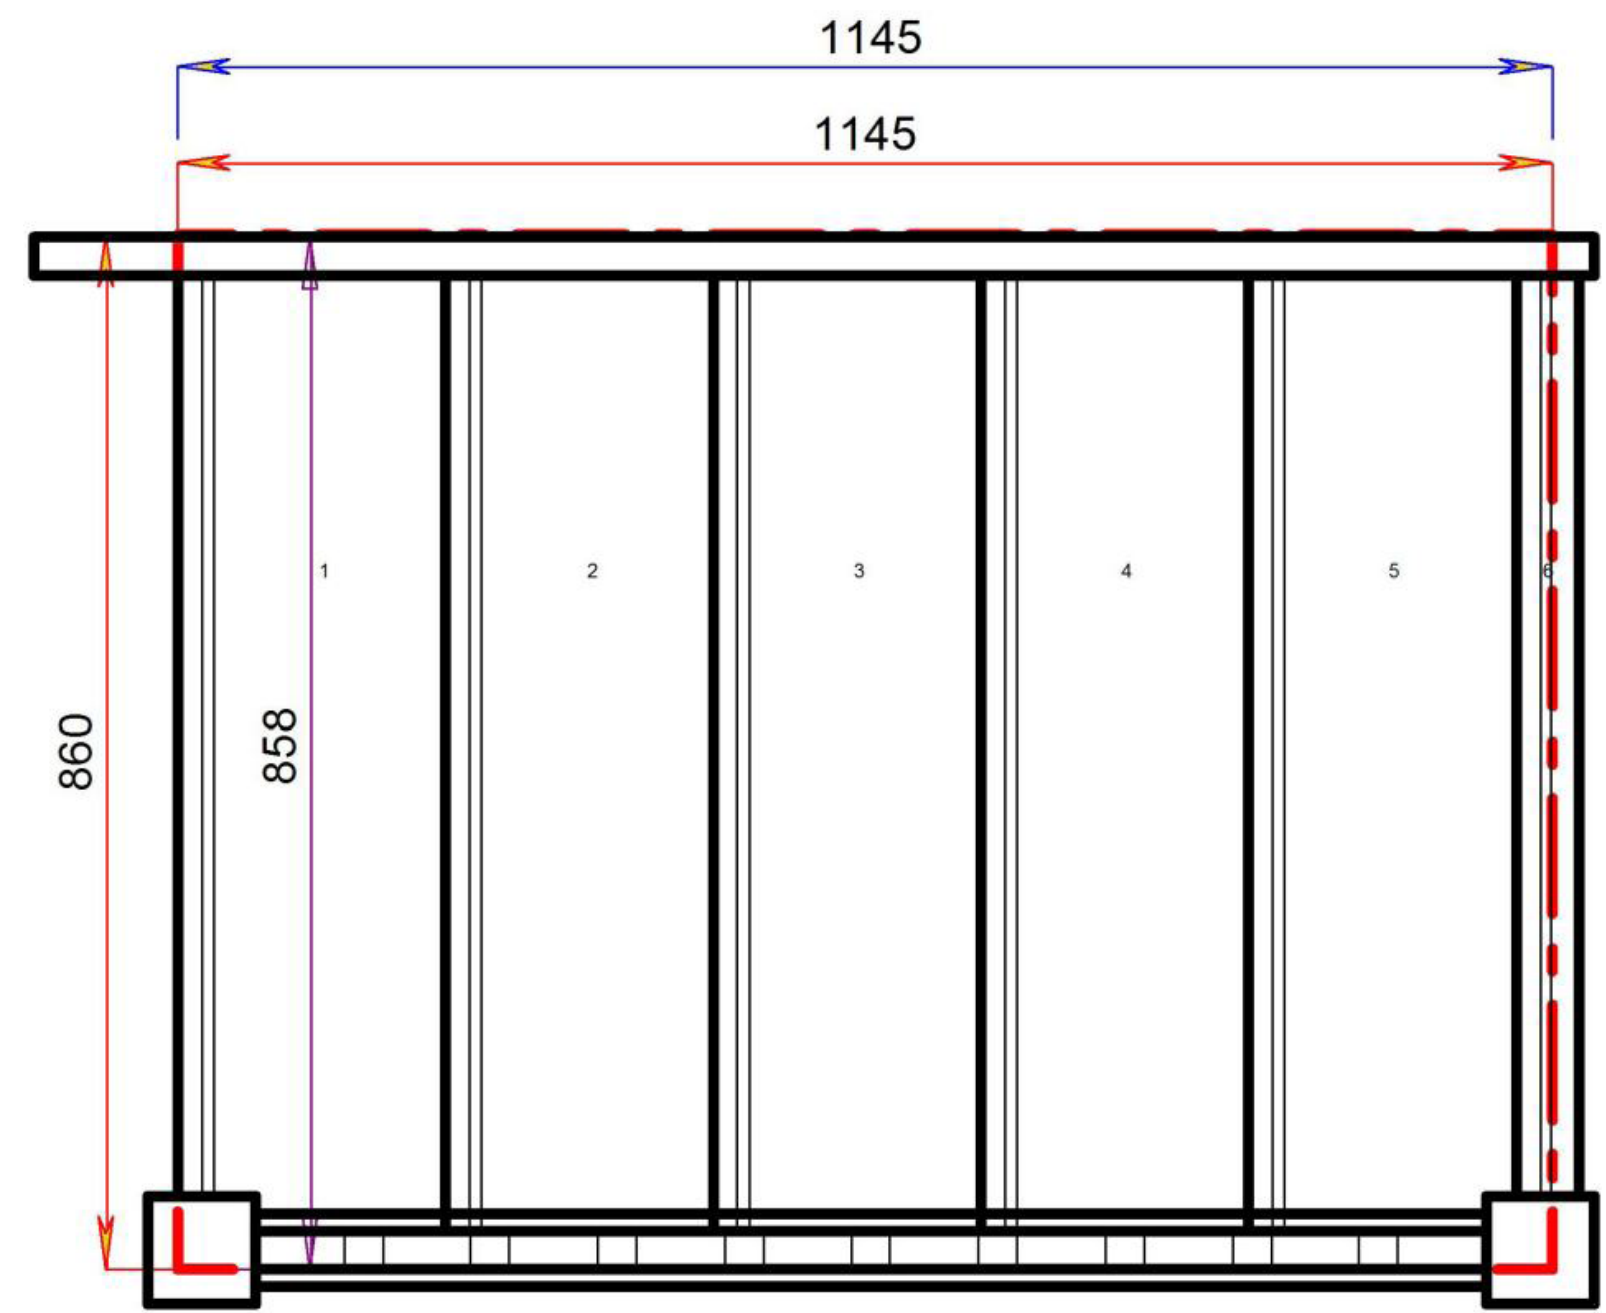


Stair:R-S5N-HR-RH



Floor to floor height


1200.000 mm



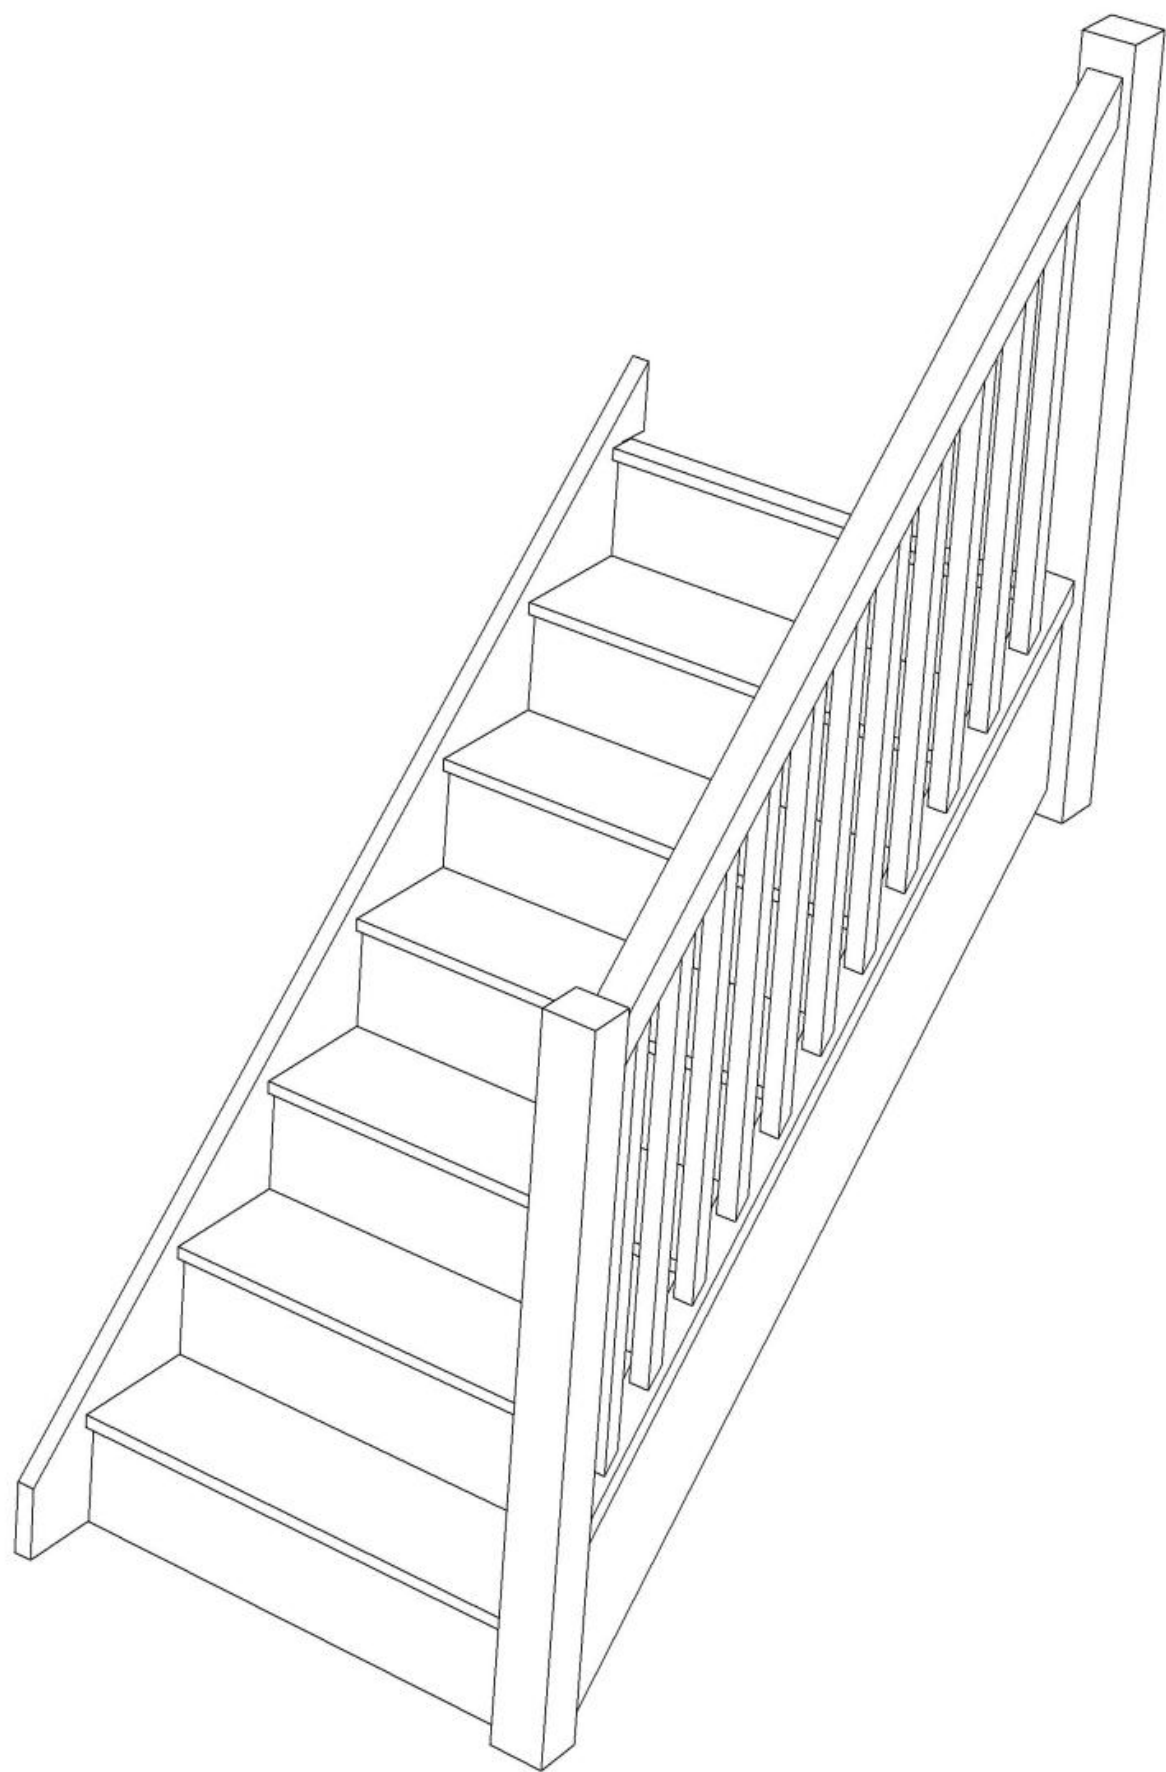

Stair Layouts-STR

R-S6N-HR-RH

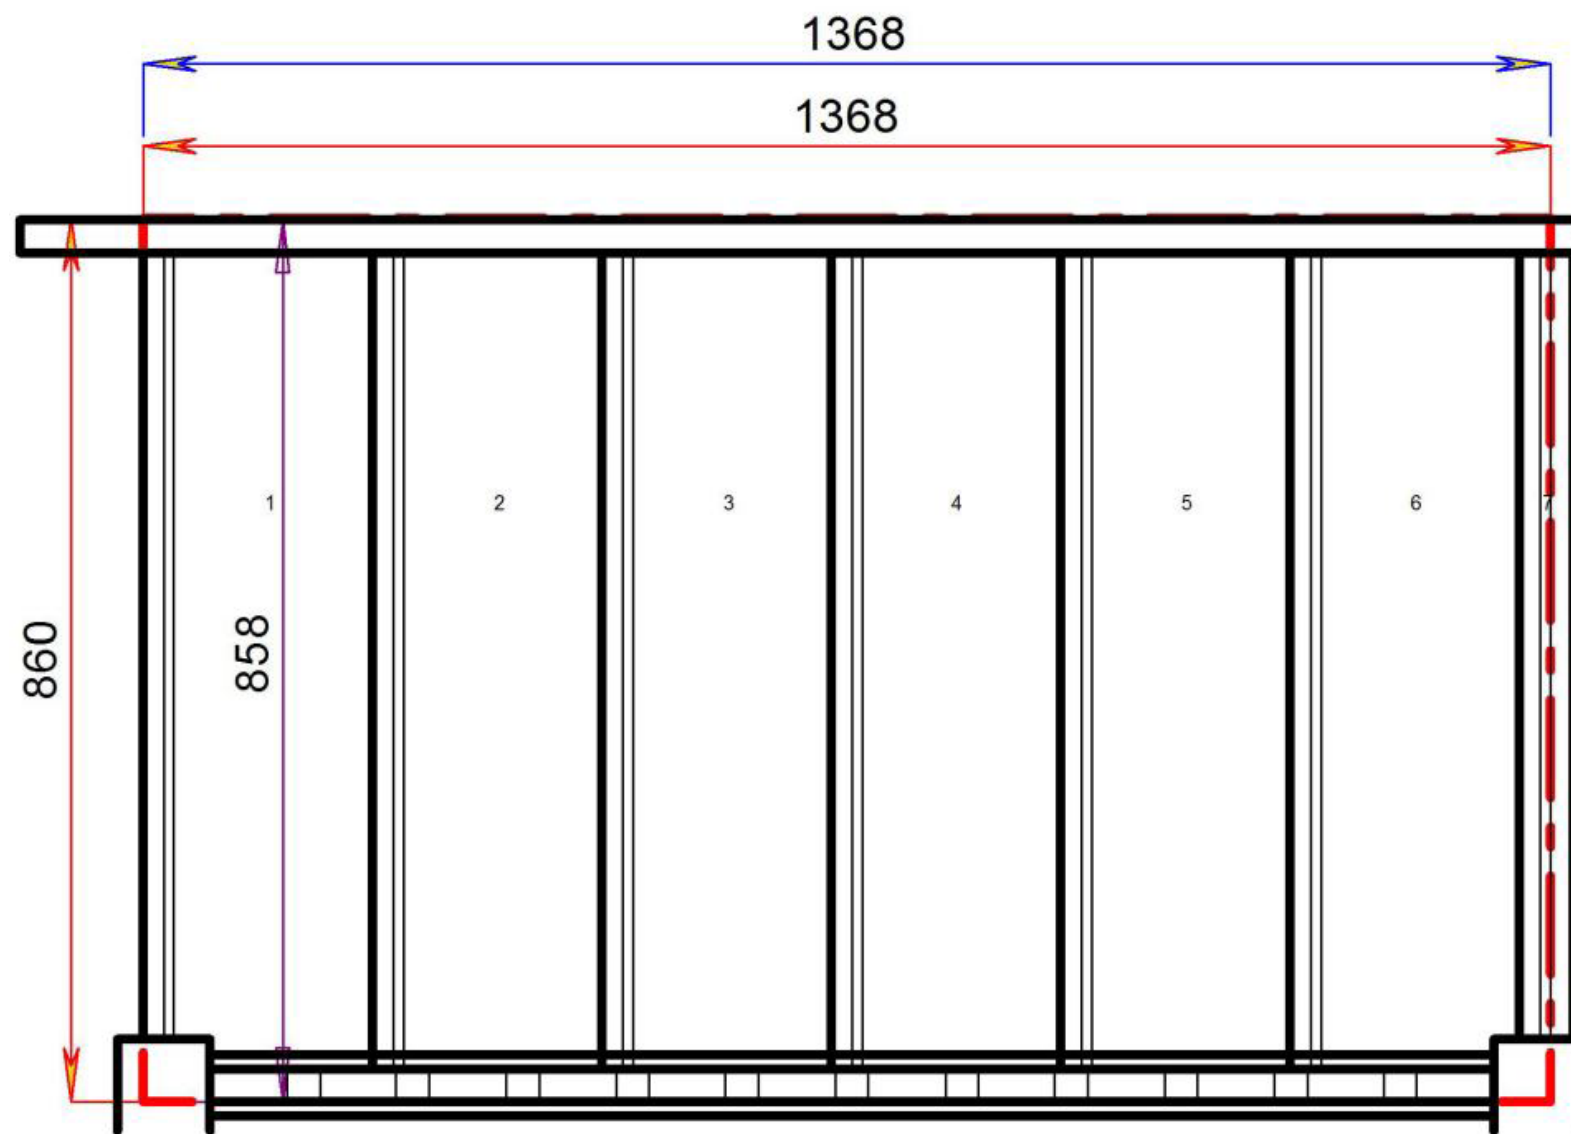


Stair:R-S6N-HR-RH



Floor to floor height


1400.000 mm



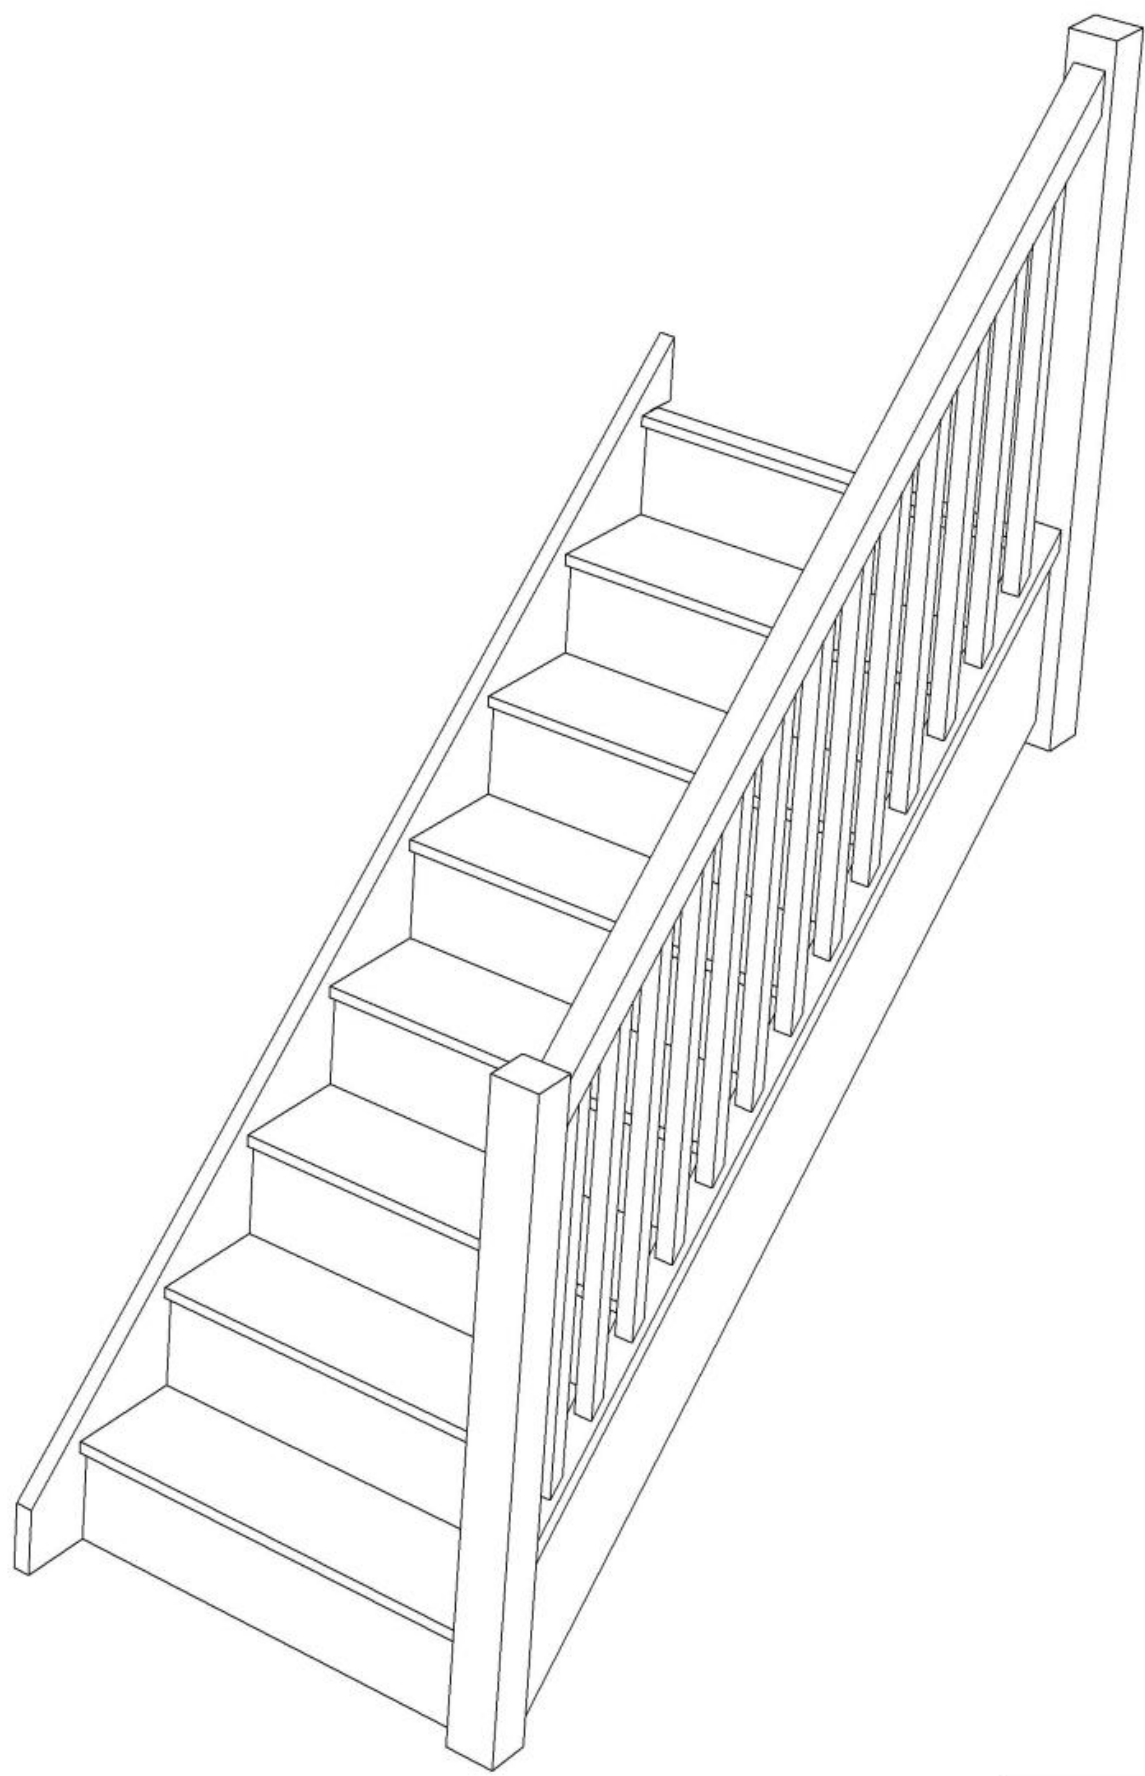

Stair Layouts-STR

R-S7N-HR-RH

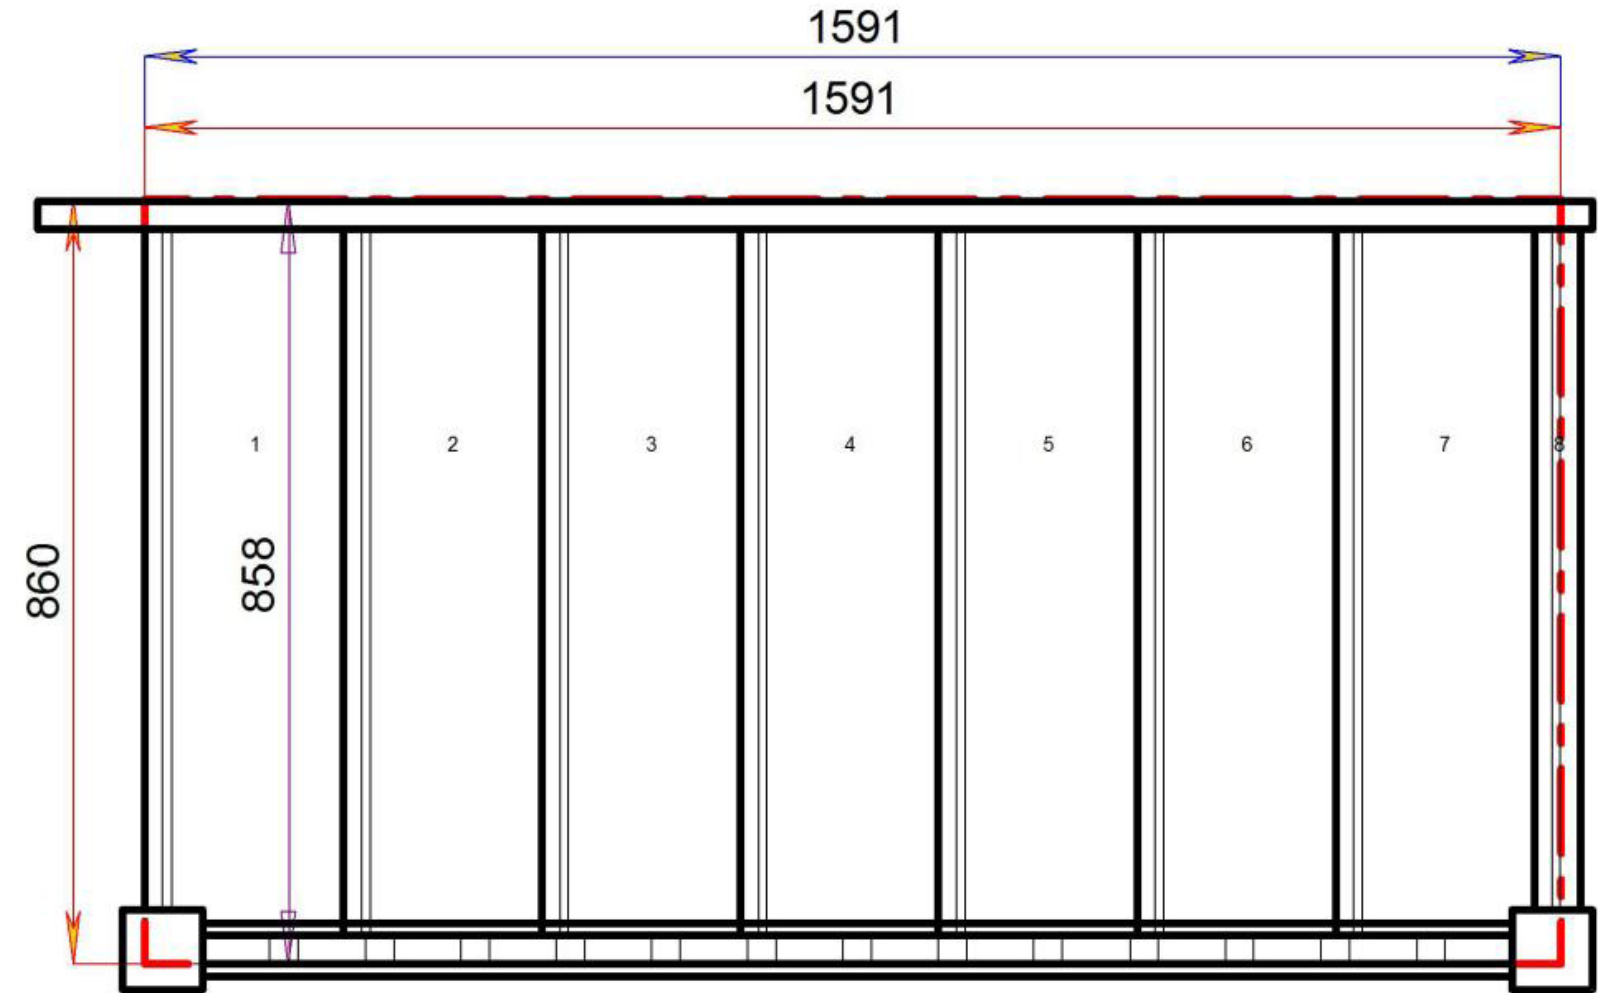


Stair:R-S7N-HR-RH



Floor to floor height


1600.000 mm



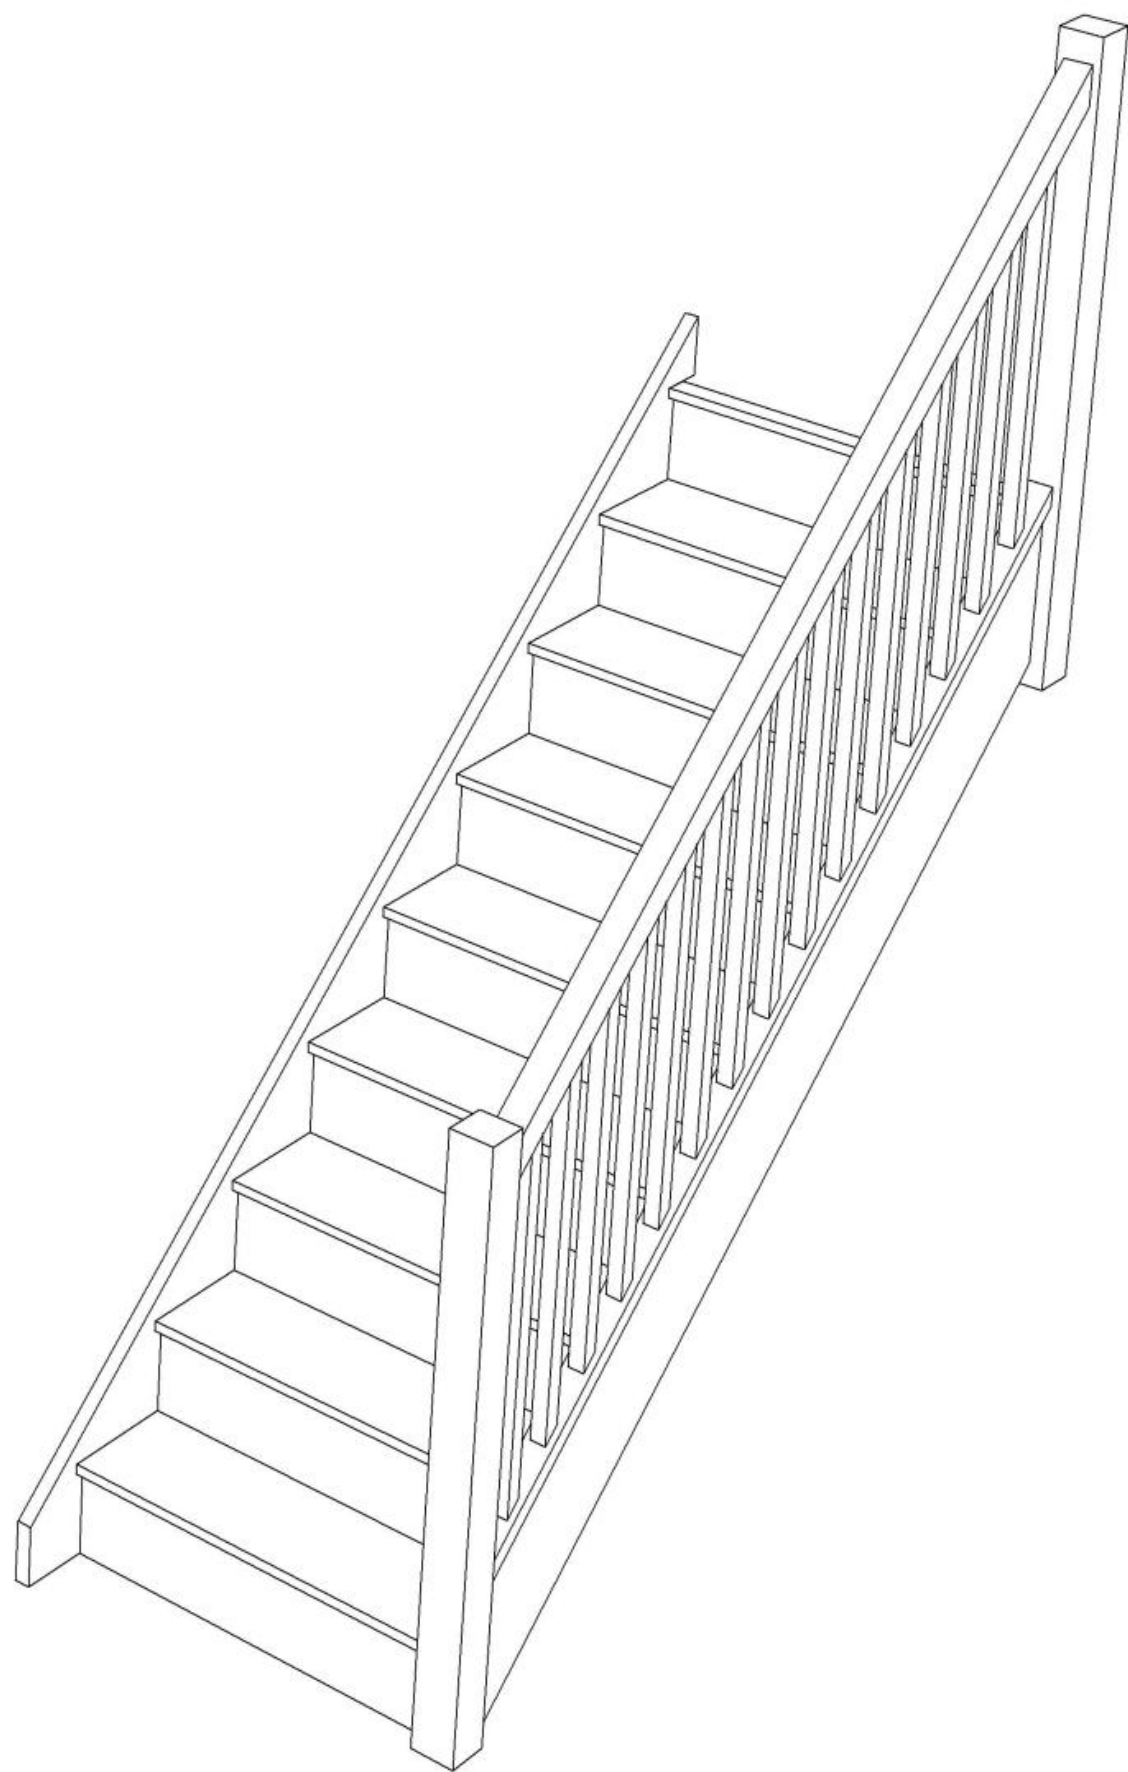

Stair Layouts-STR

R-S8N-HR-RH

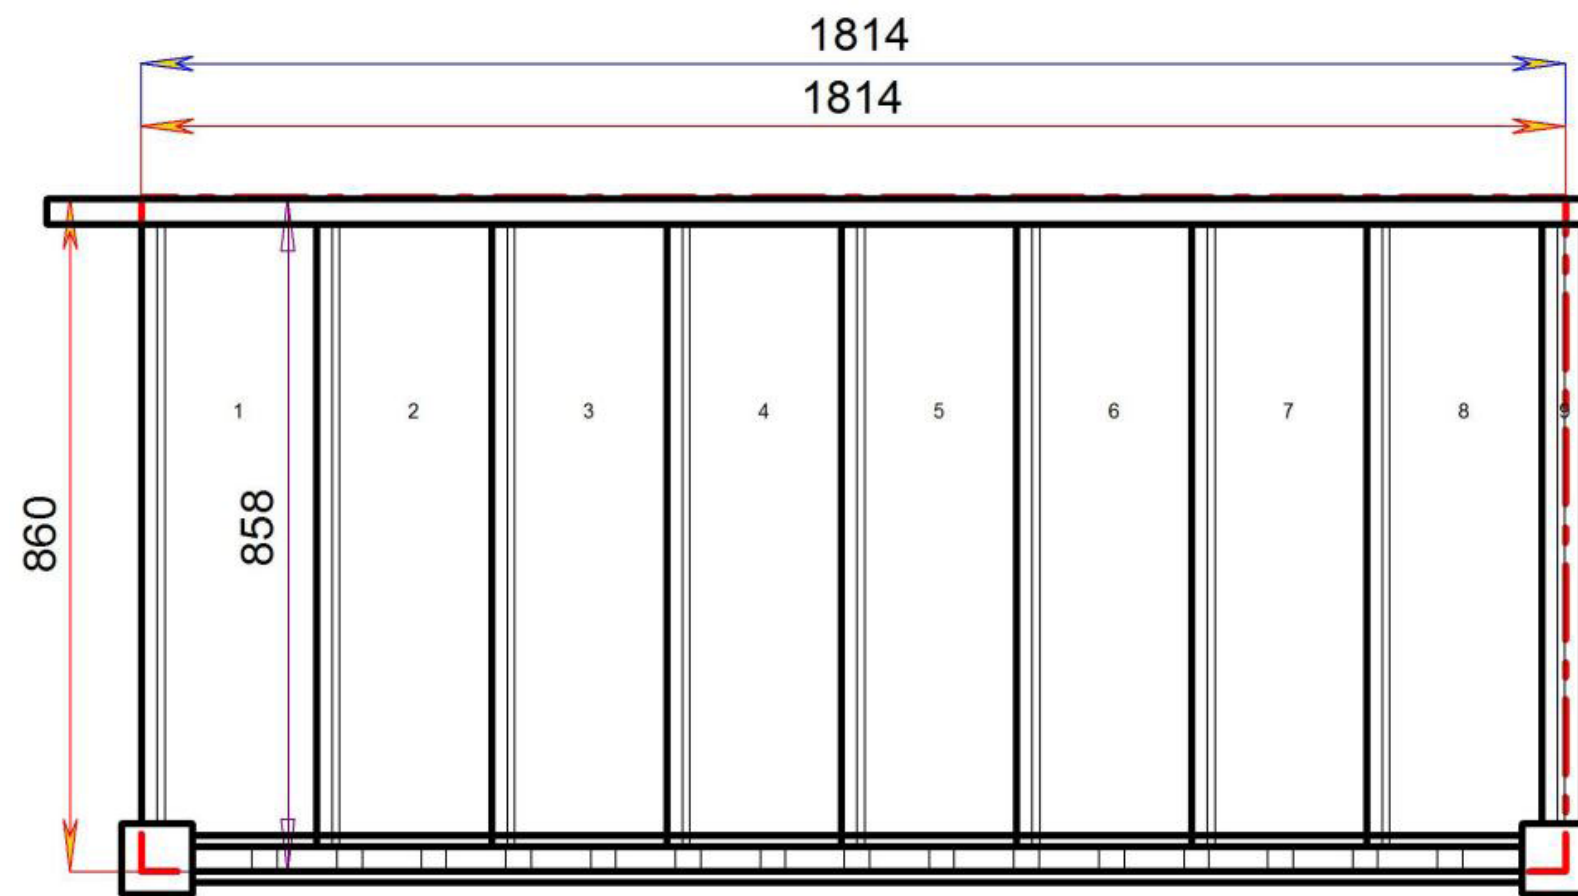


Stair:R-S8N-HR-RH



Floor to floor height


1800.000 mm



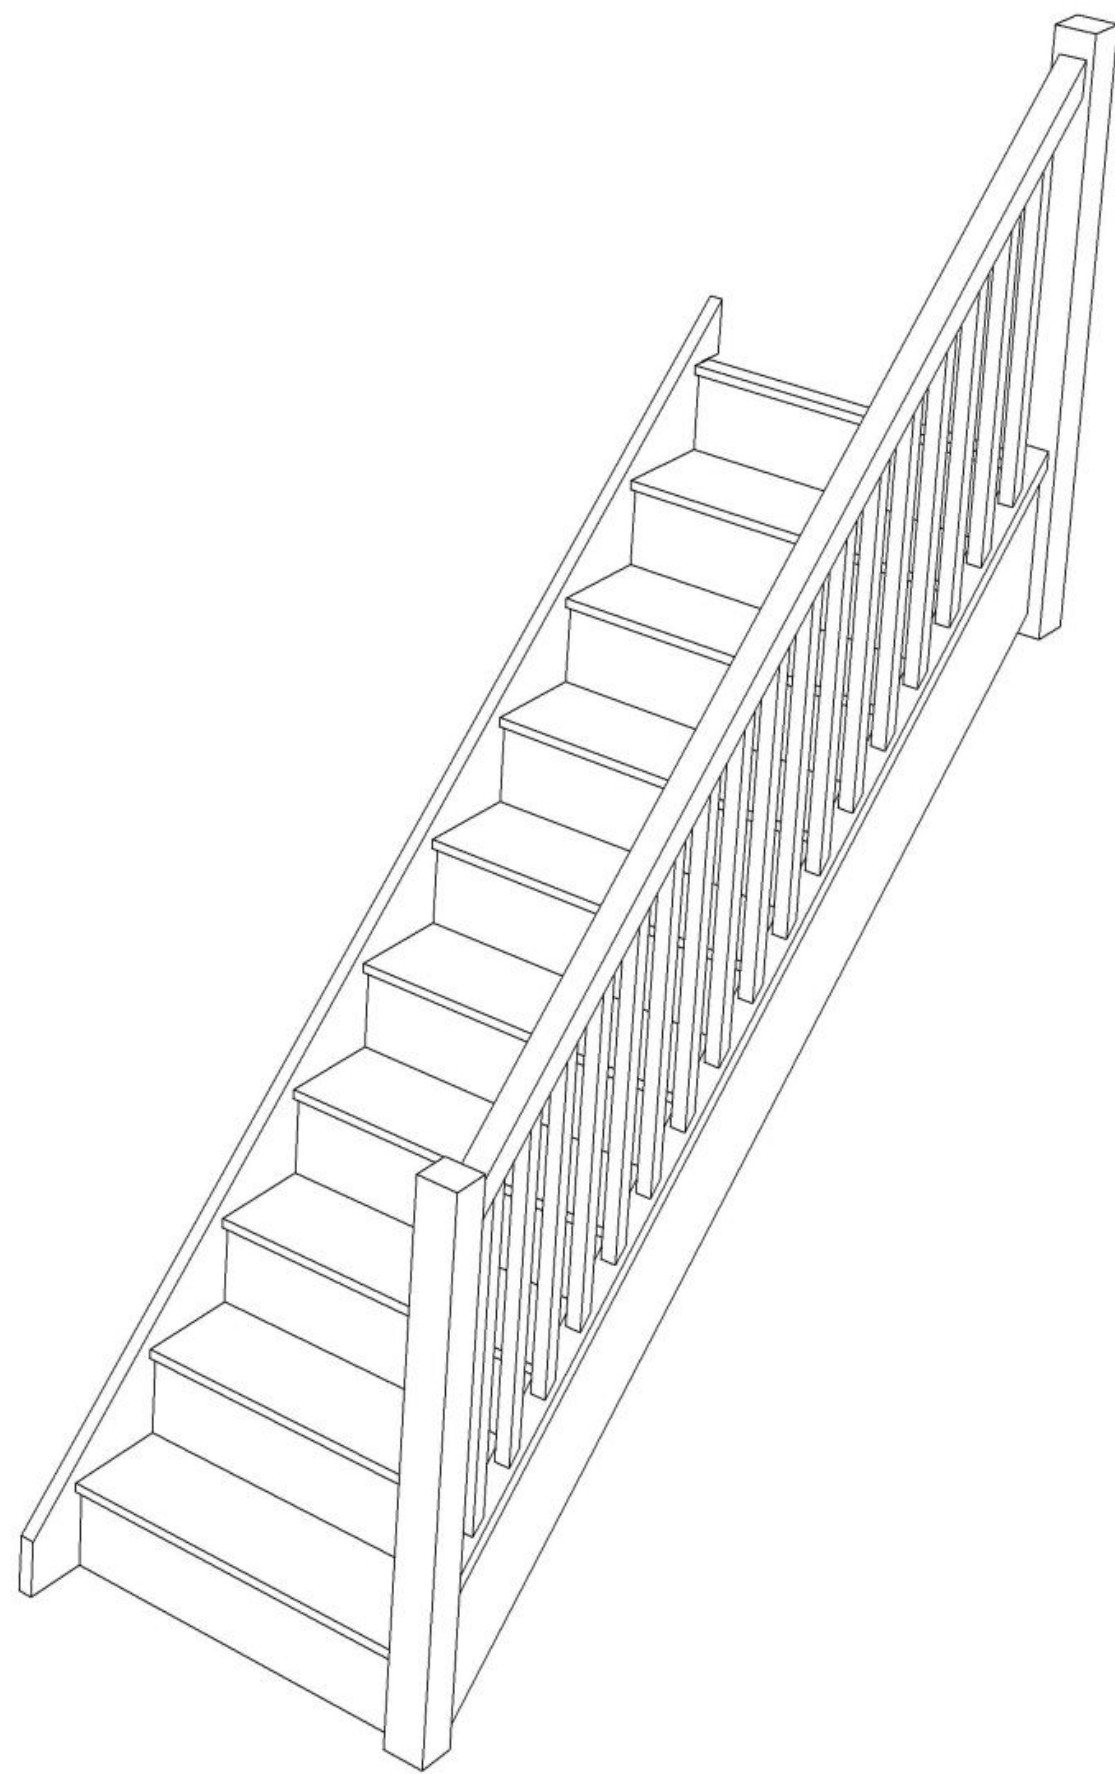

Stair Layouts-STR

R-S9N-HR-RH

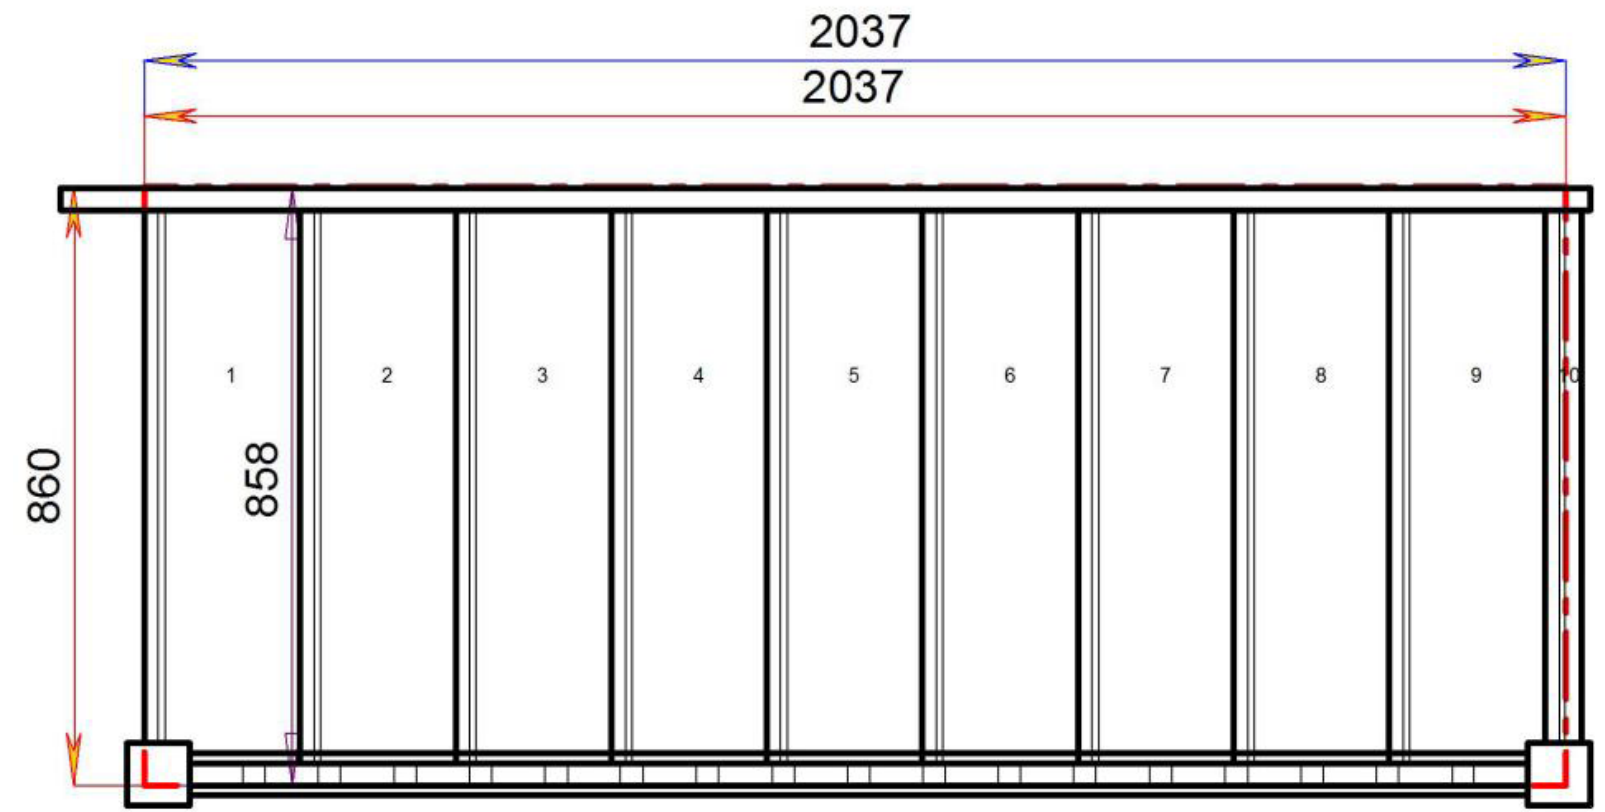

Stair:R-S9N-HR-RH





Floor to floor height

2000.000 mm



Stair Layouts-STR

R-S10N-HR-RH

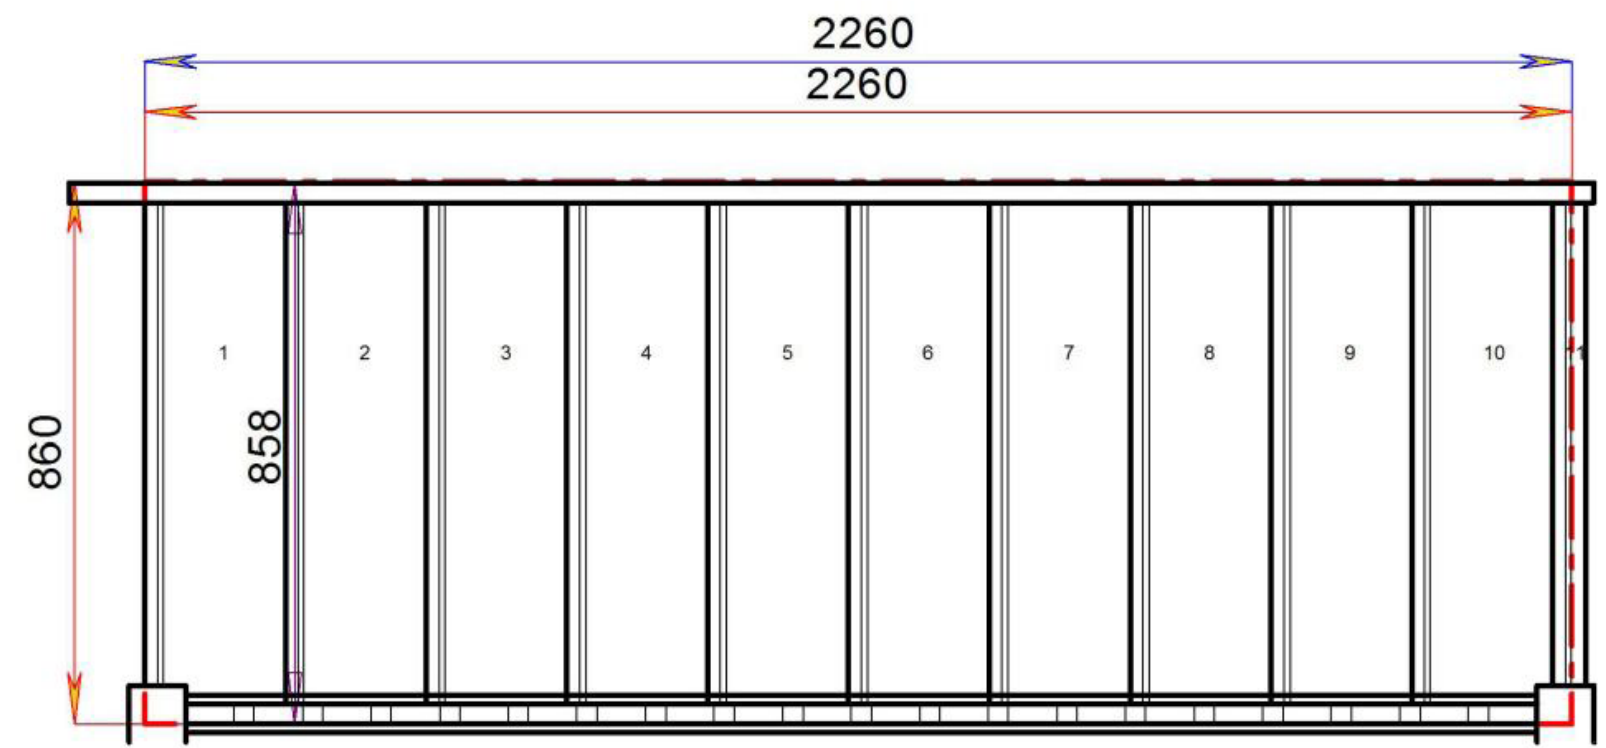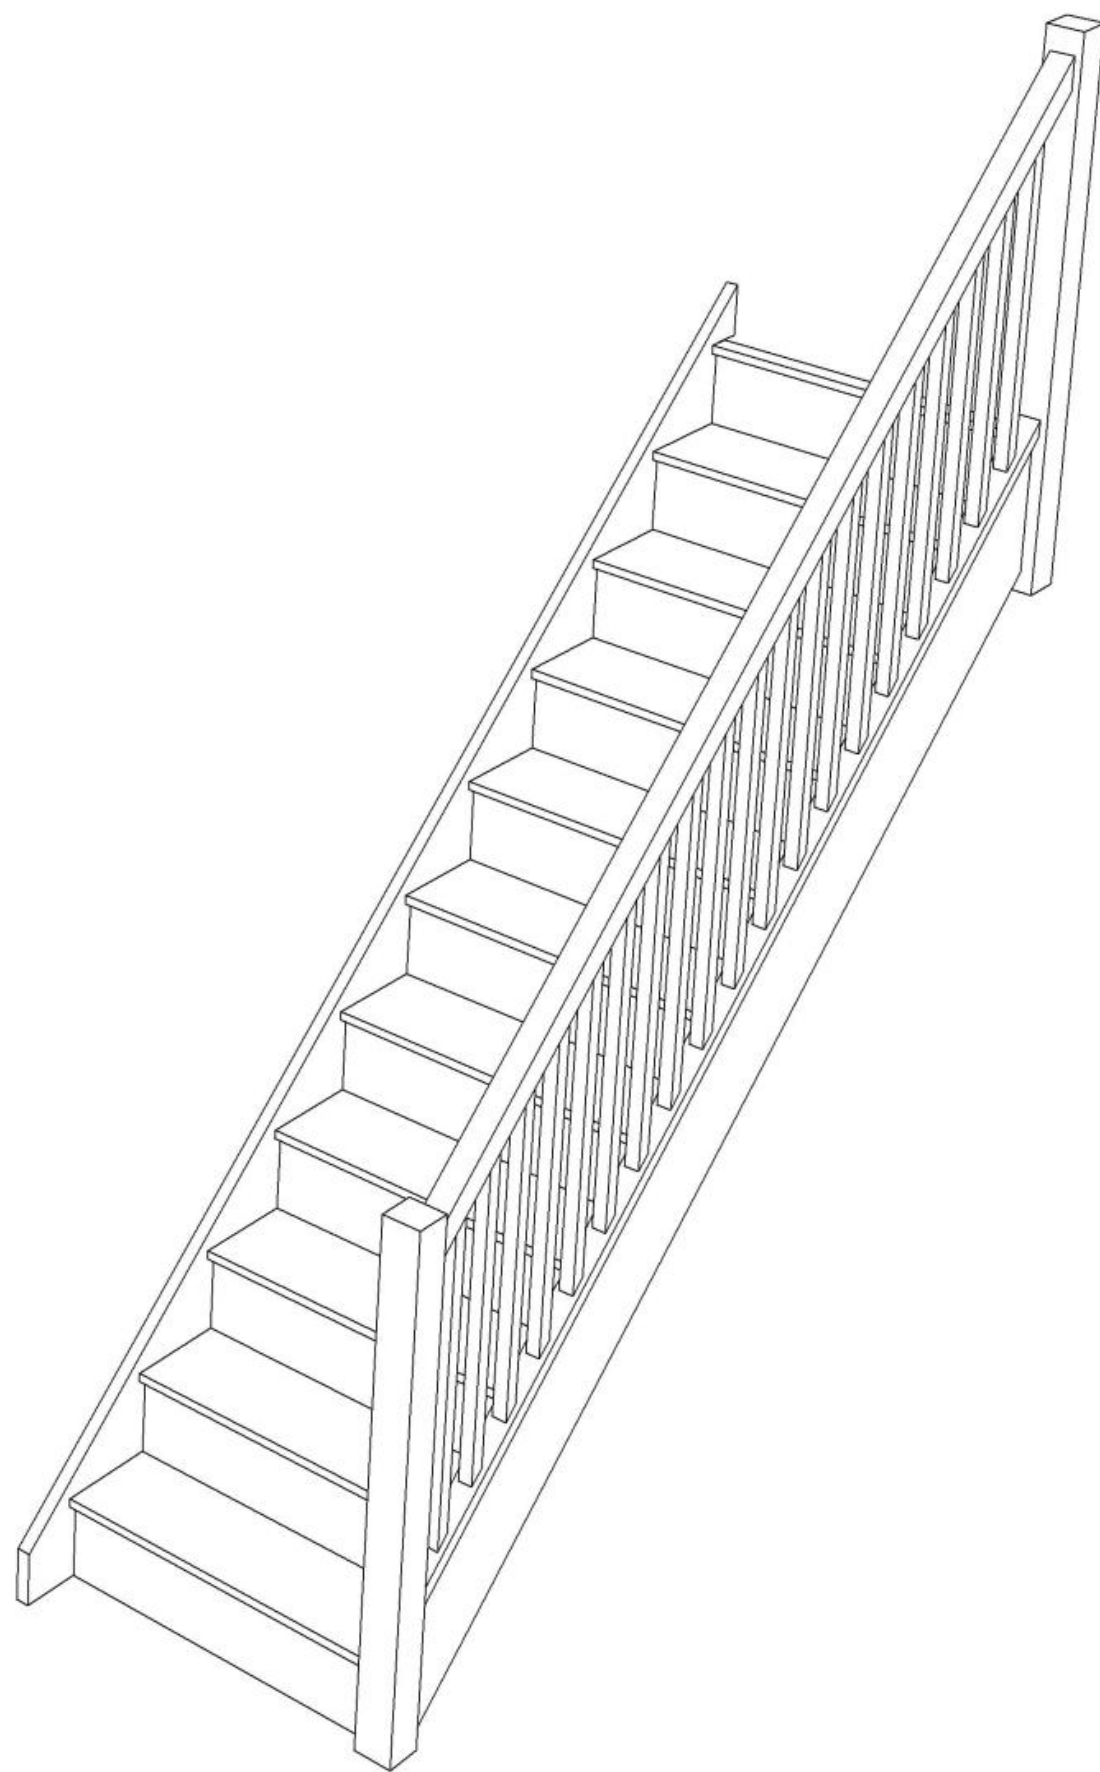

Stair:R-S10N-HR-RH





Floor to floor height

2200.000 mm



Stair Layouts-STR

R-S11N-HR-RH

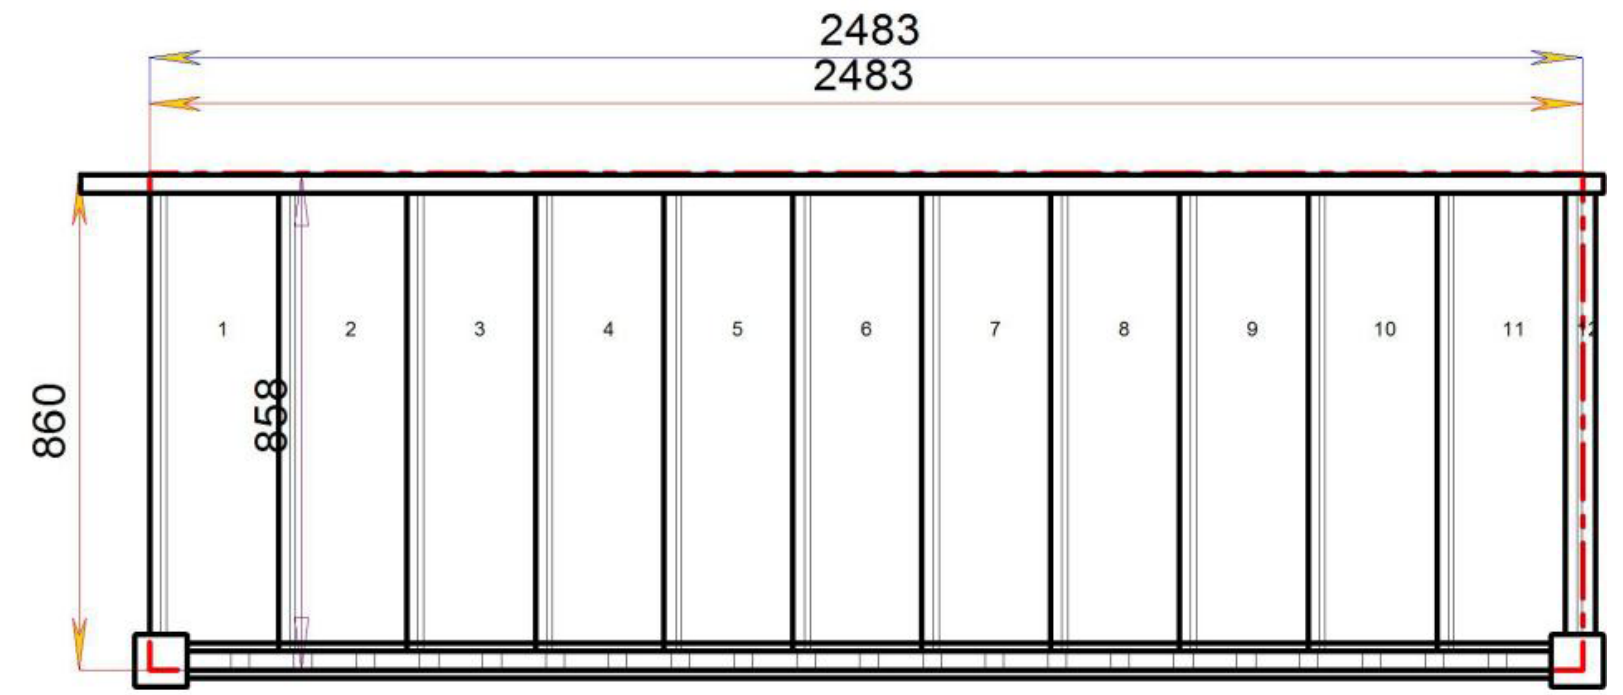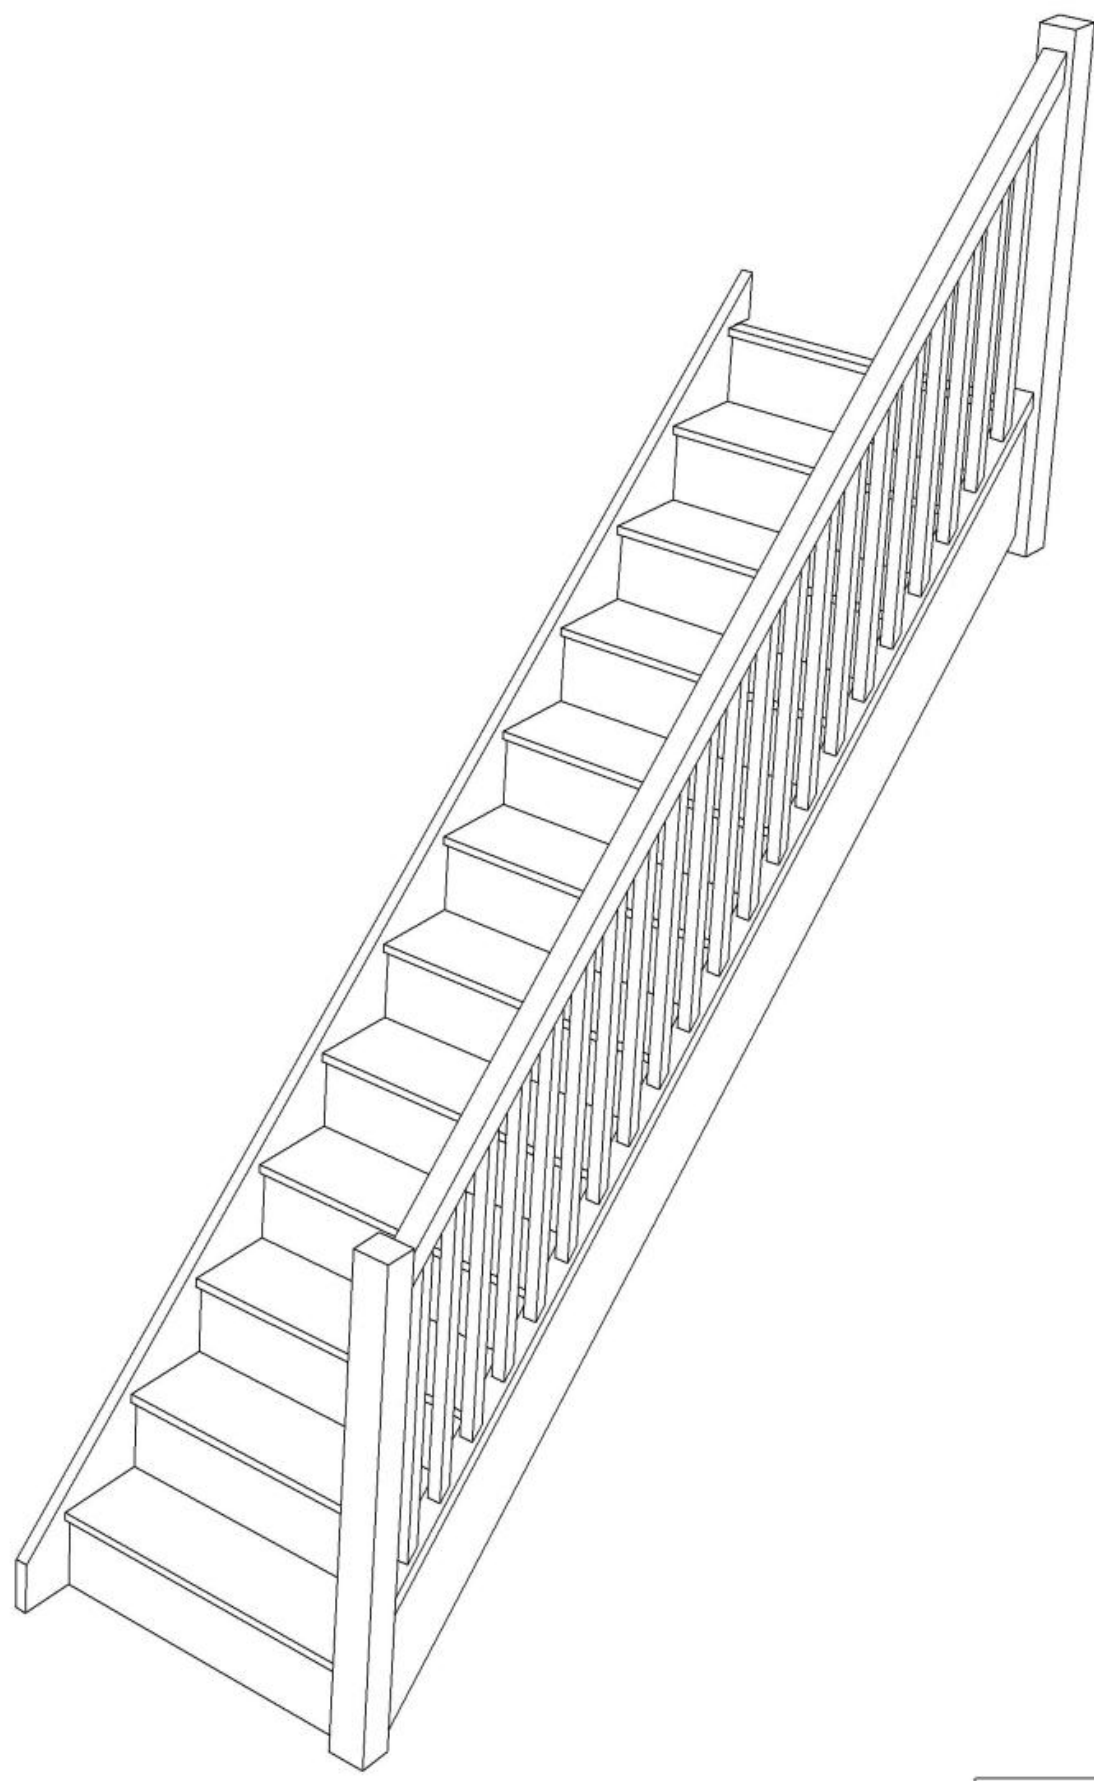

Stair:R-S11N-HR-RH





Floor to floor height

2400.000 mm



Stair Layouts-STR

R-S12N-HR-RH

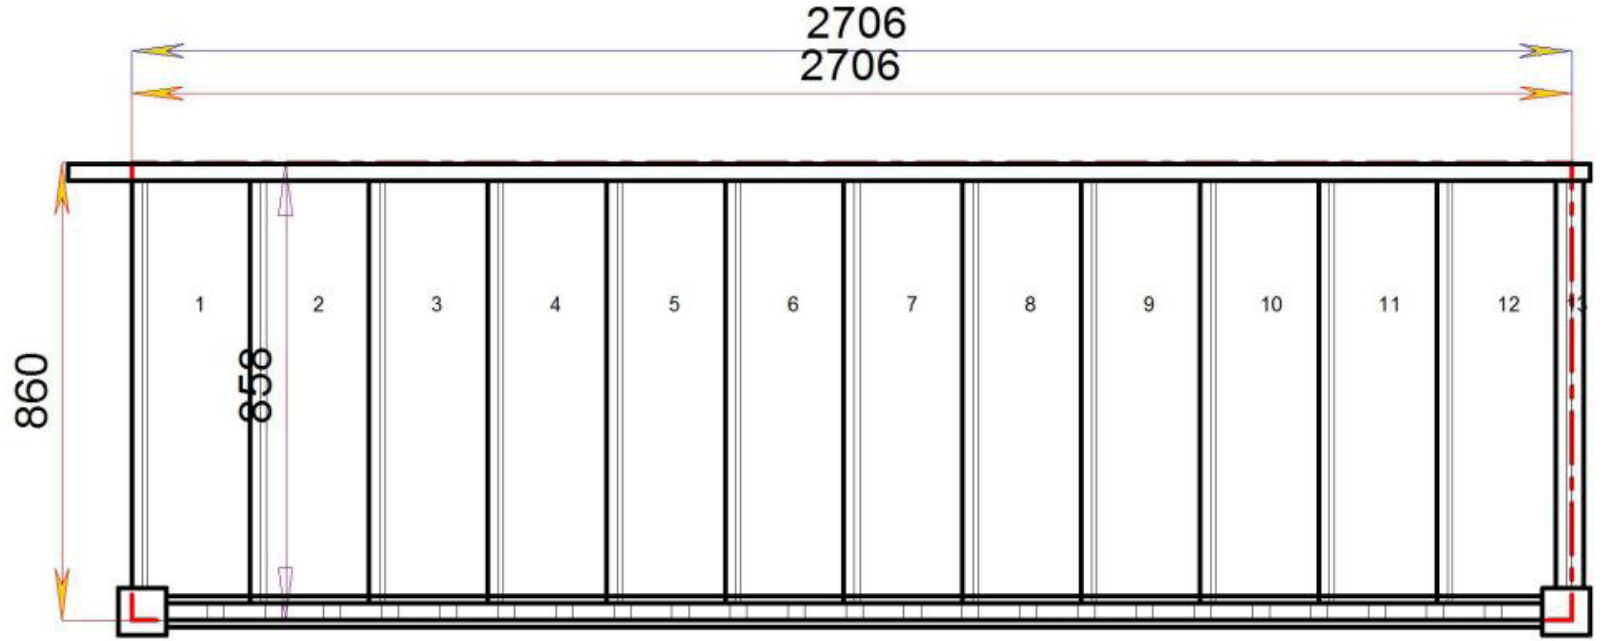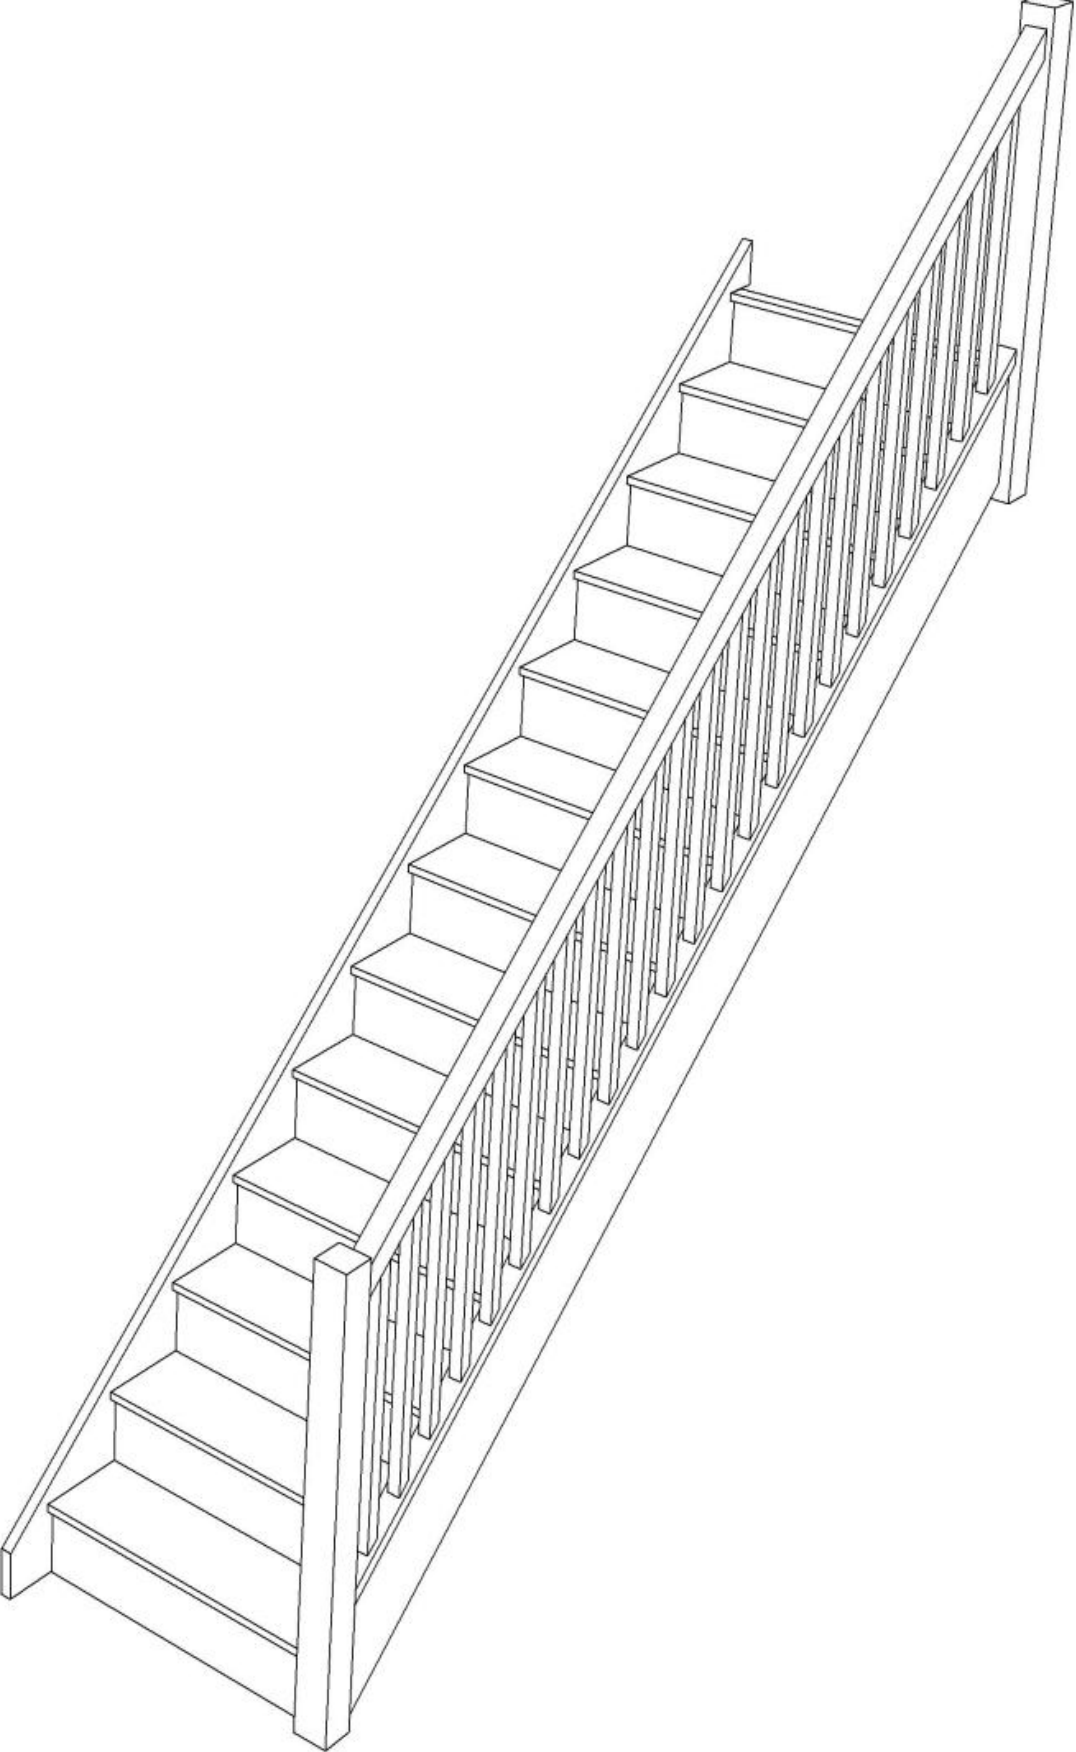

Stair:R-S12N-HR-RH





Floor to floor height

2600.000 mm



Stair Layouts-STR

R-S13N-HR-RH

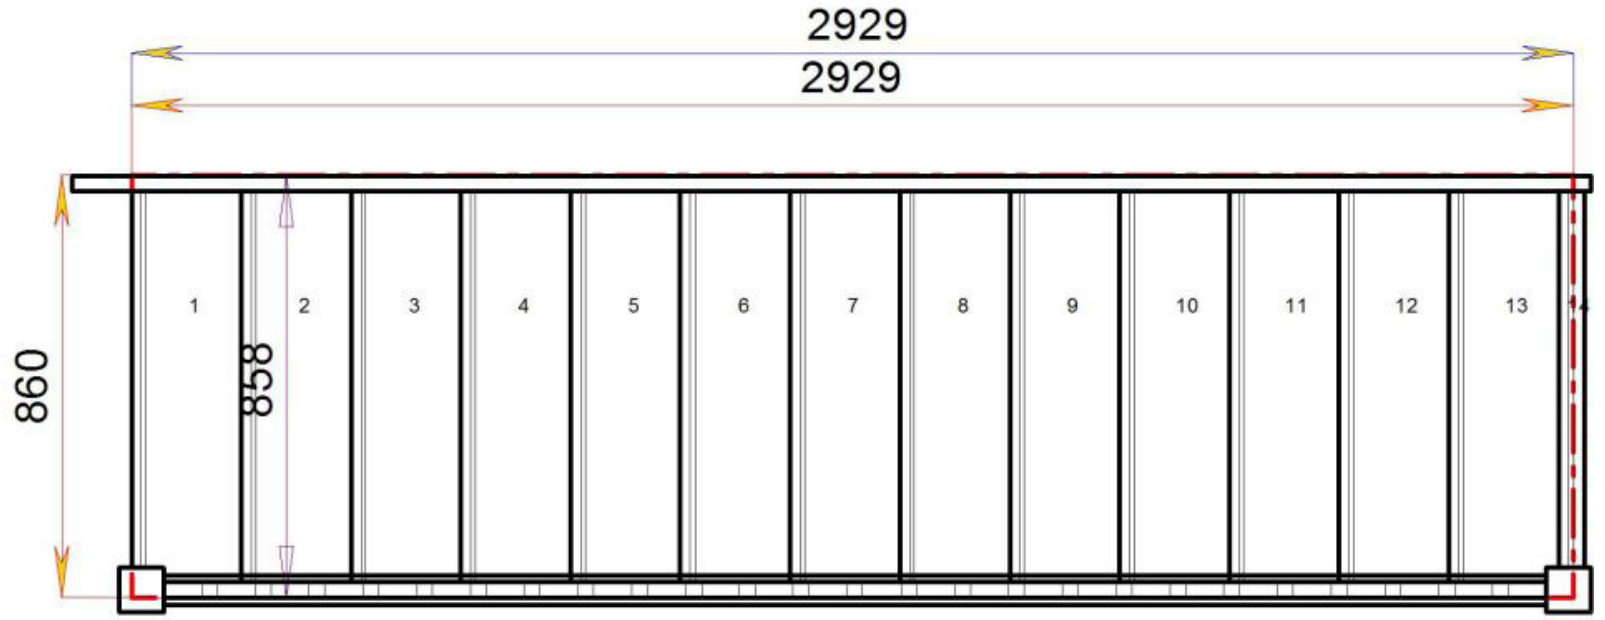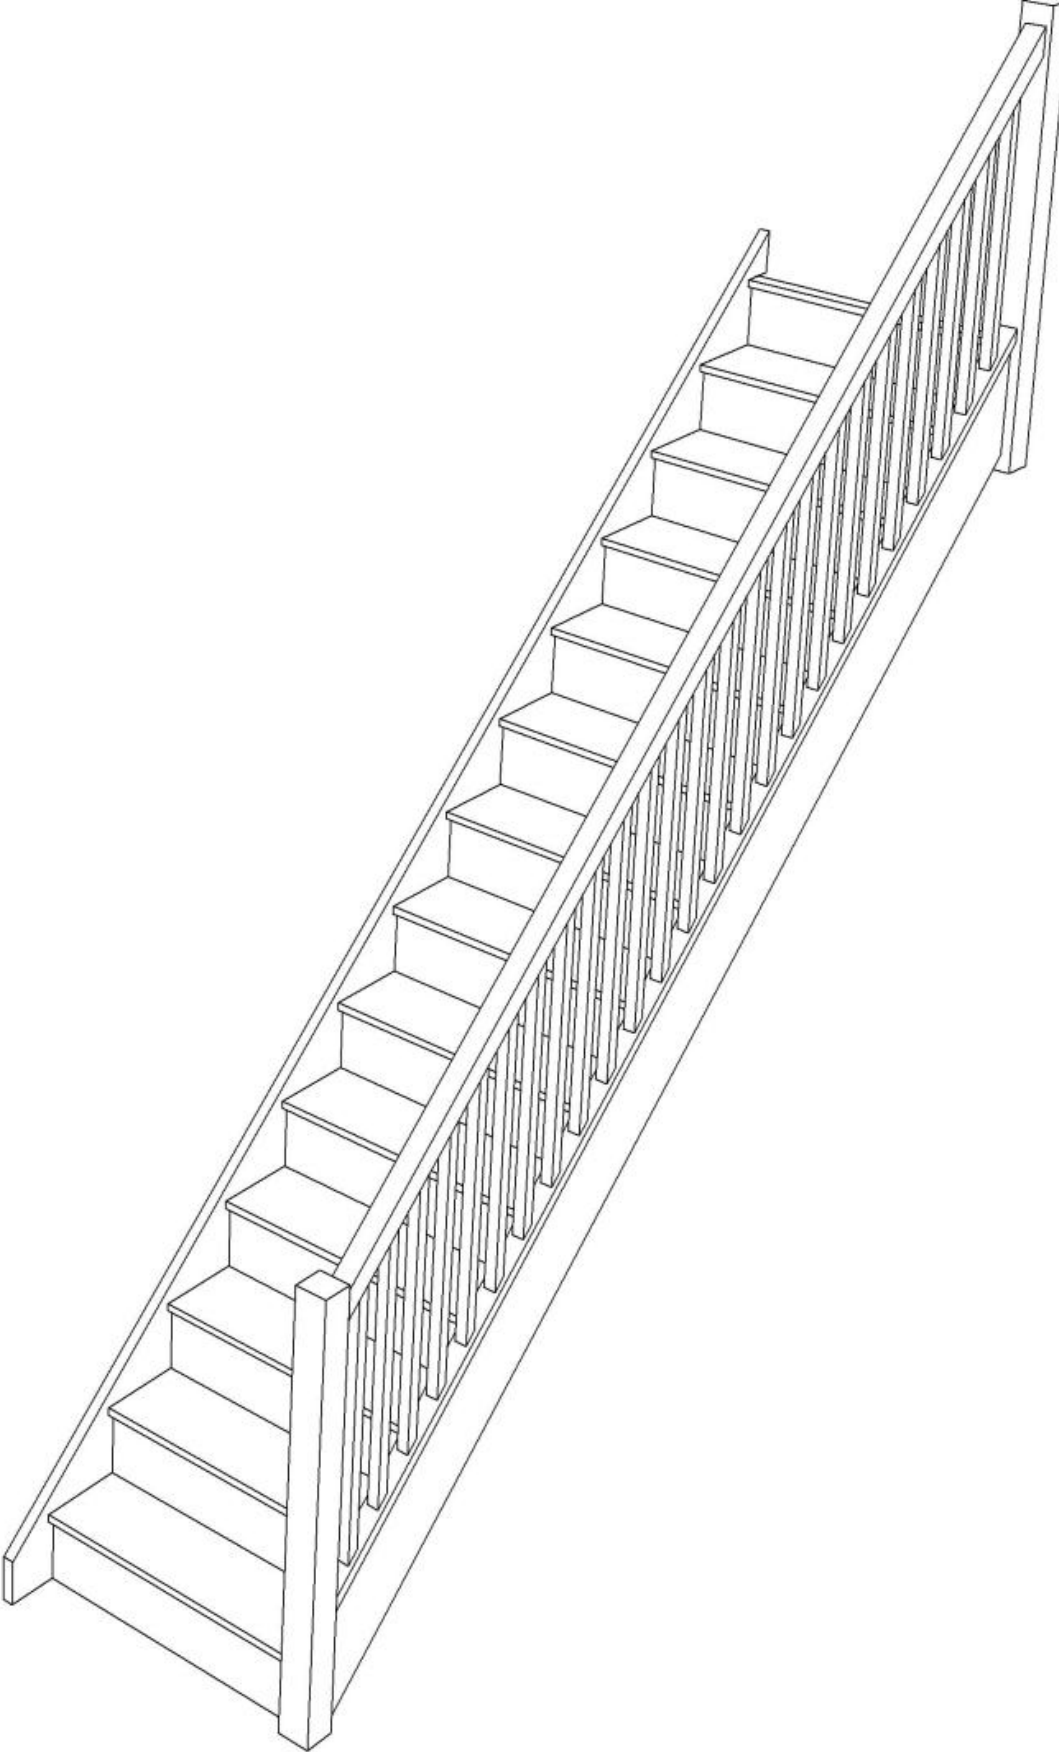

Stair:R-S13N-HR-RH



Floor to floor height 2800.000 mm

