


STAIRPLAN

Left Hand Double Quarter Landing Staircases - Plan Layouts - No Handrails

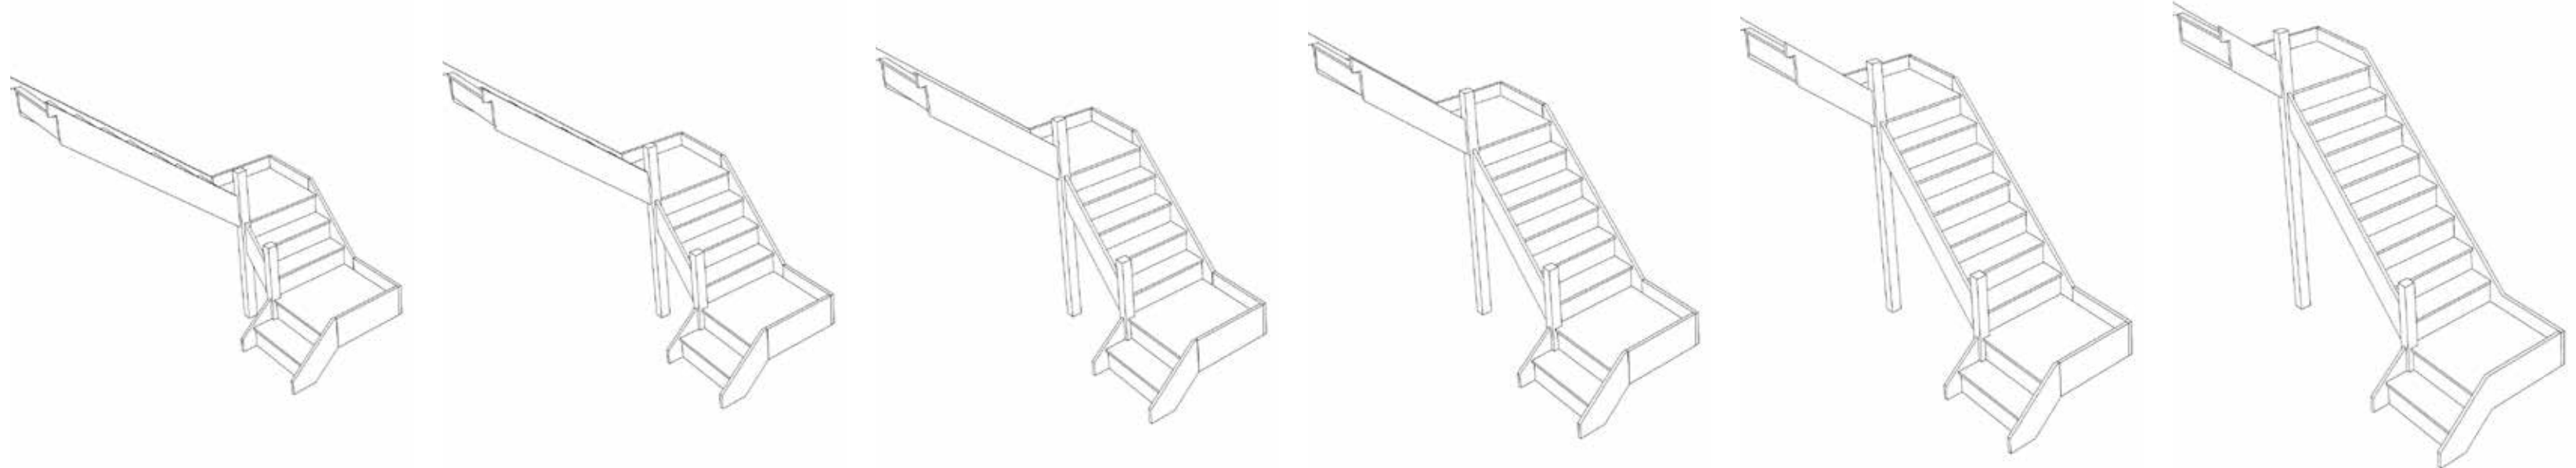

Stair-S1QL2QL7N-LH



Stair-S1QL3QL6N-LH



Stair-S1QL4QL5N-LH




Stair-S1QL5QL4N-LH




Stair-S1QL6QL3N-LH




Stair-S1QL7QL2N-LH

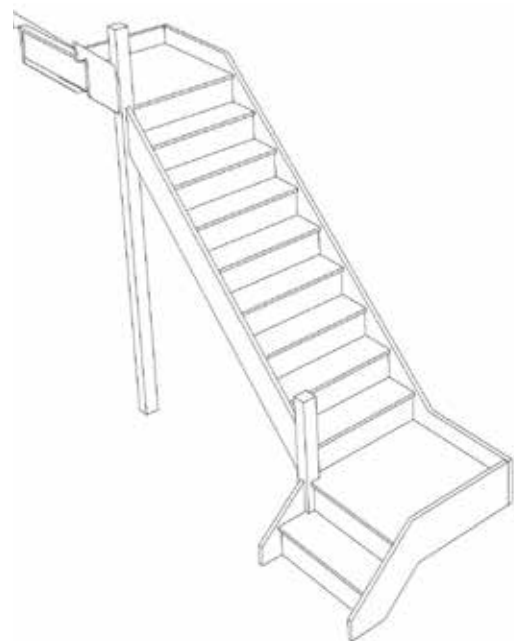


Stair-S1QL8QL1N-LH

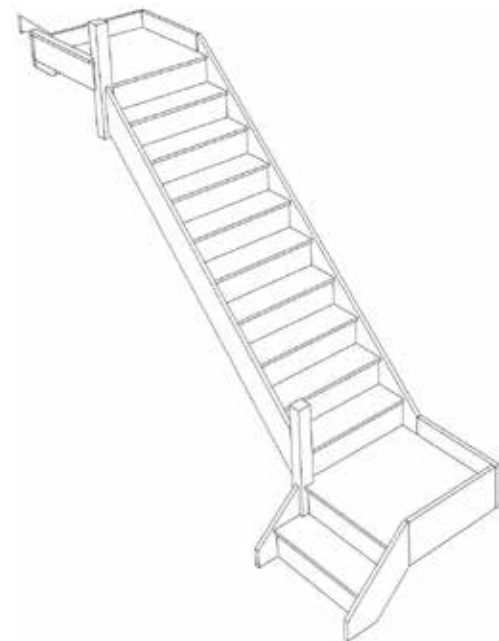

Stair-S1QL9QLN-LH

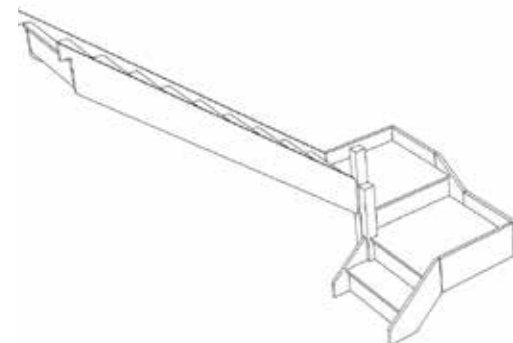

Stair-S1QLQL9N-LH

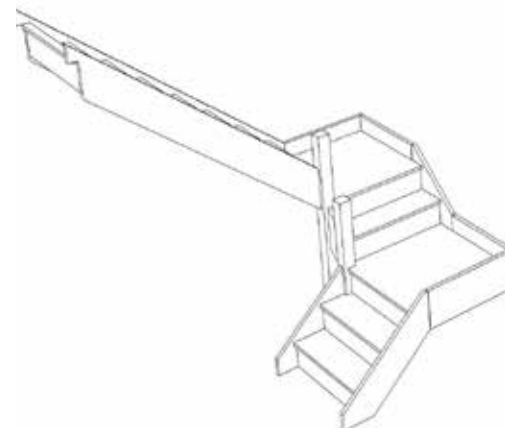

Stair-S2QL1QL7N-LH




For a fully made to measure double Quarter Landing staircase with layouts like these contact us with the Plan reference number for a quotation.

We need to know which material specification you would like quoting in from our [model range](#) also.


sales@stairplan.com
01952 608853

STAIRPLAN


Left Hand Double Quarter Landing Staircases - Plan Layouts - No Handrails

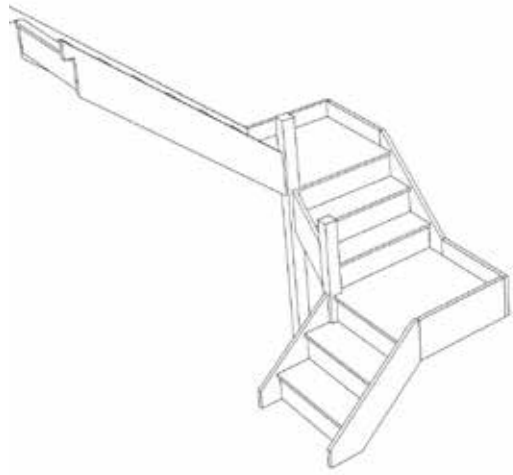


Stair-S2QL2QL6N-LH

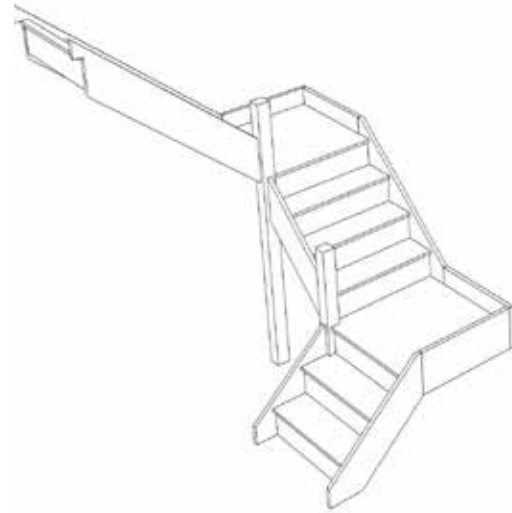


Stair-S2QL3QL5N-LH

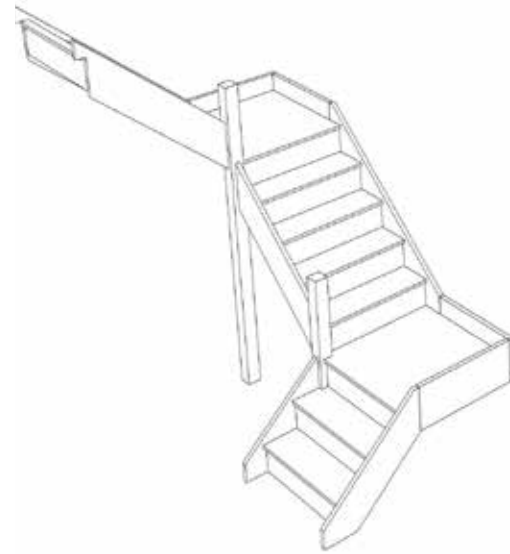


Stair-S2QL4QL4N-LH

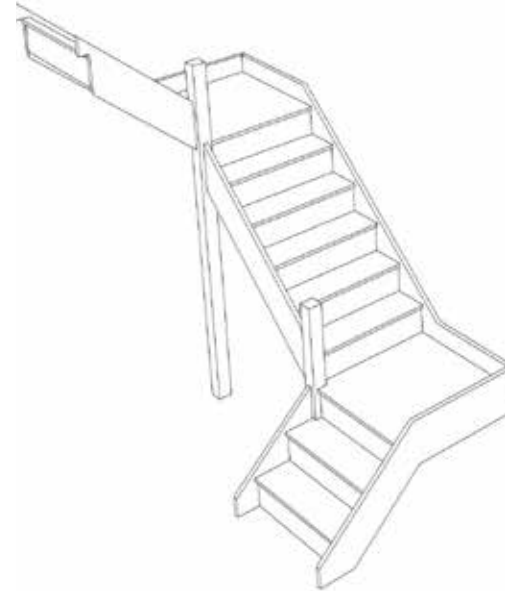


Stair-S2QL5QL3N-LH

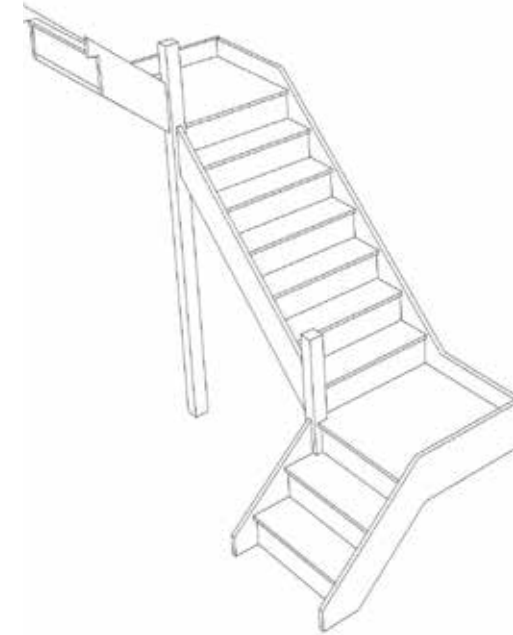


Stair-S2QL6QL2N-LH

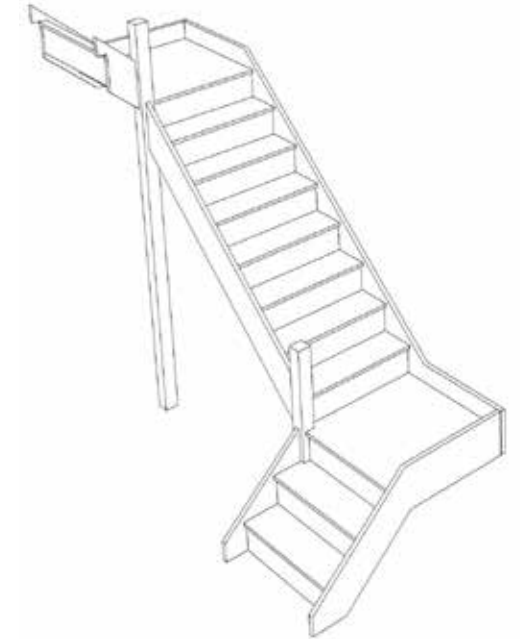


Stair-S2QL7QL1N-LH

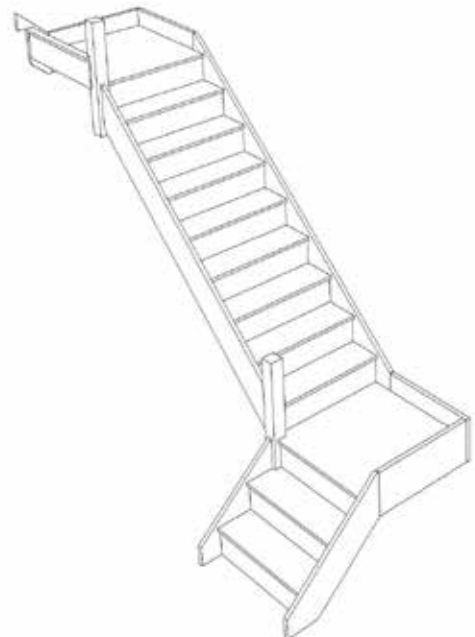


Stair-S2QL8QLN-LH

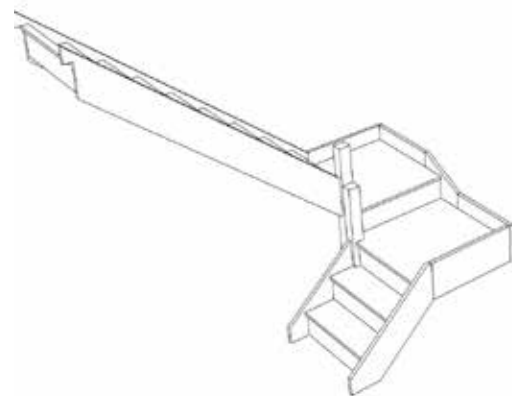

Stair-S2QLQL8N-LH

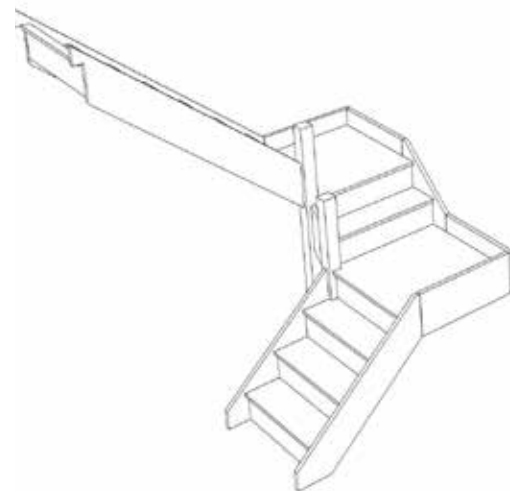

Stair-S3QL1QL6N-LH

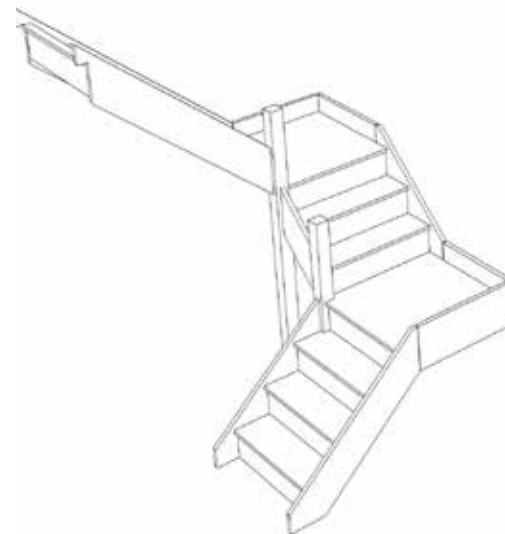

Stair-S3QL2QL5N-LH




For a fully made to measure double Quarter Landing staircase with layouts like these contact us with the Plan reference number for a quotation.

We need to know which material specification you would like quoting in from our [model range](#) also.


sales@stairplan.com
01952 608853

STAIRPLAN


Left Hand Double Quarter Landing Staircases - Plan Layouts - No Handrails

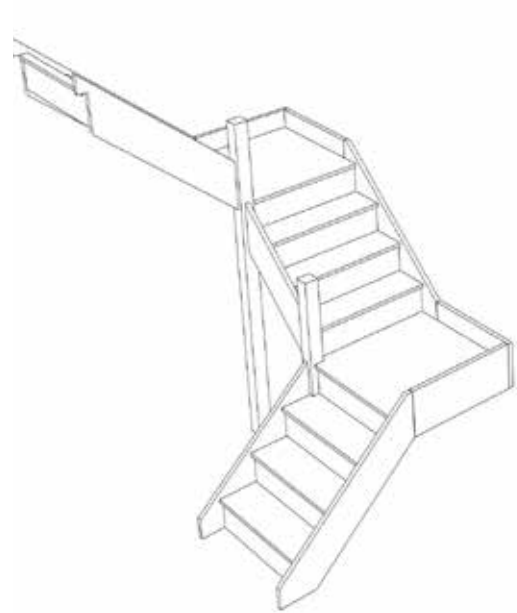


Stair-S3QL3QL4N-LH

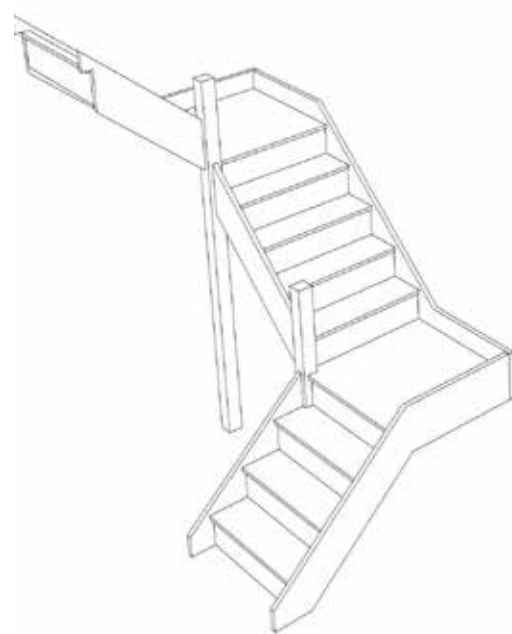


Stair-S3QL4QL3N-LH

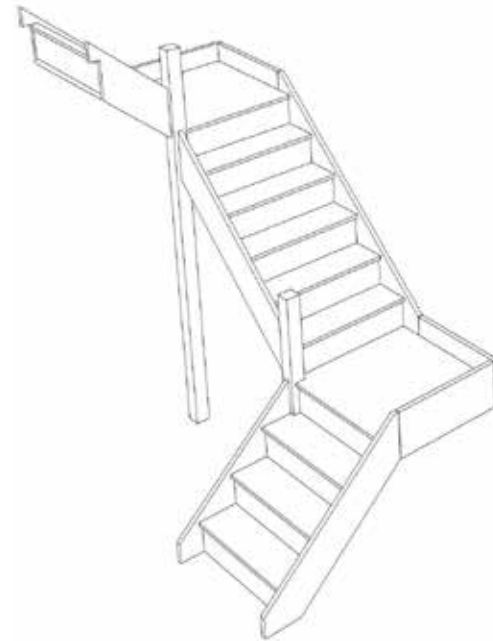


Stair-S3QL5QL2N-LH

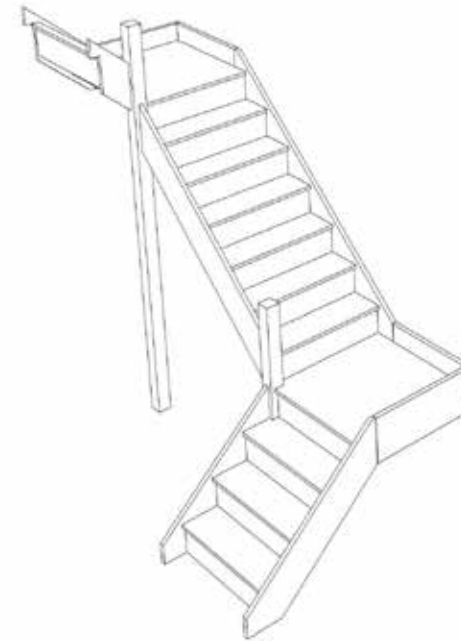


Stair-S3QL6QL1N-LH

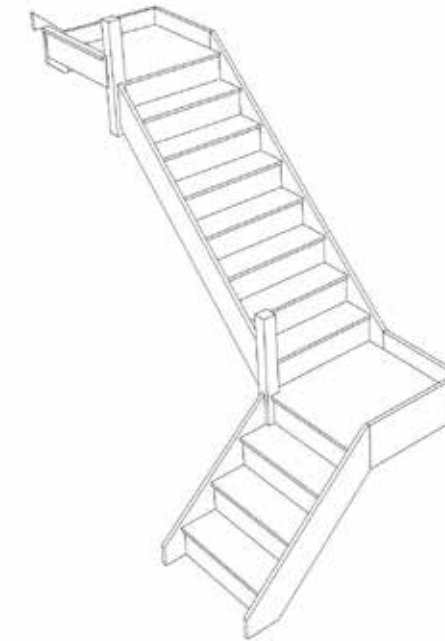


Stair-S3QL7QLN-LH

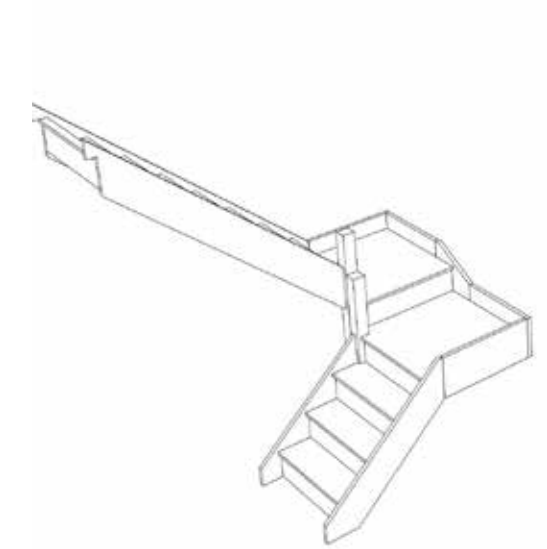


Stair-S3QLQL7N-LH

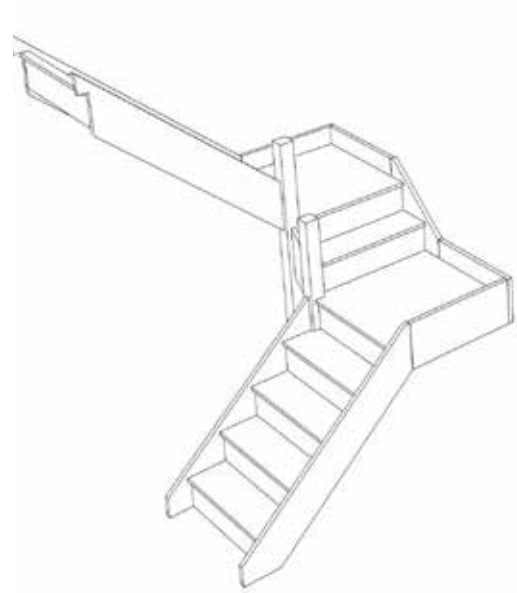


Stair-S4QL1QL5N-LH

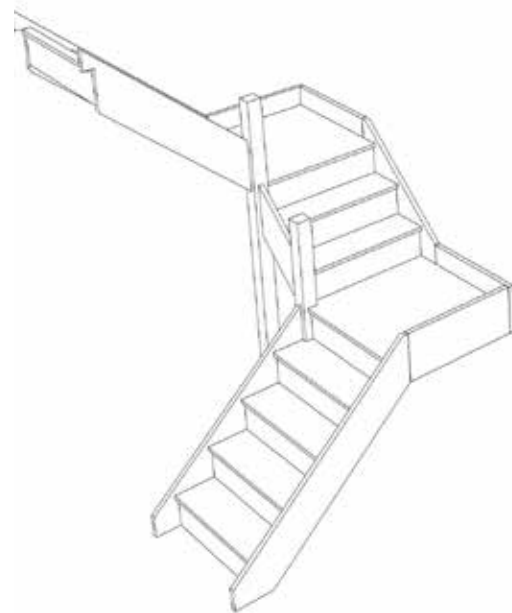

Stair-S4QL2QL4N-LH

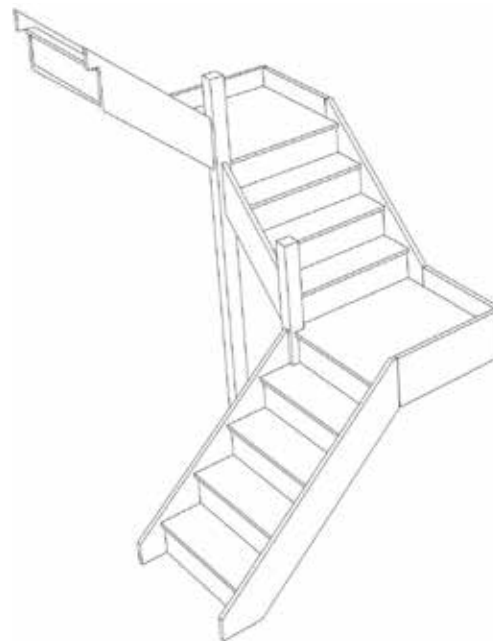

Stair-S4QL3QL3N-LH

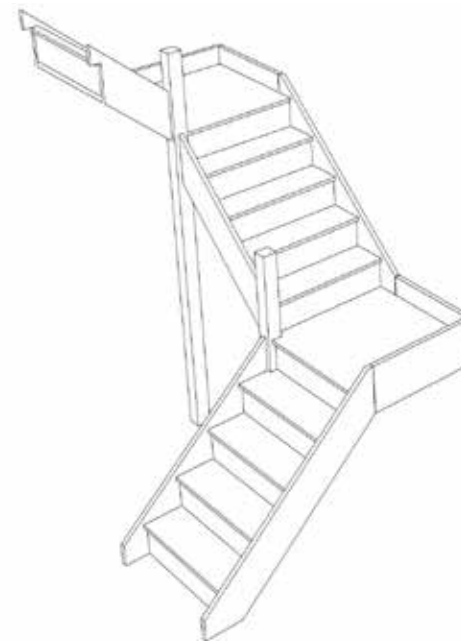

Stair-S4QL4QL2N-LH




For a fully made to measure double Quarter Landing staircase with layouts like these contact us with the Plan reference number for a quotation.

We need to know which material specification you would like quoting in from our [model range](#) also.


sales@stairplan.com
01952 608853

STAIRPLAN


Left Hand Double Quarter Landing Staircases - Plan Layouts - No Handrails

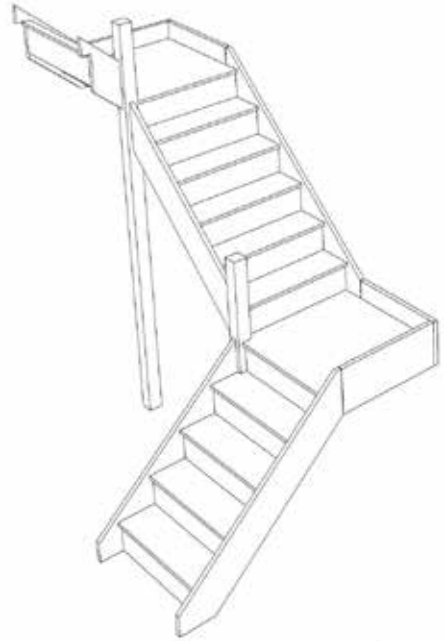


Stair-S4QL5QL1N-LH

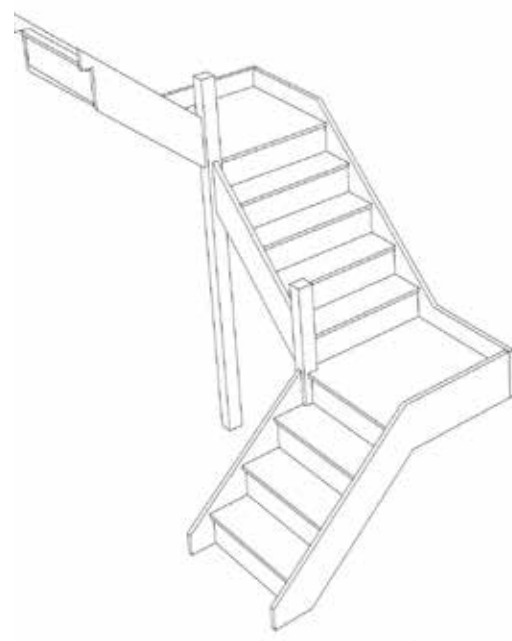


Stair-S3QL4QL3N-LH

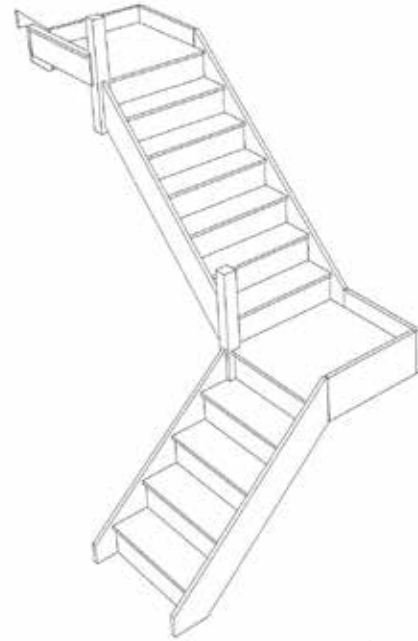


Stair-S4QL6QLN-LH

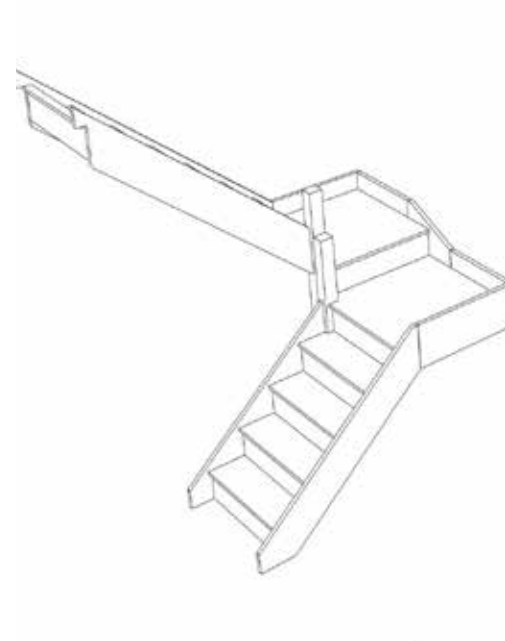


Stair-S4QLQL6N-LH

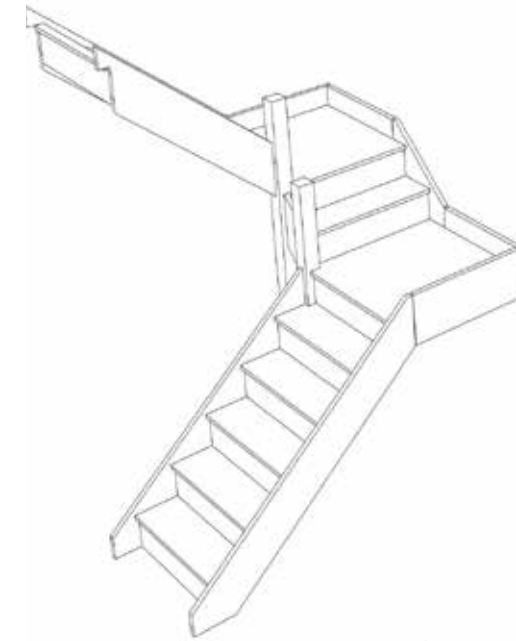


Stair-S5QL1QL4N-LH

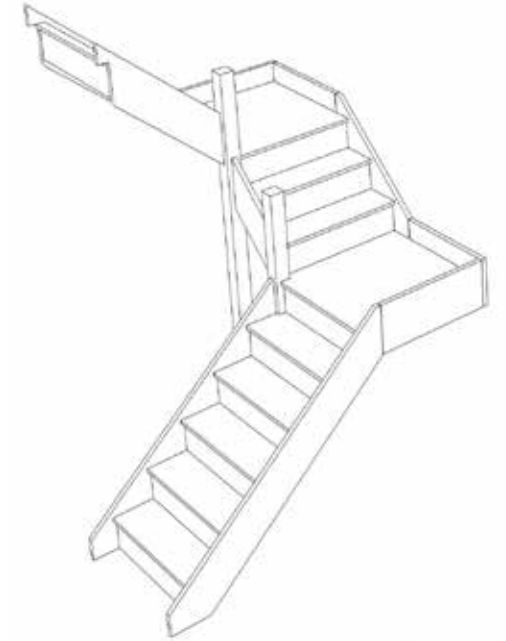


Stair-S5QL2QL3N-LH

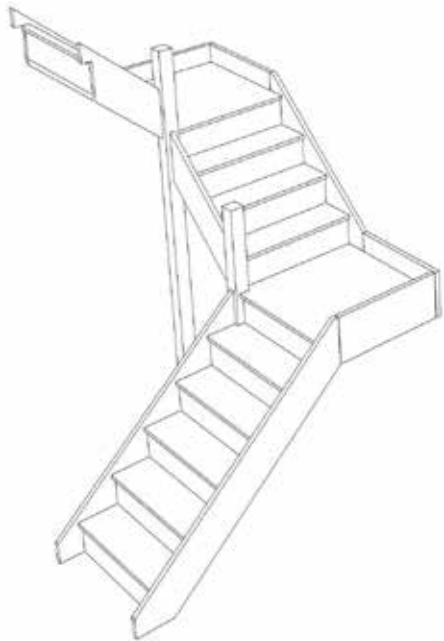


Stair-S5QL3QL2N-LH

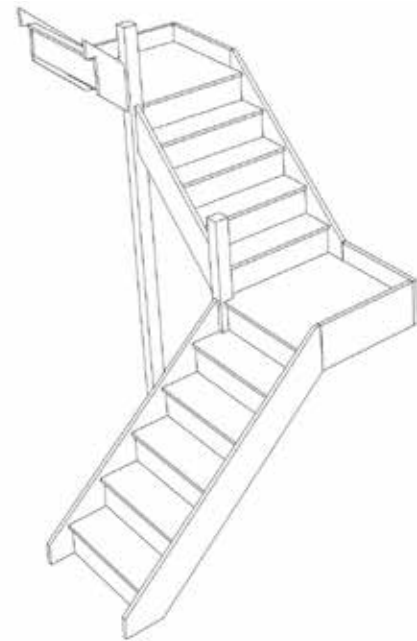

Stair-S5QL4QL1N-LH

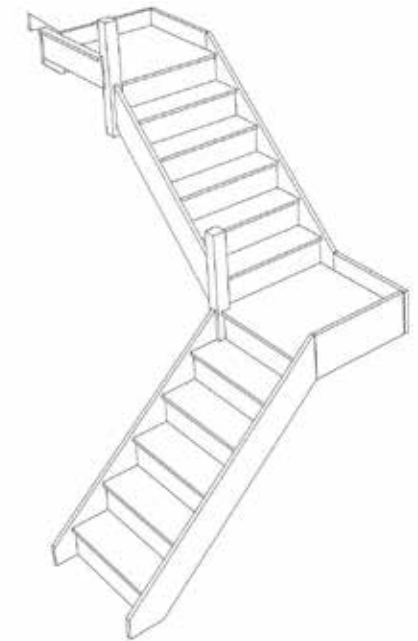

Stair-S5QL5QLN-LH

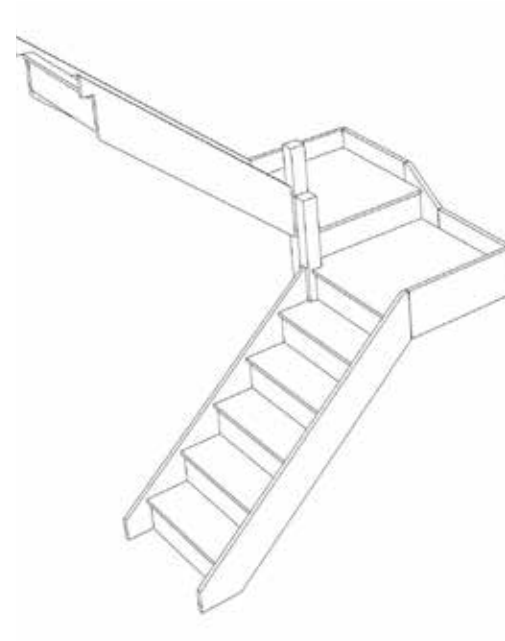

Stair-S5QLQL5N-LH




For a fully made to measure double Quarter Landing staircase with layouts like these contact us with the Plan reference number for a quotation.

We need to know which material specification you would like quoting in from our [model range](#) also.


sales@stairplan.com
01952 608853

STAIRPLAN


Left Hand Double Quarter Landing Staircases - Plan Layouts - No Handrails

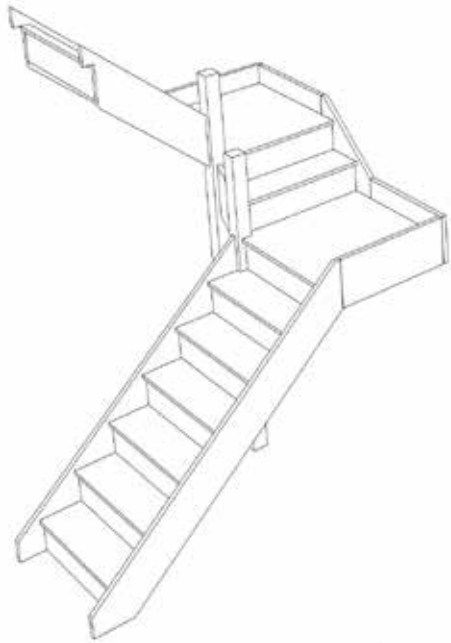


Stair-S6QL1QL3N-LH

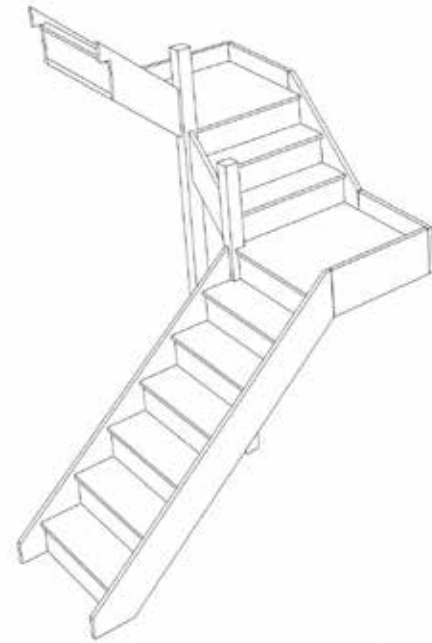


Stair-S6QL2QL2N-LH

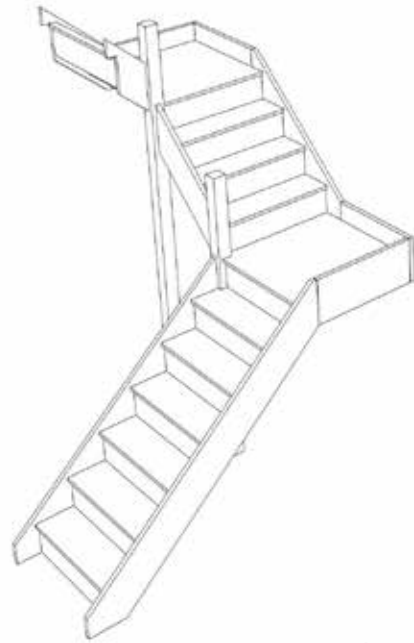


Stair-S6QL3QL1N-LH

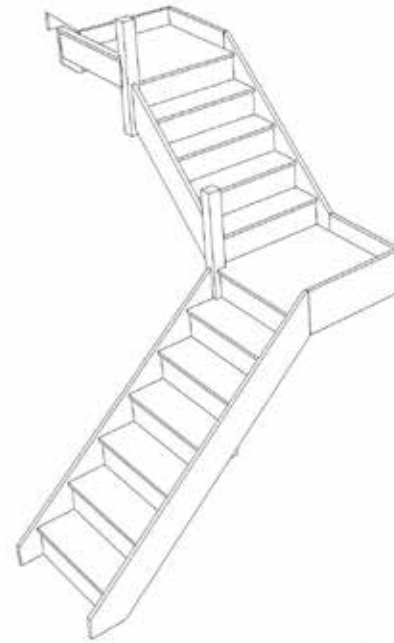


Stair-S6QL4QLN-LH

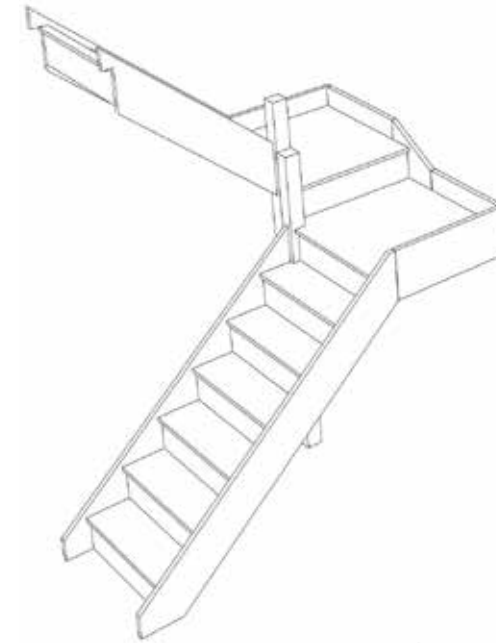

Stair-S6QLQL4N-LH

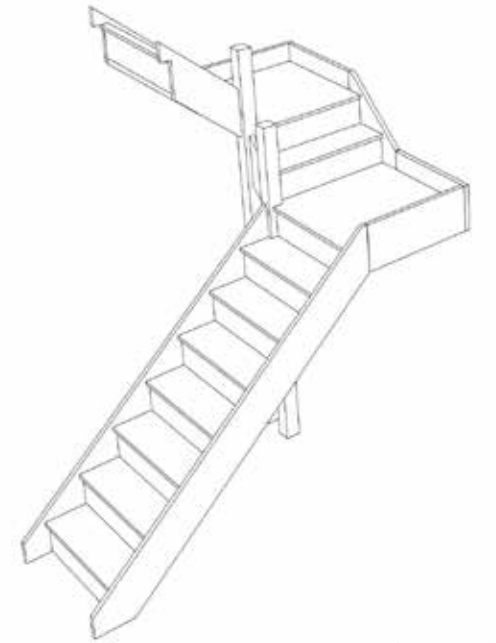


Stair-S7QL1QL2N-LH

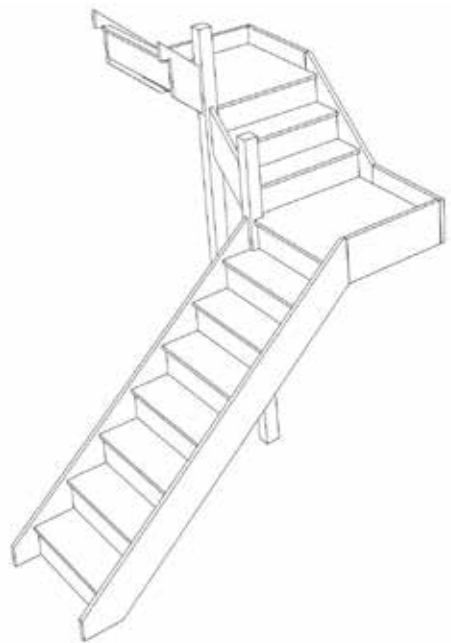


Stair-S7QL2QL1N-LH



Stair-S7QL3QLN-LH

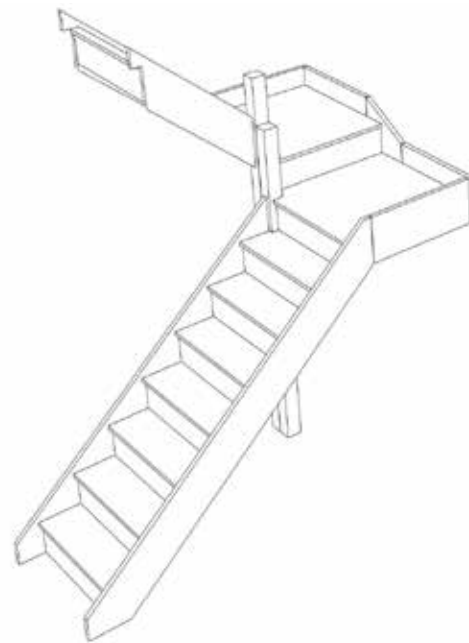

Stair-S7QLQL3N-LH

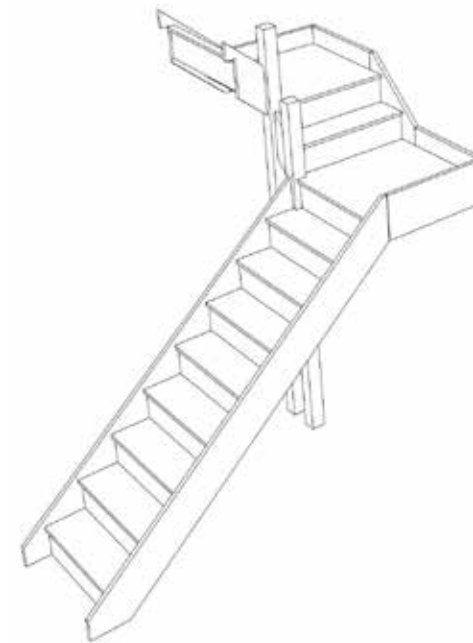

Stair-S8QL1QL1N-LH



For a fully made to measure double Quarter Landing staircase with layouts like these contact us with the Plan reference number for a quotation.

We need to know which material specification you would like quoting in from our [model range](#) also.


sales@stairplan.com
01952 608853

STAIRPLAN


Left Hand Double Quarter Landing Staircases - Plan Layouts - No Handrails




Stair-S8QL2QLN-LH

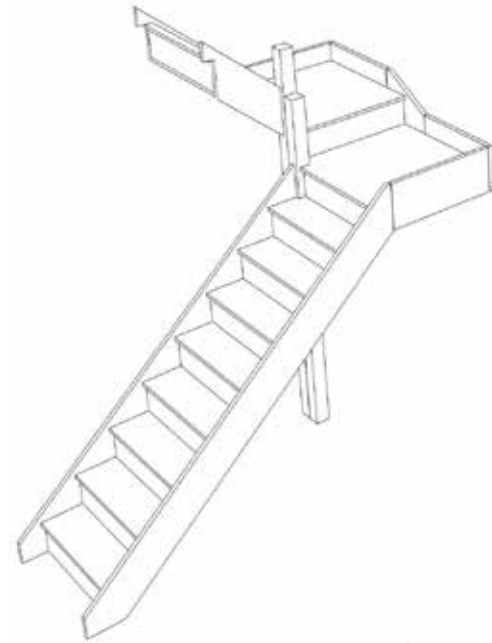


Stair-S8QLQL2N-LH

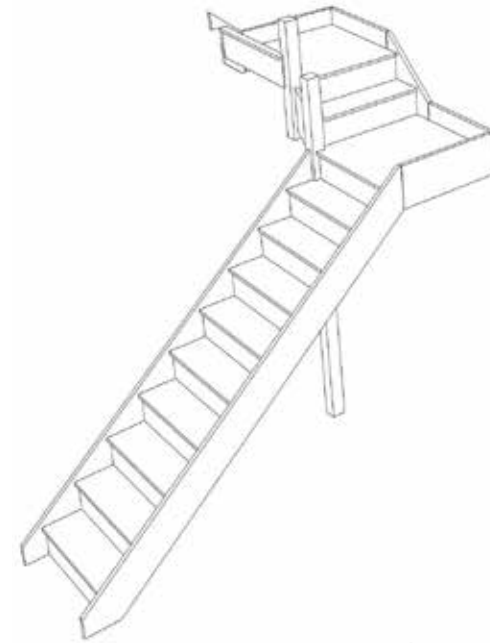


Stair-S9QL1QLN-LH

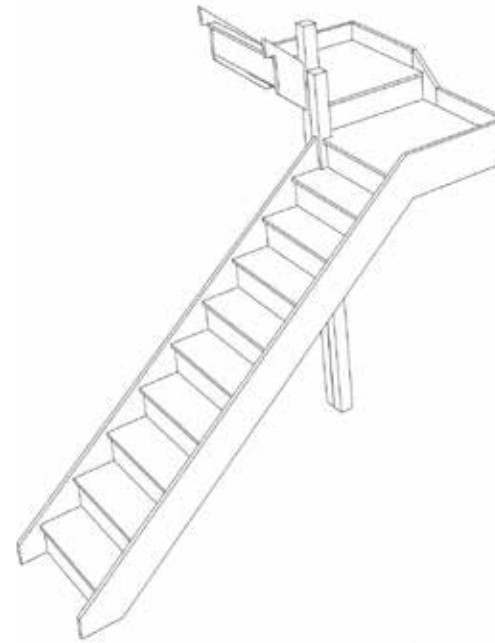


Stair-S9QLQL1N-LH

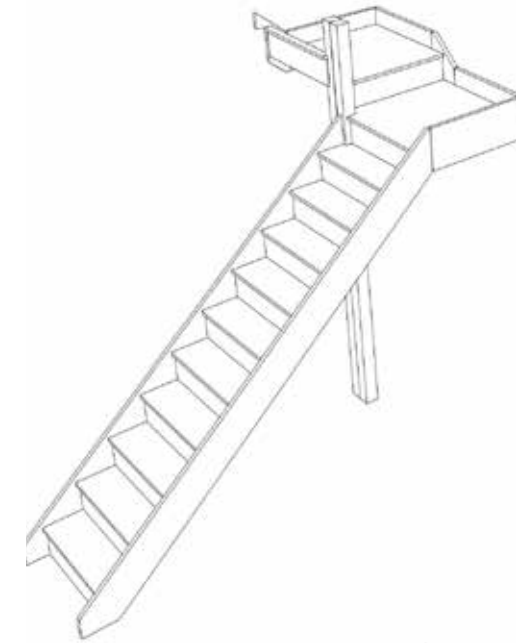


Stair-S10QLQLN-LH

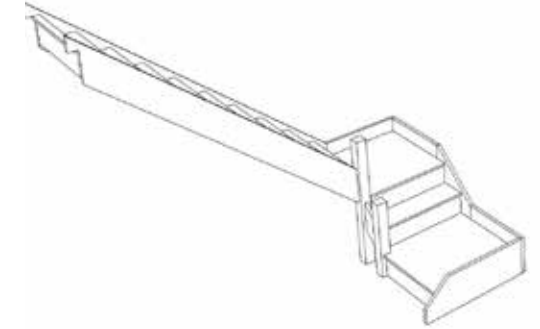


Stair-SQL1QL9N-LH

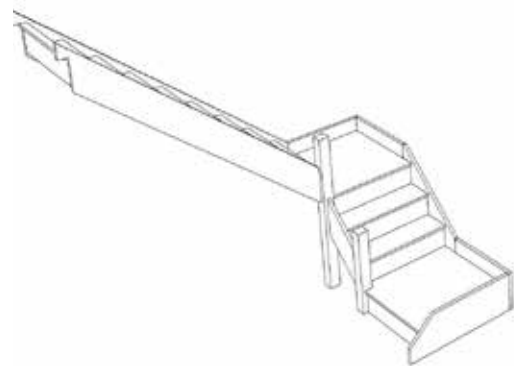

Stair-SQL2QL8N-LH

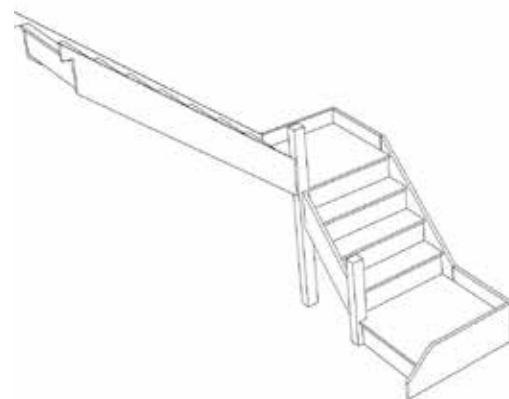

Stair-SQL3QL7N-LH

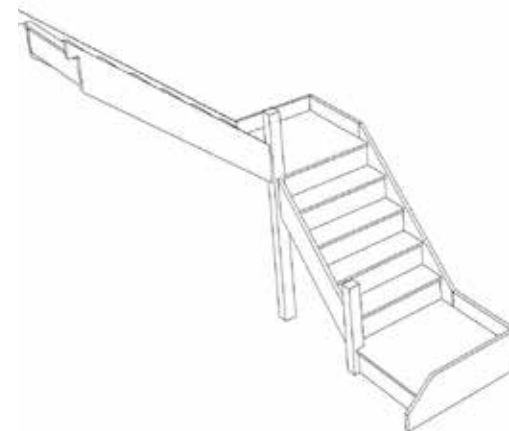

Stair-SQL4QL6N-LH



Stair-SQL5QL5N-LH



For a fully made to measure double Quarter Landing staircase with layouts like these contact us with the Plan reference number for a quotation.

We need to know which material specification you would like quoting in from our [model range](#) also.

sales@stairplan.com
01952 608853

STAIRPLAN


Left Hand Double Quarter Landing Staircases - Plan Layouts - No Handrails




Stair:SQL6QL4N-LH




Stair:SQL7QL3N-LH

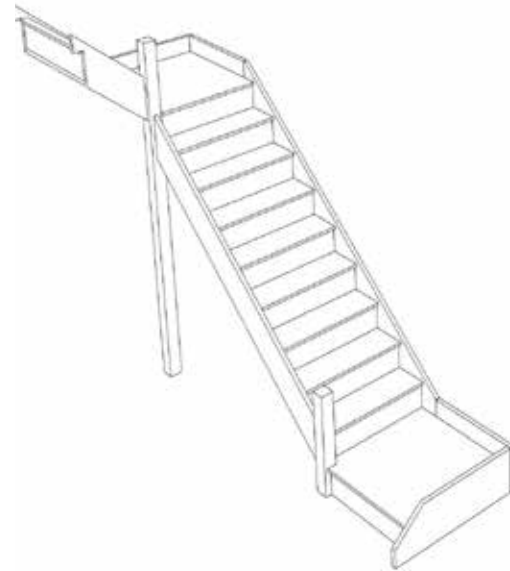


Stair:SQL8QL2N-LH

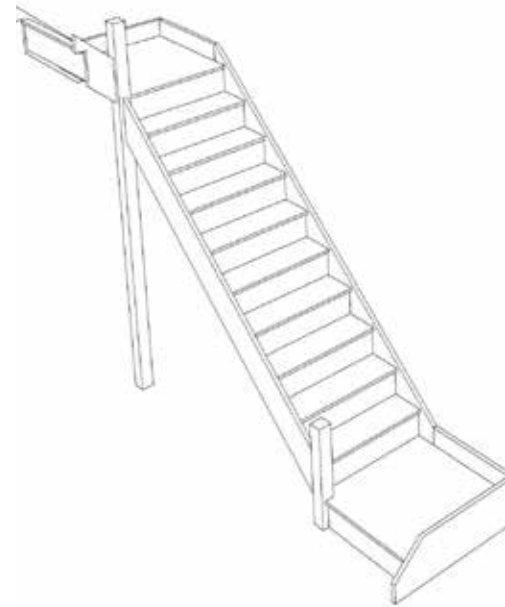

Stair:SQL9QL1N-LH

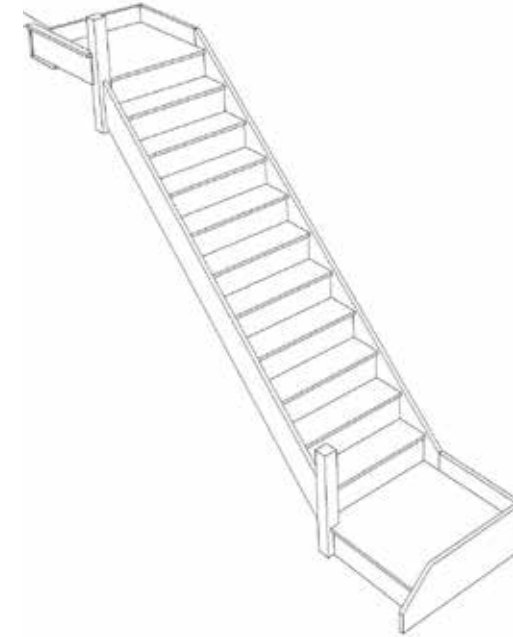

Stair:SQL10QLN-LH

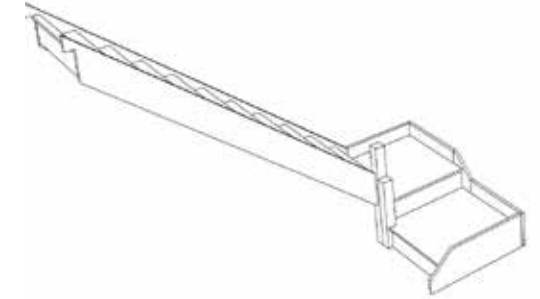

Stair:SQLQL10N-LH





For a fully made to measure double Quarter Landing staircase with layouts like these contact us with the Plan reference number for a quotation.

We need to know which material specification you would like quoting in from our [model range](#) also.

sales@stairplan.com
01952 608853

Stair Layouts-D QL

S1QL2QL7N-LH

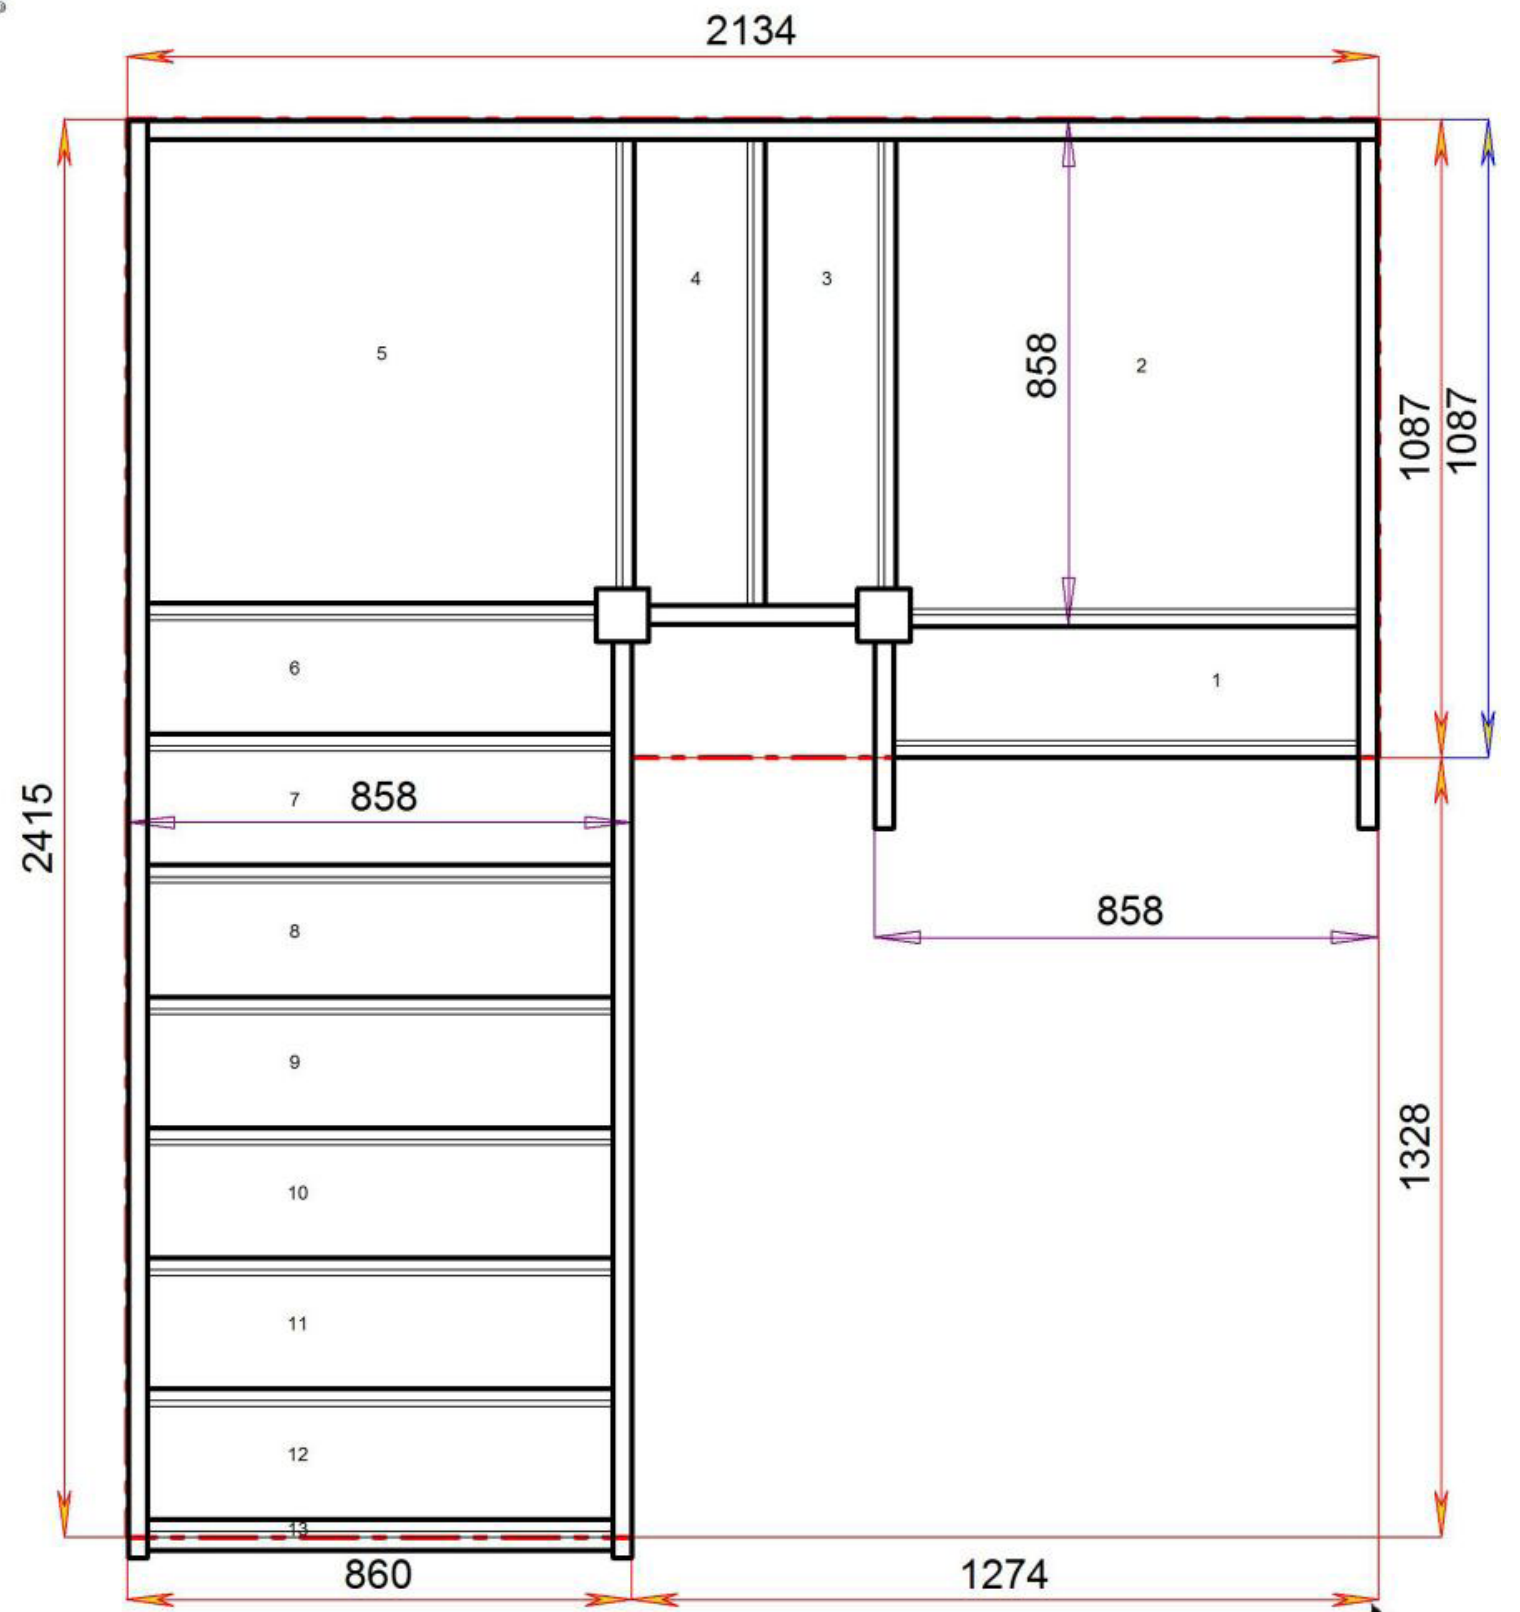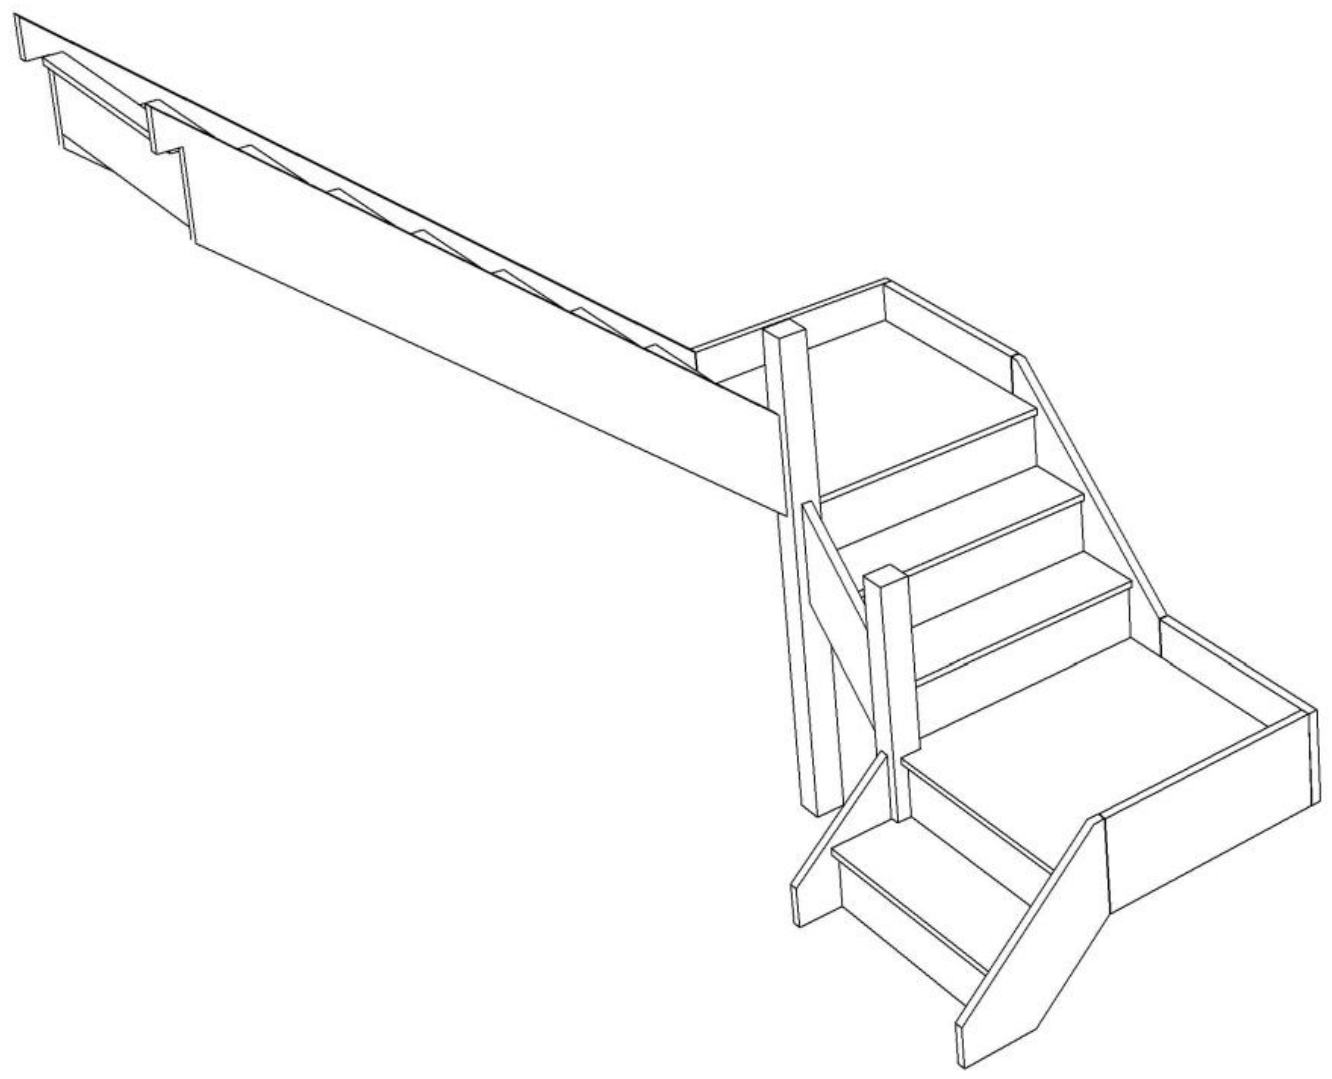

Stair:S1QL2QL7N-LH





Floor to floor height

2600.000 mm

© 080906328/11035

Stair Layouts-D QL

S1QL3QL6N-LH

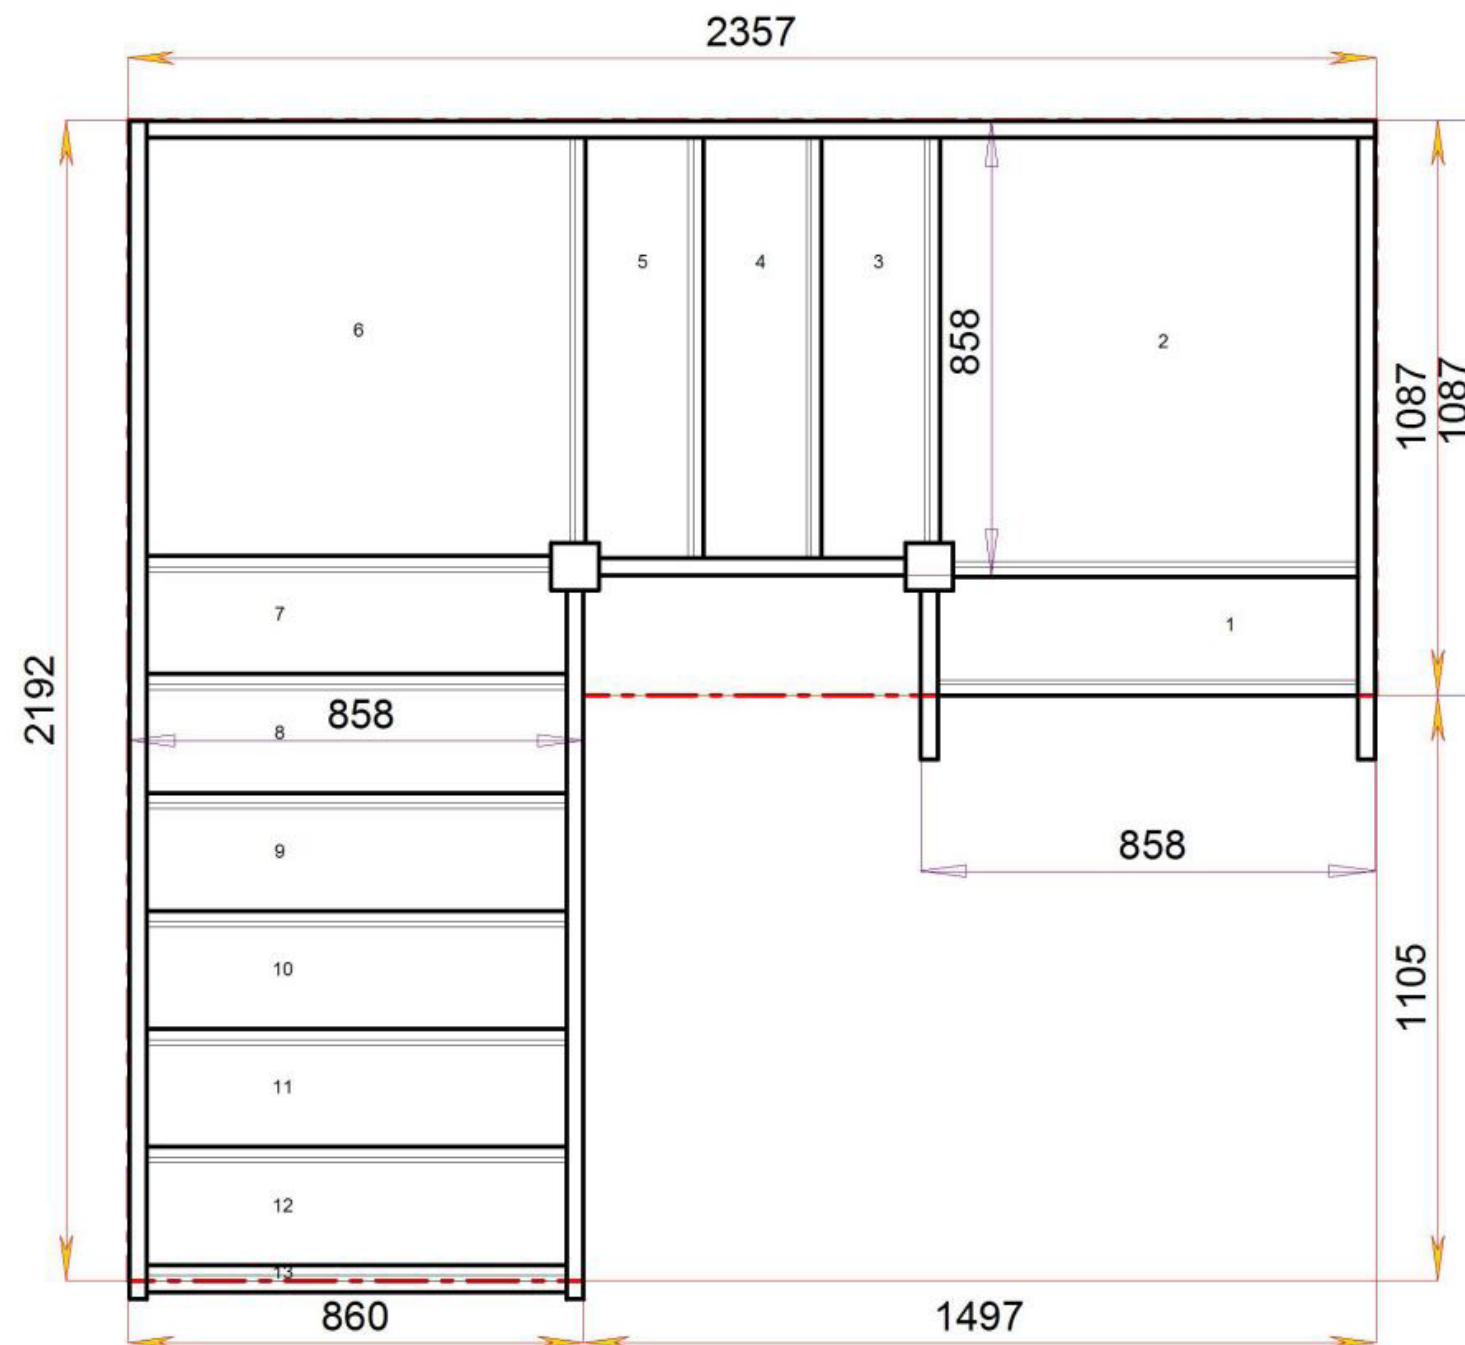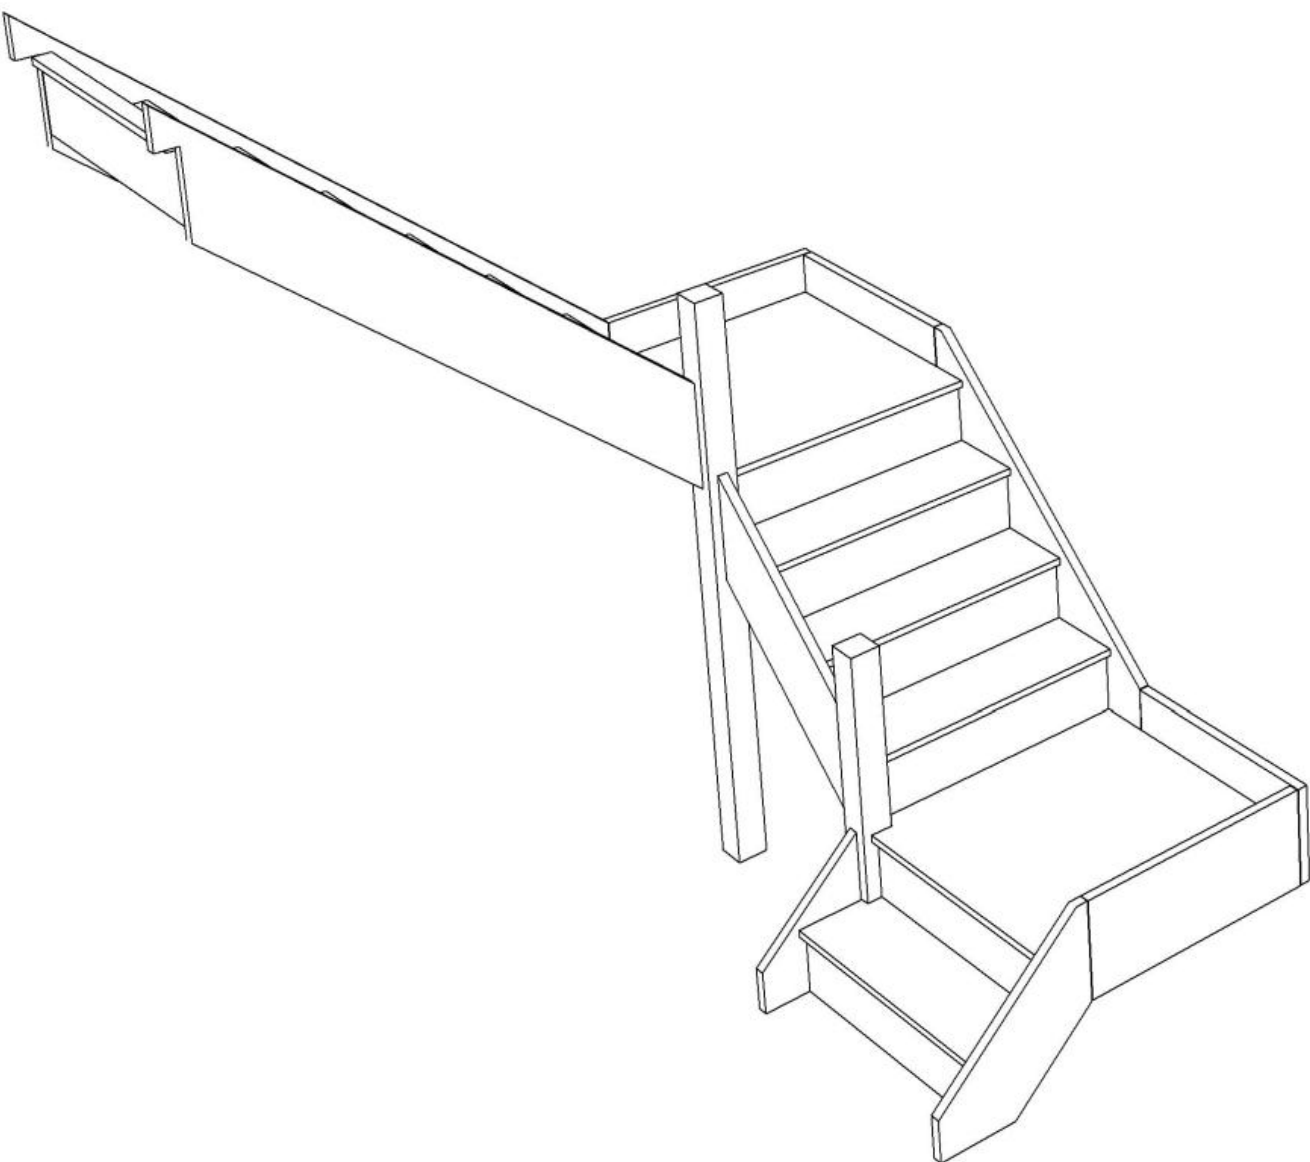

Stair:S1QL3QL6N-LH





Floor to floor height

2600.000 mm



Stair Layouts-D QL

S1QL4QL5N-LH

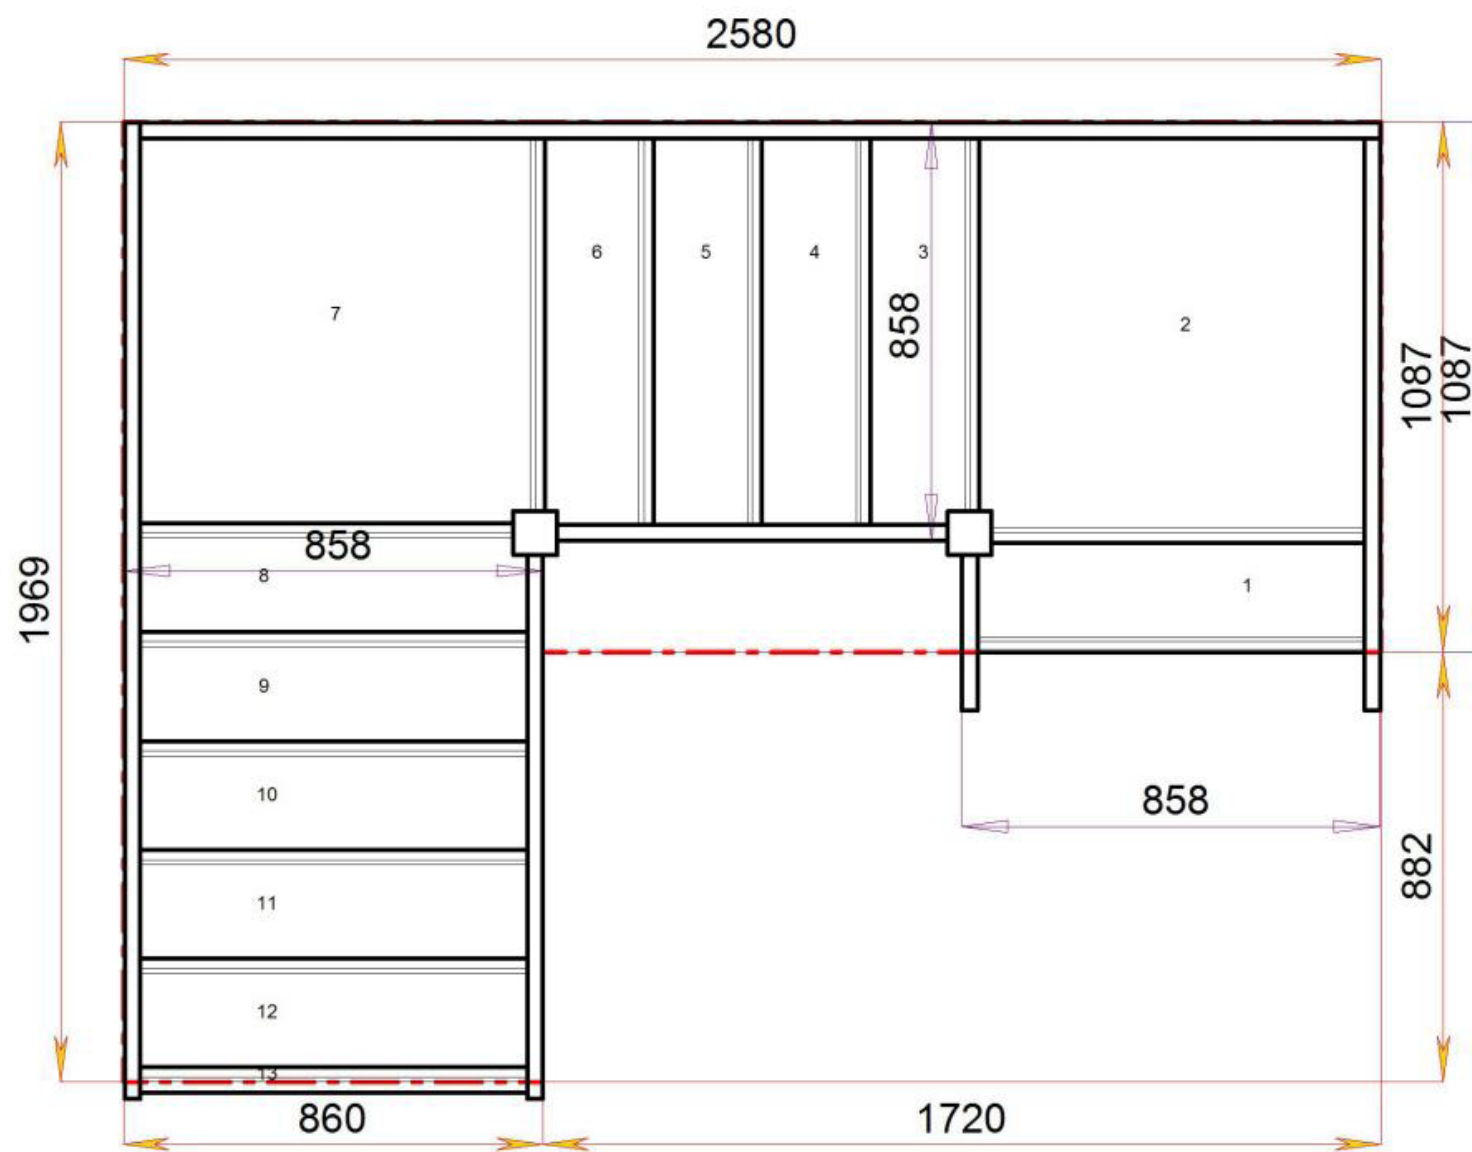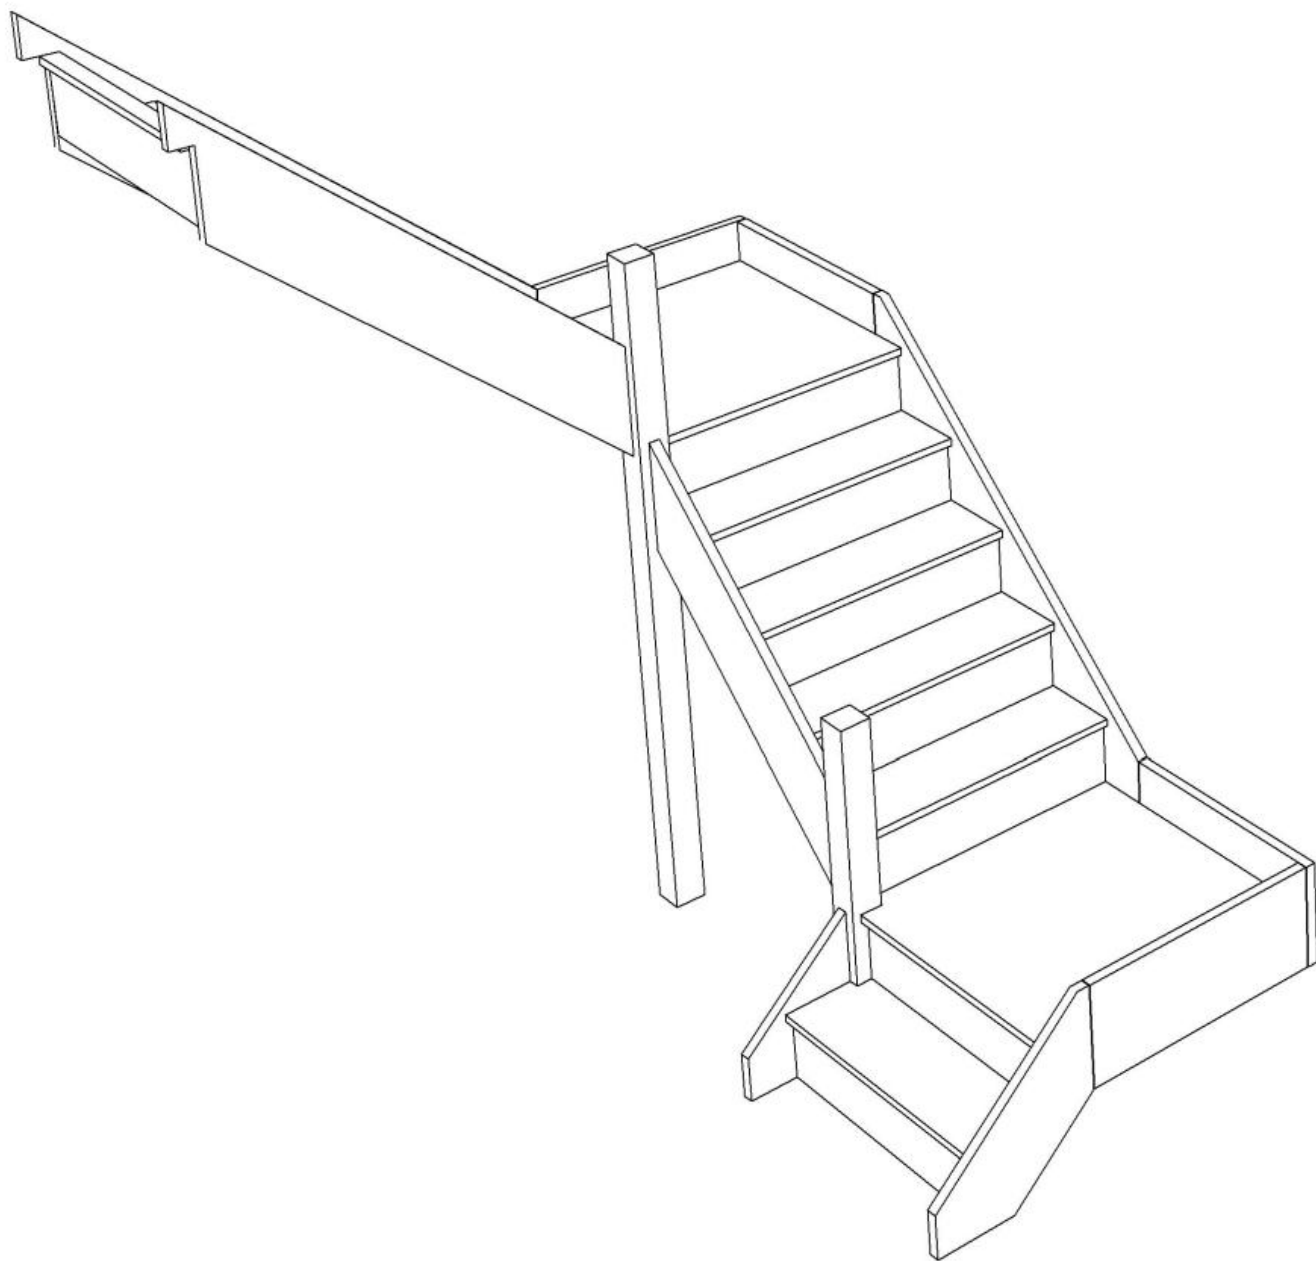

Stair:S1QL4QL5N-LH



Floor to floor height

2600.000 mm





© 0800632811035

© 0800632811035

Stair Layouts-D QL

S1QL5QL4N-LH

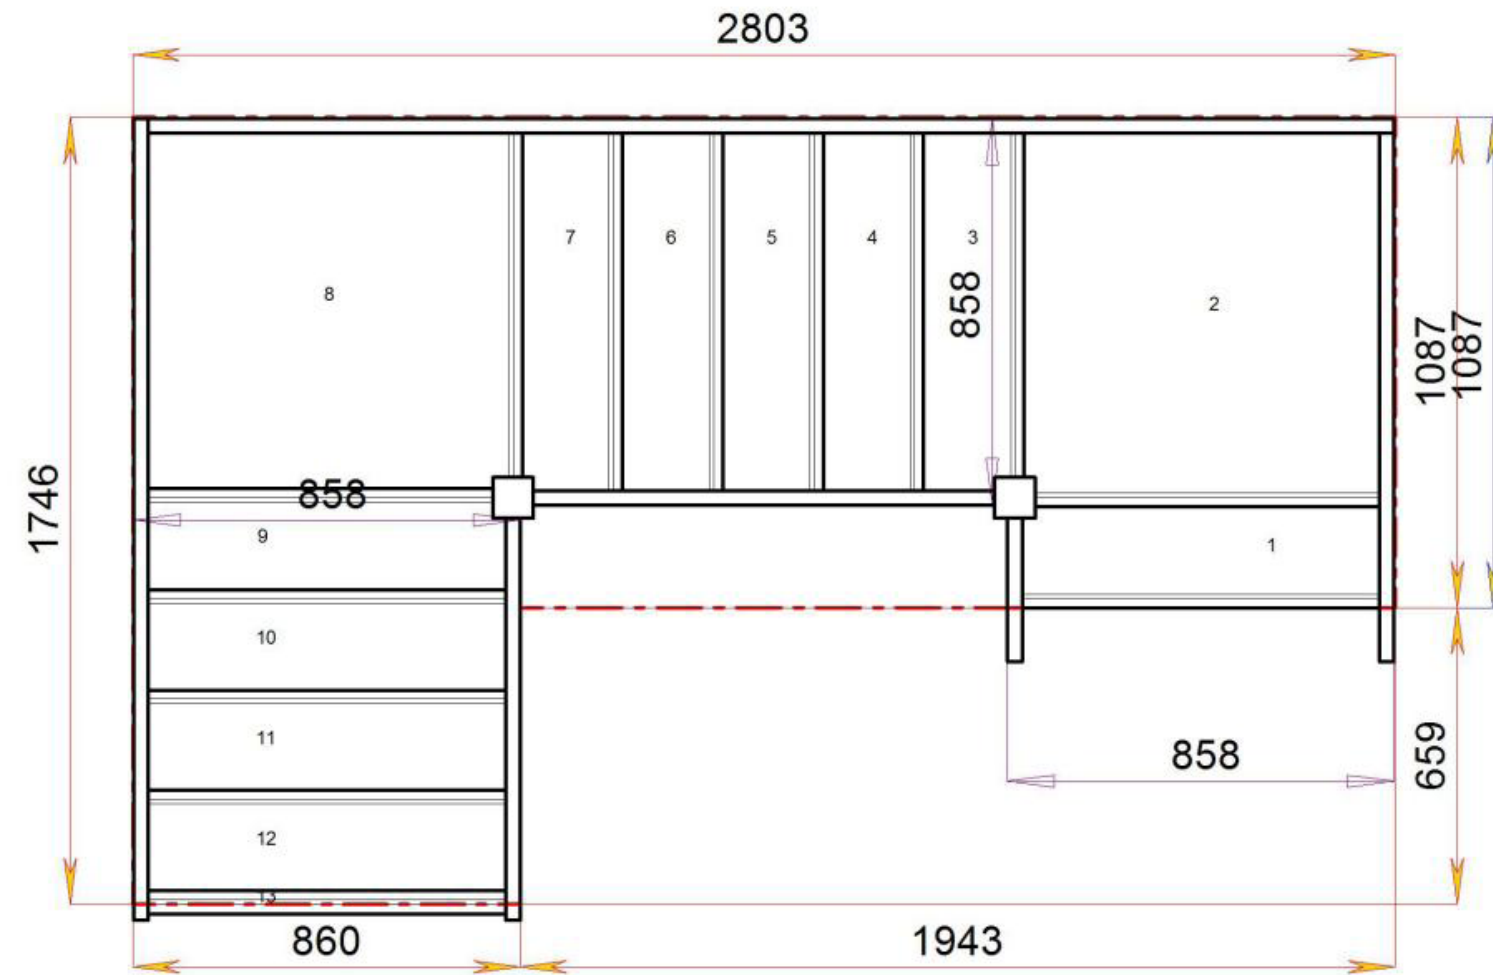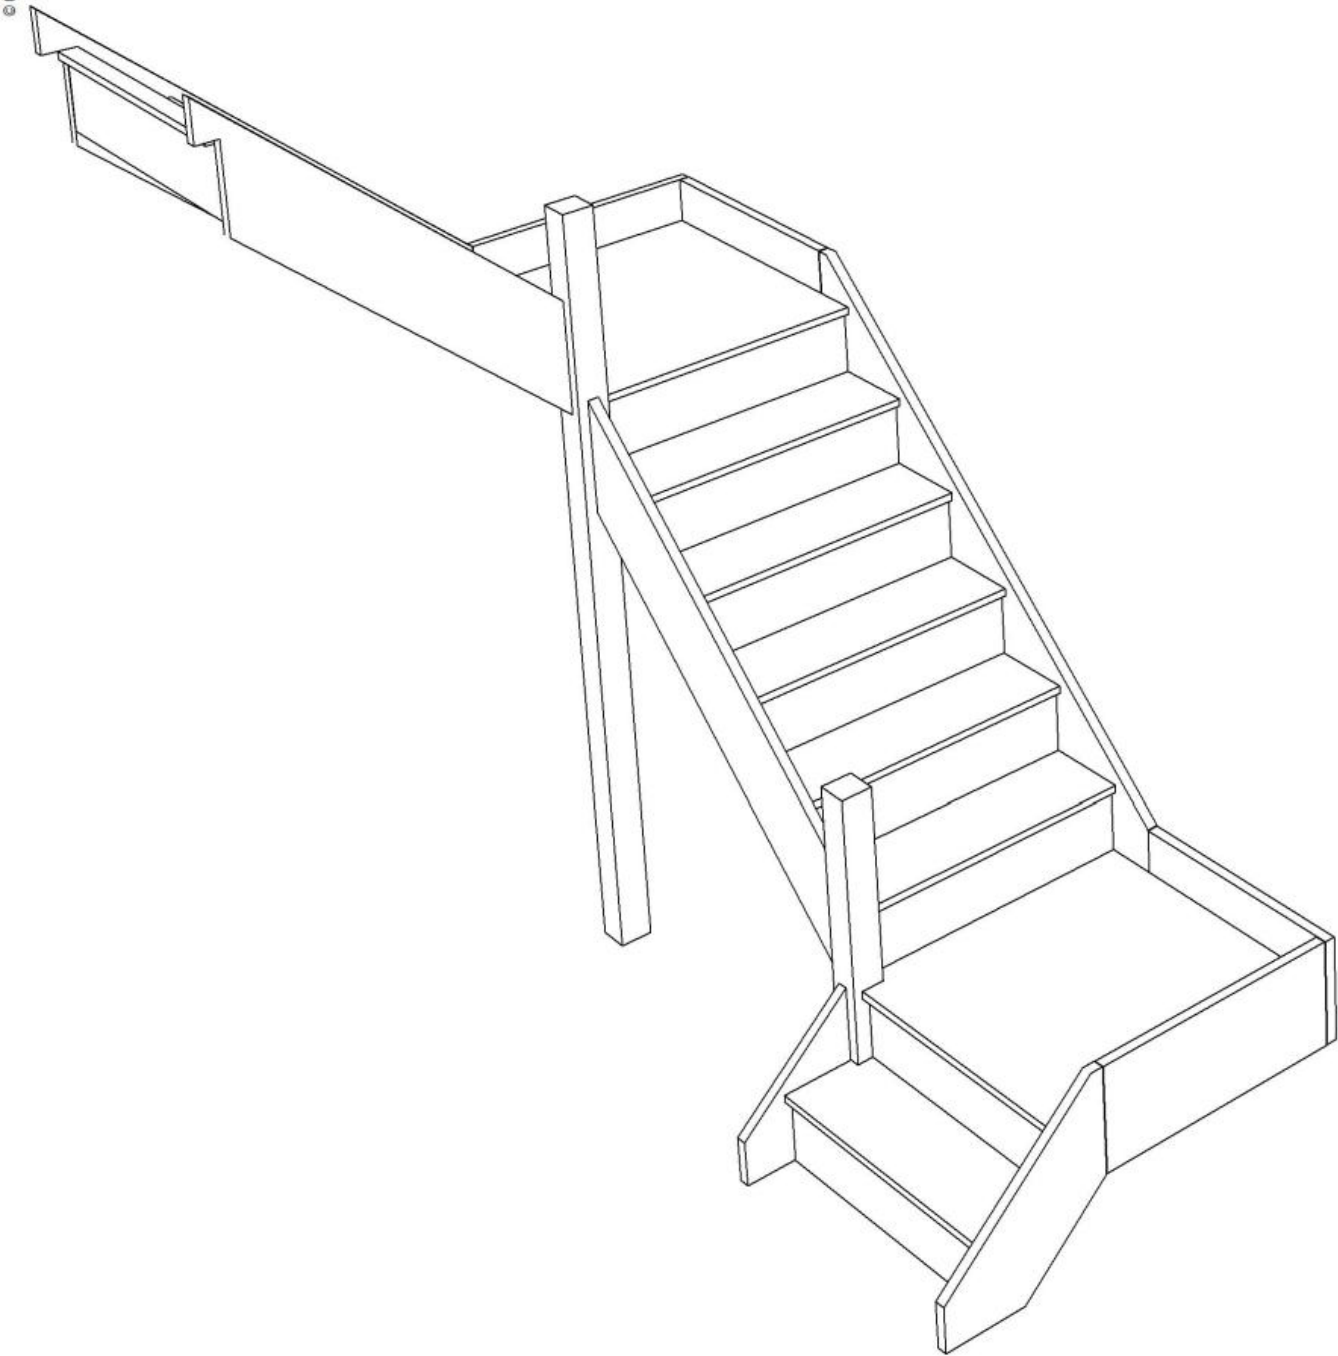

Stair:S1QL5QL4N-LH



Floor to floor height

2600.000 mm





© 0800632811035

© 0800632811035

Stair Layouts-D QL

S1QL6QL3N-LH

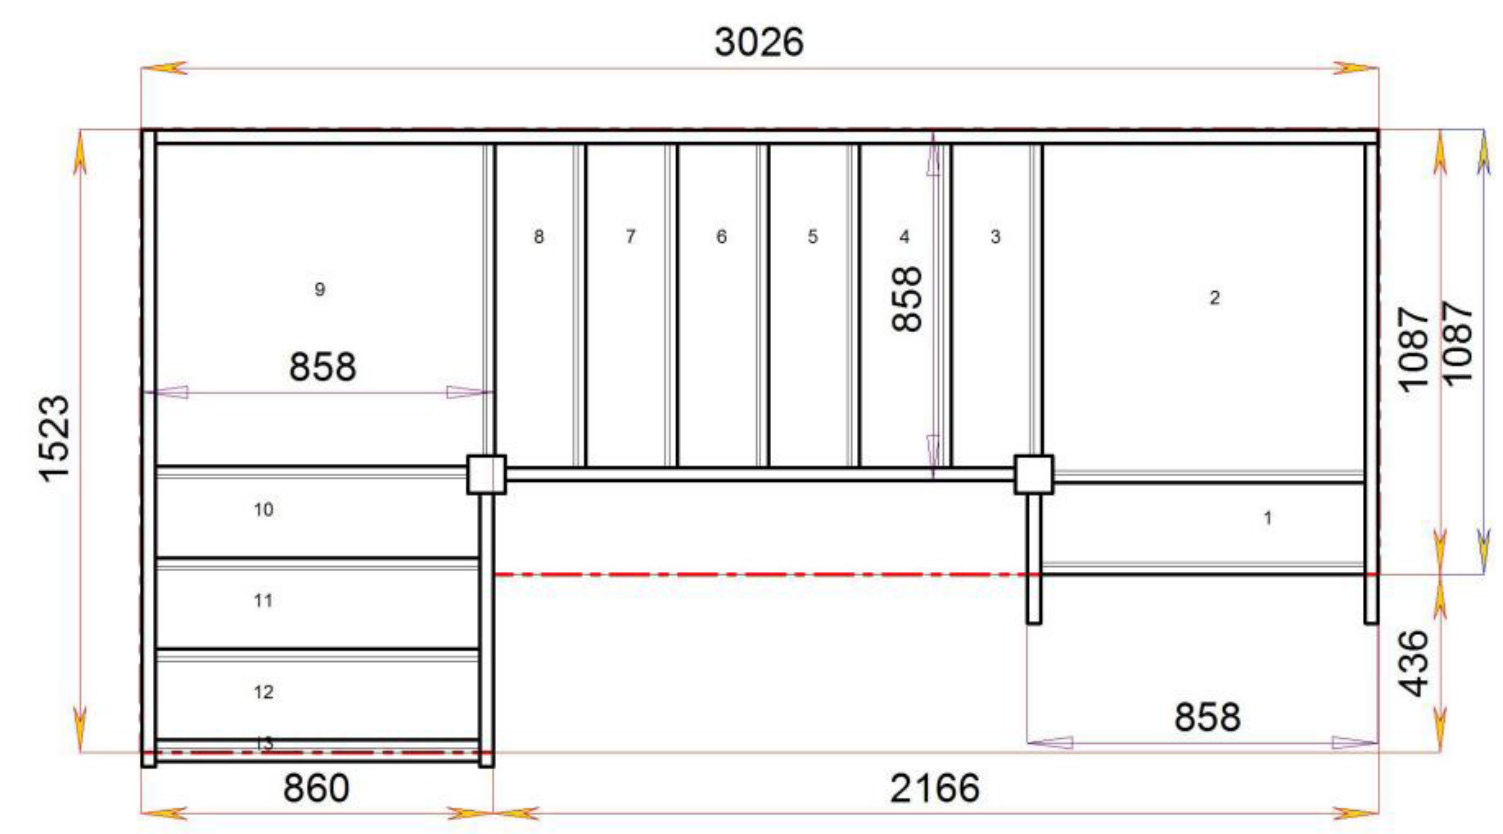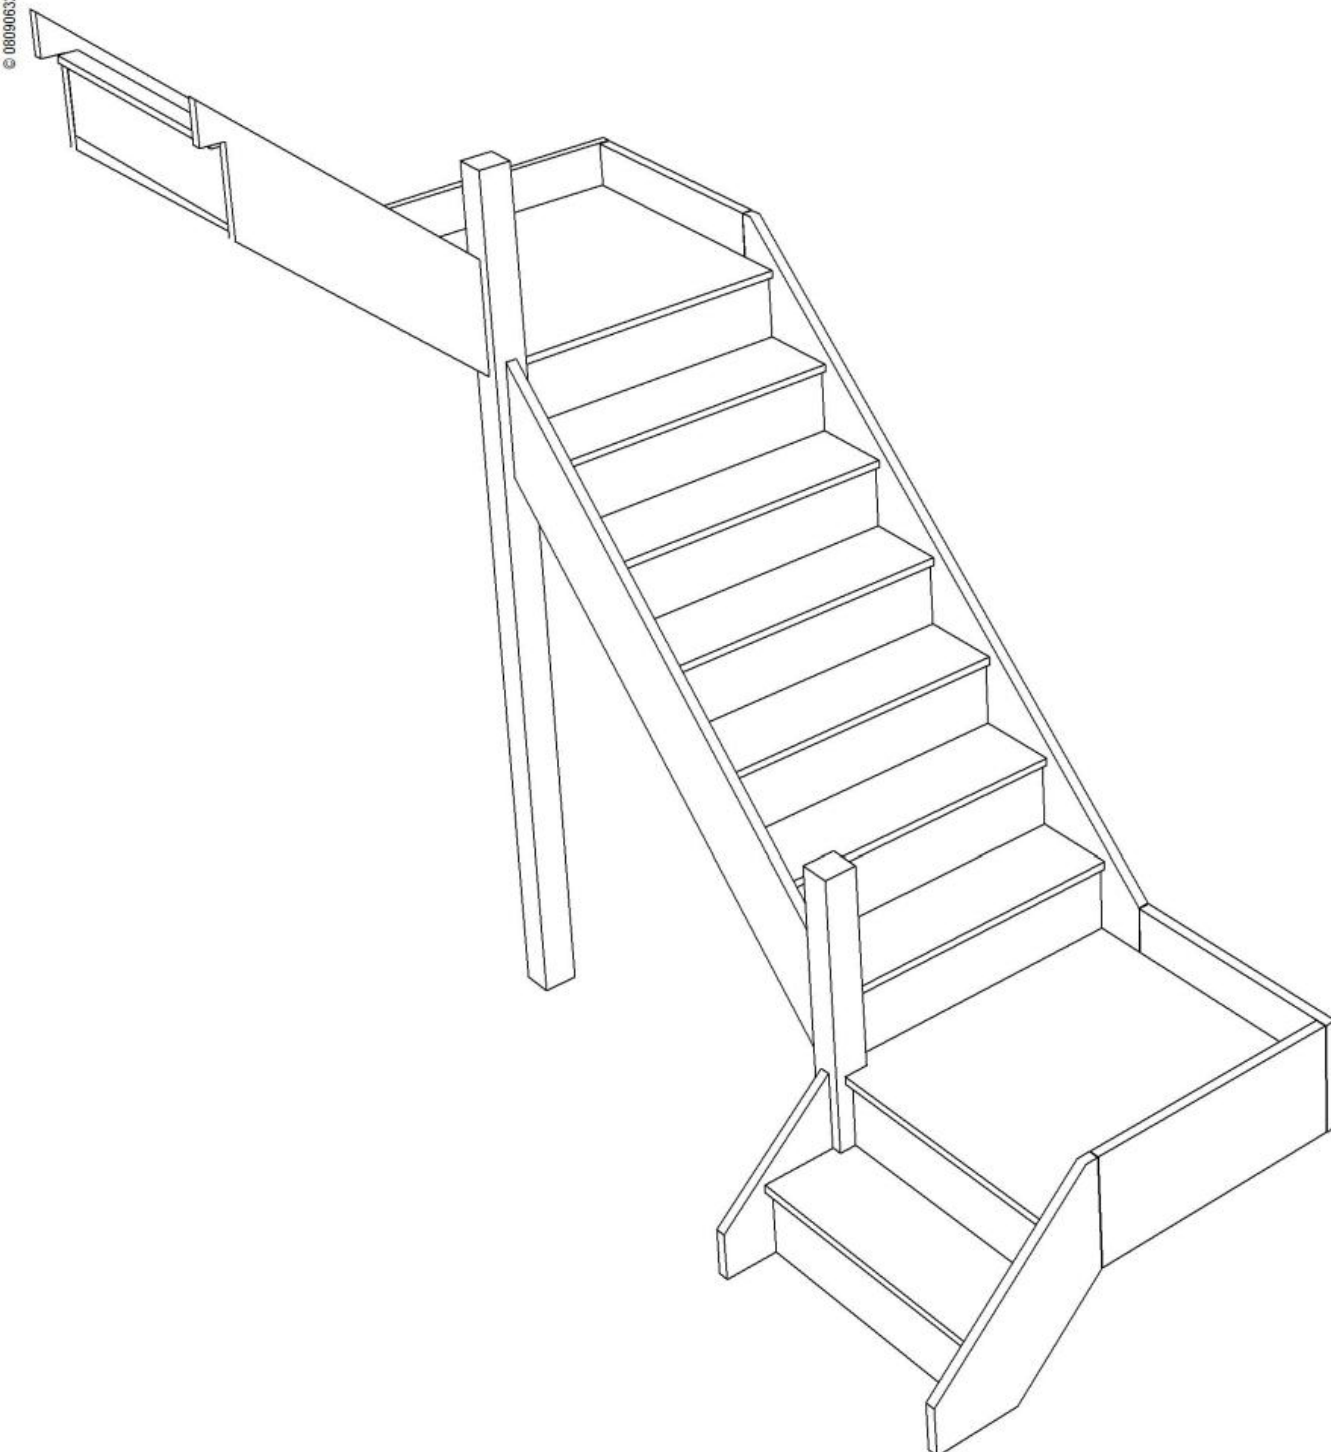

Stair:S1QL6QL3N-LH




Floor to floor height

2600.000 mm



© 080906328/11035

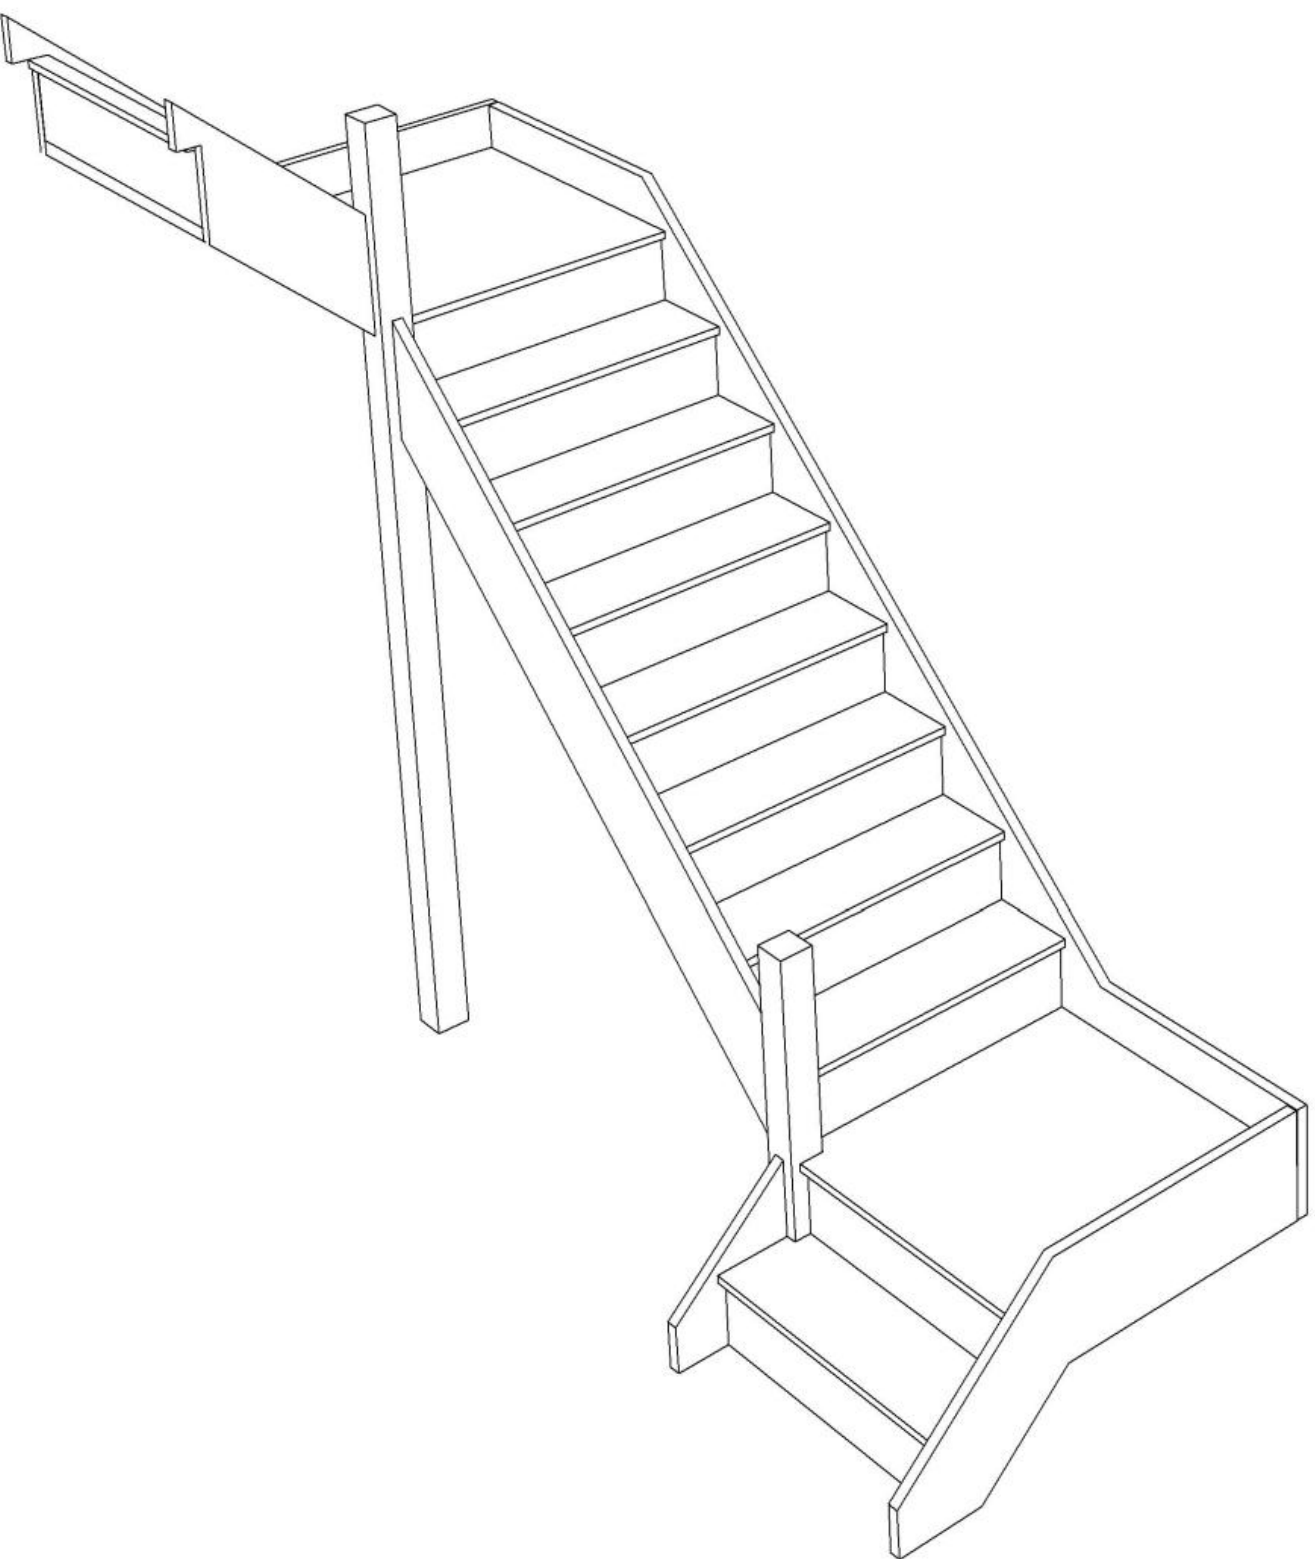

© 080906328/11035

Stair Layouts-D QL

S1QL7QL2N-LH



Stair:S1QL7QL2N-LH




Floor to floor height

2600.000 mm



© 080906328/11035

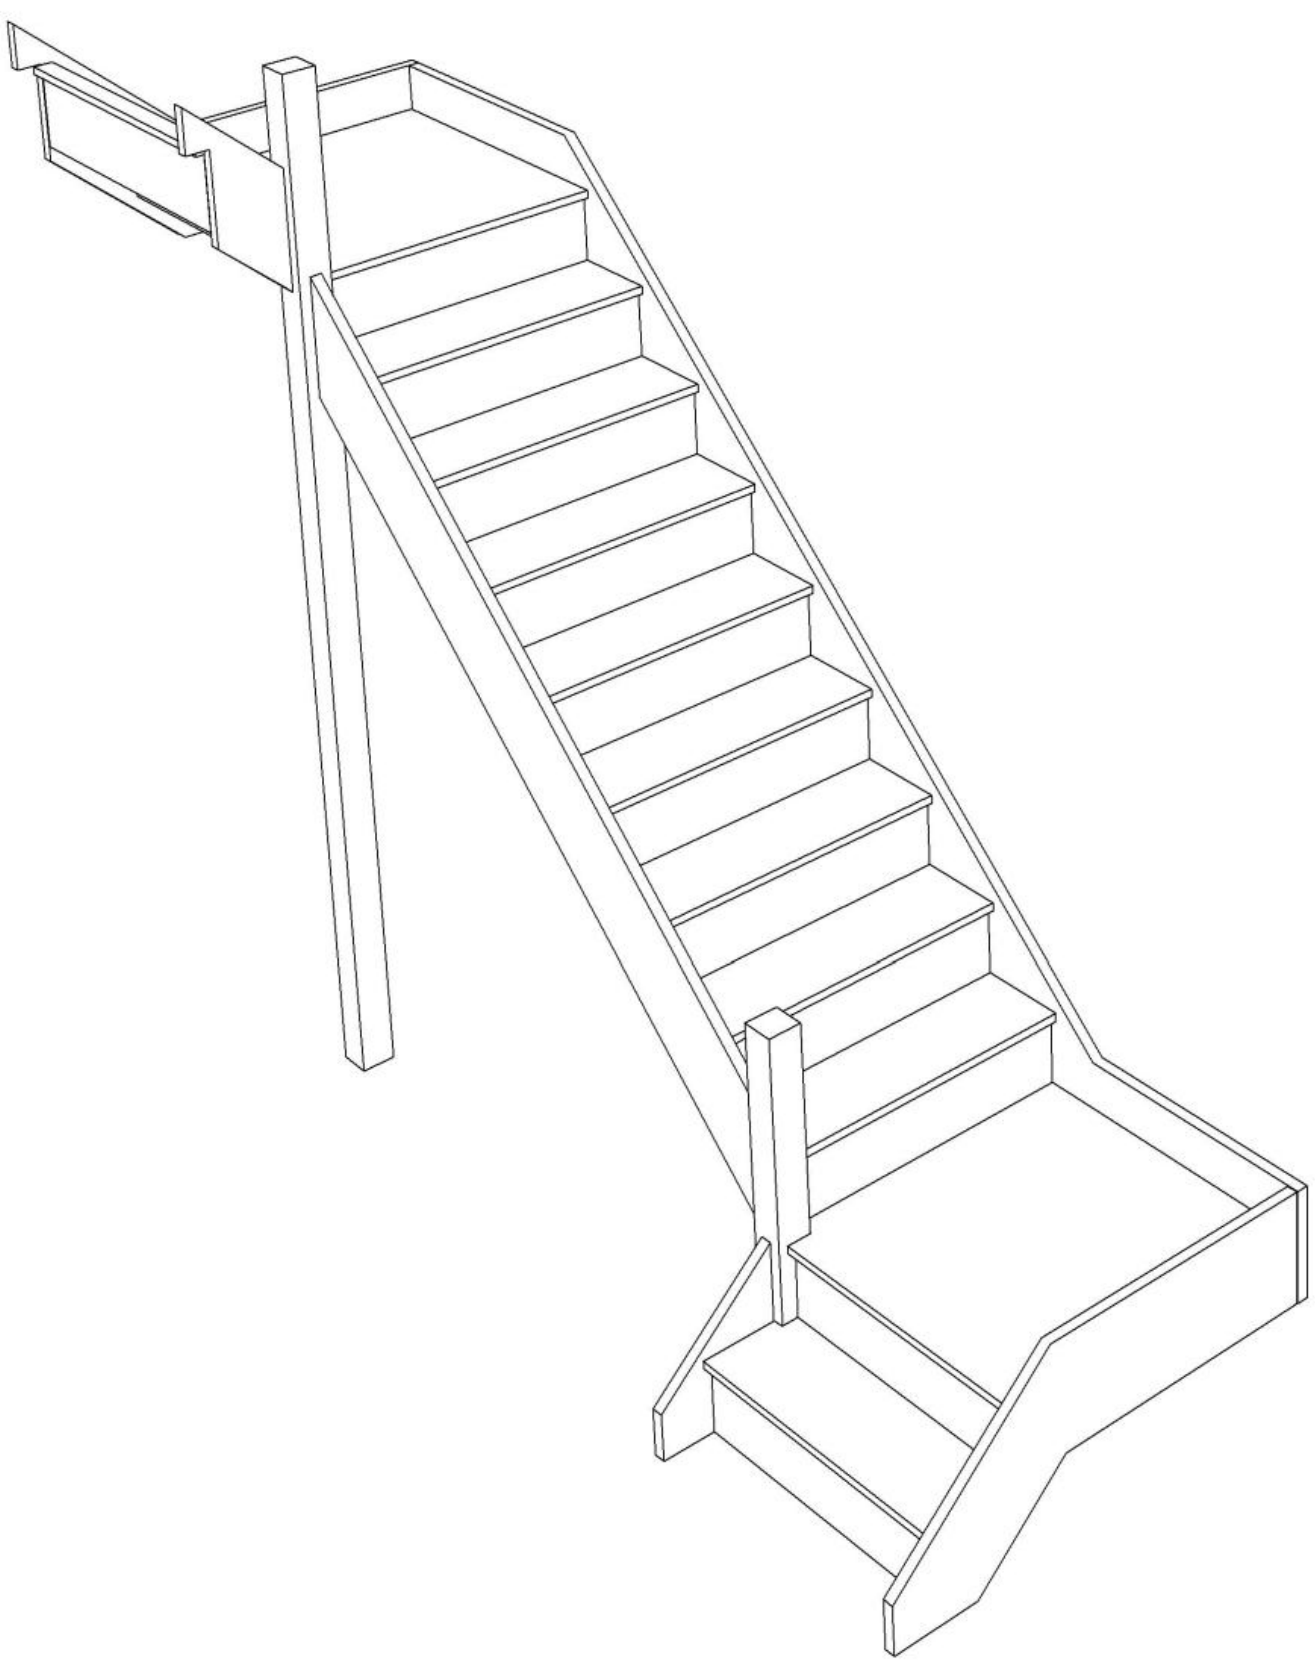


Stair:S1QL8QL1N-LH



© 080906328/11035

Stair Layouts-D QL

S1QL8QL1N-LH

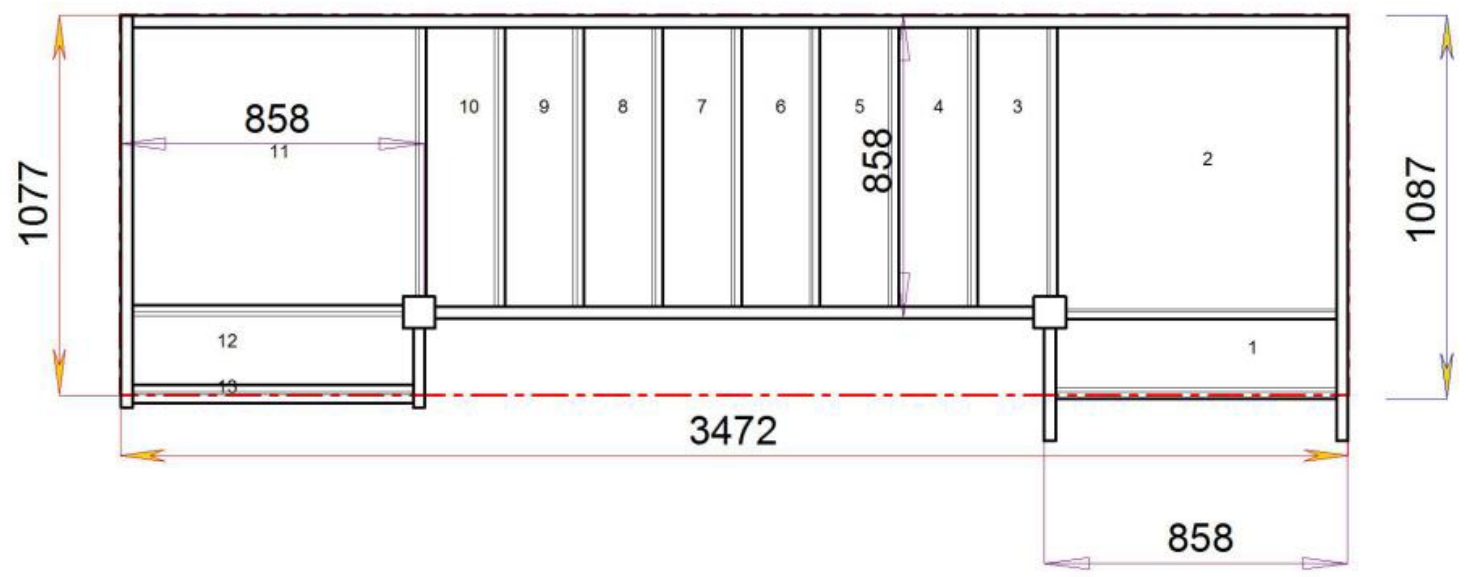


Floor to floor height

2600.000 mm




© 080906328/11035

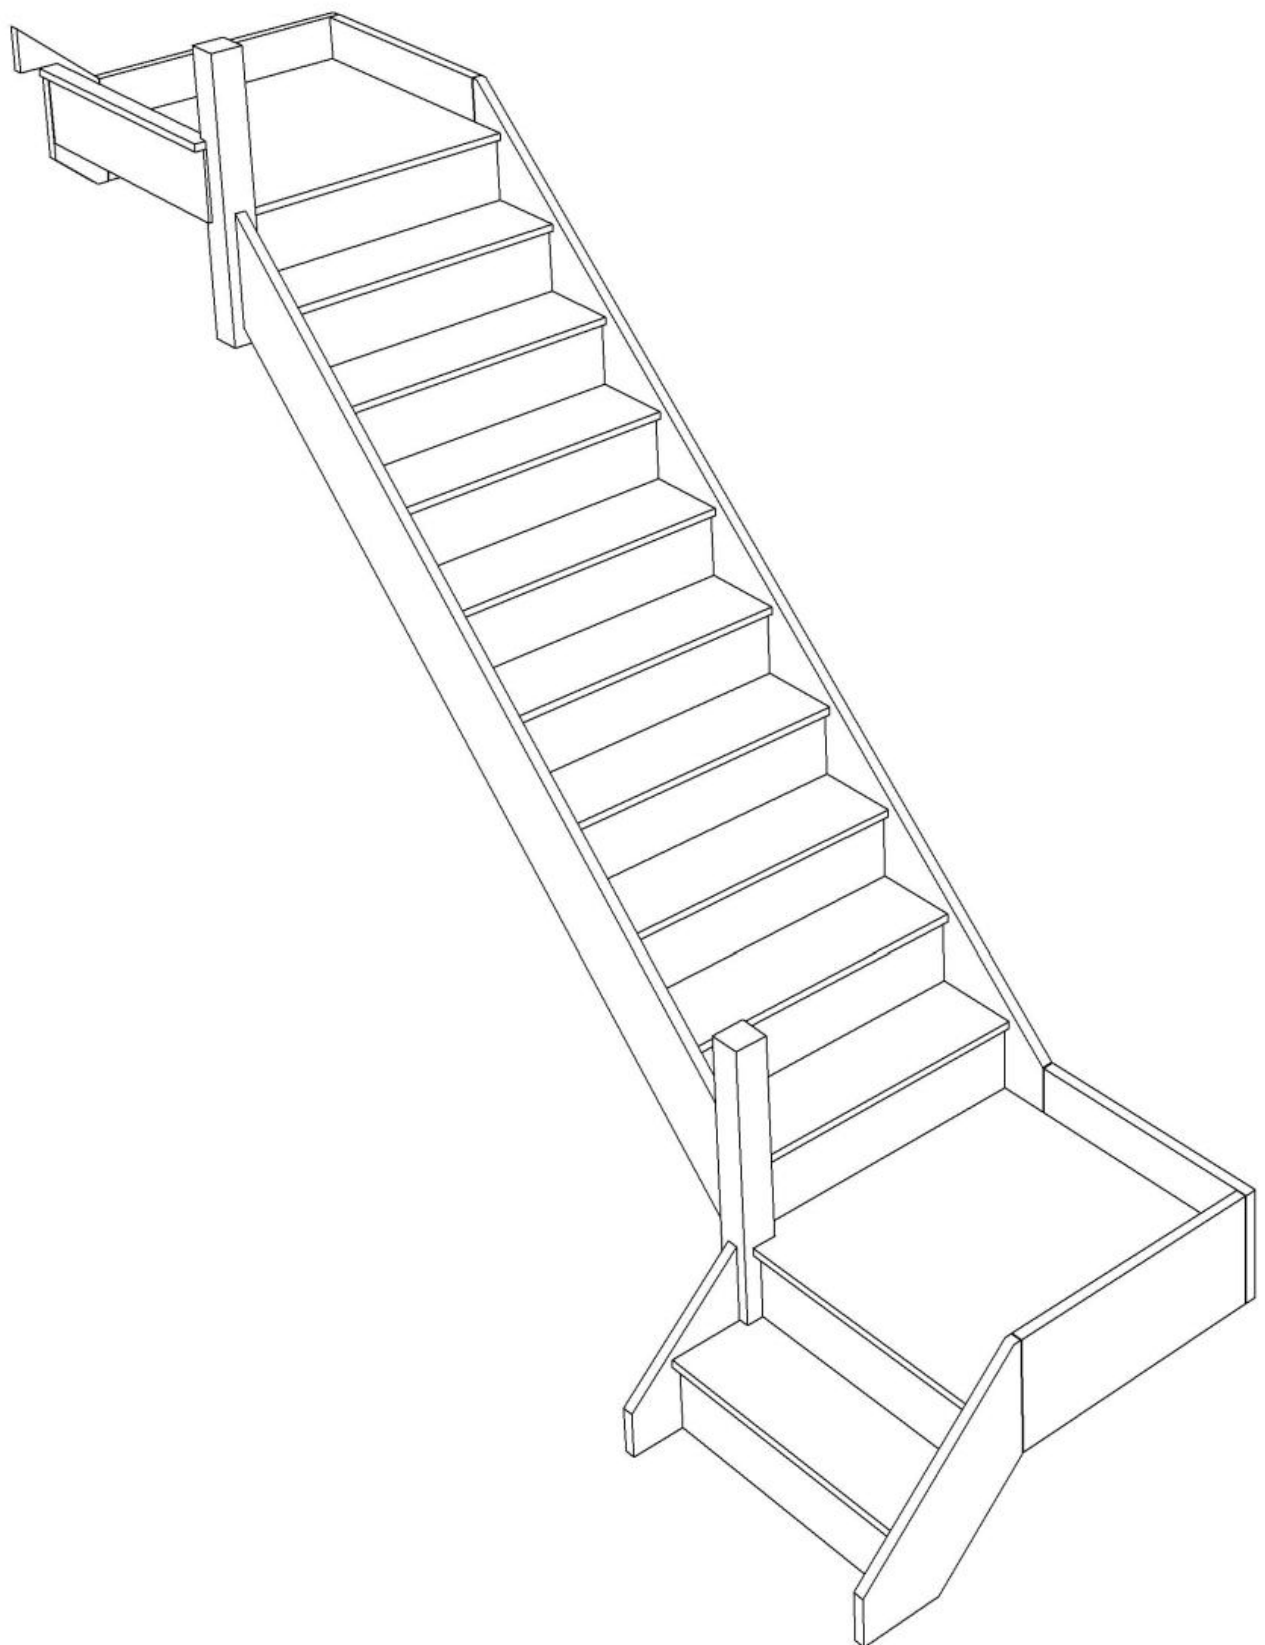

© 080906328/11035

Stair Layouts-D QL

S1QL9QLN-LH

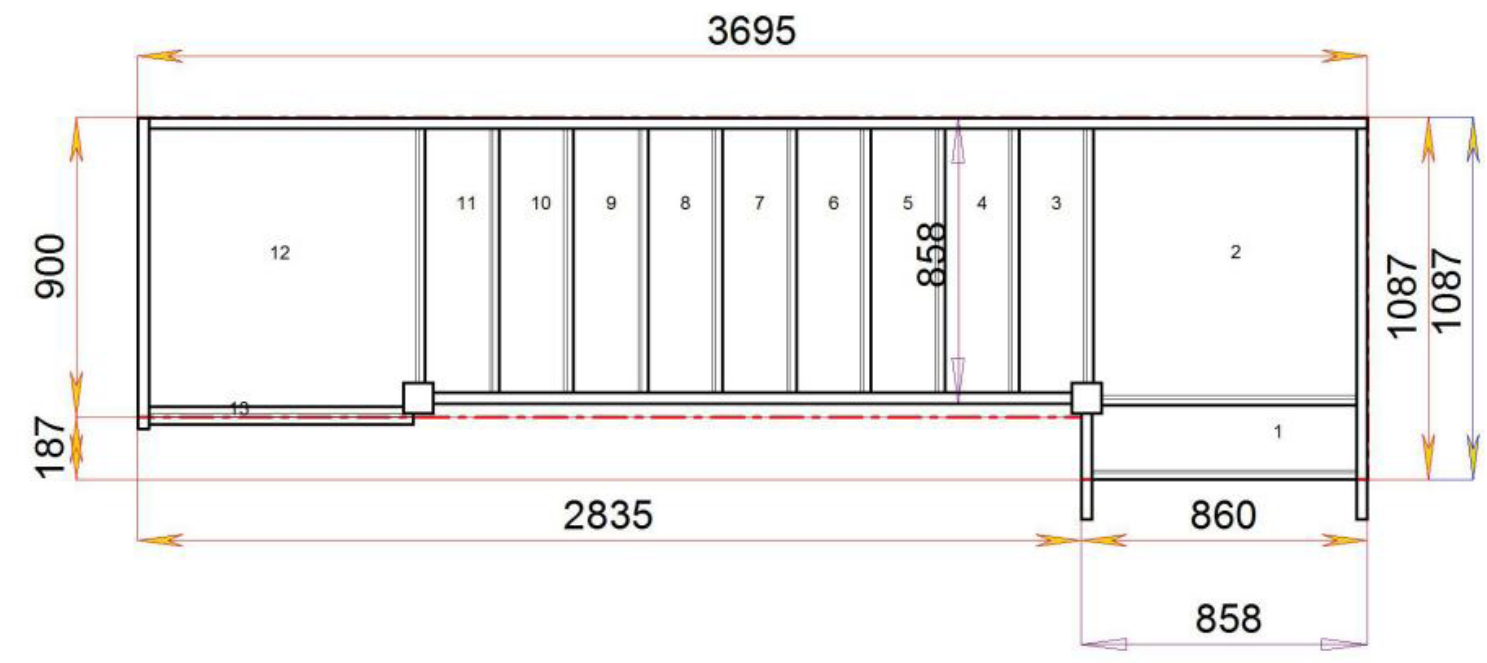

Stair:S1QL9QLN-LH




Floor to floor height

2600.000 mm




Stair Layouts-D QL

S1QLQL9N-LH

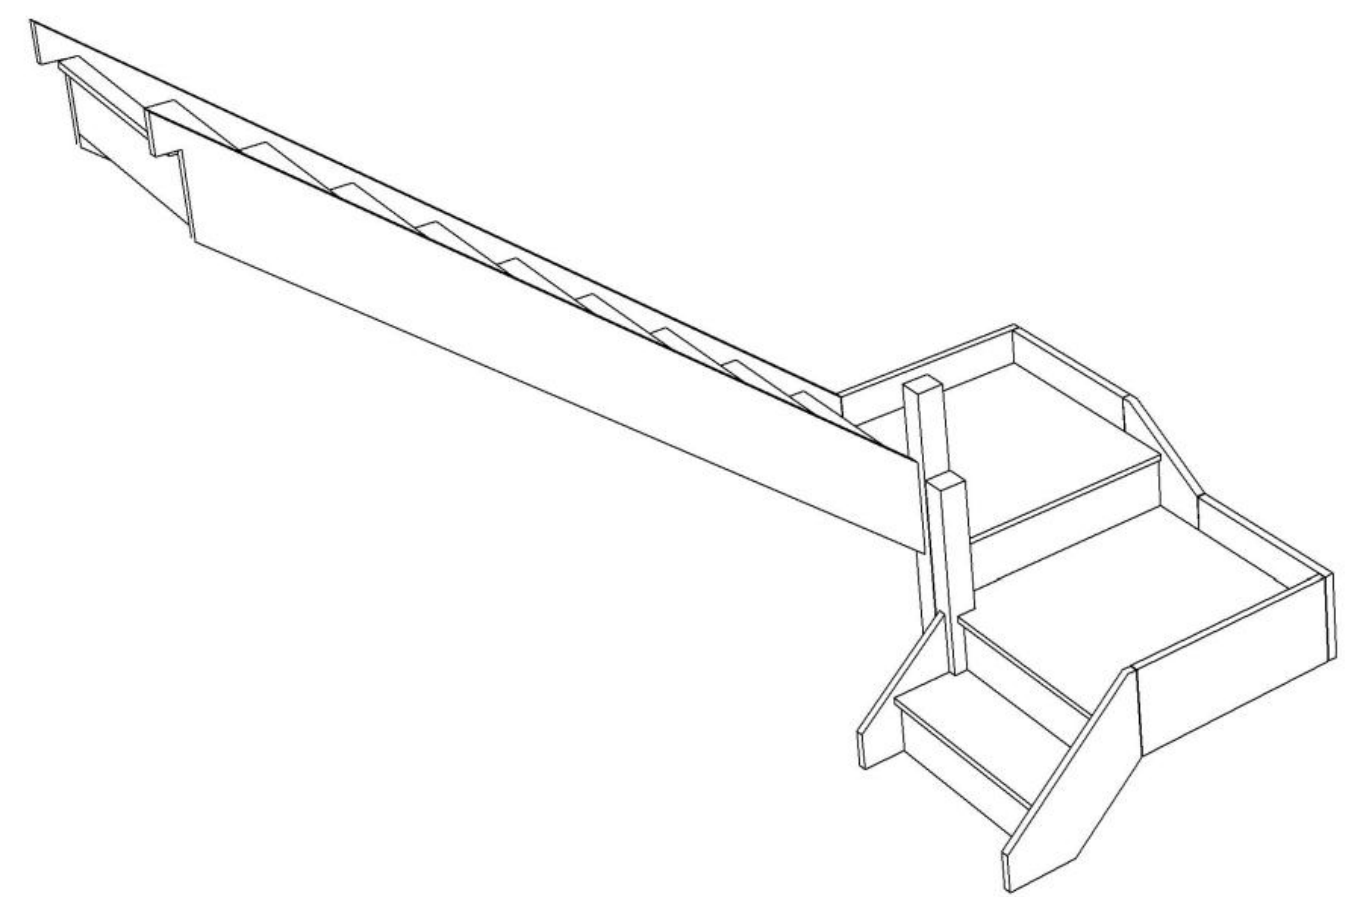


Stair:S1QLQL9N-LH

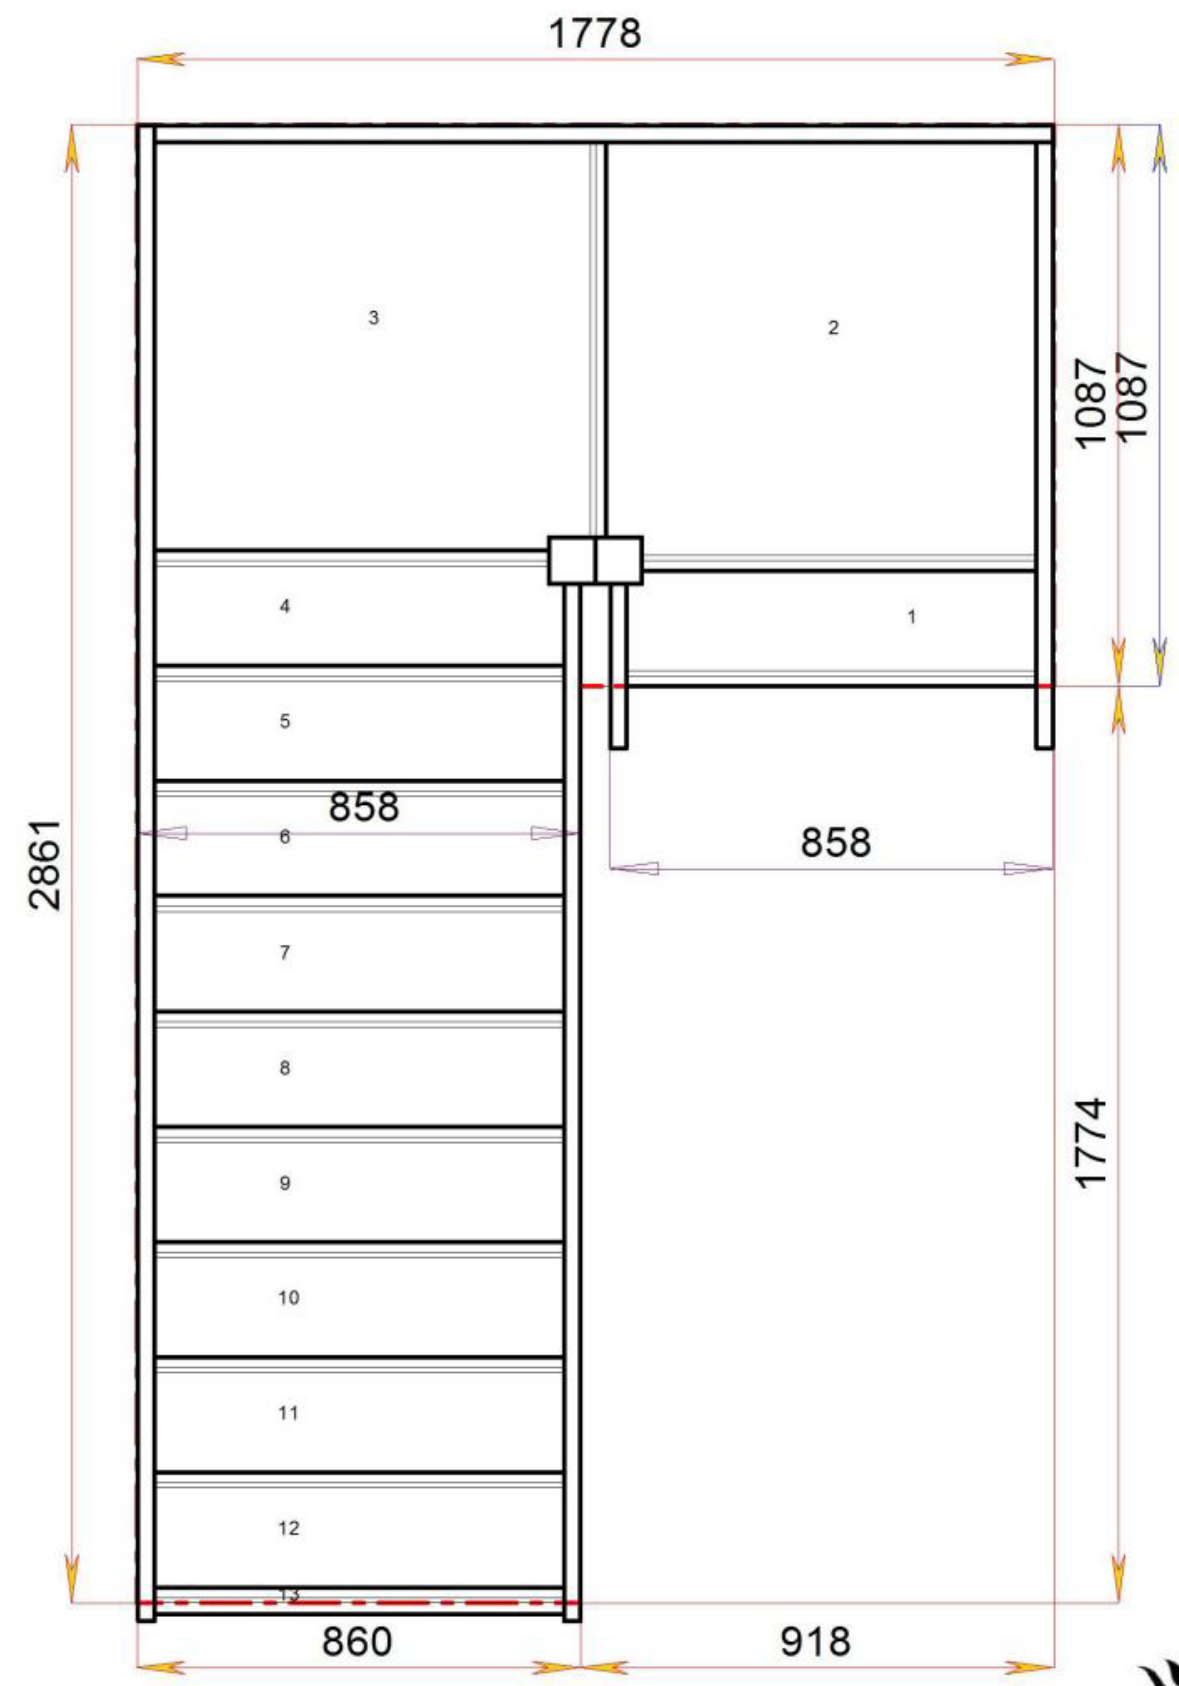

Floor to floor height

2600.000 mm




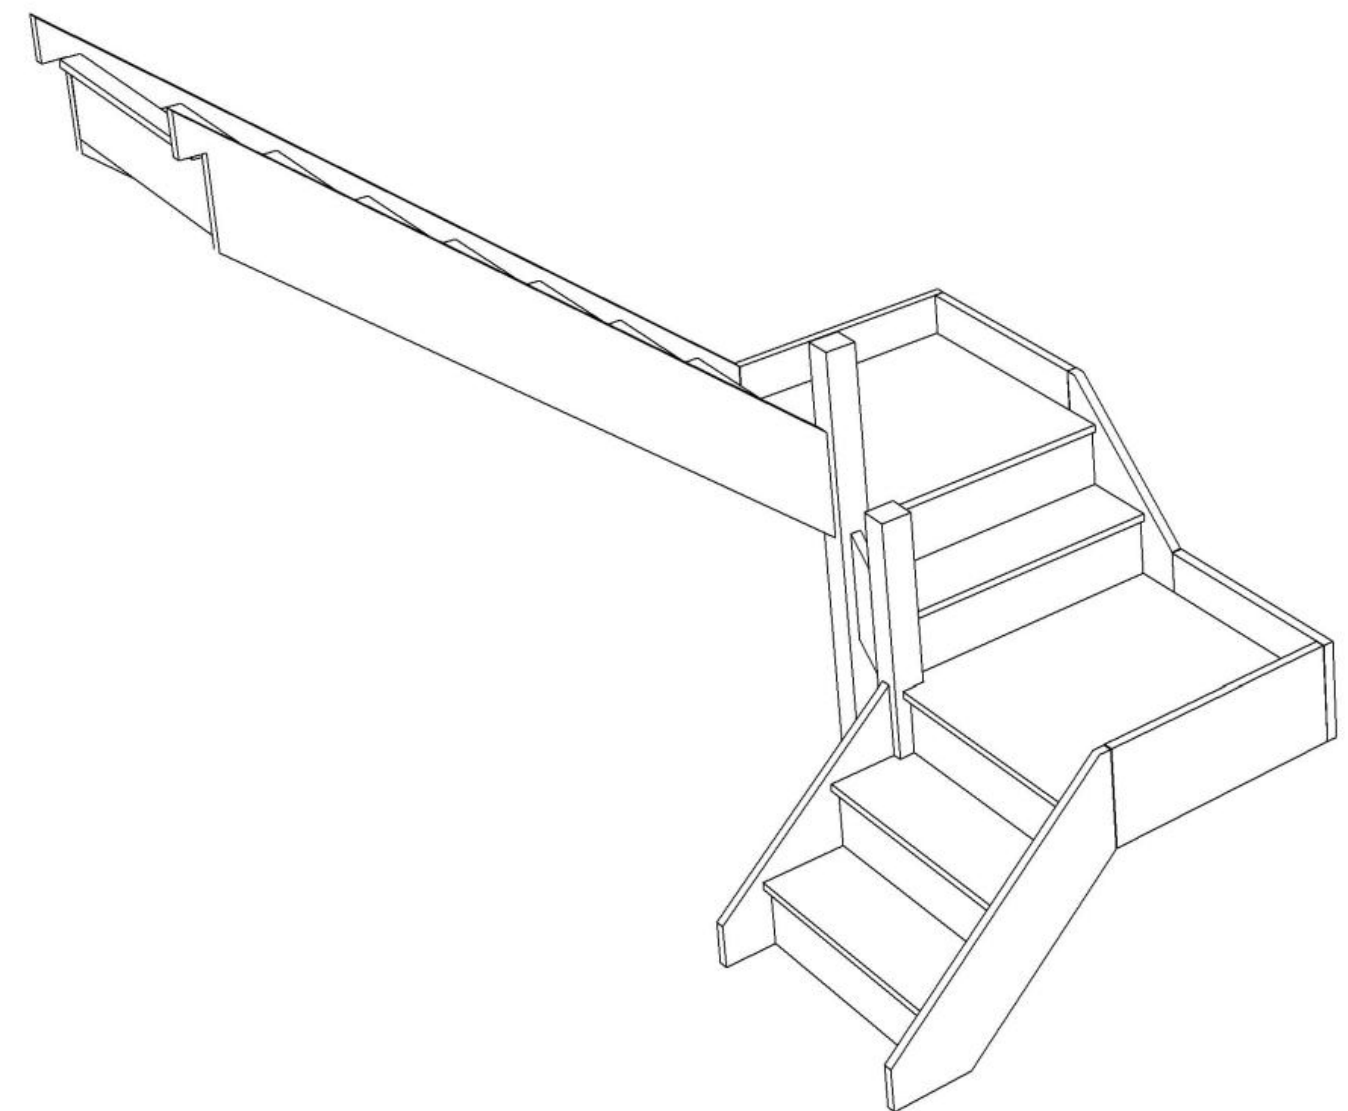

Stair:S2QL1QL7N-LH



© 08090632B/11035


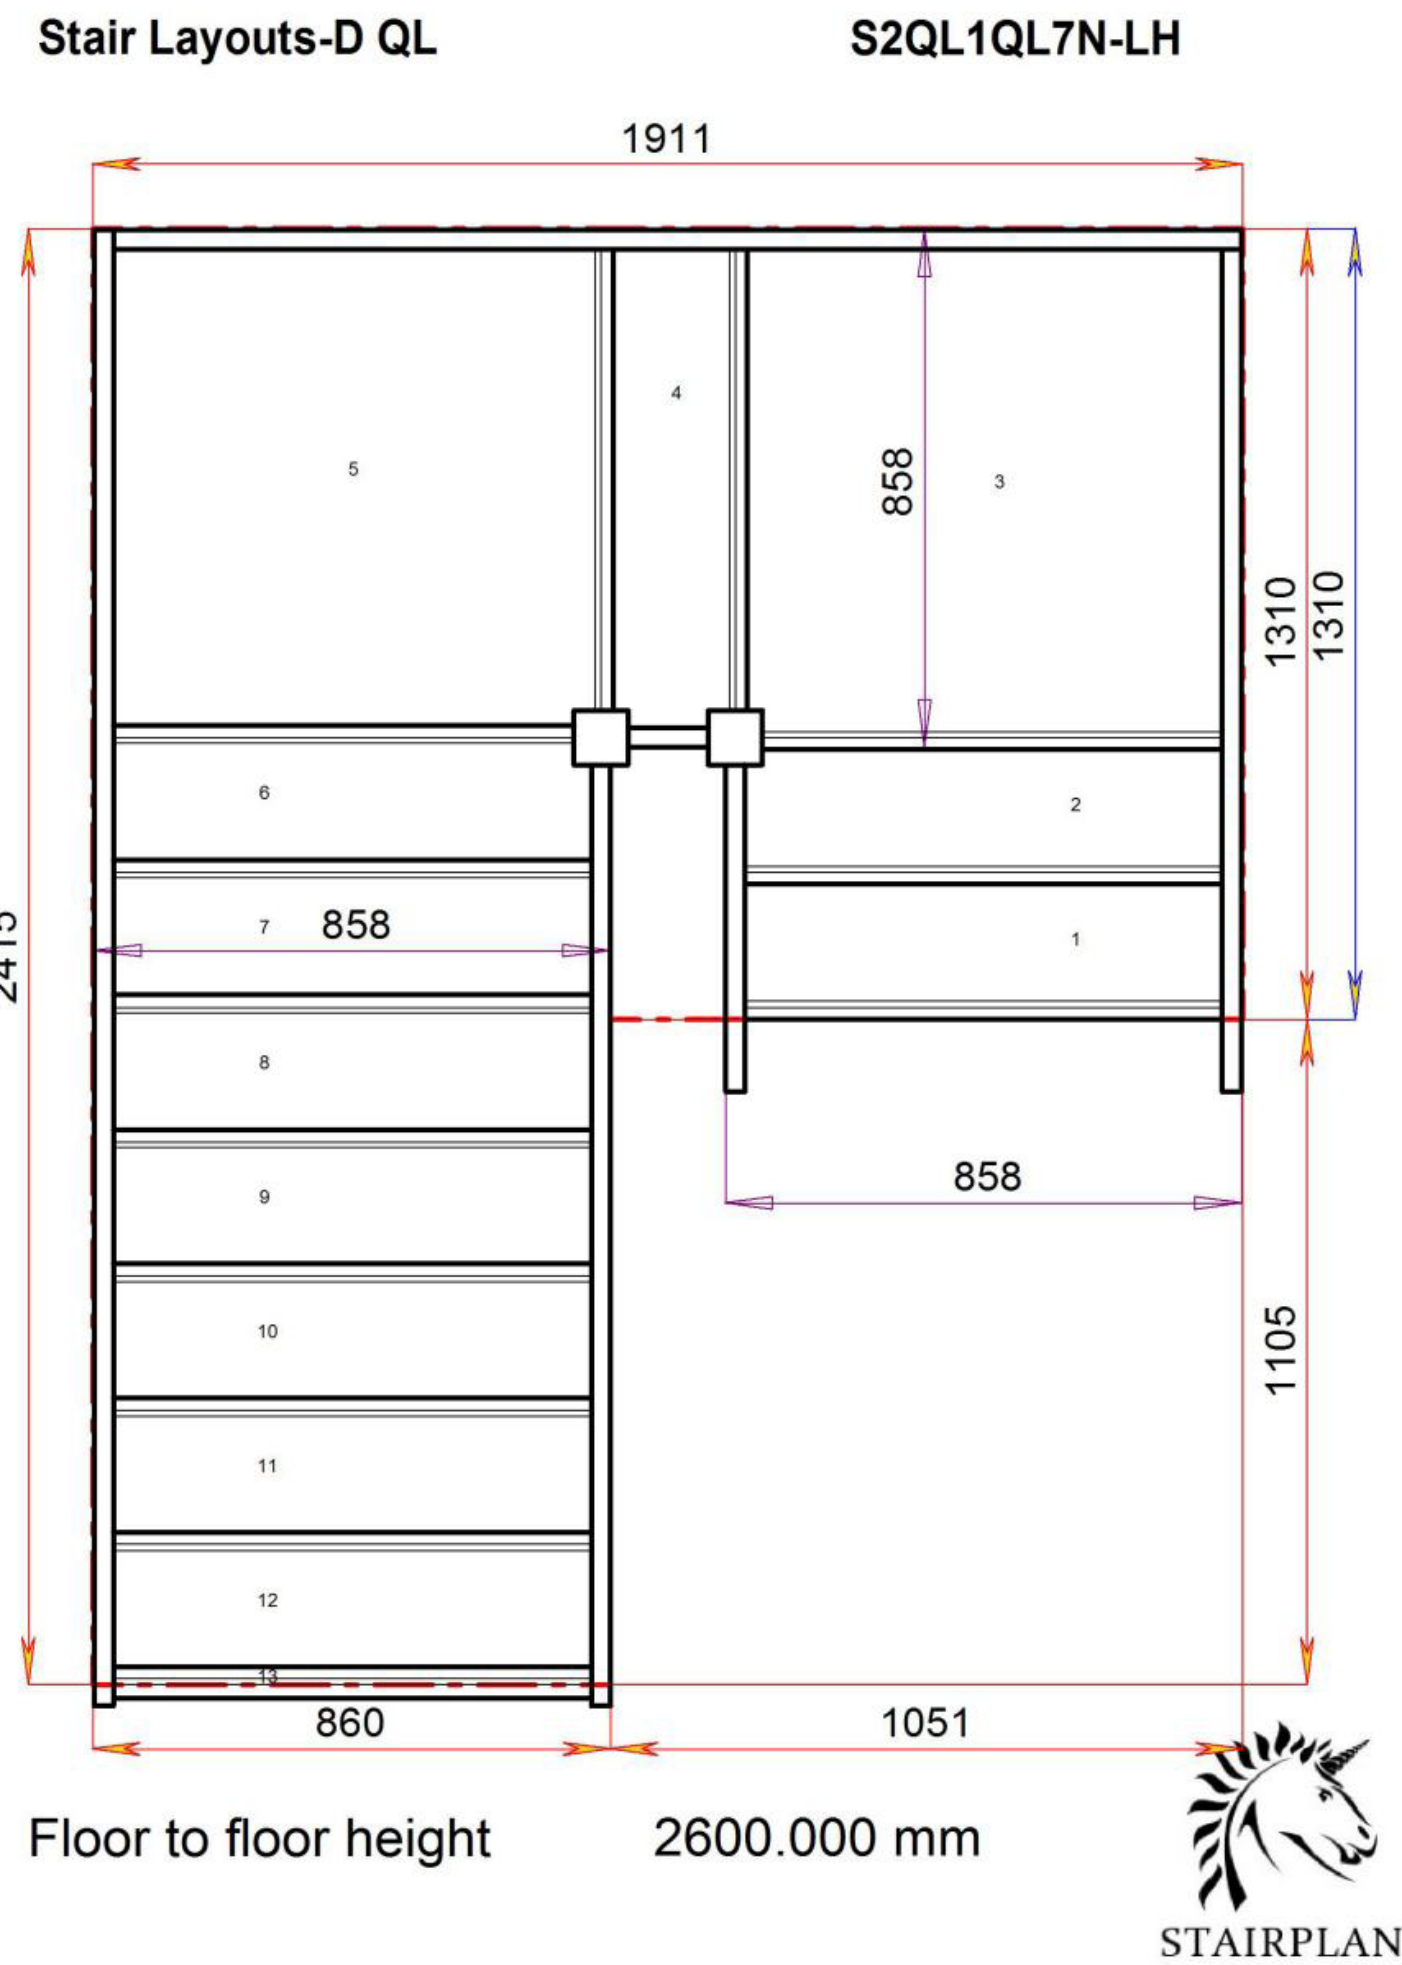


Floor to floor height 2600.000 mm



Stair Layouts-D QL

S2QL2QL6N-LH

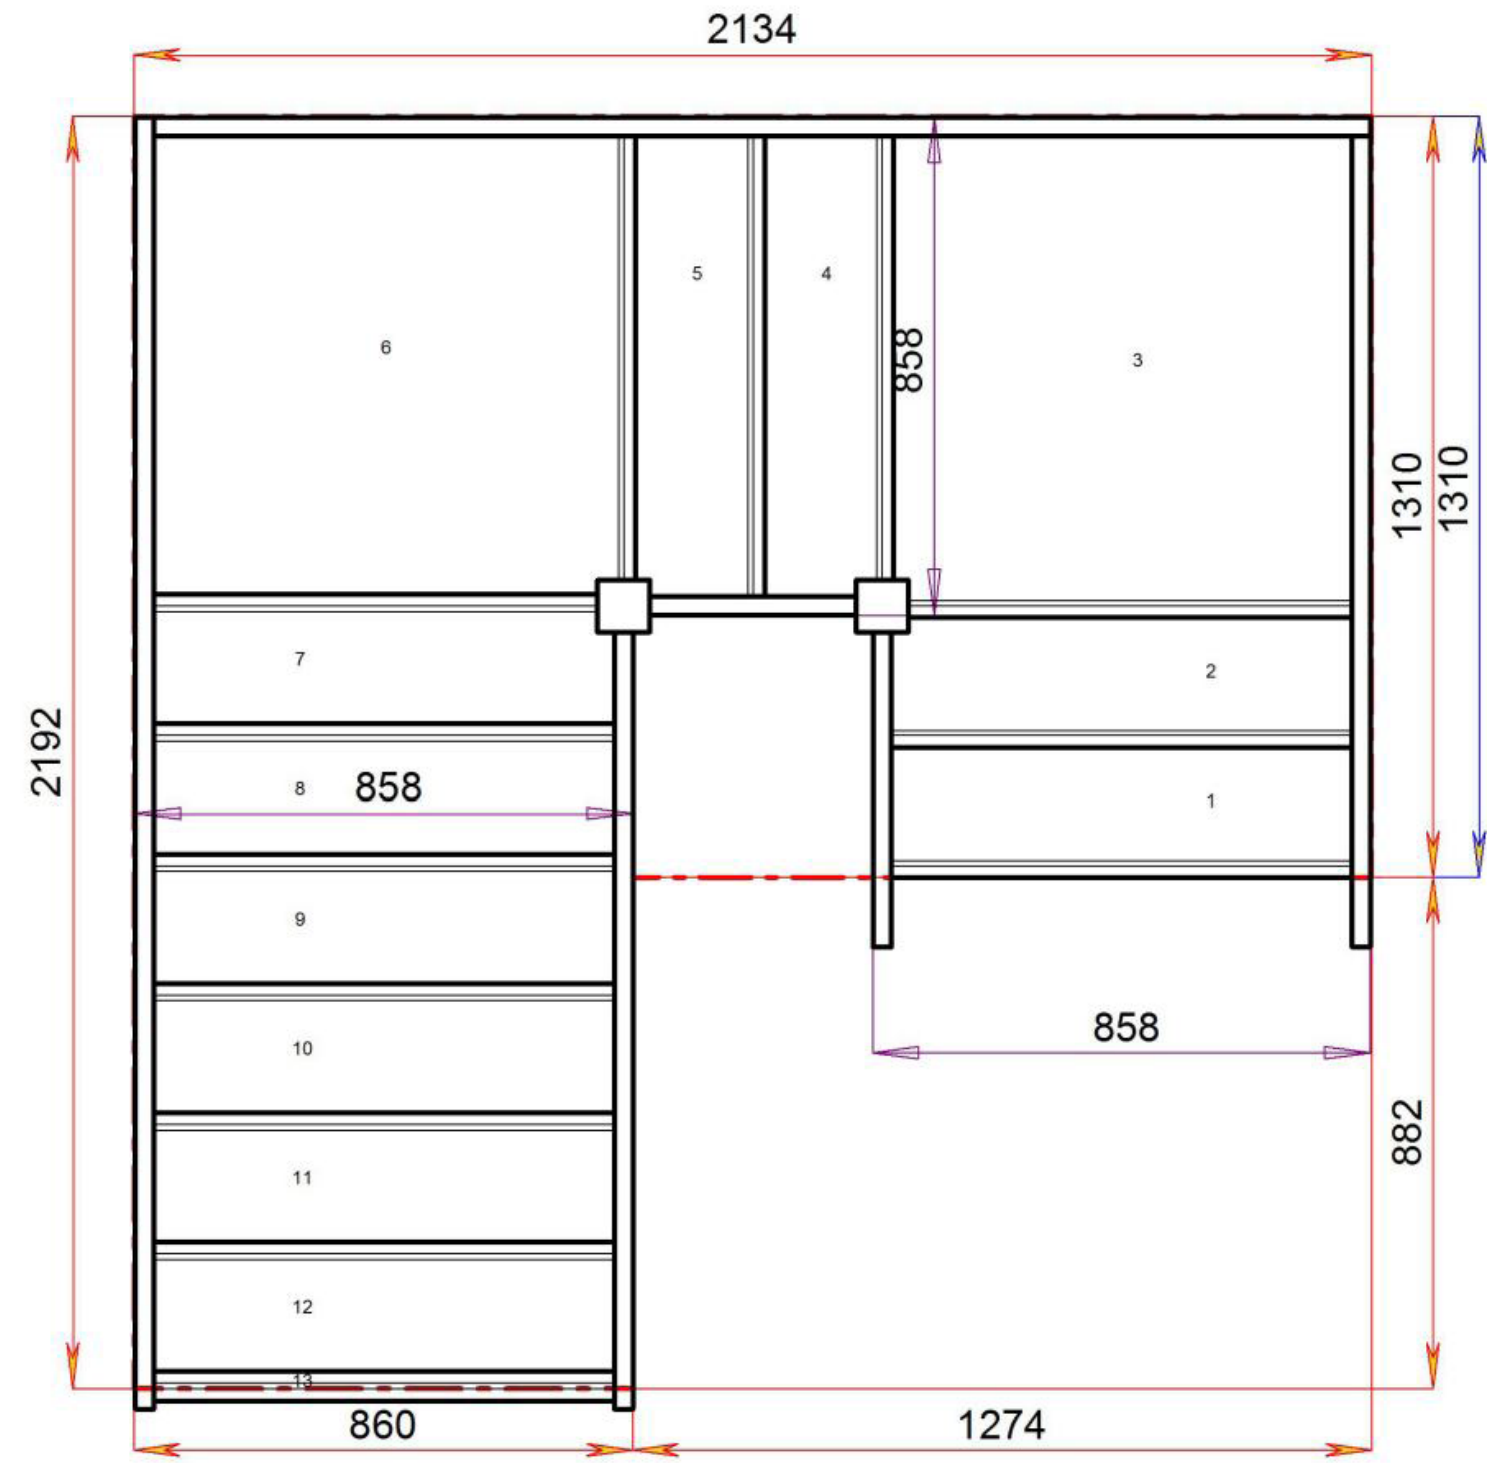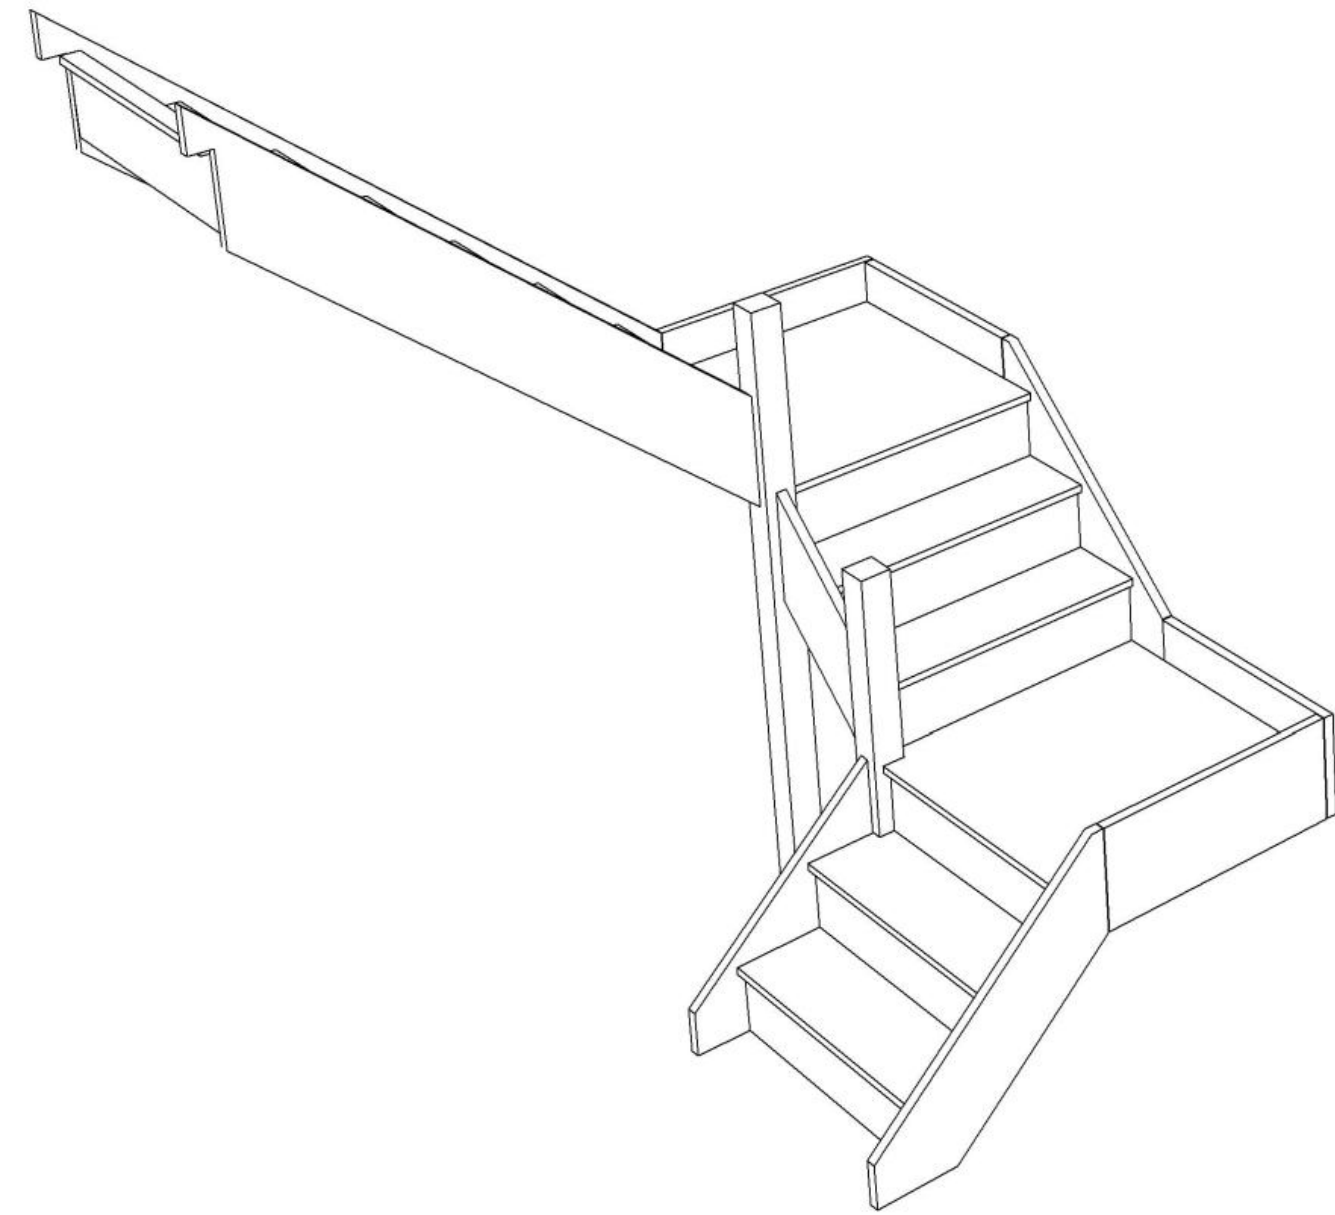

Stair:S2QL2QL6N-LH



Floor to floor height

2600.000 mm





© 08090632B/11035

© 08090632B/11035

Stair Layouts-D QL

S2QL3QL5N-LH

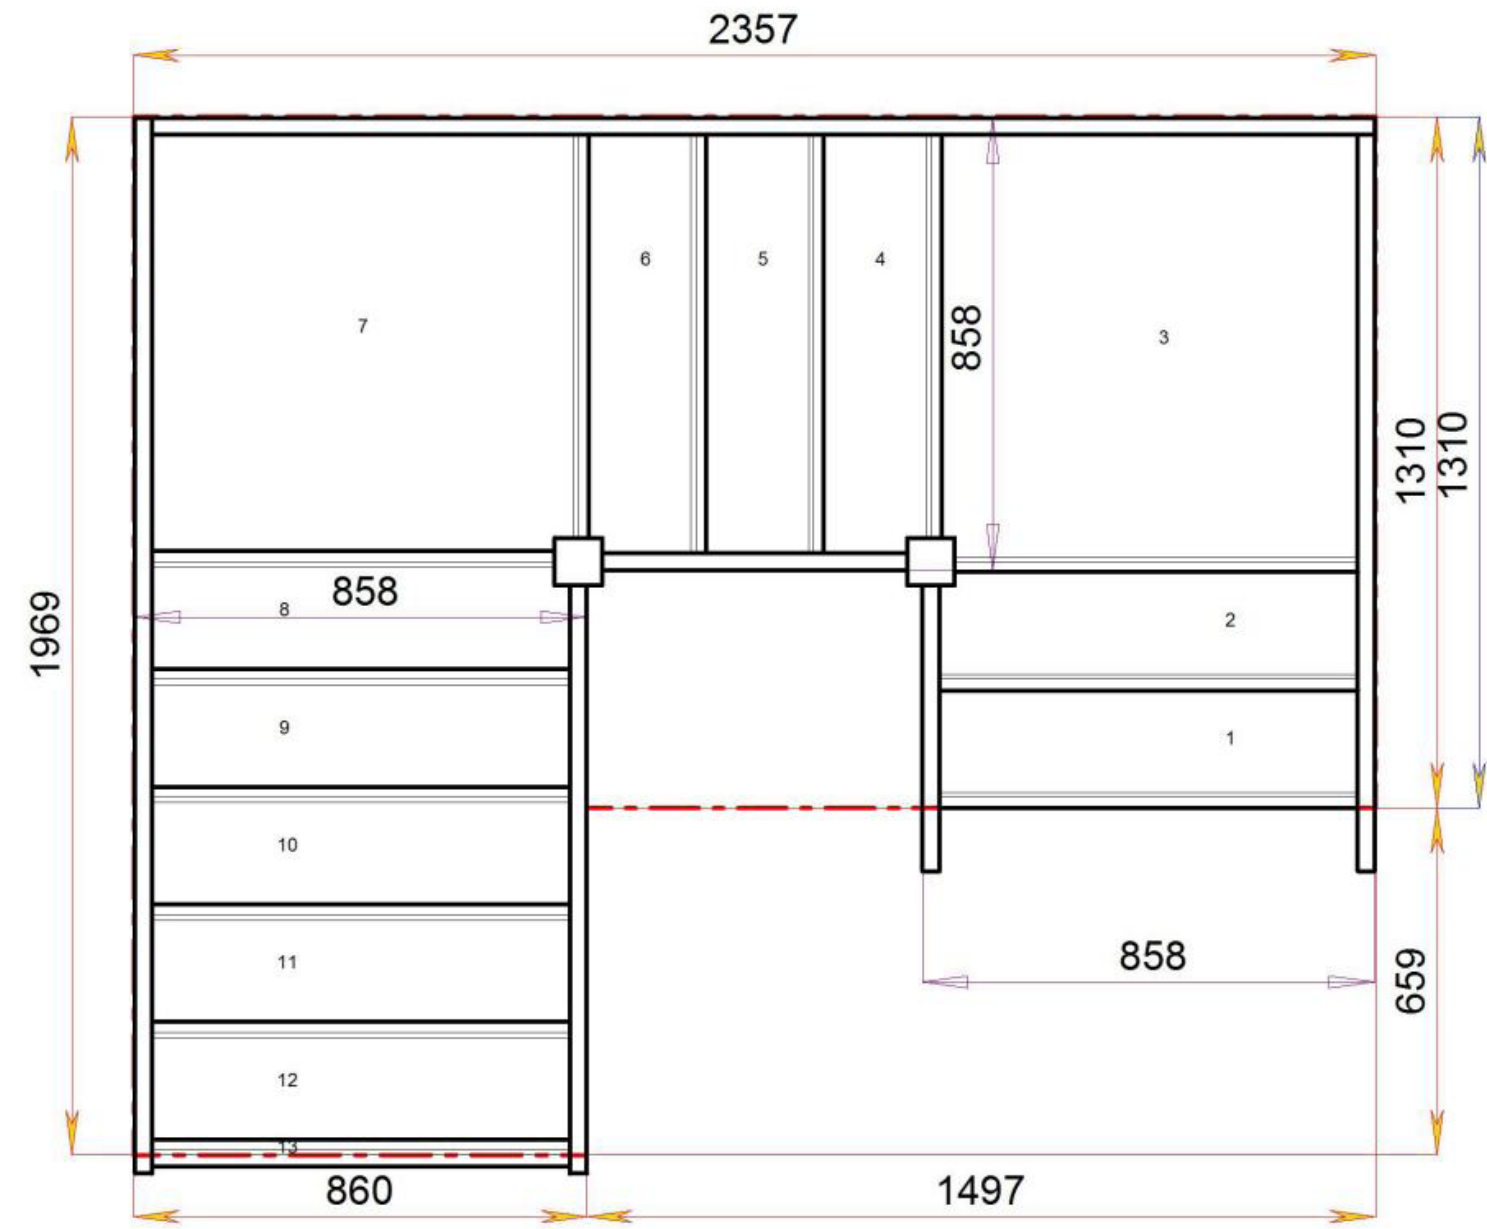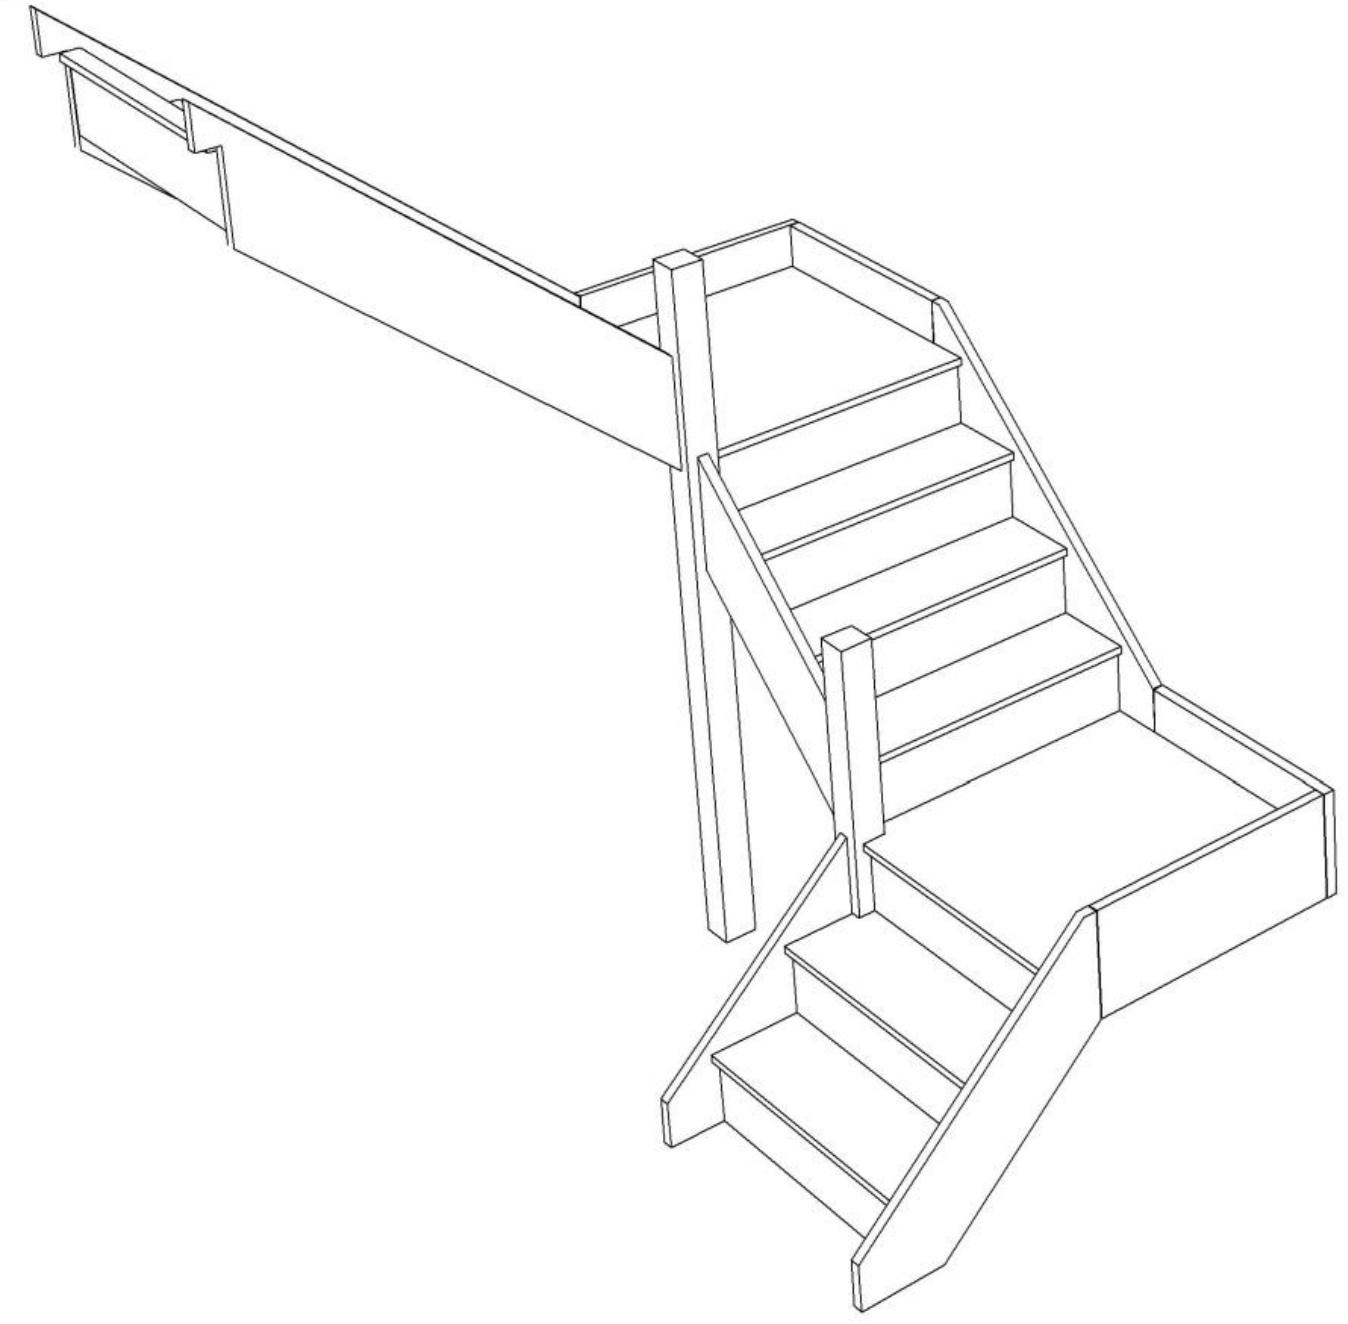

Stair:S2QL3QL5N-LH



Floor to floor height

2600.000 mm





© 08090632B/11035

© 08090632B/11035

Stair Layouts-D QL

S2QL4QL4N-LH

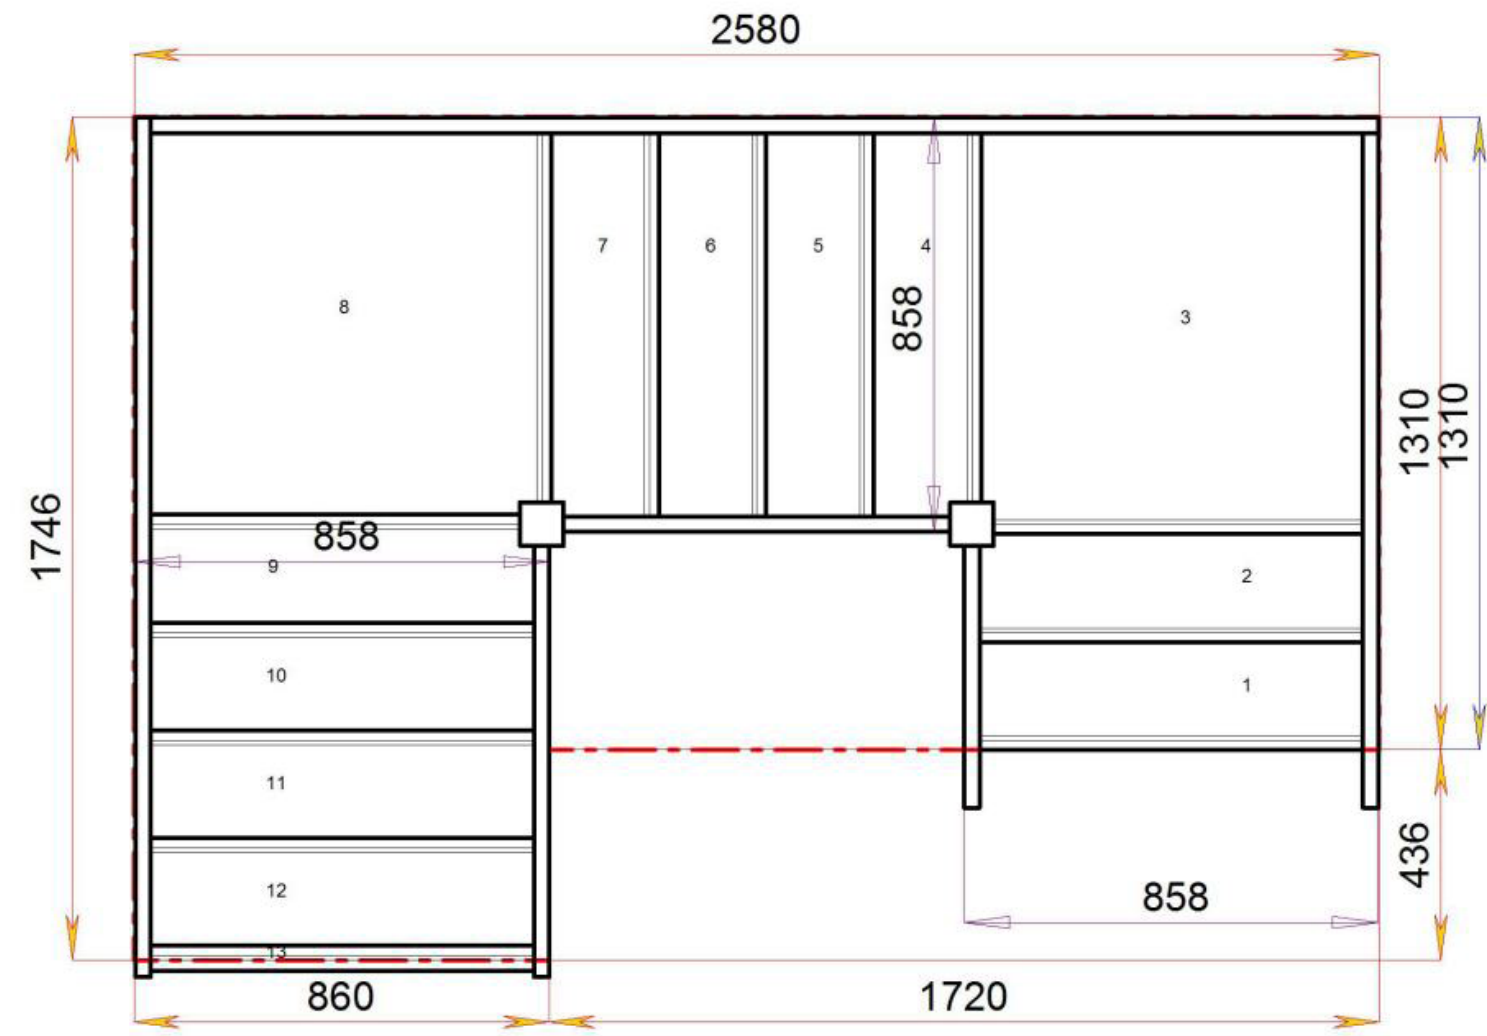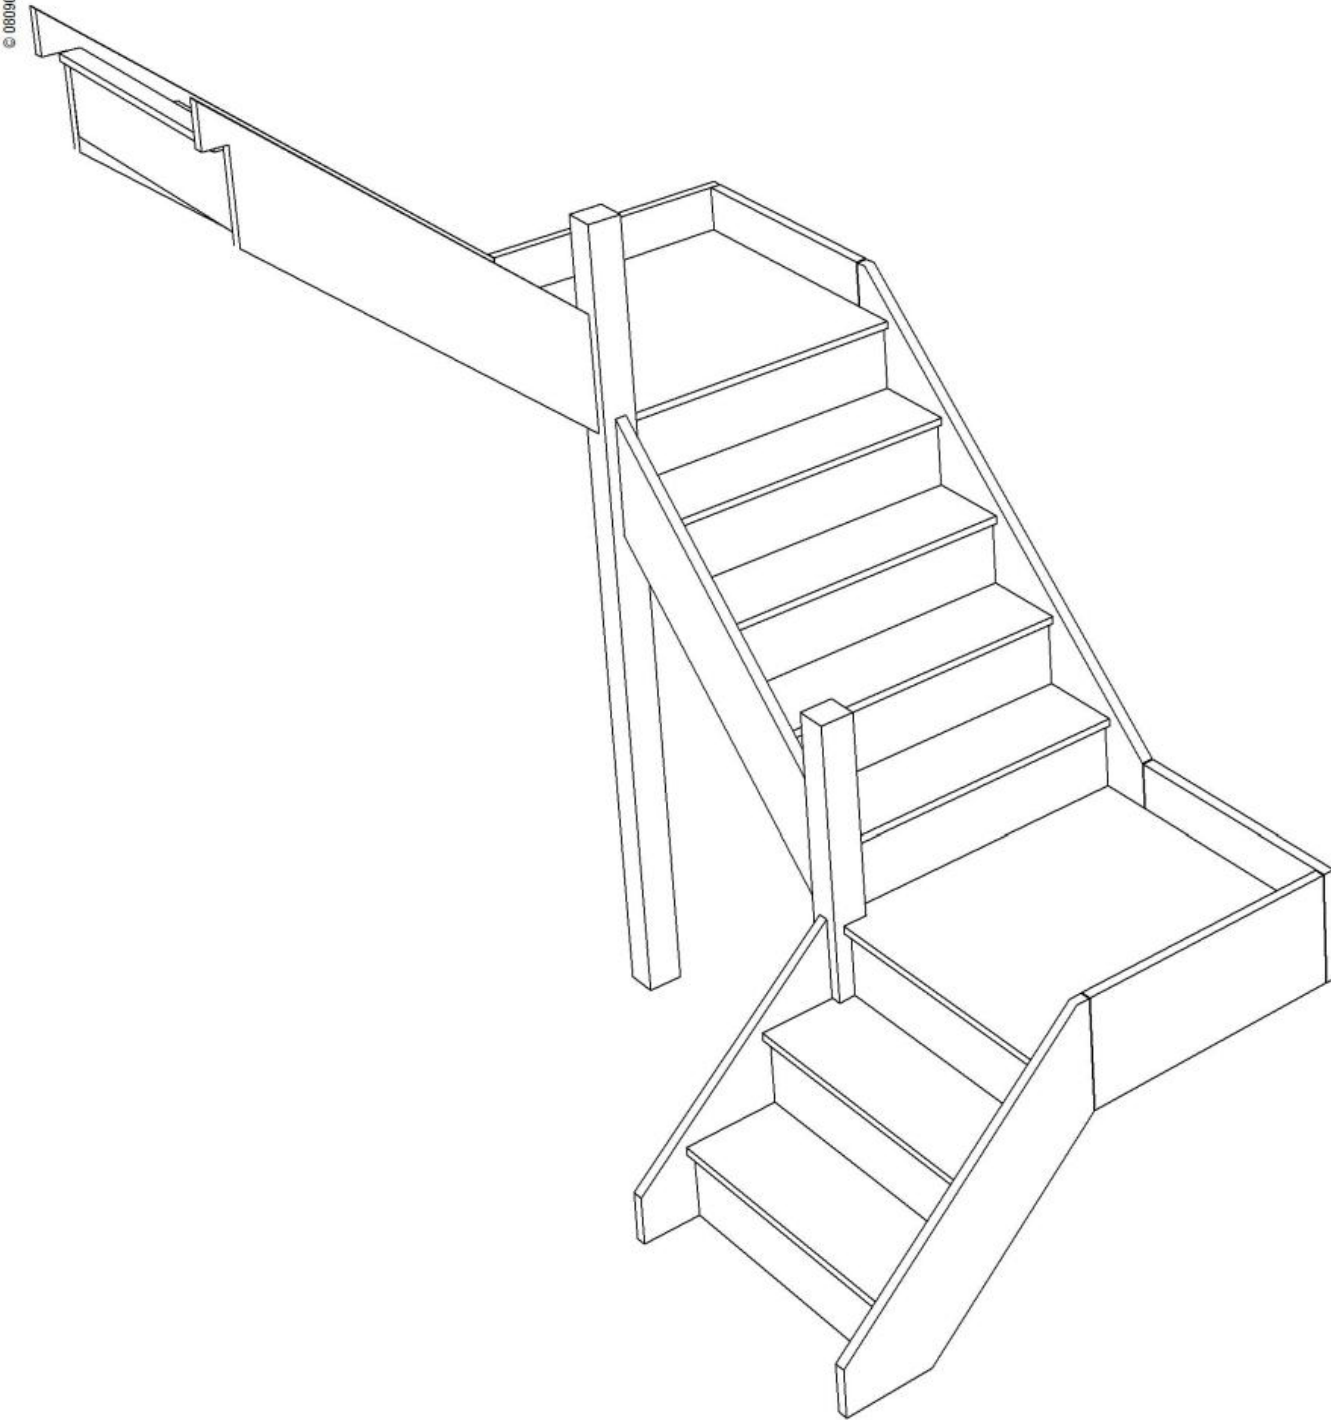

Stair:S2QL4QL4N-LH



Floor to floor height 2600.000 mm





© 08090632B/11035

© 08090632B/11035

Stair Layouts-D QL

S2QL5QL3N-LH

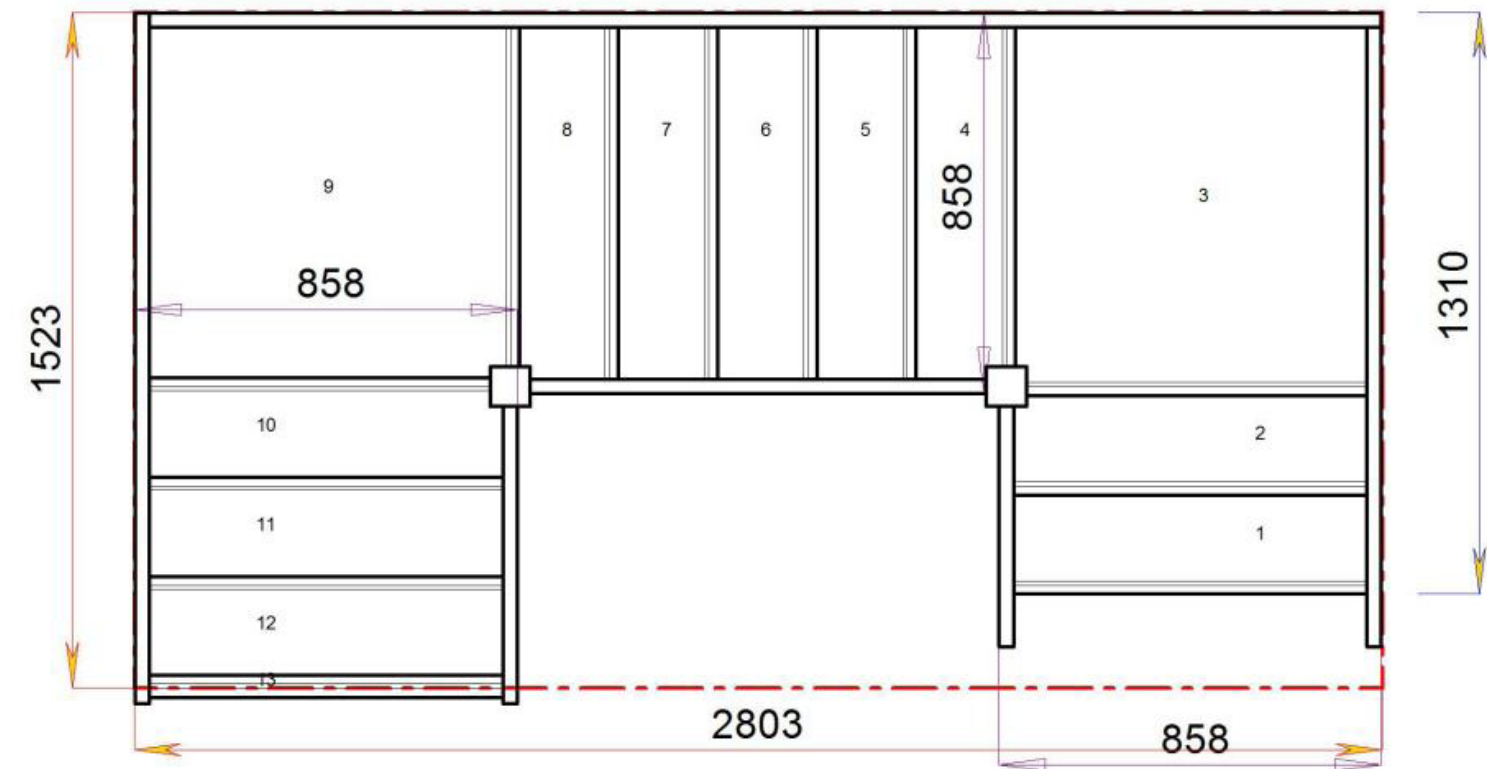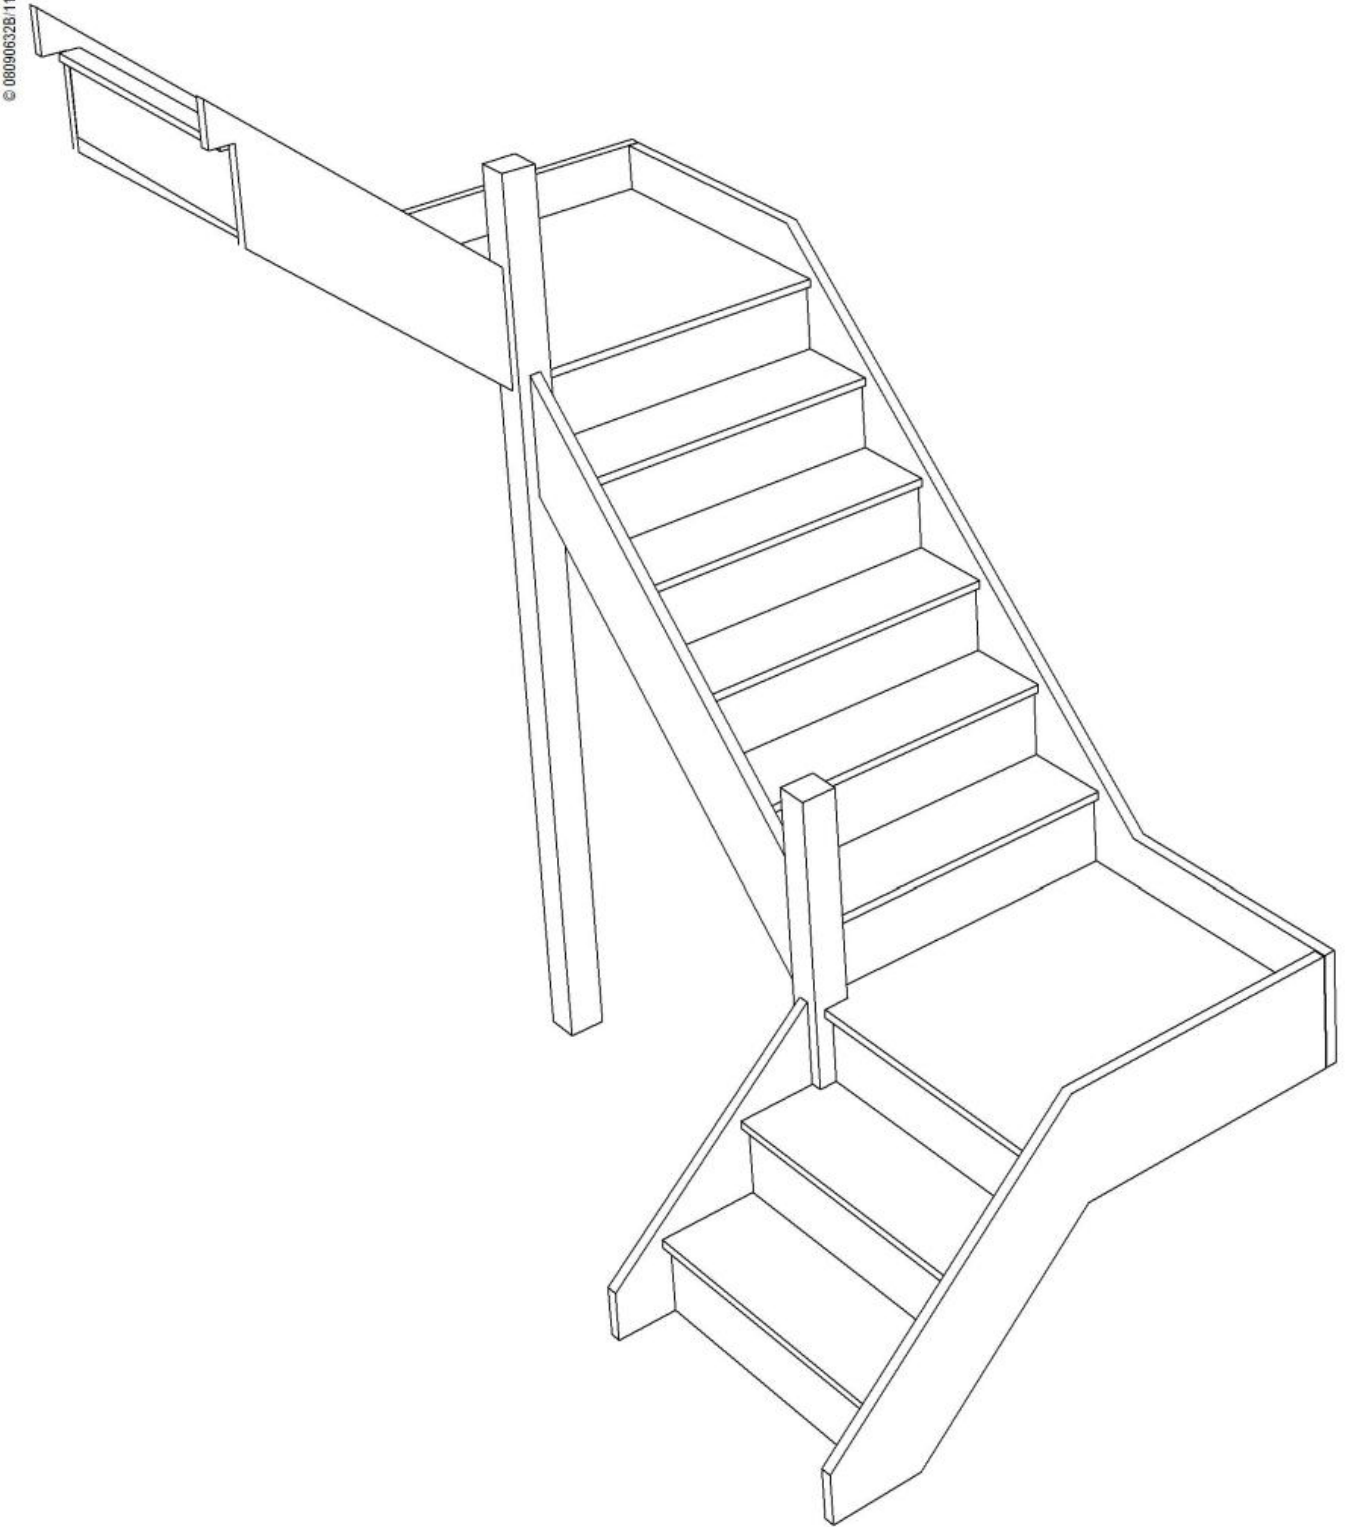


Stair:S2QL5QL3N-LH



Floor to floor height

2600.000 mm




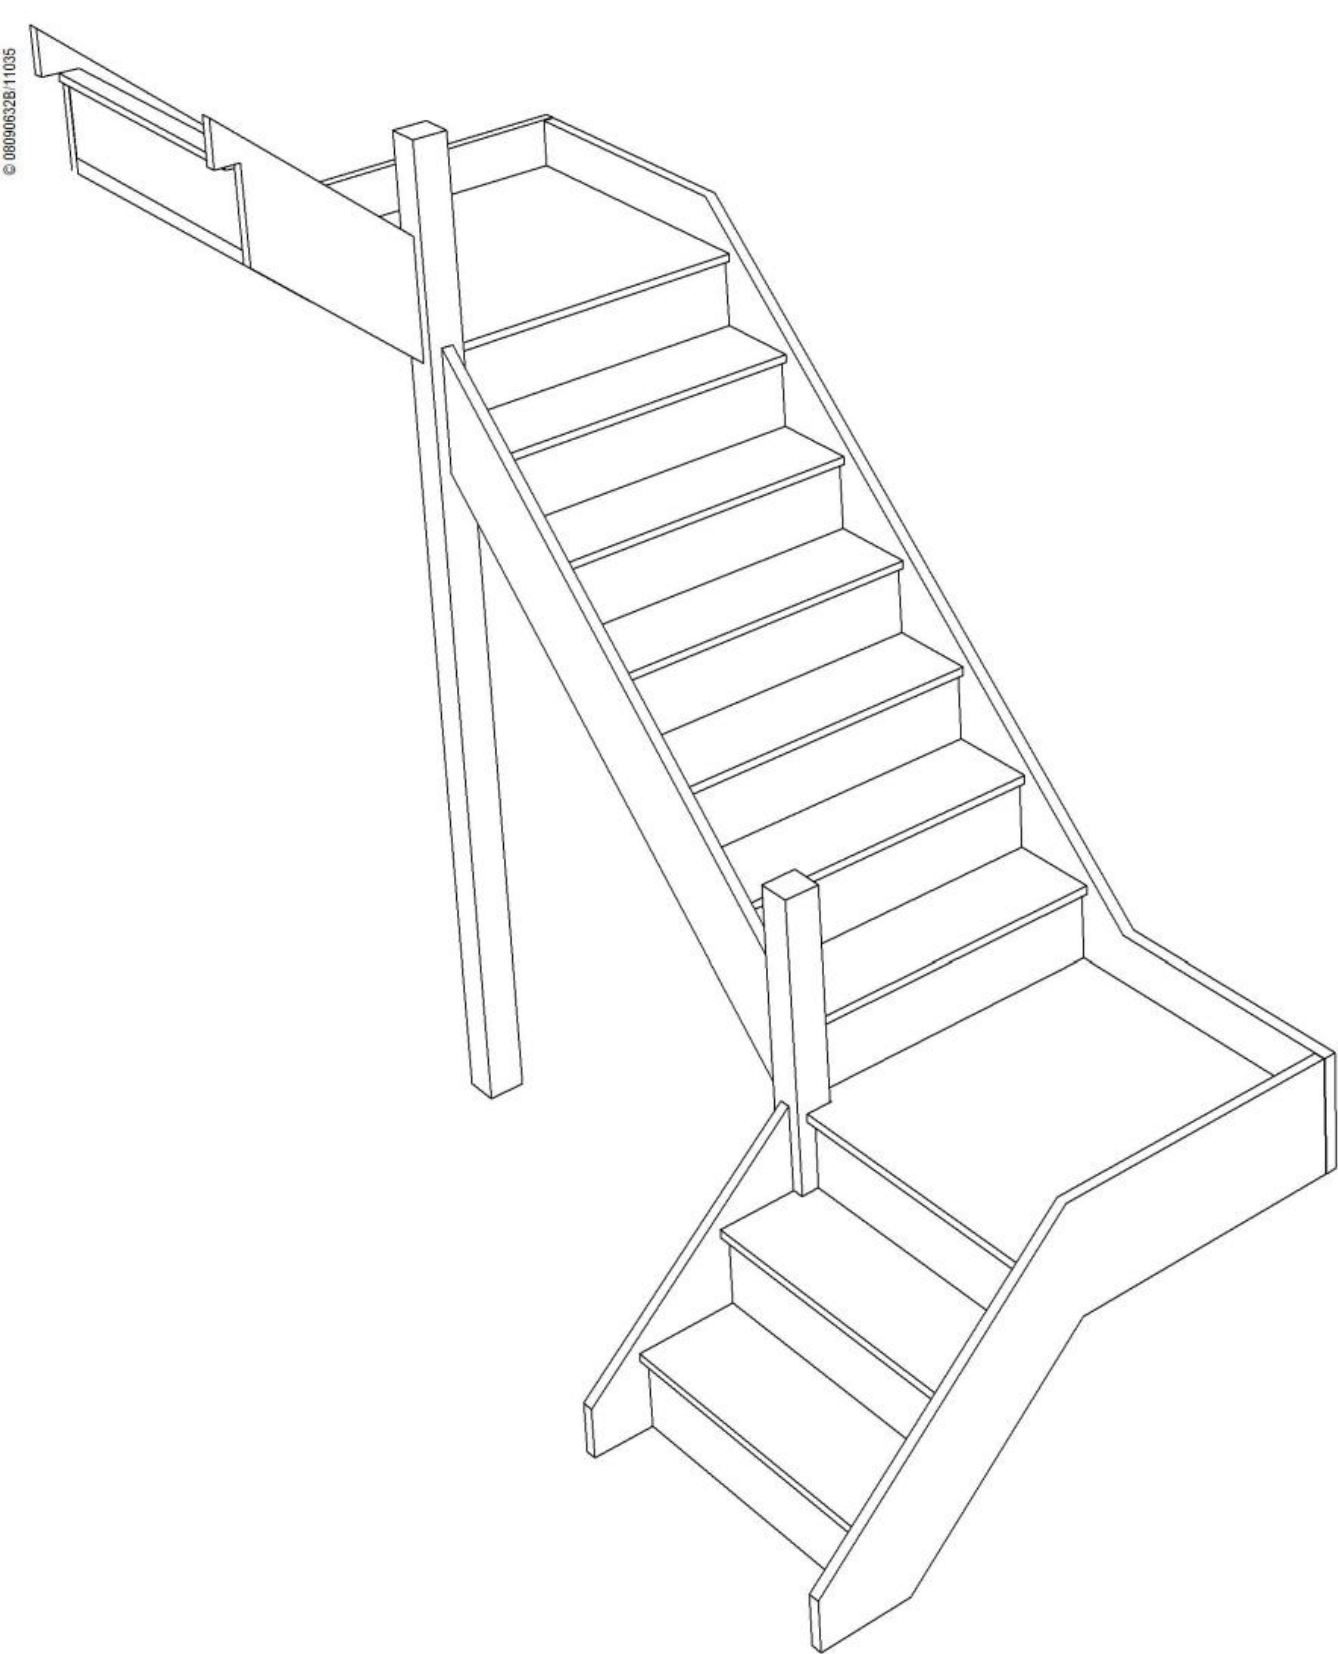

© 08090632B/11035

Stair Layouts-D QL

S2QL6QL2N-LH

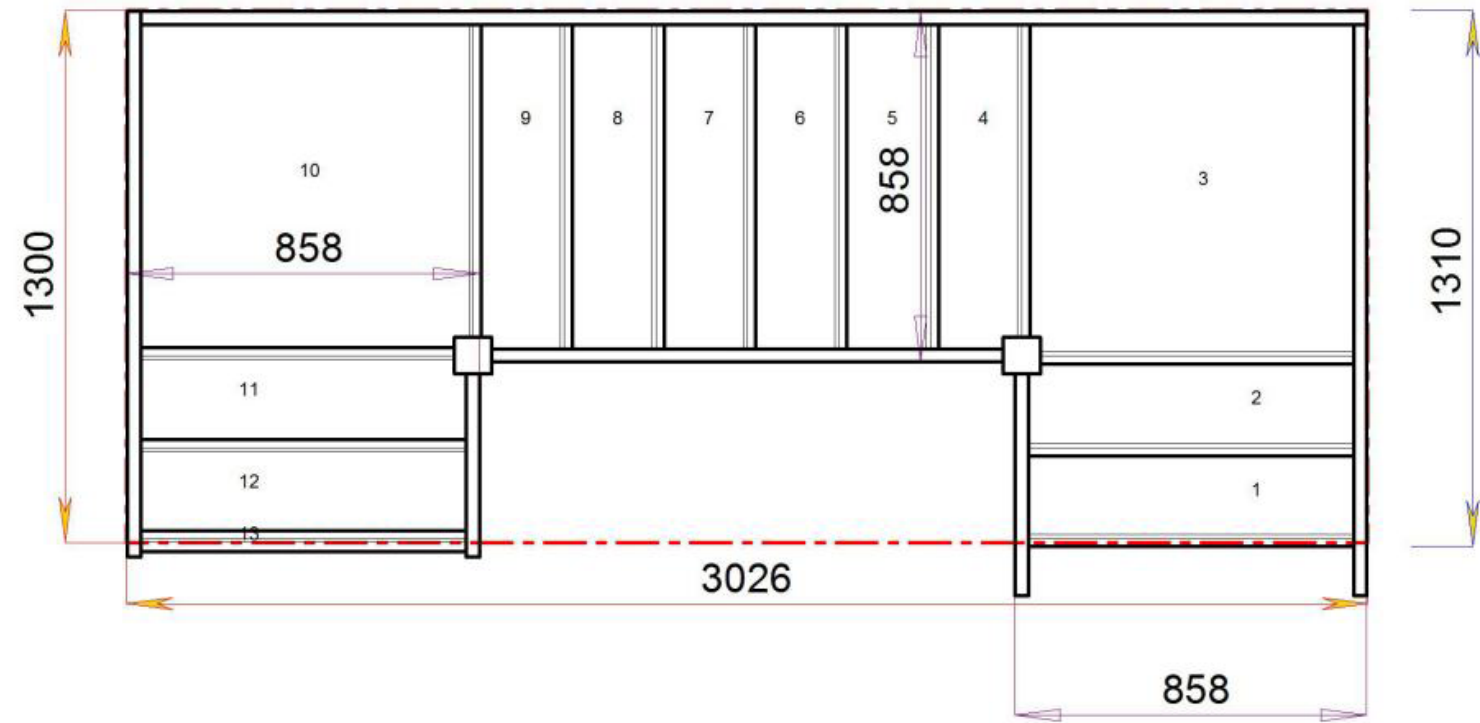

Stair:S2QL6QL2N-LH




Floor to floor height

2600.000 mm




© 08090632B/11035

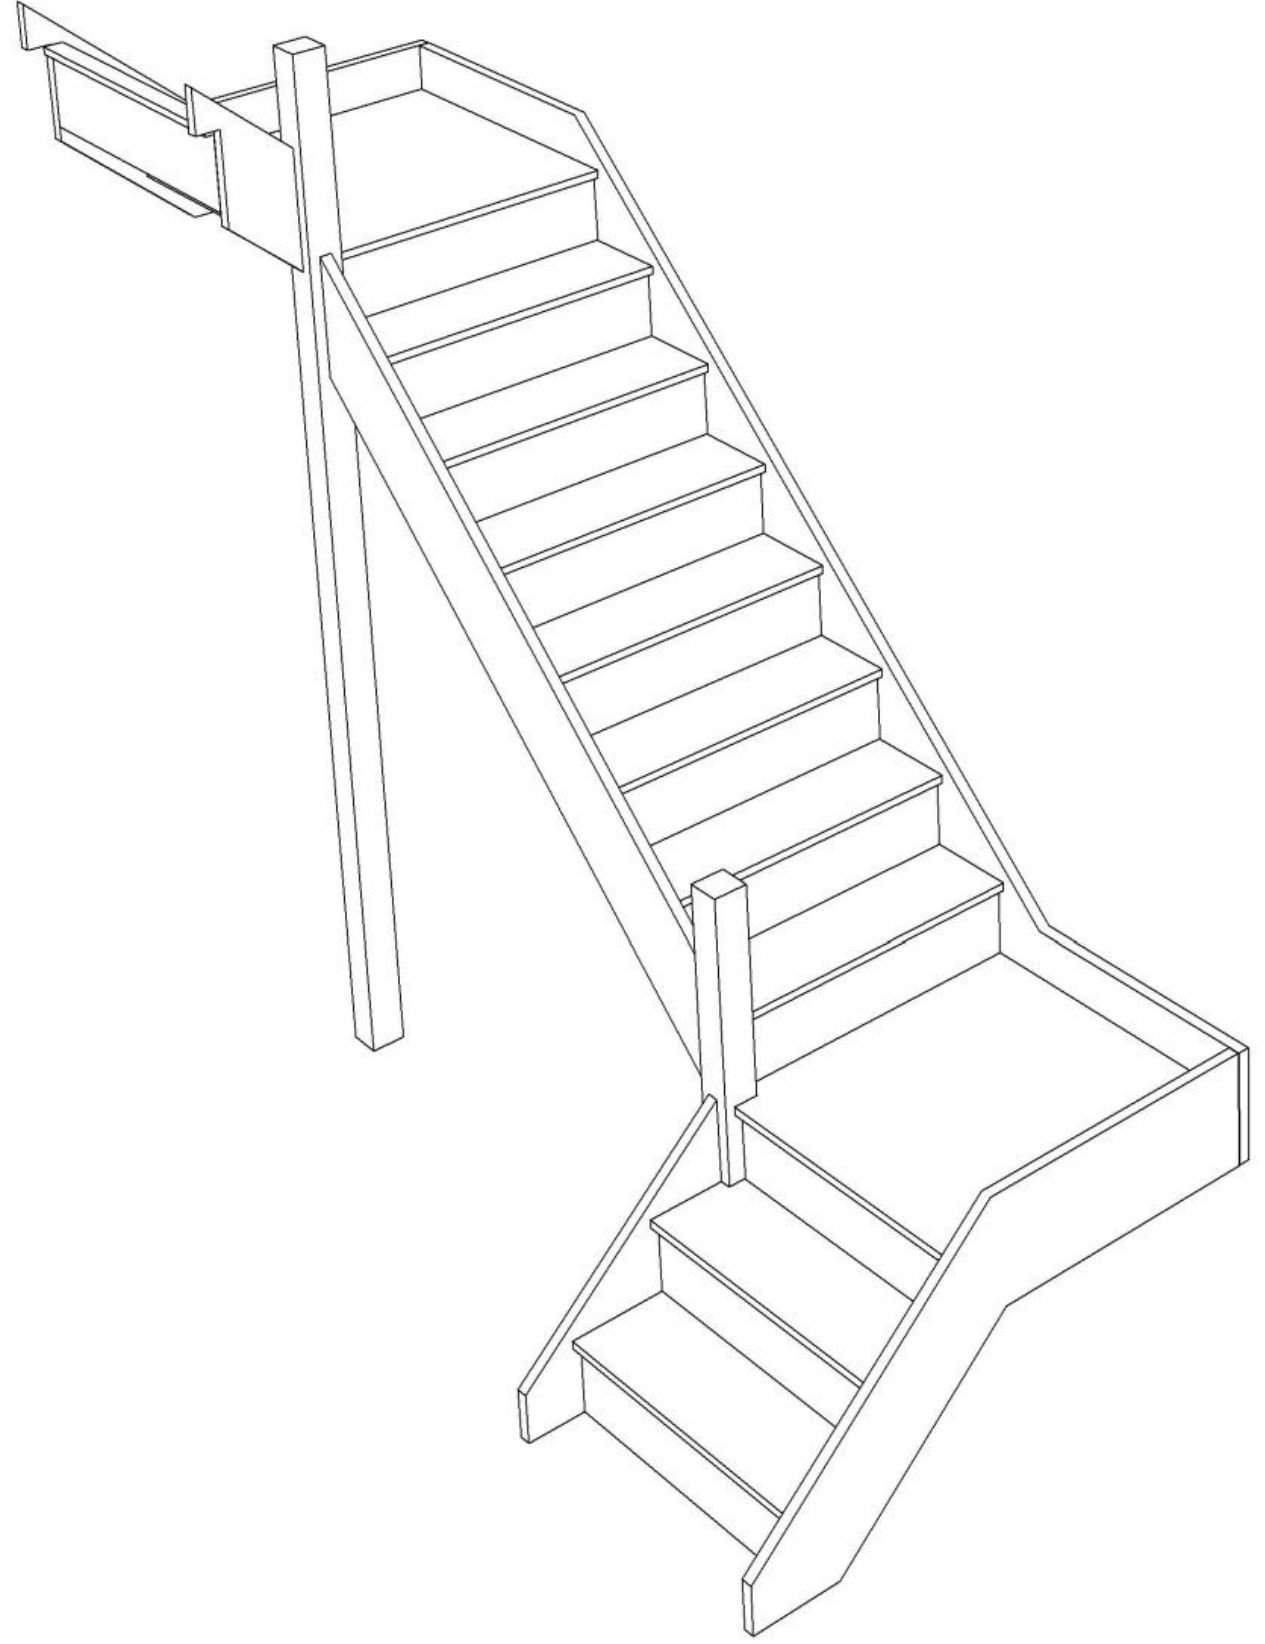

© 08090632B/11035

Stair Layouts-D QL

S2QL7QL1N-LH

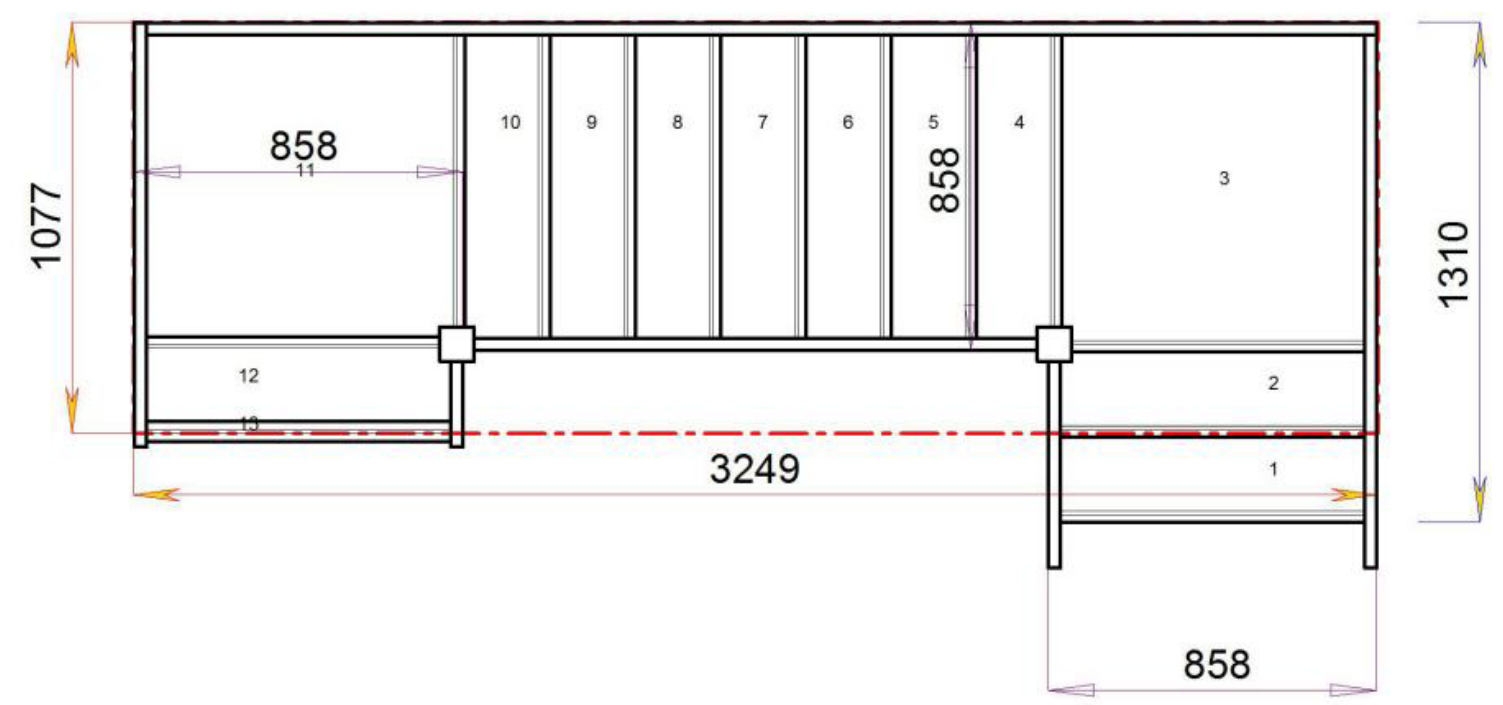

Stair:S2QL7QL1N-LH




Floor to floor height

2600.000 mm




© 08090632B/11035

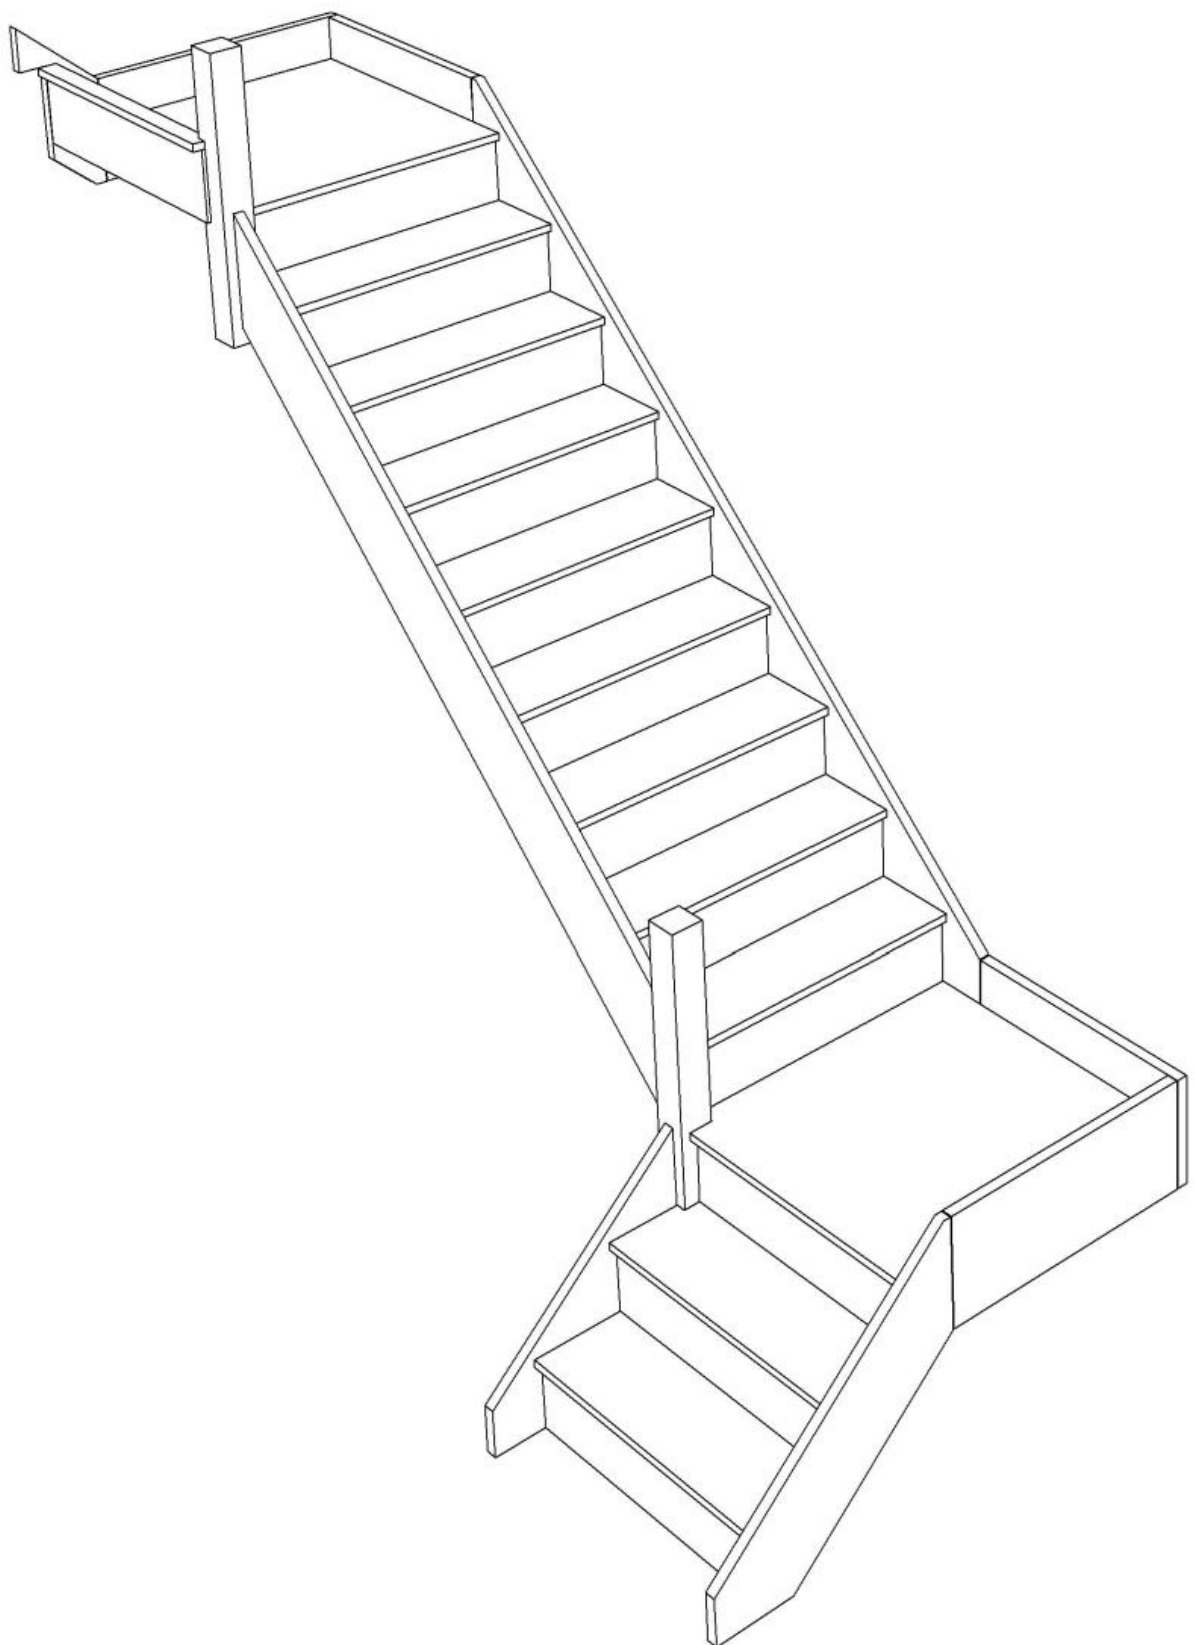

© 08090632B/11035

Stair Layouts-D QL

S2QL8QLN-LH

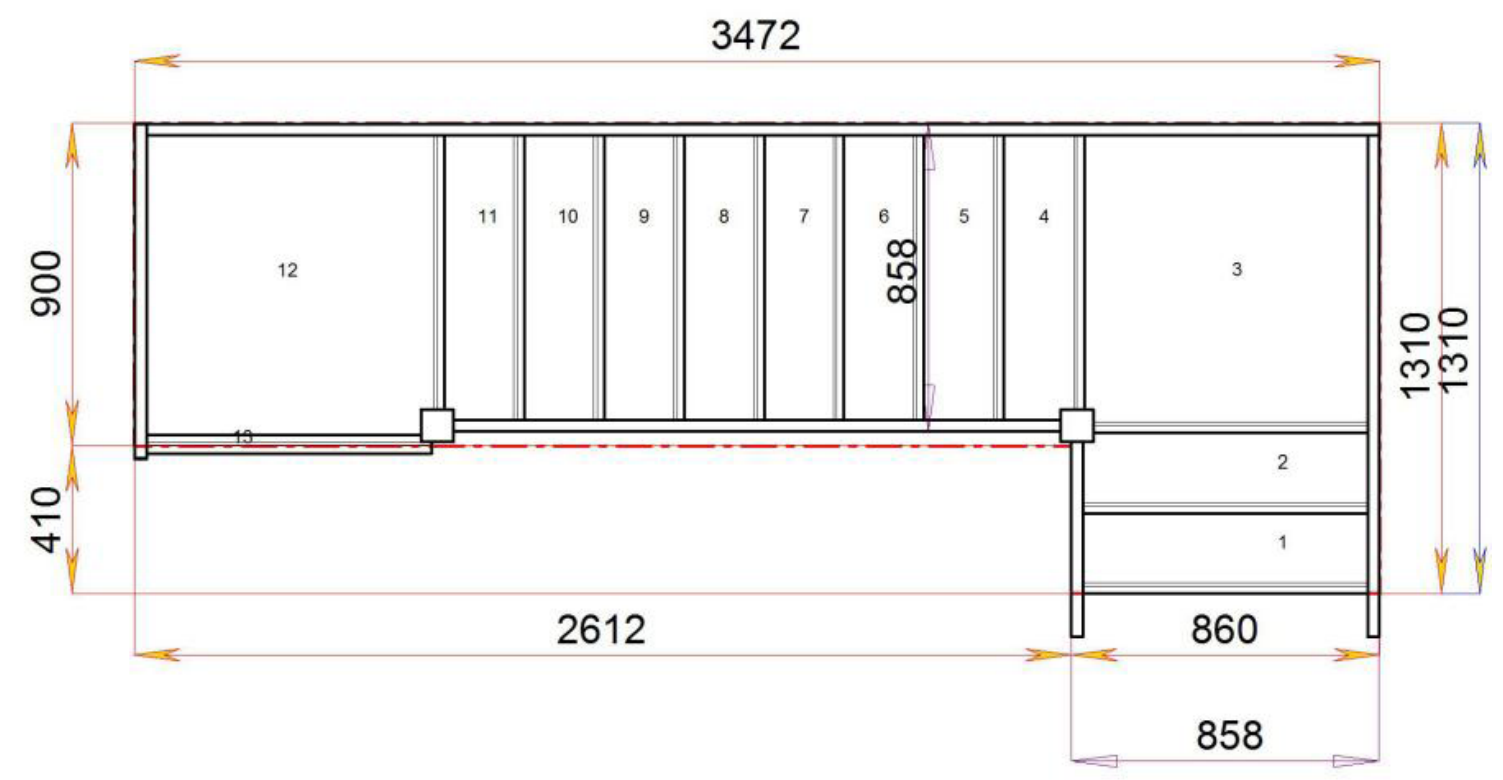

Stair:S2QL8QLN-LH




Floor to floor height

2600.000 mm




Stair Layouts-D QL

S2QLQL8N-LH

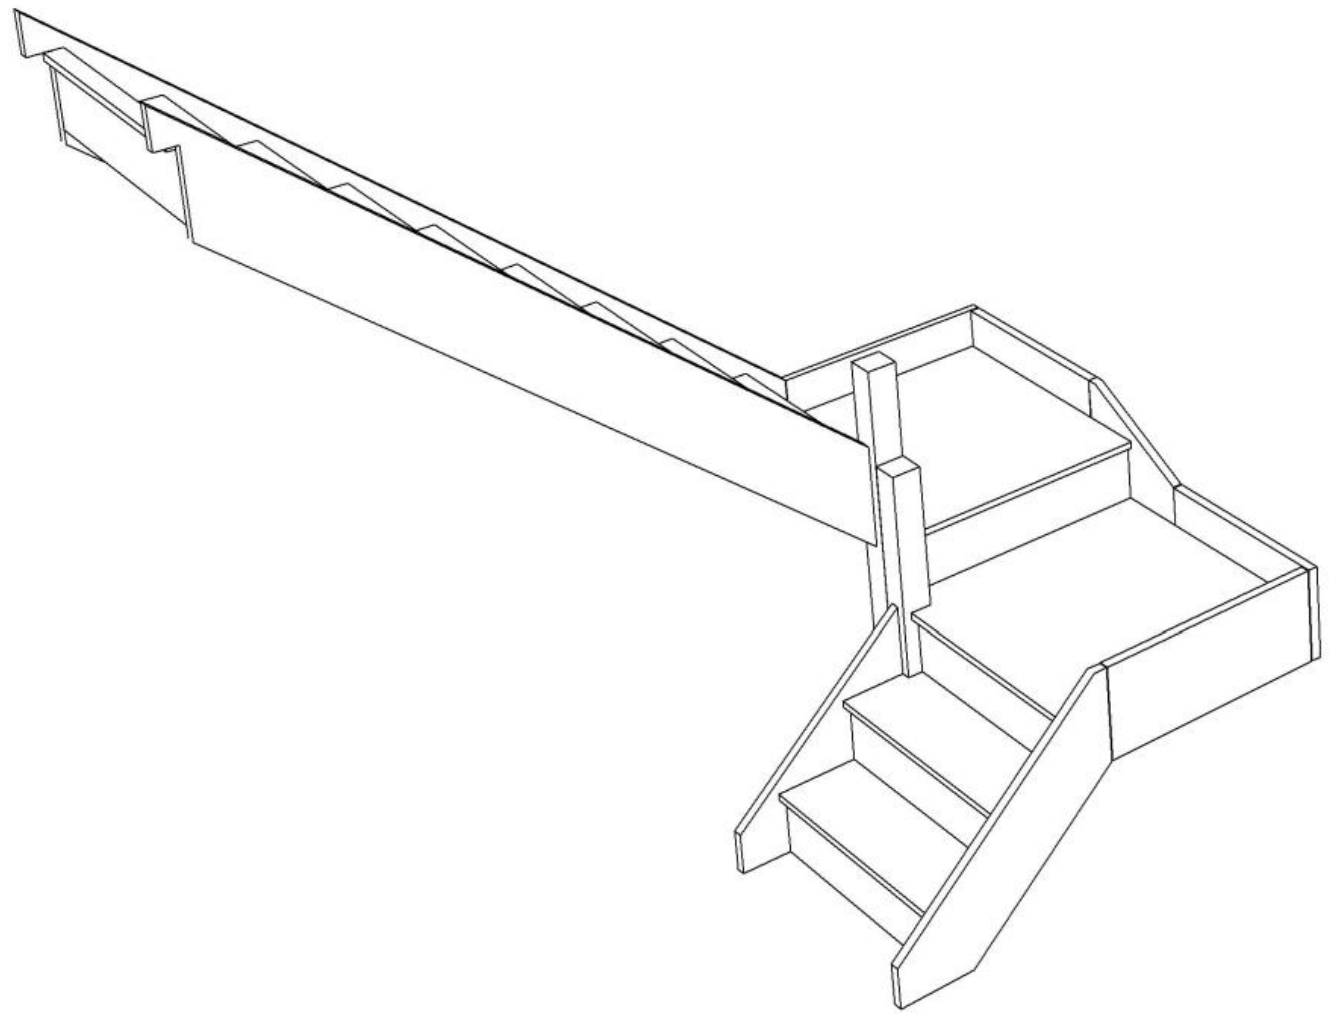

Stair:S2QLQL8N-LH

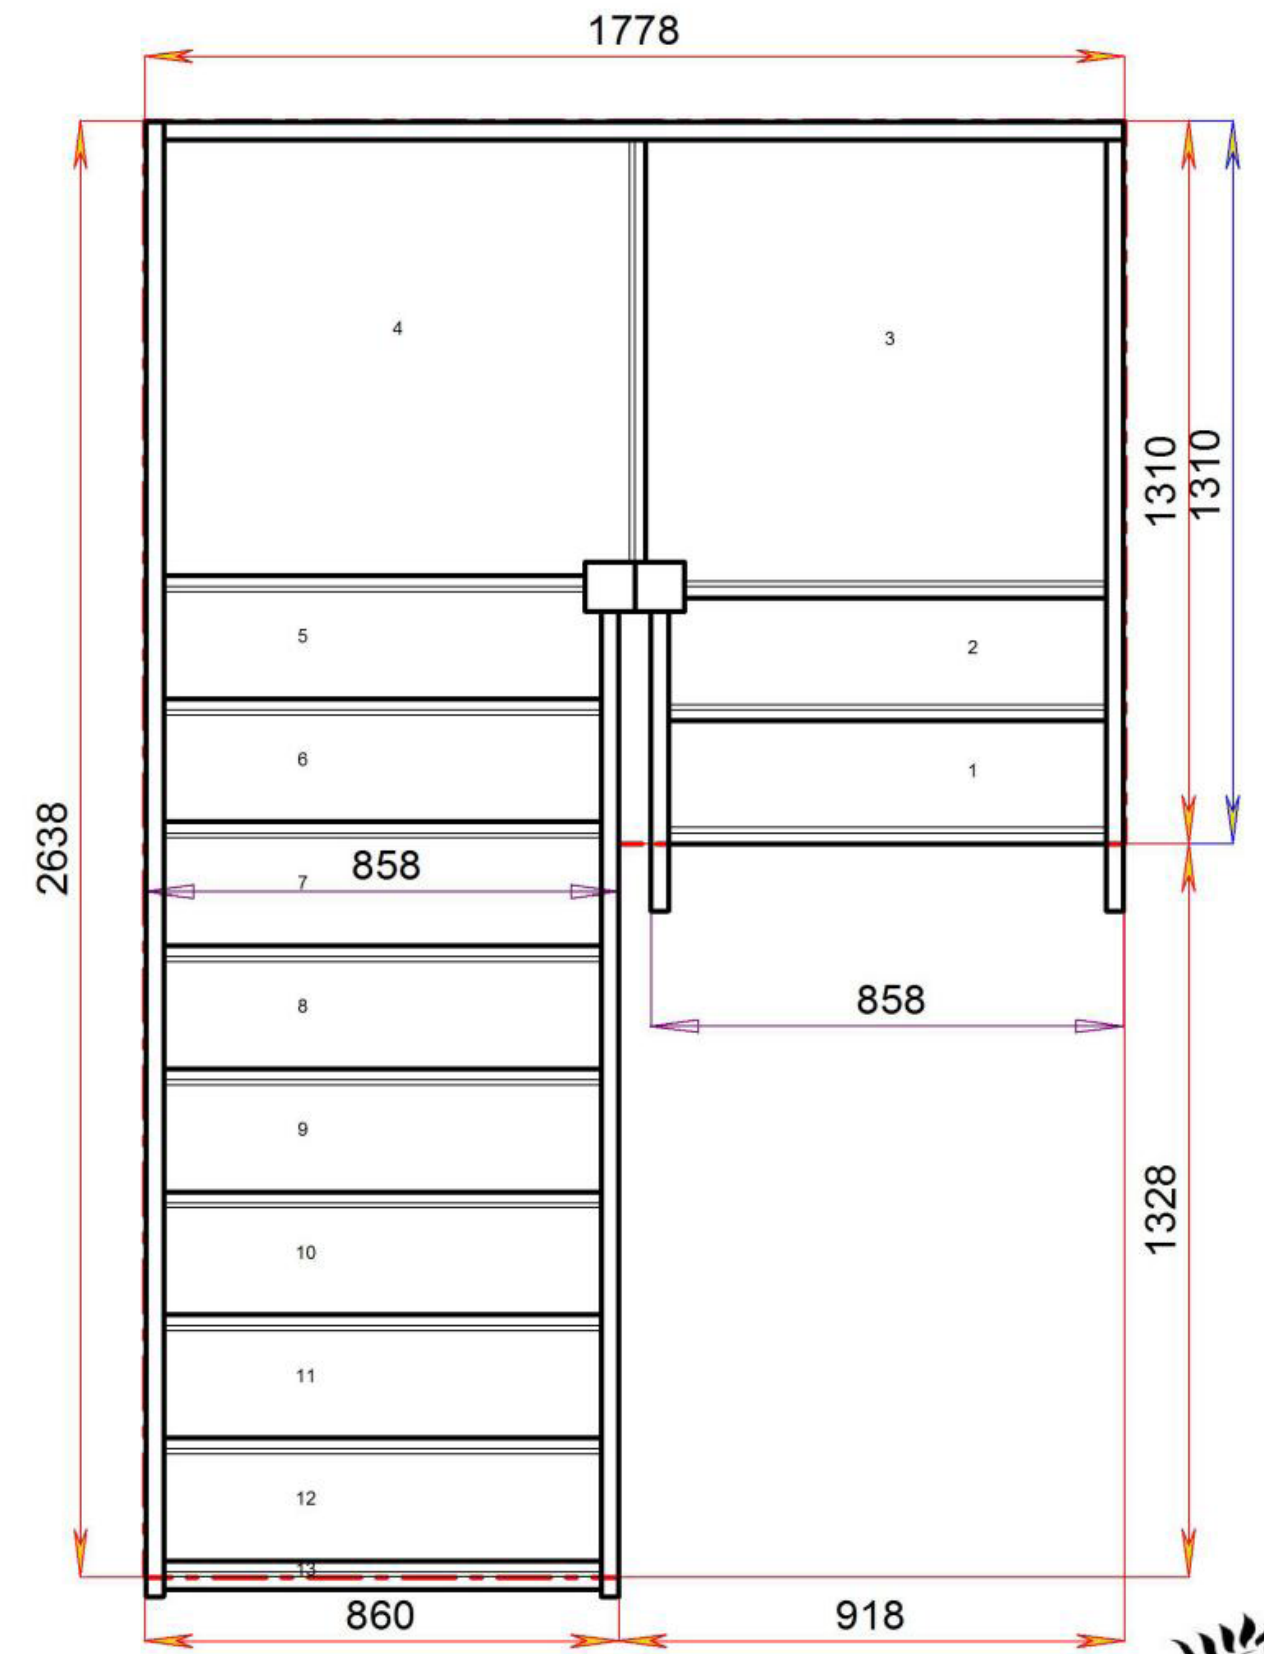


Floor to floor height 2600.000 mm




Stair Layouts-D QL

S3QL1QL6N-LH

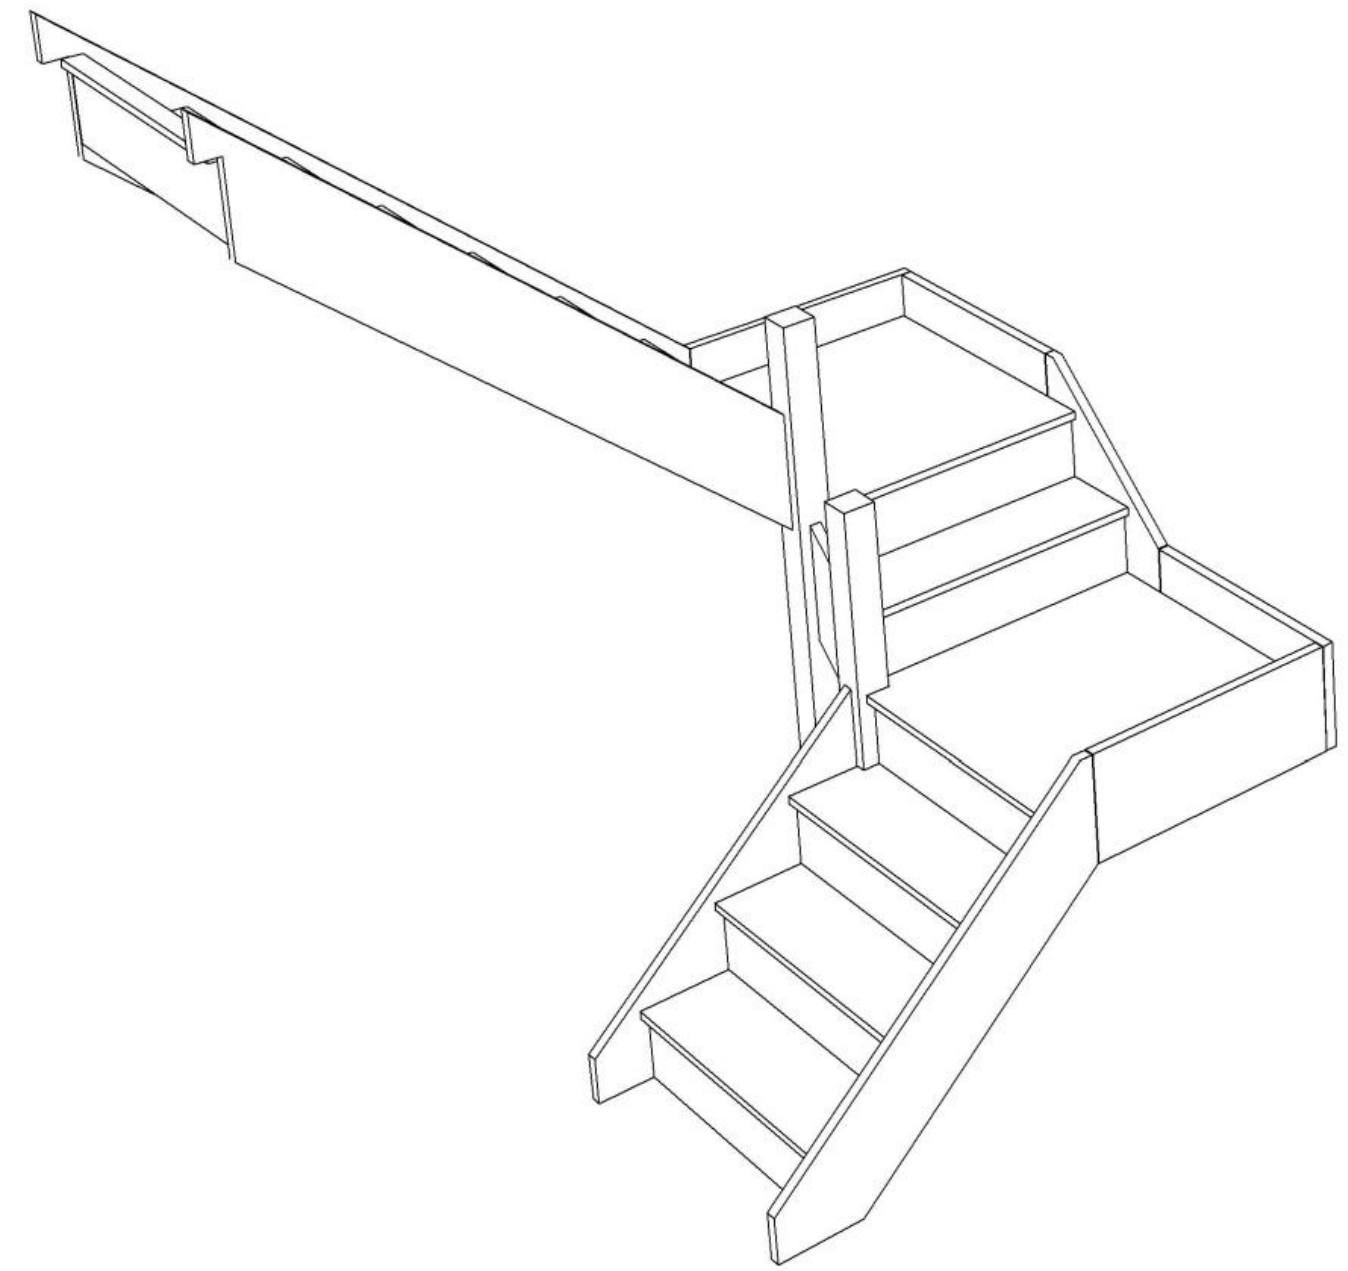

Stair:S3QL1QL6N-LH

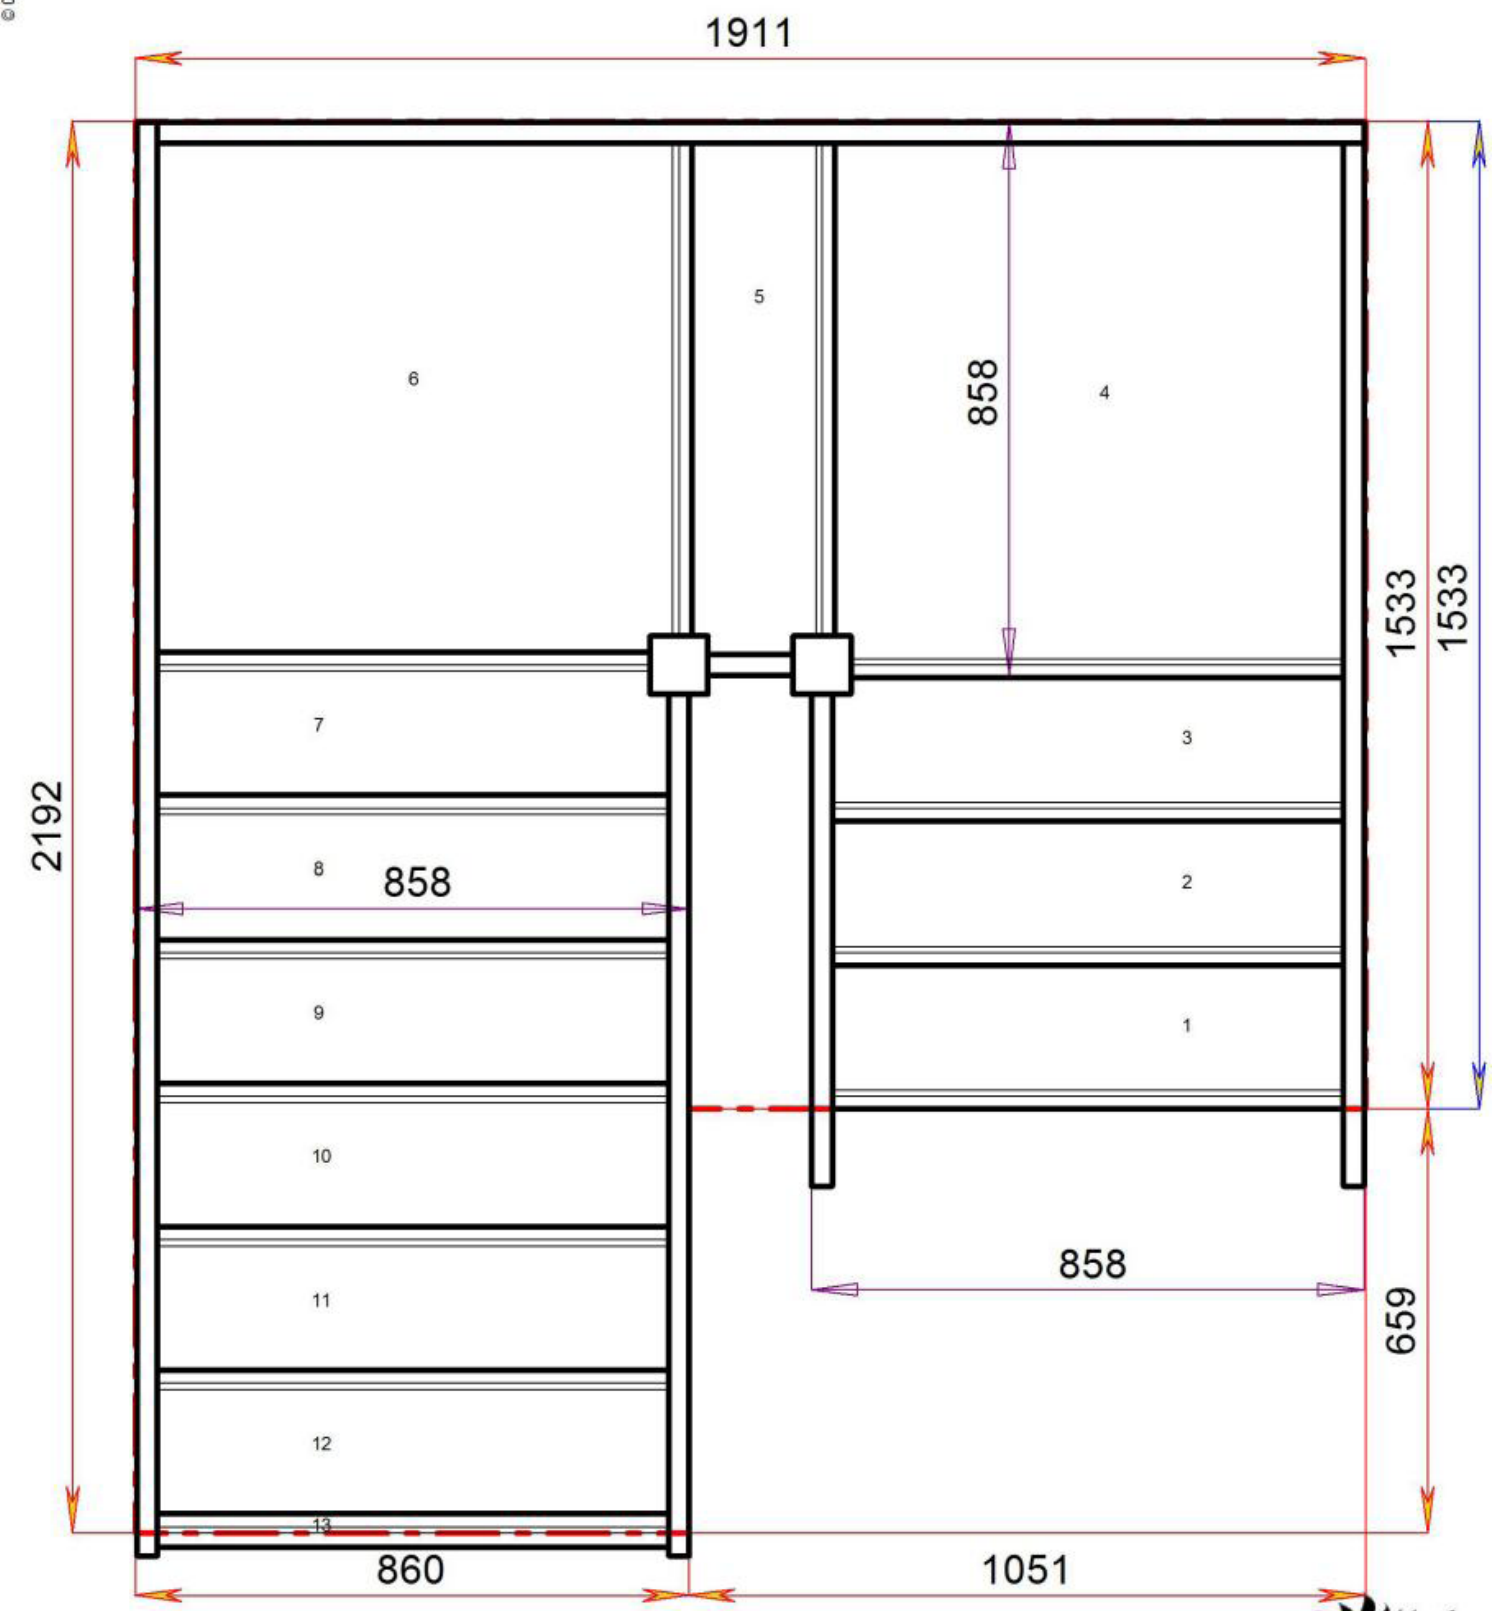

Floor to floor height 2600.000 mm





© 08090632B/11035

© 08090632B/11035

Stair Layouts-D QL

S3QL2QL5N-LH

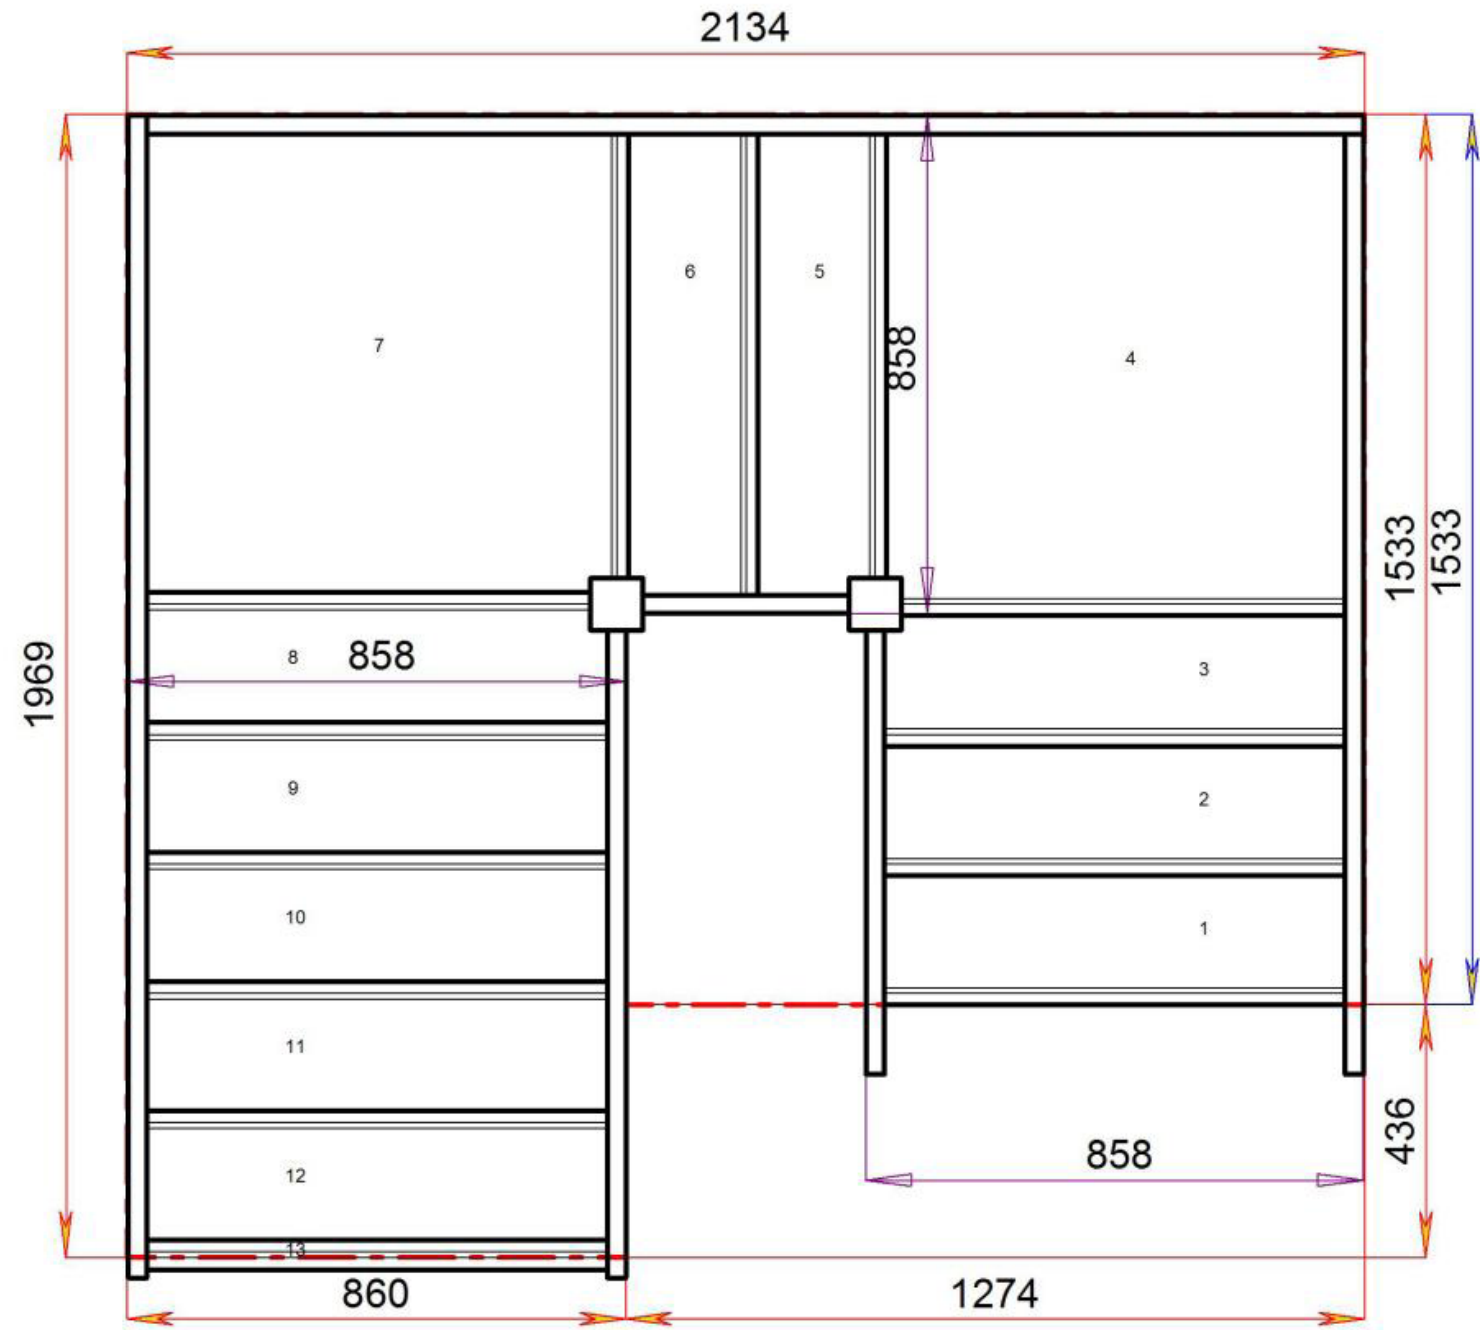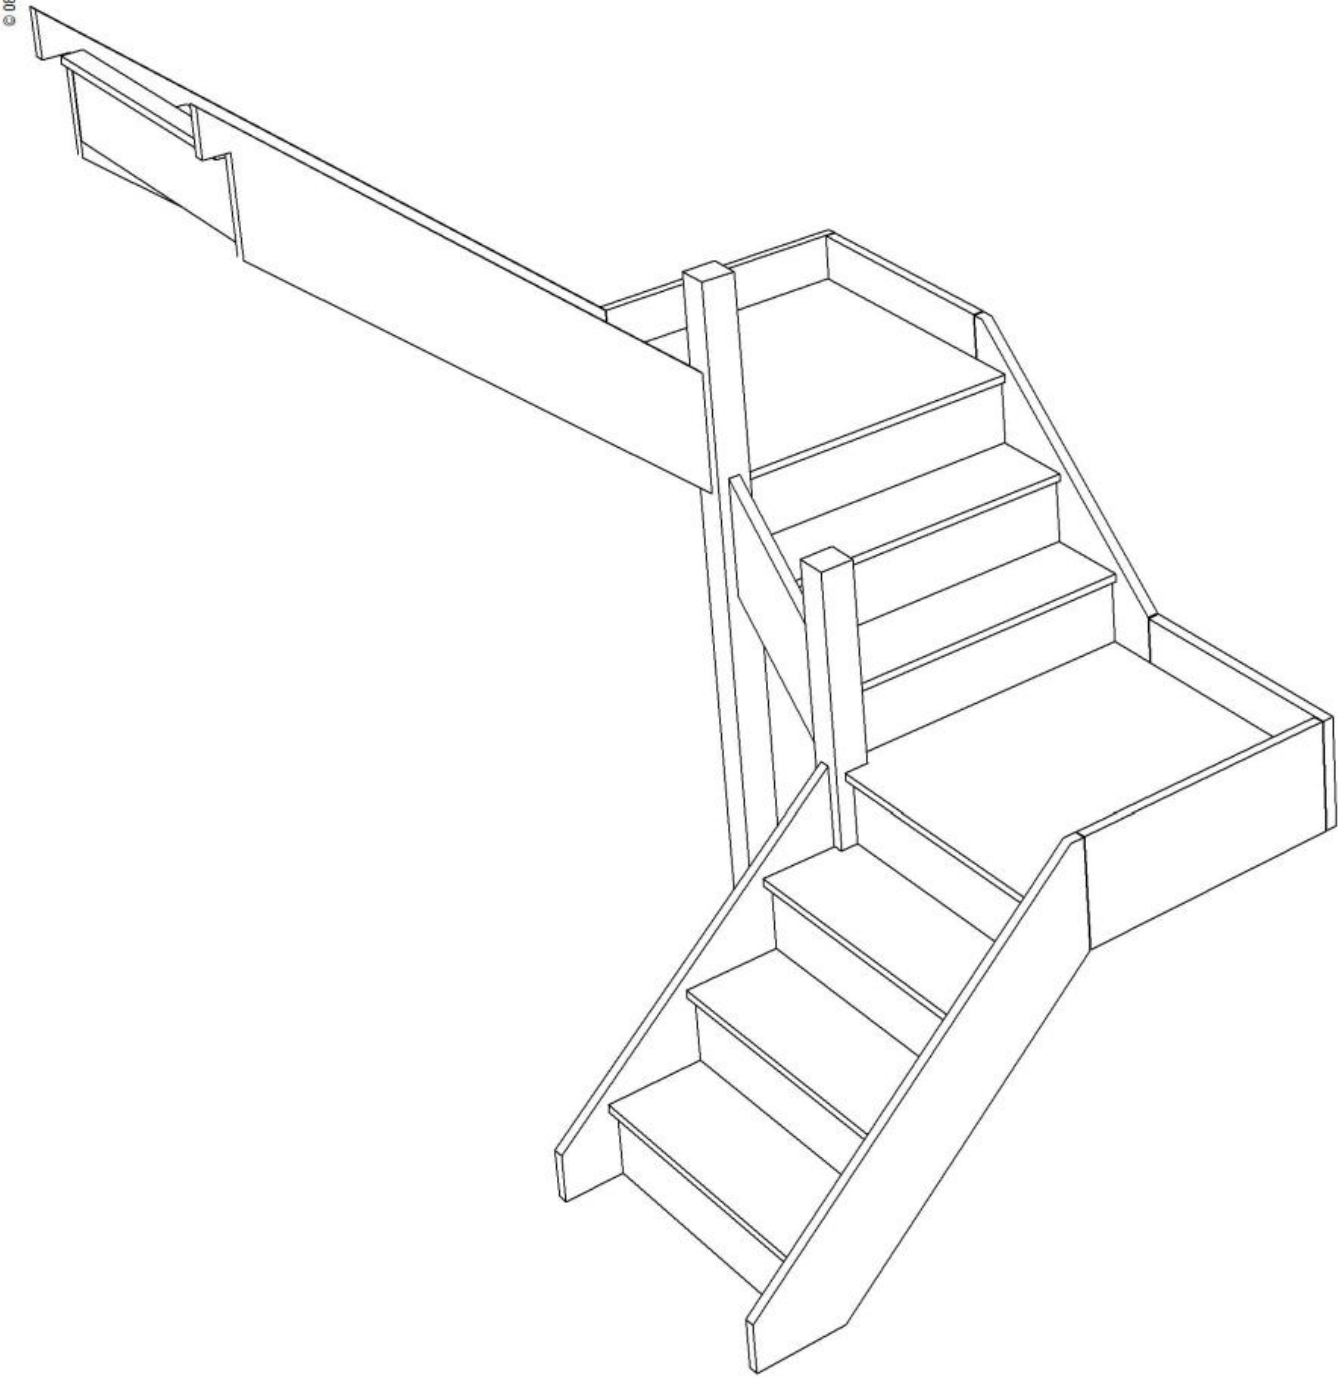

Stair:S3QL2QL5N-LH



Floor to floor height

2600.000 mm





© 08090632B/11035

© 08090632B/11035

Stair Layouts-D QL

S3QL3QL4N-LH

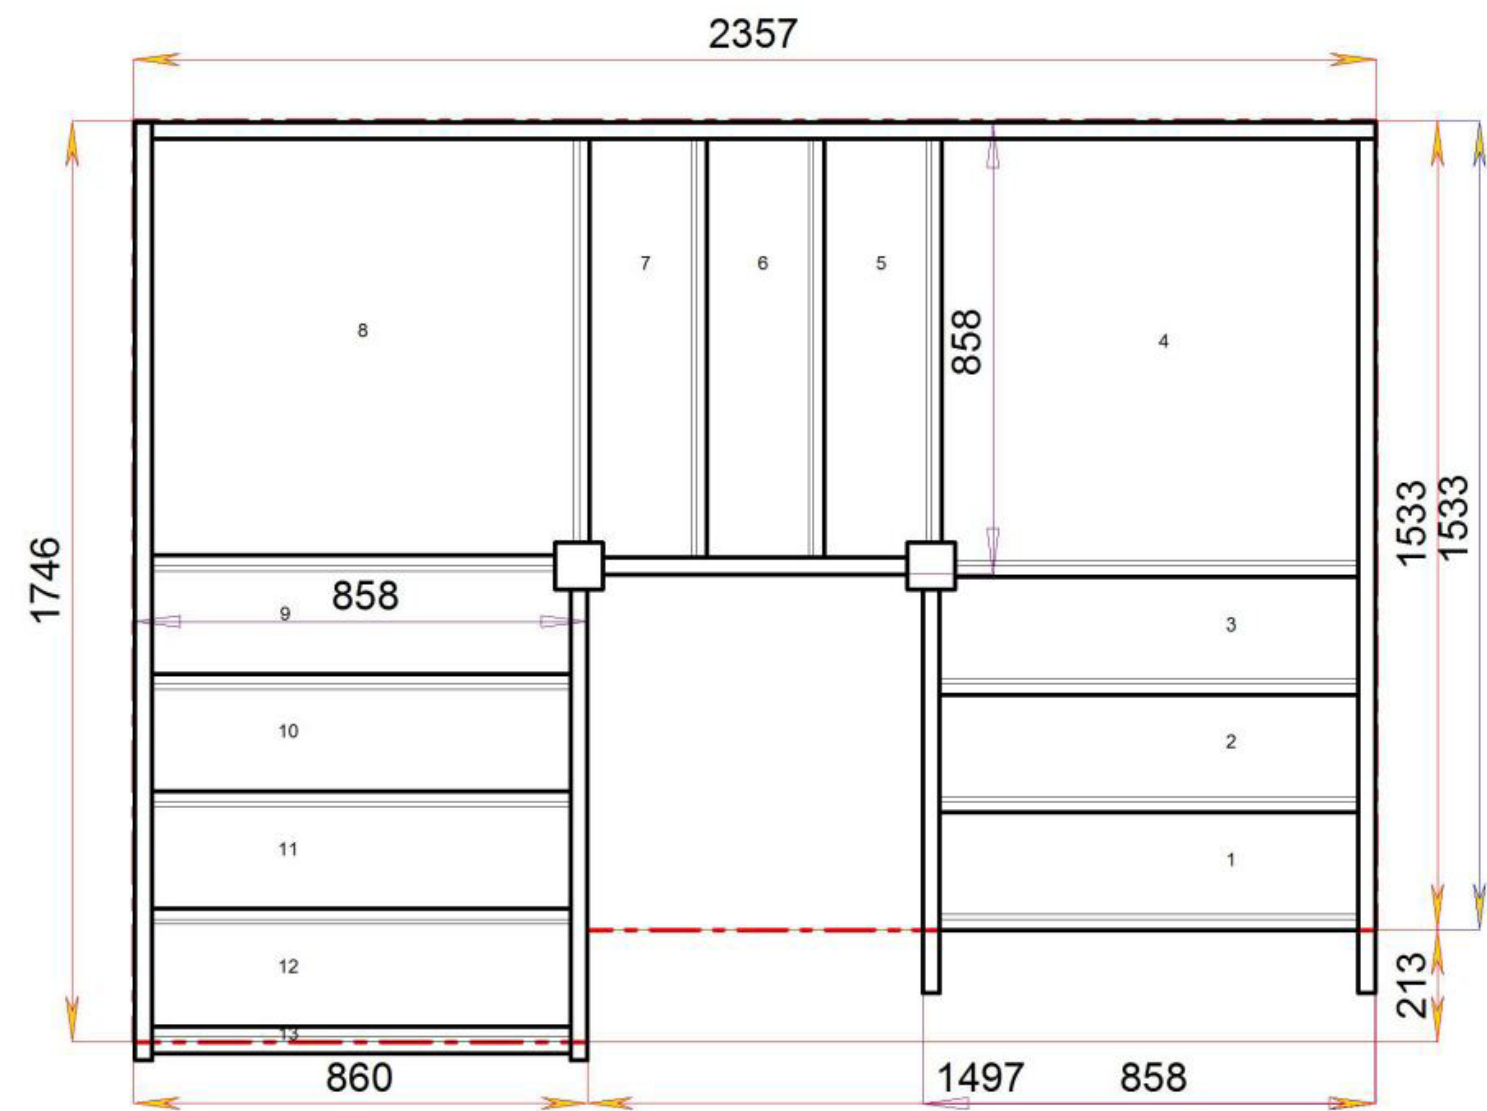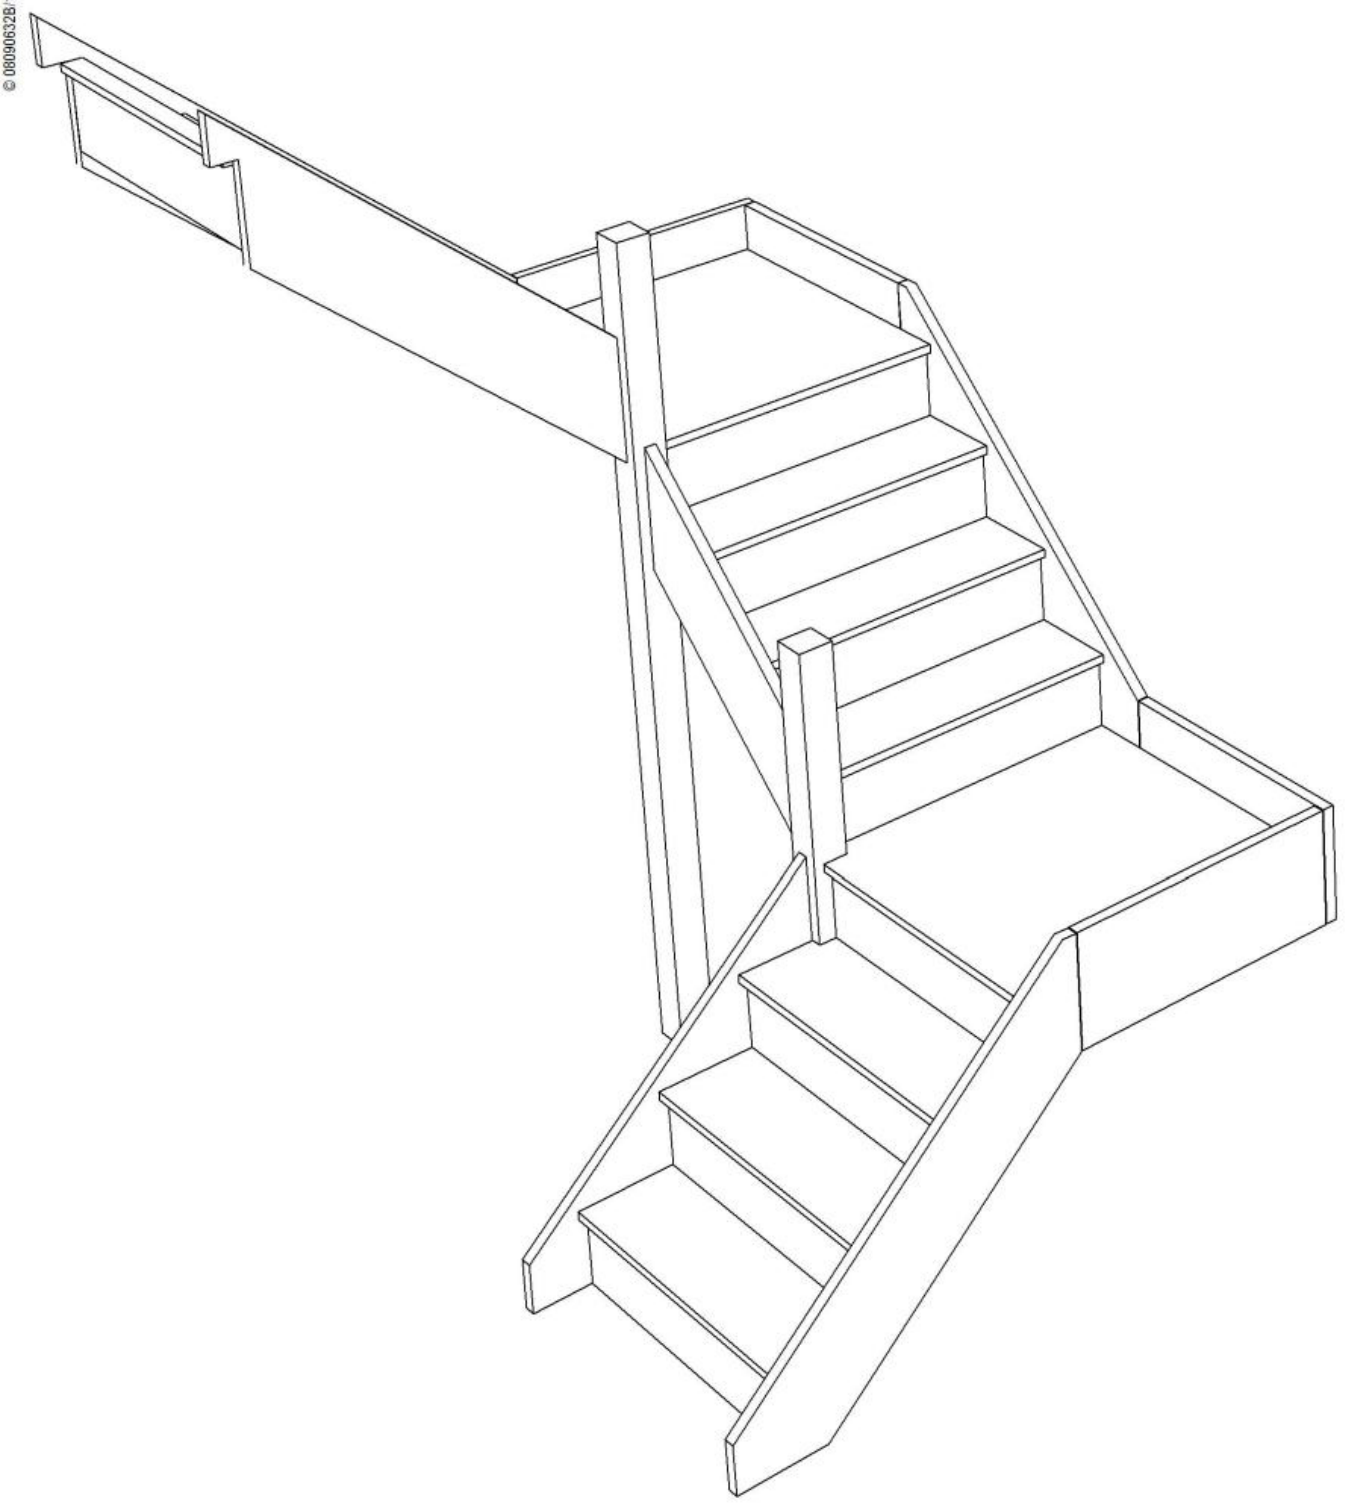

Stair:S3QL3QL4N-LH



Floor to floor height

2600.000 mm





© 08090632B/11035

© 08090632B/11035

Stair Layouts-D QL

S3QL4QL3N-LH

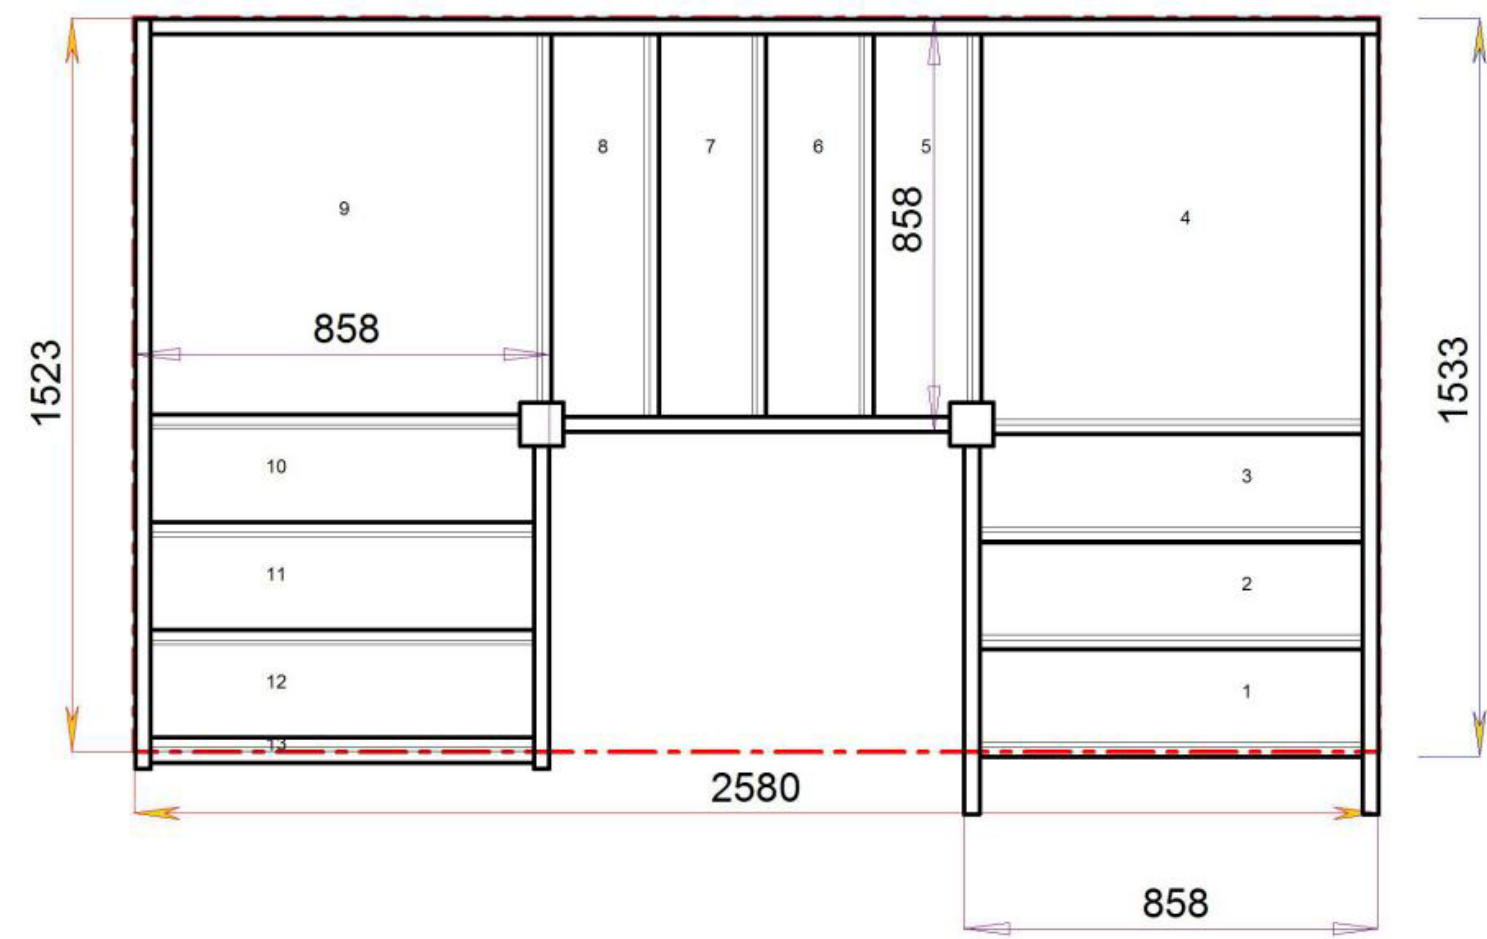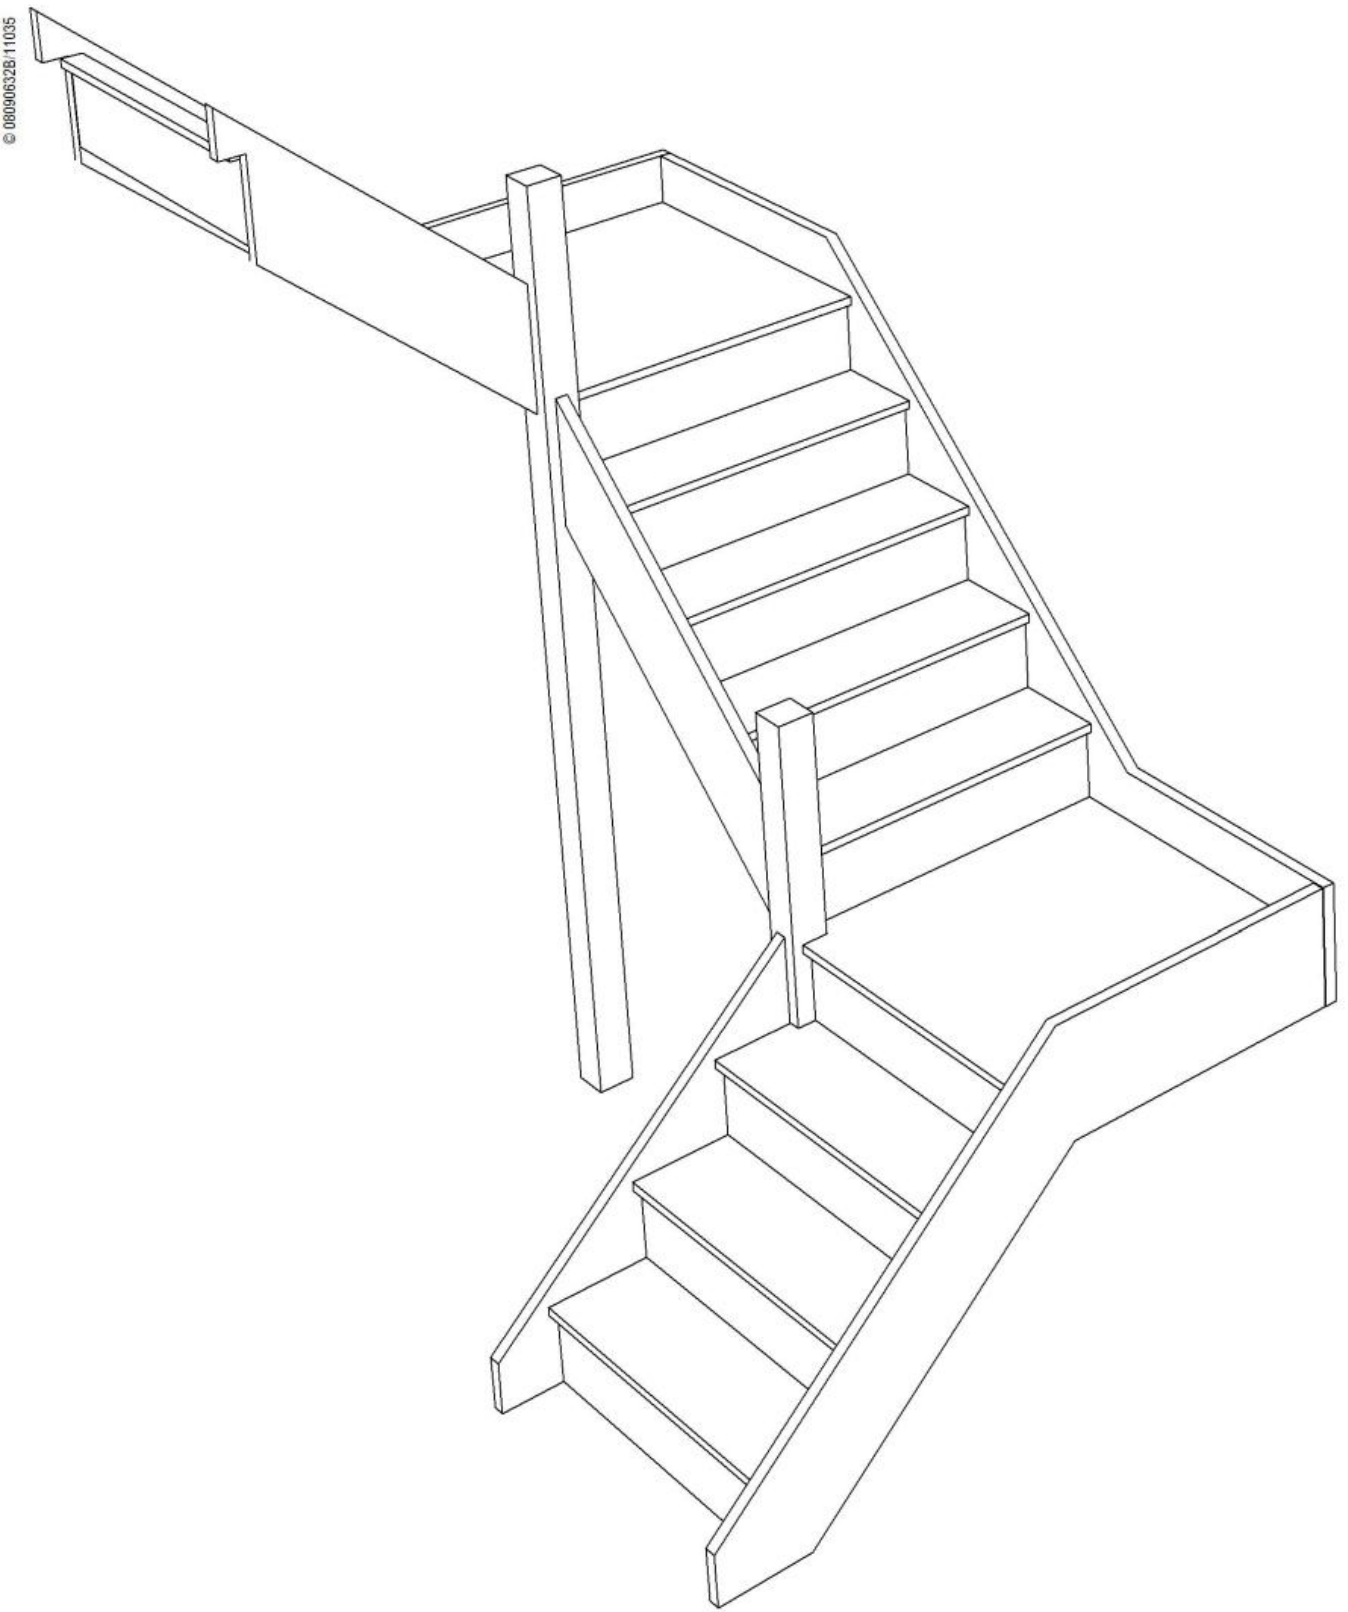

Stair:S3QL4QL3N-LH




Floor to floor height

2600.000 mm




© 08090632B/11035

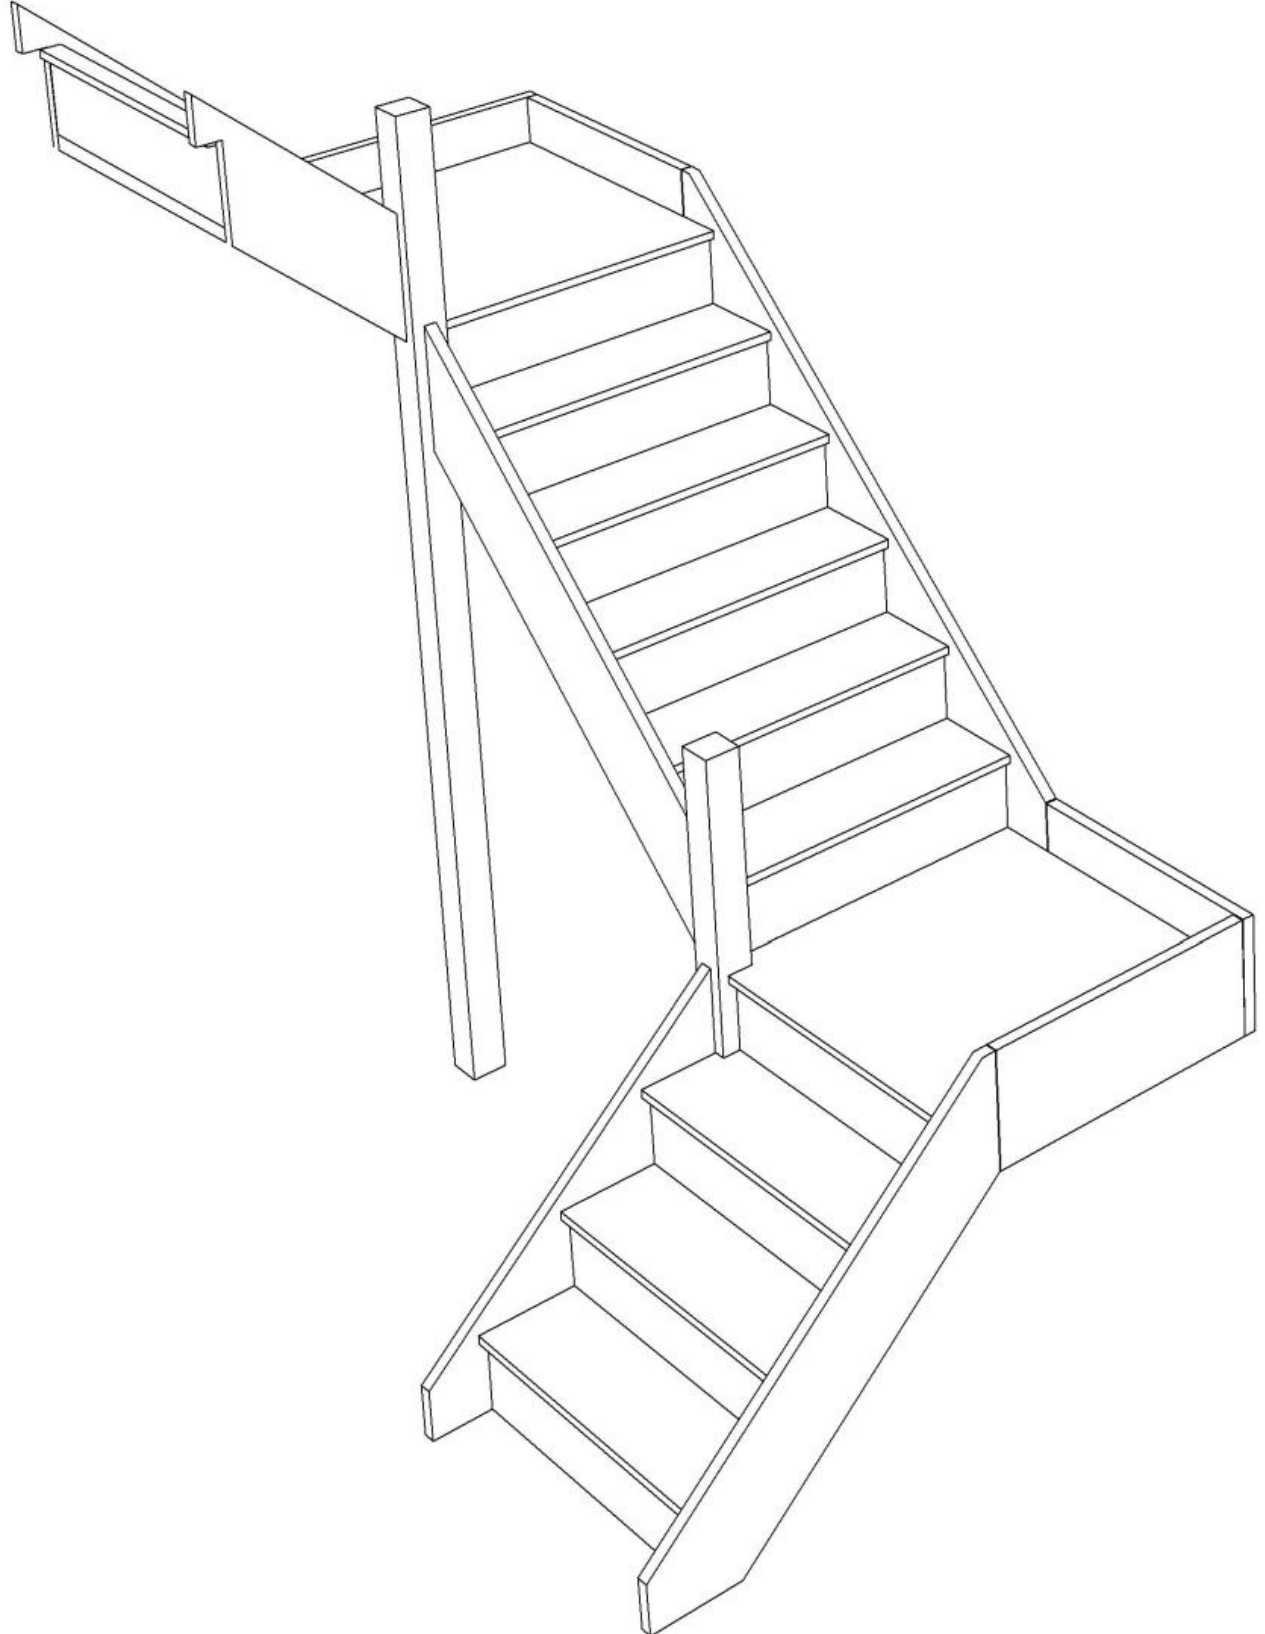

© 08090632B/11035

Stair Layouts-D QL

S3QL5QL2N-LH

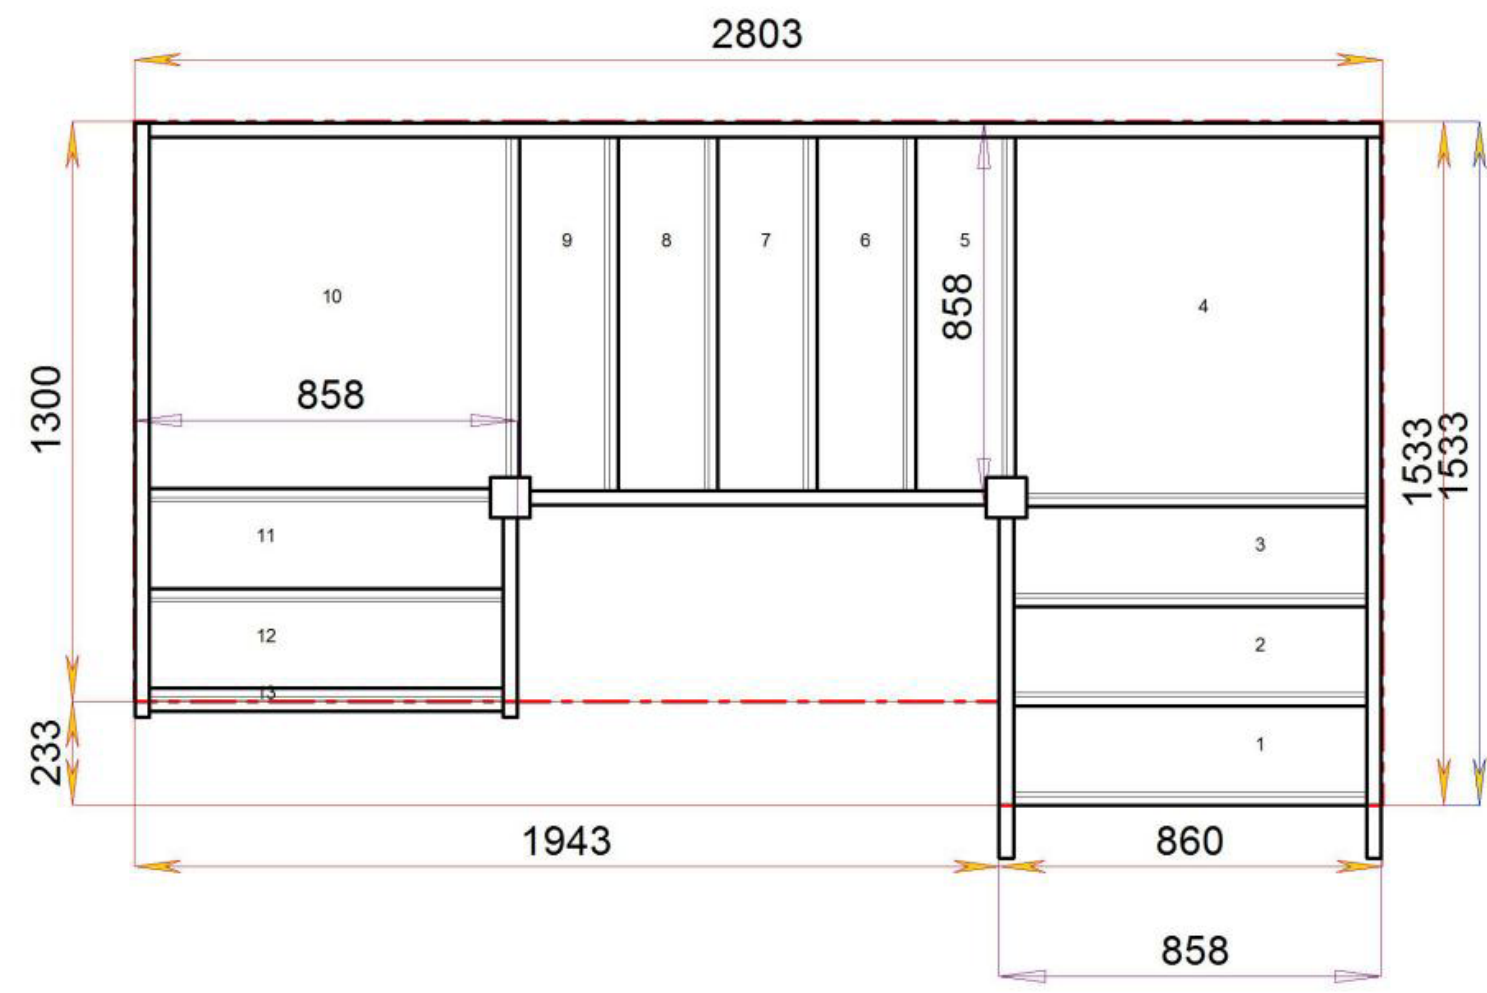

Stair:S3QL5QL2N-LH




Floor to floor height

2600.000 mm




© 08090632B/11035

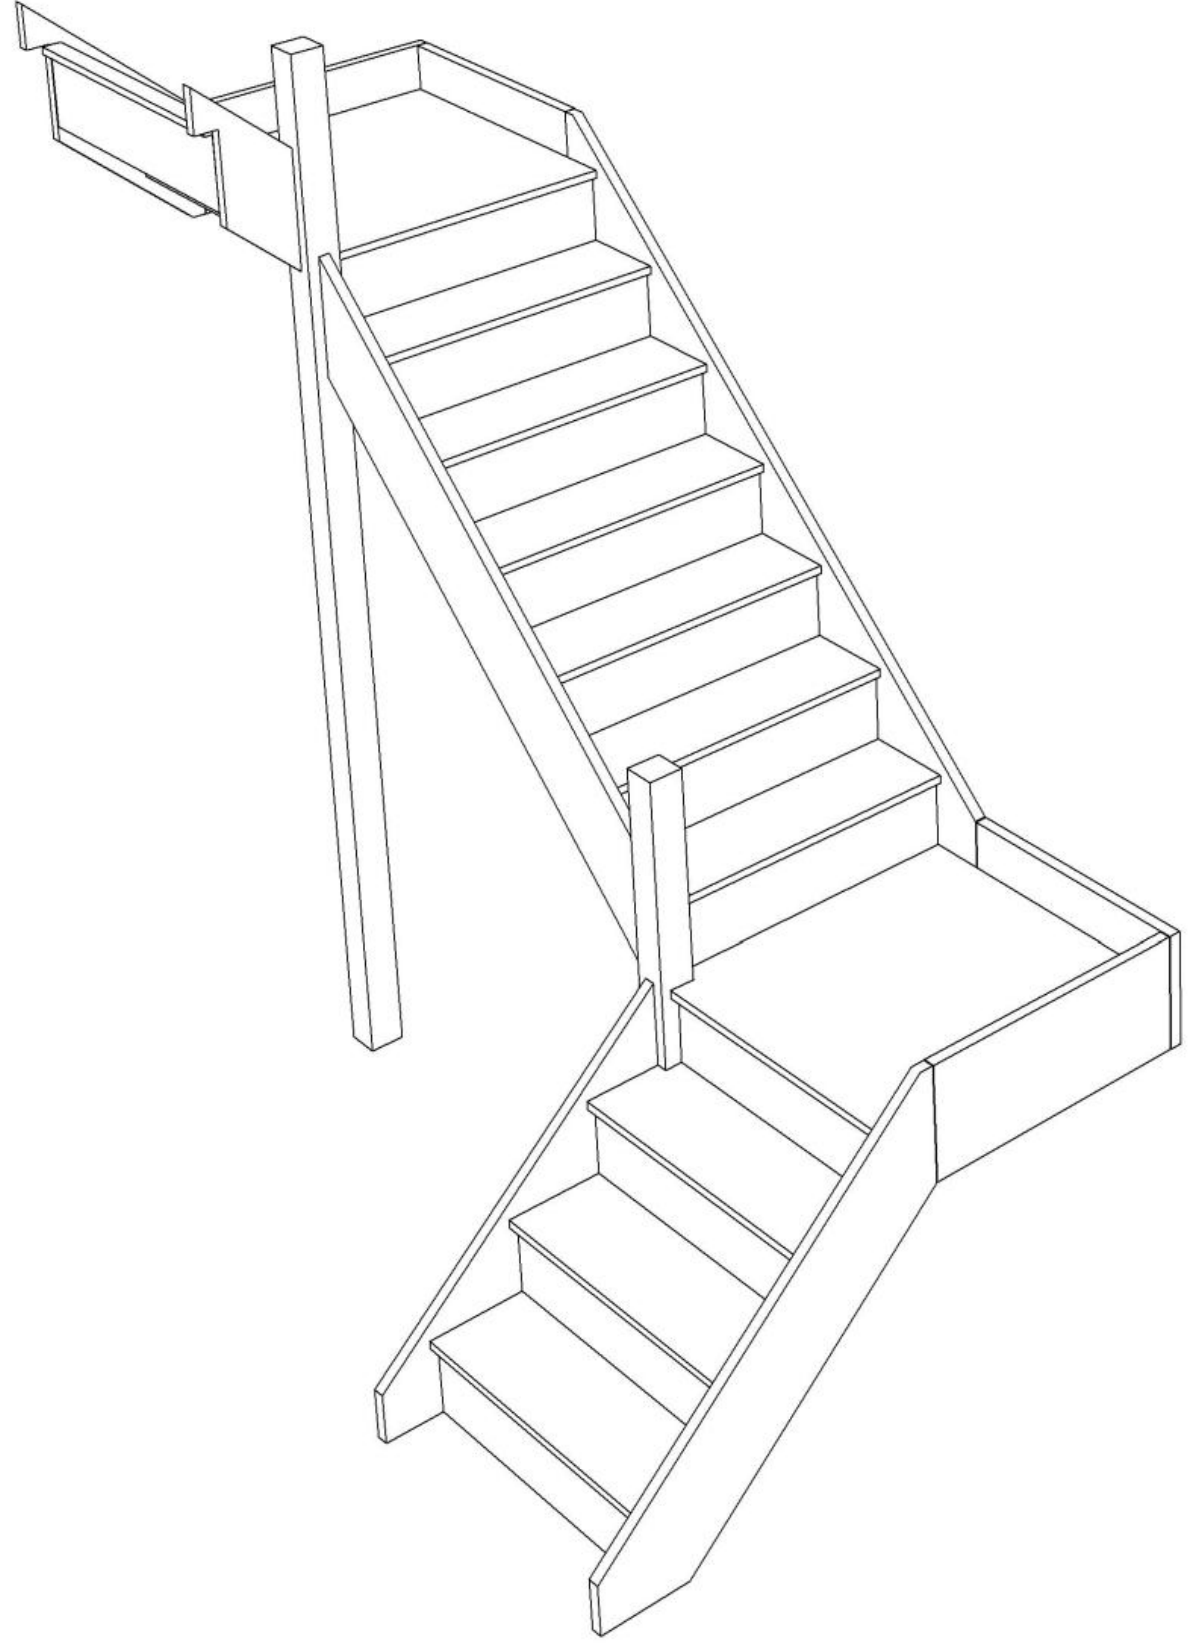

© 08090632B/11035

Stair Layouts-D QL

S3QL6QL1N-LH

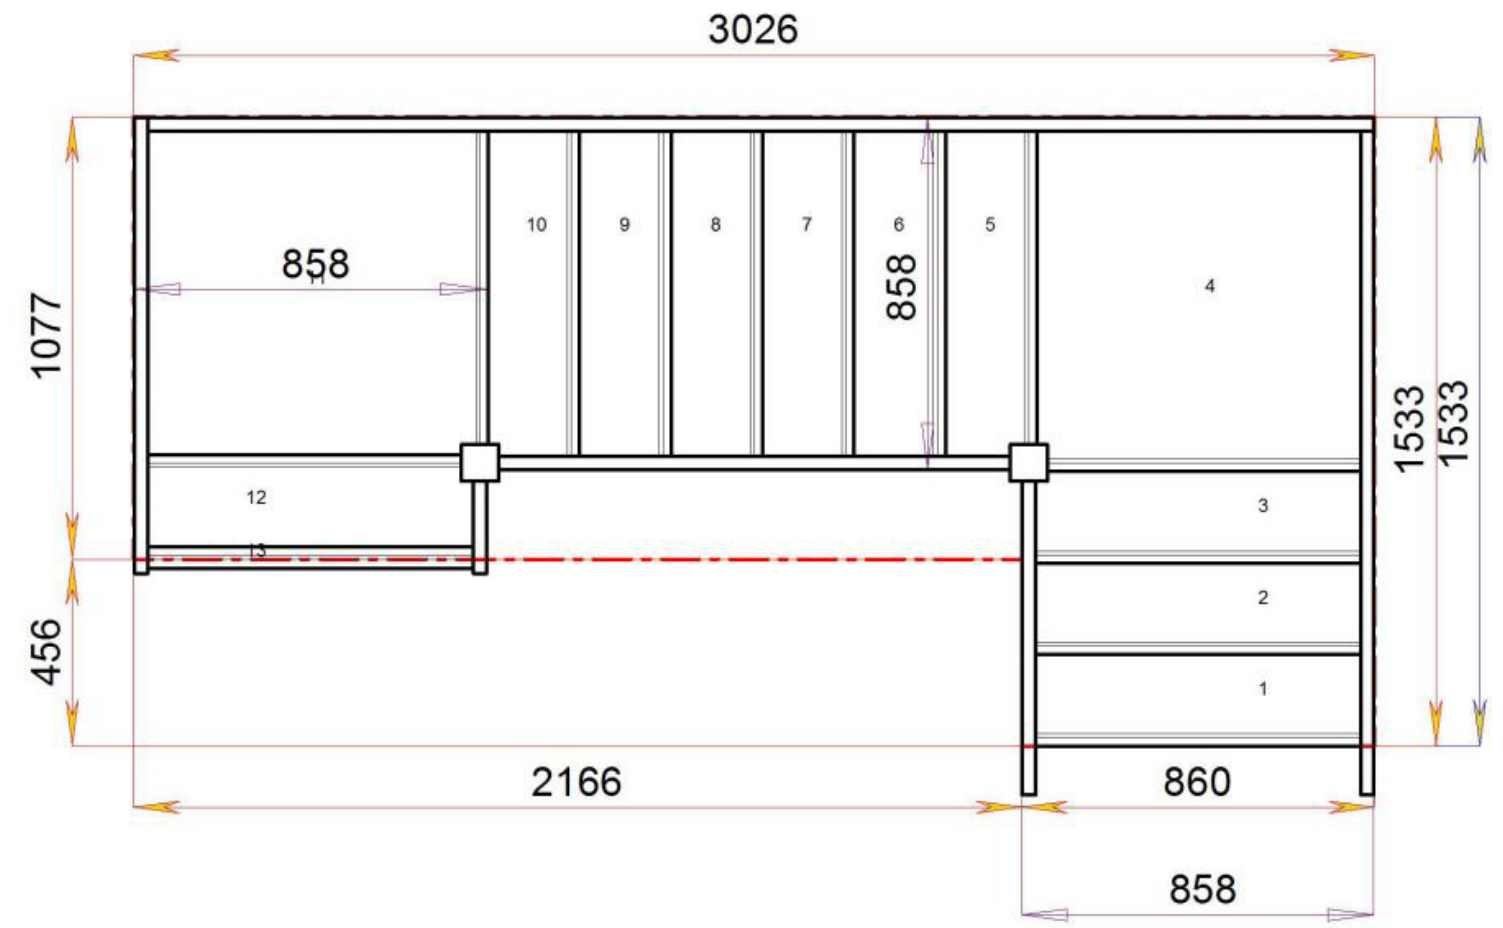


Stair:S3QL6QL1N-LH



Floor to floor height


2600.000 mm



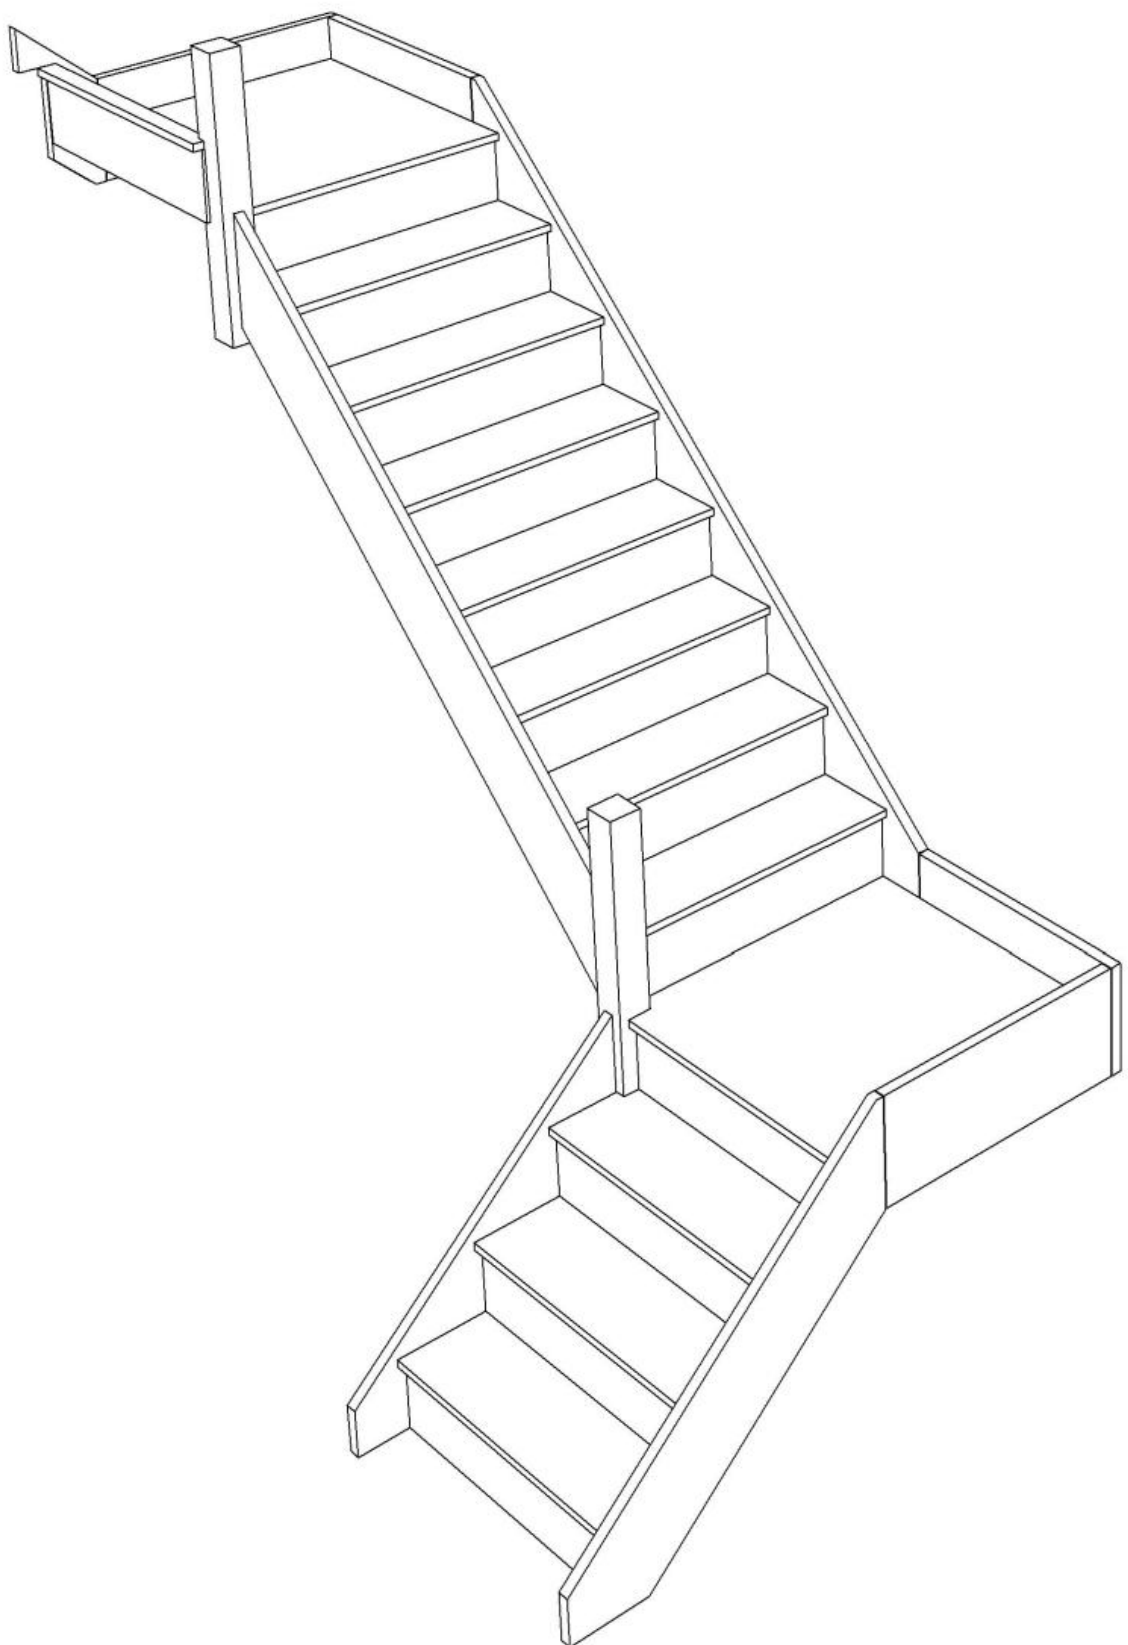

Stair Layouts-D QL

S3QL7QLN-LH

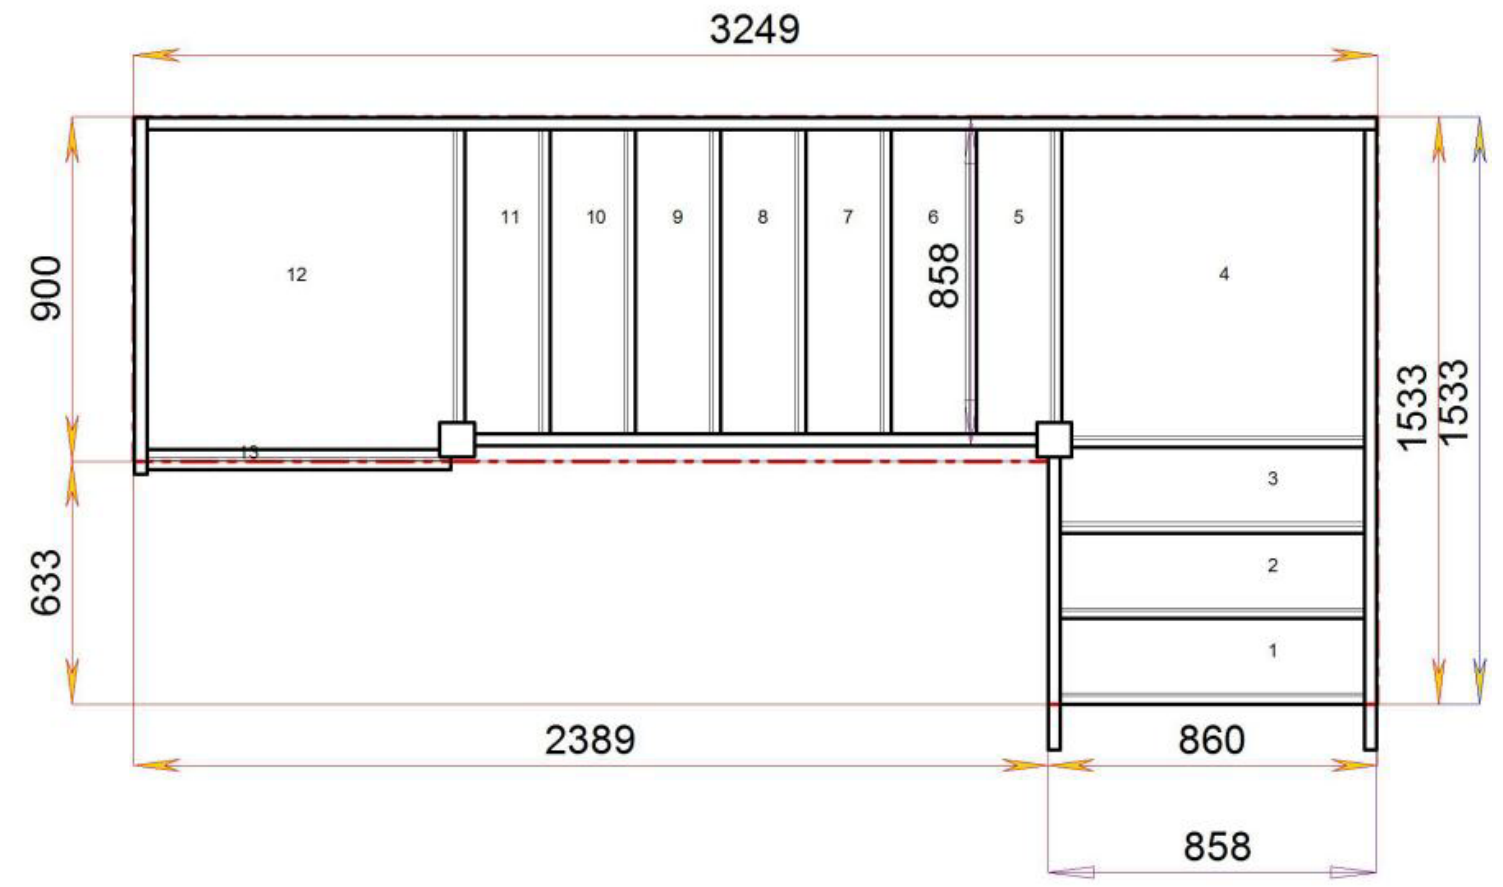


Stair:S3QL7QLN-LH



Floor to floor height

2600.000 mm



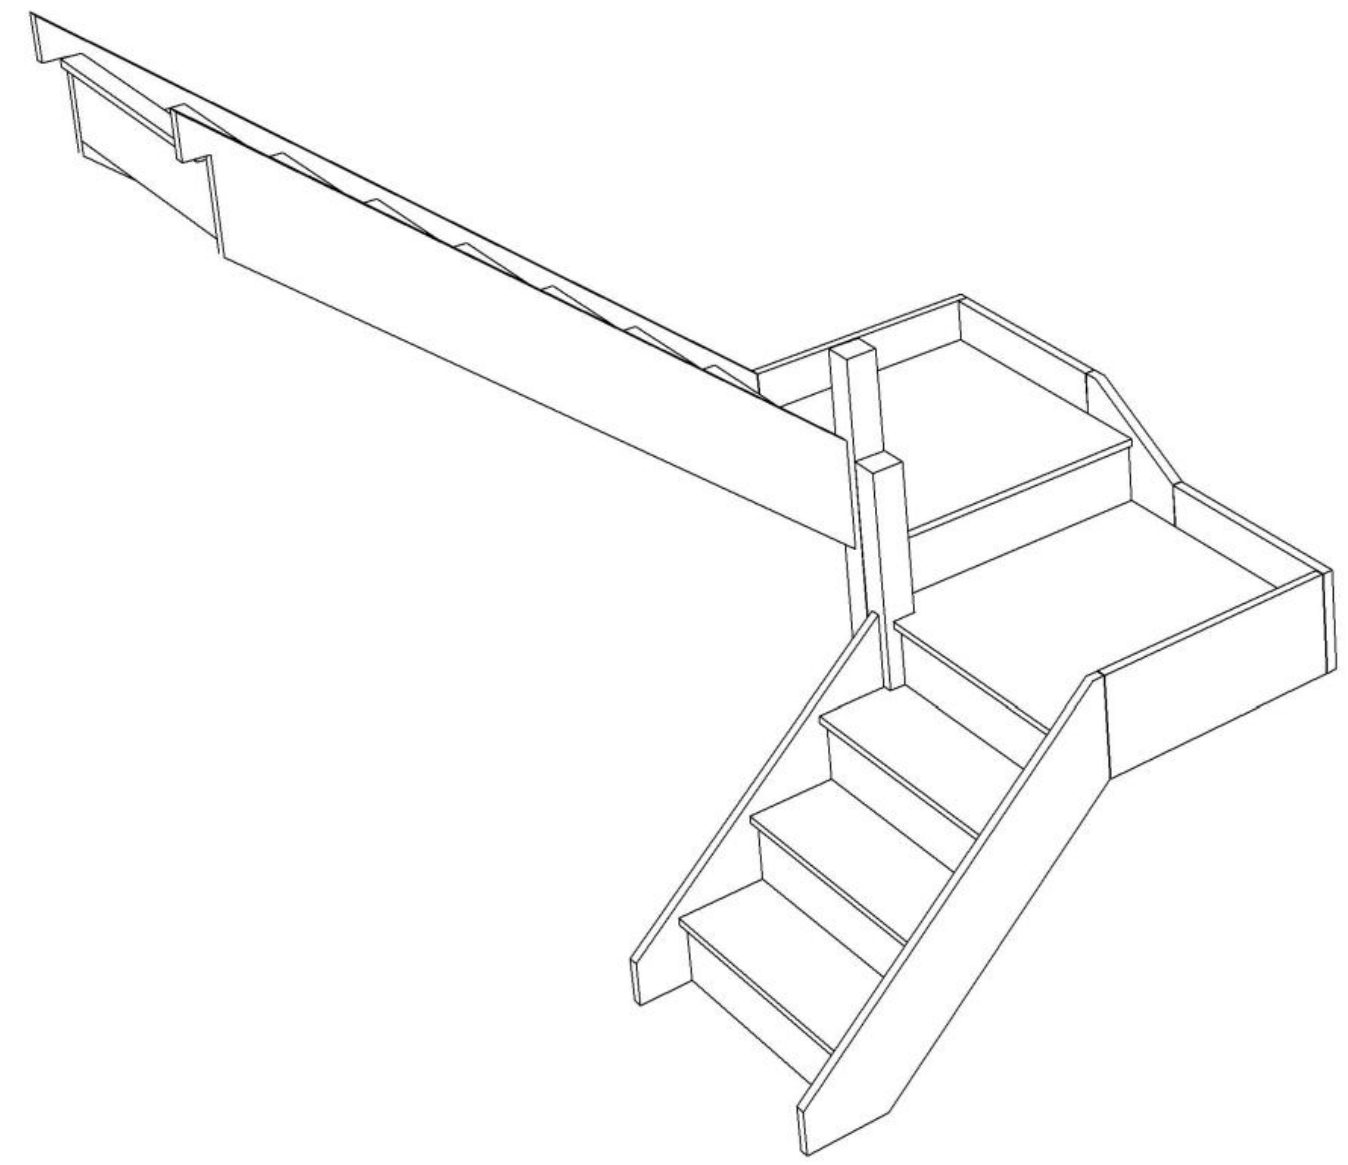


Stair:S3QLQL7N-LH



© 08090632B/11035

Stair Layouts-D QL

S3QLQL7N-LH

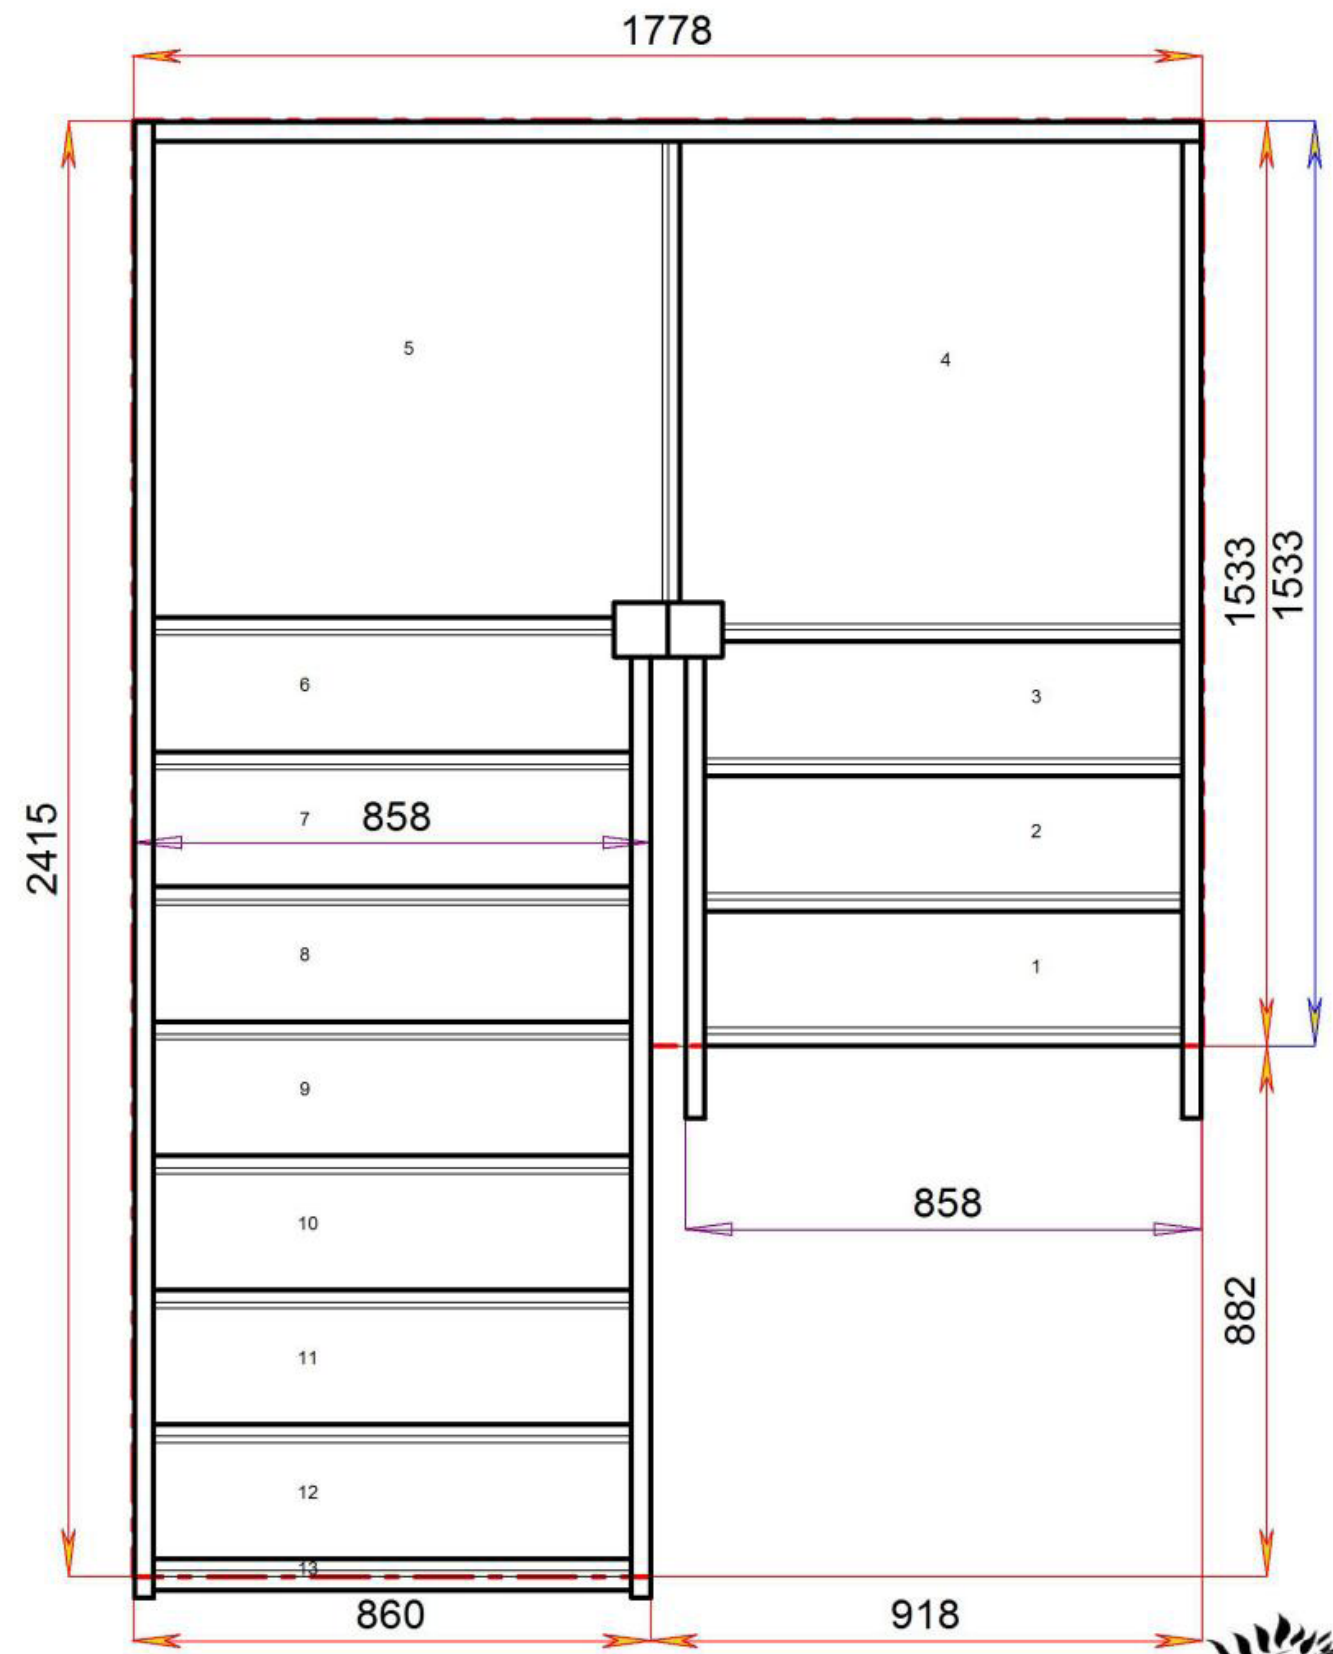

Floor to floor height 2600.000 mm





© 08090632B/11035

© 08090632B/11035

Stair Layouts-D QL

S4QL1QL5N-LH

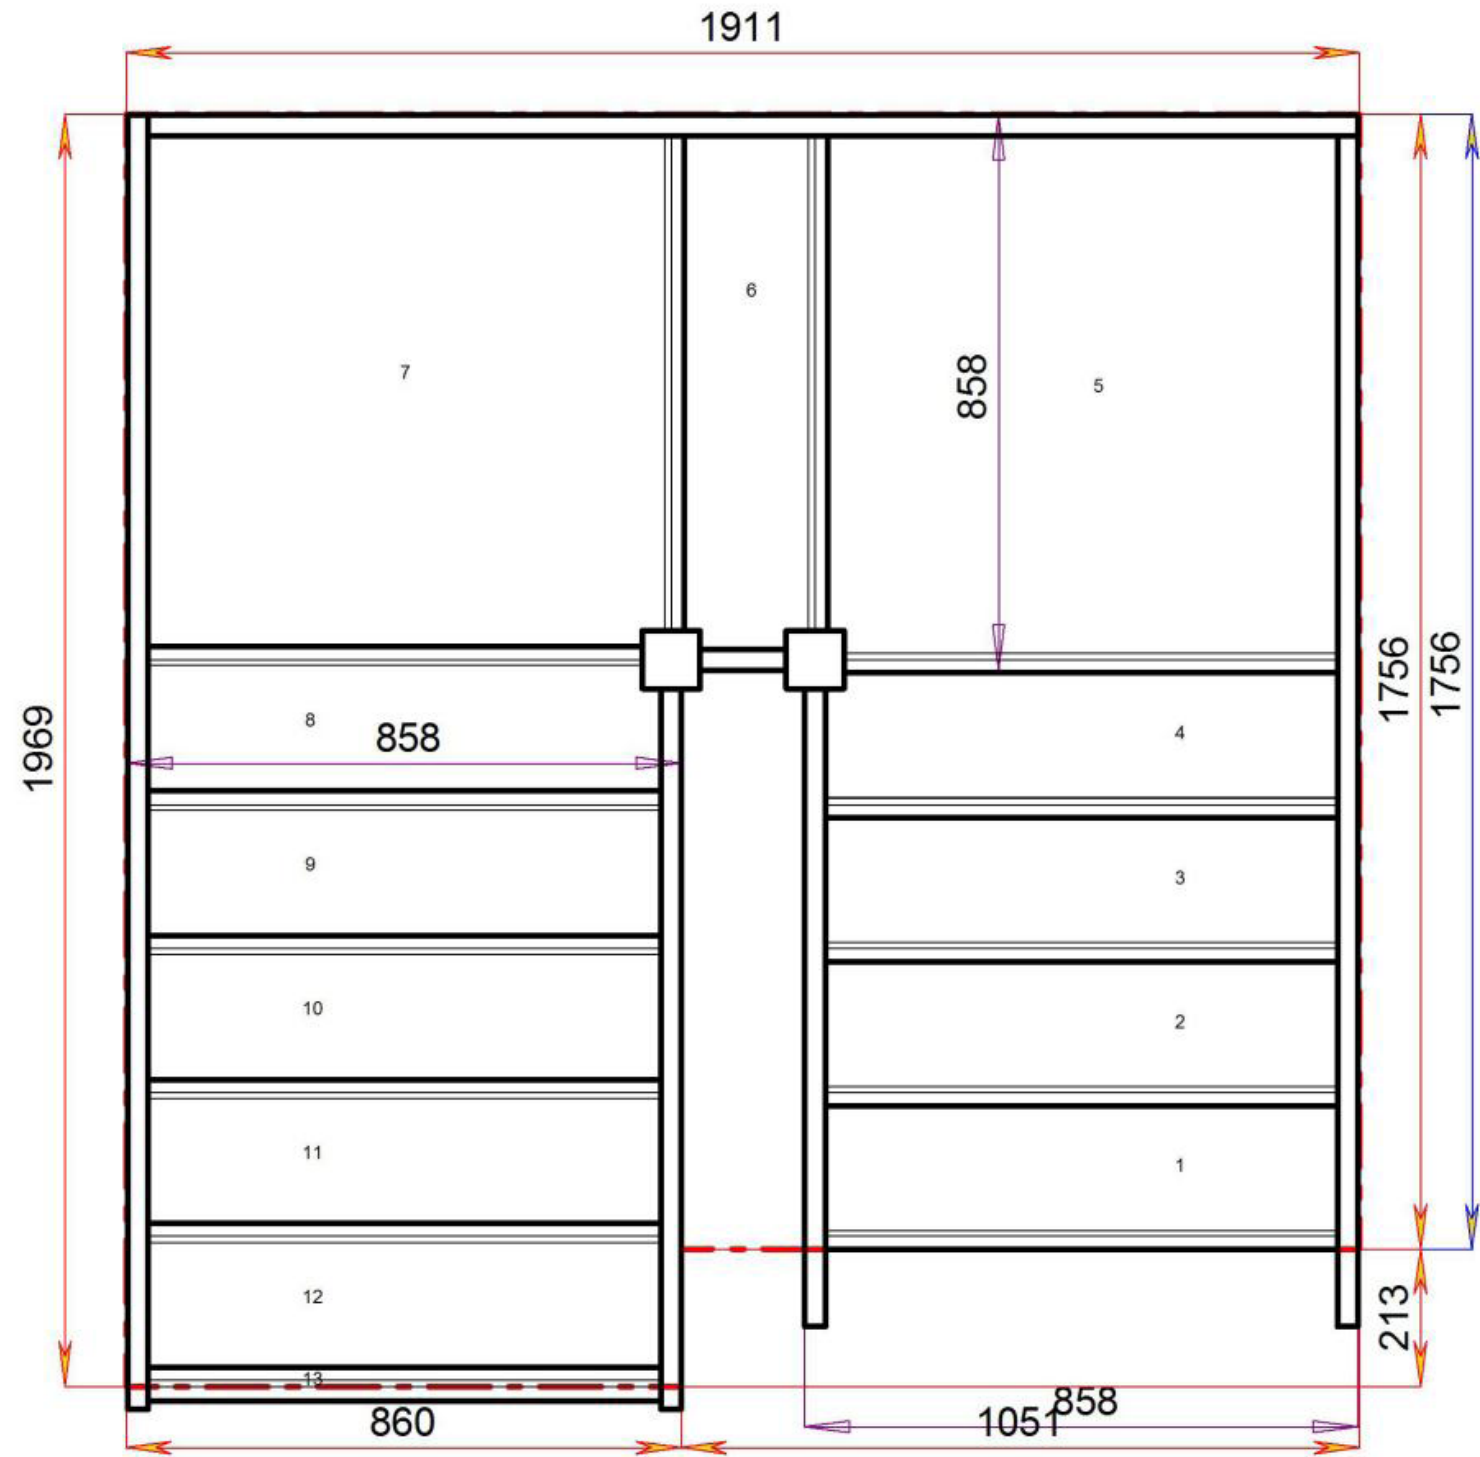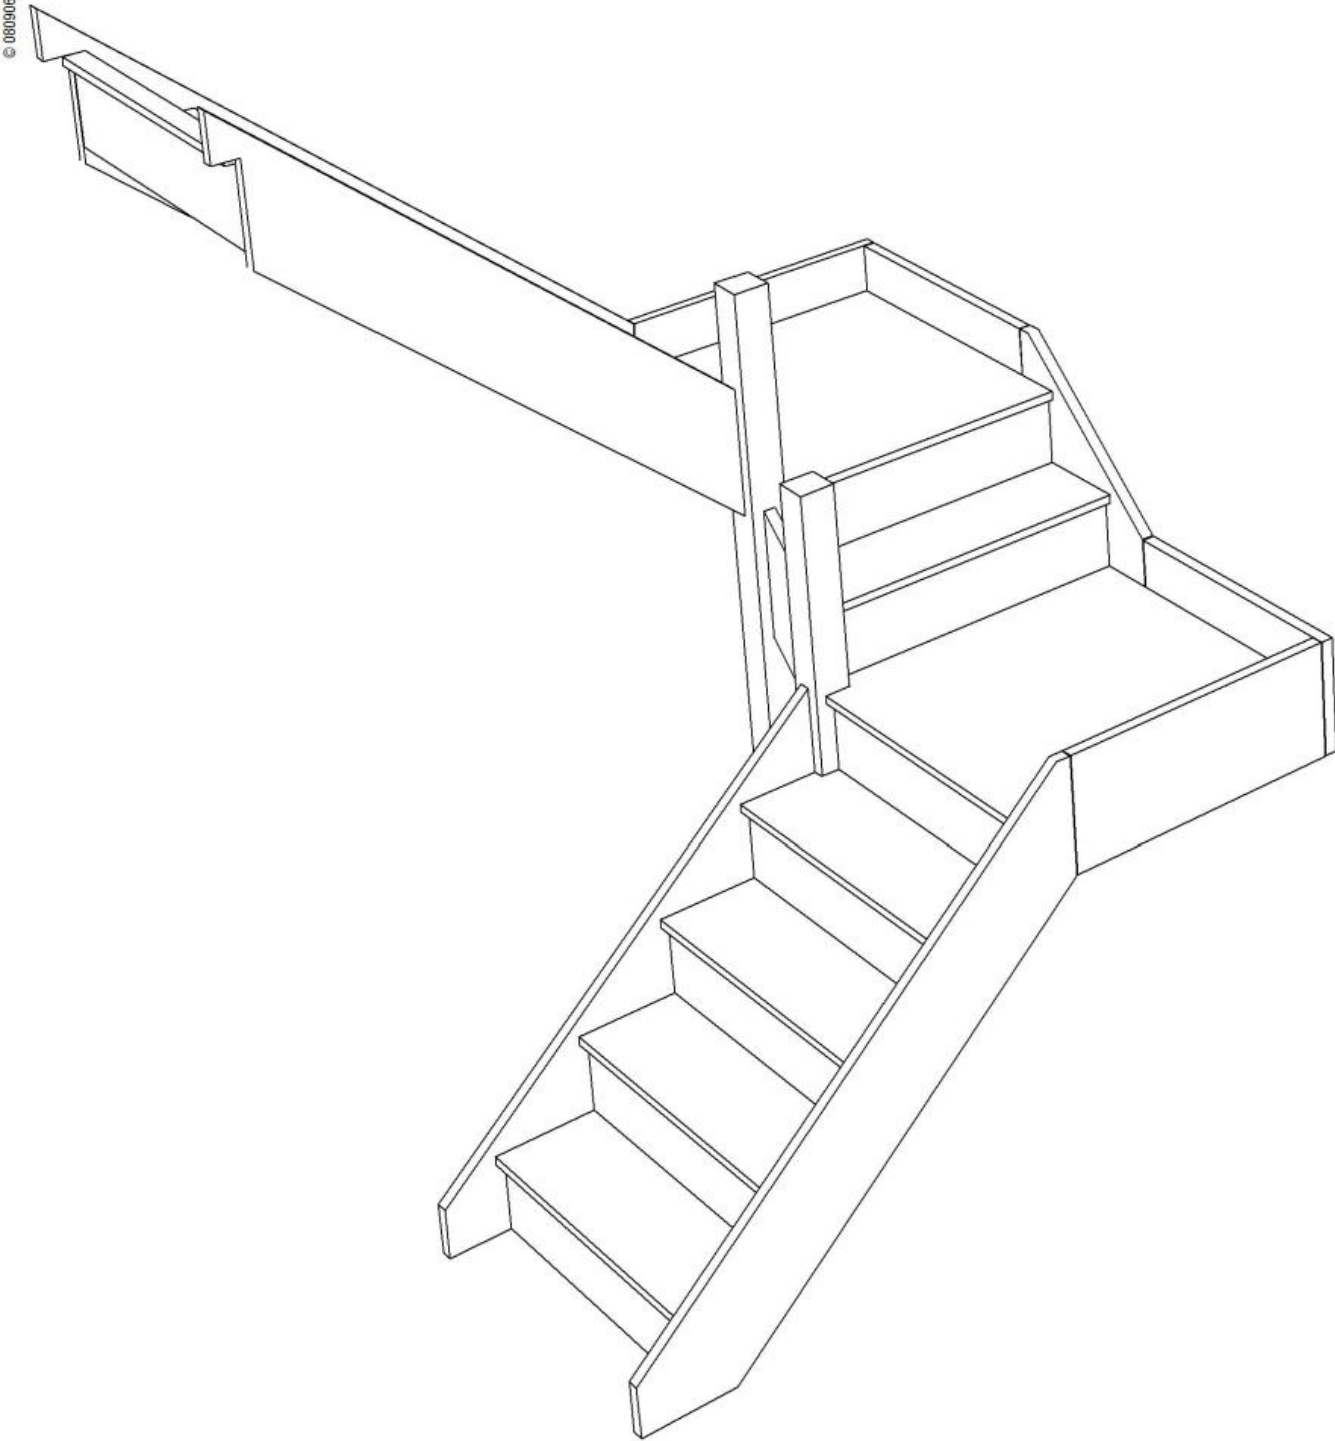

Stair:S4QL1QL5N-LH




Floor to floor height

2600.000 mm



© 08090632B/11035

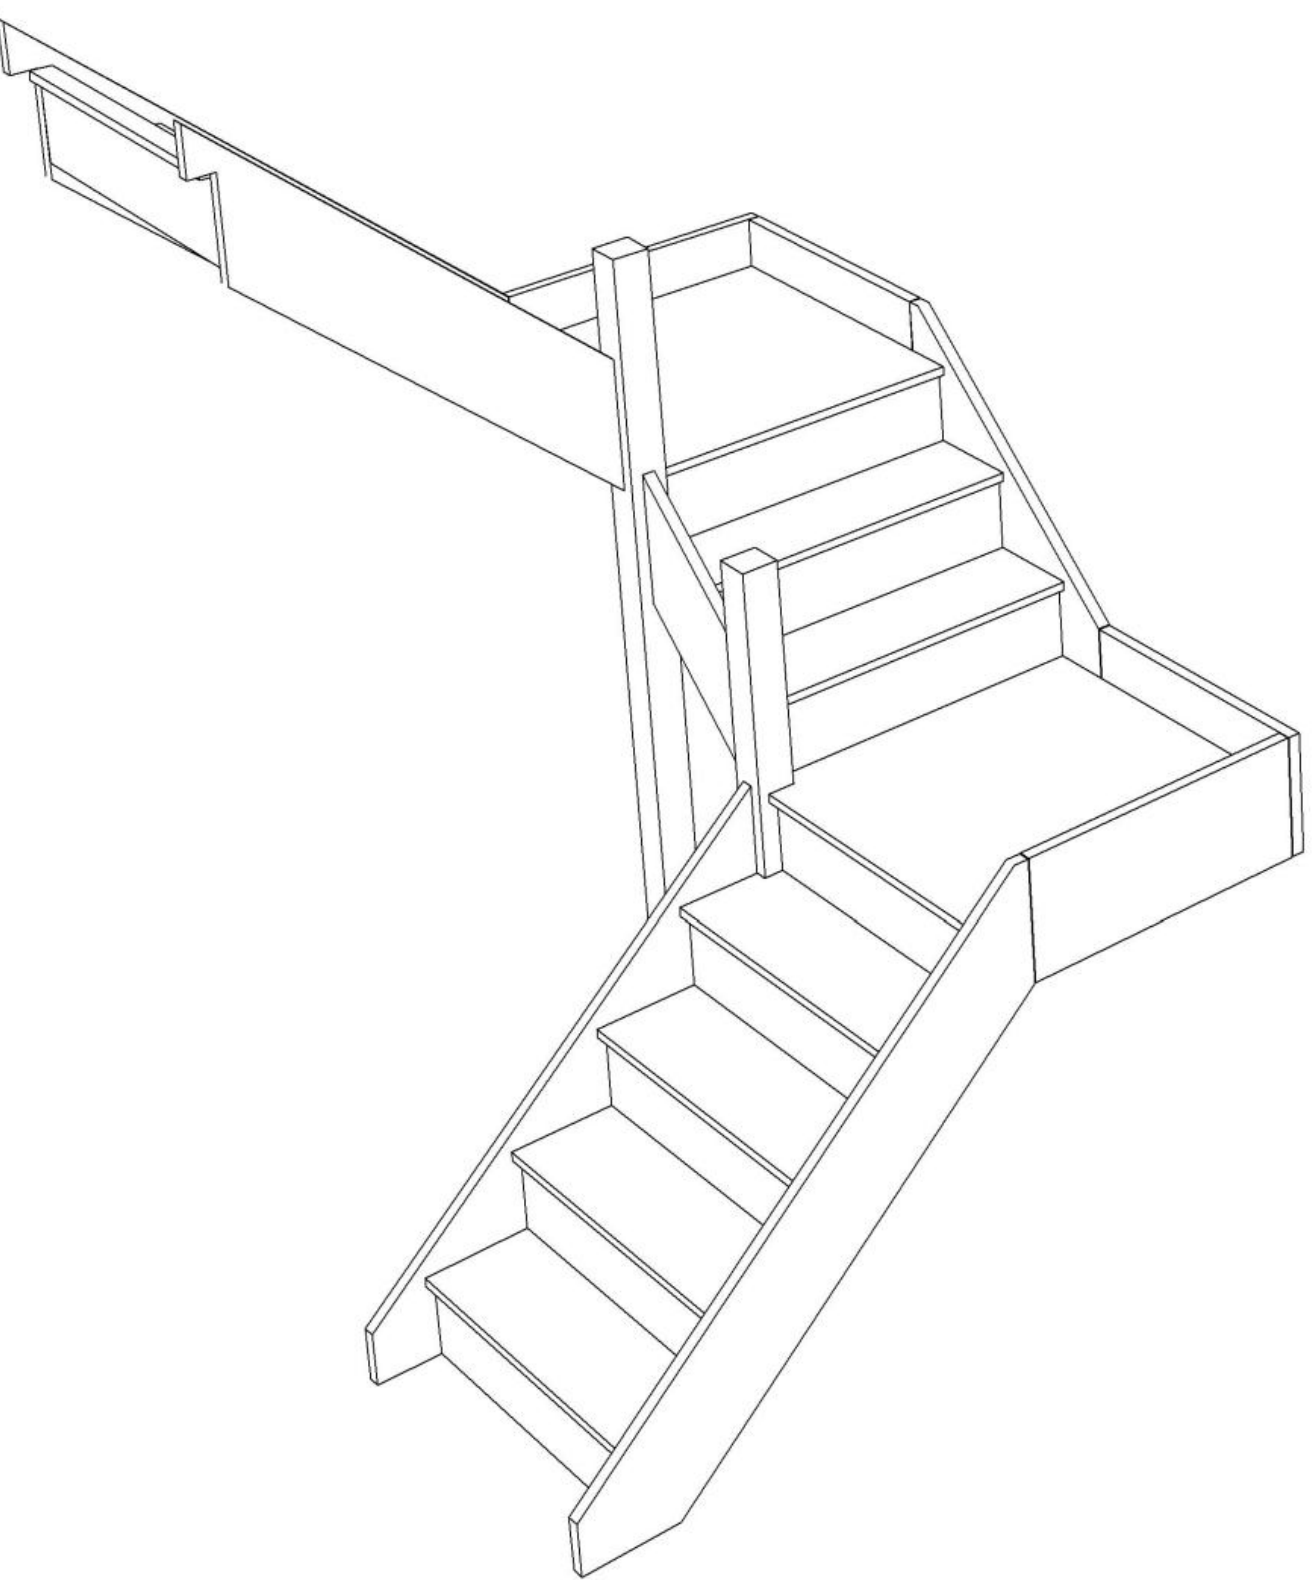

© 08090632B/11035

Stair Layouts-D QL

S4QL2QL4N-LH



Stair:S4QL2QL4N-LH




Floor to floor height

2600.000 mm




© 08090632B/11035

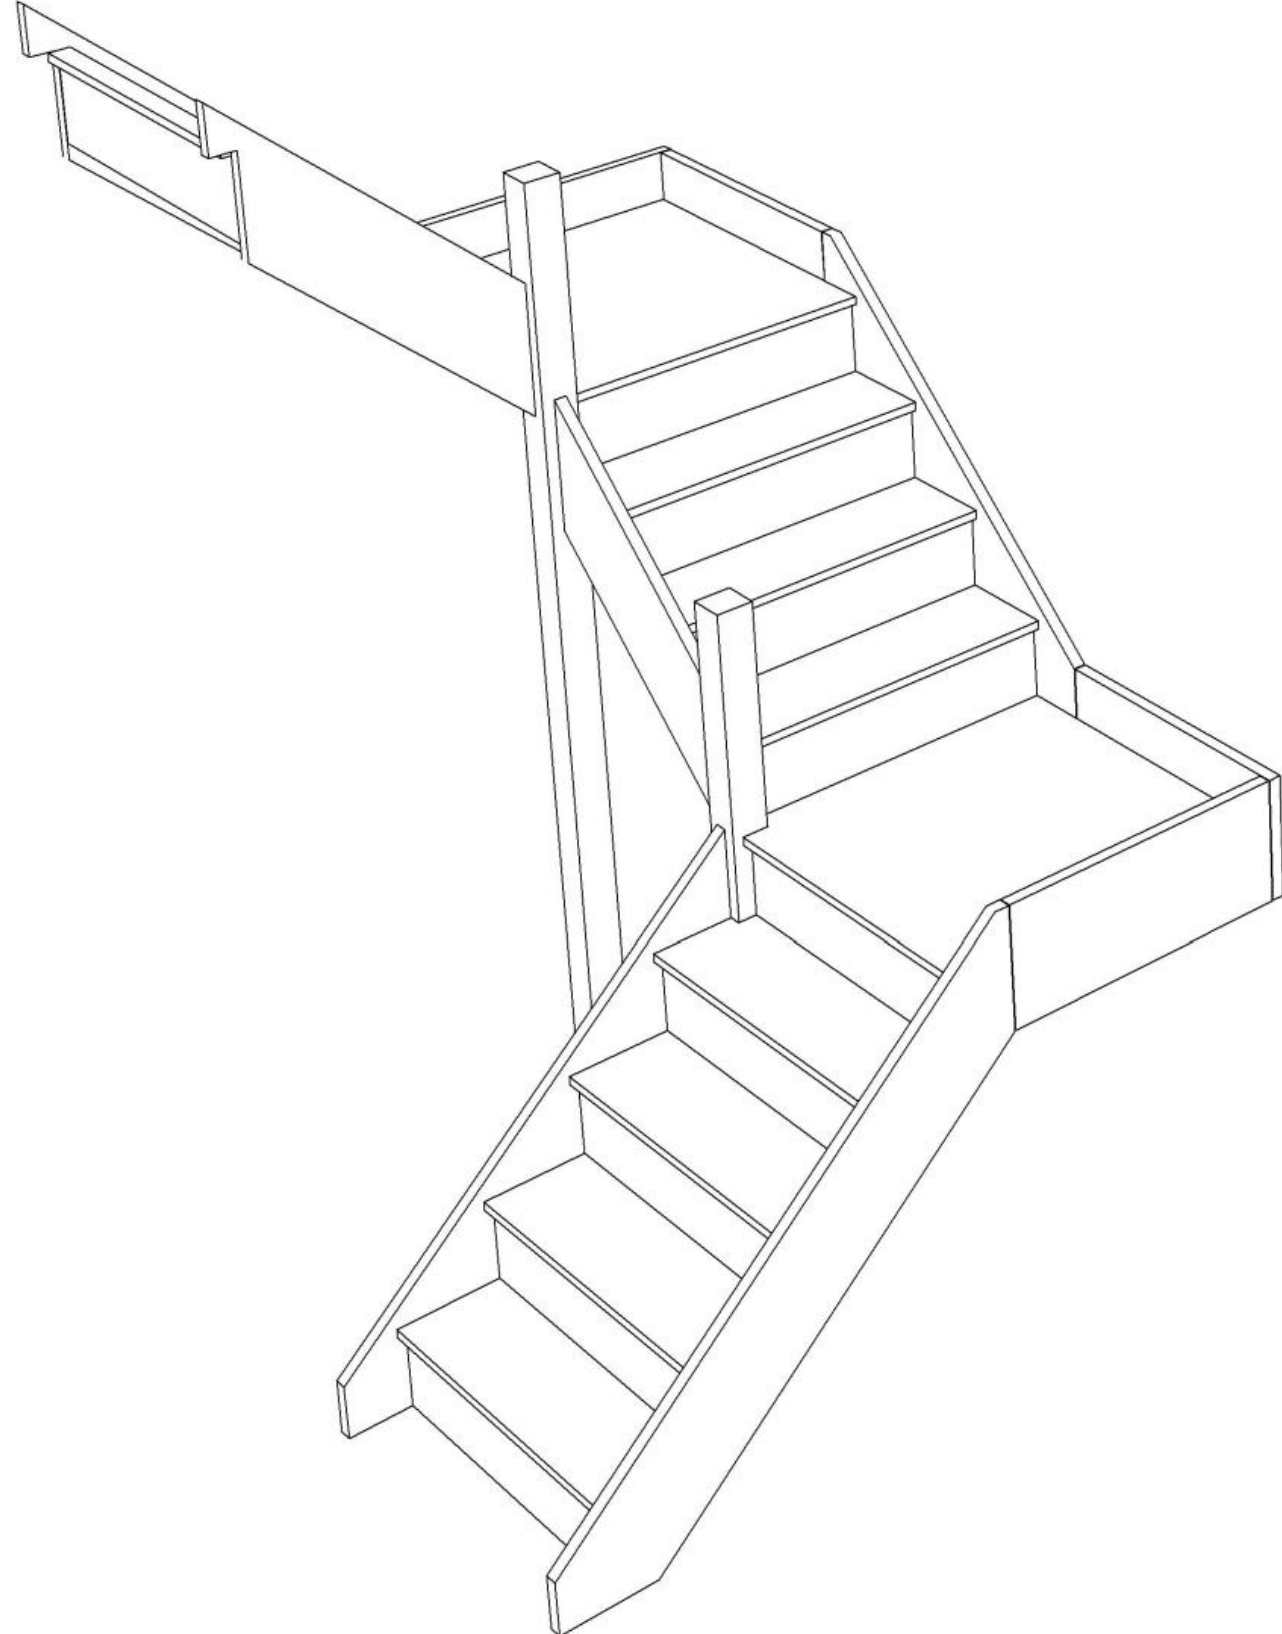

© 08090632B/11035

Stair Layouts-D QL

S4QL3QL3N-LH

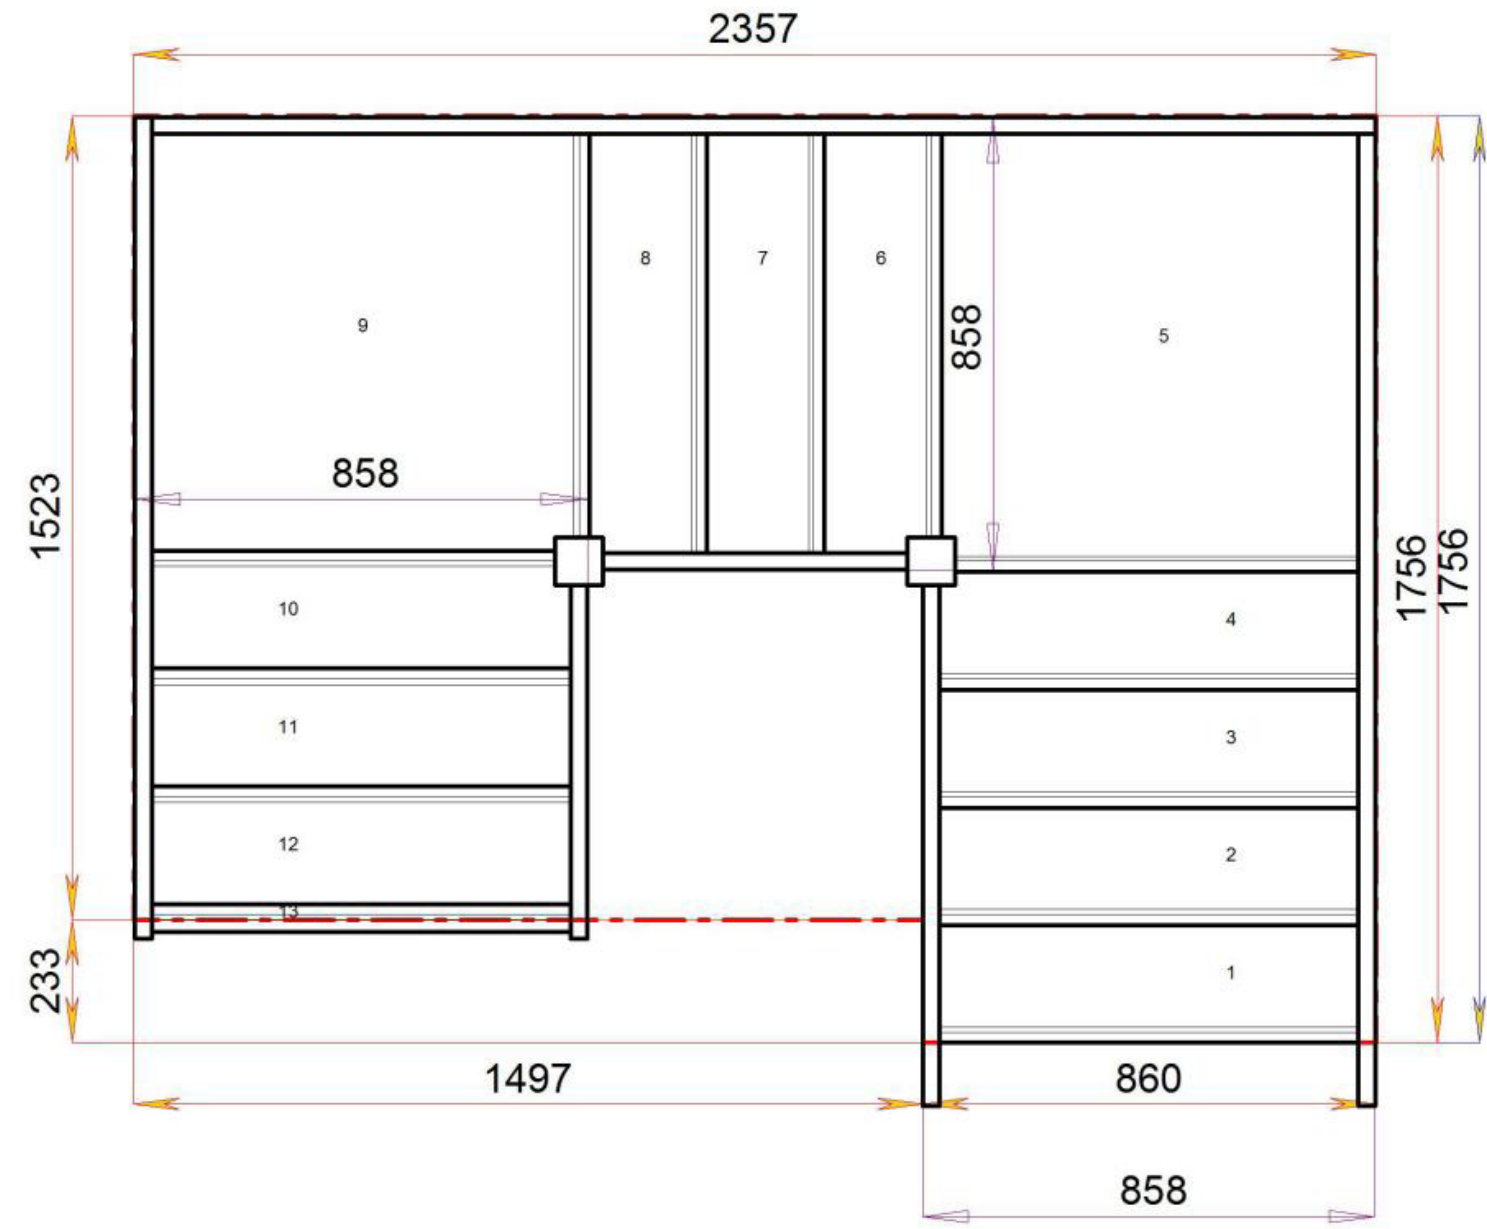

Stair:S4QL3QL3N-LH




Floor to floor height

2600.000 mm




© 08090632B/11035

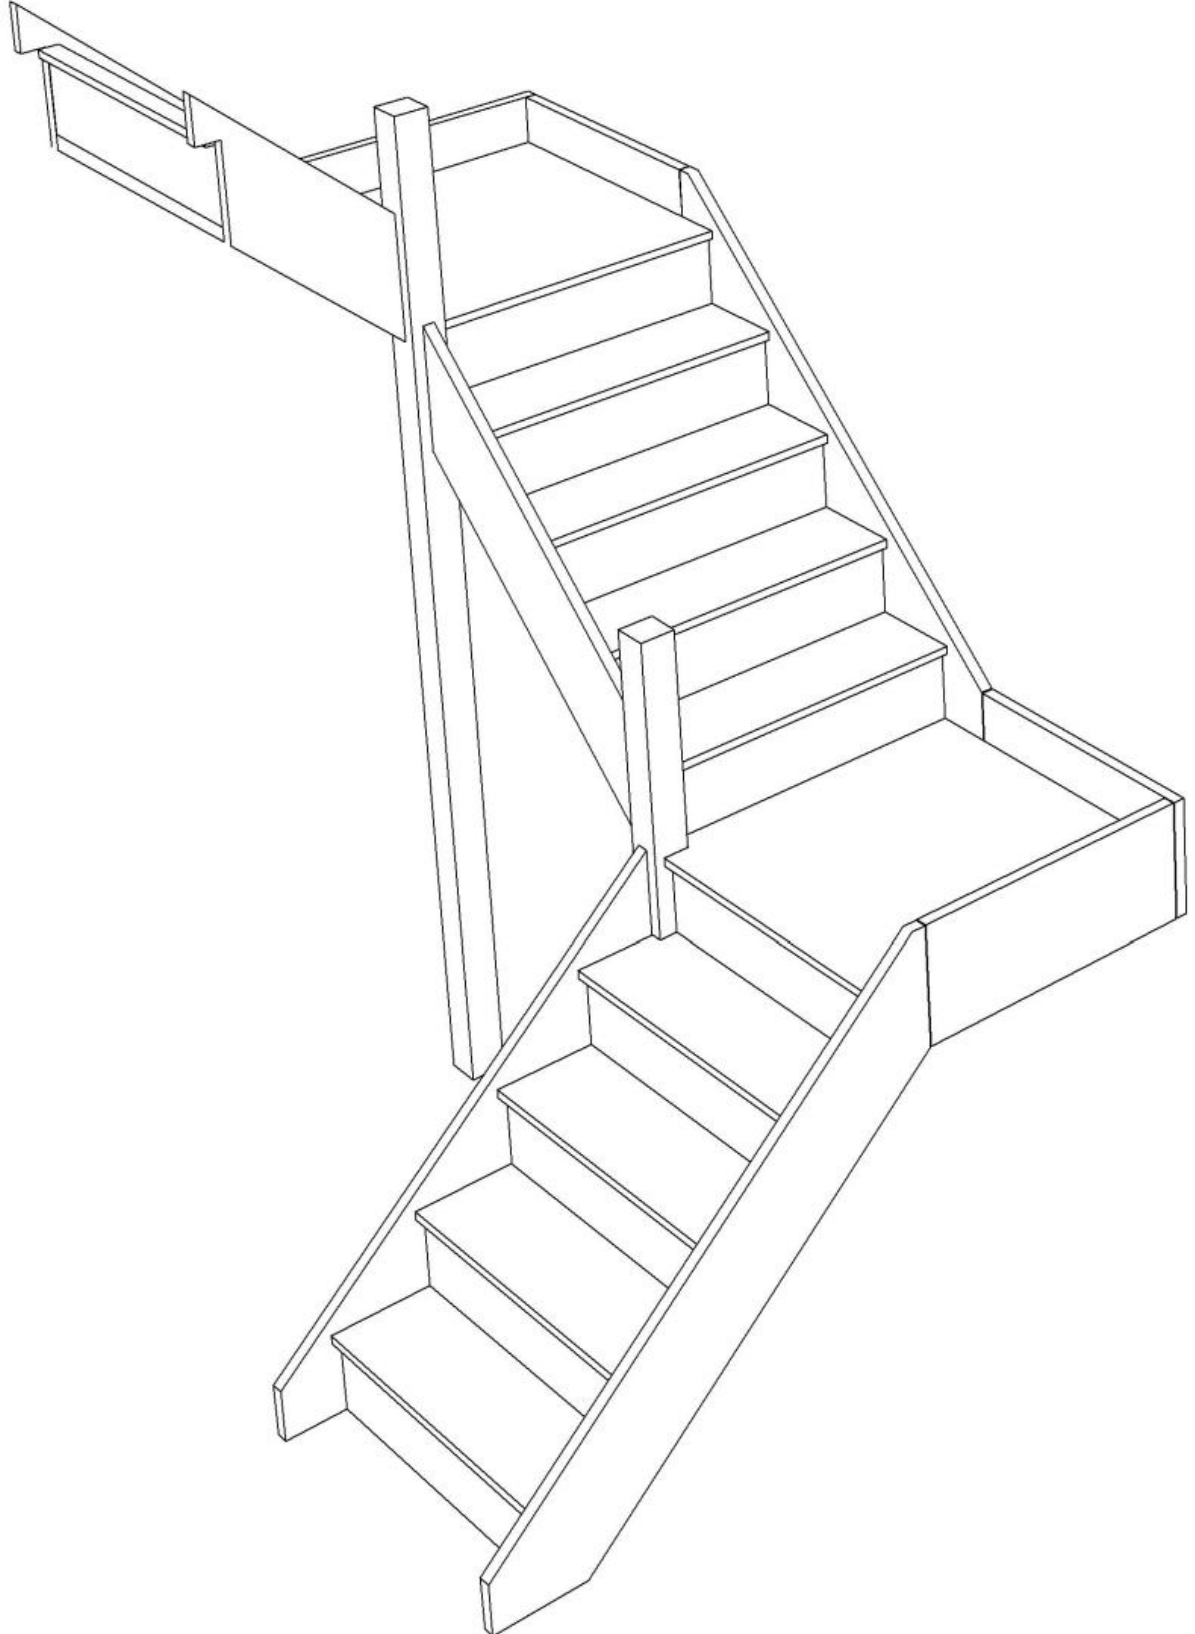

© 08090632B/11035

Stair Layouts-D QL

S4QL4QL2N-LH

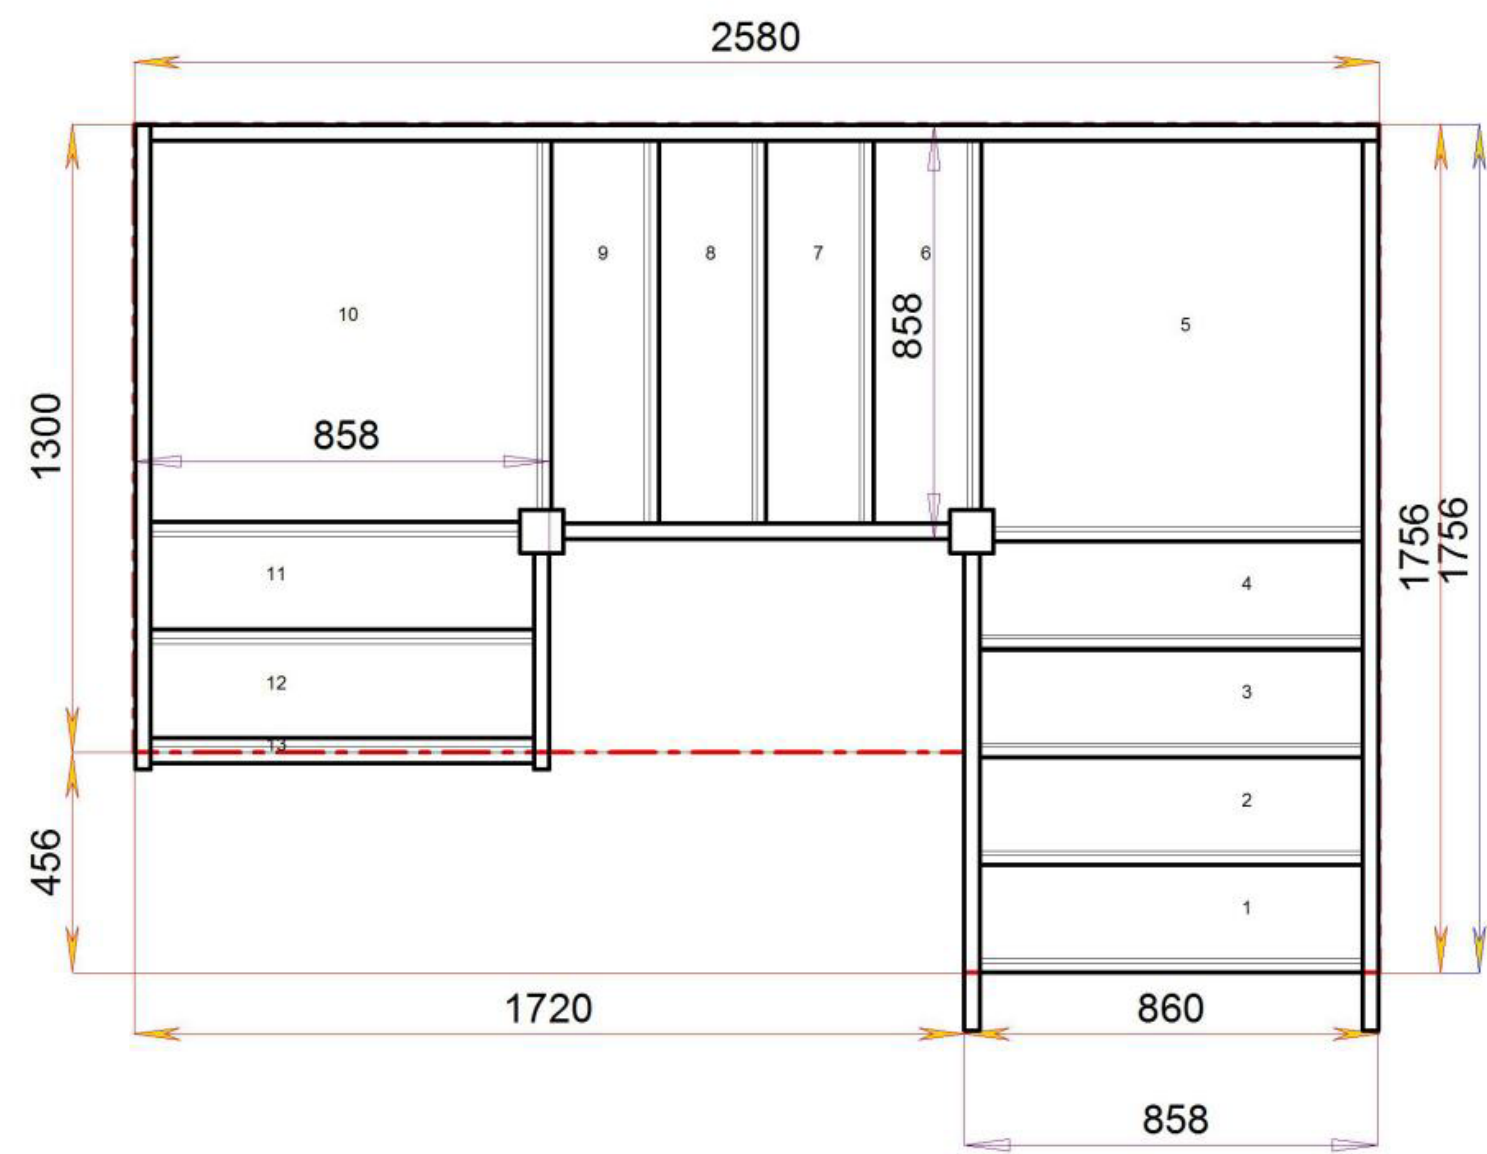


Stair:S4QL4QL2N-LH



Floor to floor height


2600.000 mm



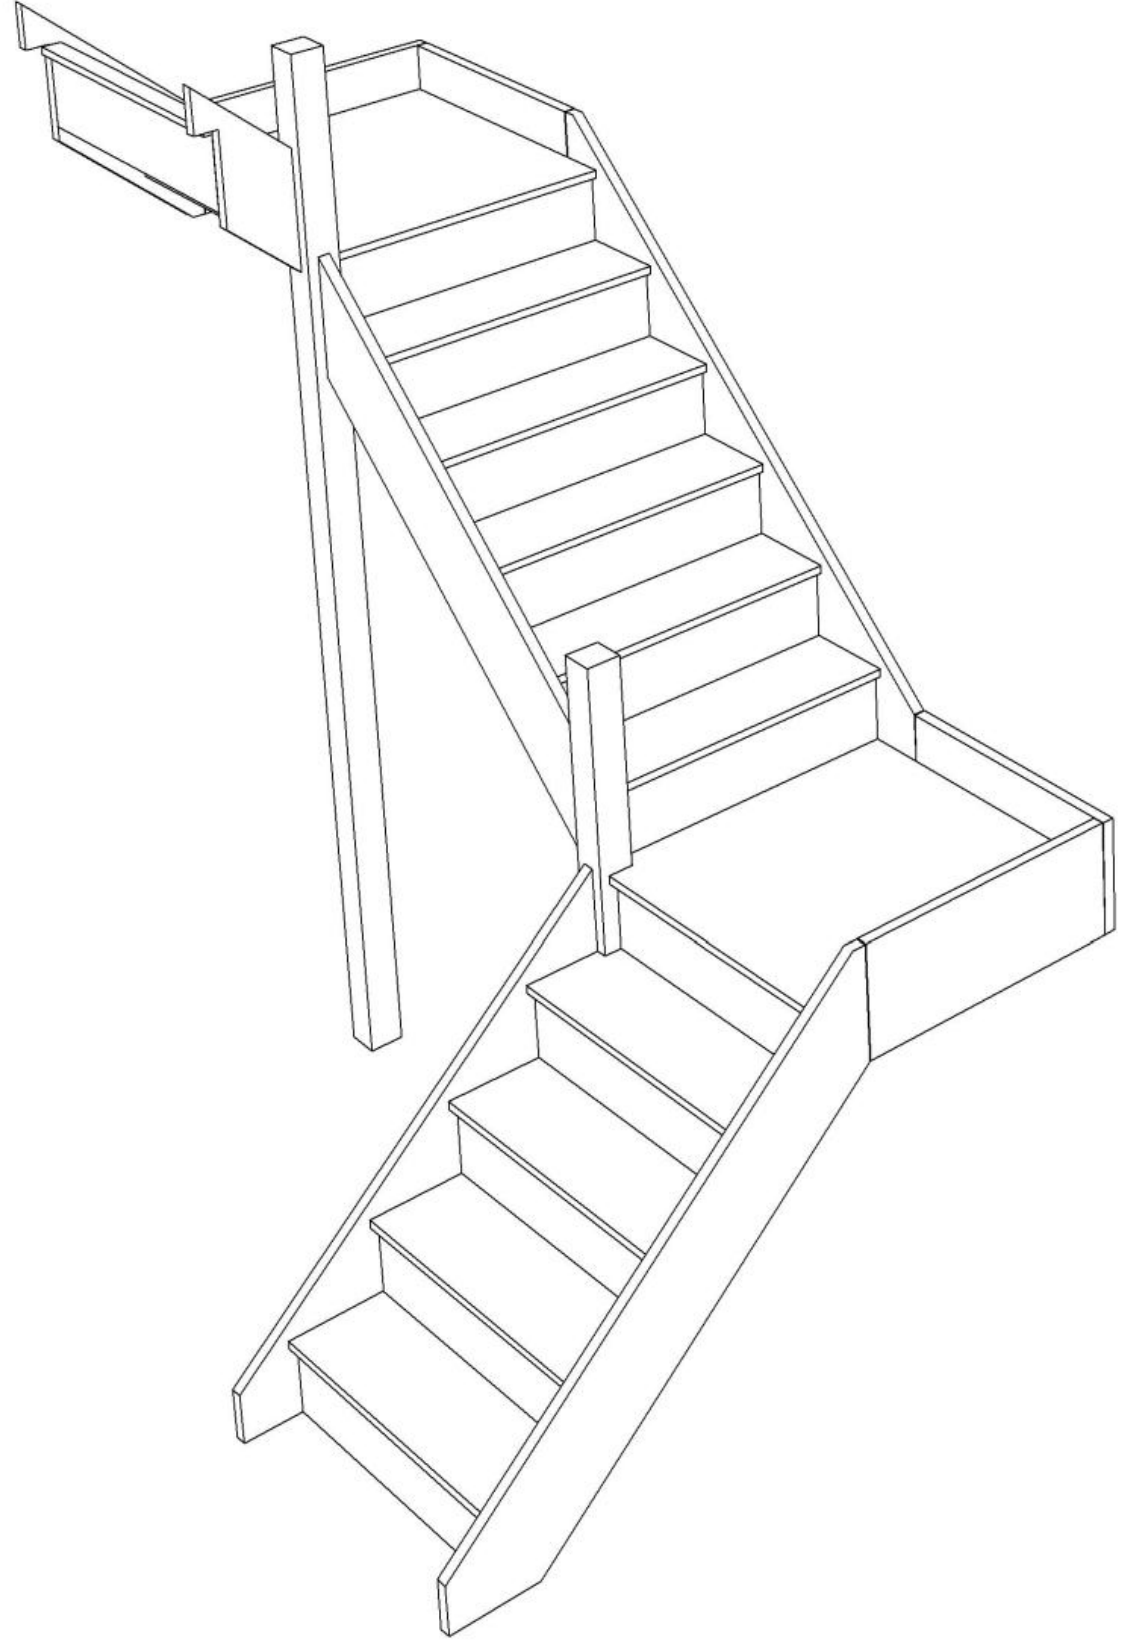

Stair Layouts-D QL

S4QL5QL1N-LH

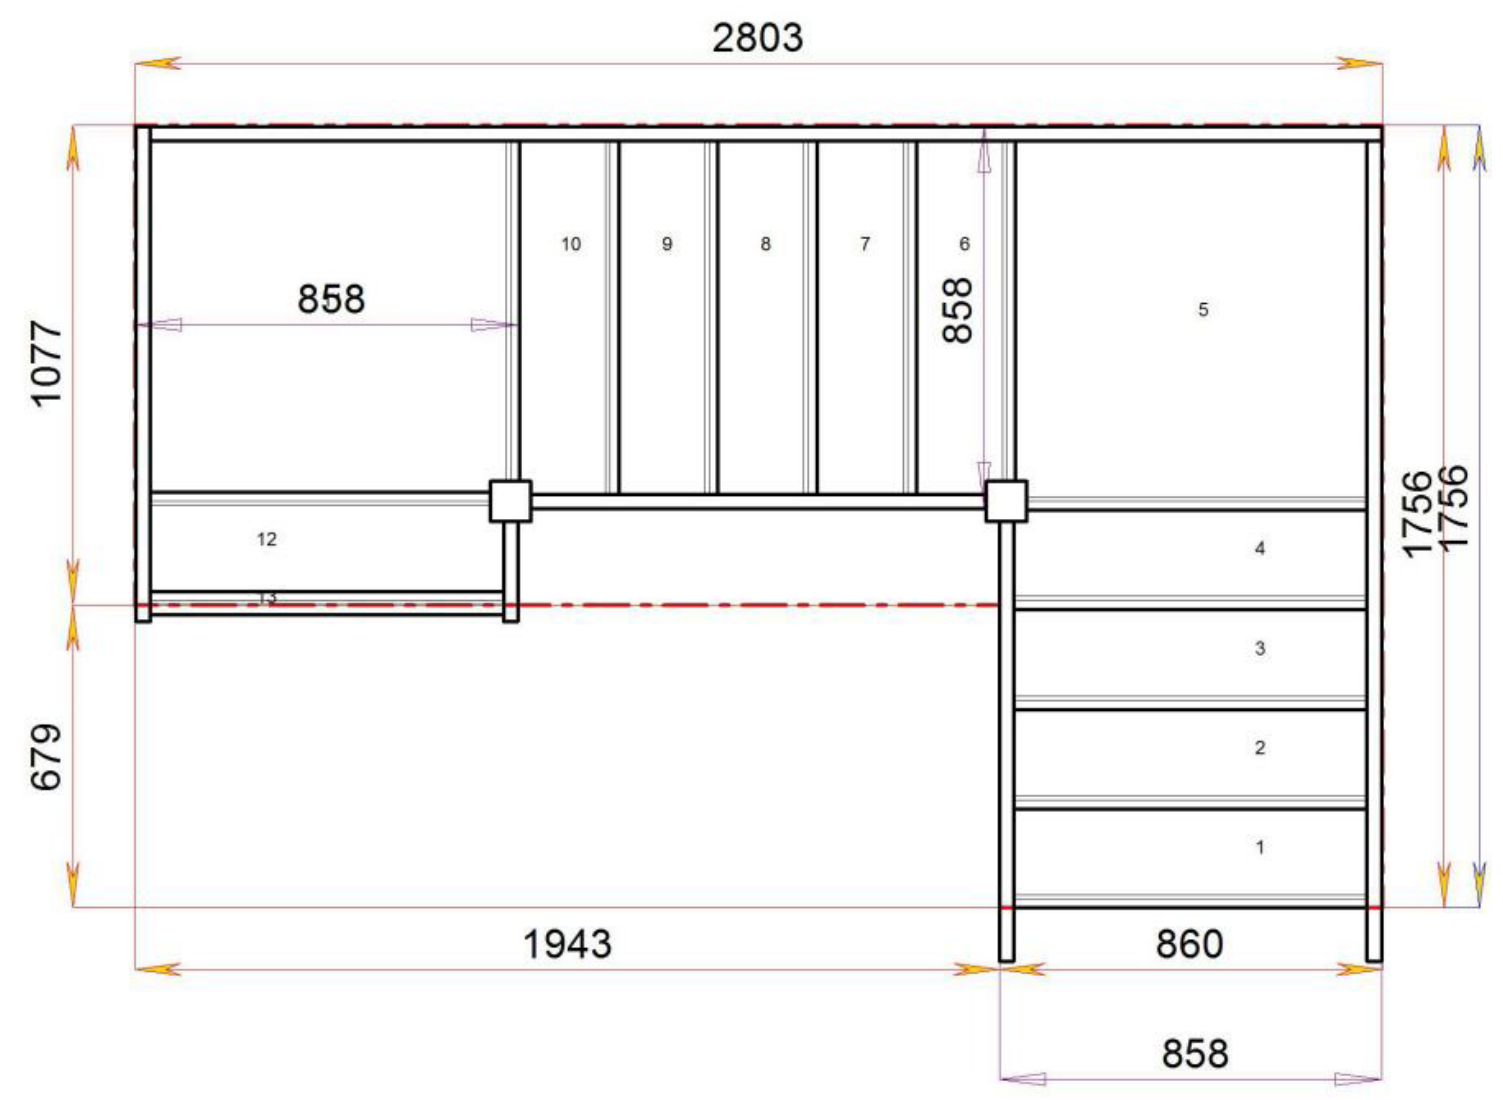

Stair:S4QL5QL1N-LH




Floor to floor height

2600.000 mm




© 08090632B/11035

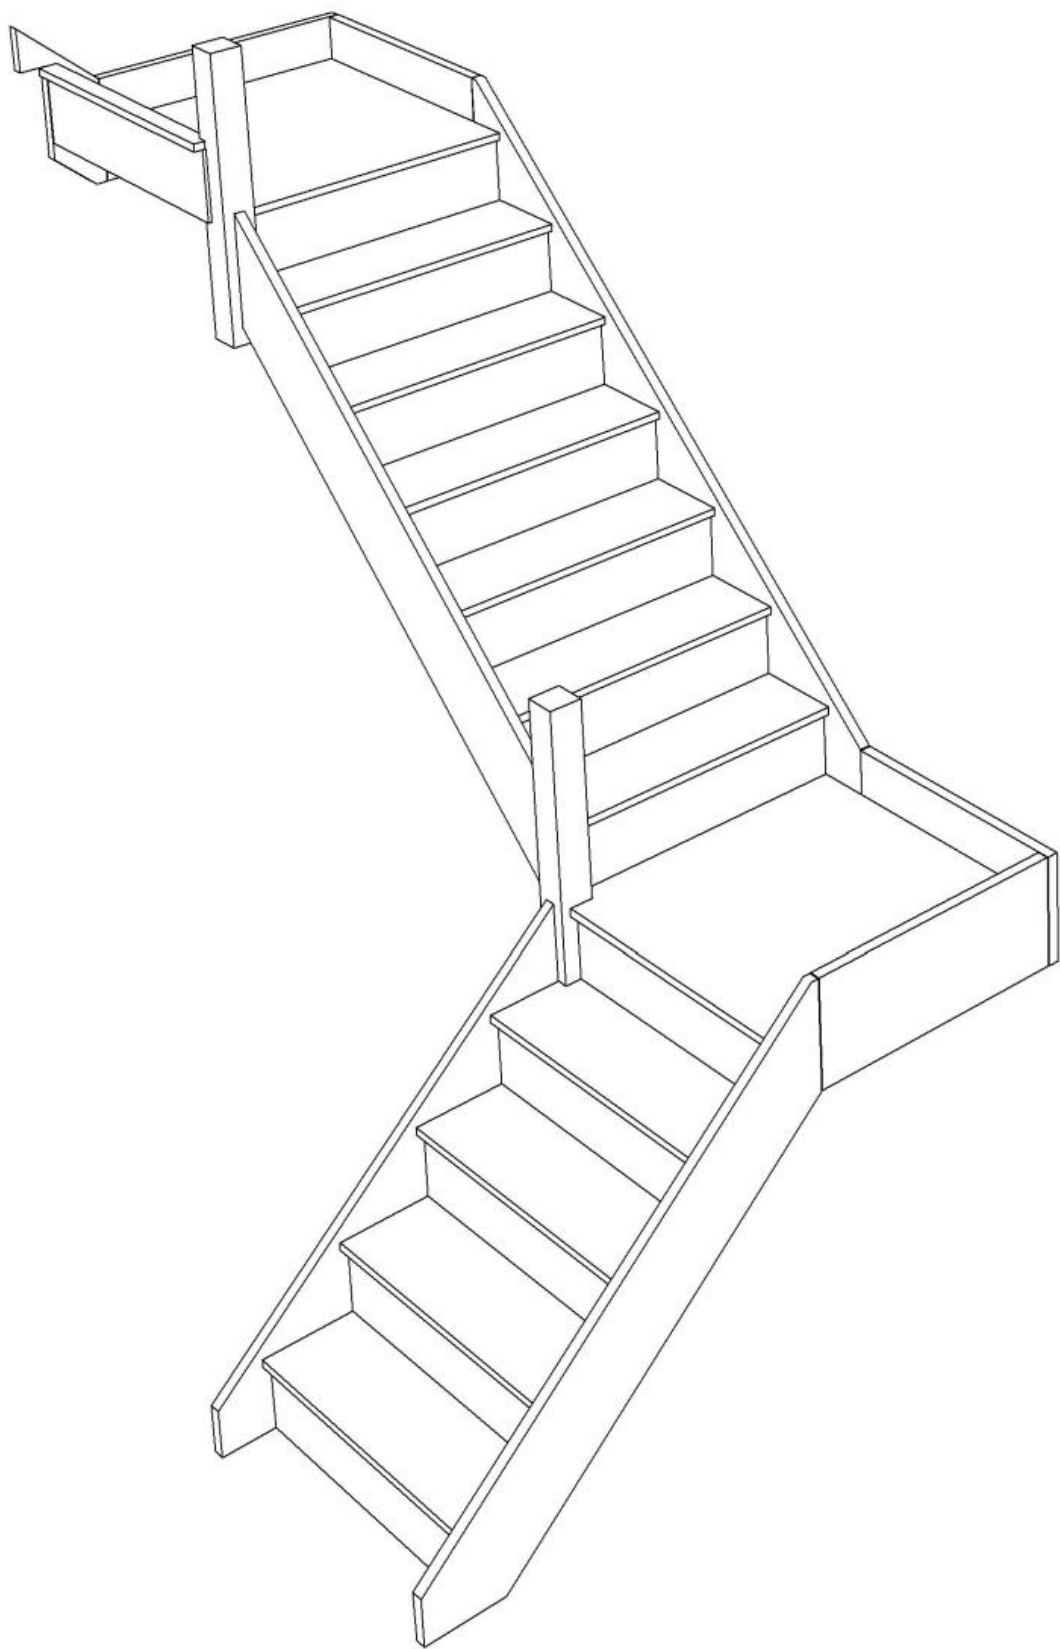

© 08090632B/11035

Stair Layouts-D QL

S4QL6QLN-LH

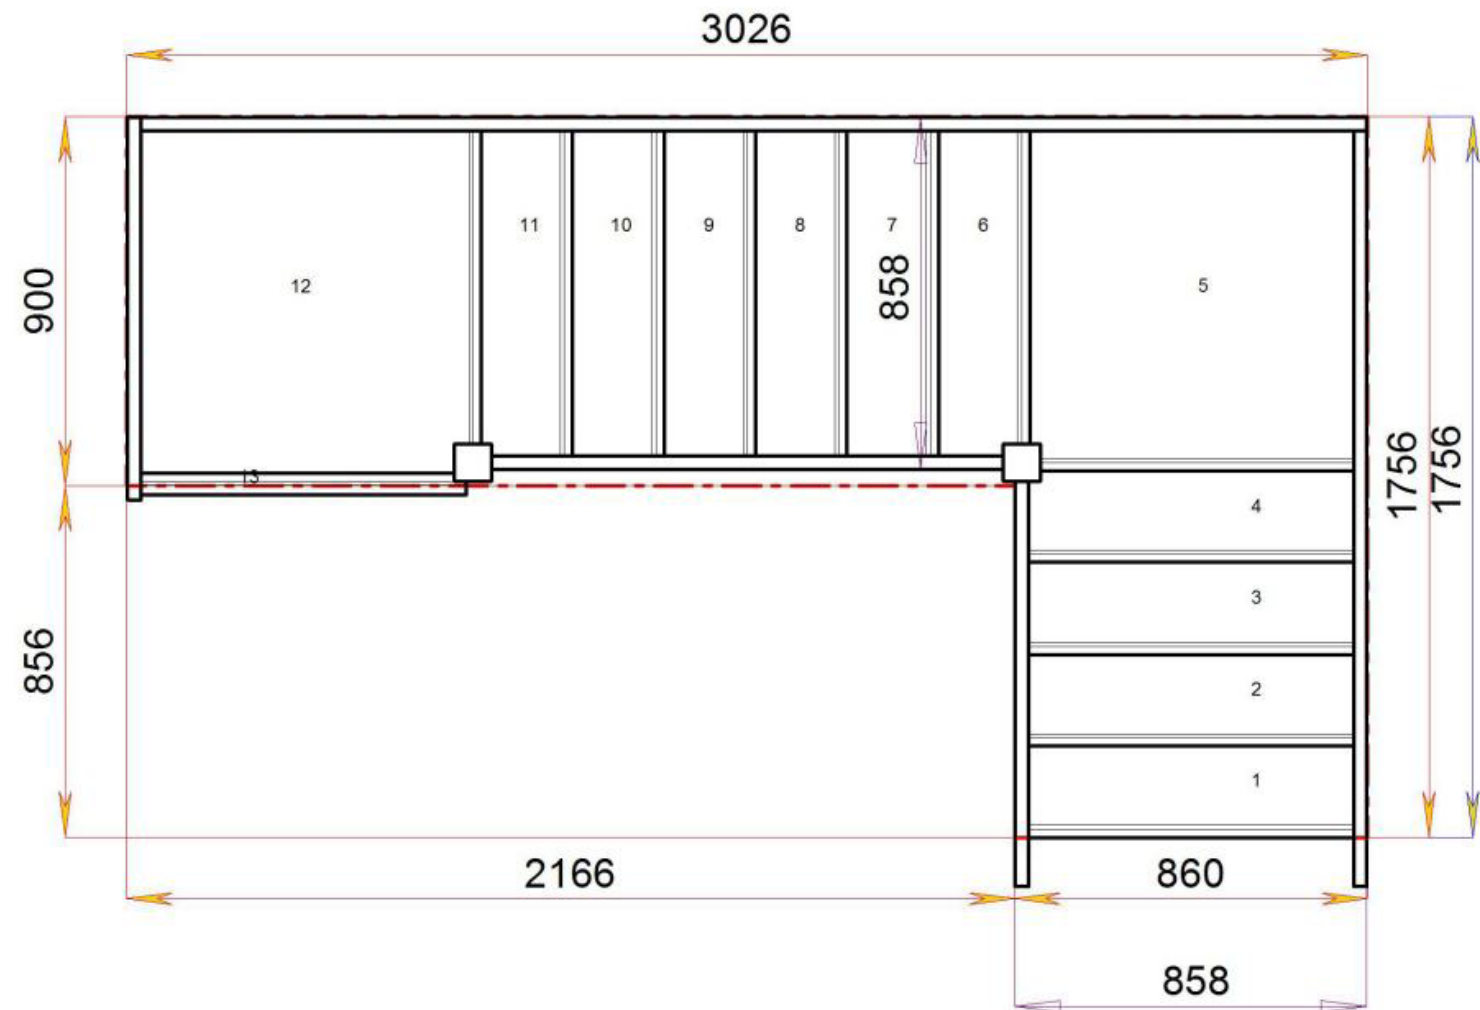

Stair:S4QL6QLN-LH



Floor to floor height

2600.000 mm





© 08090632B/11035

© 08090632B/11035

Stair Layouts-D QL

S4QLQL6N-LH

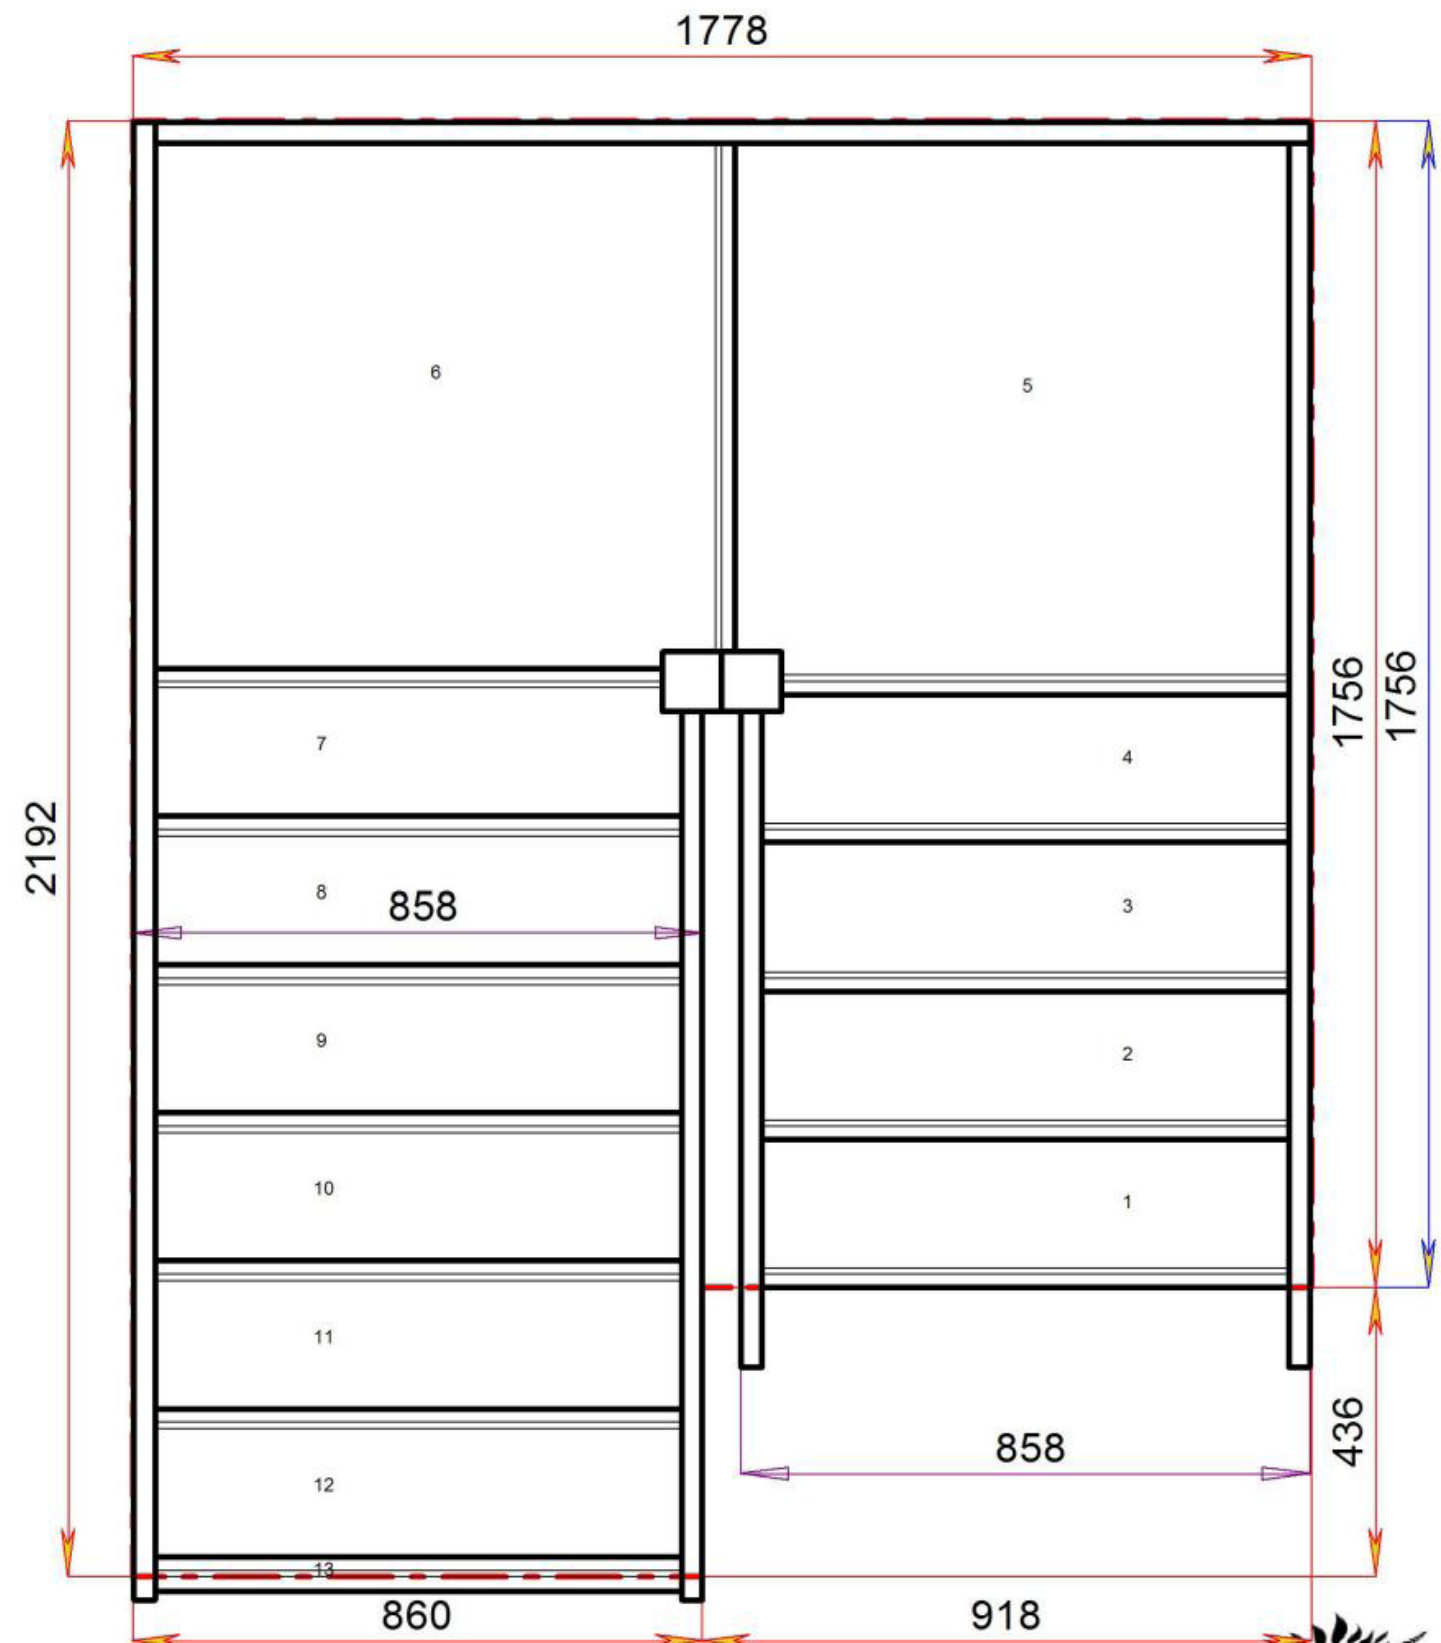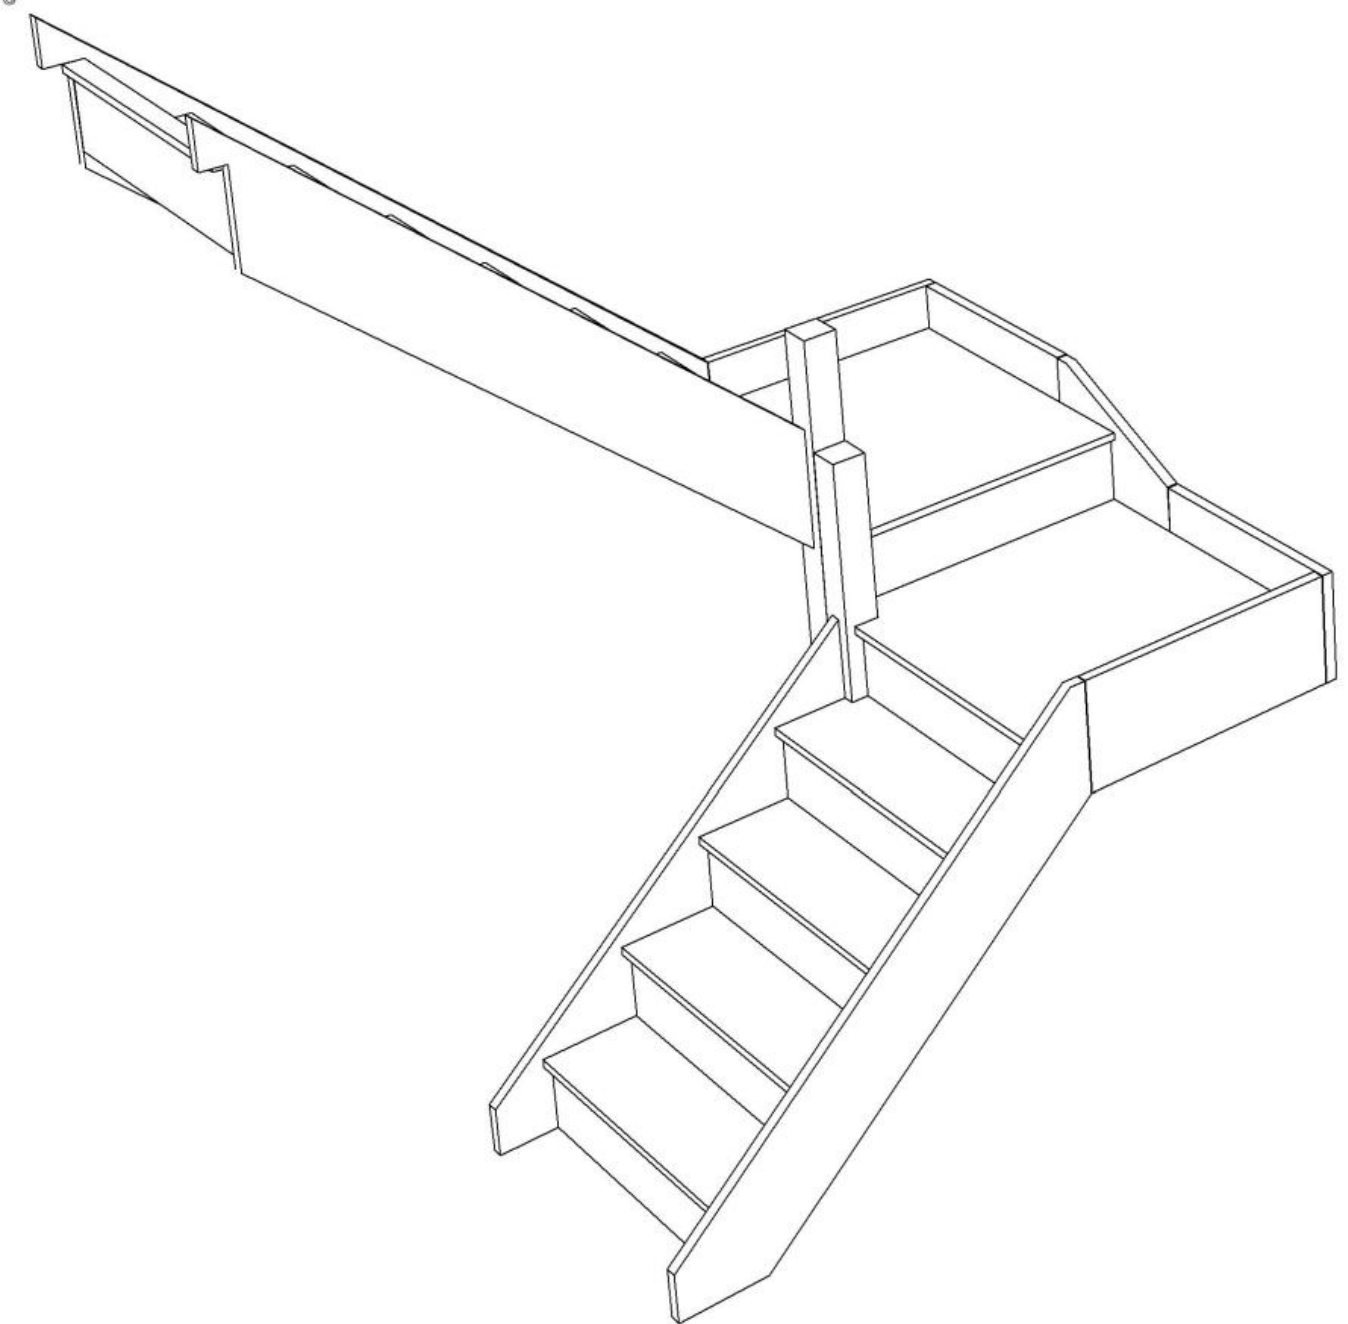


Stair:S4QLQL6N-LH



Floor to floor height 2600.000 mm

© 08090632B/11035

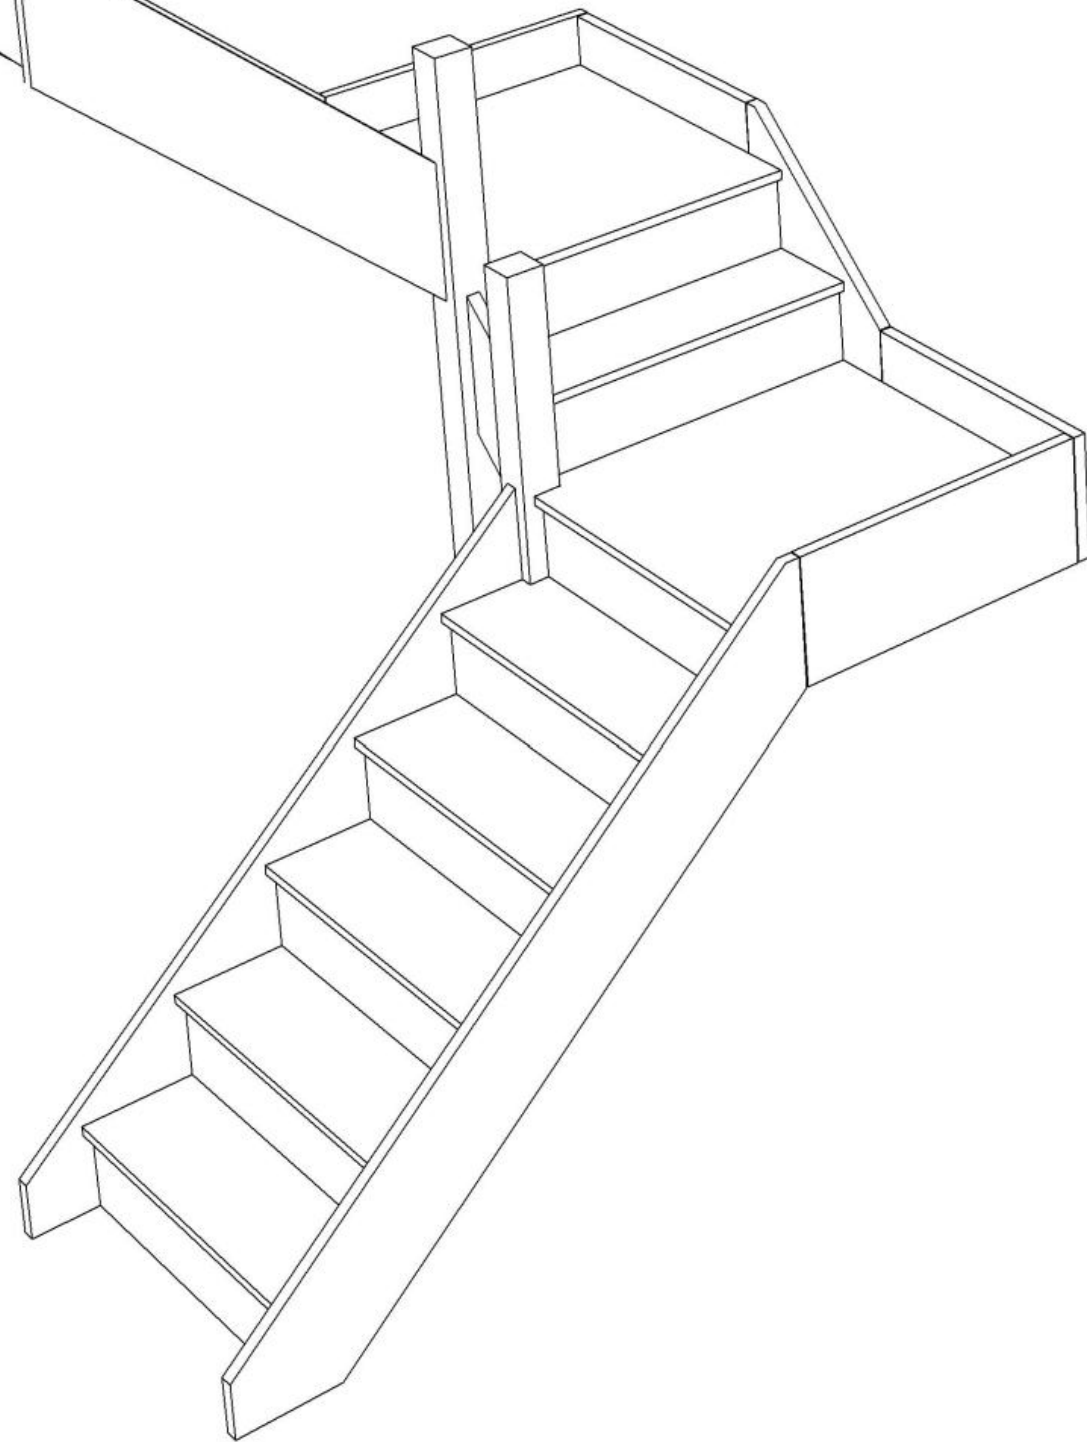


Stair:S5QL1QL4N-LH



© 08090632B/11035

Stair Layouts-D QL

S5QL1QL4N-LH

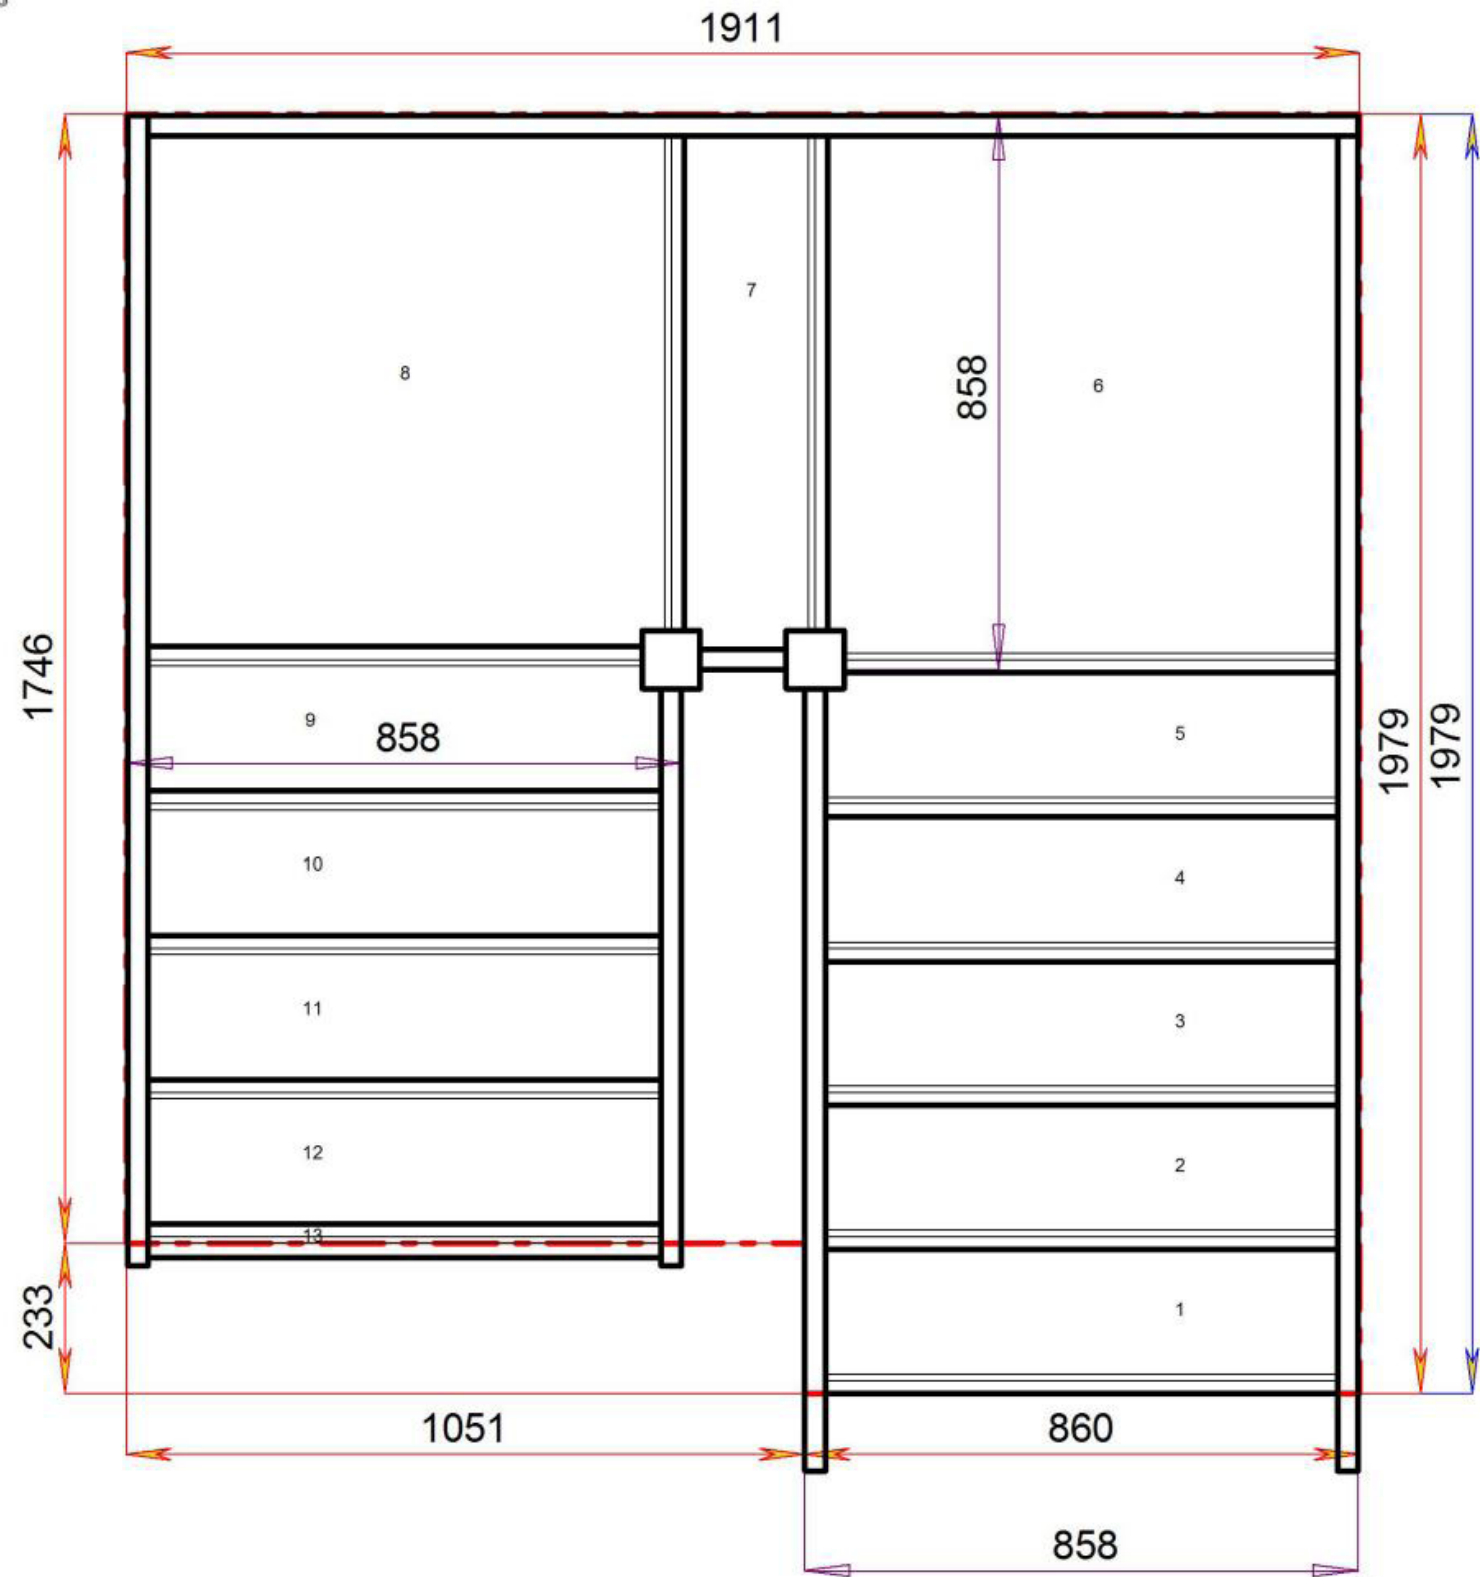


Floor to floor height

2600.000 mm




© 08090632B/11035

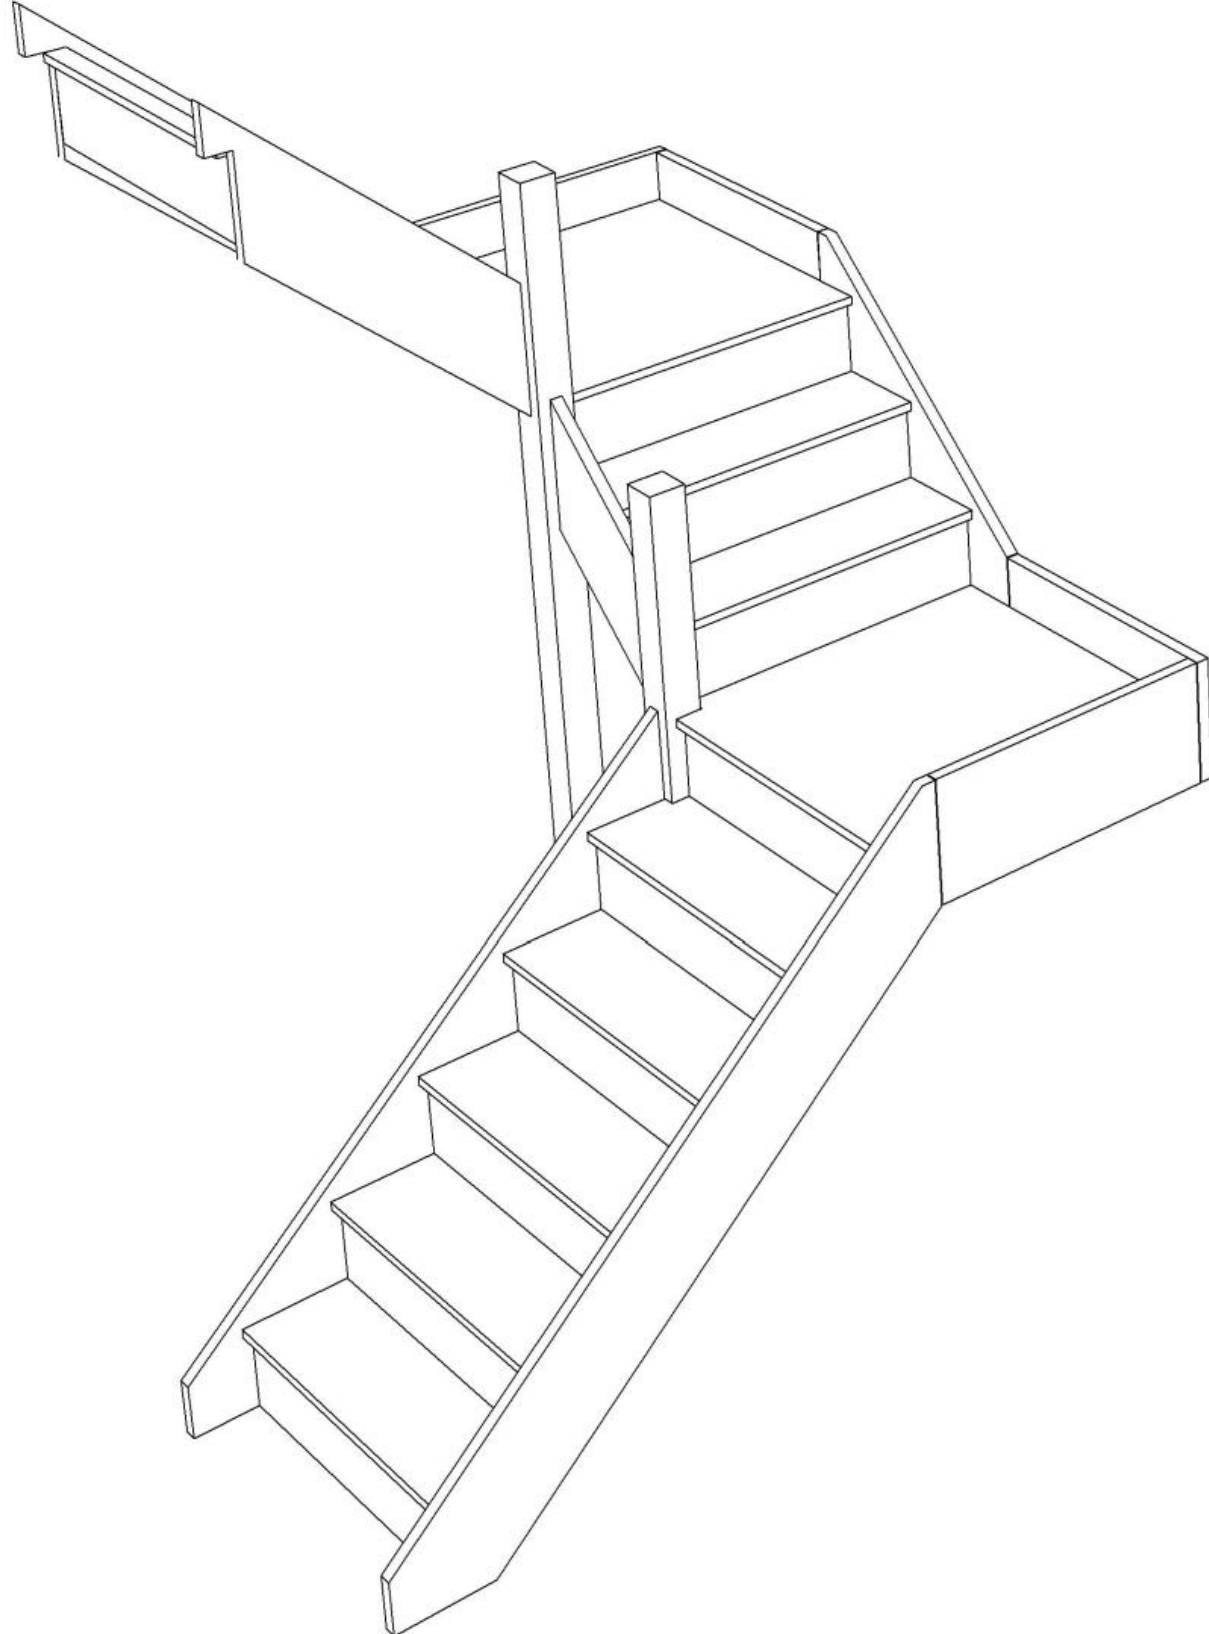

© 08090632B/11035

Stair Layouts-D QL

S5QL2QL3N-LH

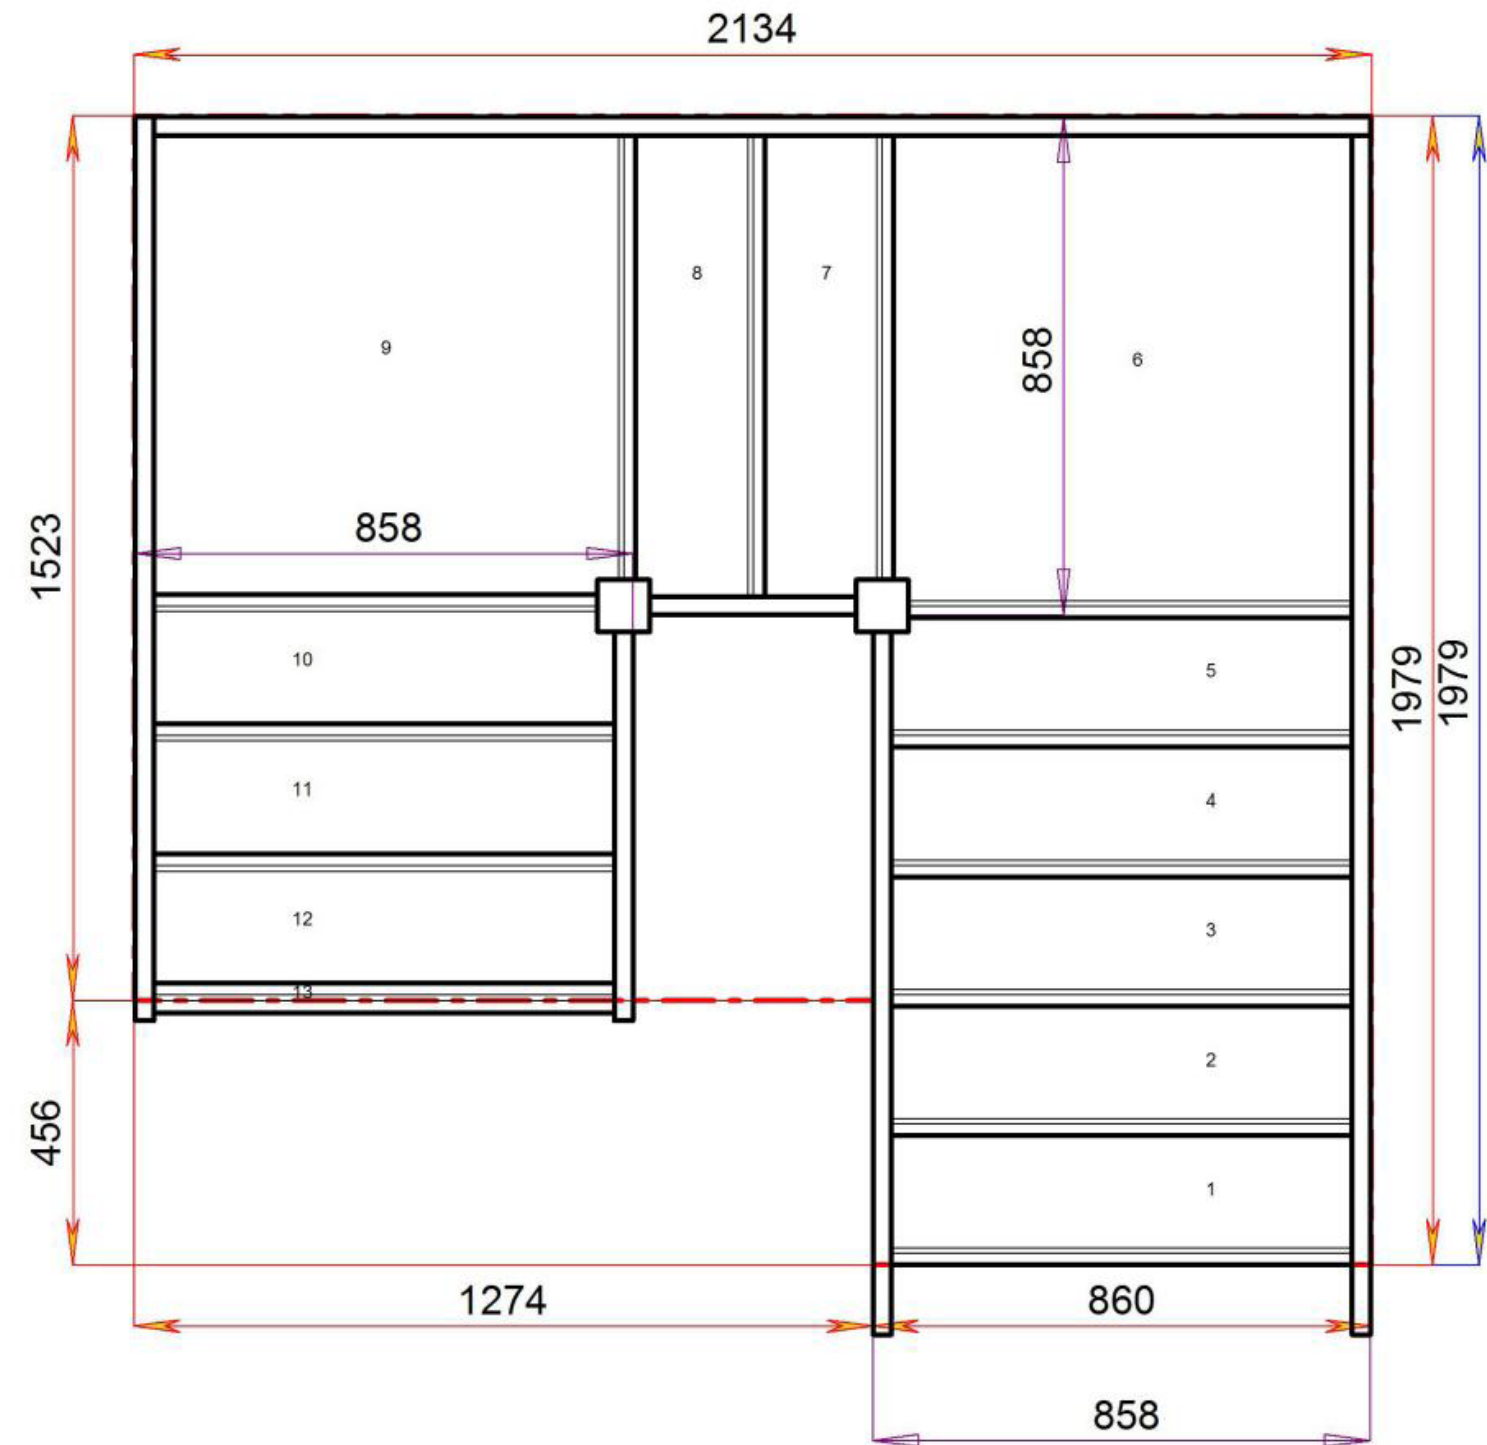

Stair:S5QL2QL3N-LH




Floor to floor height

2600.000 mm




© 08090632B/11035

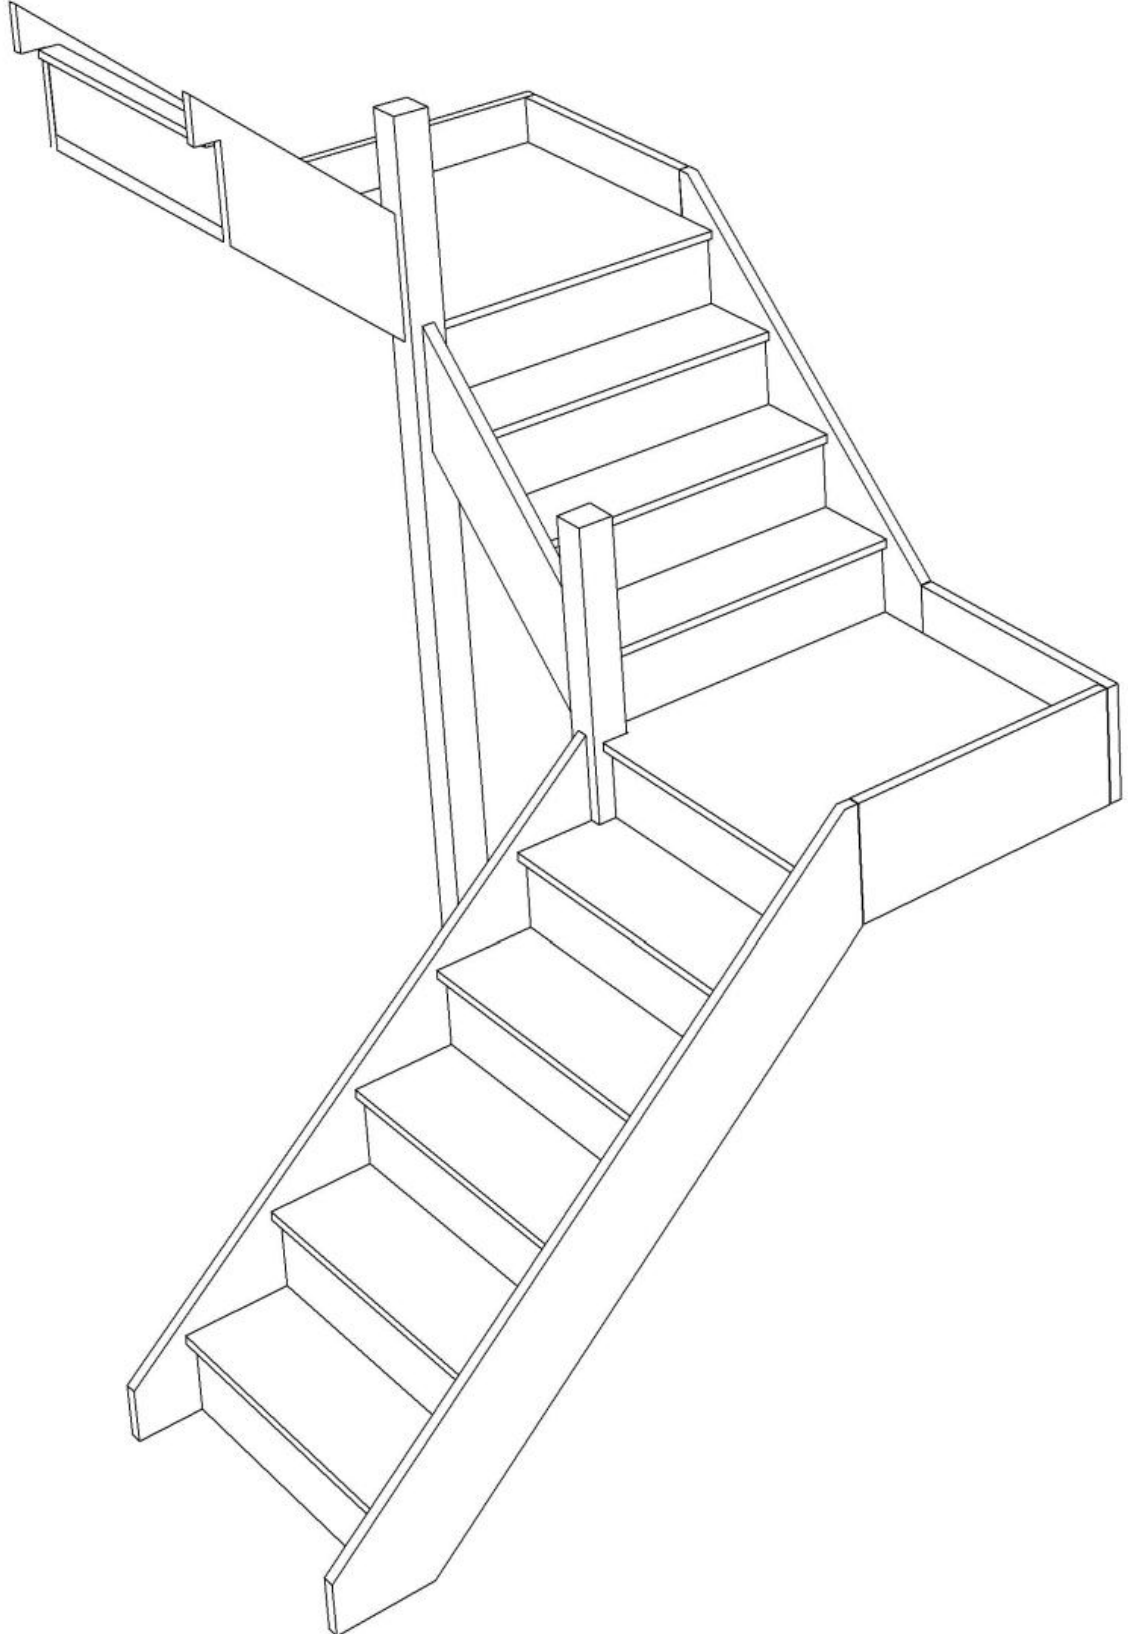

© 08090632B/11035

Stair Layouts-D QL

S5QL3QL2N-LH

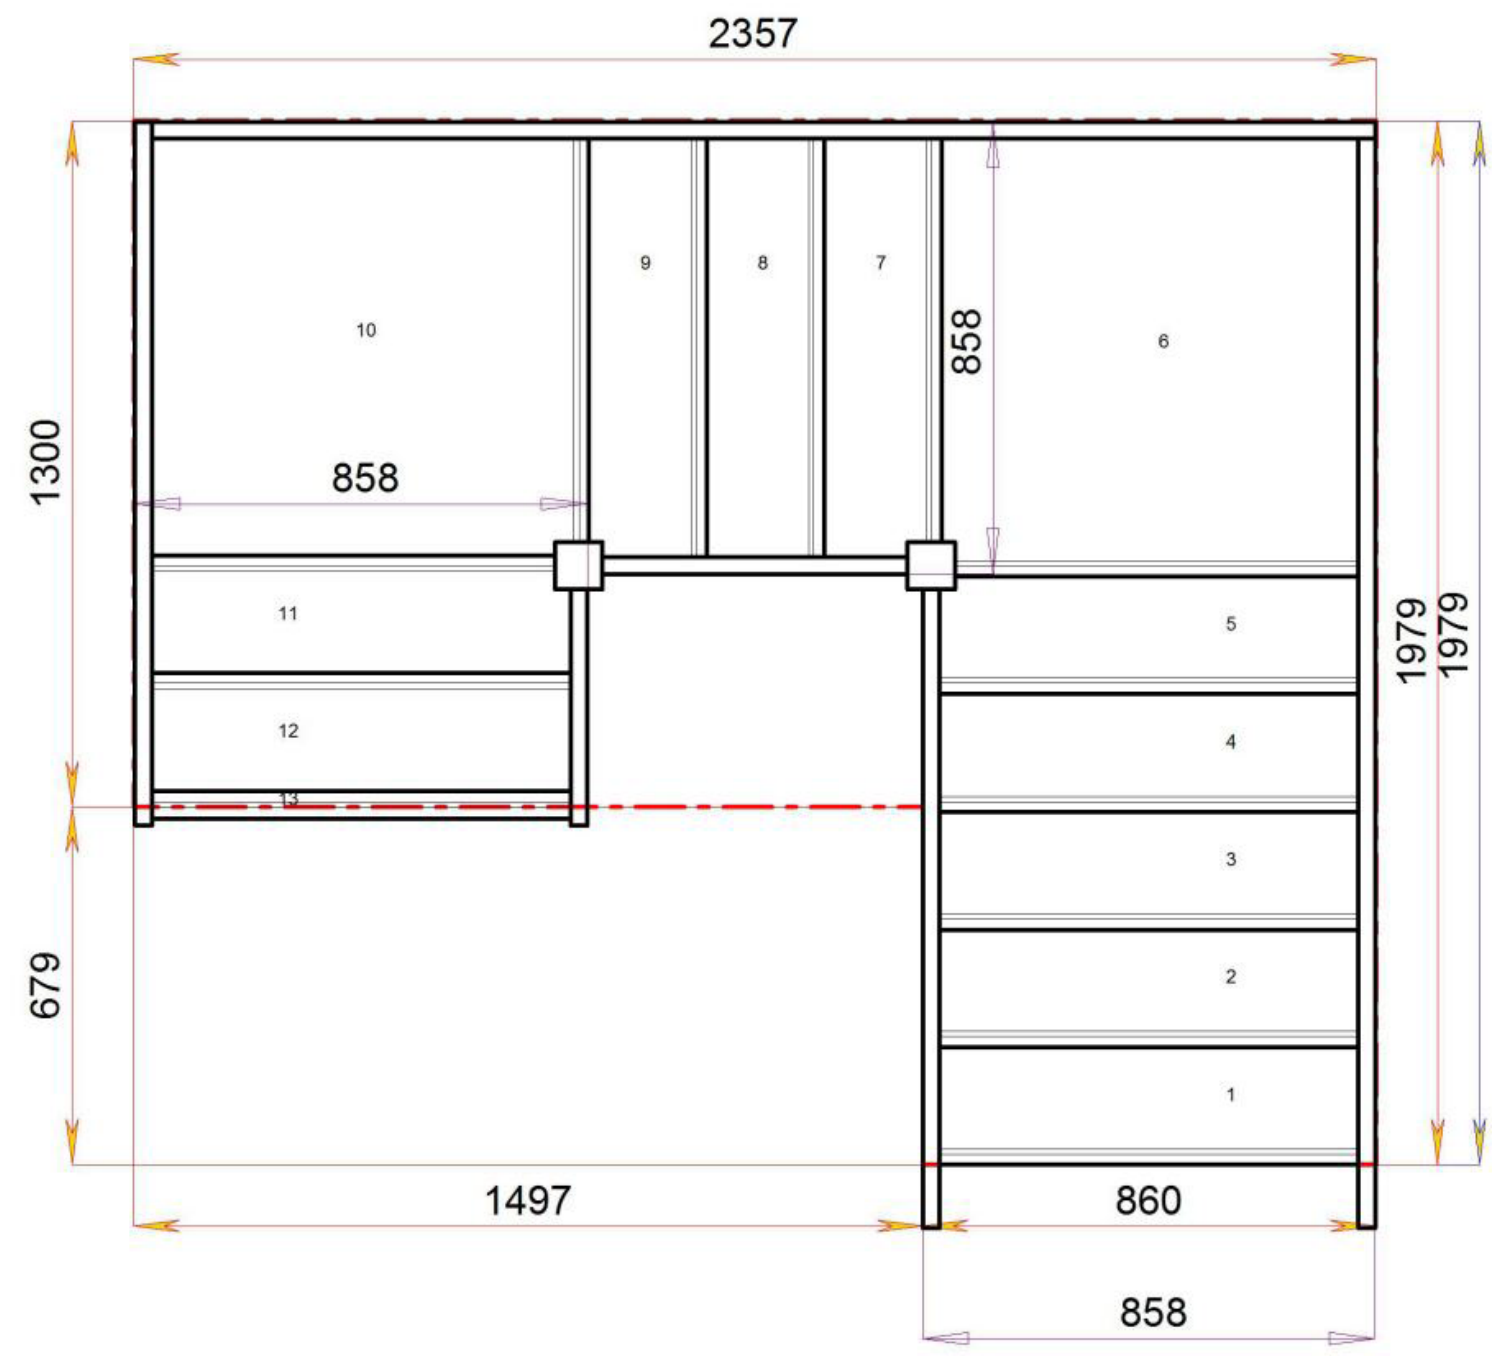

Stair:S5QL3QL2N-LH




Floor to floor height

2600.000 mm




© 08090632B/11035

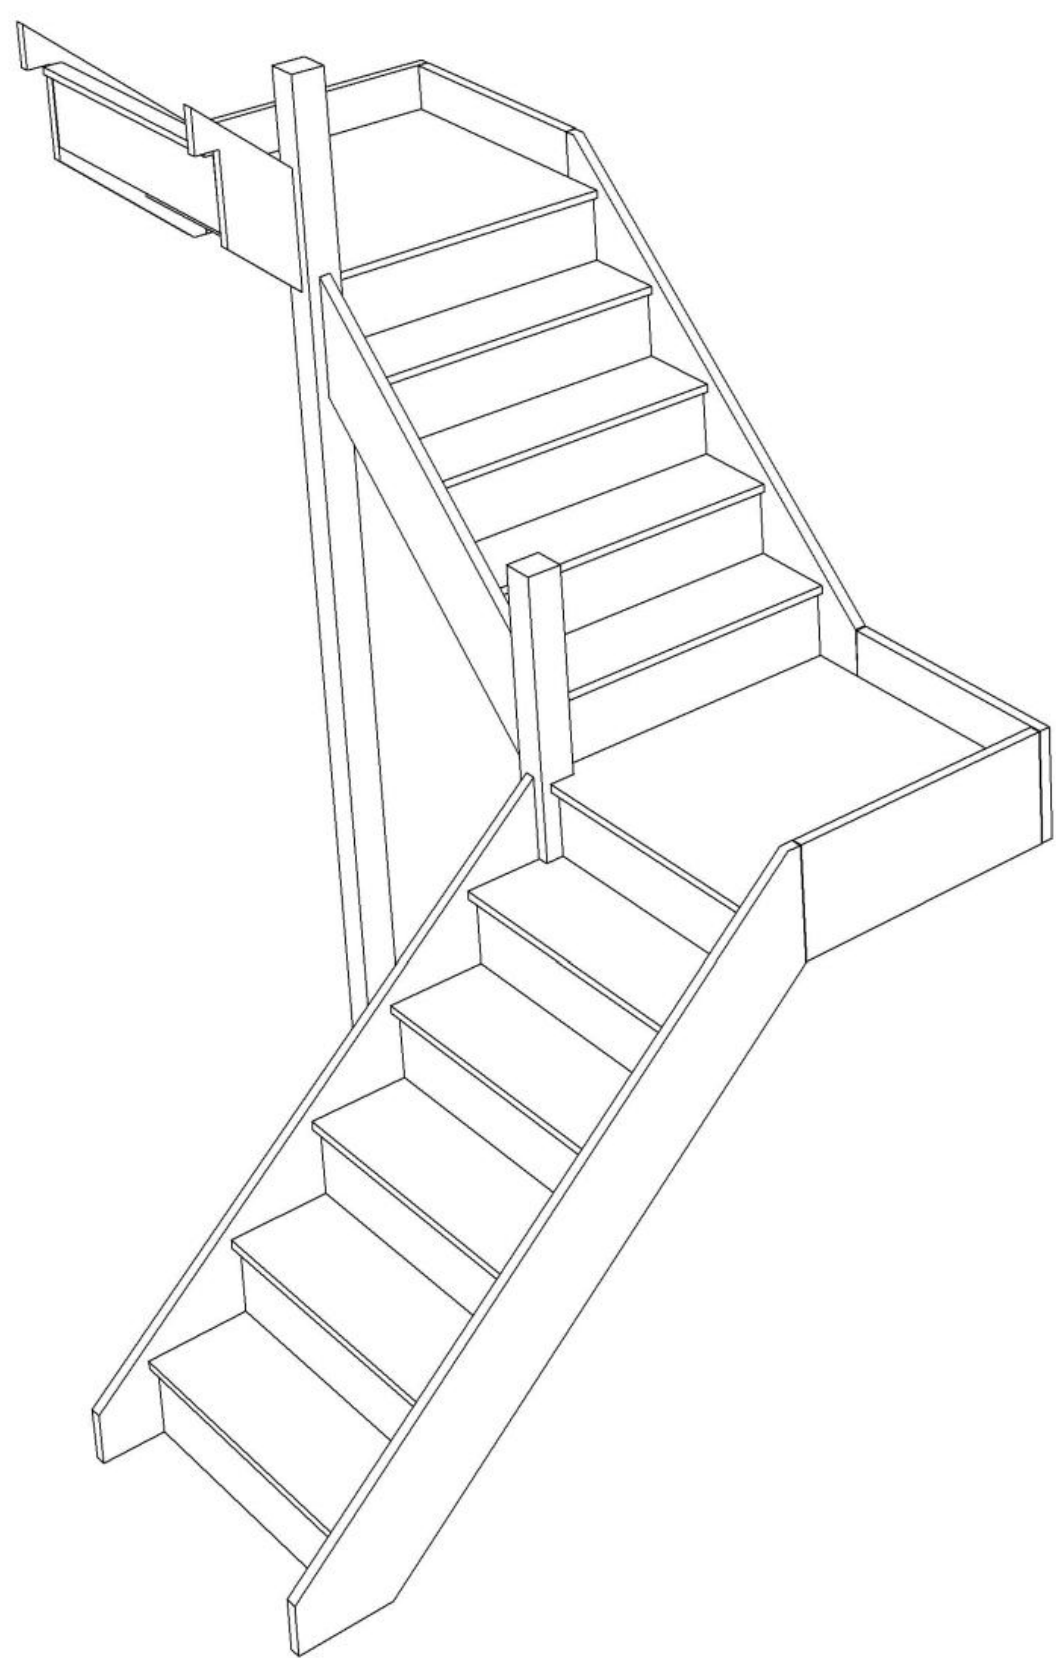

© 08090632B/11035

Stair Layouts-D QL

S5QL4QL1N-LH

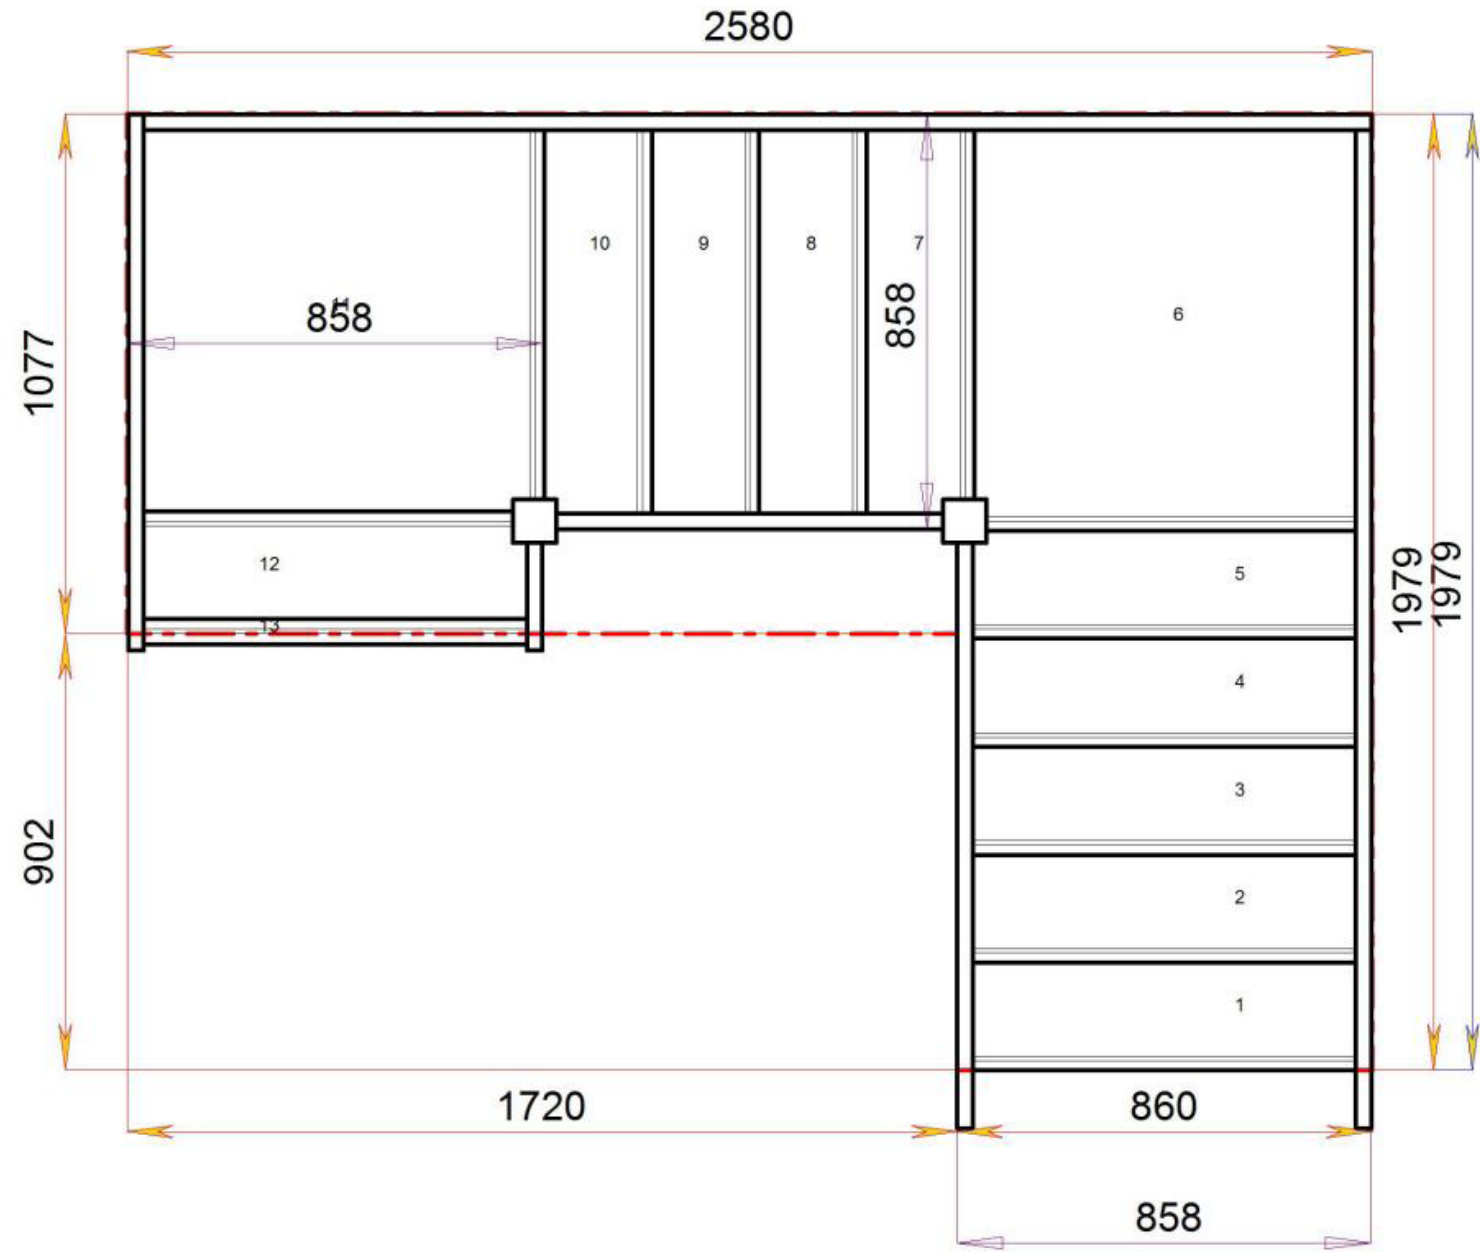

Stair:S5QL4QL1N-LH





Floor to floor height

2600.000 mm



Stair Layouts-D QL

S5QL5QLN-LH

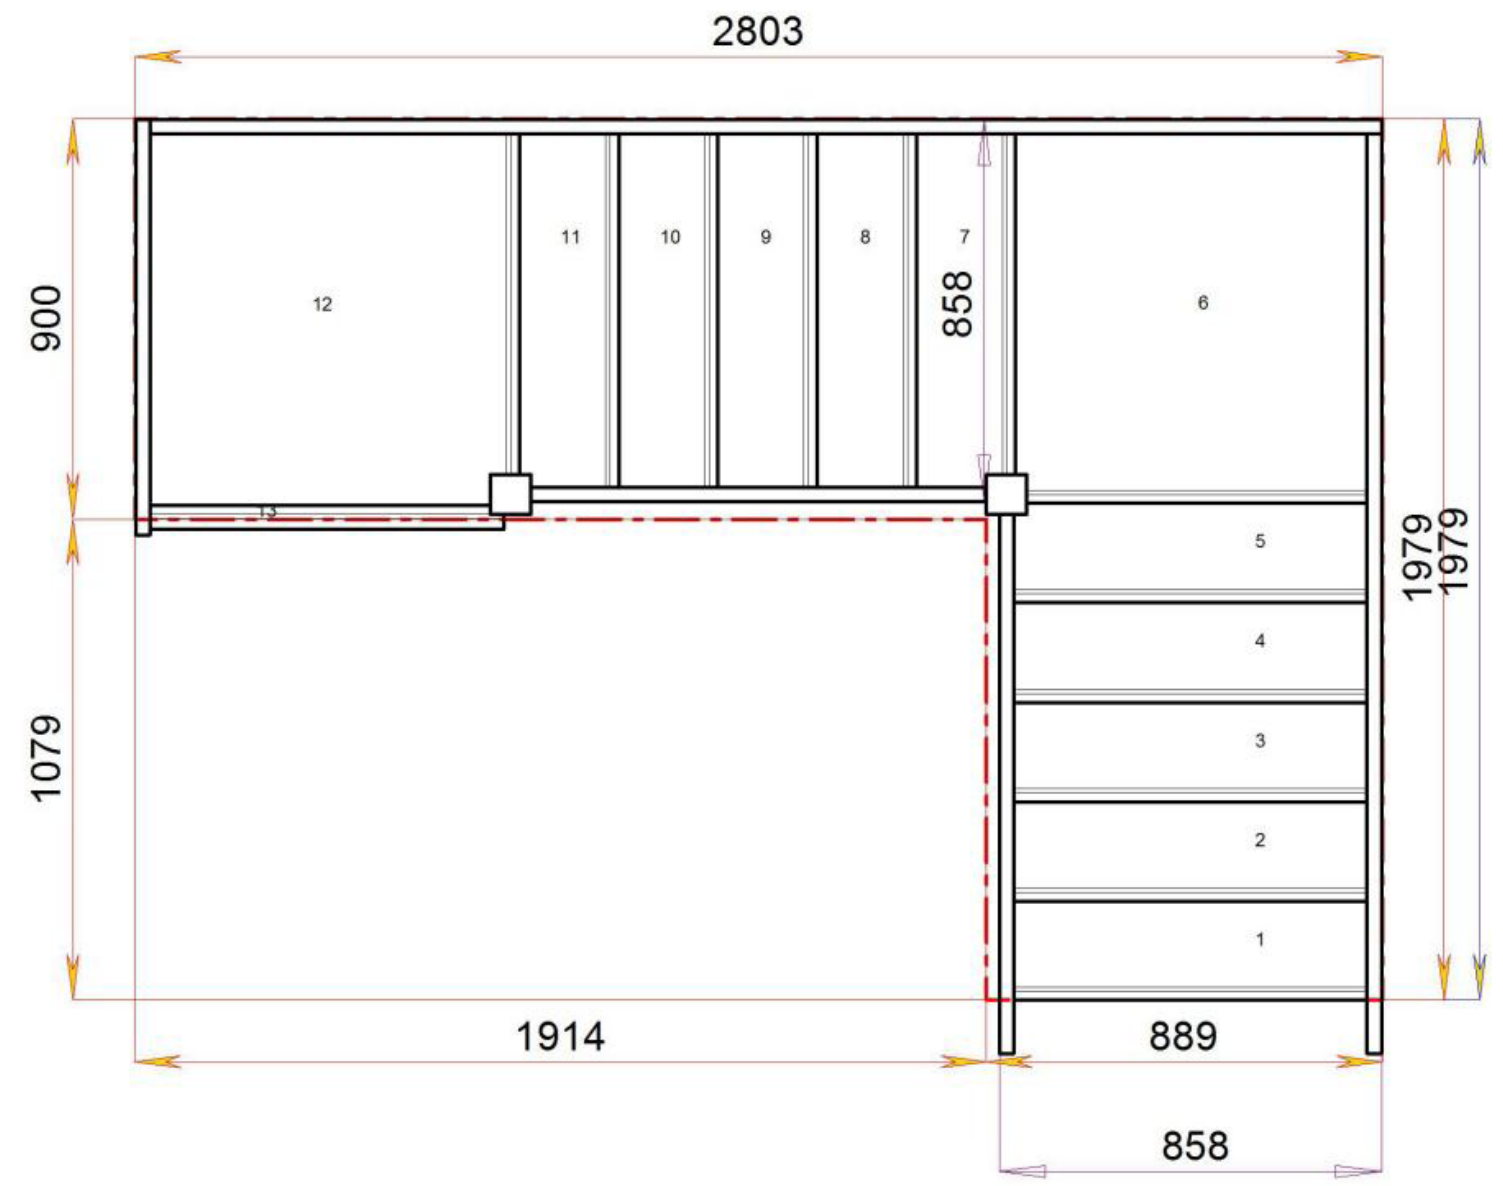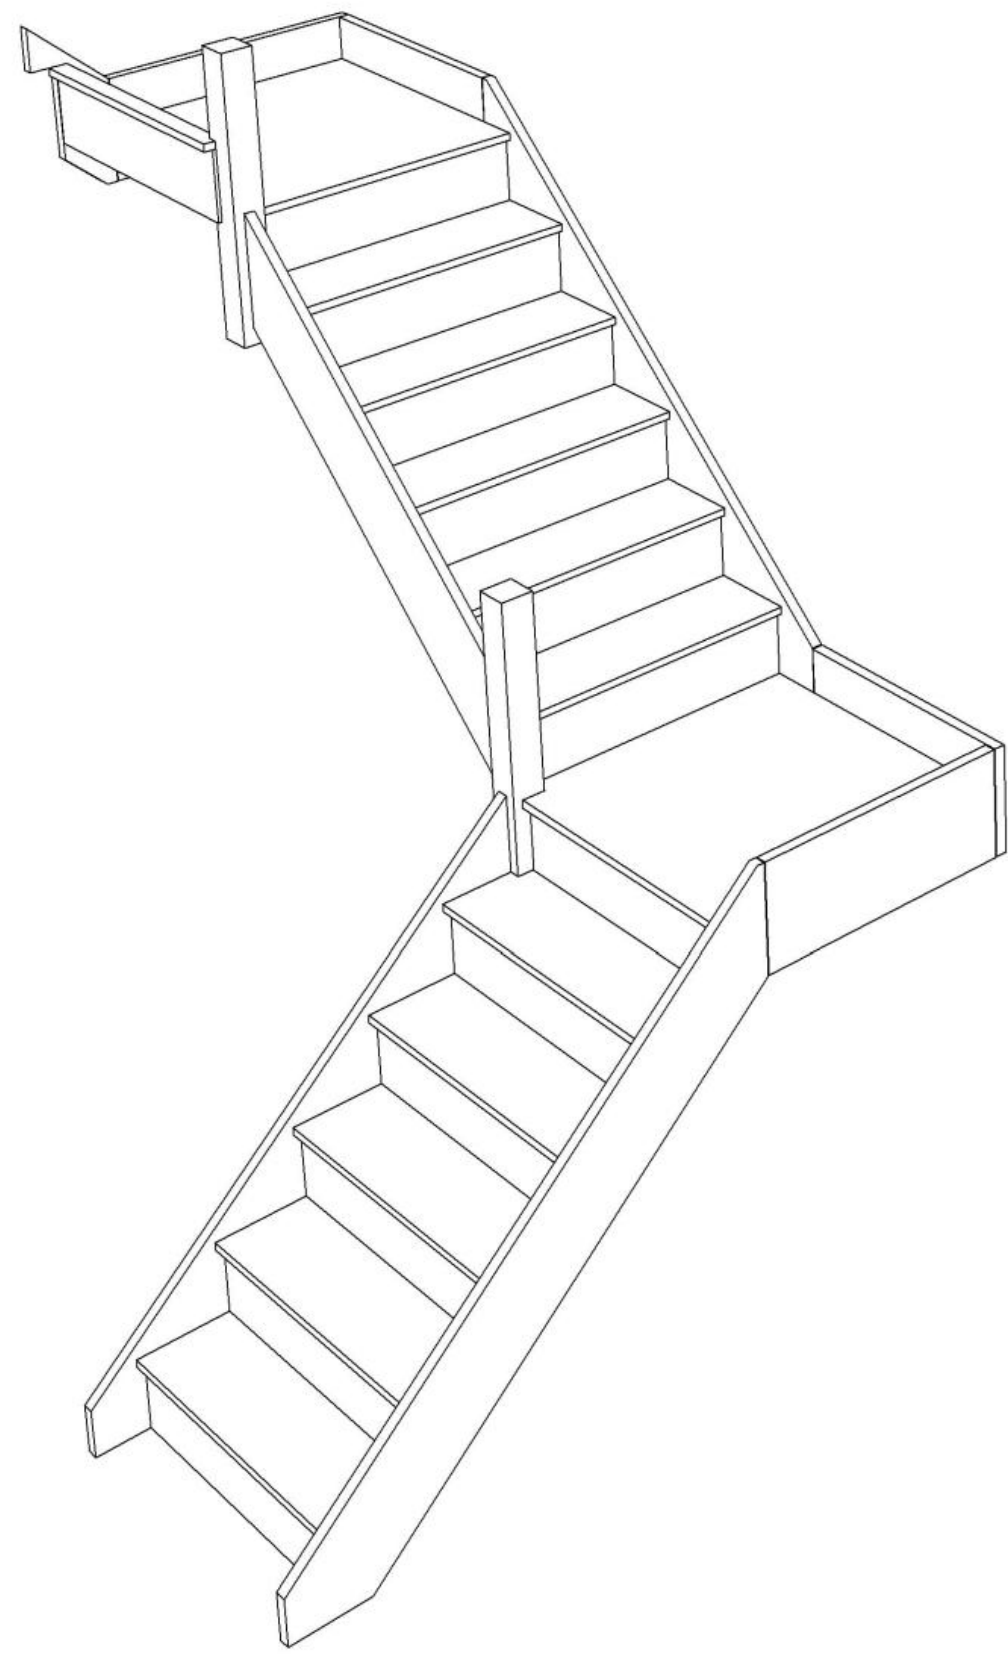


Stair:S5QL5QLN-LH



Floor to floor height 2600.000 mm



© 08090632B/11035

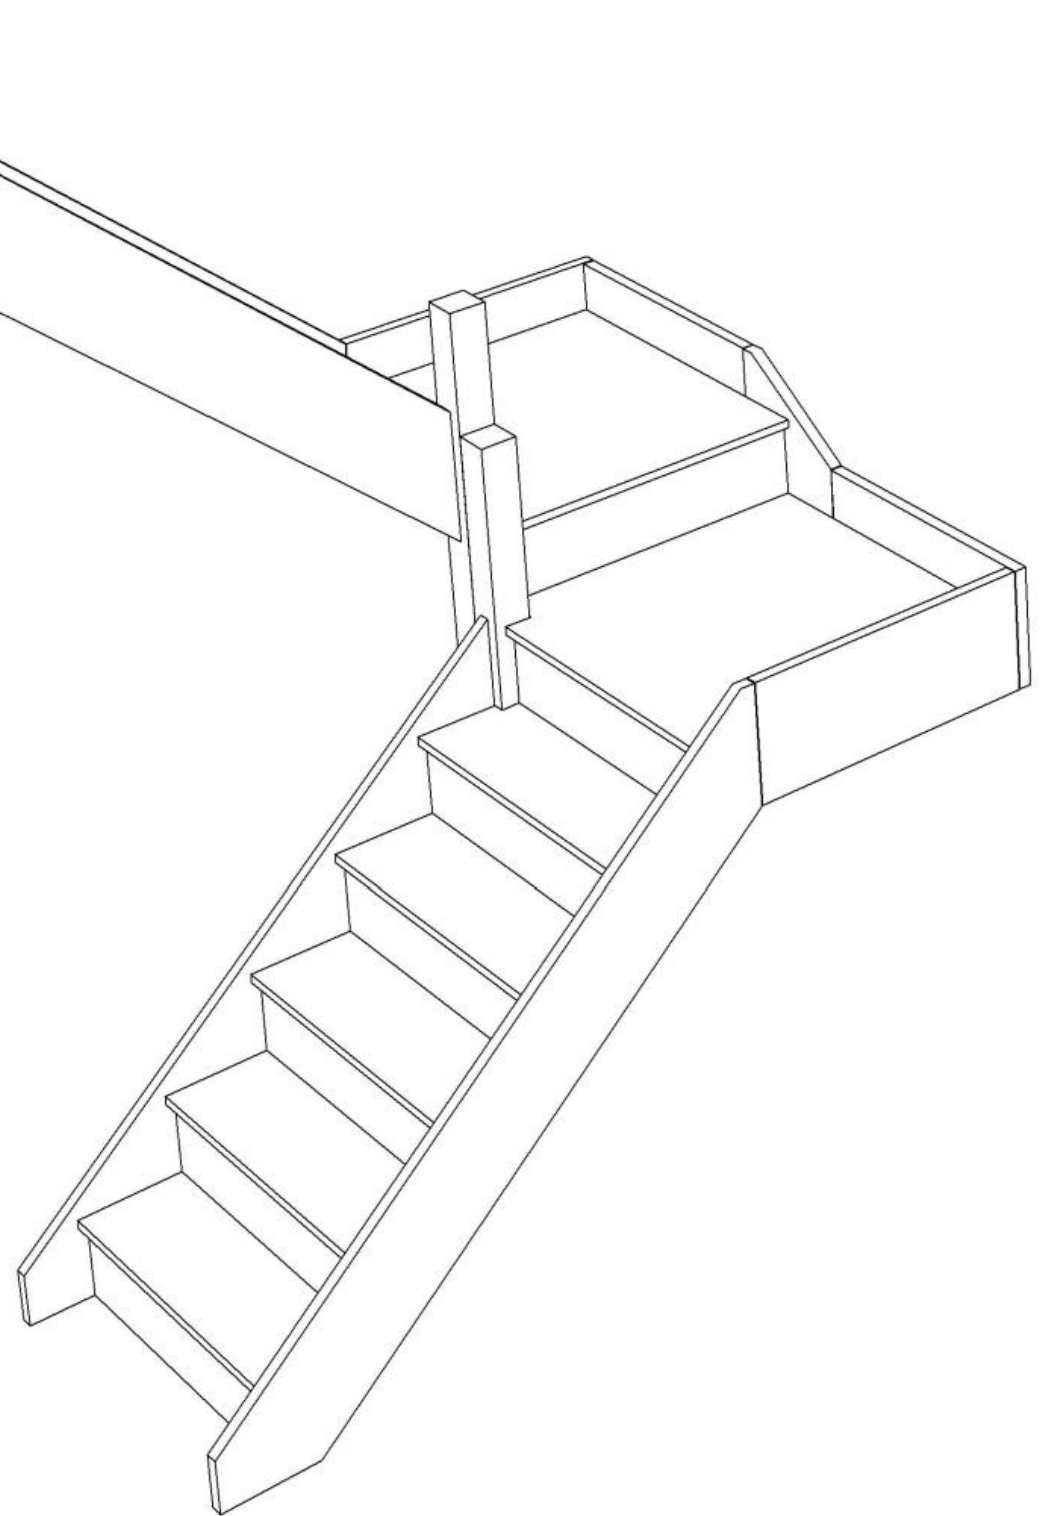


Stair:S5QLQL5N-LH



© 08090632B/11035

Stair Layouts-D QL


S5QLQL5N-LH

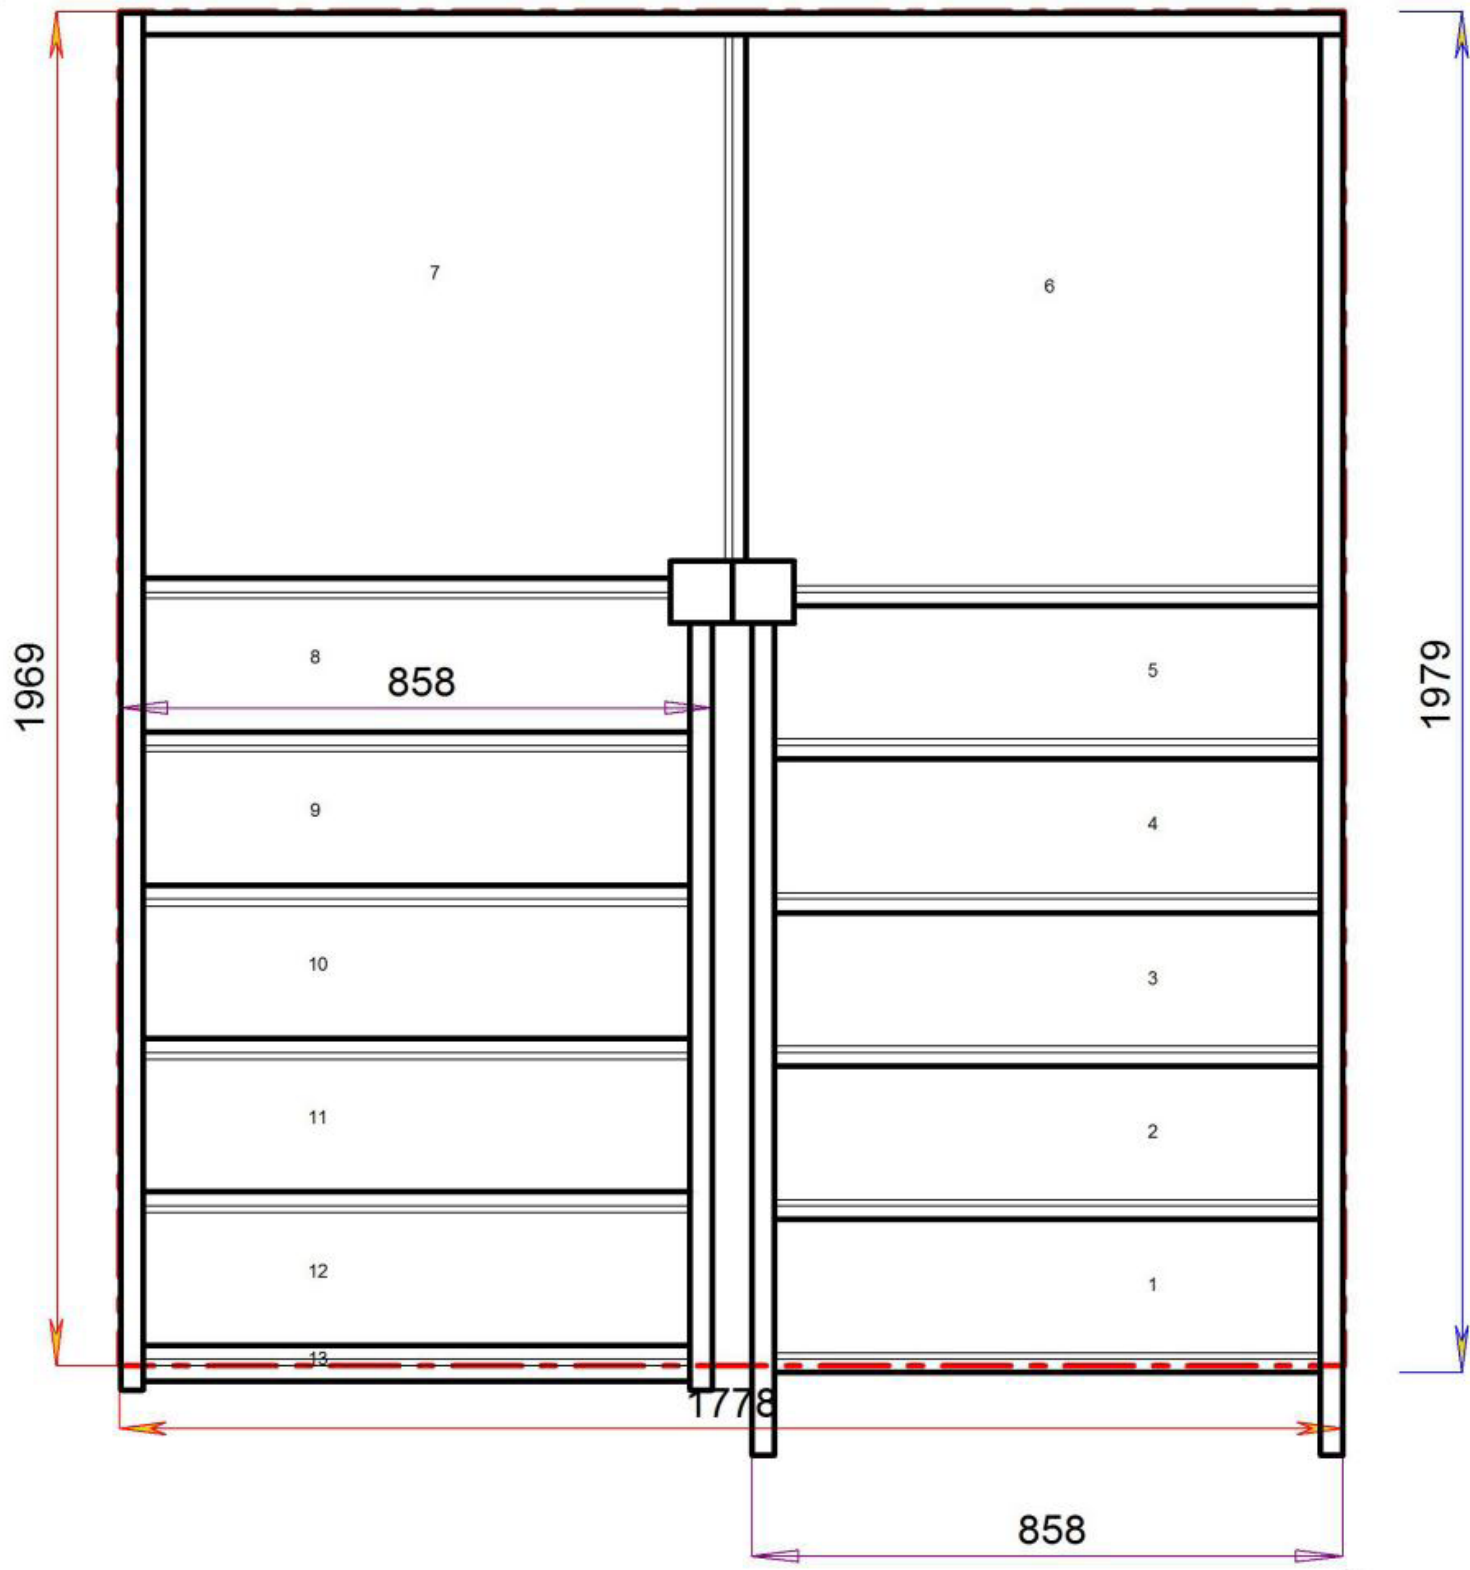

Floor to floor height 2600.000 mm




© 08090632B/11035

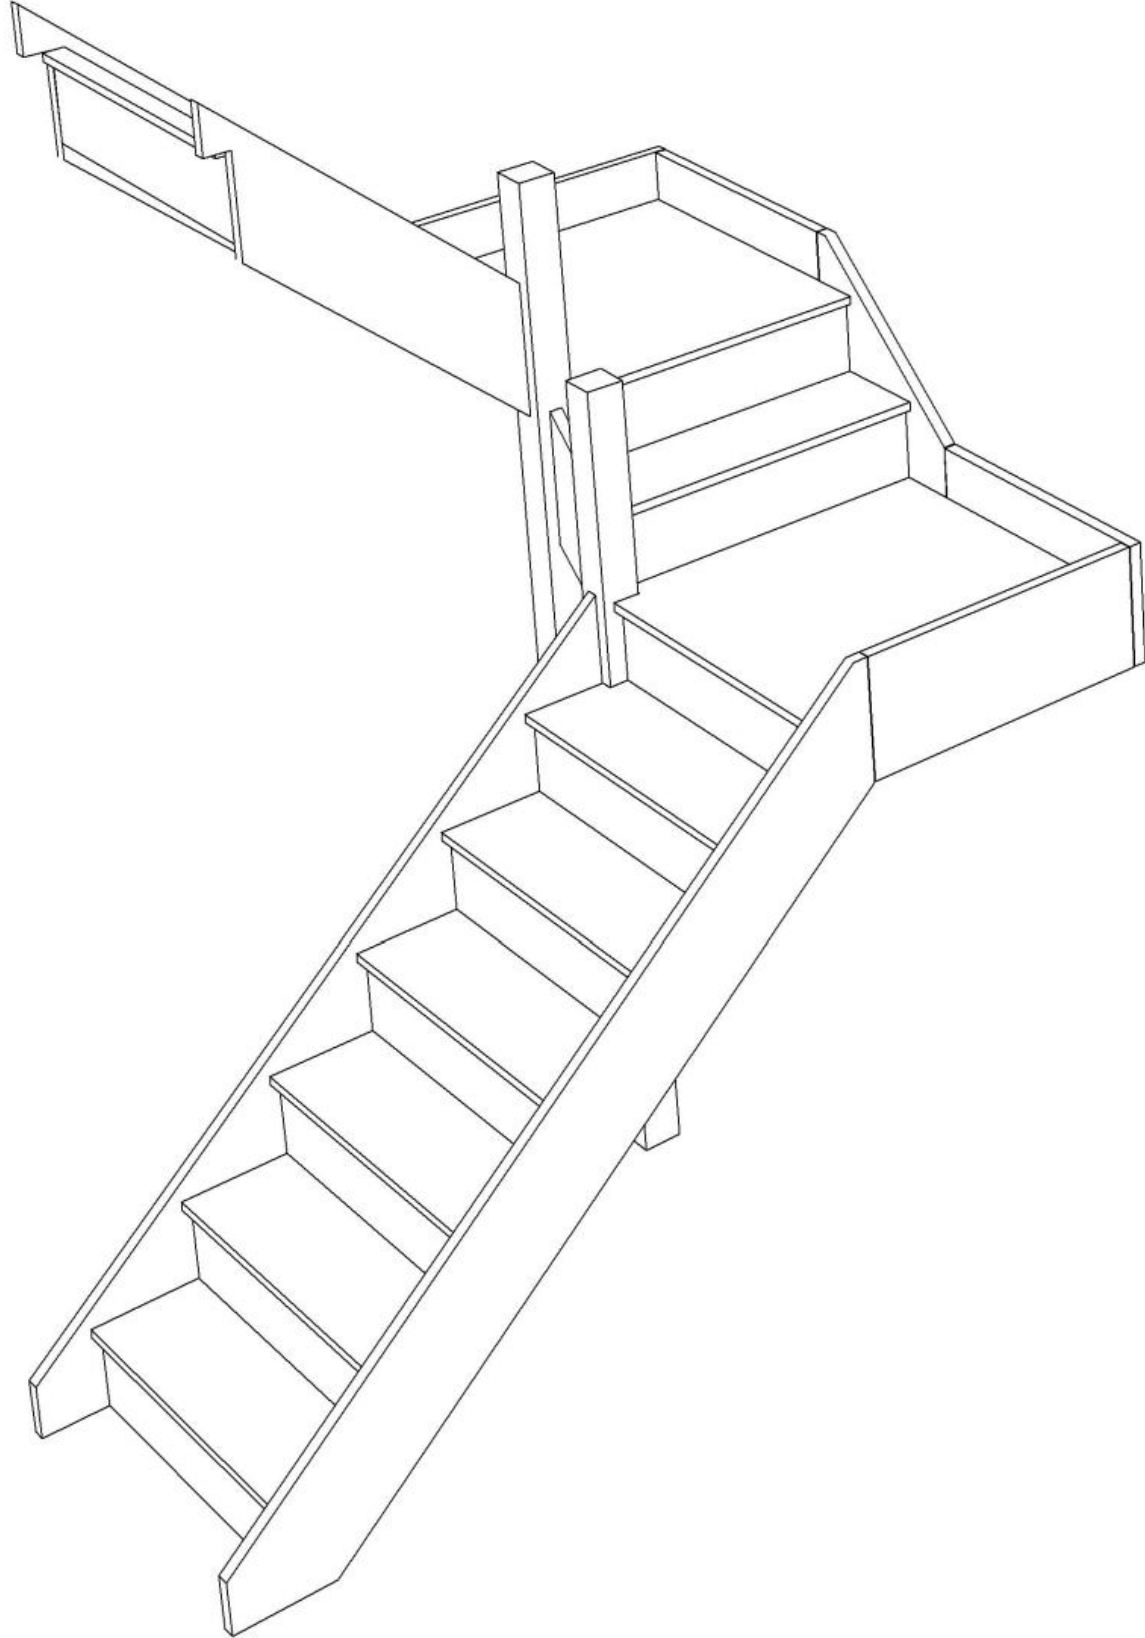


Stair:S6QL1QL3N-LH



© 08090632B/11035

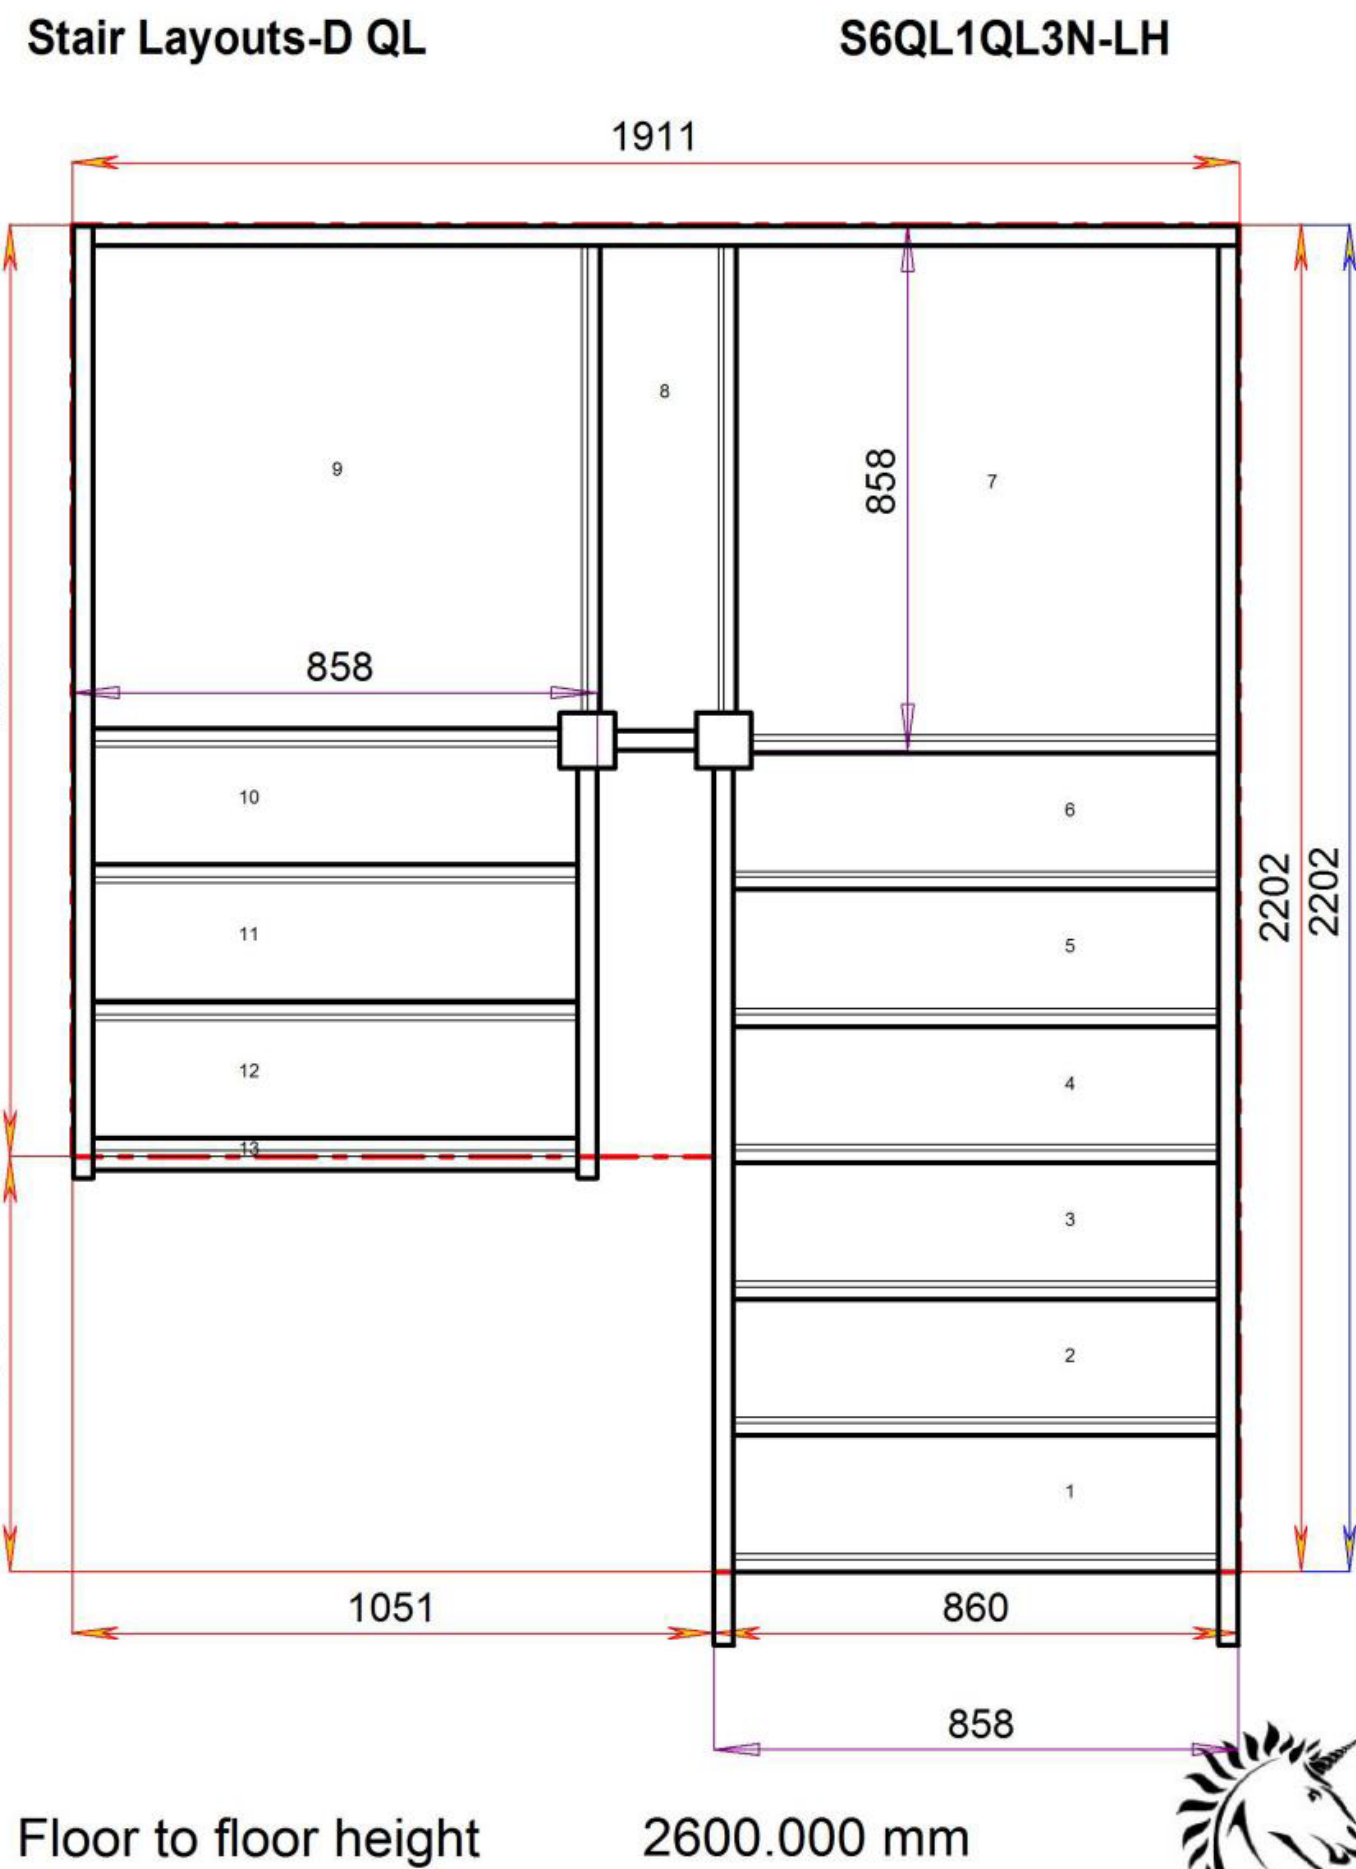

© 08090632B/11035

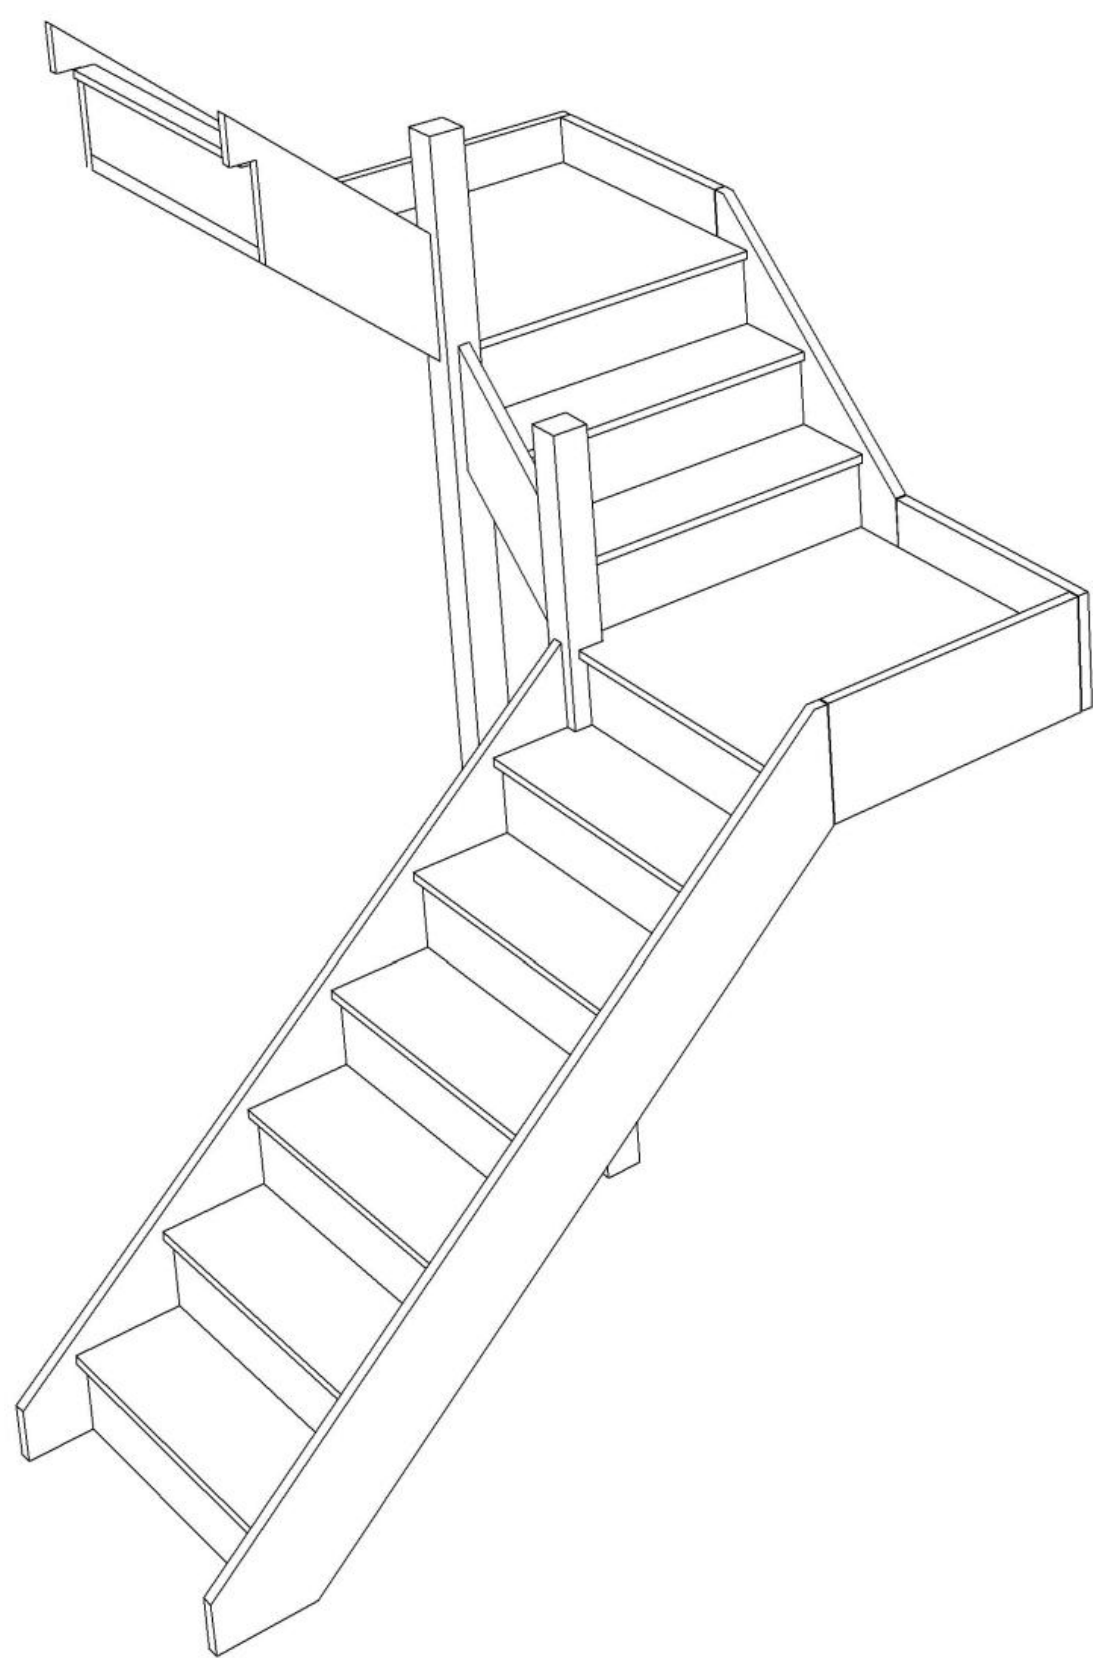


Stair:S6QL2QL2N-LH



© 08090632B/11035

Stair Layouts-D QL

S6QL2QL2N-LH

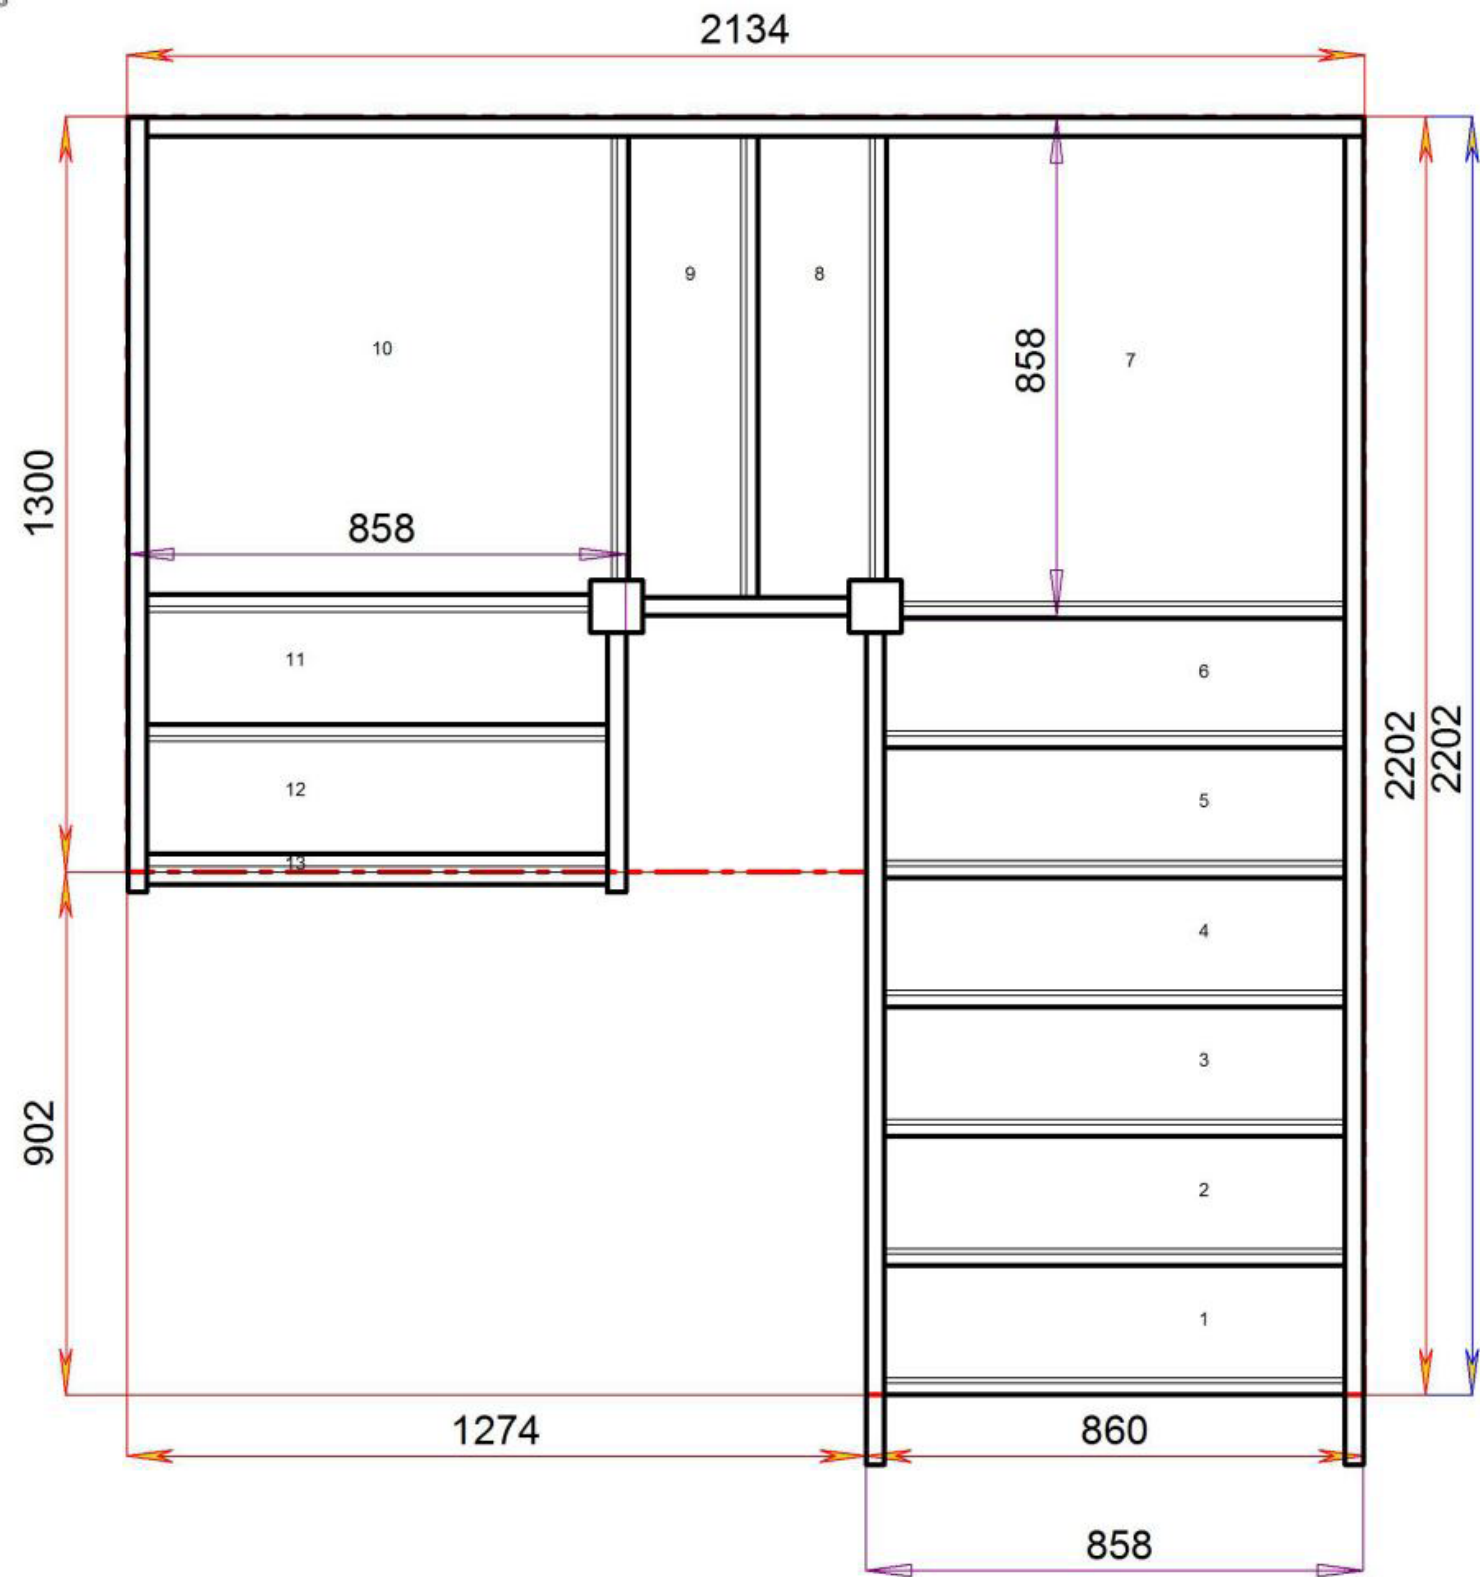


Floor to floor height

2600.000 mm




STAIRPLAN

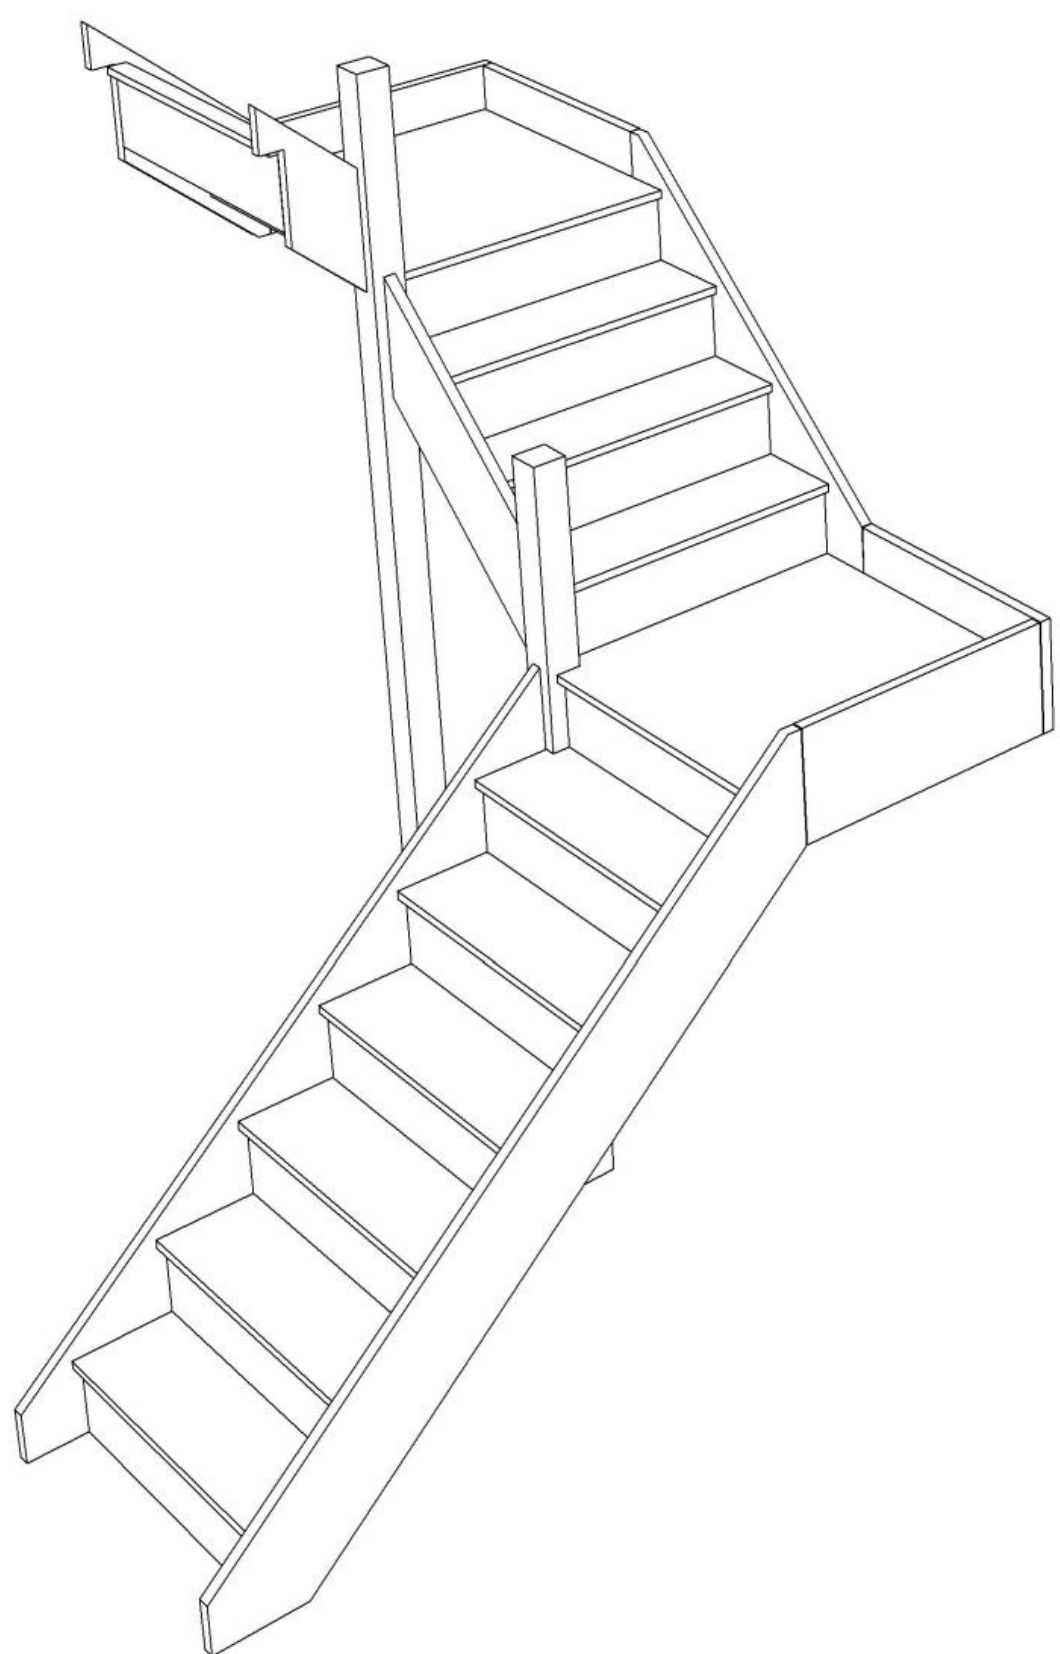

Stair Layouts-D QL

S6QL3QL1N-LH

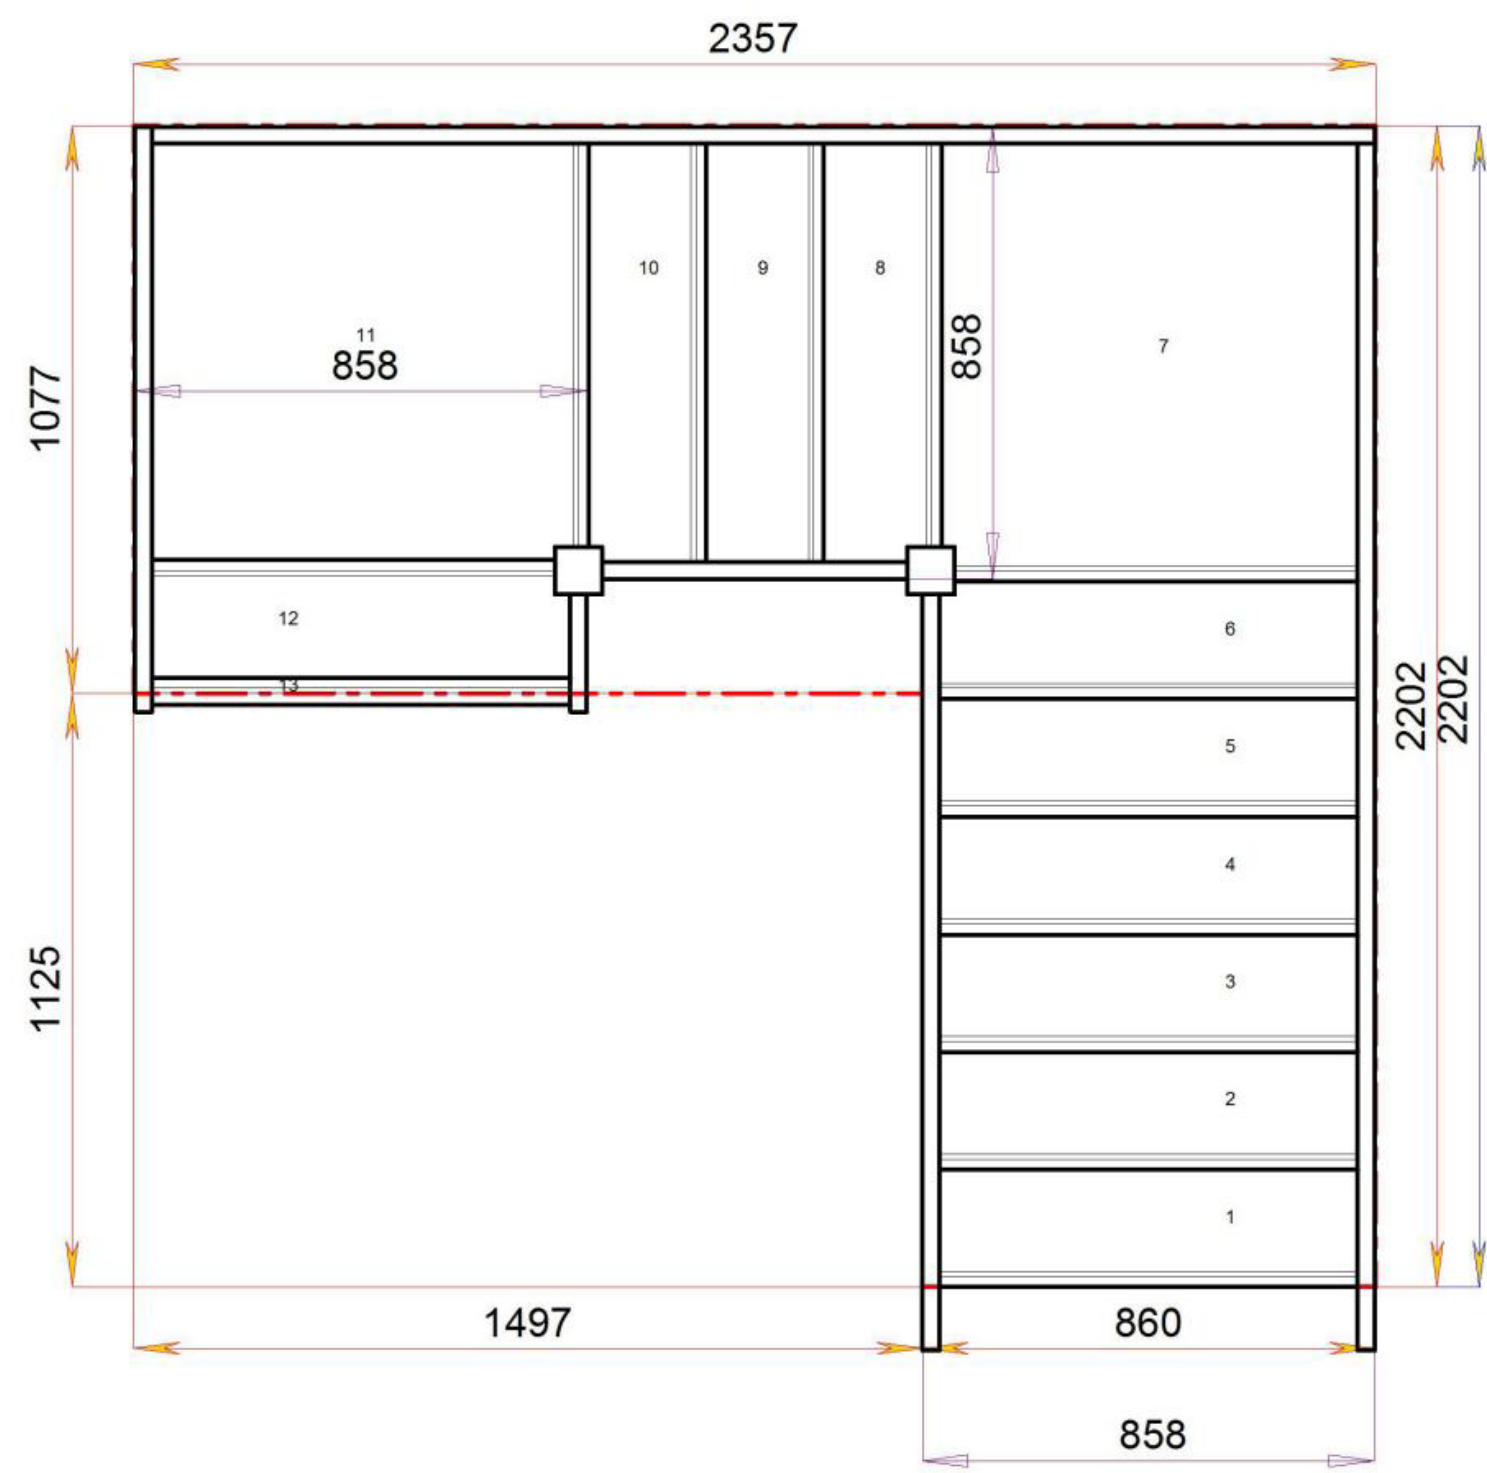

Stair:S6QL3QL1N-LH





Floor to floor height 2600.000 mm



Stair Layouts-D QL

S6QL4QLN-LH

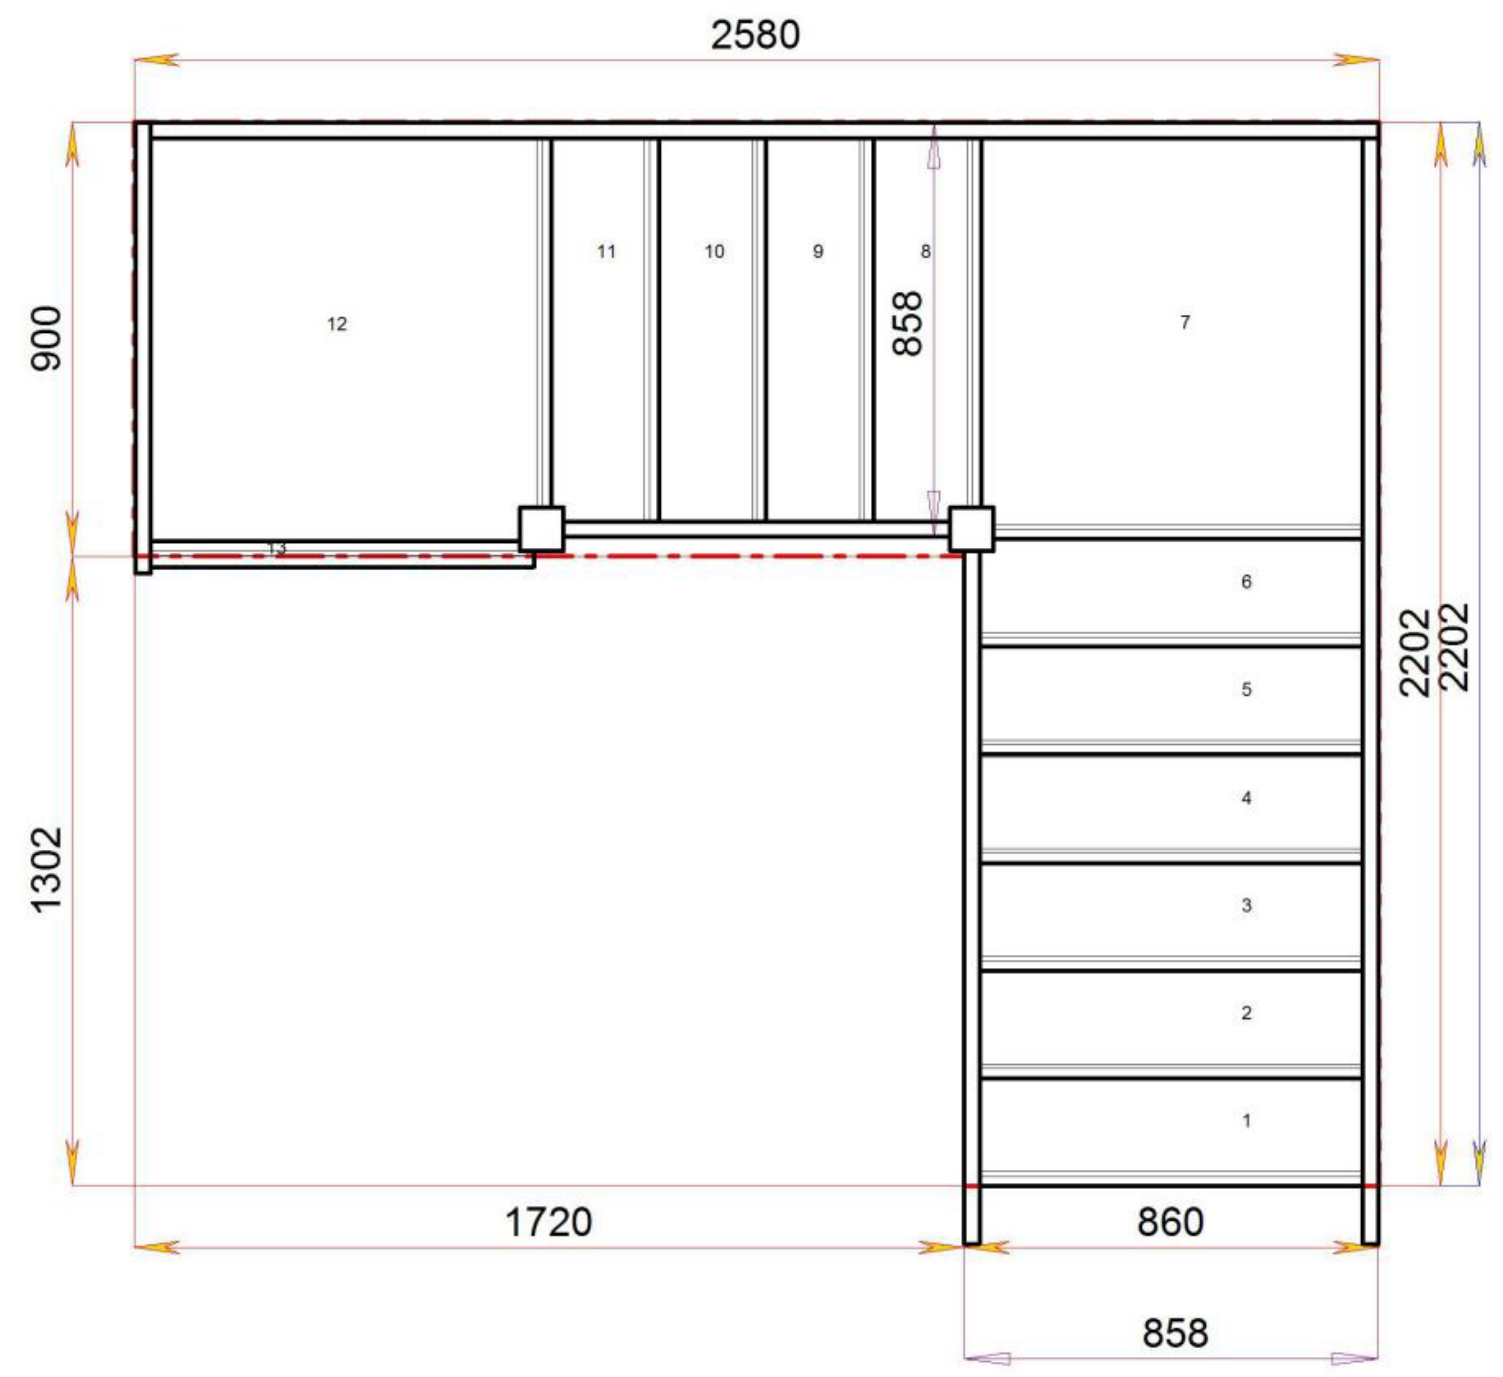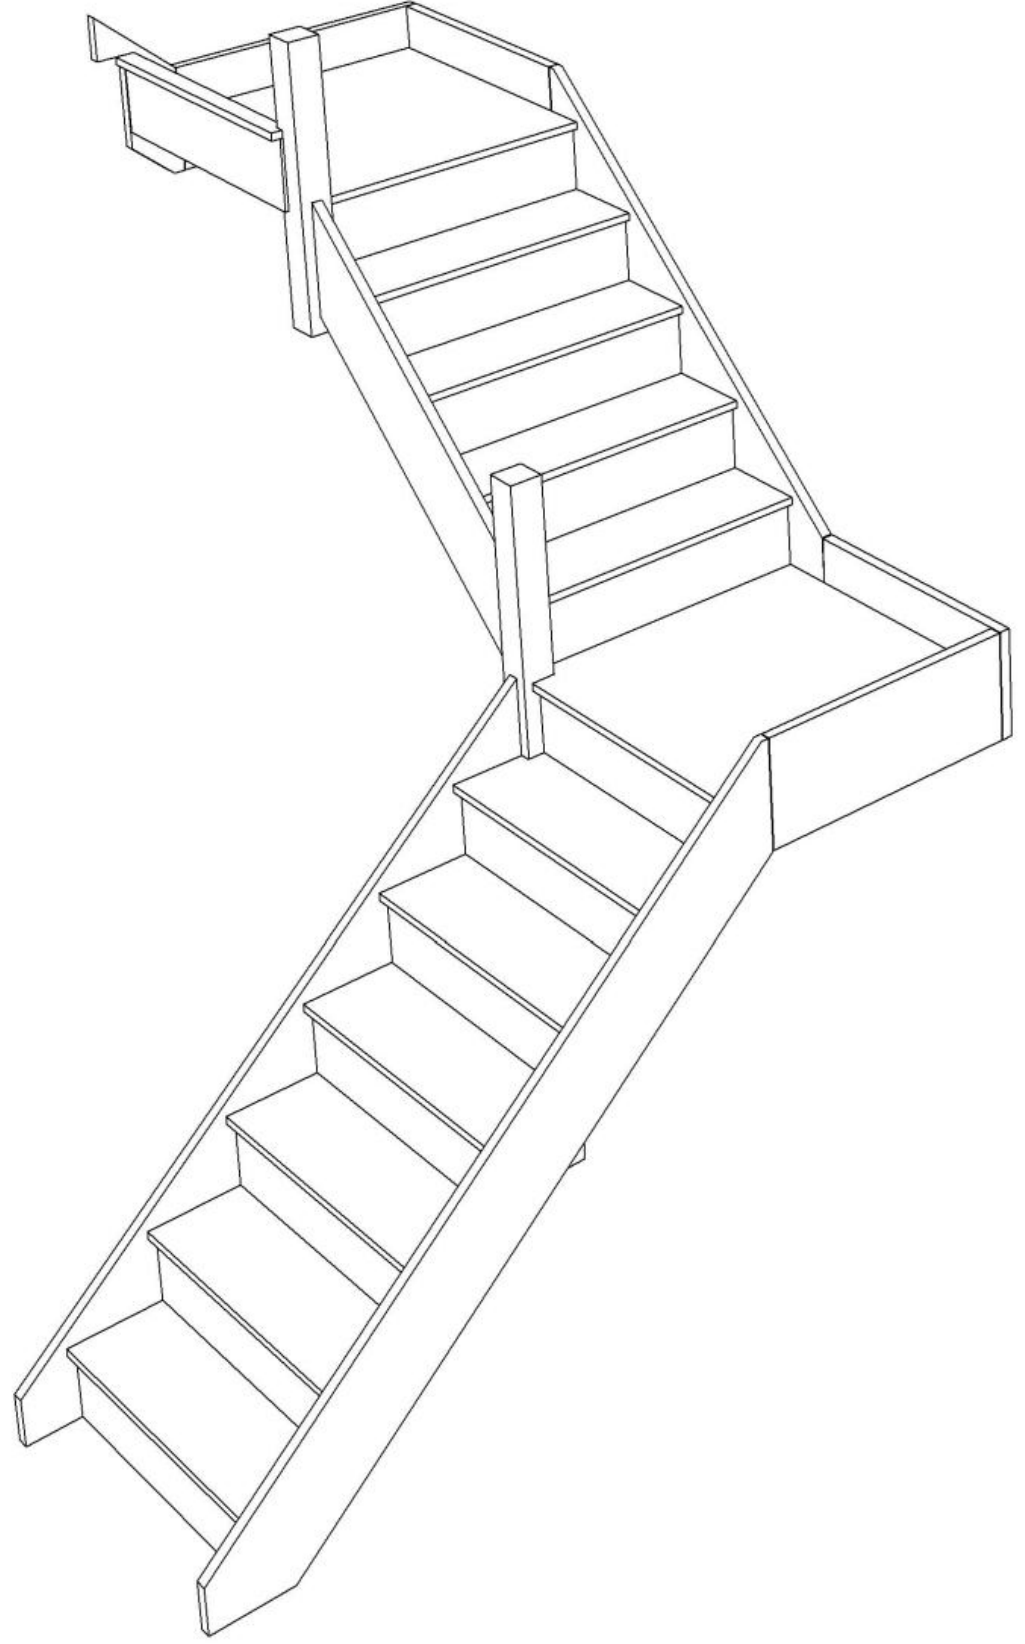


Stair:S6QL4QLN-LH



Floor to floor height 2600.000 mm




© 08090632B/11035

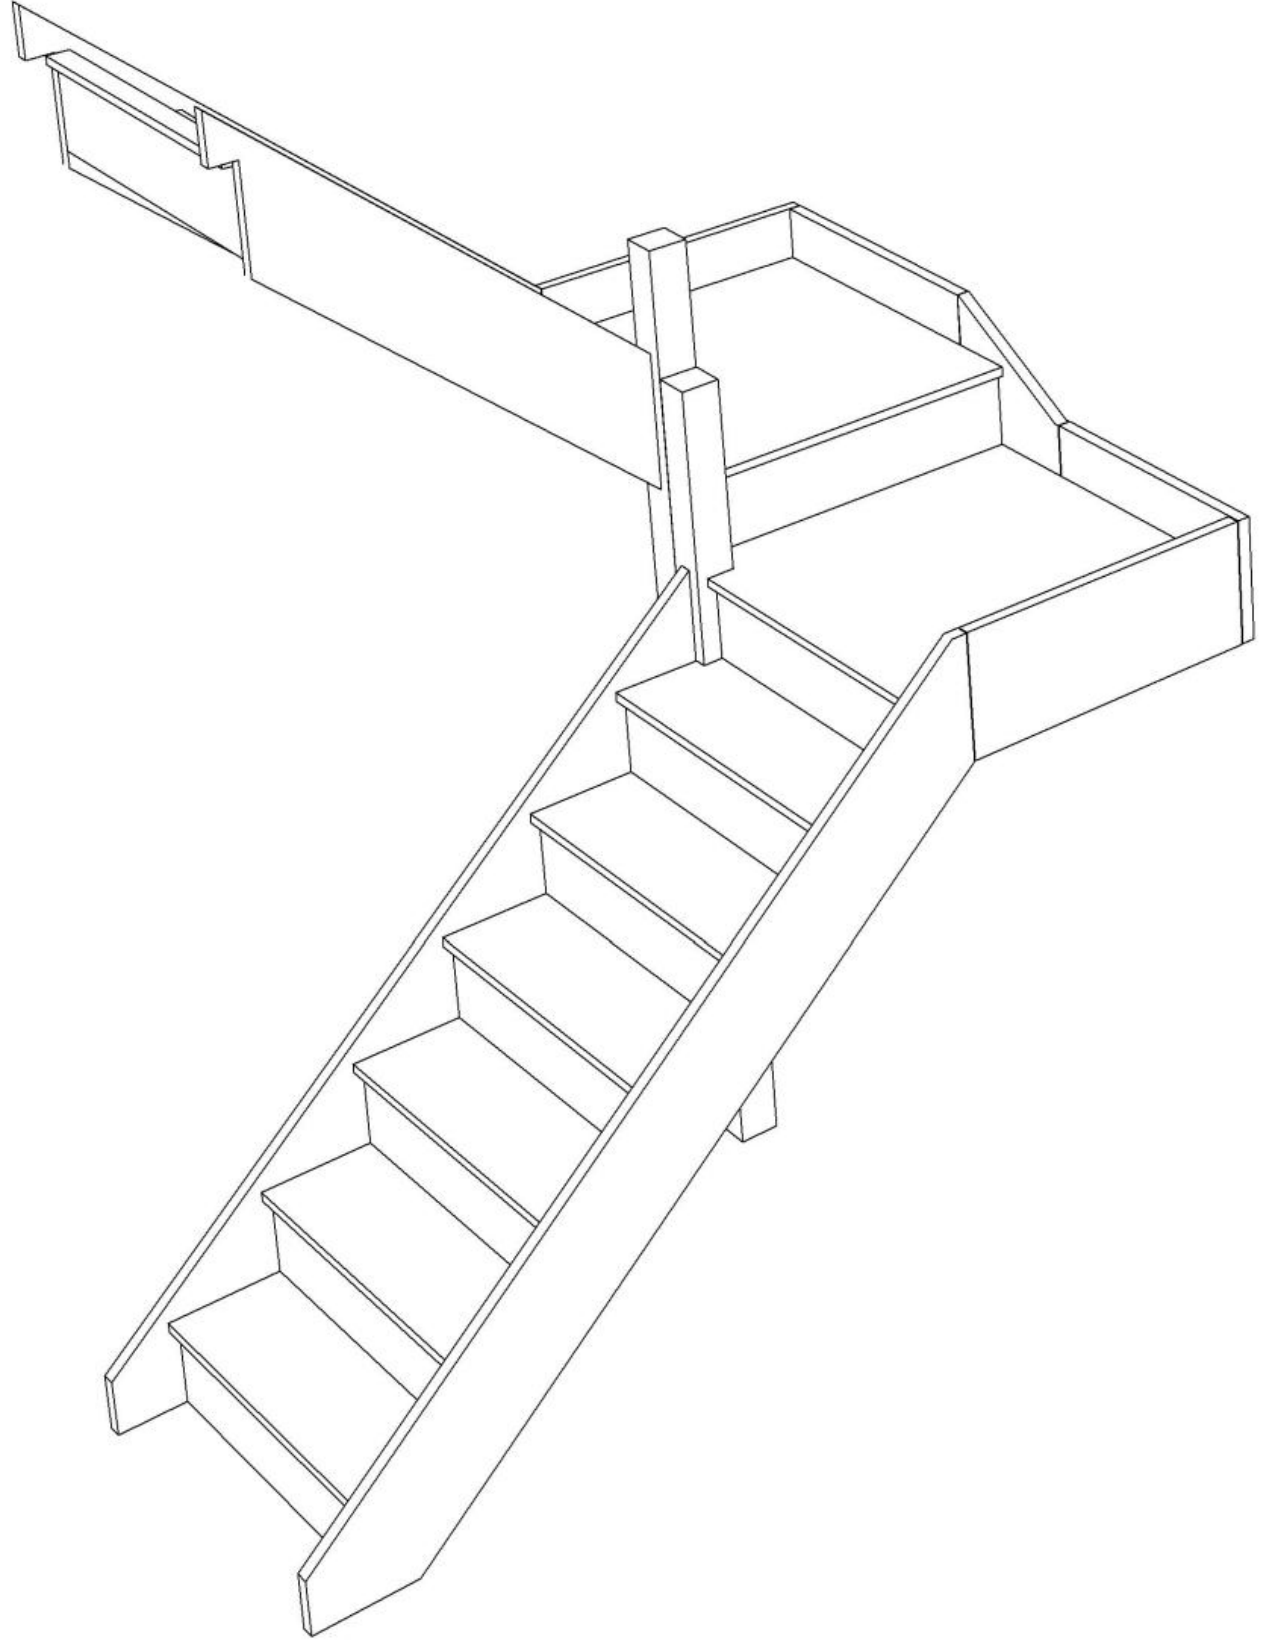

Stair:S6QLQL4N-LH




© 08090632B/11035

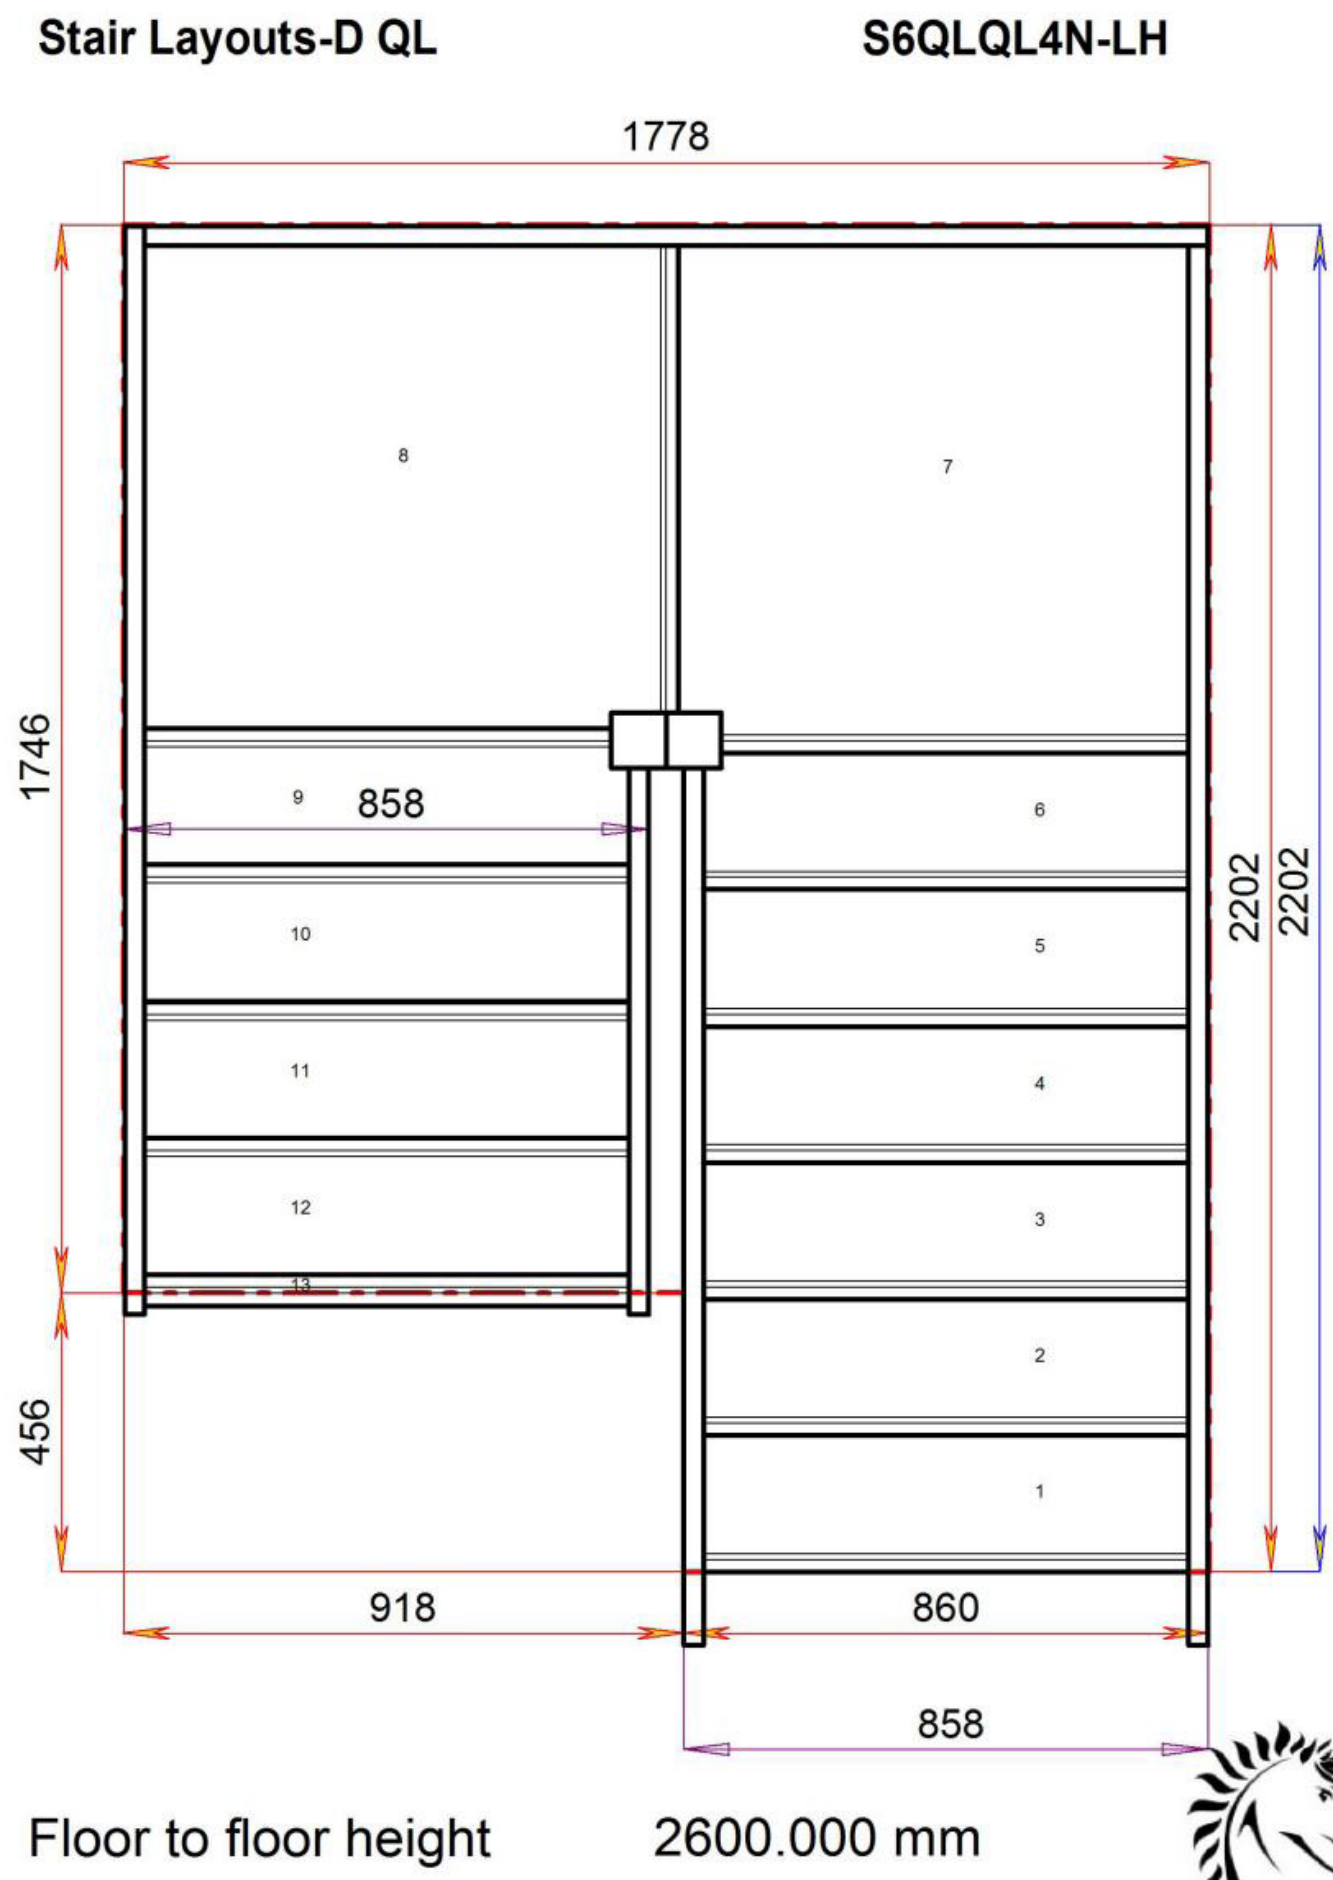

Floor to floor height 2600.000 mm



© 08090632B/11035

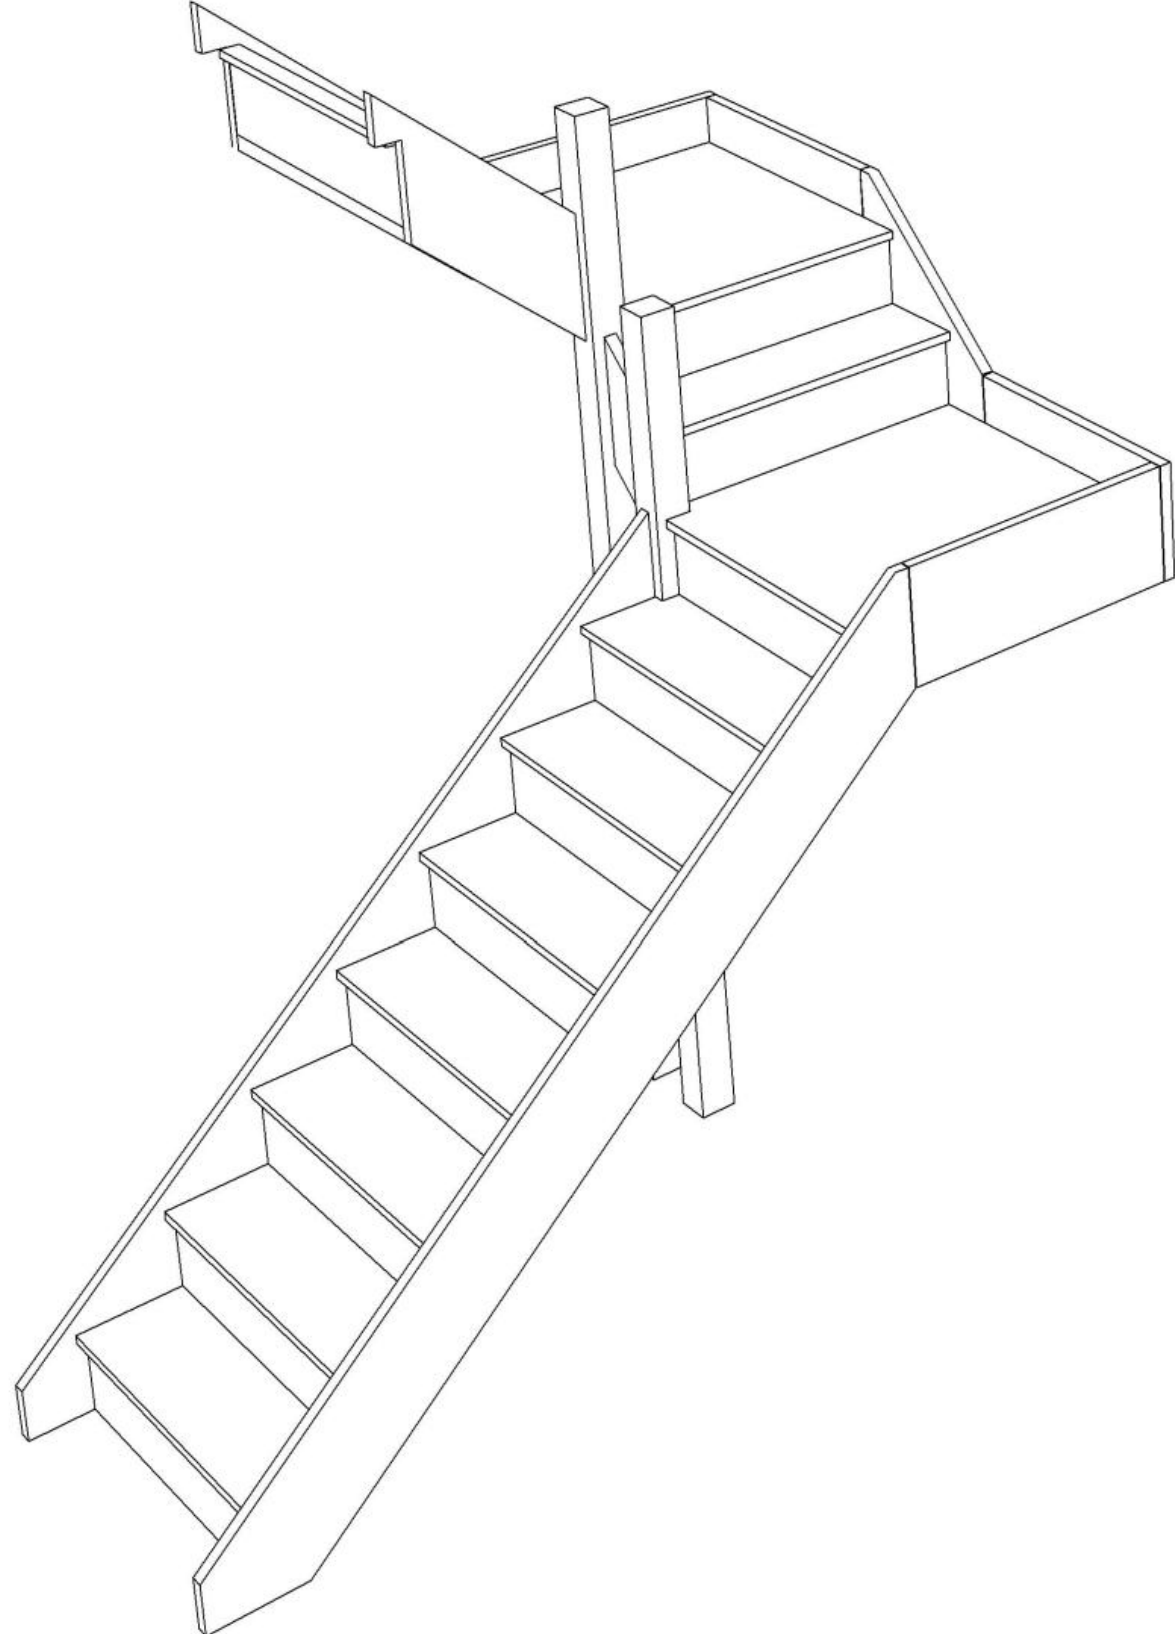


Stair:S7QL1QL2N-LH



© 08090632B/11035

Stair Layouts-D QL


S7QL1QL2N-LH

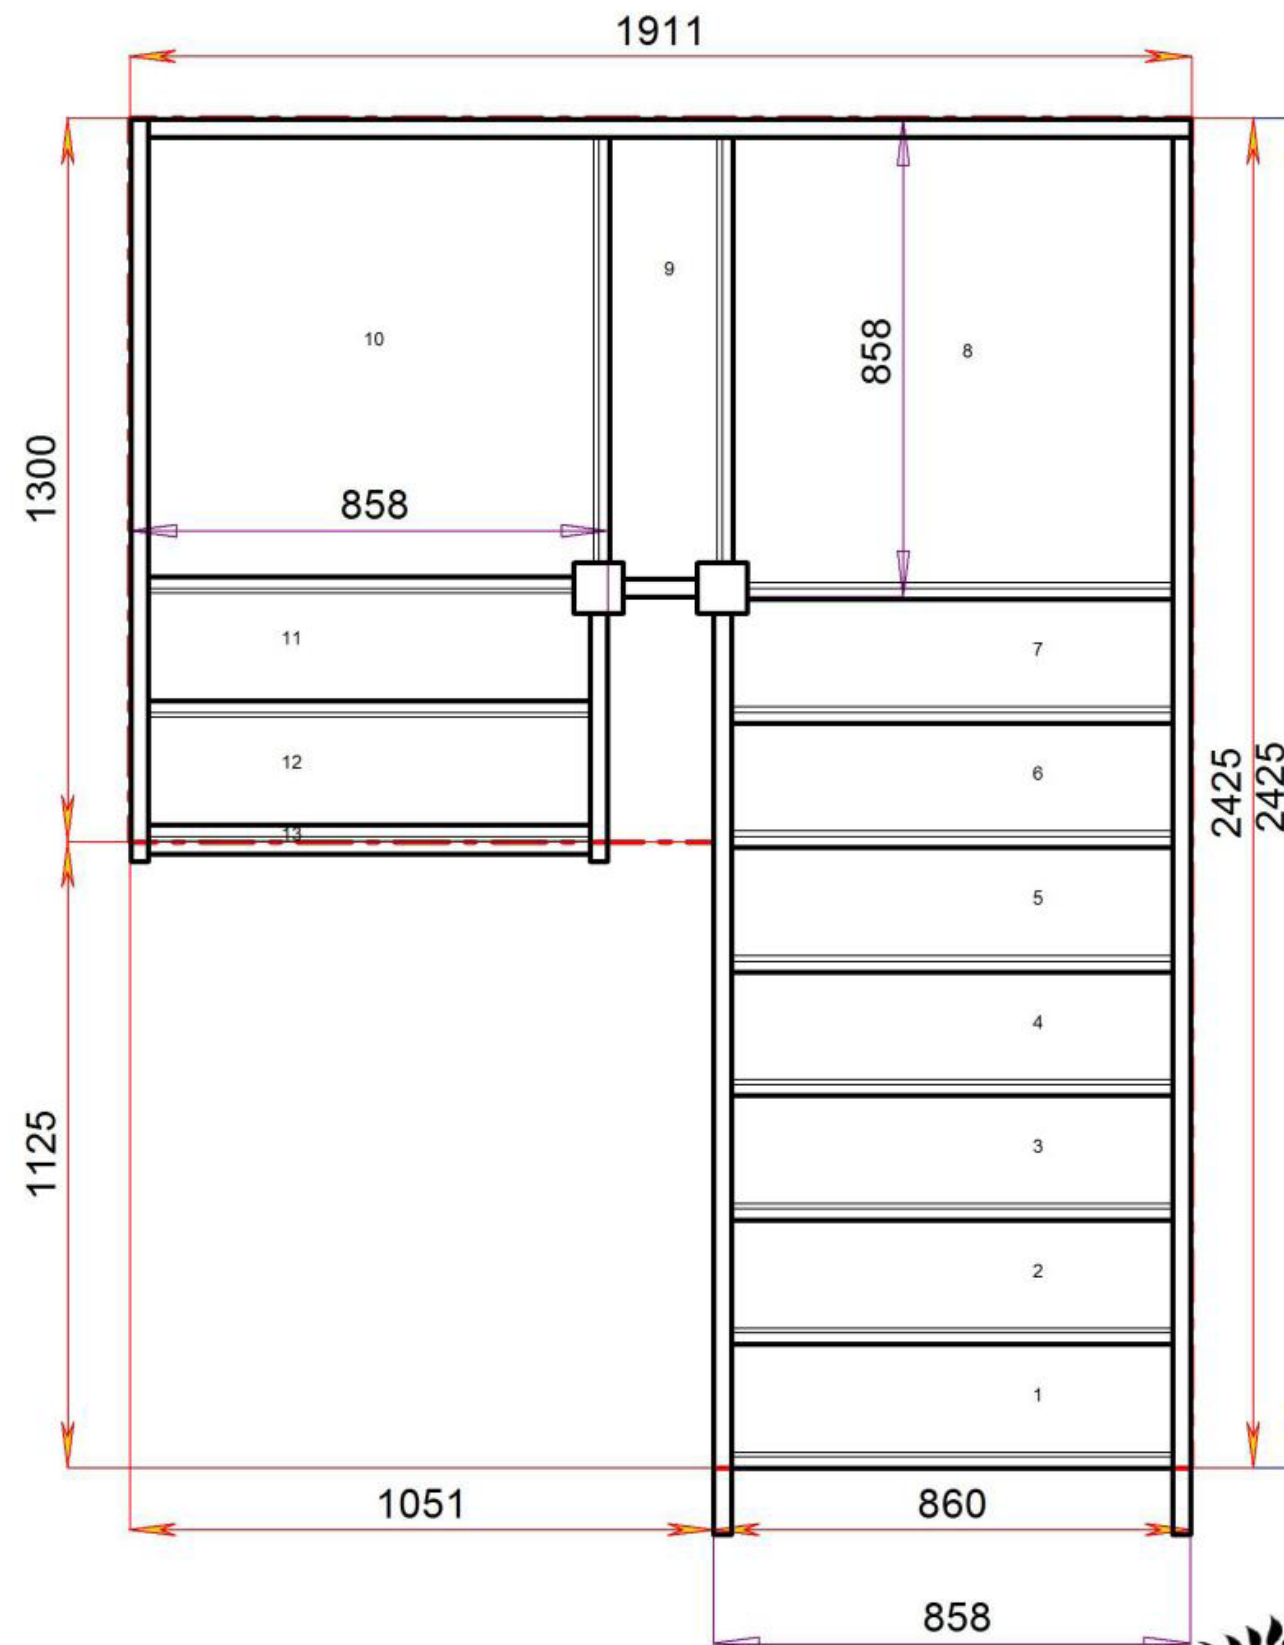


Floor to floor height

2600.000 mm



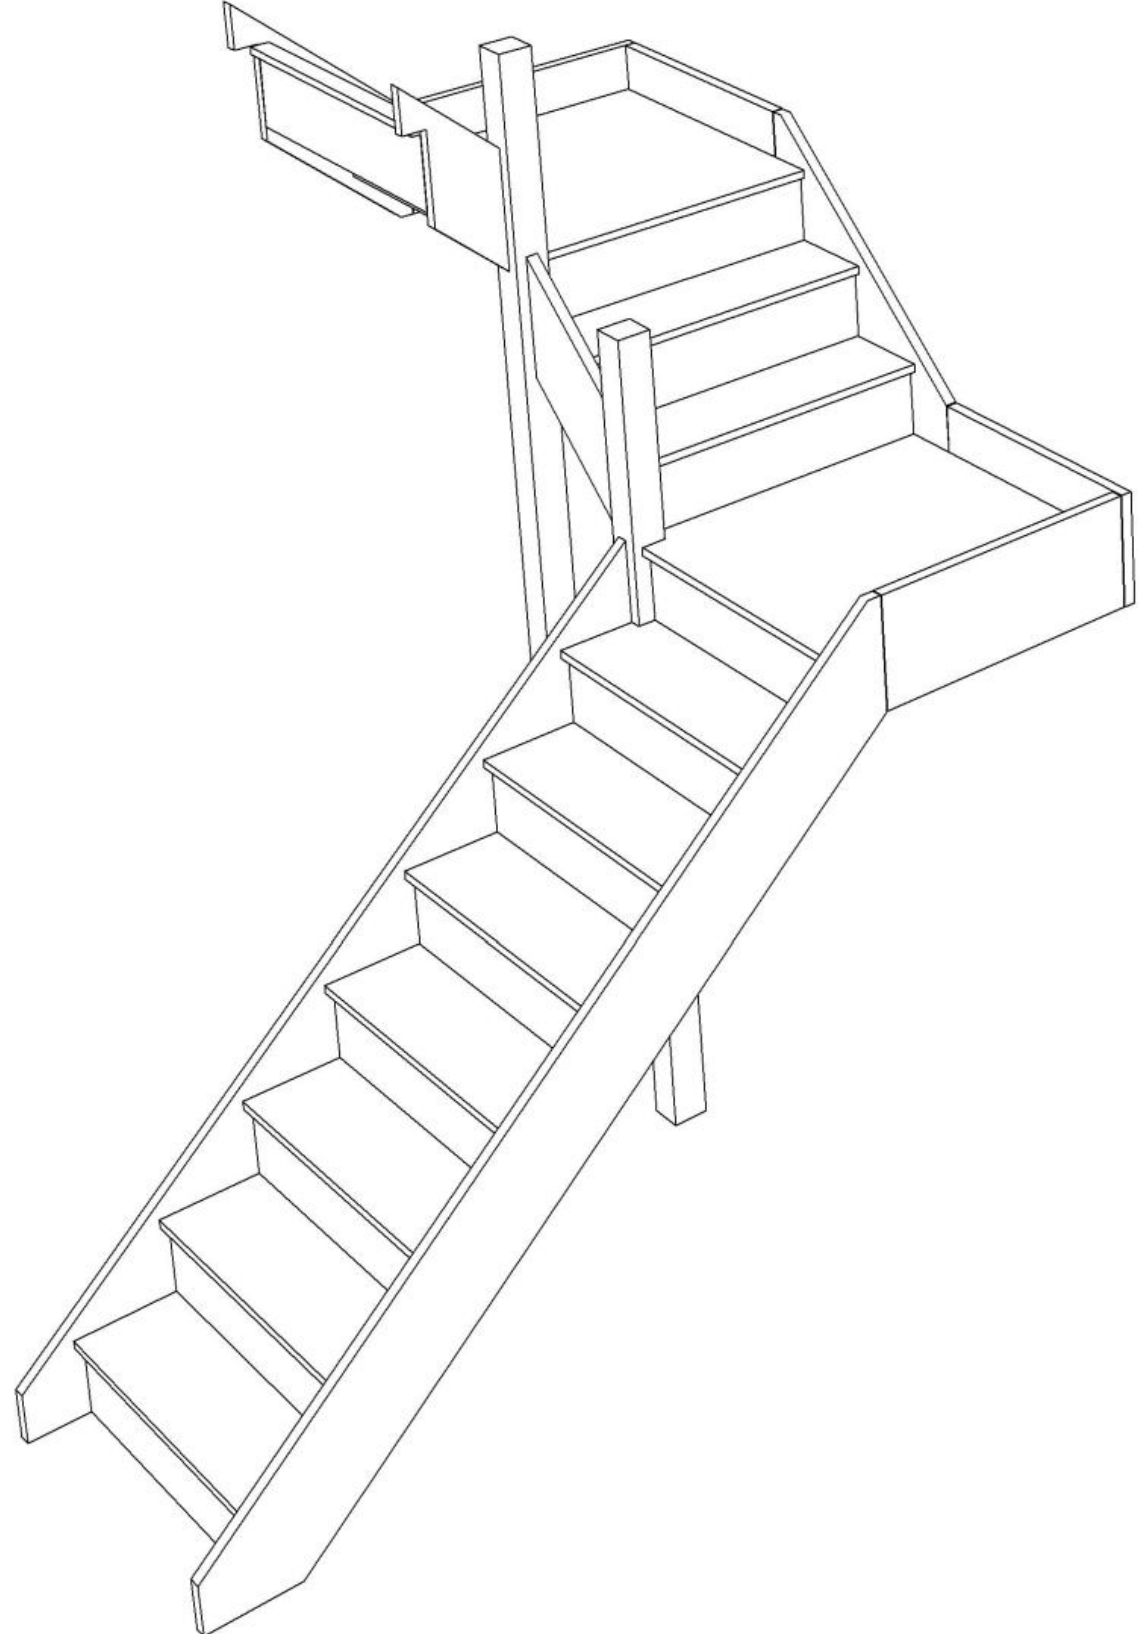


Stair:S7QL2QL1N-LH

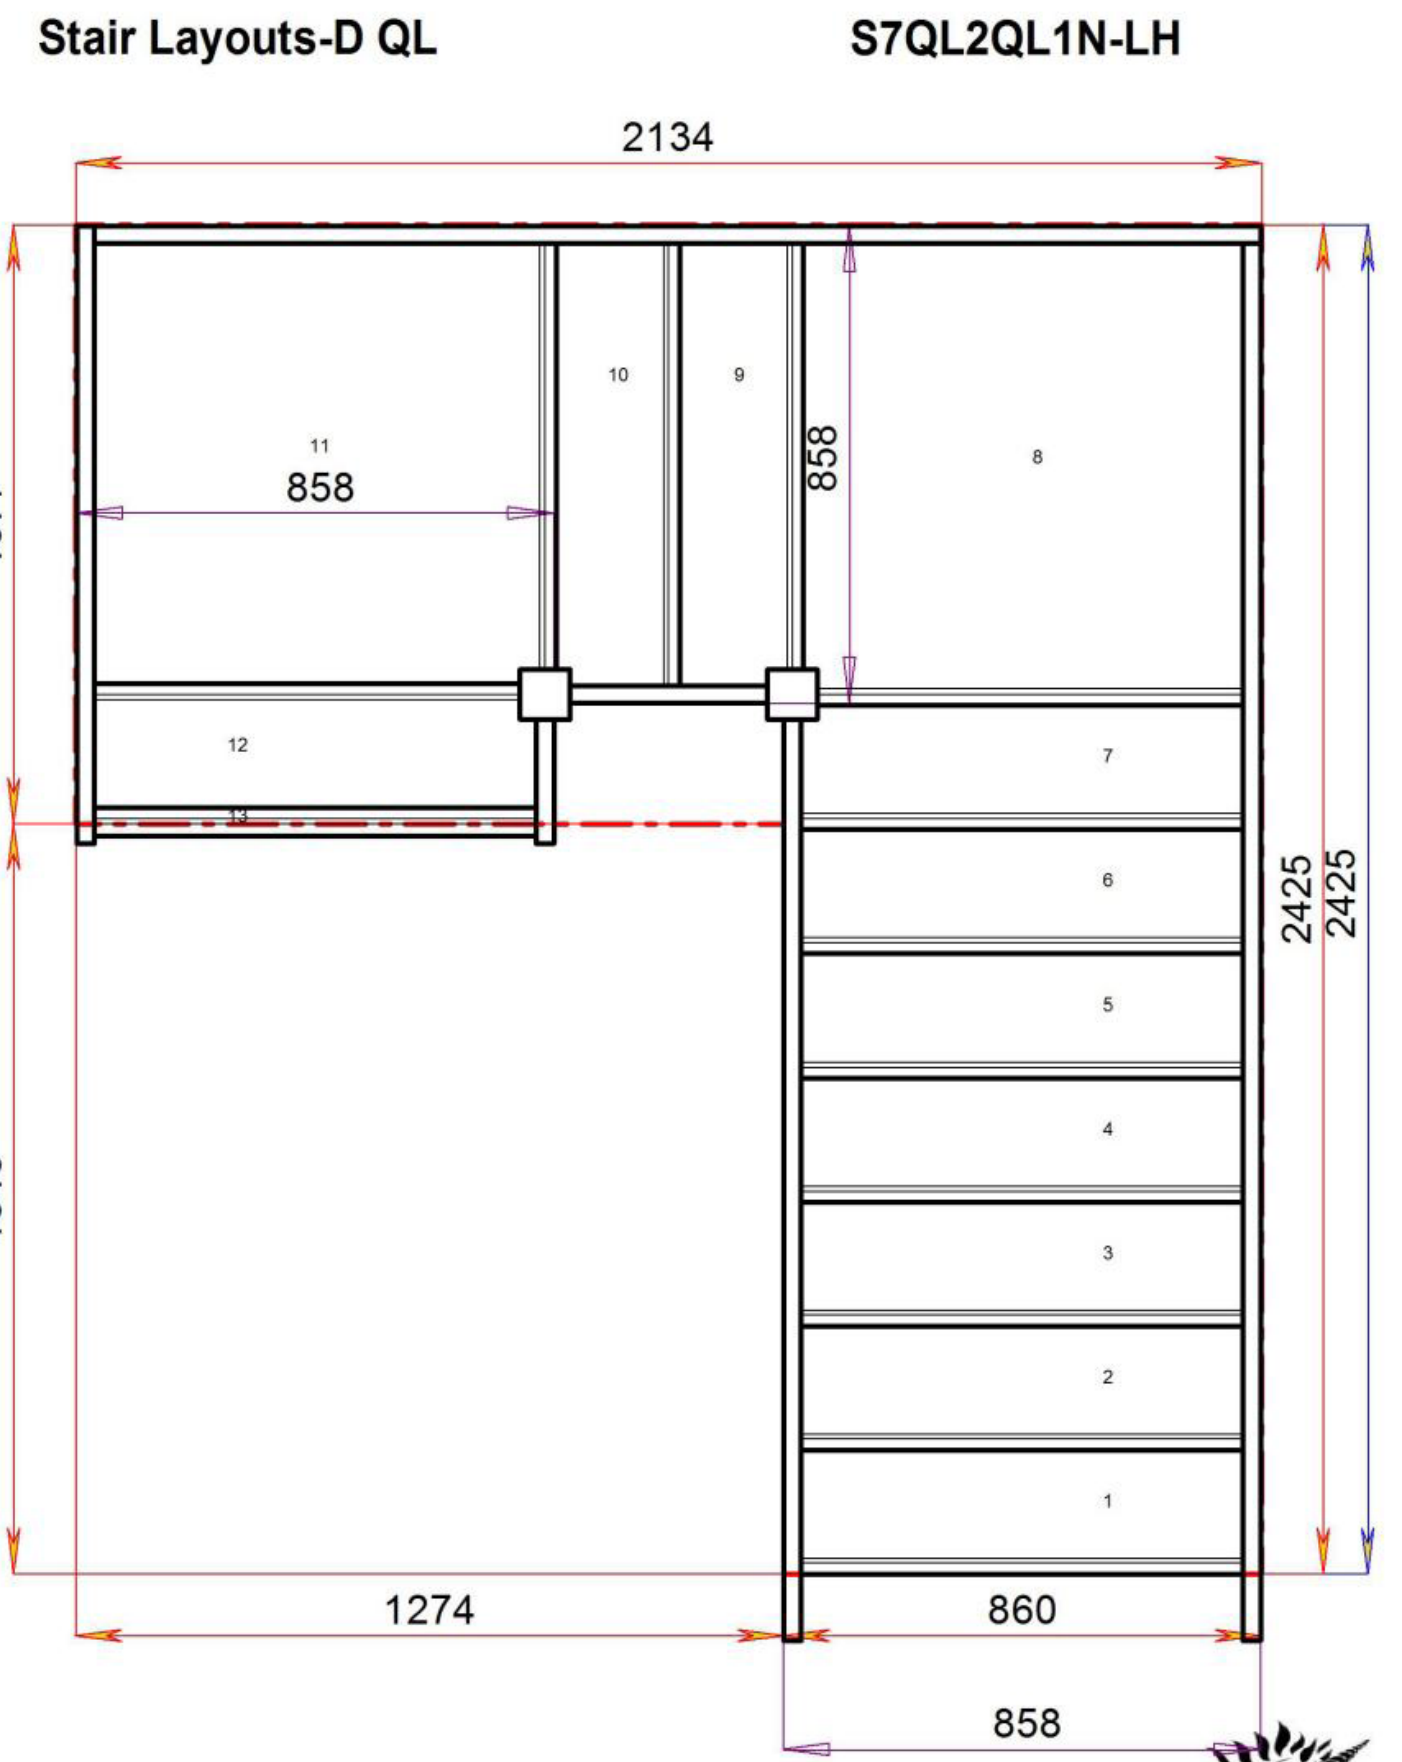

Floor to floor height 2600.000 mm



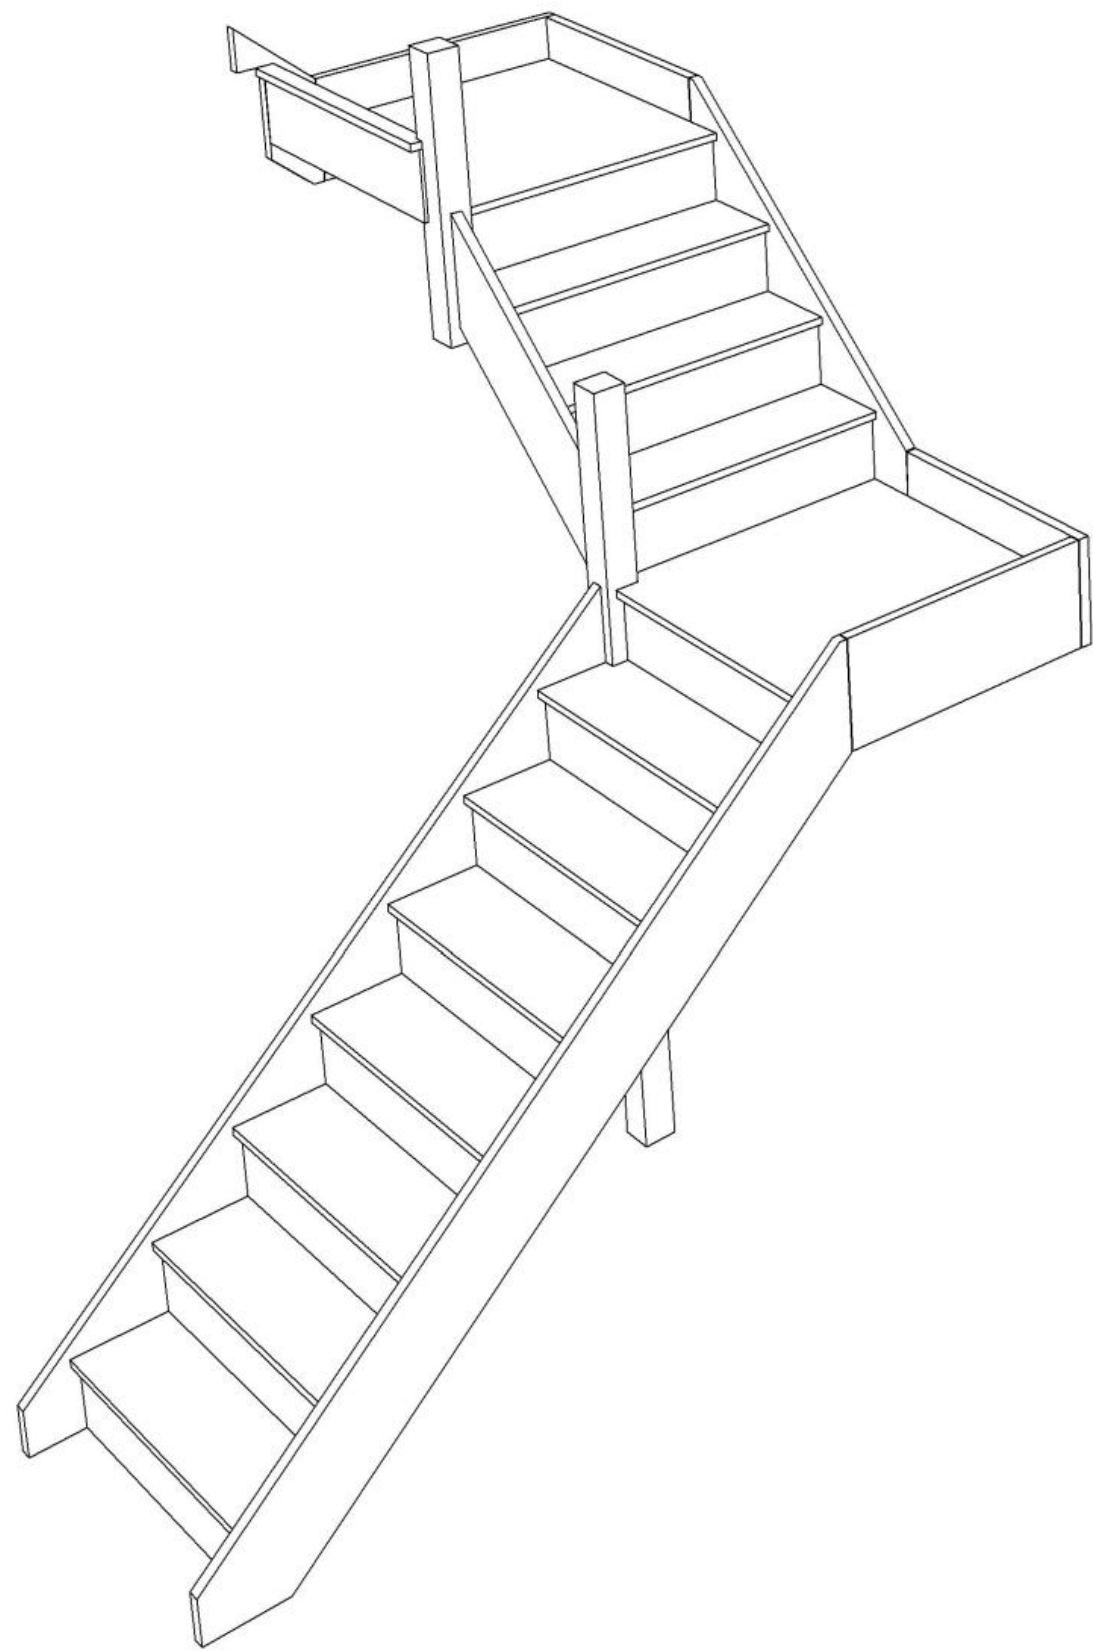


Stair:S7QL3QLN-LH



© 08090632B/11035

Stair Layouts-D QL

S7QL3QLN-LH

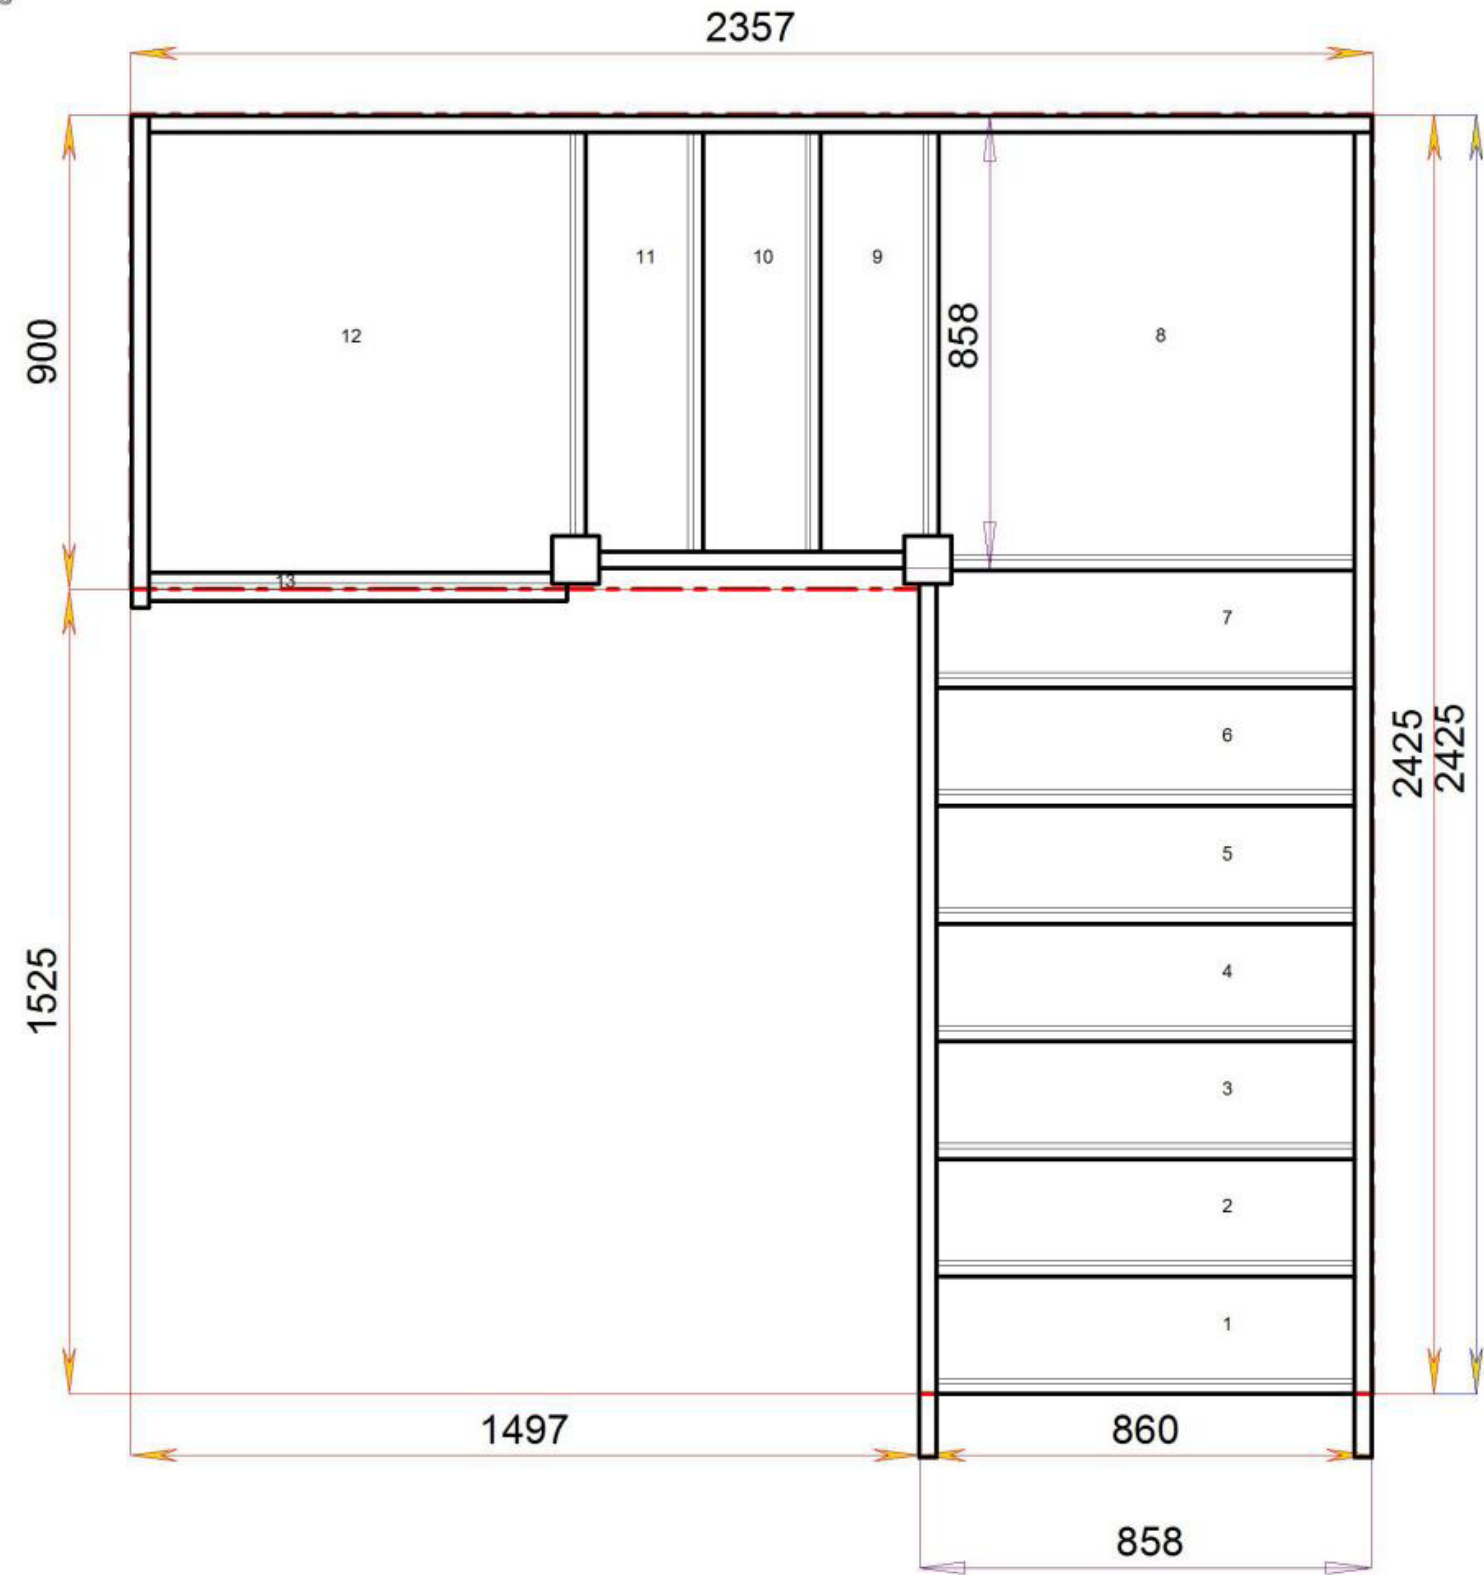


Floor to floor height

2600.000 mm



© 08090632B/11035

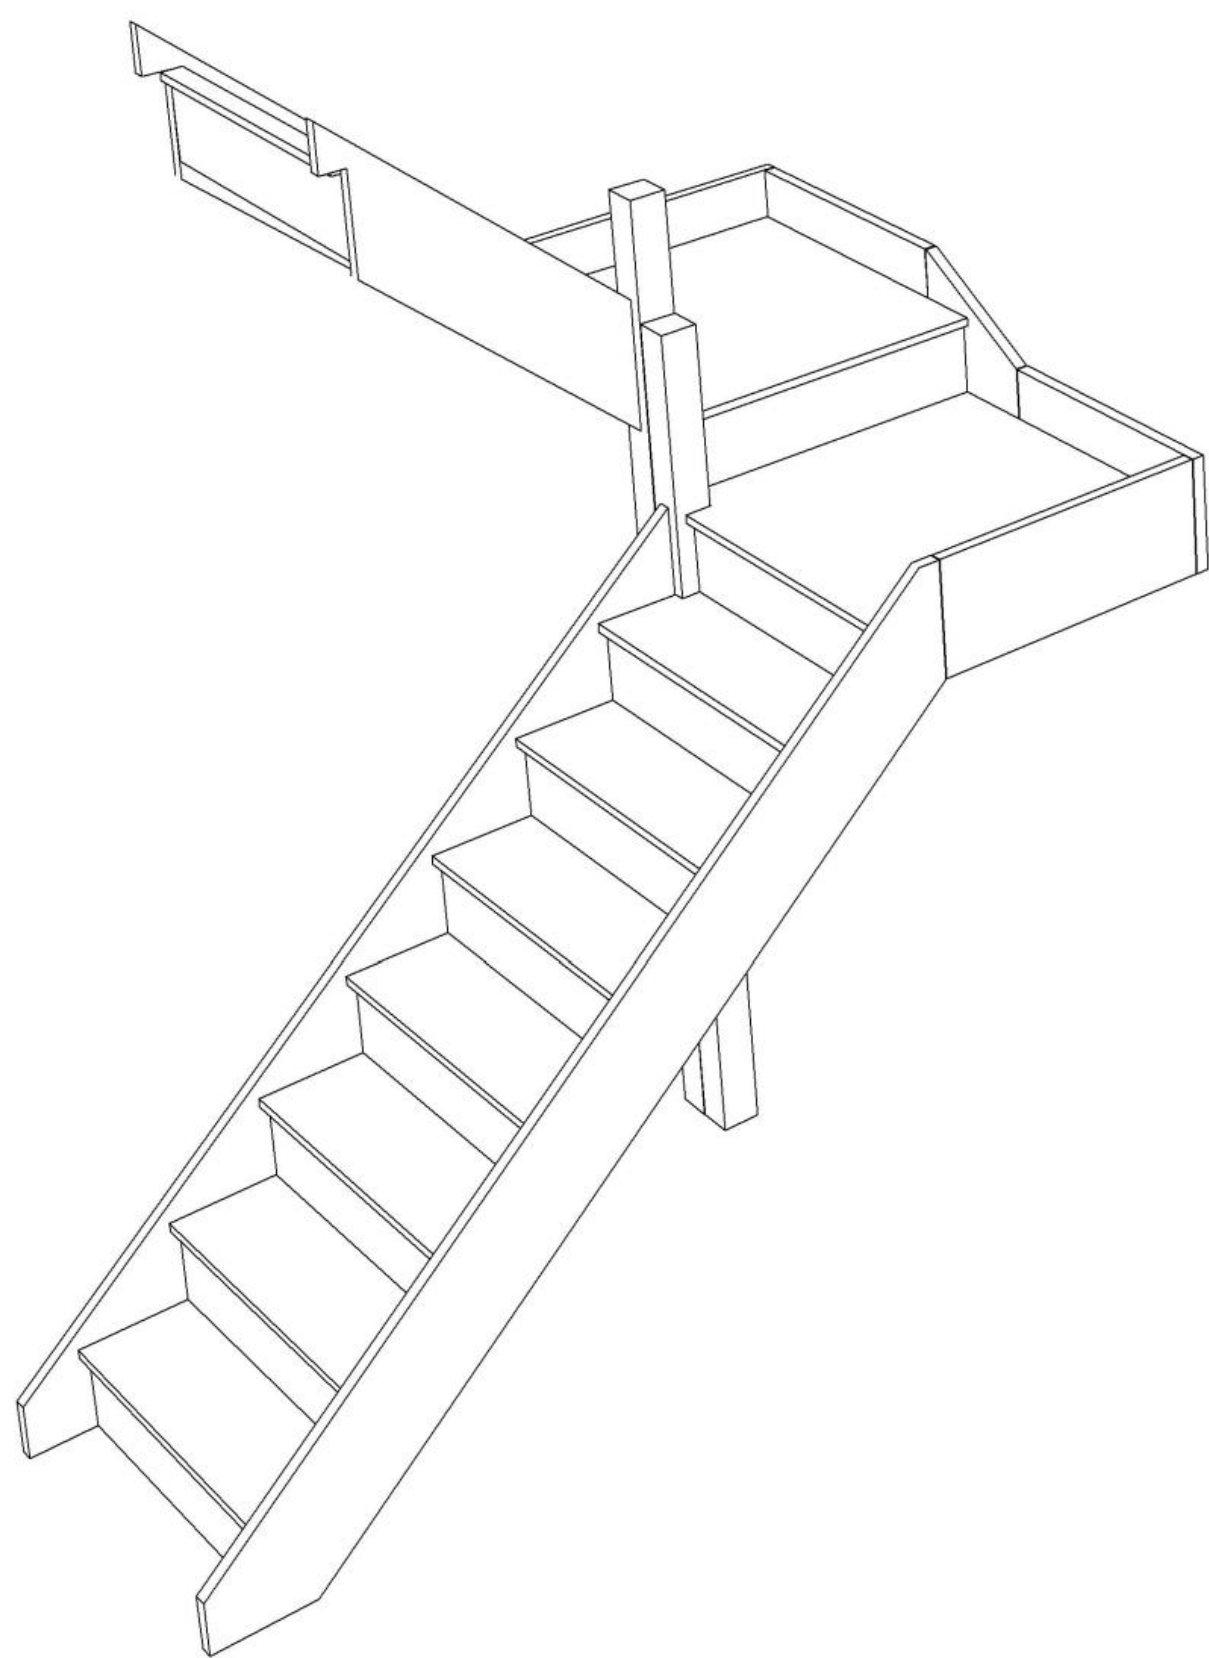


Stair:S7QLQL3N-LH



© 08090632B/11035

Stair Layouts-D QL


S7QLQL3N-LH

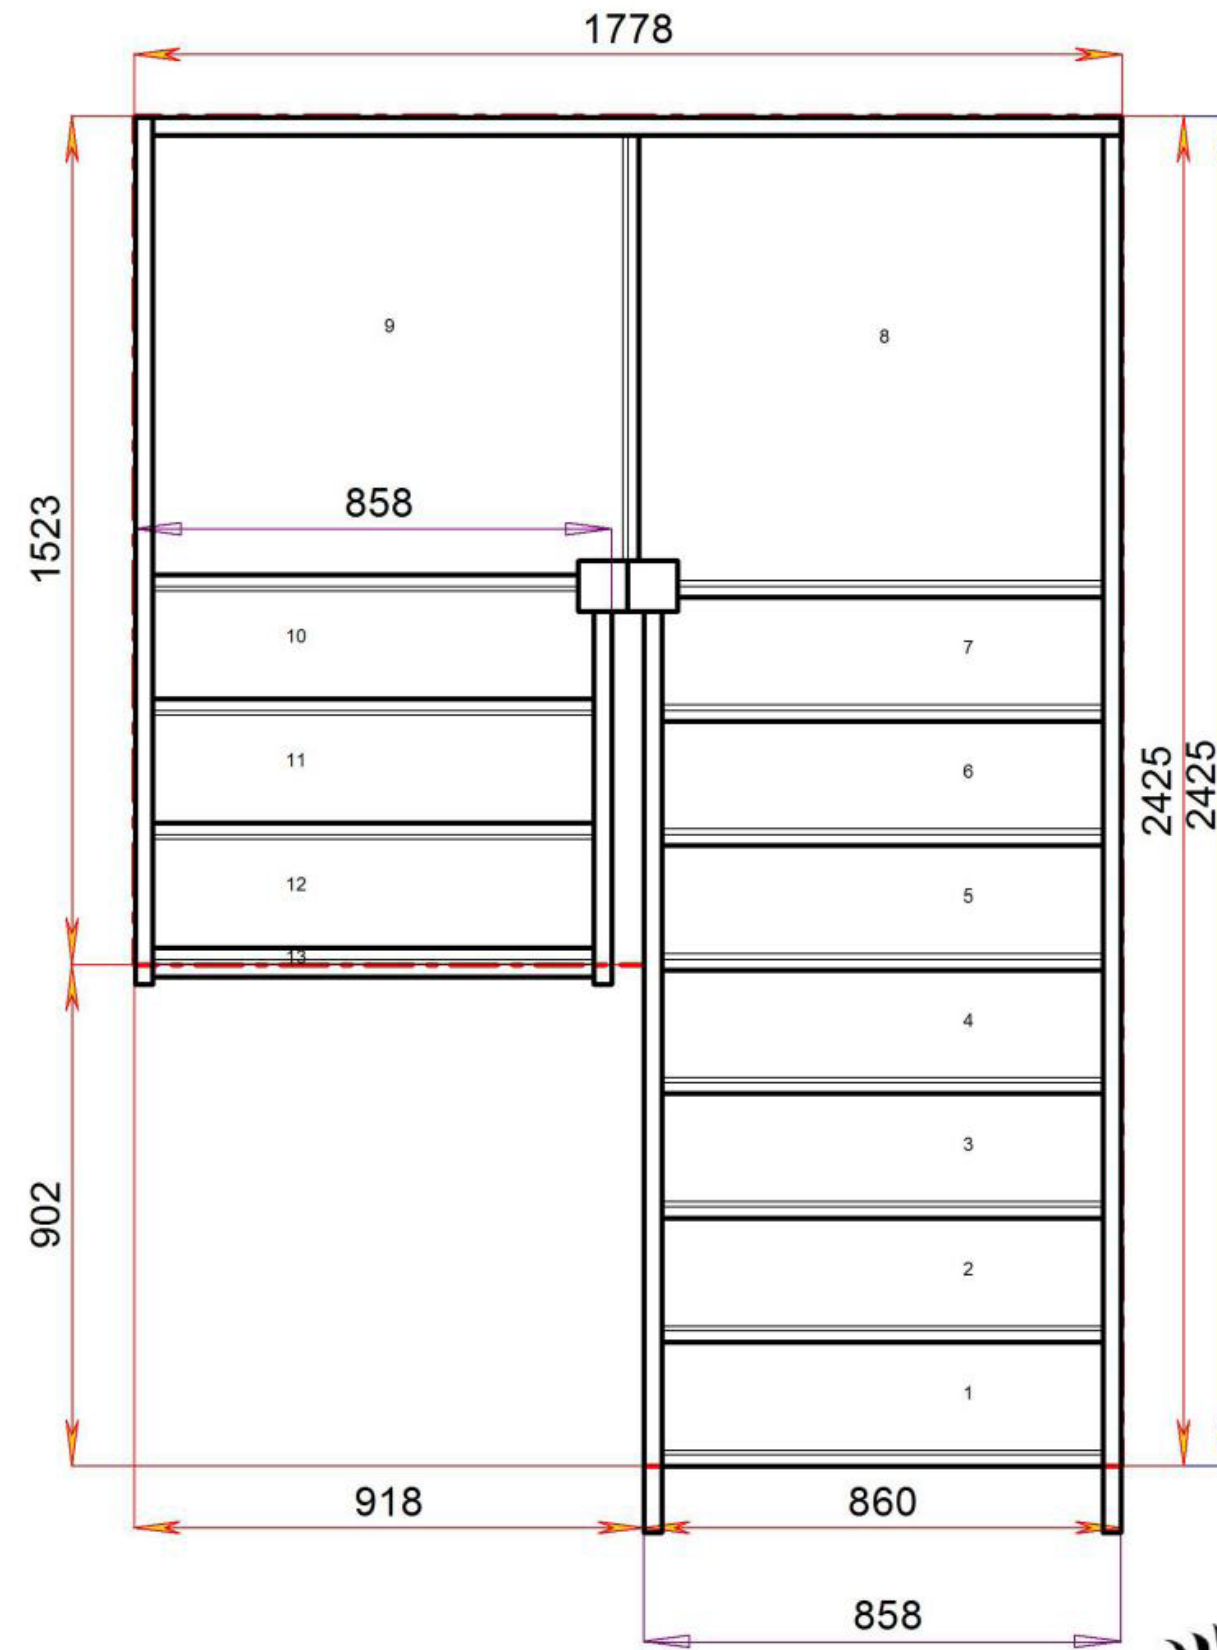

Floor to floor height

2600.000 mm



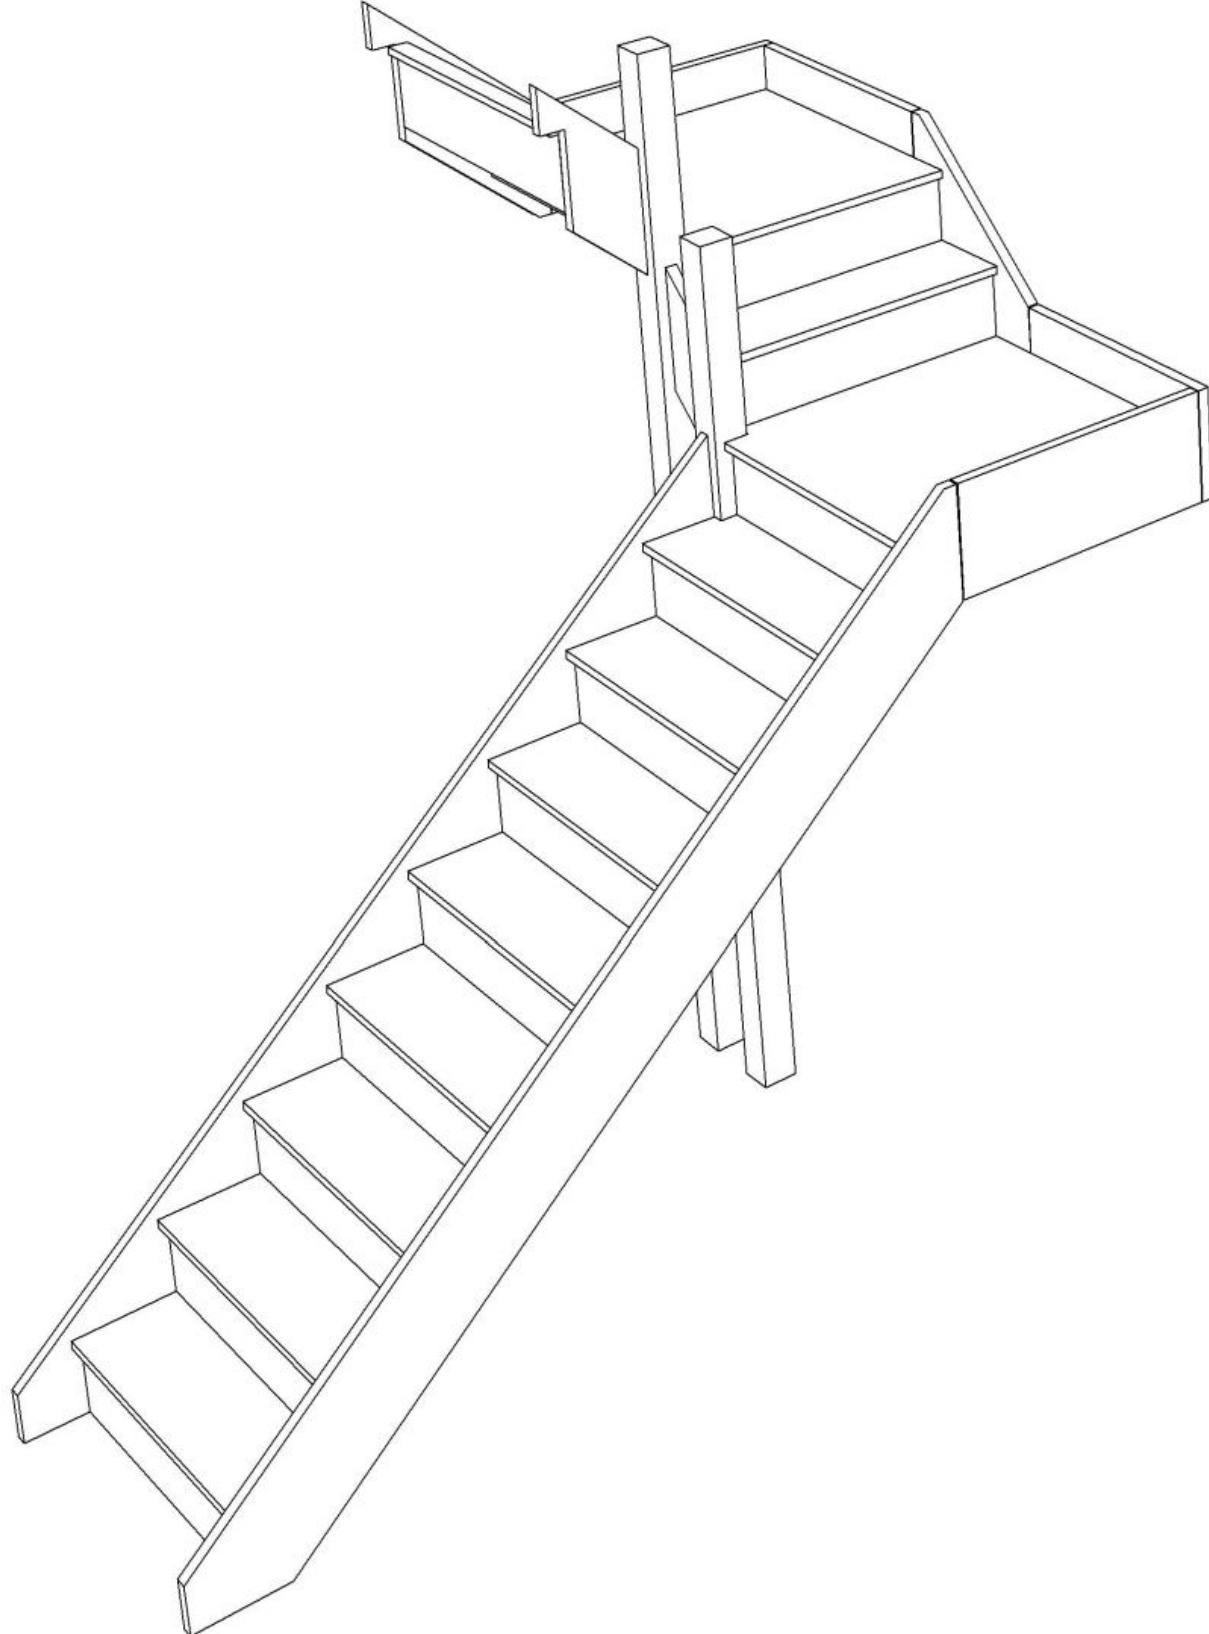


Stair:S8QL1QL1N-LH



Stair Layouts-D QL


S8QL1QL1N-LH

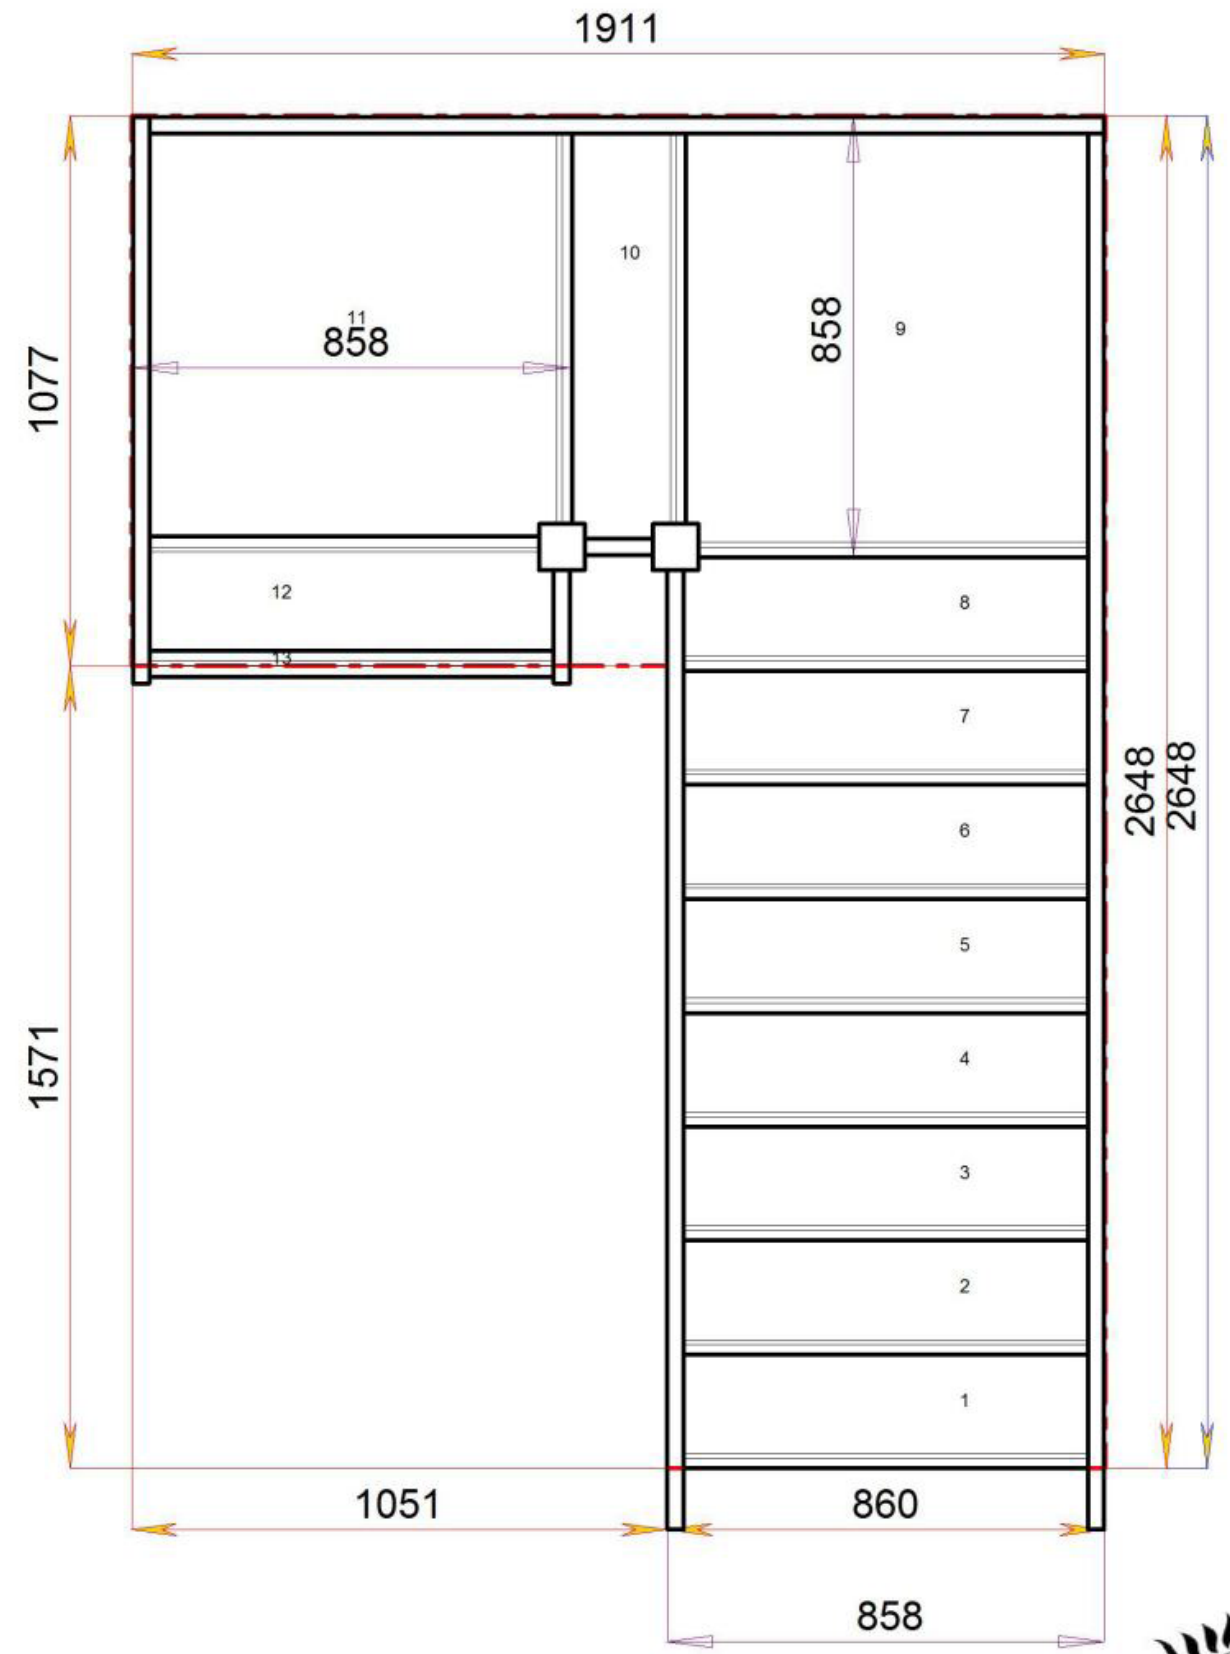

Floor to floor height

2600.000 mm



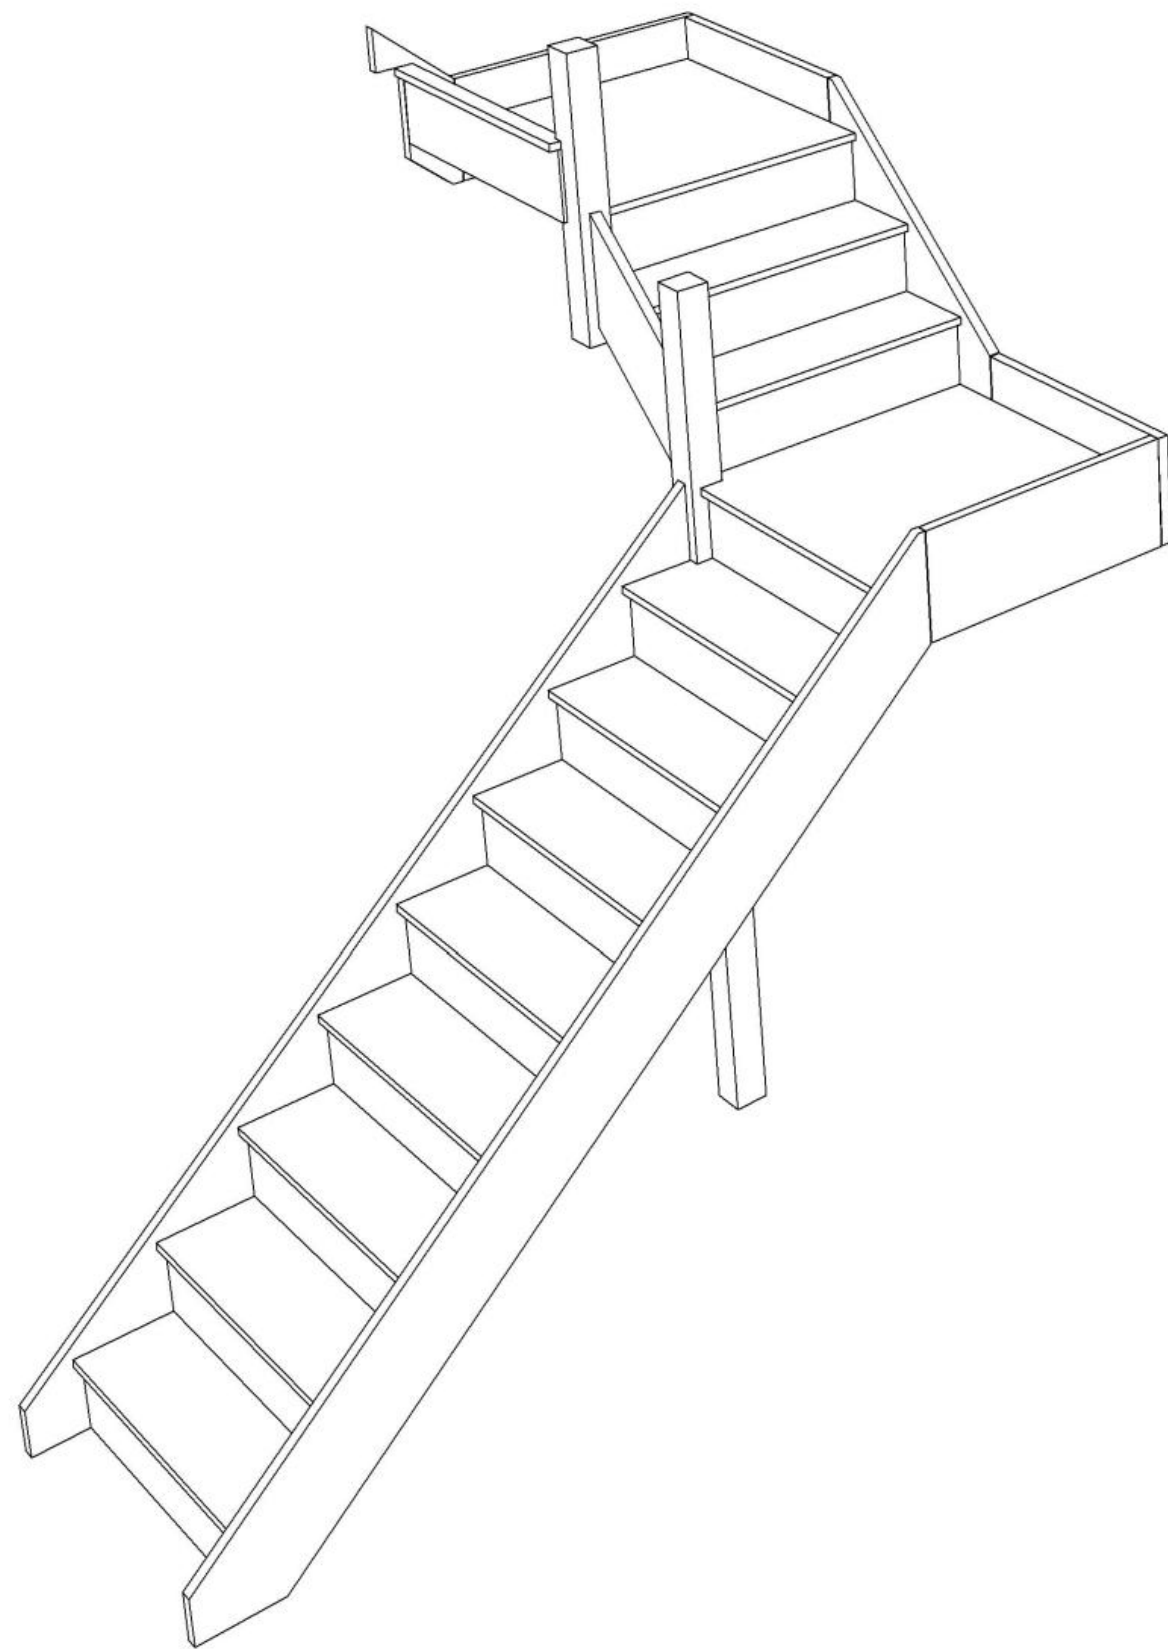


Stair:S8QL2QLN-LH



© 08090632B/11035

Stair Layouts-D QL


S8QL2QLN-LH

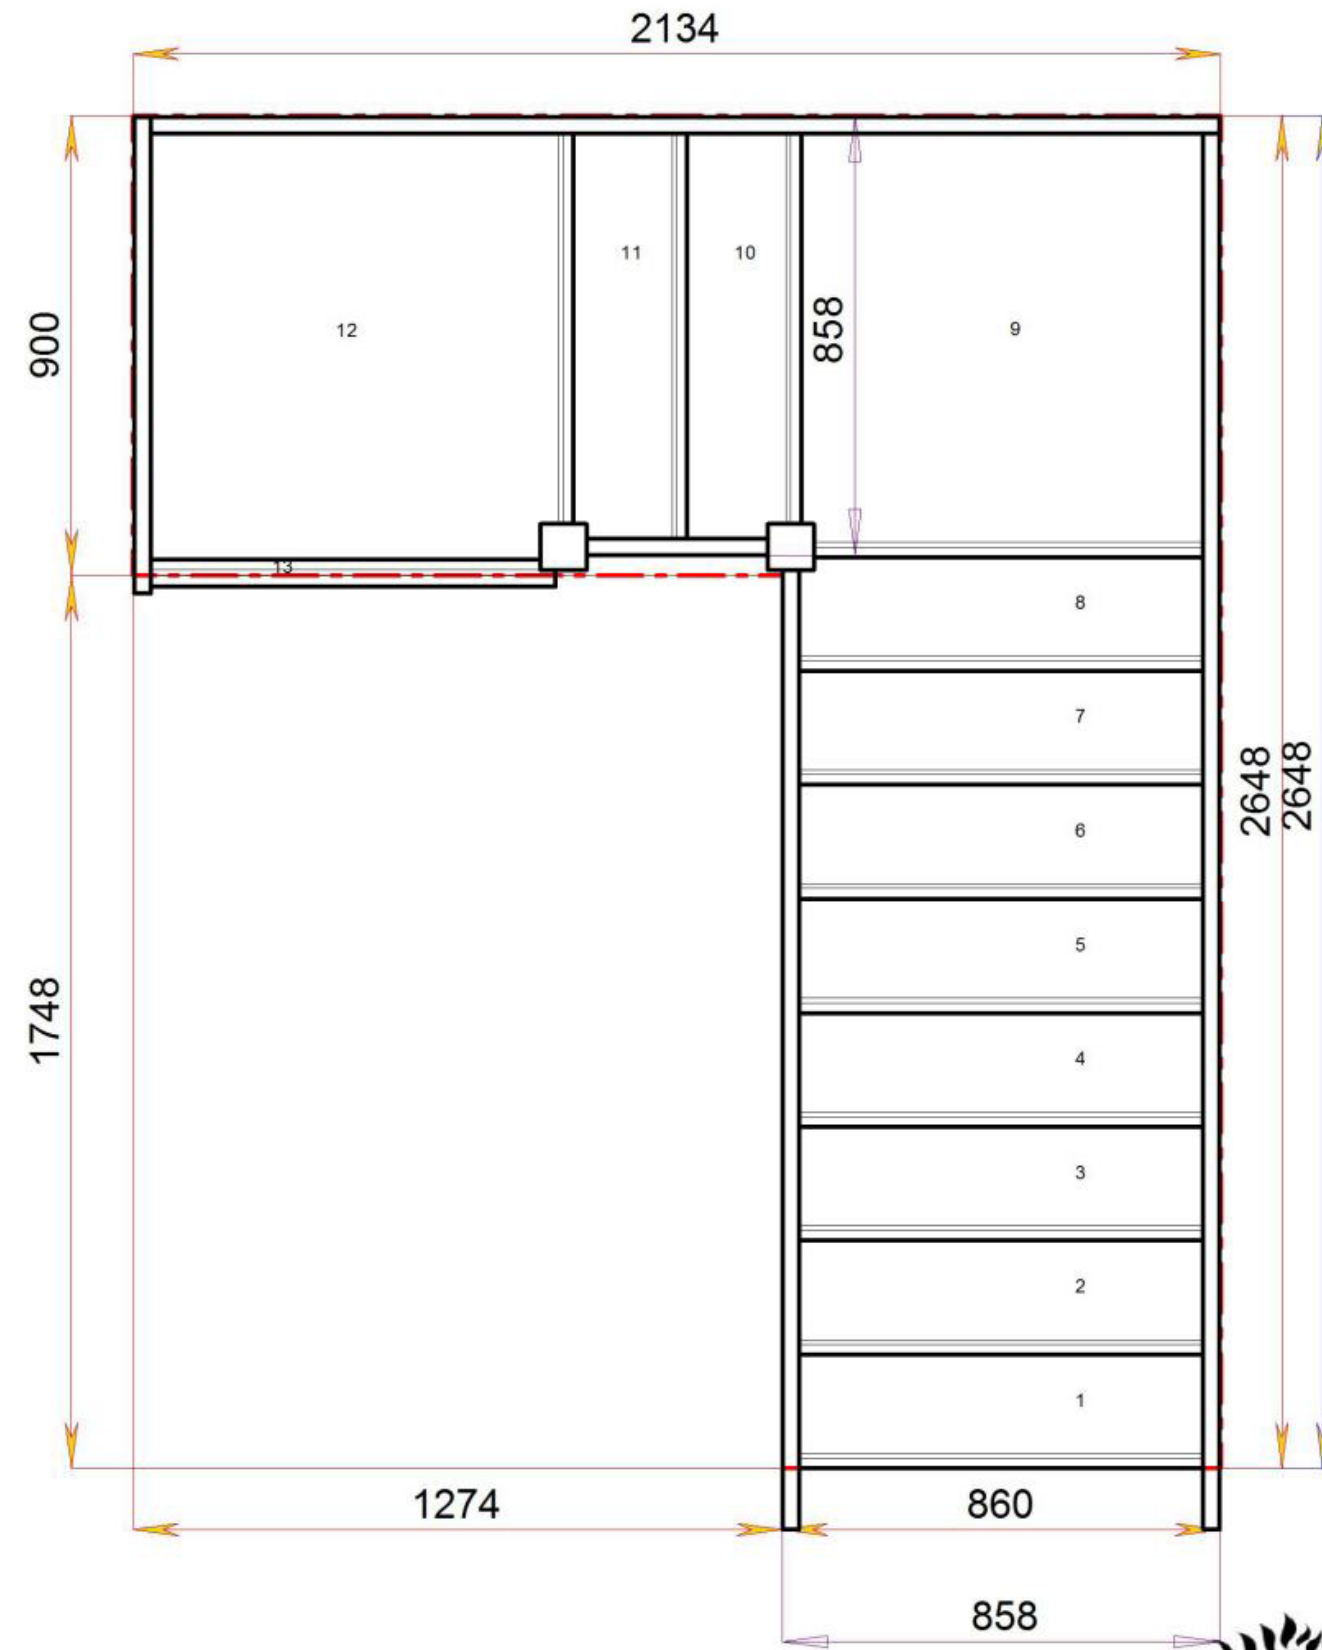

Floor to floor height

2600.000 mm



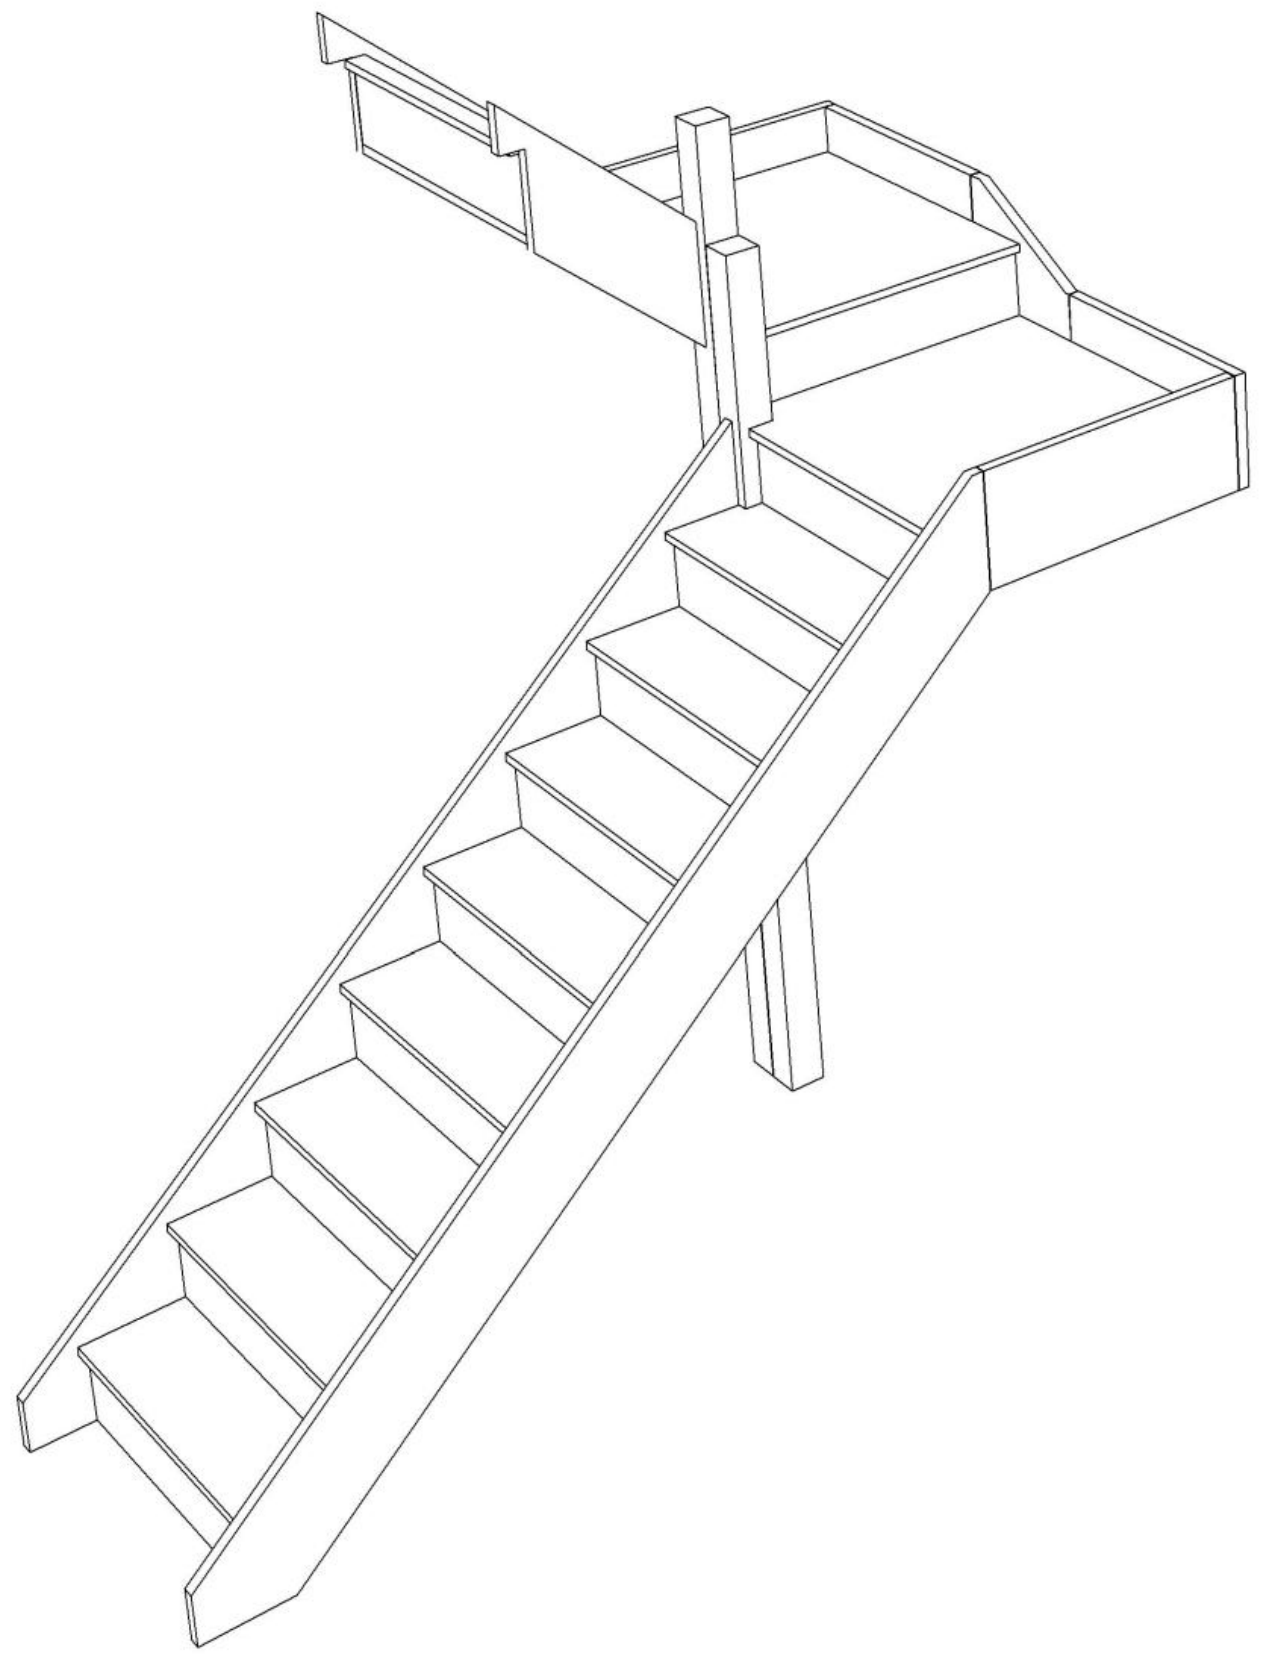


Stair:S8QLQL2N-LH



Stair Layouts-D QL


S8QLQL2N-LH

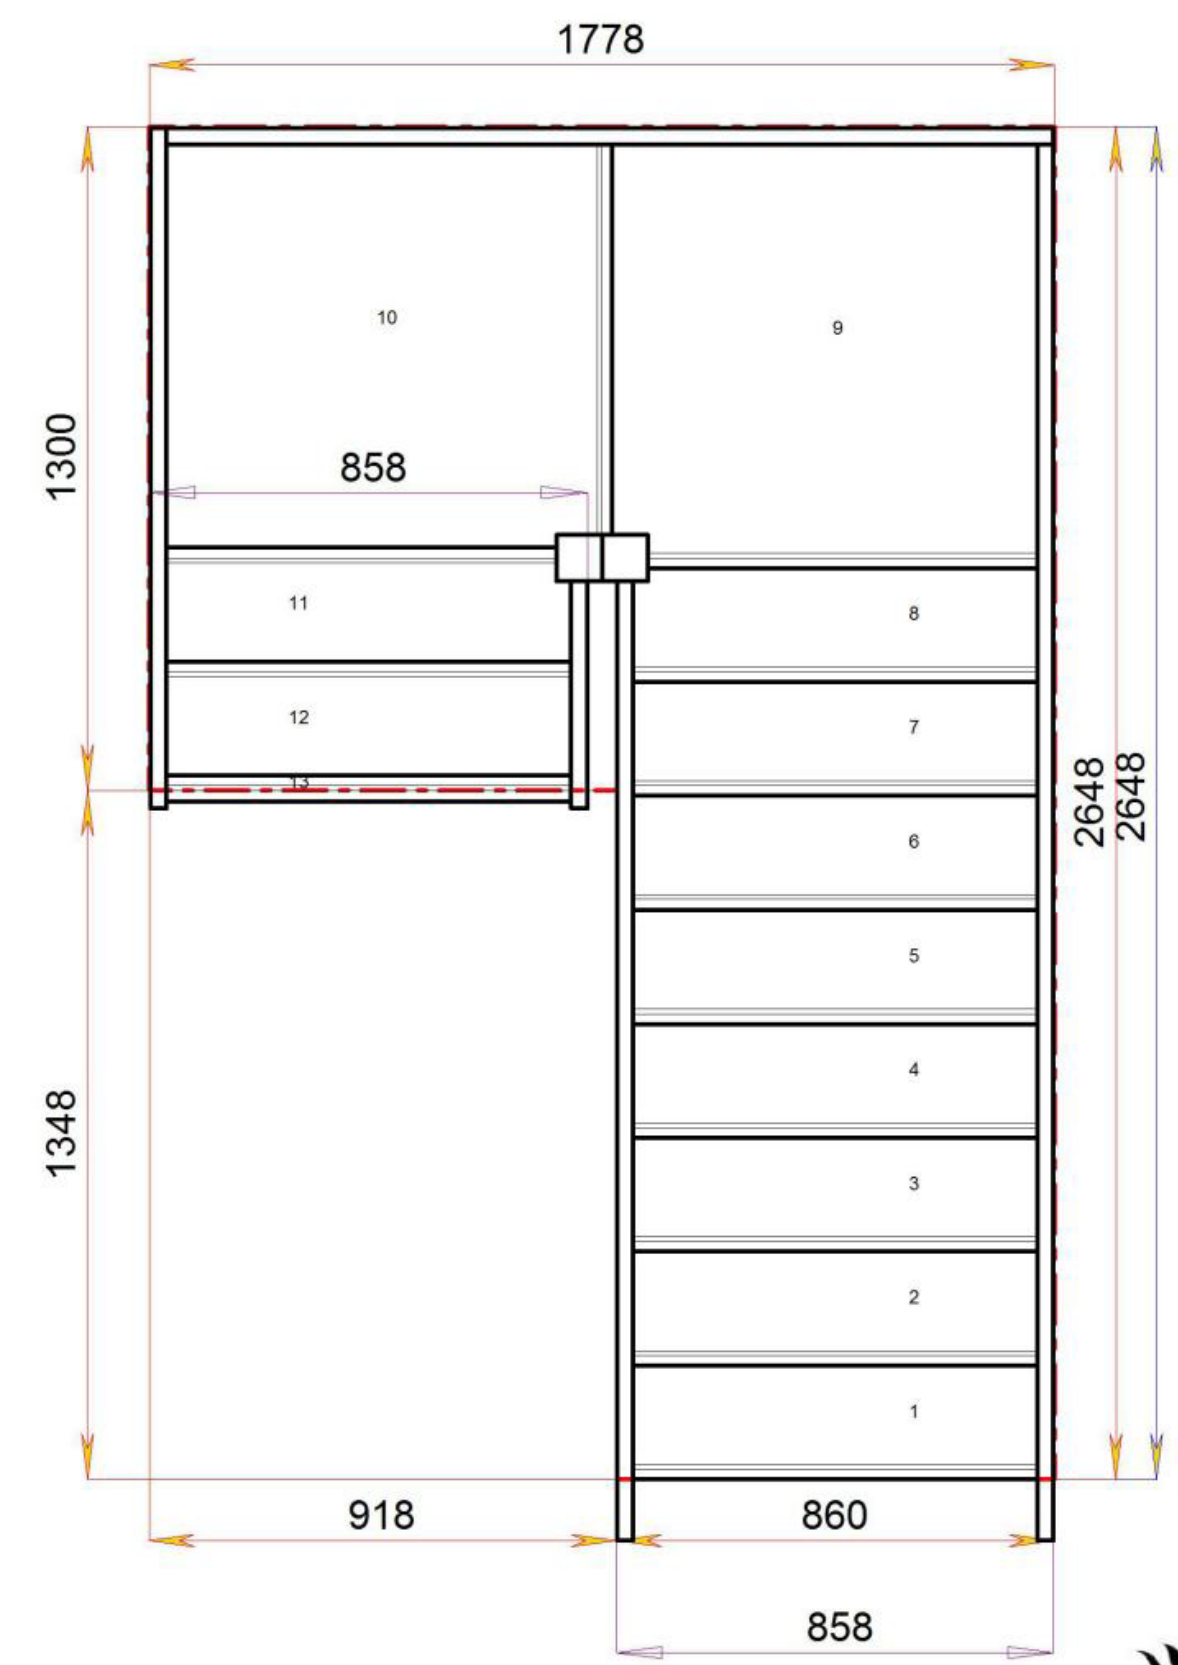

Floor to floor height

2600.000 mm



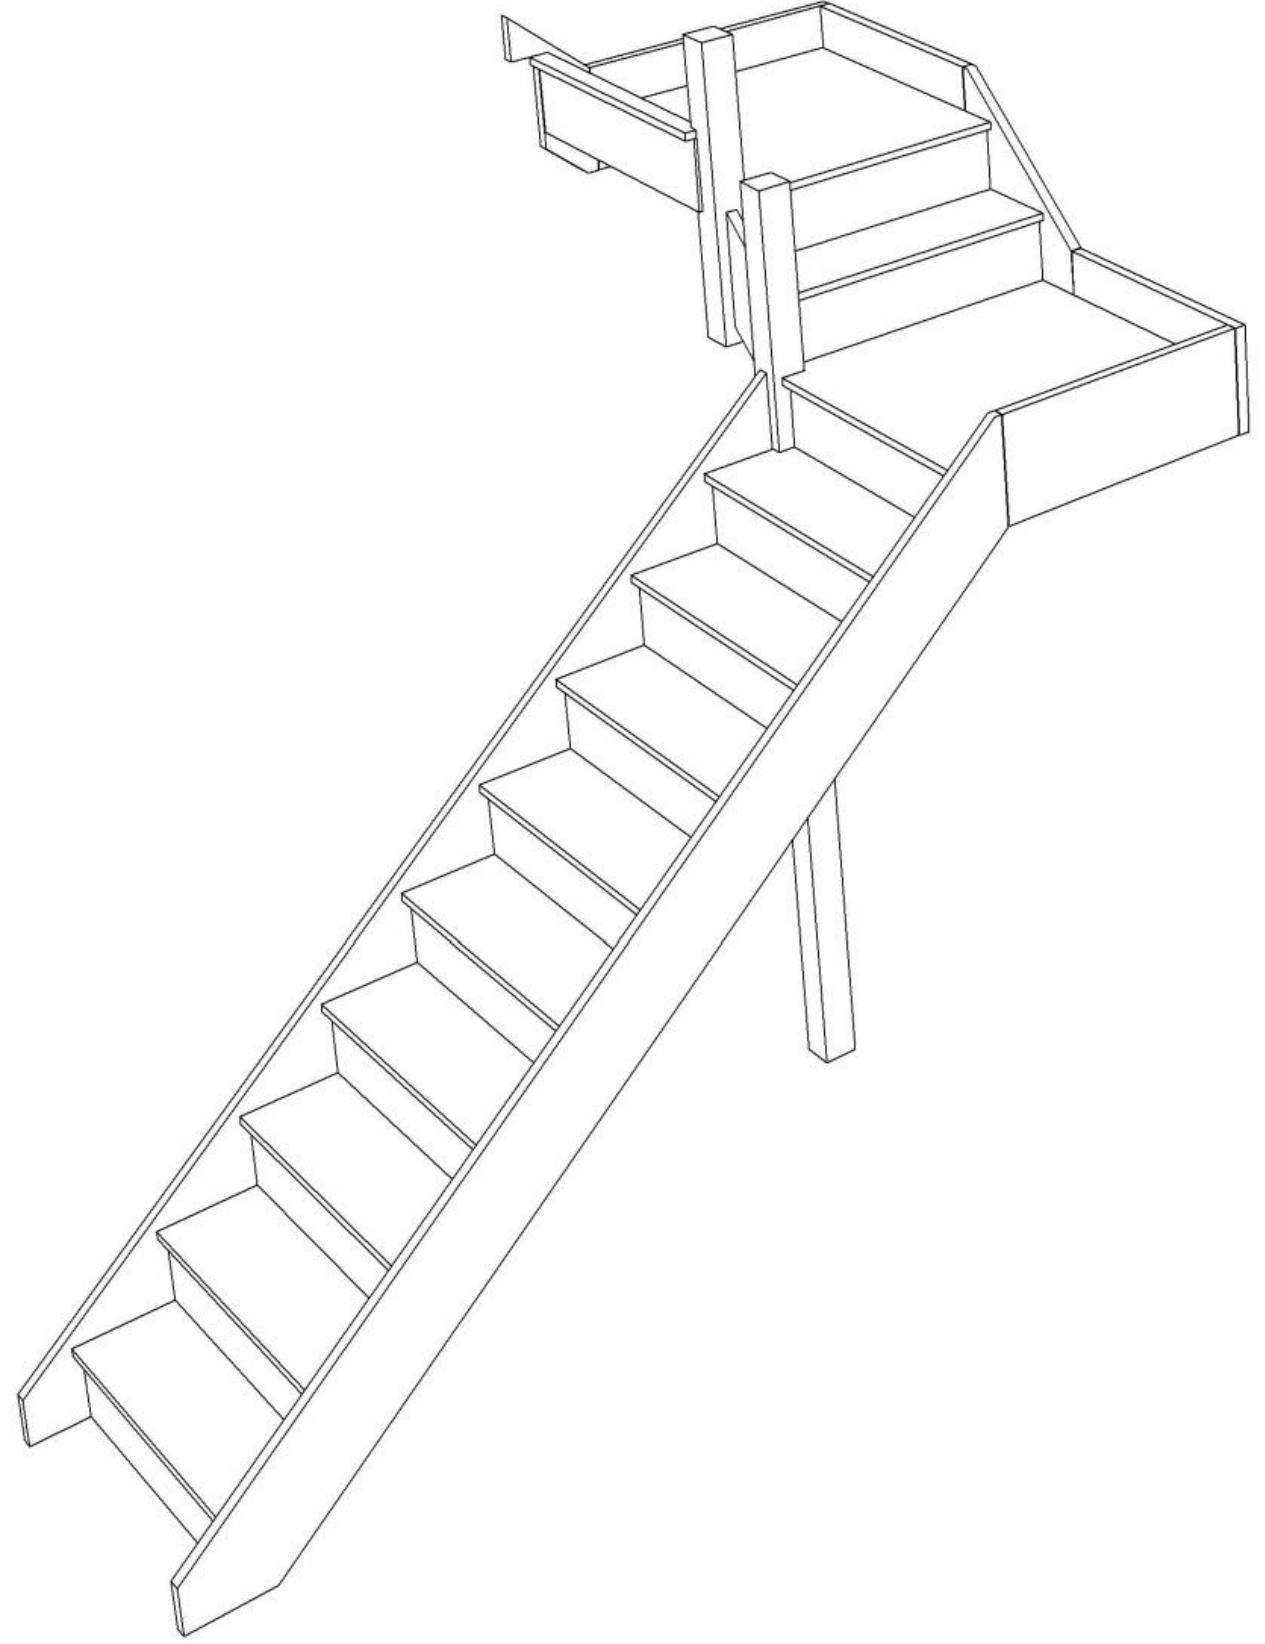


Stair:S9QL1QLN-LH



Stair Layouts-D QL


S9QL1QLN-LH

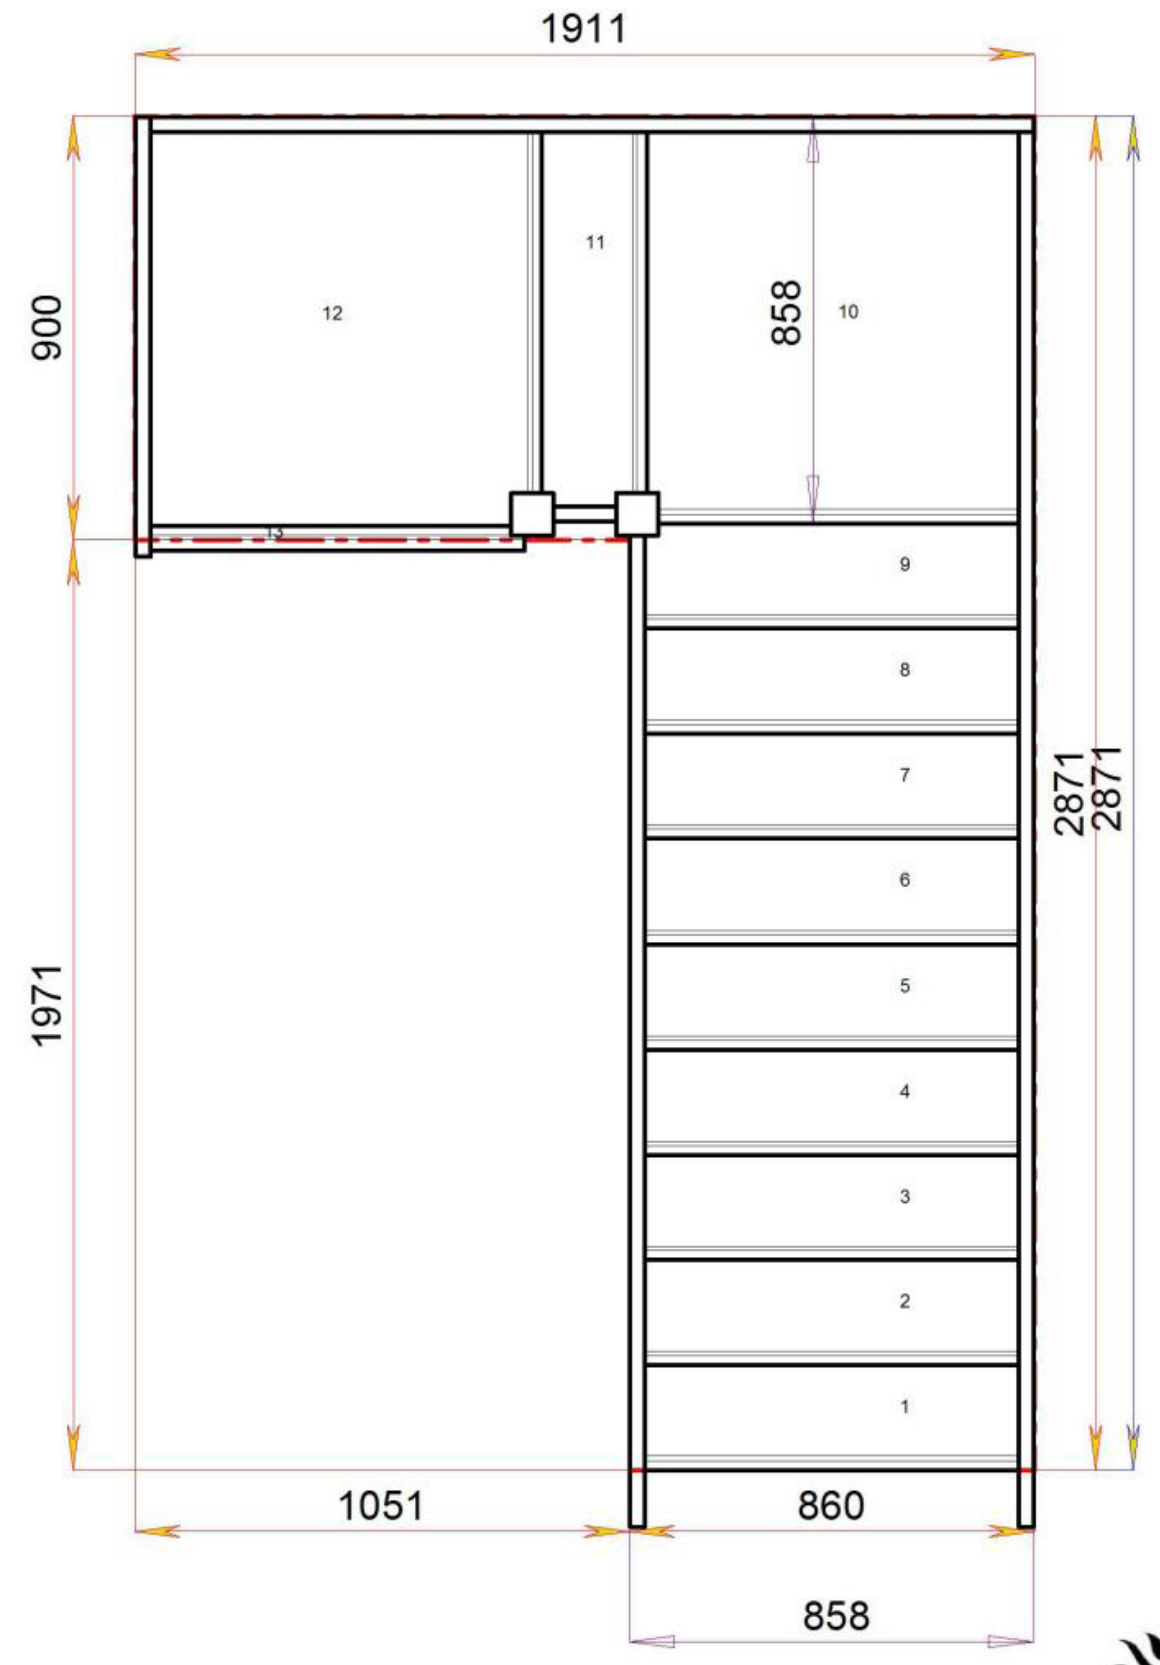

Floor to floor height

2600.000 mm



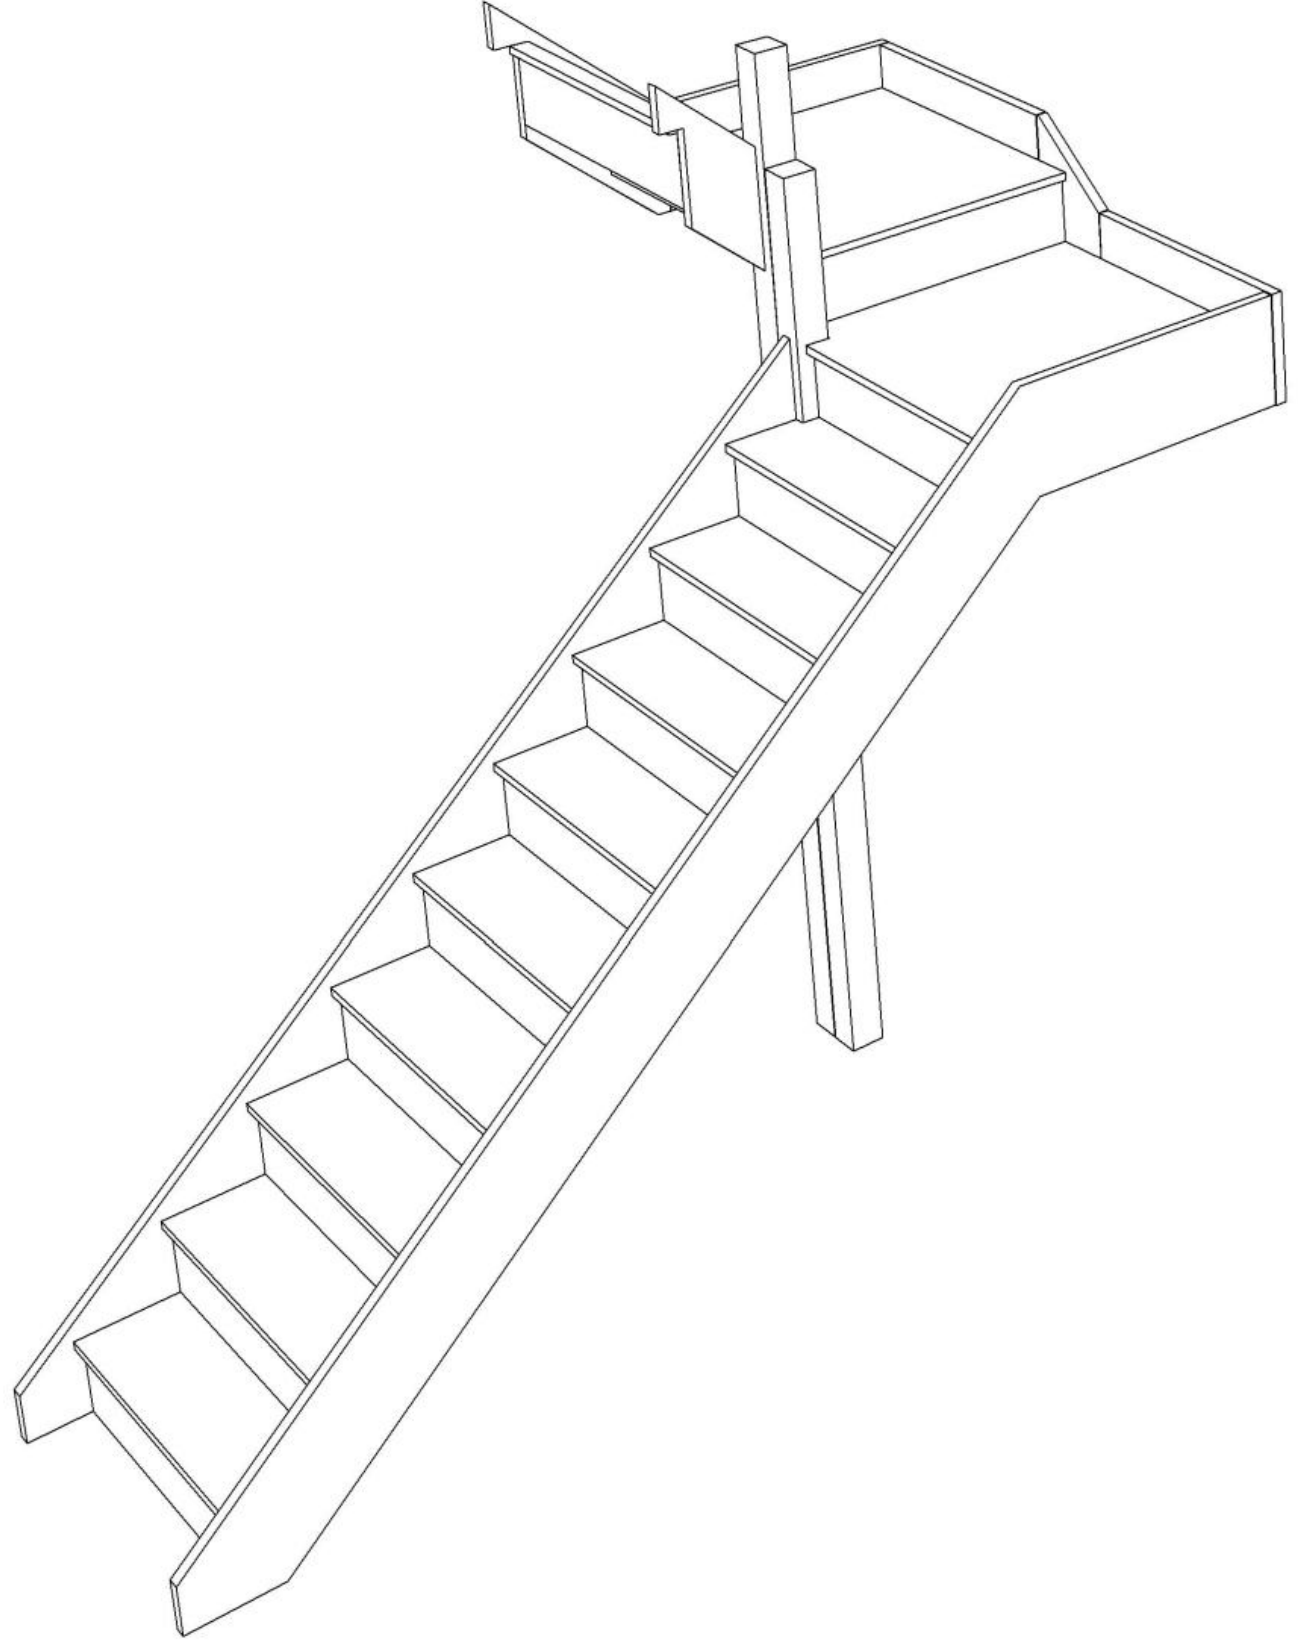


Stair:S9QLQL1N-LH



Stair Layouts-D QL

S9QLQL1N-LH

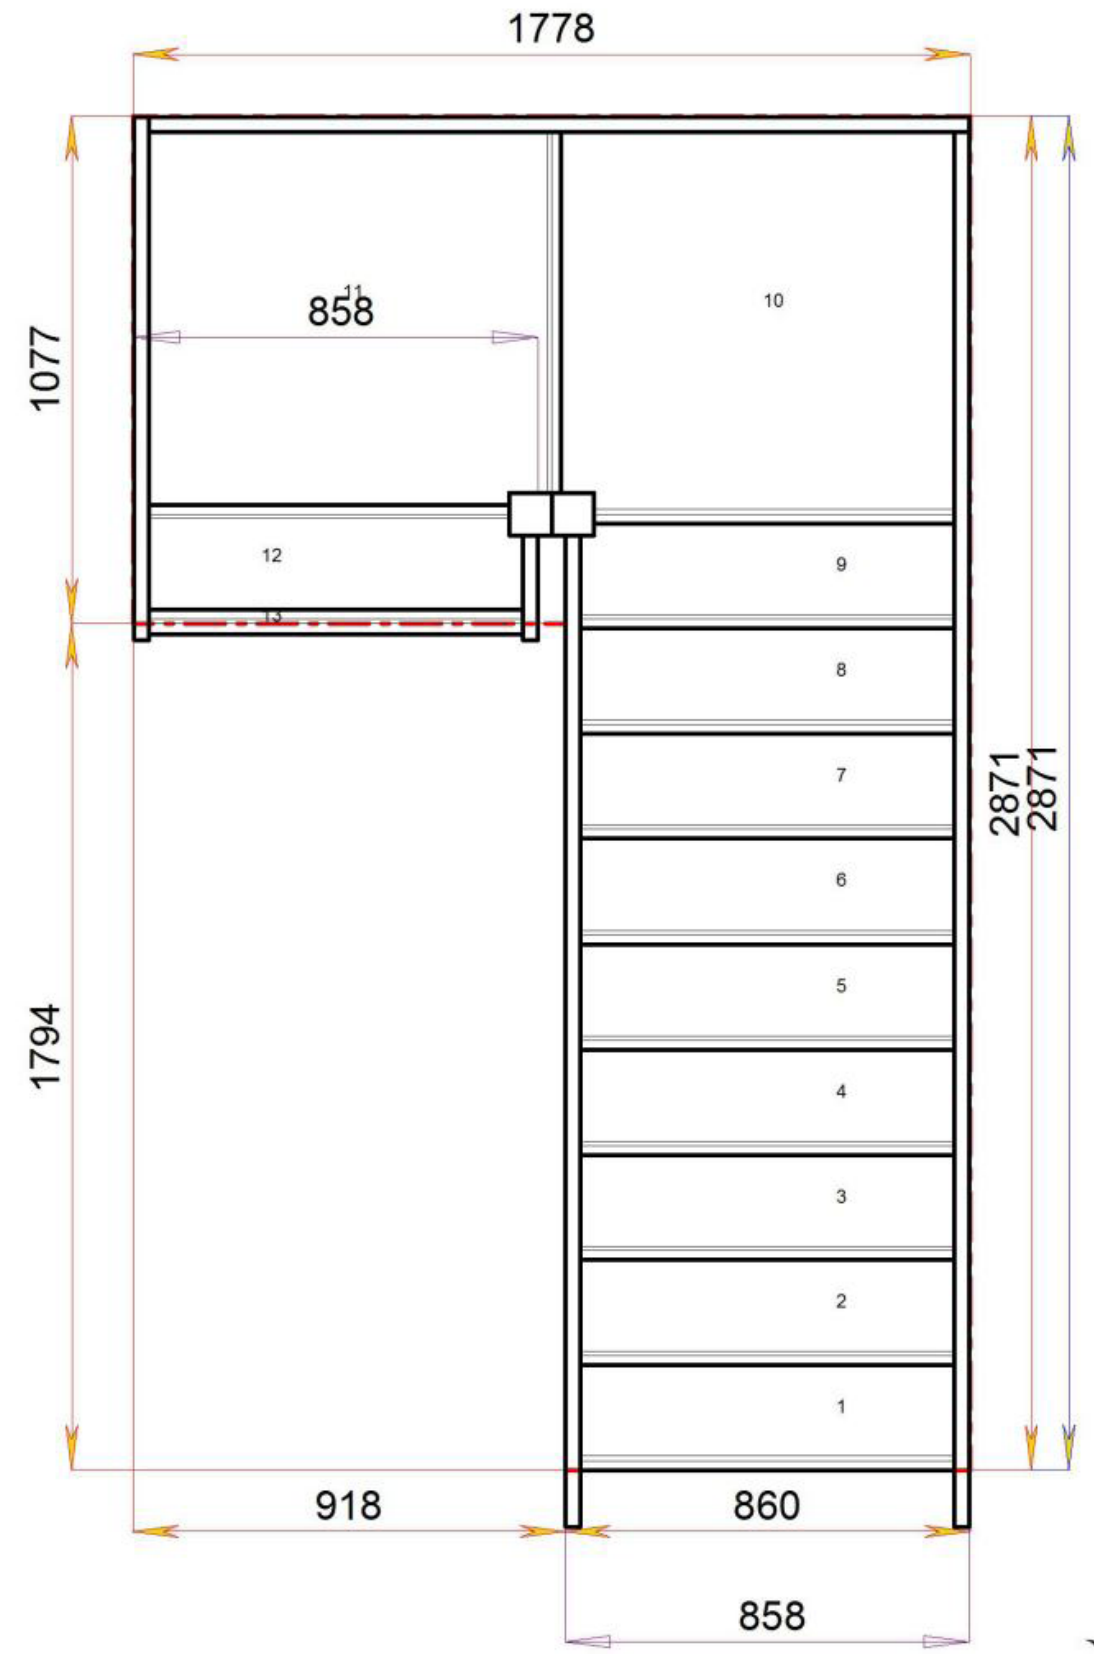


Floor to floor height

2600.000 mm




Stair Layouts-D QL

S10QLQLN-LH

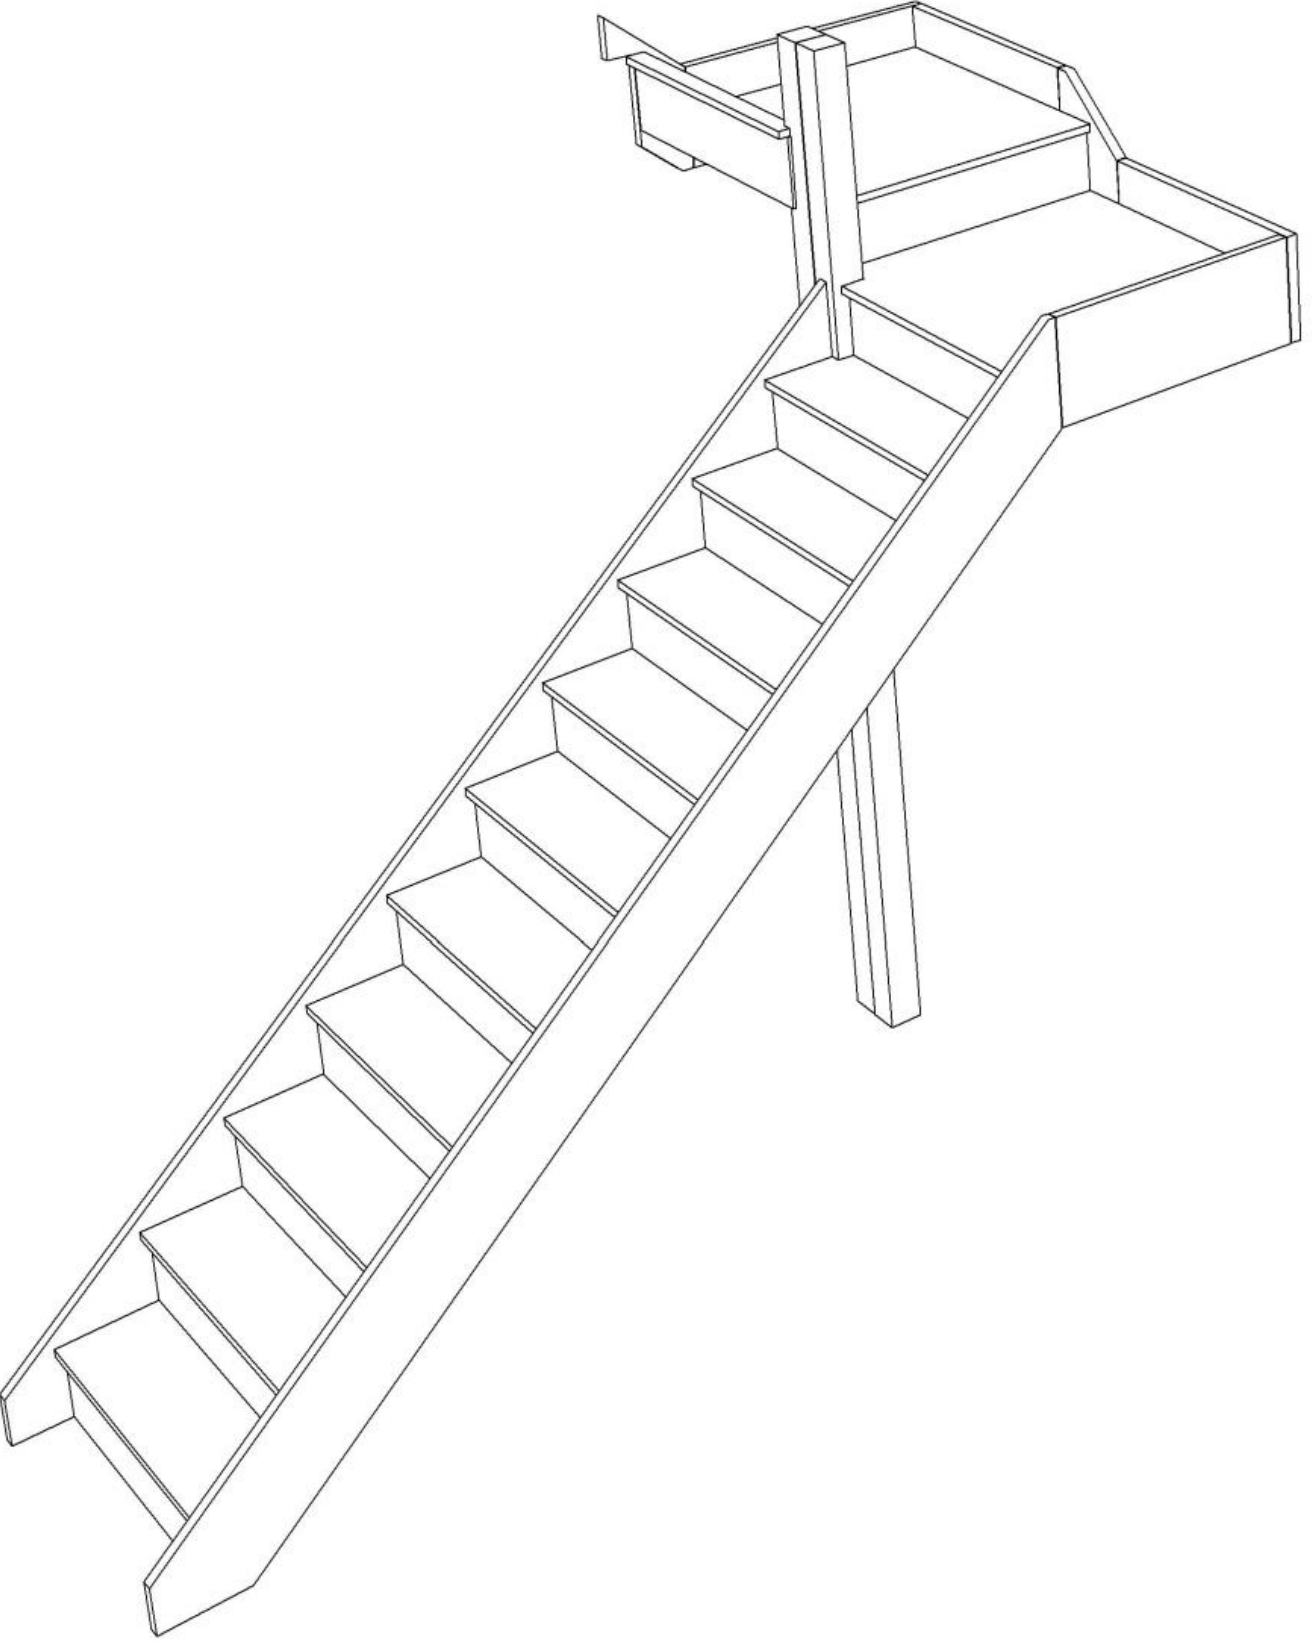

Stair:S10QLQLN-LH

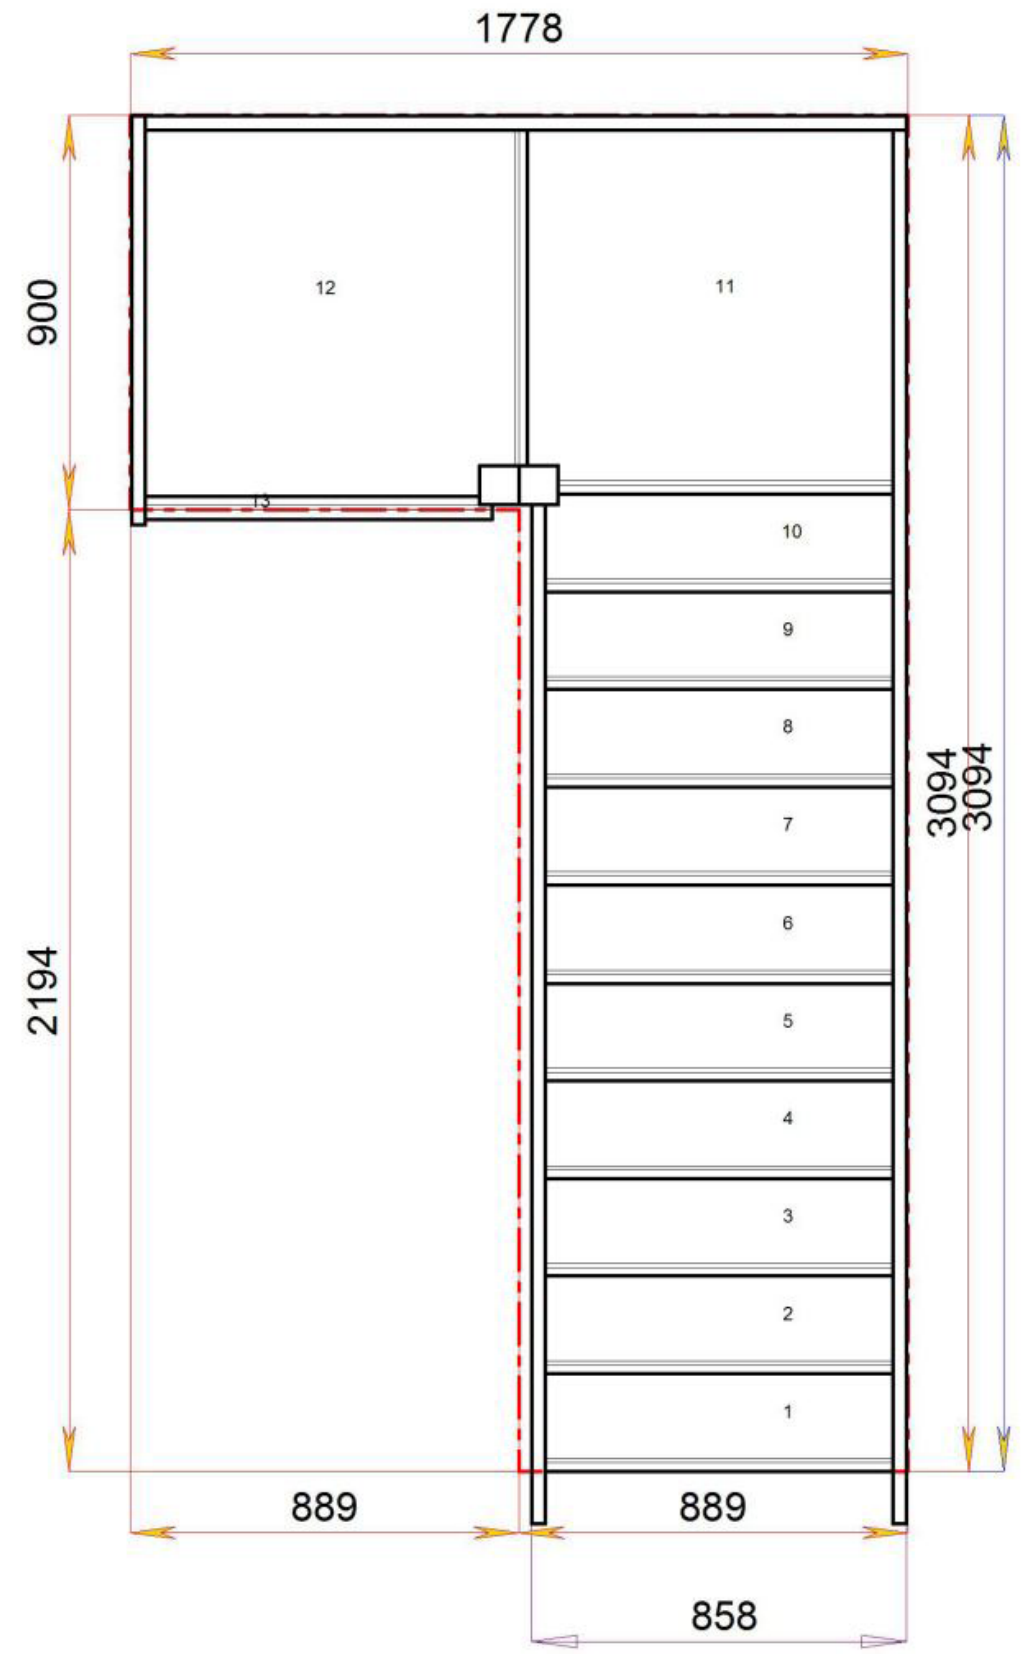


Floor to floor height

2600.000 mm




Stair Layouts-D QL

SQL1QL9N-LH

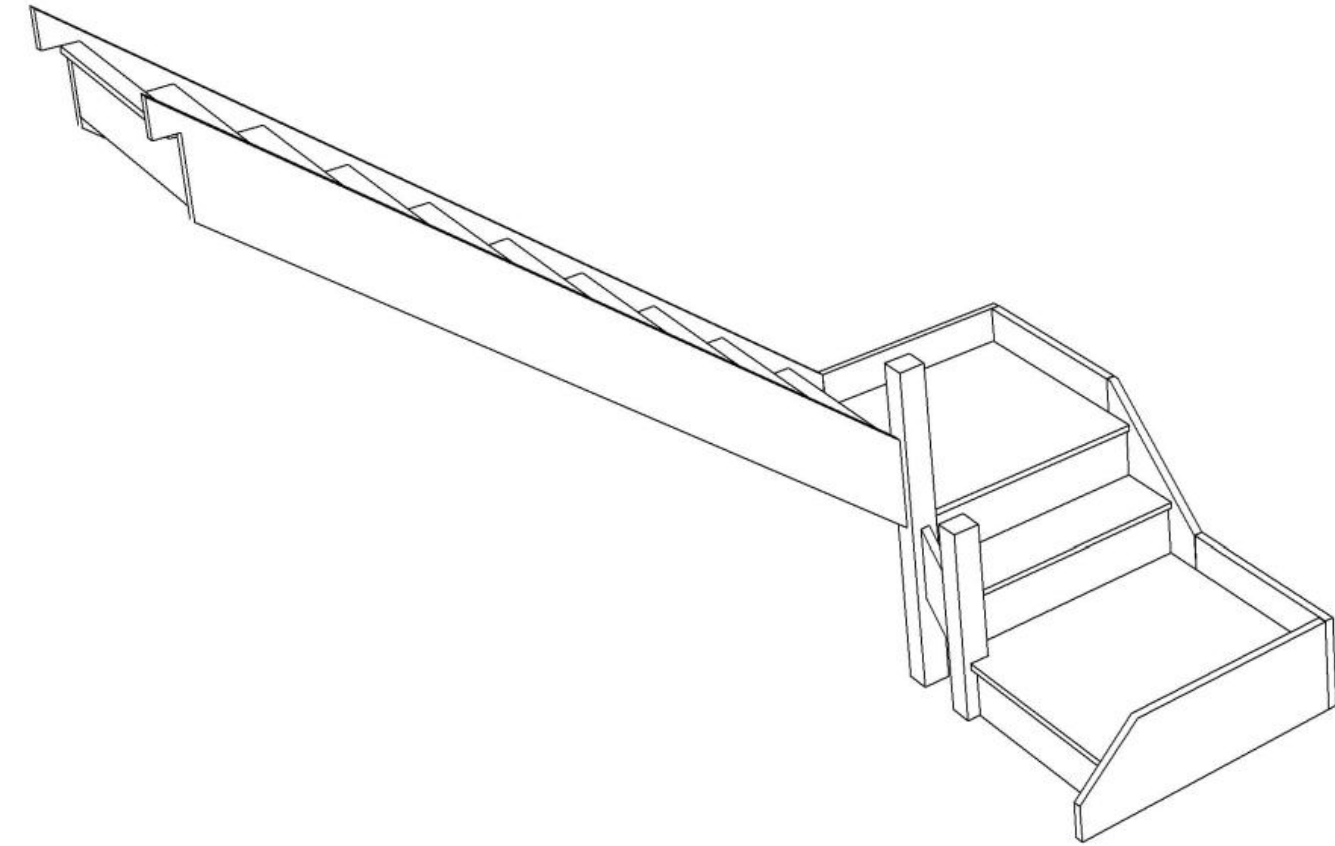

Stair:SQL1QL9N-LH

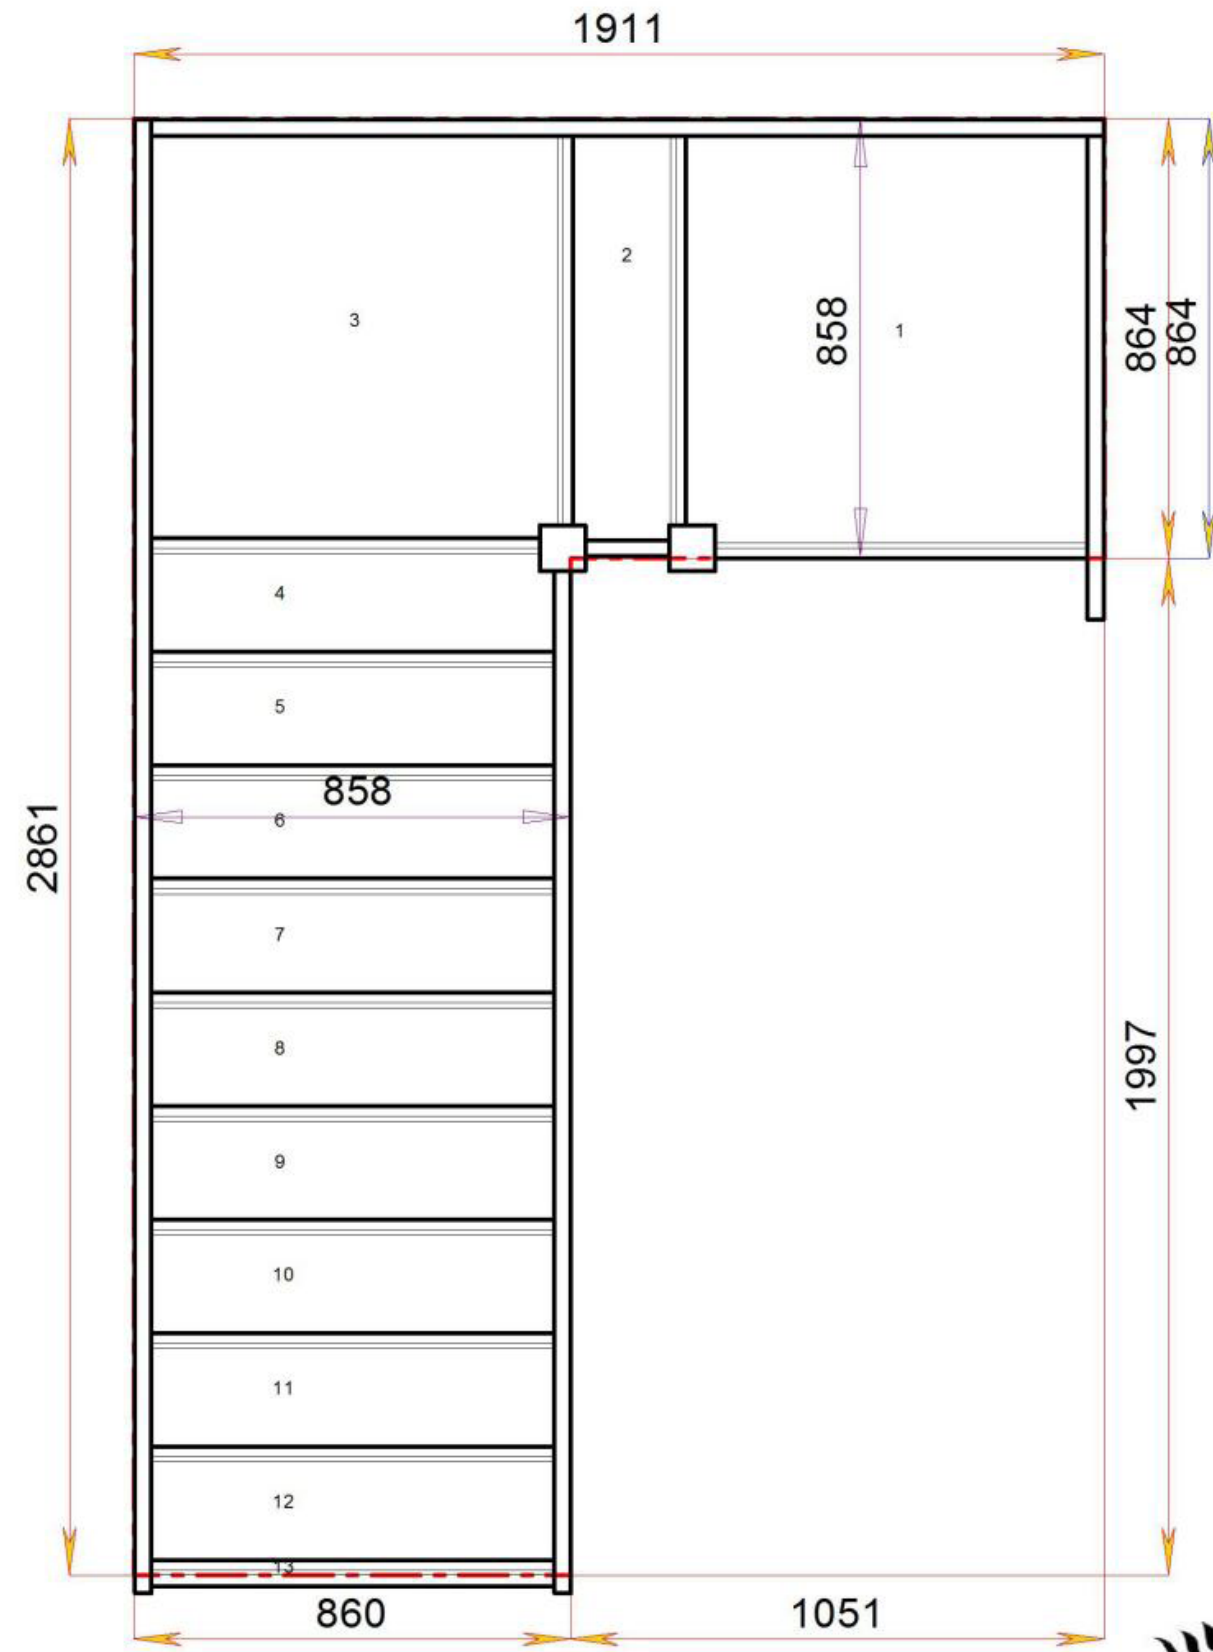


Floor to floor height

2600.000 mm




Stair Layouts-D QL

SQL2QL8N-LH

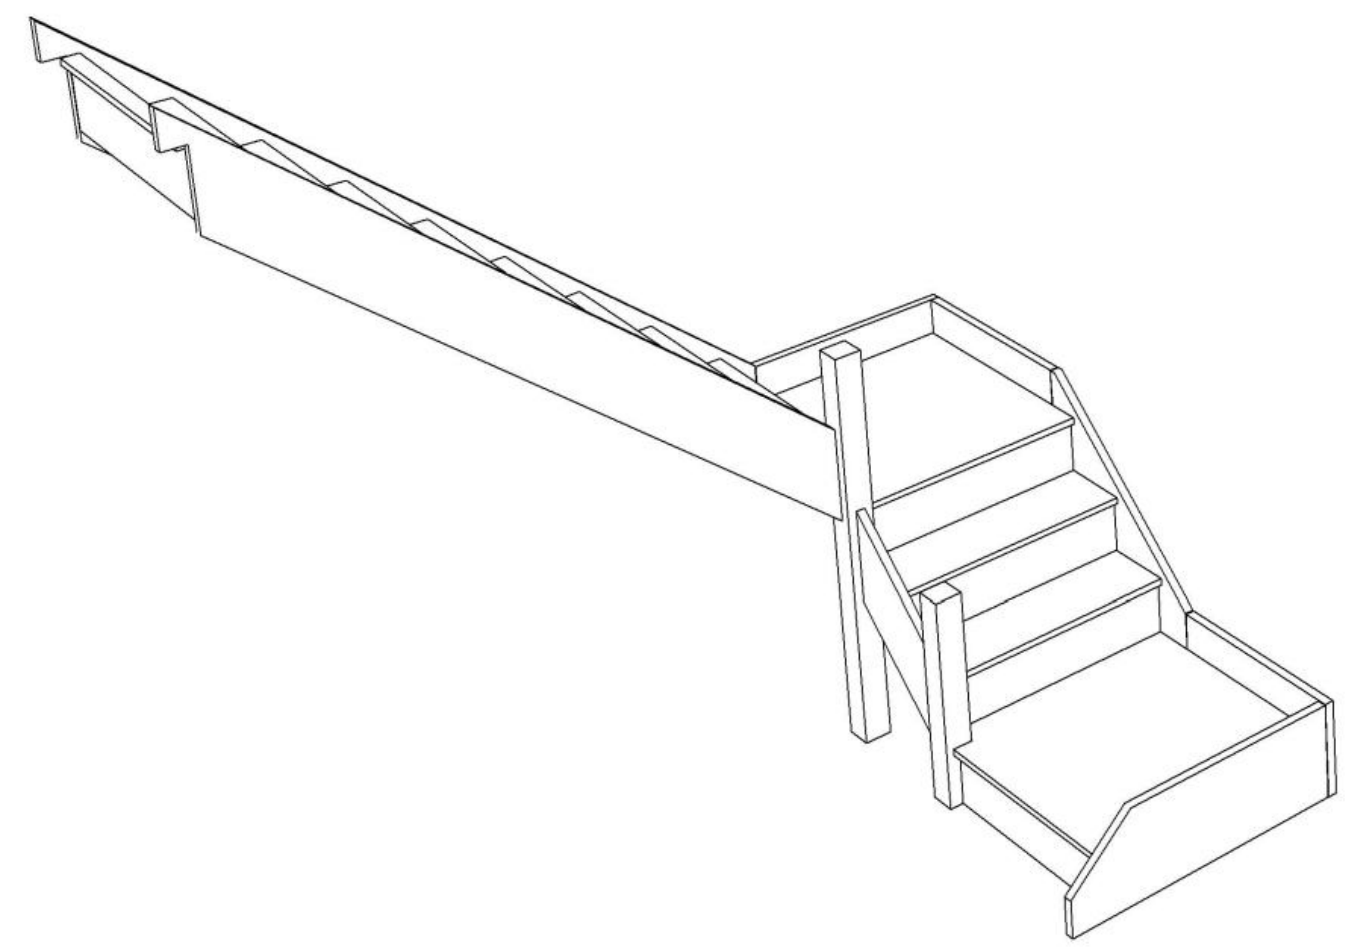

Stair:SQL2QL8N-LH

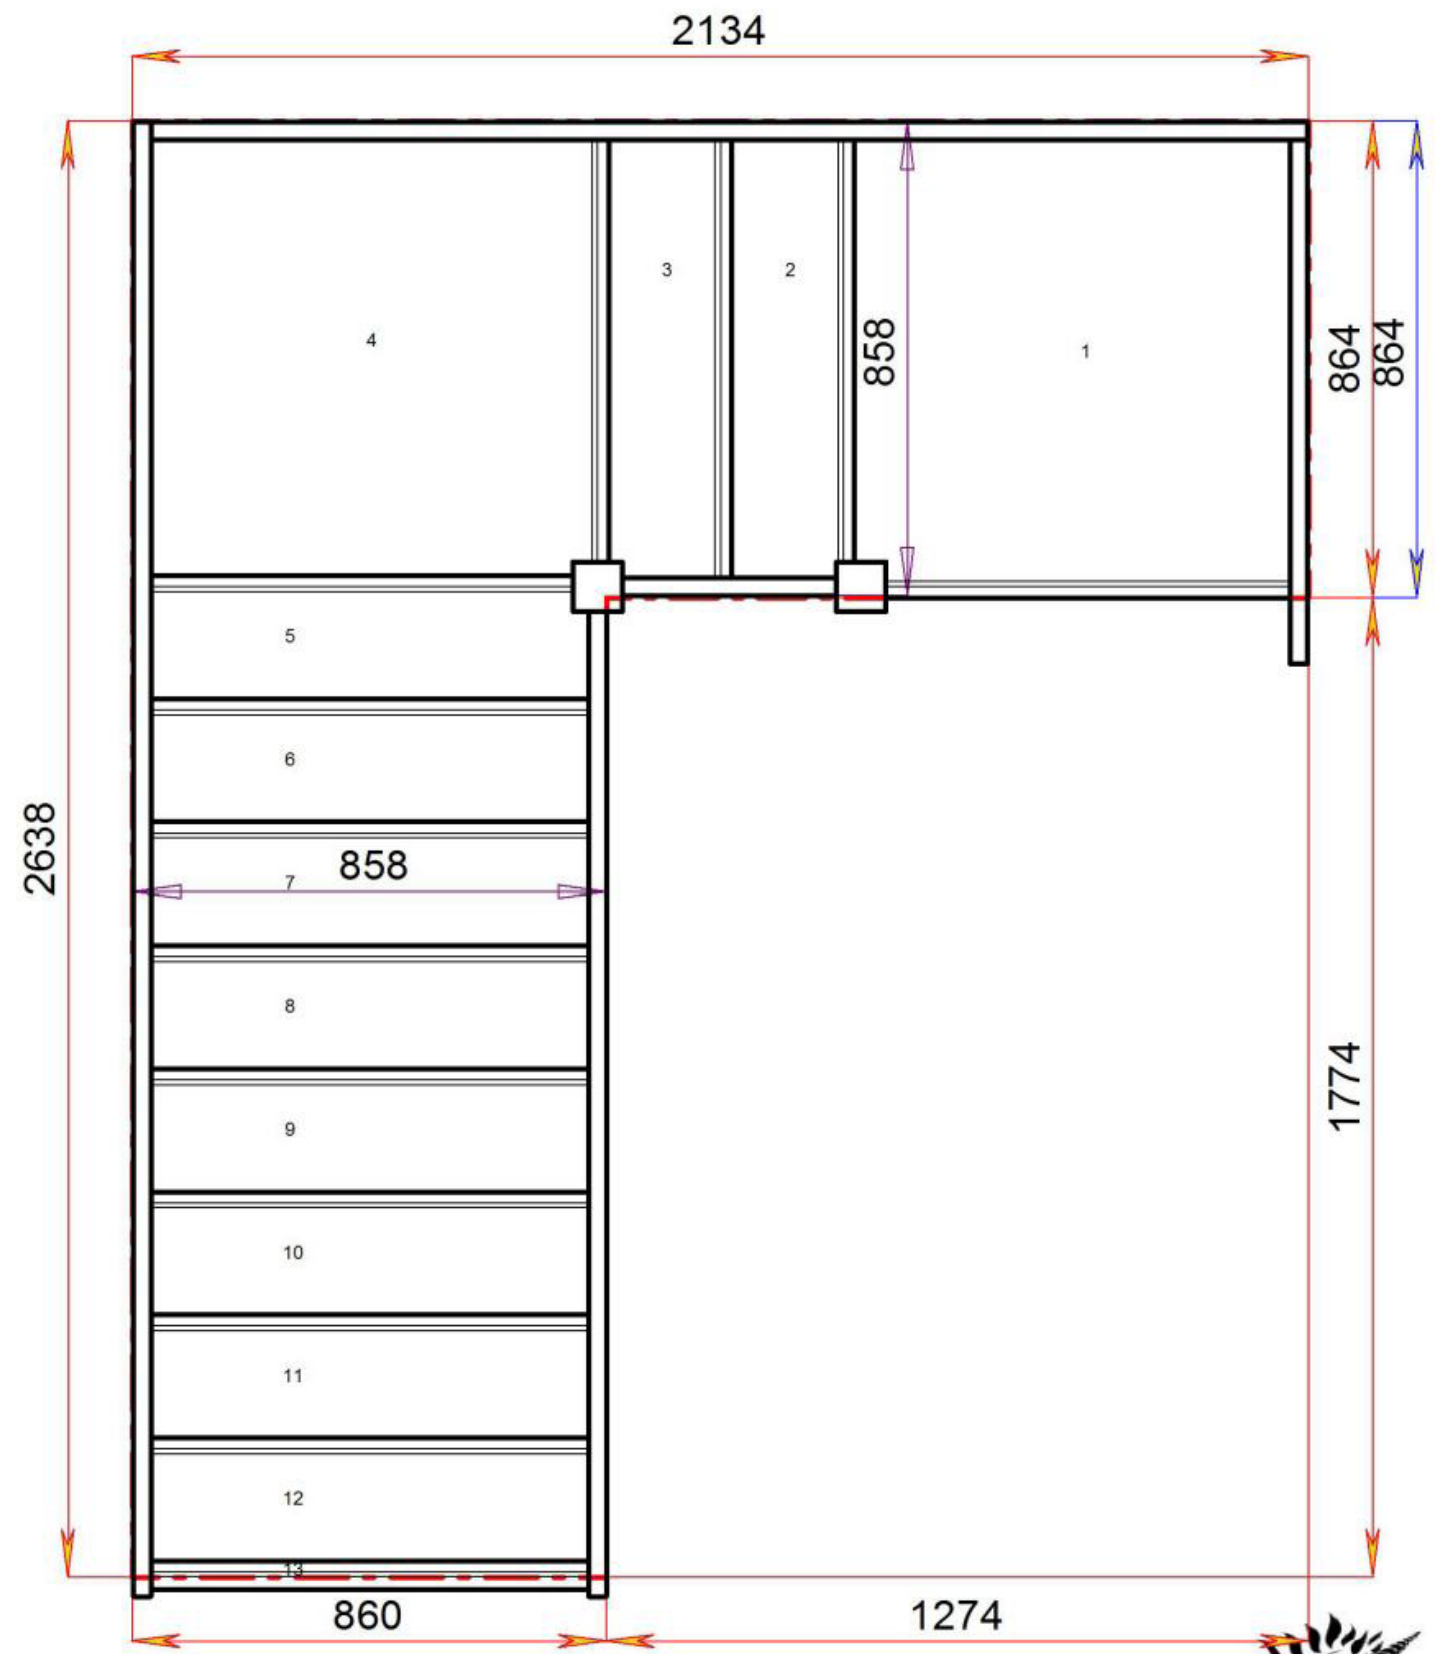



Floor to floor height

2600.000 mm



Stair Layouts-D QL

SQL3QL7N-LH

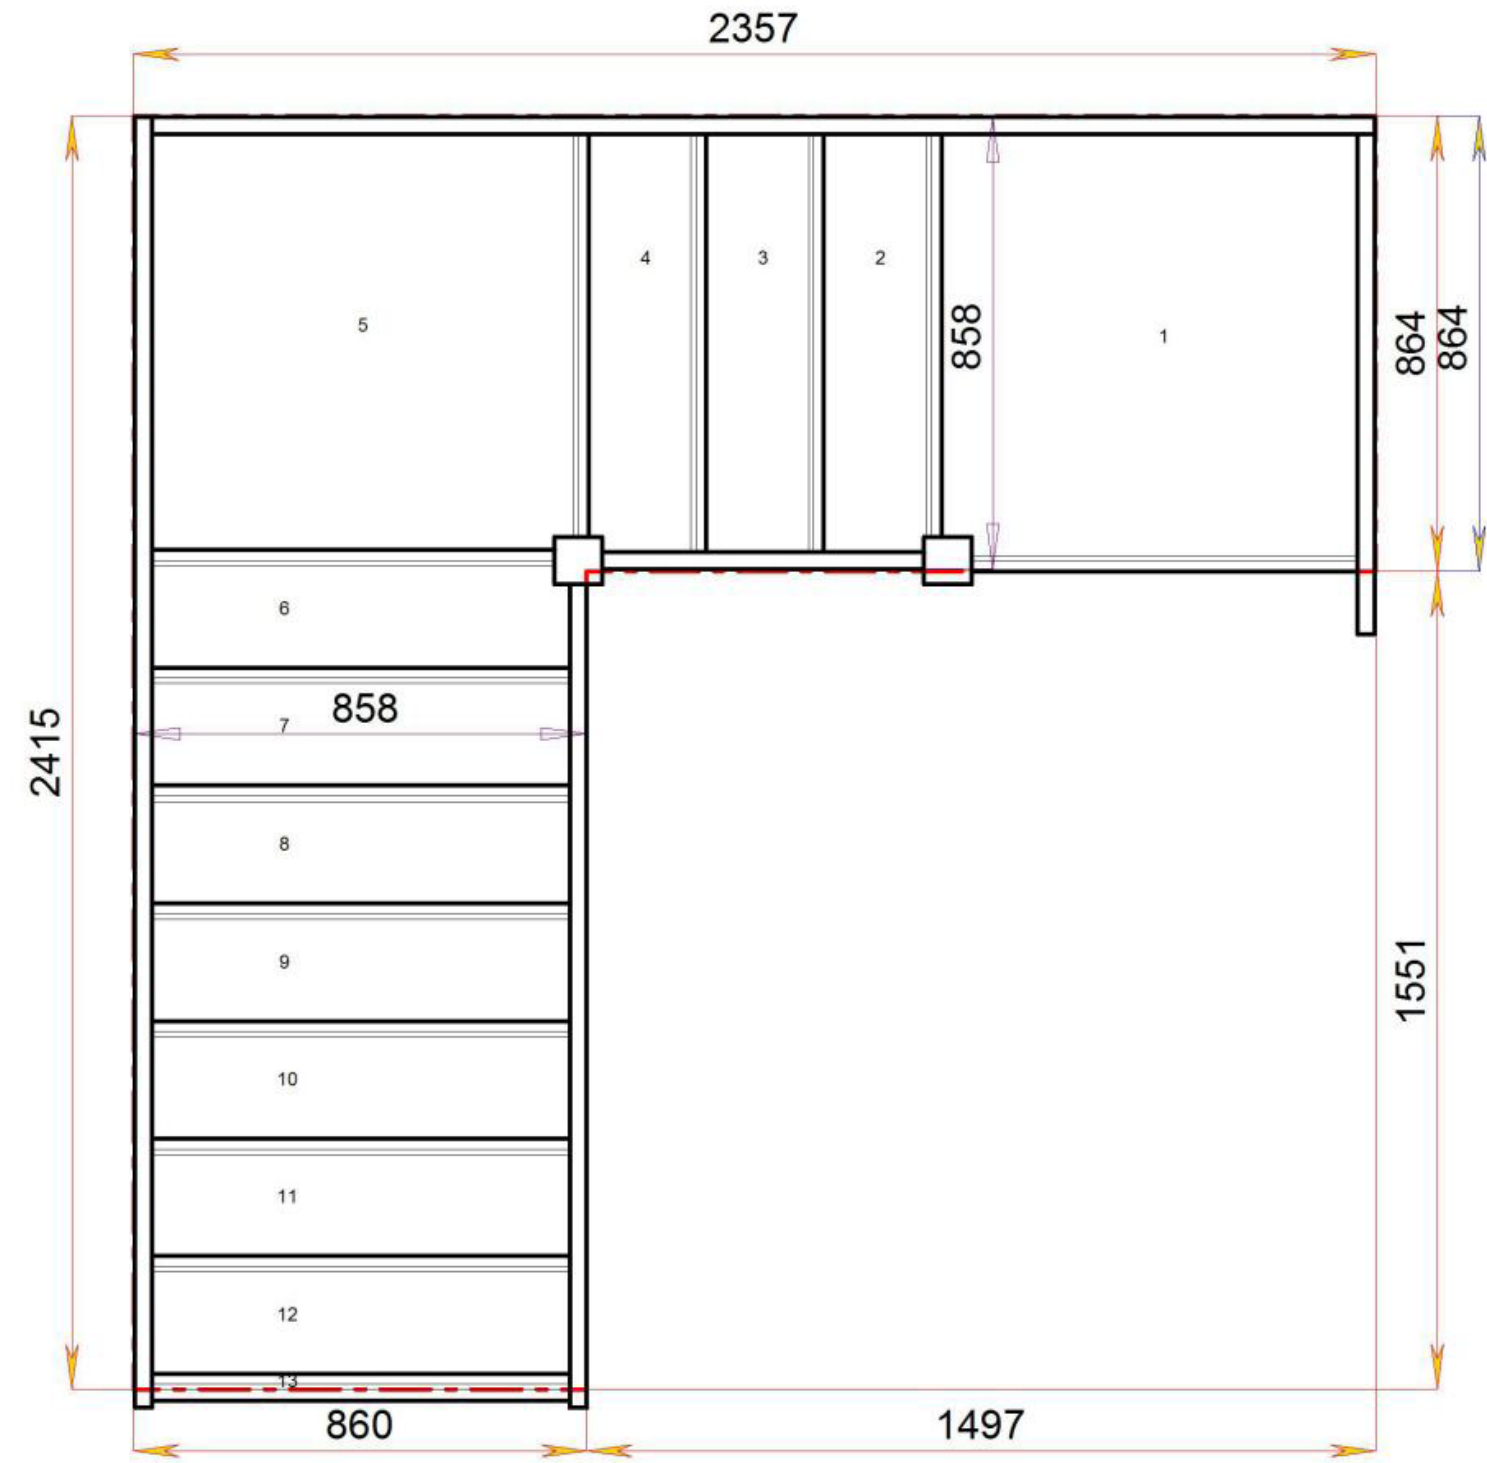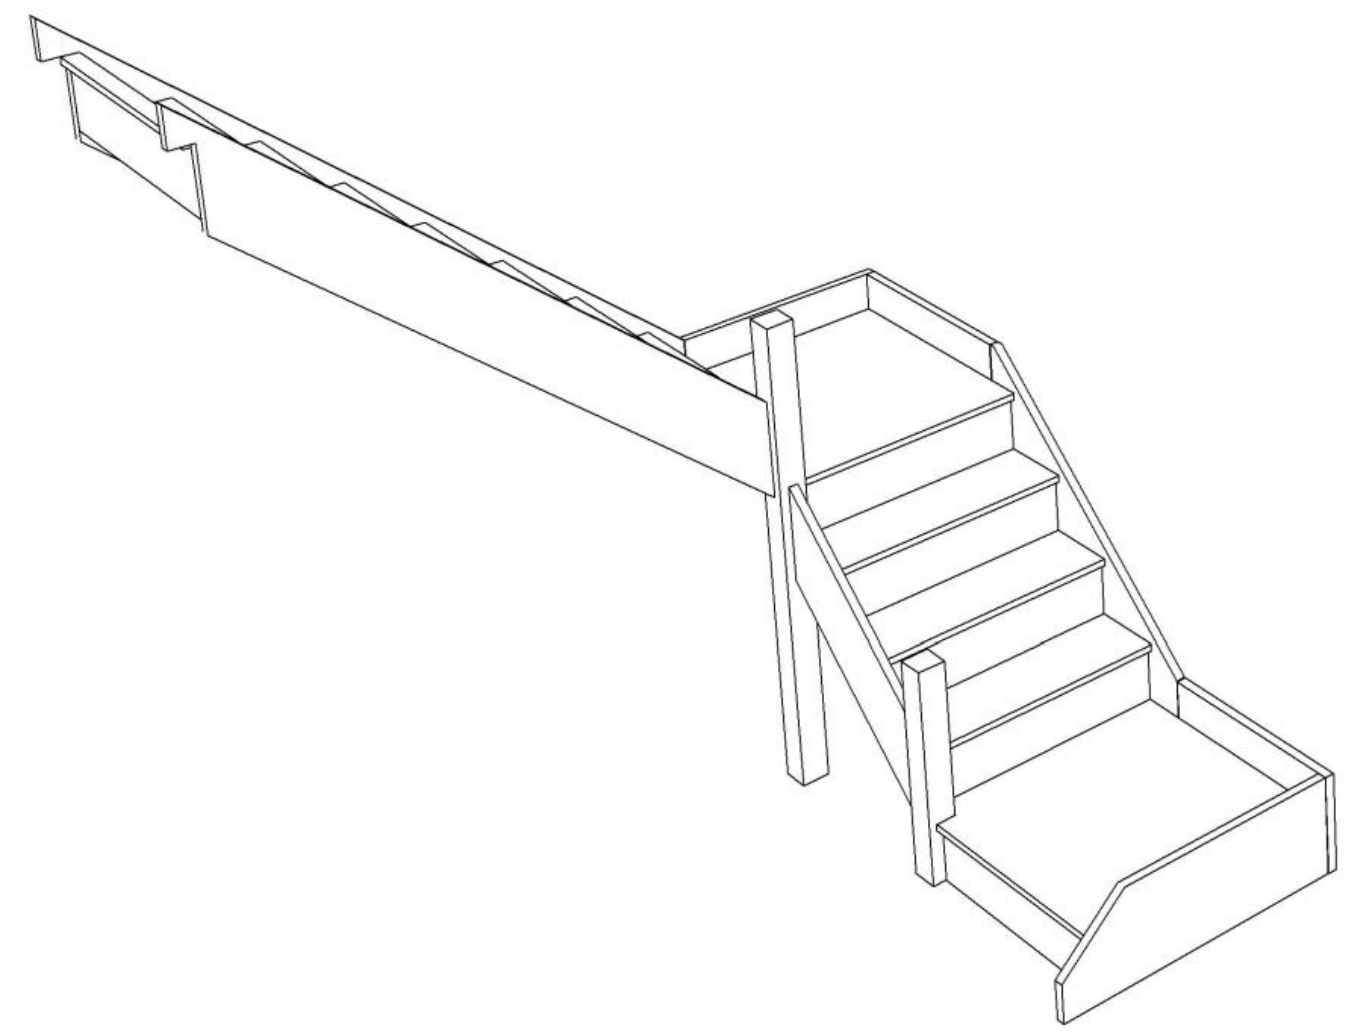

Stair:SQL3QL7N-LH





Floor to floor height 2600.000 mm



Stair Layouts-D QL

SQL4QL6N-LH

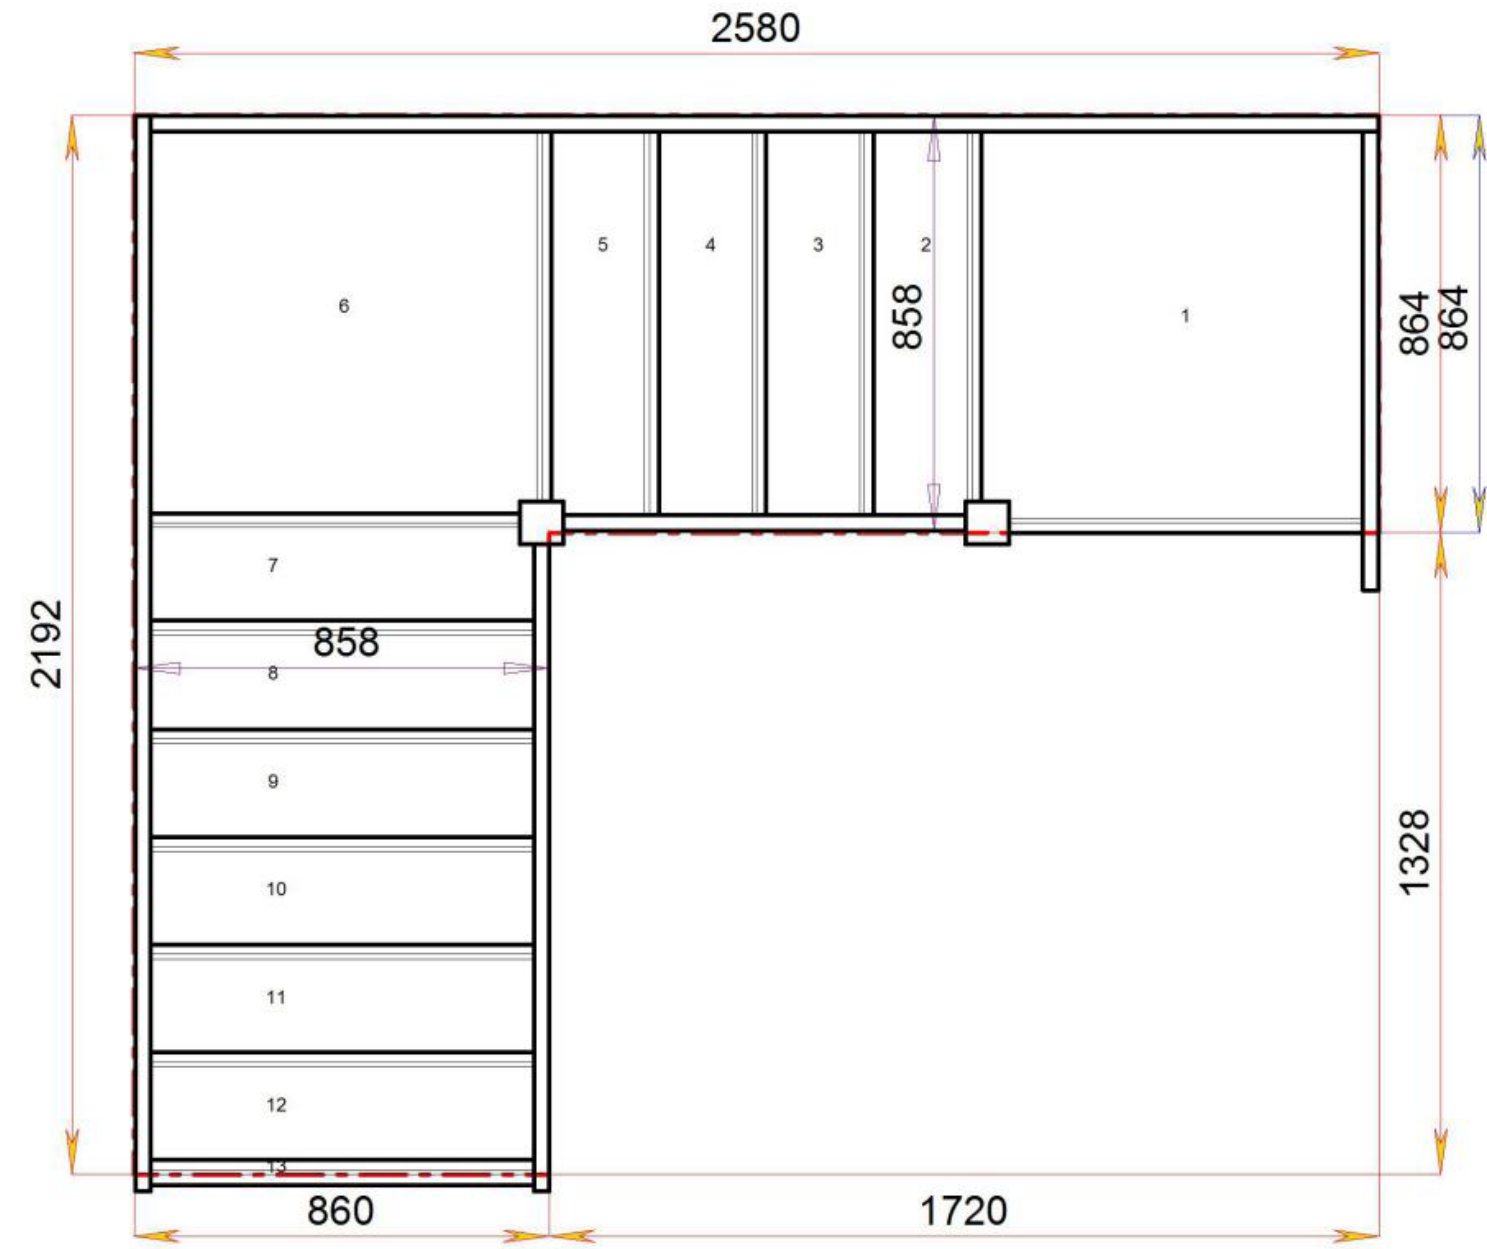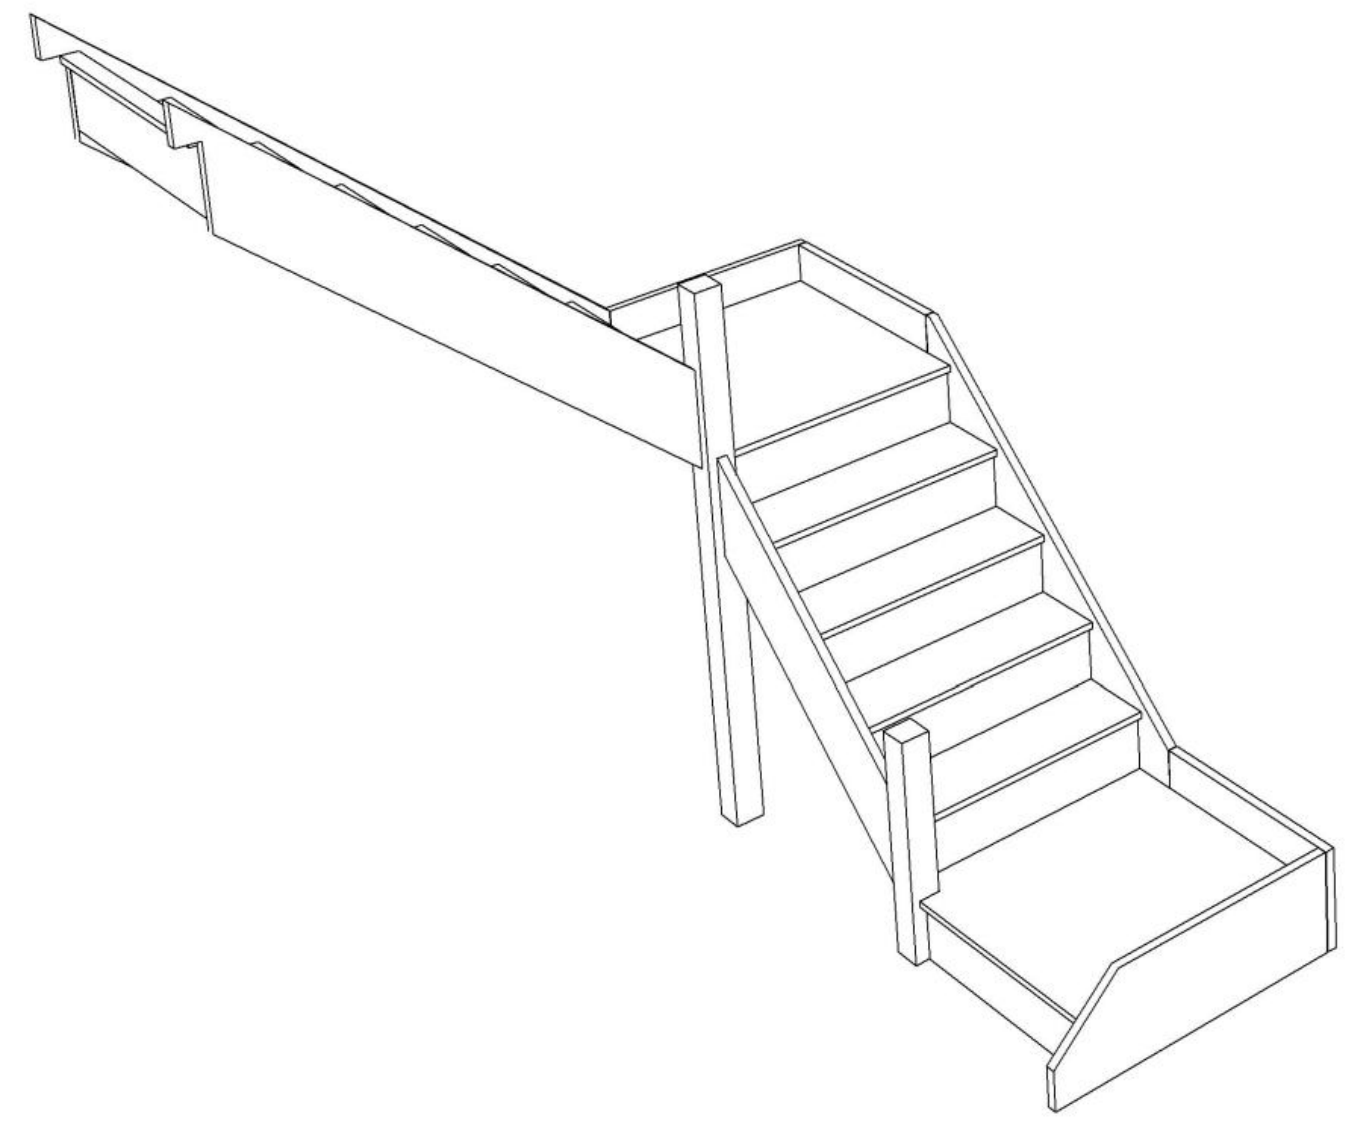

Stair:SQL4QL6N-LH





Floor to floor height

2600.000 mm



Stair Layouts-D QL

SQL5QL5N-LH

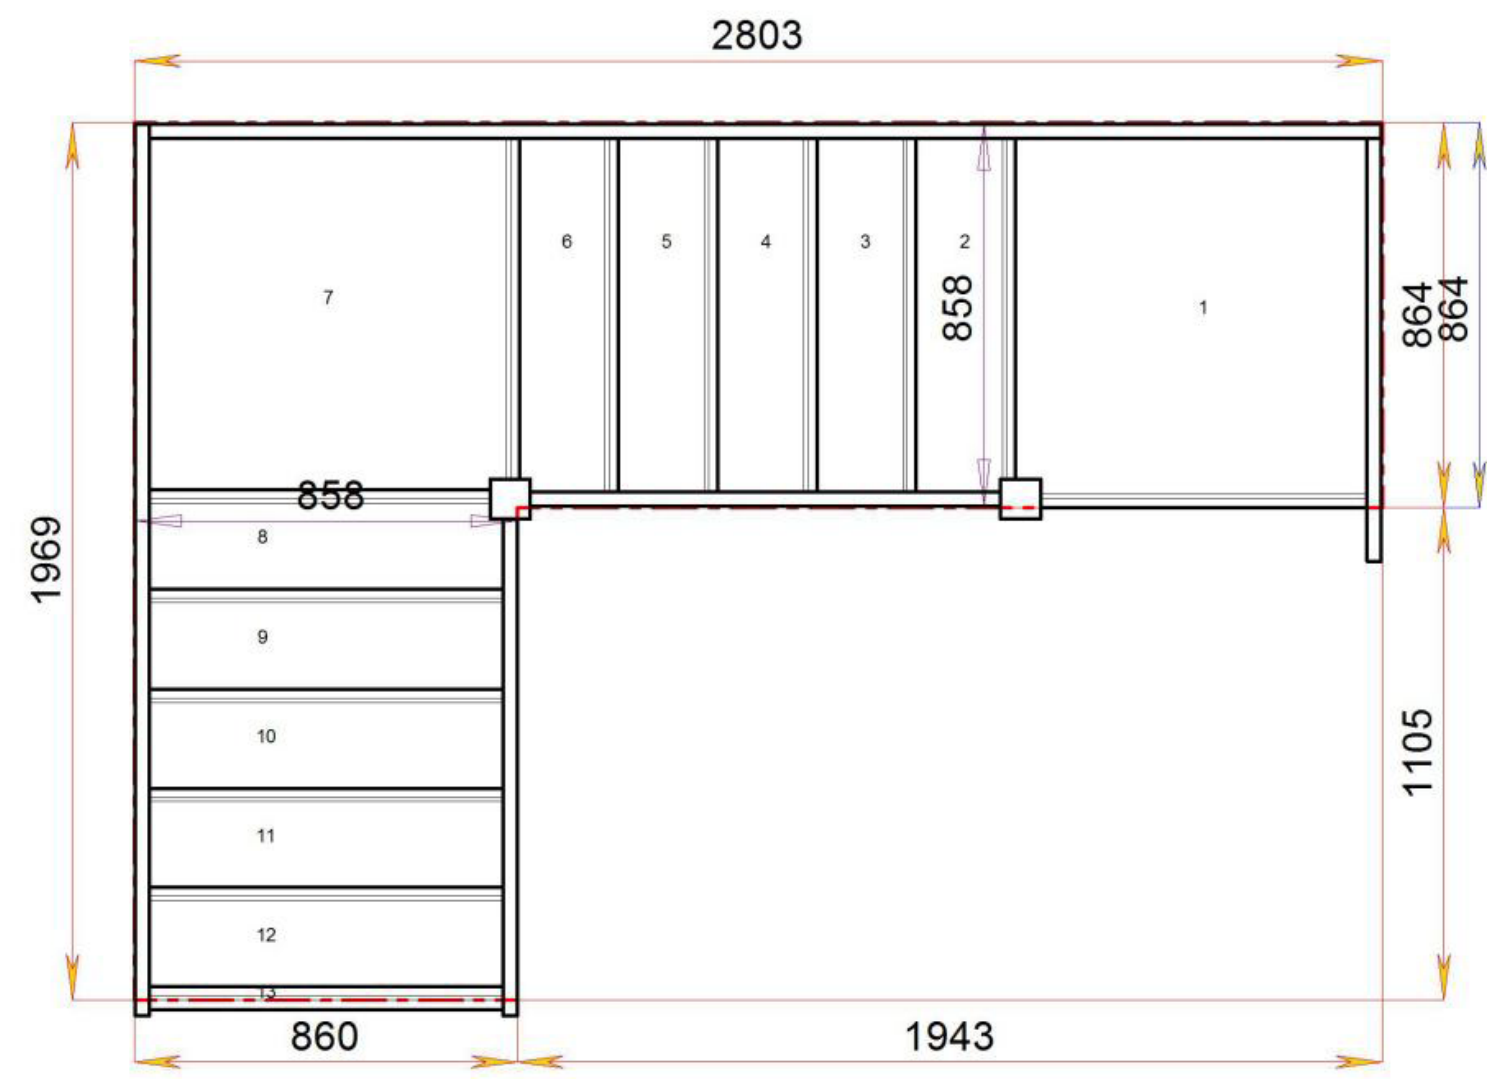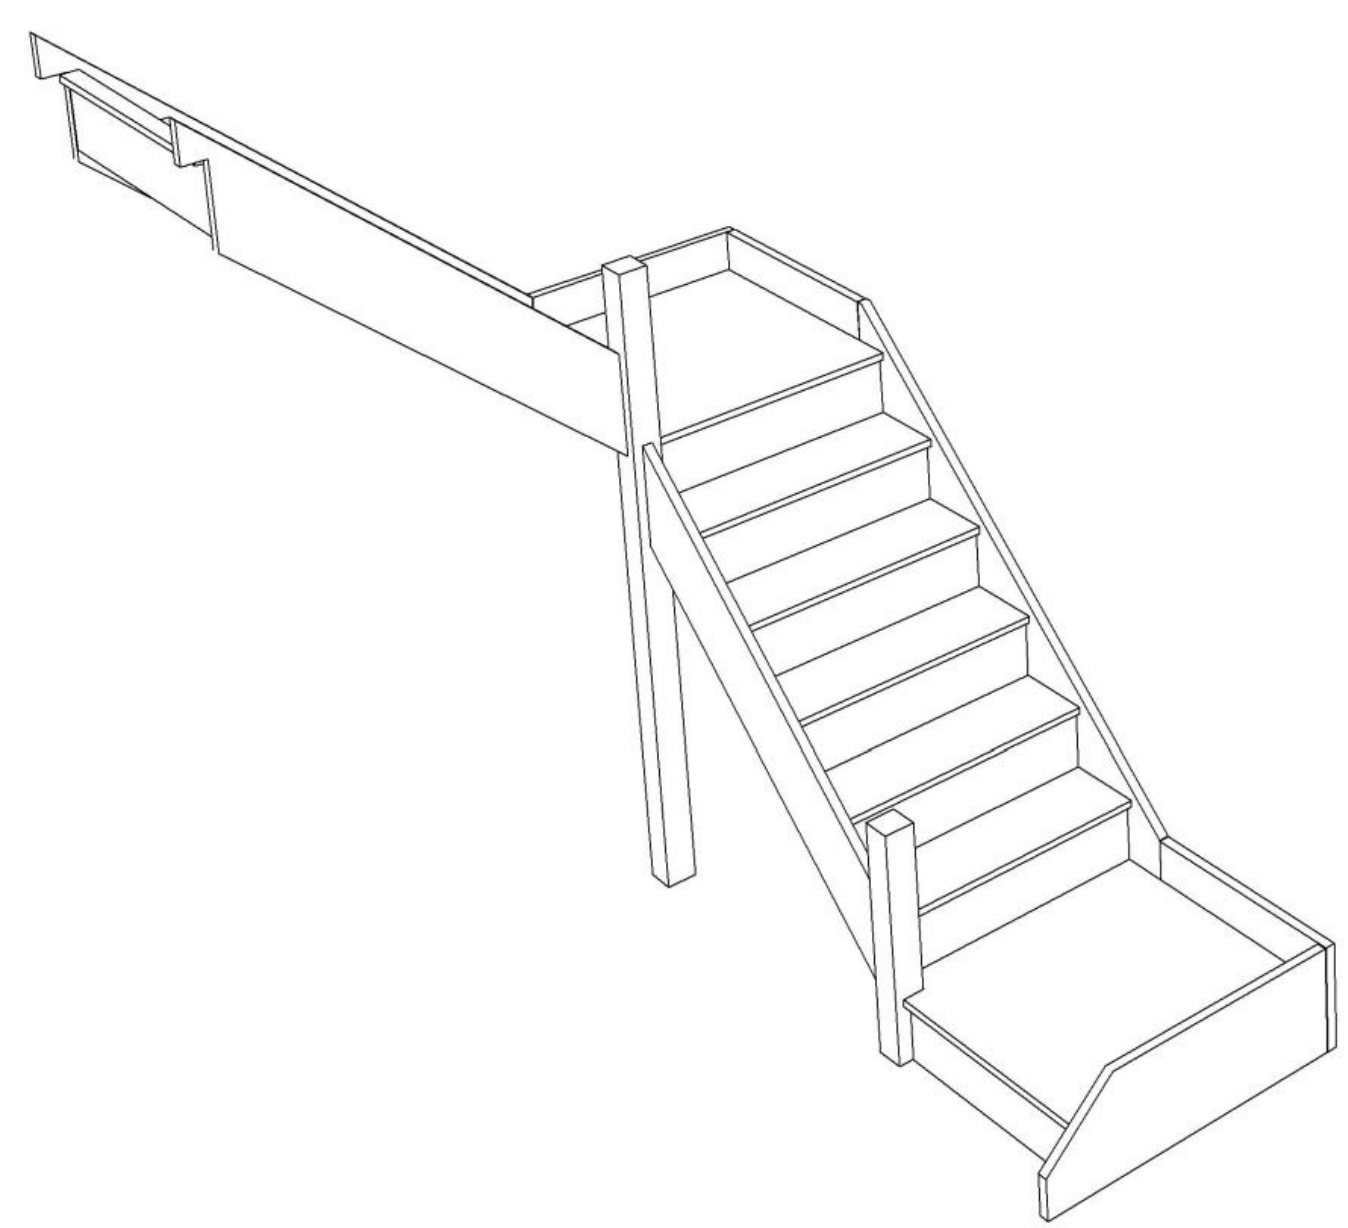

Stair:SQL5QL5N-LH





Floor to floor height

2600.000 mm



Stair Layouts-D QL

SQL6QL4N-LH

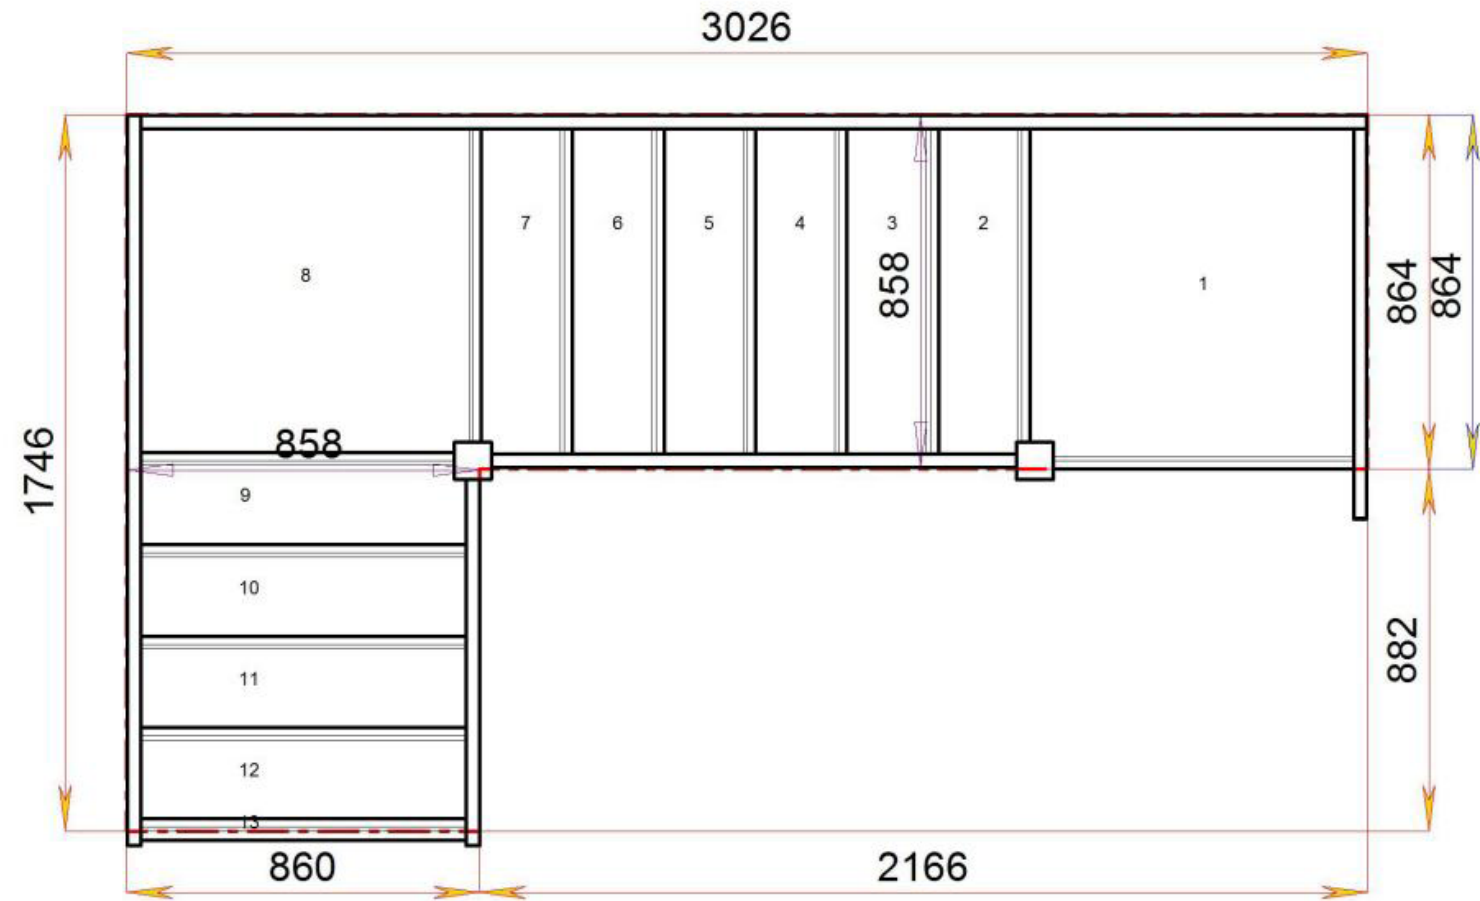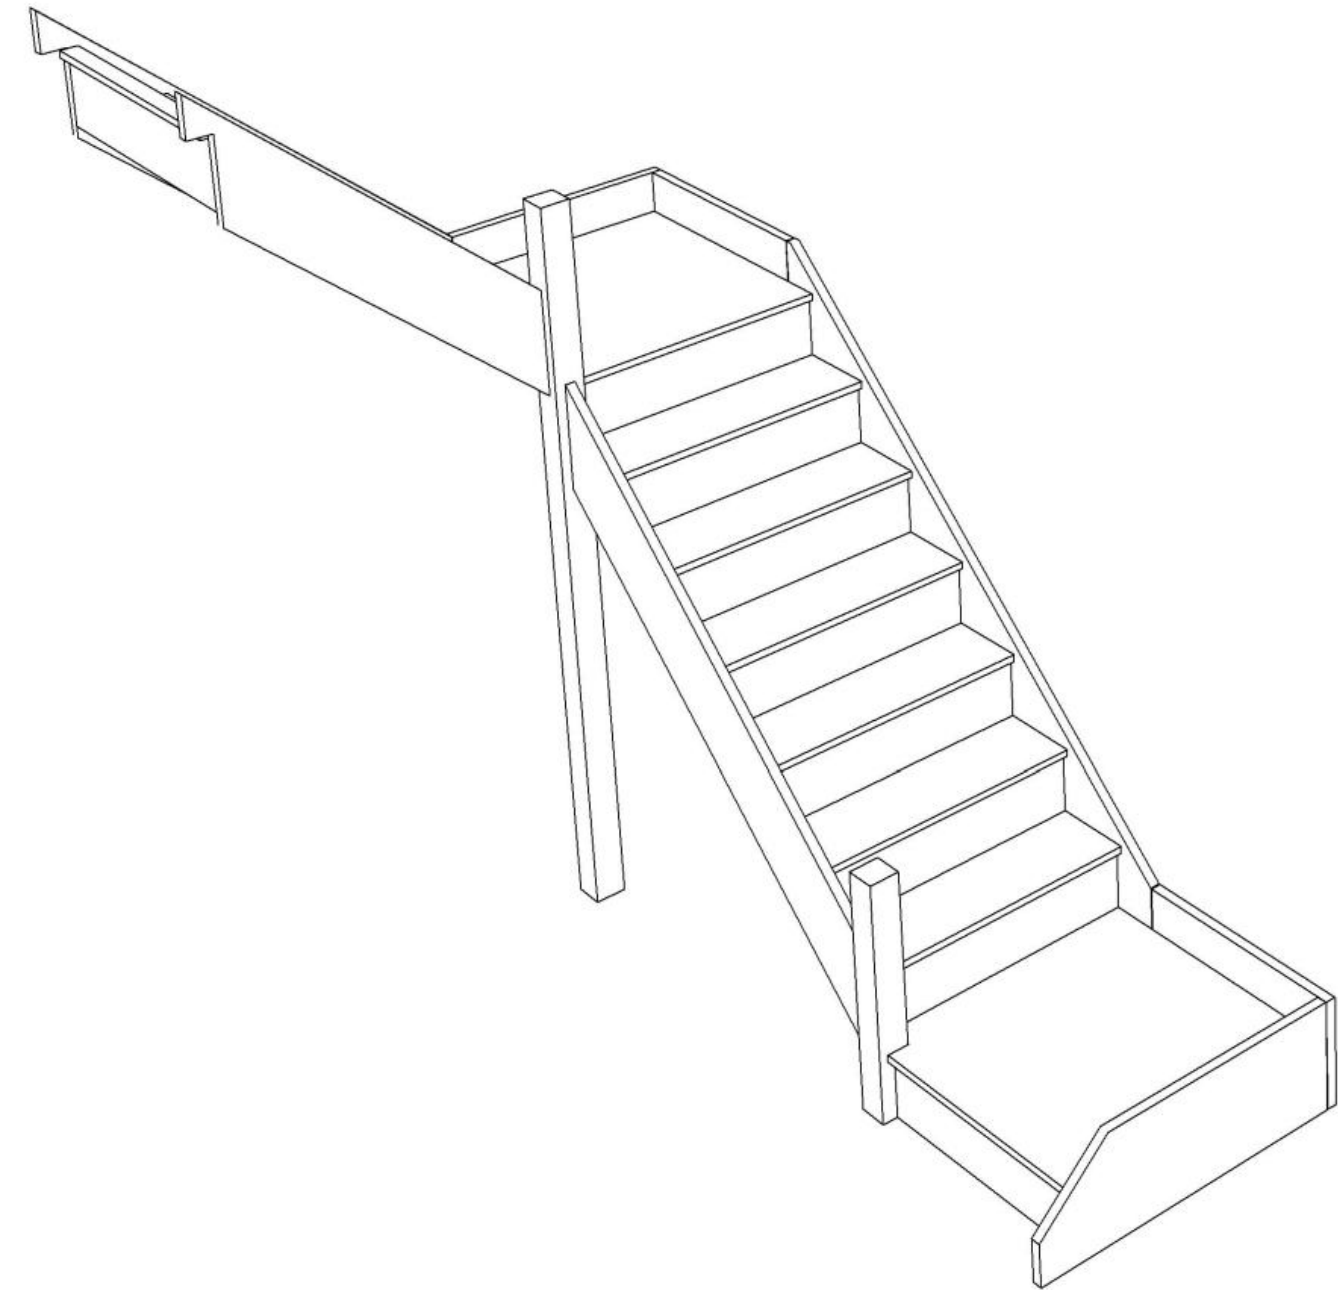

Stair:SQL6QL4N-LH



Floor to floor height

2600.000 mm





© 08090632B/11035

© 08090632B/11035

Stair Layouts-D QL

SQL7QL3N-LH

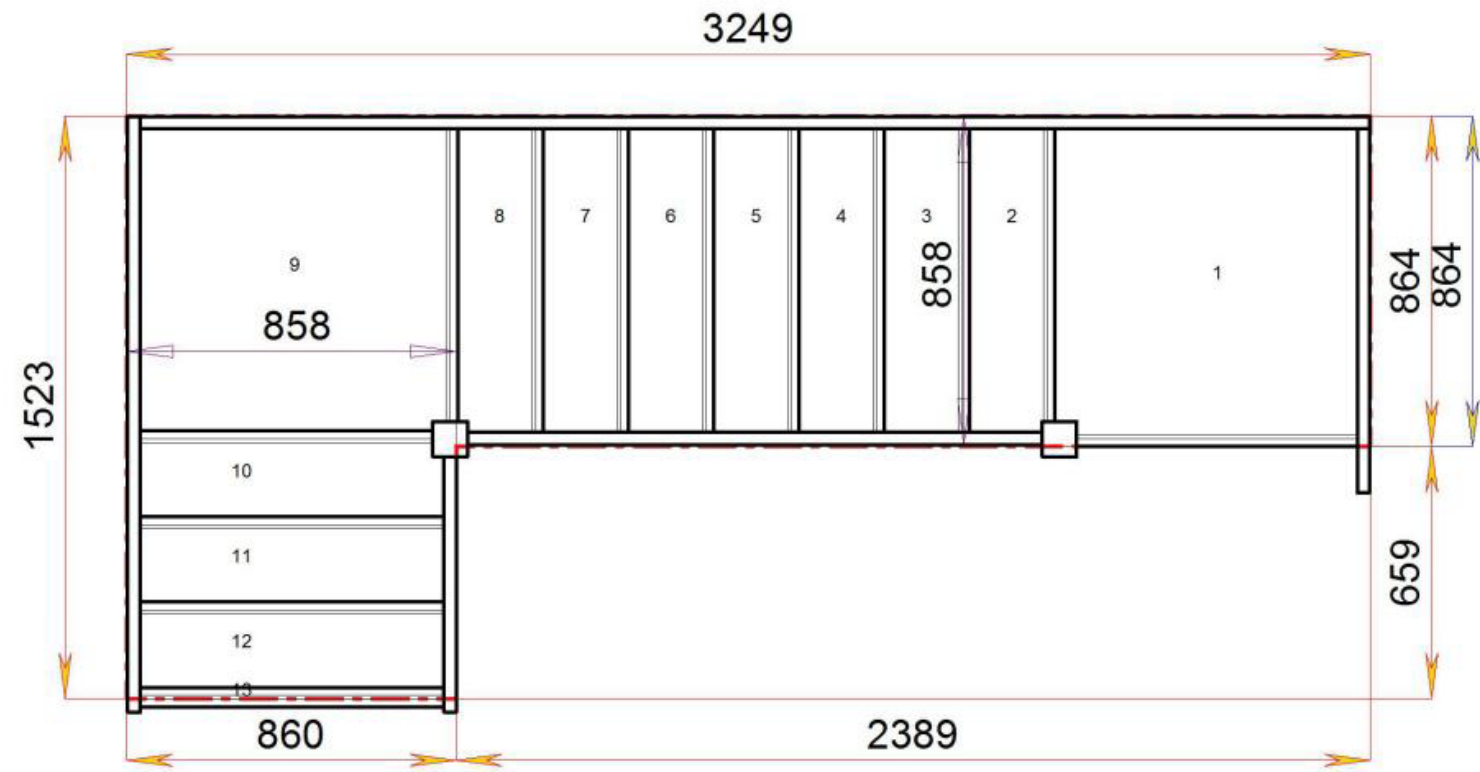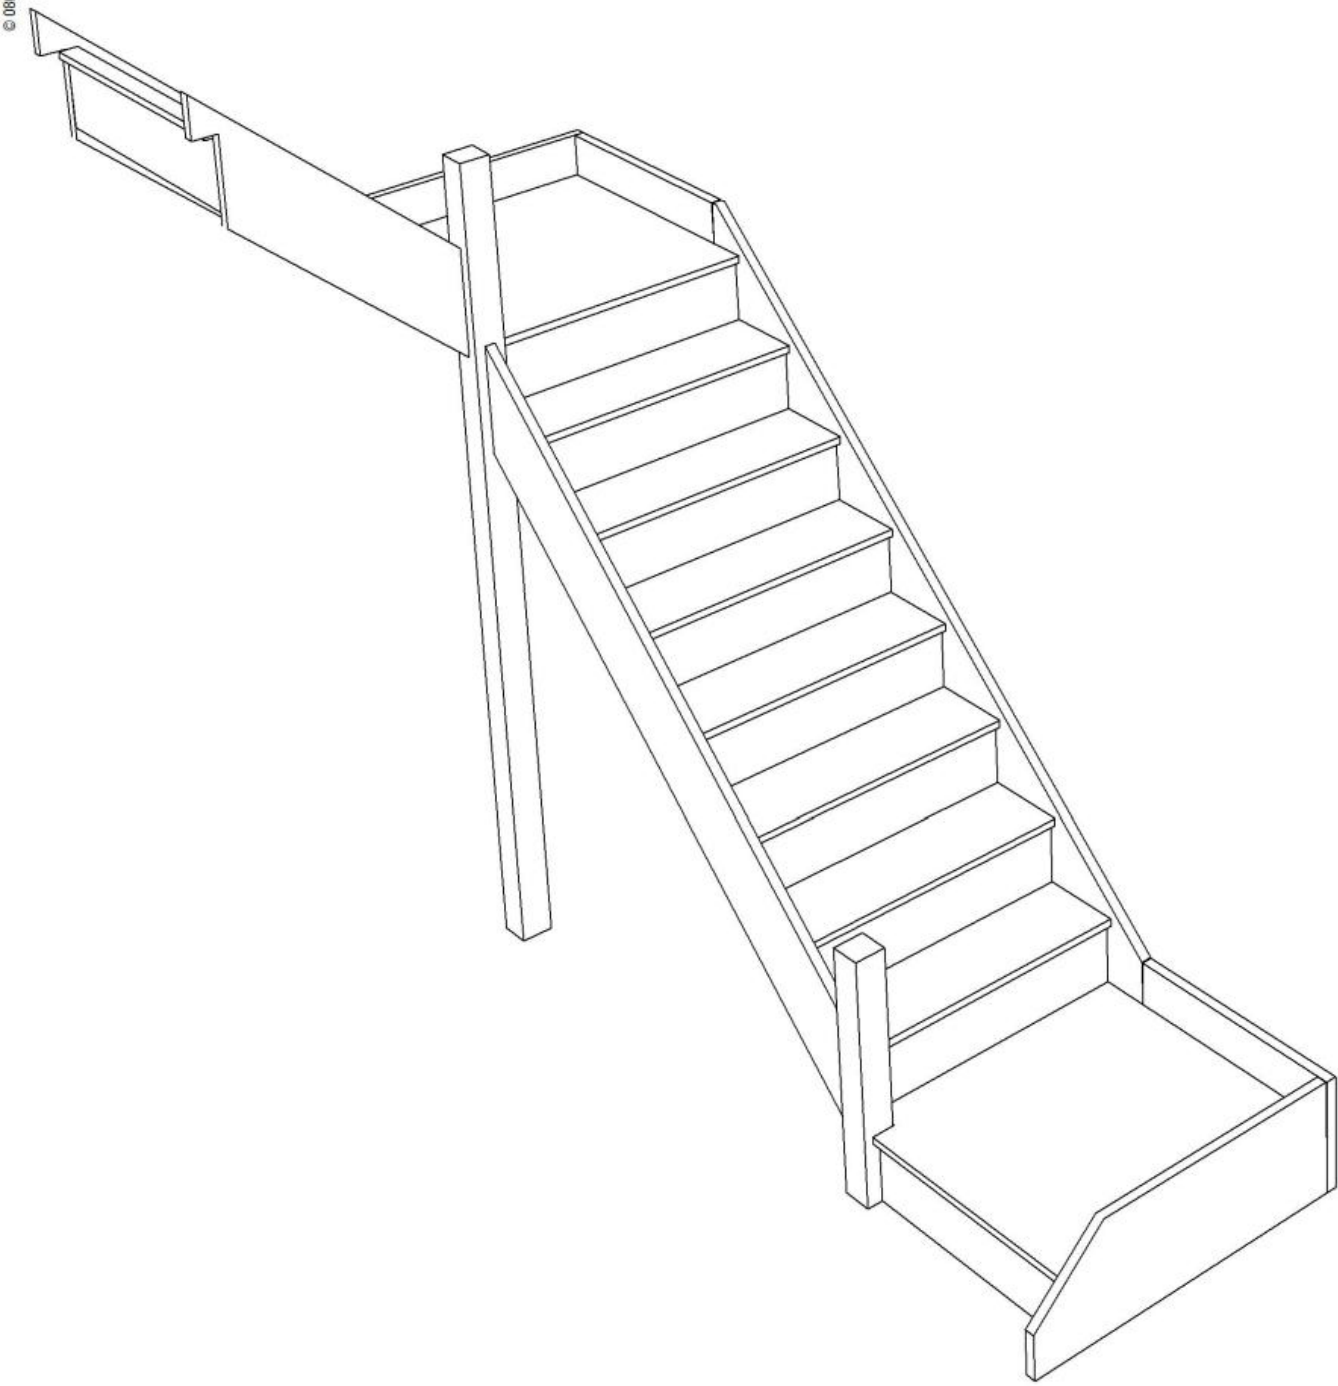

Stair:SQL7QL3N-LH



Floor to floor height

2600.000 mm





© 08090632B/11035

© 08090632B/11035

Stair Layouts-D QL

SQL8QL2N-LH

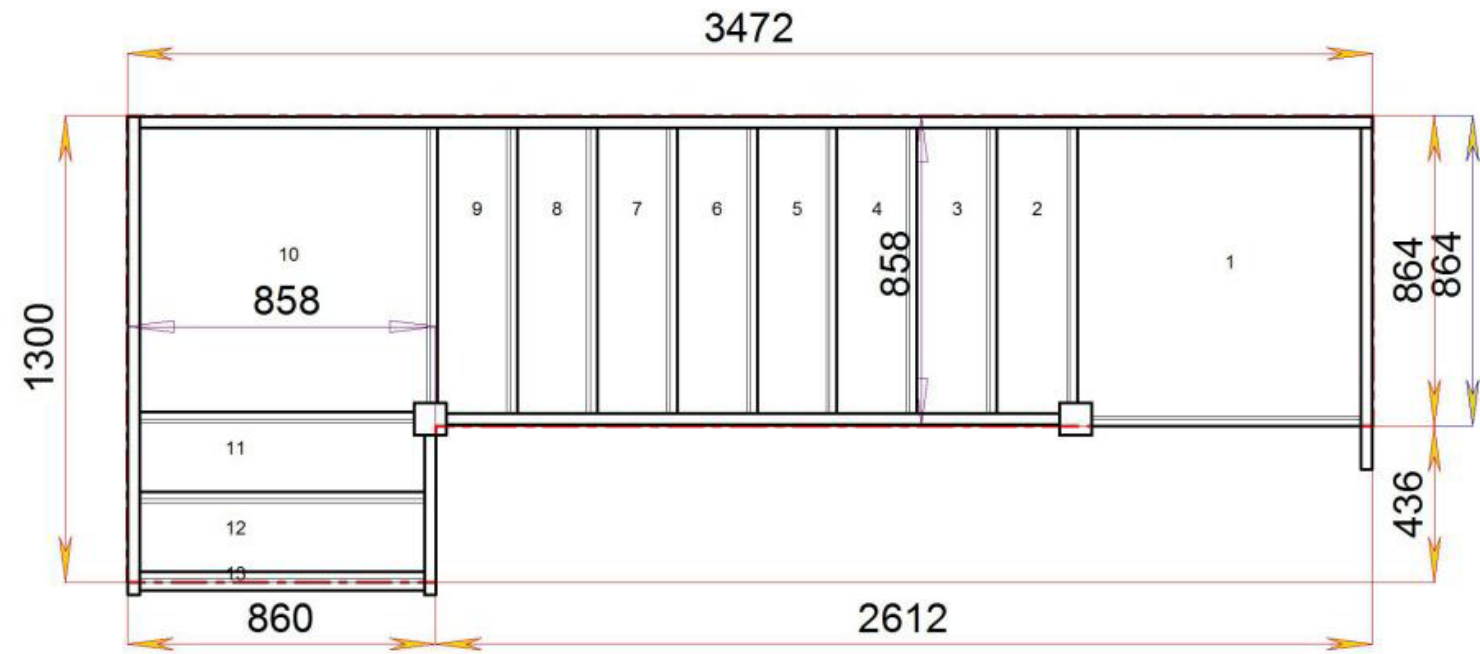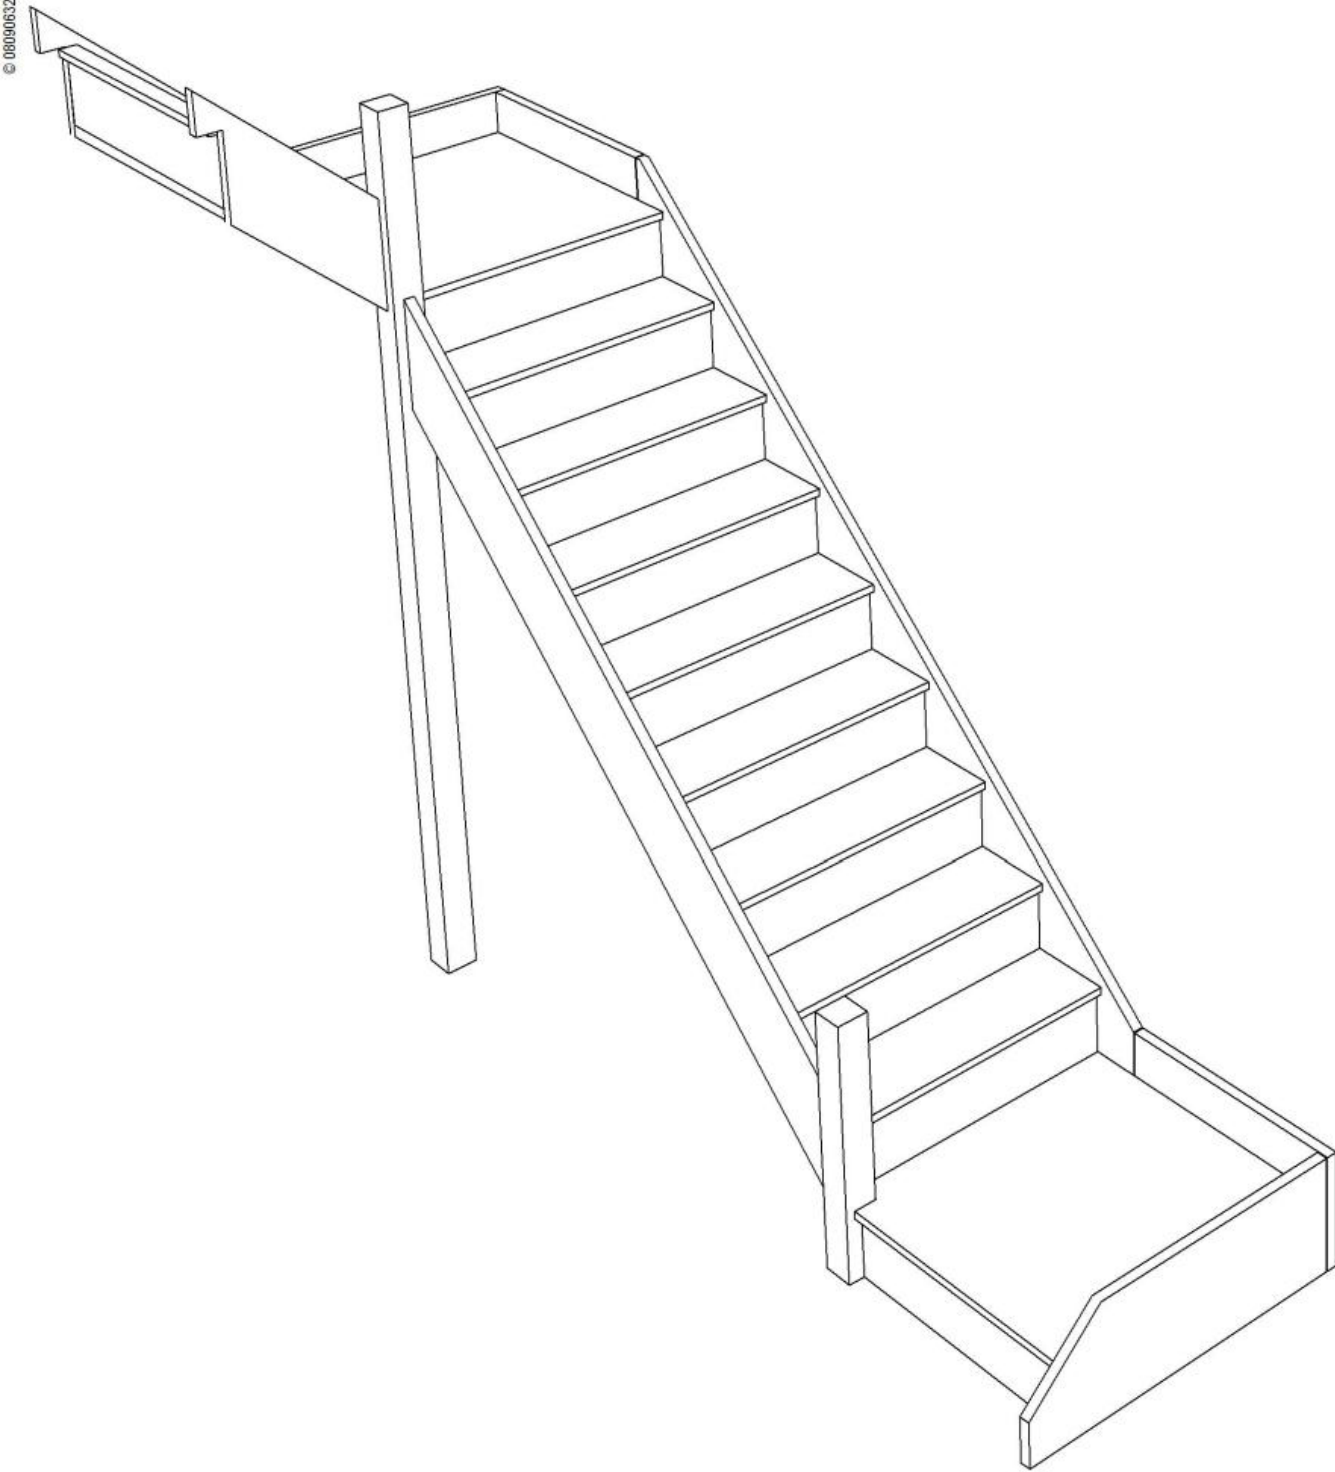


Stair:SQL8QL2N-LH



Floor to floor height

2600.000 mm



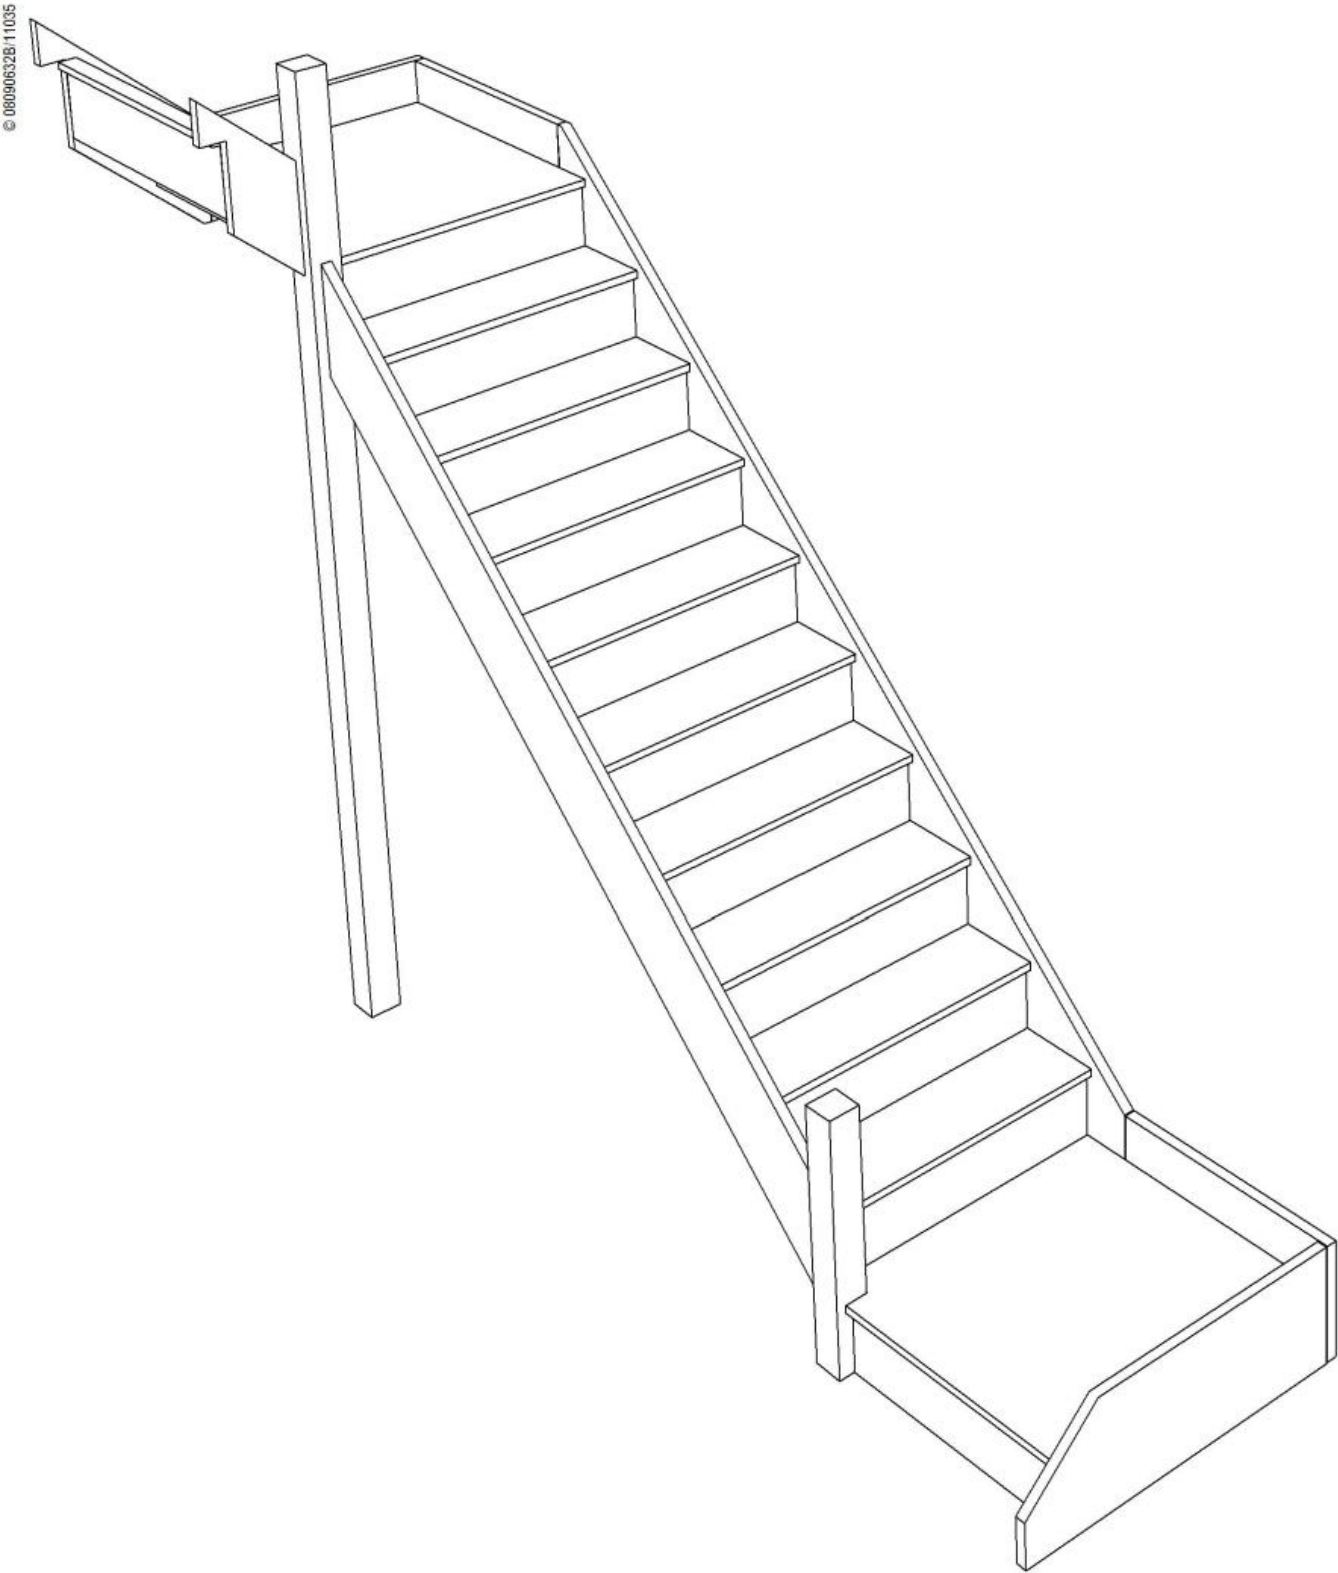

© 080906328/11035

Stair Layouts-D QL

SQL9QL1N-LH




Stair:SQL9QL1N-LH



Floor to floor height

2600.000 mm



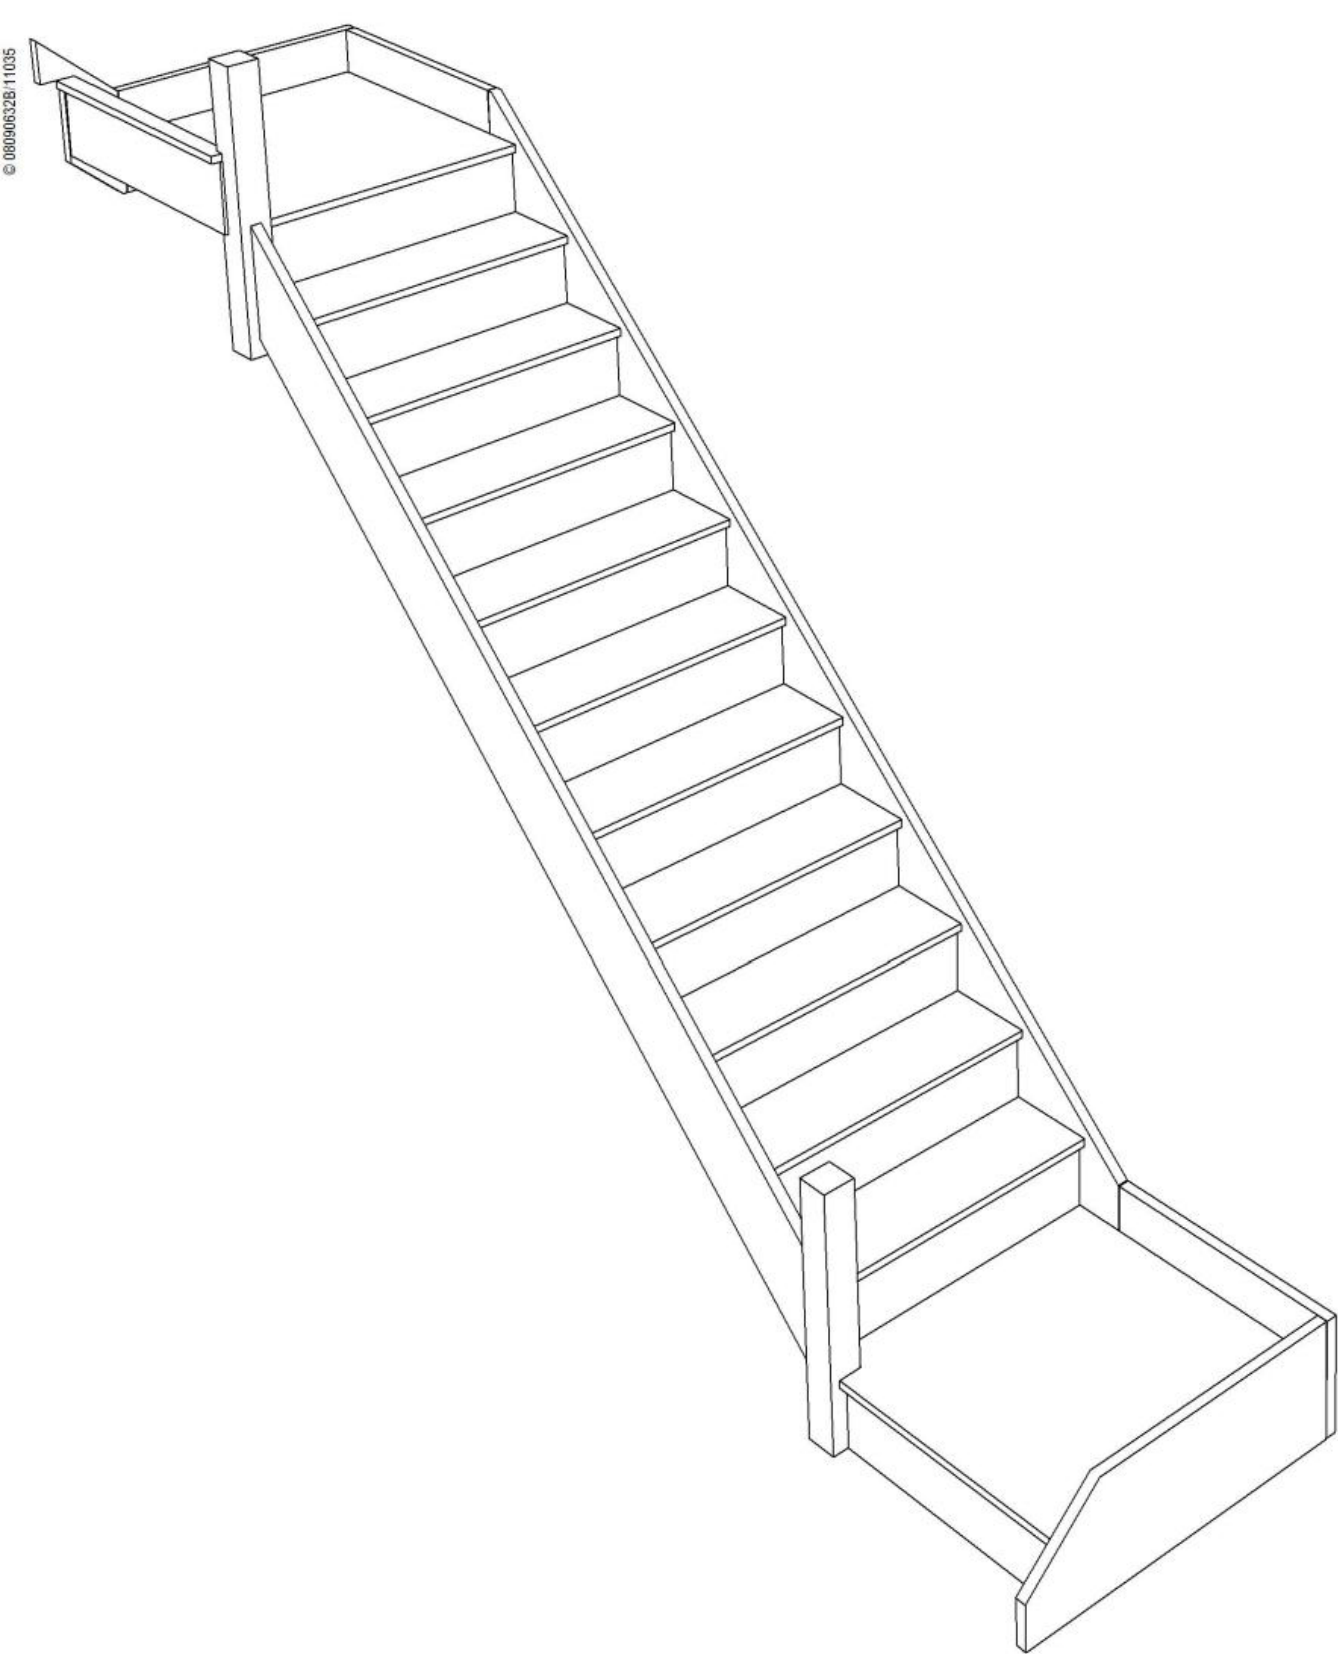


Stair:SQL10QLN-LH



© 080906328/11035

Stair Layouts-D QL

SQL10QLN-LH

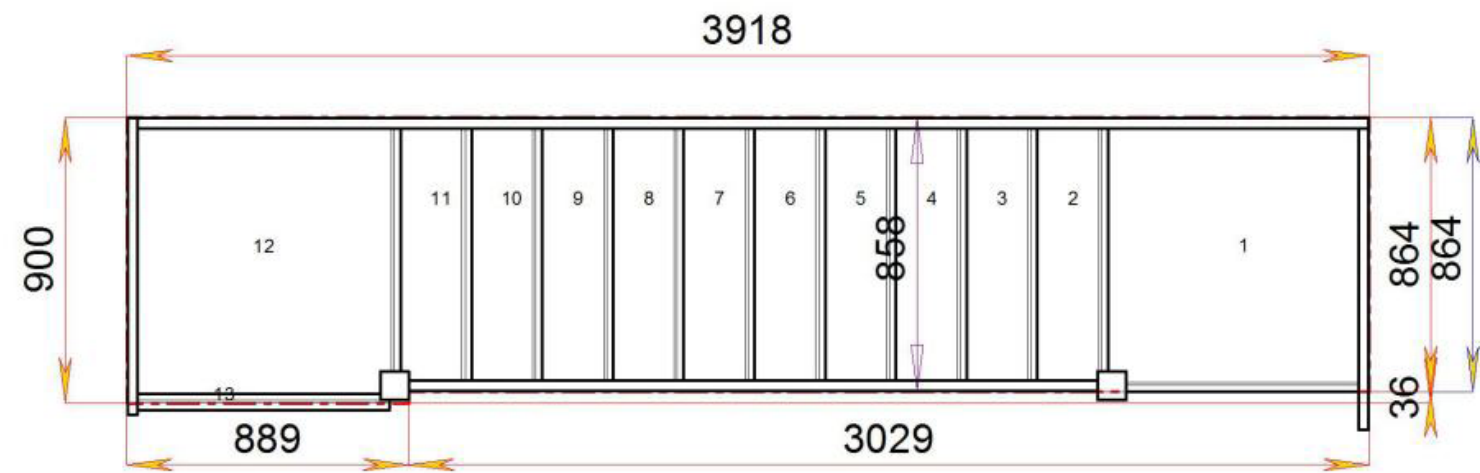


Floor to floor height

2600.000 mm




Stair Layouts-D QL

SQLQL10N-LH

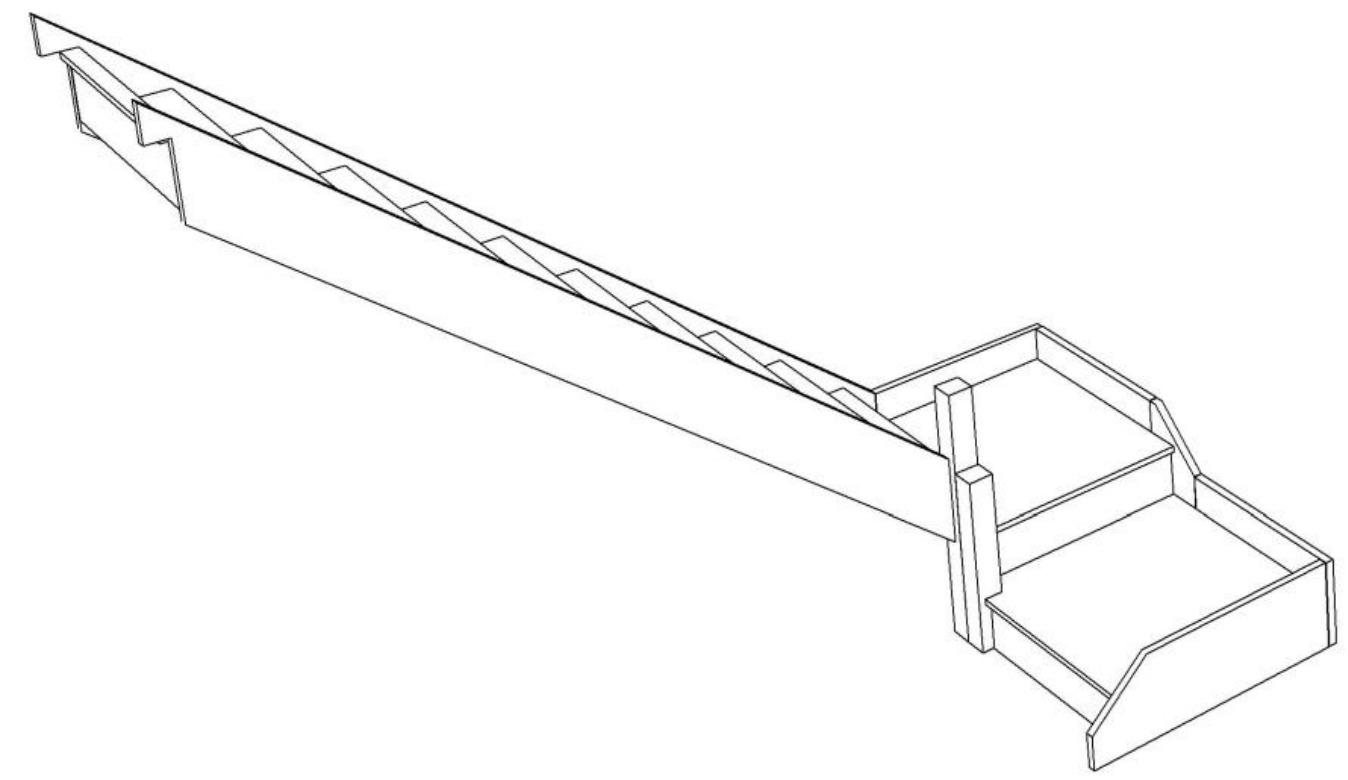

Stair:SQLQL10N-LH

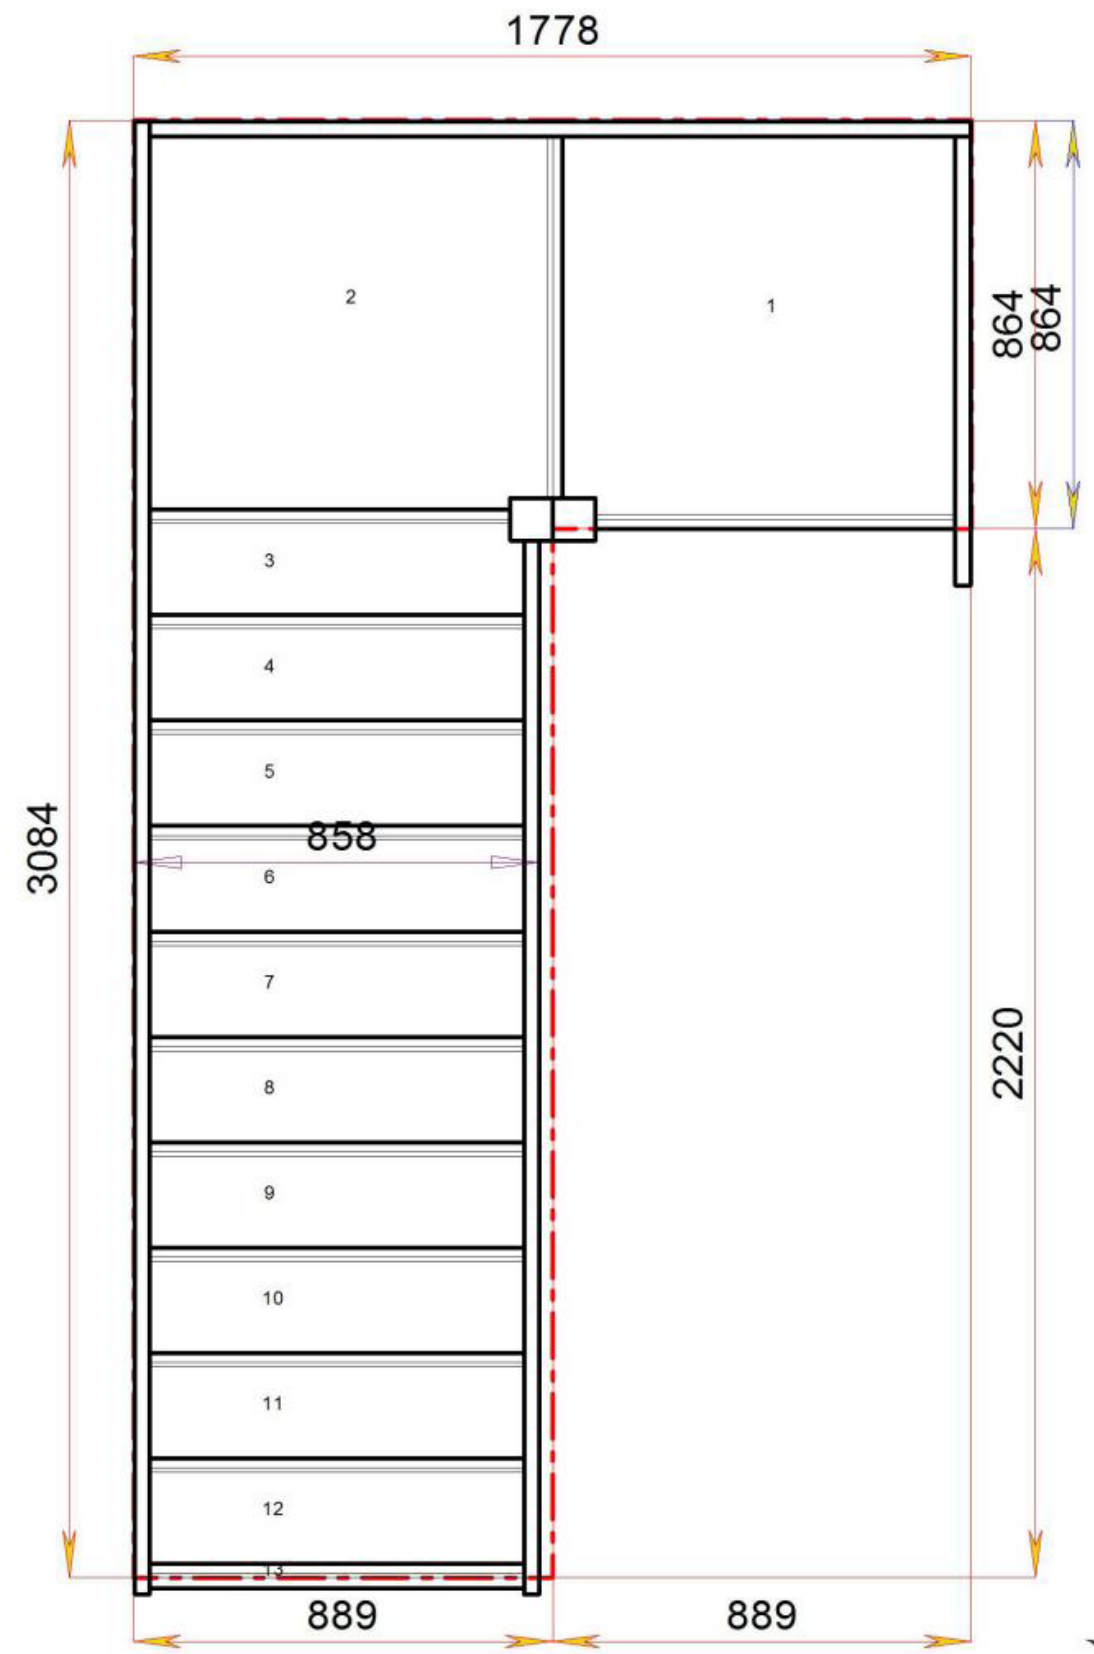

Floor to floor height

2600.000 mm

