

STAIRPLAN

Left Hand Double Quarter Landing Staircases - Plan Layouts - With Handrails



Stair:S1QL1QL8N-LH-HR




Stair:S1QL2QL7N-LH-HR




Stair:S1QL3QL6N-LH-HR




Stair:S1QL4QL5N-LH-HR

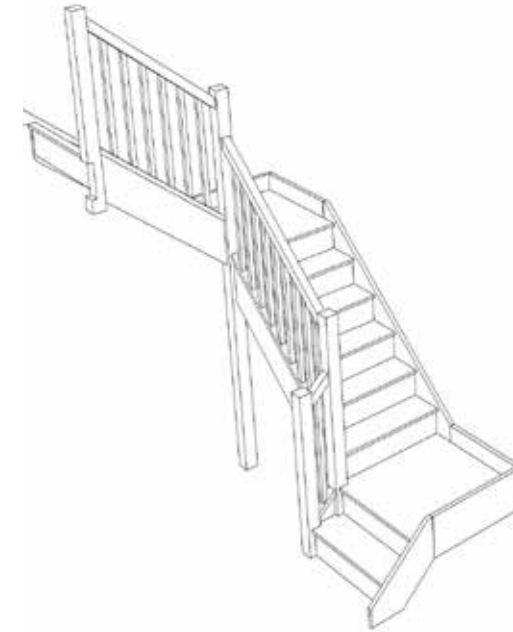


Stair:S1QL5QL4N-LH-HR

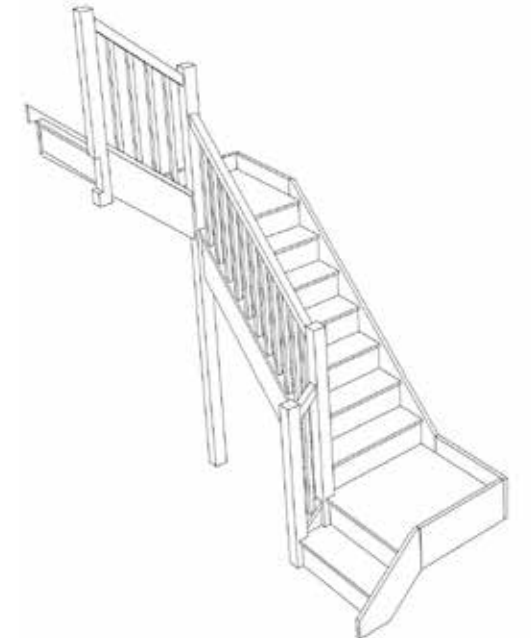


Stair:S1QL6QL3N-LH-HR

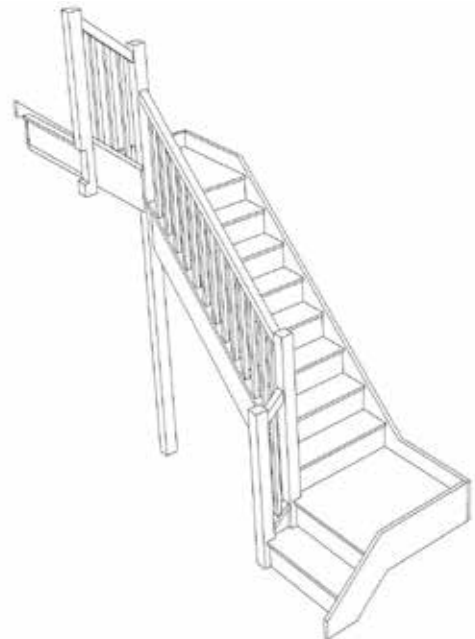

Stair:S1QL7QL2N-LH-HR

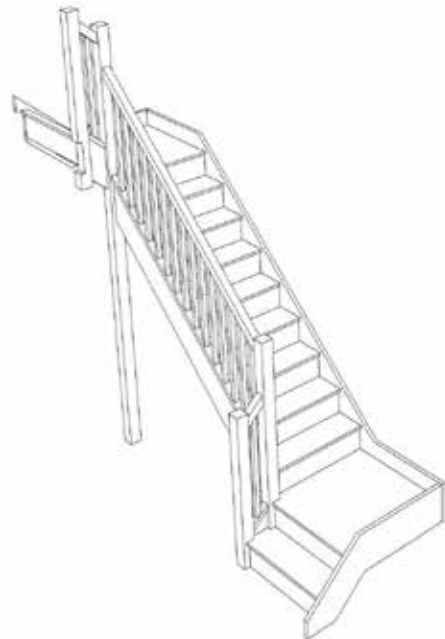

Stair:S1QL8QL1N-LH-HR

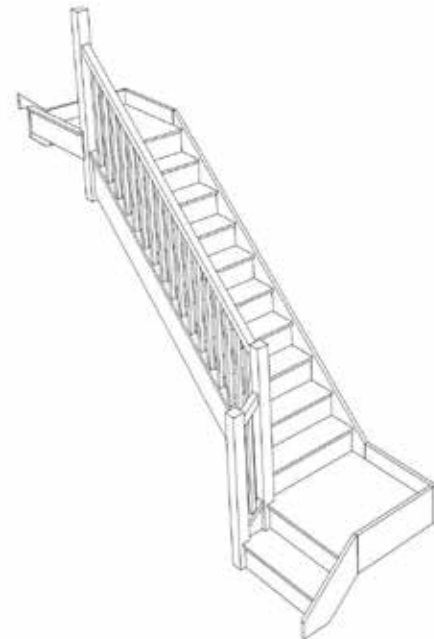

Stair:S1QL9QLN-LH-HR



Stair:S1QLQL9N-LH-HR



For a fully made to measure double Quarter Landing staircase with layouts like these contact us with the Plan reference number for a quotation.

We need to know which material specification you would like quoting in from our [model range](#) also.

sales@stairplan.com
01952 608853

STAIRPLAN


Left Hand Double Quarter Landing Staircases - Plan Layouts - With Handrails



Stair-S2QL1QL7N-LH-HR




Stair-S2QL2QL6N-LH-HR

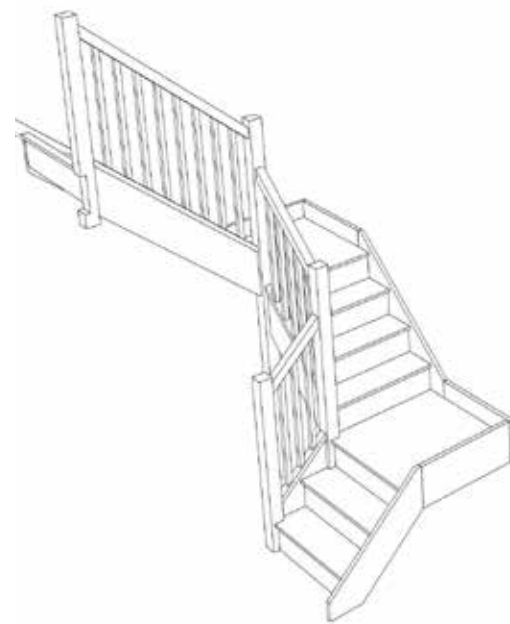


Stair-S2QL3QL5N-LH-HR




Stair-S2QL4QL4N-LH-HR

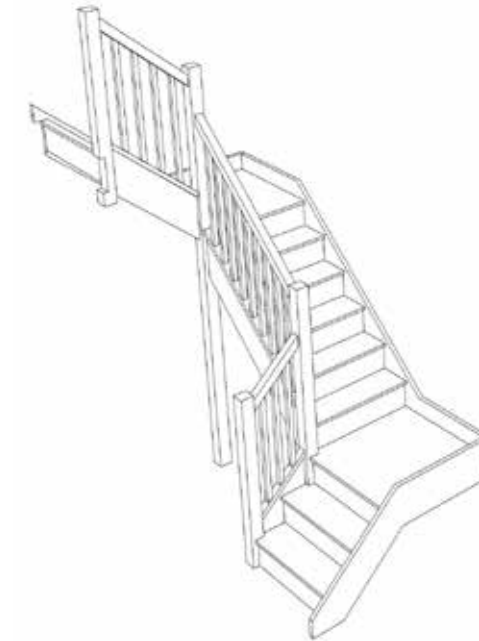


Stair-S2QL5QL3N-LH-HR

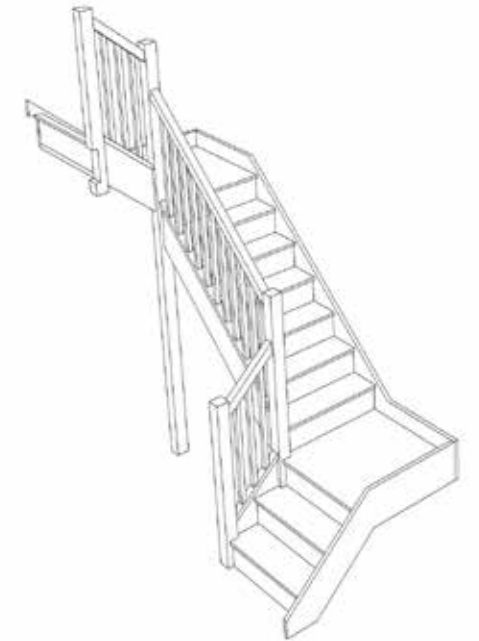


Stair-S2QL6QL2N-LH-HR

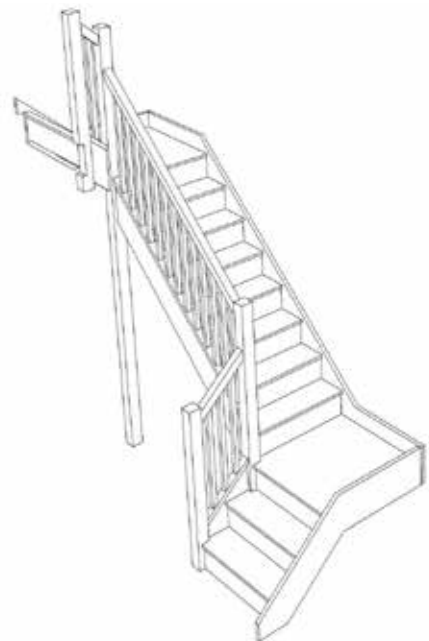

Stair-S2QL7QL1N-LH-HR

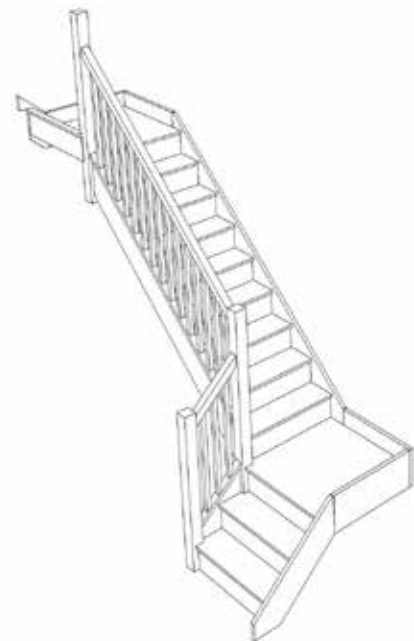

Stair-S2QL8QLN-LH-HR

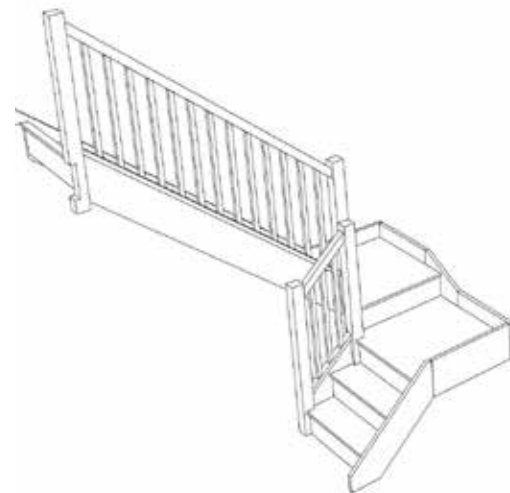

Stair-S2QLQL8N-LH-HR



Stair-S3QL1QL6N-LH-HR




For a fully made to measure double Quarter Landing staircase with layouts like these contact us with the Plan reference number for a quotation.

We need to know which material specification you would like quoting in from our [model range](#) also.


sales@stairplan.com
01952 608853

STAIRPLAN


Left Hand Double Quarter Landing Staircases - Plan Layouts - With Handrails

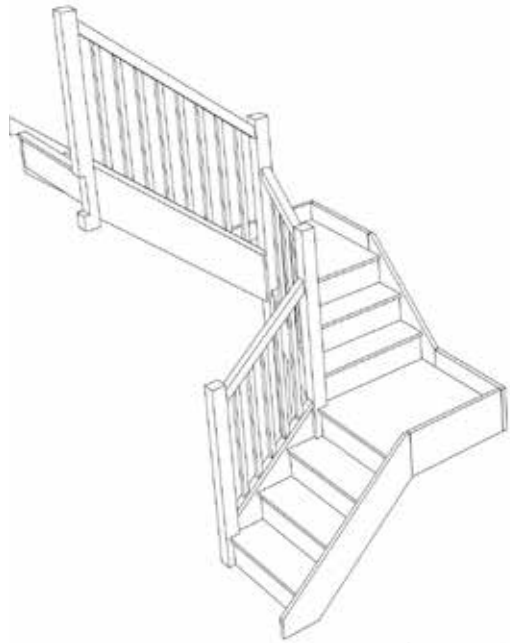


Stair-S3QL2QL5N-LH-HR

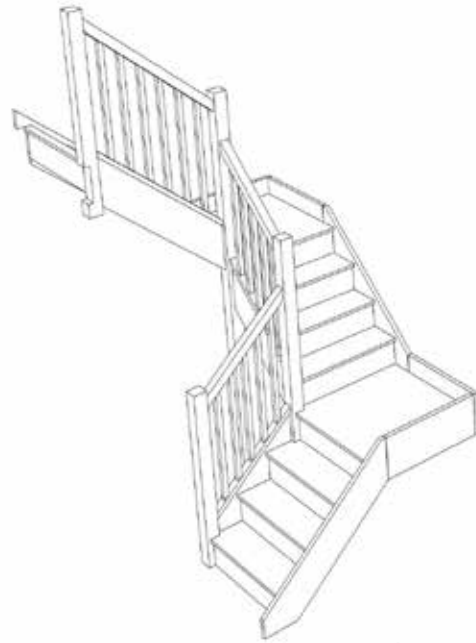


Stair-S3QL3QL4N-LH-HR

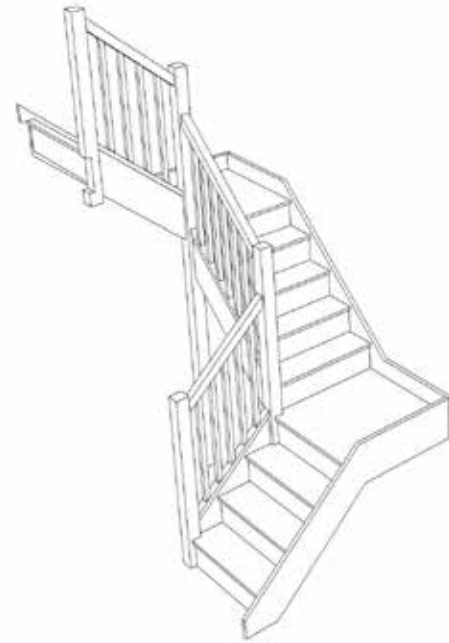


Stair-S3QL4QL3N-LH-HR

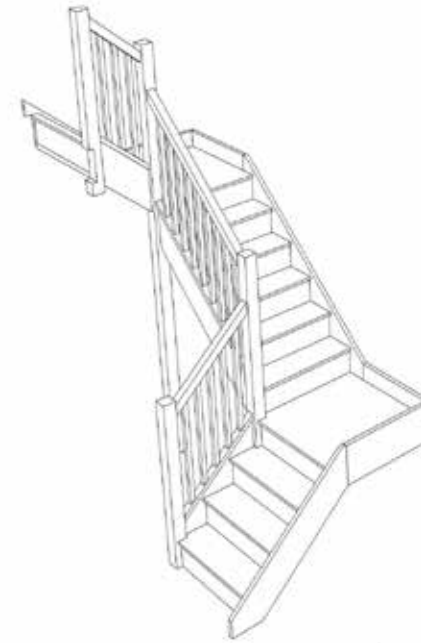

Stair-S3QL5QL2N-LH-HR

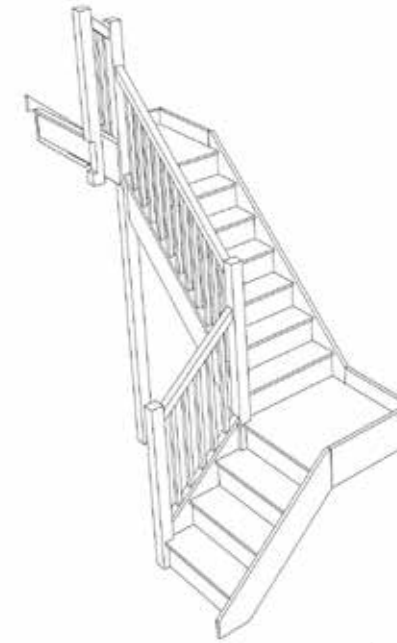

Stair-S3QL6QL1N-LH-HR

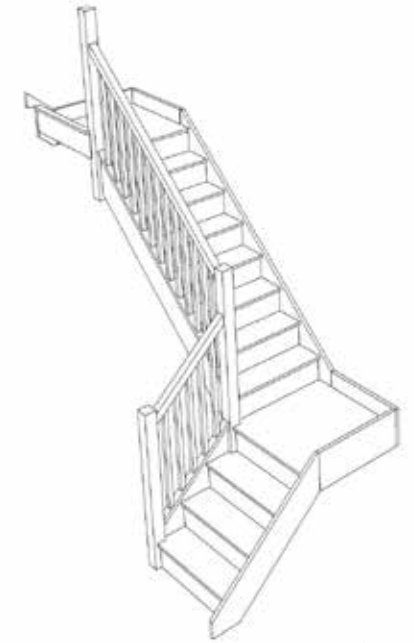


Stair-S3QL7QLN-LH-HR



Stair-S3QLQL7N-LH-HR



Stair-S4QL1QL5N-LH-HR

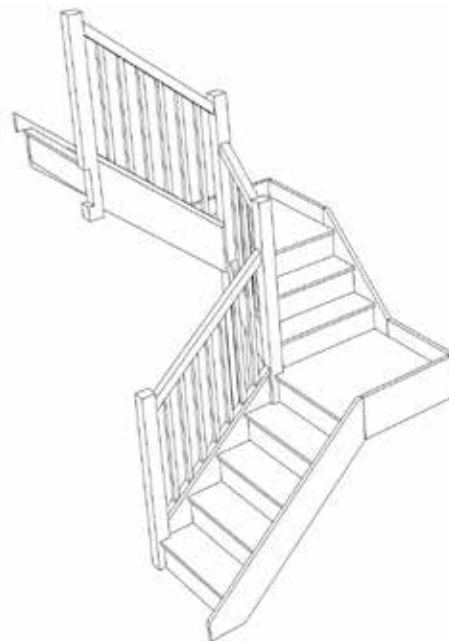

Stair-S4QL2QL4N-LH-HR



Stair-S4QL3QL3N-LH-HR




For a fully made to measure double Quarter Landing staircase with layouts like these contact us with the Plan reference number for a quotation.

We need to know which material specification you would like quoting in from our [model range](#) also.


sales@stairplan.com
01952 608853

STAIRPLAN


Left Hand Double Quarter Landing Staircases - Plan Layouts - With Handrails

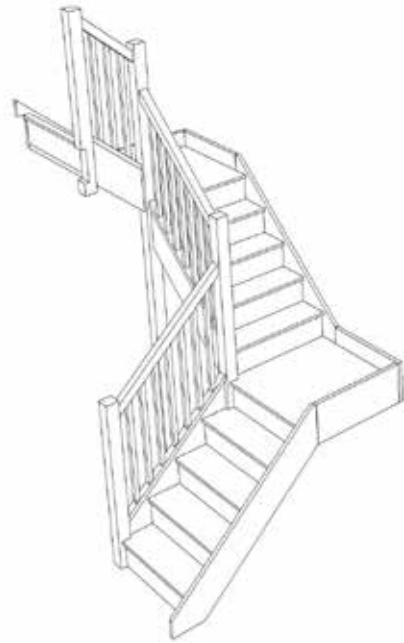


Stair-S4QL4QL2N-LH-HR

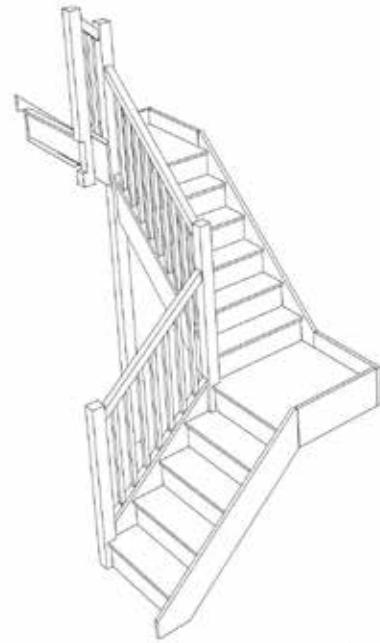


Stair-S4QL5QL1N-LH-HR

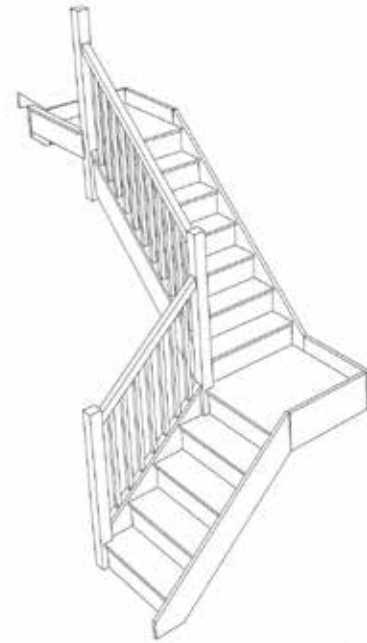


Stair-S4QL6QLN-LH-HR

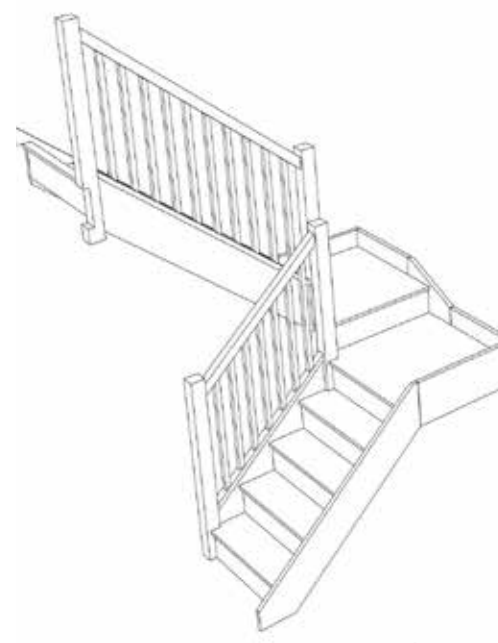


Stair-S4QLQL6N-LH-HR

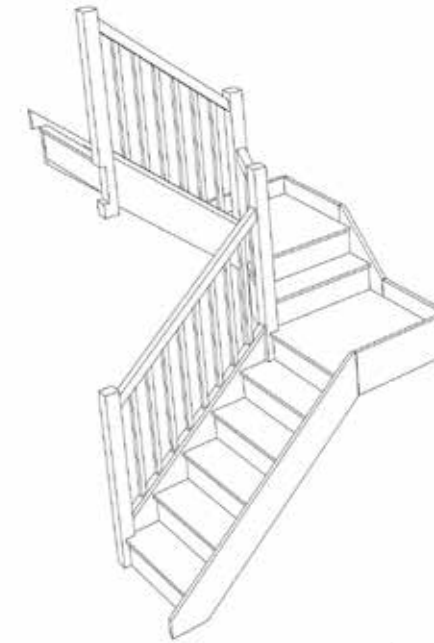


Stair-S5QL1QL4N-LH-HR

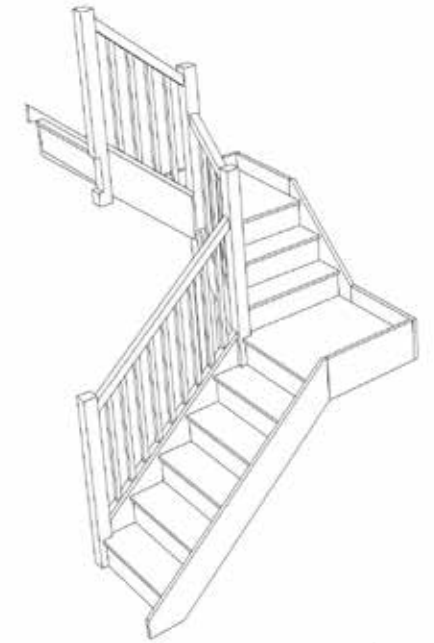


Stair-S5QL2QL3N-LH-HR

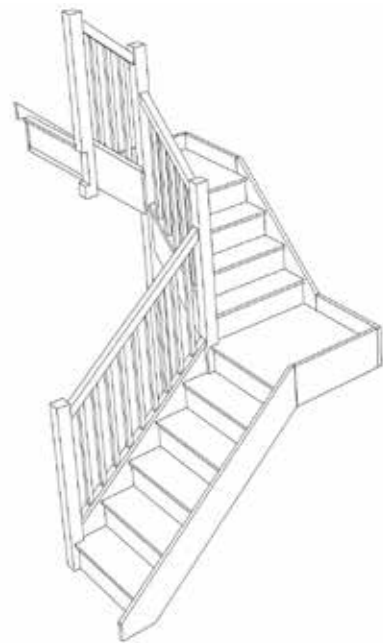


Stair-S5QL3QL2N-LH-HR

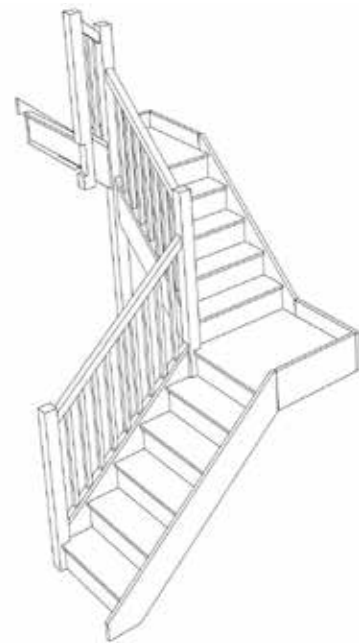

Stair-S5QL4QL1N-LH-HR

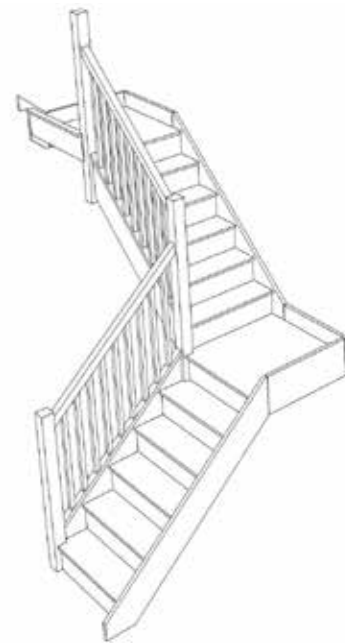

Stair-S5QL5QLN-LH-HR

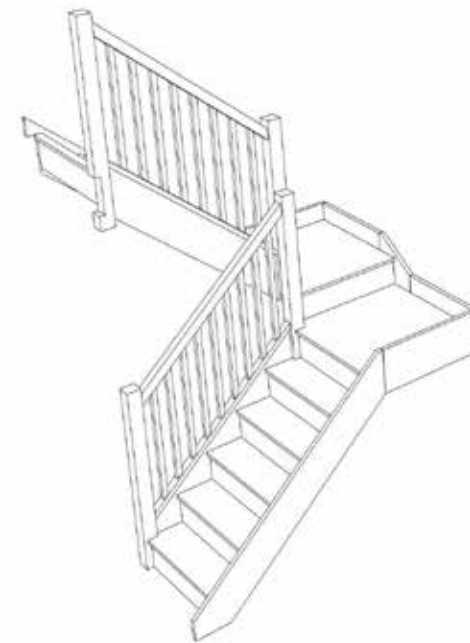

Stair-S5QLQL5N-LH-HR




For a fully made to measure double Quarter Landing staircase with layouts like these contact us with the Plan reference number for a quotation.

We need to know which material specification you would like quoting in from our [model range](#) also.


sales@stairplan.com
01952 608853

STAIRPLAN


Left Hand Double Quarter Landing Staircases - Plan Layouts - With Handrails

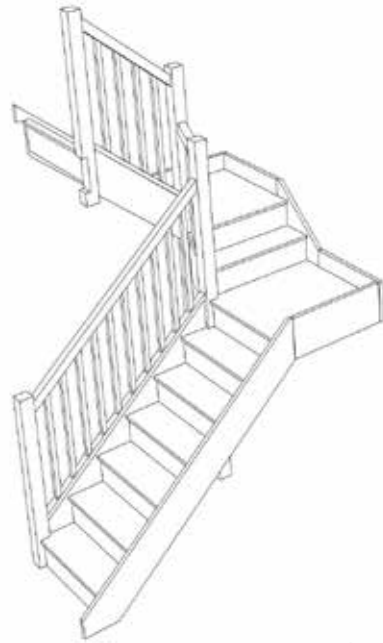

Stair-S6QL1QL3N-LH-HR

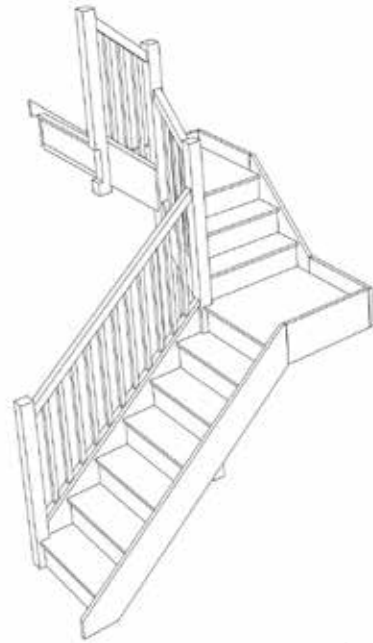


Stair-S6QL2QL2N-LH-HR

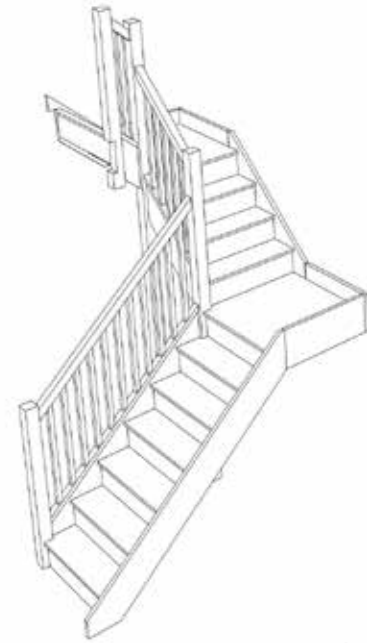


Stair-S6QL3QL1N-LH-HR



Stair-S6QL4QLN-LH-HR

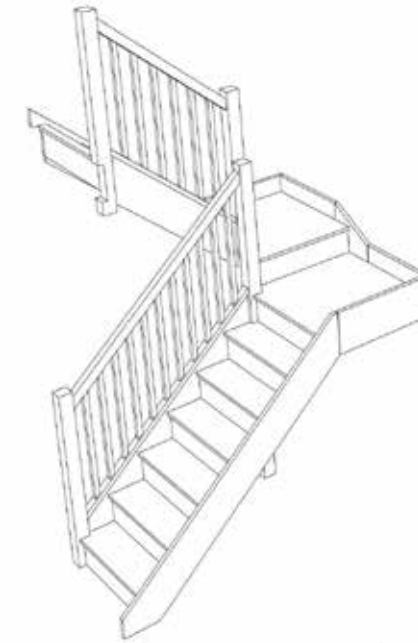


Stair-S6QLQL4N-LH-HR

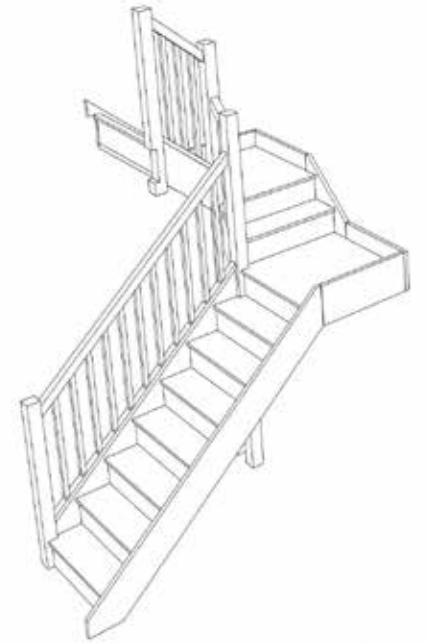

Stair-S7QL1QL2N-LH-HR



Stair-S7QL2QL1N-LH-HR

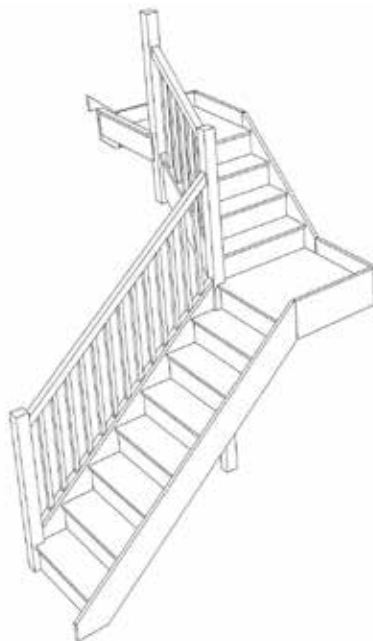

Stair-S7QL3QLN-LH-HR



Stair-S7QLQL3N-LH-HR



Stair-S8QL1QL1N-LH-HR



For a fully made to measure double Quarter Landing staircase with layouts like these contact us with the Plan reference number for a quotation.

We need to know which material specification you would like quoting in from our [model range](#) also.

sales@stairplan.com
01952 608853

STAIRPLAN

Left Hand Double Quarter Landing Staircases - Plan Layouts - With Handrails



Stair:S8QL2QLN-LH-HR



Stair:S8QLQL2N-LH-HR



Stair:S9QL1QLN-LH-HR



Stair:S9QLQL1N-LH-HR



Stair:S10QLQLN-LH-HR



Stair:SQL1QL9N-LH-HR



Stair:SQL2QL8N-LH-HR



Stair:SQL3QL7N-LH-HR



Stair:SQL4QL6N-LH-HR



Stair:SQL5QL5N-LH-HR



For a fully made to measure double Quarter Landing staircase with layouts like these contact us with the Plan reference number for a quotation.

We need to know which material specification you would like quoting in from our [model range](#) also.


sales@stairplan.com
01952 608853

STAIRPLAN

Left Hand Double Quarter Landing Staircases - Plan Layouts - With Handrails



Stair:SQL6QL4N-LH-HR

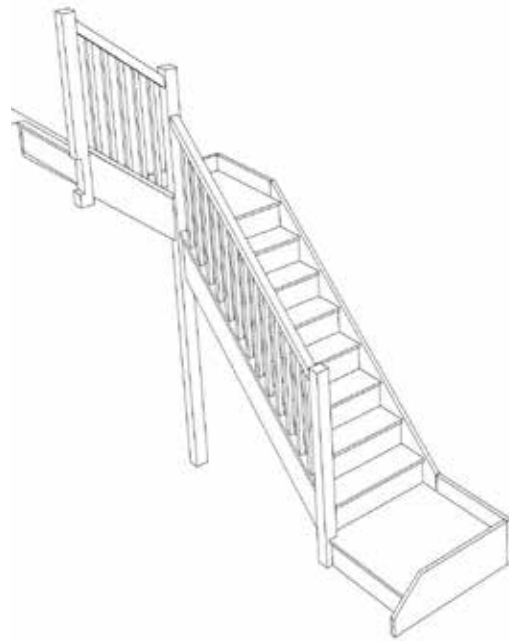


Stair:SQL7QL3N-LH-HR




Stair:SQL8QL2N-LH-HR



Stair:SQL9QL1N-LH-HR

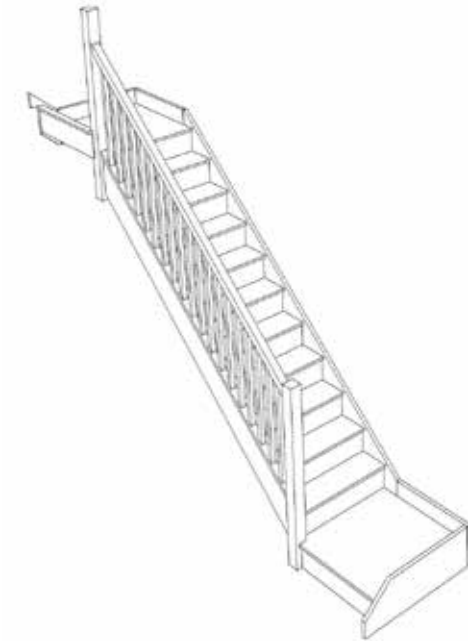

Stair:SQL10QLN-LH-HR

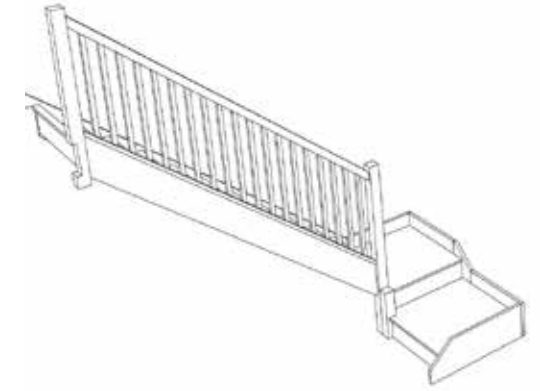

Stair:SQLQL10N-LH-HR





For a fully made to measure double Quarter Landing staircase with layouts like these contact us with the Plan reference number for a quotation.

We need to know which material specification you would like quoting in from our [model range](#) also.

sales@stairplan.com
01952 608853

Stair Layouts-D QL-HR

S1QL1QL8N-LH-HR

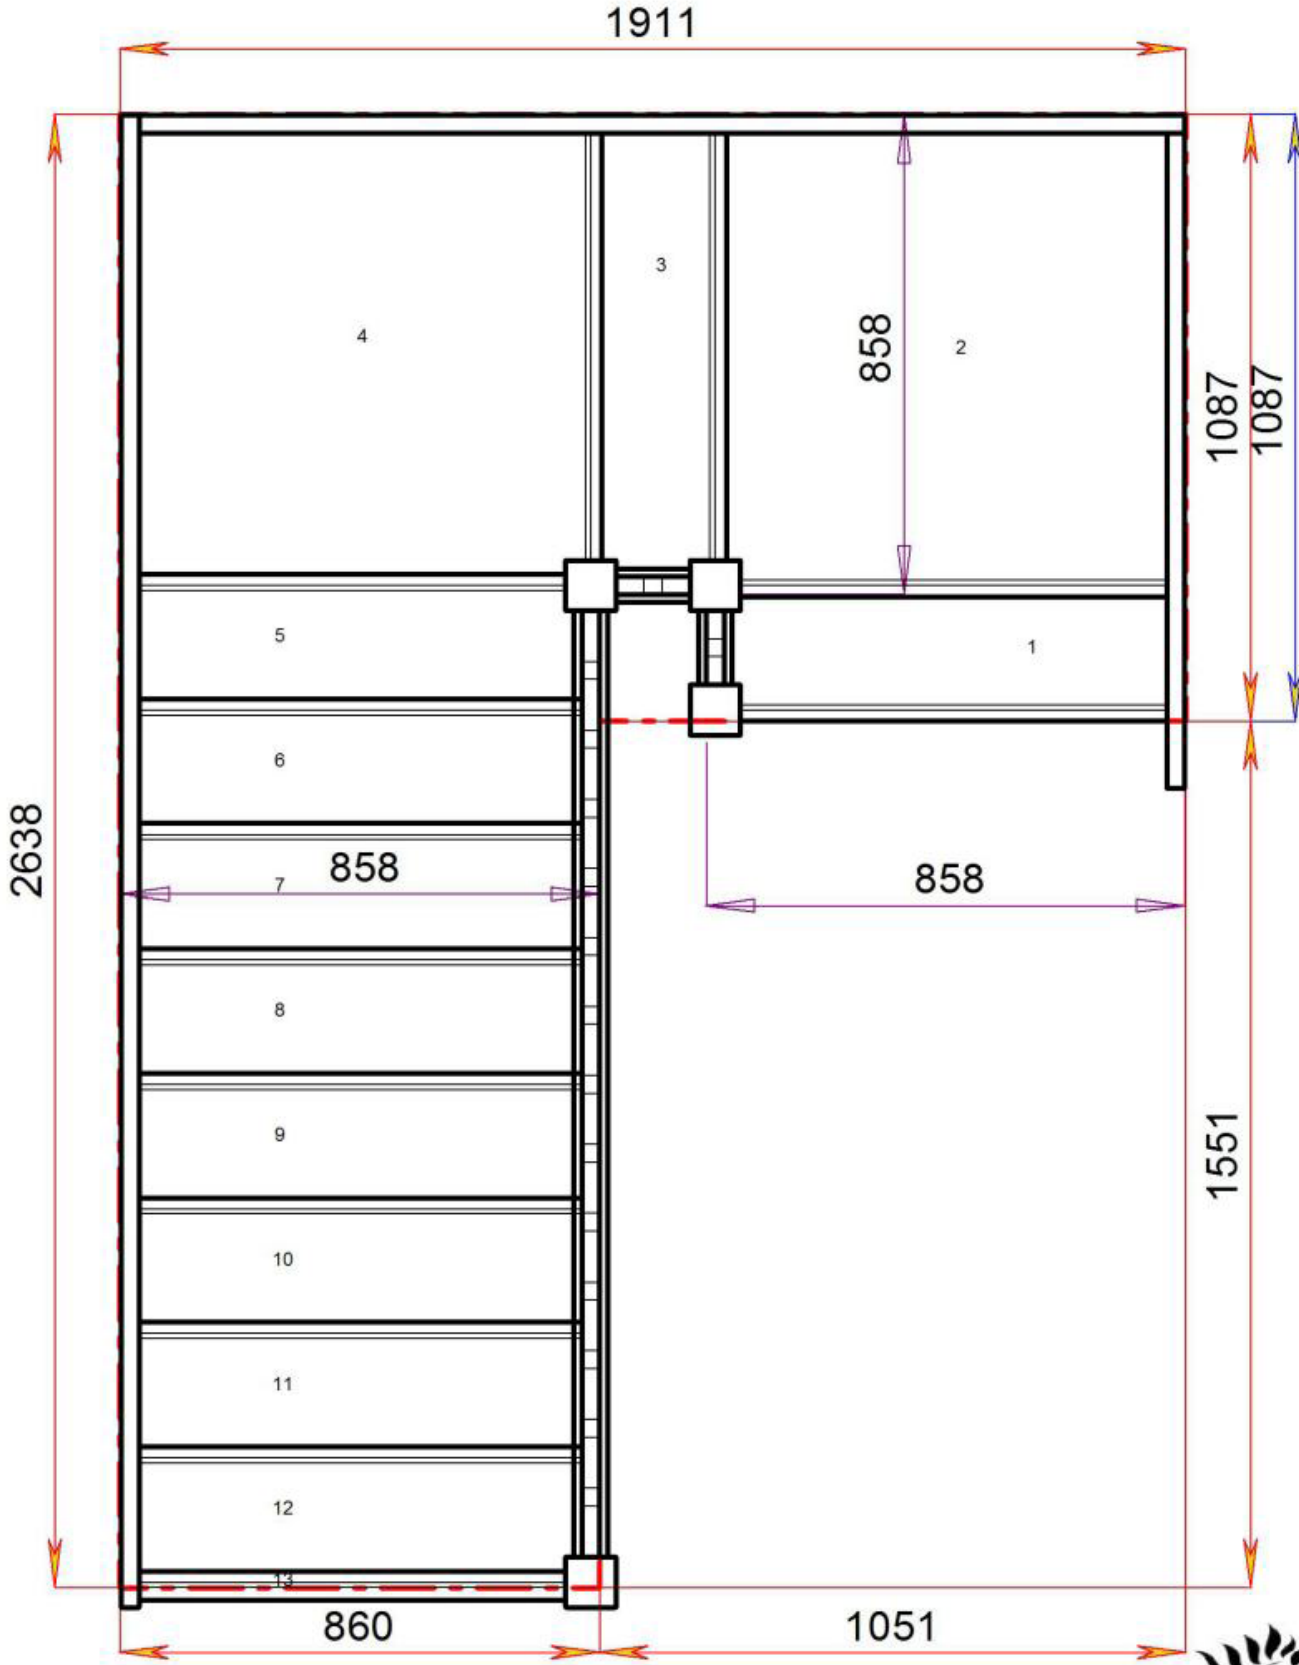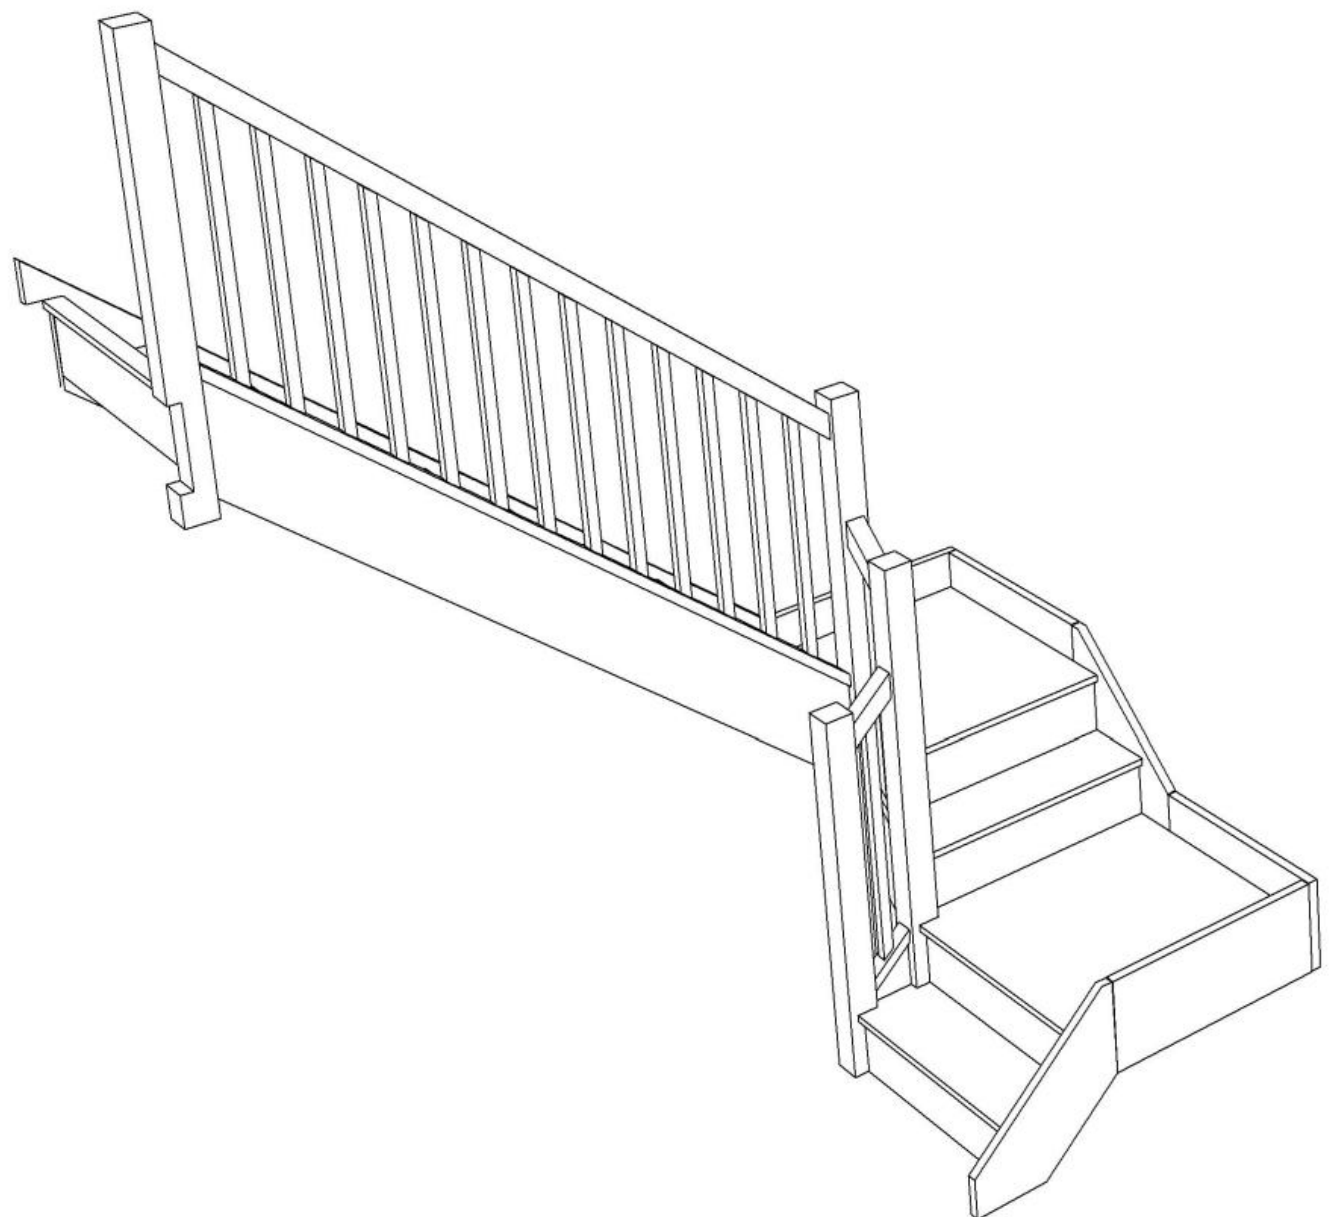

Stair:S1QL1QL8N-LH-HR




Floor to floor height 2600.000 mm




© 080906328/11035

Stair Layouts-D QL-HR

S1QL2QL7N-LH-HR

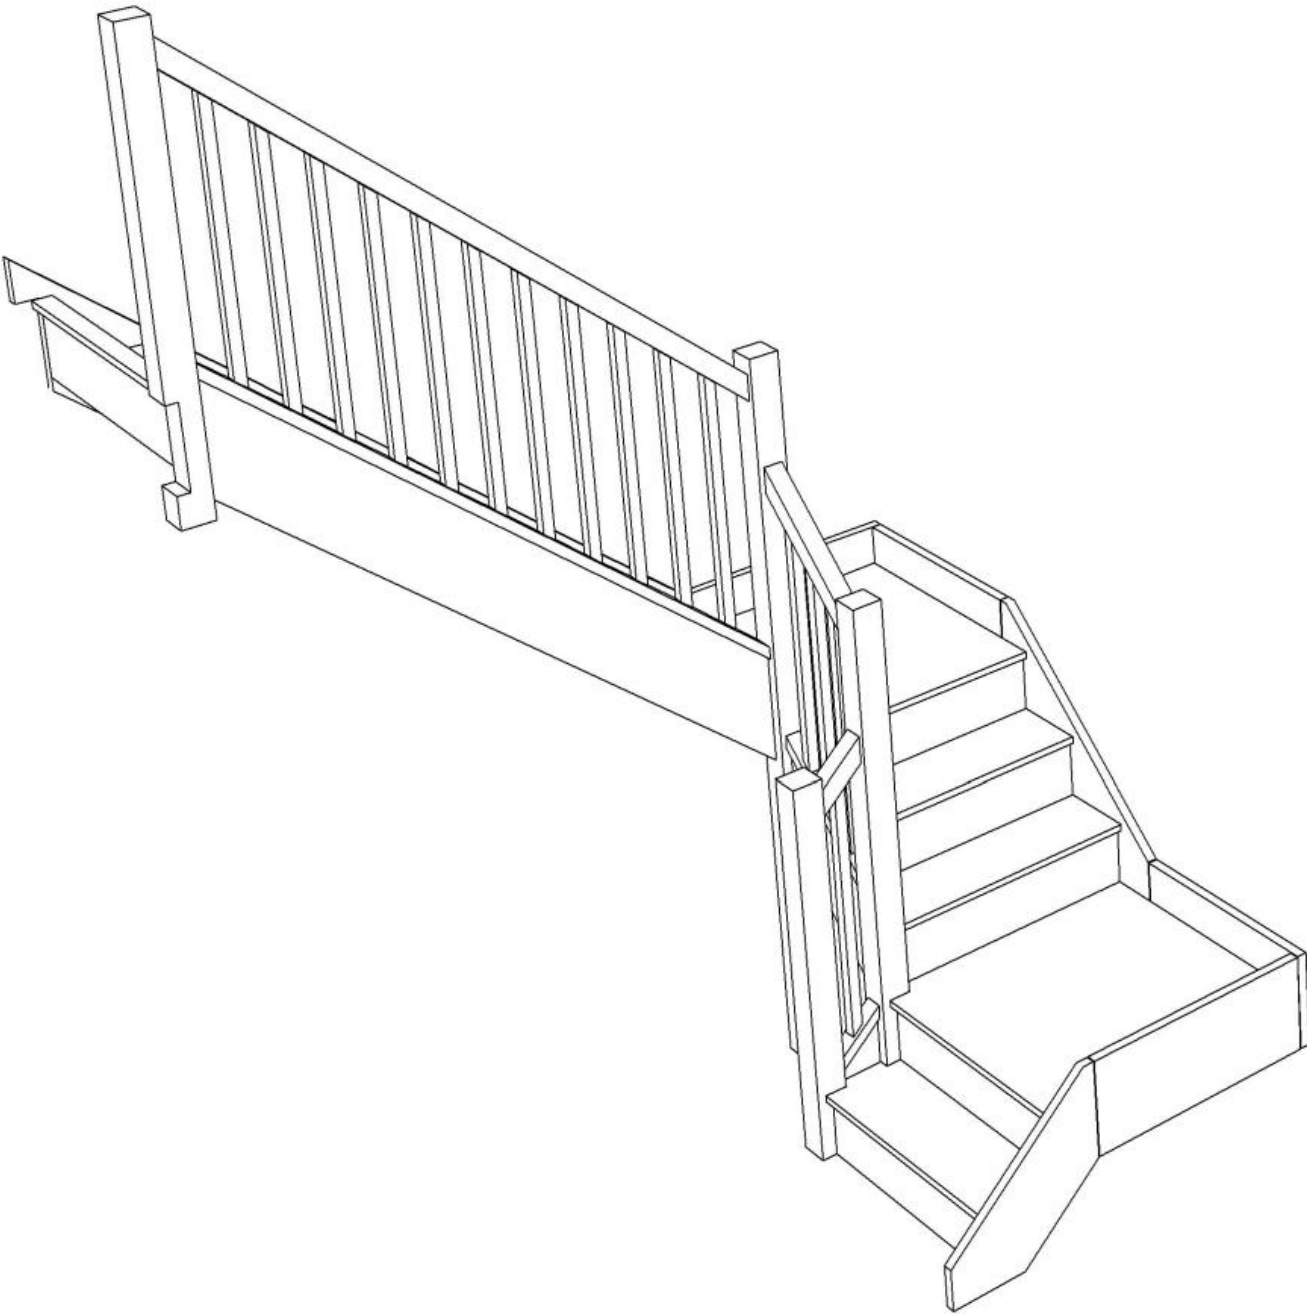


Stair:S1QL2QL7N-LH-HR

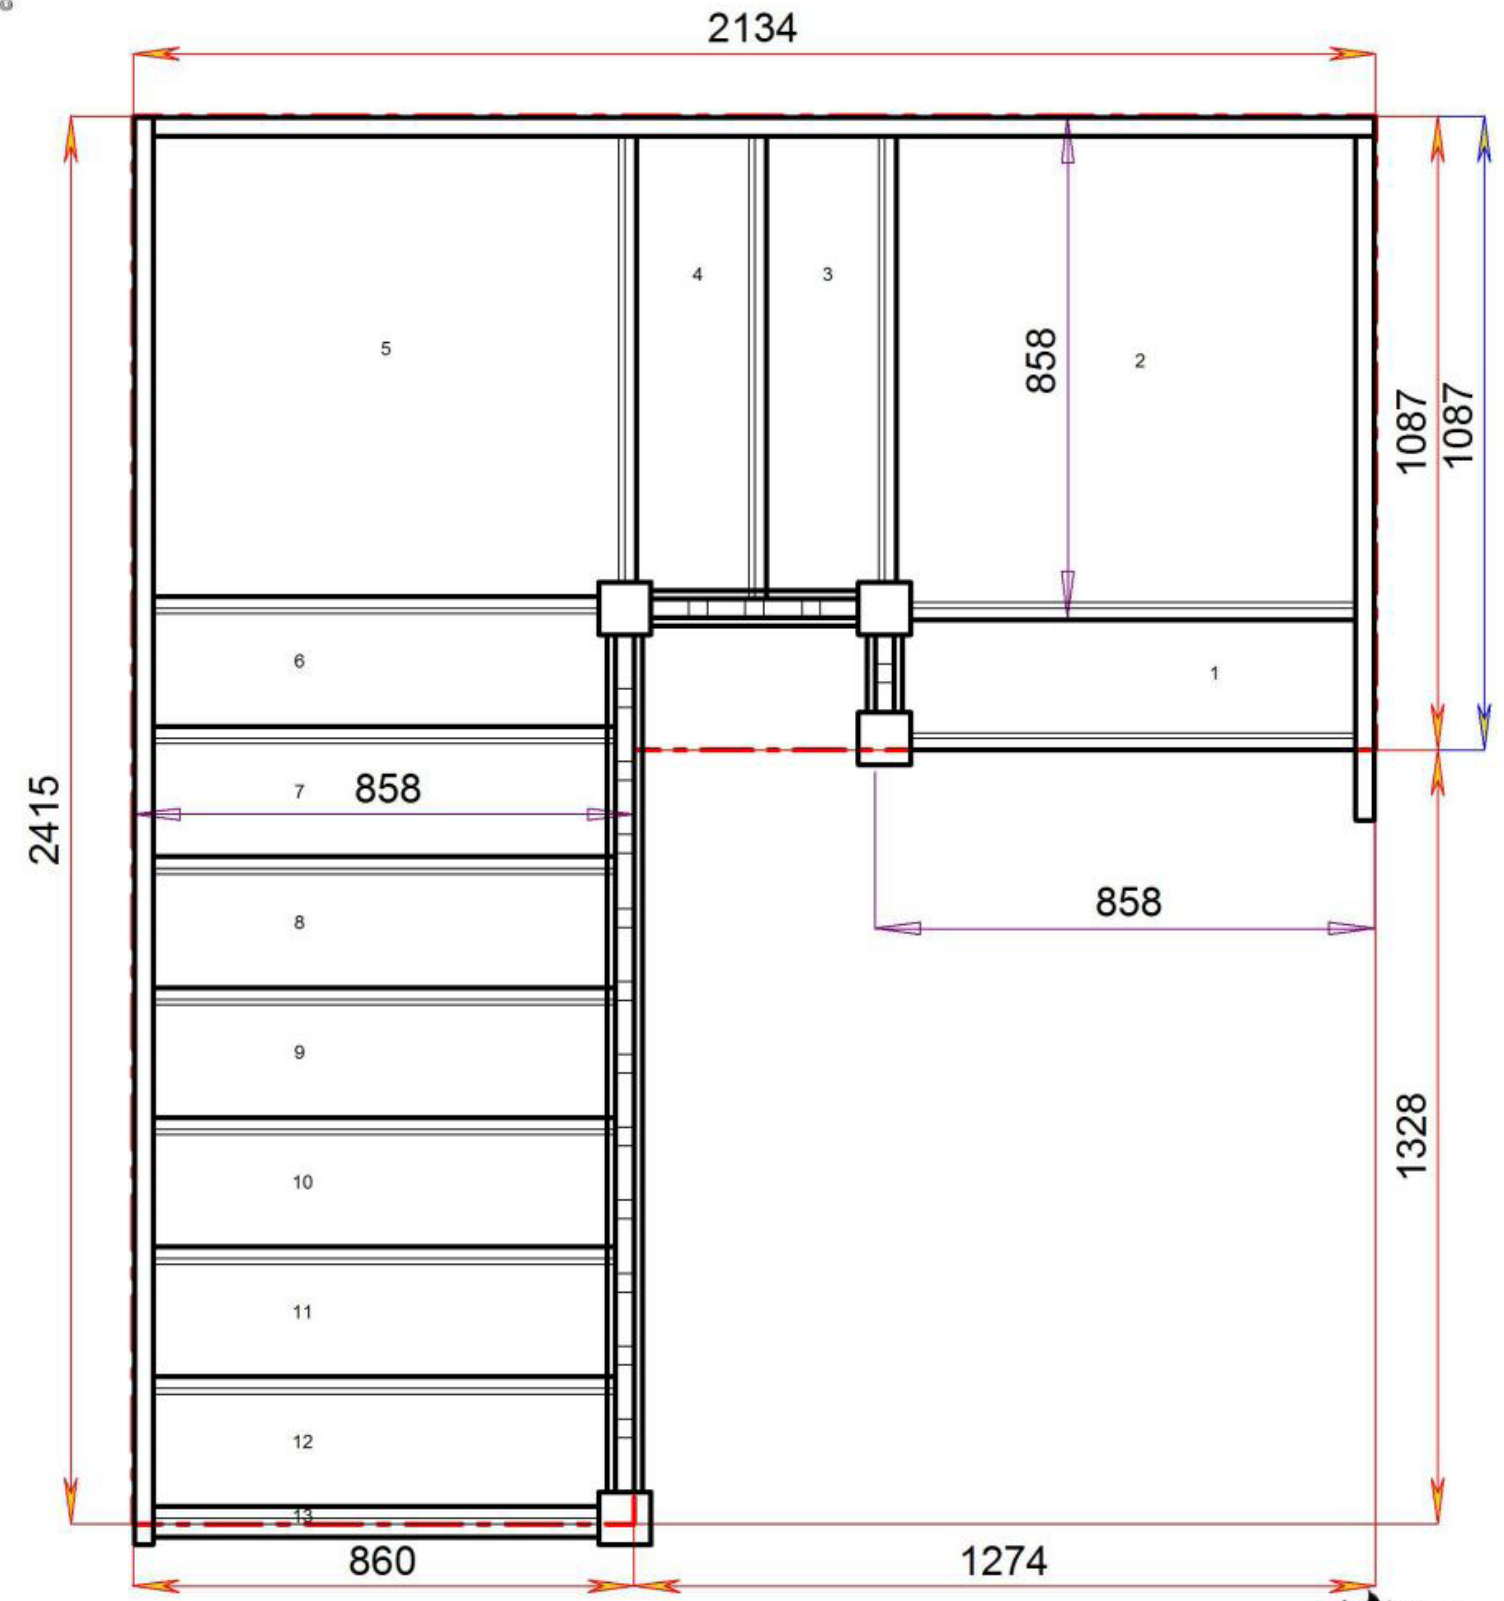

Floor to floor height


2600.000 mm



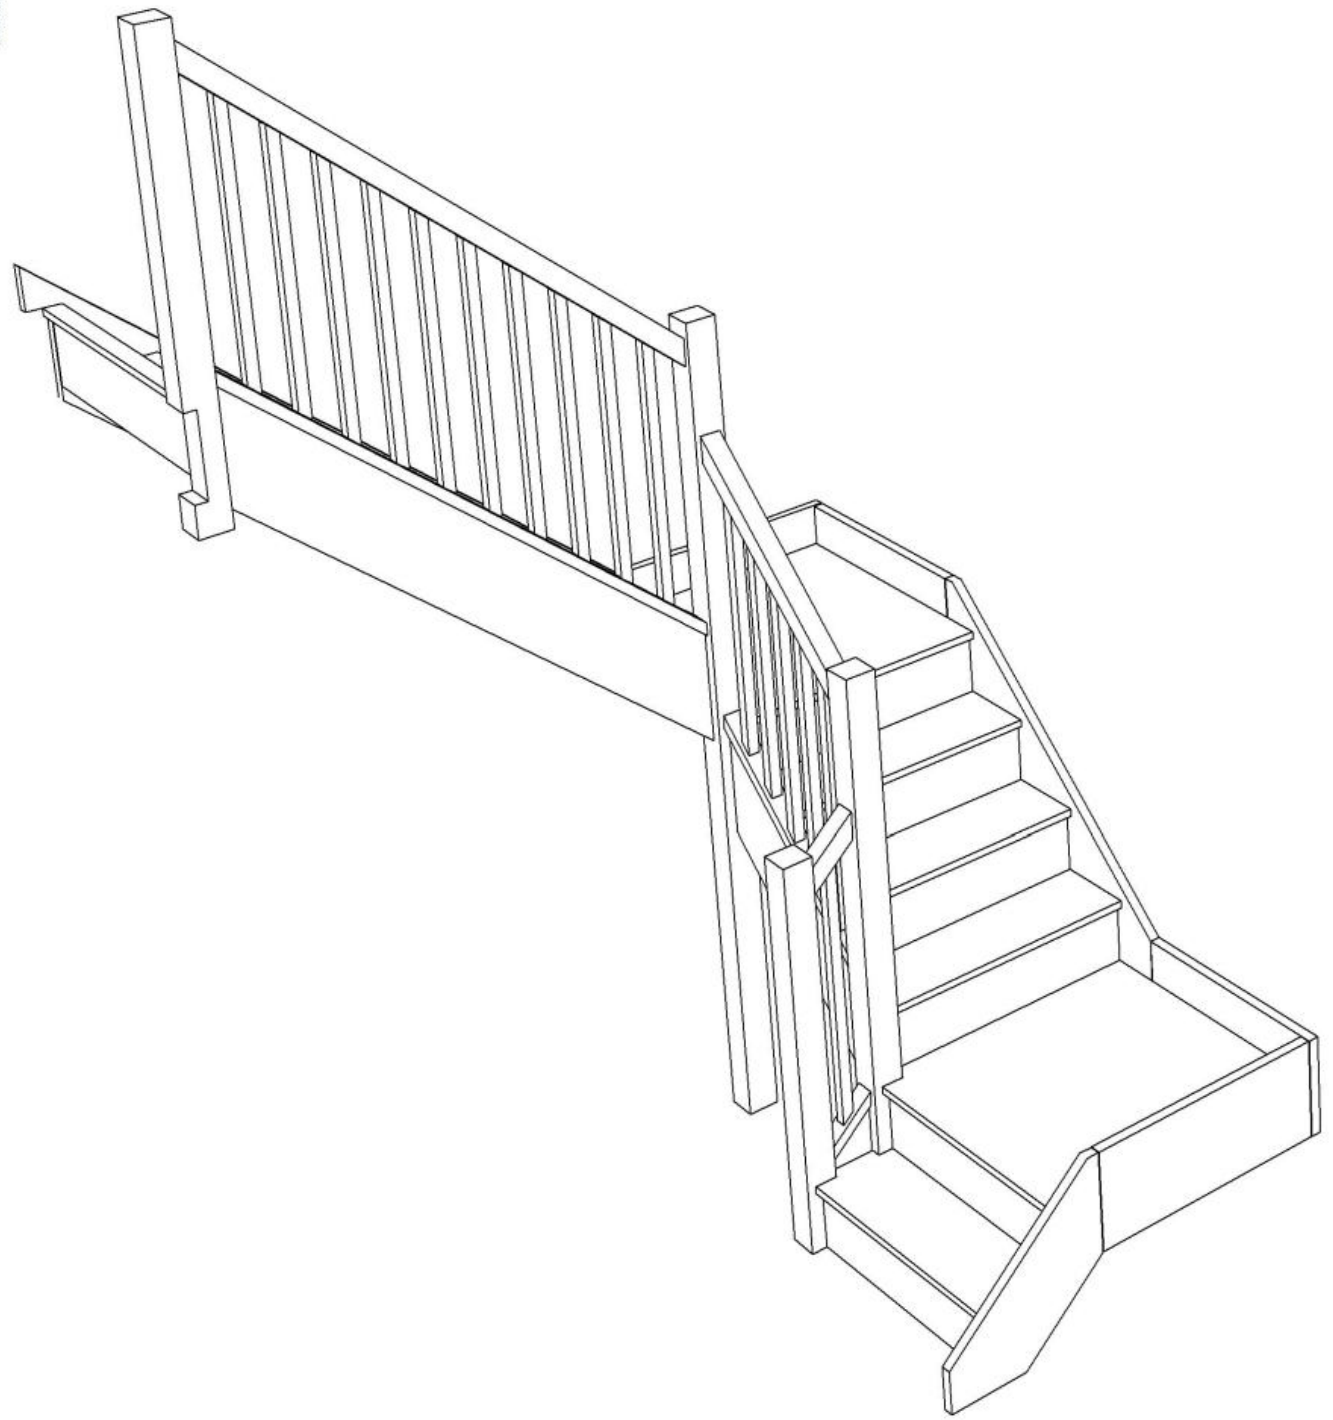

Stair Layouts-D QL-HR

S1QL3QL6N-LH-HR

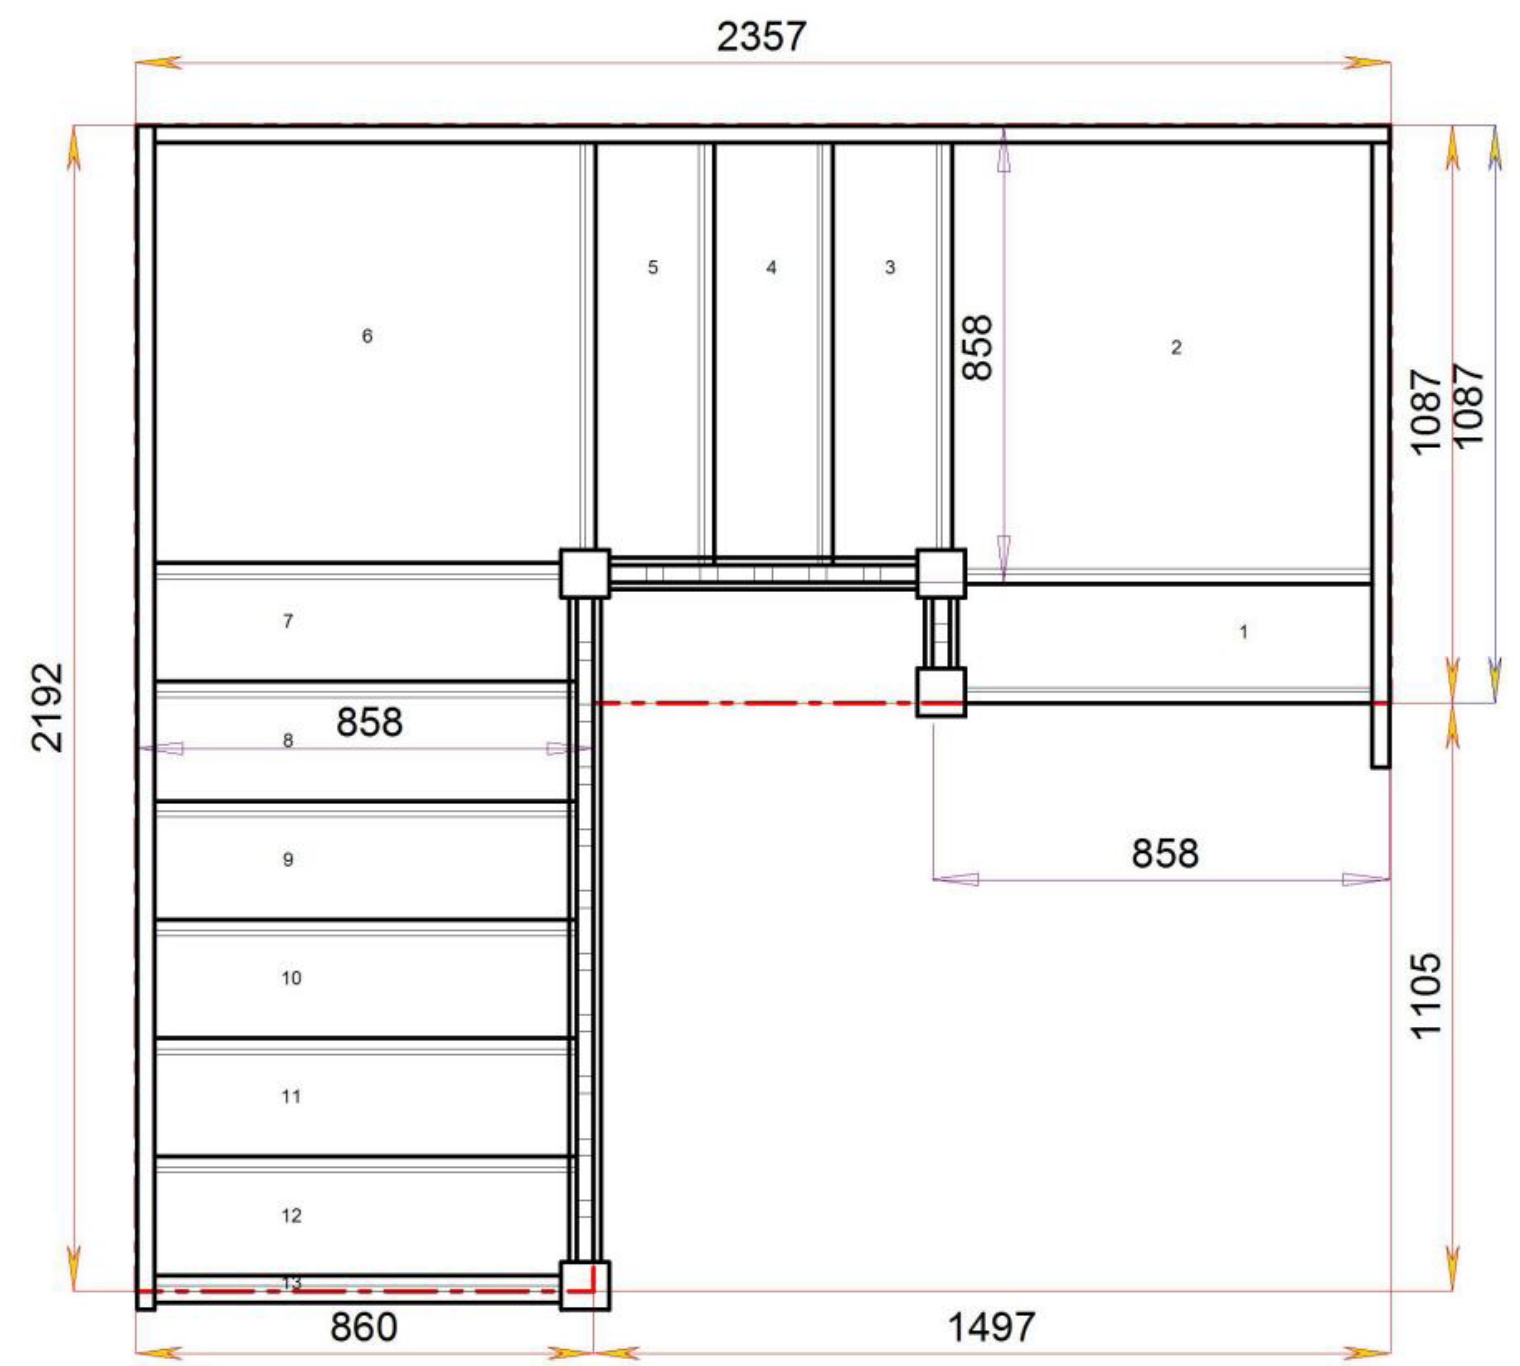

Stair:S1QL3QL6N-LH-HR



Floor to floor height

2600.000 mm





© 0800632811035

© 0800632811035

Stair Layouts-D QL-HR

S1QL4QL5N-LH-HR

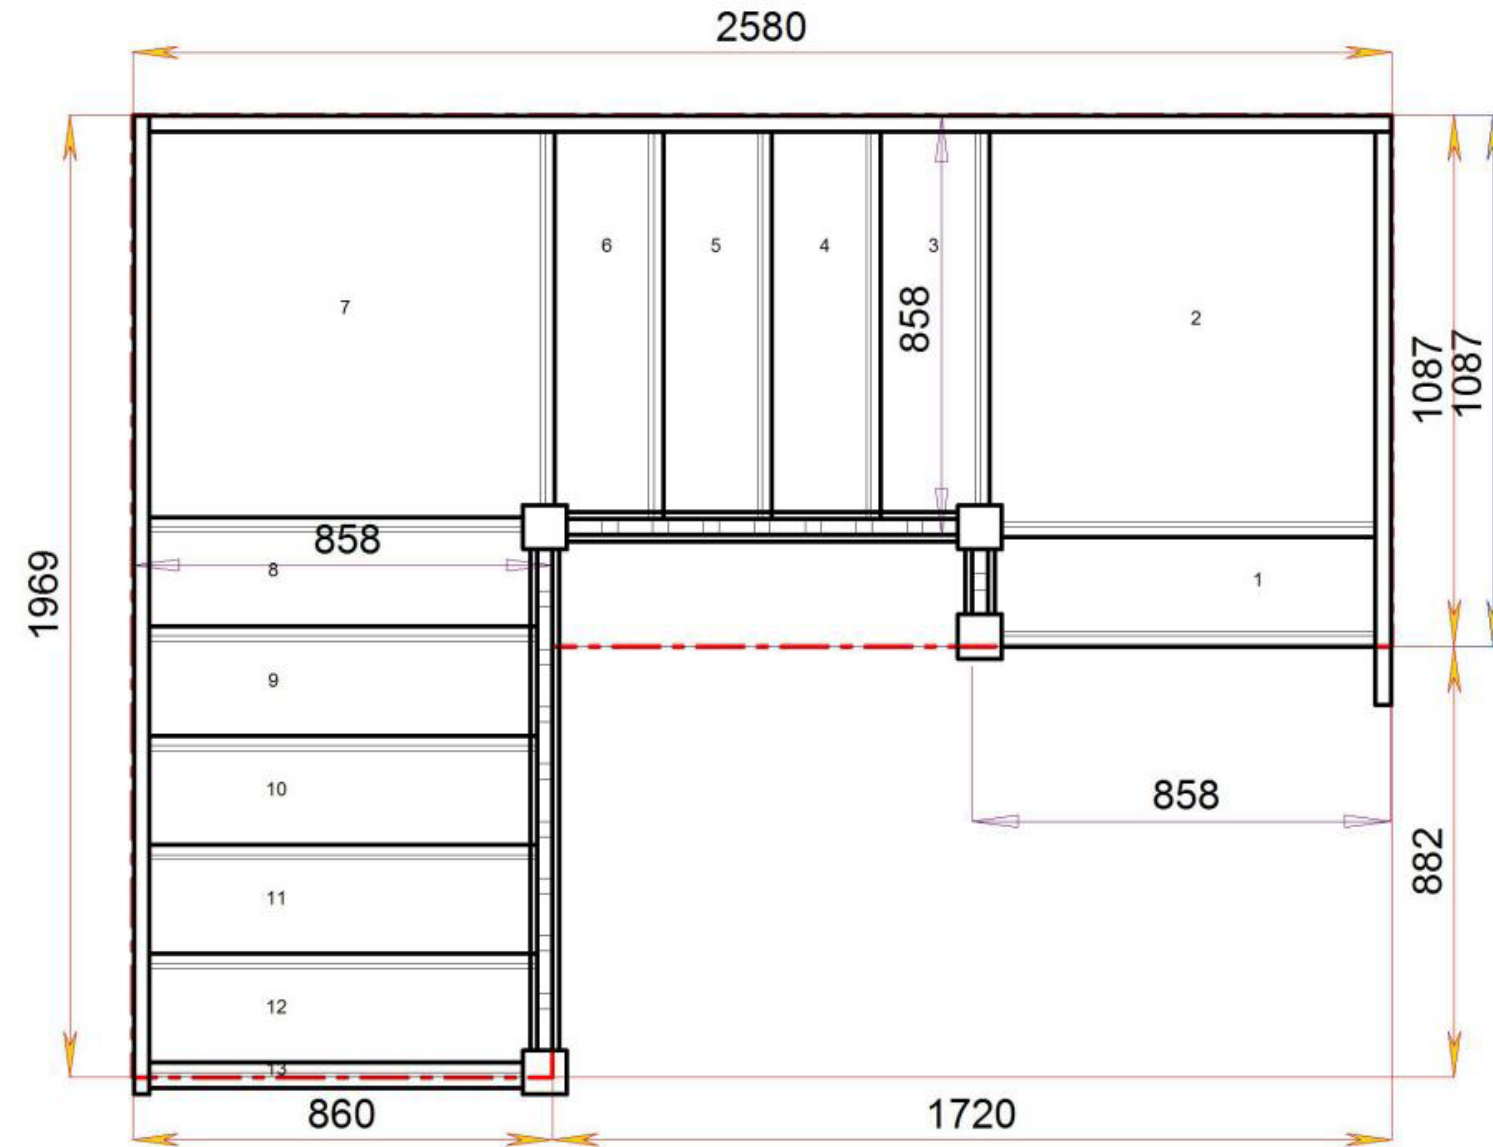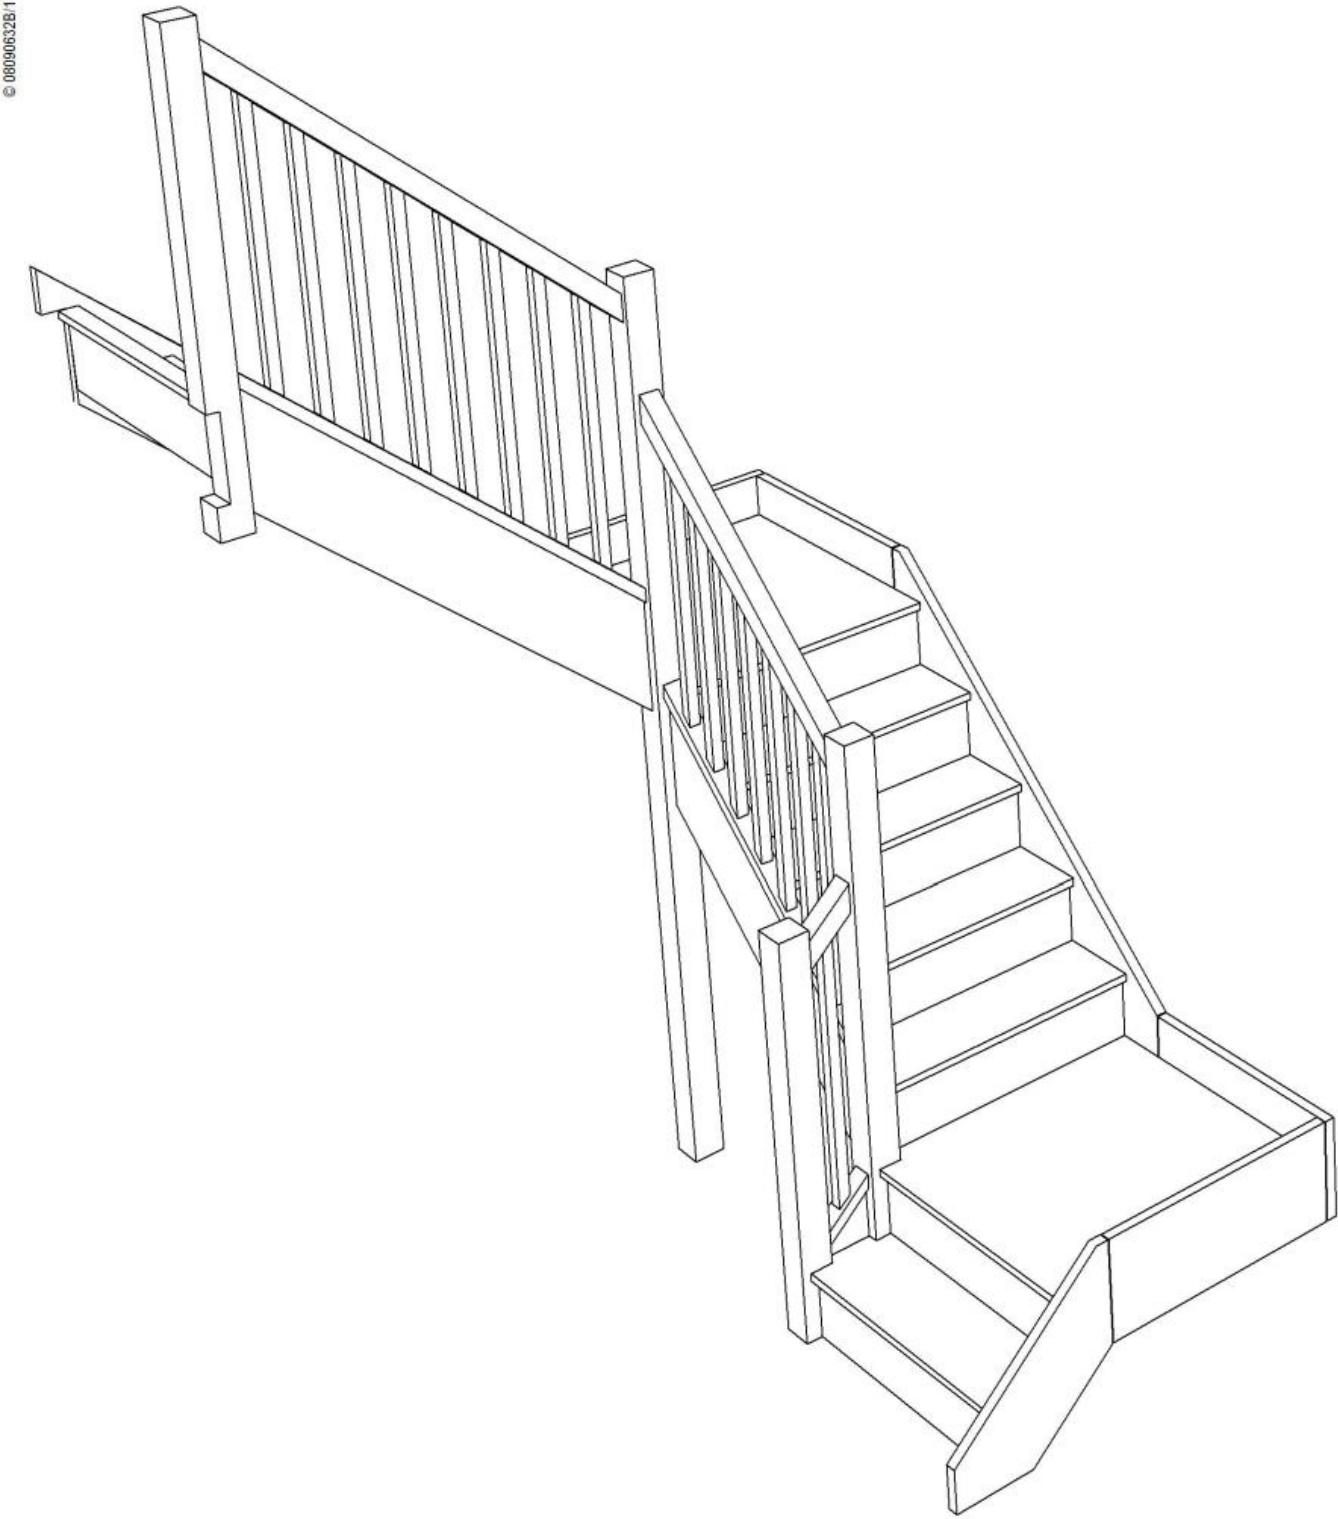

Stair:S1QL4QL5N-LH-HR



Floor to floor height

2600.000 mm





© 080066328 11035

© 080066328 11035

Stair Layouts-D QL-HR

S1QL5QL4N-LH-HR

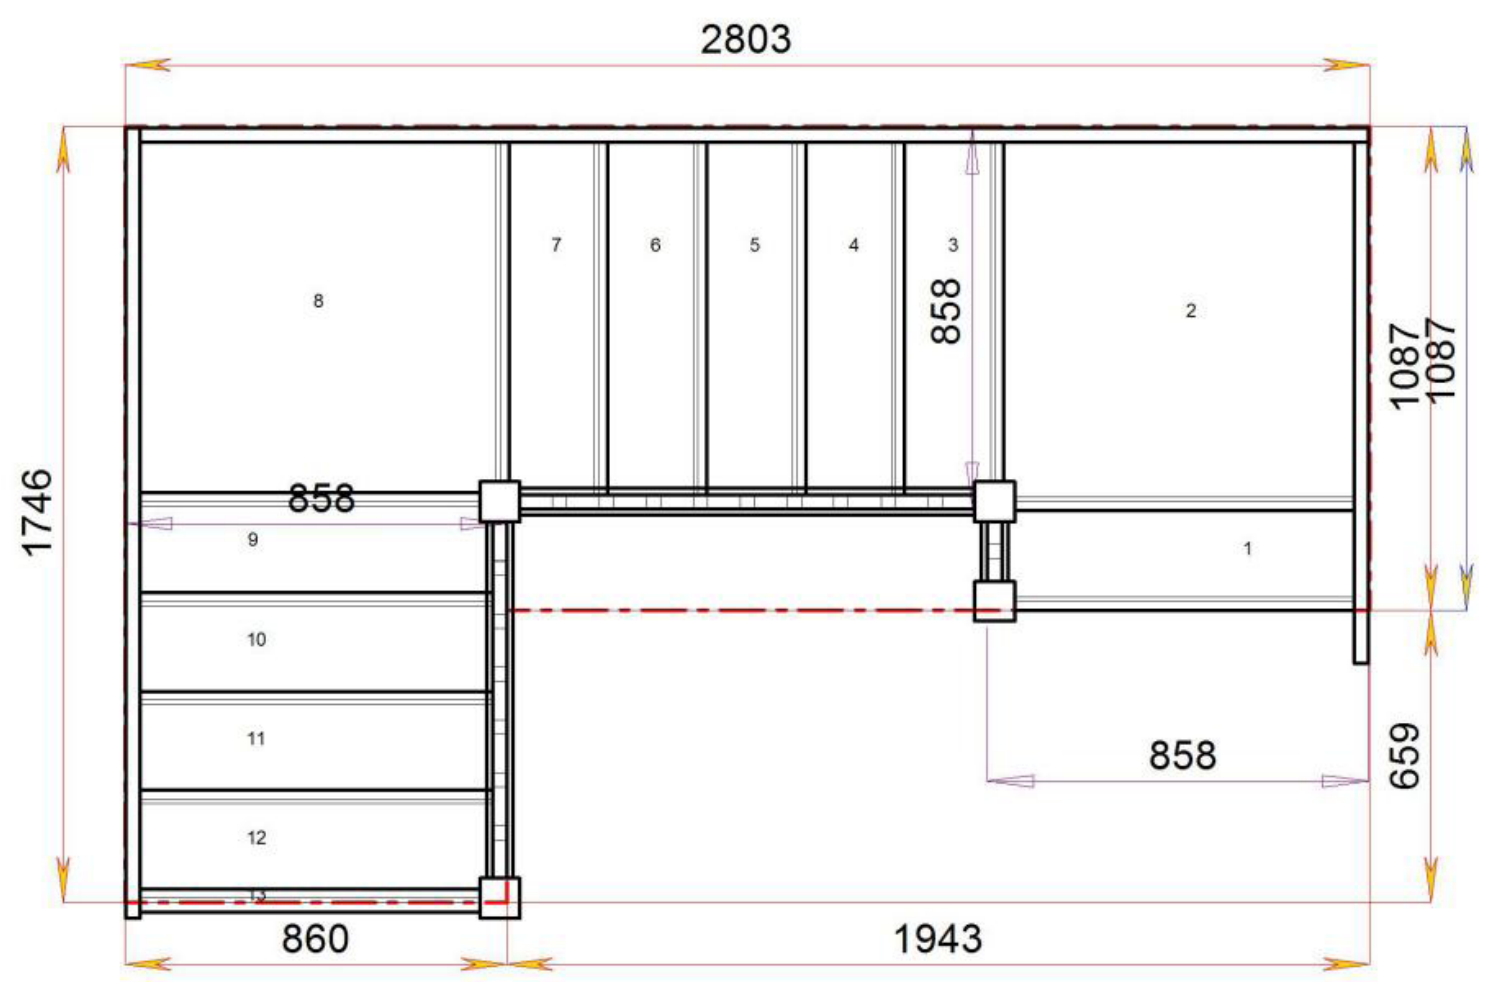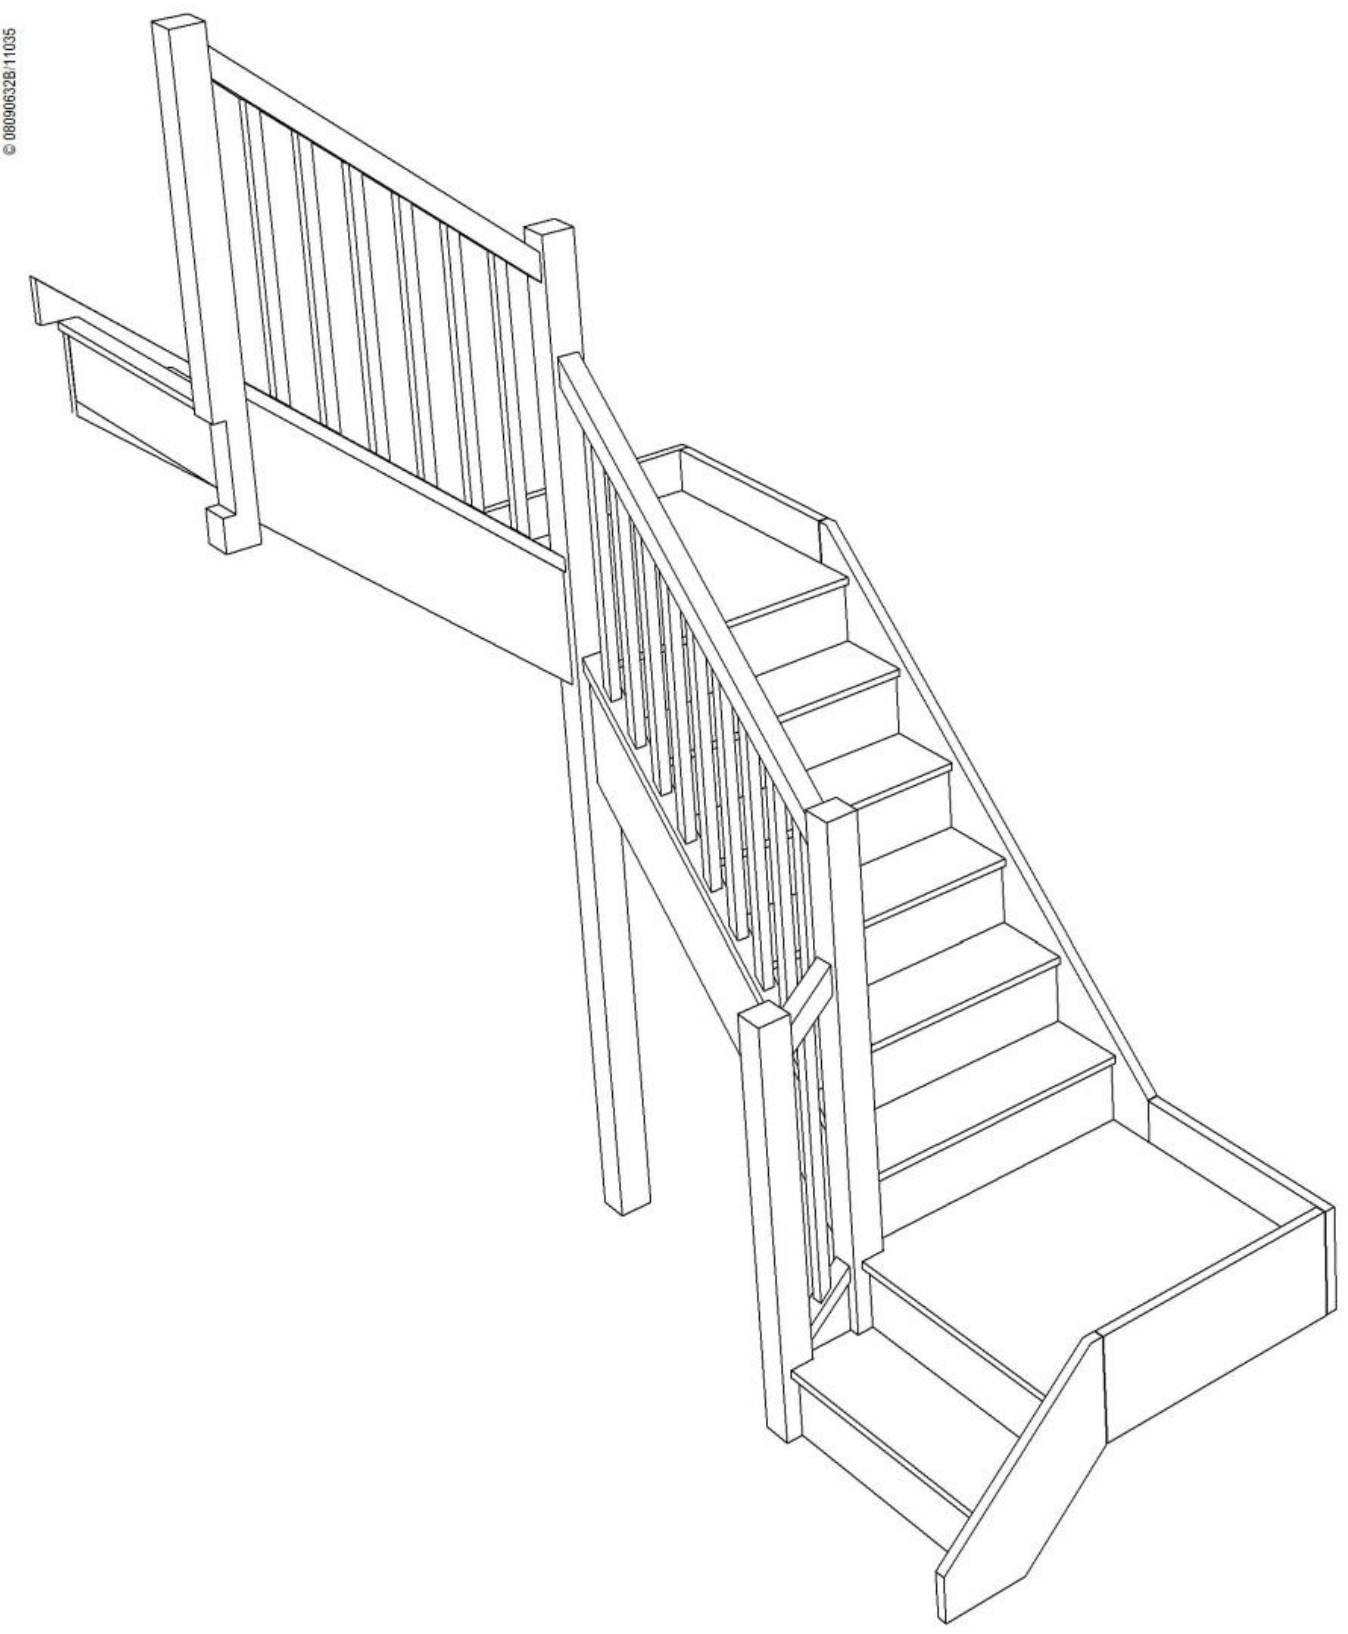

Stair:S1QL5QL4N-LH-HR




Floor to floor height

2600.000 mm



© 080906328/11035

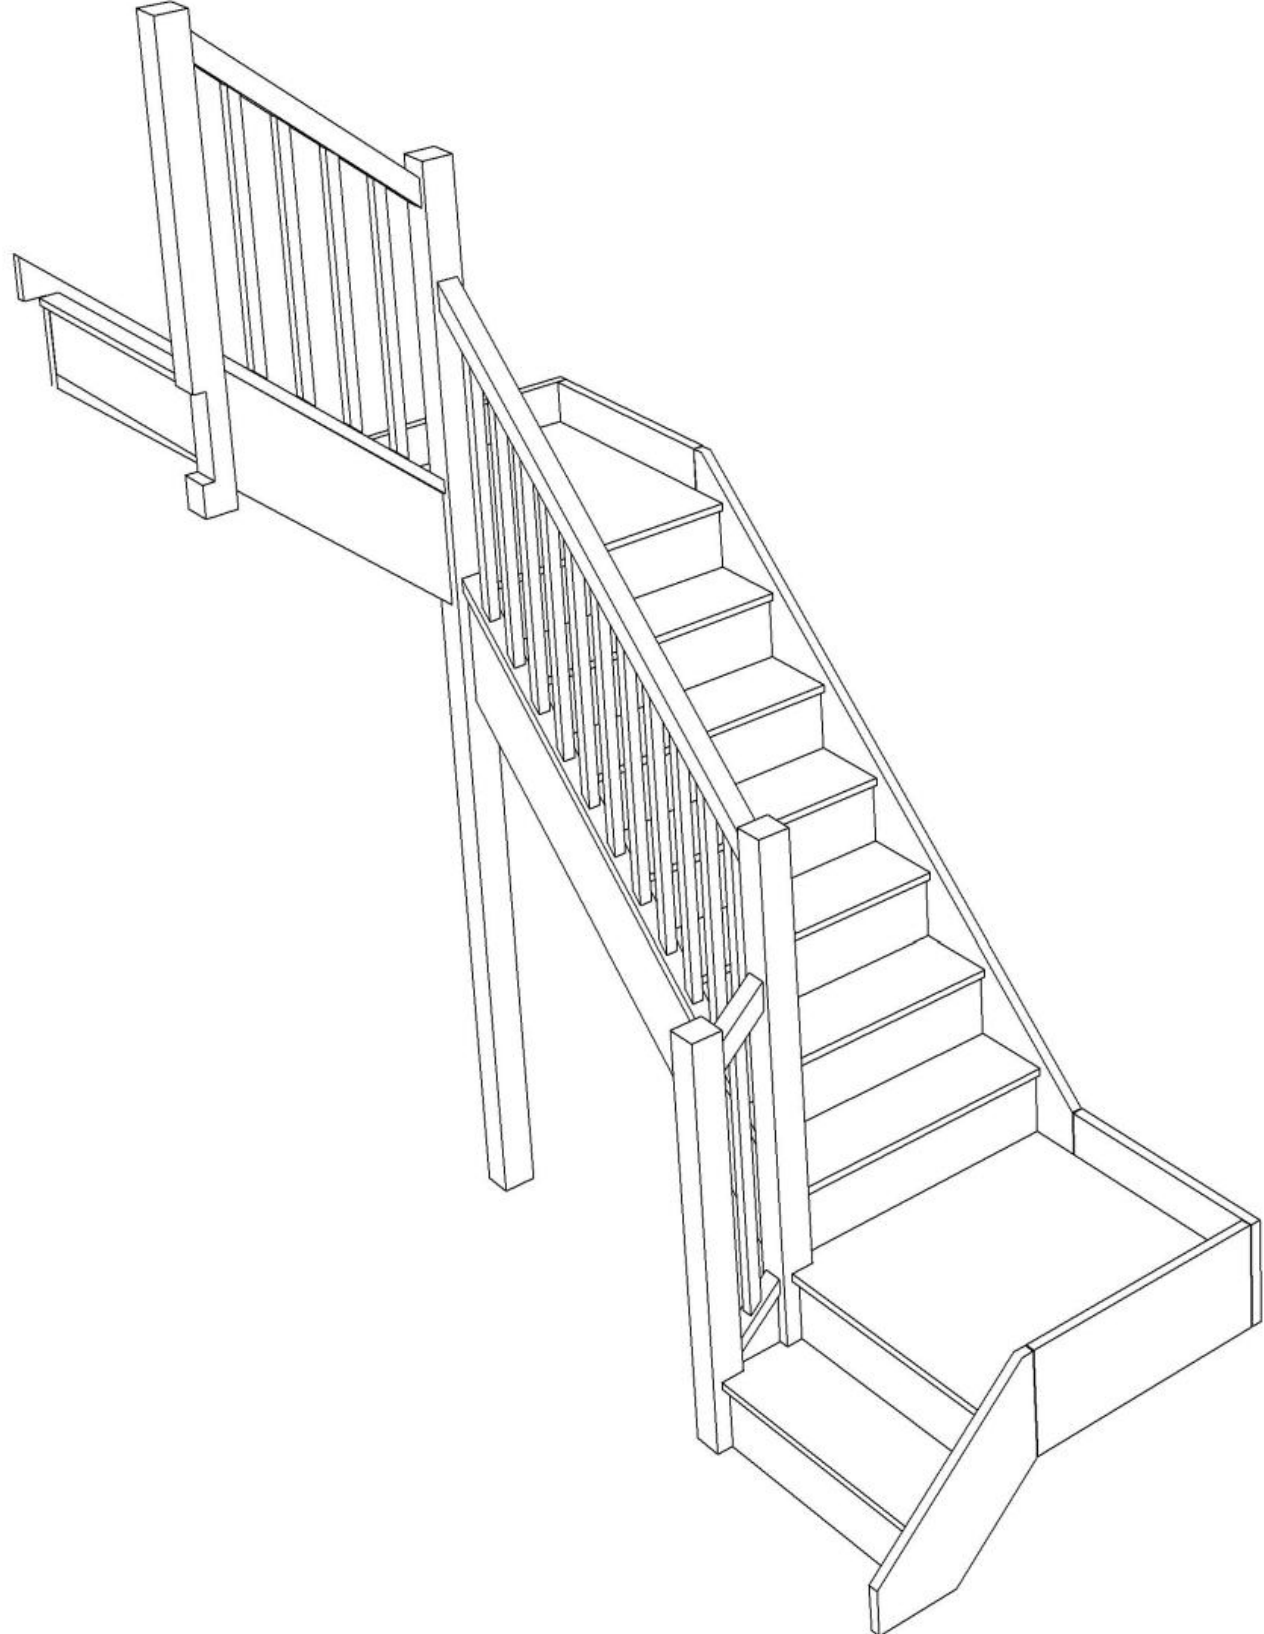


Stair:S1QL6QL3N-LH-HR



© 080906328/11035

Stair Layouts-D QL-HR


S1QL6QL3N-LH-HR

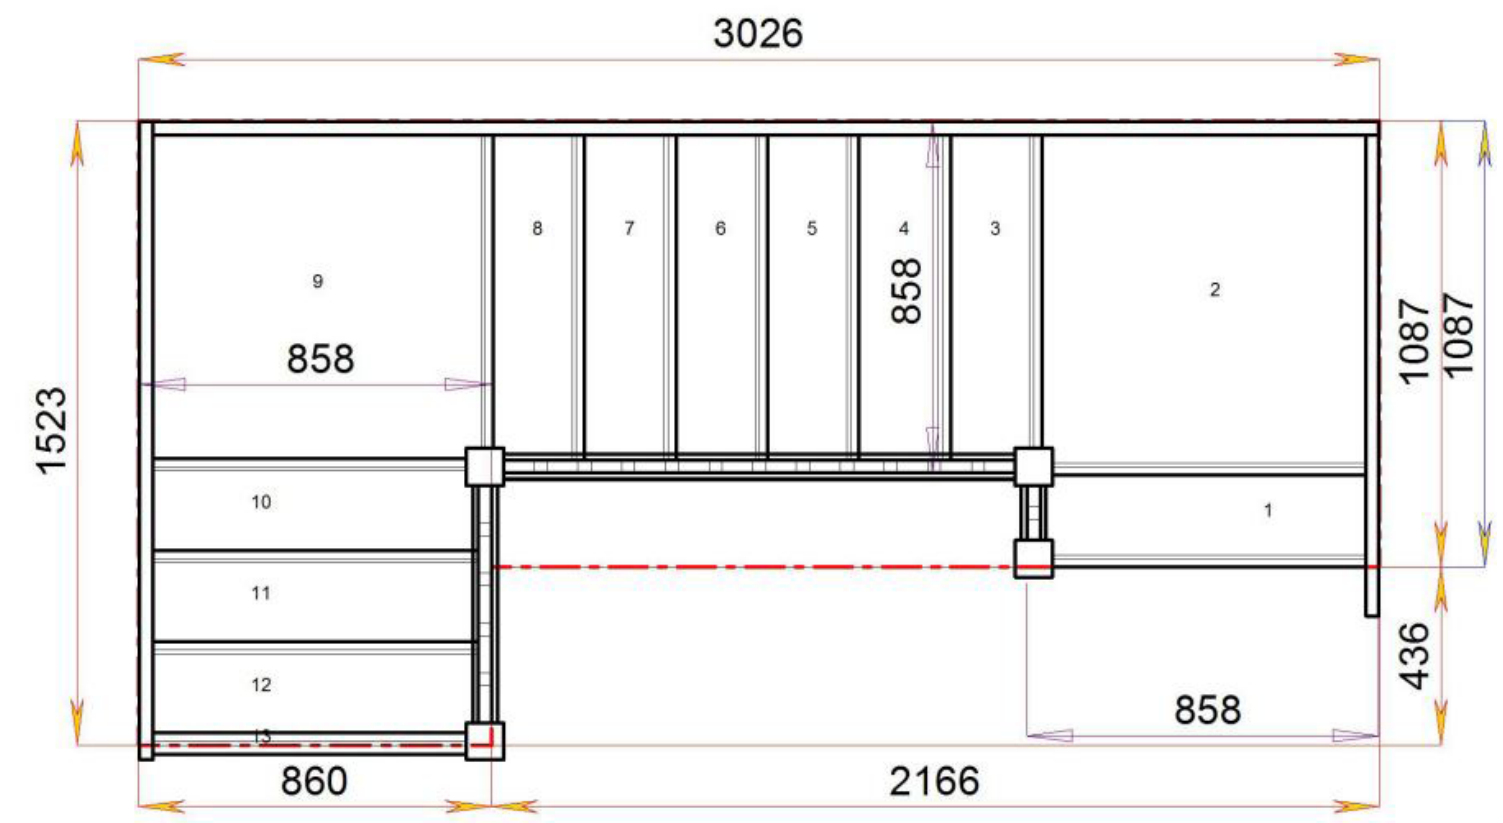

Floor to floor height


2600.000 mm



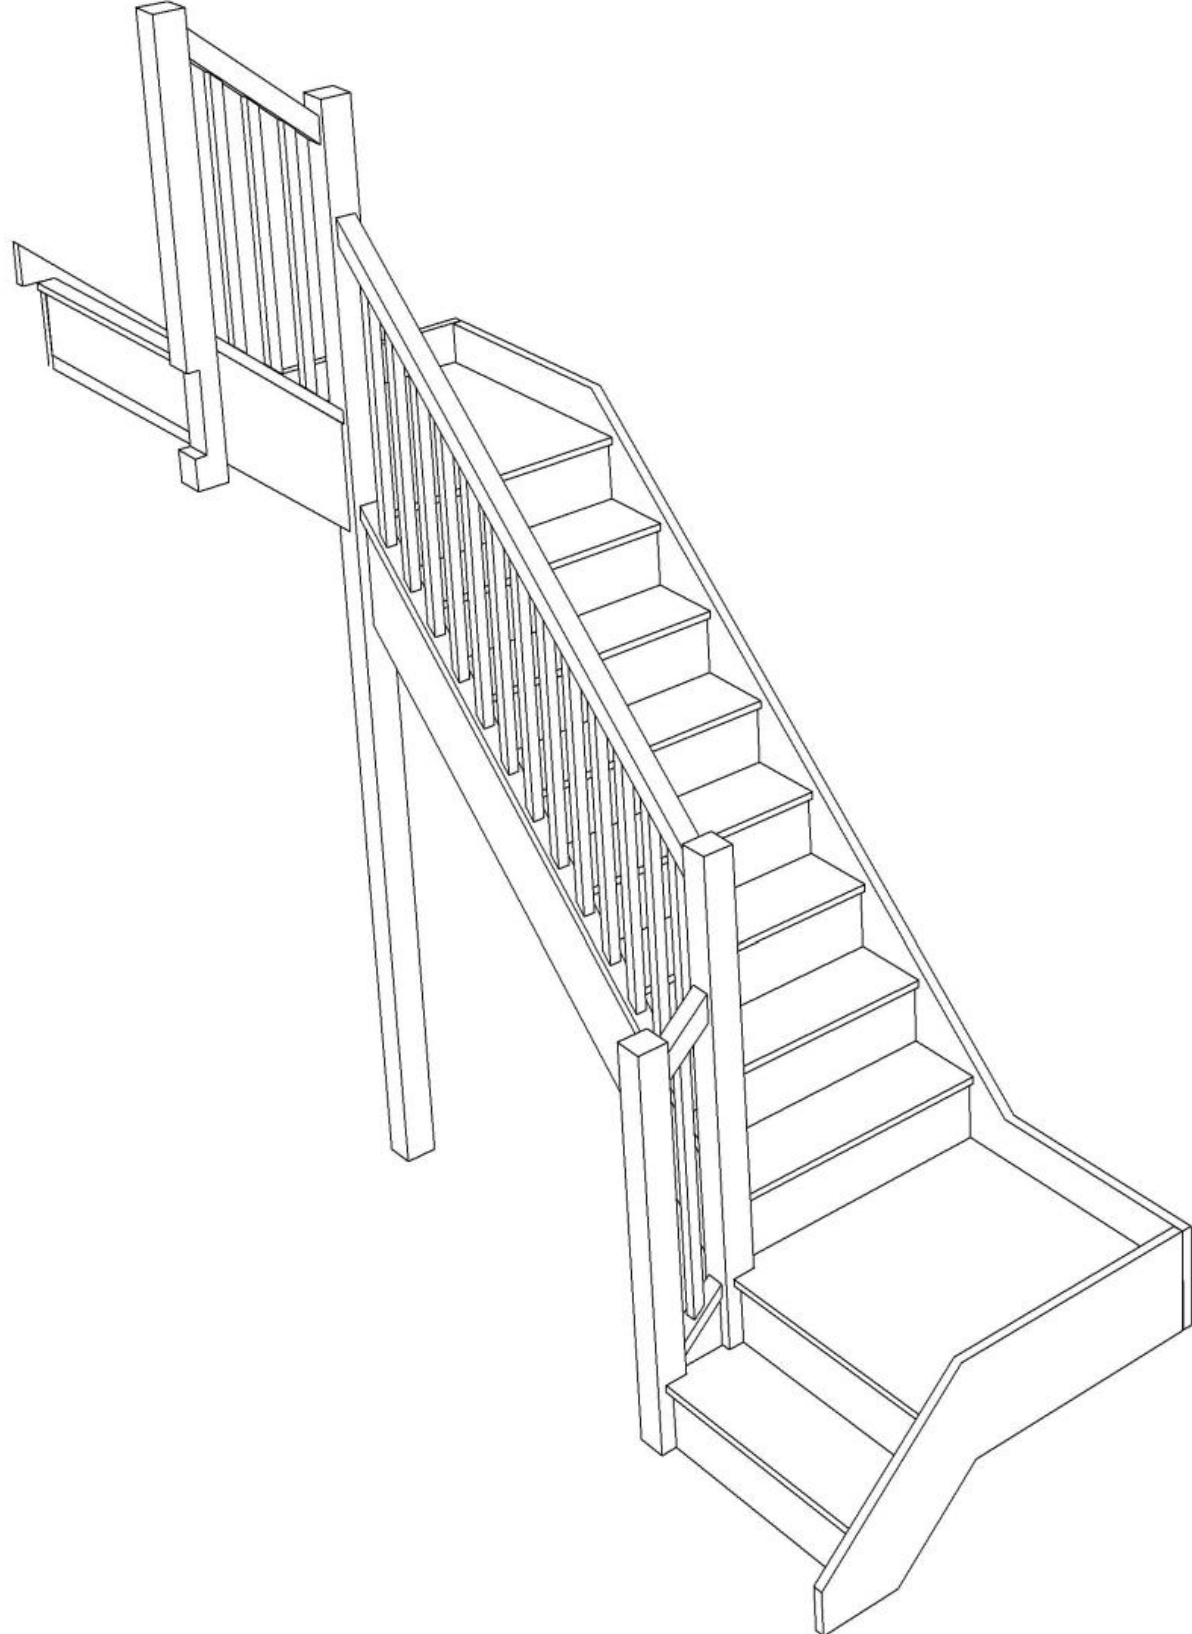

Stair Layouts-D QL-HR

S1QL7QL2N-LH-HR

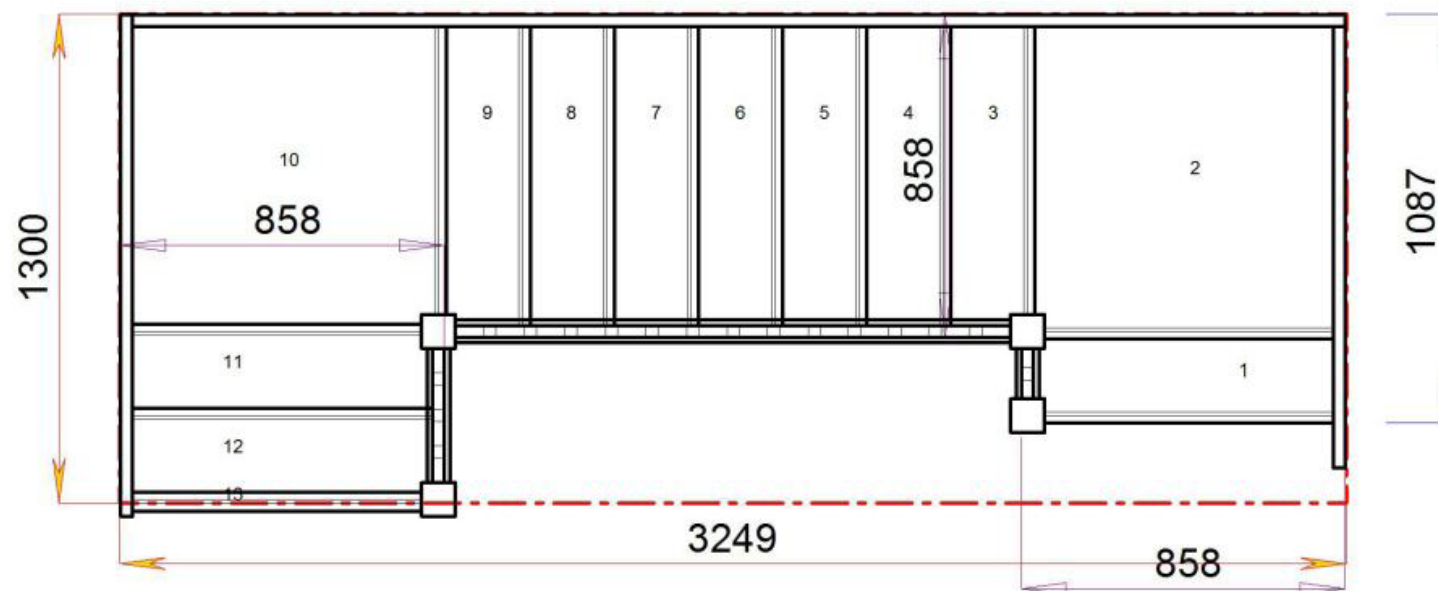

Stair:S1QL7QL2N-LH-HR




Floor to floor height

2600.000 mm




© 080906328/11035

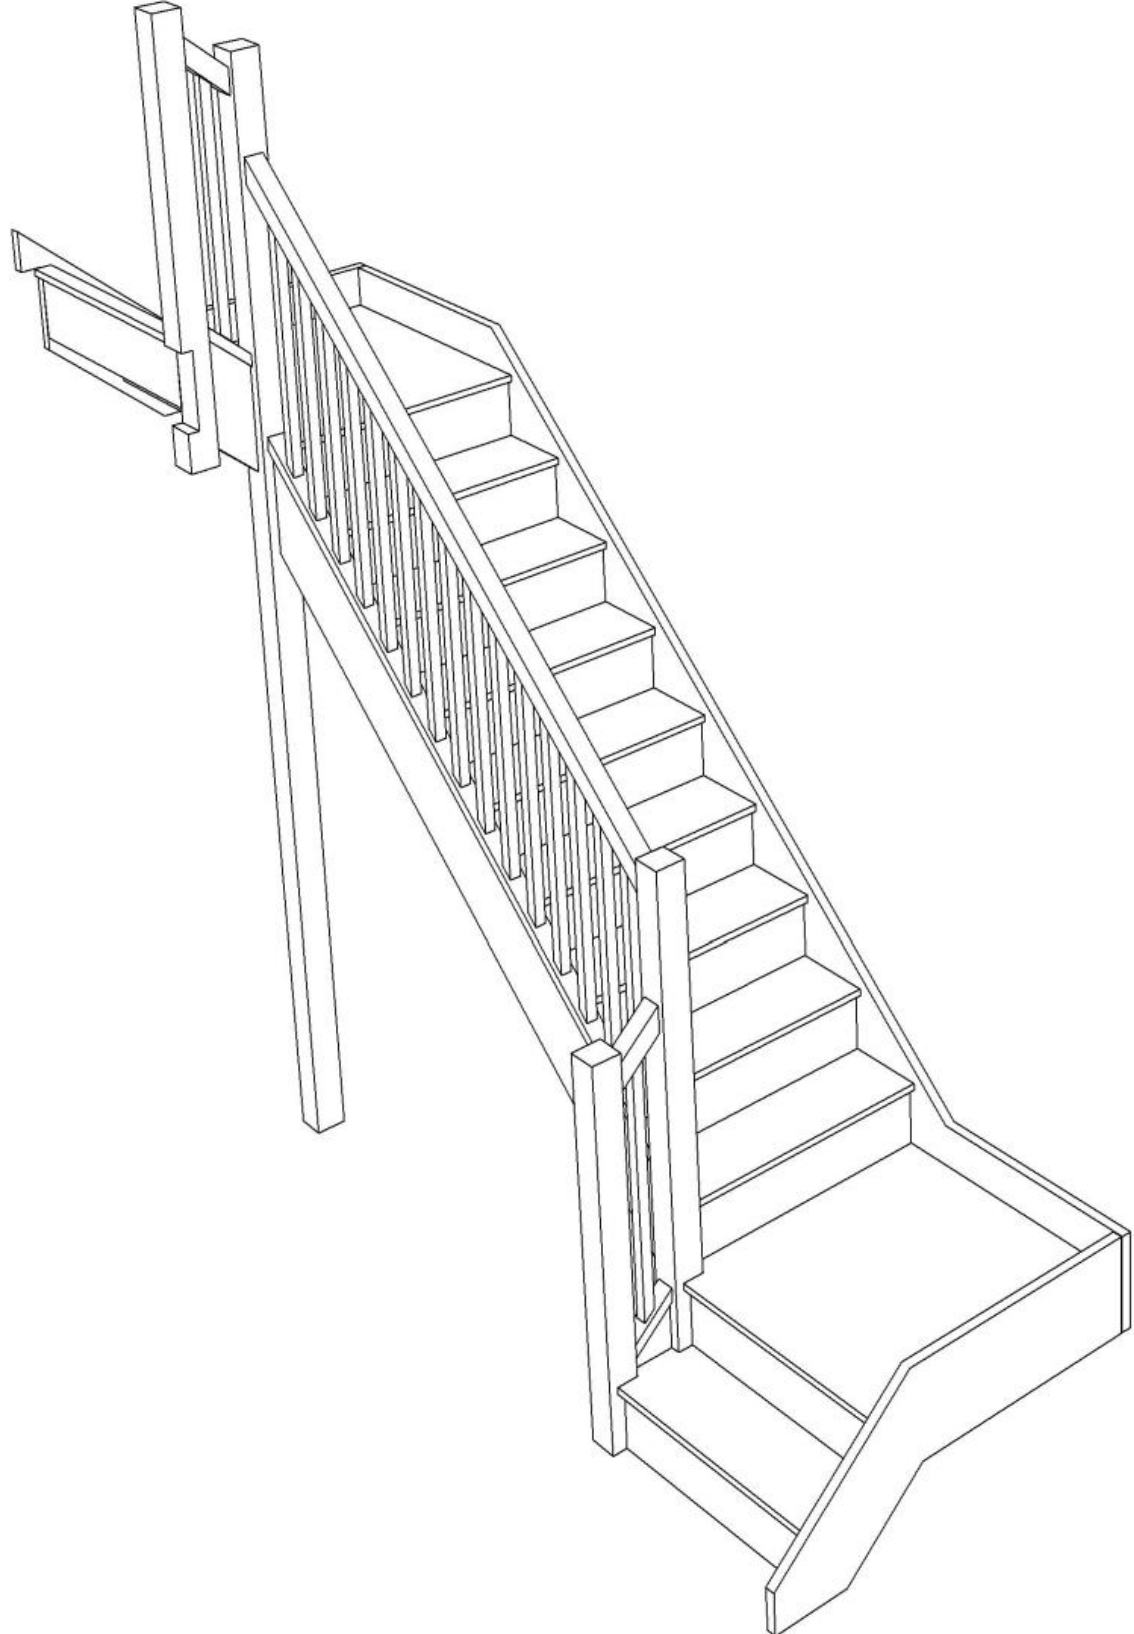

© 080906328/11035

Stair Layouts-D QL-HR

S1QL8QL1N-LH-HR

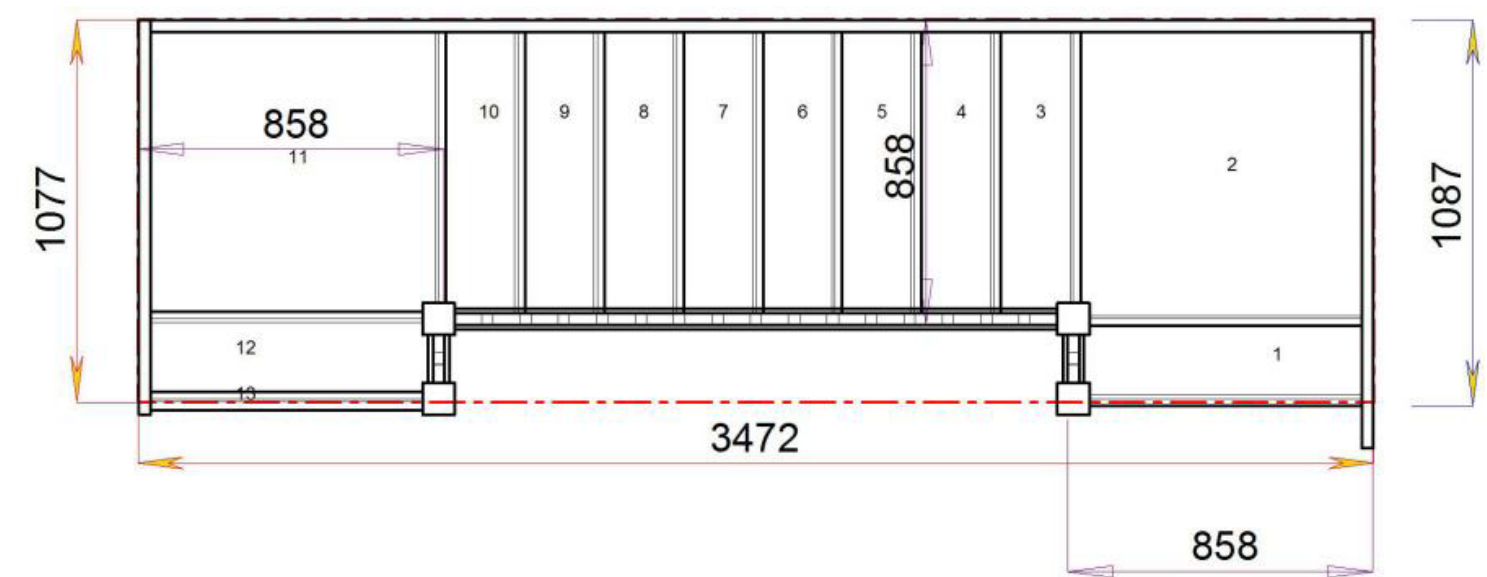

Stair:S1QL8QL1N-LH-HR





Floor to floor height

2600.000 mm



Stair Layouts-D QL-HR

S1QL9QLN-LH-HR

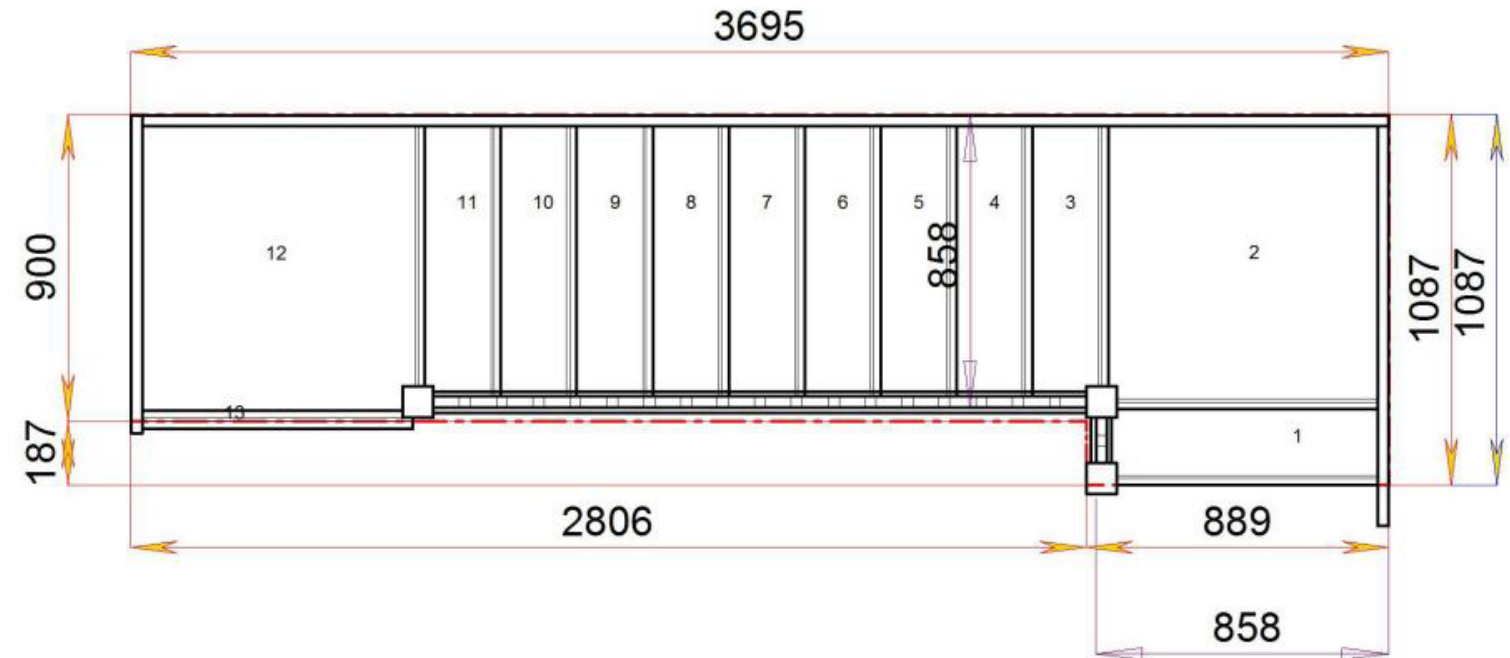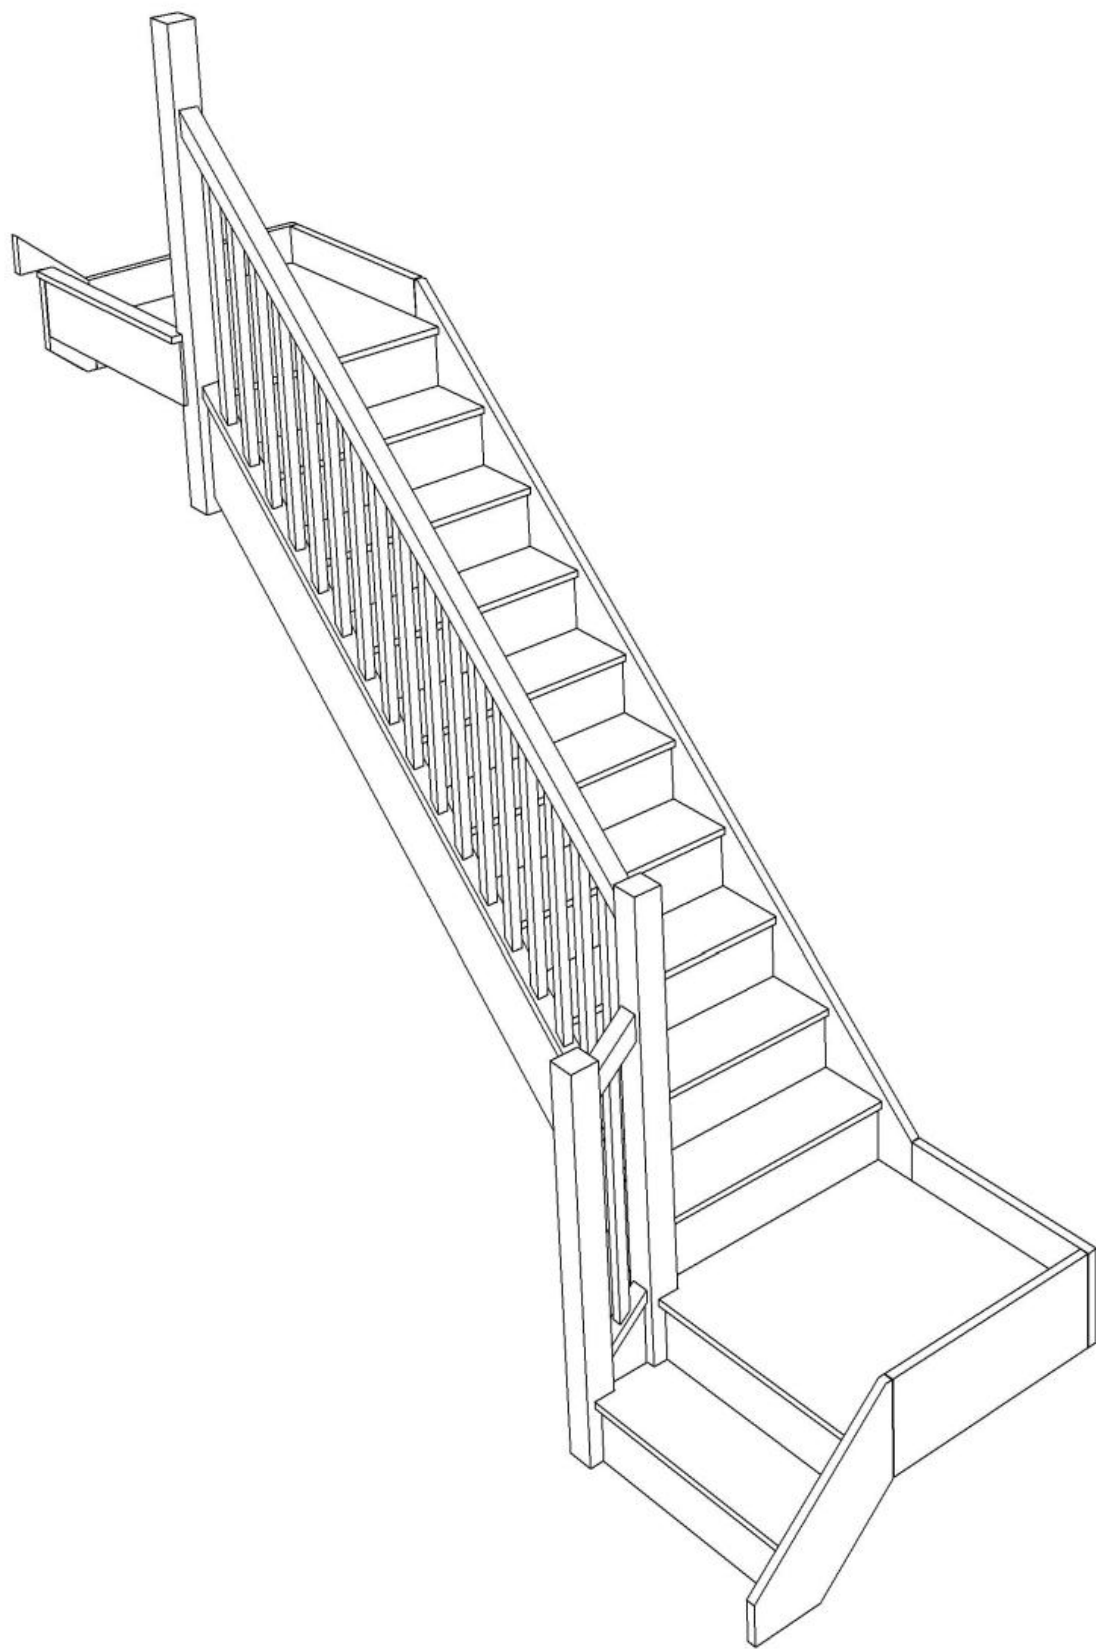

Stair:S1QL9QLN-LH-HR




Floor to floor height

2600.000 mm




Stair Layouts-D QL-HR

S1QLQL9N-LH-HR

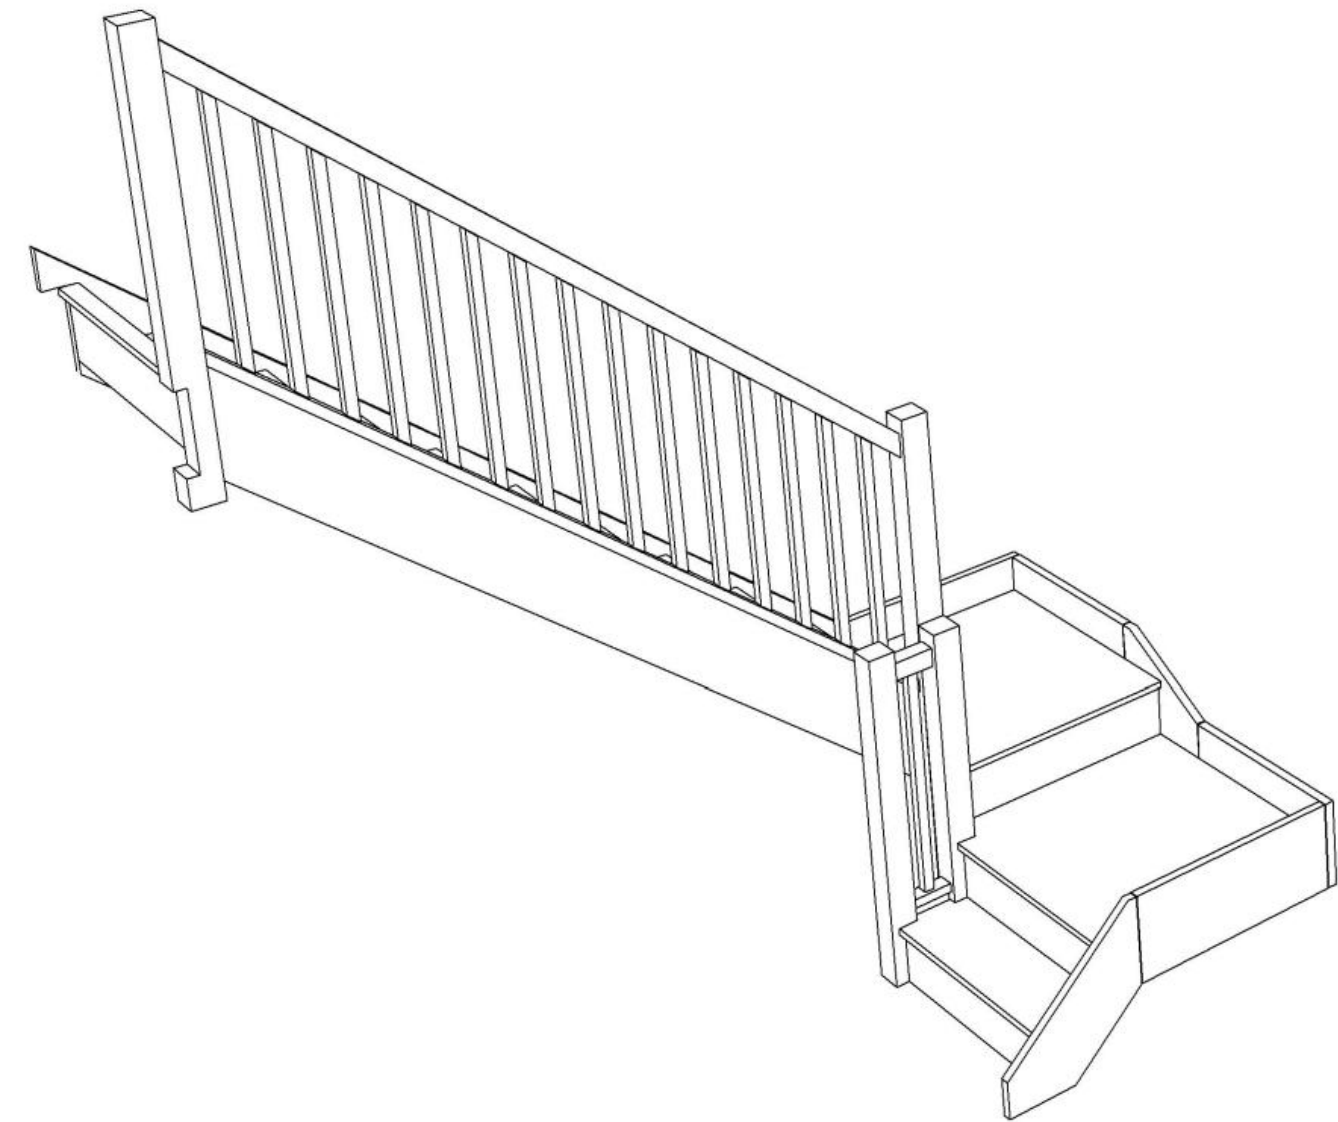

Stair:S1QLQL9N-LH-HR

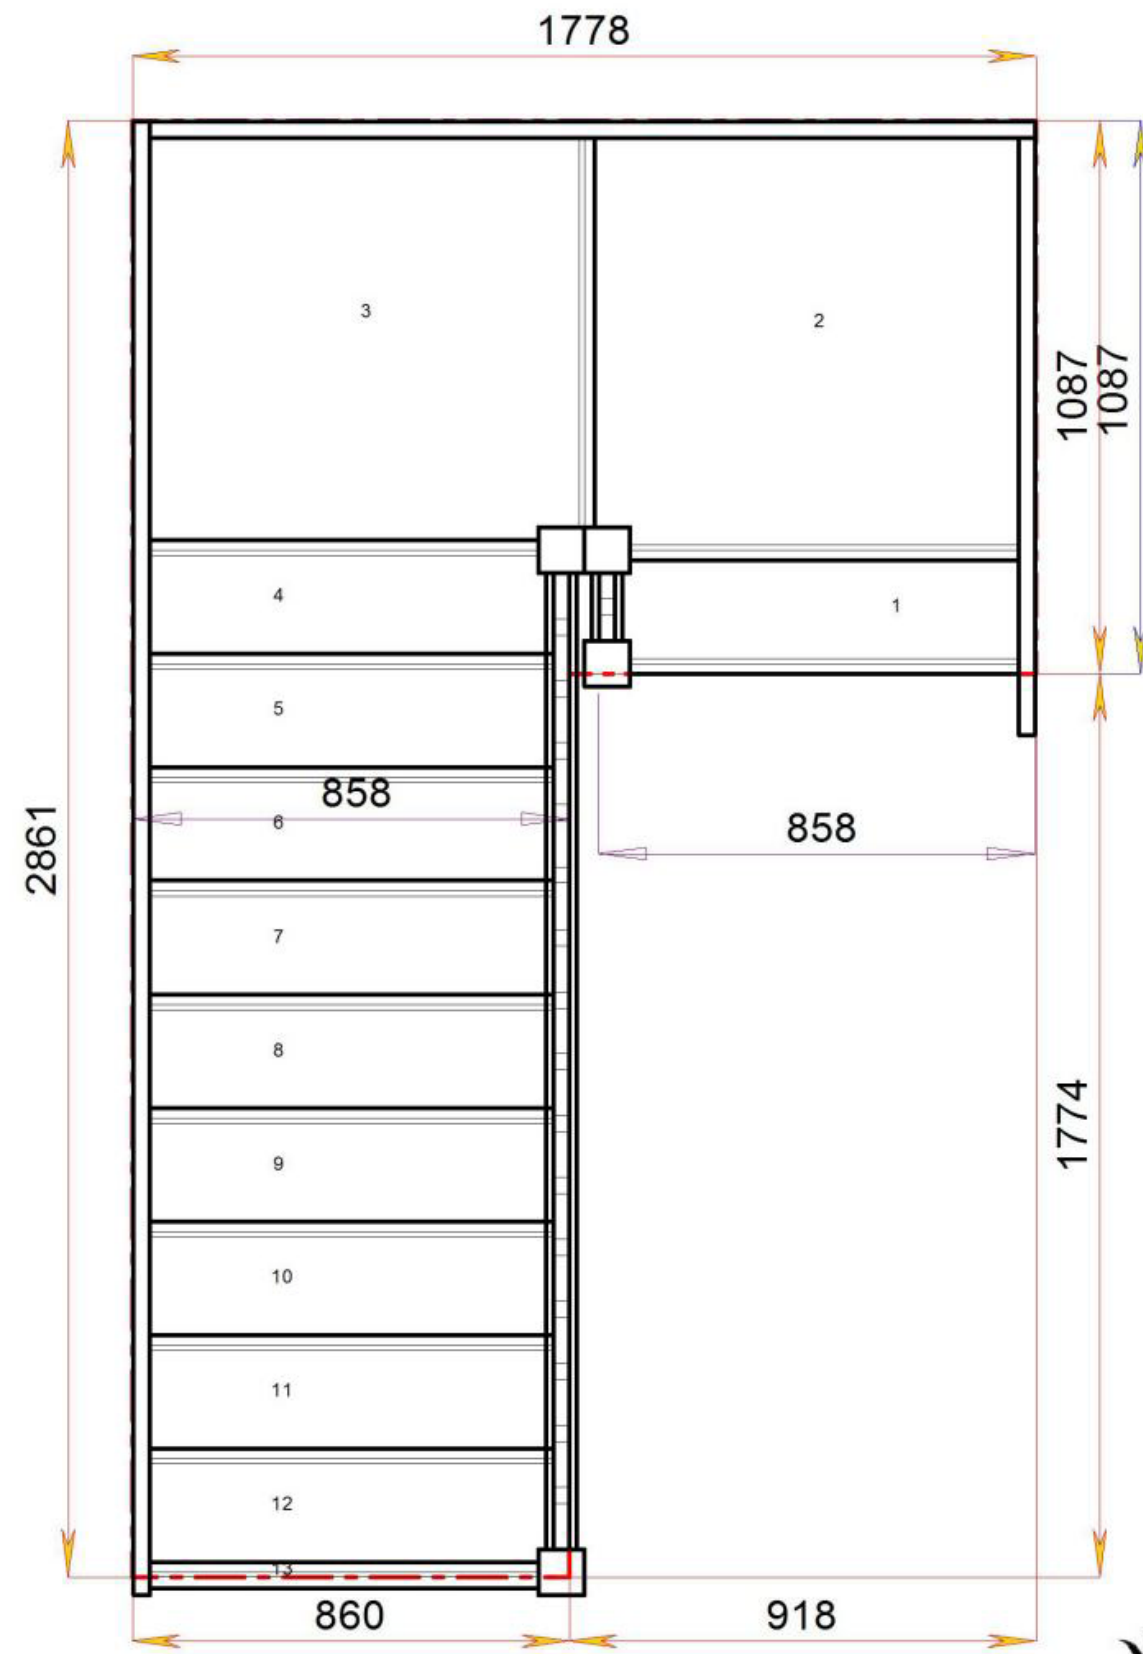


Floor to floor height

2600.000 mm




Stair Layouts-D QL-HR

S2QL1QL7N-LH-HR

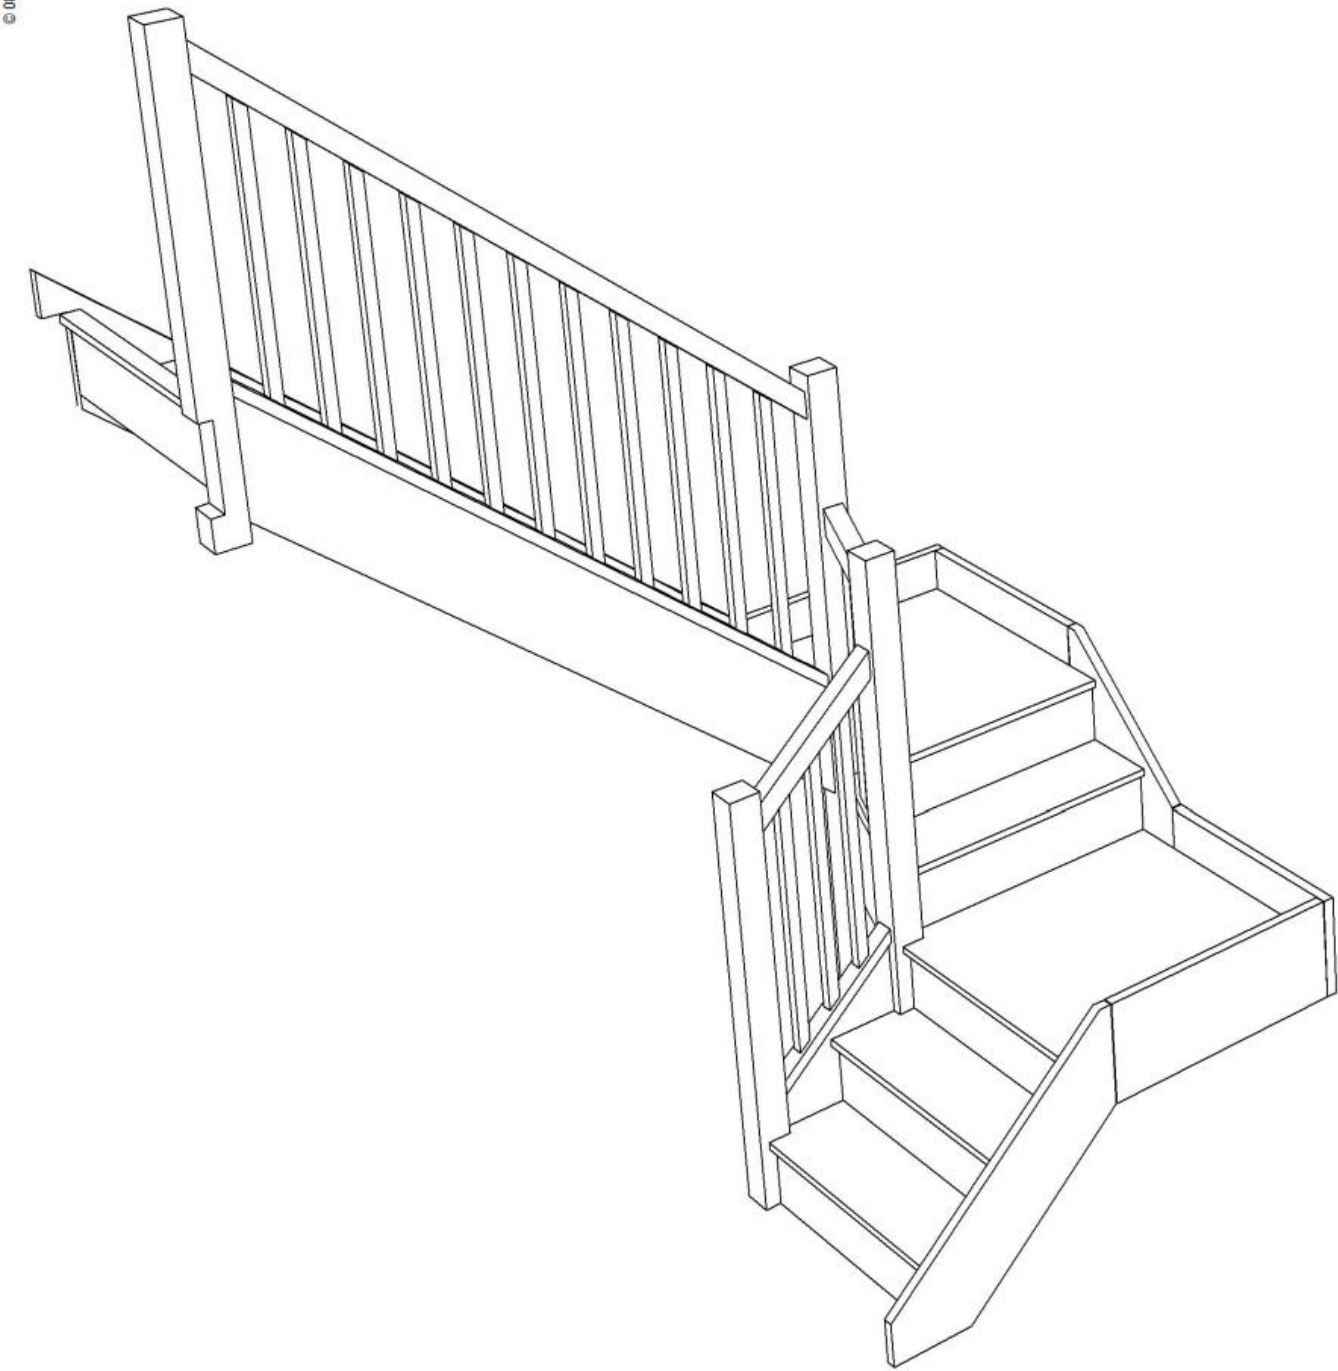

Stair:S2QL1QL7N-LH-HR

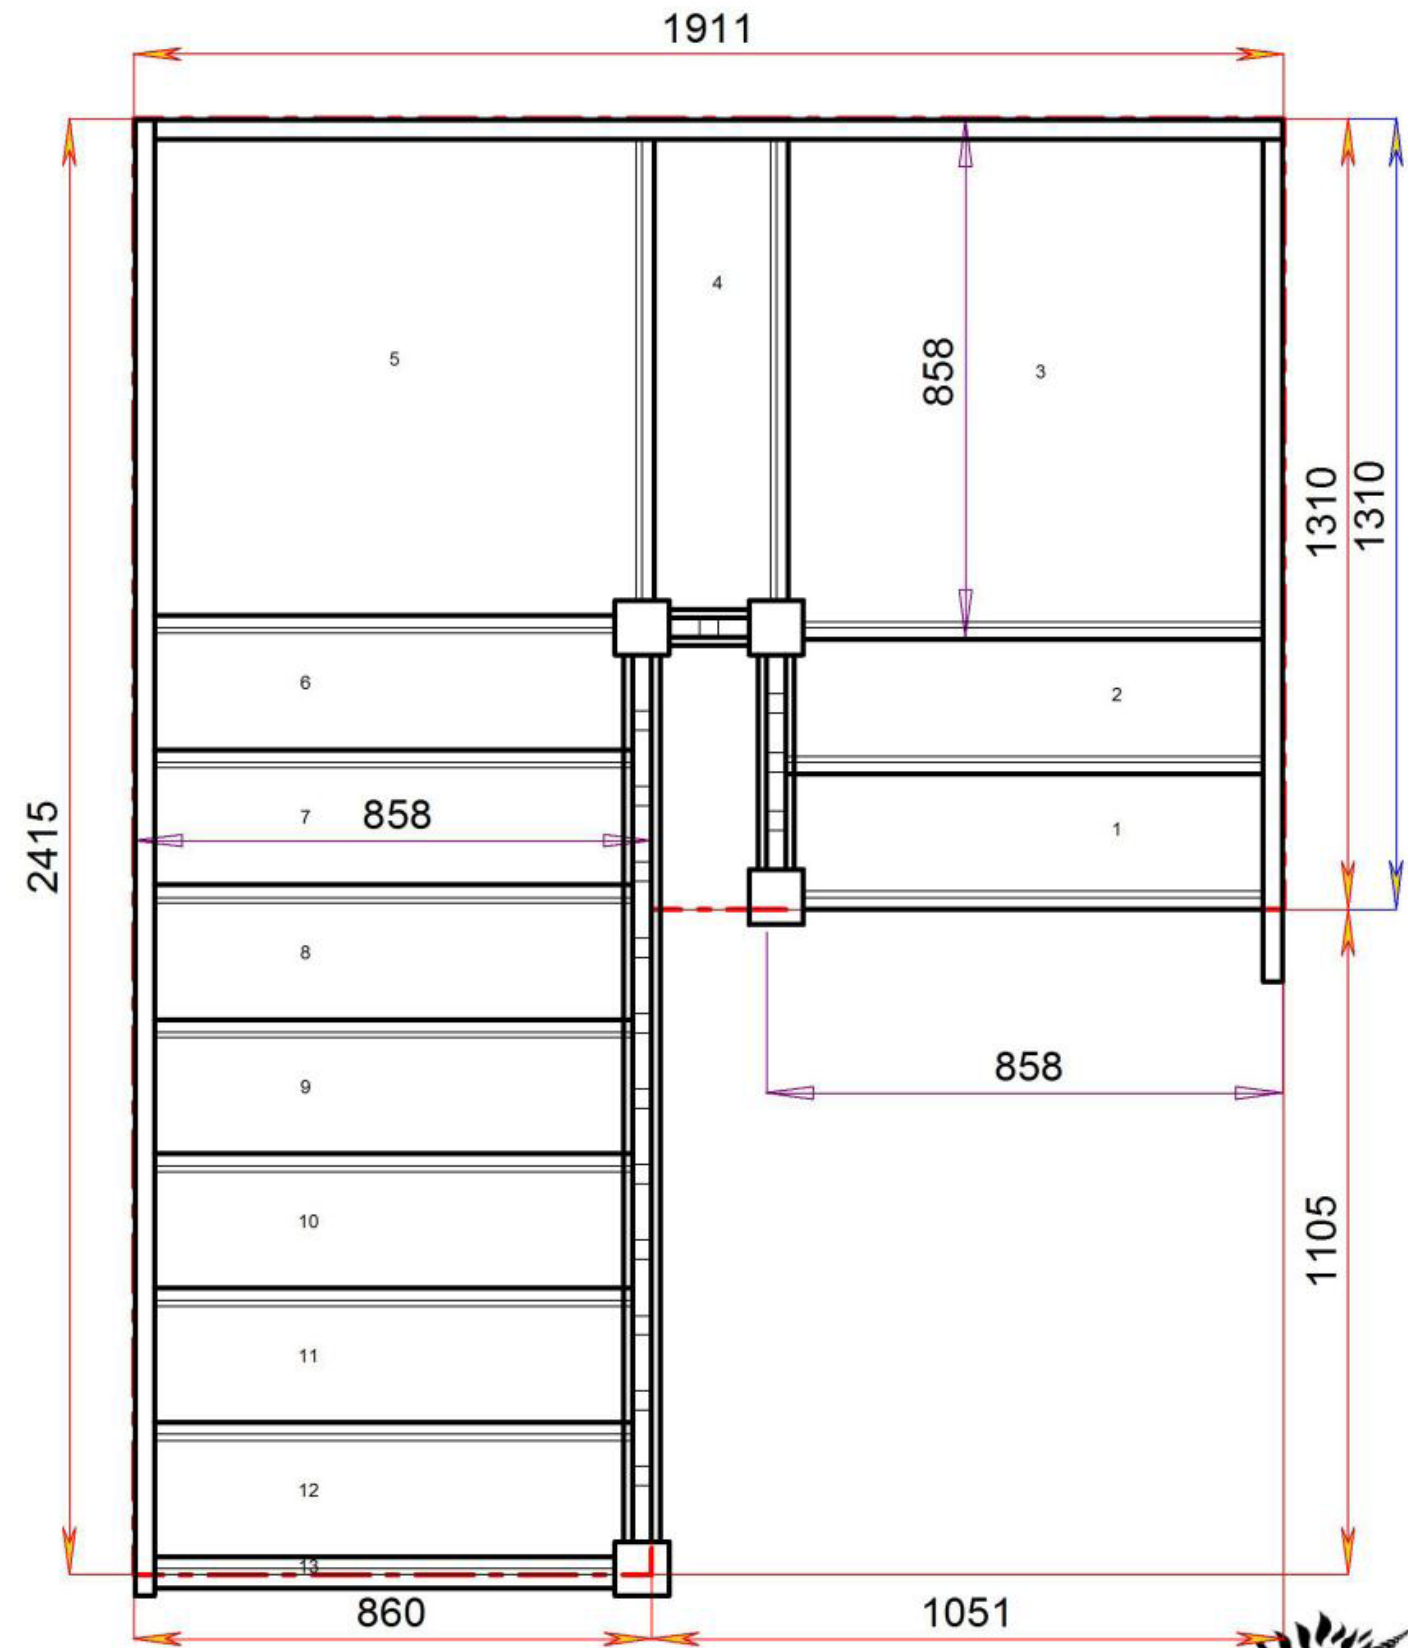



Floor to floor height

2600.000 mm



Stair Layouts-D QL-HR

S2QL2QL6N-LH-HR

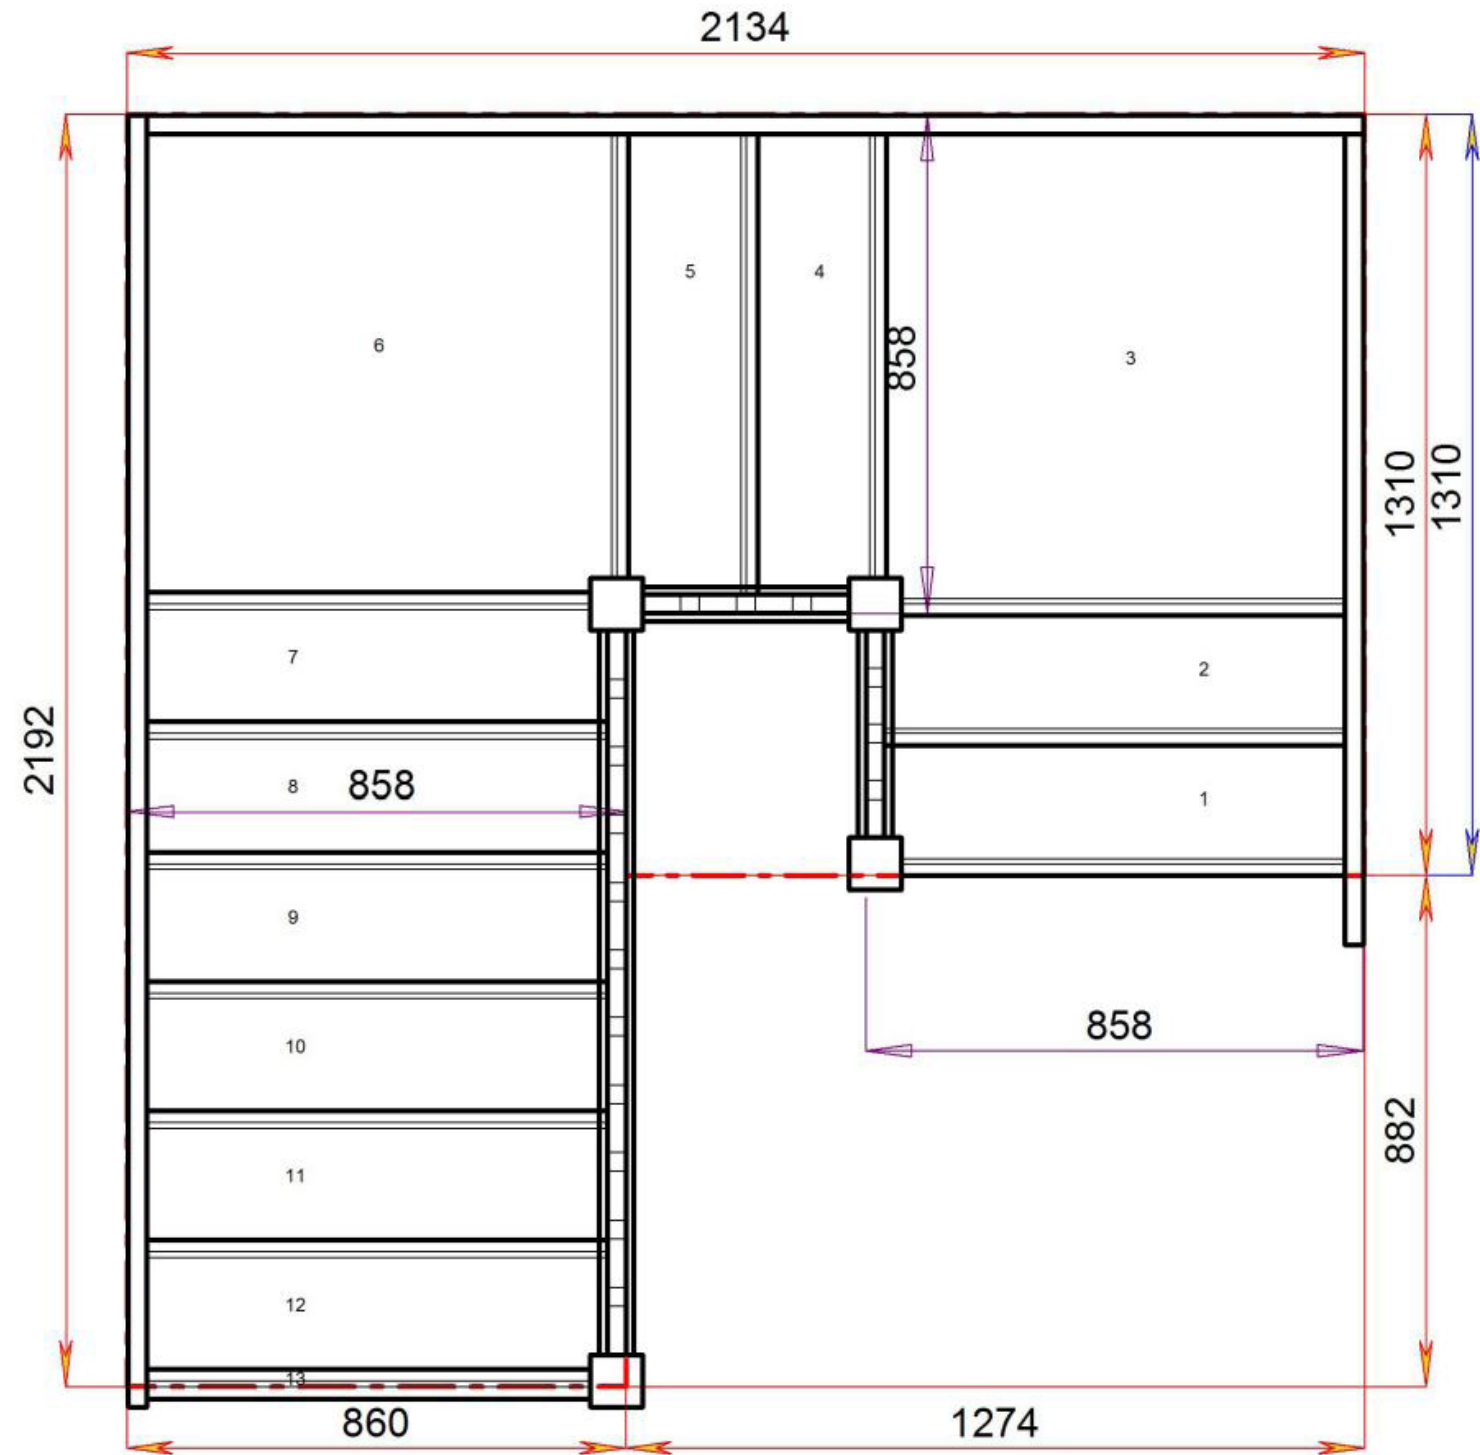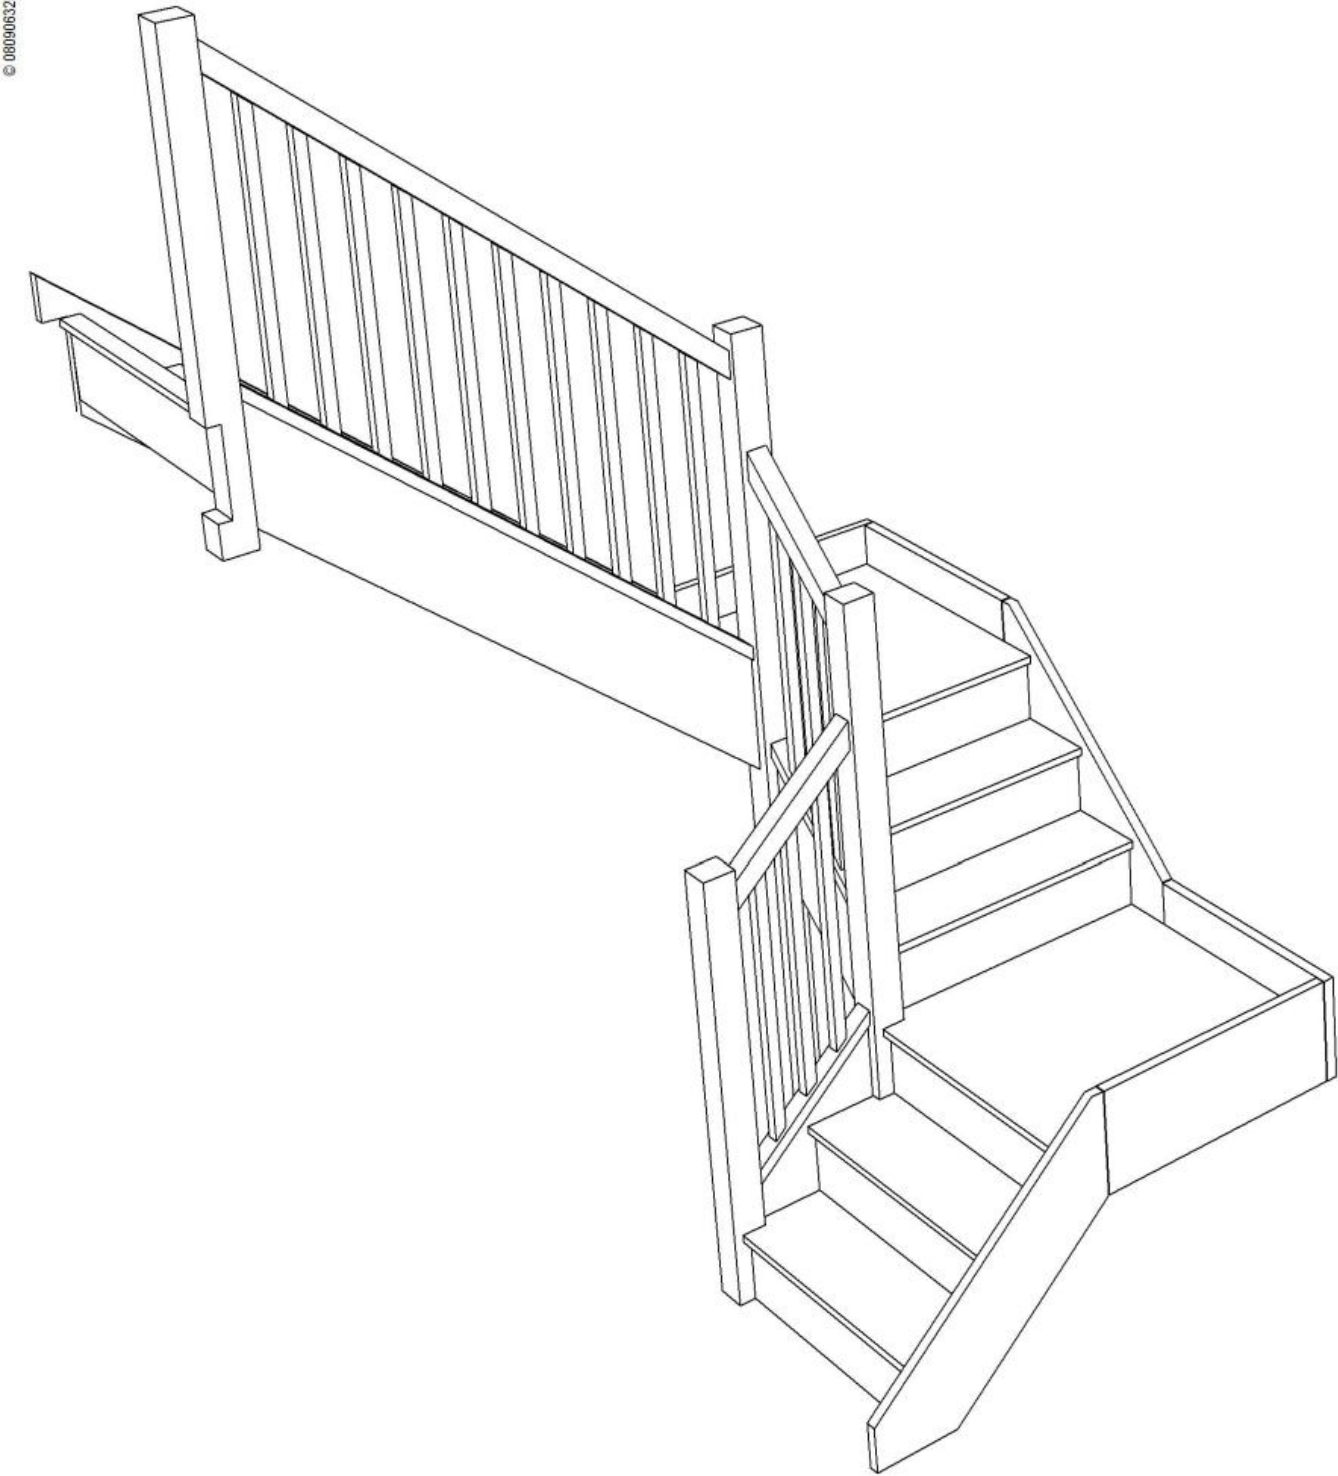

Stair:S2QL2QL6N-LH-HR



Floor to floor height

2600.000 mm





© 08090632B/11035

© 08090632B/11035

Stair Layouts-D QL-HR

S2QL3QL5N-LH-HR

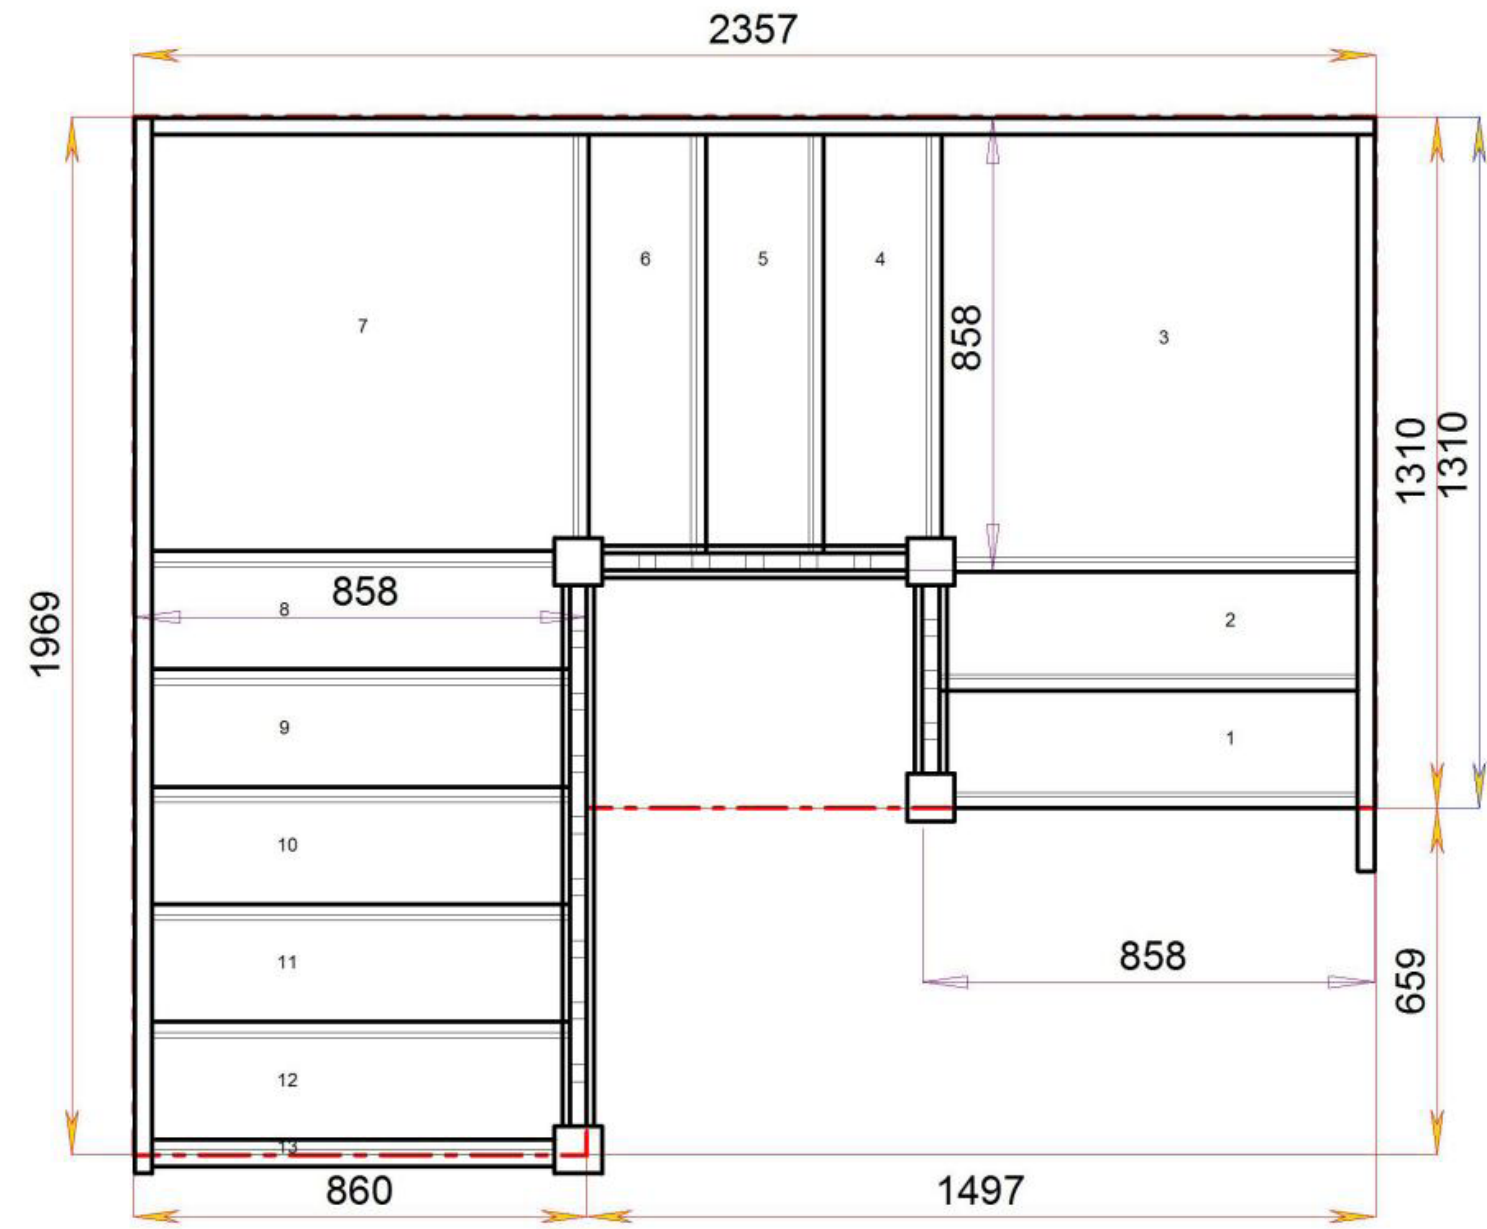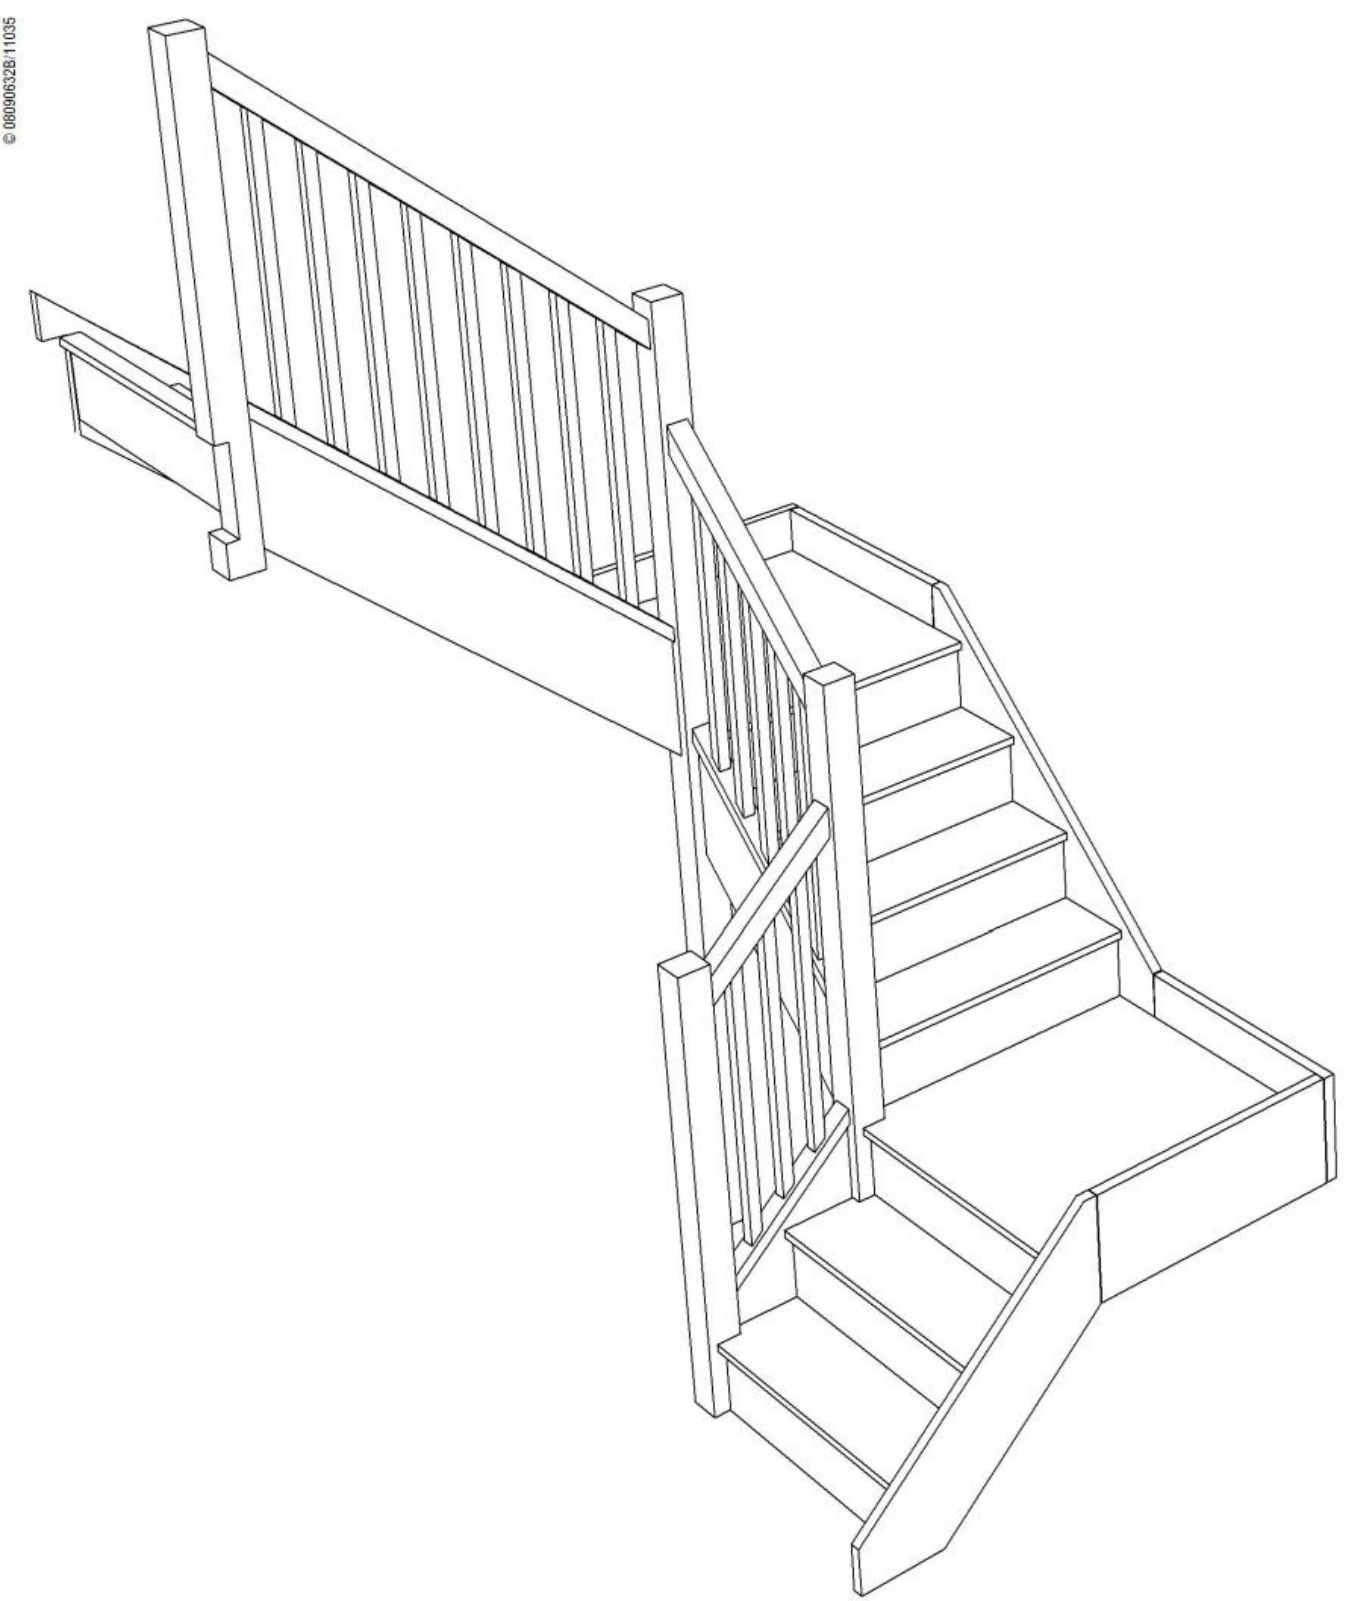

Stair:S2QL3QL5N-LH-HR



Floor to floor height 2600.000 mm





© 08090632B/11035

© 08090632B/11035

Stair Layouts-D QL-HR

S2QL4QL4N-LH-HR

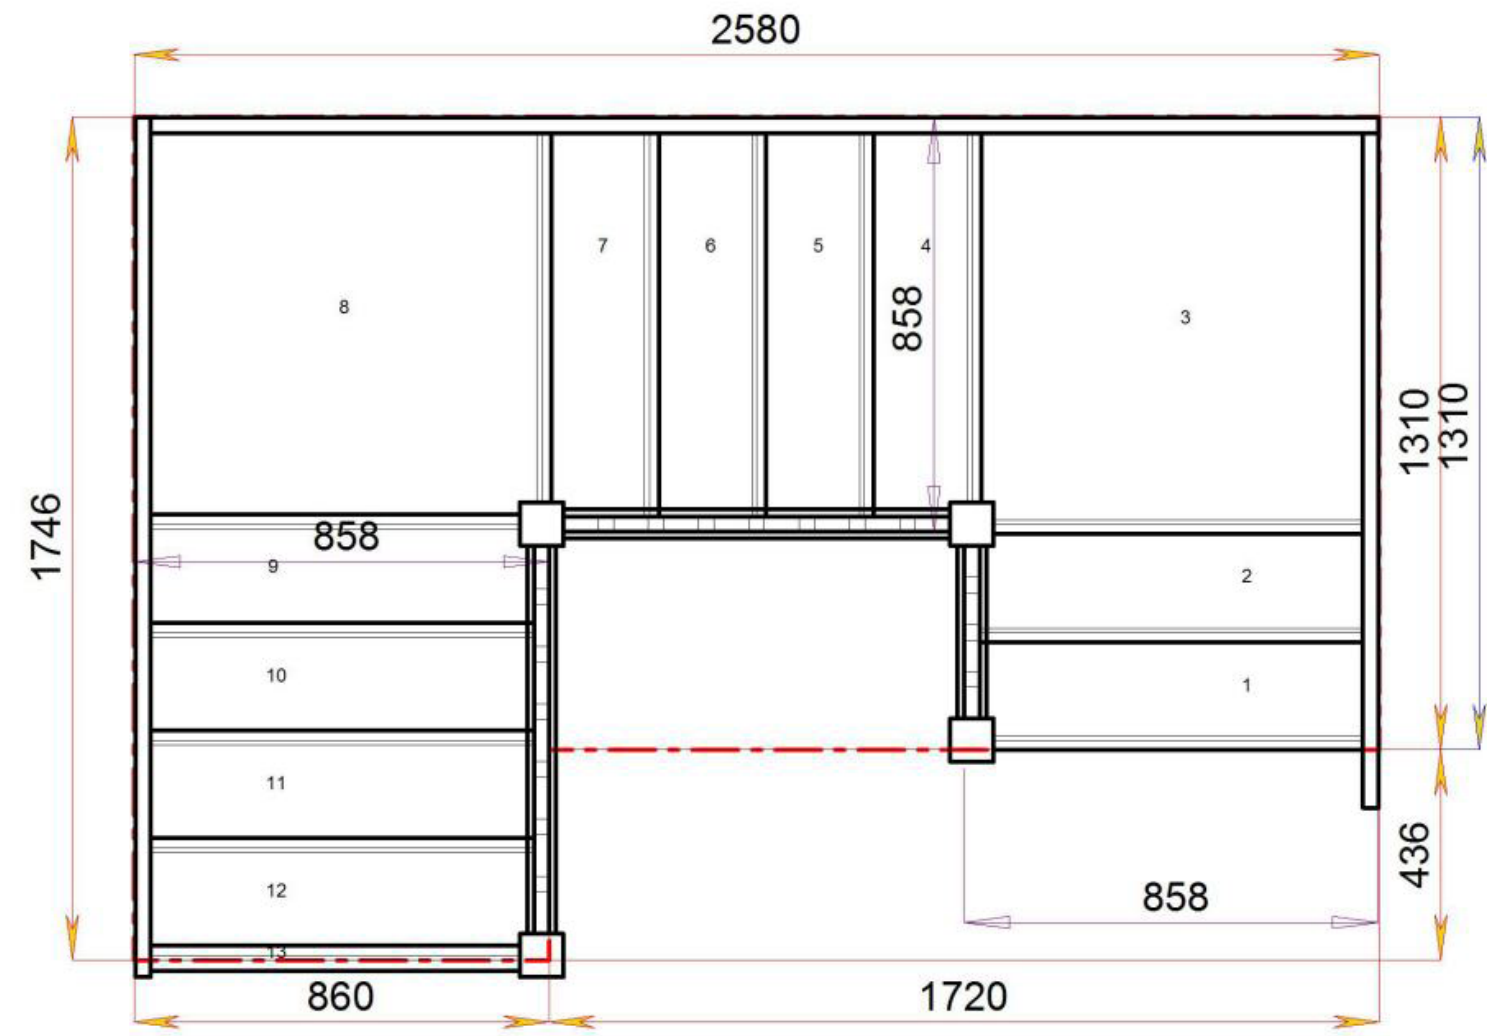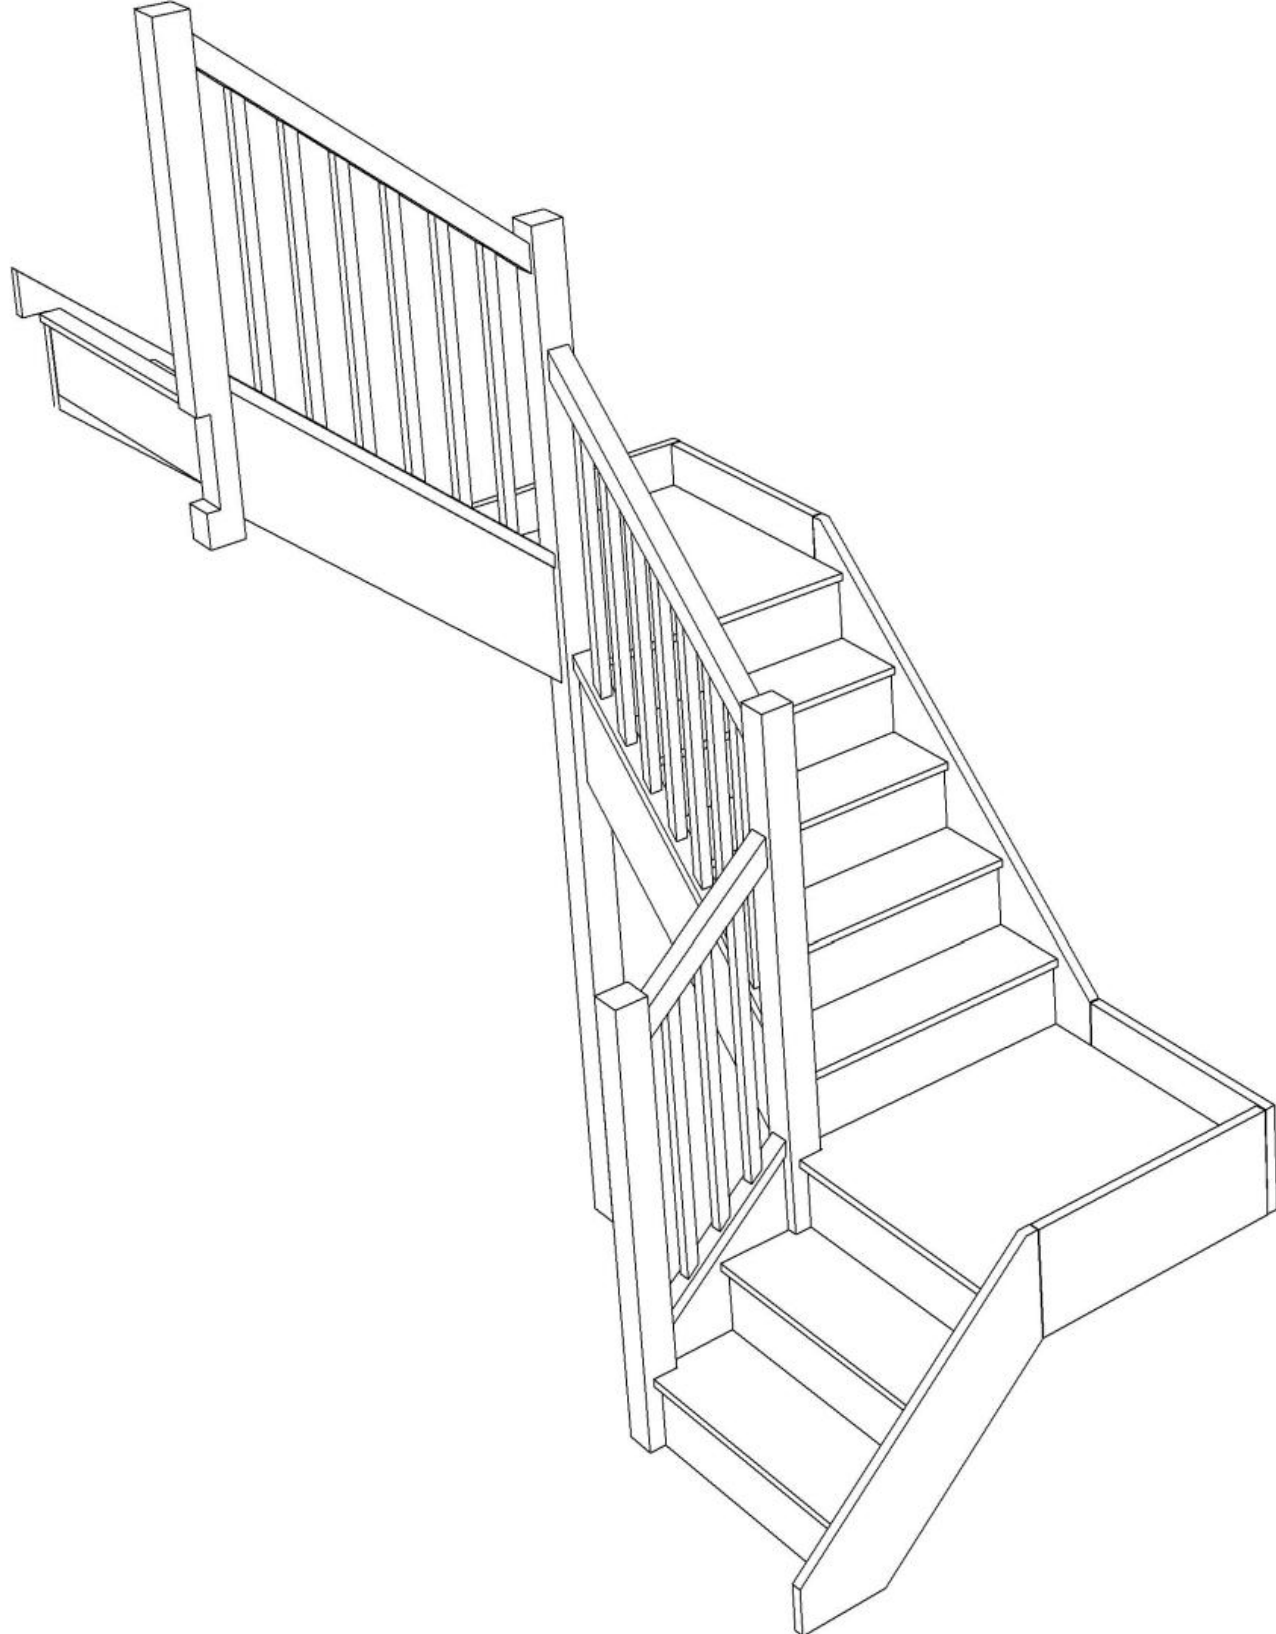

Stair:S2QL4QL4N-LH-HR





Floor to floor height

2600.000 mm



Stair Layouts-D QL-HR

S2QL5QL3N-LH-HR

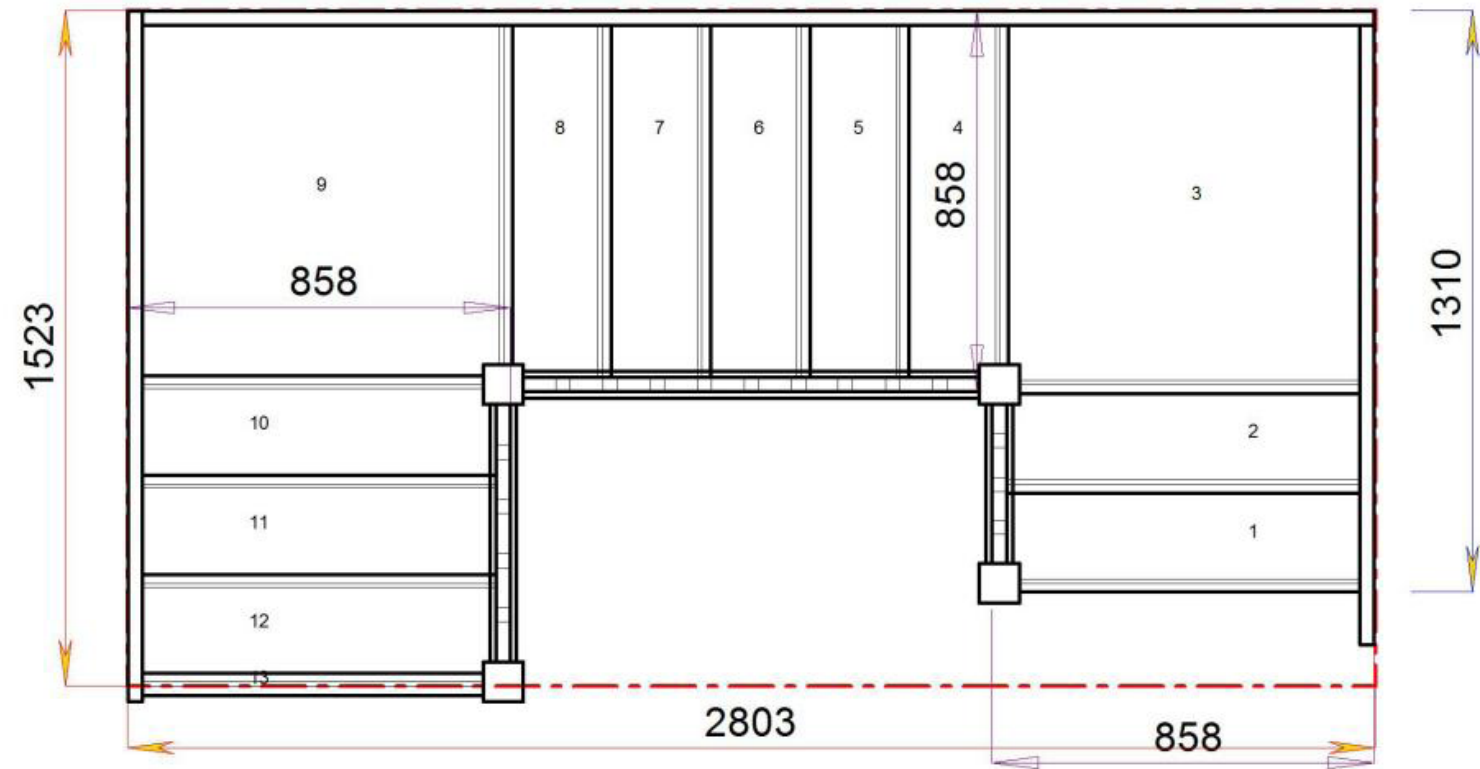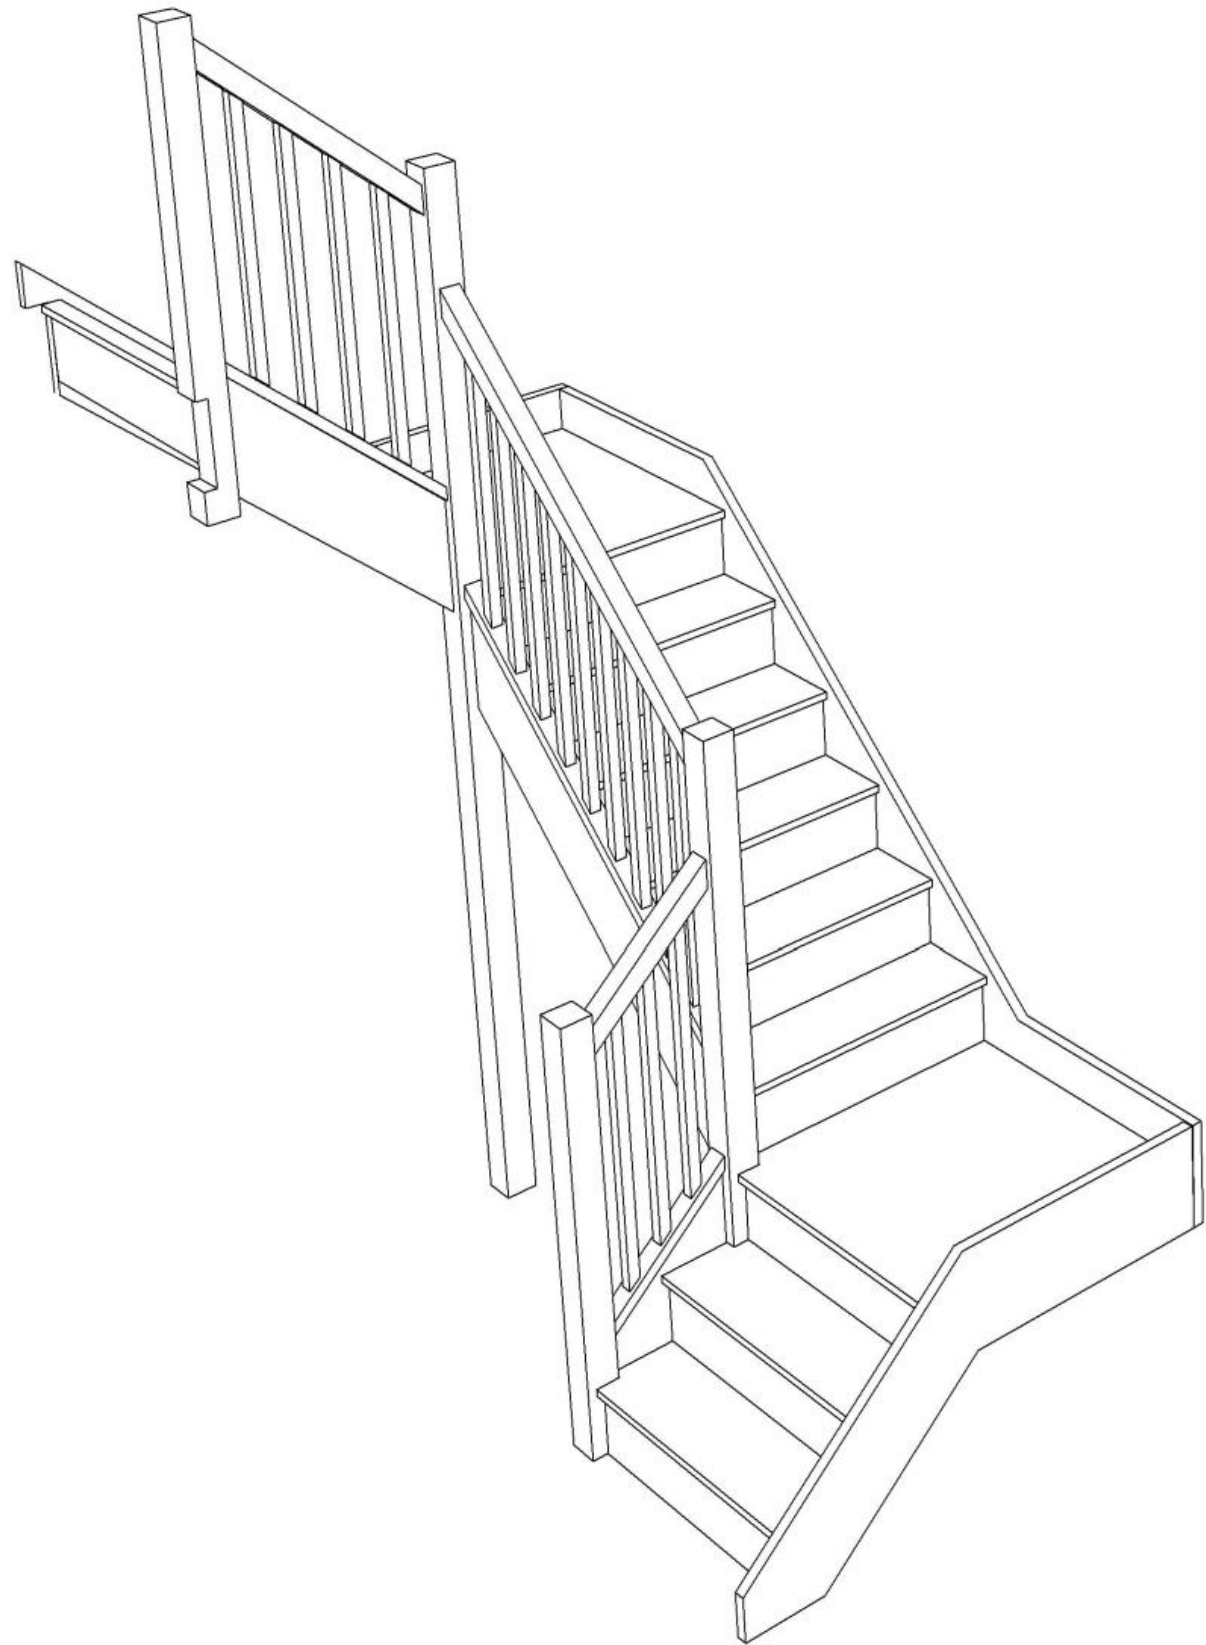

Stair:S2QL5QL3N-LH-HR



Floor to floor height

2600.000 mm





© 08090632B/11035

© 08090632B/11035

Stair Layouts-D QL-HR

S2QL6QL2N-LH-HR

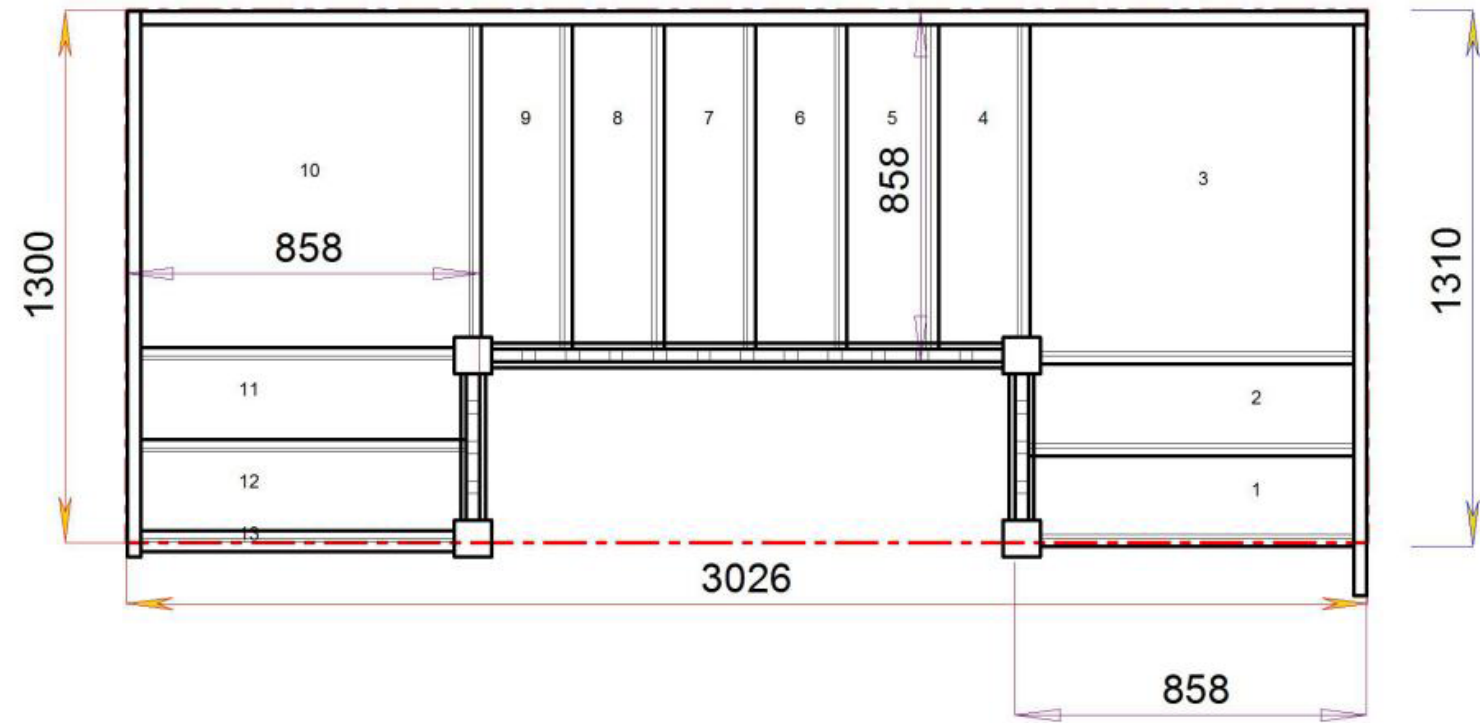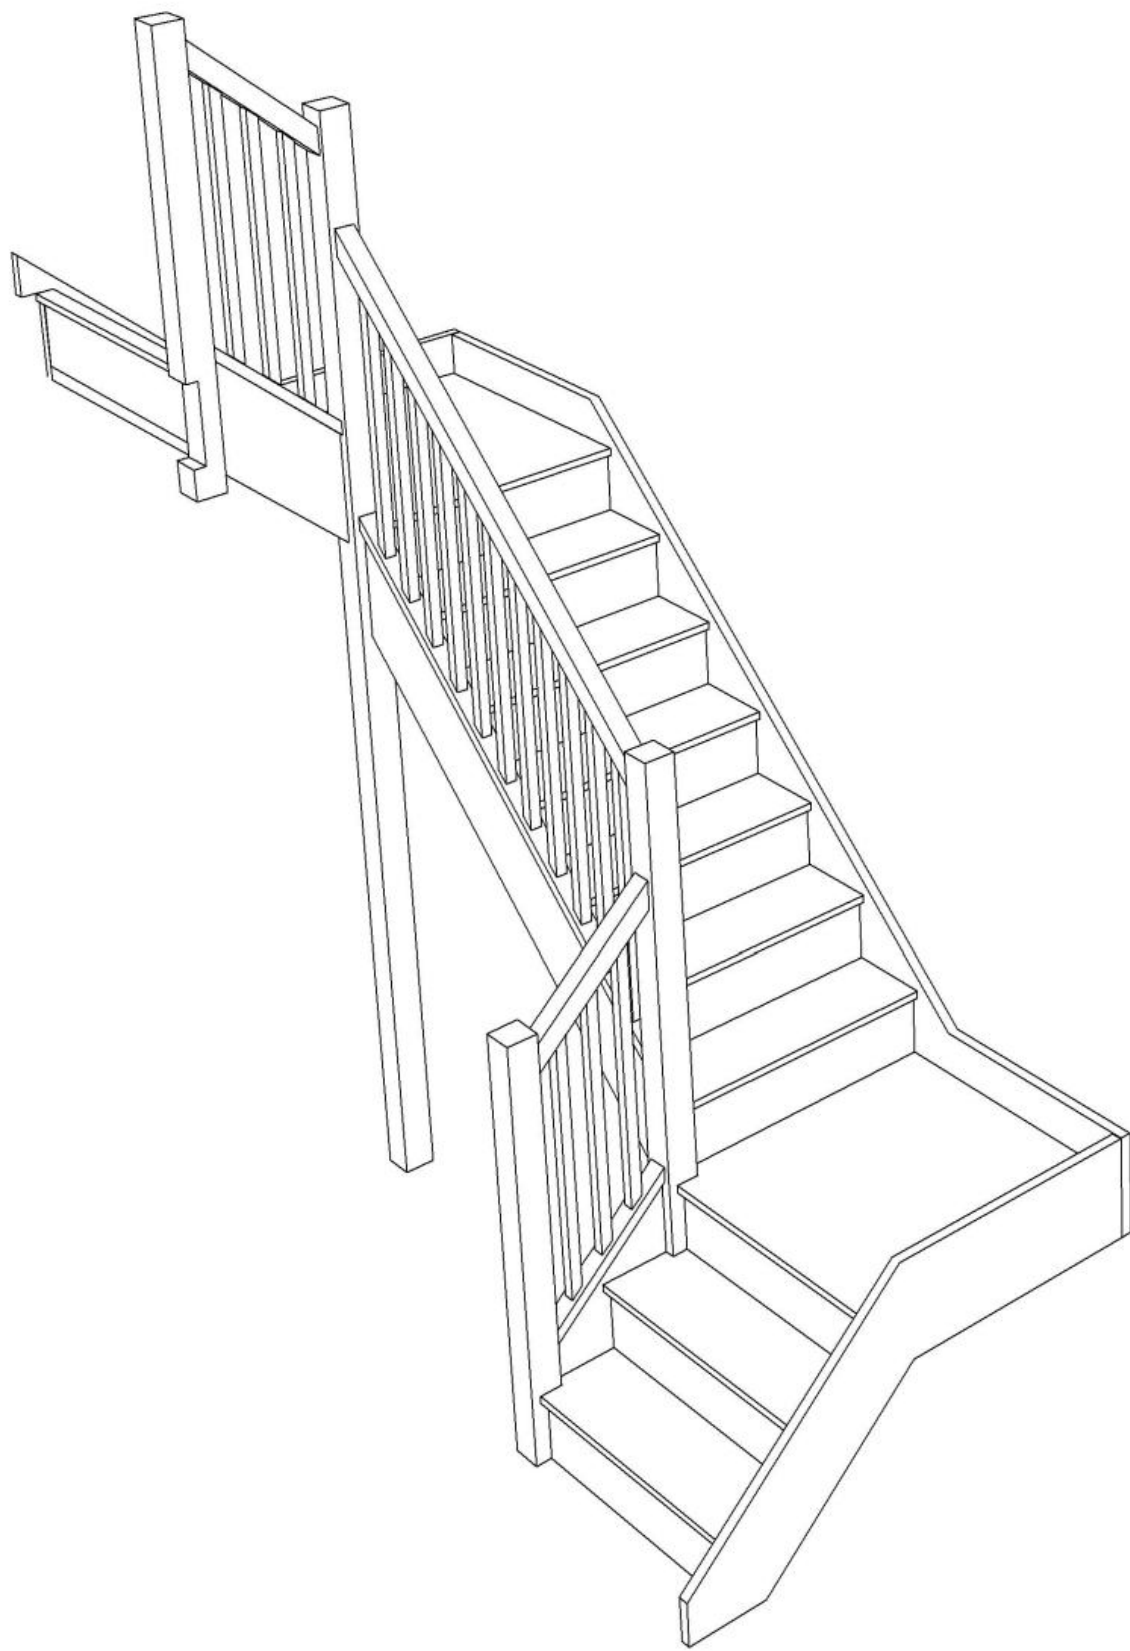

Stair:S2QL6QL2N-LH-HR



Floor to floor height

2600.000 mm





© 08090632B/11035

© 08090632B/11035

Stair Layouts-D QL-HR

S2QL7QL1N-LH-HR

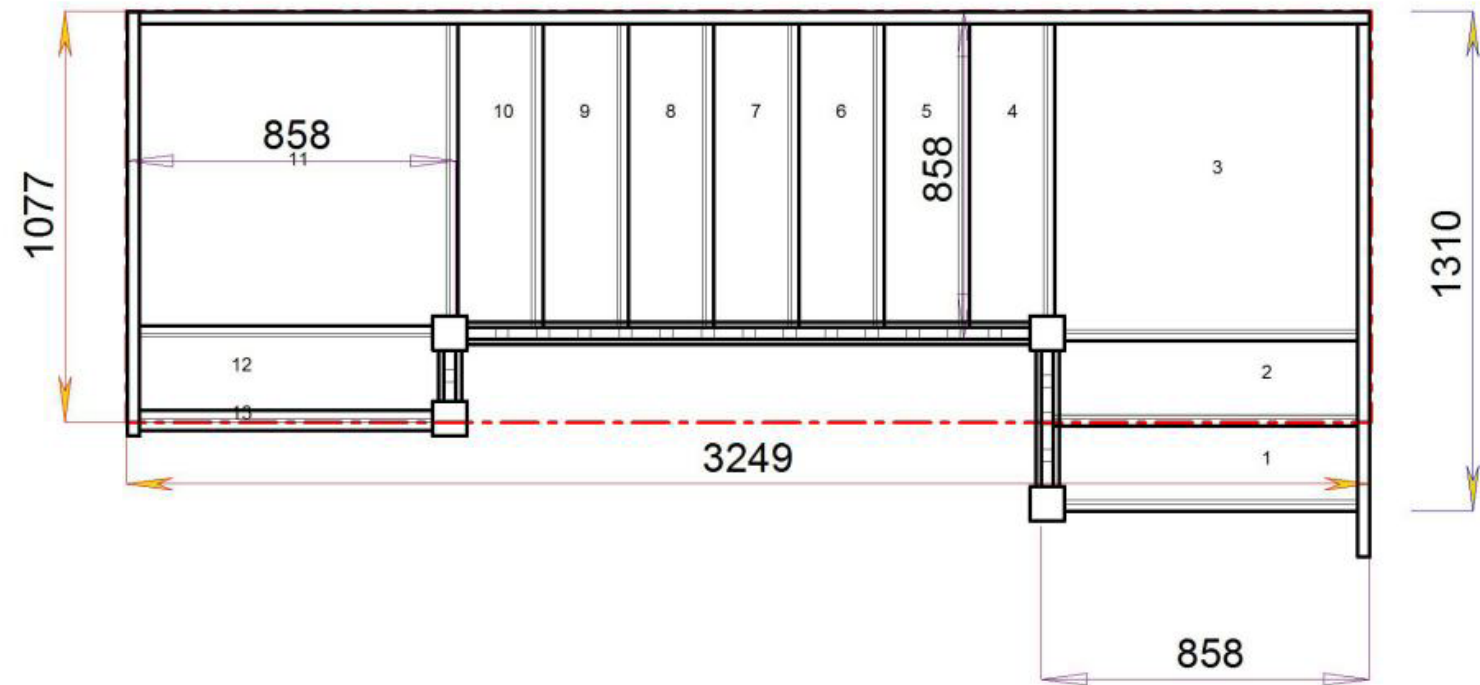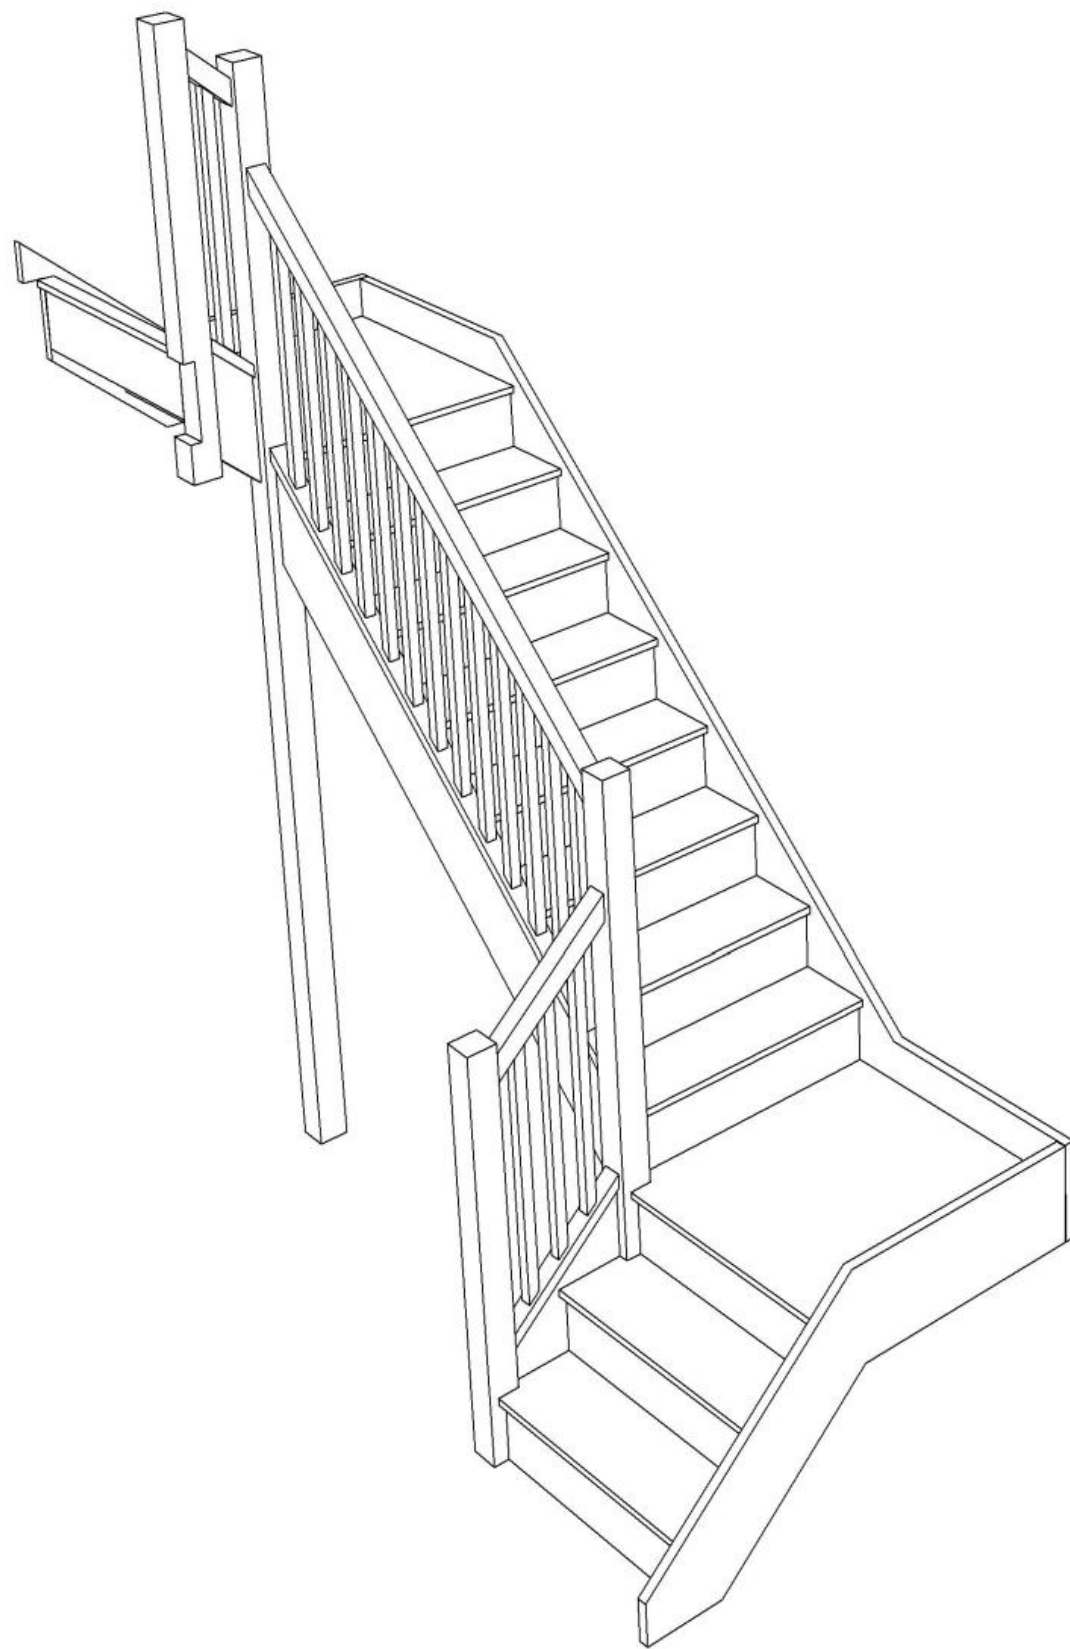

Stair:S2QL7QL1N-LH-HR





Floor to floor height

2600.000 mm



Stair Layouts-D QL-HR

S2QL8QLN-LH-HR

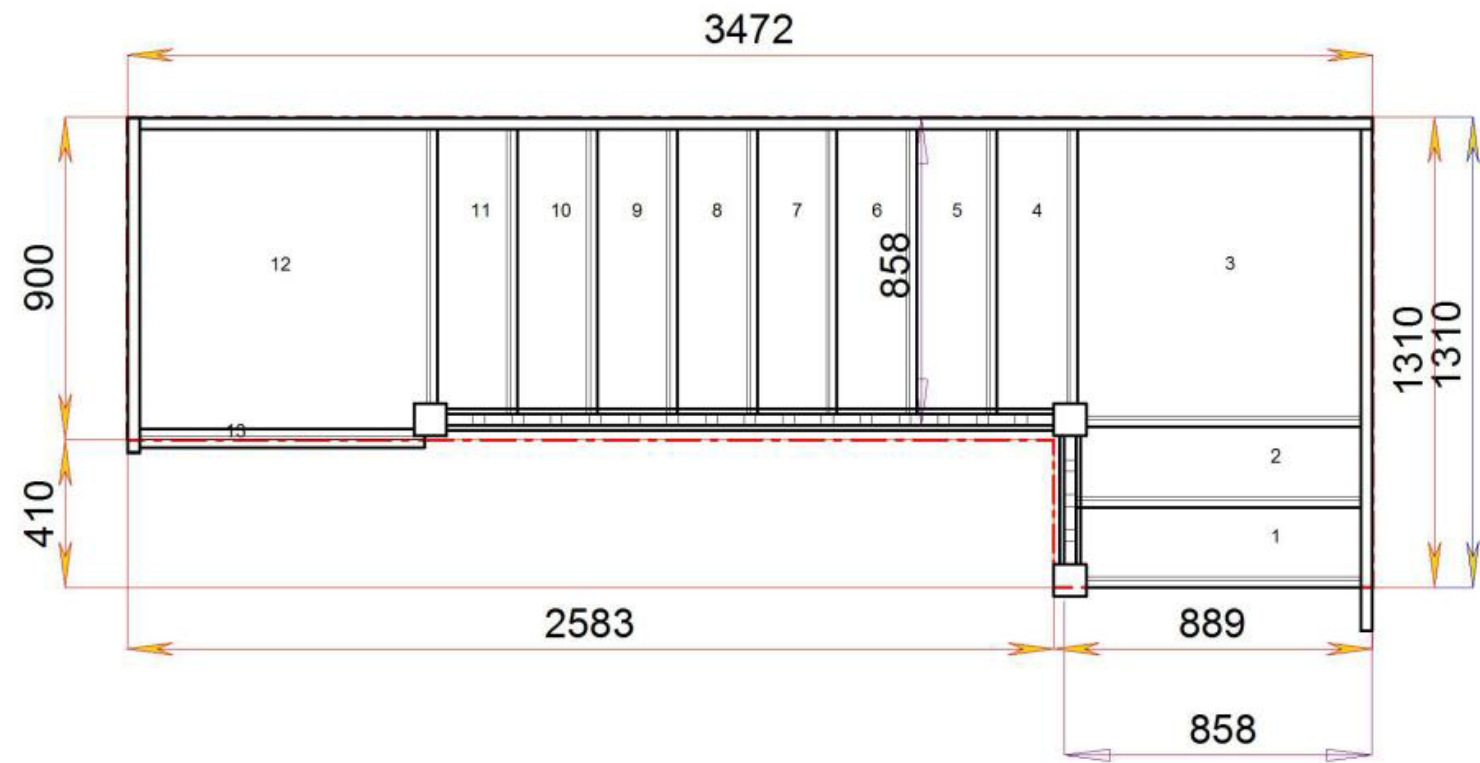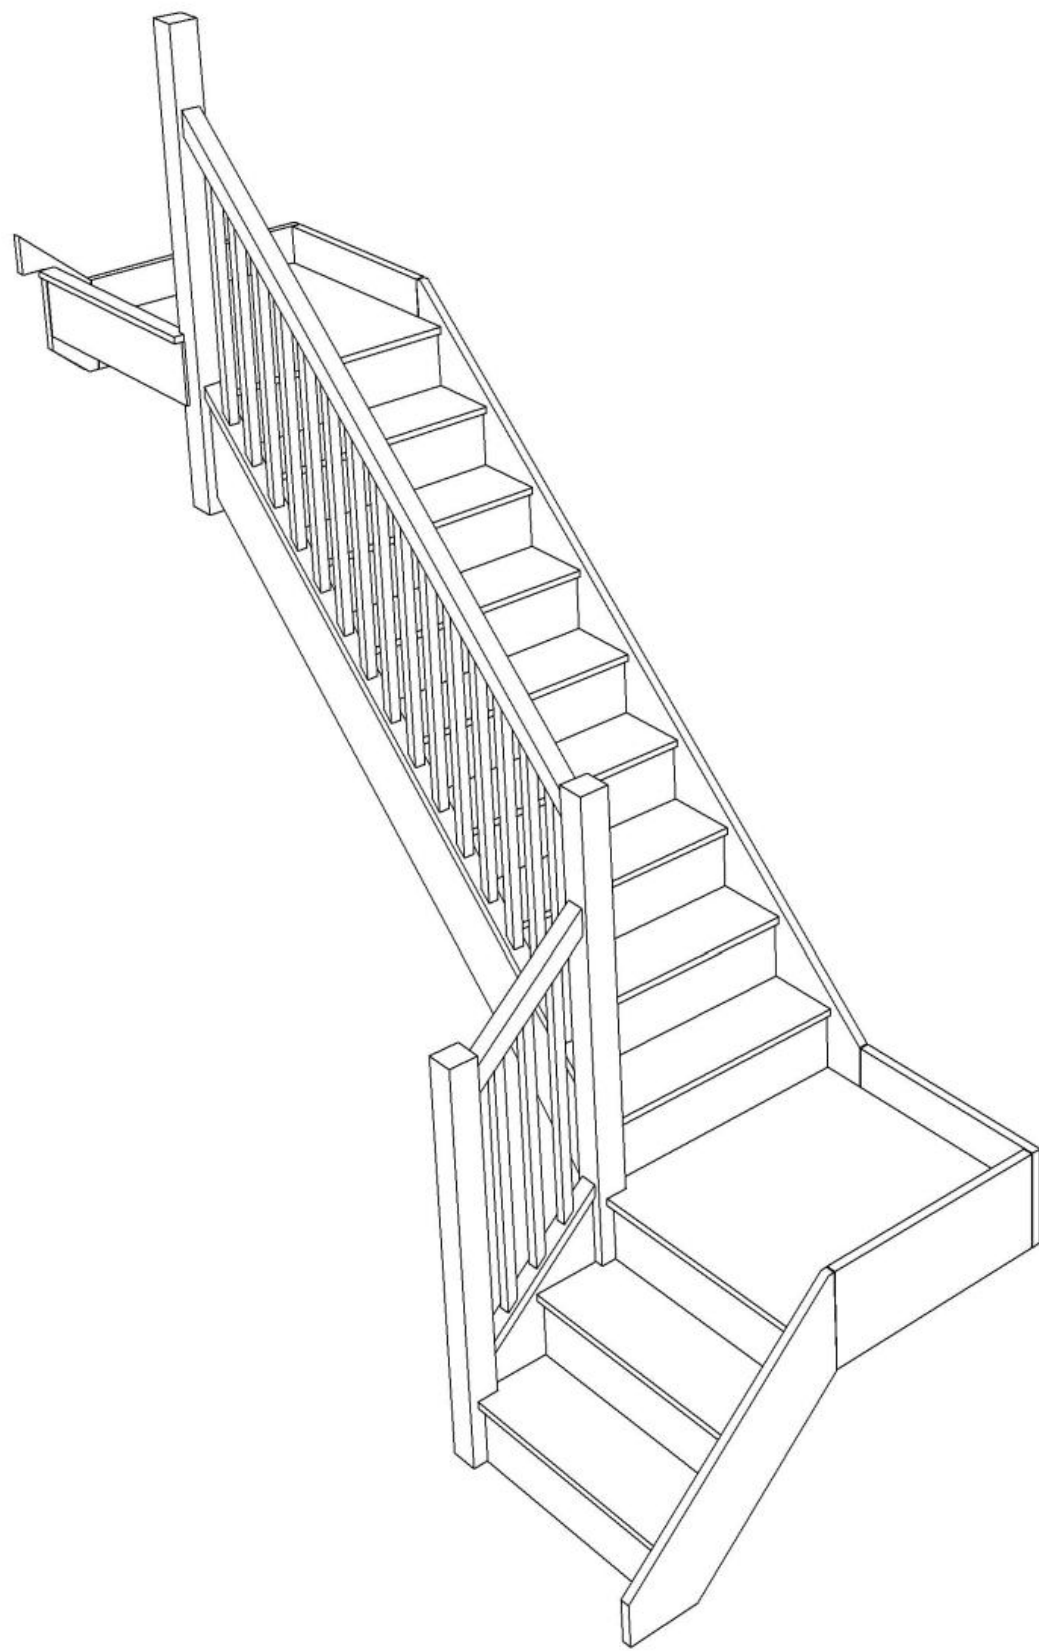

Stair:S2QL8QLN-LH-HR




Floor to floor height

2600.000 mm




Stair Layouts-D QL-HR

S2QLQL8N-LH-HR

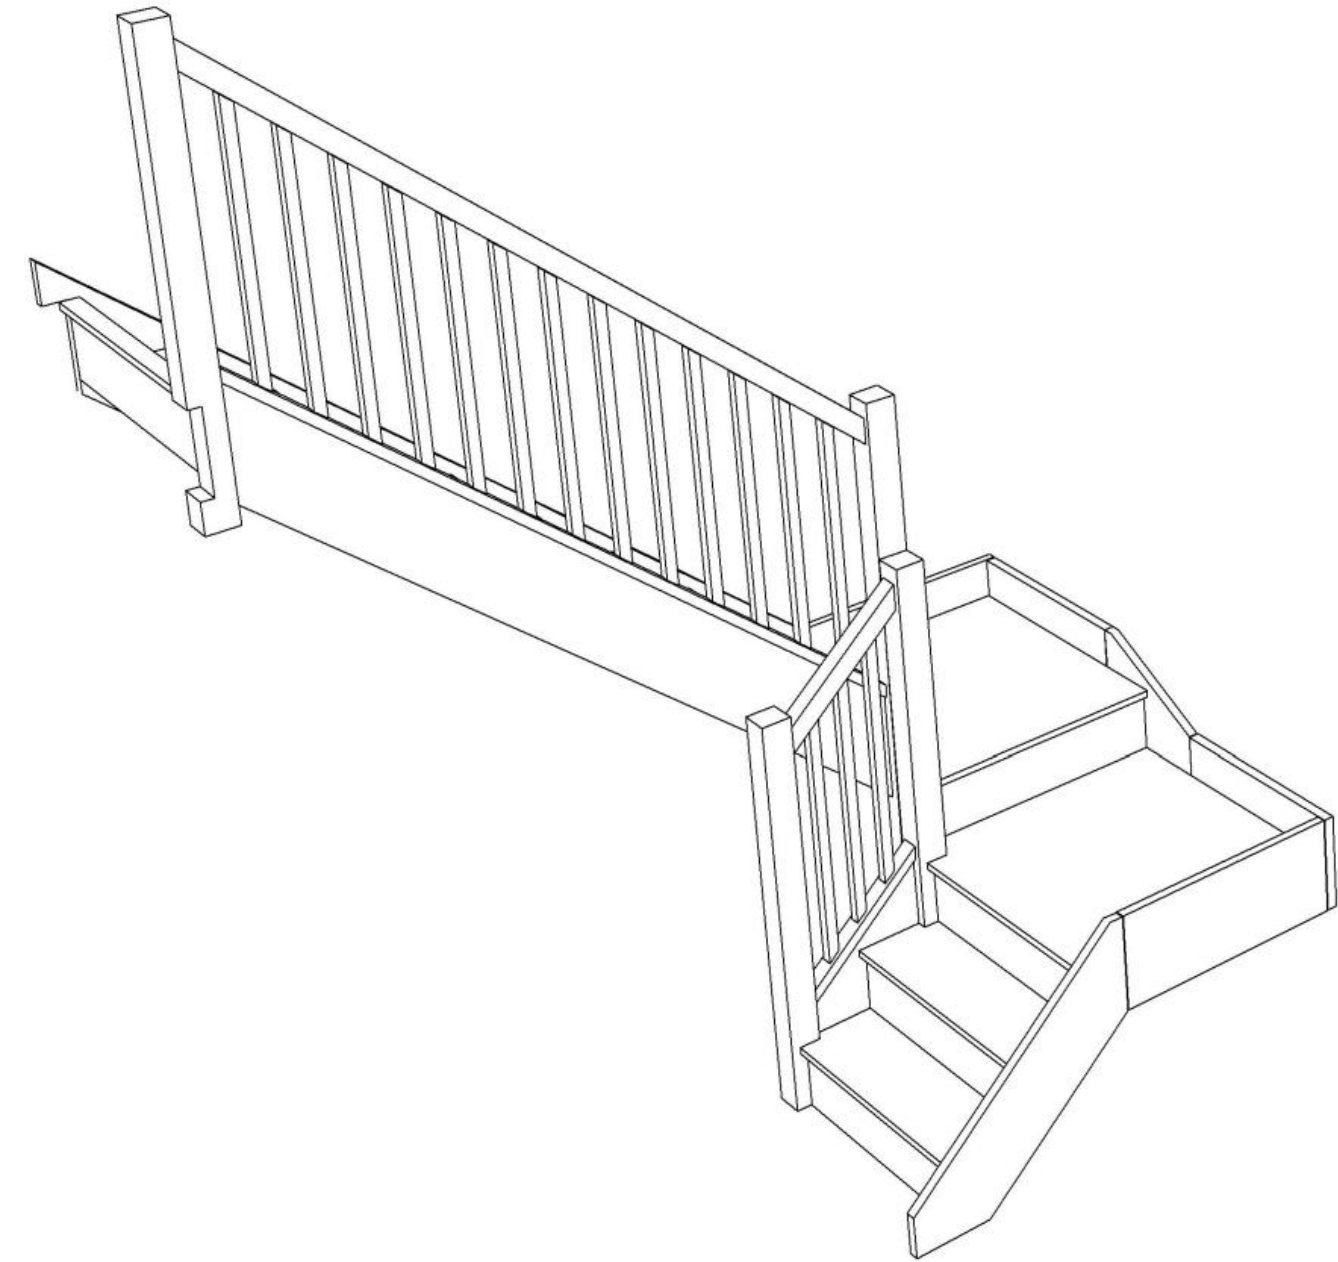

Stair:S2QLQL8N-LH-HR

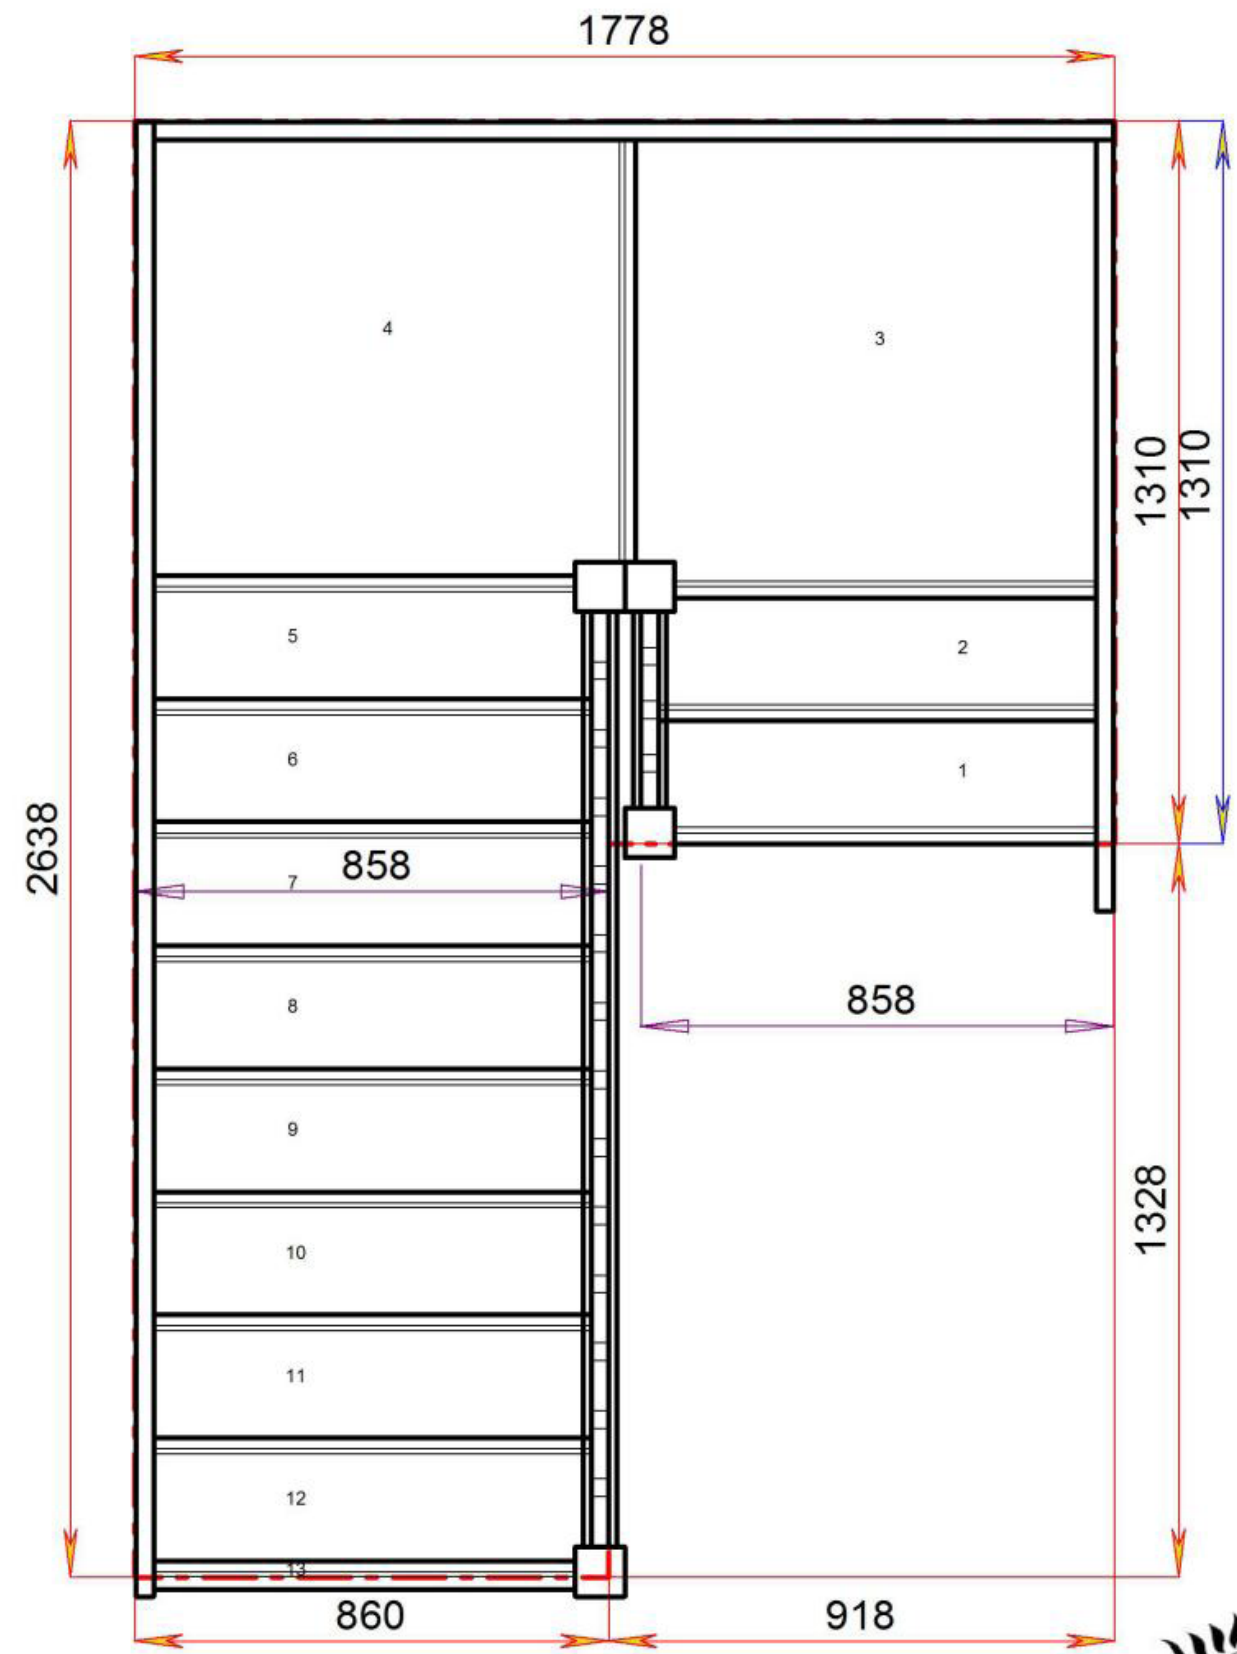

Floor to floor height

2600.000 mm




© 08090632B/11035


© 08090632B/11035

Stair Layouts-D QL-HR

S3QL1QL6N-LH-HR

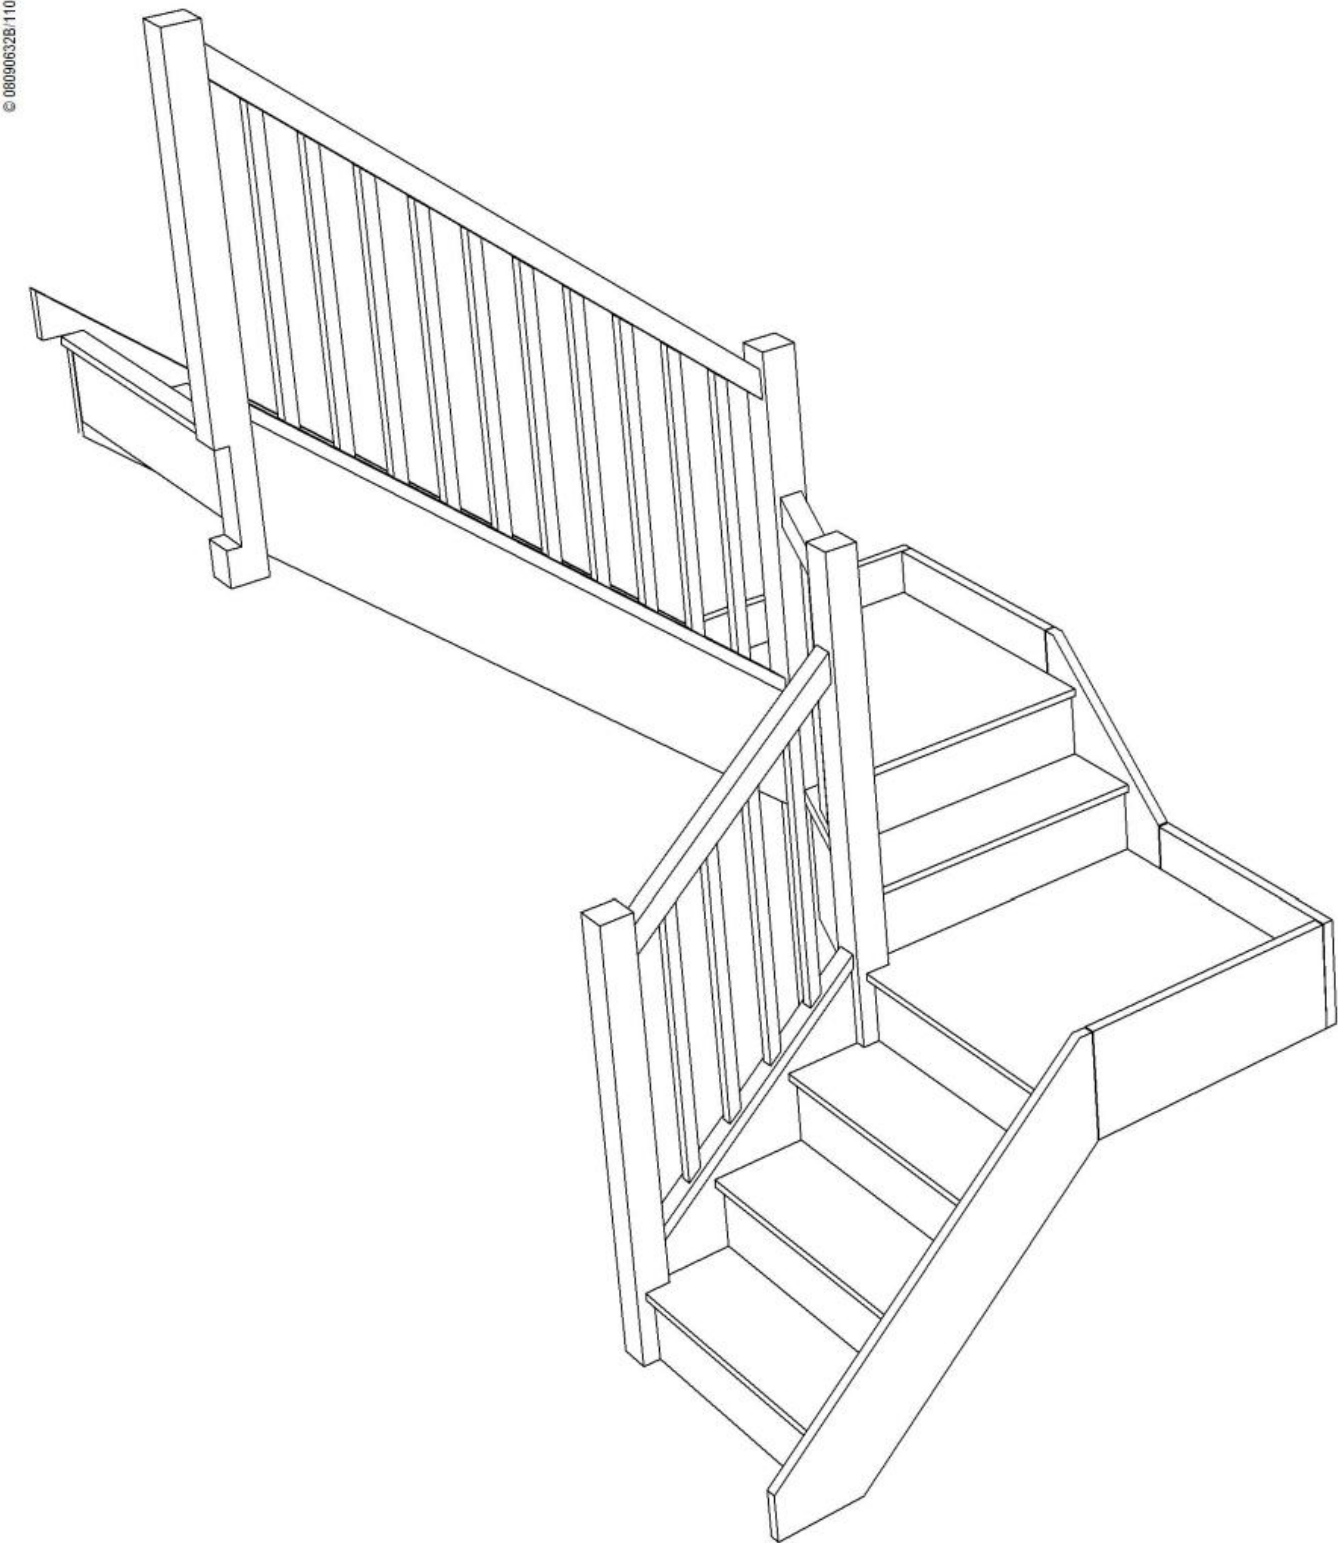

Stair:S3QL1QL6N-LH-HR

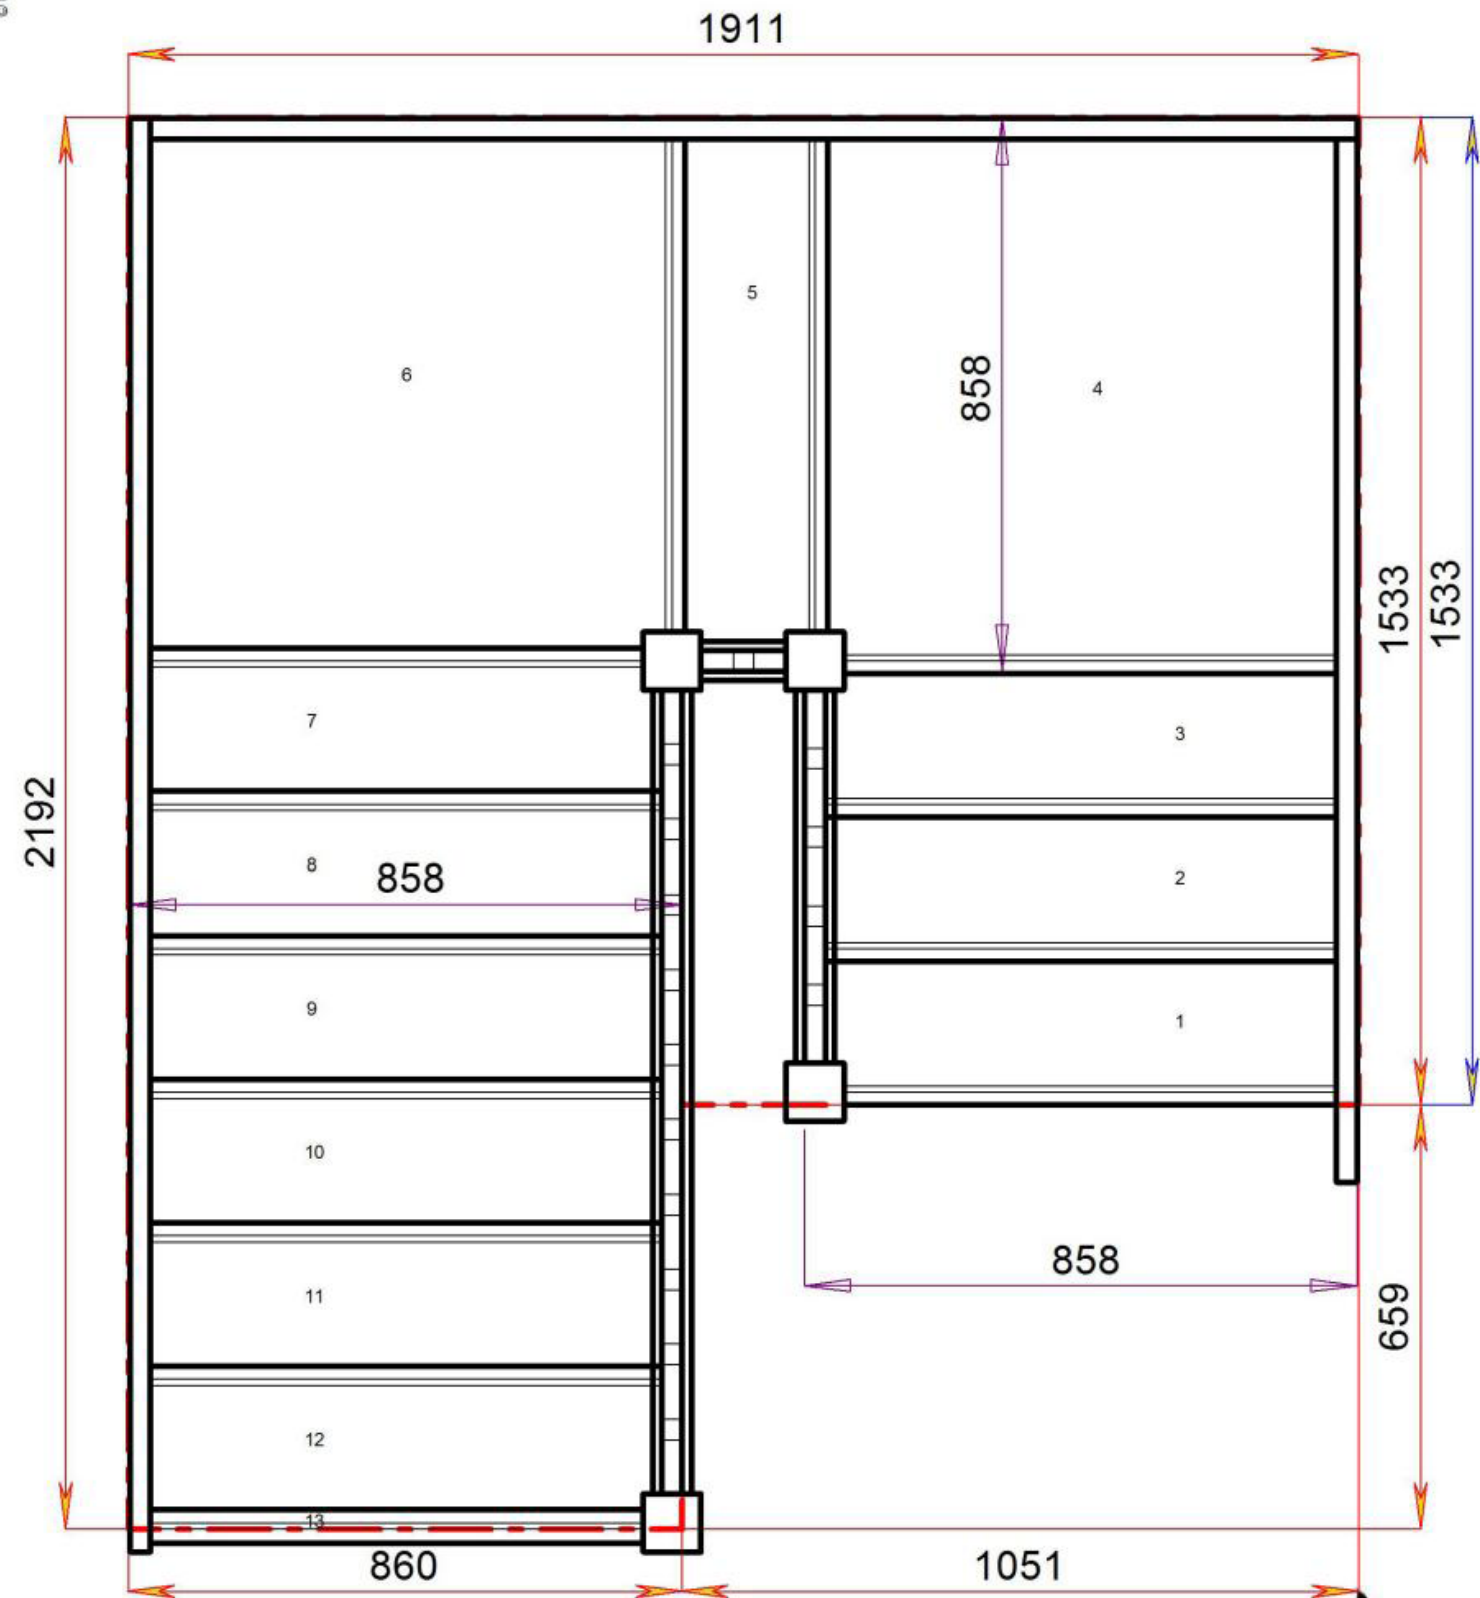

Floor to floor height

2600.000 mm





© 08090632B/11035

© 08090632B/11035

Stair Layouts-D QL-HR

S3QL2QL5N-LH-HR

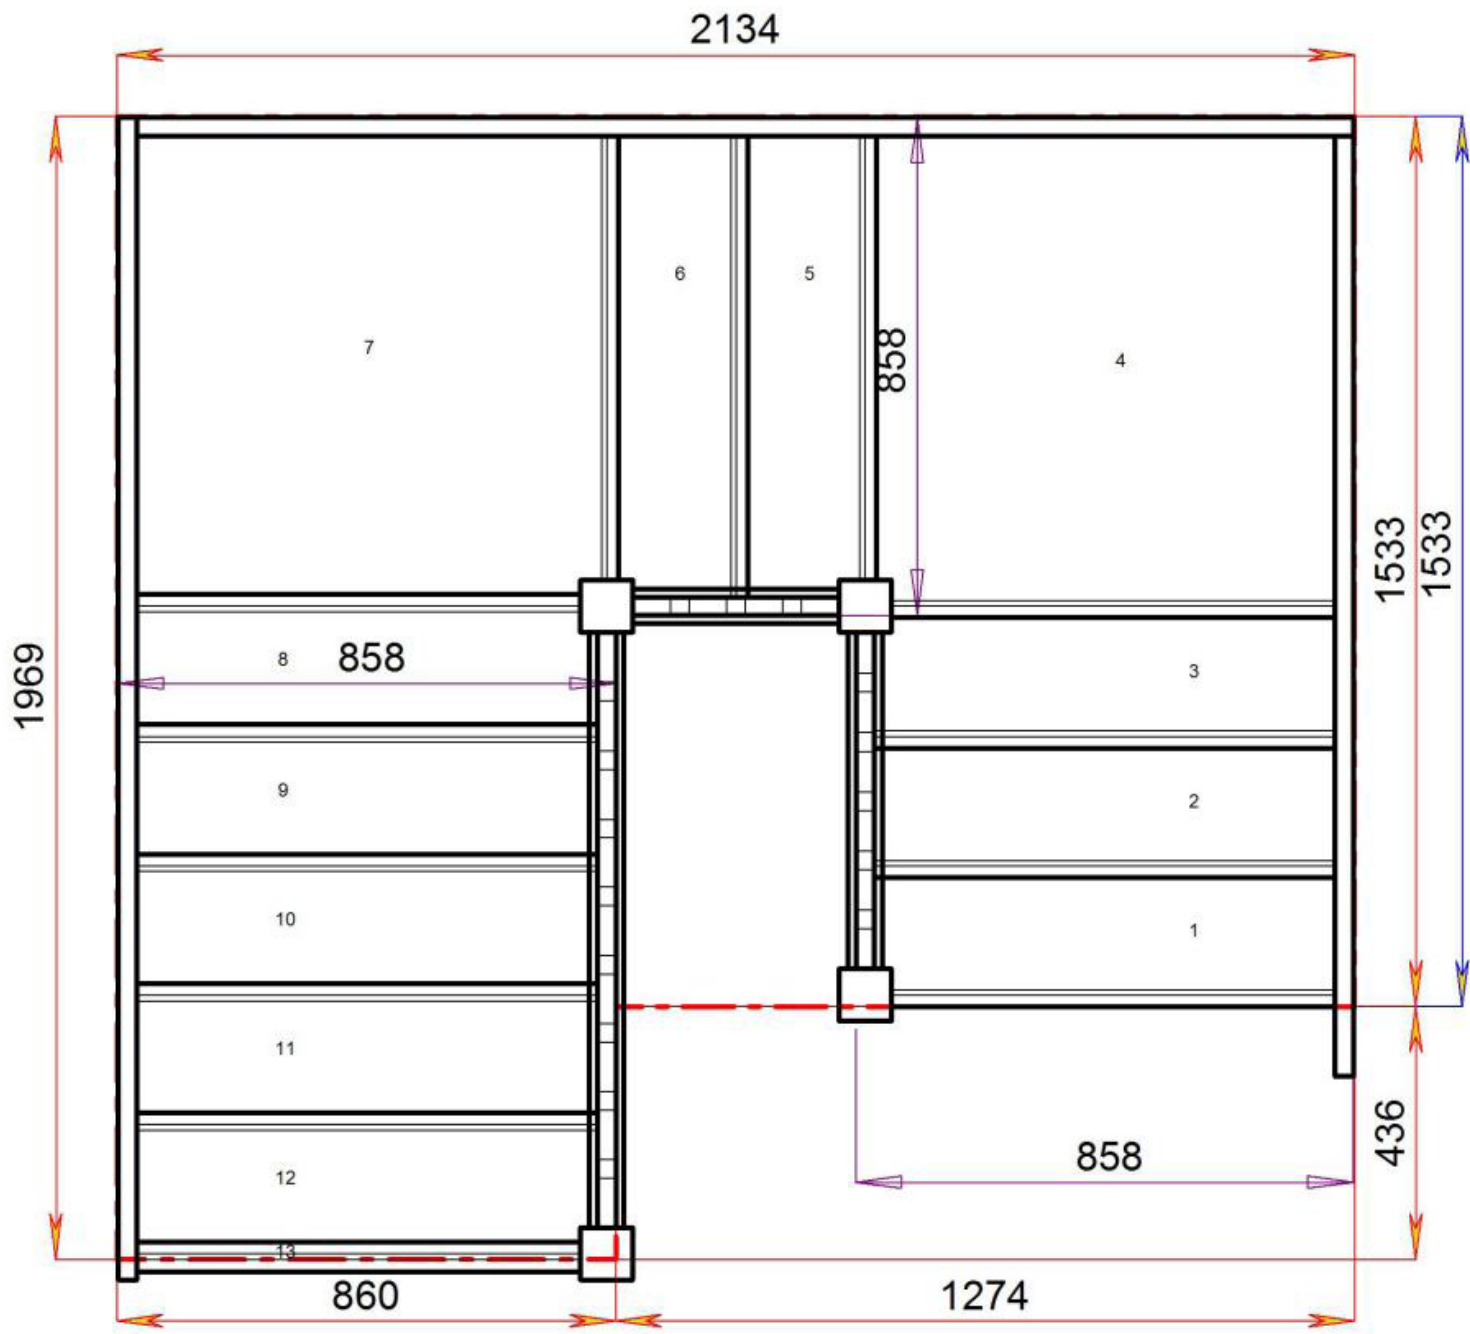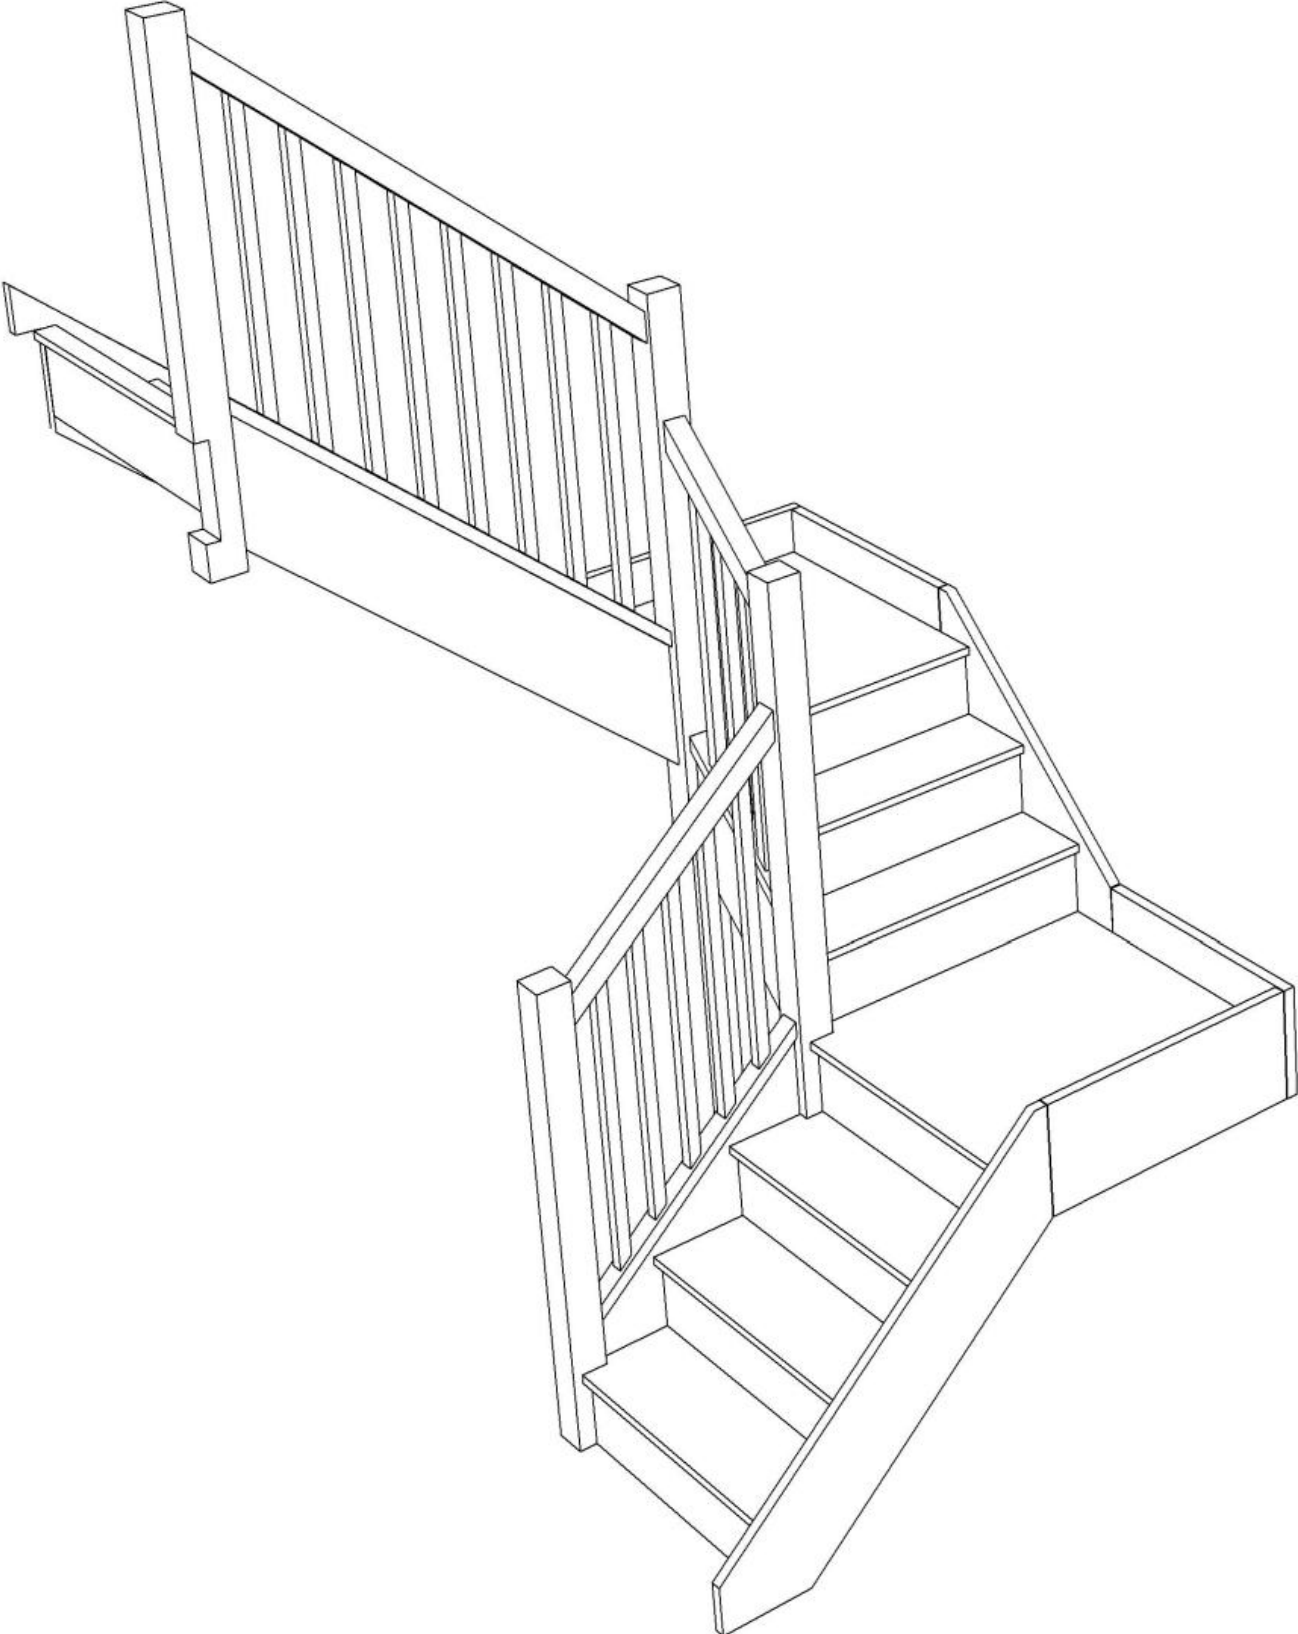

Stair:S3QL2QL5N-LH-HR



Floor to floor height 2600.000 mm





© 08090632B/11035

© 08090632B/11035

Stair Layouts-D QL-HR

S3QL3QL4N-LH-HR

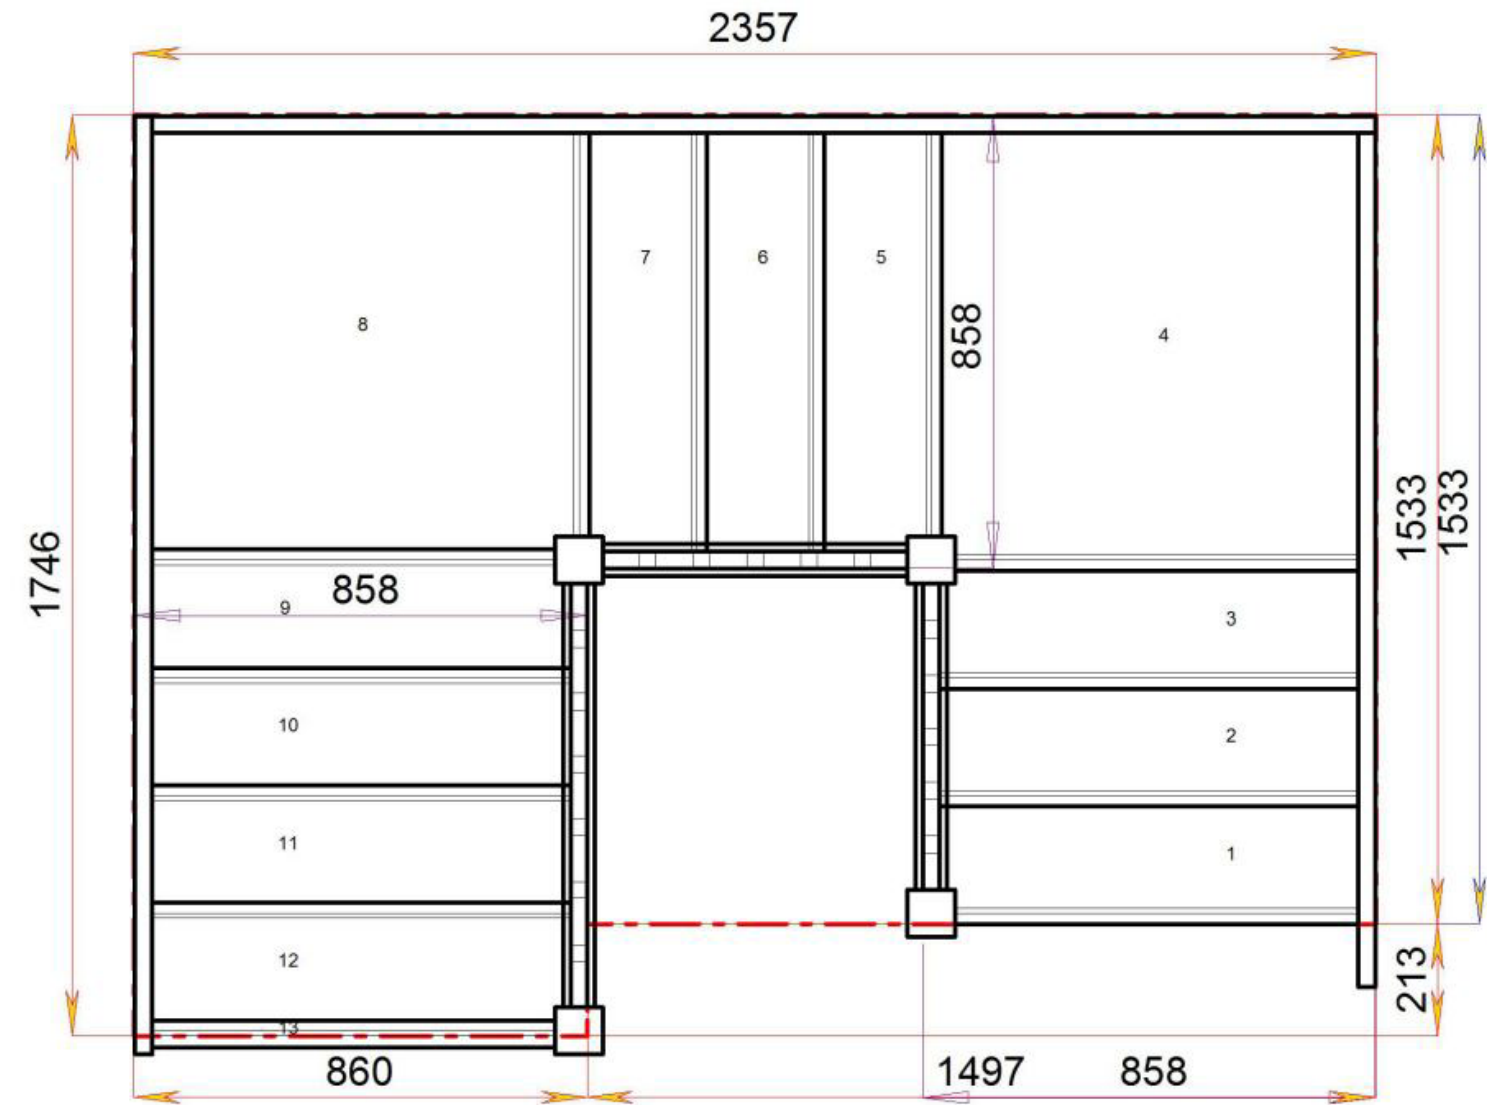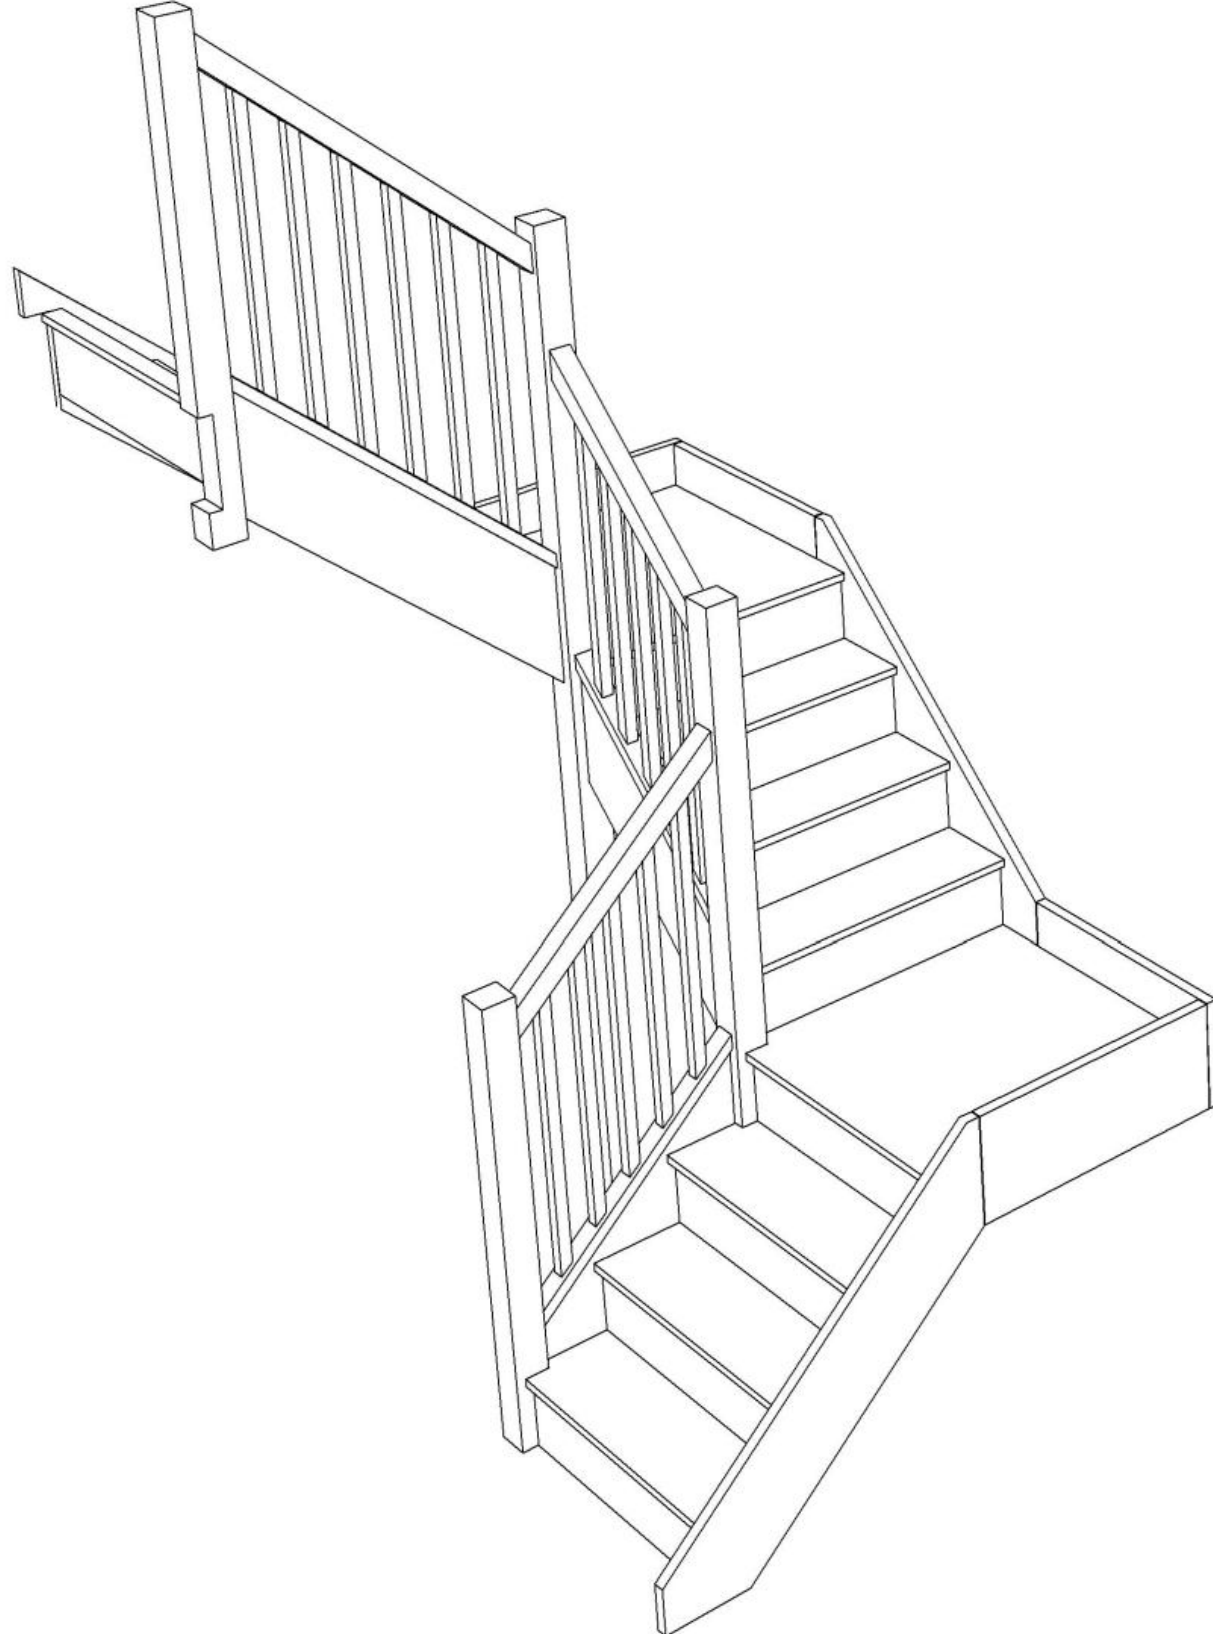

Stair:S3QL3QL4N-LH-HR





Floor to floor height 2600.000 mm



Stair Layouts-D QL-HR

S3QL4QL3N-LH-HR

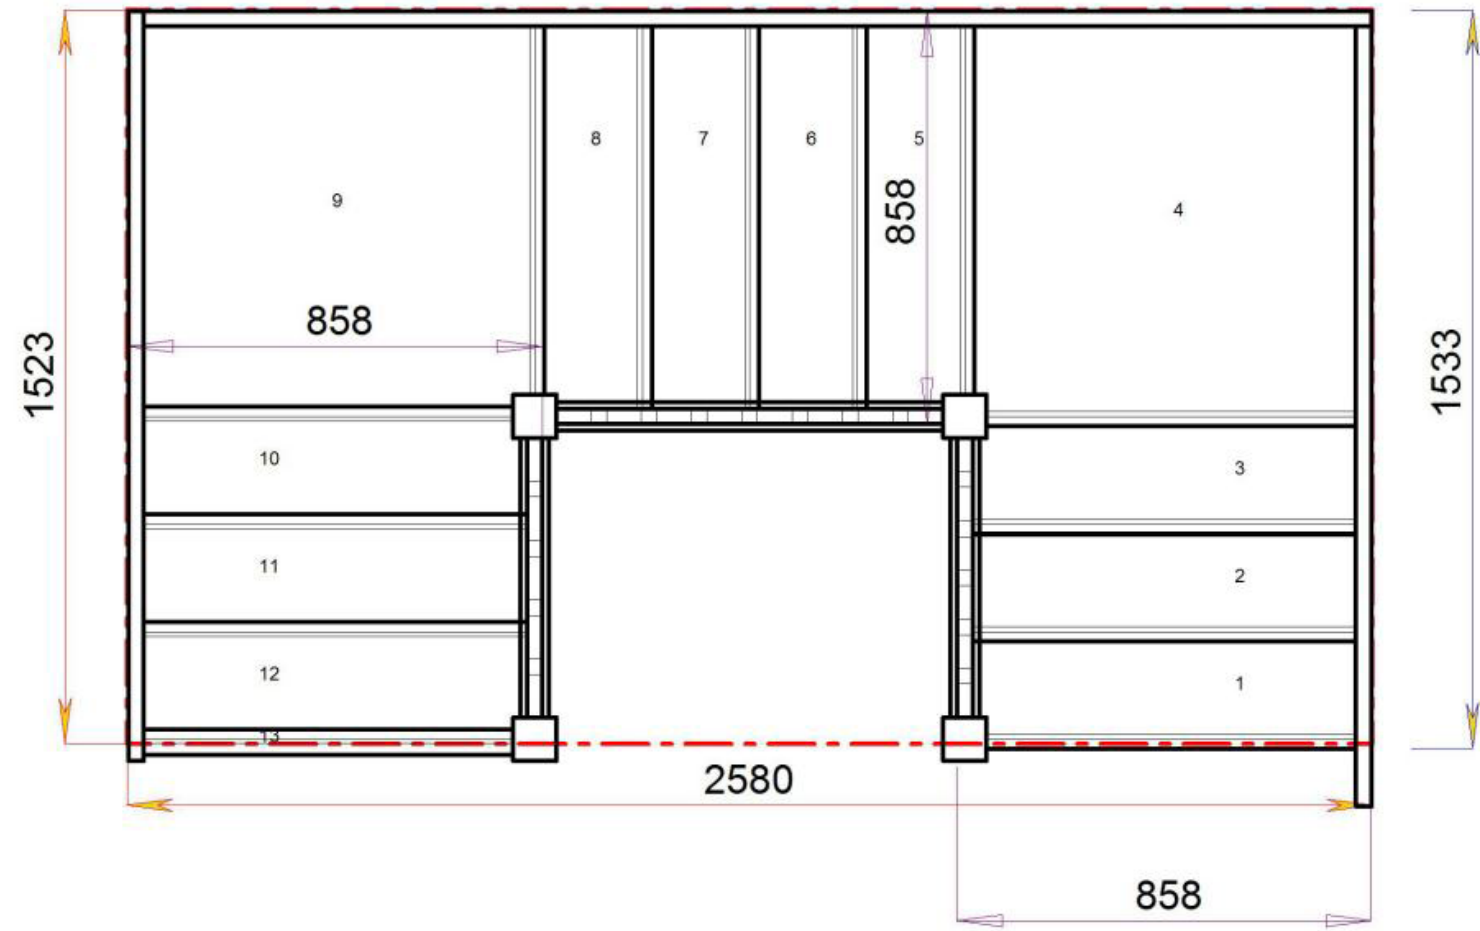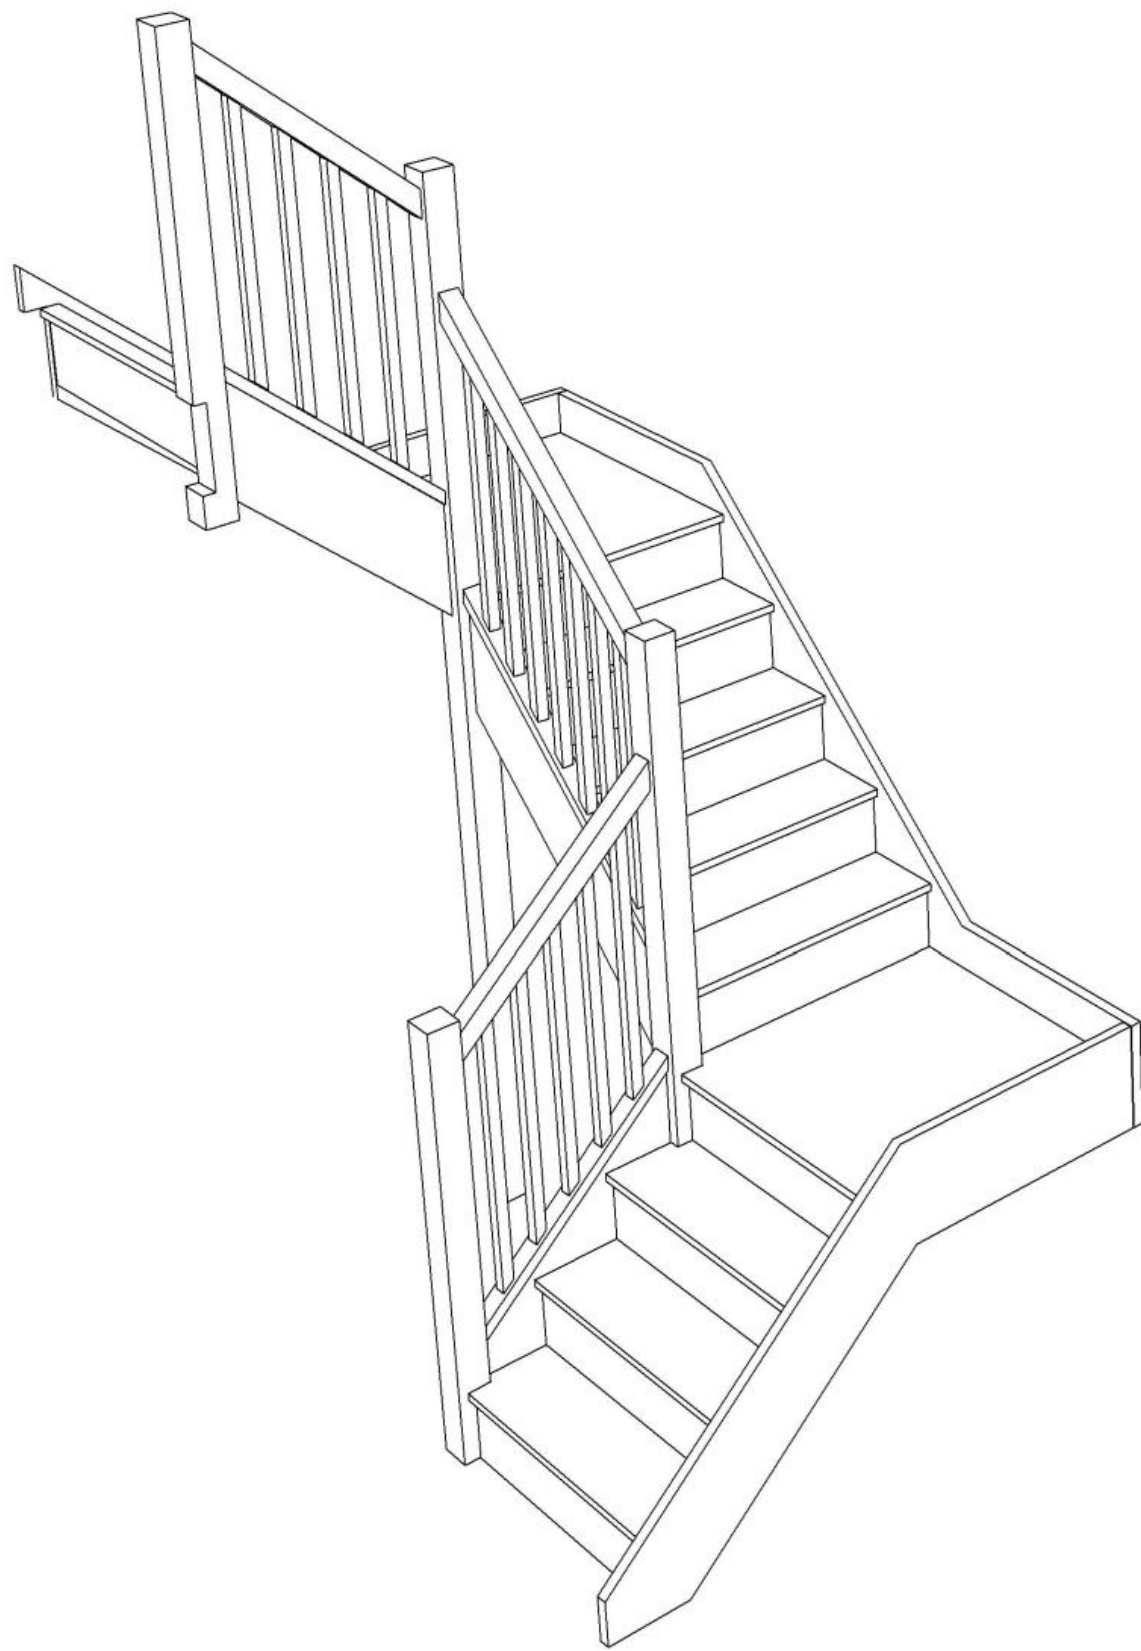

Stair:S3QL4QL3N-LH-HR





Floor to floor height

2600.000 mm



Stair Layouts-D QL-HR

S3QL5QL2N-LH-HR

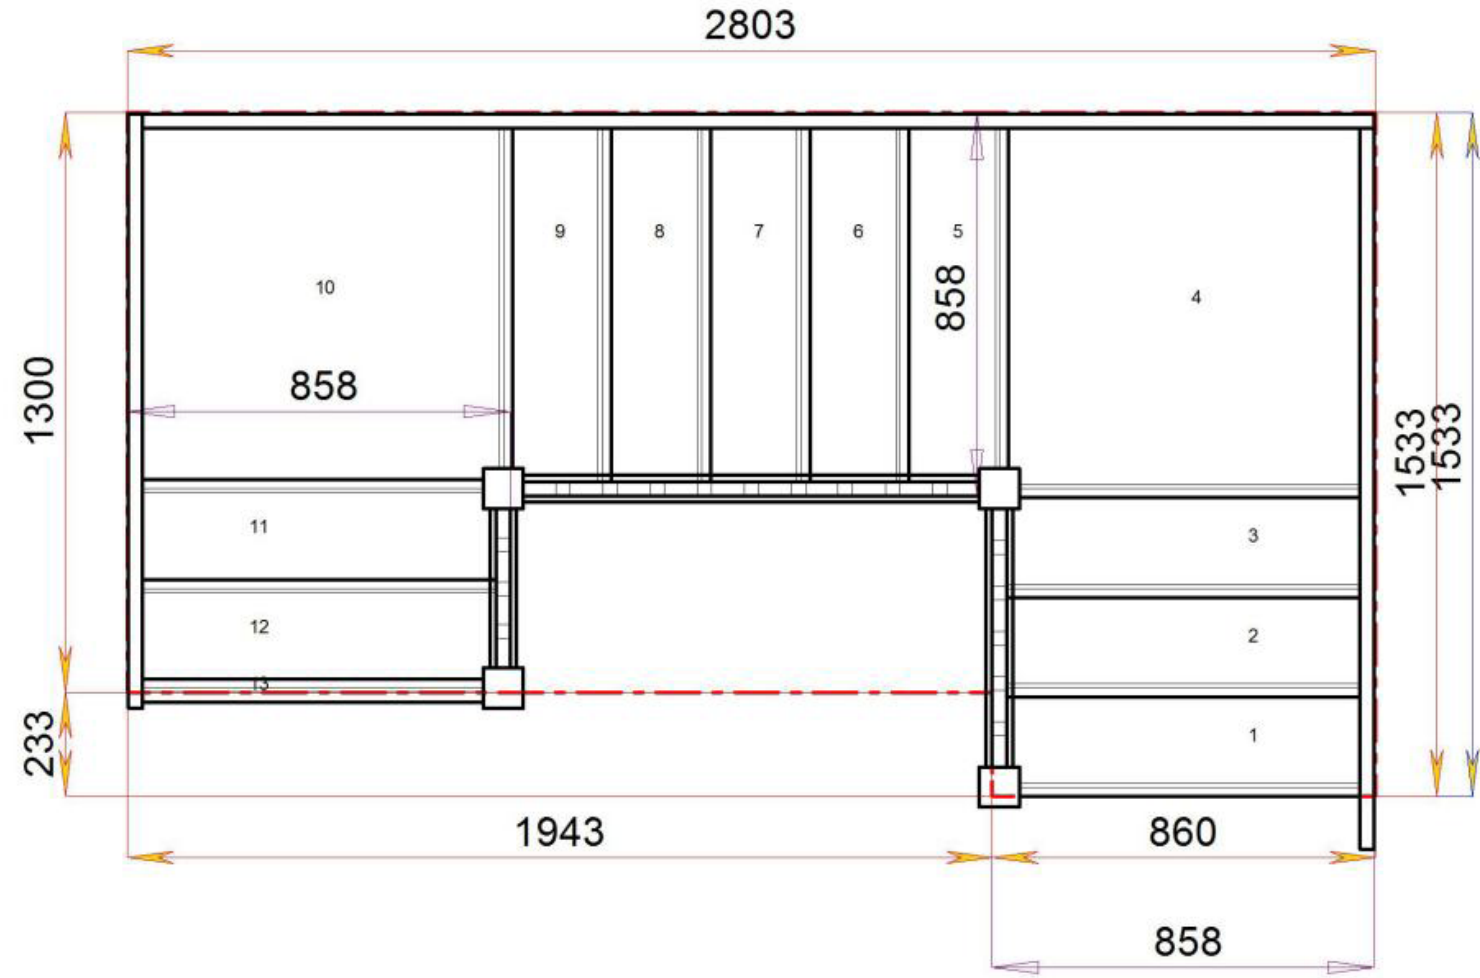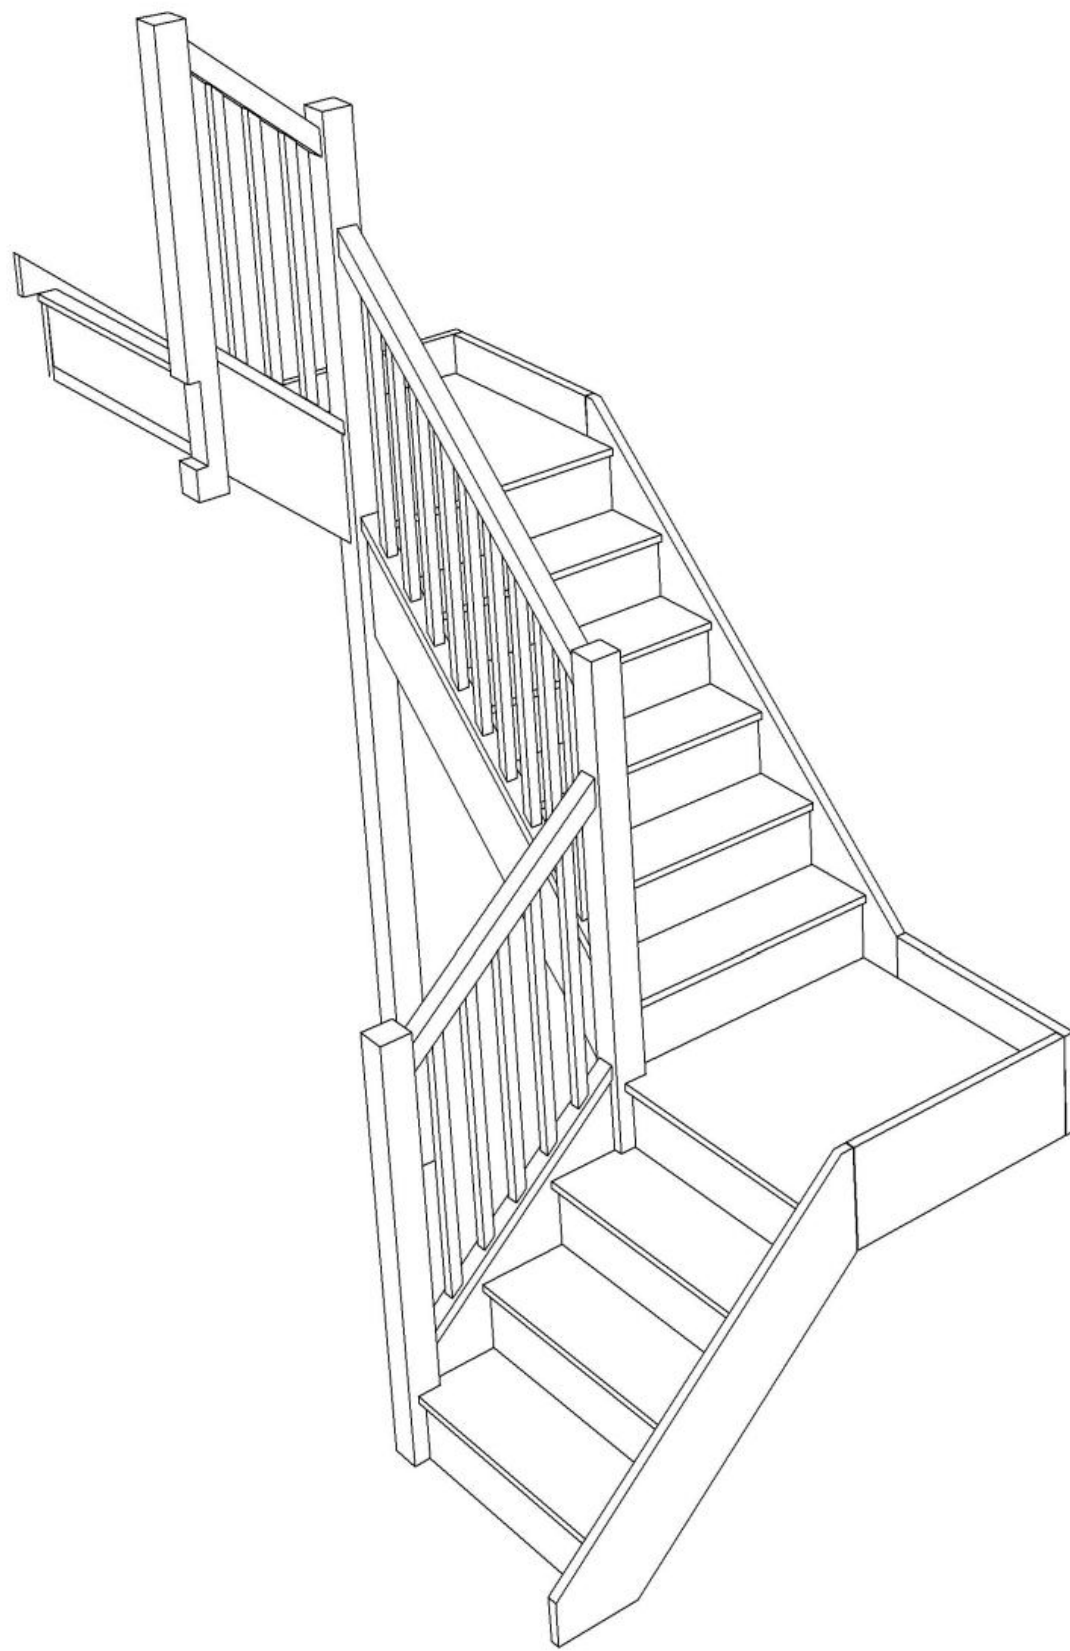

Stair:S3QL5QL2N-LH-HR





Floor to floor height

2600.000 mm



Stair Layouts-D QL-HR

S3QL6QL1N-LH-HR

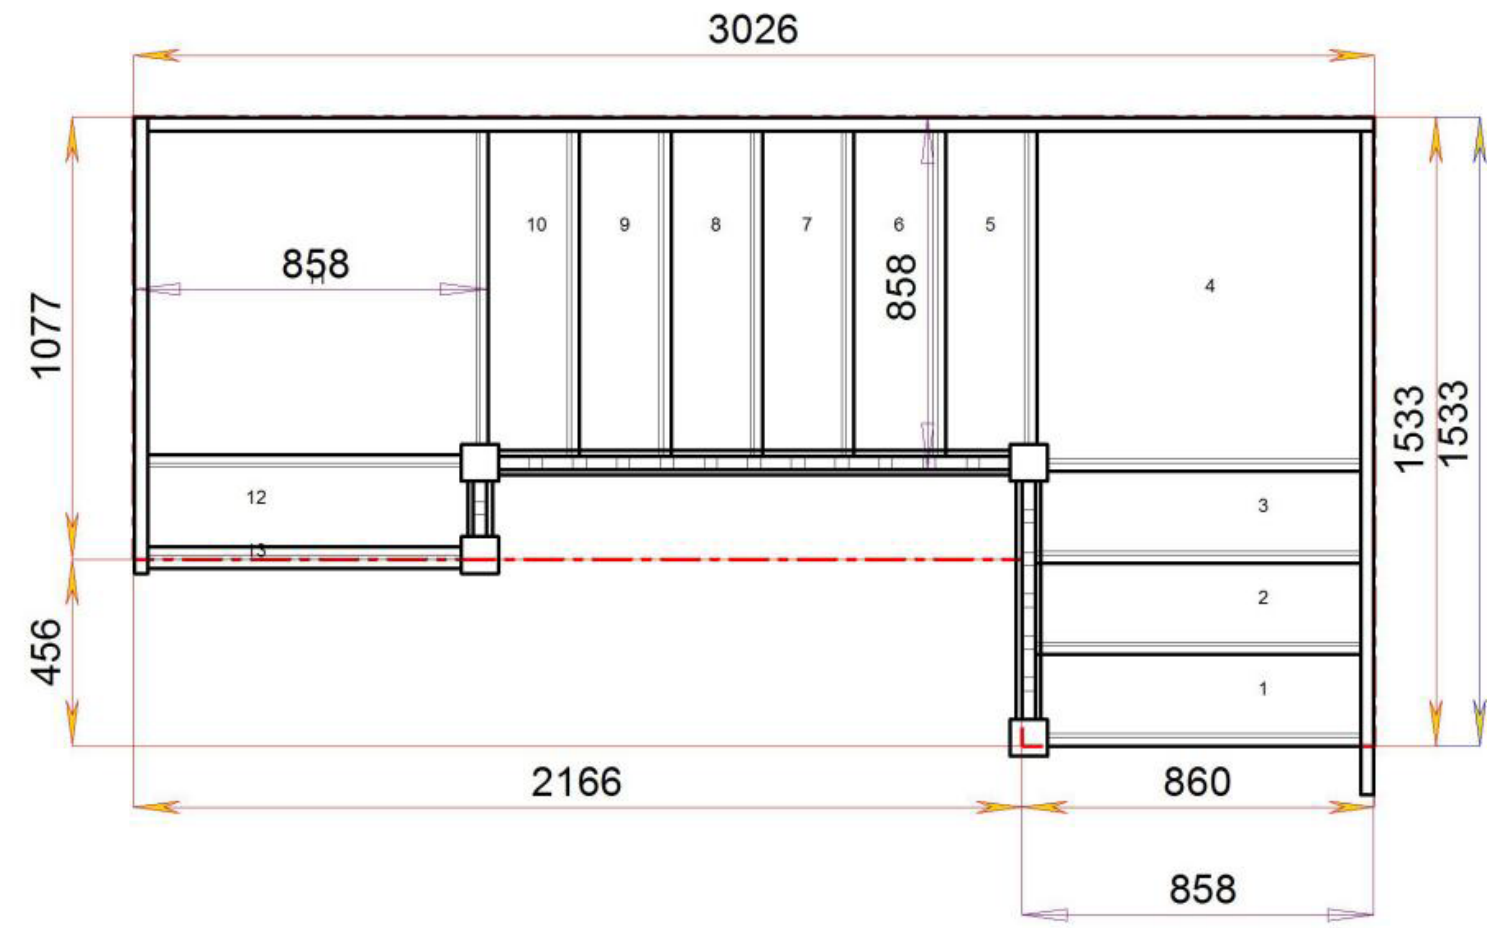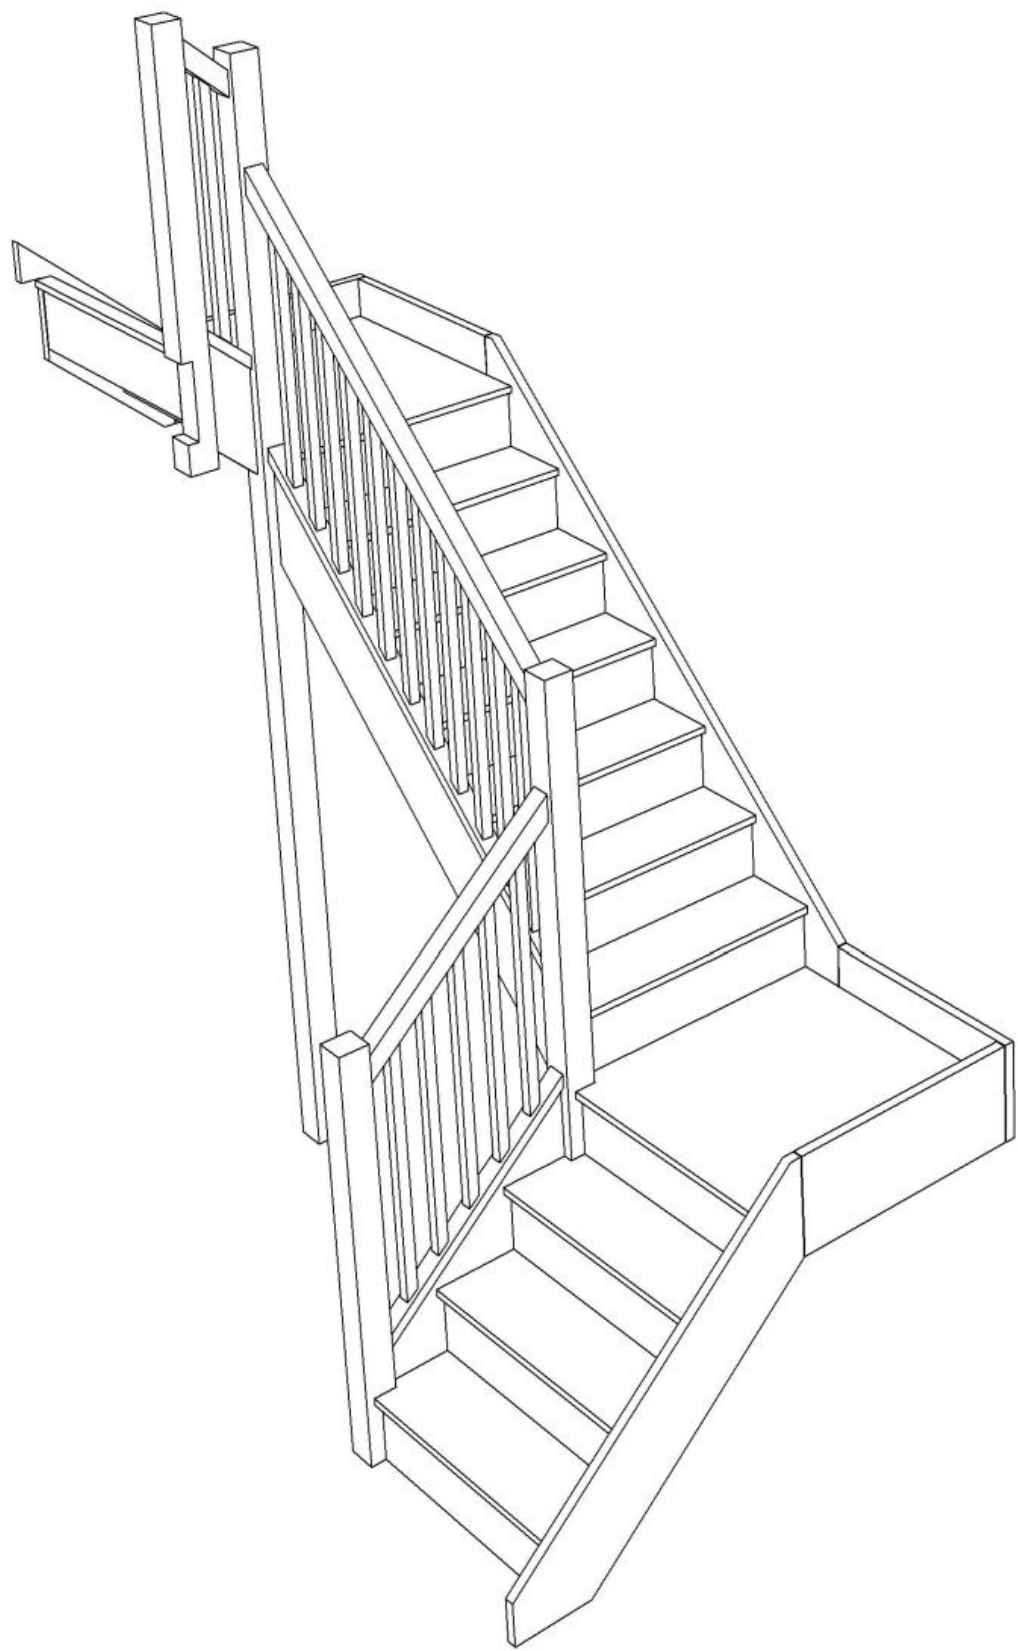

Stair:S3QL6QL1N-LH-HR





Floor to floor height 2600.000 mm



Stair Layouts-D QL-HR

S3QL7QLN-LH-HR

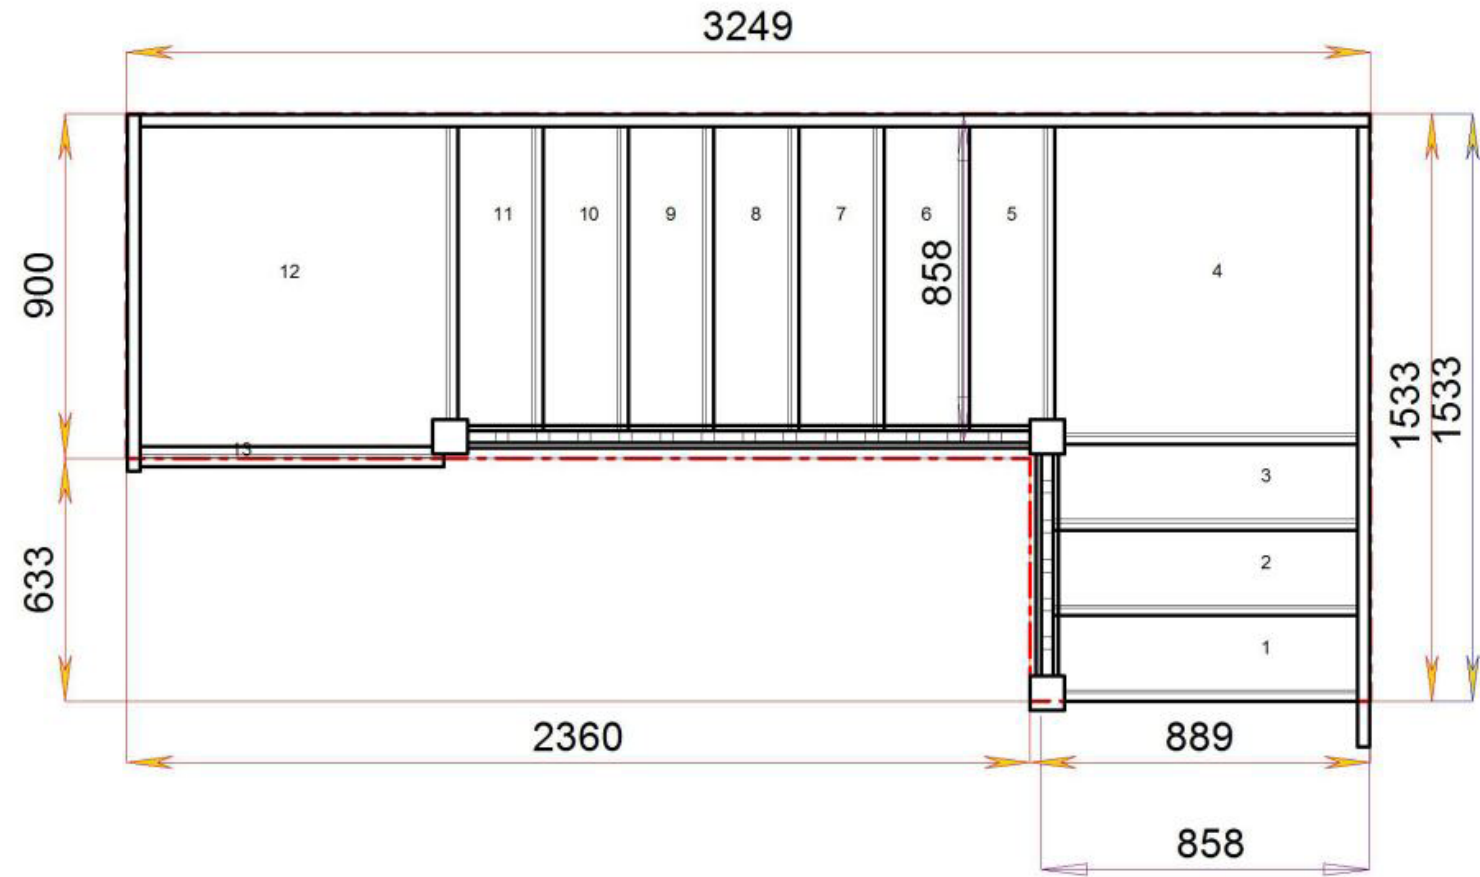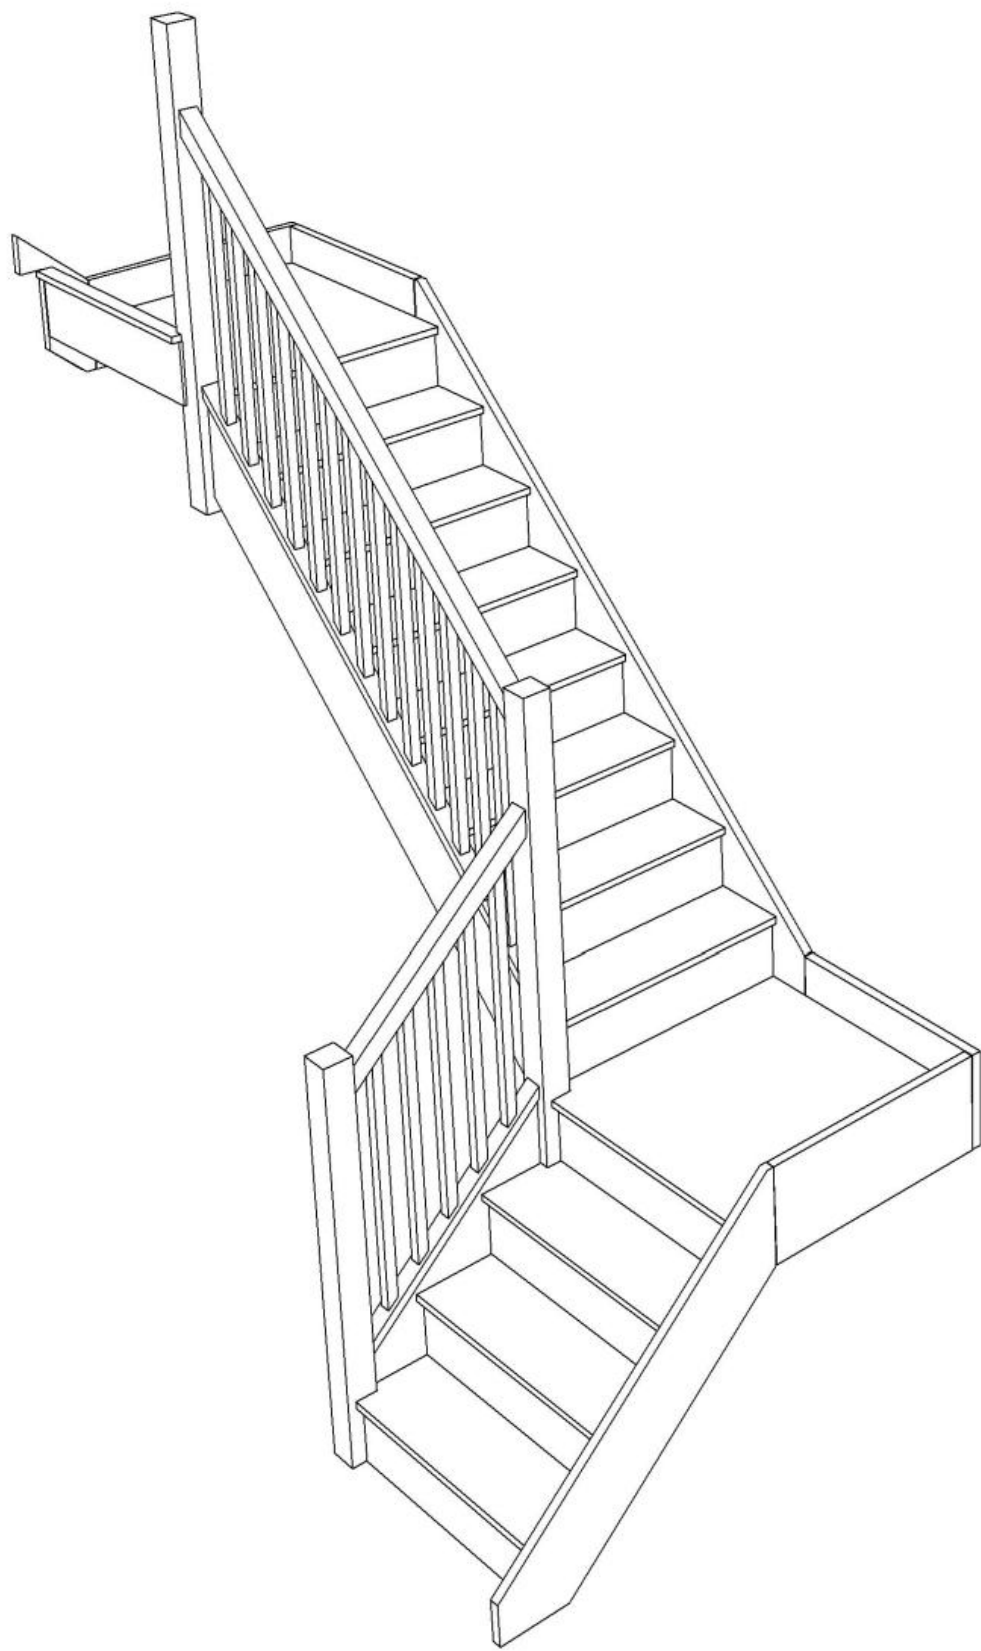

Stair:S3QL7QLN-LH-HR



Floor to floor height

2600.000 mm




© 08090632B/11035


© 08090632B/11035

Stair Layouts-D QL-HR

S3QLQL7N-LH-HR

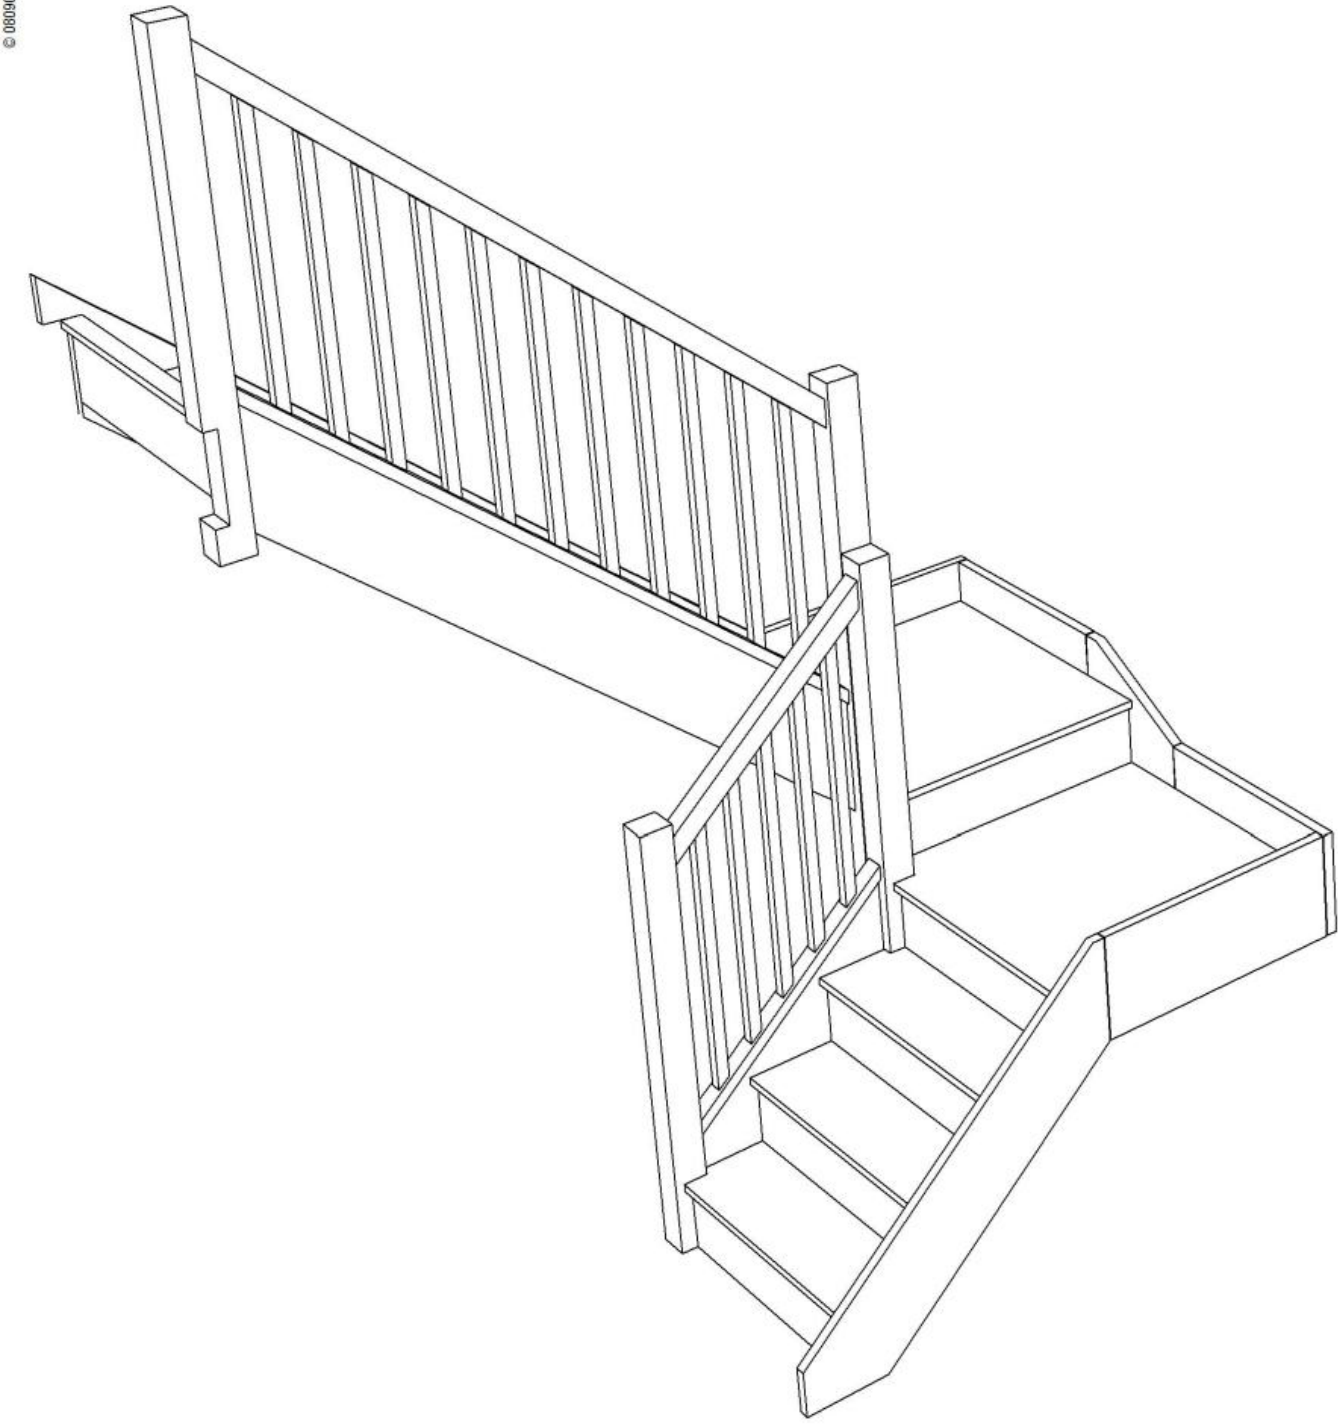

Stair:S3QLQL7N-LH-HR

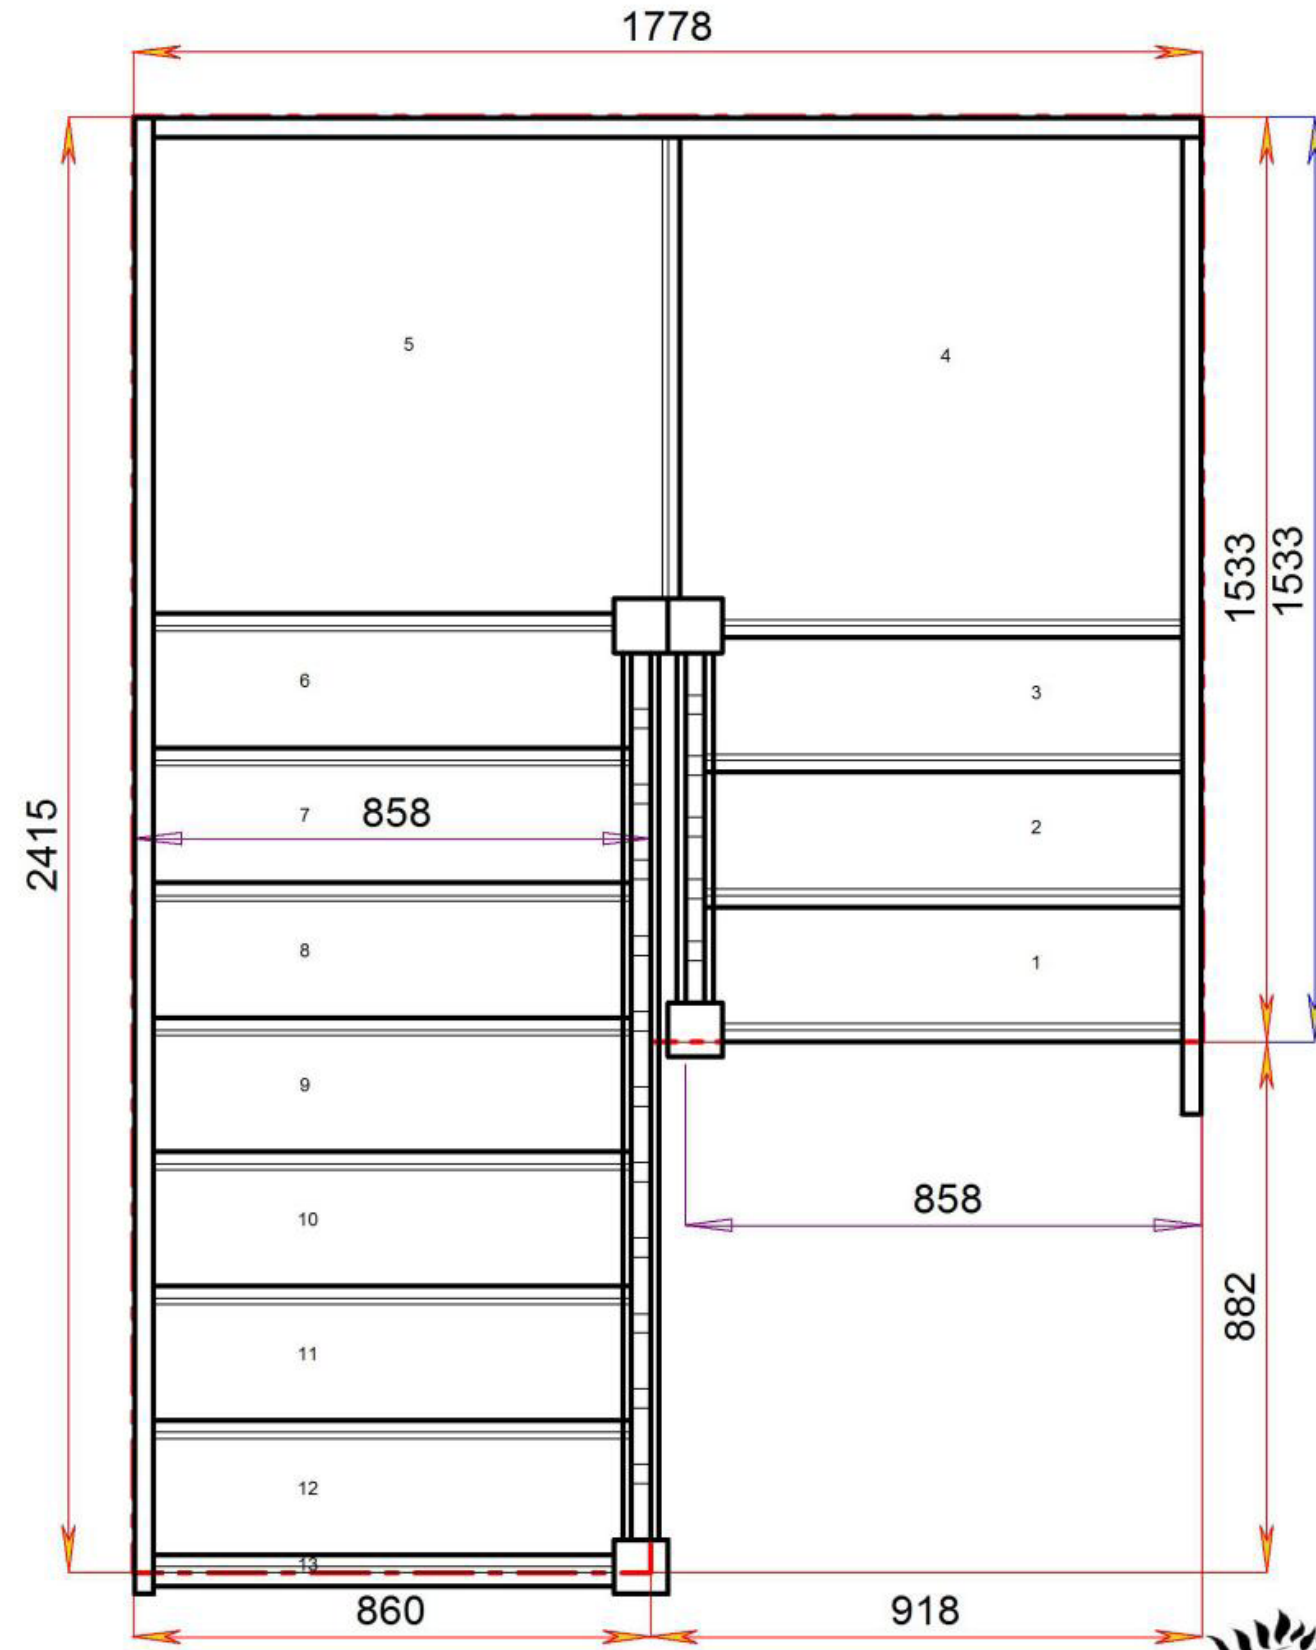


Floor to floor height

2600.000 mm




© 08090632B/11035

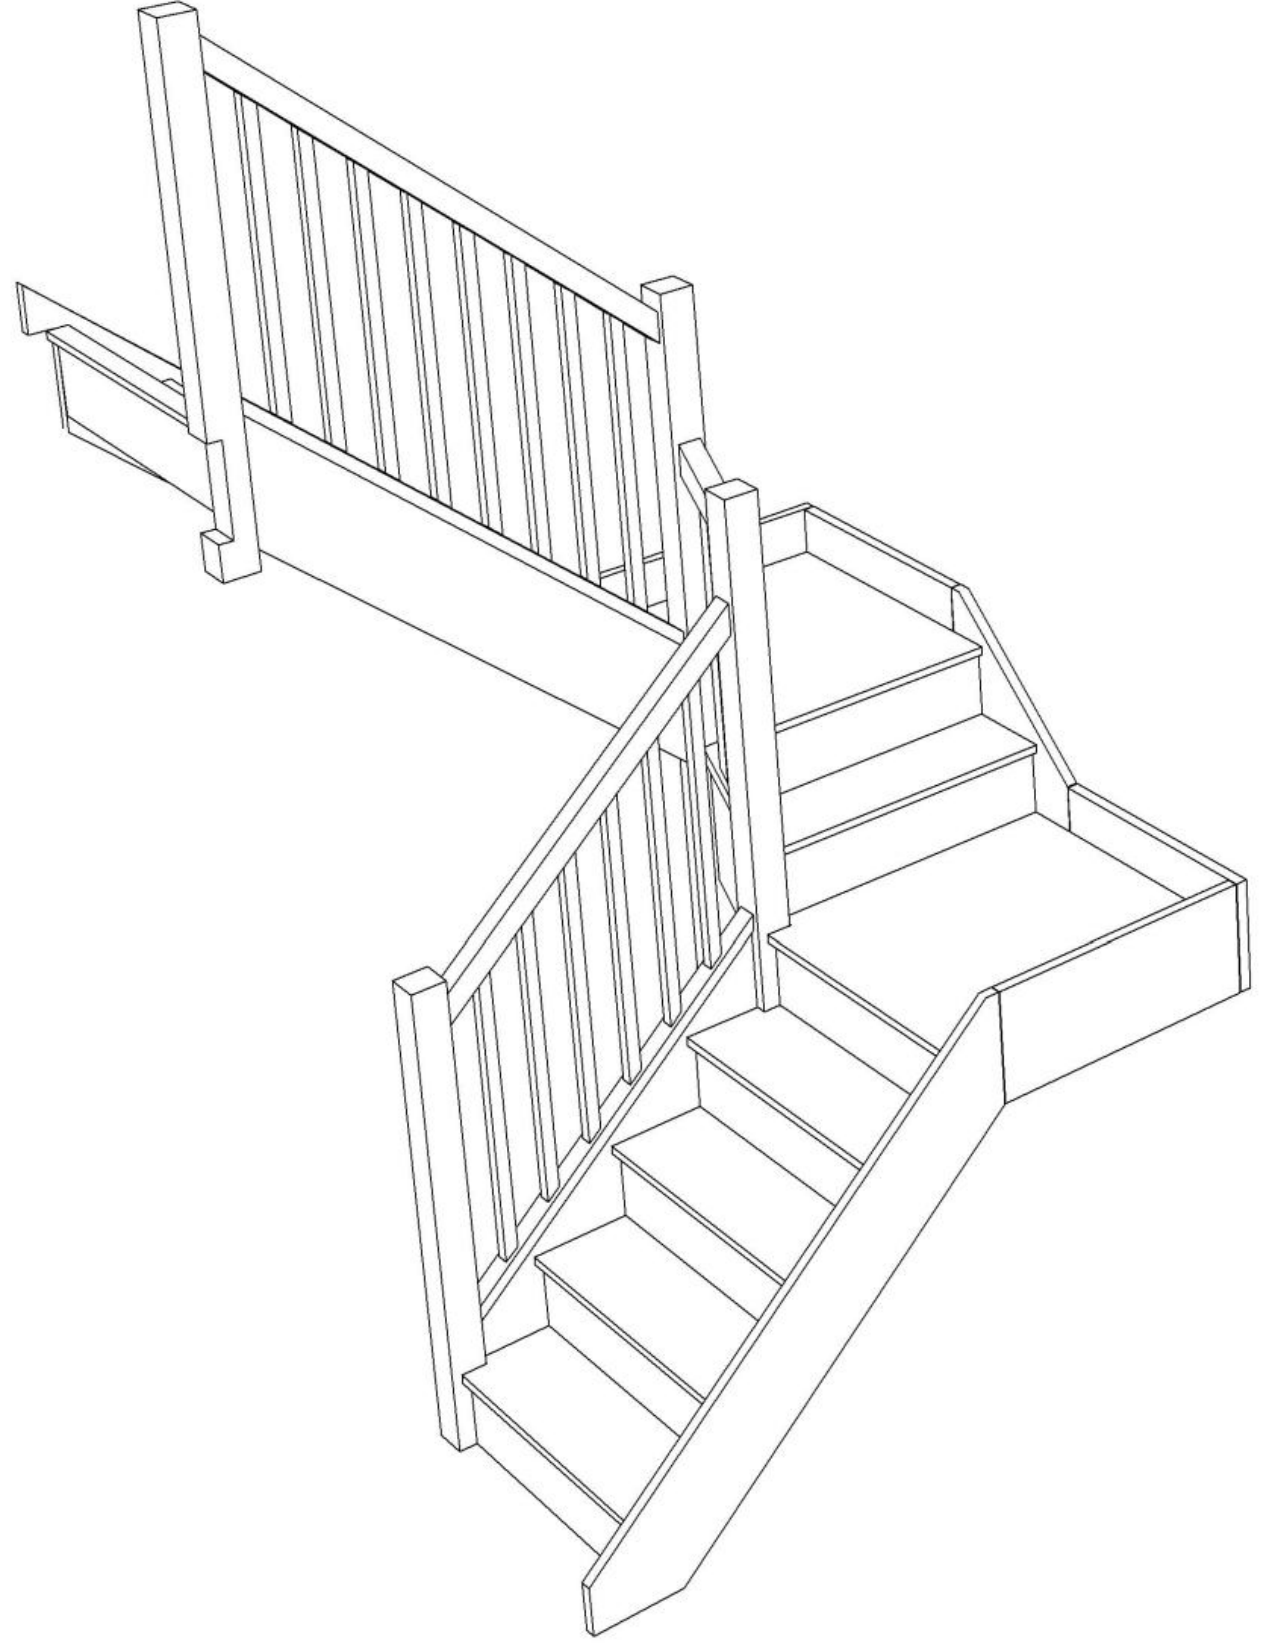

© 08090632B/11035

Stair Layouts-D QL-HR

S4QL1QL5N-LH-HR

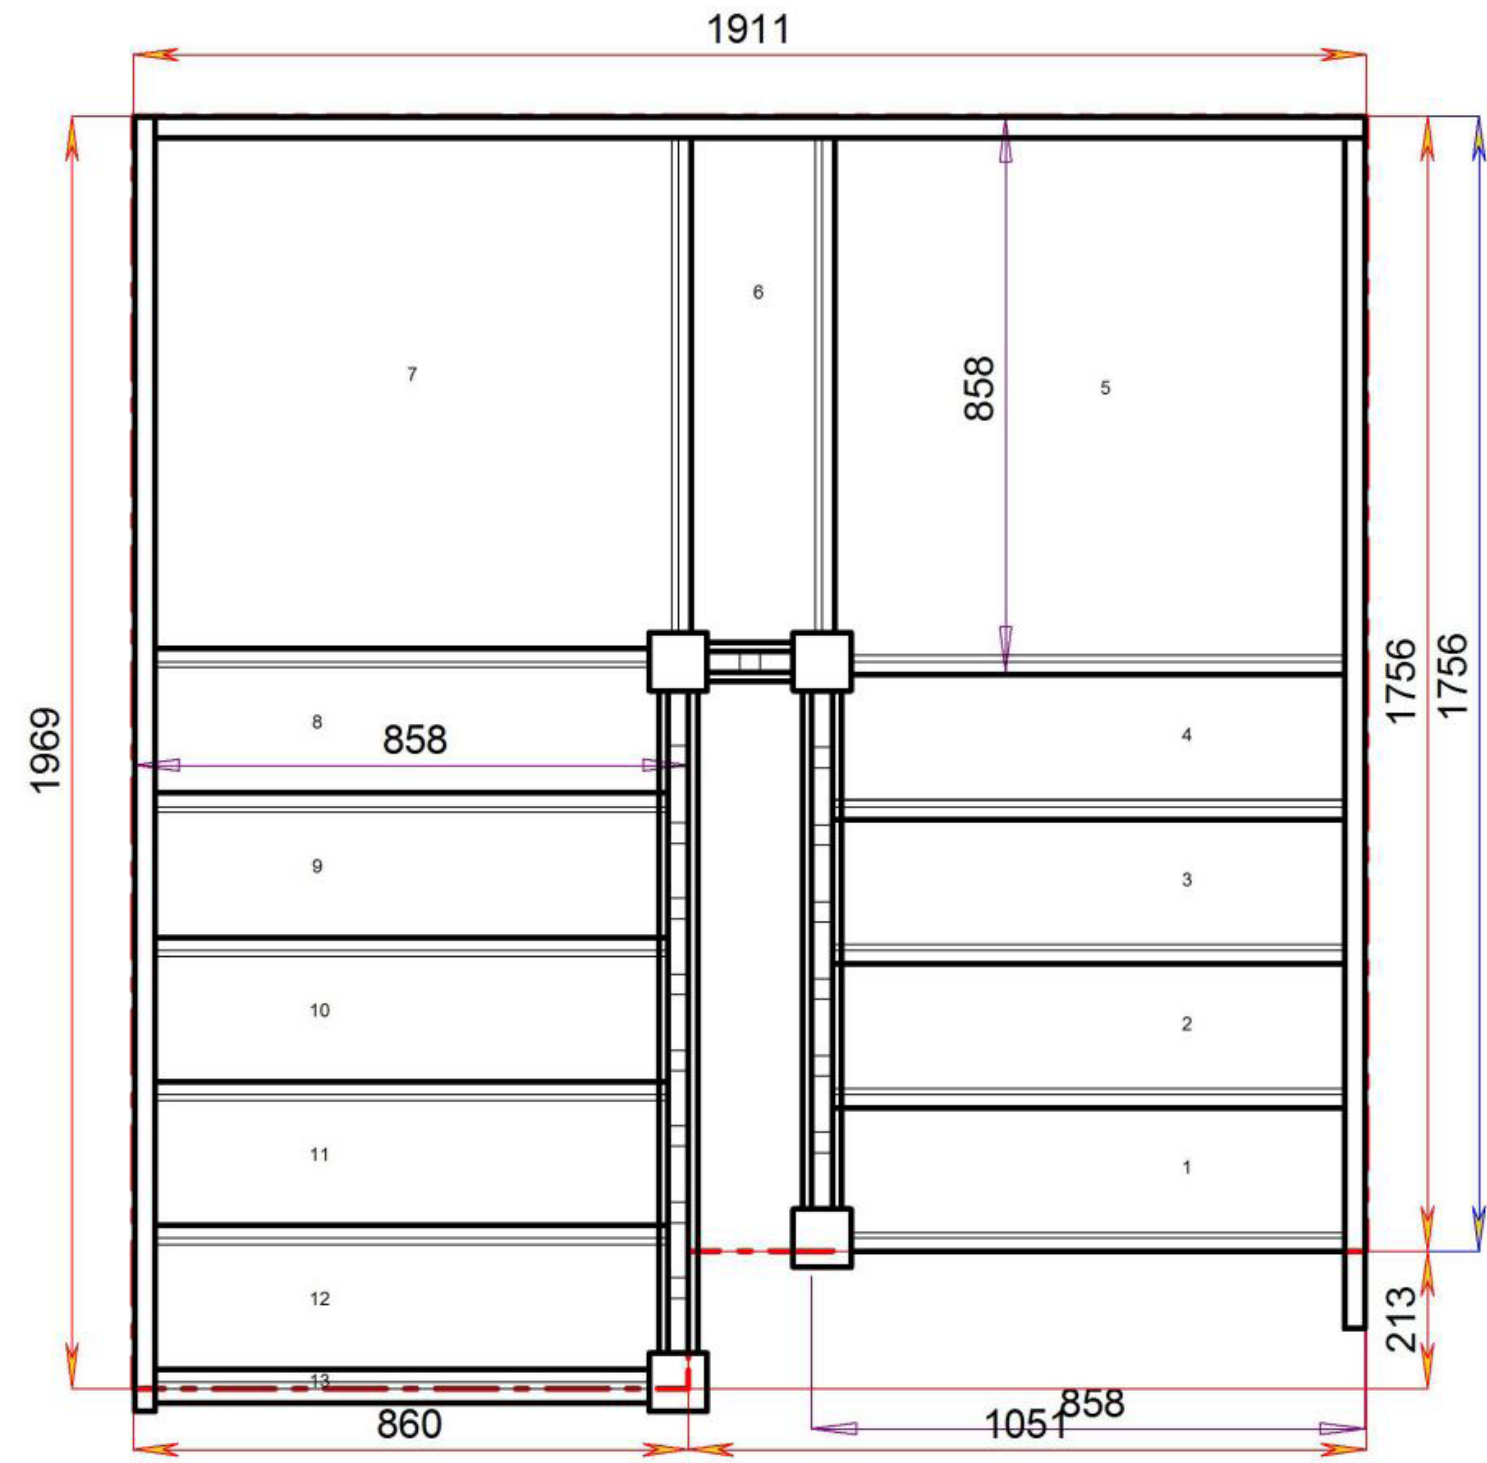

Stair:S4QL1QL5N-LH-HR





Floor to floor height 2600.000 mm



Stair Layouts-D QL-HR

S4QL2QL4N-LH-HR

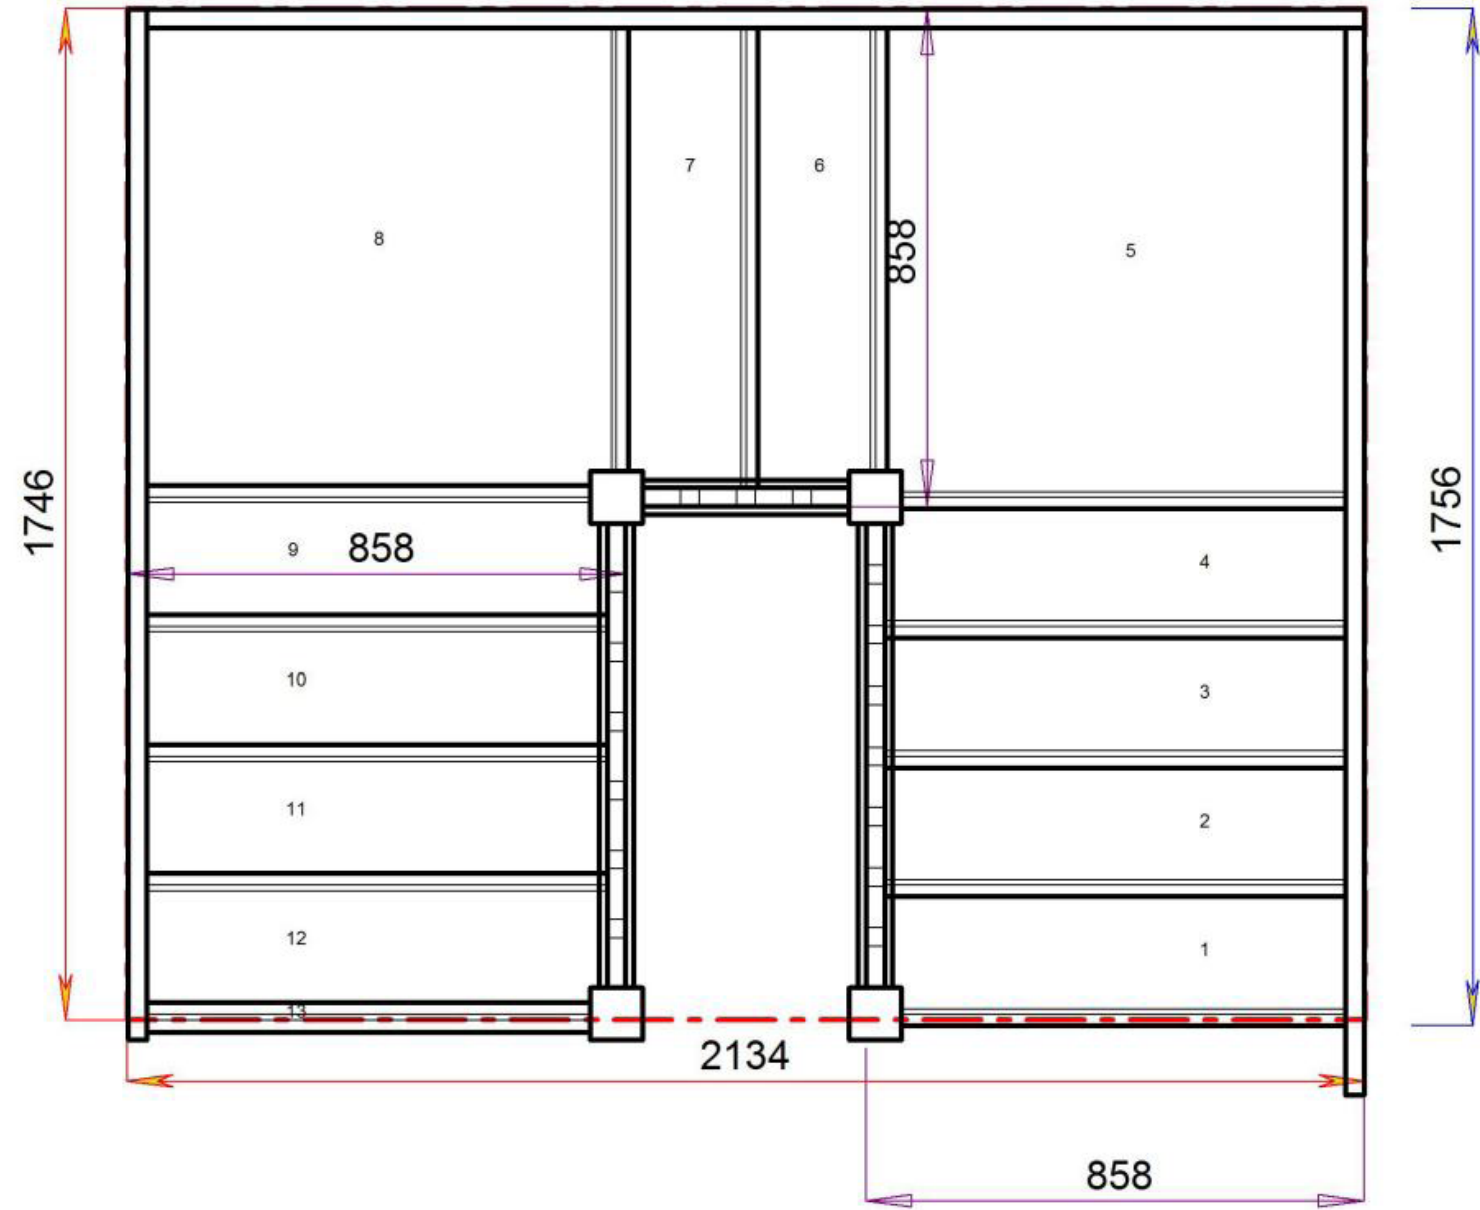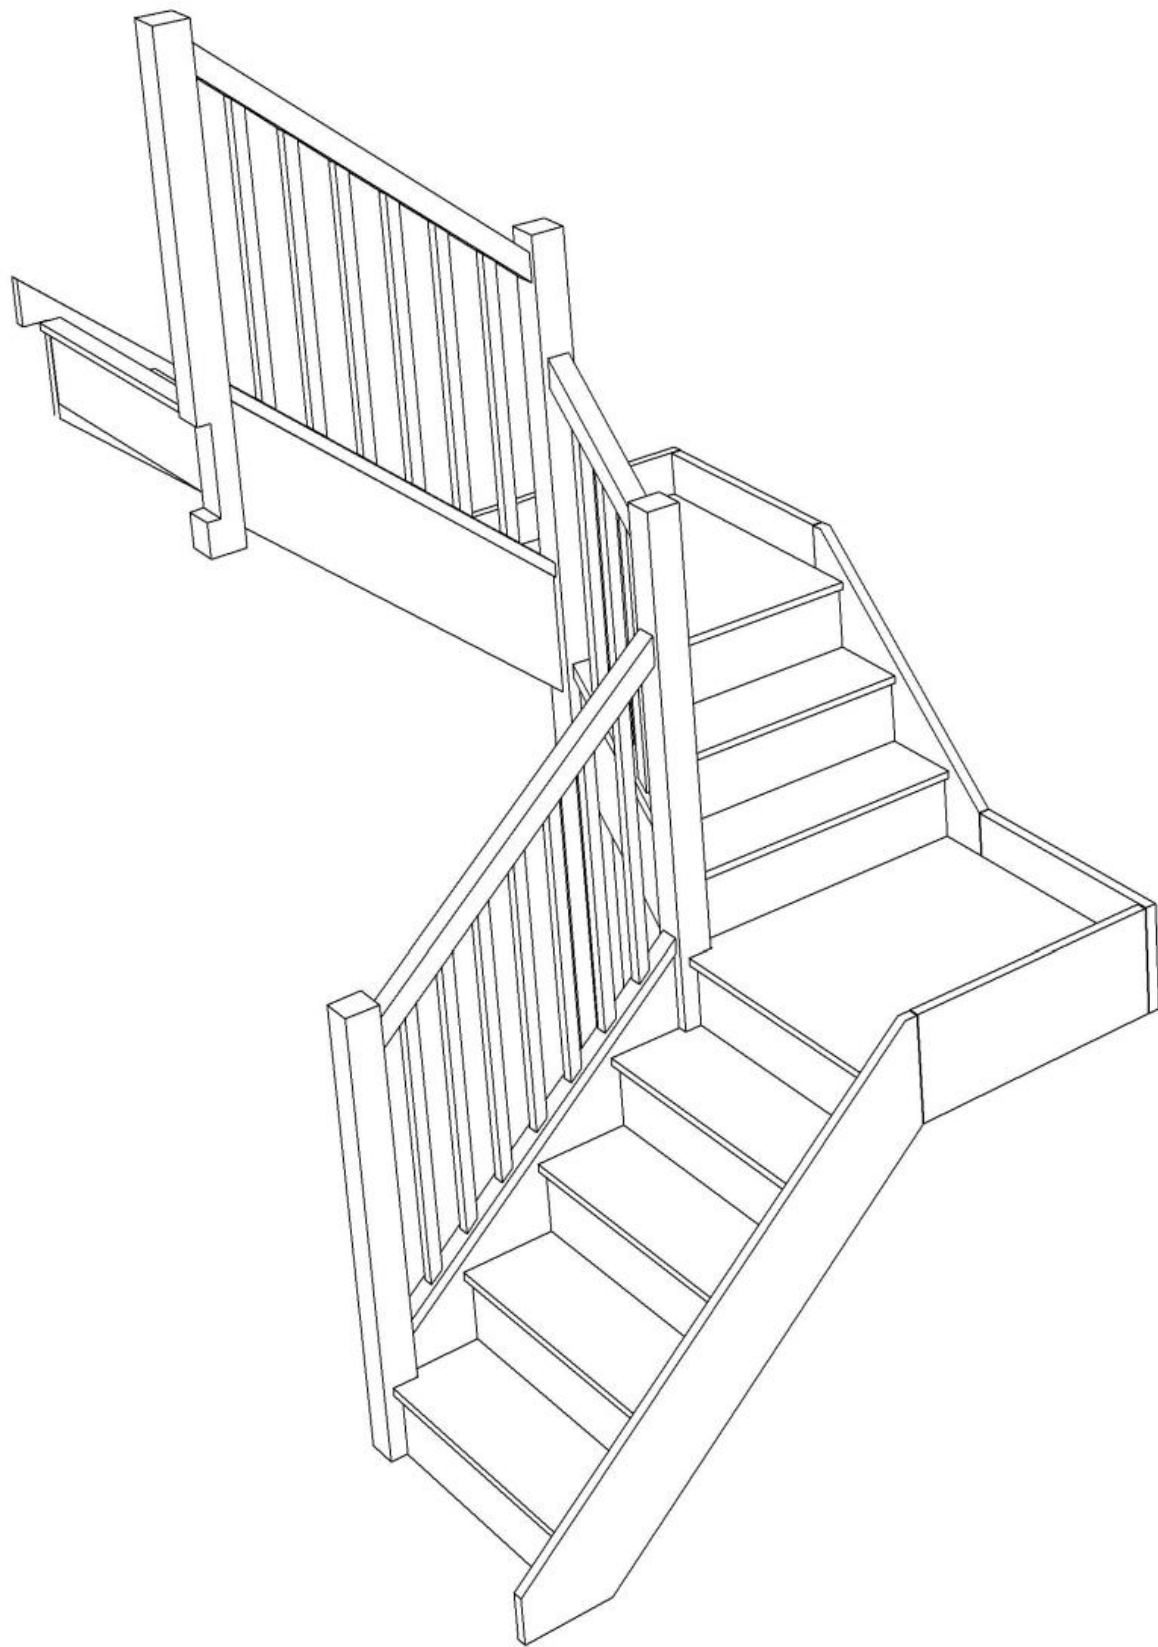

Stair:S4QL2QL4N-LH-HR





Floor to floor height

2600.000 mm



Stair Layouts-D QL-HR

S4QL3QL3N-LH-HR

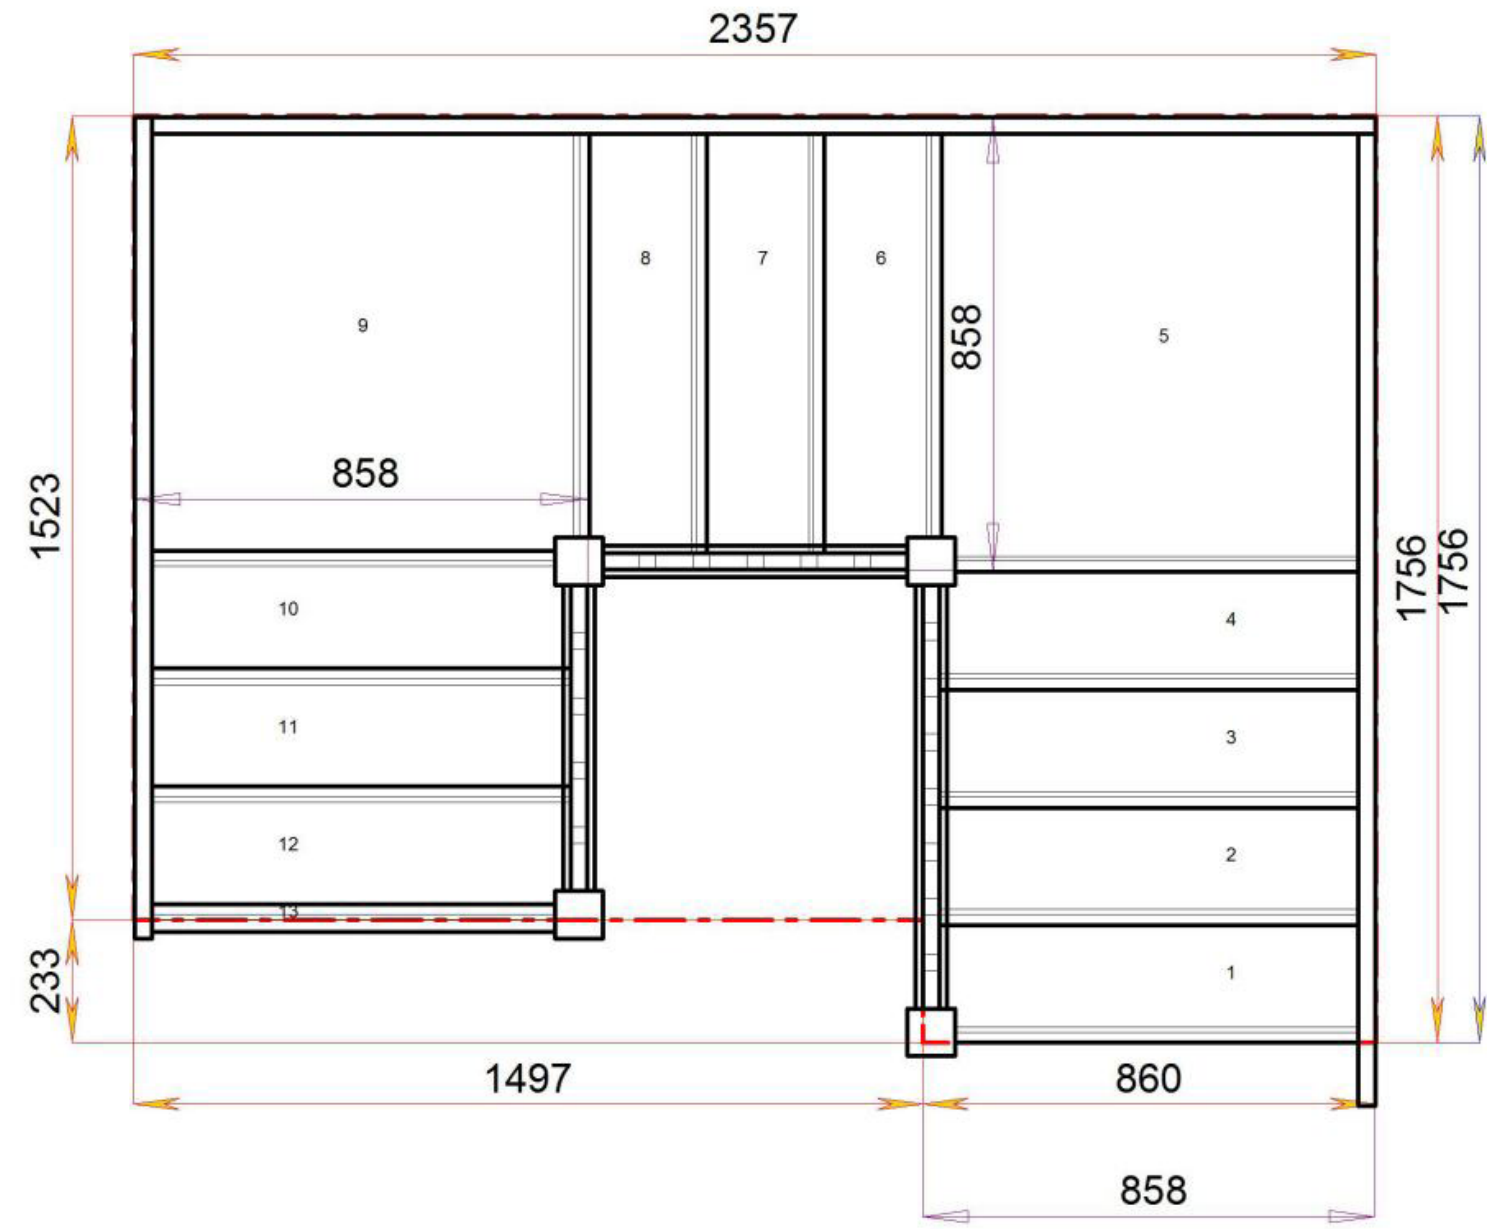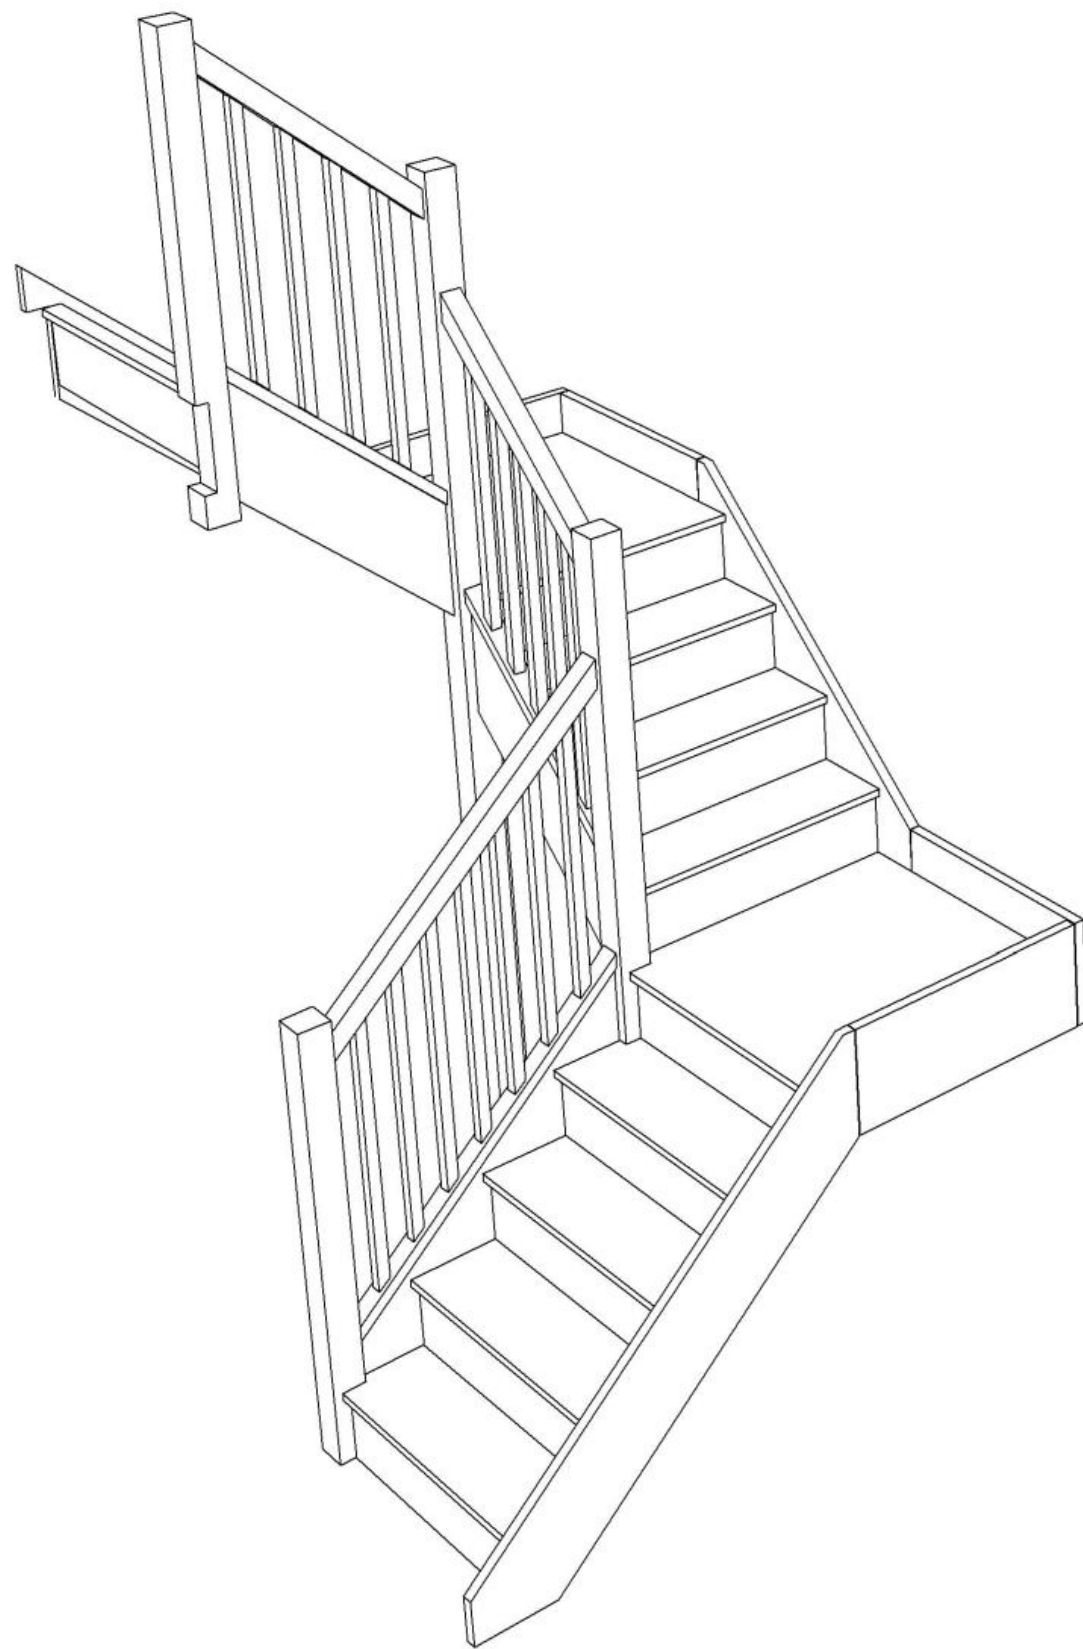

Stair:S4QL3QL3N-LH-HR





Floor to floor height

2600.000 mm



Stair Layouts-D QL-HR

S4QL4QL2N-LH-HR

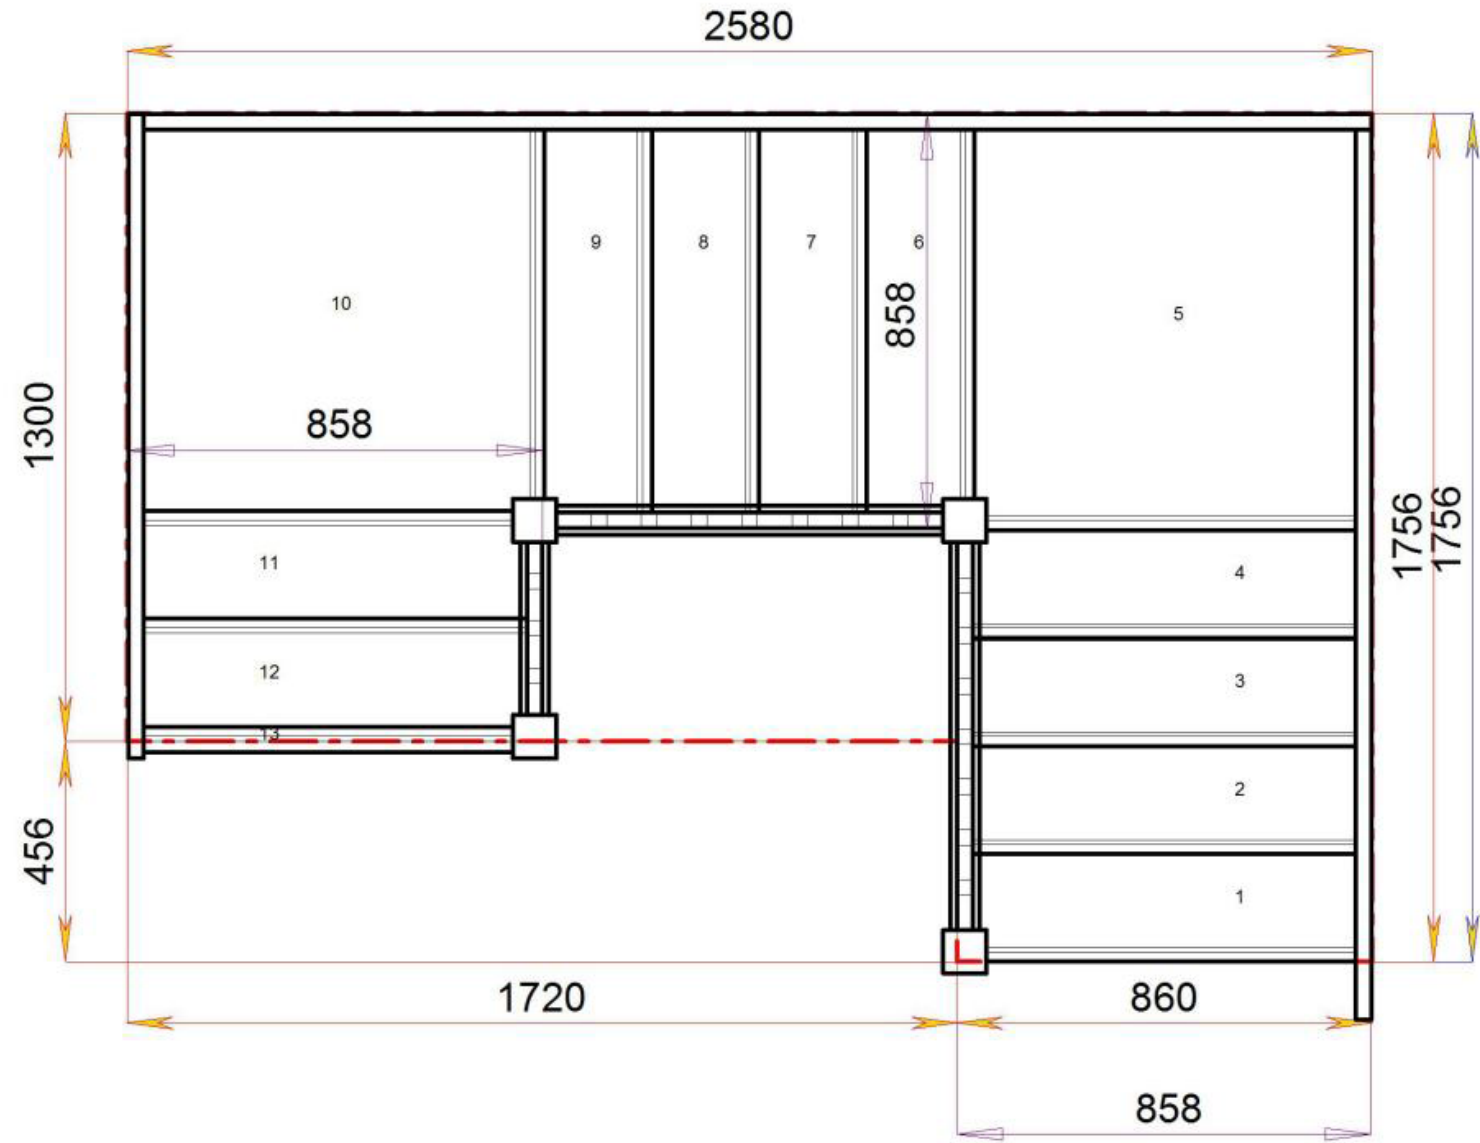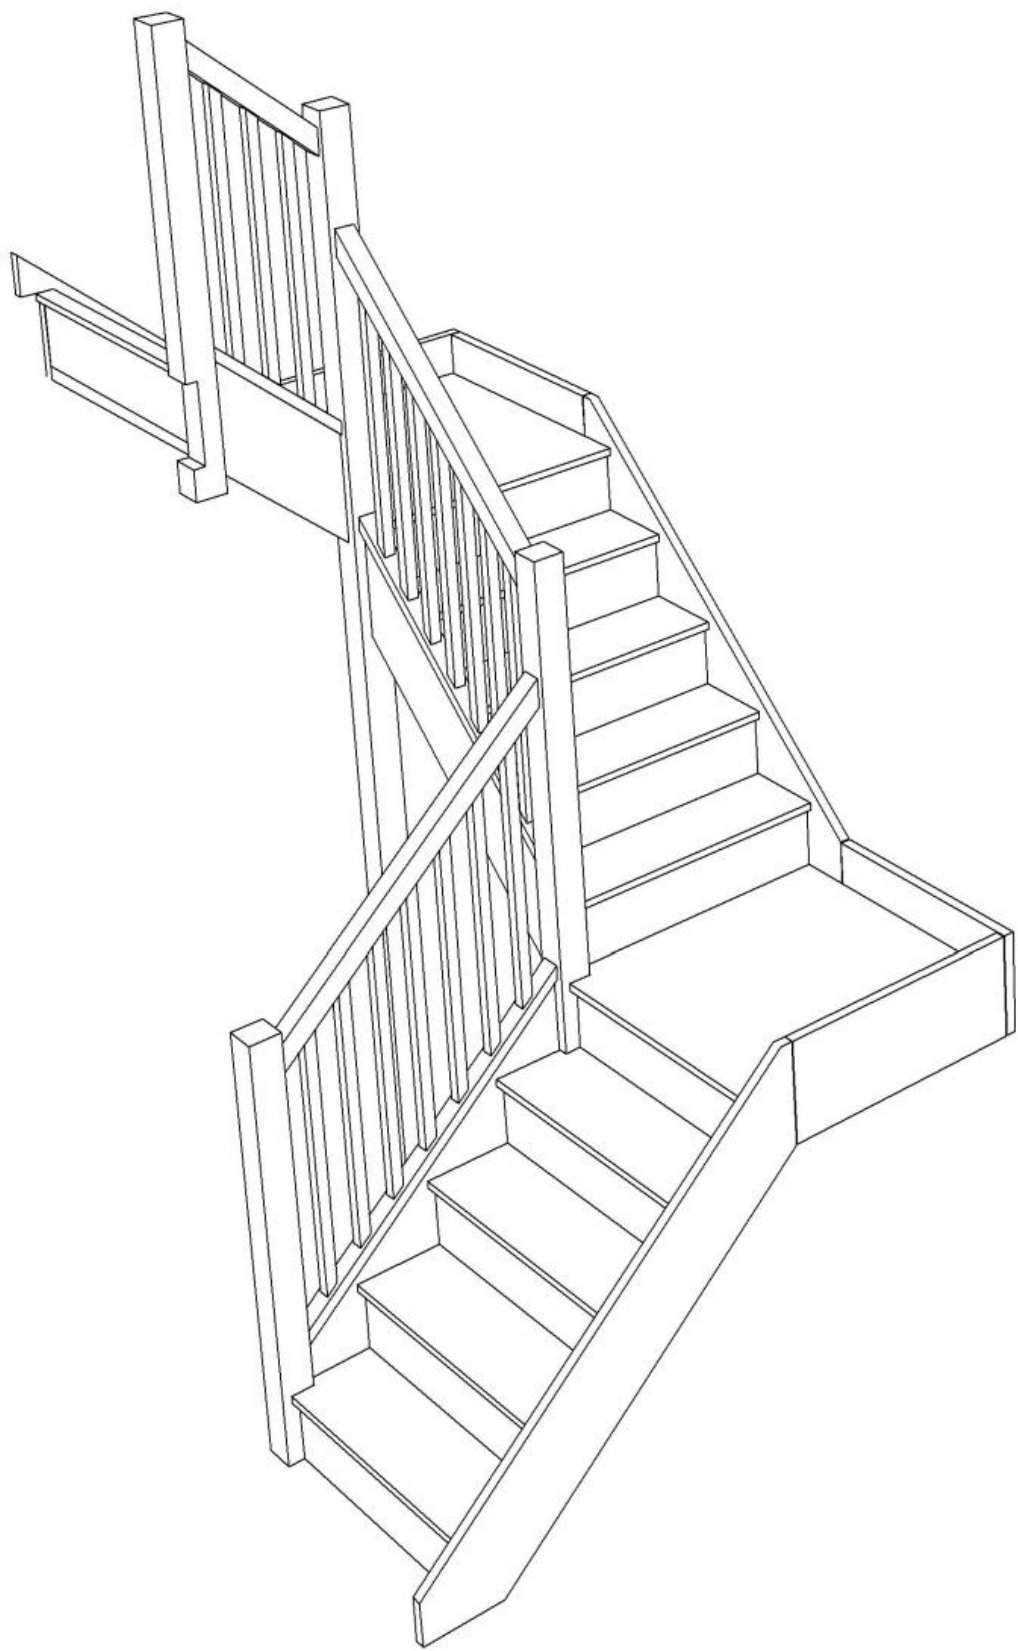

Stair:S4QL4QL2N-LH-HR





Floor to floor height

2600.000 mm



Stair Layouts-D QL-HR

S4QL5QL1N-LH-HR

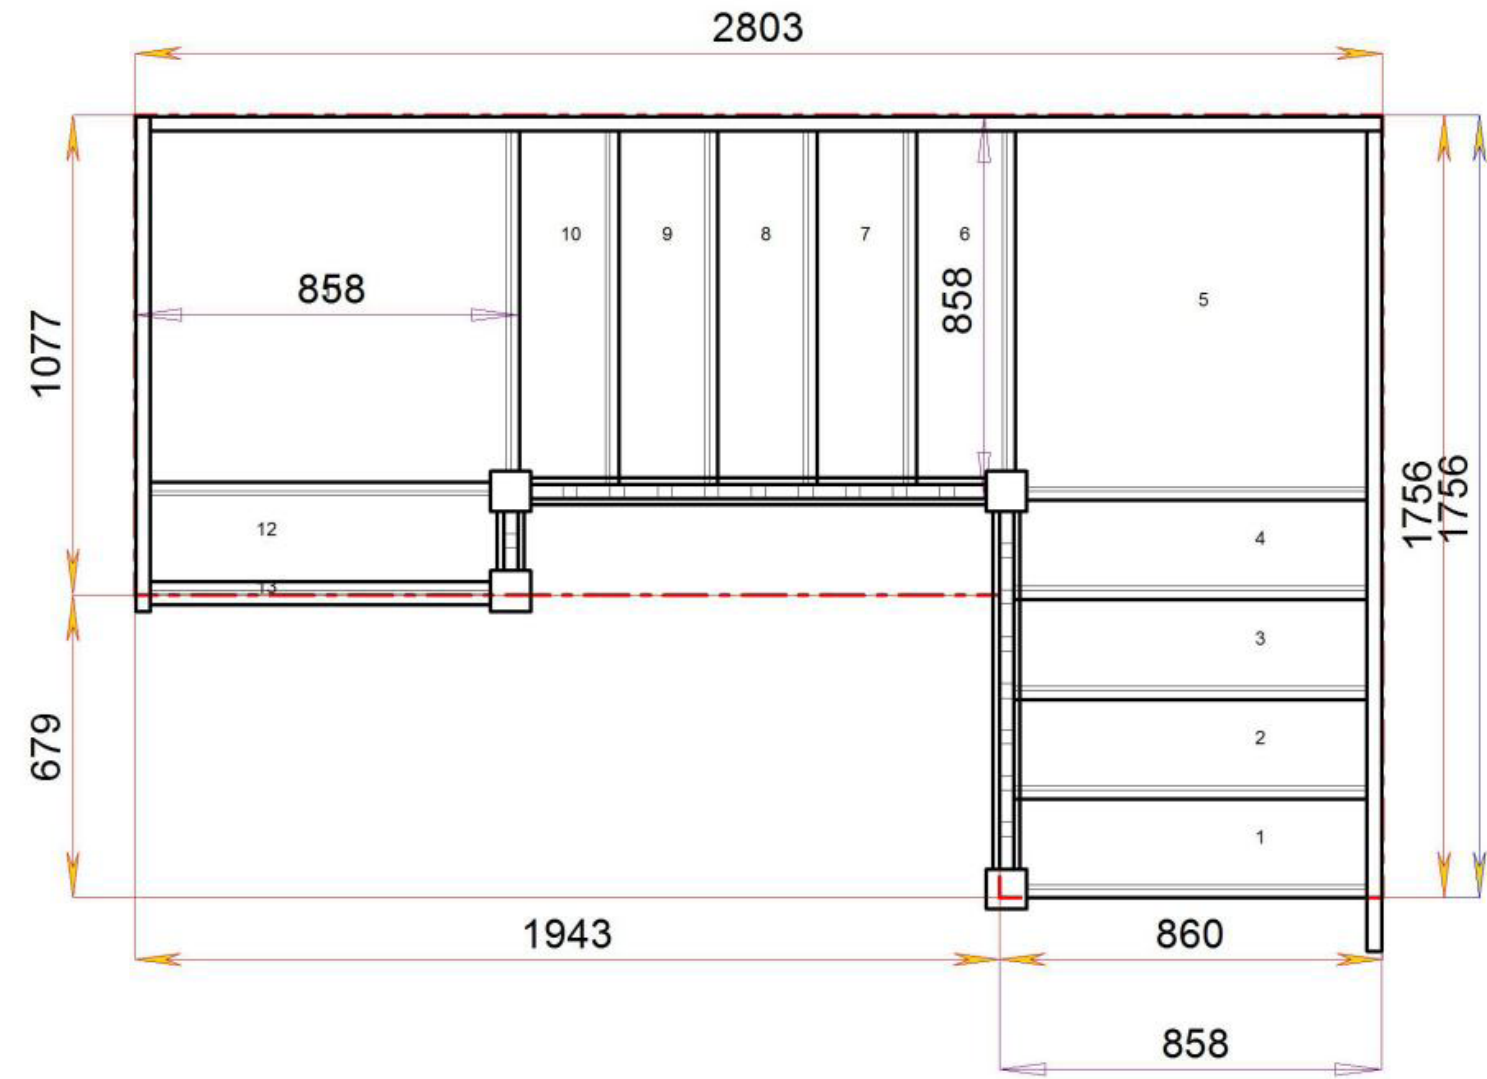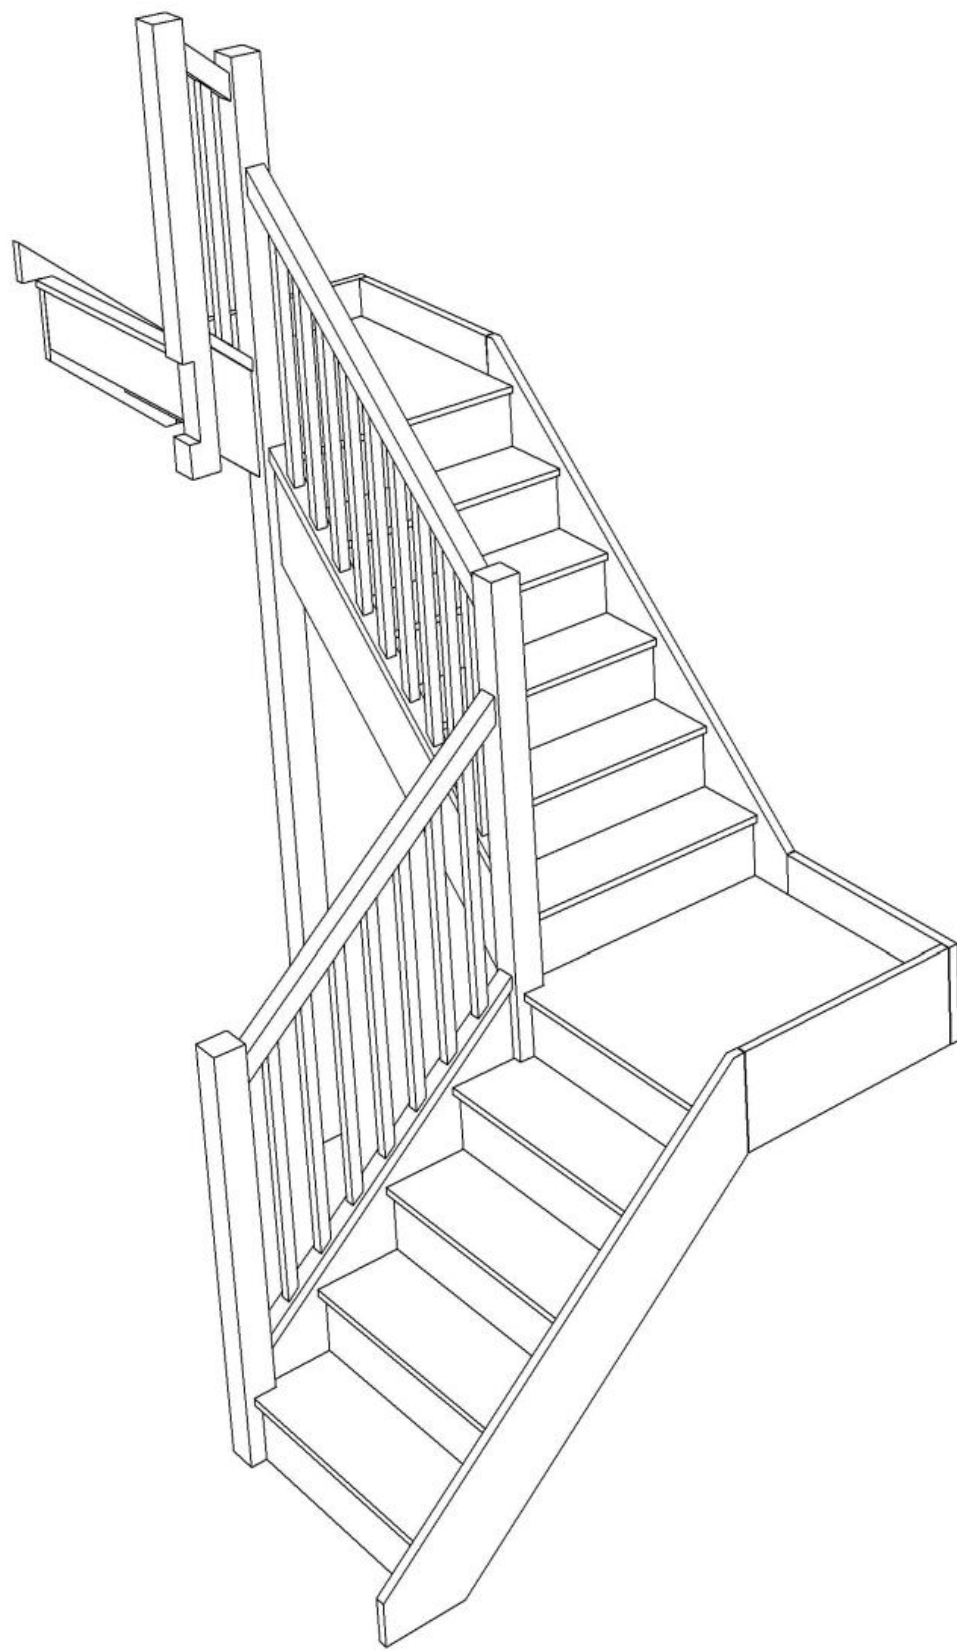

Stair:S4QL5QL1N-LH-HR





Floor to floor height

2600.000 mm



Stair Layouts-D QL-HR

S4QL6QLN-LH-HR

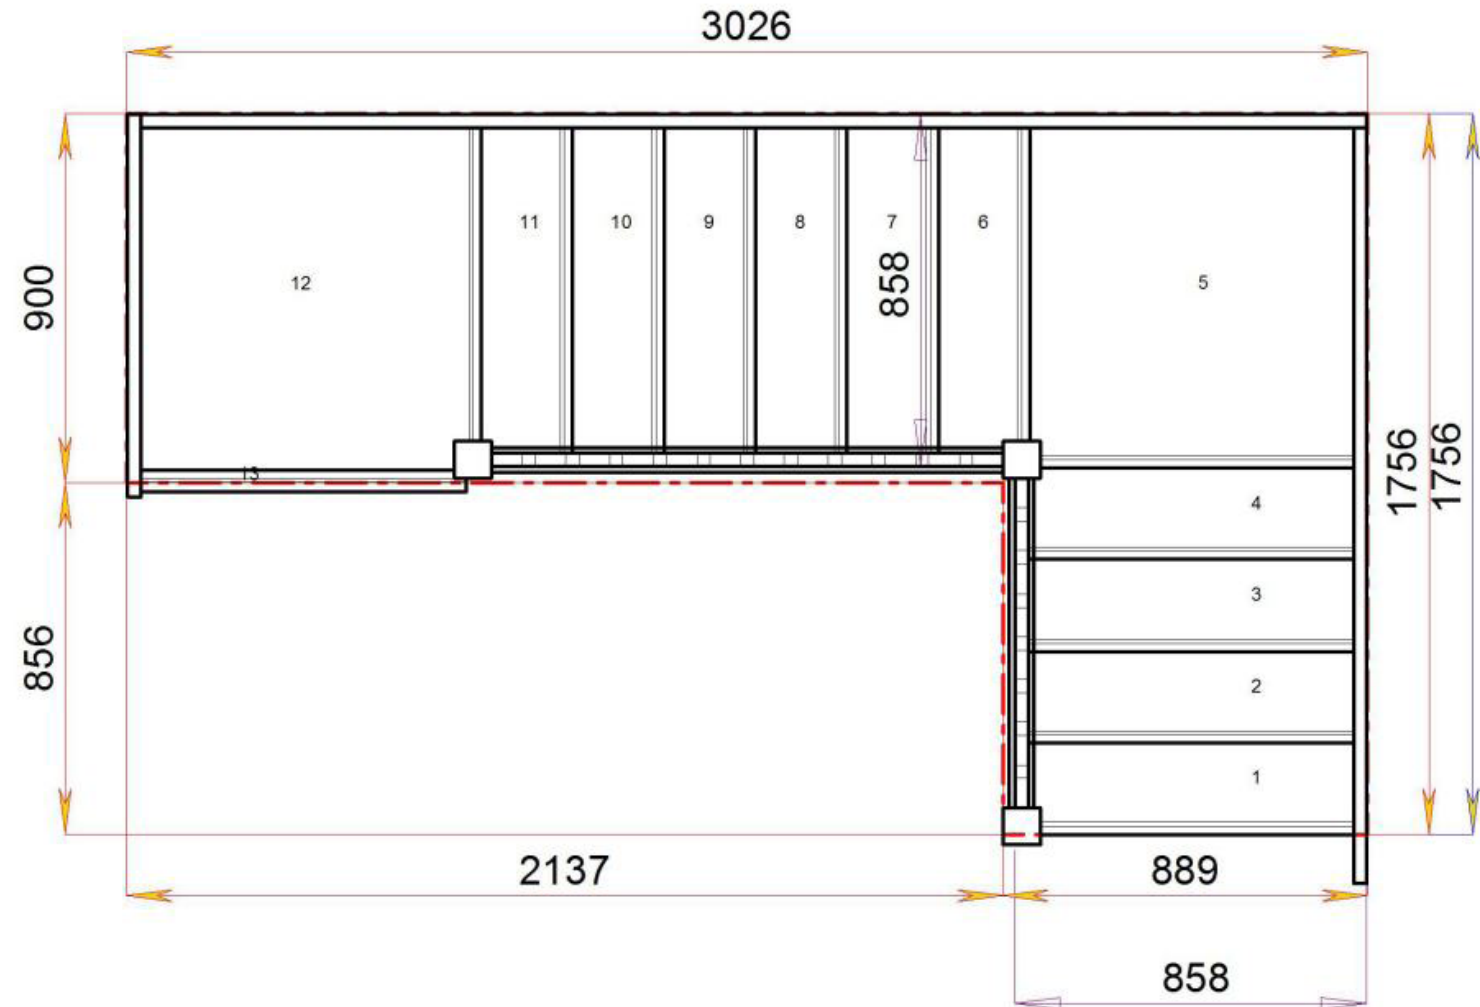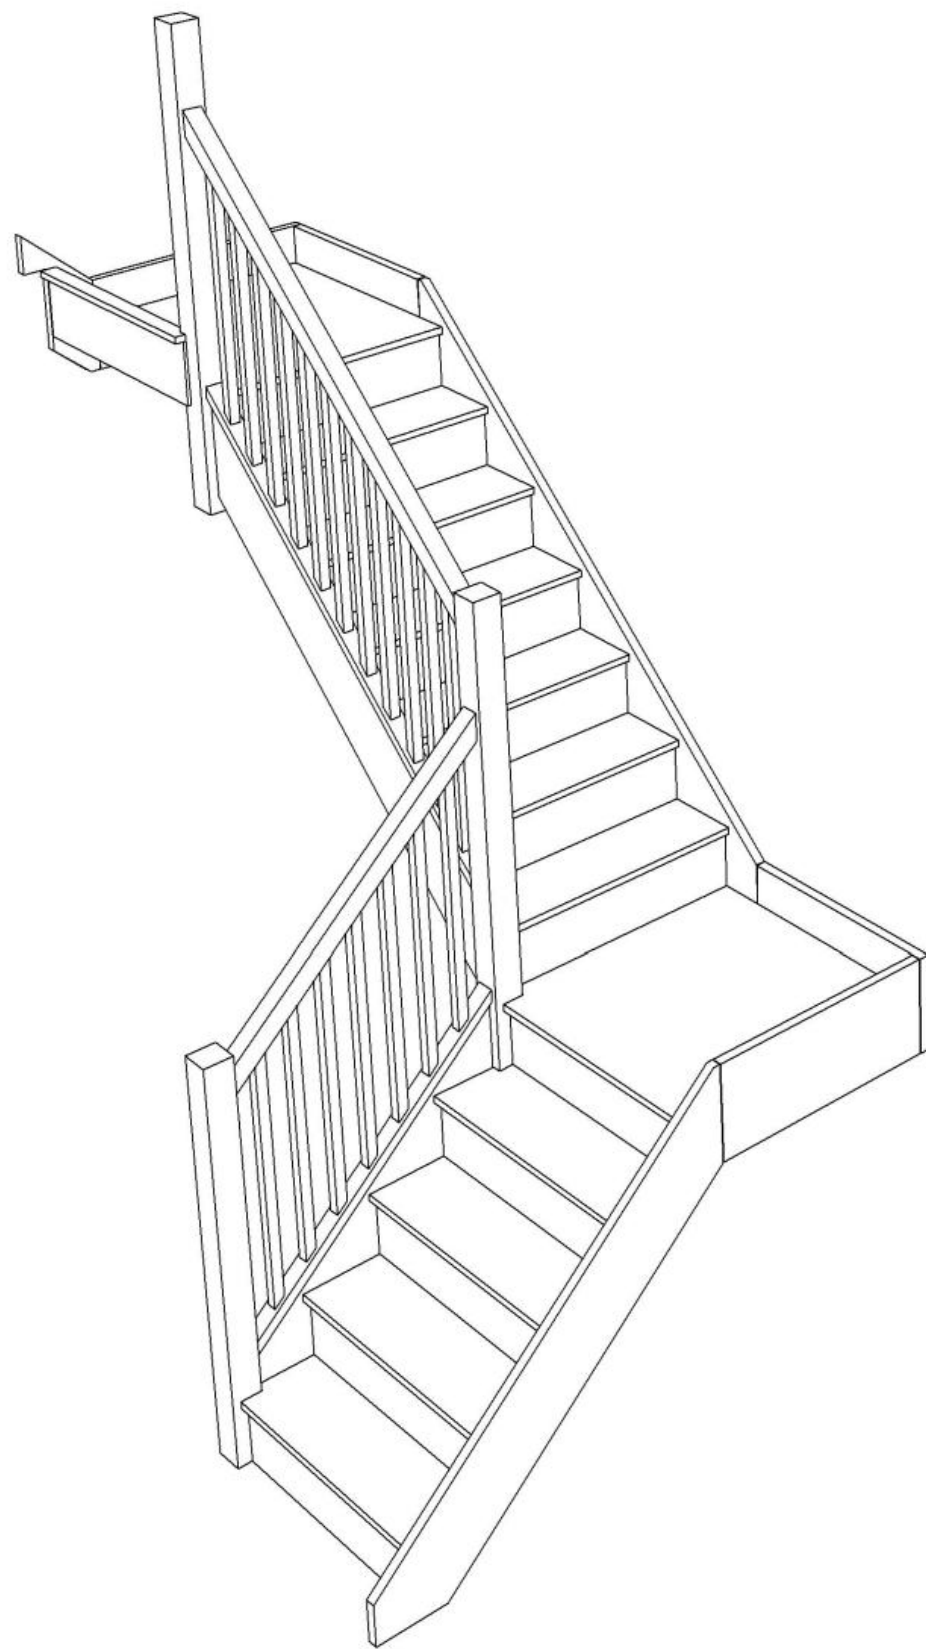

Stair:S4QL6QLN-LH-HR



Floor to floor height

2600.000 mm




© 08090632B/11035


© 08090632B/11035

Stair Layouts-D QL-HR

S4QLQL6N-LH-HR

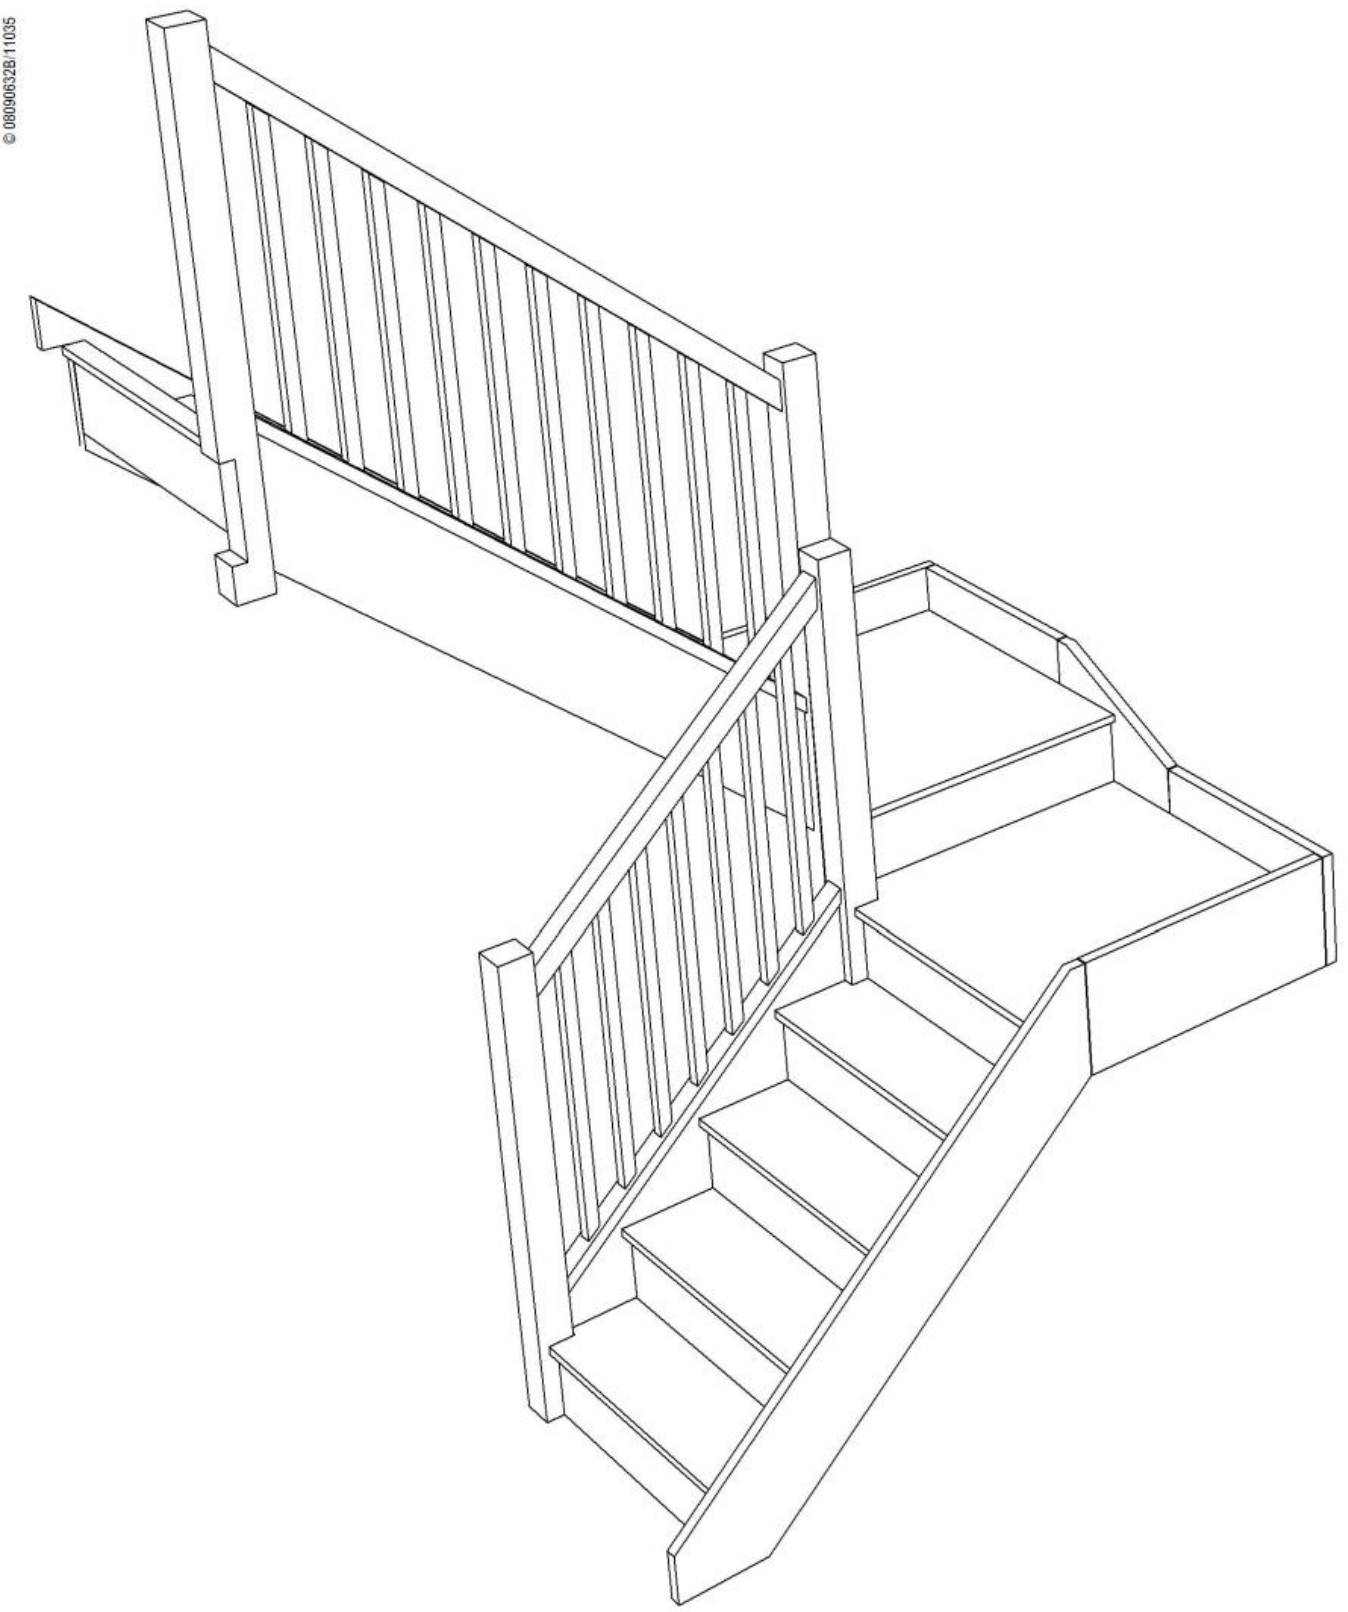

Stair:S4QLQL6N-LH-HR

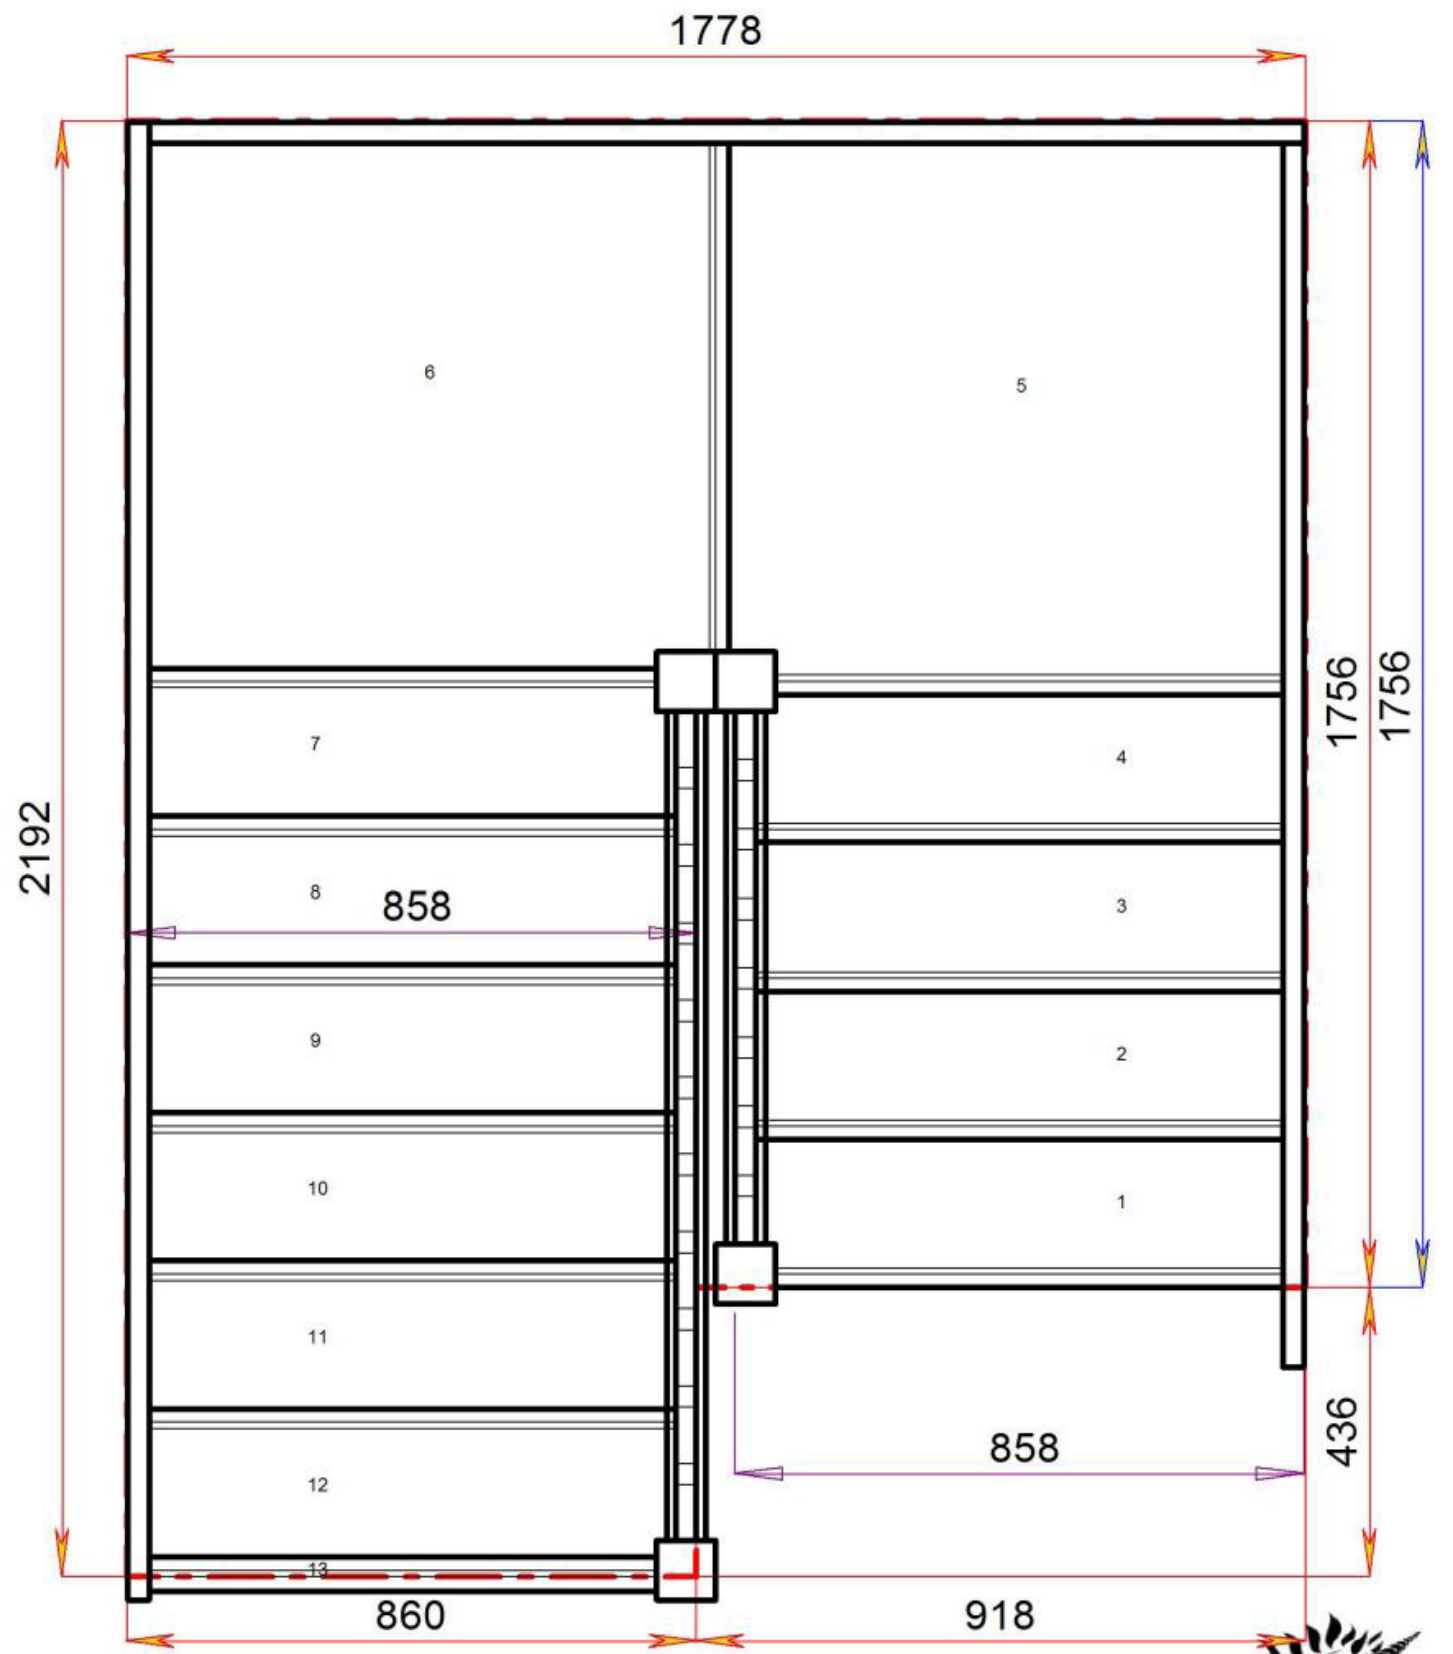


Floor to floor height 2600.000 mm




Stair Layouts-D QL-HR

S5QL1QL4N-LH-HR

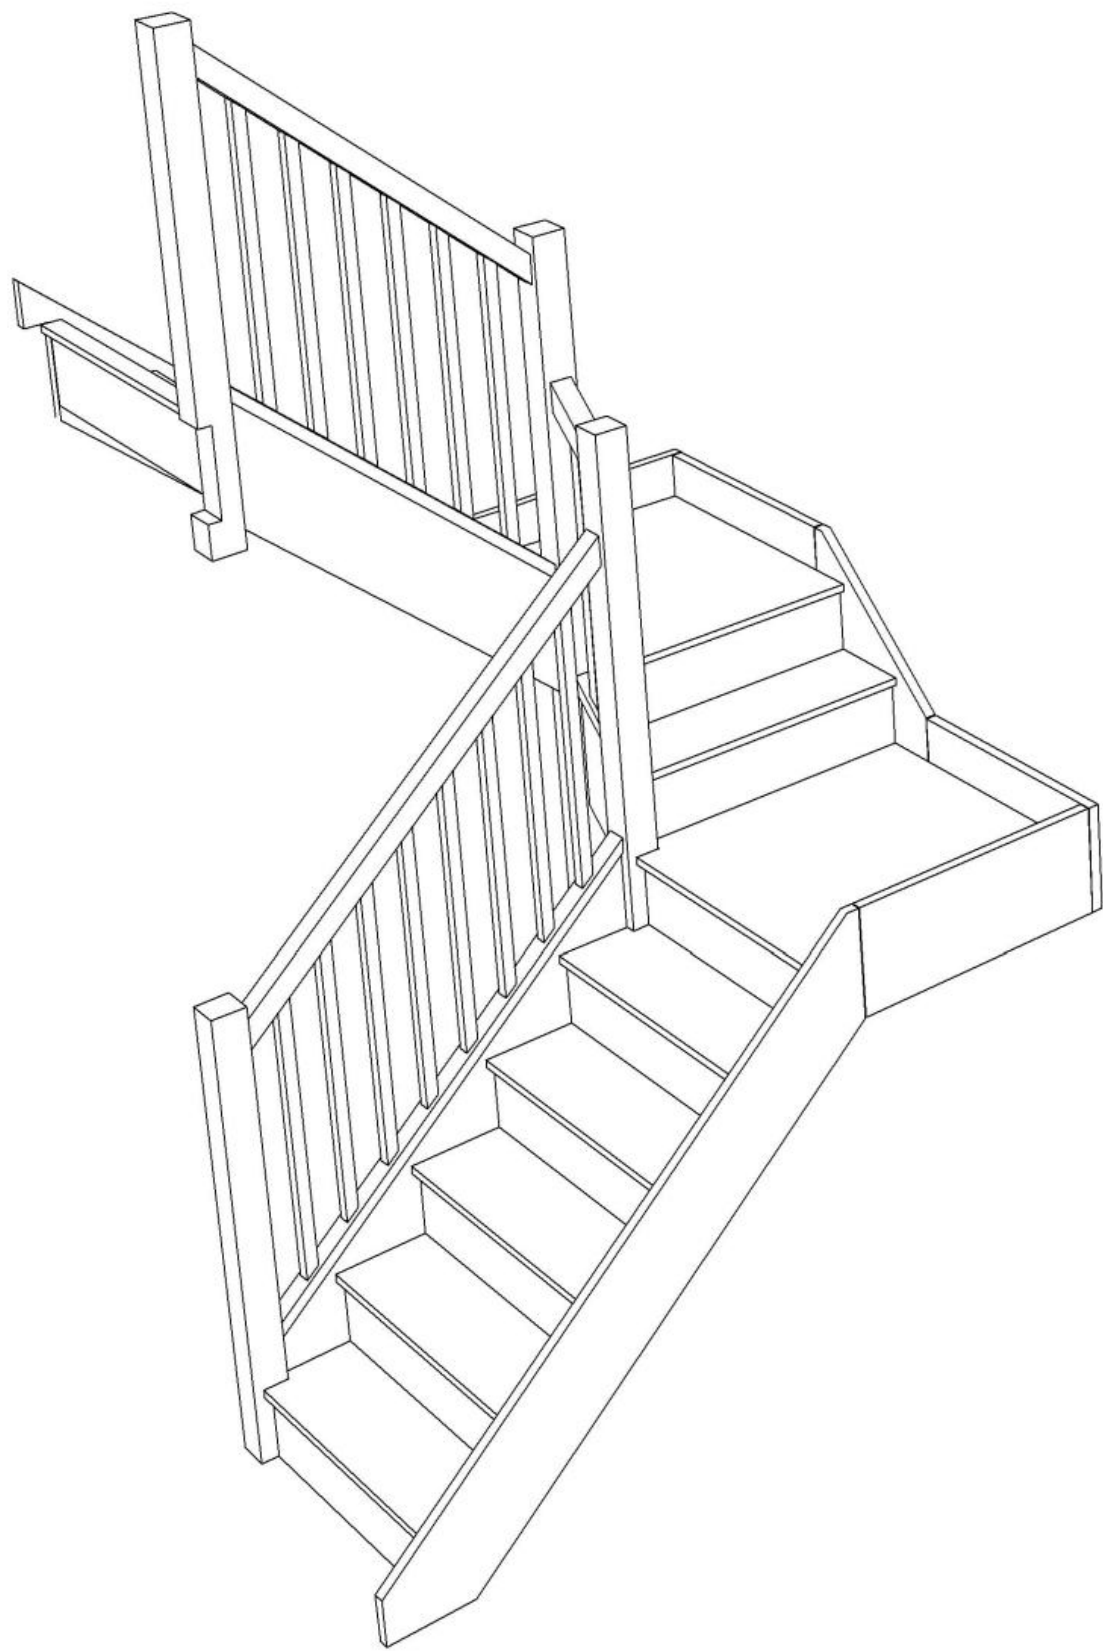

Stair:S5QL1QL4N-LH-HR

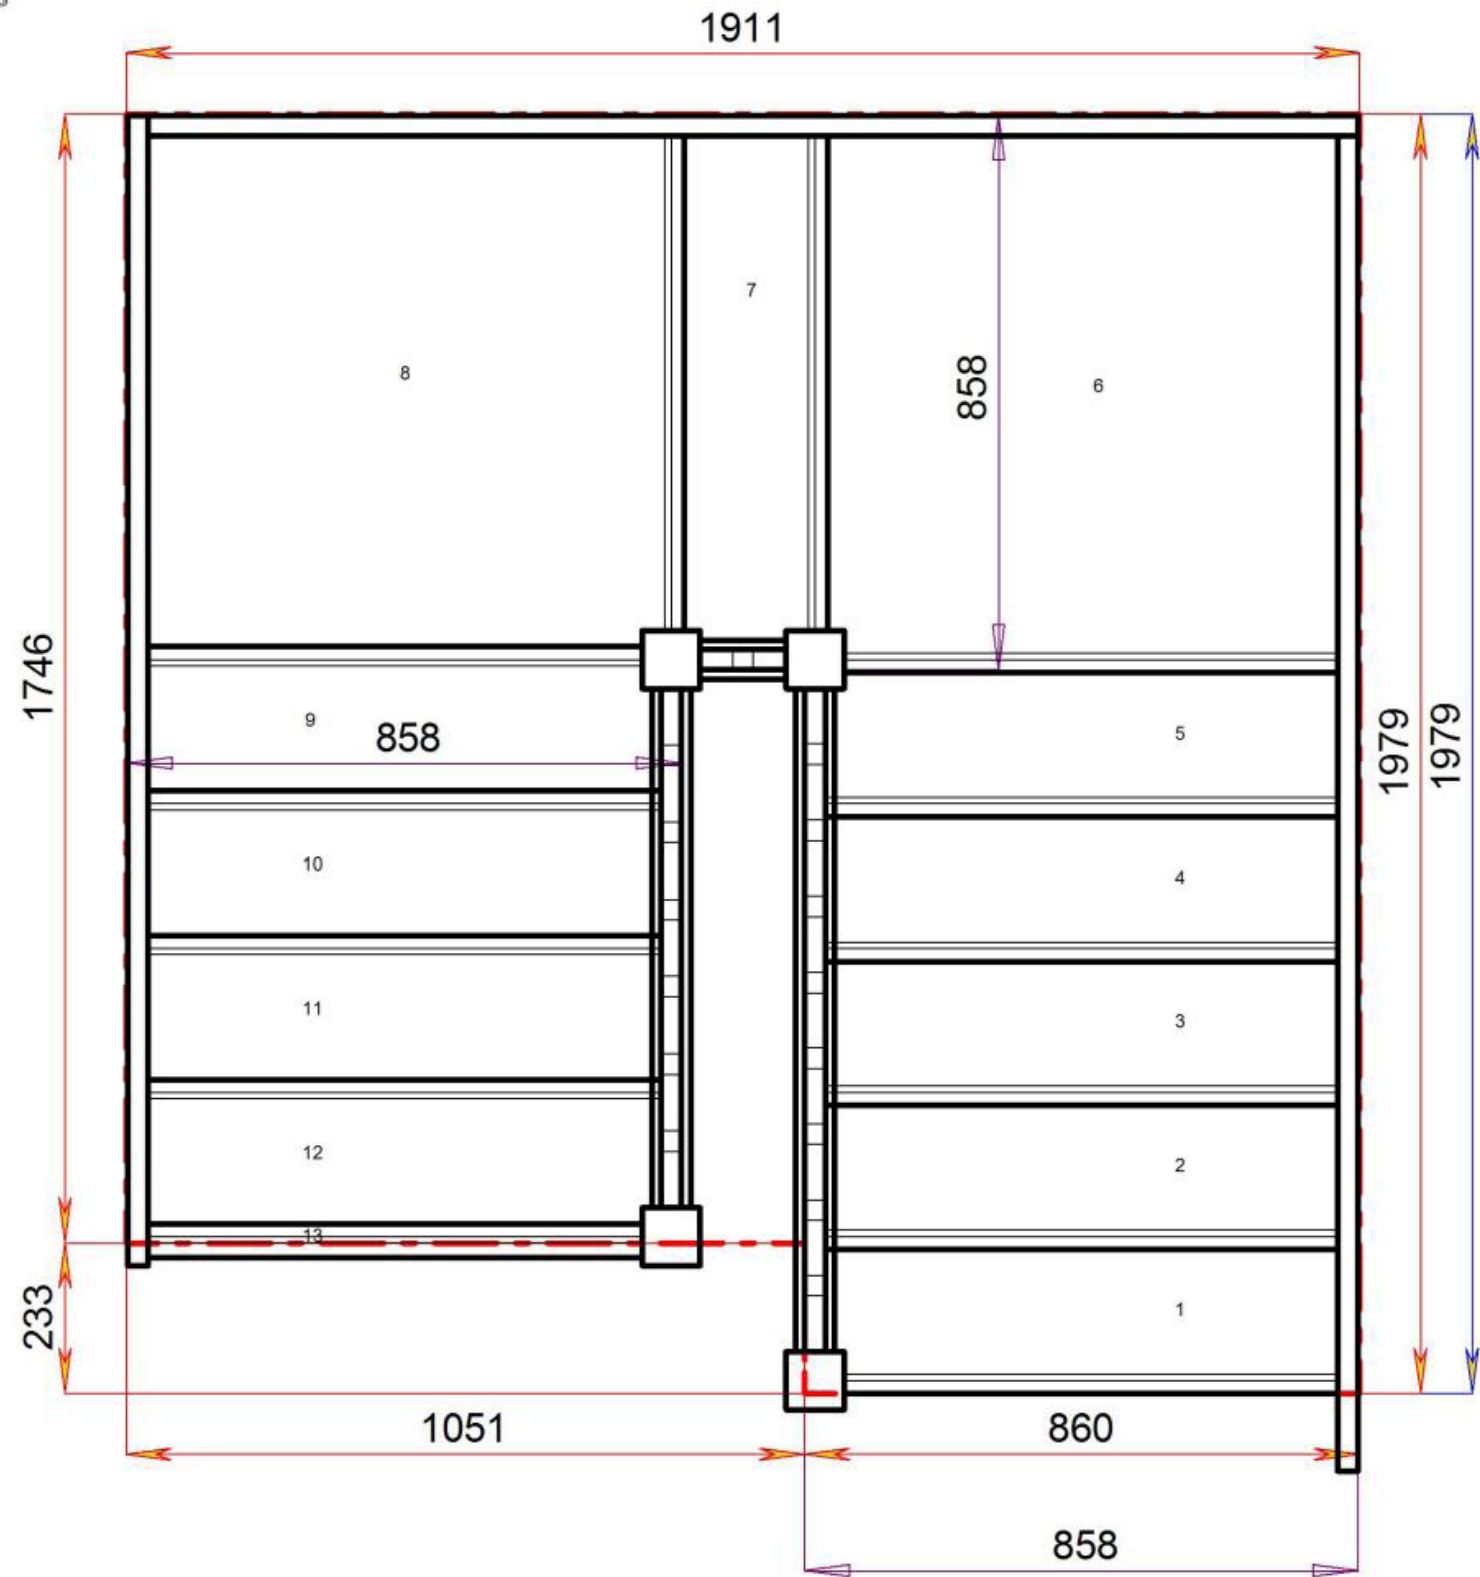

Floor to floor height



2600.000 mm



STAIRPLAN

Stair Layouts-D QL-HR

S5QL2QL3N-LH-HR

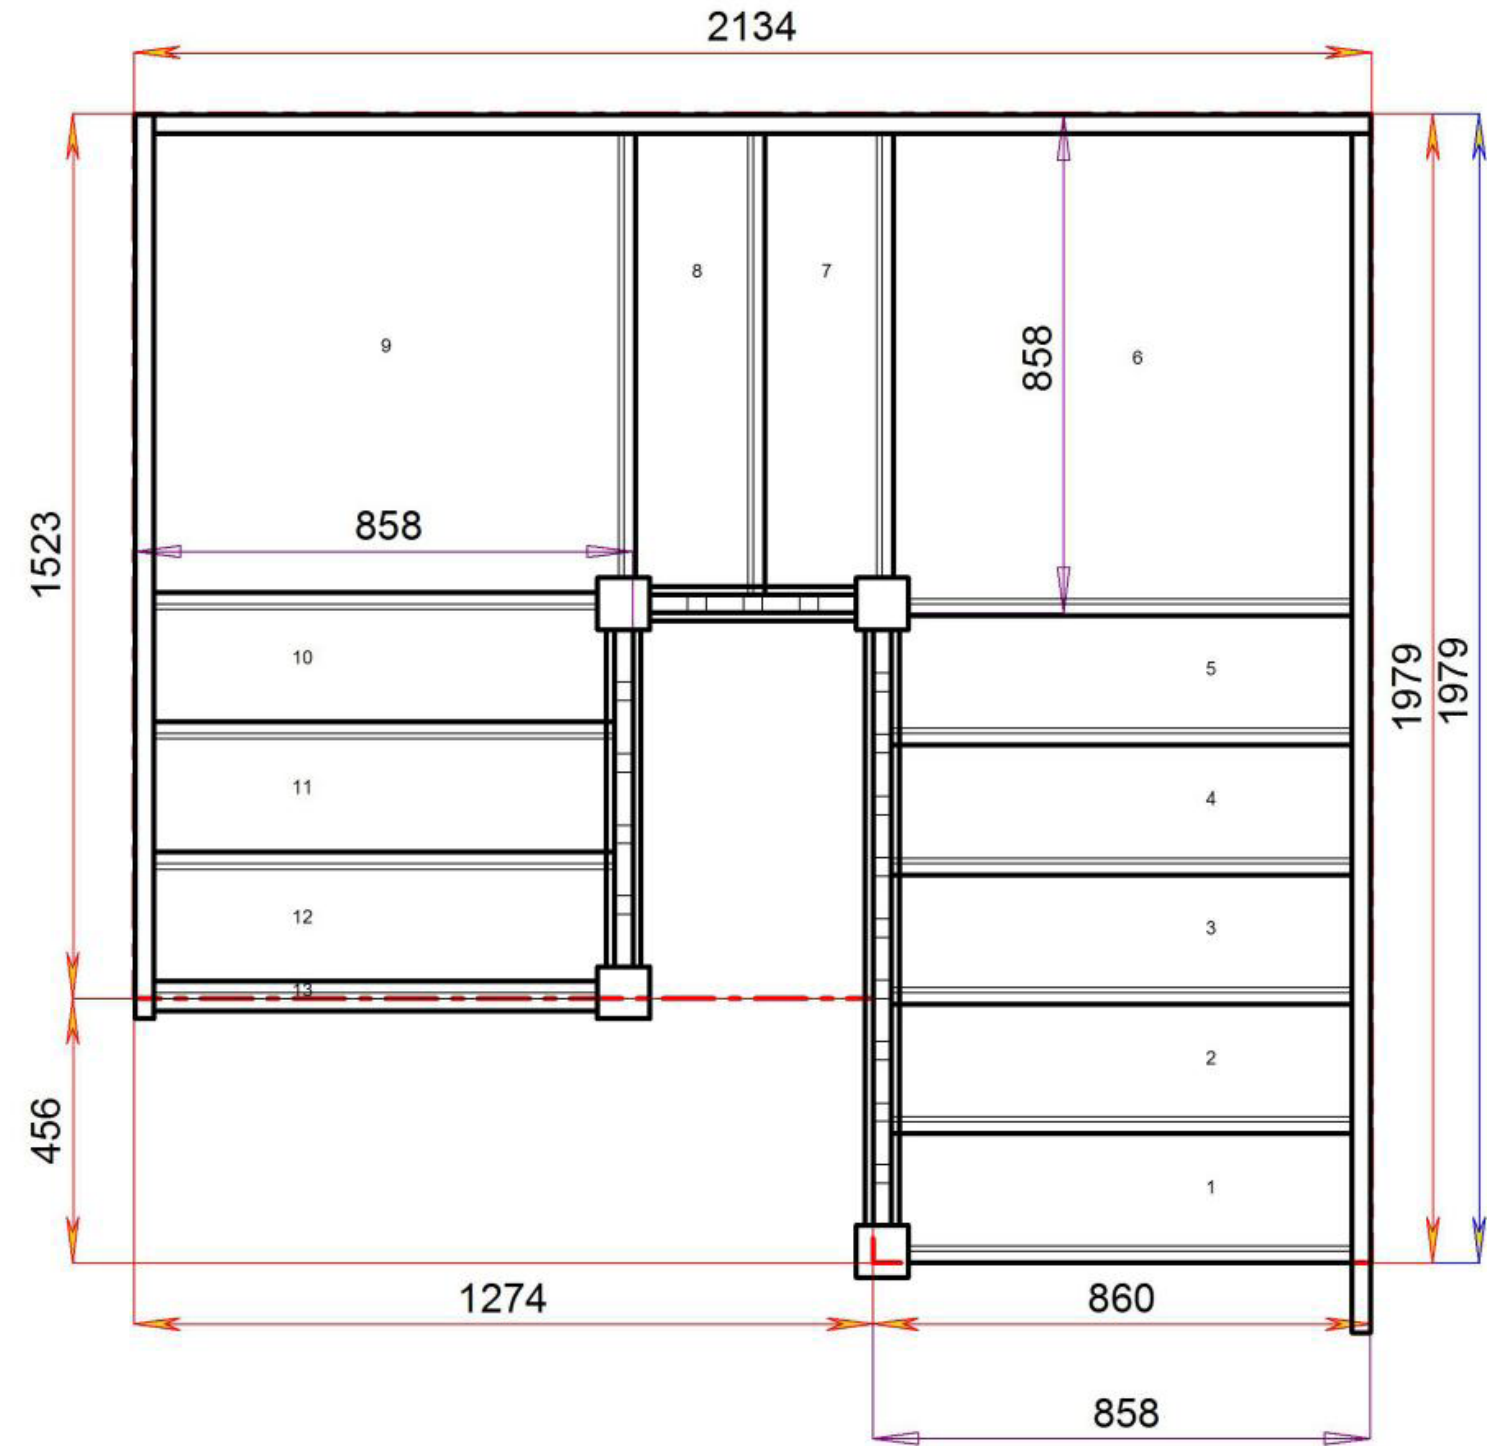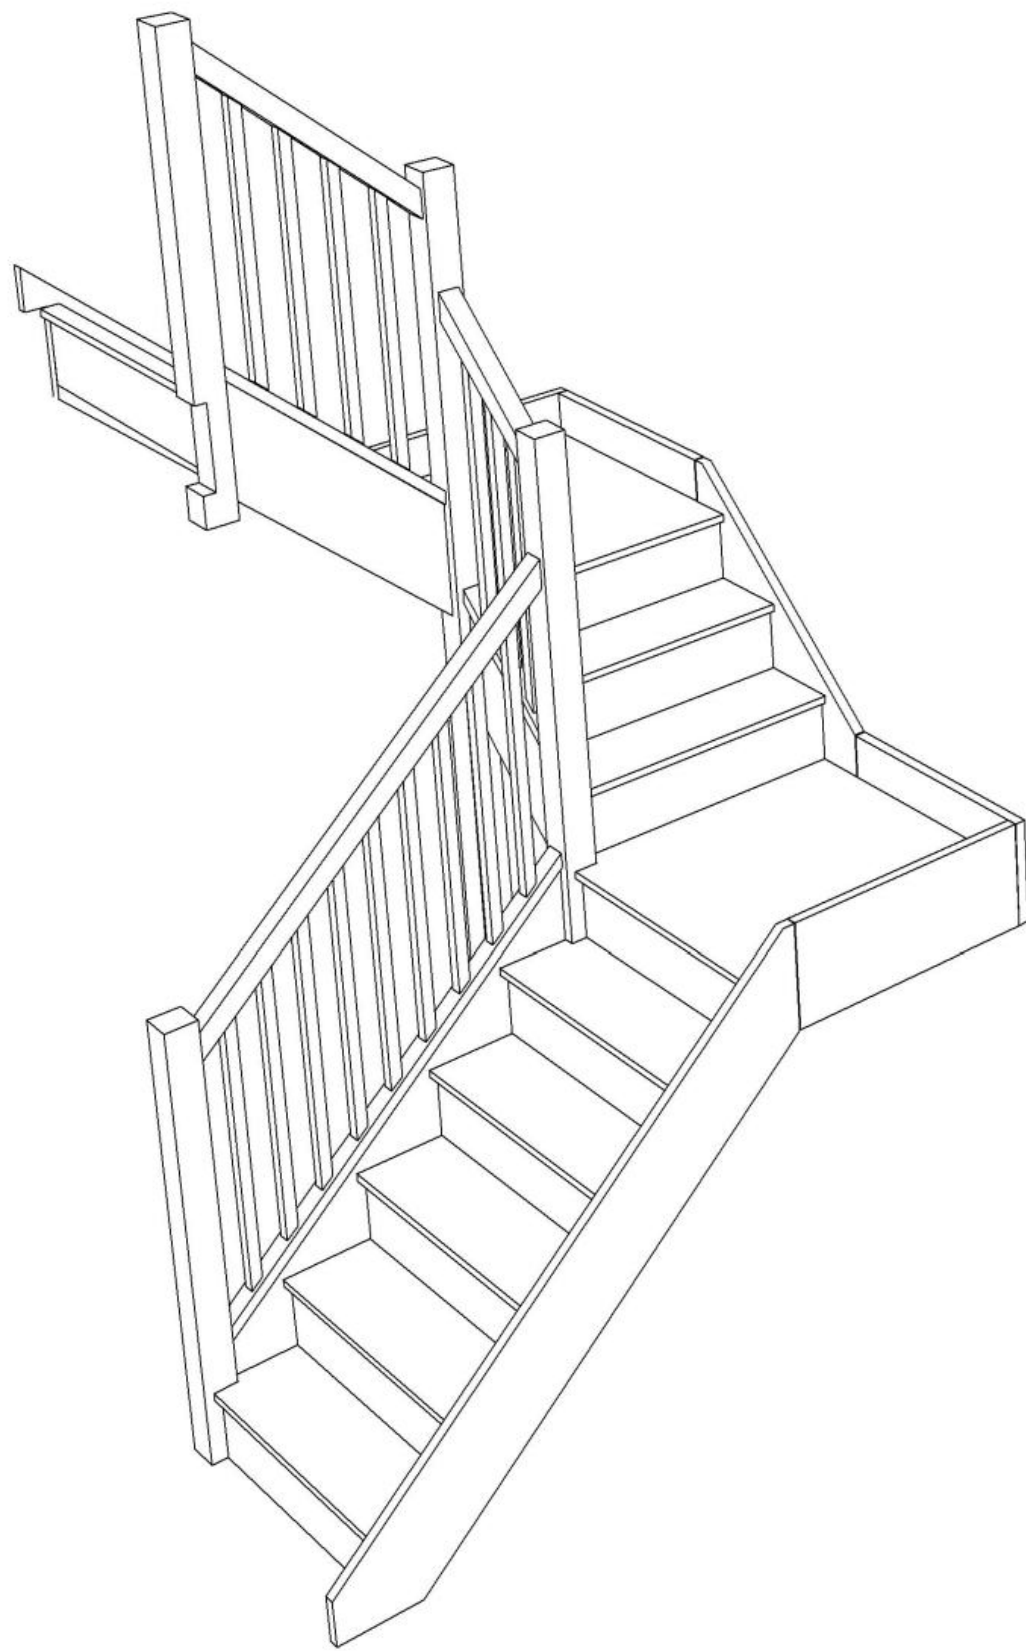

Stair:S5QL2QL3N-LH-HR





Floor to floor height

2600.000 mm



Stair Layouts-D QL-HR

S5QL3QL2N-LH-HR

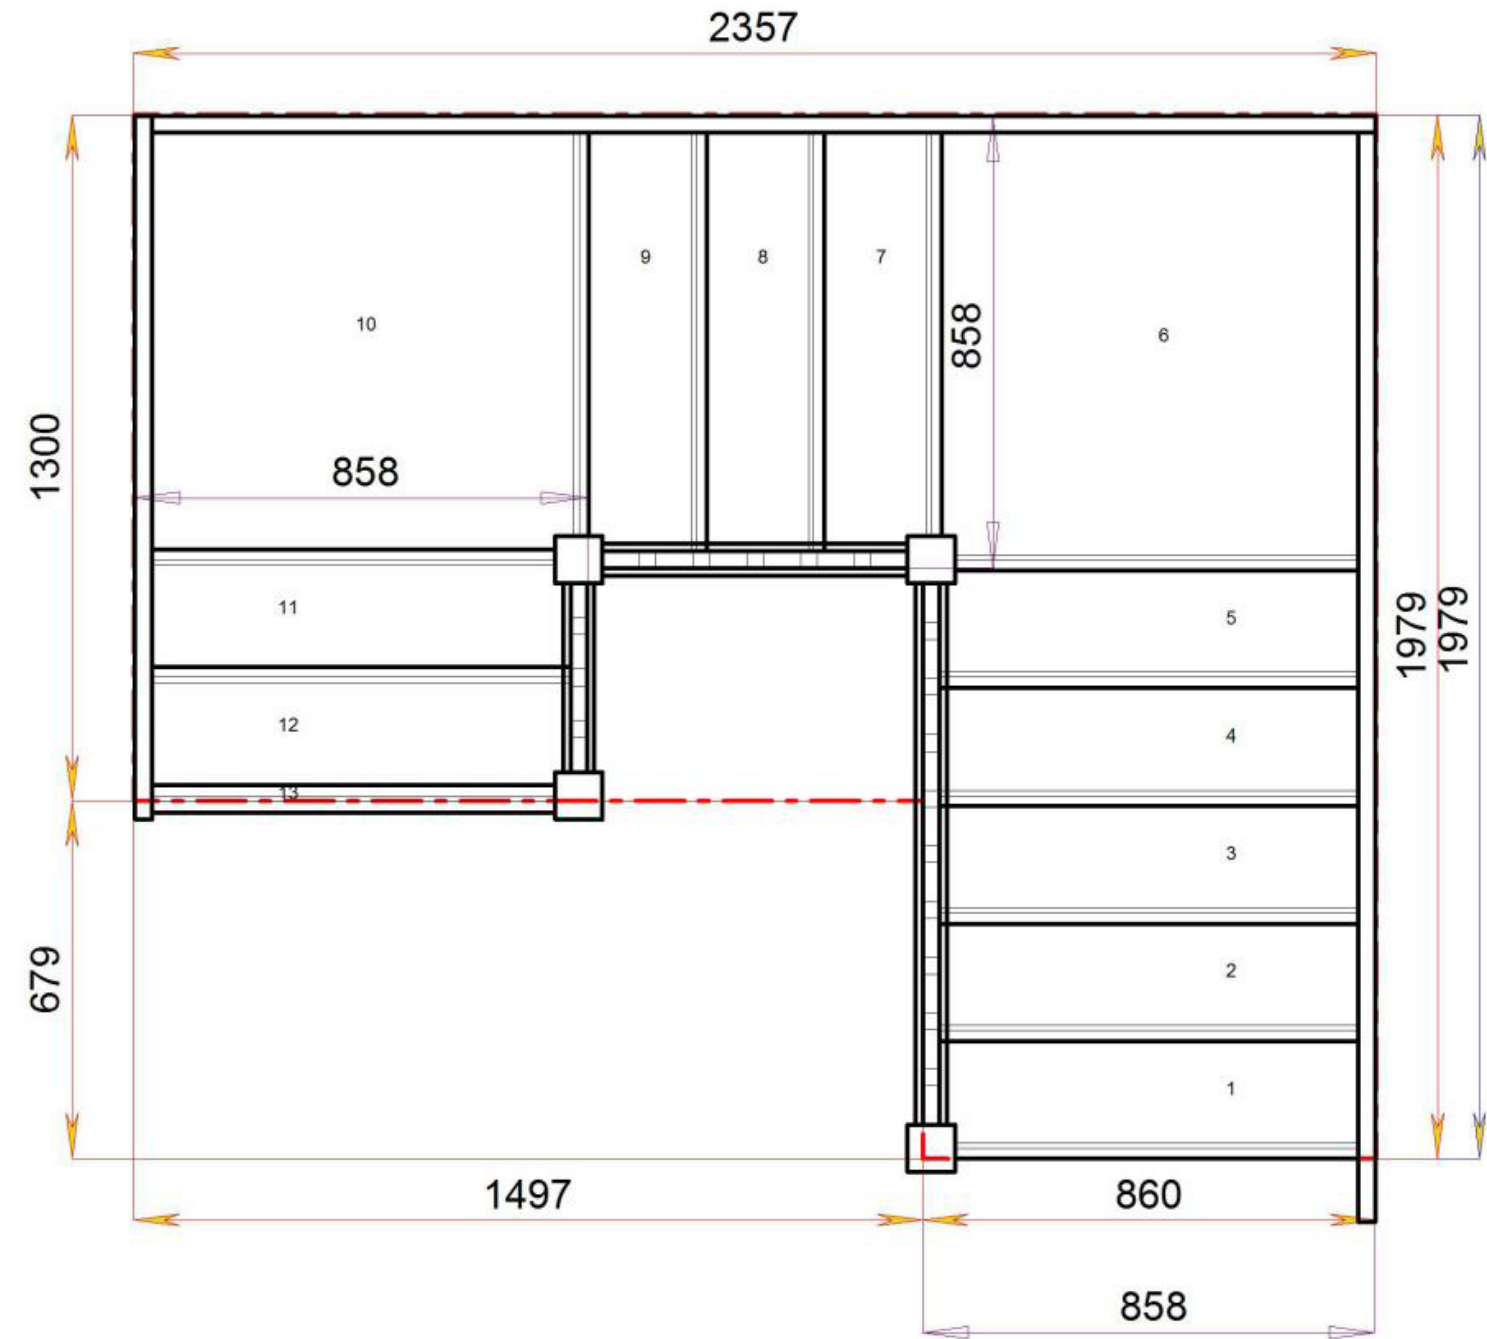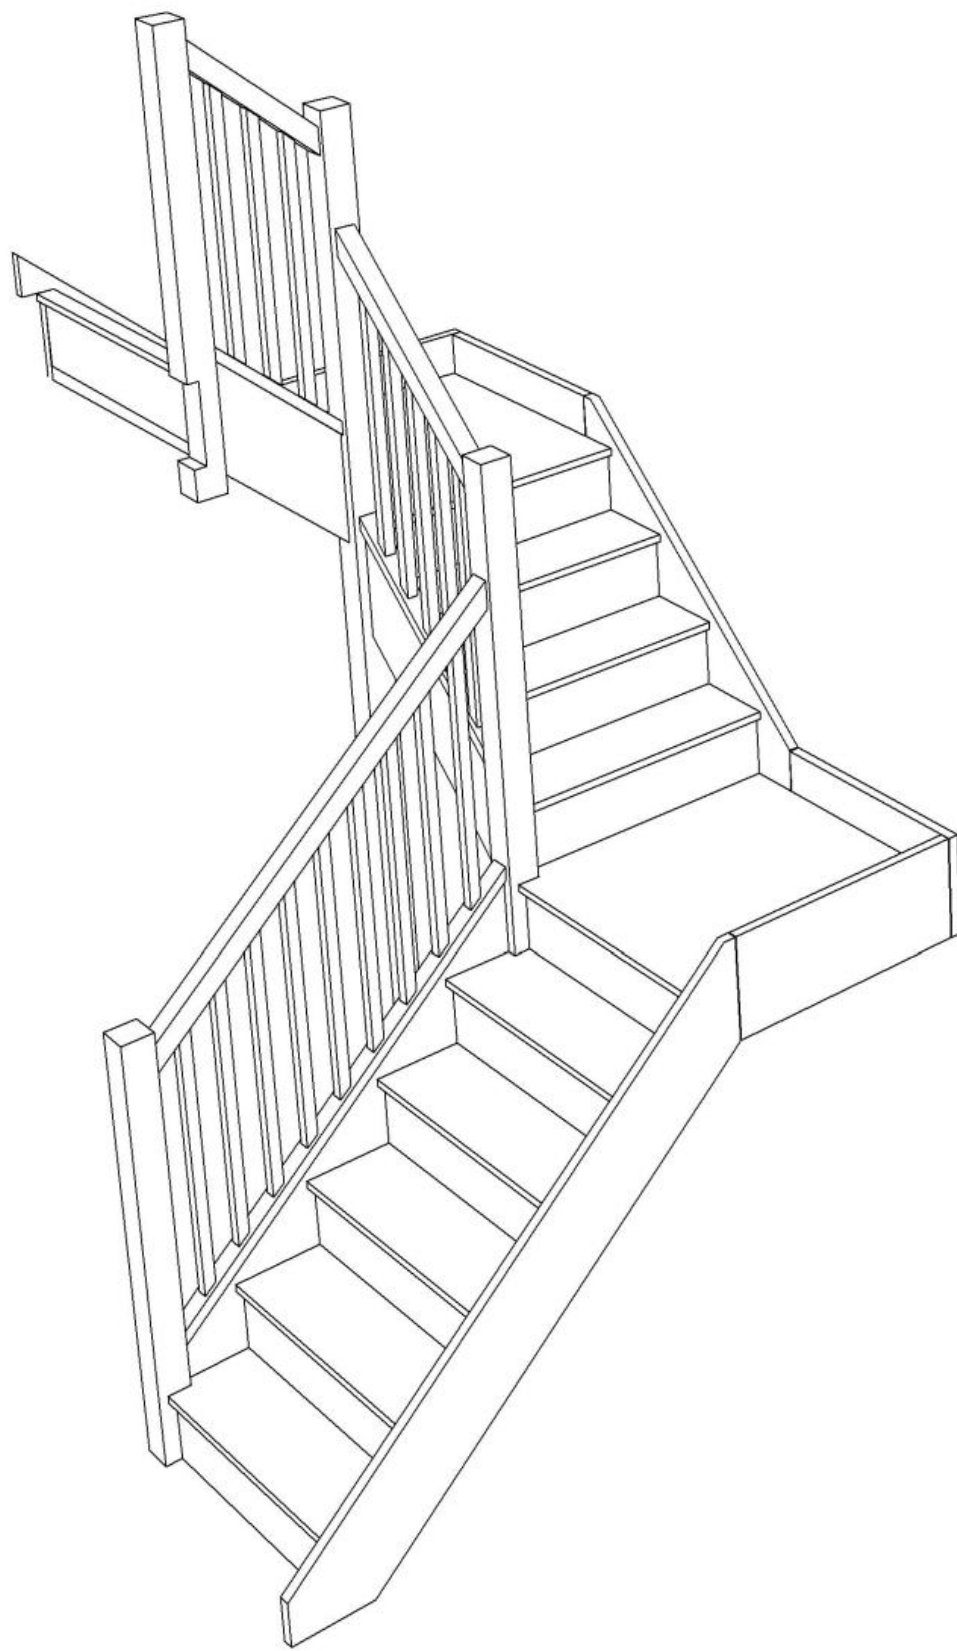

Stair:S5QL3QL2N-LH-HR





Floor to floor height

2600.000 mm



Stair Layouts-D QL-HR

S5QL4QL1N-LH-HR

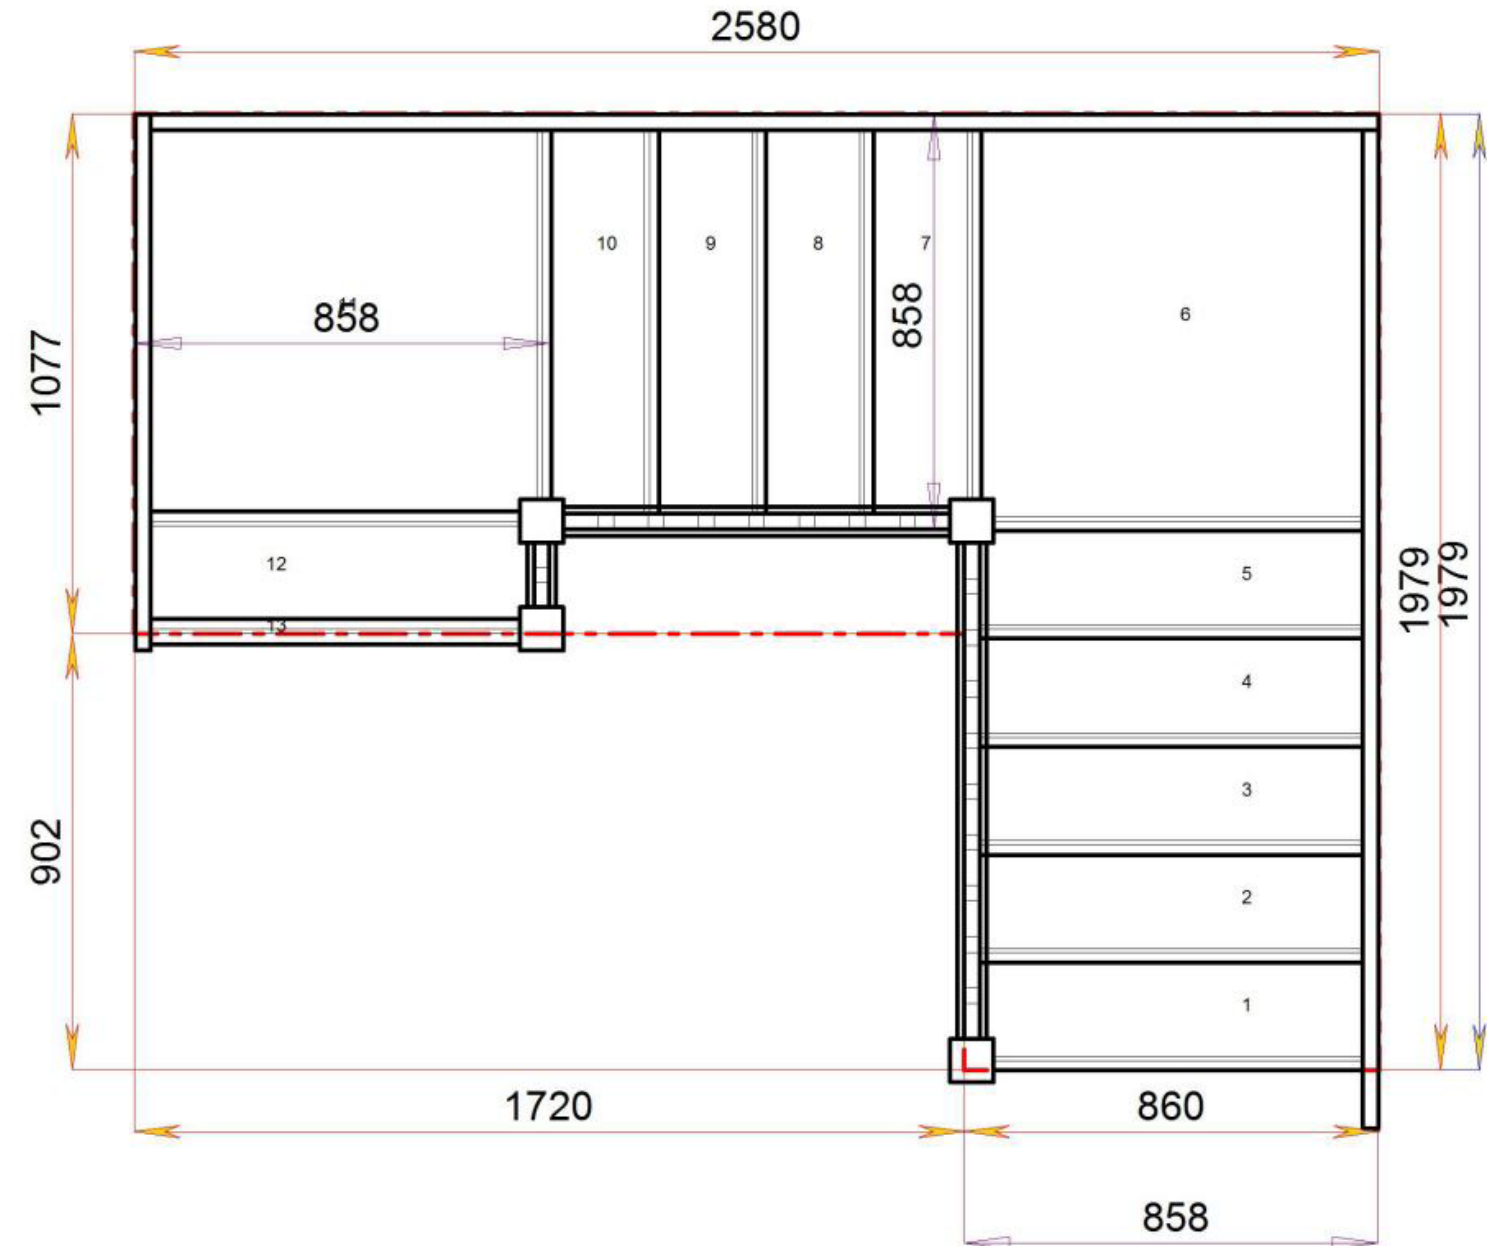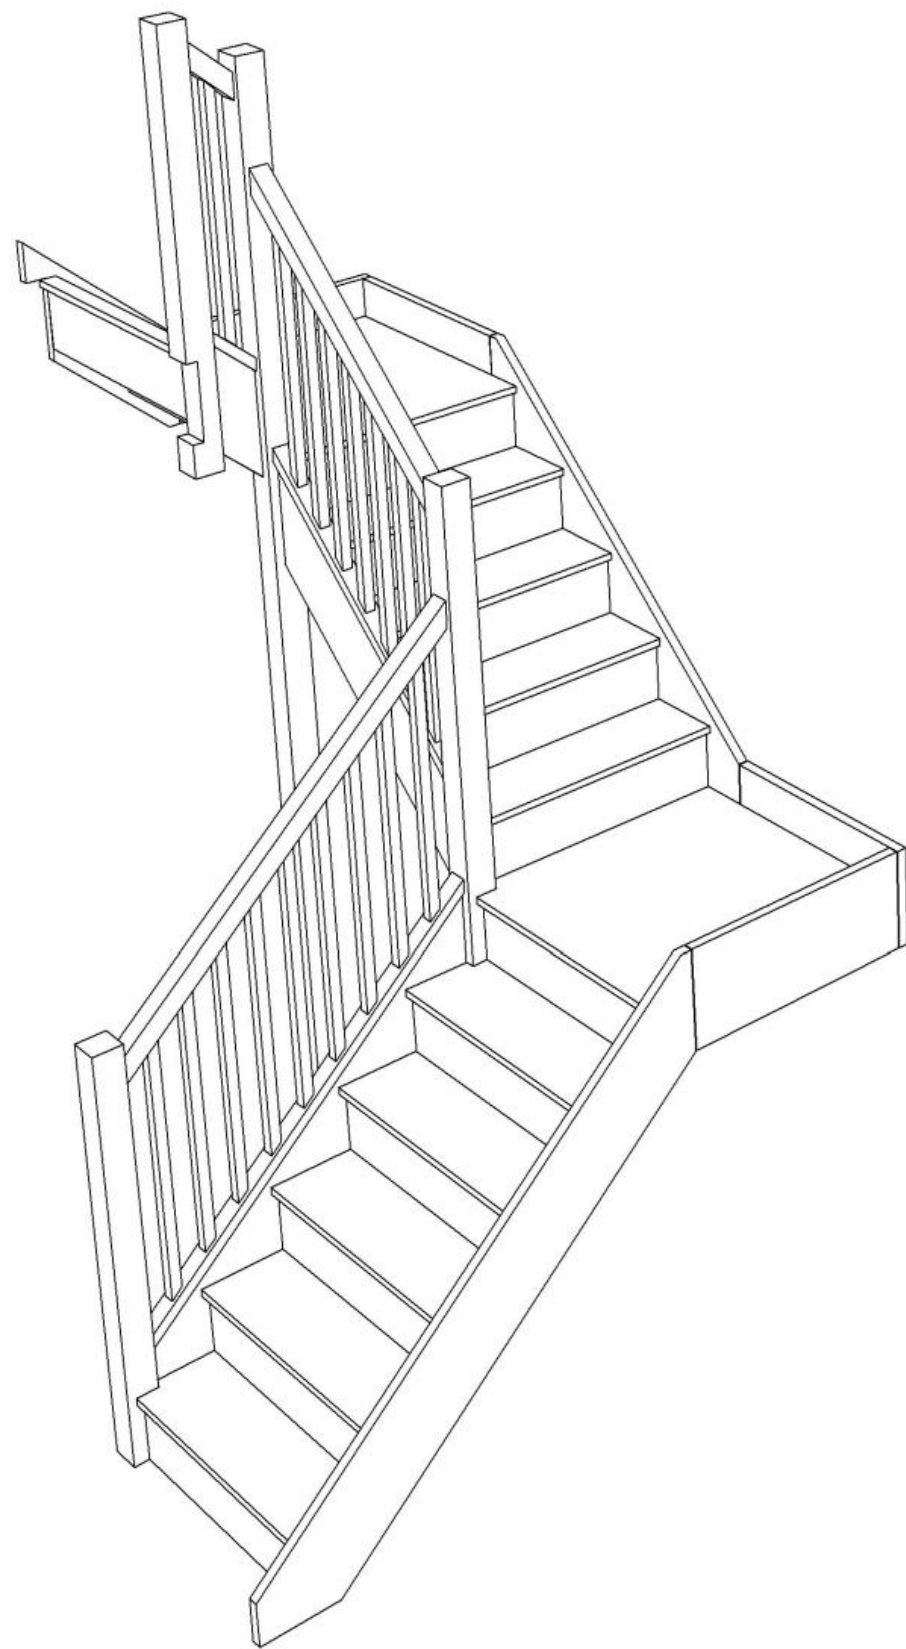

Stair:S5QL4QL1N-LH-HR





Floor to floor height

2600.000 mm



Stair Layouts-D QL-HR

S5QL5QLN-LH-HR

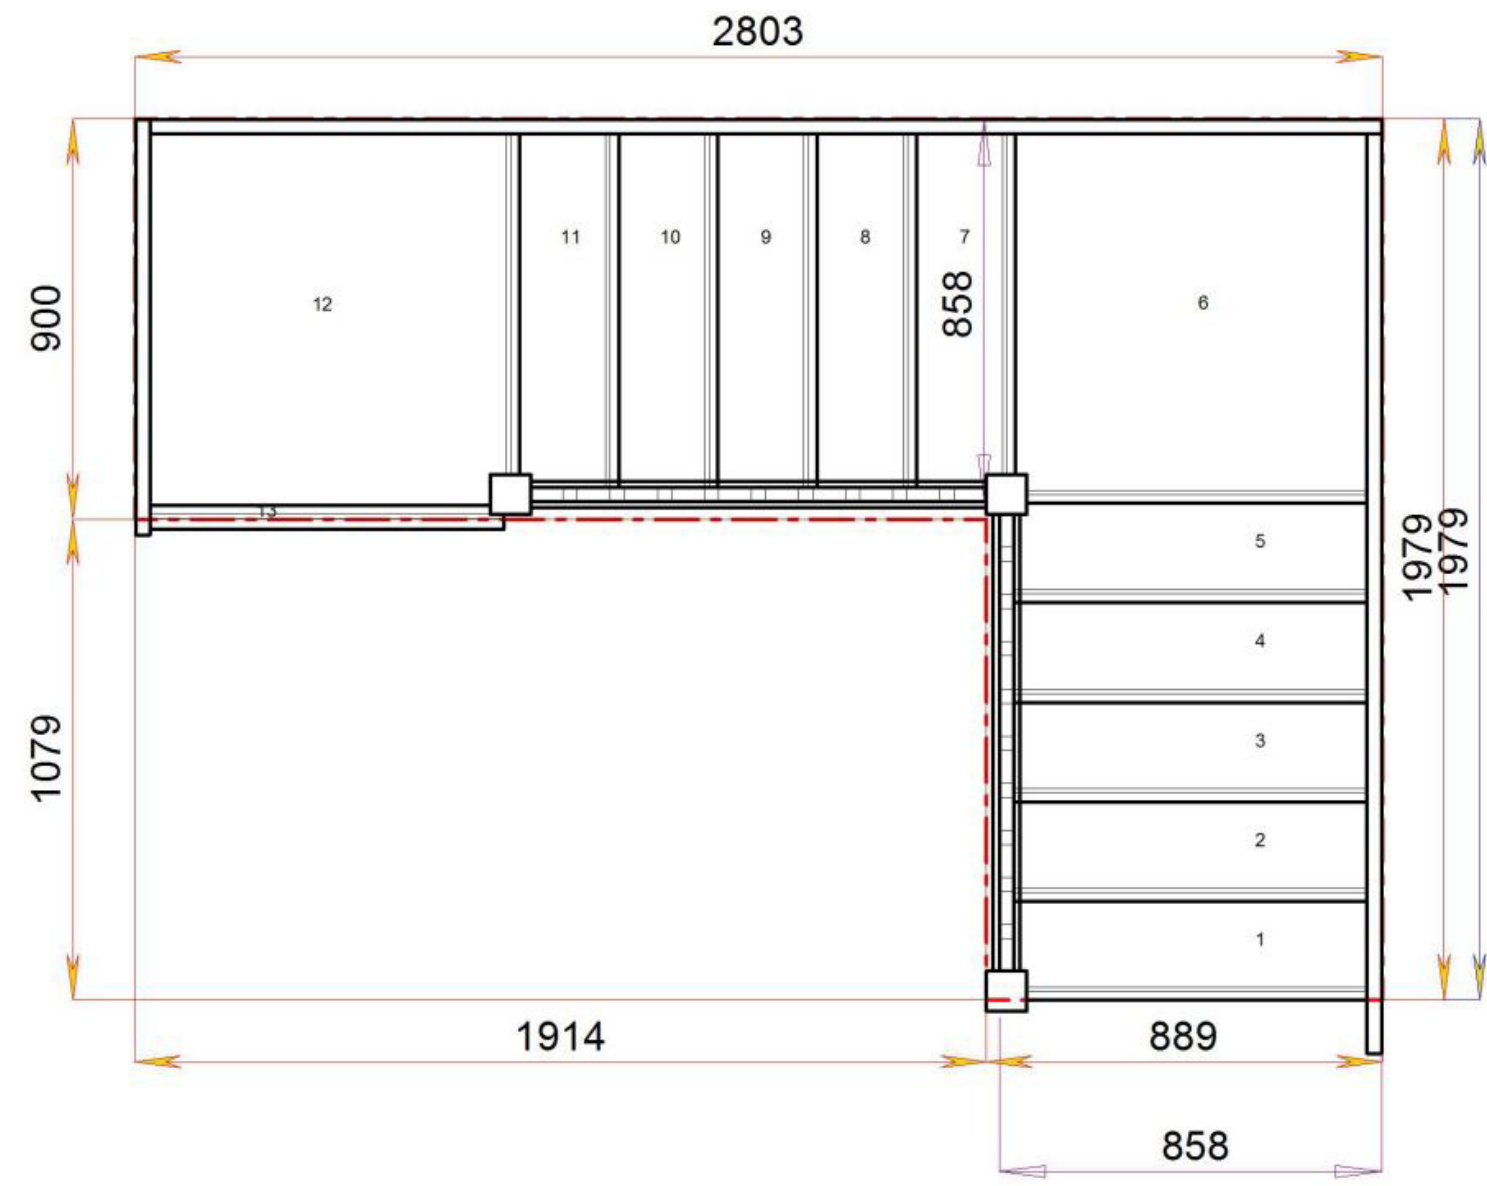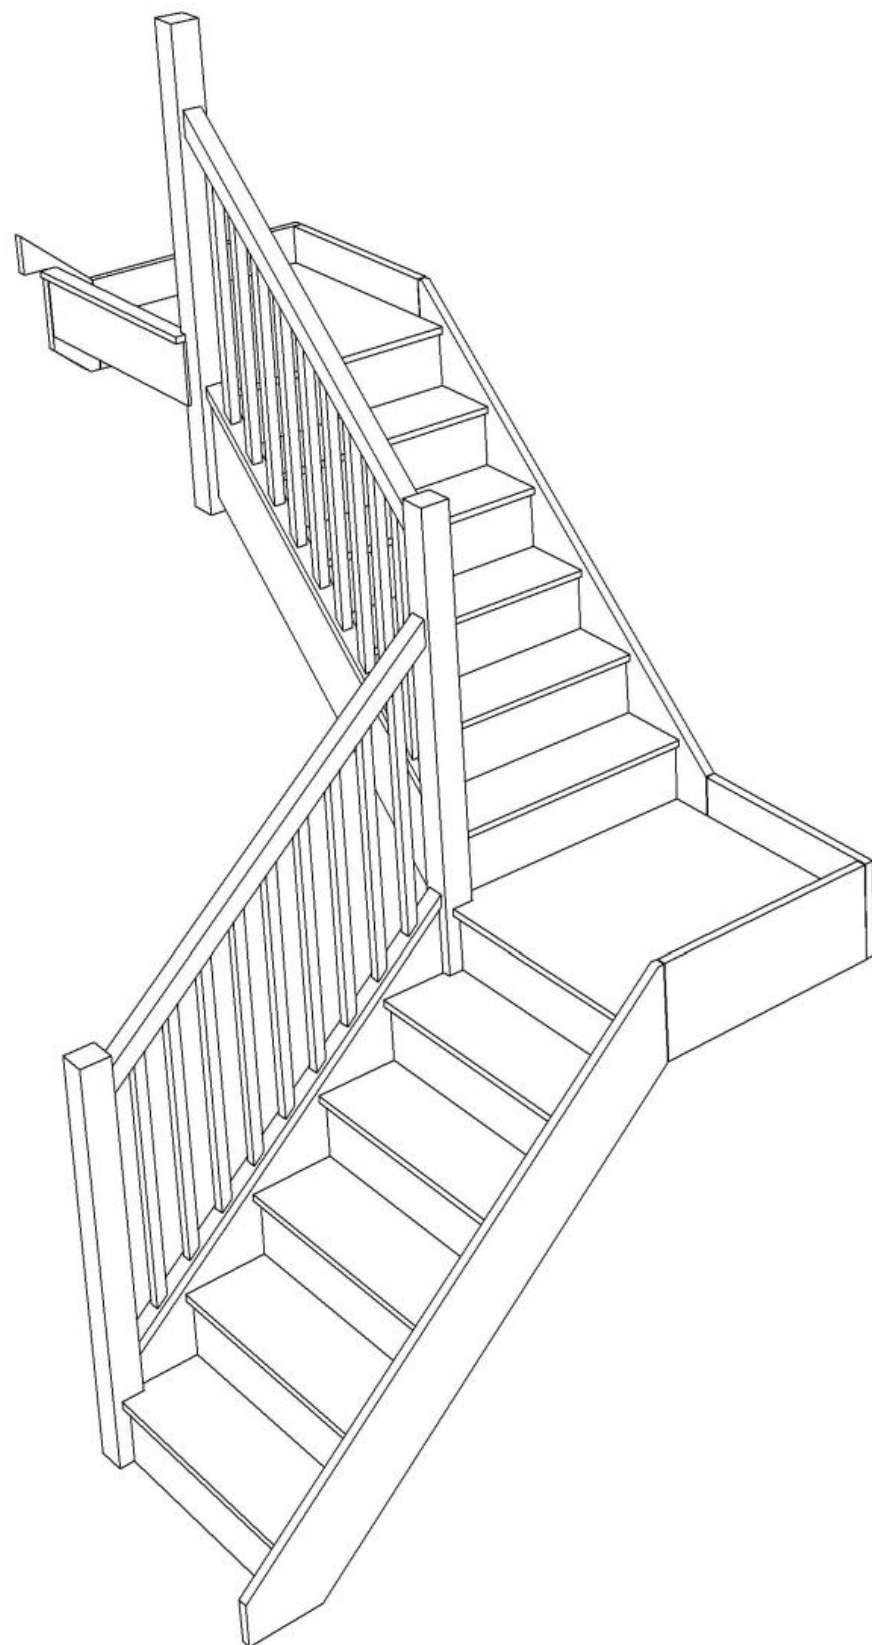

Stair:S5QL5QLN-LH-HR




Floor to floor height

2600.000 mm



© 08090632B/11035

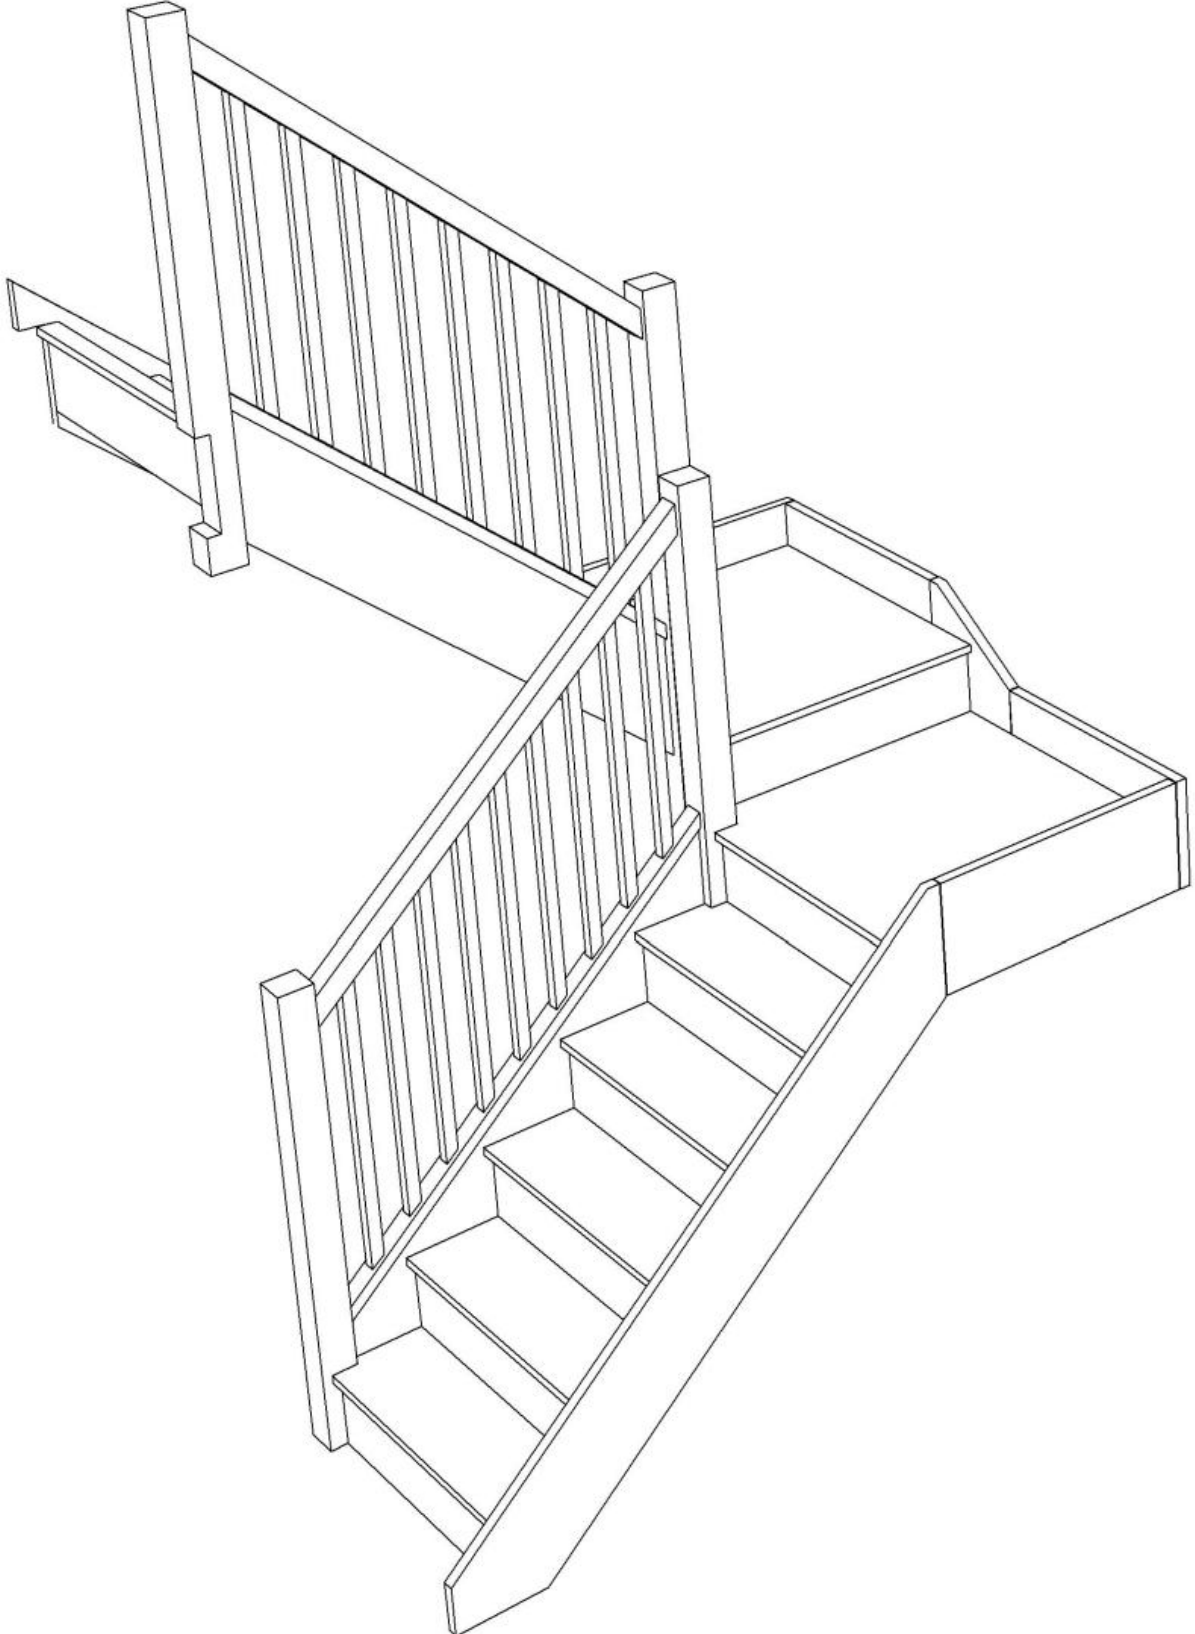


Stair:S5QLQL5N-LH-HR



© 08090632B/11035

Stair Layouts-D QL-HR


S5QLQL5N-LH-HR

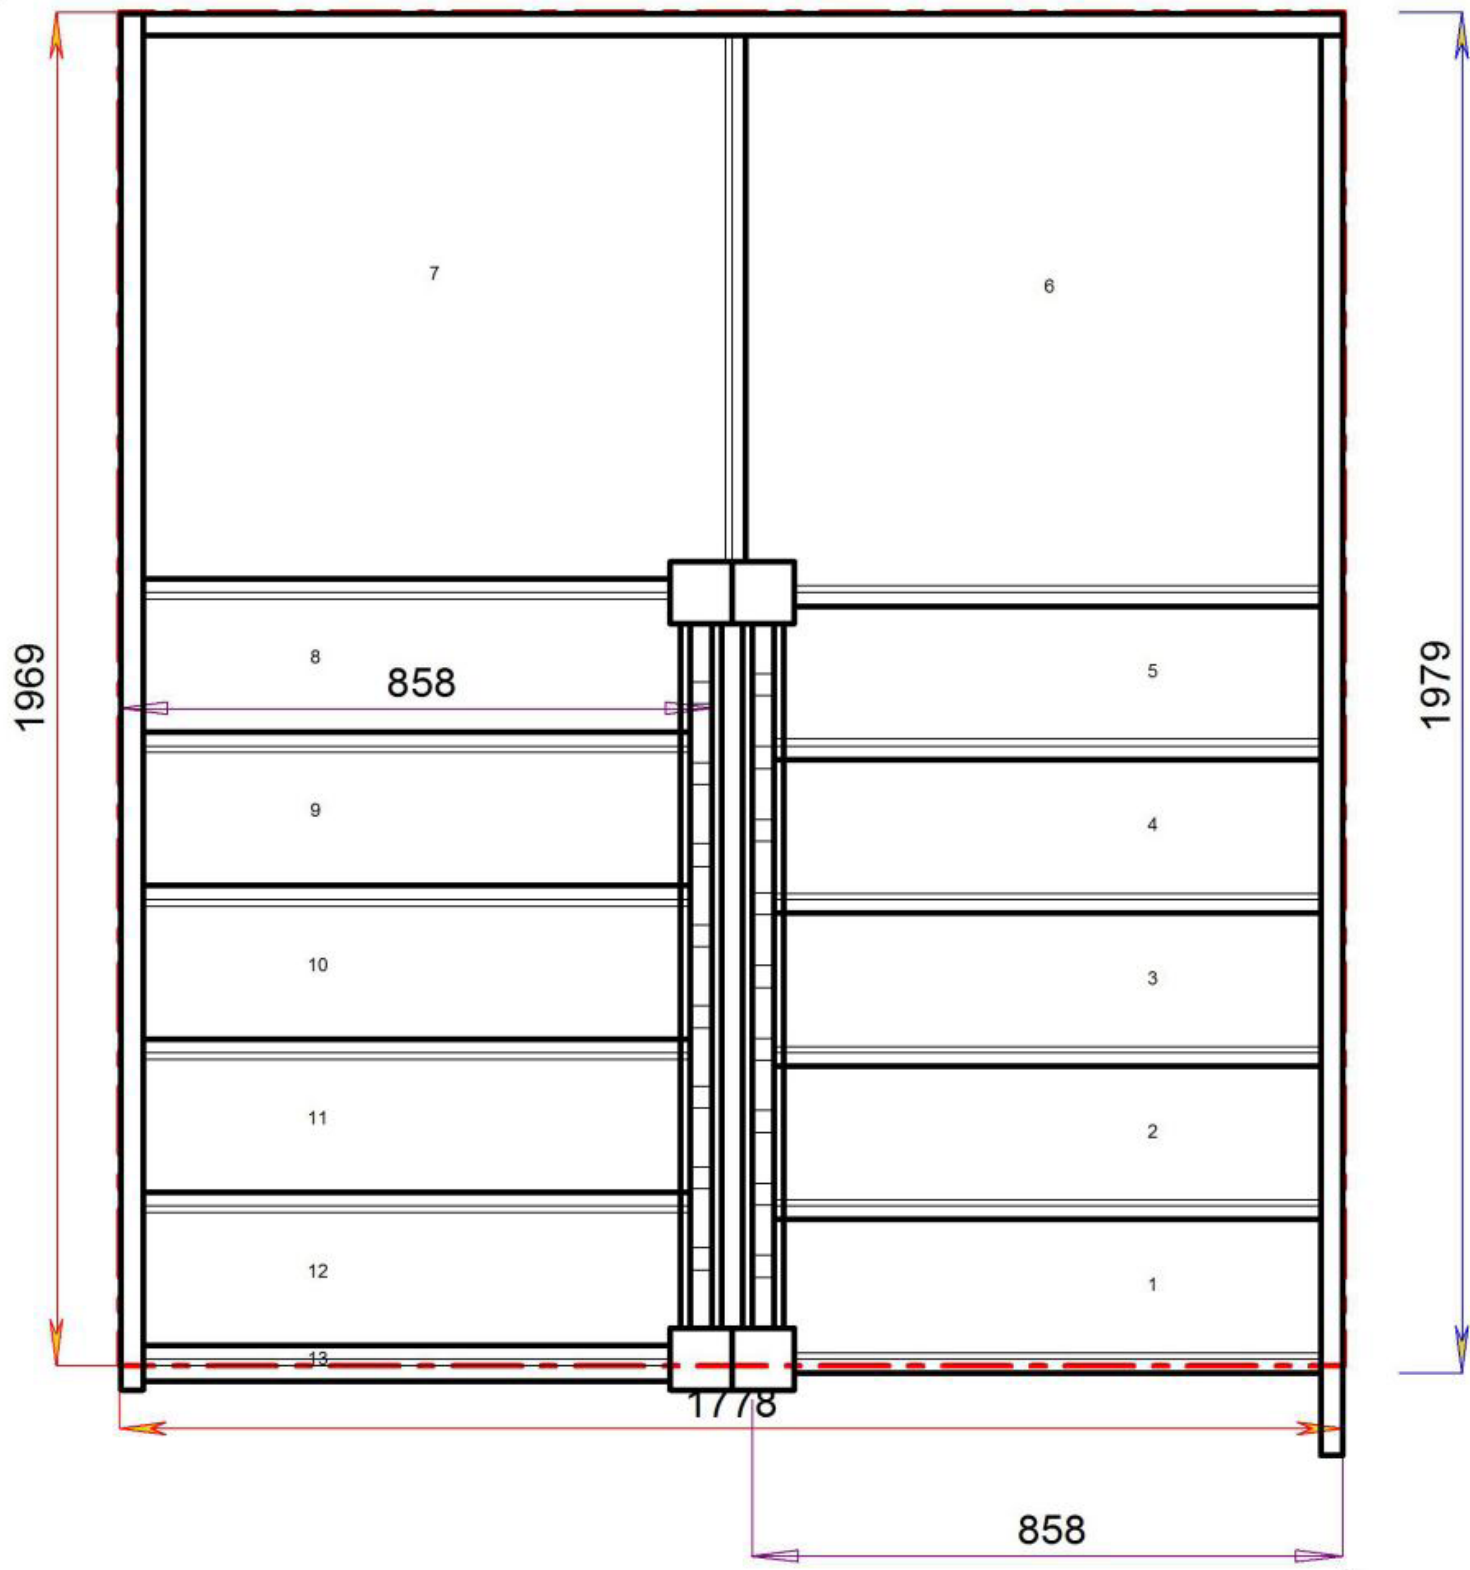

Floor to floor height

2600.000 mm



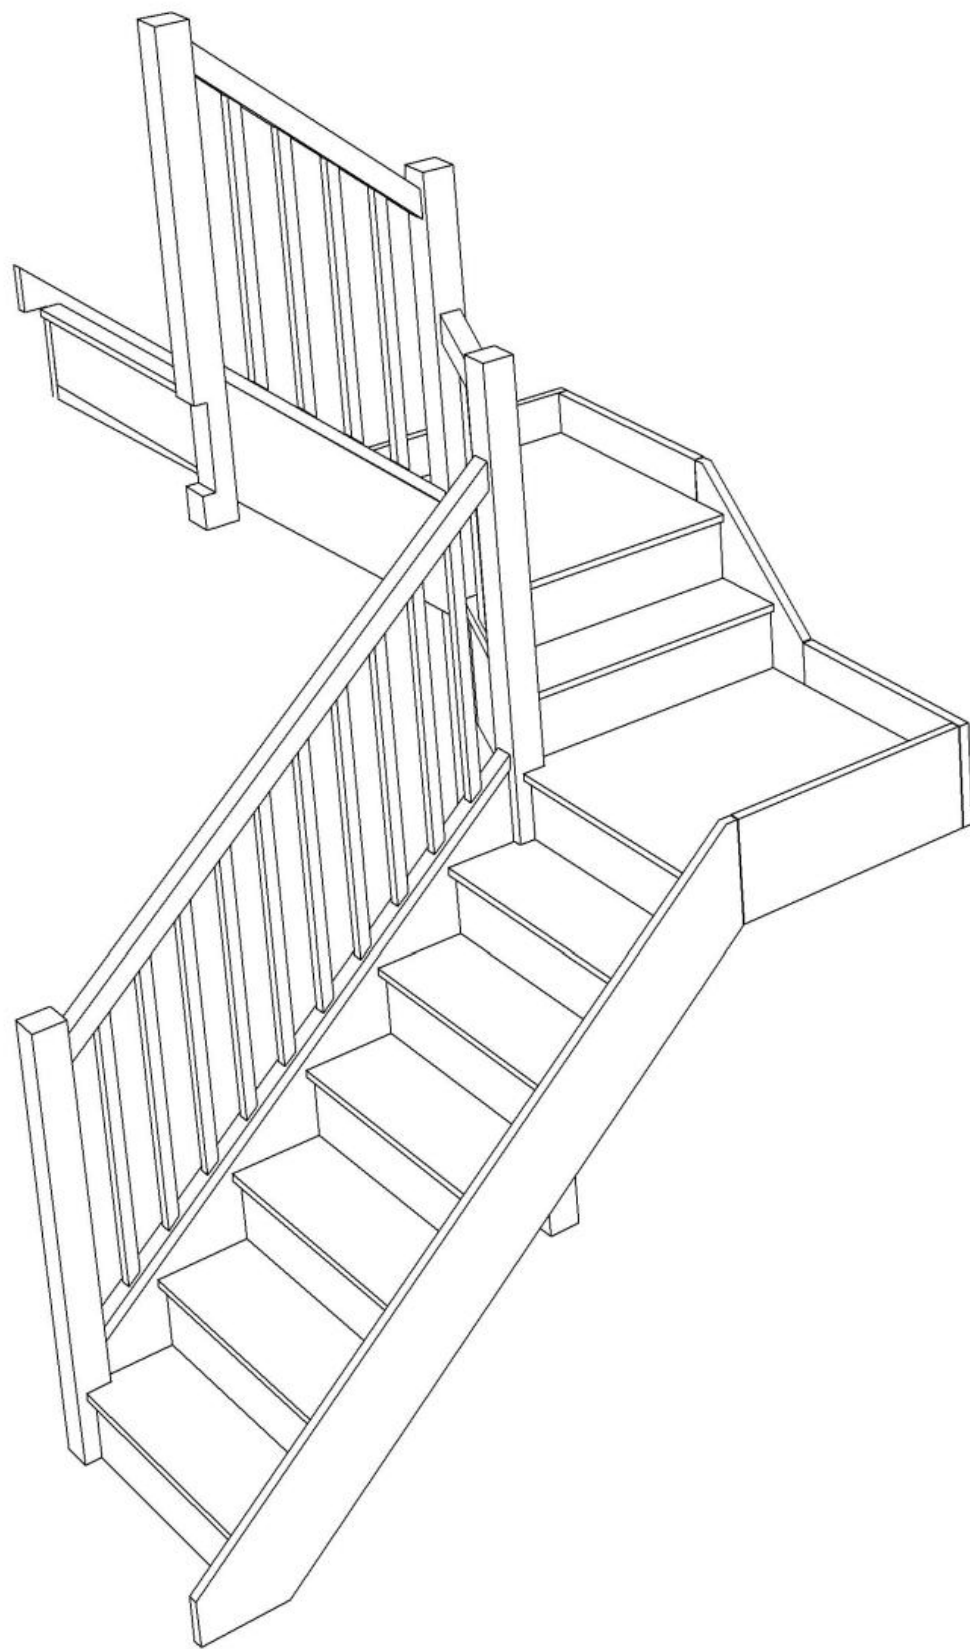


Stair:S6QL1QL3N-LH-HR



Stair Layouts-D QL-HR

S6QL1QL3N-LH-HR

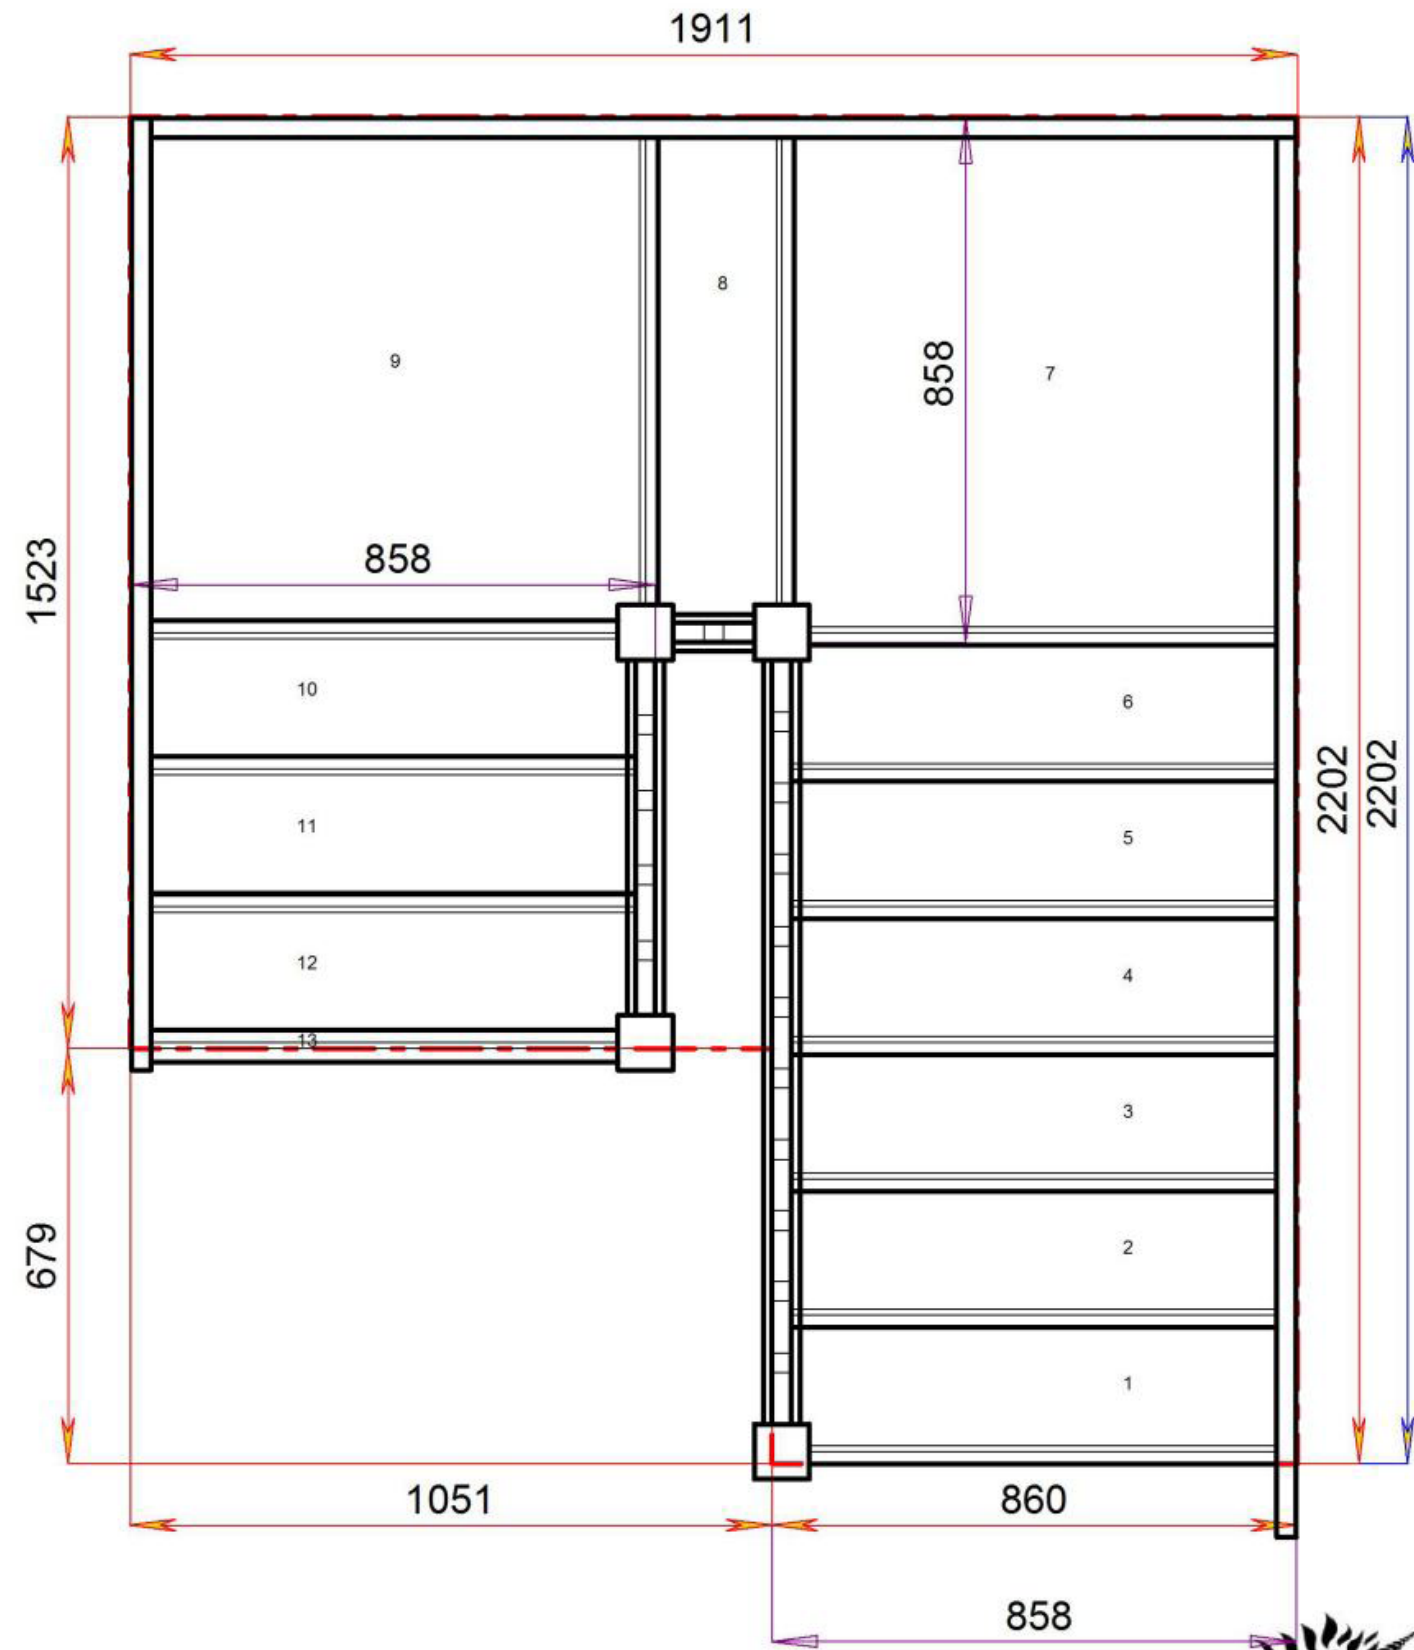


Floor to floor height

2600.000 mm




Stair Layouts-D QL-HR

S6QL2QL2N-LH-HR

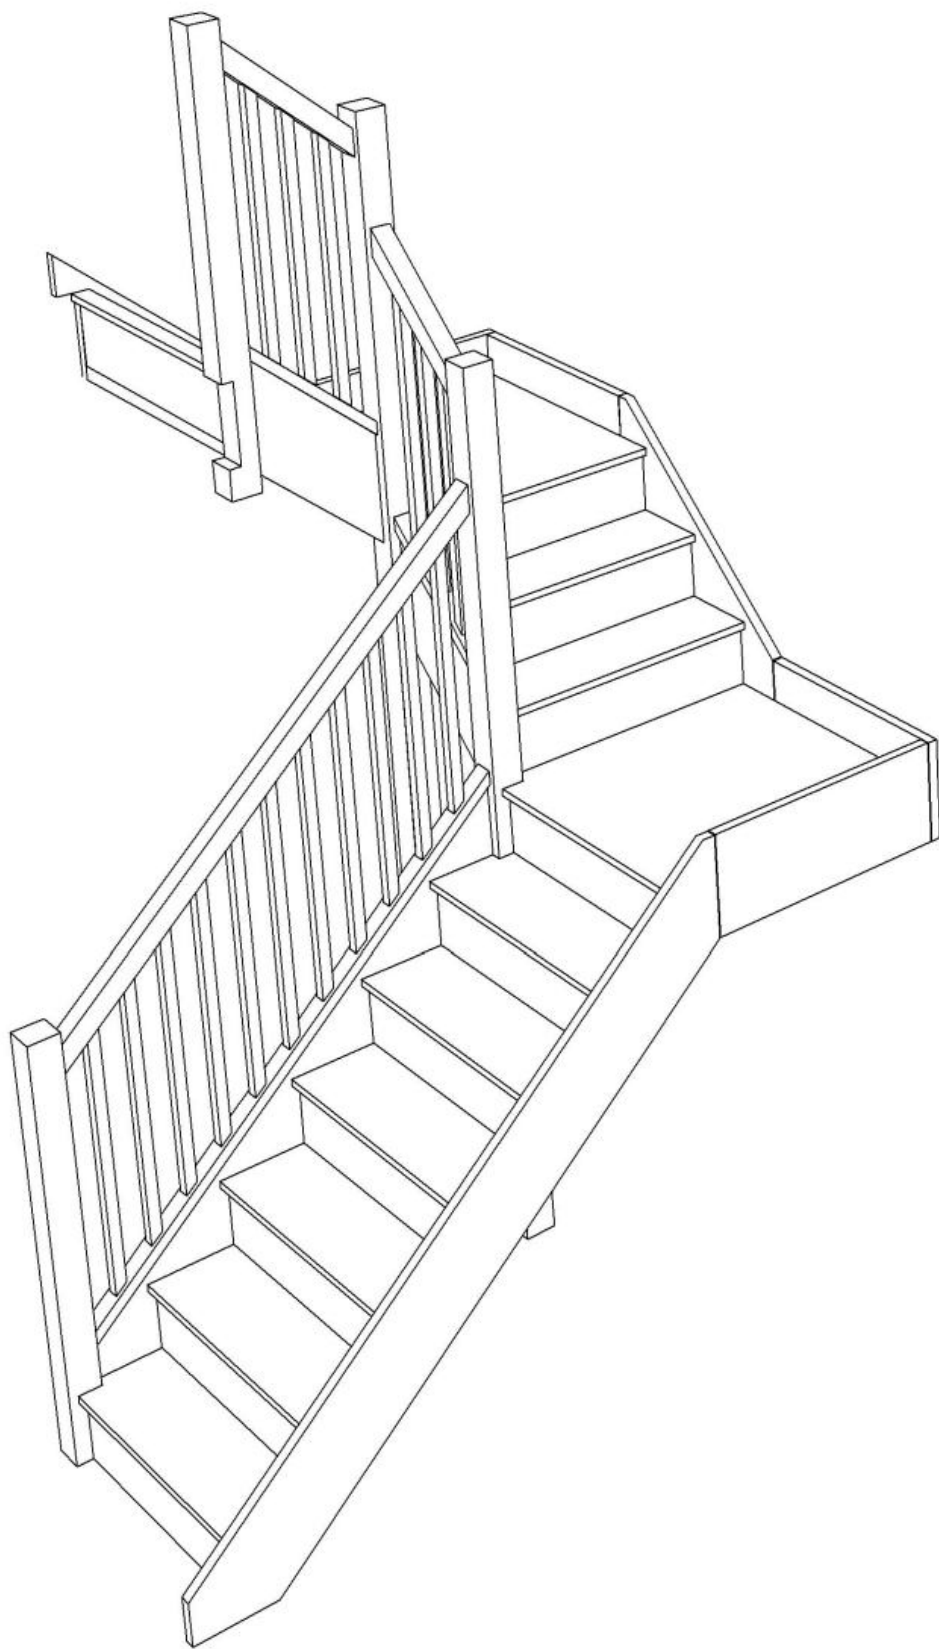

Stair:S6QL2QL2N-LH-HR

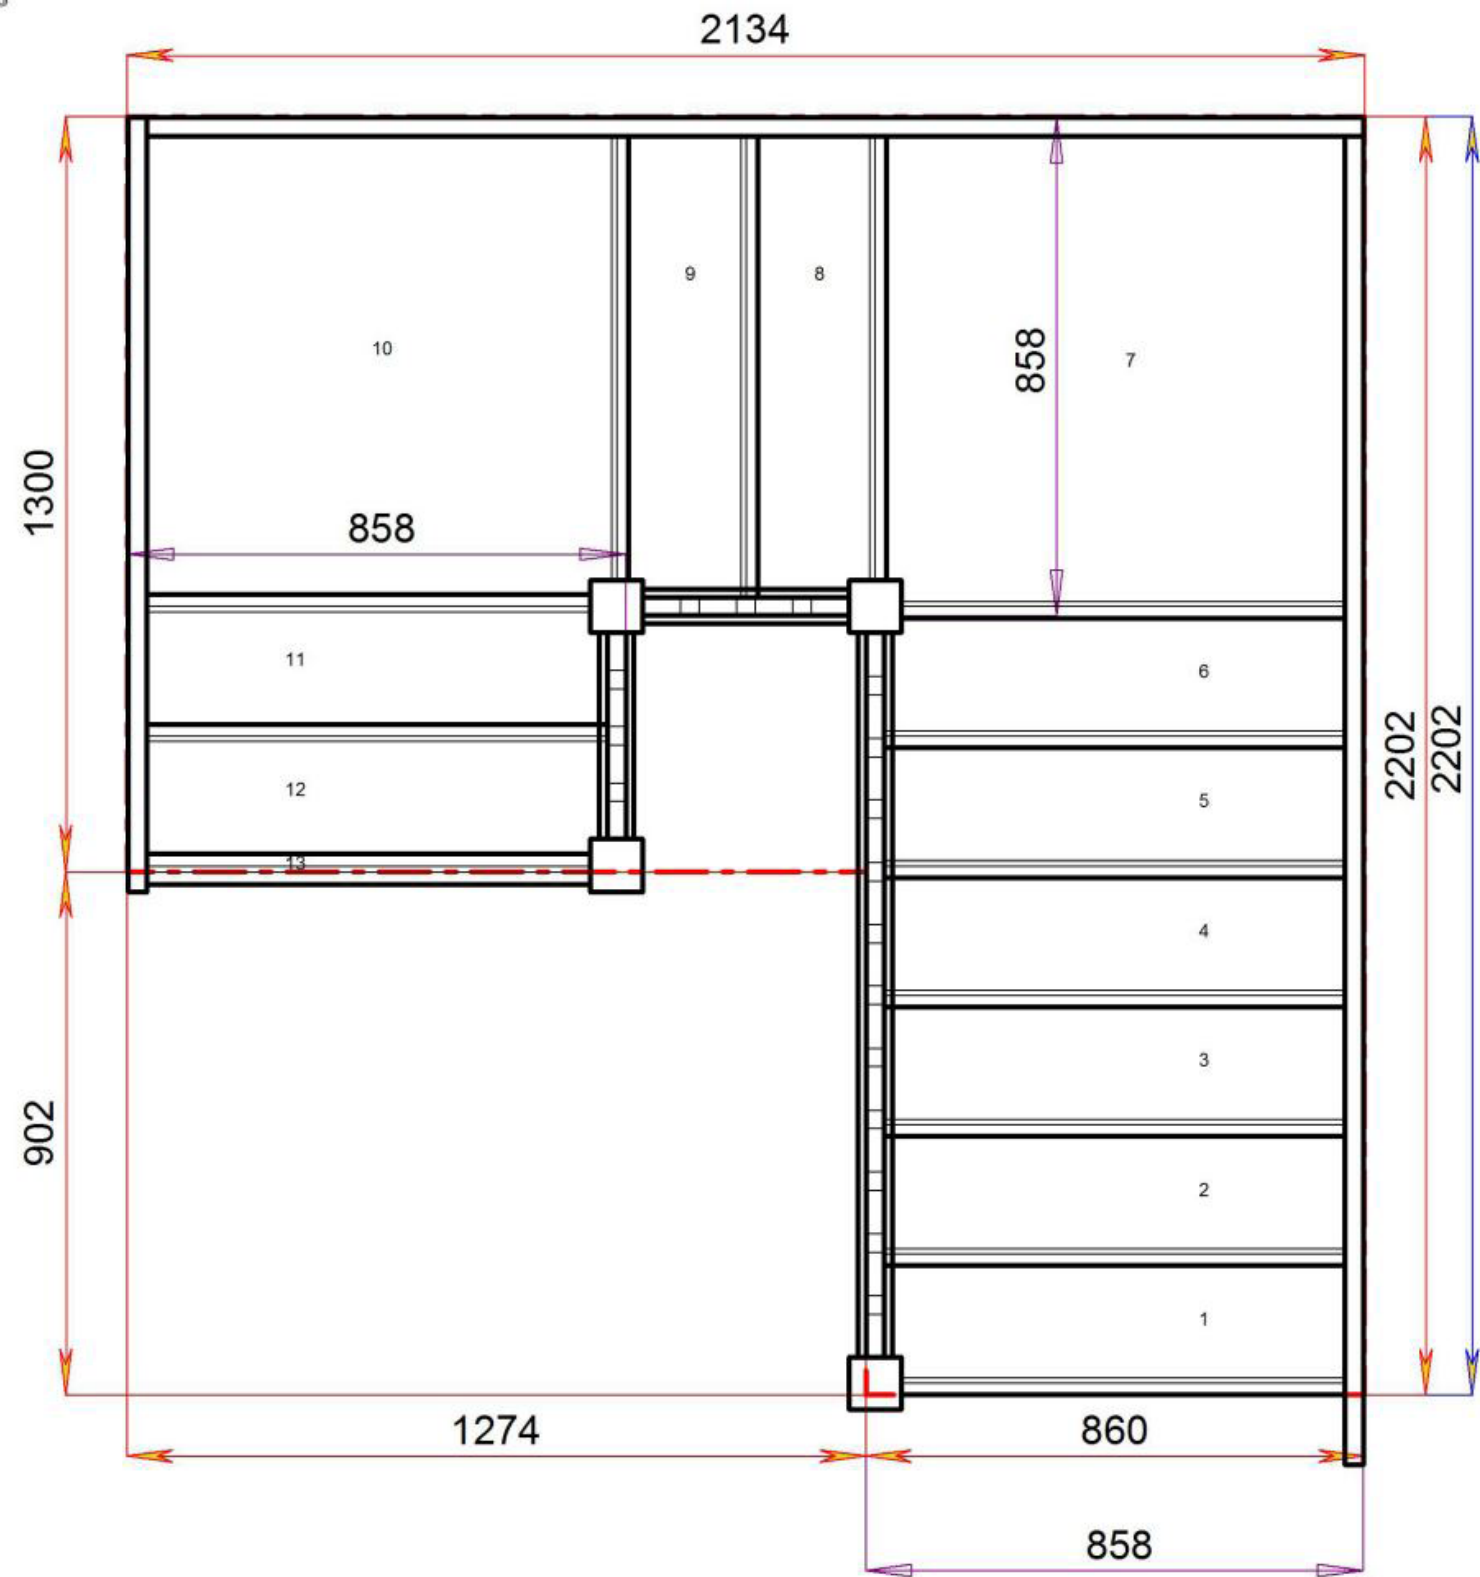



Floor to floor height

2600.000 mm



Stair Layouts-D QL-HR

S6QL3QL1N-LH-HR

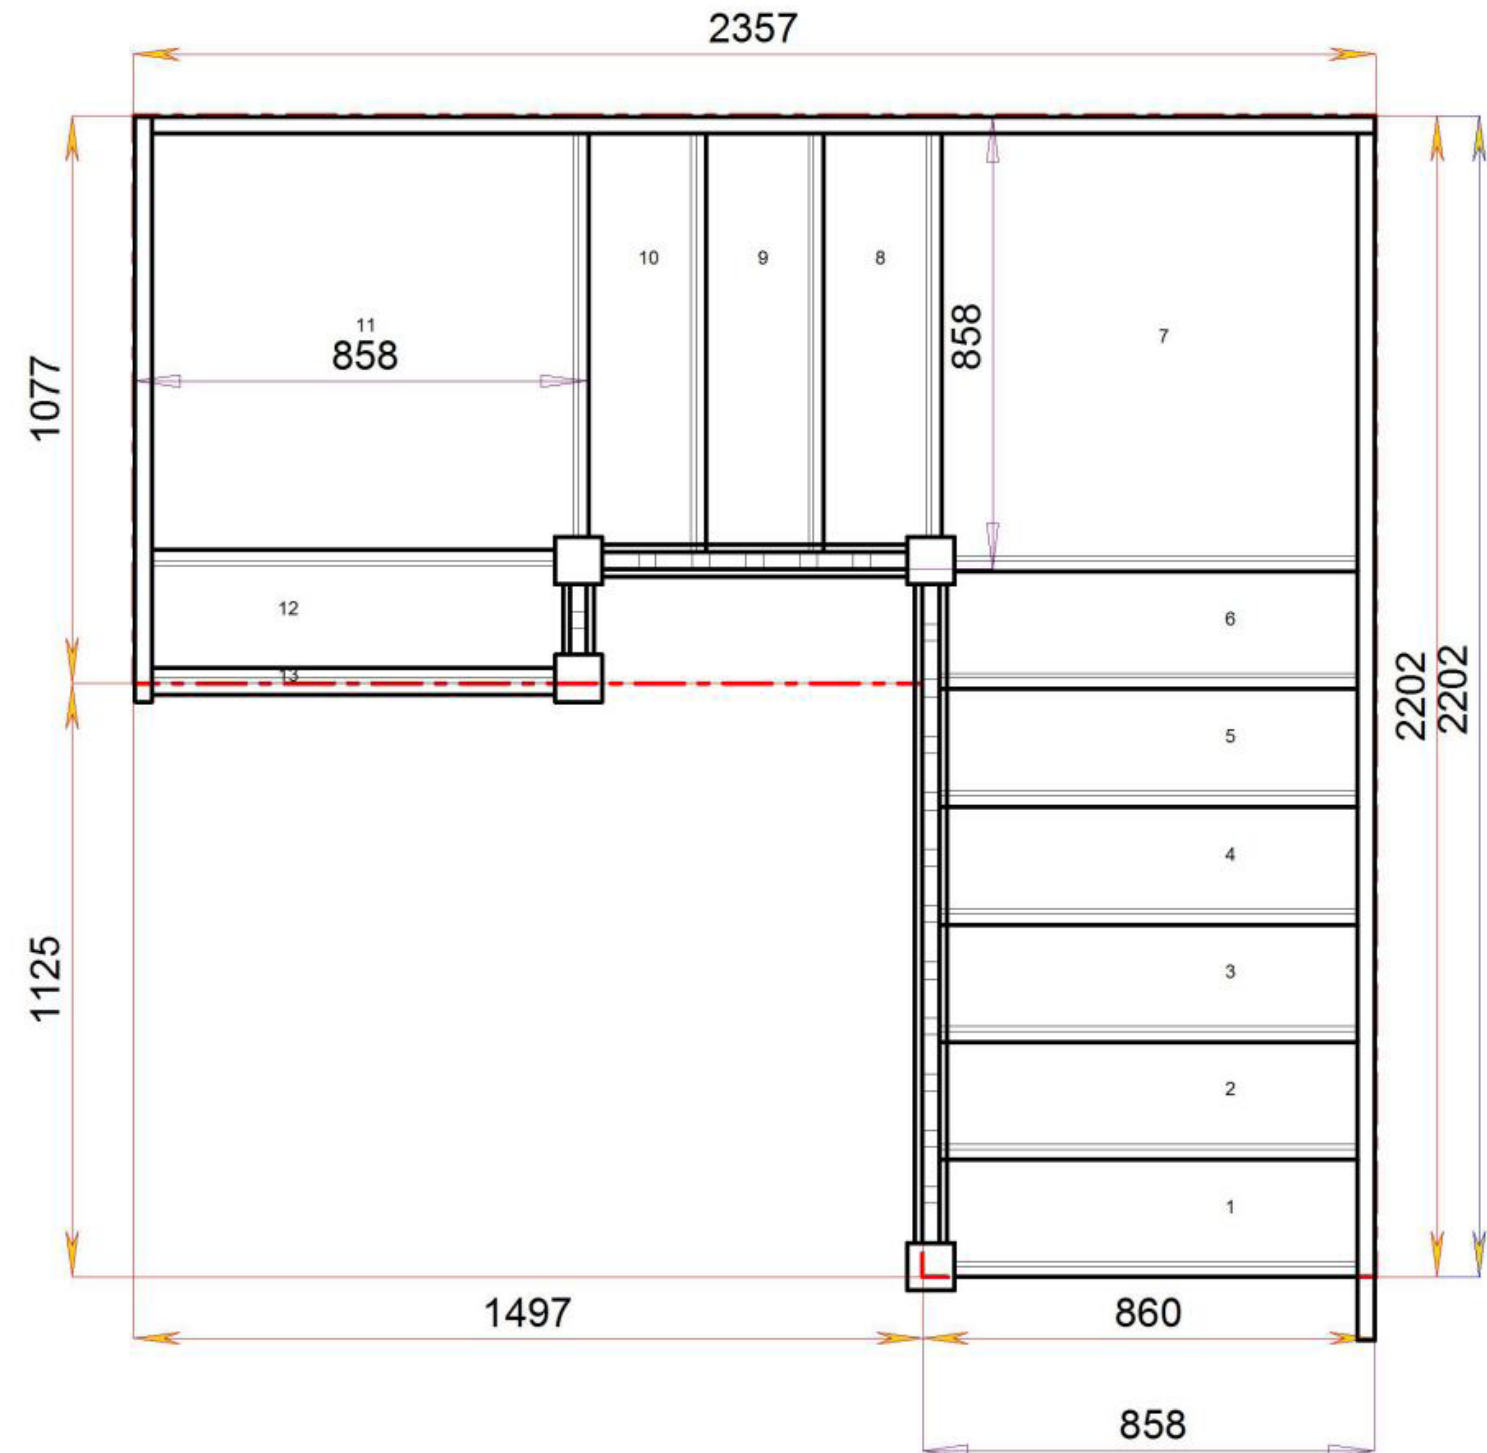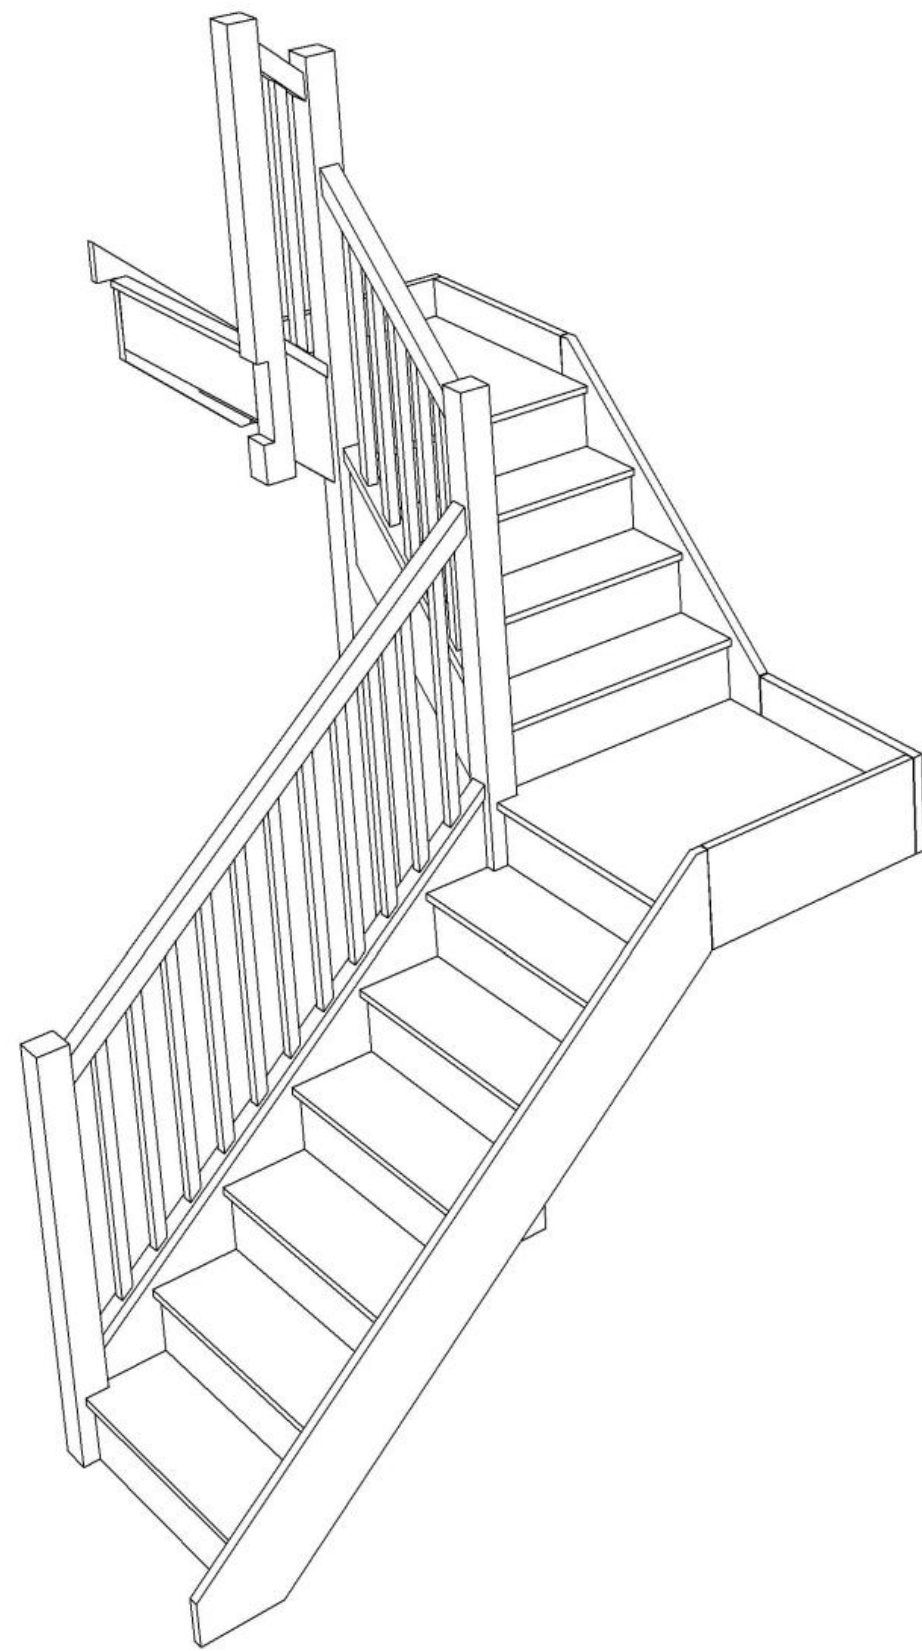

Stair:S6QL3QL1N-LH-HR





Floor to floor height

2600.000 mm



Stair Layouts-D QL-HR

S6QL4QLN-LH-HR

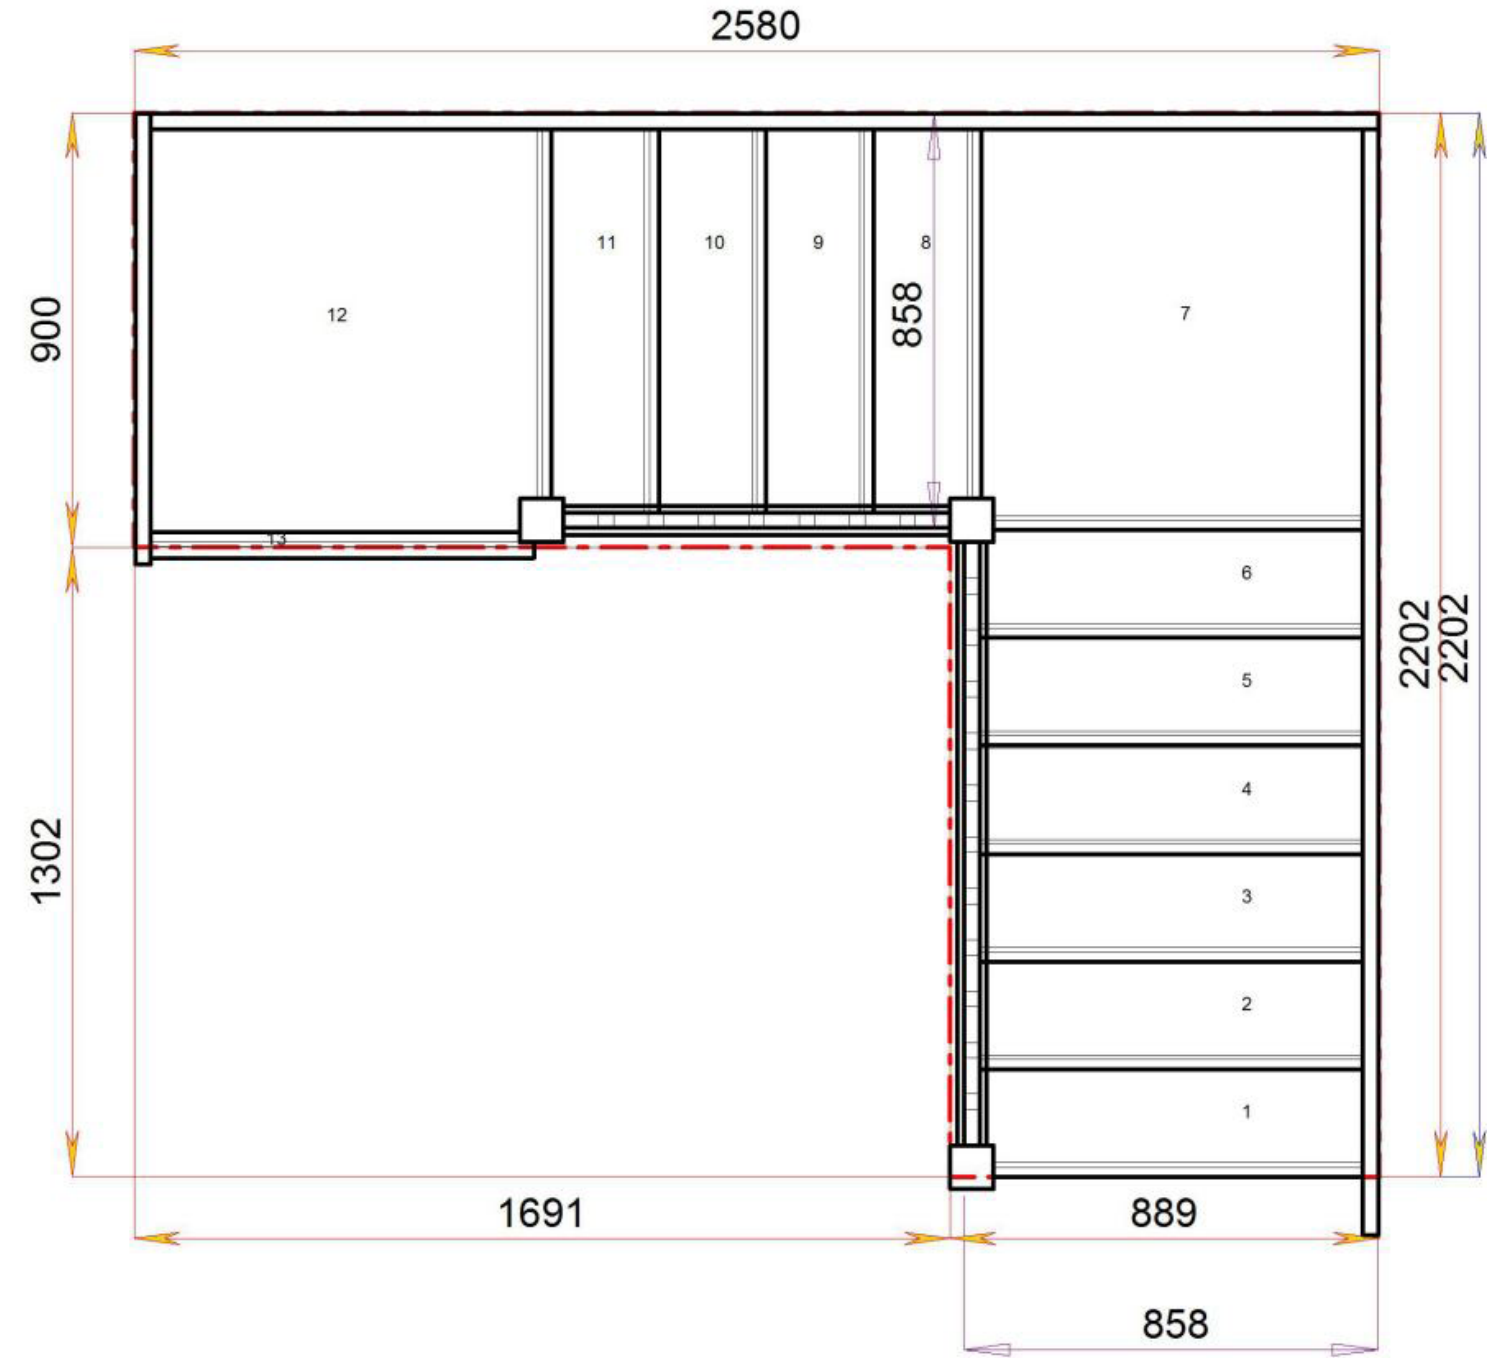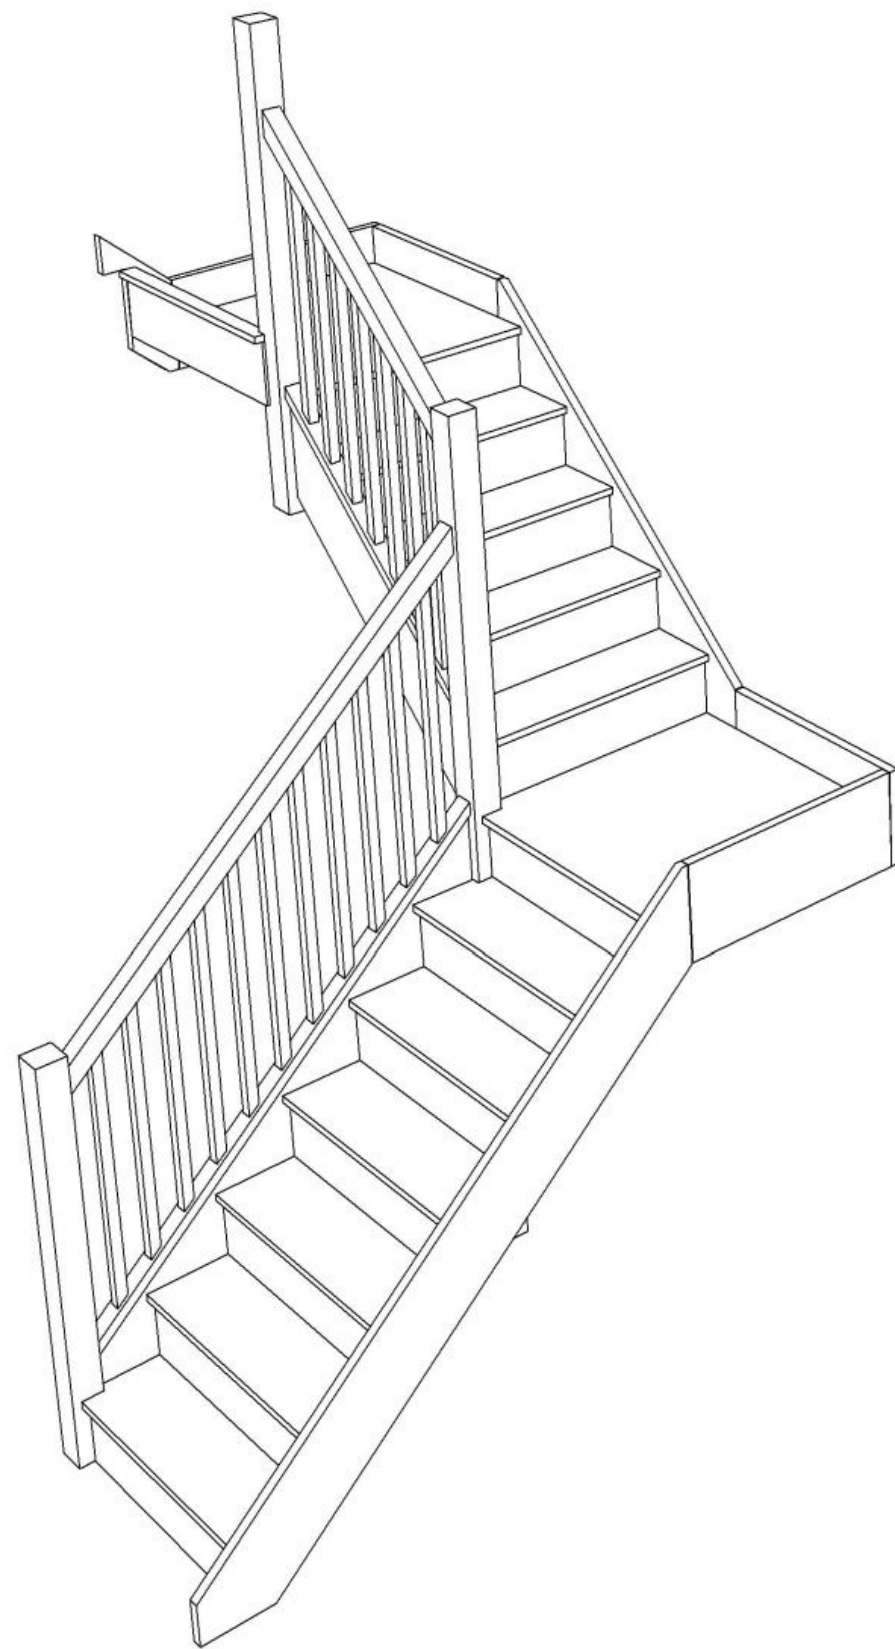


Stair:S6QL4QLN-LH-HR



Floor to floor height

2600.000 mm



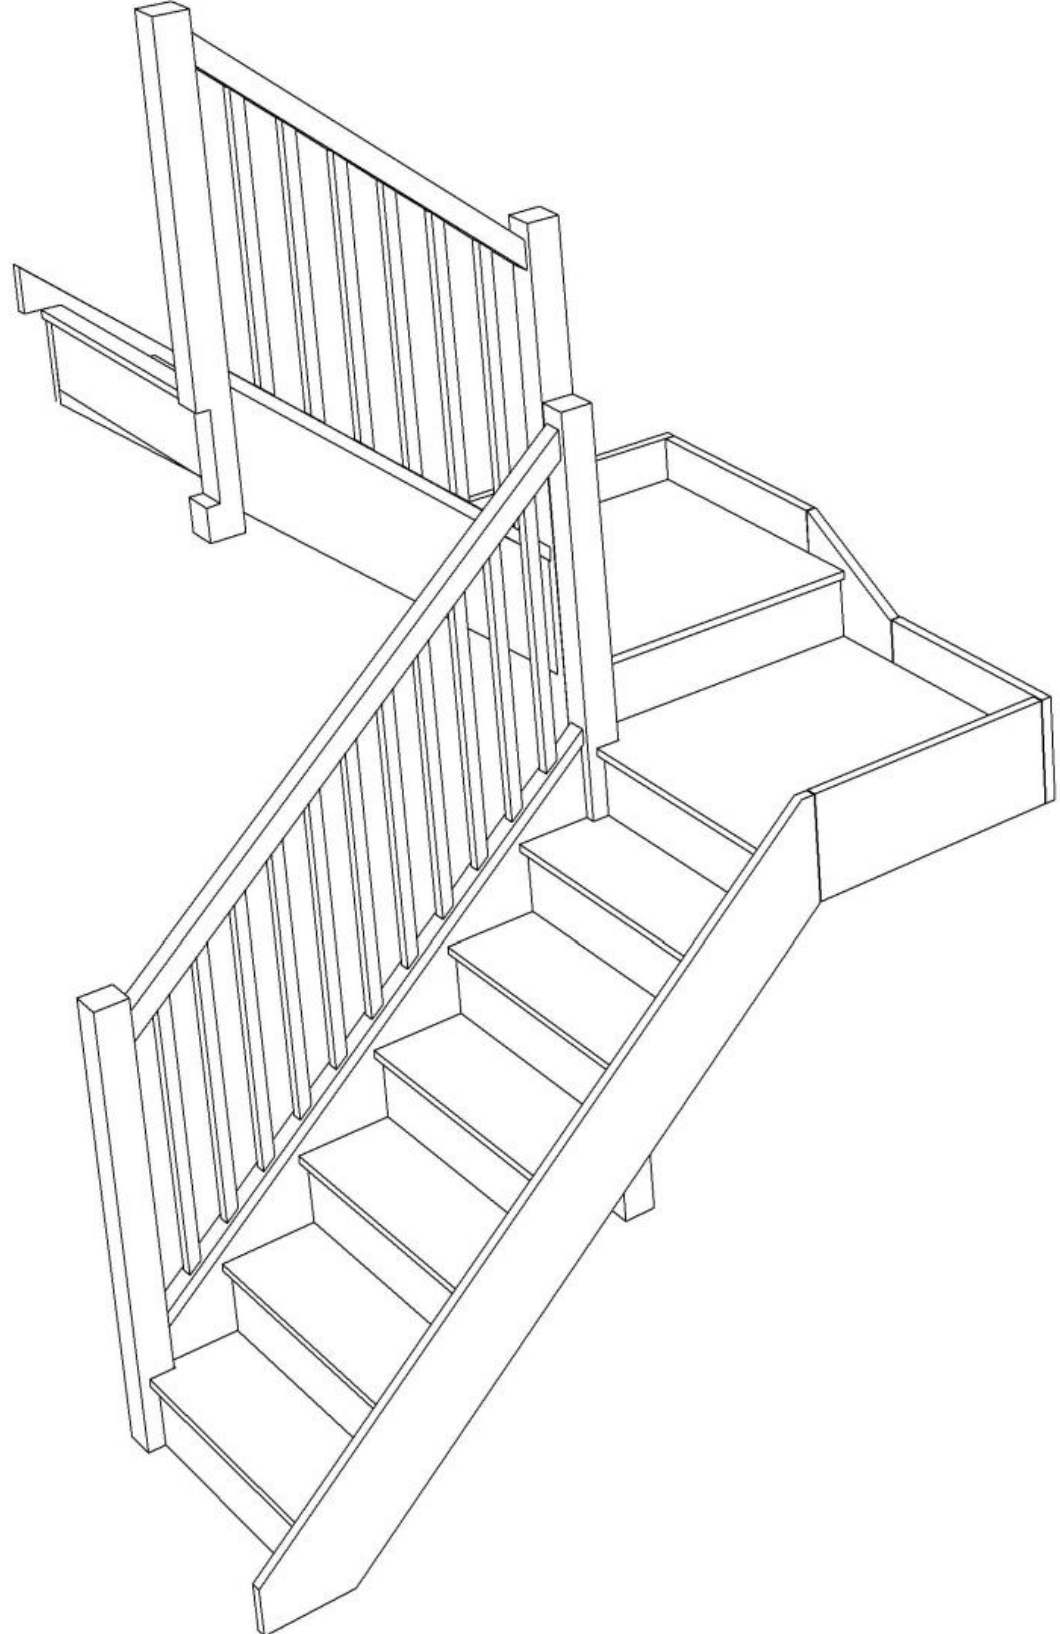


Stair:S6QLQL4N-LH-HR



Stair Layouts-D QL-HR

S6QLQL4N-LH-HR

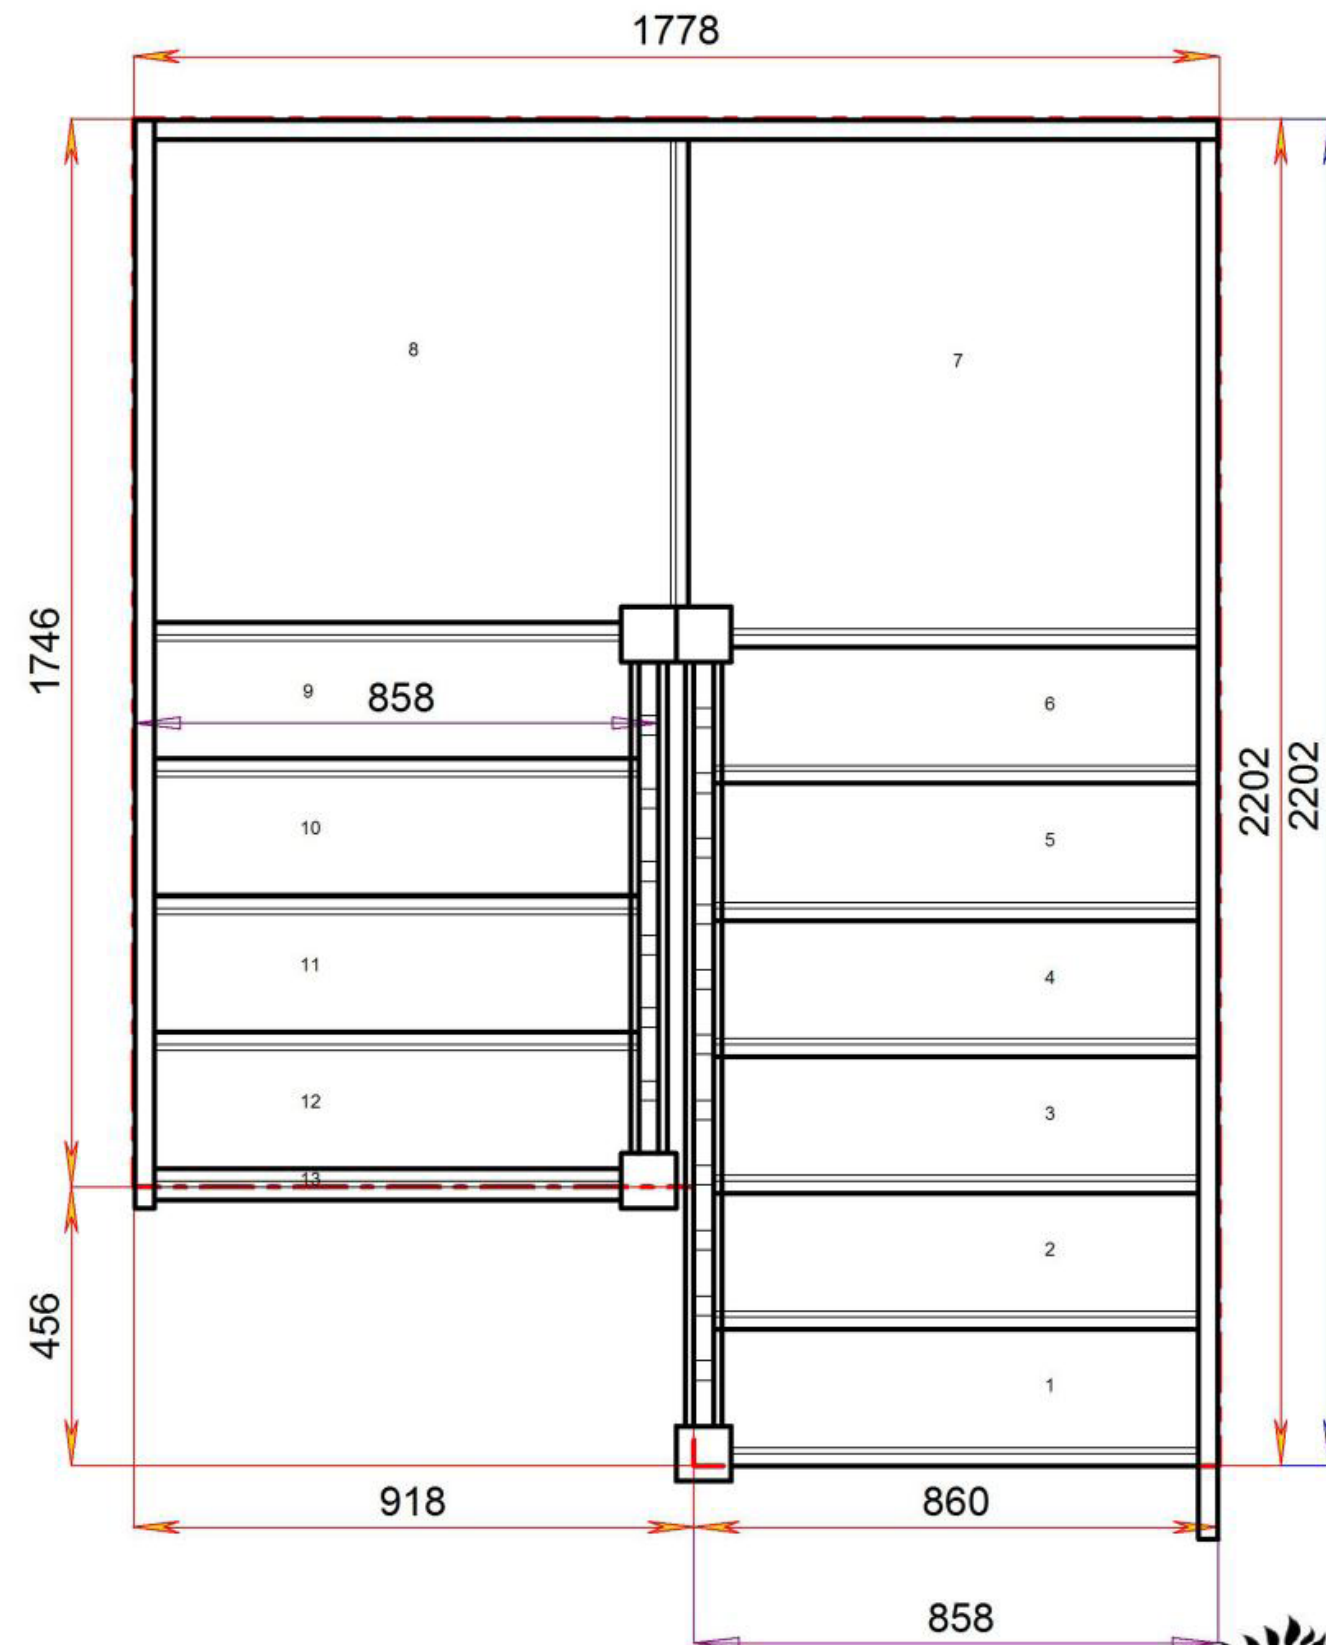


Floor to floor height

2600.000 mm




Stair Layouts-D QL-HR

S7QL1QL2N-LH-HR

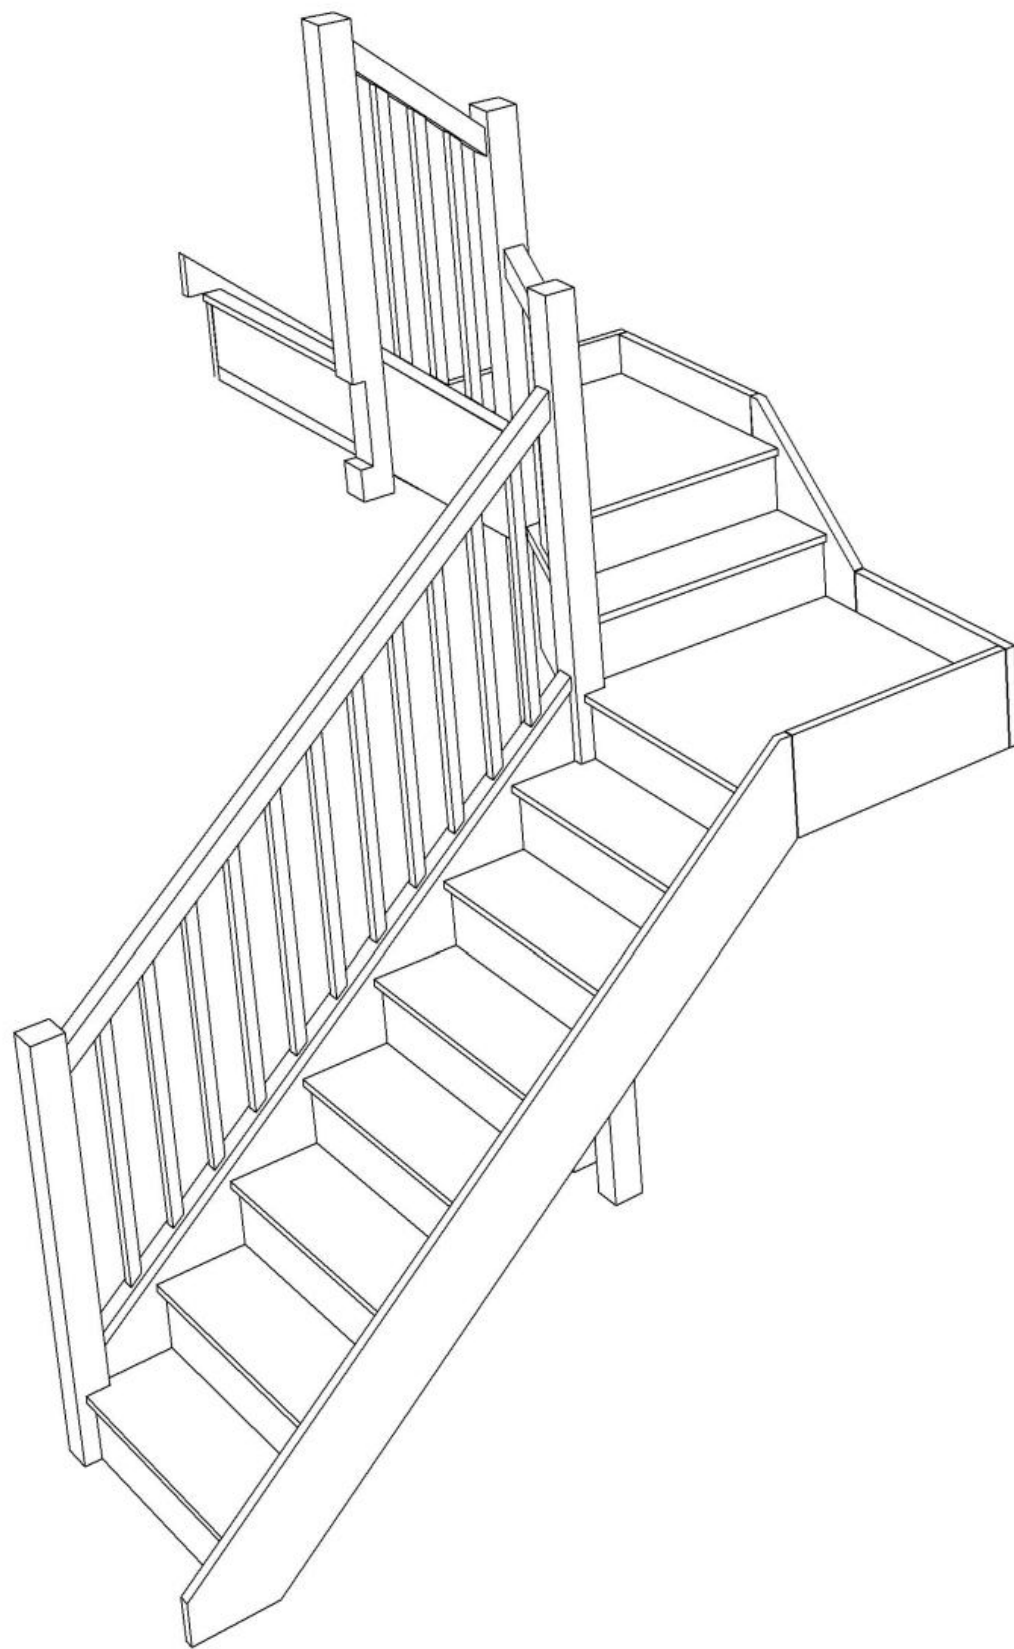


Stair:S7QL1QL2N-LH-HR

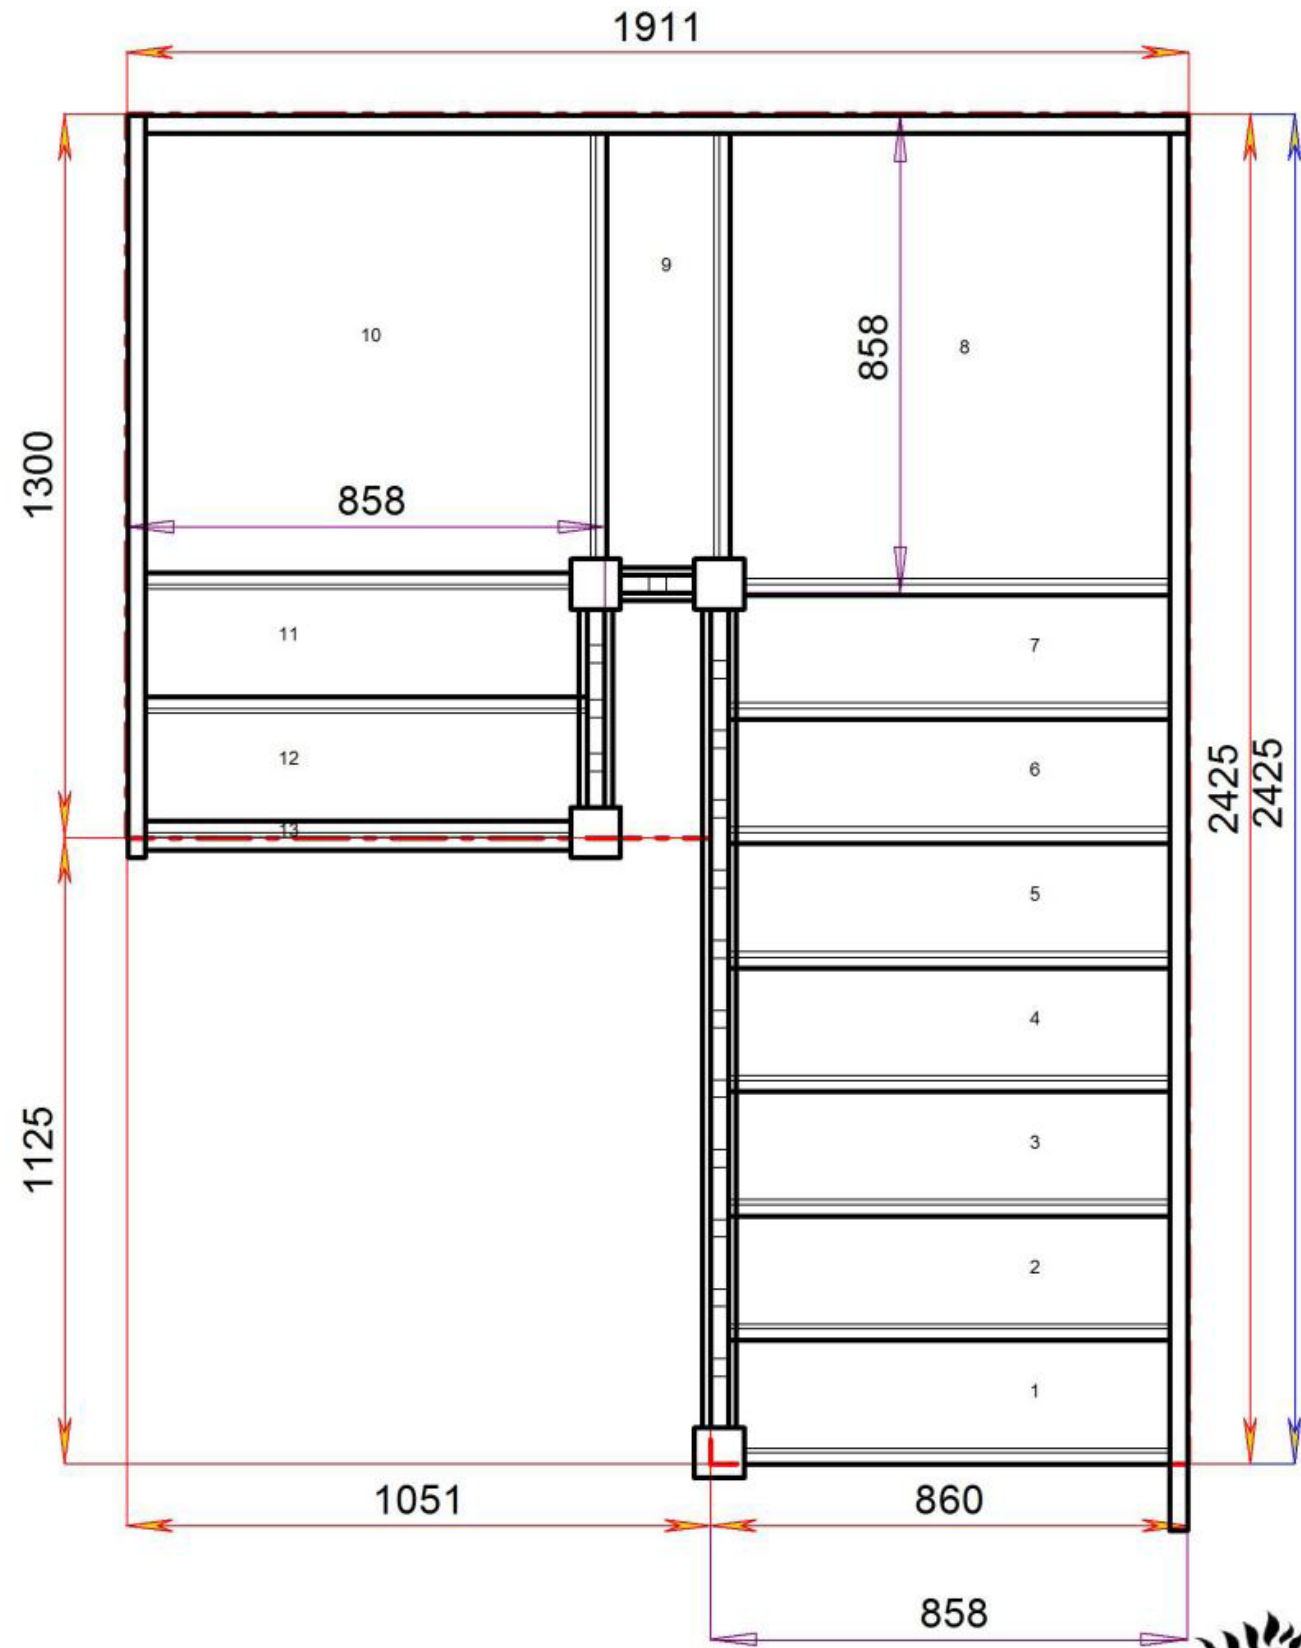

Floor to floor height

2600.000 mm



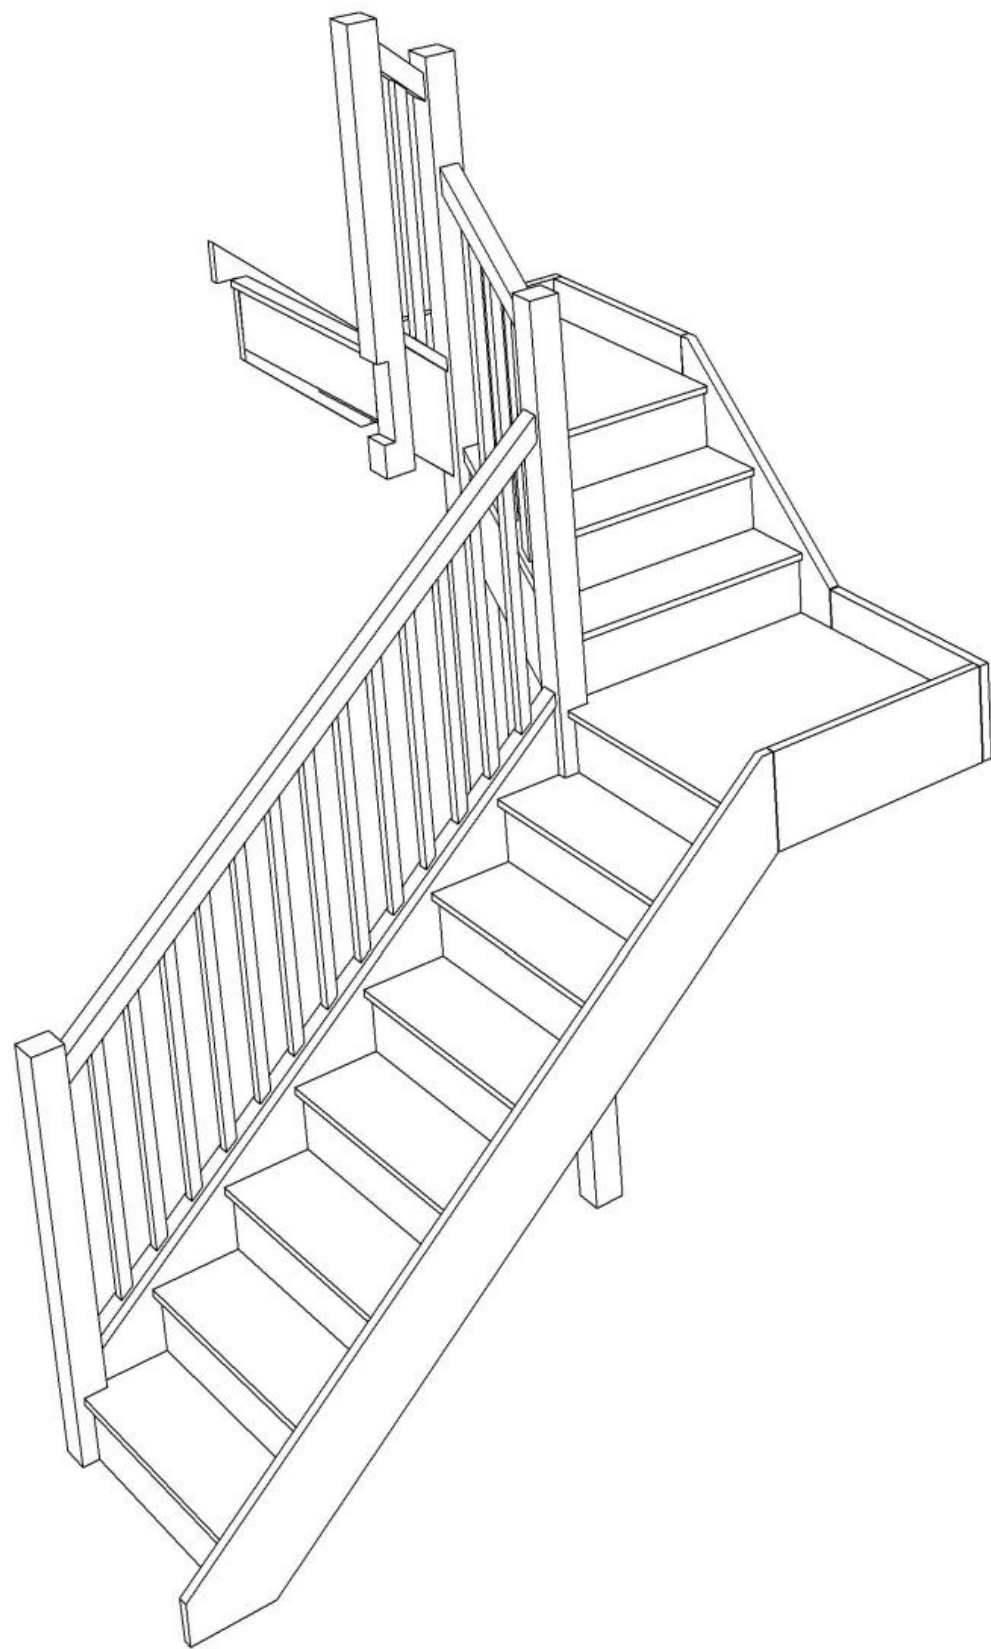


Stair:S7QL2QL1N-LH-HR



Stair Layouts-D QL-HR

S7QL2QL1N-LH-HR

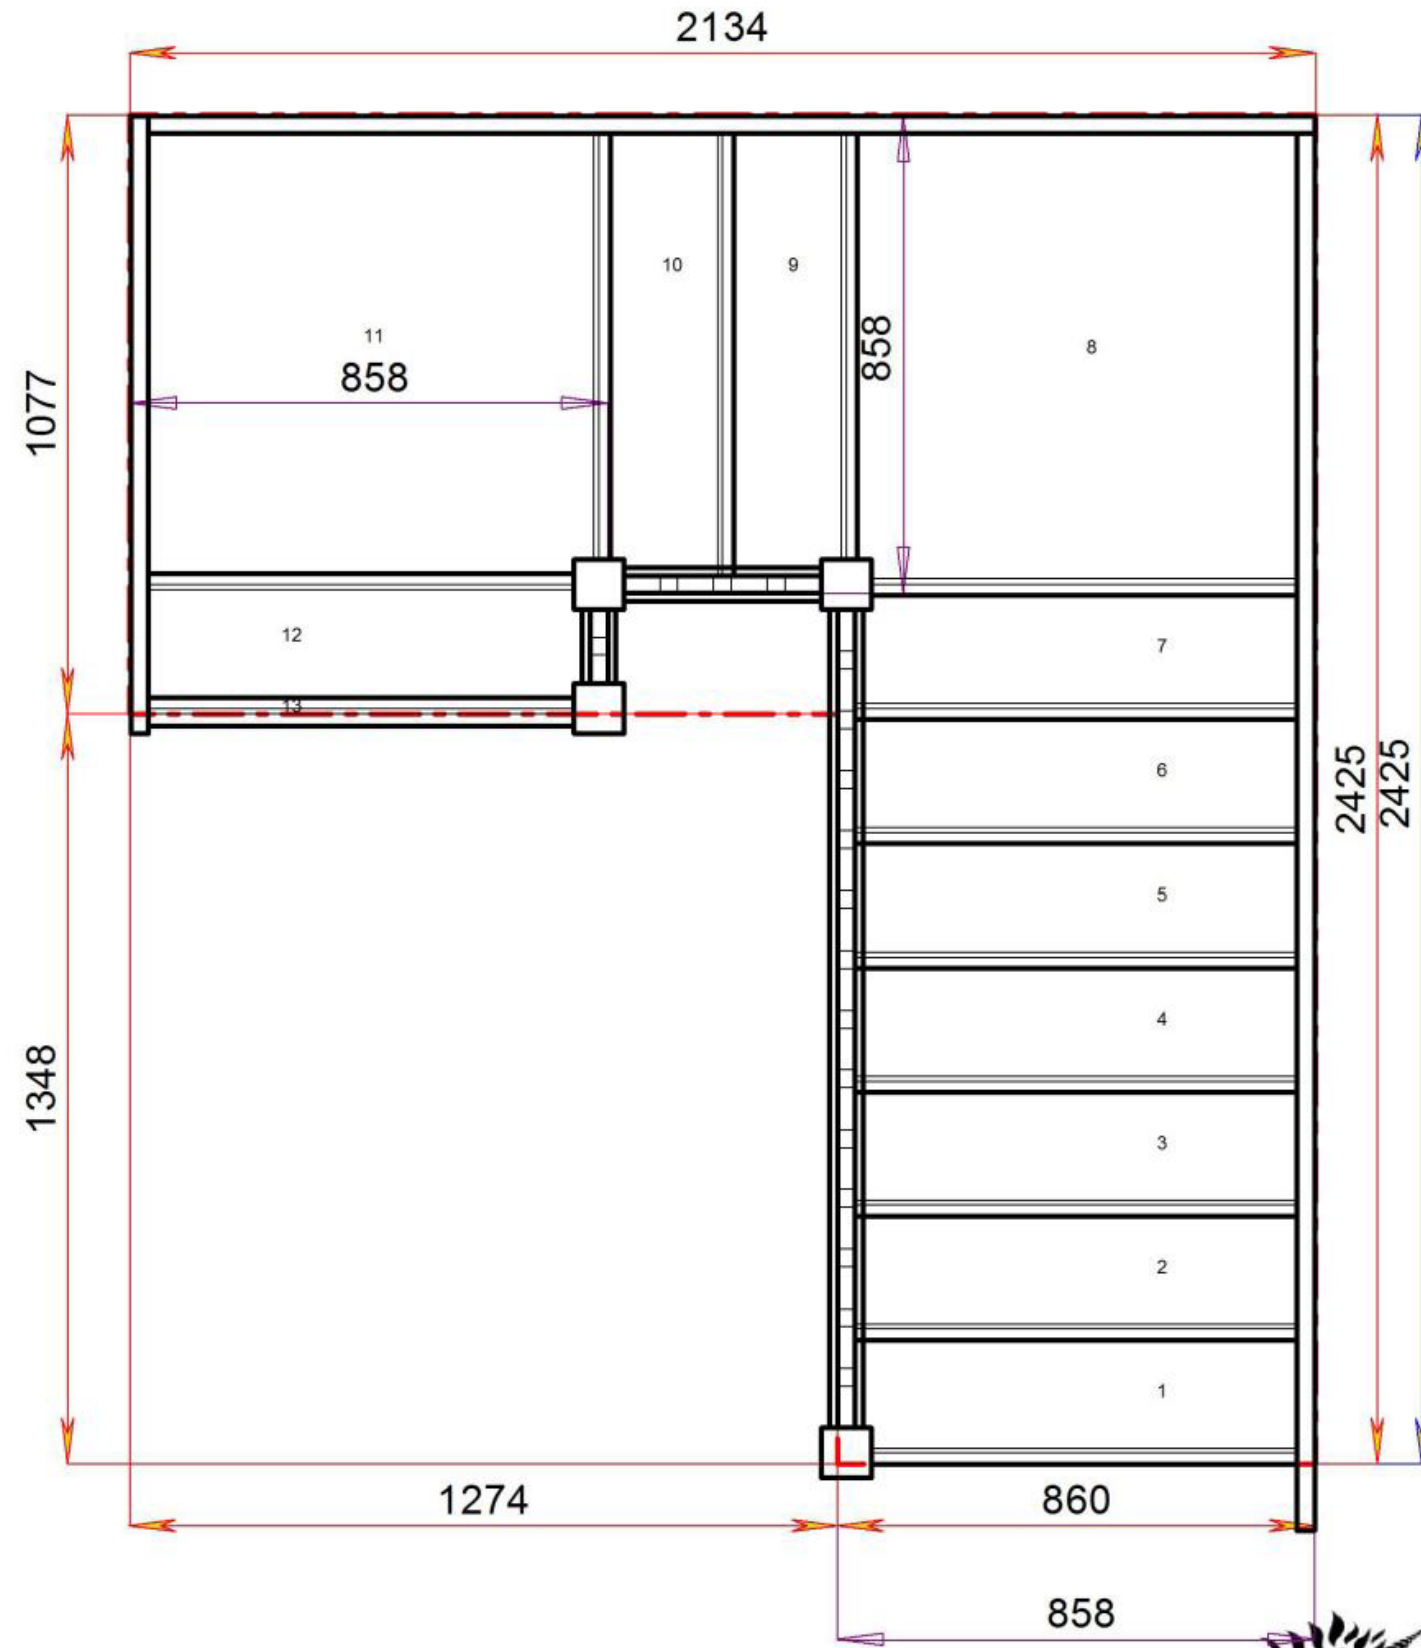


Floor to floor height

2600.000 mm




Stair Layouts-D QL-HR

S7QL3QLN-LH-HR

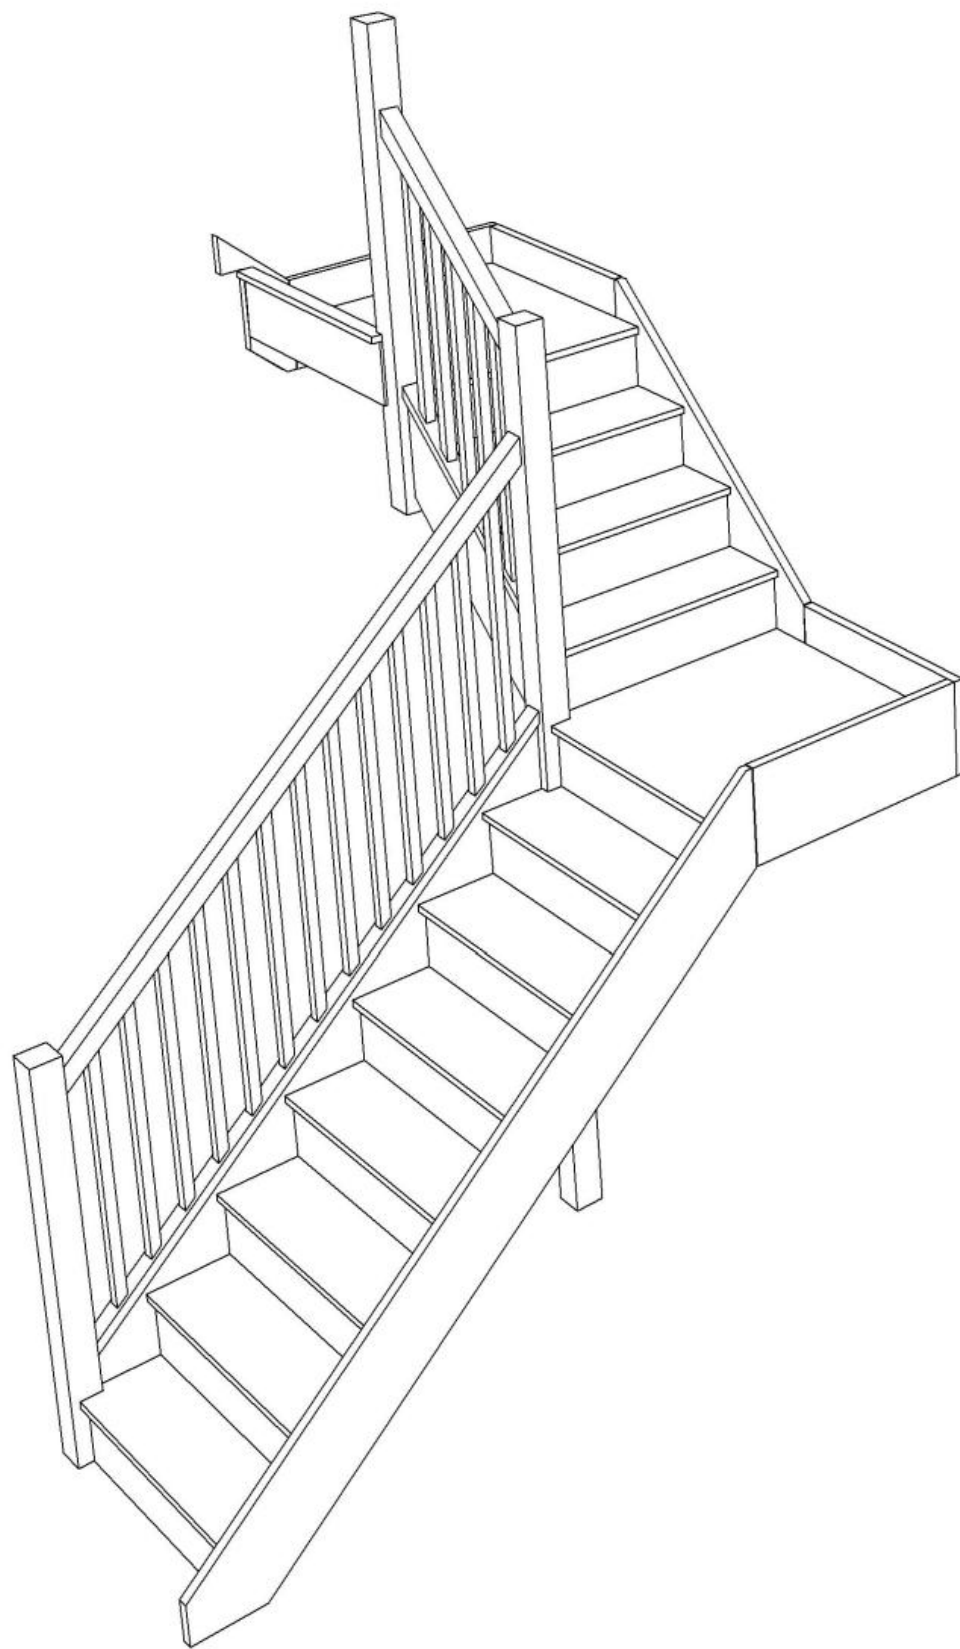

Stair:S7QL3QLN-LH-HR

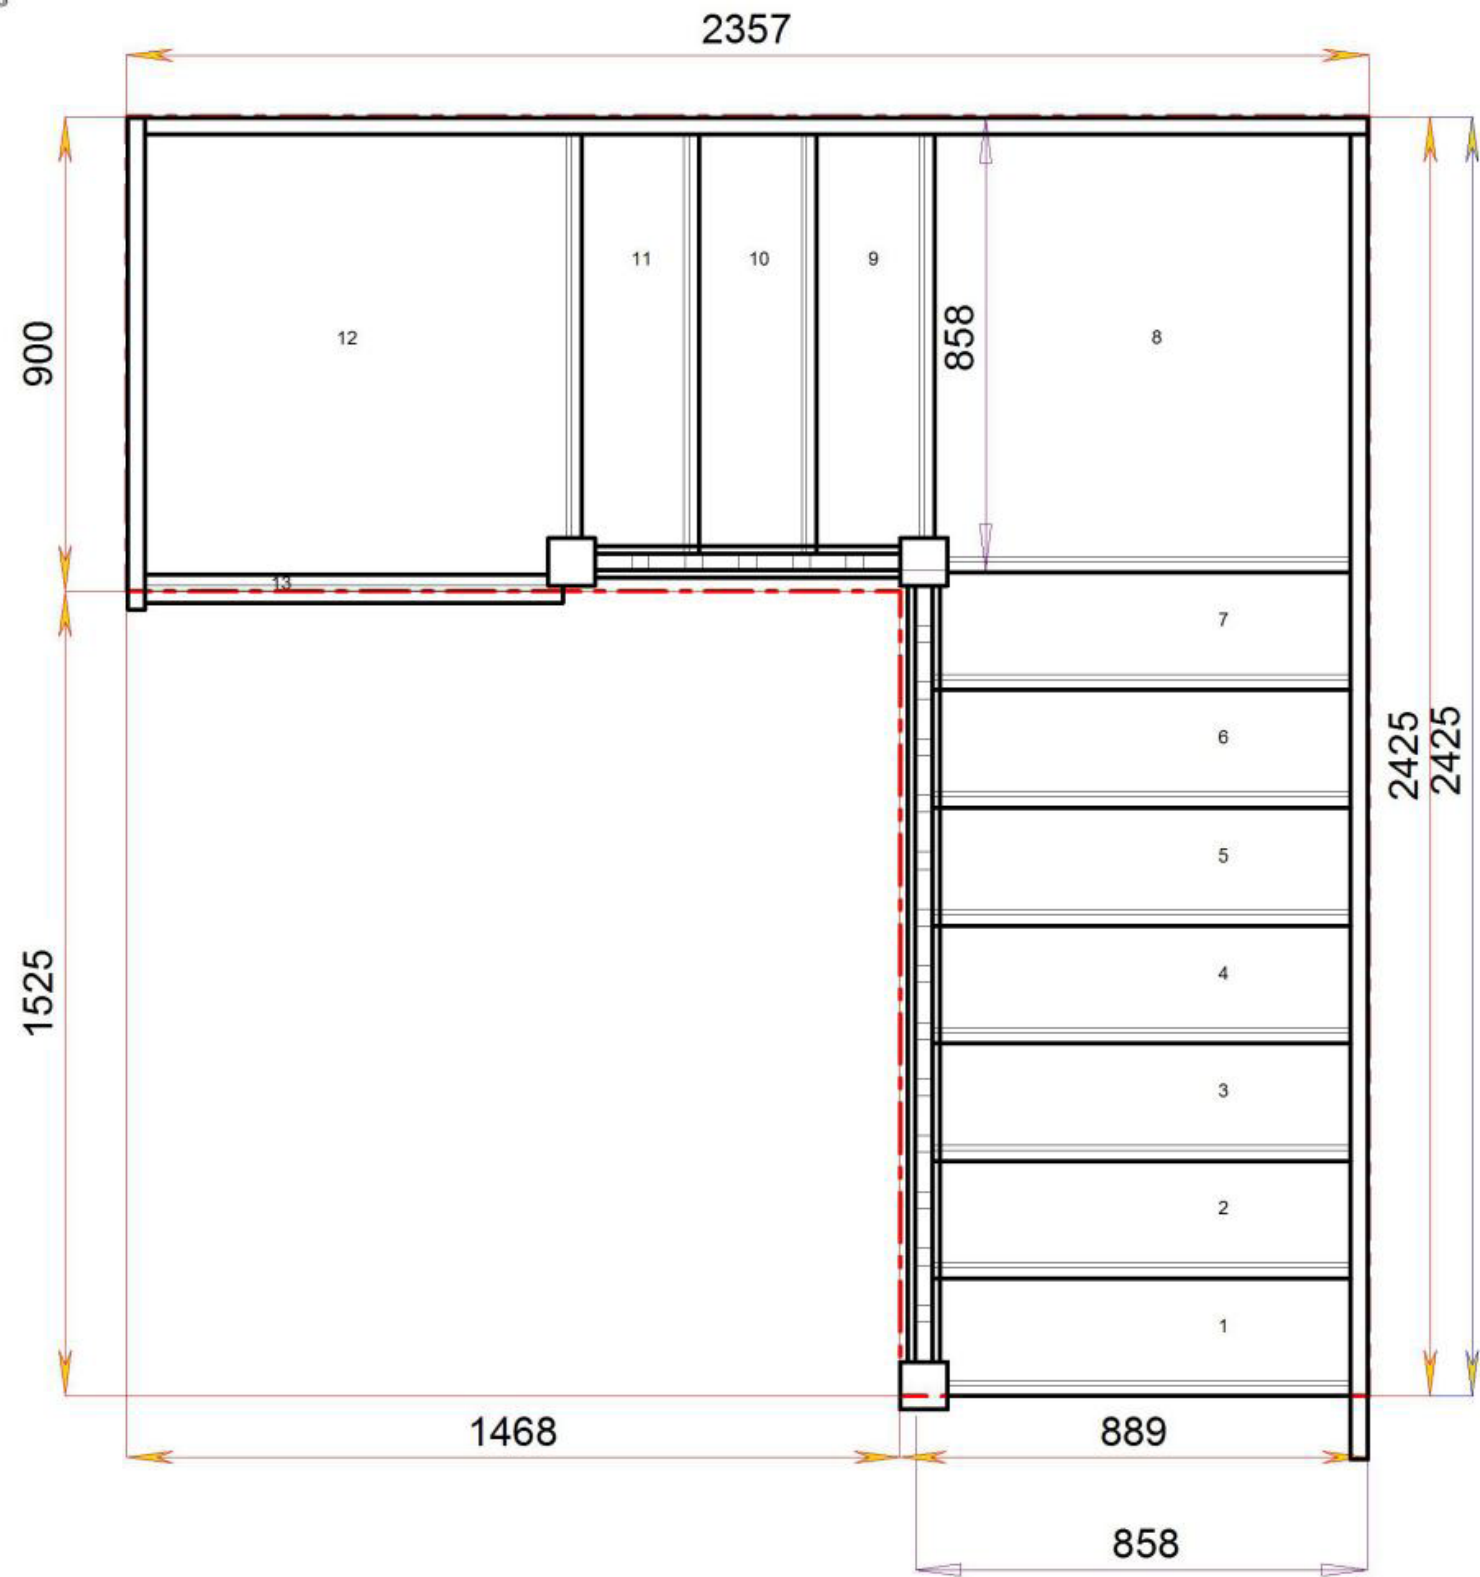


Floor to floor height

2600.000 mm




Stair Layouts-D QL-HR

S7QLQL3N-LH-HR

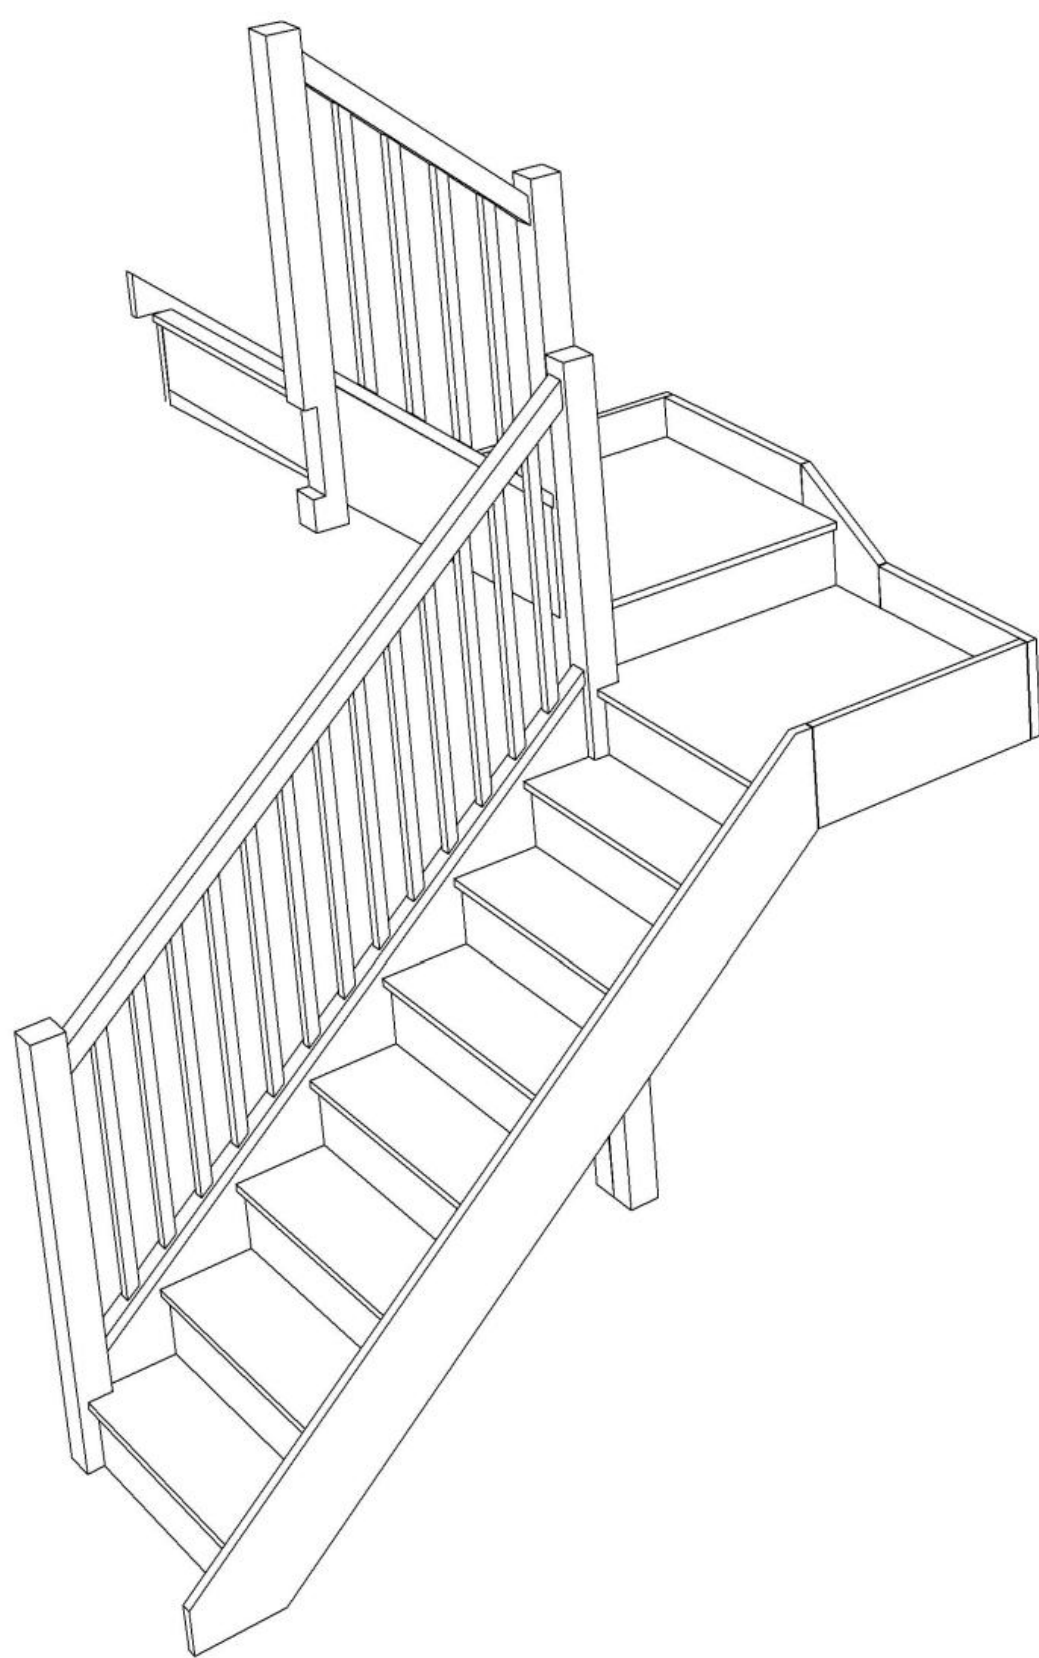

Stair:S7QLQL3N-LH-HR

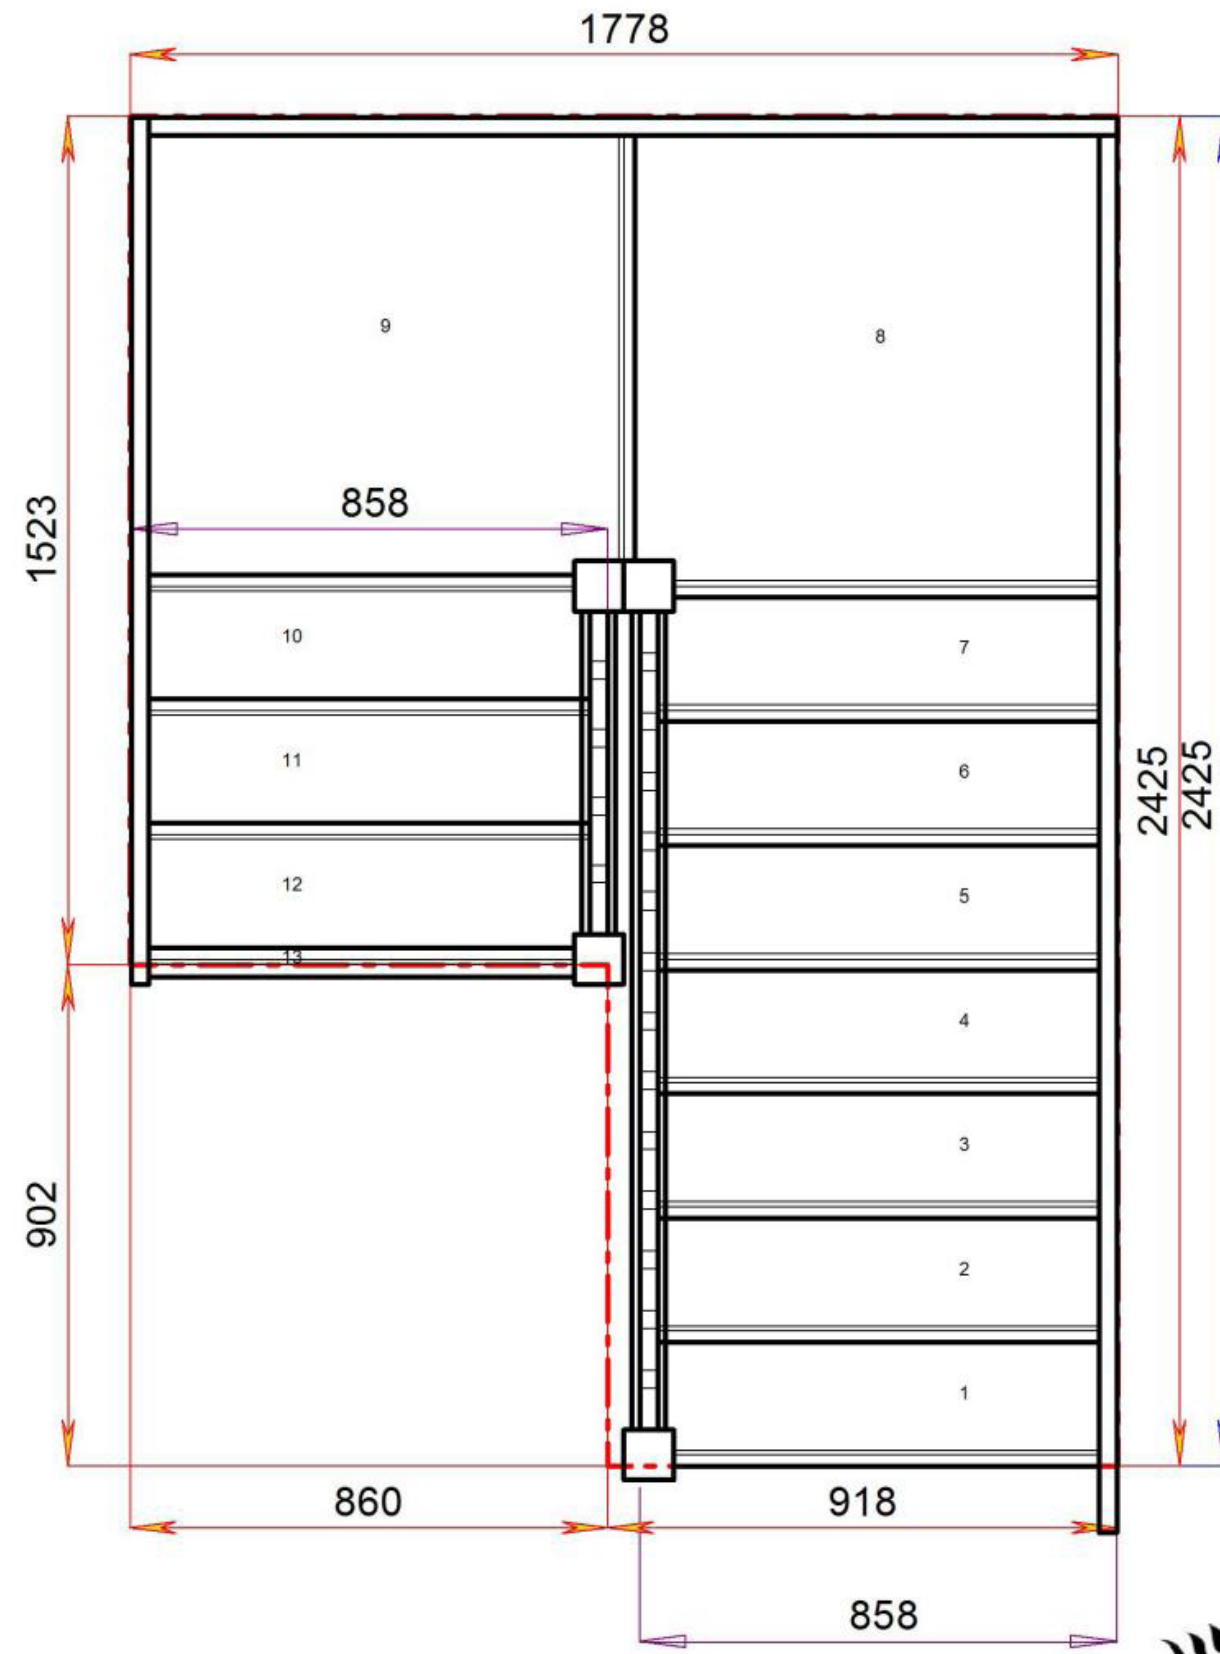


Floor to floor height

2600.000 mm




Stair Layouts-D QL-HR

S8QL1QL1N-LH-HR

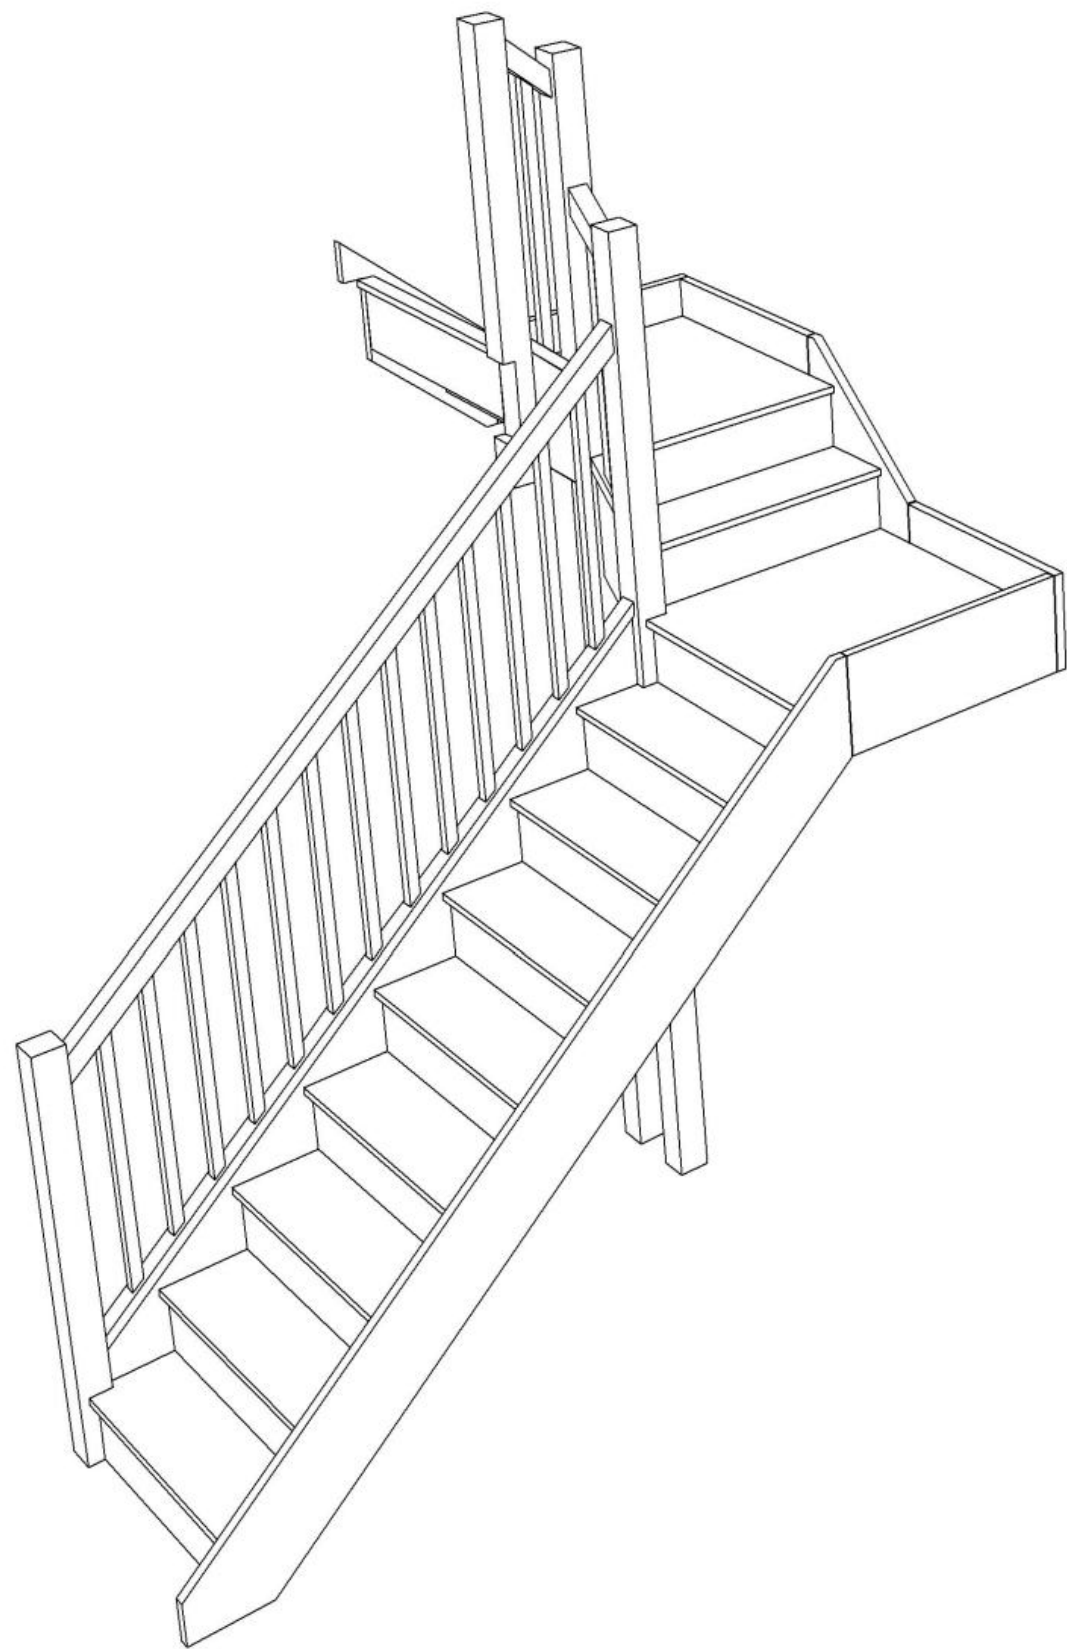

Stair:S8QL1QL1N-LH-HR

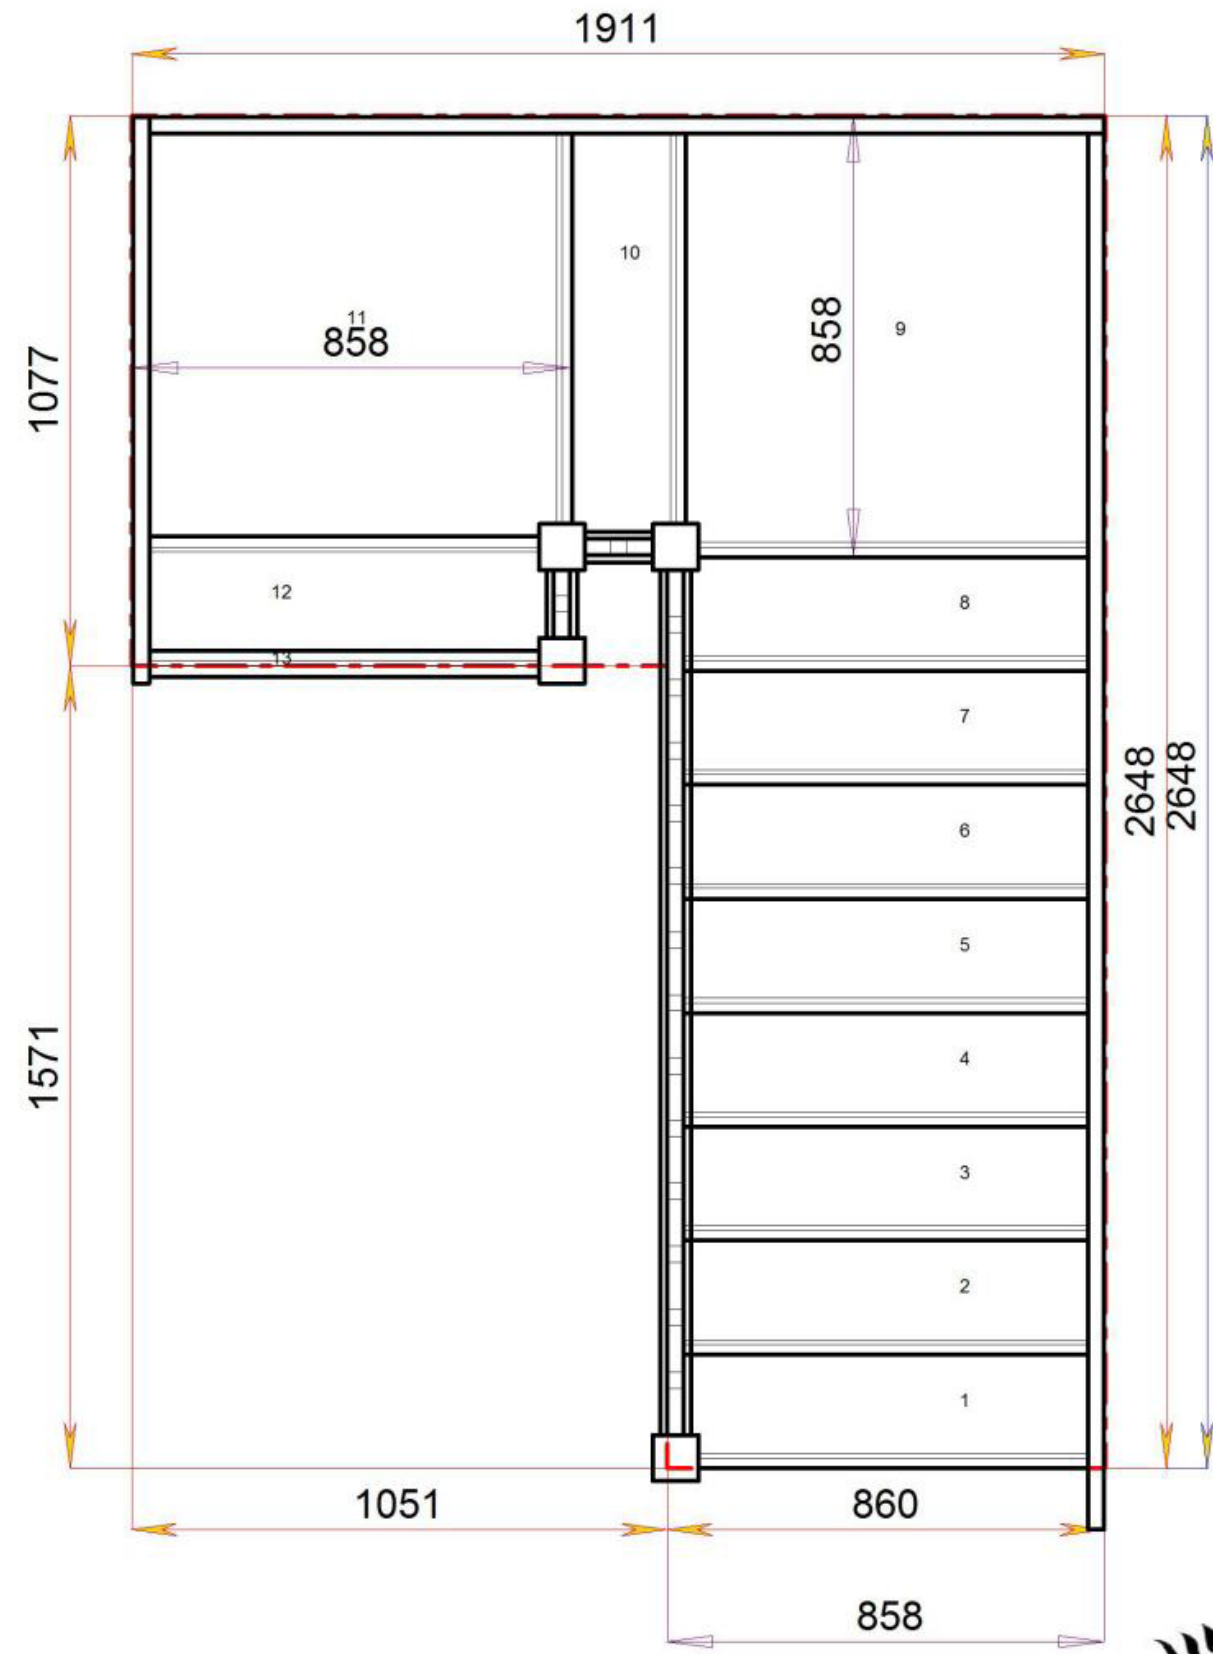

Floor to floor height


2600.000 mm




STAIRPLAN

Stair Layouts-D QL-HR

S8QL2QLN-LH-HR

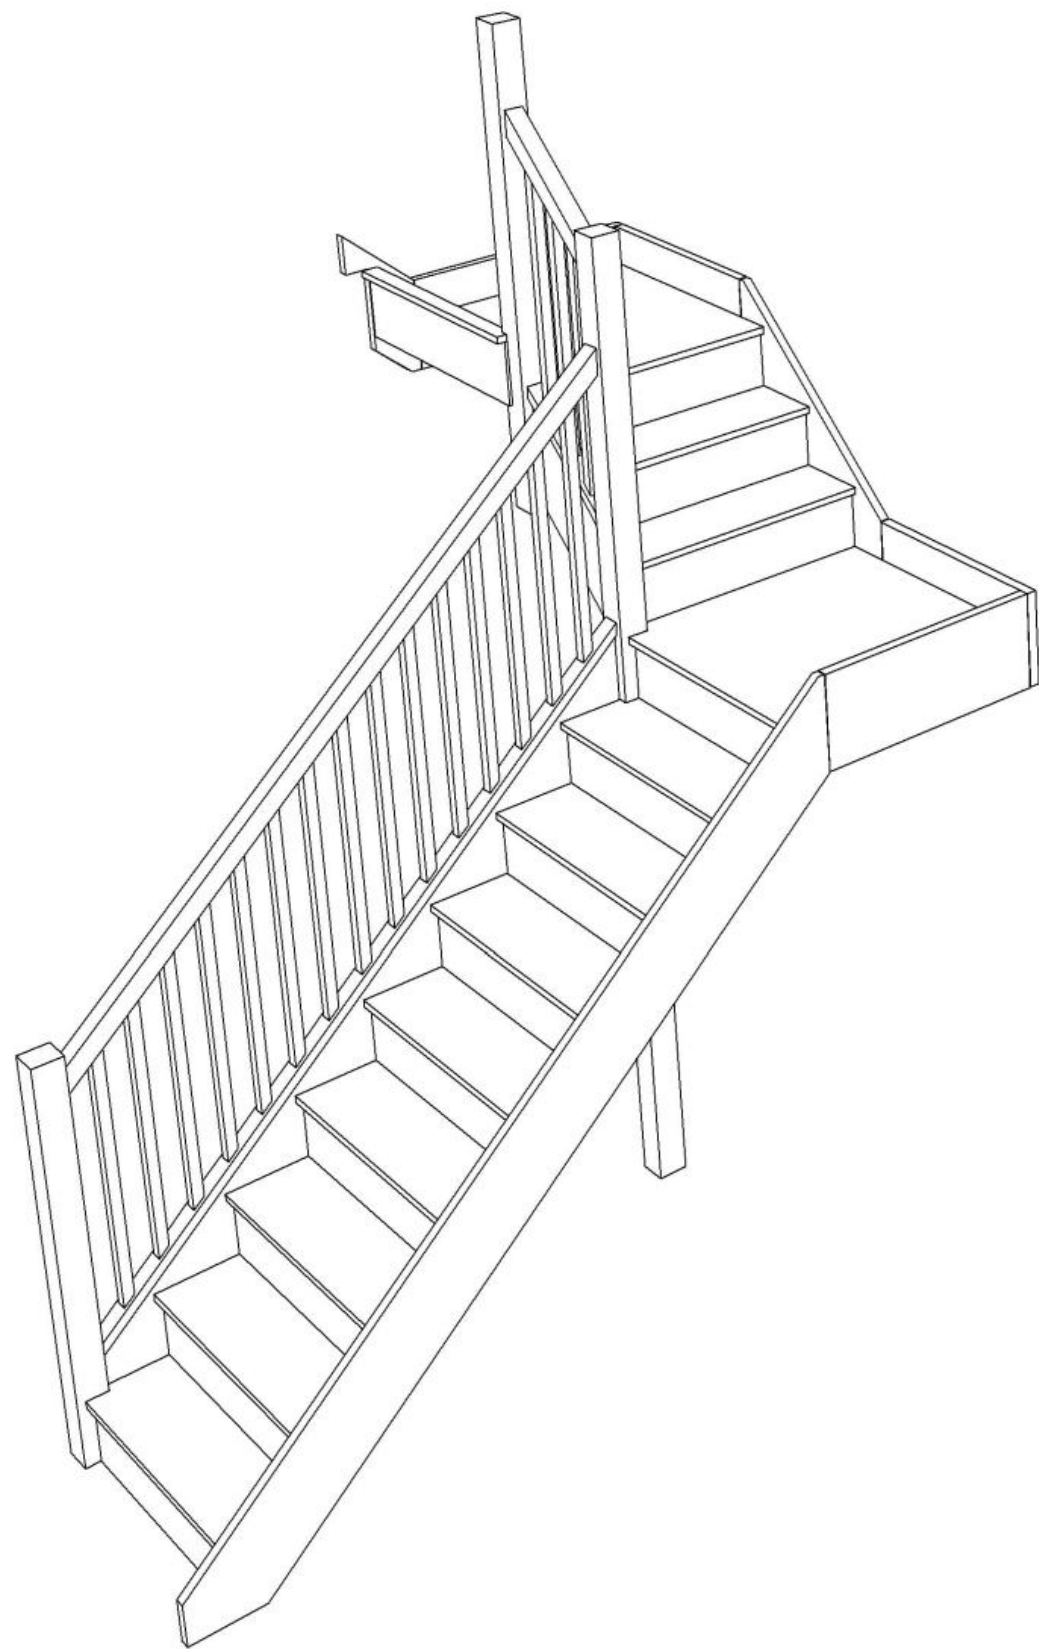


Stair:S8QL2QLN-LH-HR

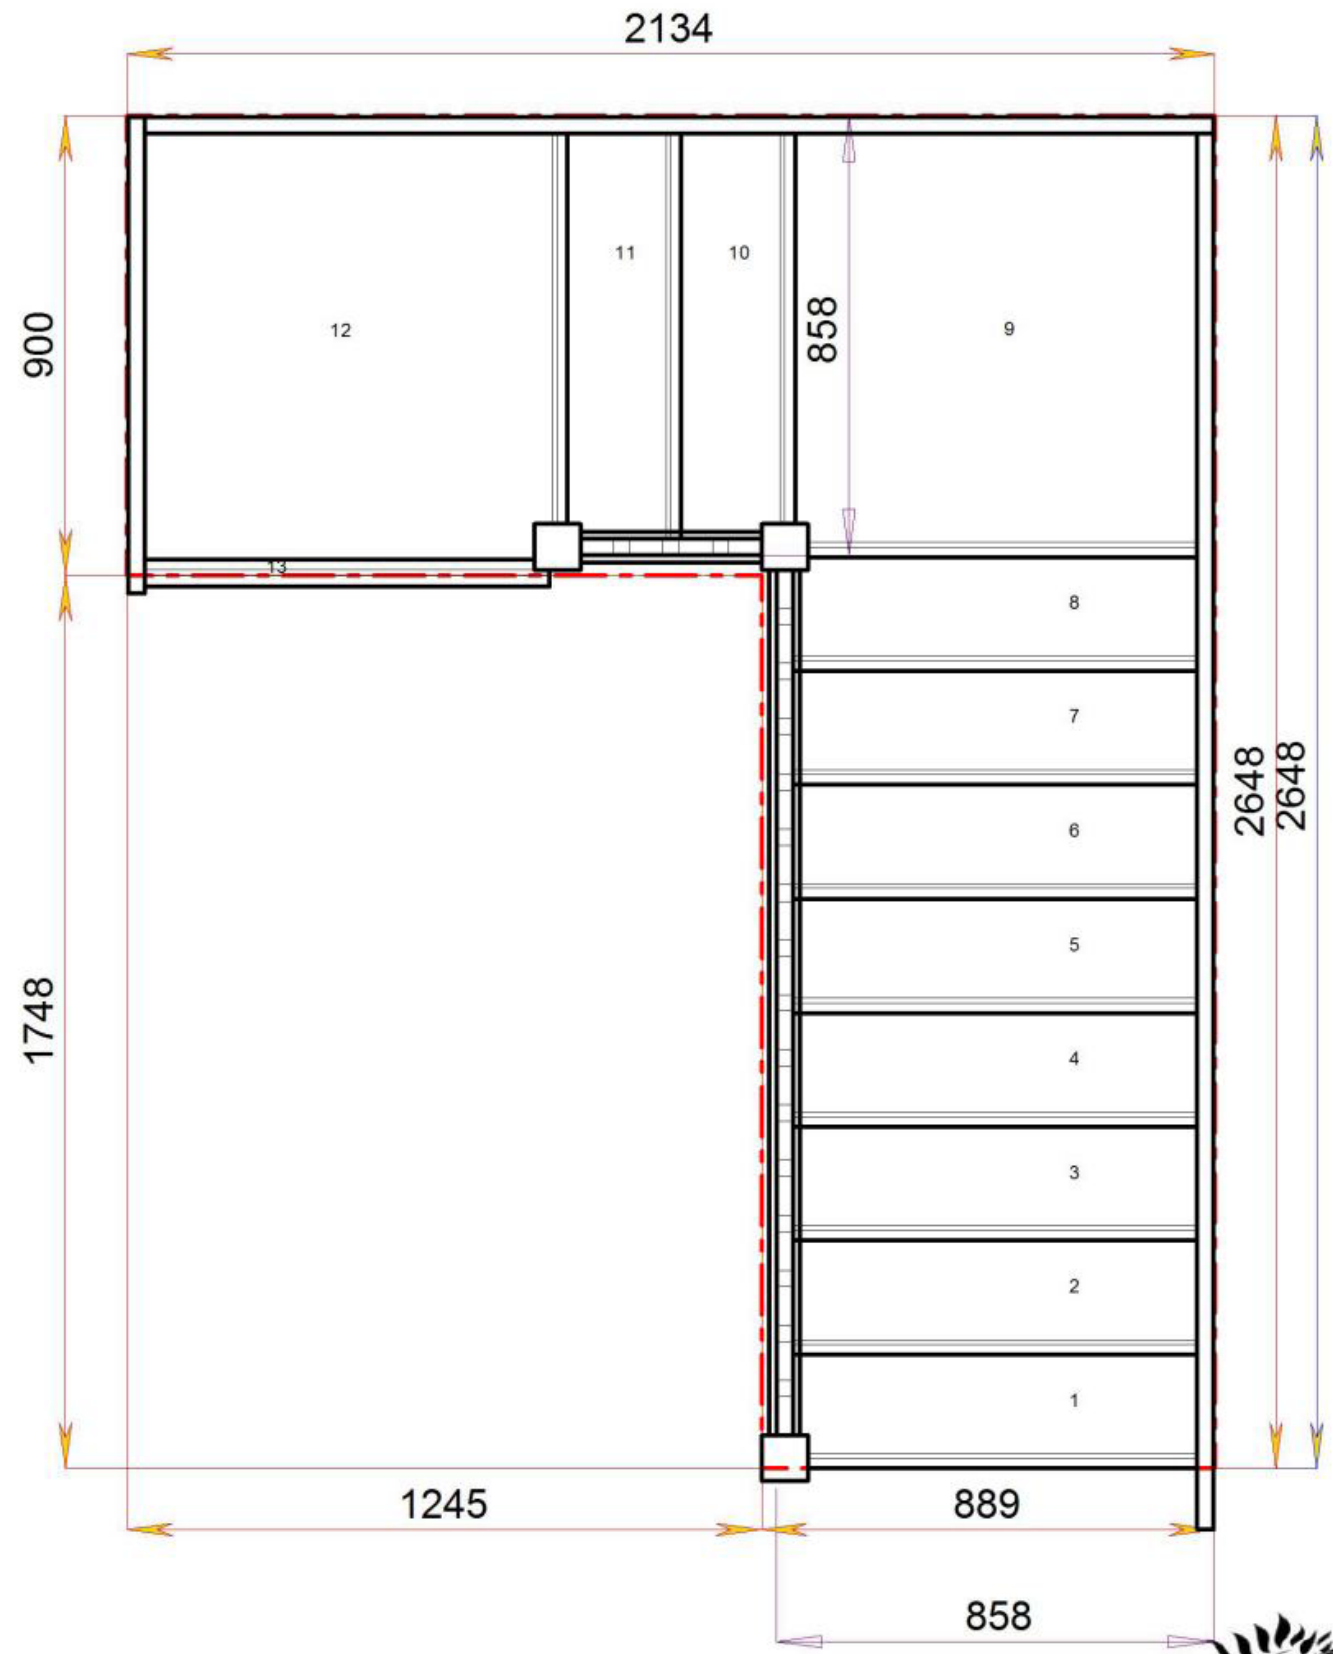

Floor to floor height

2600.000 mm

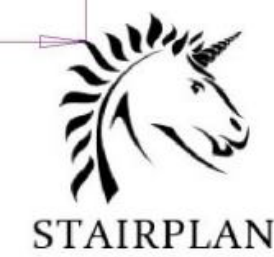


© 08090632B/11035


© 08090632B/11035

Stair Layouts-D QL-HR

S8QLQL2N-LH-HR

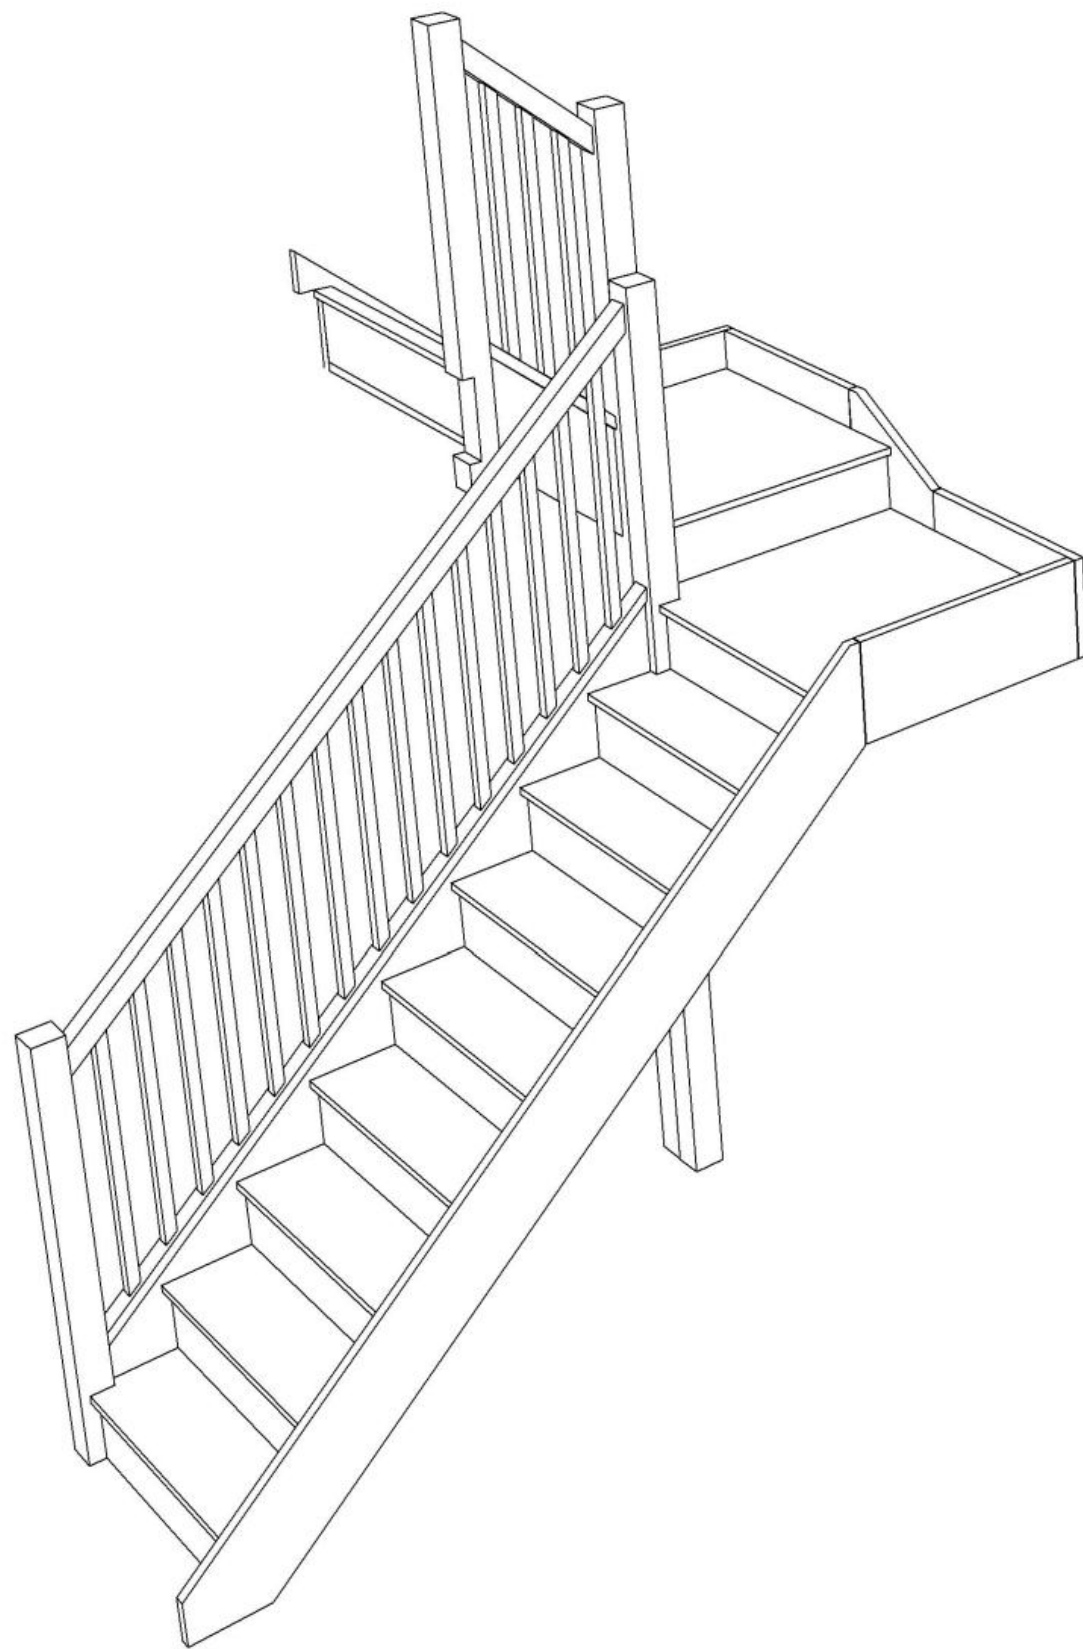

Stair:S8QLQL2N-LH-HR

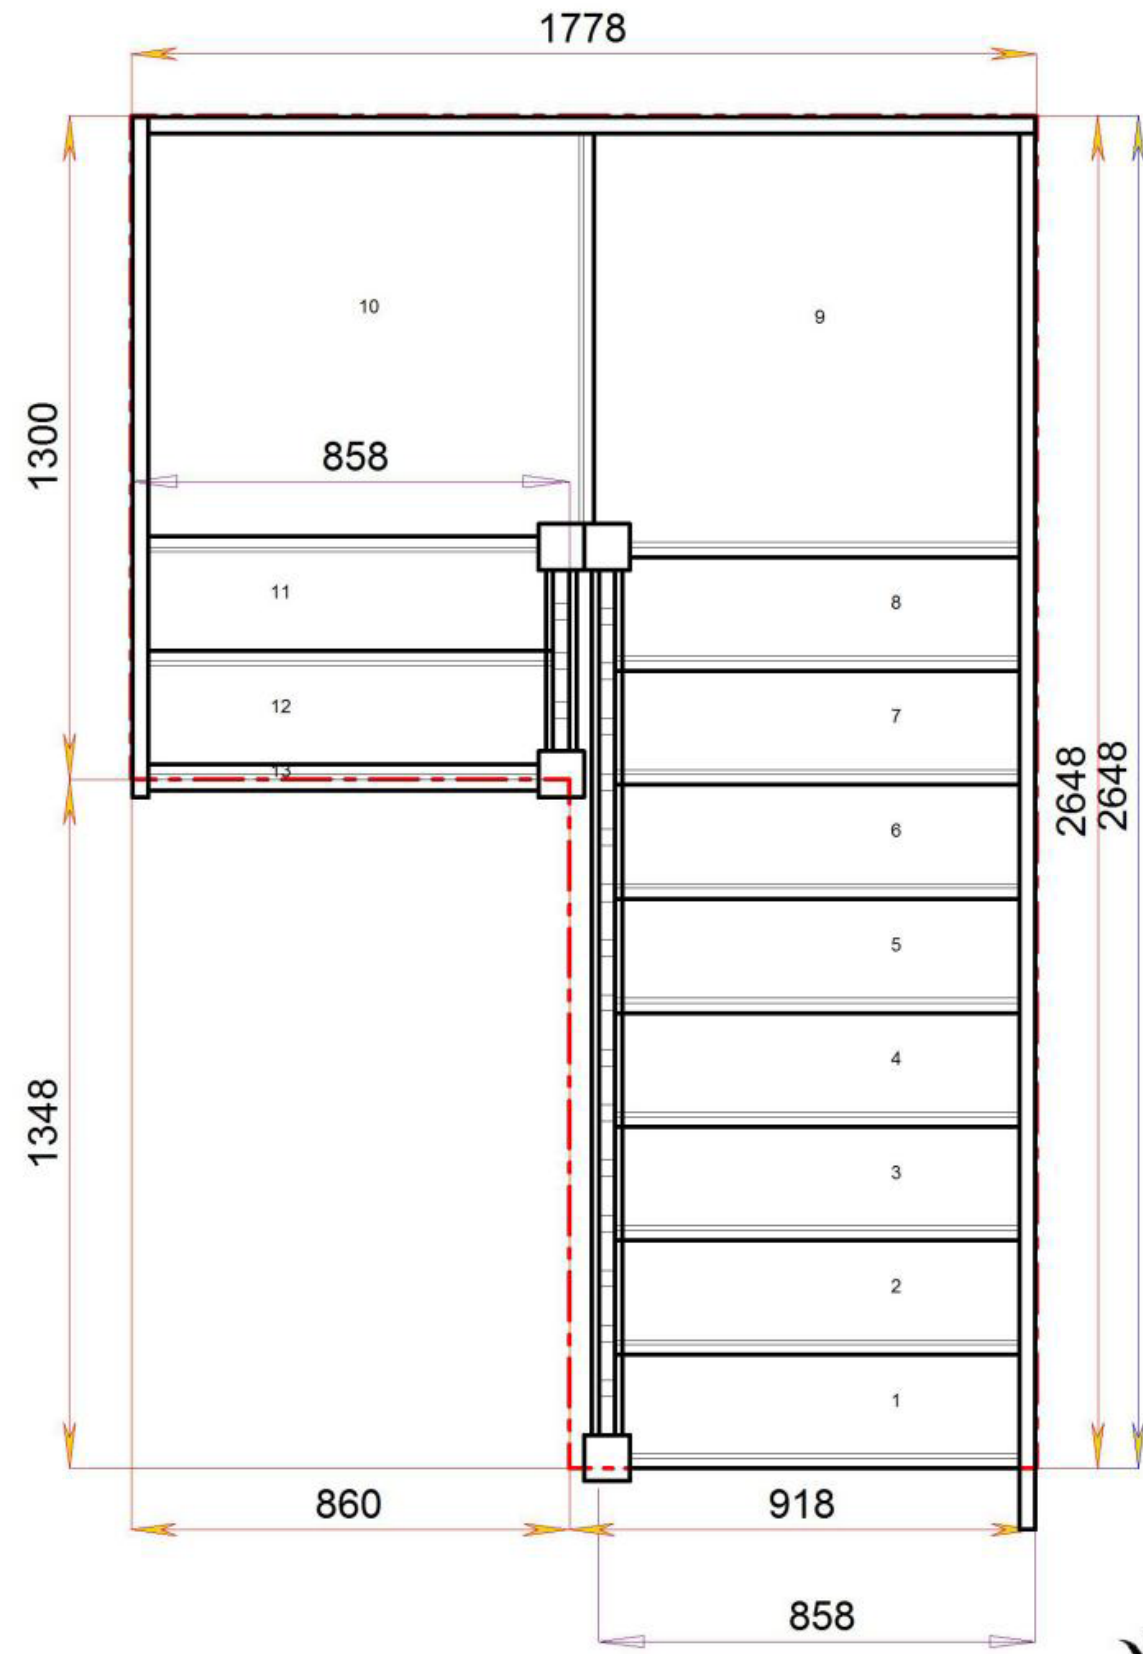


Floor to floor height

2600.000 mm



STAIRPLAN

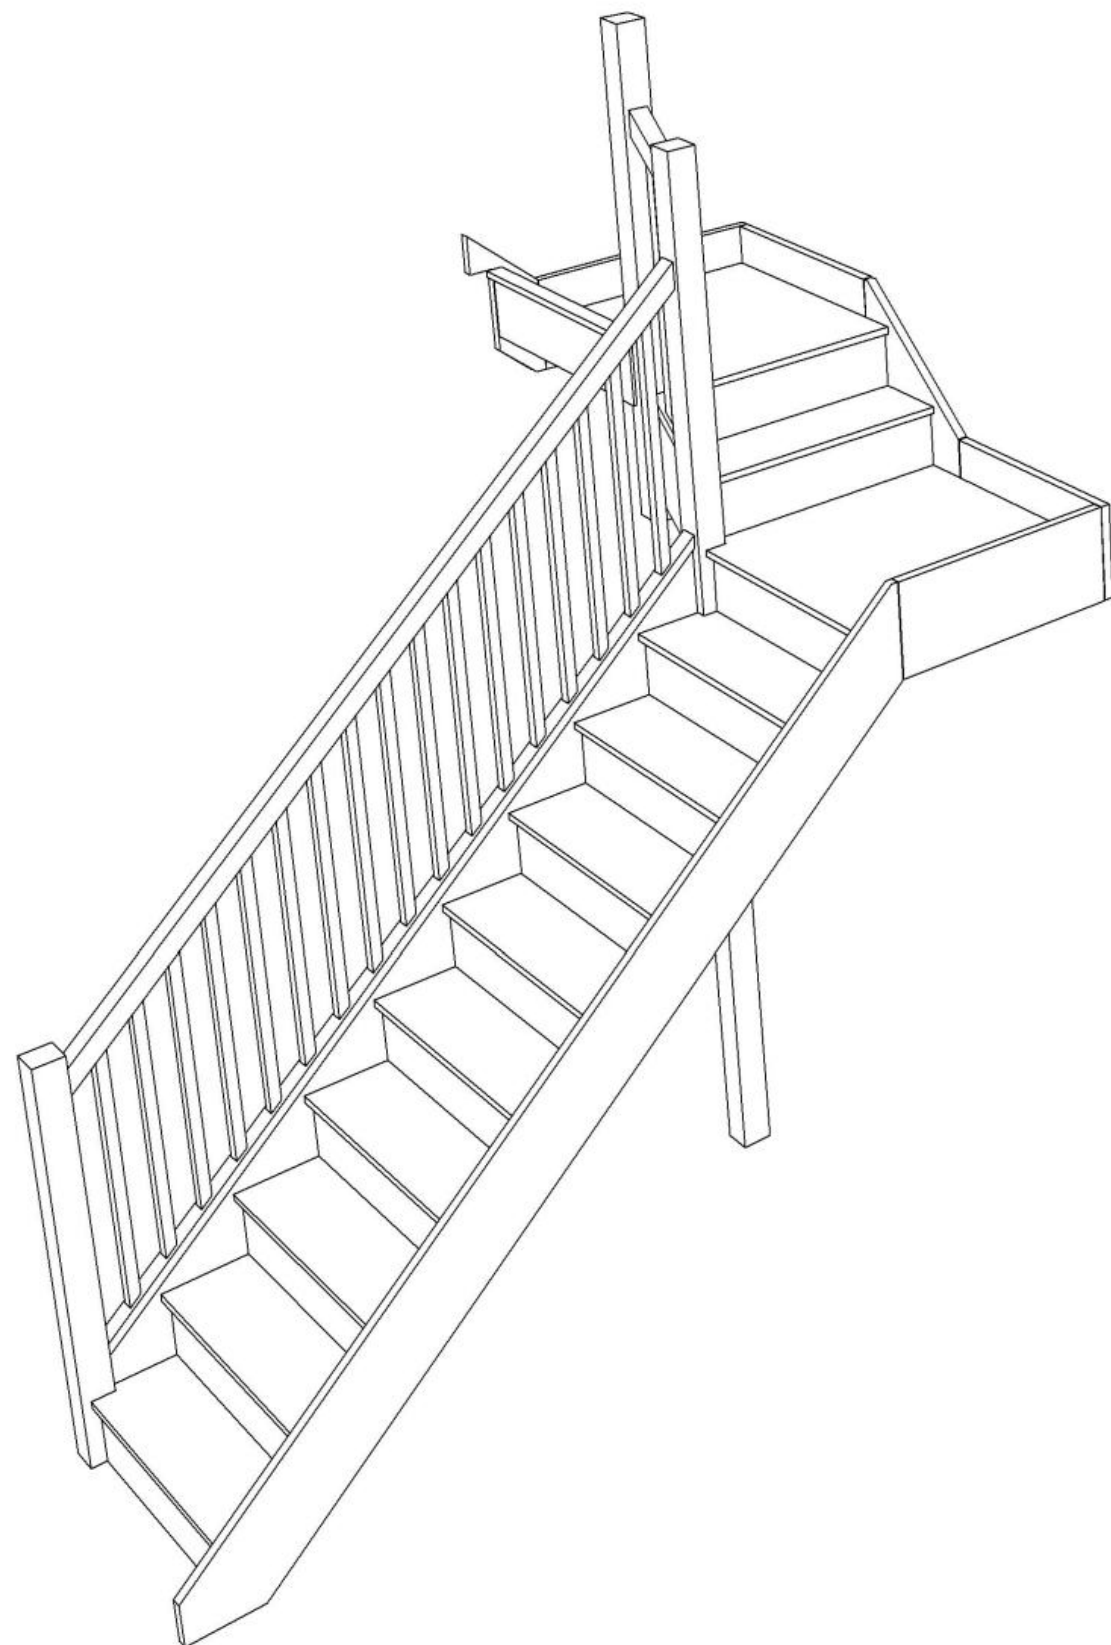


Stair:S9QL1QLN-LH-HR



Stair Layouts-D QL-HR

S9QL1QLN-LH-HR

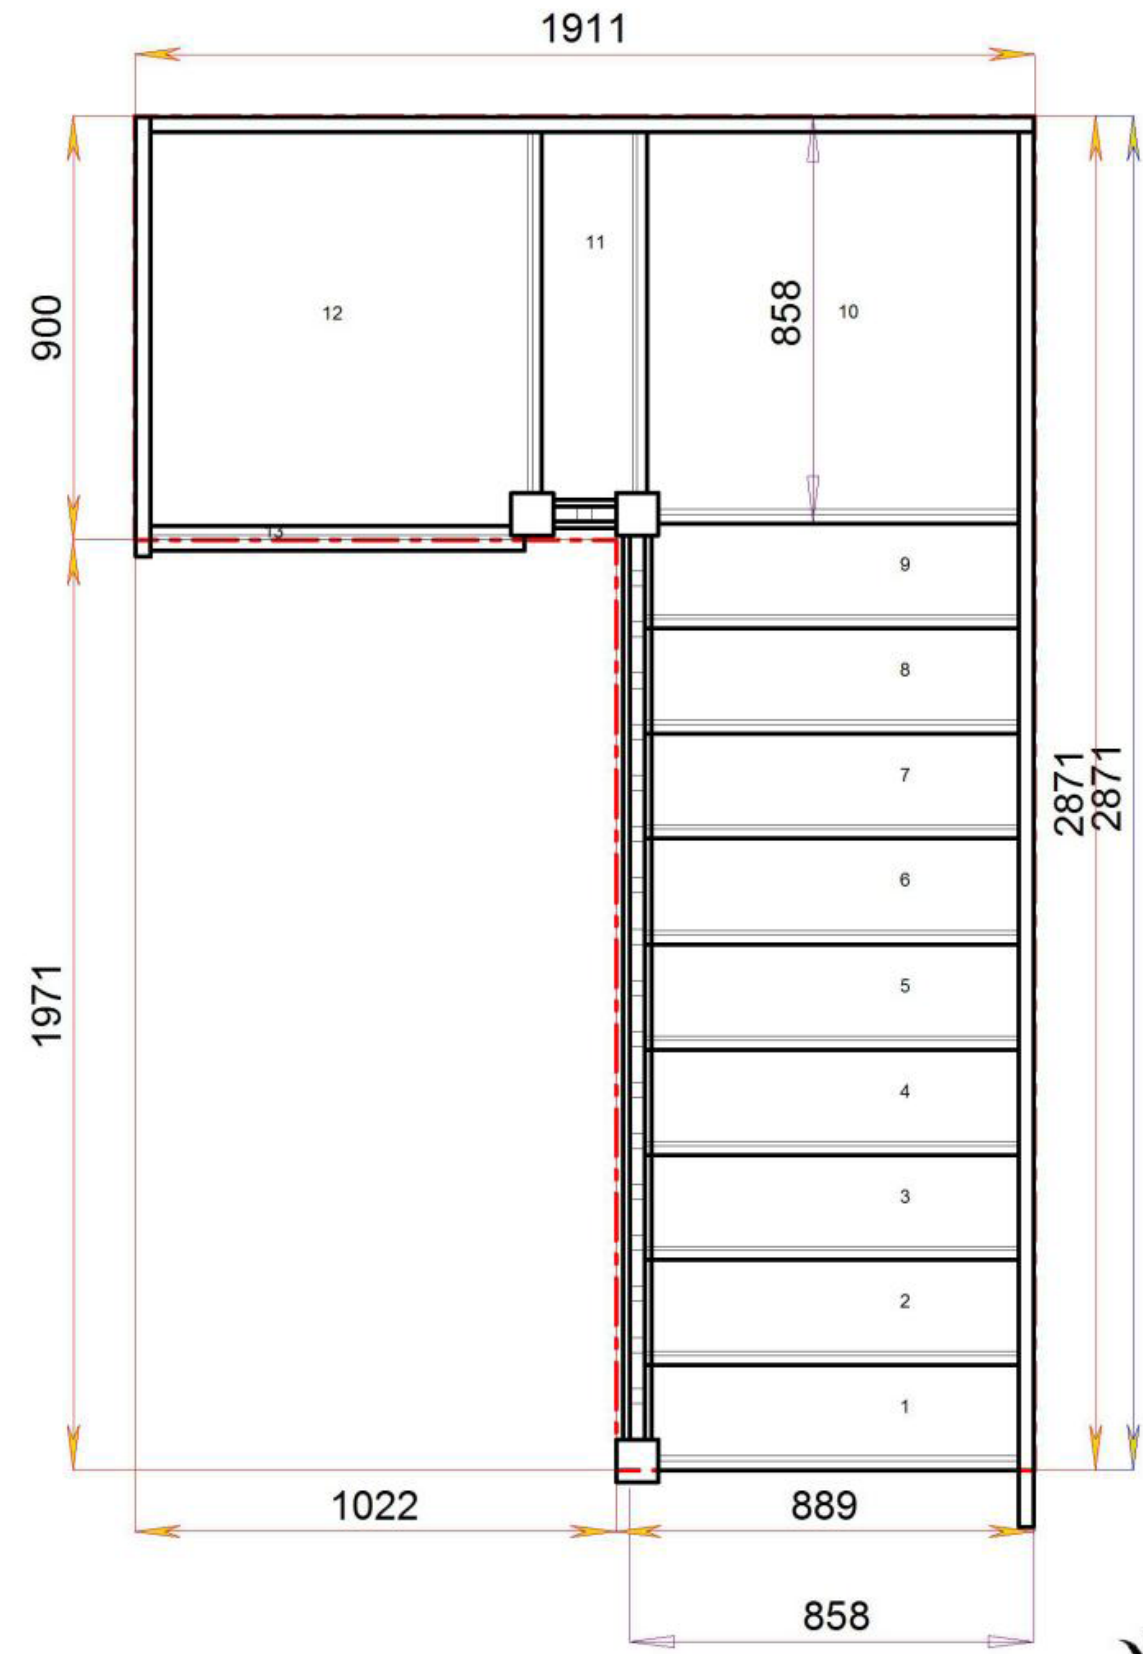


Floor to floor height

2600.000 mm




Stair Layouts-D QL-HR

S9QLQL1N-LH-HR

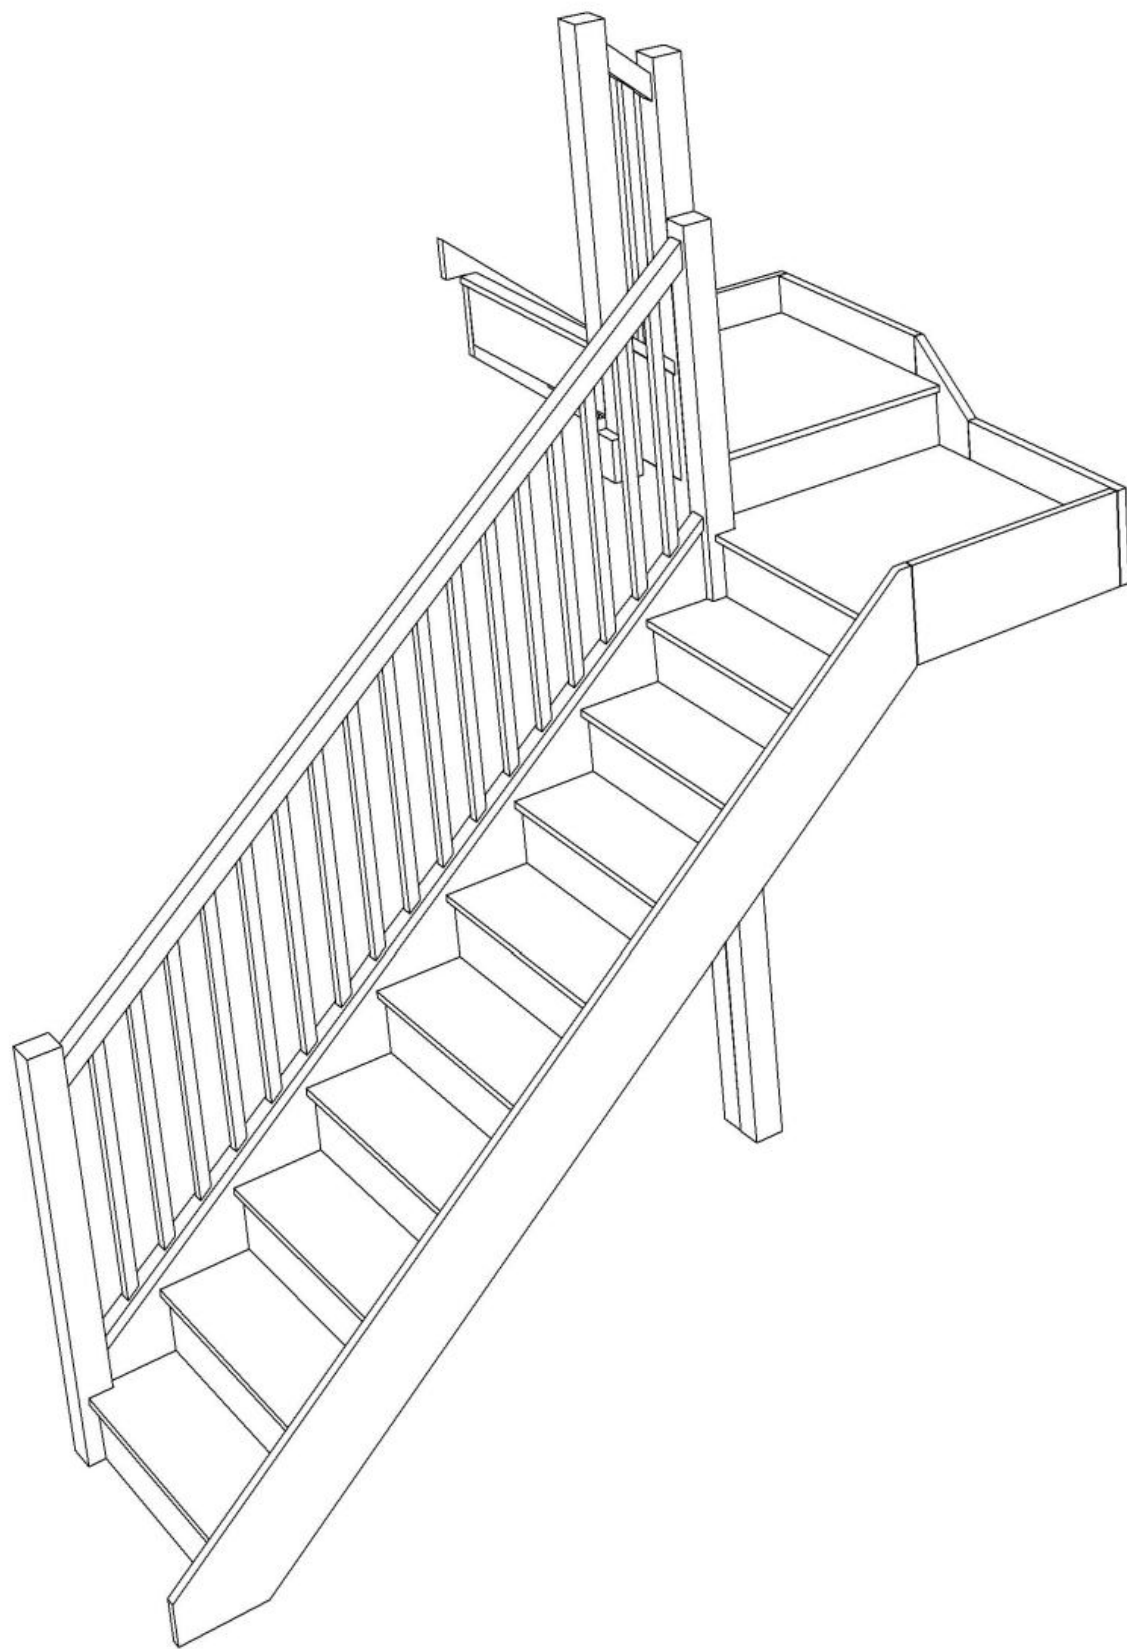

Stair:S9QLQL1N-LH-HR

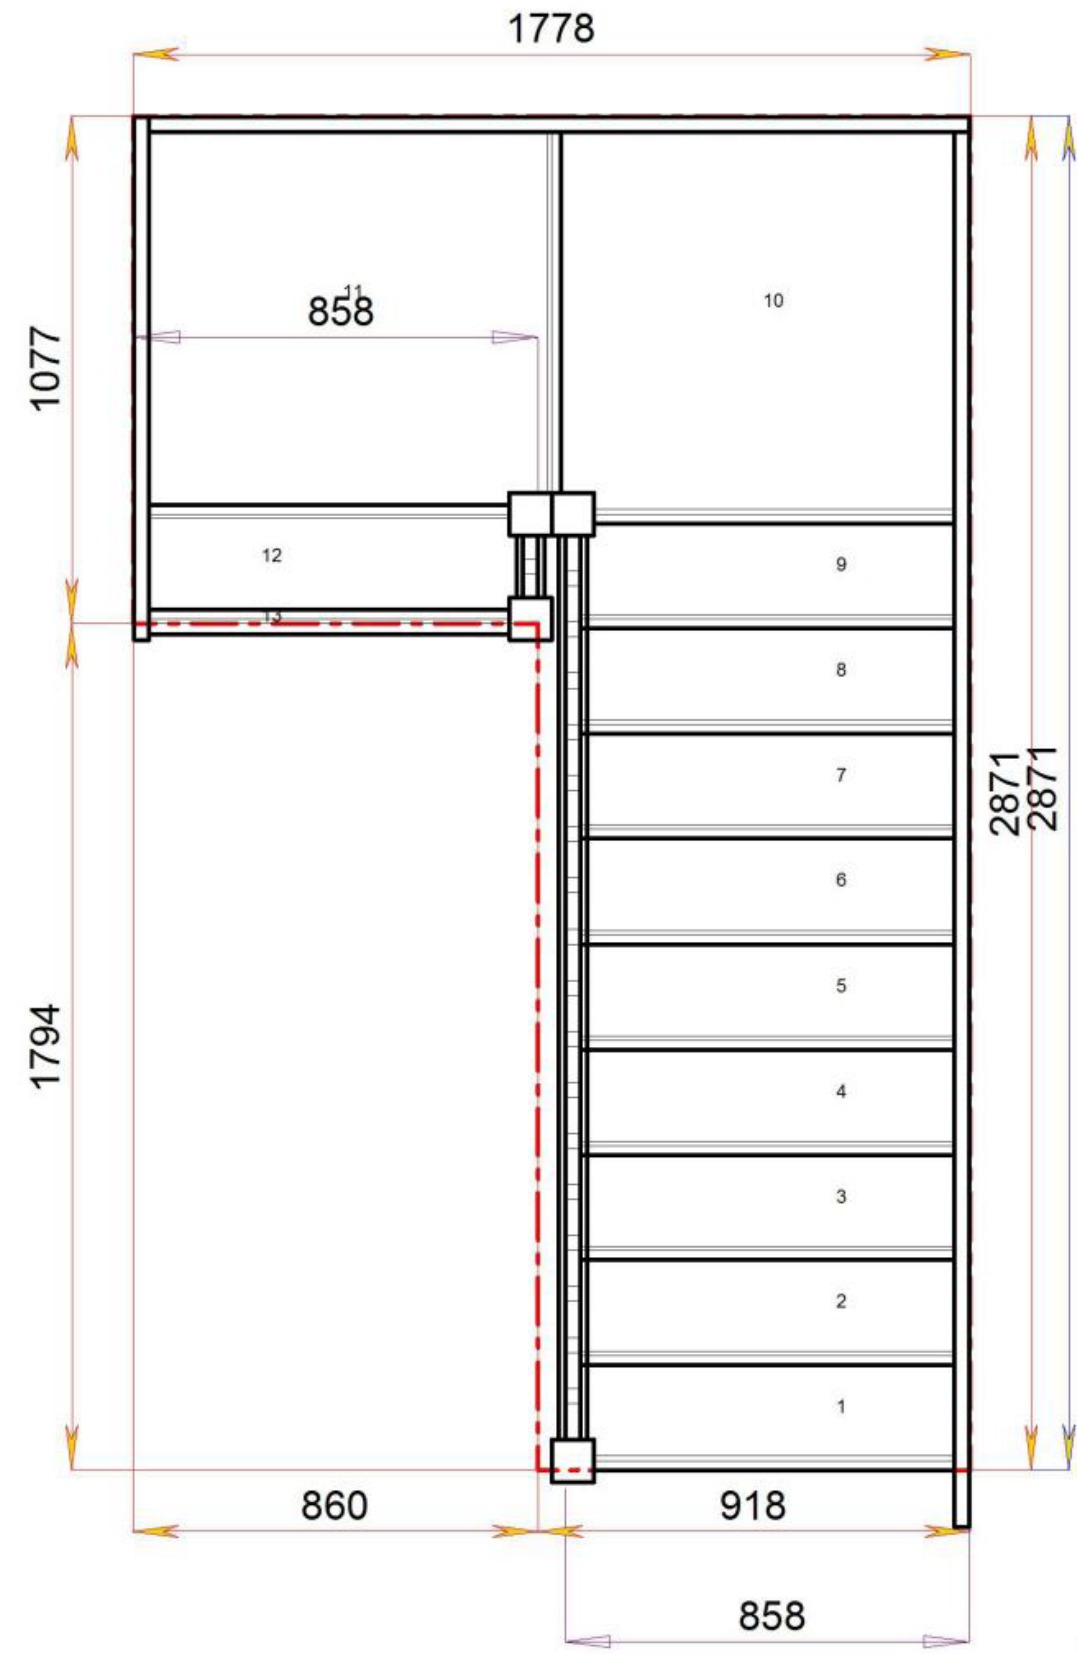


Floor to floor height

2600.000 mm



STAIRPLAN

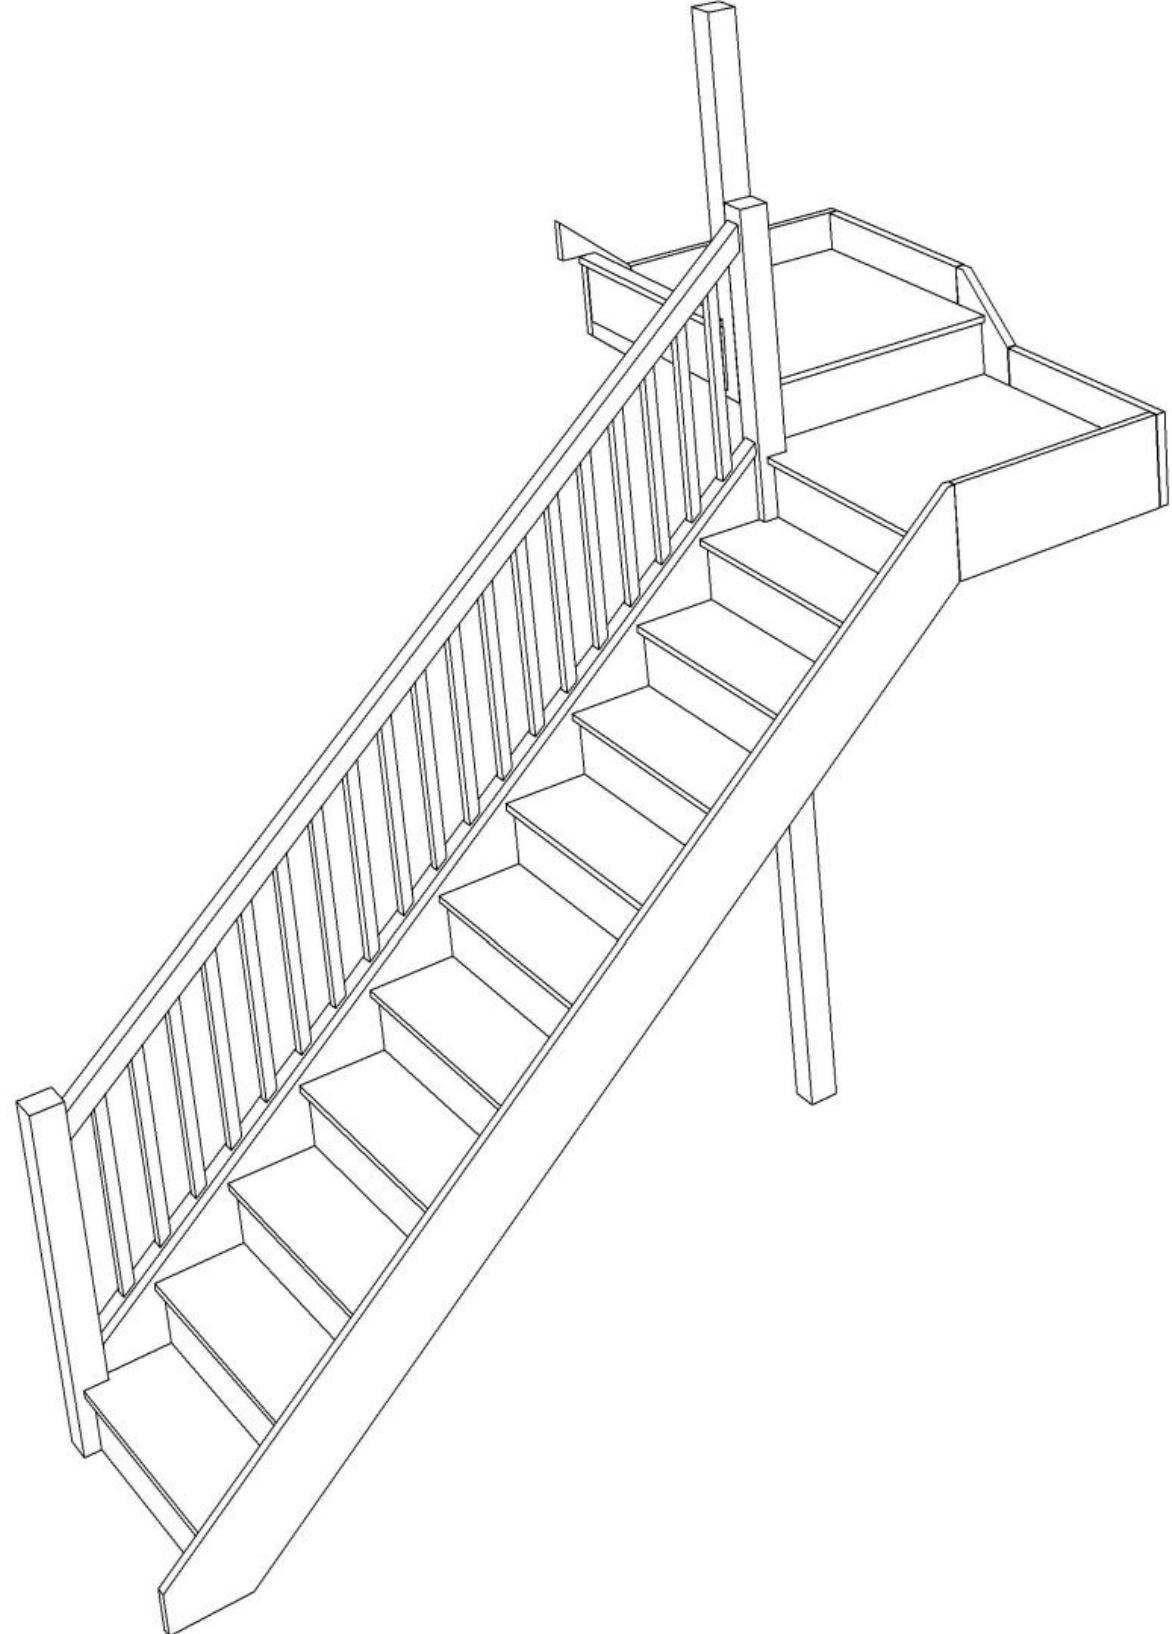


Stair:S10QLQLN-LH-HR



Stair Layouts-D QL-HR

S10QLQLN-LH-HR

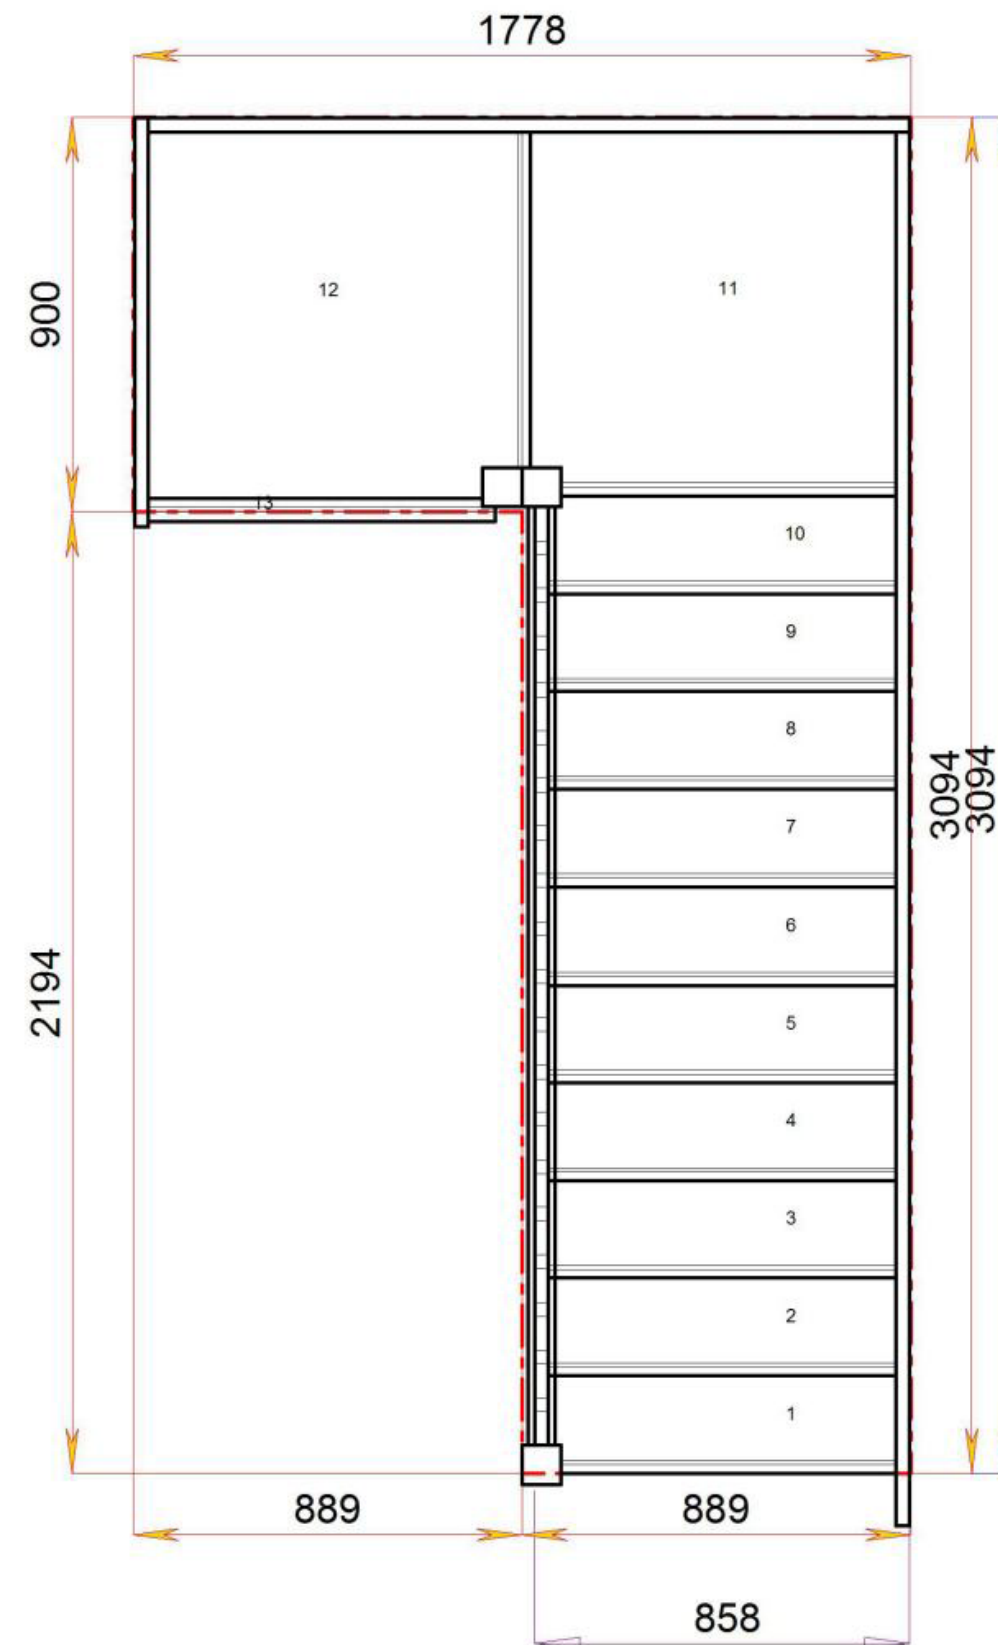


Floor to floor height

2600.000 mm




Stair Layouts-D QL-HR

SQL1QL9N-LH-HR

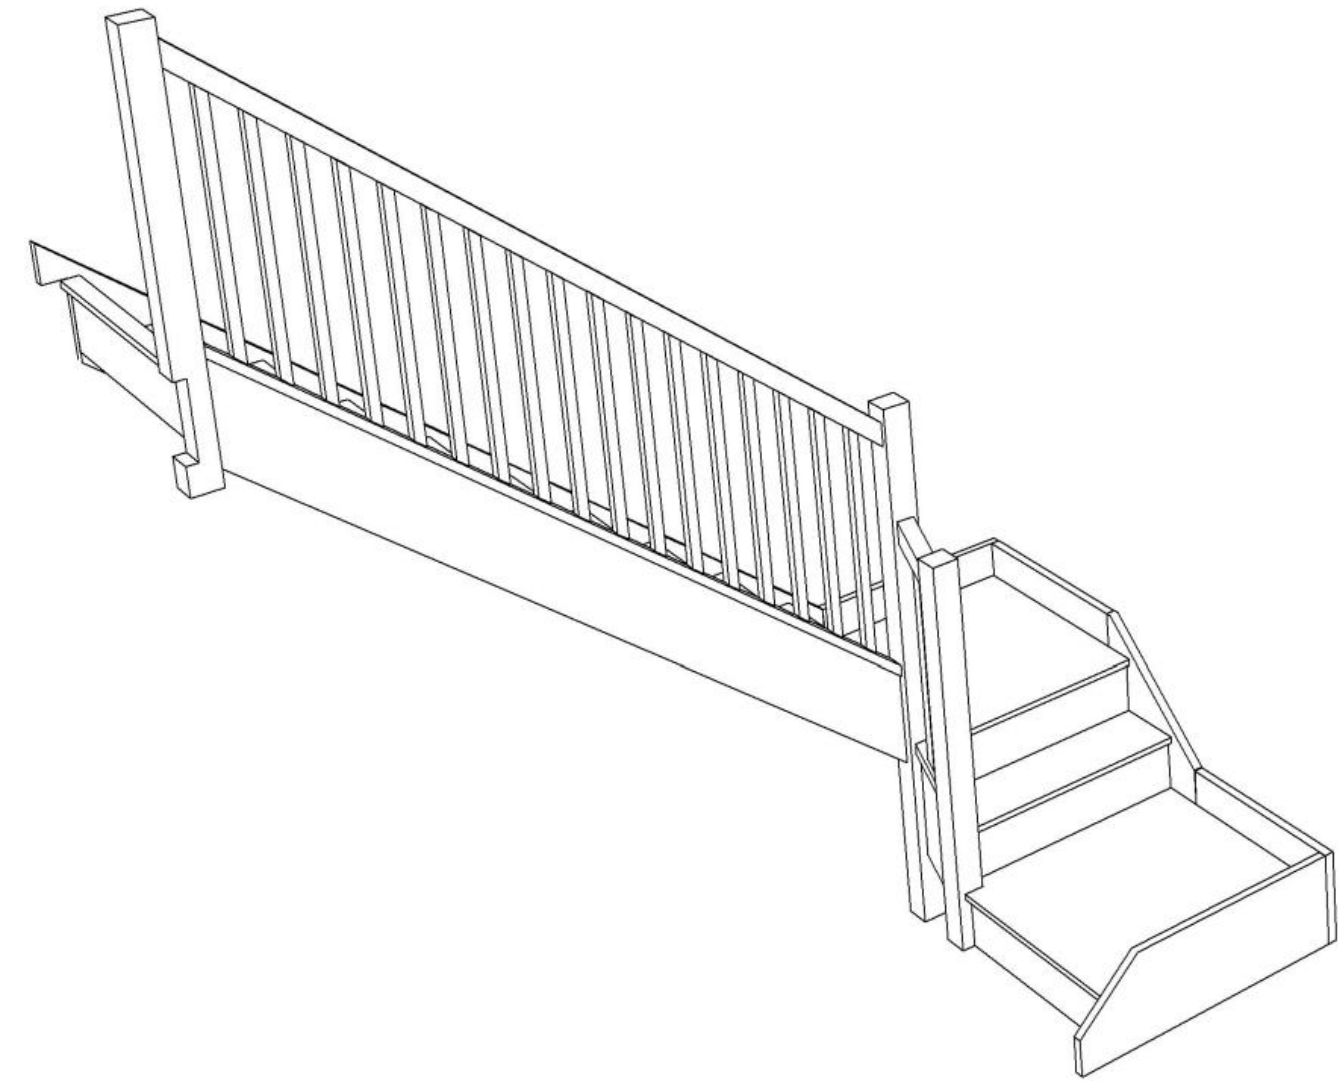

Stair:SQL1QL9N-LH-HR

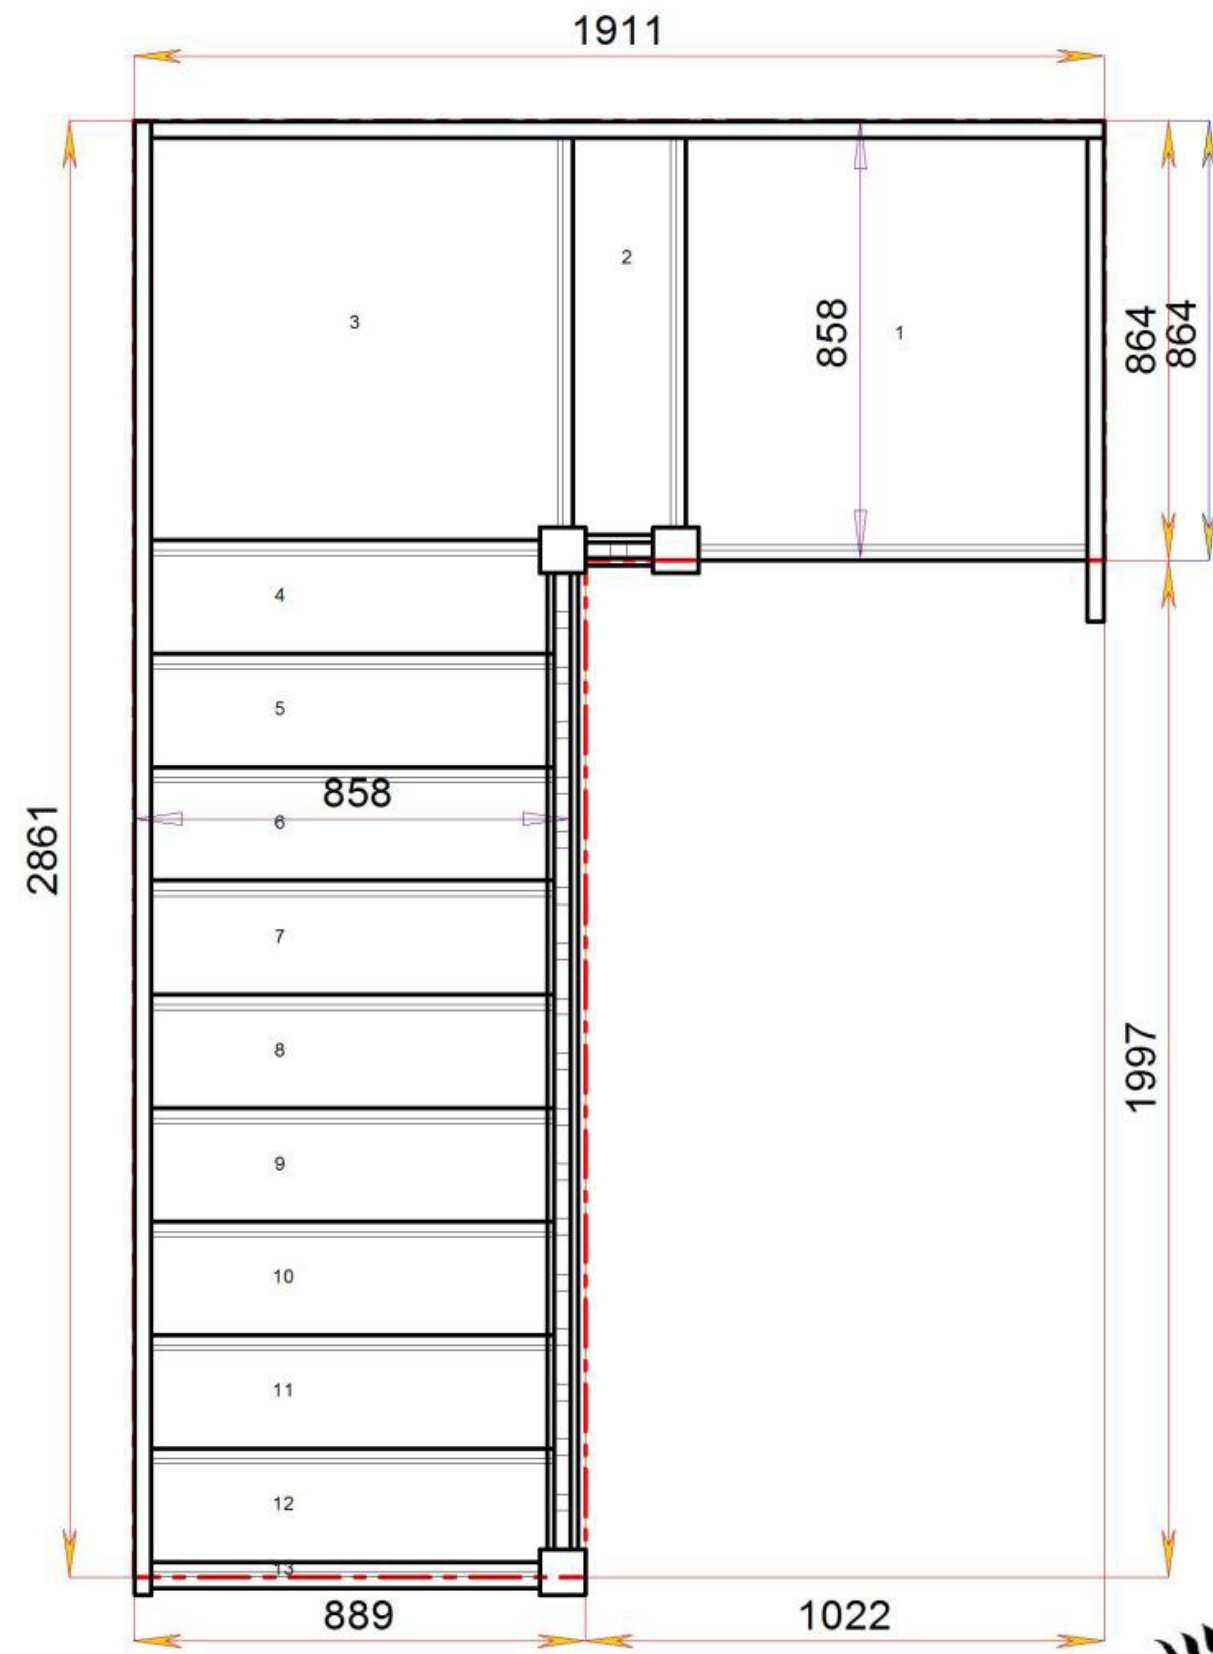


Floor to floor height

2600.000 mm




Stair Layouts-D QL-HR

SQL2QL8N-LH-HR

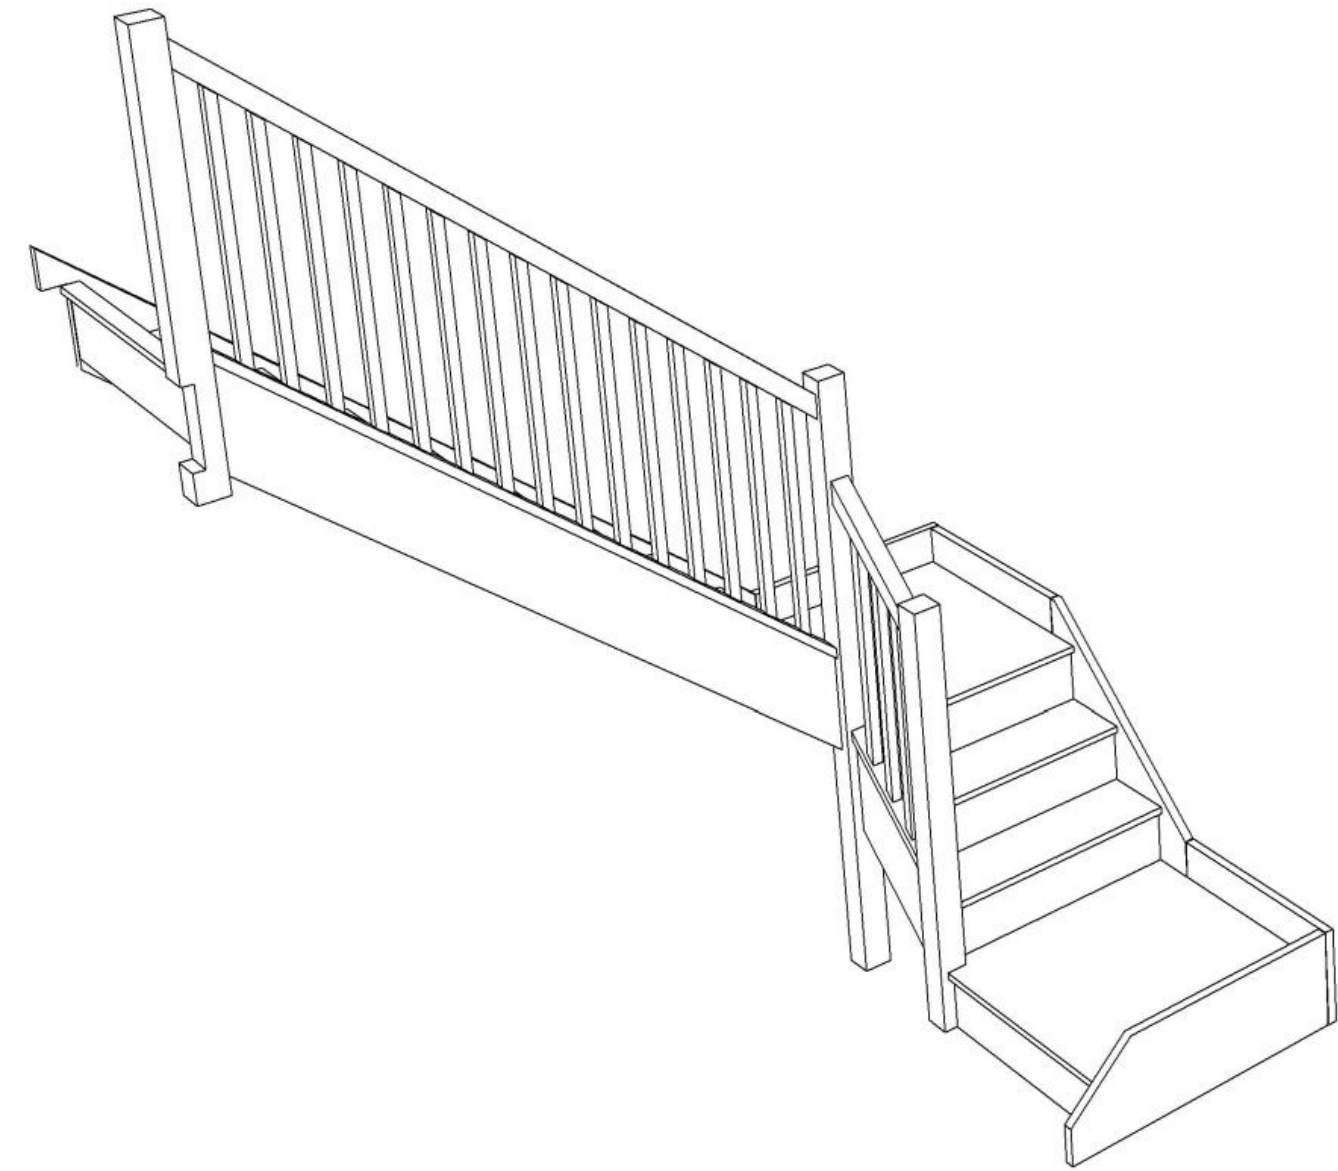

Stair:SQL2QL8N-LH-HR


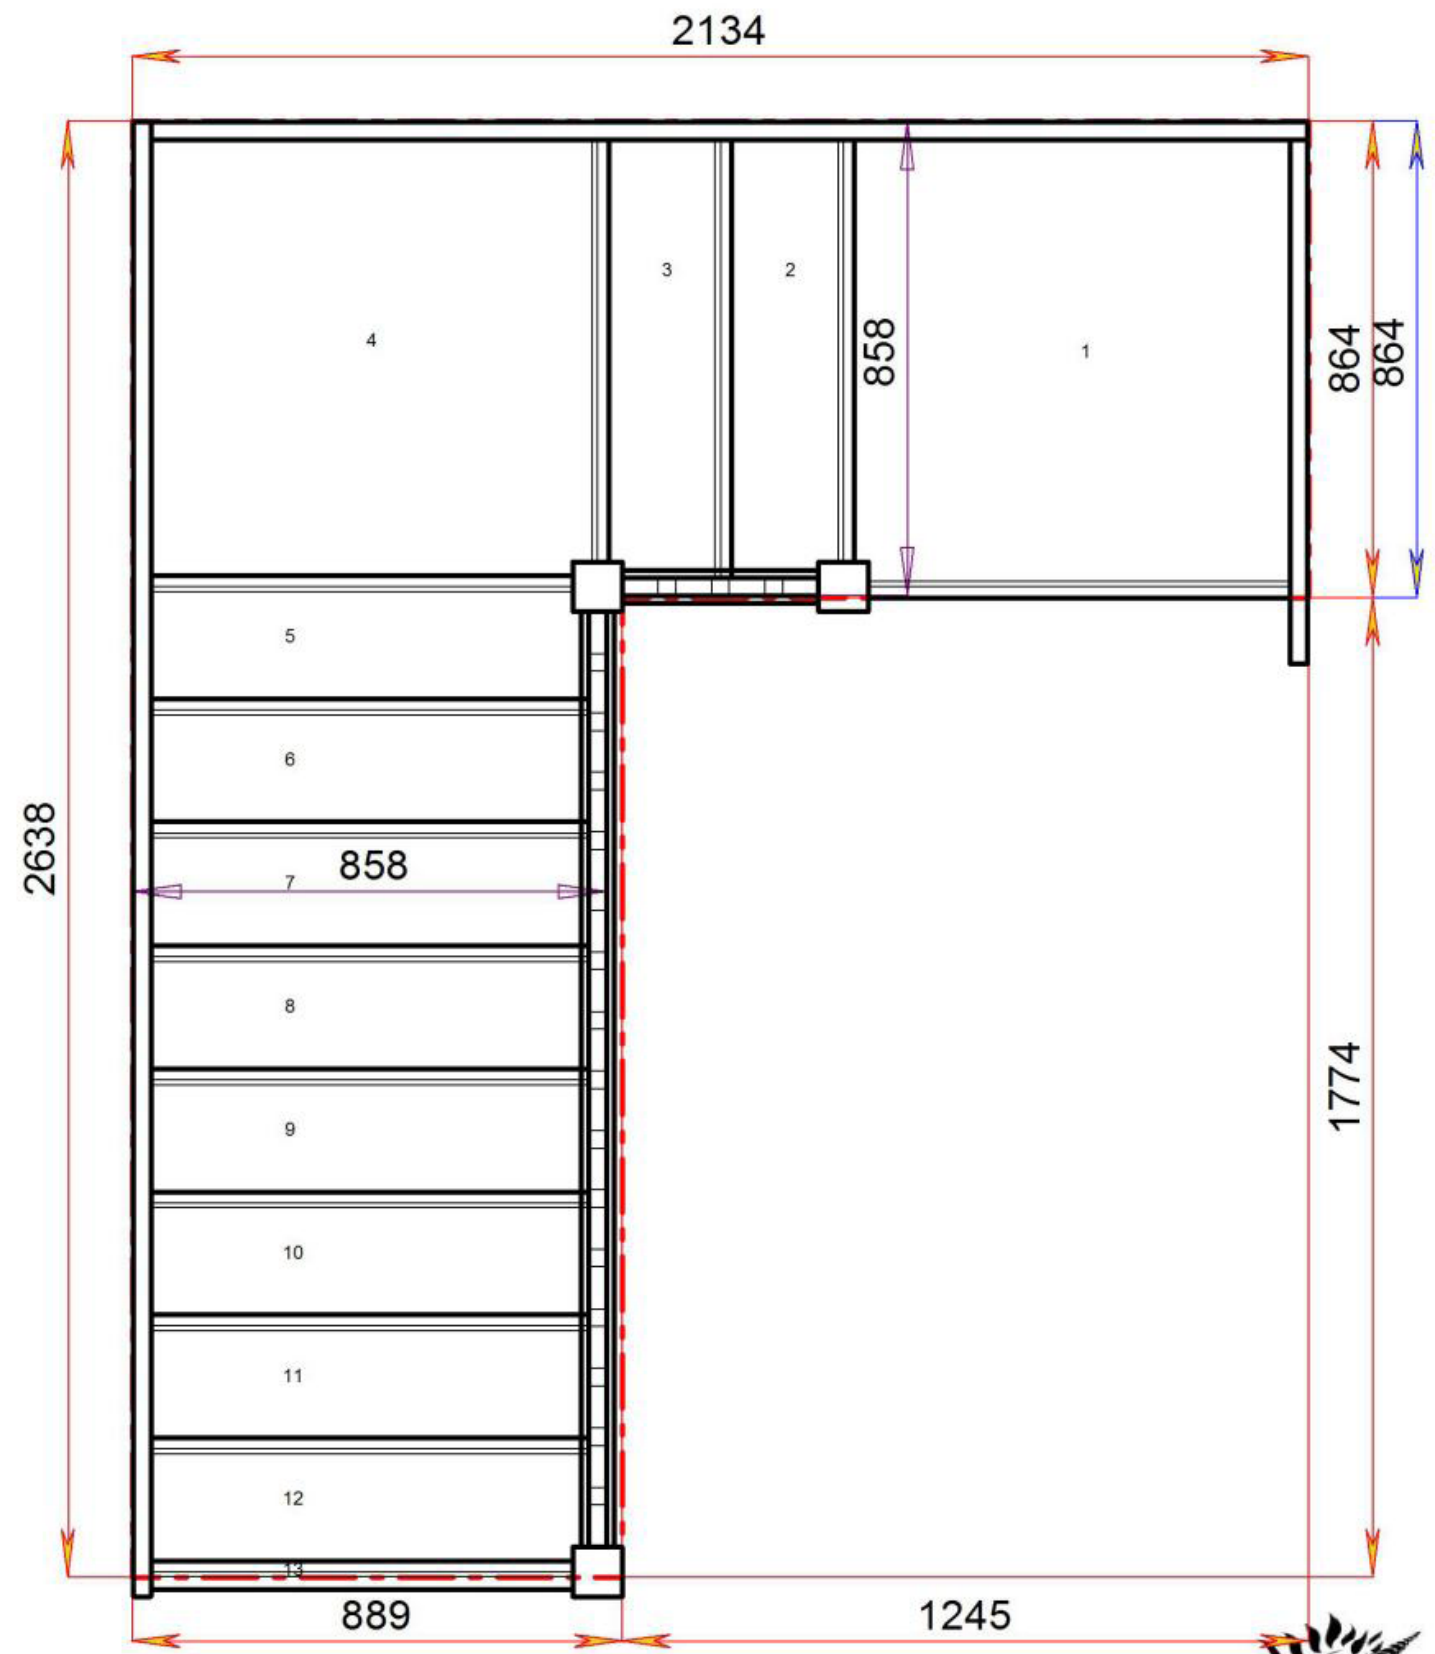


Floor to floor height 2600.000 mm



Stair Layouts-D QL-HR

SQL4QL6N-LH-HR

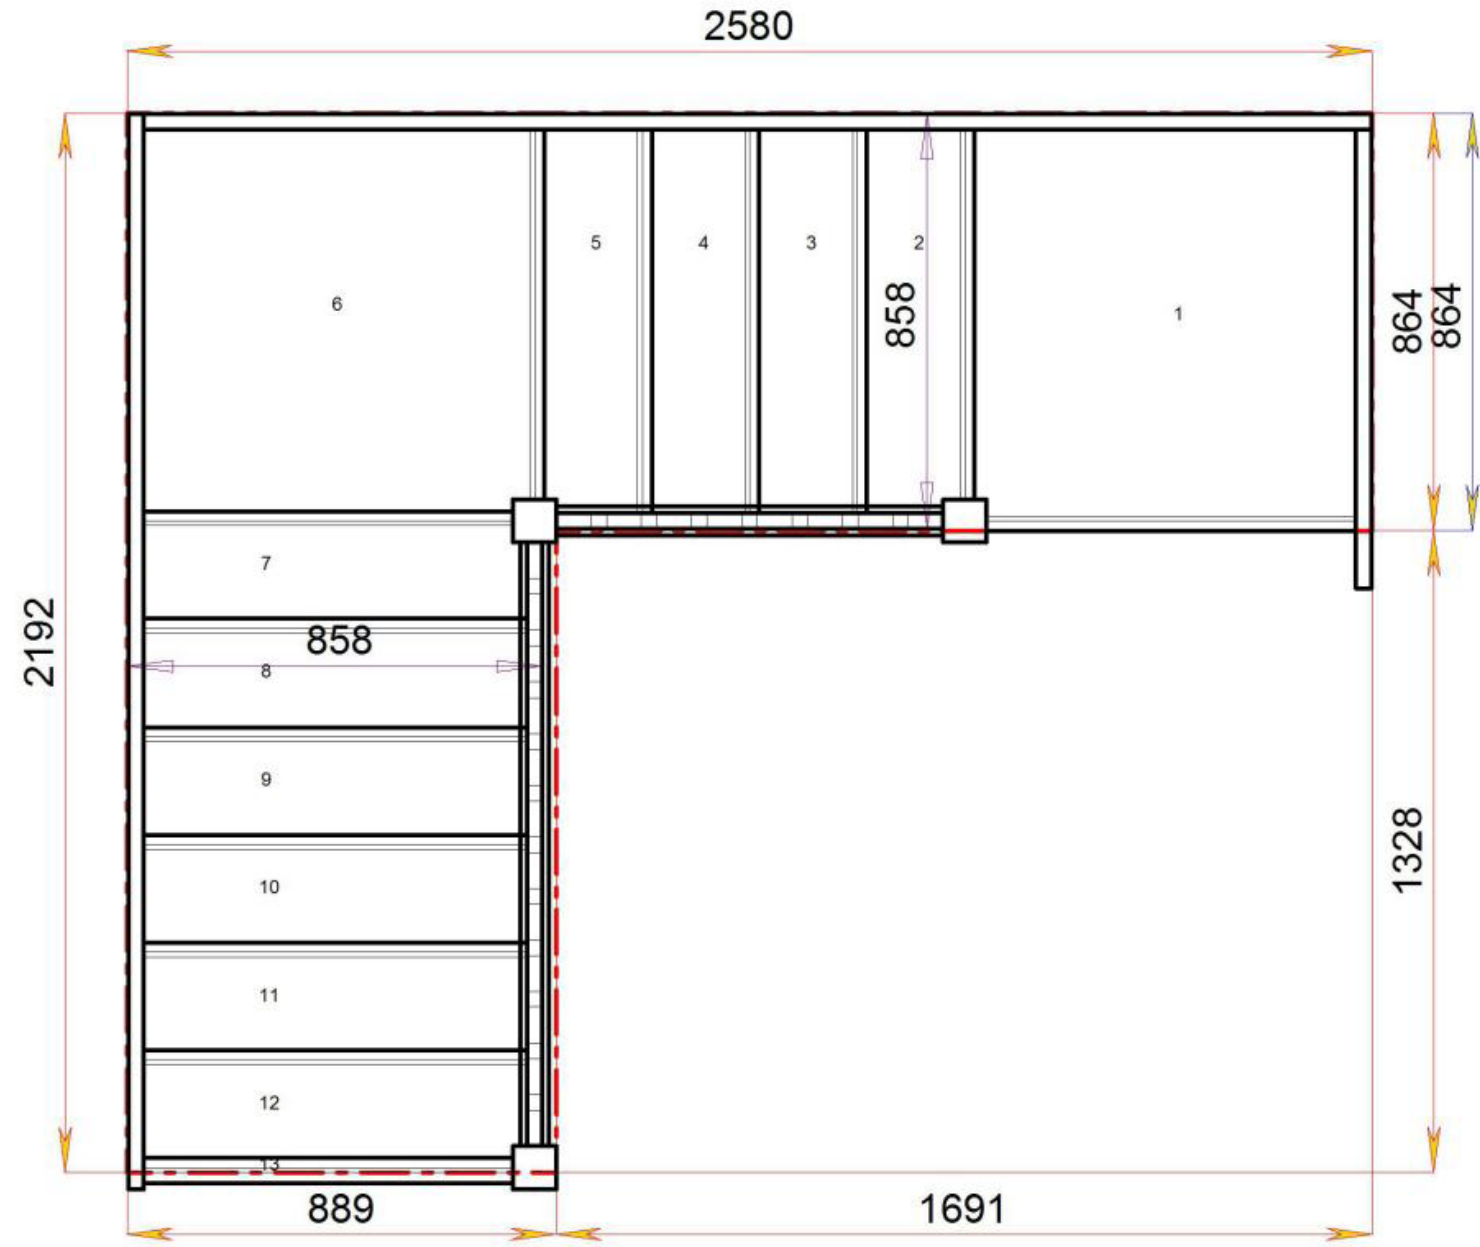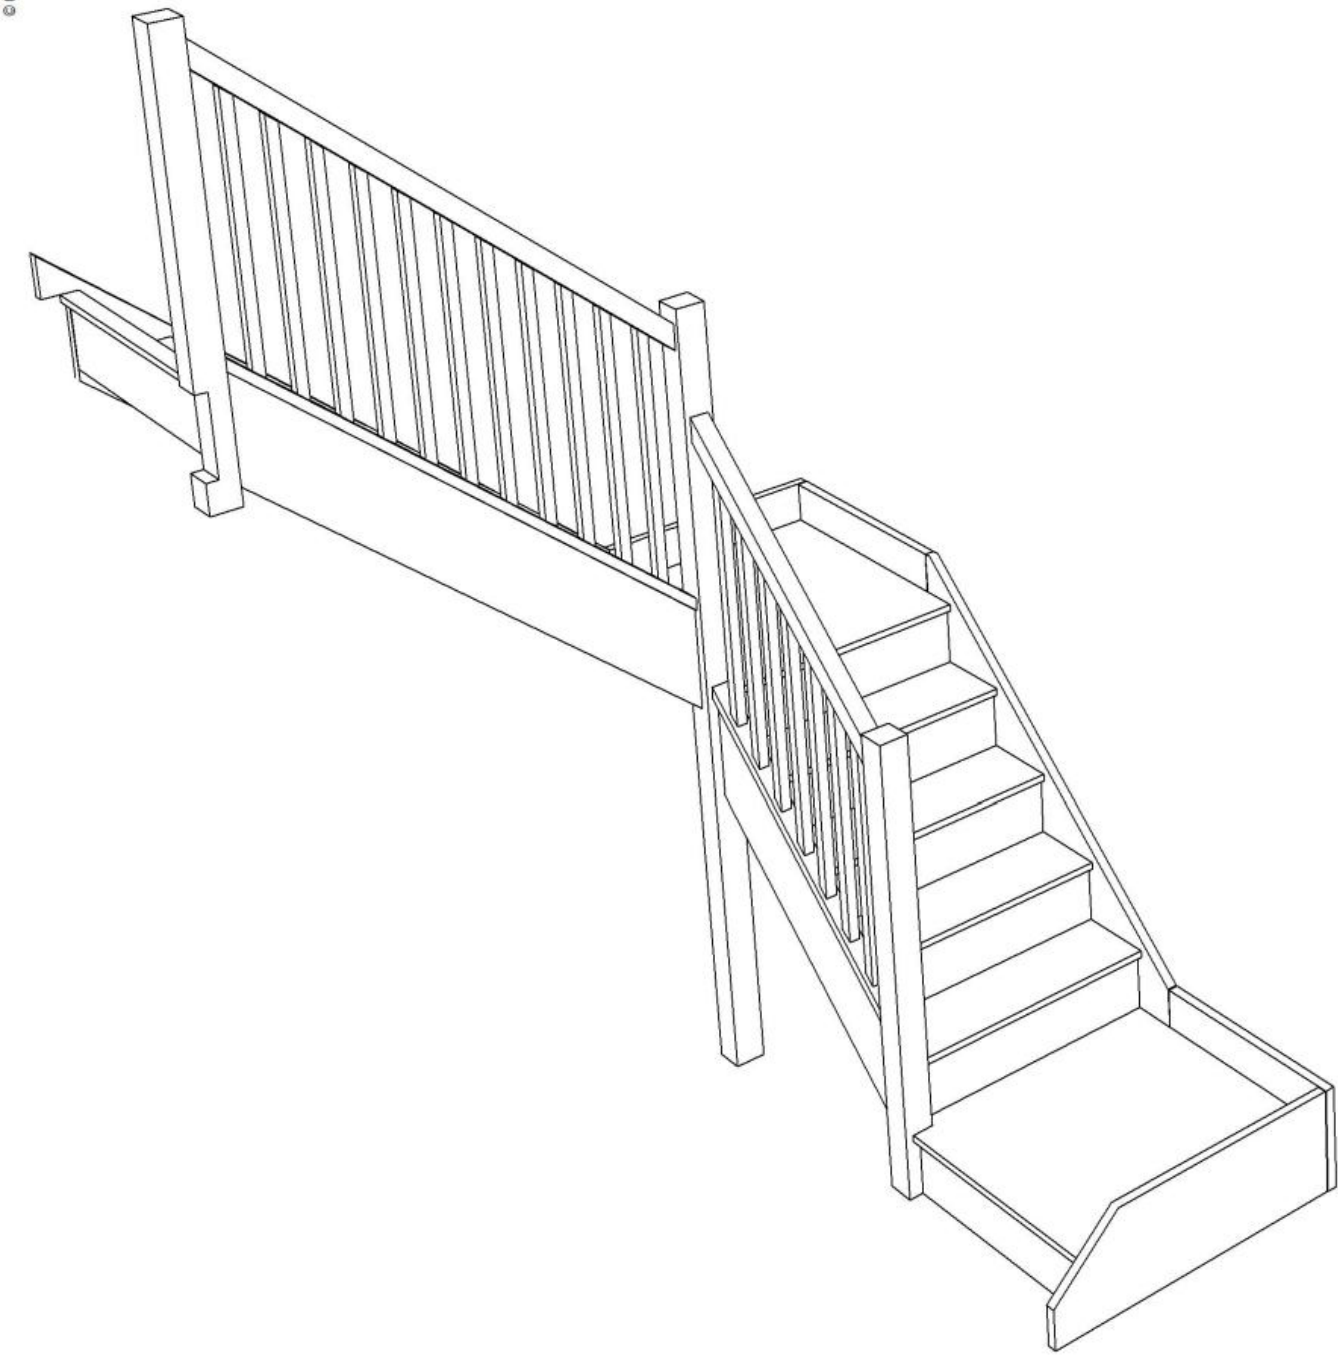

Stair:SQL4QL6N-LH-HR



Floor to floor height

2600.000 mm





© 08090632B/11035

© 08090632B/11035

Stair Layouts-D QL-HR

SQL5QL5N-LH-HR

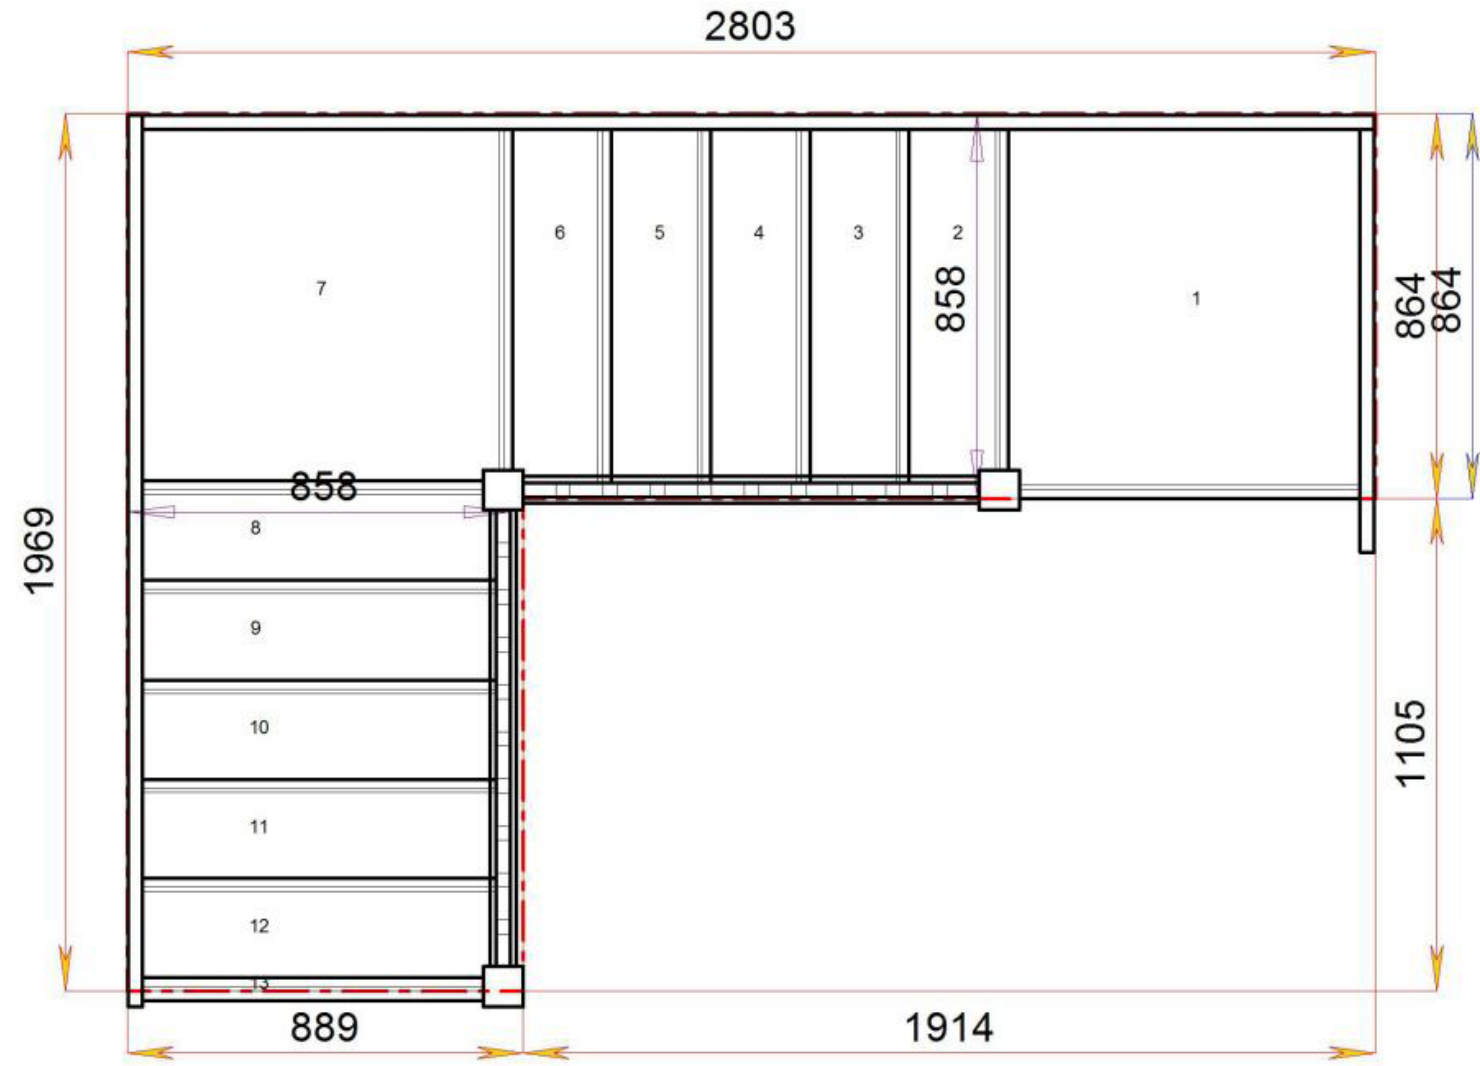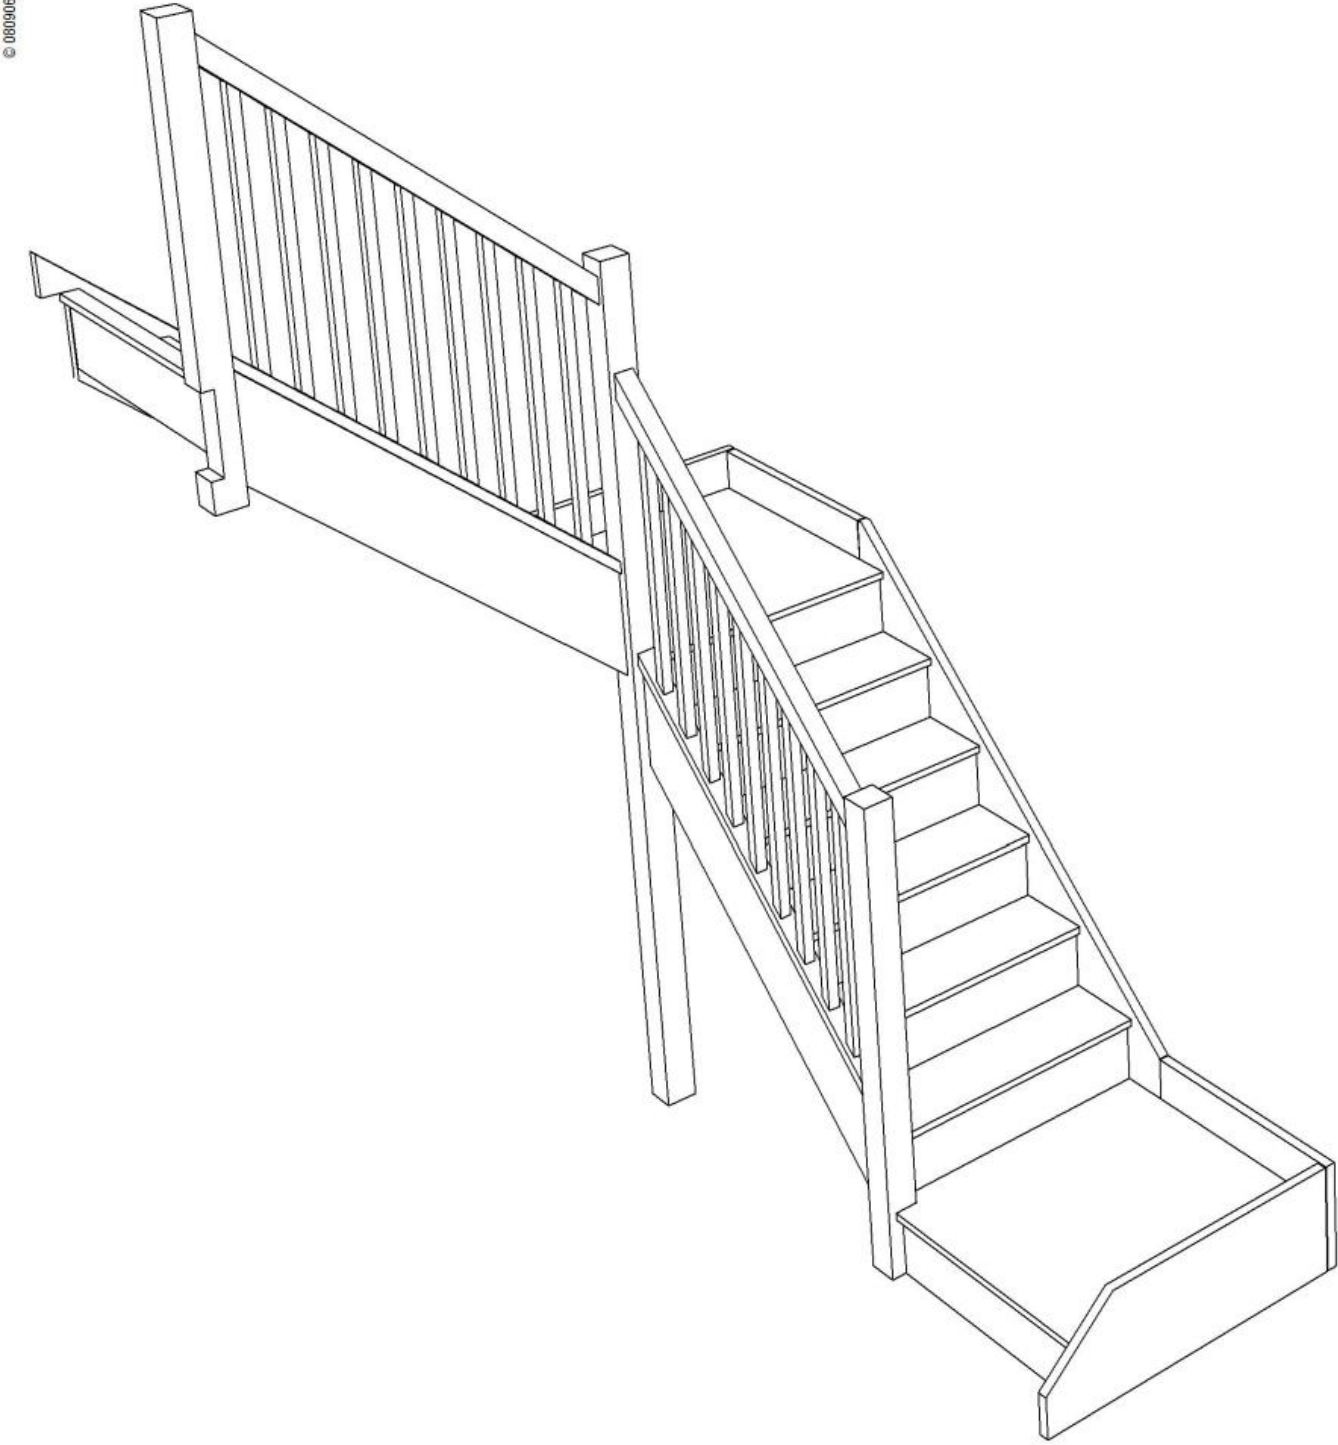

Stair:SQL5QL5N-LH-HR



Floor to floor height

2600.000 mm





© 08090632B/11035

© 08090632B/11035

Stair Layouts-D QL-HR

SQL6QL4N-LH-HR

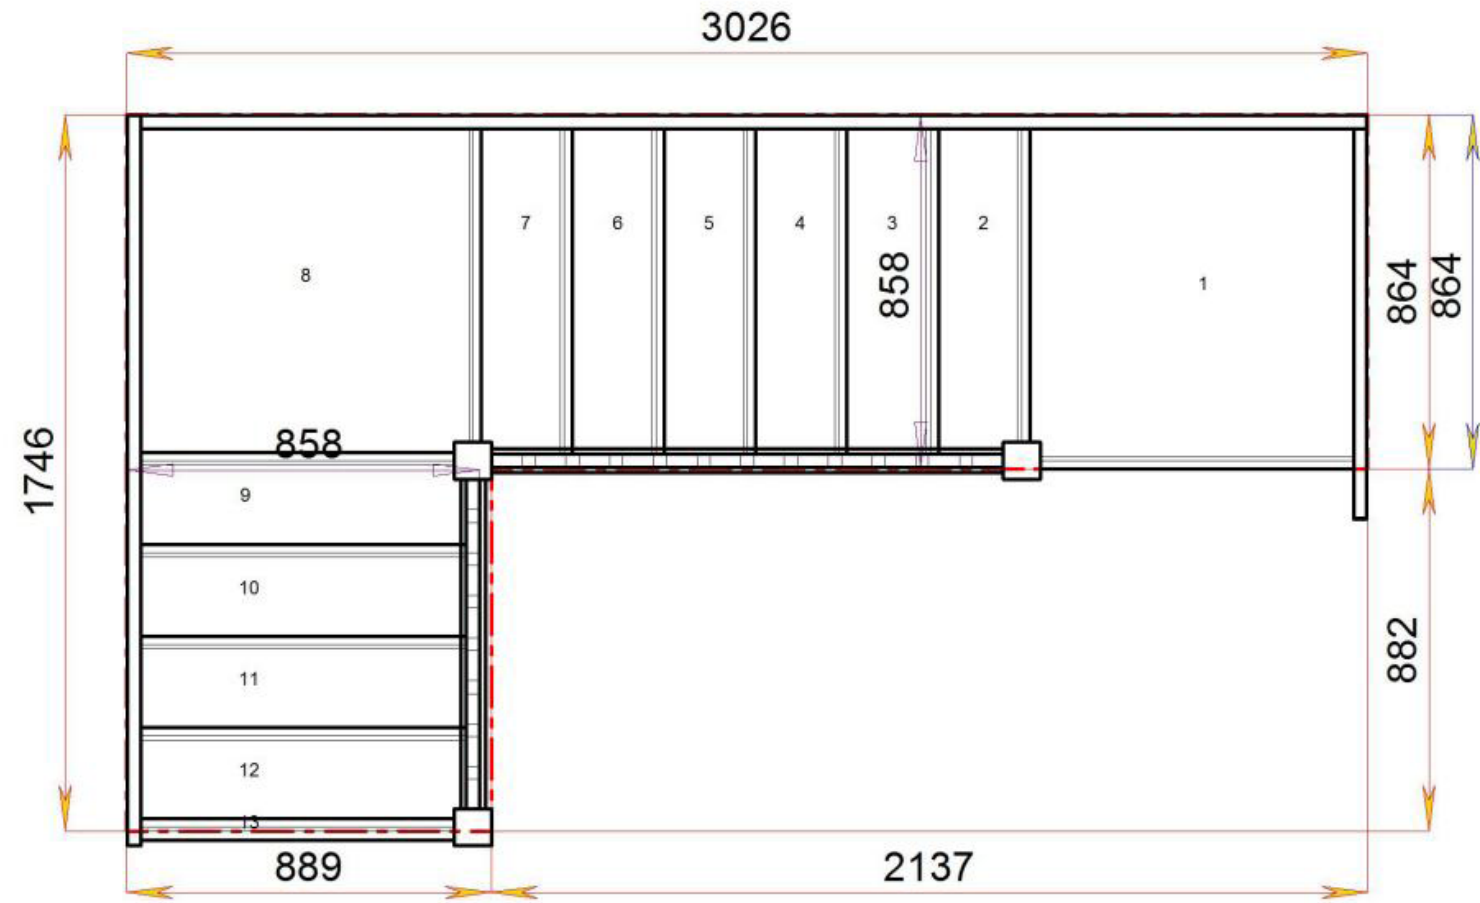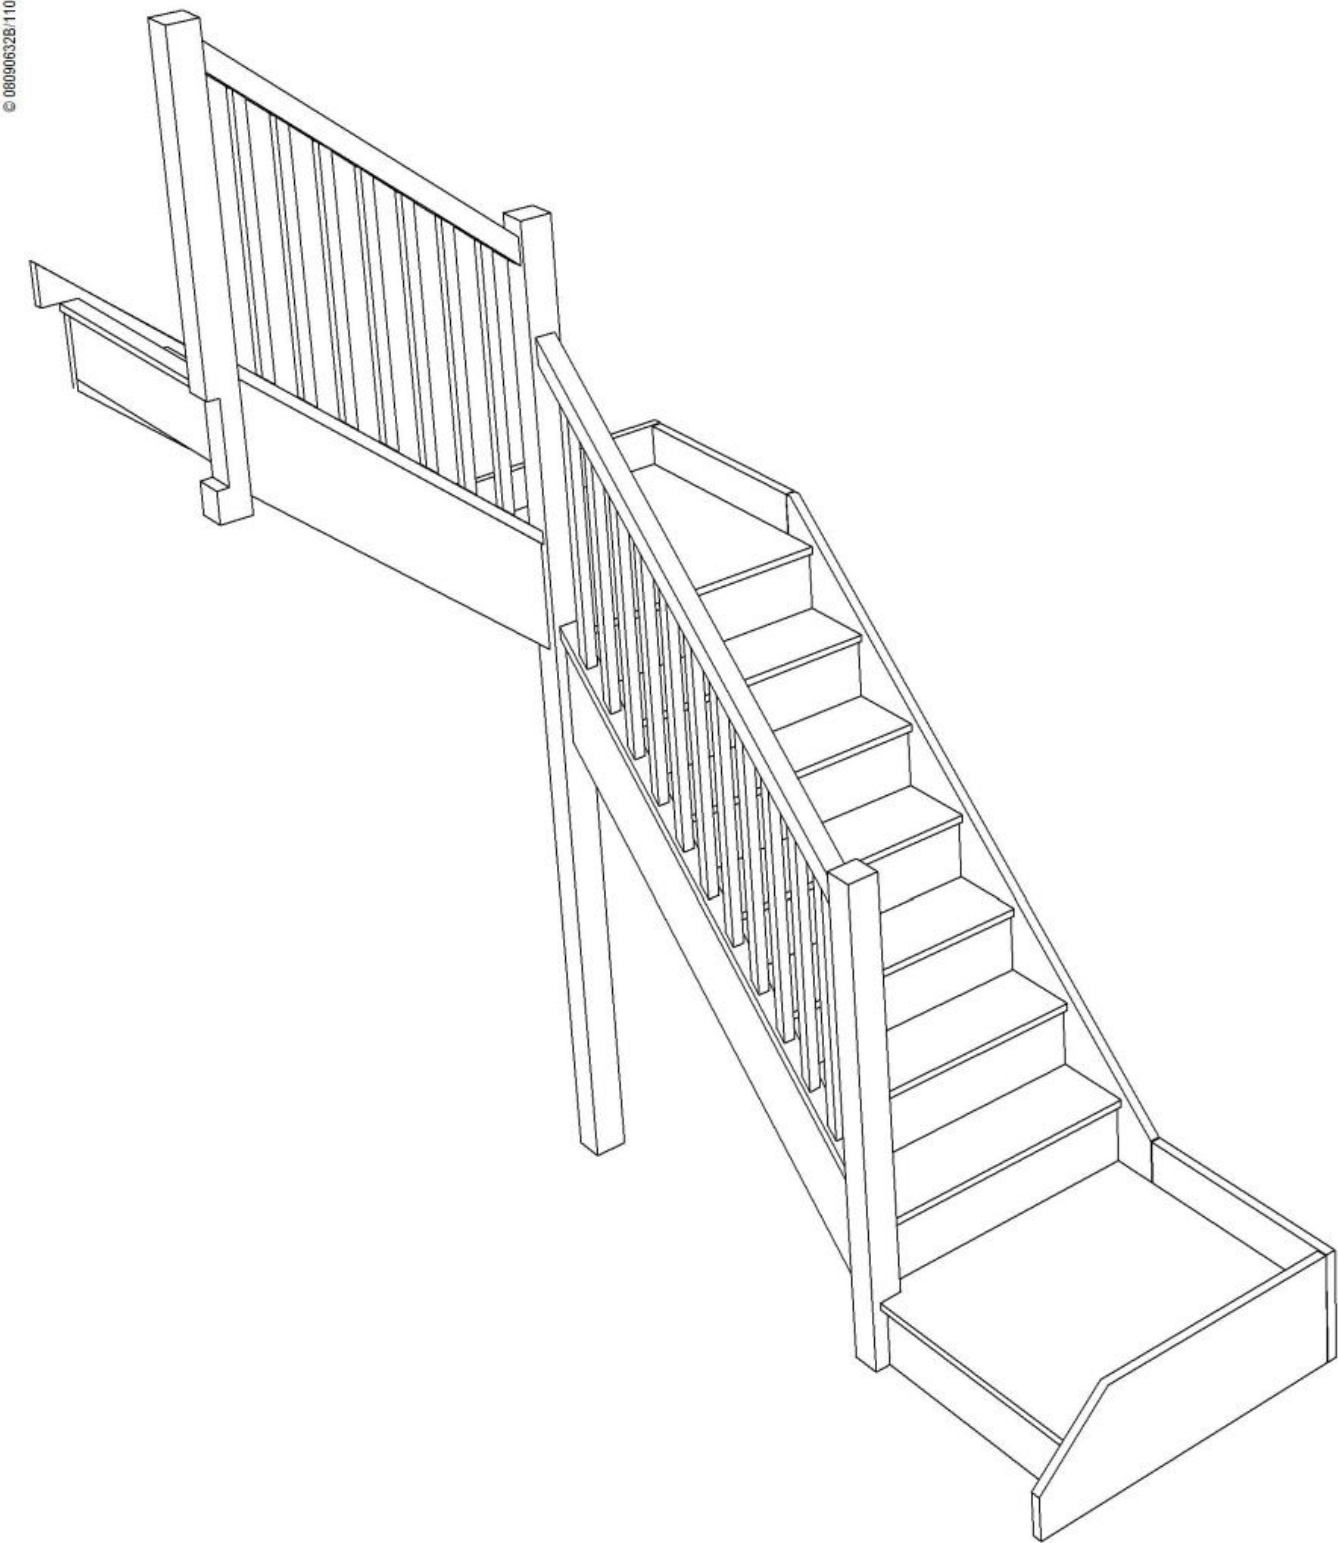

Stair:SQL6QL4N-LH-HR



Floor to floor height

2600.000 mm





© 08090632B/11035

© 08090632B/11035

Stair Layouts-D QL-HR

SQL7QL3N-LH-HR

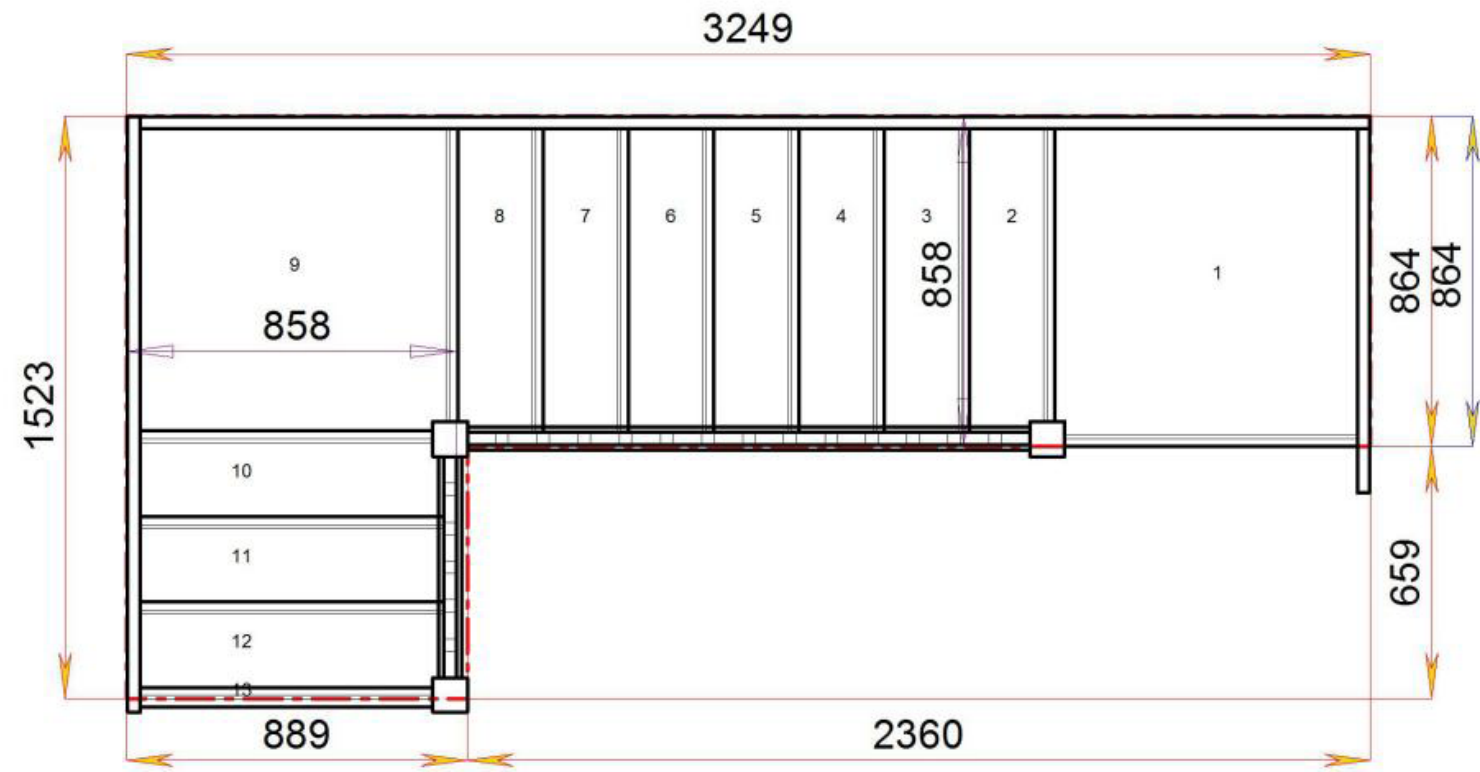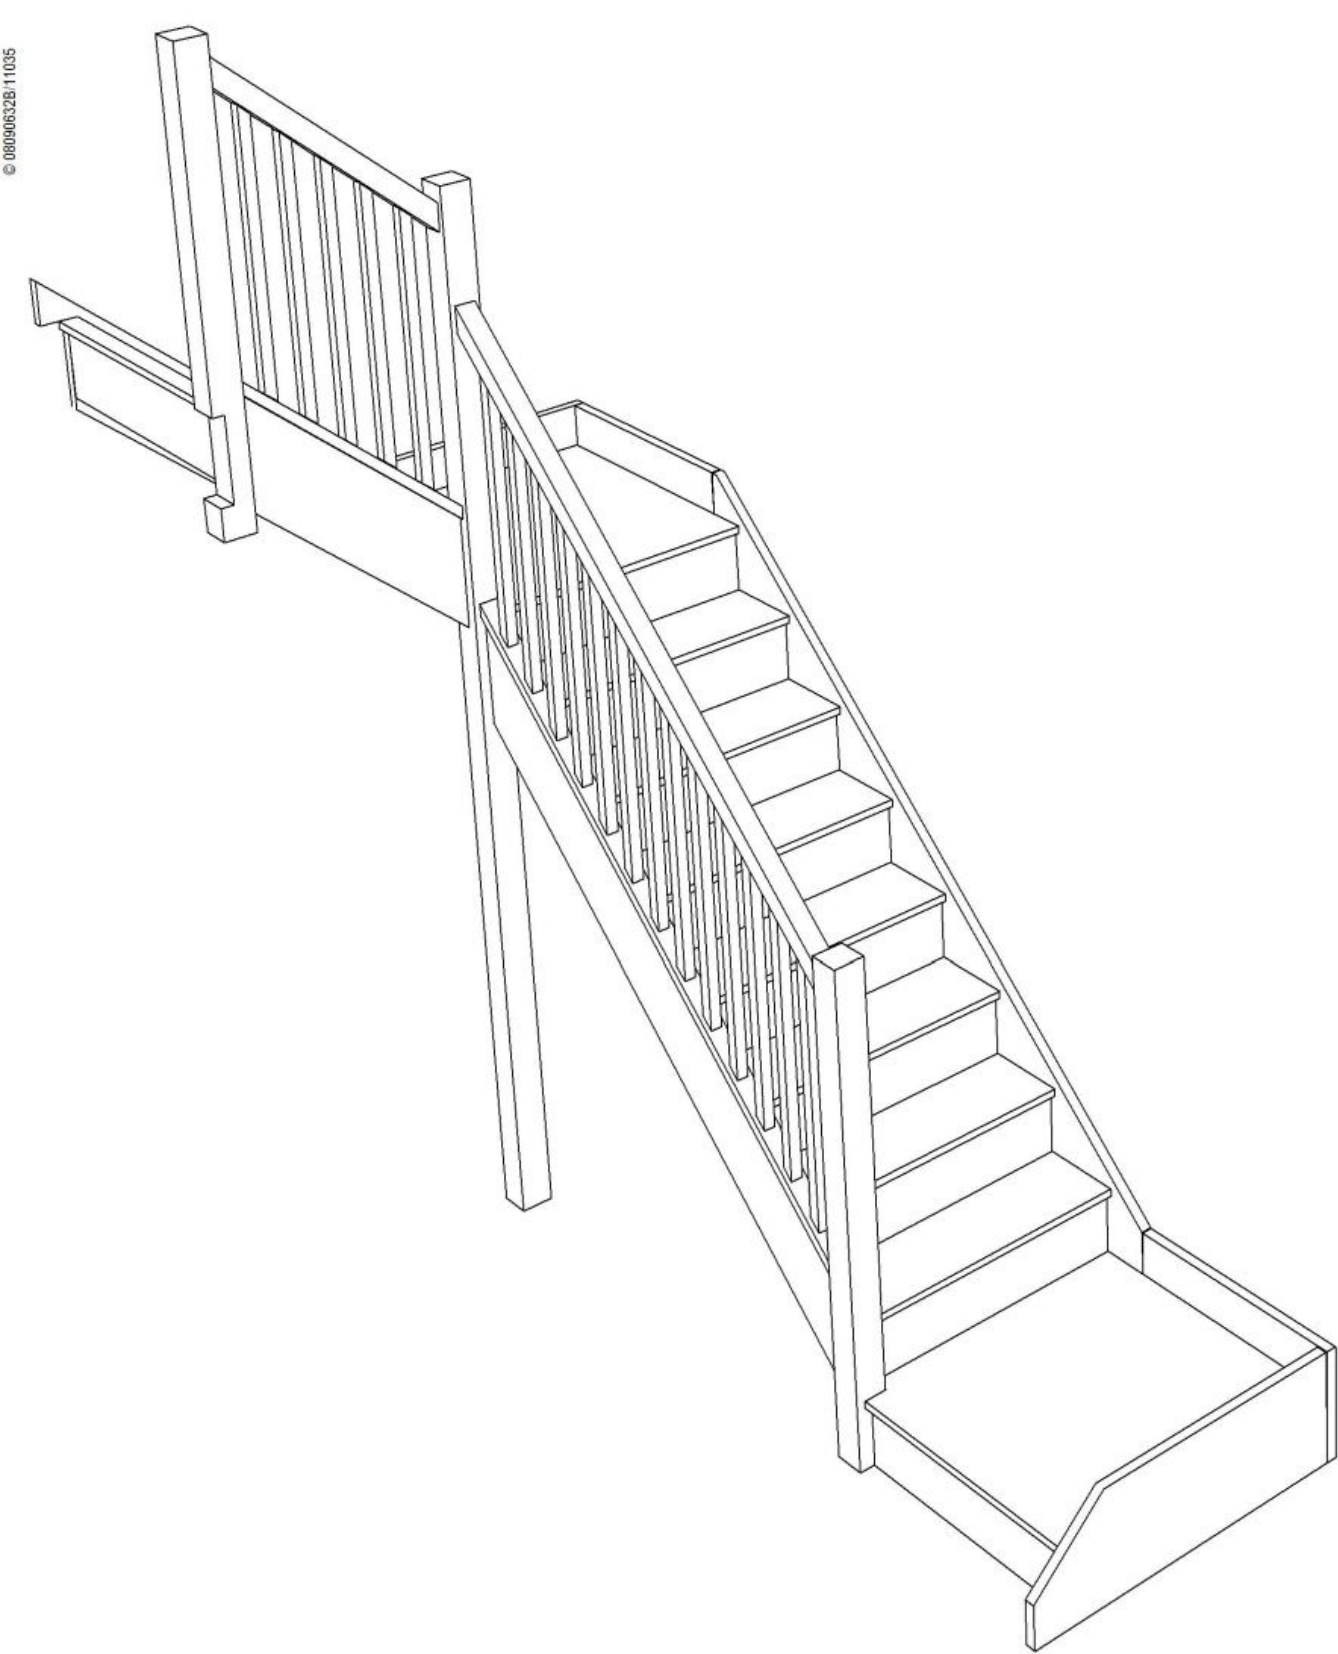

Stair:SQL7QL3N-LH-HR




Floor to floor height

2600.000 mm




© 08090632B/11035

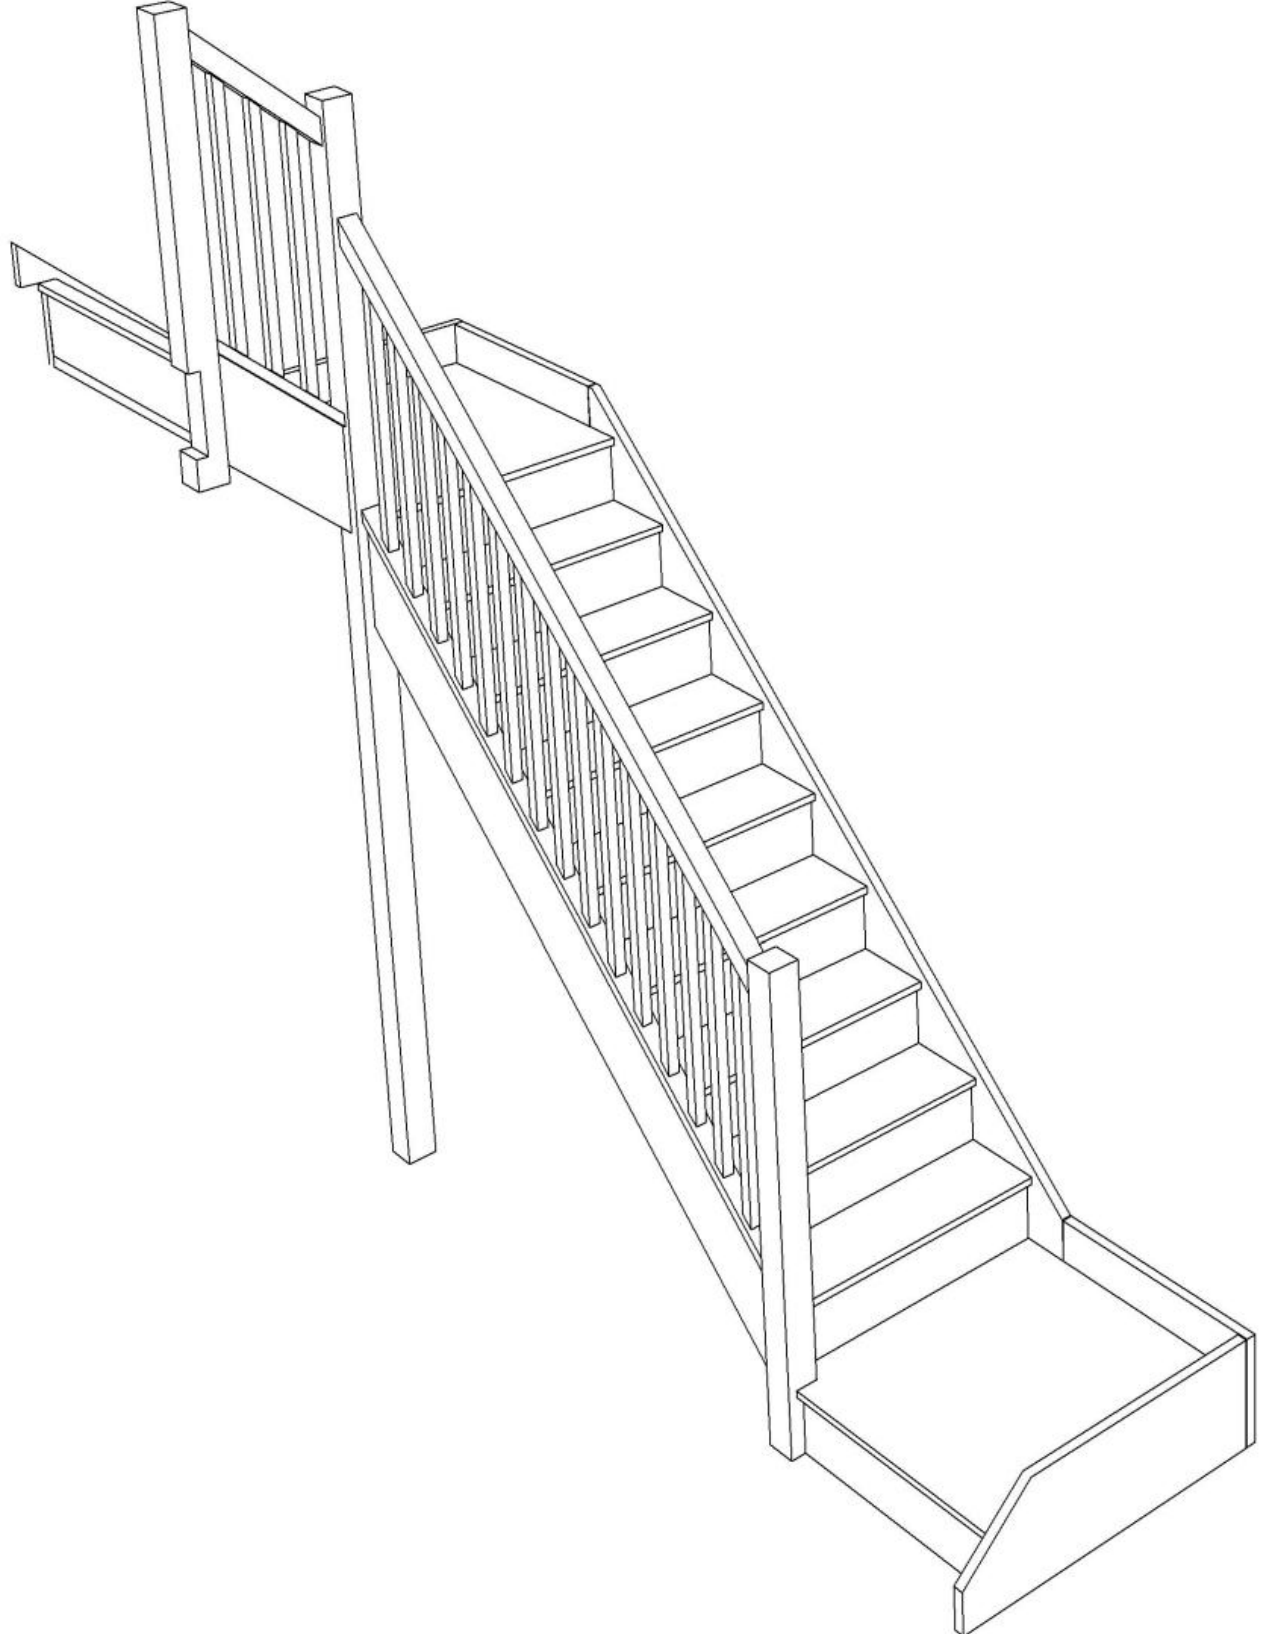

© 08090632B/11035

Stair Layouts-D QL-HR

SQL8QL2N-LH-HR

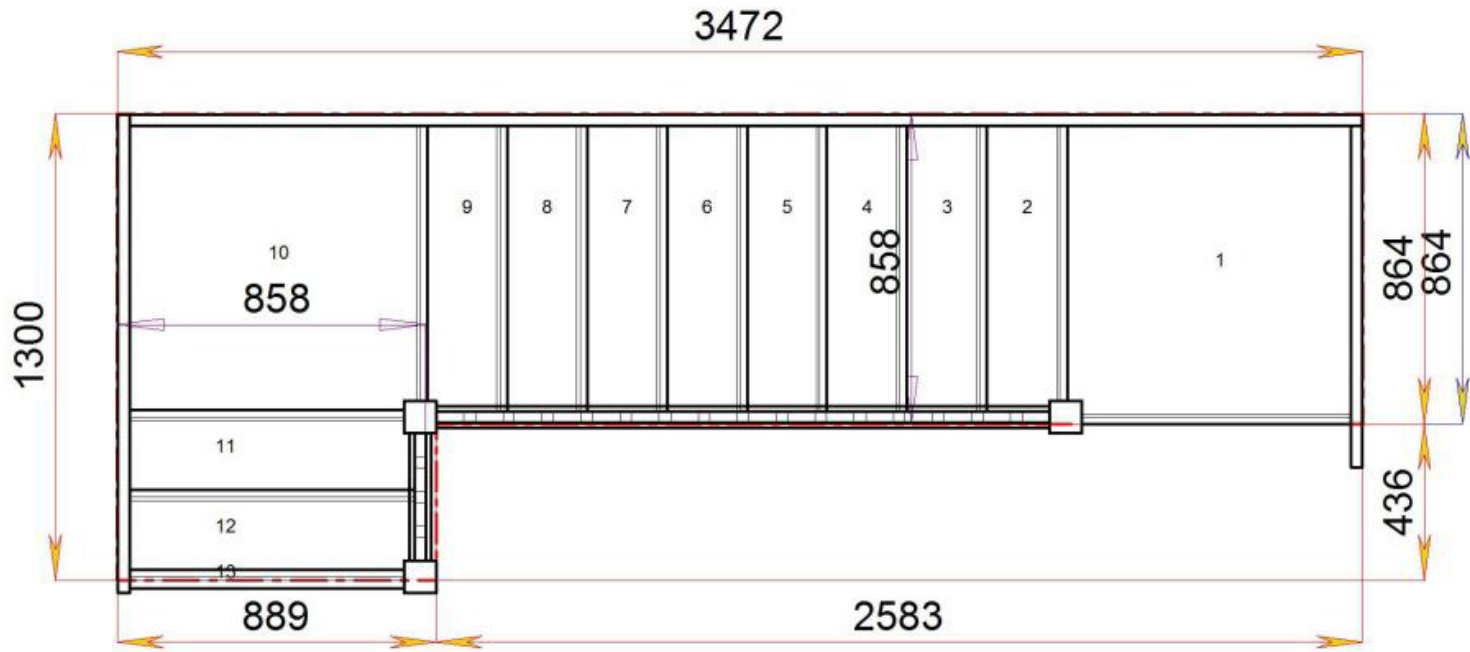

Stair:SQL8QL2N-LH-HR



Floor to floor height

2600.000 mm




© 08090632B/11035

© 08090632B/11035

Stair Layouts-D QL-HR

SQL9QL1N-LH-HR

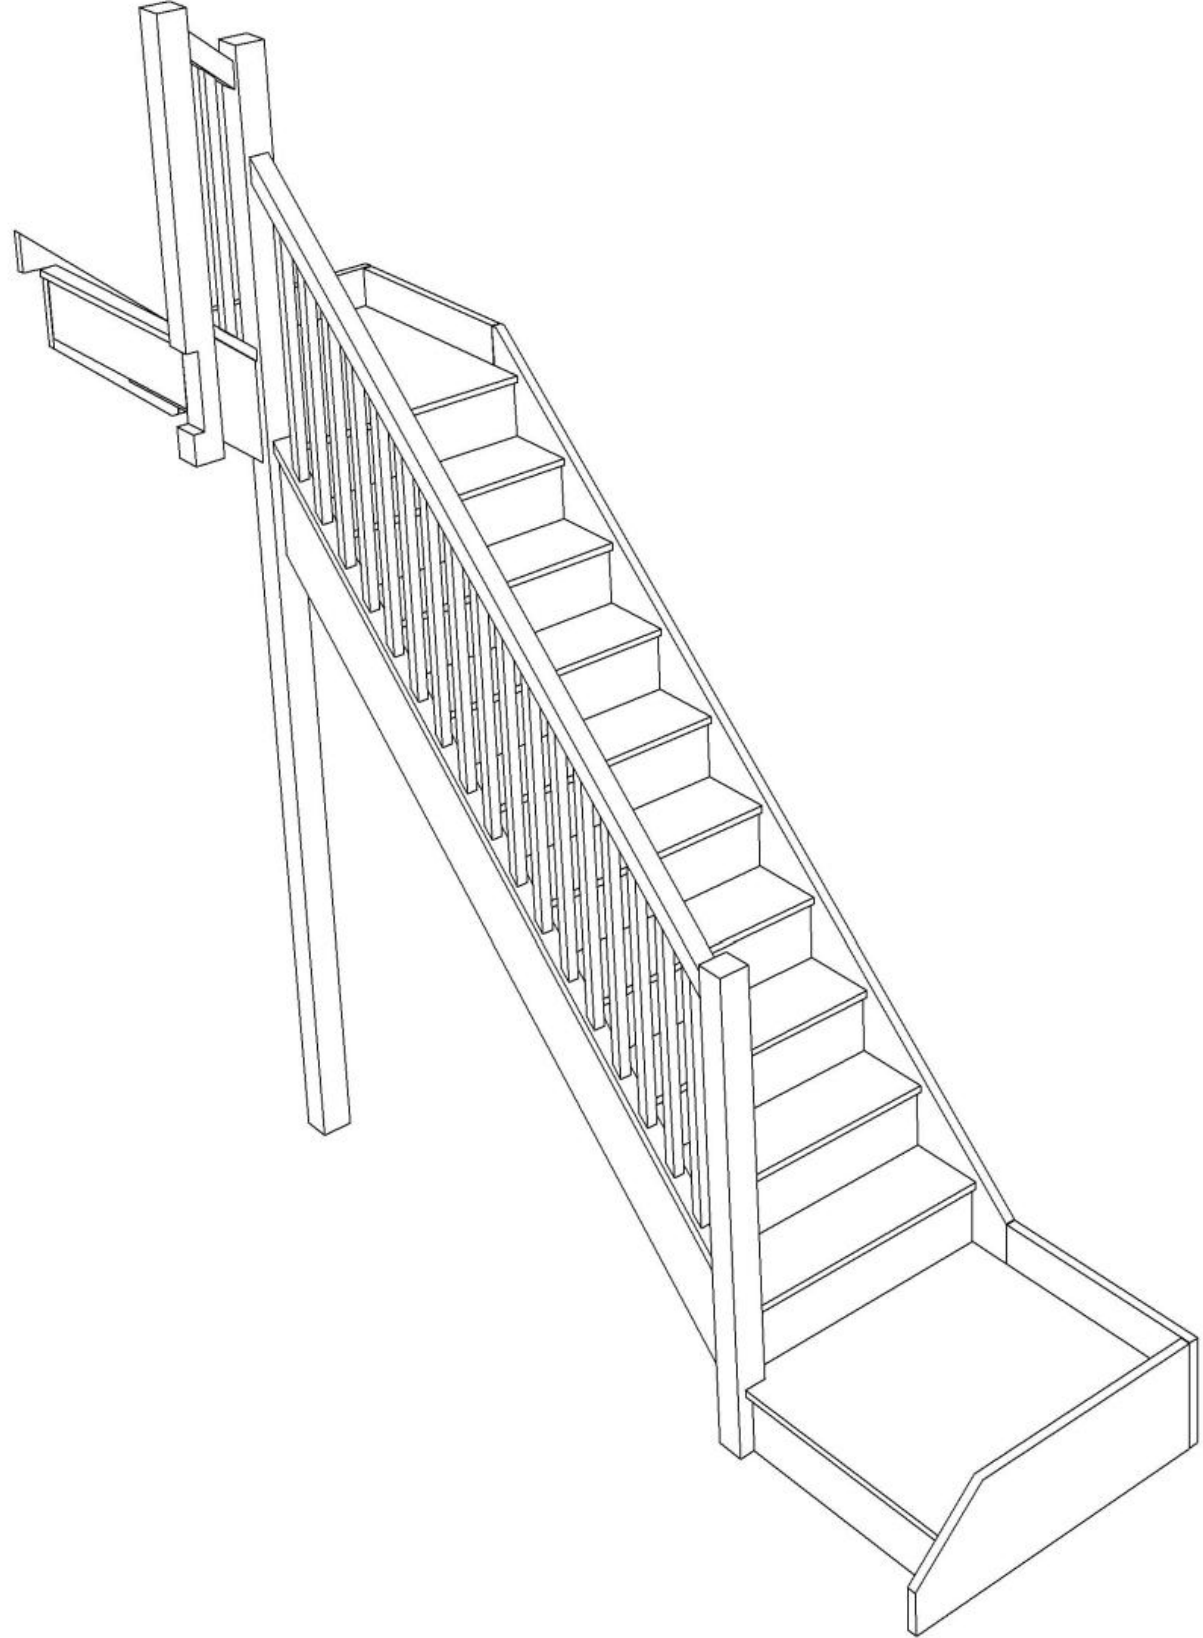

Stair:SQL9QL1N-LH-HR



Floor to floor height

2600.000 mm





© 08090632B/11035

© 08090632B/11035

Stair Layouts-D QL-HR

SQL10QLN-LH-HR

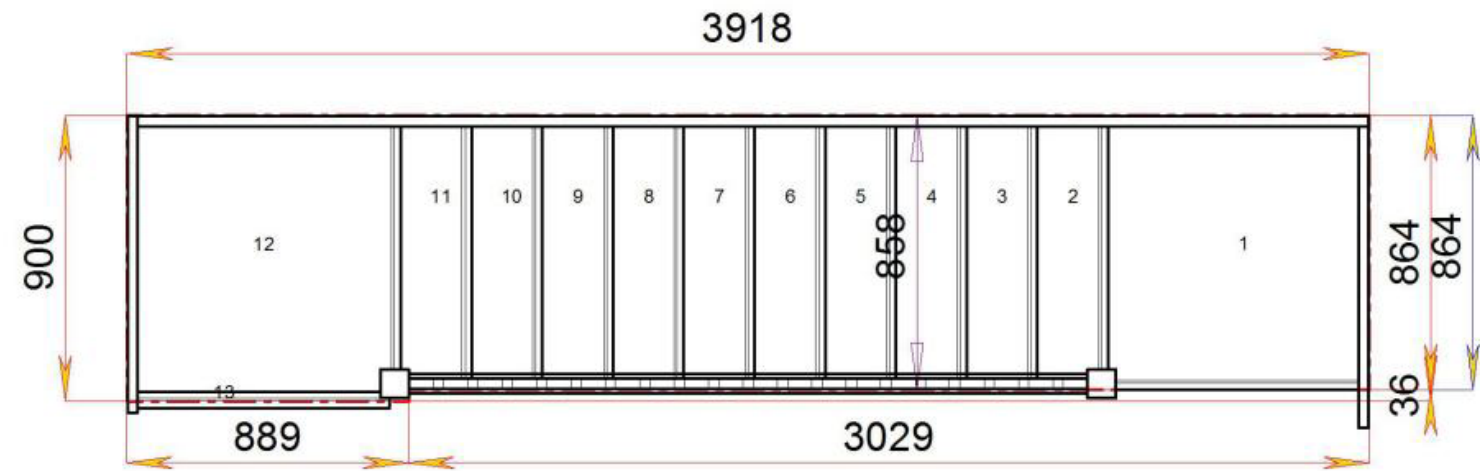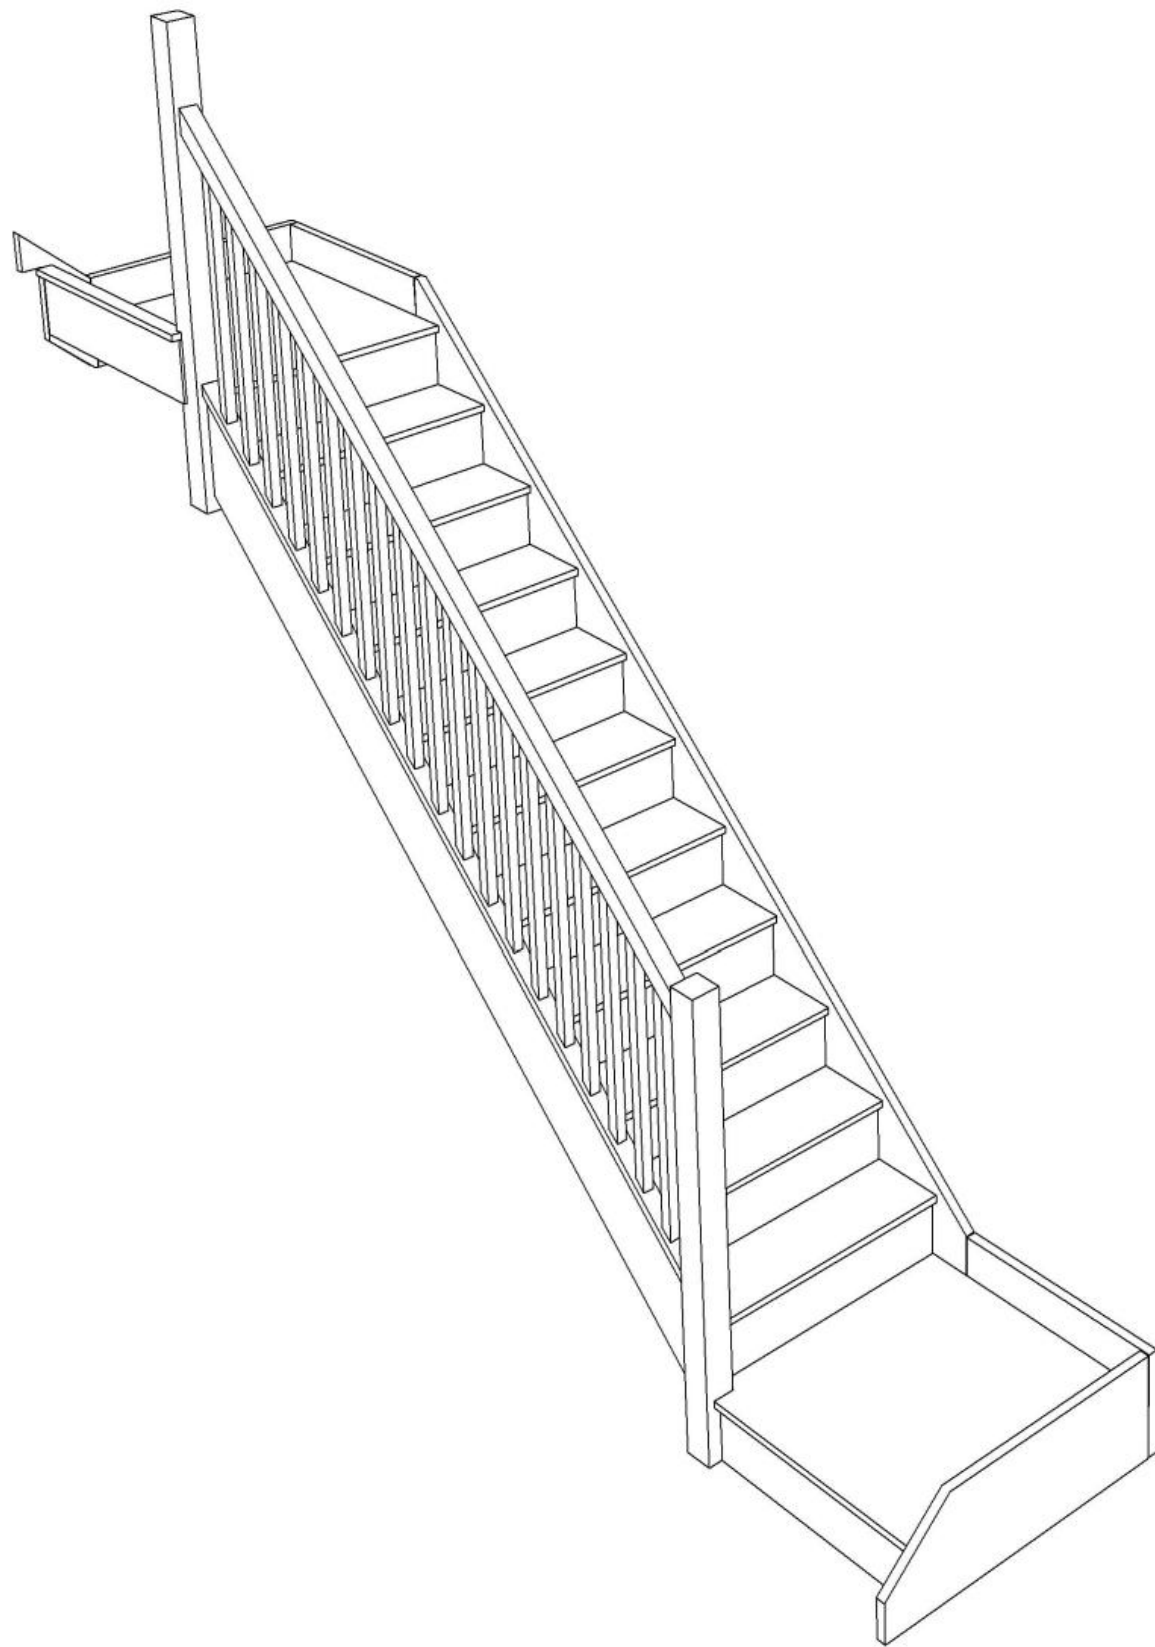

Stair:SQL10QLN-LH-HR




Floor to floor height

2600.000 mm




Stair Layouts-D QL-HR

SQLQL10N-LH-HR

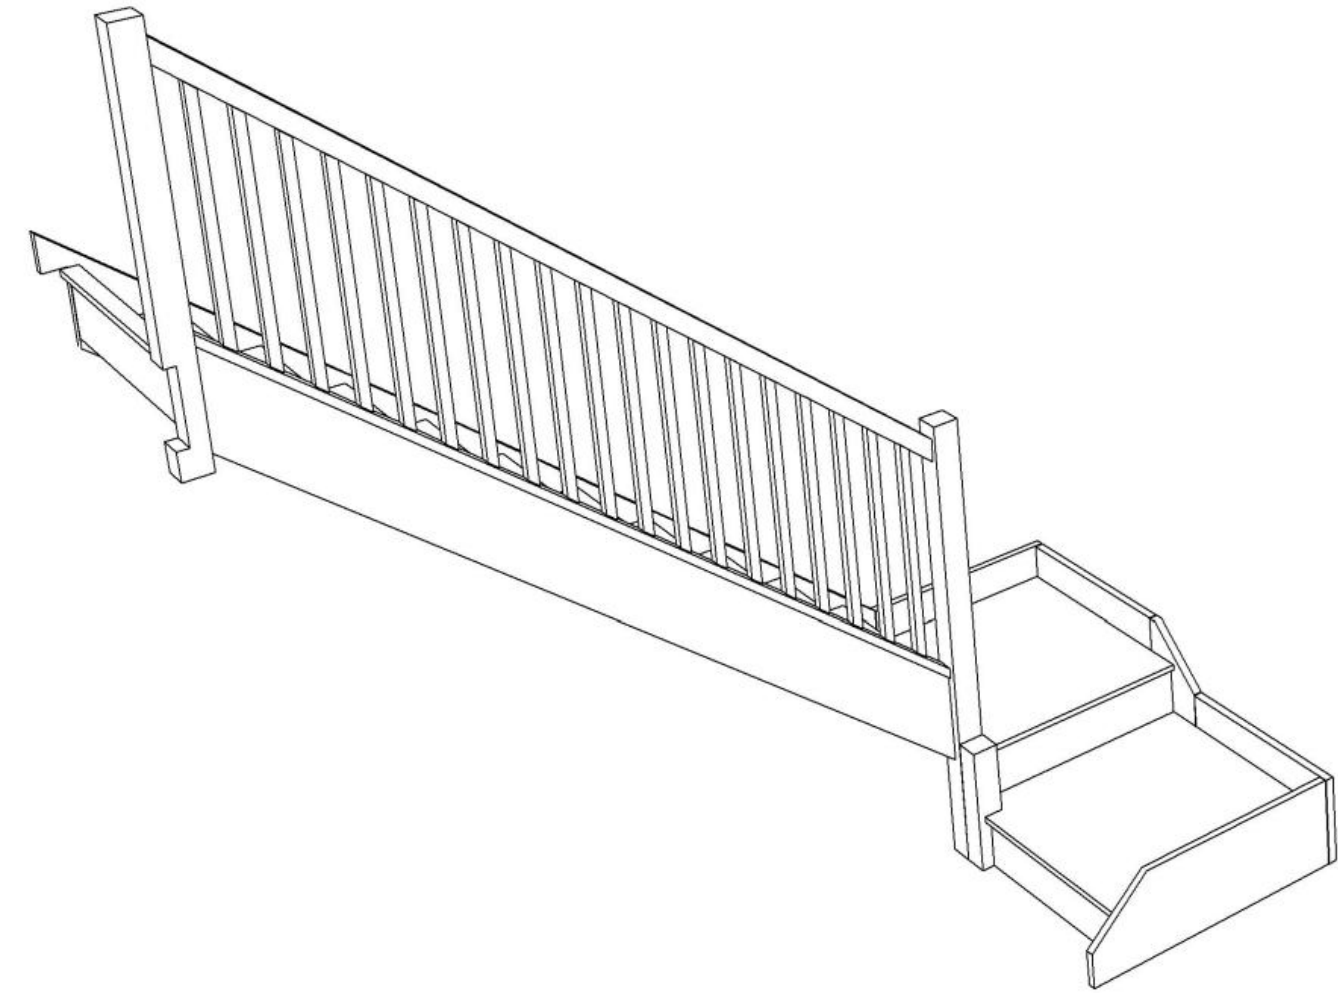

Stair:SQLQL10N-LH-HR

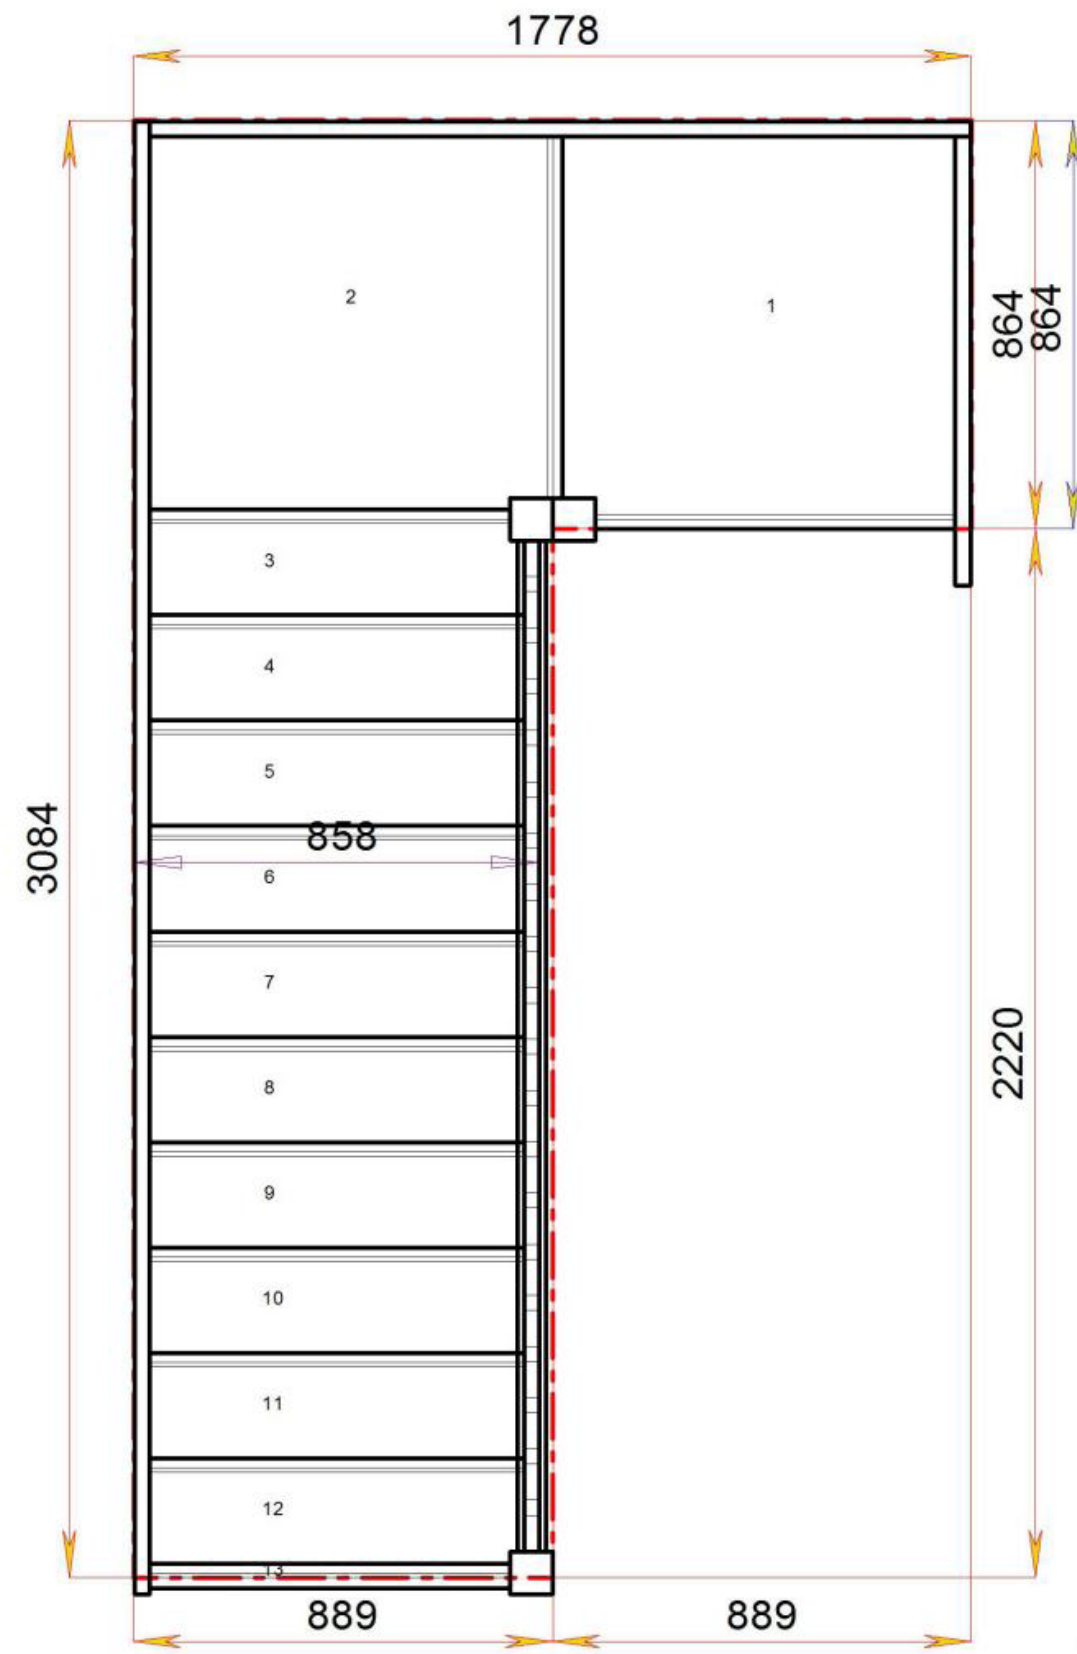

Floor to floor height

2600.000 mm

