



# STAIRPLAN


## Left Hand Half Landing Staircases - Plan Layouts - No Handrails

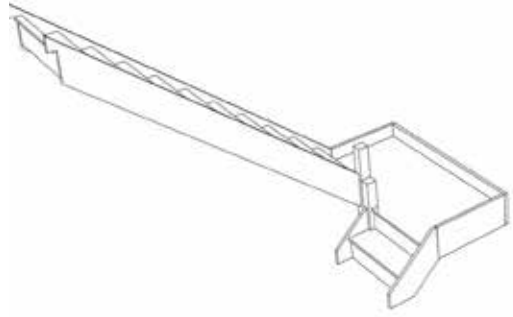


Stair:S1HL10N-LH

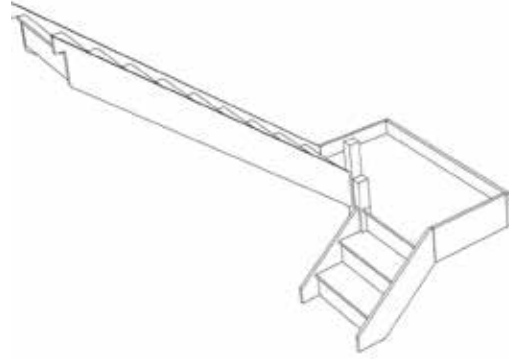


Stair:S2HL9N-LH

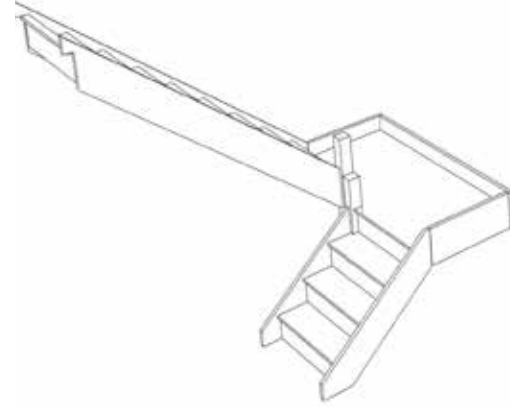


Stair:S3HL8N-LH

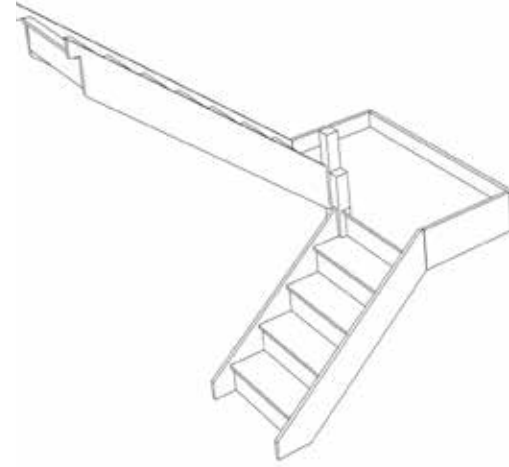


Stair:S4HL7N-LH

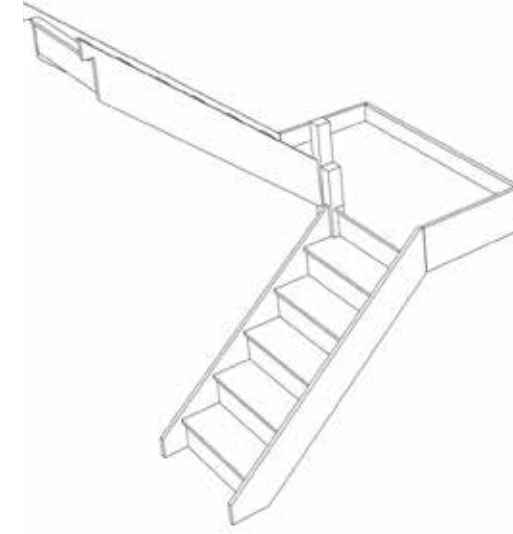


Stair:S5HL6N-LH

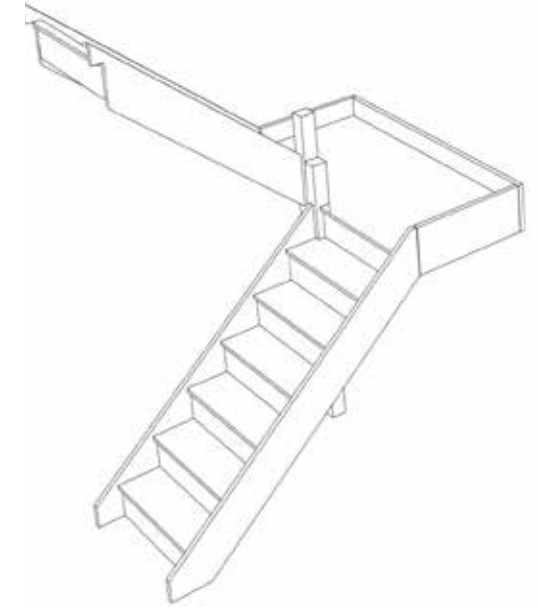


Stair:S6HL5N-LH

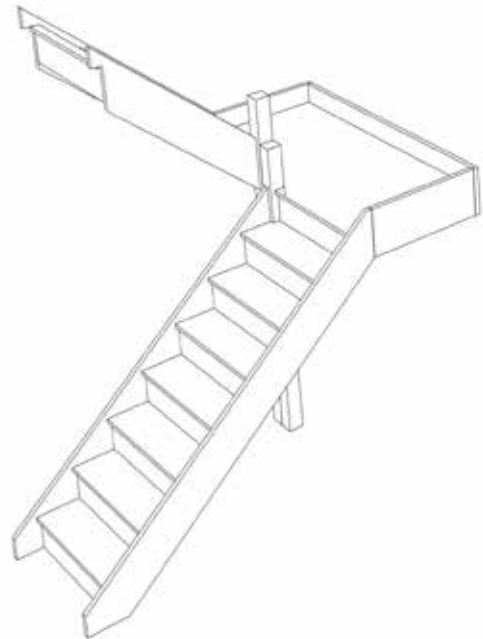


Stair:S7HL4N-LH

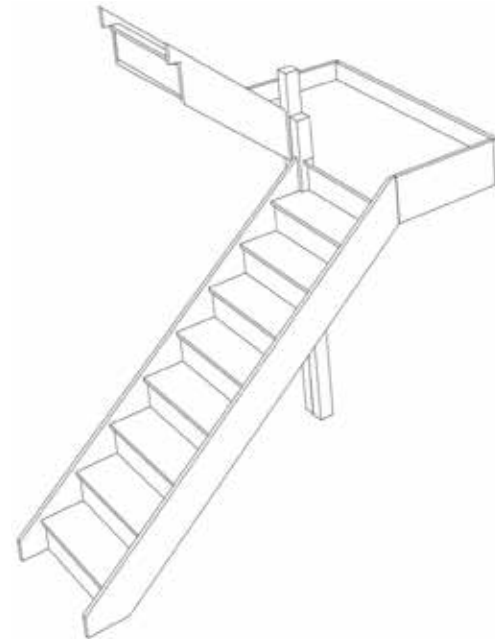

Stair:S8HL3N-LH

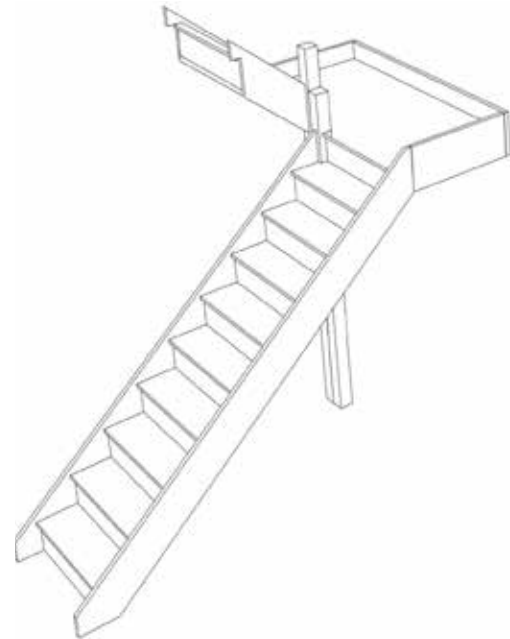

Stair:S9HL2N-LH

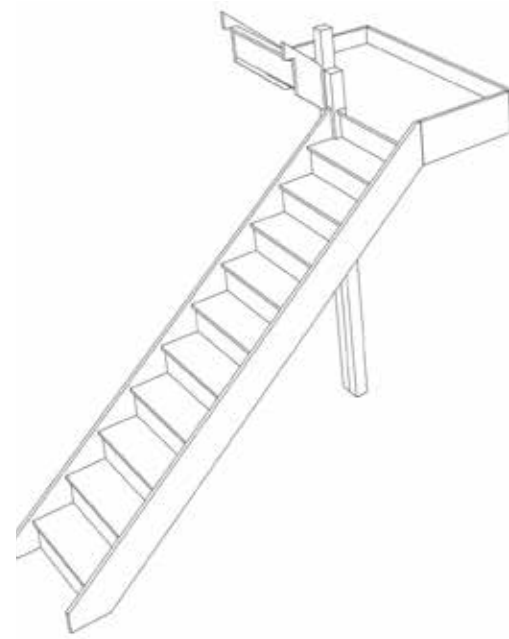

Stair:S10HL1N-LH



Call or Email us with the Plan Reference for a quotation



Full choice of [Model/Specifications](#) available

All Sizes can be customised let us have your floor to floor height and stairwell opening dimensions

01952 608853  
sales@stairplan.com

# Stair Layouts-HL

# S1HL10N-LH

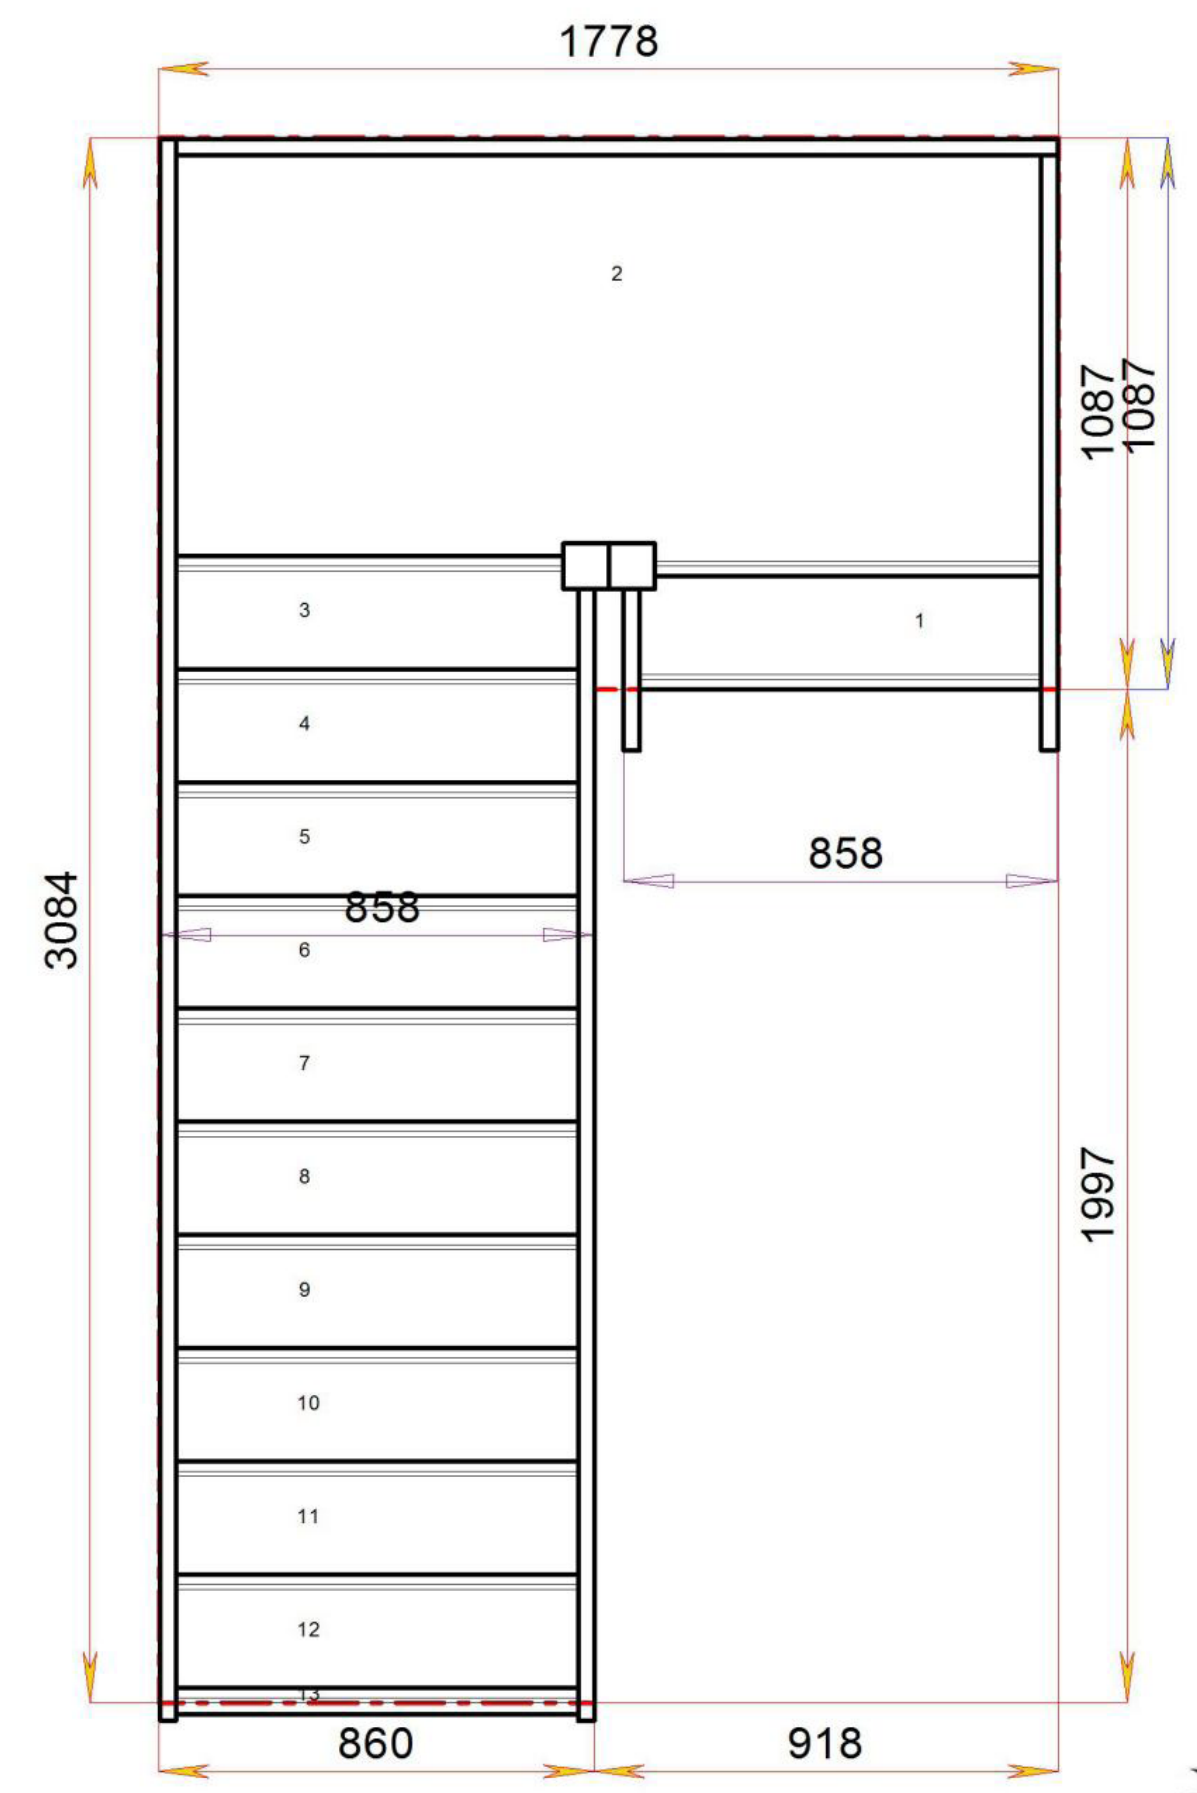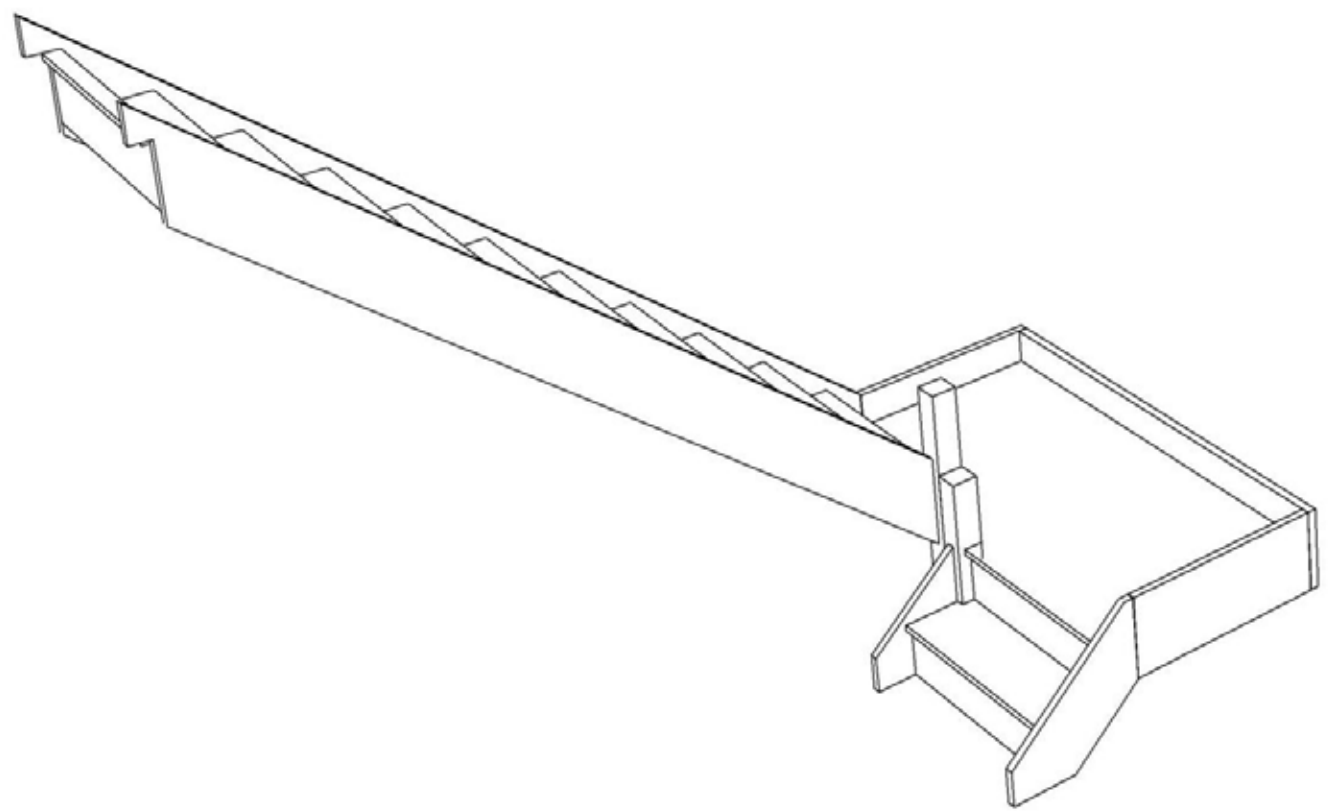

Stair:S1HL10N-LH




Floor to floor height 2600.000 mm




# Stair Layouts-HL

# S2HL9N-LH

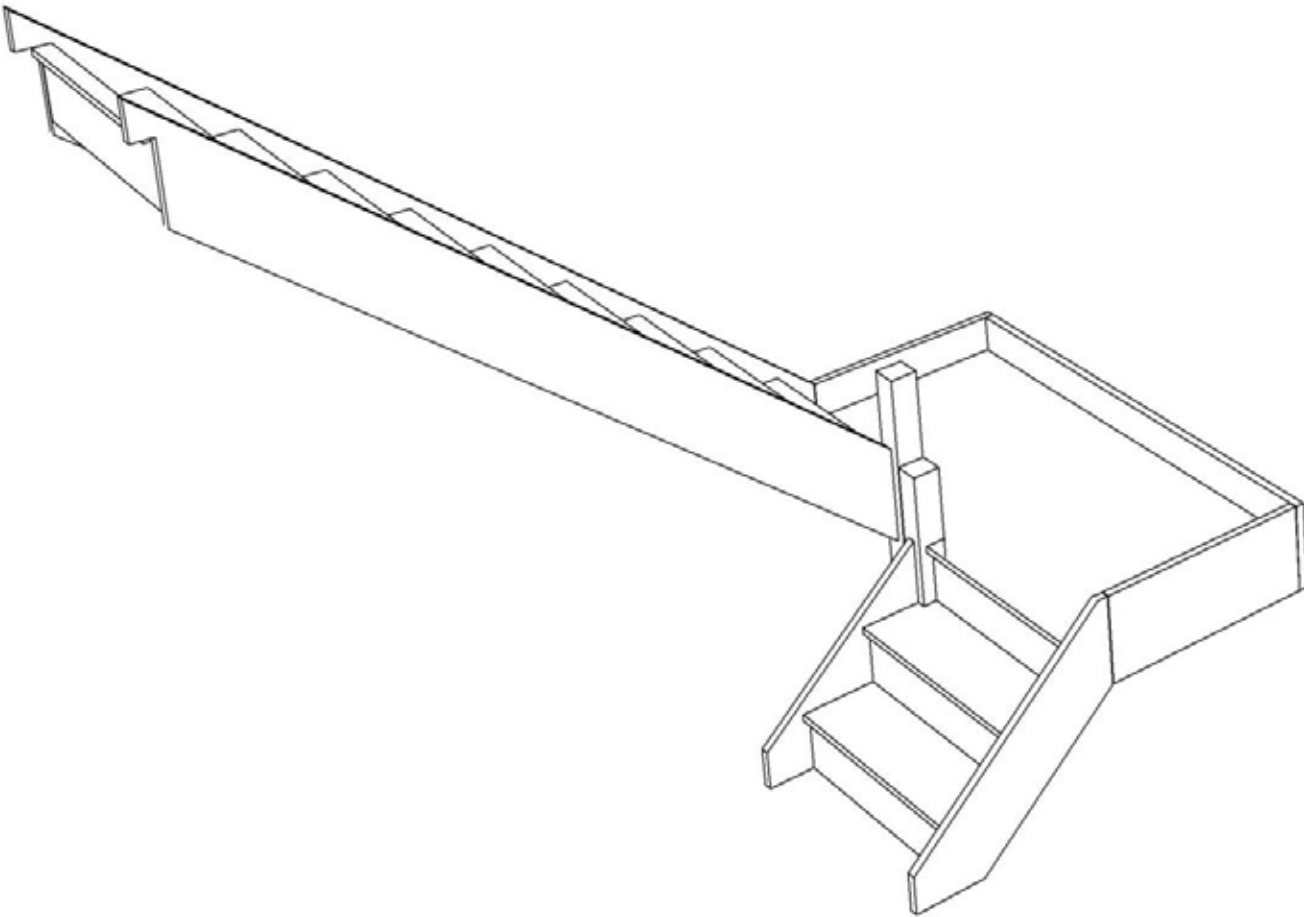


Stair:S2HL9N-LH

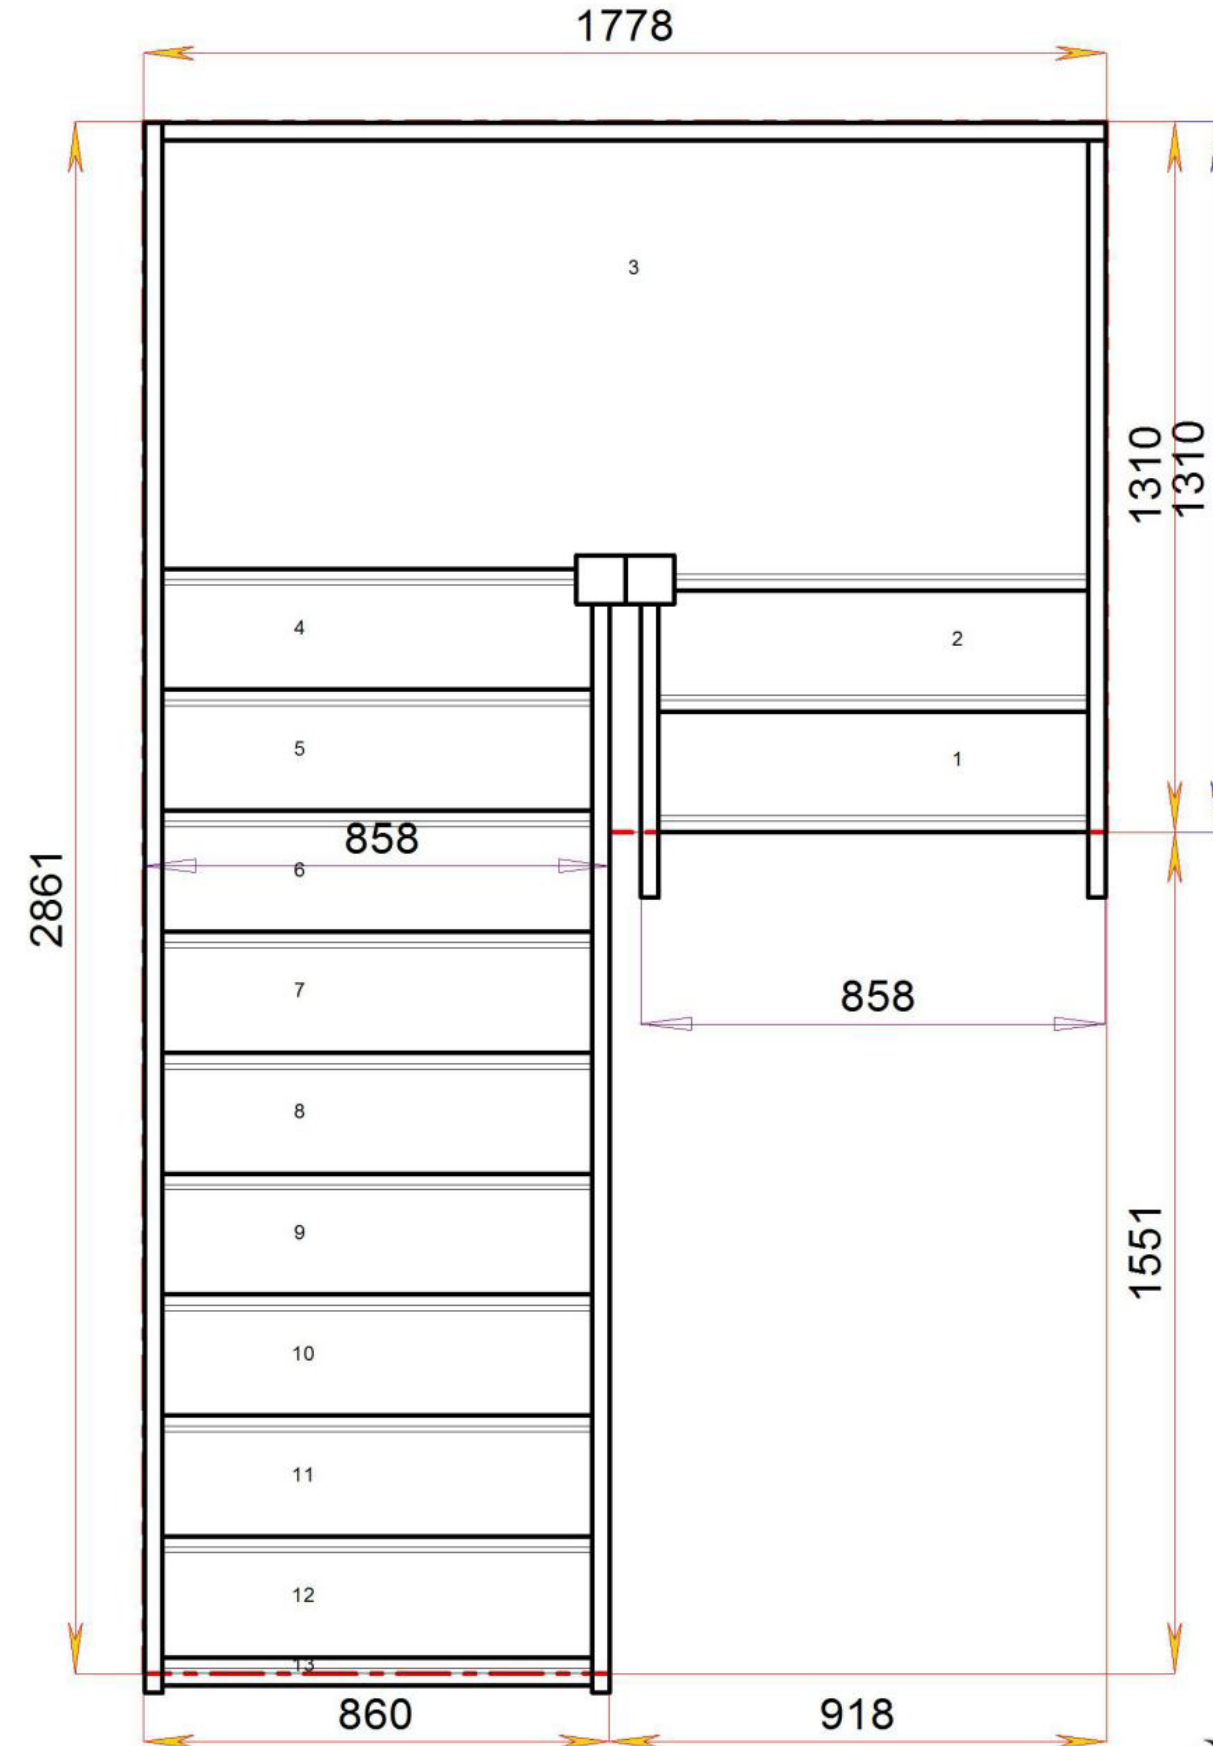

Floor to floor height 2600.000 mm



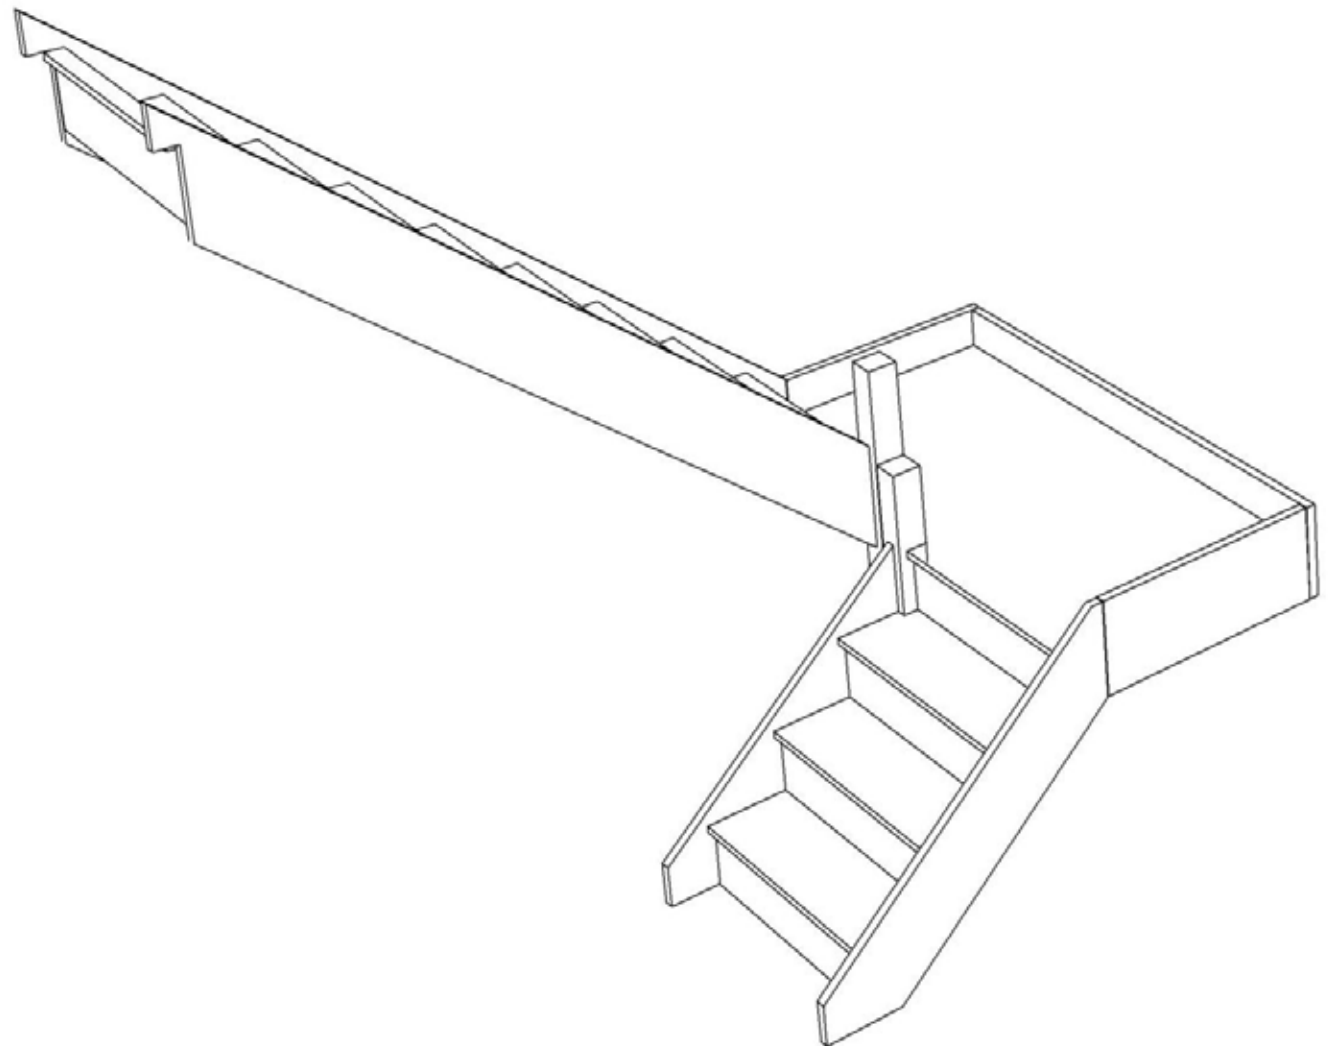


Stair:S3HL8N-LH



### Stair Layouts-HL

### S3HL8N-LH

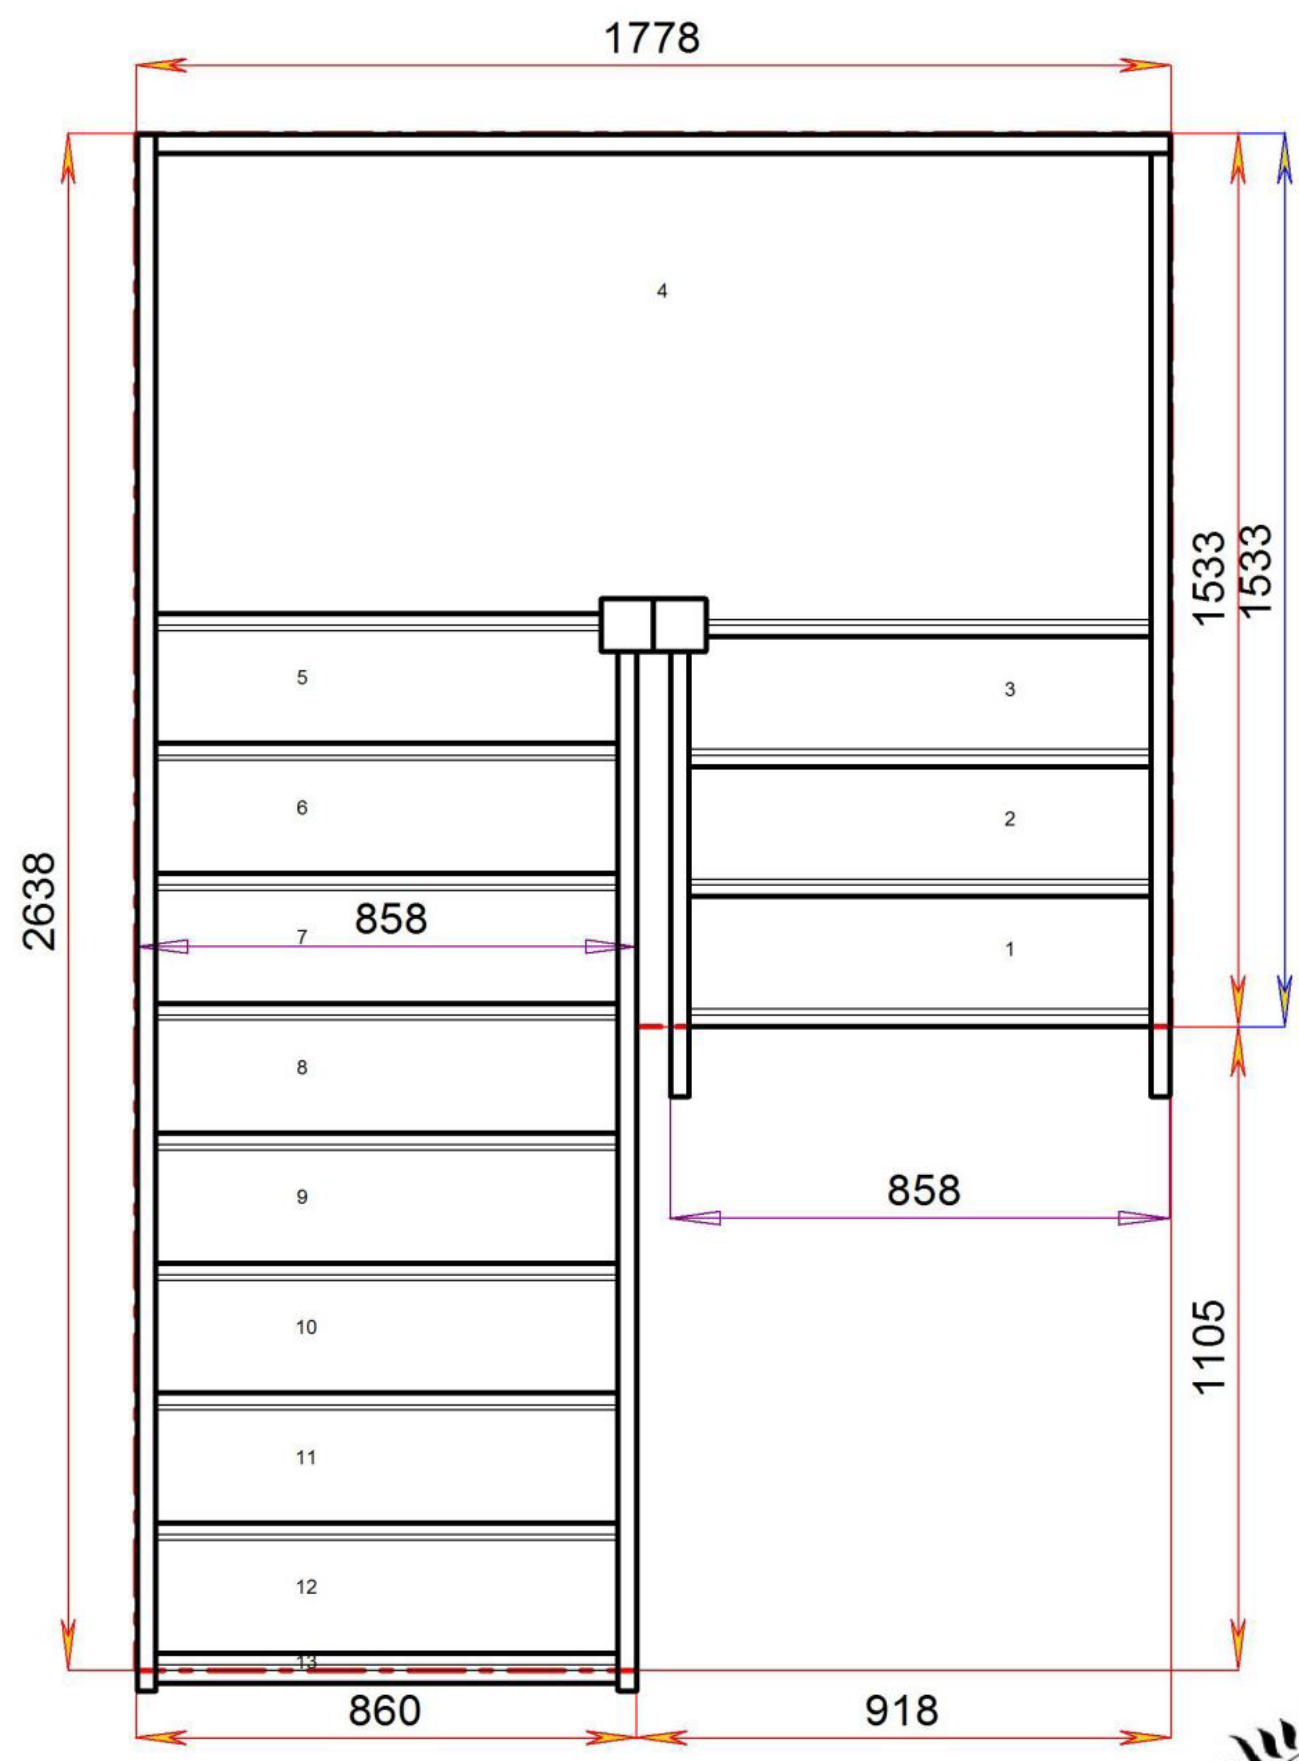


Floor to floor height 2600.000 mm




# Stair Layouts-HL


# S4HL7N-LH

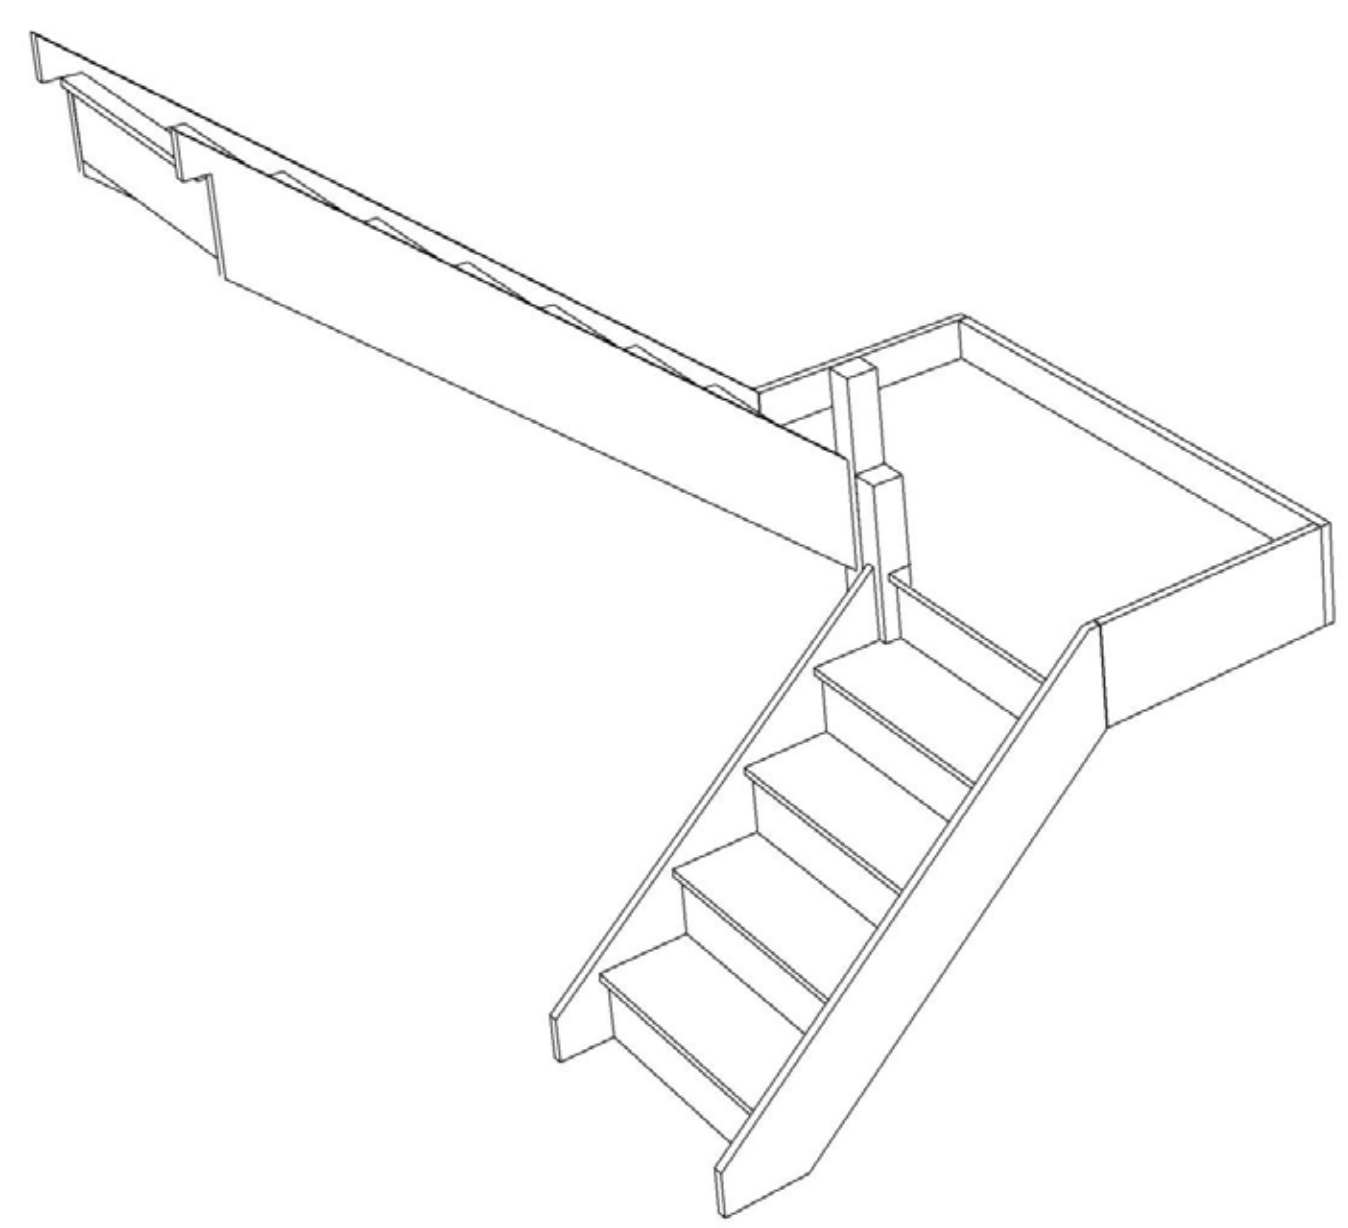


Stair:S4HL7N-LH

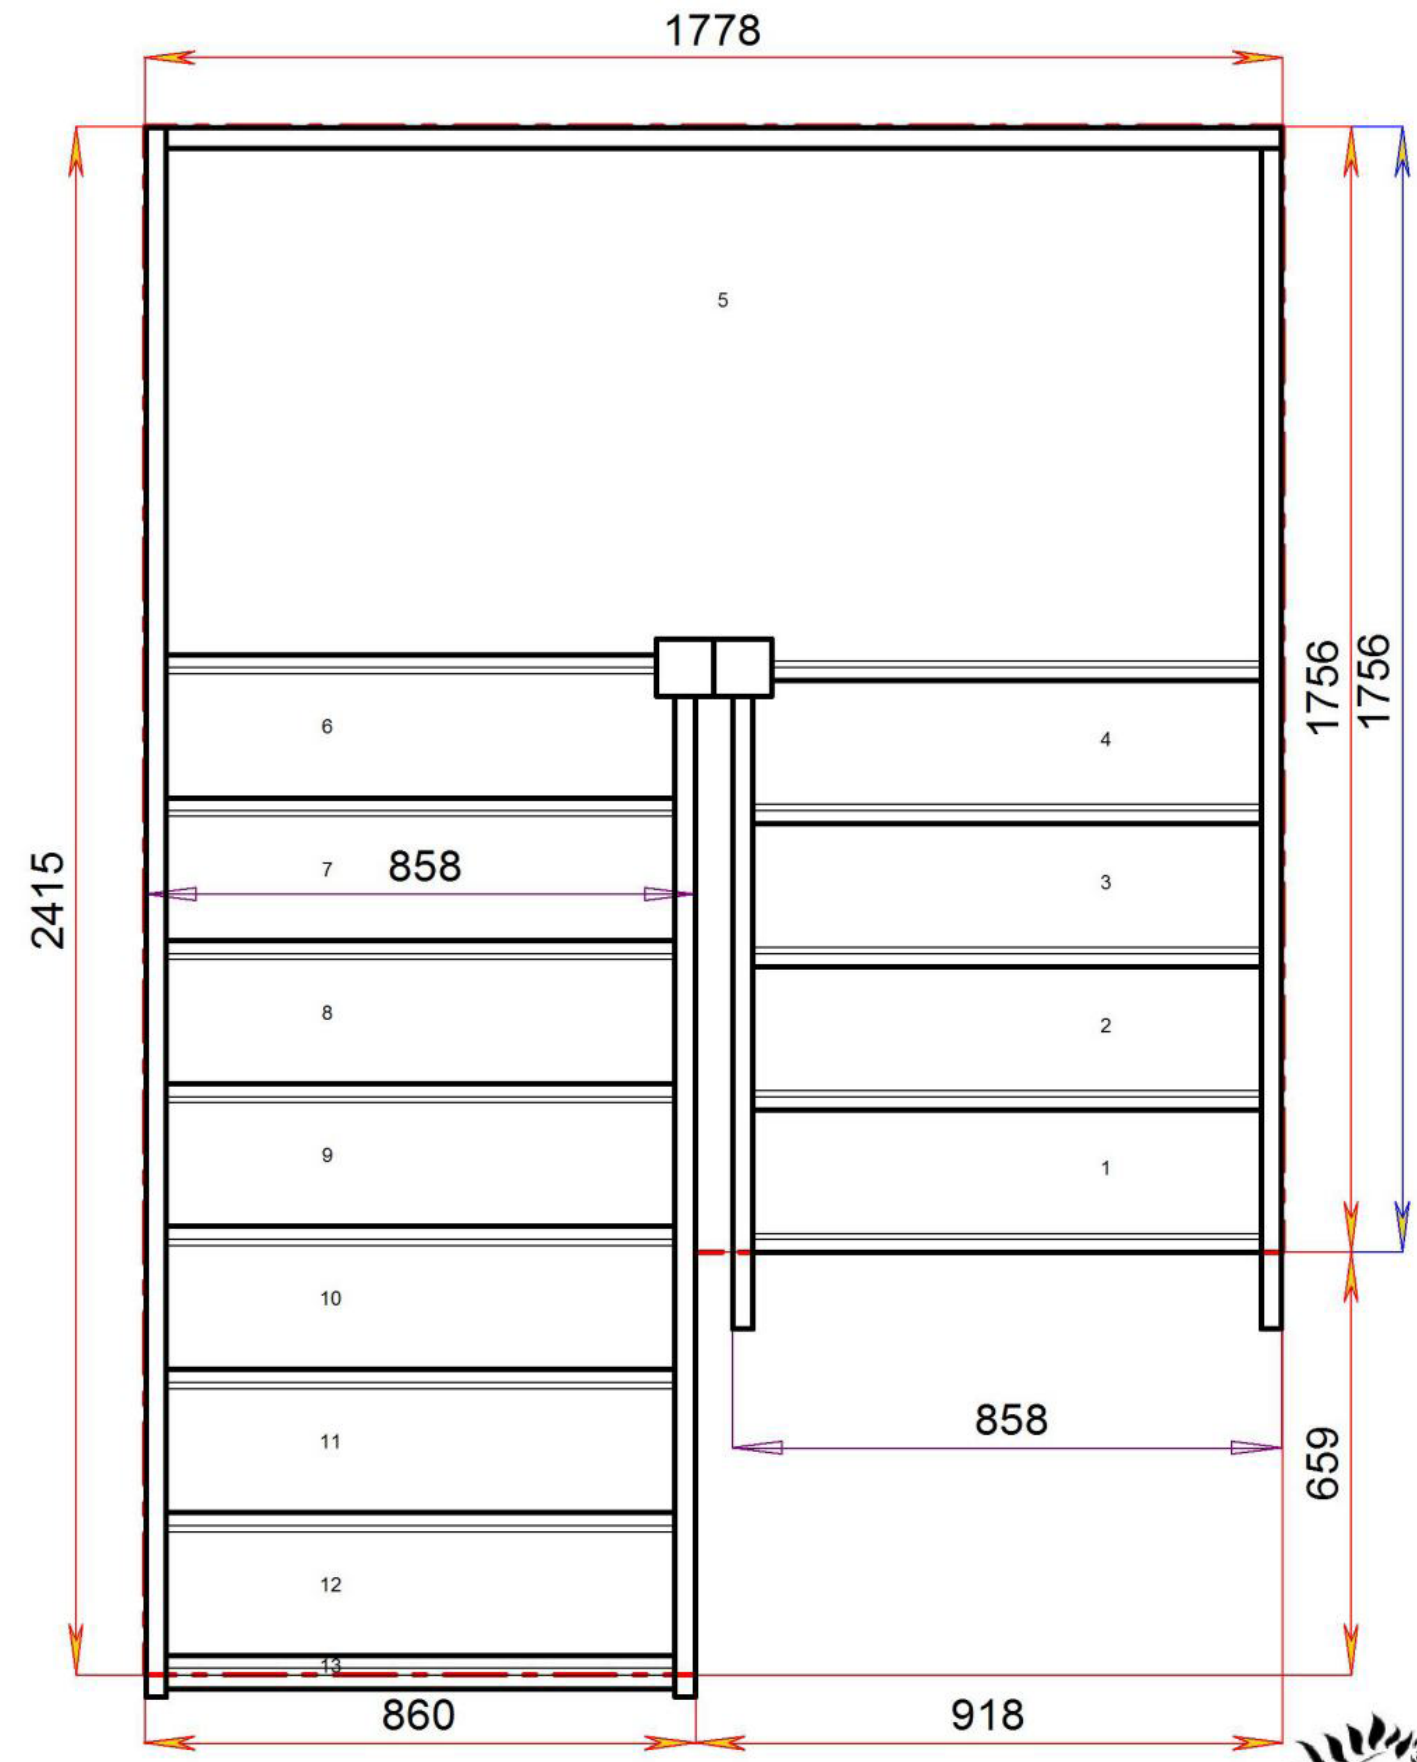

Floor to floor height 2600.000 mm

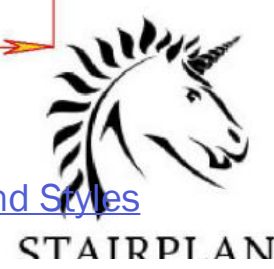

**Most Popular Layout**

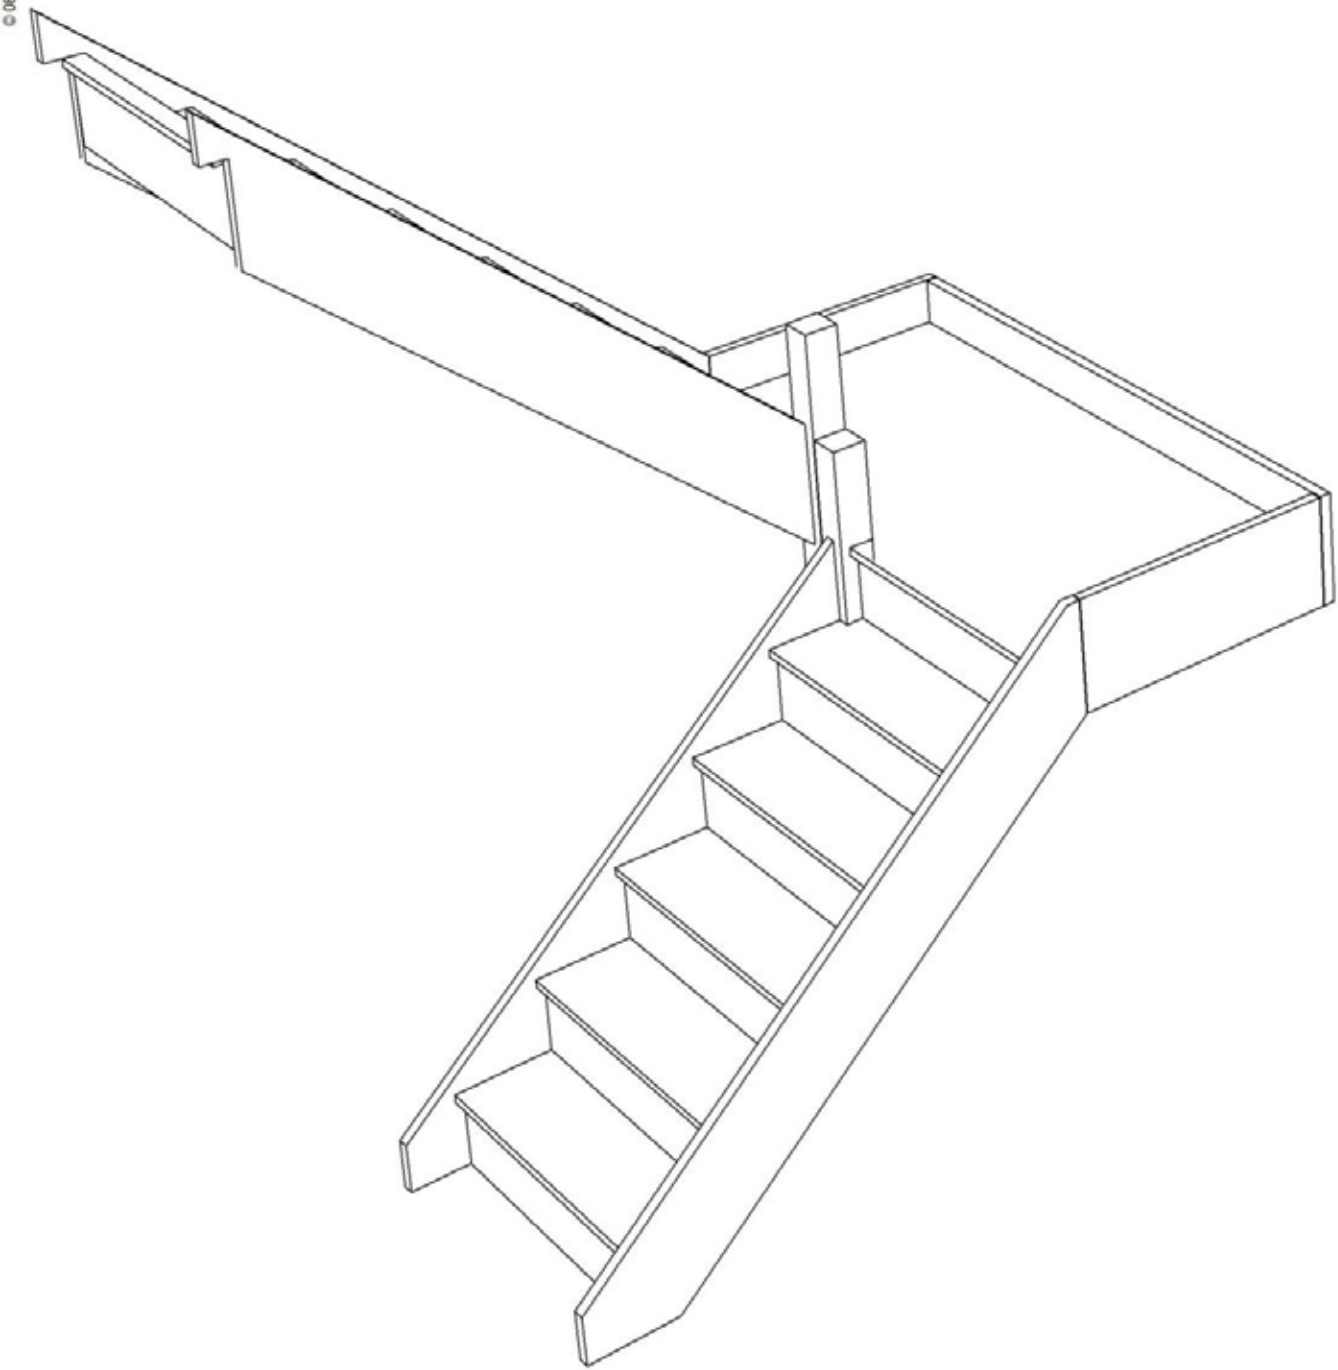


Stair:S5HL6N-LH



**Stair Layouts-HL**


**S5HL6N-LH**

© 080606328/11035

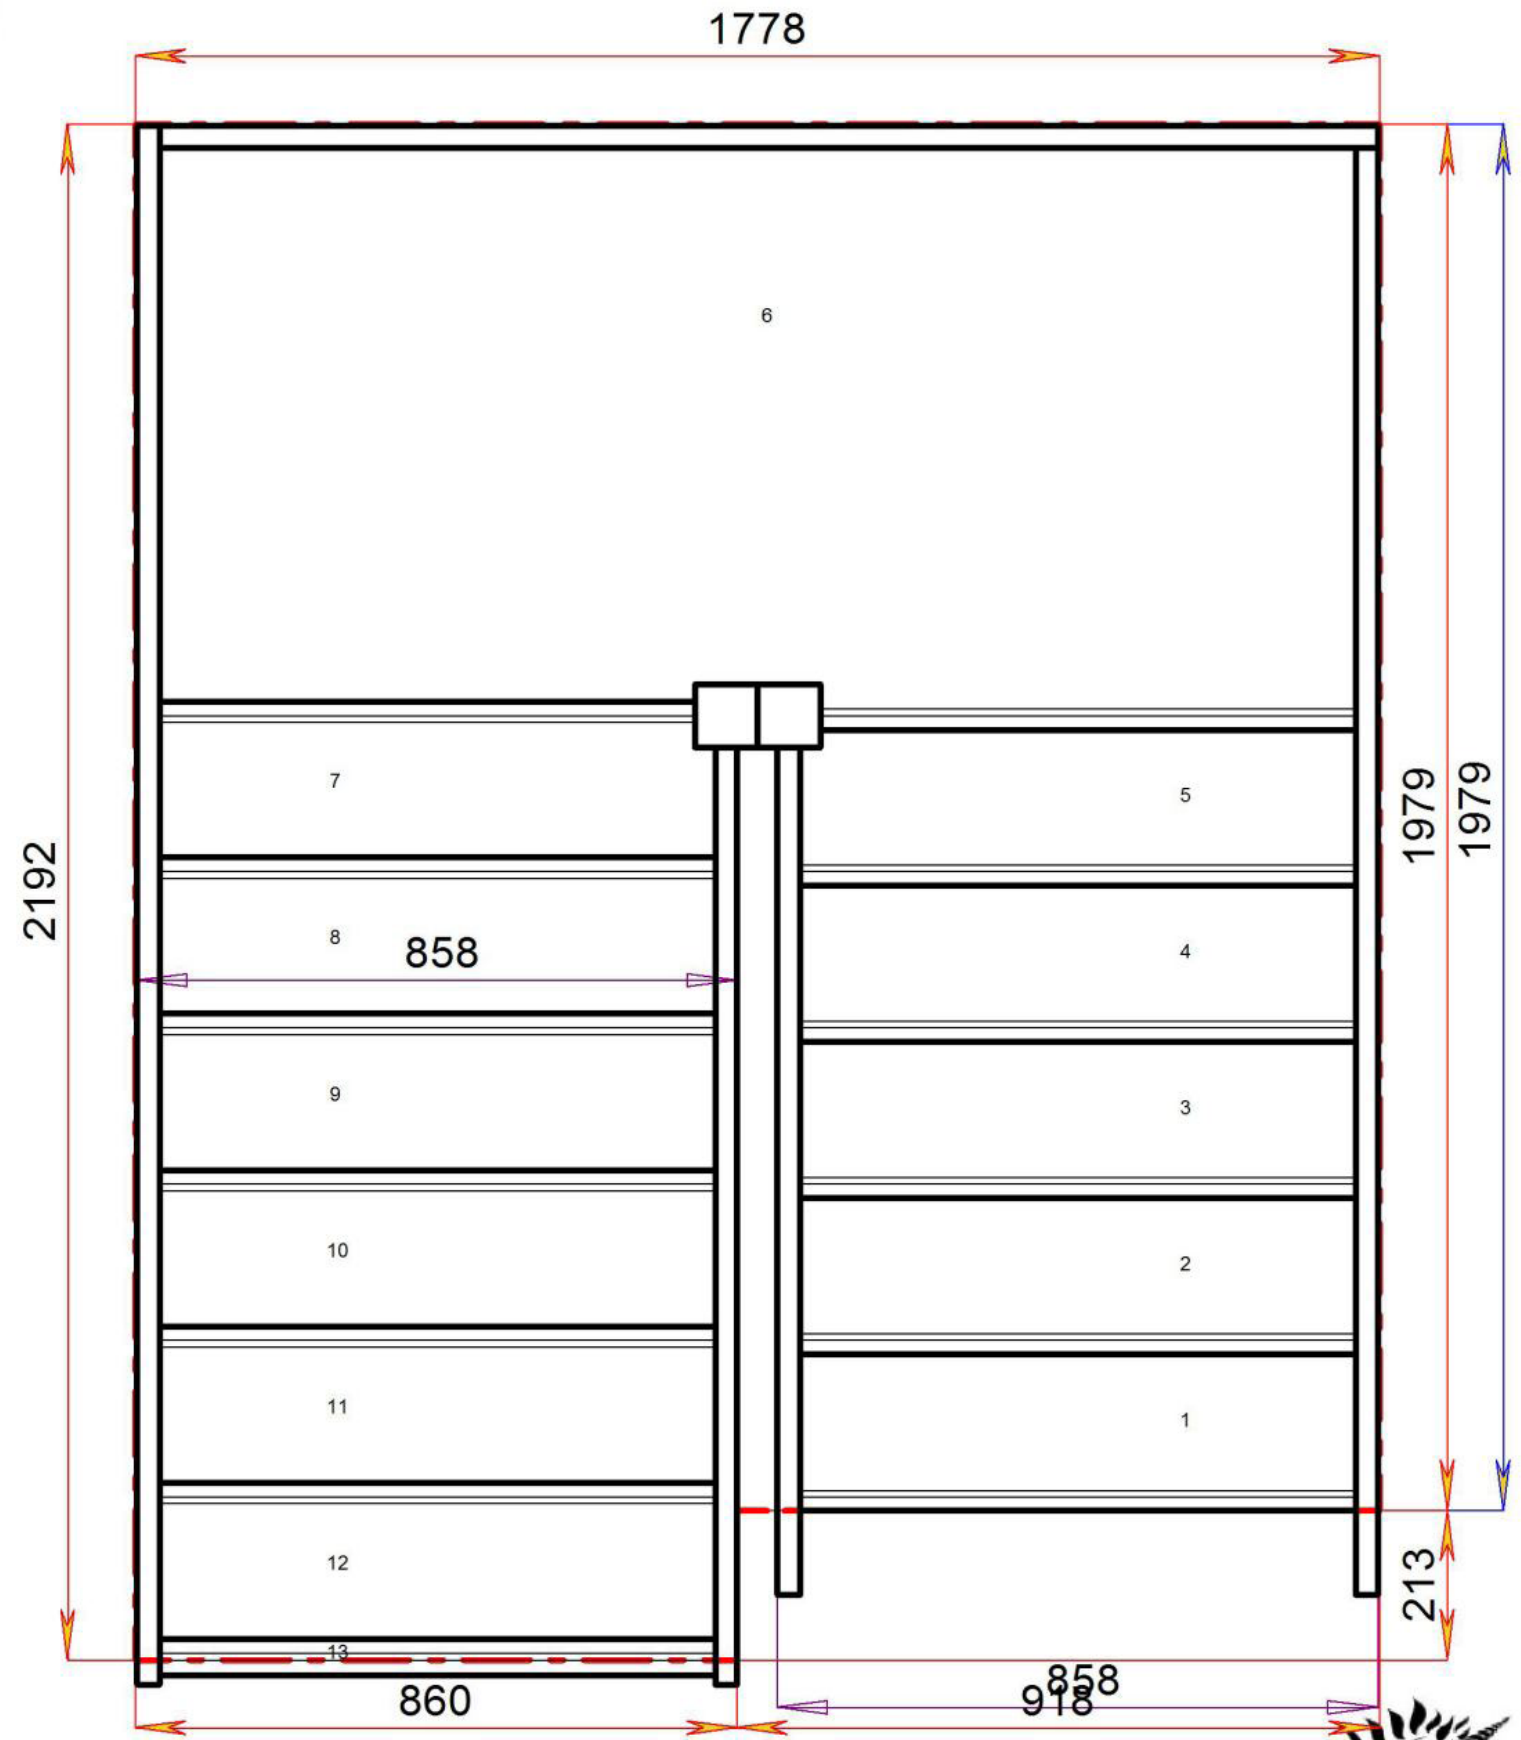


Floor to floor height

2600.000 mm

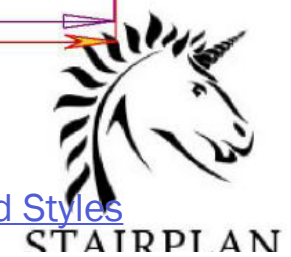

© 060906328/11035

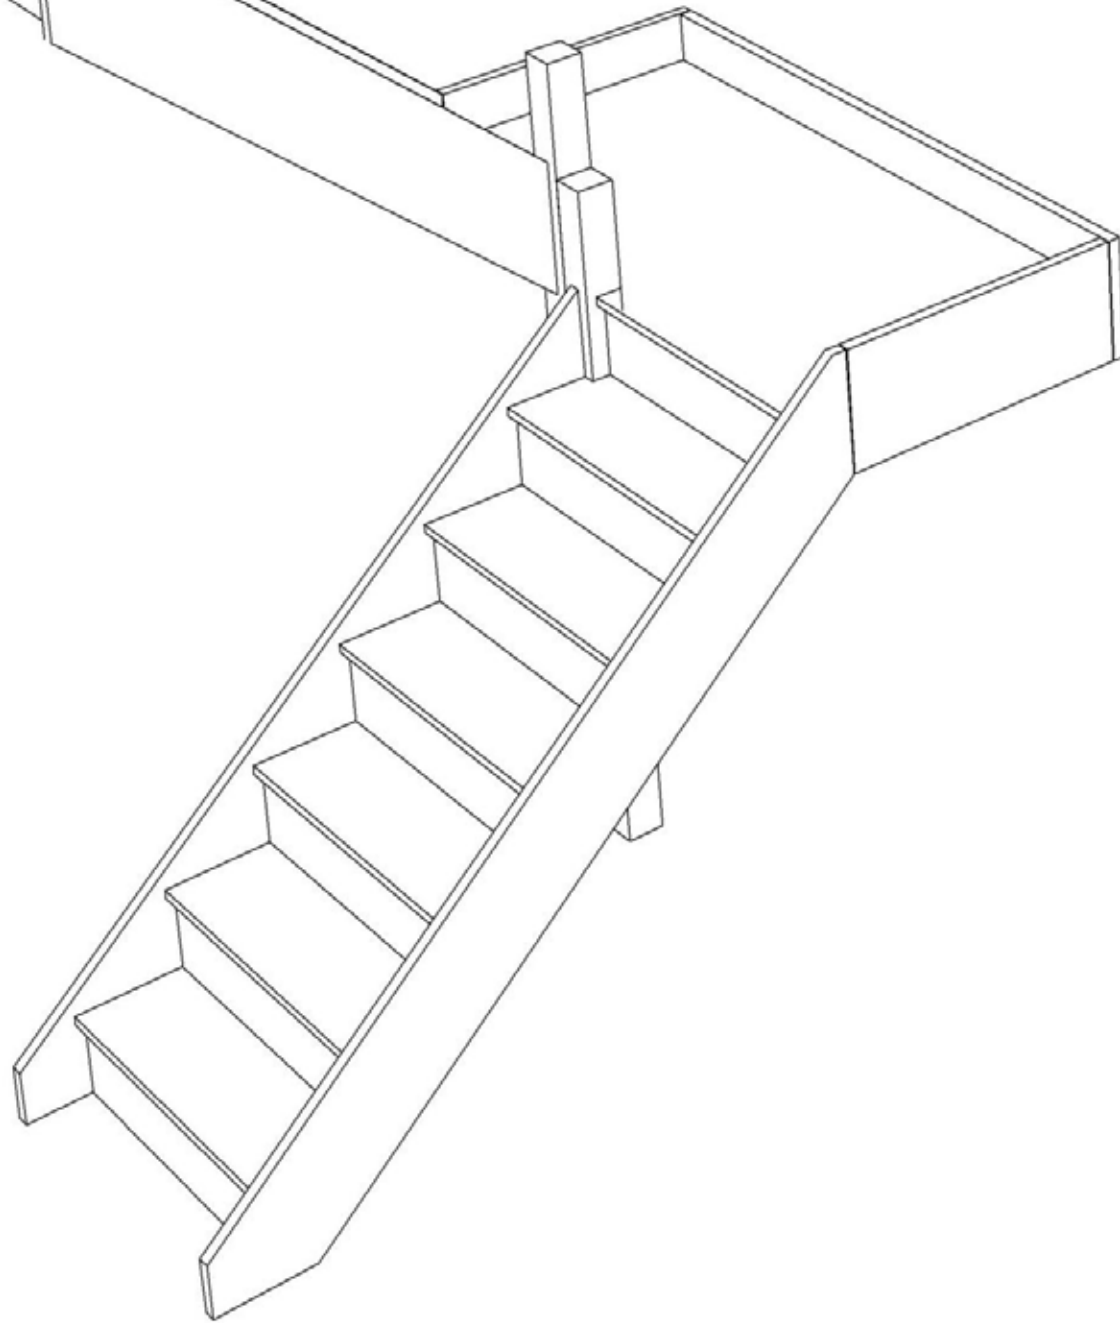


Stair:S6HL5N-LH



© 060906328/11035

### Stair Layouts-HL

### S6HL5N-LH

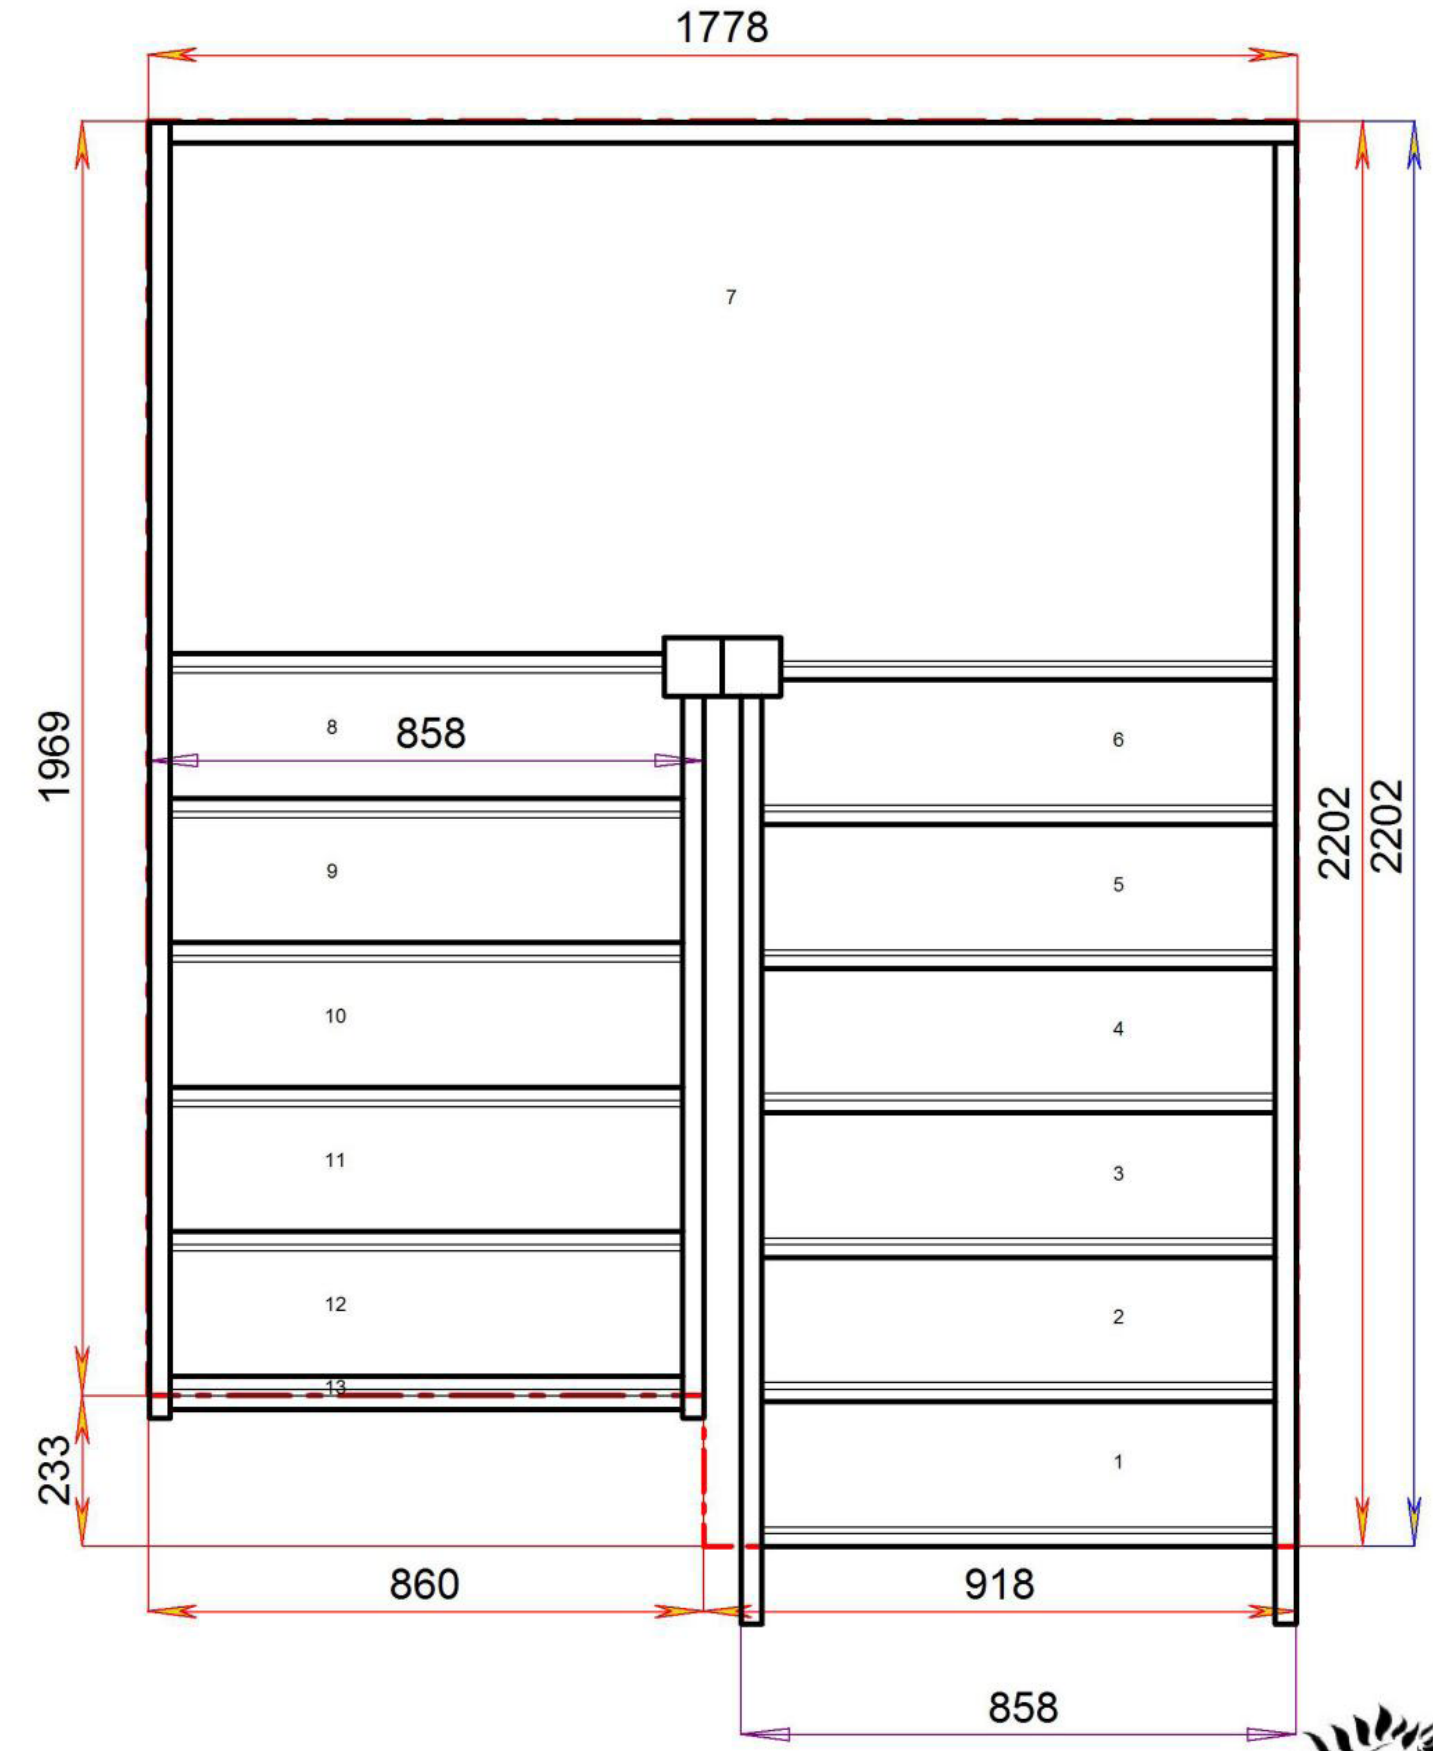


Floor to floor height

2600.000 mm



© 060906328/11035

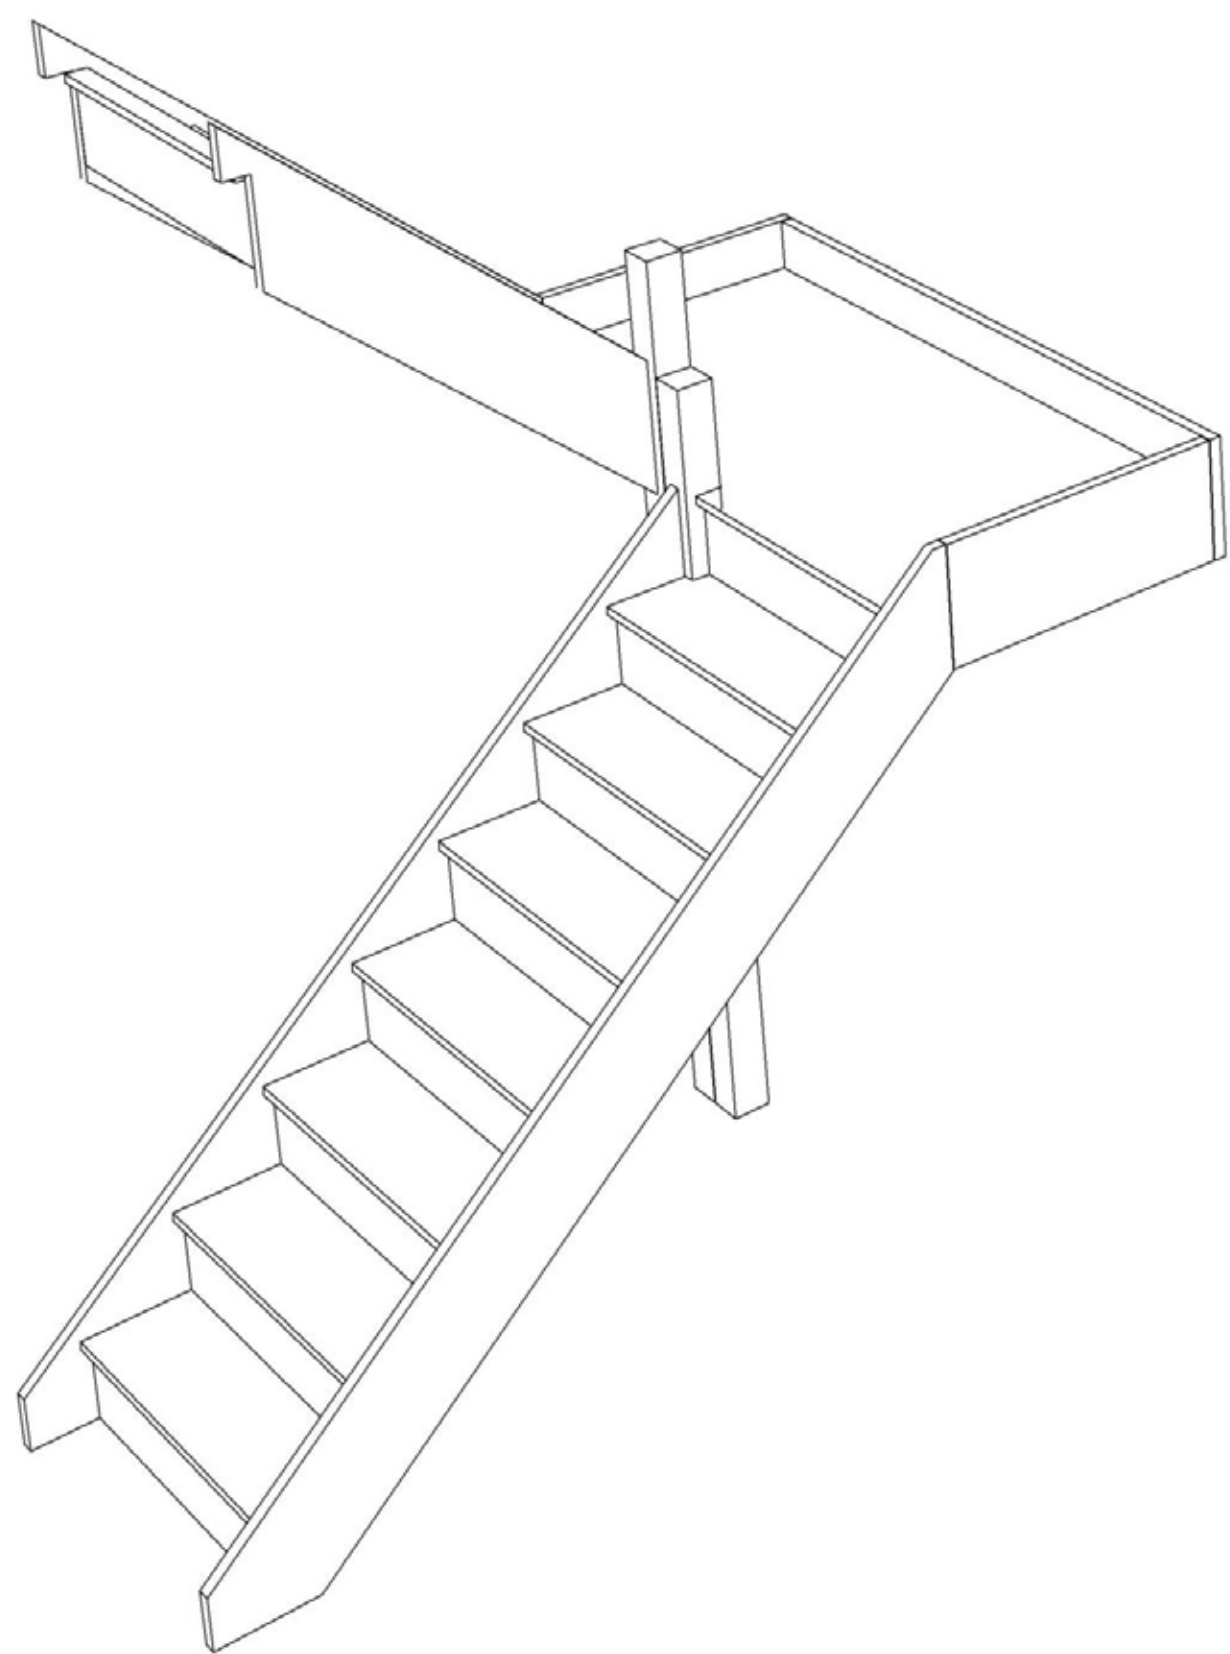


Stair:S7HL4N-LH



© 060906328/11035

### Stair Layouts-HL

### S7HL4N-LH

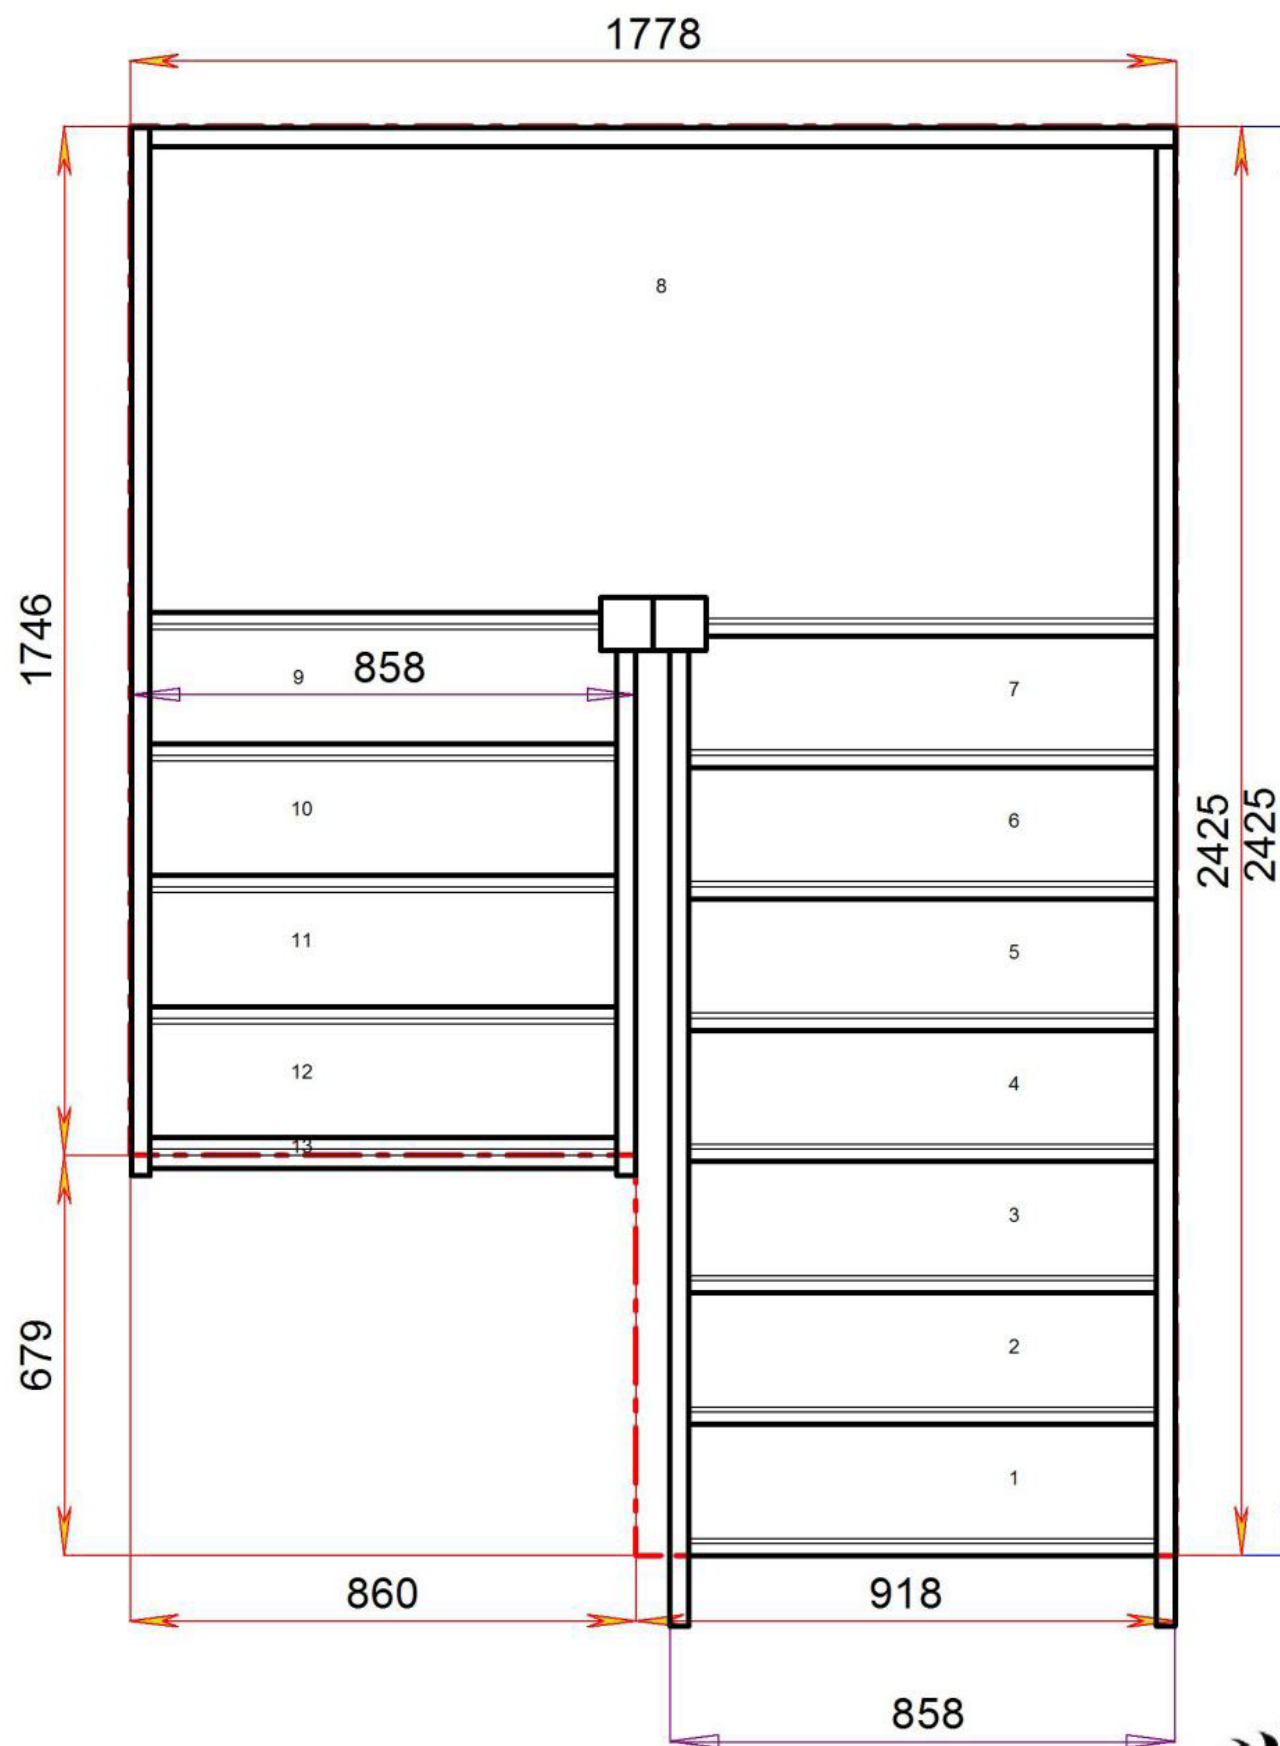


Floor to floor height

2600.000 mm





© 080906328/11035

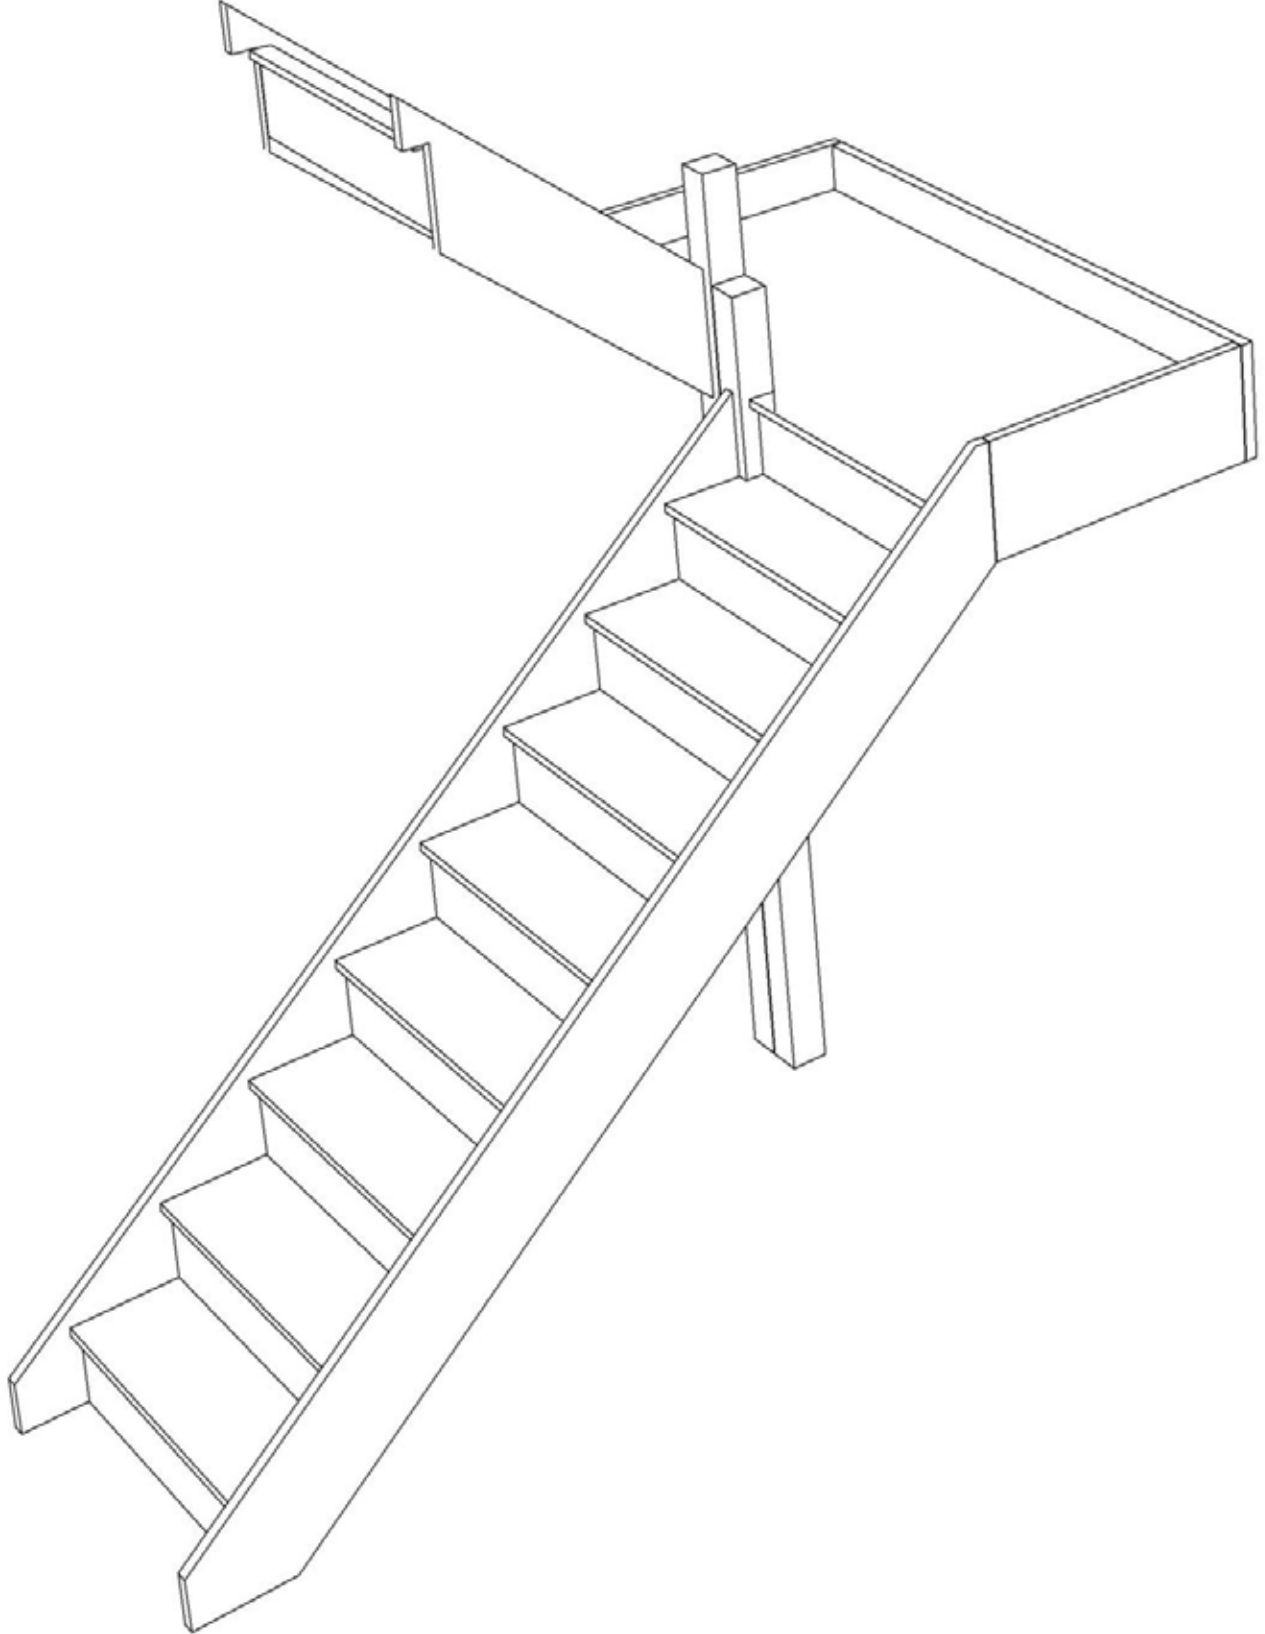


Stair:S8HL3N-LH



© 080906328/11035

### Stair Layouts-HL

### S8HL3N-LH

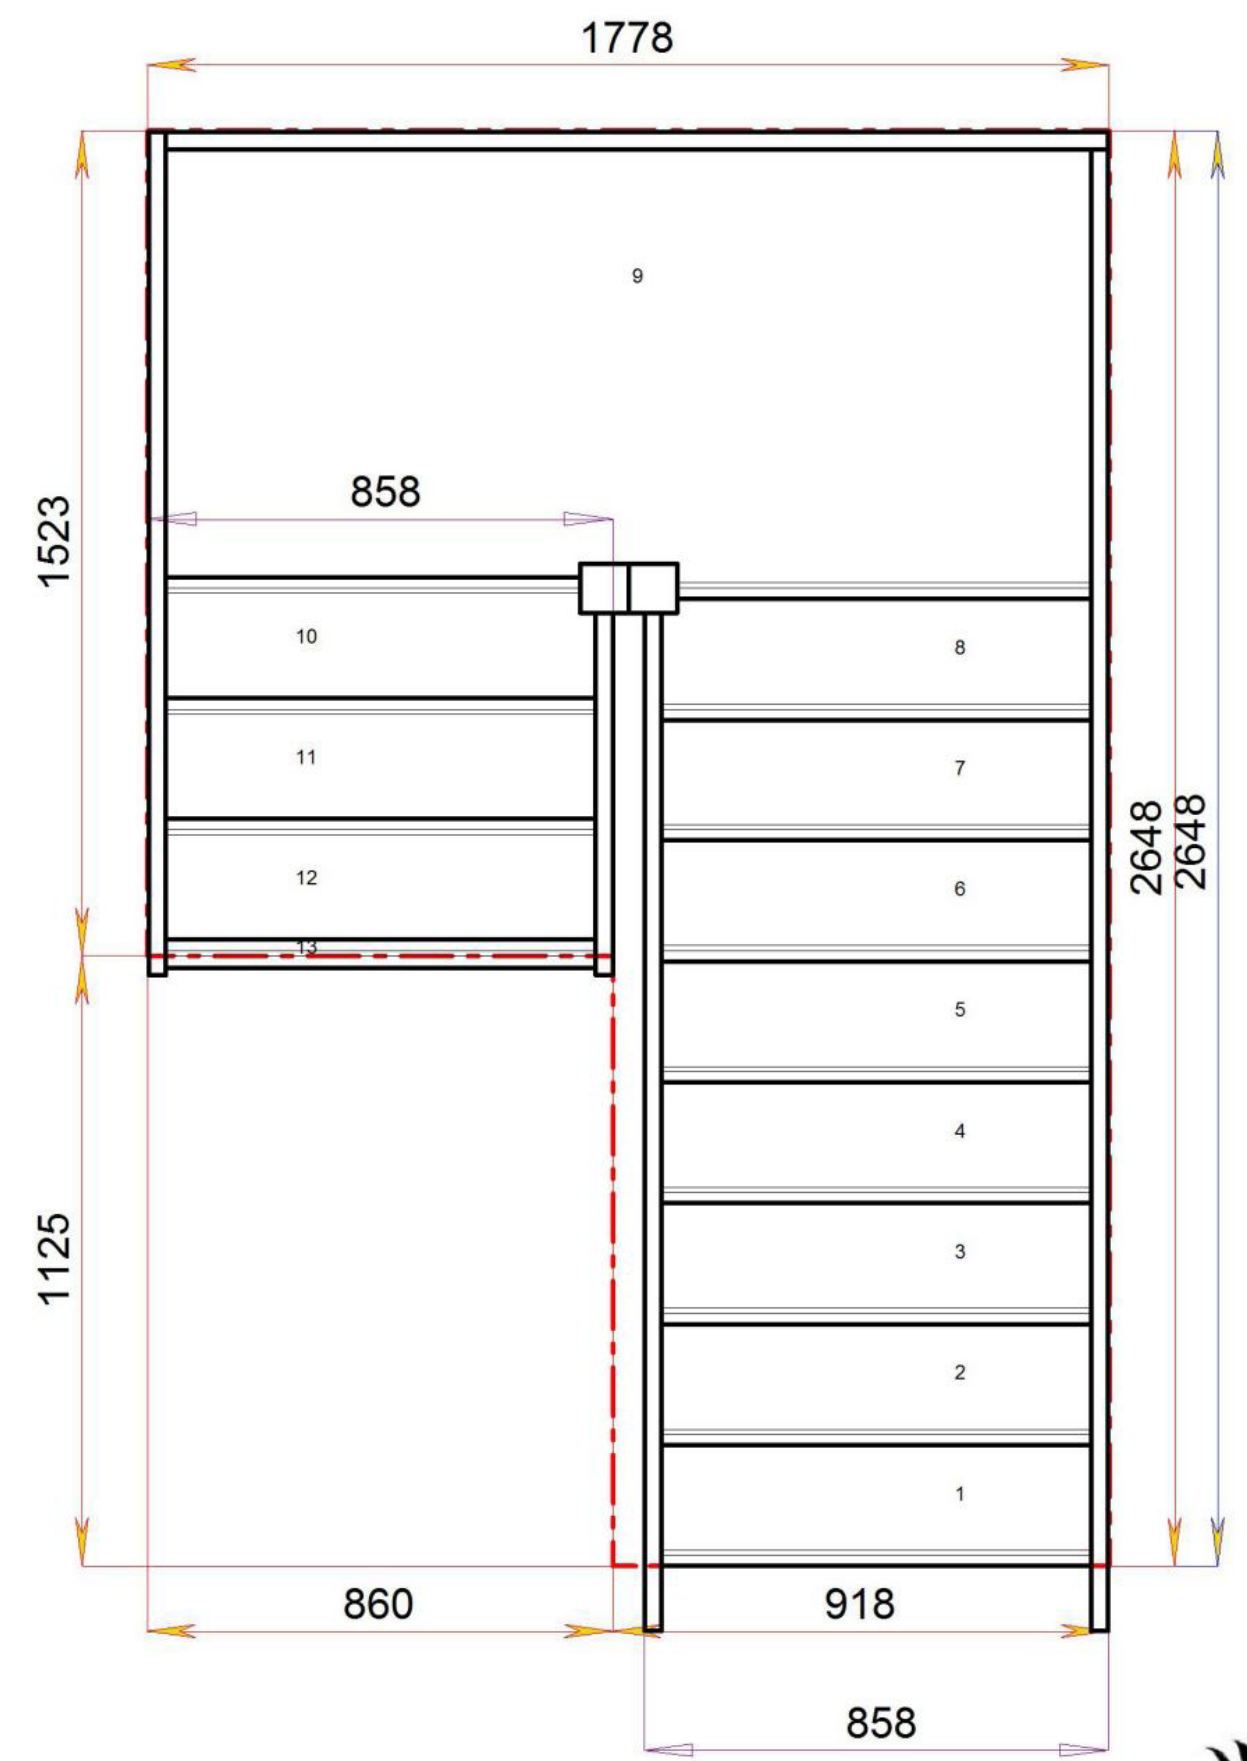


Floor to floor height

2600.000 mm

Back to [Stairplan.com](http://Stairplan.com) - Plans are for Guide Purposes only and can be Fully customised Call sales On 01952 608853 - [Choice of Materials and Styles](#)



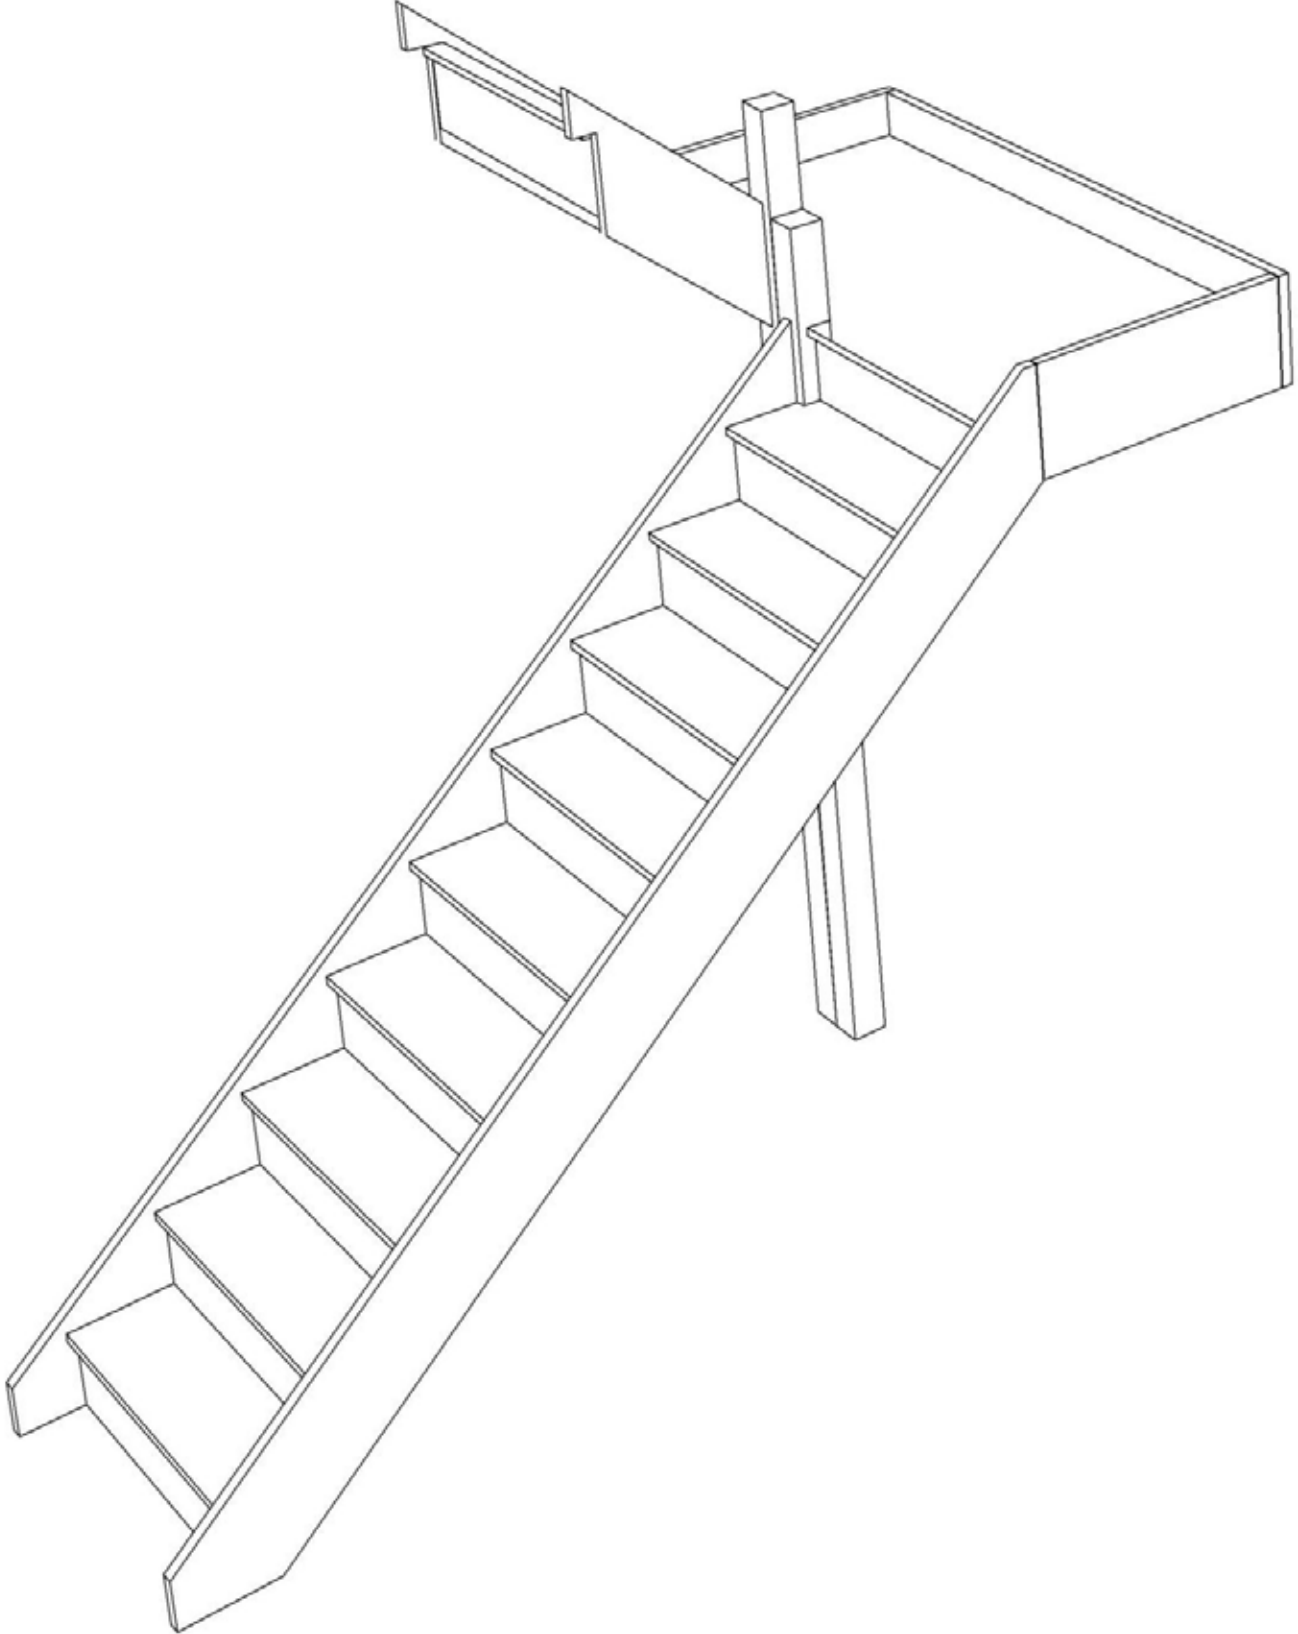


Stair:S9HL2N-LH



### Stair Layouts-HL

### S9HL2N-LH

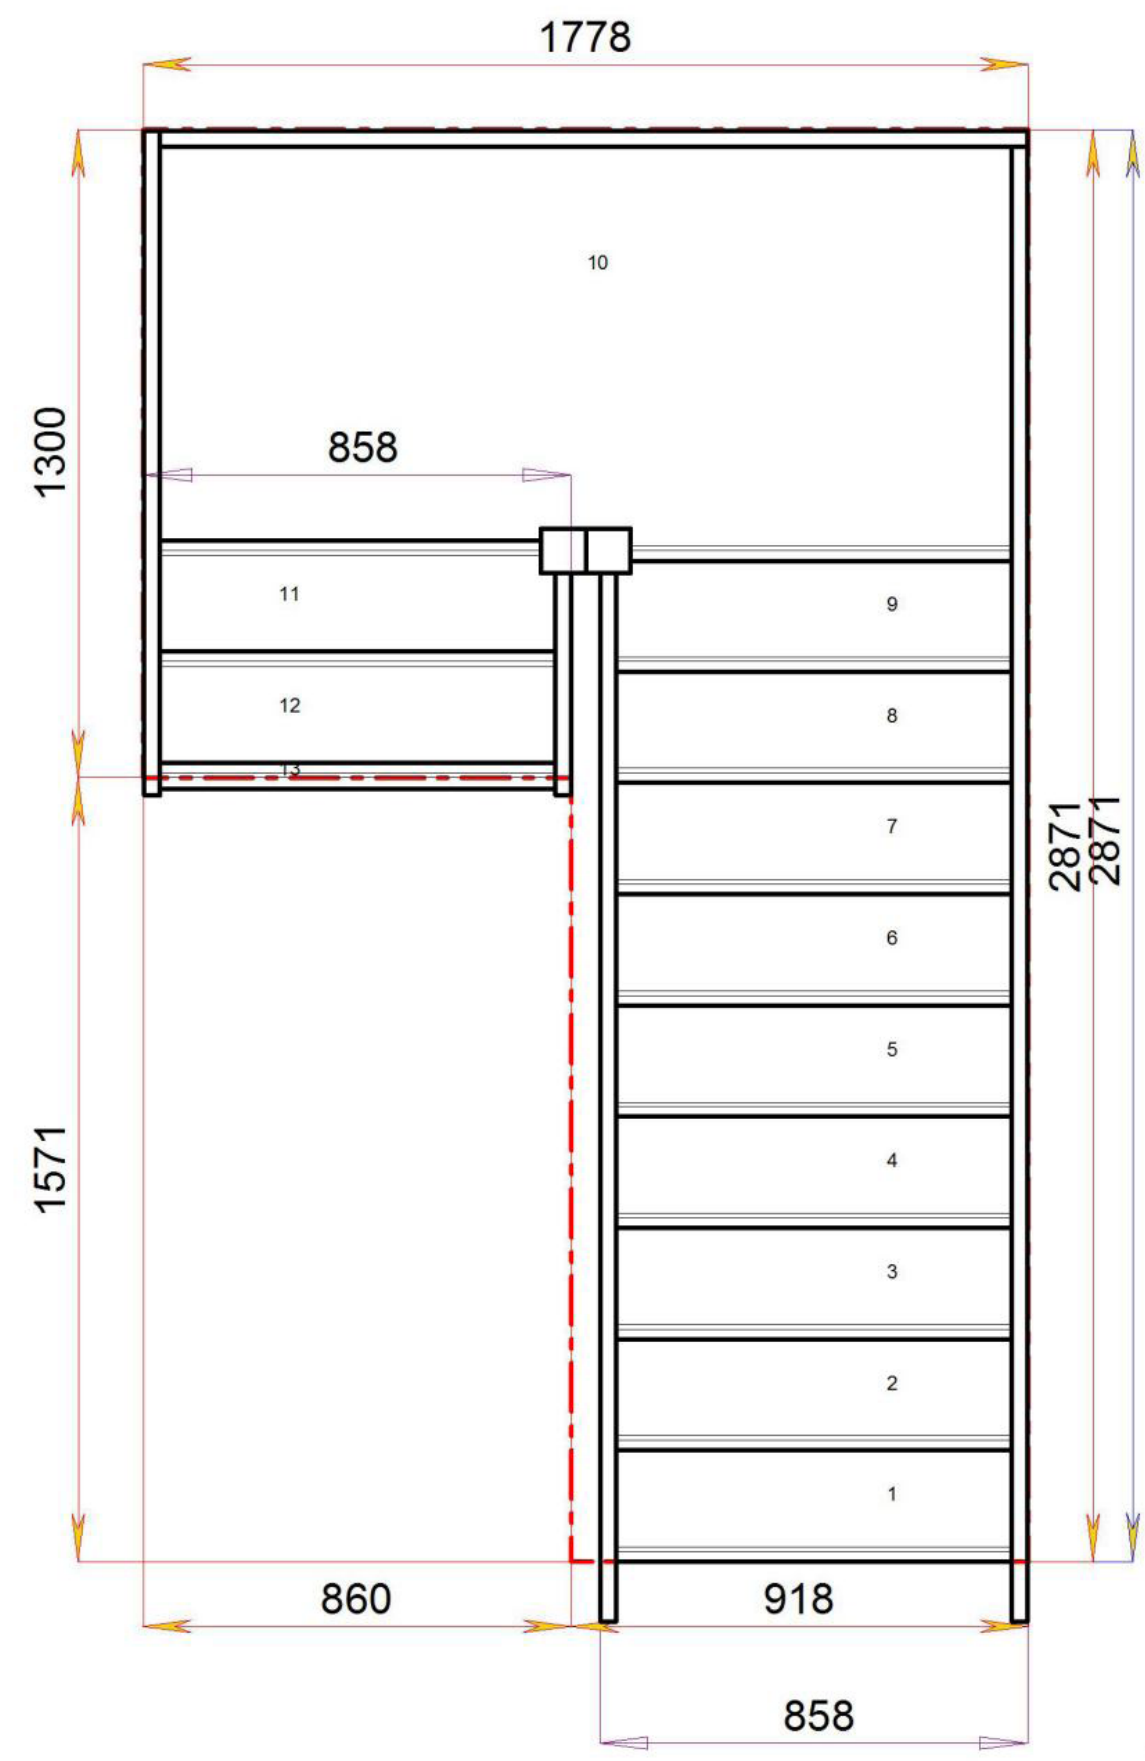

Floor to floor height 2600.000 mm




© 080906328/11035


© 080906328/11035

# Stair Layouts-HL

# S10HL1N-LH

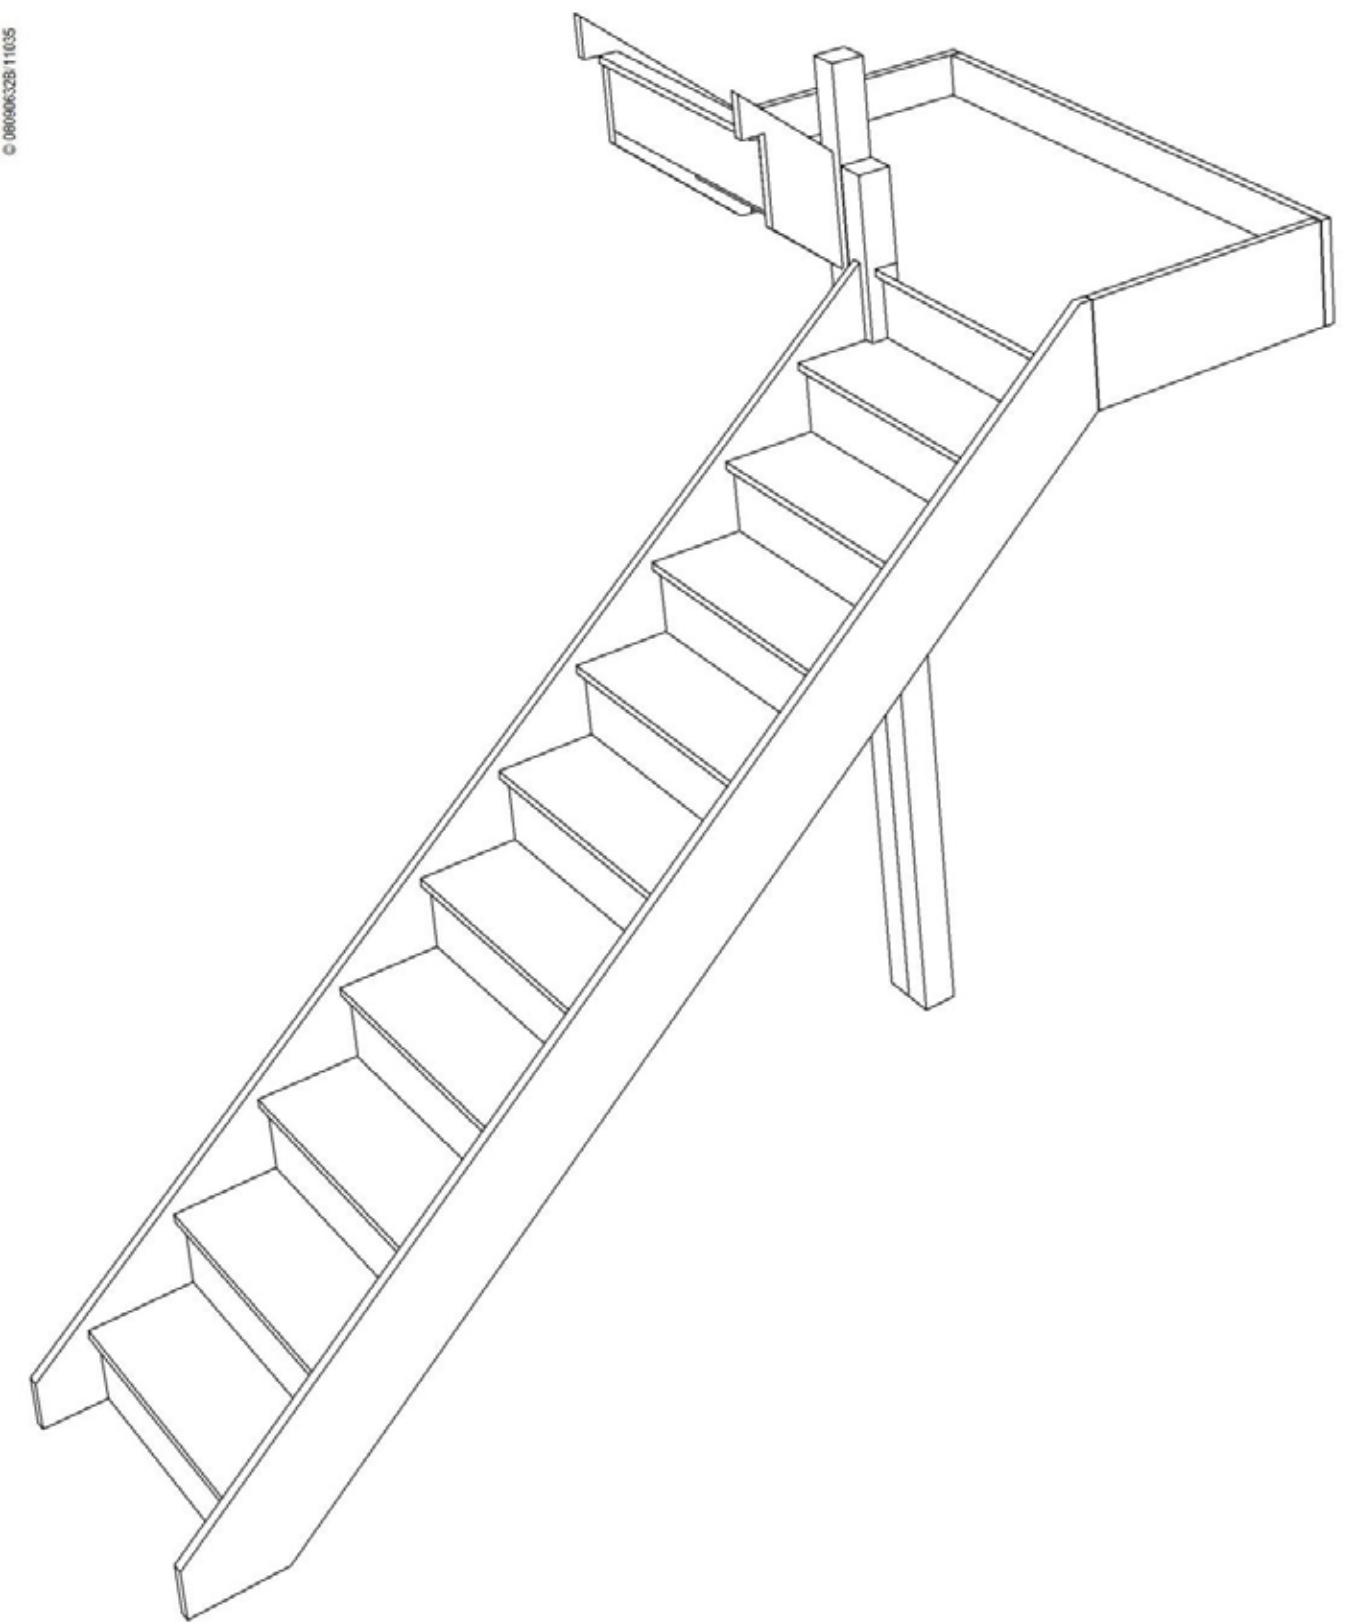

Stair:S10HL1N-LH

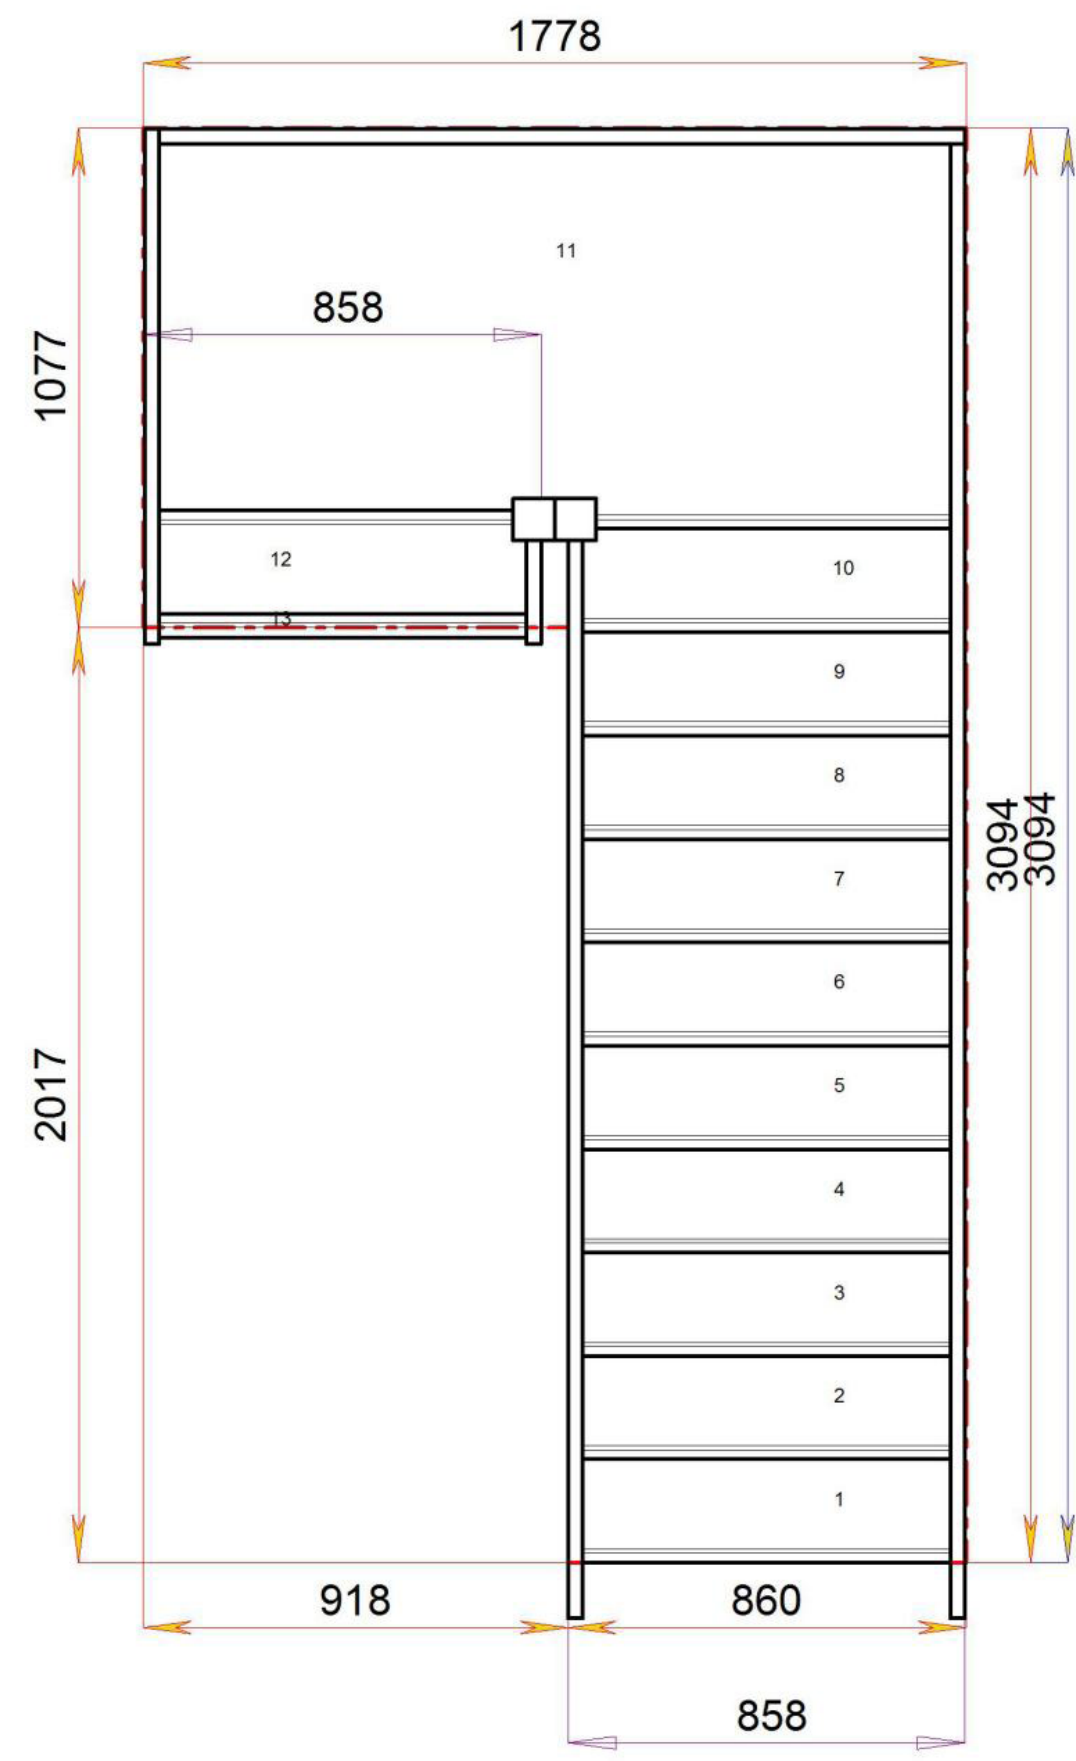

Floor to floor height 2600.000 mm

