

# STAIRPLAN

## Left Hand Half Landing Staircases - Plan Layouts - With Handrails

(R/H Drawing)




Stair:S1HL10N-LH-HR




Stair:S2HL9N-LH-HR




Stair:S3HL8N-LH-HR

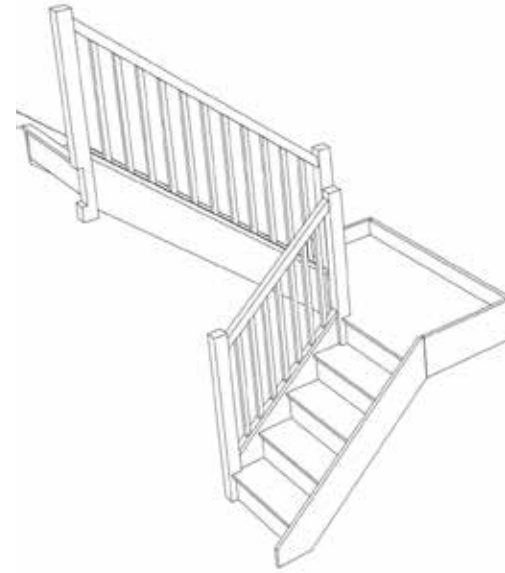

Stair:S4HL7N-LH-HR

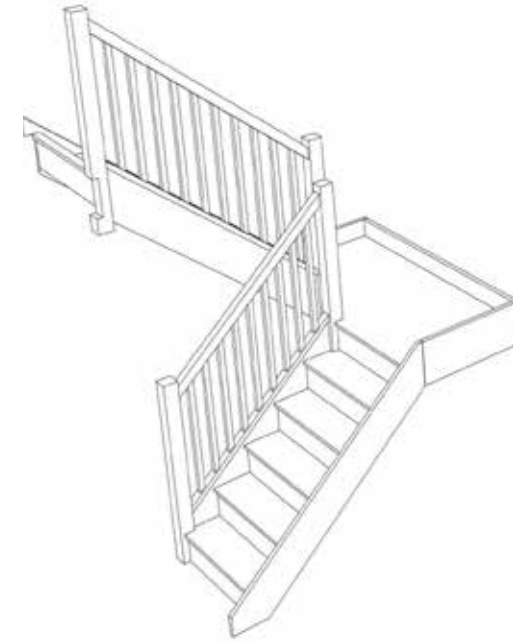

Stair:S5HL6N-LH-HR

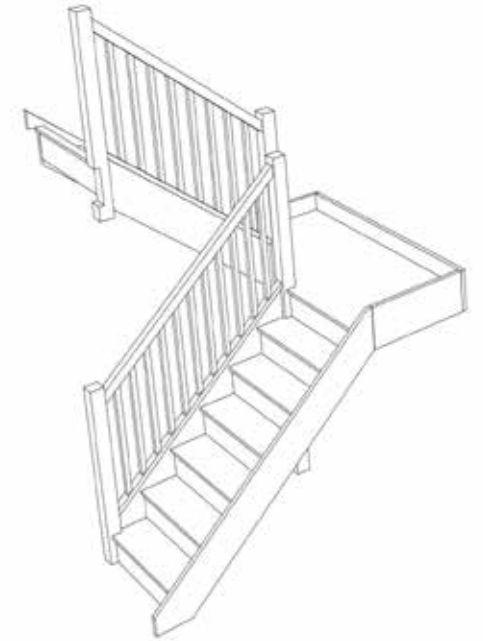

Stair:S6HL5N-LH-HR



Stair:S7HL4N-LH-HR



Stair:S8HL3N-LH-HR



Stair:S9HL2N-LH-HR



Stair:S10HL1N-LH-HR



Call or Email us with the Plan Reference for a quotation


Full choice of [Model/Specifications](#) available

All Sizes can be customised let us have your floor to floor height and stairwell opening dimensions


01952 608853  
sales@stairplan.com

### Stair Layouts-HL

### S1HL10N-LH-HR

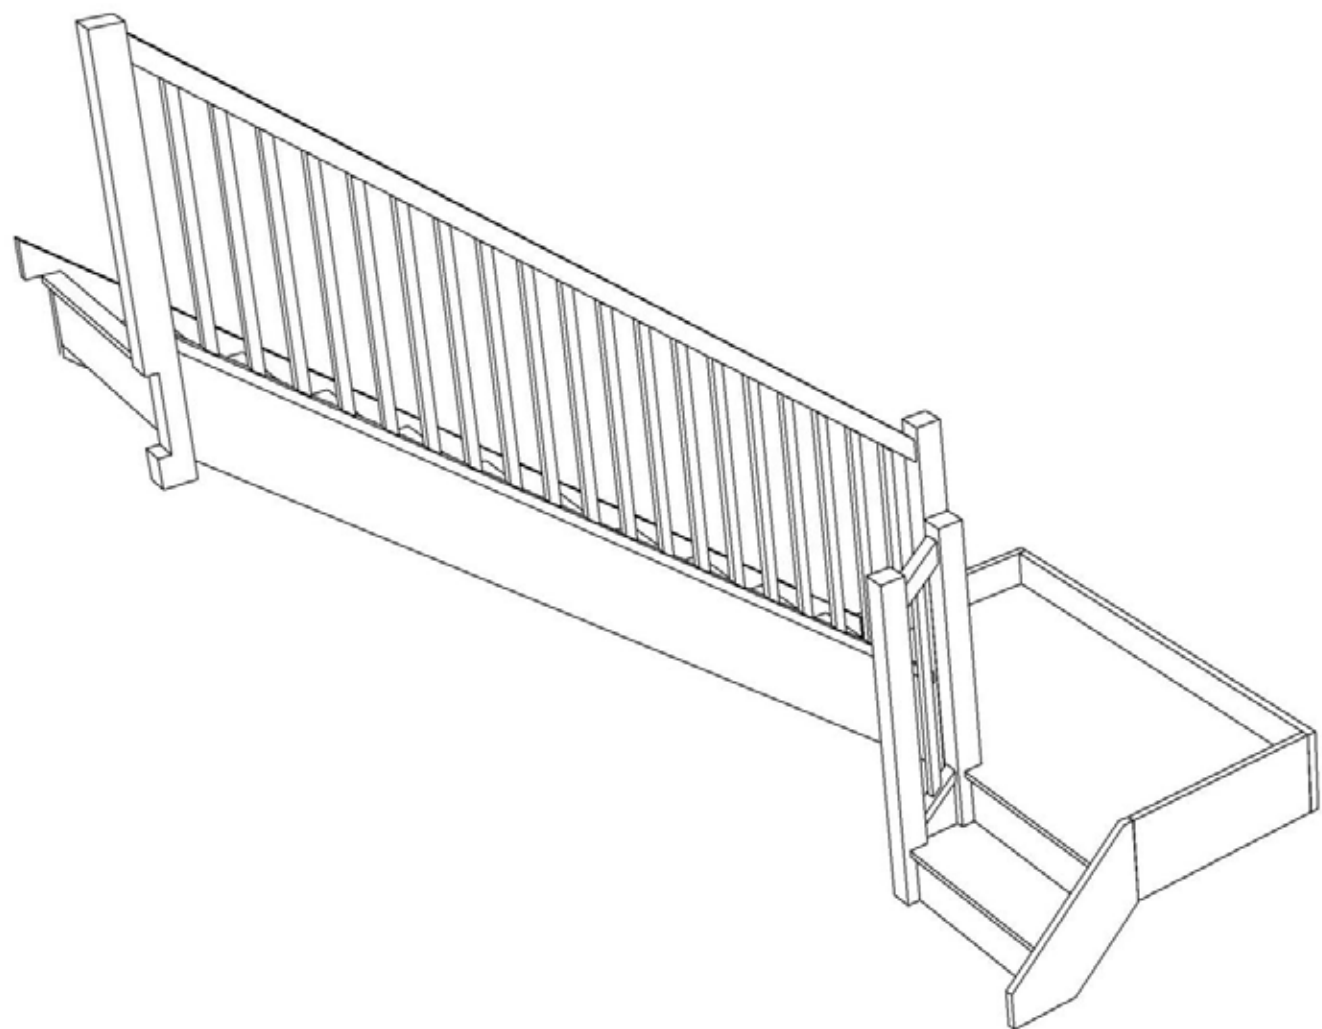

Stair:S1HL10N-LH-HR

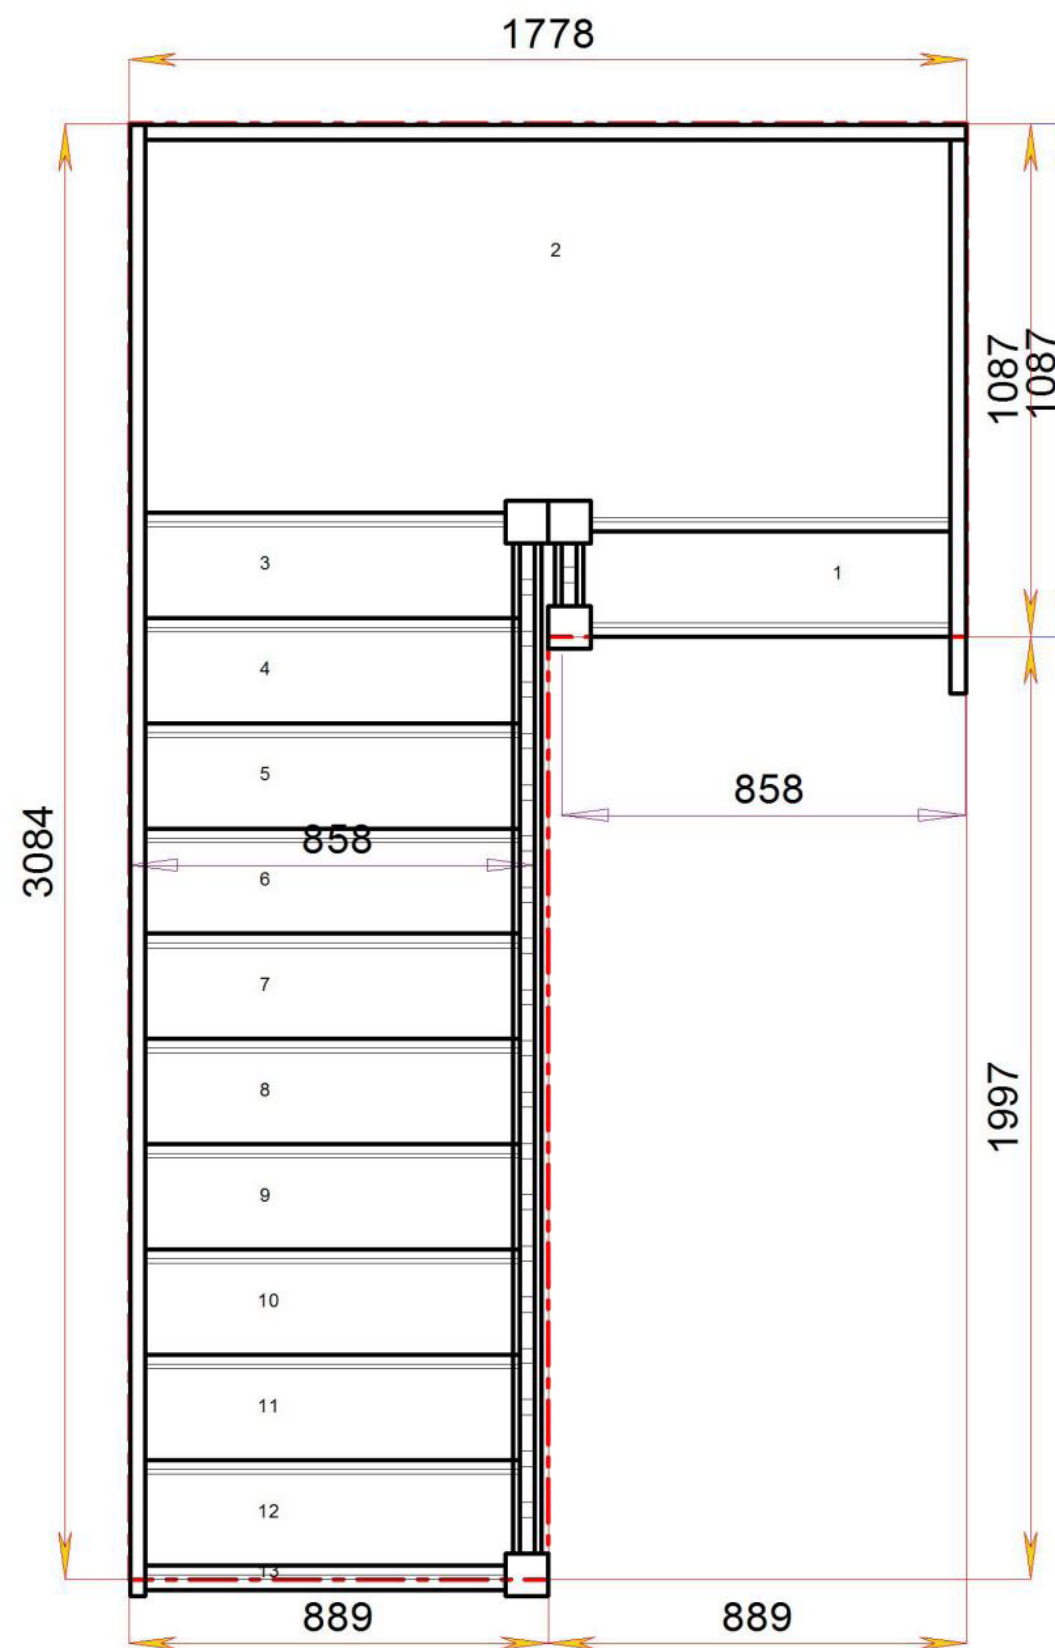


Floor to floor height

2600.000 mm




### Stair Layouts-HL

### S2HL9N-LH-HR

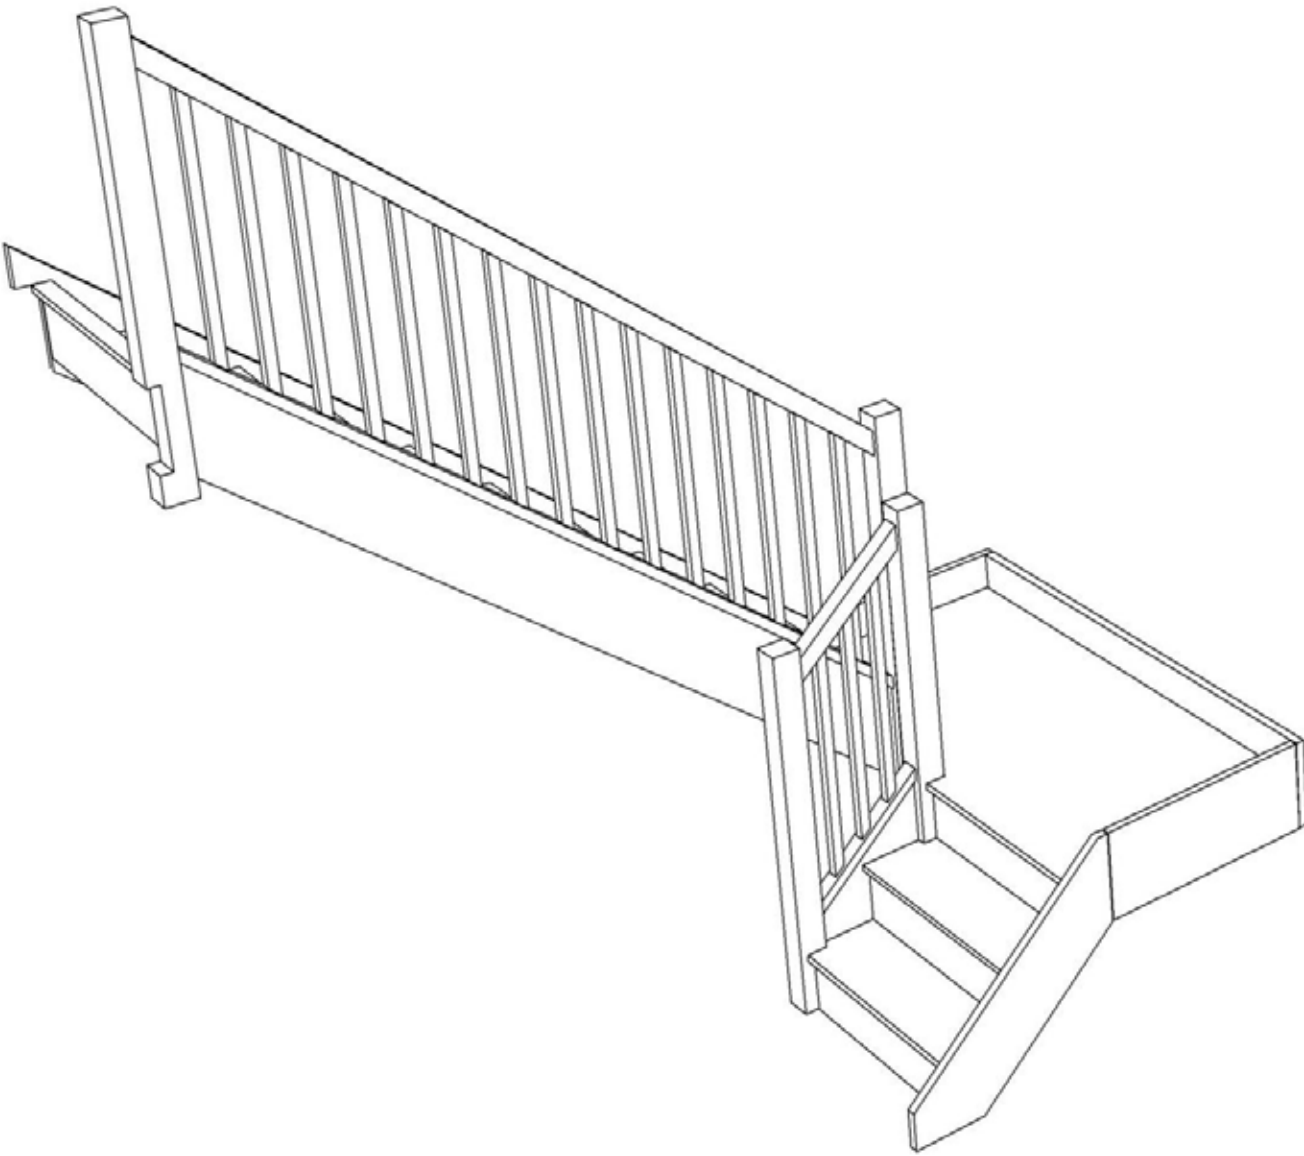

Stair:S2HL9N-LH-HR

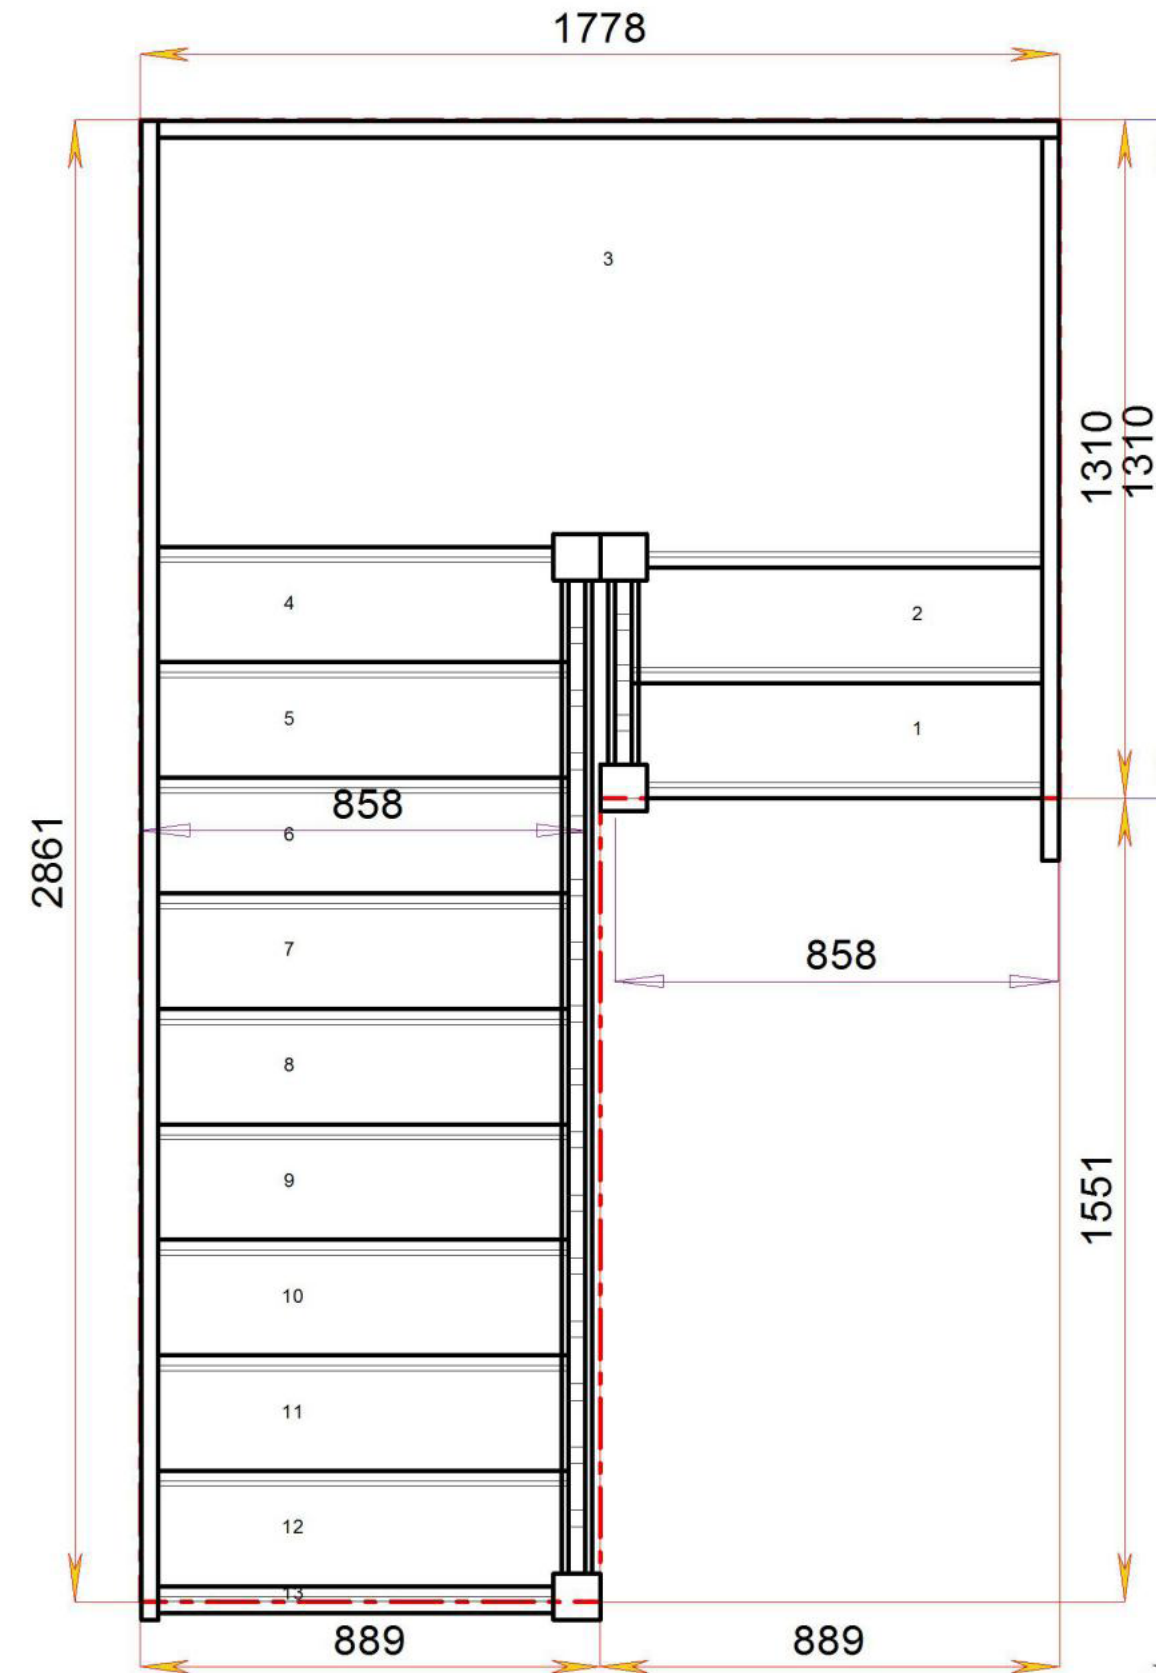


Floor to floor height

2600.000 mm



STAIRPLAN

Note R/H Drawing shown

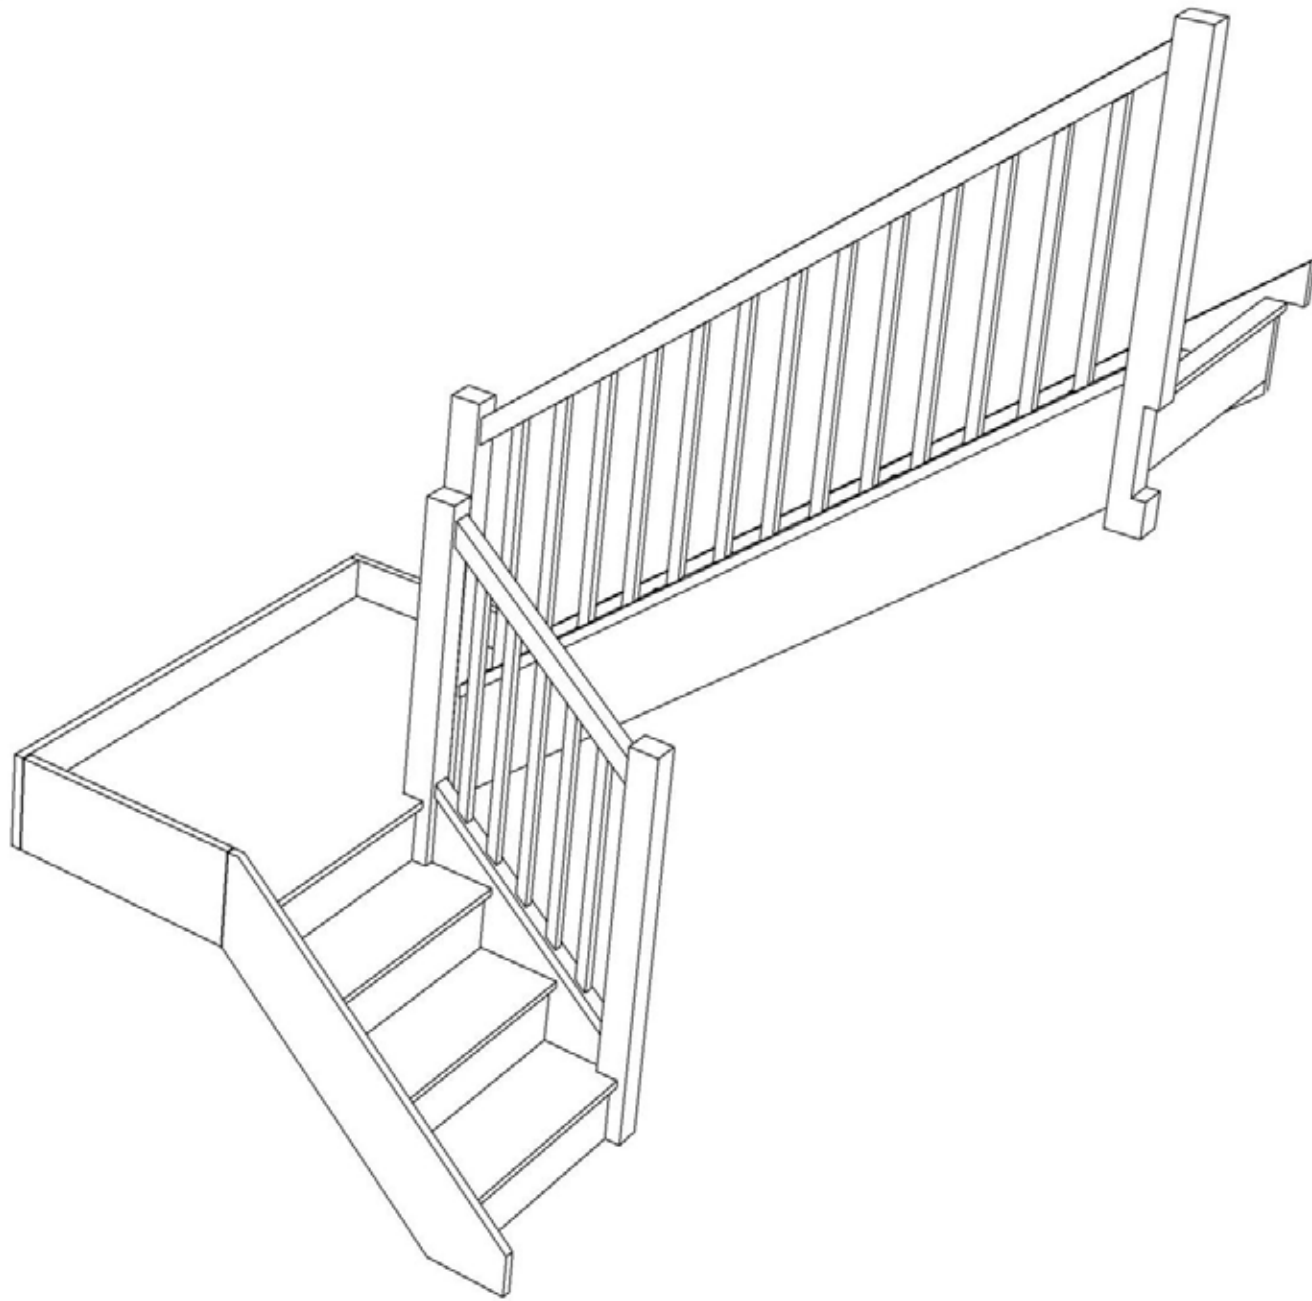


Stair:S3HL8N-RH-HR



© 08090632B 11035

### Stair Layouts-HL

### S3HL8N-RH-HR

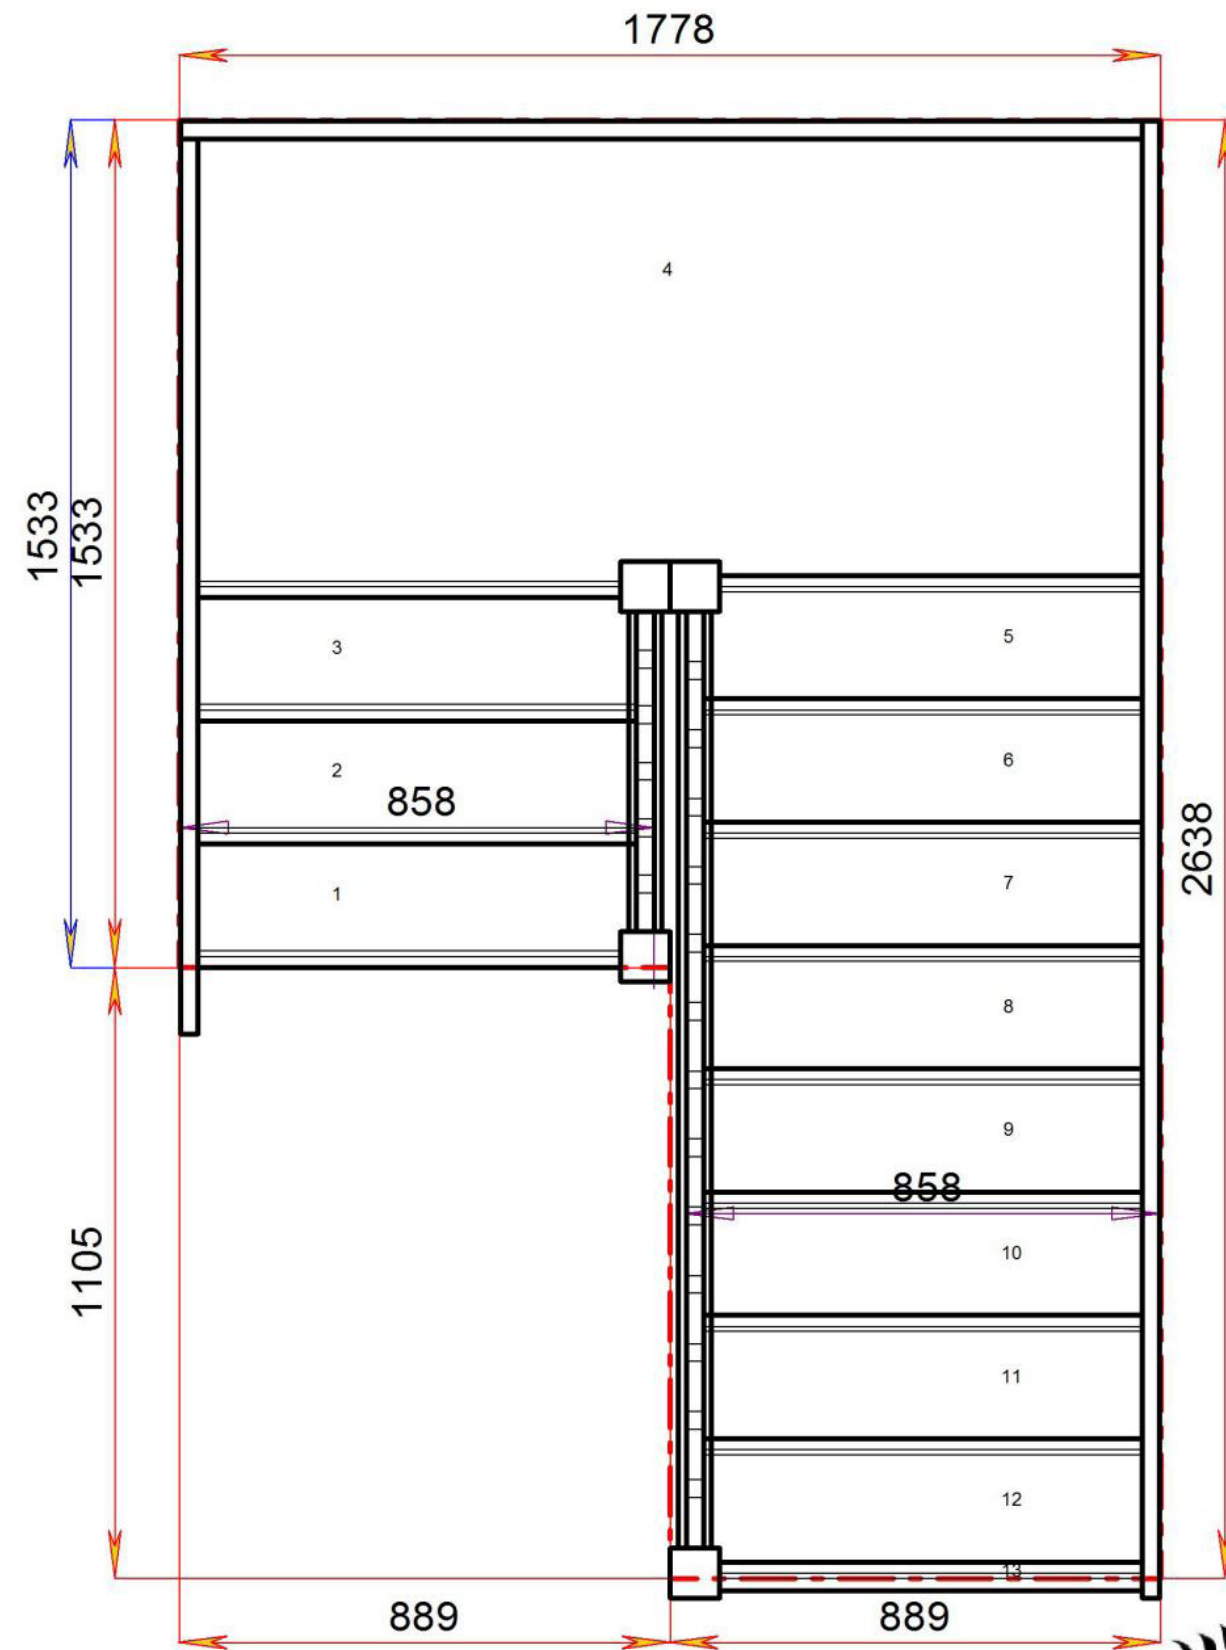


Floor to floor height

2600.000 mm




© 080906328 11035

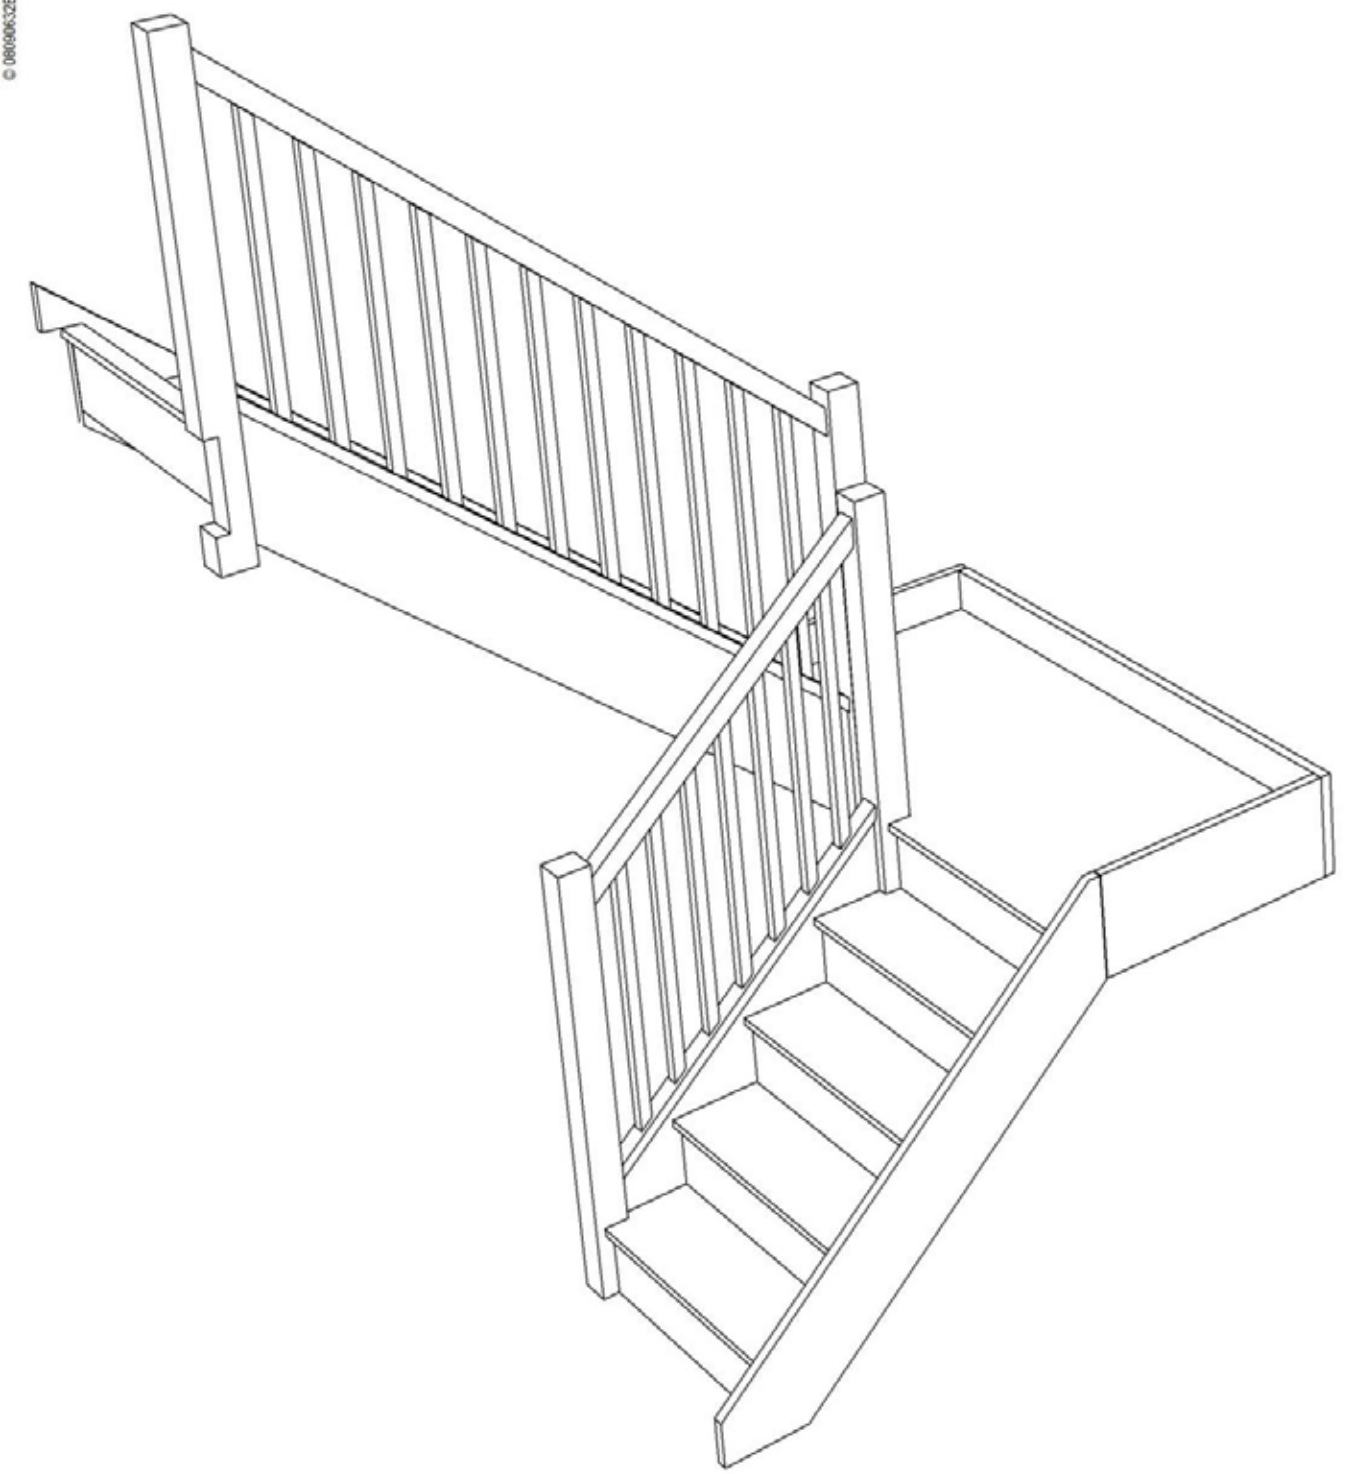

Stair:S4HL7N-LH-HR



© 080906328 11035

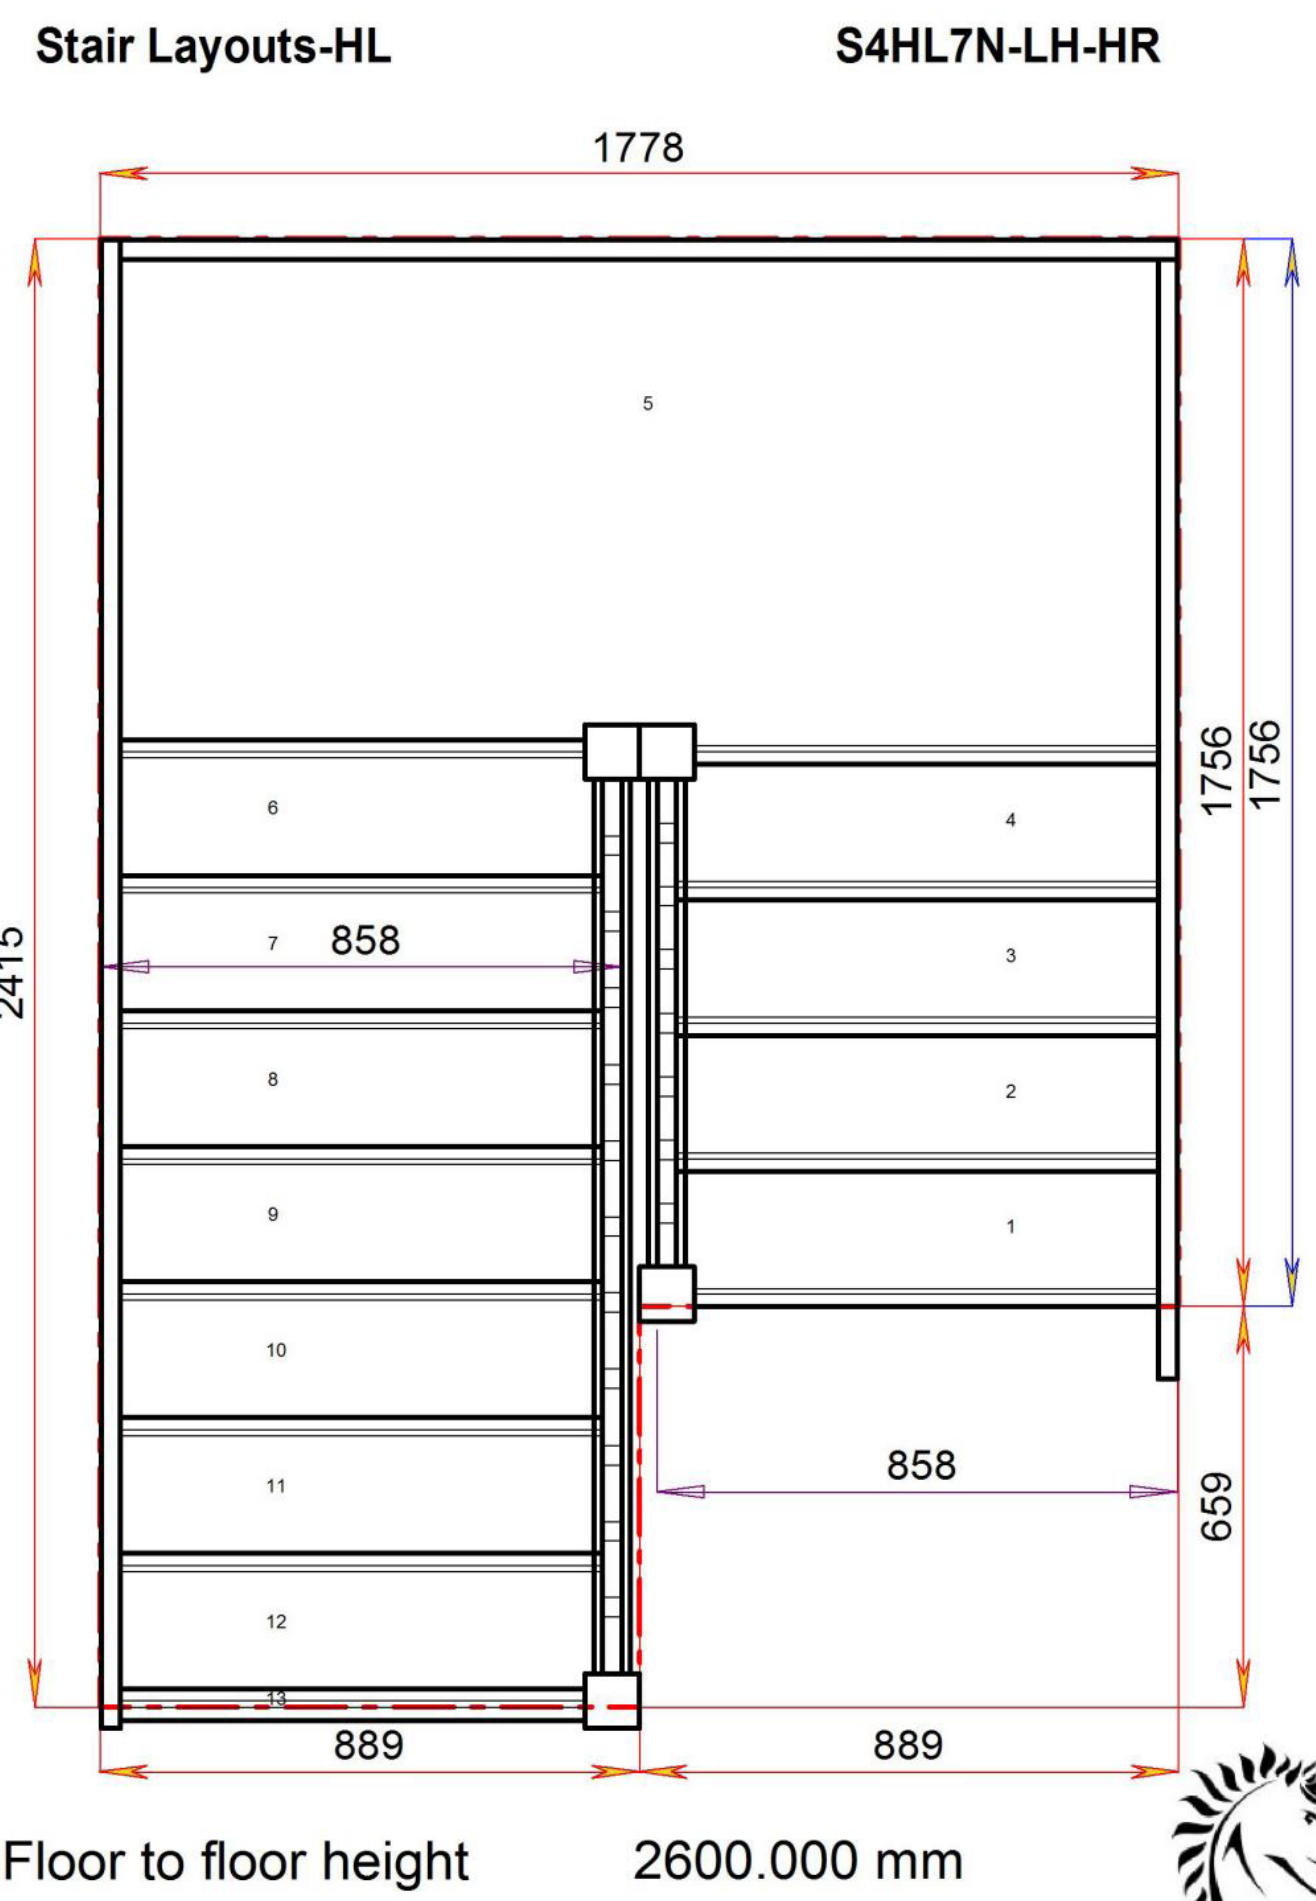


Floor to floor height

2600.000 mm



© 08006328 11035

### Most Popular Layout

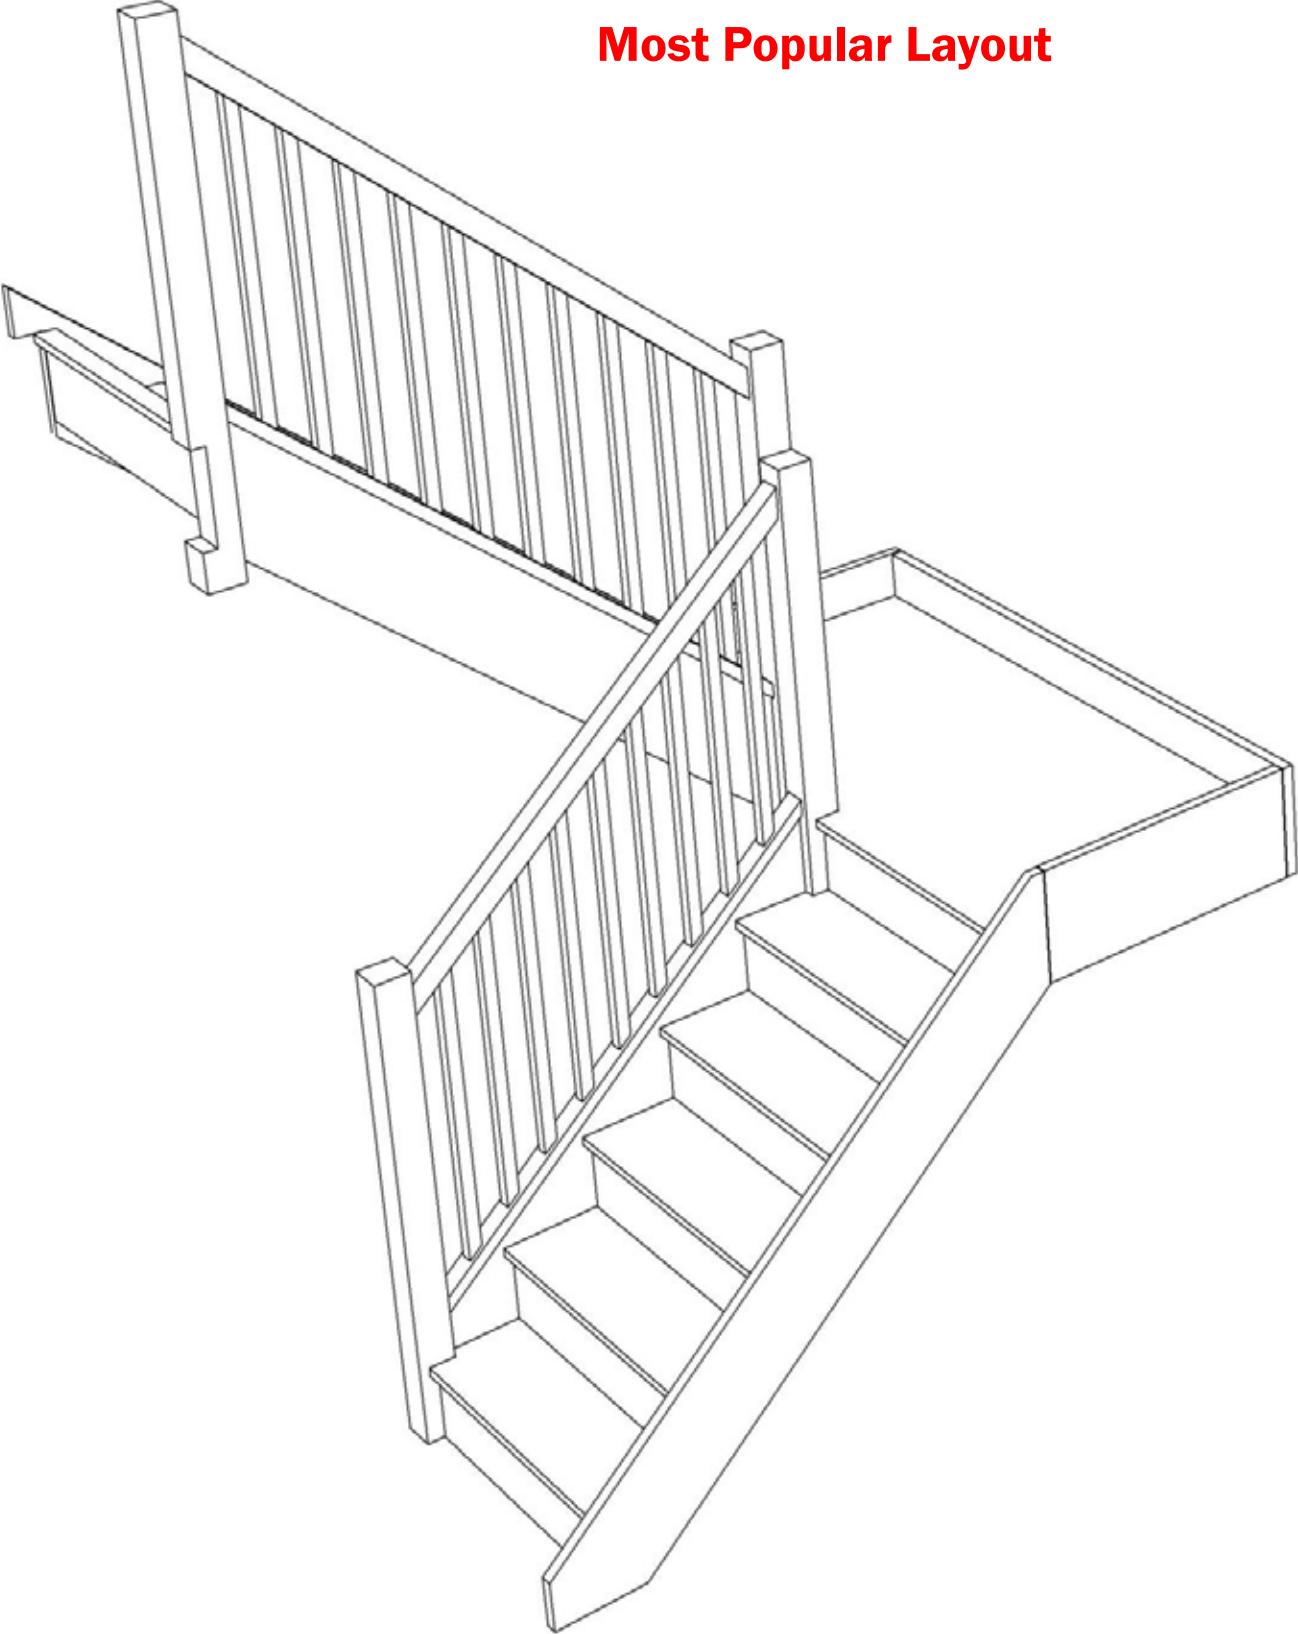



Stair:S5HL6N-LH-HR




© 08006328 11035

### Stair Layouts-HL

### S5HL6N-LH-HR

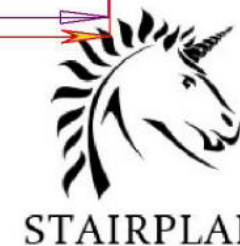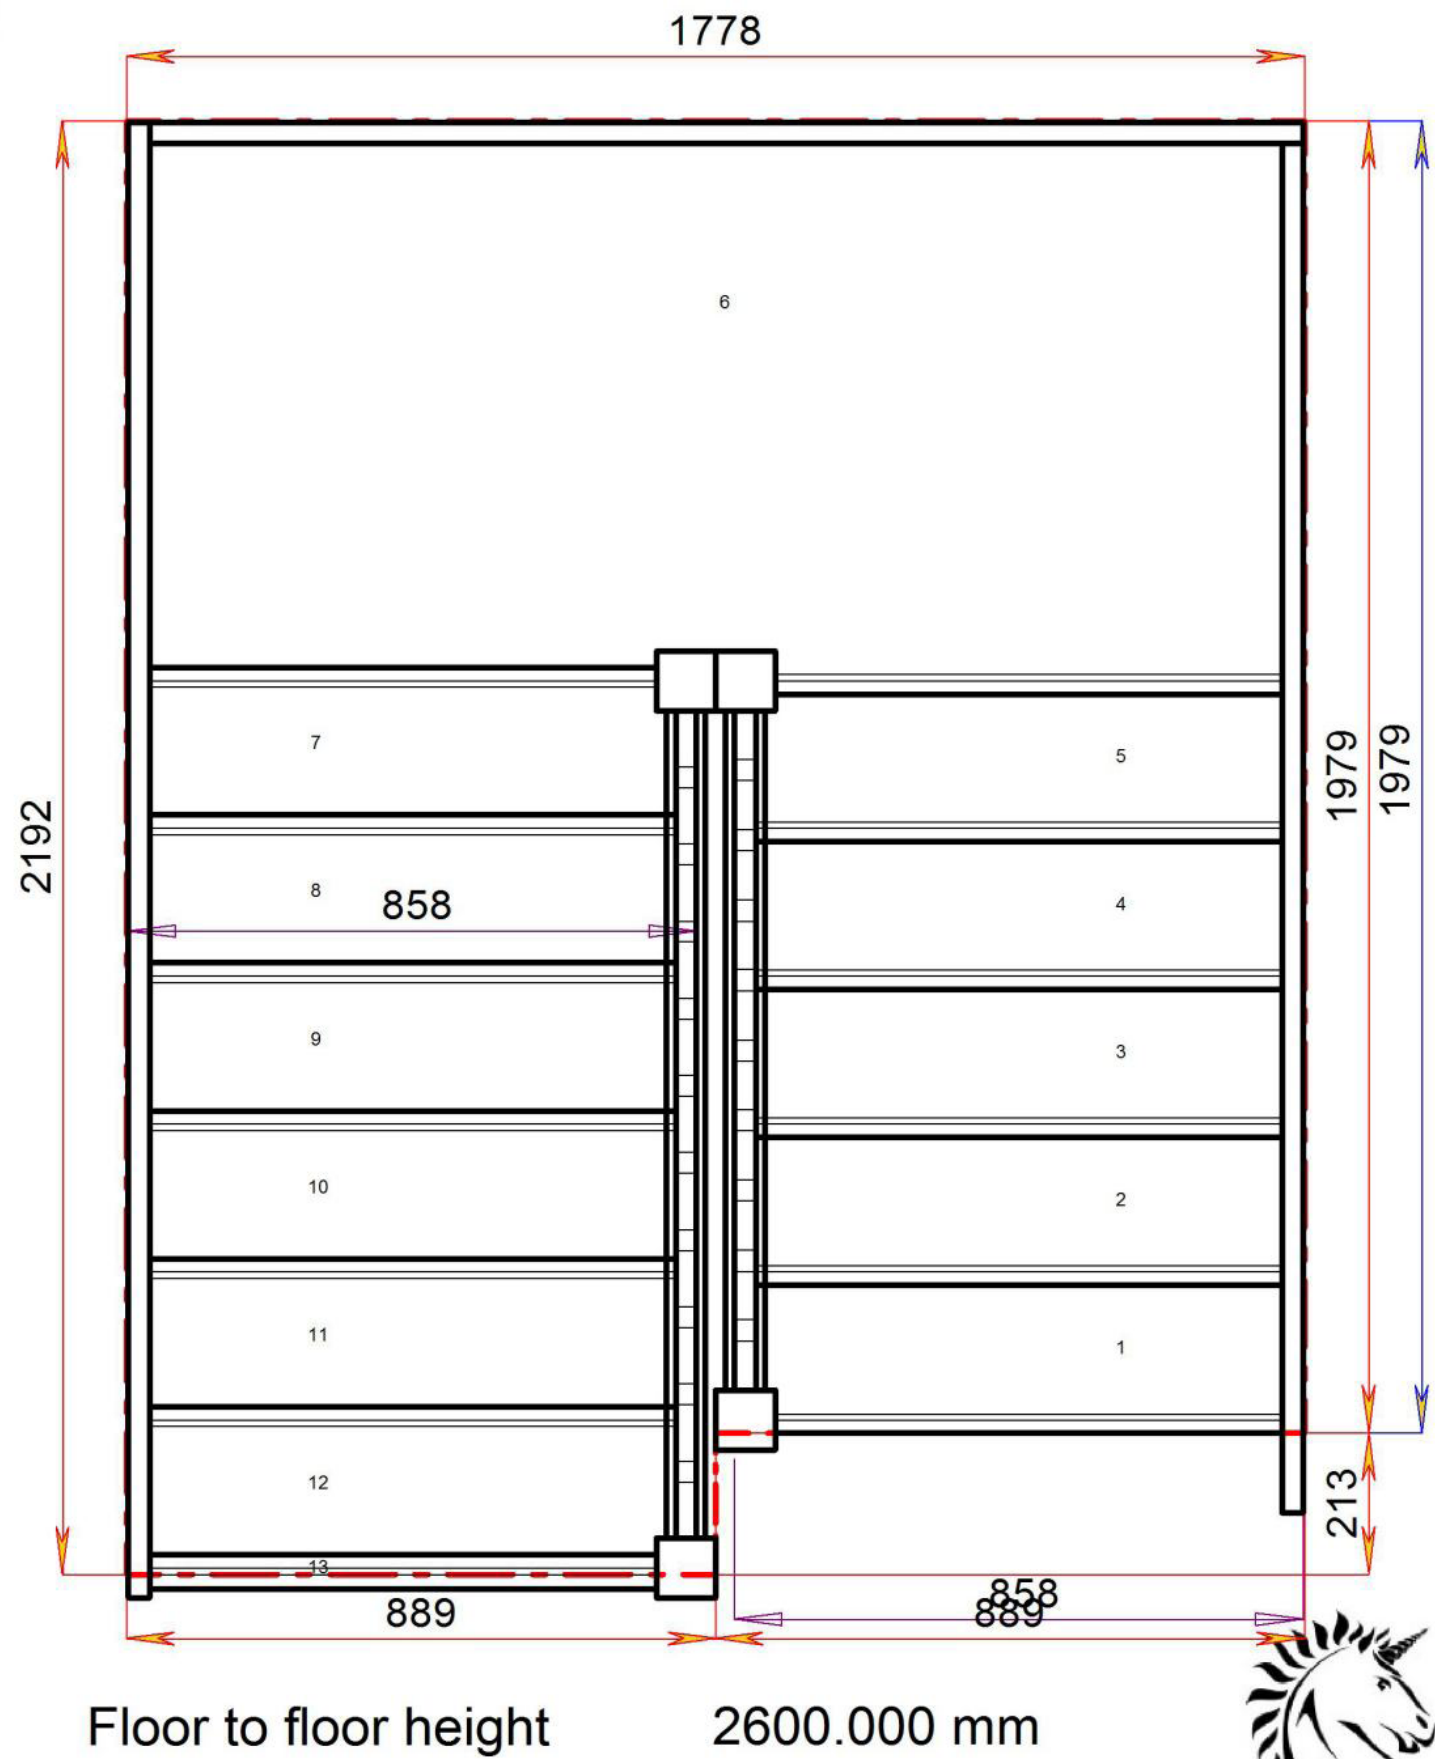

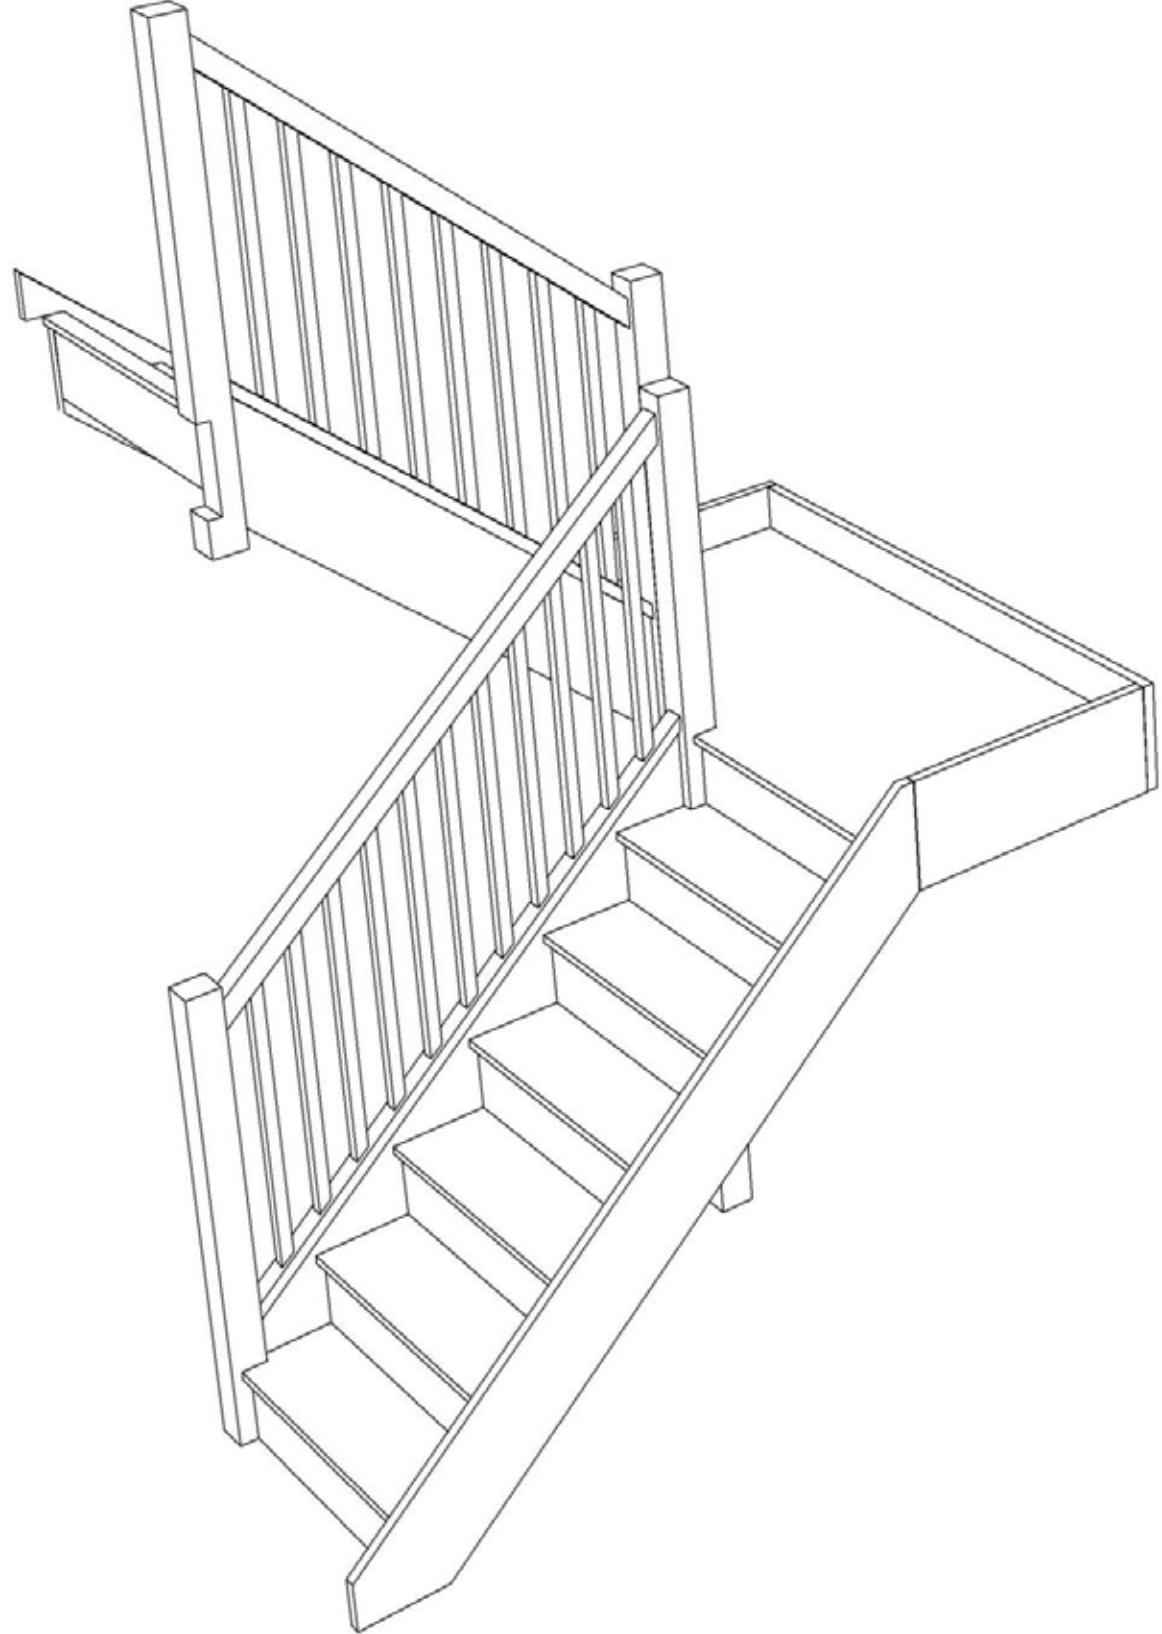


Stair:S6HL5N-LH-HR



### Stair Layouts-HL


### S6HL5N-LH-HR

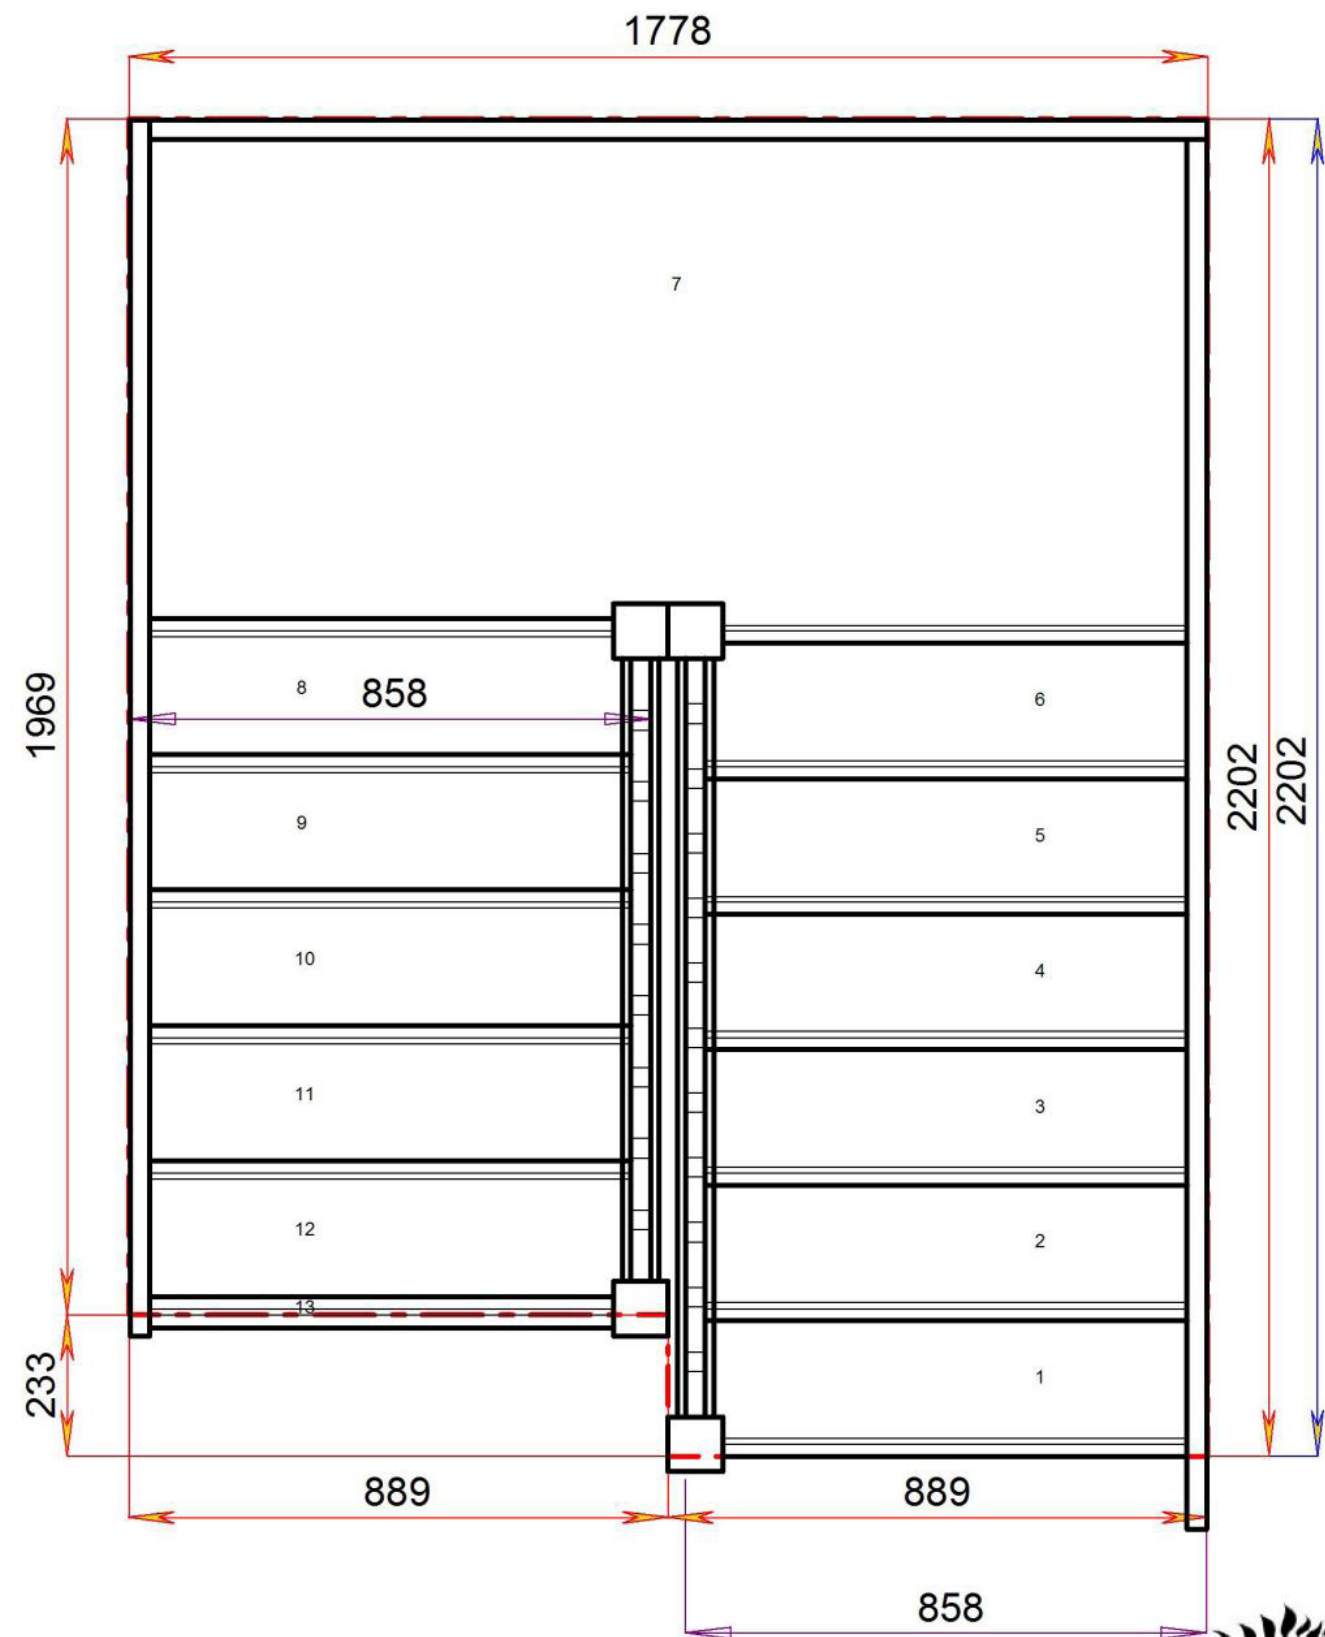

Floor to floor height

2600.000 mm



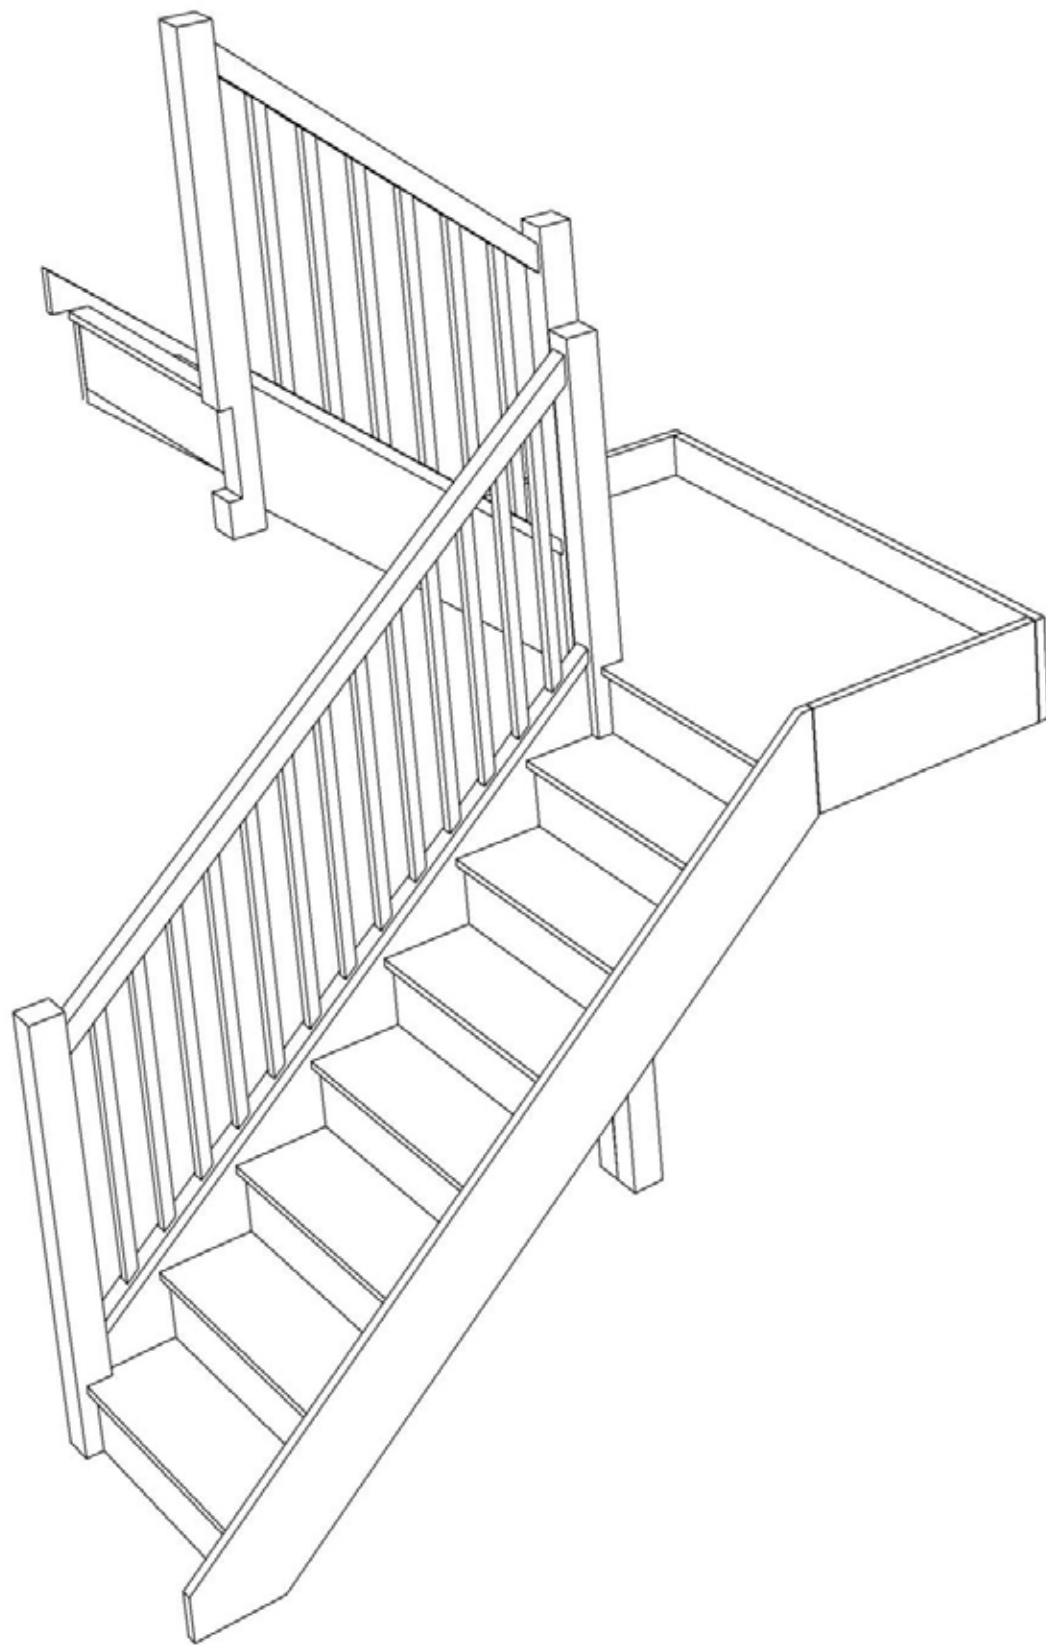


Stair:S7HL4N-LH-HR



### Stair Layouts-HL

### S7HL4N-LH-HR

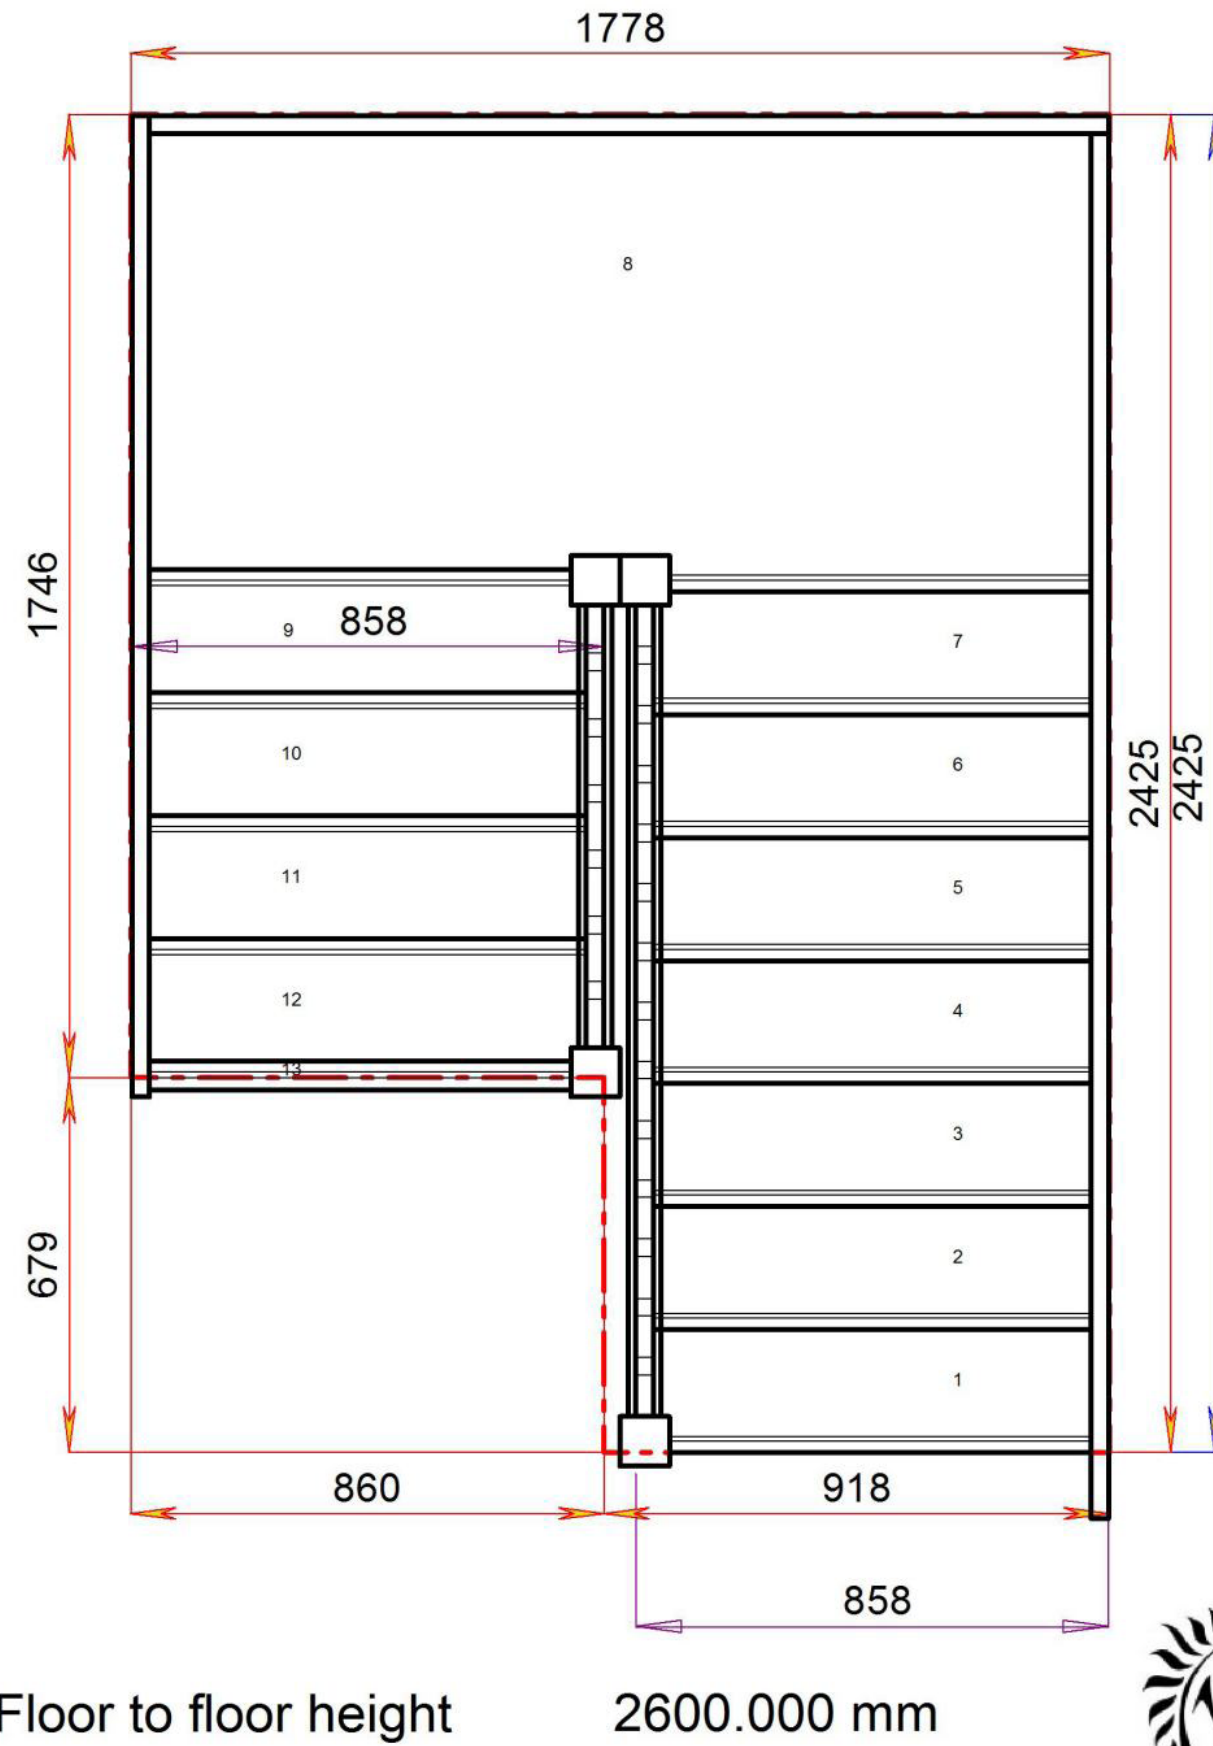

Floor to floor height


2600.000 mm






### Stair Layouts-HL

### S8HL3N-LH-HR

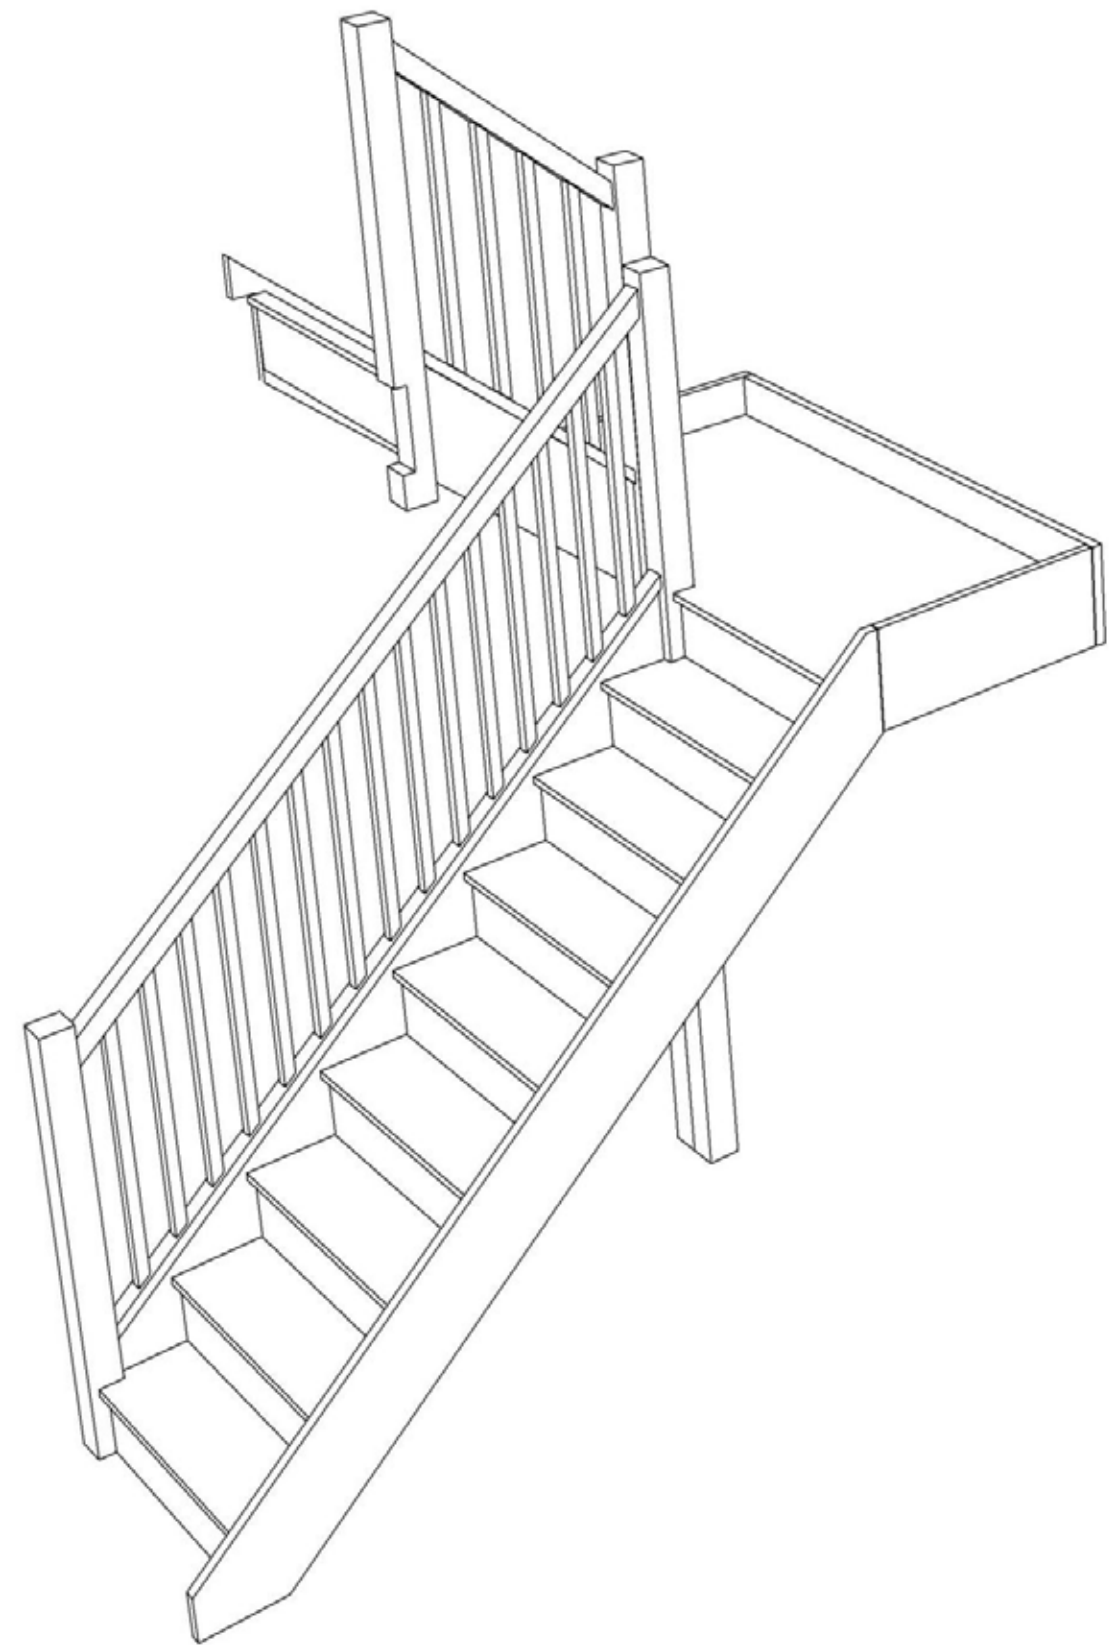


Stair:S8HL3N-LH-HR

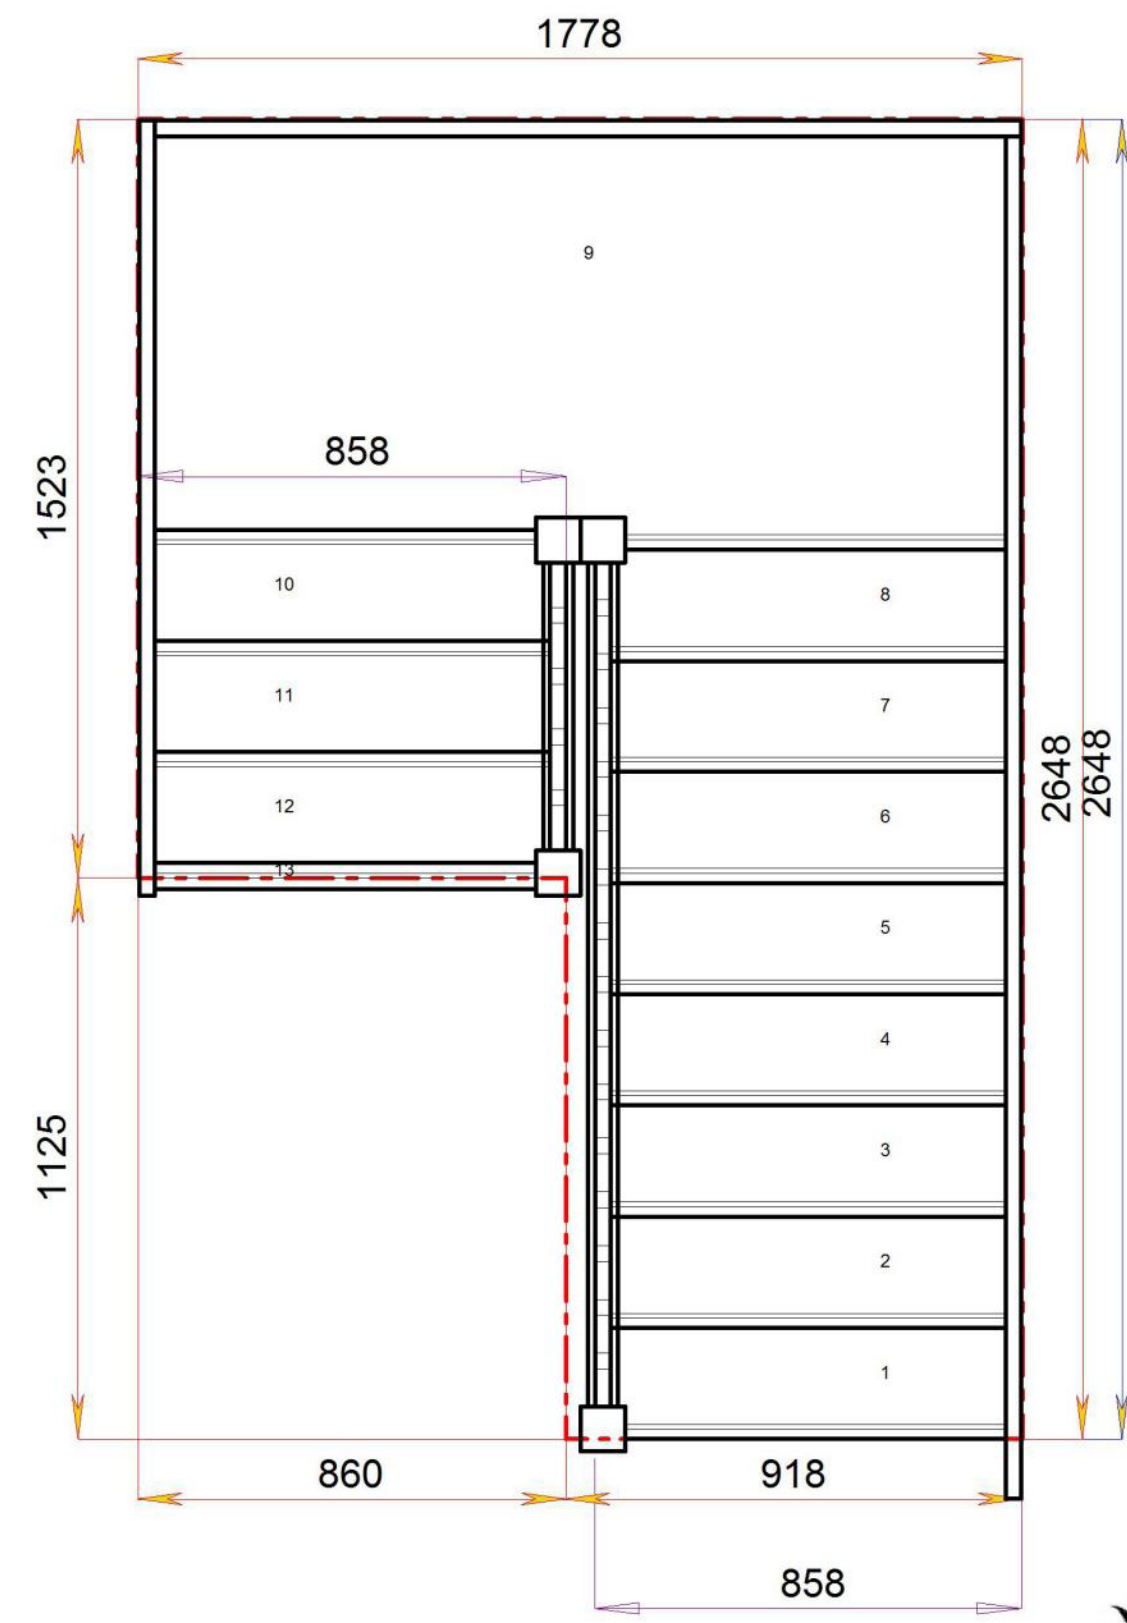

Floor to floor height

2600.000 mm



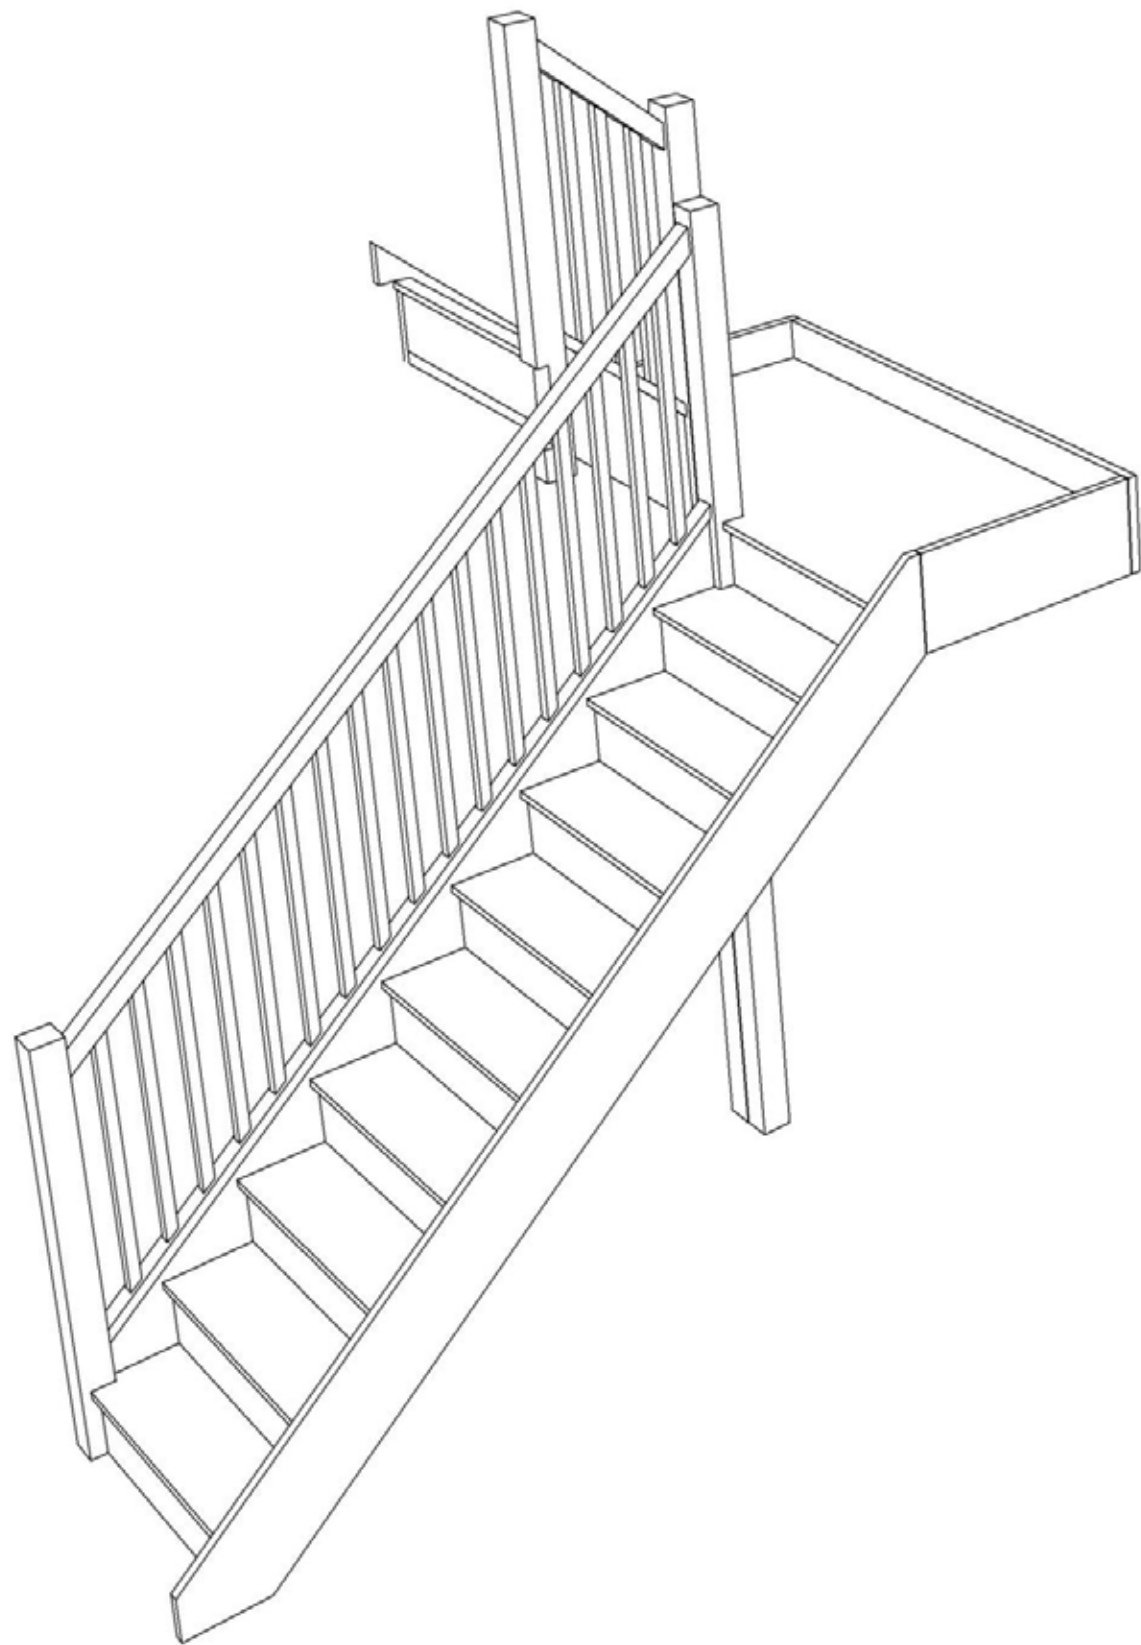


Stair:S9HL2N-LH-HR



### Stair Layouts-HL


### S9HL2N-LH-HR

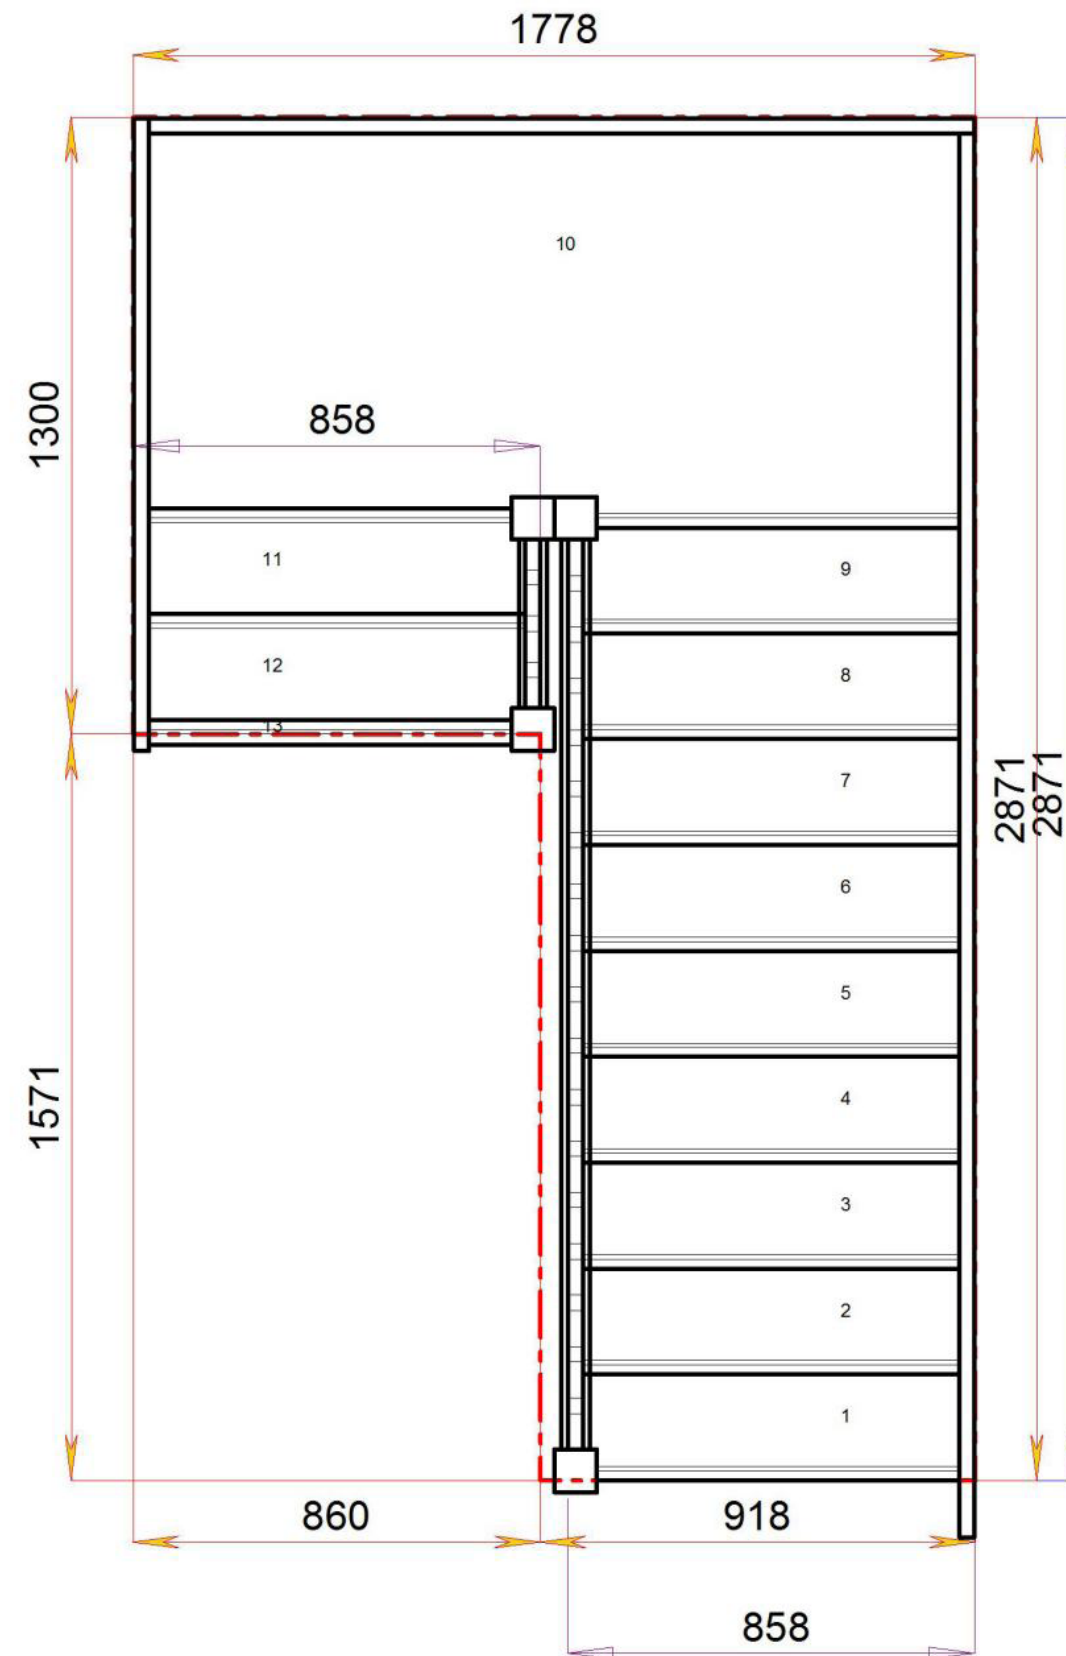

Floor to floor height

2600.000 mm



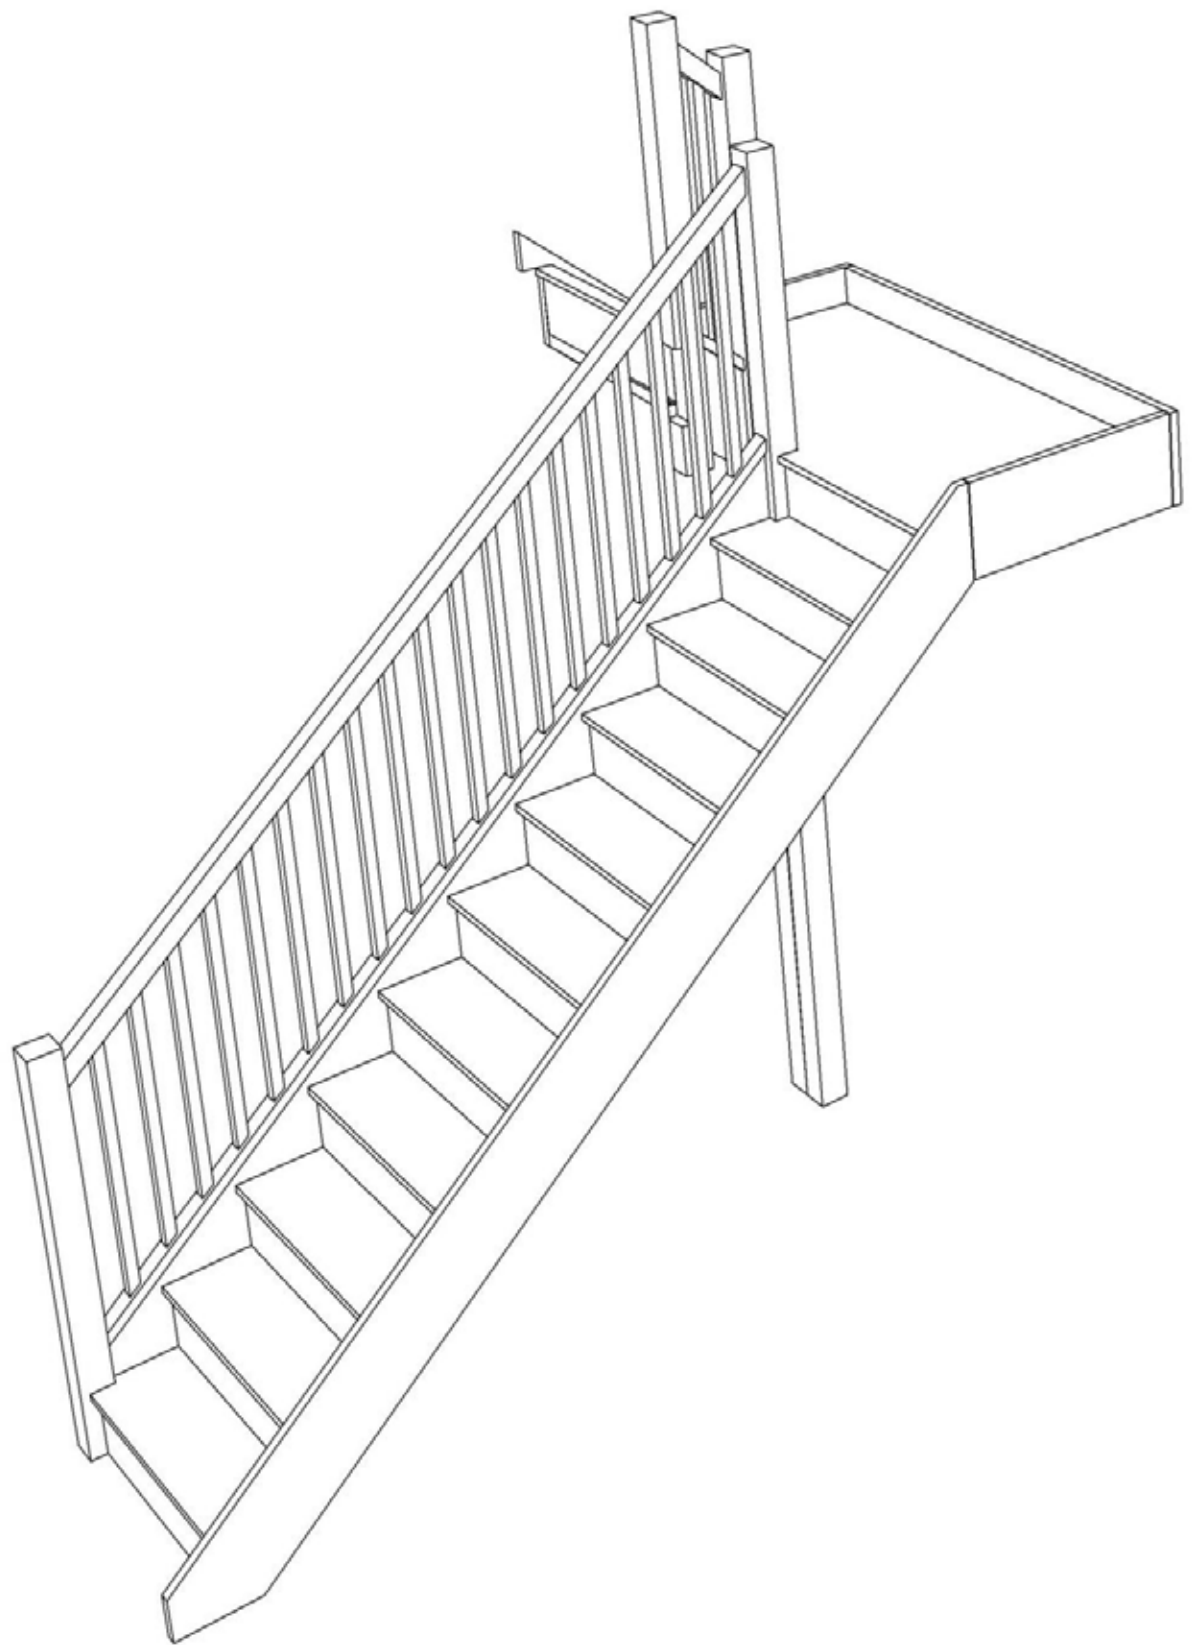


Stair:S10HL1N-LH-HR



### Stair Layouts-HL

### S10HL1N-LH-HR

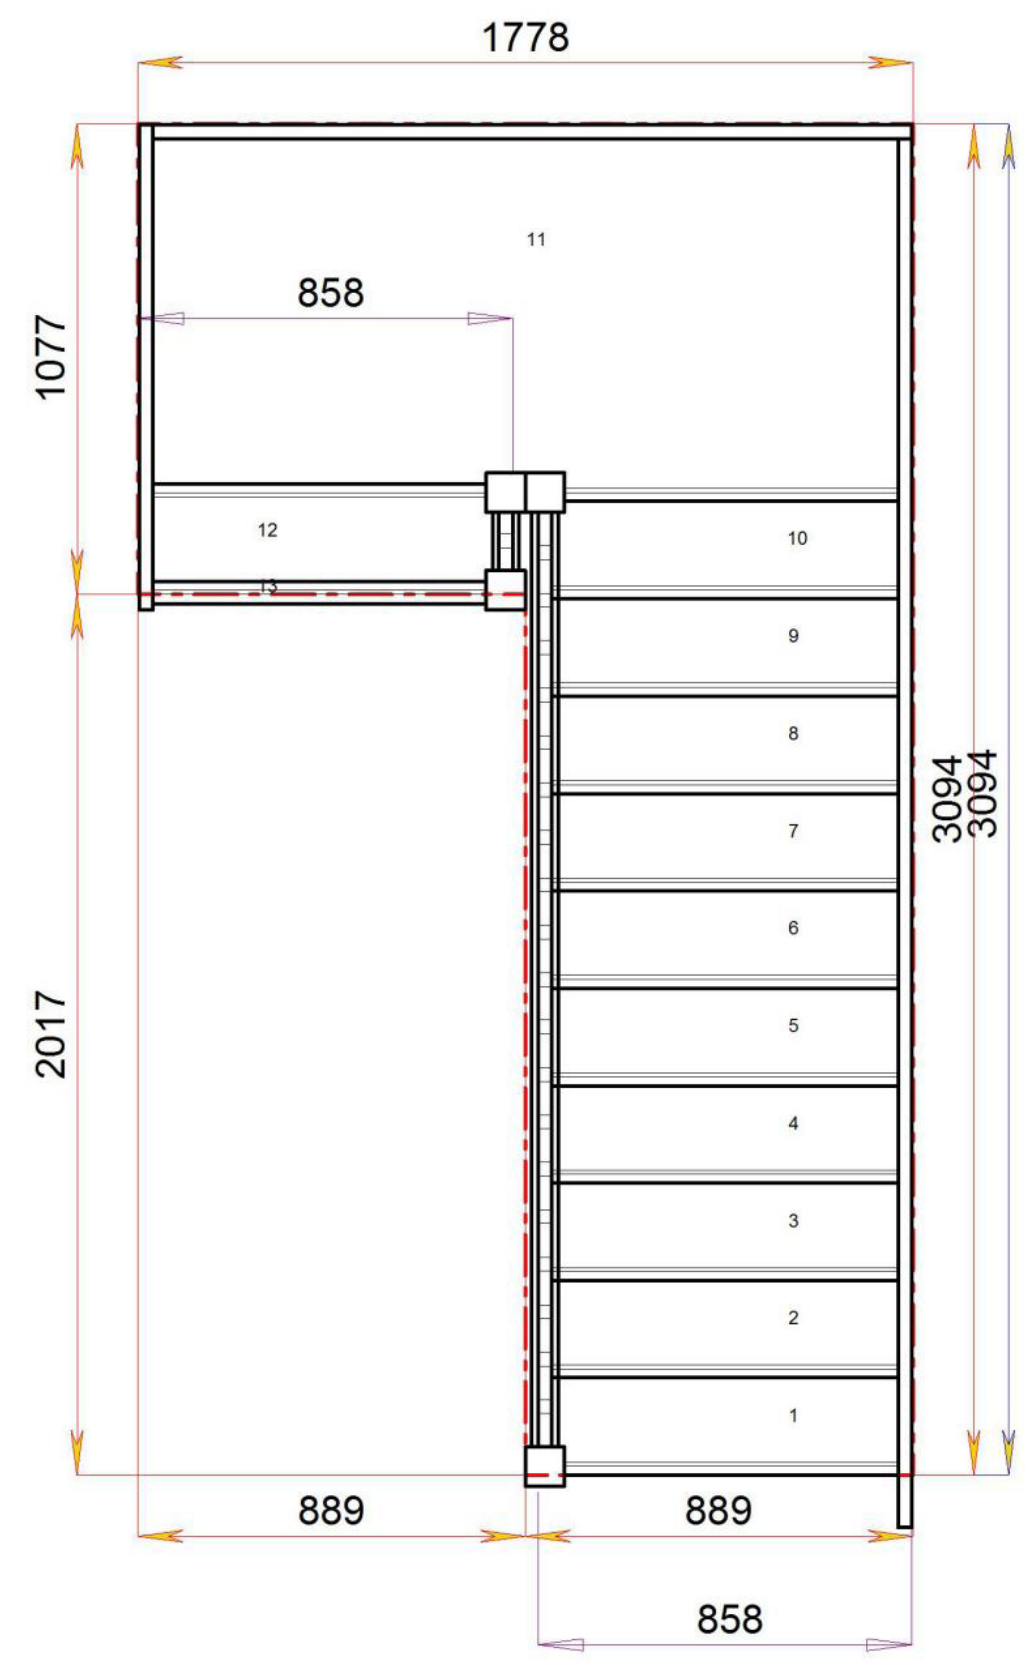

Floor to floor height

2600.000 mm

