



# STAIRPLAN

## Left Hand Single Winder Loft Staircases - Plan Layouts - No Handrails (3 Kite Winder)

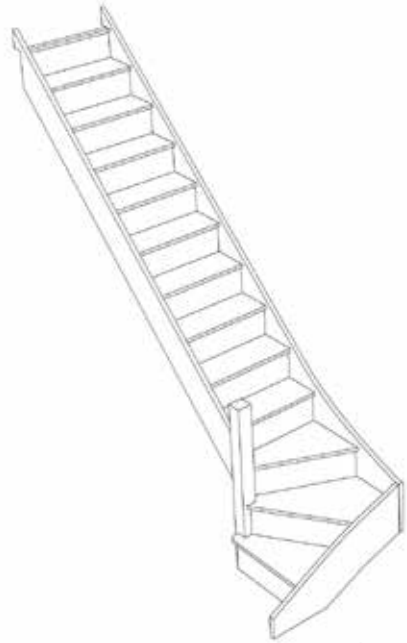

Stair-SW39N-LH

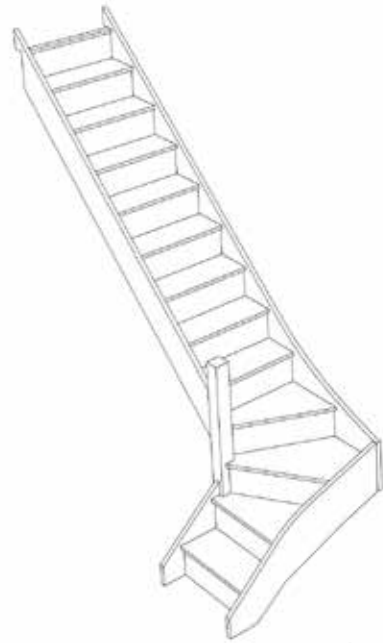

Stair-S1W38N-LH




Stair-S2W37N-LH



Stair-S3W36N-LH




Stair-S4W35N-LH

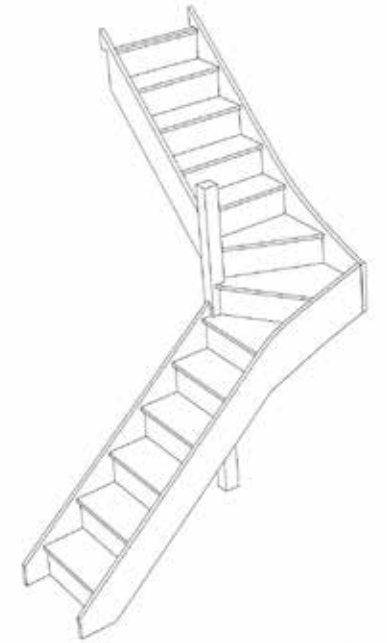


Stair-S5W34N-LH




Stair-S6W33N-LH

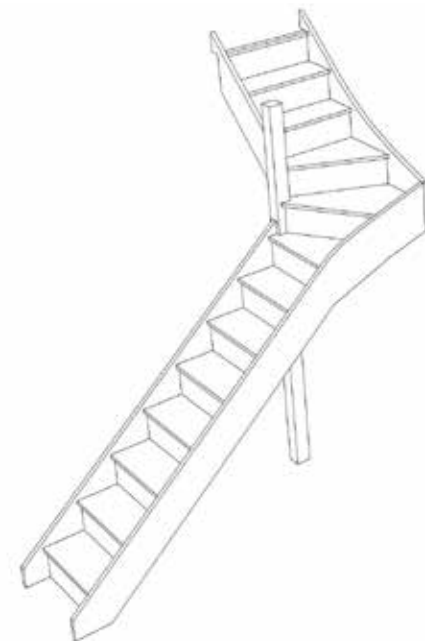

Stair-S7W32N-LH

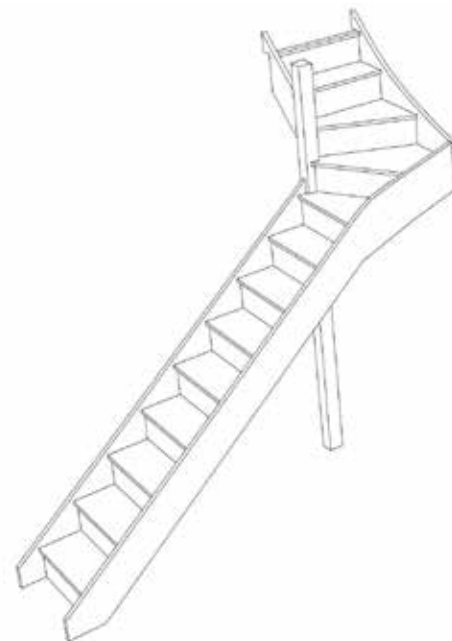

Stair-S8W31N-LH

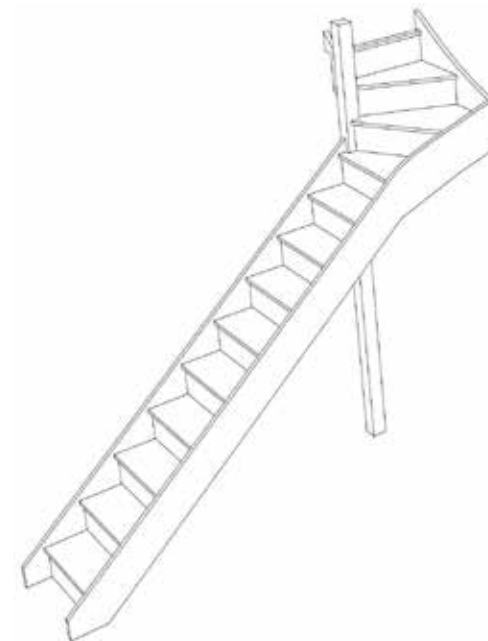

Stair-S9W3N-LH




For Narrow Width layouts like these contact us with the Plan reference number for a quotation.

We need to know which material specification you would like quoting in from our [model range](#) also.

These plans show our suggested minimum width for a staircase used in a loft conversion.

sales@stairplan.com  
01952 608853

© 08006328/11035

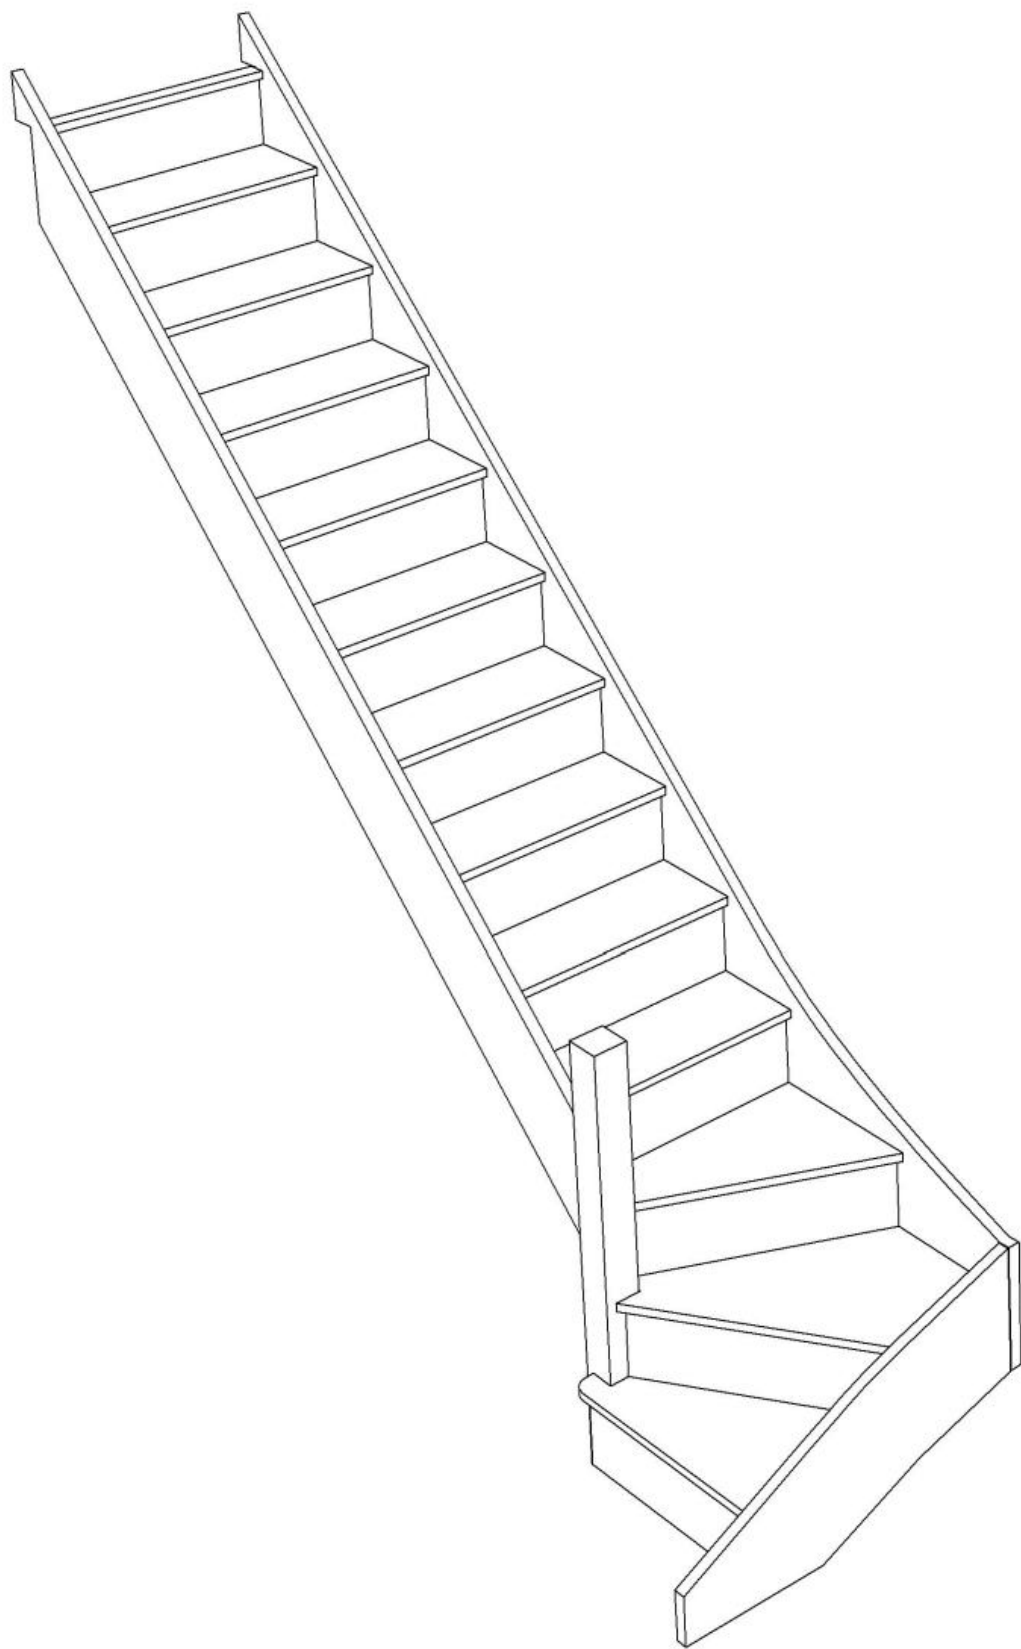

# Stair Layouts-SW-660

# SW39N-LH

© 08006328/11035



Stair:SW39N-LH



Floor to floor height



2600.000 mm



© 080906328/11035

# Stair Layouts-SW-660

# S1W38N-LH

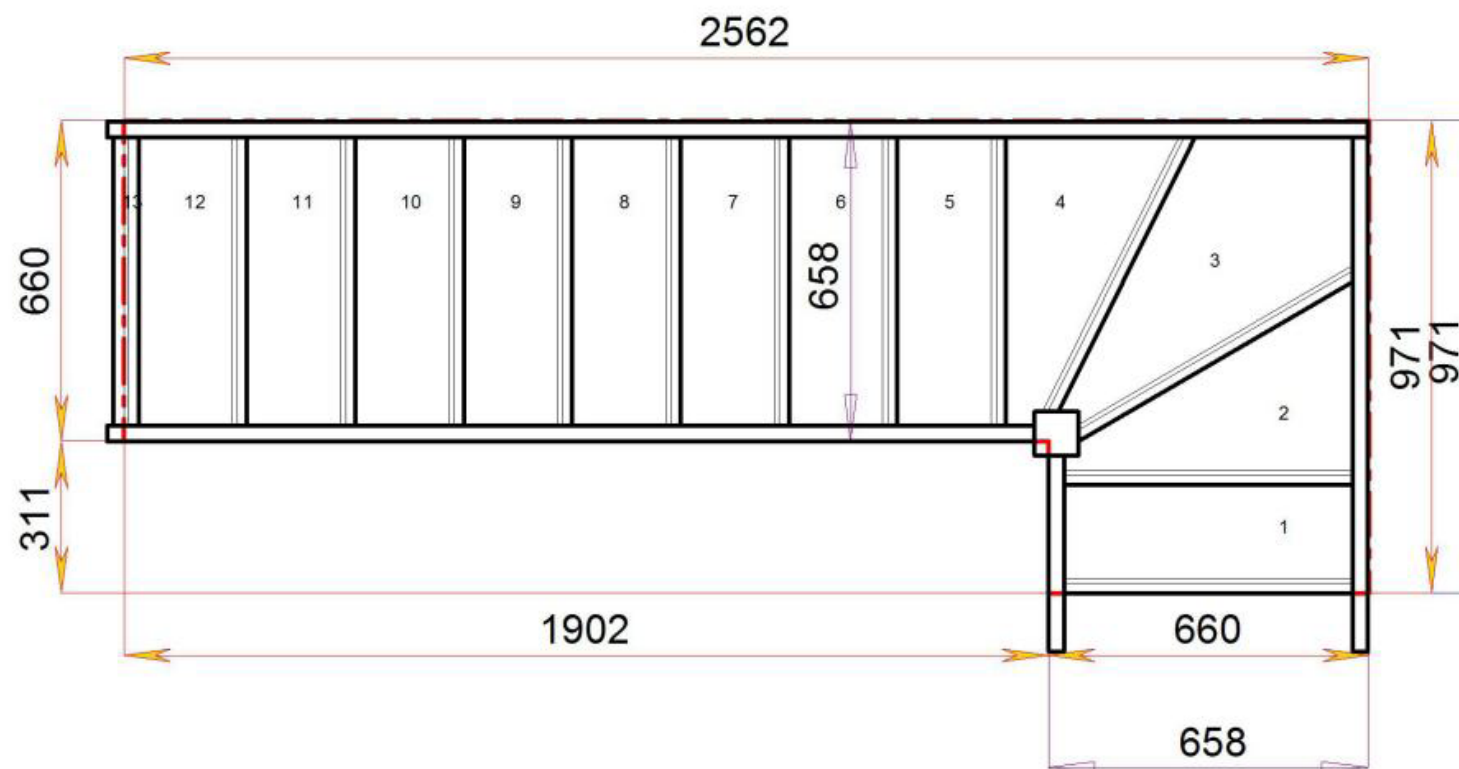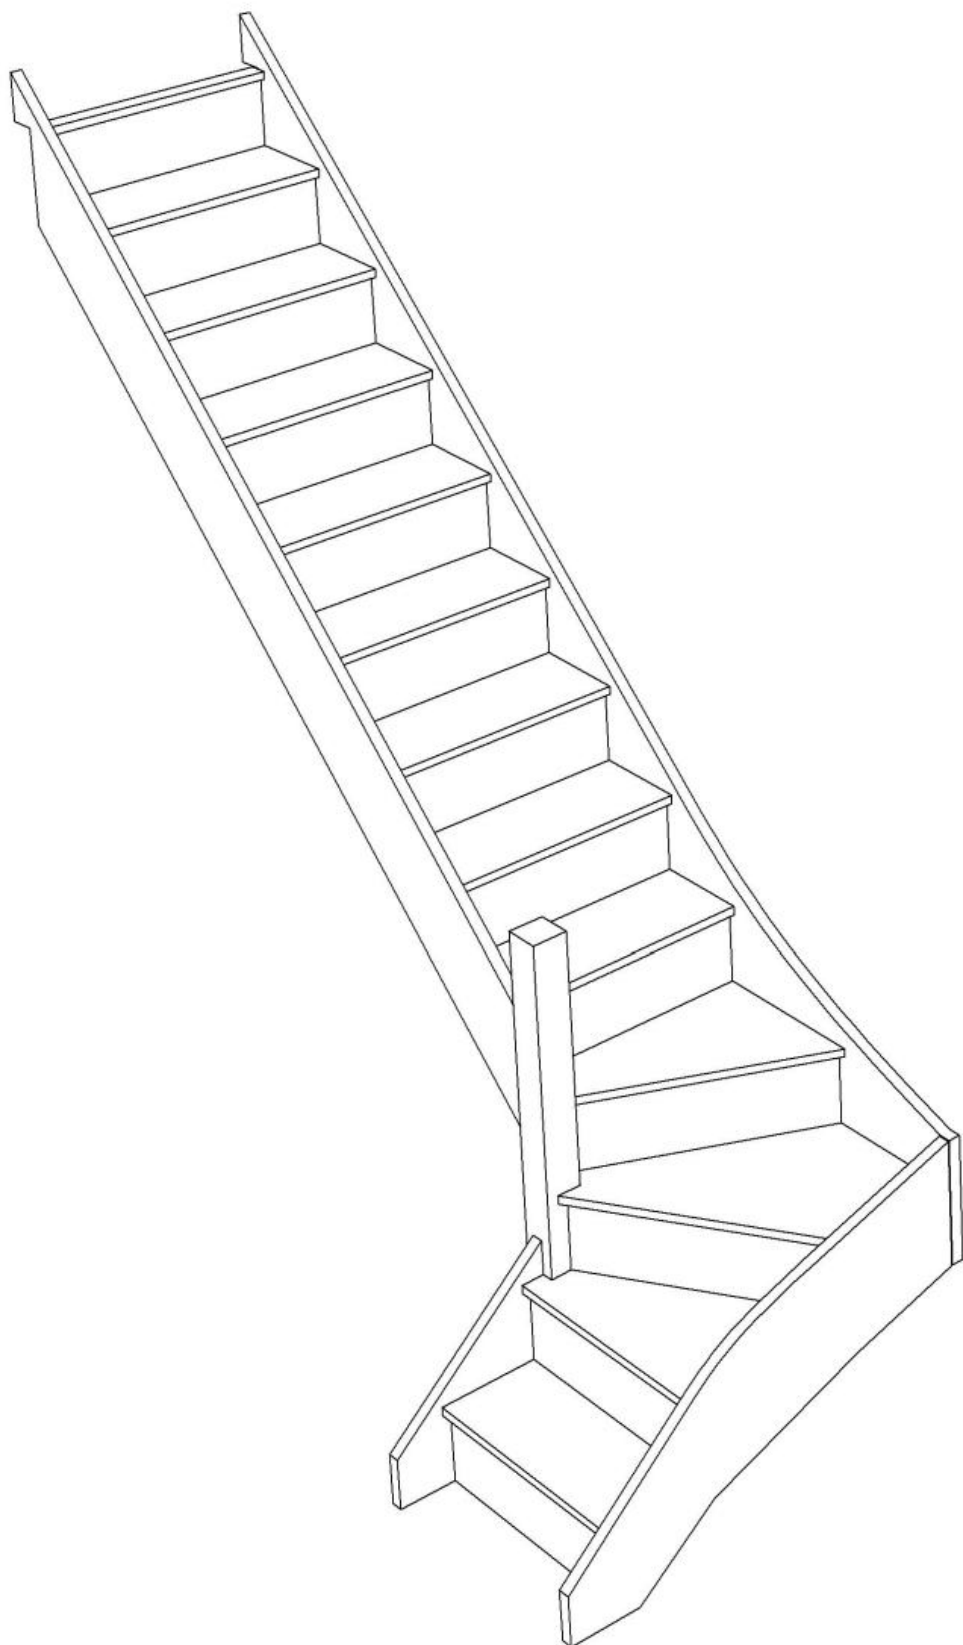

Stair:S1W38N-LH



Floor to floor height



2600.000 mm





# Stair Layouts-SW-660

# S2W37N-LH

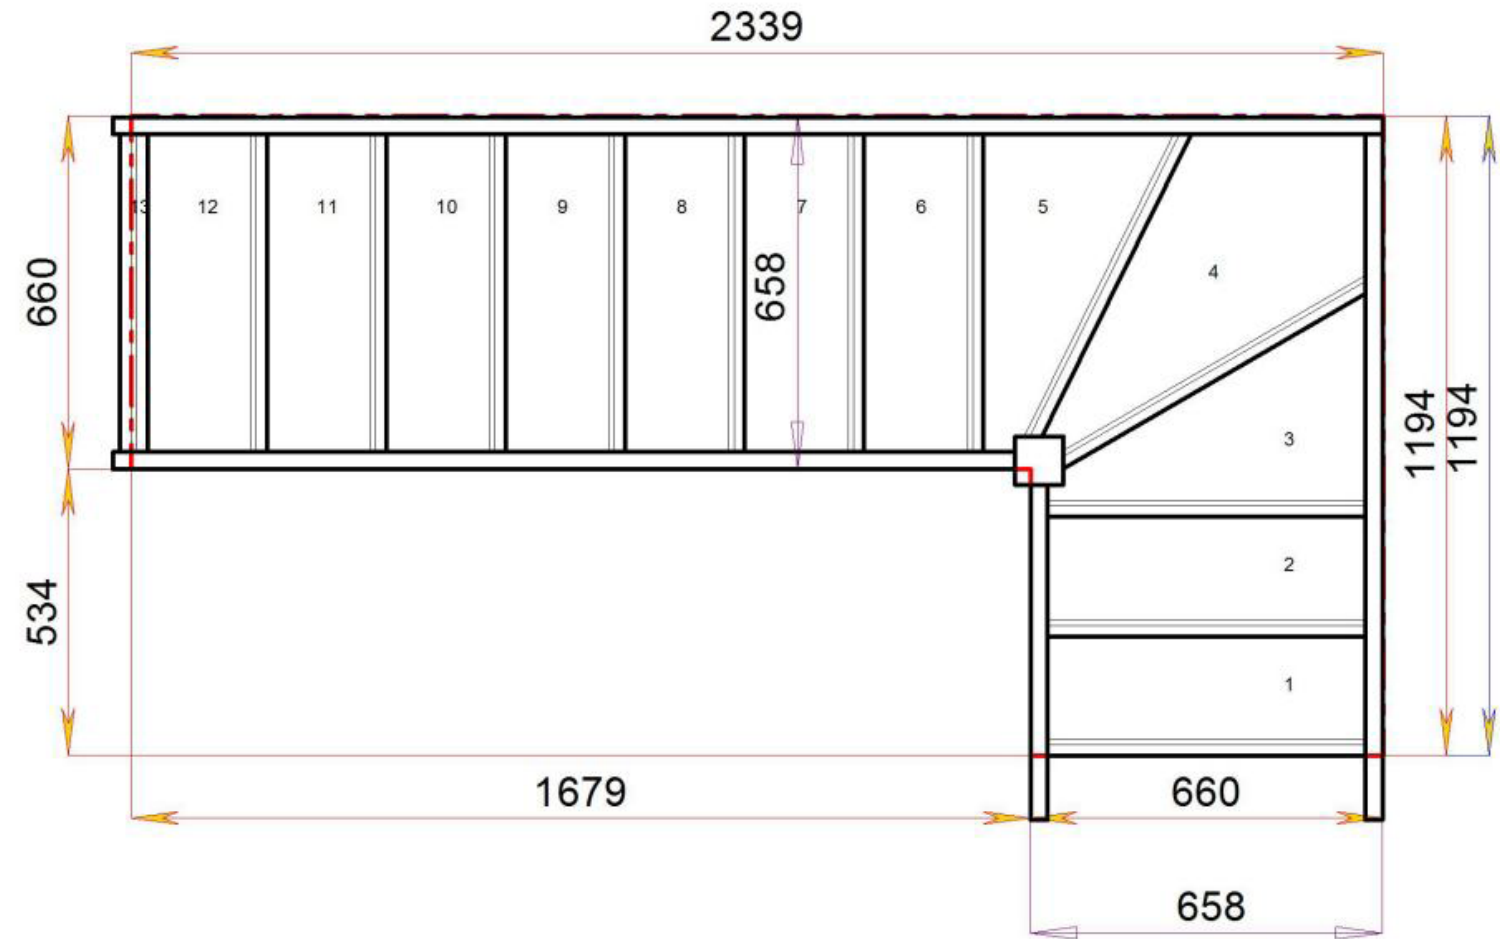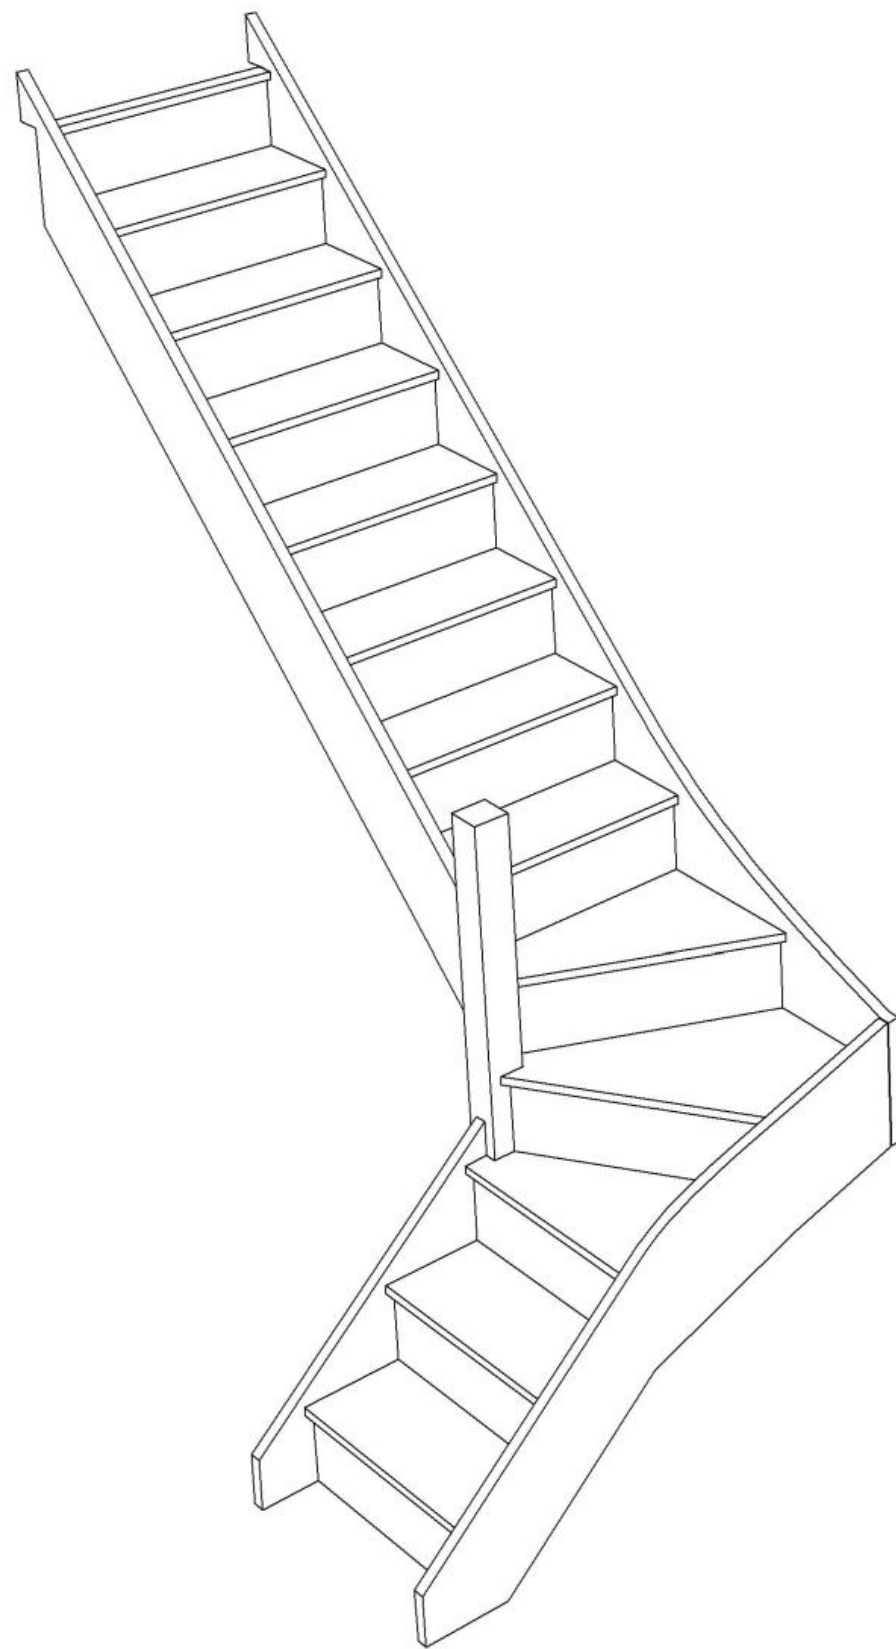

Stair:S2W37N-LH





Floor to floor height

2600.000 mm



# Stair Layouts-SW-660

# S3W36N-LH

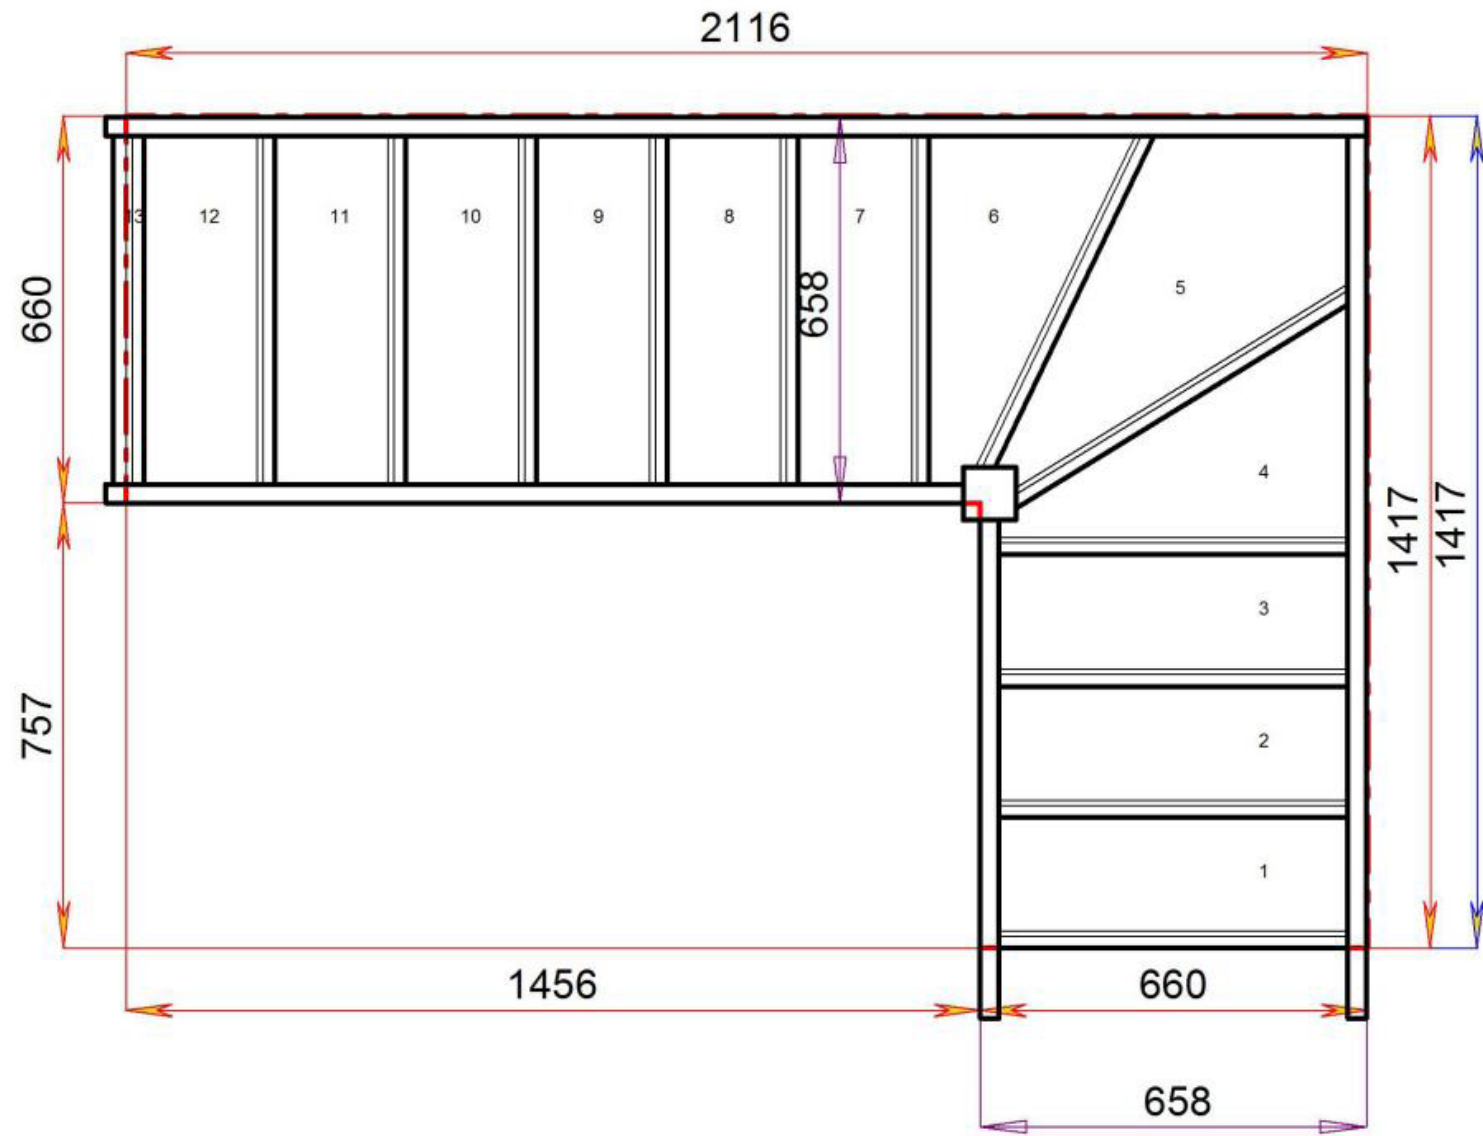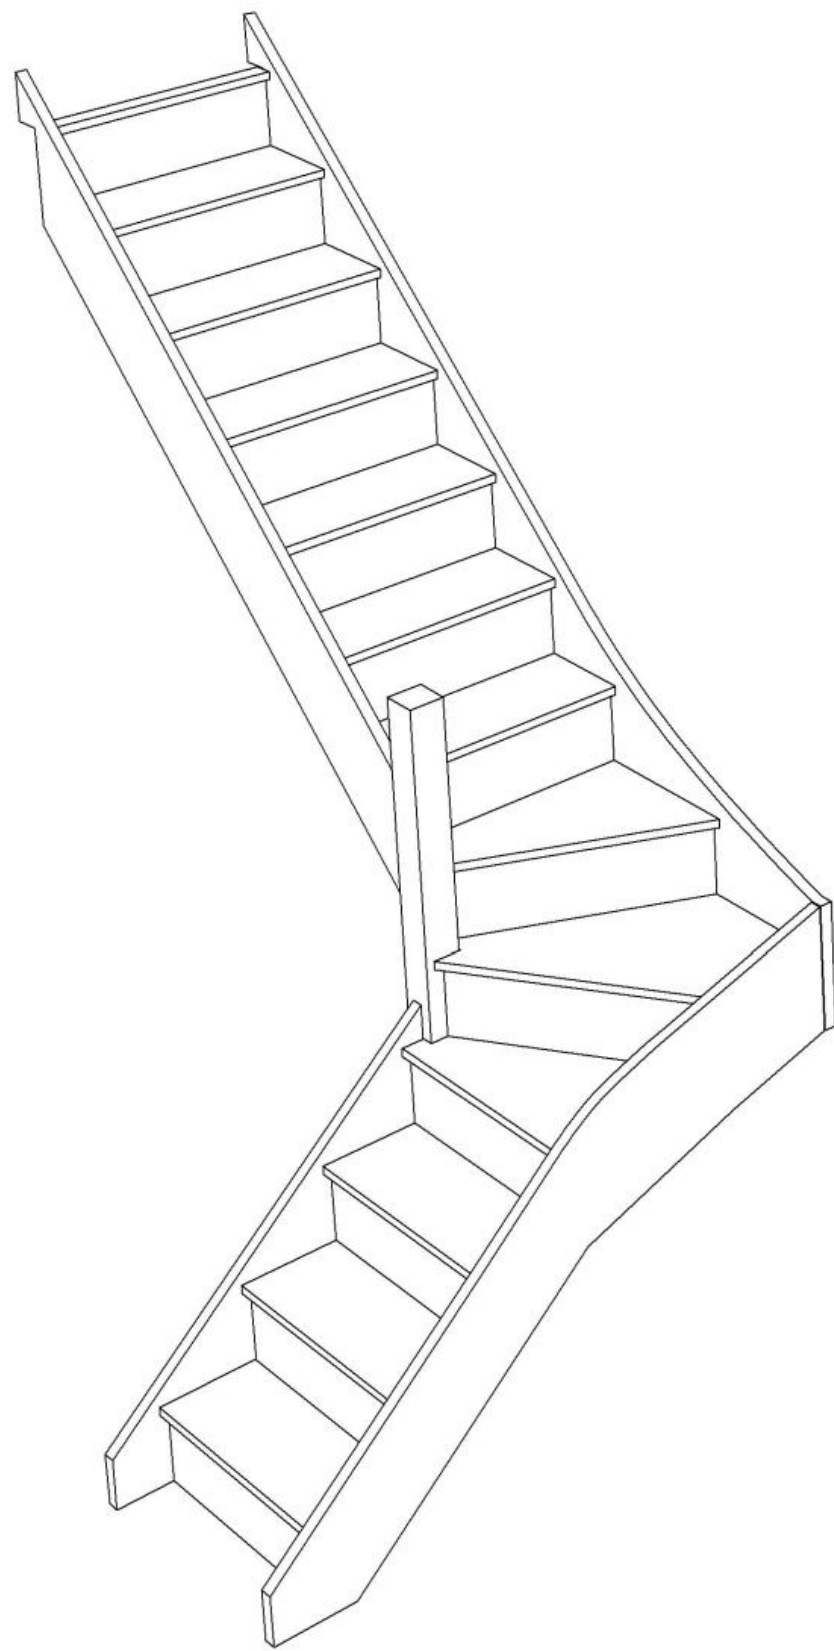

Stair:S3W36N-LH





Floor to floor height

2600.000 mm



# Stair Layouts-SW-660

# S4W35N-LH

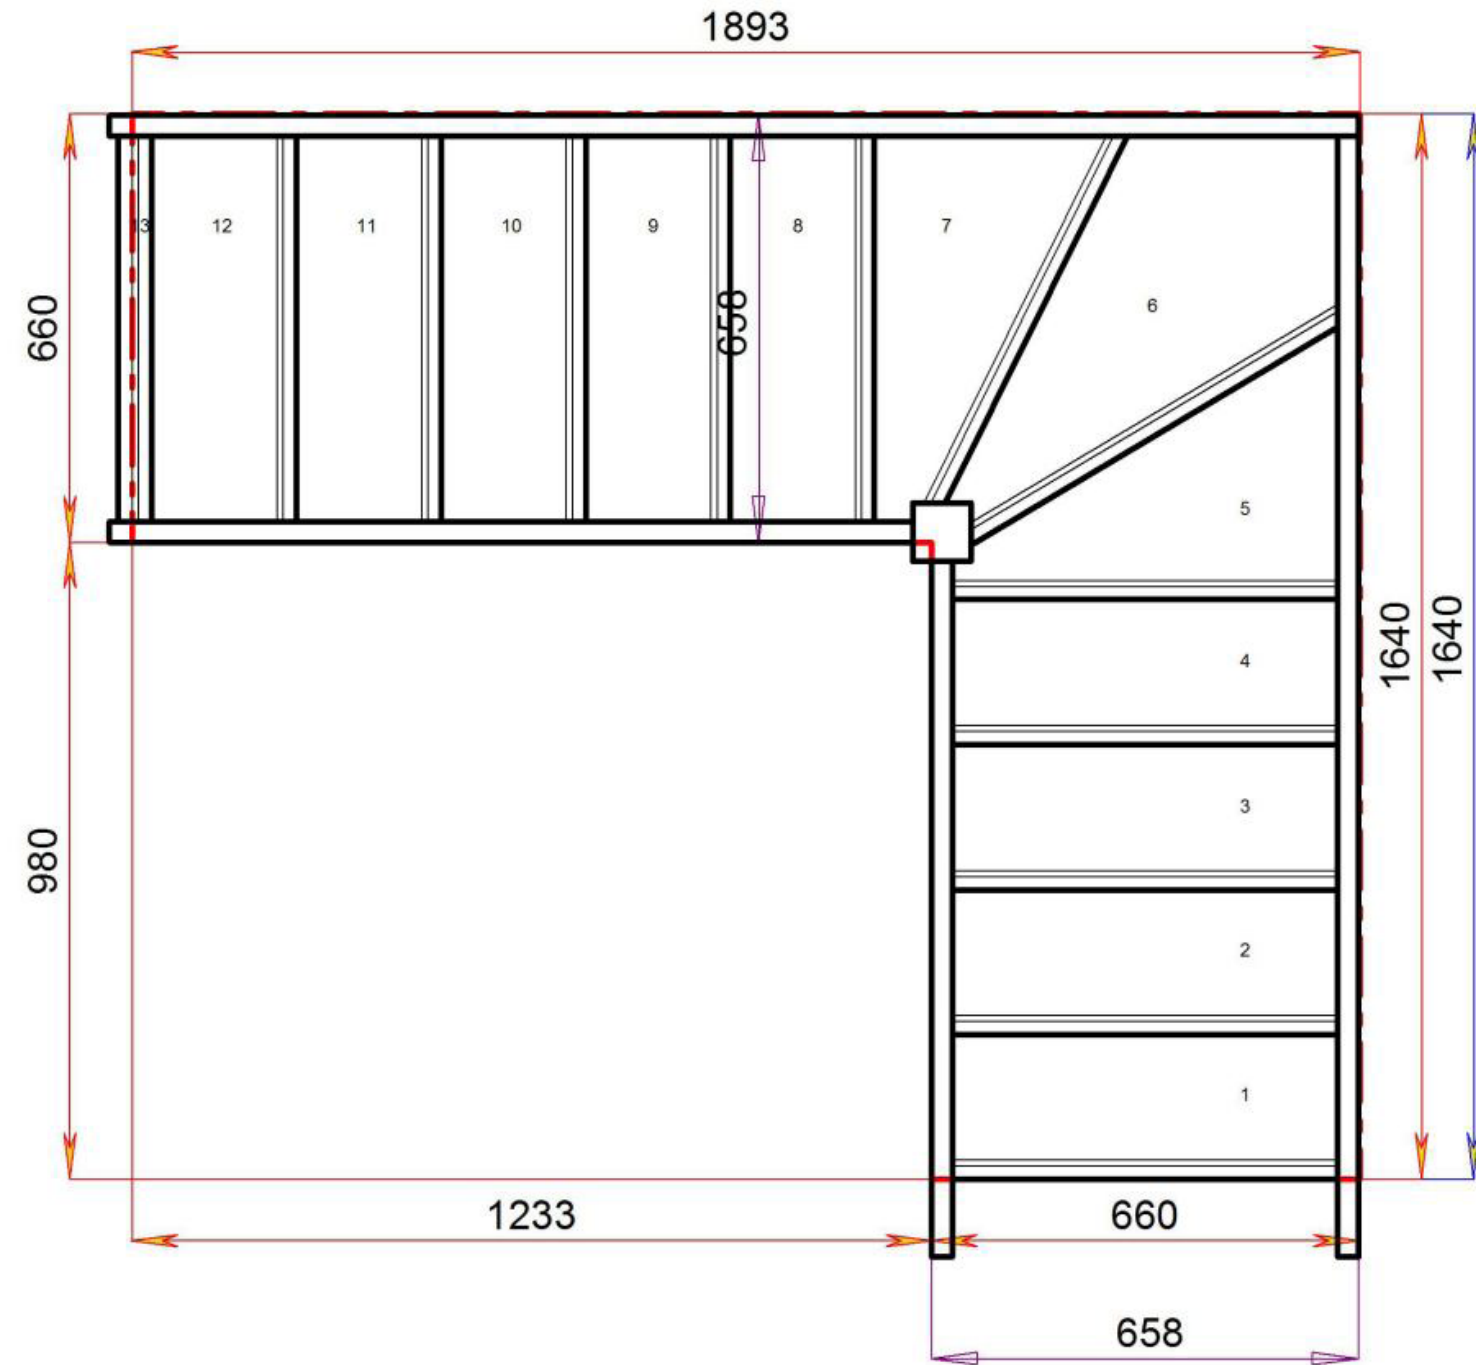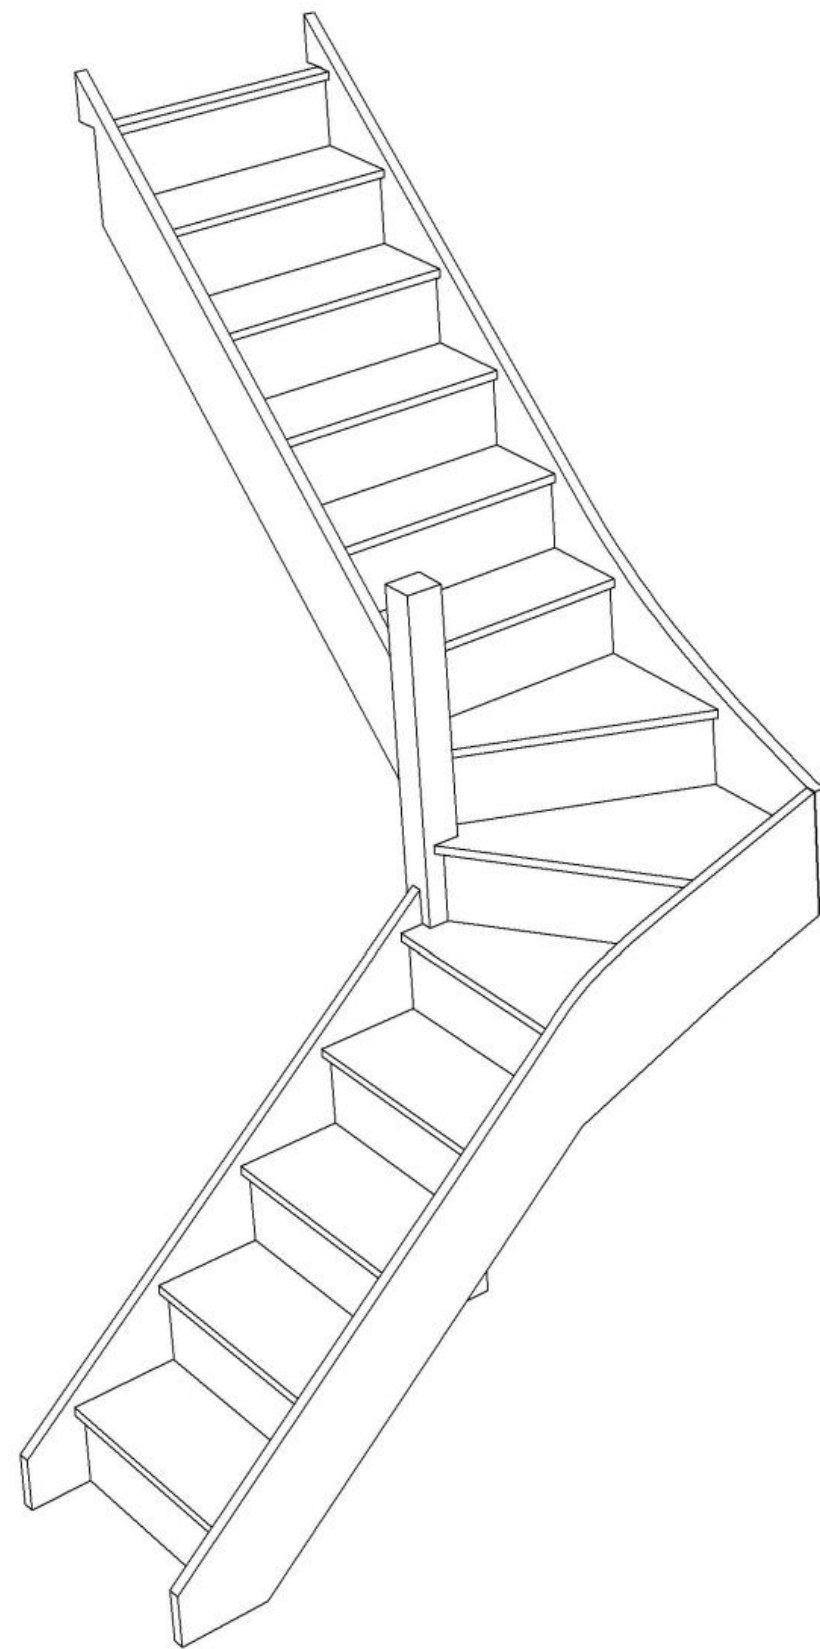

Stair:S4W35N-LH




Floor to floor height

2600.000 mm





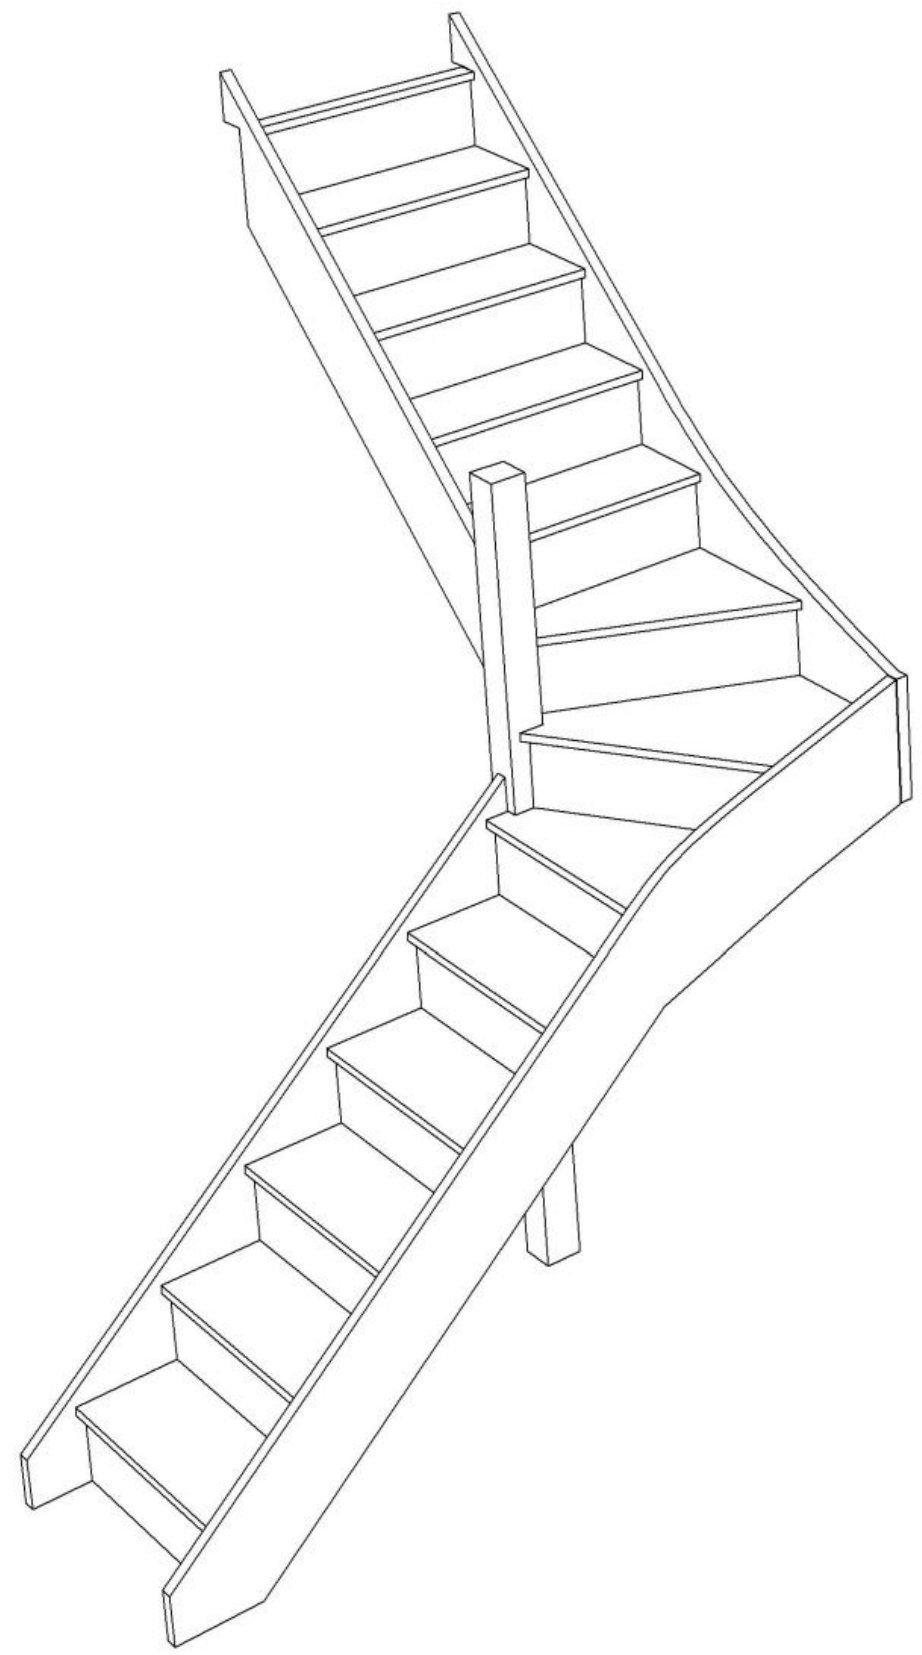


Stair:S5W34N-LH



### Stair Layouts-SW-660


### S5W34N-LH

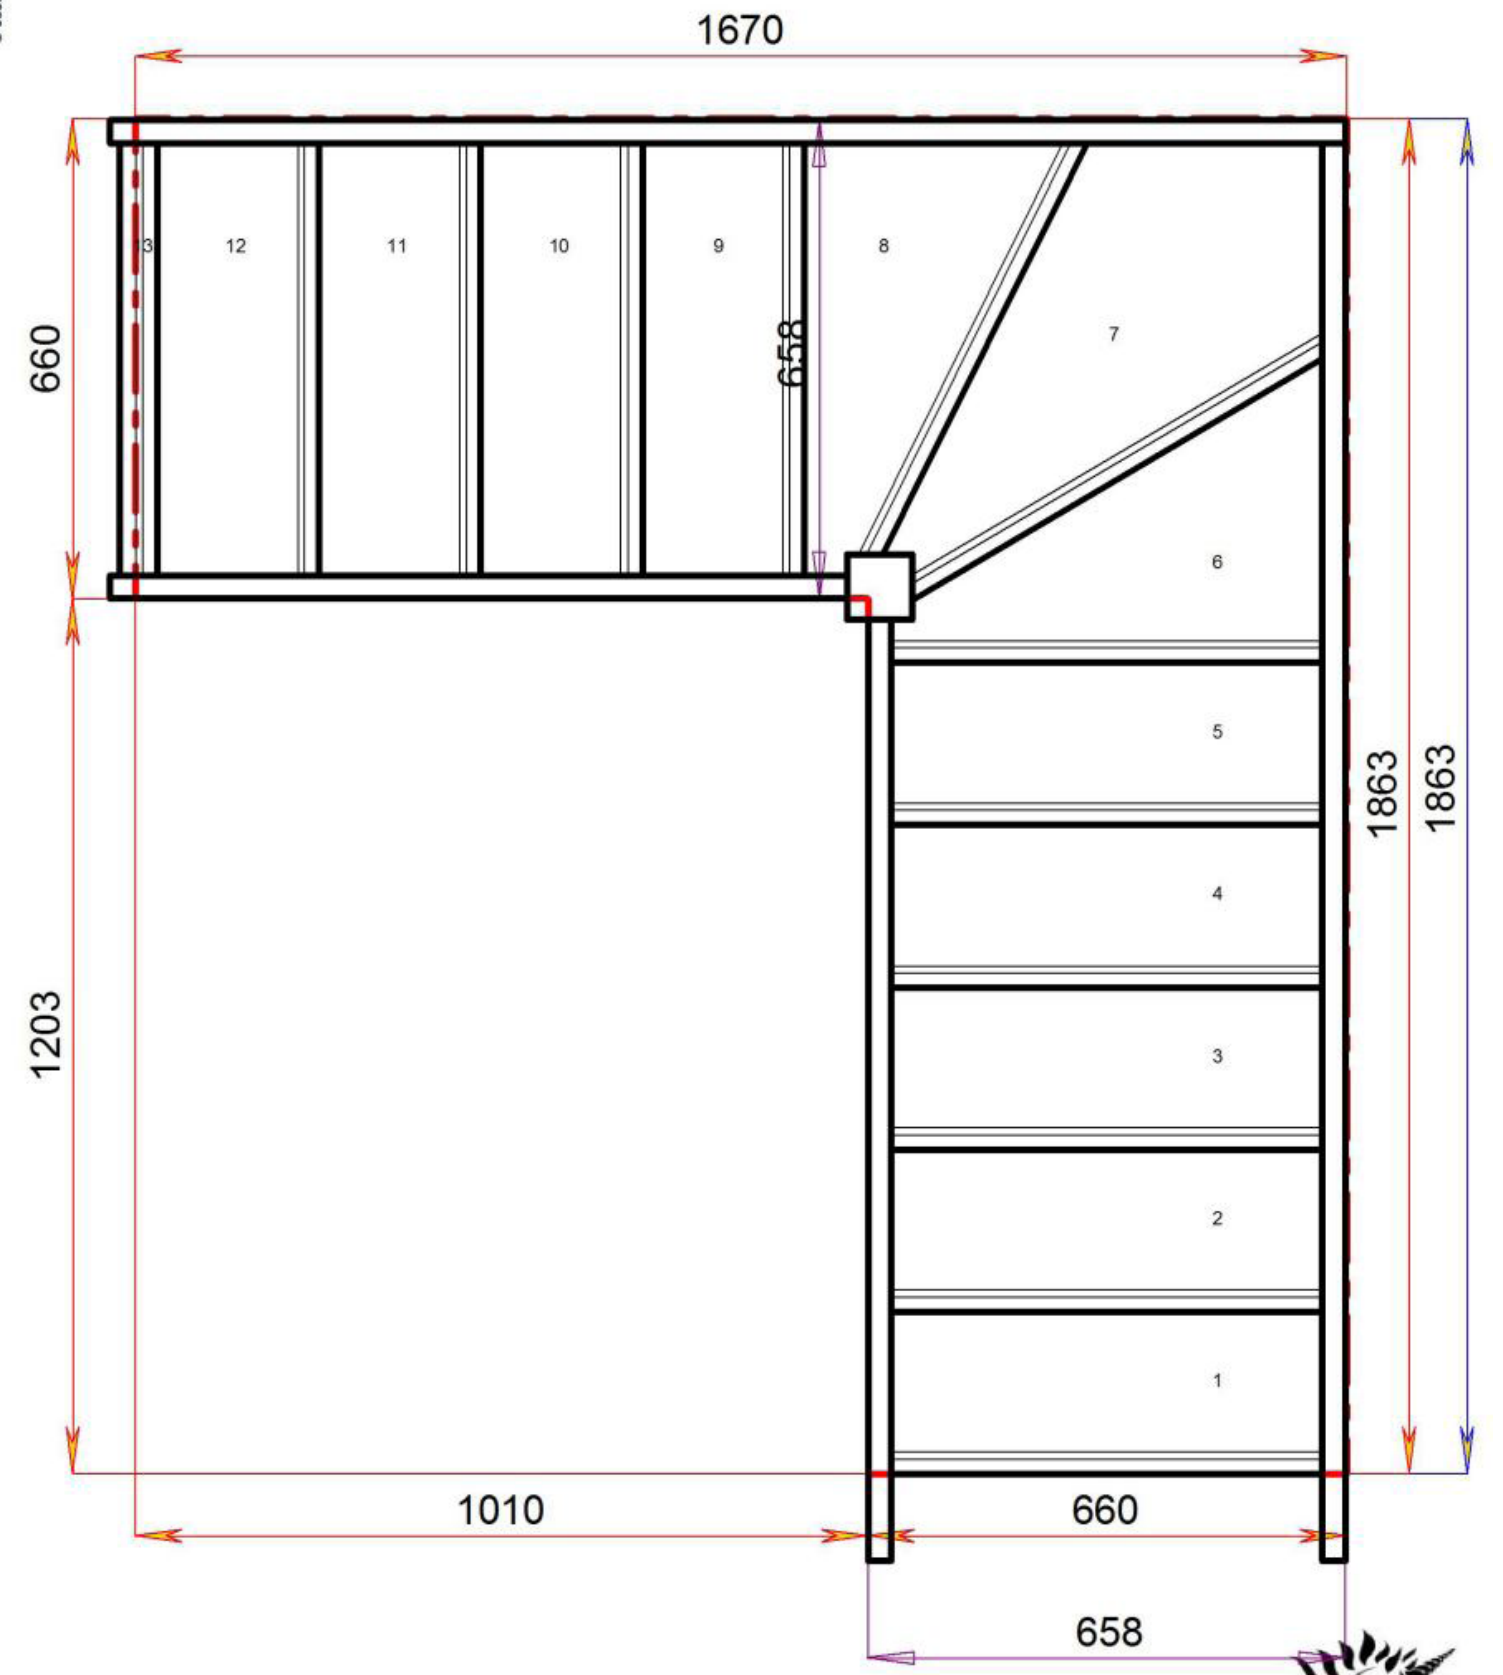

Floor to floor height

2600.000 mm



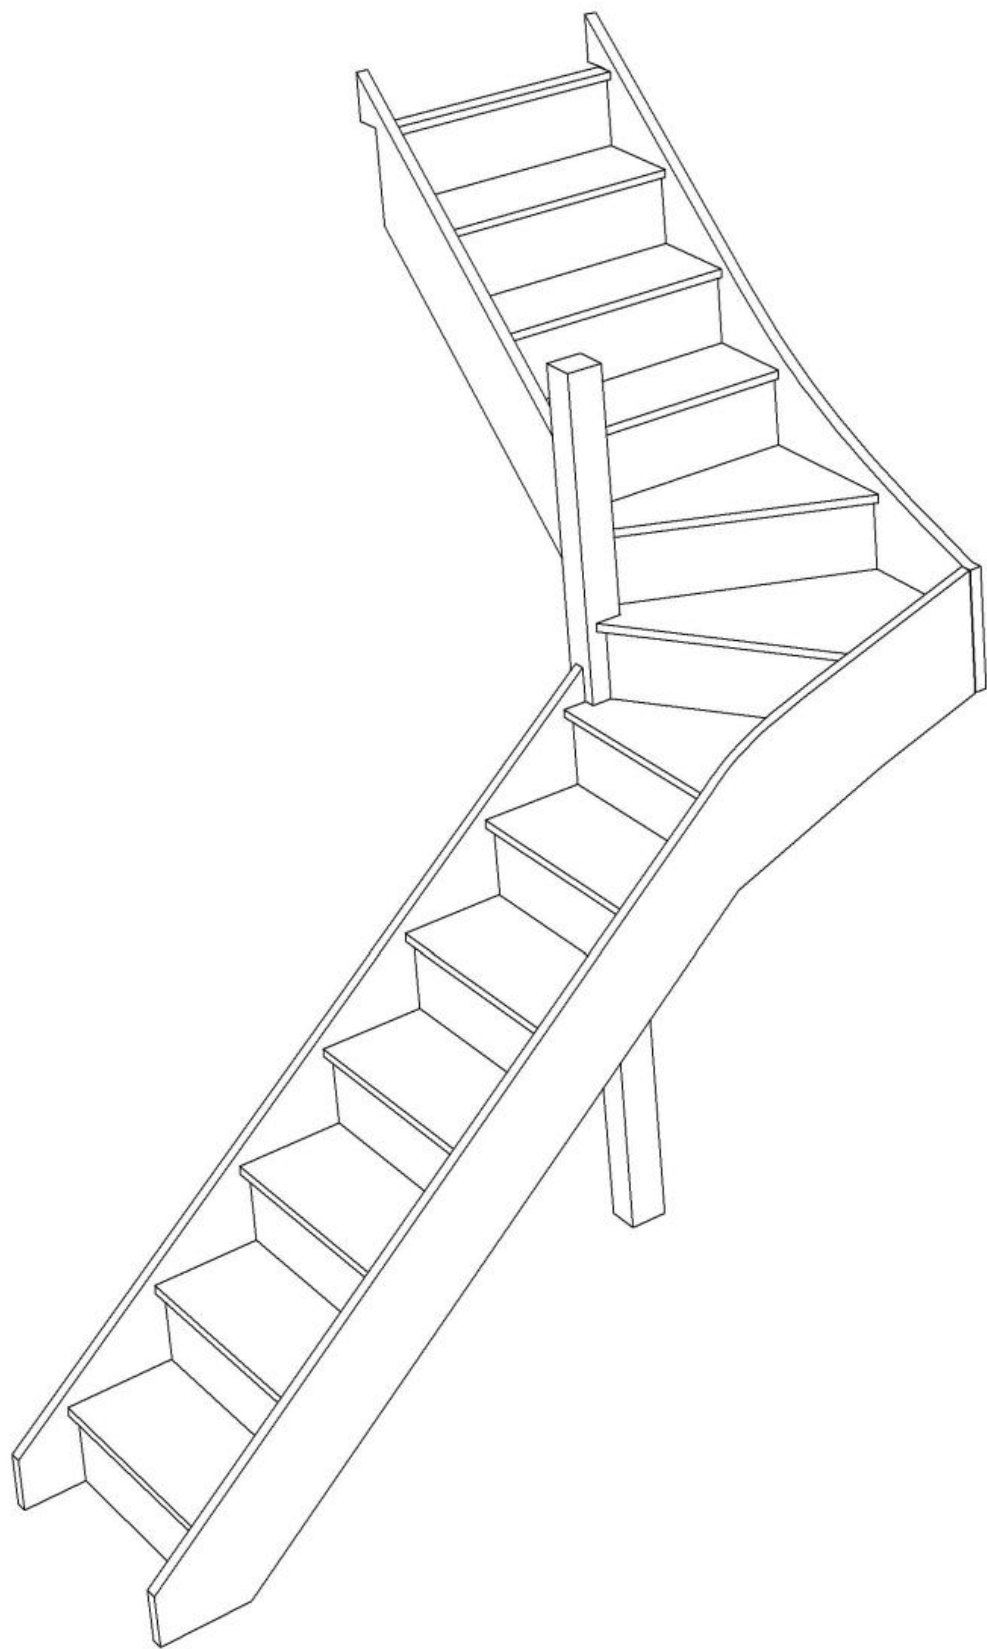


Stair:S6W33N-LH



### Stair Layouts-SW-660

### S6W33N-LH

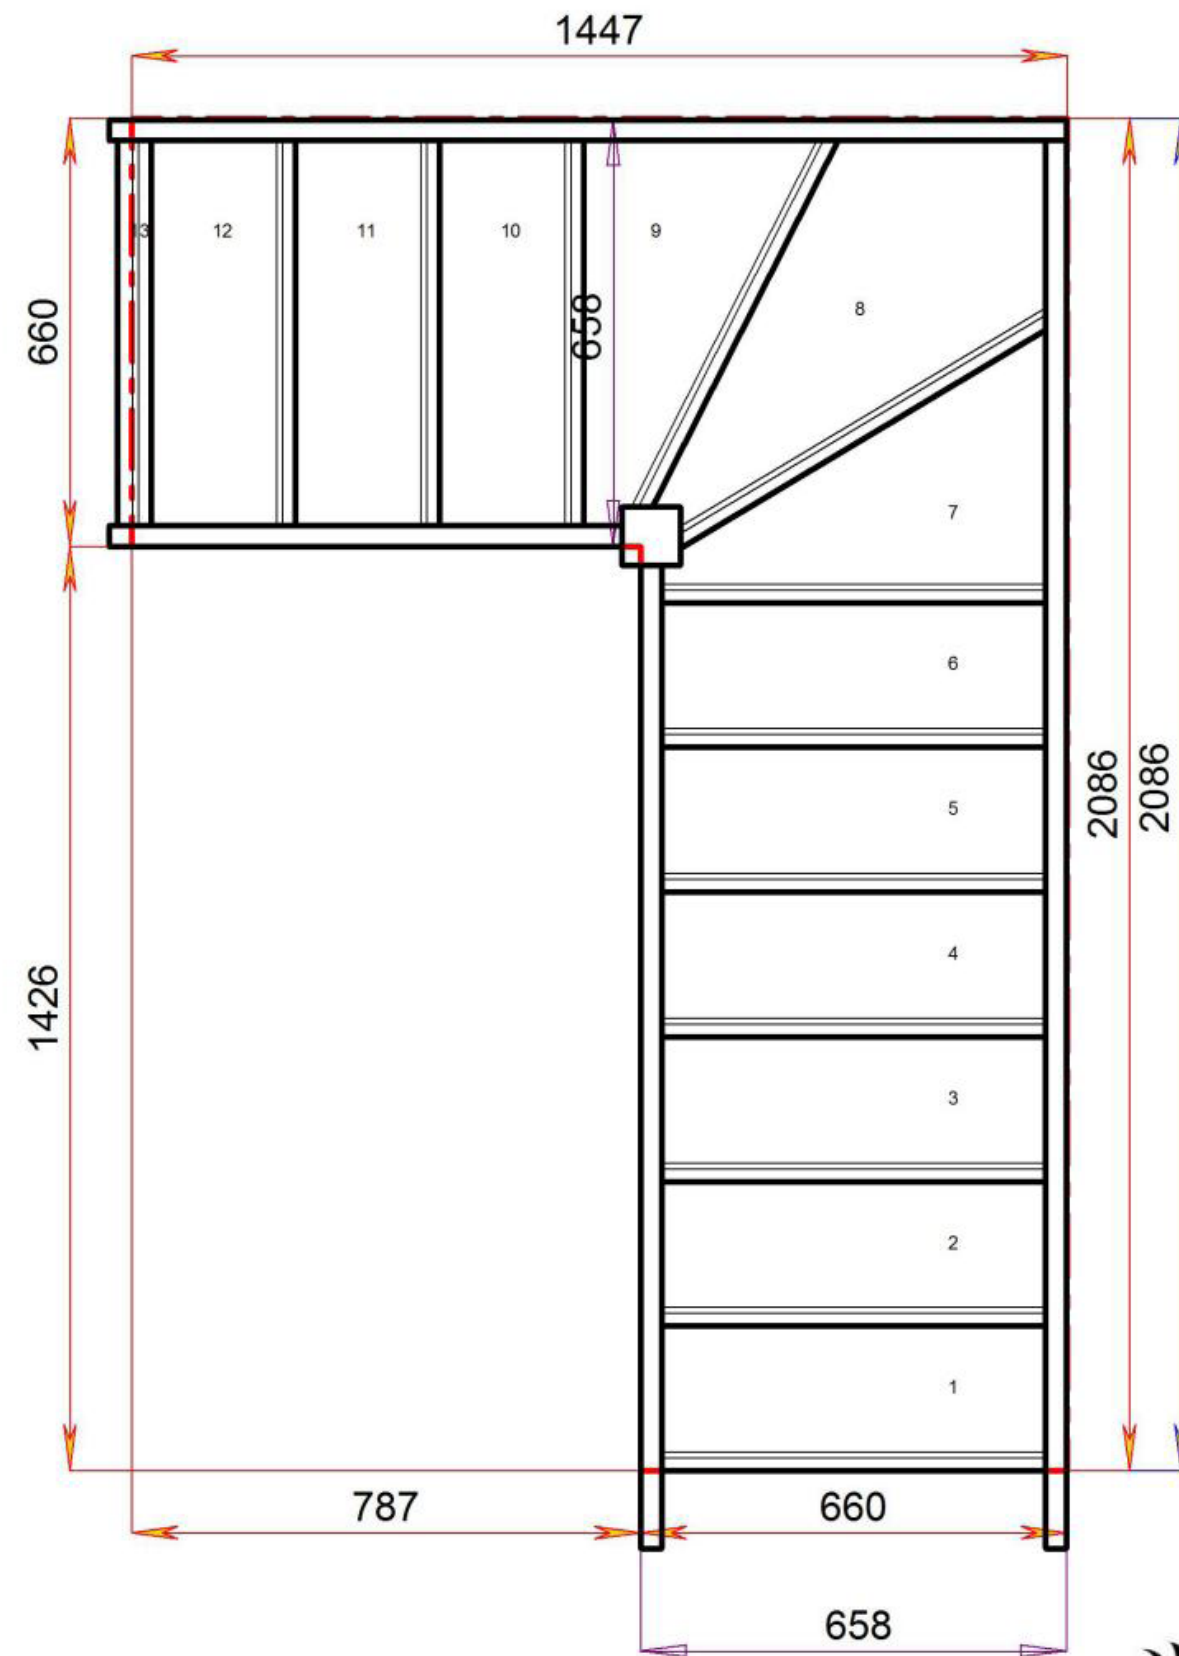

Floor to floor height


2600.000 mm






# Stair Layouts-SW-660

# S7W32N-LH

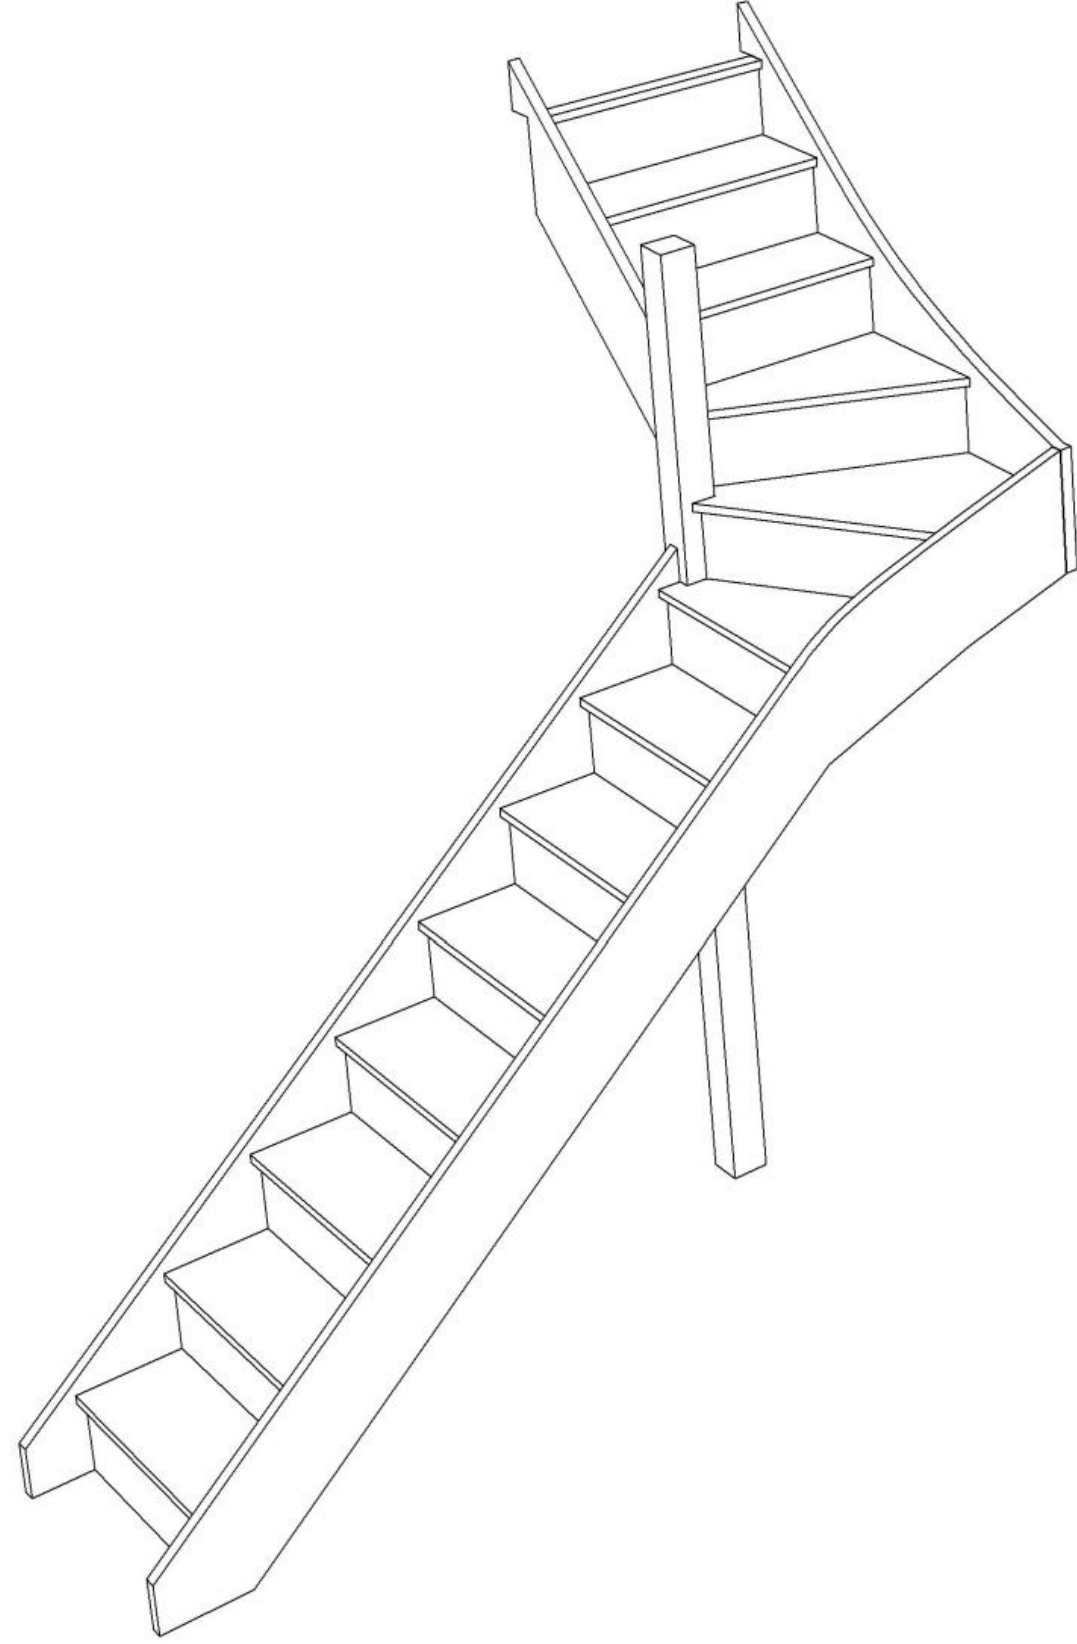


Stair:S7W32N-LH

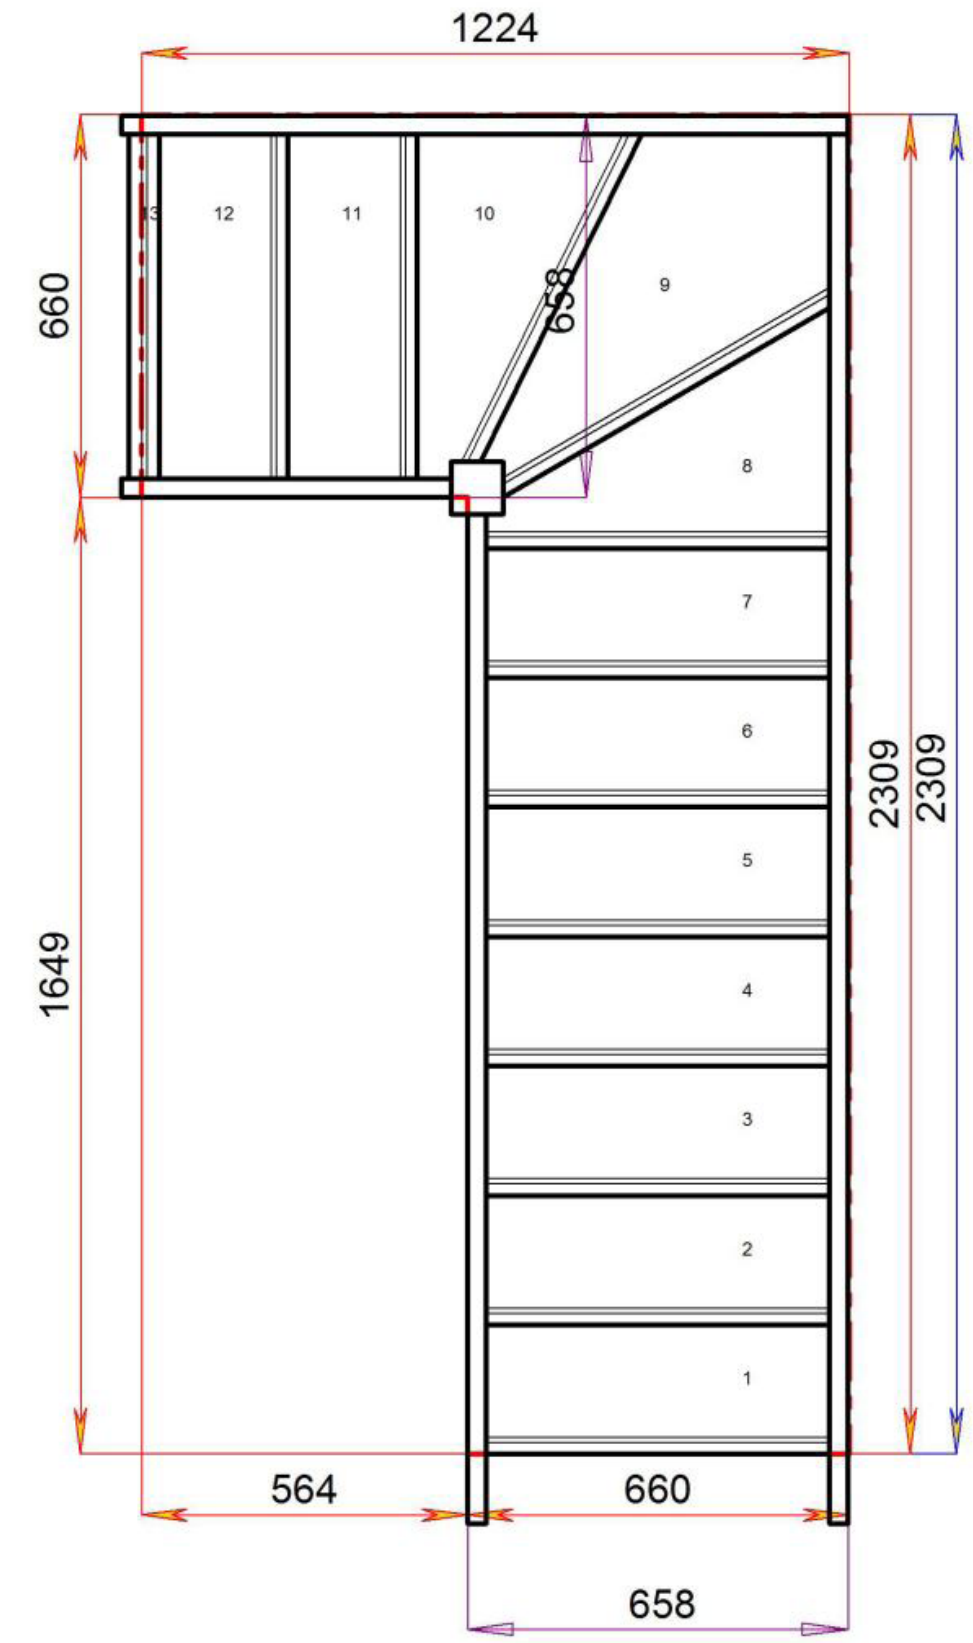

Floor to floor height

2600.000 mm



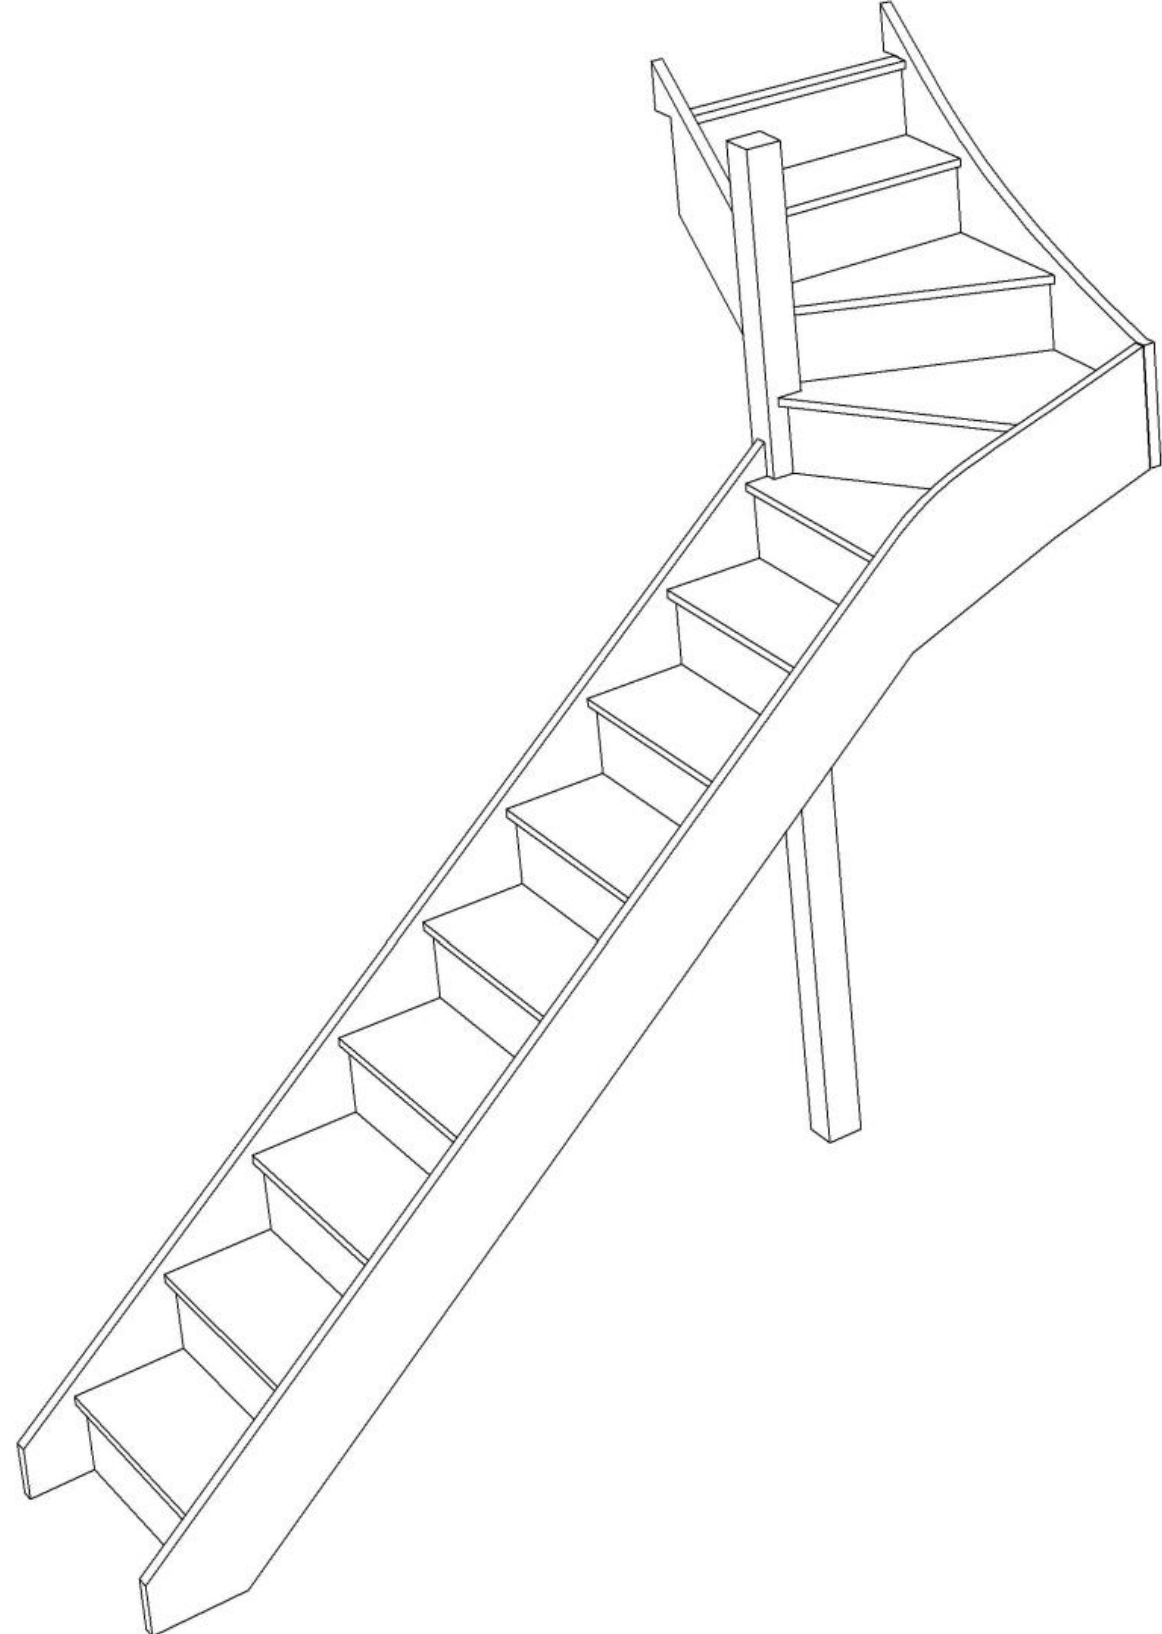


Stair:S8W31N-LH



### Stair Layouts-SW-660


### S8W31N-LH

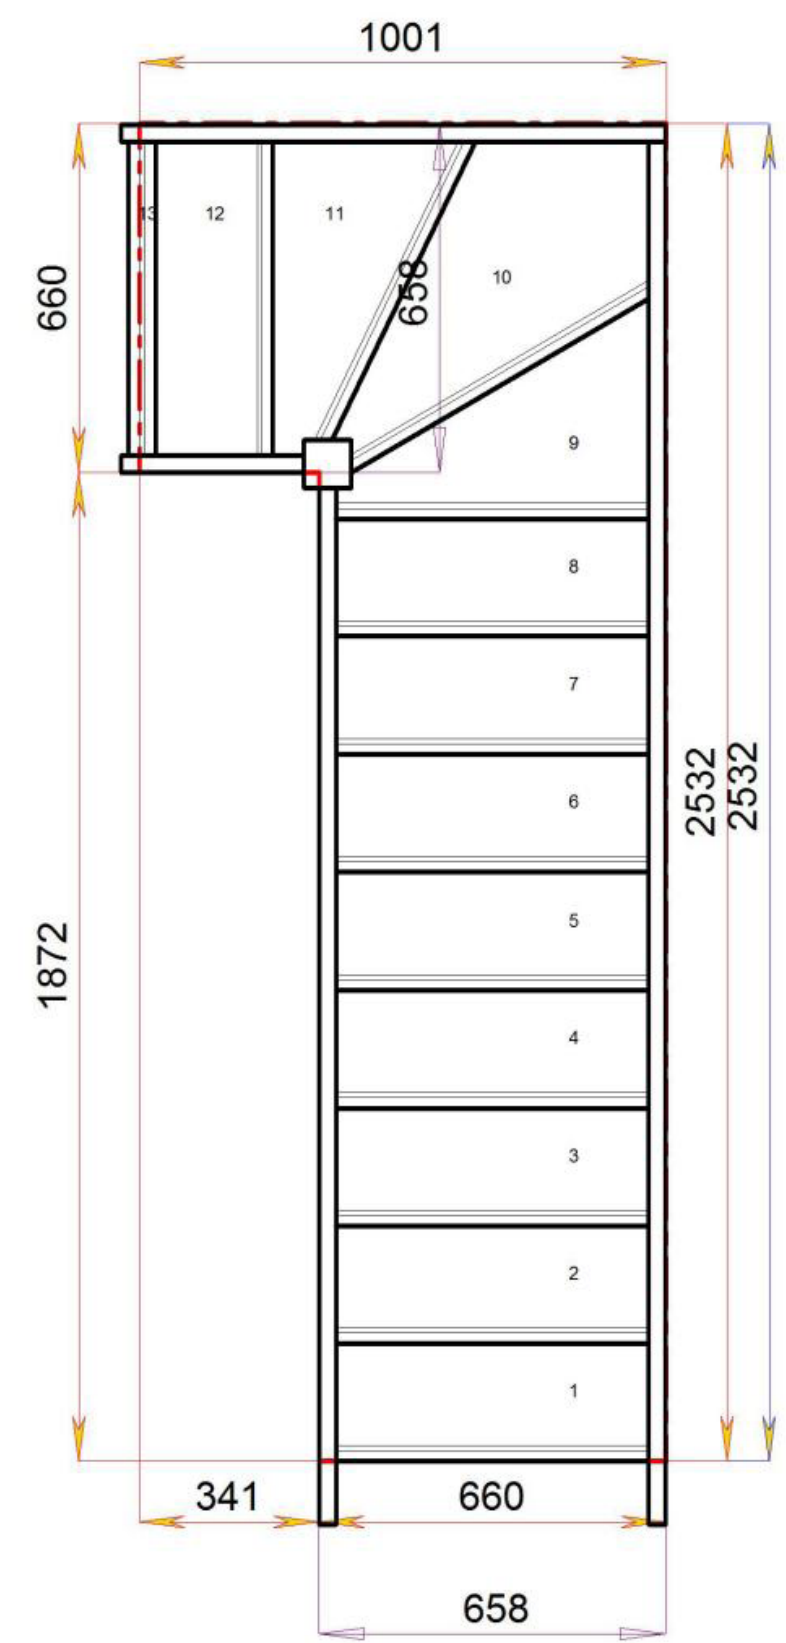

Floor to floor height

2600.000 mm



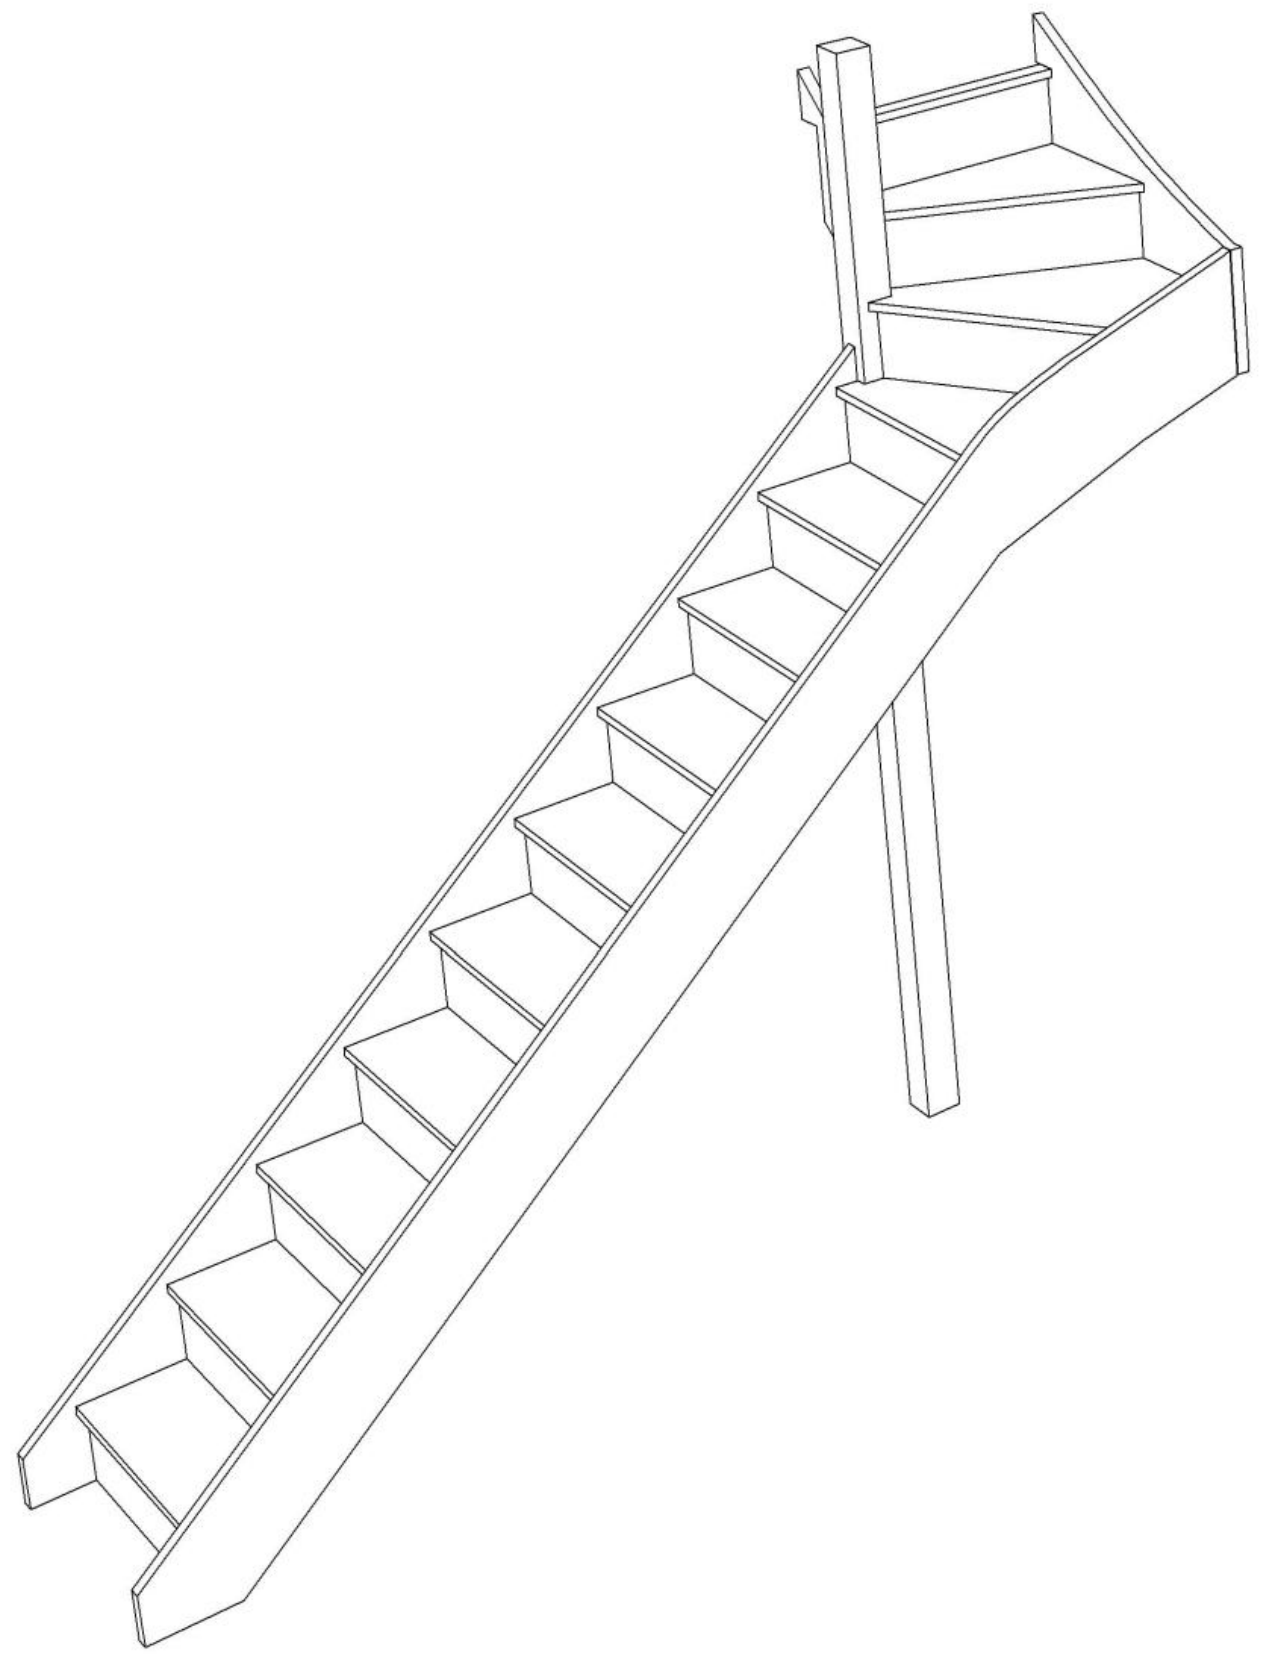


Stair:S9W3N-LH



### Stair Layouts-SW-660

### S9W3N-LH

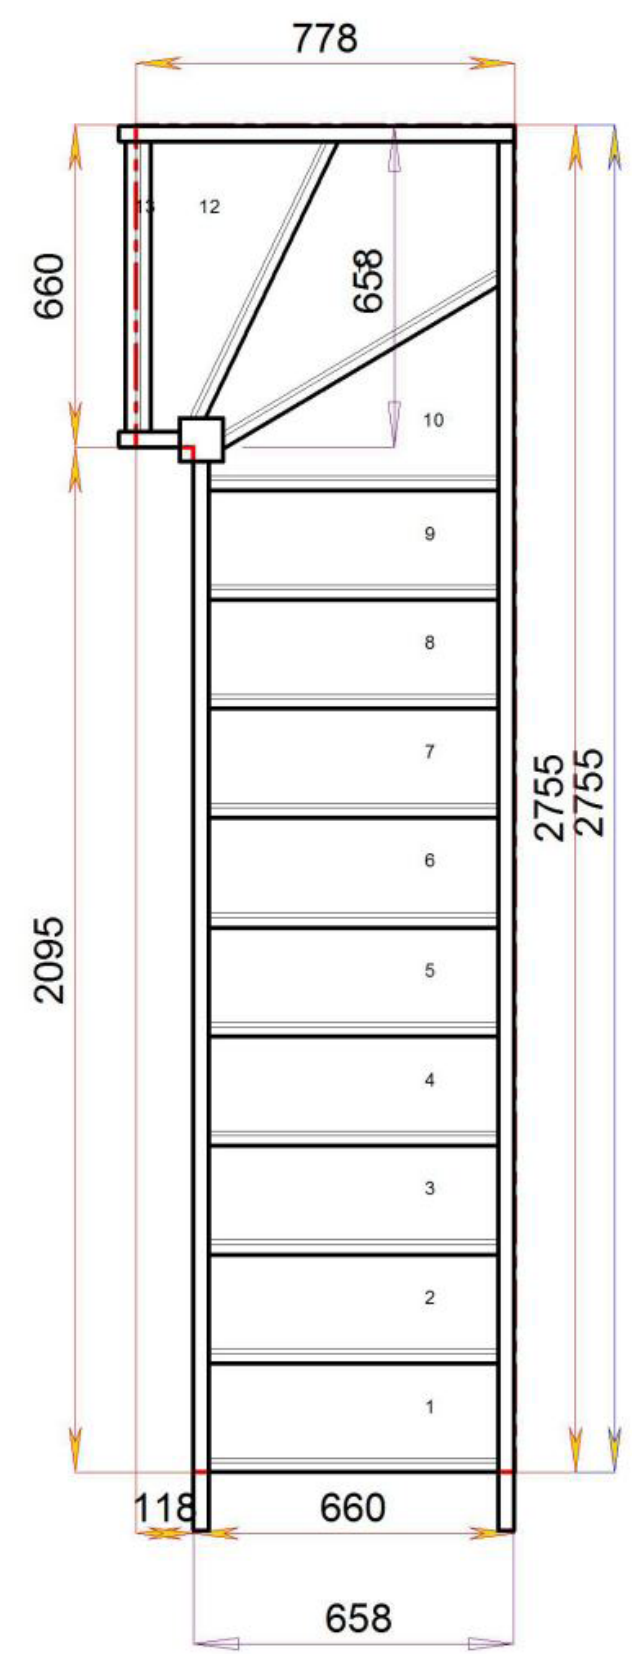

Floor to floor height

2600.000 mm

