


STAIRPLAN


Left Hand Quarter Landing Staircases - Plan Layouts - No Handrails

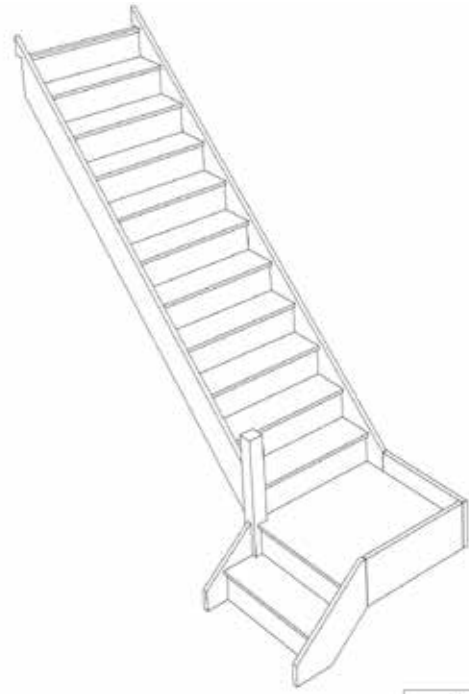

Stair:SQL11N-LH



Stair:S1QL10N-LH

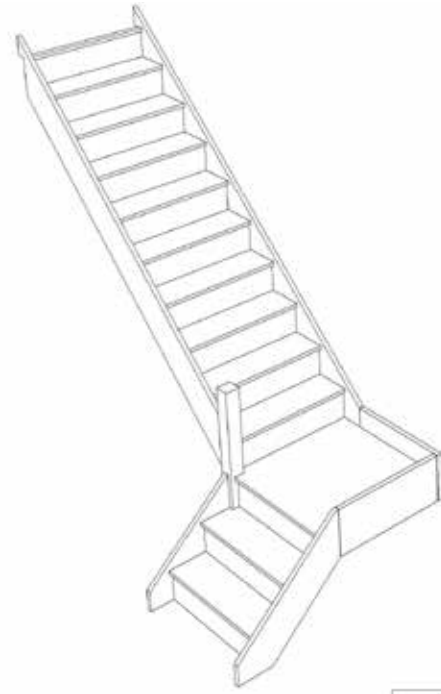


Stair:S2QL9N-LH




Stair:S3QL8N-LH



Stair:S4QL7N-LH

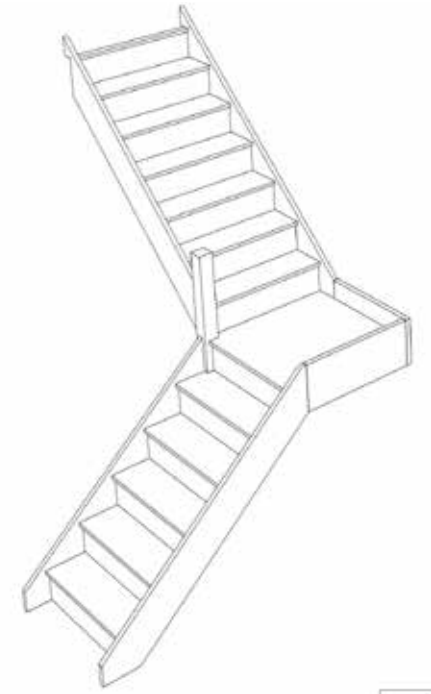

Stair:S5QL6N-LH

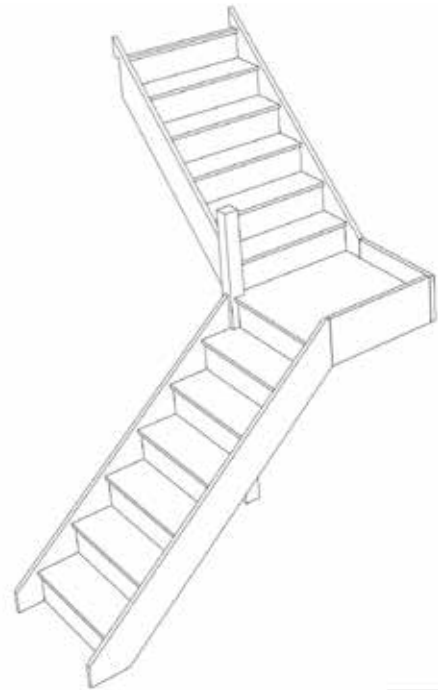


Stair:S6QL5N-LH




Stair:S7QL4N-LH




Stair:S8QL3N-LH

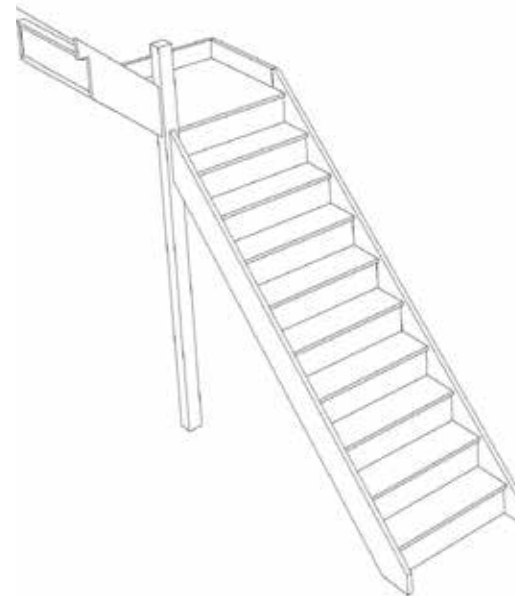

Stair:S9QL2N-LH

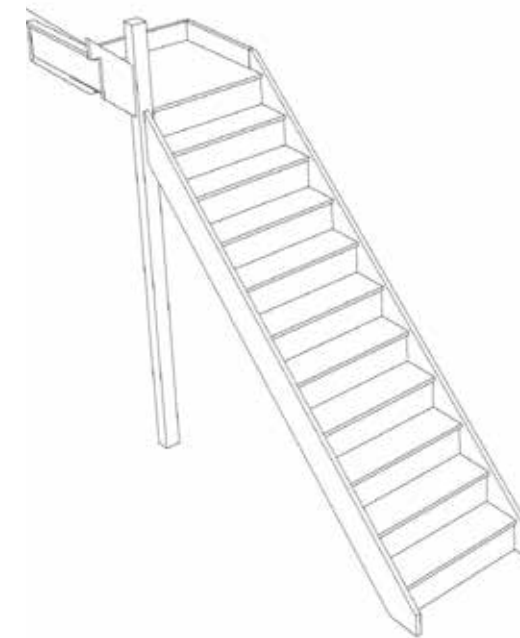


Stair:S10QL1N-LH

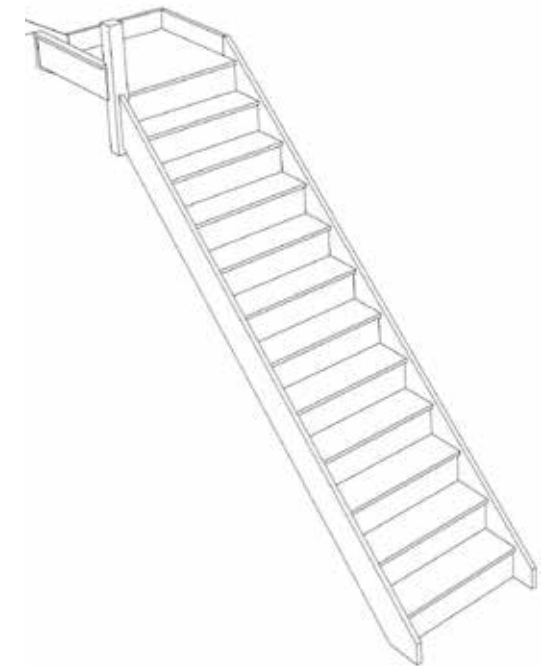

Stair:S11QLN-LH



© 08090632B/11035

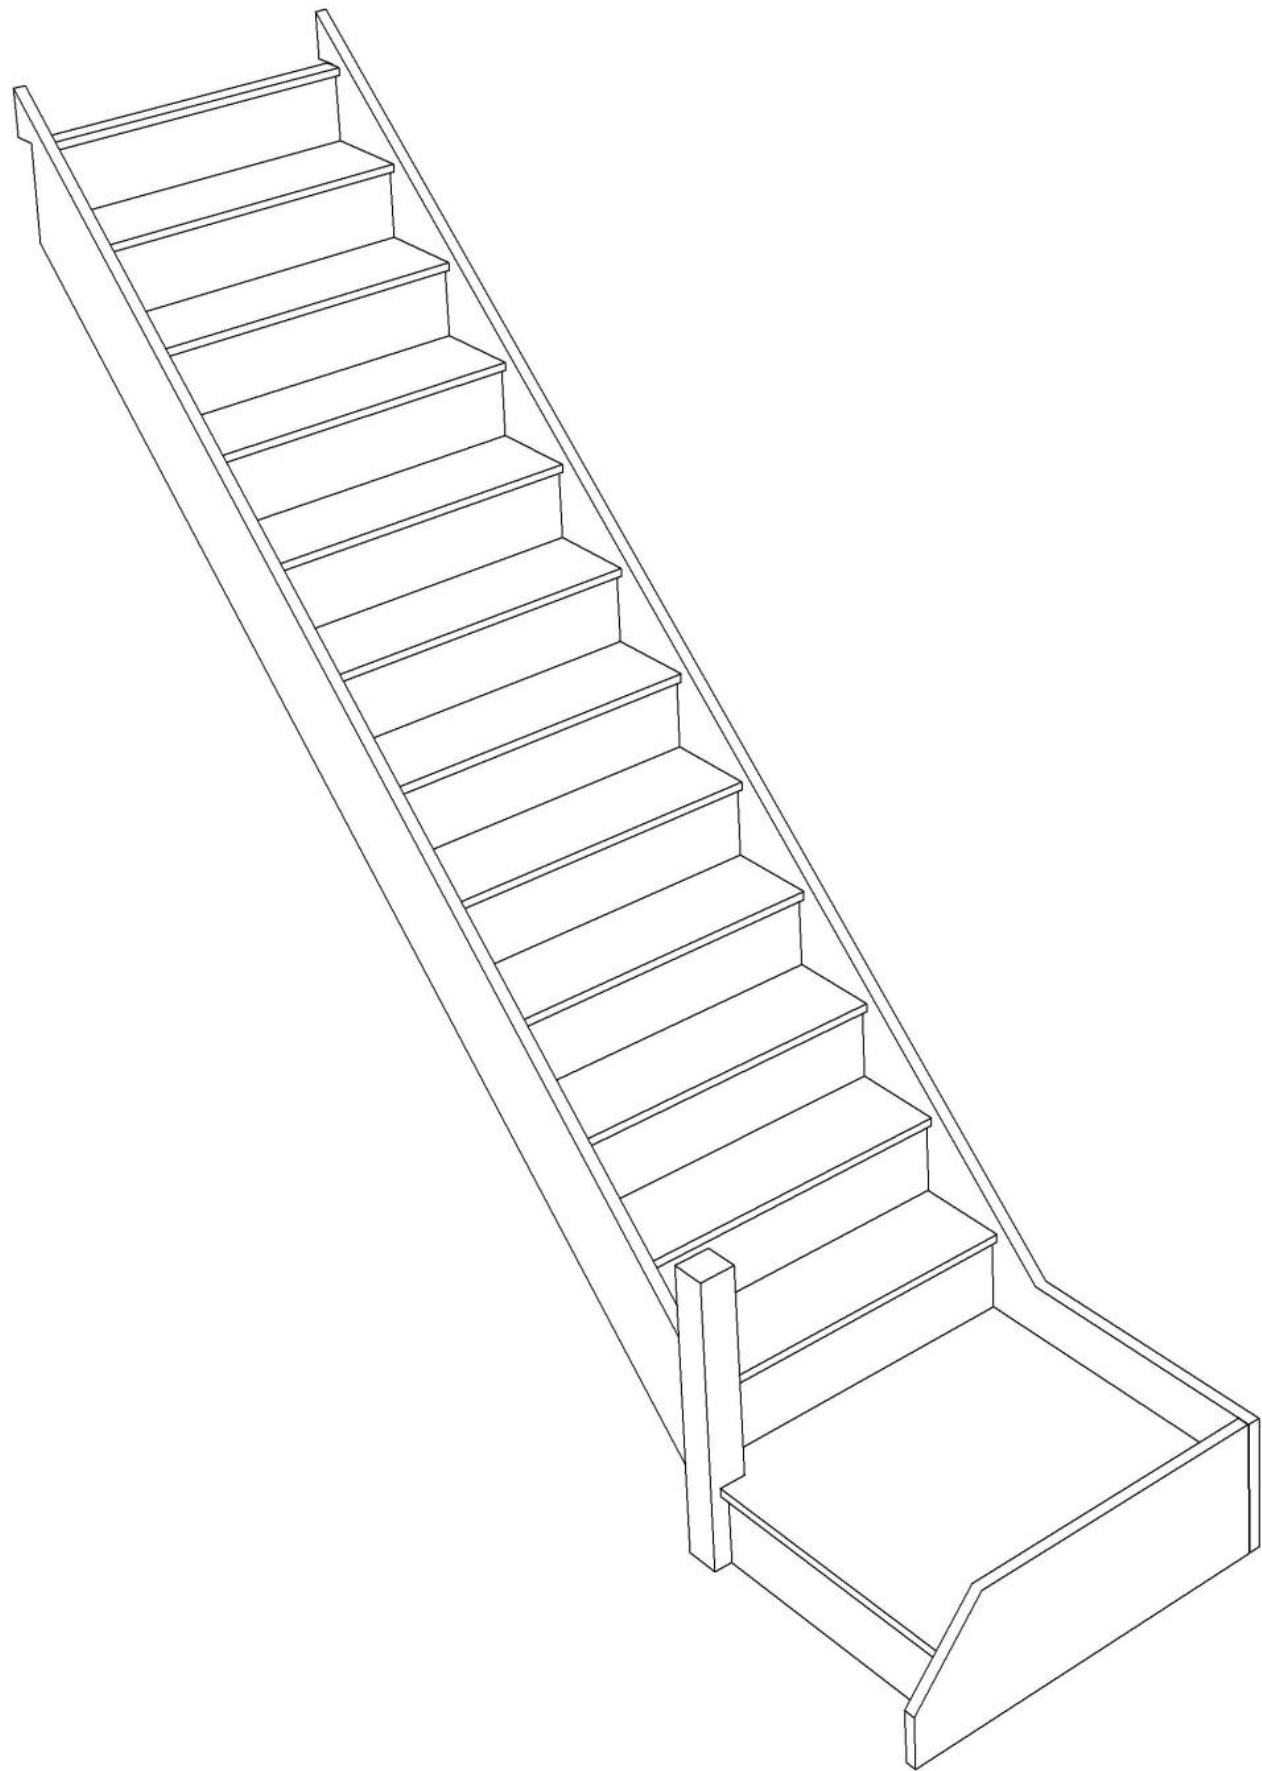

© 08090632B/11035

Stair Layouts-QL

SQL11N-LH



Stair:SQL11N-LH



Floor to floor height


2600.000 mm



Stair Layouts-QL

S1QL10N-LH

© 080906325/11035

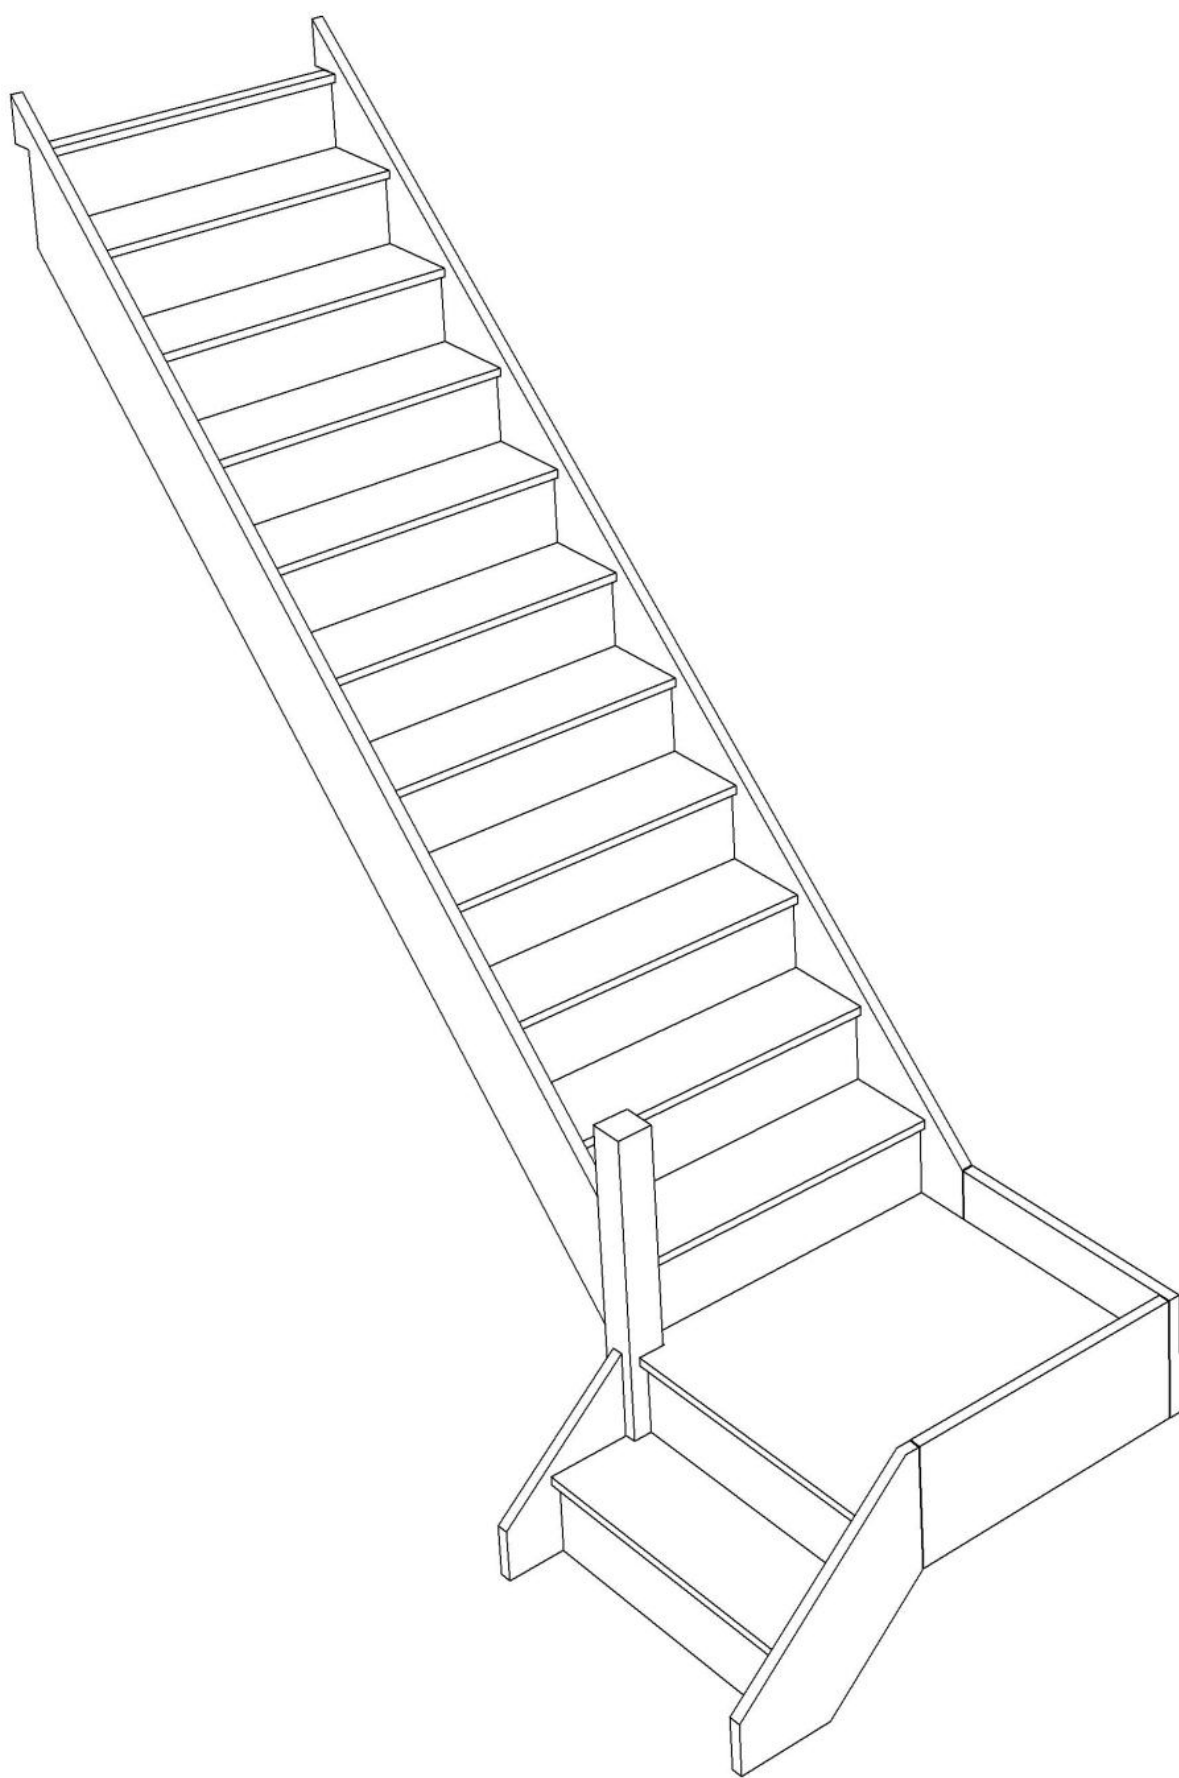

Stair:S1QL10N-LH




Floor to floor height

2600.000 mm




Back to Stairplan.com - Plans are for Guide Purposes only and can be Fully customised Call sales On 01952 608853 - [Choice of Materials and Styles](#)

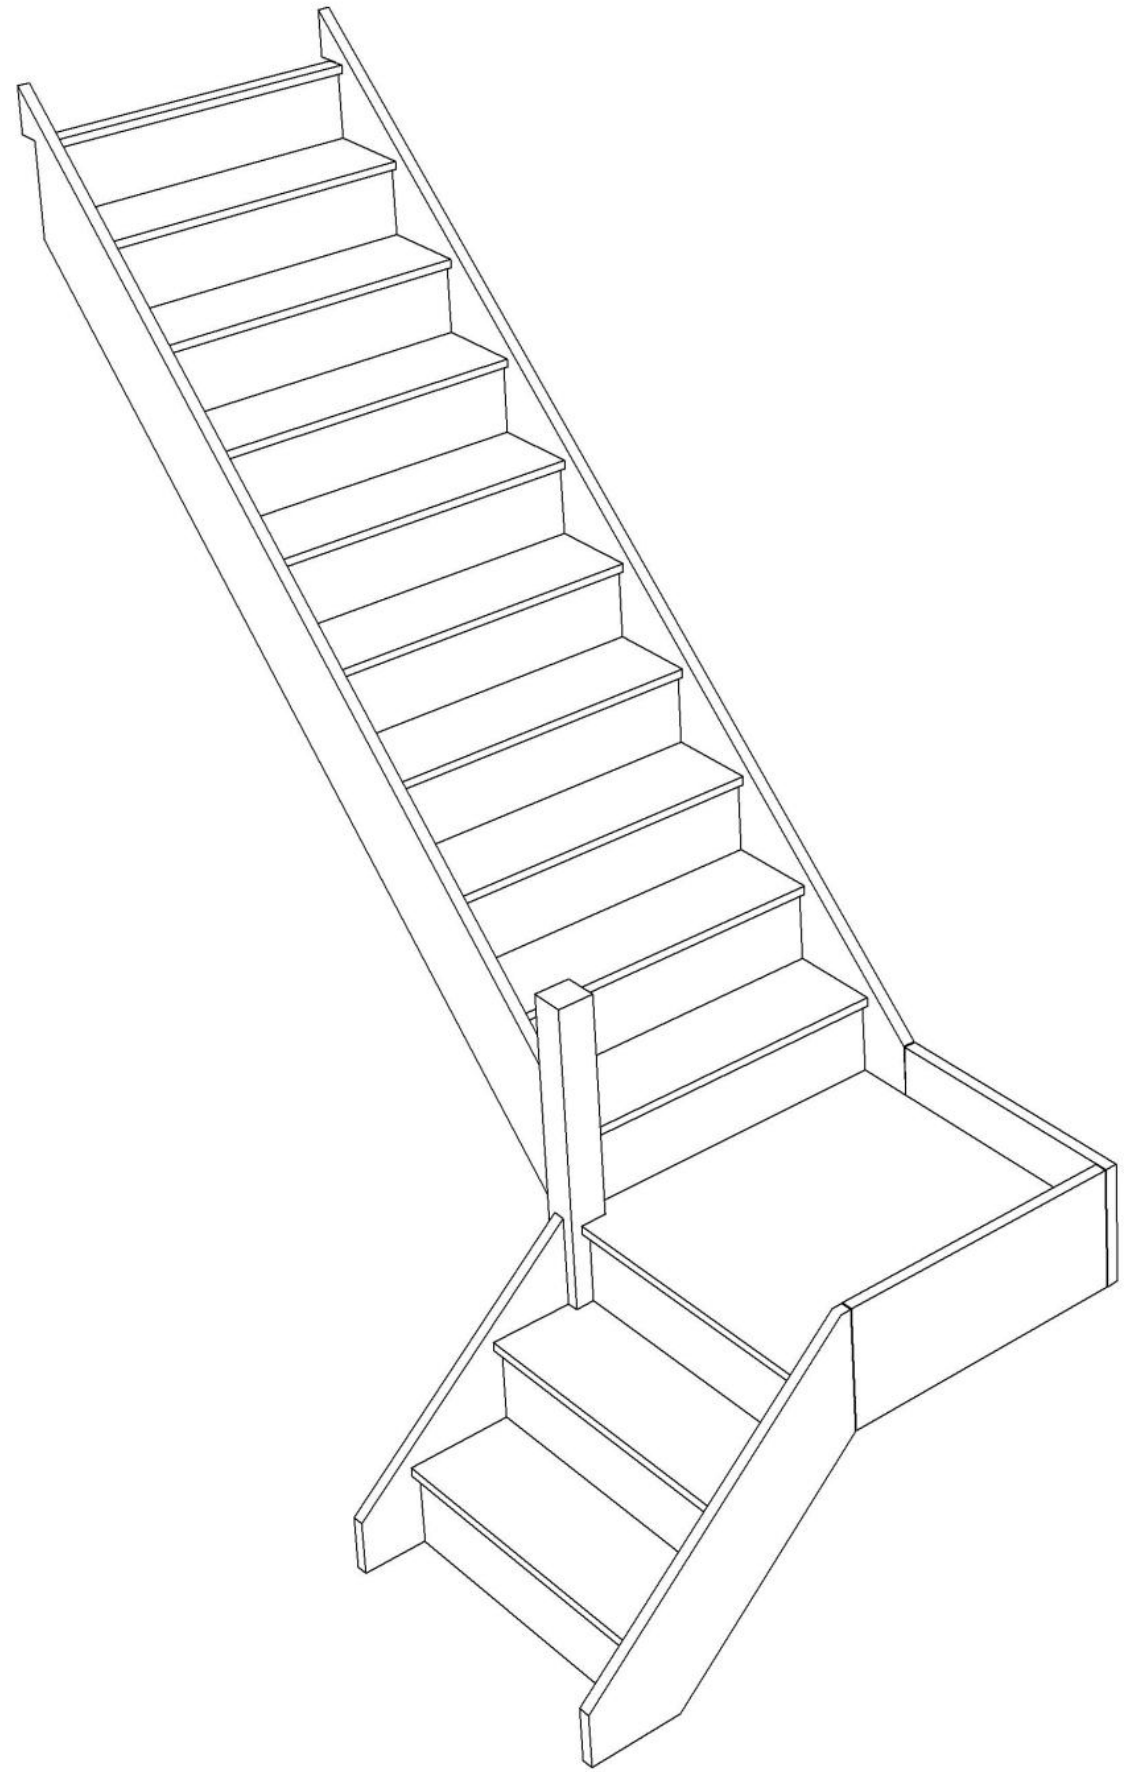

Stair Layouts-QL

S2QL9N-LH

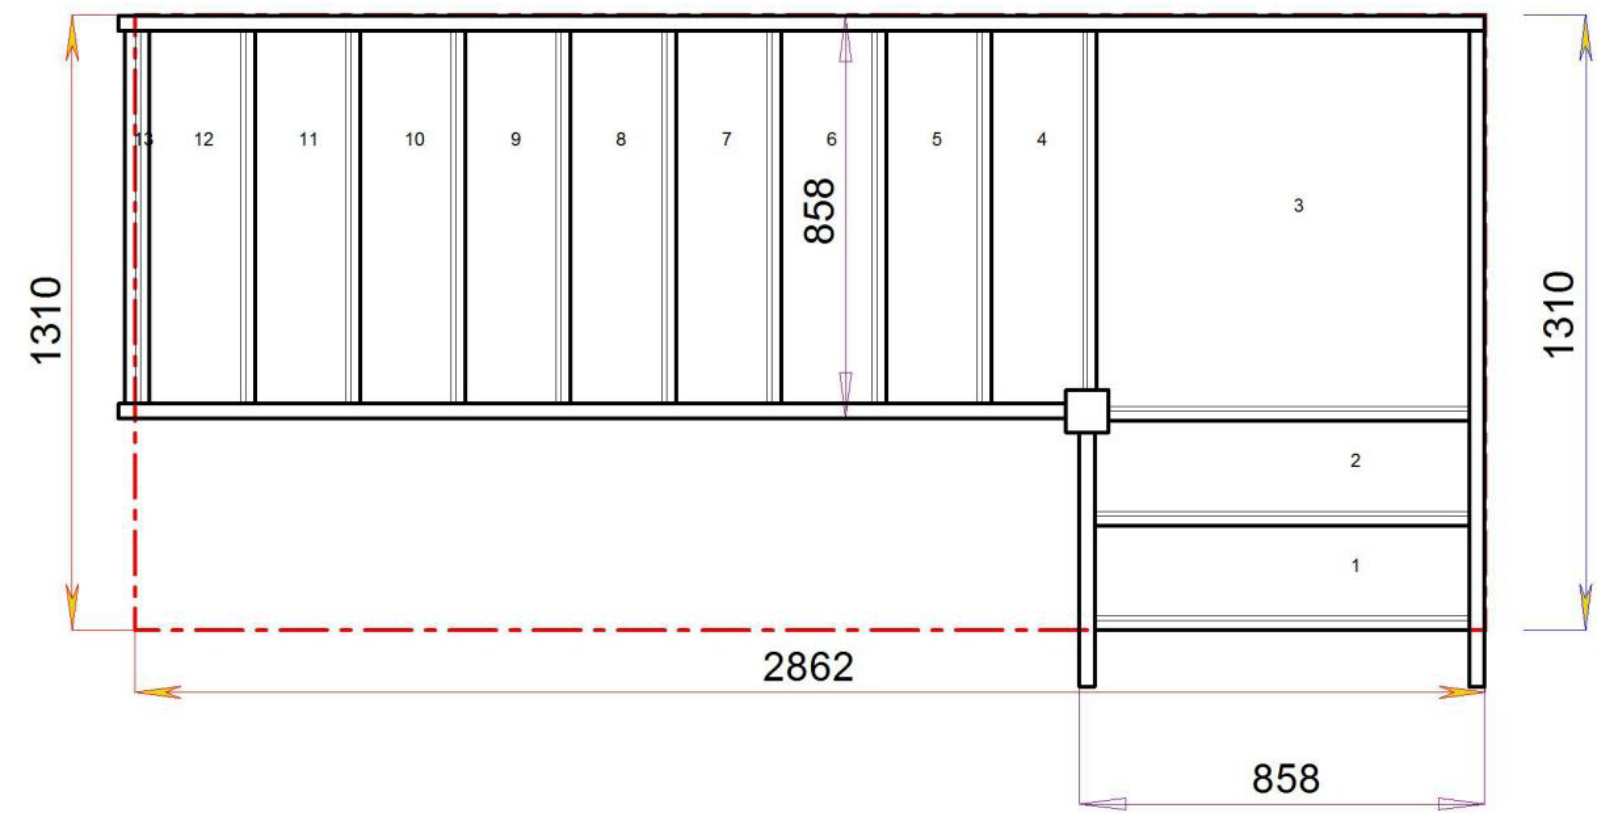

Stair:S2QL9N-LH





Floor to floor height

2600.000 mm



Stair Layouts-QL

S3QL8N-LH

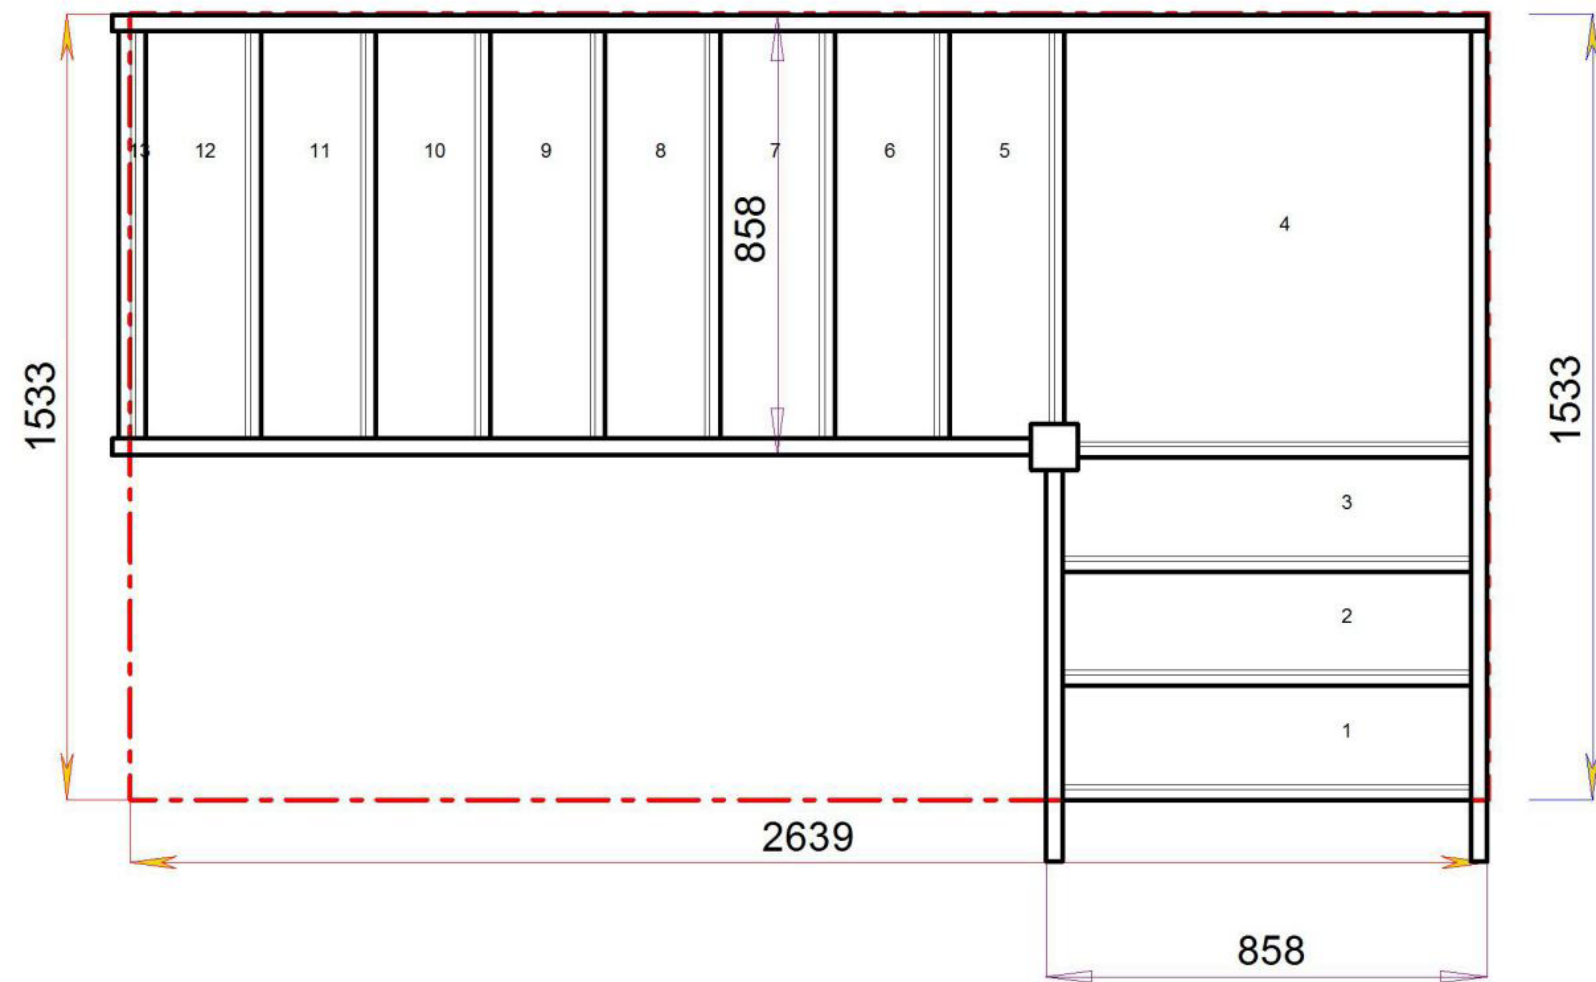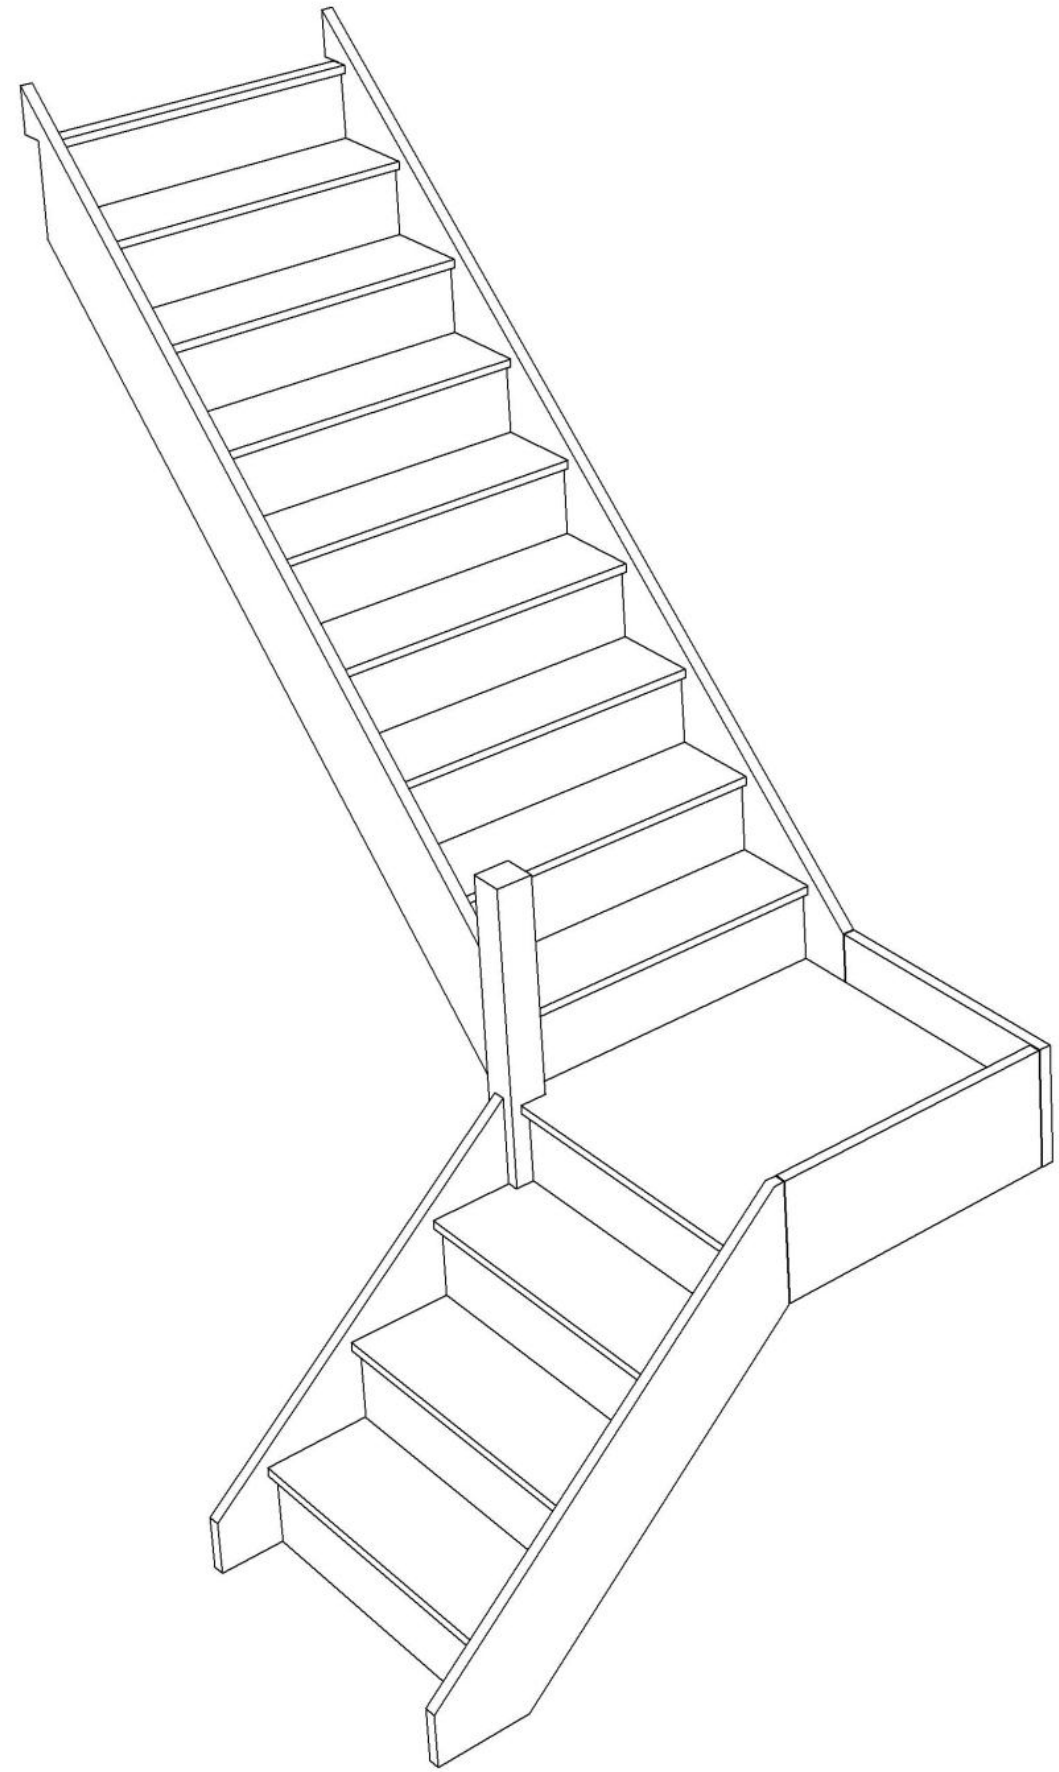


Stair:S3QL8N-LH



Floor to floor height


2600.000 mm



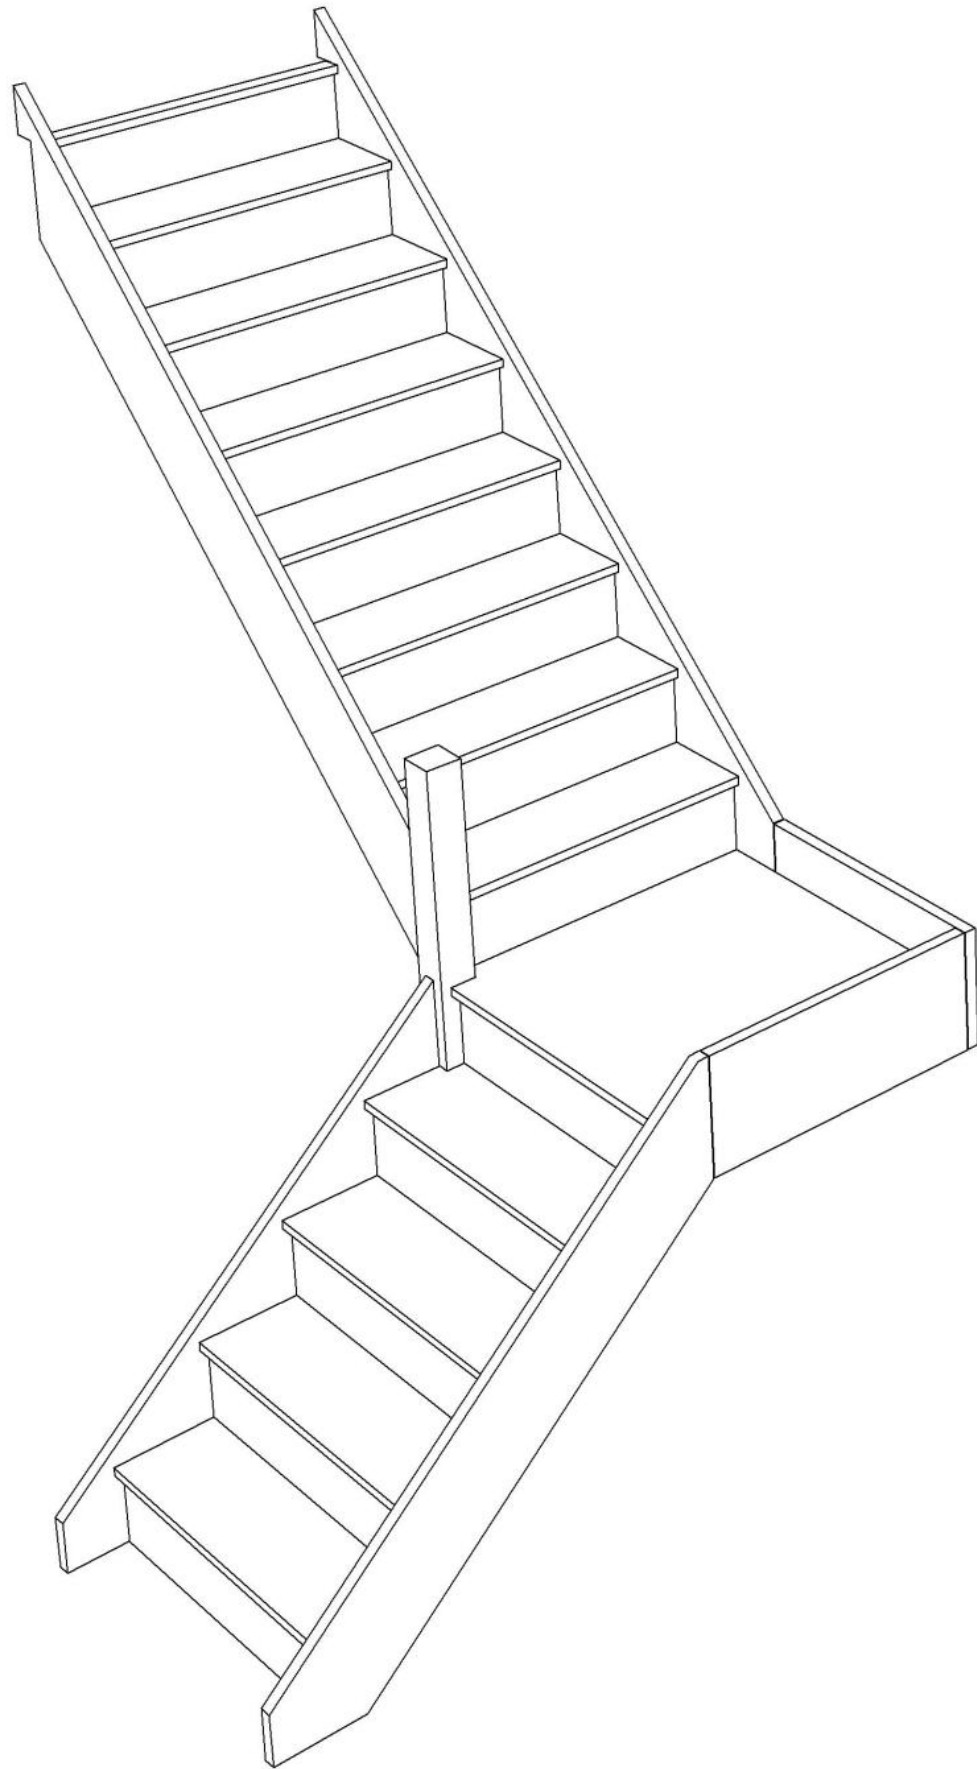

Stair Layouts-QL

S4QL7N-LH

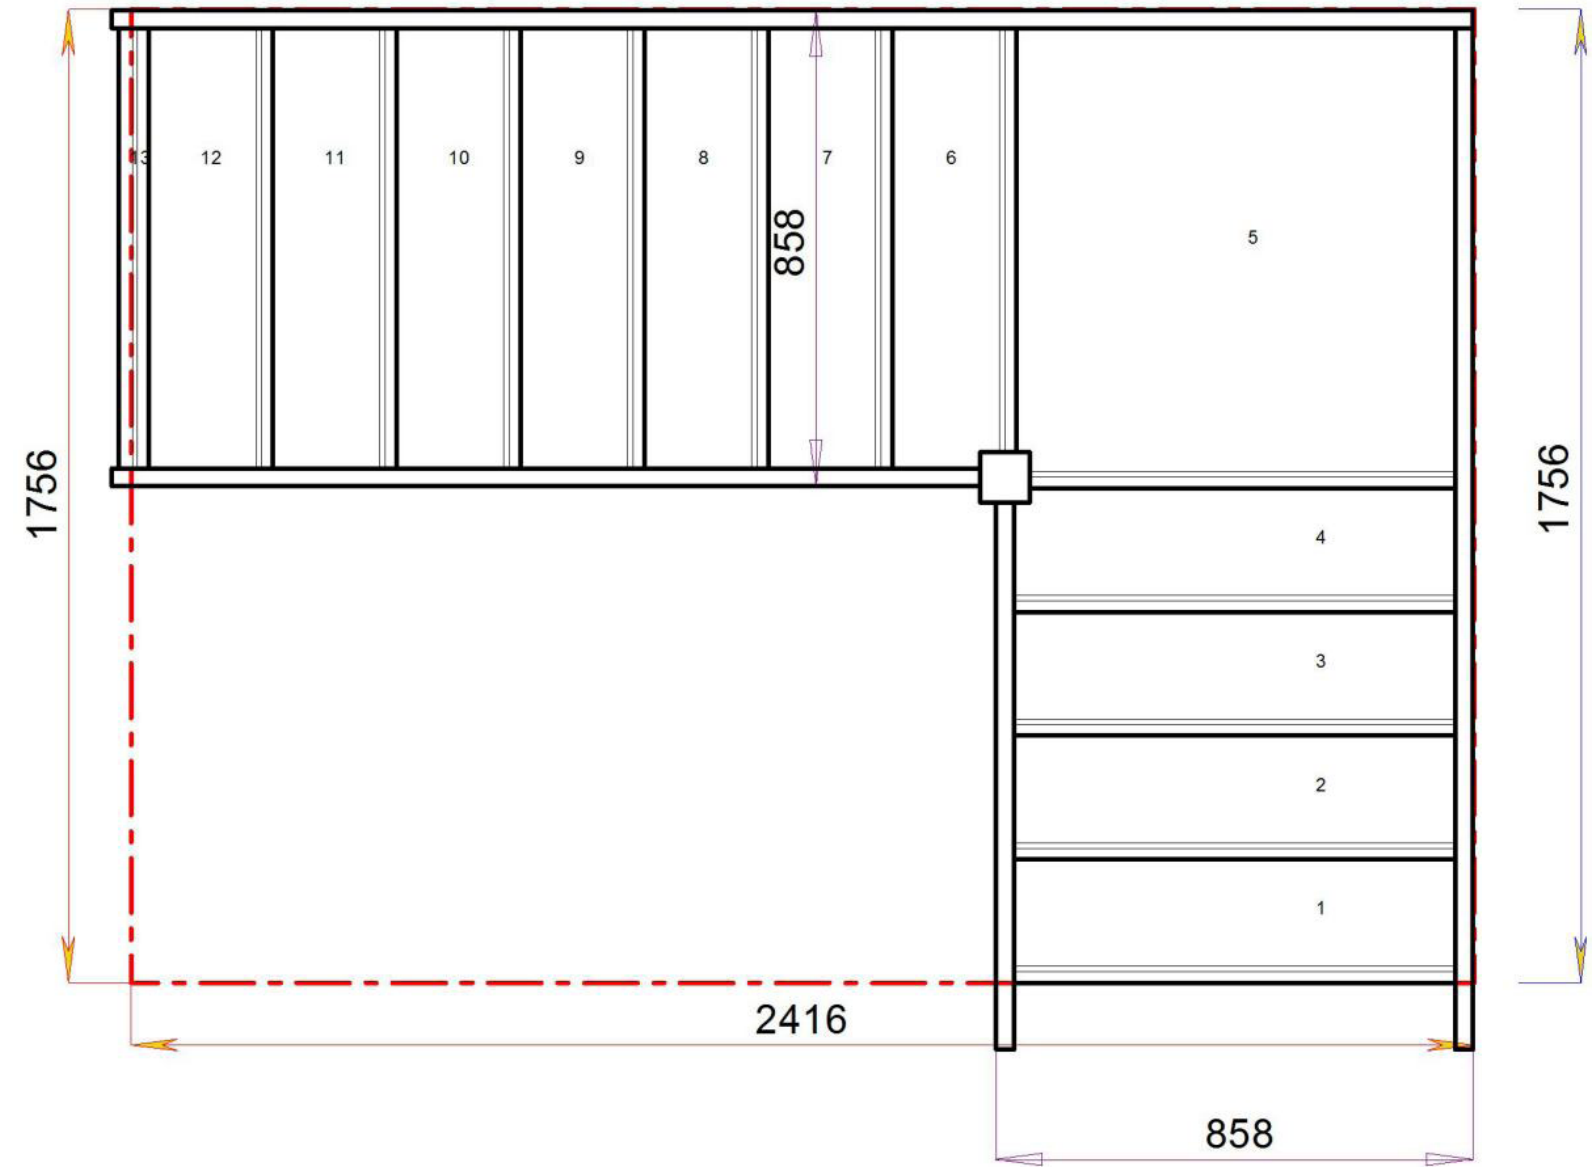


Stair:S4QL7N-LH



Floor to floor height


2600.000 mm



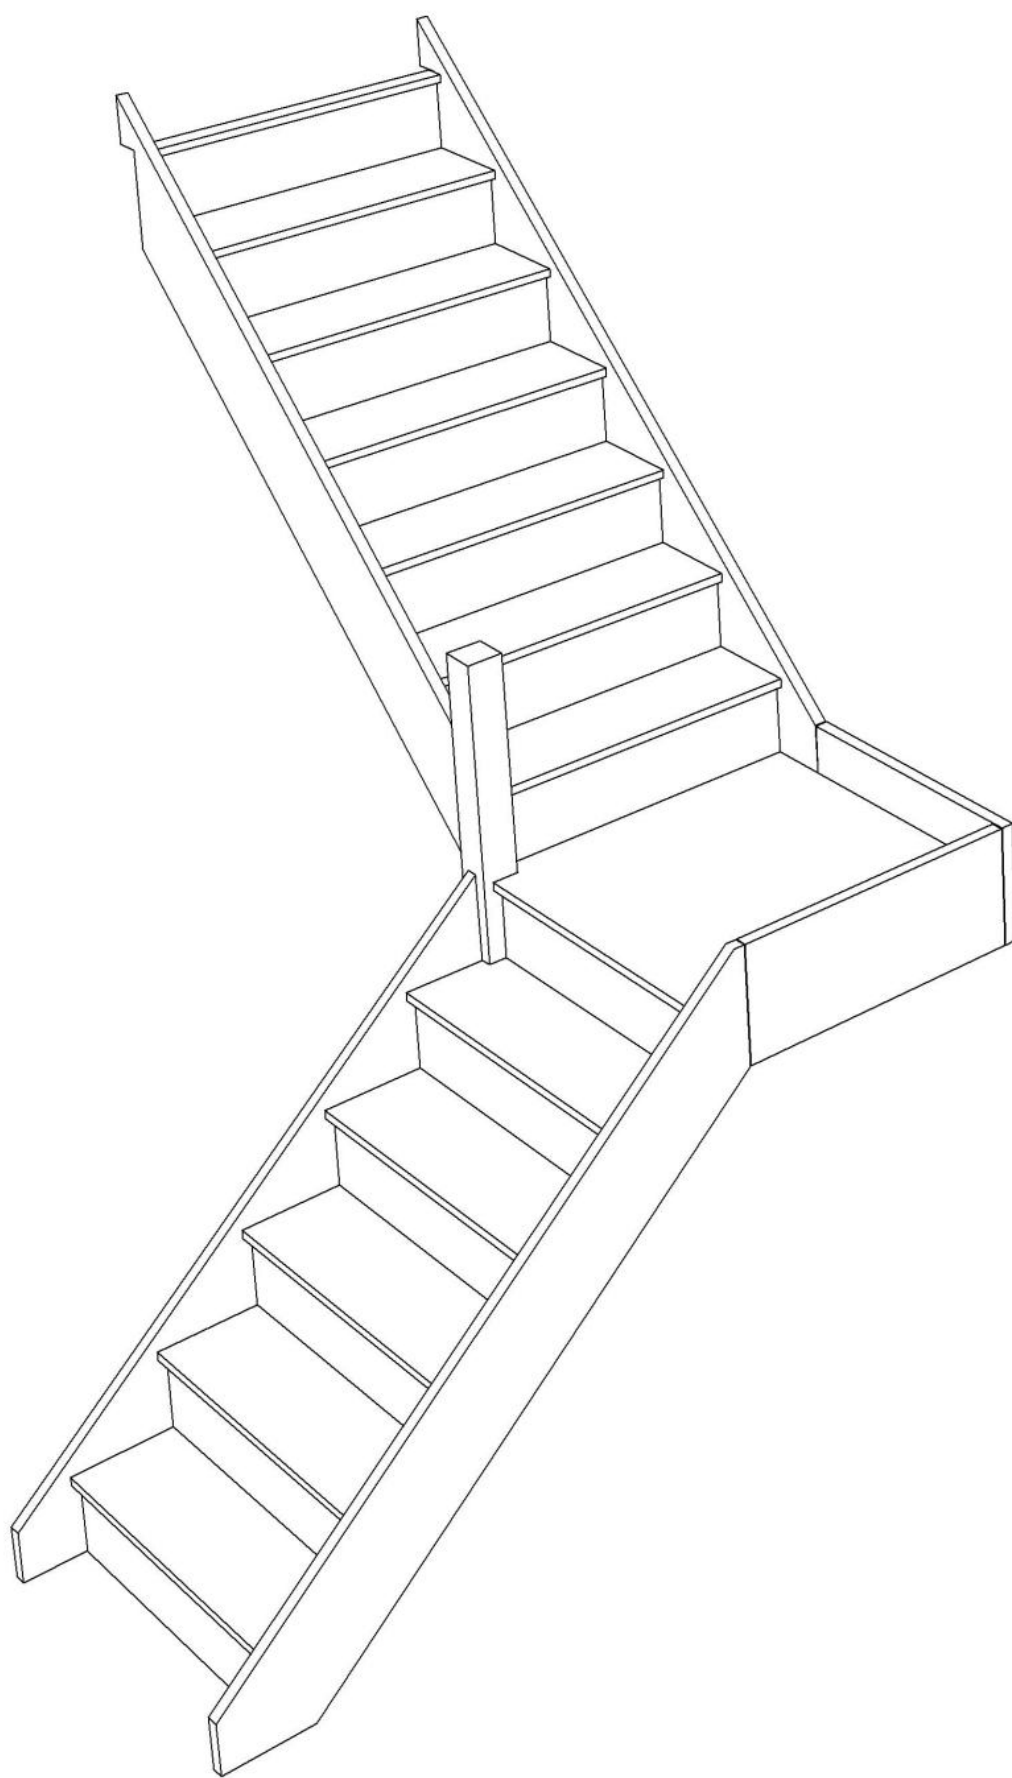

Stair Layouts-QL

S5QL6N-LH

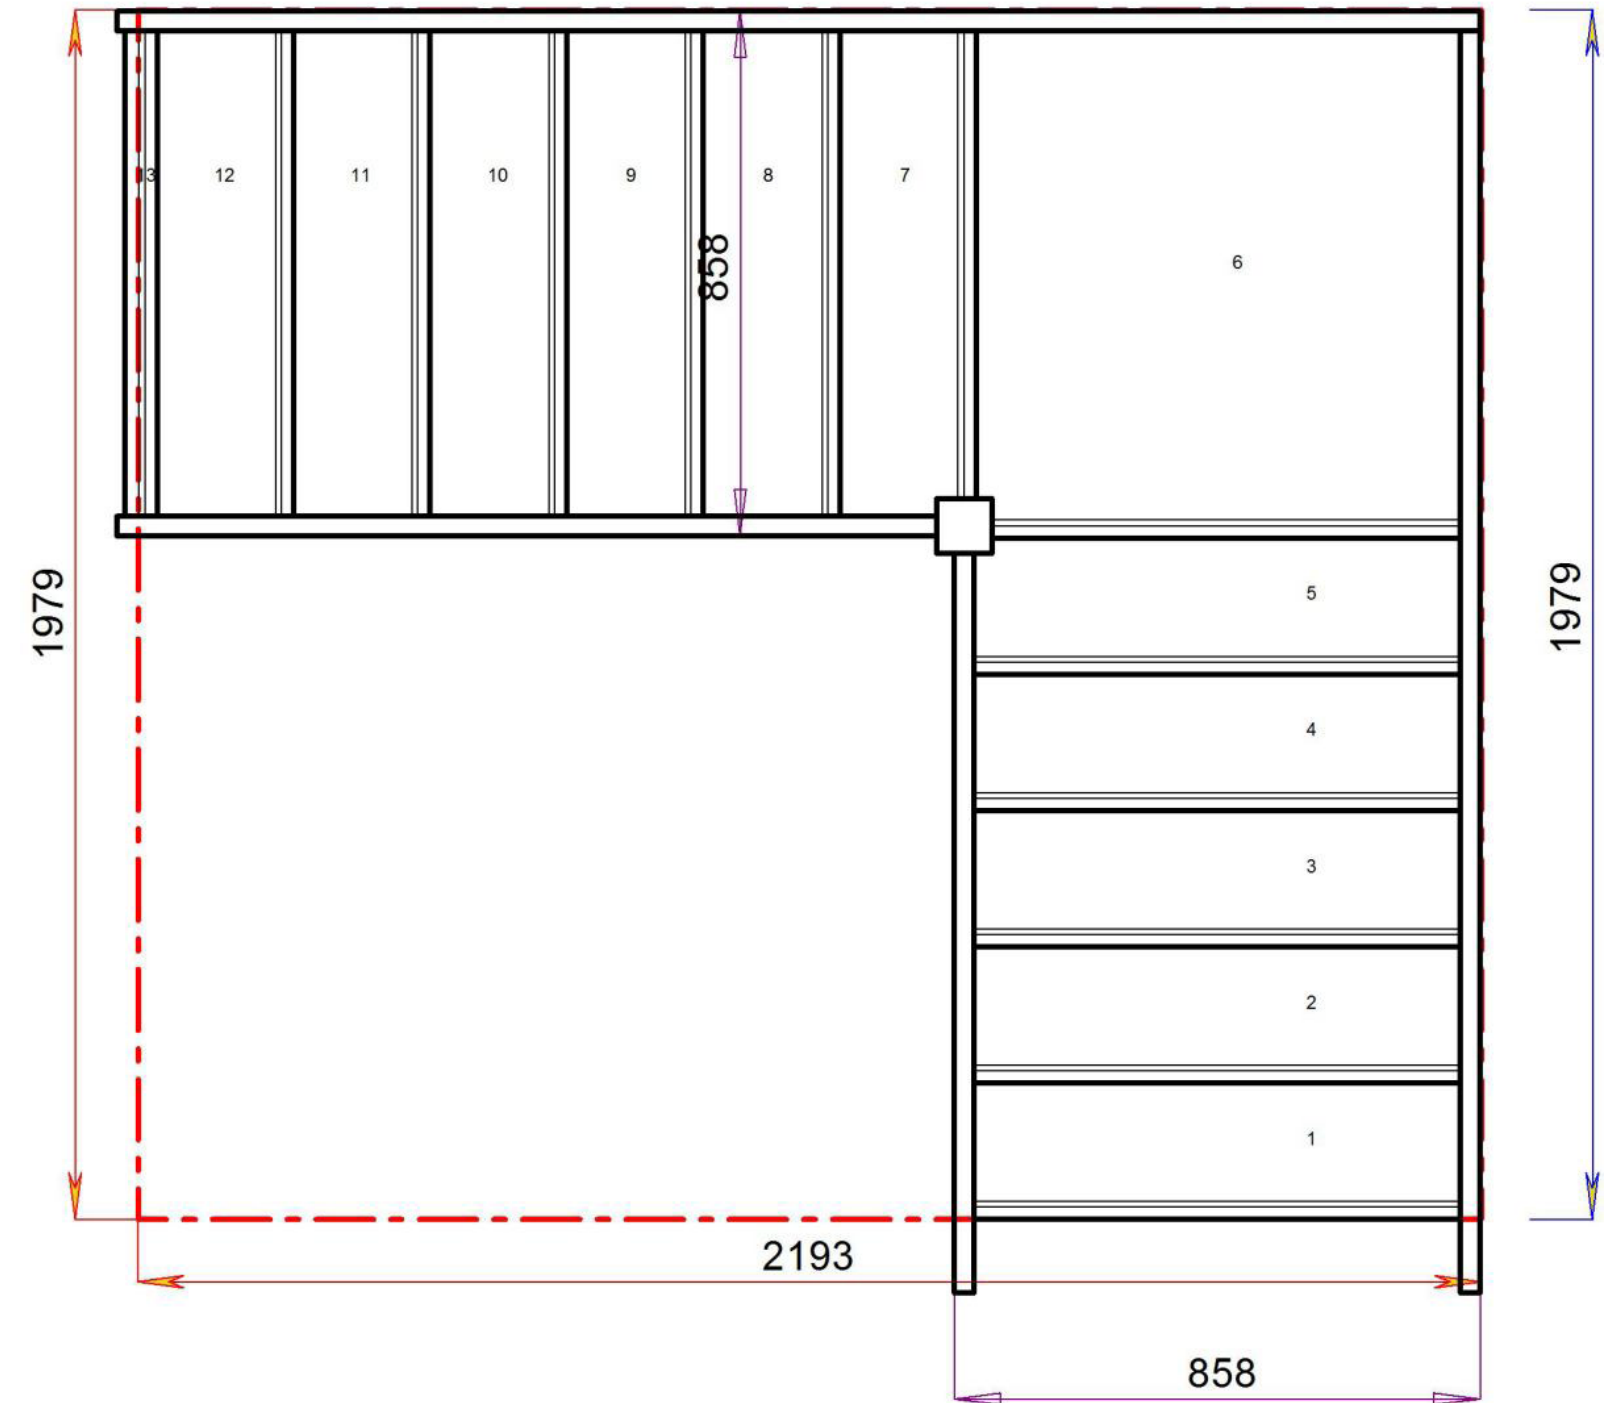


Stair:S5QL6N-LH



Floor to floor height


2600.000 mm



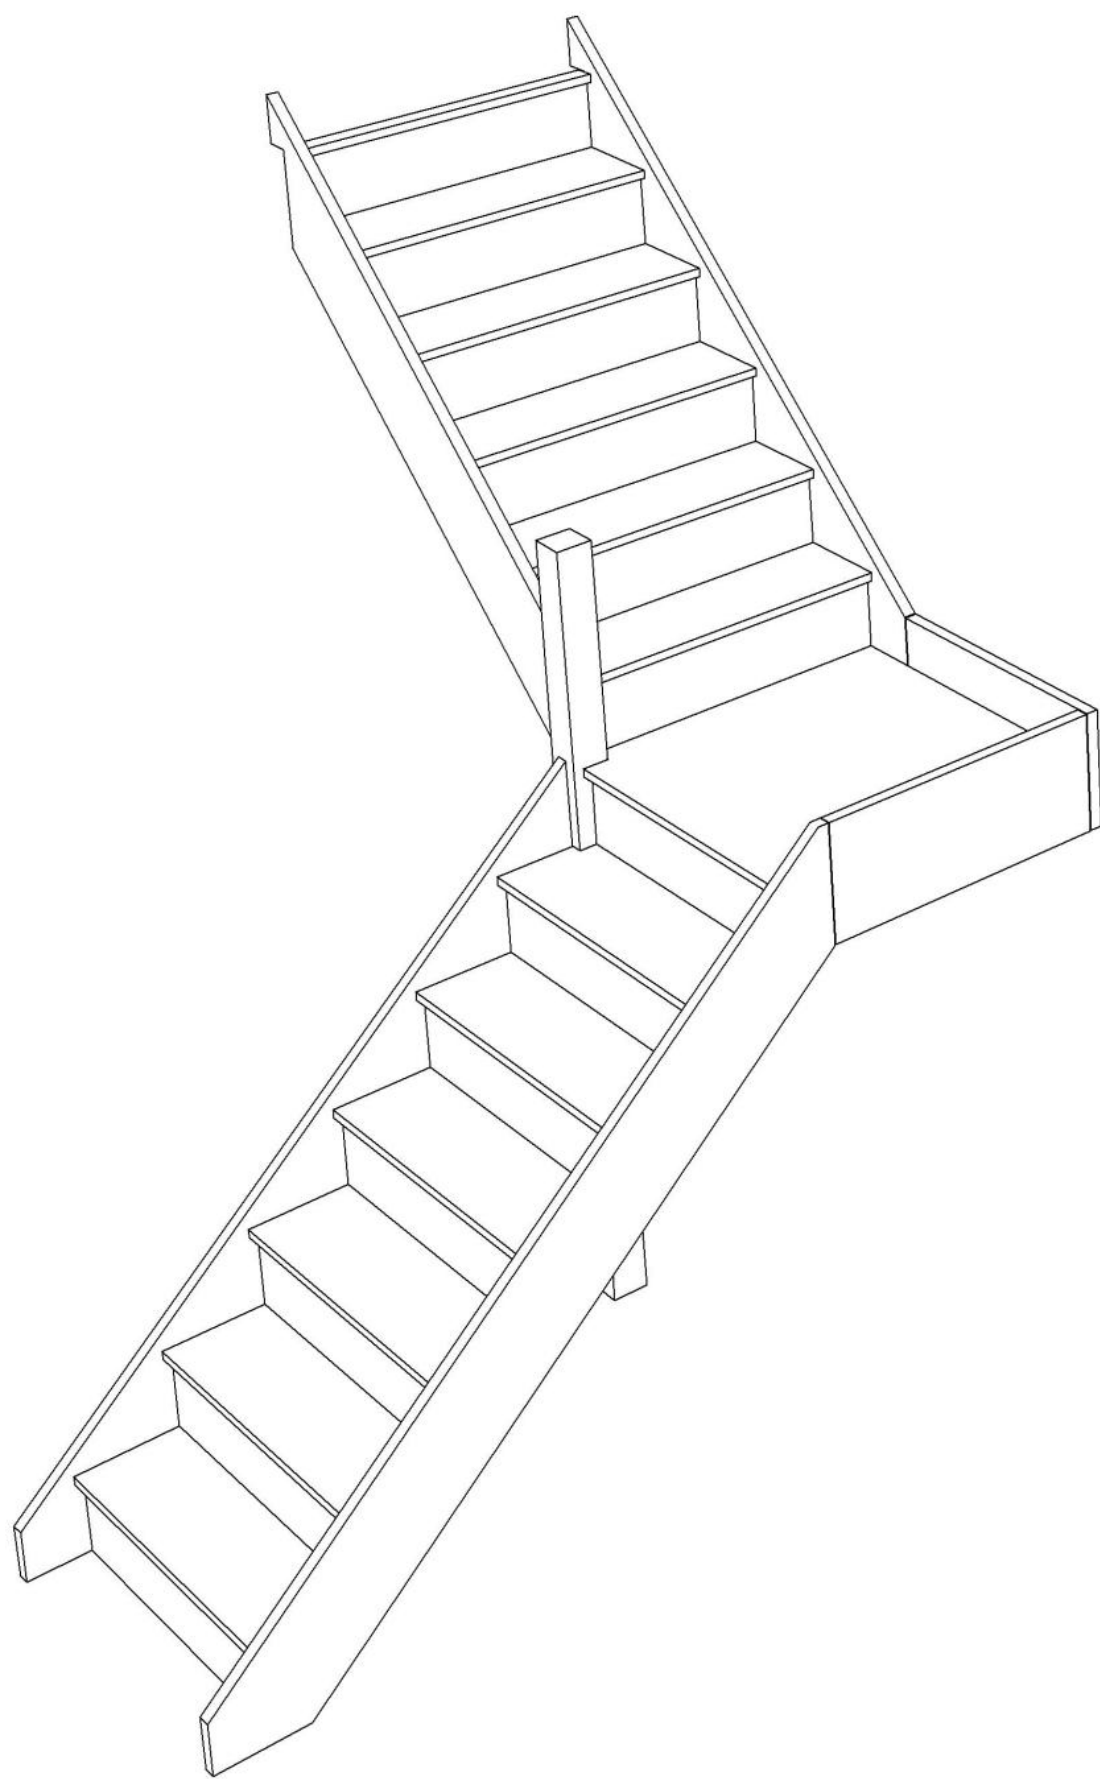

Stair Layouts-QL

S6QL5N-LH

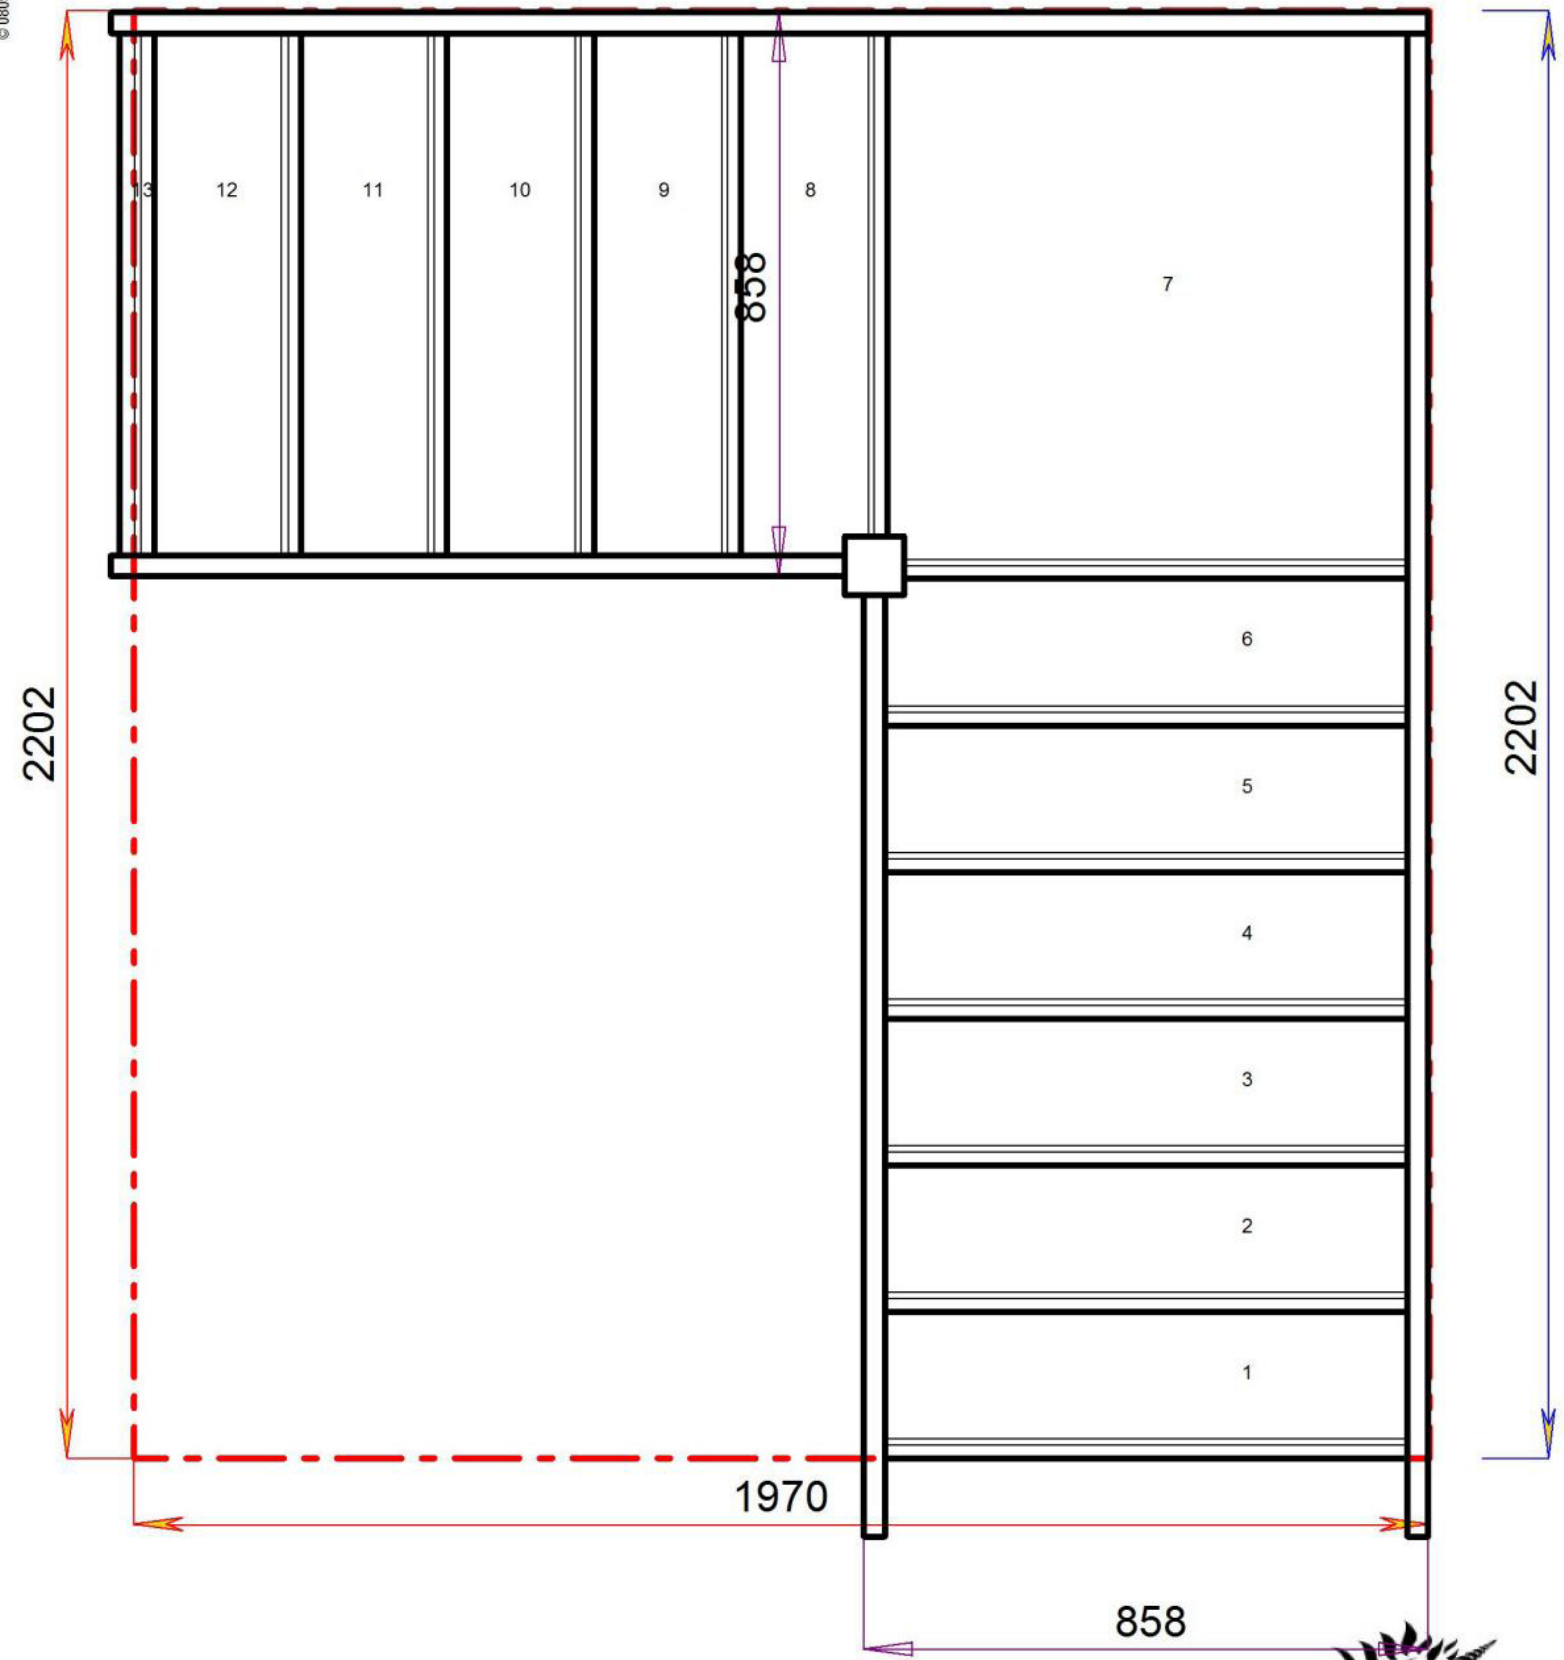

Stair:S6QL5N-LH





Floor to floor height

2600.000 mm

Stair Layouts-QL

S7QL4N-LH

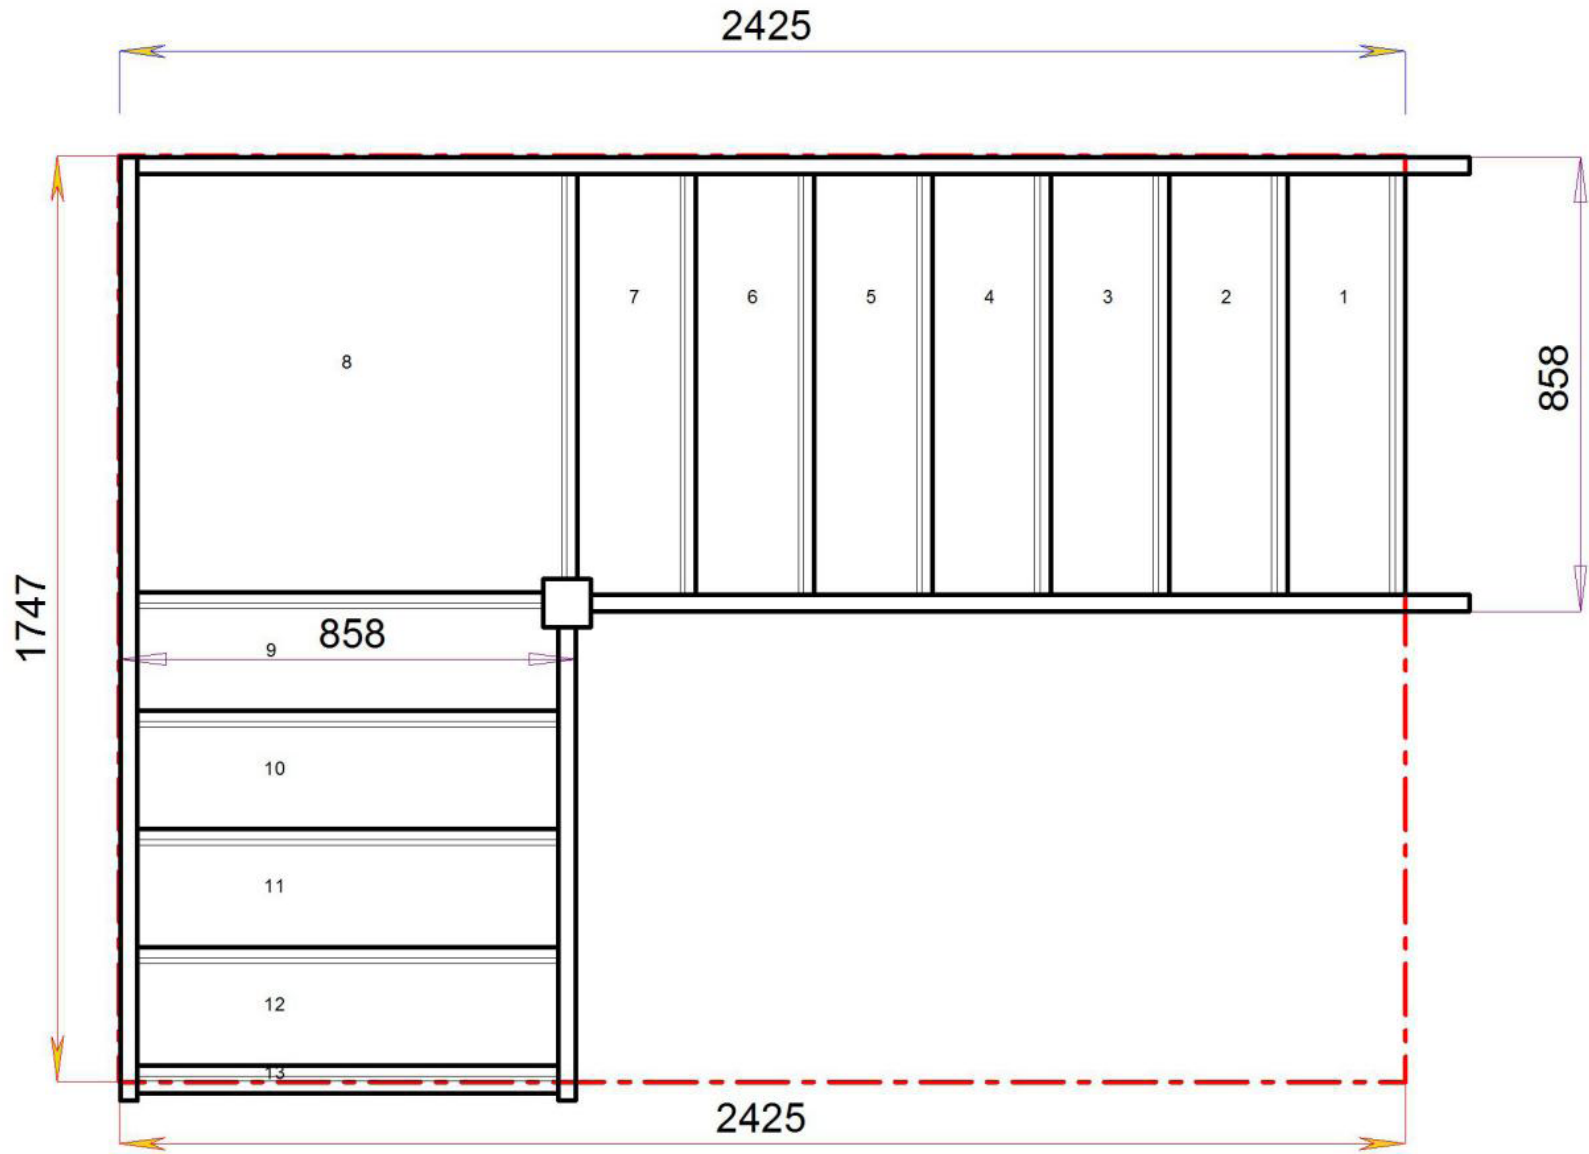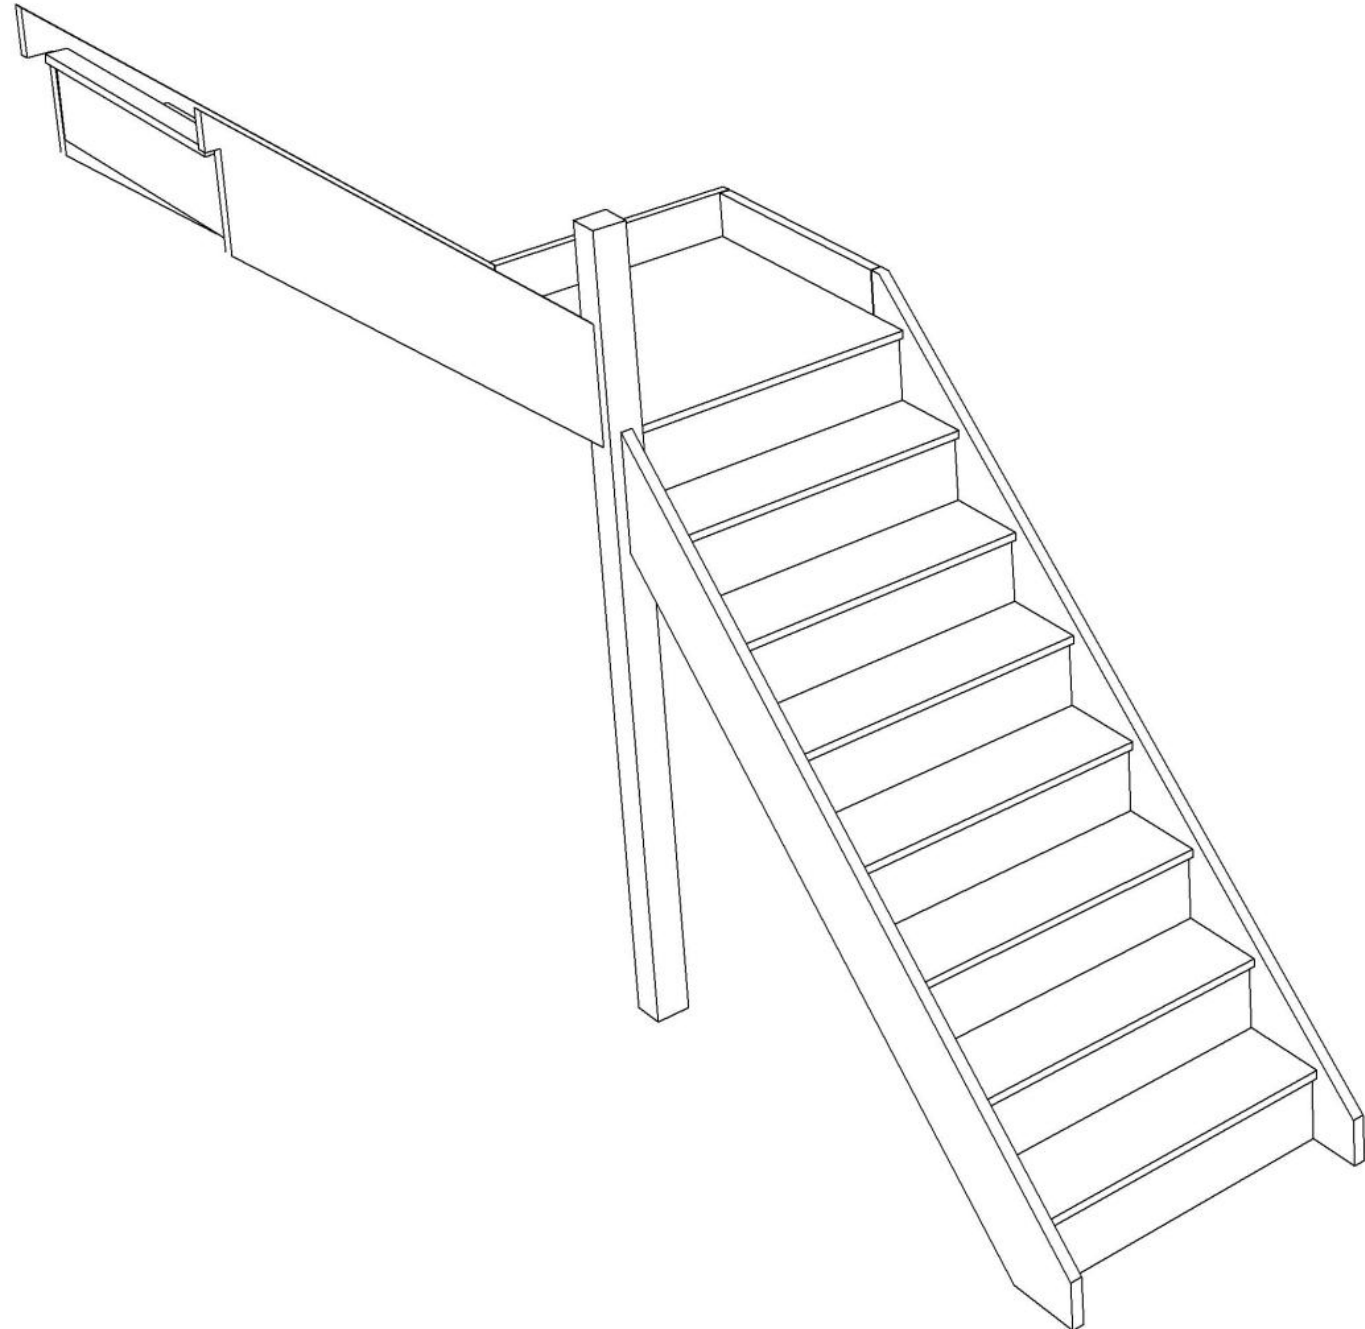

Stair:S7QL4N-LH




Floor to floor height

2600.000 mm




© 08090632B/11035

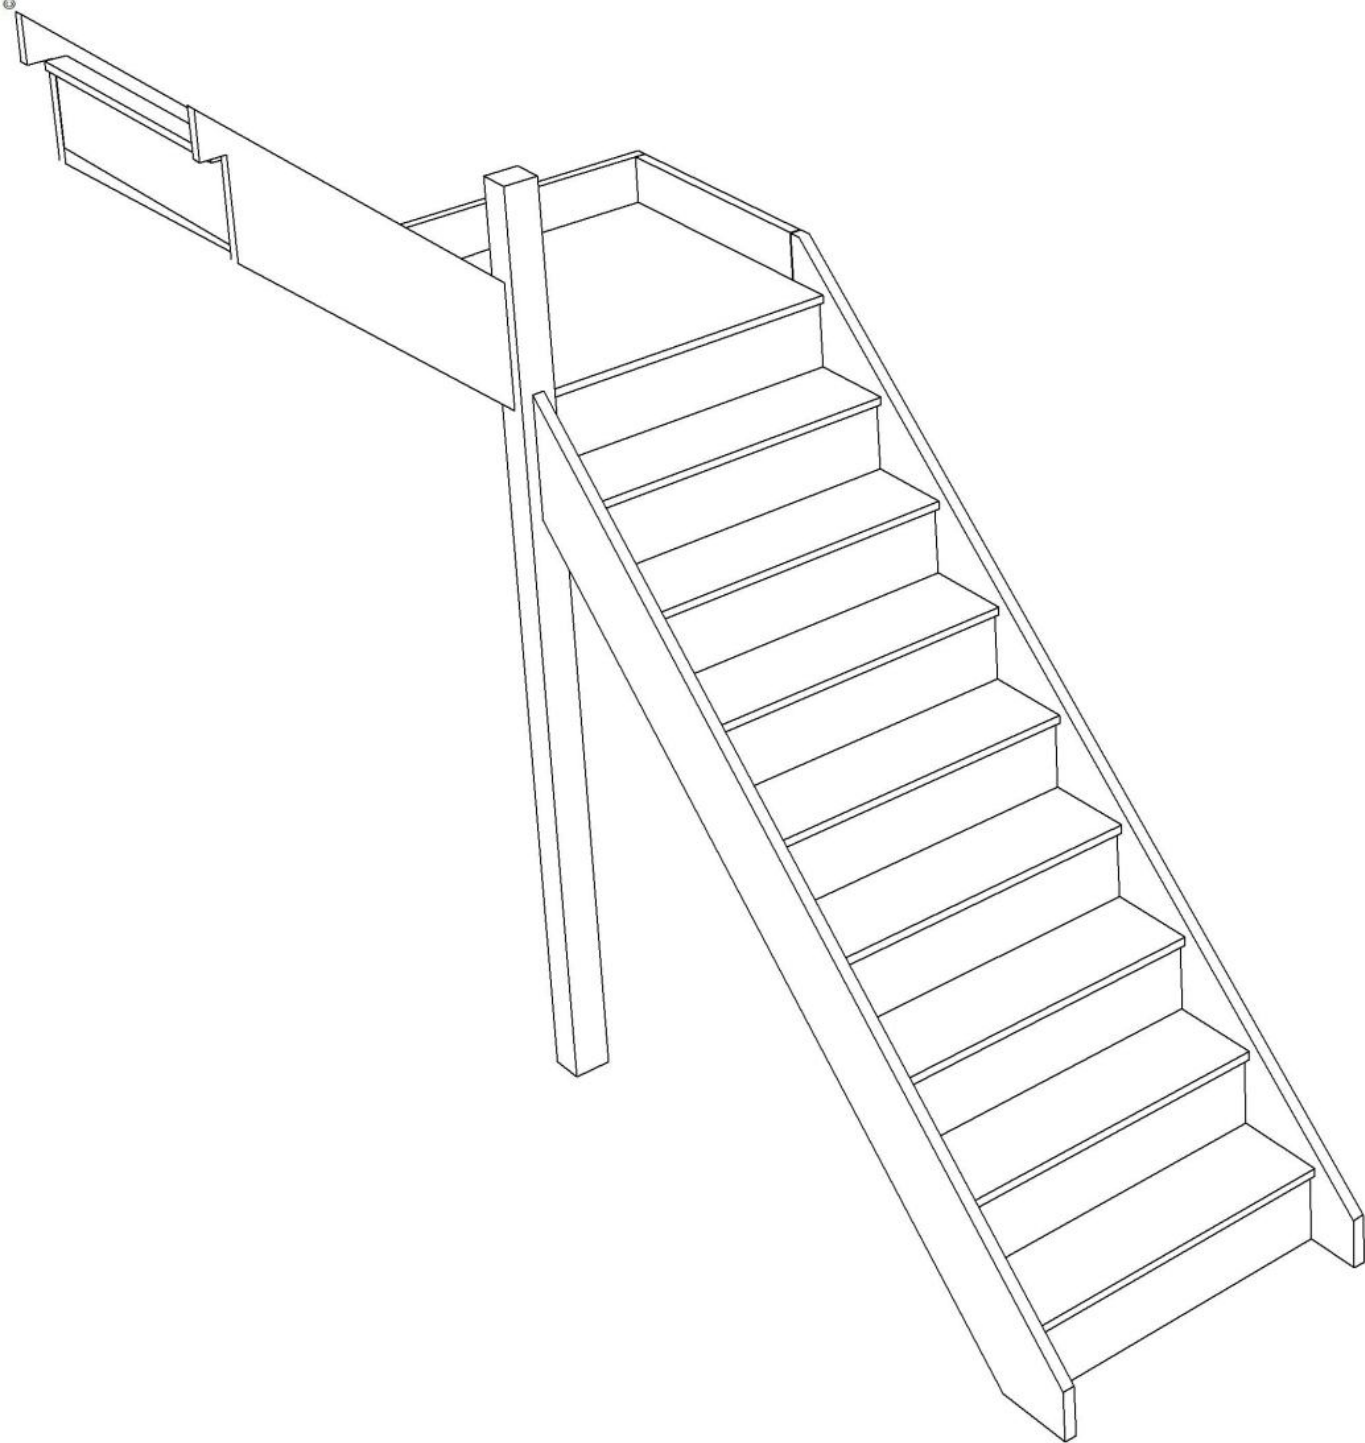

© 08090632B/11035

Stair Layouts-QL

S8QL3N-LH

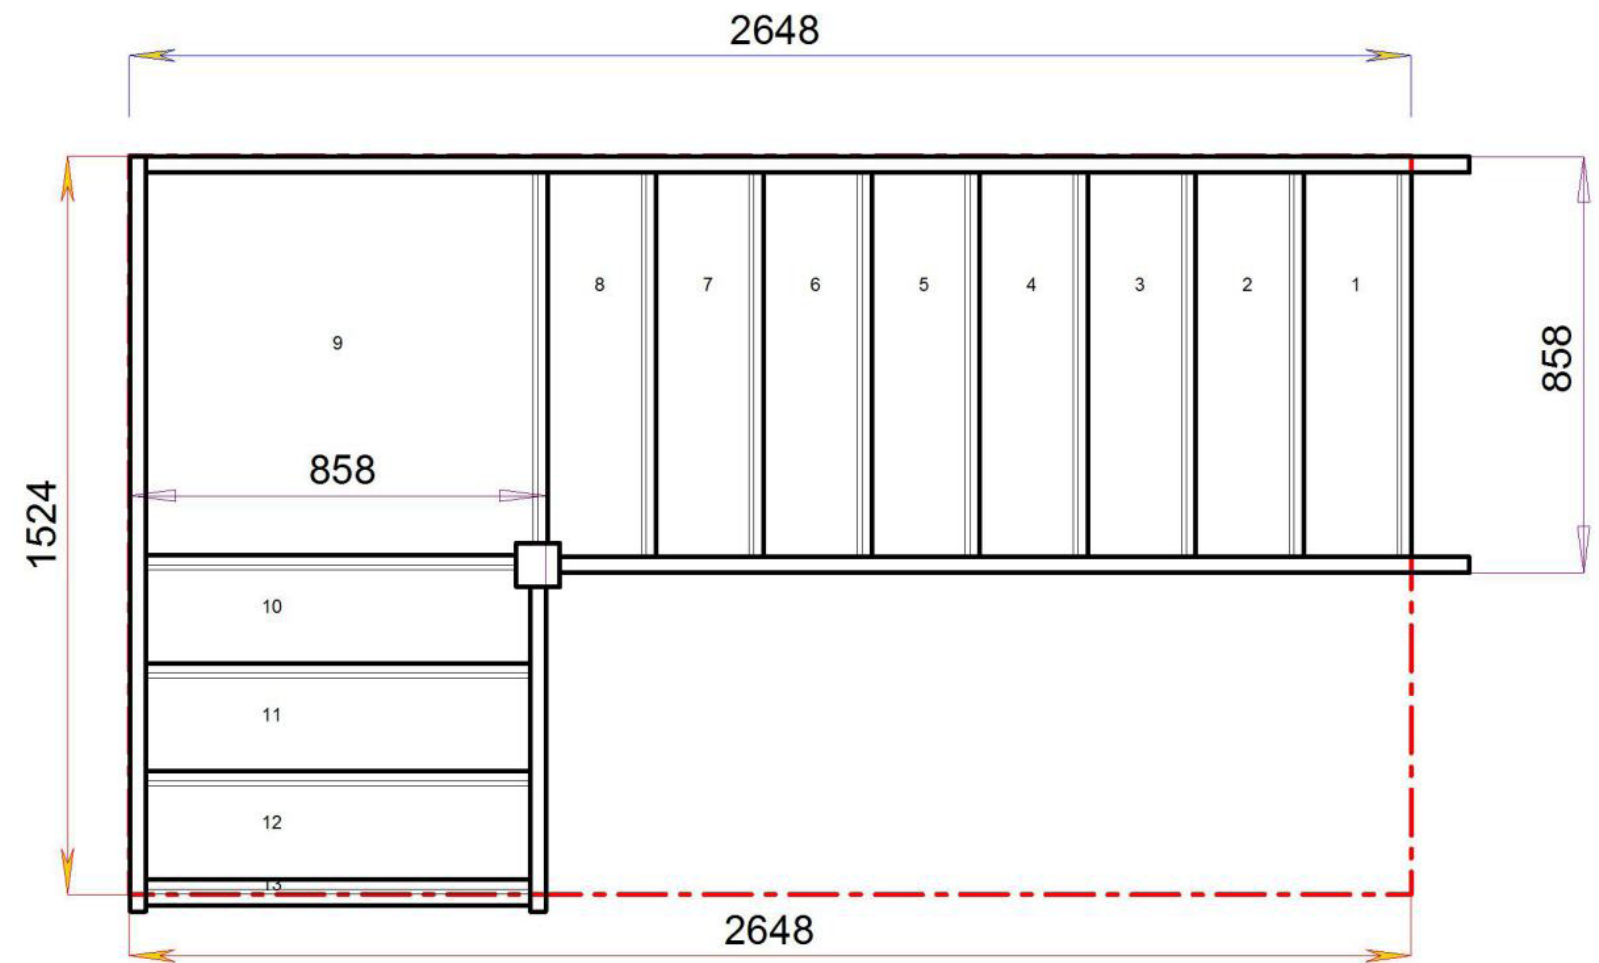

Stair:S8QL3N-LH




Floor to floor height

2600.000 mm




© 08090632B/11035

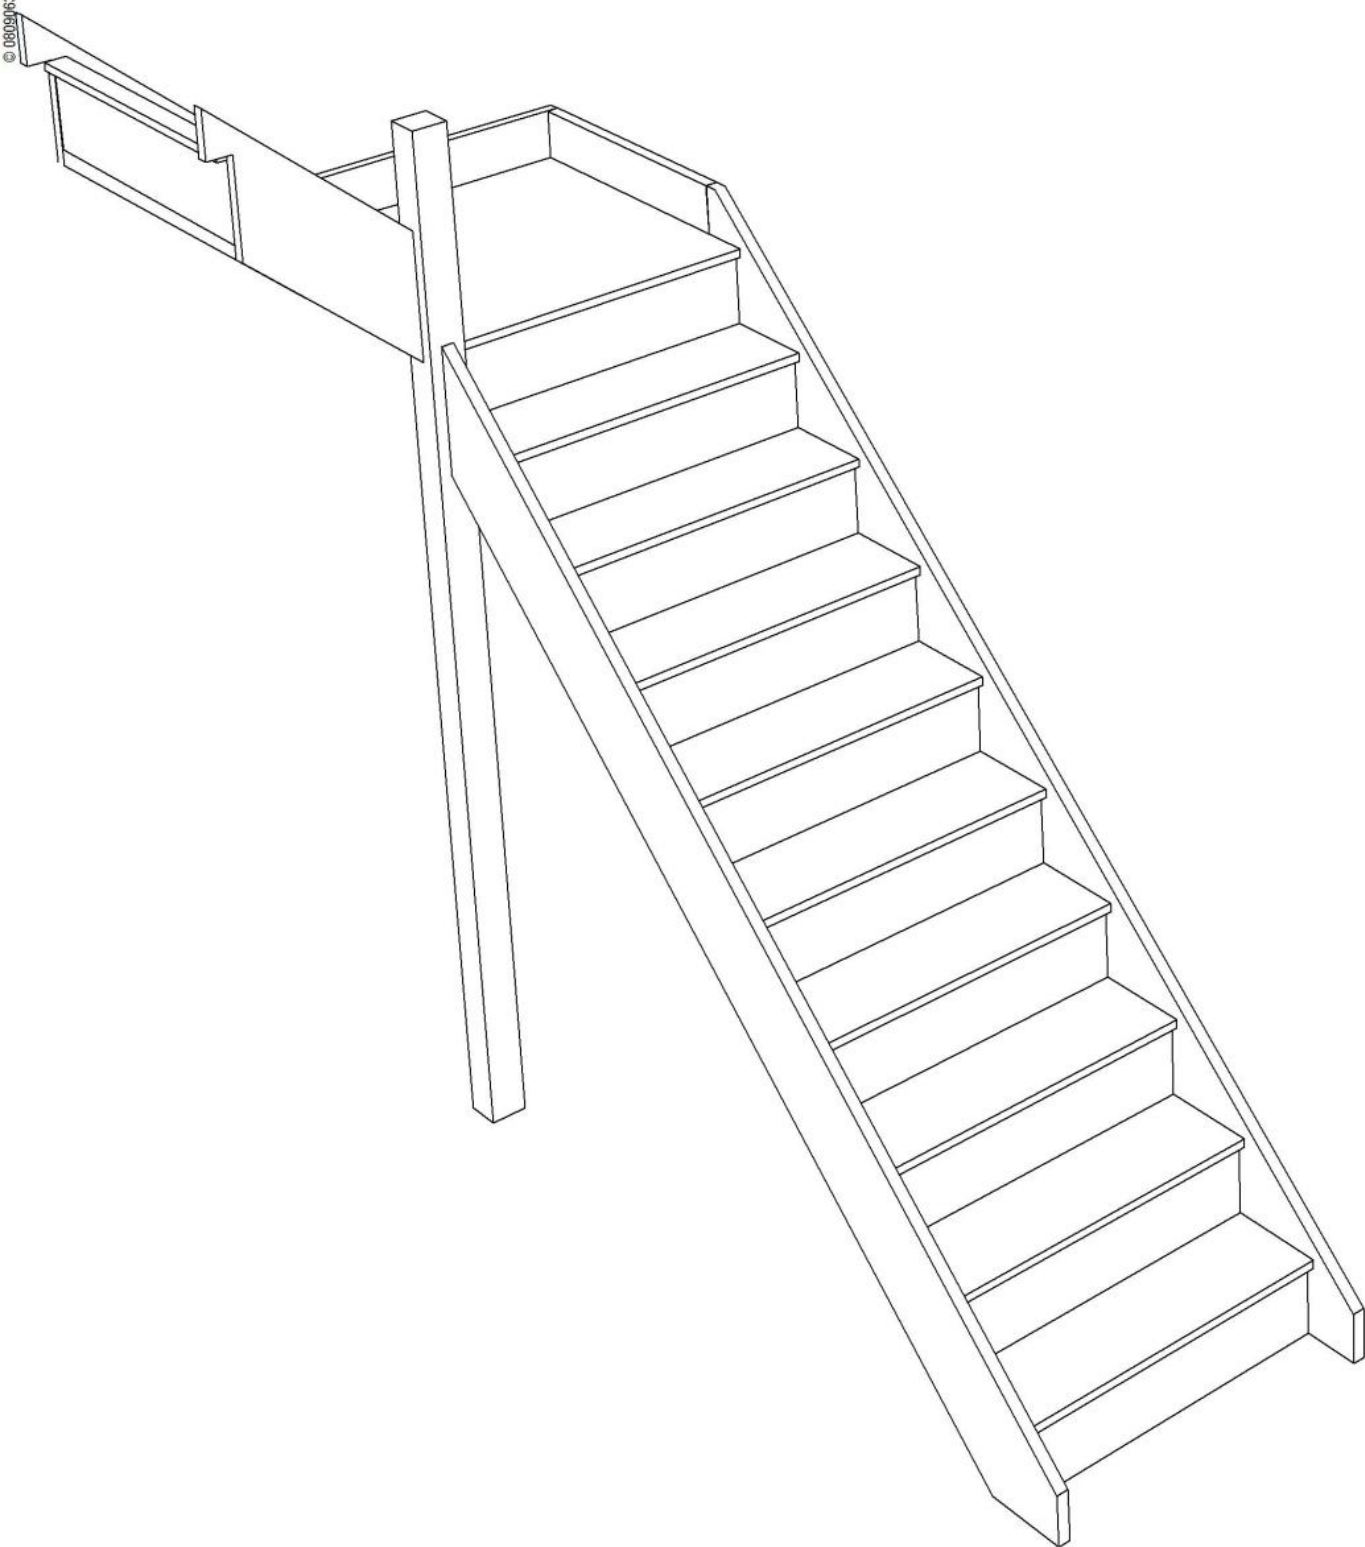

© 08090632B/11035

Stair Layouts-QL

S9QL2N-LH

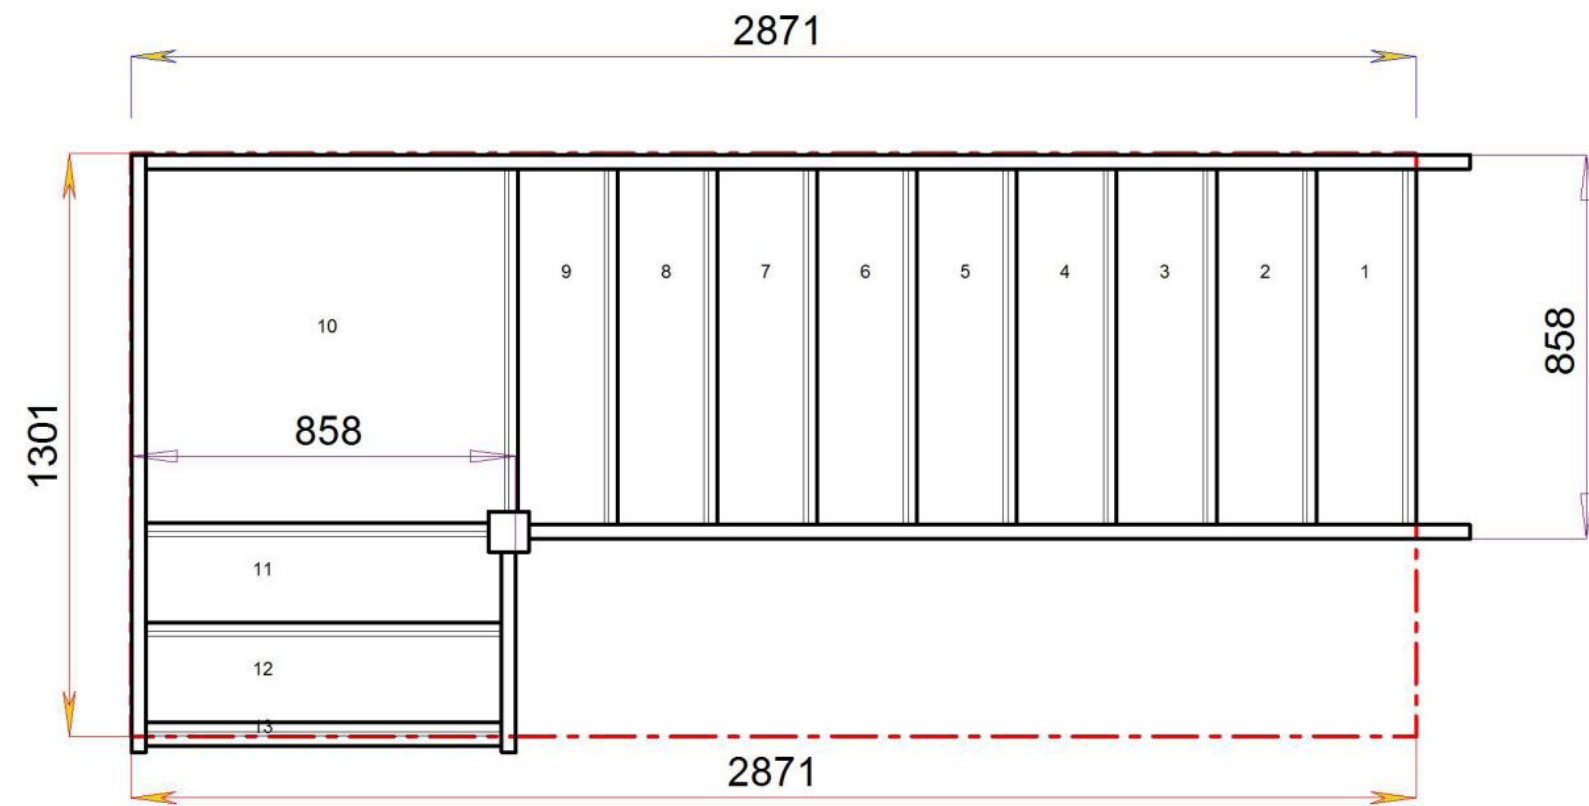


Stair:S9QL2N-LH



Floor to floor height

2600.000 mm




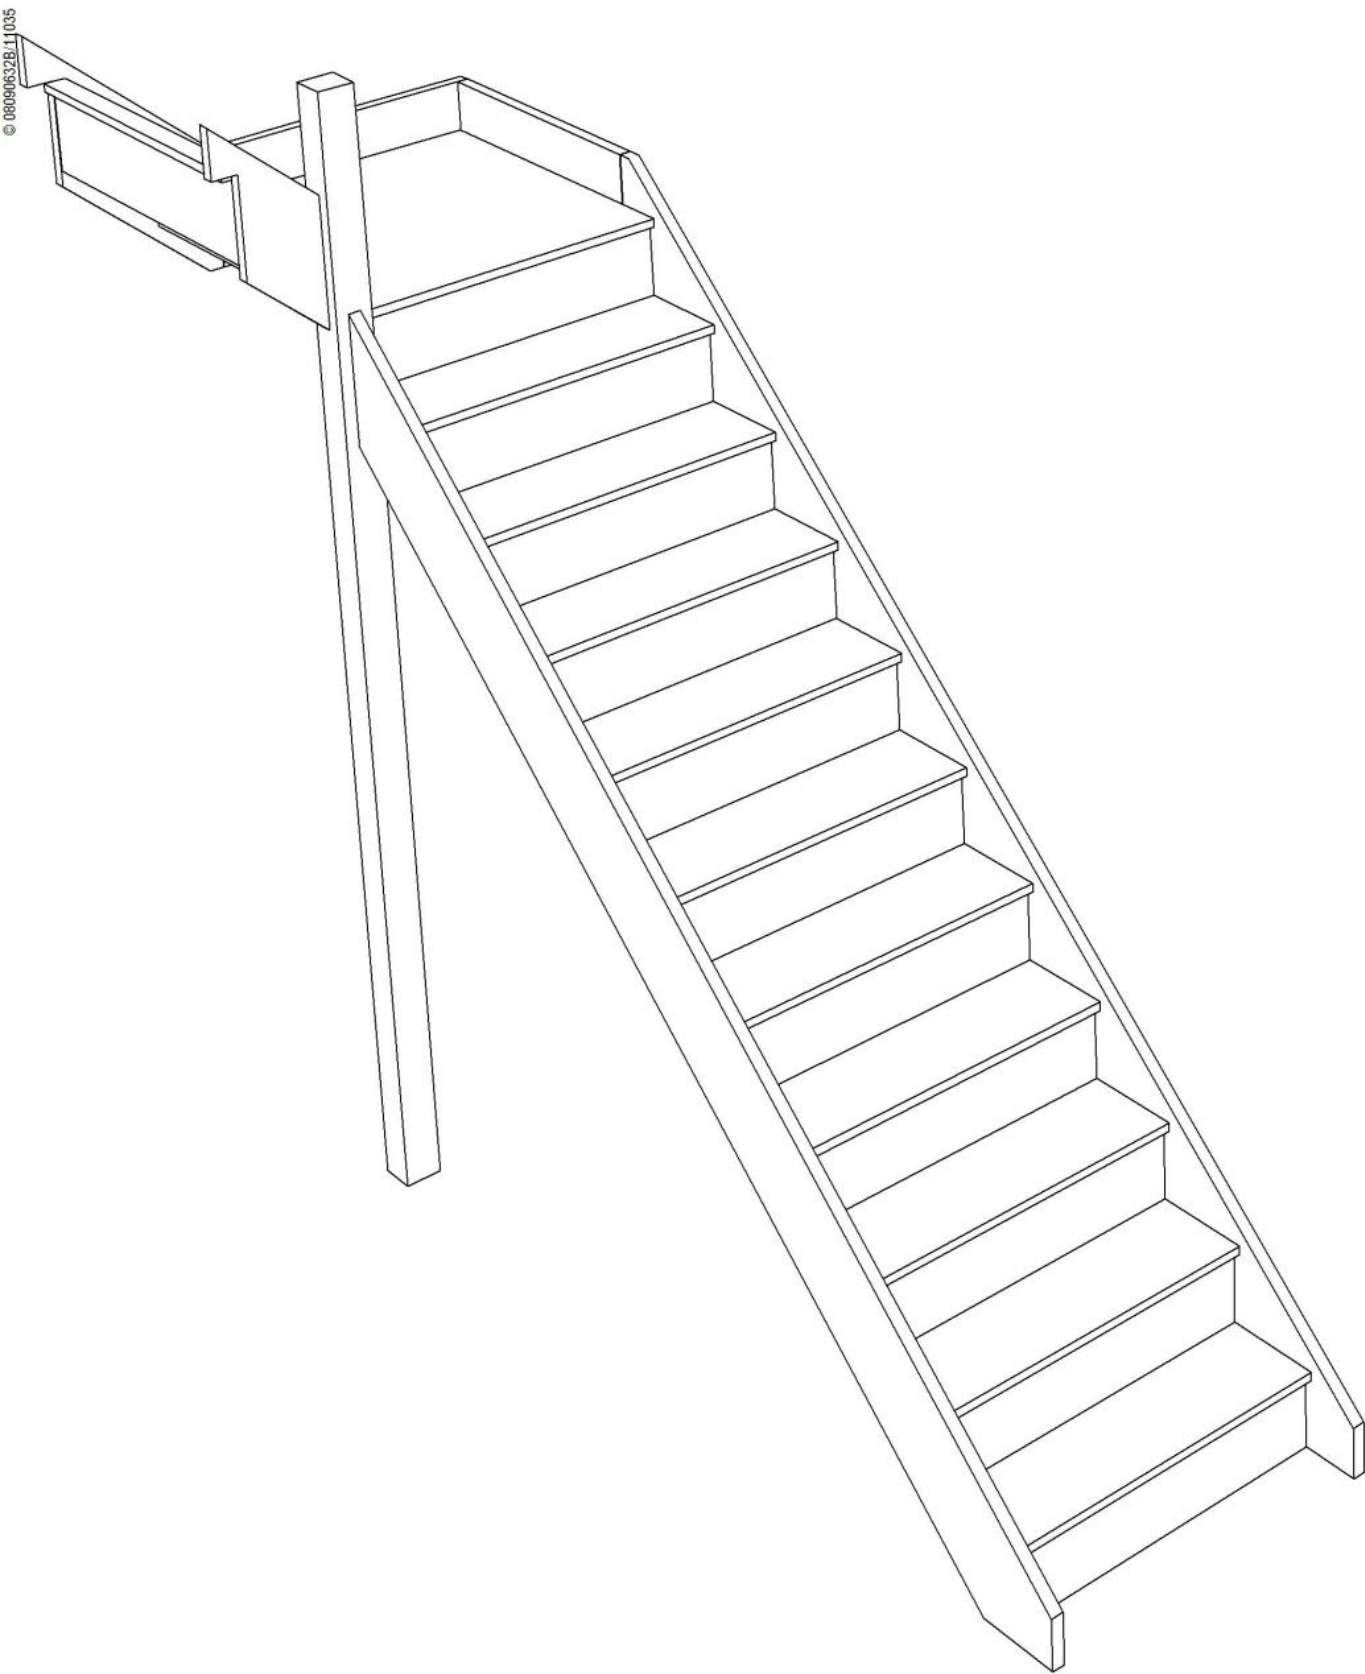

© 08090632B/11035

Stair Layouts-QL

S10QL1N-LH

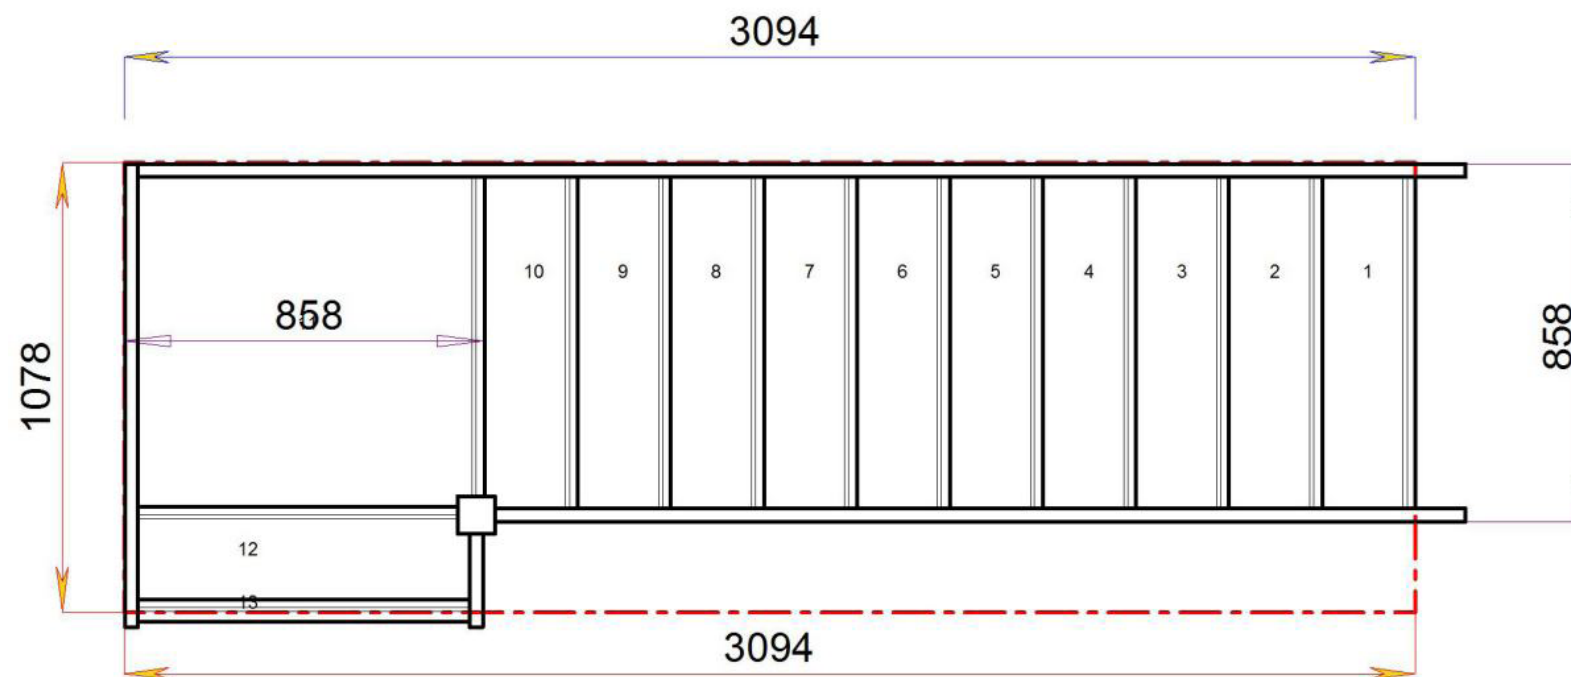


Stair:S10QL1N-LH



Floor to floor height

2600.000 mm



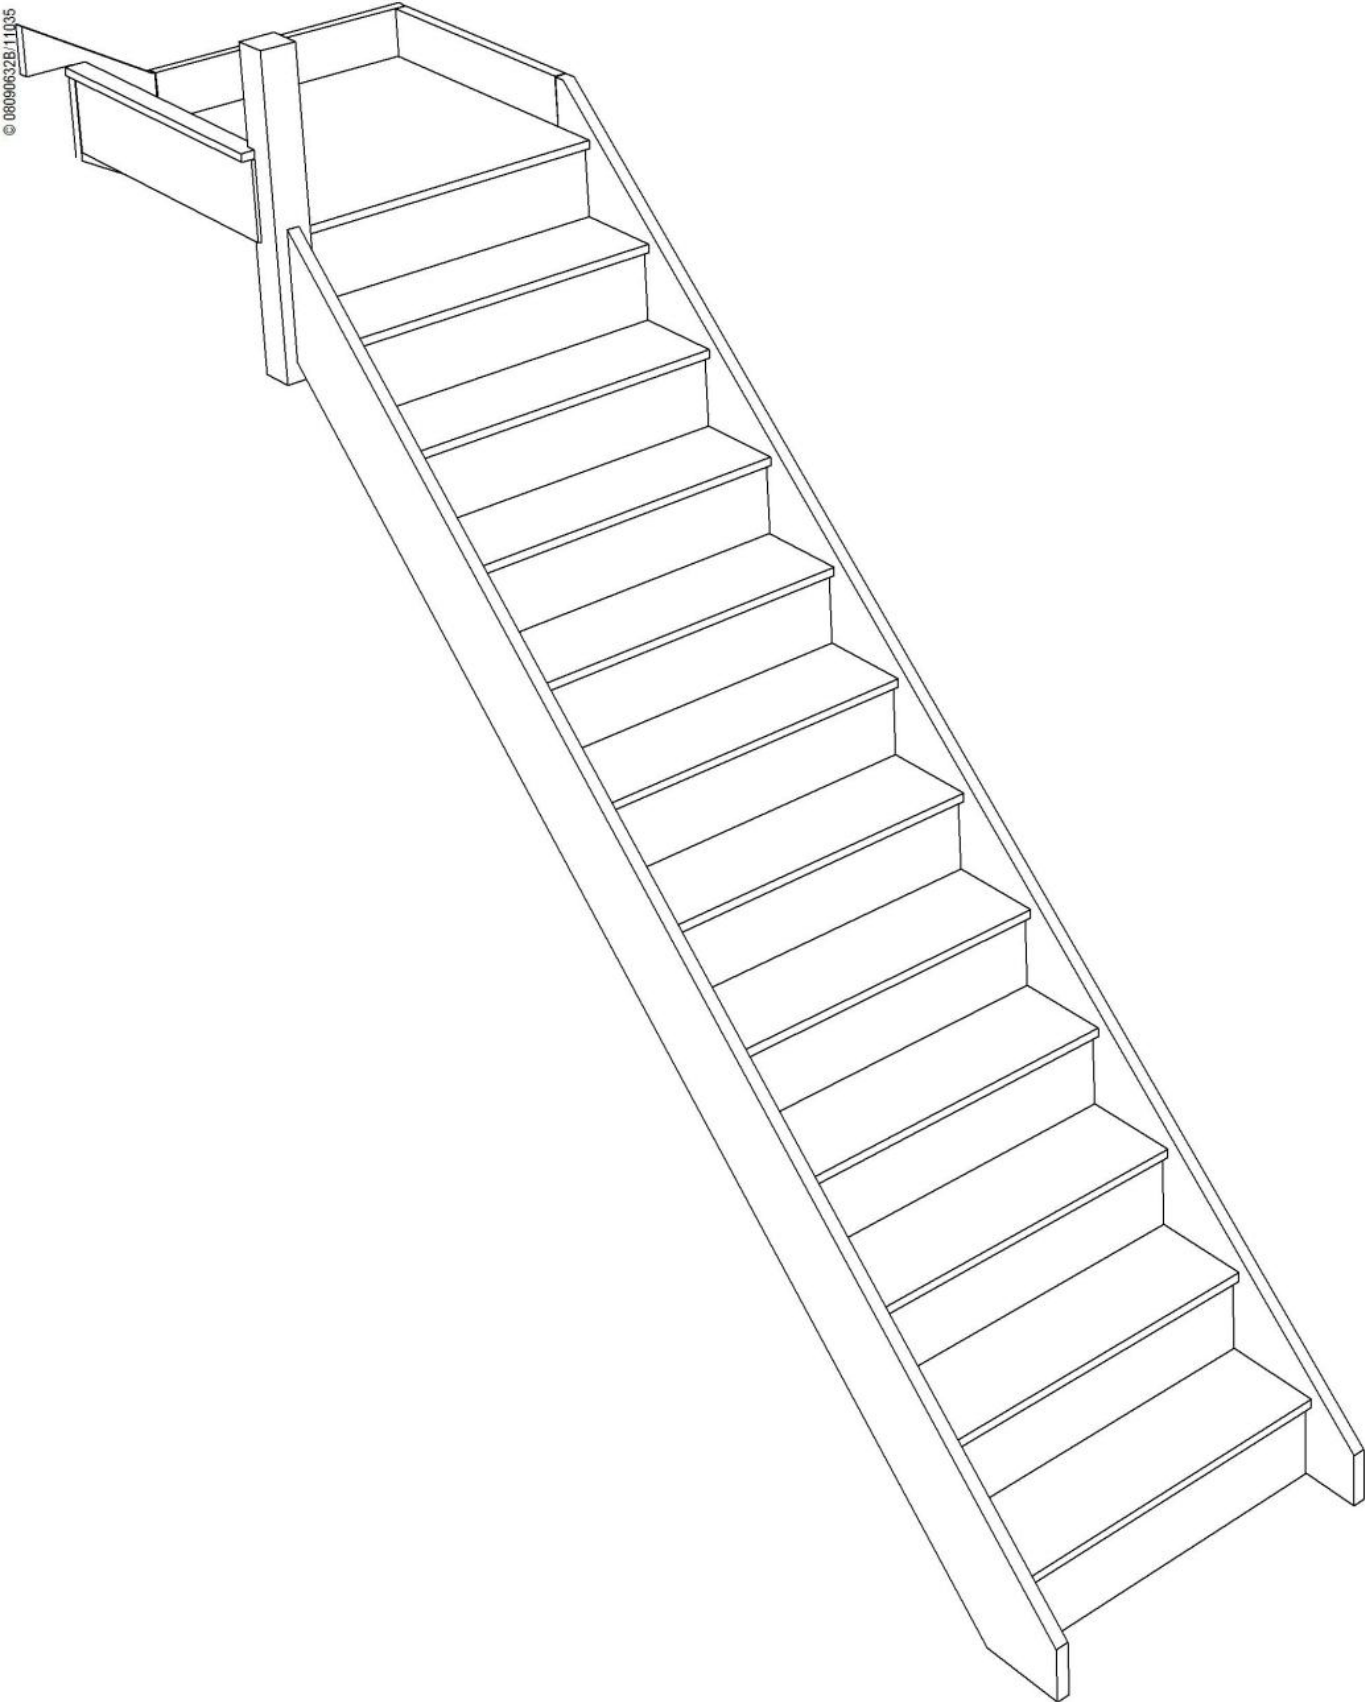

© 08090632E/11035

Stair Layouts-QL

S11QLN-LH



Stair:S11QLN-LH




Floor to floor height

2600.000 mm




© 08090632B/11035

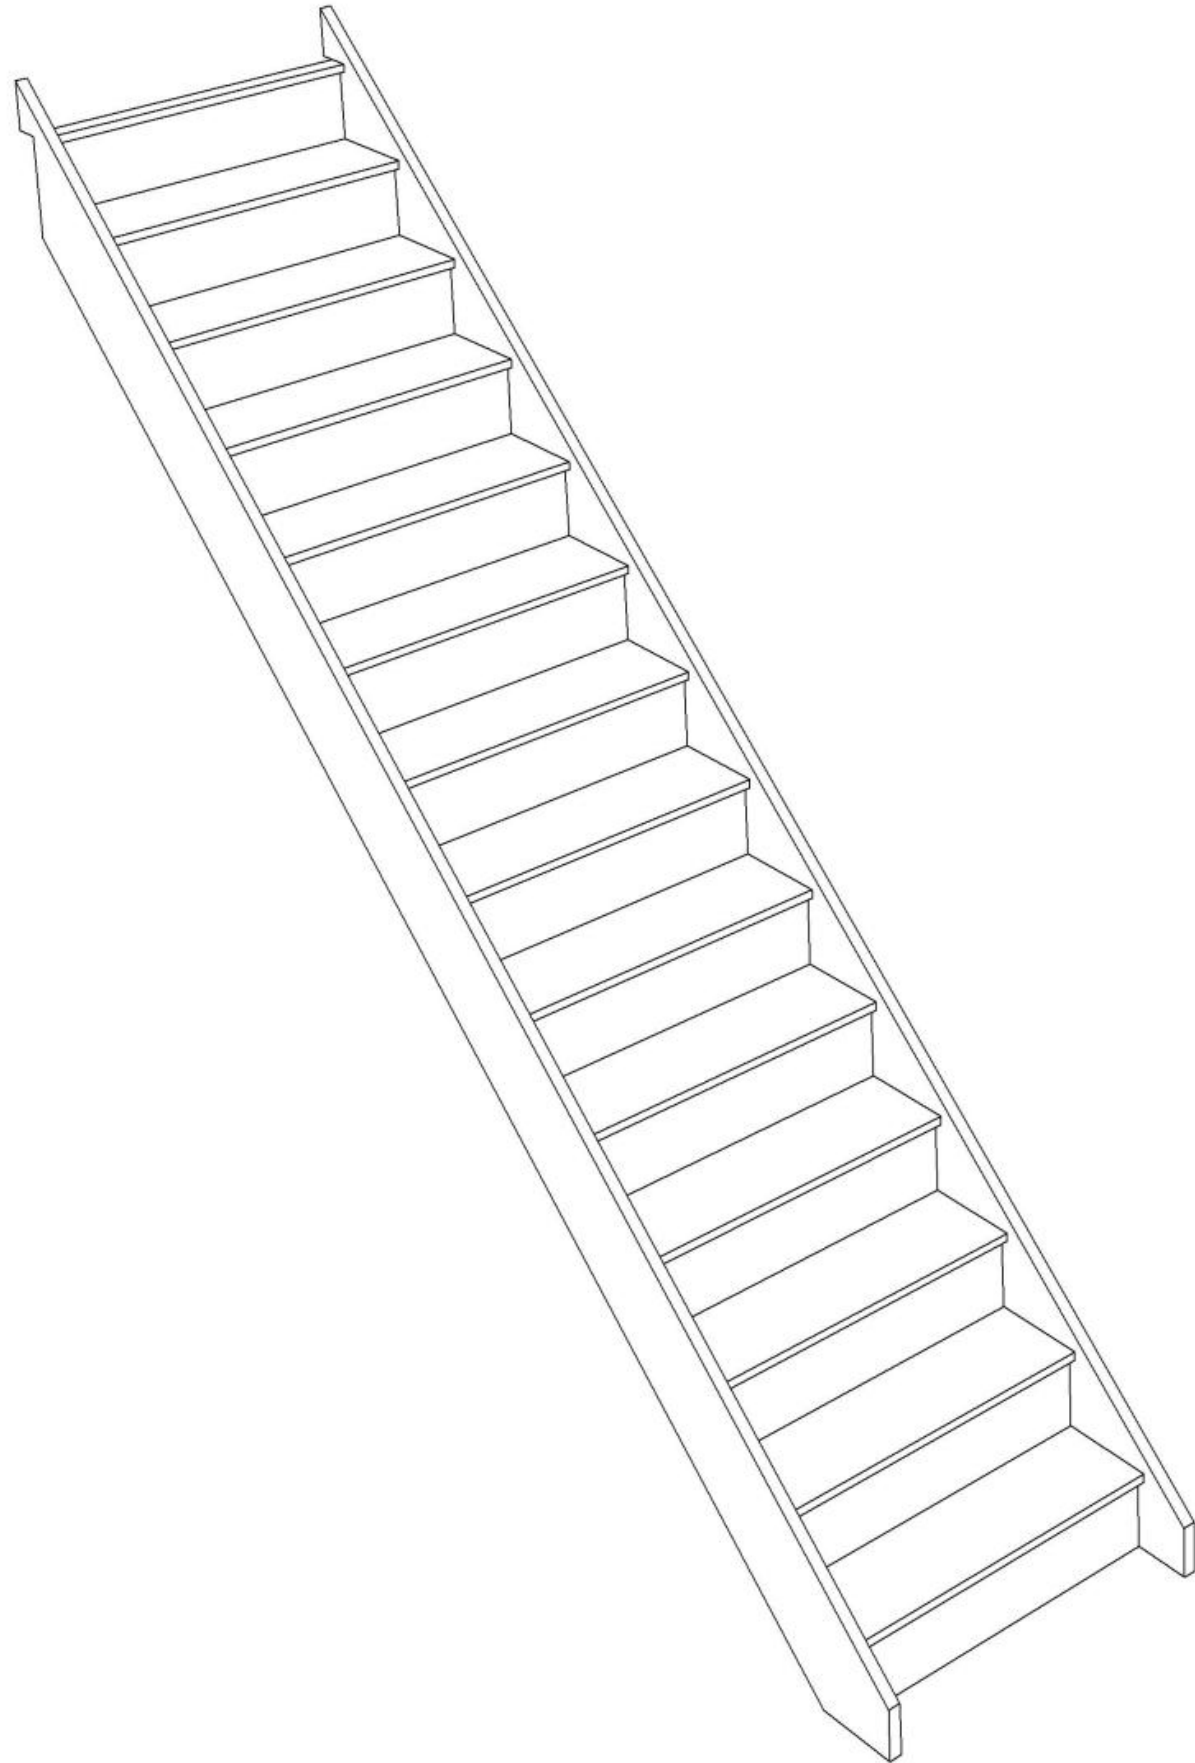

© 08090632B/11035

Stair Layouts-STR

S13N

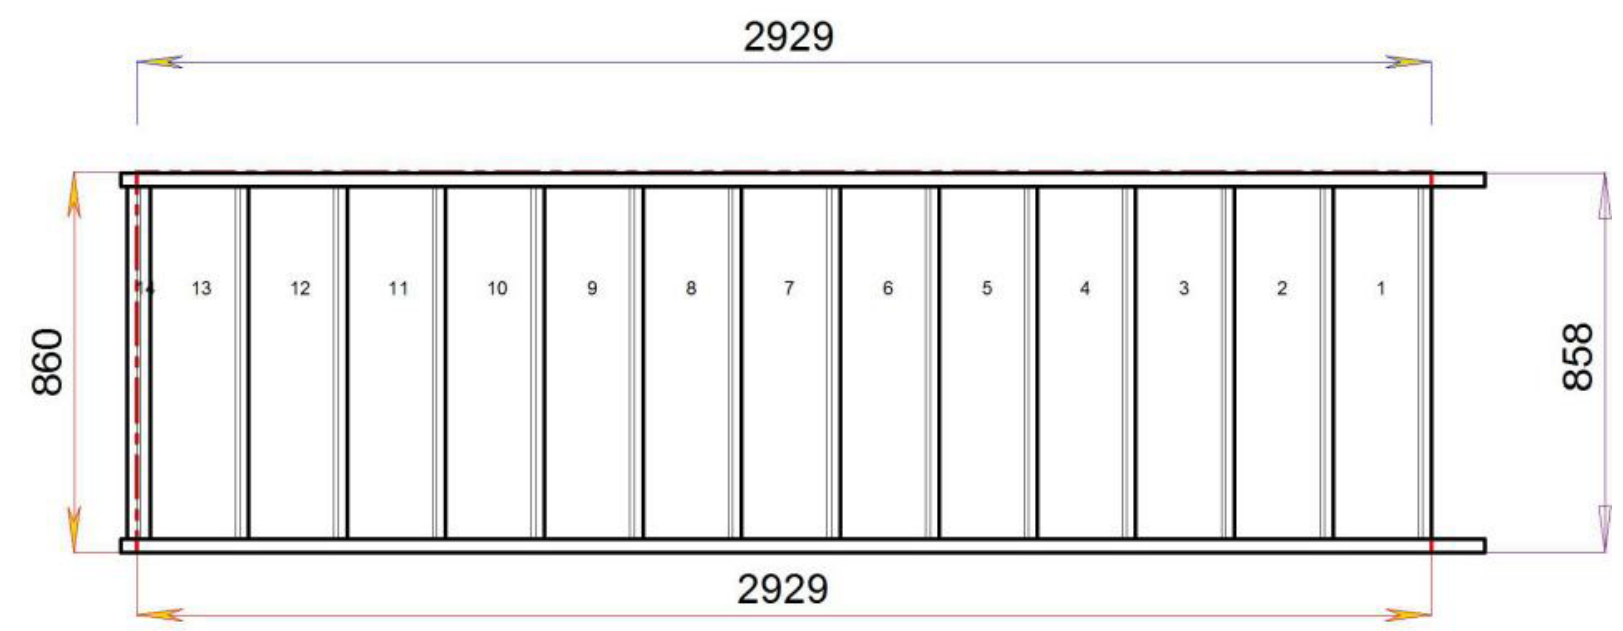

Stair:S13N



Floor to floor height

2800.000 mm

