



STAIRPLAN


Left Hand Quarter Landing Staircases - Plan Layouts - With Handrails

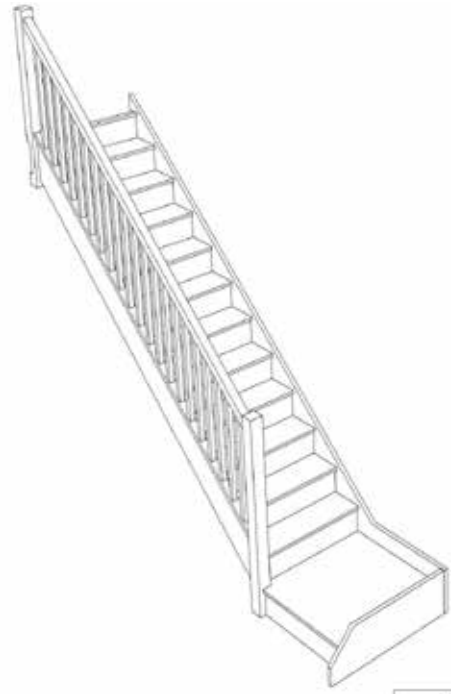


Stair:SQL11N-LH-HR

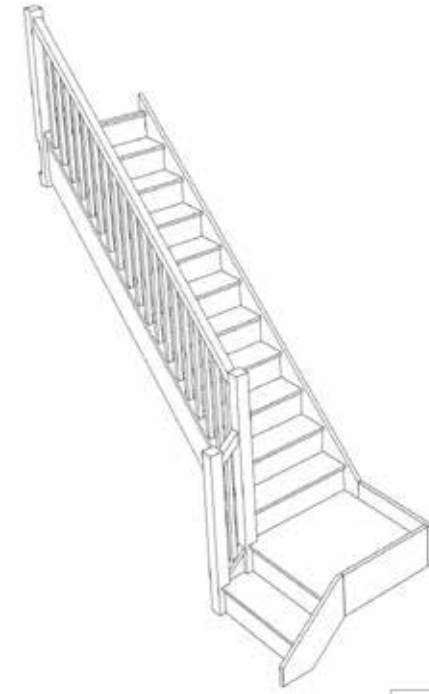


Stair:S1QL10N-LH-HR

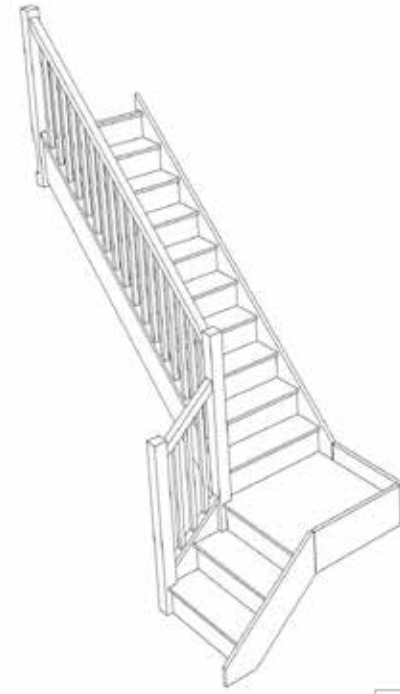


Stair:S2QL9N-LH-HR

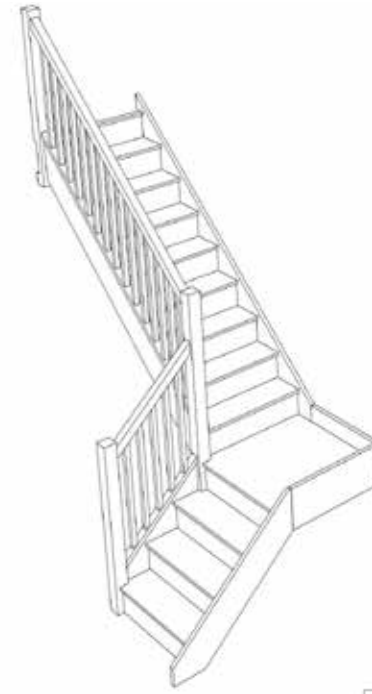


Stair:S3QL8N-LH-HR

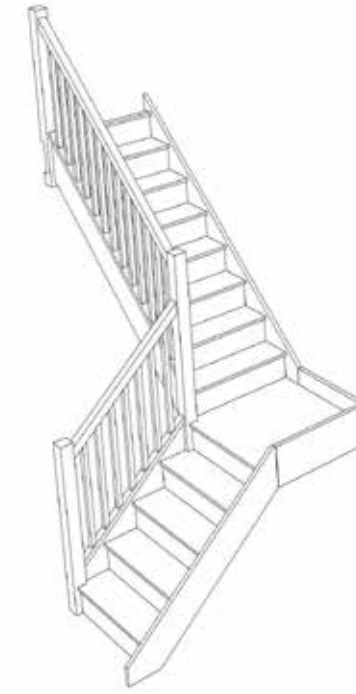

Stair:S4QL7N-LH-HR

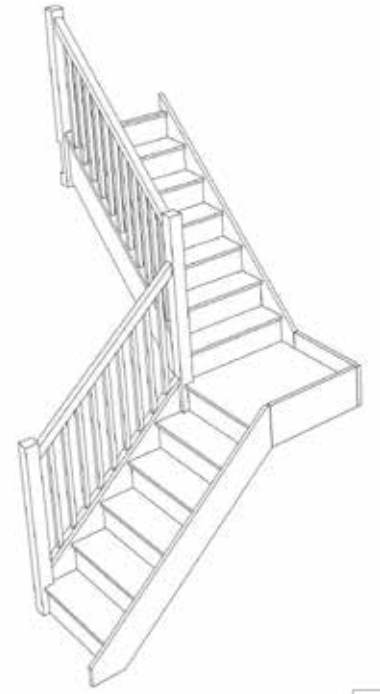


Stair:S5QL6N-LH-HR

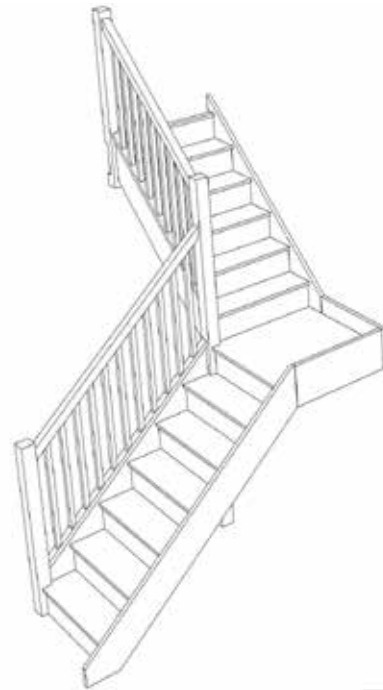


Stair:S6QL5N-LH-HR



Stair:S7QL4N-LH-HR

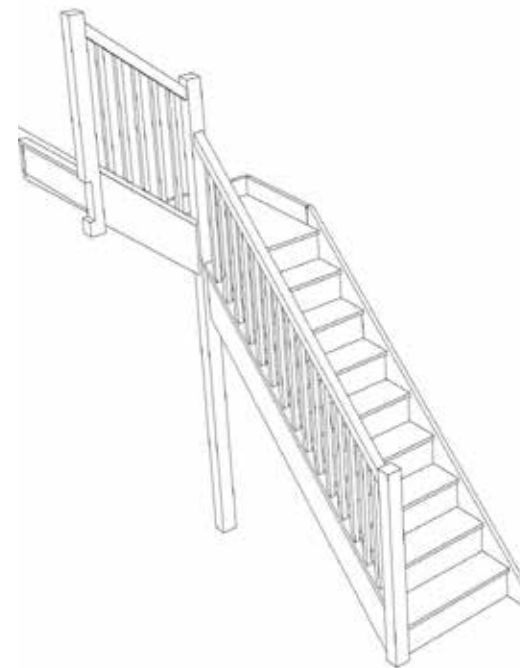


Stair:S8QL3N-LH-HR

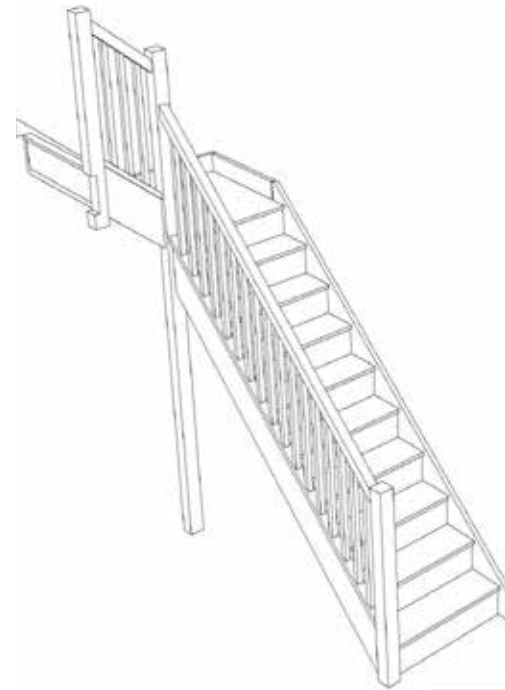

Stair:S9QL2N-LH-HR




Stair:S10QL1N-LH-HR

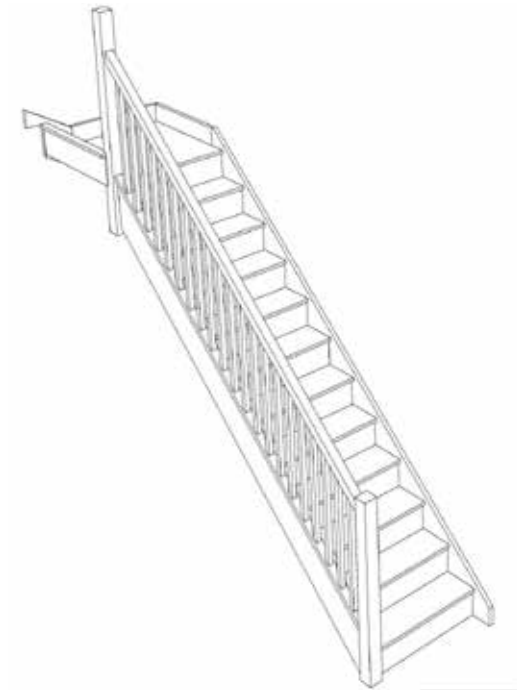

Stair:S11QLN-LH-HR



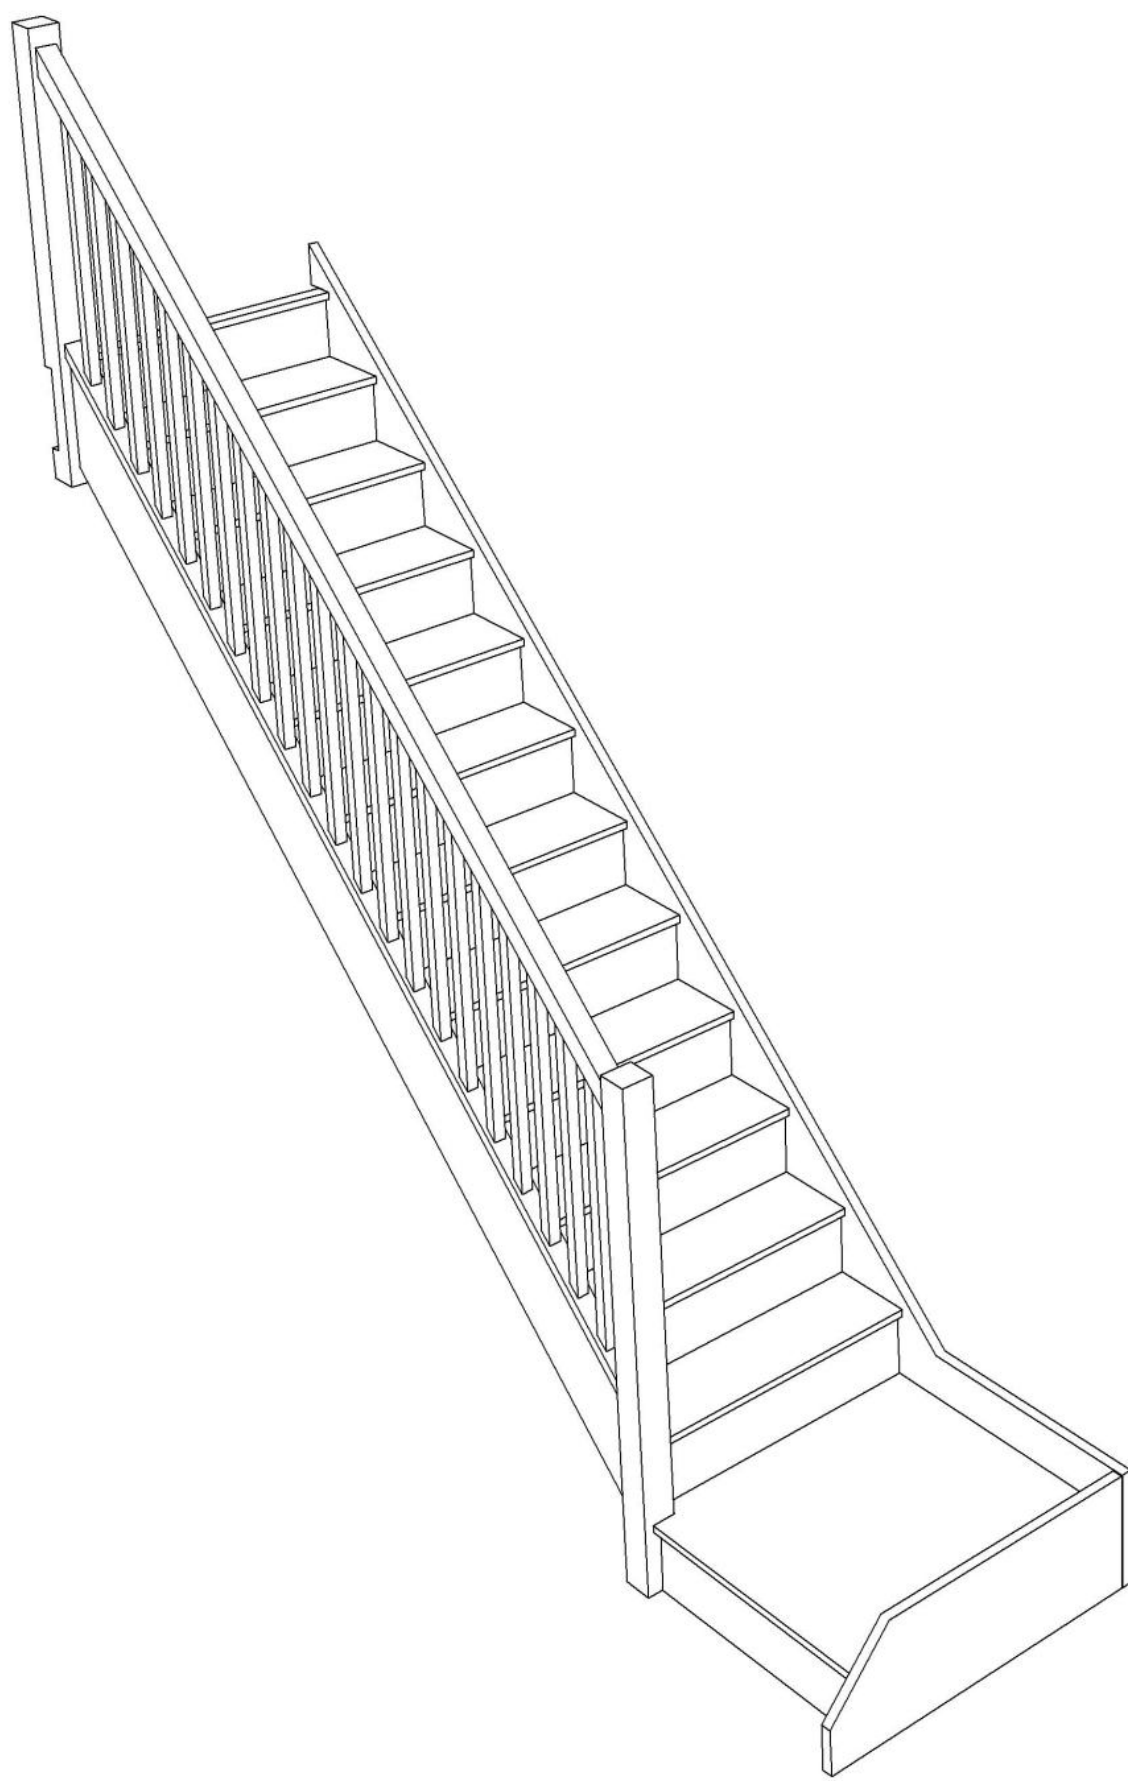

Stair Layouts-QL

SQL11N-LH-HR




Stair:SQL11N-LH-HR



Floor to floor height

2600.000 mm




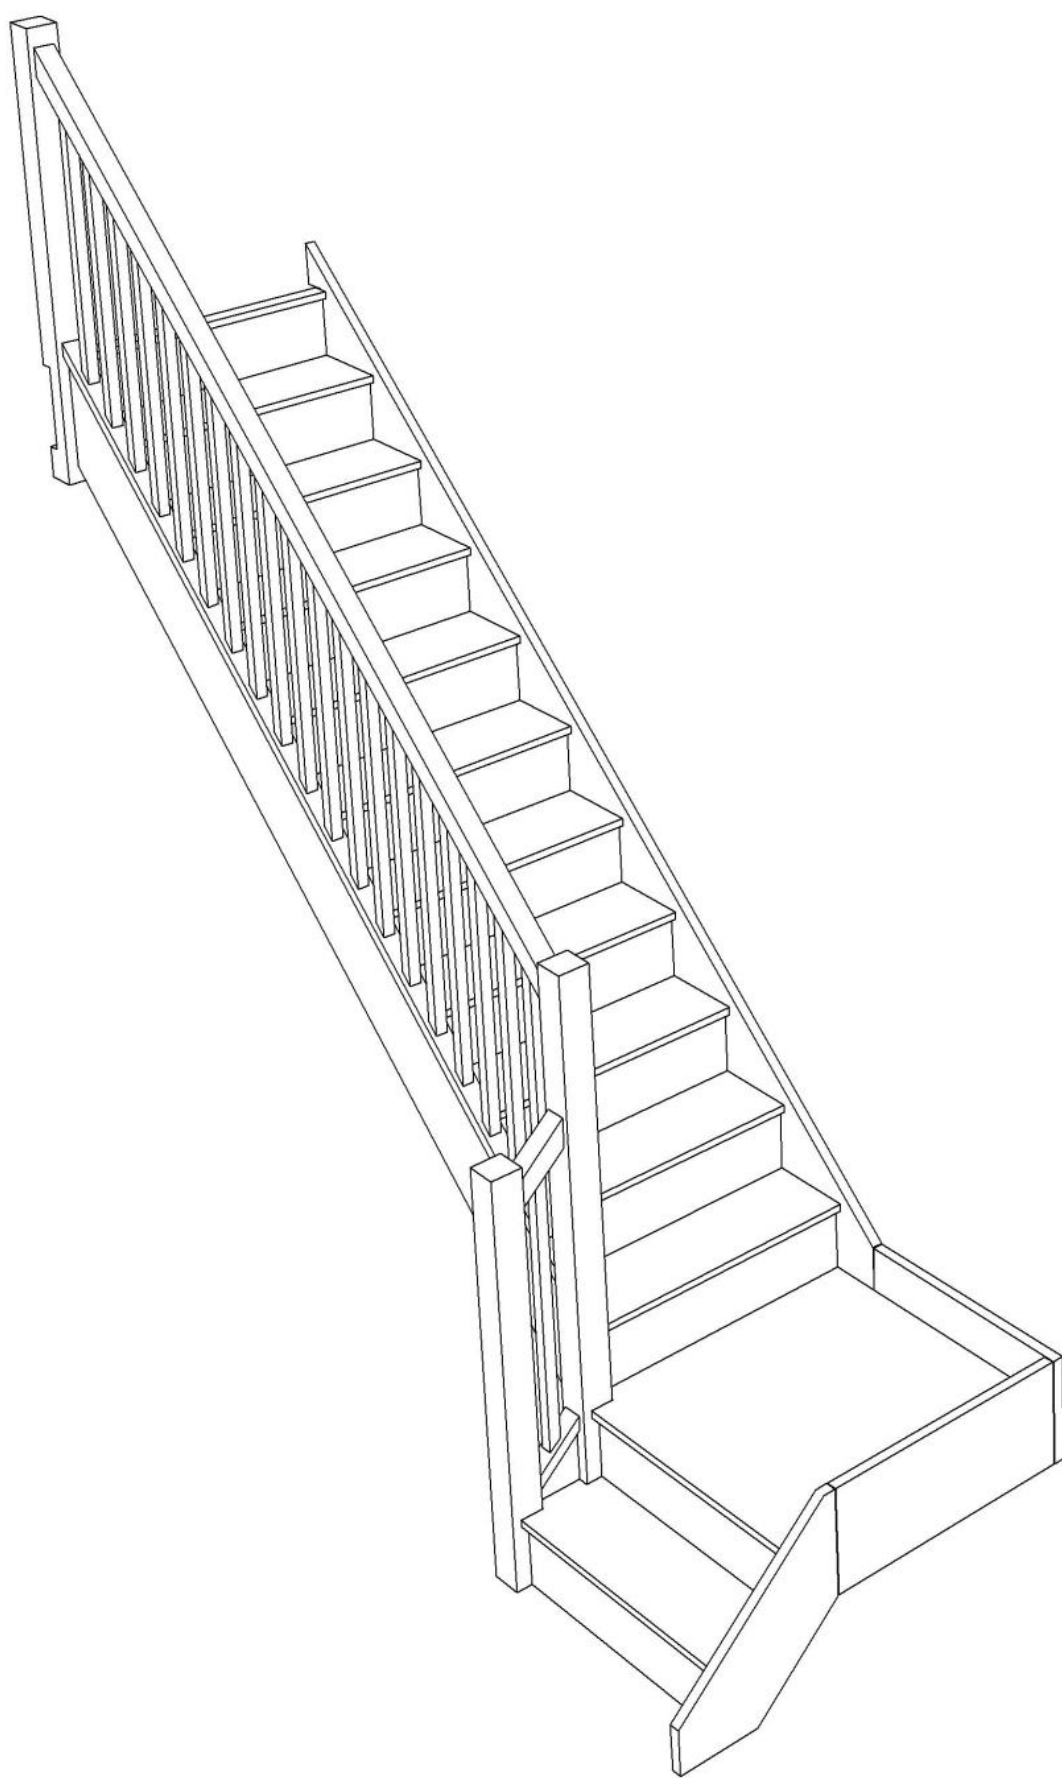

© 080906325/11035

Stair Layouts-QL

S1QL10N-LH-HR

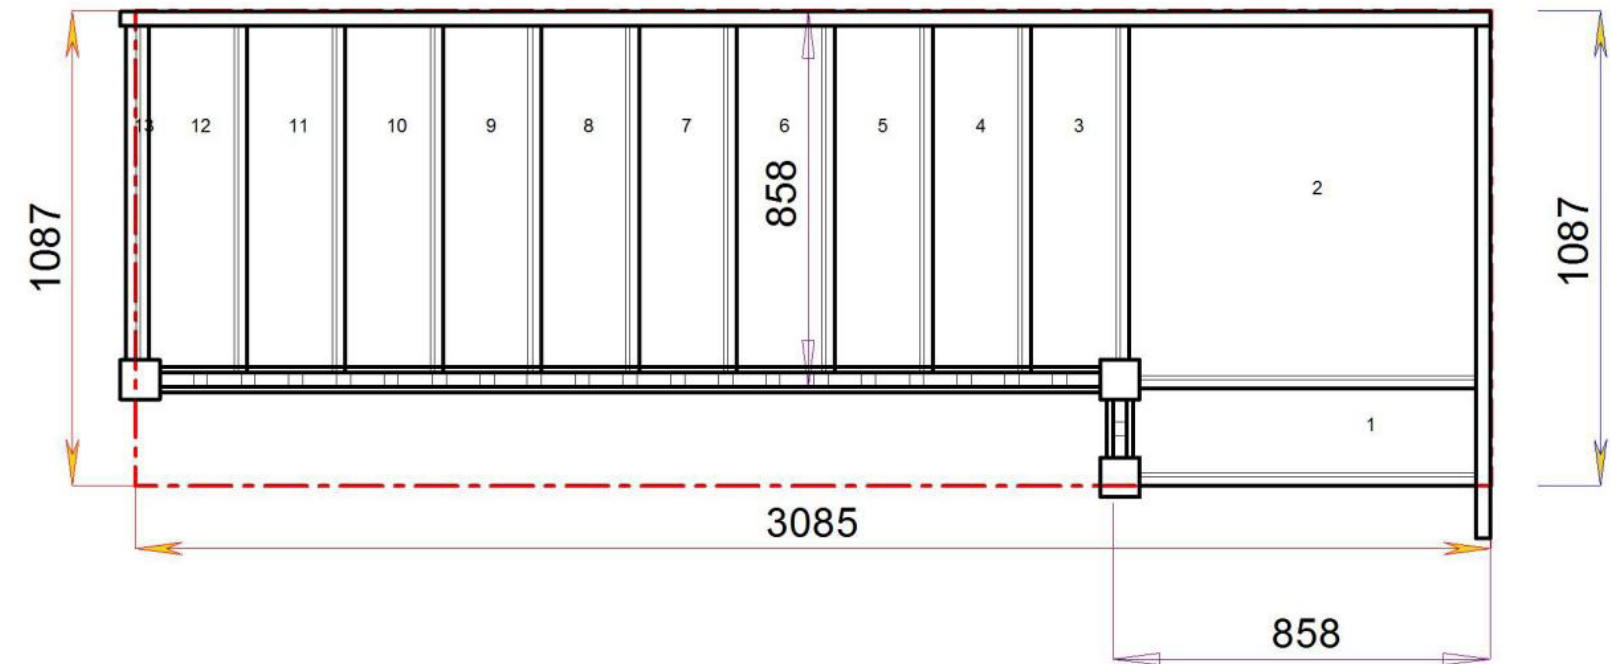

Stair:S1QL10N-LH-HR




Floor to floor height

2600.000 mm




Back to Stairplan.com - Plans are for Guide Purposes only and can be Fully customised Call sales On 01952 608853 - [Choice of Materials and Styles](#)

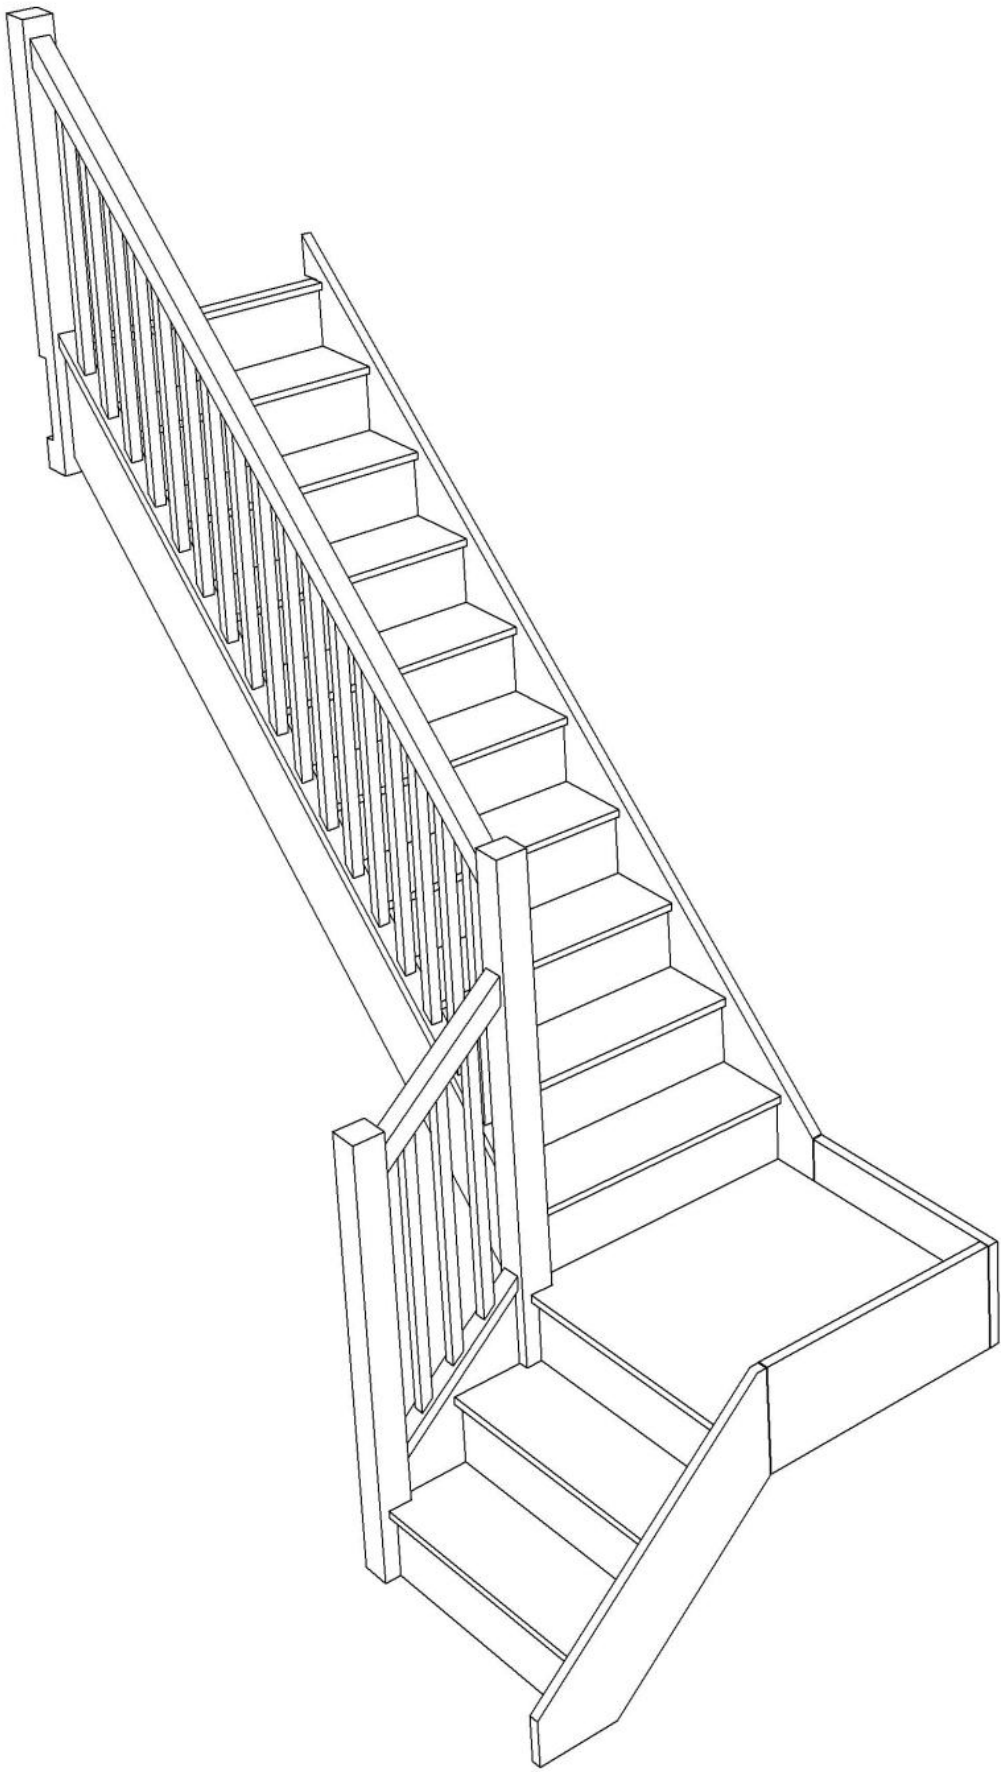

Stair Layouts-QL

S2QL9N-LH-HR

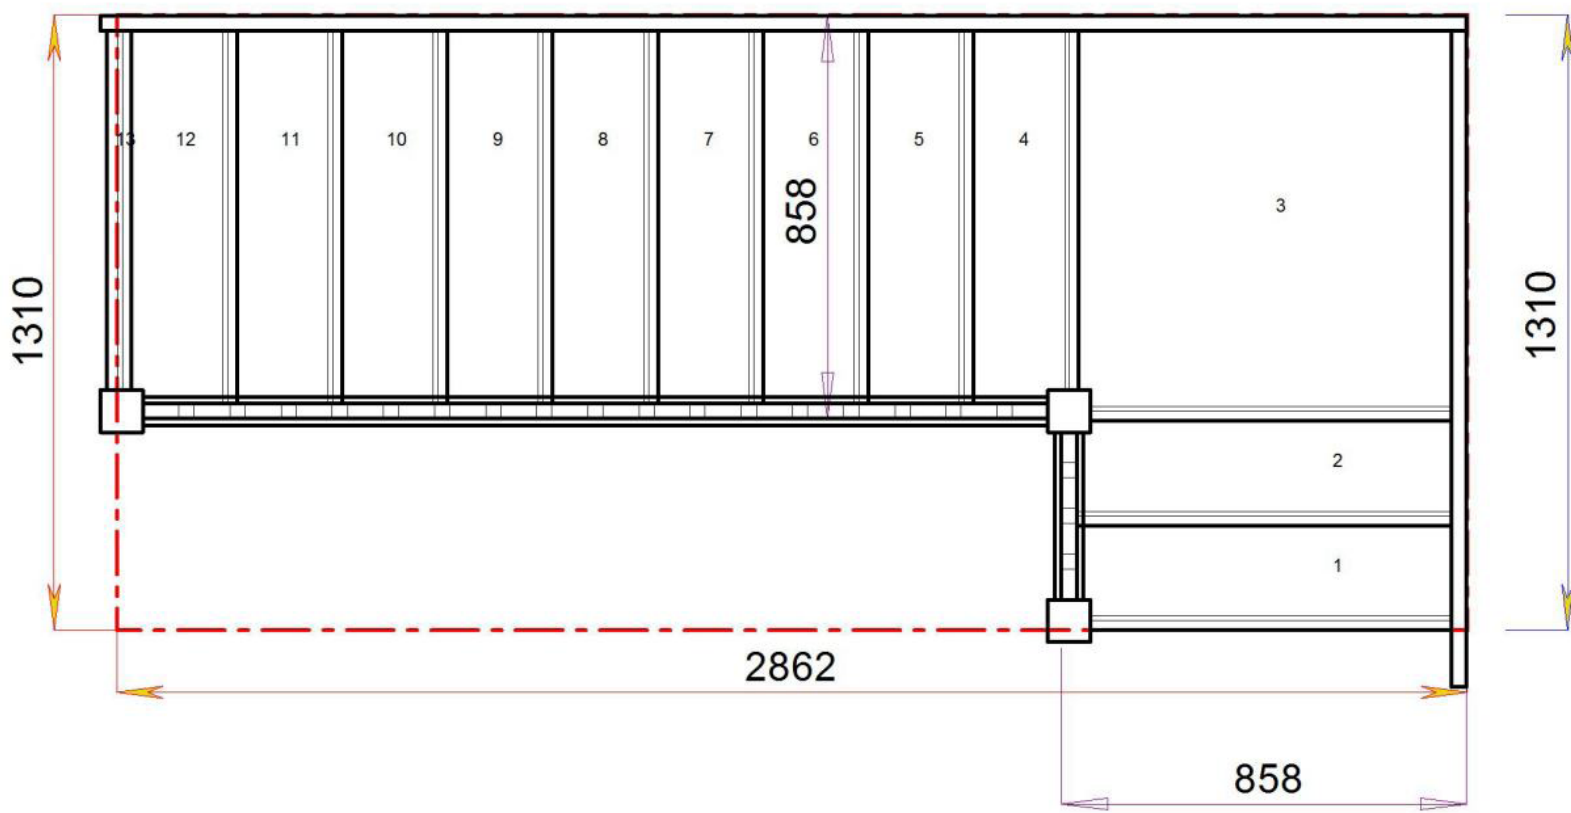

Stair:S2QL9N-LH-HR





Floor to floor height

2600.000 mm



Stair Layouts-QL

S3QL8N-LH-HR

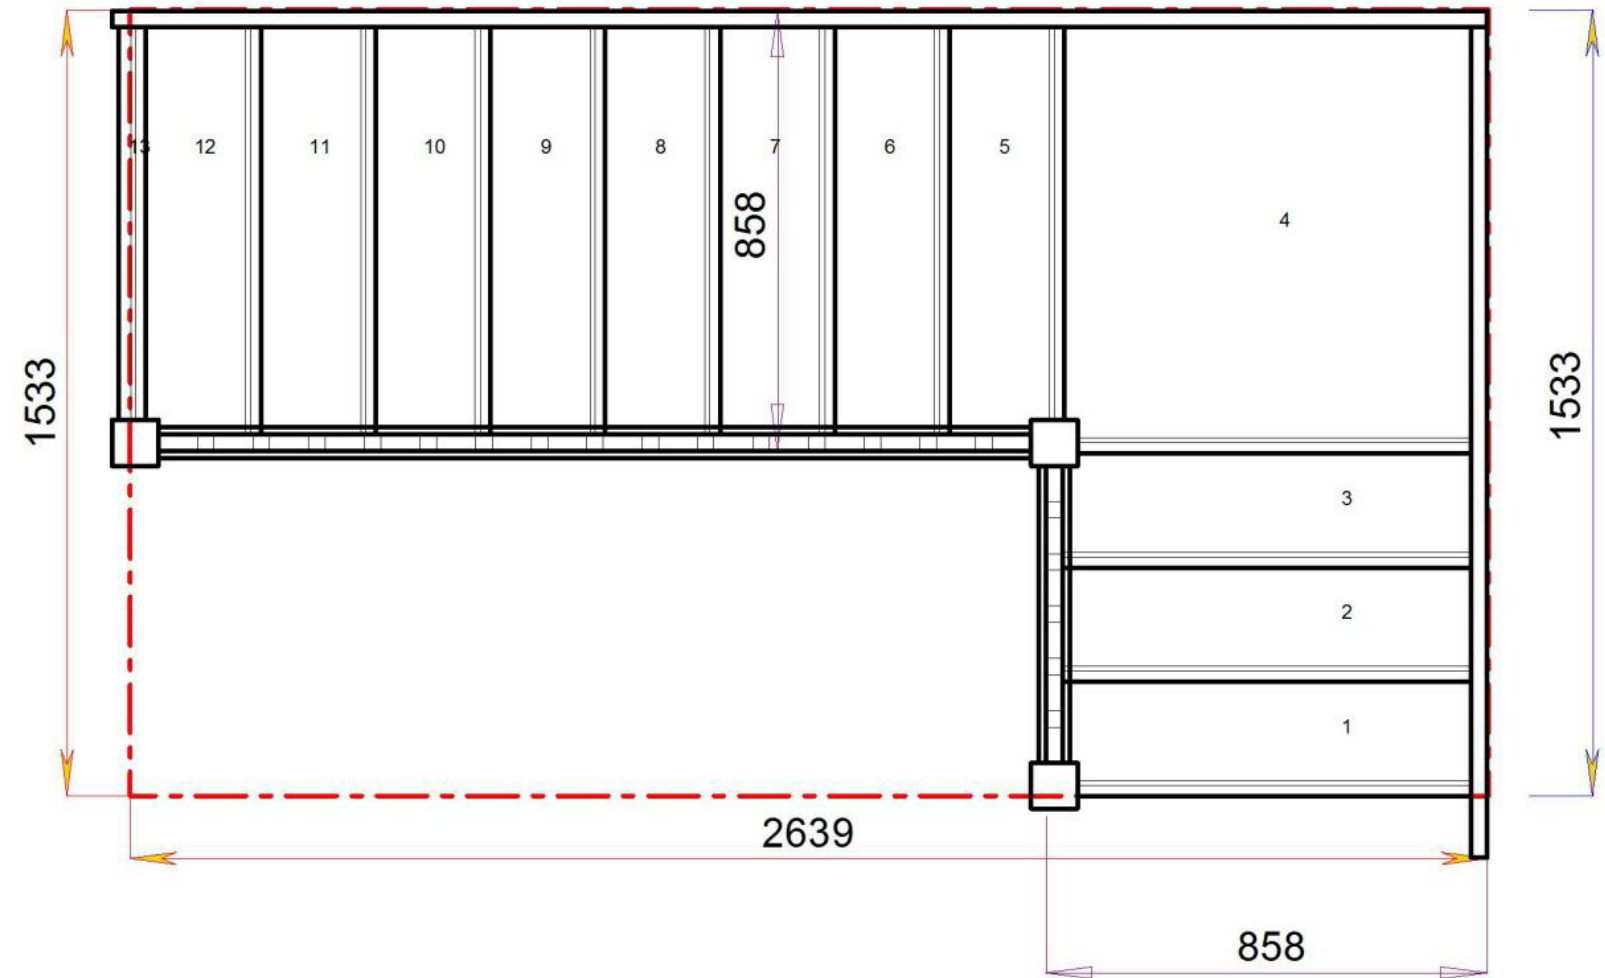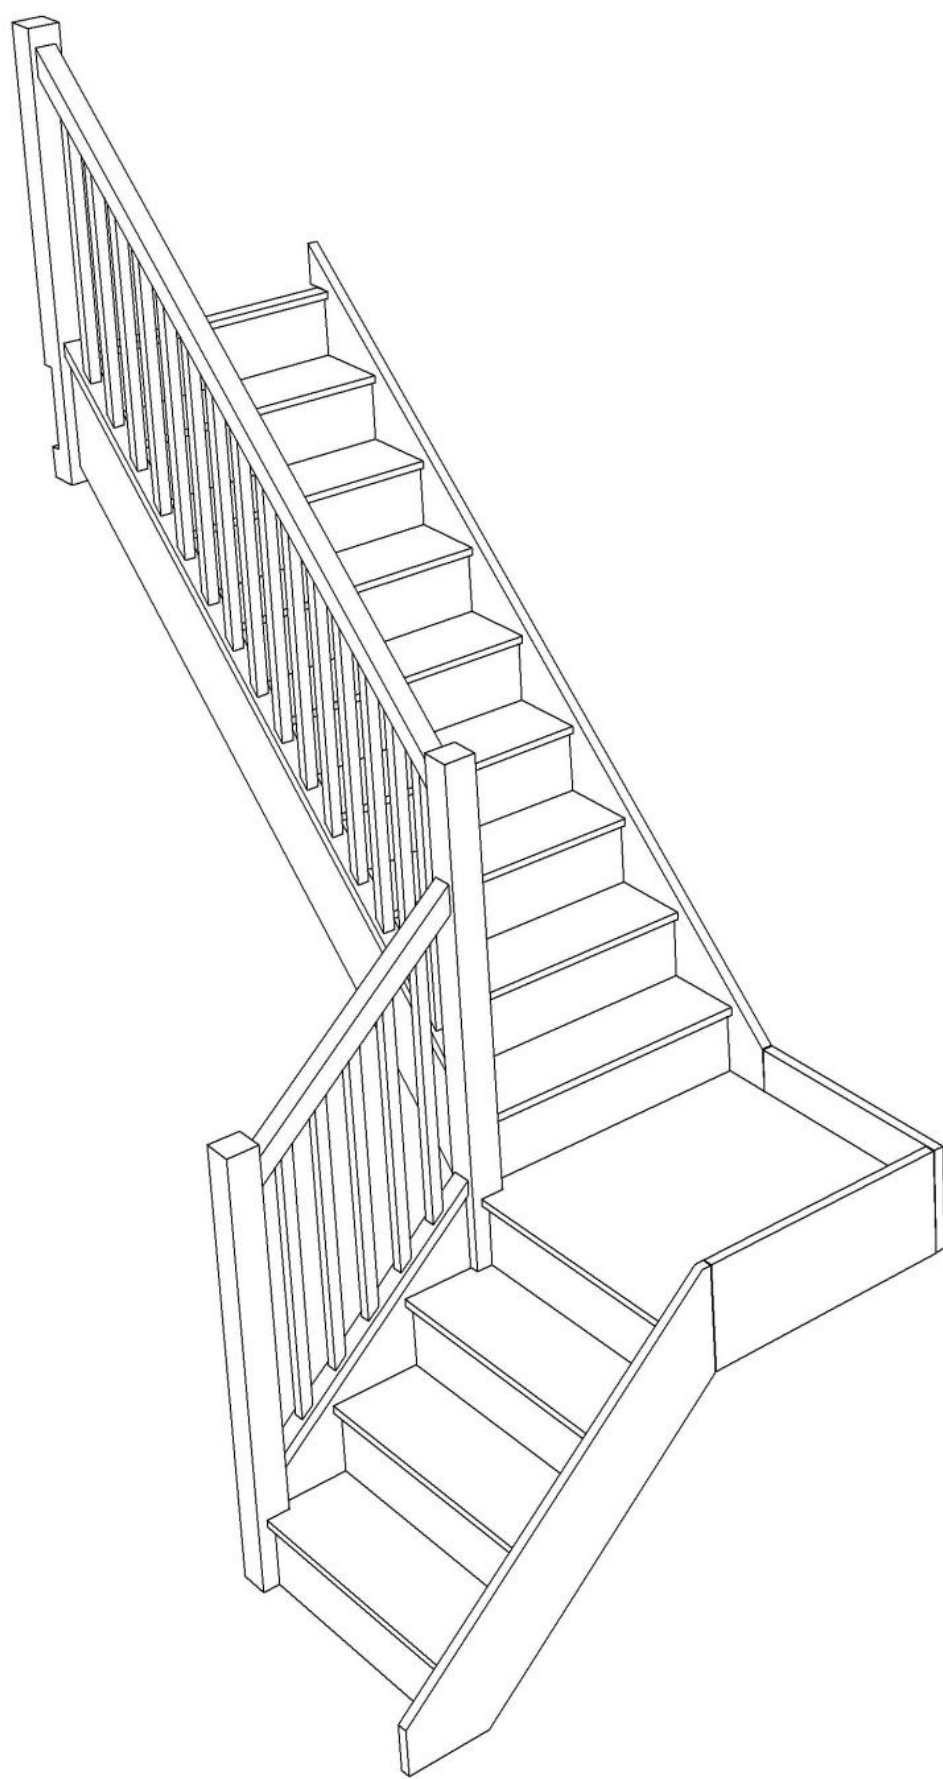


Stair:S3QL8N-LH-HR



Floor to floor height


2600.000 mm



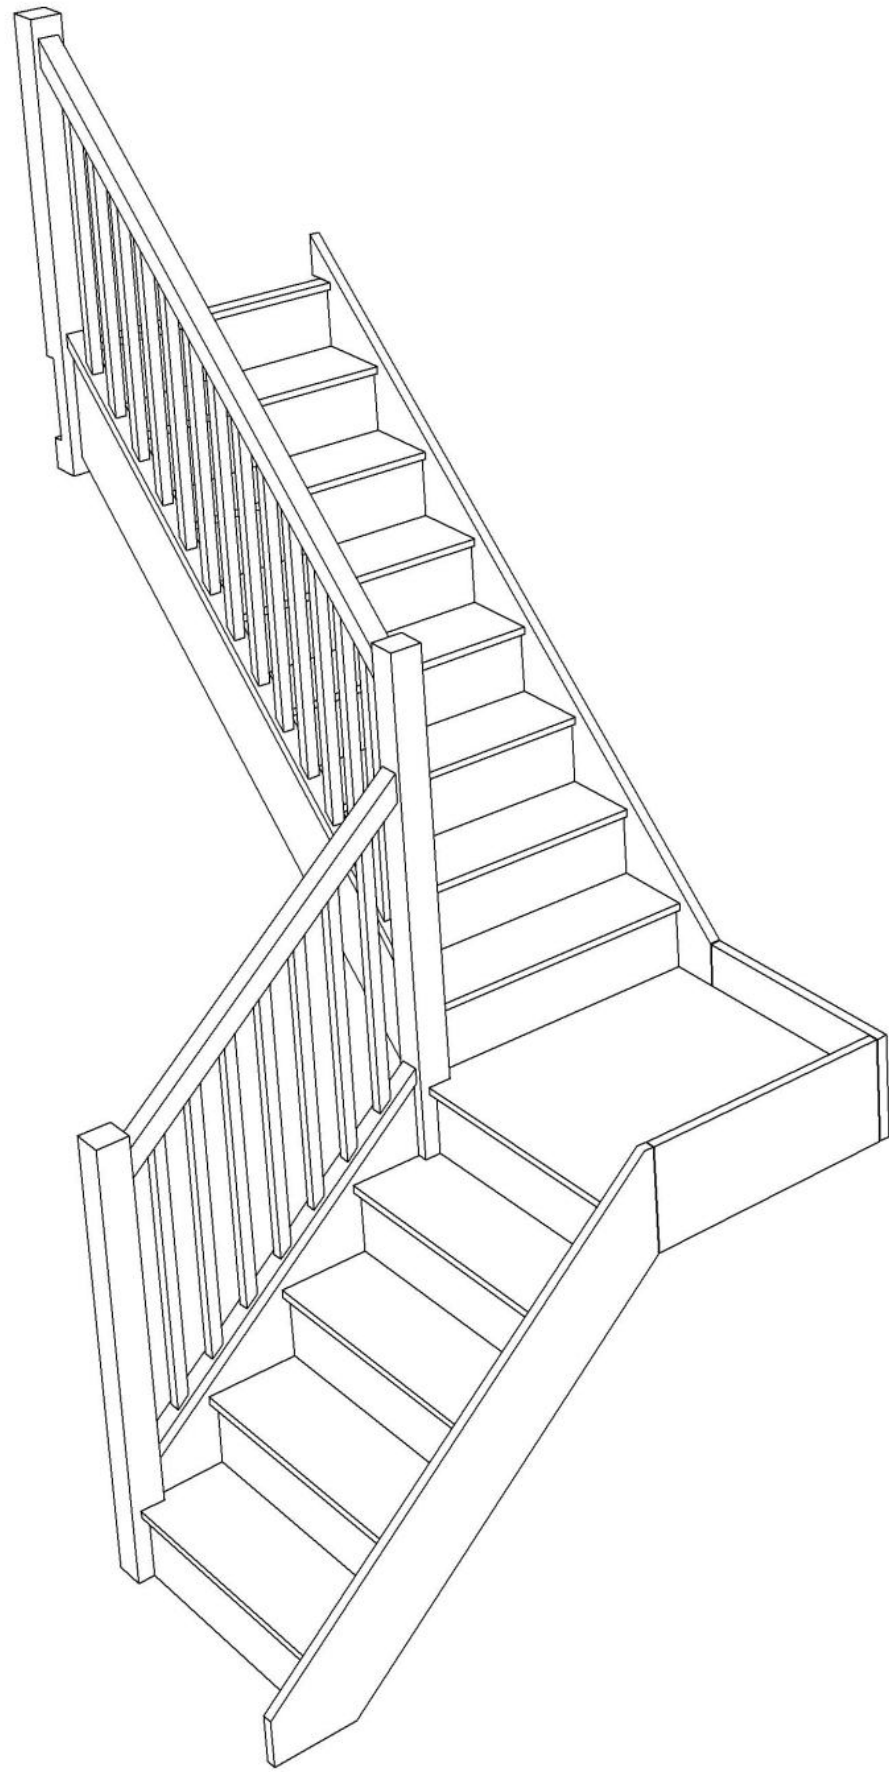

Stair Layouts-QL

S4QL7N-LH-HR

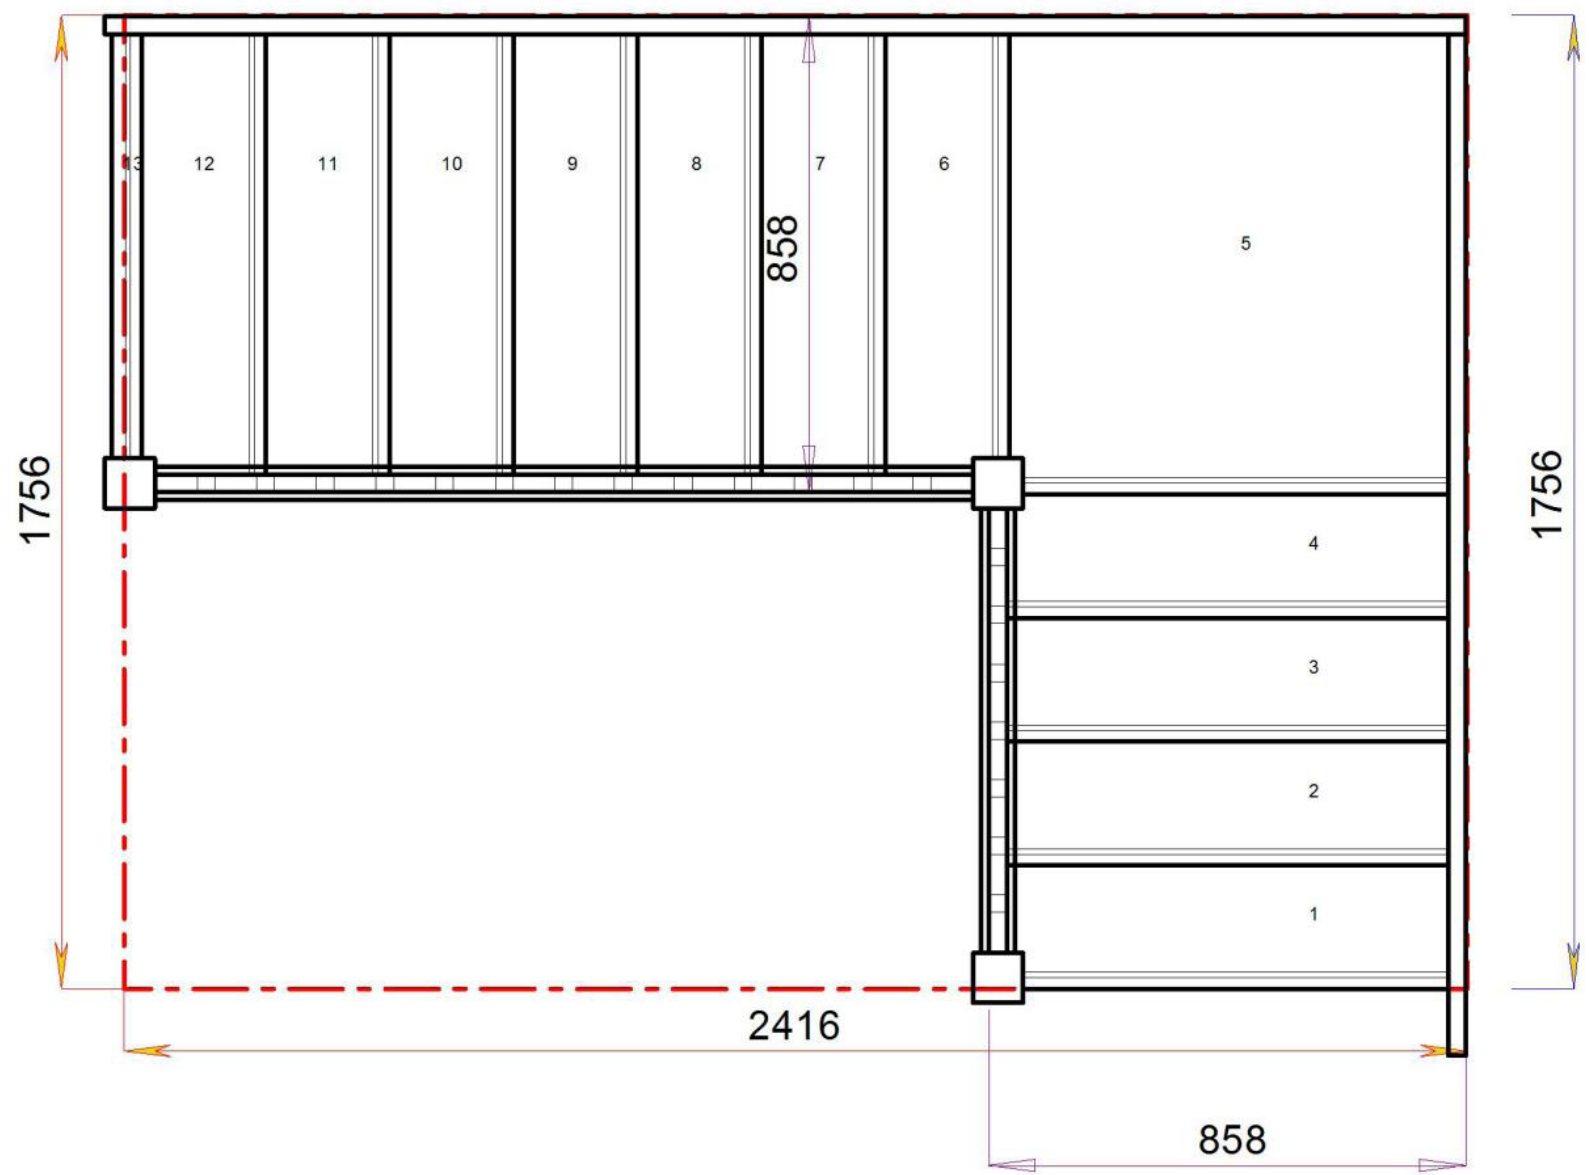


Stair:S4QL7N-LH-HR



Floor to floor height


2600.000 mm



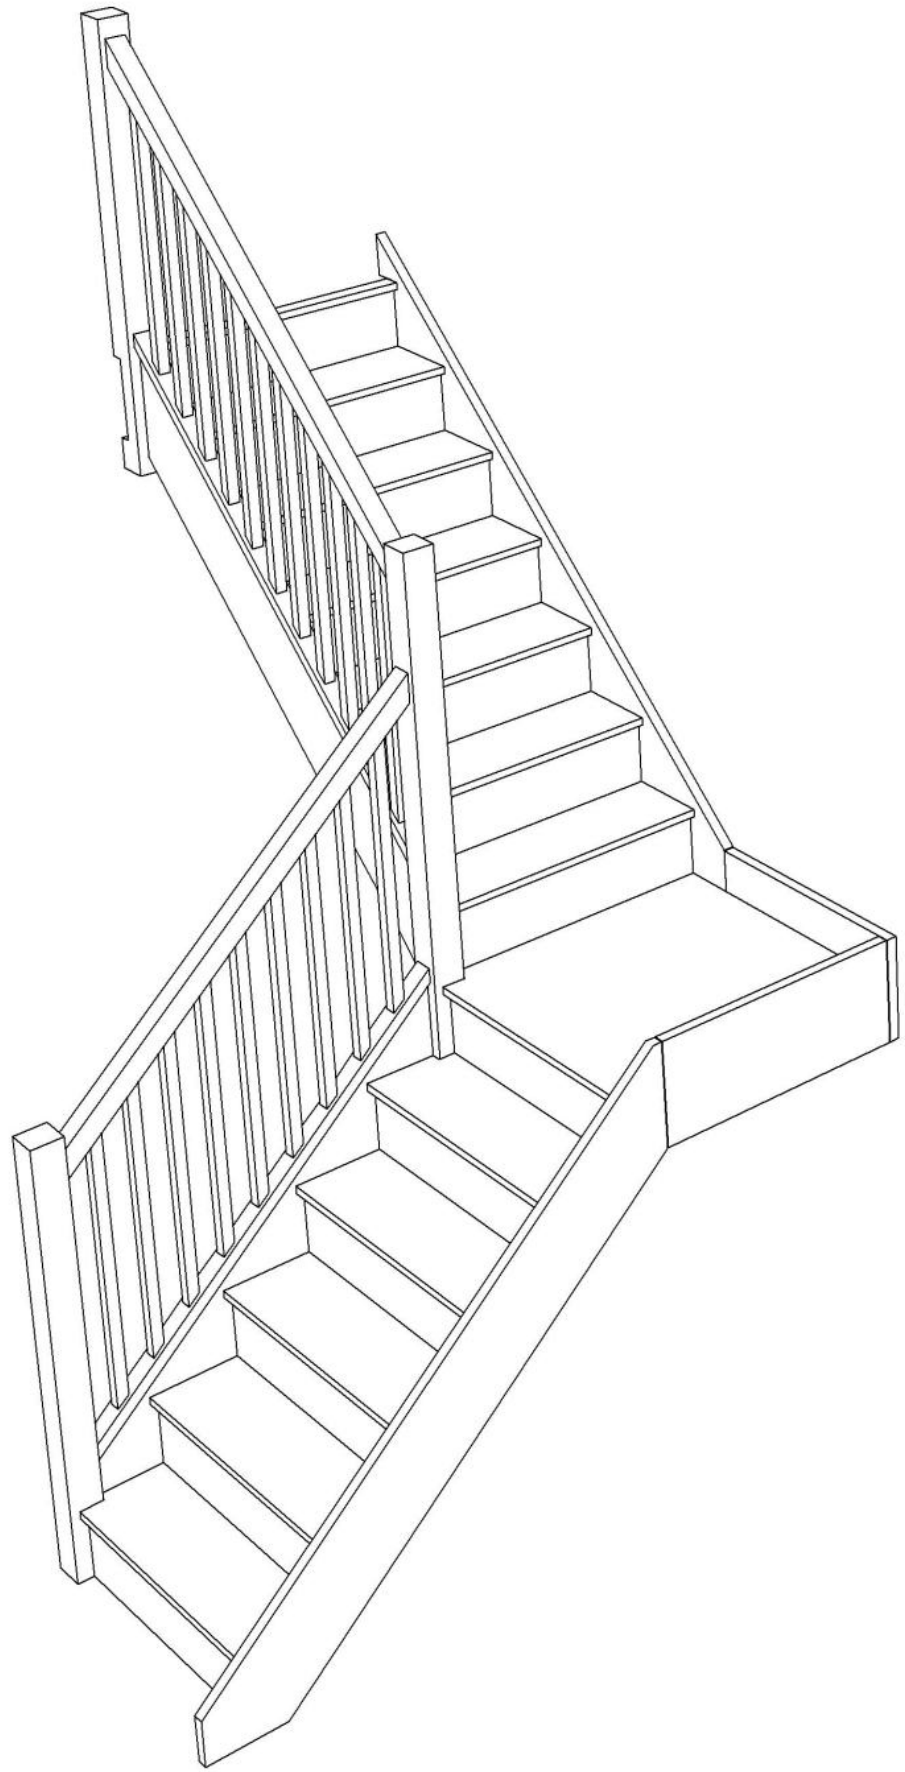

Stair Layouts-QL

S5QL6N-LH-HR

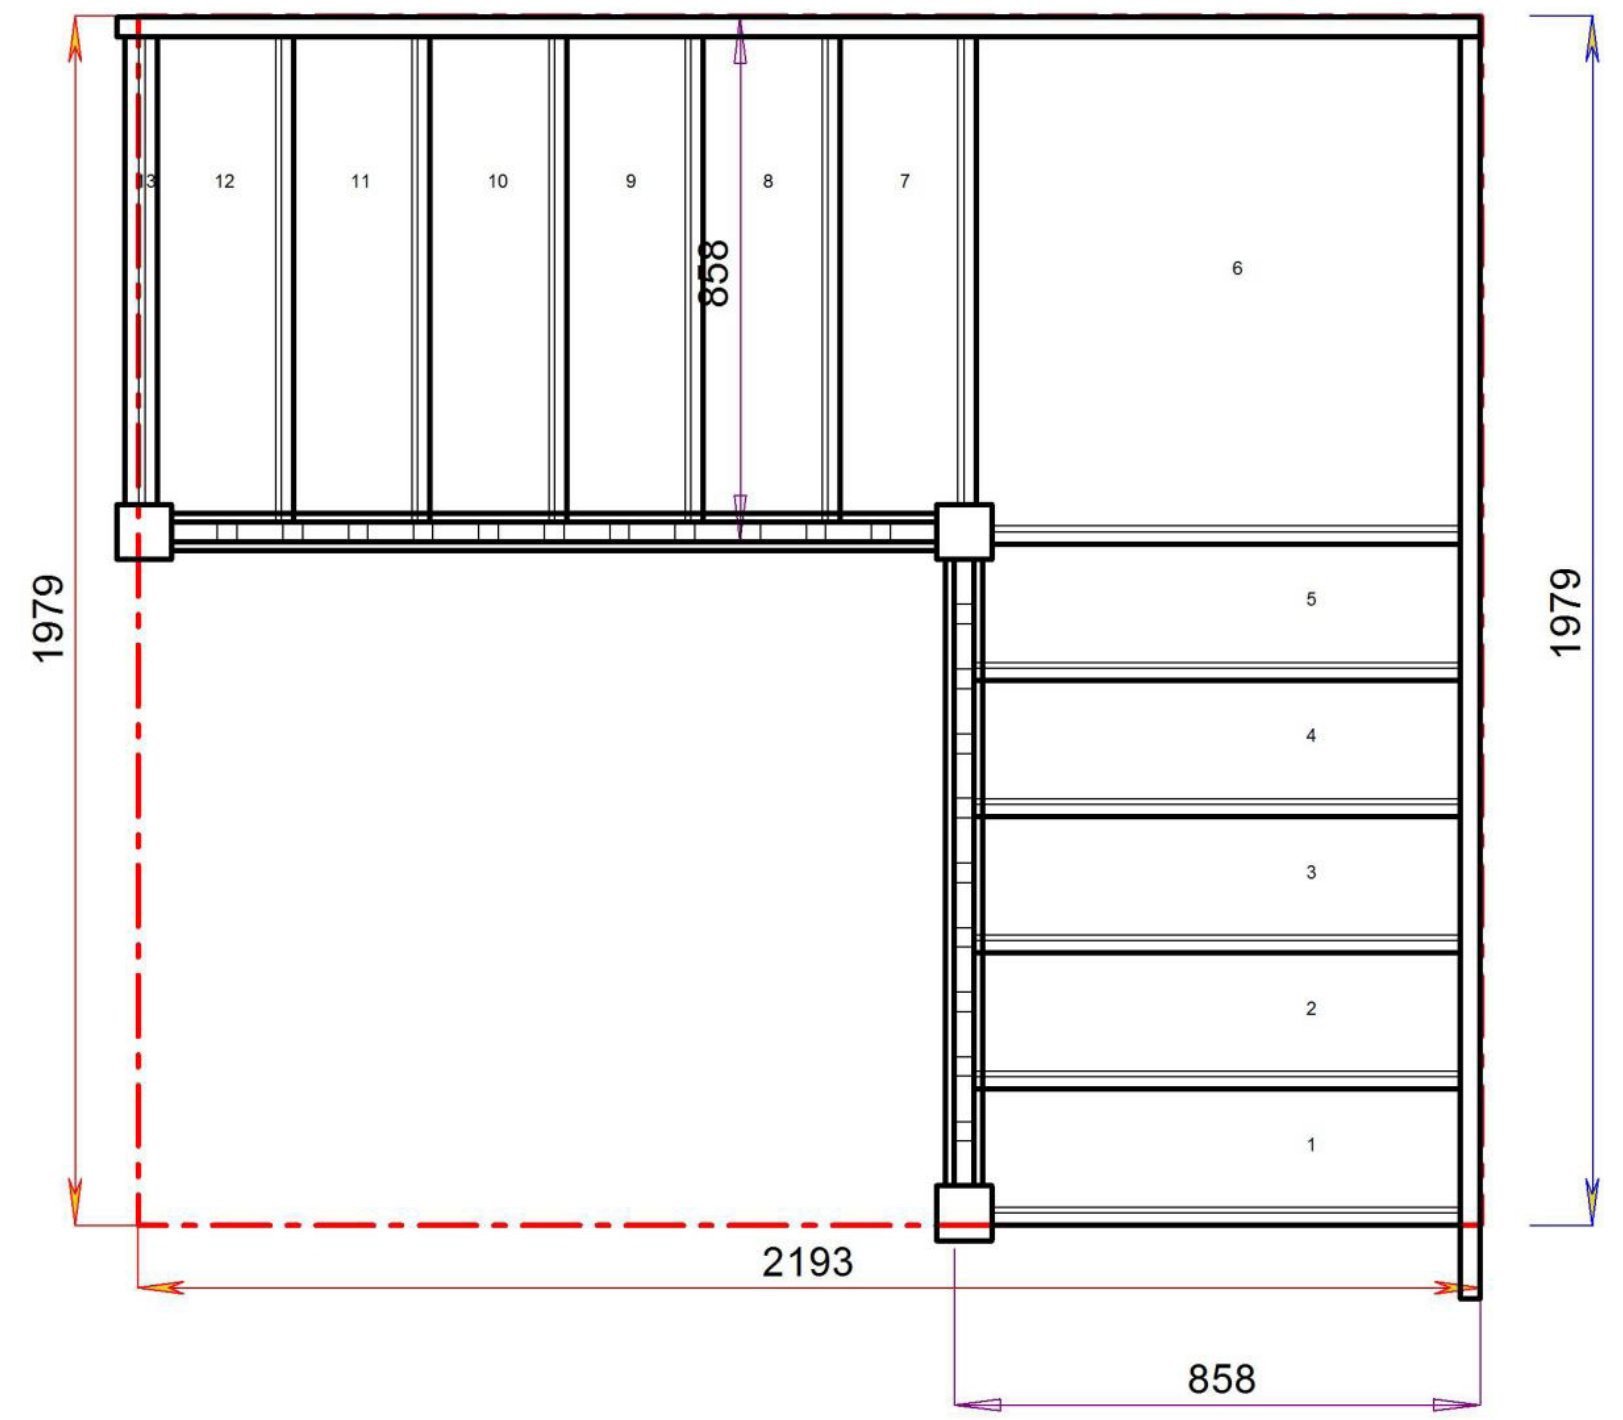


Stair:S5QL6N-LH-HR



Floor to floor height


2600.000 mm



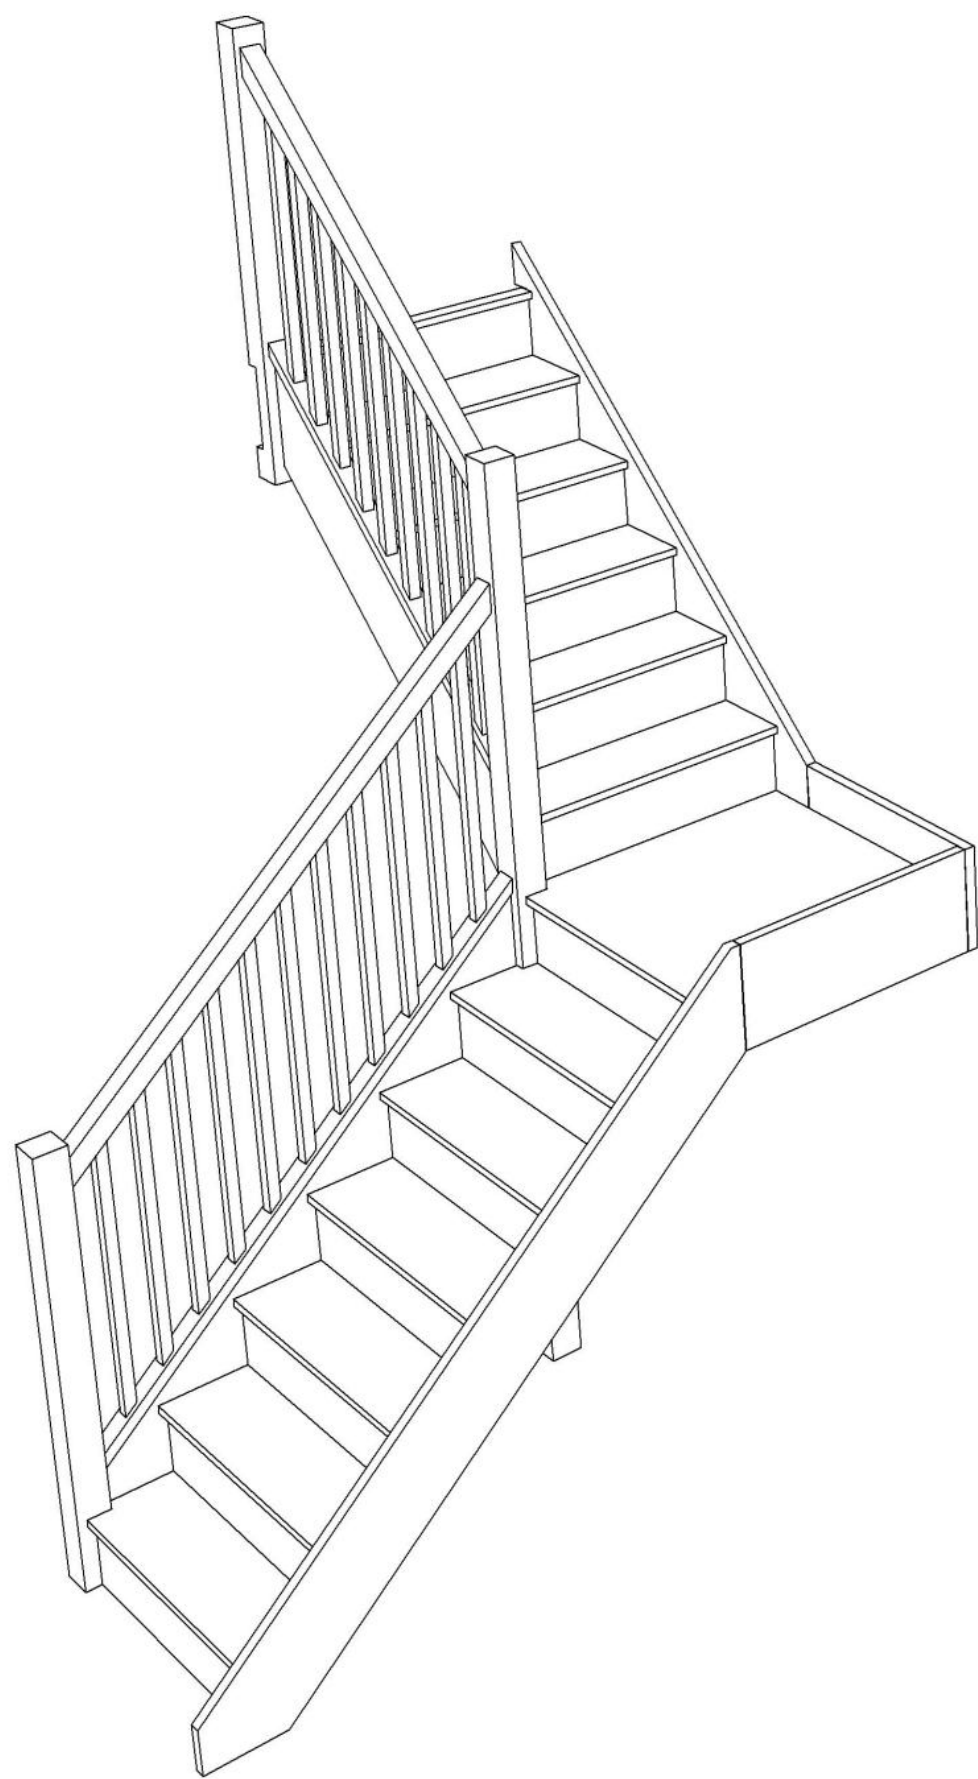

Stair Layouts-QL

S6QL5N-LH-HR

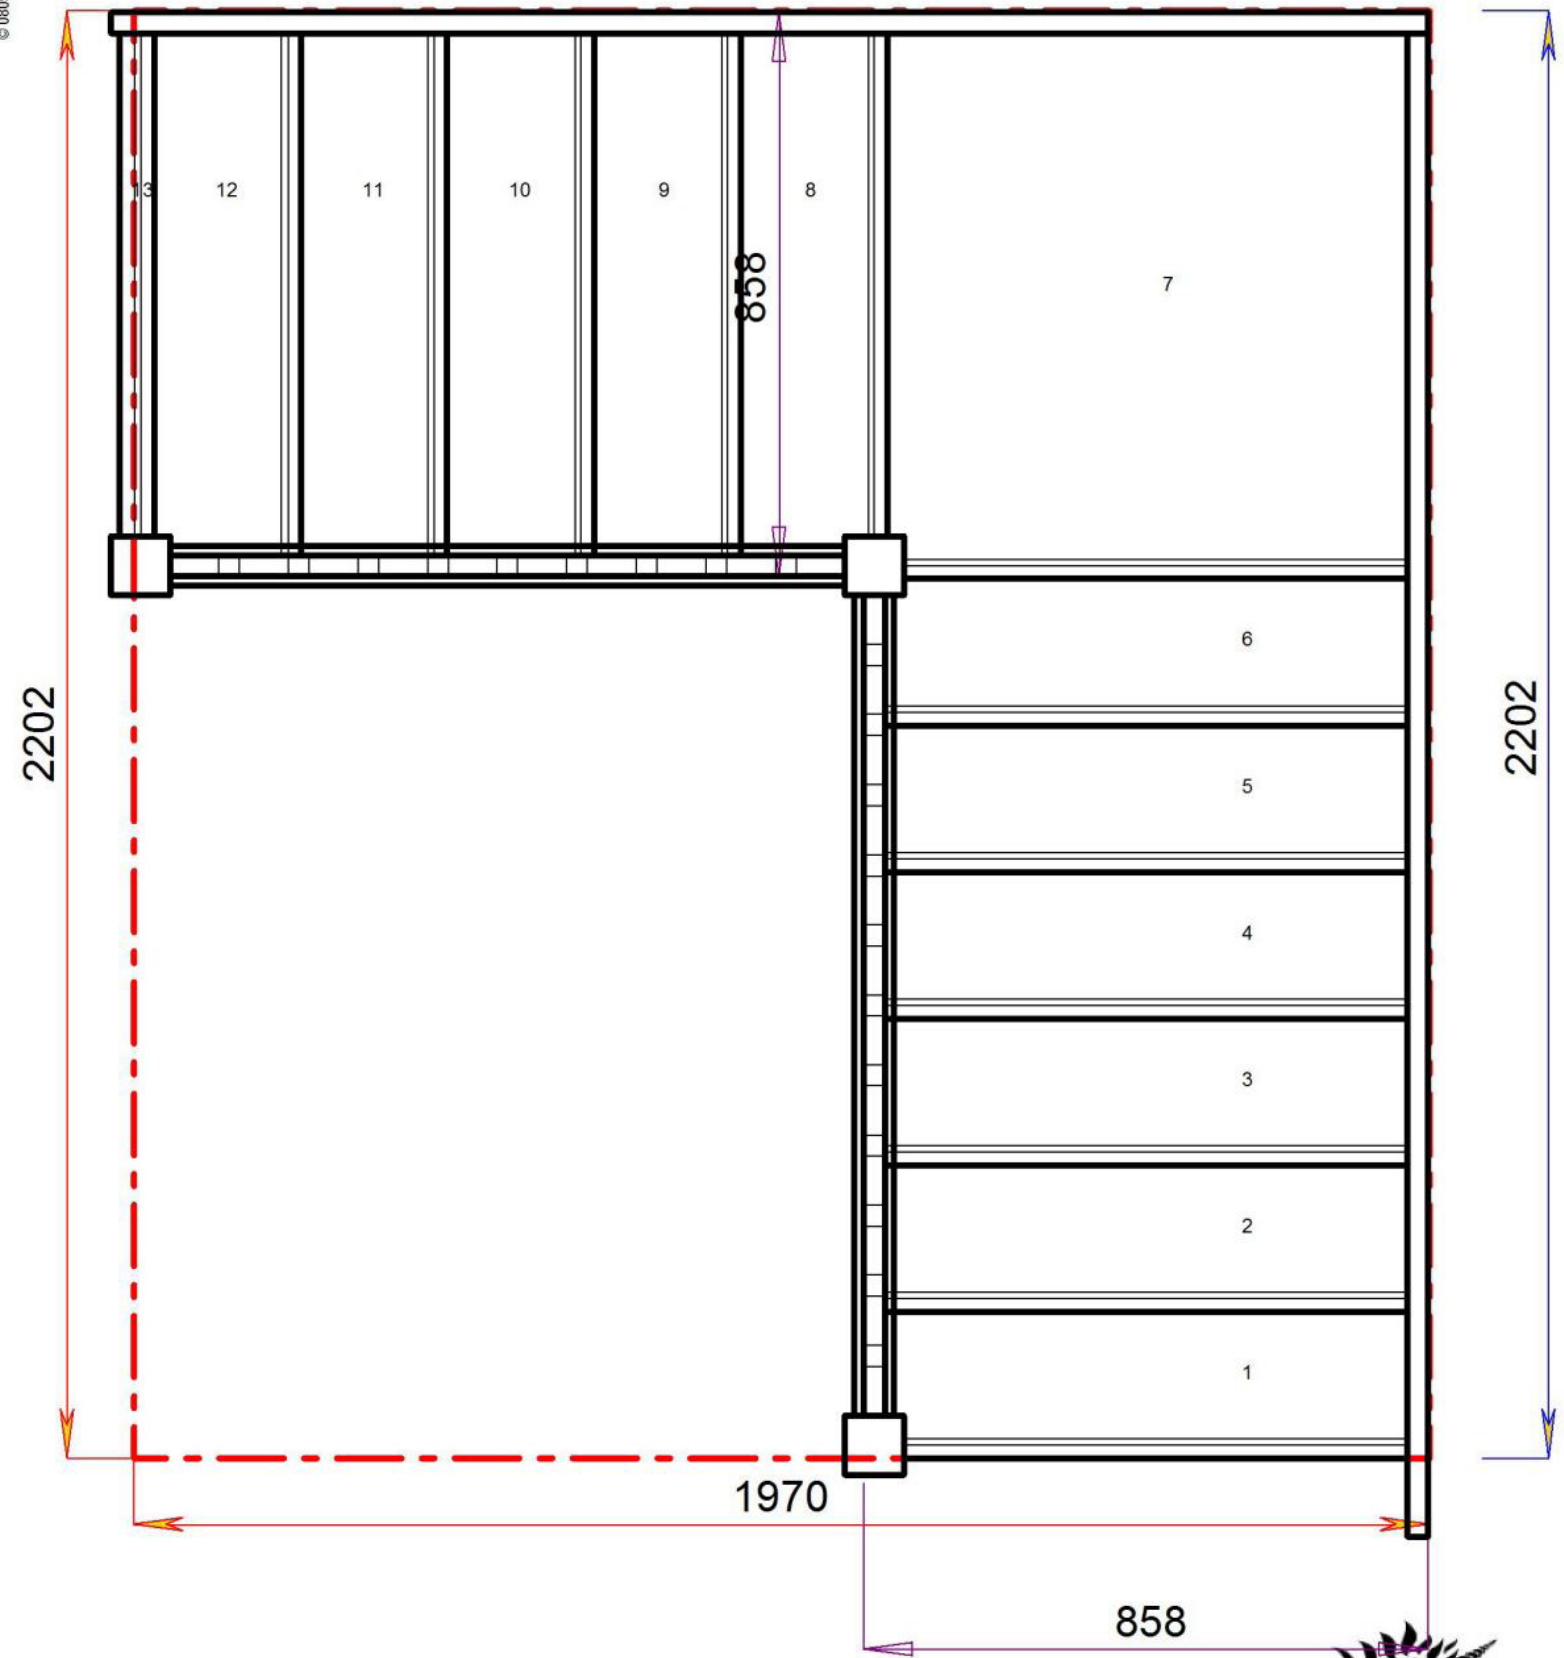

Stair:S6QL5N-LH-HR





Floor to floor height

2600.000 mm

Stair Layouts-QL

S7QL4N-LH-HR

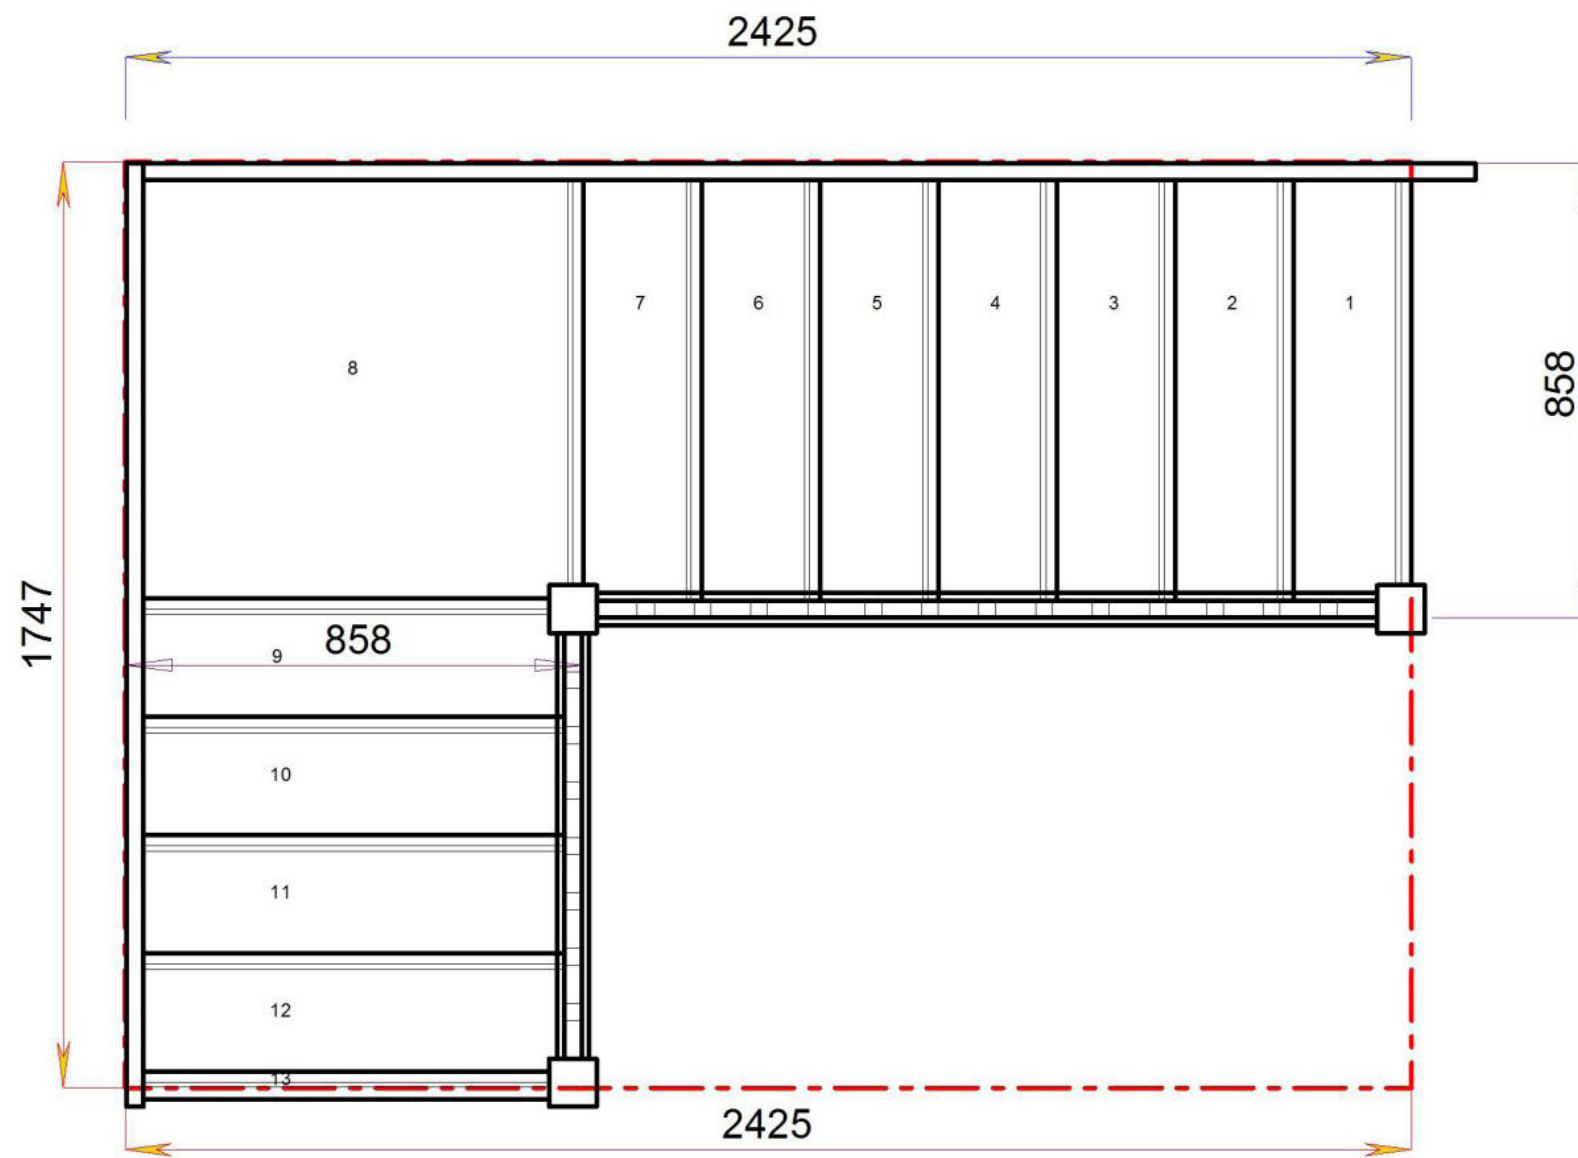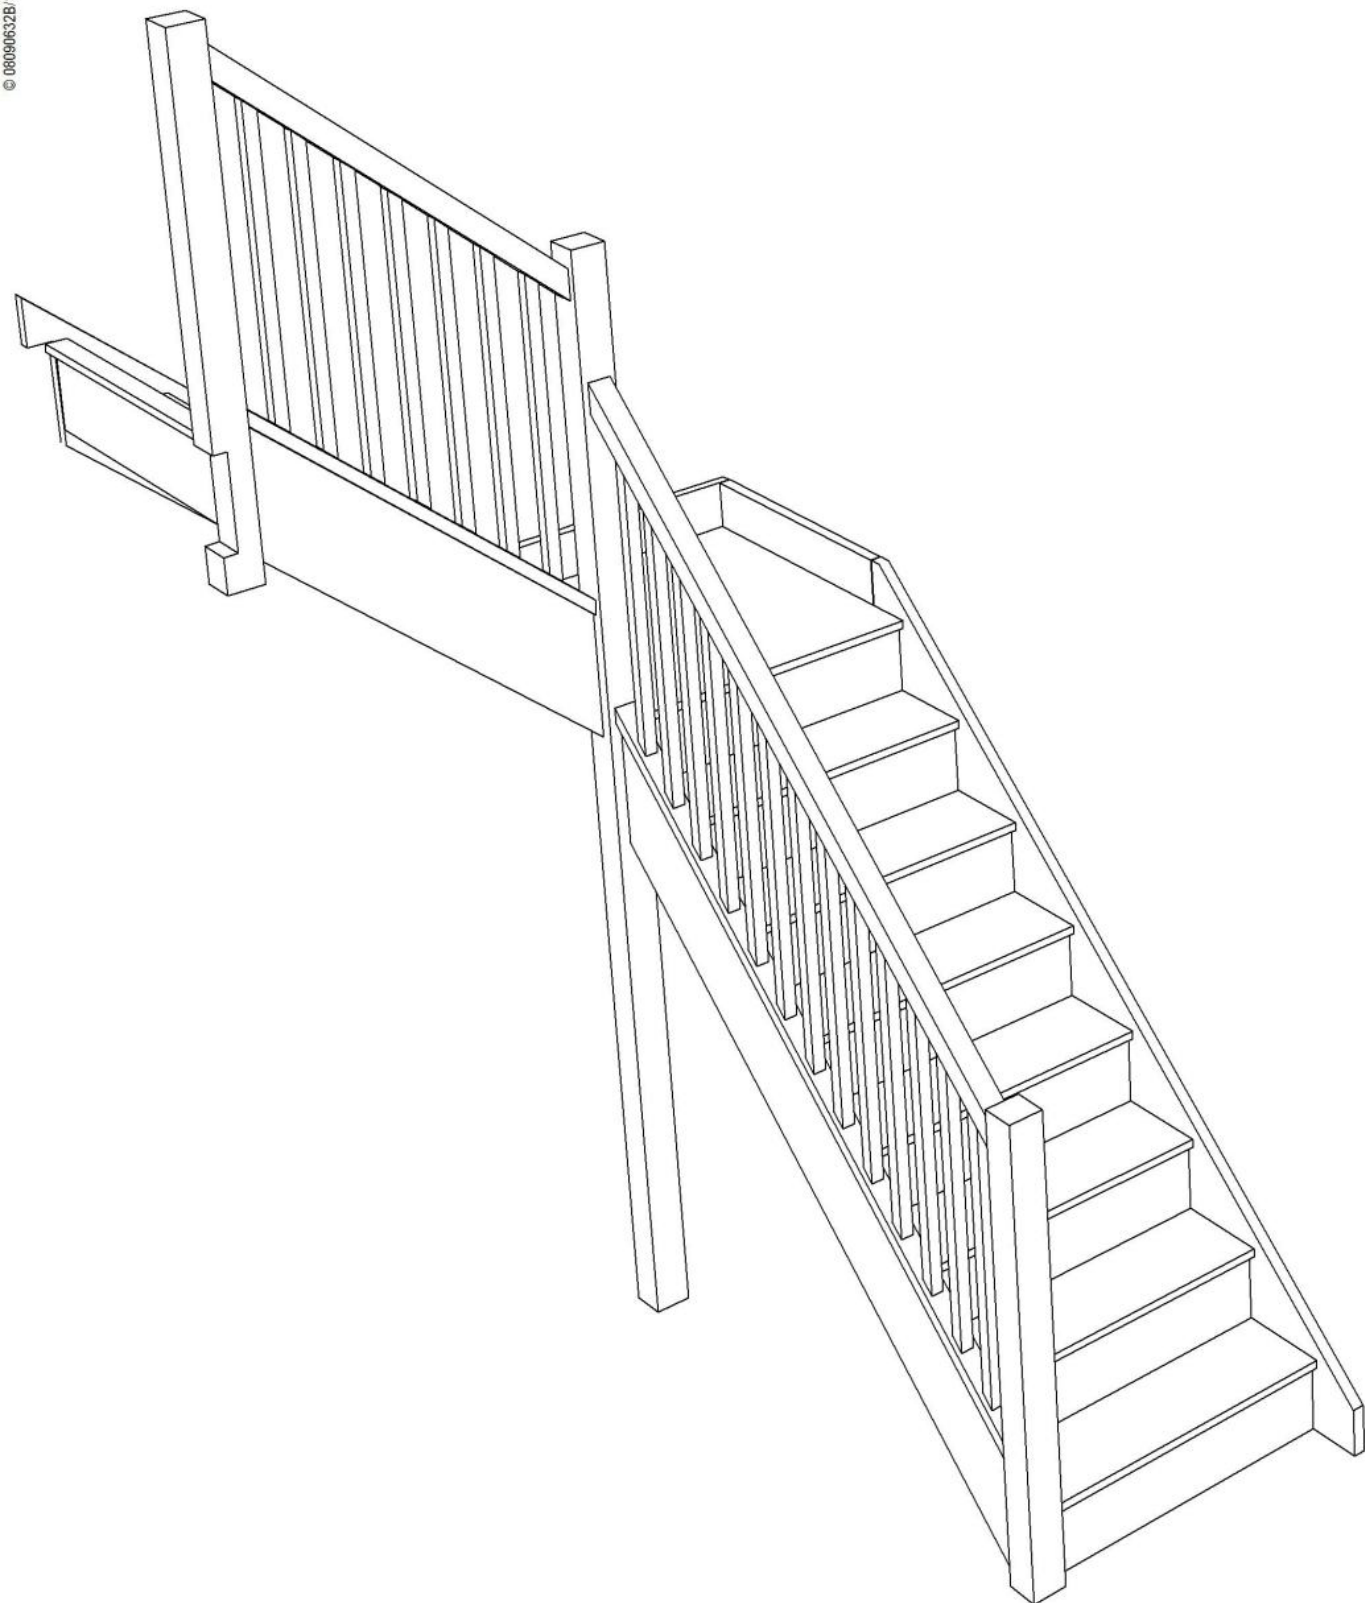

Stair:S7QL4N-LH-HR




Floor to floor height

2600.000 mm




© 08090632B/11035

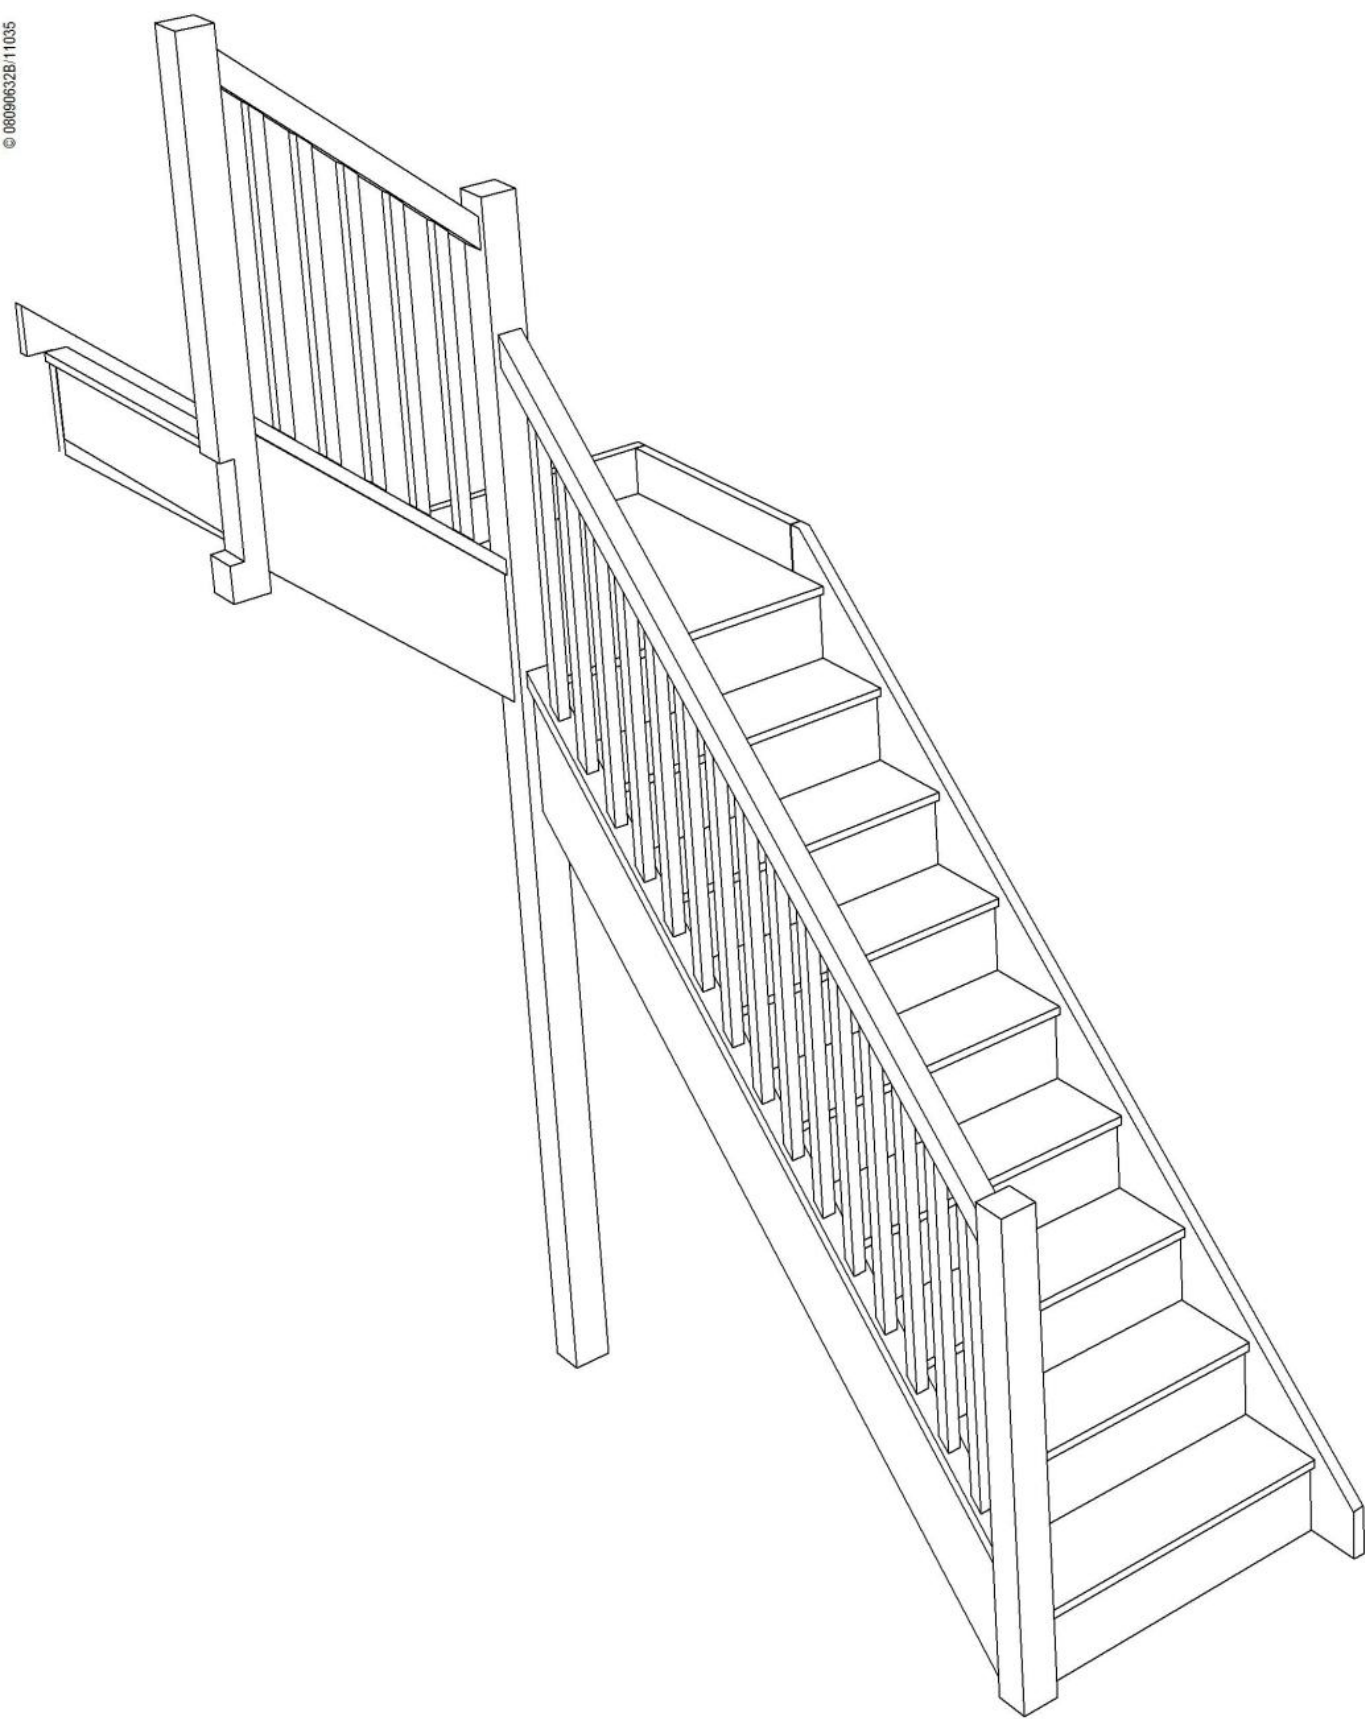

© 08090632B/11035

Stair Layouts-QL

S8QL3N-LH-HR

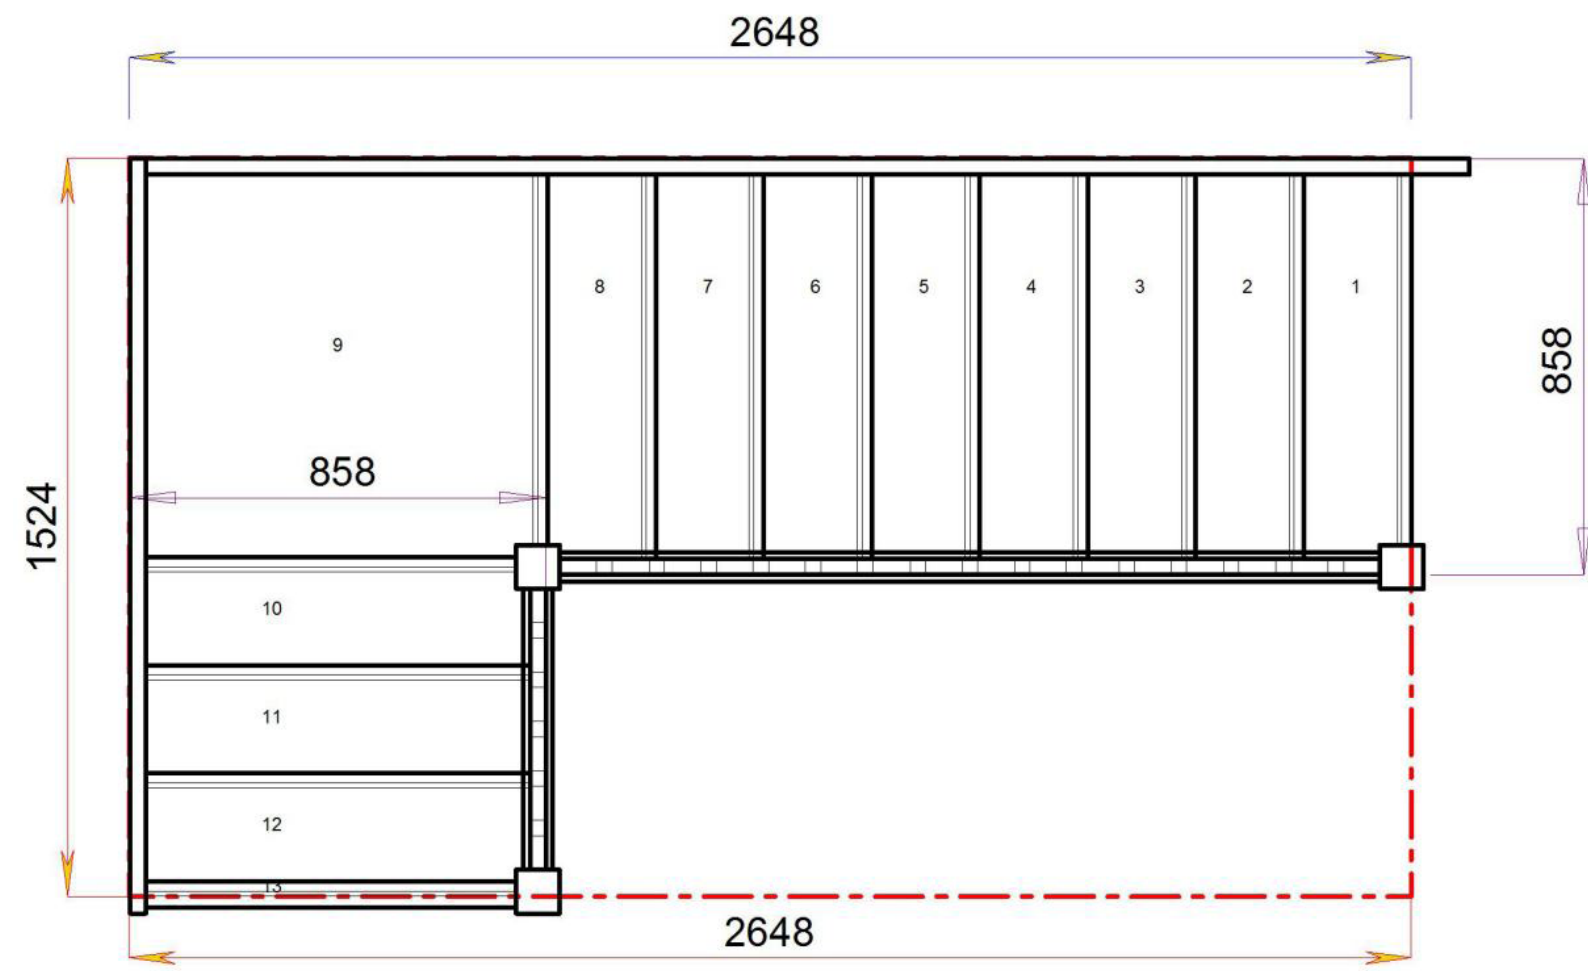

Stair:S8QL3N-LH-HR



Floor to floor height

2600.000 mm





Back to Stairplan.com - Plans are for Guide Purposes only and can be Fully customised Call sales On 01952 608853 - [Choice of Materials and Styles](#)

© 08090632B/11035

© 08090632B/11035

Stair Layouts-QL

S9QL2N-LH-HR

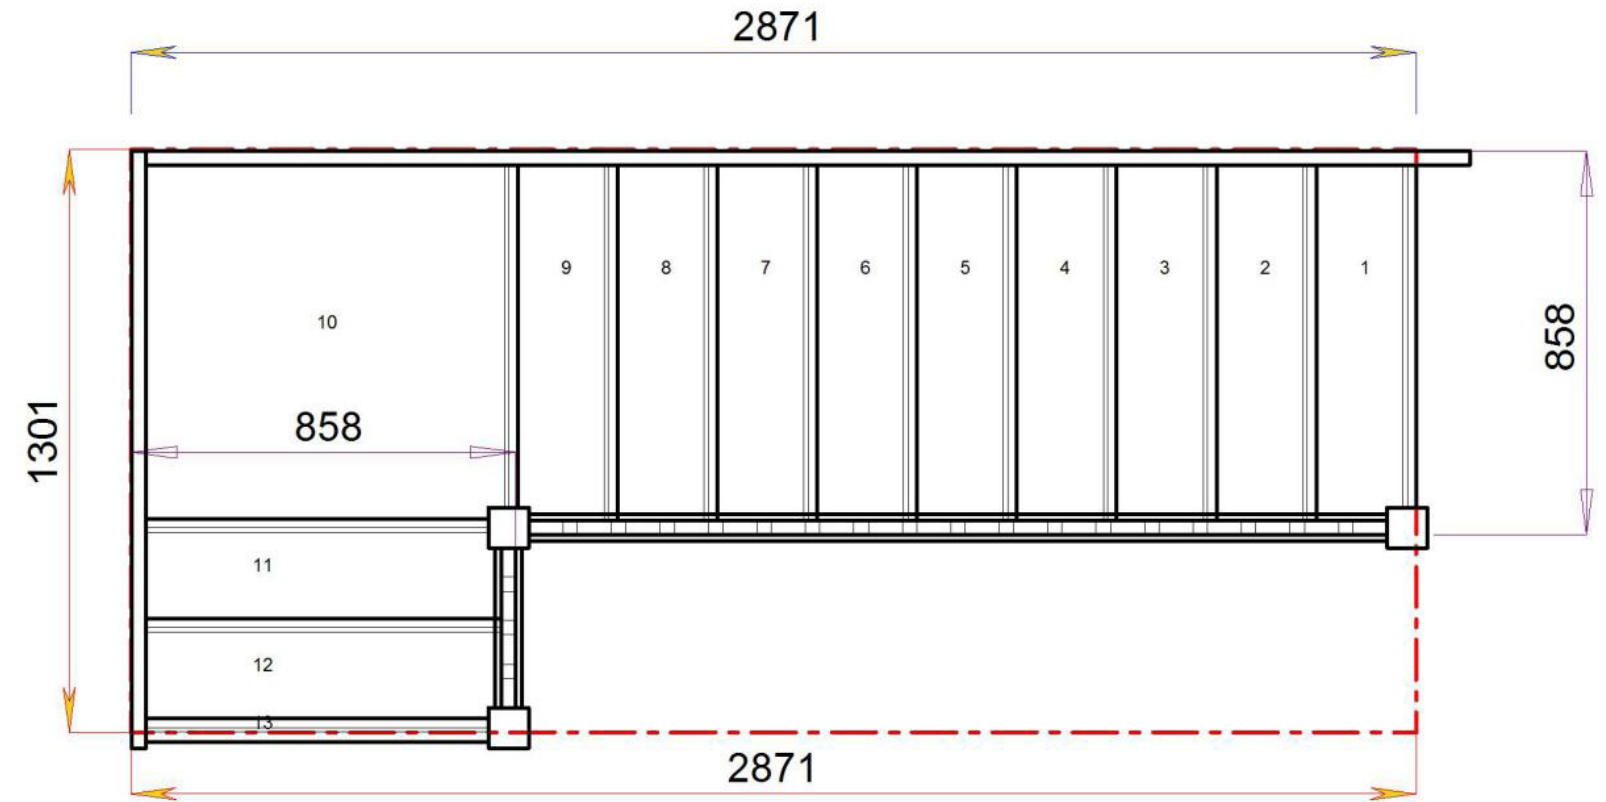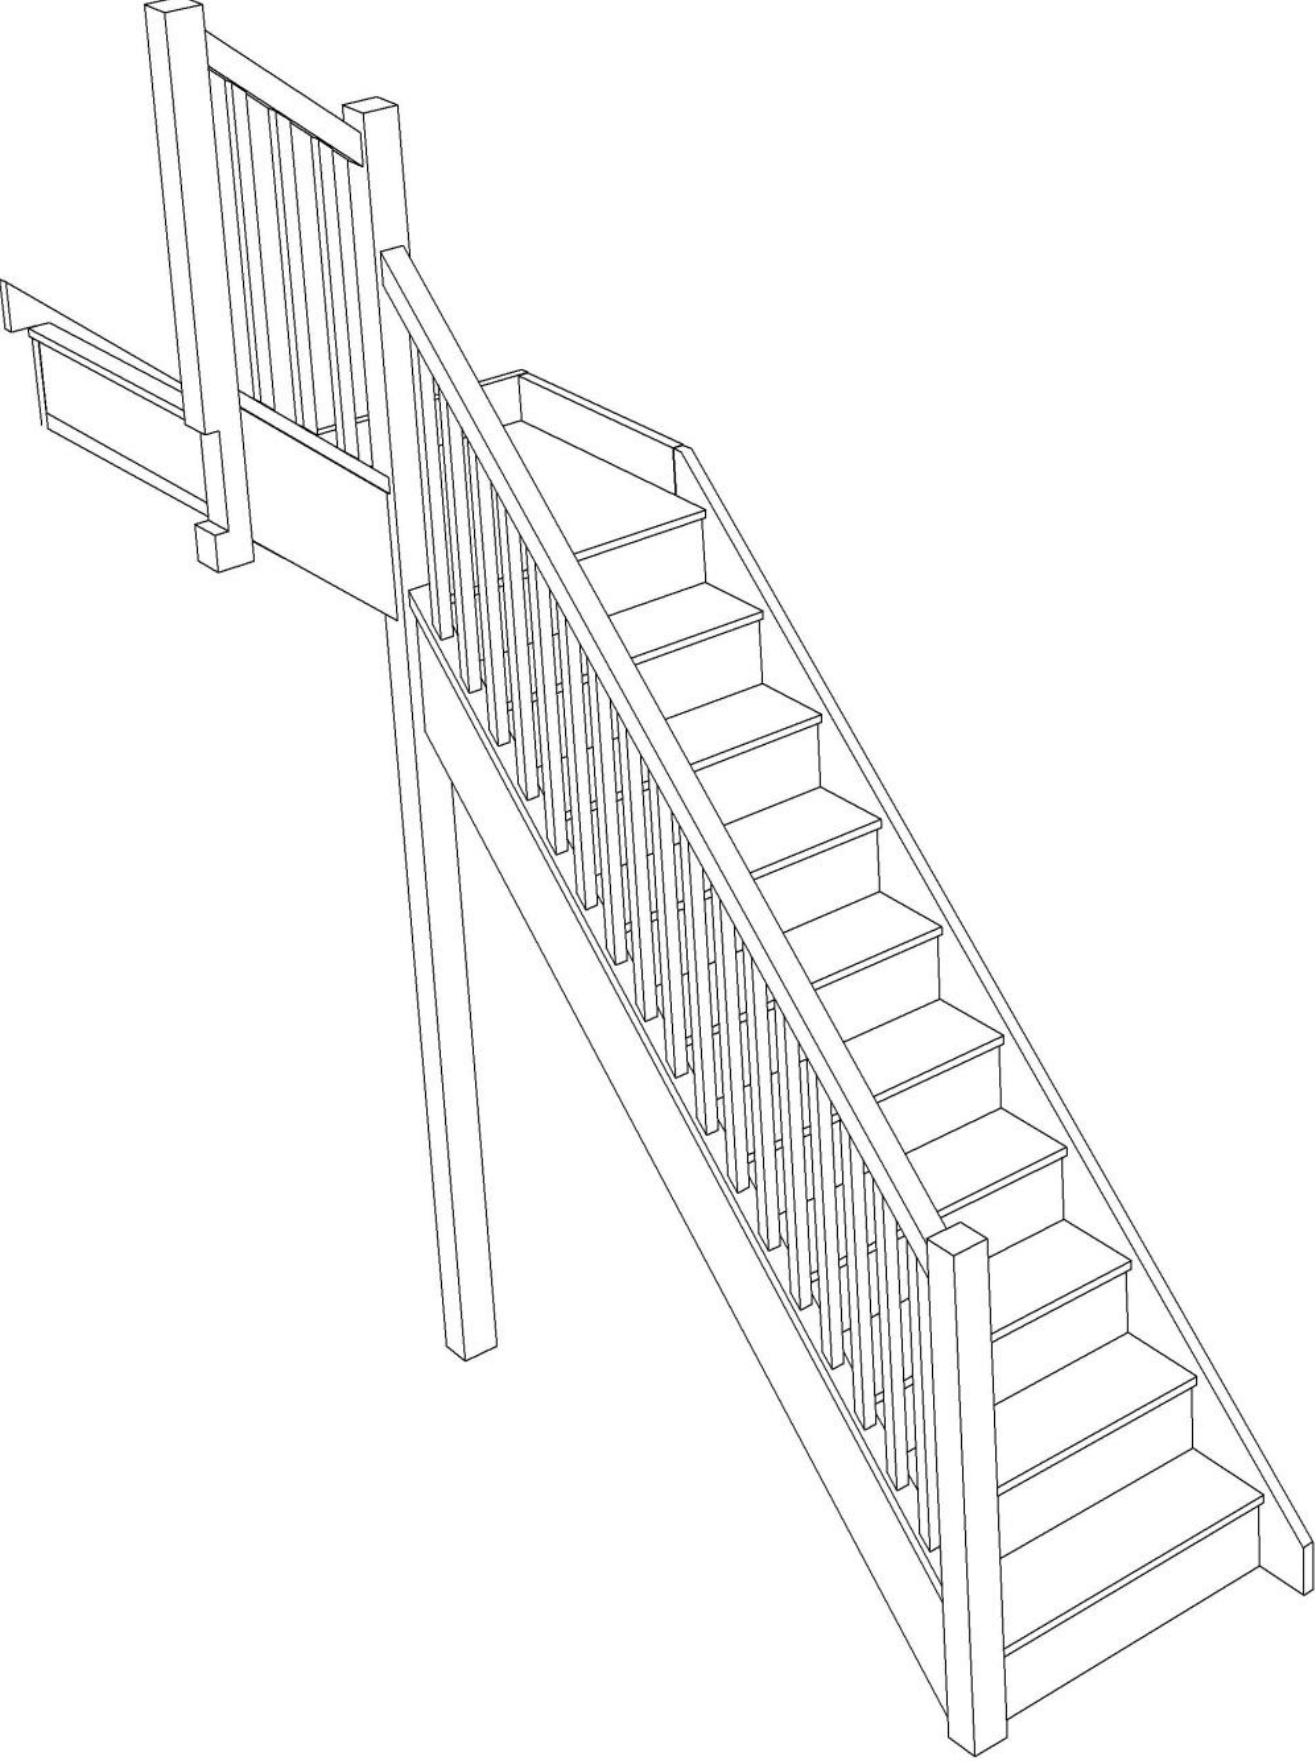

Stair:S9QL2N-LH-HR





Floor to floor height

2600.000 mm



Stair Layouts-QL

S10QL1N-LH-HR

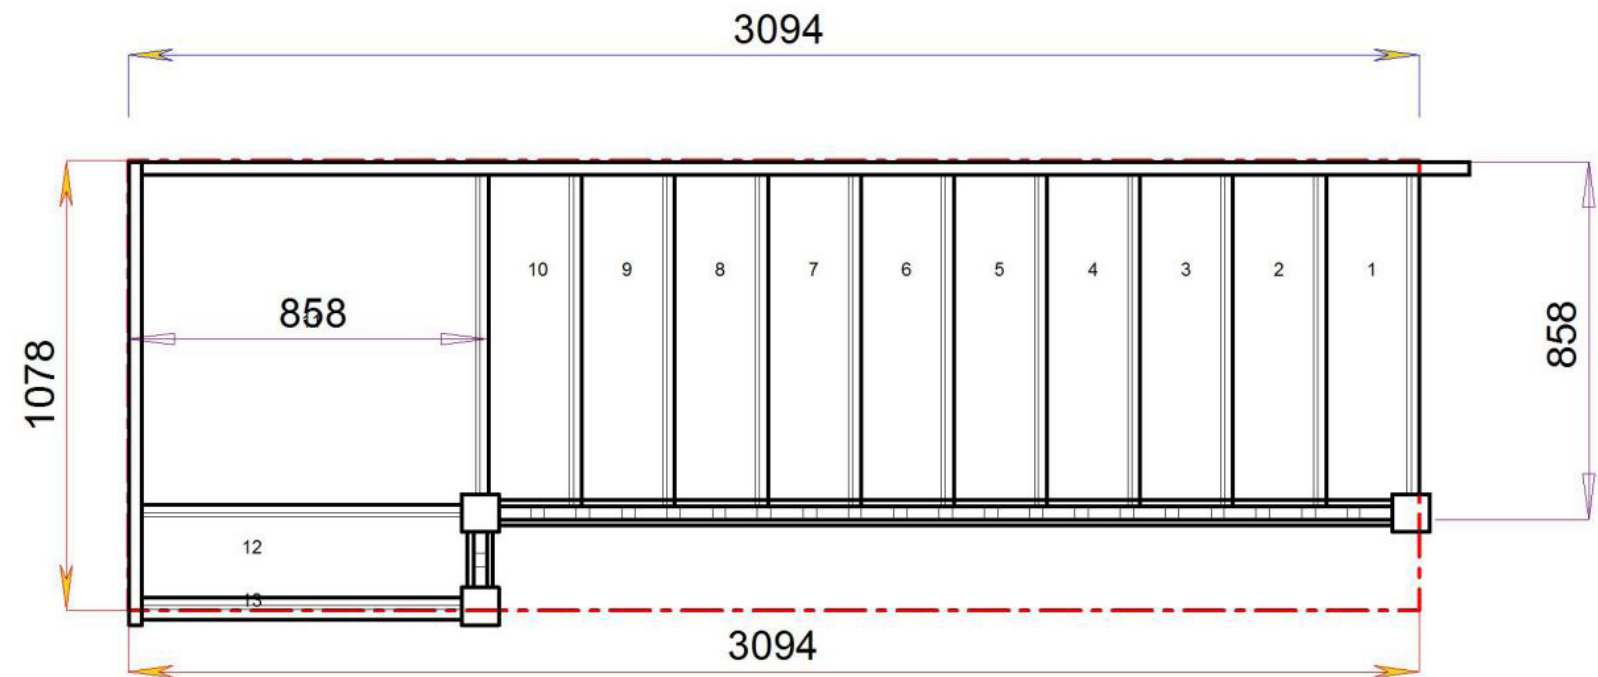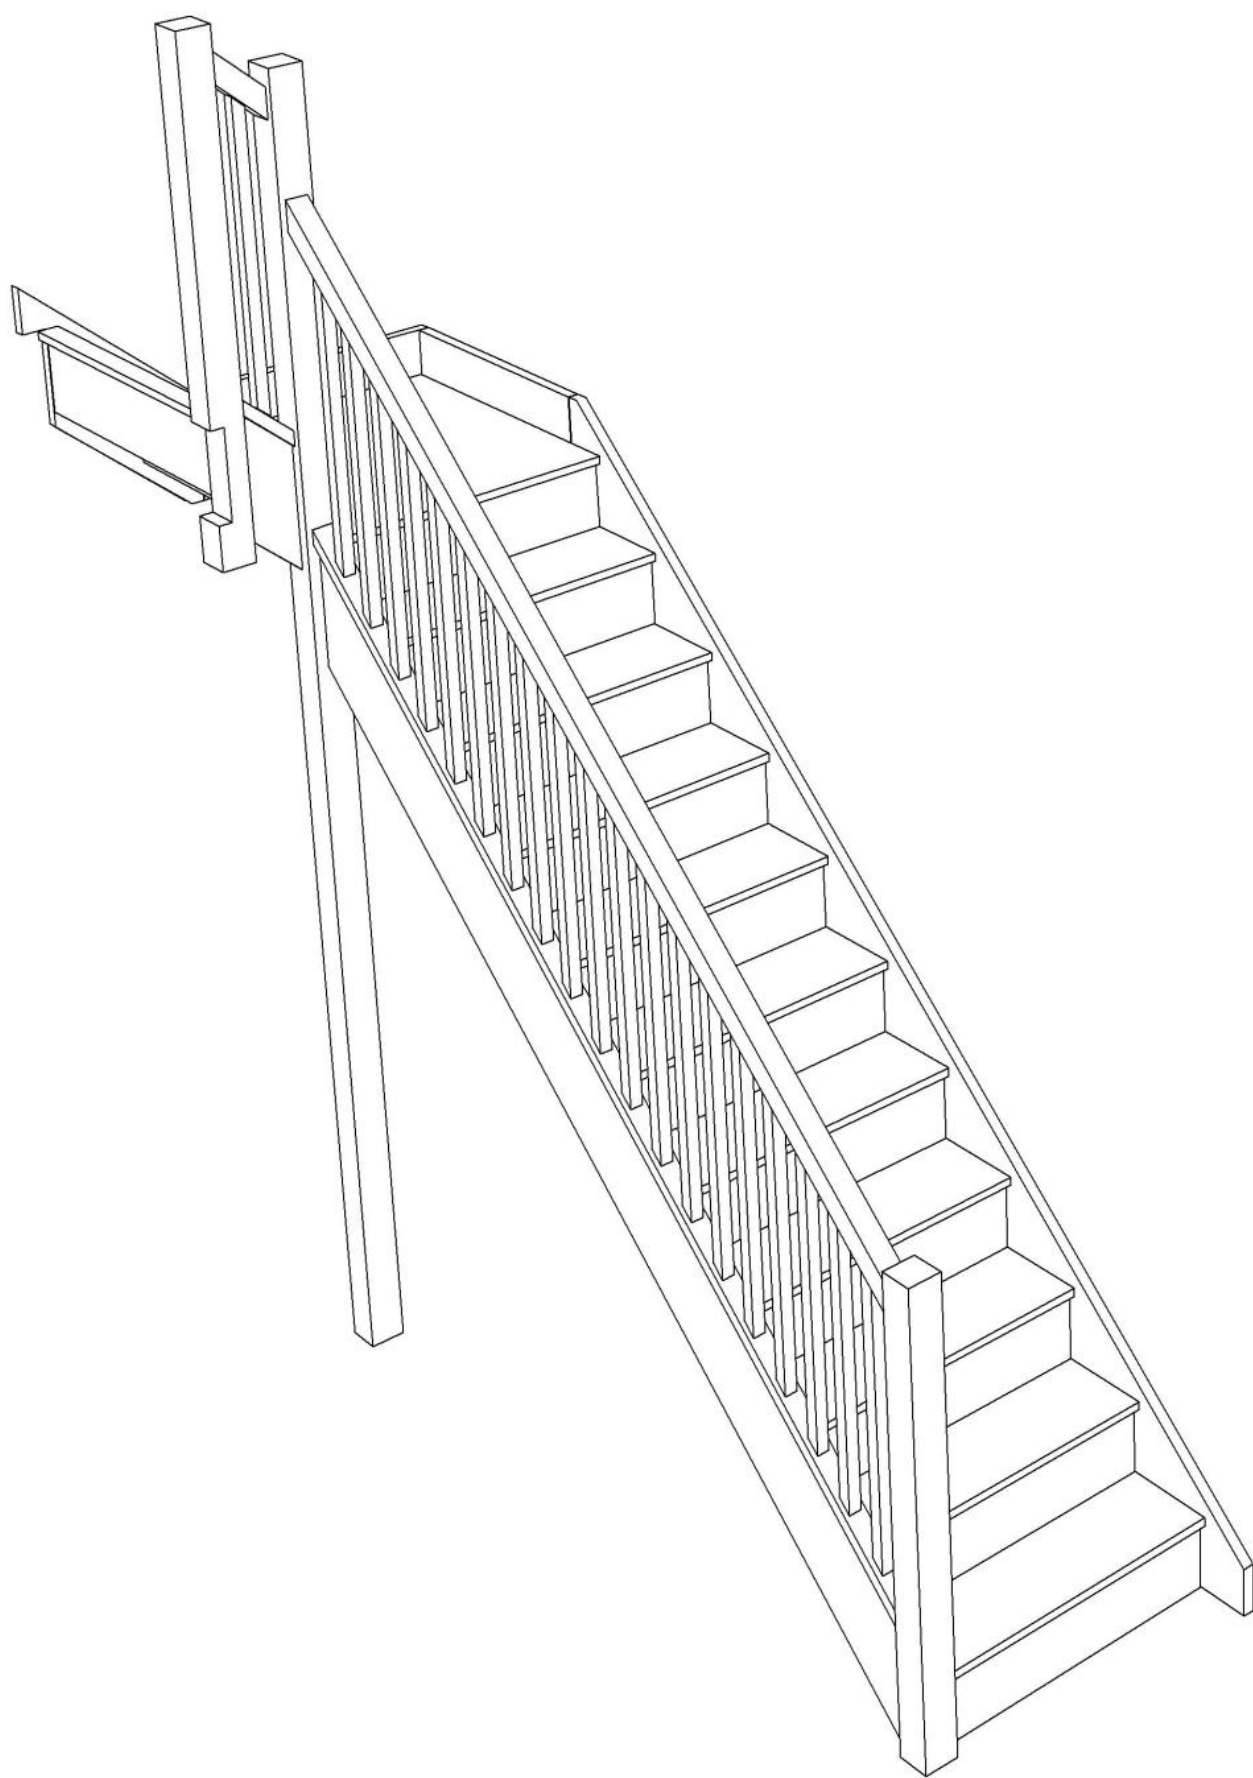

Stair:S10QL1N-LH-HR




Floor to floor height

2600.000 mm



Stair Layouts-QL

S11QLN-LH-HR

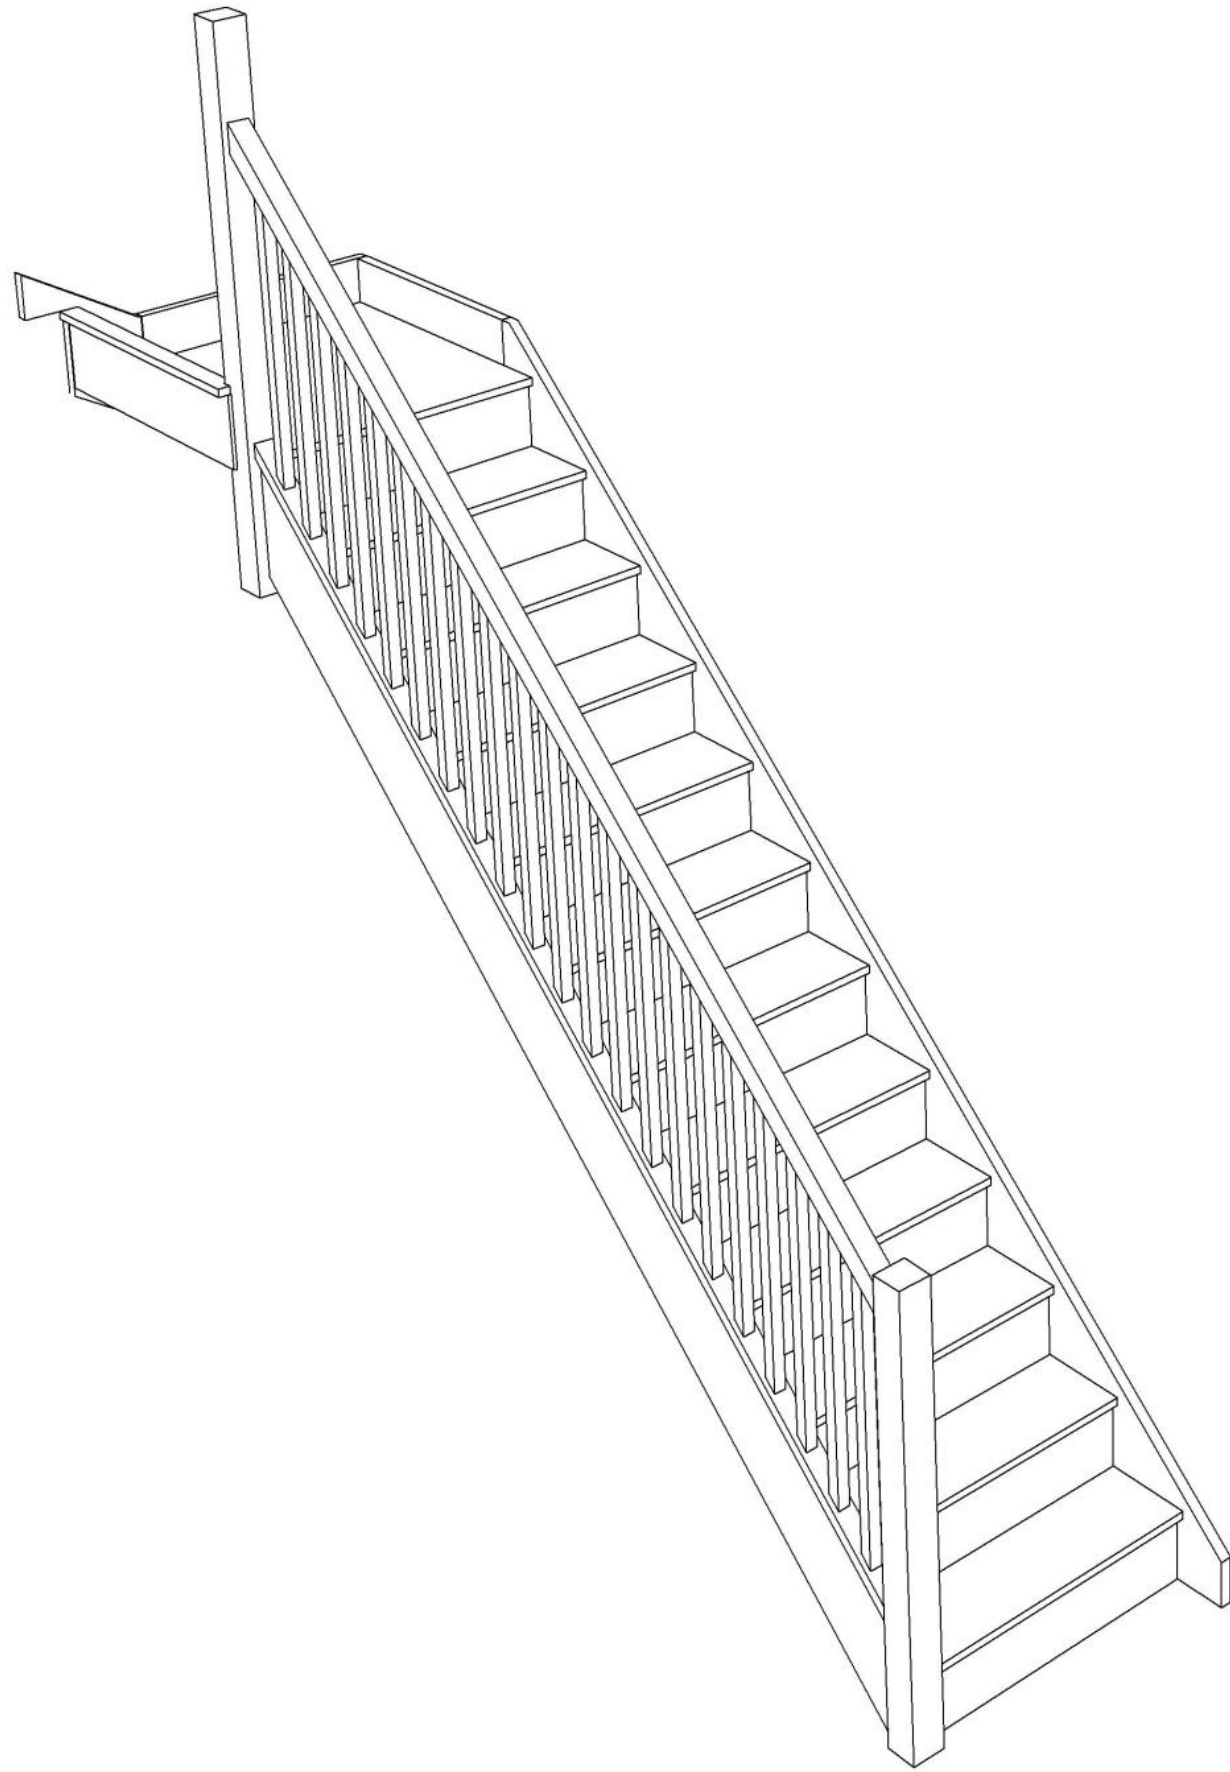

Stair:S11QLN-LH-HR



Floor to floor height

2600.000 mm

