



STAIRPLAN


Left Hand Single Winder Staircases - Plan Layouts - No Handrails (3 Kite Winder)

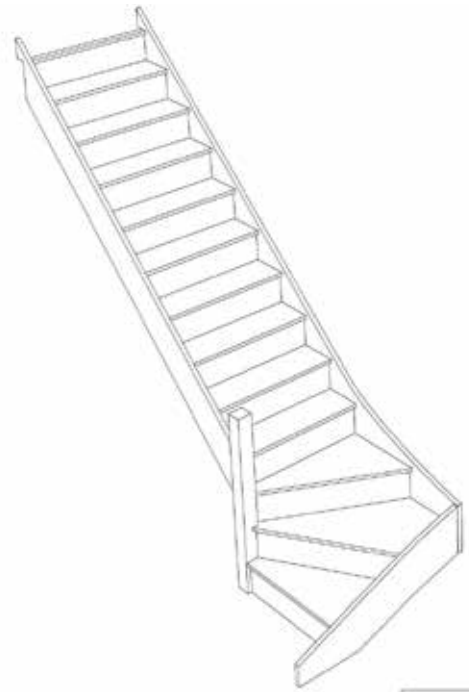

Stair:SW39N-LH

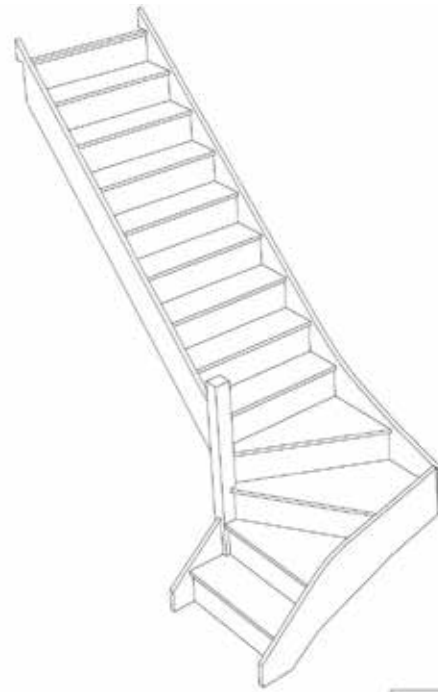

Stair:S1W38N-LH

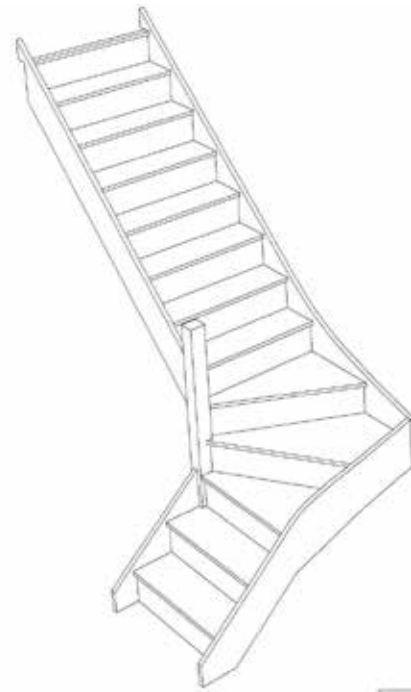


Stair:S2W37N-LH




Stair:S3W36N-LH




Stair:S4W35N-LH

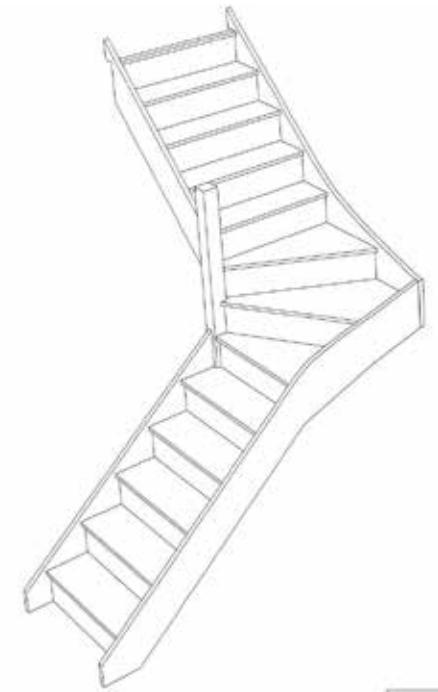


Stair:S5W34N-LH

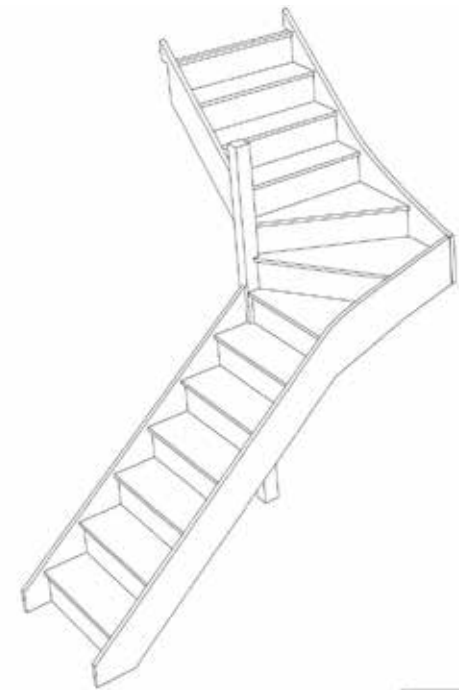


Stair:S6W33N-LH

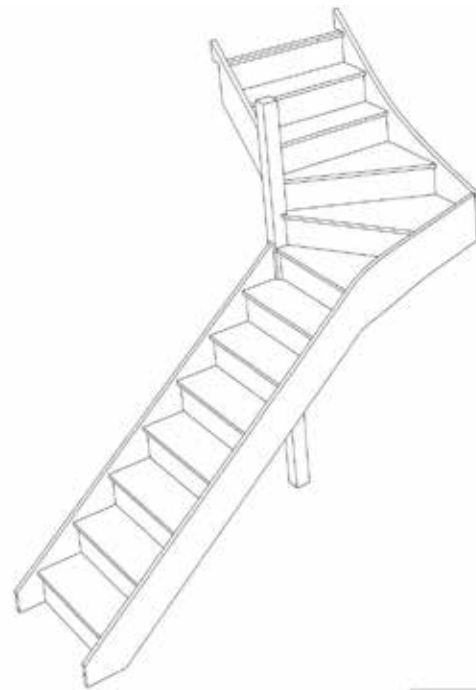

Stair:S7W32N-LH

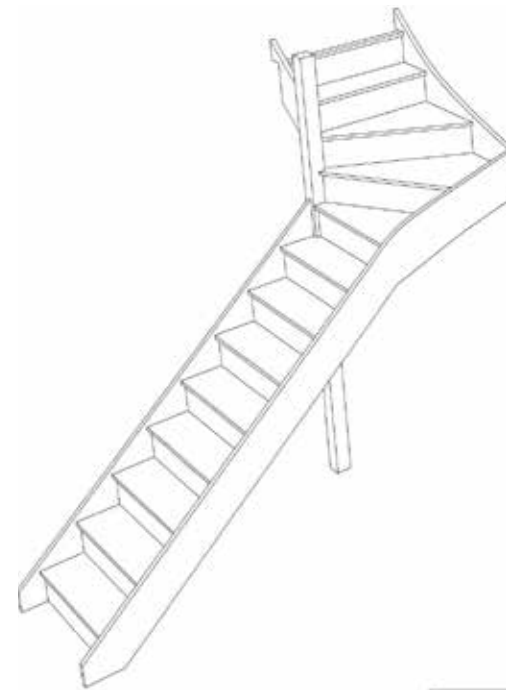

Stair:S8W31N-LH

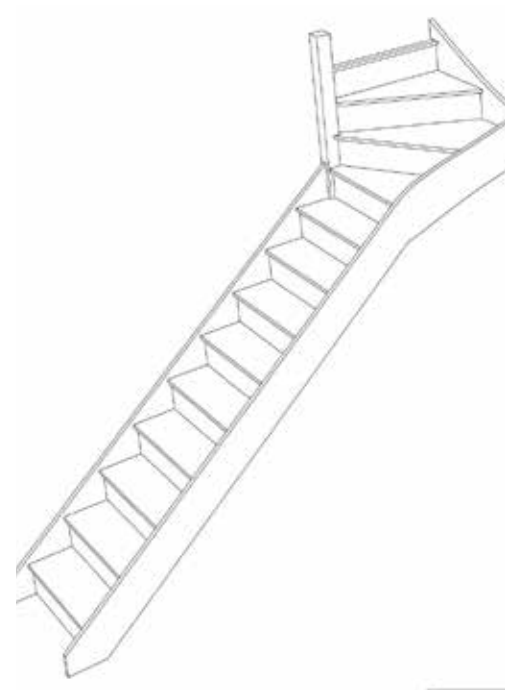


Stair:S9W3N-LH



Standard Width Trade Range Models can be [ordered online](#), for all other [stair models](#) and custom sizing contact us for a quotation.

sales@stairplan.com
01952 608853

© 08090632B/11035

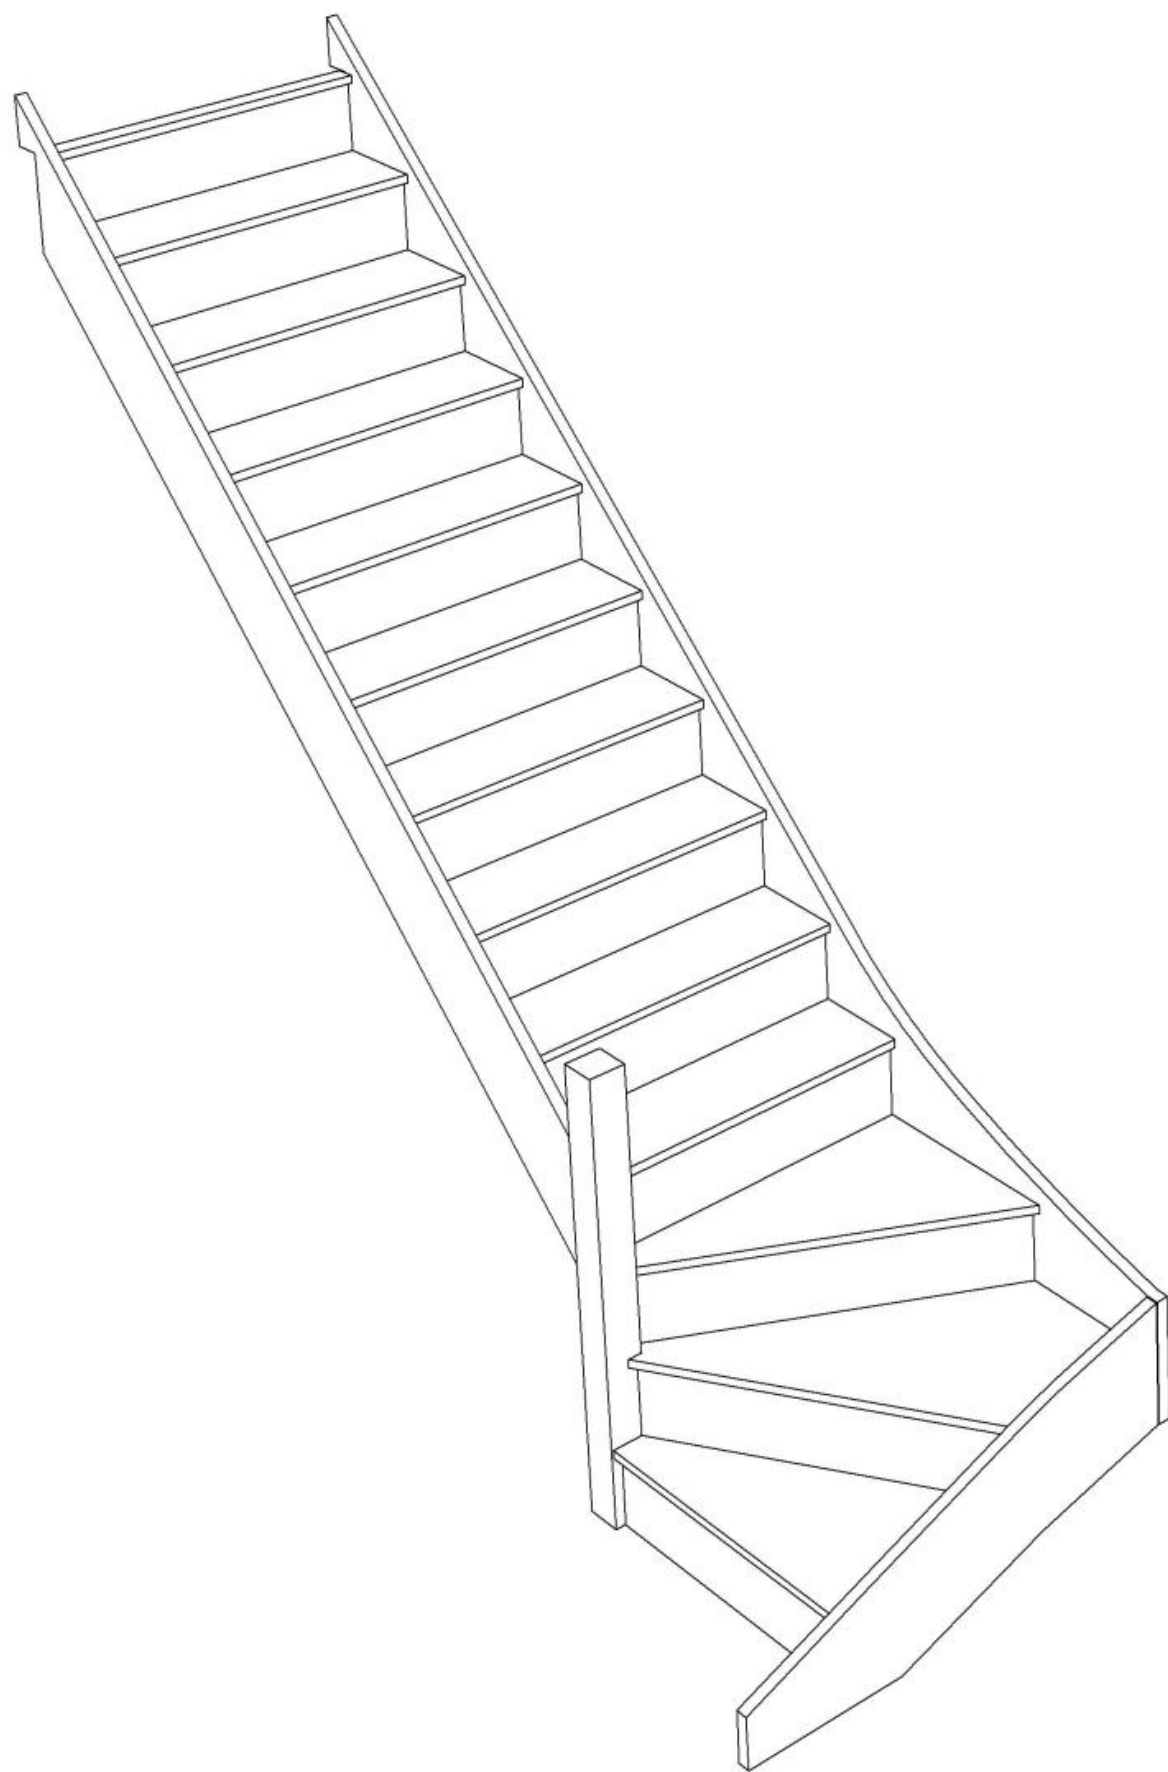

© 08090632B/11035

Stair Layouts-SW-13

SW39N-LH



Stair:SW39N-LH



Floor to floor height



2600.000 mm



Stair Layouts-SW-13

S1W38N-LH

© 080906325/11035

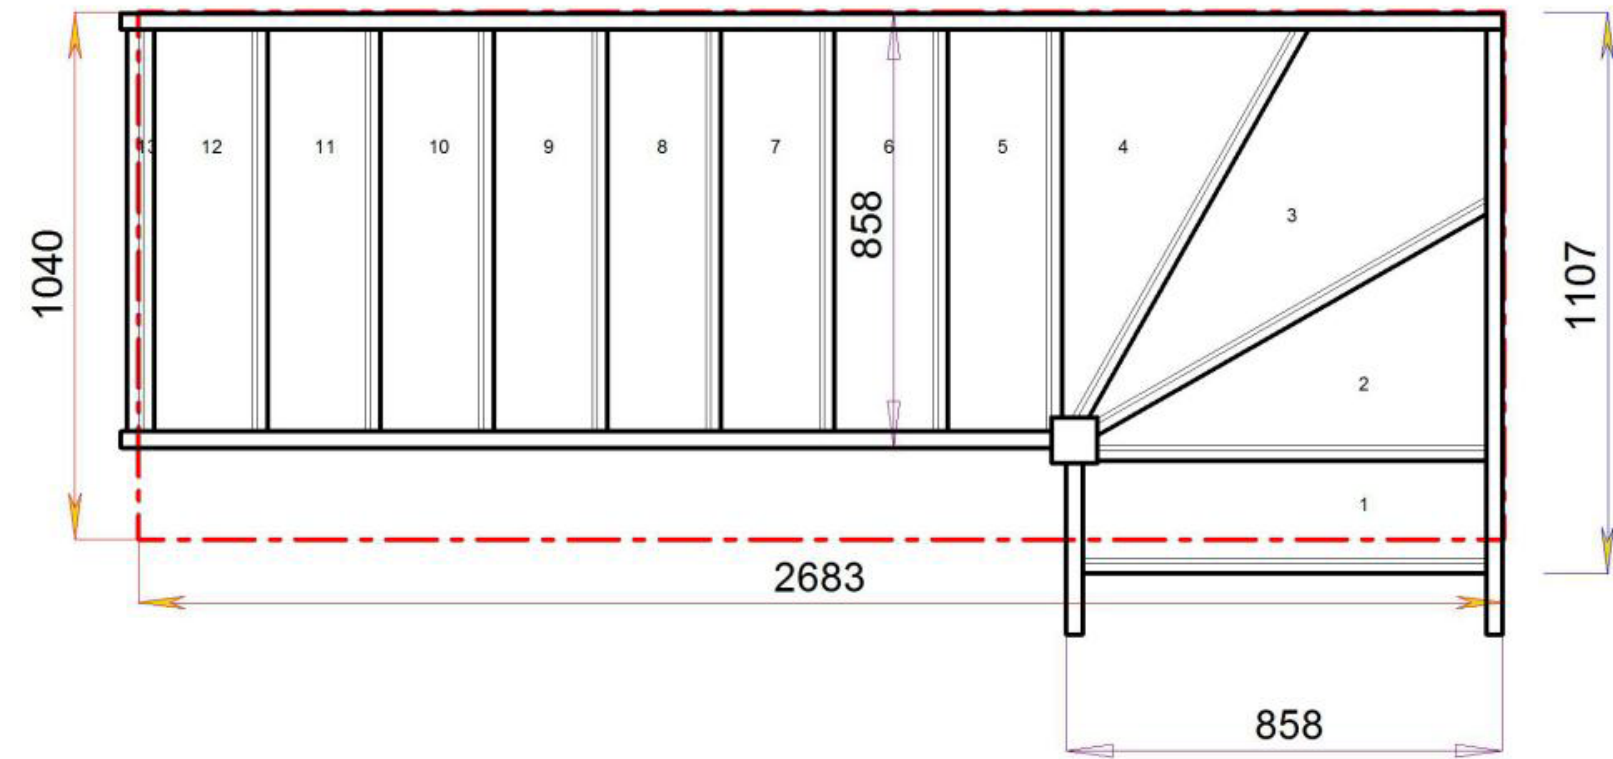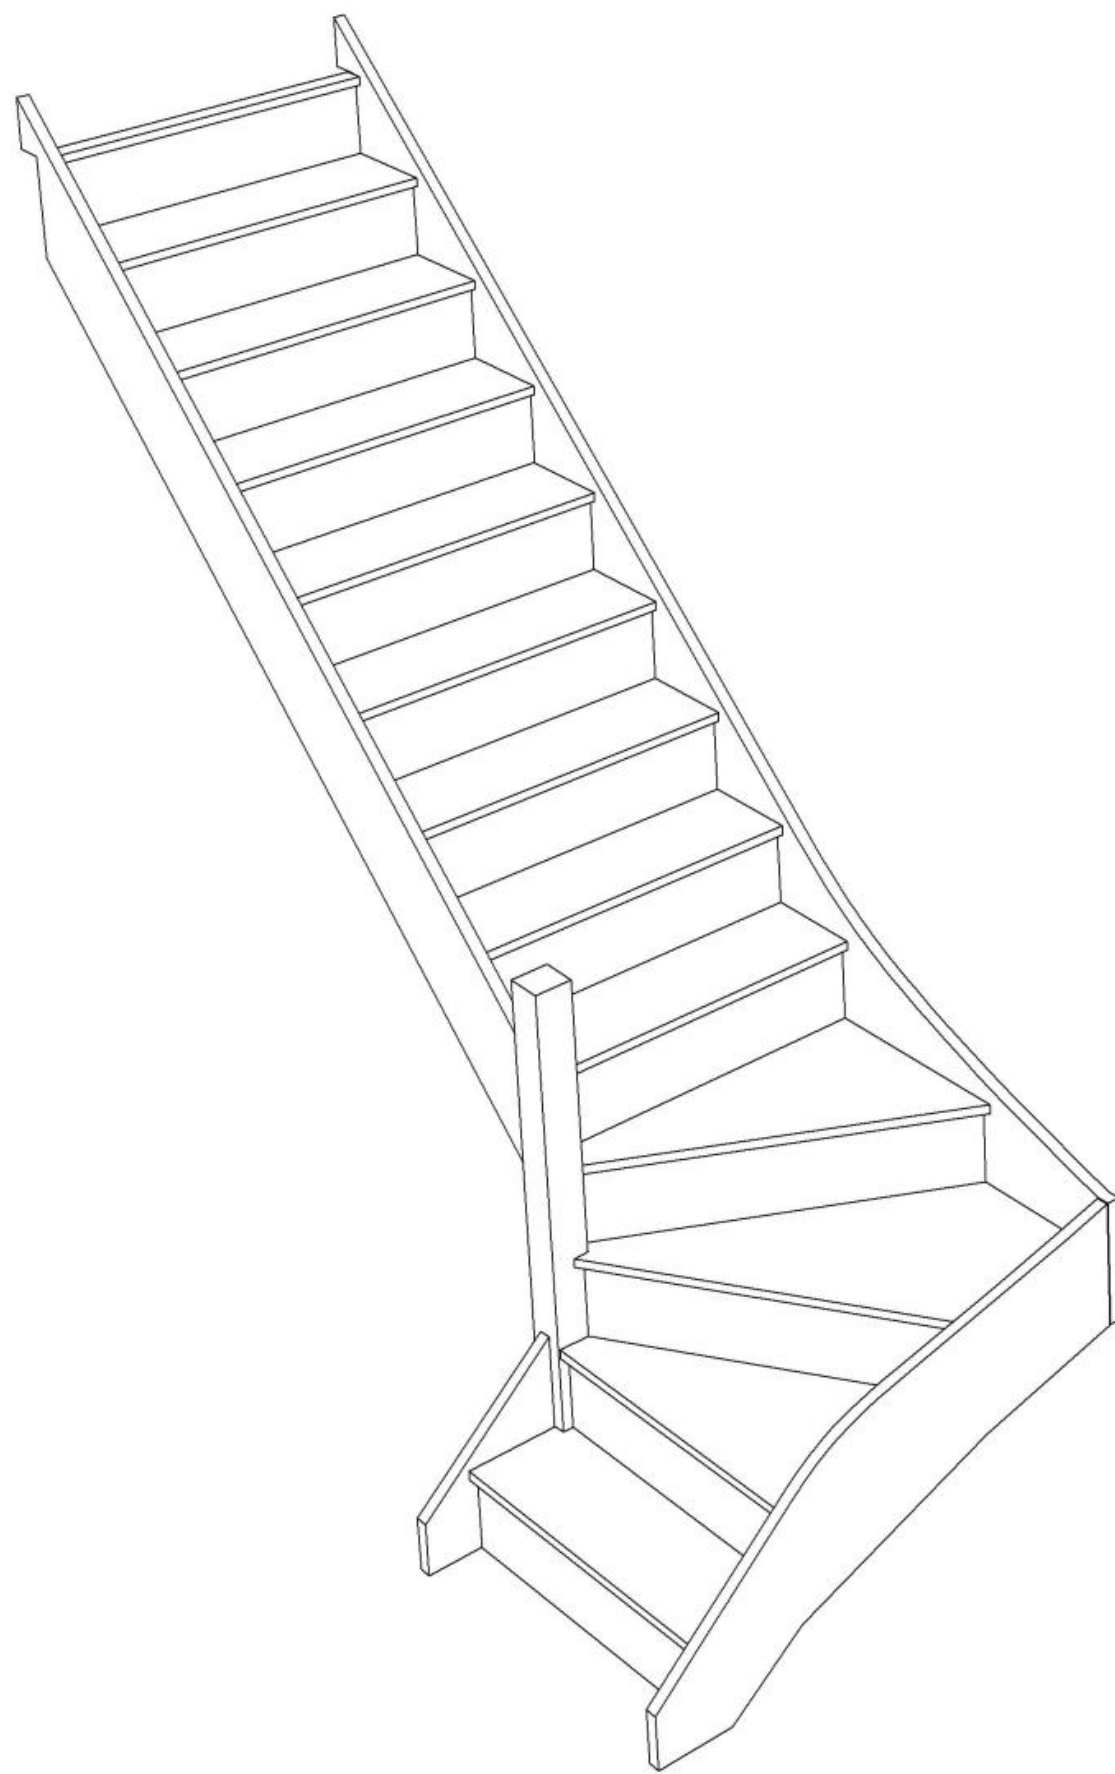


Stair:S1W38N-LH



Floor to floor height


2600.000 mm



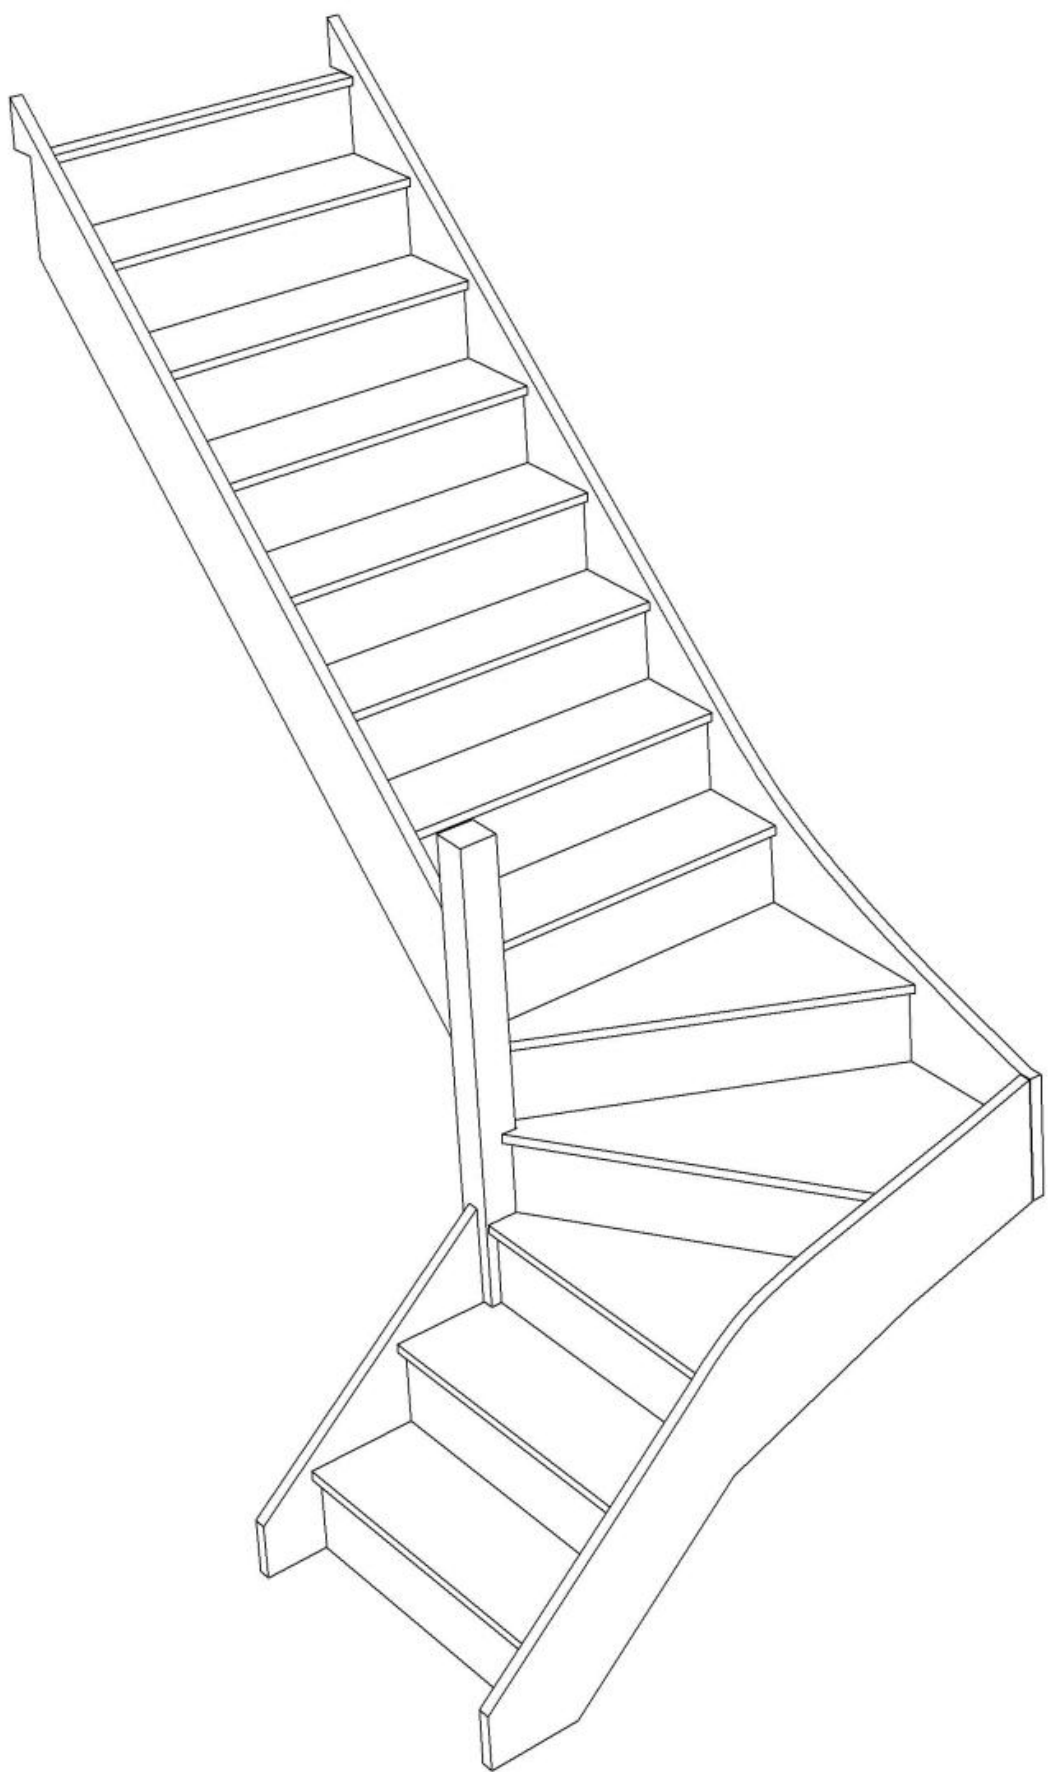

Stair Layouts-SW-13

S2W37N-LH

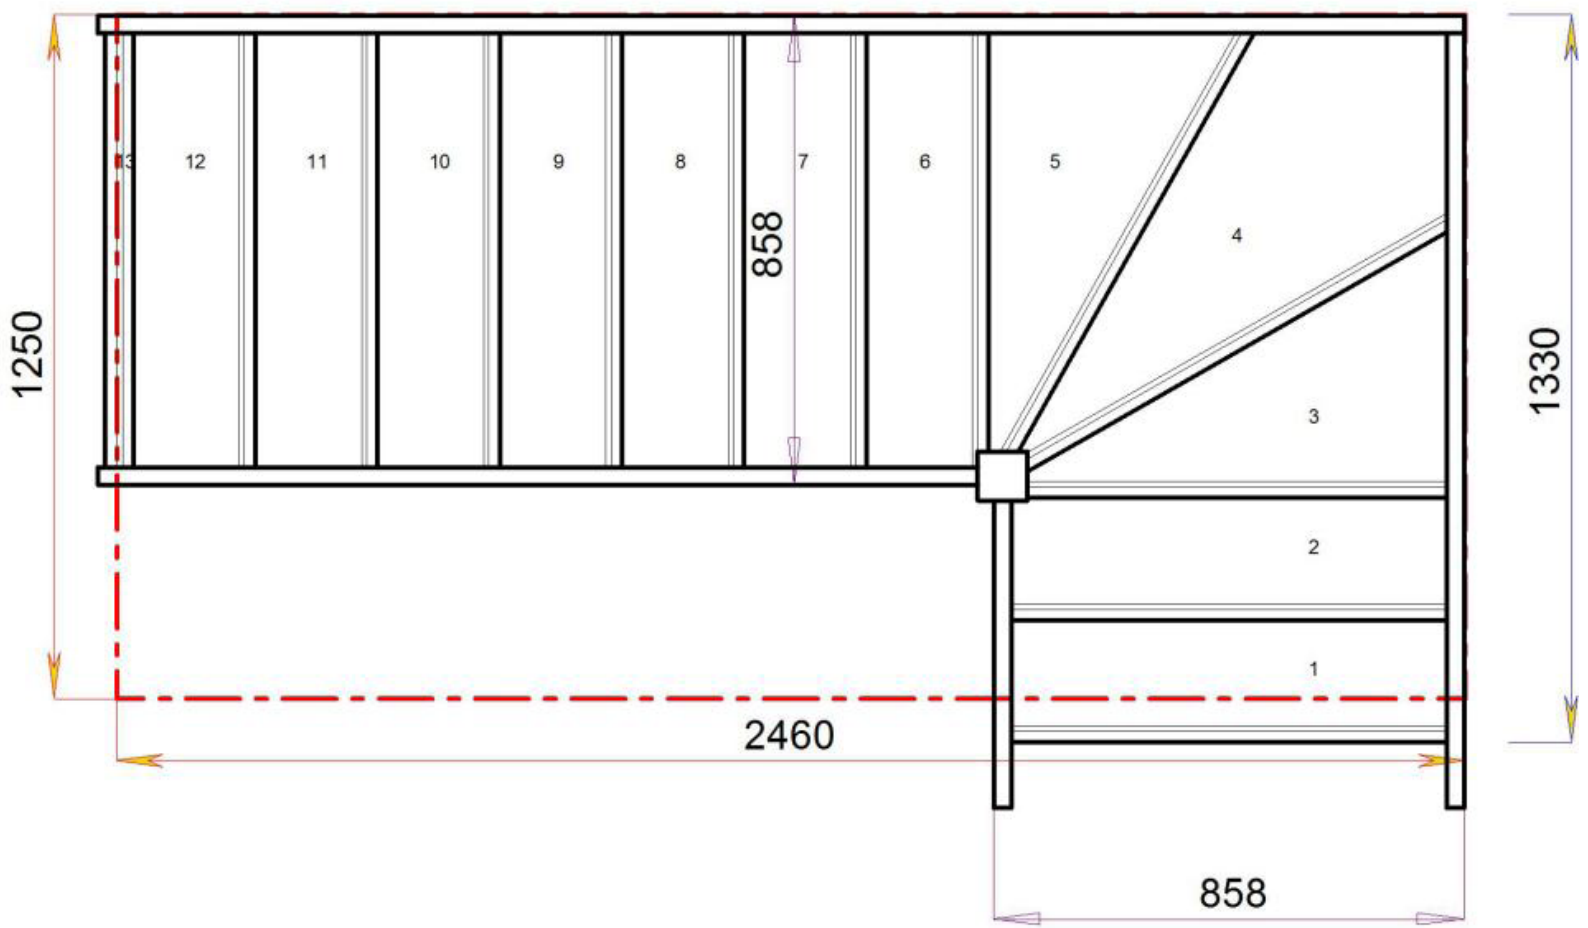

Stair:S2W37N-LH





Floor to floor height

2600.000 mm



Stair Layouts-SW-13

S3W36N-LH

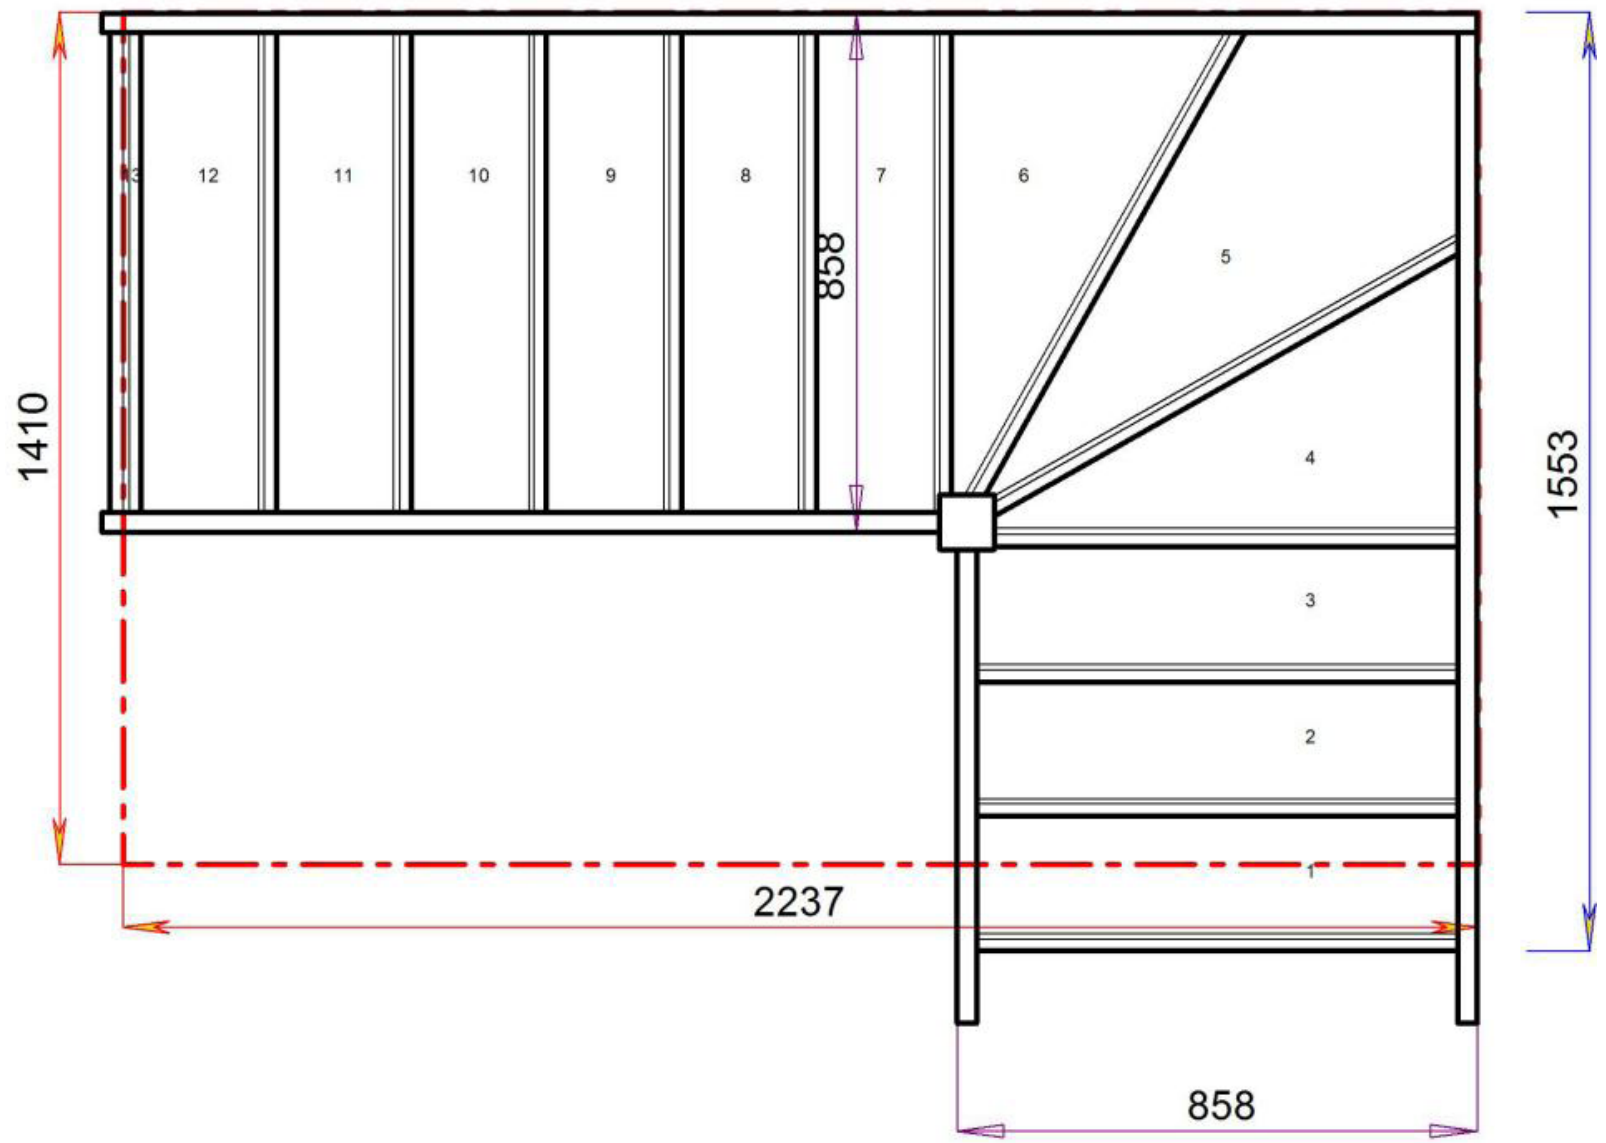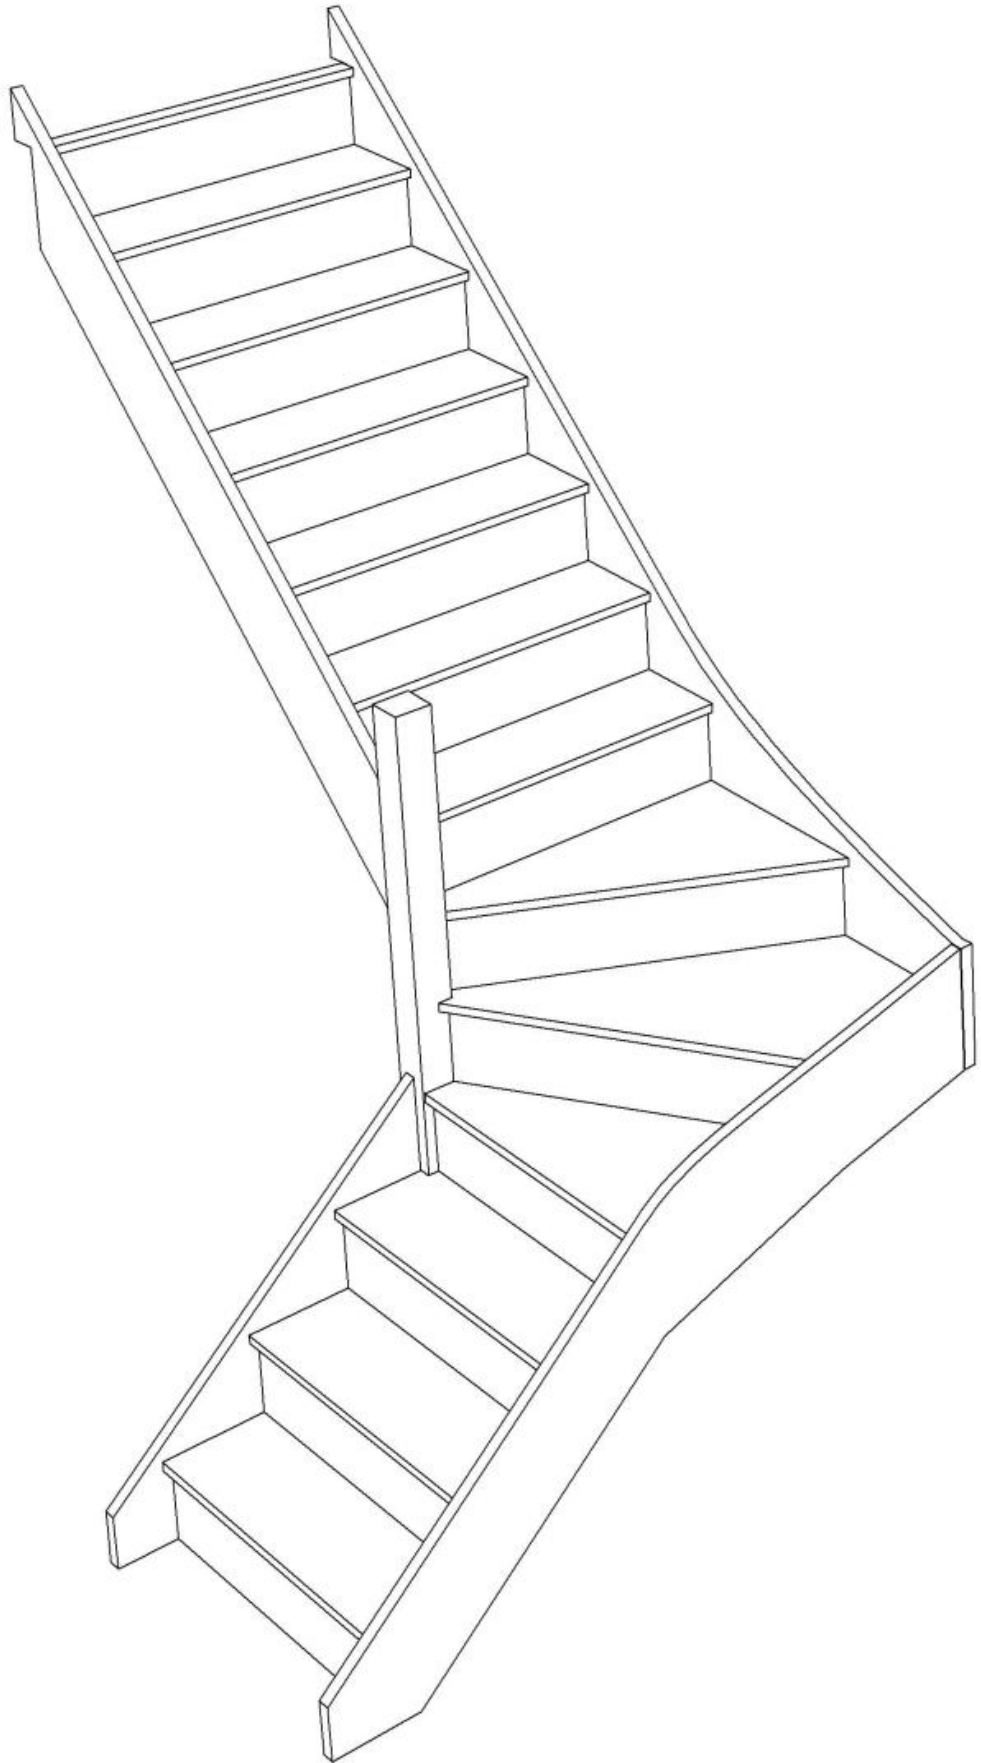

Stair:S3W36N-LH





Floor to floor height

2600.000 mm



Stair Layouts-SW-13

S4W35N-LH

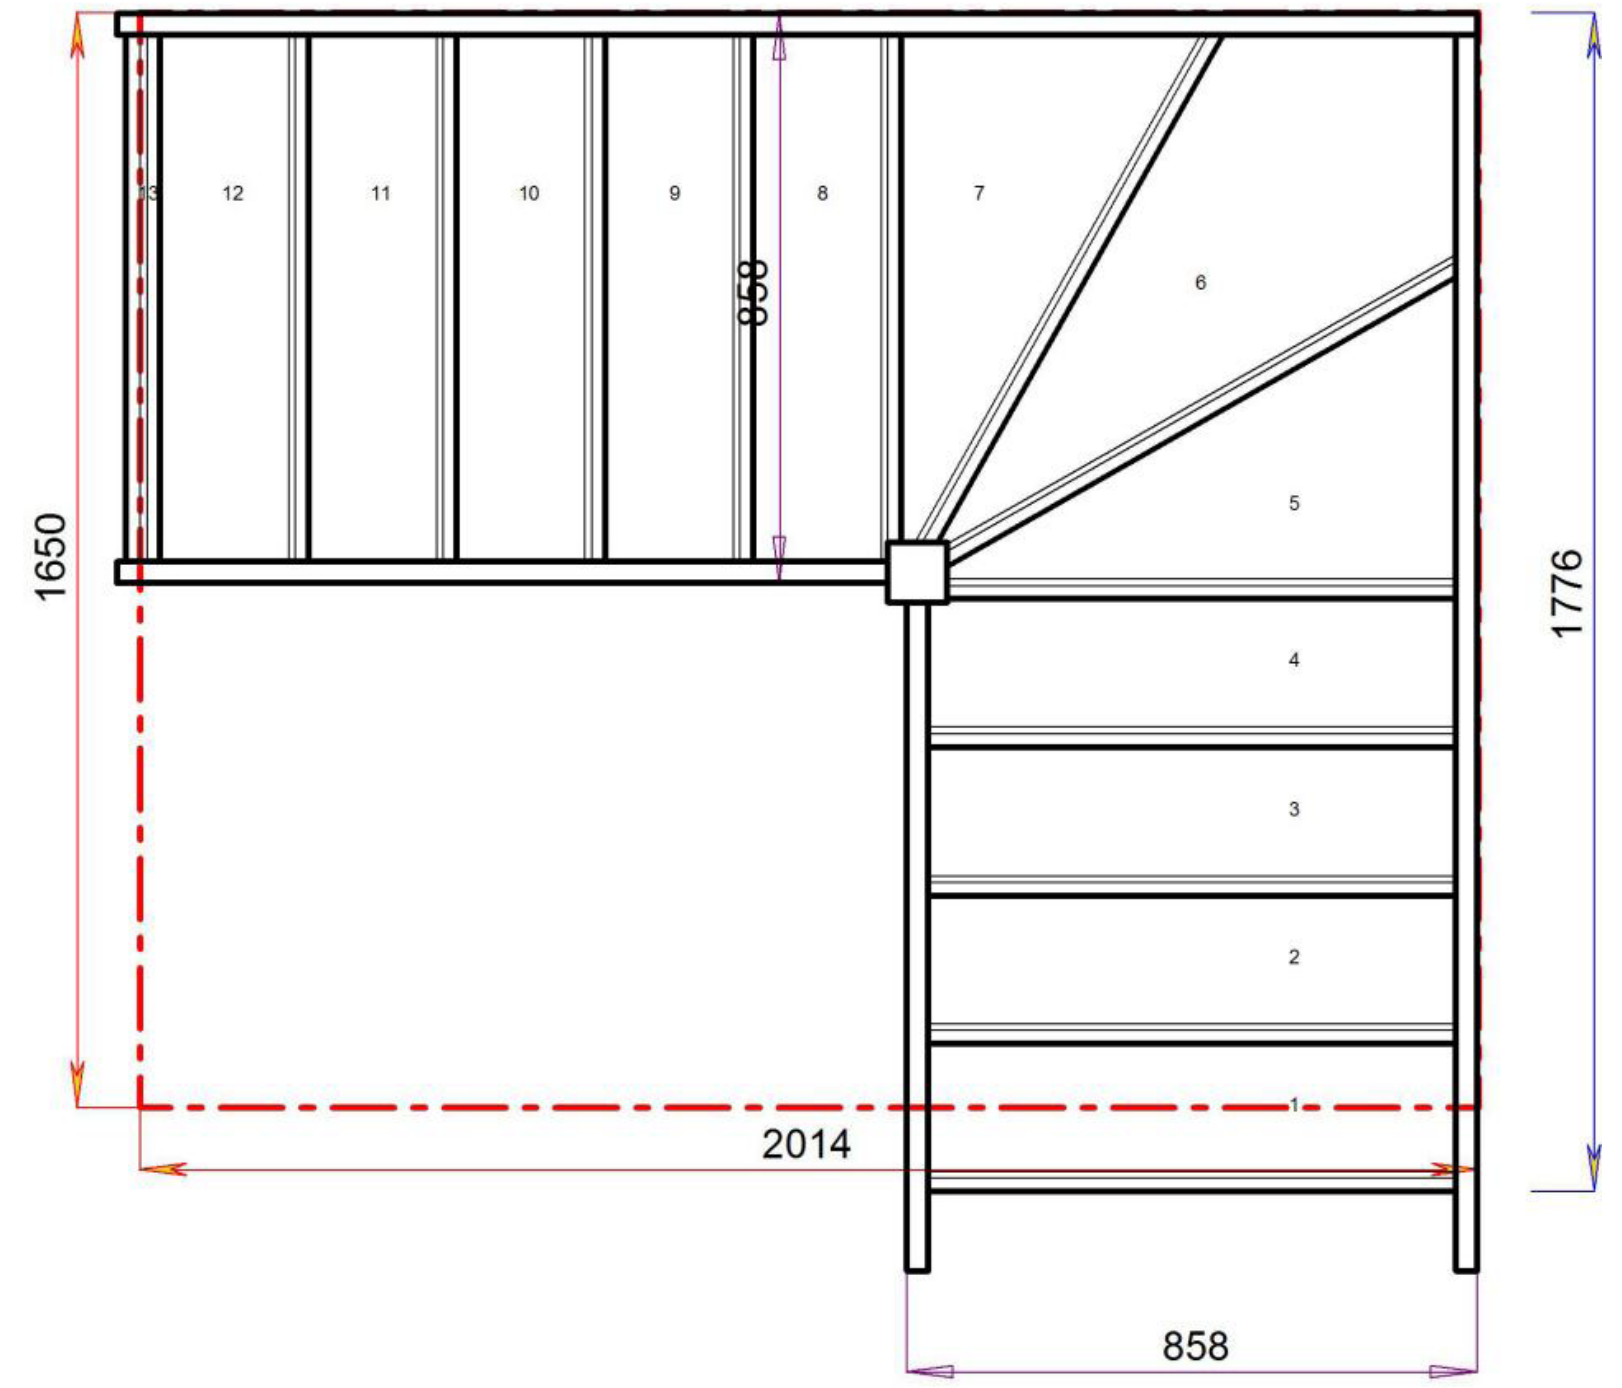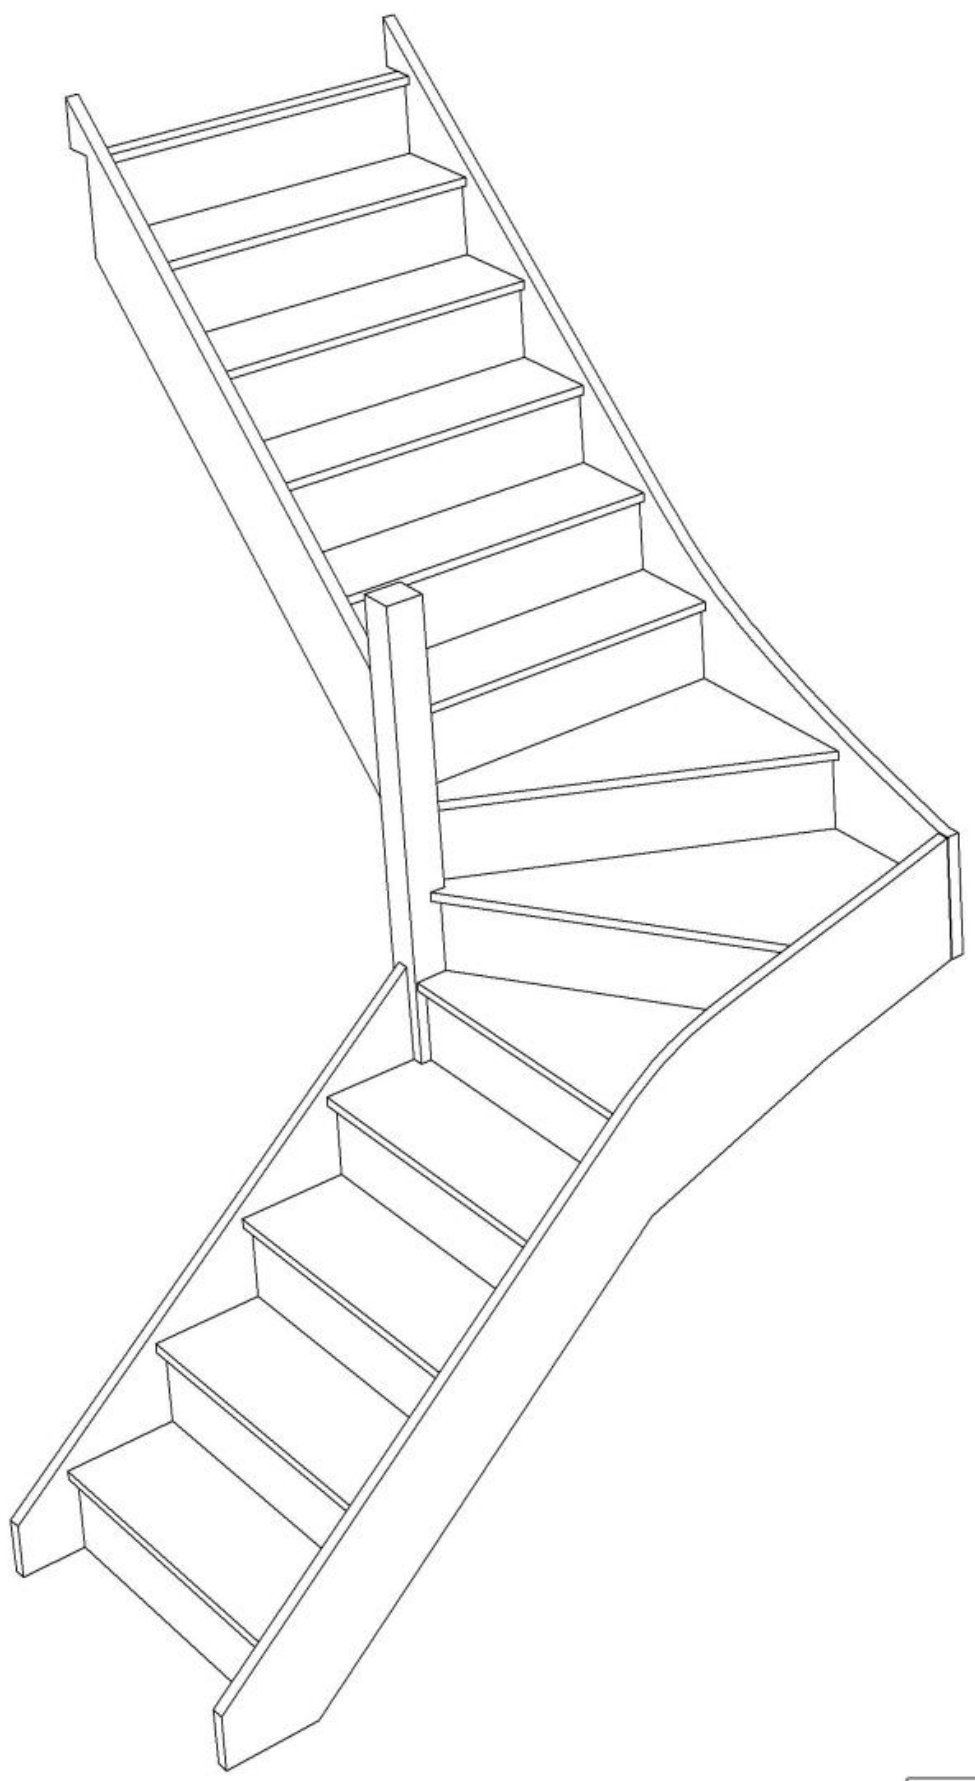

Stair:S4W35N-LH




Floor to floor height

2600.000 mm



© 0809632B/11035

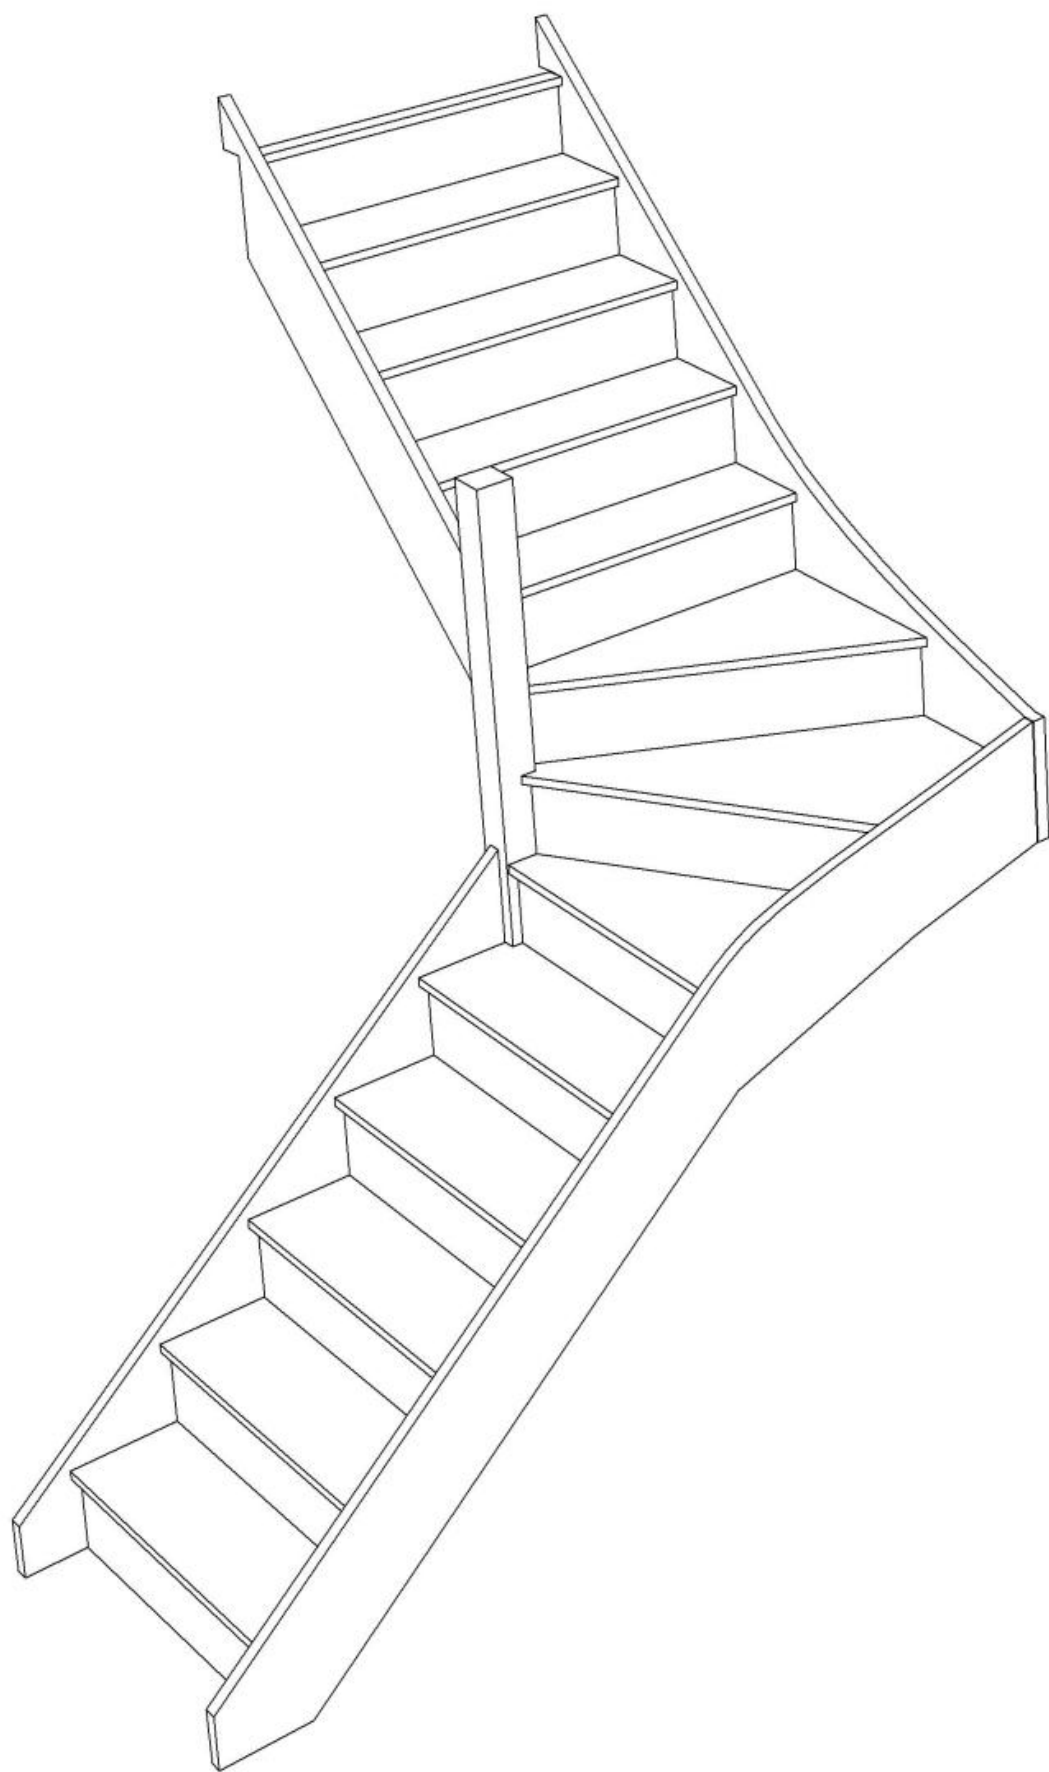


Stair:S5W34N-LH



Stair Layouts-SW-13

S5W34N-LH


© 0809632B/11035

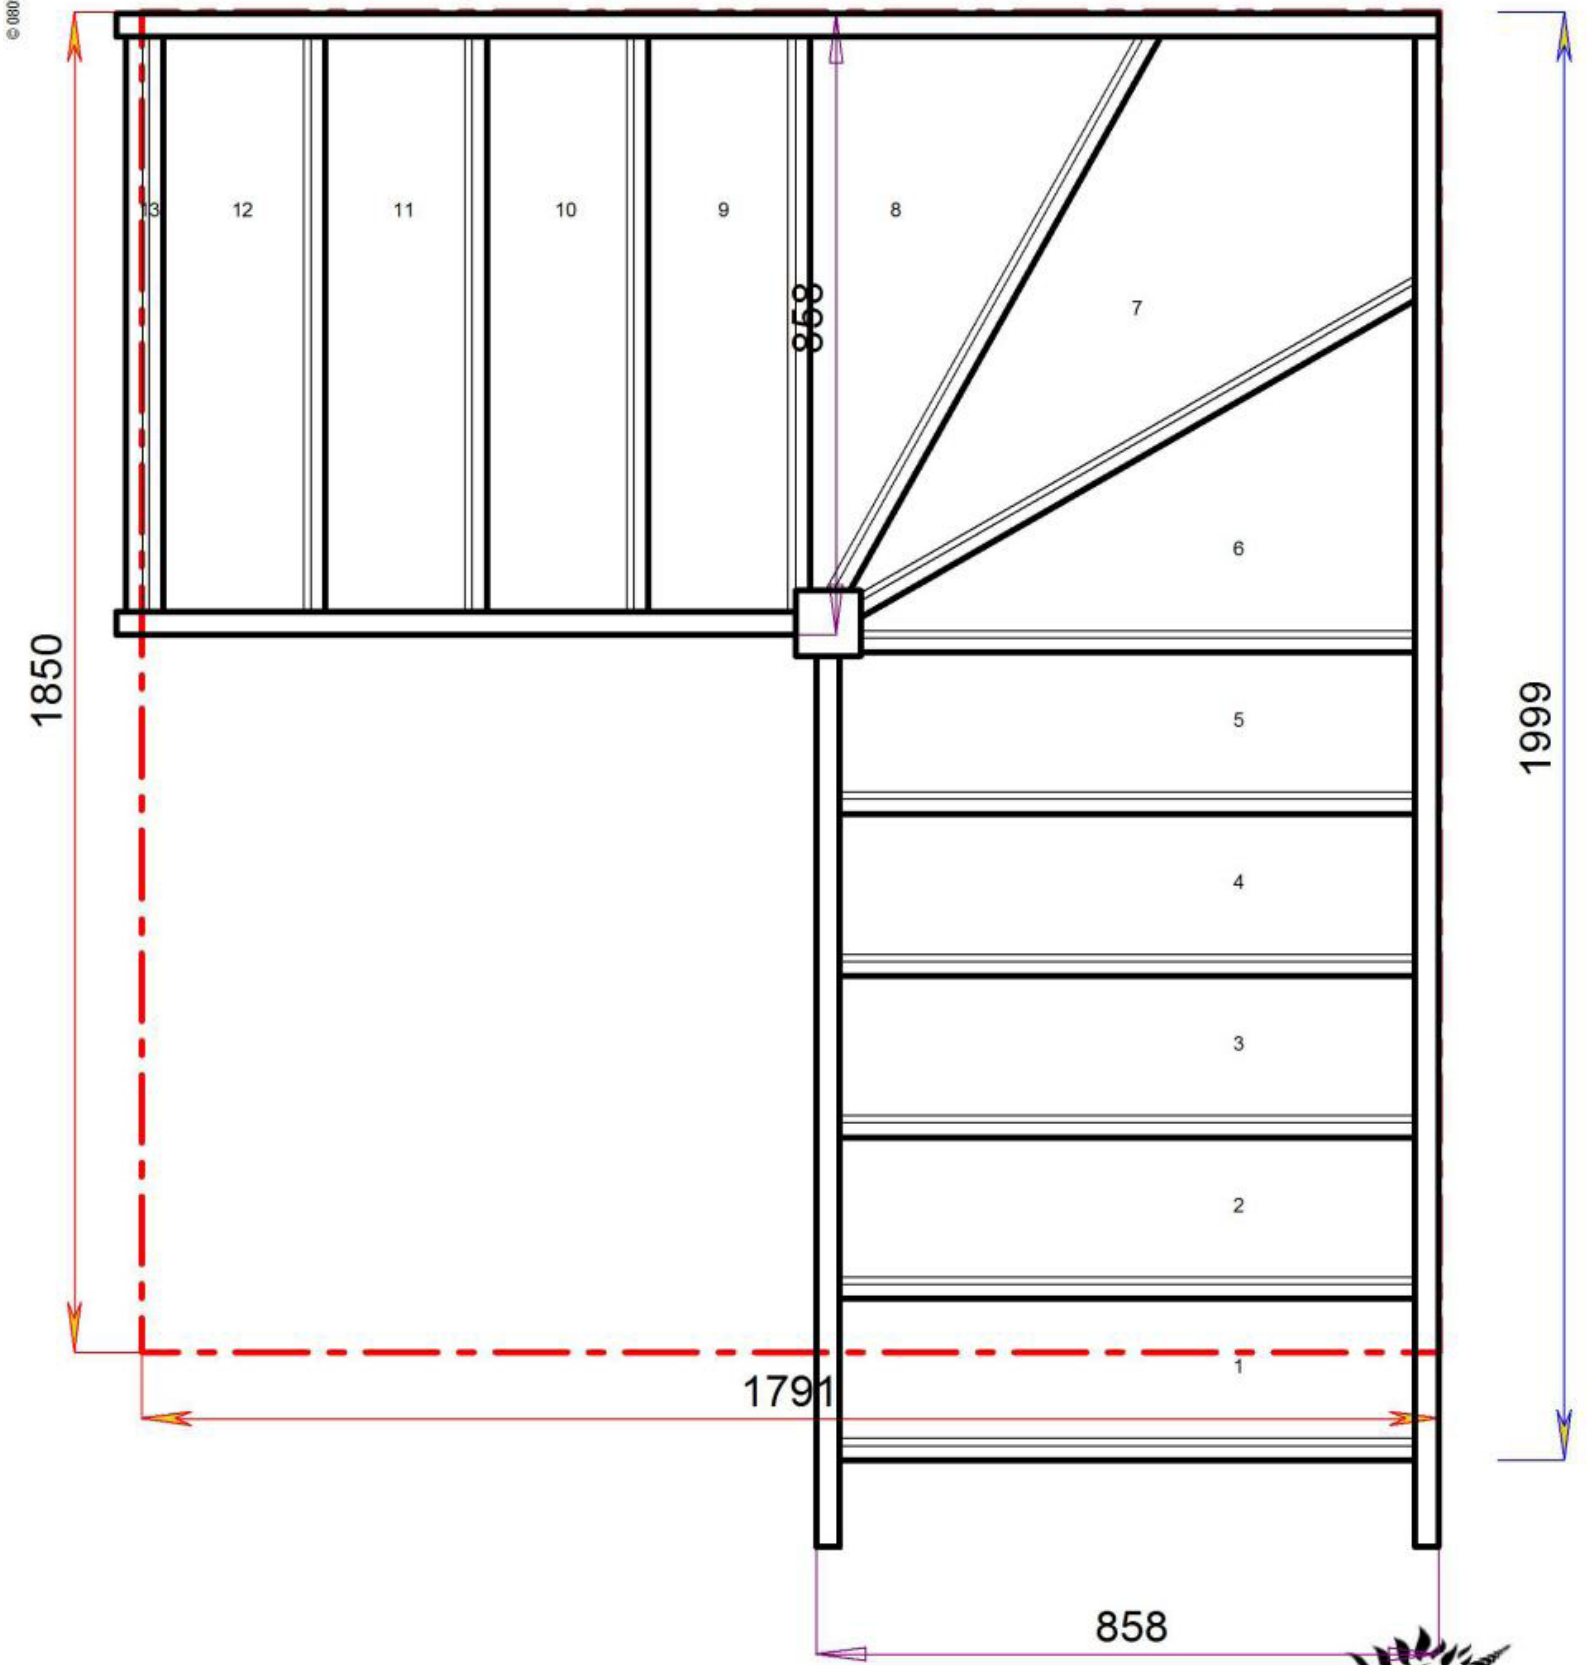

Floor to floor height


2600.000 mm



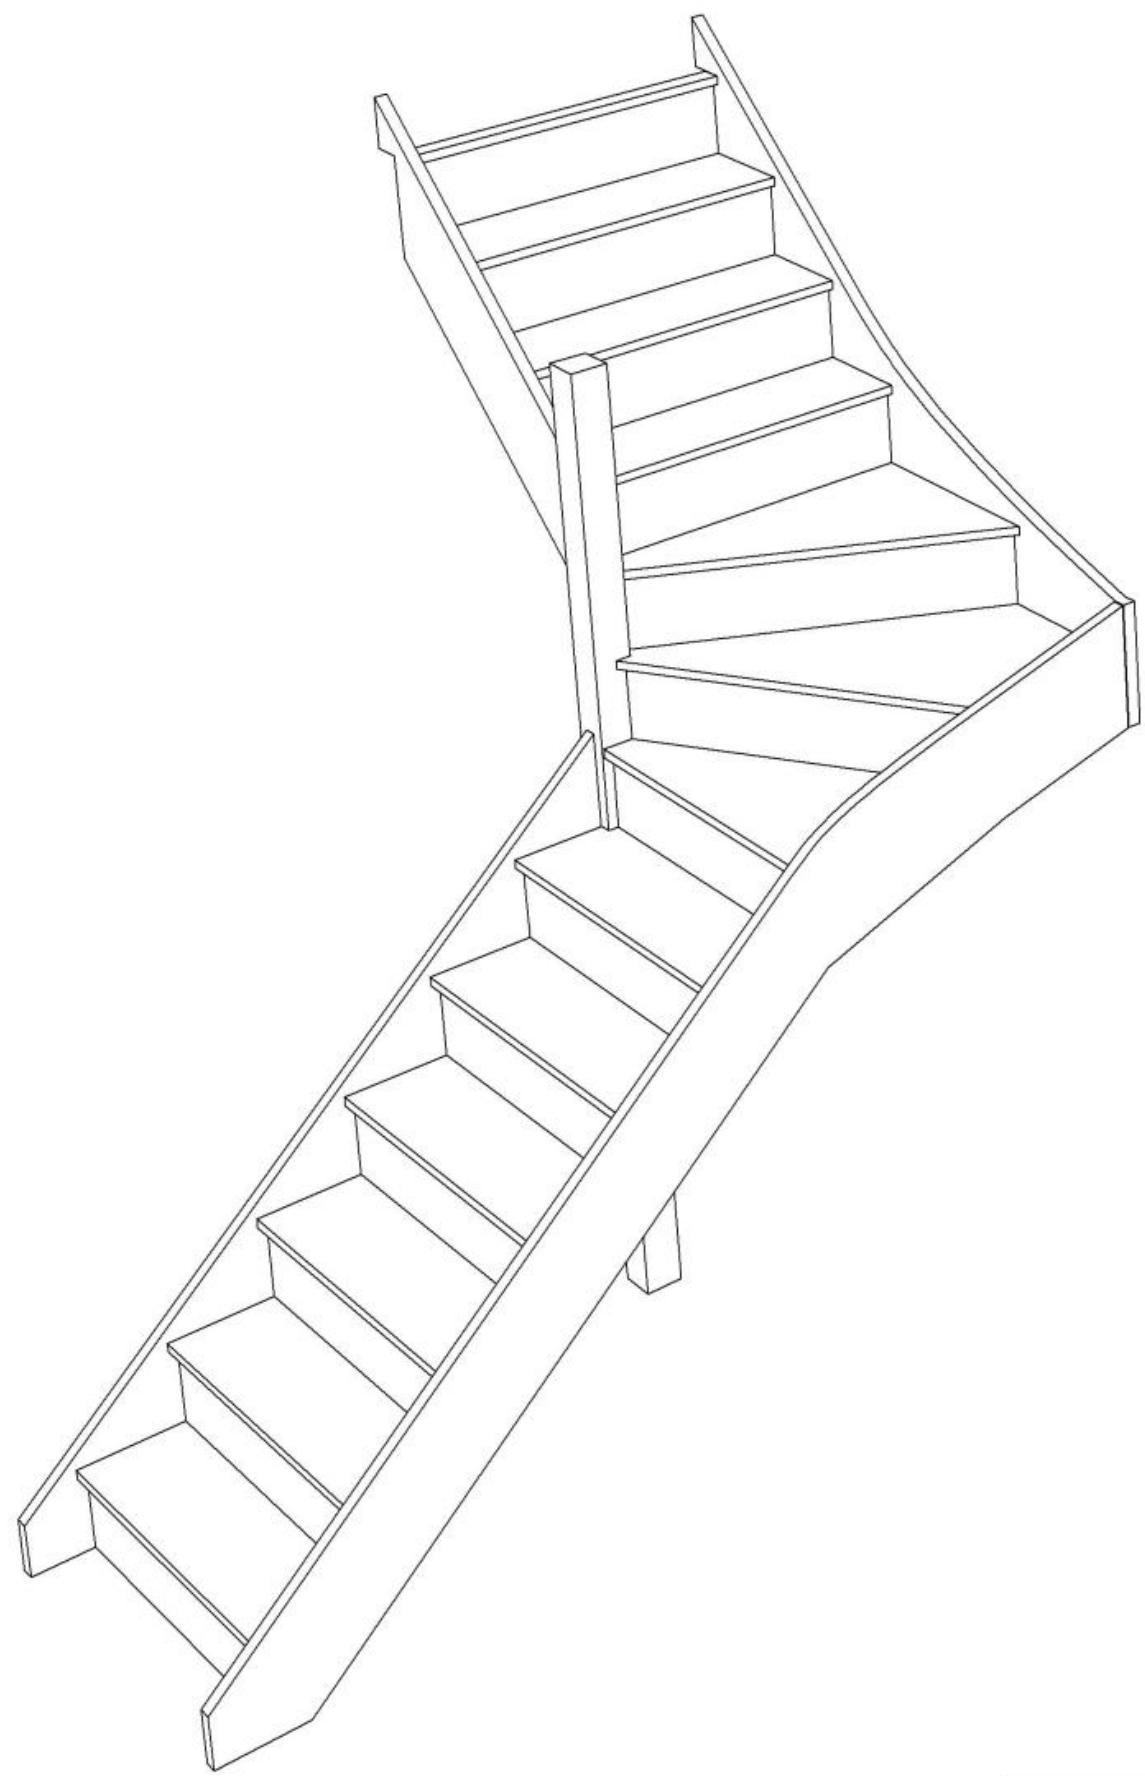

Stair Layouts-SW-13

S6W33N-LH

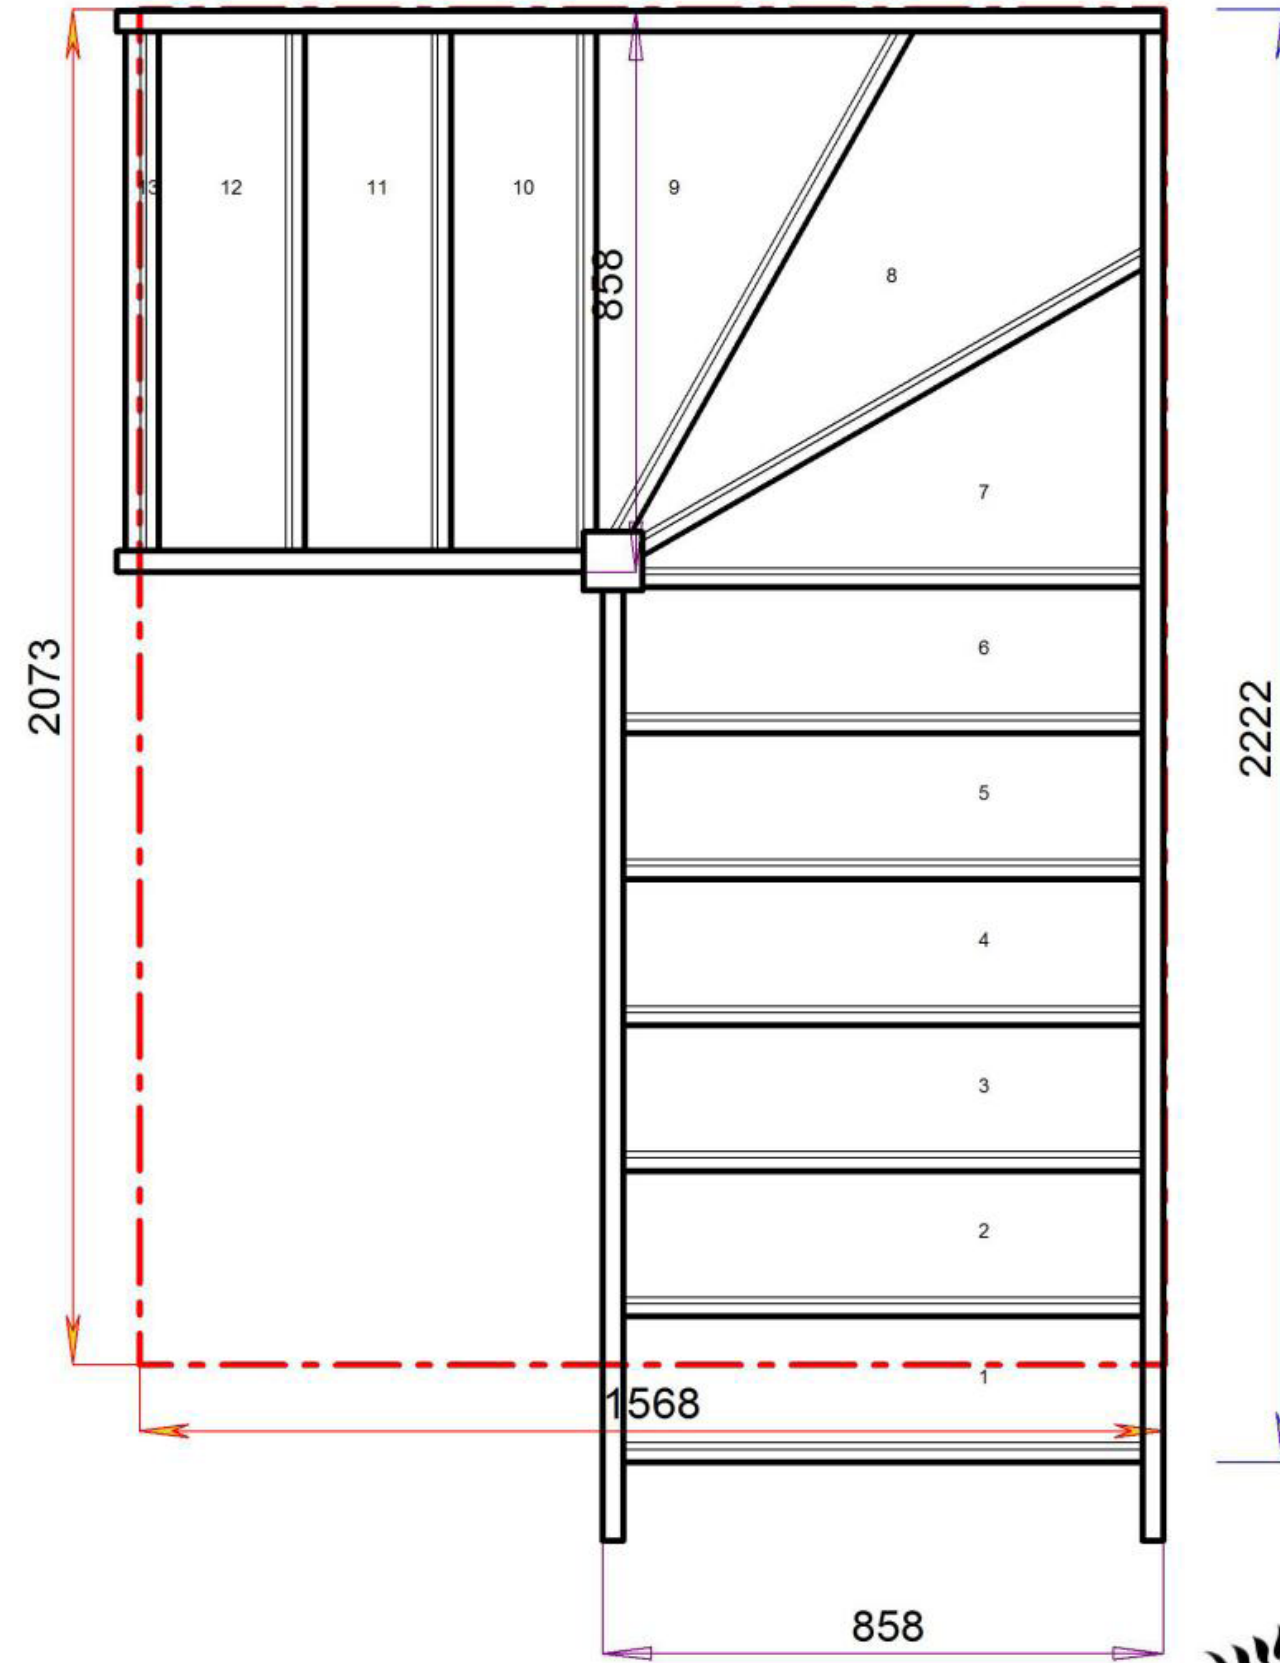

Stair:S6W33N-LH



STAIRPLAN




STAIRPLAN

Floor to floor height

2600.000 mm


© 0809632B/11035

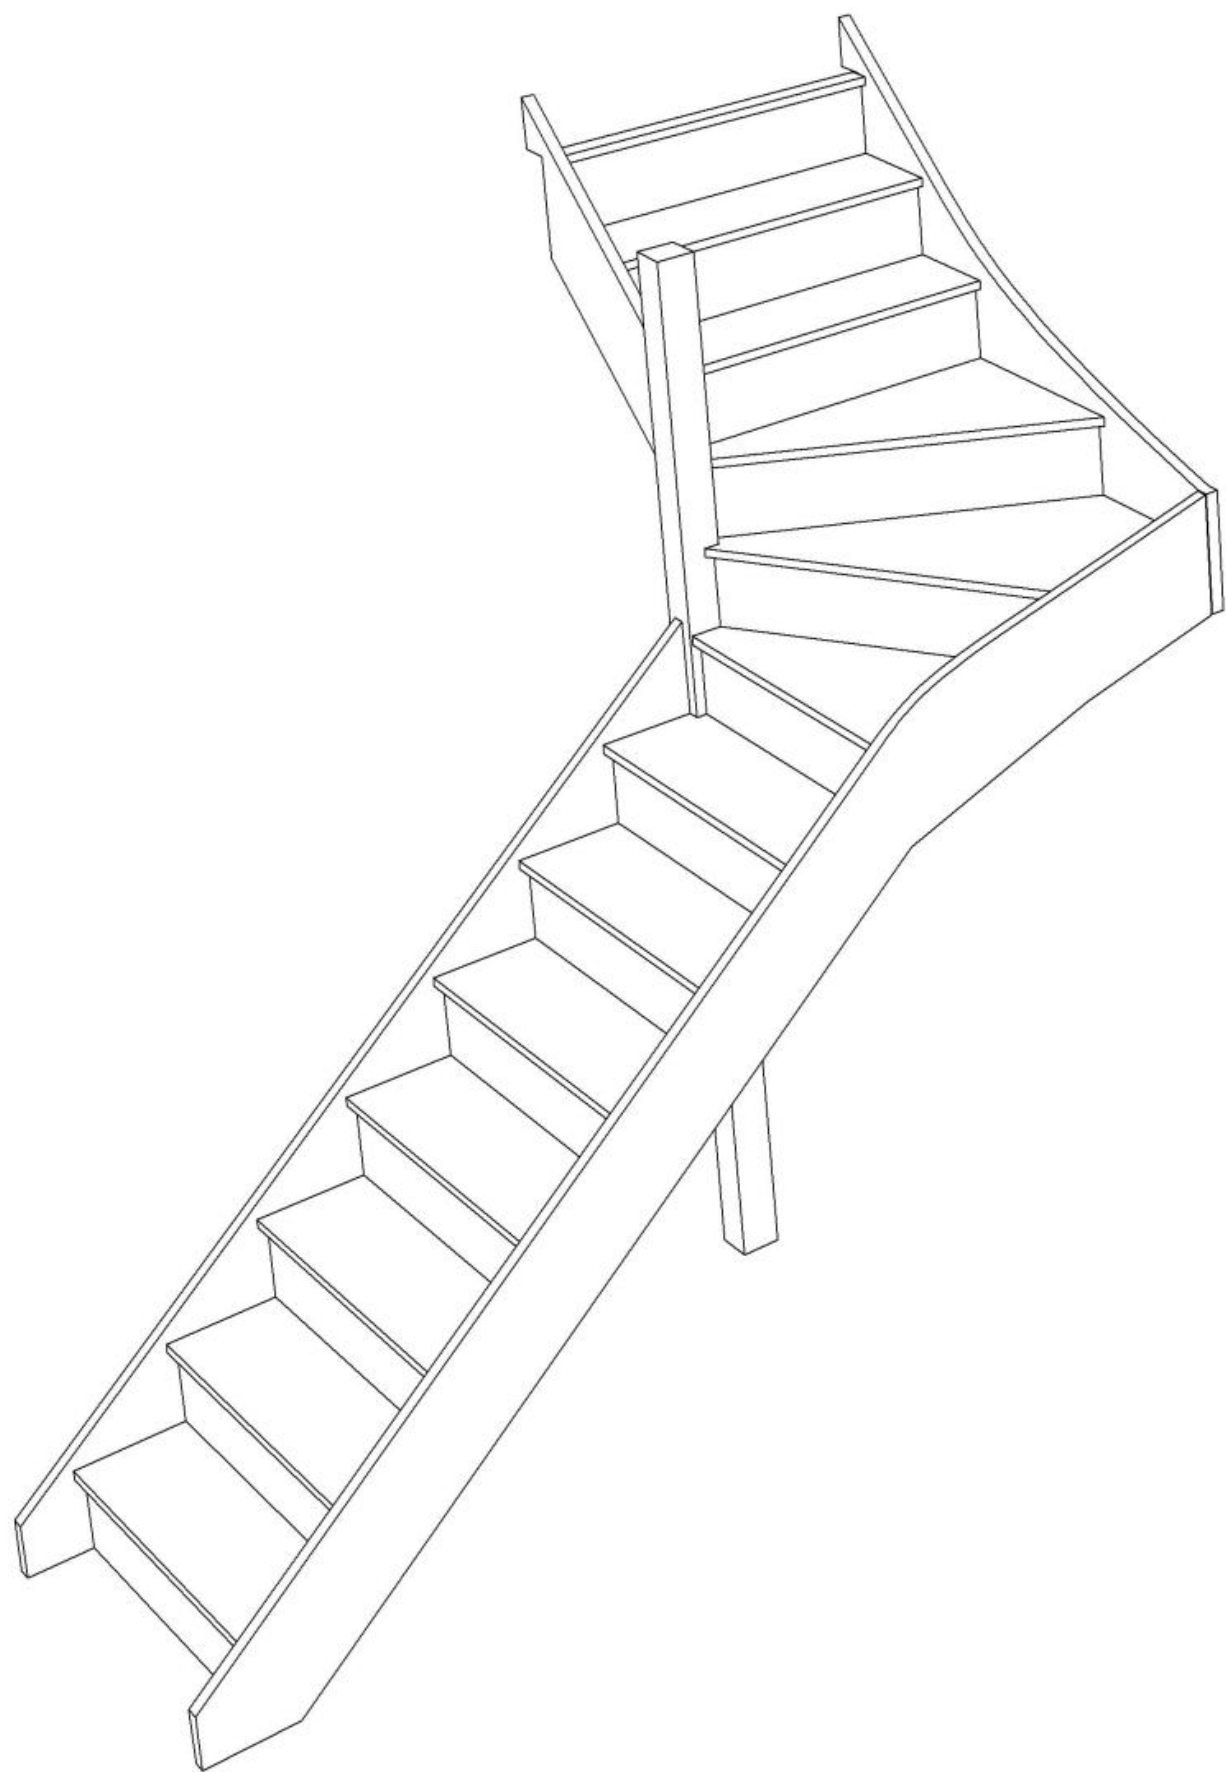

© 0809632B/11035

Stair Layouts-SW-13

S7W32N-LH

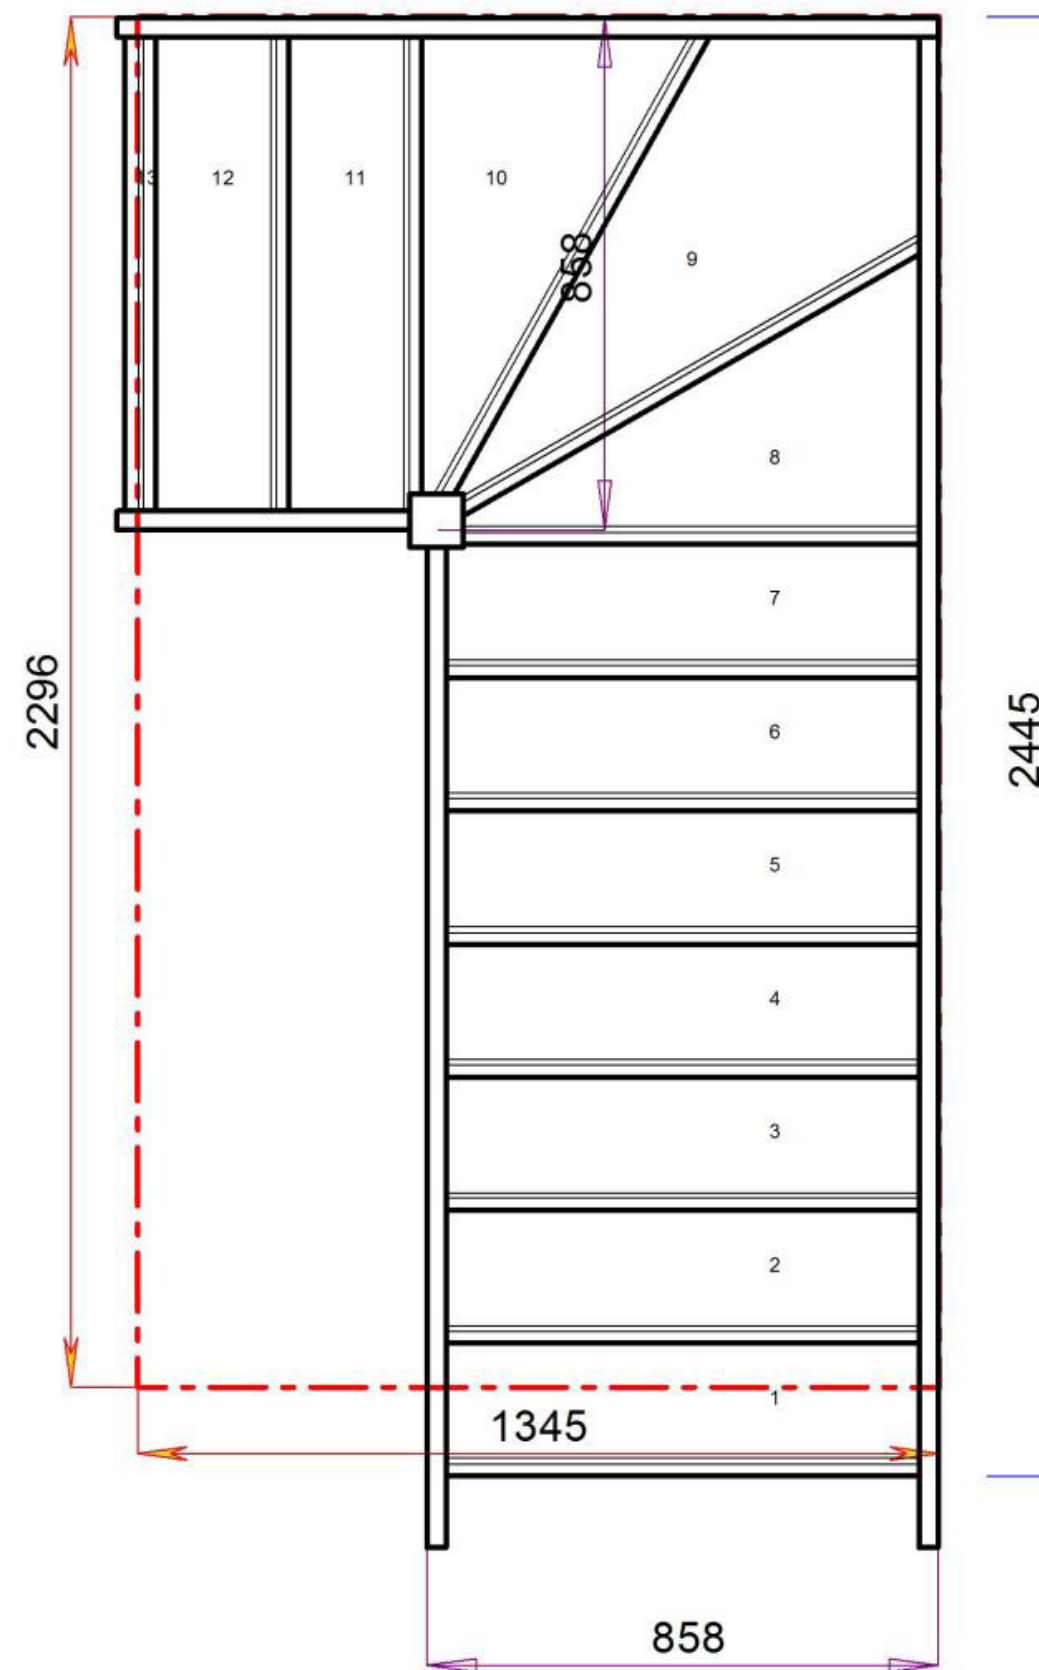


Floor to floor height

2600.000 mm


Stair:S7W32N-LH



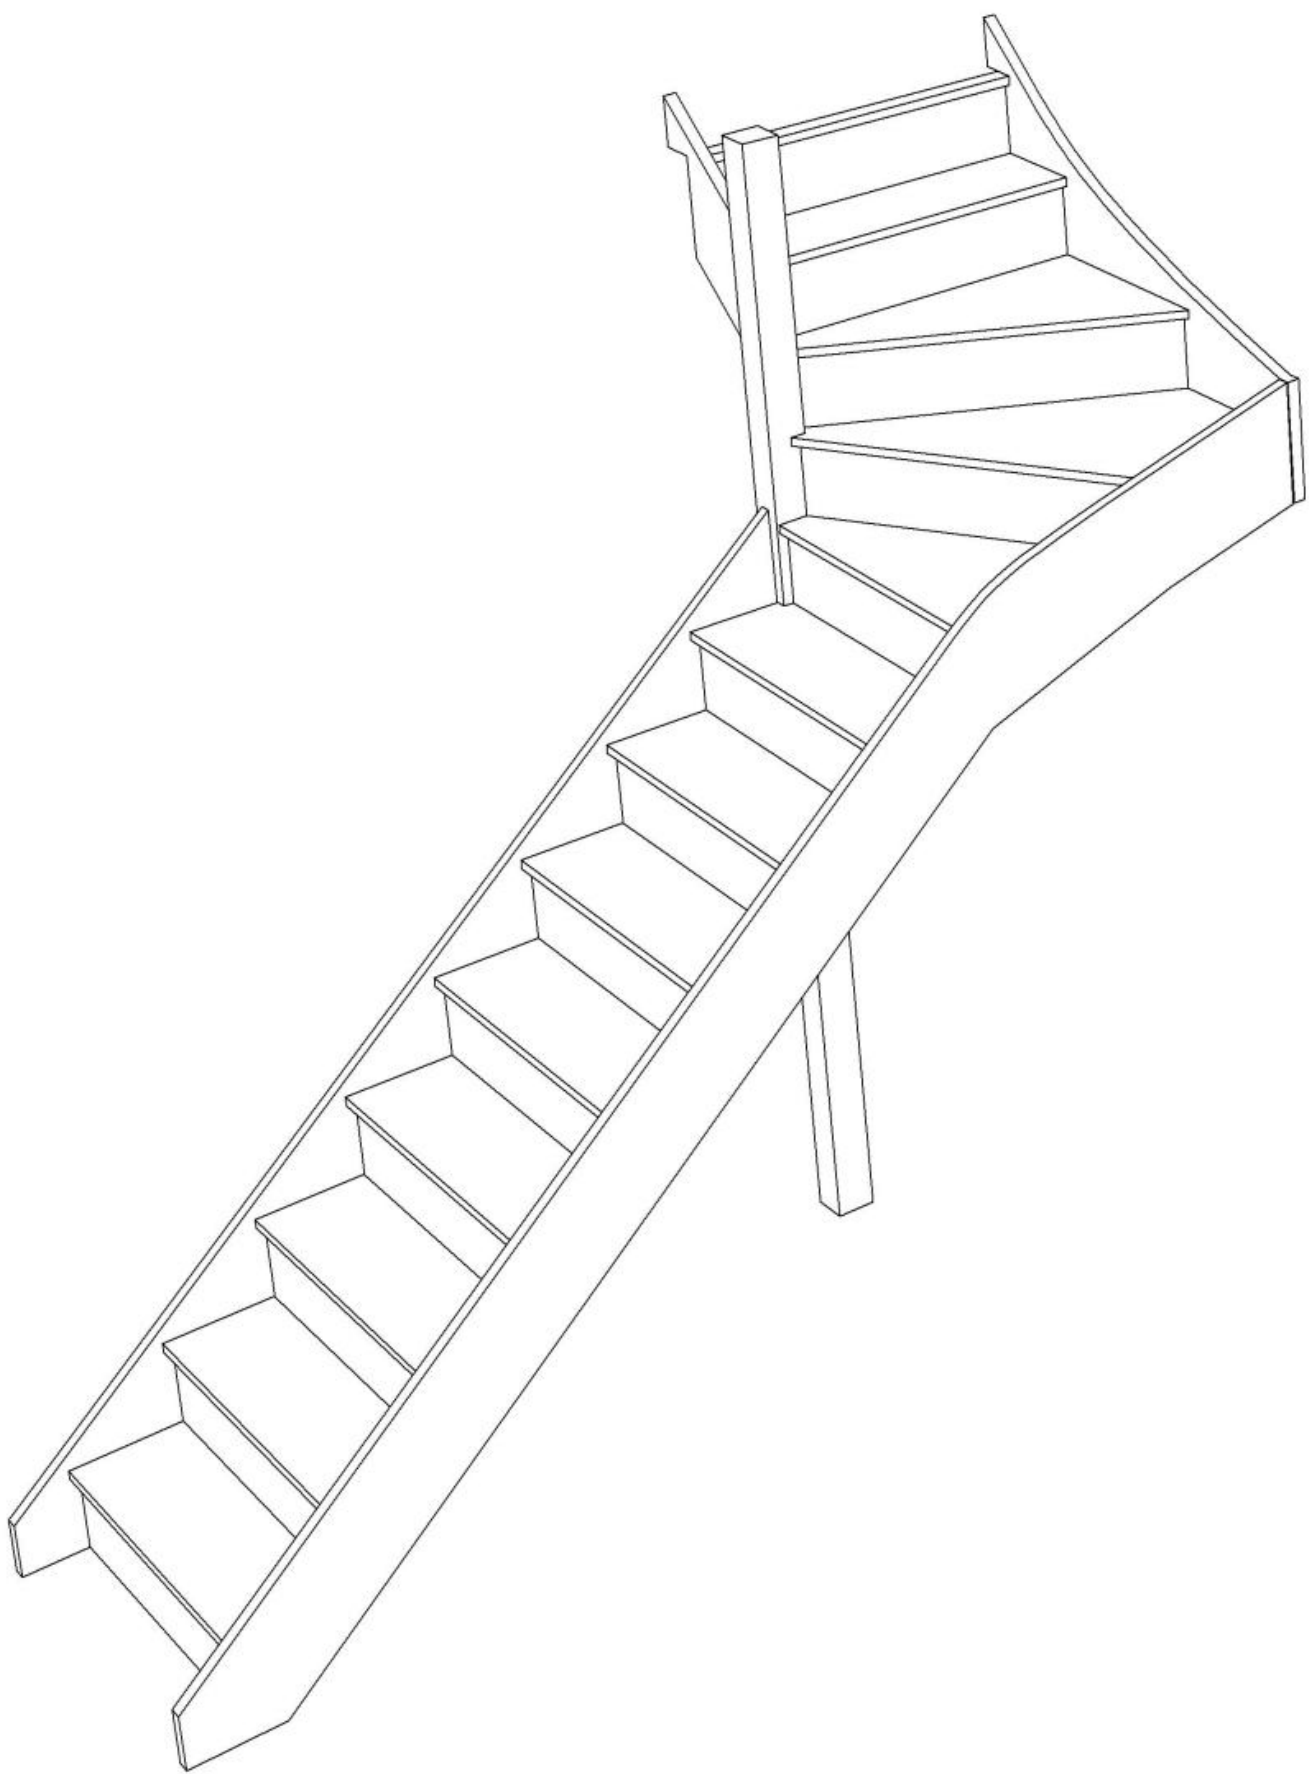

Stair Layouts-SW-13

S8W31N-LH

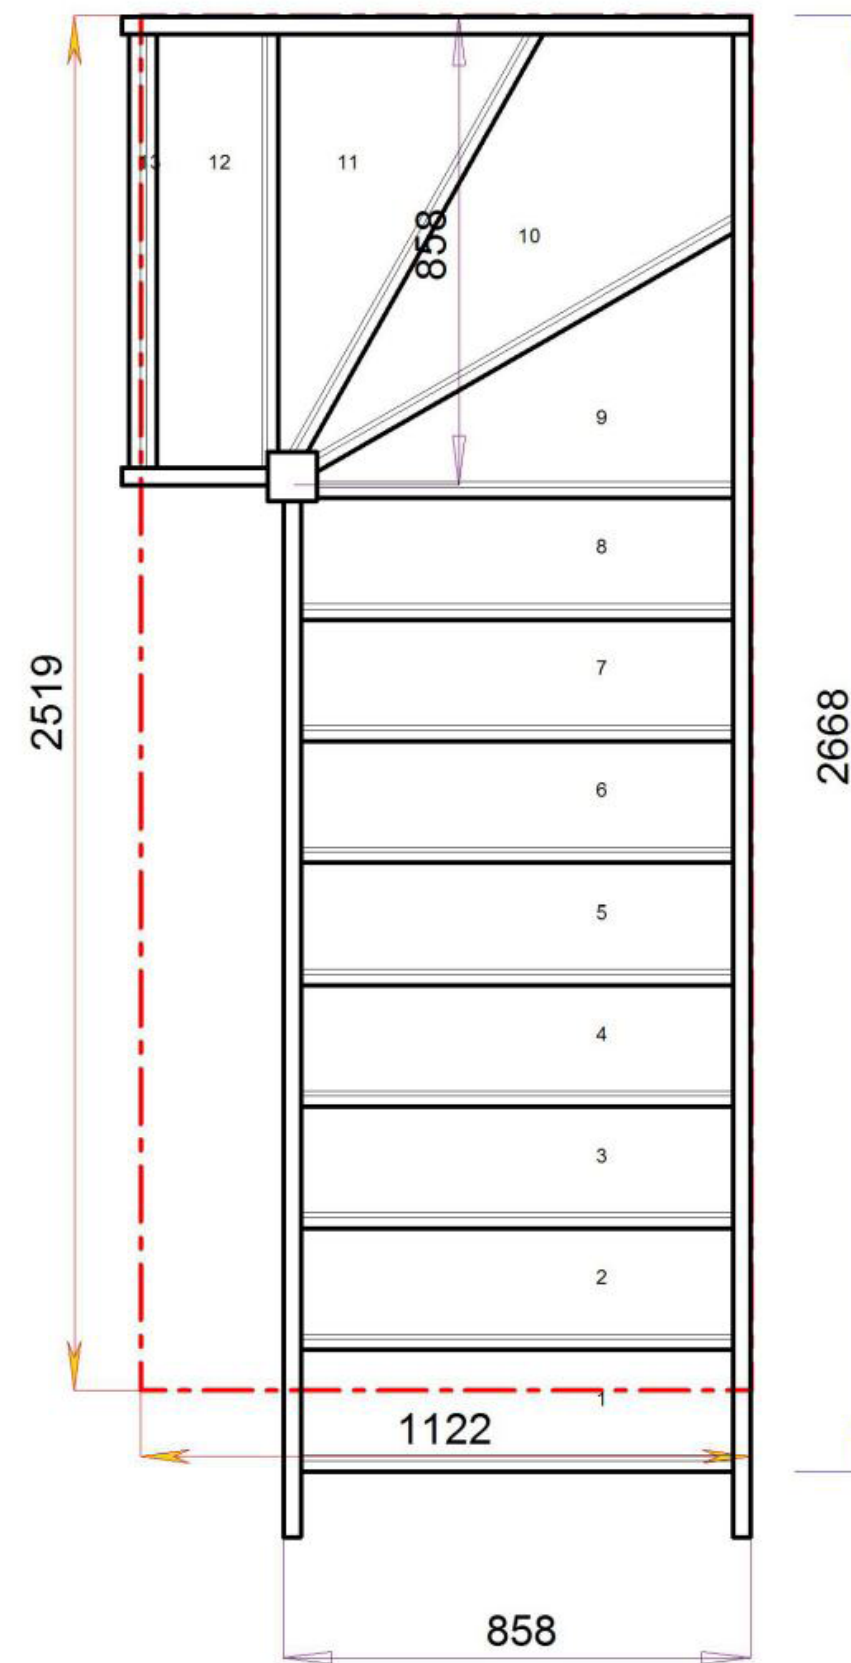


Floor to floor height

2600.000 mm


Stair:S8W31N-LH



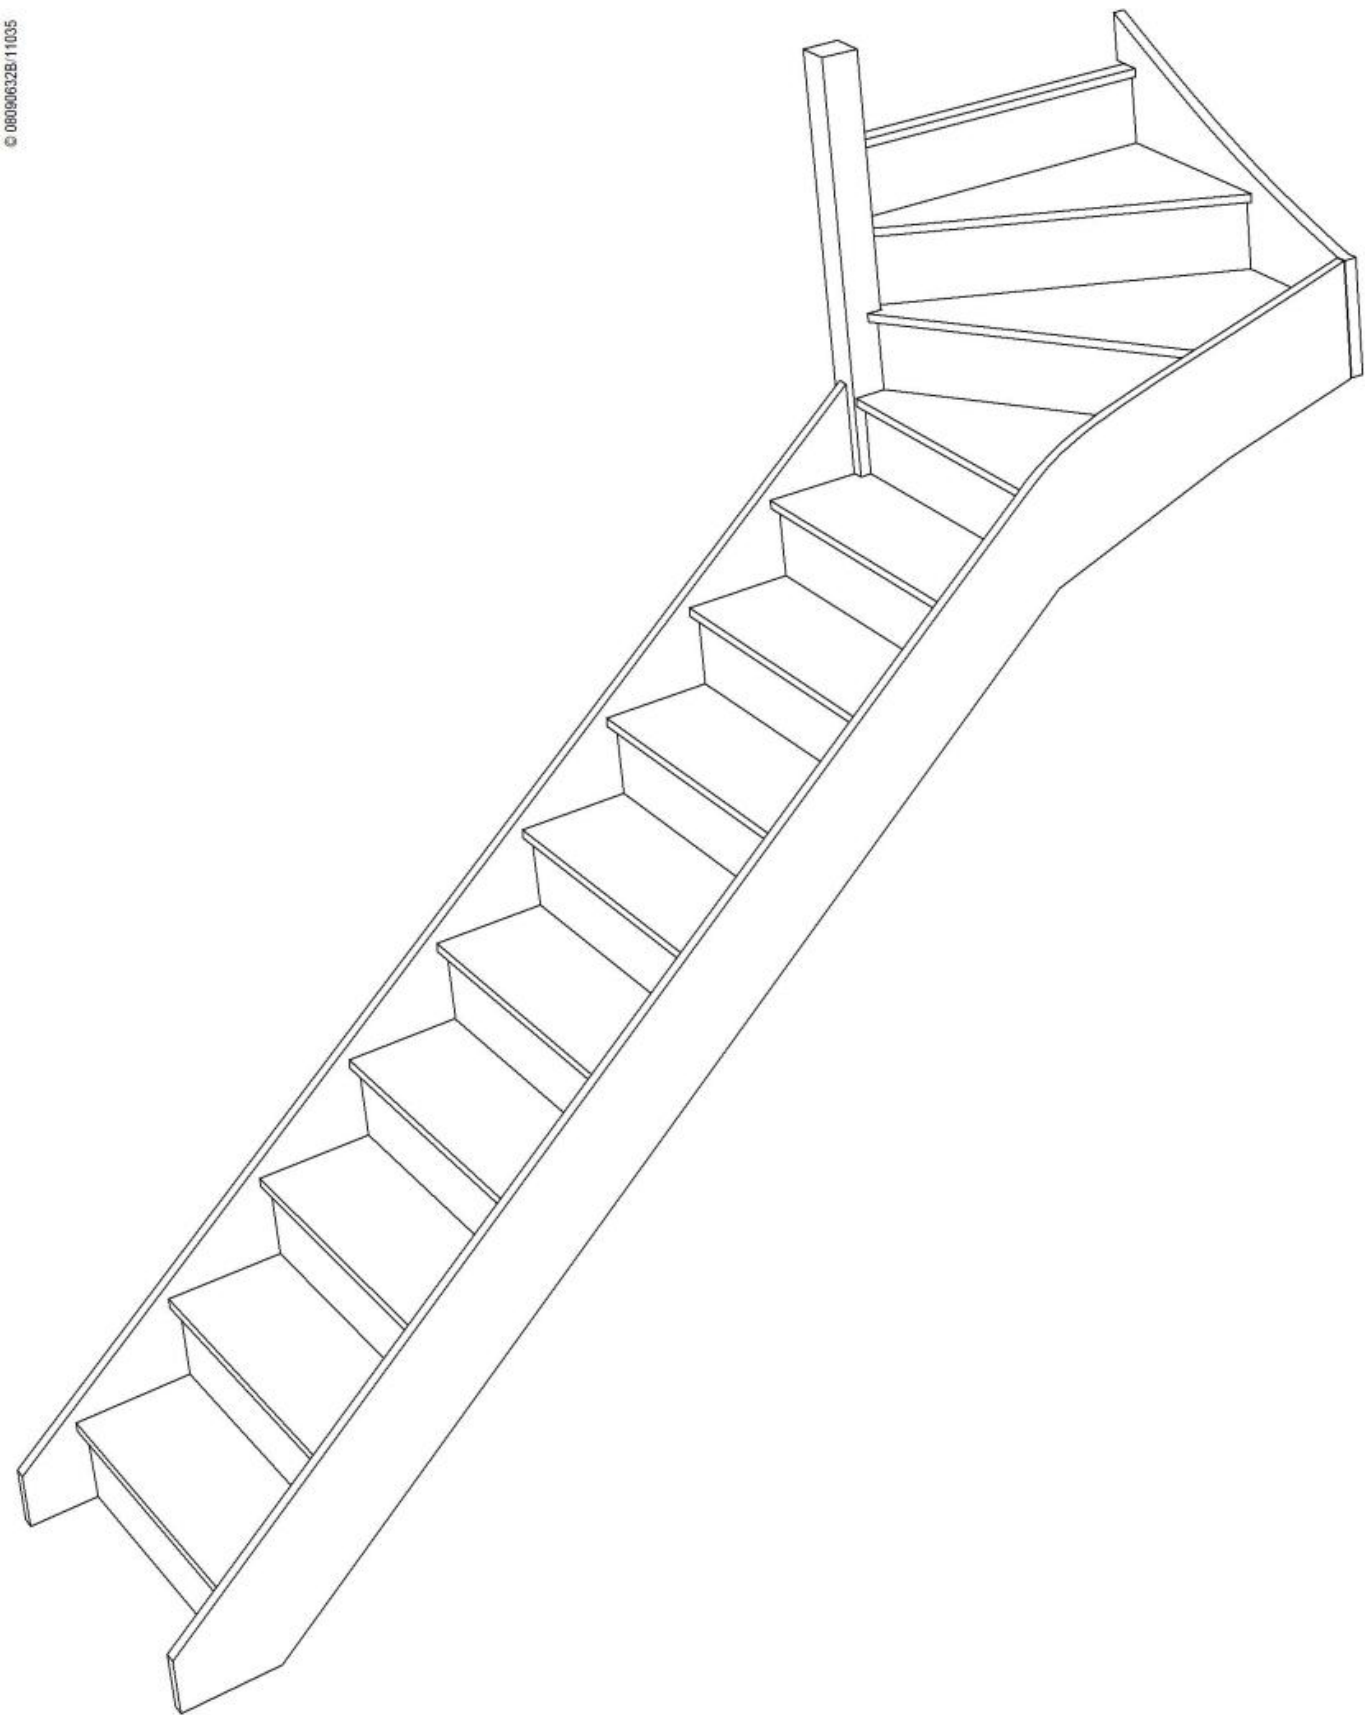

Stair Layouts-SW-13

S9W3N-LH

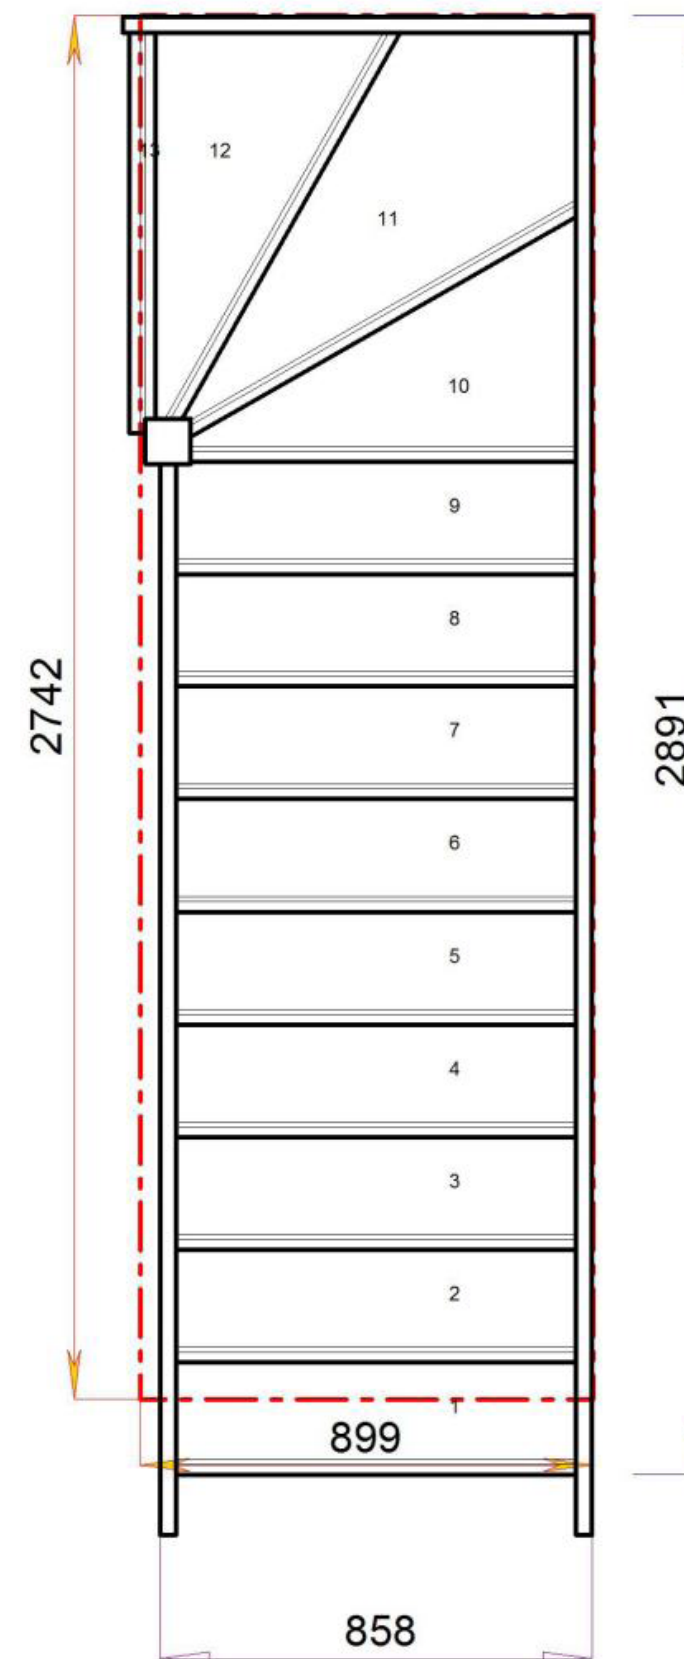

Floor to floor height

2600.000 mm

Stair:S9W3N-LH

