



STAIRPLAN


Right Hand Double Winder Staircases - Plan Layouts - No Handrails (3 Kite Winder)

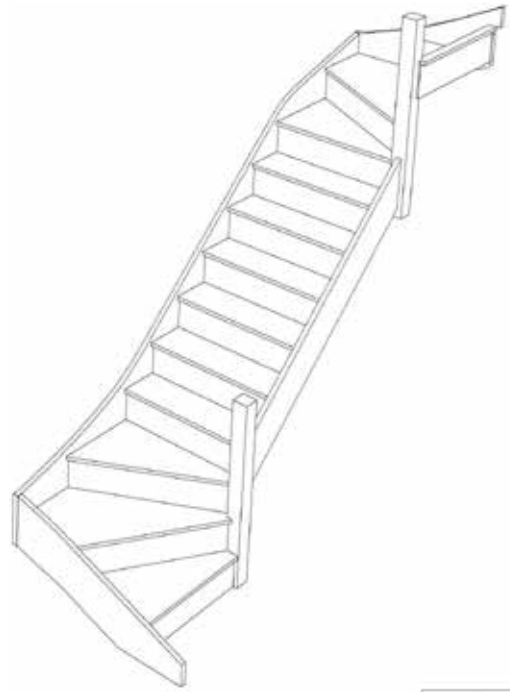


Stair:SW36W3N-RH

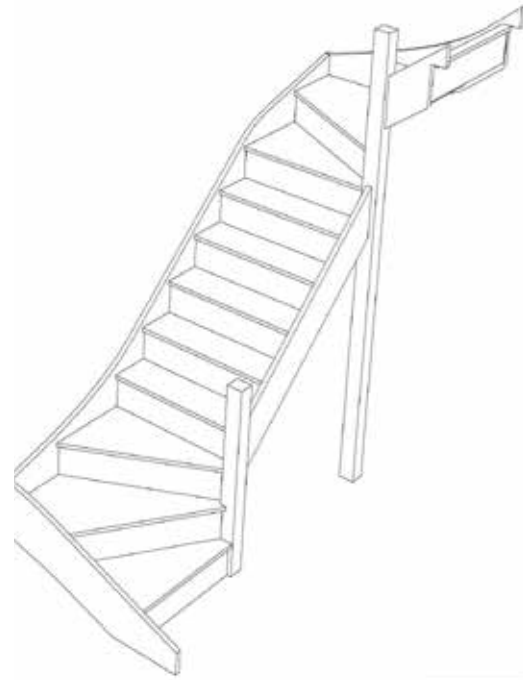


Stair:SW35W31N-RH

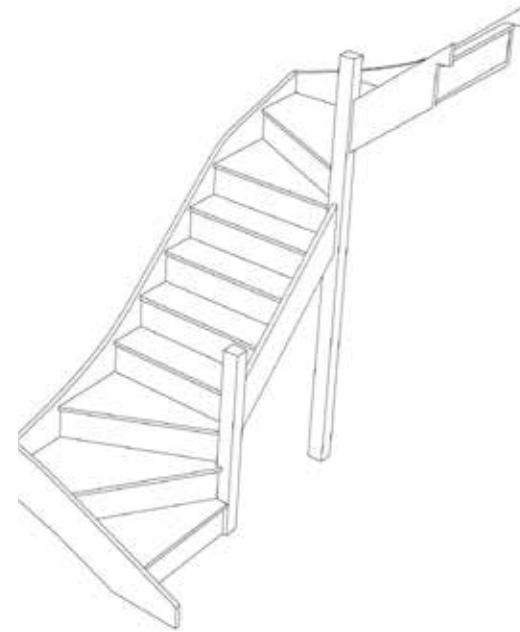


Stair:SW34W32N-RH

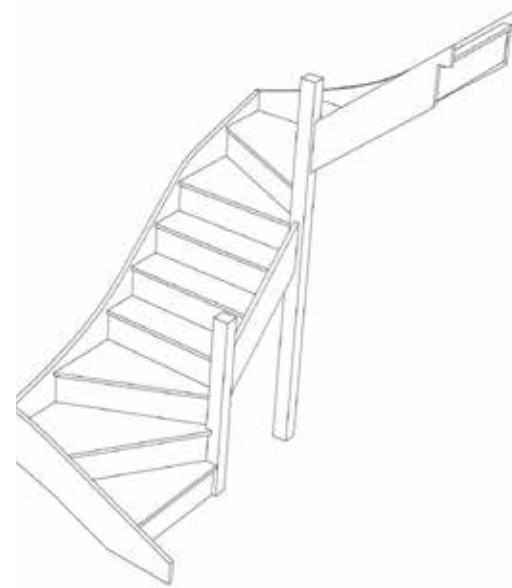


Stair:SW33W33N-RH

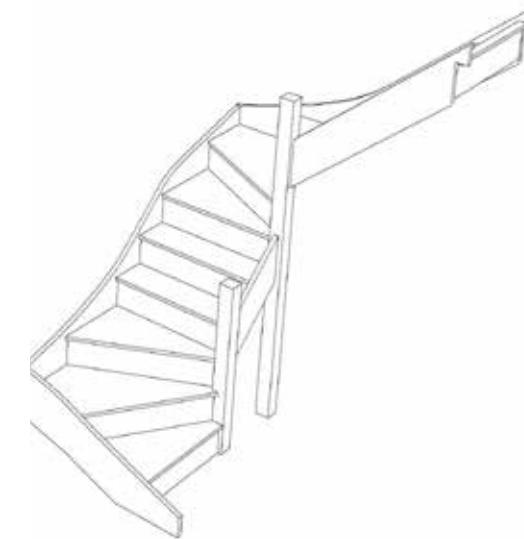


Stair:SW32W34N-RH

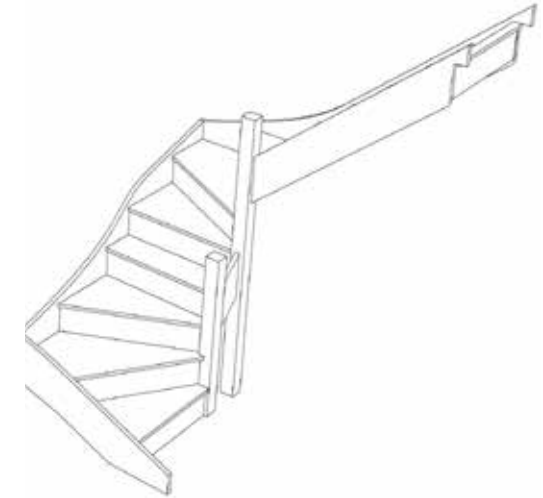


Stair:SW31W35N-RH

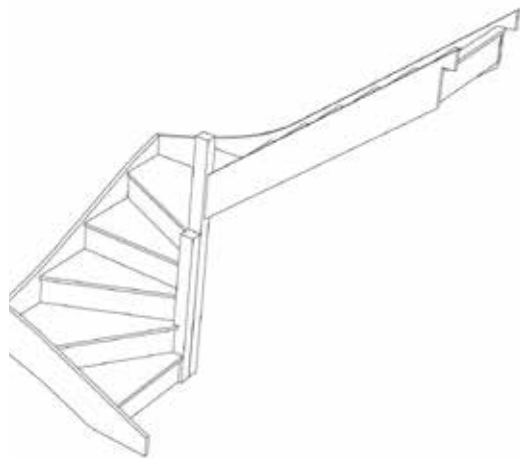


Stair:SW3W36N-RH

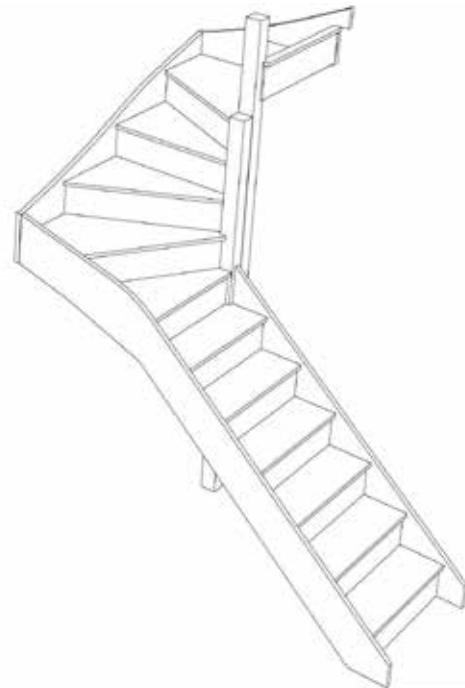

Stair:S6W3W3N-RH

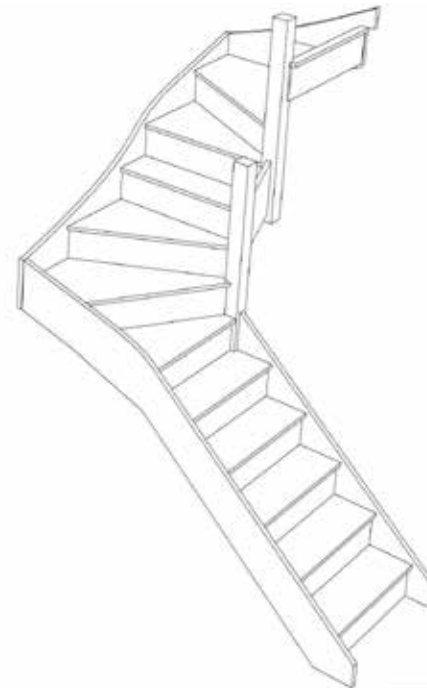

Stair:S5W31W3N-RH

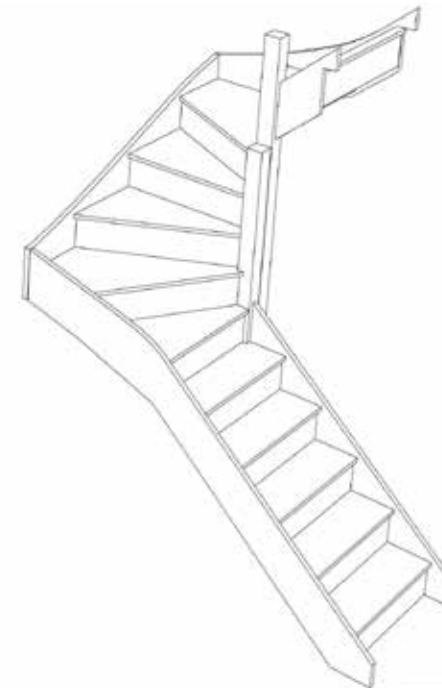

Stair:S5W3W31N-RH




For a fully made to measure double winder staircase with layouts like these contact us with the Plan reference number for a quotation.

We need to know which material specification you would like quoting in from our [model range](#) also.


sales@stairplan.com
01952 608853

STAIRPLAN


Right Hand Double Winder Staircases - Plan Layouts - No Handrails (3 Kite Winder)

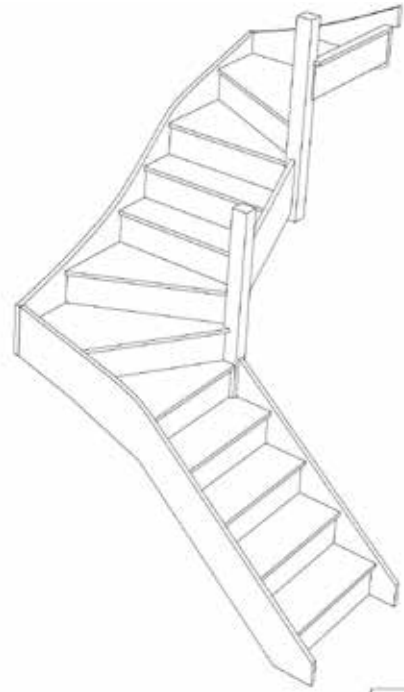


Stair:S4W32W3N-RH

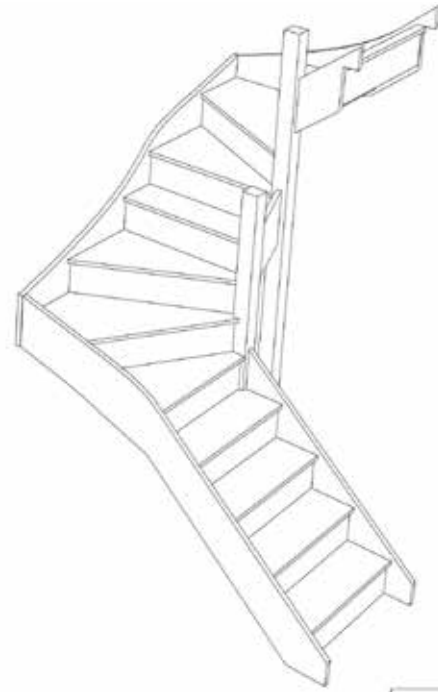


Stair:S4W31W31N-RH

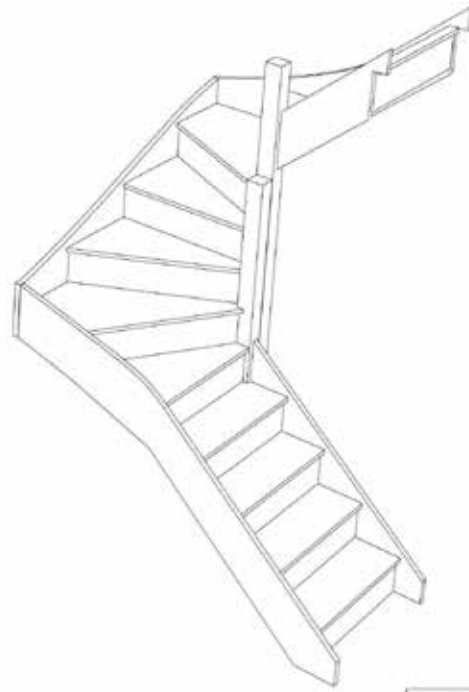


Stair:S4W3W32N-RH

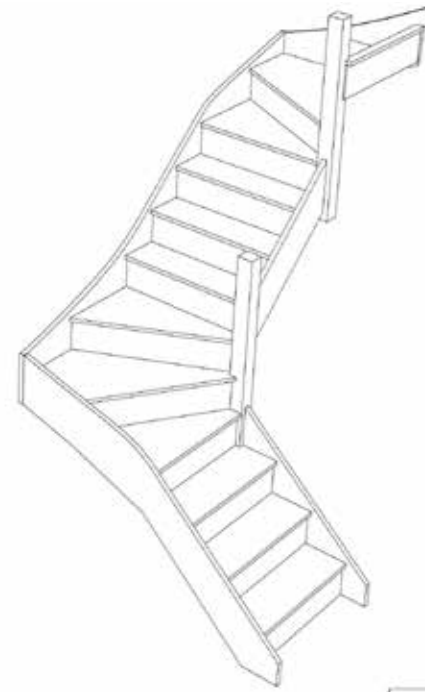


Stair:S3W33W3N-RH

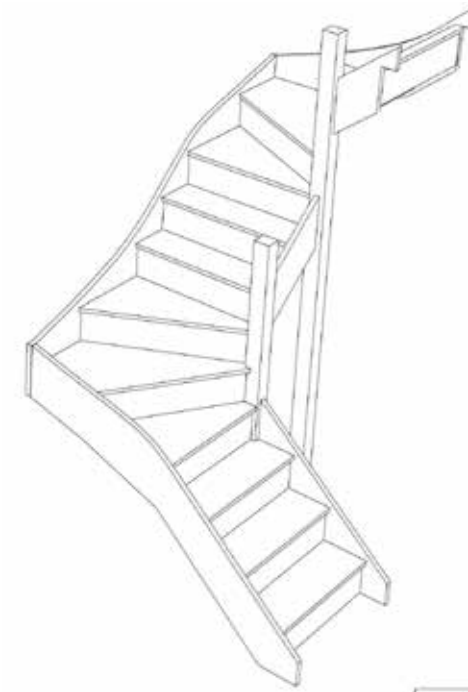


Stair:S3W32W31N-RH

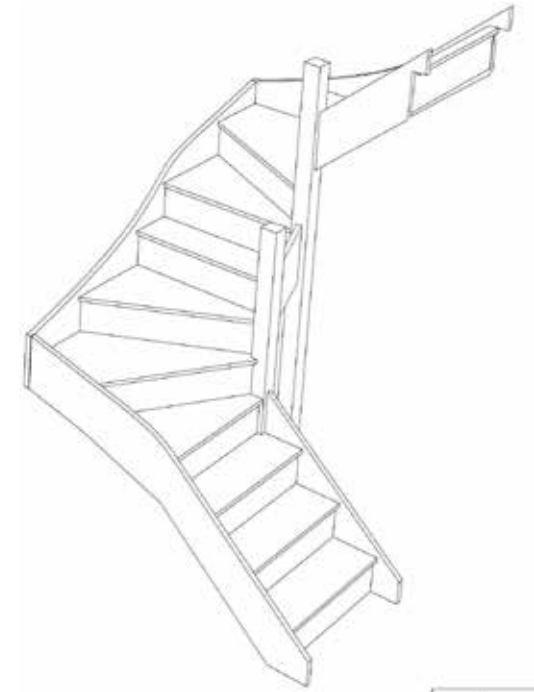


Stair:S3W31W32N-RH

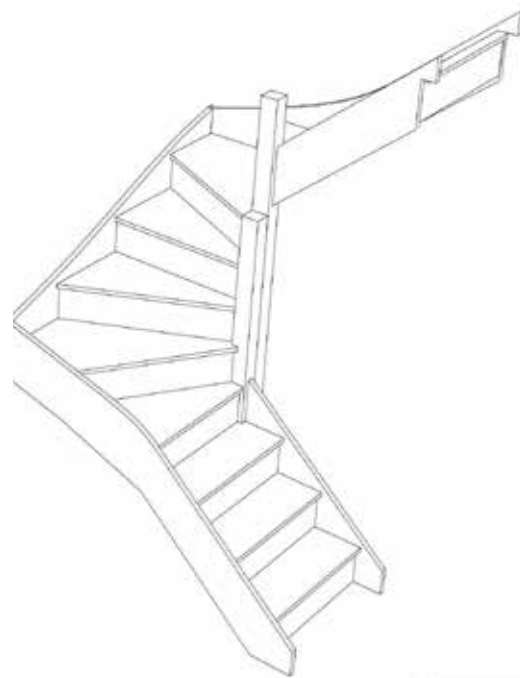


Stair:S3W3W33N-RH

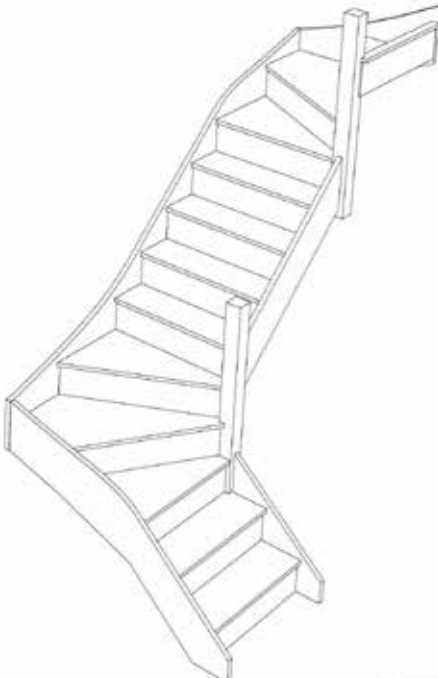

Stair:S2W34W3N-RH

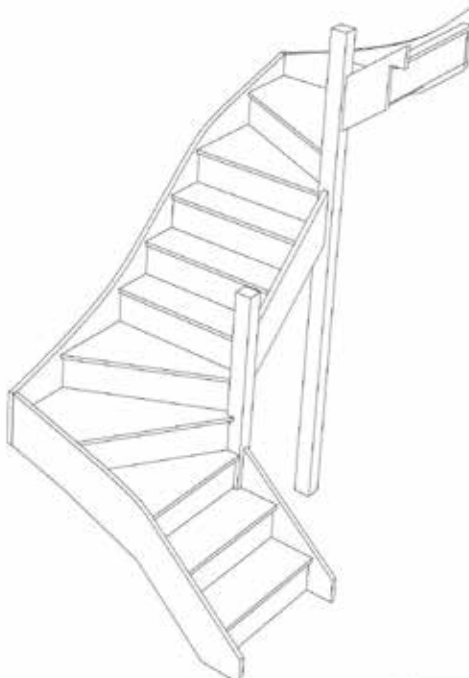

Stair:S2W33W31N-RH

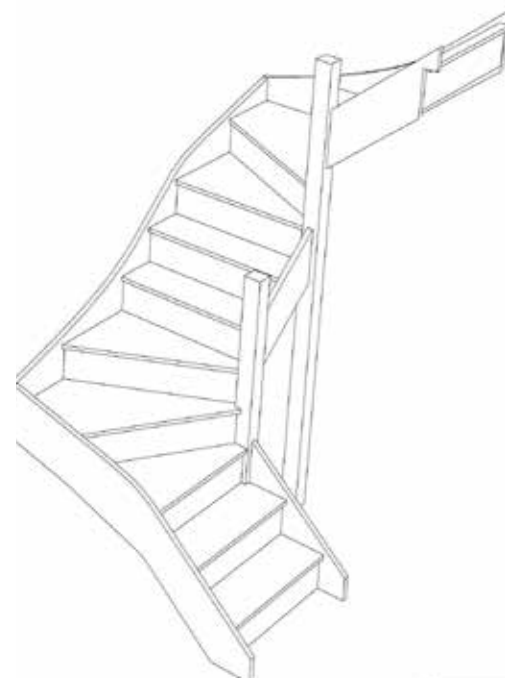

Stair:S2W32W32N-RH




For a fully made to measure double winder staircase with layouts like these contact us with the Plan reference number for a quotation.

We need to know which material specification you would like quoting in from our [model range](#) also.


sales@stairplan.com
01952 608853

STAIRPLAN


Right Hand Double Winder Staircases - Plan Layouts - No Handrails (3 Kite Winder)

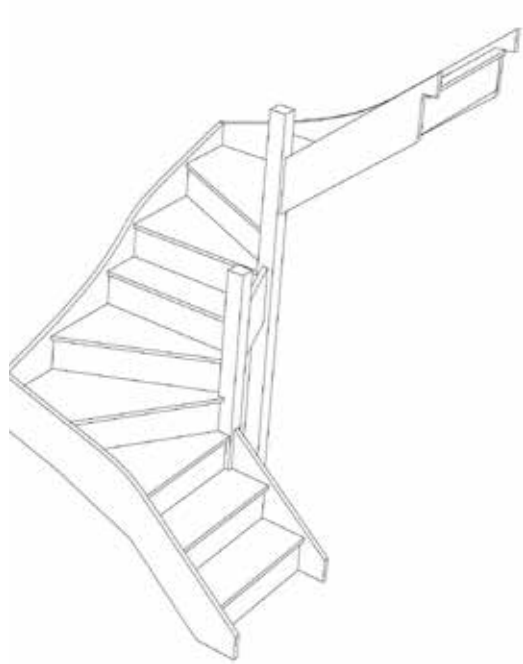


Stair:S2W31W33N-RH

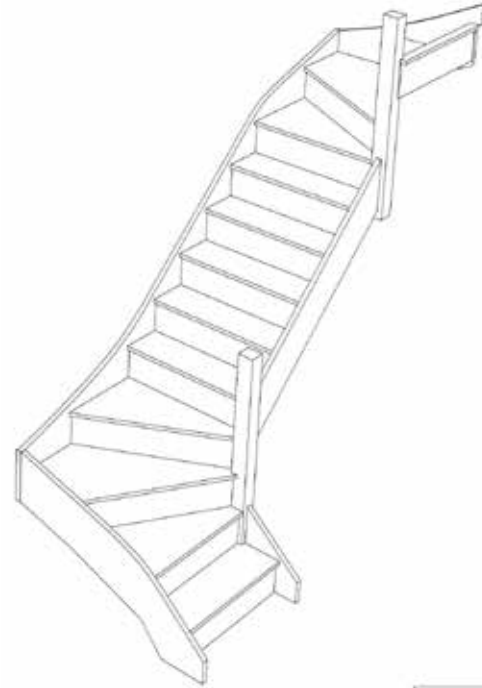


Stair:S1W35W3N-RH

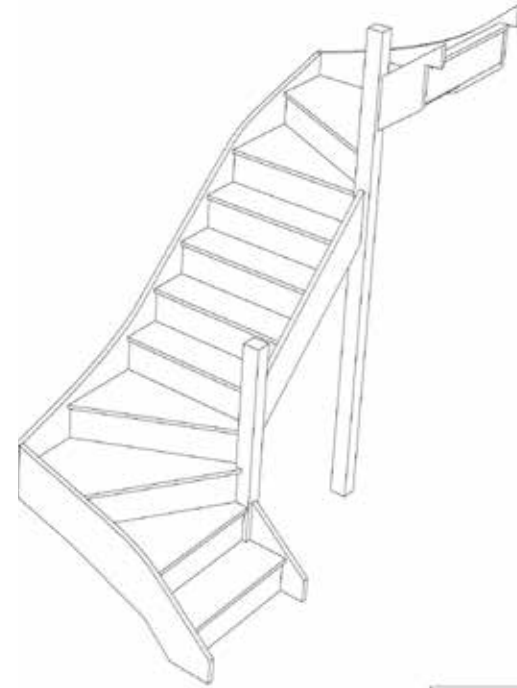


Stair:S1W34W31N-RH

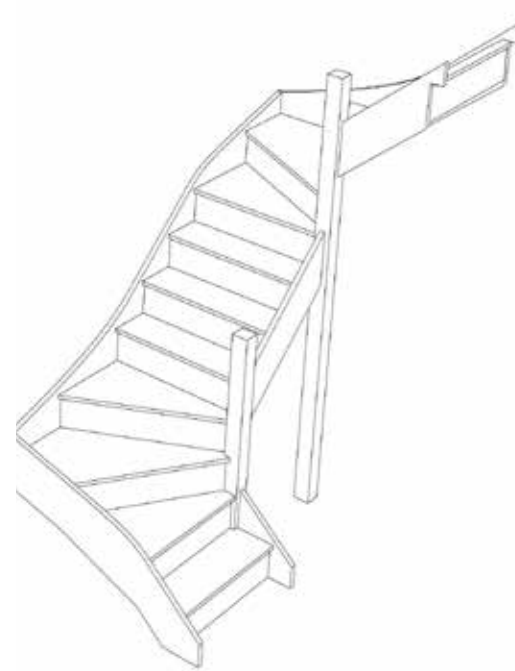


Stair:S1W33W32N-RH

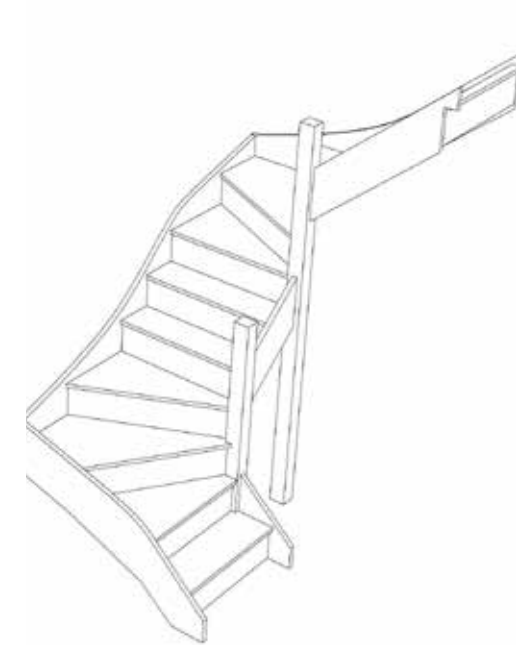

Stair:S1W32W33N-RH

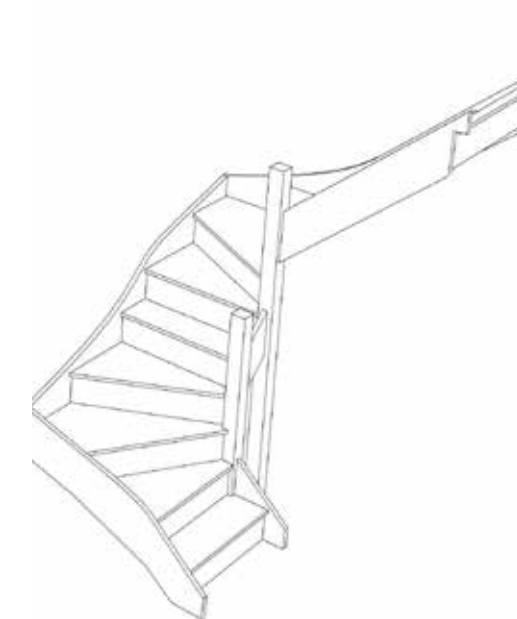

Stair:S1W31W34N-RH

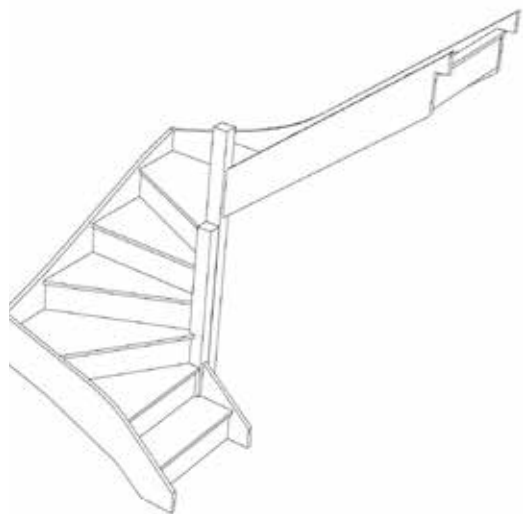


Stair:S1W3W35N-RH



For a fully made to measure double winder staircase with layouts like these contact us with the Plan reference number for a quotation.

We need to know which material specification you would like quoting in from our [model range](#) also.


sales@stairplan.com
01952 608853

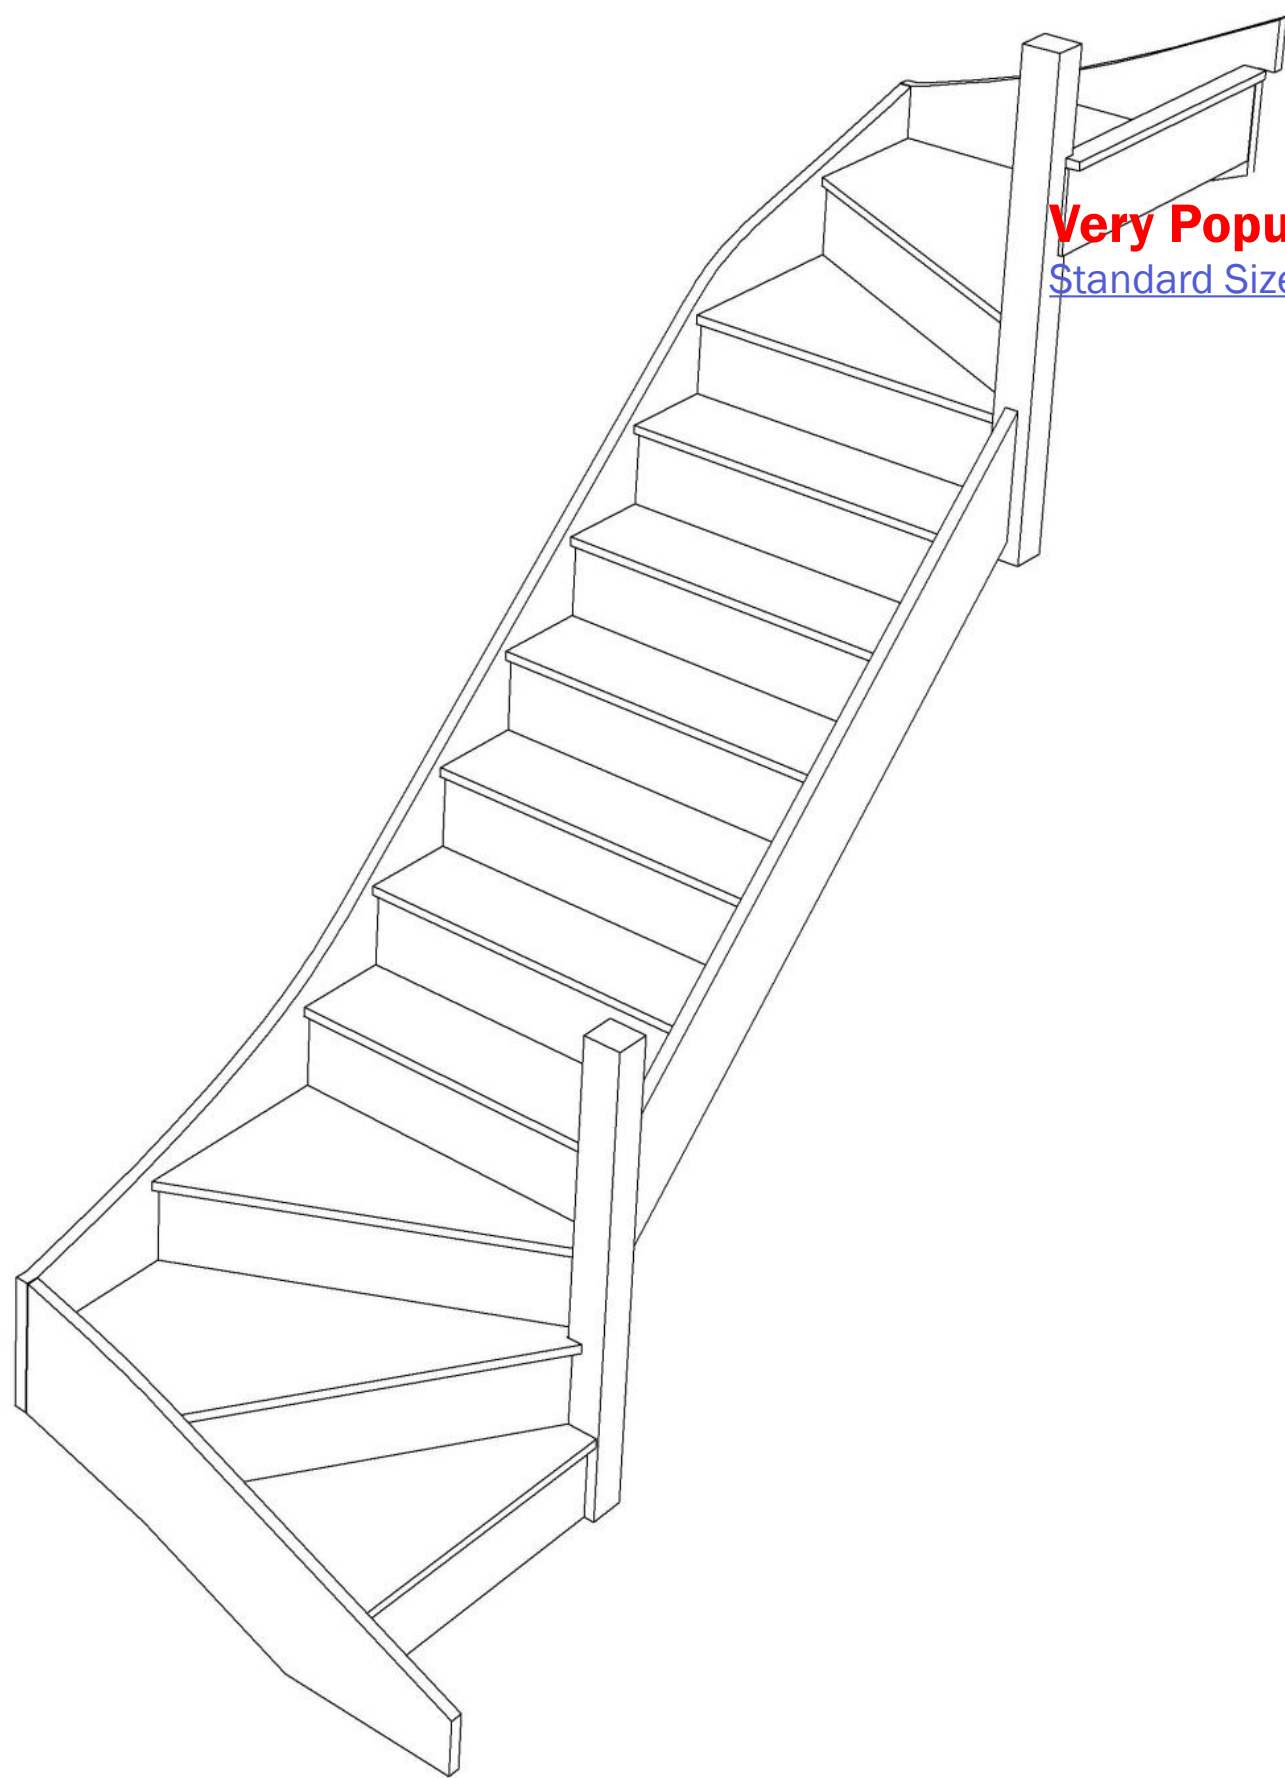

Very Popular Layout
[Standard Size available to order online](#)

Stair Layouts-DW-13

SW36W3N-RH

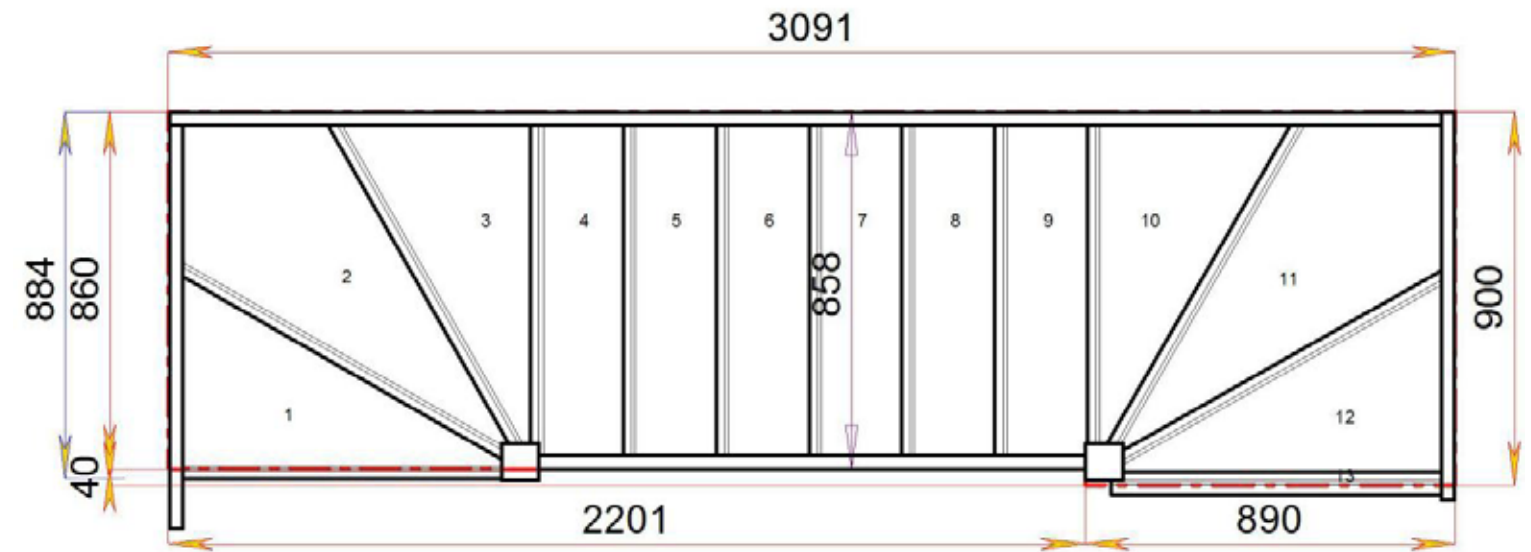

Floor to floor height

2600.000 mm




STAIRPLAN

Stair:SW36W3N-RH




STAIRPLAN

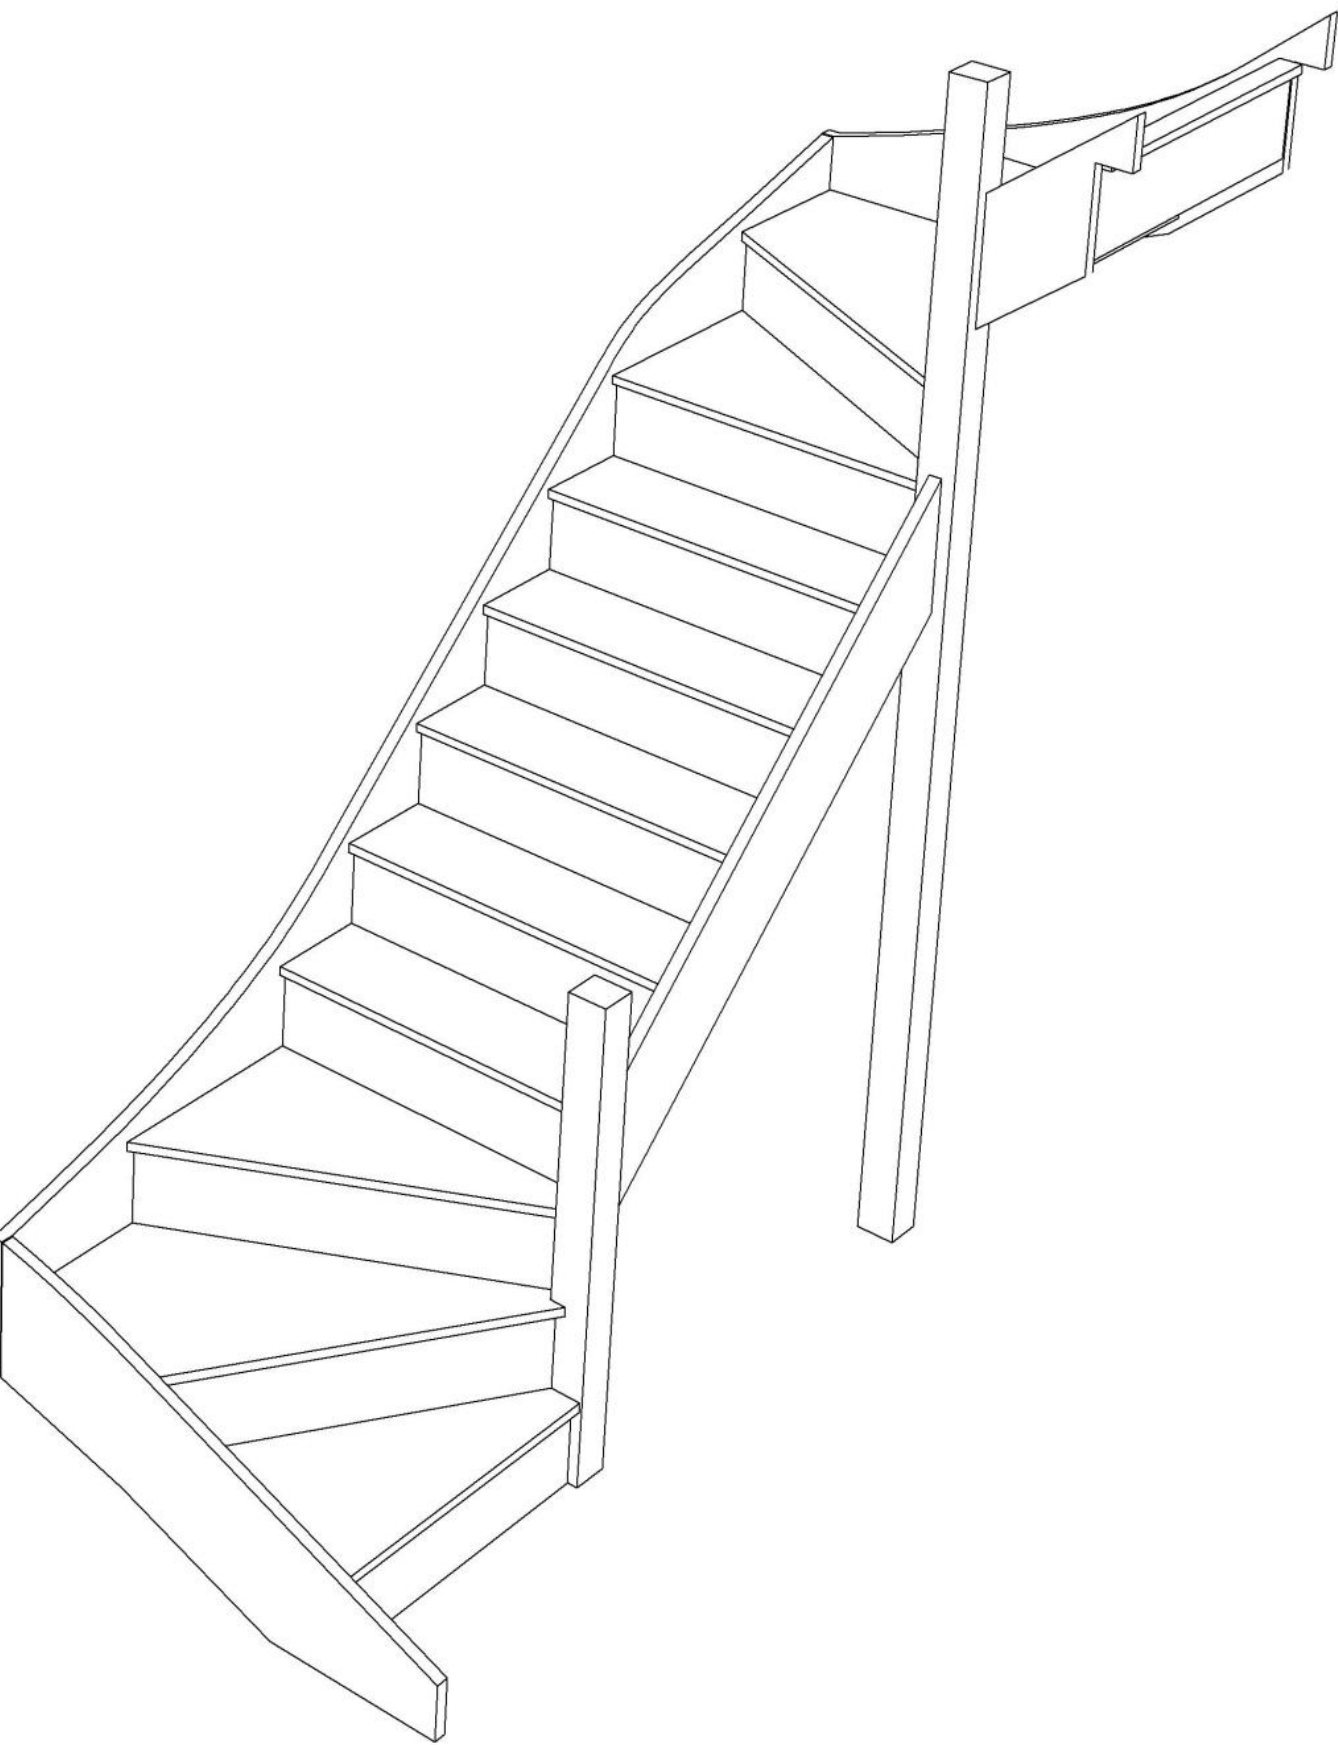

© 00050532B 11005

Stair Layouts-DW-13

SW35W31N-RH

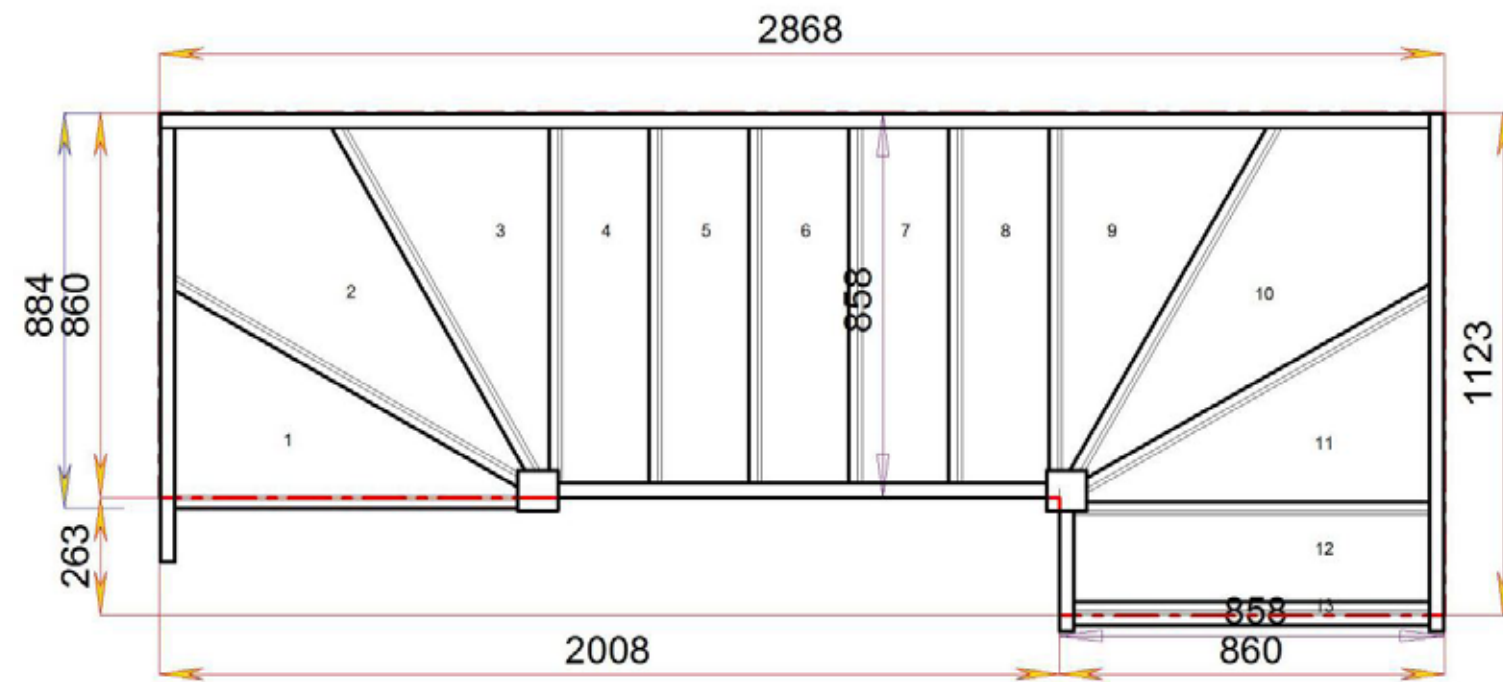


Floor to floor height

2600.000 mm


Stair:SW35W31N-RH



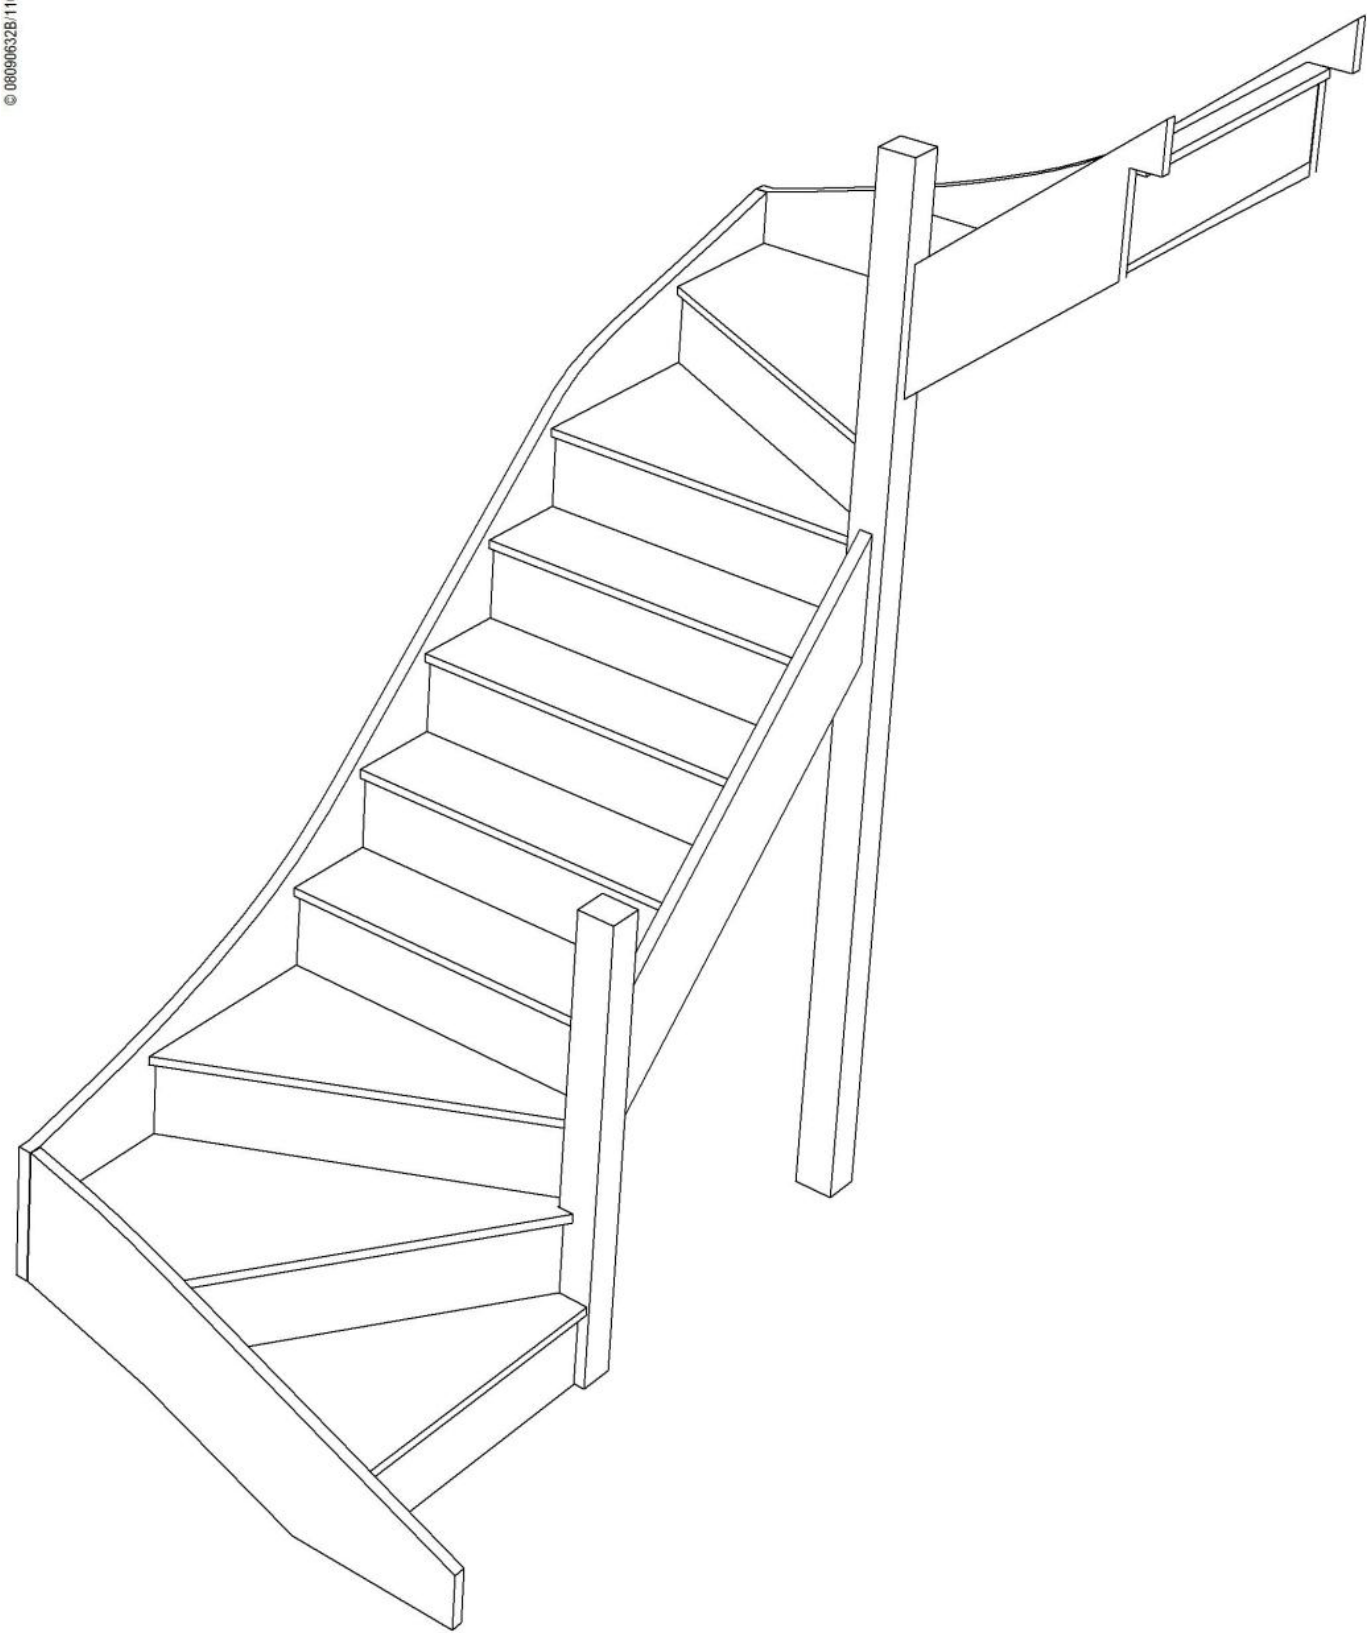

Stair Layouts-DW-13

SW34W32N-RH

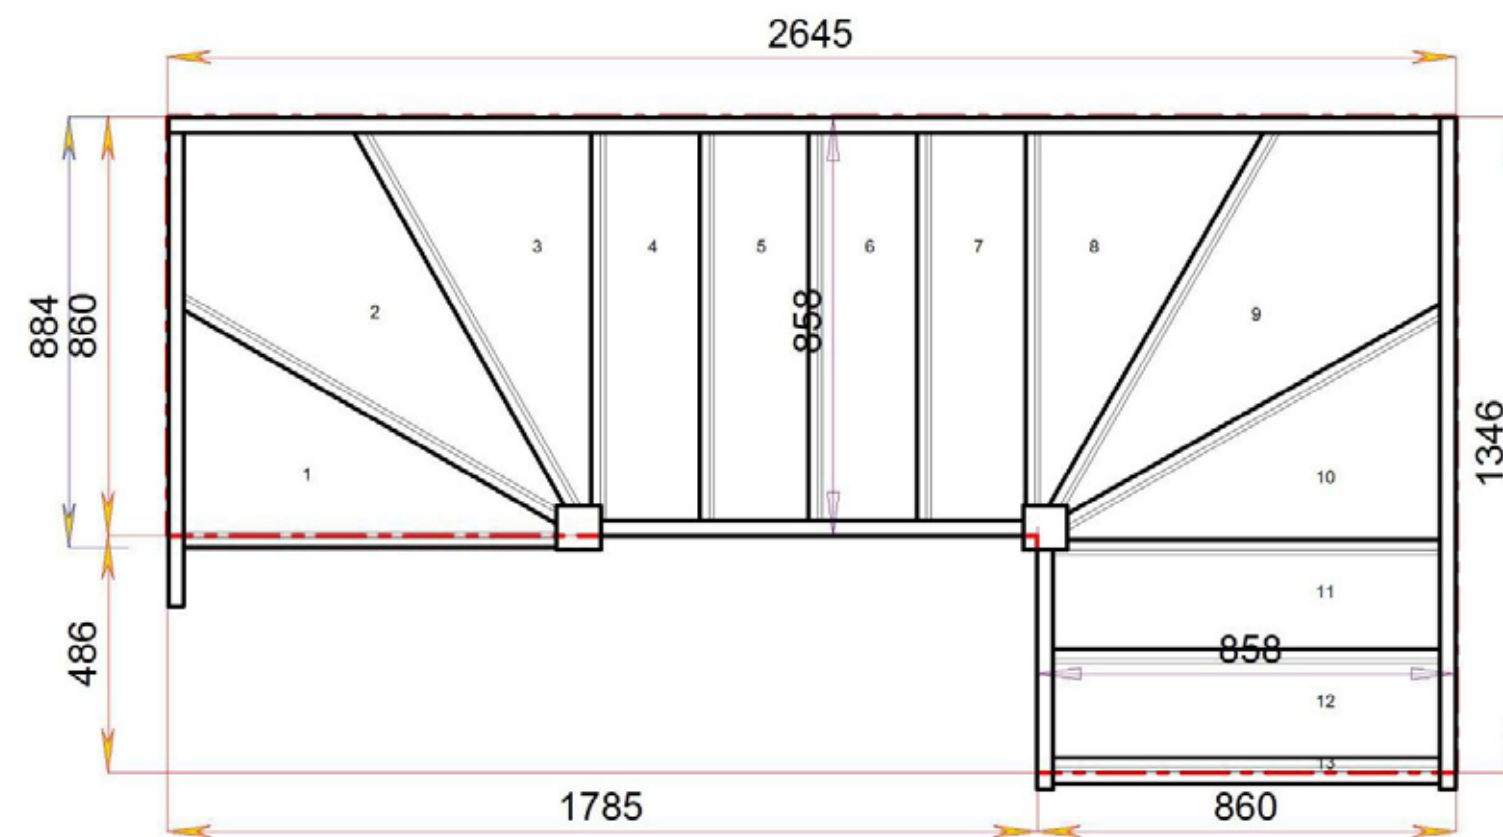



Floor to floor height 2600.000 mm



Stair:SW34W32N-RH

Stair Layouts-DW-13

SW33W33N-RH

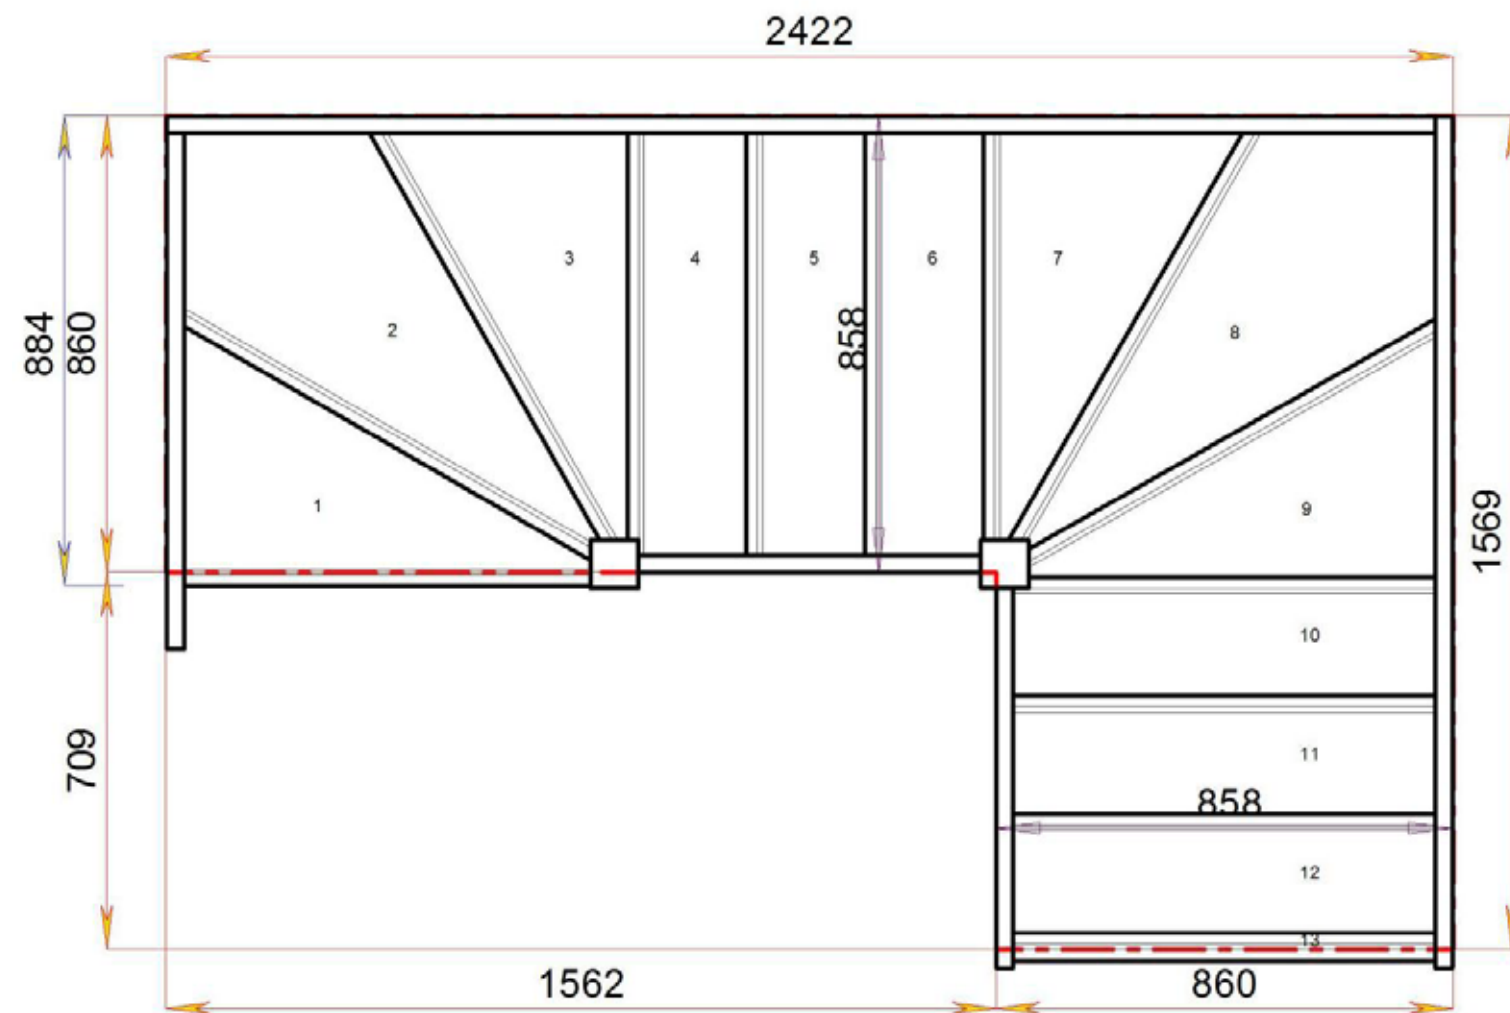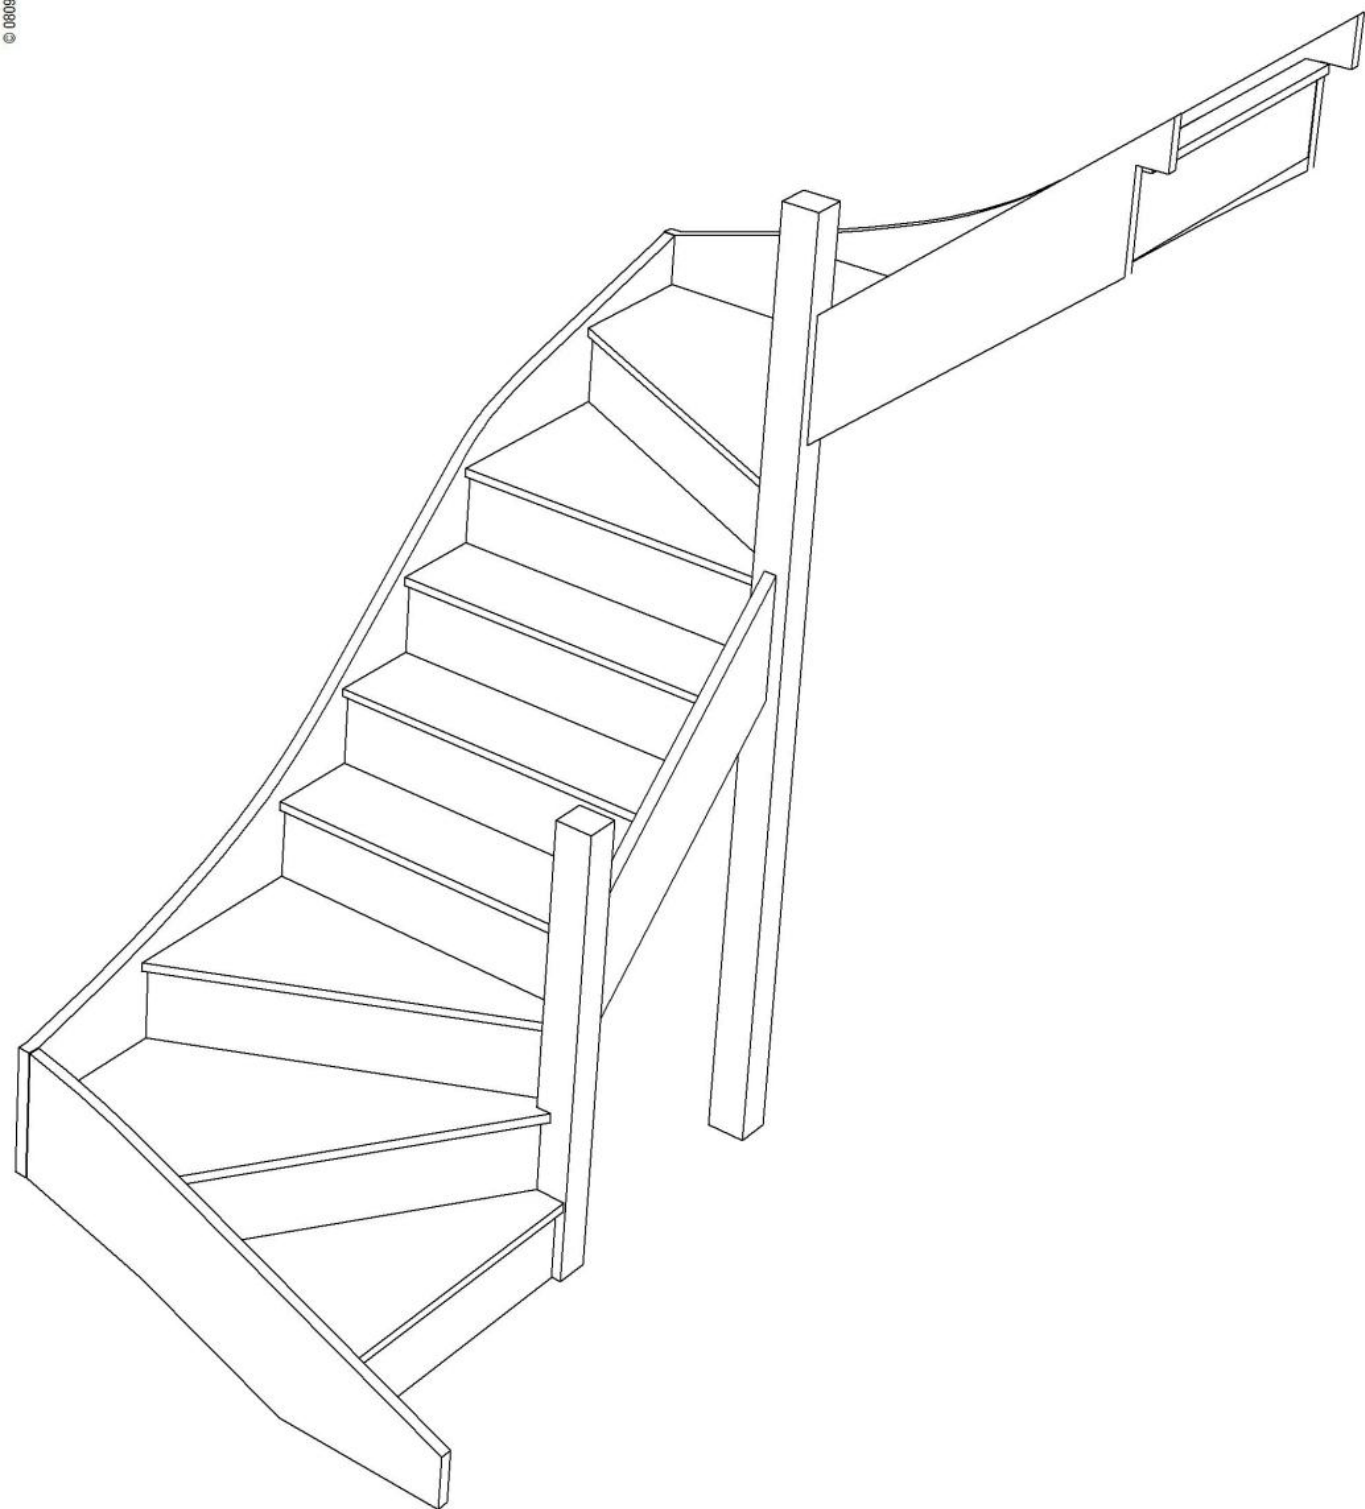

Floor to floor height

2600.000 mm



STAIRPLAN





STAIRPLAN

Stair:SW33W33N-RH

Stair Layouts-DW-13

SW32W34N-RH

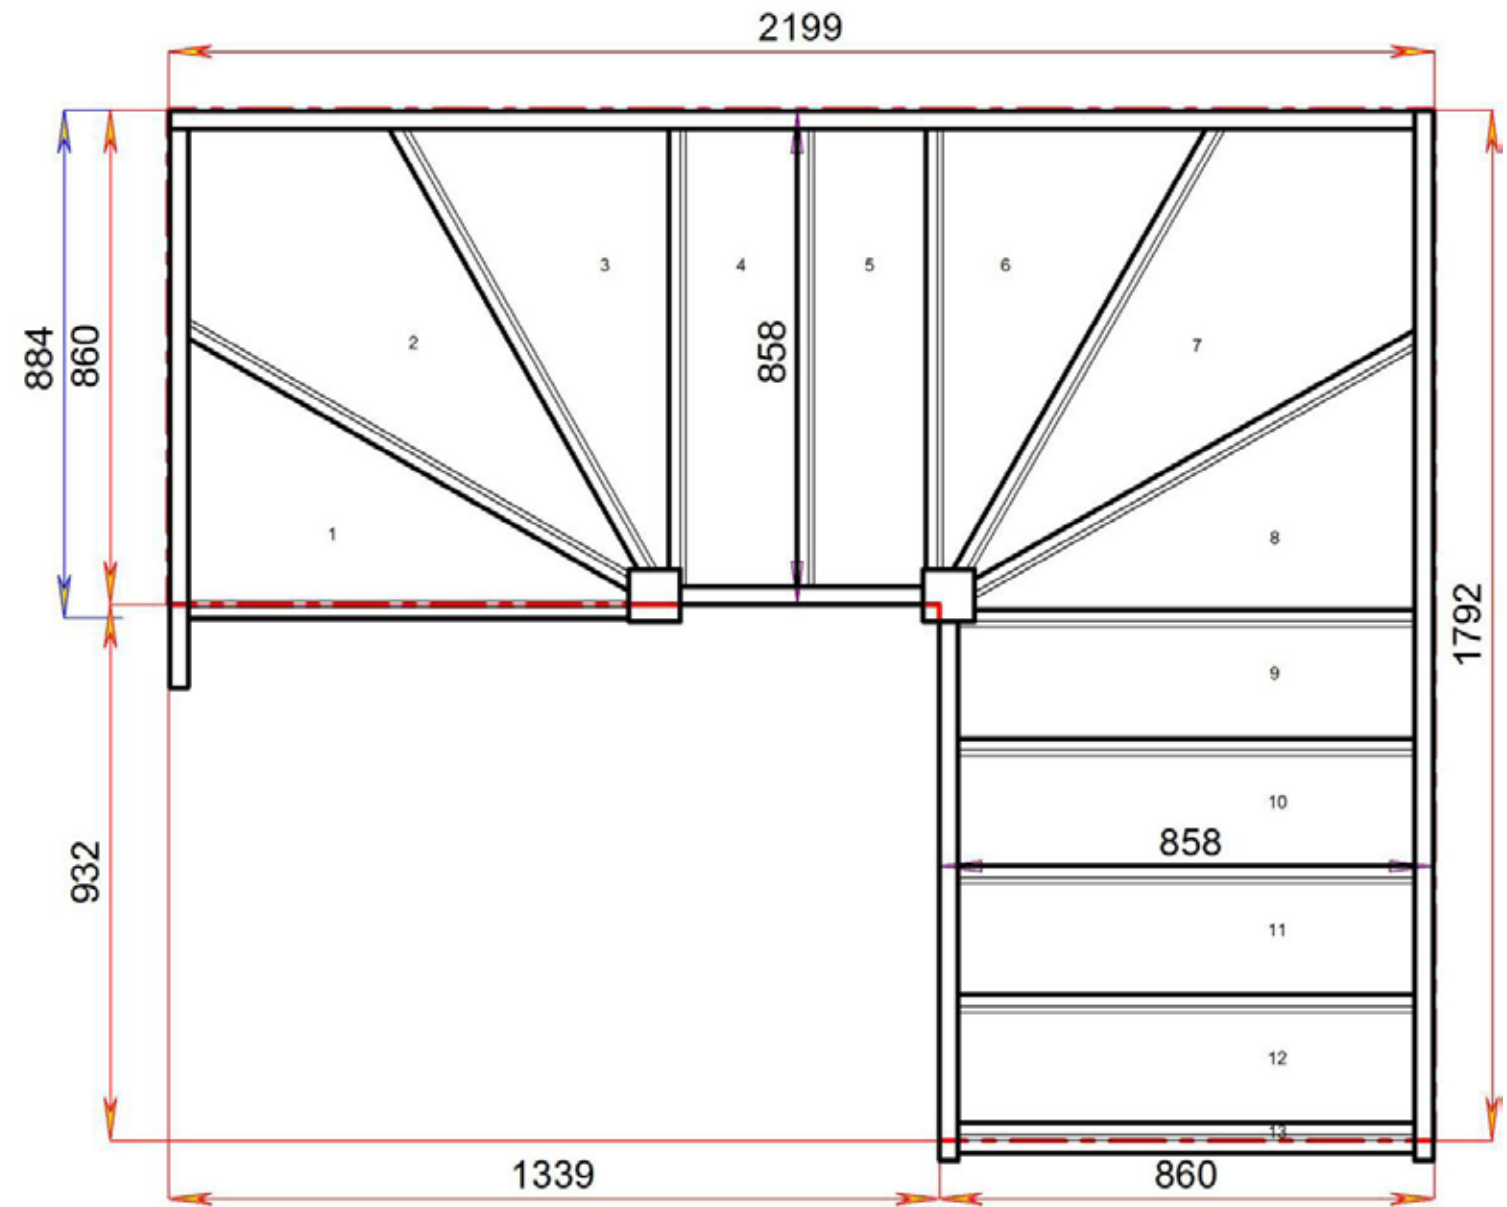
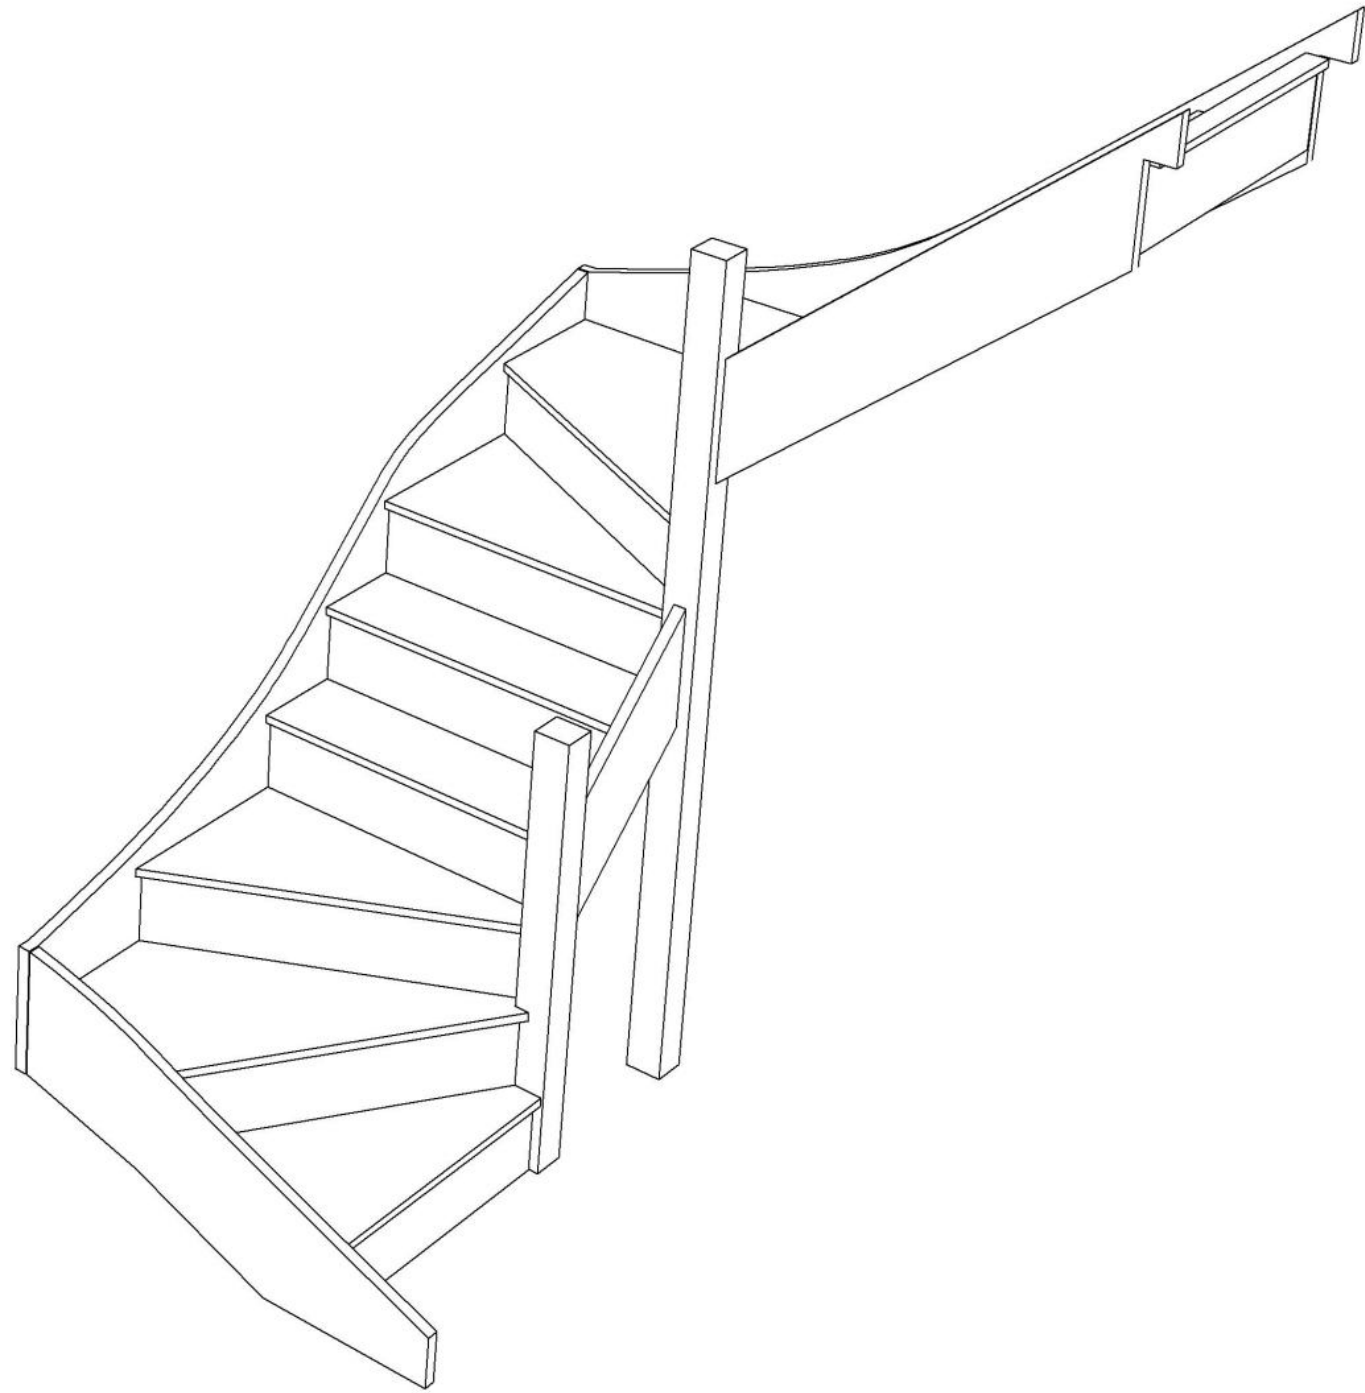


Floor to floor height

2600.000 mm



Stair:SW32W34N-RH

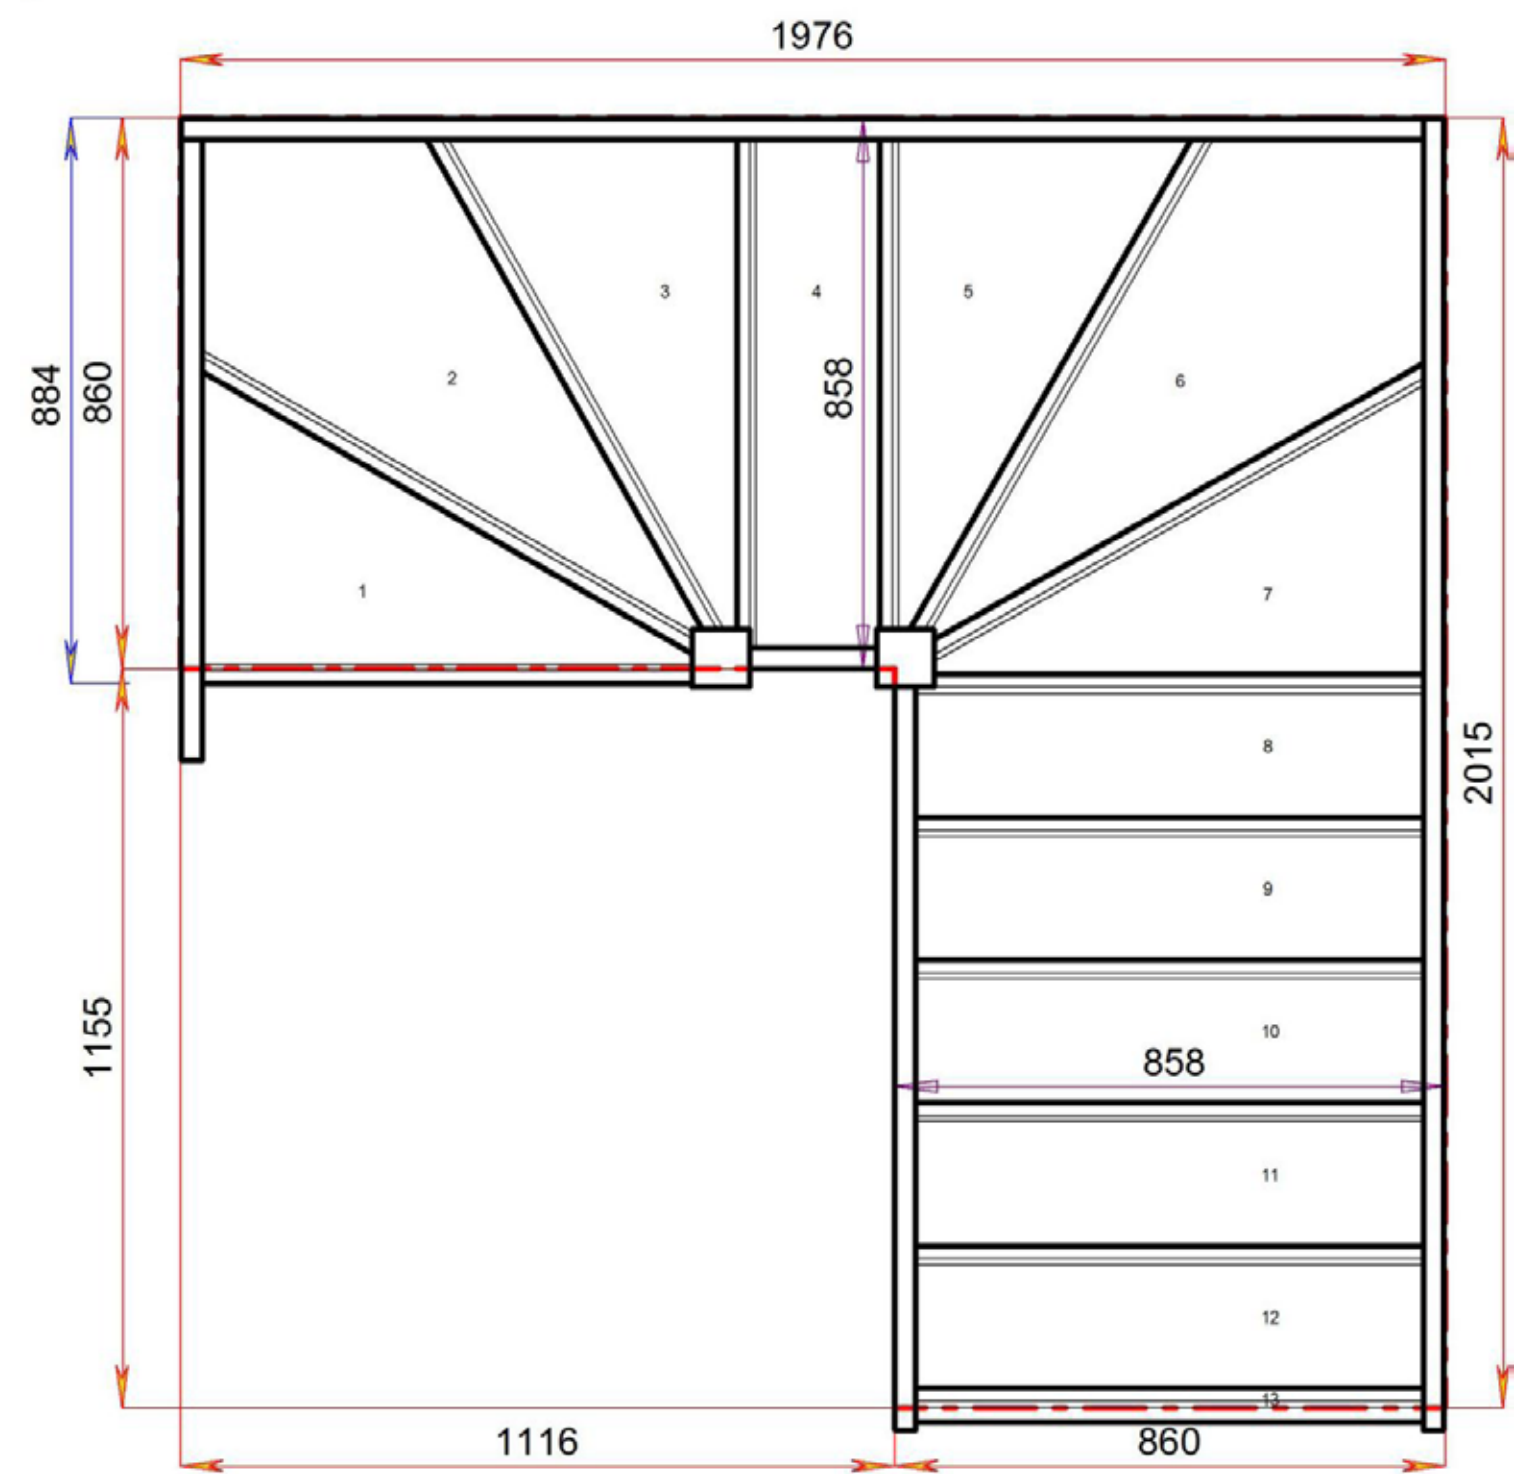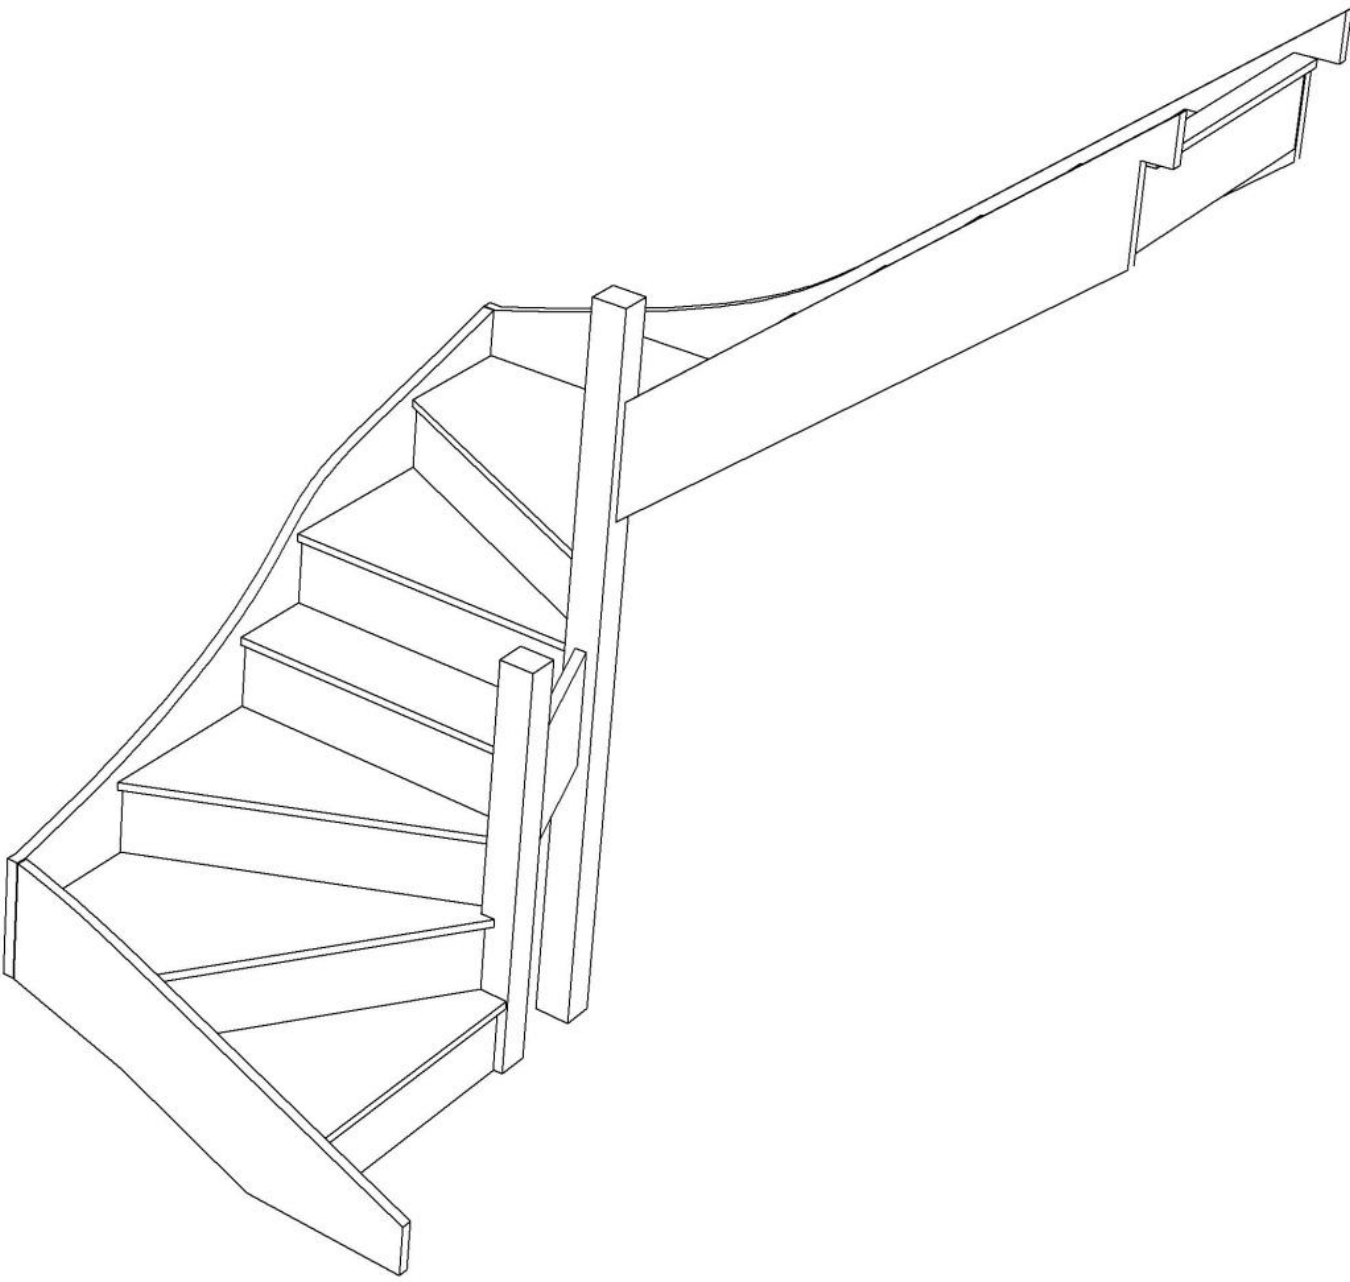



Floor to floor height 2600.000 mm



Stair:SW31W35N-RH




Note - R/H Drawing Shown

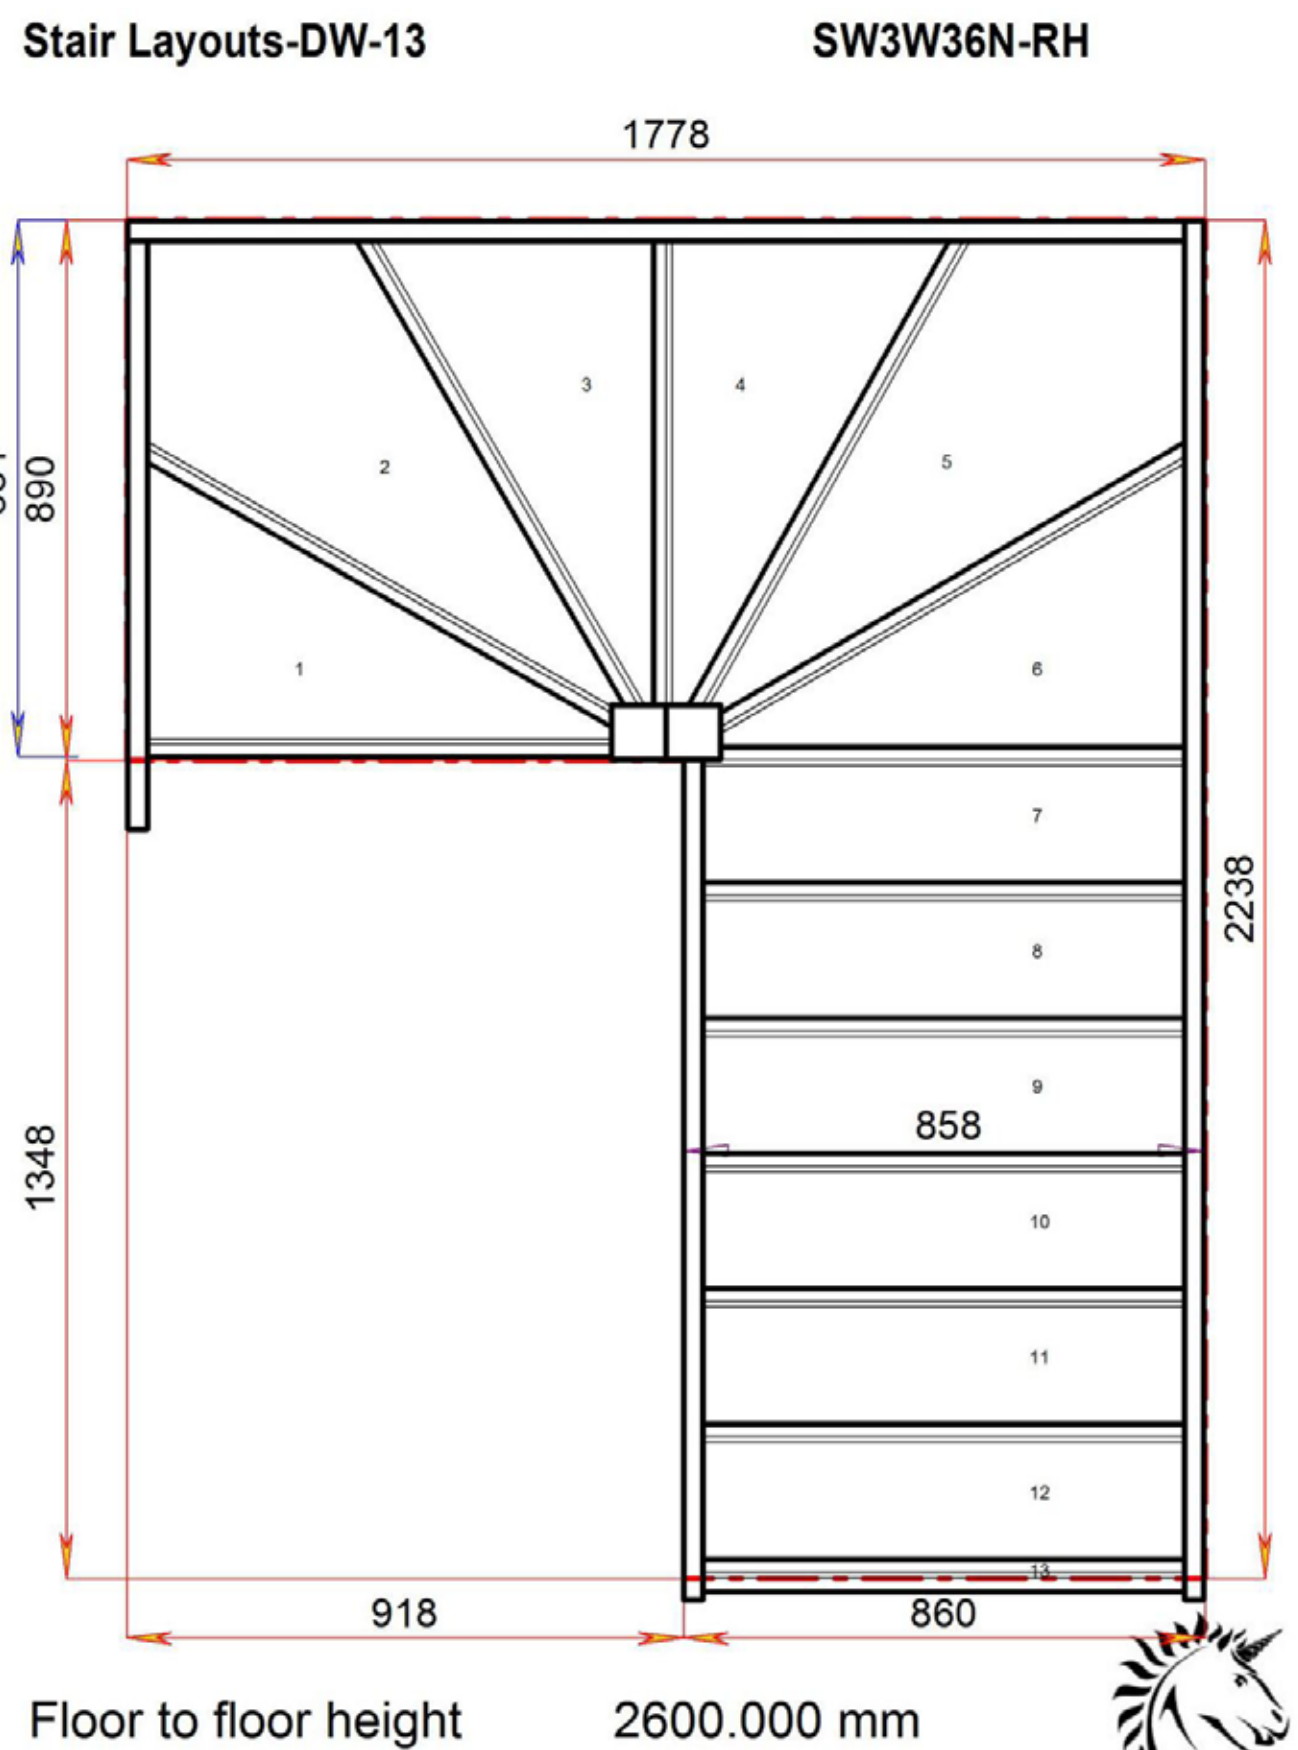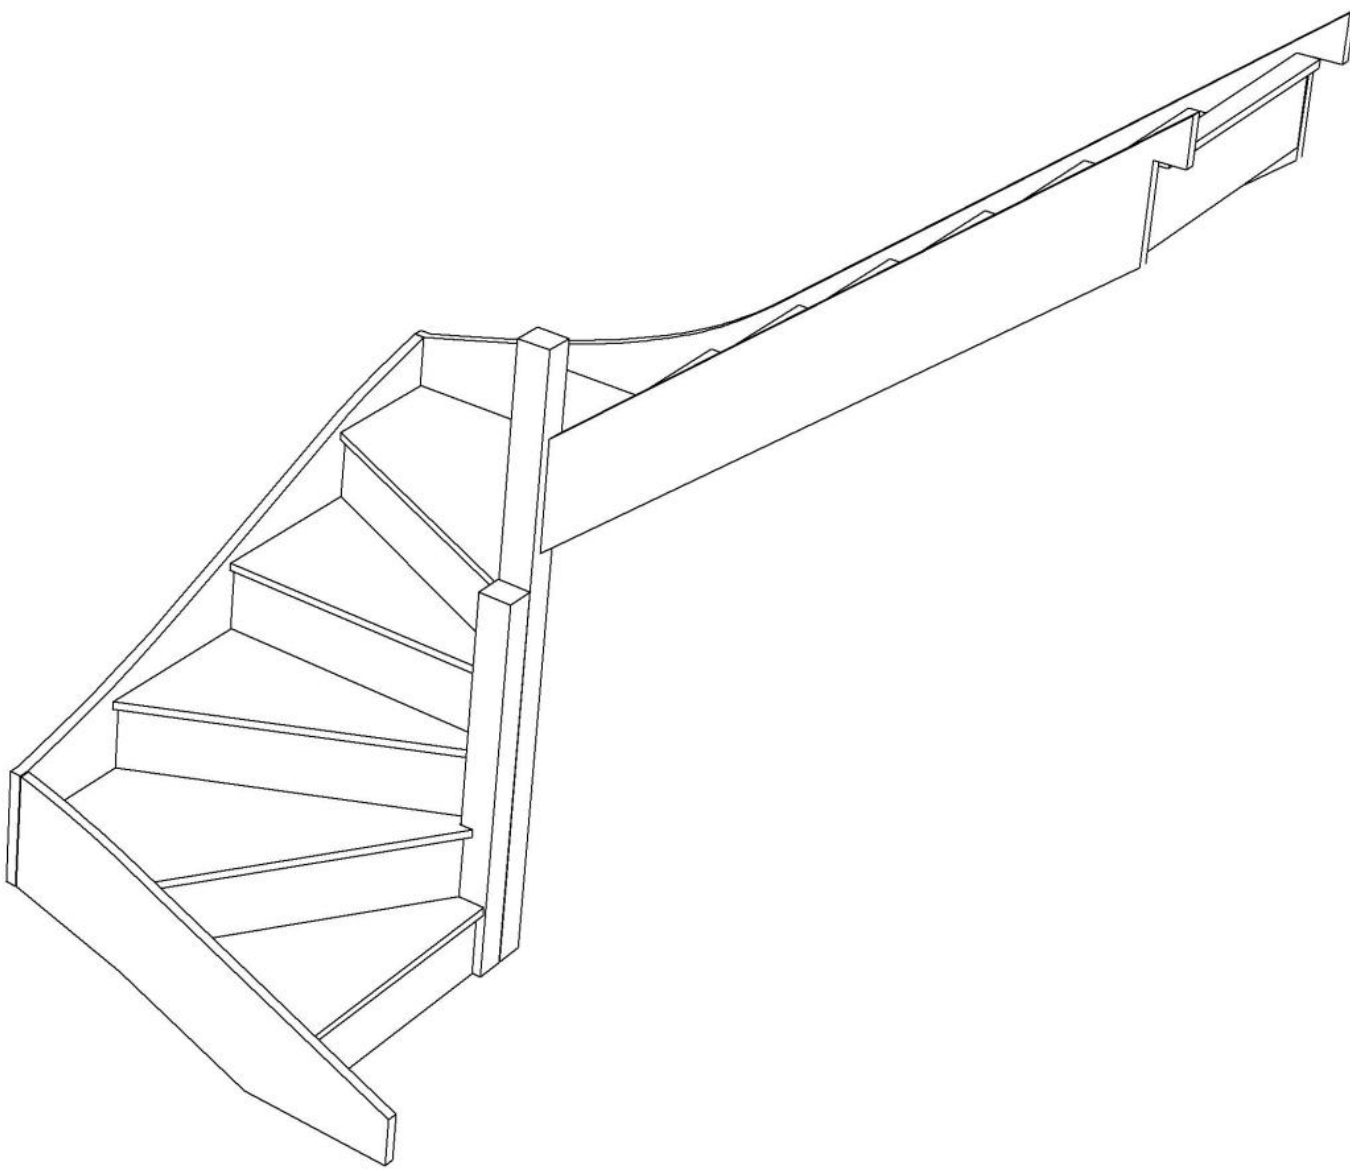


Stair:SW3W36N-RH

Back to Stairplan.com - Plans are for Guide Purposes only and can be Fully customised Call sales On 01952 608853 - [Choice of Materials and Styles](#)

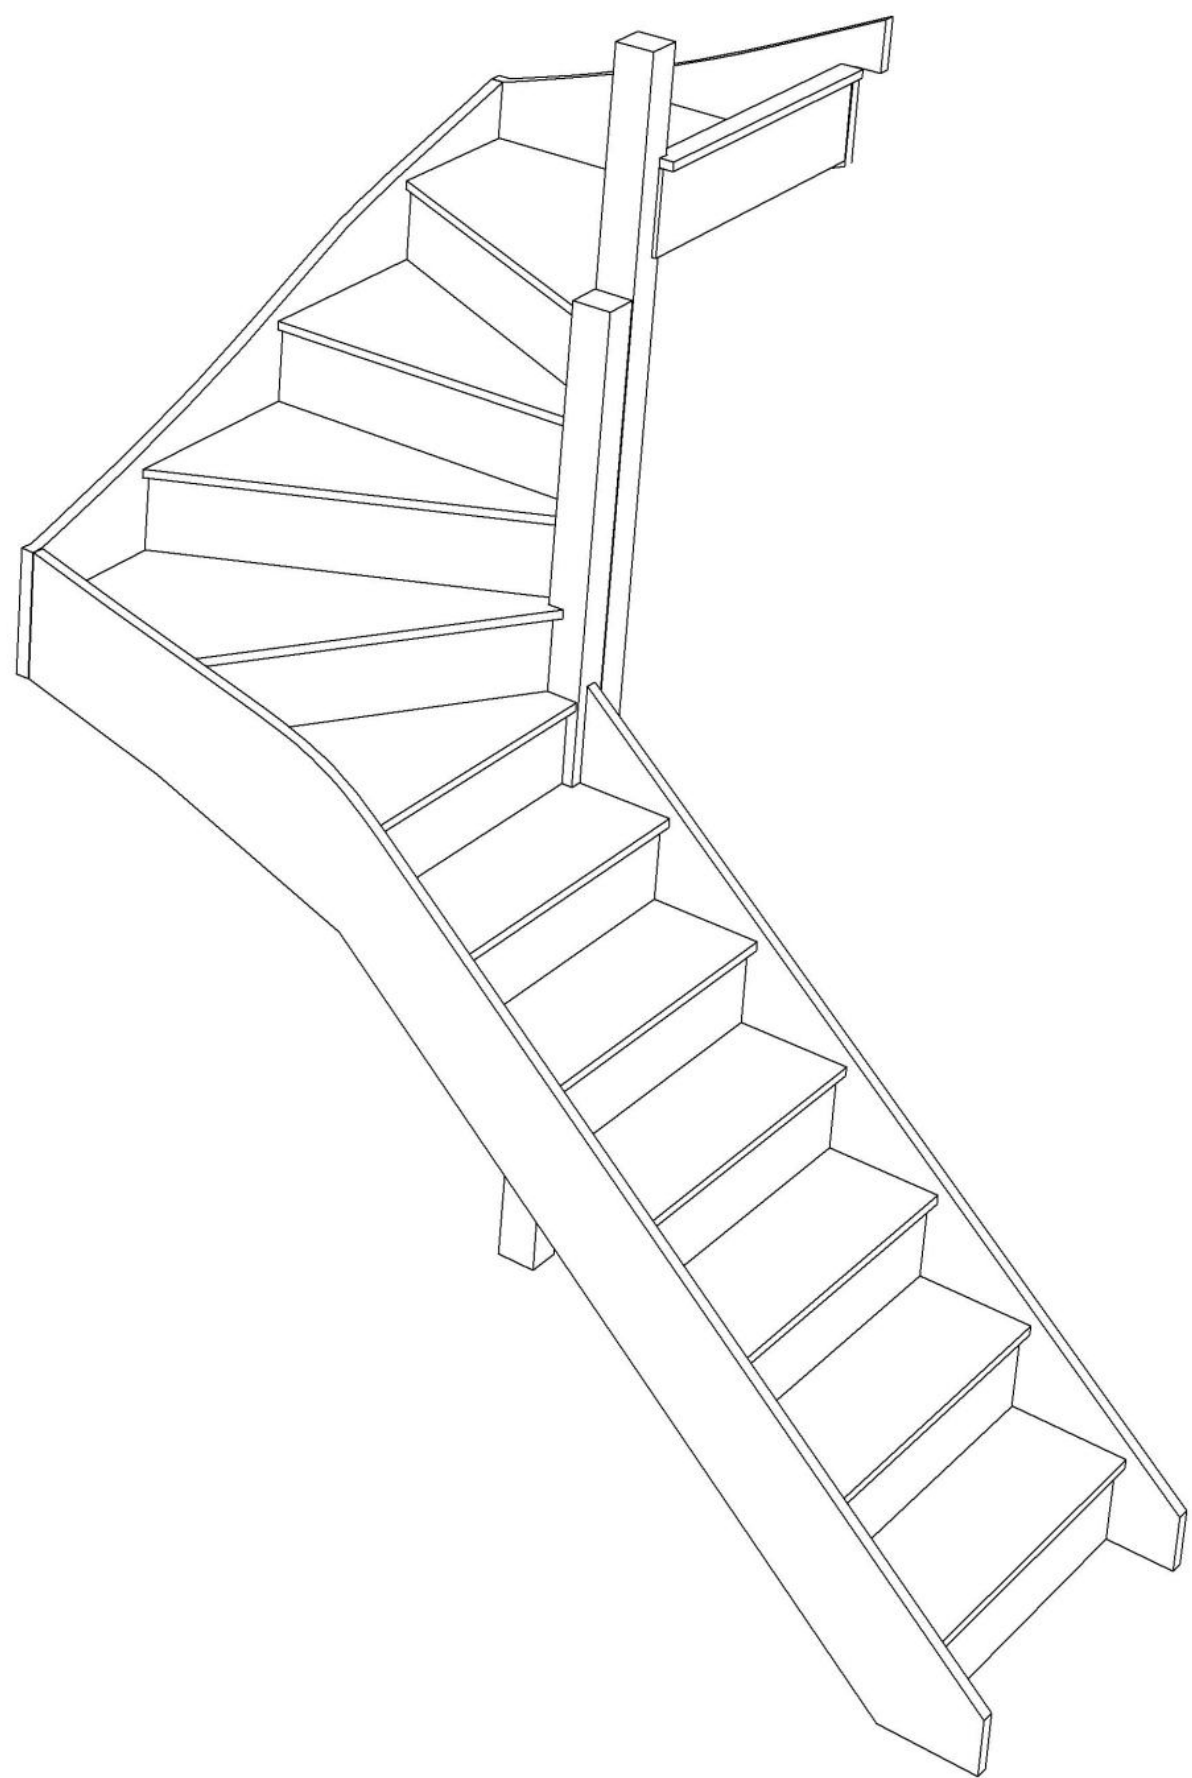


Stair Layouts-DW-13

S6W3W3N-RH

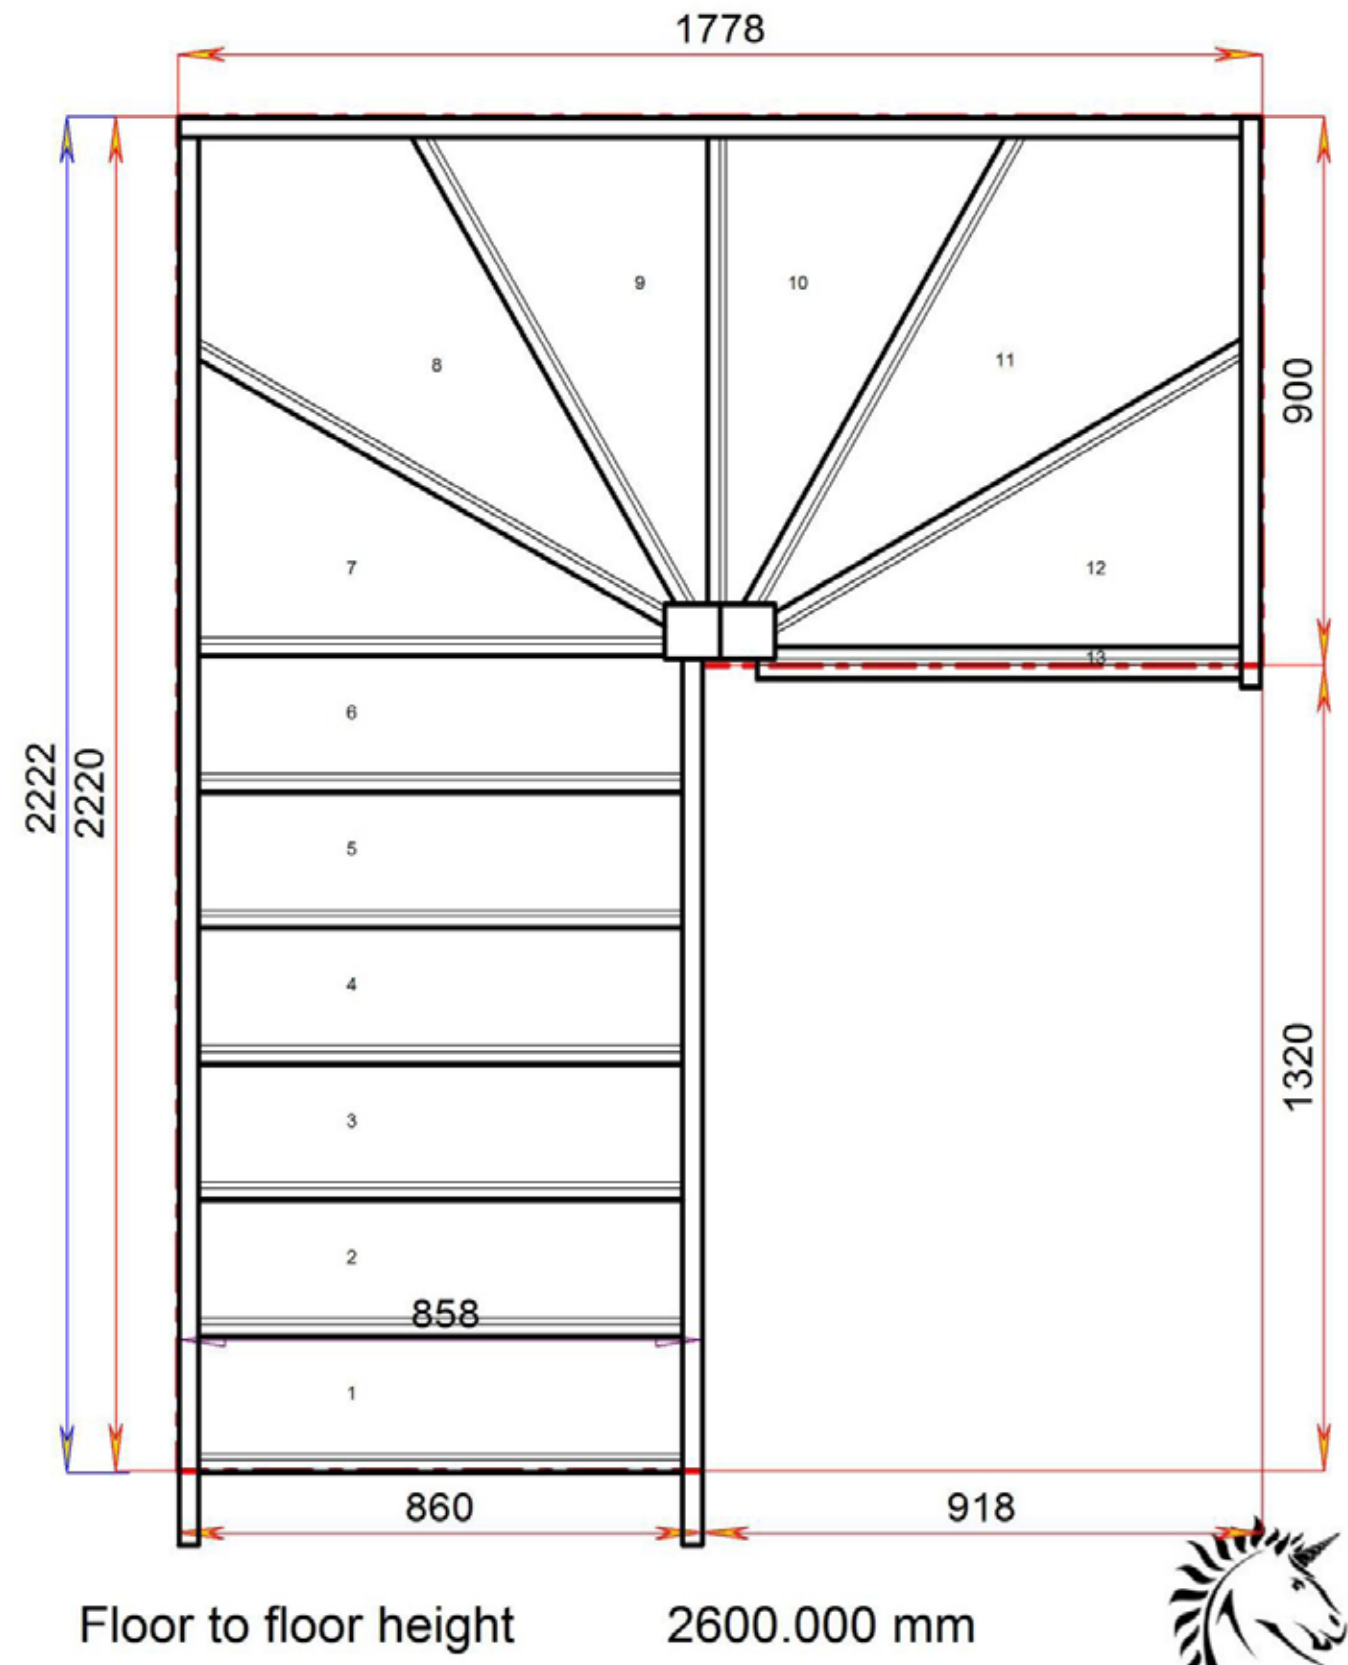


Stair:S6W3W3N-RH

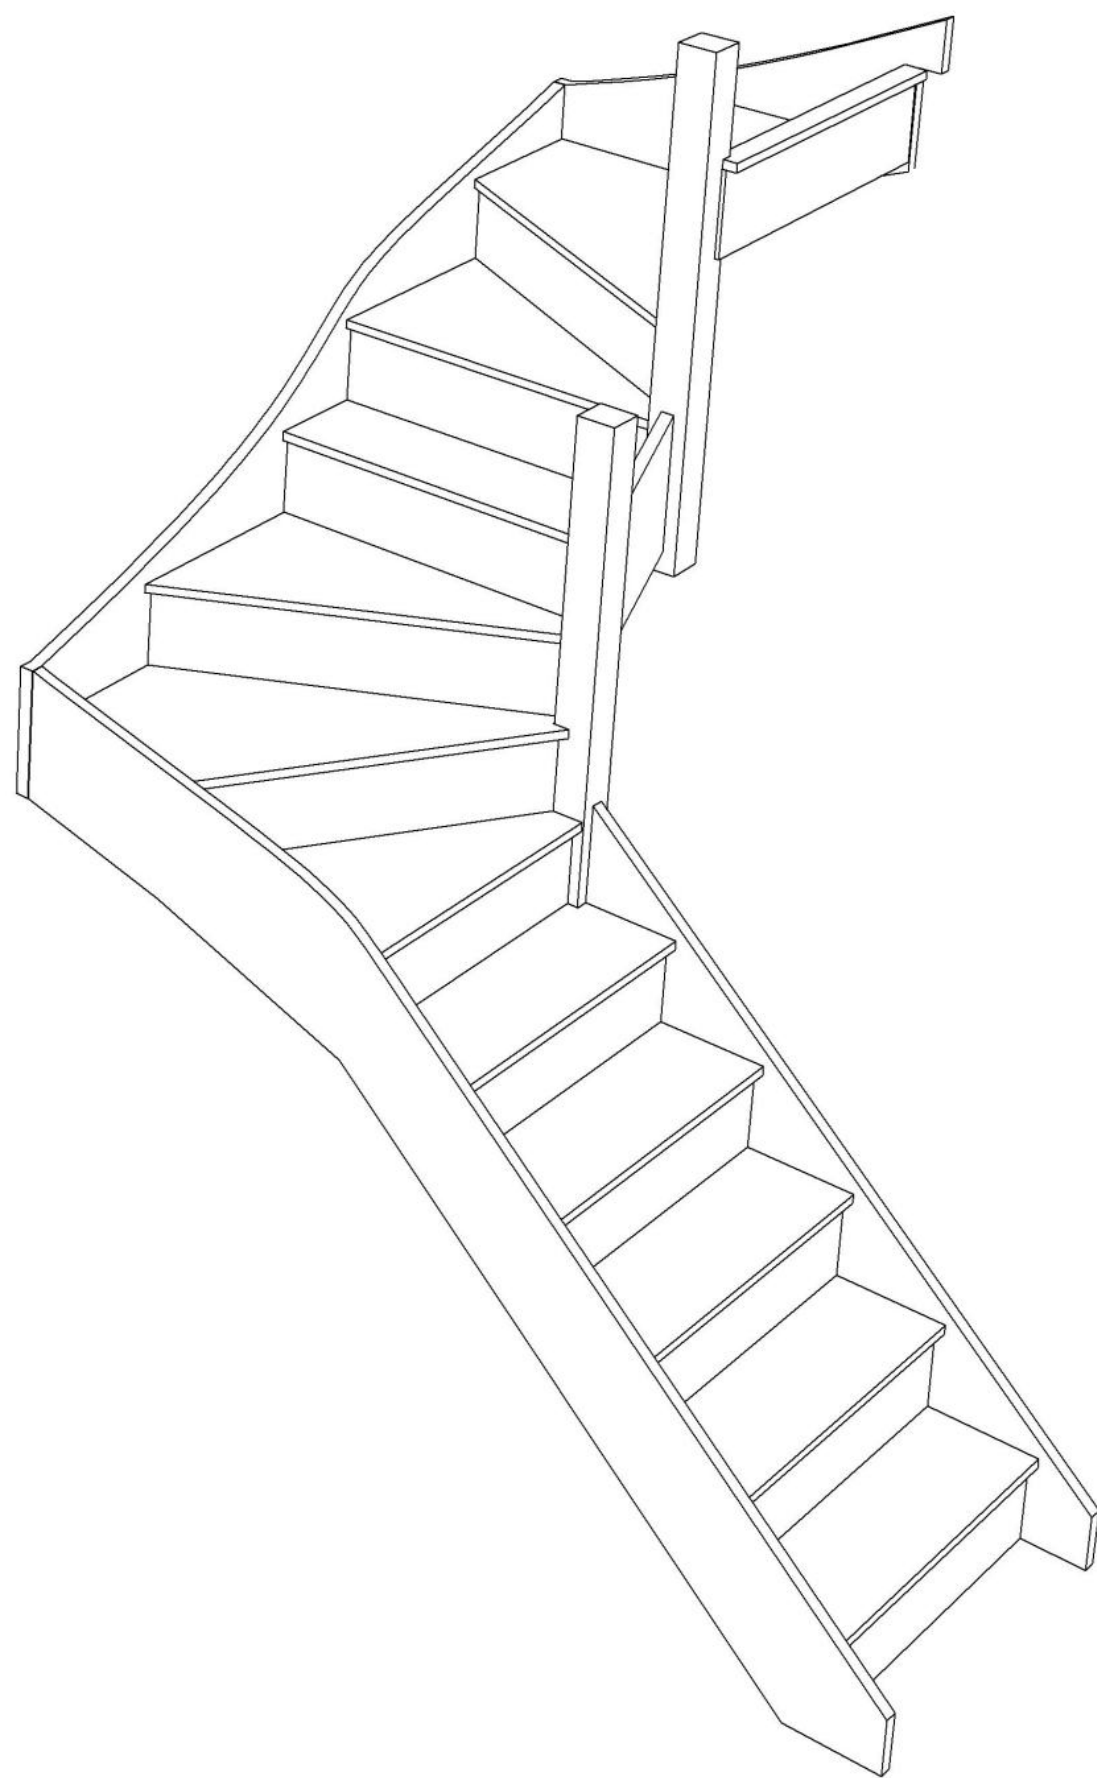

Stair Layouts-DW-13

S5W31W3N-RH

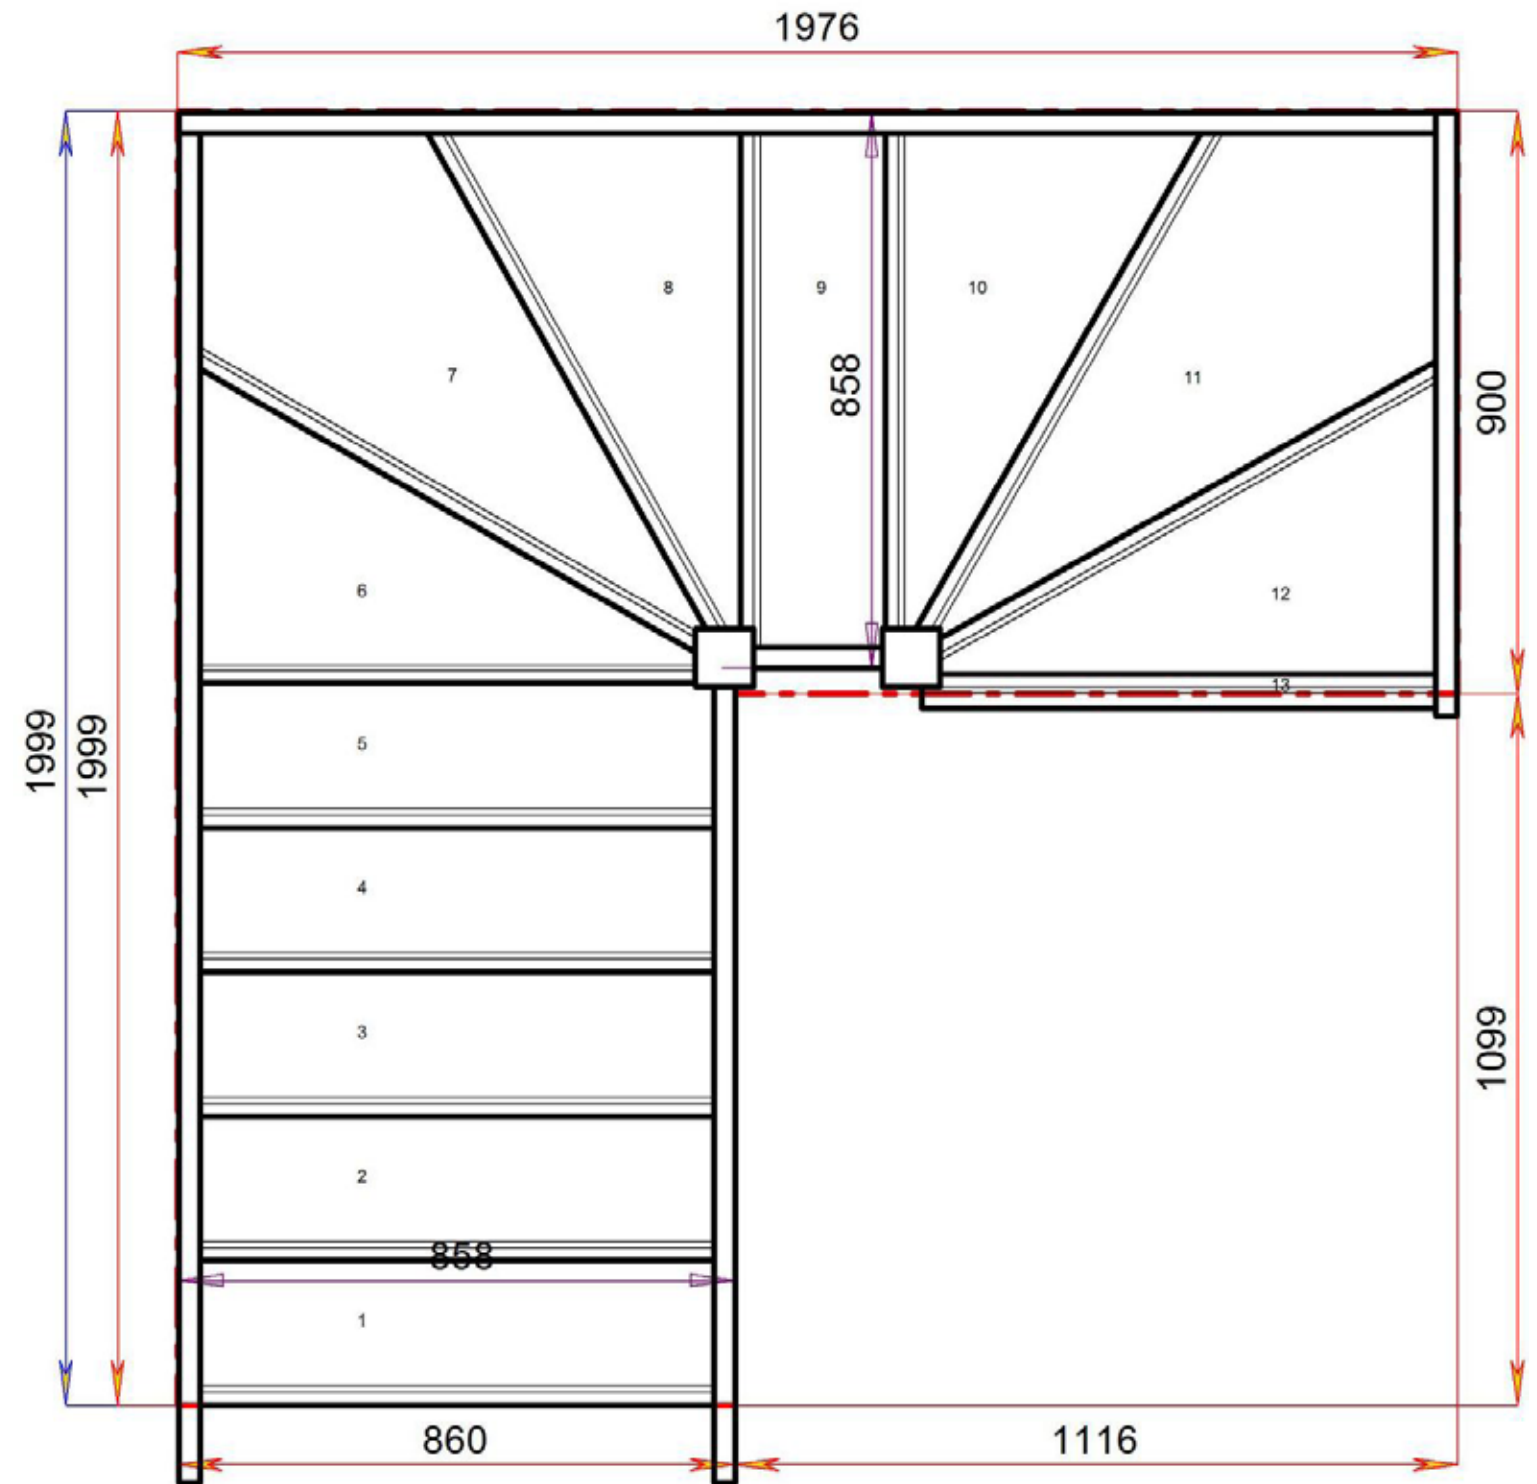


Floor to floor height

2600.000 mm




Stair:S5W31W3N-RH



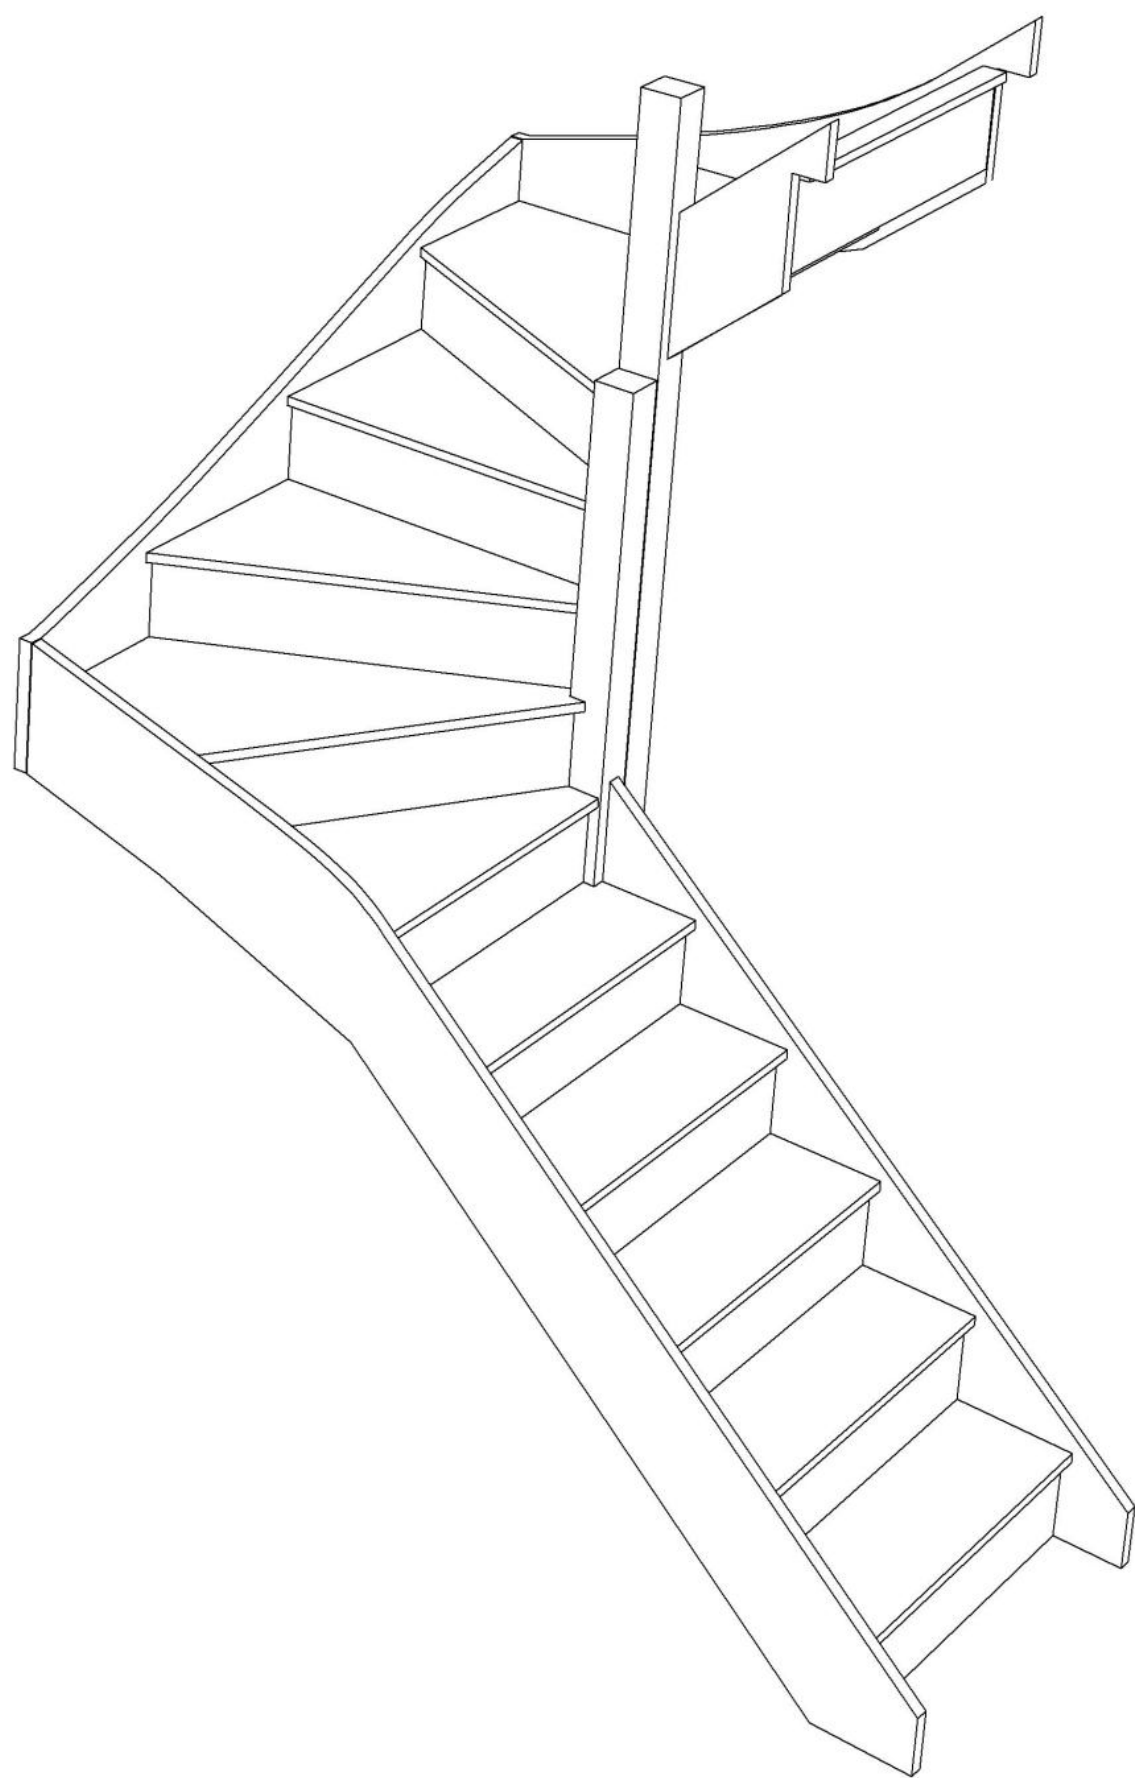

Stair Layouts-DW-13

S5W3W31N-RH

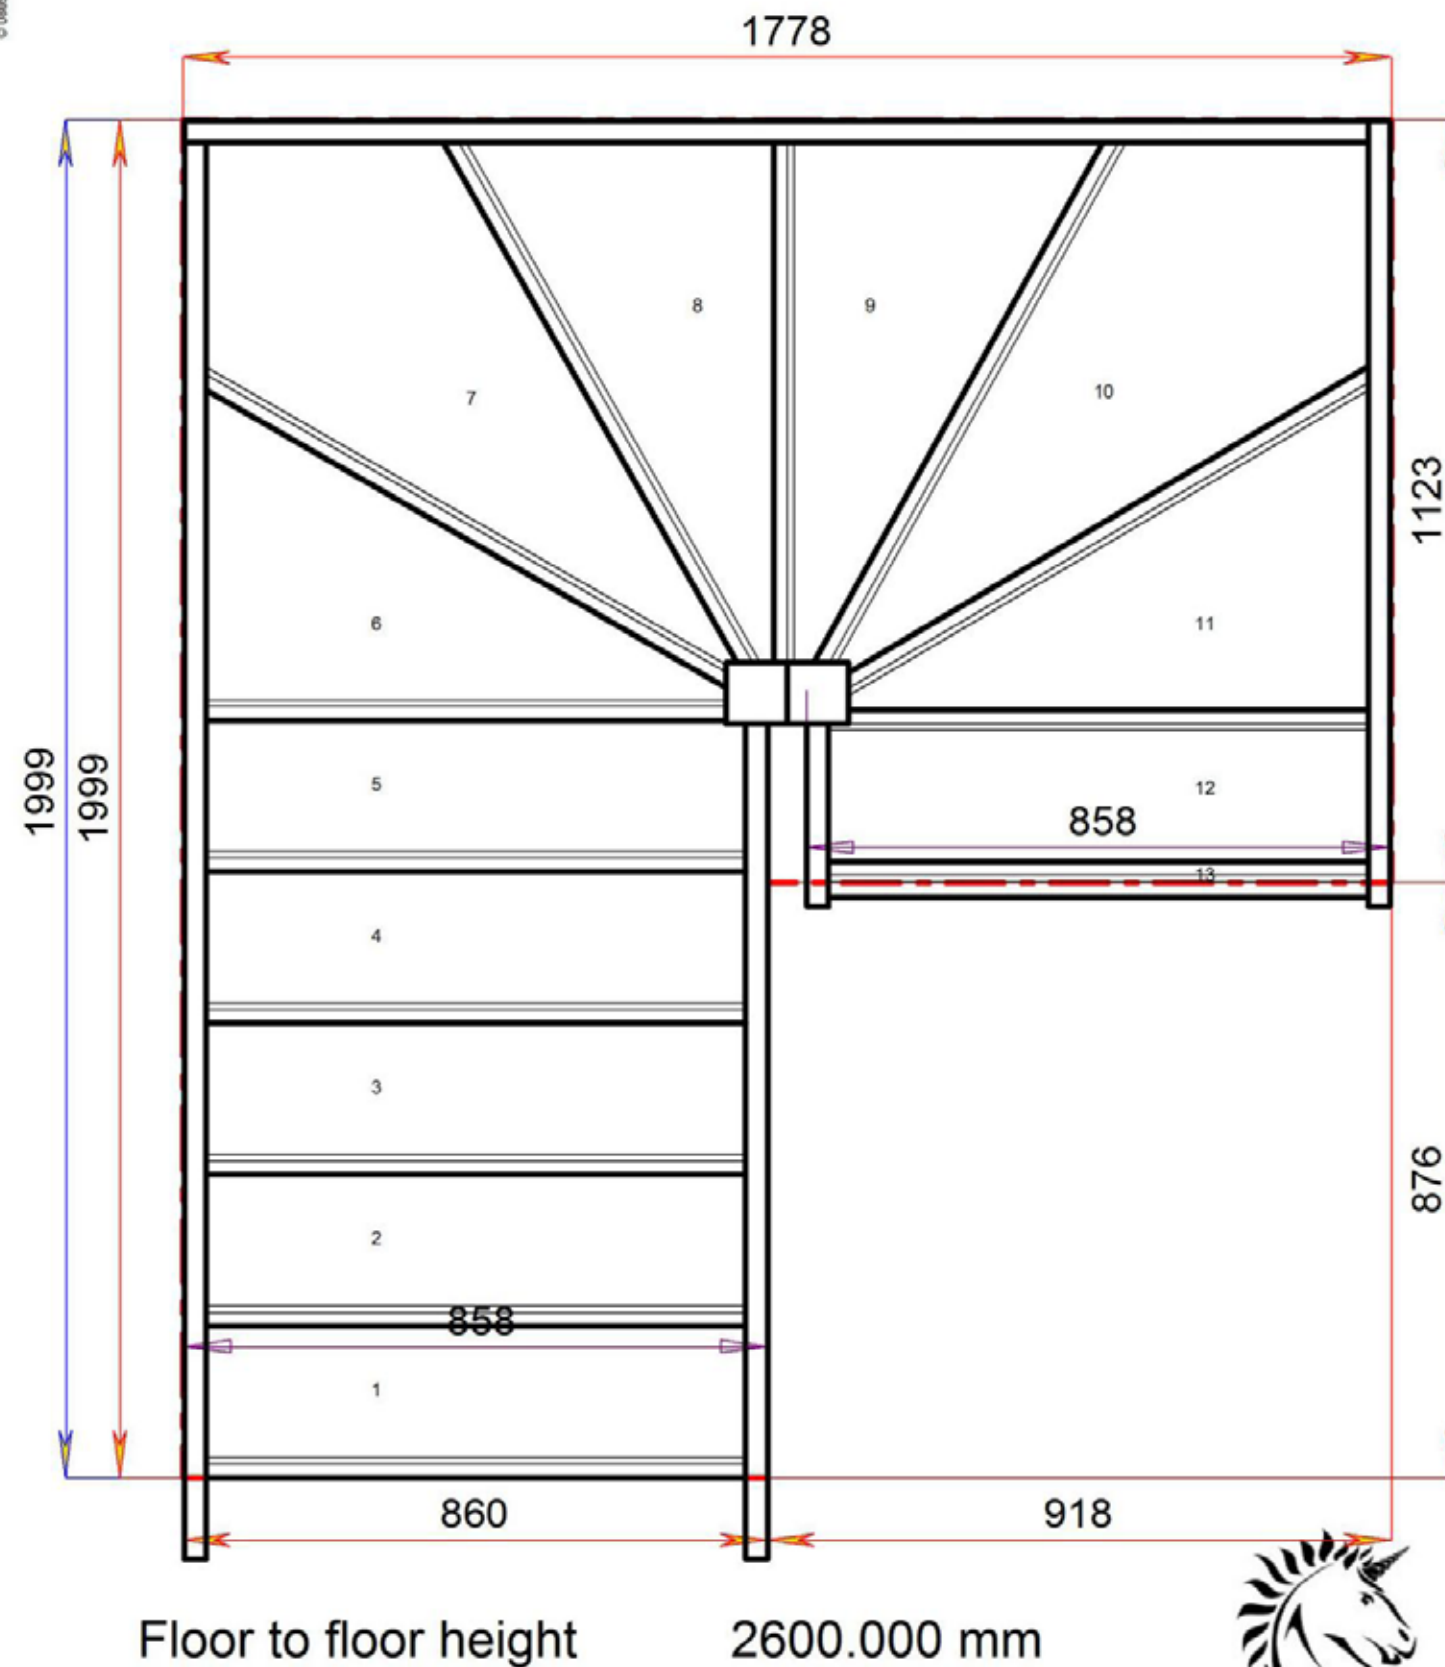

STAIRPLAN





STAIRPLAN

Stair:S5W3W31N-RH

Stair Layouts-DW-13

S4W32W3N-RH

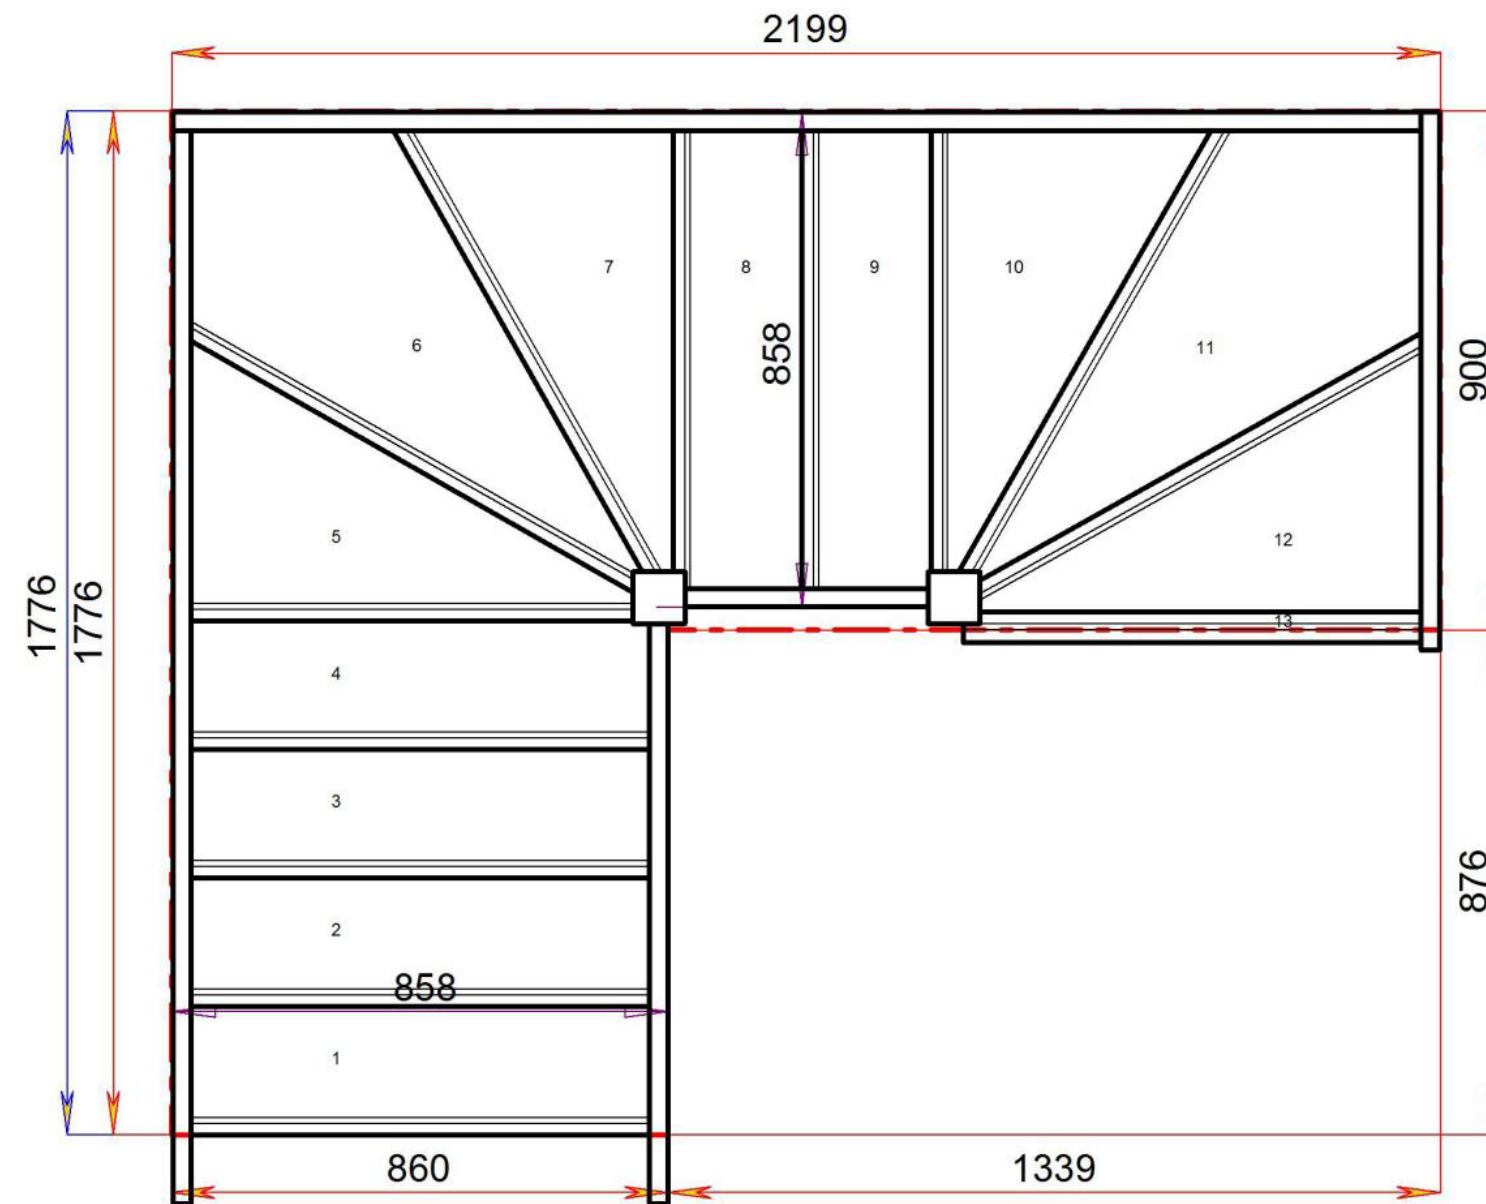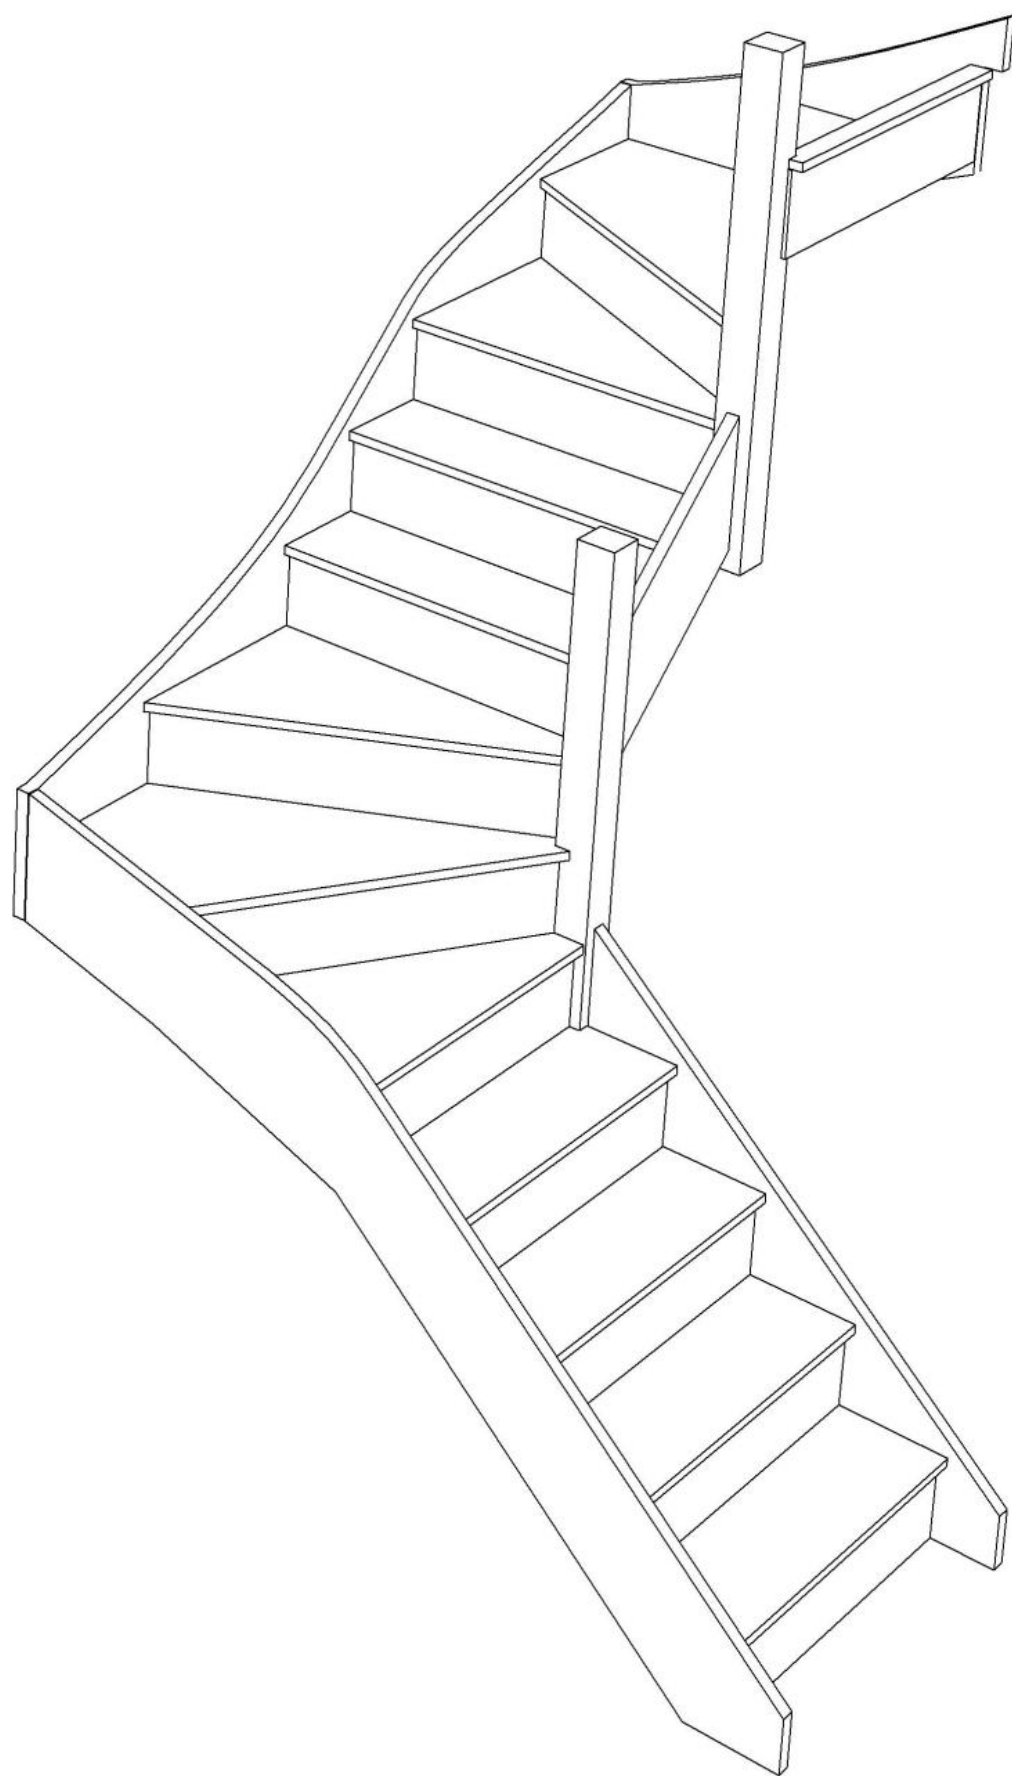


Floor to floor height

2600.000 mm




Stair:S4W32W3N-RH



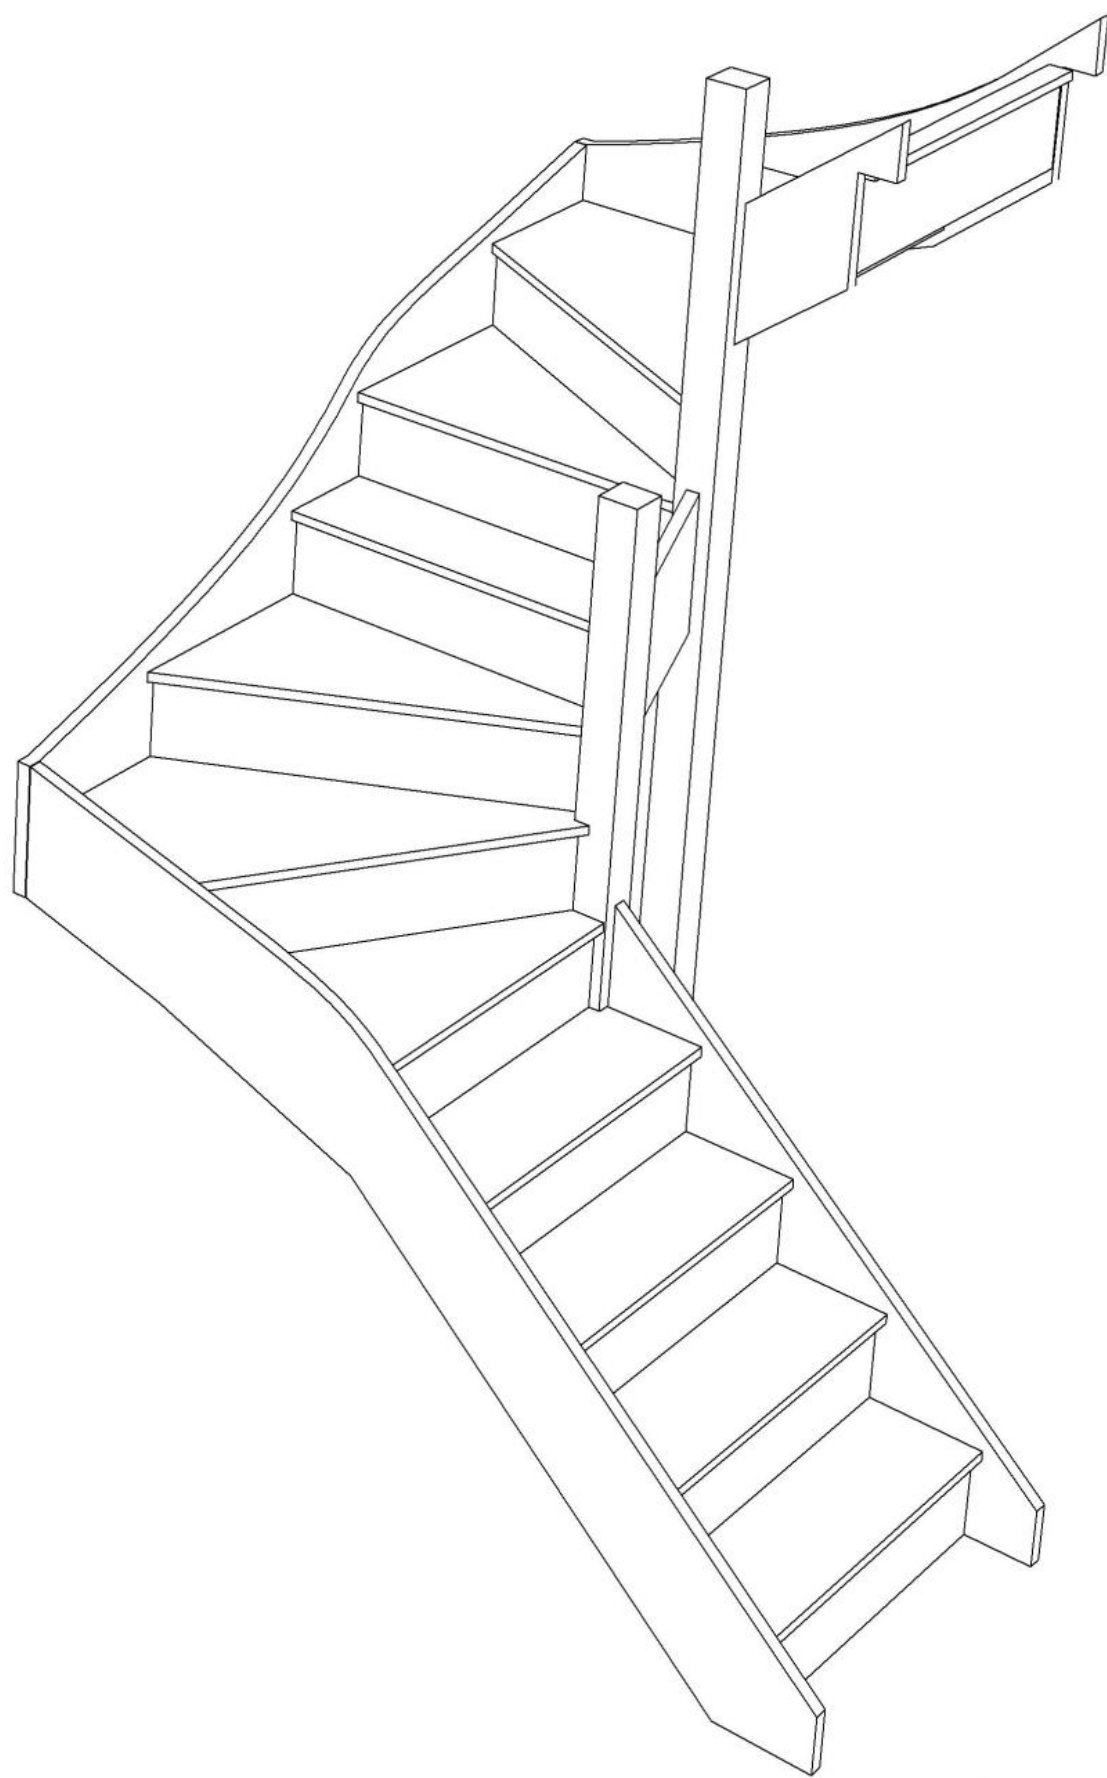

Stair Layouts-DW-13


S4W31W31N-RH

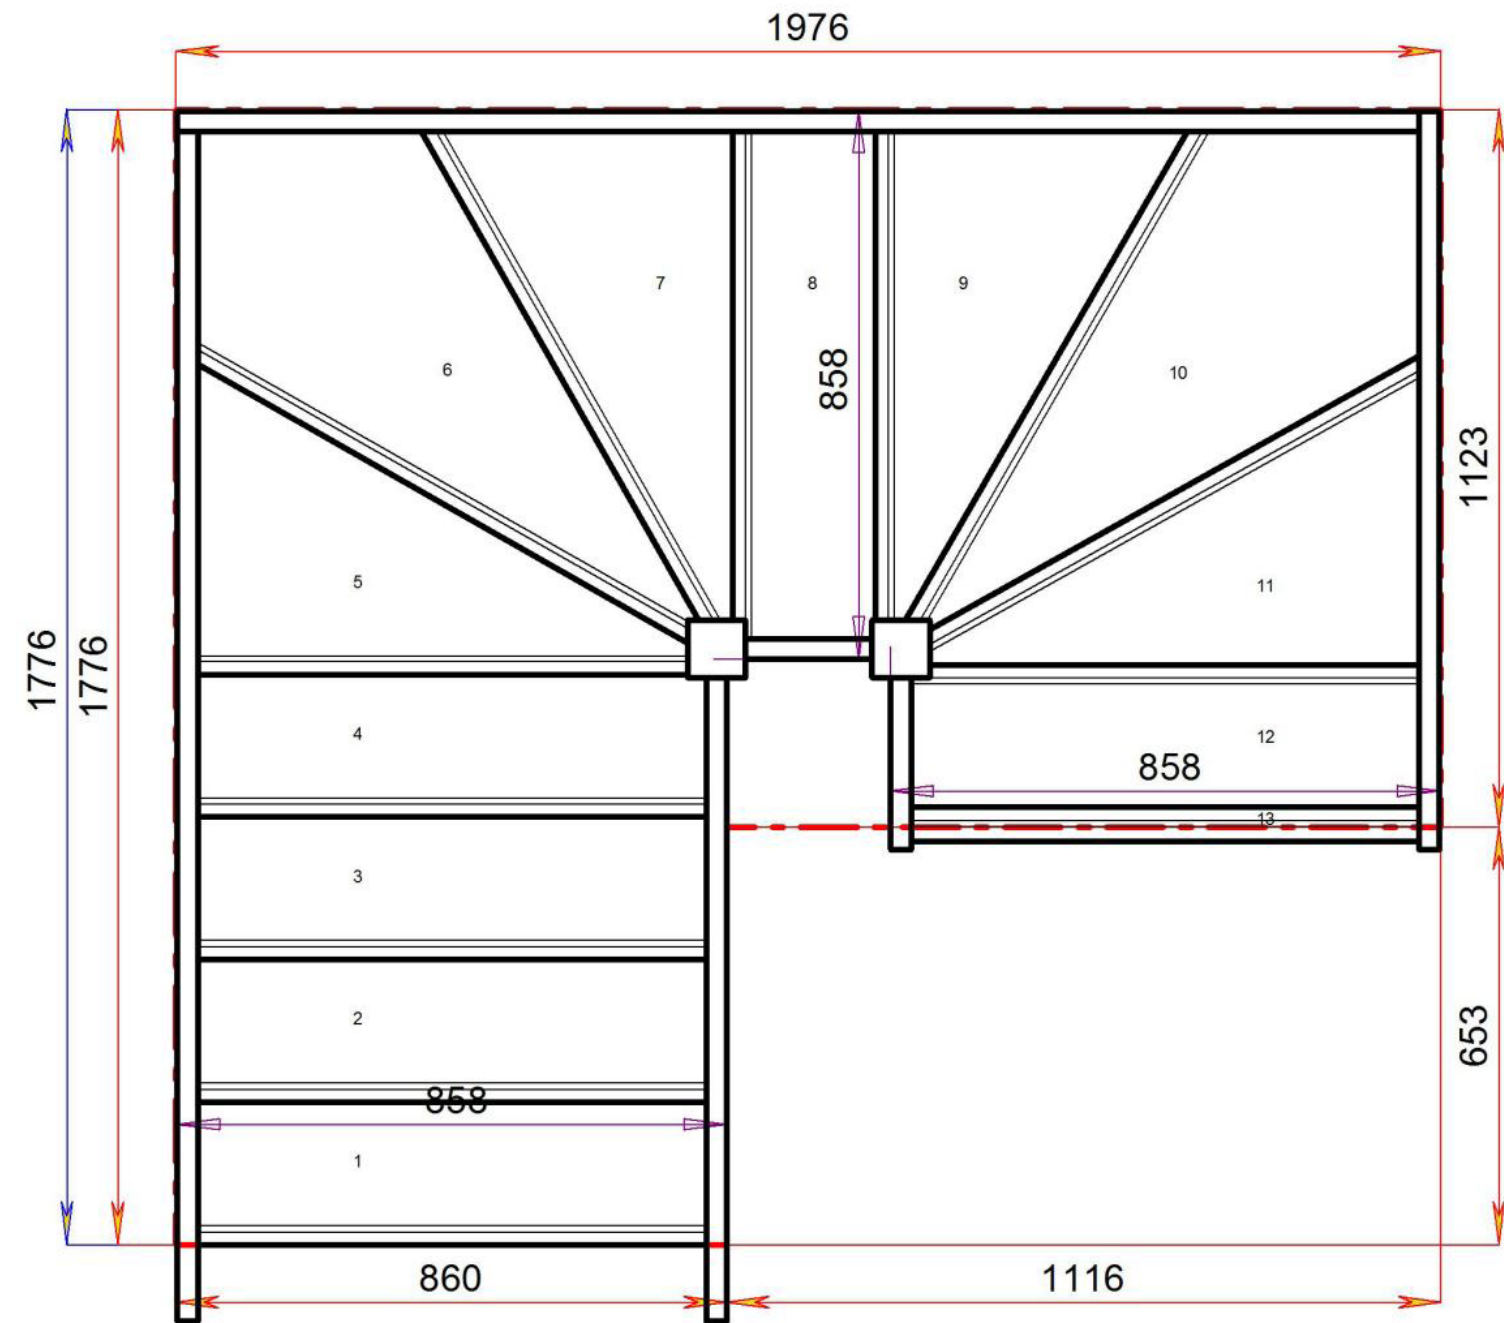

Floor to floor height 2600.000 mm




Stair:S4W31W31N-RH

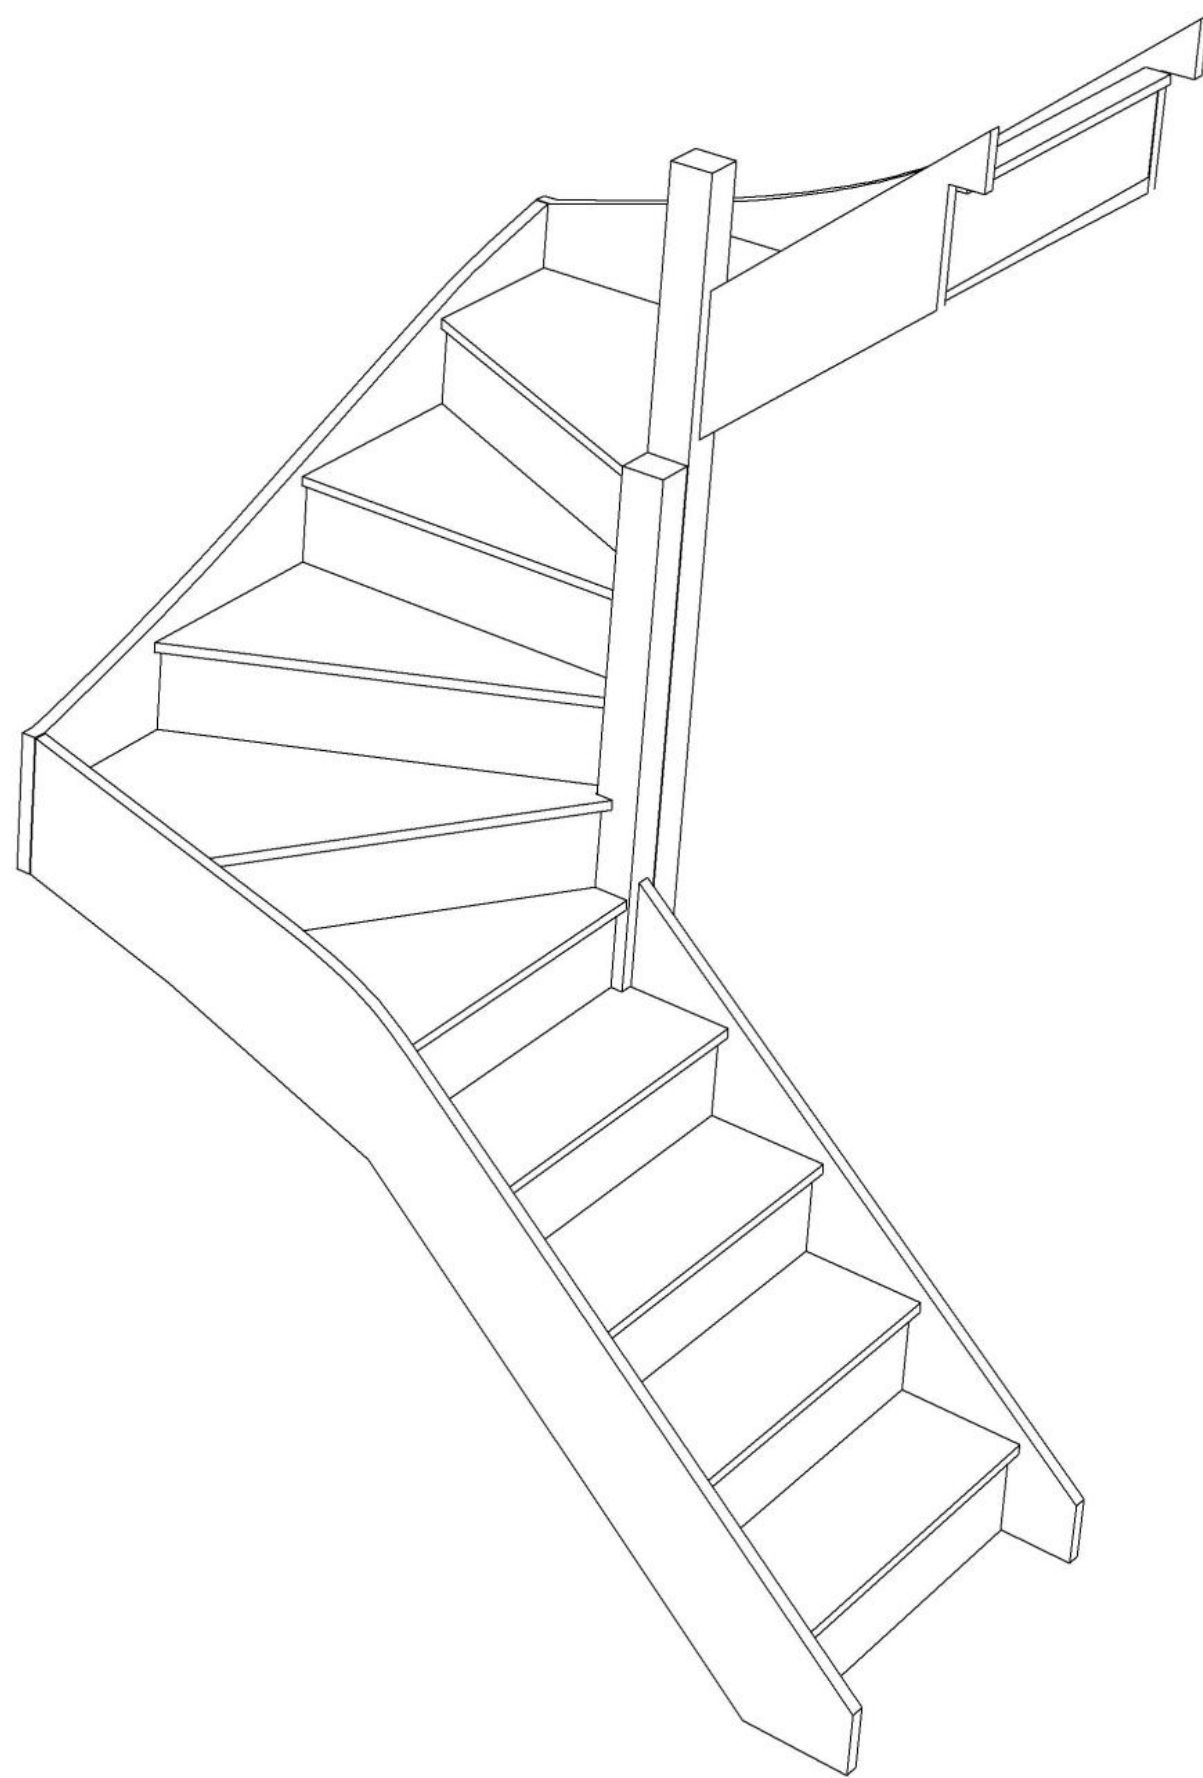

Stair Layouts-DW-13

S4W3W32N-RH

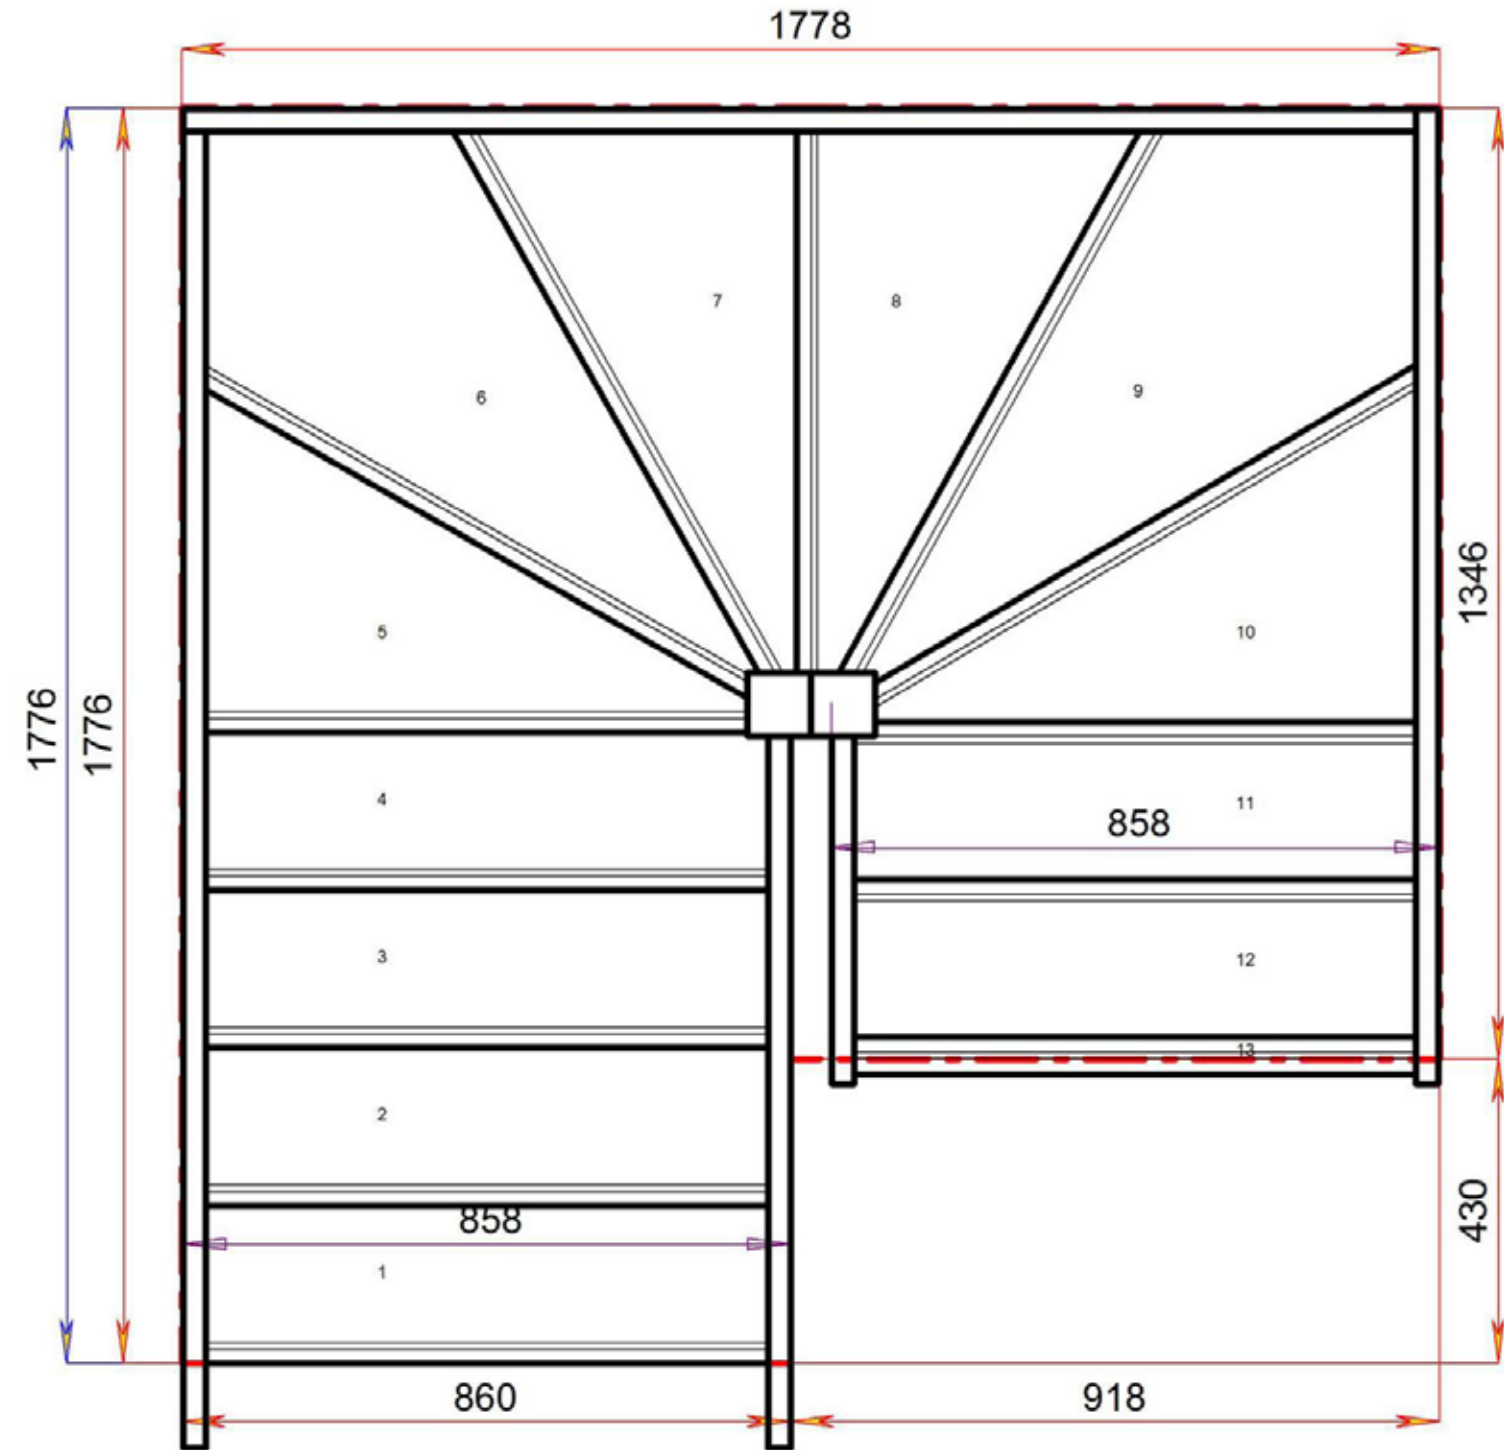



Floor to floor height 2600.000 mm



Stair:S4W3W32N-RH

Stair Layouts-DW-13


S3W33W3N-RH

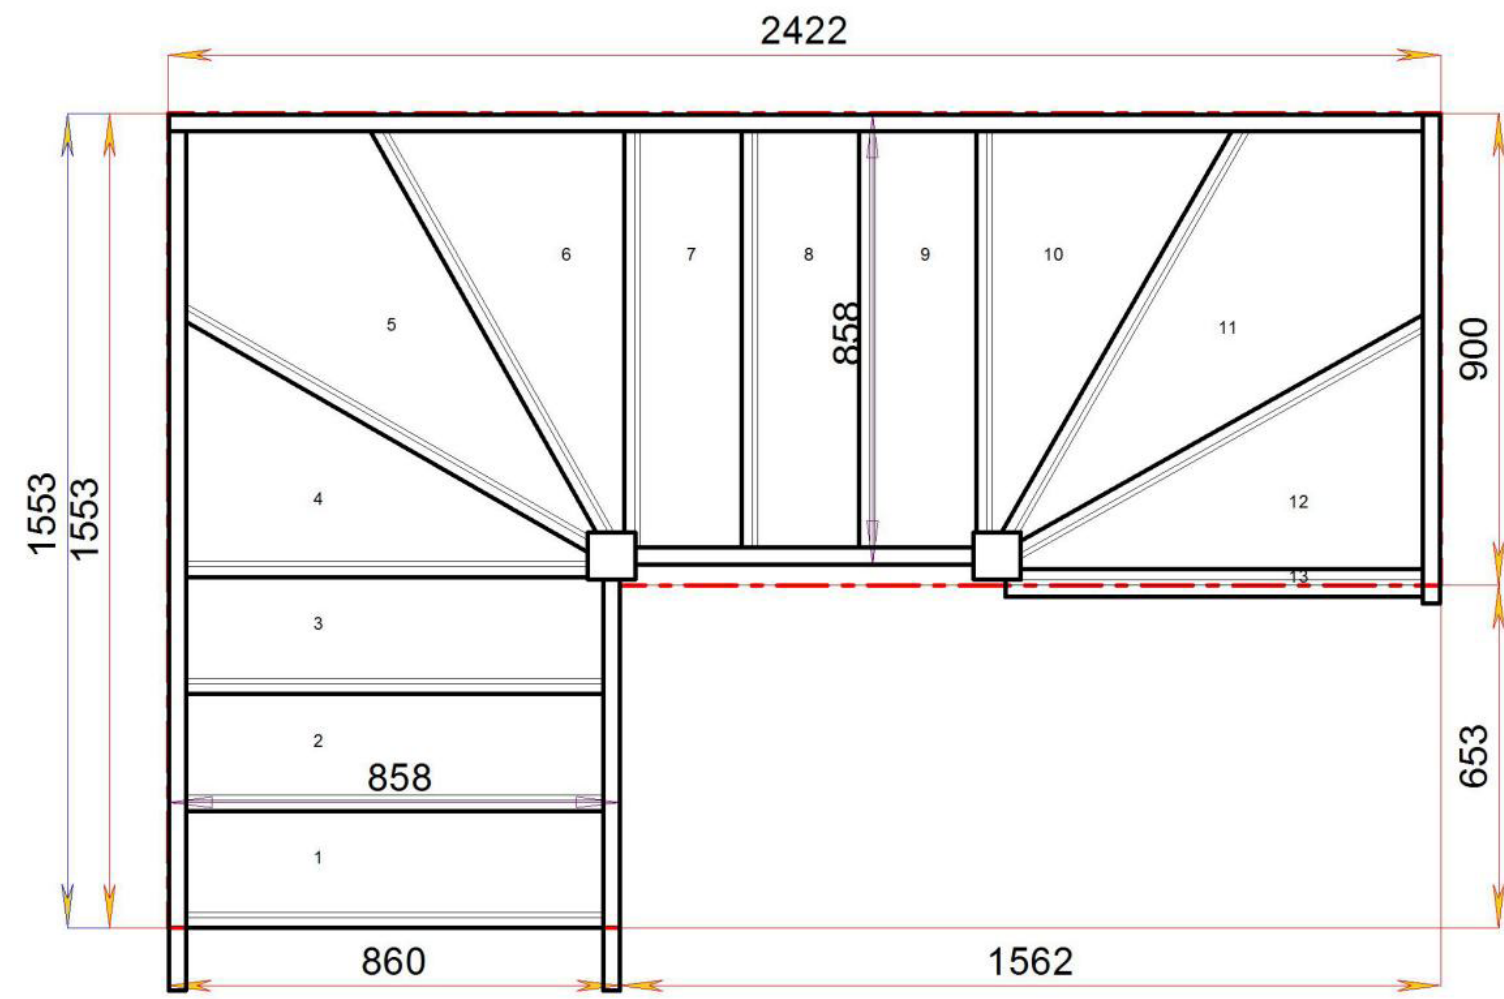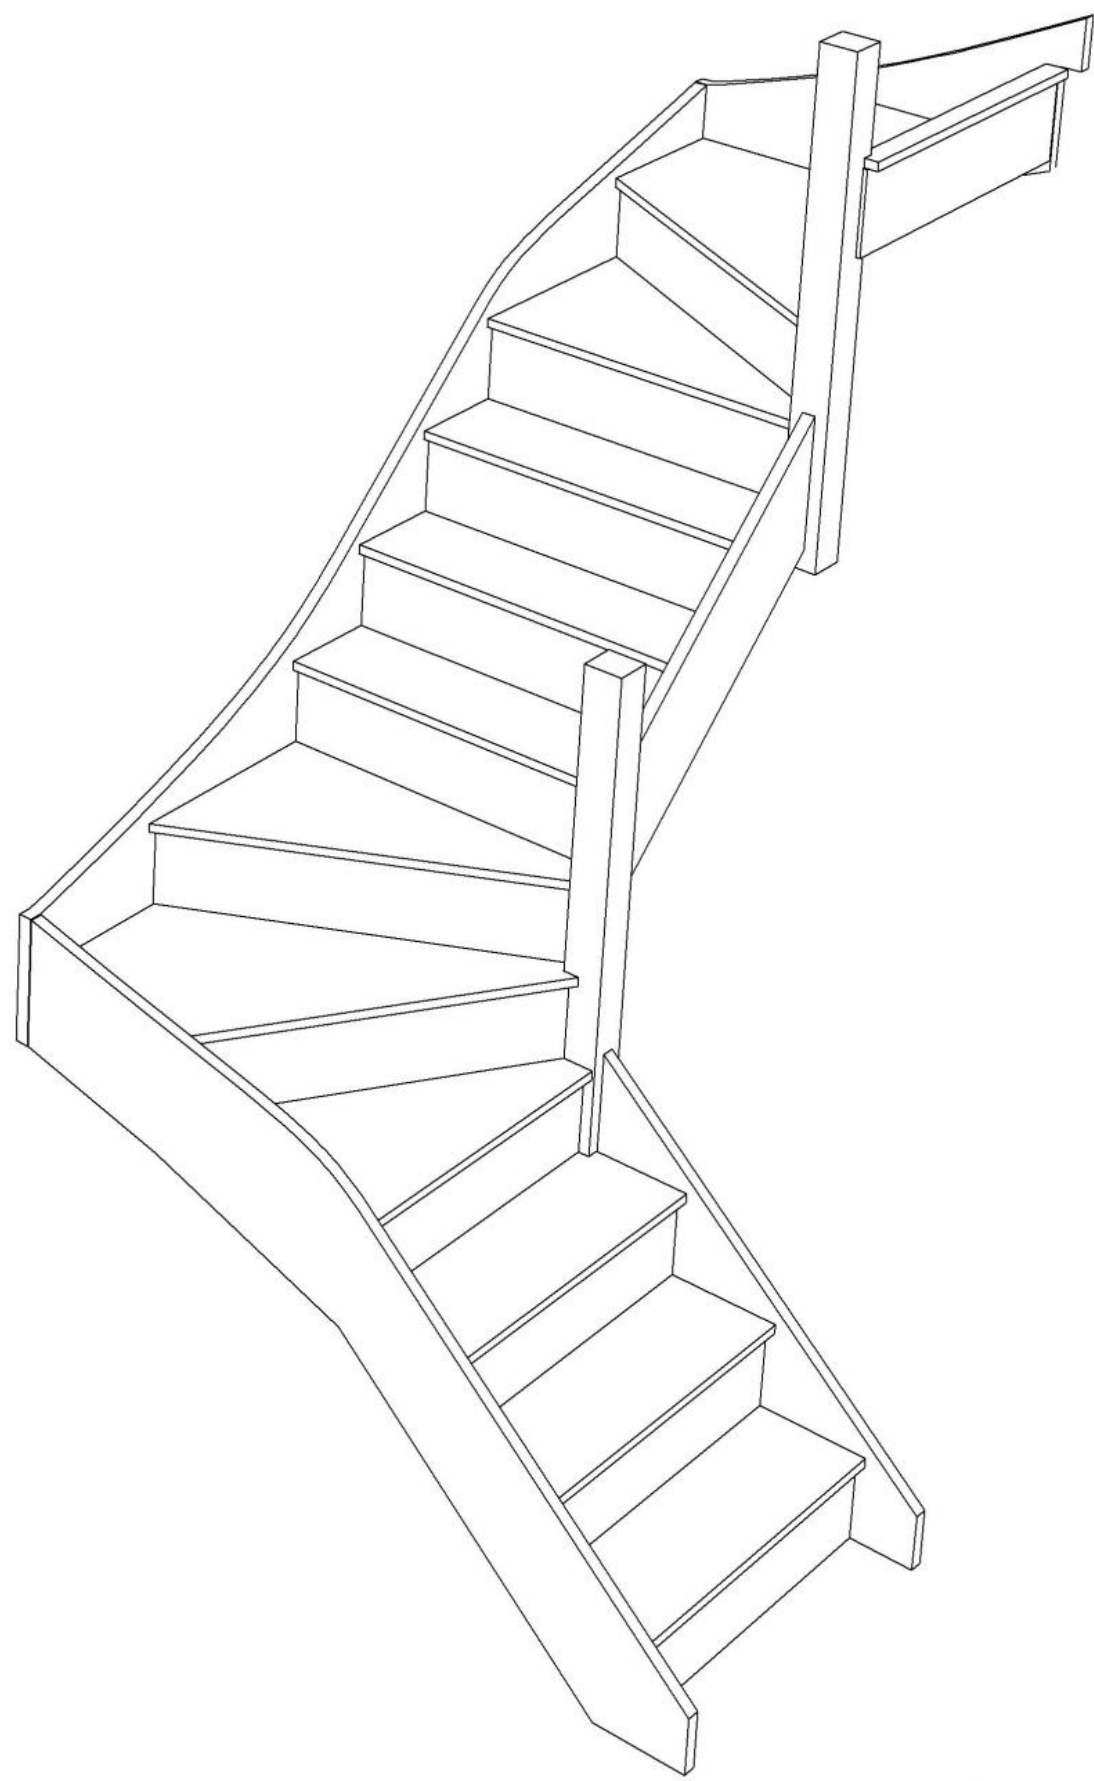

Floor to floor height 2600.000 mm




Stair:S3W33W3N-RH

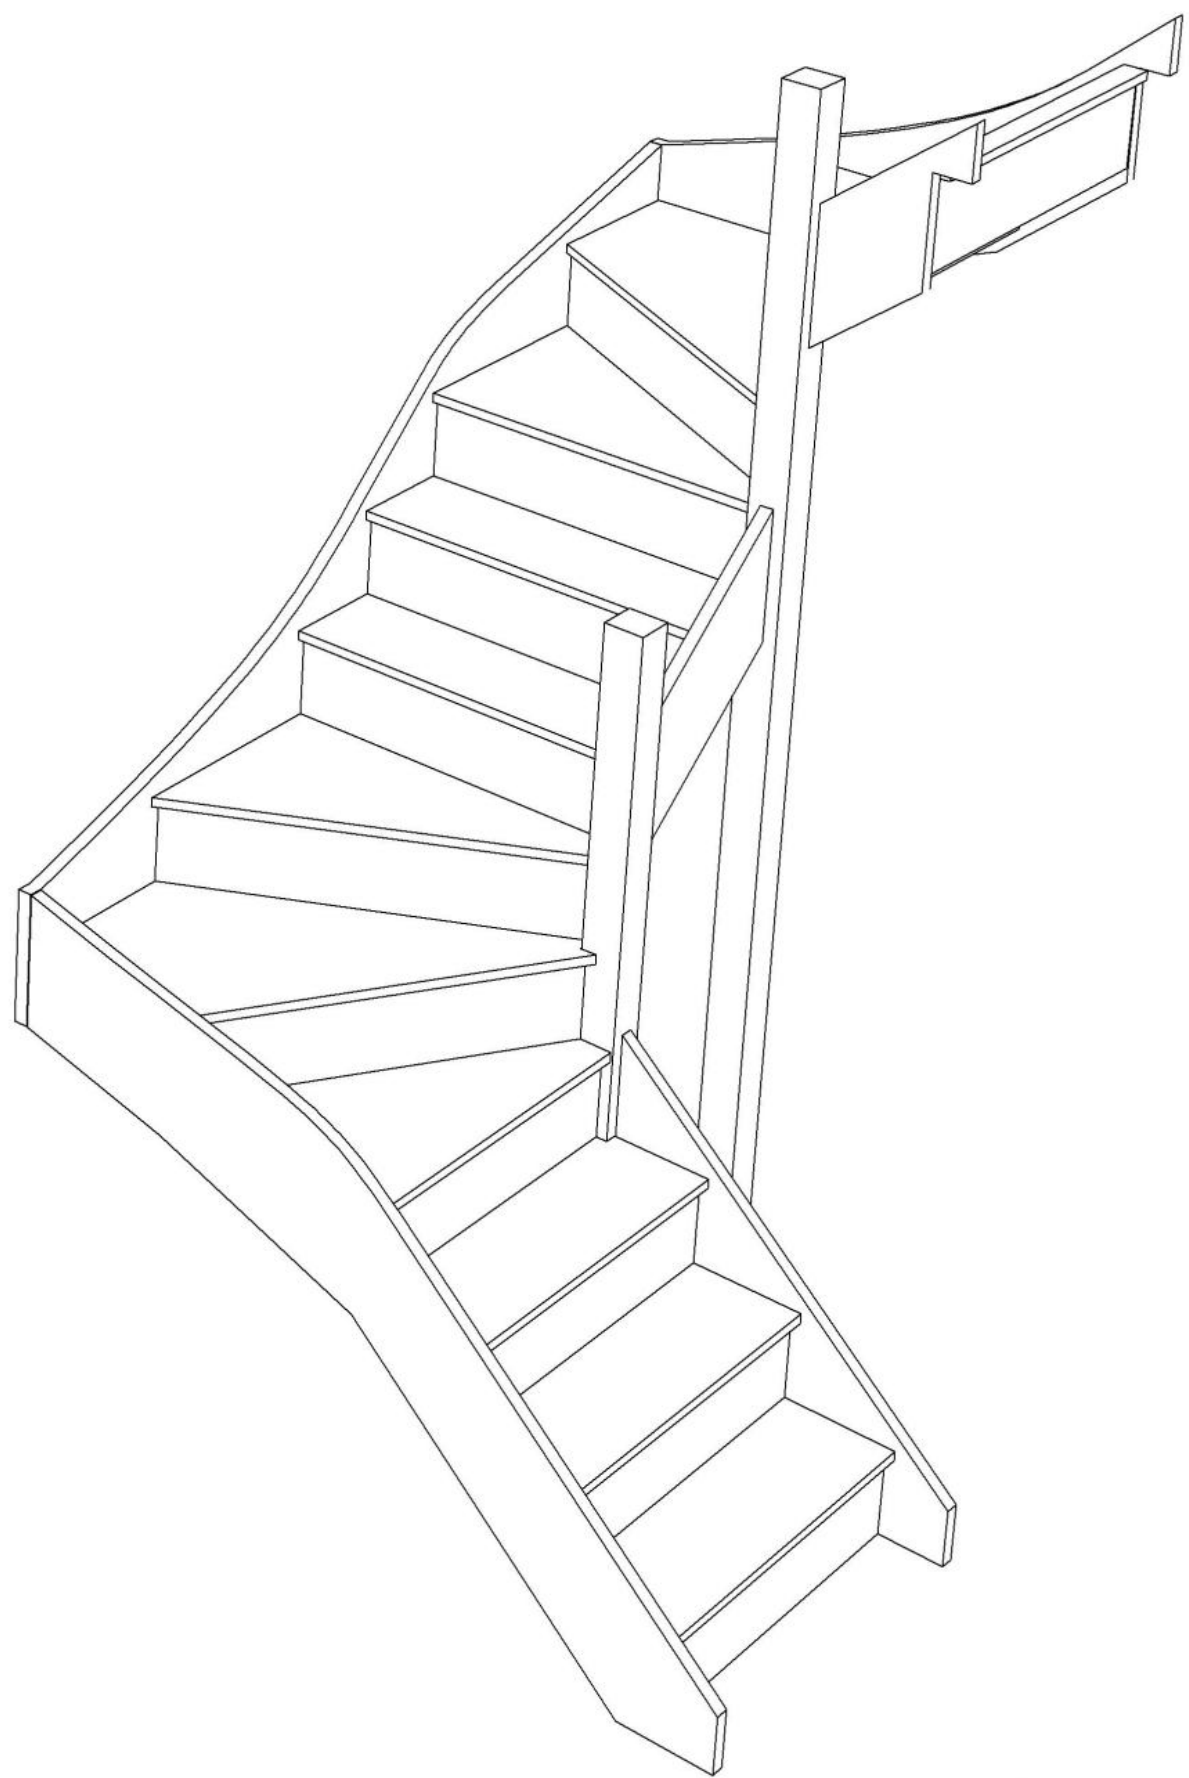

Stair Layouts-DW-13

S3W32W31N-RH

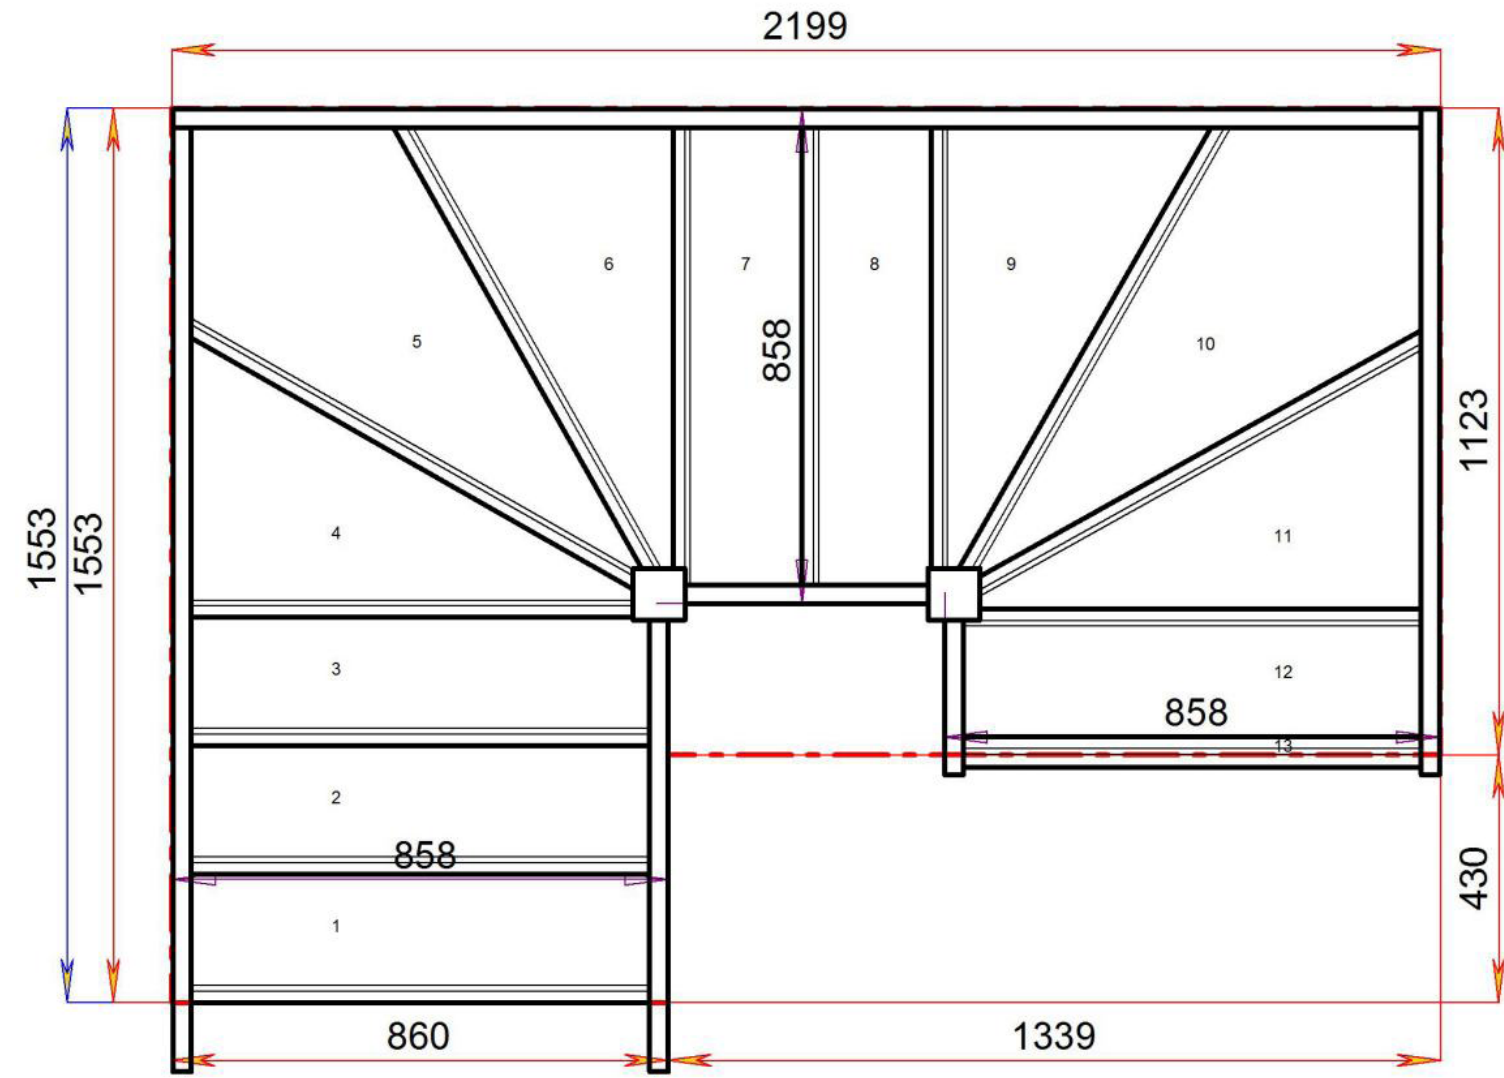

Floor to floor height

2600.000 mm




STAIRPLAN




STAIRPLAN

Stair:S3W32W31N-RH

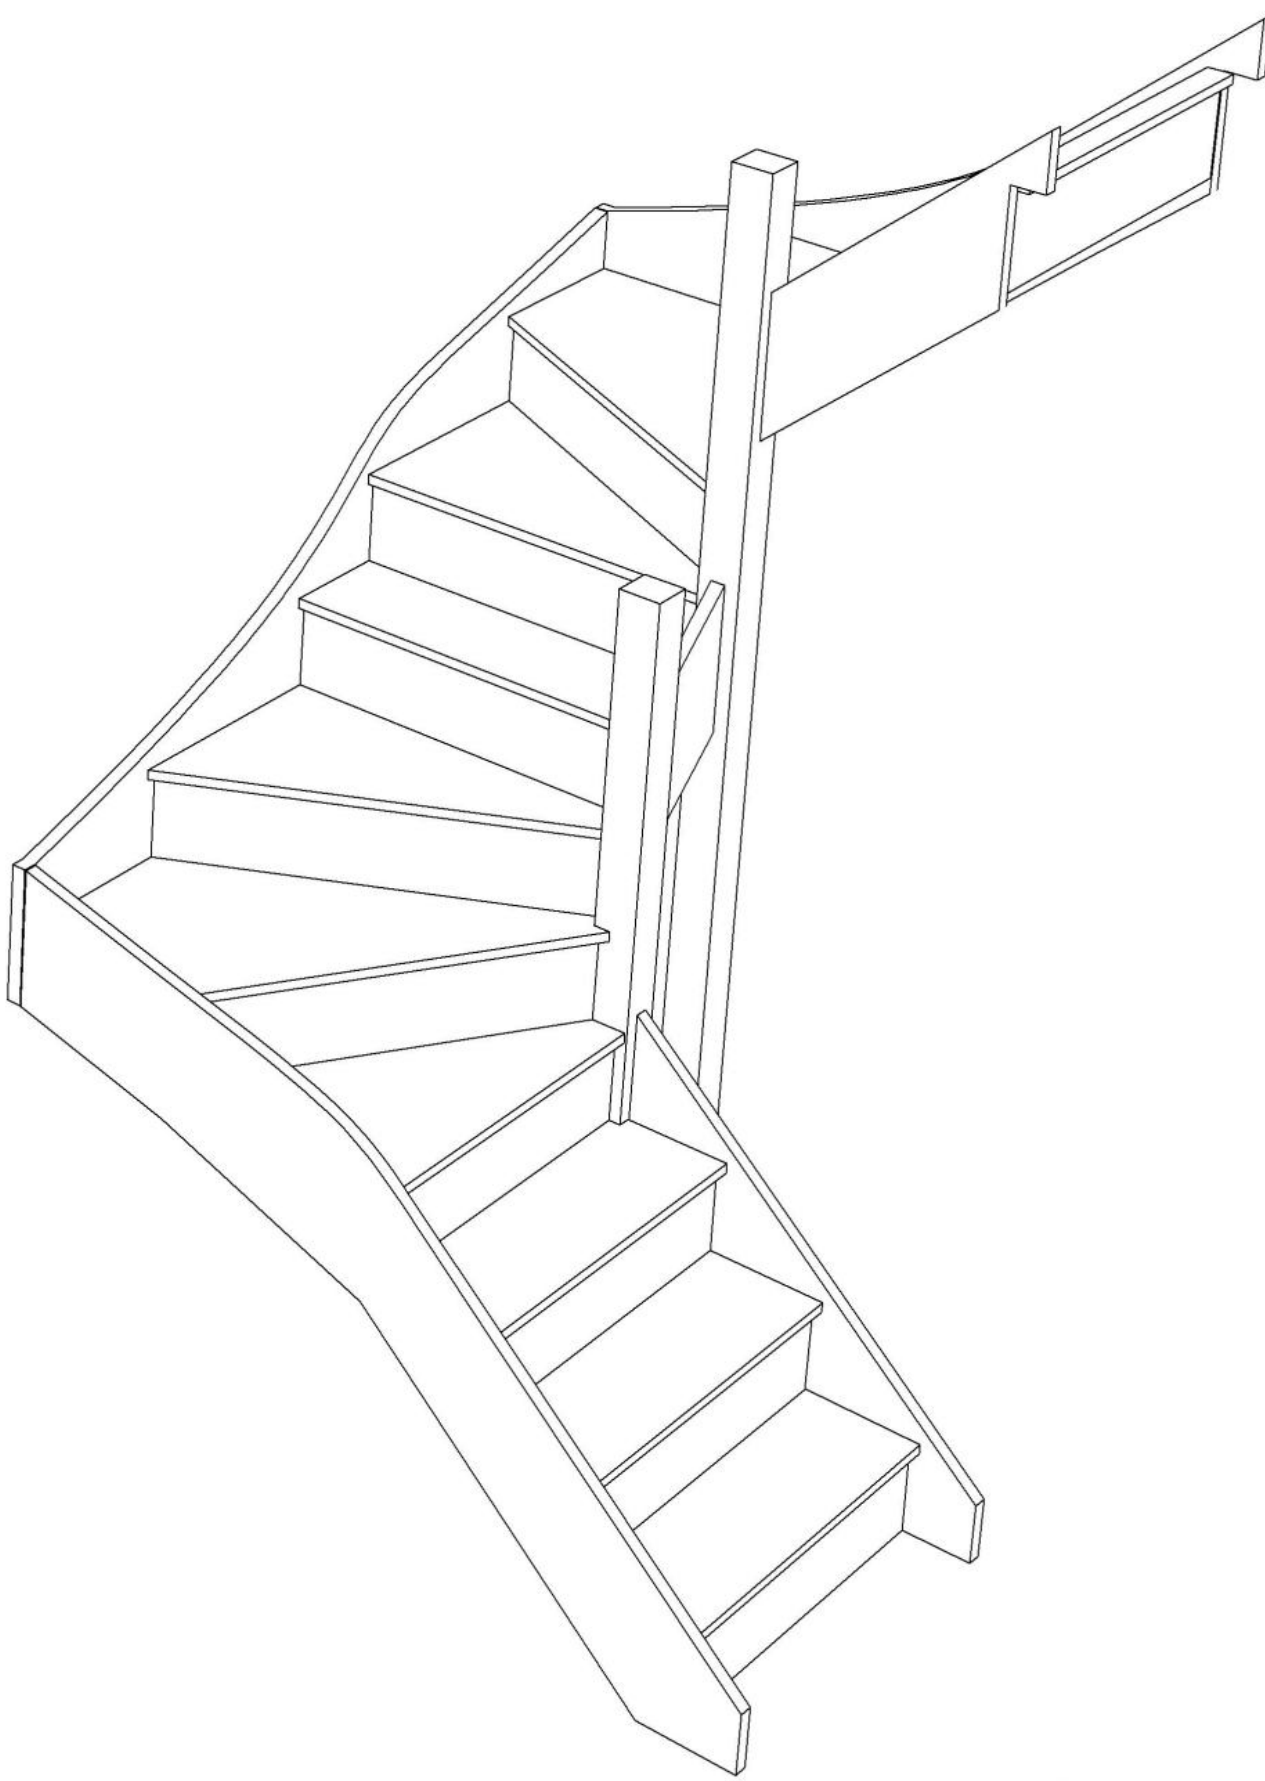

Stair Layouts-DW-13

S3W31W32N-RH

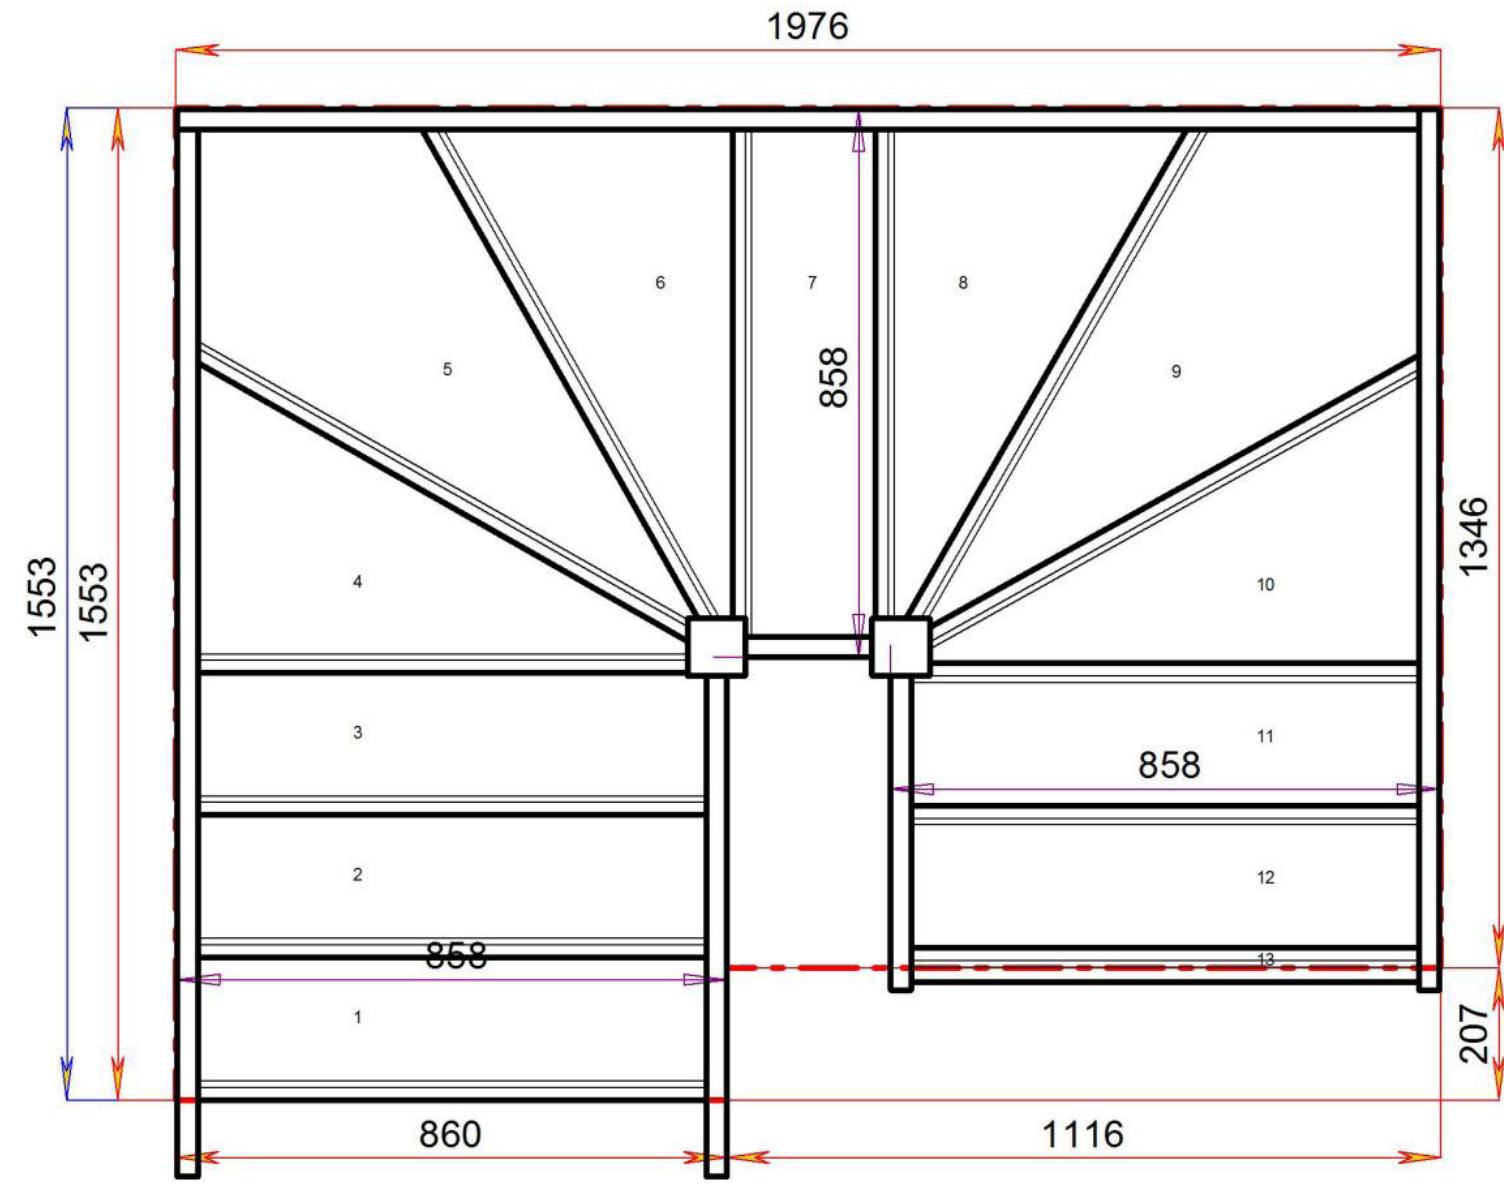


Floor to floor height 2600.000 mm



Stair:S3W31W32N-RH




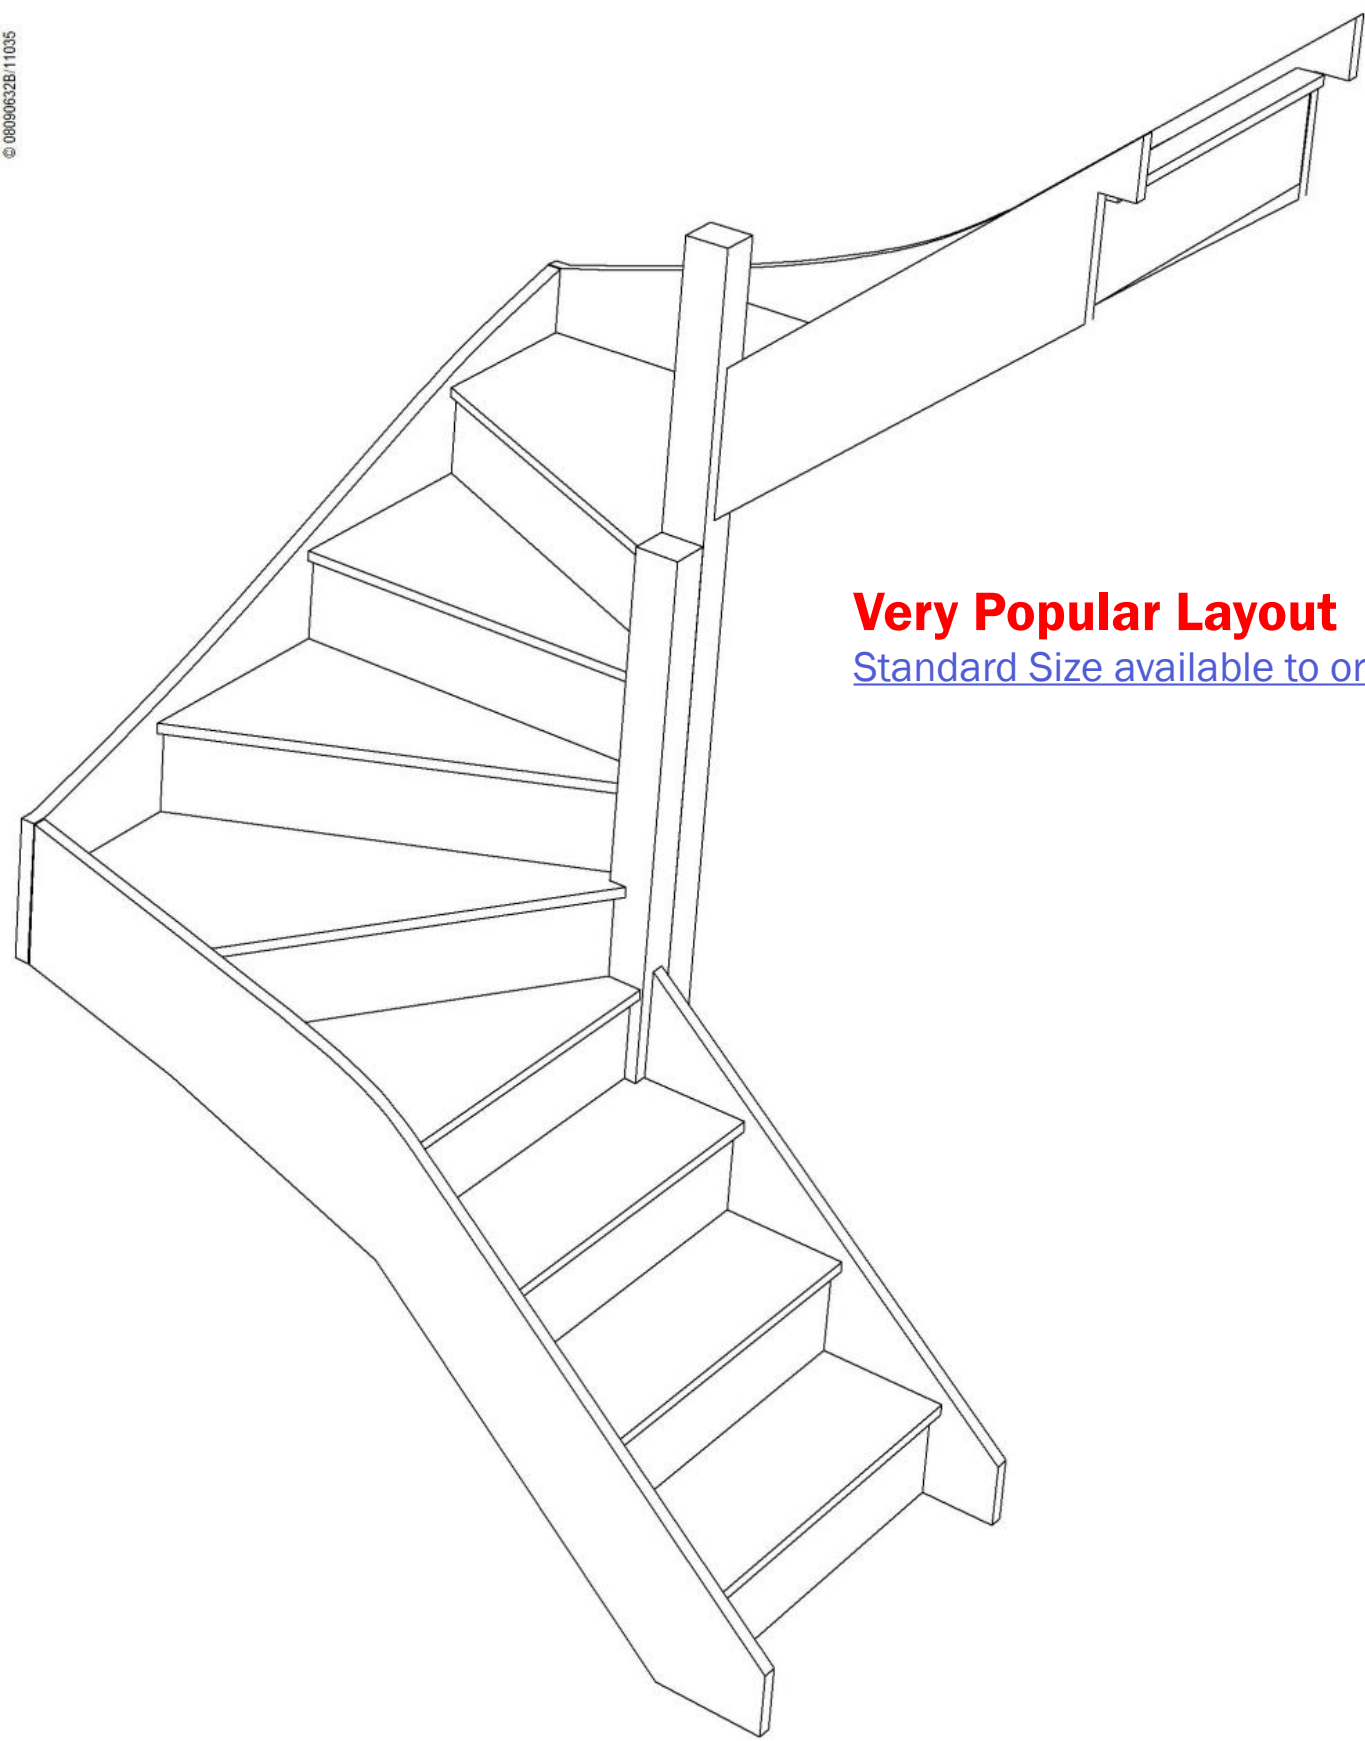

Very Popular Layout
[Standard Size available to order online](#)

Stair Layouts-DW-13


S3W3W33N-RH

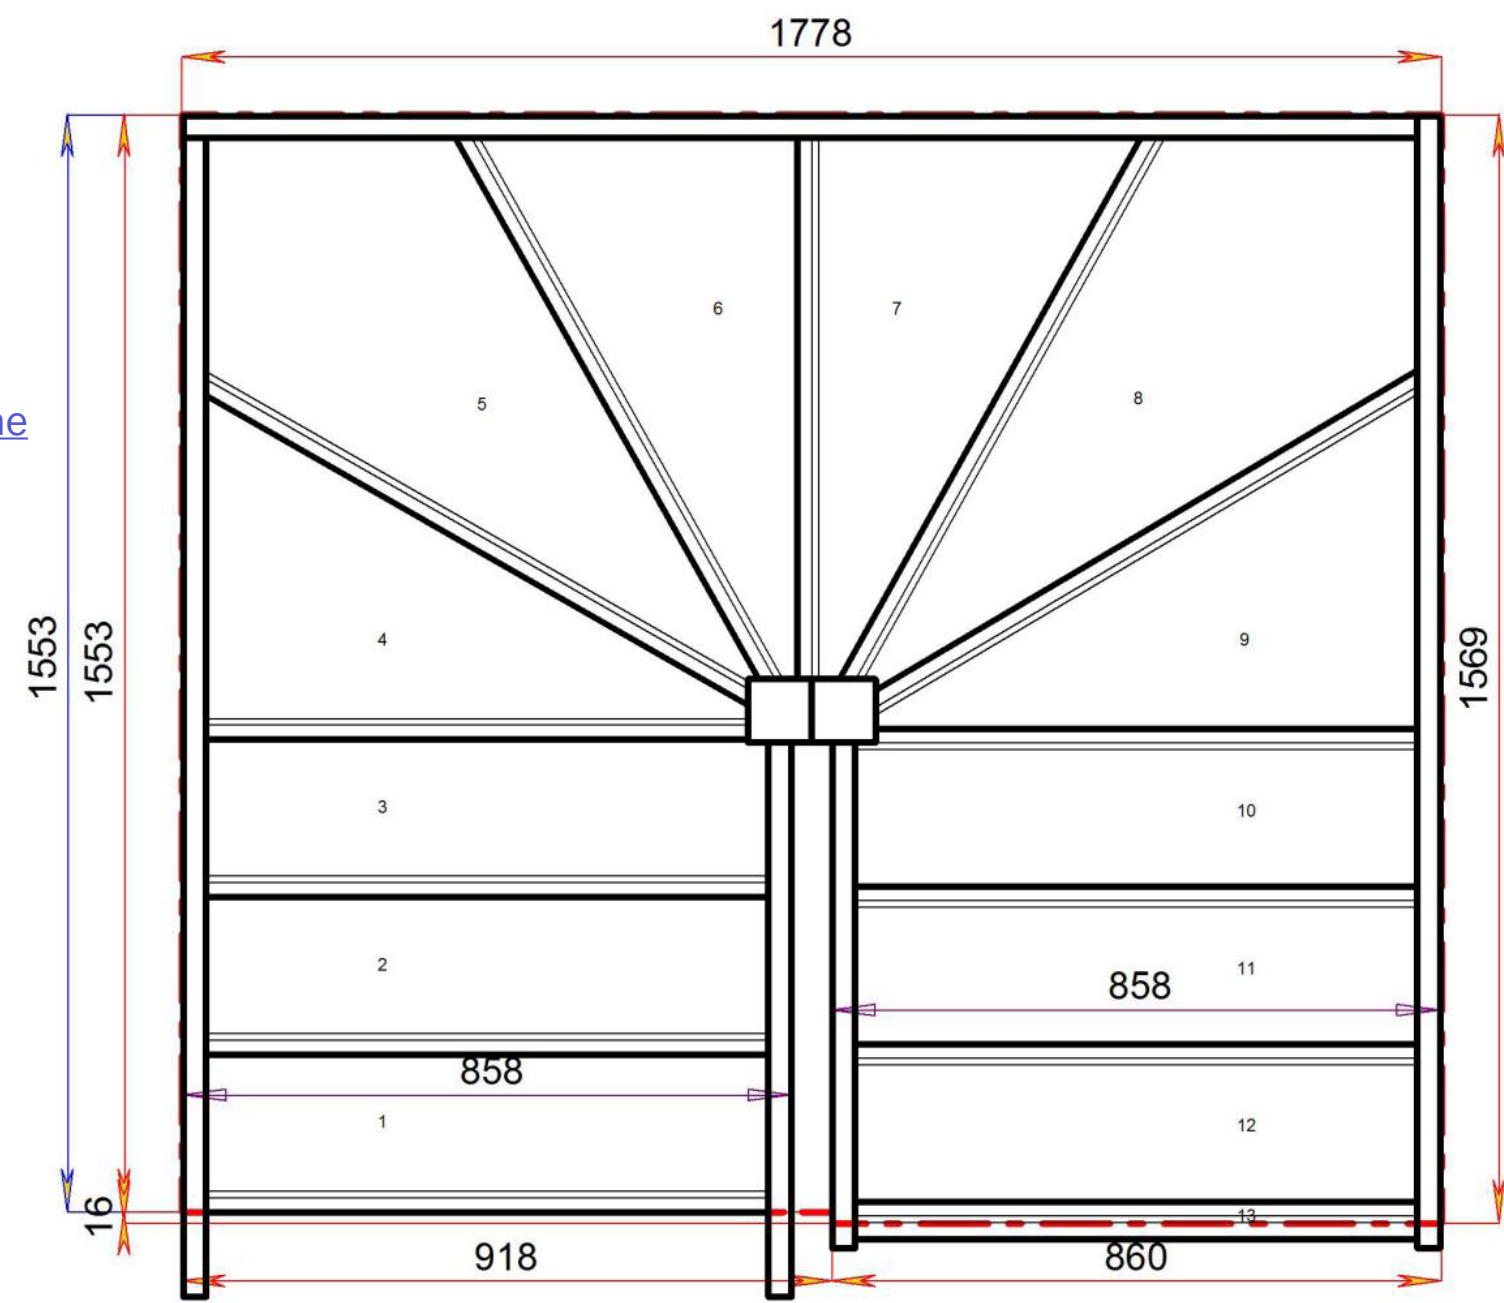

Floor to floor height 2600.000 mm




Stair:S3W3W33N-RH

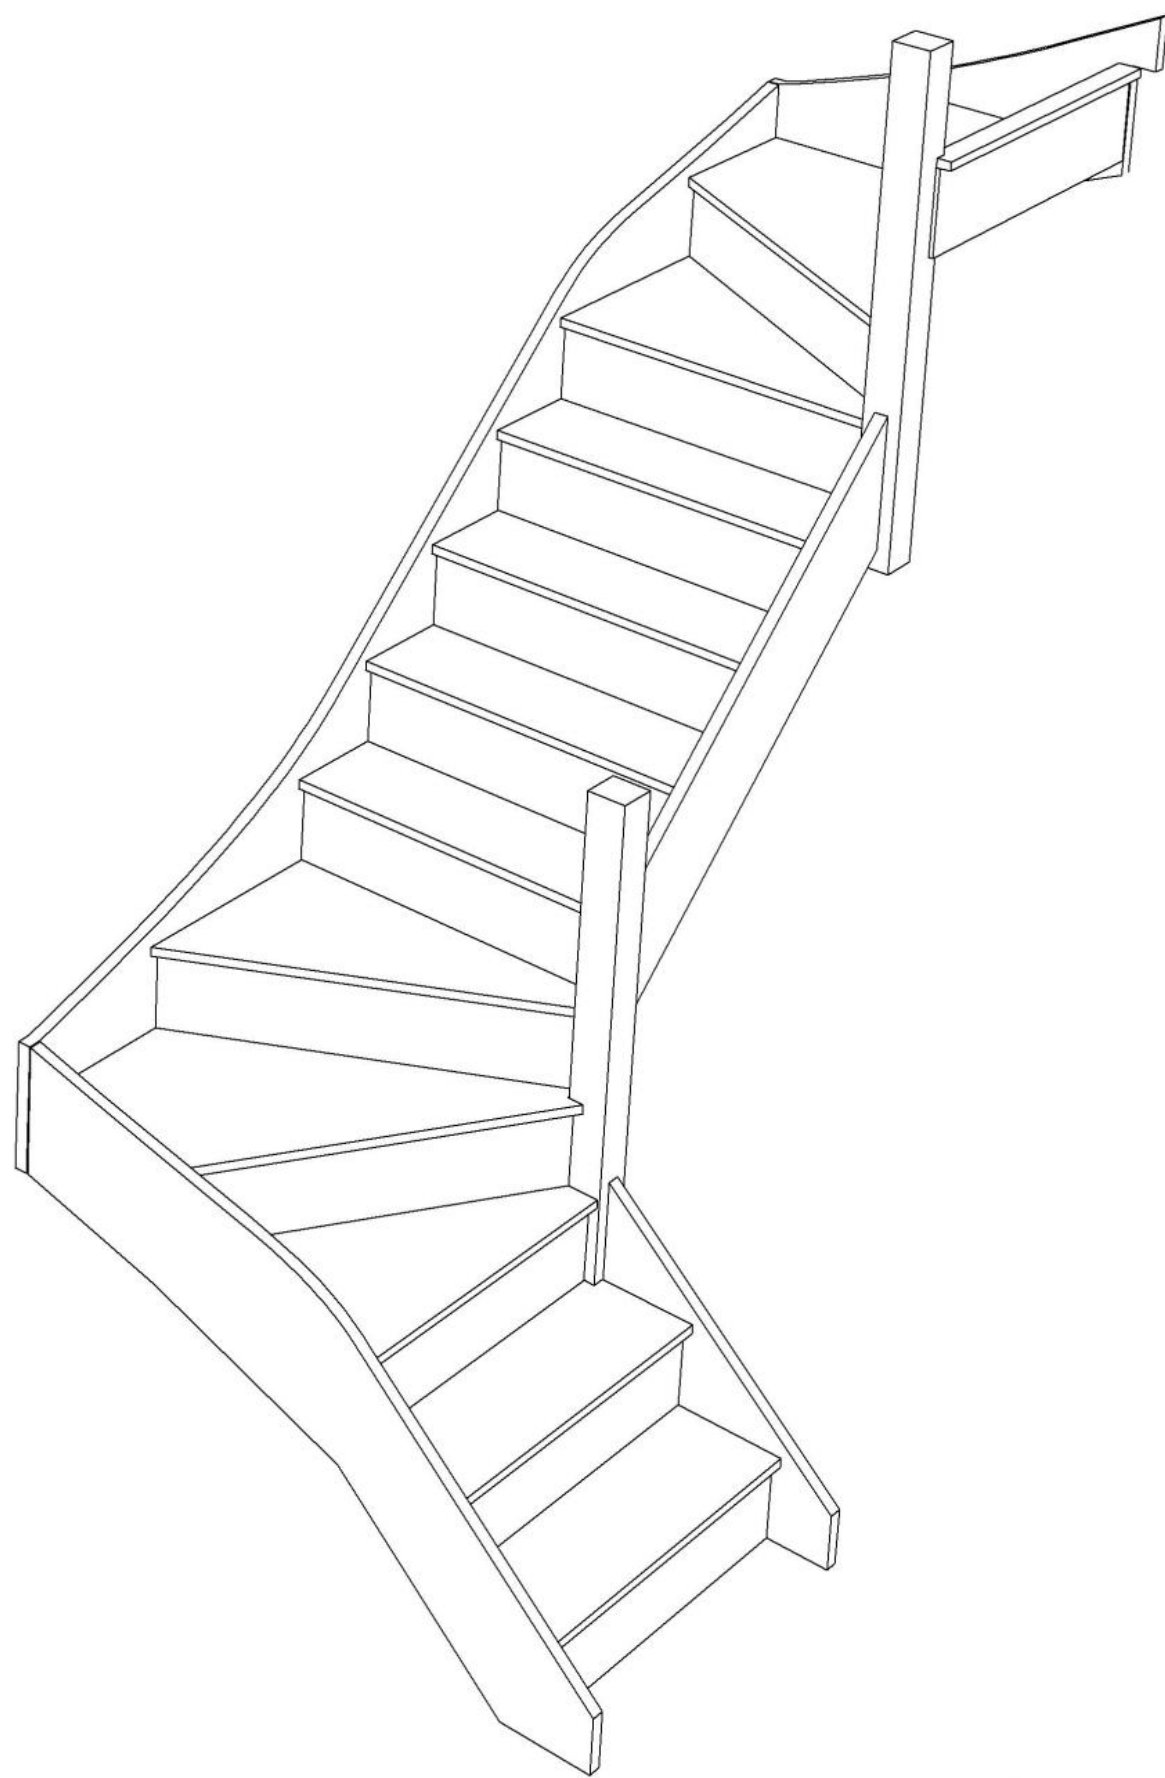

Stair Layouts-DW-13

S2W34W3N-RH

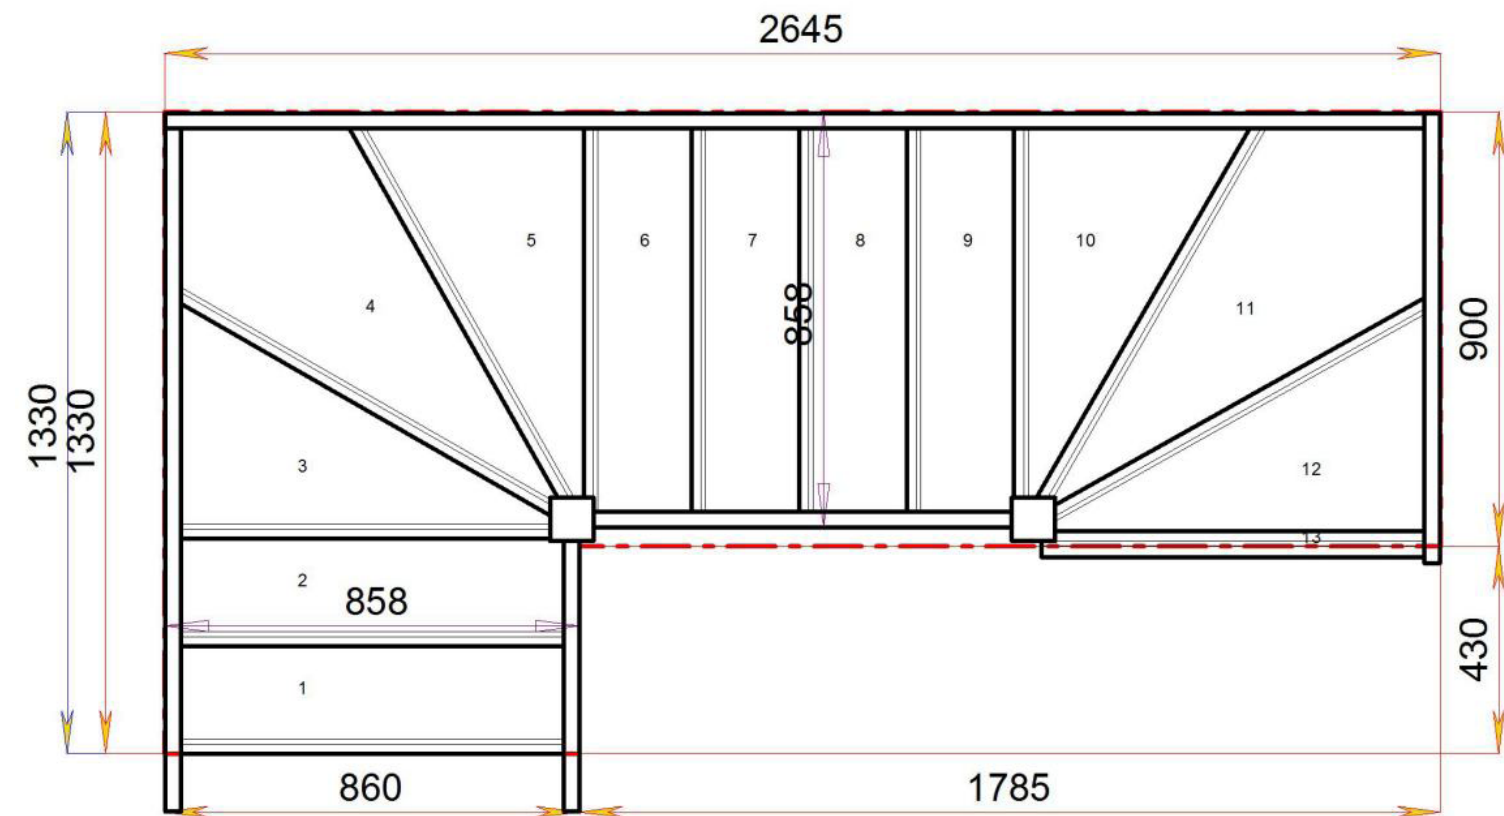

Floor to floor height

2600.000 mm




STAIRPLAN




STAIRPLAN

Stair:S2W34W3N-RH

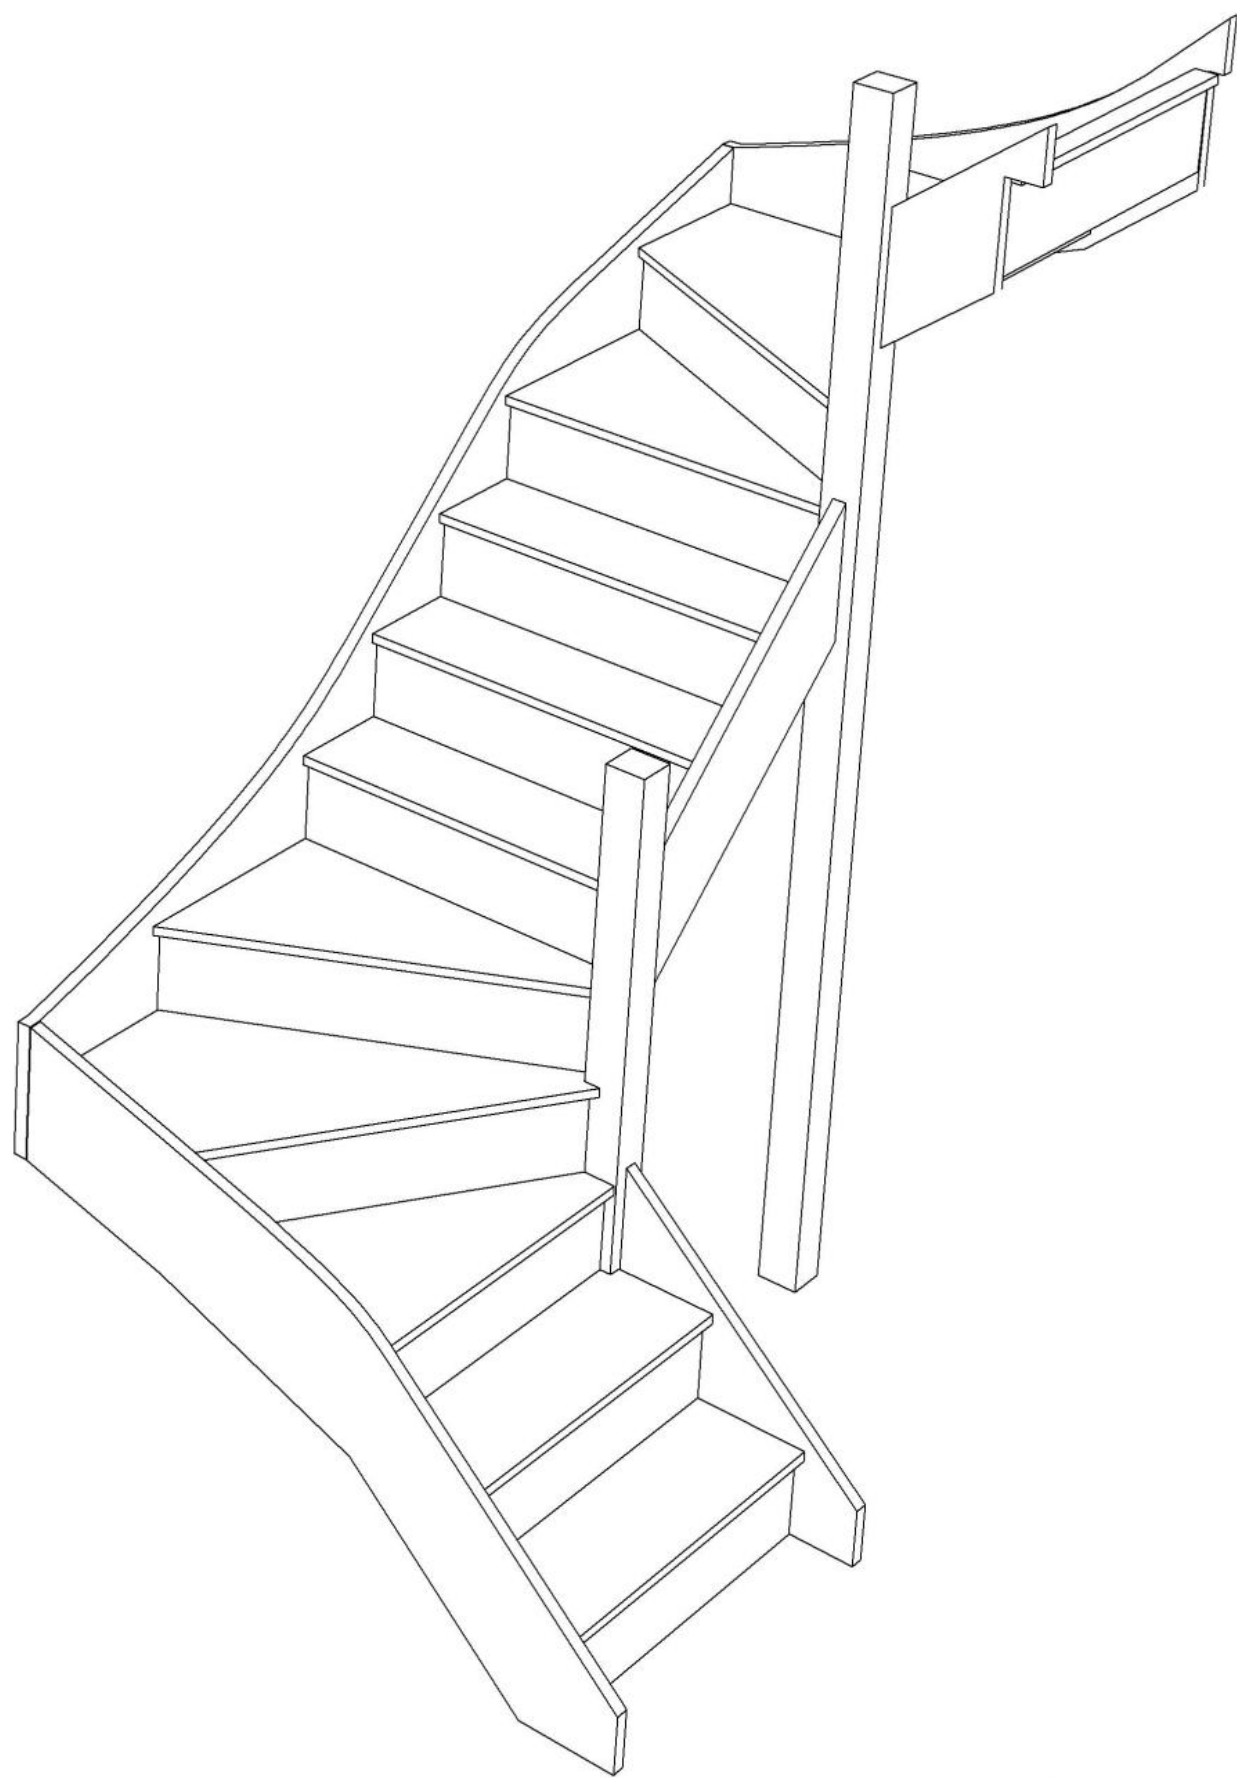

Stair Layouts-DW-13

S2W33W31N-RH

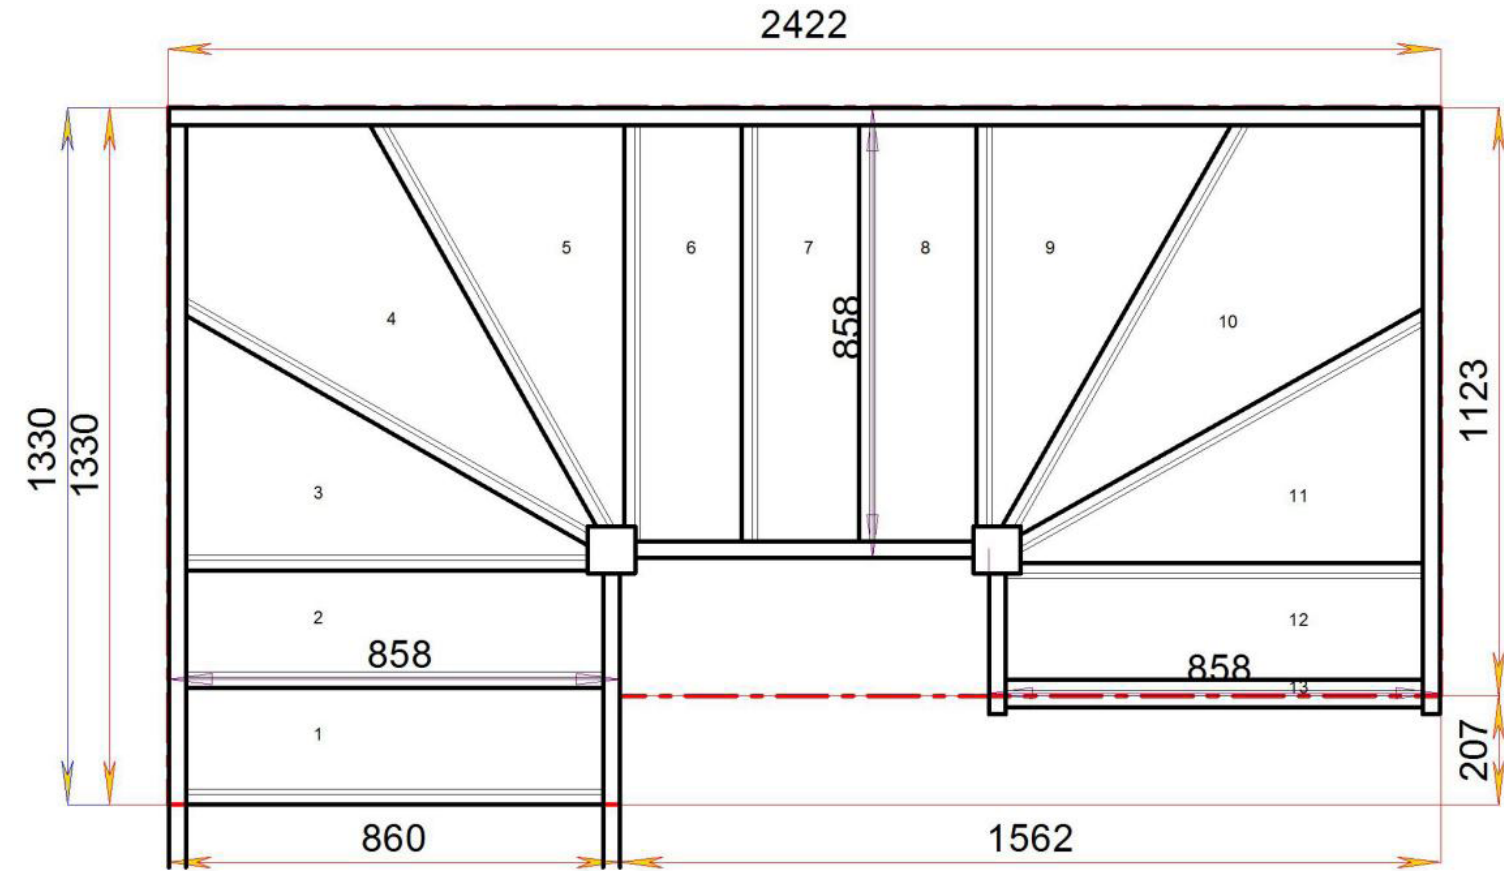

Floor to floor height

2600.000 mm



STAIRPLAN





STAIRPLAN

Stair:S2W33W31N-RH

Stair Layouts-DW-13

S2W32W32N-RH

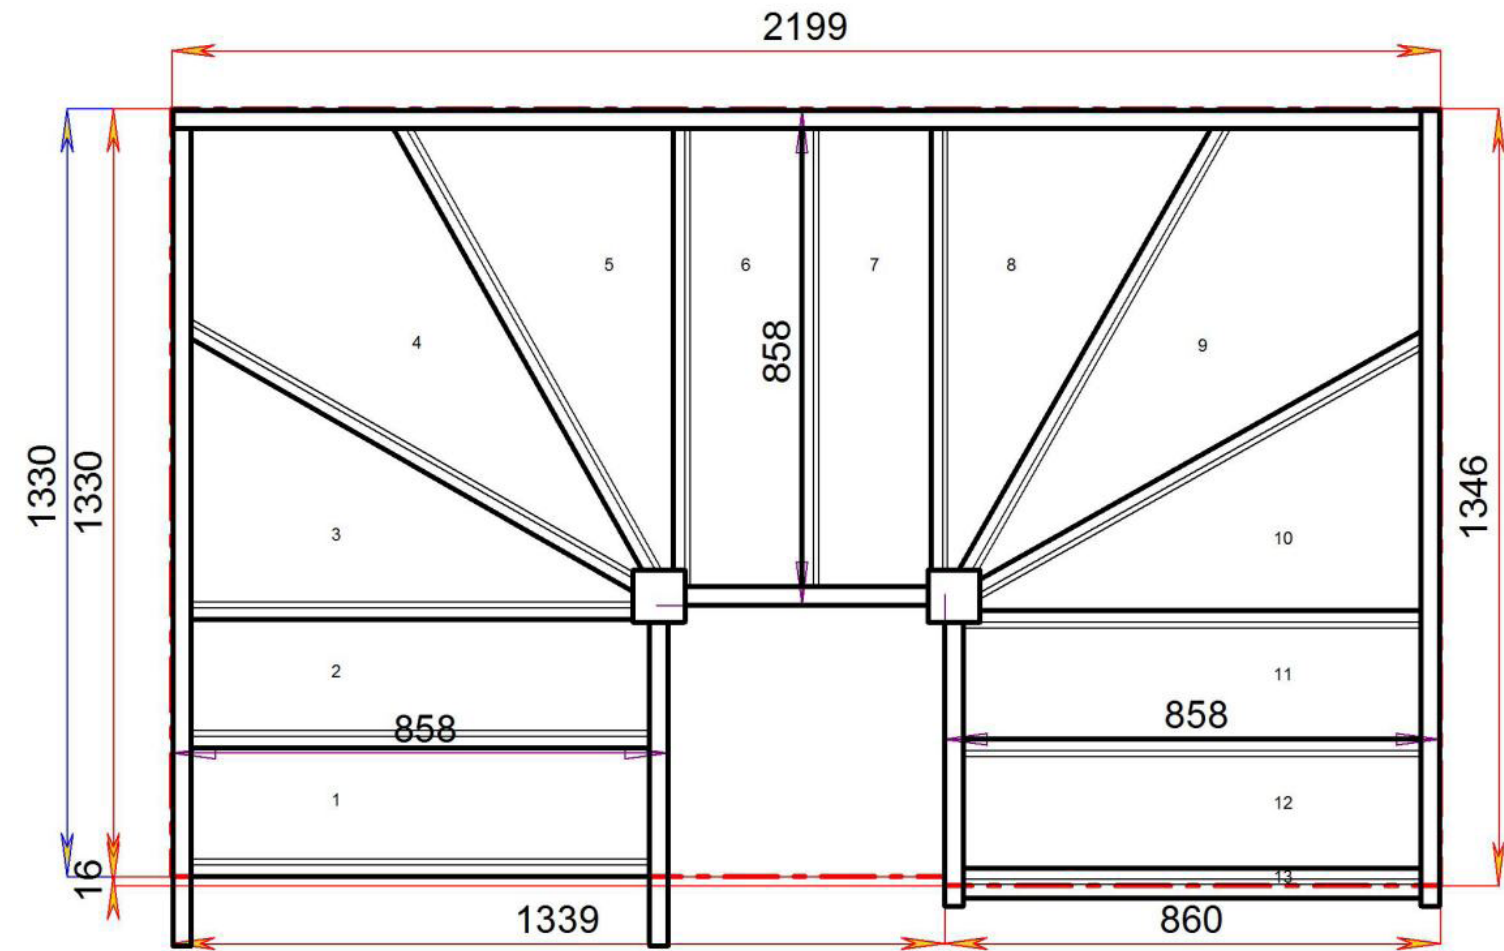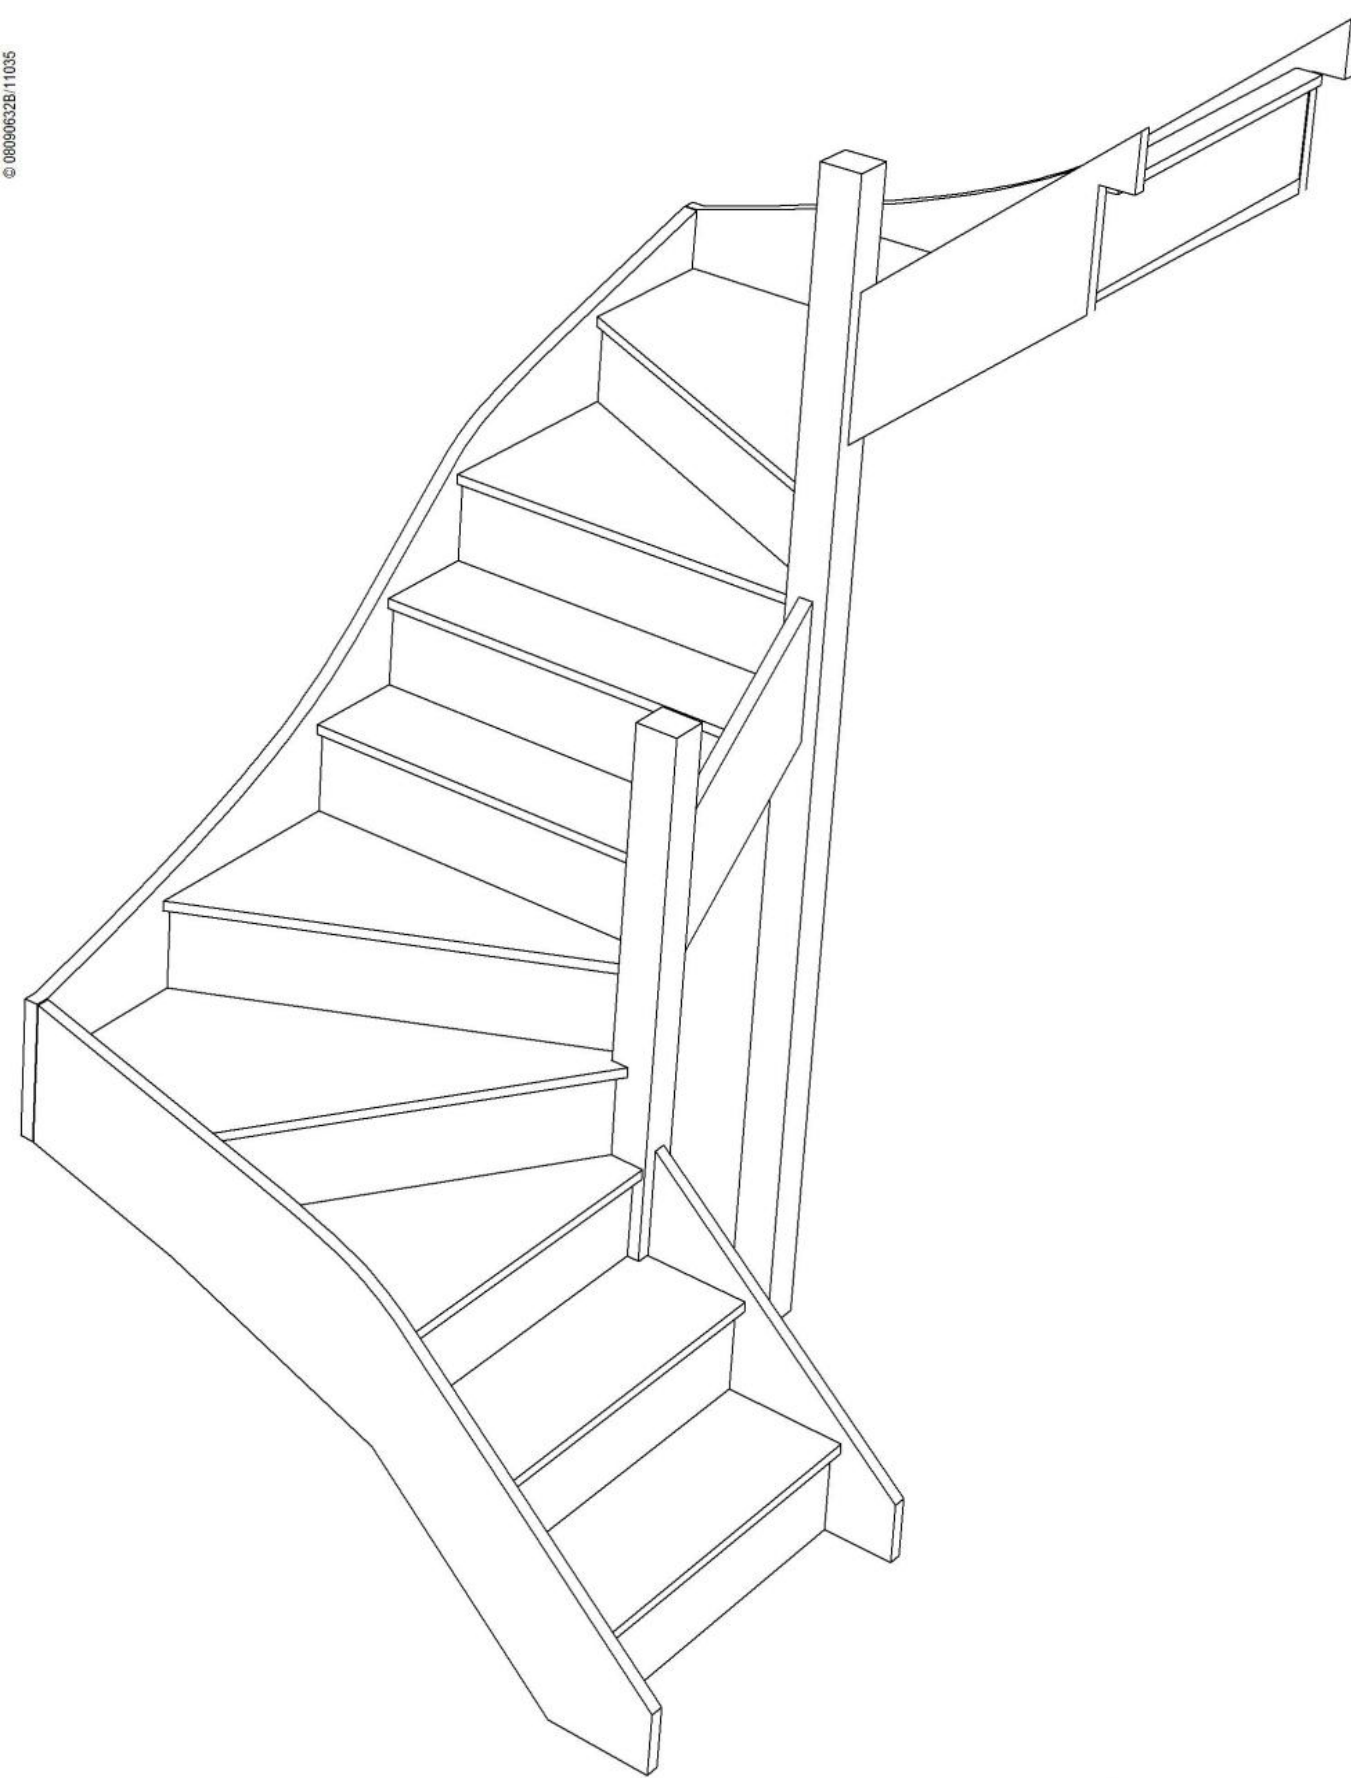

Floor to floor height

2600.000 mm




STAIRPLAN




STAIRPLAN

Stair:S2W32W32N-RH

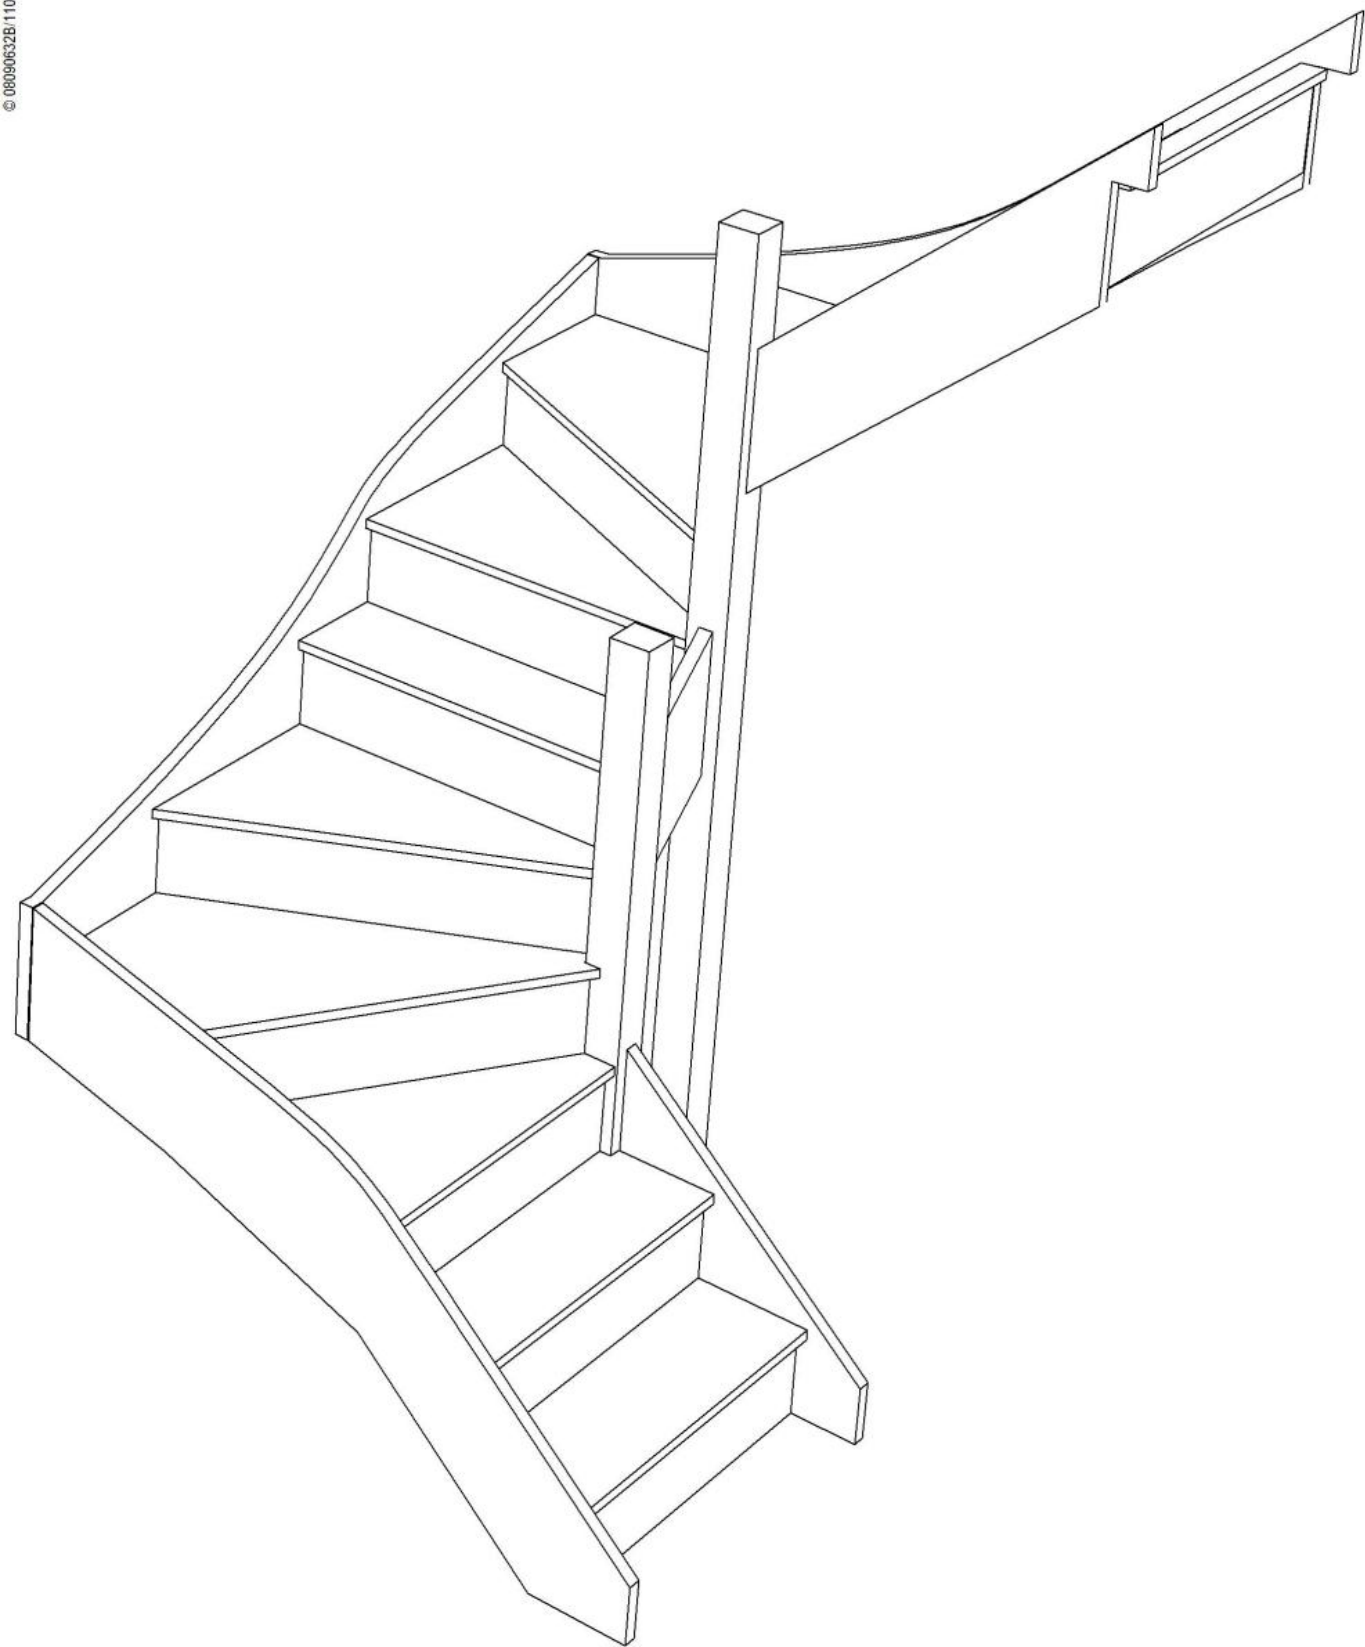

Stair Layouts-DW-13

S2W31W33N-RH

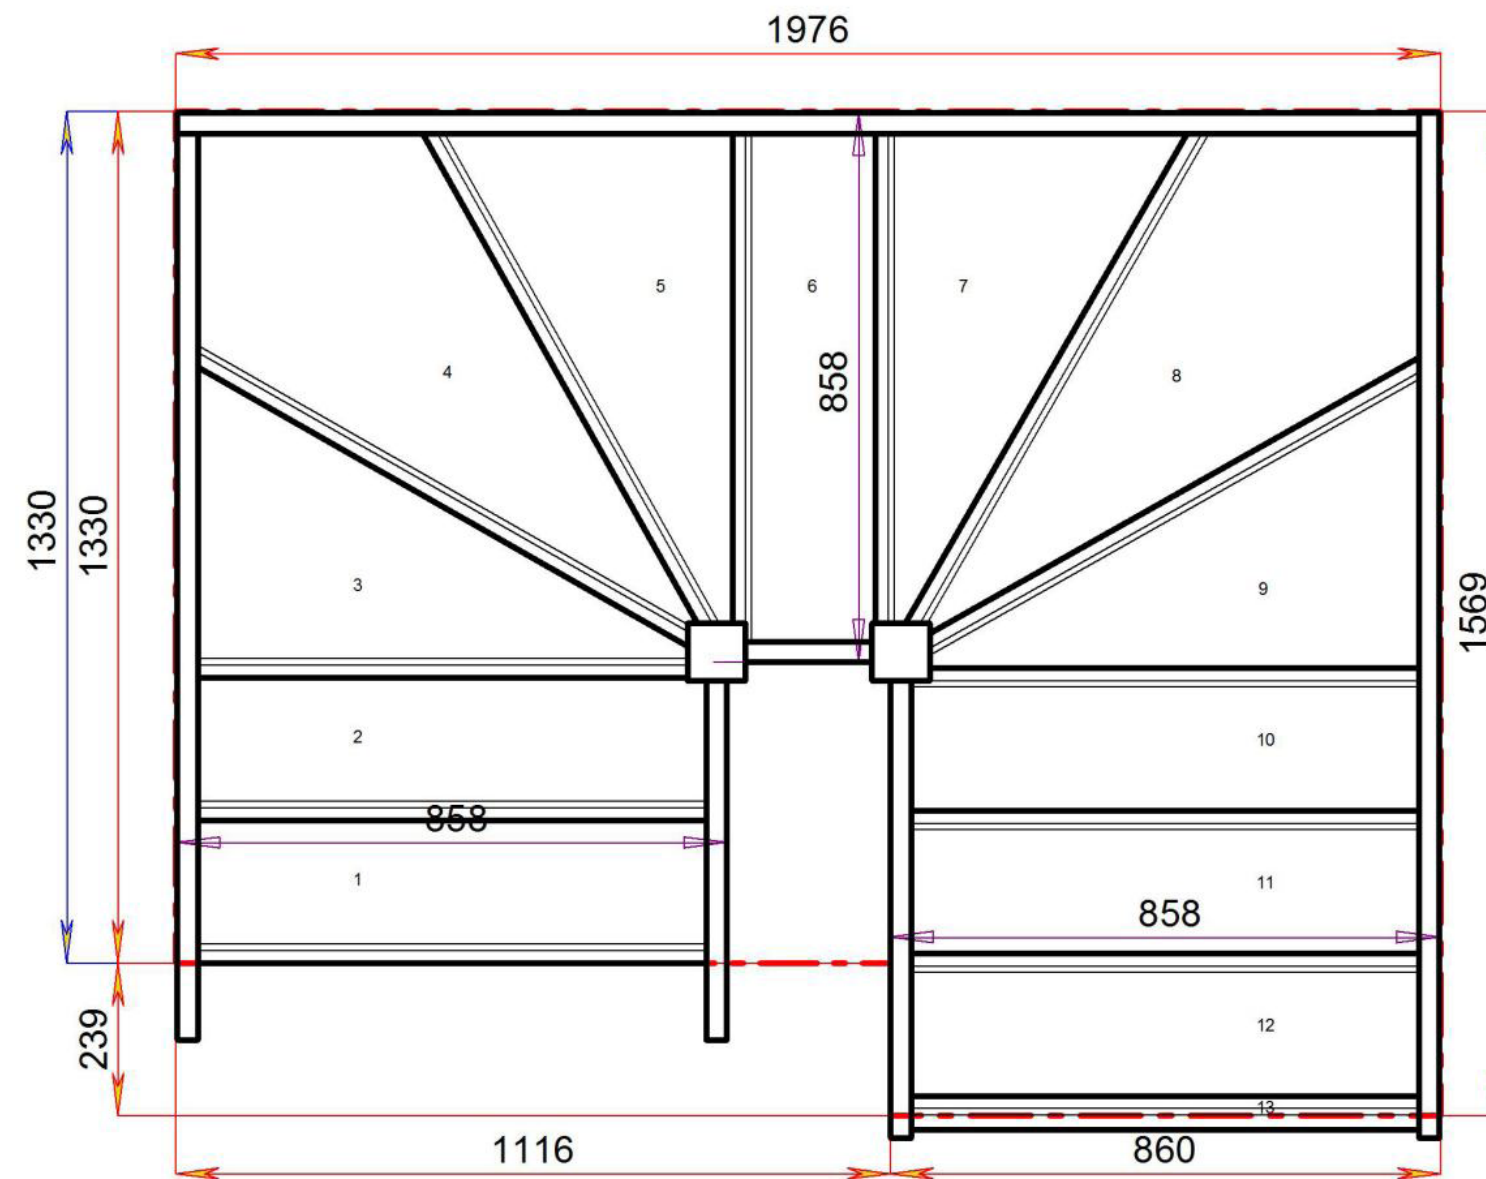

Floor to floor height



2600.000 mm



Stair:S2W31W33N-RH

Stair Layouts-DW-13


S2W3W34N-RH

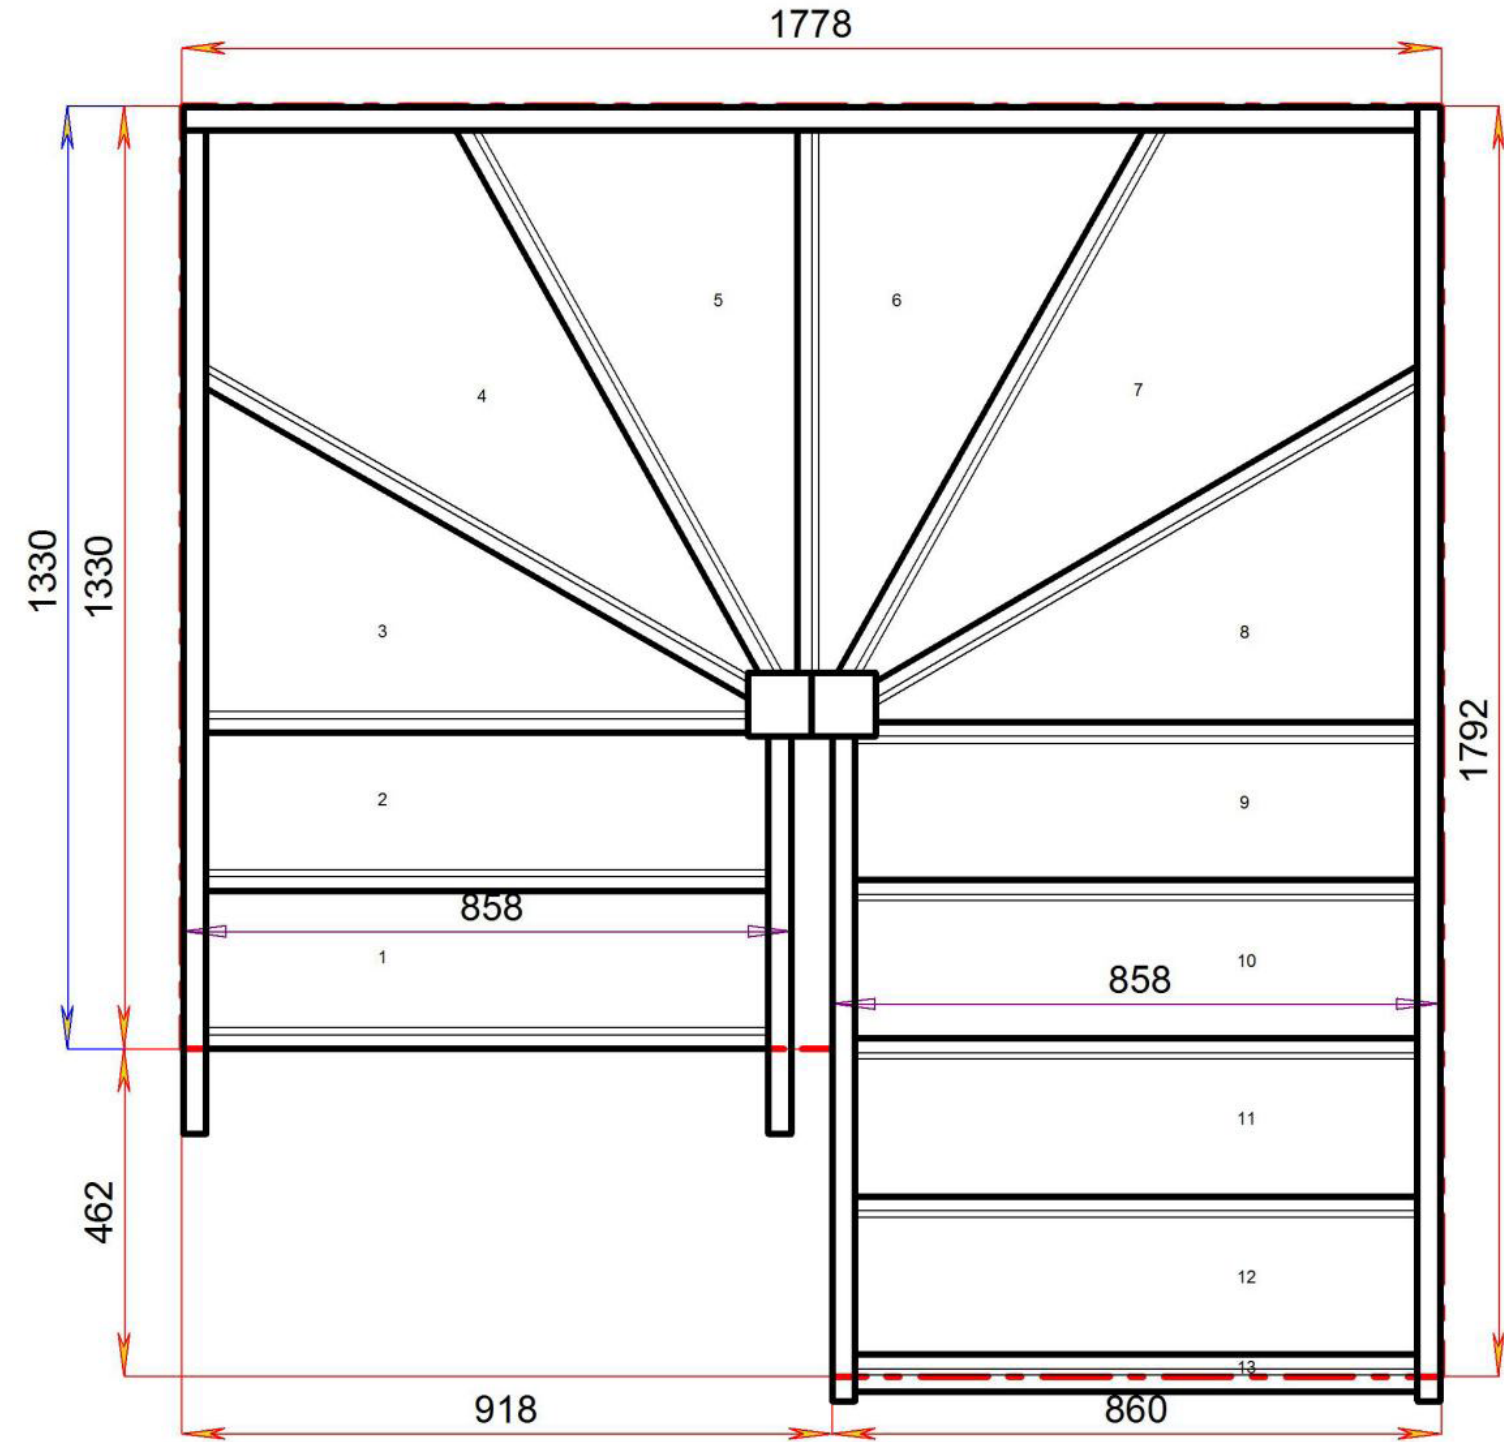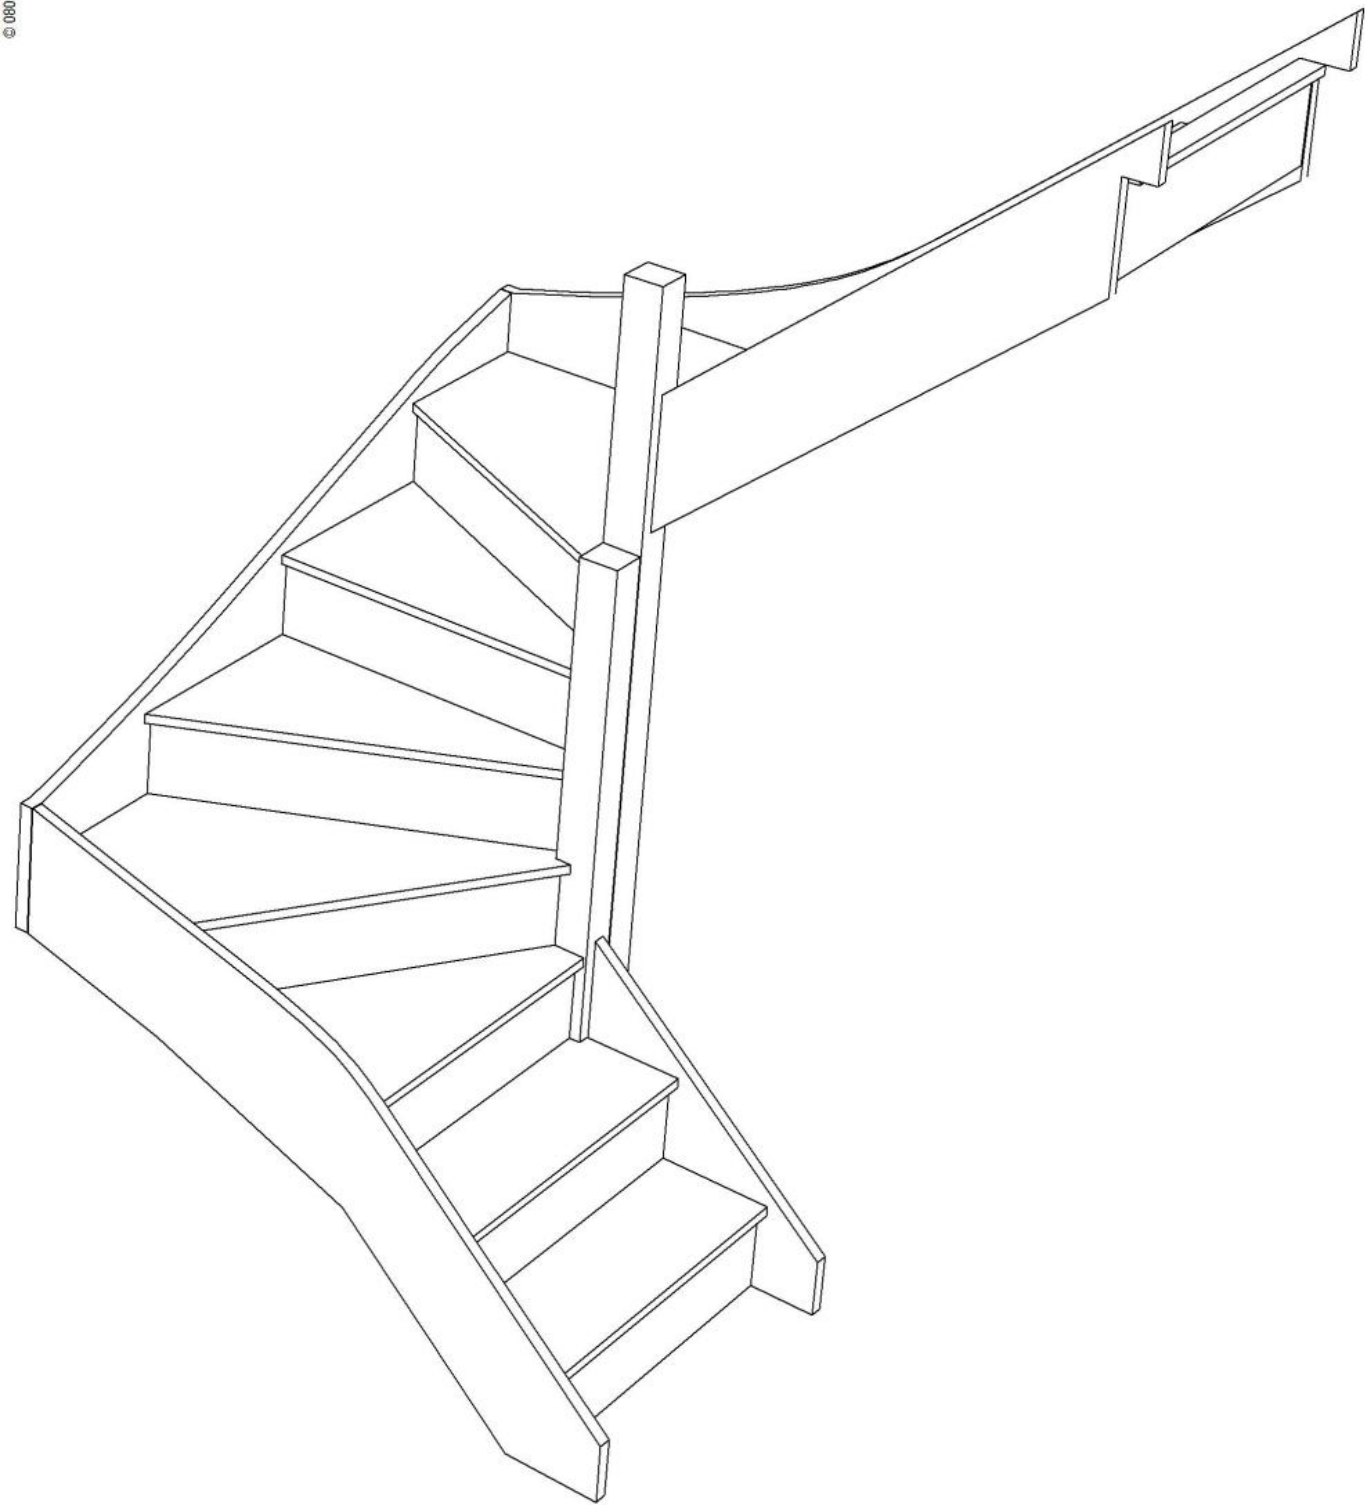

Floor to floor height 2600.000 mm




Stair:S2W3W34N-RH

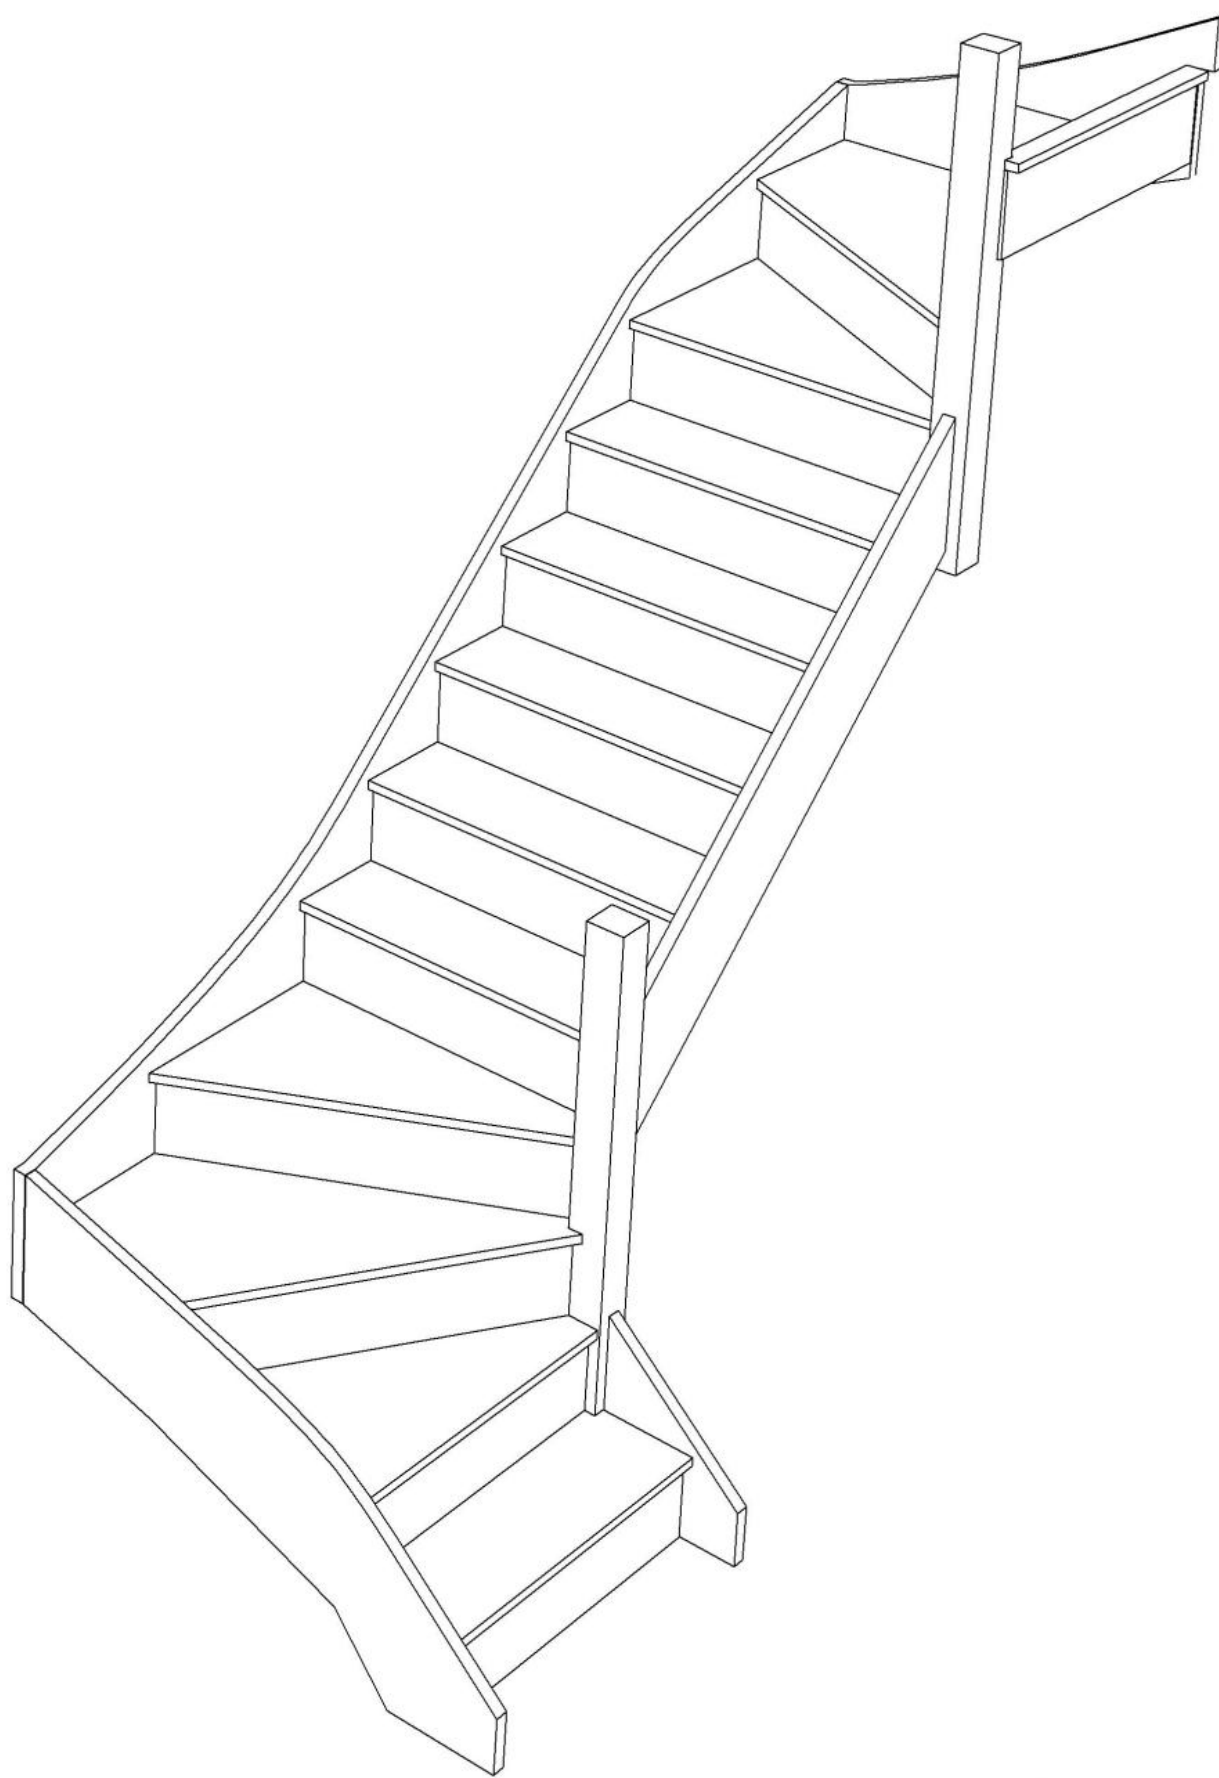

Popular Layout

[Standard Size available to order online](#)

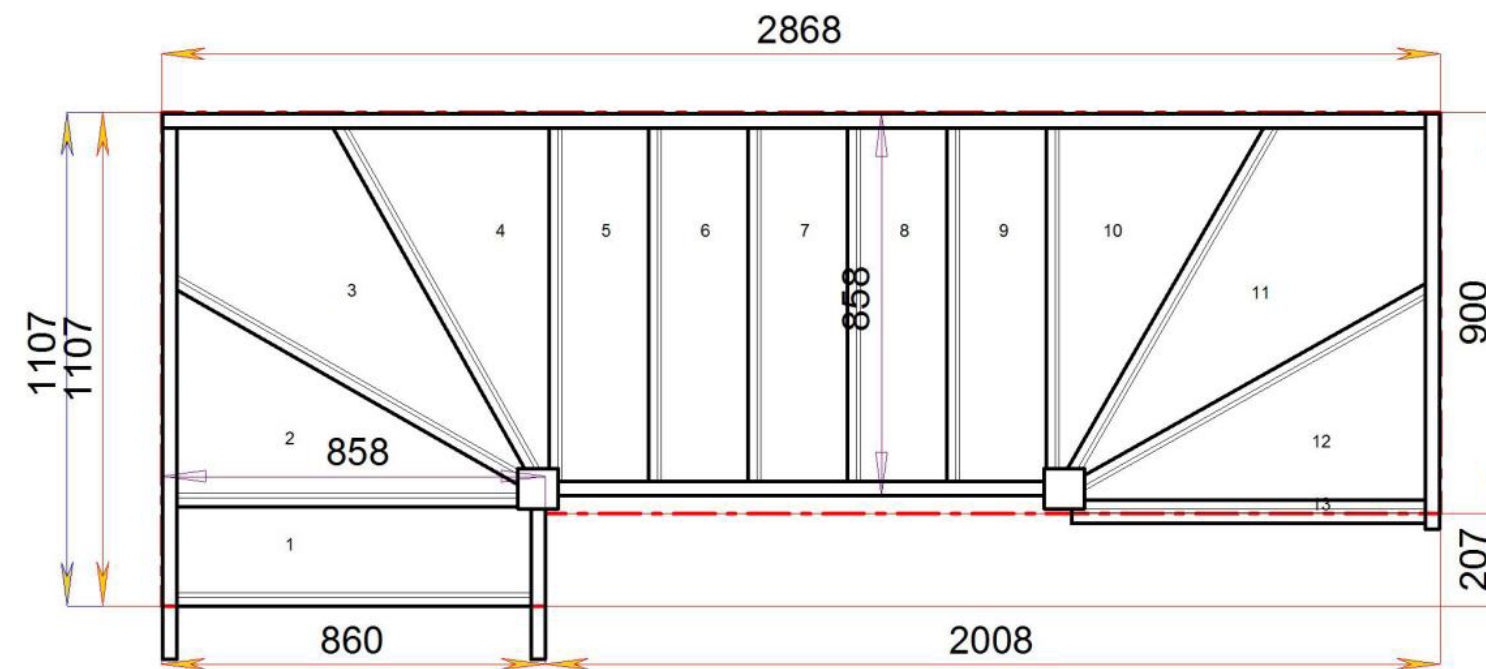

Floor to floor height

2600.000 mm



STAIRPLAN





STAIRPLAN

Stair:S1W35W3N-RH

Stair Layouts-DW-13

S1W34W31N-RH

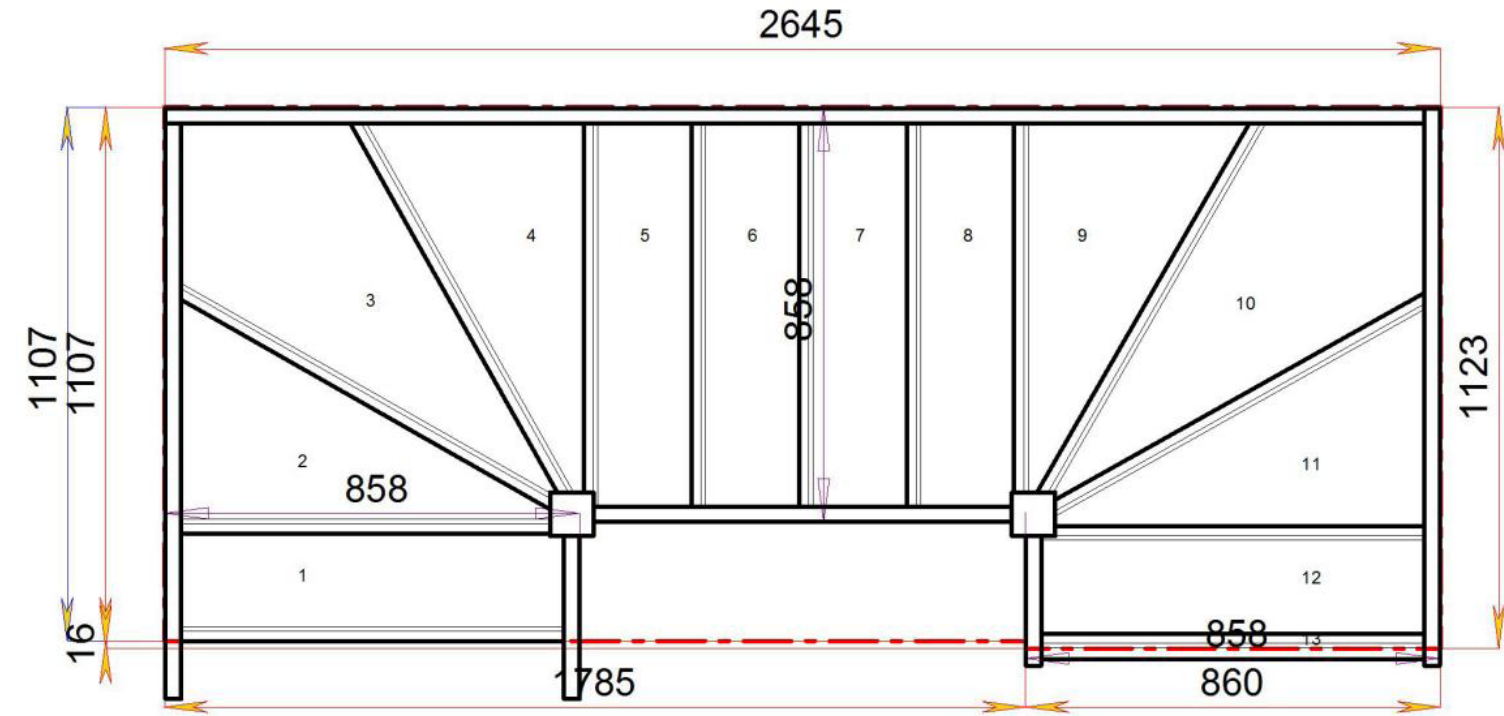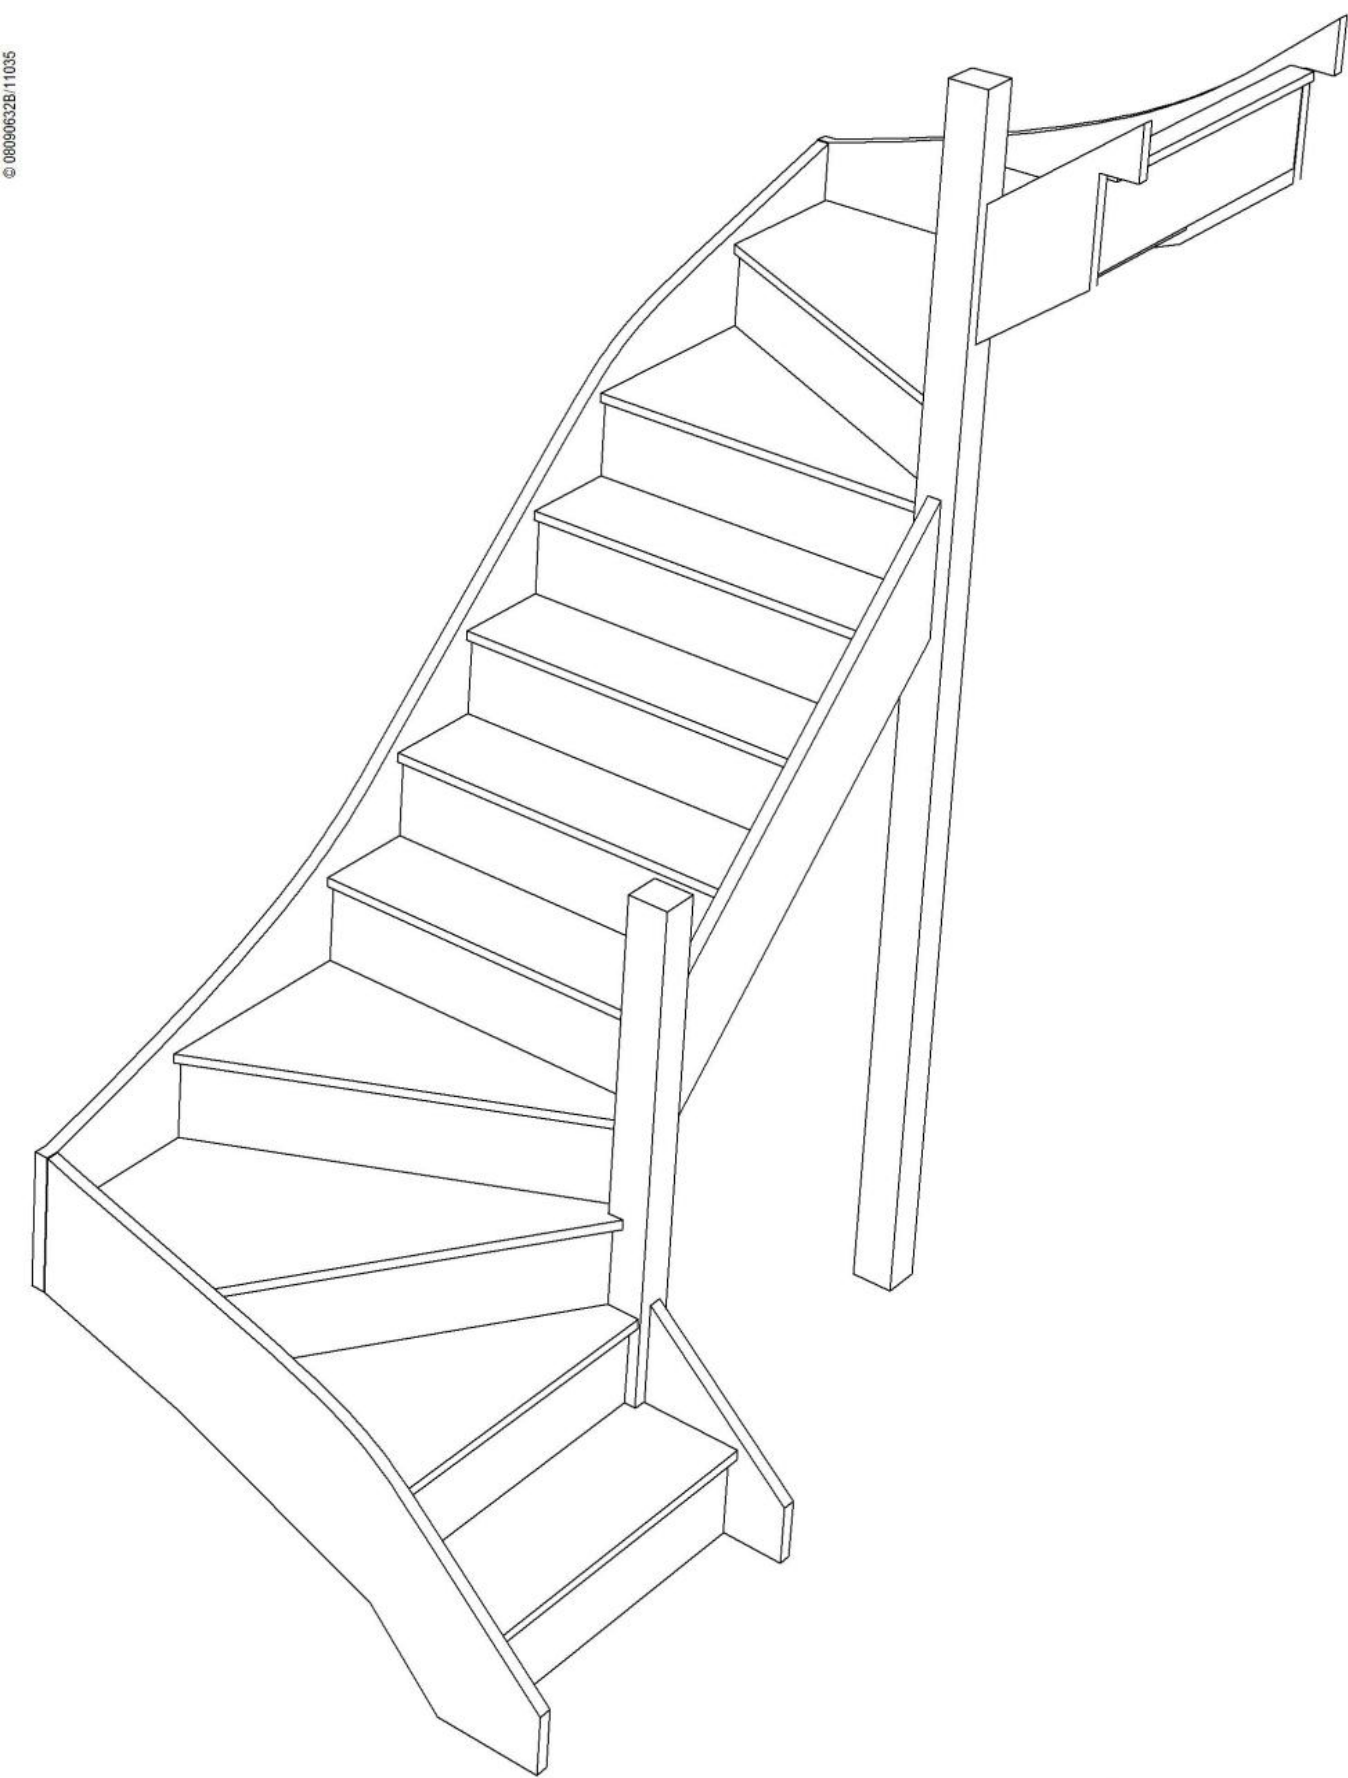

Floor to floor height

2600.000 mm




STAIRPLAN




STAIRPLAN

Stair:S1W34W31N-RH

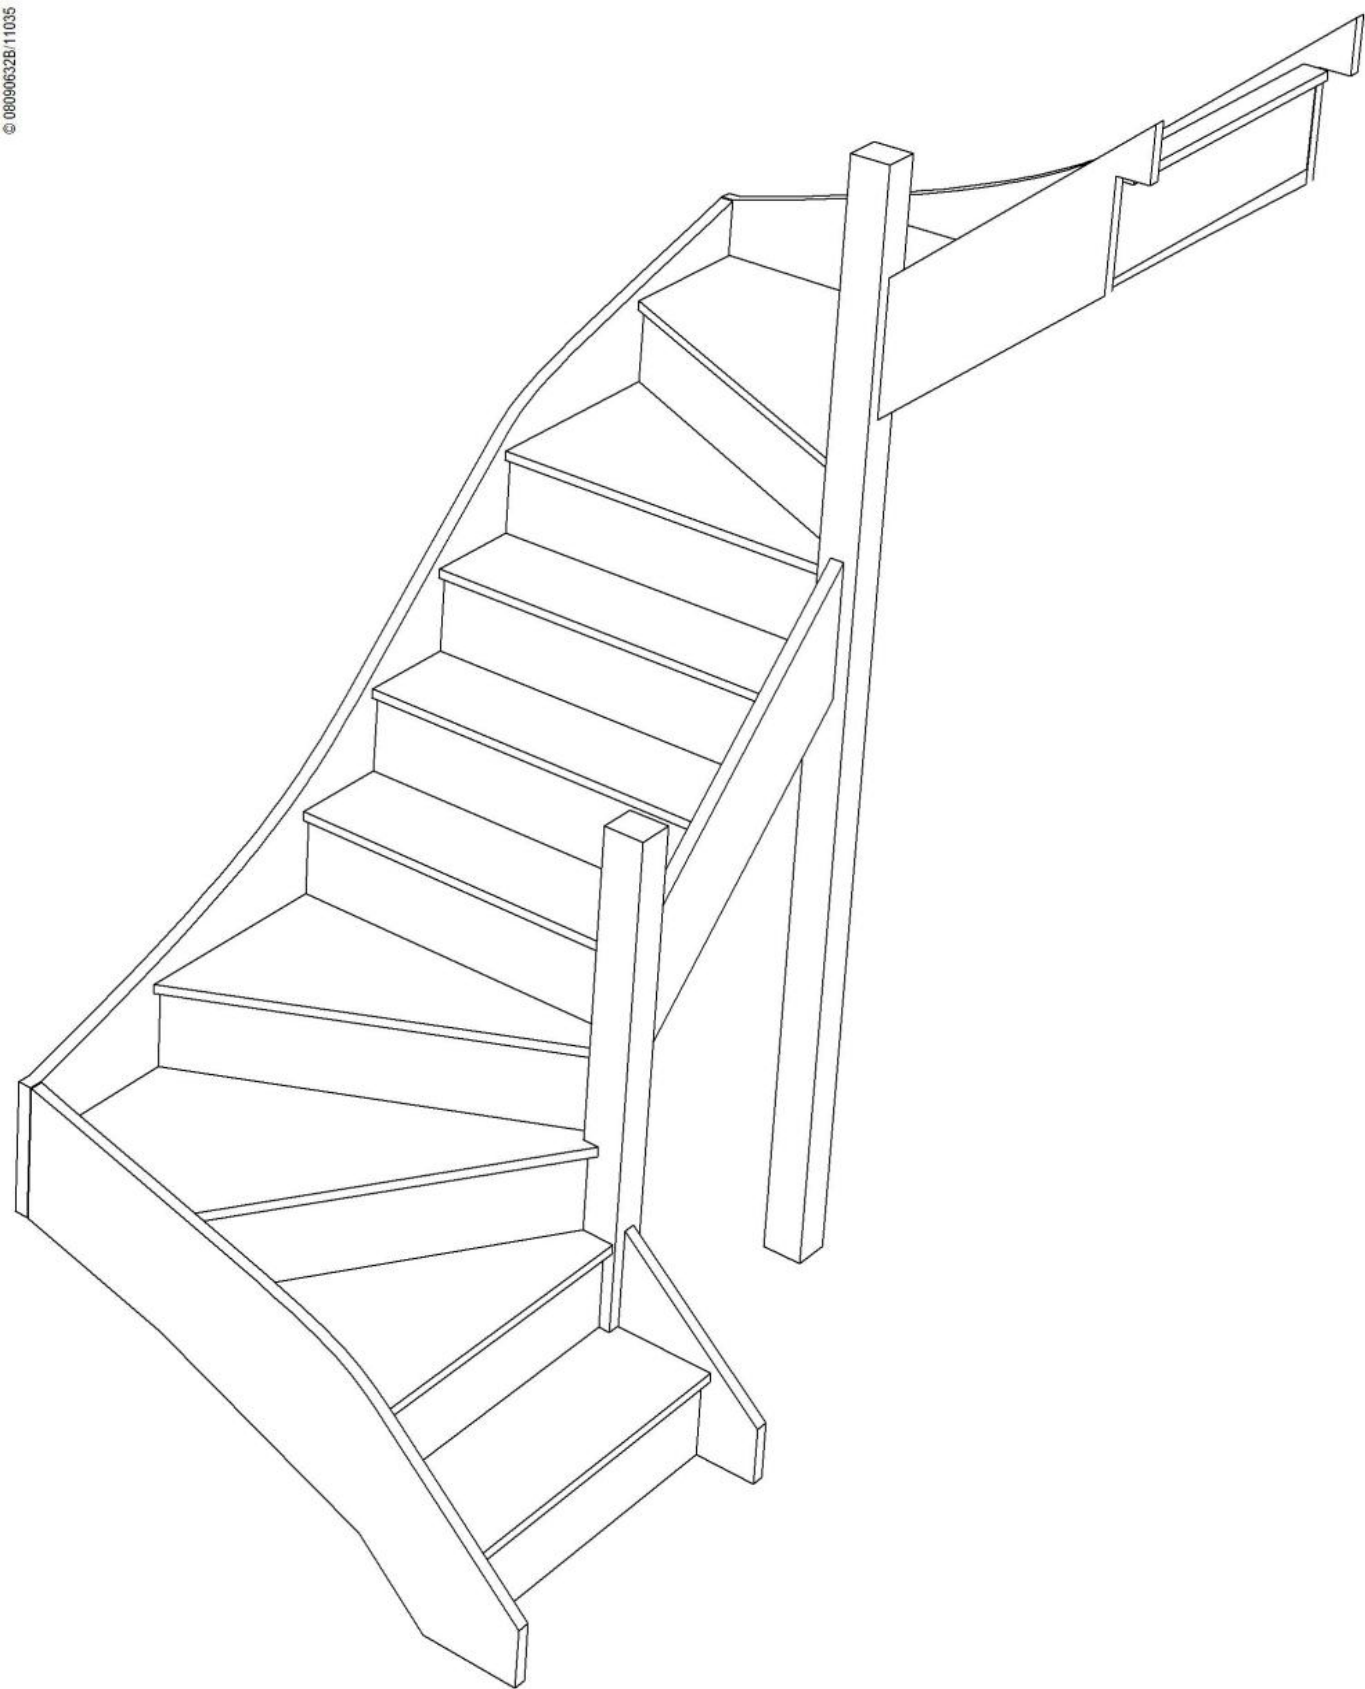

Stair Layouts-DW-13

S1W33W32N-RH

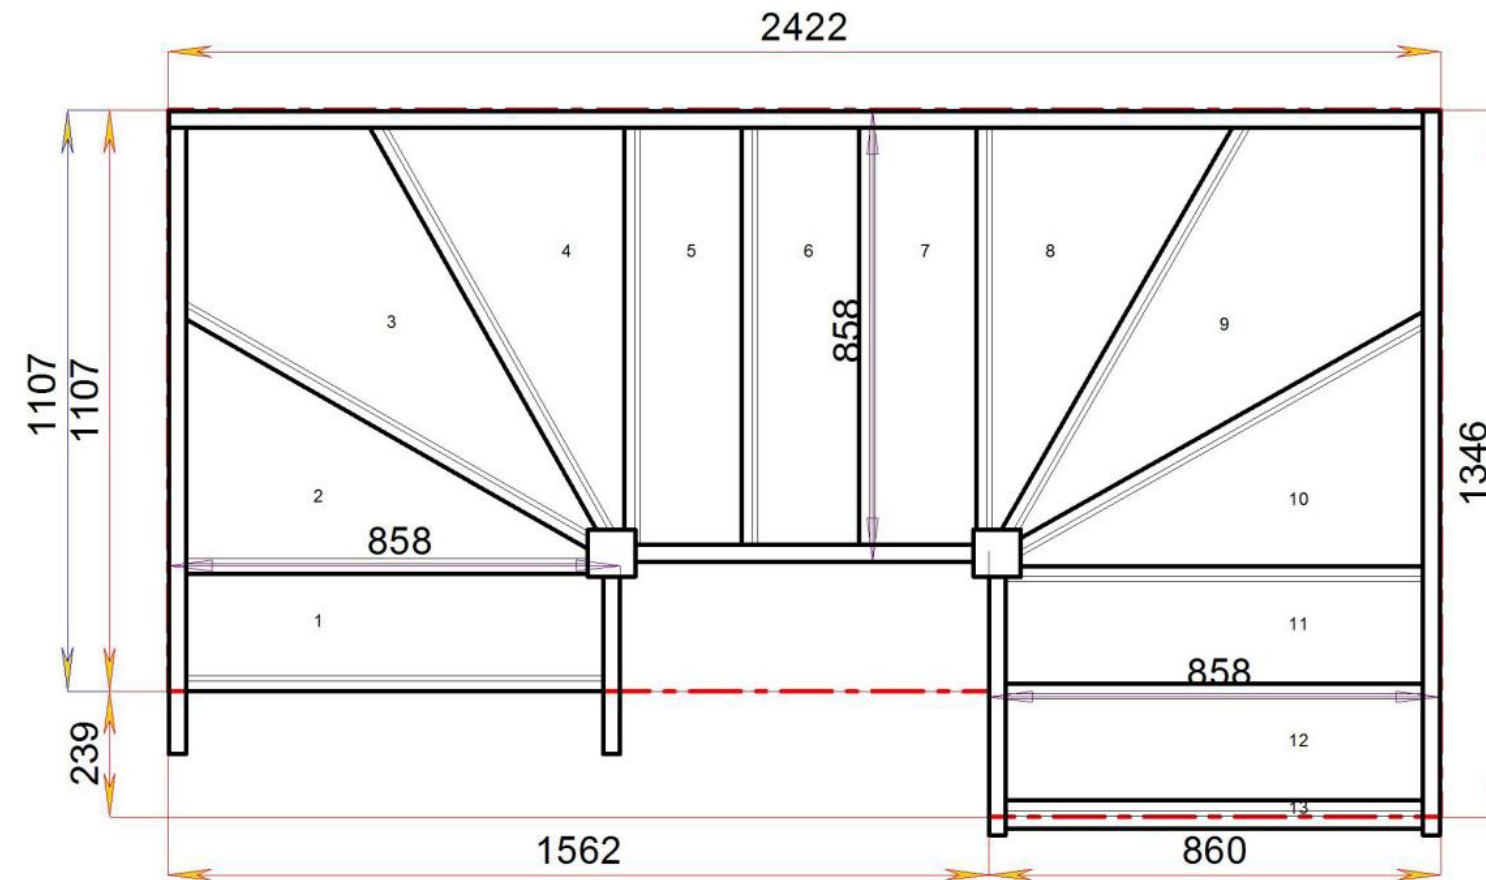

Floor to floor height

2600.000 mm



STAIRPLAN





STAIRPLAN

Stair:S1W33W32N-RH

Stair Layouts-DW-13

S1W32W33N-RH

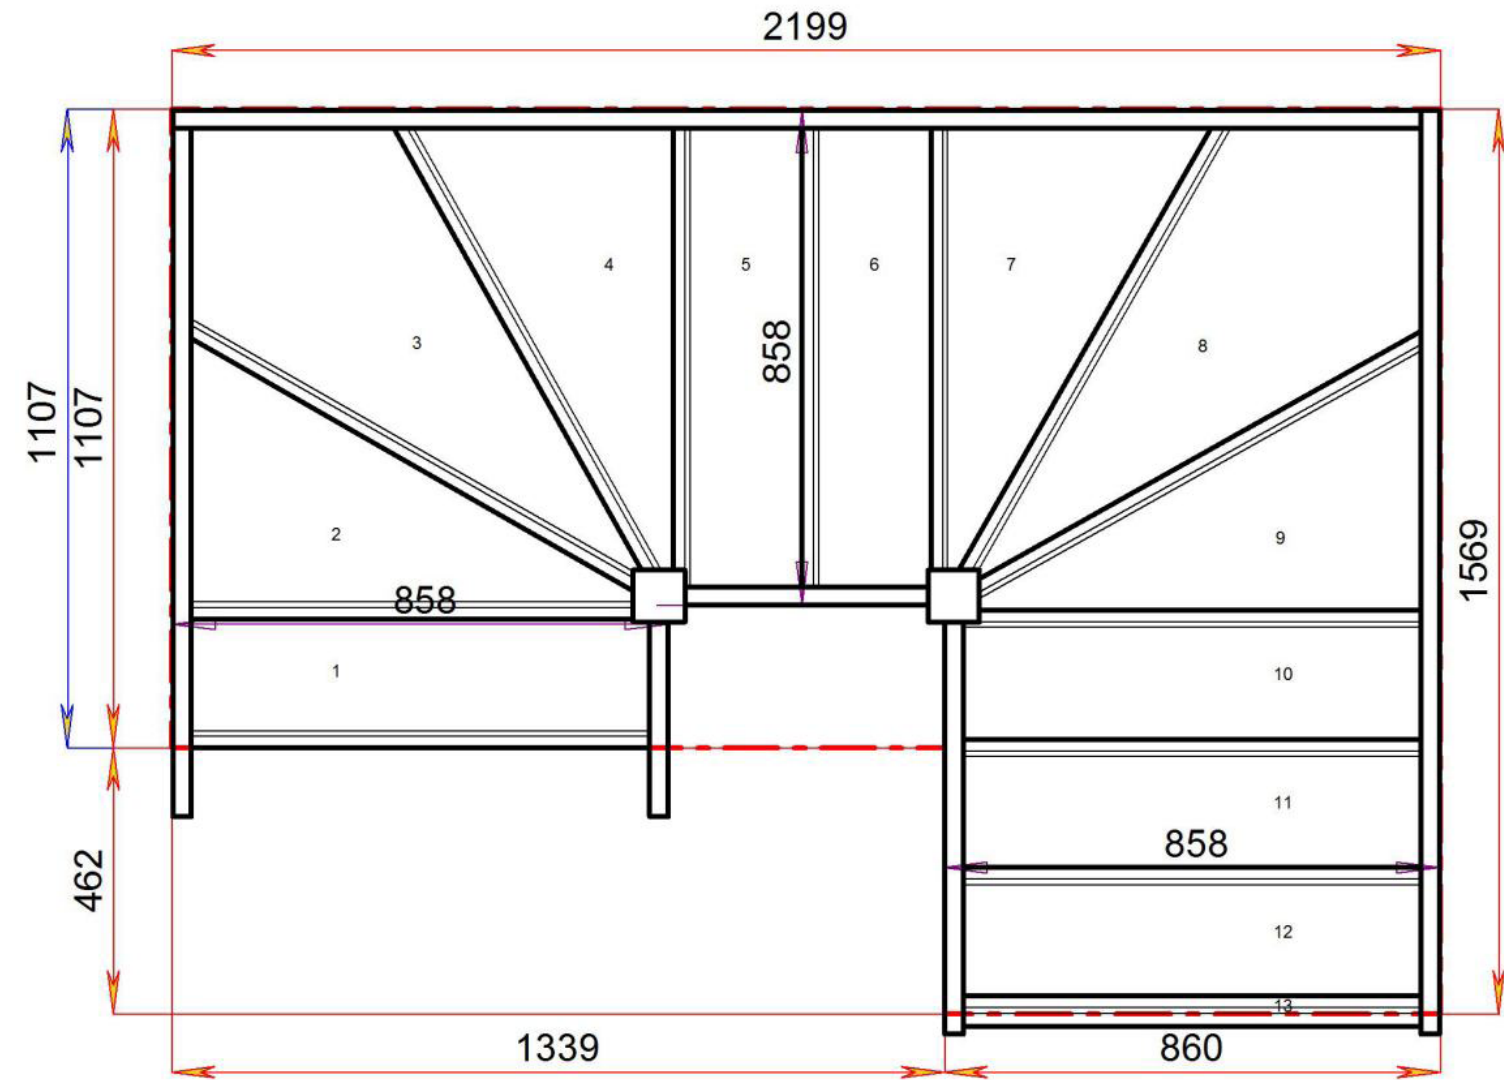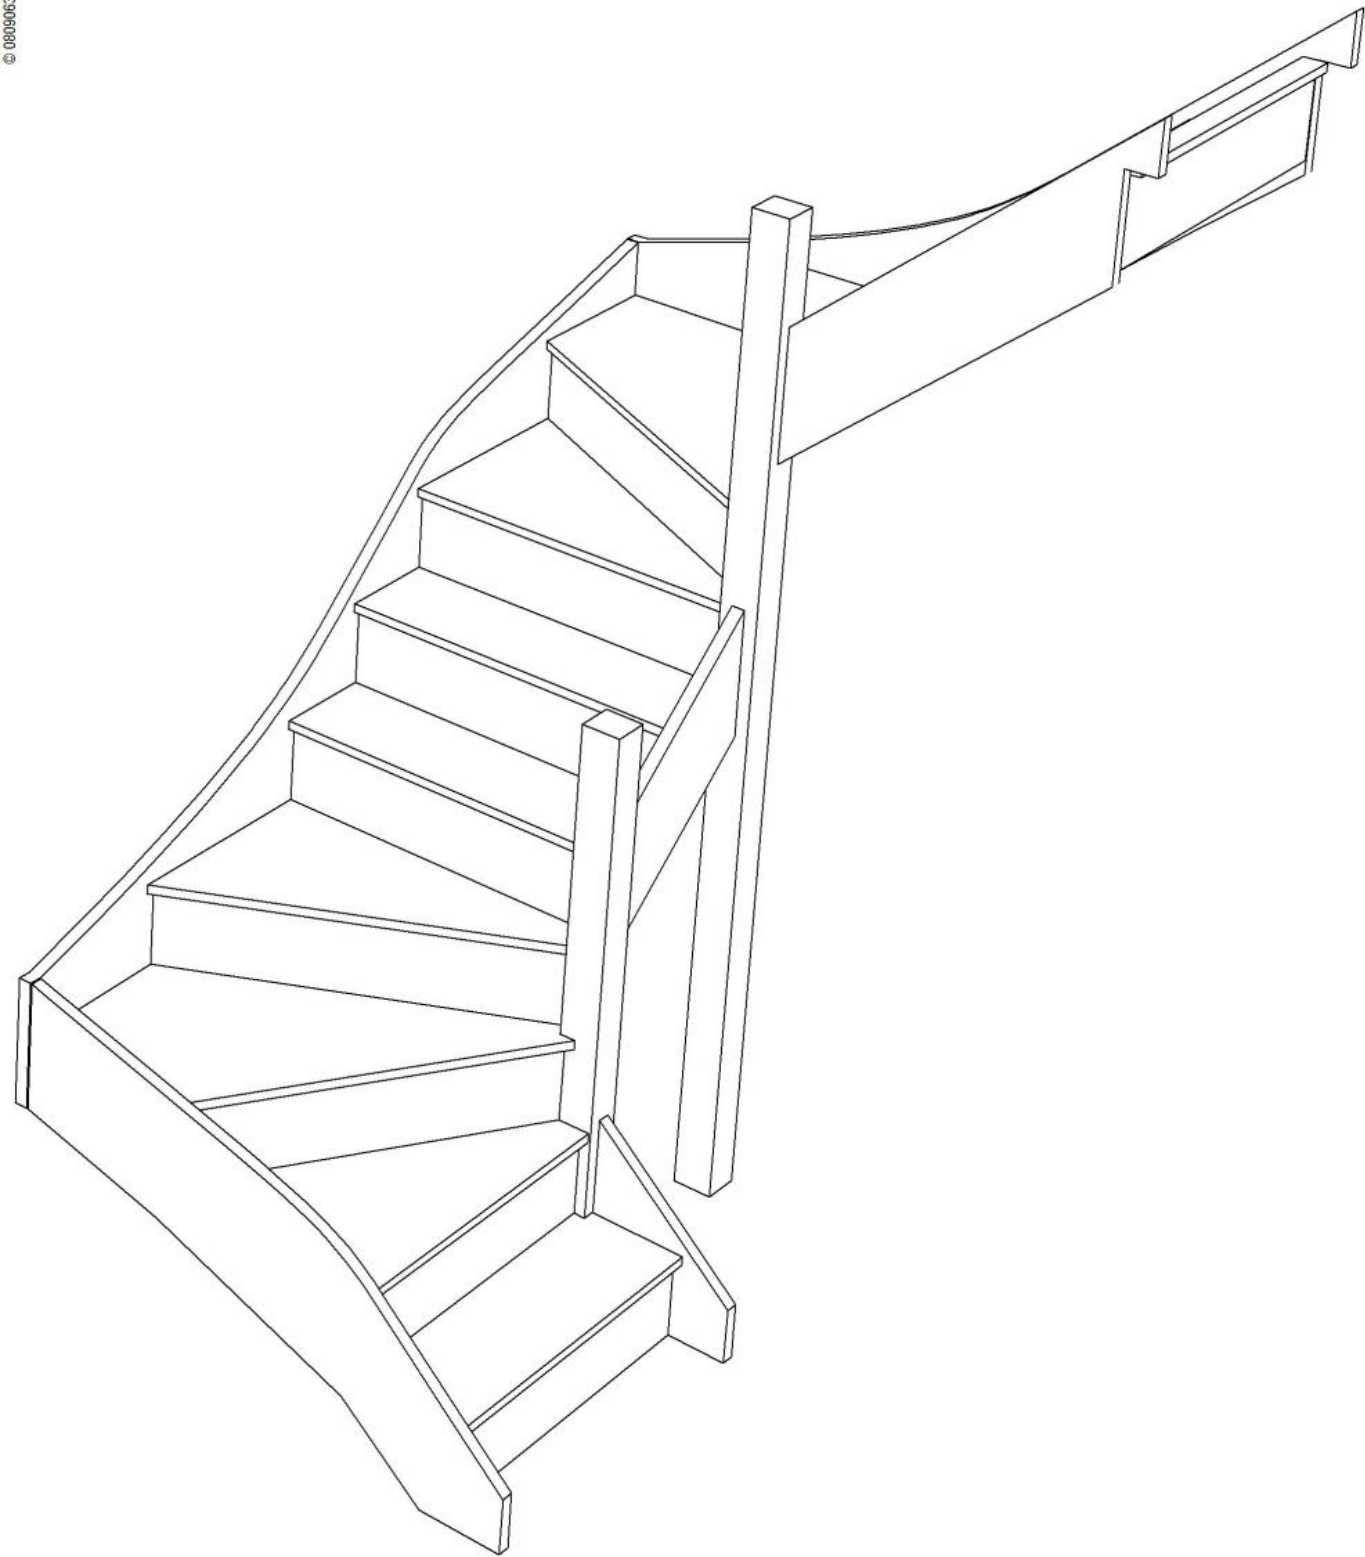

Floor to floor height



2600.000 mm



Stair:S1W32W33N-RH

Stair Layouts-DW-13

S1W31W34N-RH

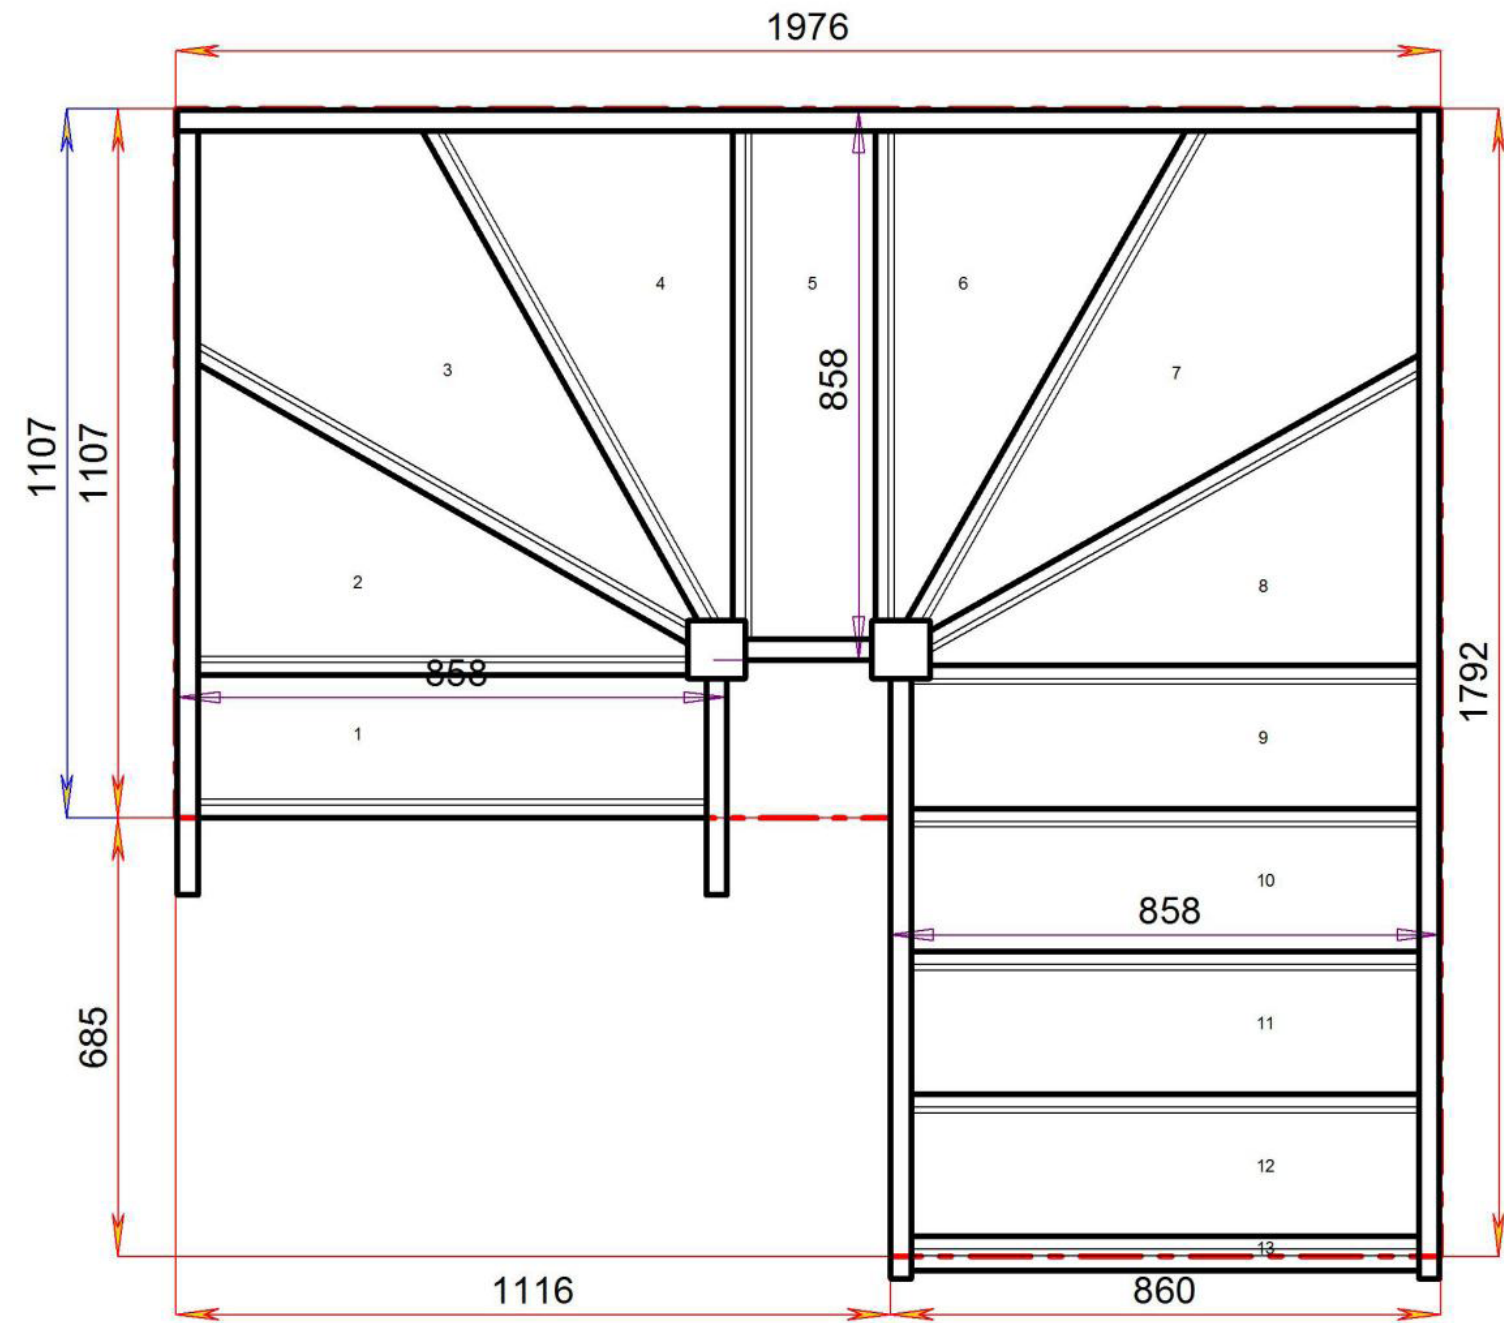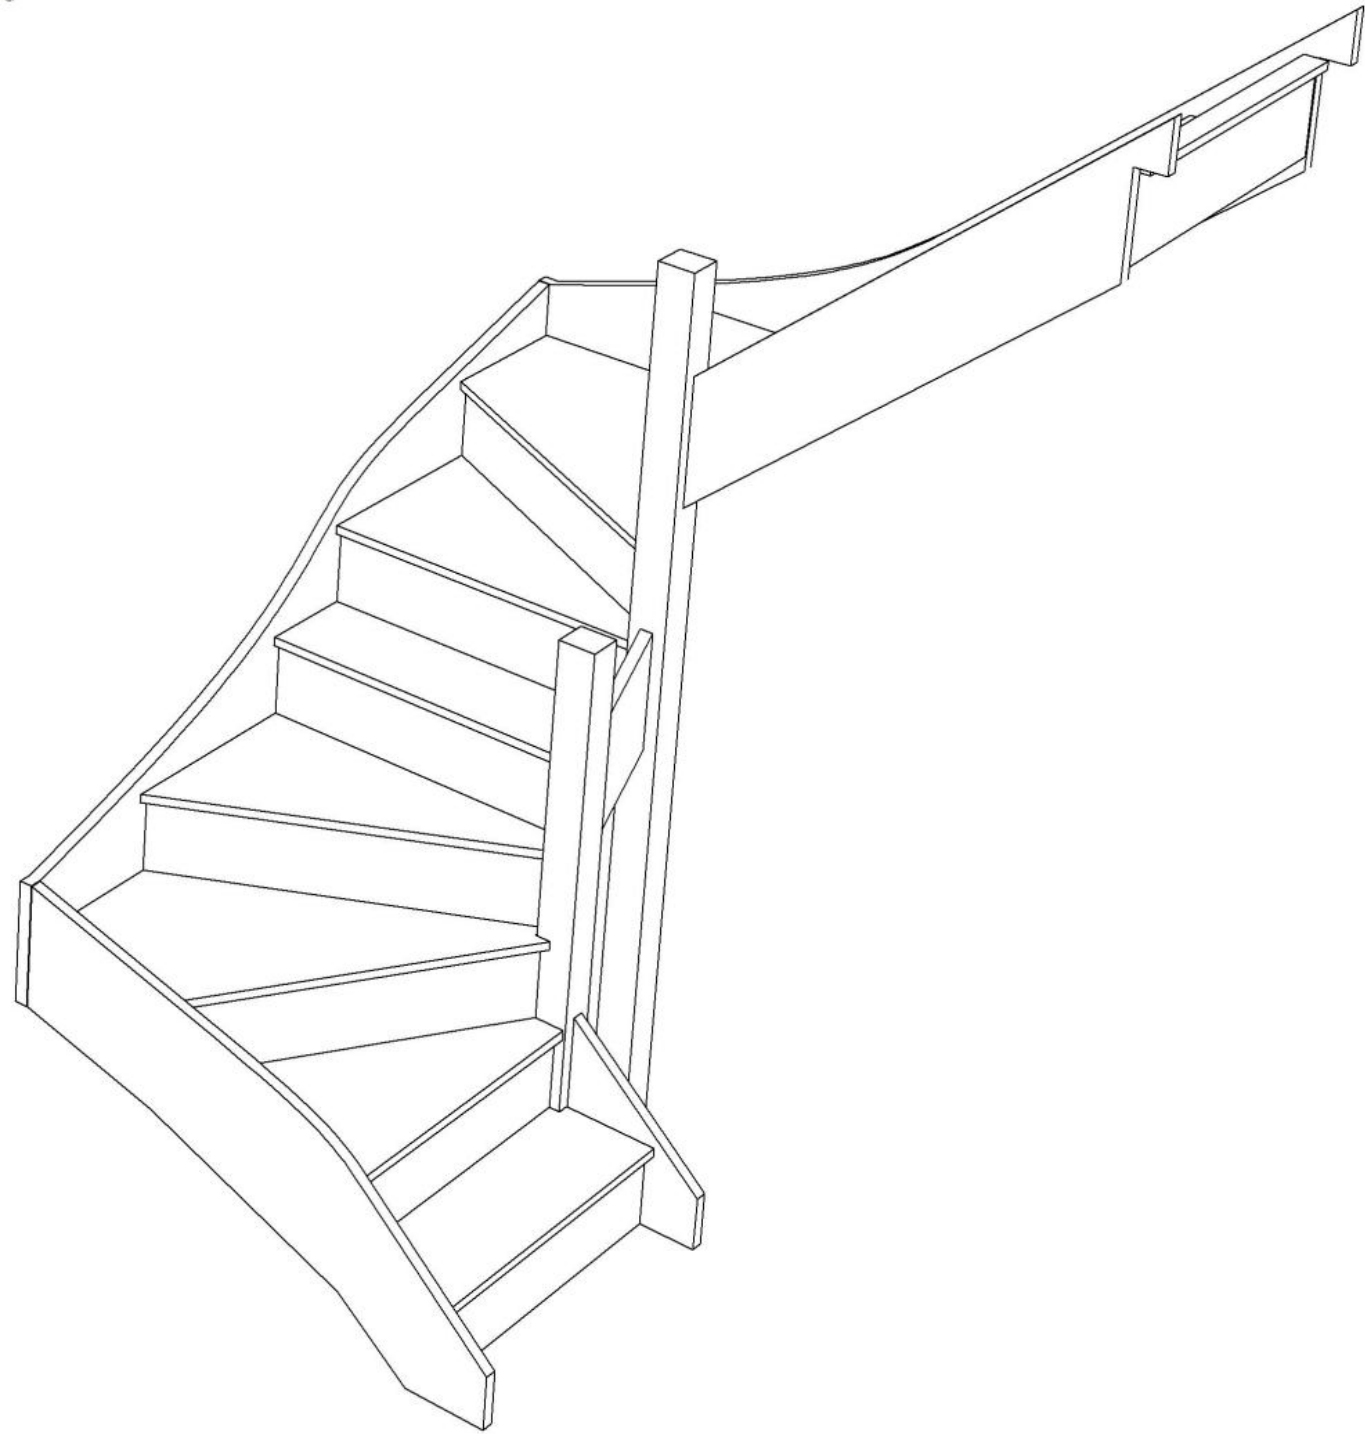

Floor to floor height 2600.000 mm



STAIRPLAN





STAIRPLAN

Stair:S1W31W34N-RH

Stair Layouts-DW-13

S1W3W35N-RH

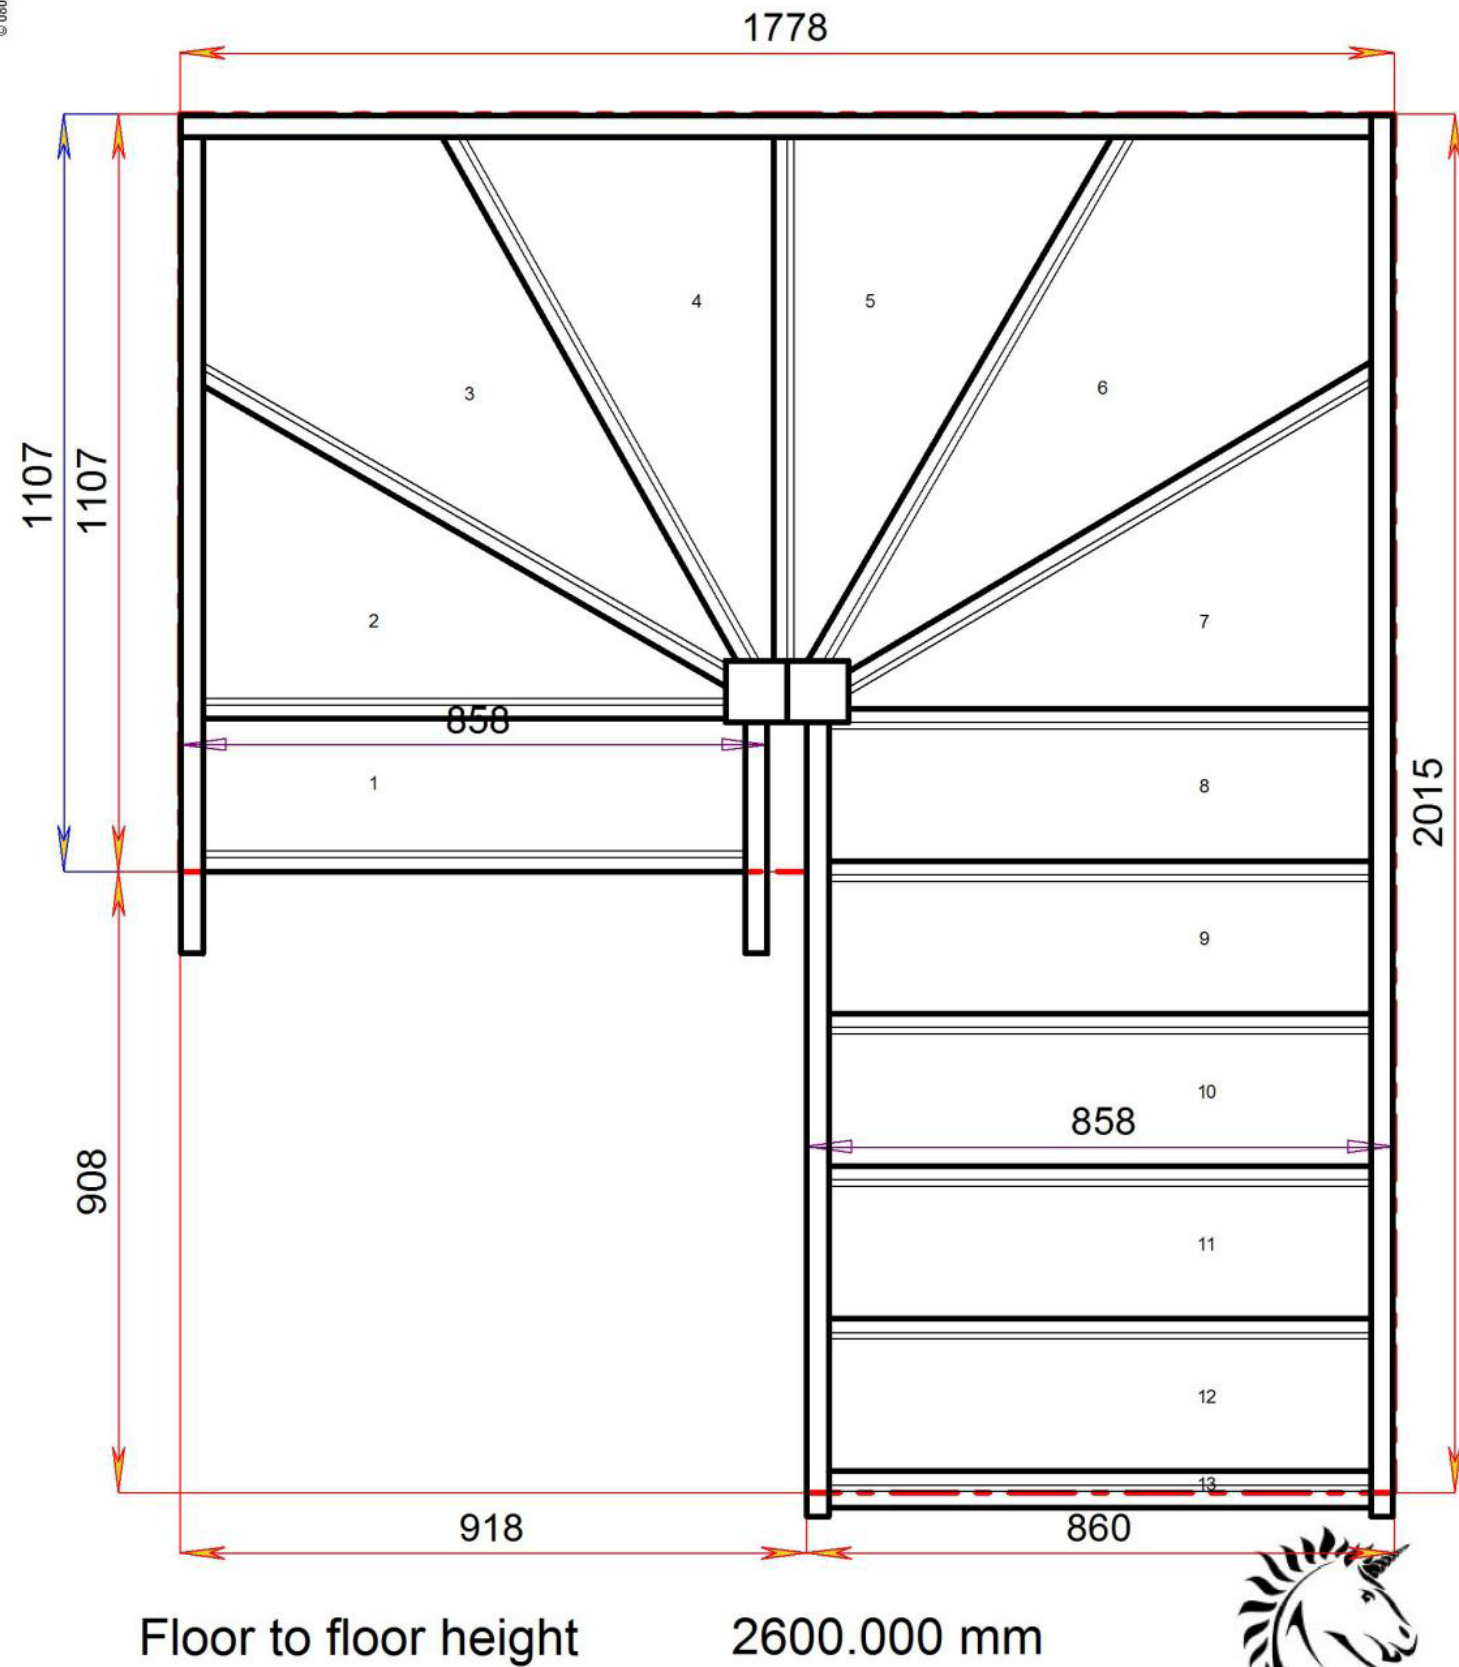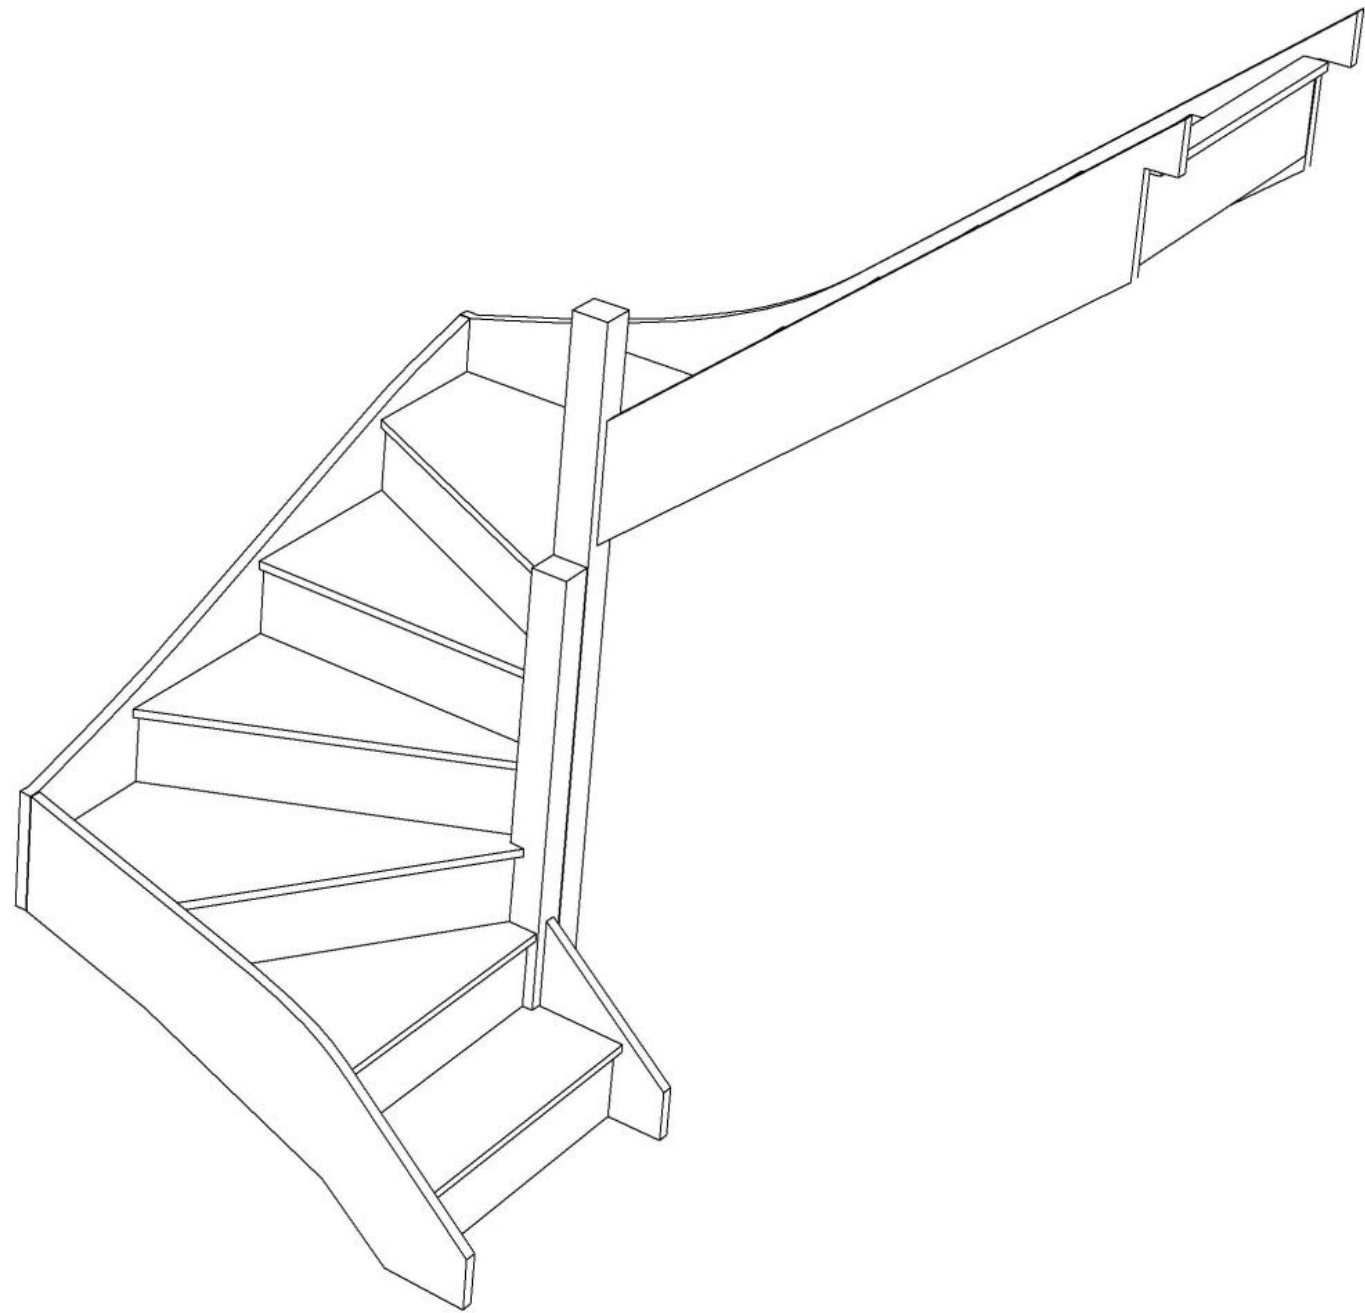

Stair:S1W3W35N-RH