


# STAIRPLAN

## Right Hand Half Landing Staircases - Plan Layouts - No Handrails

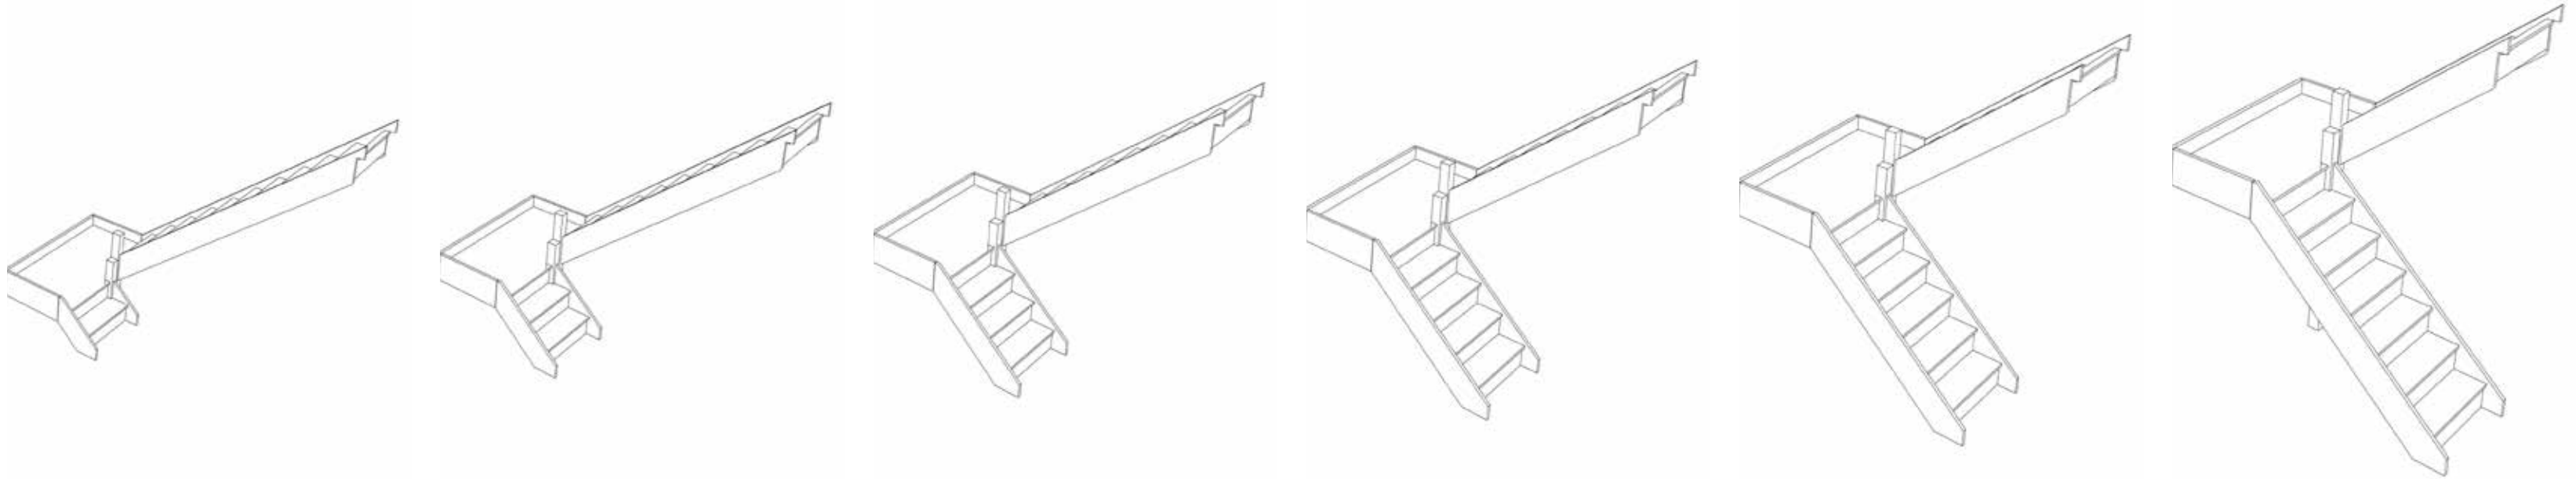

Stair:S1HL10N-RH



Stair:S2HL9N-RH



Stair:S3HL8N-RH




Stair:S4HL7N-RH




Stair:S5HL6N-RH




Stair:S6HL5N-RH

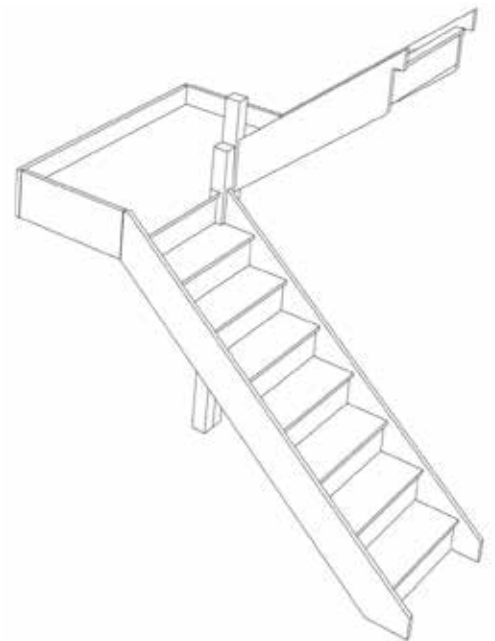


Stair:S7HL4N-RH

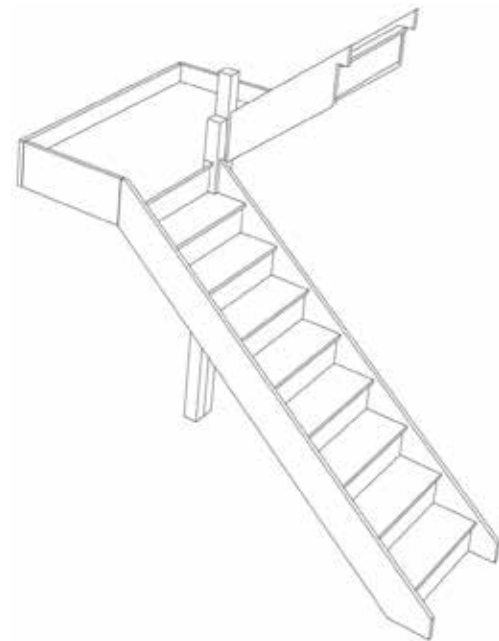

Stair:S8HL3N-RH

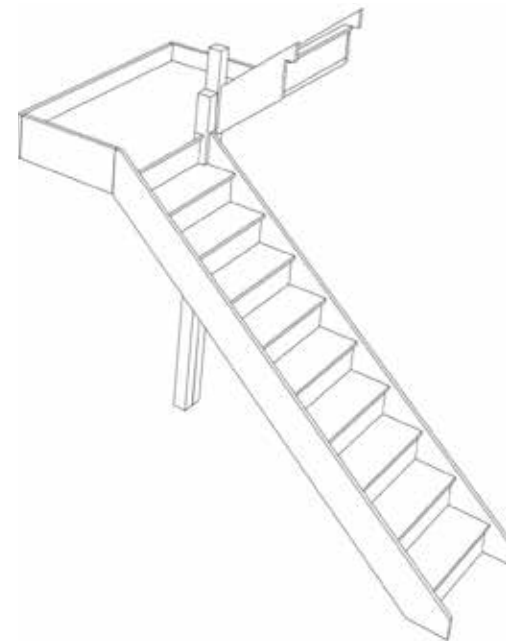

Stair:S9HL2N-RH

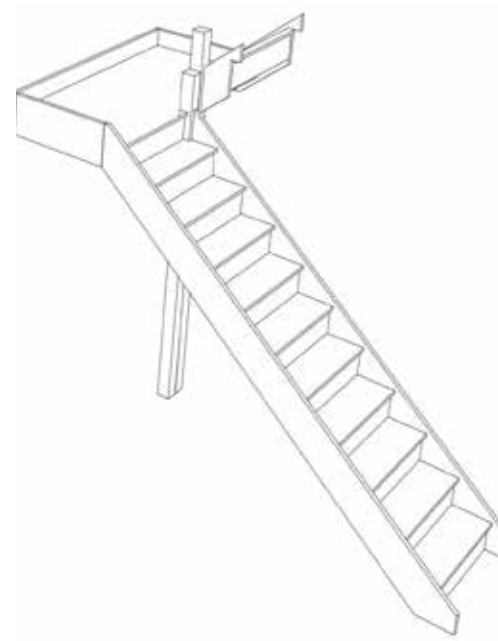

Stair:S10HL1N-RH



Call or Email us with the Plan Reference for a quotation



Full choice of [Model/Specifications](#) available

All Sizes can be customised let us have your floor to floor height and stairwell opening dimensions

01952 608853  
sales@stairplan.com

### Stair Layouts-HL

### S1HL10N-RH

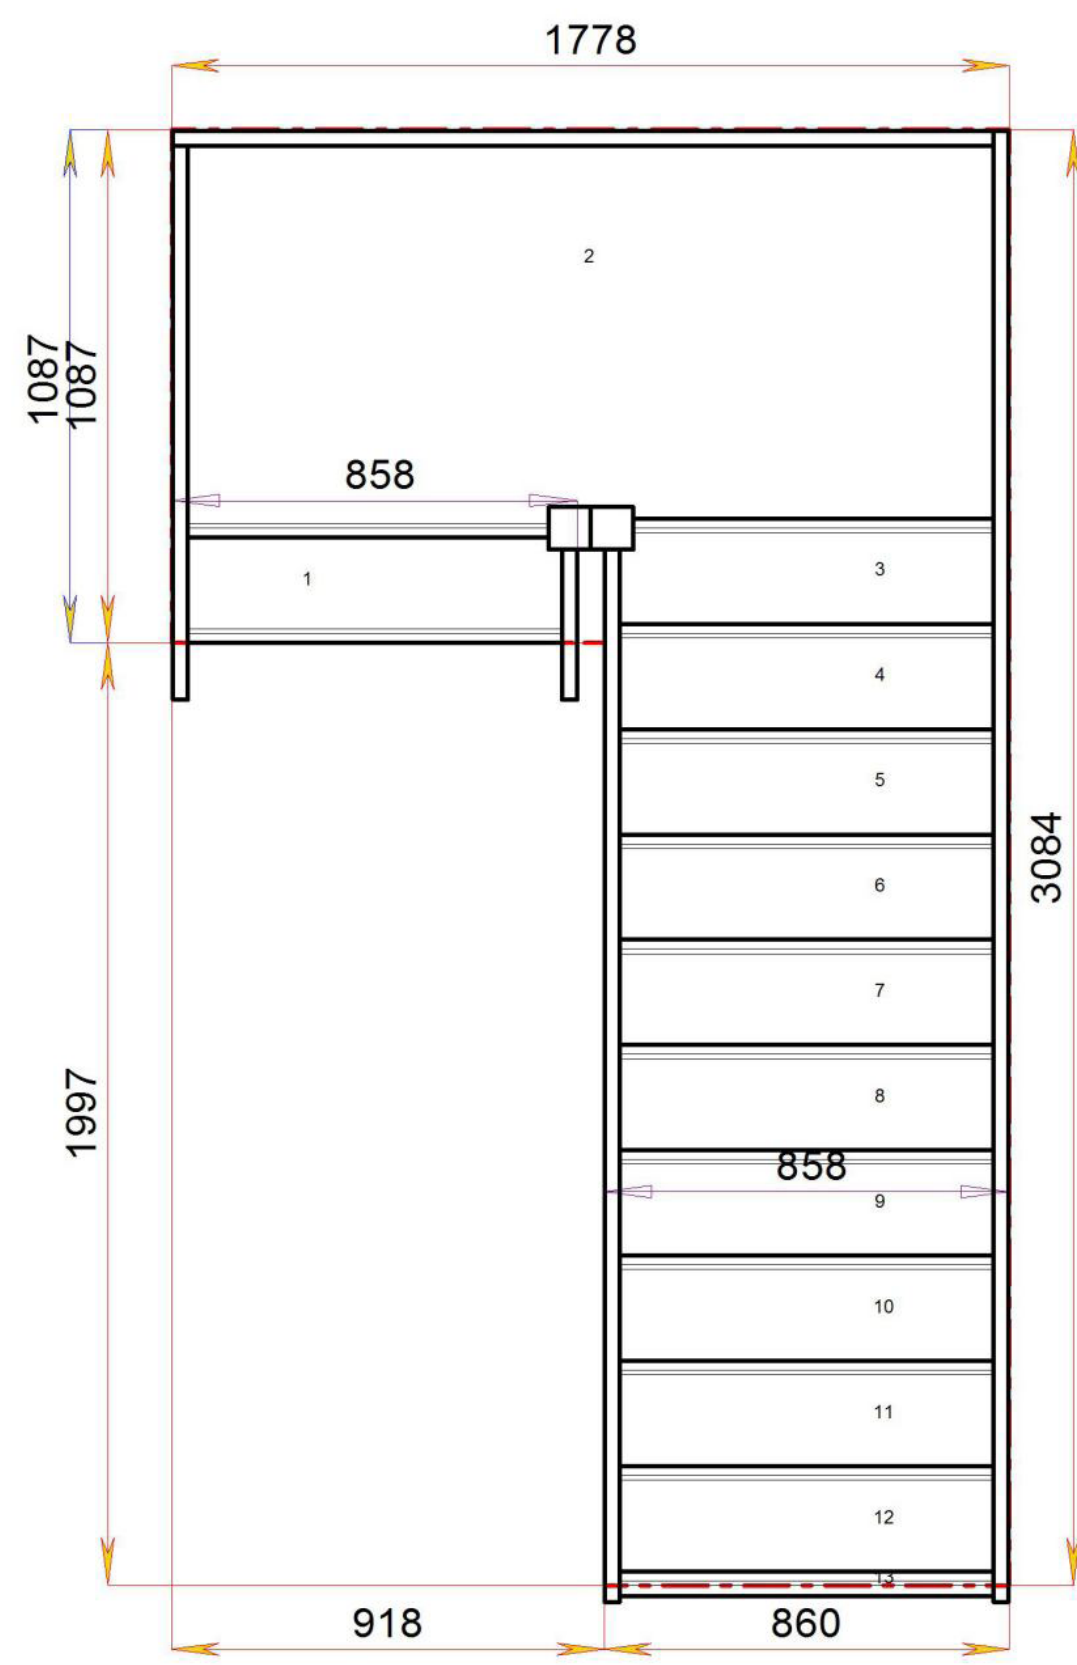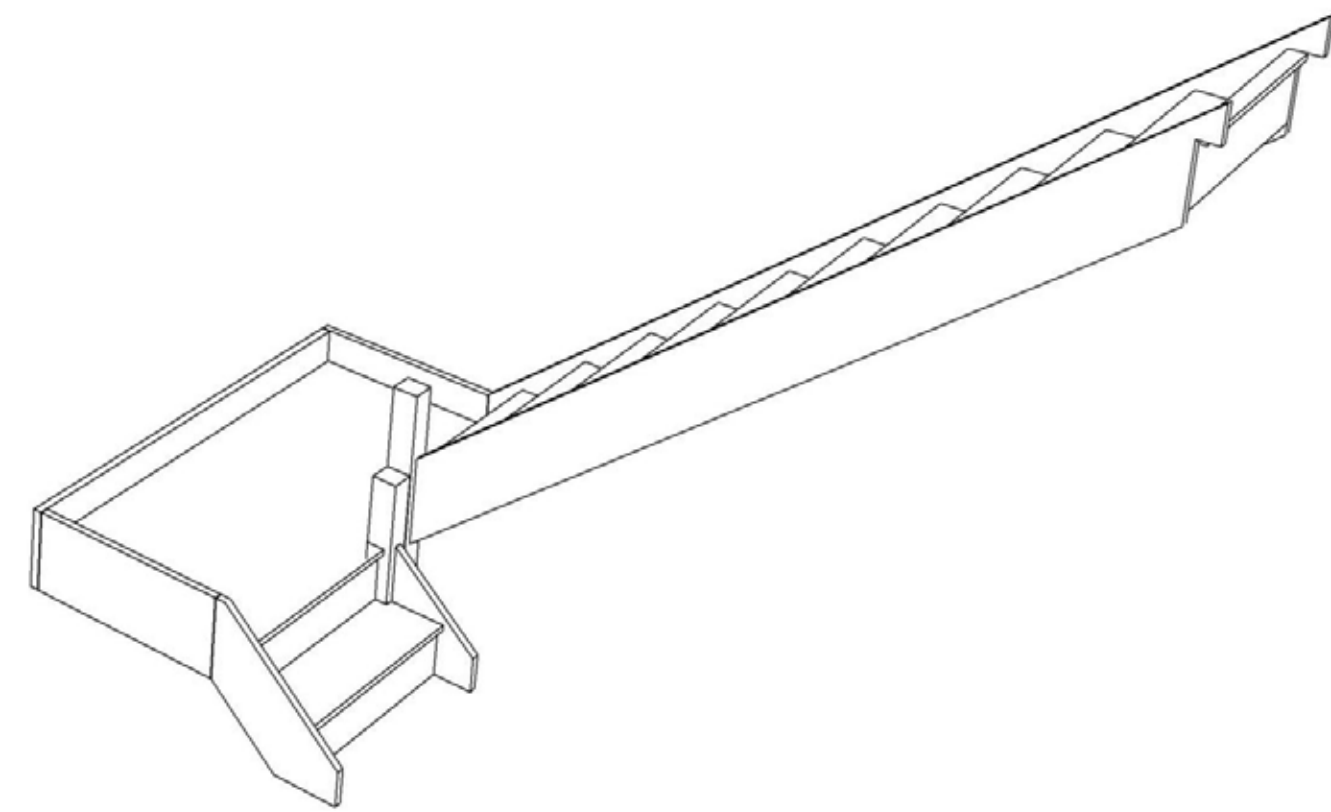

Stair:S1HL10N-RH




Floor to floor height


2600.000 mm

### Stair Layouts-HL

### S2HL9N-RH

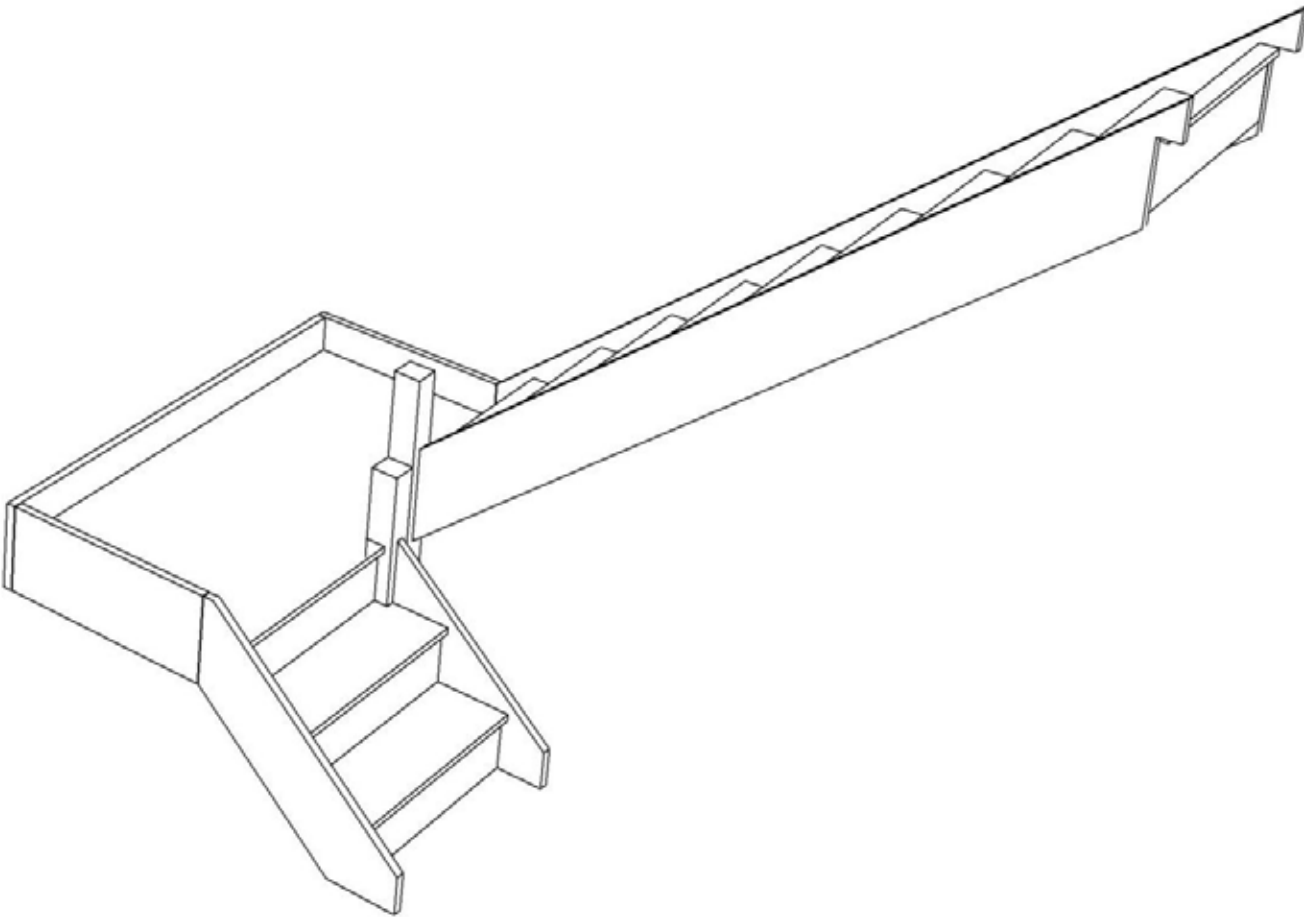

Stair:S2HL9N-RH

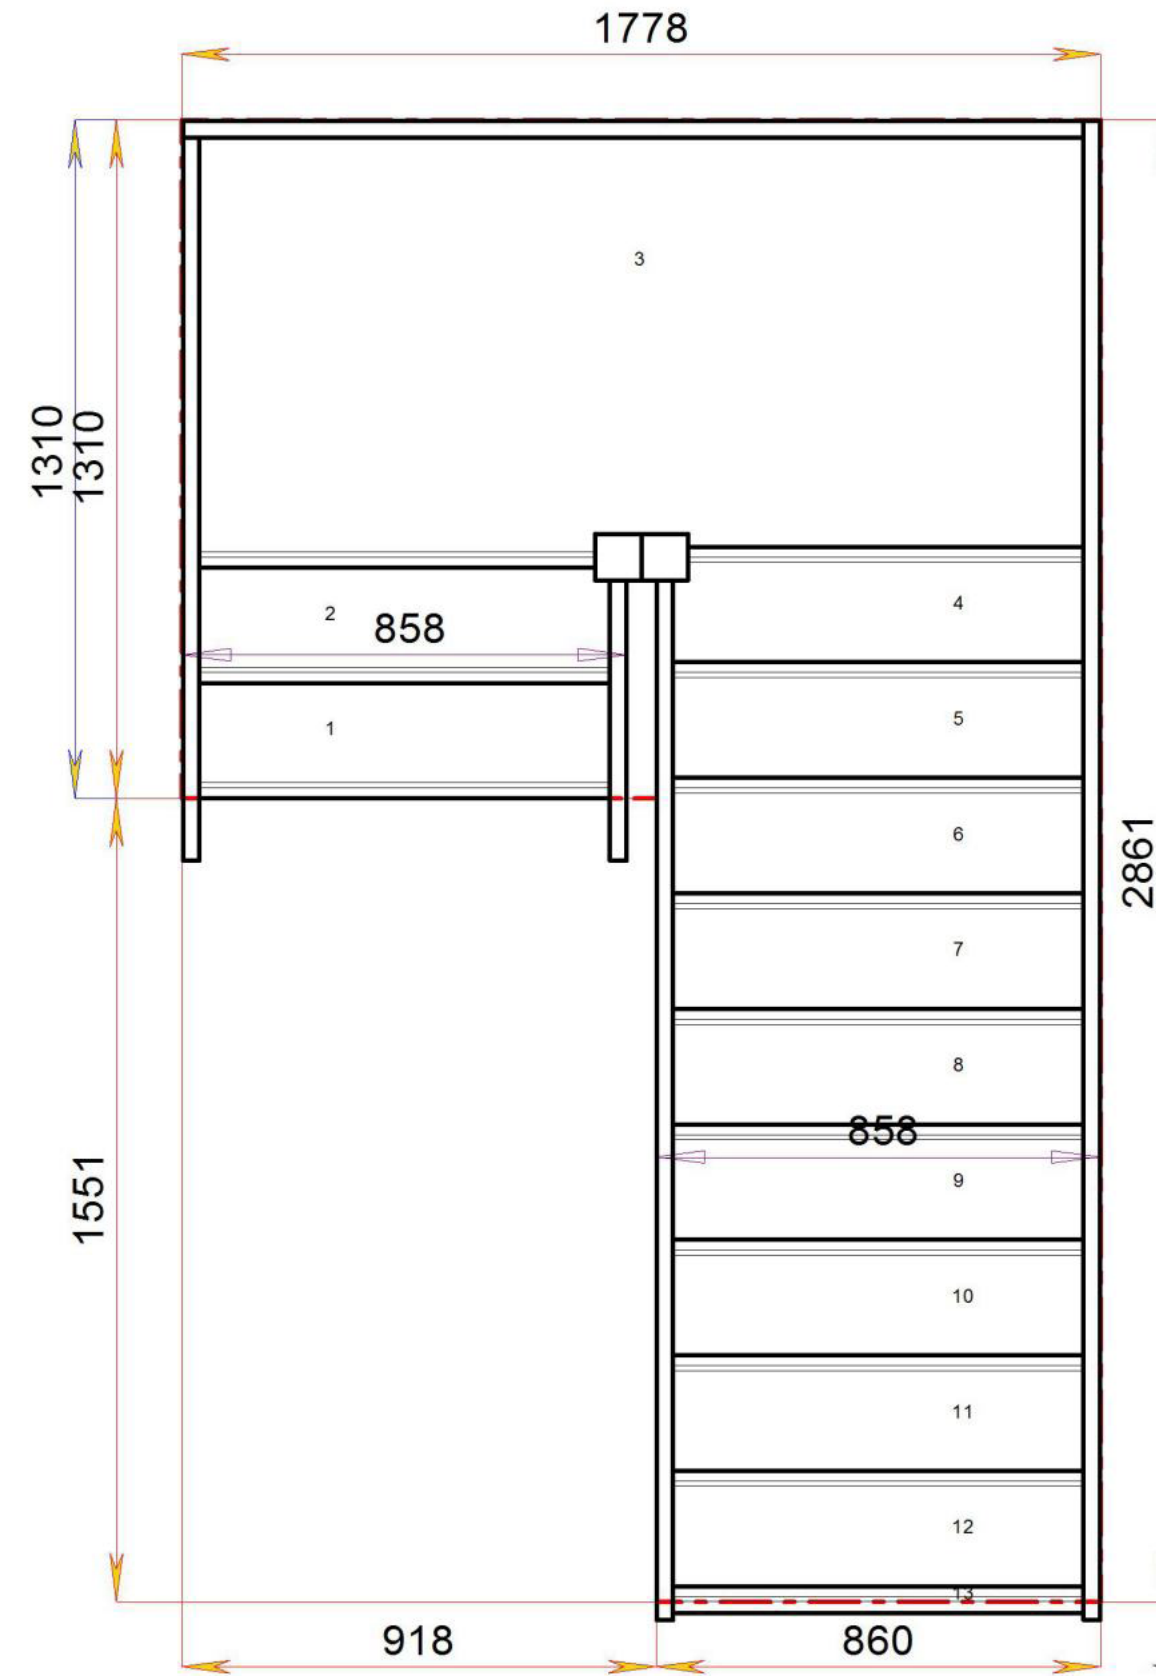


Floor to floor height

2600.000 mm



STAIRPLAN

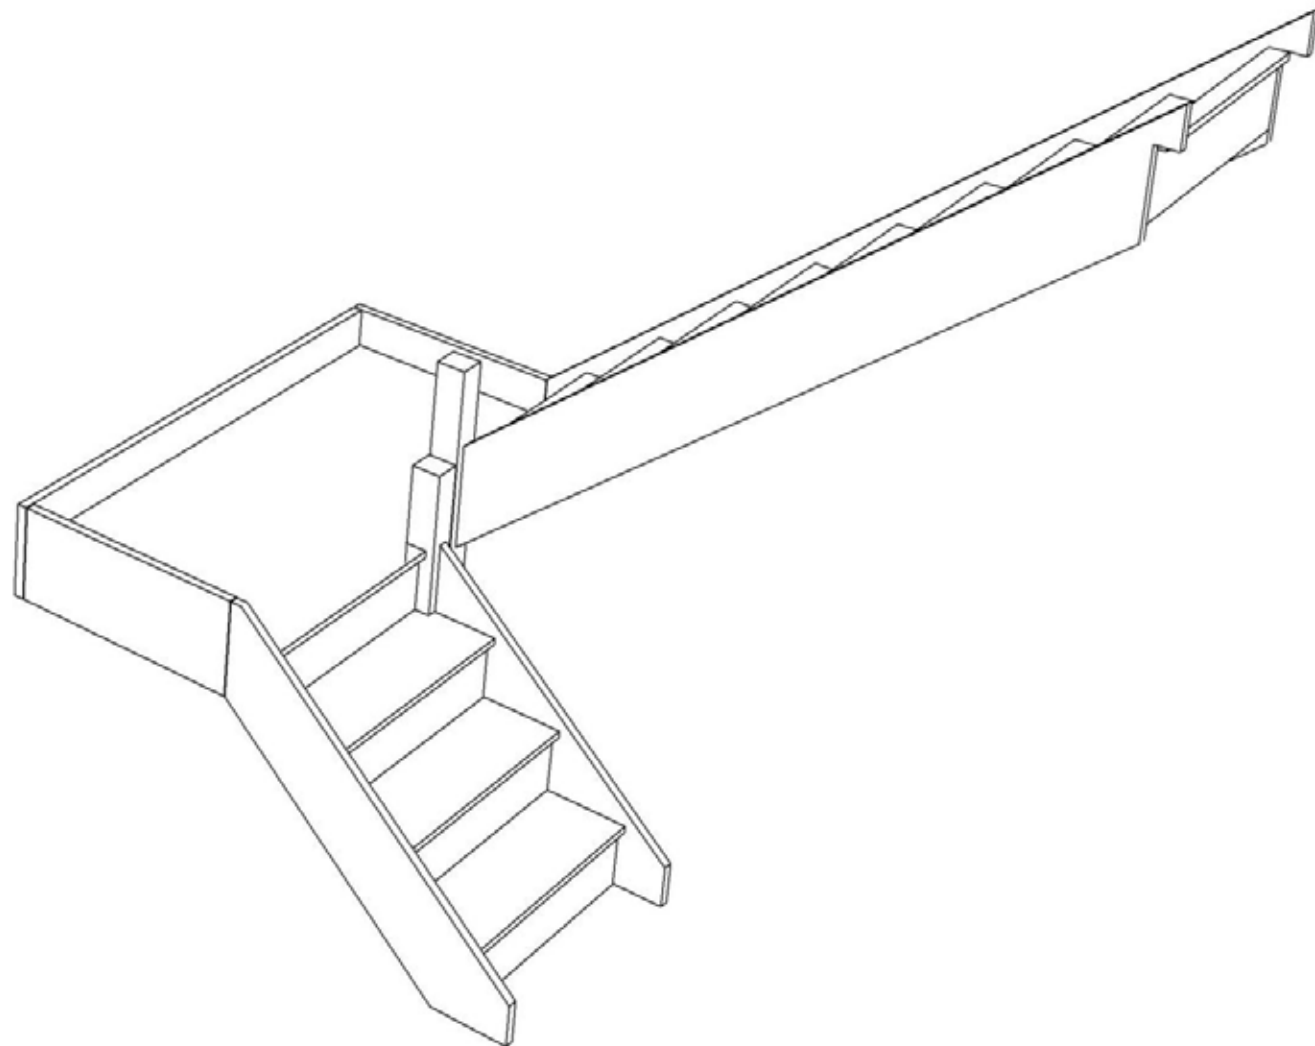


Stair:S3HL8N-RH




### Stair Layouts-HL

### S3HL8N-RH

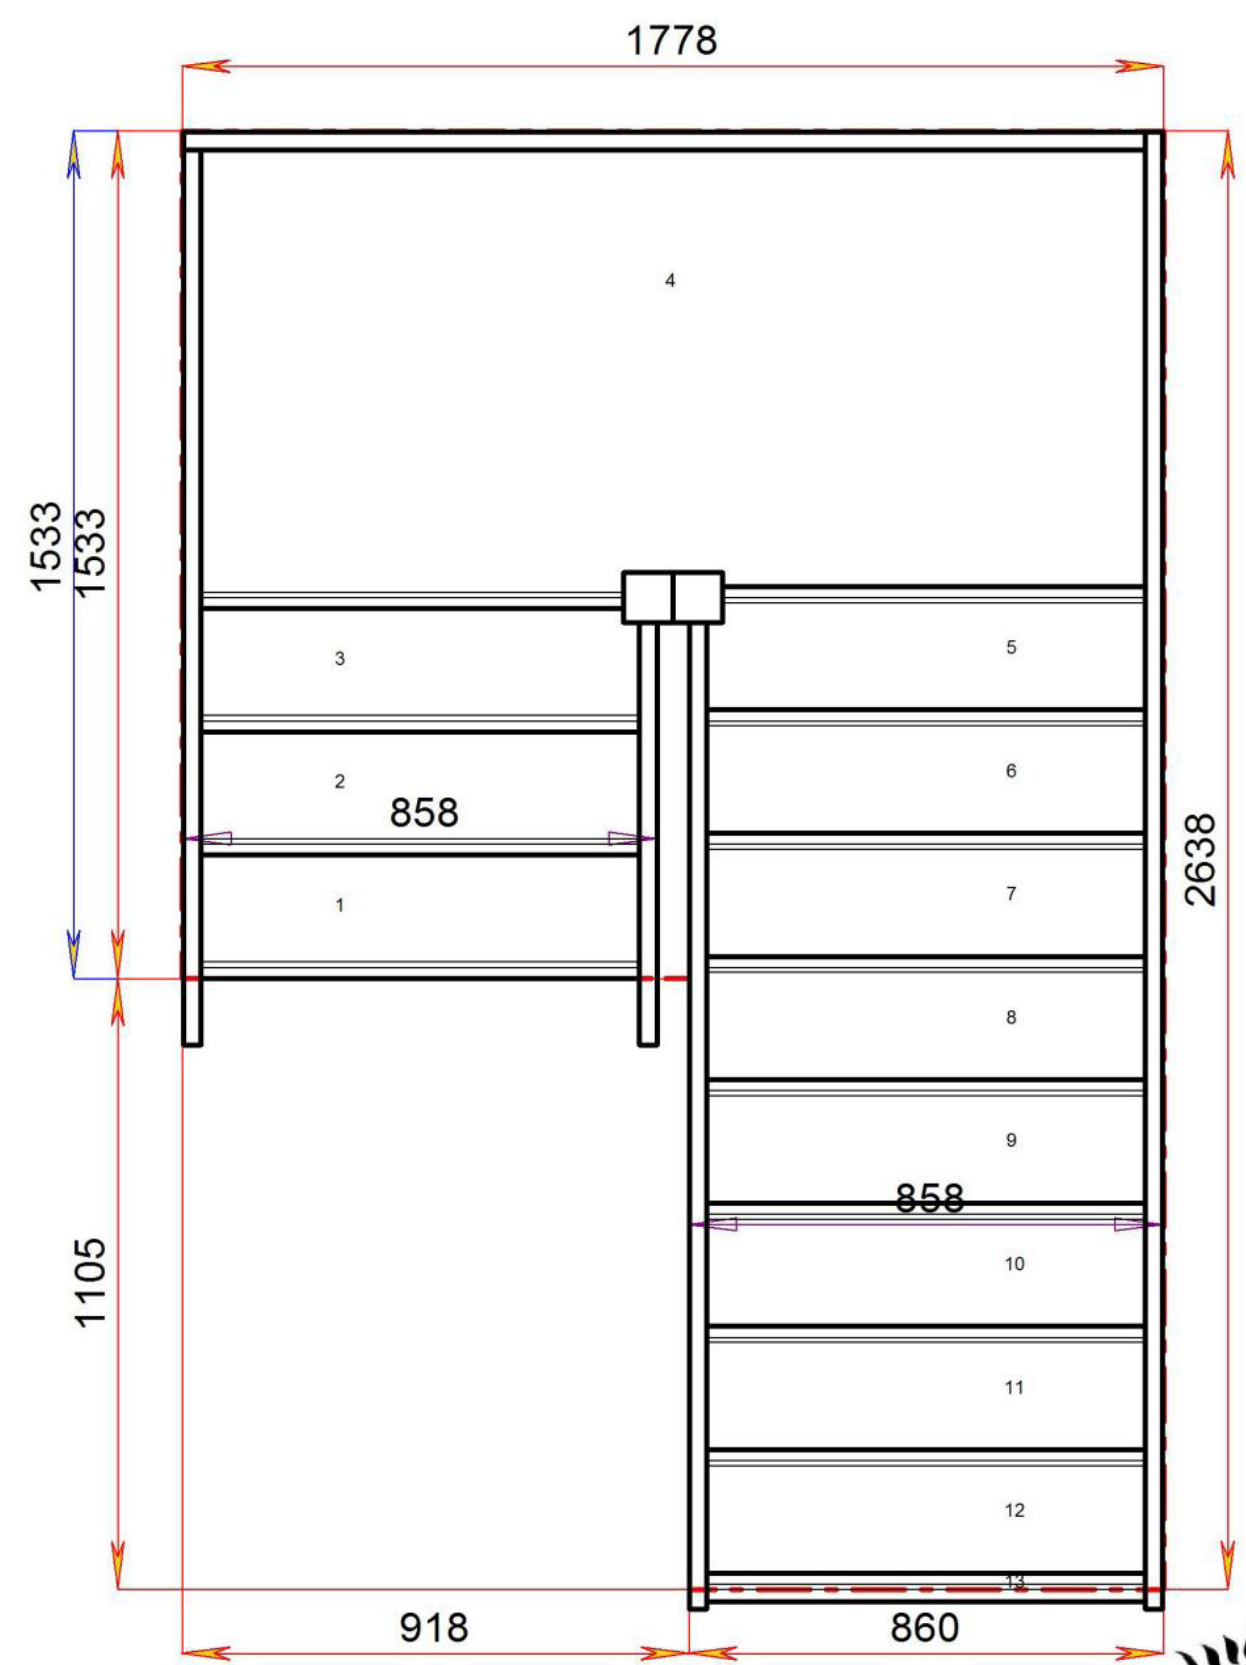

Floor to floor height


2600.000 mm

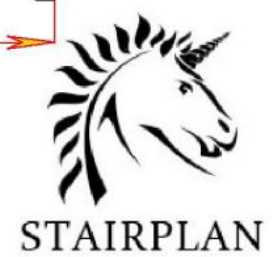




### Stair Layouts-HL

### S4HL7N-RH

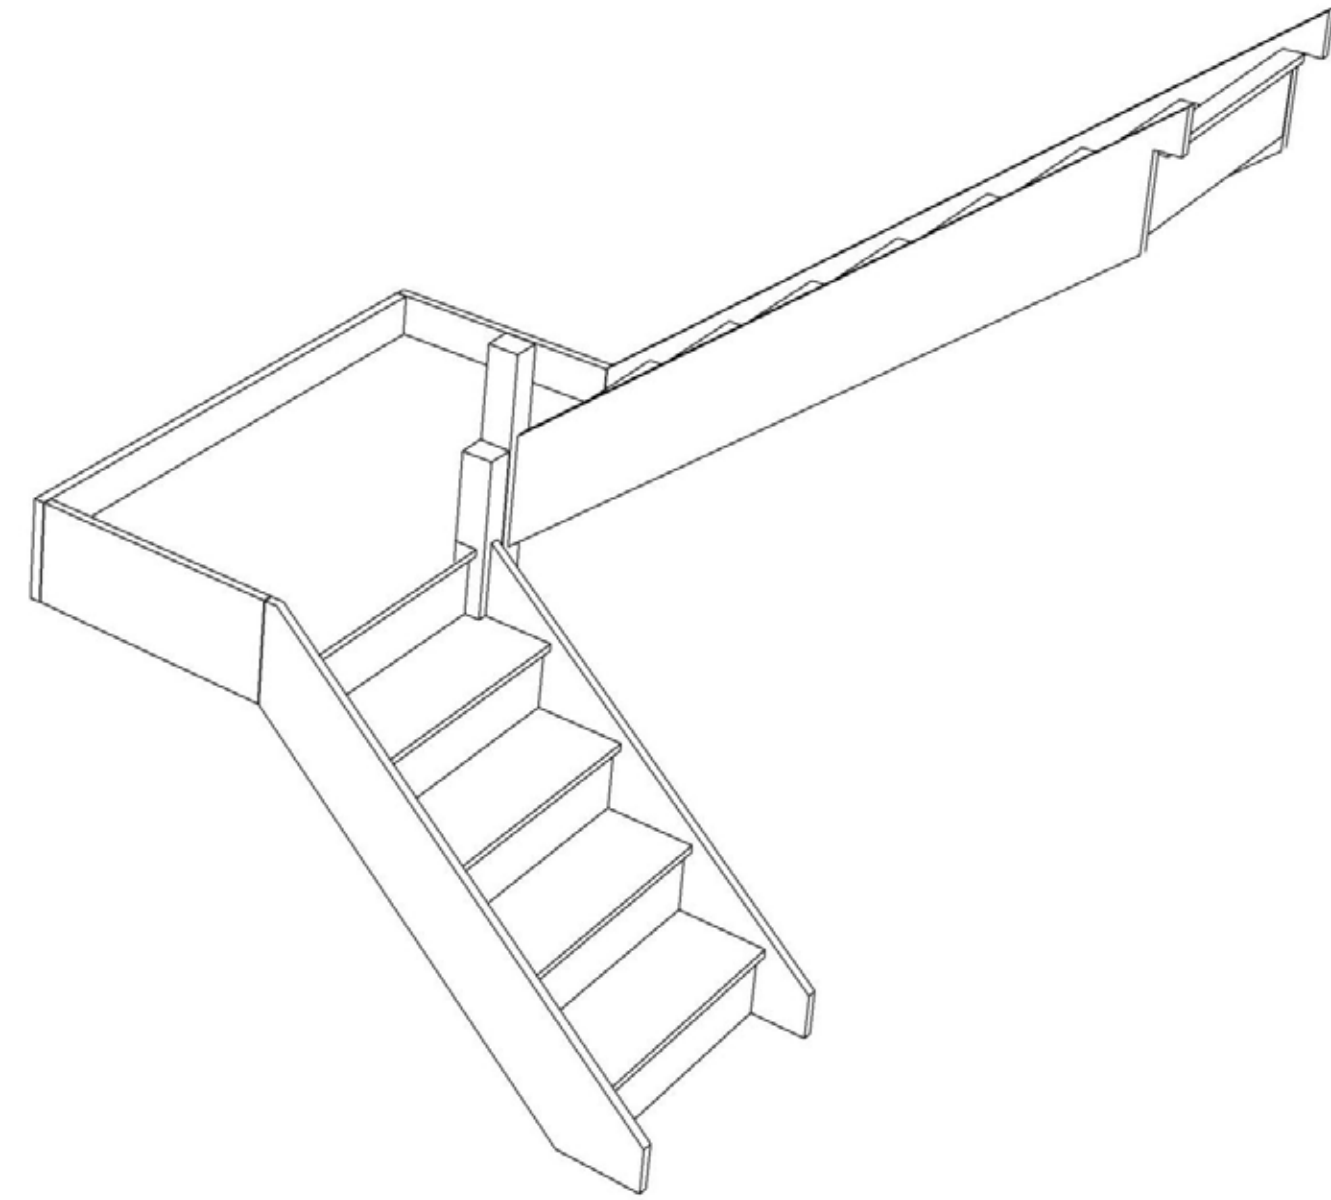

Stair:S4HL7N-RH

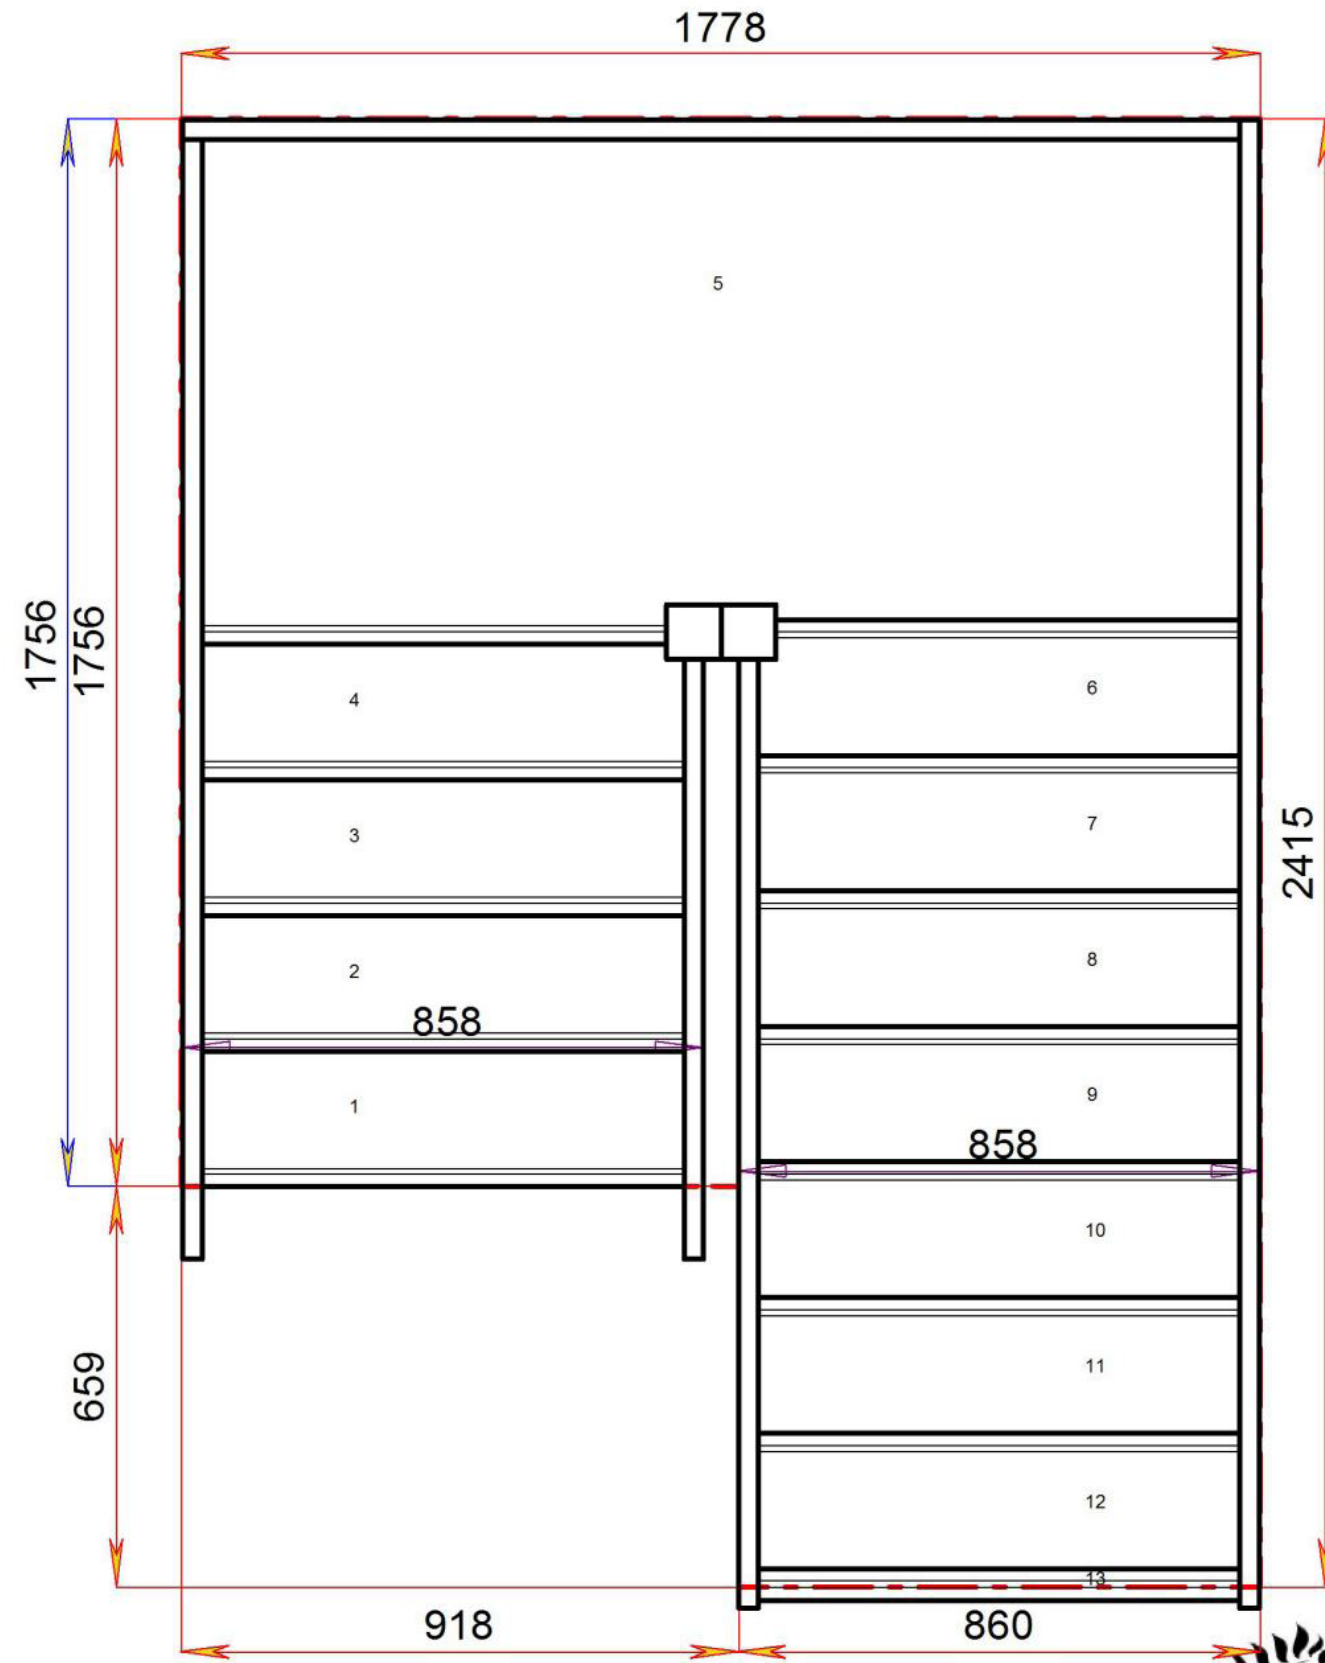


Floor to floor height

2600.000 mm



**Most Popular Layout**

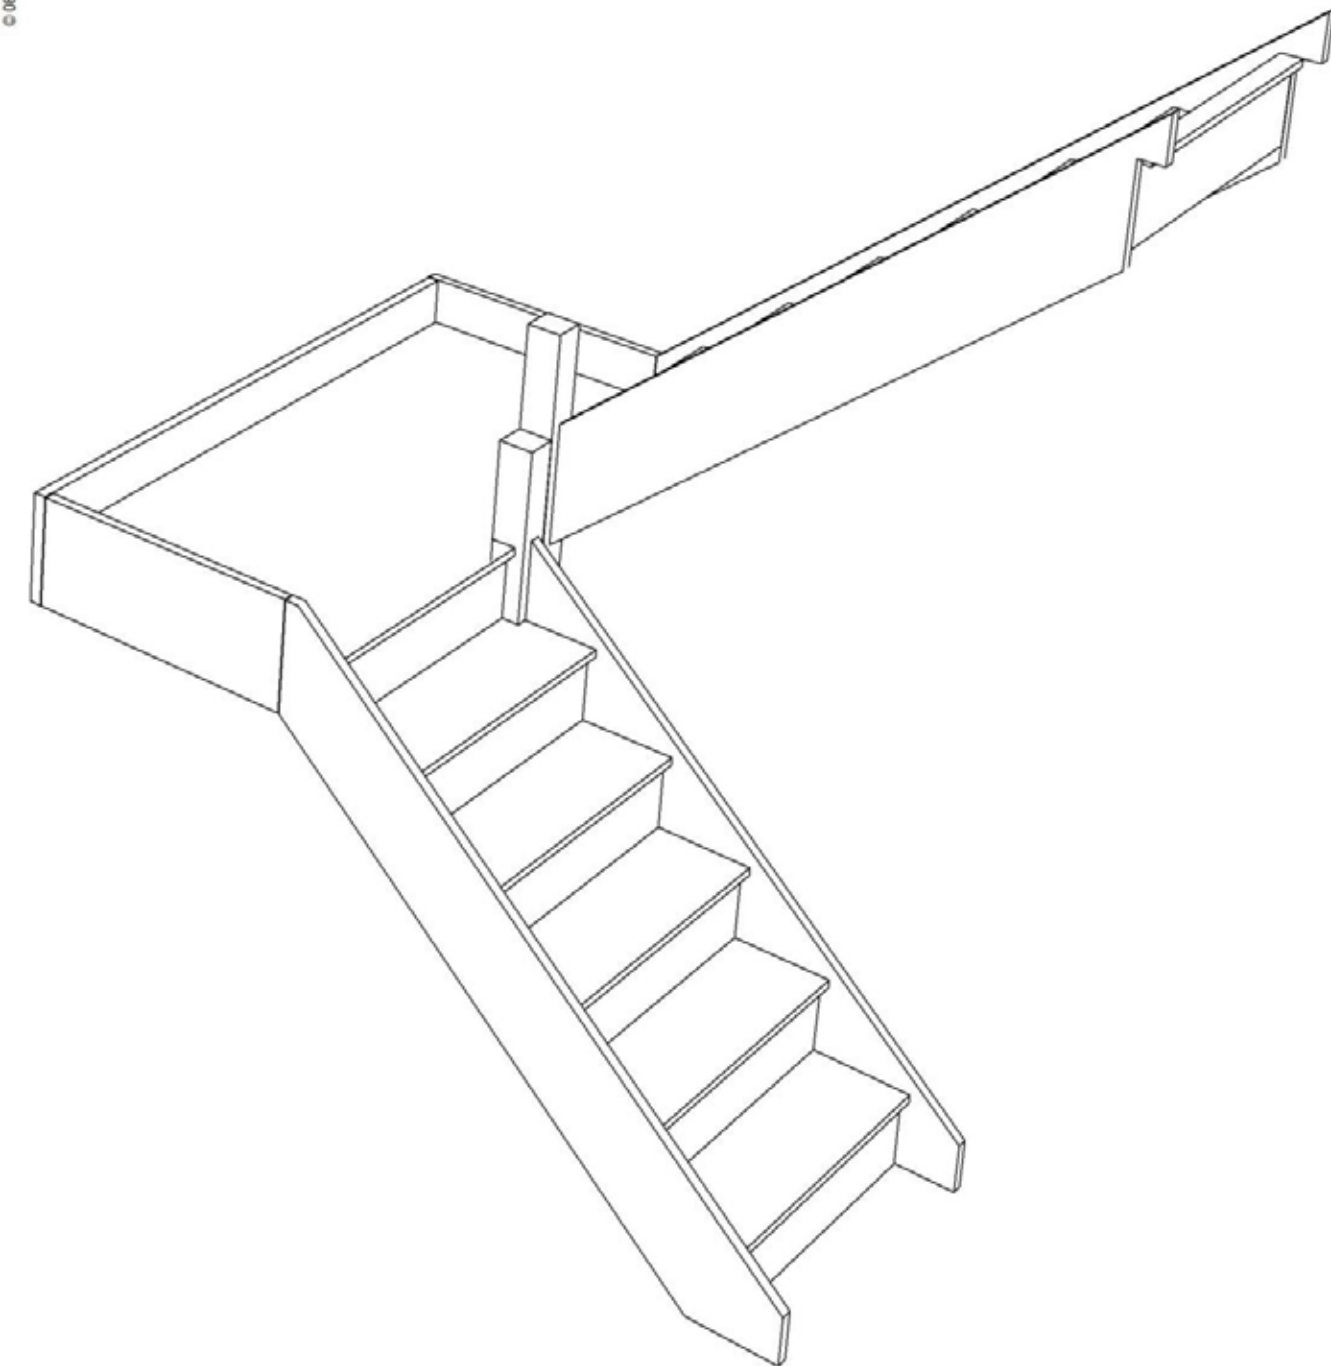


Stair:S5HL6N-RH



© 08006328 11035

**Stair Layouts-HL**


**S5HL6N-RH**

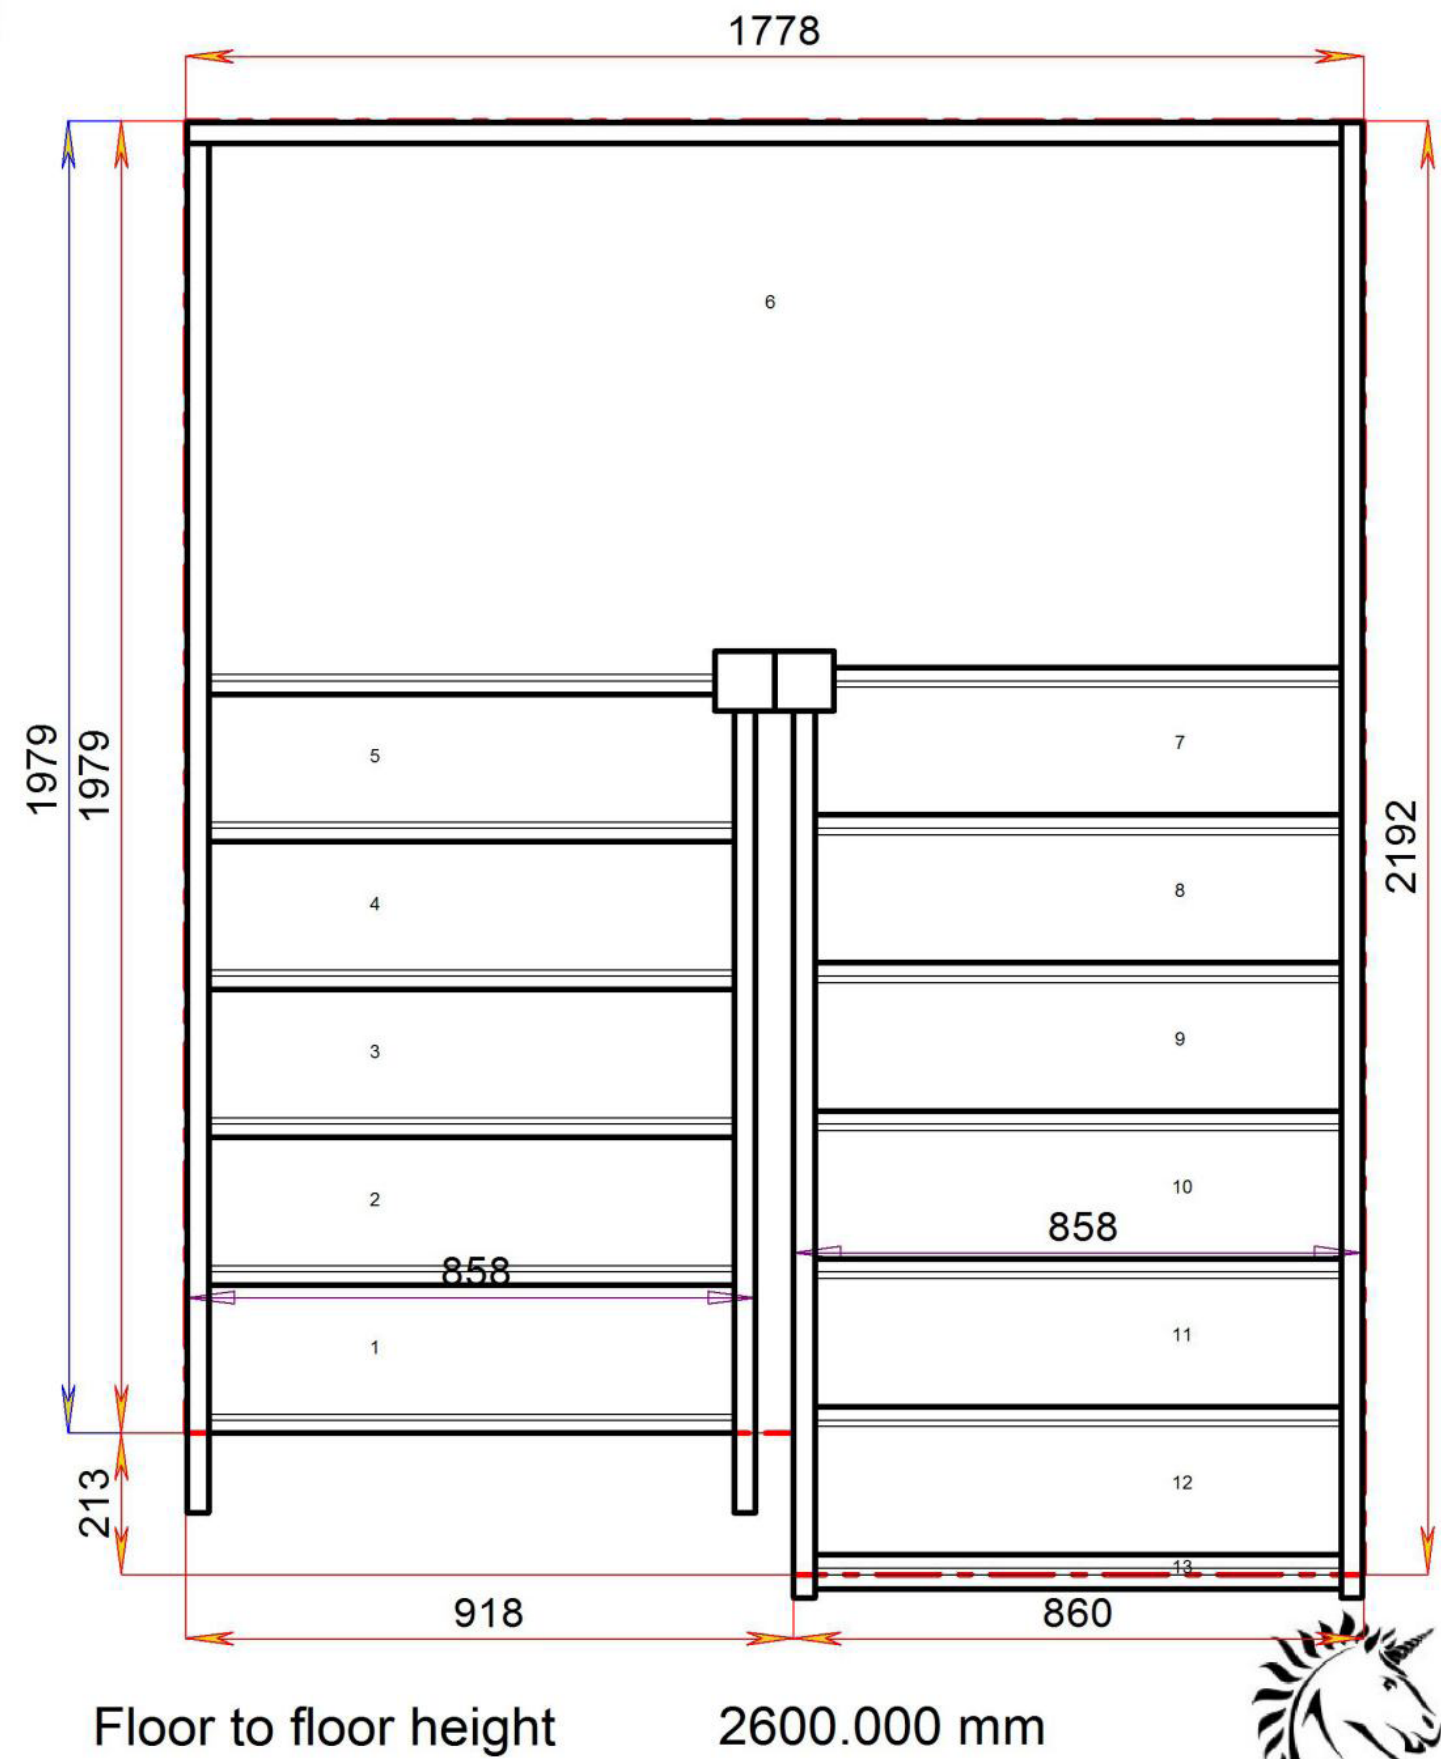

Floor to floor height

2600.000 mm

© 080006328/11035

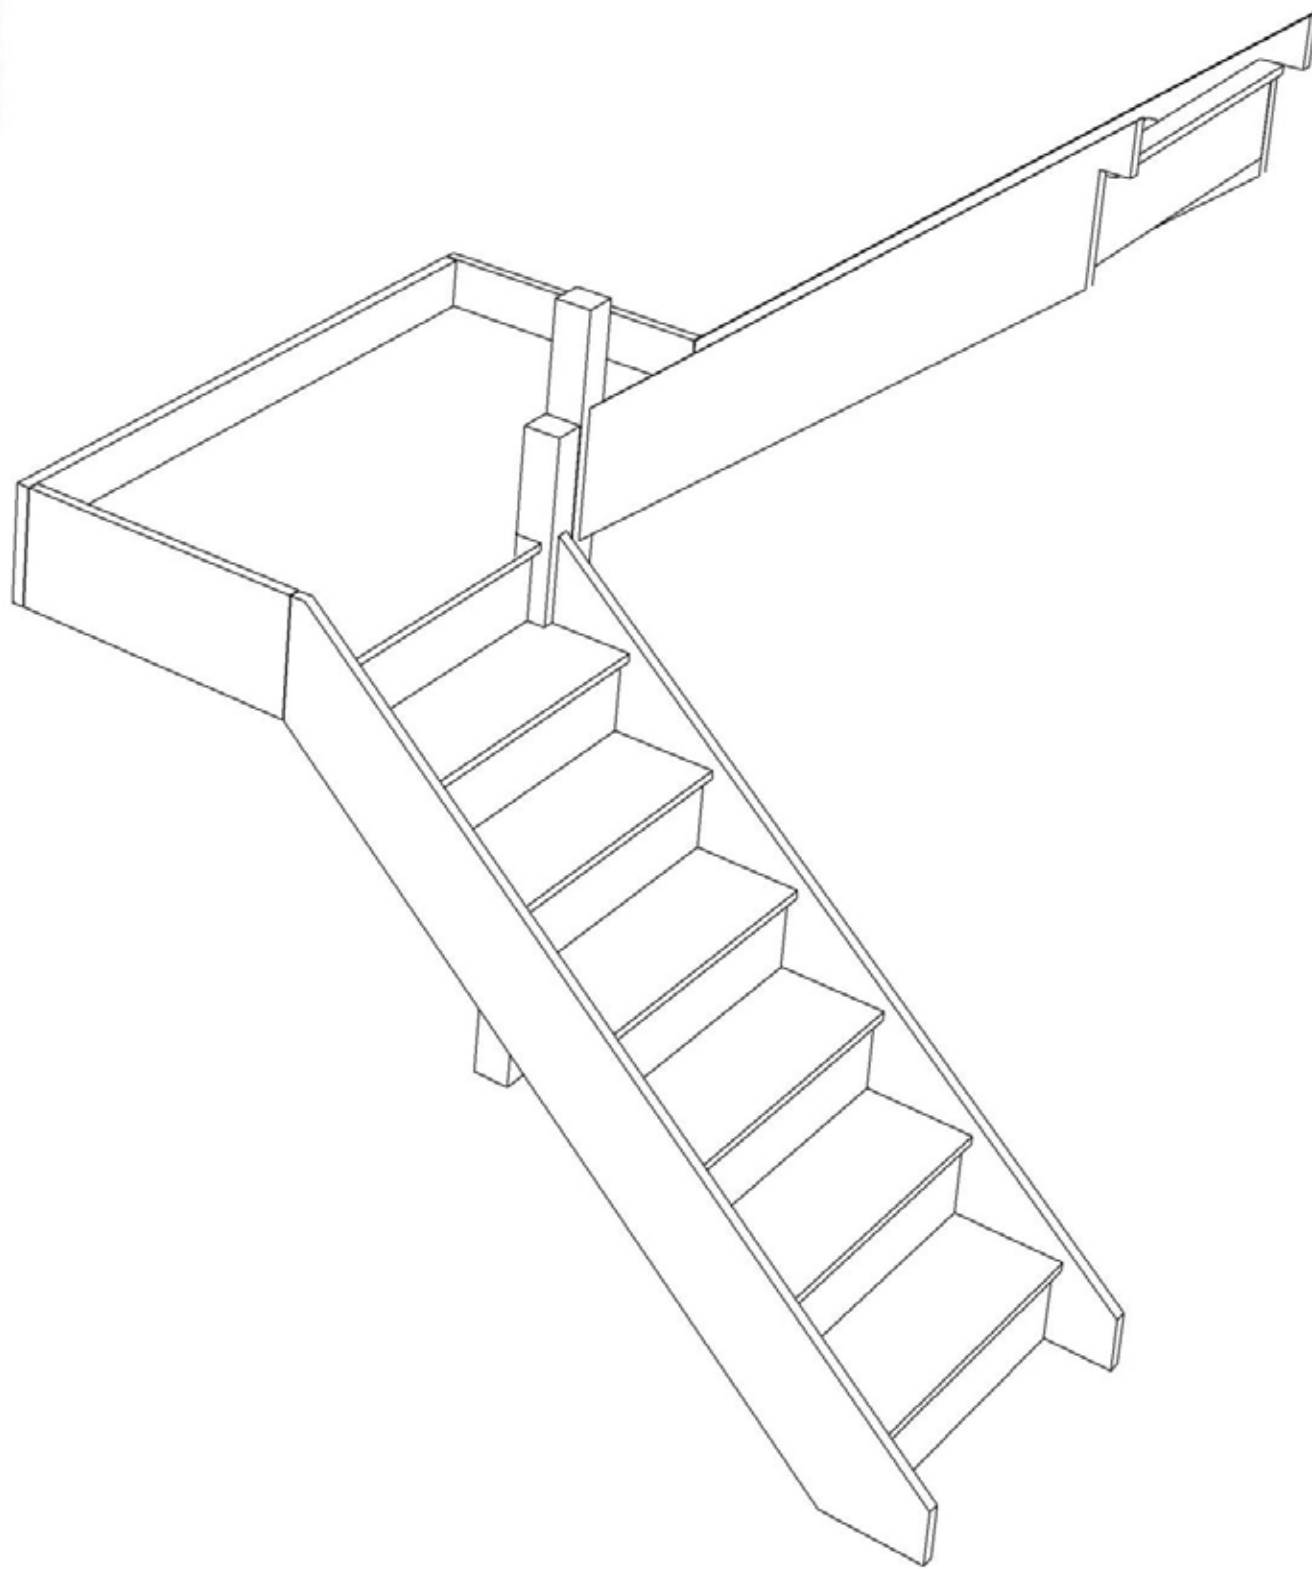


Stair:S6HL5N-RH



© 080006328/11035

### Stair Layouts-HL


### S6HL5N-RH

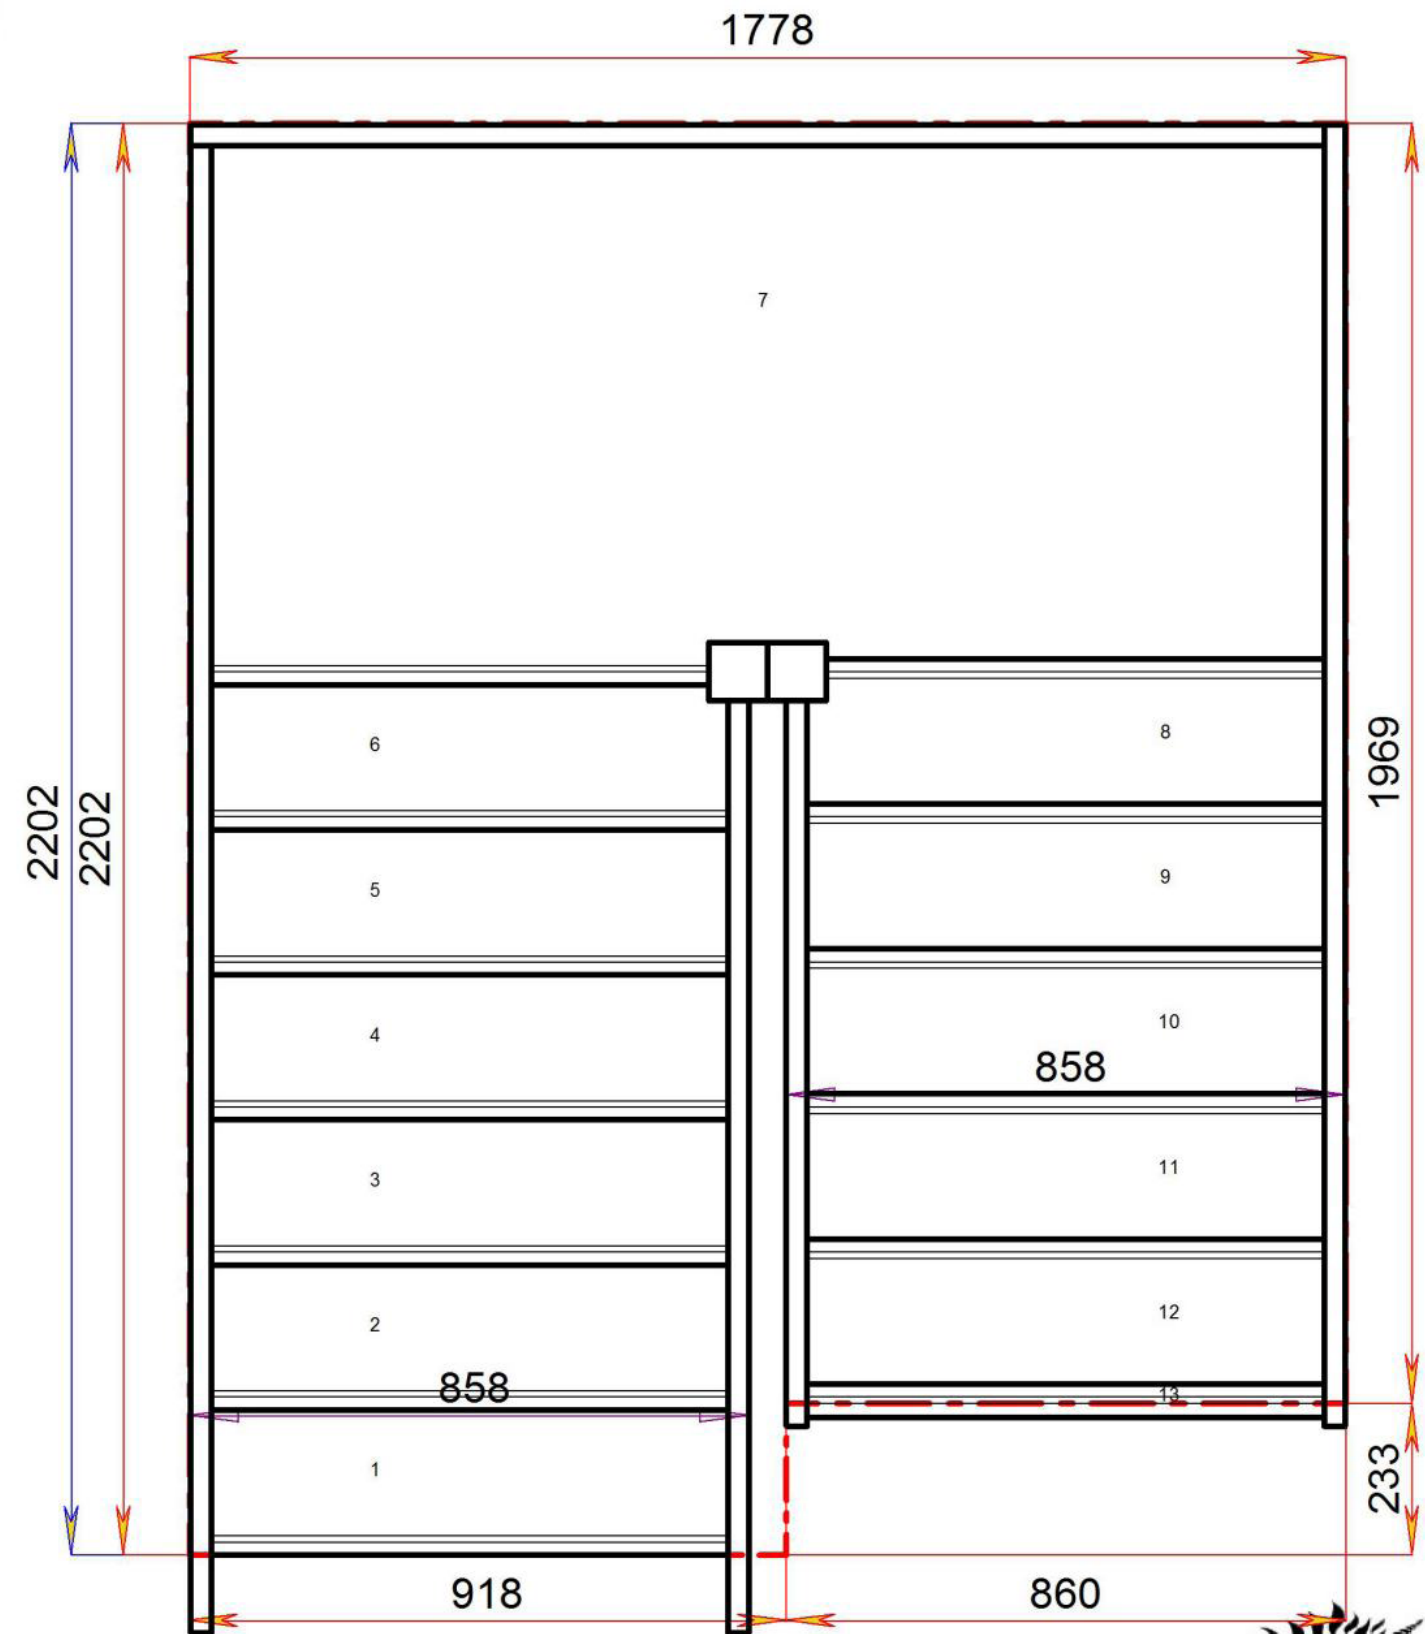

Floor to floor height

2600.000 mm



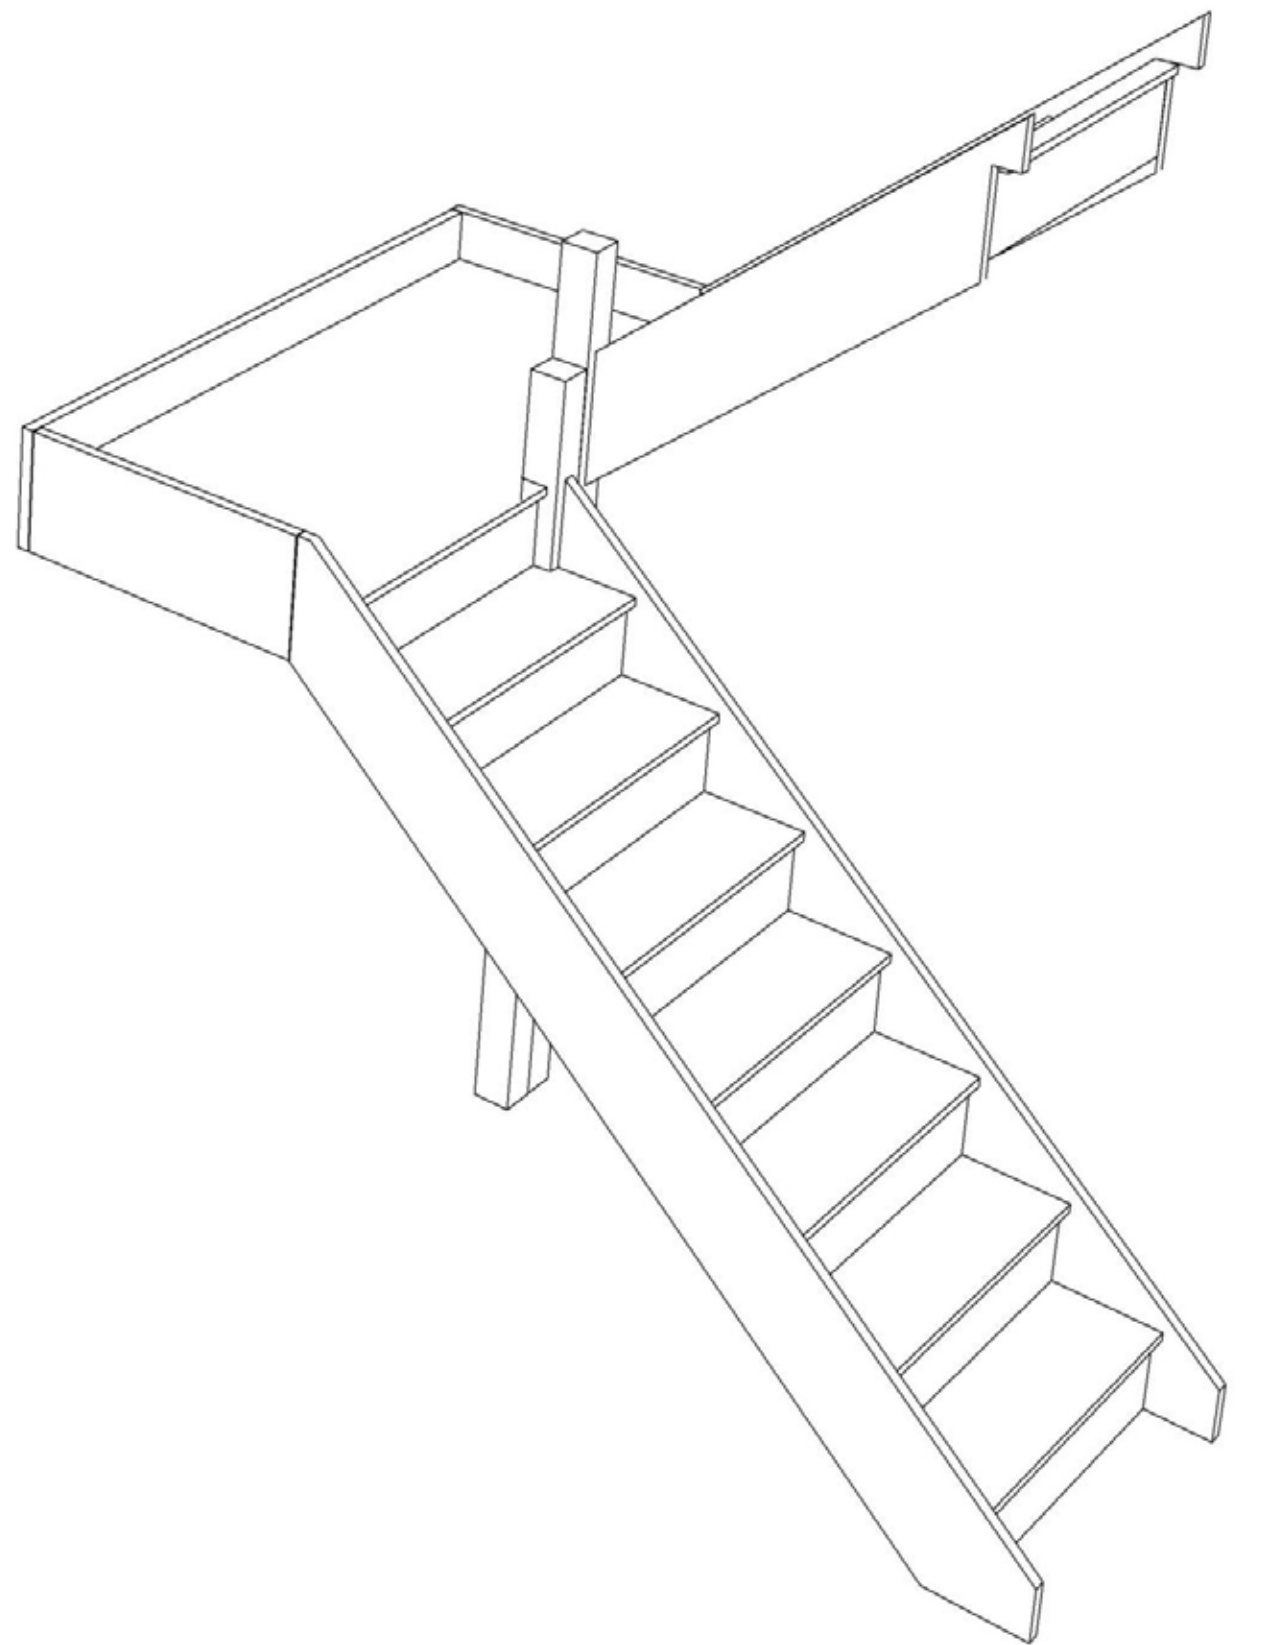


Stair:S7HL4N-RH



### Stair Layouts-HL

### S7HL4N-RH

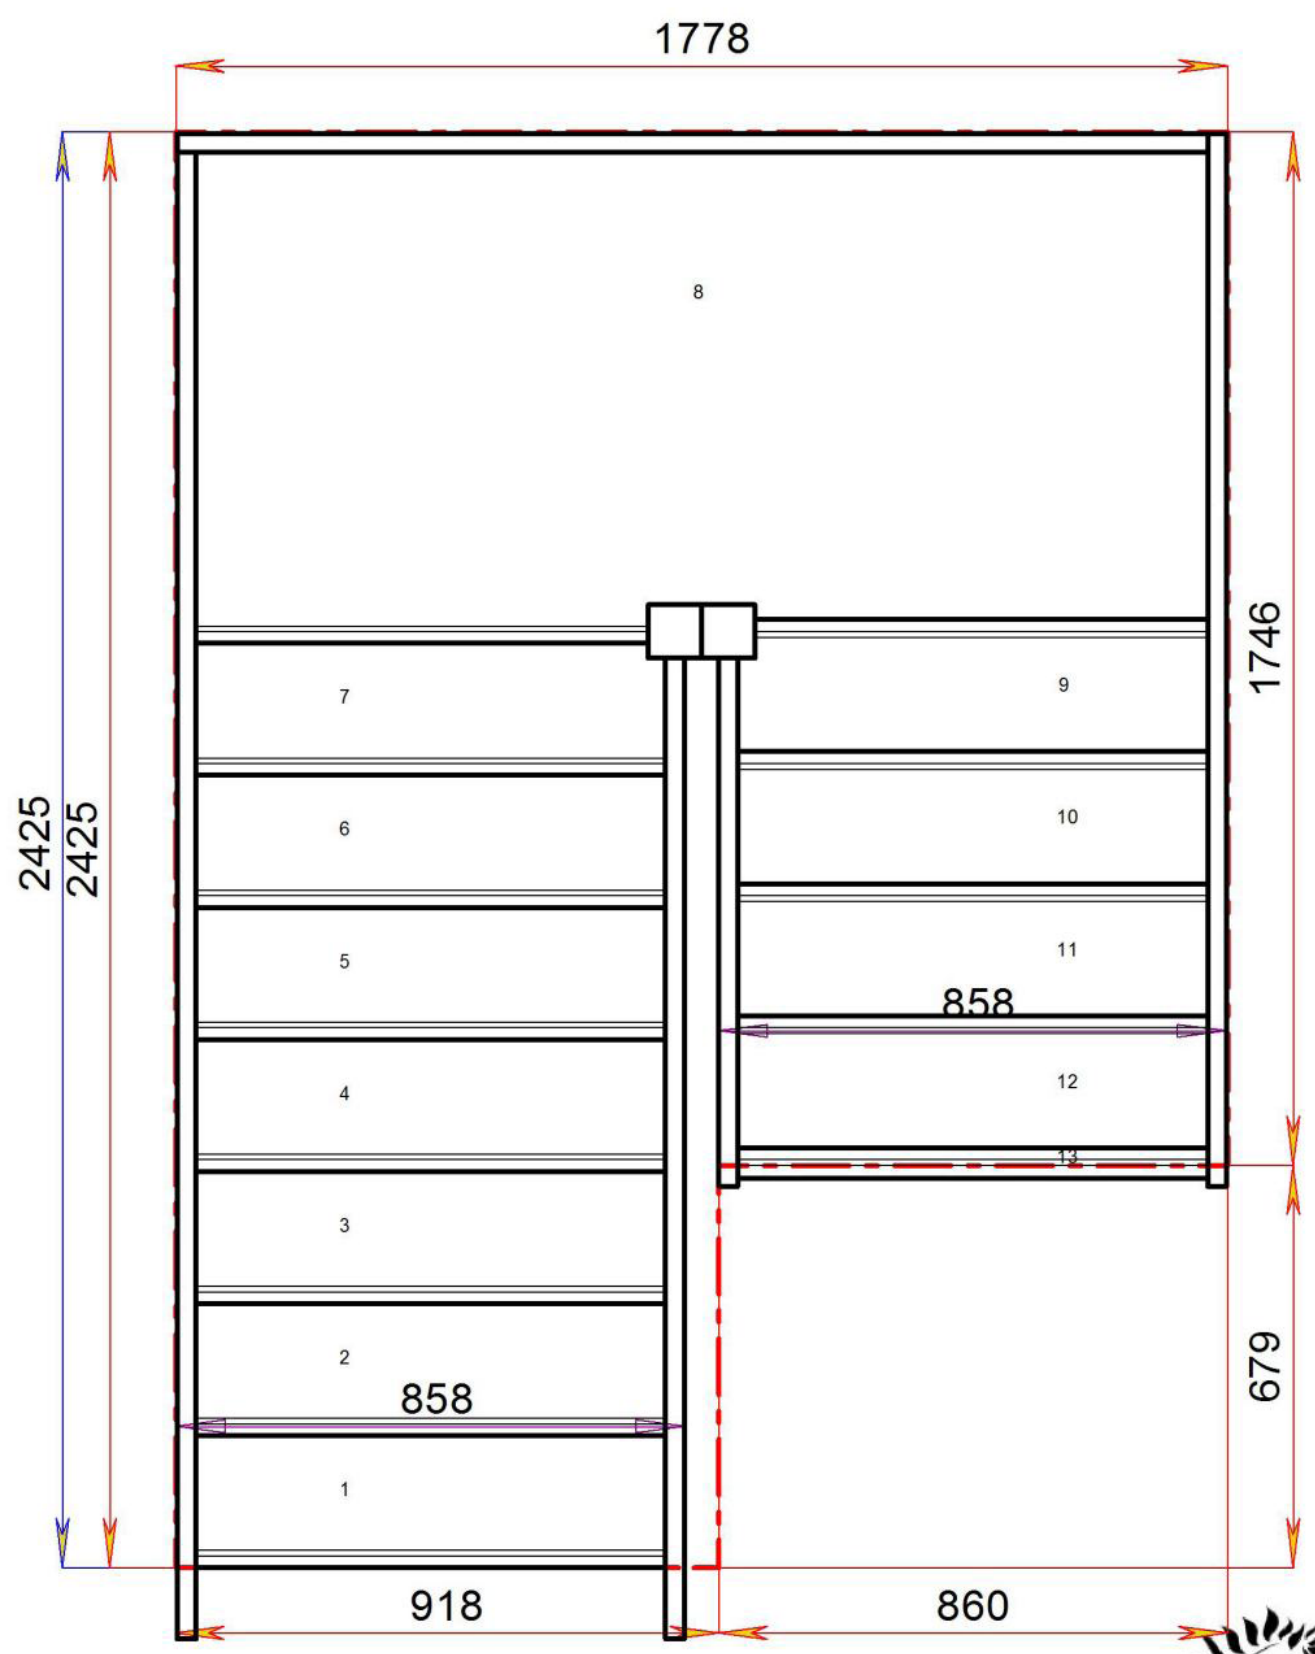


Floor to floor height

2600.000 mm





© 080006328 11035

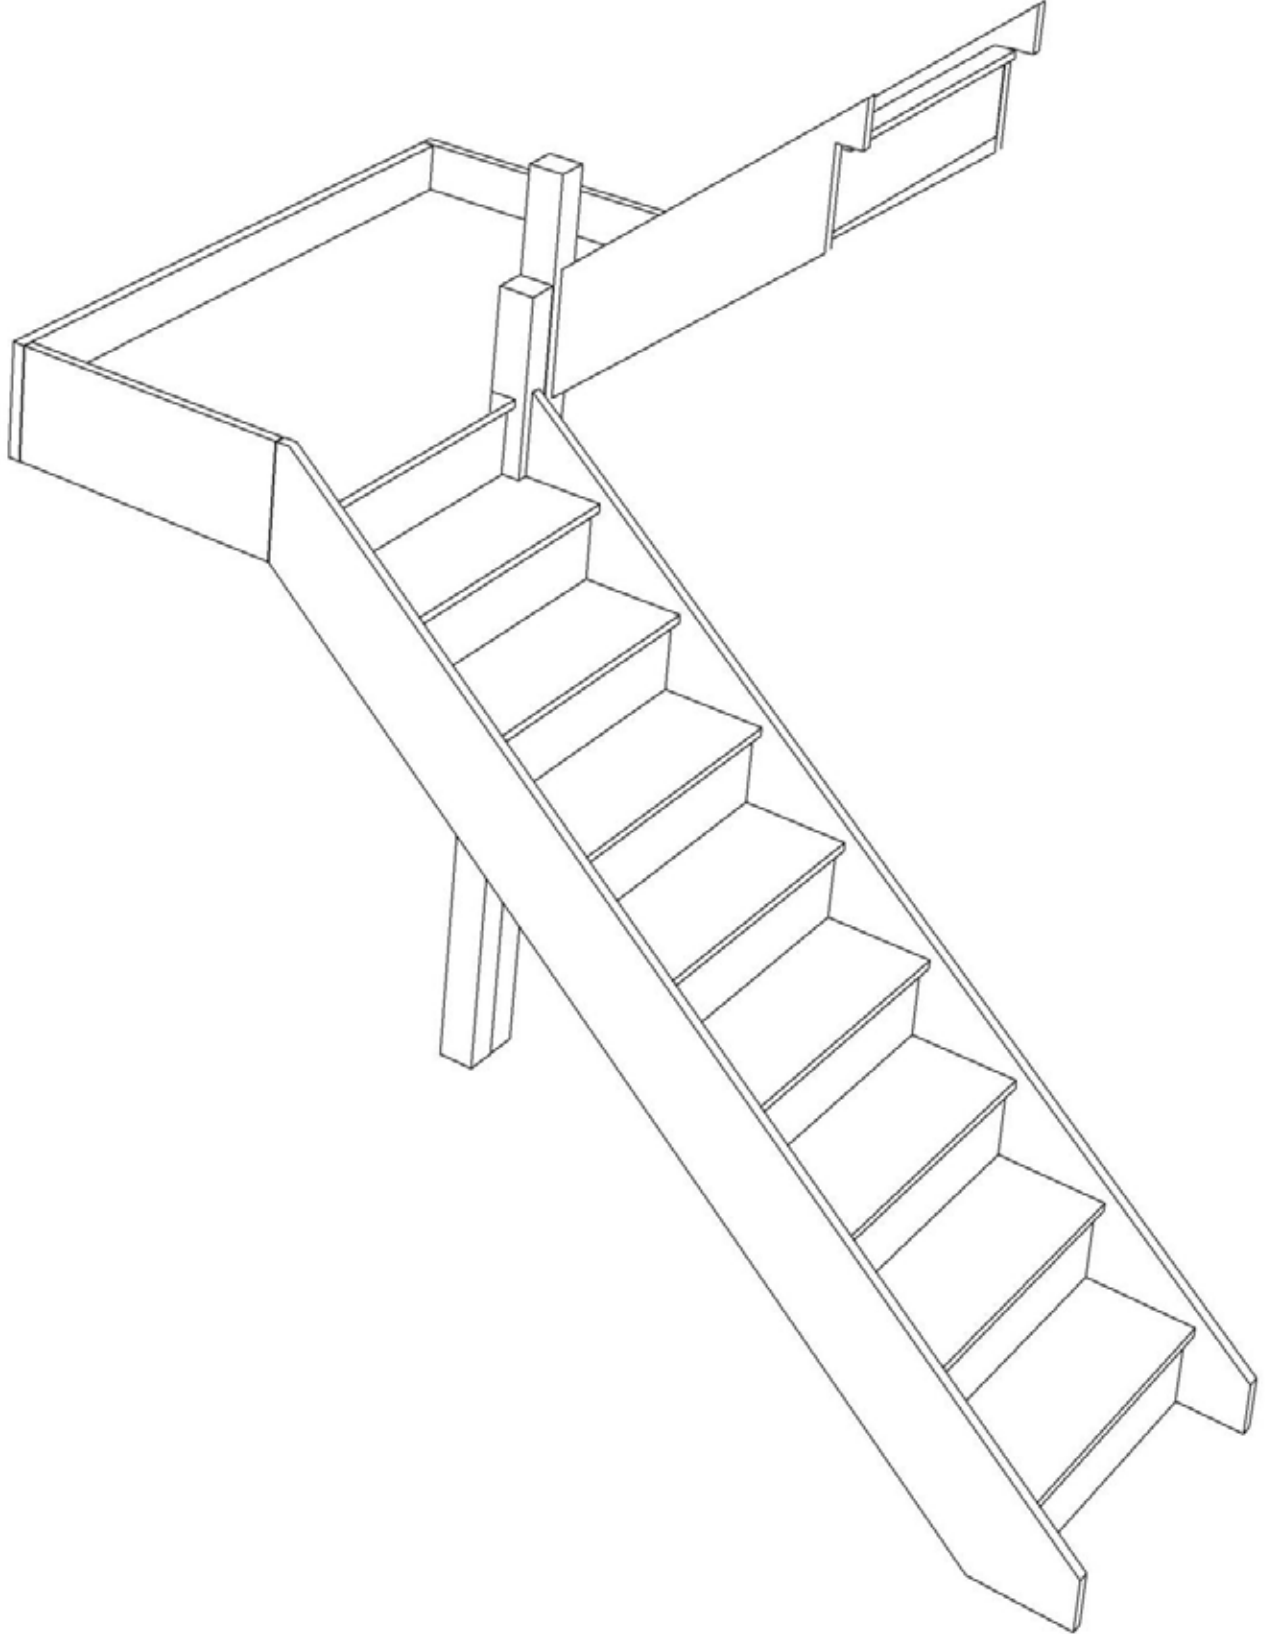


Stair:S8HL3N-RH



© 080006328 11035

### Stair Layouts-HL


### S8HL3N-RH

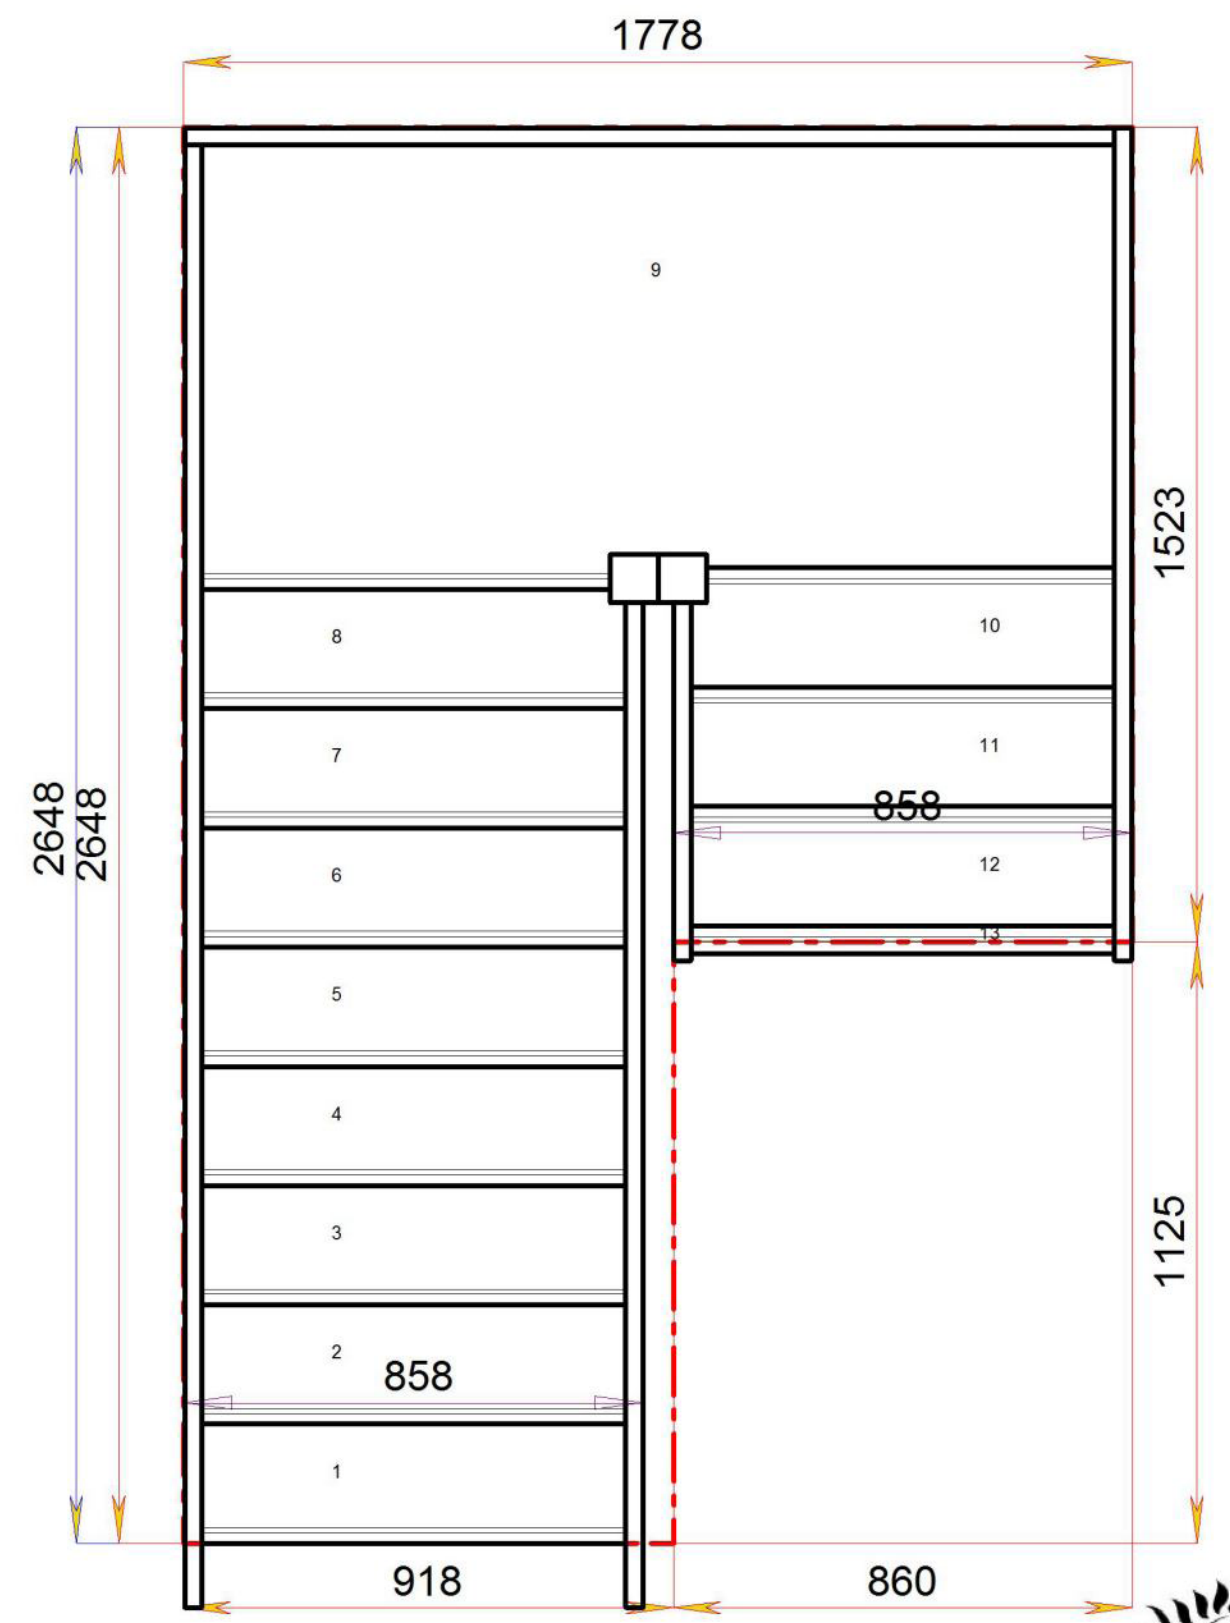

Floor to floor height

2600.000 mm



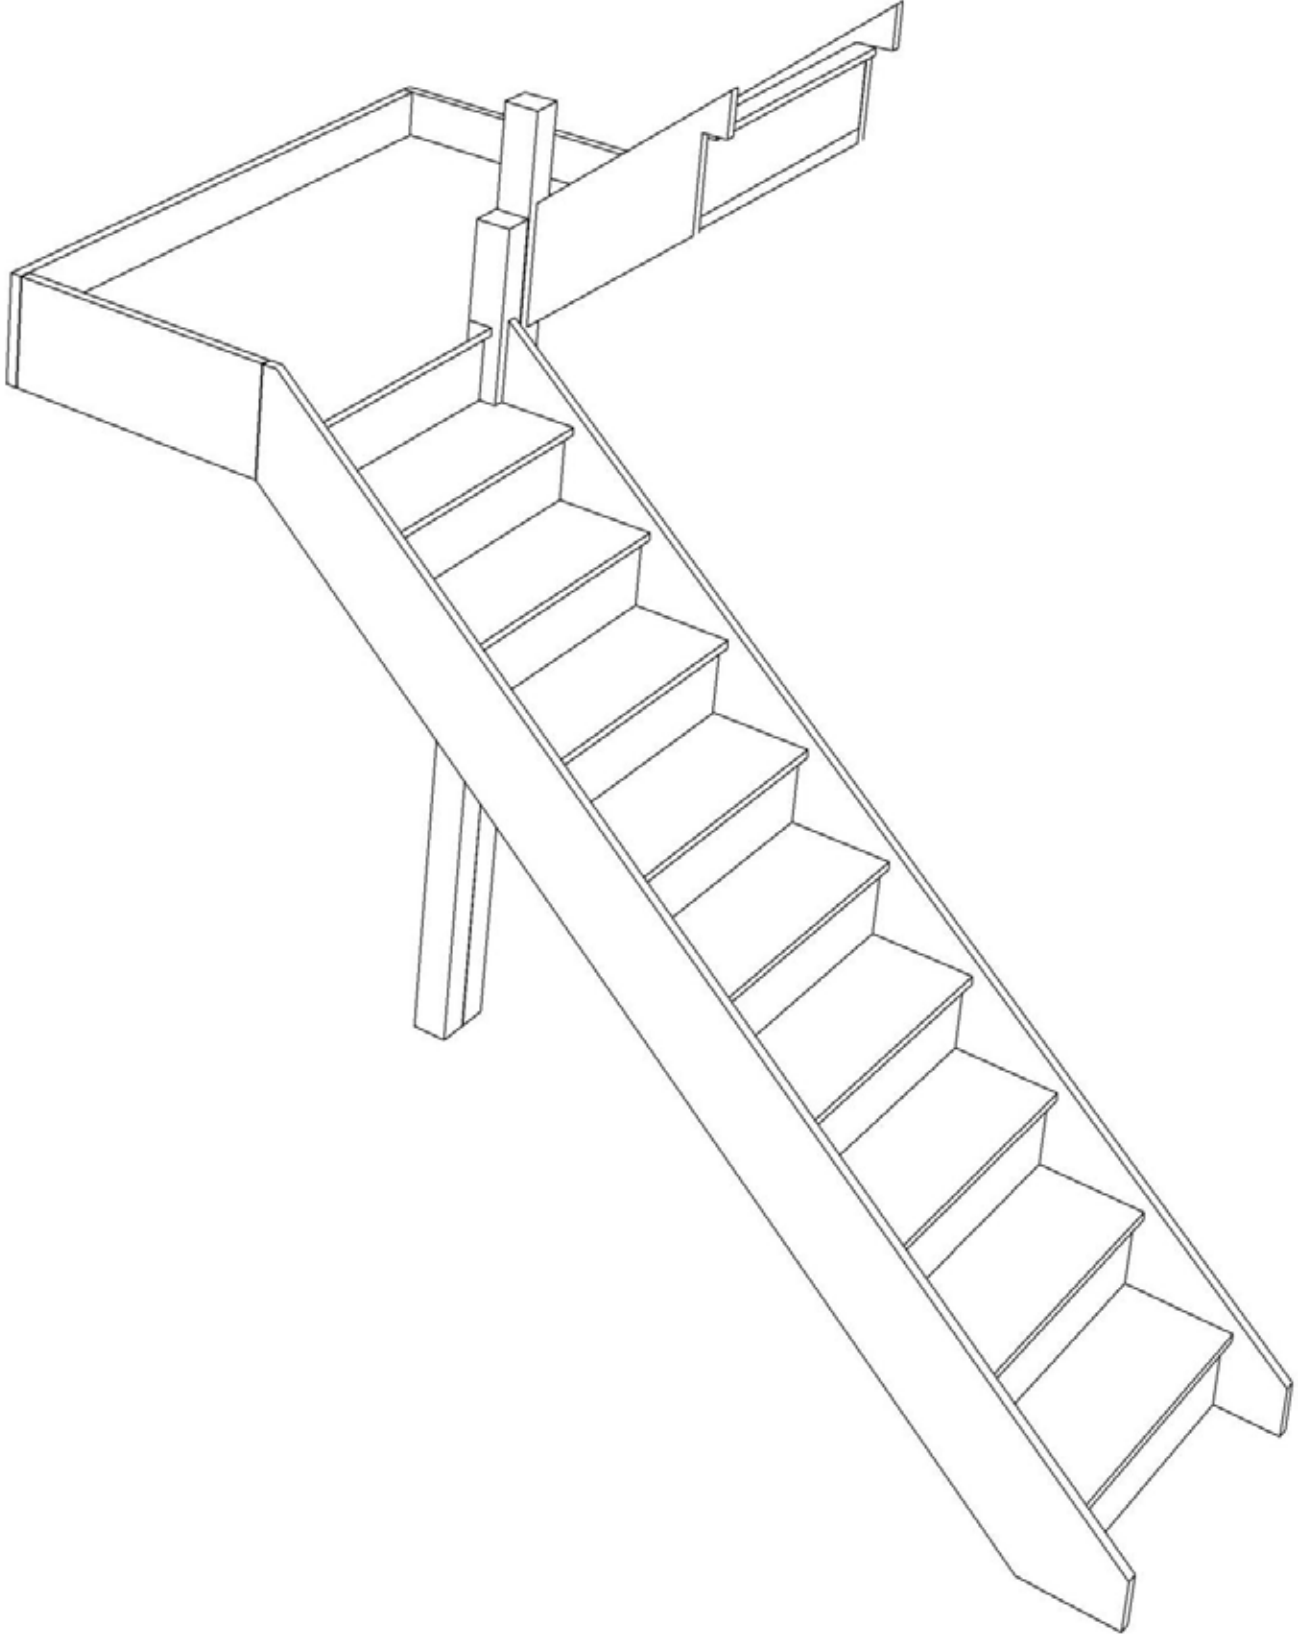


Stair:S9HL2N-RH



### Stair Layouts-HL

### S9HL2N-RH

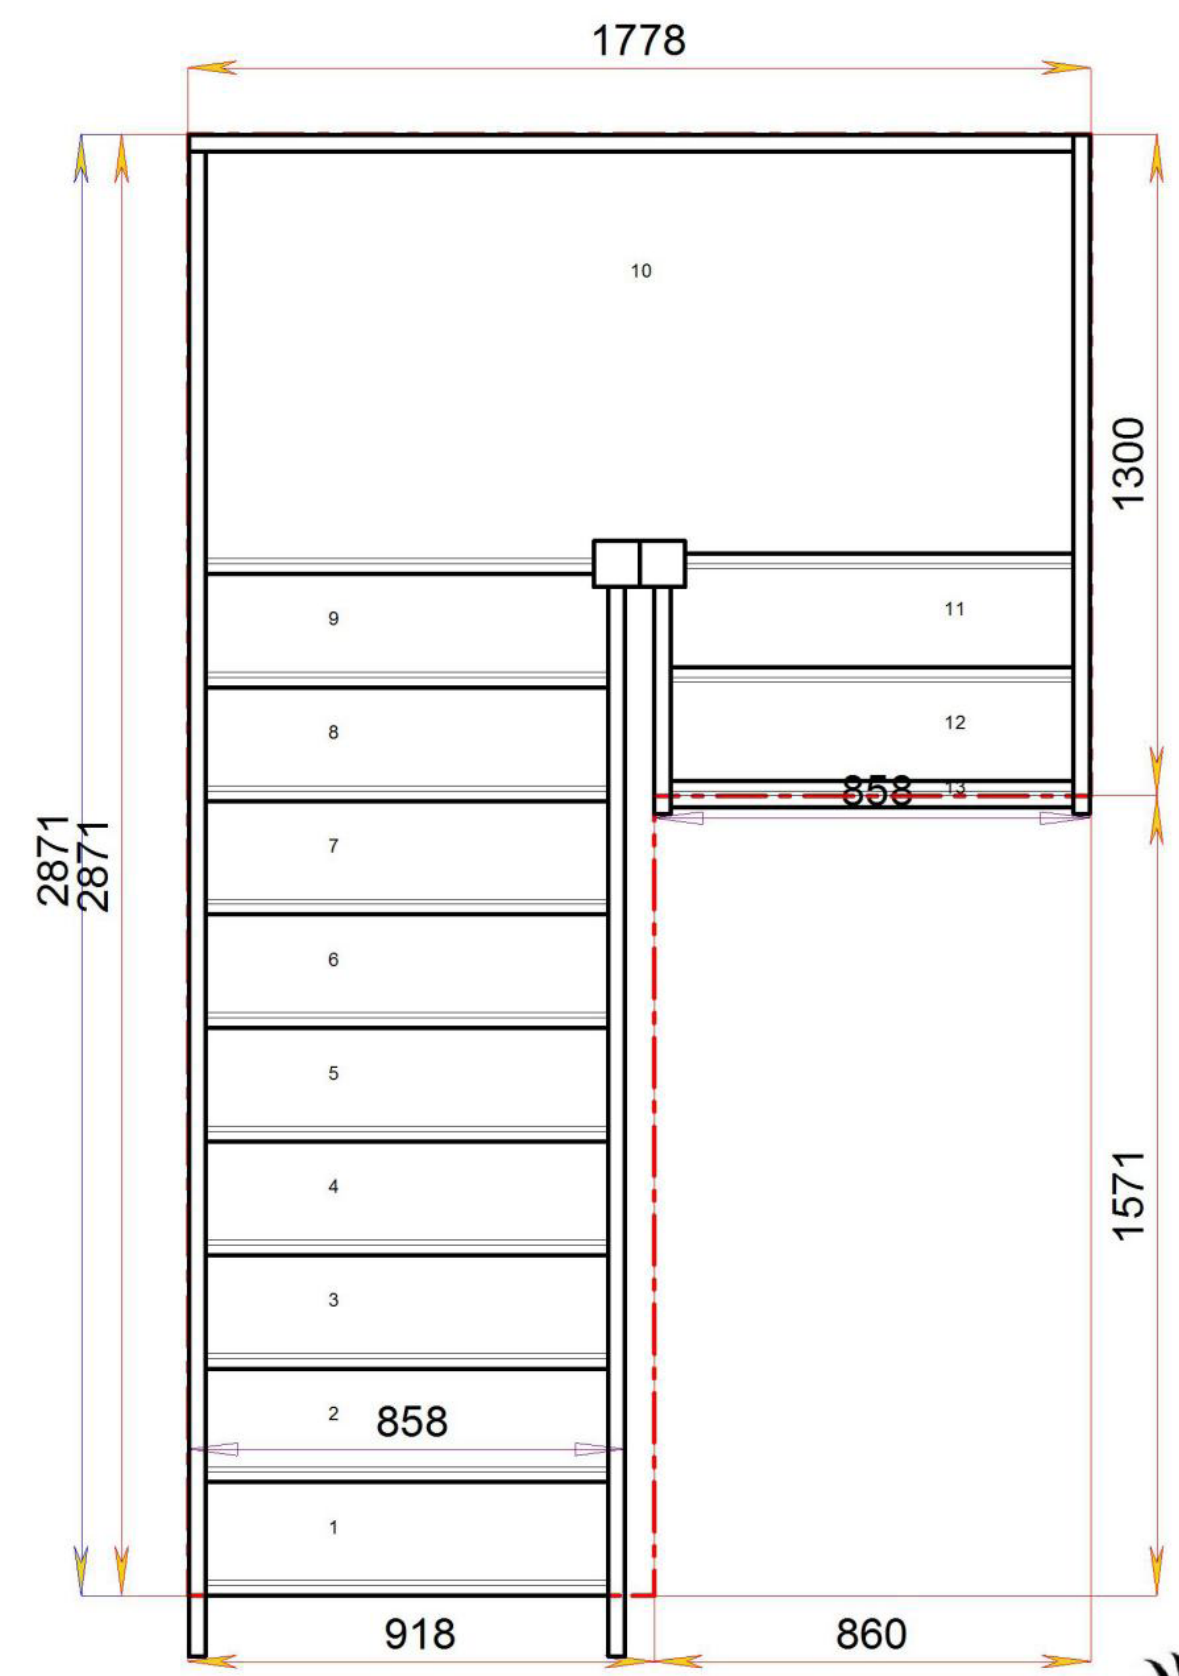


Floor to floor height

2600.000 mm



© 080906328 11035

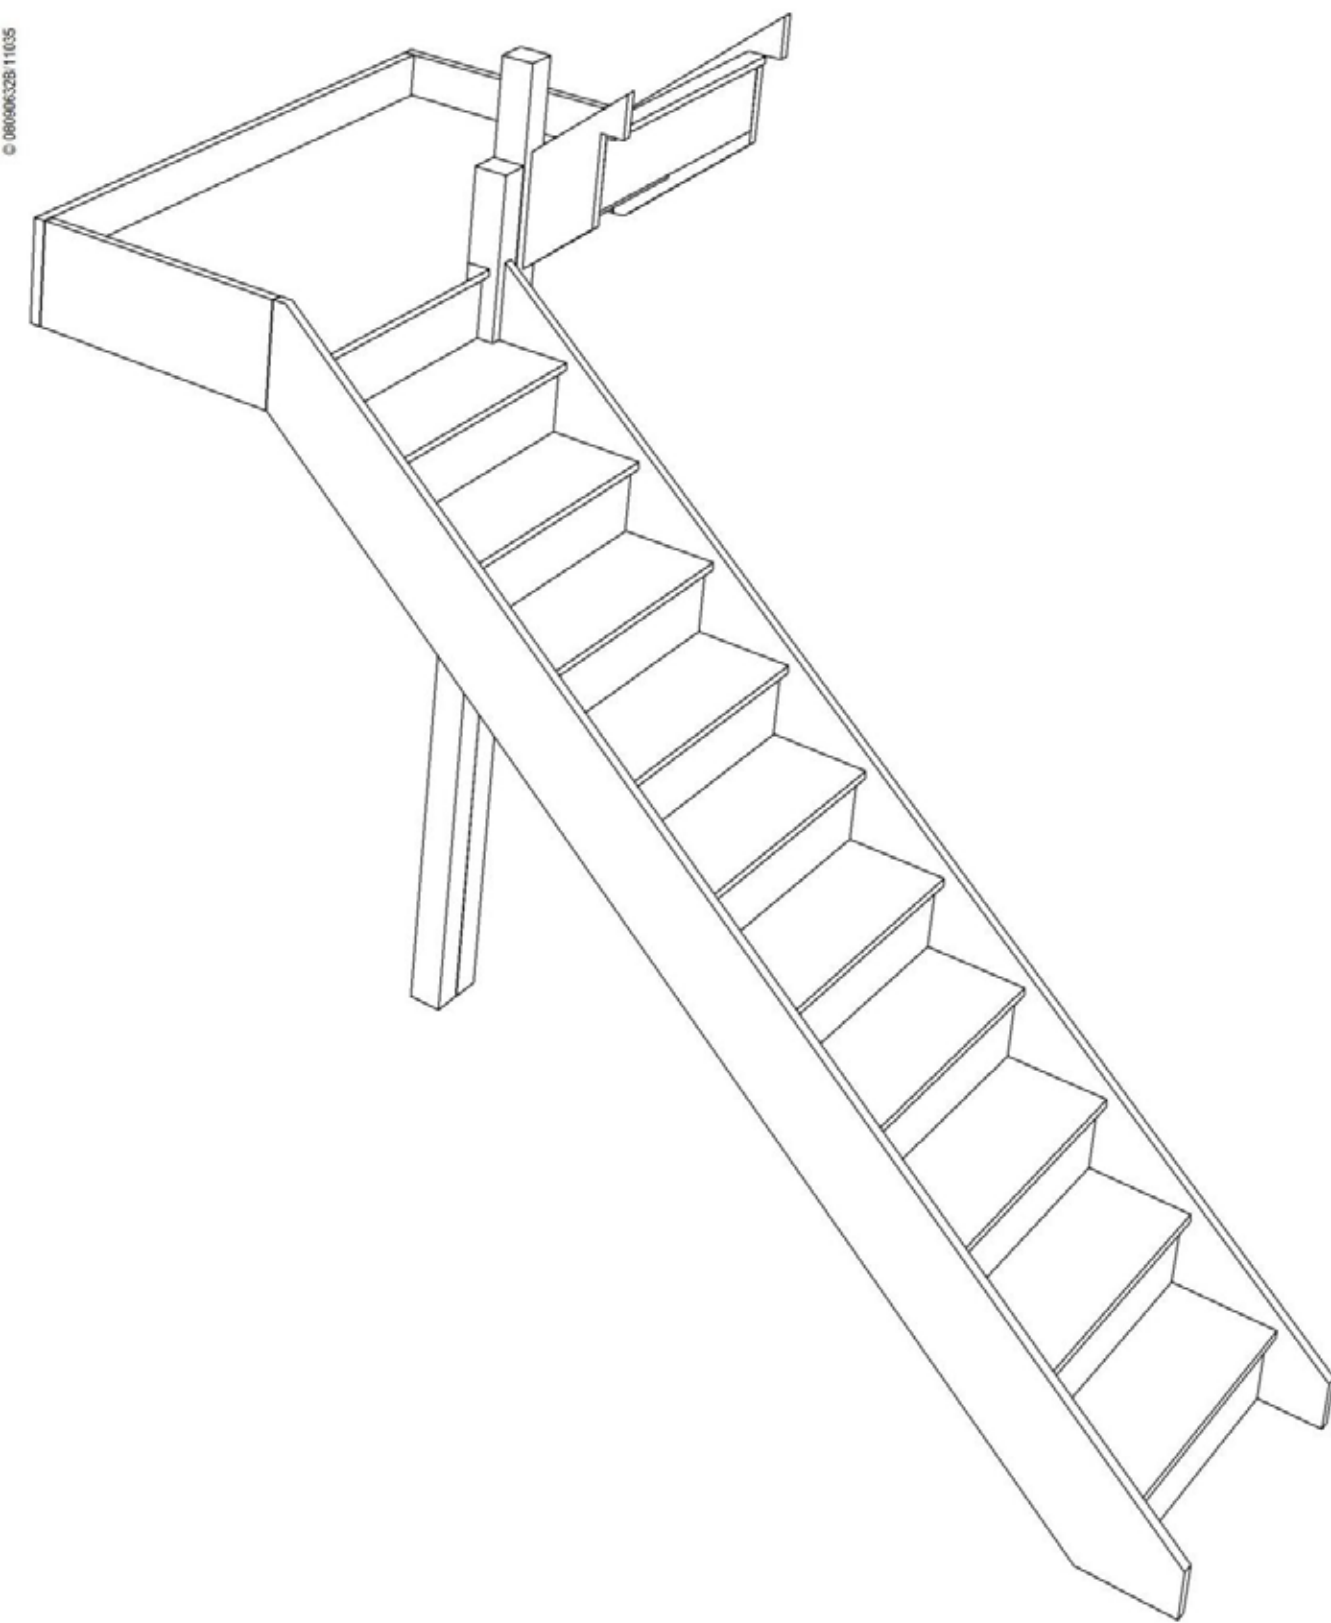


Stair:S10HL1N-RH



© 080906328 11035

### Stair Layouts-HL

### S10HL1N-RH

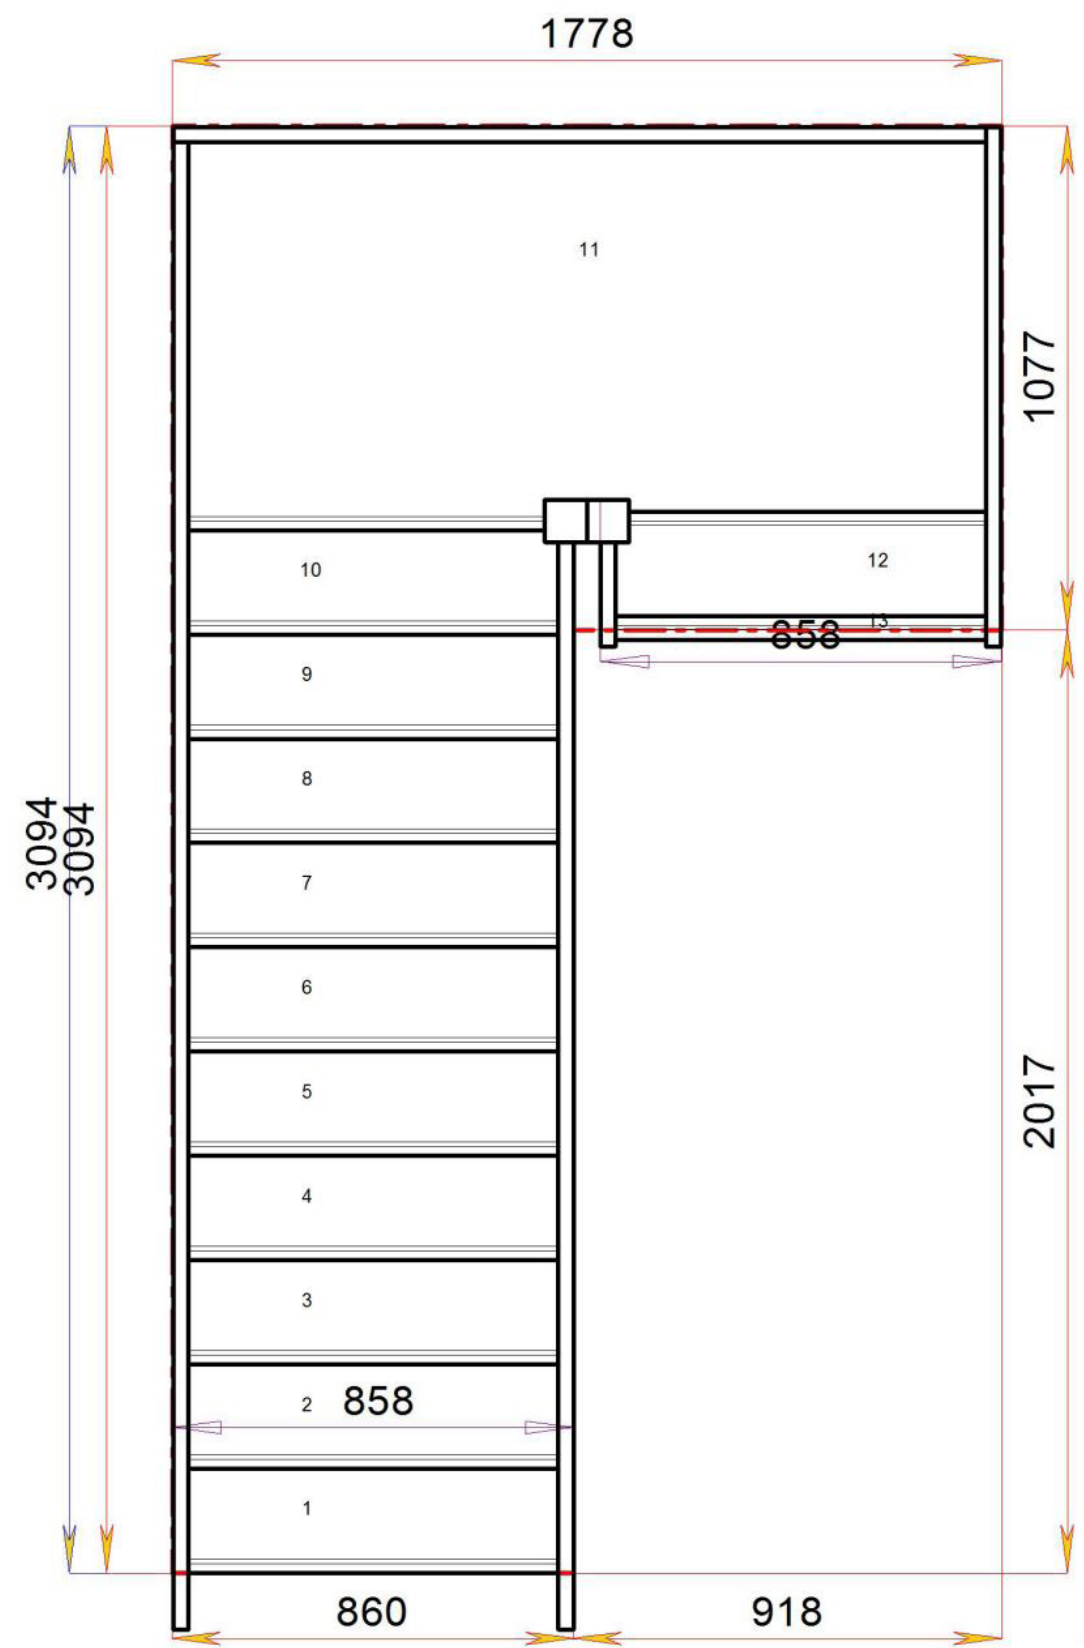

Floor to floor height

2600.000 mm

