

STAIRPLAN

Right Hand Half Landing Staircases - Plan Layouts - With Handrails




Stair:S1HL10N-RH-HR




Stair:S2HL9N-RH-HR




Stair:S3HL8N-RH-HR

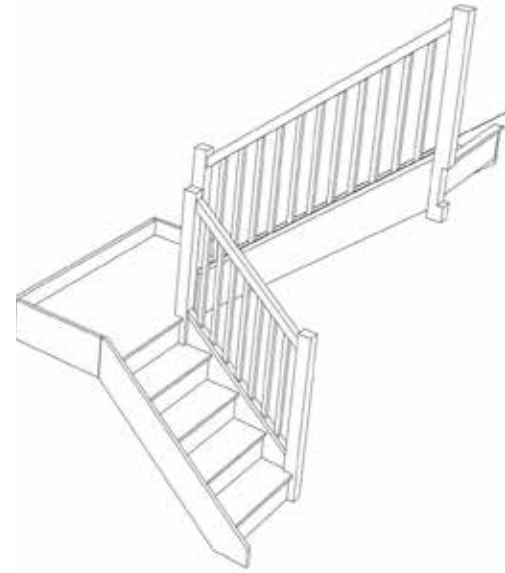


Stair:S4HL7N-RH-HR

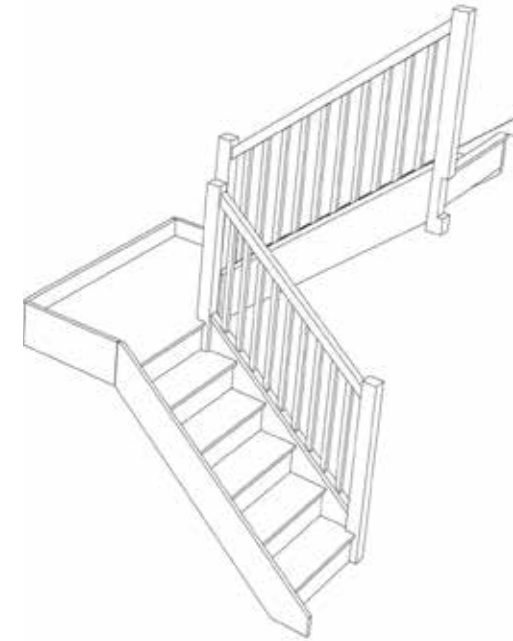


Stair:S5HL6N-RH-HR

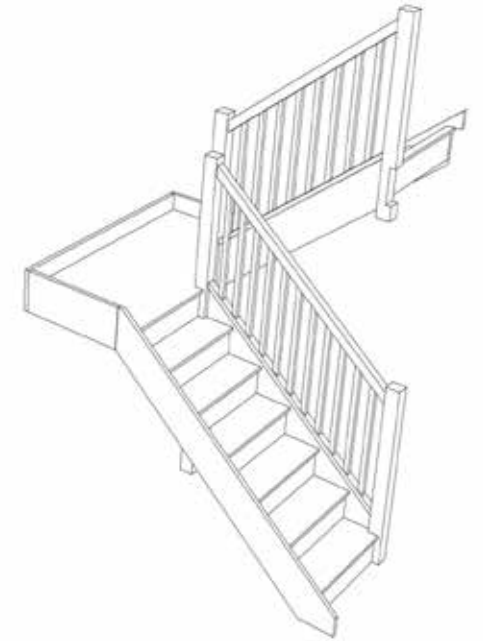


Stair:S6HL5N-RH-HR

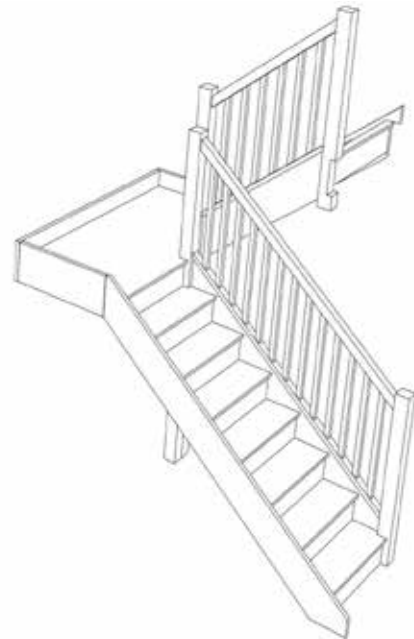

Stair:S7HL4N-RH-HR

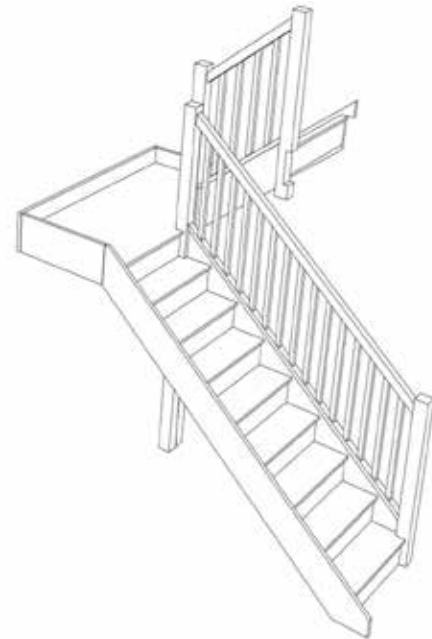

Stair:S8HL3N-RH-HR

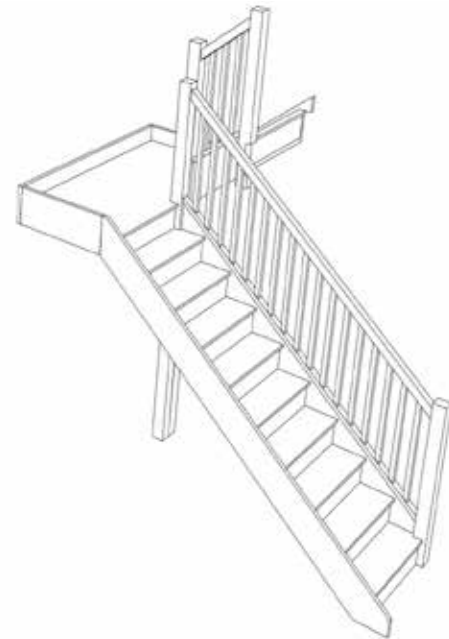

Stair:S9HL2N-RH-HR



Stair:S10HL1N-RH-HR



Call or Email us with the Plan Reference for a quotation

Full choice of [Model/Specifications](#) available

All Sizes can be customised let us have your floor to floor height and stairwell opening dimensions


01952 608853
sales@stairplan.com

© 08006328 11035


© 08006328 11035

Stair Layouts-HL

S1HL10N-RH-HR

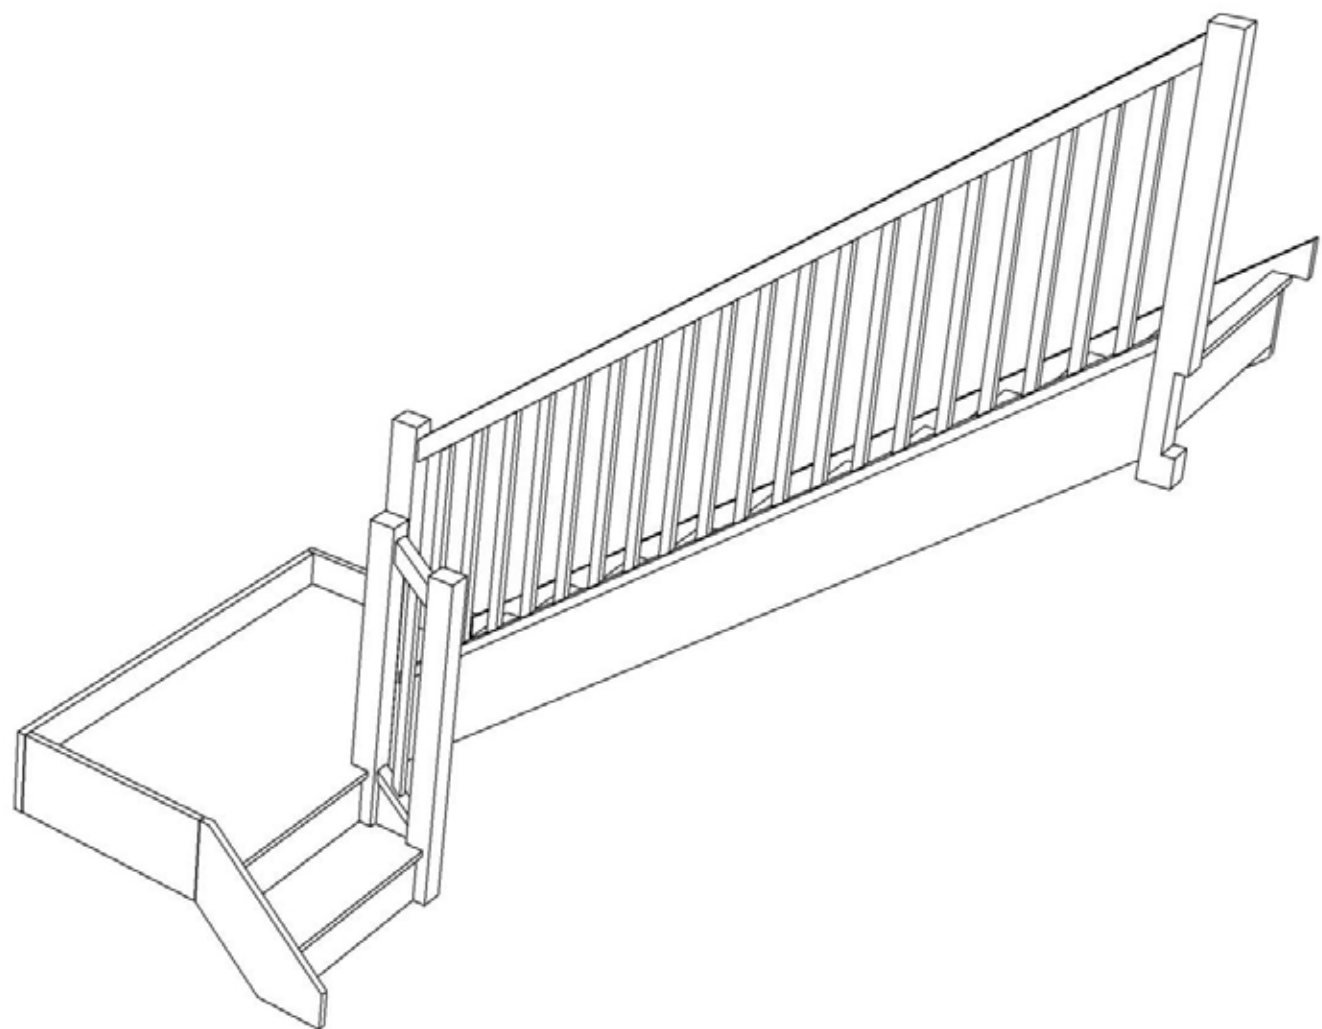

Stair:S1HL10N-RH-HR

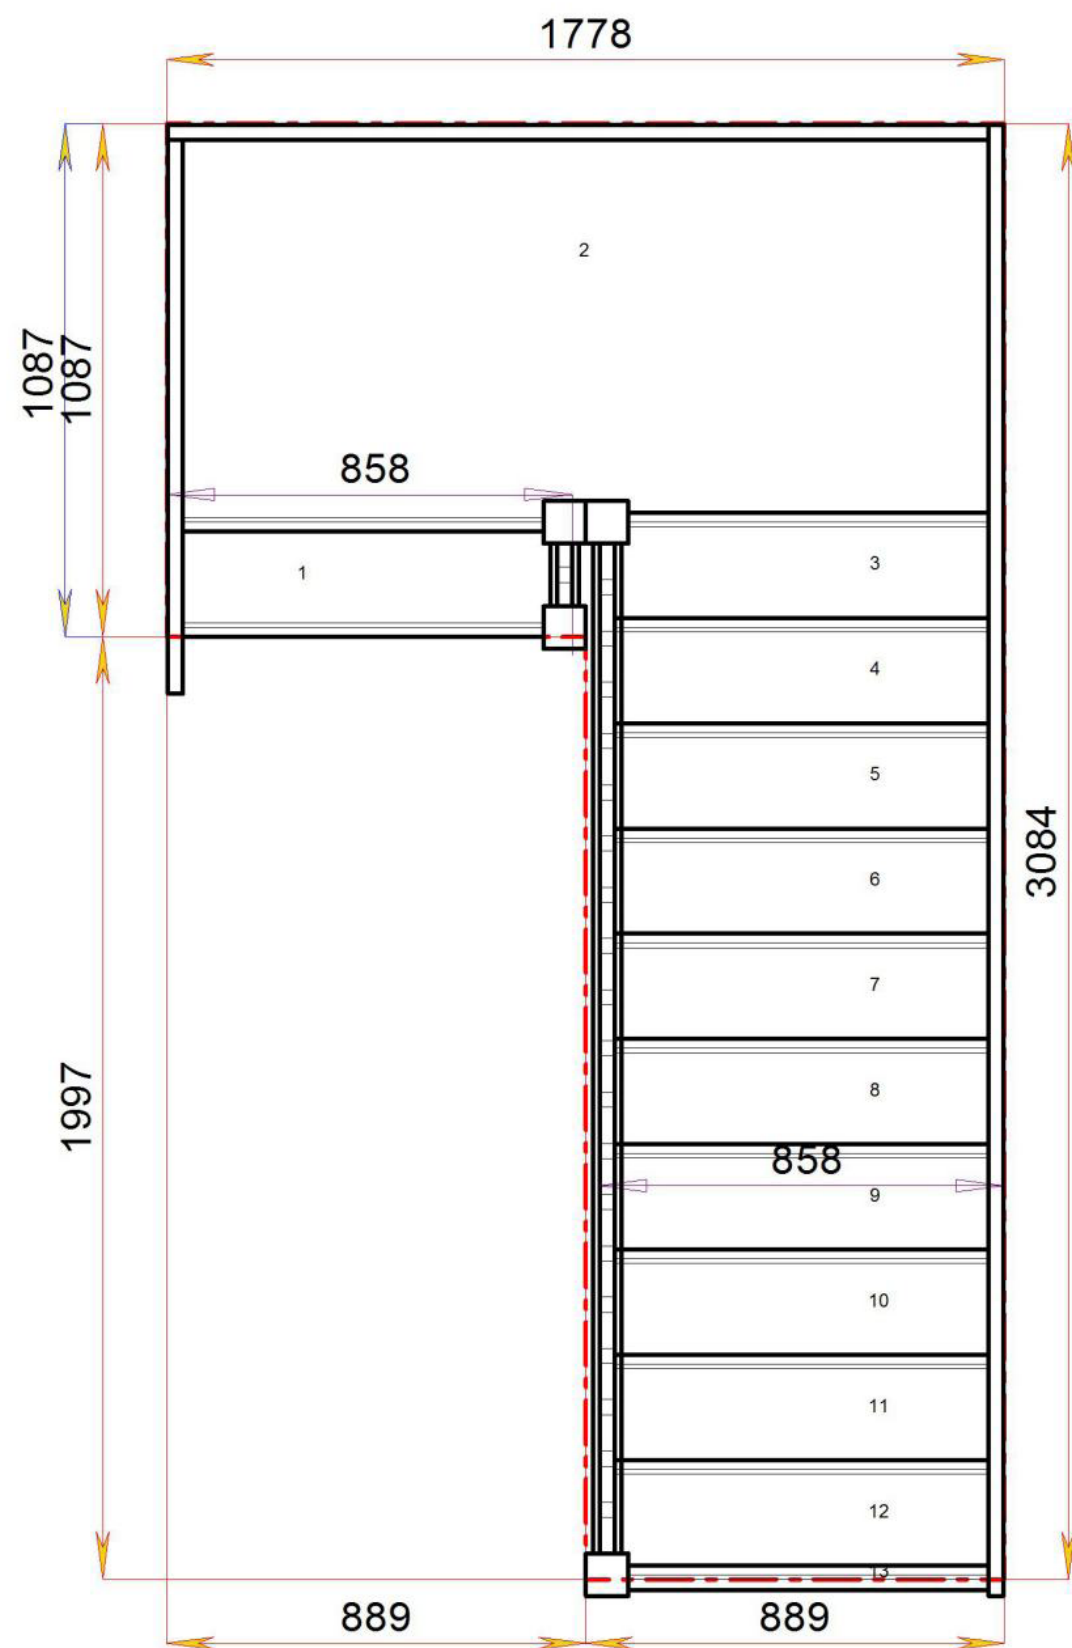


Floor to floor height

2600.000 mm




Stair Layouts-HL

S2HL9N-RH-HR

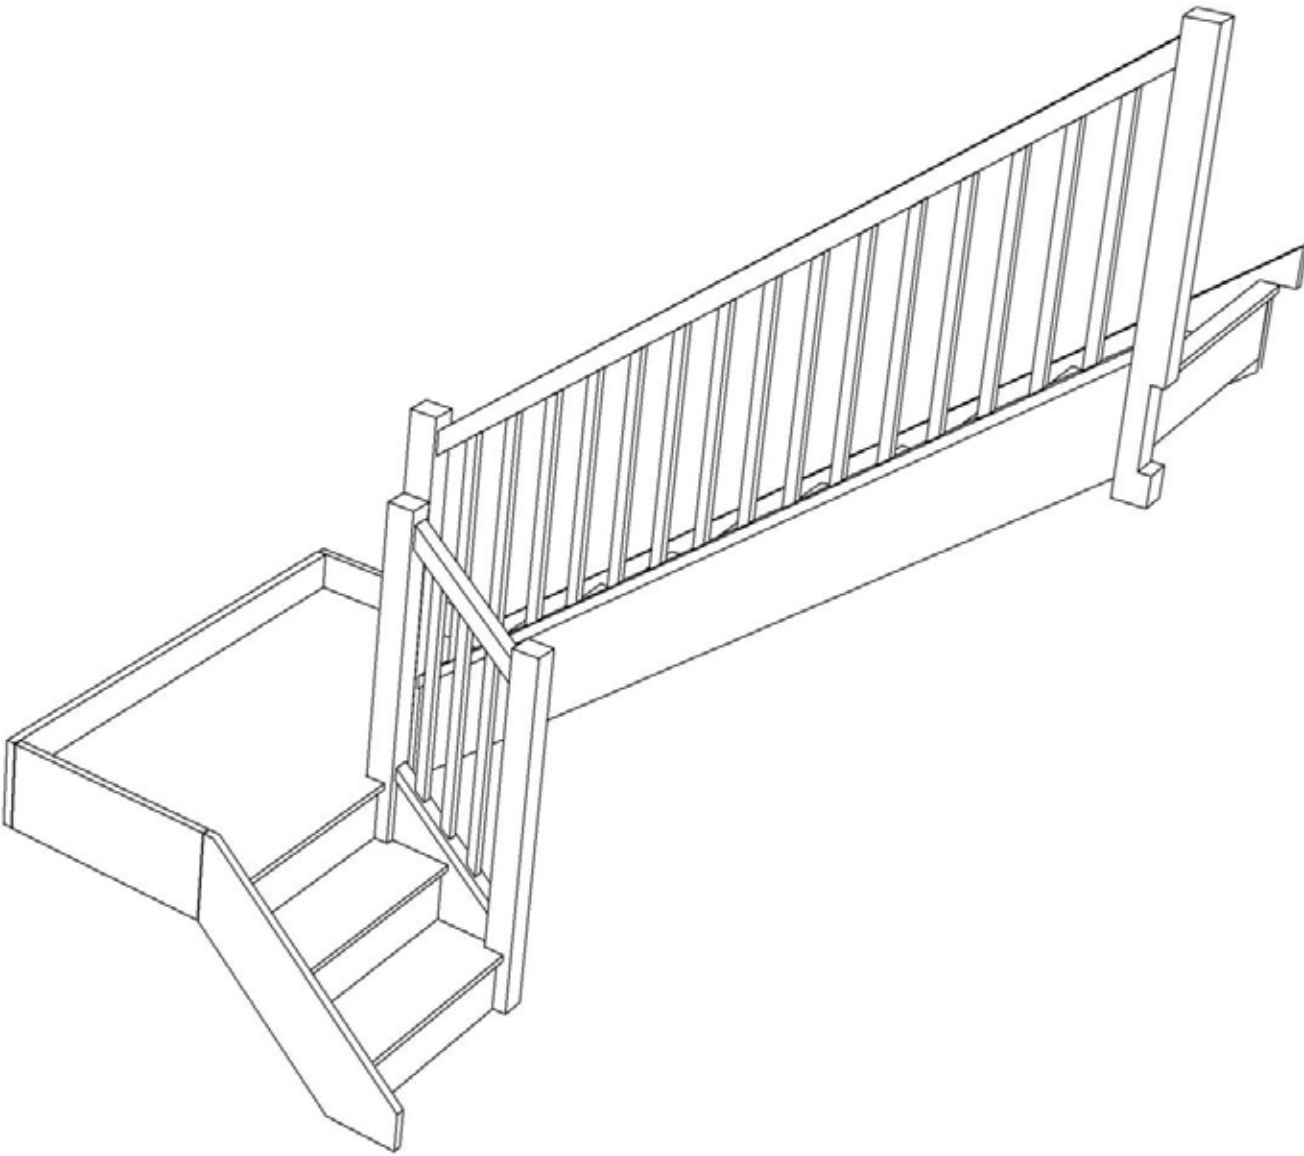

Stair:S2HL9N-RH-HR

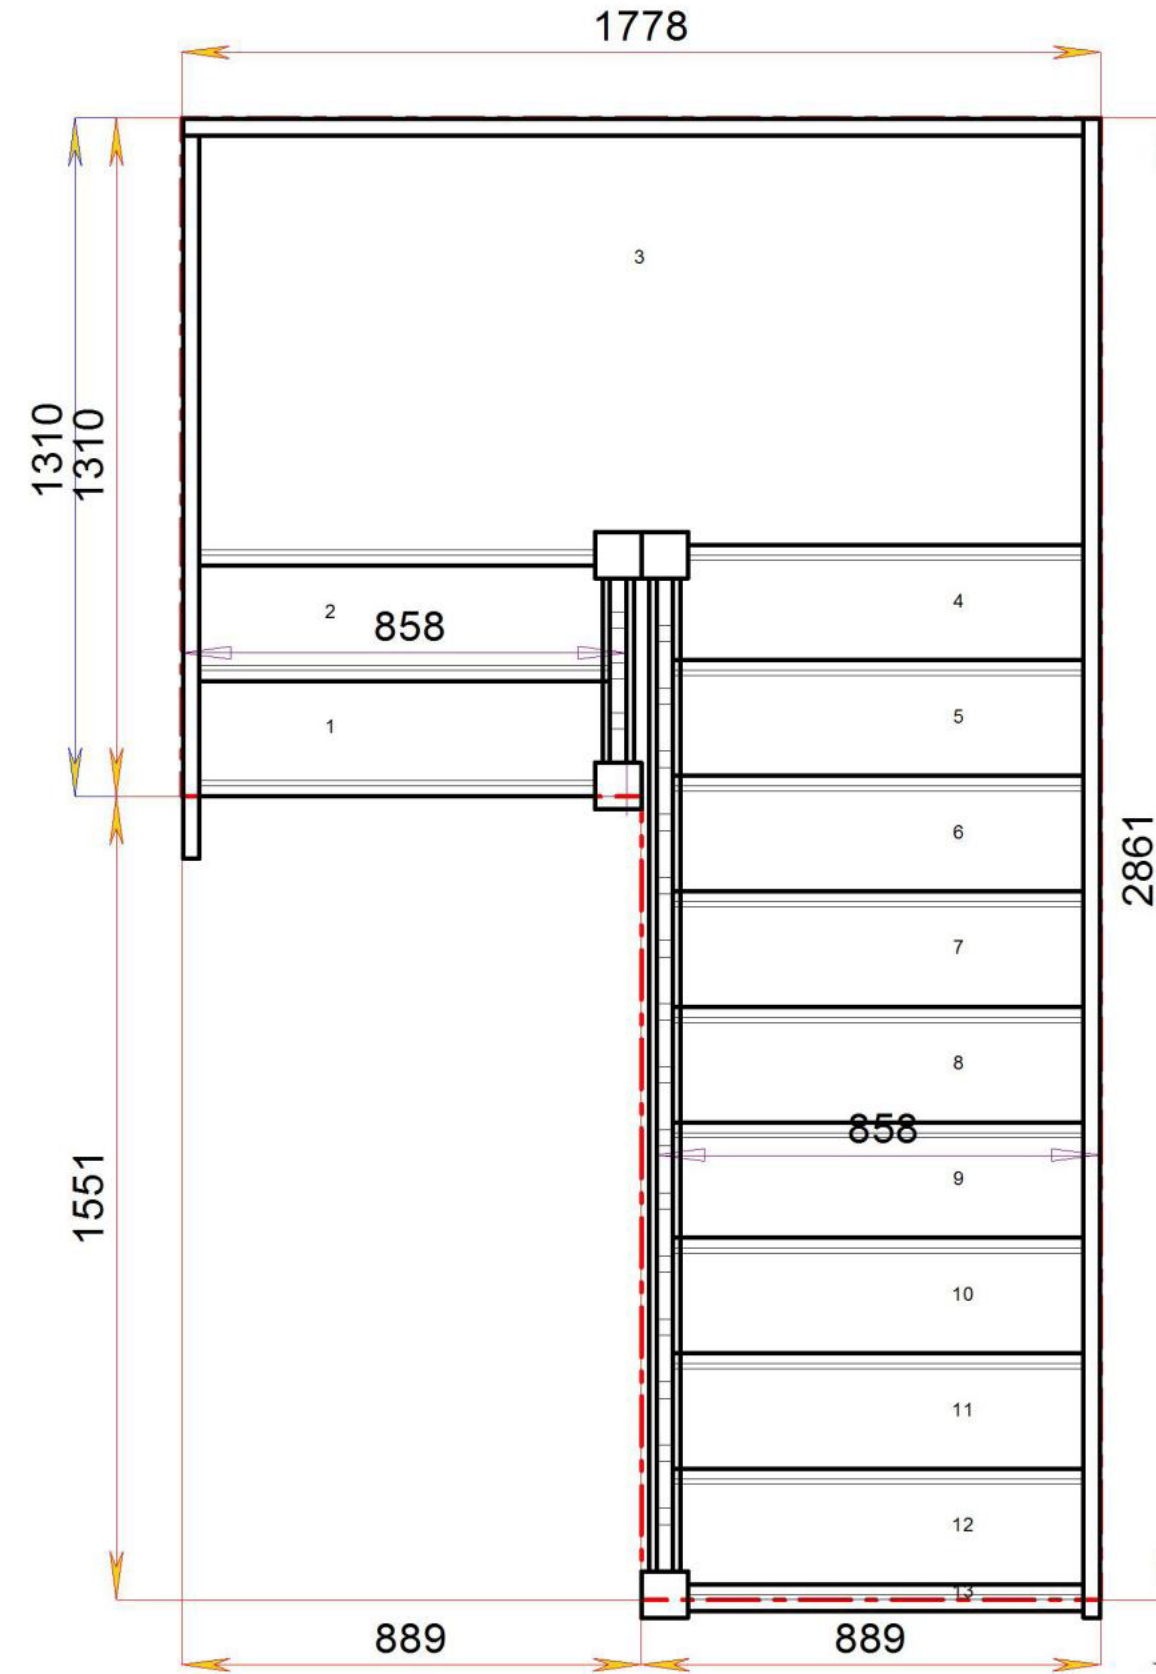


Floor to floor height

2600.000 mm



STAIRPLAN

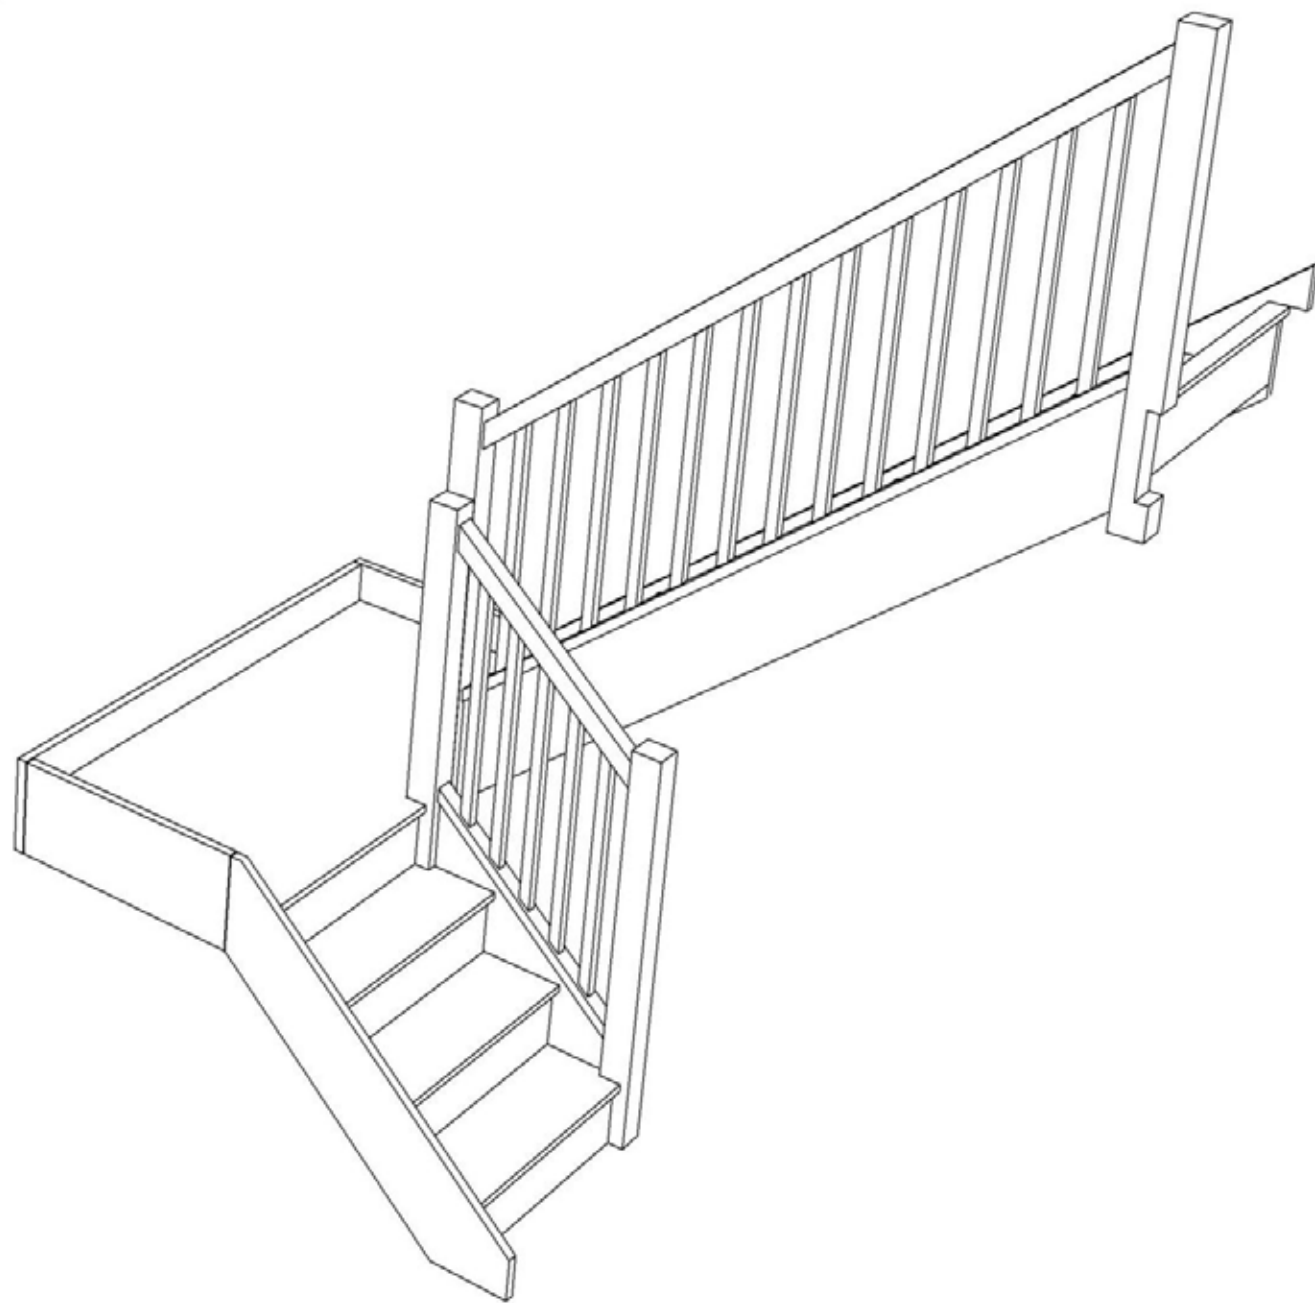


Stair:S3HL8N-RH-HR



Stair Layouts-HL

S3HL8N-RH-HR

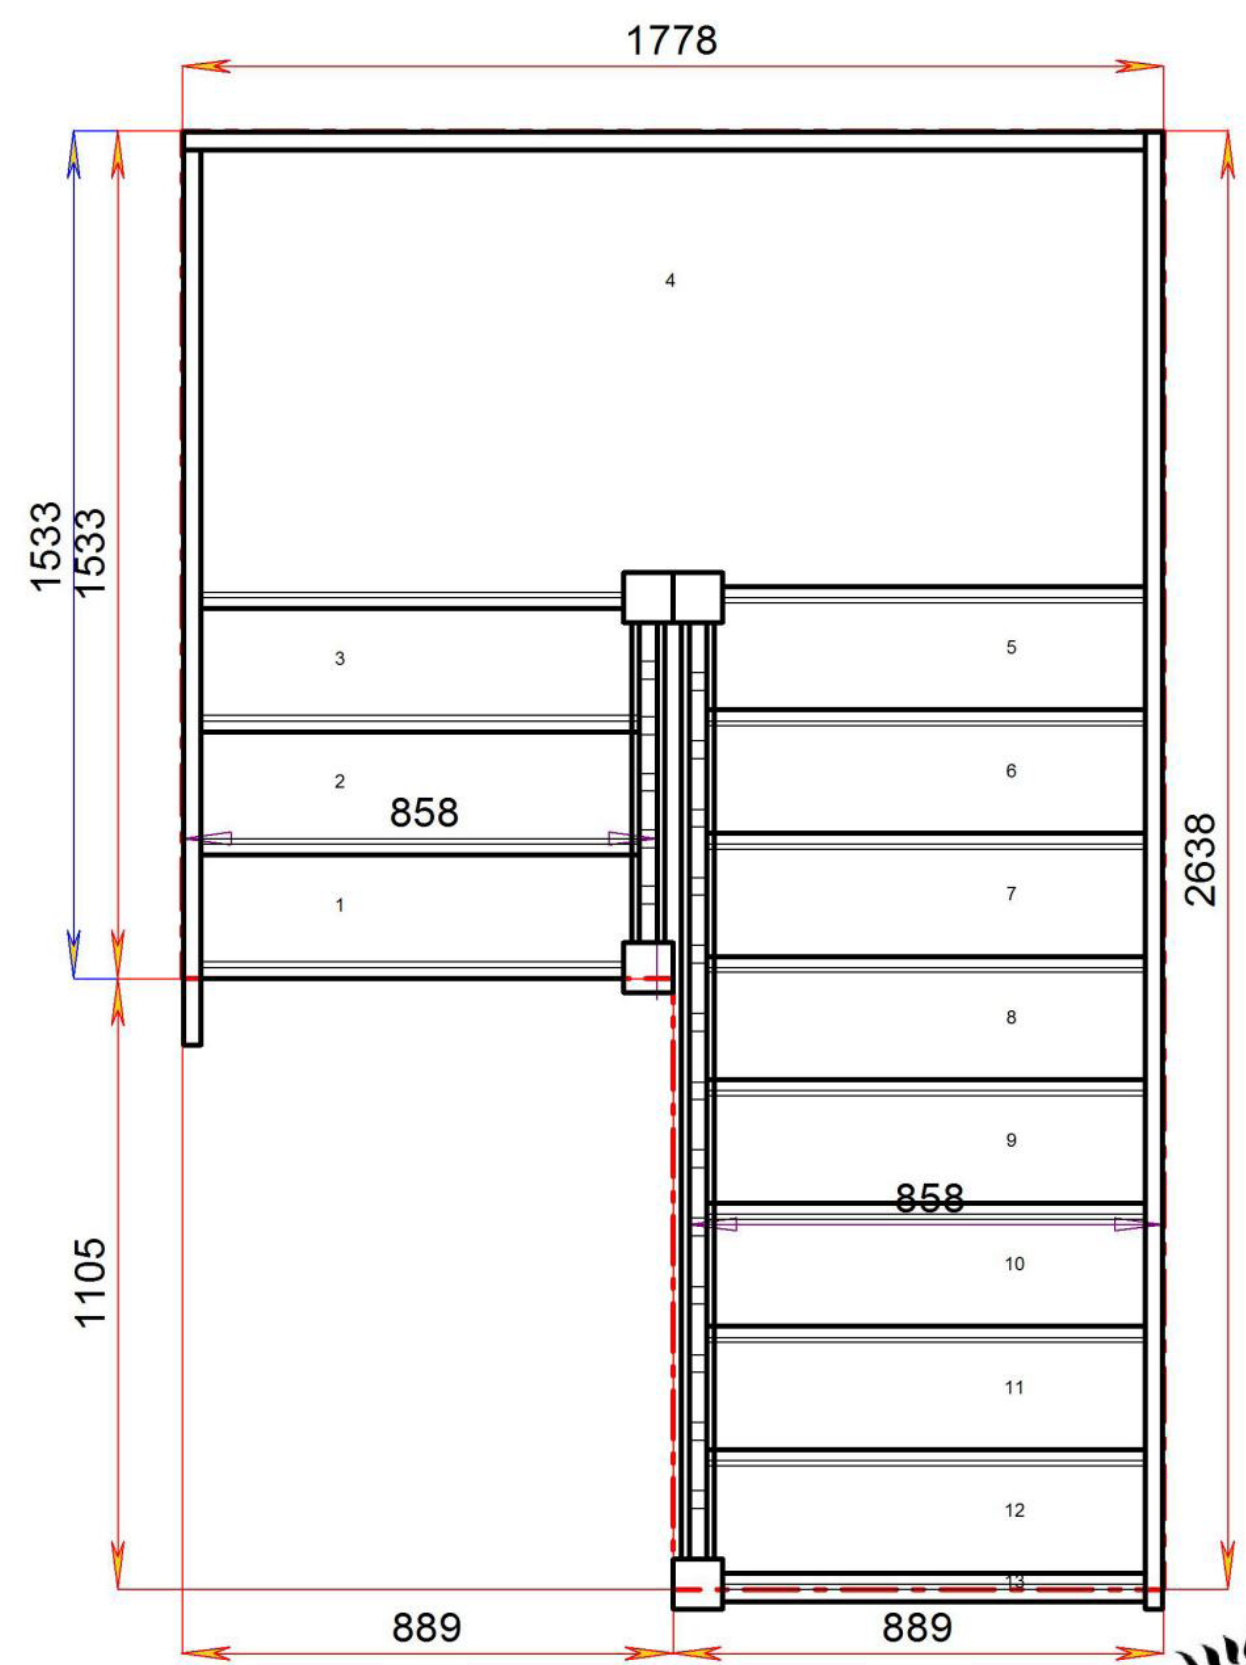


Floor to floor height

2600.000 mm




Stair Layouts-HL

S4HL7N-RH-HR

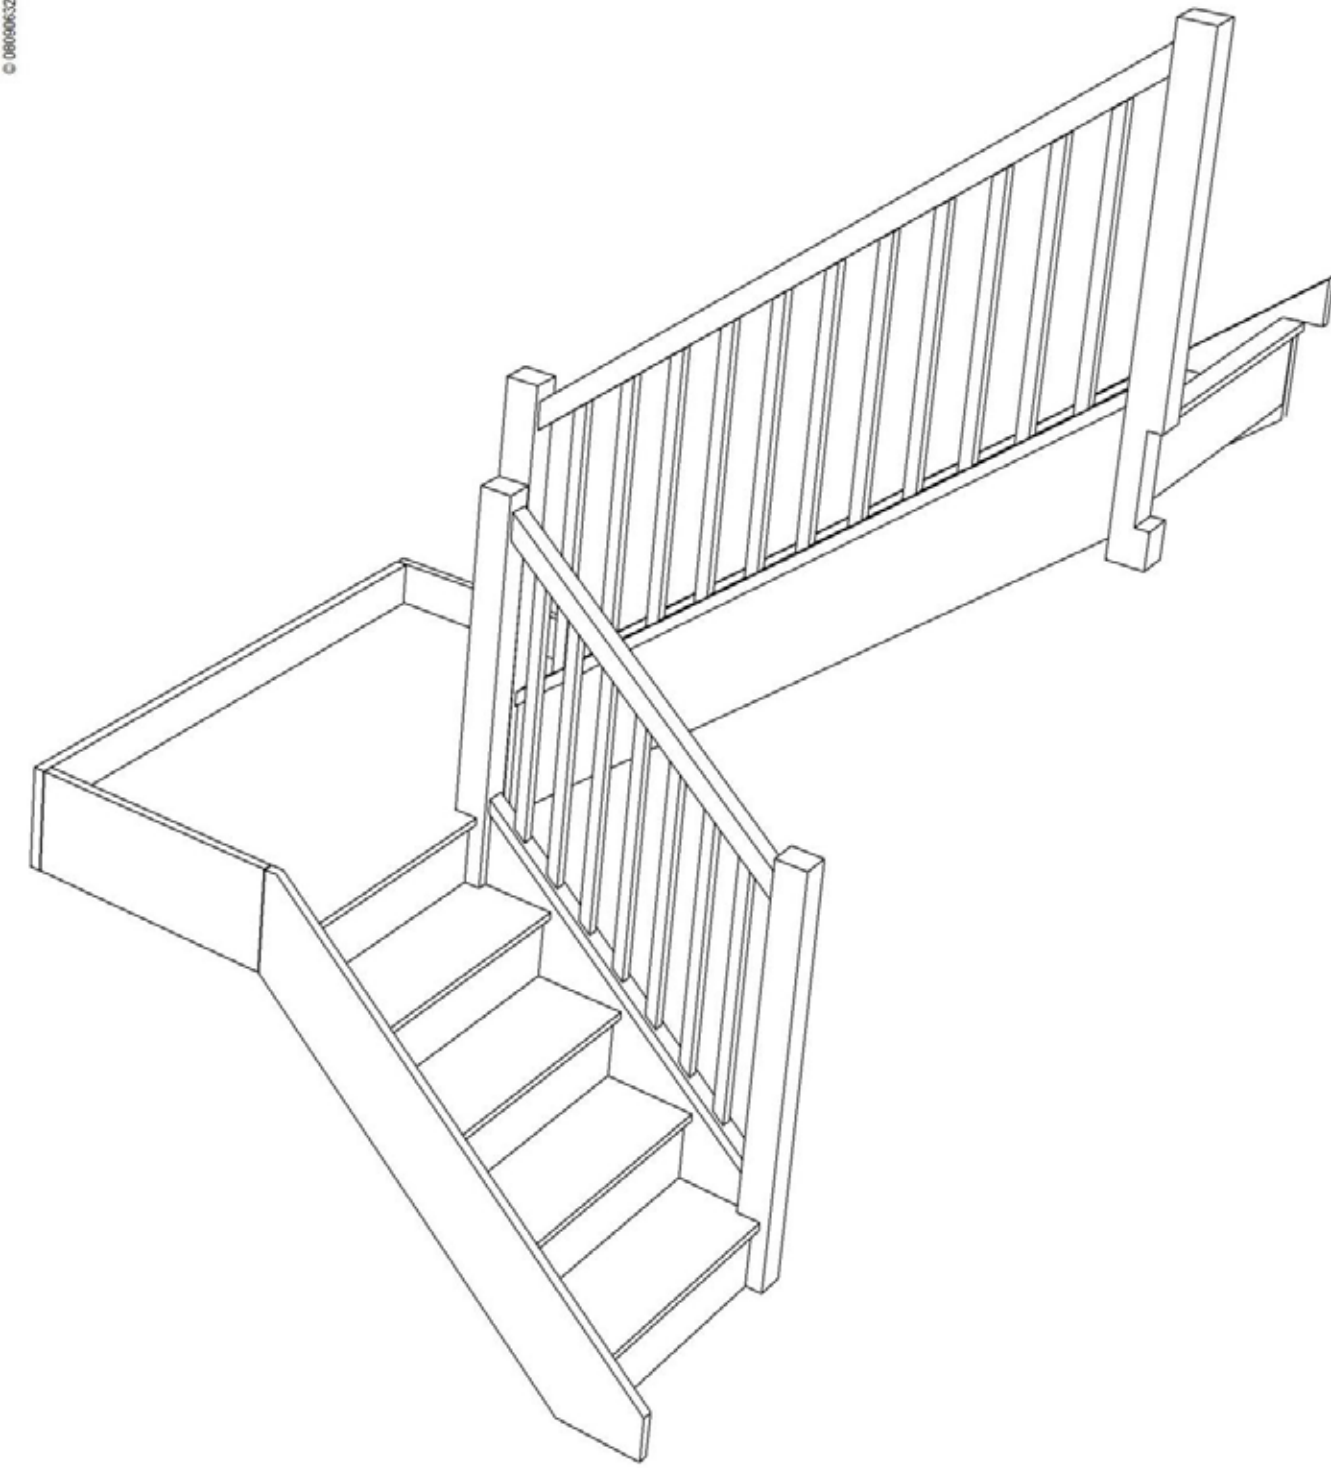

Stair:S4HL7N-RH-HR

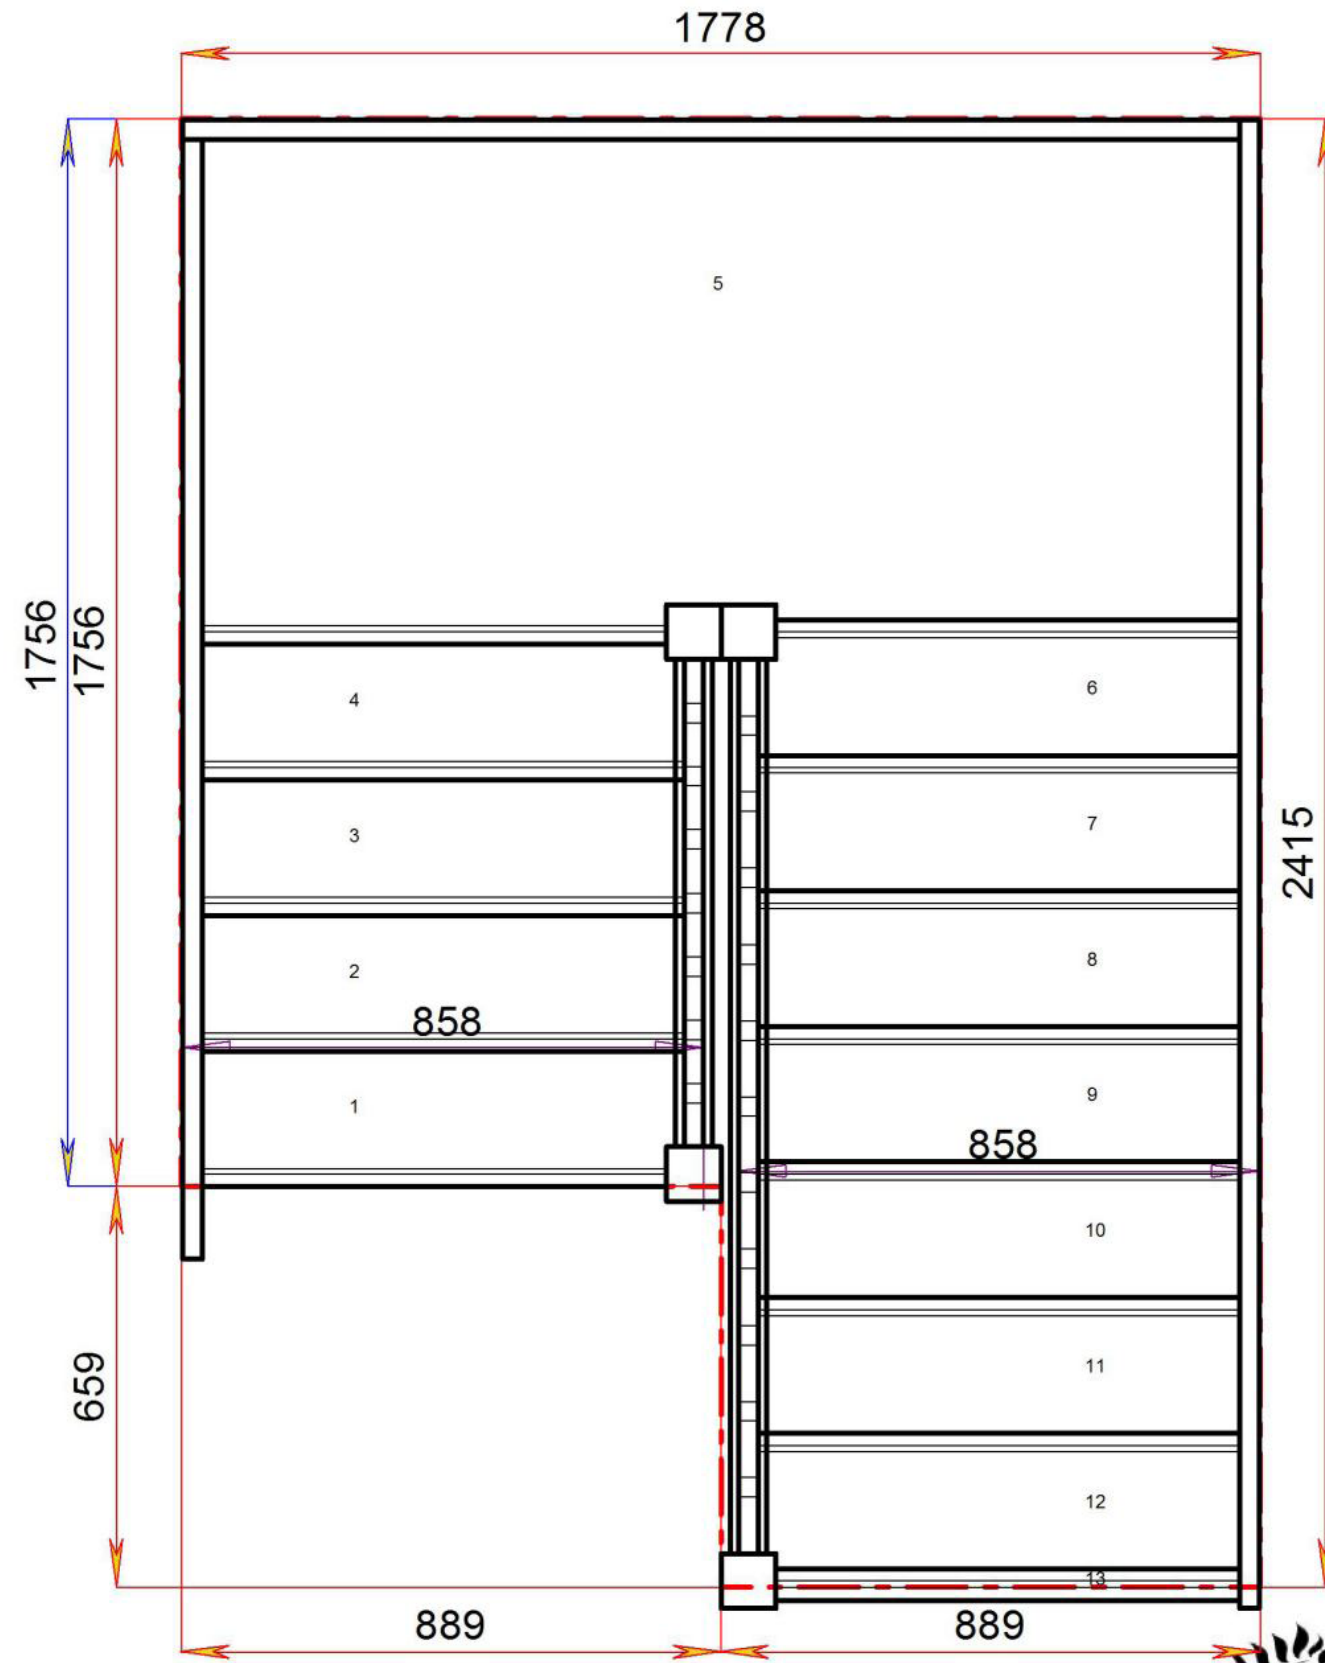


Floor to floor height

2600.000 mm



© 08006328 11035

Most Popular Layout

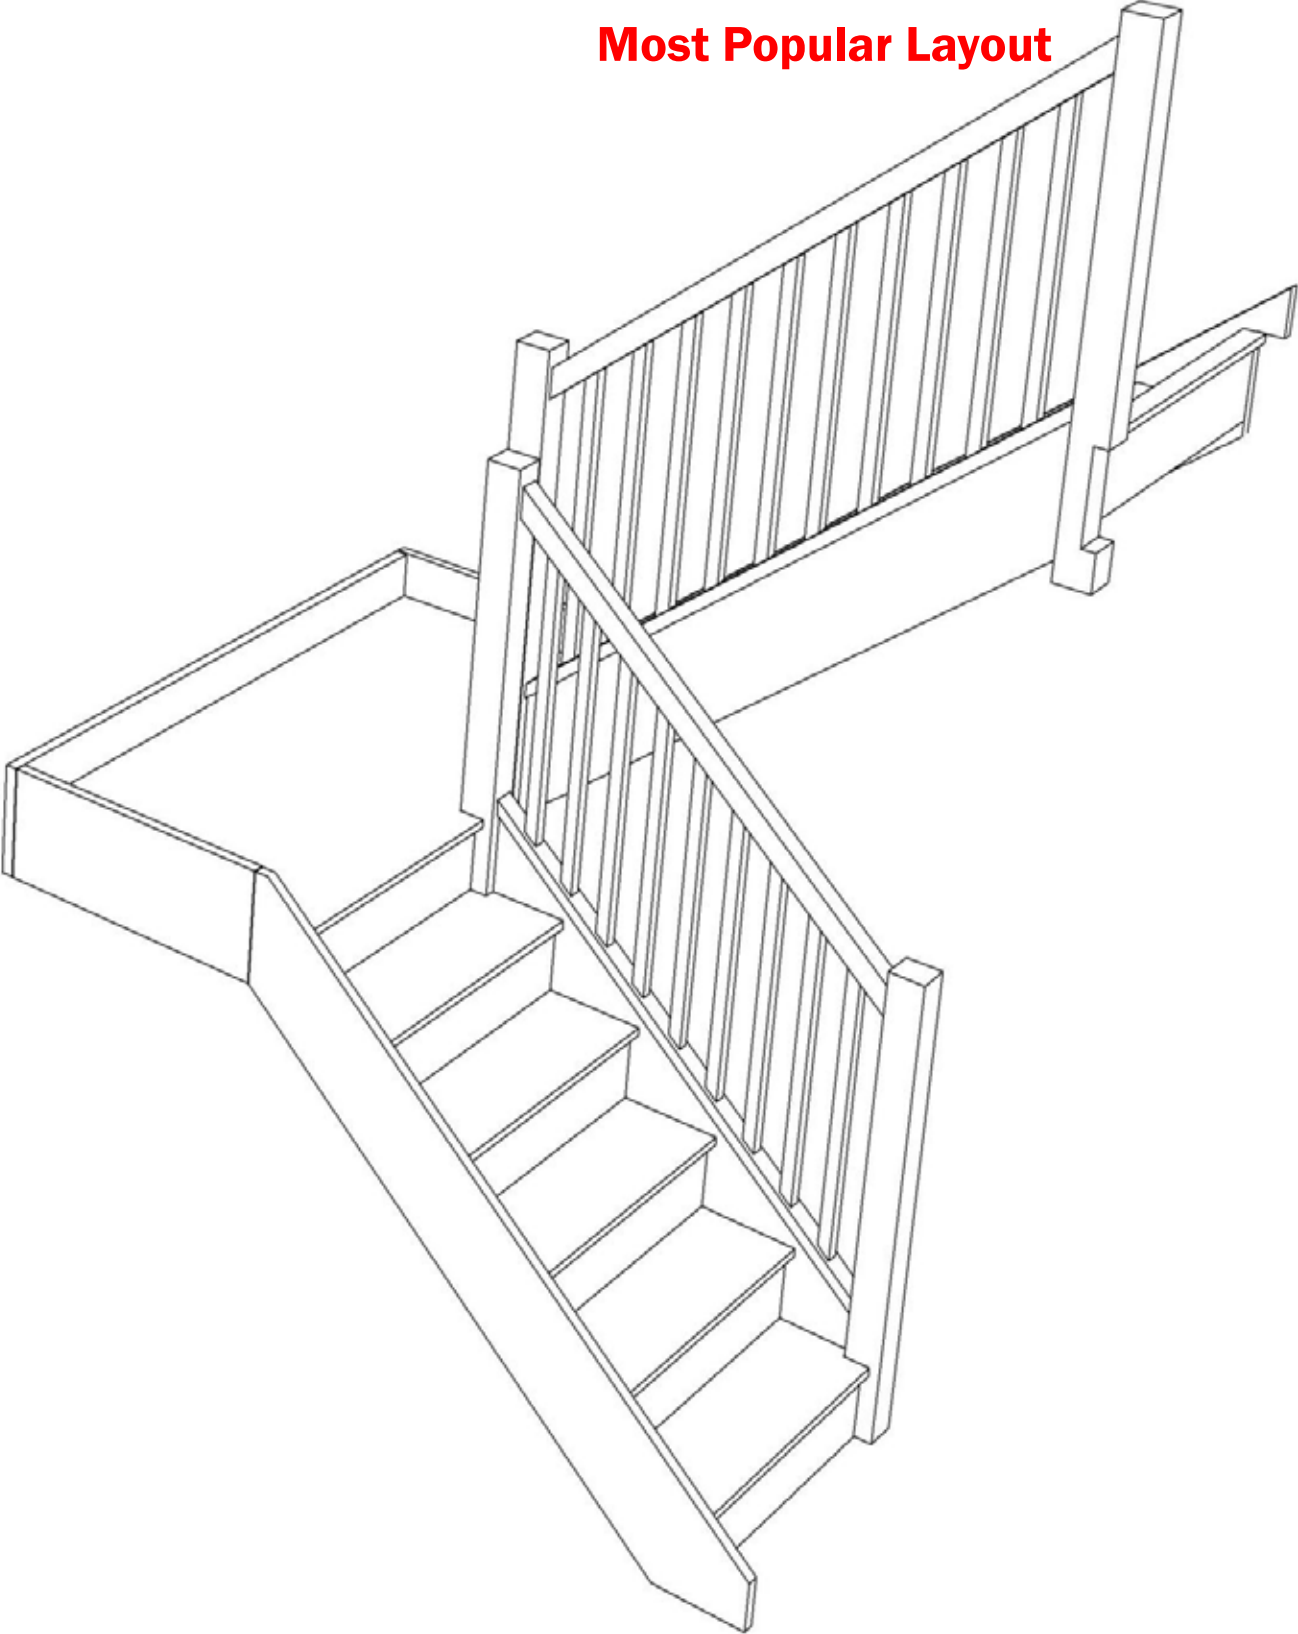


Stair:S5HL6N-RH-HR



© 08006328 11035

Stair Layouts-HL


S5HL6N-RH-HR

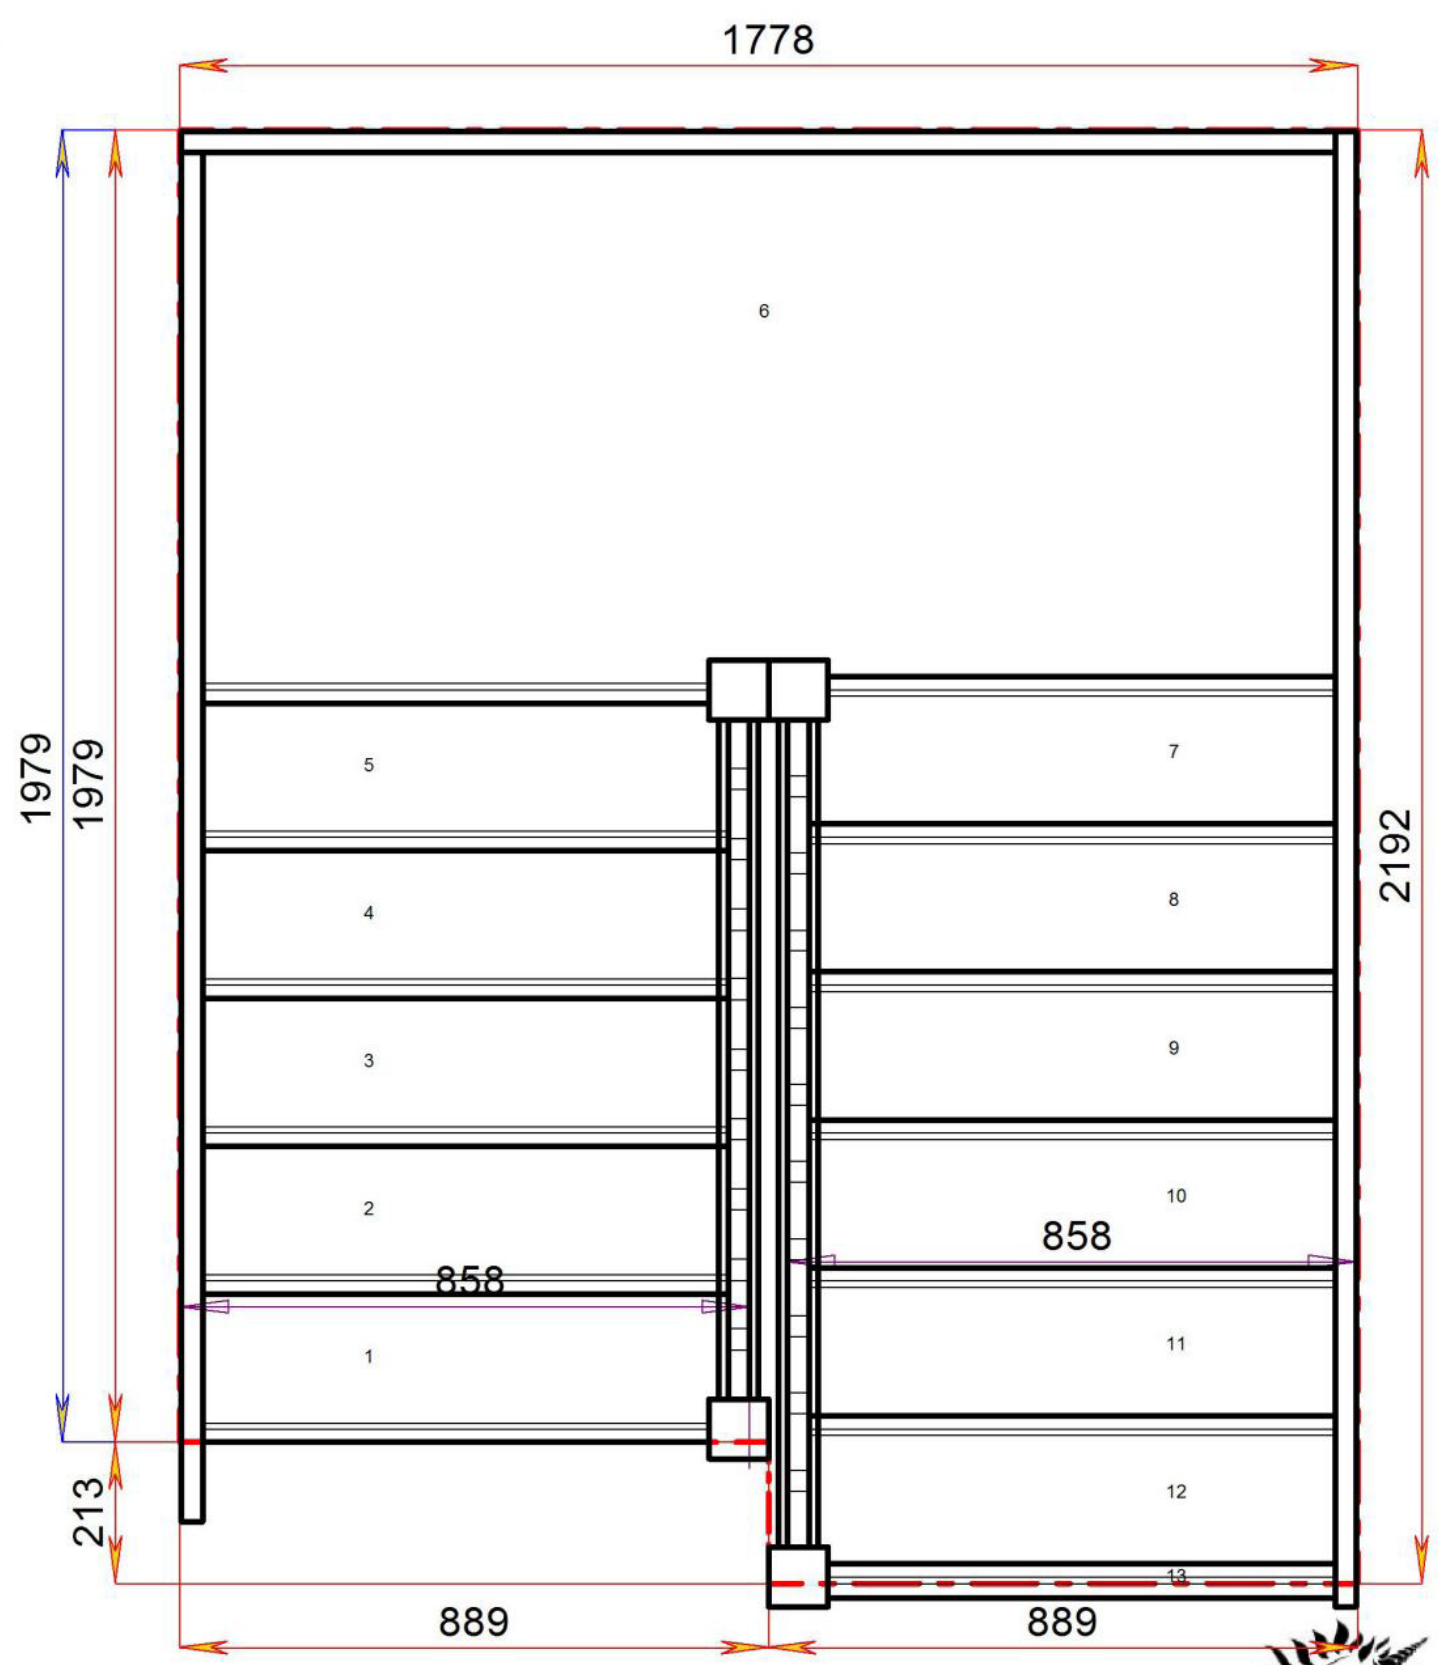

Floor to floor height

2600.000 mm



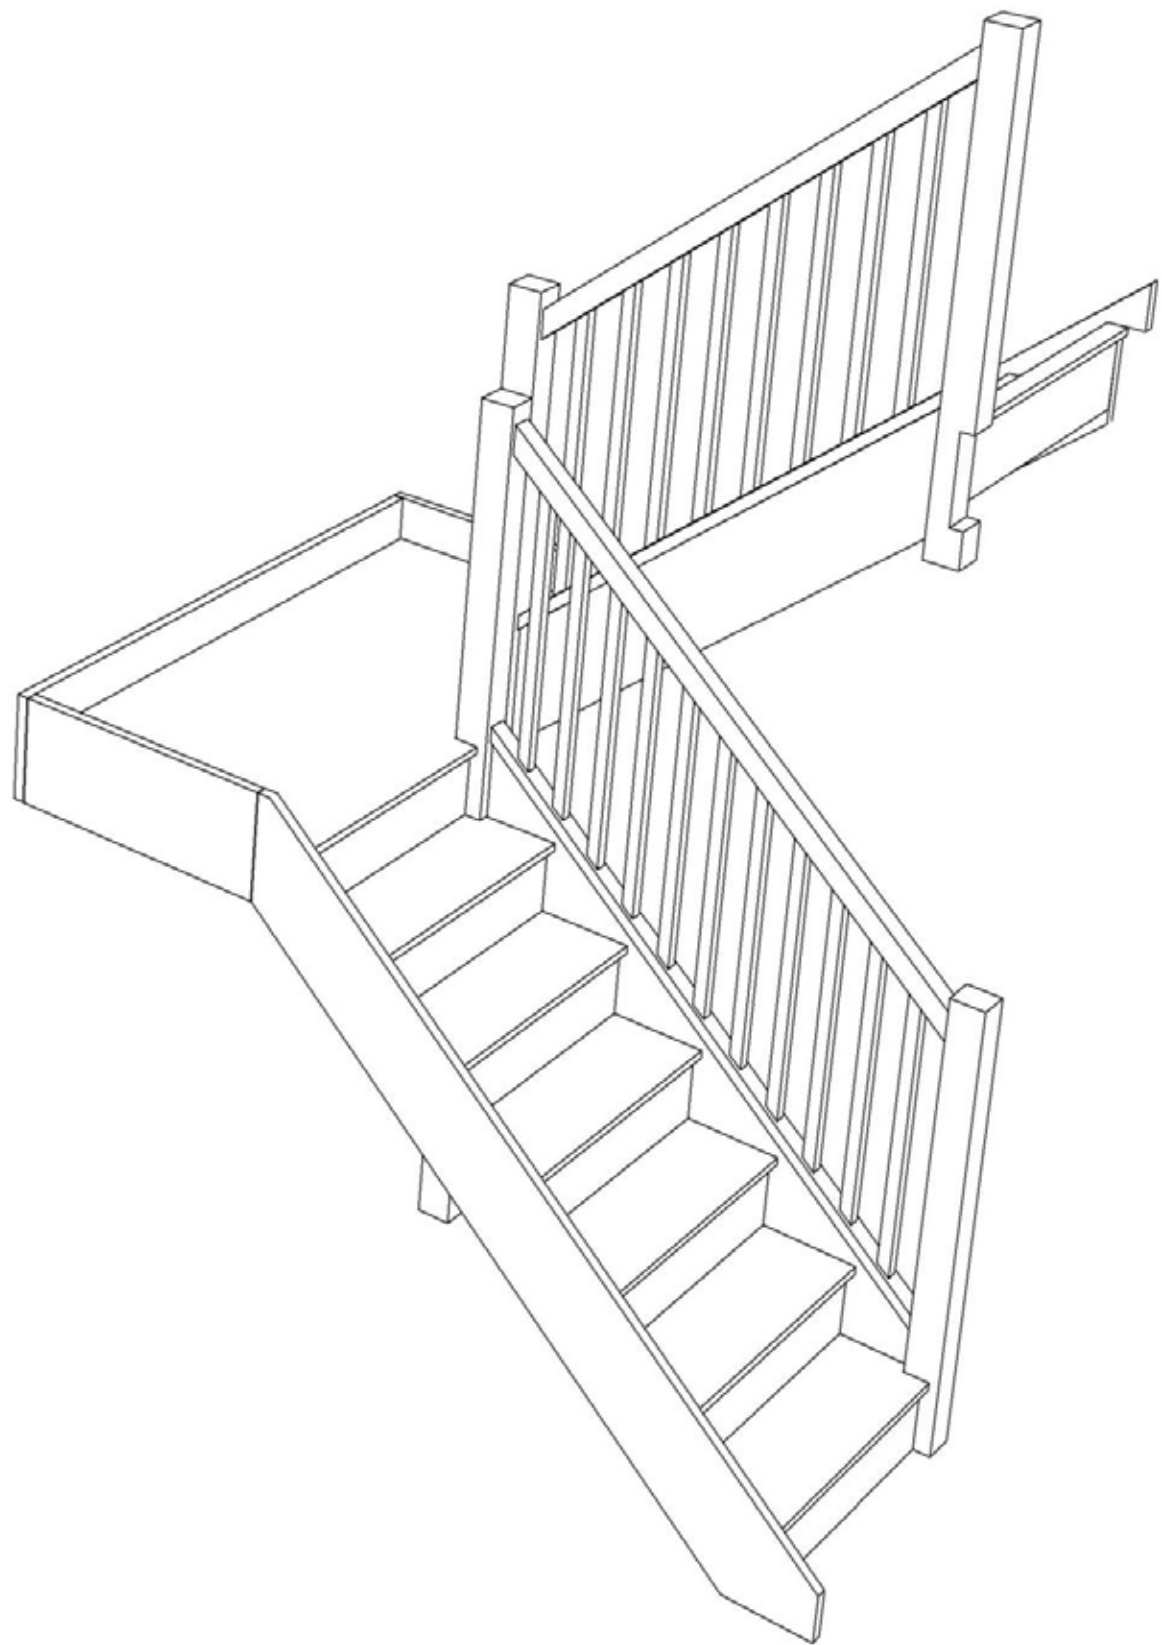


Stair:S6HL5N-RH-HR



Stair Layouts-HL


S6HL5N-RH-HR

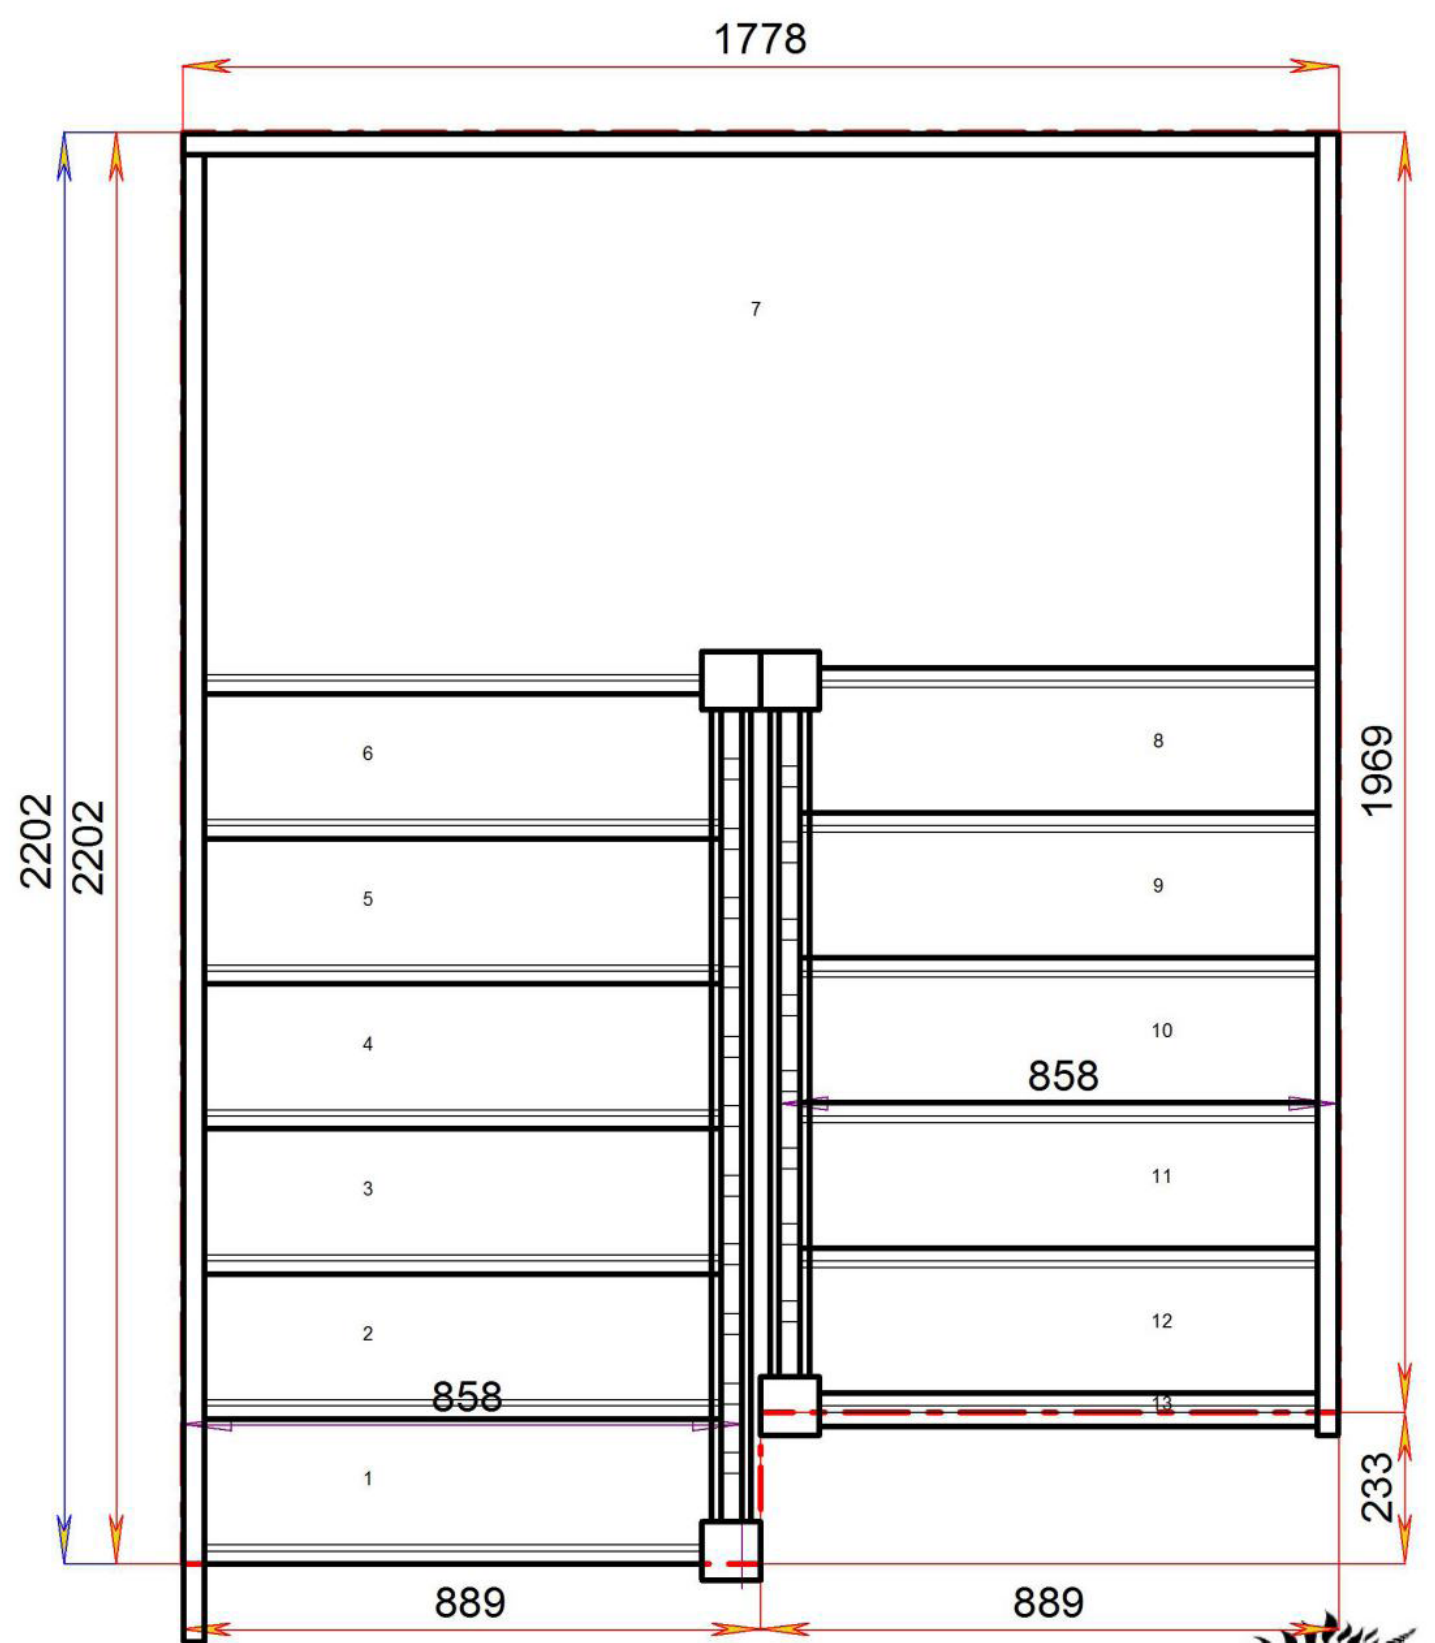

Floor to floor height

2600.000 mm



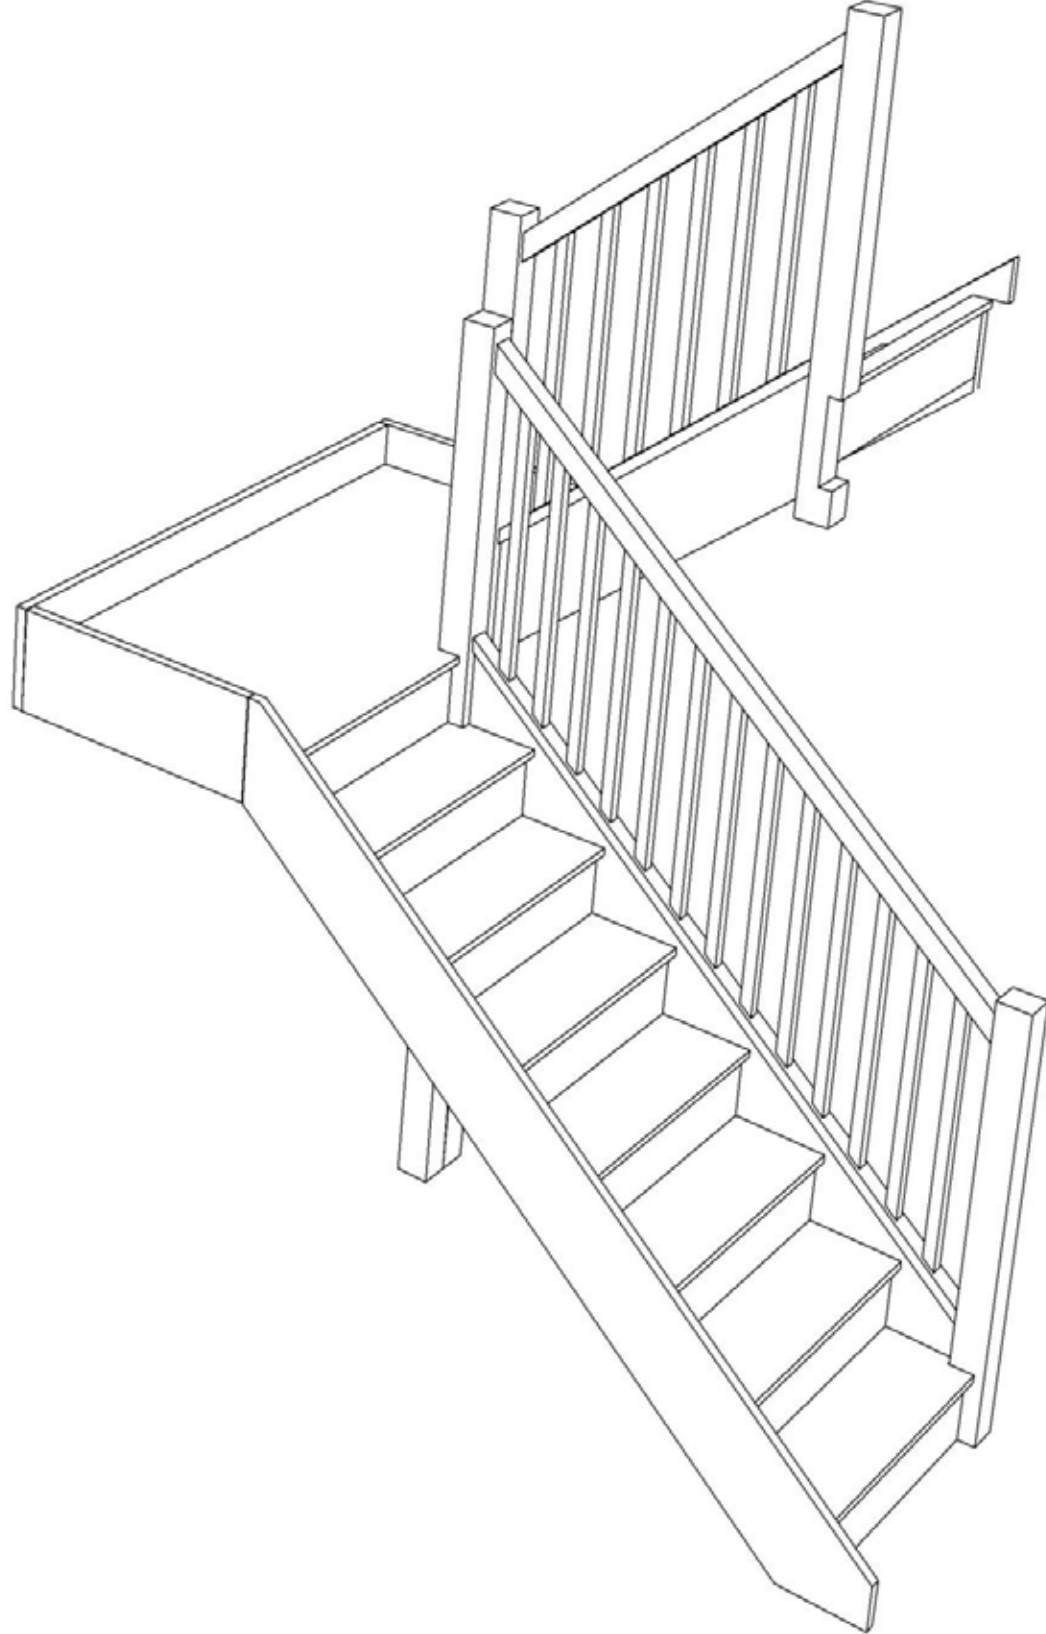


Stair:S7HL4N-RH-HR



Stair Layouts-HL


S7HL4N-RH-HR

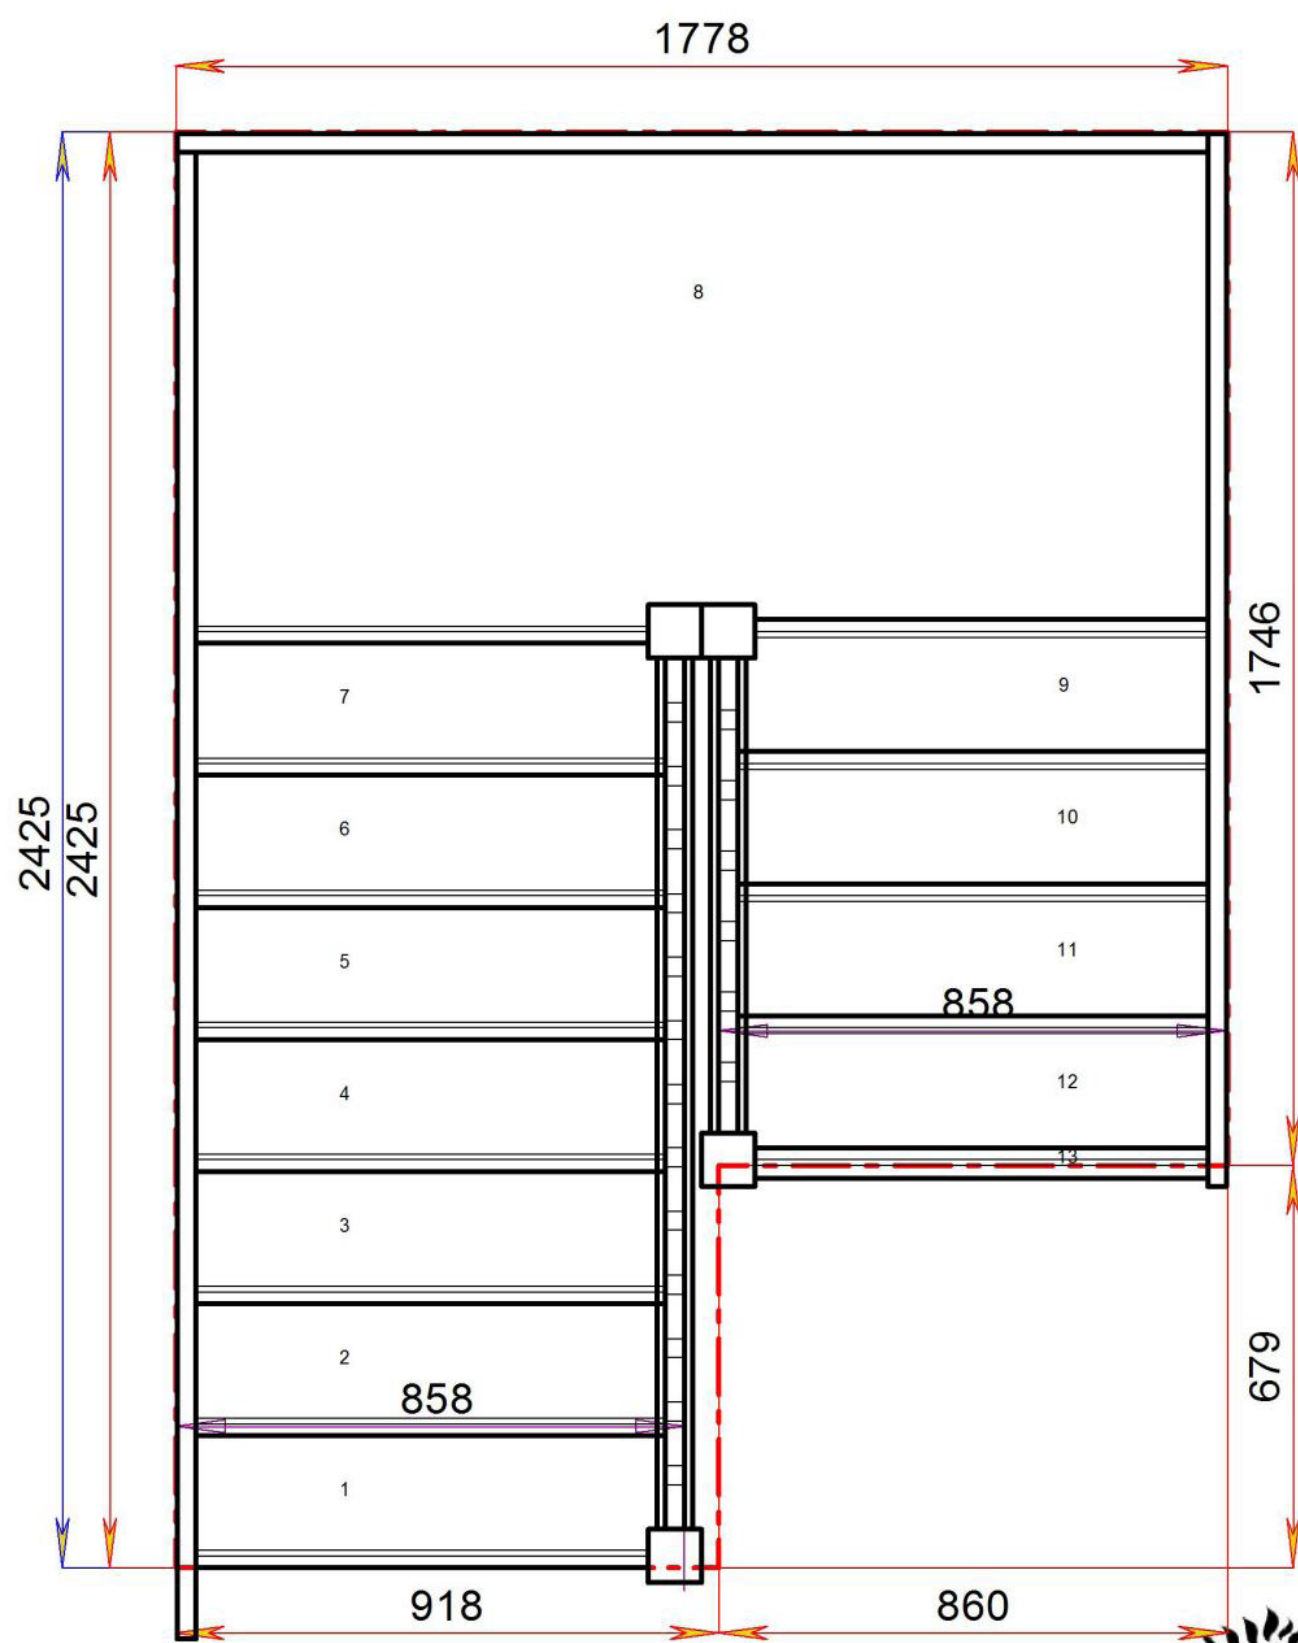

Floor to floor height

2600.000 mm



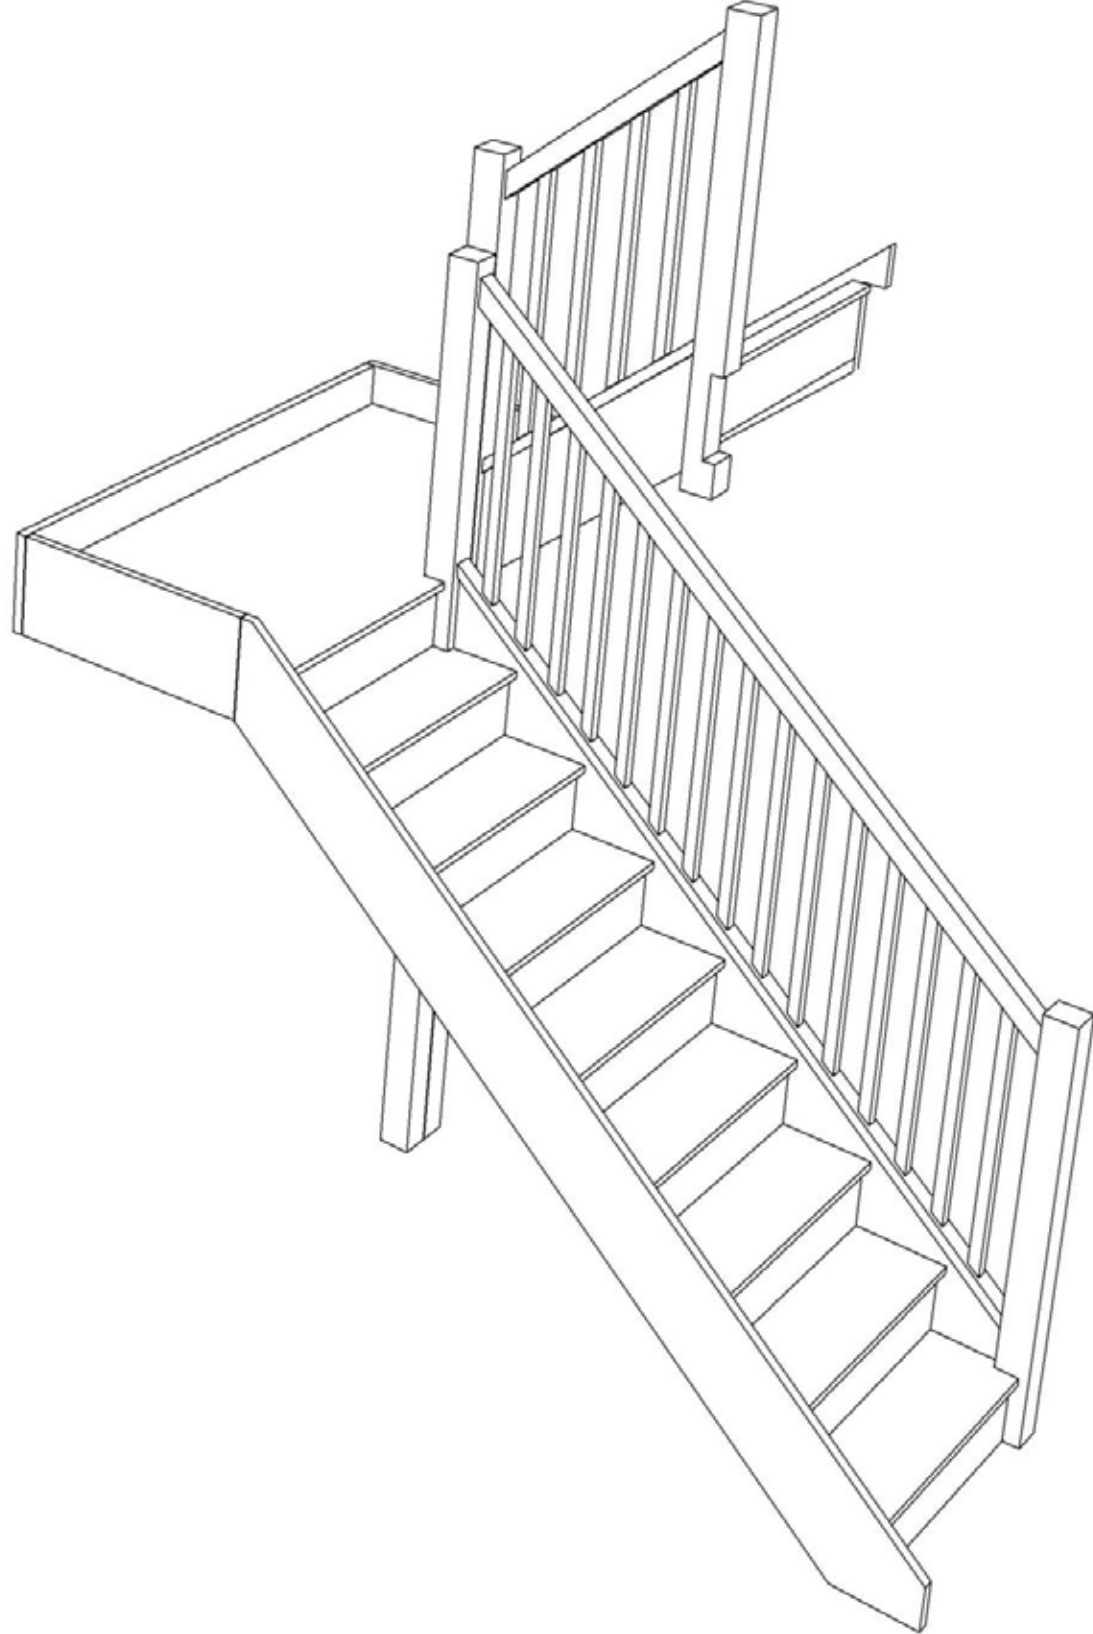


Stair:S8HL3N-RH-HR



Stair Layouts-HL


S8HL3N-RH-HR

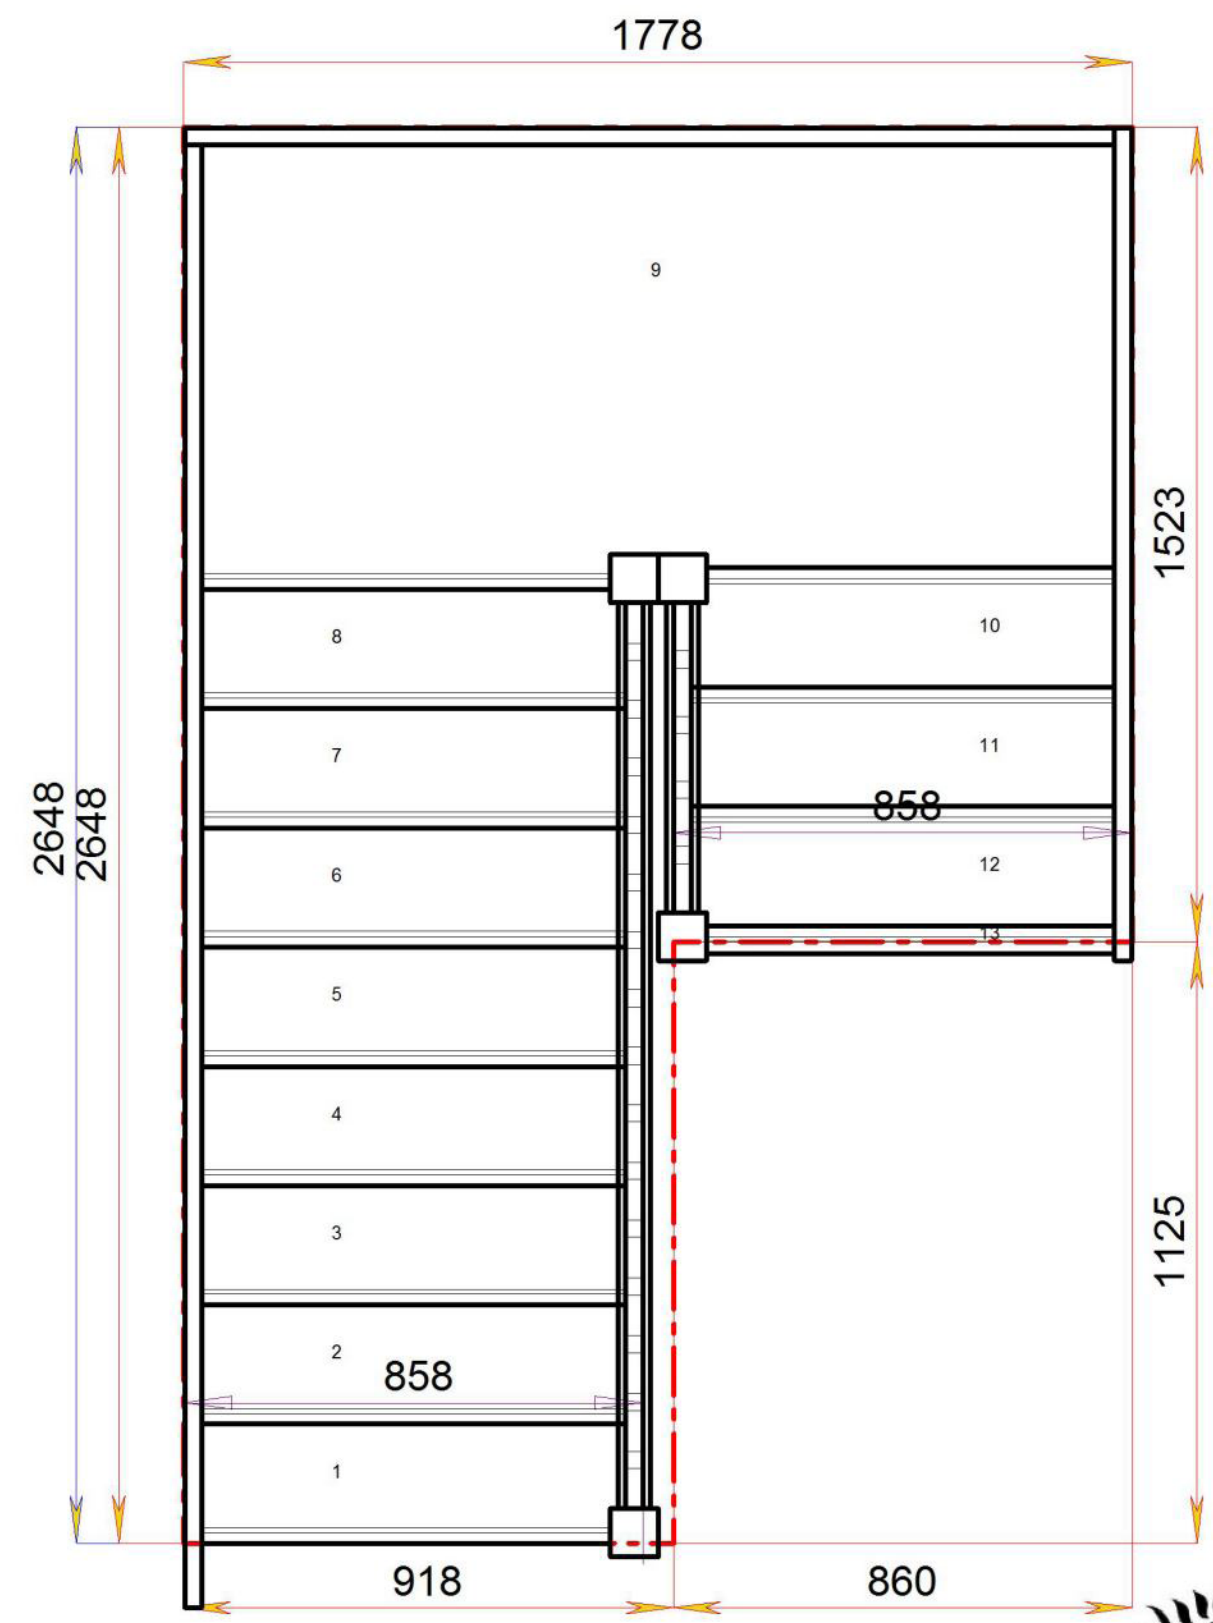

Floor to floor height

2600.000 mm



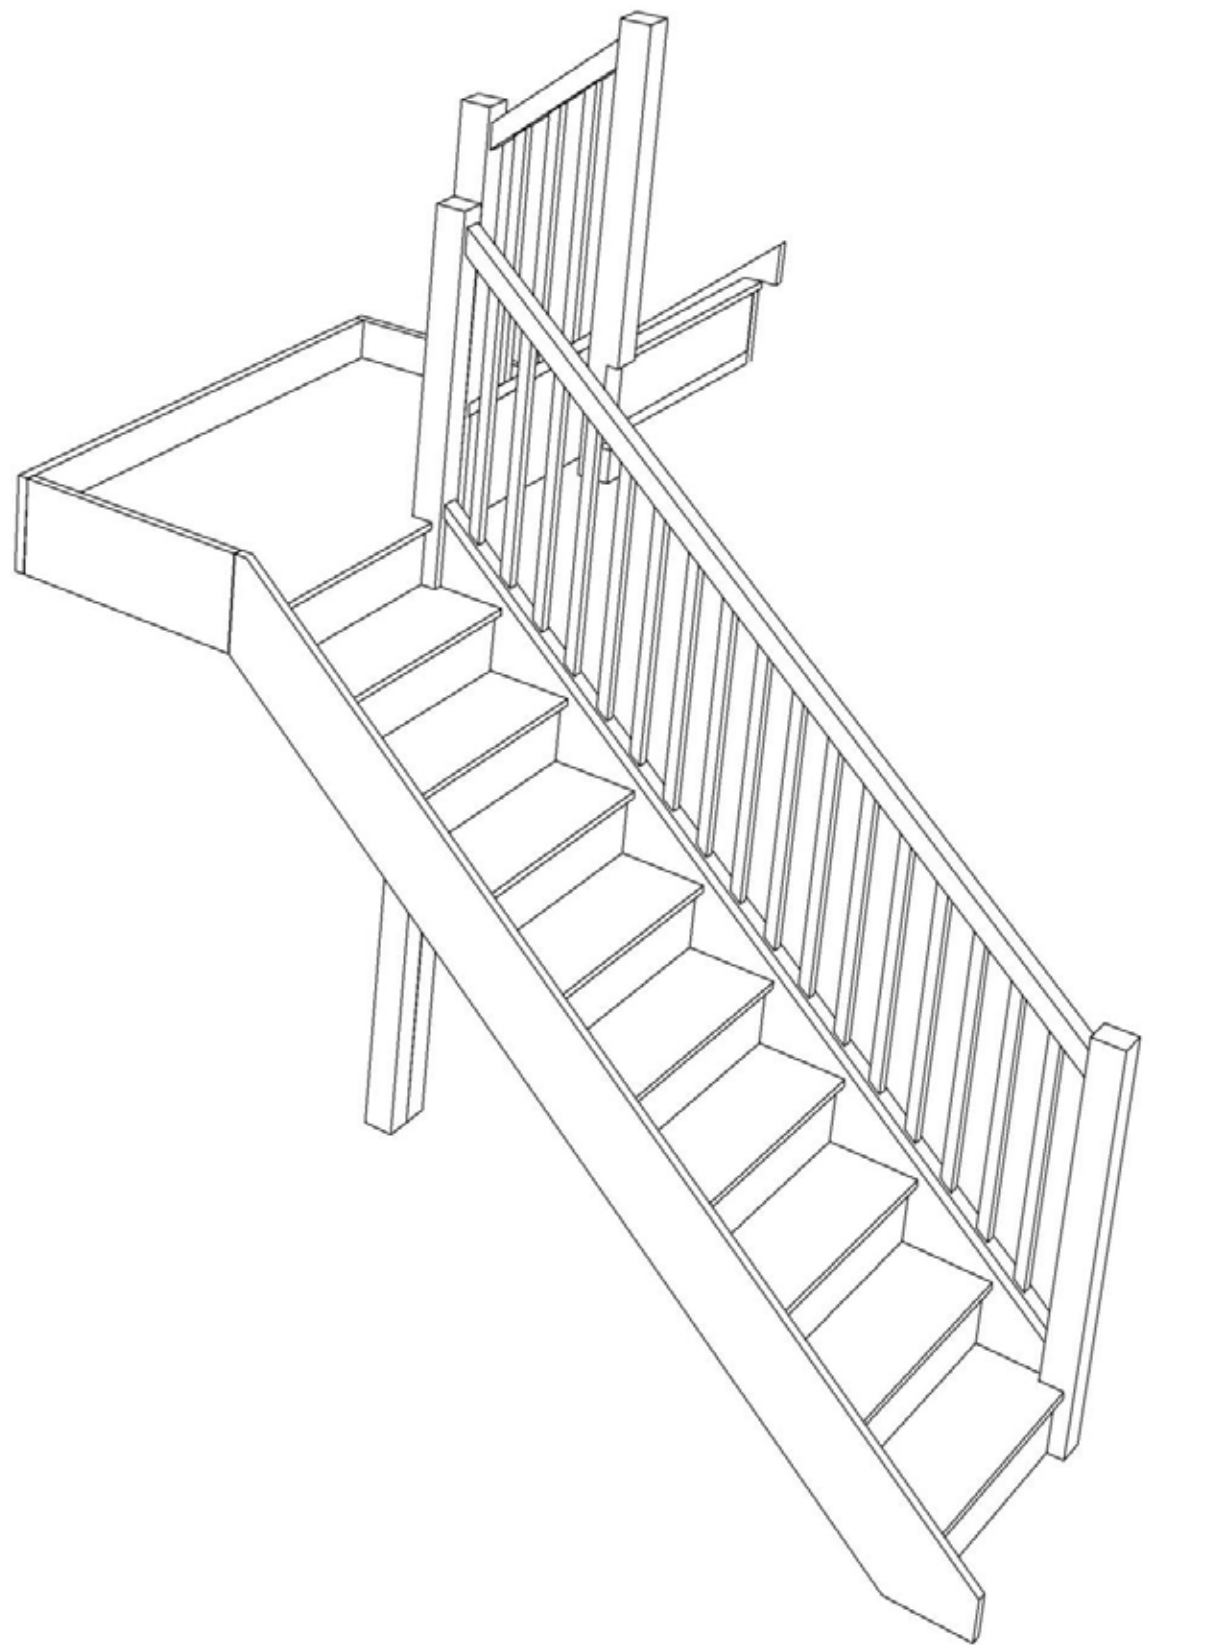


Stair:S9HL2N-RH-HR



Stair Layouts-HL

S9HL2N-RH-HR

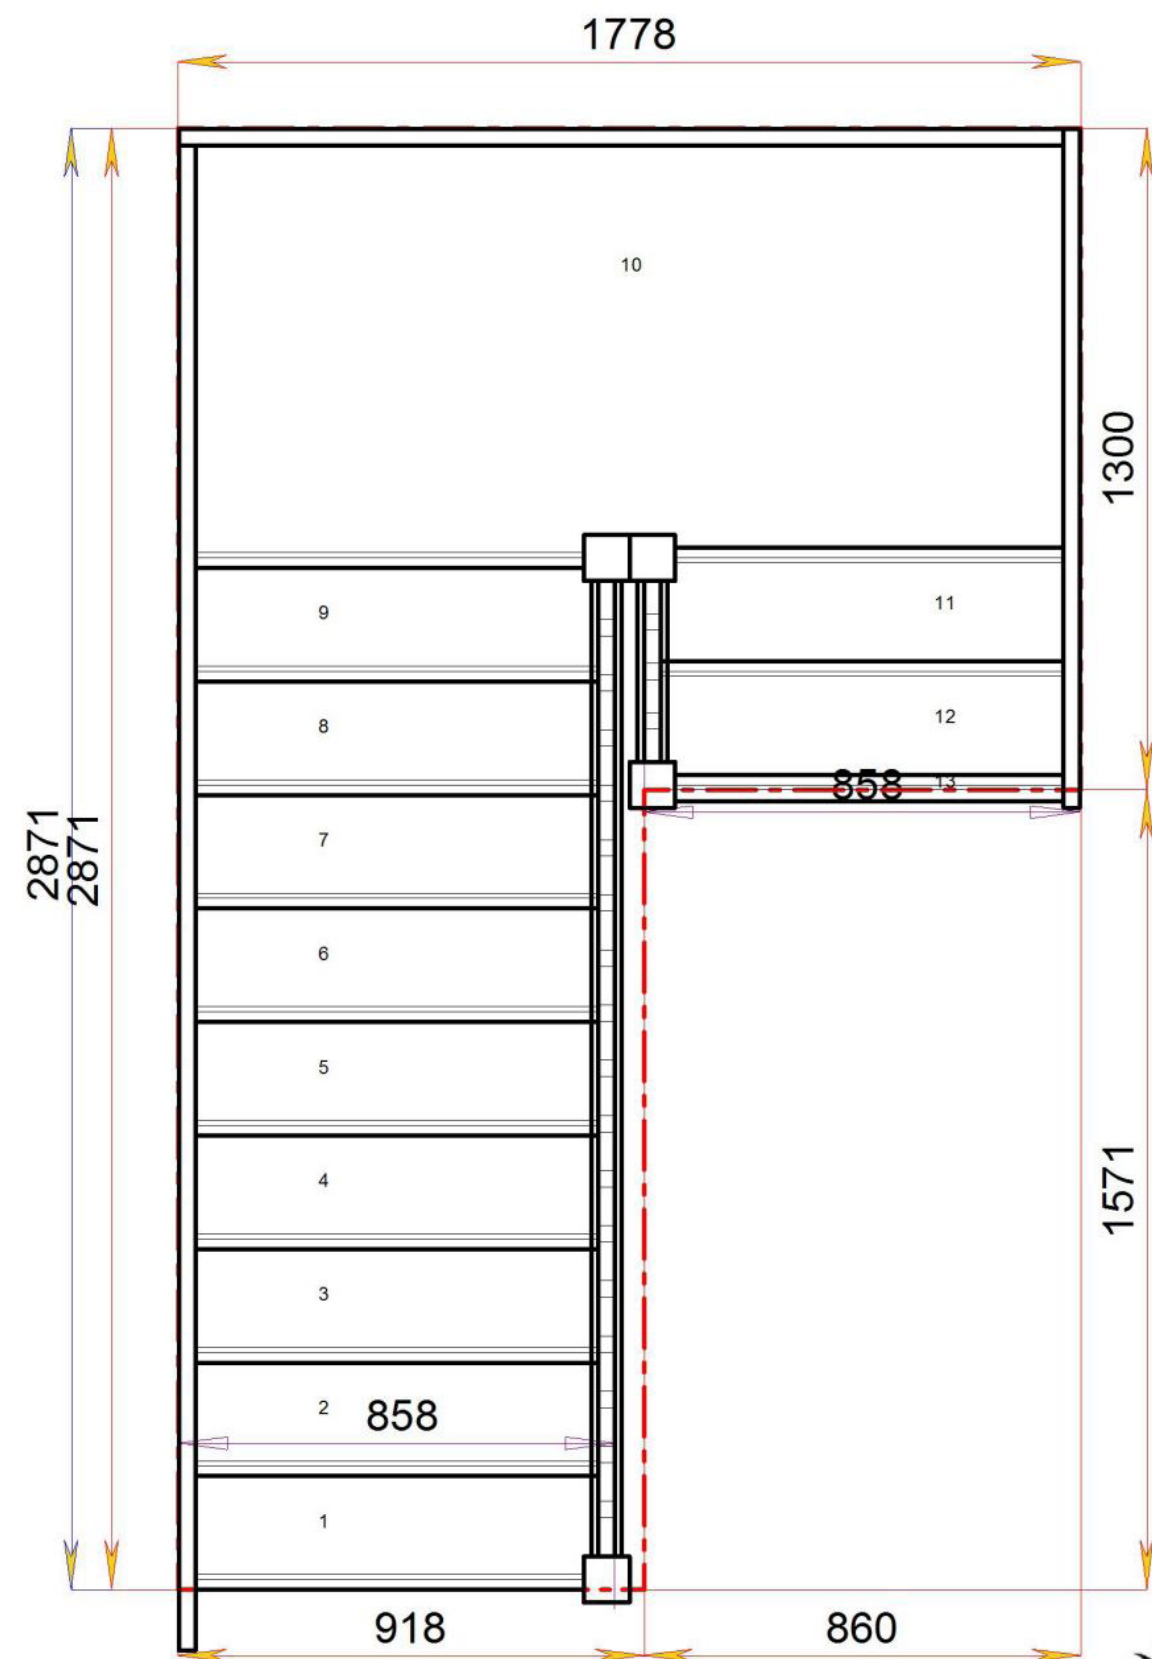


Floor to floor height

2600.000 mm



© 080906328 11035

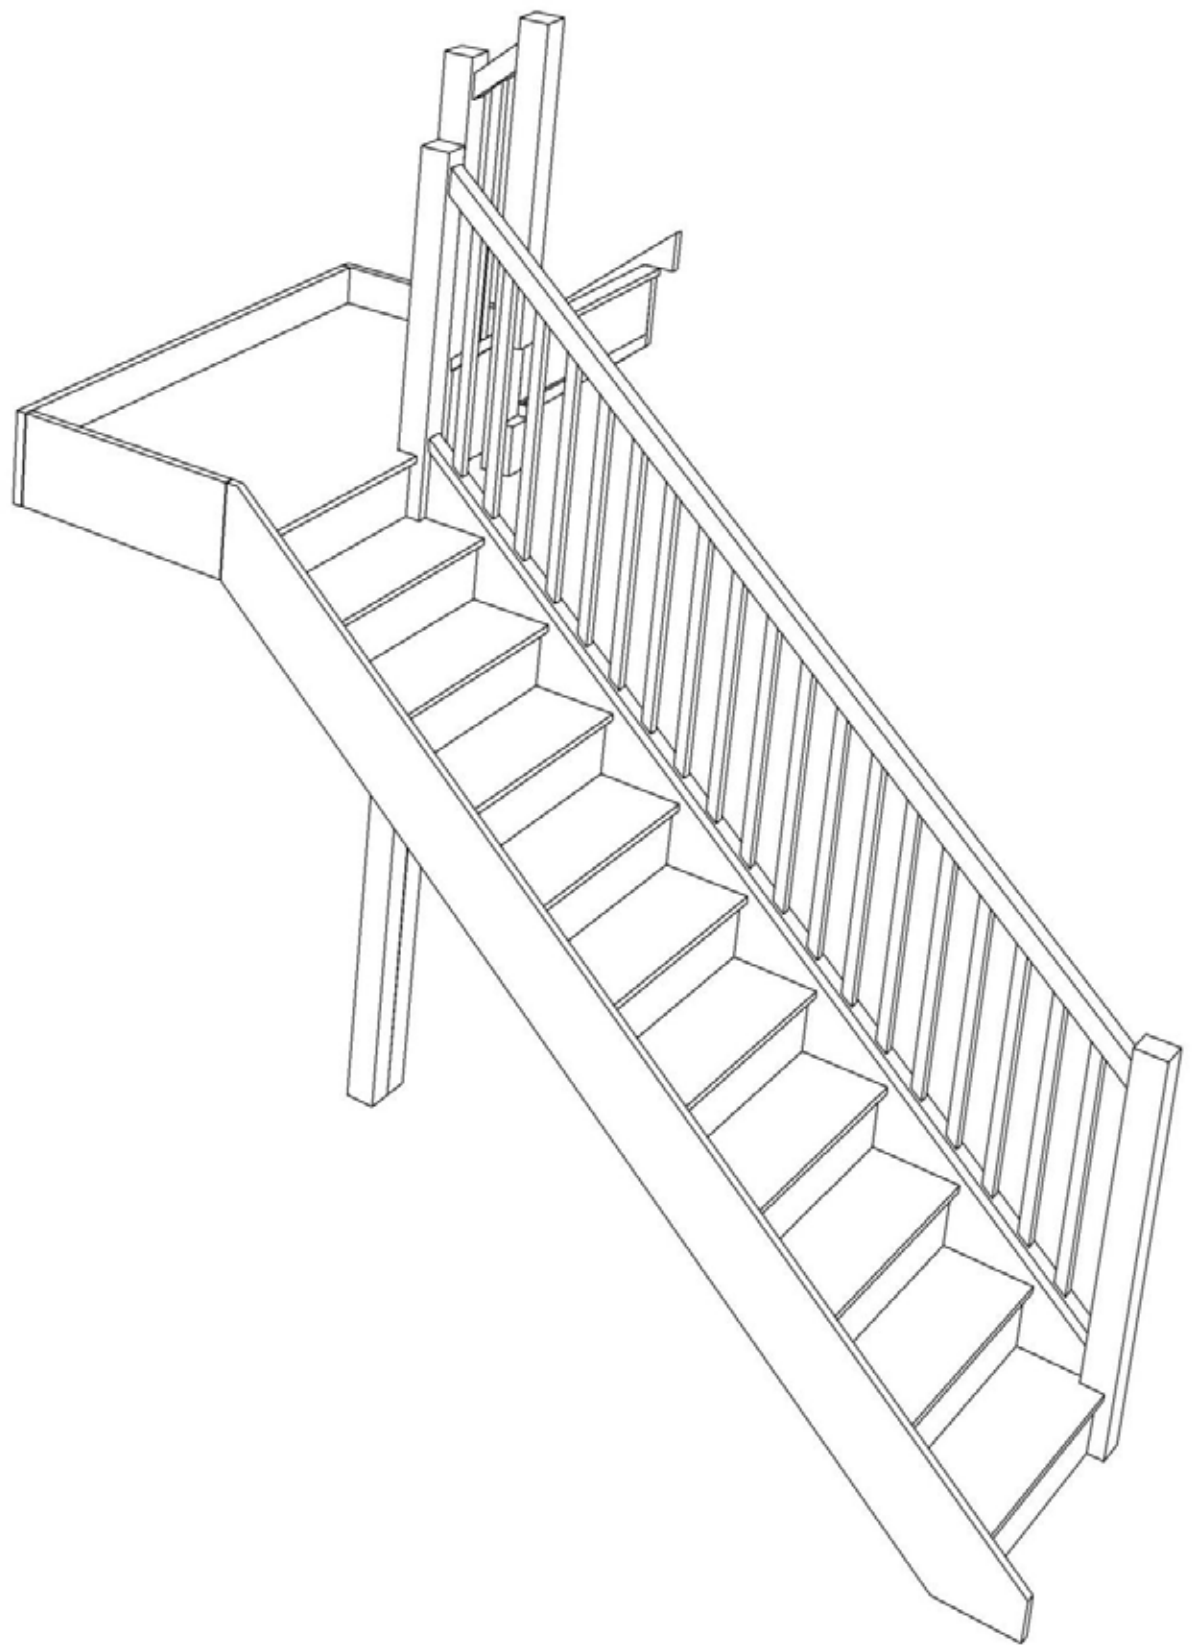


Stair:S10HL1N-RH-HR



© 080906328 11035

Stair Layouts-HL

S10HL1N-RH-HR

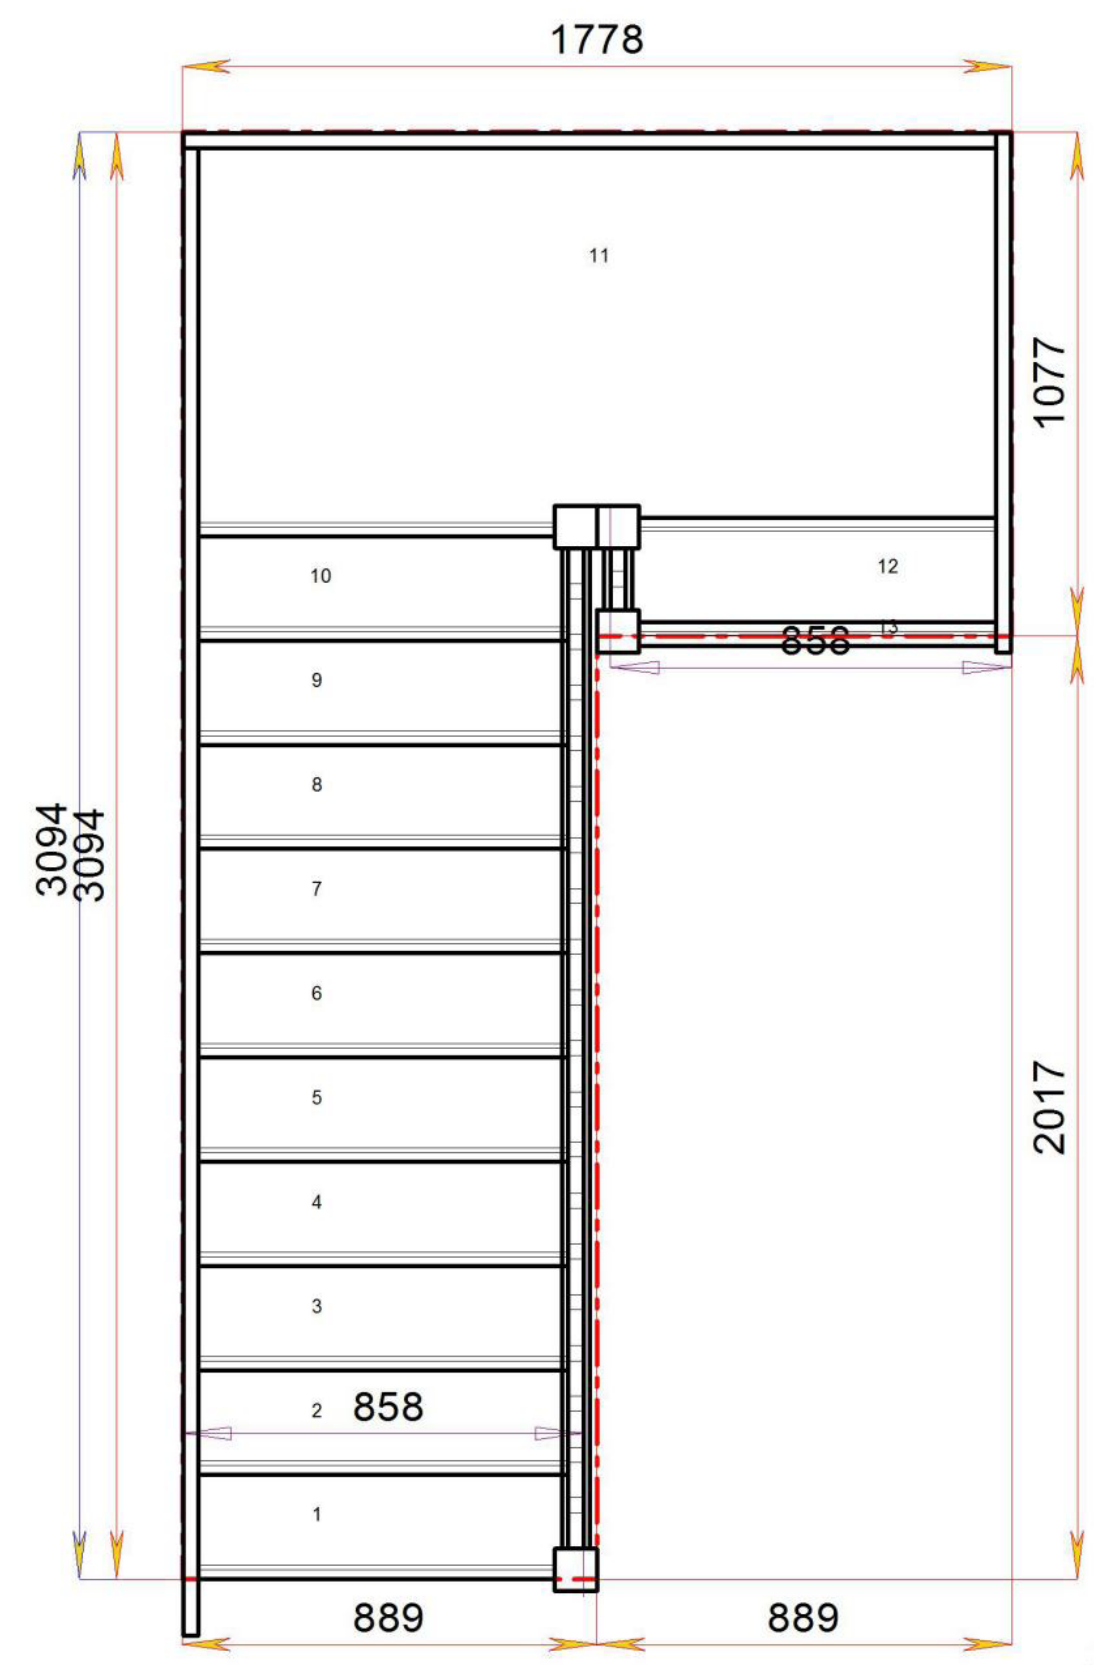

Floor to floor height

2600.000 mm

