


STAIRPLAN

Right Hand Single Winder Loft Staircases - Plan Layouts - No Handrails (3 Kite Winder)

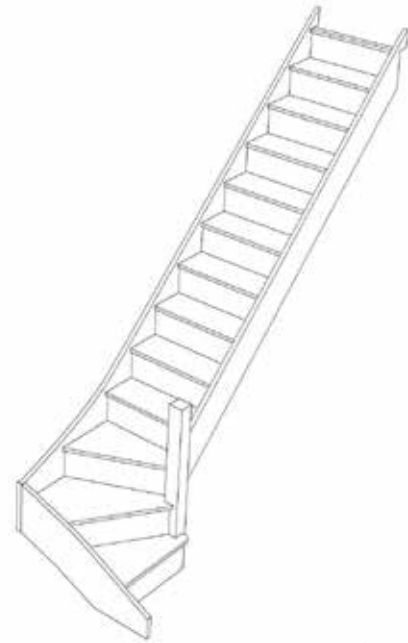

Stair-SW39N-RH




Stair-S1W38N-RH



Stair-S2W37N-RH



Stair-S3W36N-RH

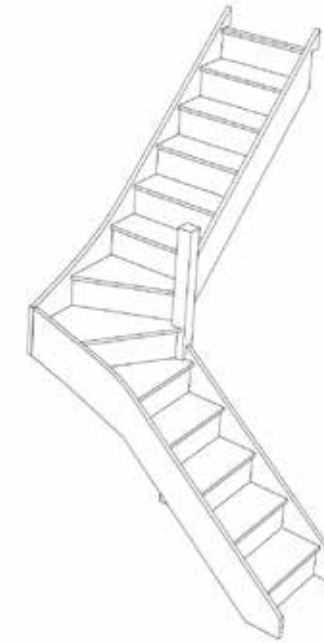

Stair-S4W35N-RH




Stair-S5W34N-RH




Stair-S6W33N-RH



Stair-S7W32N-RH

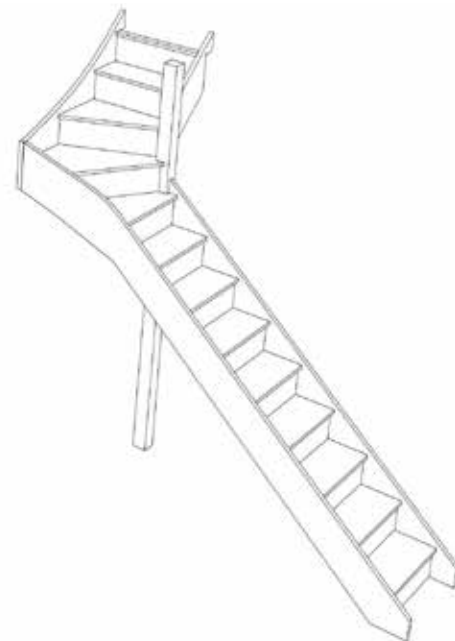

Stair-S8W31N-RH

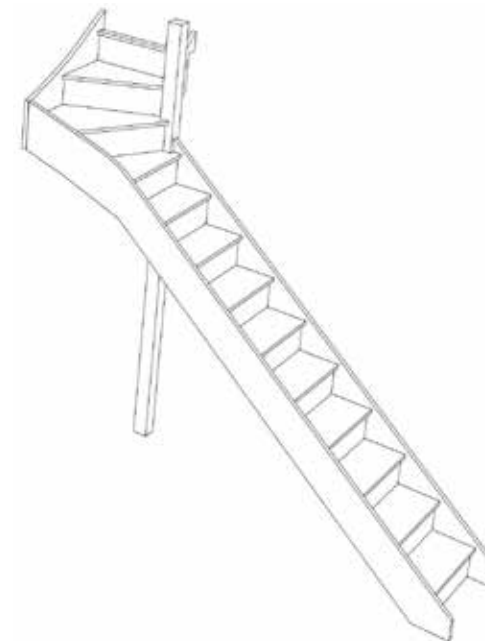

Stair-S9W3N-RH




For Narrow Width layouts like these contact us with the Plan reference number for a quotation.

We need to know which material specification you would like quoting in from our [model range](#) also.


These plans show our suggested minimum width for a staircase used in a loft conversion.

sales@stairplan.com
01952 608853

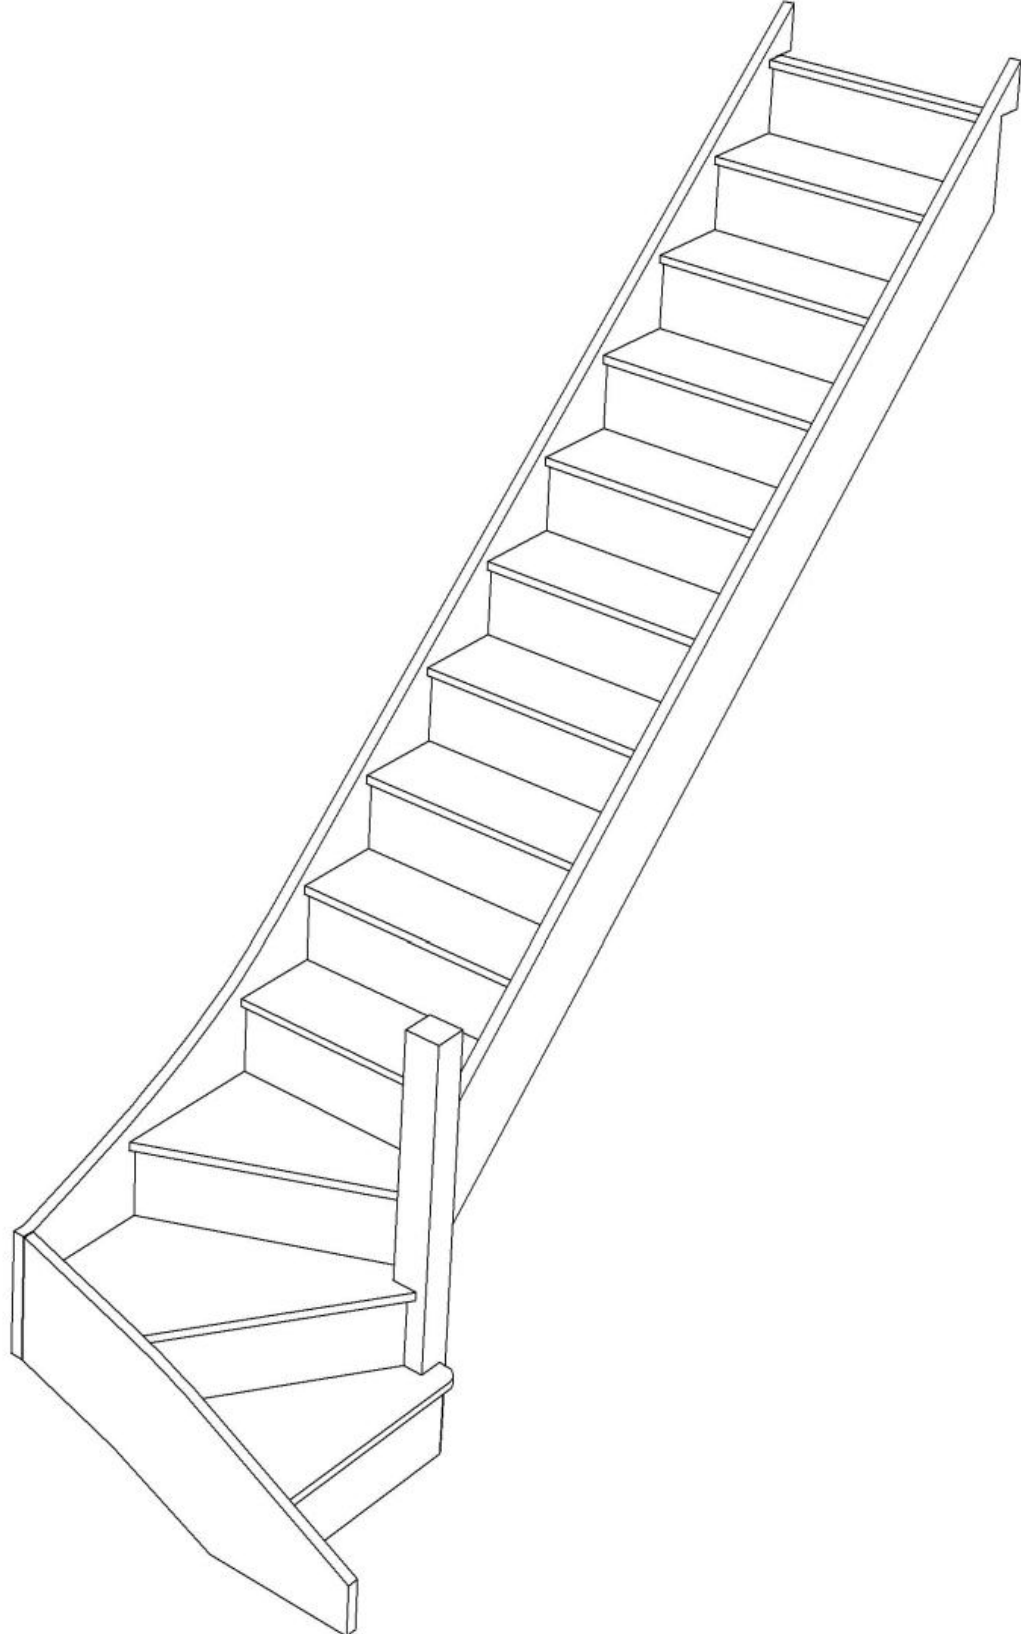

Stair Layouts-SW-660

SW39N-RH

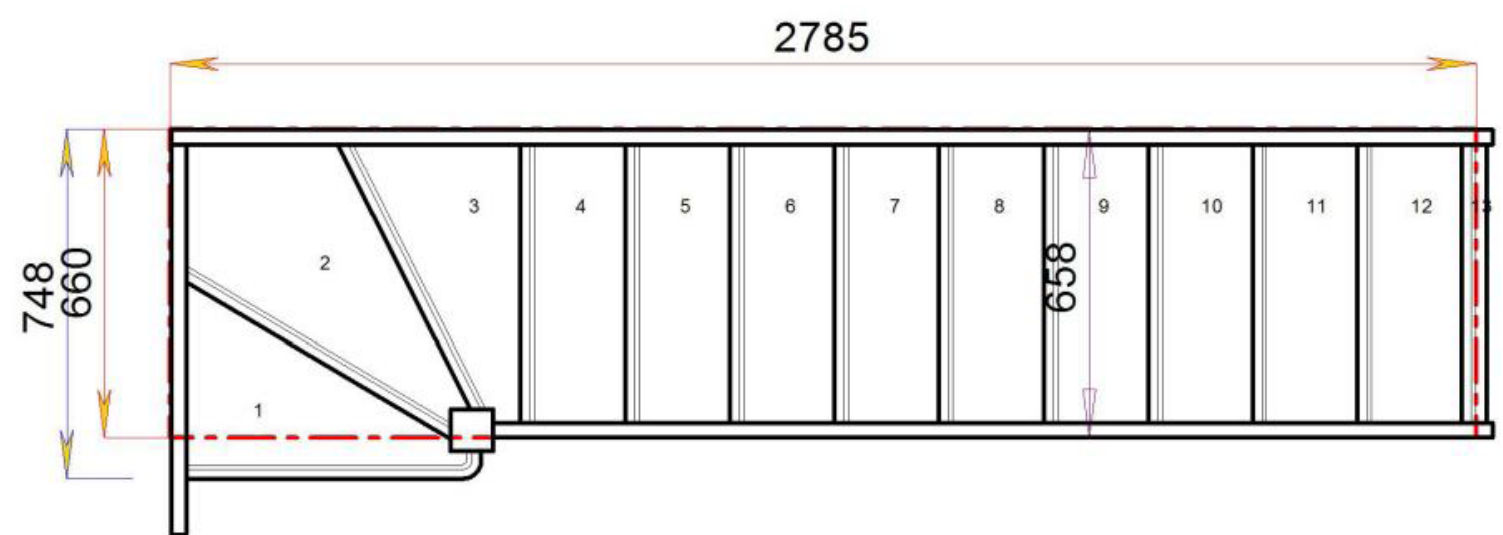

Stair:SW39N-RH



Floor to floor height



2600.000 mm



© 080906328/11035

Stair Layouts-SW-660

S1W38N-RH

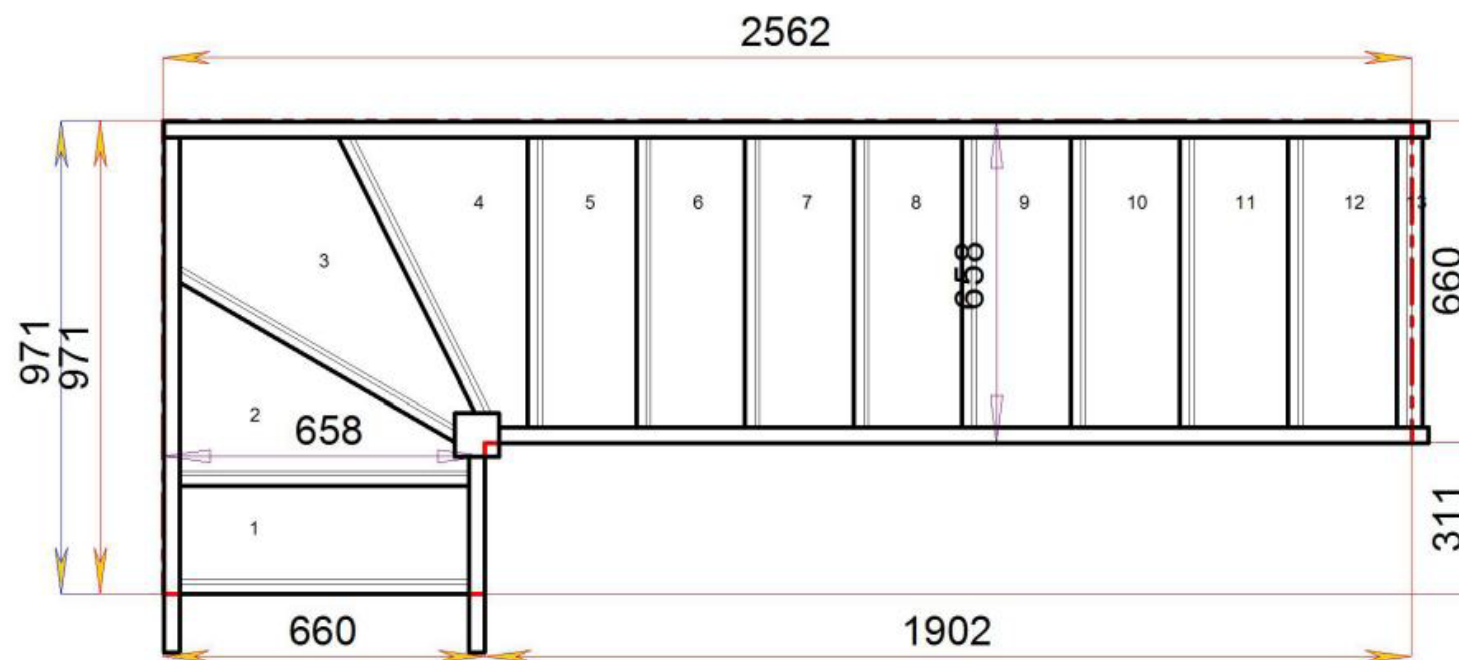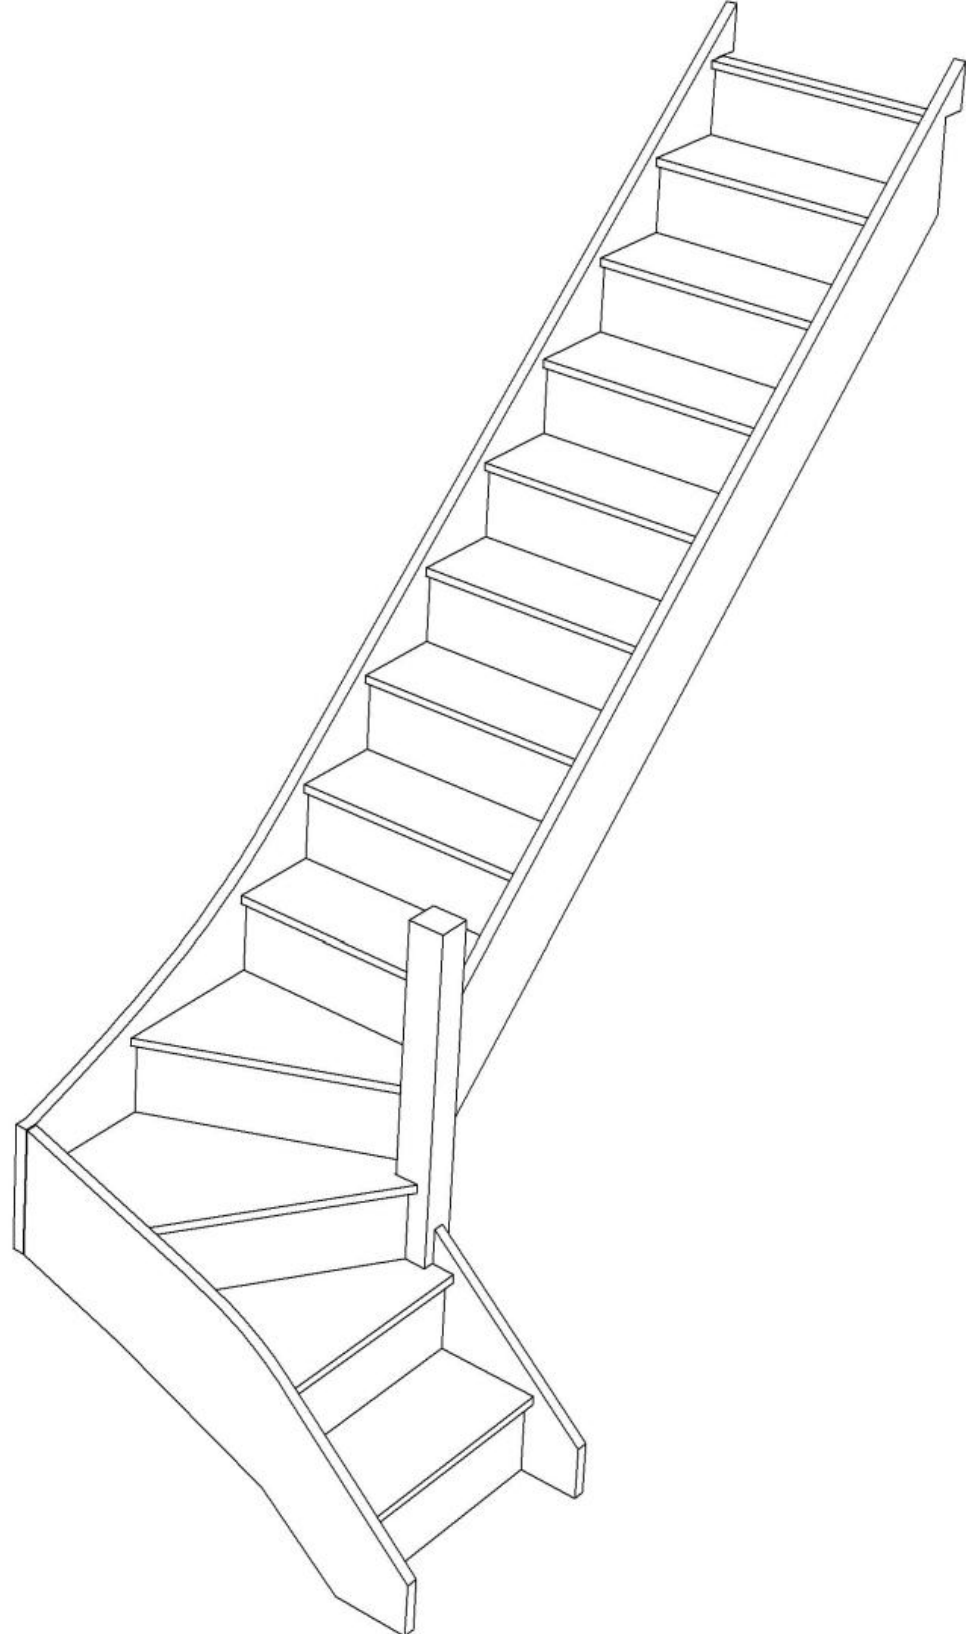


Stair:S1W38N-RH



Floor to floor height

2600.000 mm



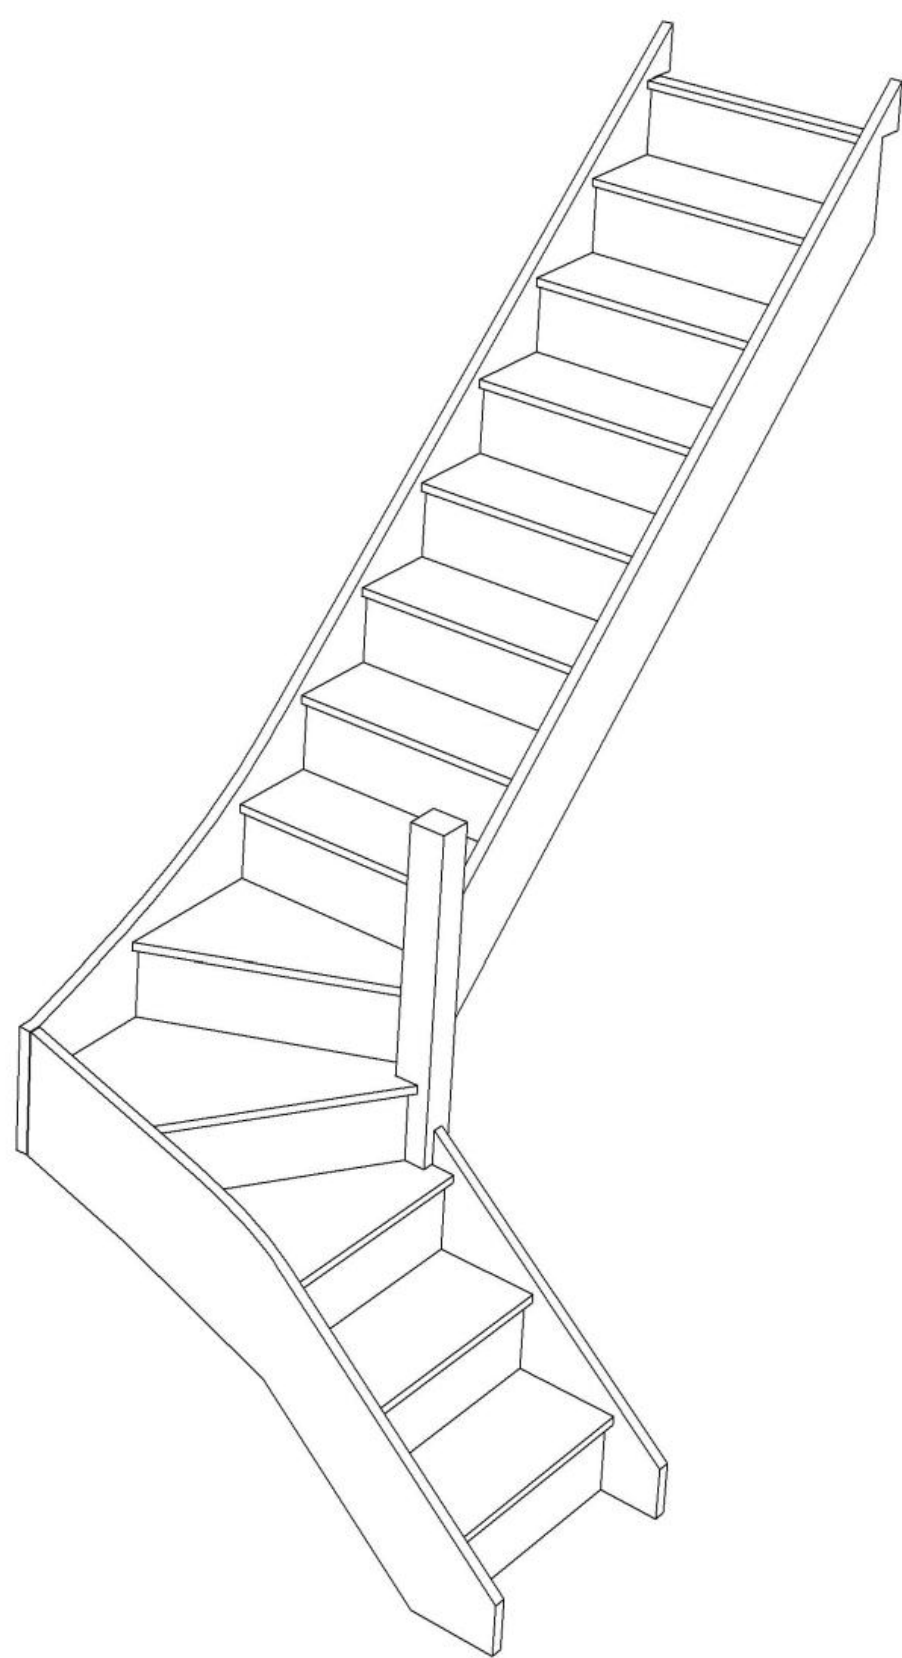


Stair:S2W37N-RH



Stair Layouts-SW-660

S2W37N-RH

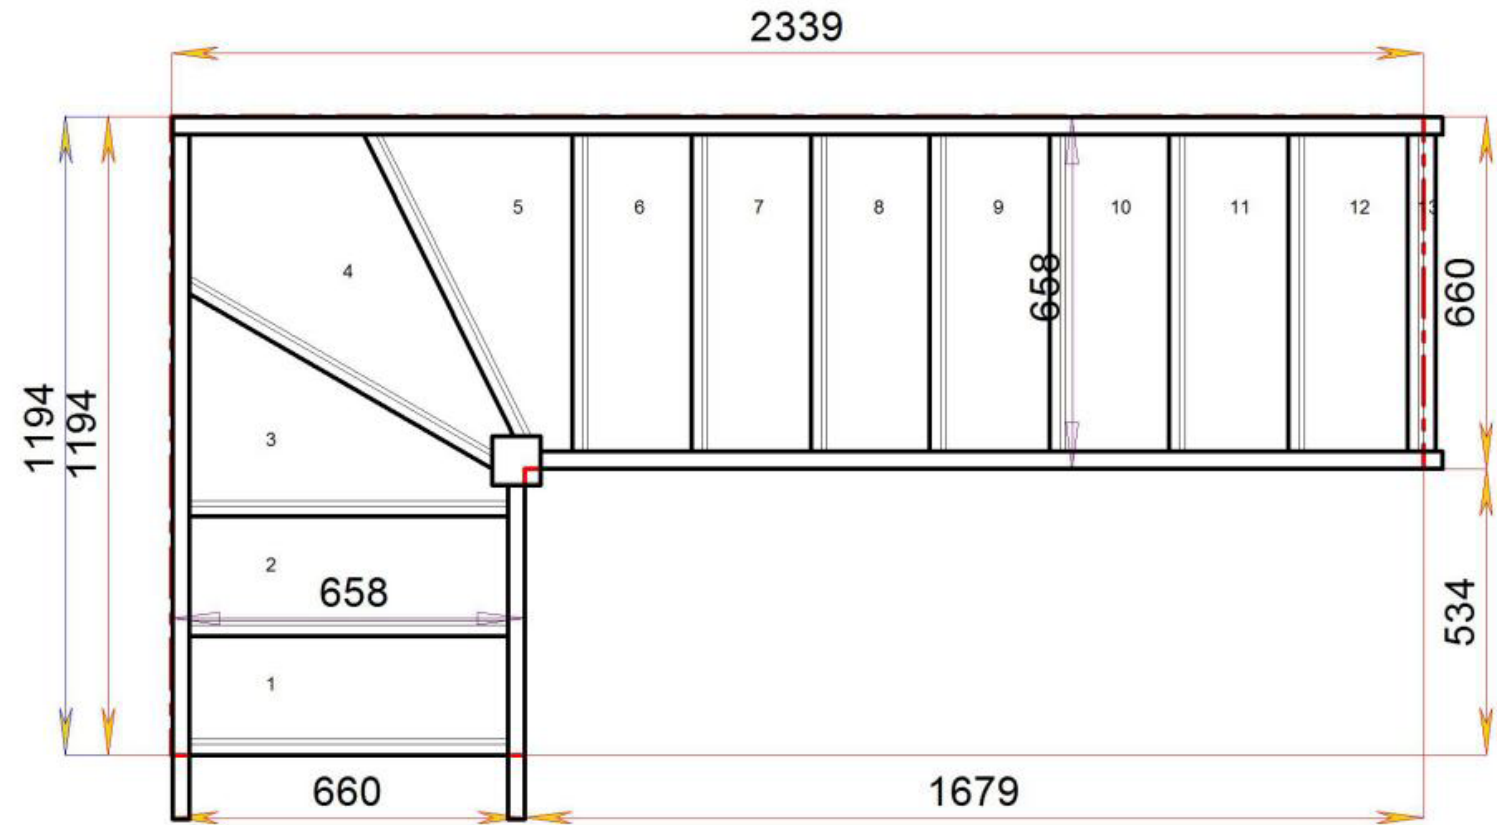



Floor to floor height

2600.000 mm



Stair Layouts-SW-660

S3W36N-RH

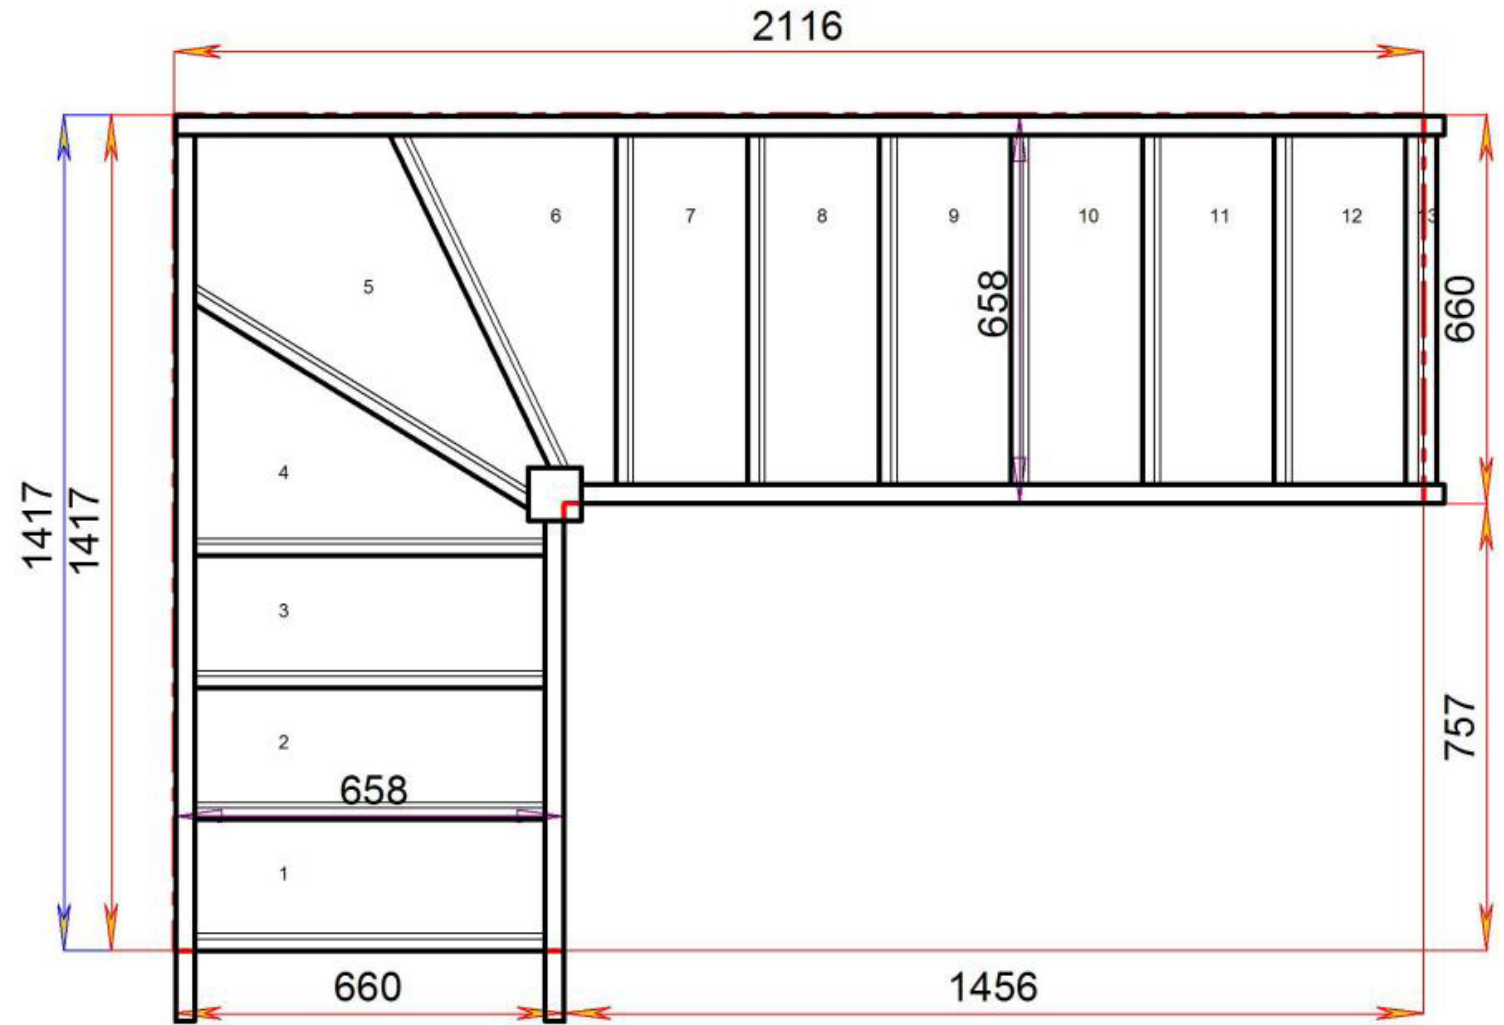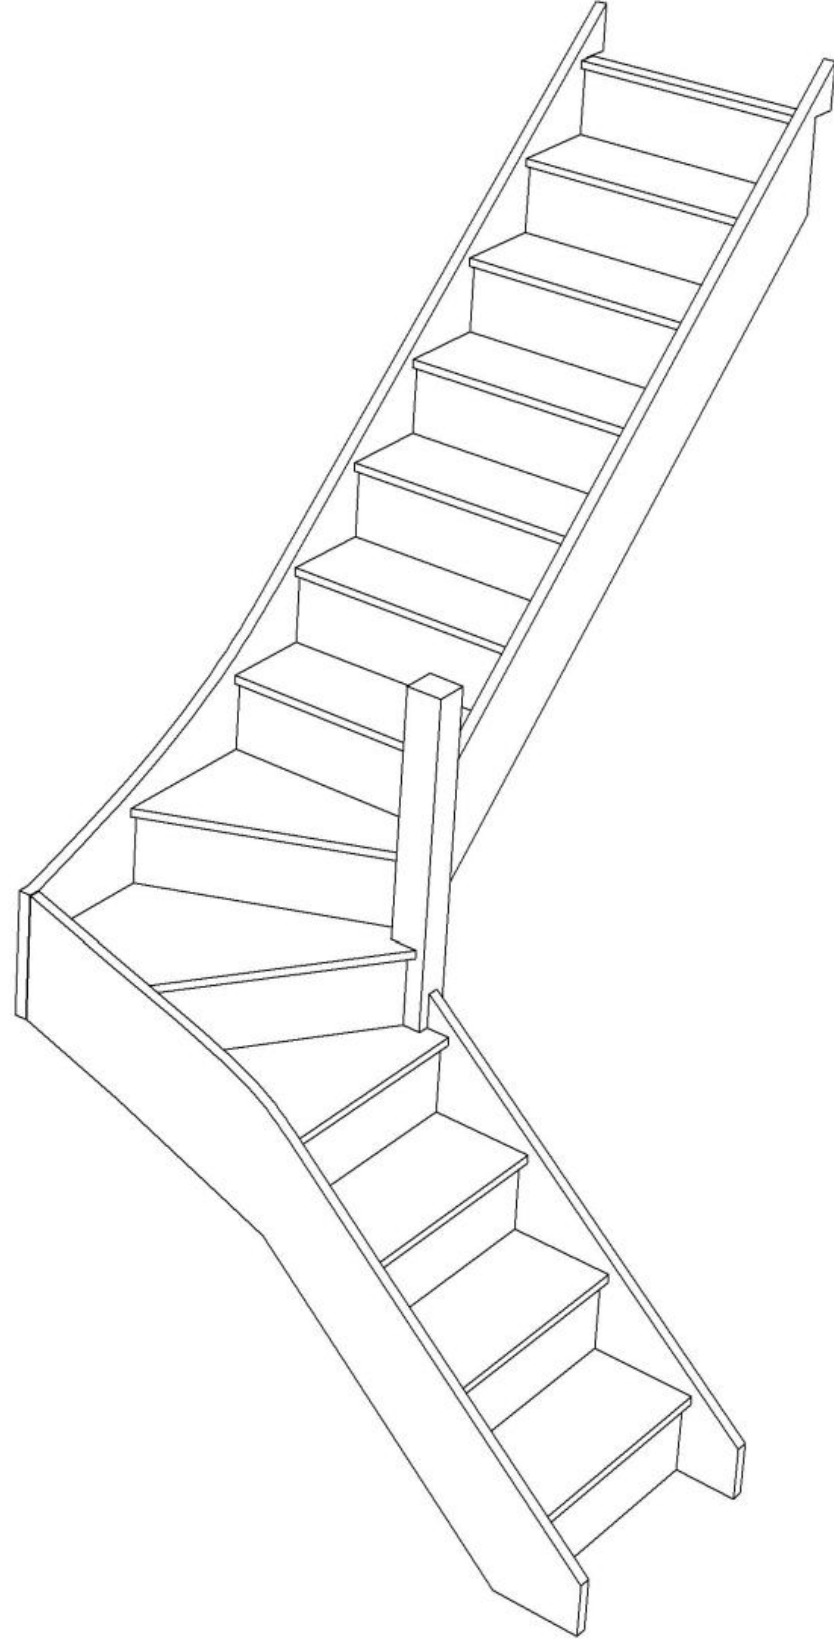

Stair:S3W36N-RH





Floor to floor height

2600.000 mm



Stair Layouts-SW-660

S4W35N-RH

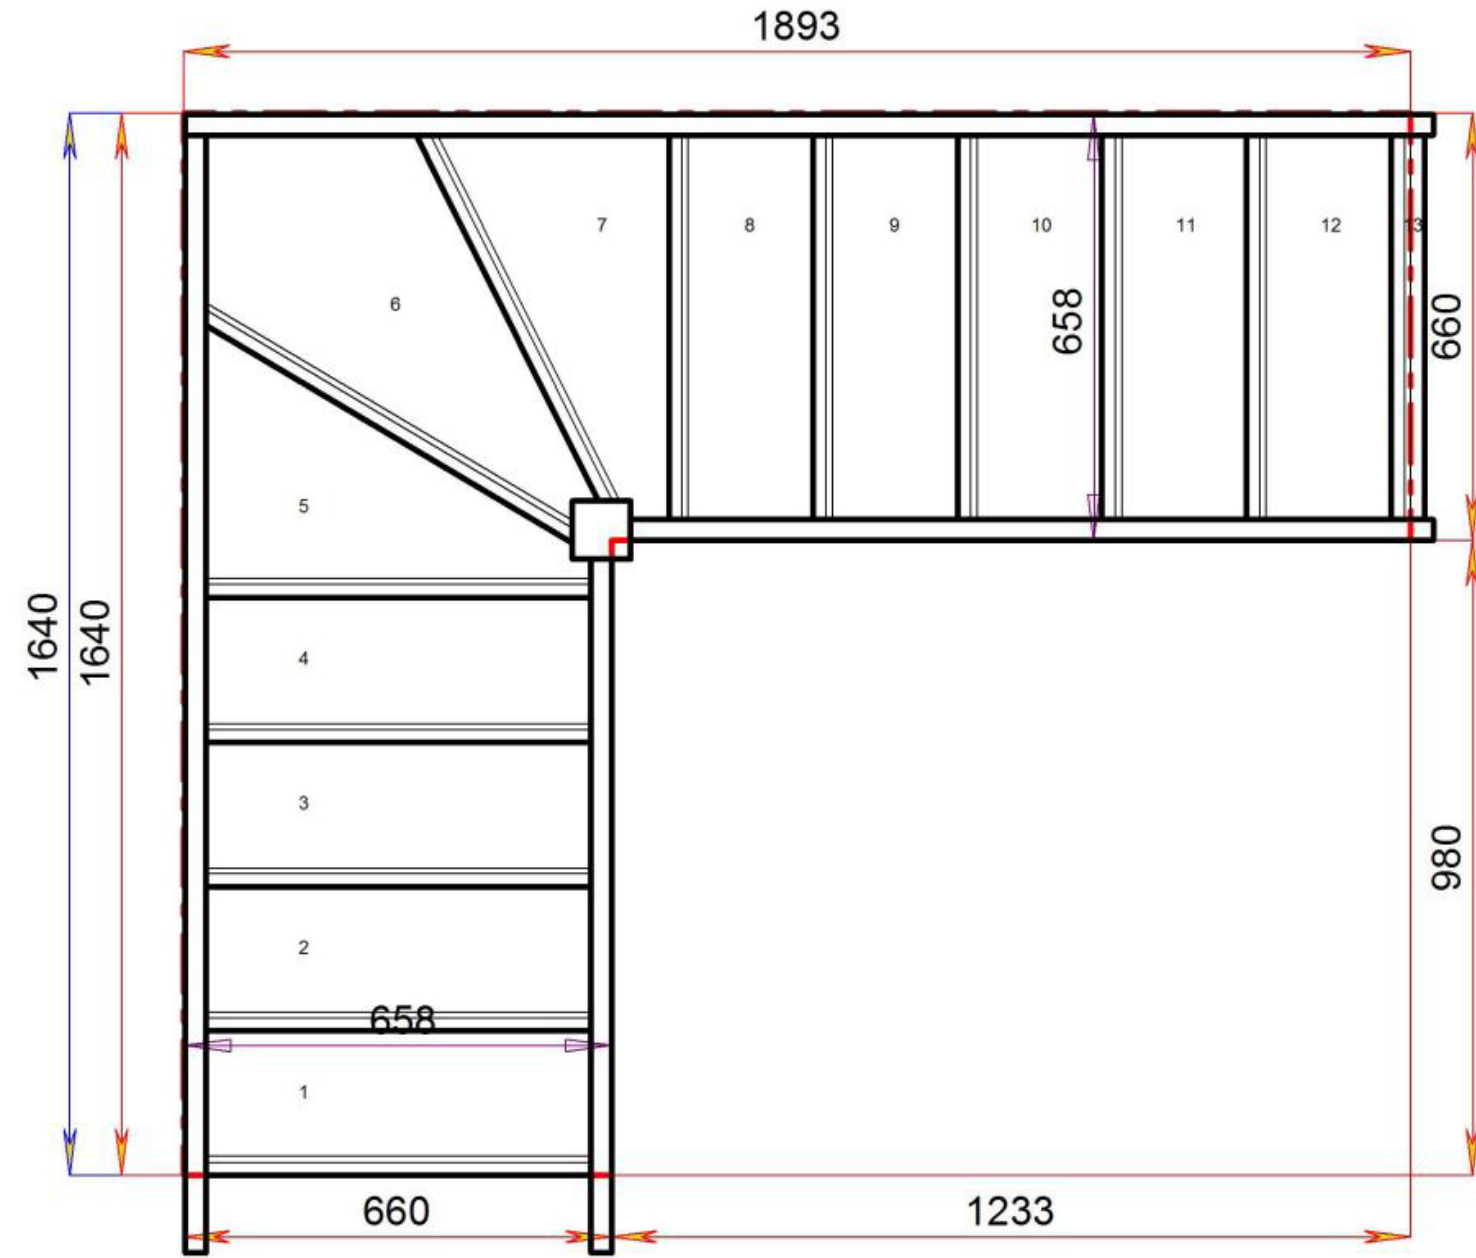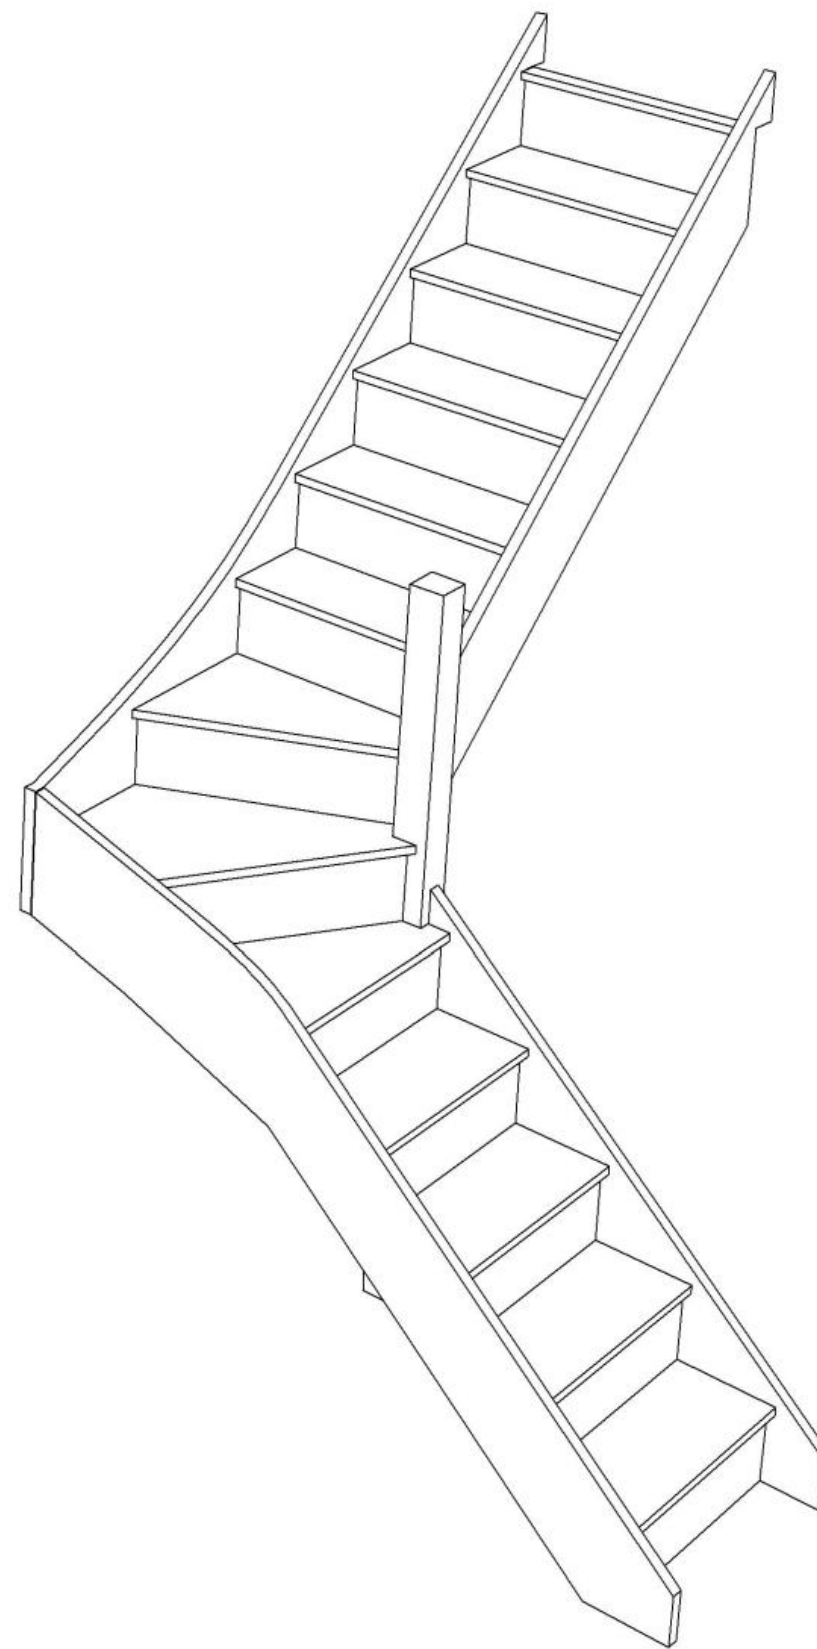


Stair:S4W35N-RH



Floor to floor height

2600.000 mm



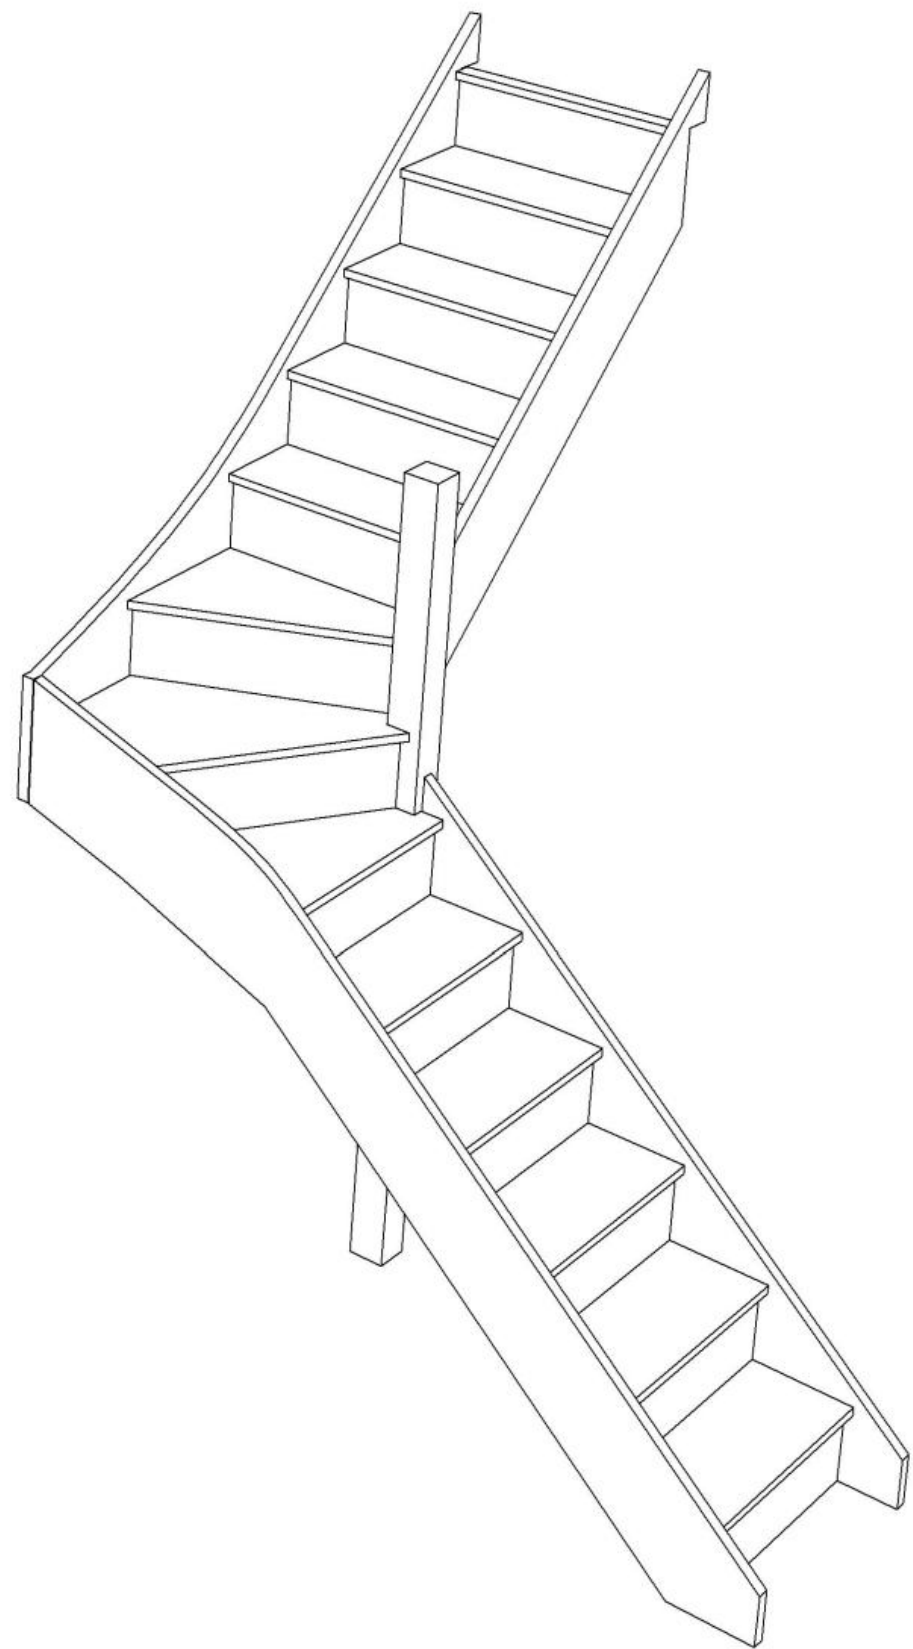


Stair:S5W34N-RH



Stair Layouts-SW-660

S5W34N-RH

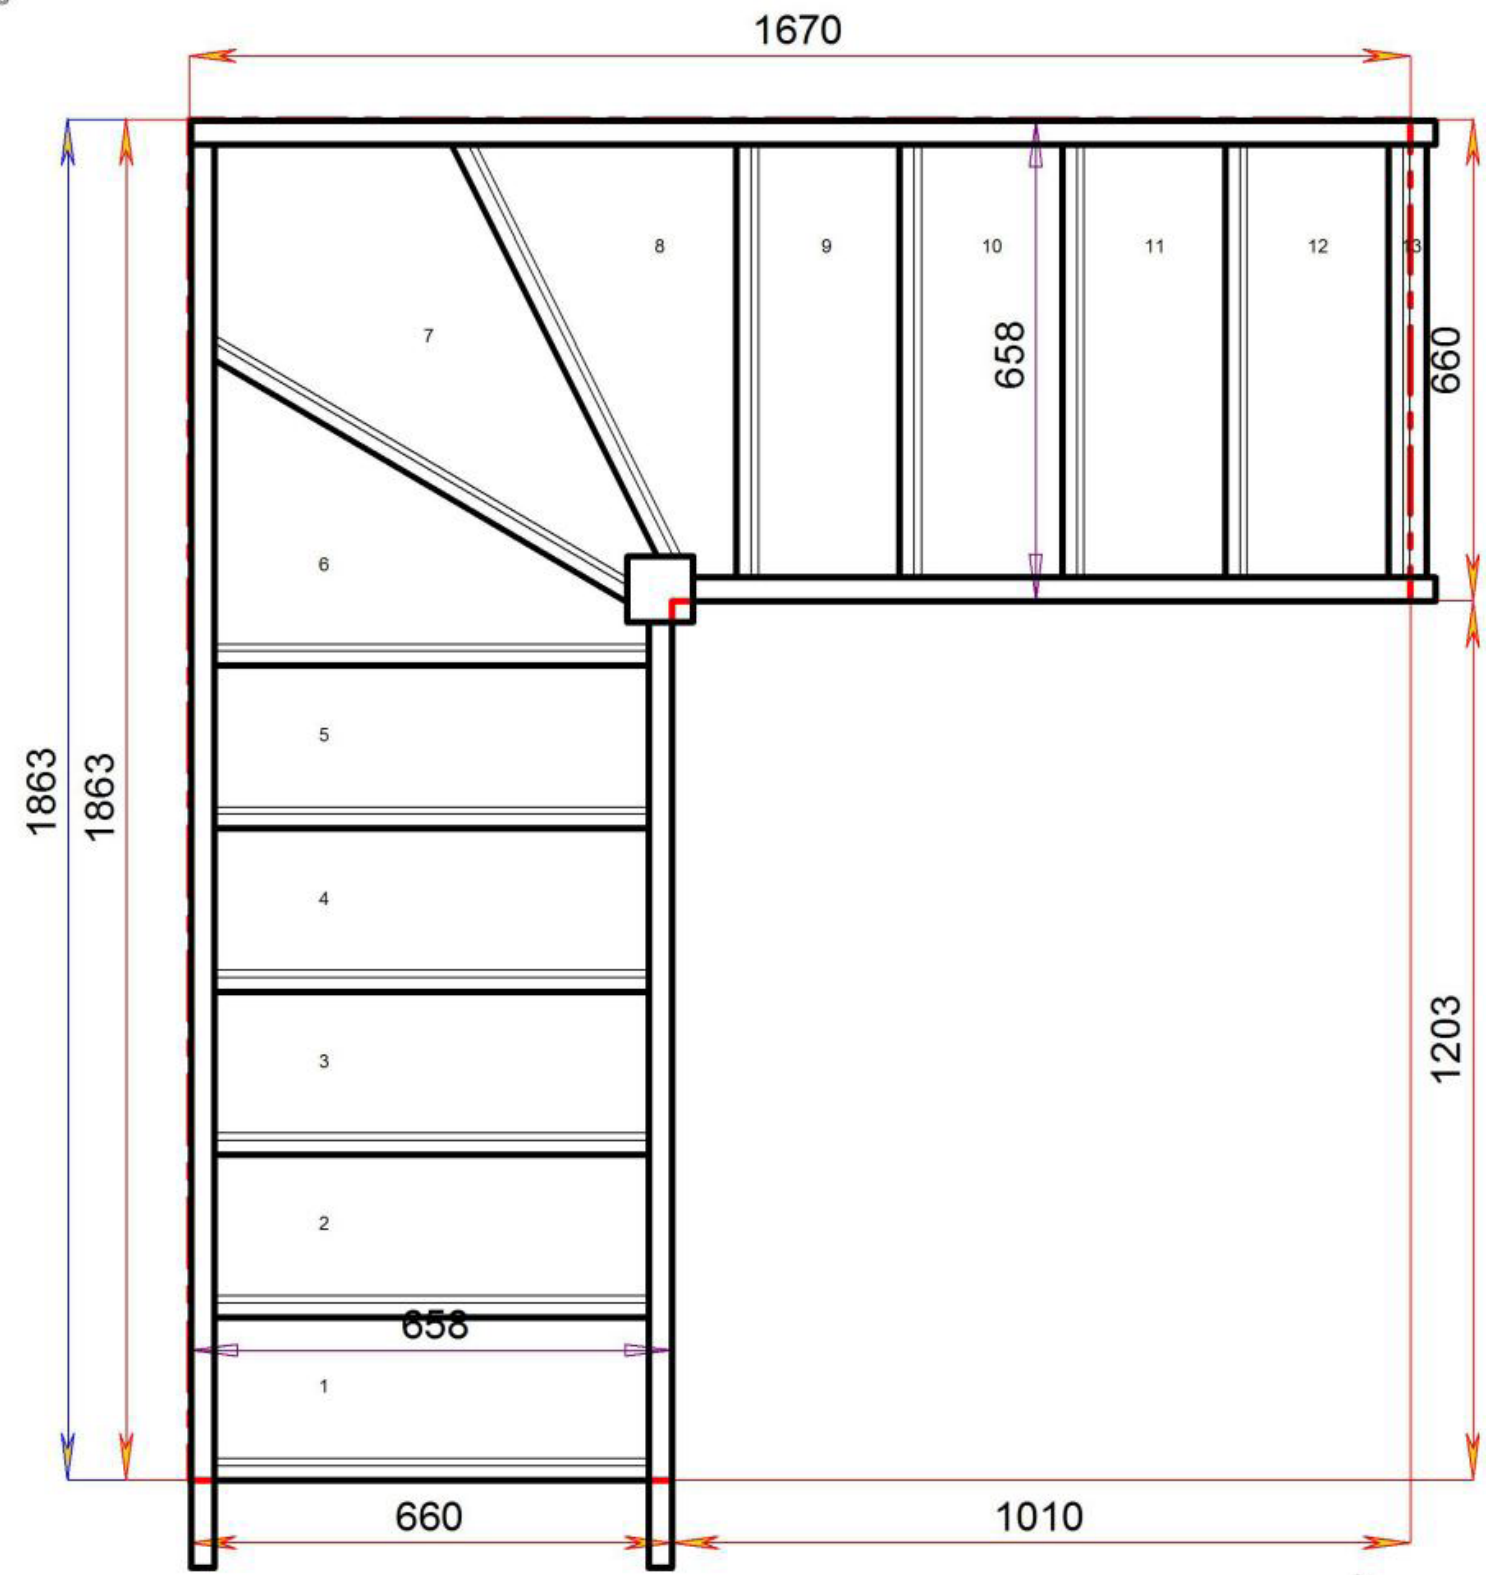


Floor to floor height

2600.000 mm



© 080066328 11035

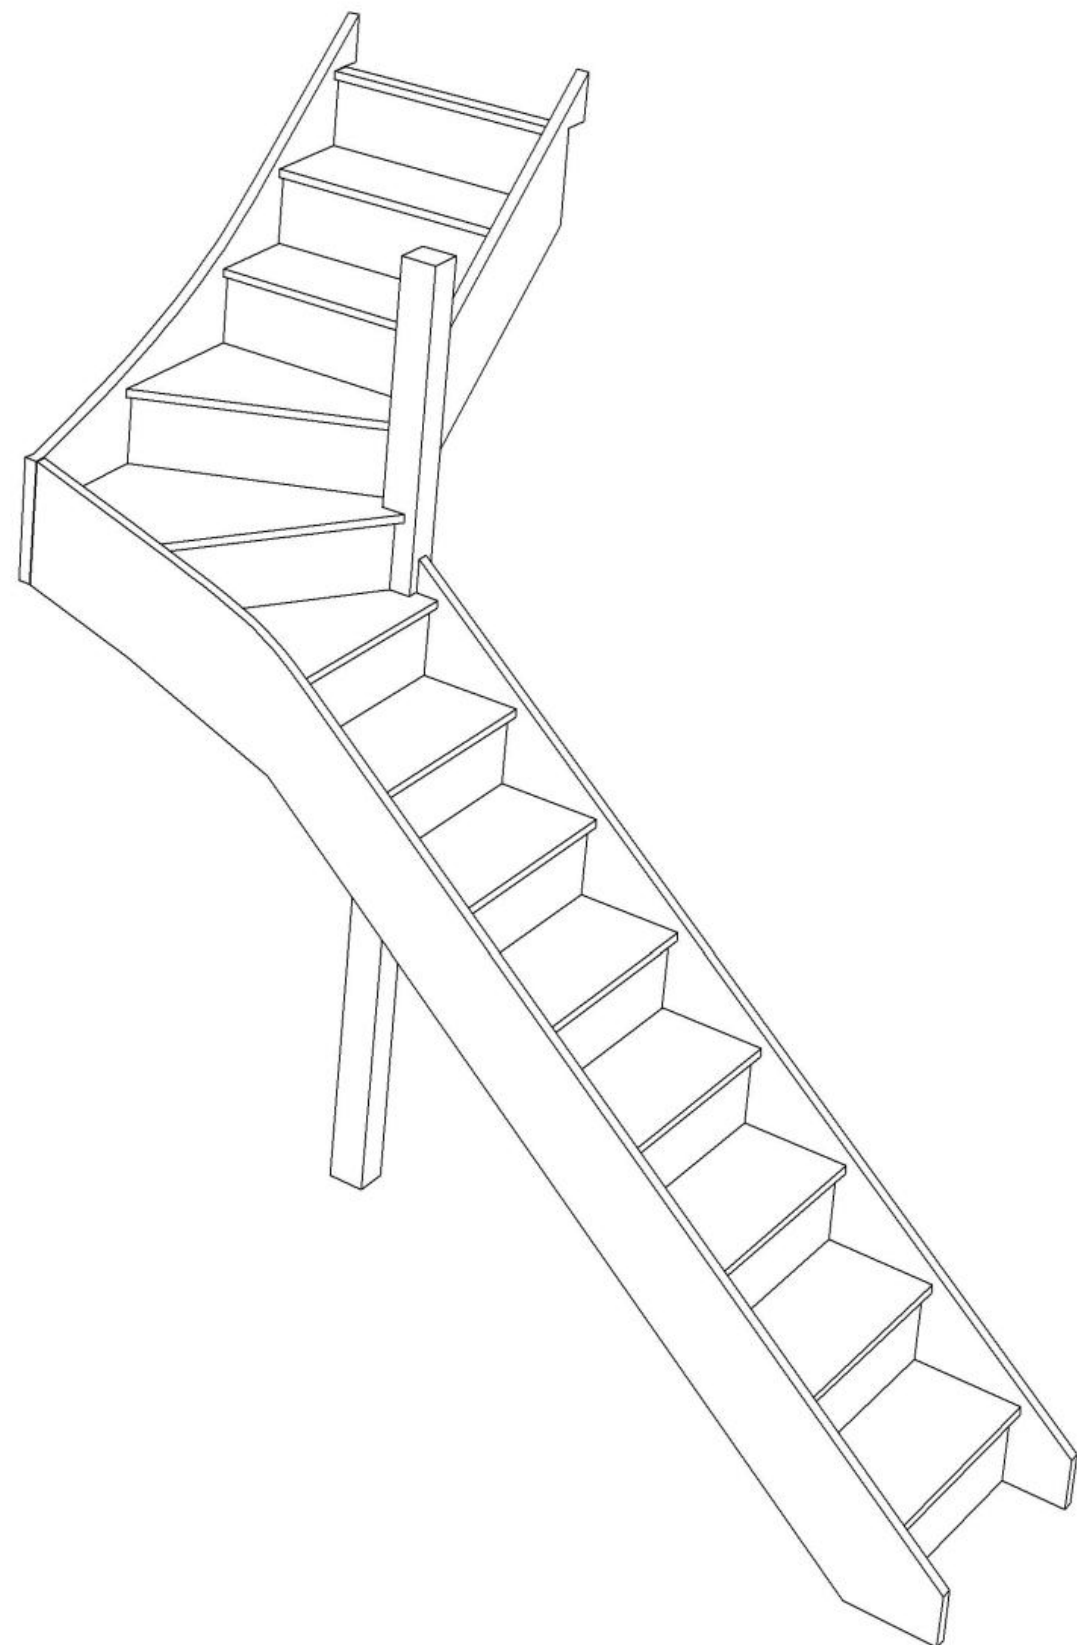


Stair:S7W32N-RH



© 080066328 11035

Stair Layouts-SW-660

S7W32N-RH

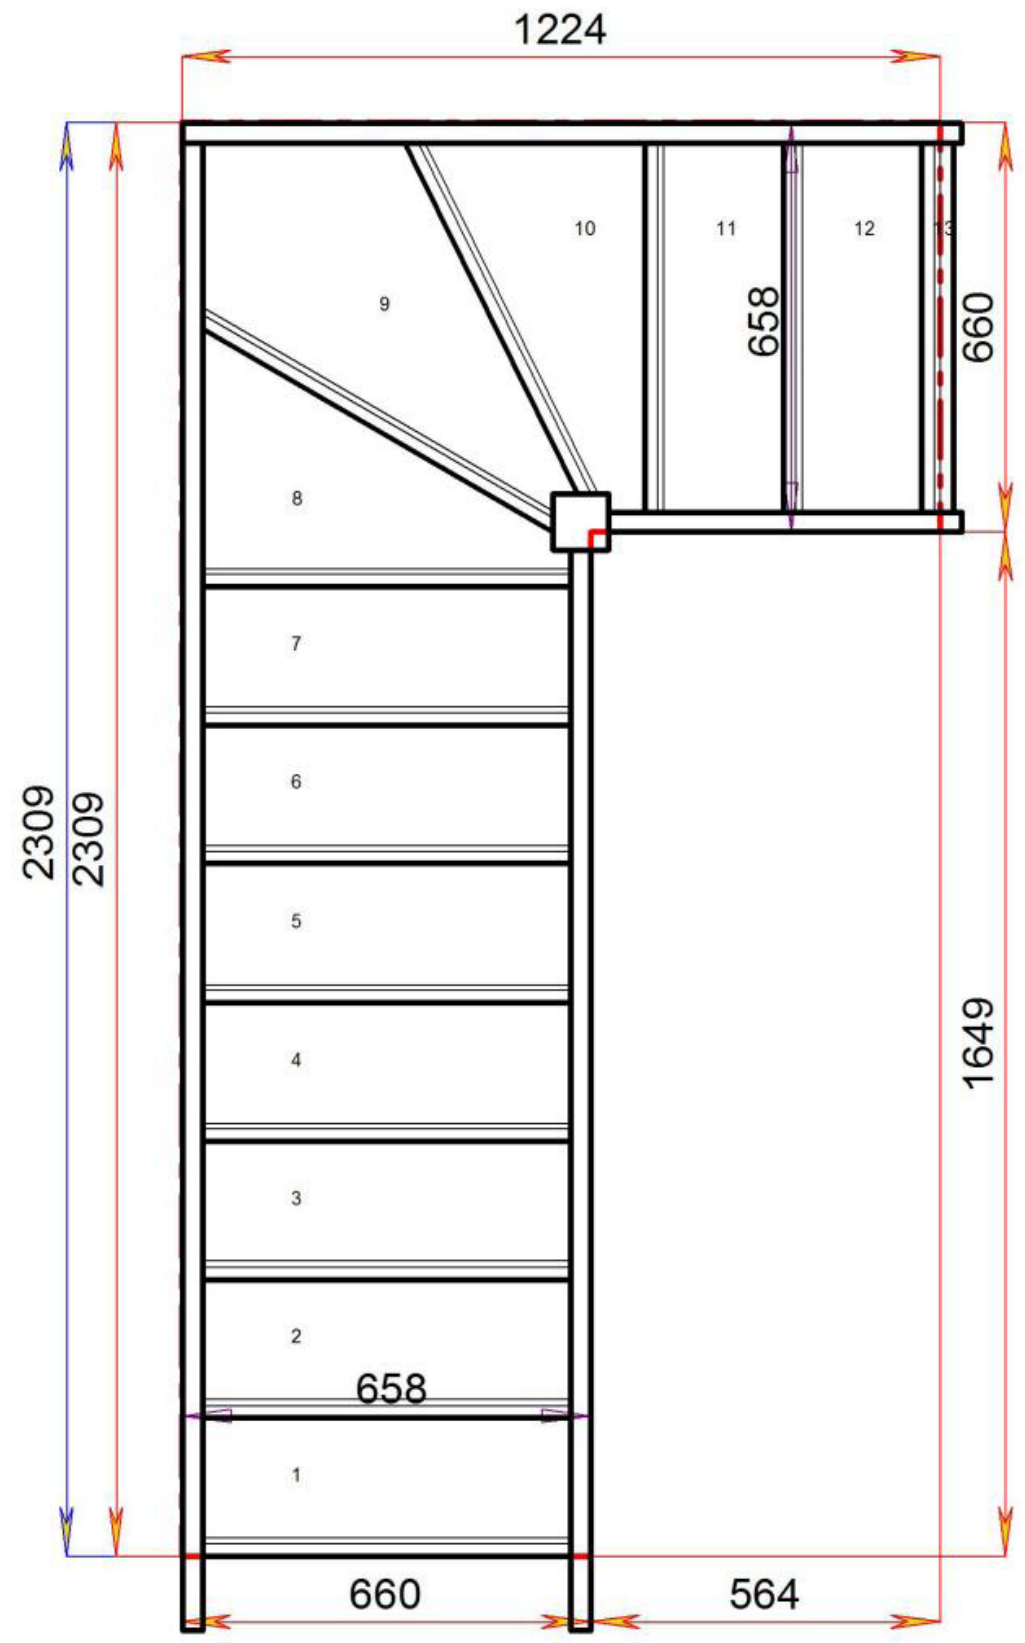


Floor to floor height

2600.000 mm



© 080906328/11035

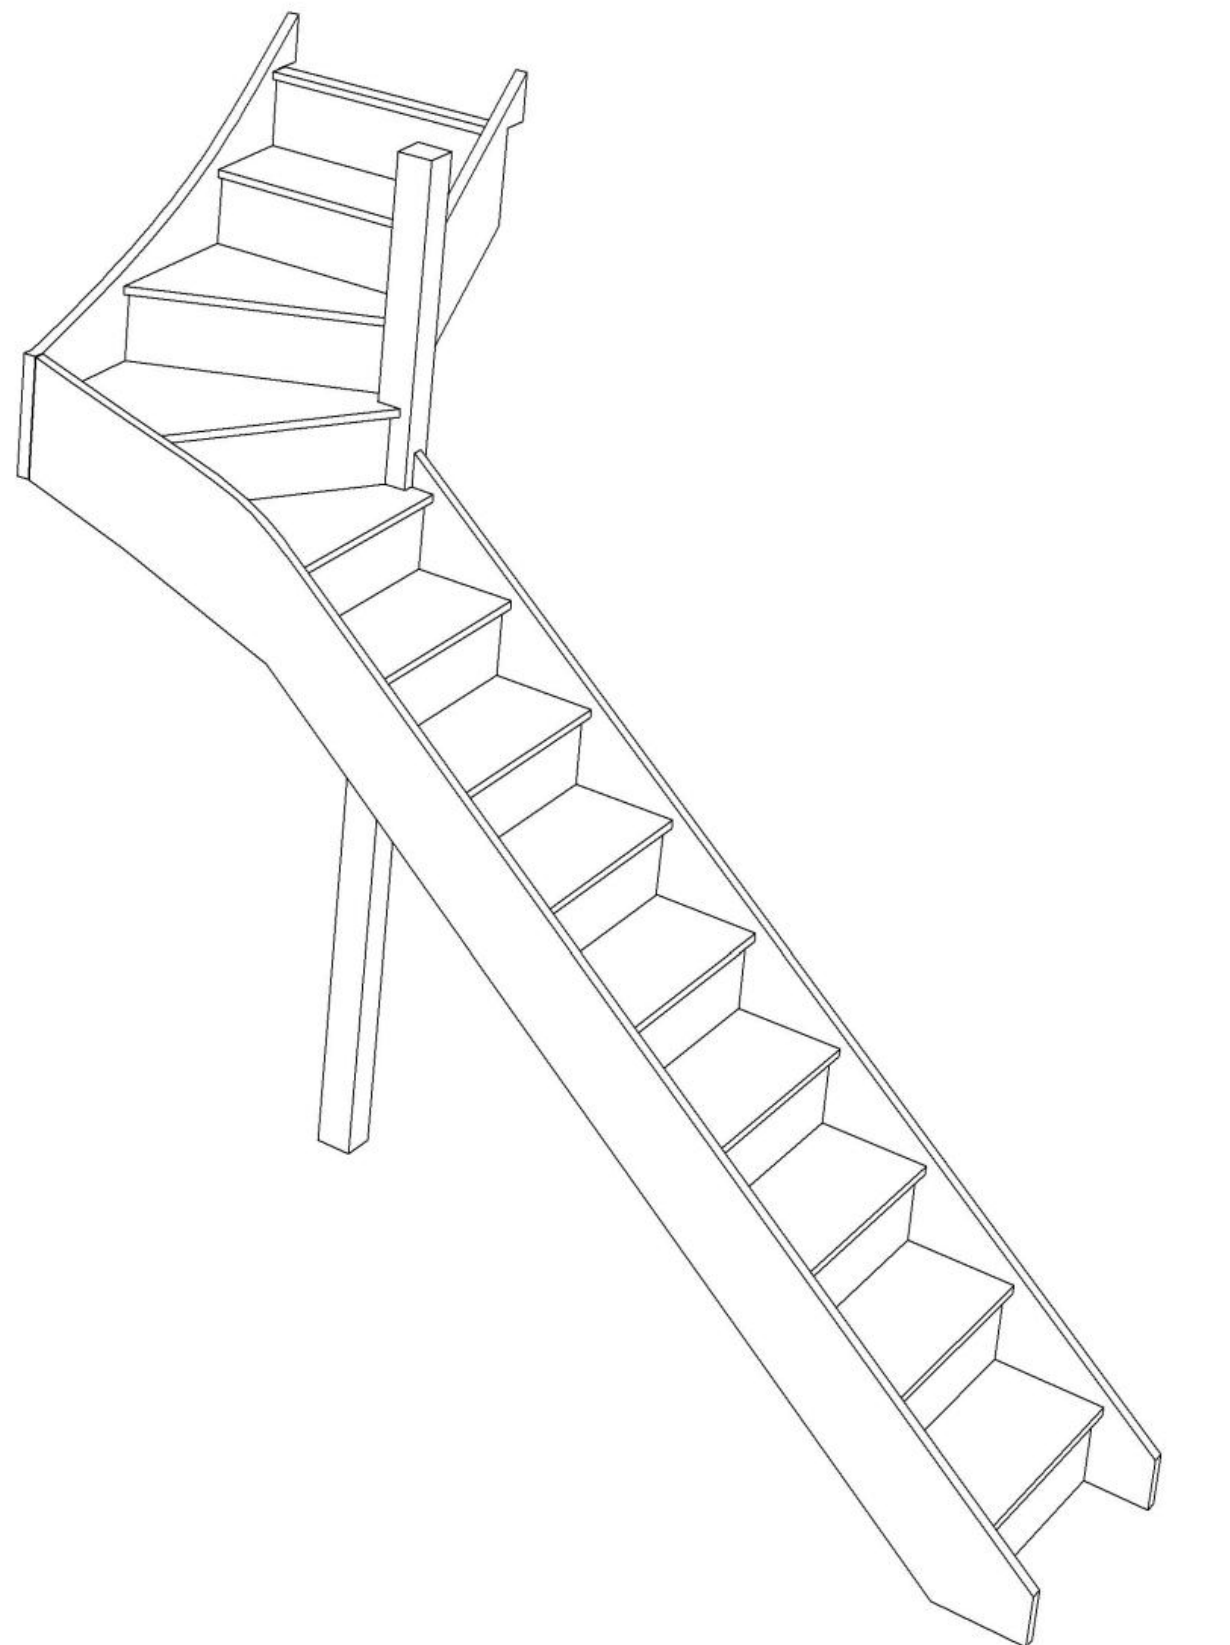


Stair:S8W31N-RH



© 080906328/11035

Stair Layouts-SW-660

S8W31N-RH

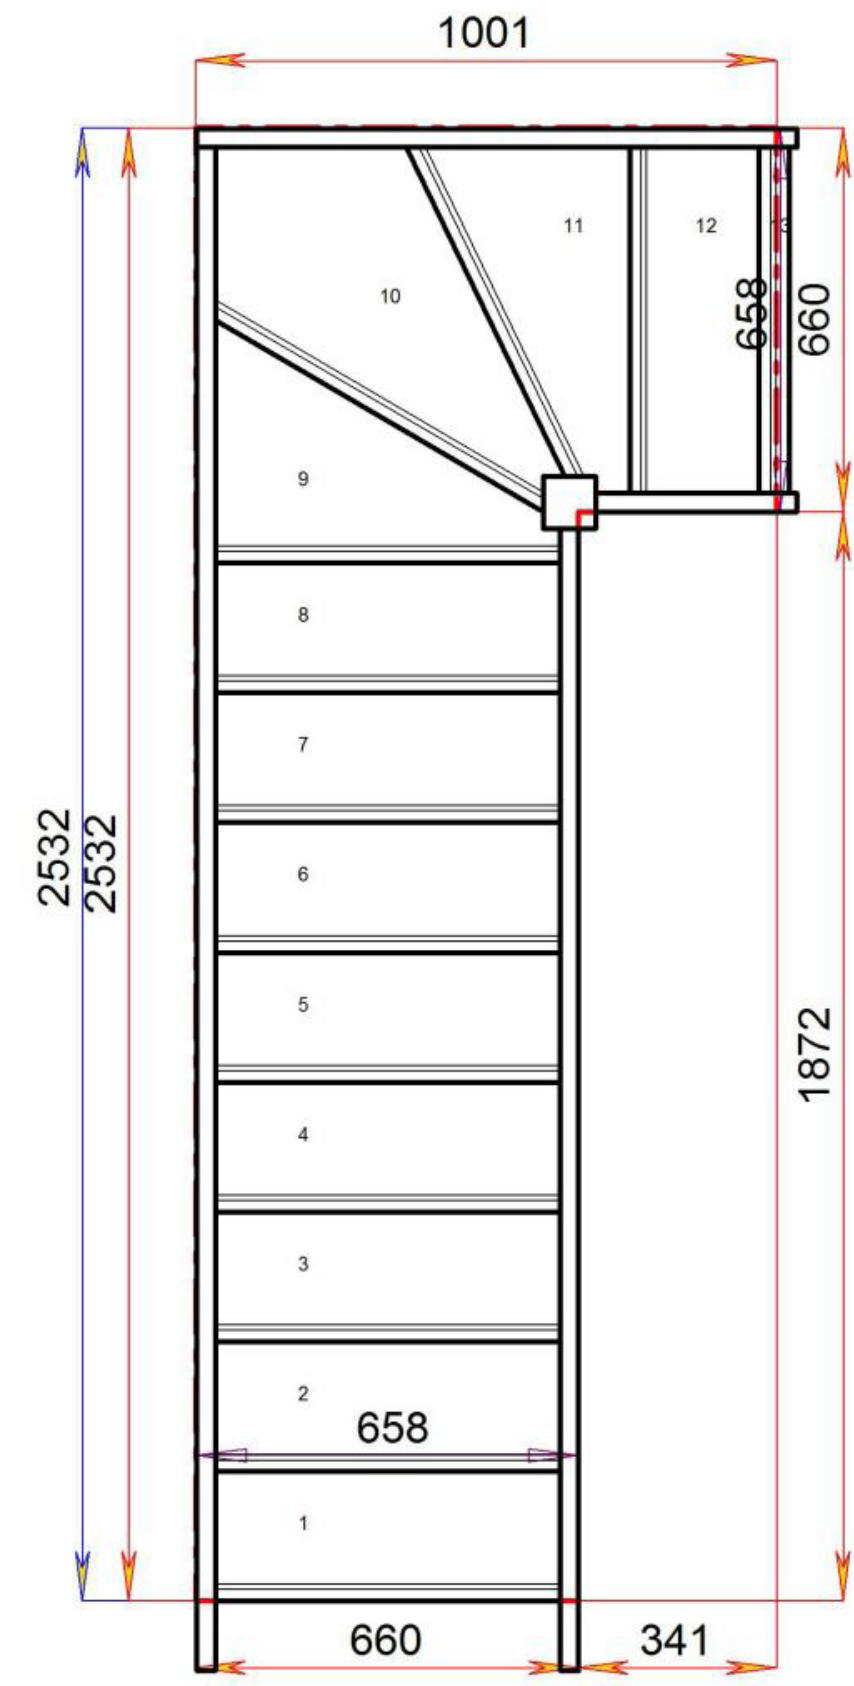


Floor to floor height

2600.000 mm



© 08090632B/11035

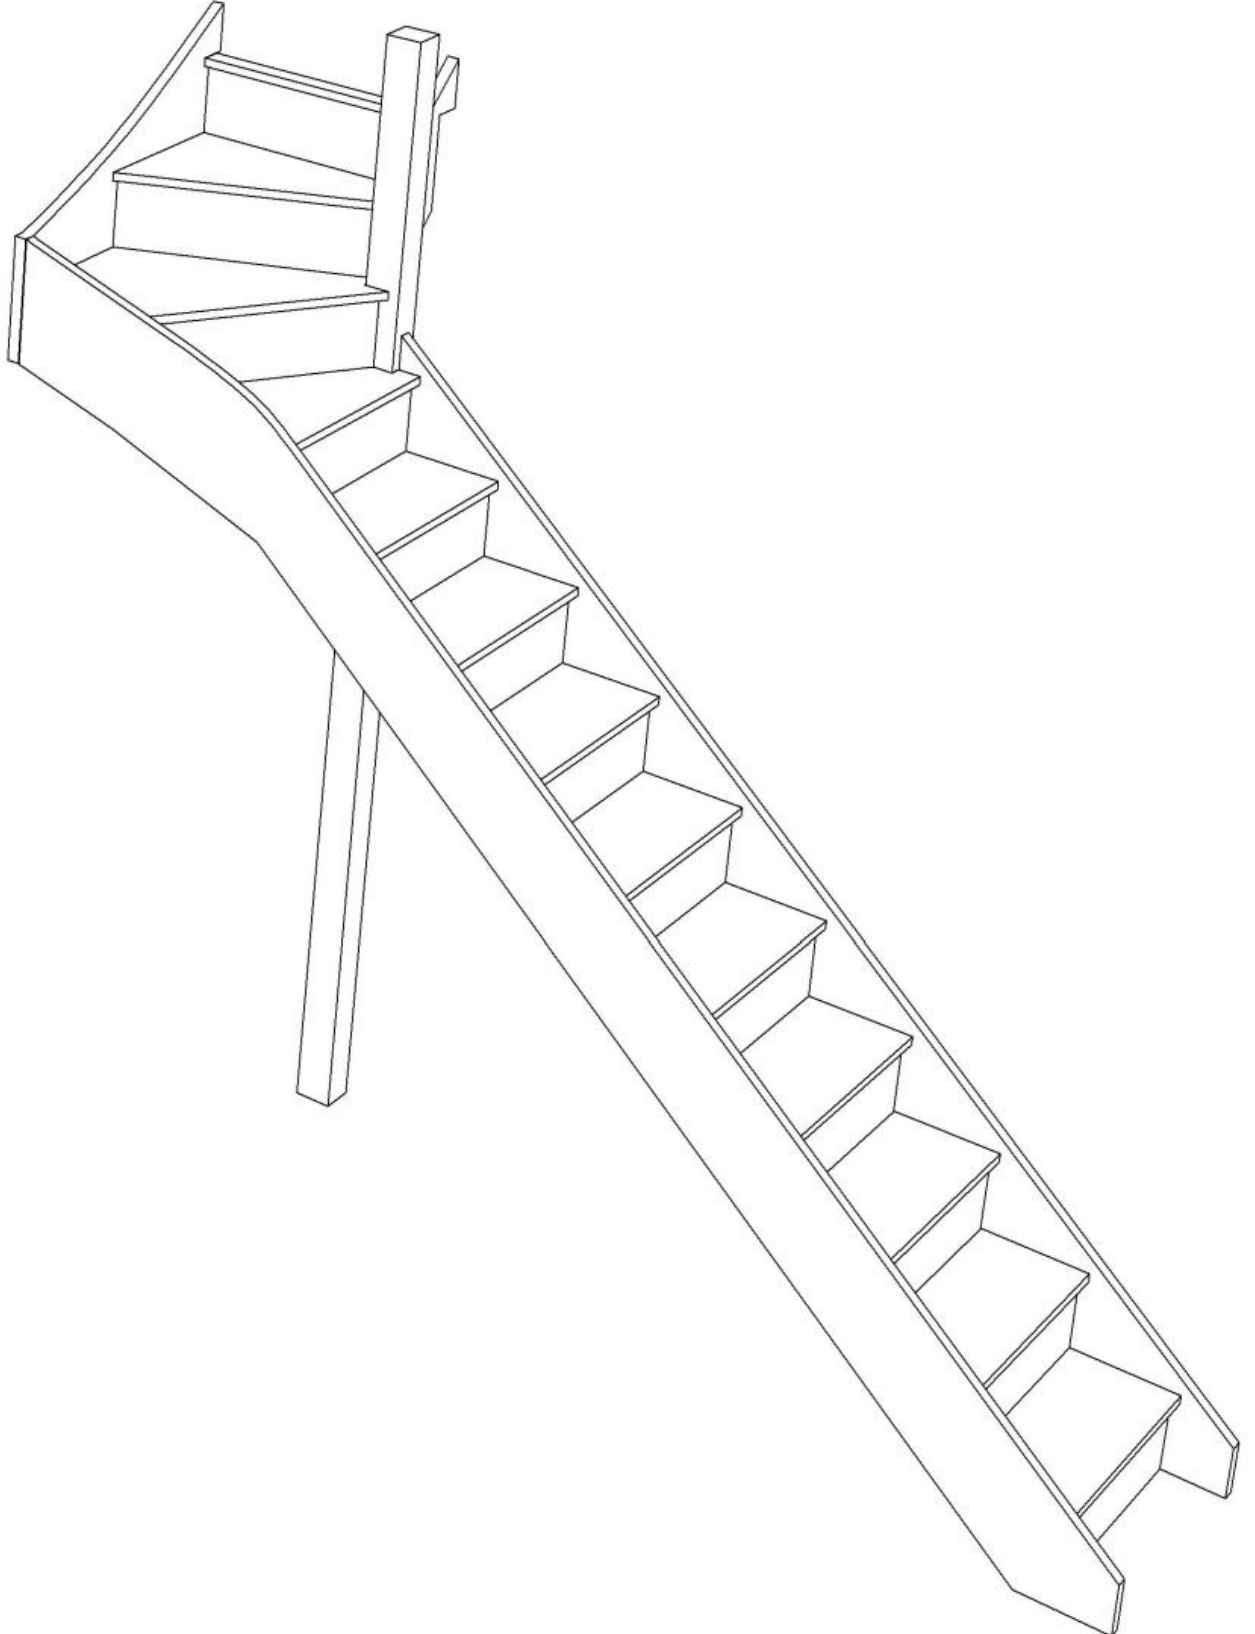


Stair:S9W3N-RH



© 08090632B/11035

Stair Layouts-SW-660

S9W3N-RH

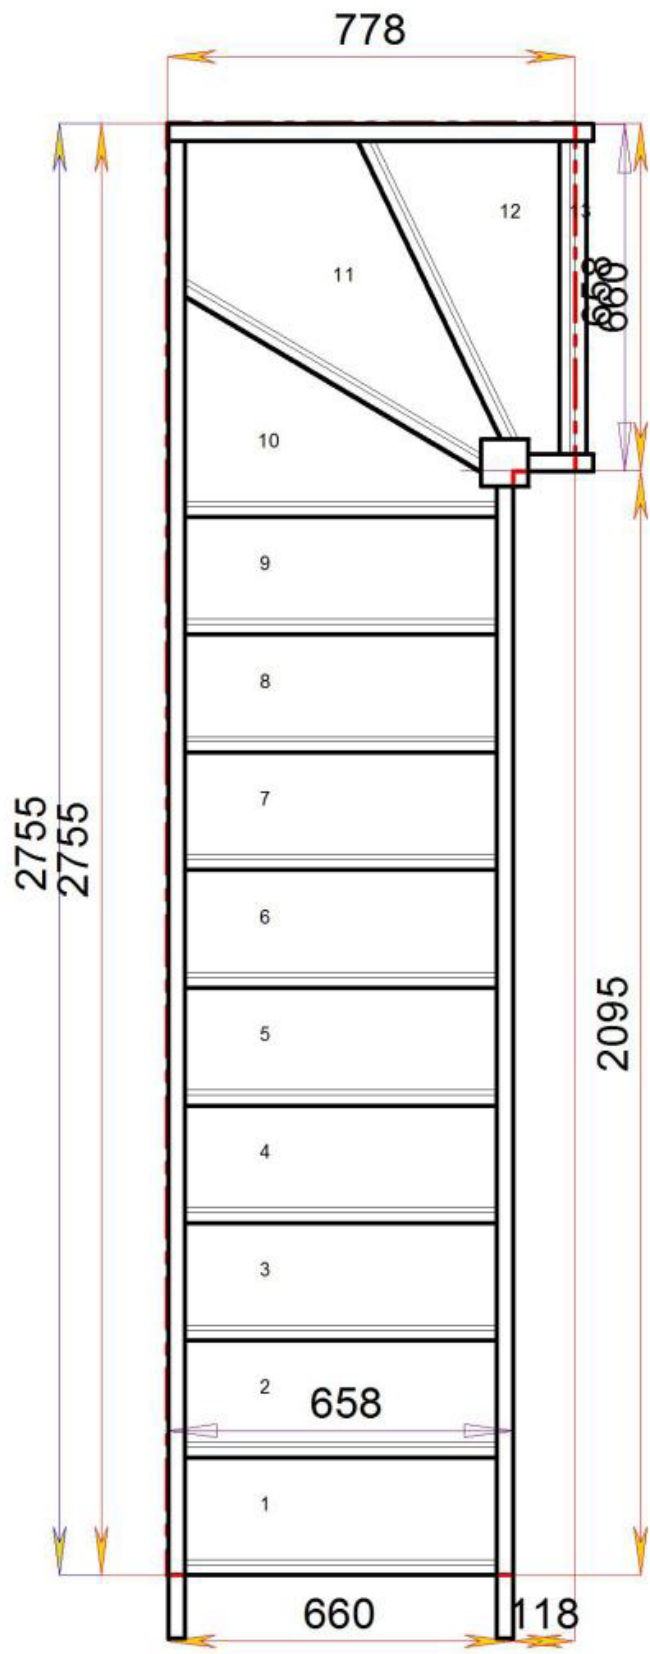

Floor to floor height 2600.000 mm

