



STAIRPLAN

Right Hand Quarter Landing Staircases - Plan Layouts - No Handrails

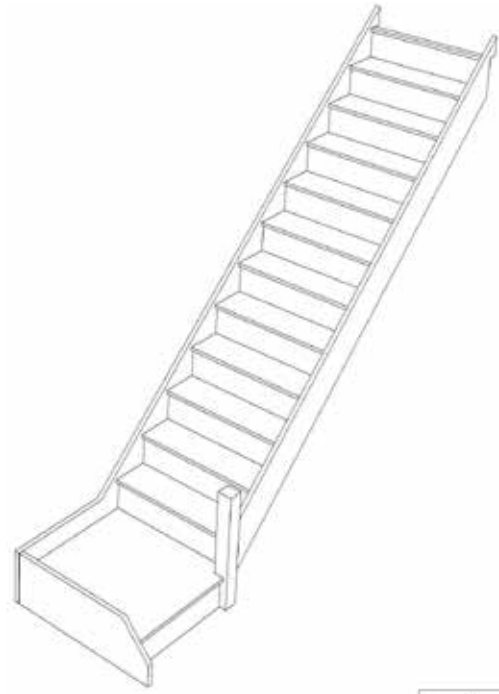


Stair:SQL11N-RH

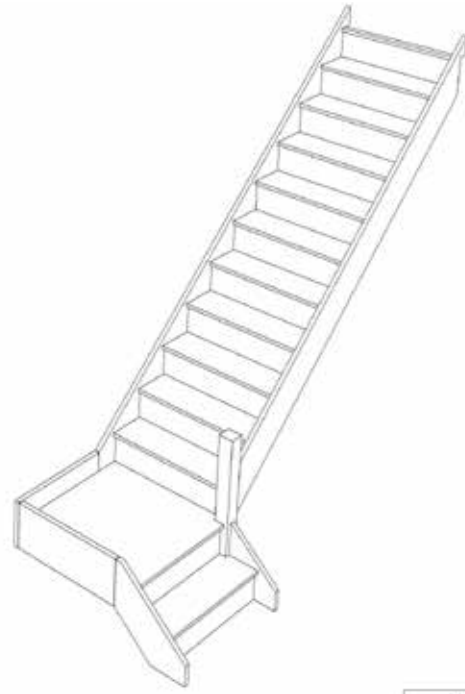


Stair:S1QL10N-RH




Stair:S2QL9N-RH

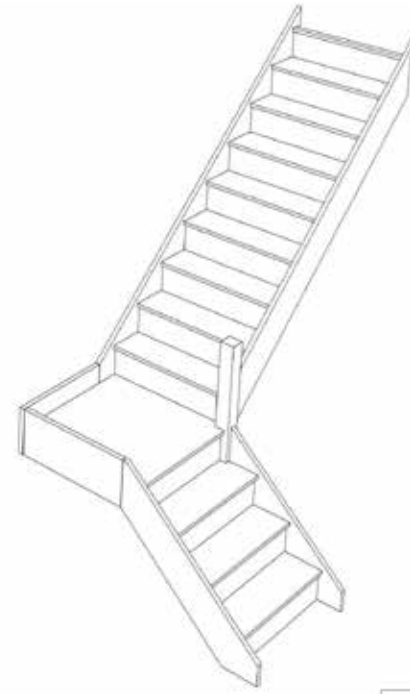


Stair:S3QL8N-RH

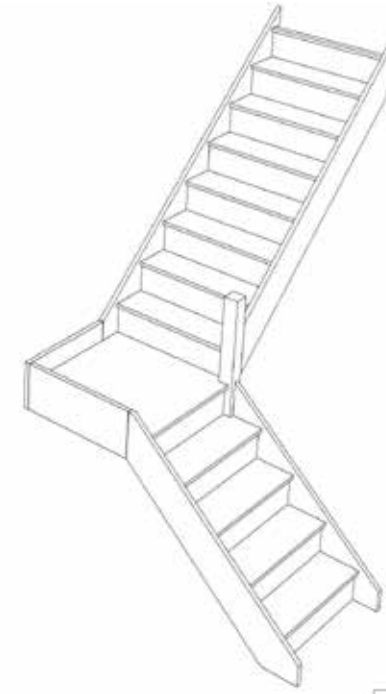


Stair:S4QL7N-RH

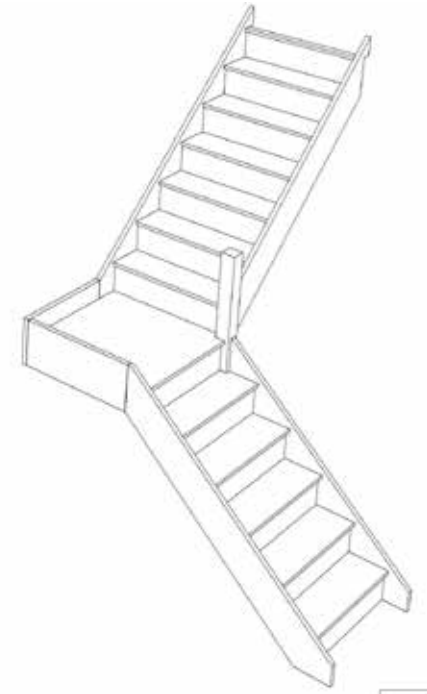

Stair:S5QL6N-RH

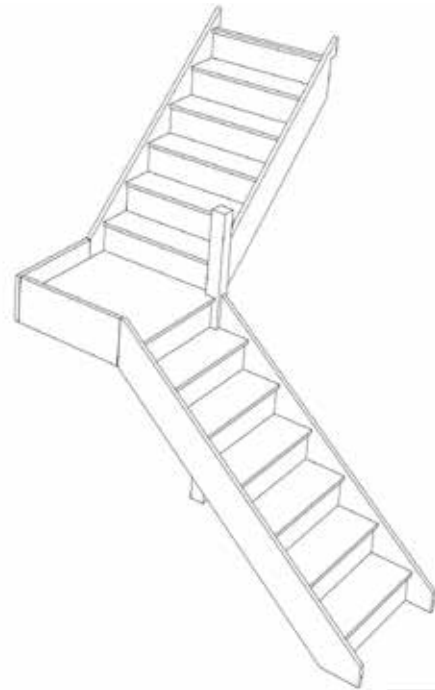


Stair:S6QL5N-RH

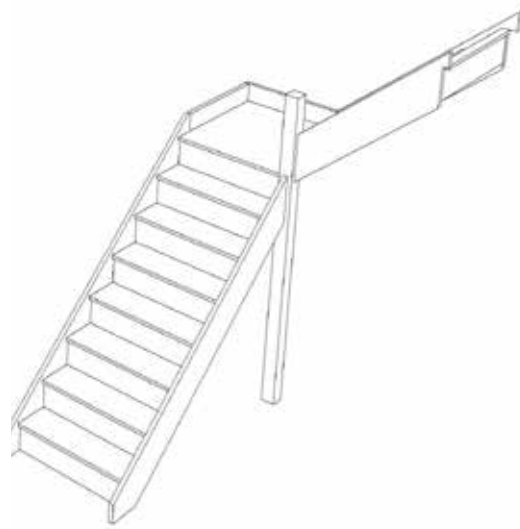


Stair:S7QL4N-RH




Stair:S8QL3N-RH

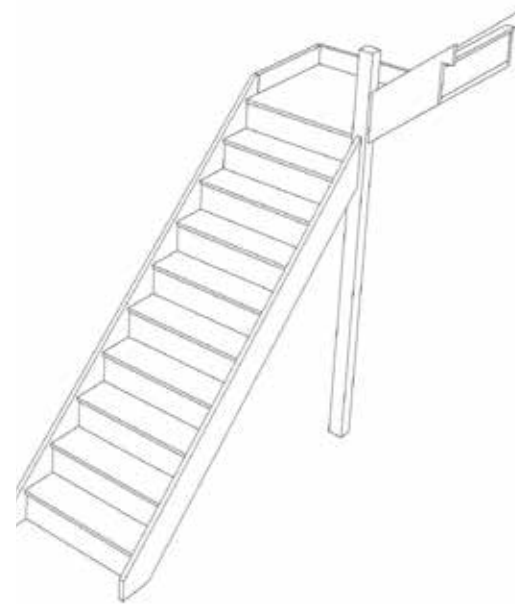

Stair:S9QL2N-RH

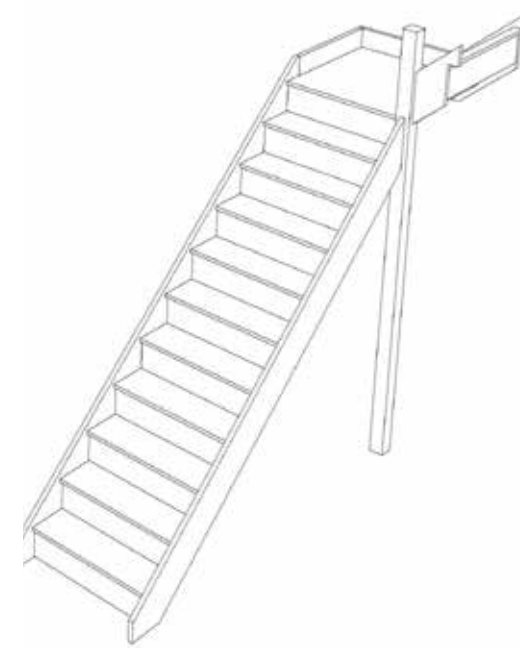


Stair:S10QL1N-RH

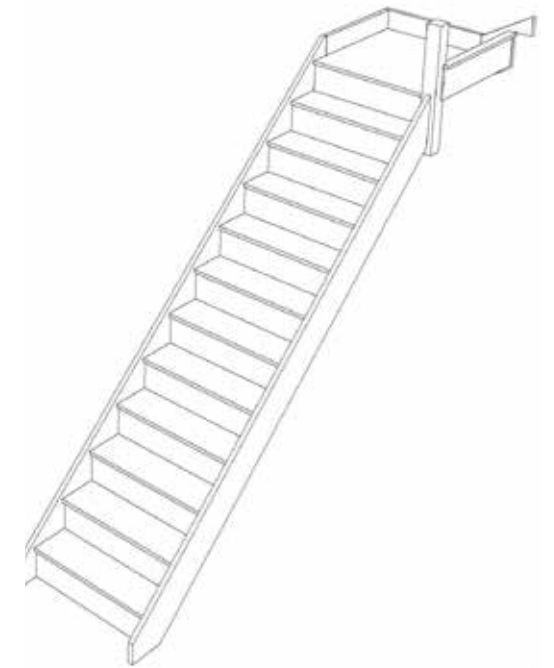


Stair:S11QLN-RH



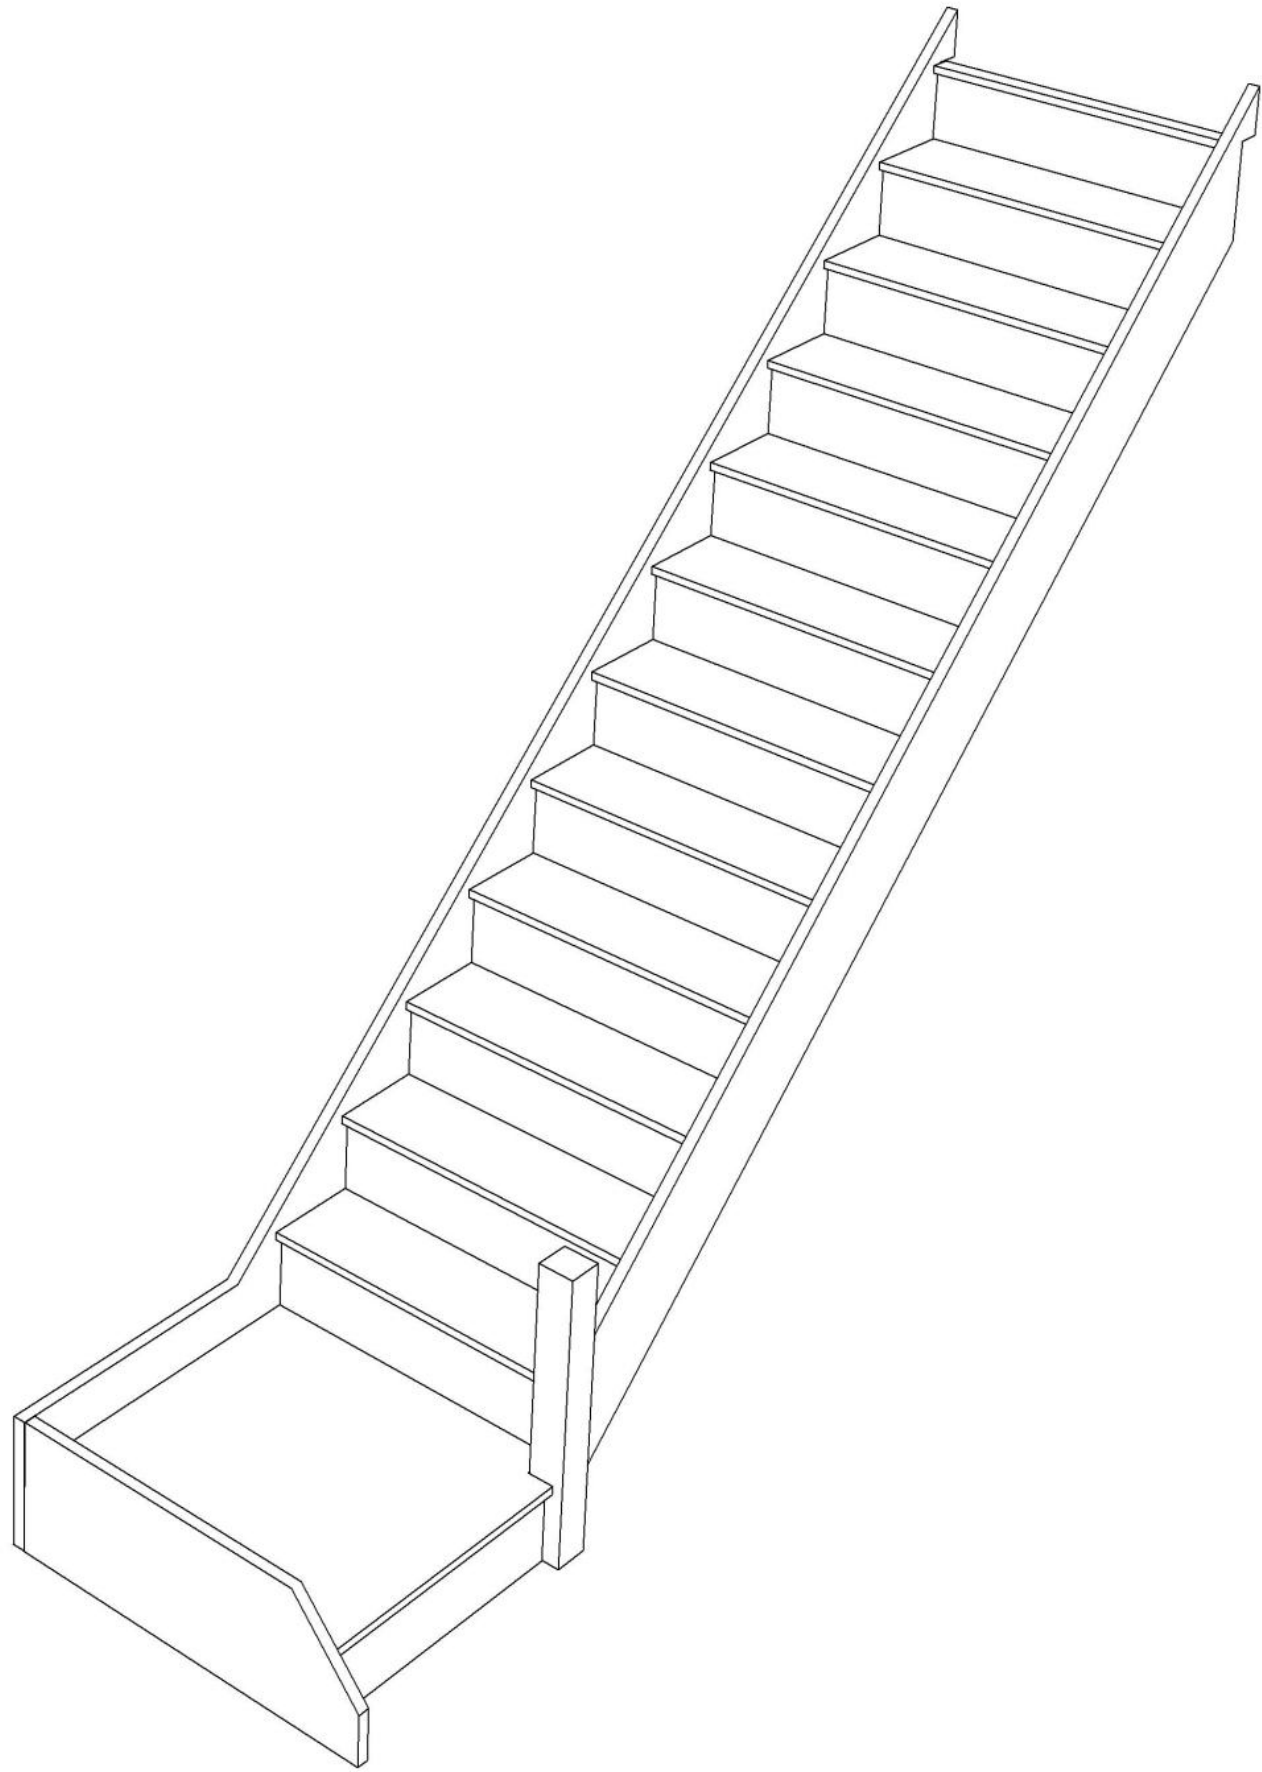

Stair Layouts-QL

SQL11N-RH

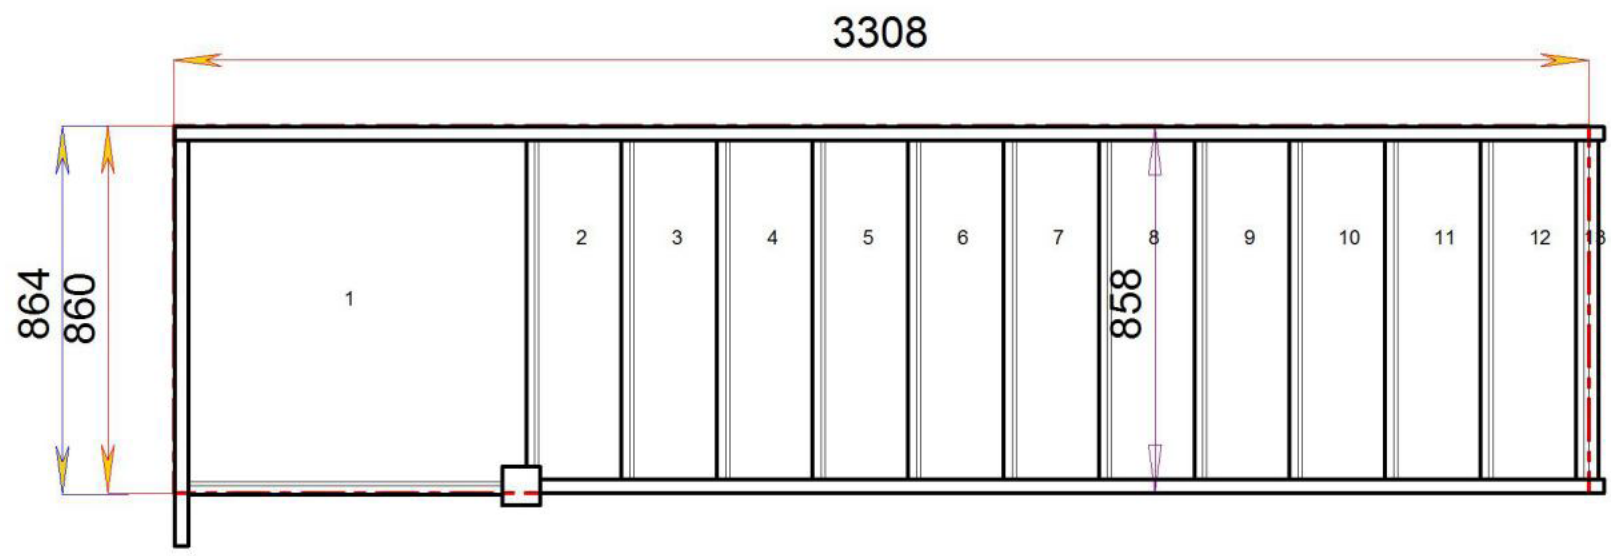

Stair:SQL11N-RH



Floor to floor height



2600.000 mm



Stair Layouts-QL

S1QL10N-RH

© 080906325/11035

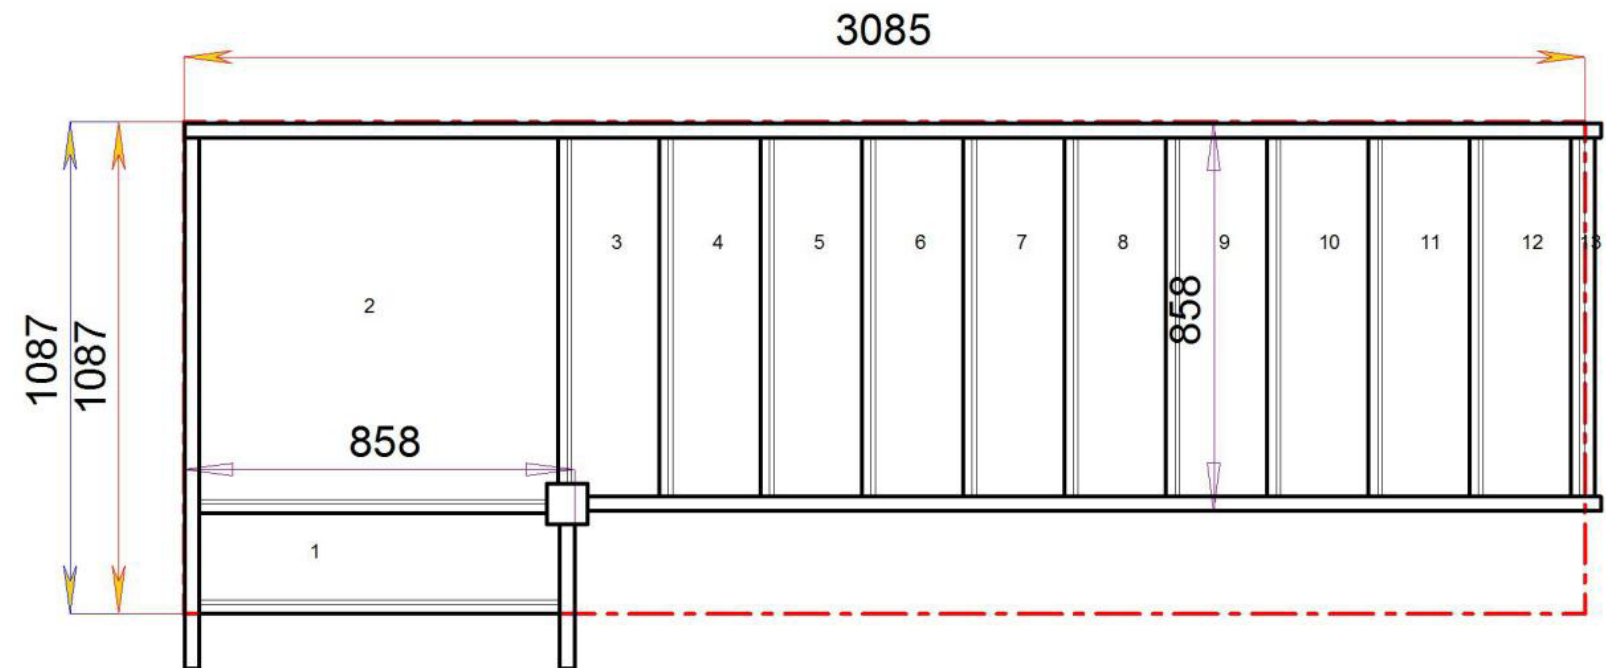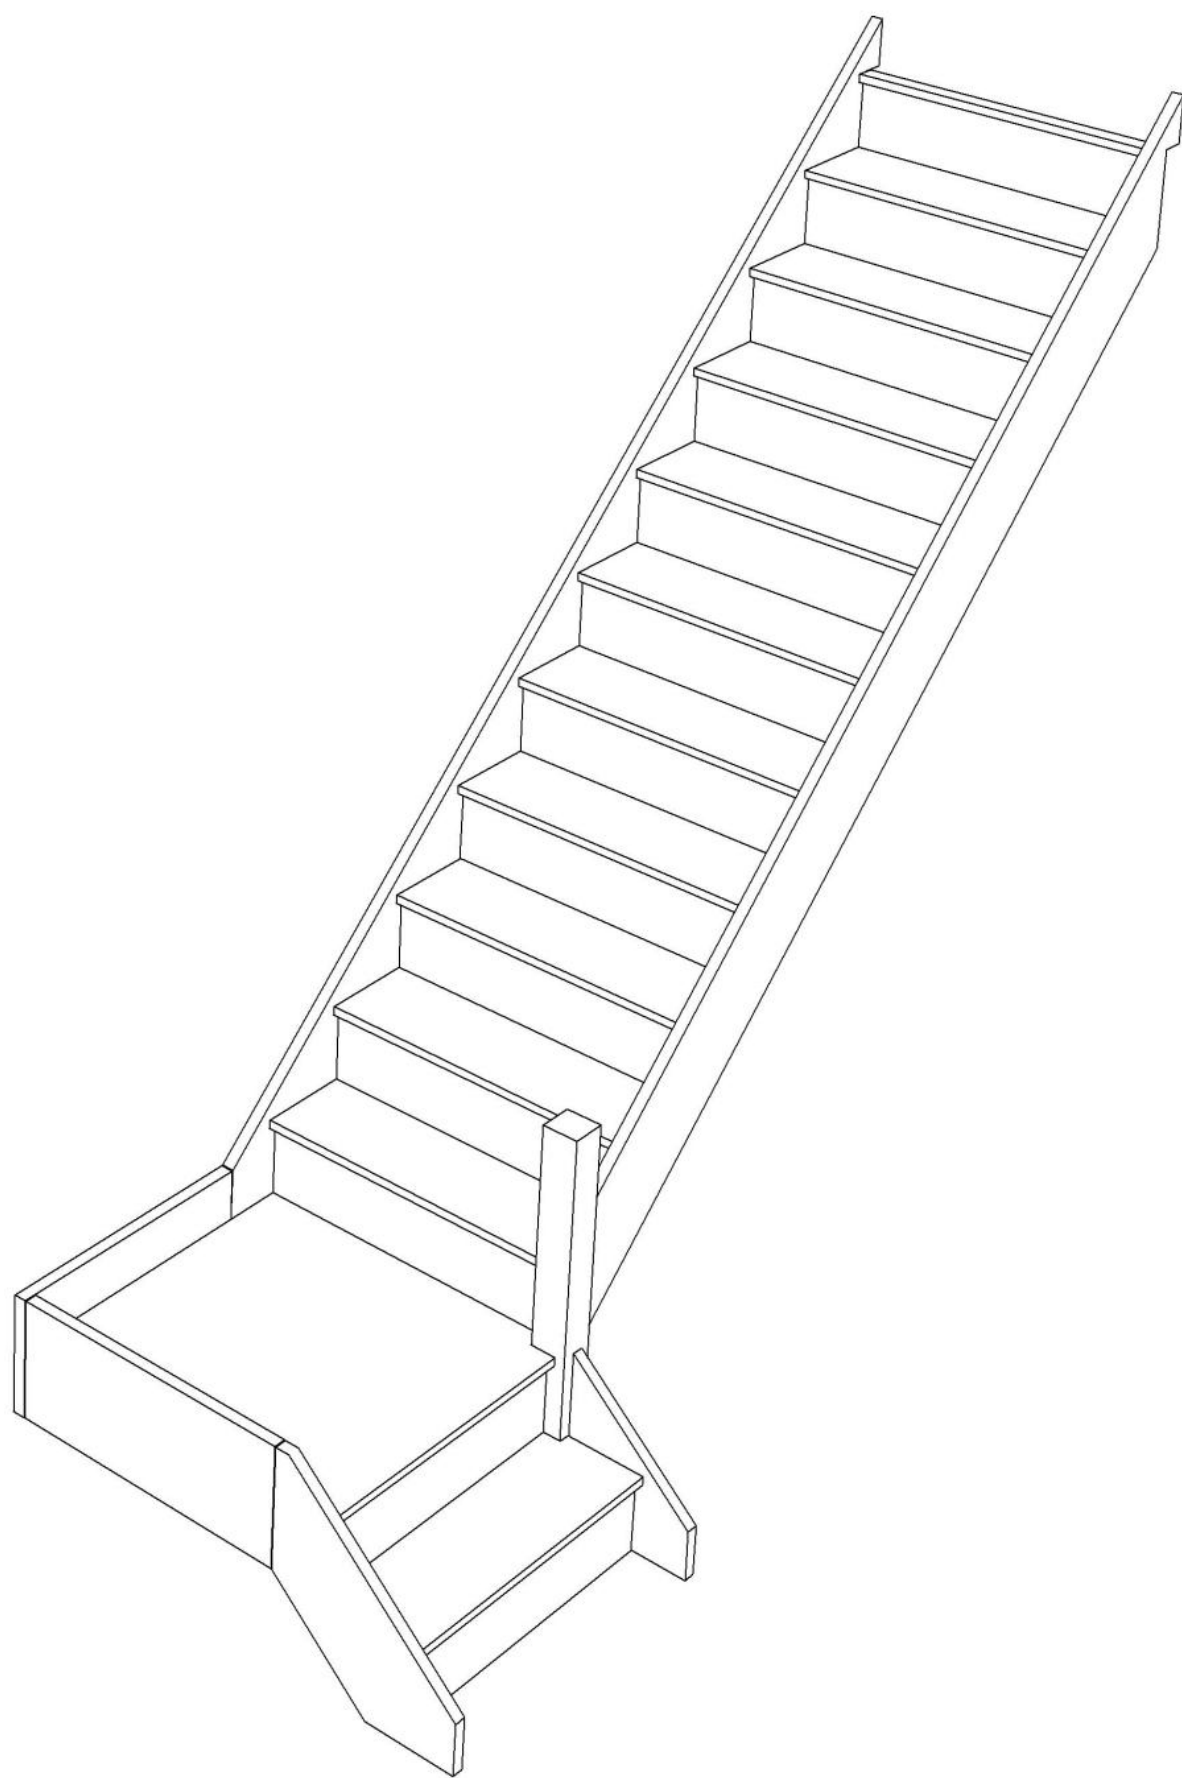


Stair:S1QL10N-RH



Floor to floor height


2600.000 mm



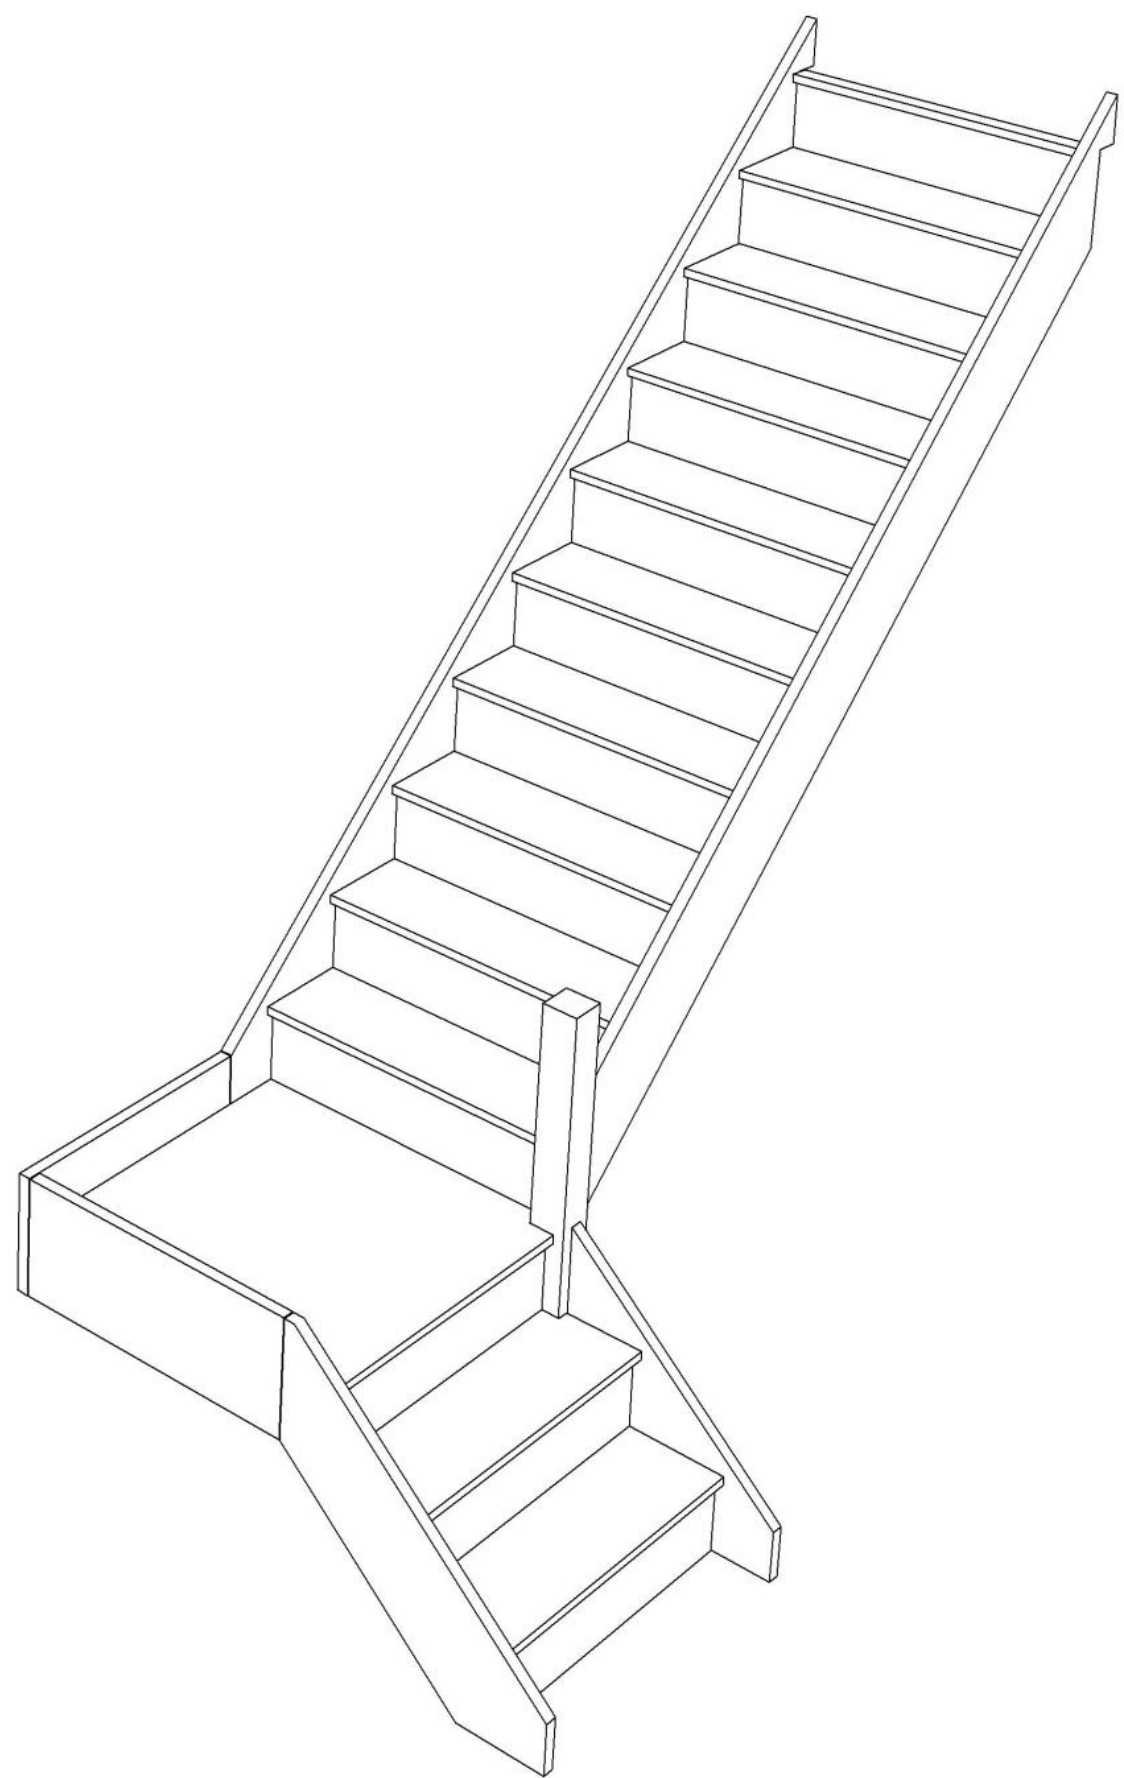

Stair Layouts-QL

S2QL9N-RH

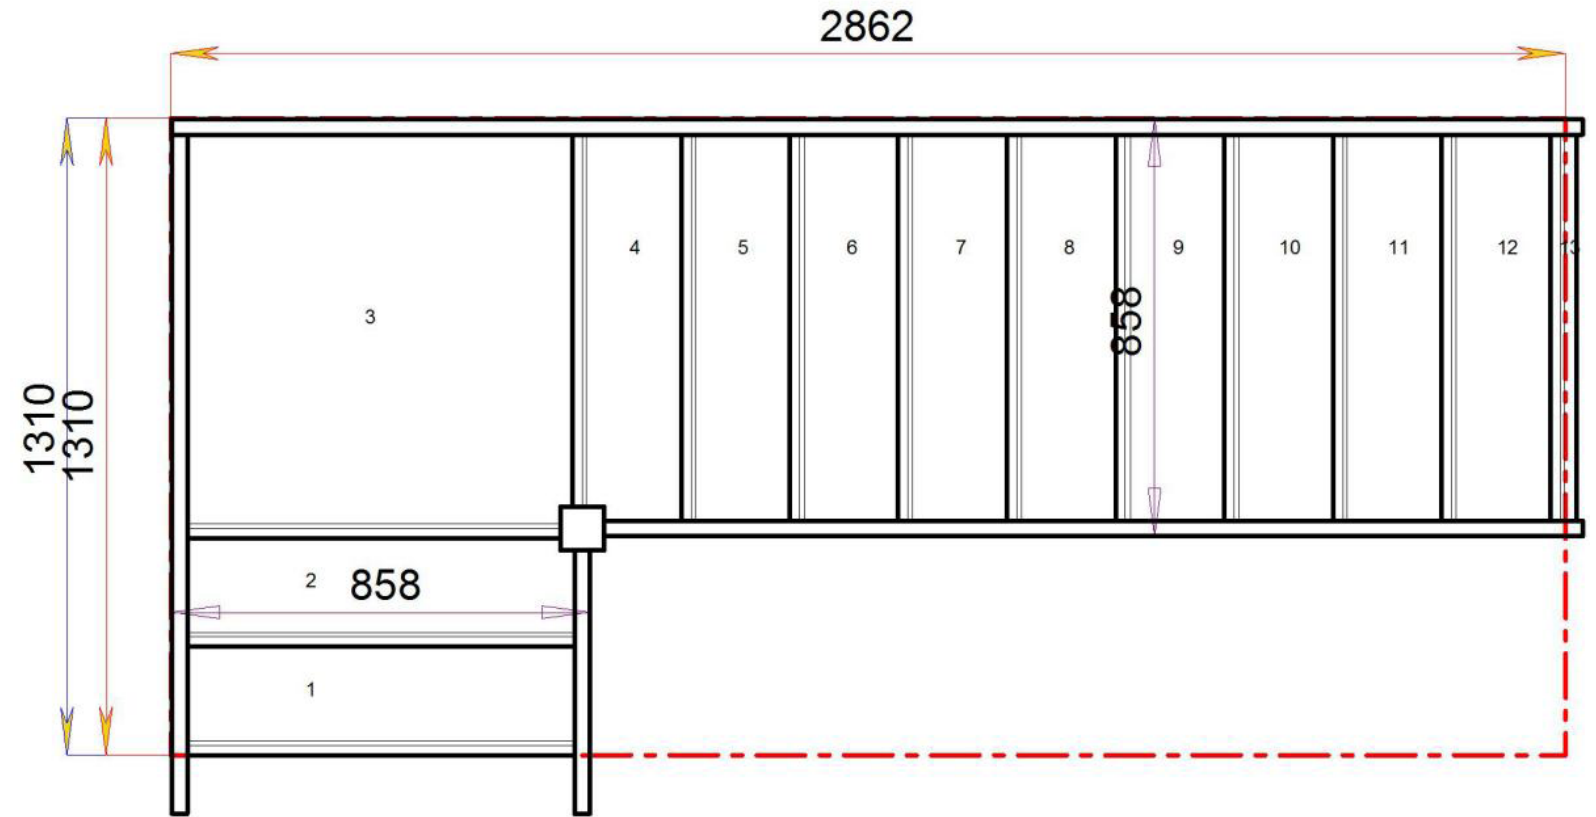

Stair:S2QL9N-RH





Floor to floor height

2600.000 mm



Stair Layouts-QL

S3QL8N-RH

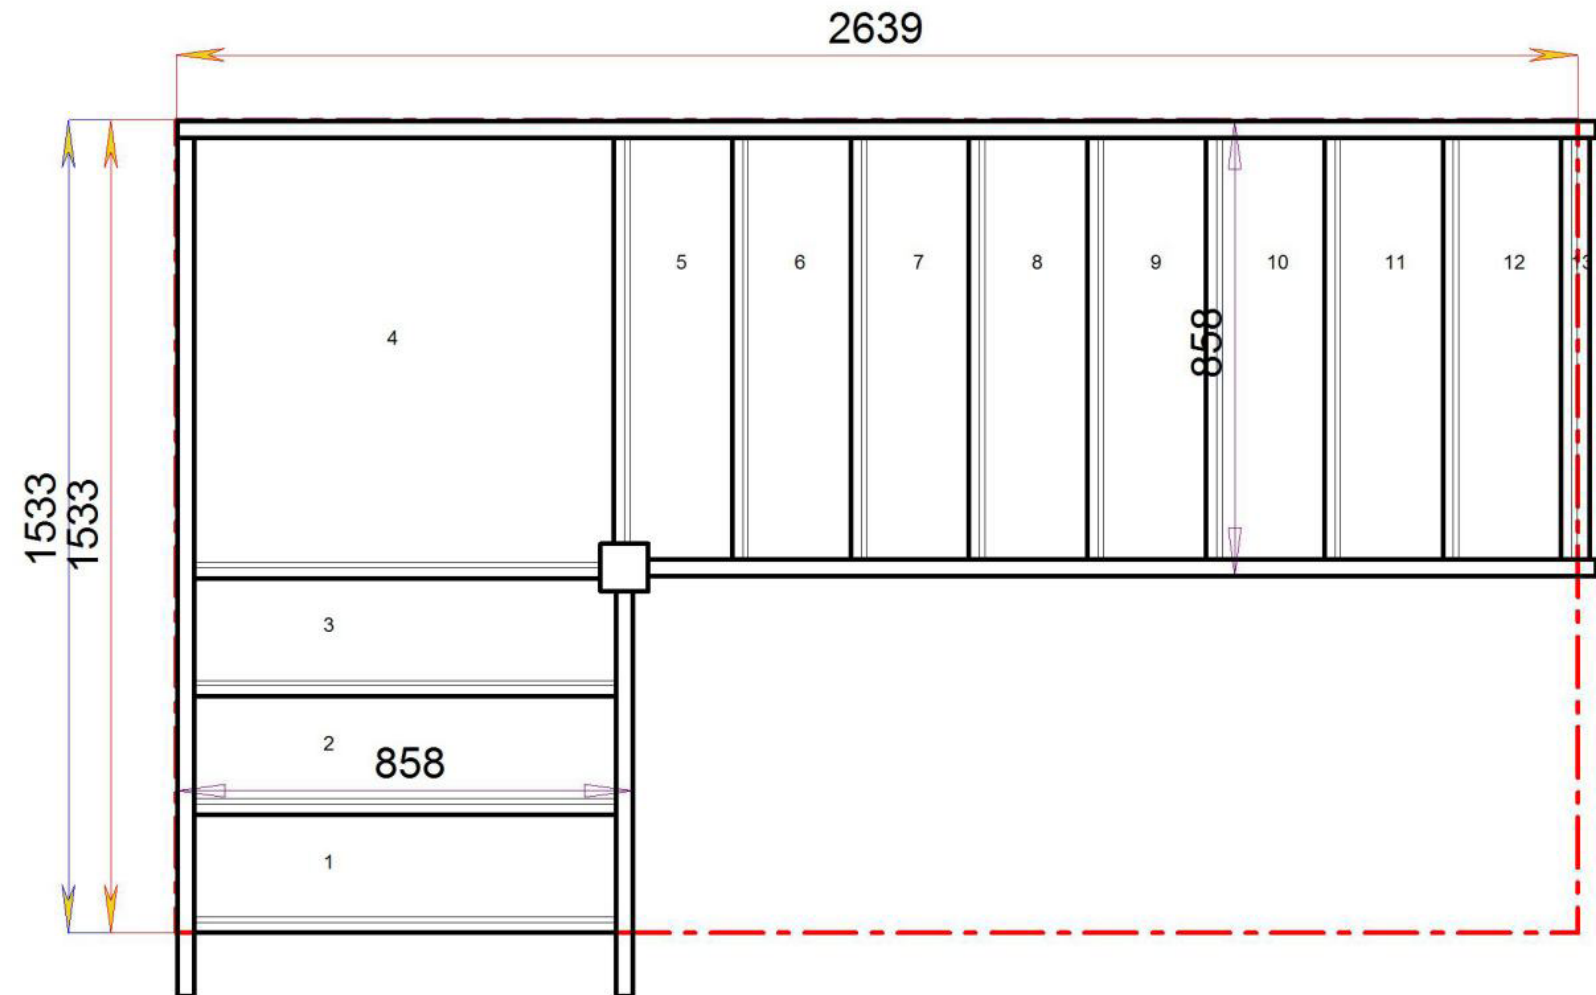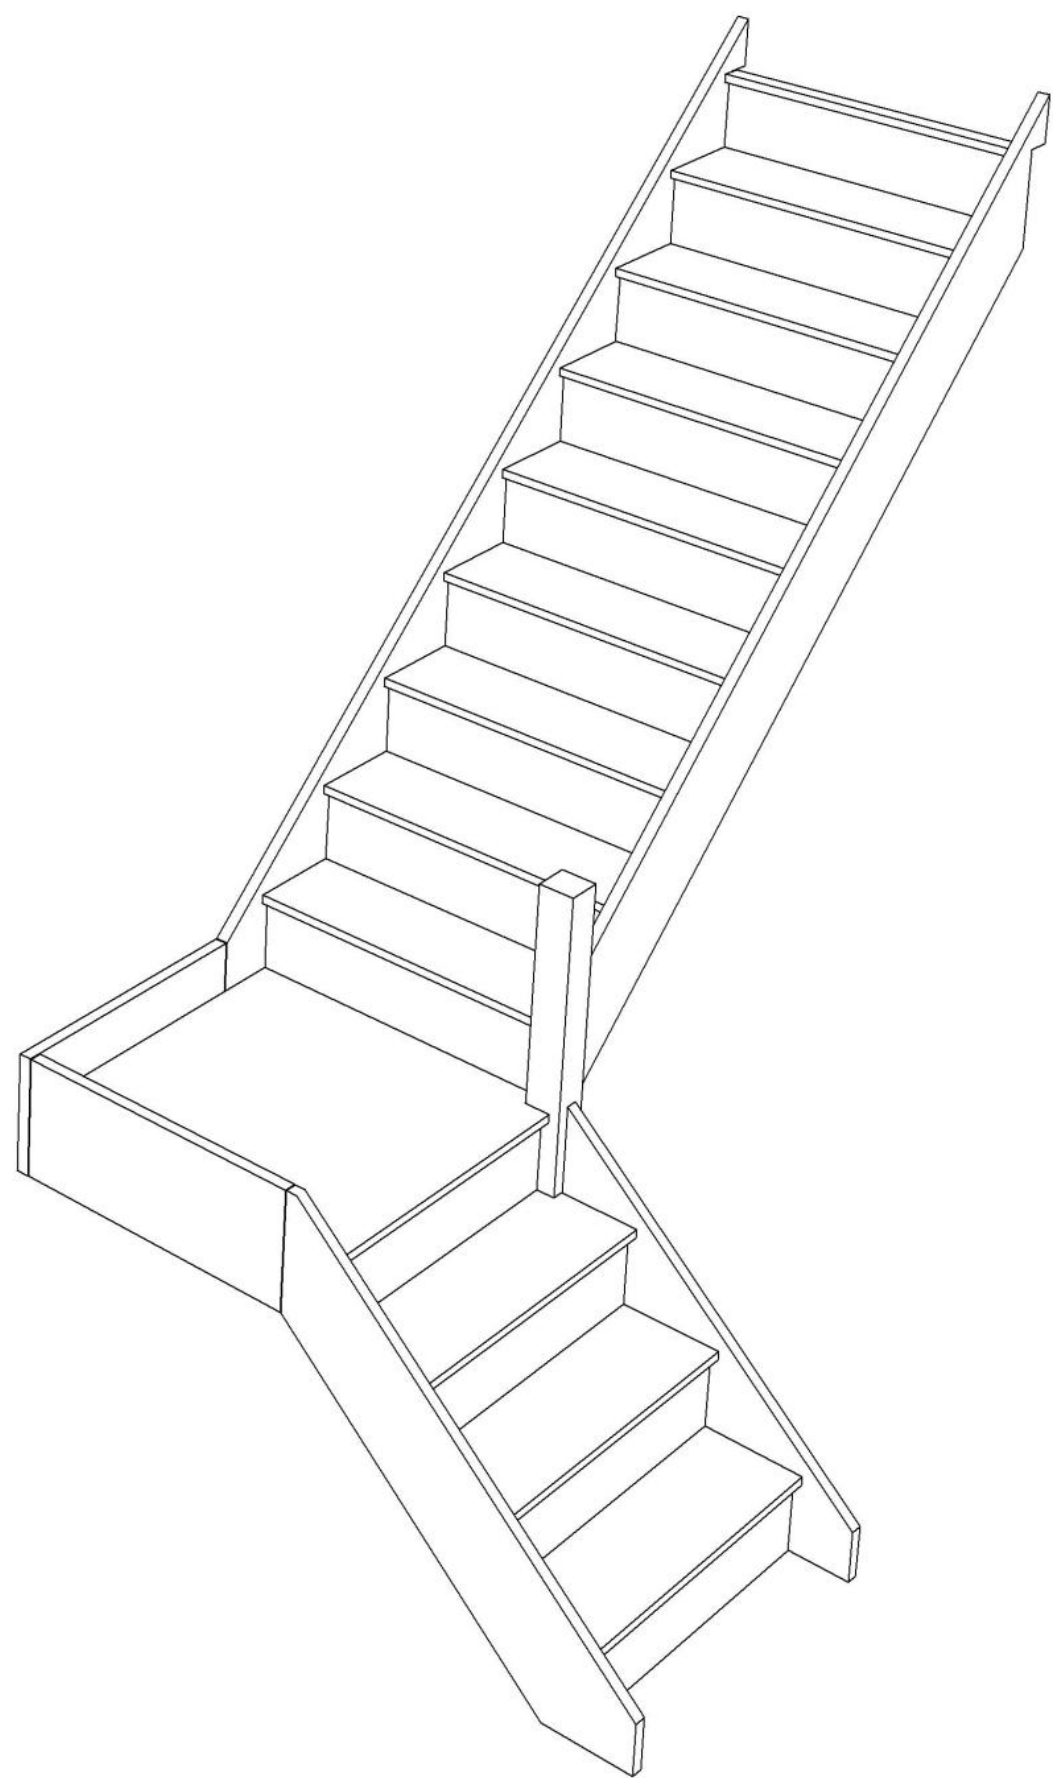


Stair:S3QL8N-RH



Floor to floor height


2600.000 mm



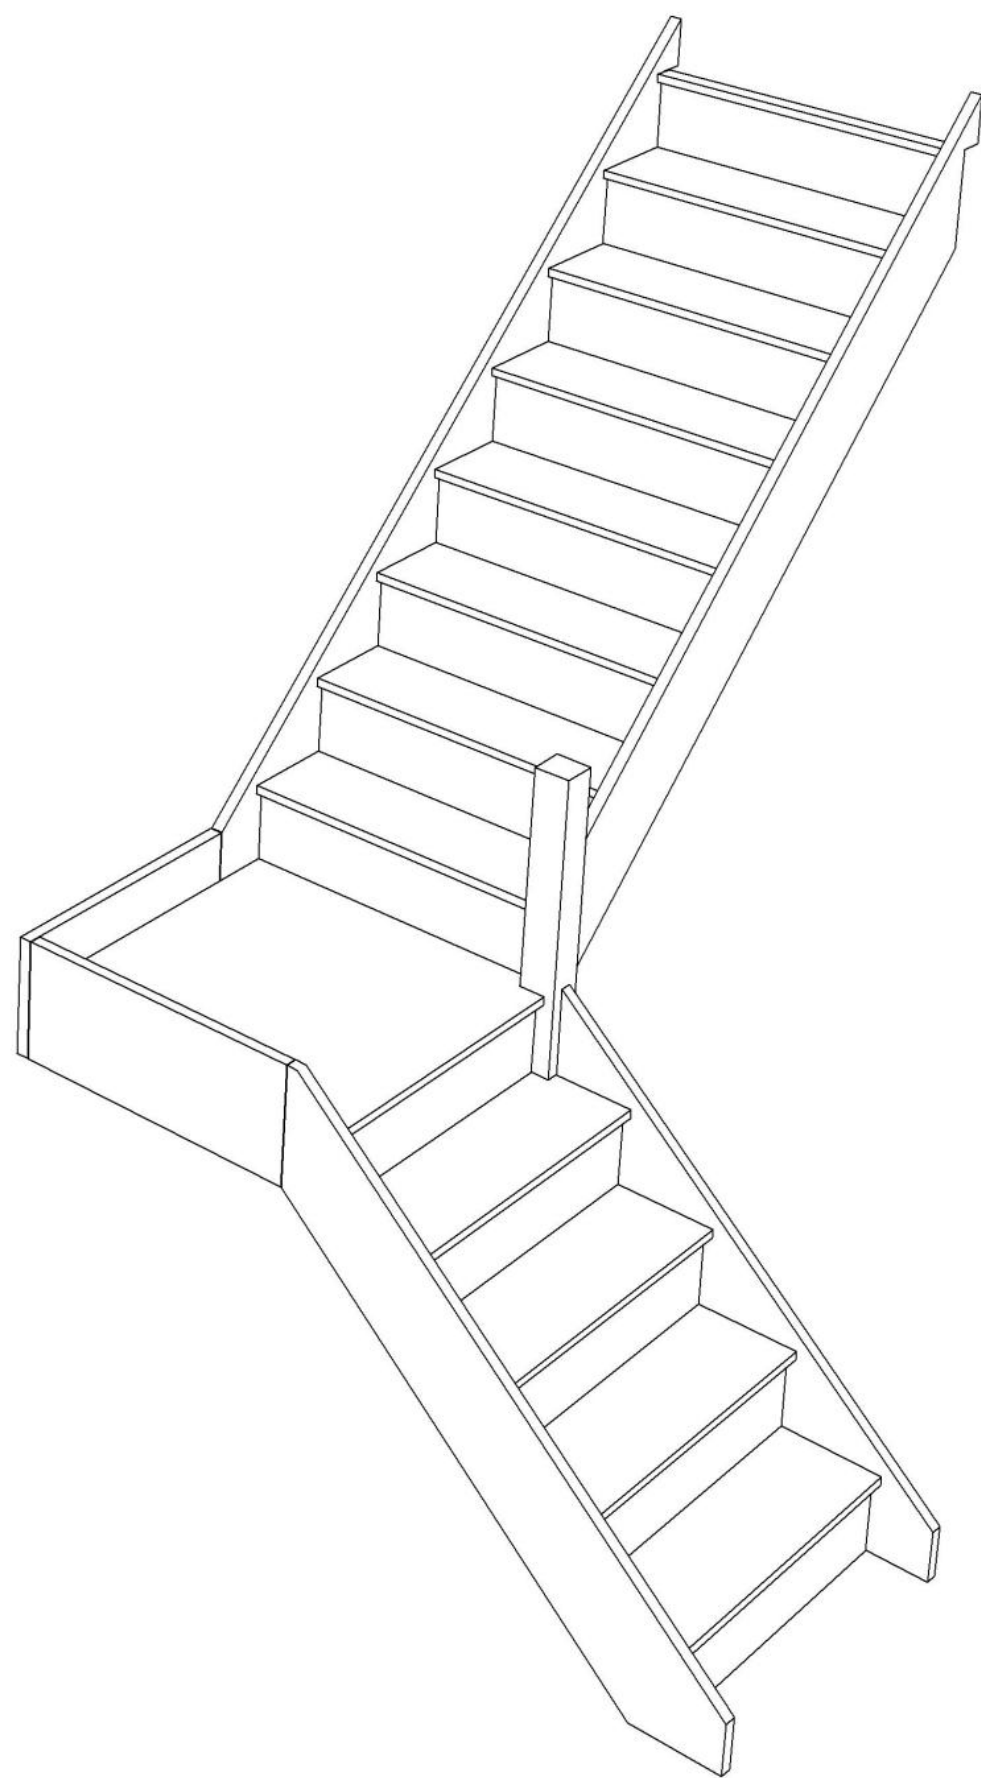

Stair Layouts-QL

S4QL7N-RH

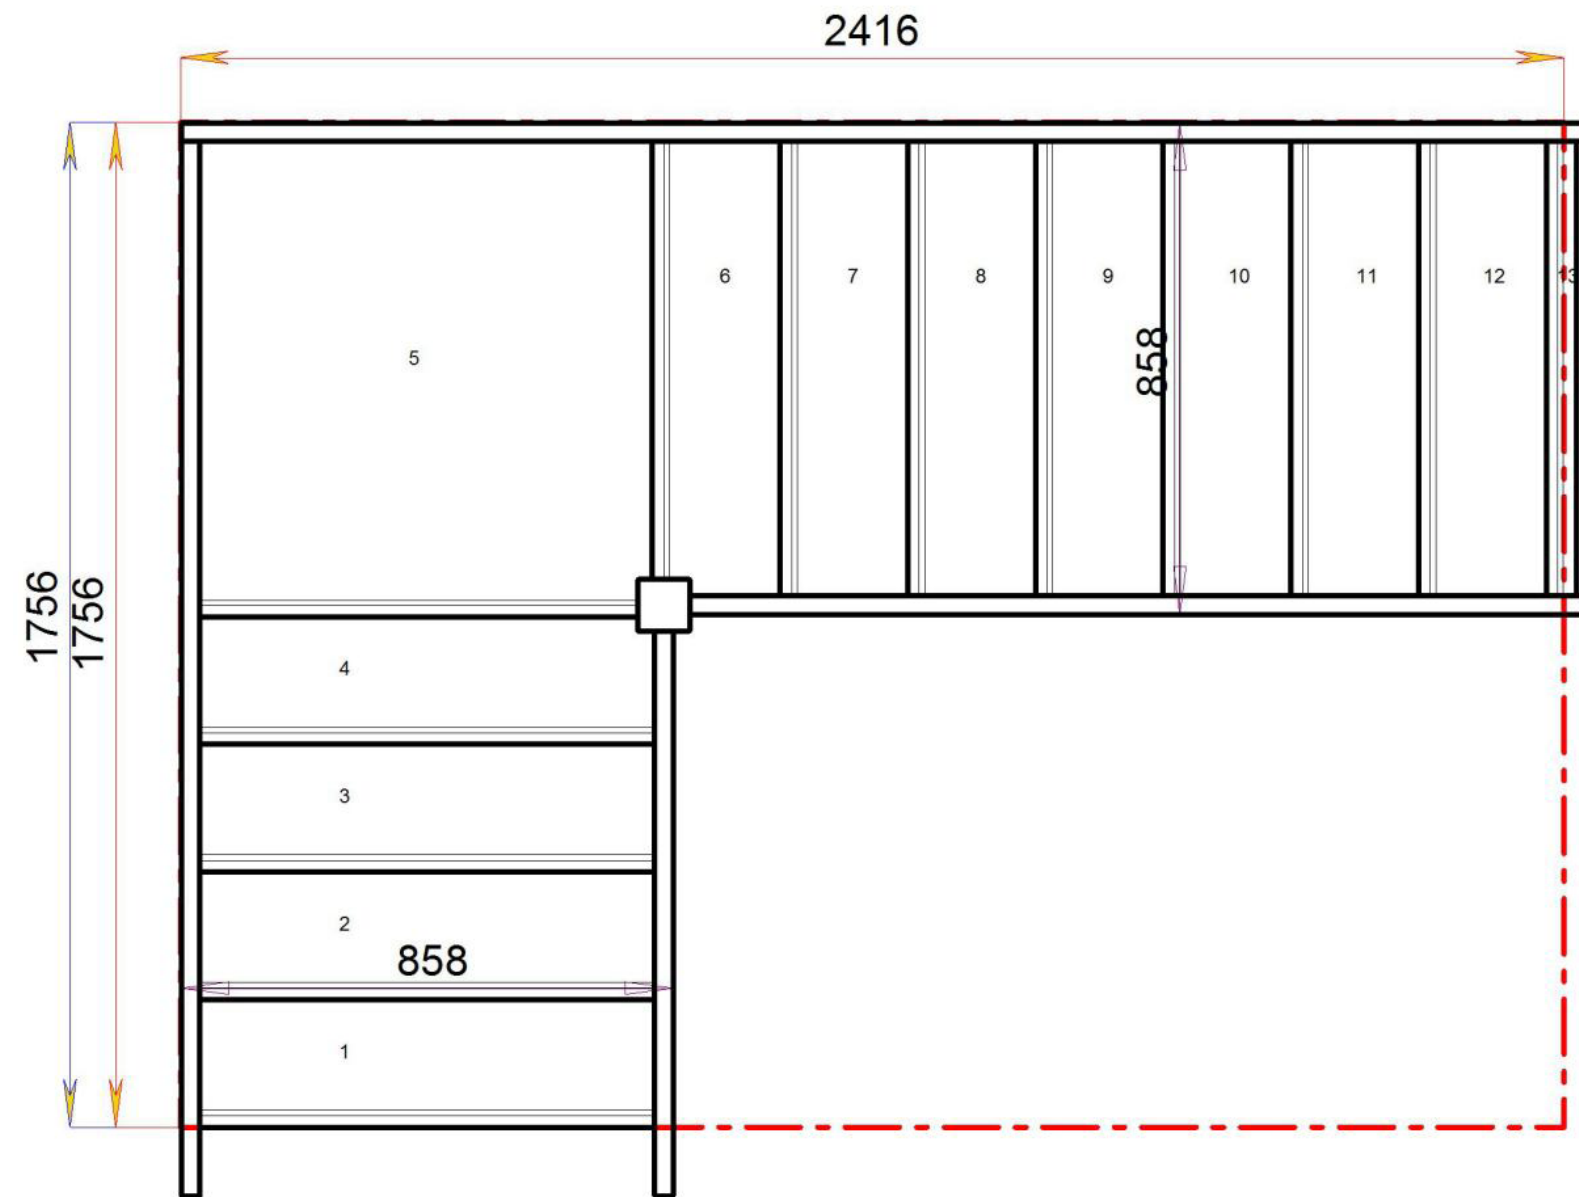


Stair:S4QL7N-RH



Floor to floor height


2600.000 mm



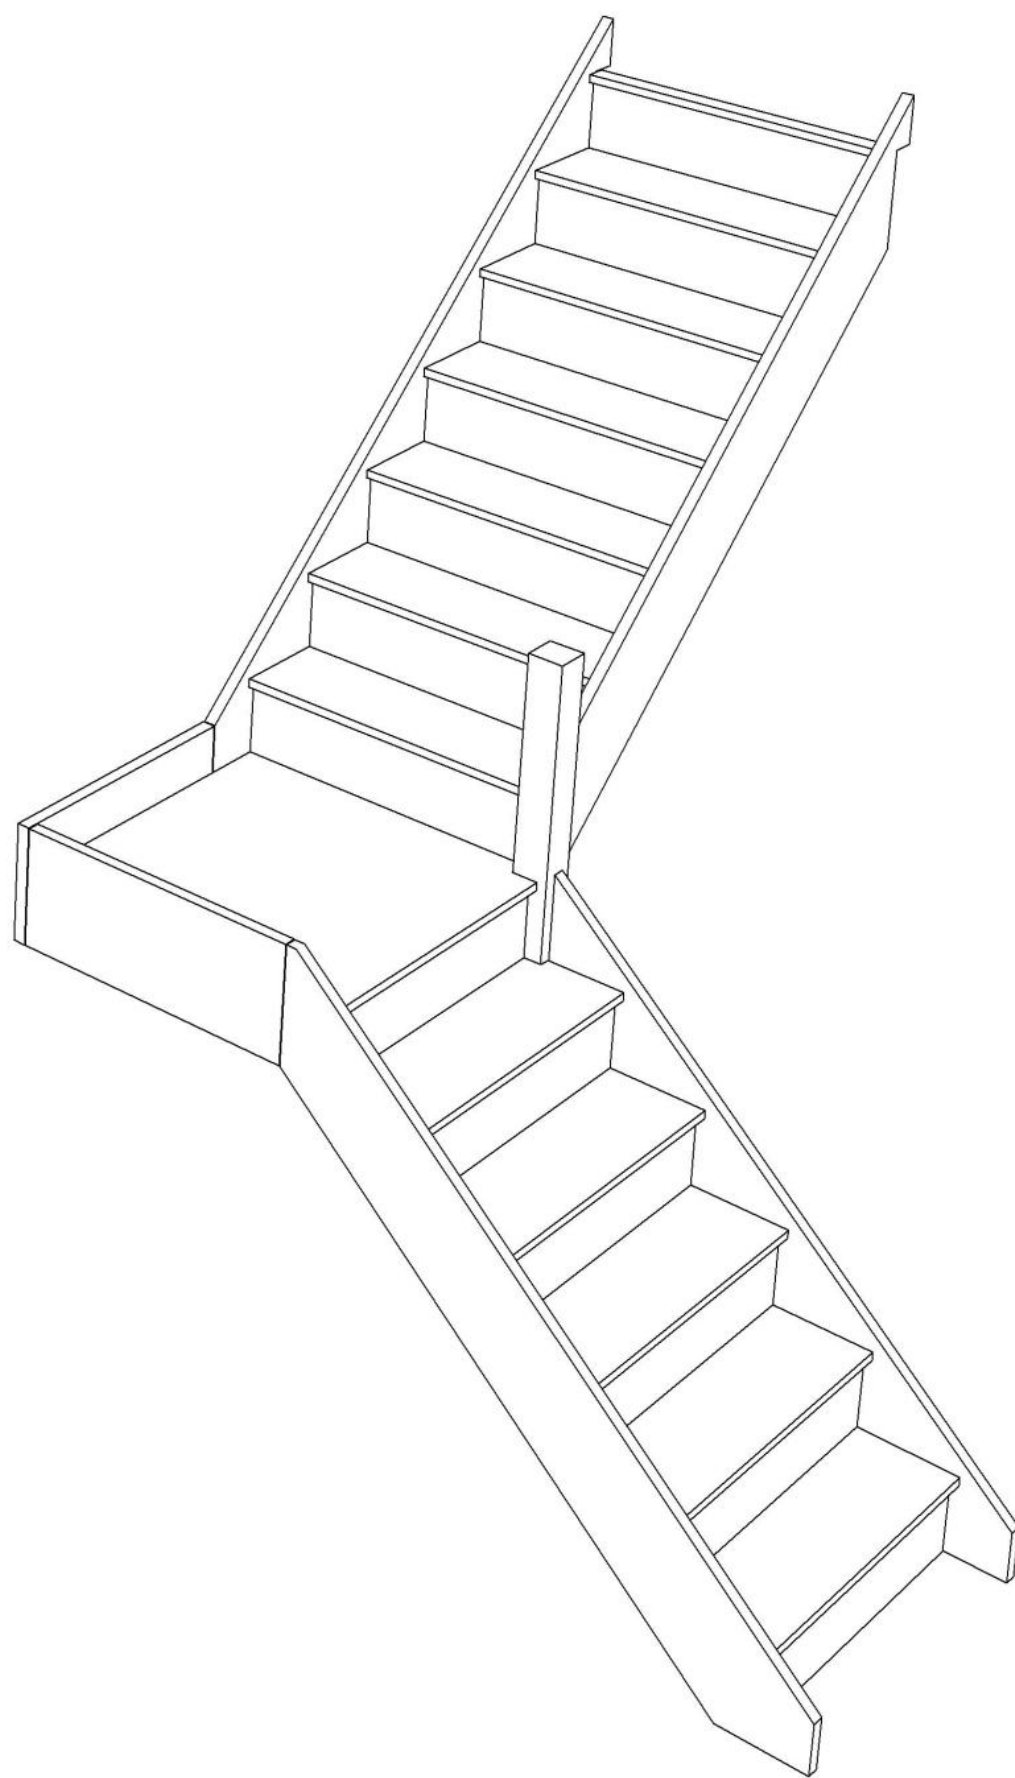

Stair Layouts-QL

S5QL6N-RH

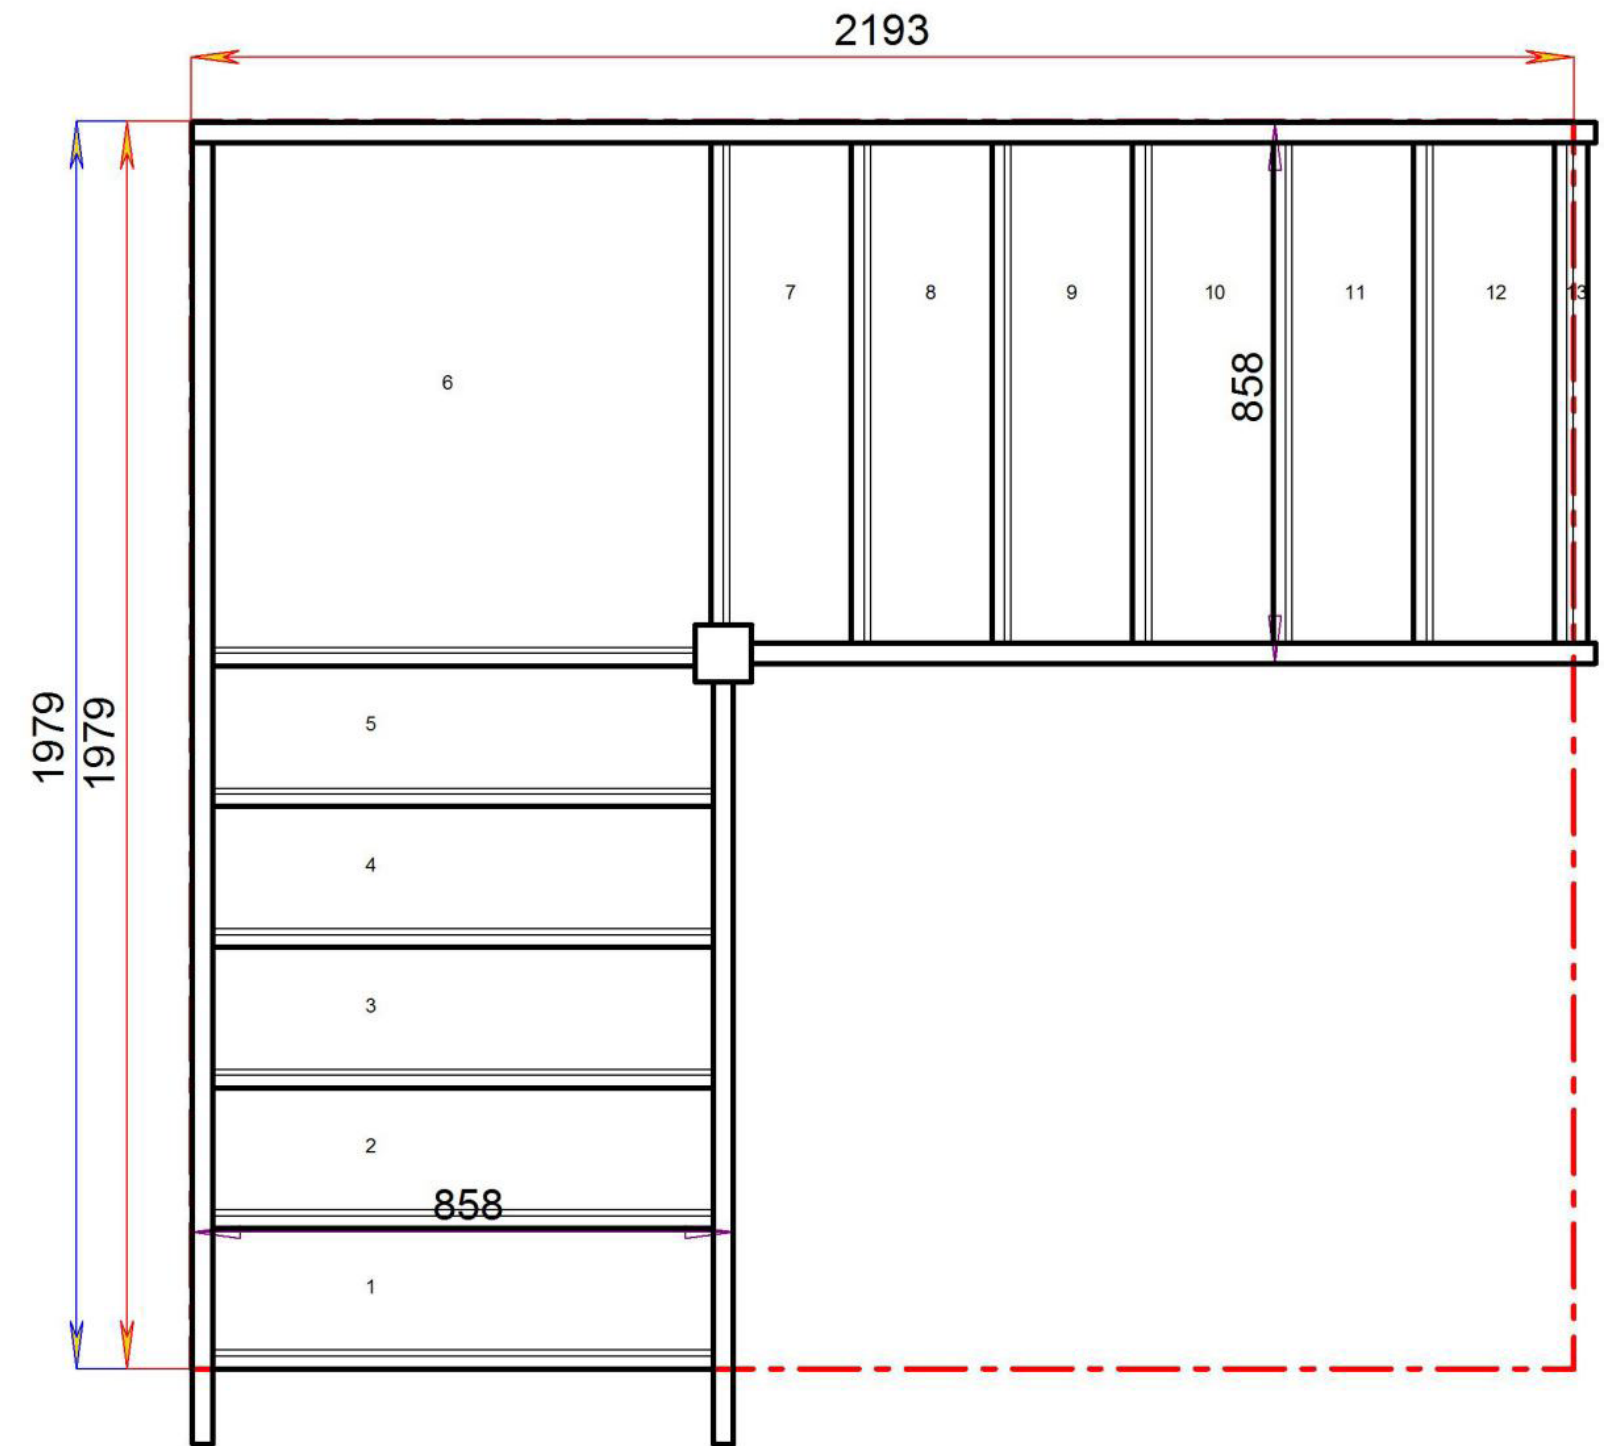


Stair:S5QL6N-RH



Floor to floor height


2600.000 mm



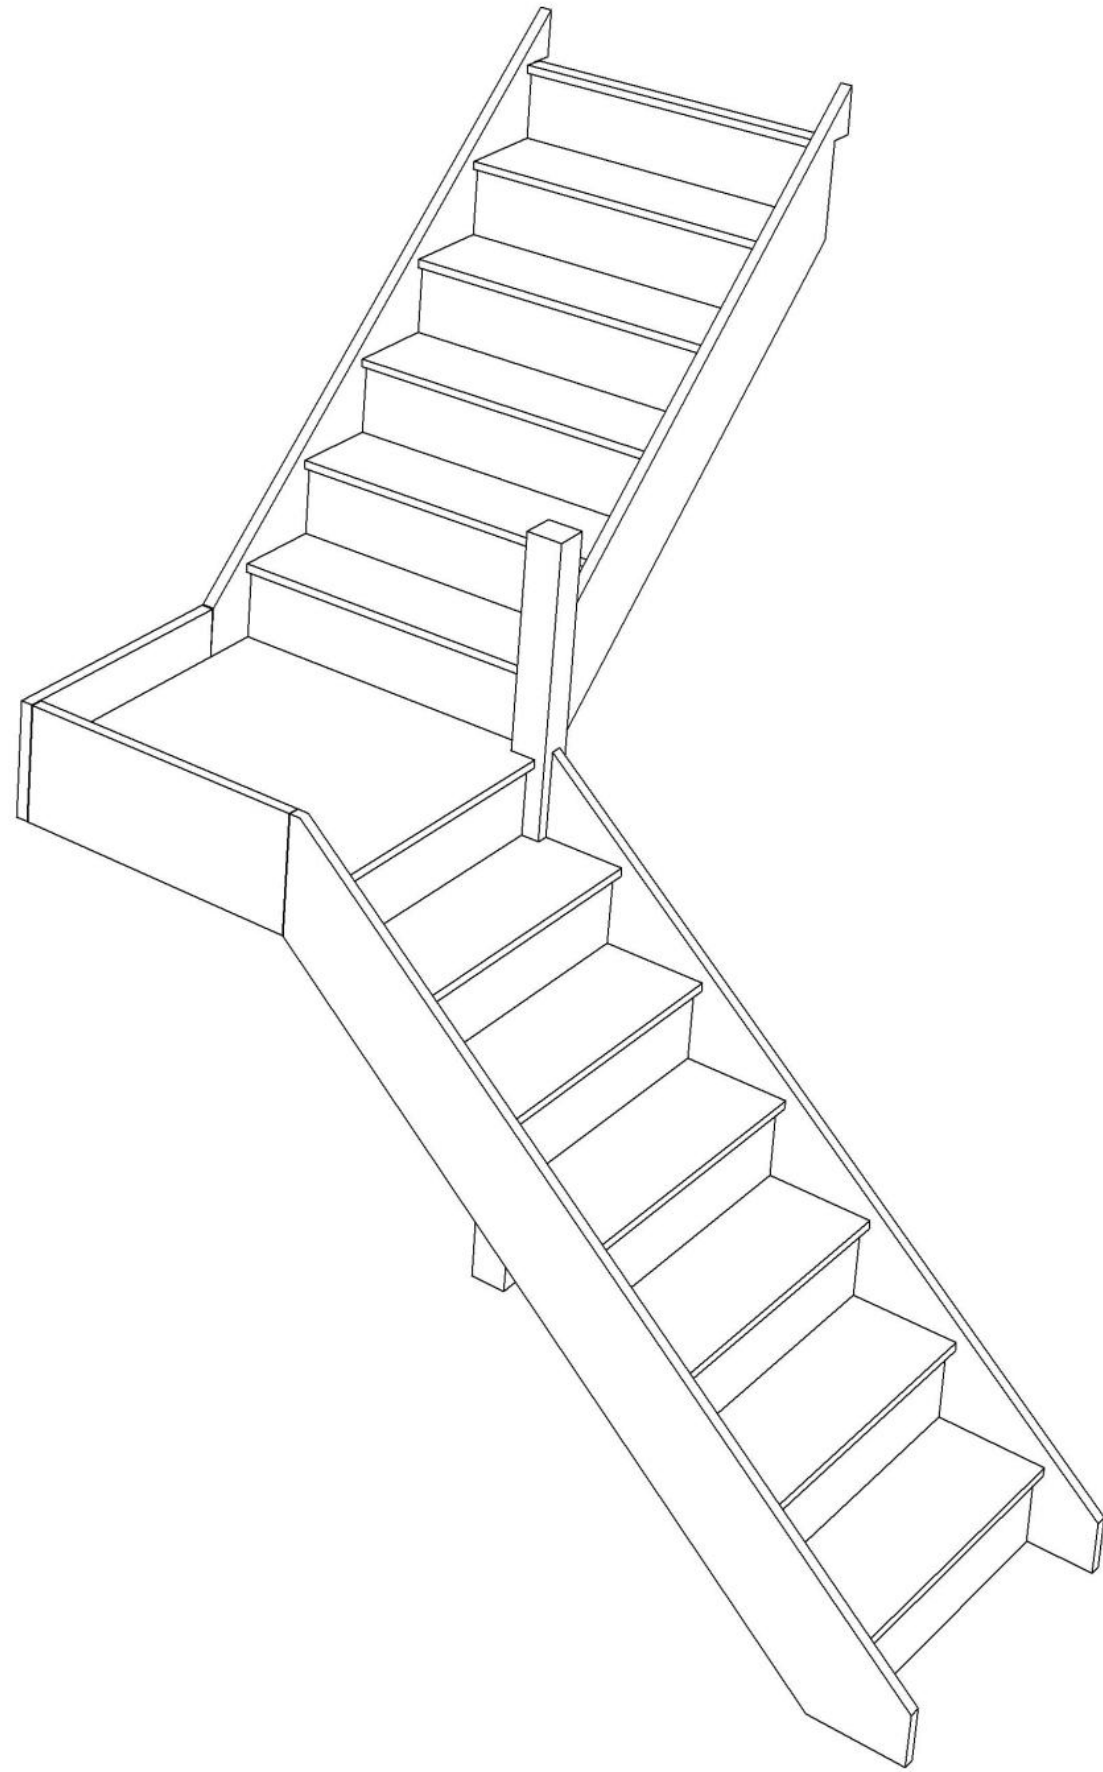

Stair Layouts-QL

S6QL5N-RH

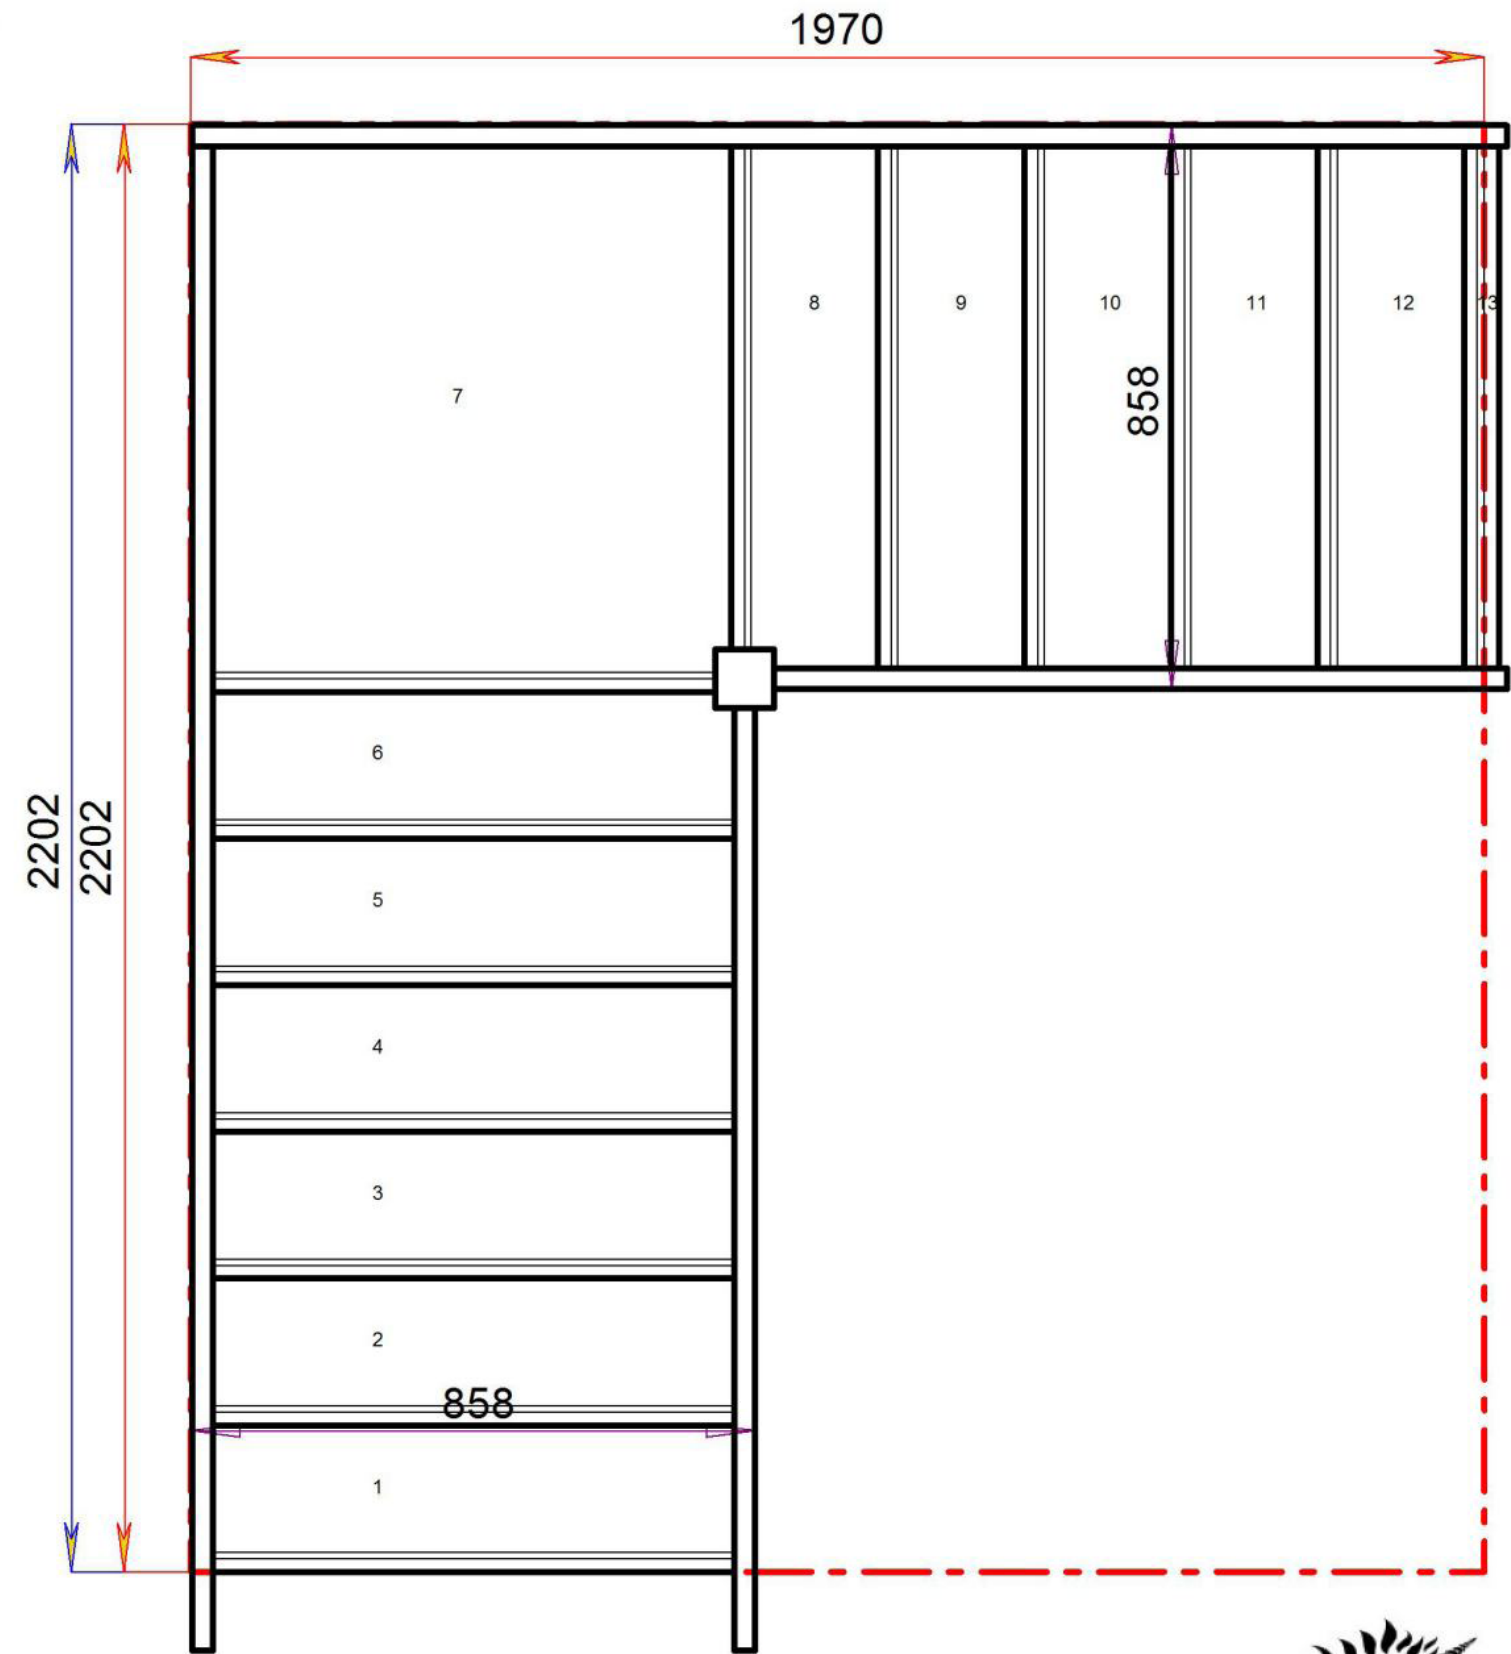

Floor to floor height



2600.000 mm

Stair:S6QL5N-RH



Stair Layouts-QL

S7QL4N-RH

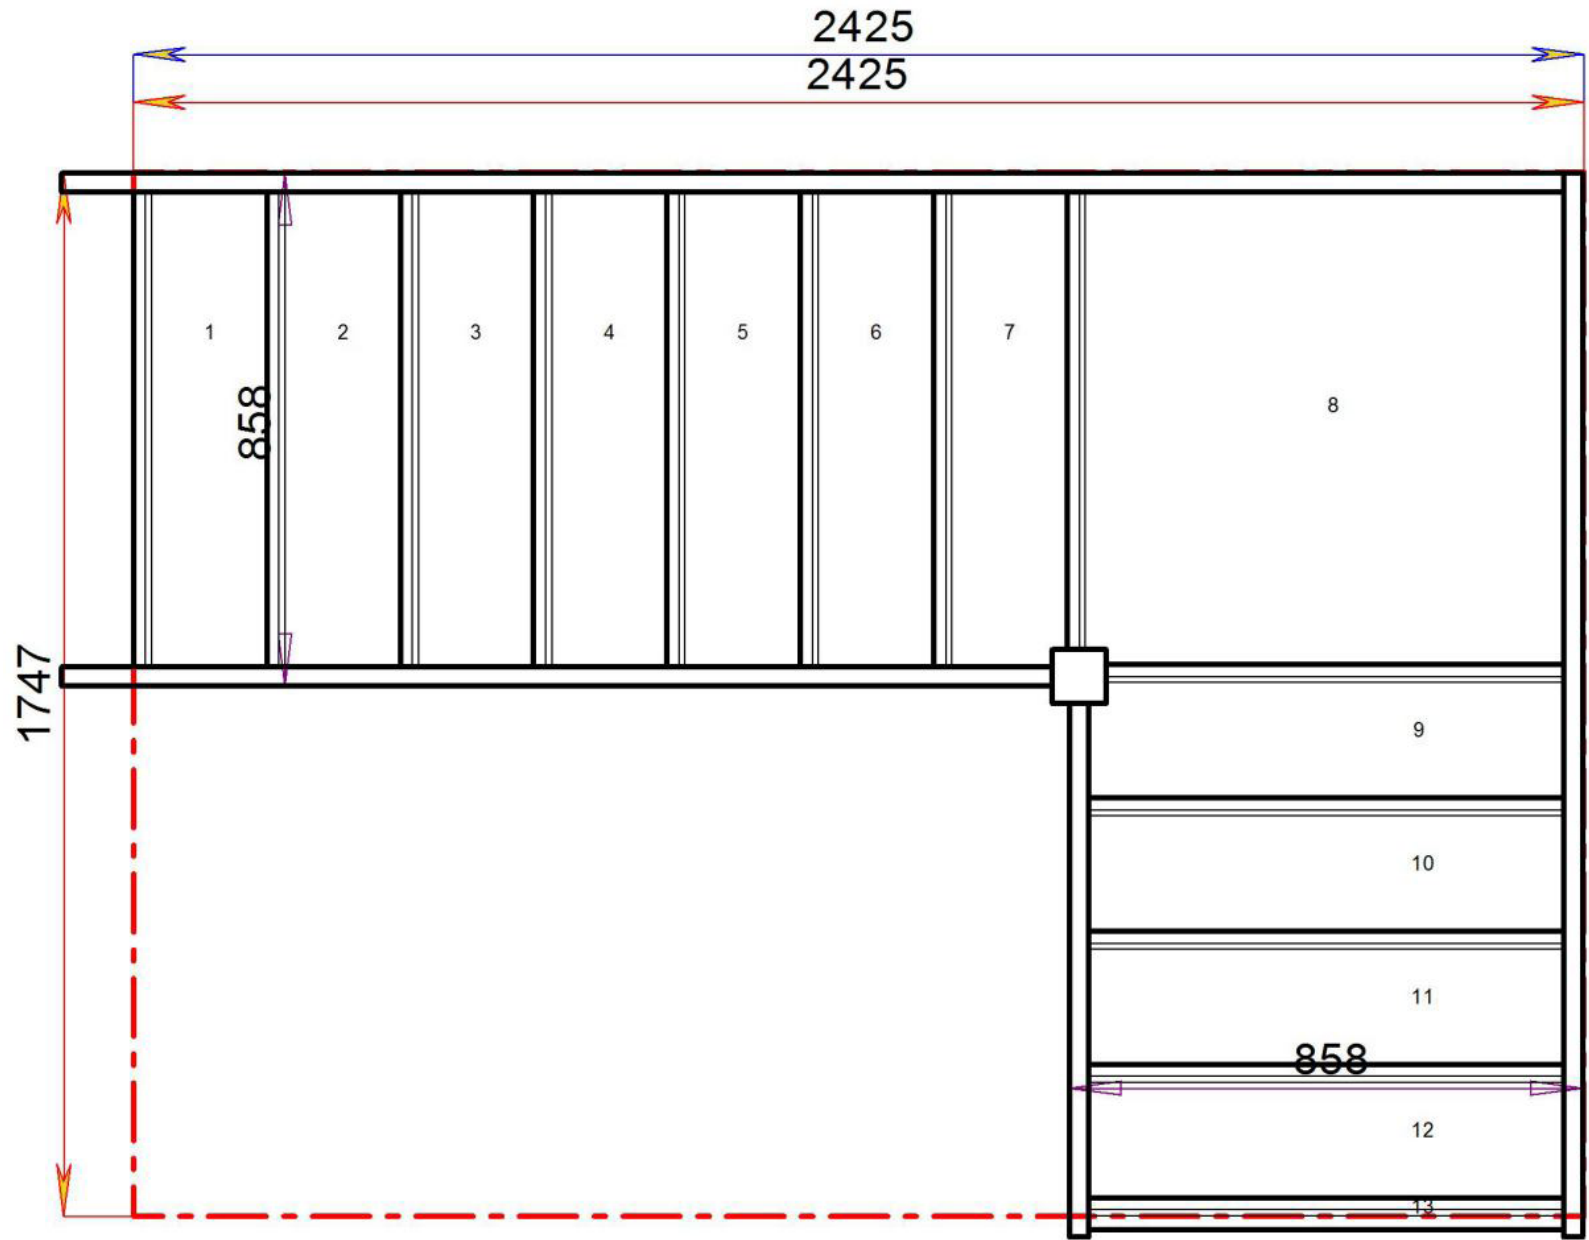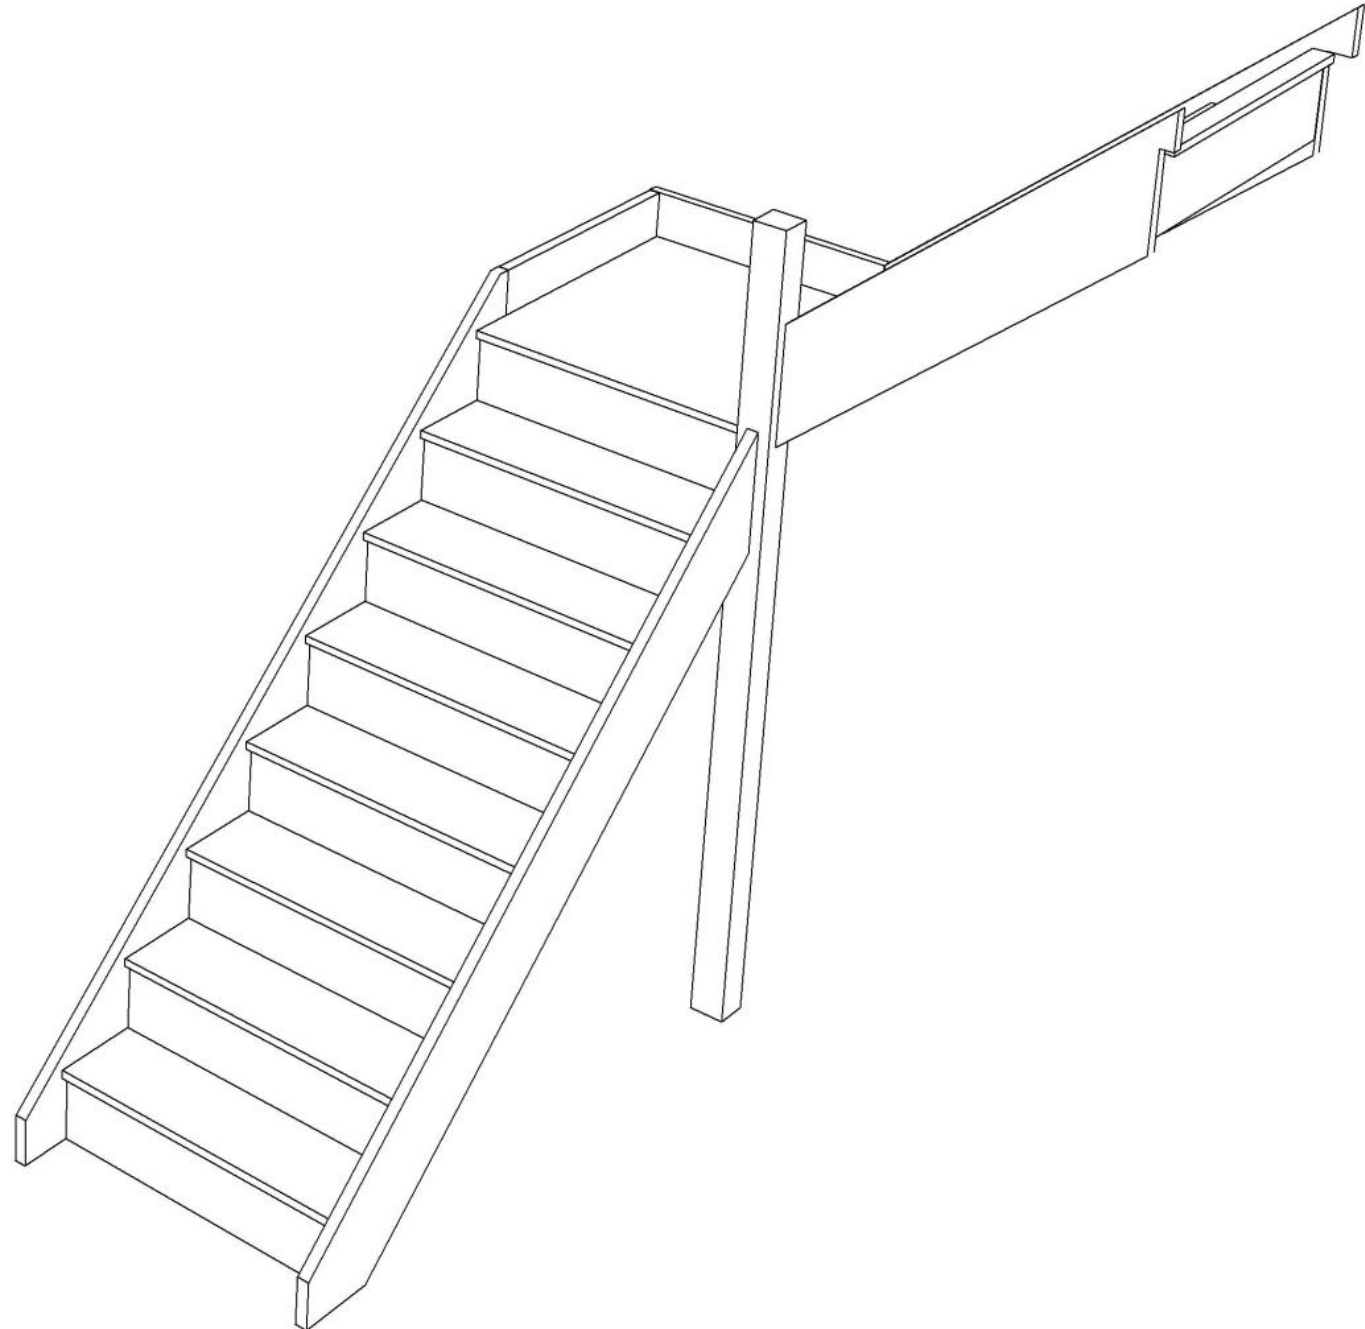


Stair:S7QL4N-RH



Floor to floor height


2600.000 mm



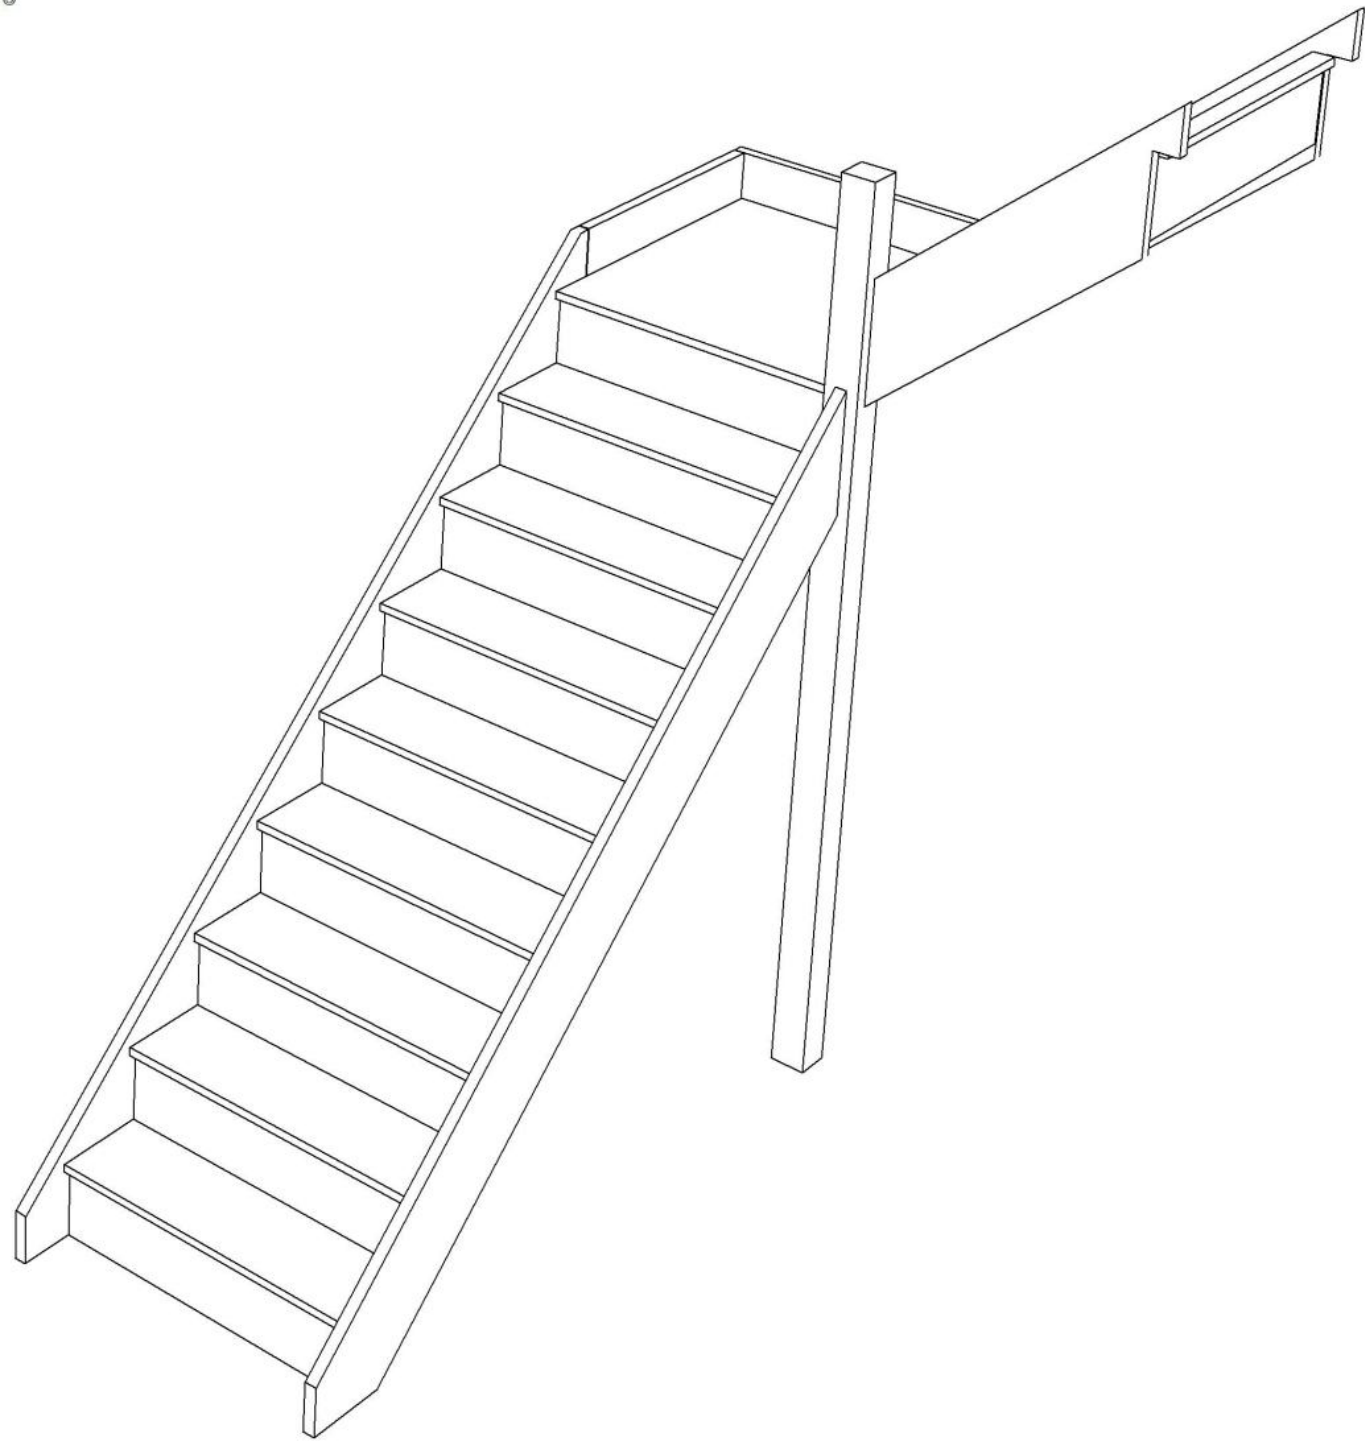

Stair Layouts-QL

S8QL3N-RH

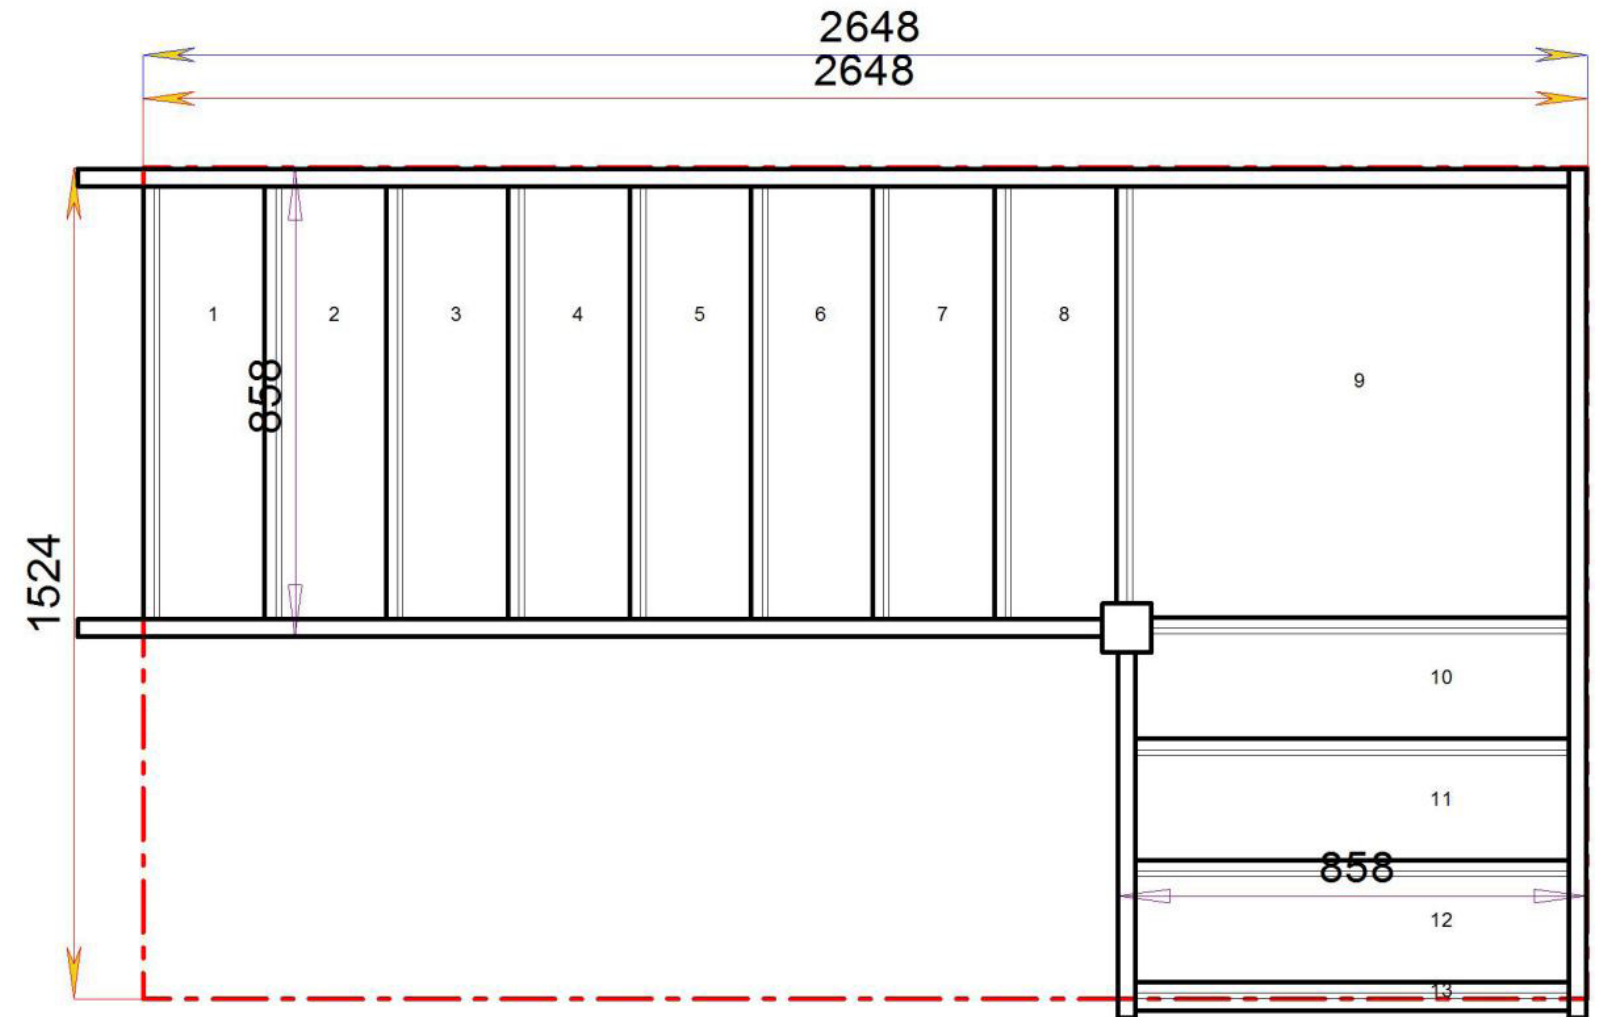


Stair:S8QL3N-RH



Floor to floor height


2600.000 mm



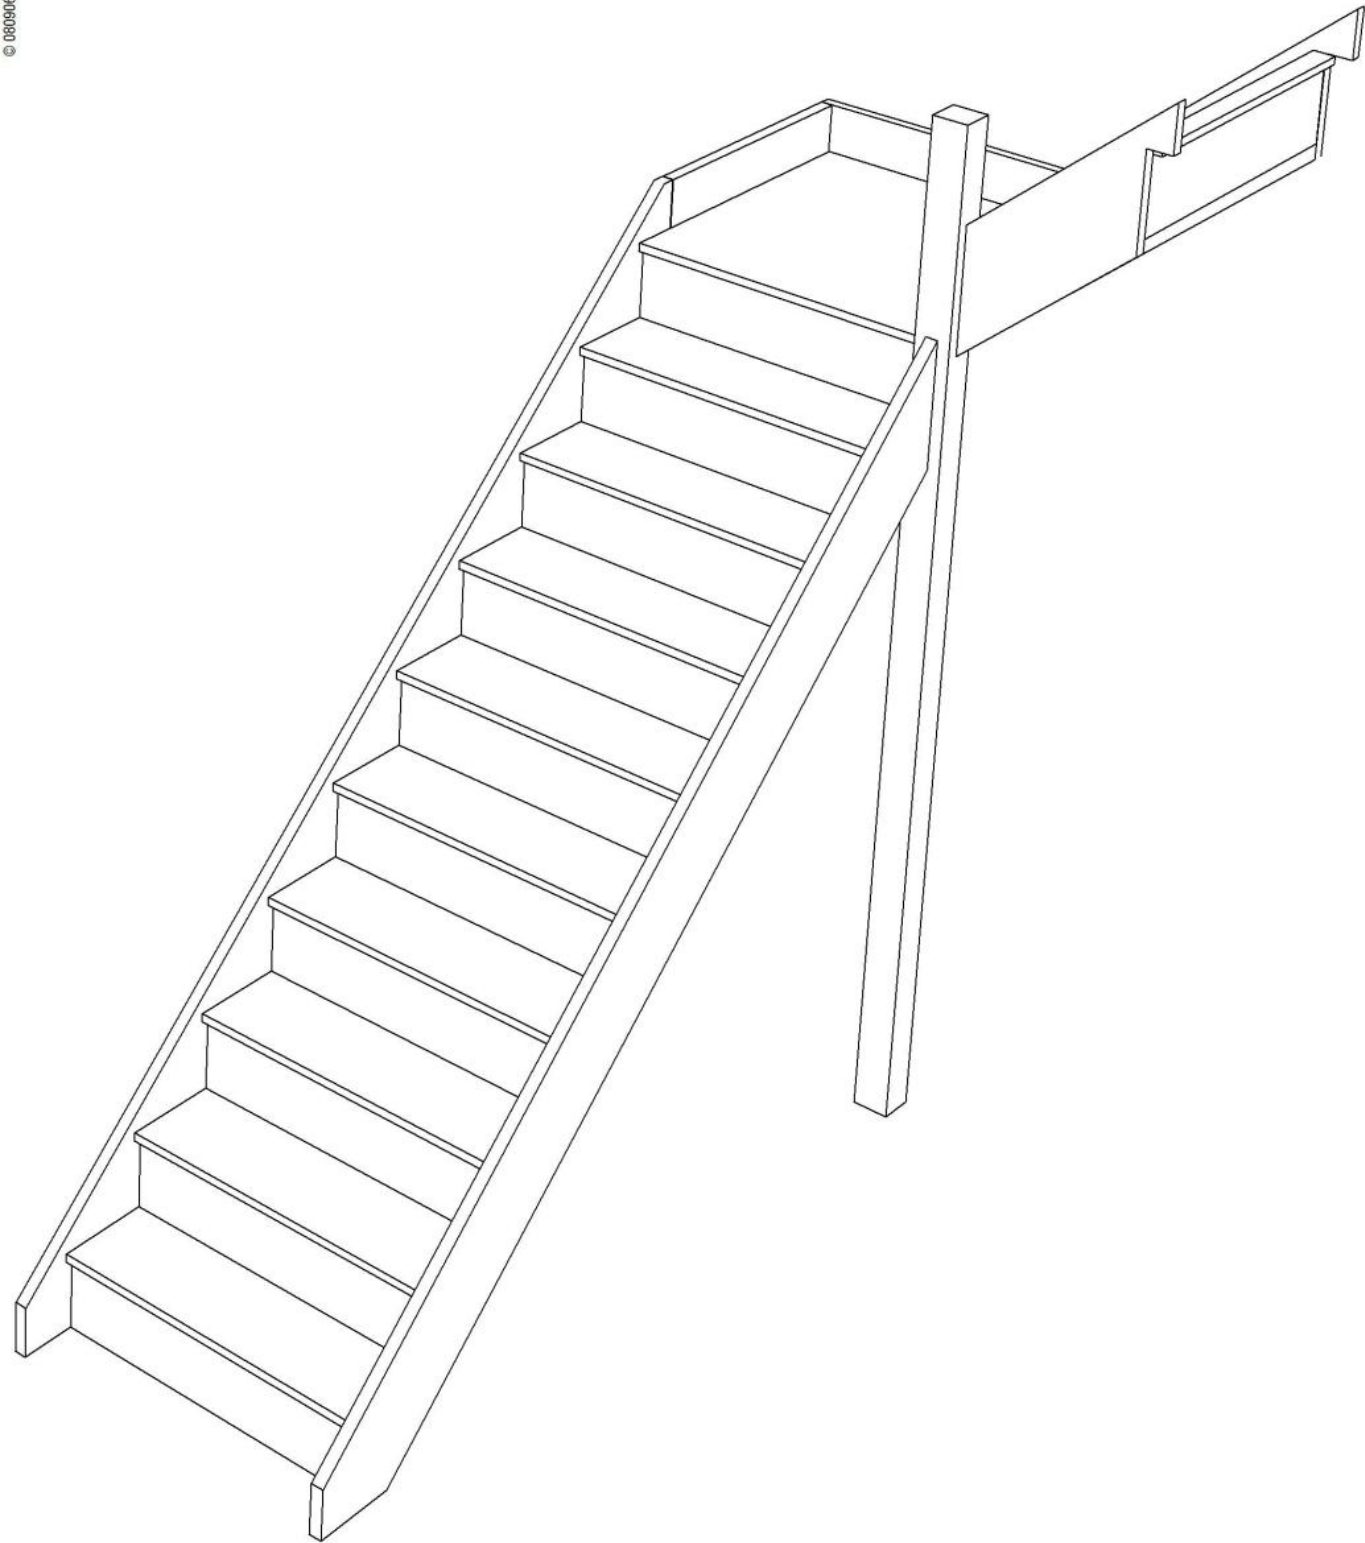

Stair Layouts-QL

S9QL2N-RH

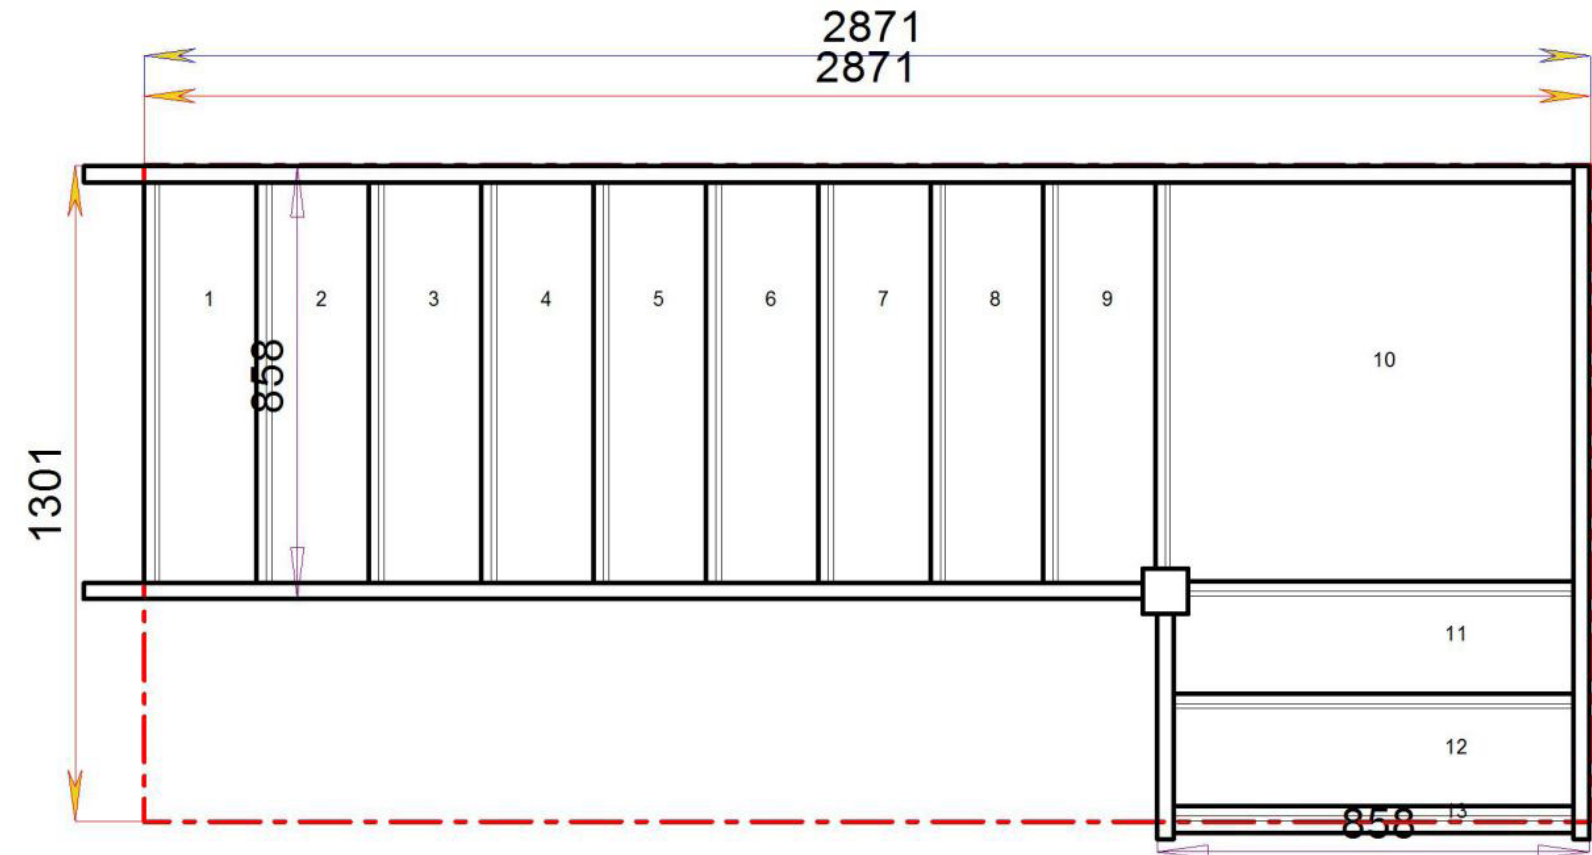


Stair:S9QL2N-RH



Floor to floor height


2600.000 mm



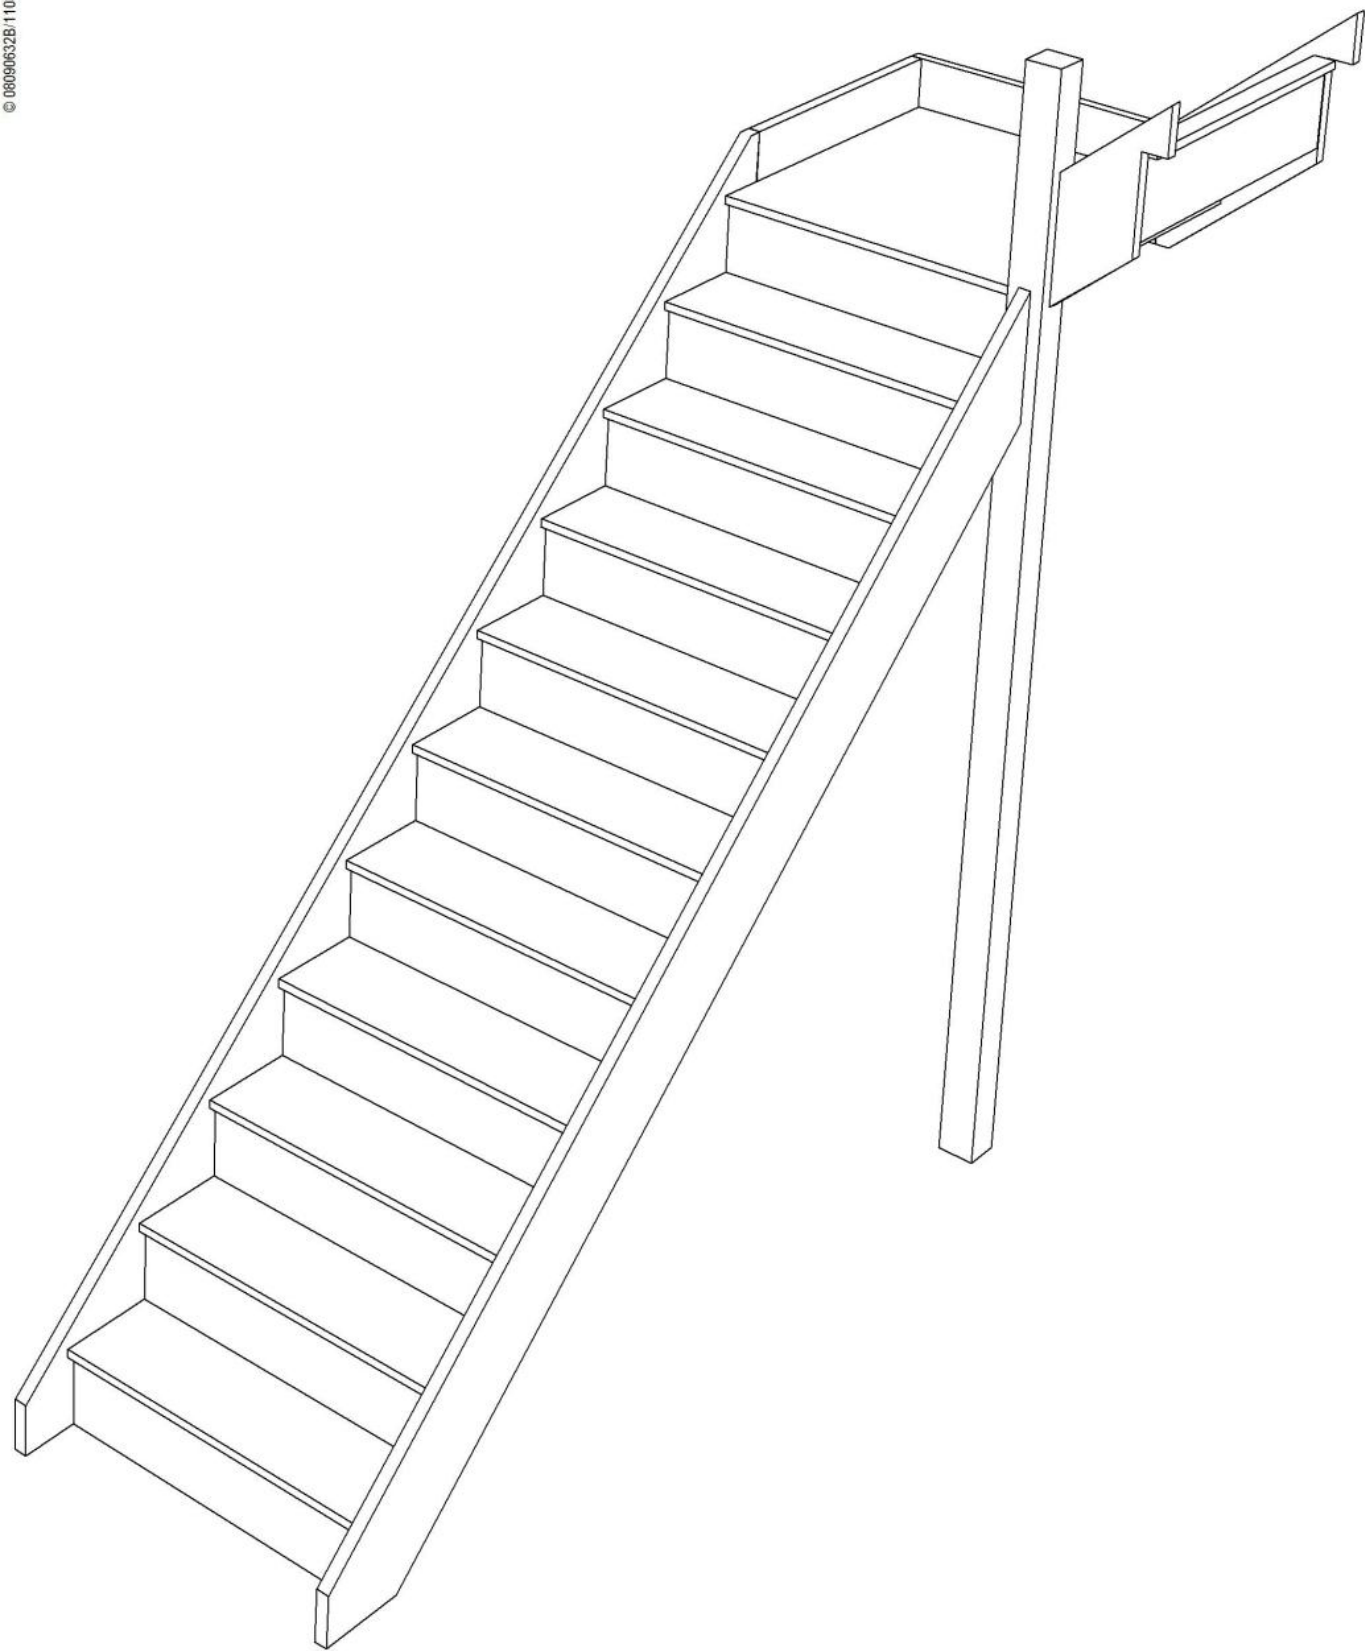

Stair Layouts-QL

S10QL1N-RH

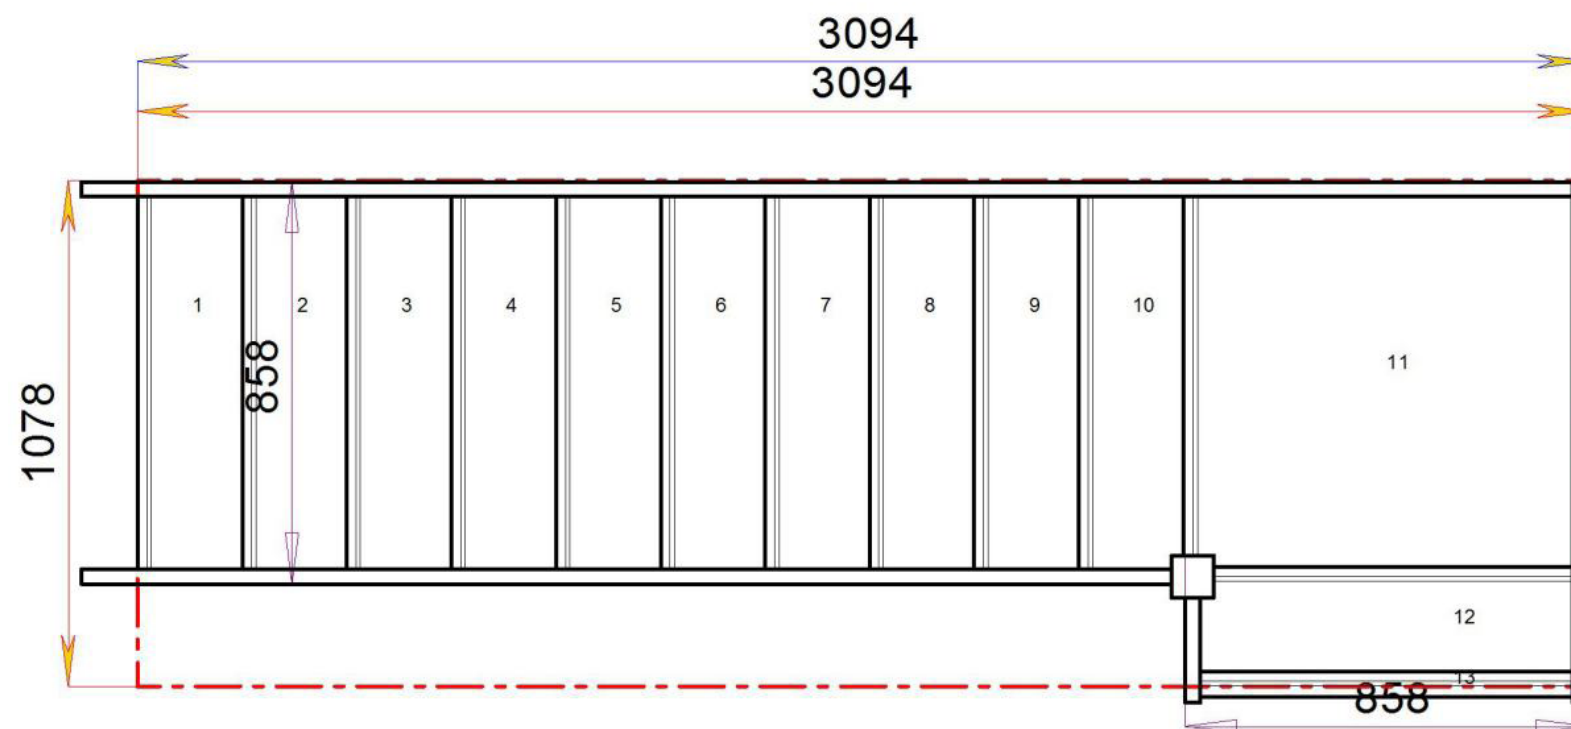


Stair:S10QL1N-RH



Floor to floor height


2600.000 mm



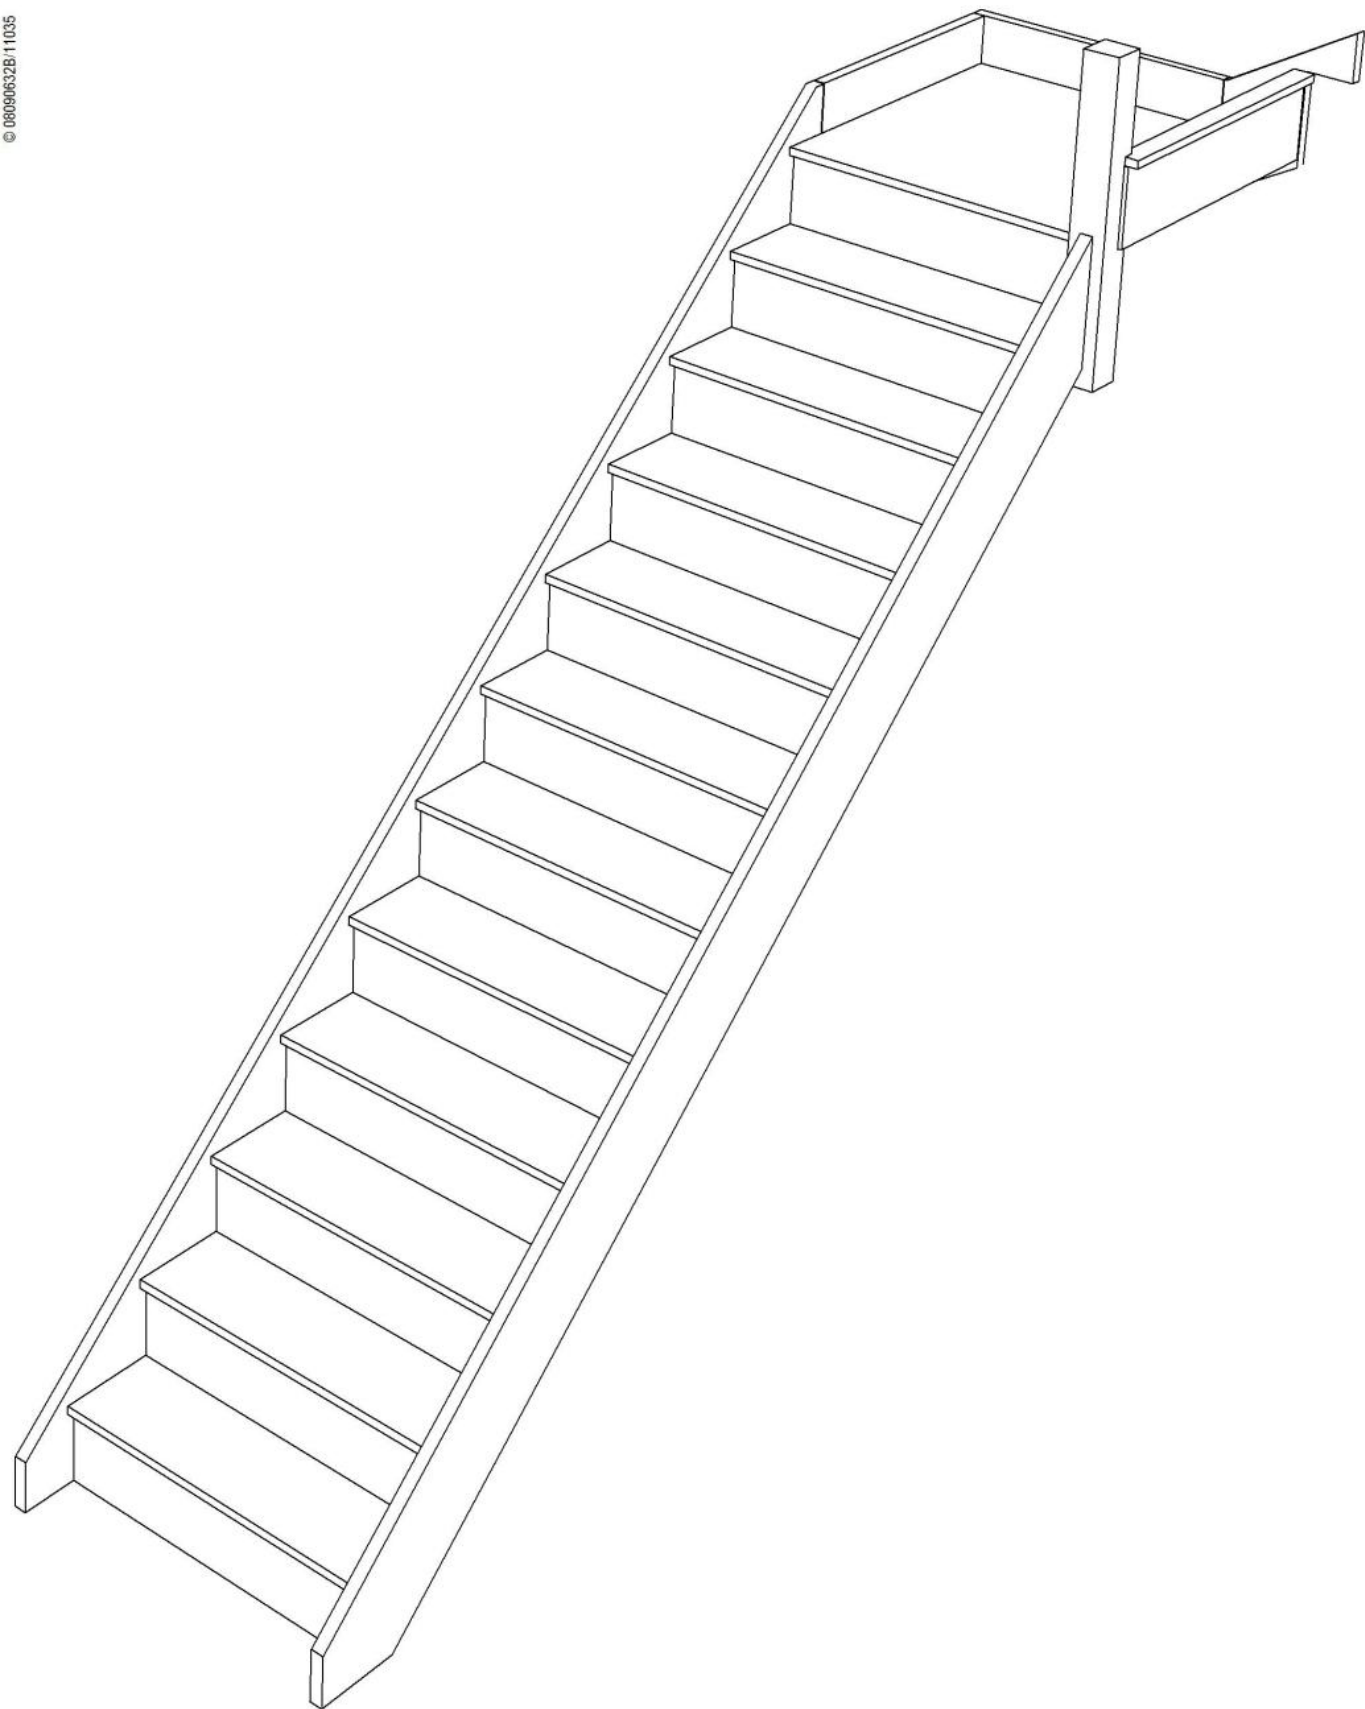

Stair Layouts-QL

S11QLN-RH

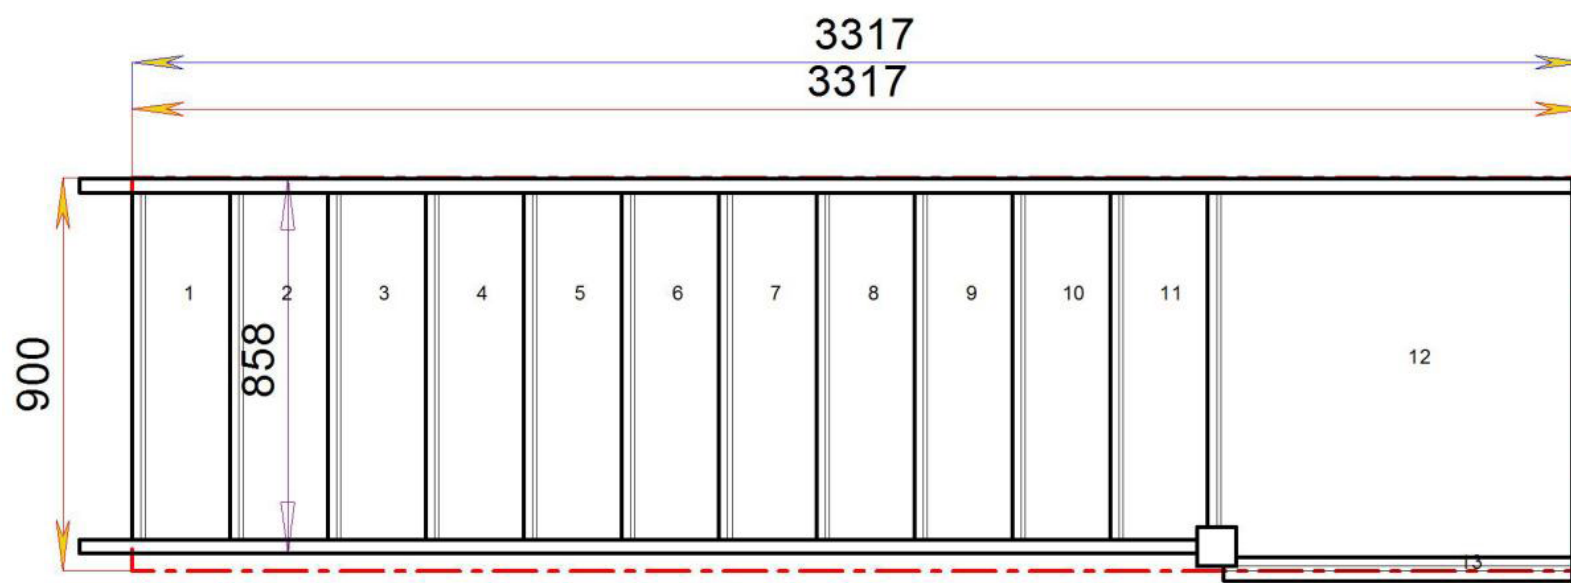

Stair:S11QLN-RH




Floor to floor height

2600.000 mm




© 08090632B/11035

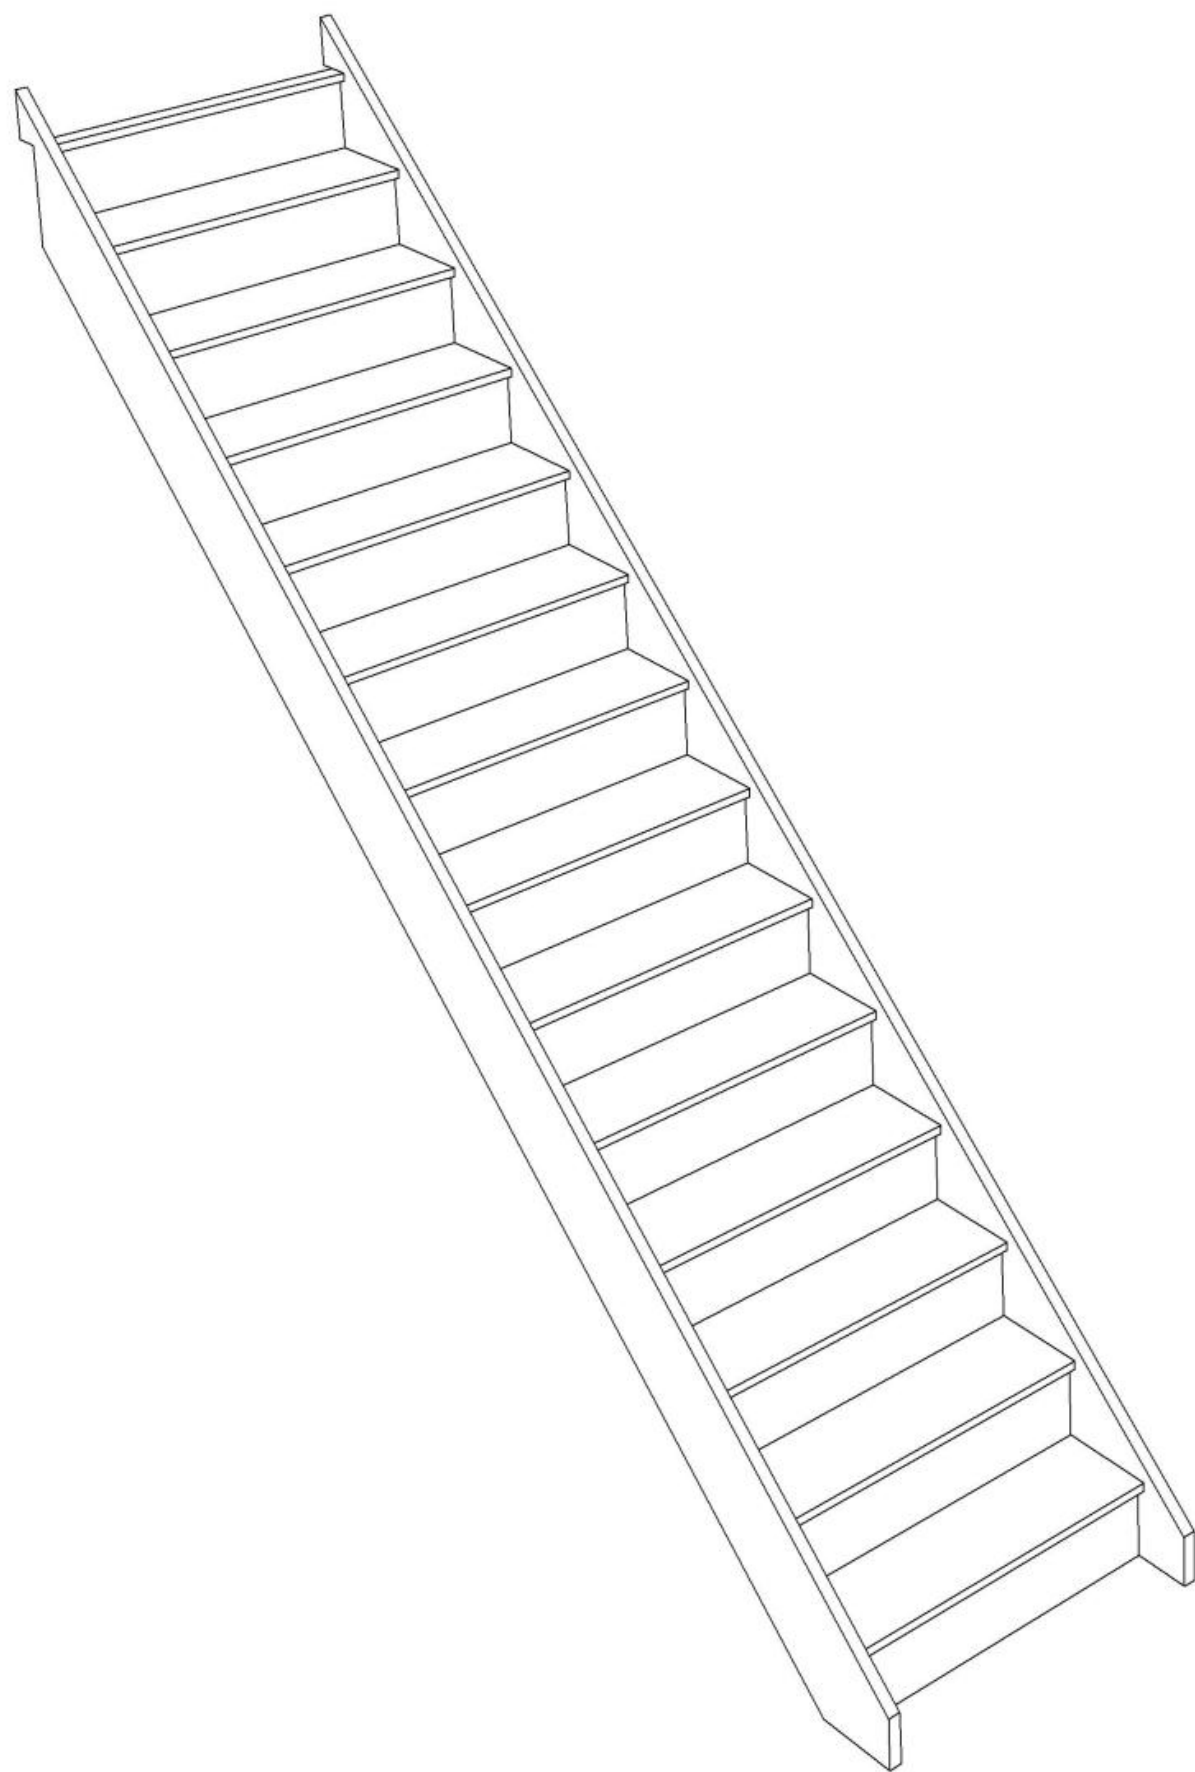

© 08090632B/11035

Stair Layouts-STR

S13N

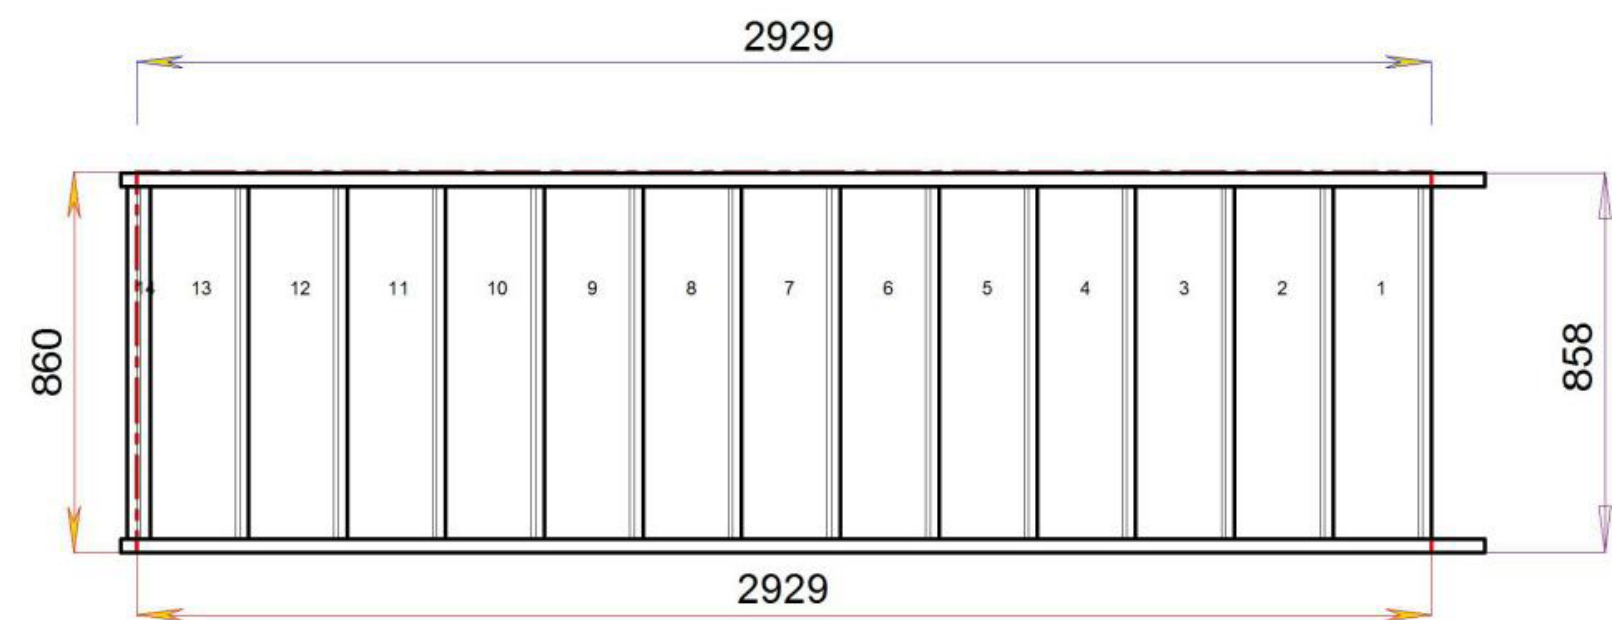

Stair:S13N



Floor to floor height

2800.000 mm

