



STAIRPLAN


Right Hand Quarter Landing Staircases - Plan Layouts - With Handrails

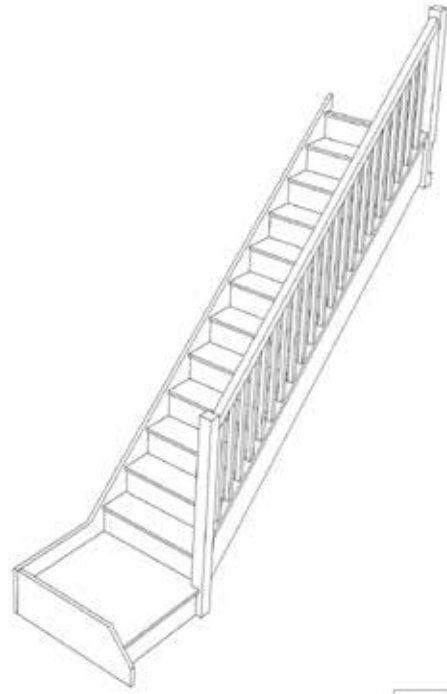


Stair:SQL11N-RH-HR

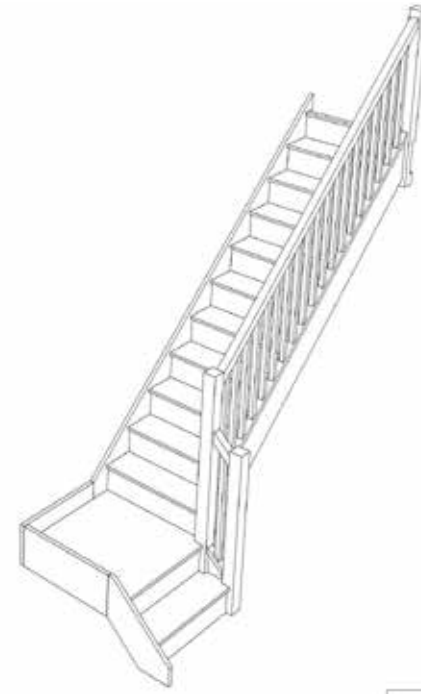


Stair:S1QL10N-RH-HR

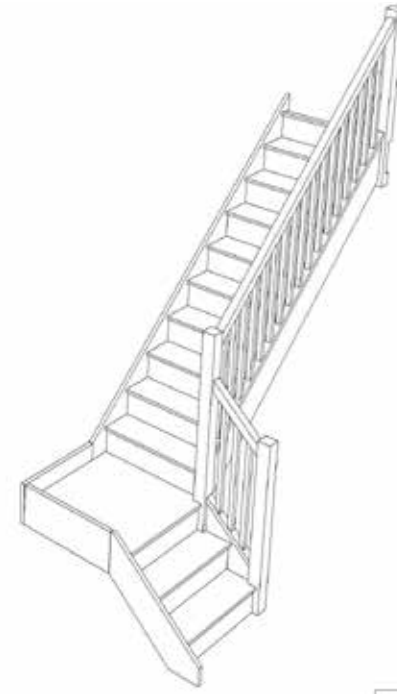


Stair:S2QL9N-RH-HR

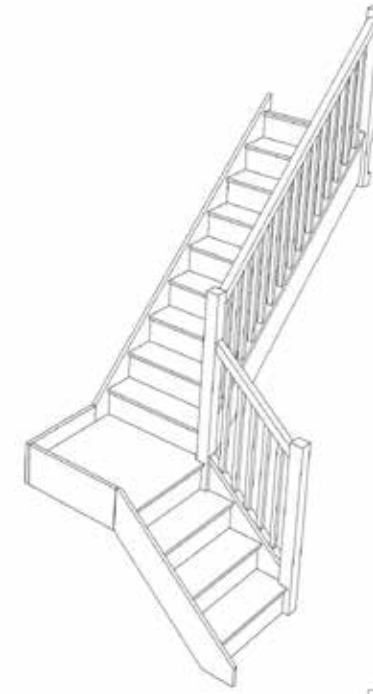


Stair:S3QL8N-RH-HR

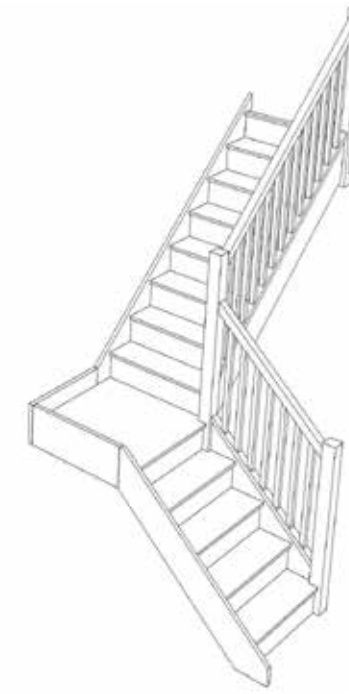

Stair:S4QL7N-RH-HR

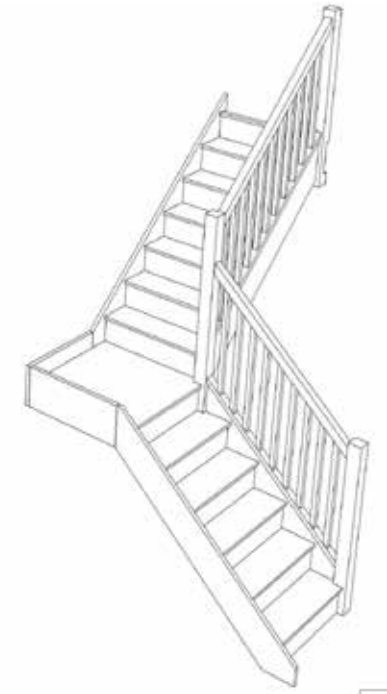


Stair:S5QL6N-RH-HR

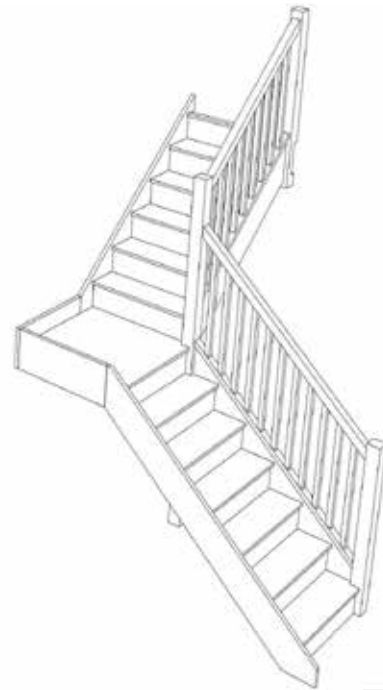


Stair:S6QL5N-RH-HR




Stair:S7QL4N-RH-HR

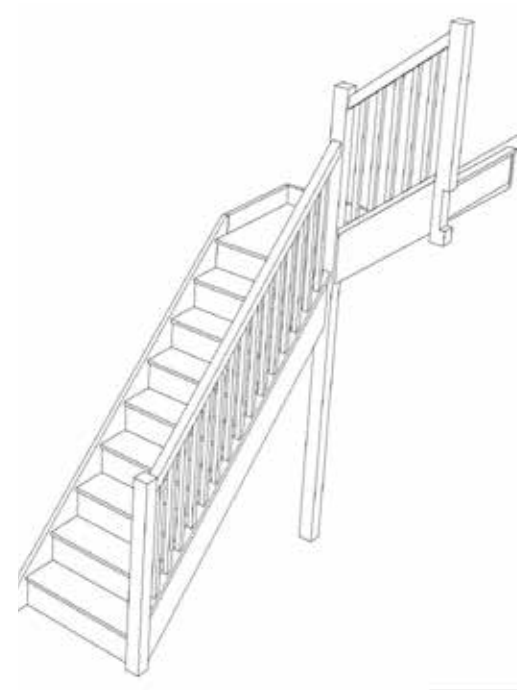


Stair:S8QL3N-RH-HR

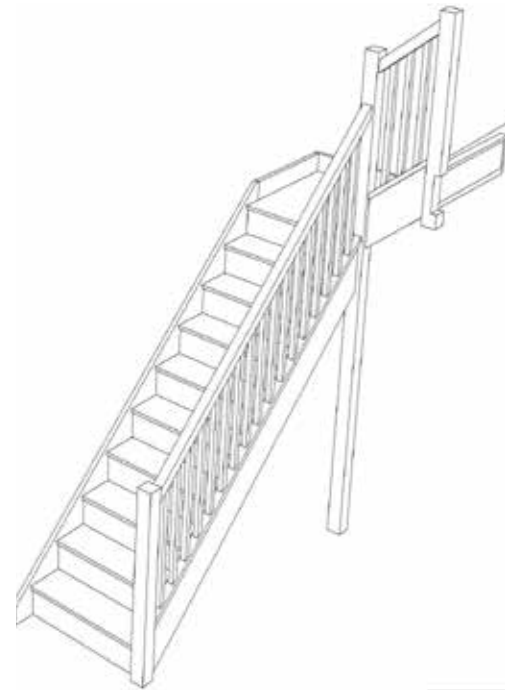

Stair:S9QL2N-RH-HR

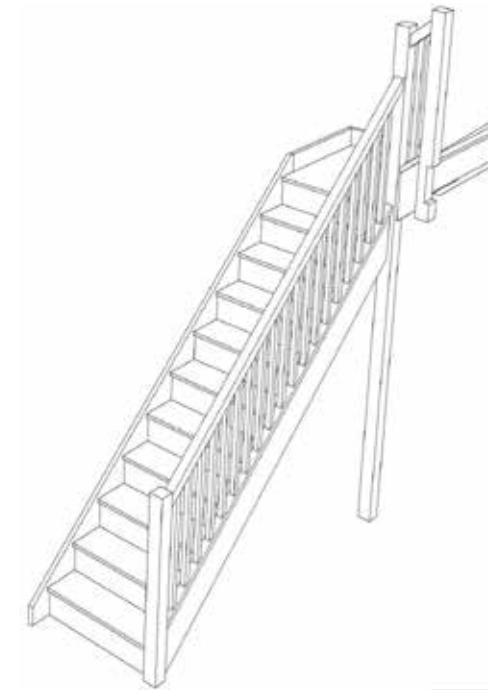


Stair:S10QL1N-RH-HR

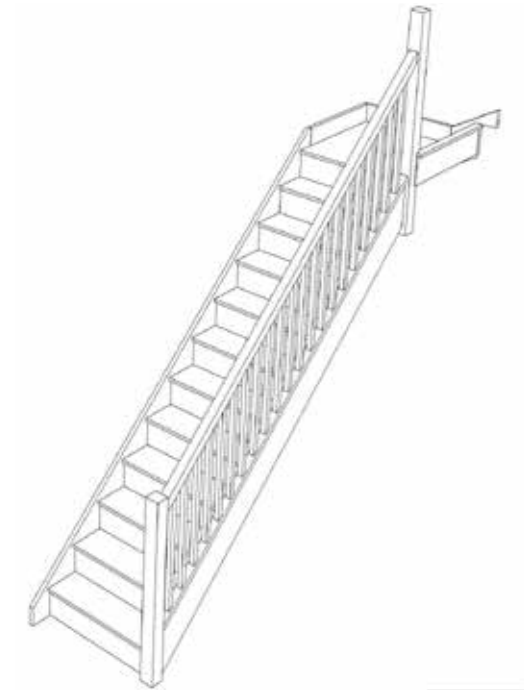


Stair:S11QLN-RH-HR



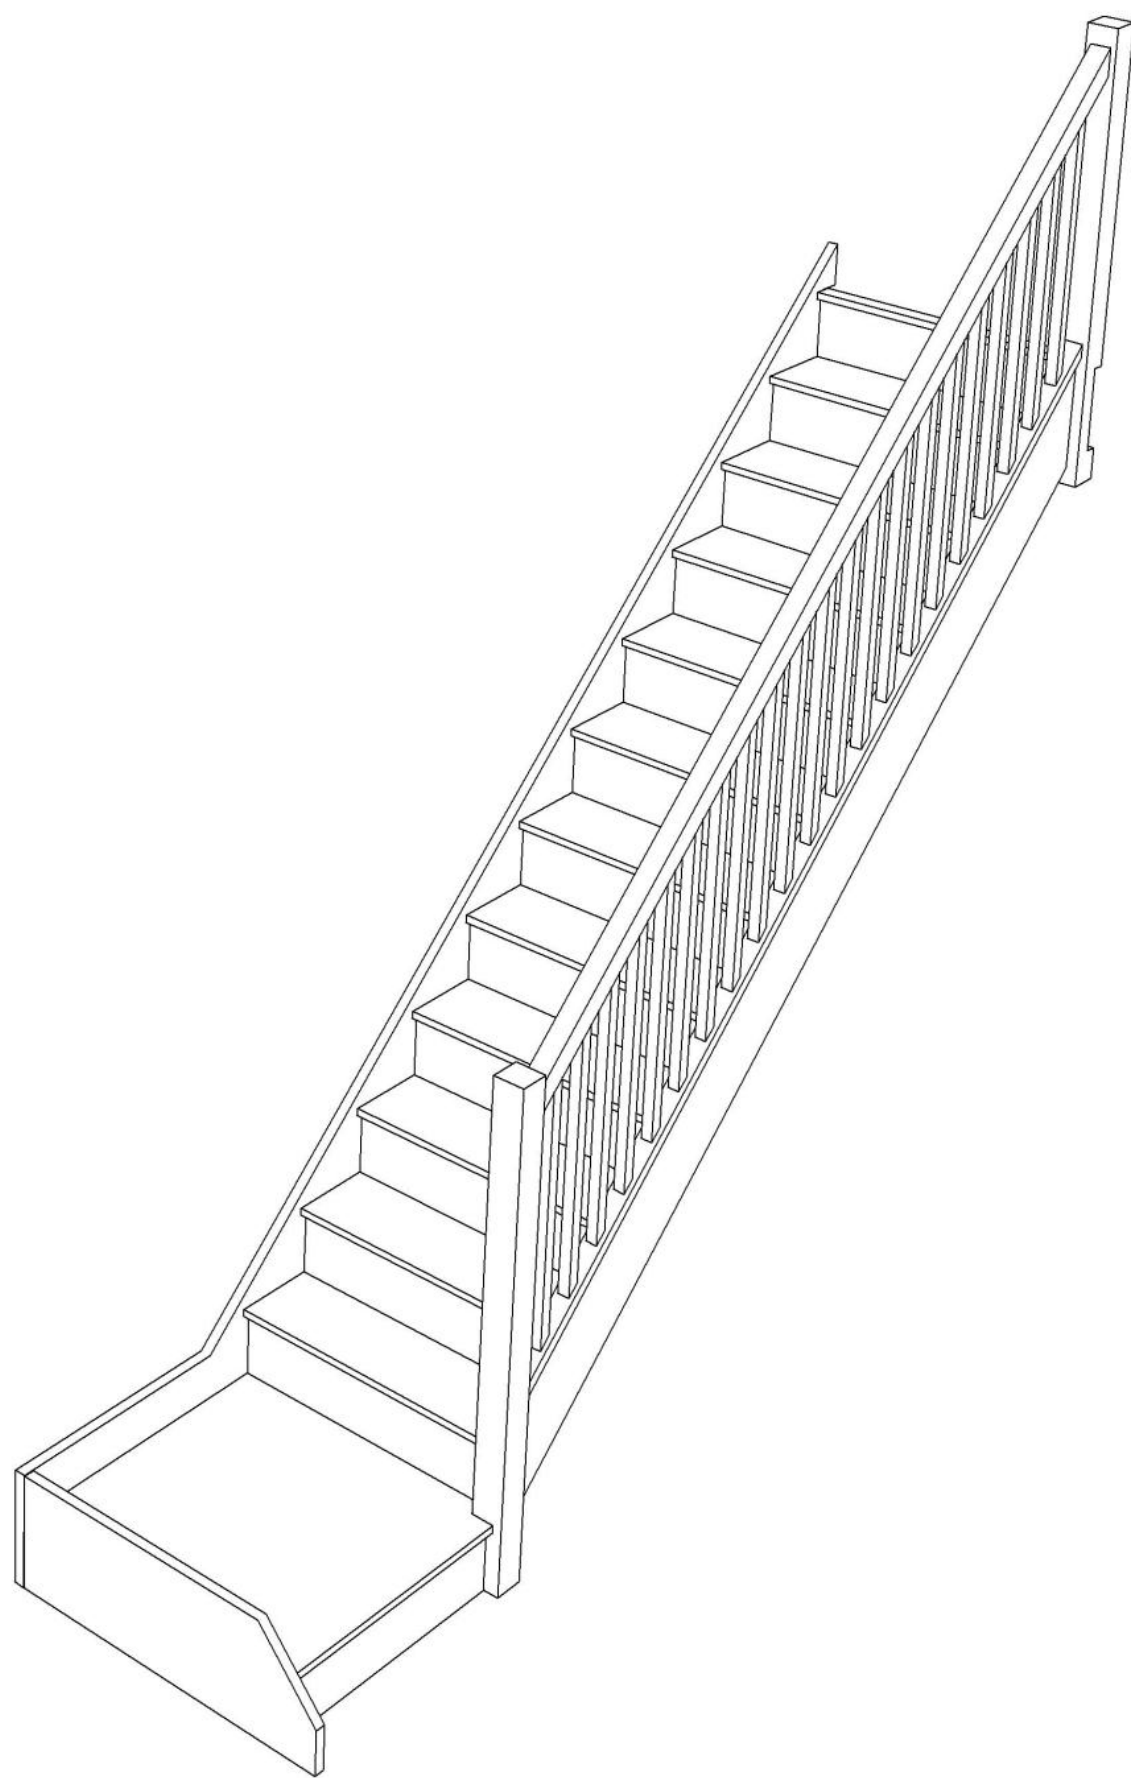

Stair Layouts-QL

SQL11N-RH-HR

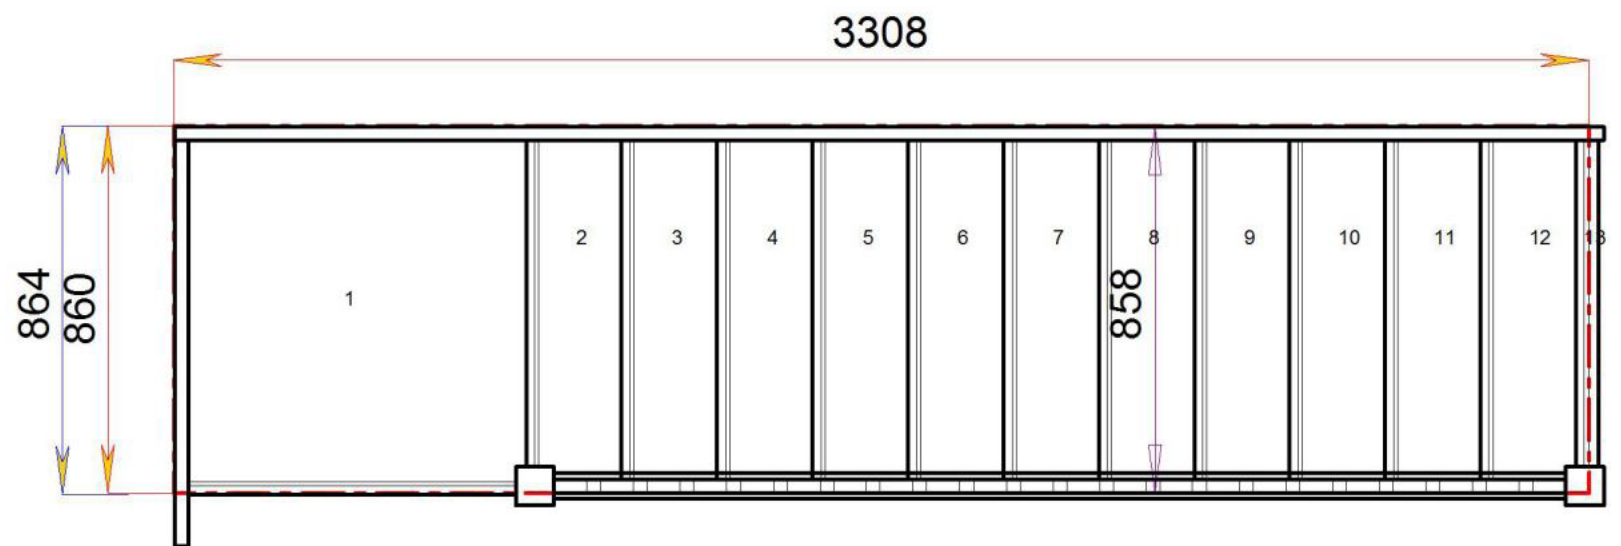


Stair:SQL11N-RH-HR



Floor to floor height

2600.000 mm




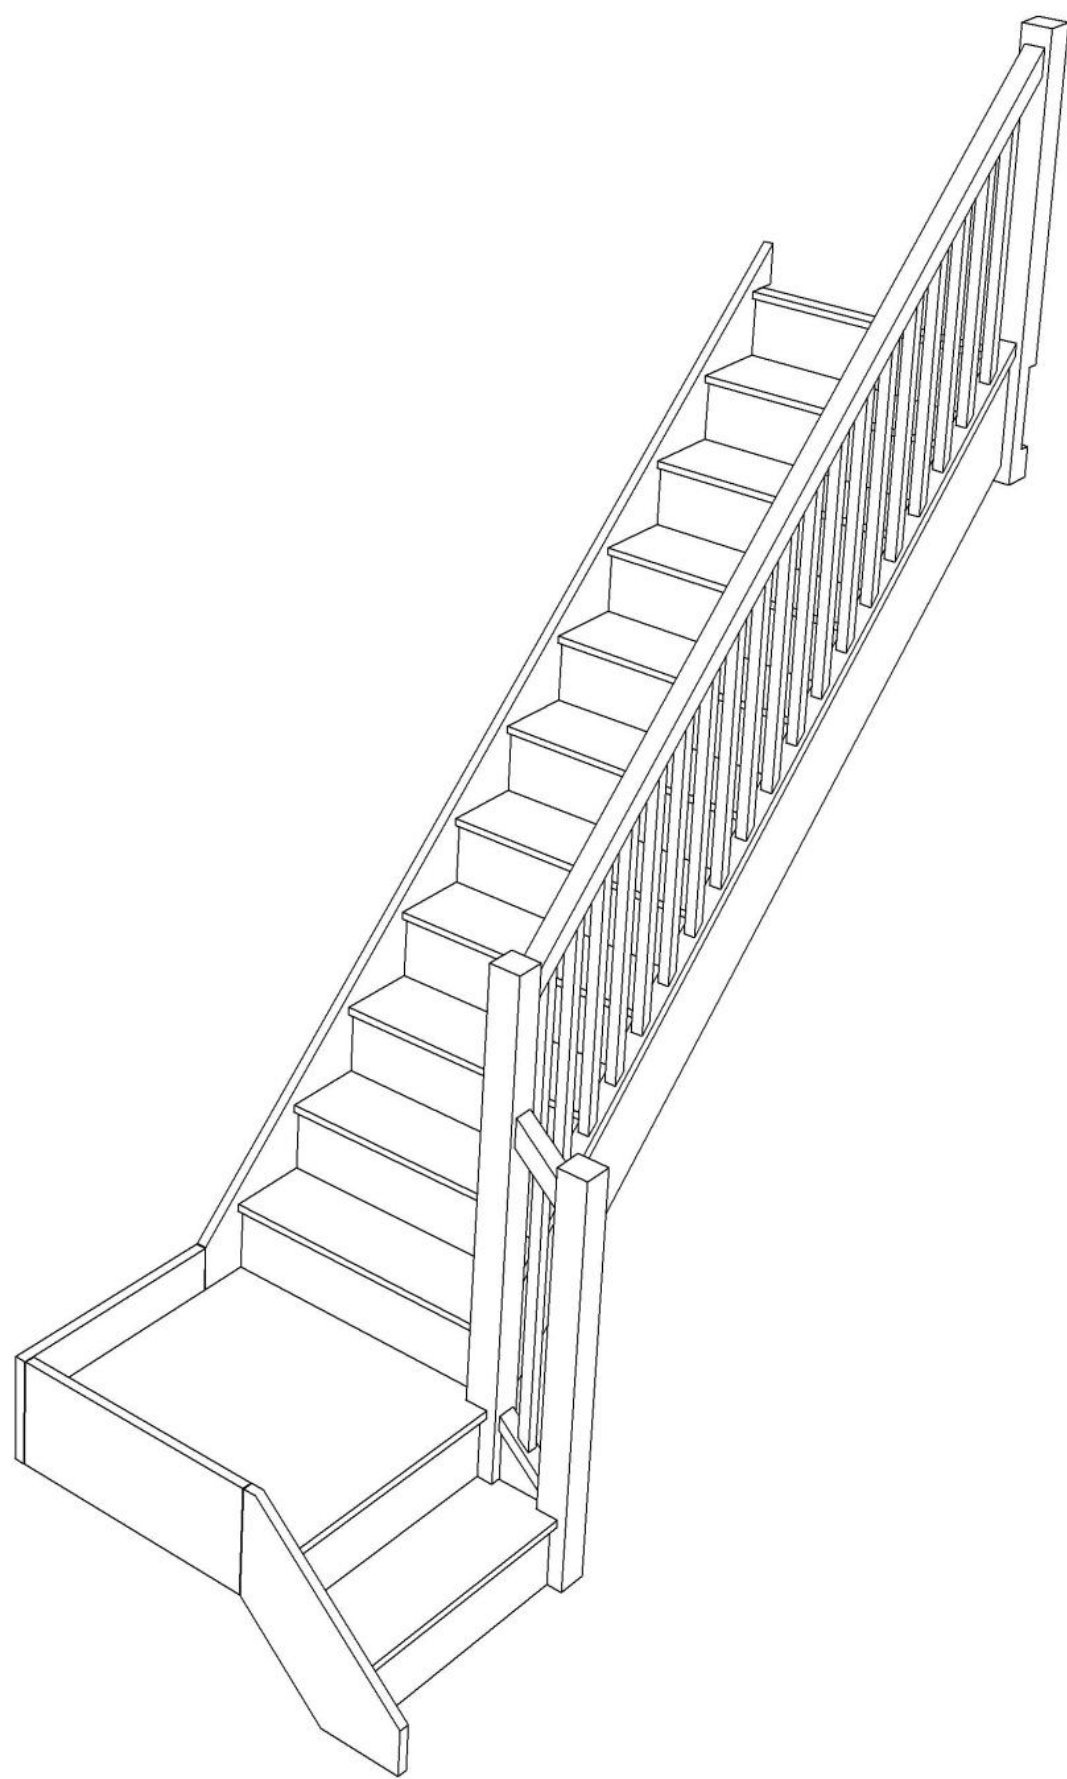

Stair Layouts-QL

S1QL10N-RH-HR

© 080906325/11035

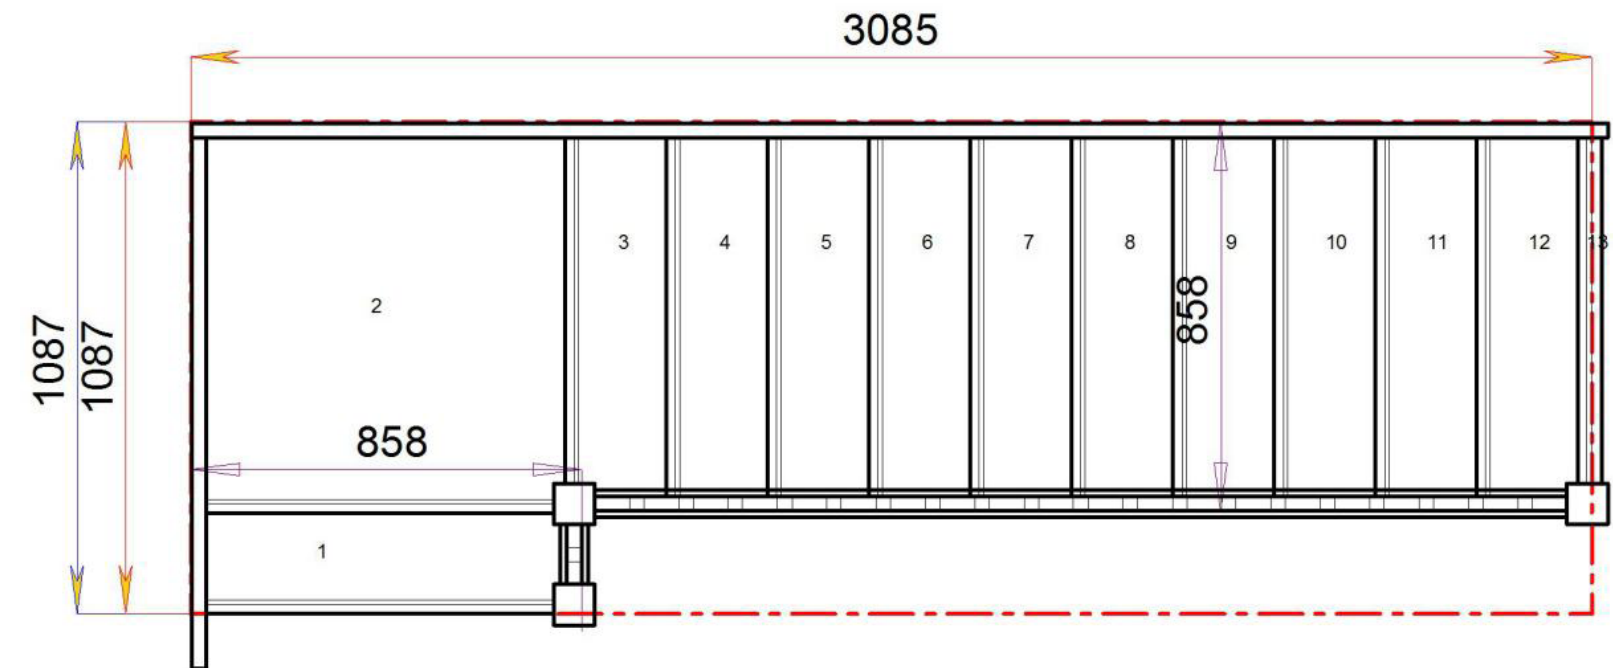


Stair:S1QL10N-RH-HR



Floor to floor height


2600.000 mm



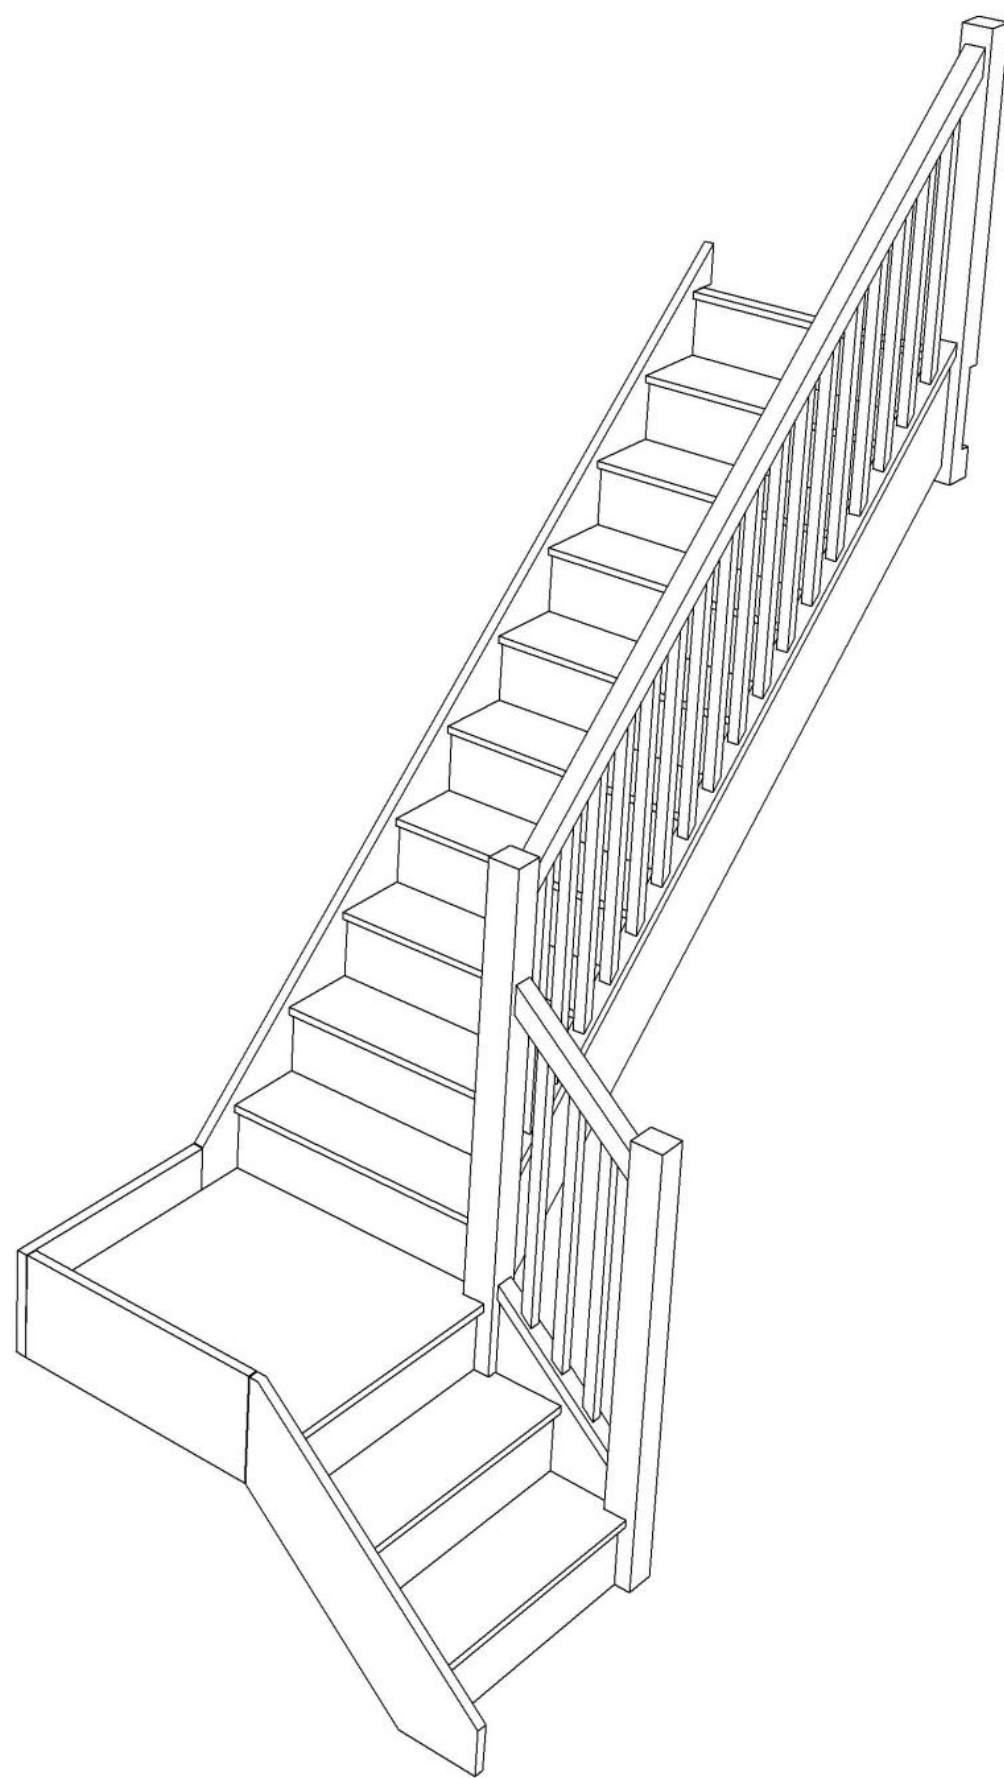

Stair Layouts-QL

S2QL9N-RH-HR

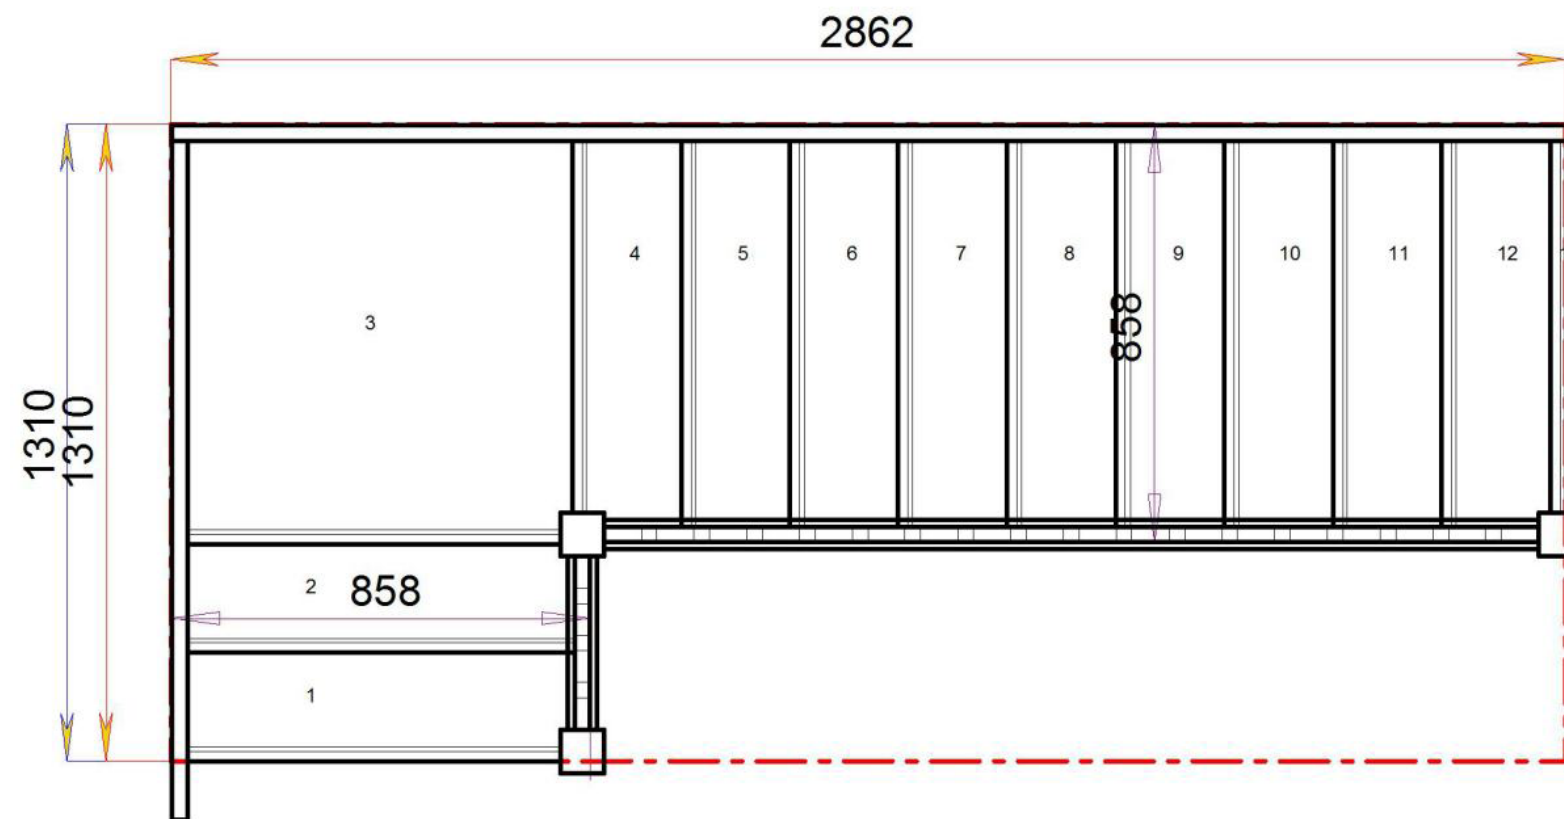


Stair:S2QL9N-RH-HR



Floor to floor height


2600.000 mm



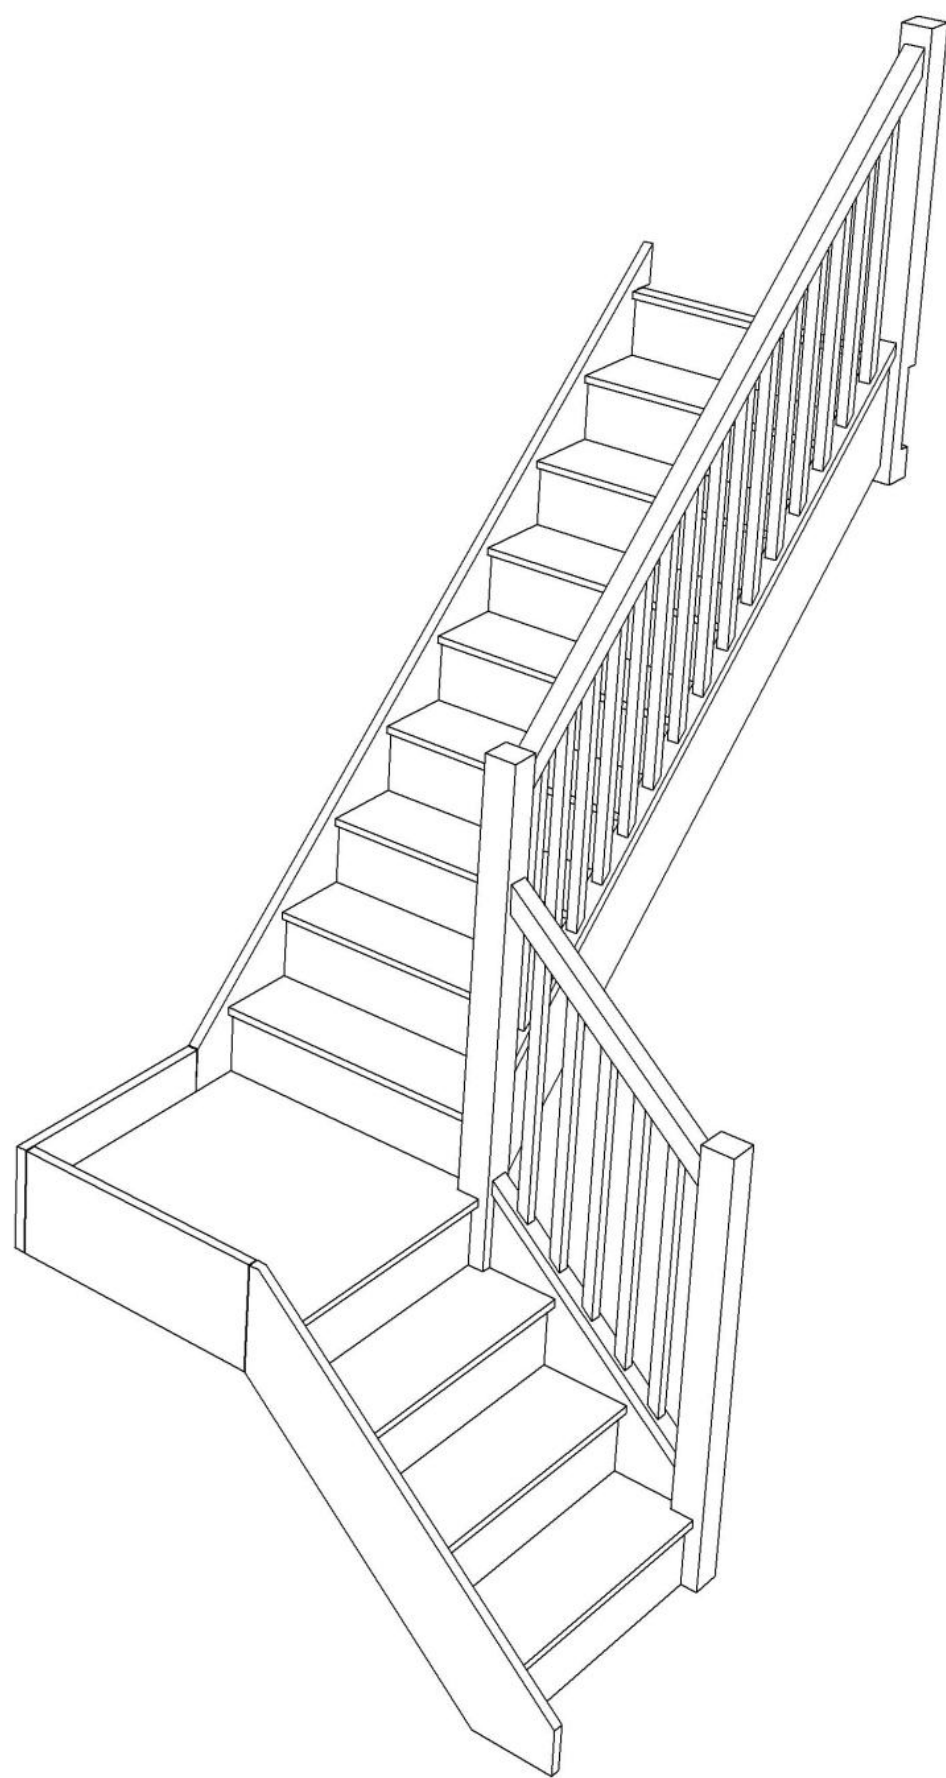

Stair Layouts-QL

S3QL8N-RH-HR

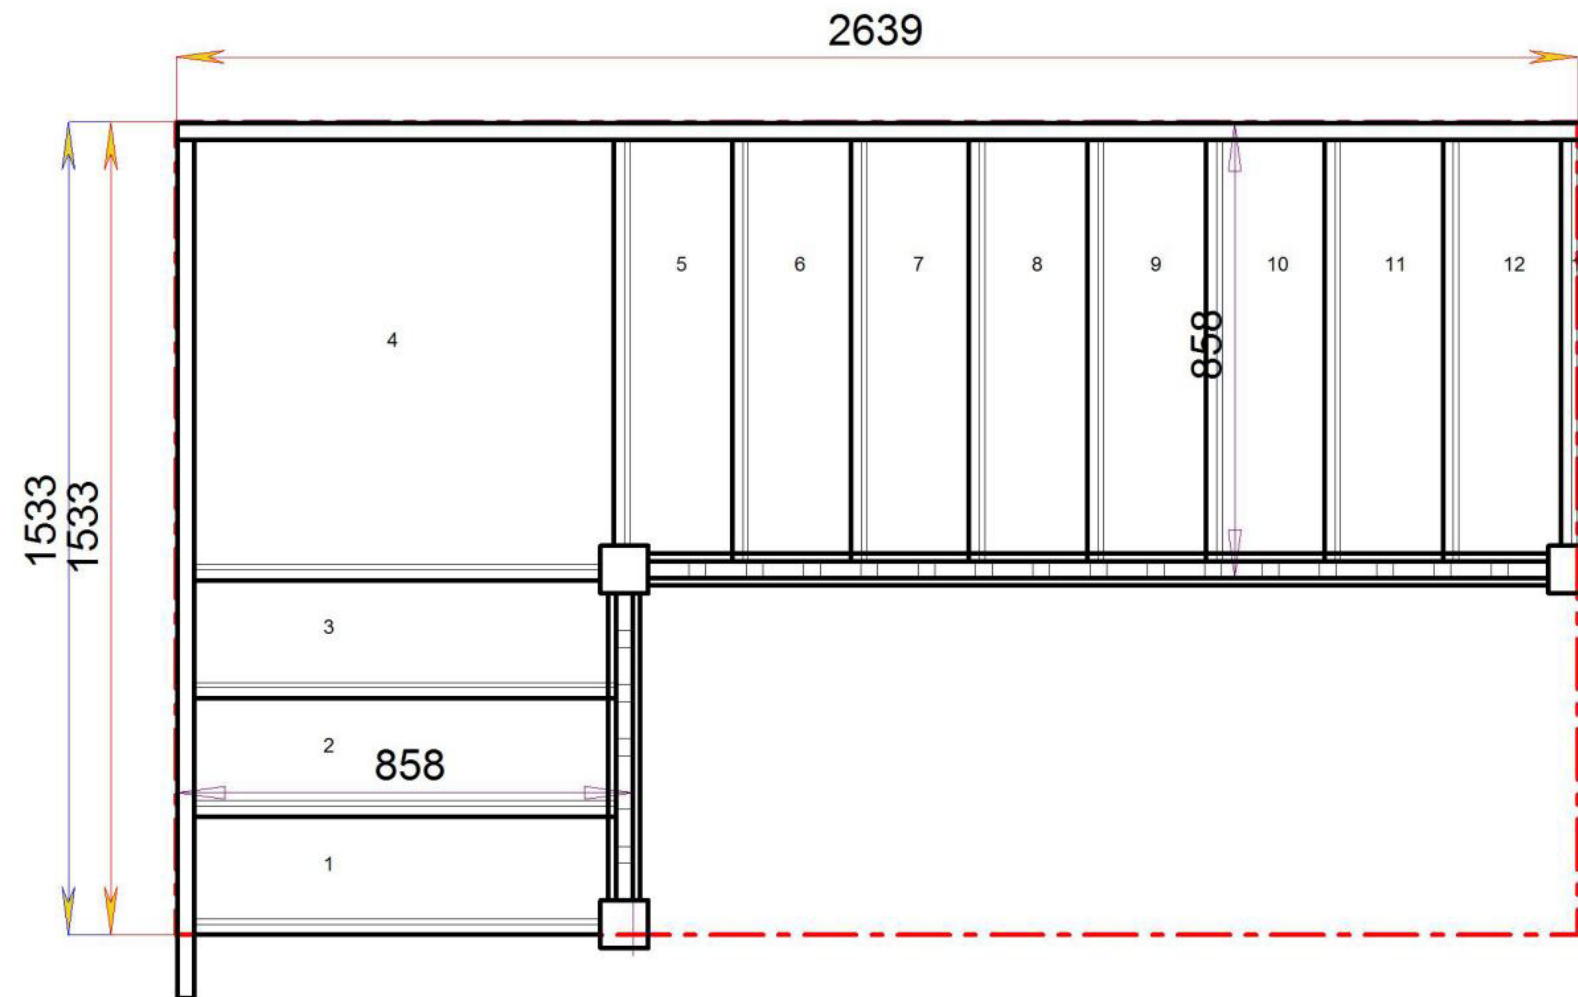


Stair:S3QL8N-RH-HR



Floor to floor height


2600.000 mm



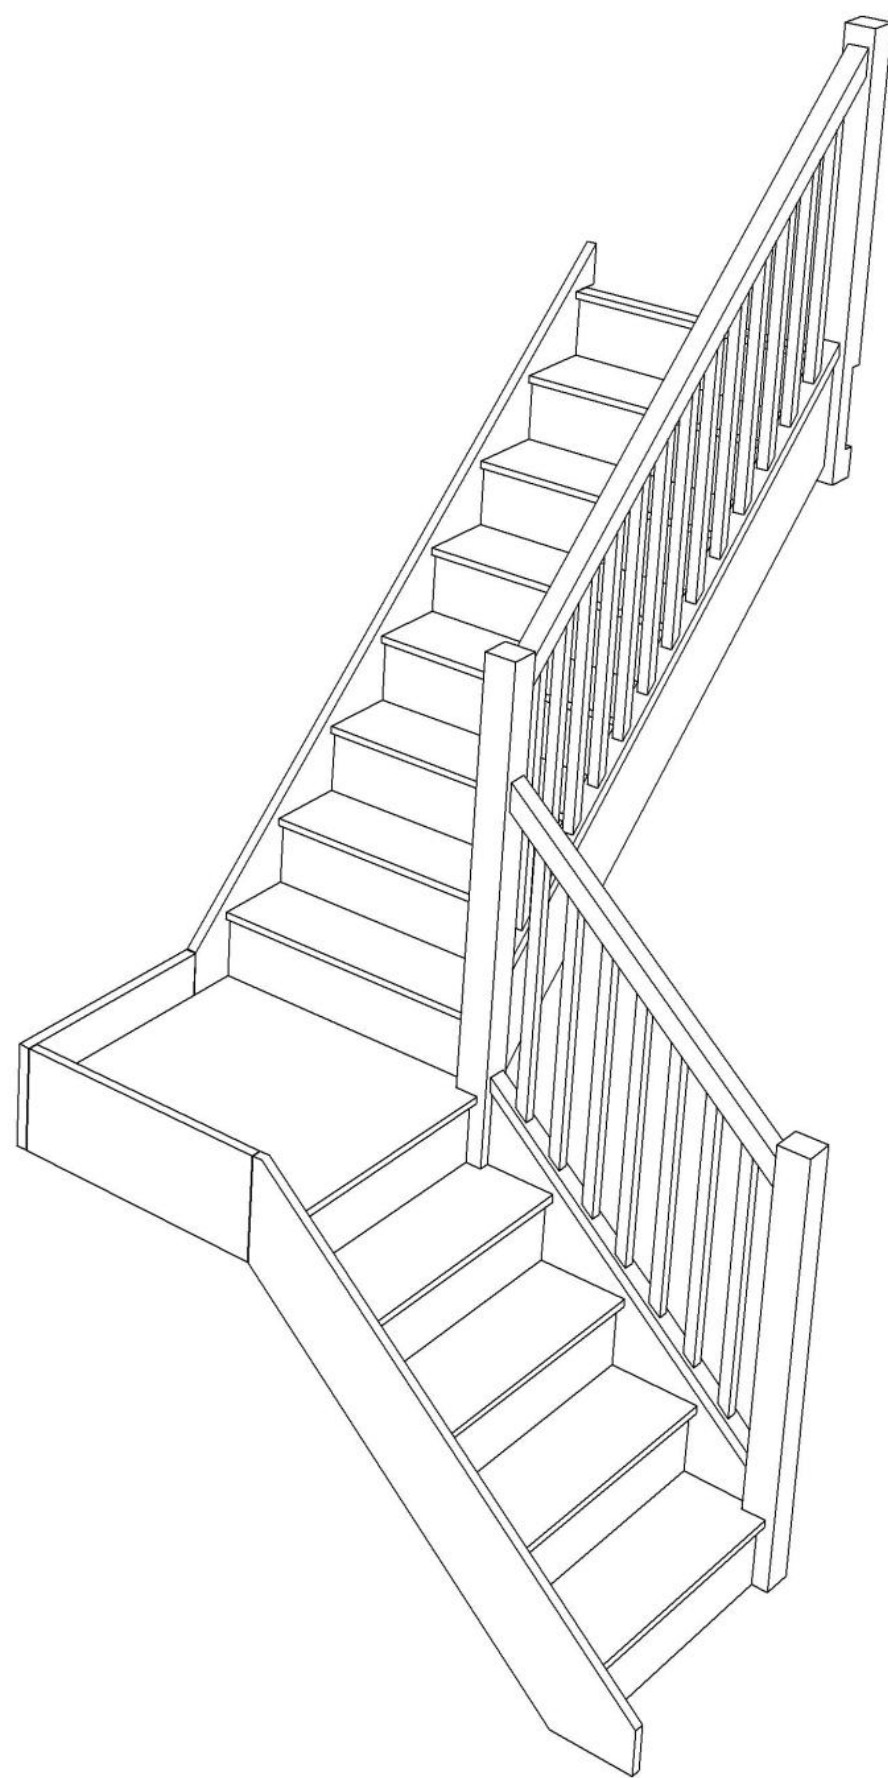

Stair Layouts-QL

S4QL7N-RH-HR

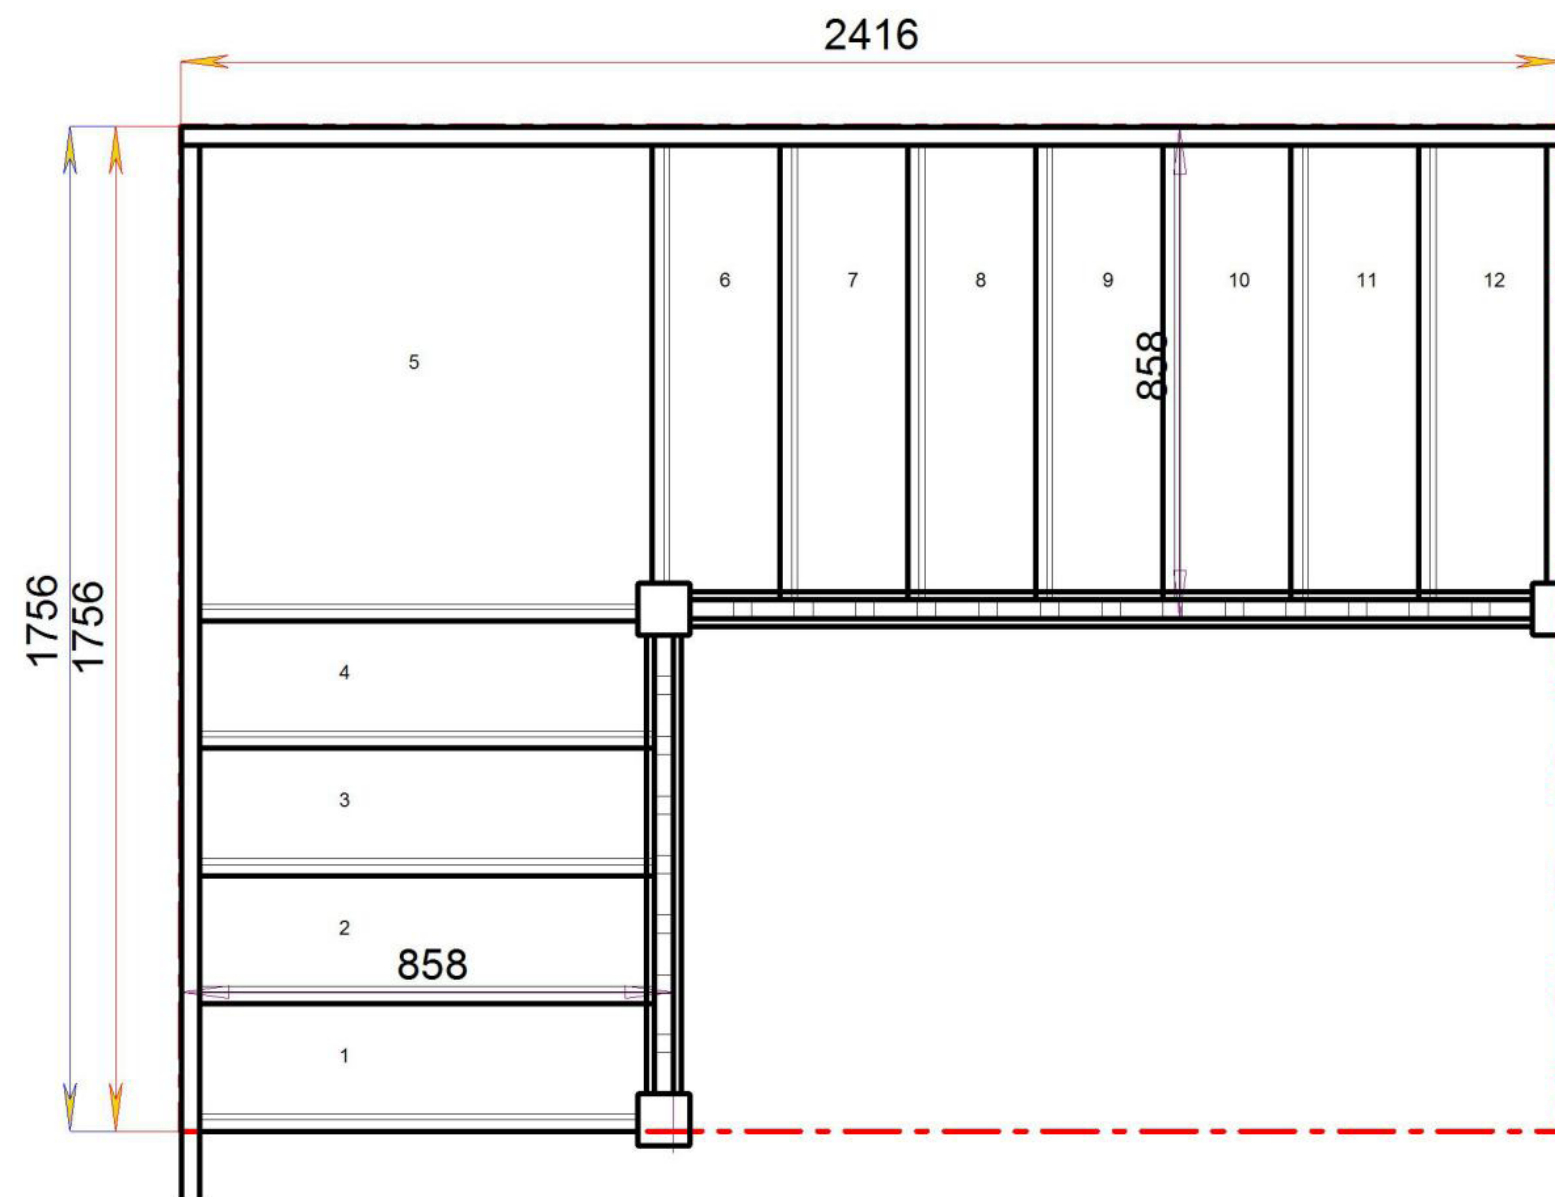


Stair:S4QL7N-RH-HR



Floor to floor height


2600.000 mm



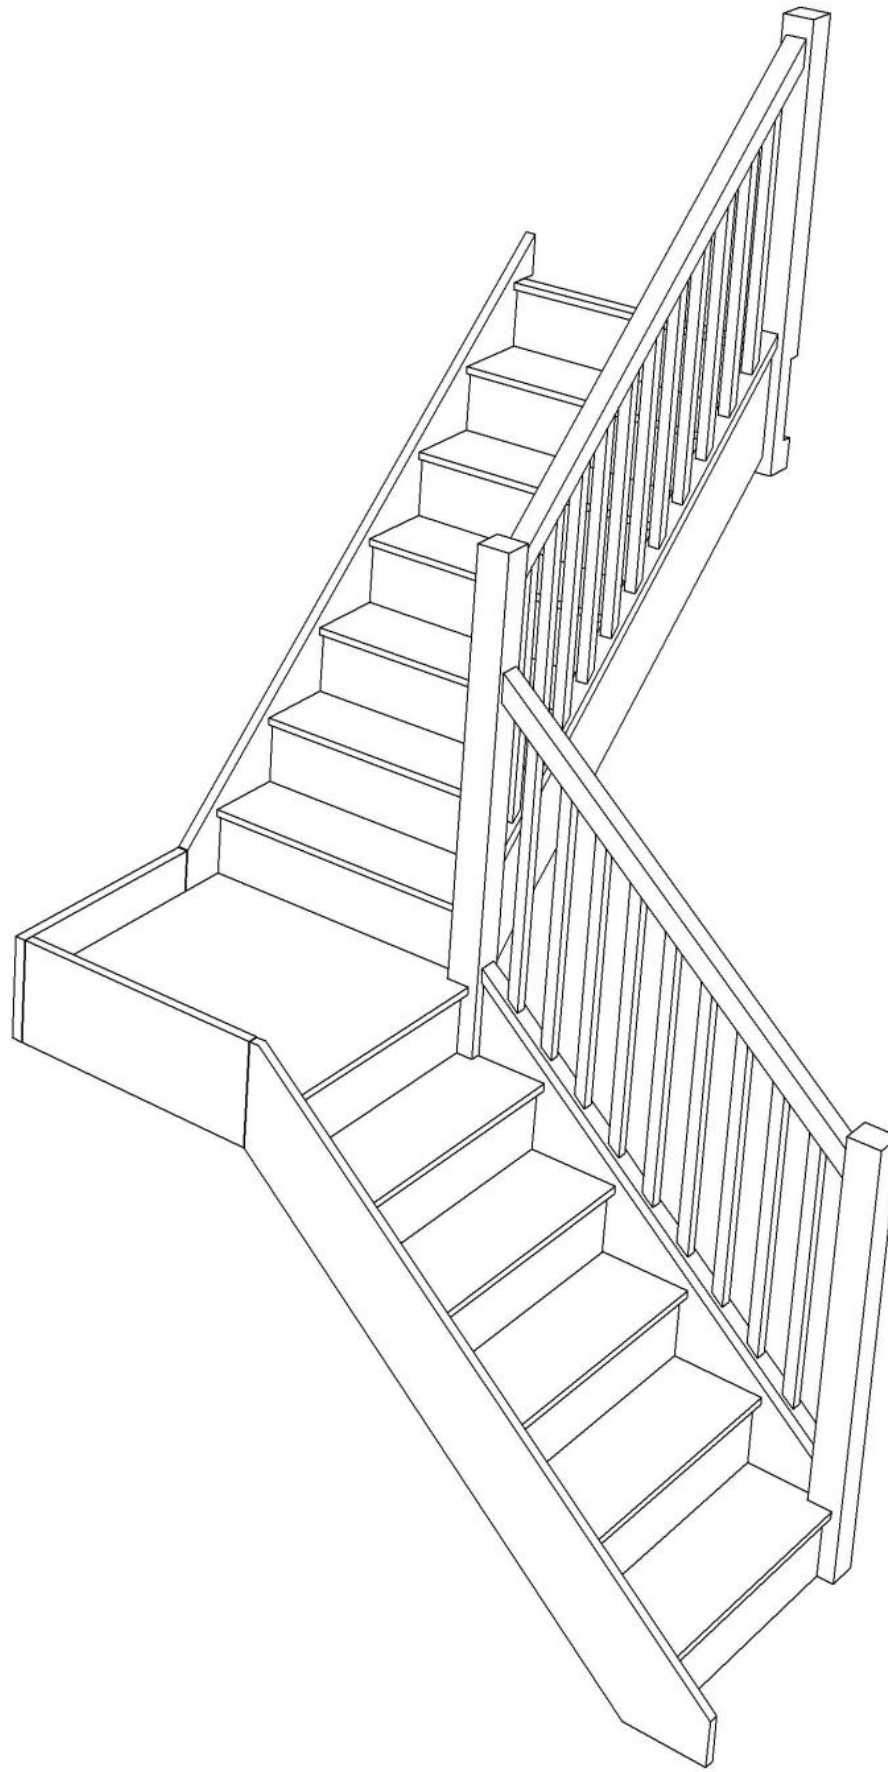

Stair Layouts-QL

S5QL6N-RH-HR

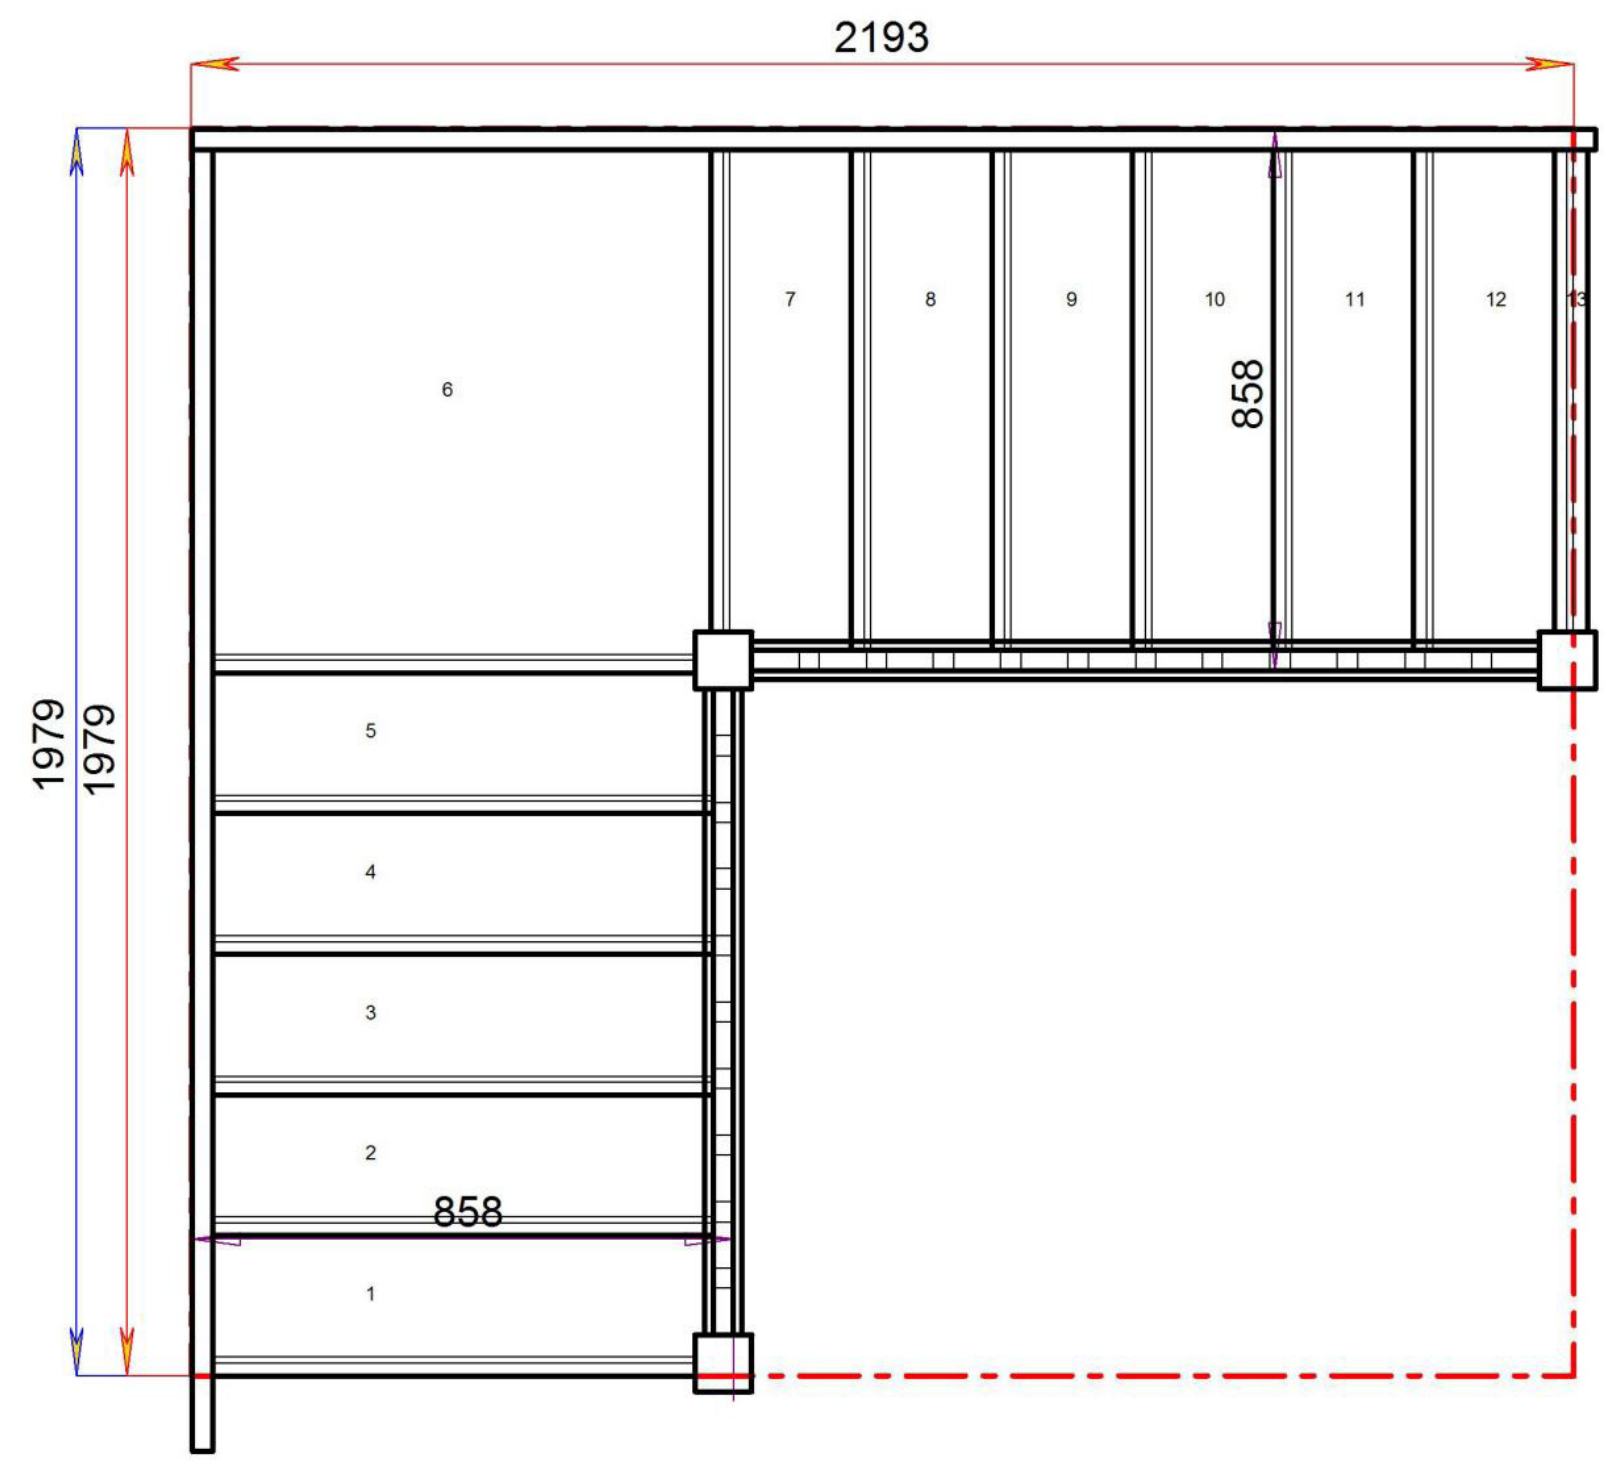


Floor to floor height

2600.000 mm


Stair:S5QL6N-RH-HR



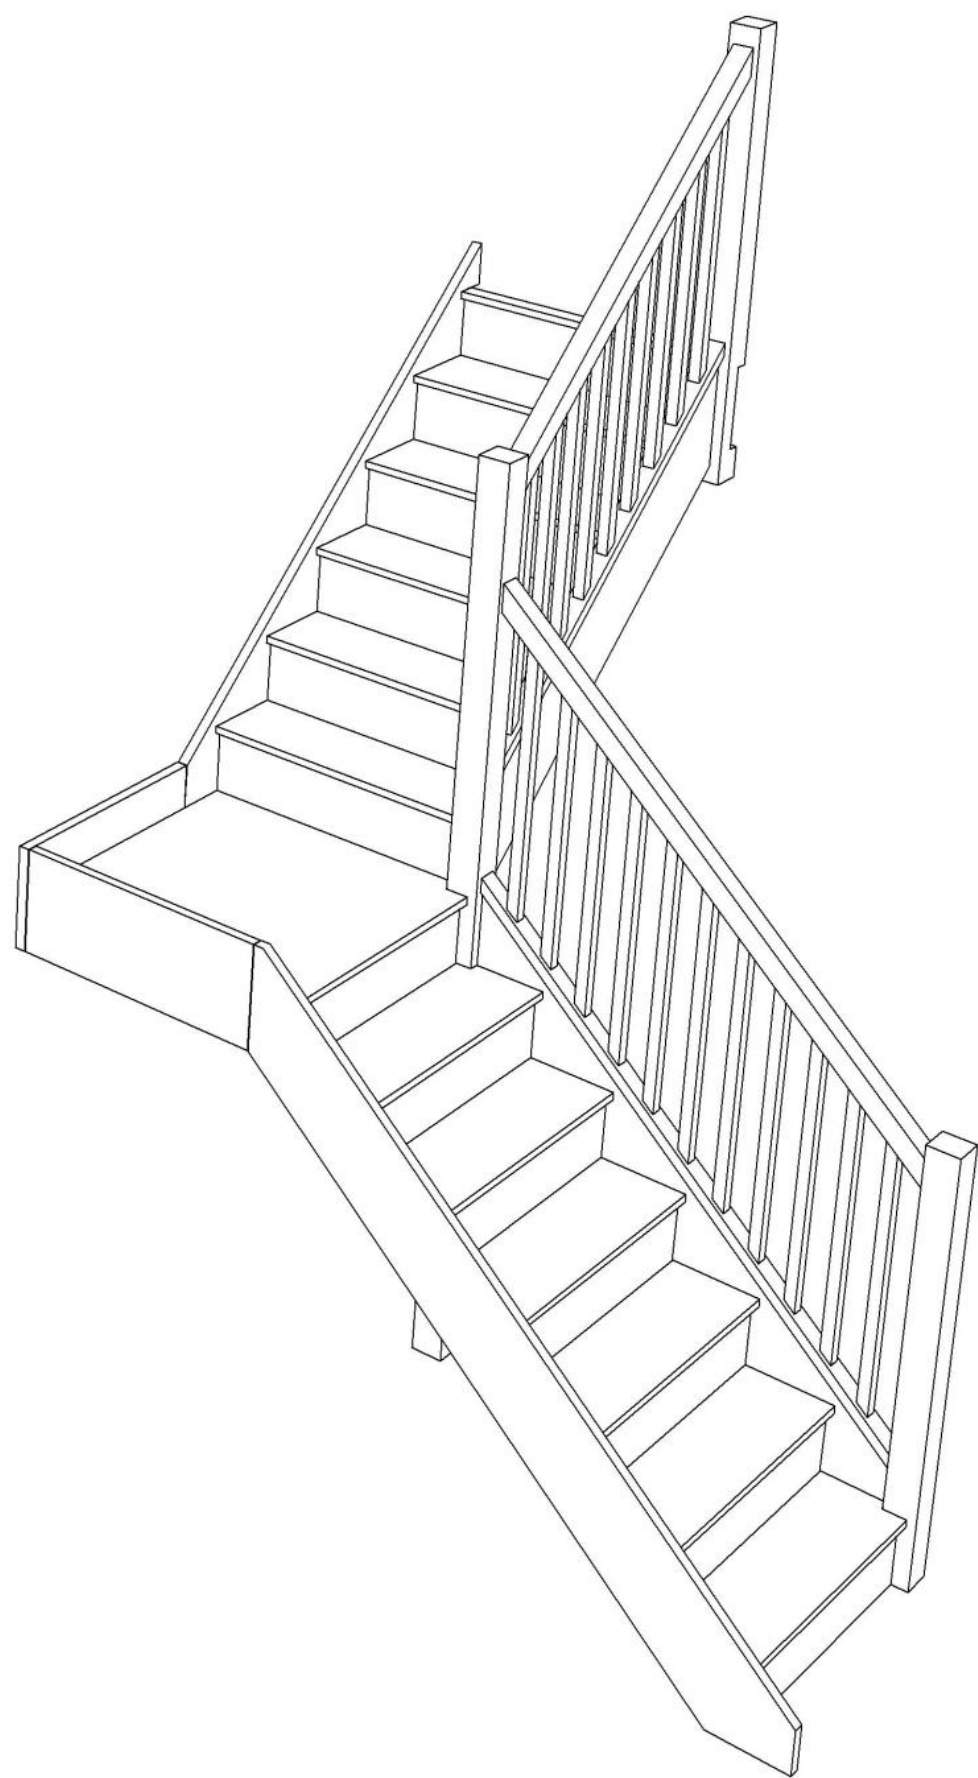

Stair Layouts-QL

S6QL5N-RH-HR

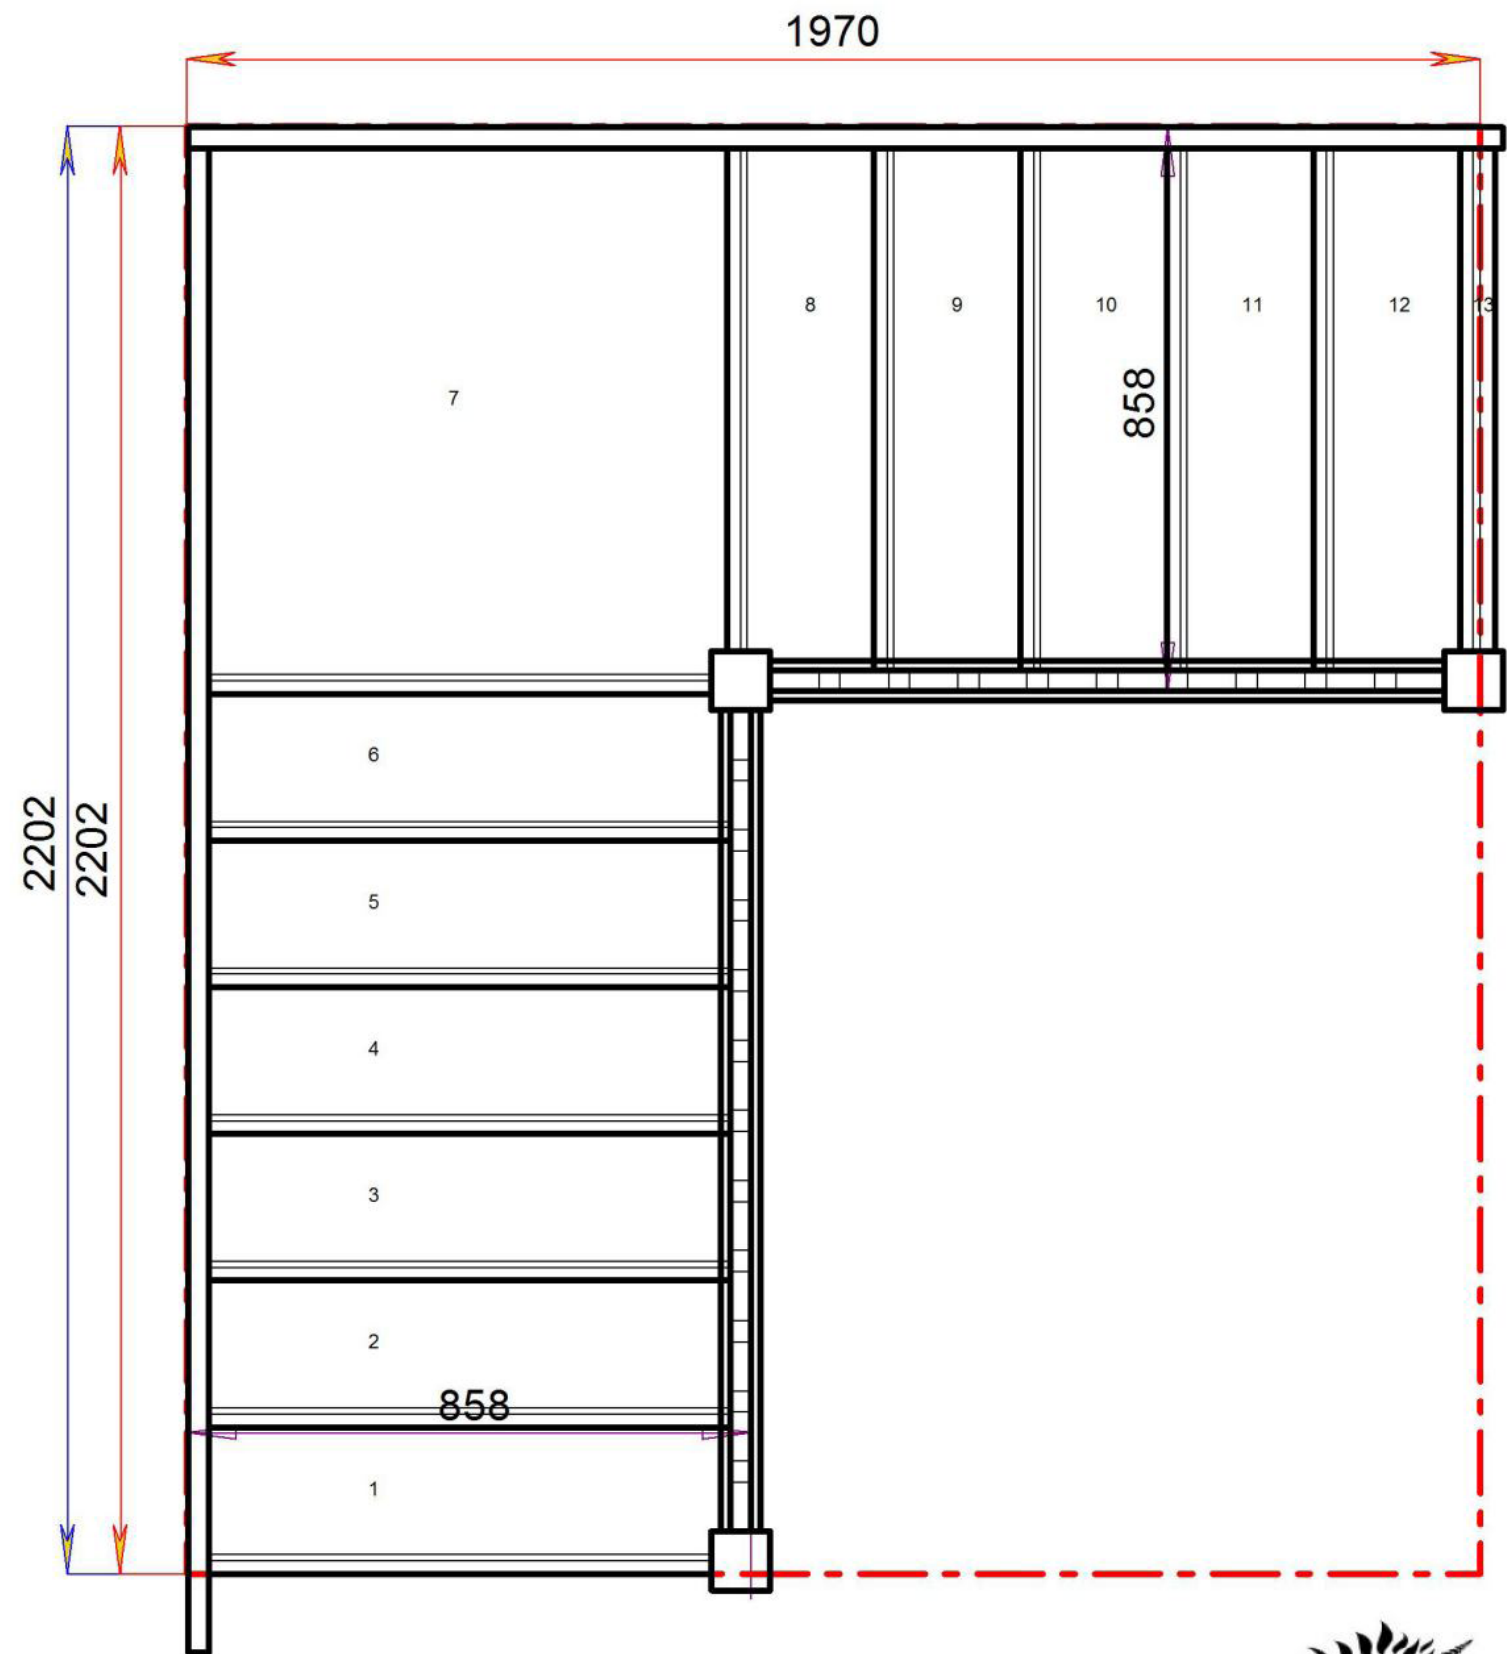


Floor to floor height

2600.000 mm


Stair:S6QL5N-RH-HR



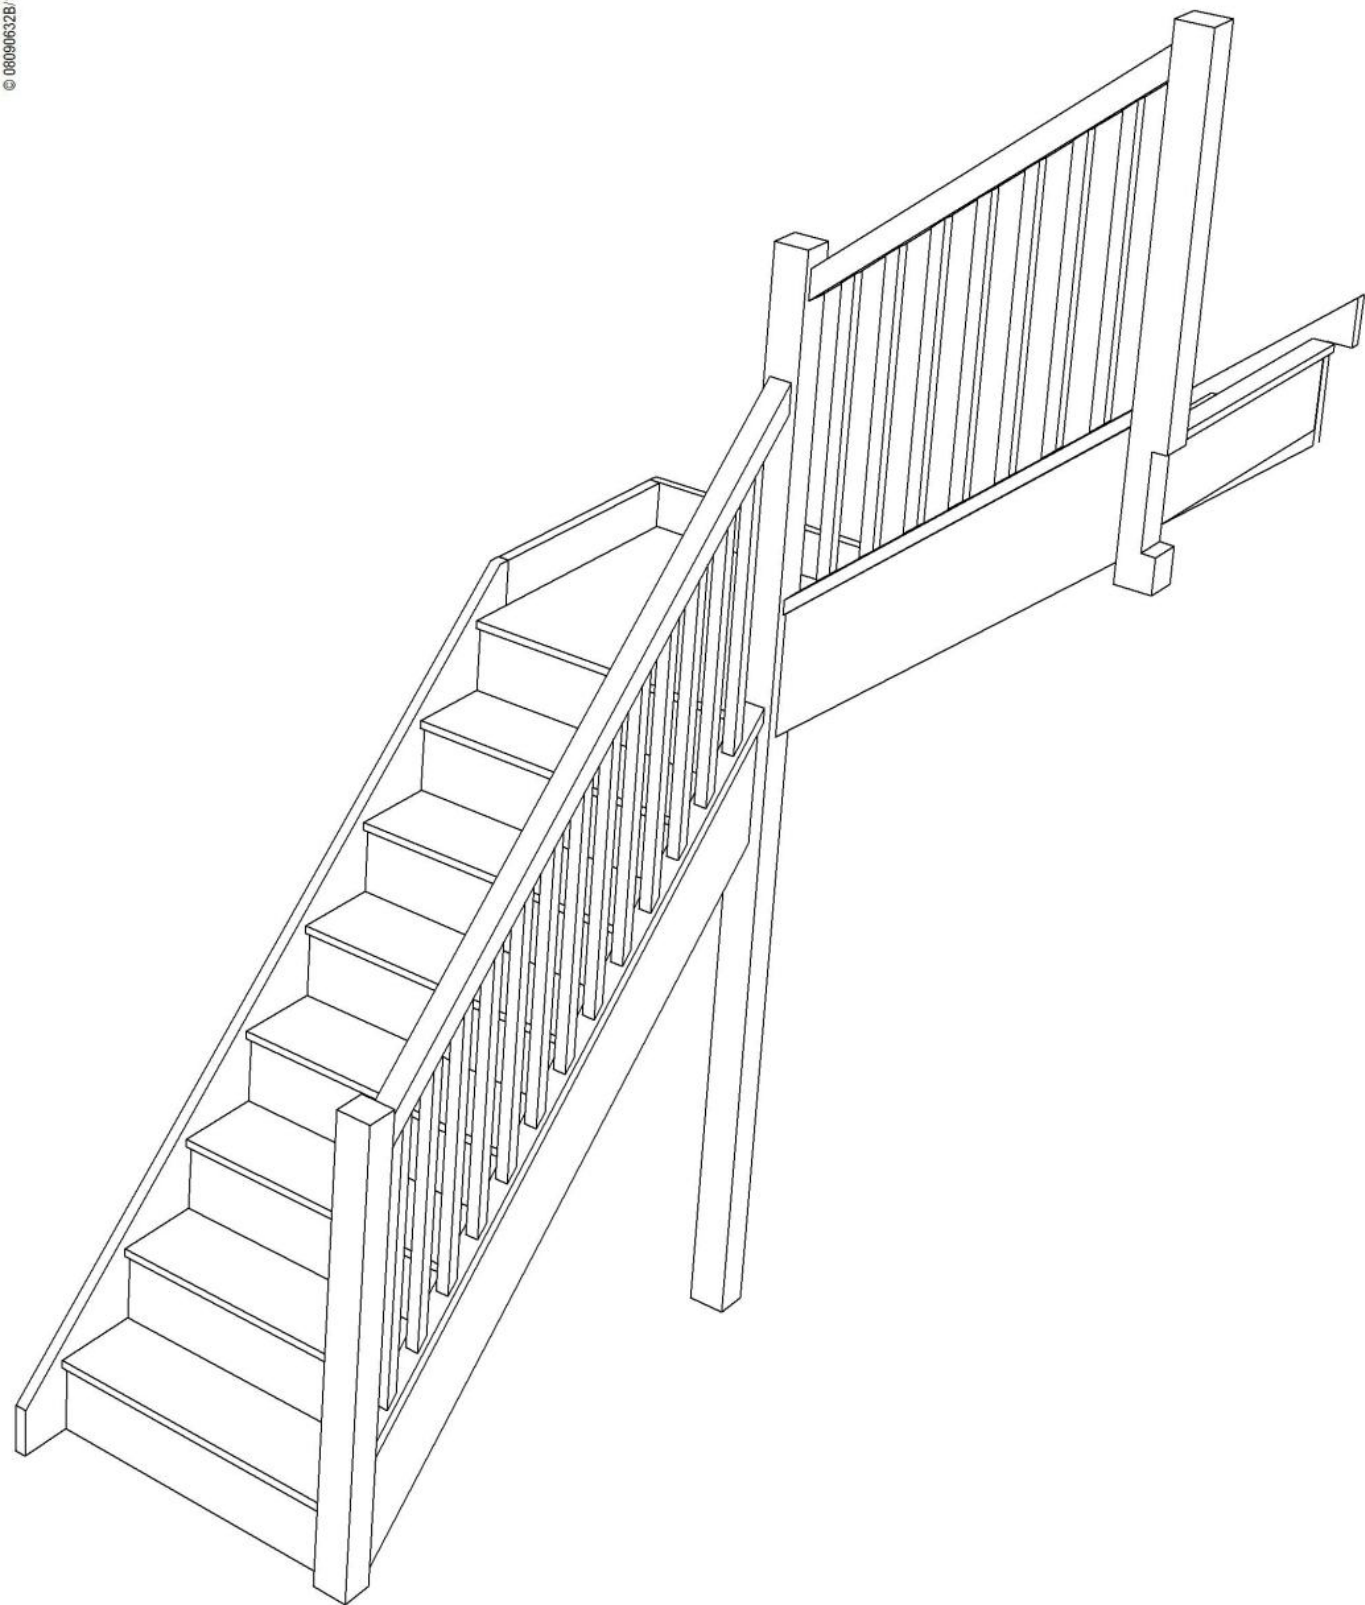

Stair Layouts-QL

S7QL4N-RH-HR

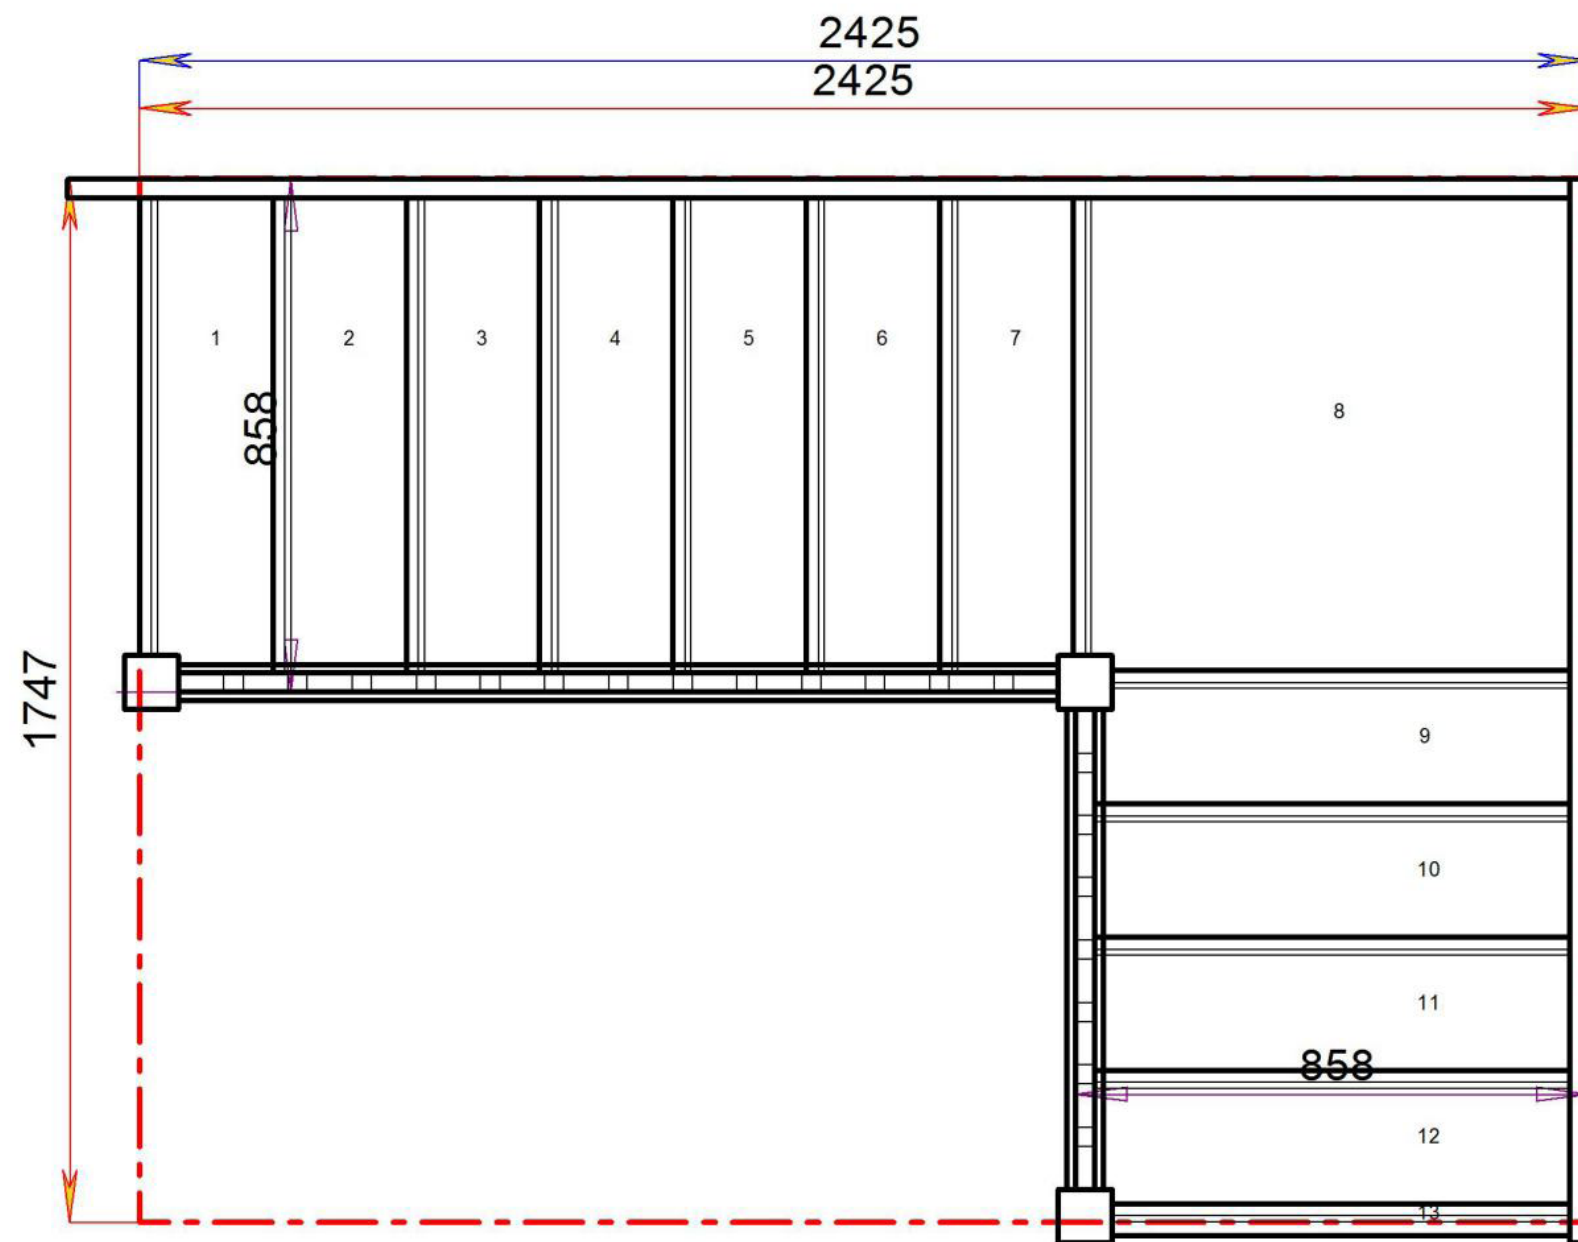


Stair:S7QL4N-RH-HR



Floor to floor height


2600.000 mm



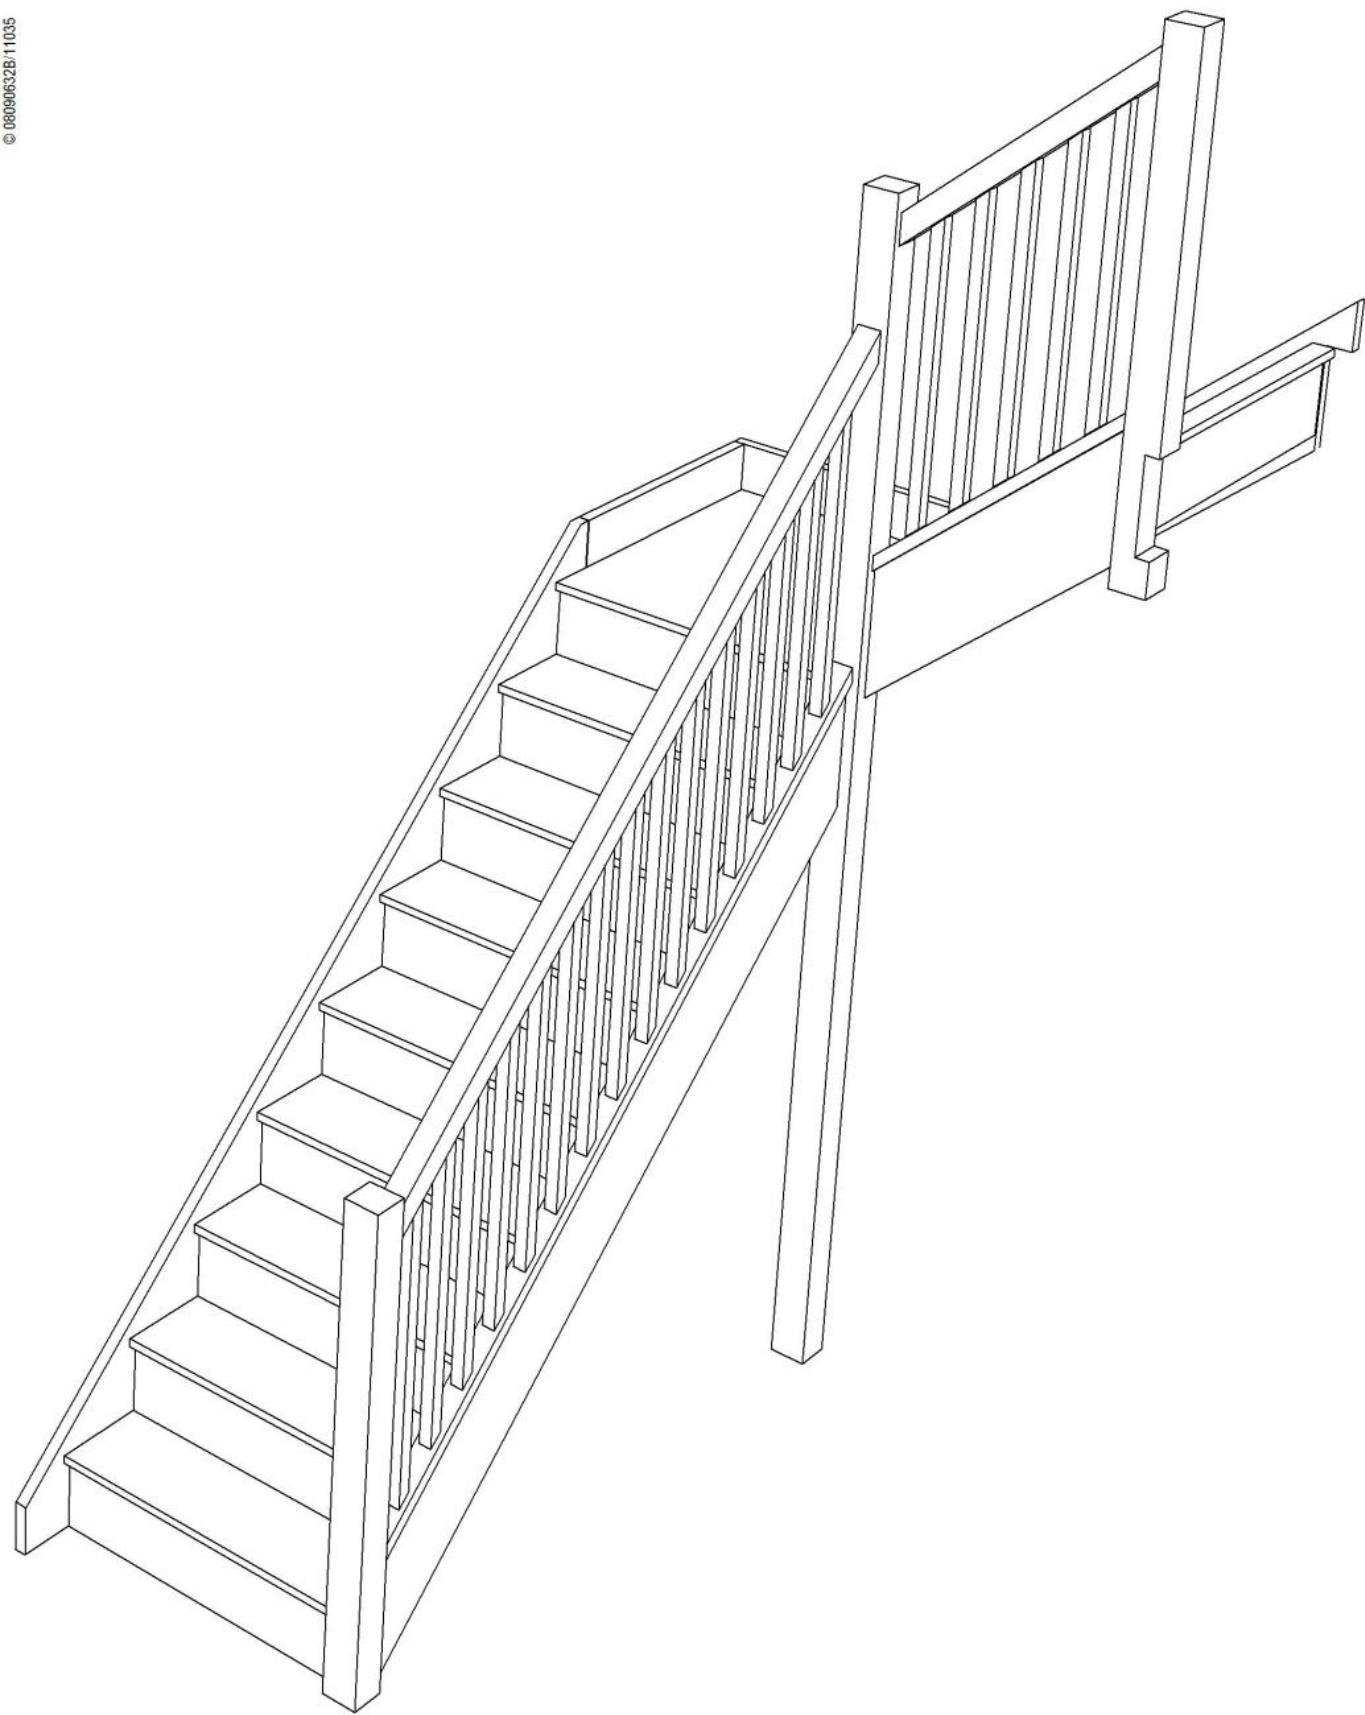

Stair Layouts-QL

S8QL3N-RH-HR

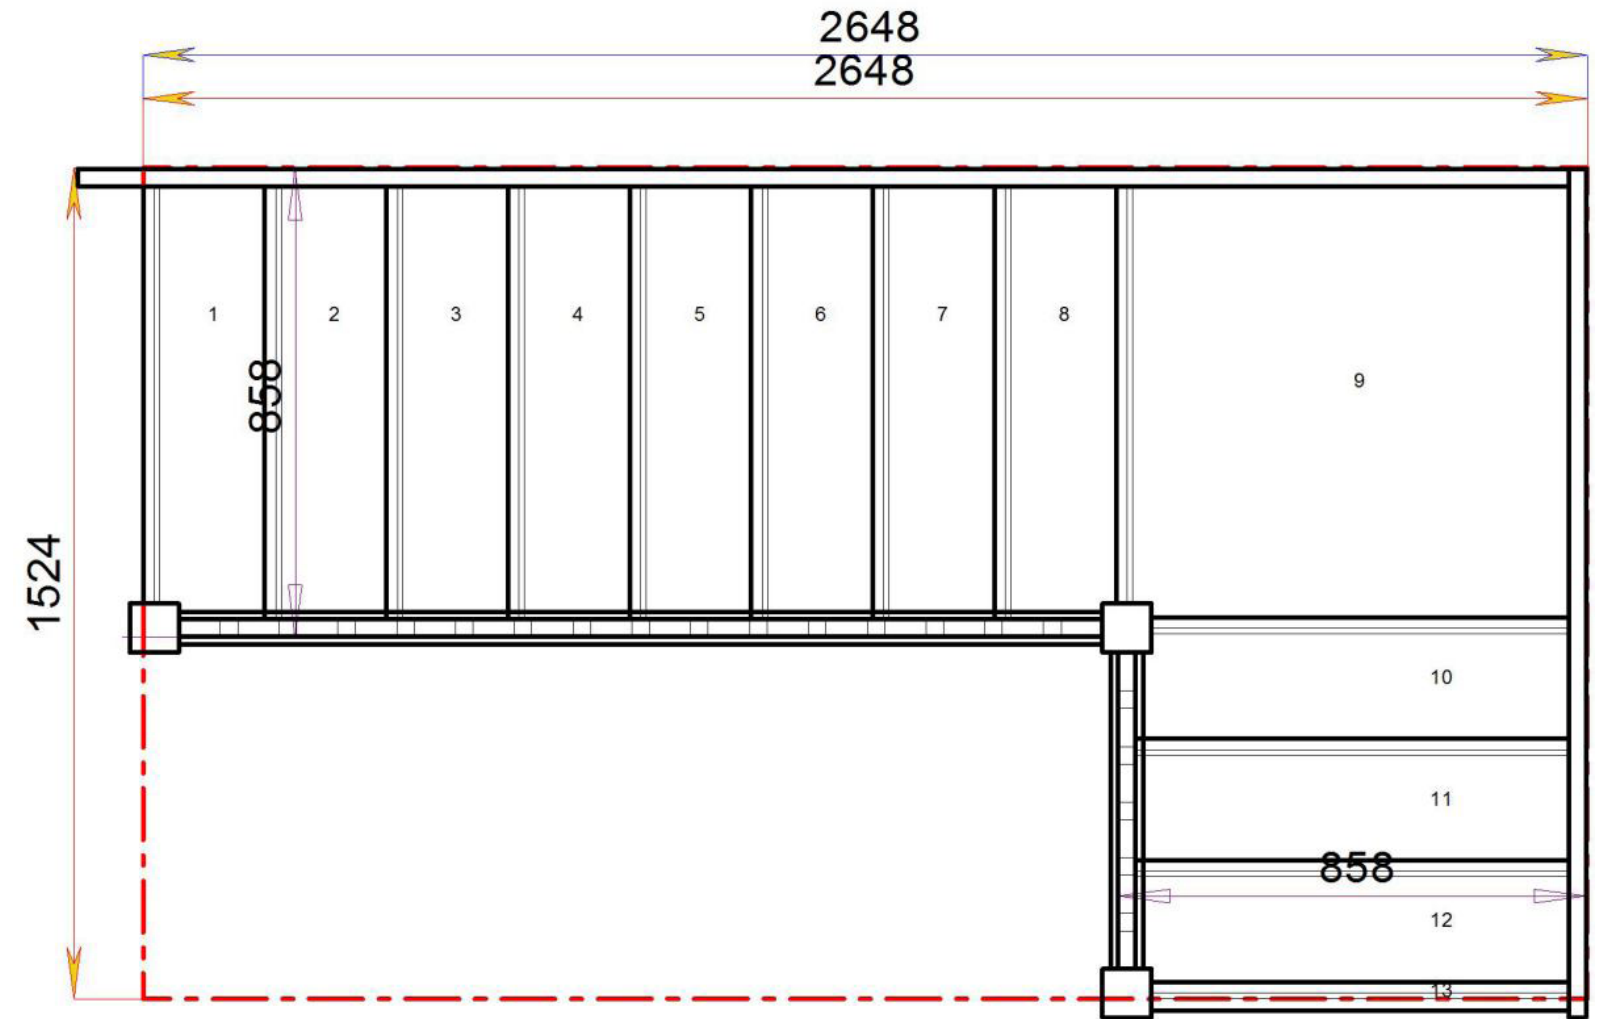

Stair:S8QL3N-RH-HR





Floor to floor height

2600.000 mm



Stair Layouts-QL

S9QL2N-RH-HR

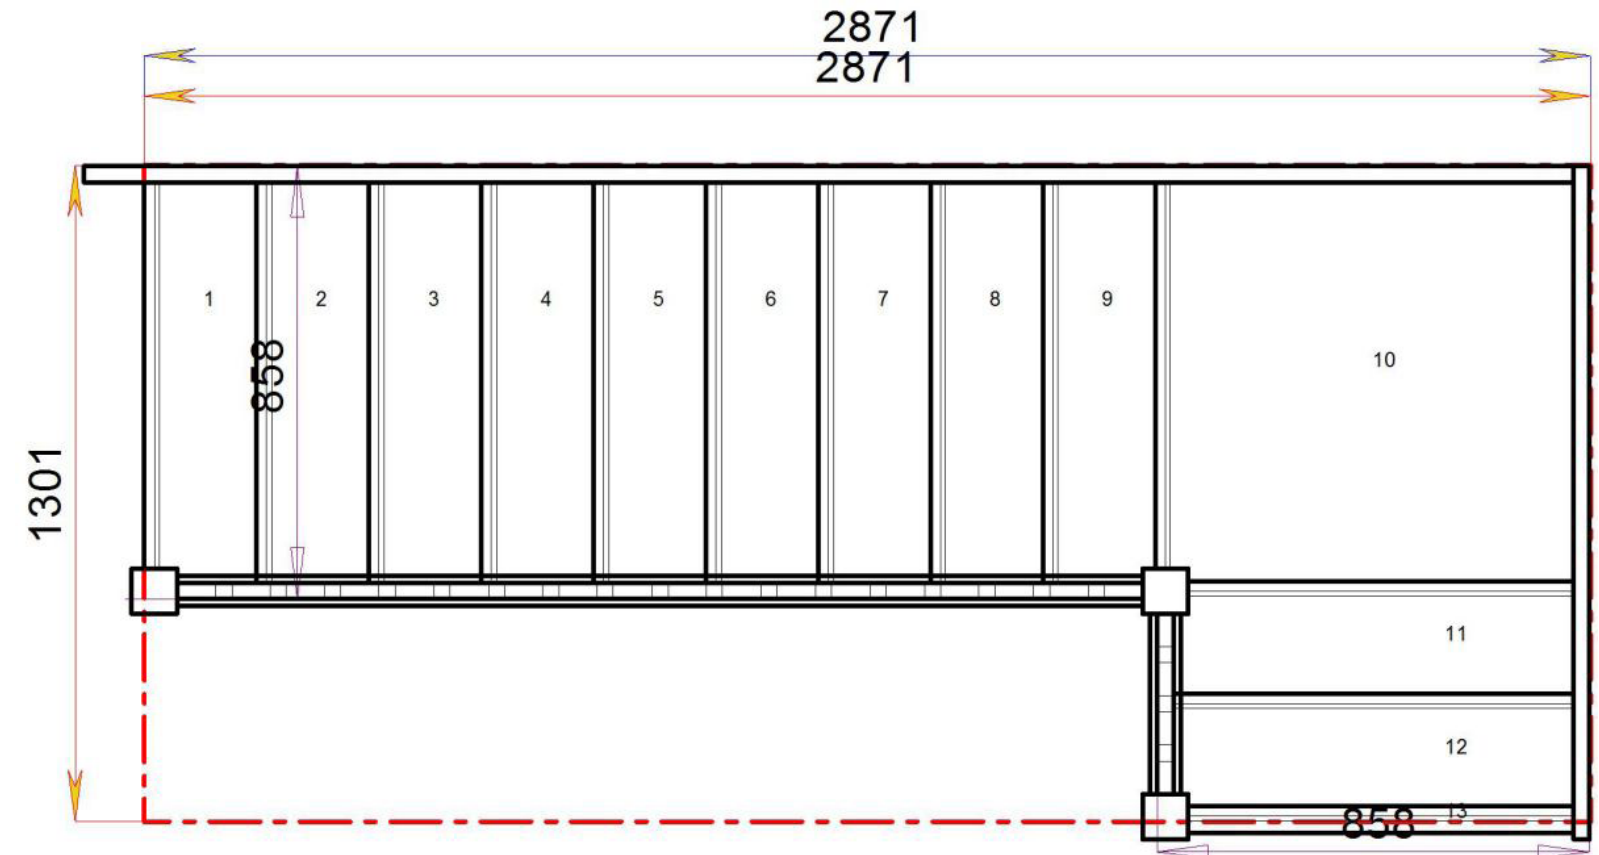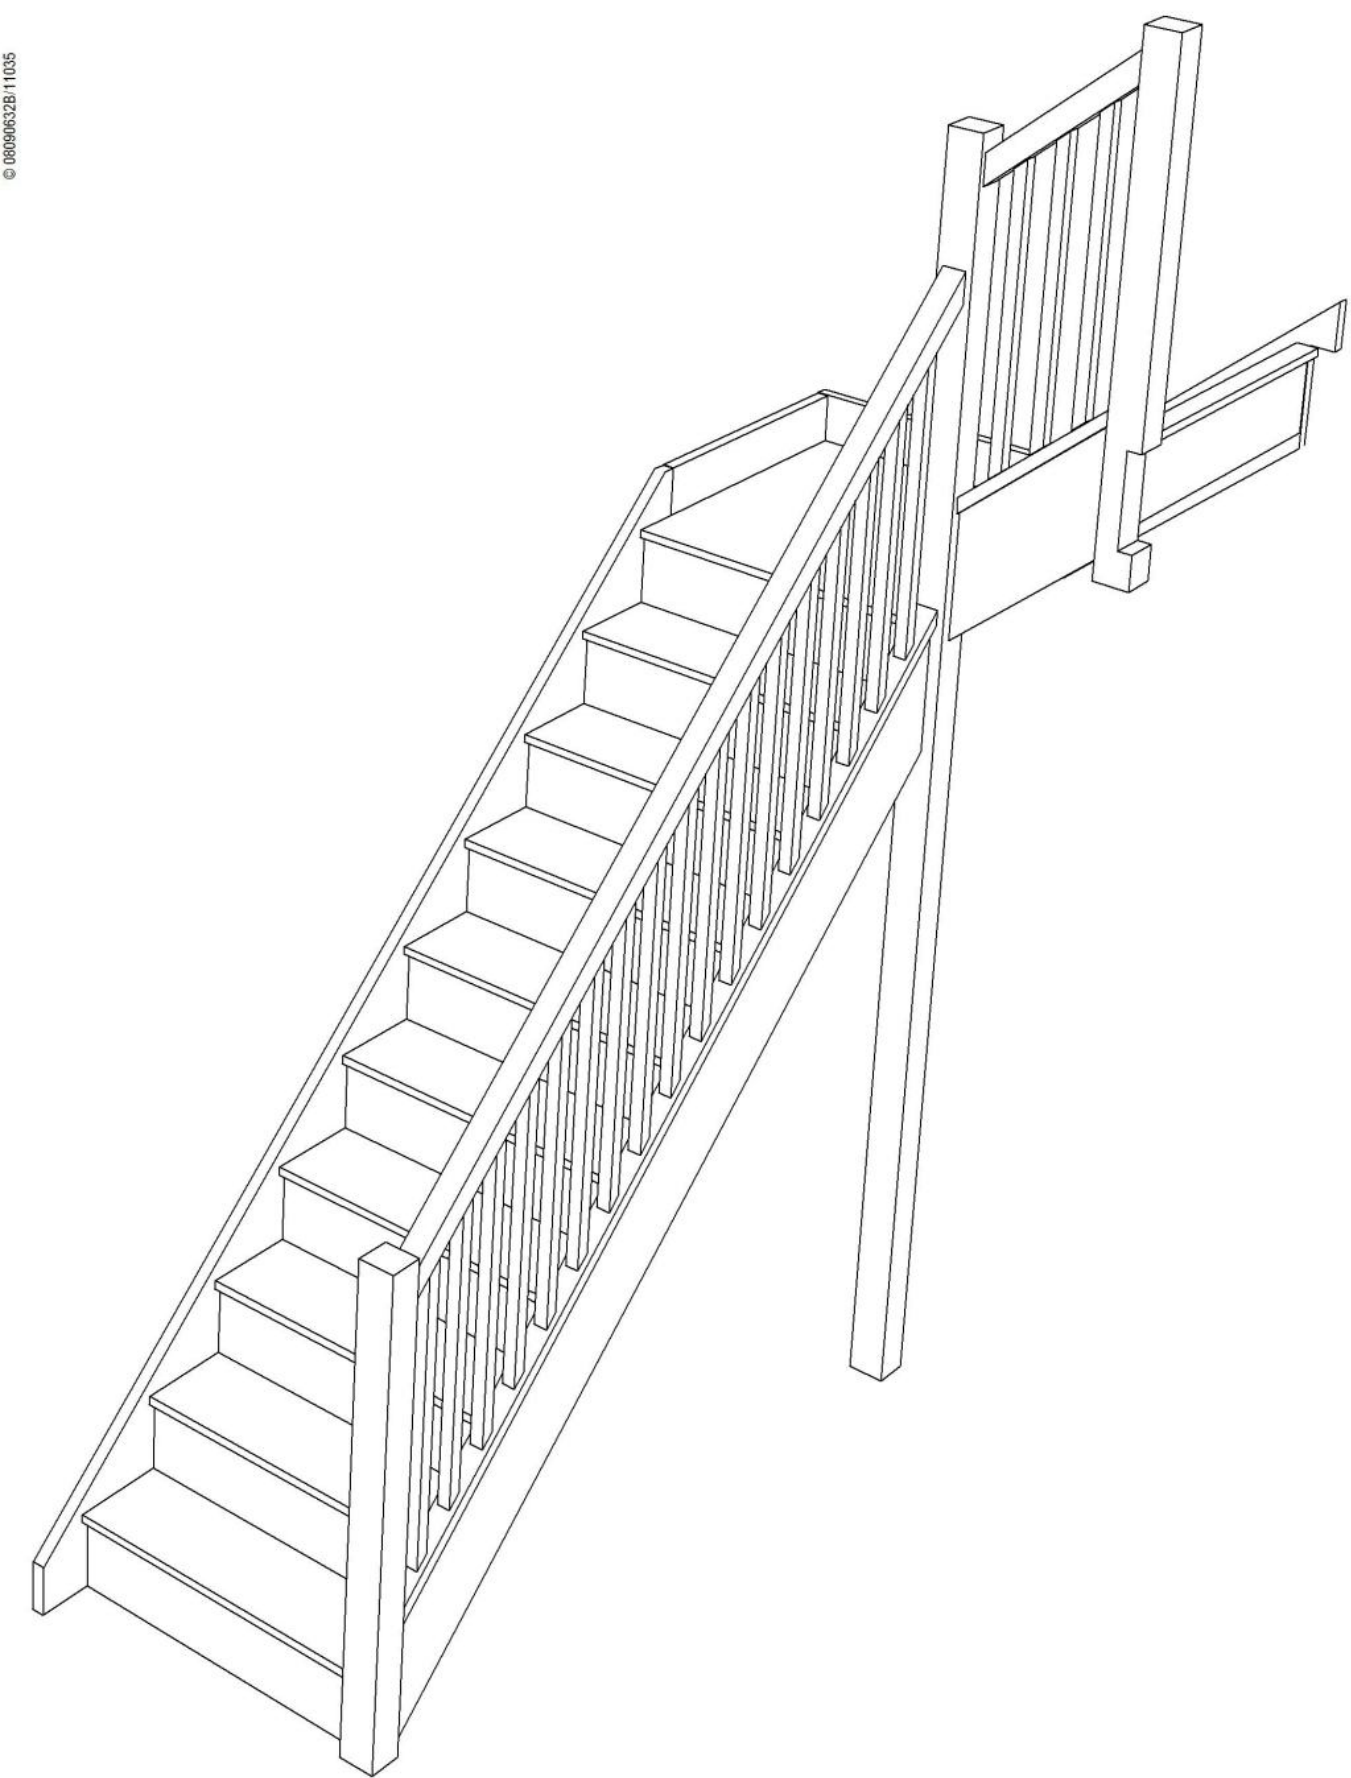


Stair:S9QL2N-RH-HR



Floor to floor height


2600.000 mm



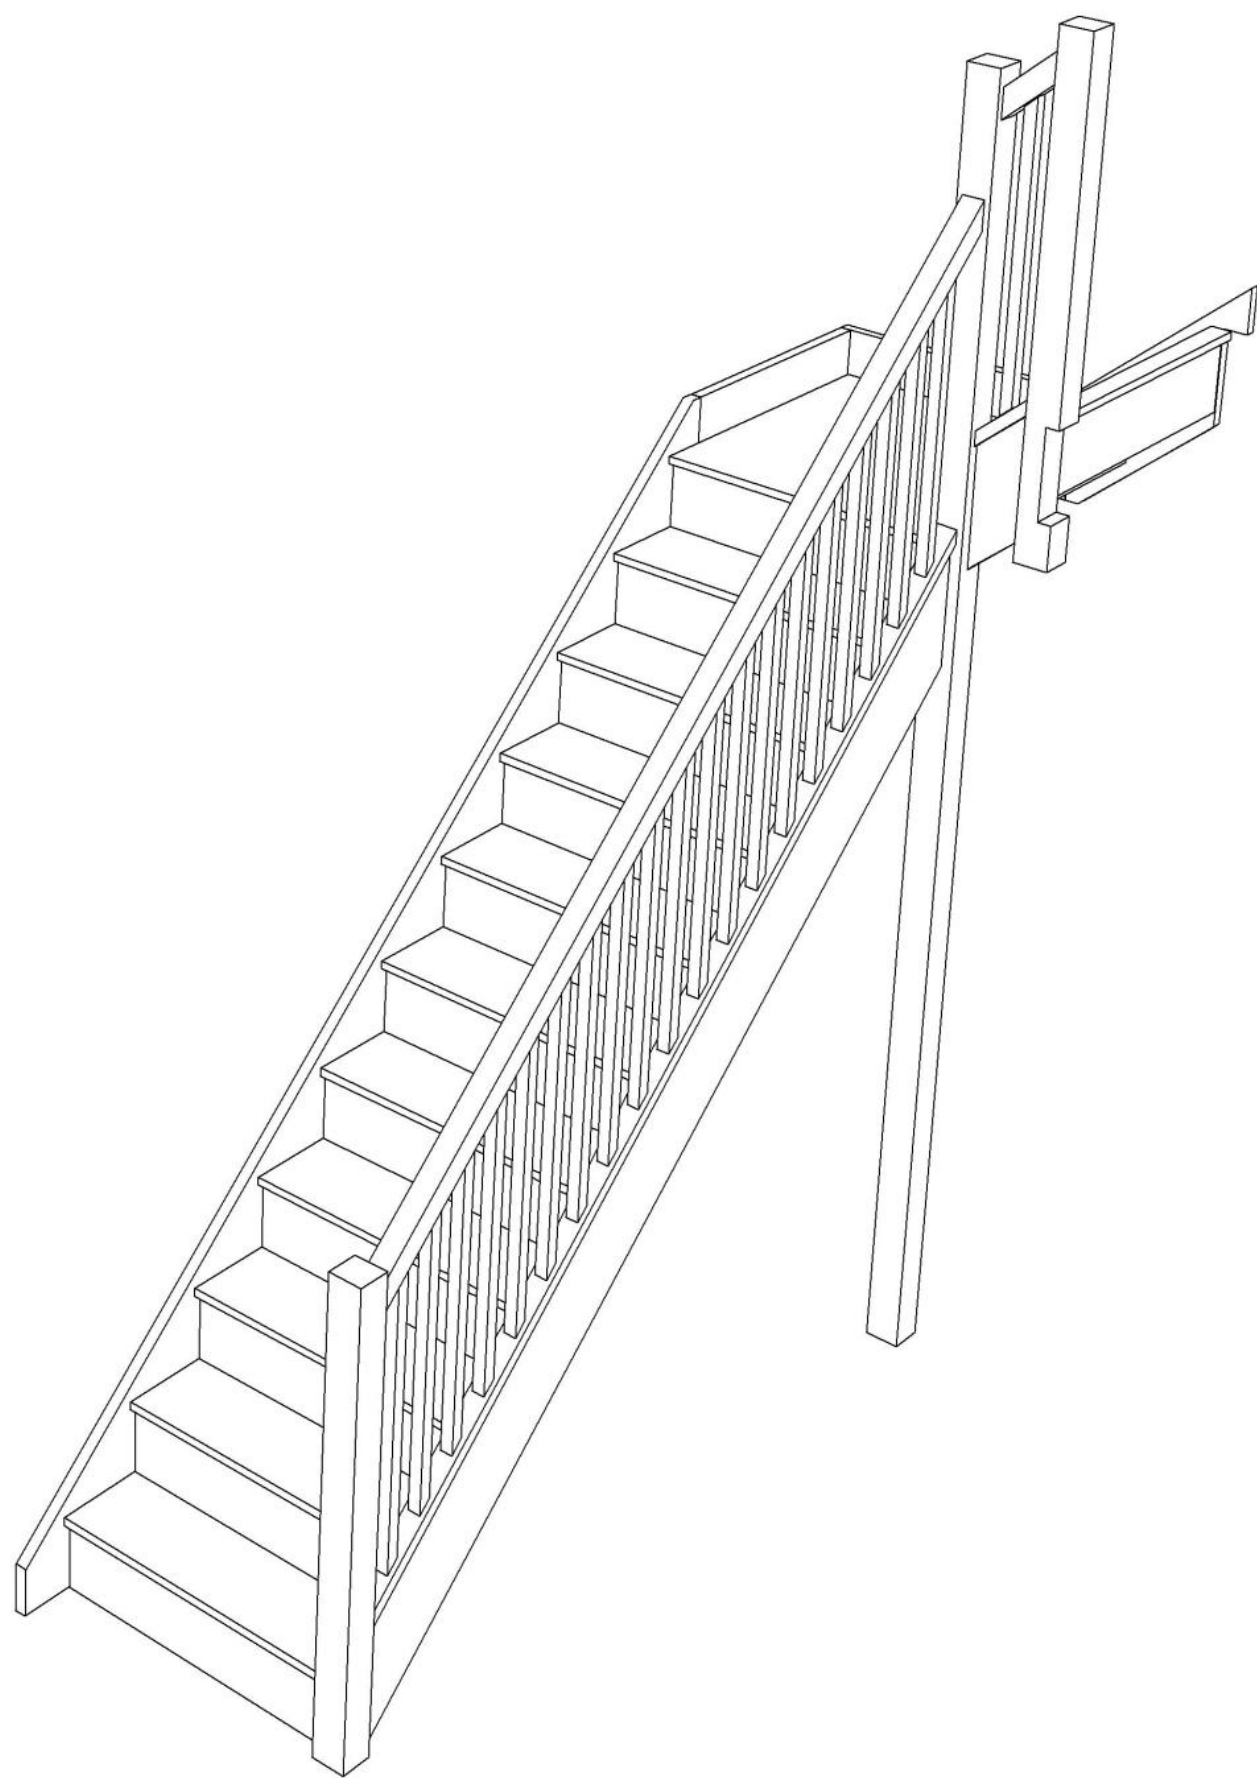

Stair Layouts-QL

S10QL1N-RH-HR

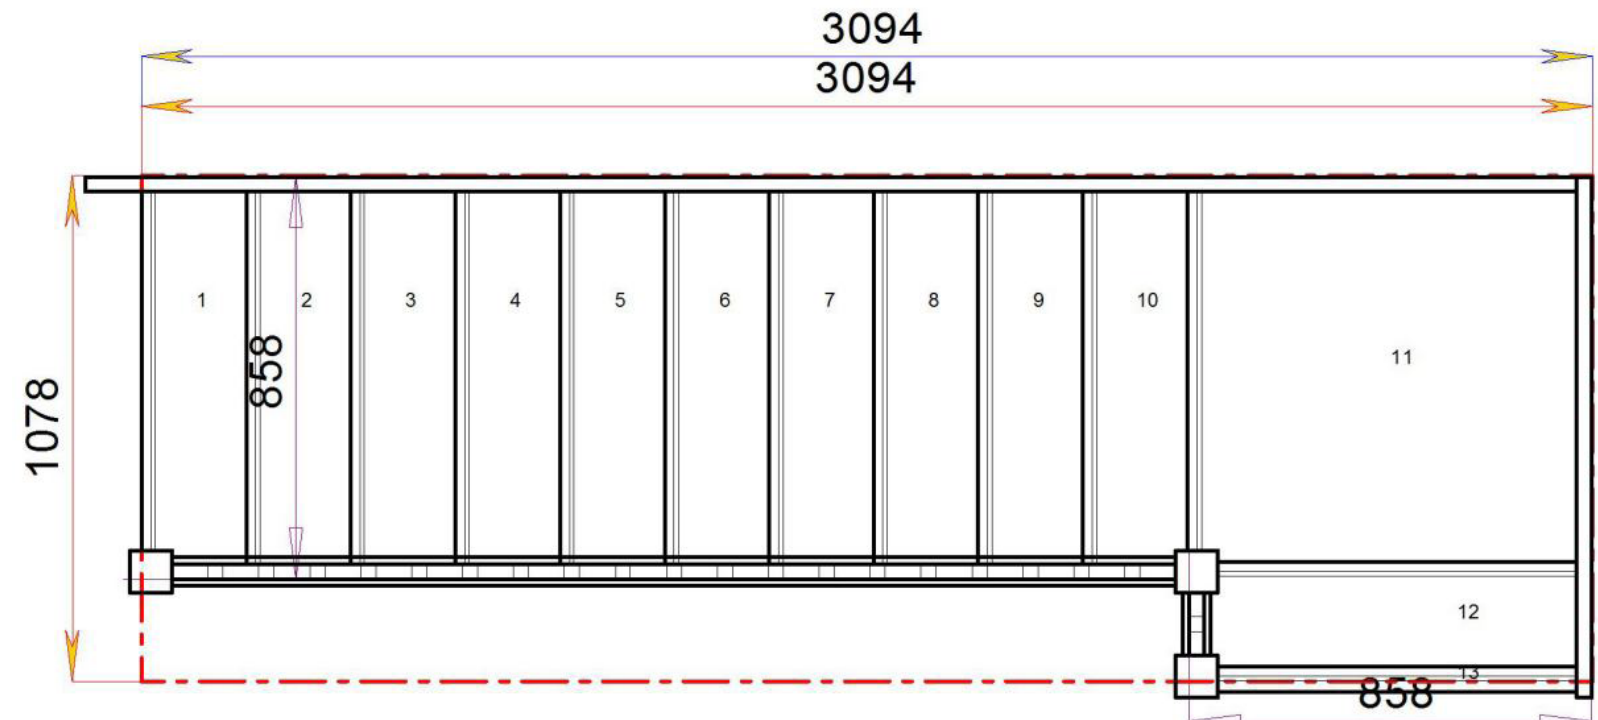


Stair:S10QL1N-RH-HR



Floor to floor height


2600.000 mm



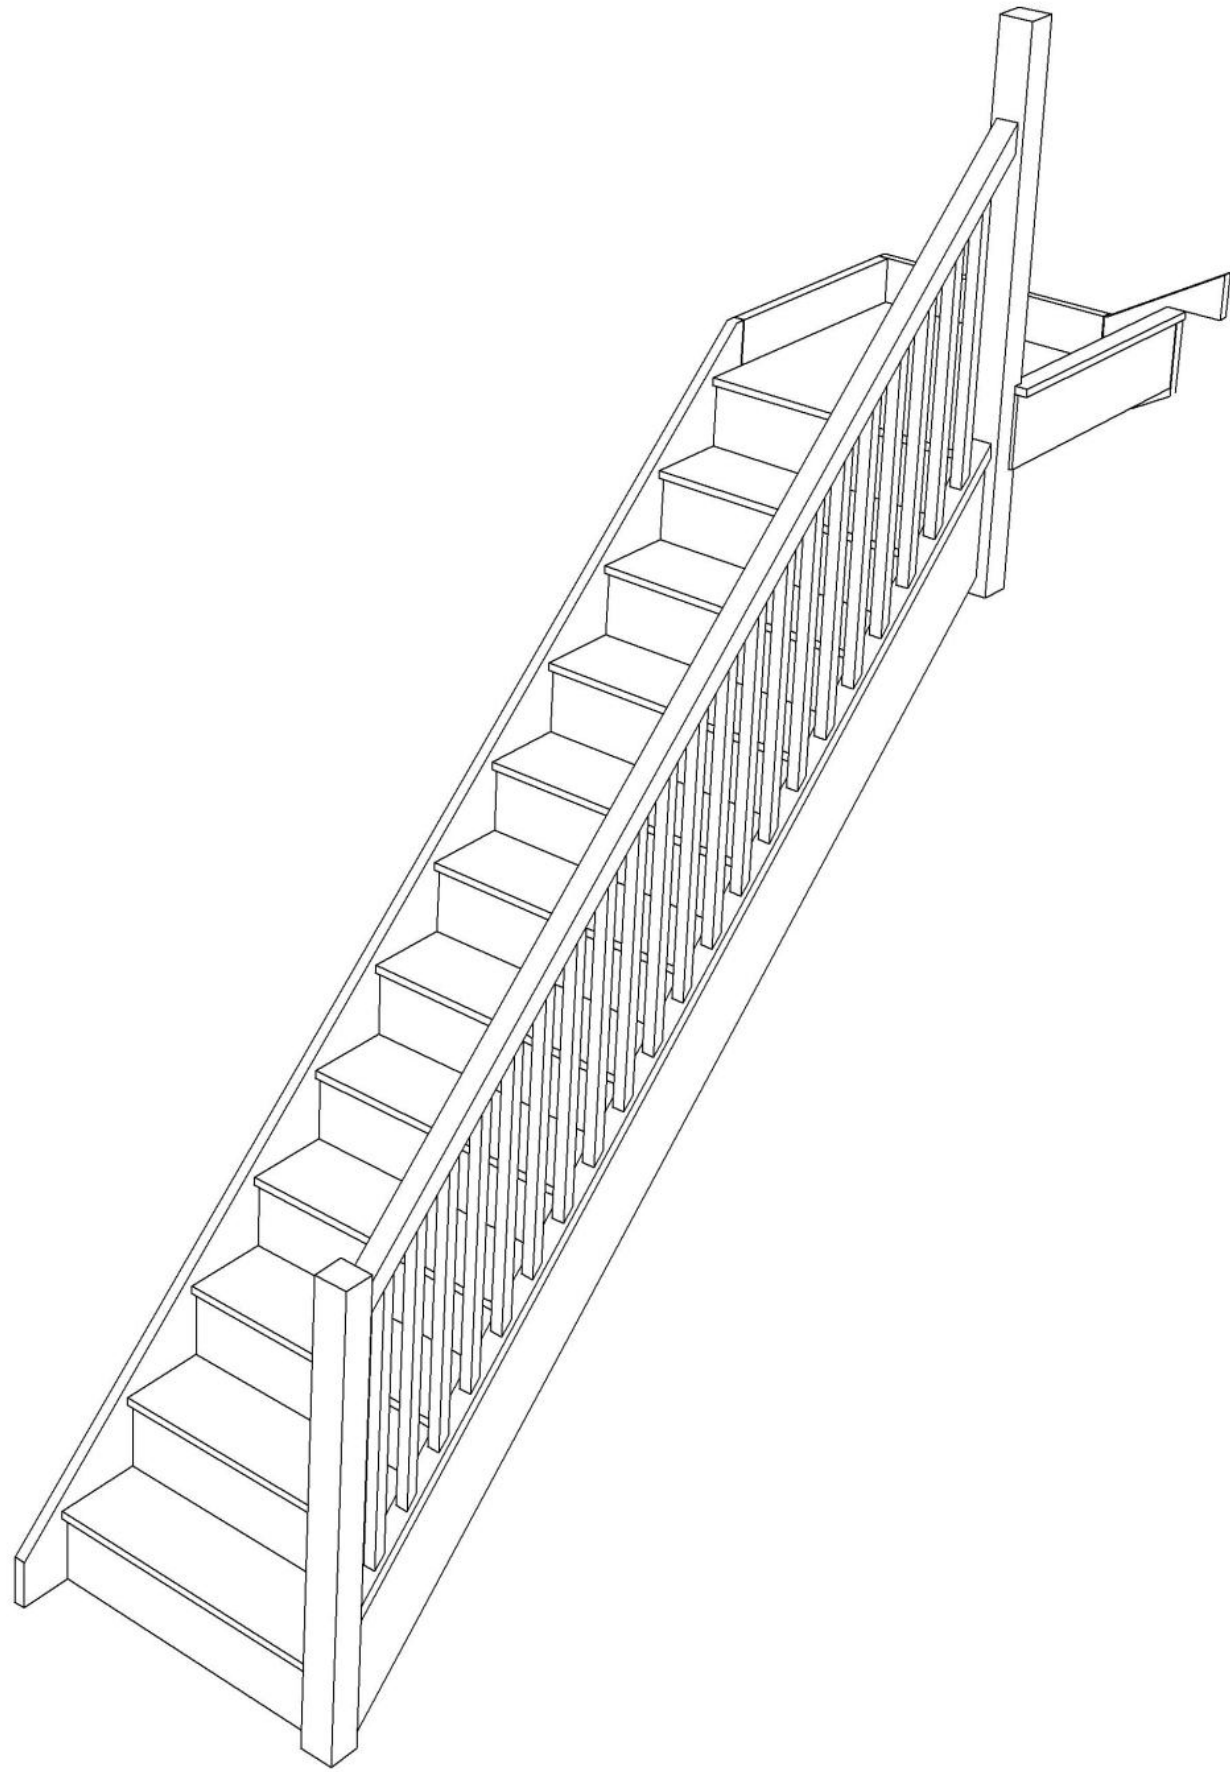

Stair Layouts-QL

S11QLN-RH-HR

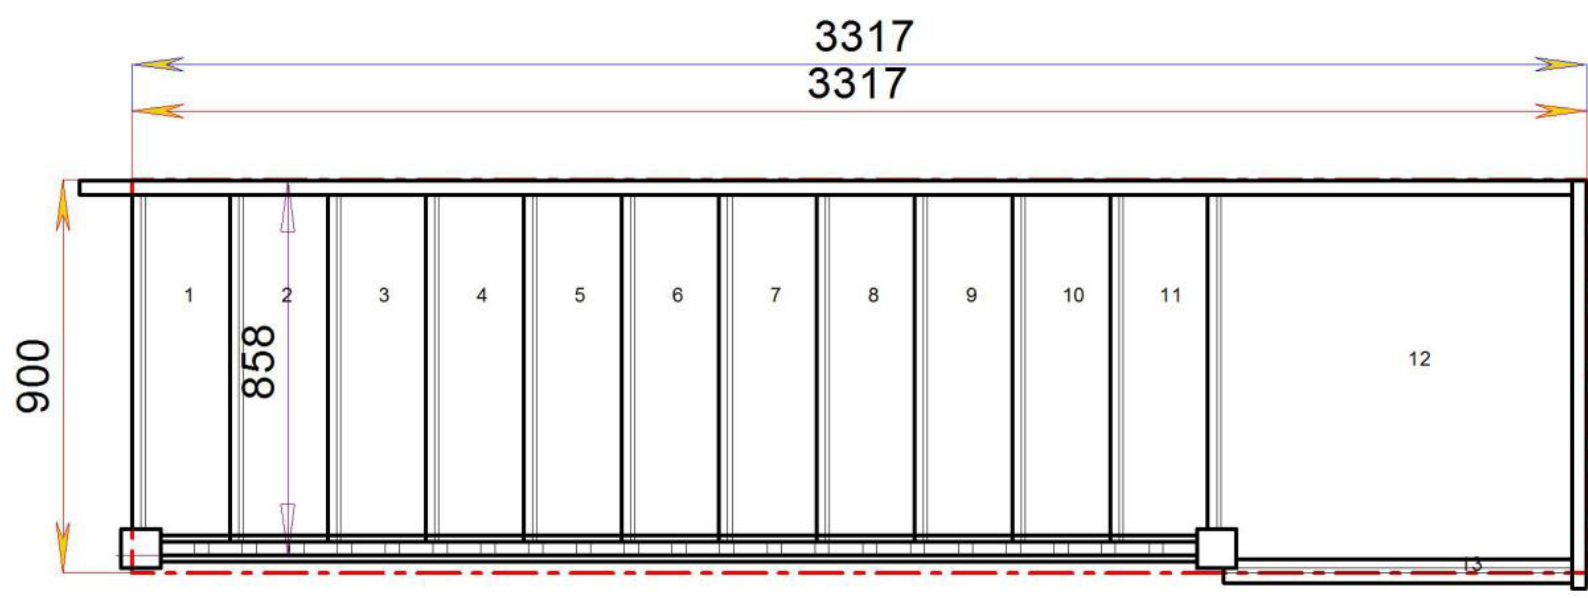

Stair:S11QLN-RH-HR



Floor to floor height

2600.000 mm

