



STAIRPLAN


Right Hand Single Winder Staircases - Plan Layouts - With Handrails (3 Kite Winder)

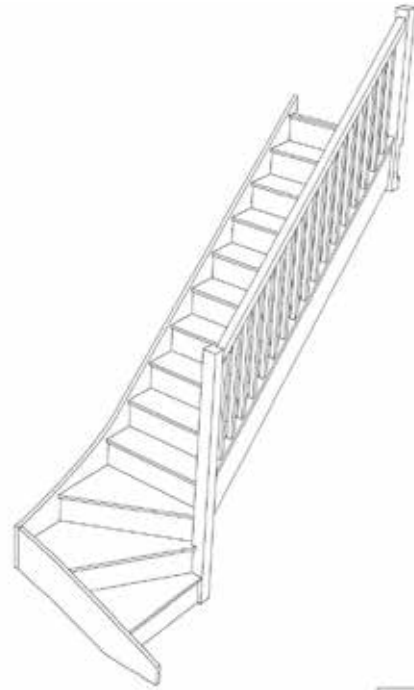


Stair:SW39N-RH-HR

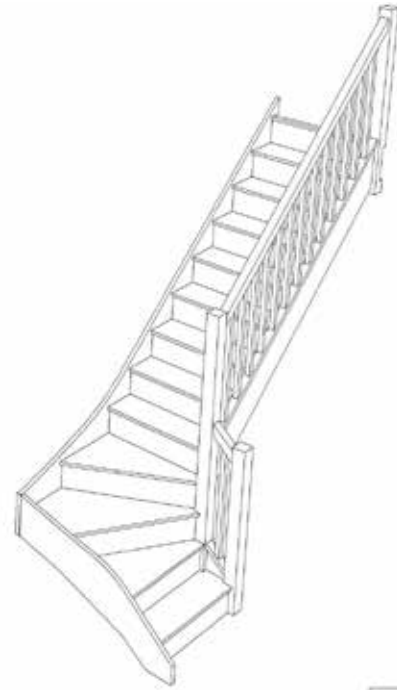


Stair:S1W38N-RH-HR

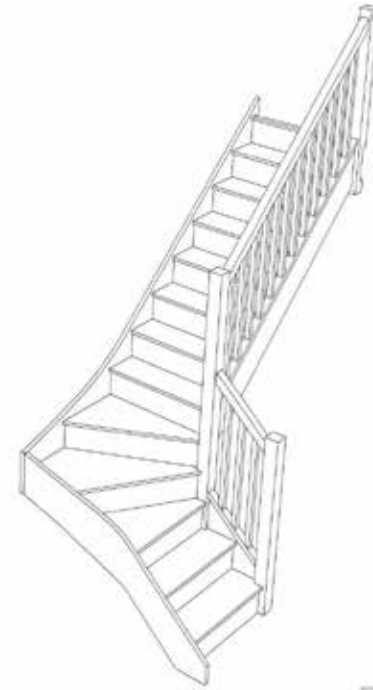


Stair:S2W37N-RH-HR

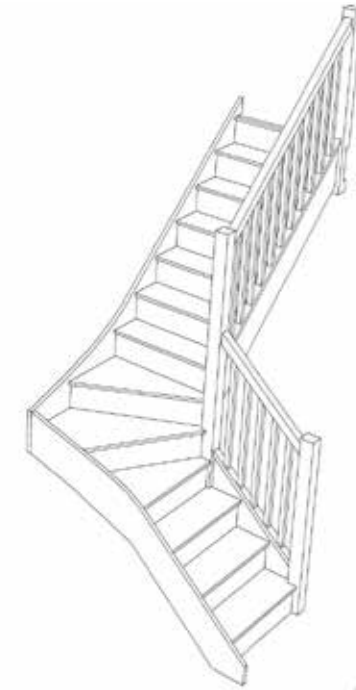


Stair:S3W36N-RH-HR

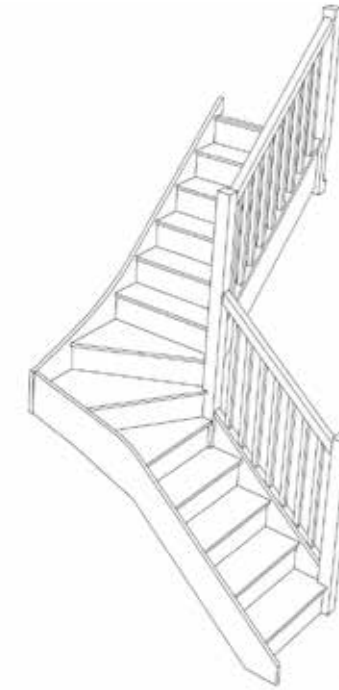


Stair:S4W35N-RH-HR

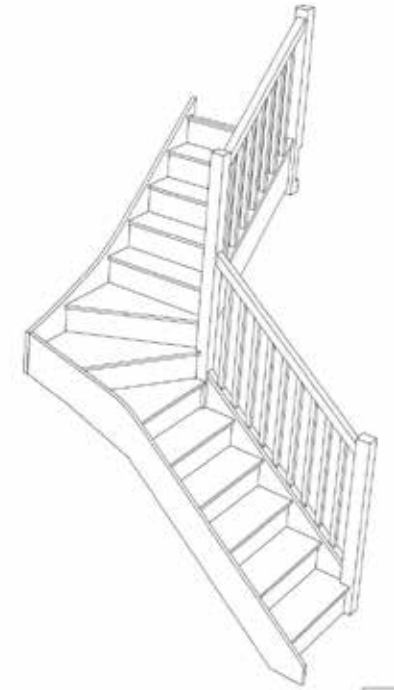


Stair:S5W34N-RH-HR

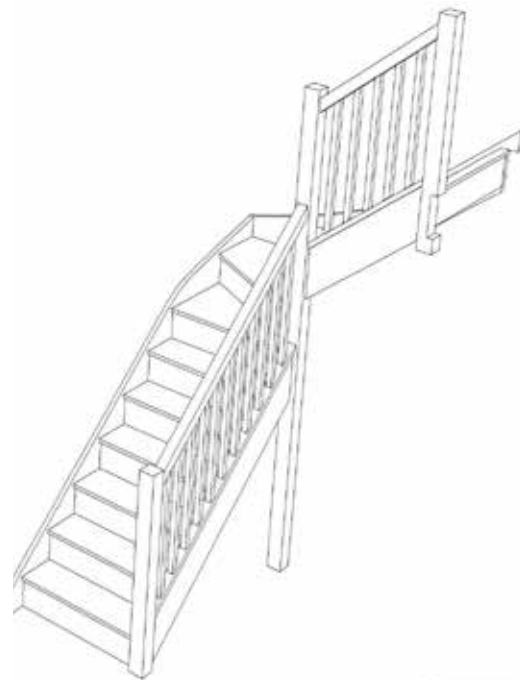


Stair:S6W33N-RH-HR

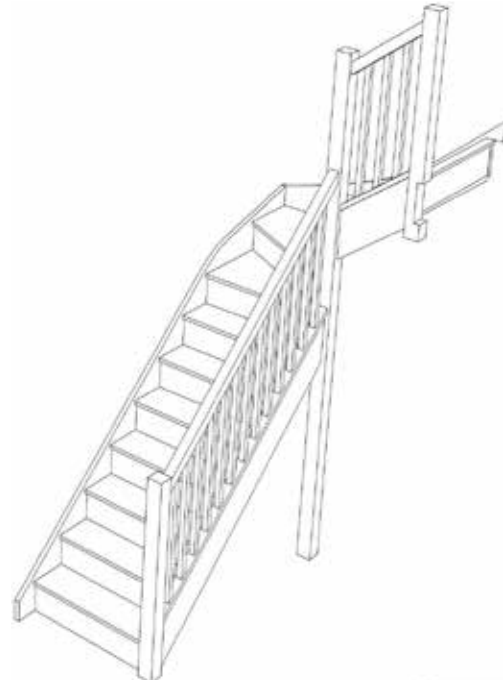

Stair:S7W32N-RH-HR

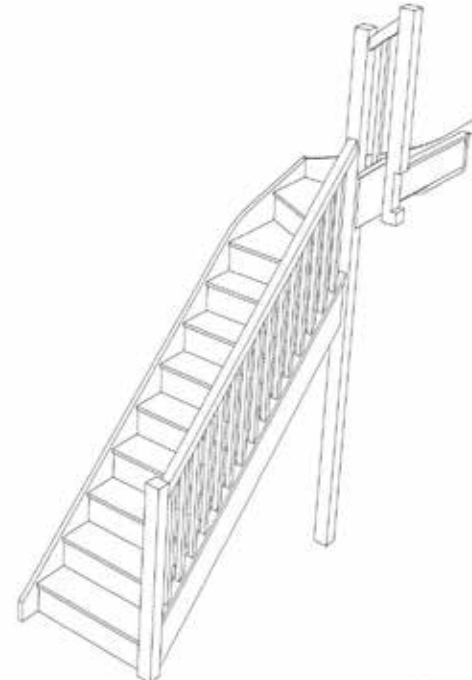

Stair:S8W31N-RH-HR

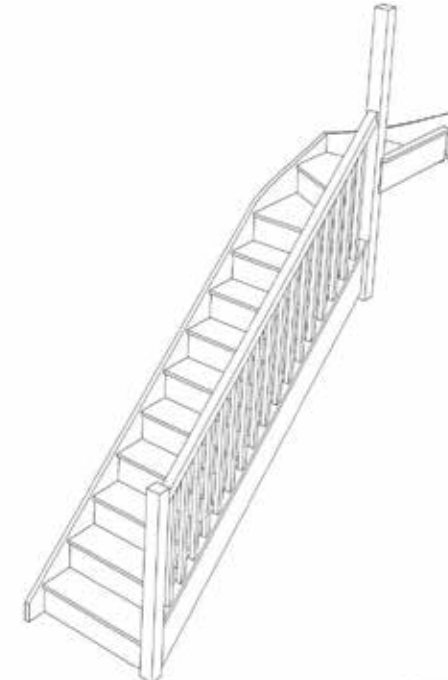


Stair:S9W3N-RH-HR



Standard Width Trade Range Models can be [ordered online](#), for all other [stair models](#) and custom sizing contact us for a quotation.

sales@stairplan.com
01952 608853

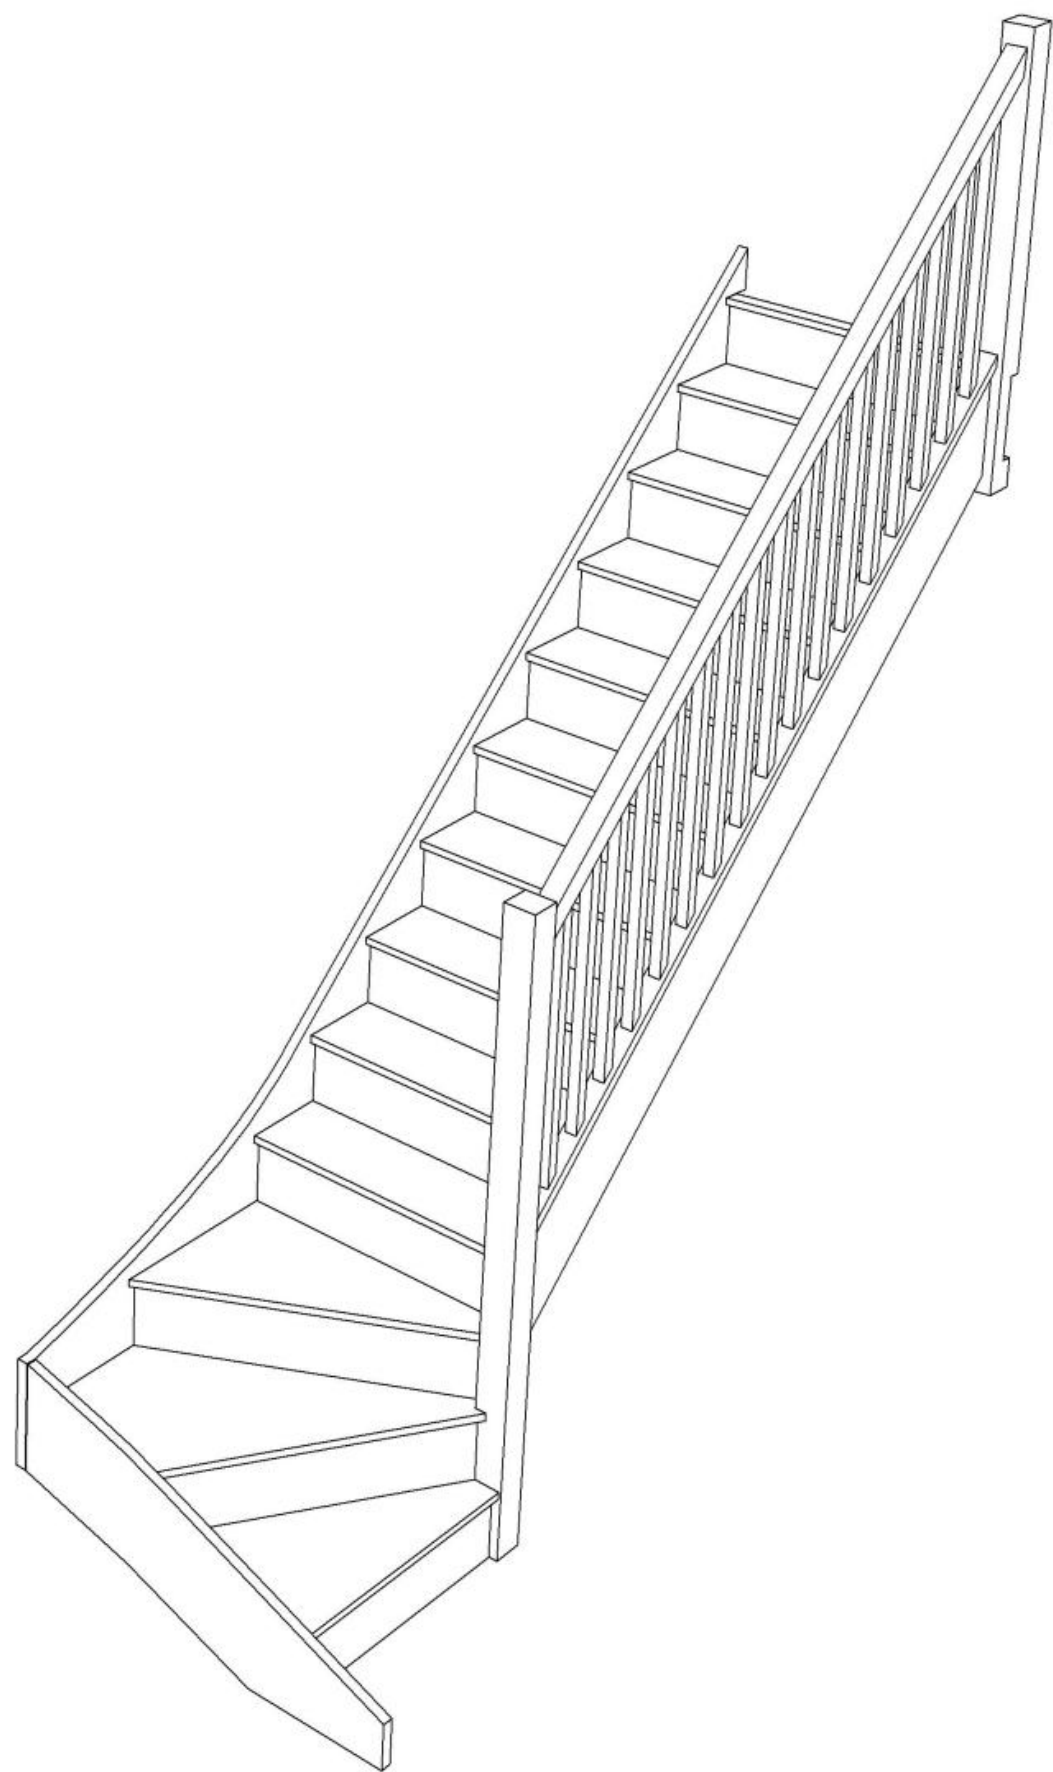


Stair:SW39N-RH-HR



Stair Layouts-SW-13



SW39N-RH-HR

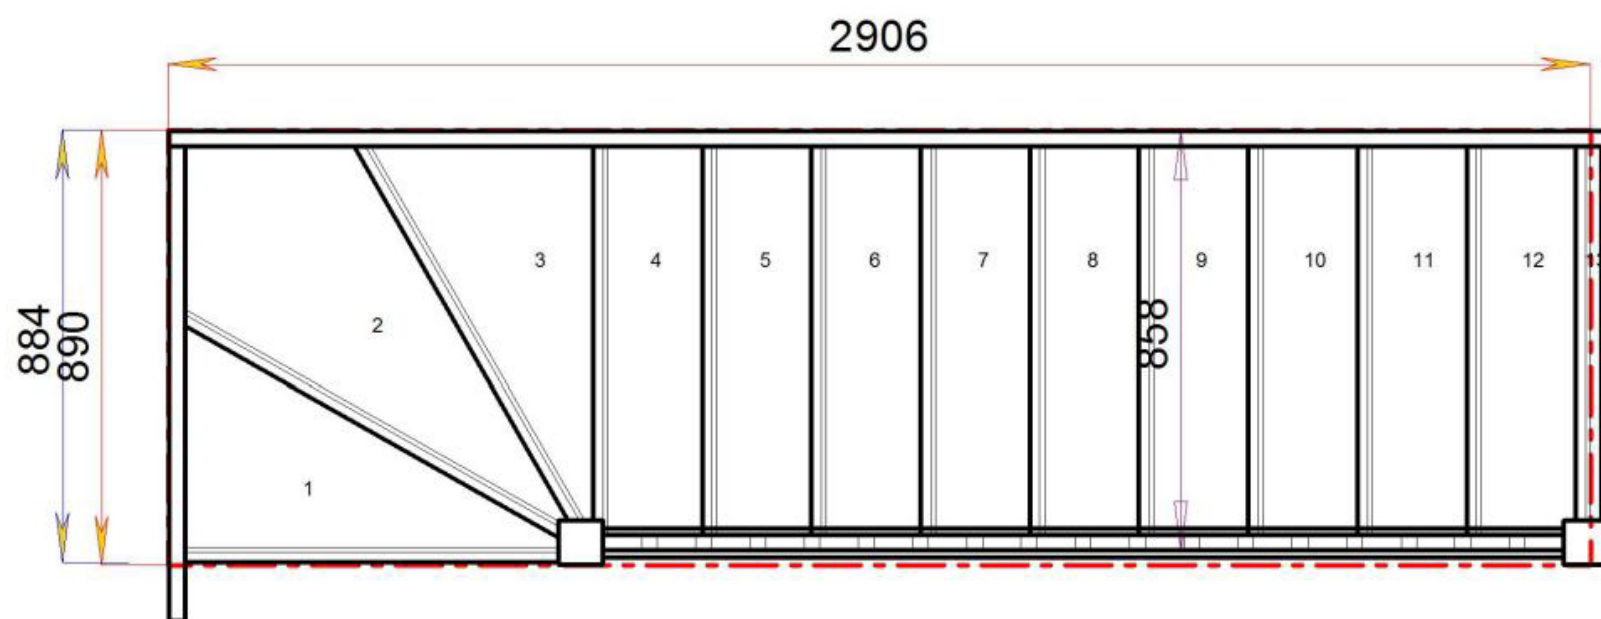

Floor to floor height

2600.000 mm



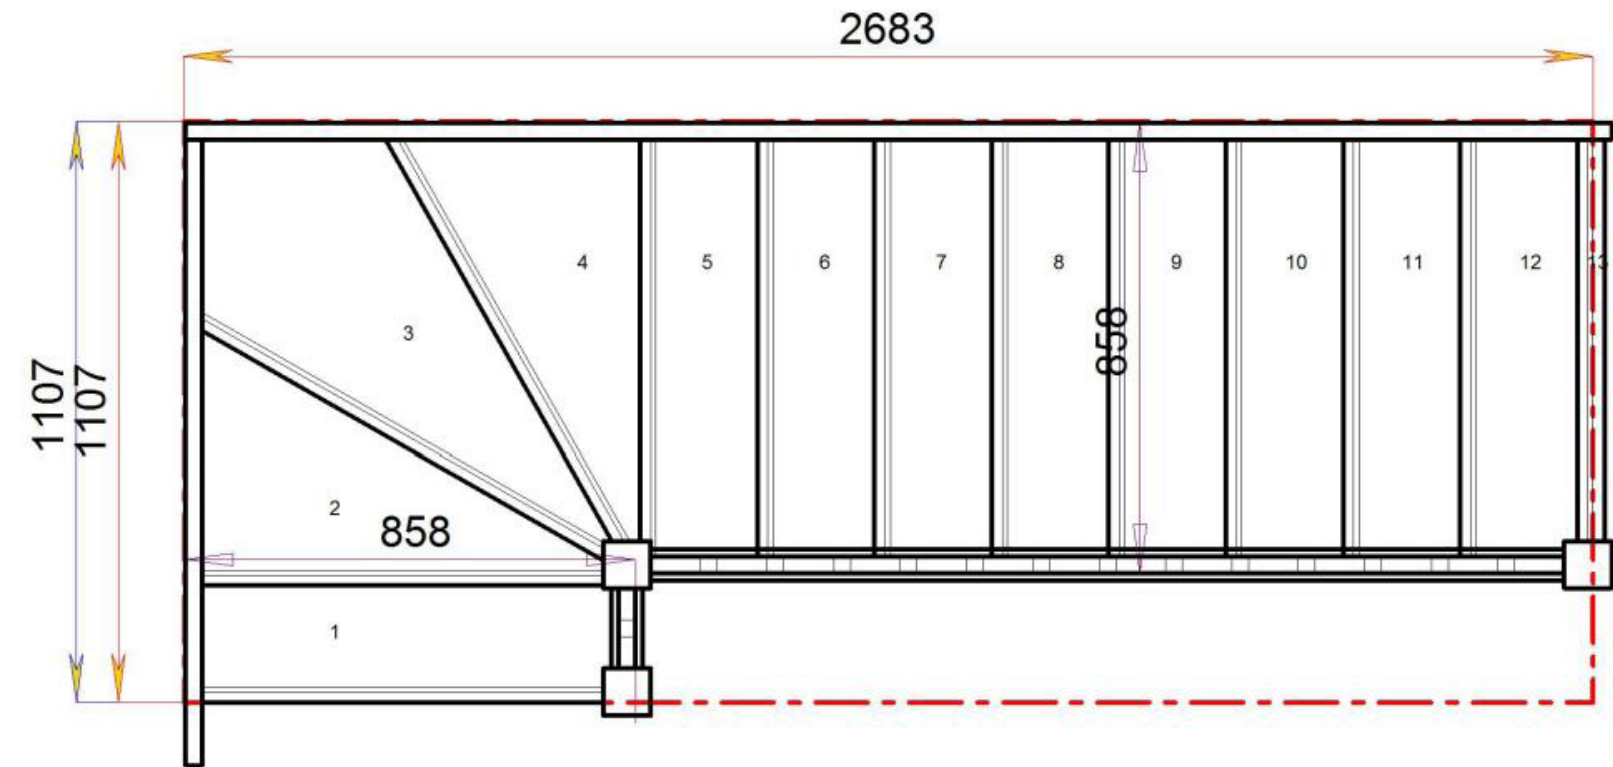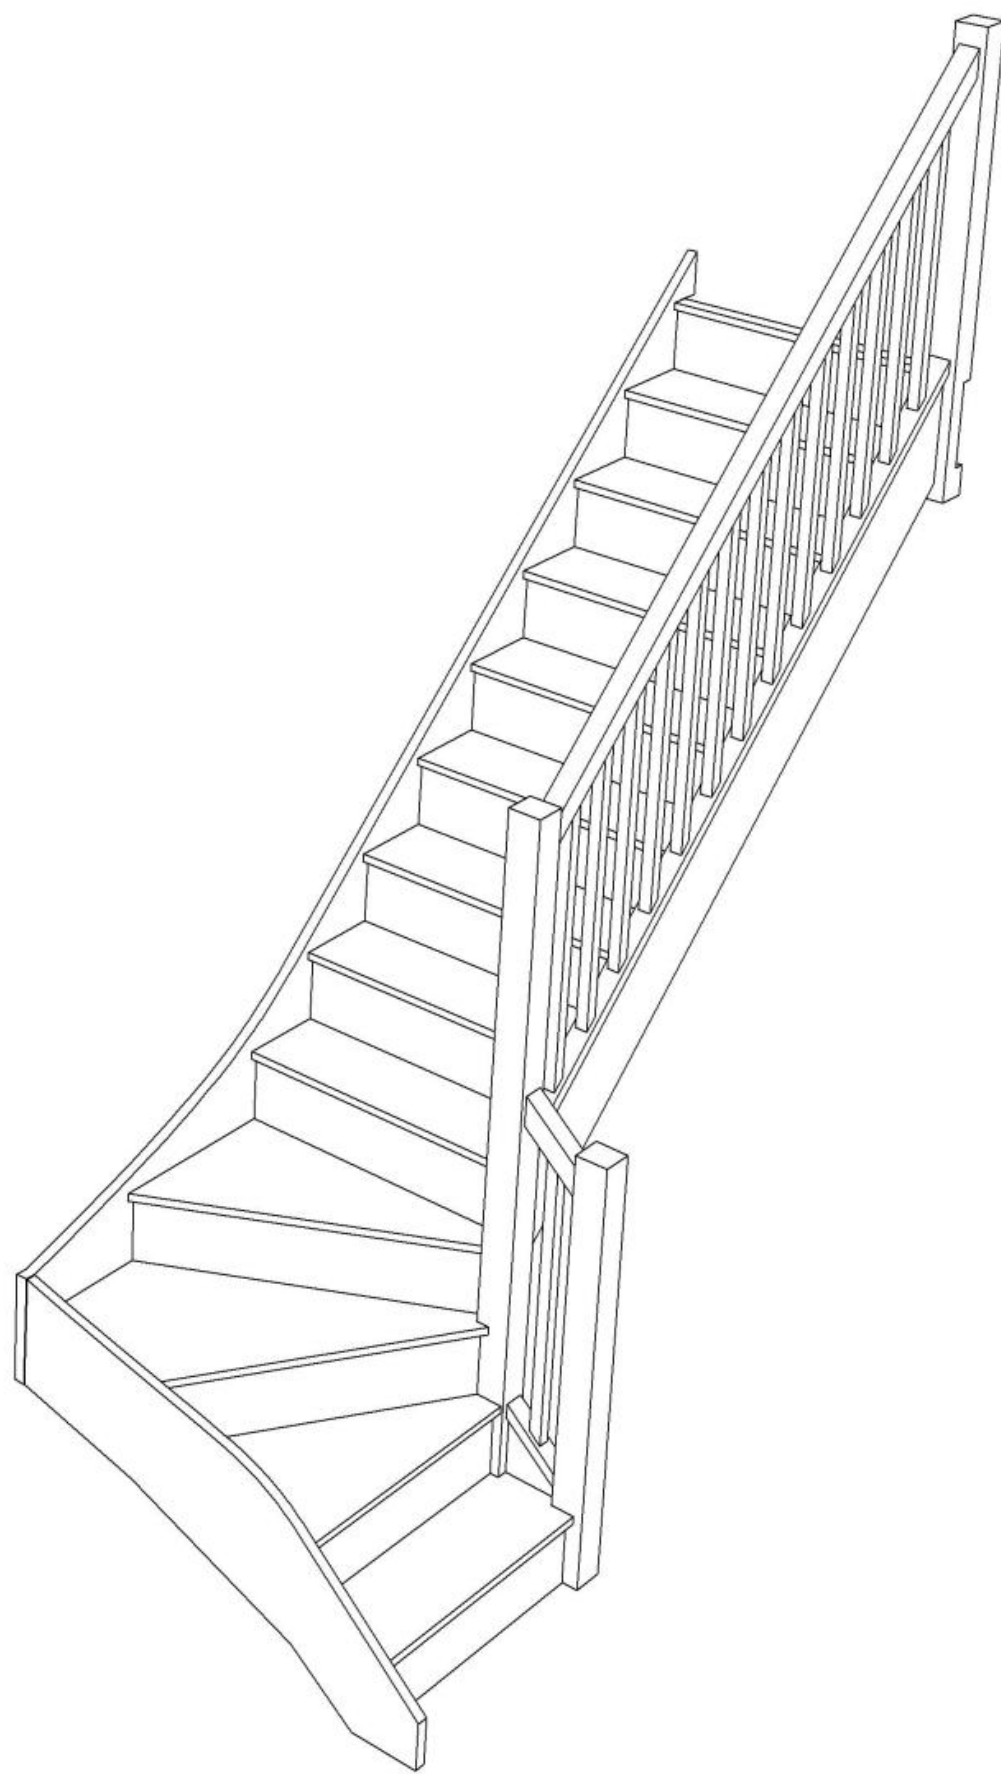


Stair:S1W38N-RH-HR



Floor to floor height


2600.000 mm



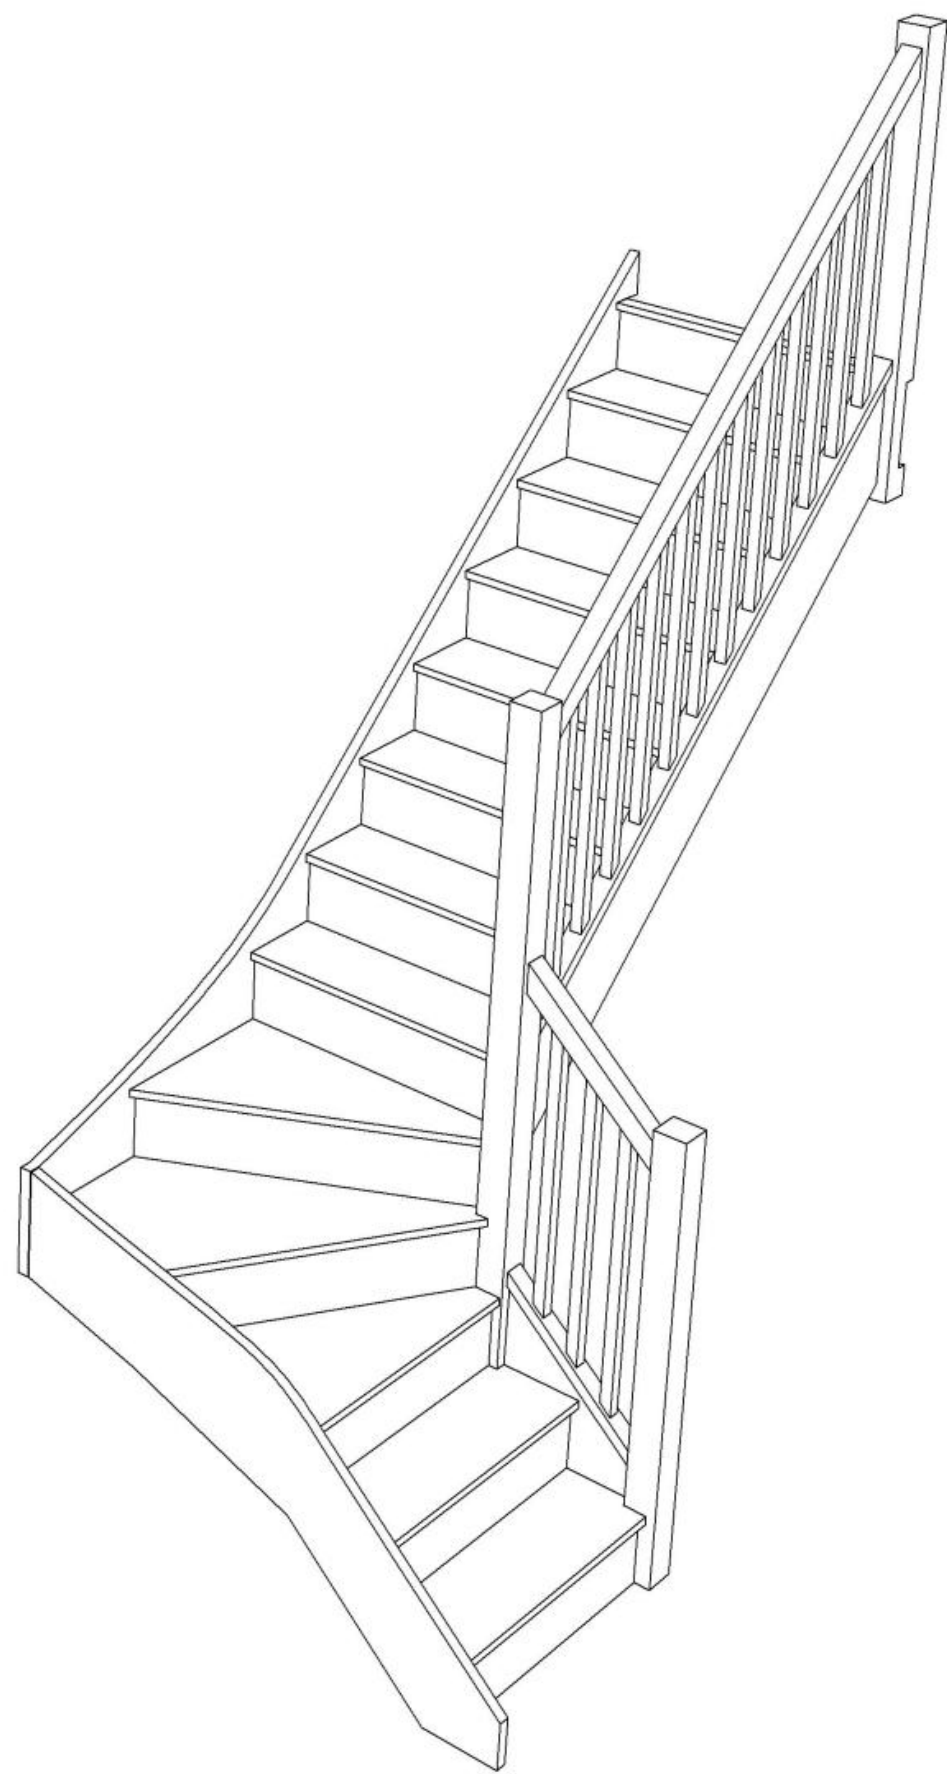

Stair Layouts-SW-13

S2W37N-RH-HR

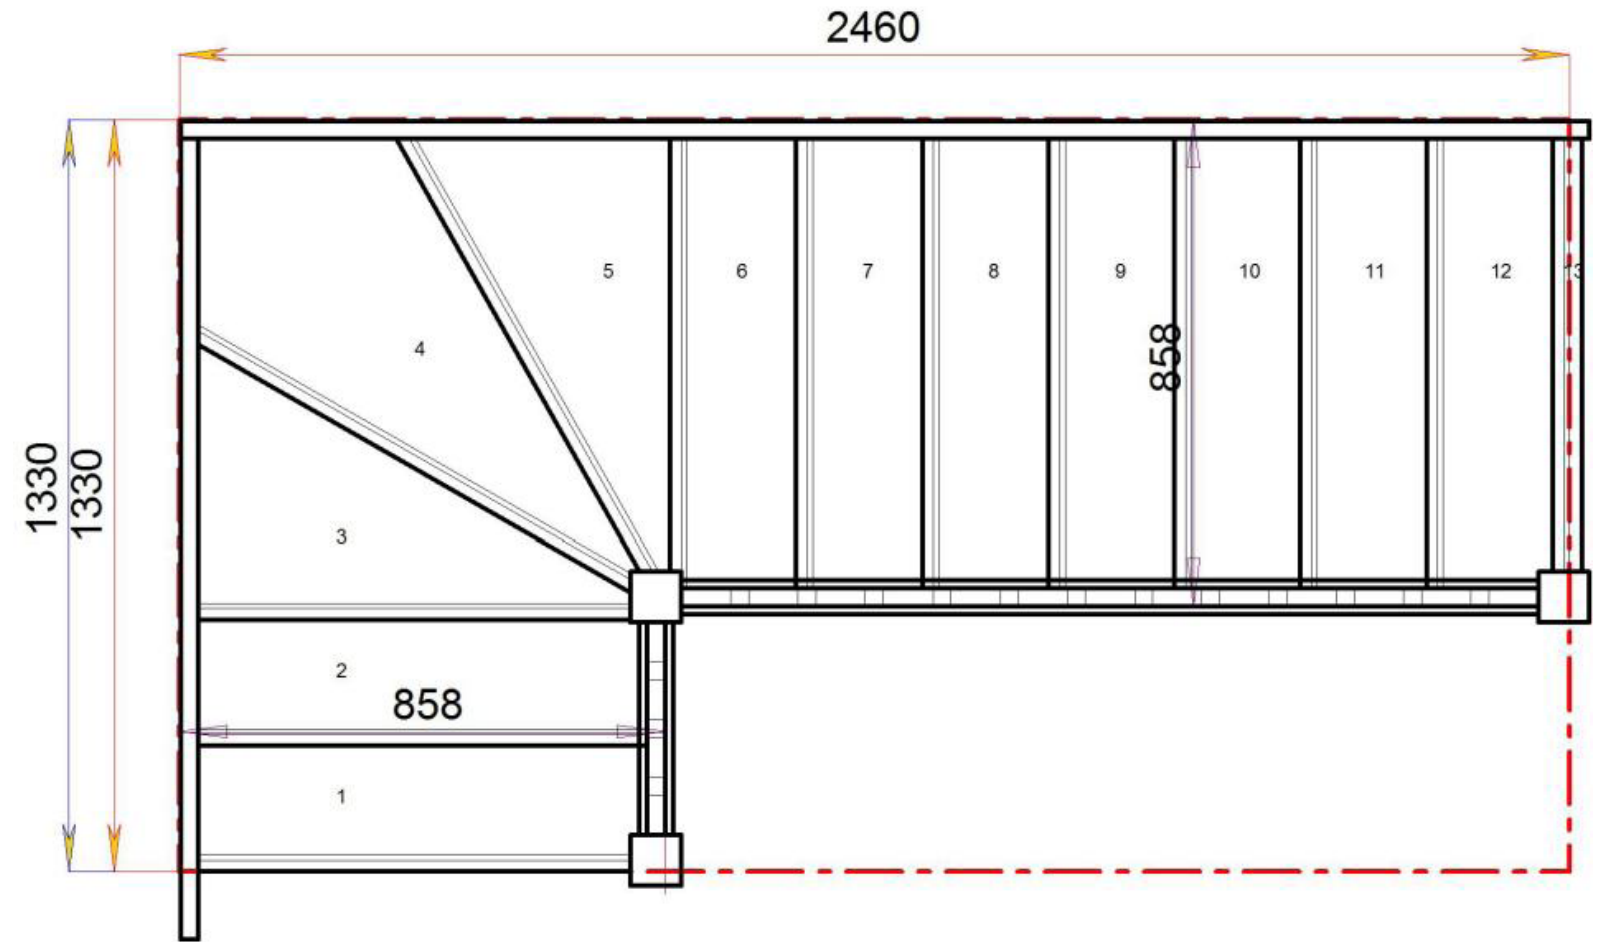


Stair:S2W37N-RH-HR



Floor to floor height


2600.000 mm



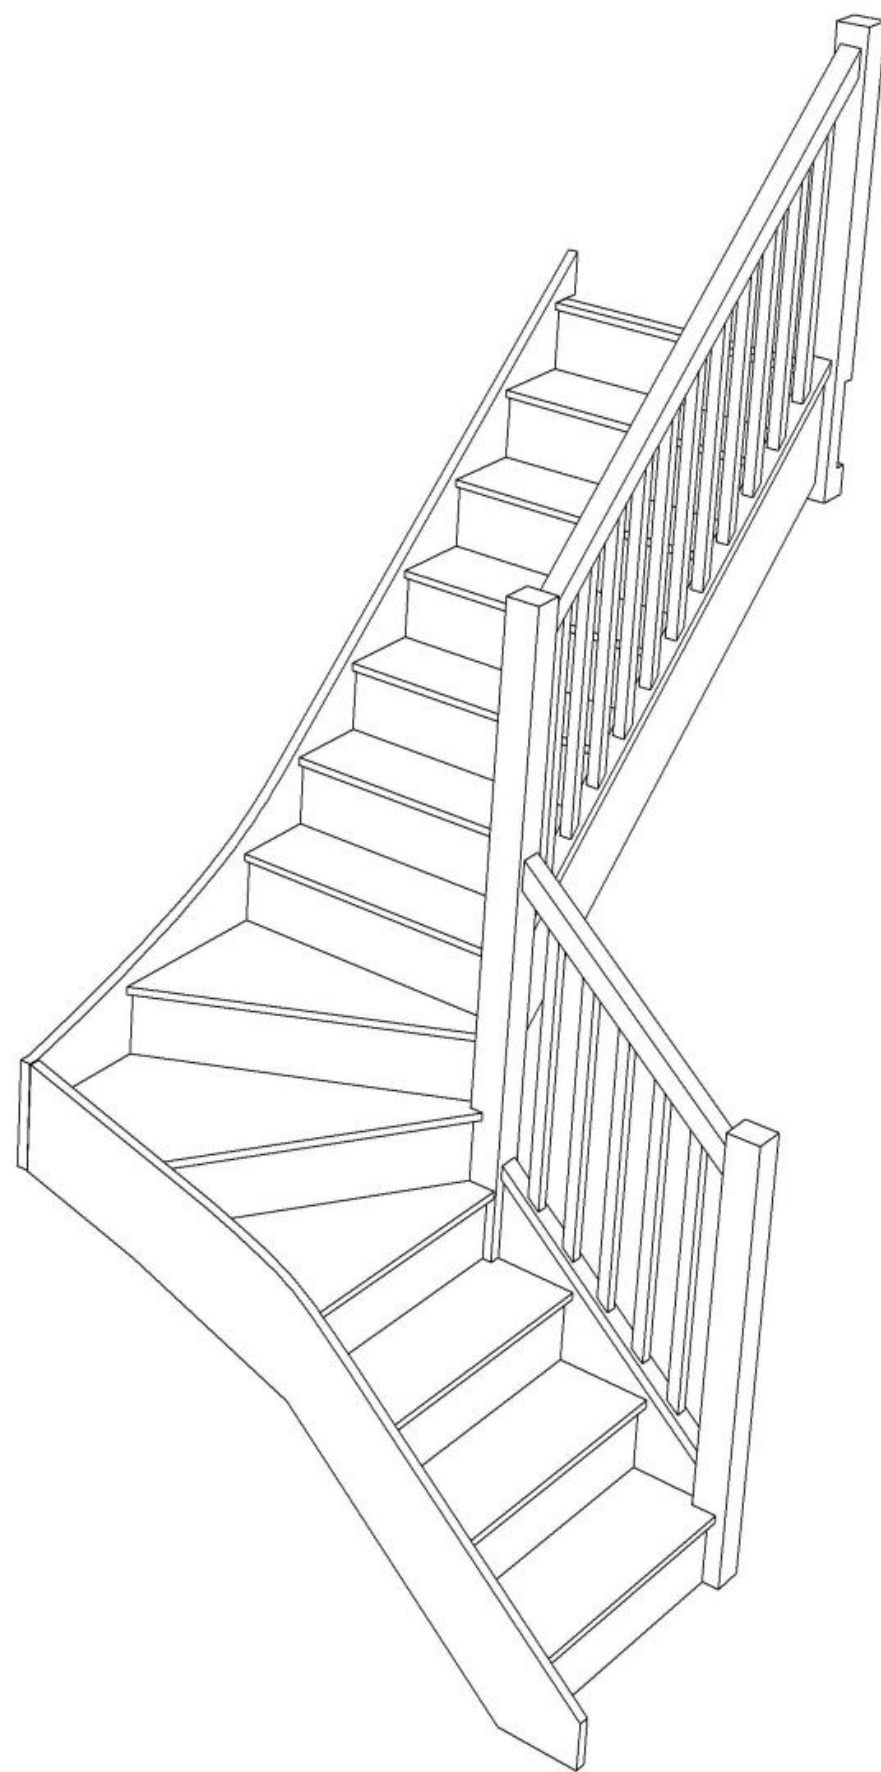

Stair Layouts-SW-13

S3W36N-RH-HR

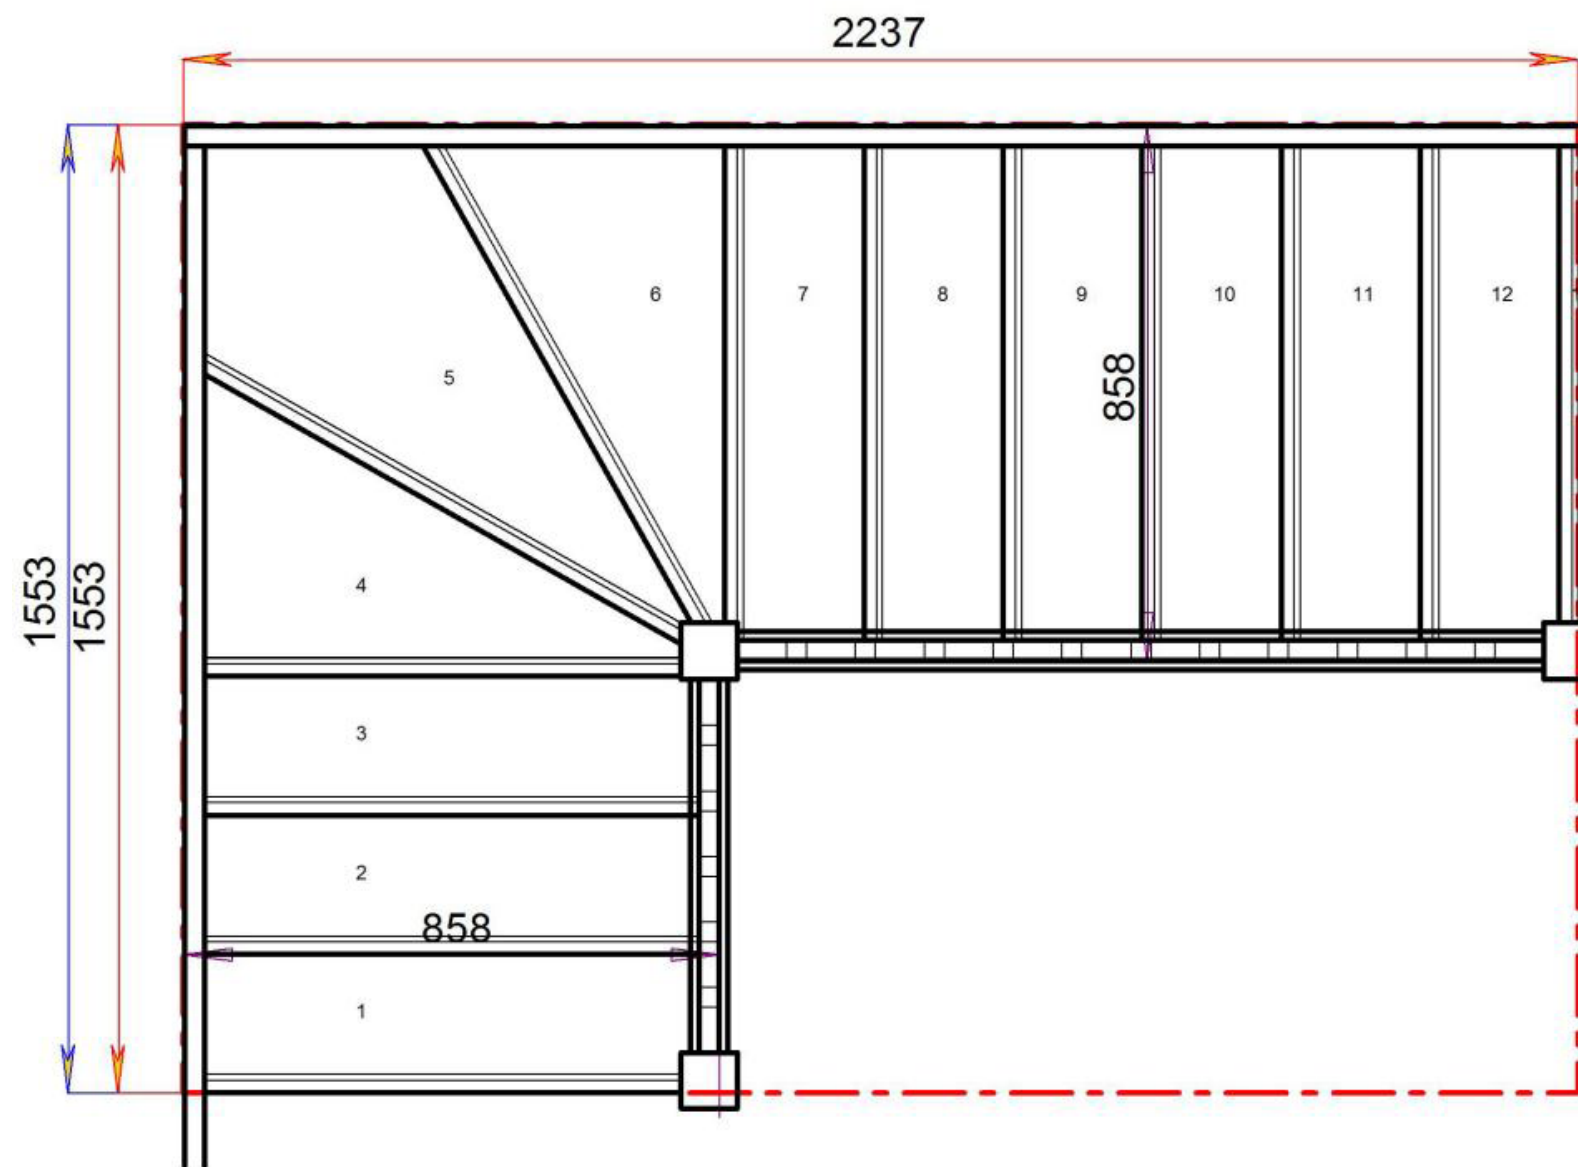


Stair:S3W36N-RH-HR



Floor to floor height


2600.000 mm



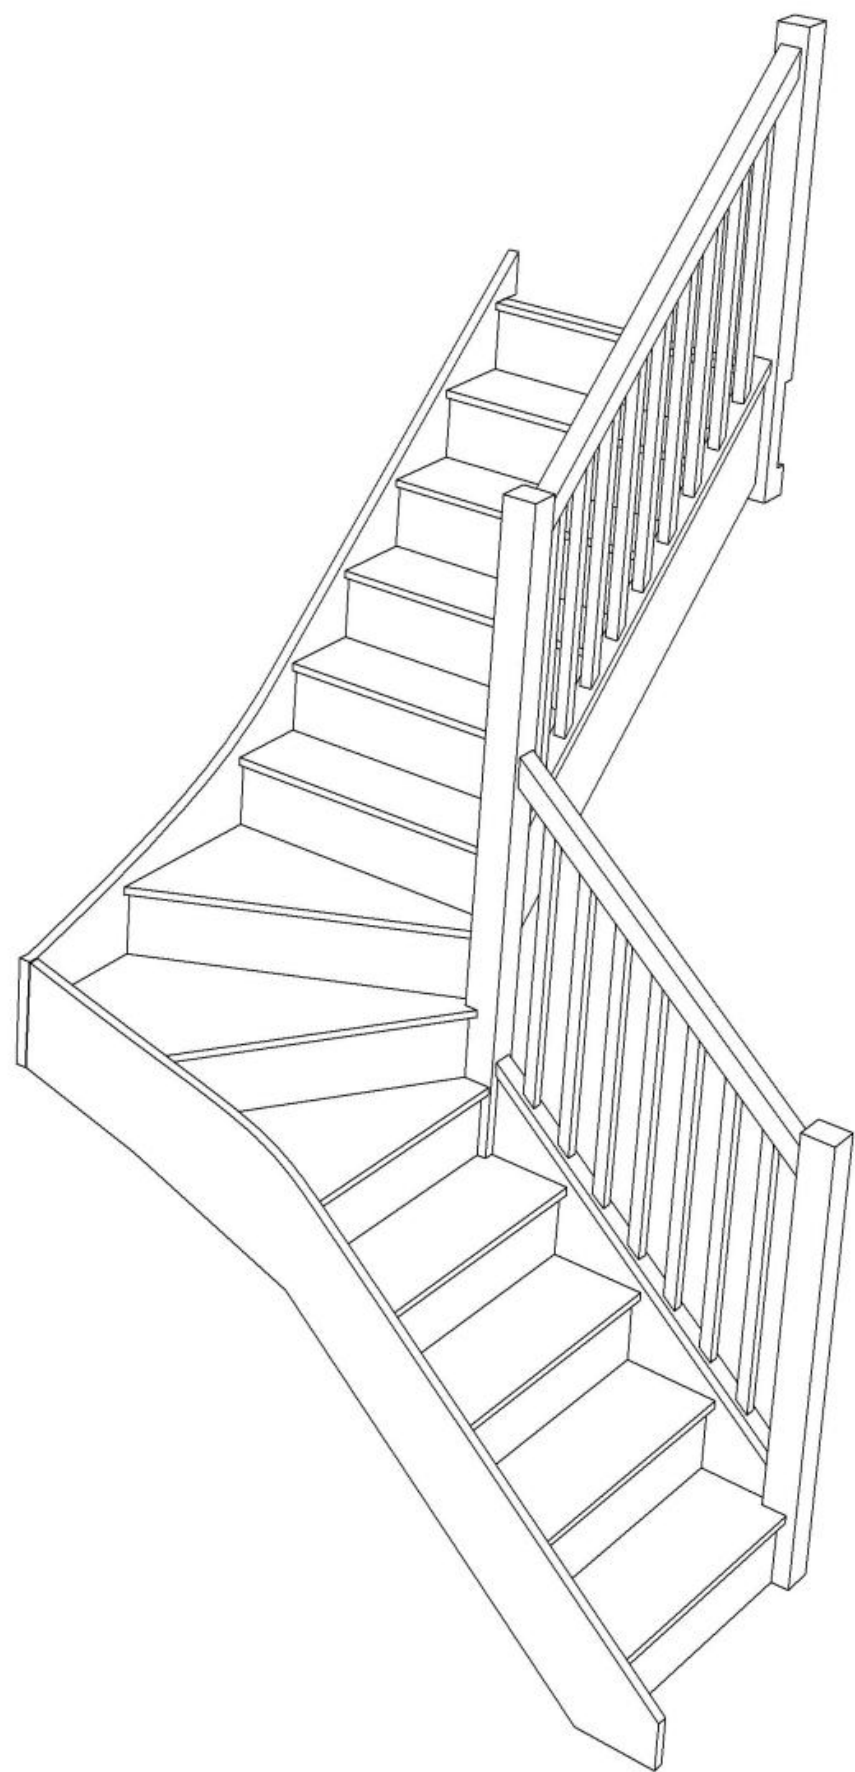

Stair Layouts-SW-13

S4W35N-RH-HR

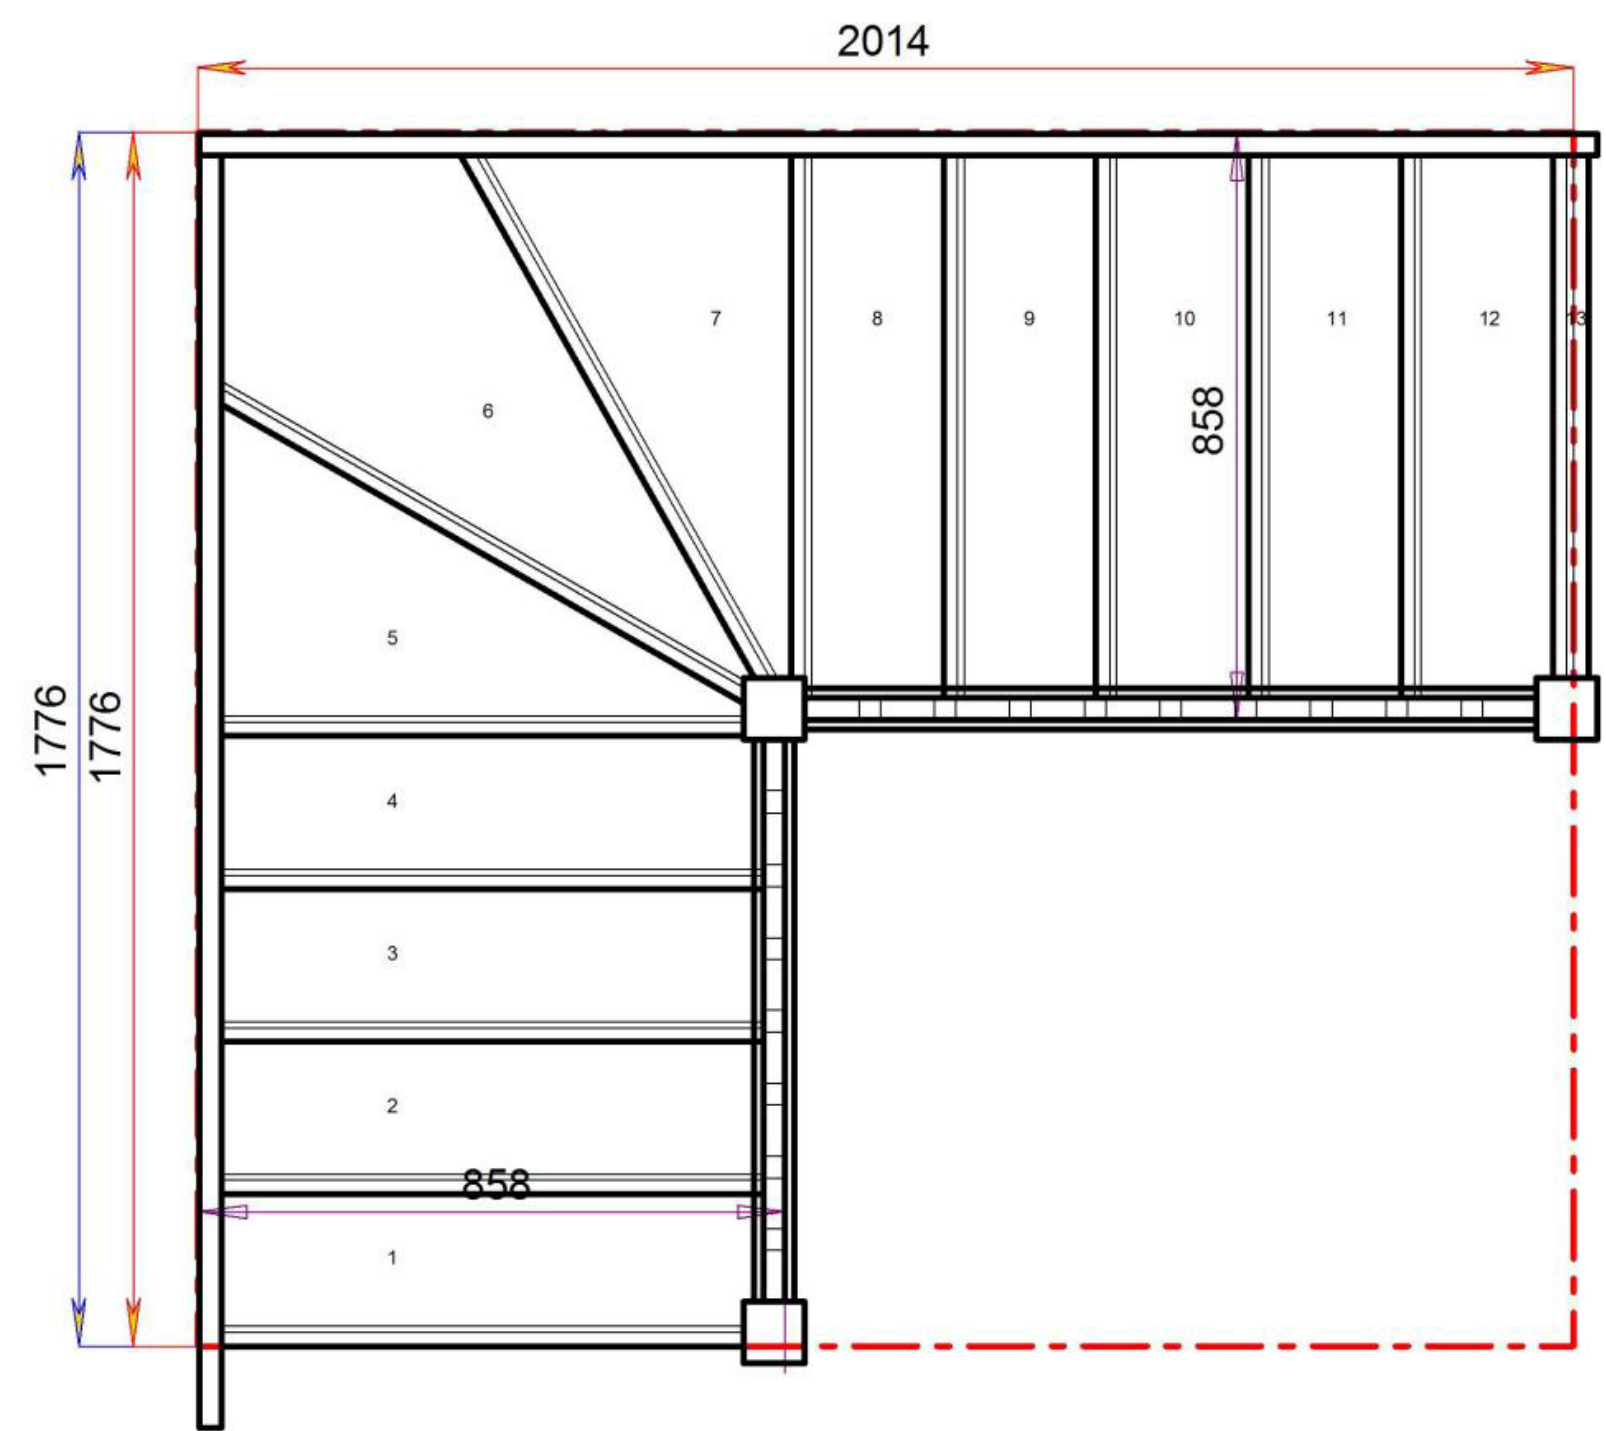


Floor to floor height

2600.000 mm

Stair:S4W35N-RH-HR



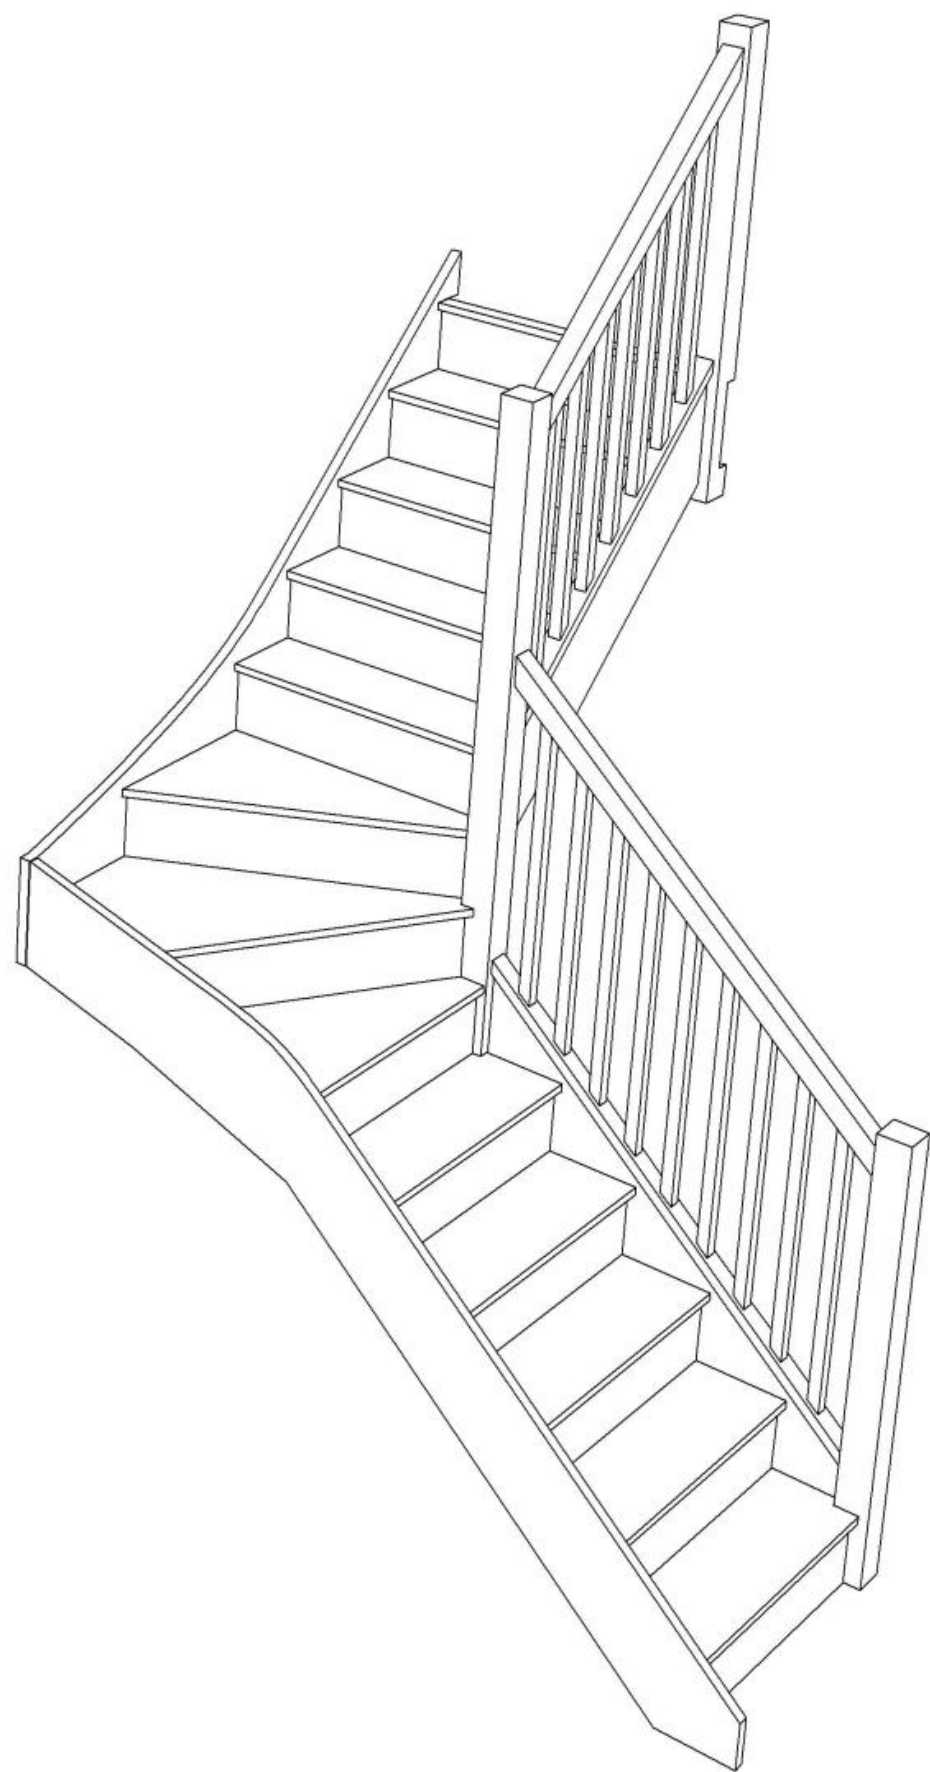


Stair:S5W34N-RH-HR



Stair Layouts-SW-13

S5W34N-RH-HR

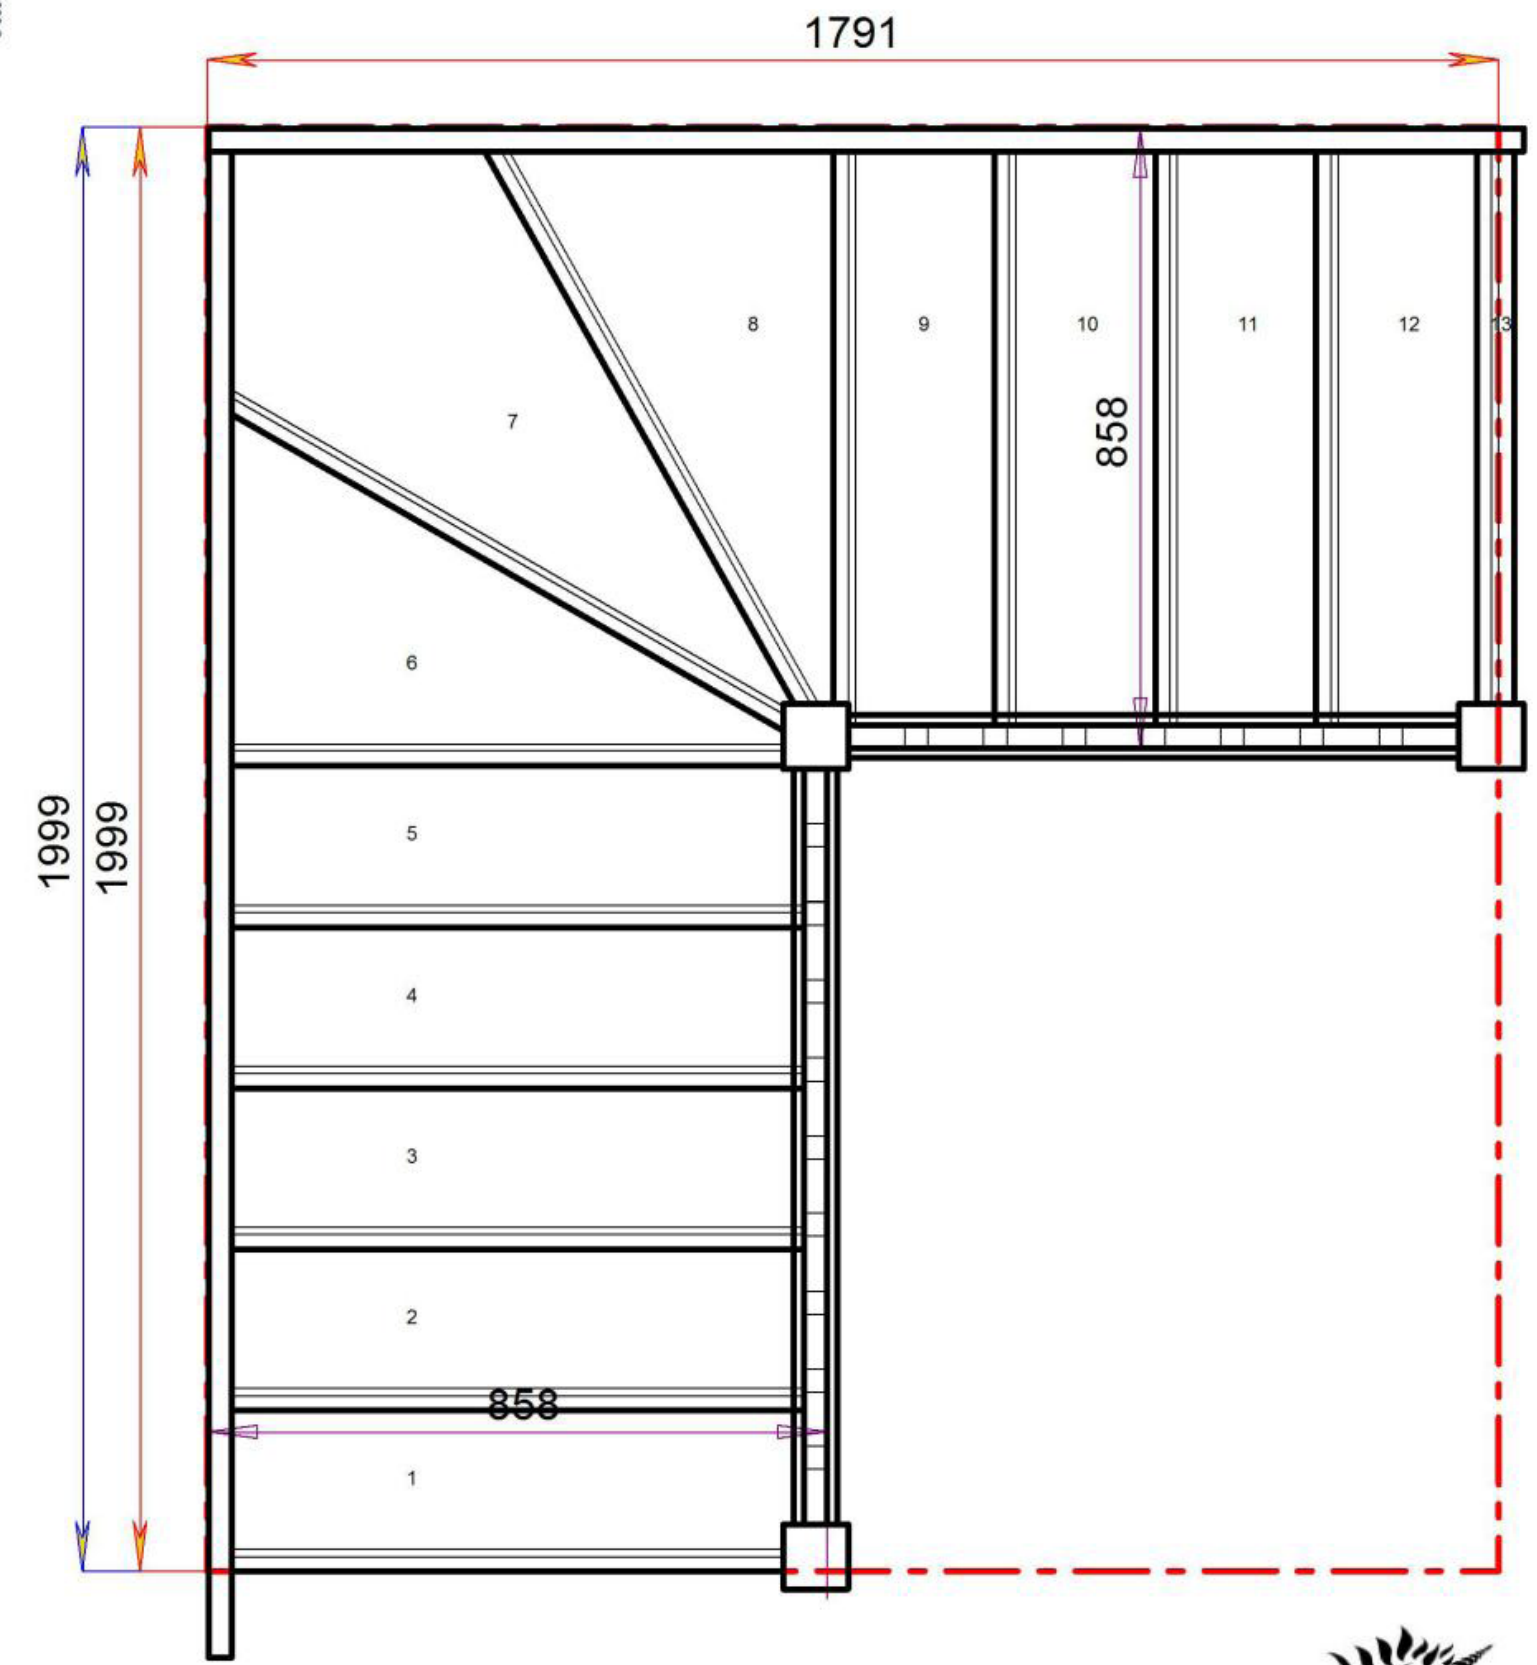


Floor to floor height

2600.000 mm




© 08090632B/11035

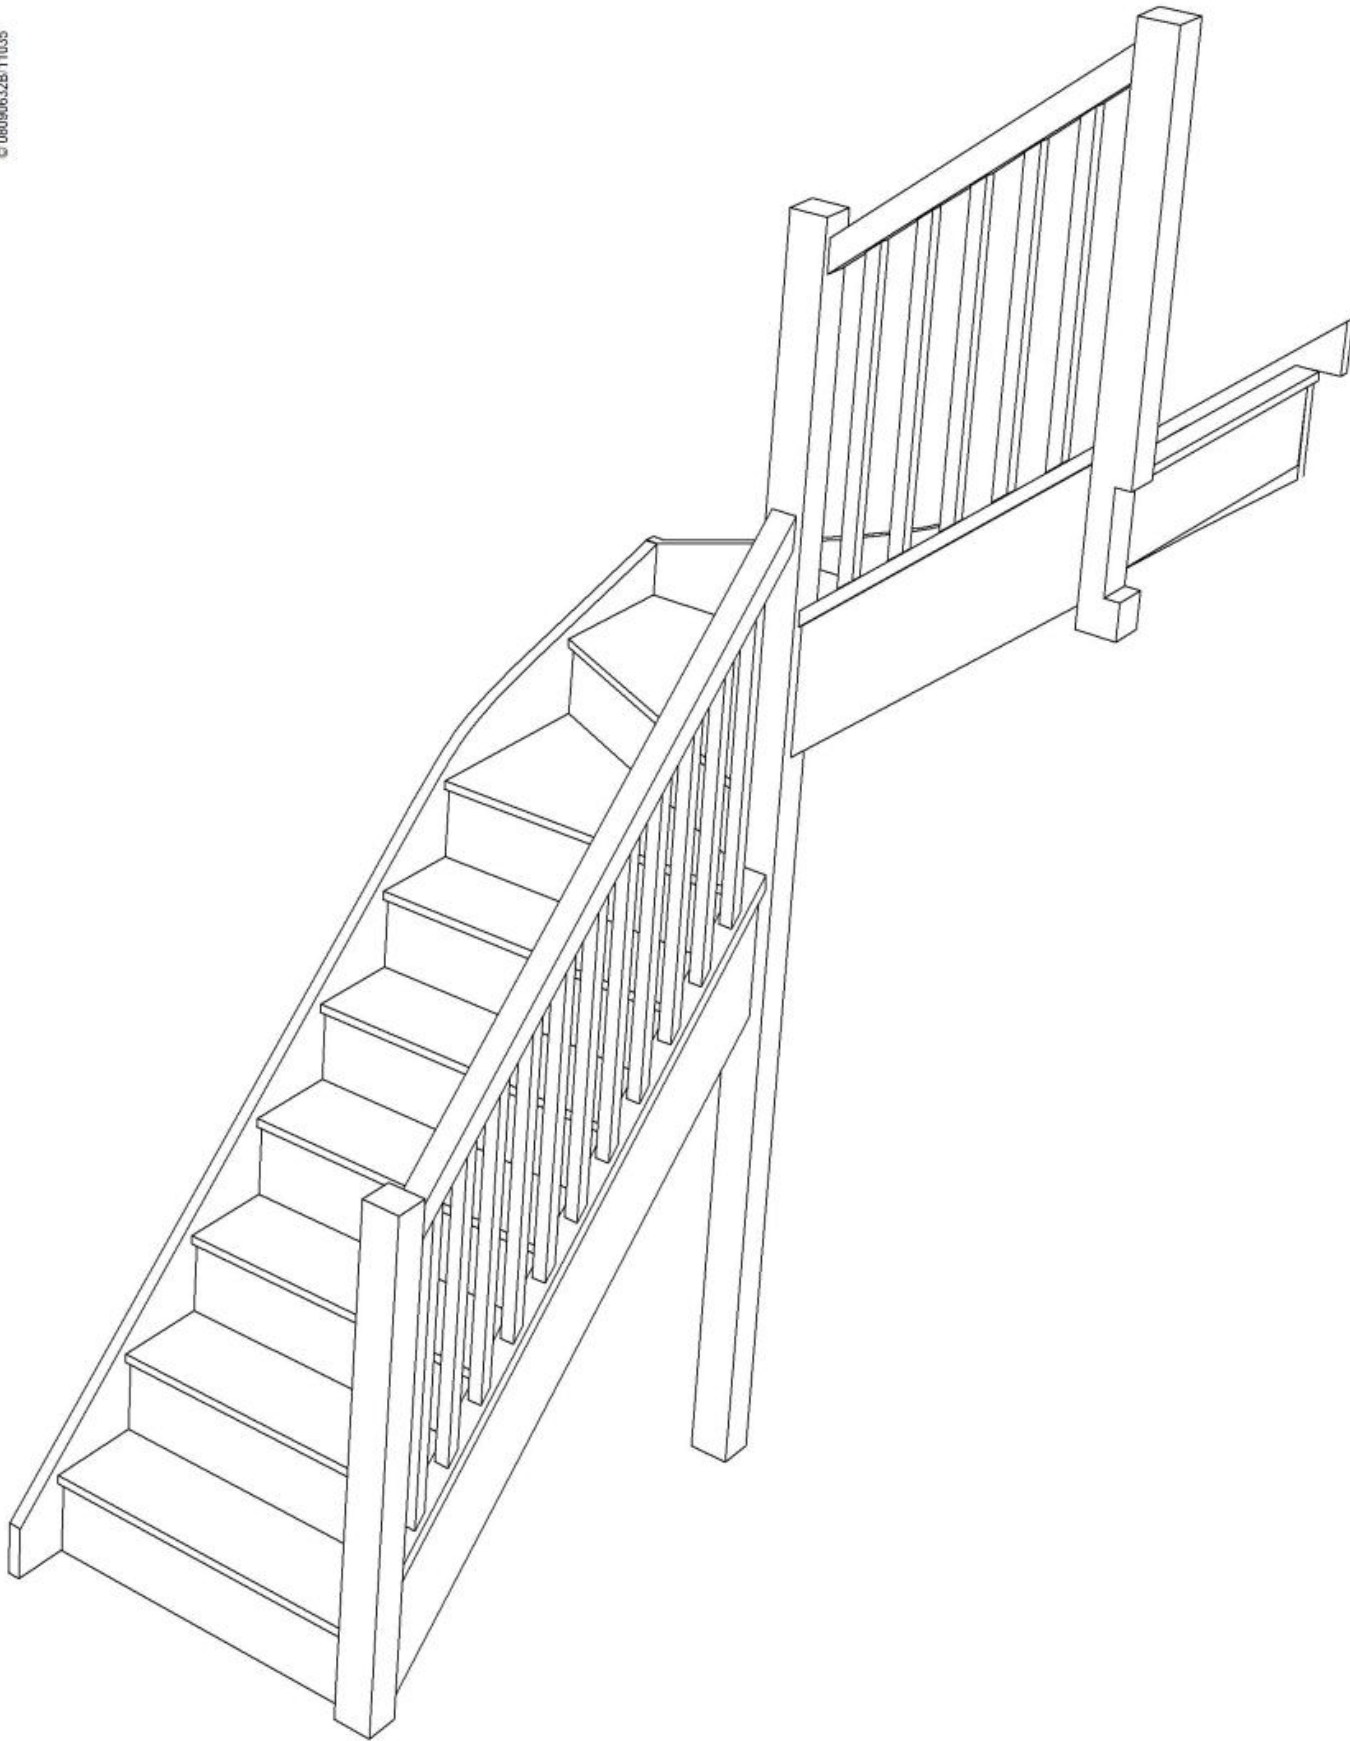

© 08090632B/11035

Stair Layouts-SW-13

S6W33N-RH-HR

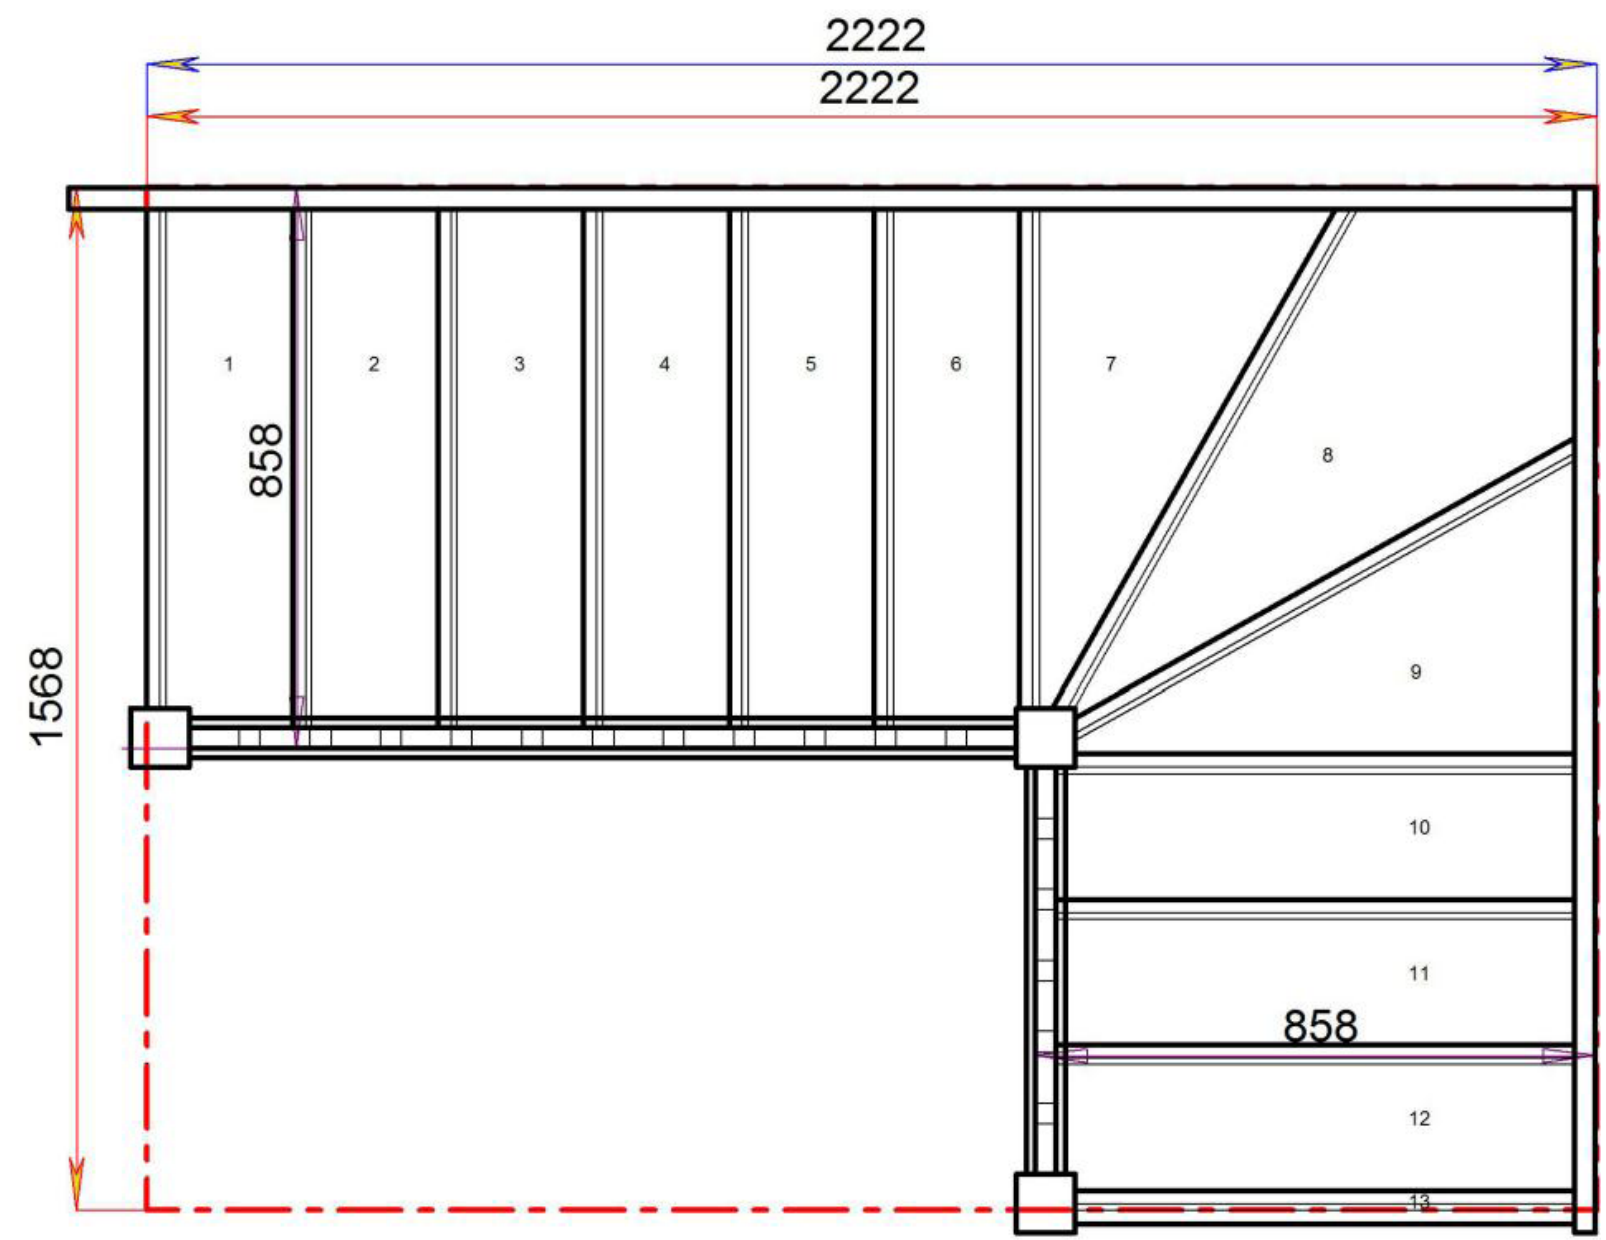


Stair:S6W33N-RH-HR



Floor to floor height


2600.000 mm



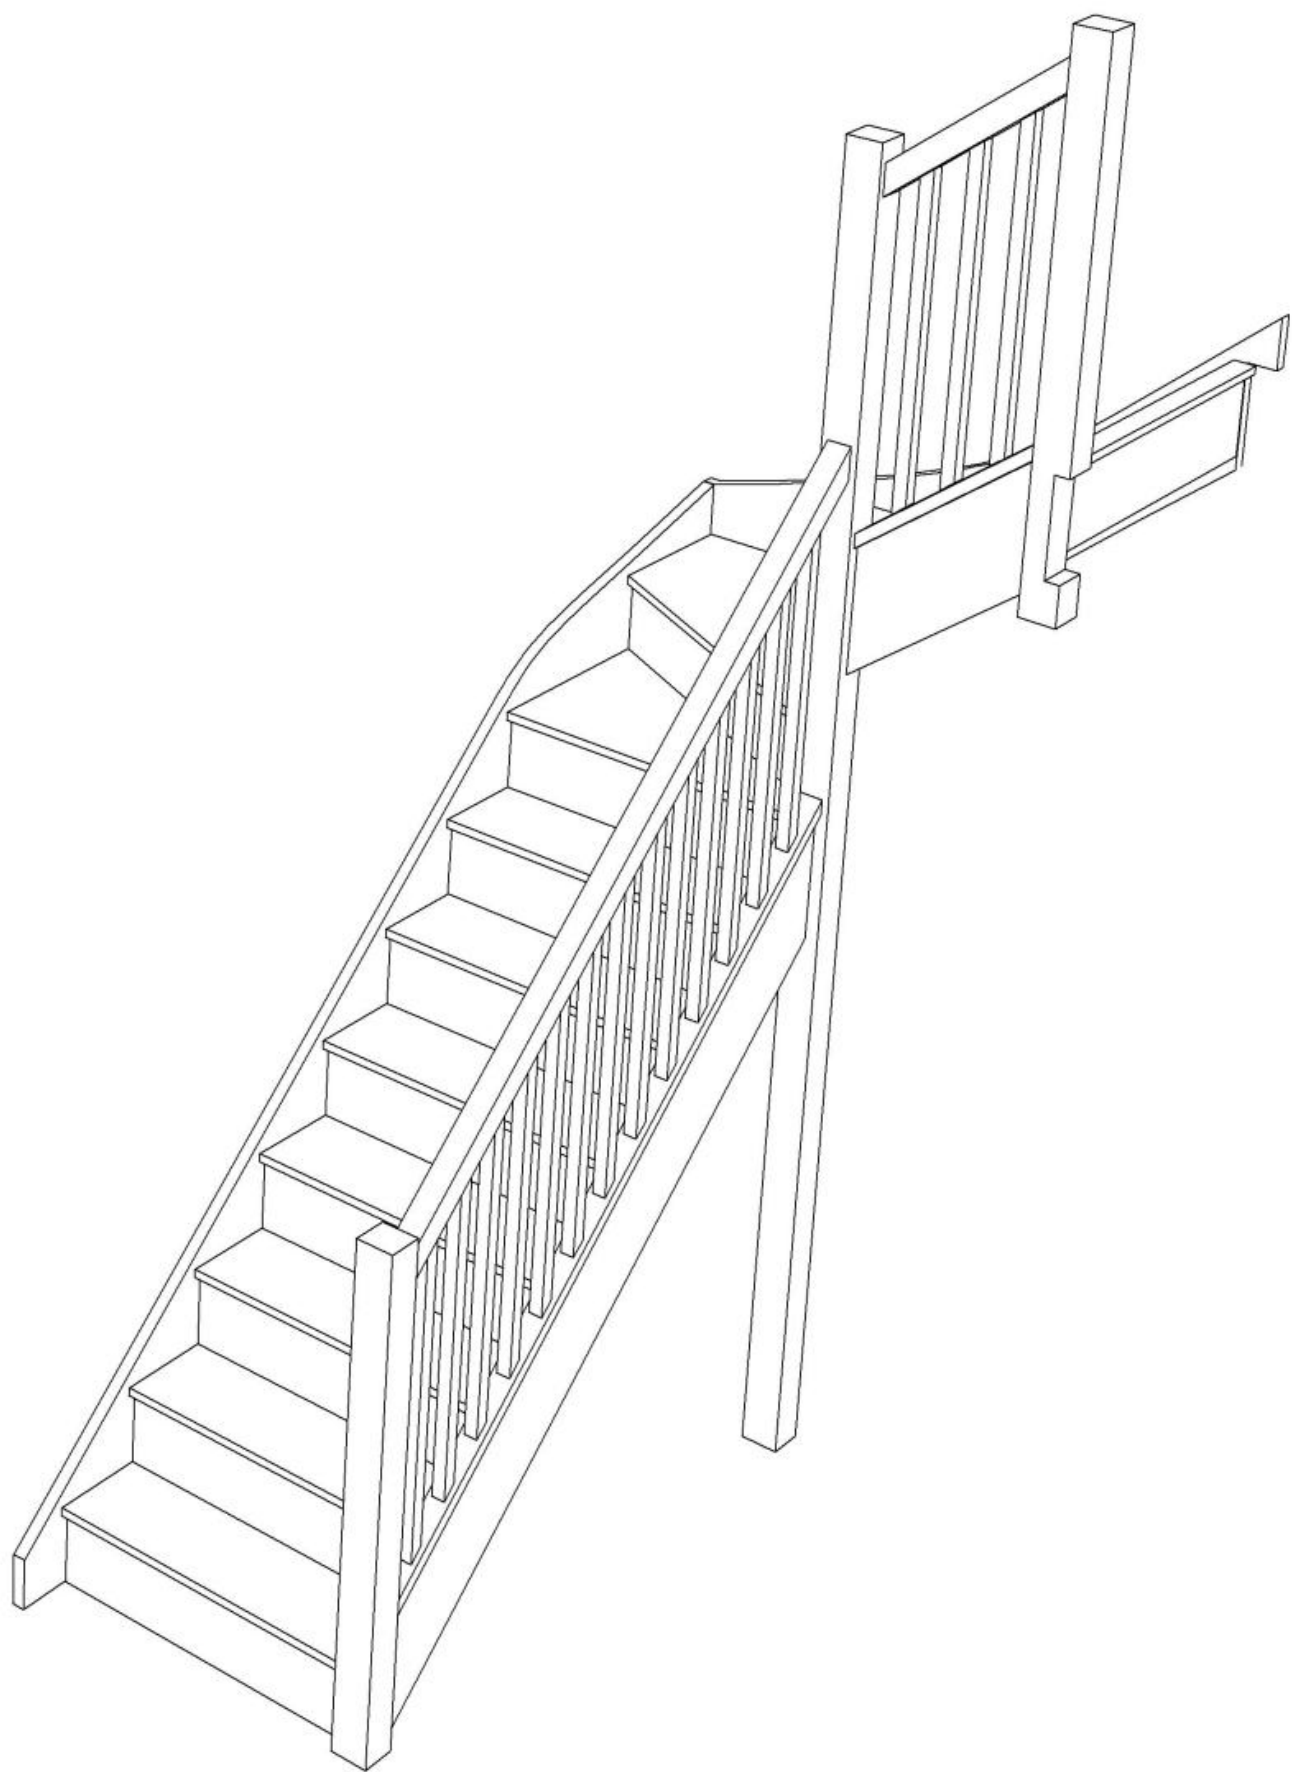

Stair Layouts-SW-13

S7W32N-RH-HR

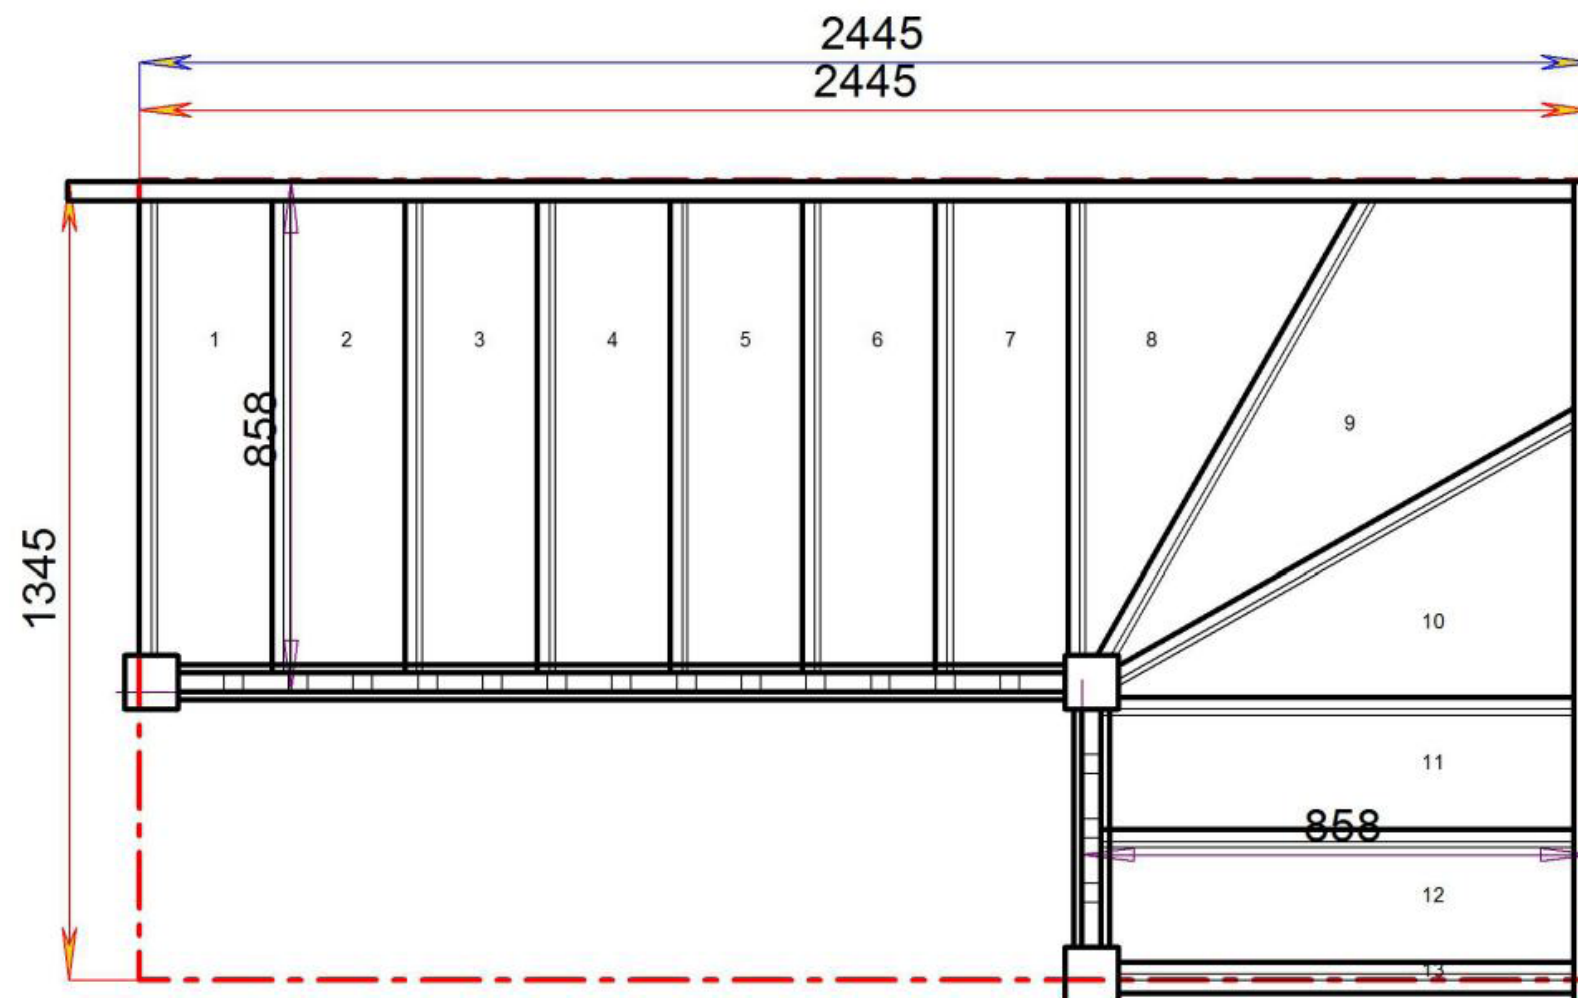


Stair:S7W32N-RH-HR



Floor to floor height


2600.000 mm



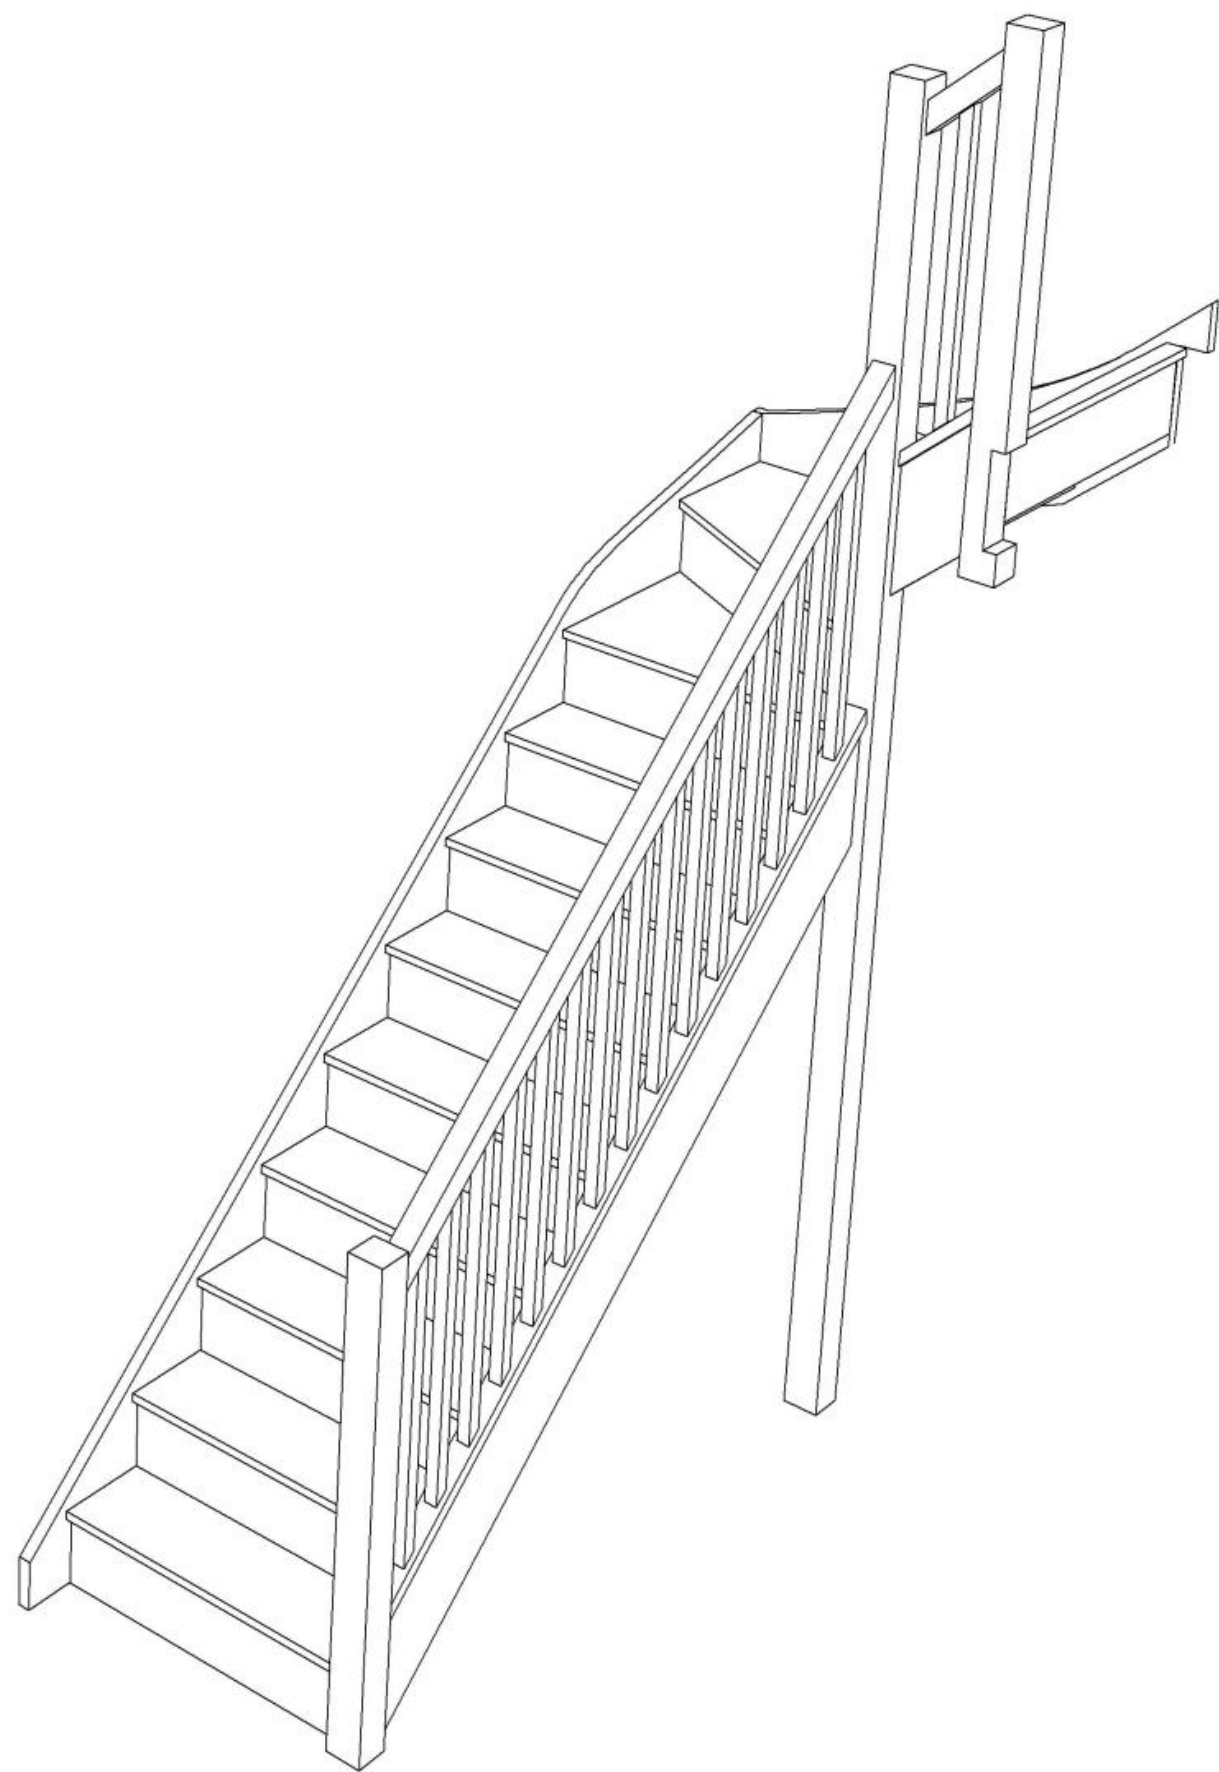

Stair Layouts-SW-13

S8W31N-RH-HR

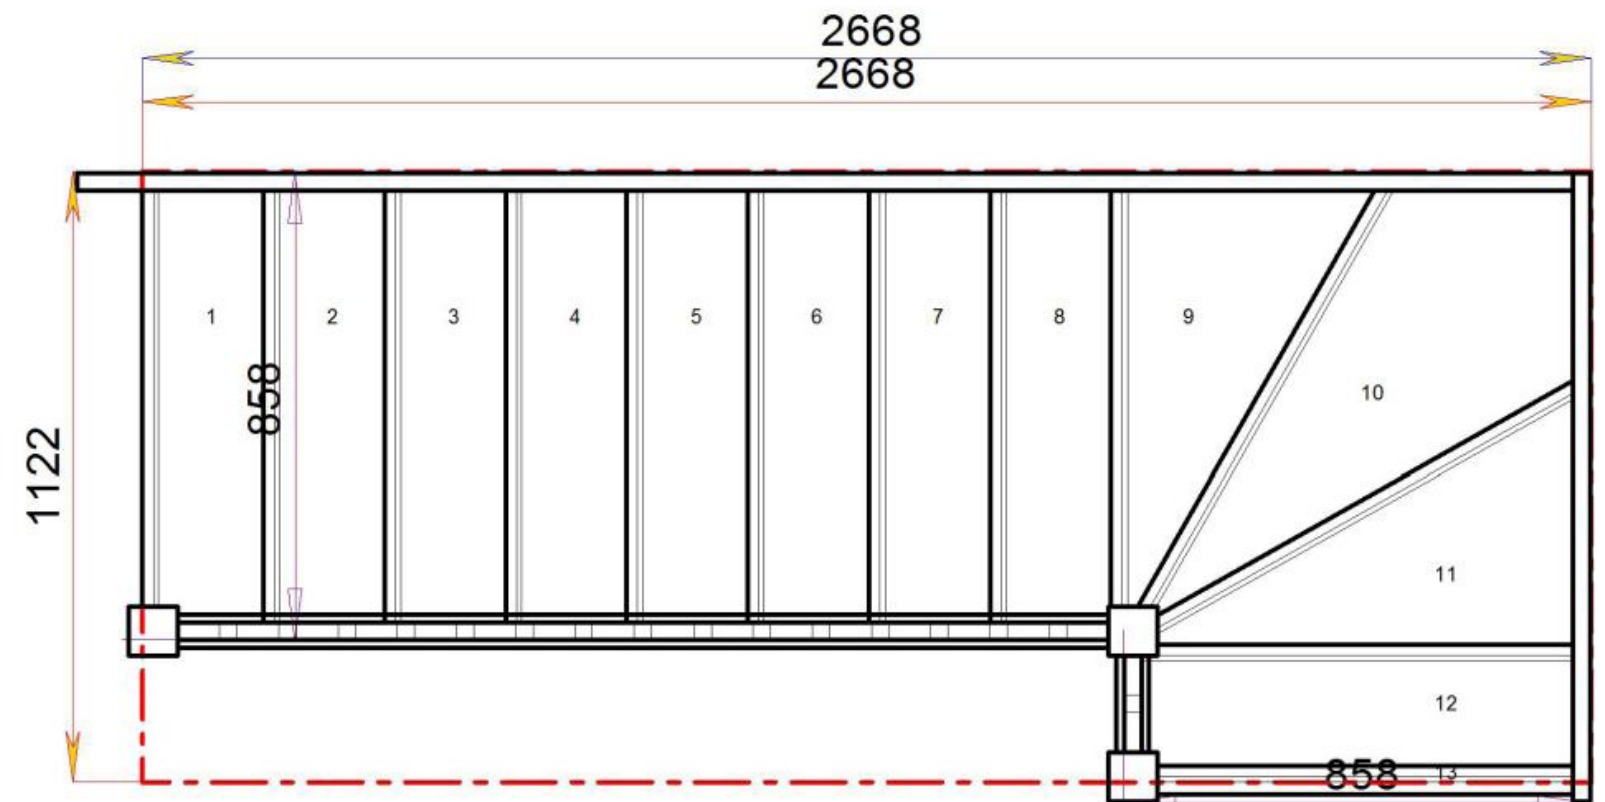


Stair:S8W31N-RH-HR



Floor to floor height


2600.000 mm



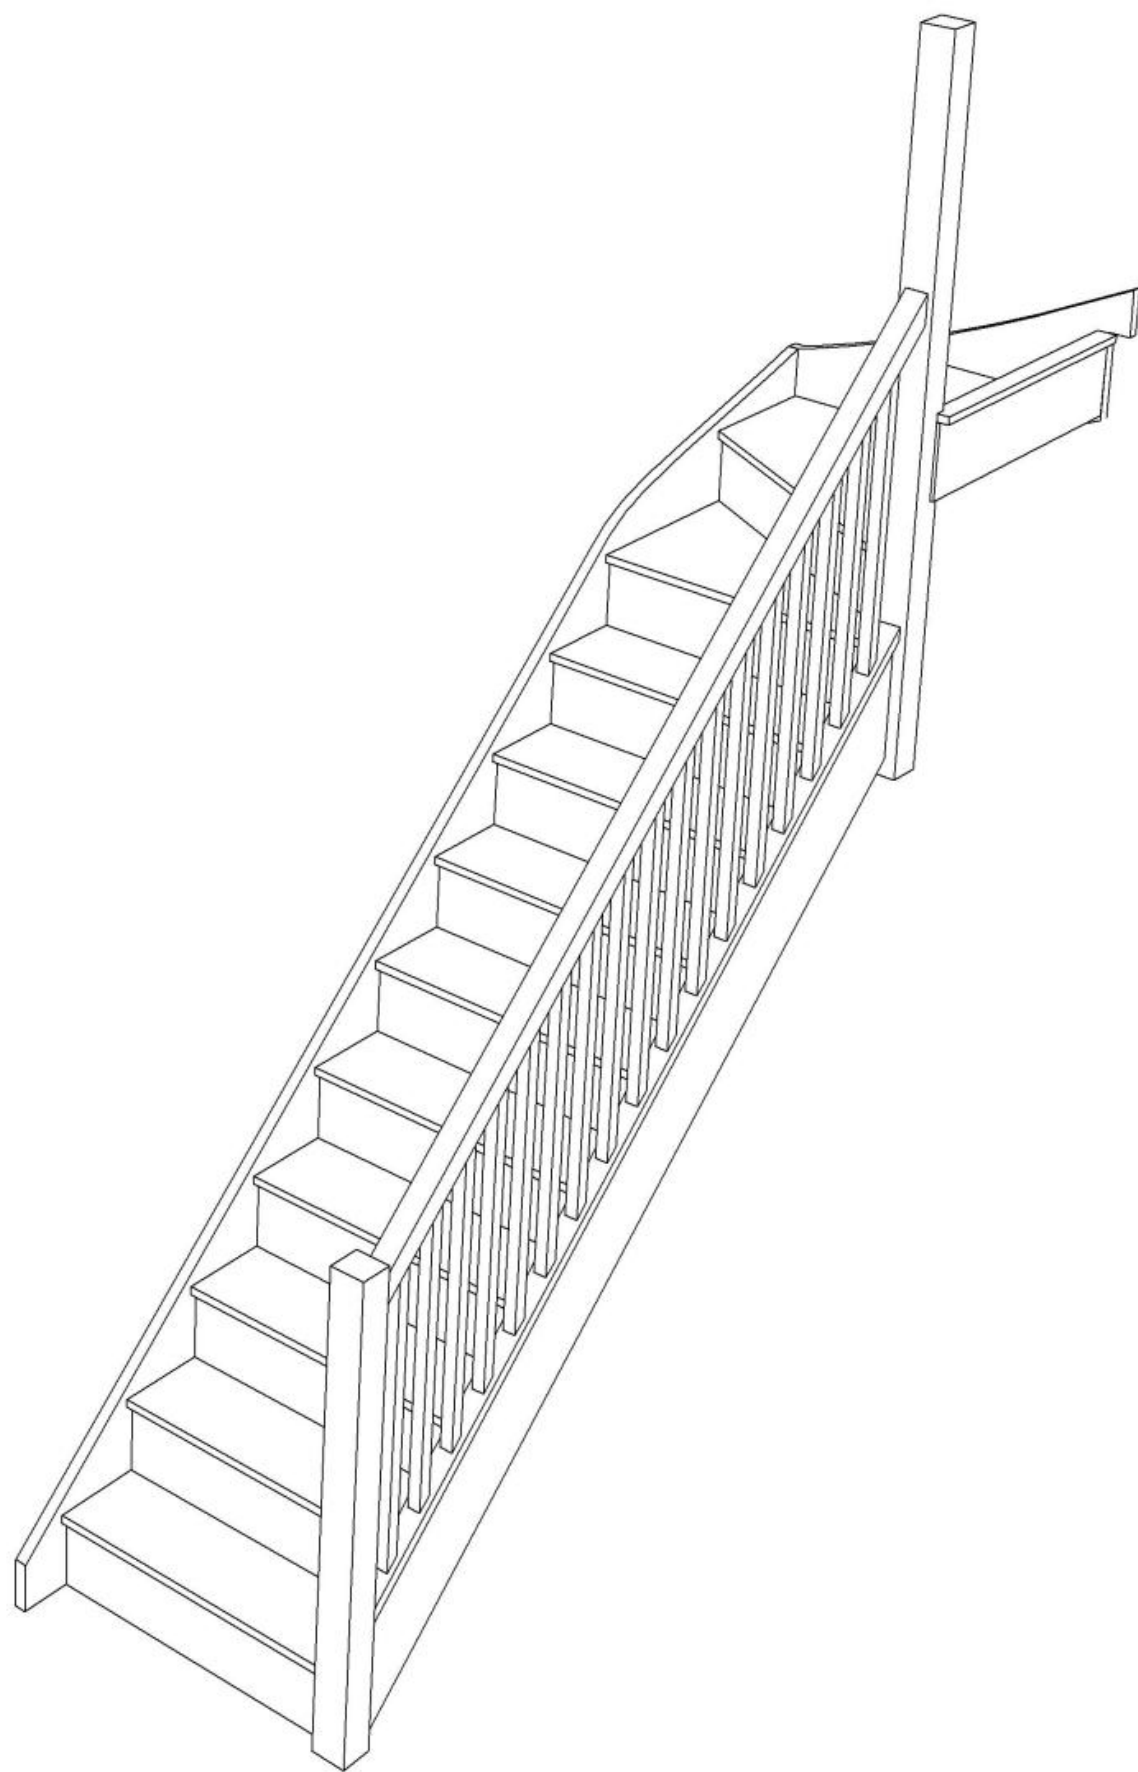

Stair Layouts-SW-13

S9W3N-RH-HR

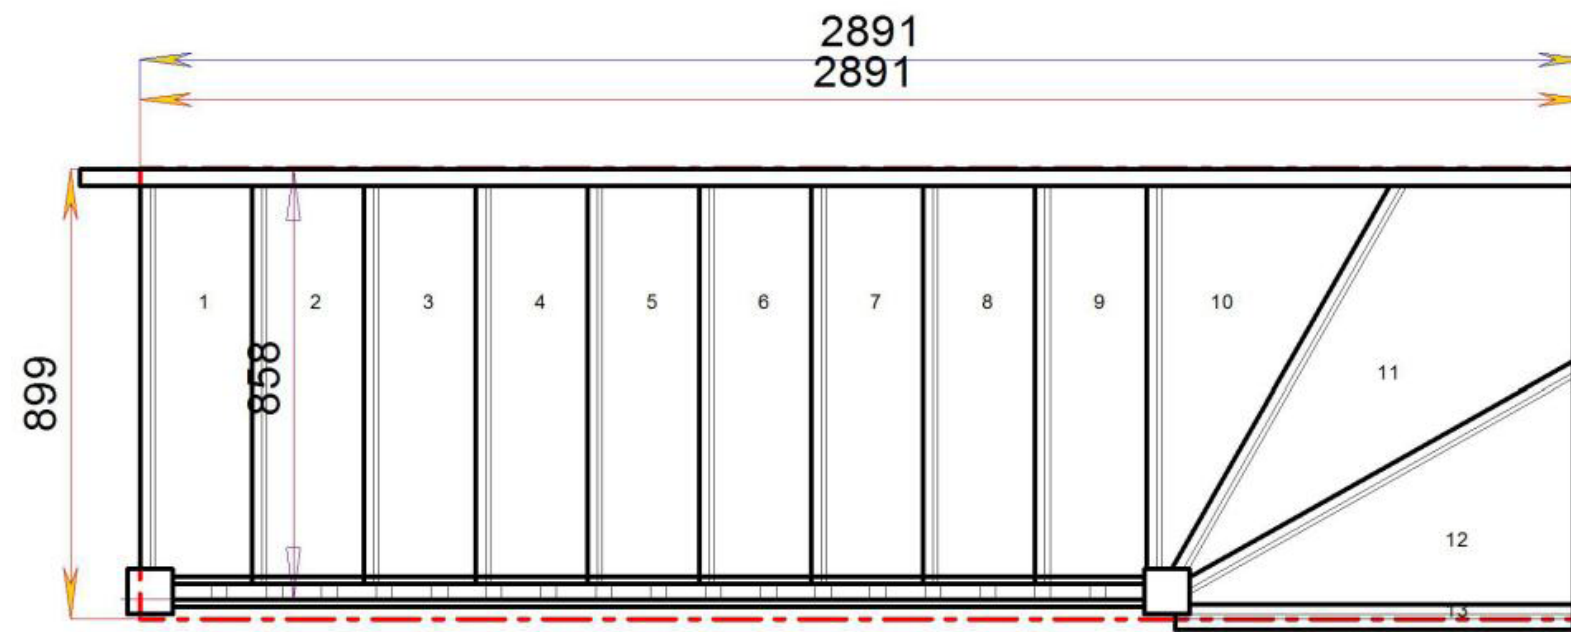

Stair:S9W3N-RH-HR



Floor to floor height

2600.000 mm

