

STAIRPLAN

Right Hand Quarter Landing Staircases - Space Saver Layouts - With Handrails



Stair.SS-S1QL10N-RH-HR



Stair.SS-S2QL9N-RH-HR



Stair.SS-S3QL8N-RH-HR




Stair.SS-S4QL7N-RH-HR




Stair.SS-S5QL6N-RH-HR




Stair.SS-S6QL5N-RH-HR

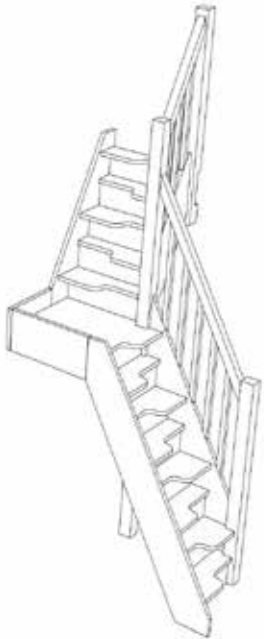


Stair.SS-S7QL4N-RH-HR

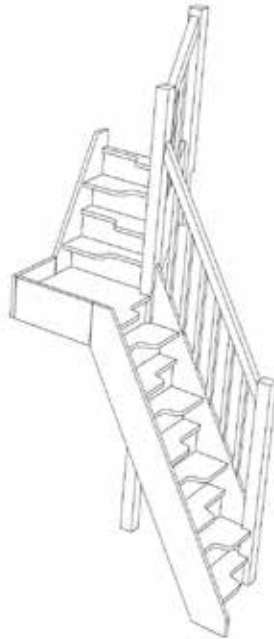


Stair.SS-S8QL3N-RH-HR

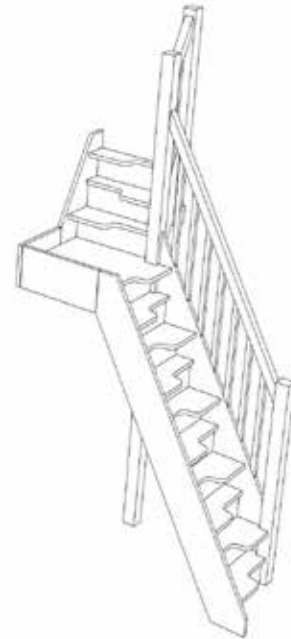


Stair.SS-S9QL2N-RH-HR

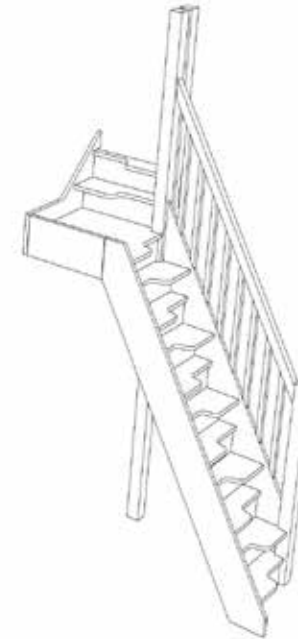

Stair.SS-S10QL1N-RH-HR

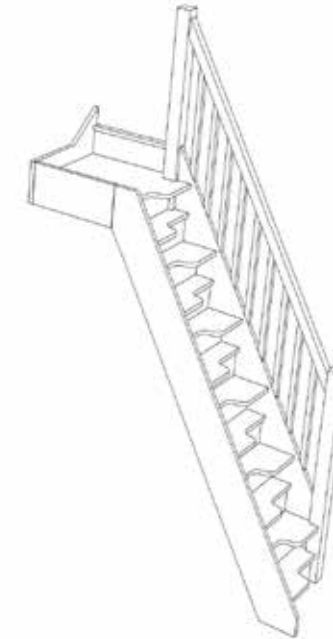


Stair.SS-S11QLN-RH-HR

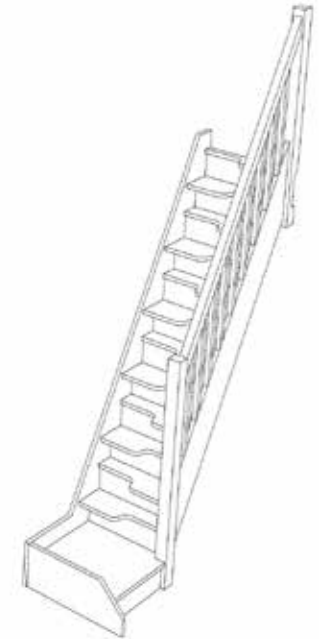

Stair.SS-SQL11N-RH-HR



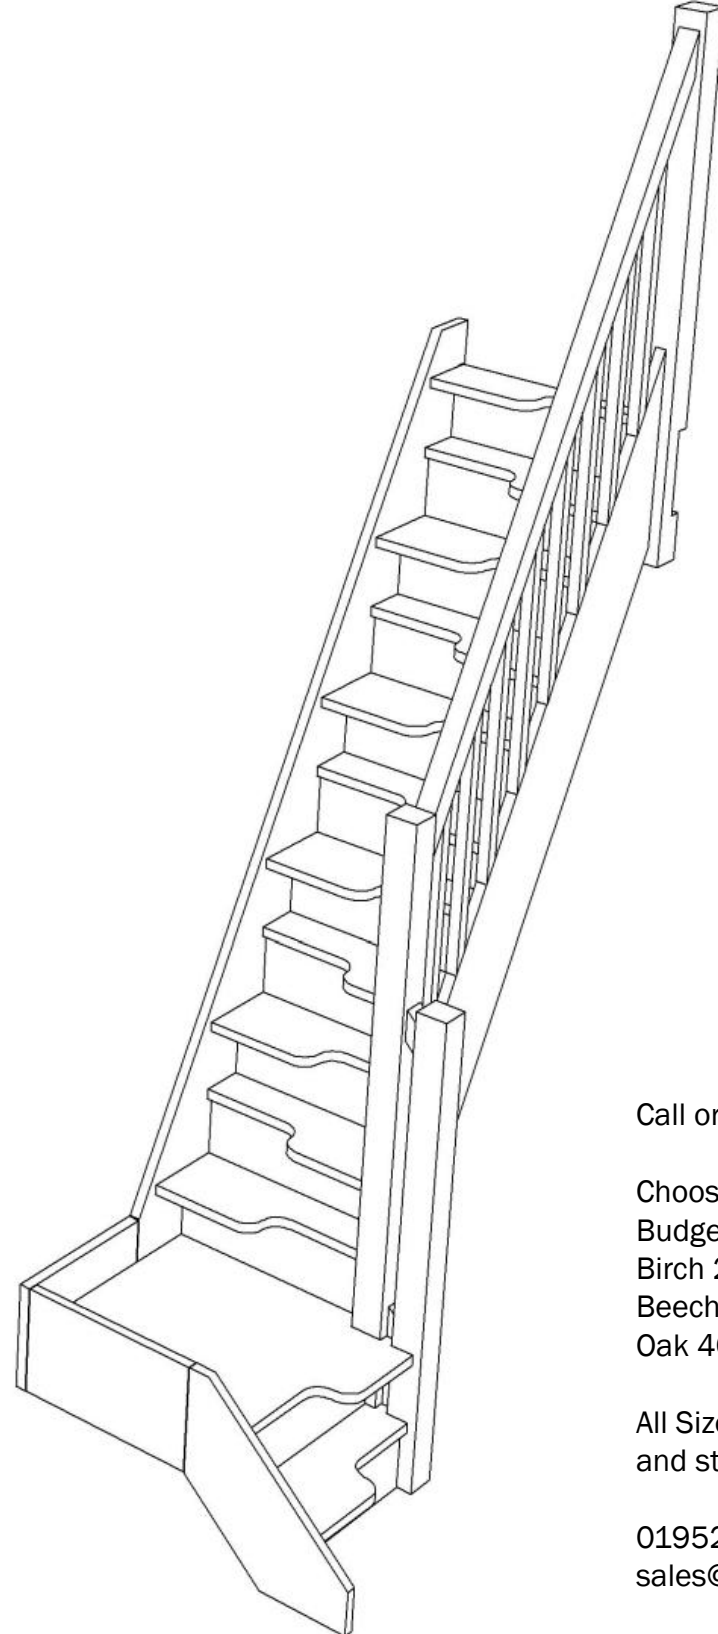

Stair Layouts-QL-SS


SS-S1QL10N-RH-HR

Call or Email us with the Plan Reference for a quotation

- Choose from the following [Model Options](#)
- Budget Spacesaver
 - Birch 24 Spacesaver
 - Beech 40 spacesaver
 - Oak 40 Spacesaver

All Sizes can be customised let us have your floor to floor height and stairwell opening dimensions

01952 608853
sales@stairplan.com

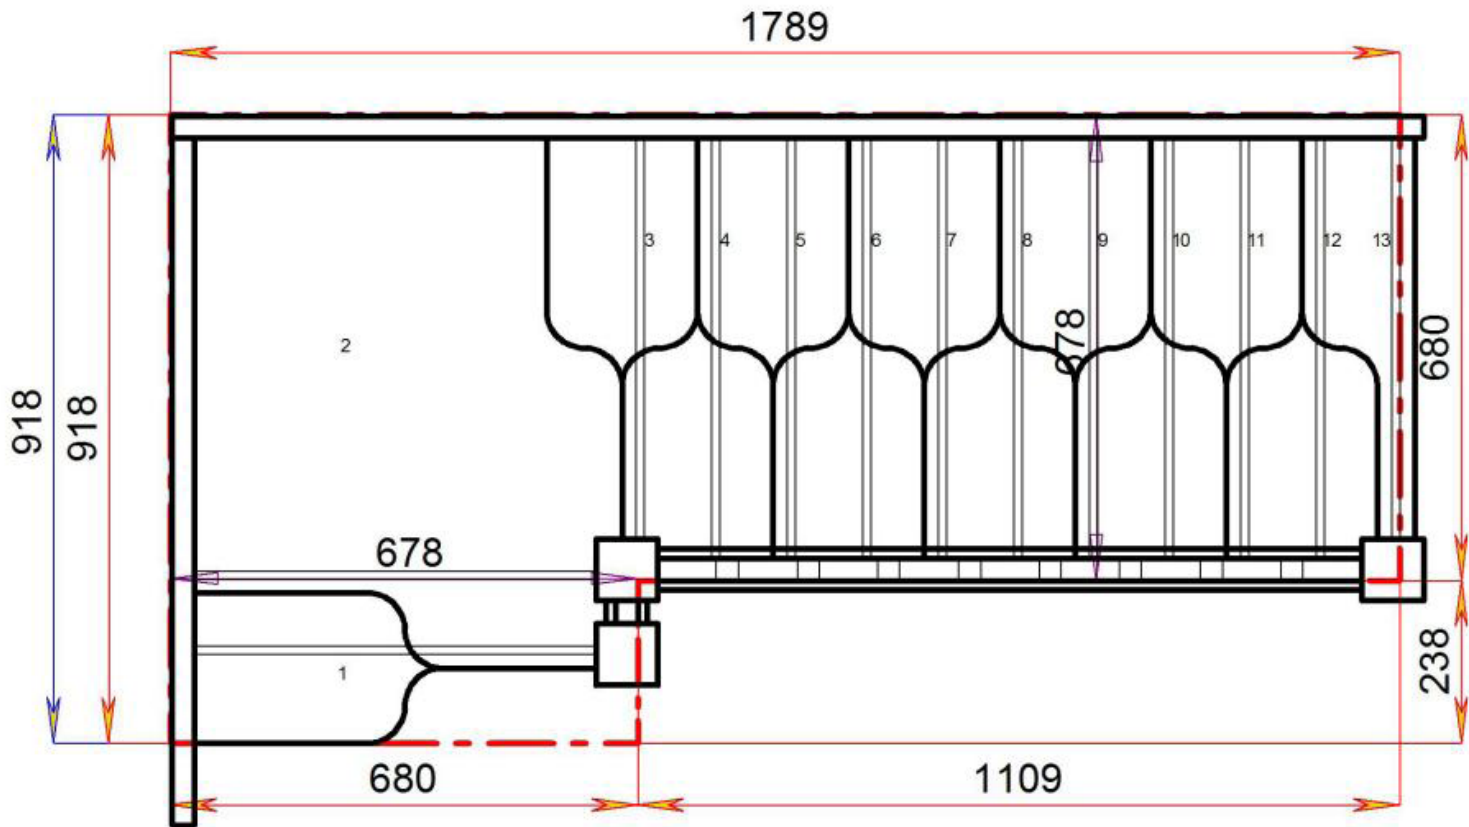

Stair:SS-S1QL10N-RH-HR



Floor to floor height 2645.000 mm




Call or Email us with the Plan Reference for a quotation

Choose from the following [Model Options](#)

Budget Spacesaver
Birch 24 Spacesaver
Beech 40 spacesaver
Oak 40 Spacesaver

All Sizes can be customised let us have your floor to floor height and stair-well opening dimensions

01952 608853
sales@stairplan.com

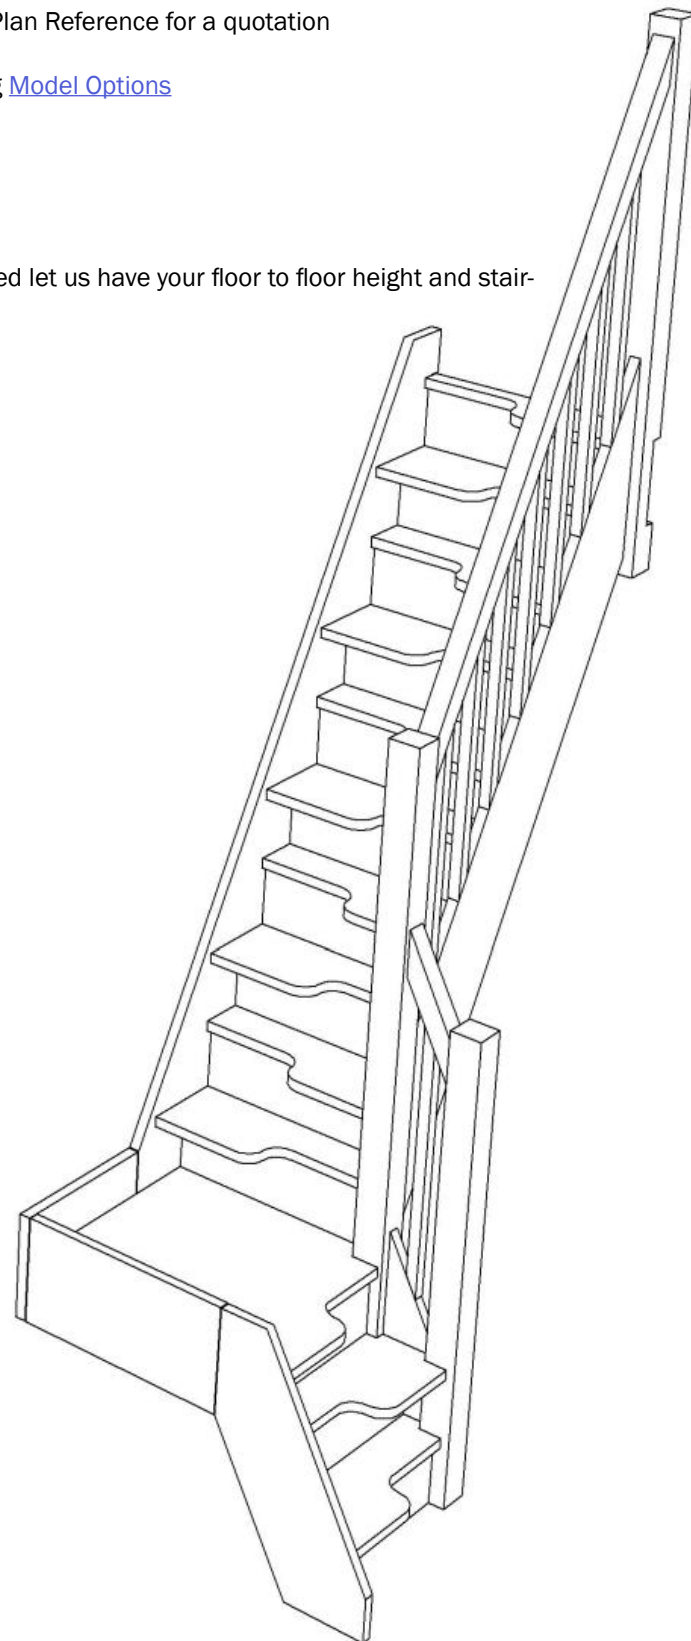


Stair:SS-S2QL9N-RH-HR



© 080906328/11035

Stair Layouts-QL-SS

SS-S2QL9N-RH-HR

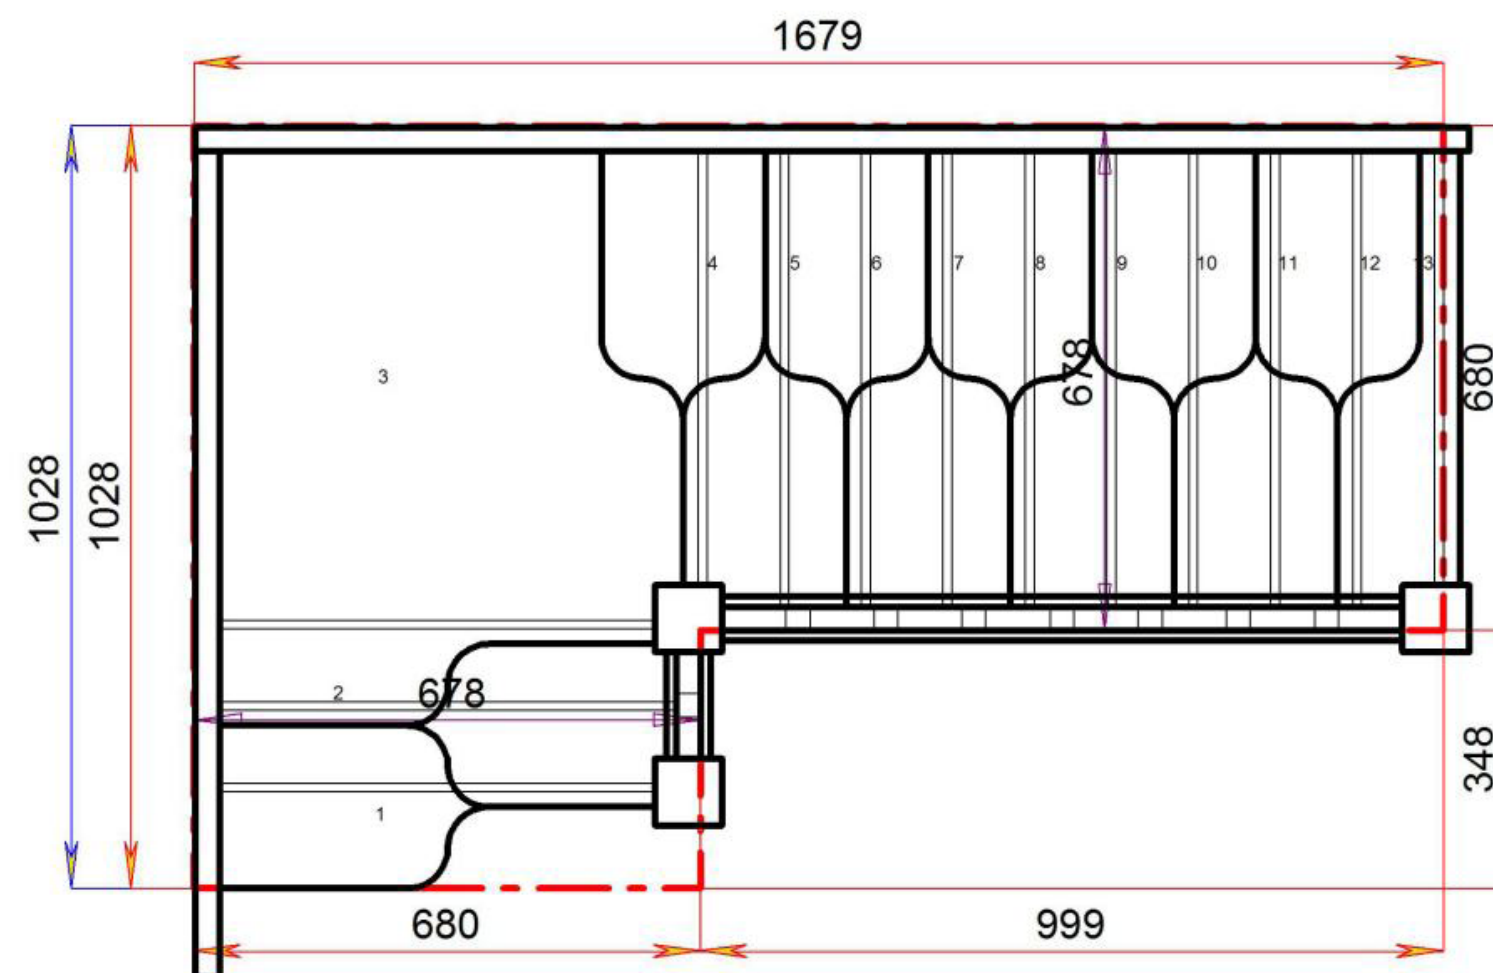

Floor to floor height

2645.000 mm




© 080906328/11035
Call or Email us with the Plan Reference for a quotation

Choose from the following [Model Options](#)

- Budget Spacesaver
- Birch 24 Spacesaver
- Beech 40 spacesaver
- Oak 40 Spacesaver

All Sizes can be customised let us have your floor to floor height and stair-well opening dimensions

01952 608853
sales@stairplan.com

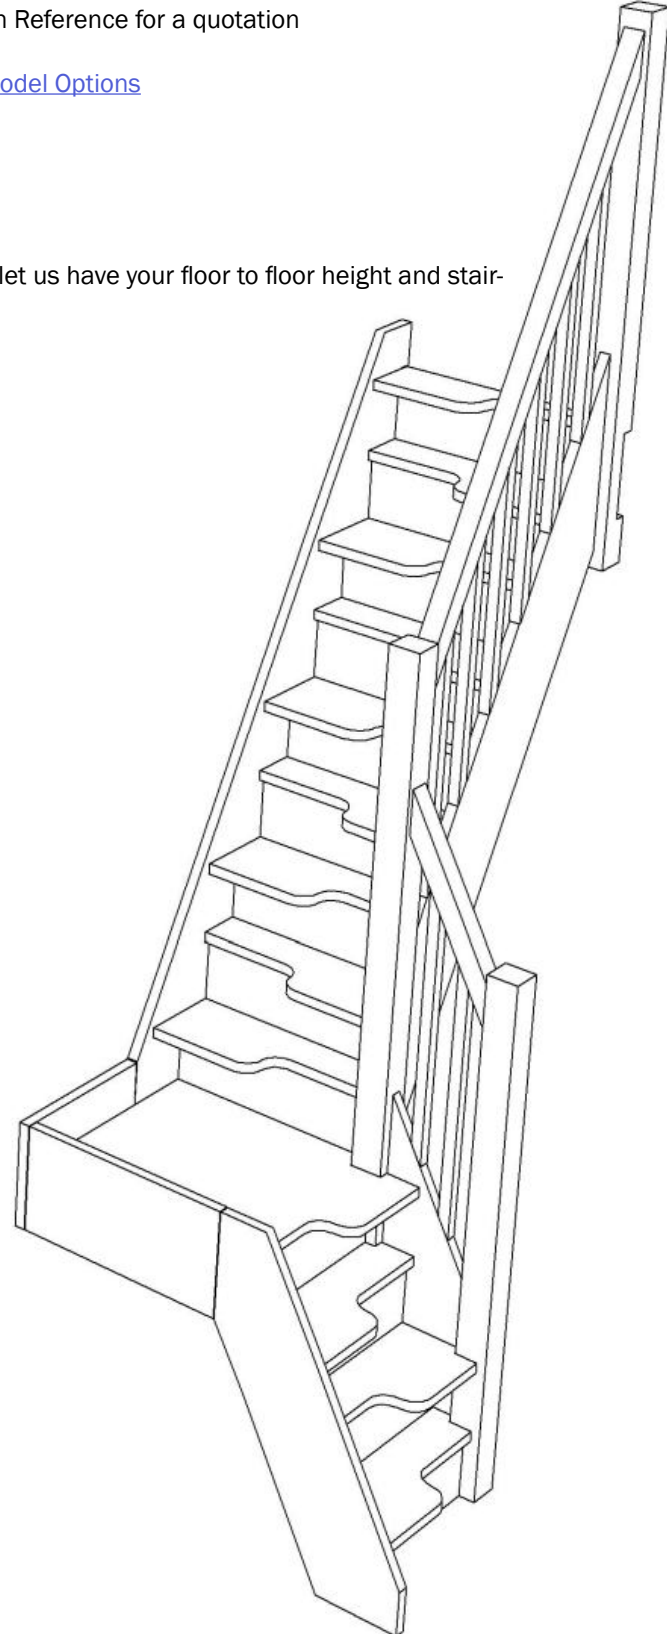


Stair:SS-S3QL8N-RH-HR



© 080906328/11035

Stair Layouts-QL-SS

SS-S3QL8N-RH-HR

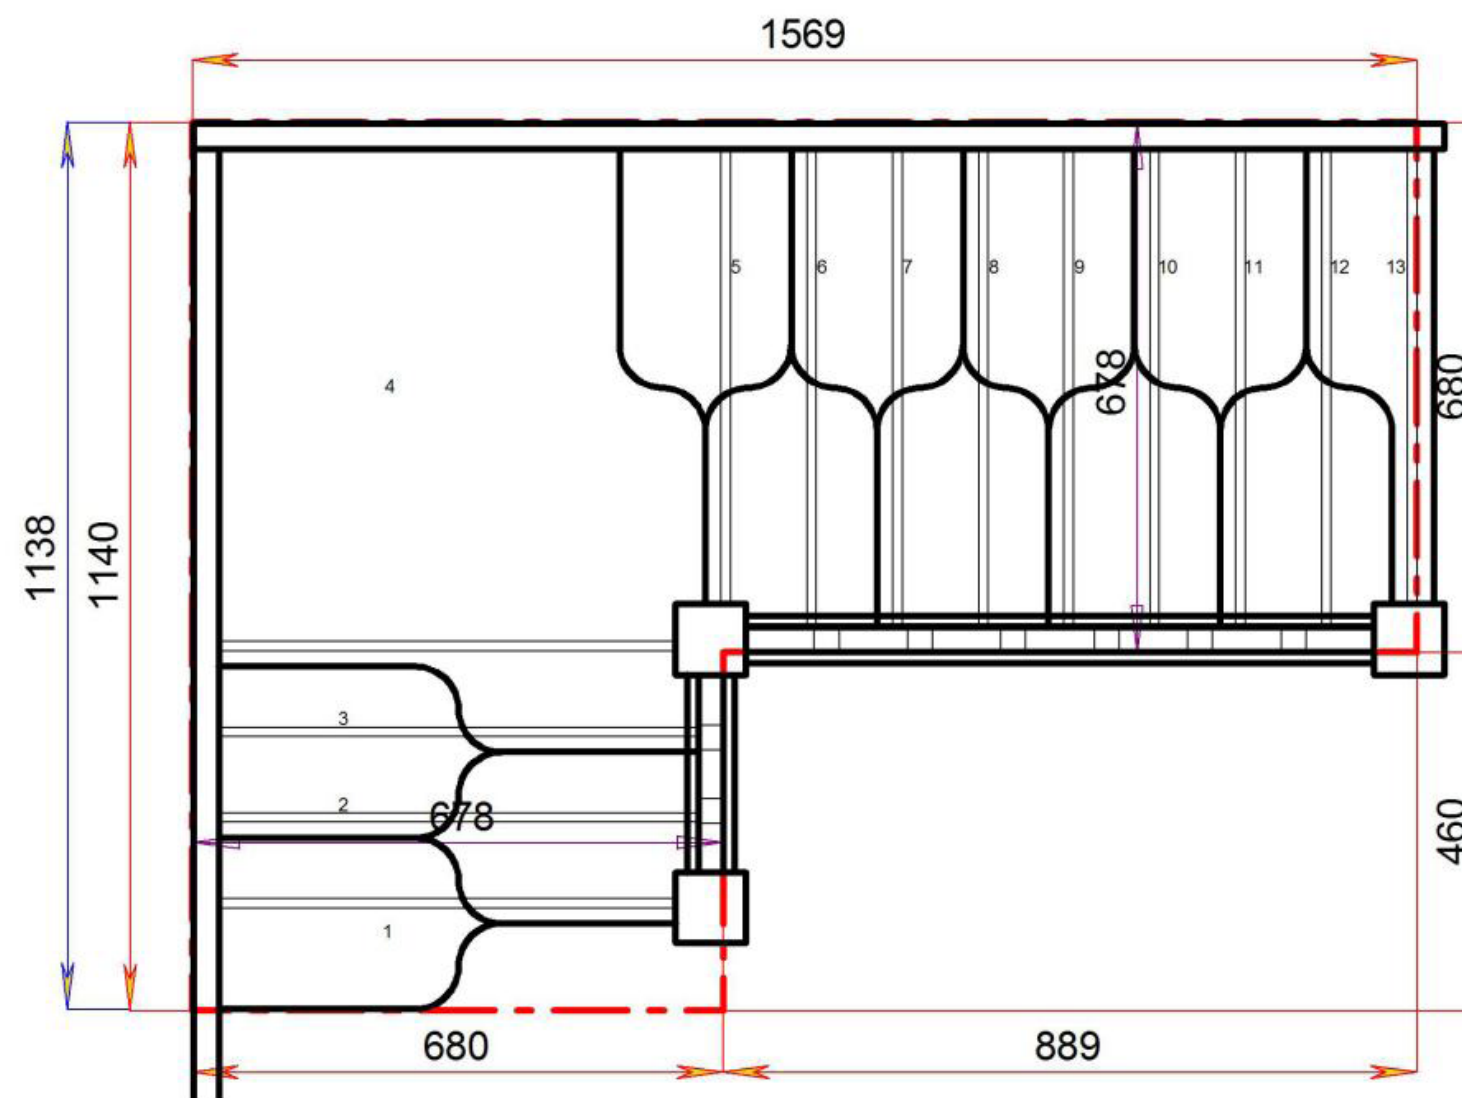

Floor to floor height

2645.000 mm




© 0800906328/11035
Call or Email us with the Plan Reference for a quotation

Choose from the following [Model Options](#)
Budget Spacesaver
Birch 24 Spacesaver
Beech 40 spacesaver
Oak 40 Spacesaver

All Sizes can be customised let us have your floor to floor height and stair-well opening dimensions

01952 608853
sales@stairplan.com

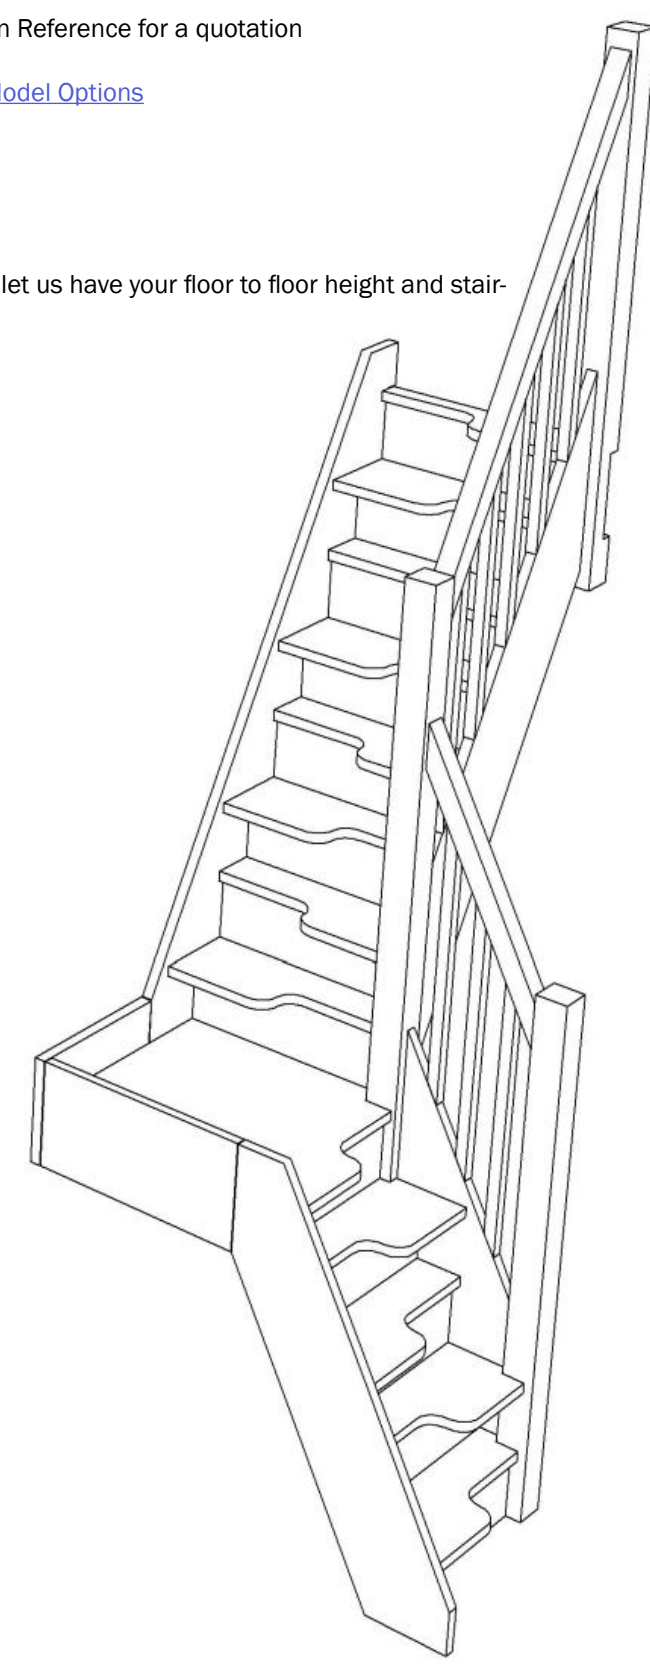


Stair:SS-S4QL7N-RH-HR



© 0800906328/11035

Stair Layouts-QL-SS

SS-S4QL7N-RH-HR

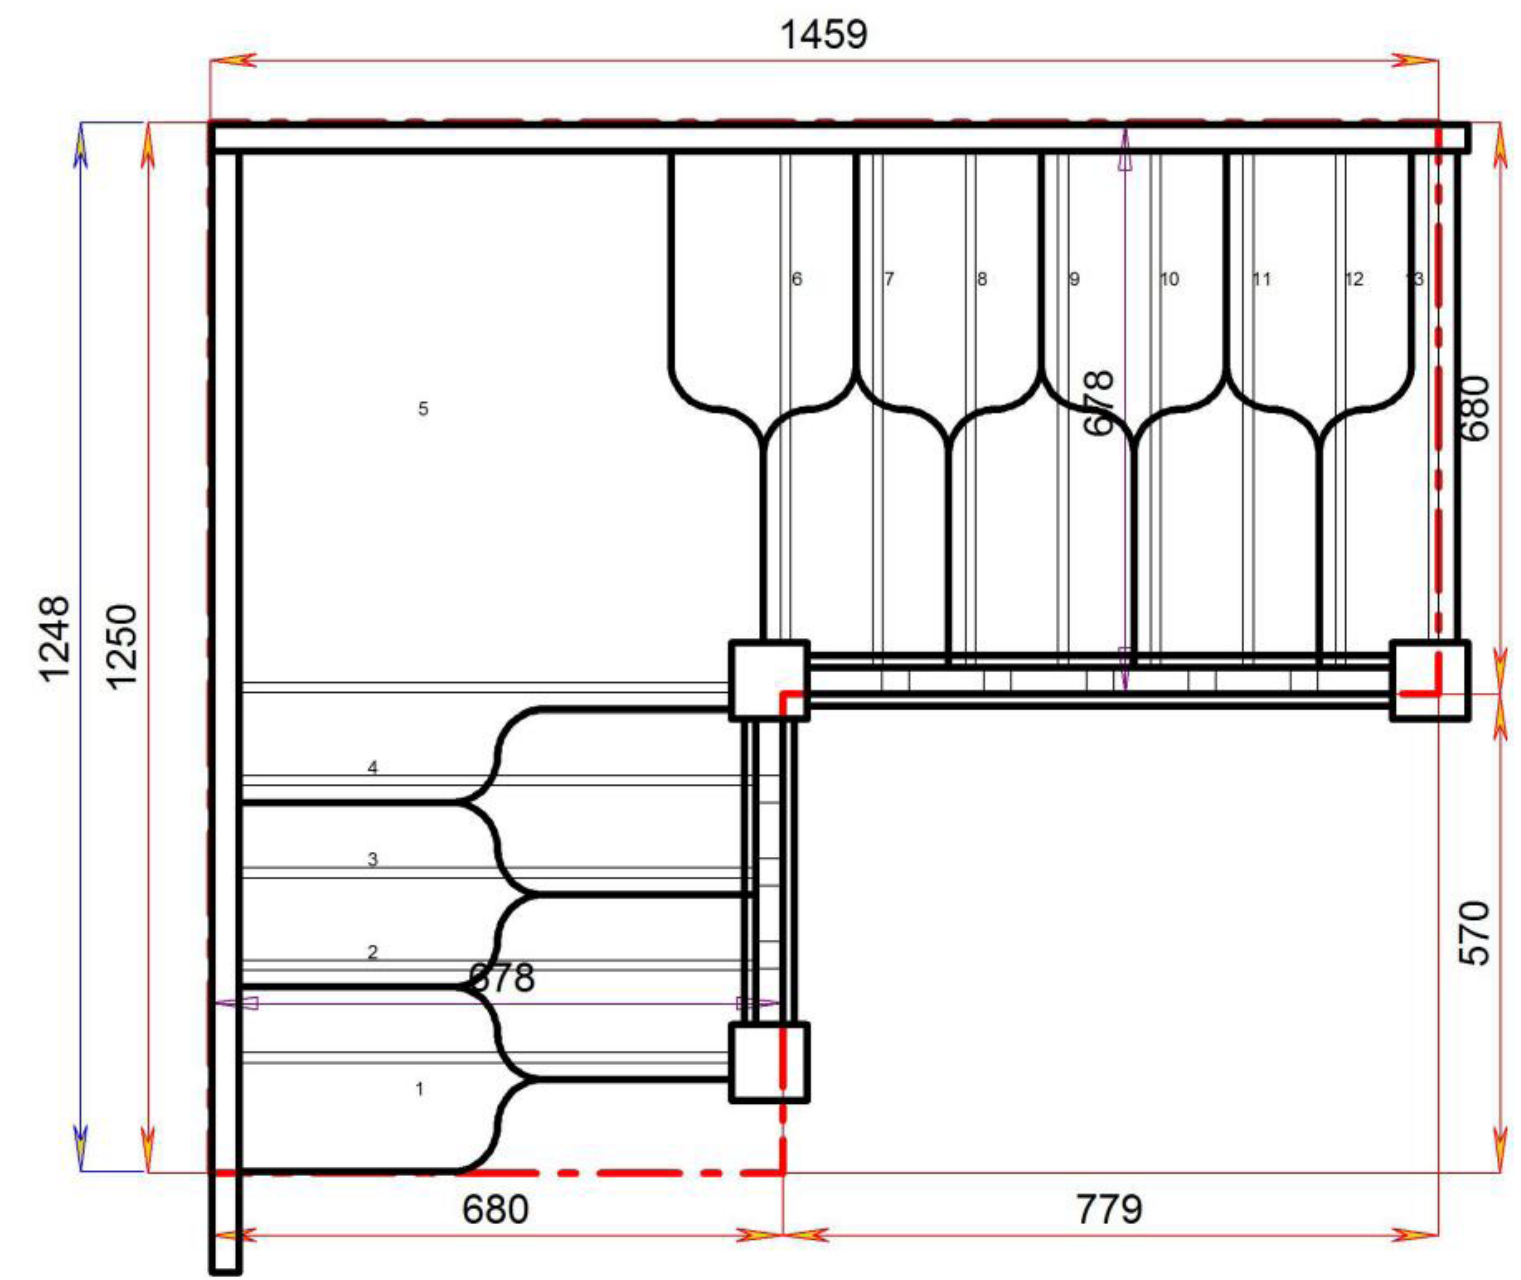

Floor to floor height

2645.000 mm




© 080906328/11035
Call or Email us with the Plan Reference for a quotation

Choose from the following [Model Options](#)
Budget Spacesaver
Birch 24 Spacesaver
Beech 40 spacesaver
Oak 40 Spacesaver

All Sizes can be customised let us have your floor to floor height and stair-
well opening dimensions

01952 608853
sales@stairplan.com

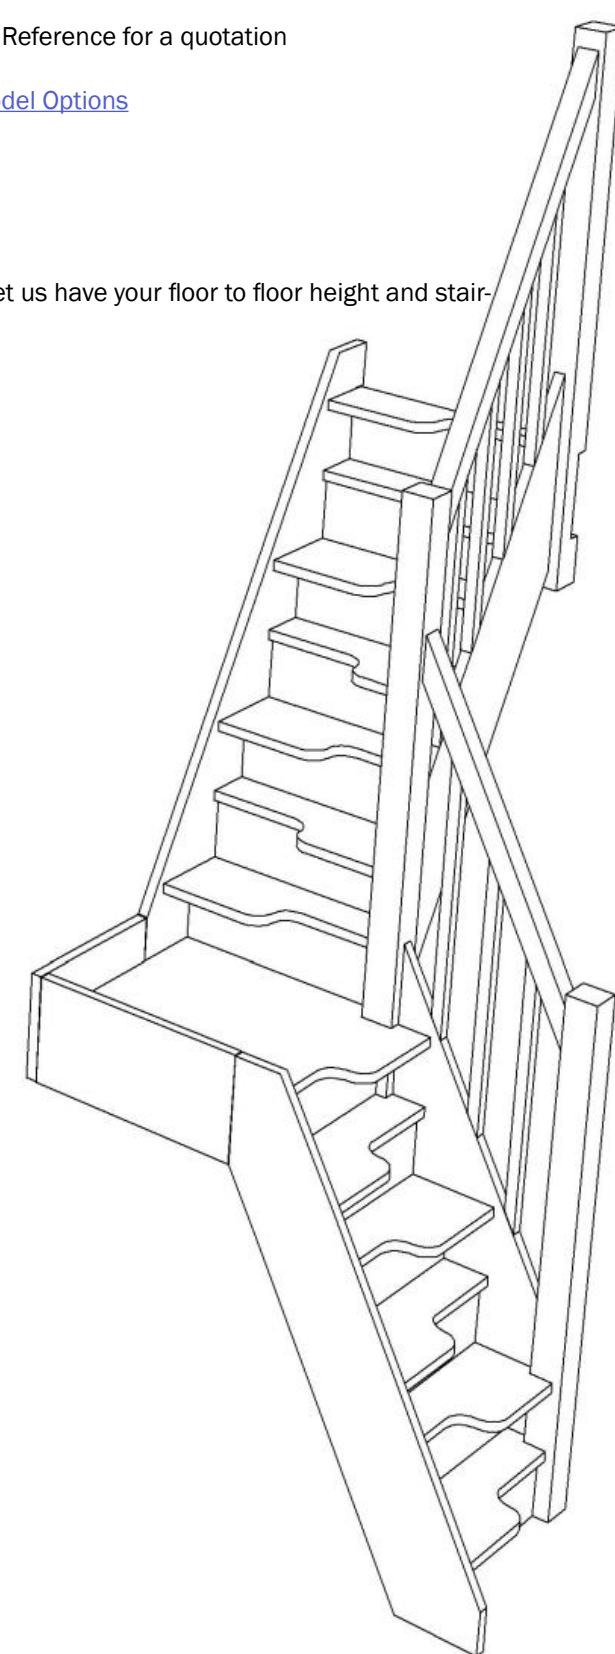


Stair:SS-S5QL6N-RH-HR



© 080906328/11035

Stair Layouts-QL-SS

SS-S5QL6N-RH-HR

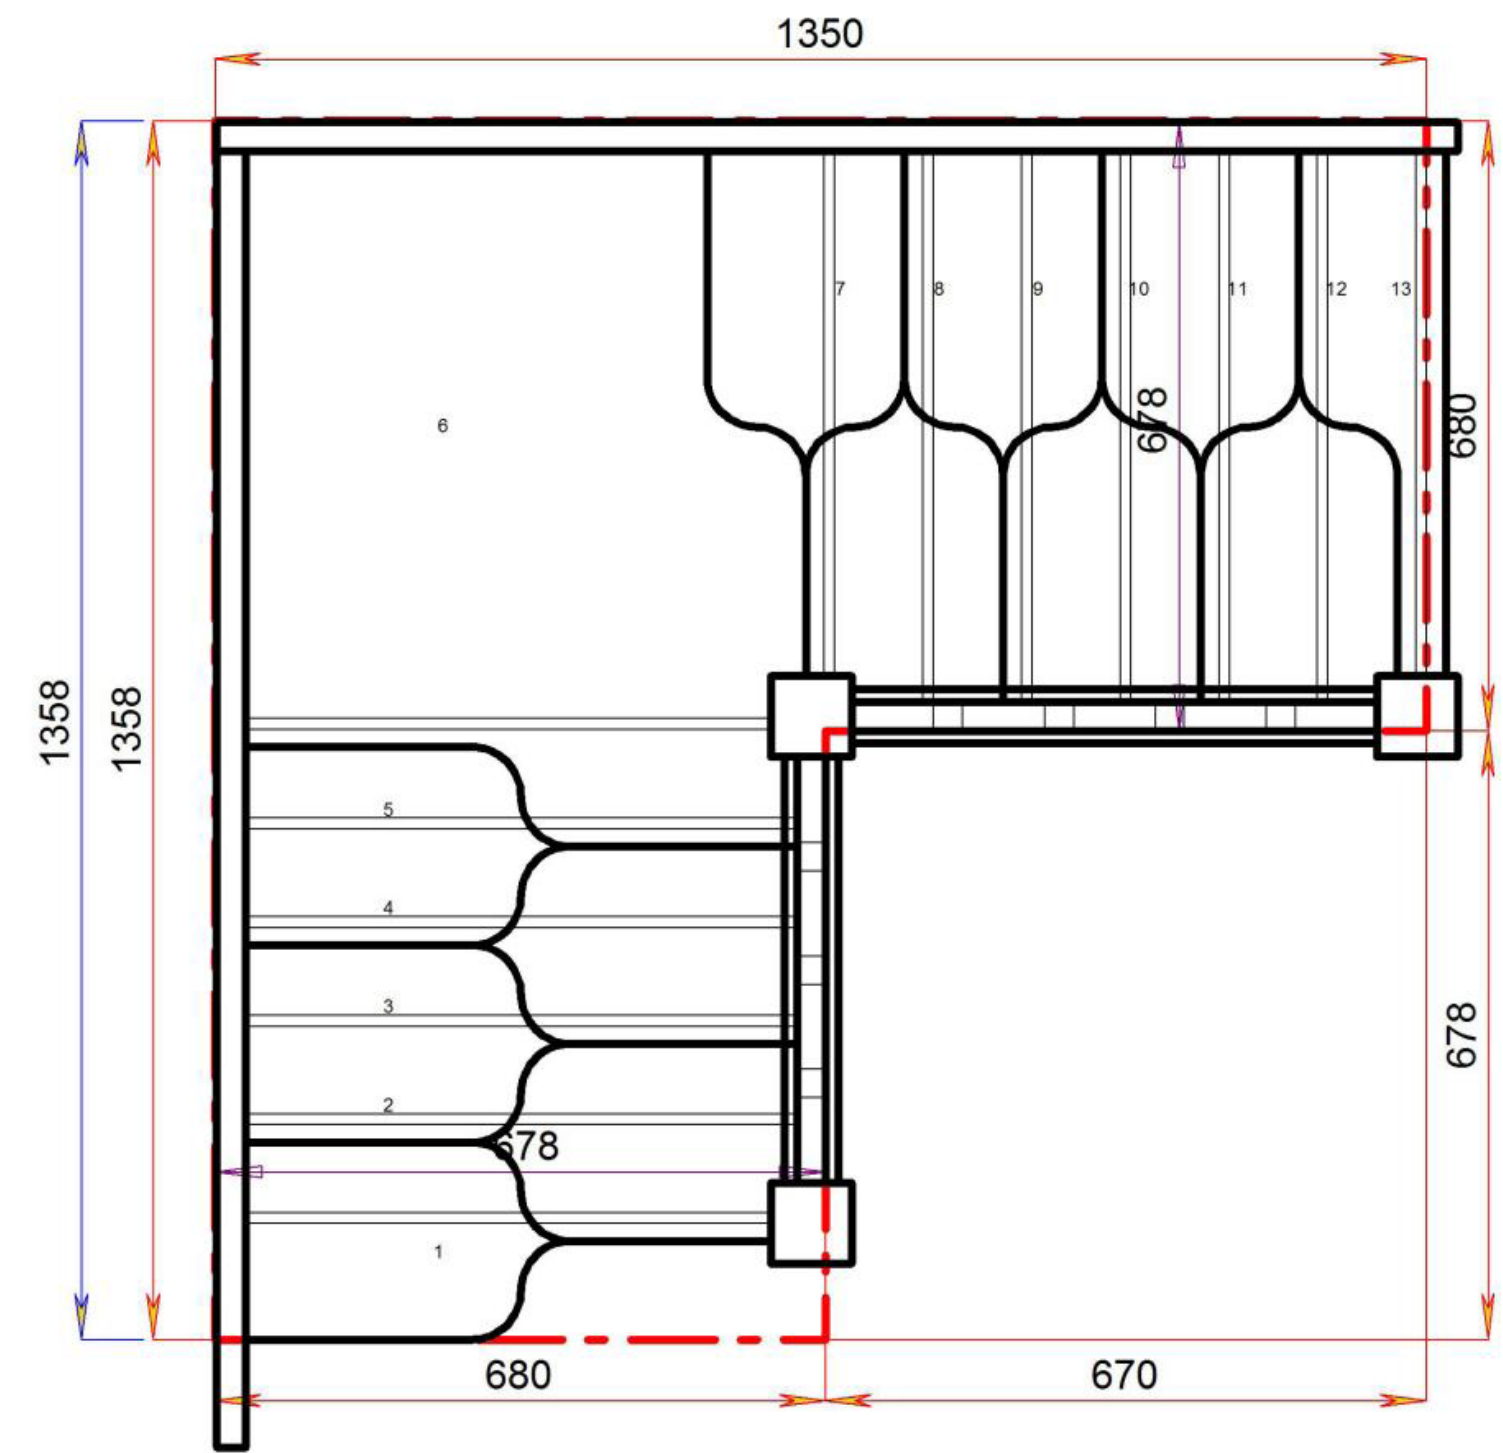

Floor to floor height

2645.000 mm



© 080906328/11035

Budget Spacesaver
Birch 24 Spacesaver
Beech 40 spacesaver
Oak 40 Spacesaver

01952 608853
sales@stairplan.com



SS-S6QL5N-RH-HR



2645.000 mm




© 080906328/11035
Call or Email us with the Plan Reference for a quotation

Choose from the following [Model Options](#)

- Budget Spacesaver
- Birch 24 Spacesaver
- Beech 40 spacesaver
- Oak 40 Spacesaver

All Sizes can be customised let us have your floor to floor height and stair-well opening dimensions

01952 608853
sales@stairplan.com

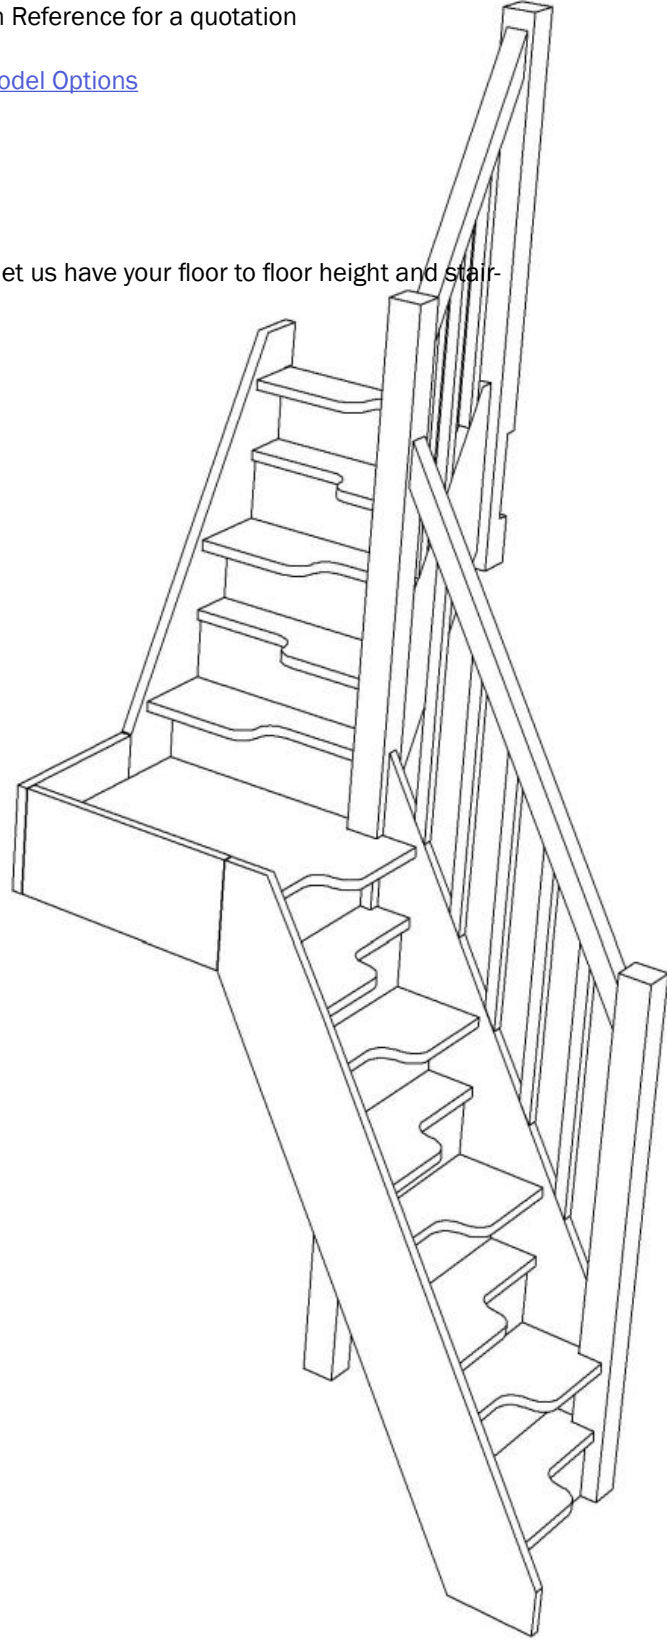


Stair:SS-S7QL4N-RH-HR



© 080906328/11035

Stair Layouts-QL-SS

SS-S7QL4N-RH-HR

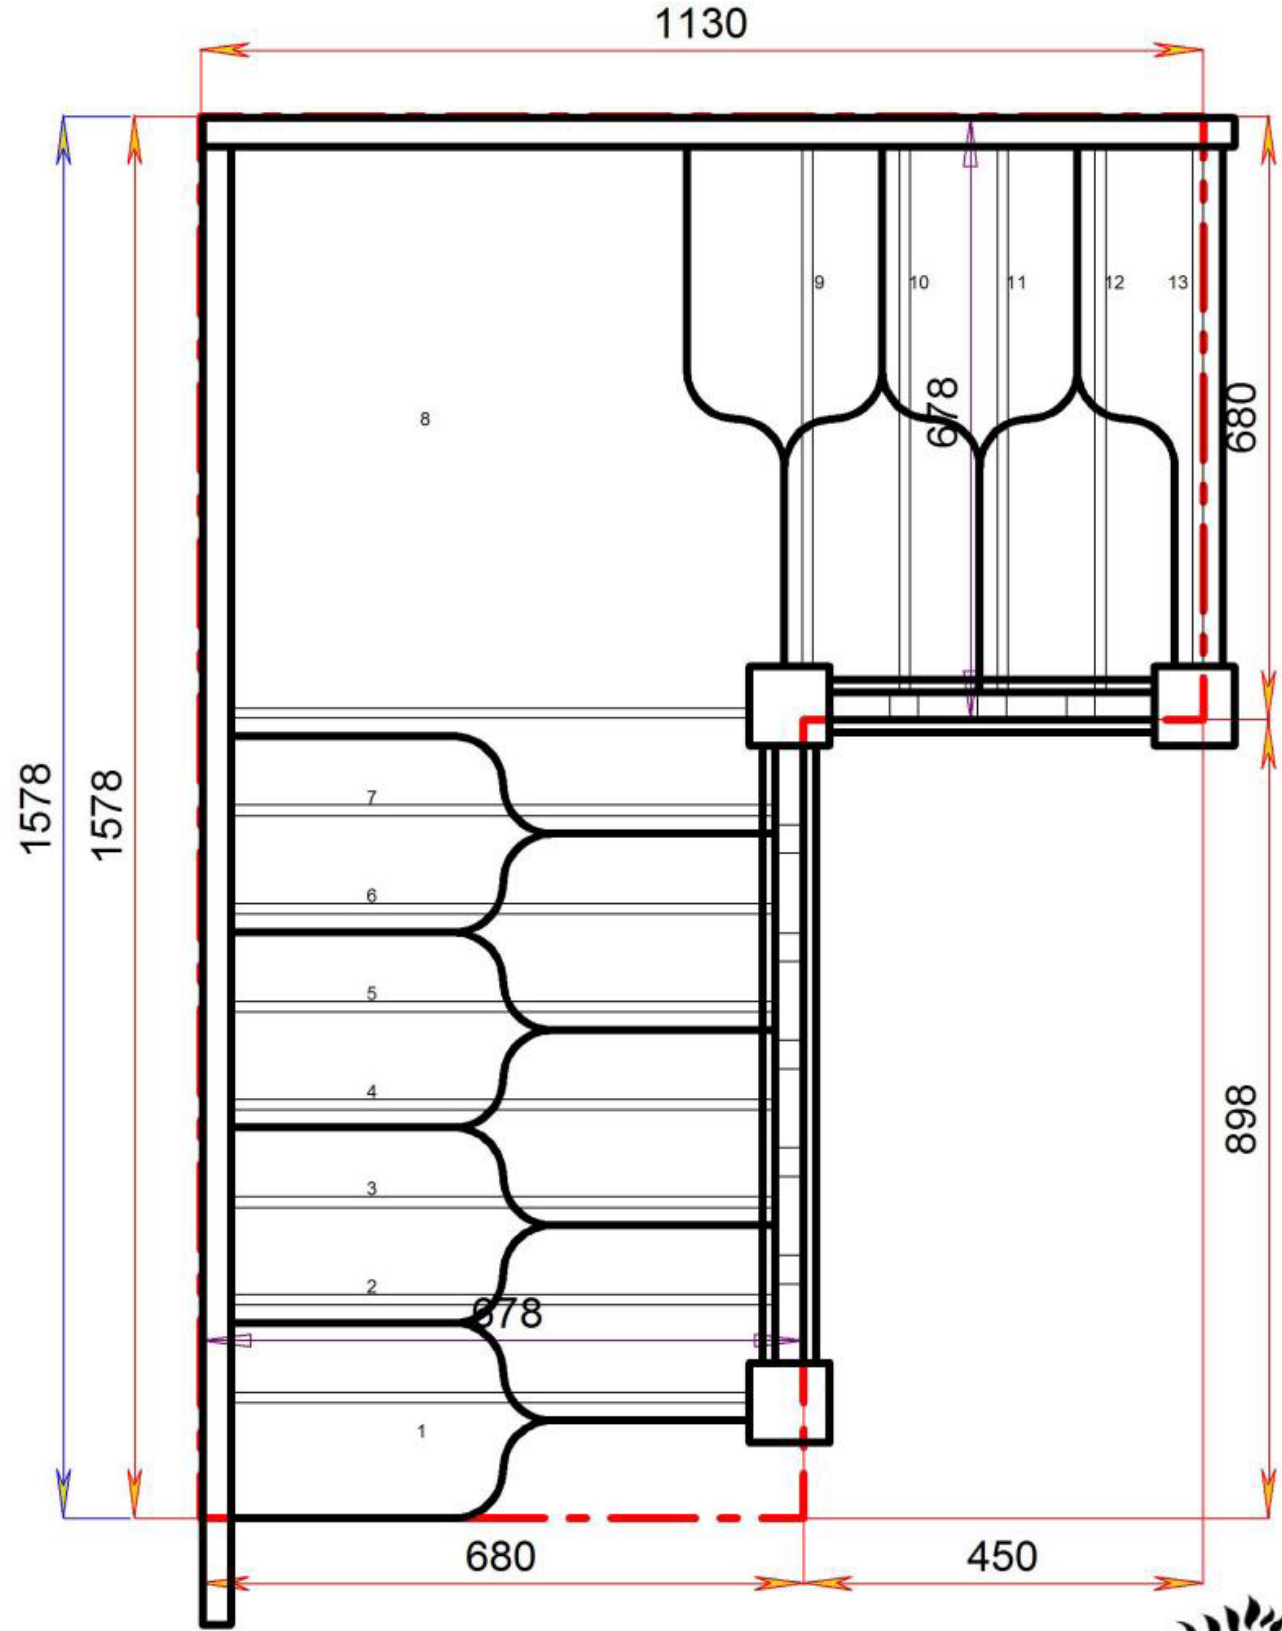

Floor to floor height

2645.000 mm




© 080906328/11035
Call or Email us with the Plan Reference for a quotation

Choose from the following [Model Options](#)
Budget Spacesaver
Birch 24 Spacesaver
Beech 40 spacesaver
Oak 40 Spacesaver

All Sizes can be customised let us have your floor to floor height and stair-
well opening dimensions

01952 608853
sales@stairplan.com

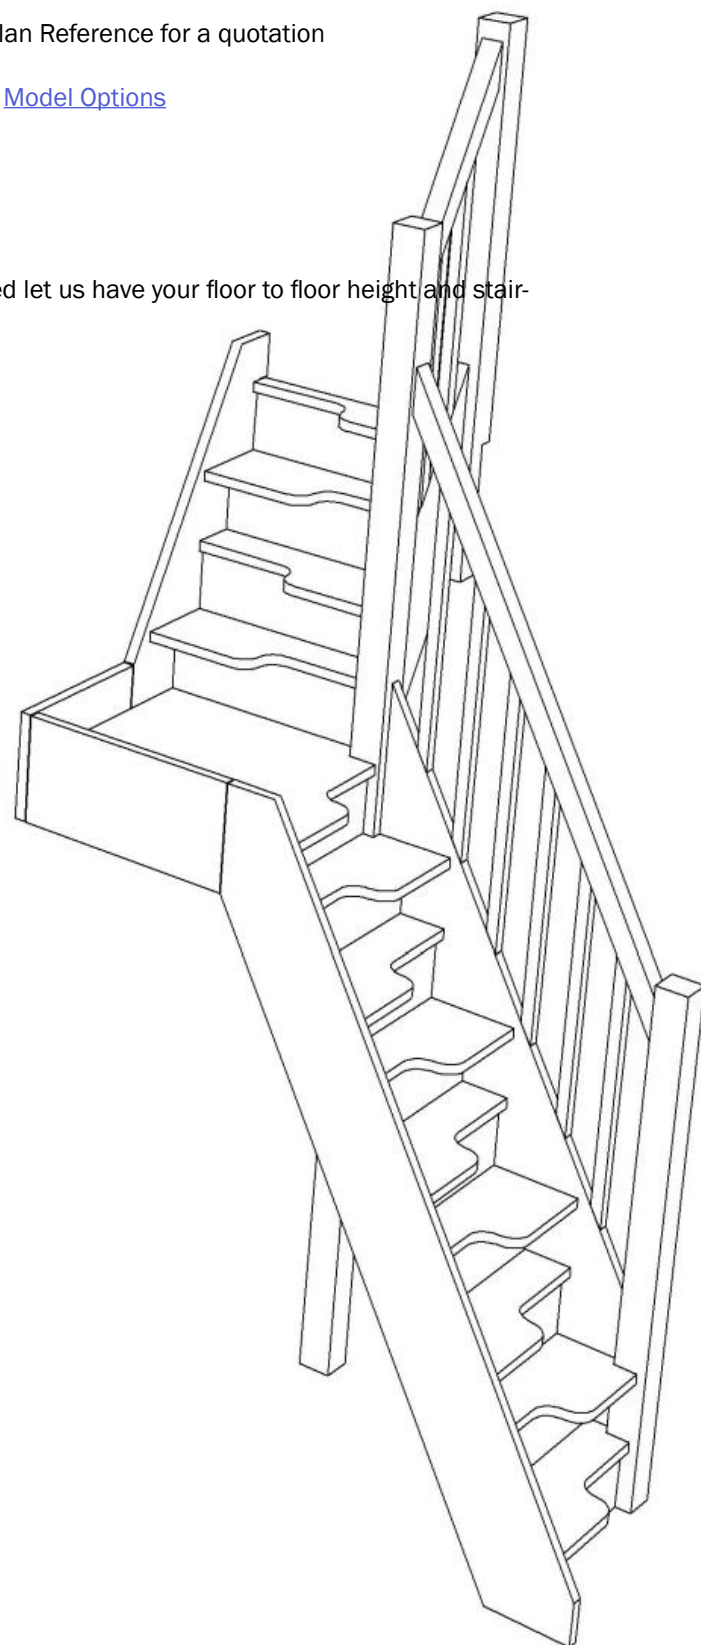


Stair:SS-S8QL3N-RH-HR



© 080906328/11035

Stair Layouts-QL-SS

SS-S8QL3N-RH-HR

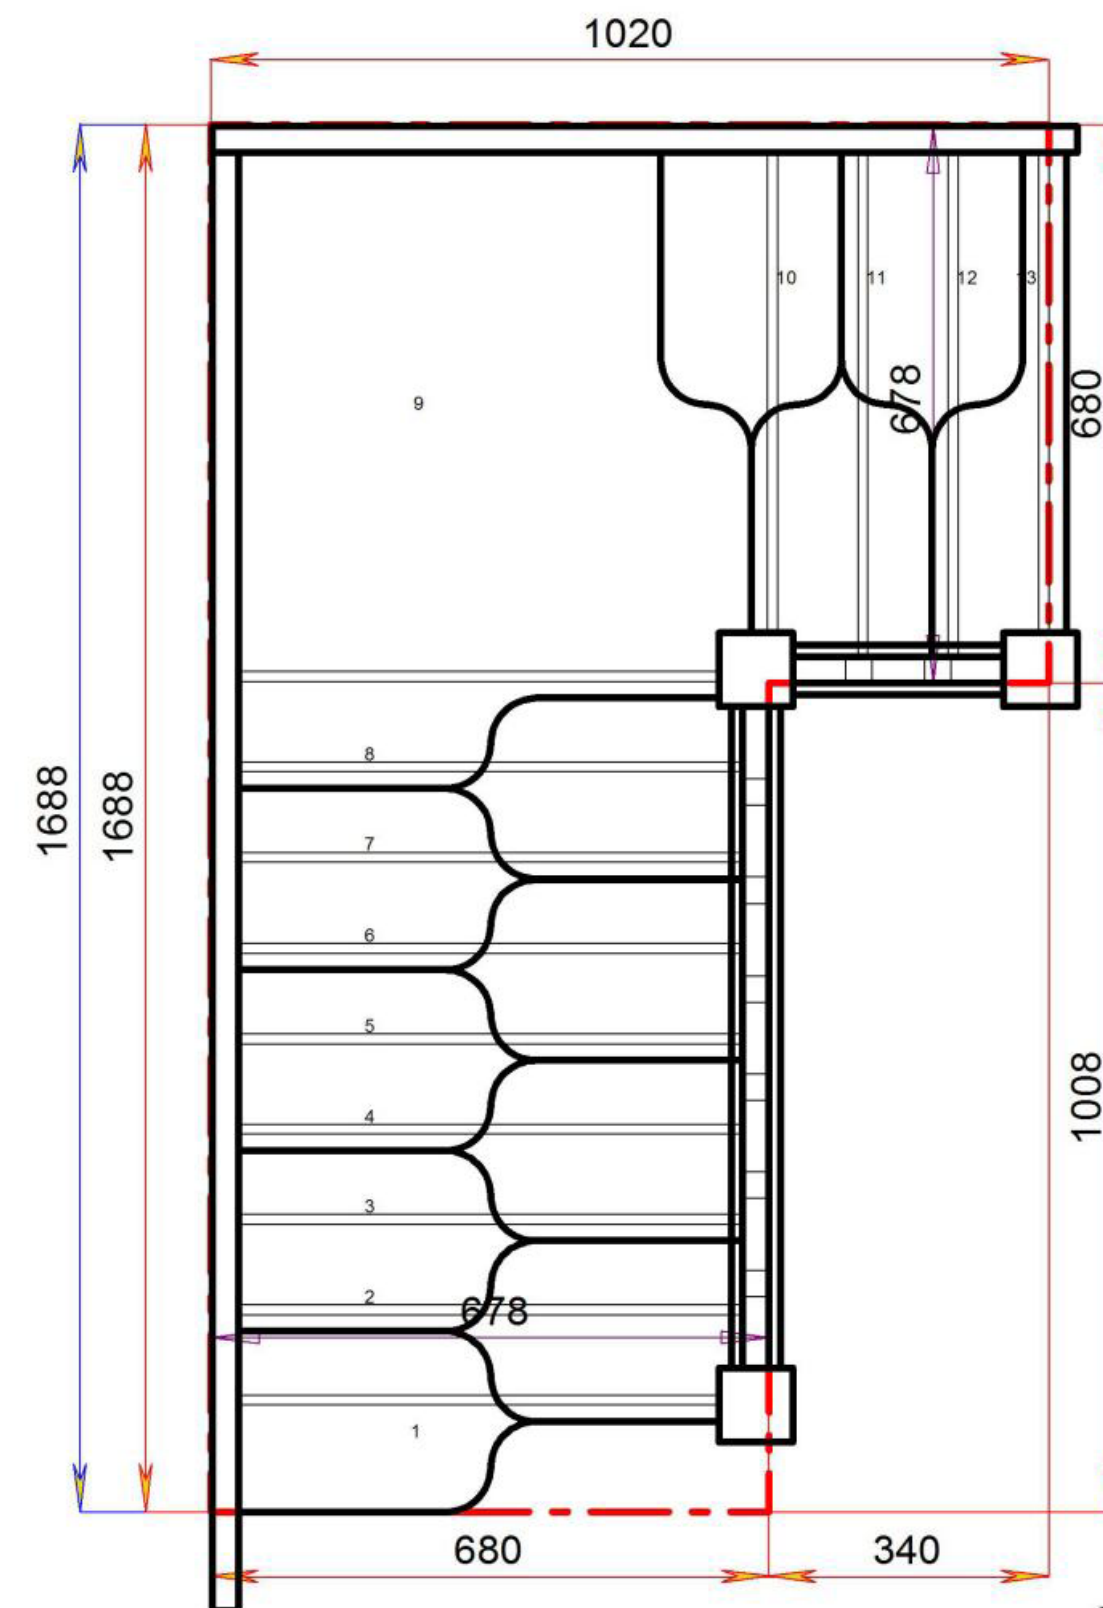

Floor to floor height

2645.000 mm



SS-S9QL2N-RH-HR



Choose from the following [Model Options](#)

Budget Spacesaver
Birch 24 Spacesaver
Beech 40 spacesaver
Oak 40 Spacesaver

All Sizes can be customised let us have your floor to floor height and stair-well opening dimensions

01952 608853
sales@stairplan.com



Floor to floor height

2645.000 mm



Stair Layouts-QL-SS

SS-S10QL1N-RH-HR


Call or Email us with the Plan Reference for a quotation

Choose from the following [Model Options](#)

Budget Spacesaver
Birch 24 Spacesaver
Beech 40 spacesaver
Oak 40 Spacesaver

All Sizes can be customised let us have your floor to floor height and stair-
well opening dimensions


01952 608853
sales@stairplan.com

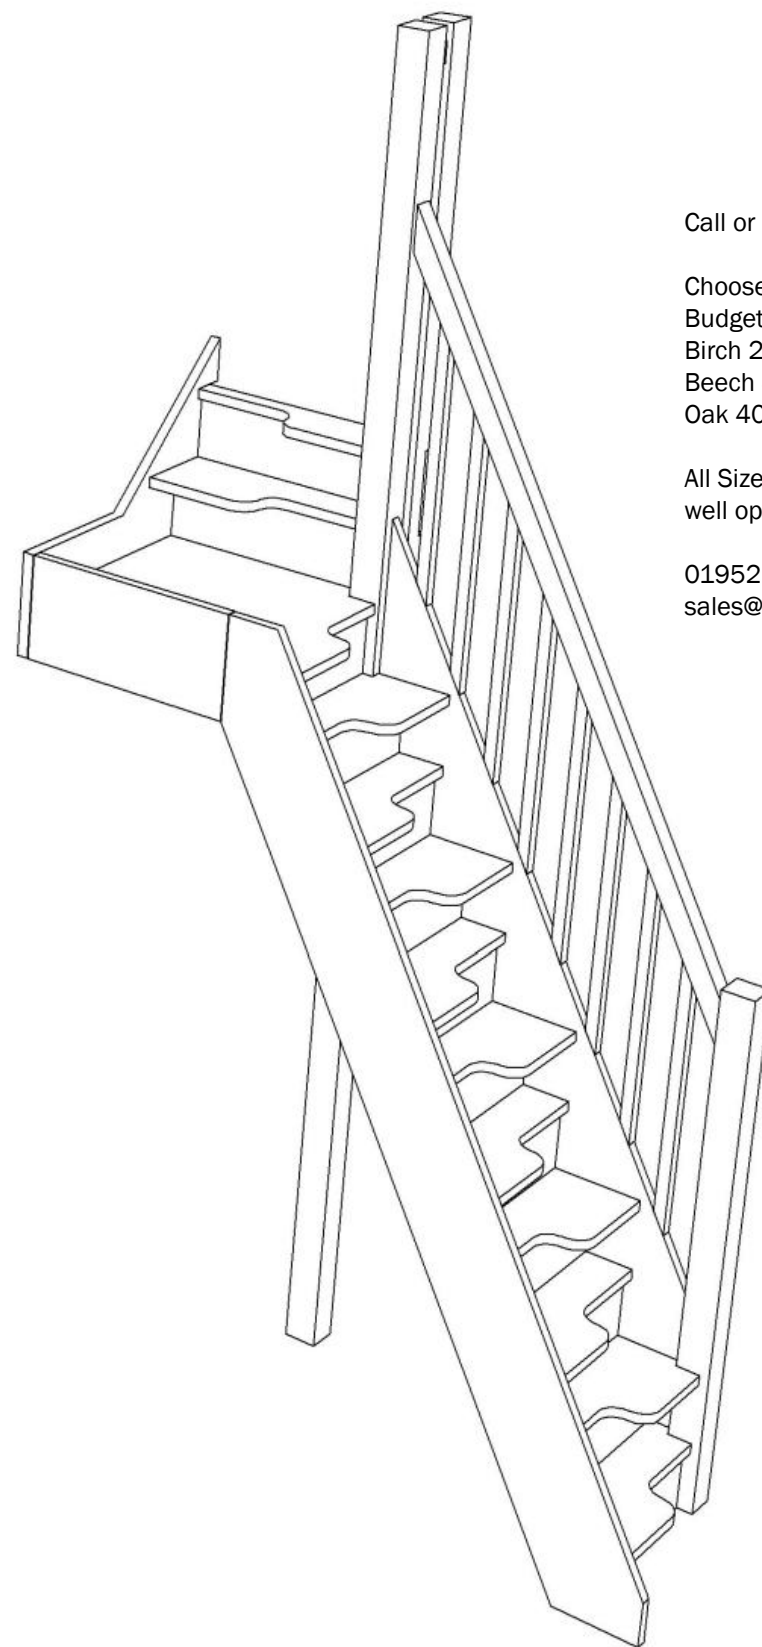

Stair:SS-S10QL1N-RH-HR



STAIRPLAN

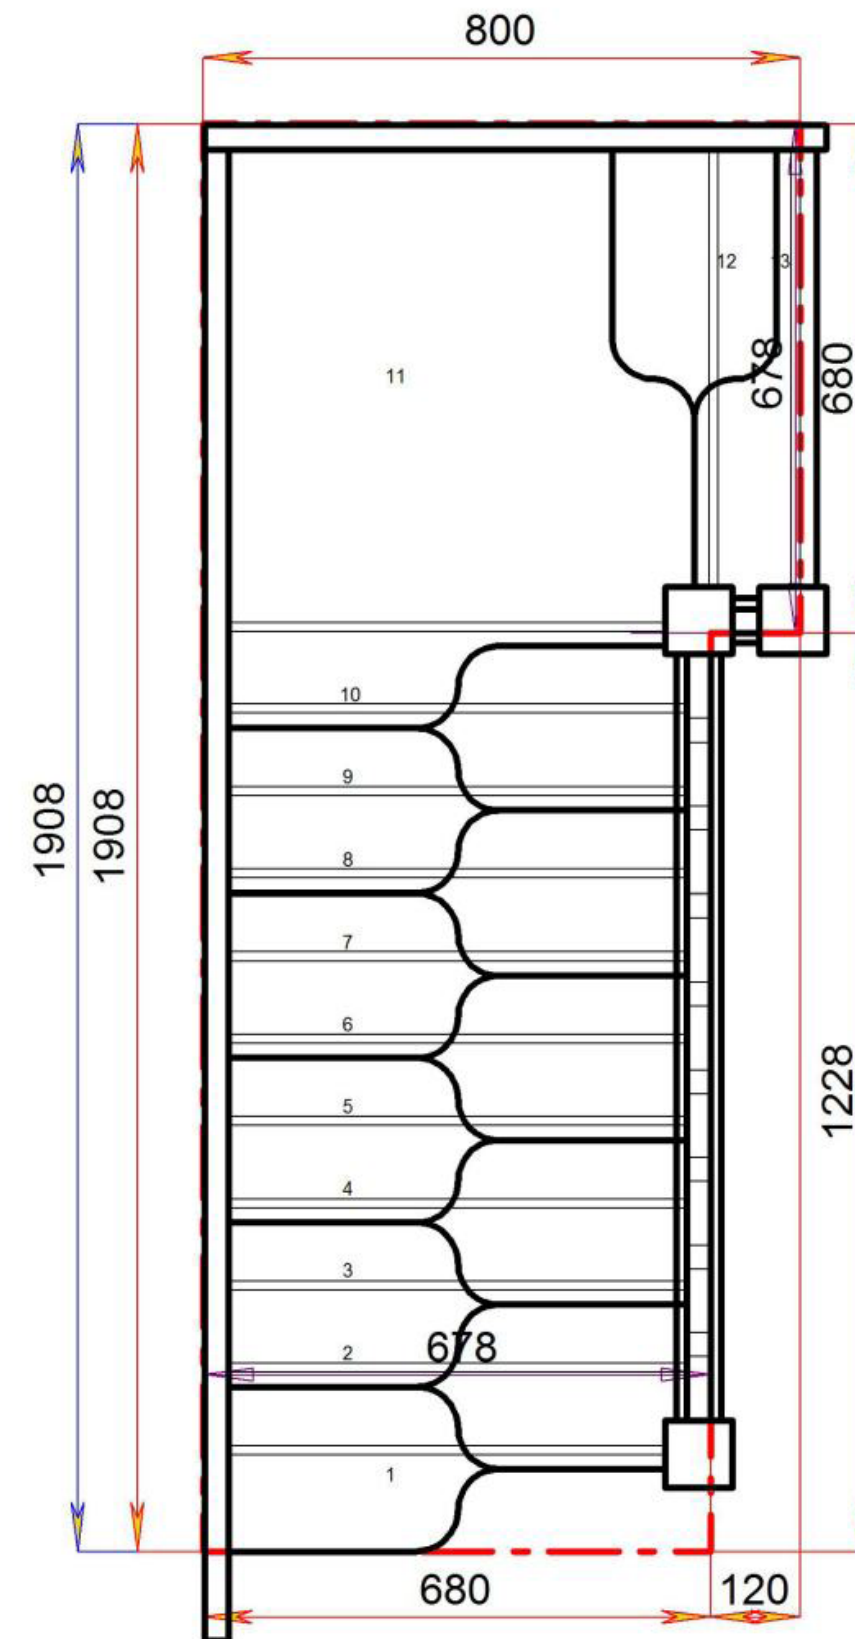

Floor to floor height


2645.000 mm



STAIRPLAN

Stair Layouts-QL-SS

SS-S11QLN-RH-HR

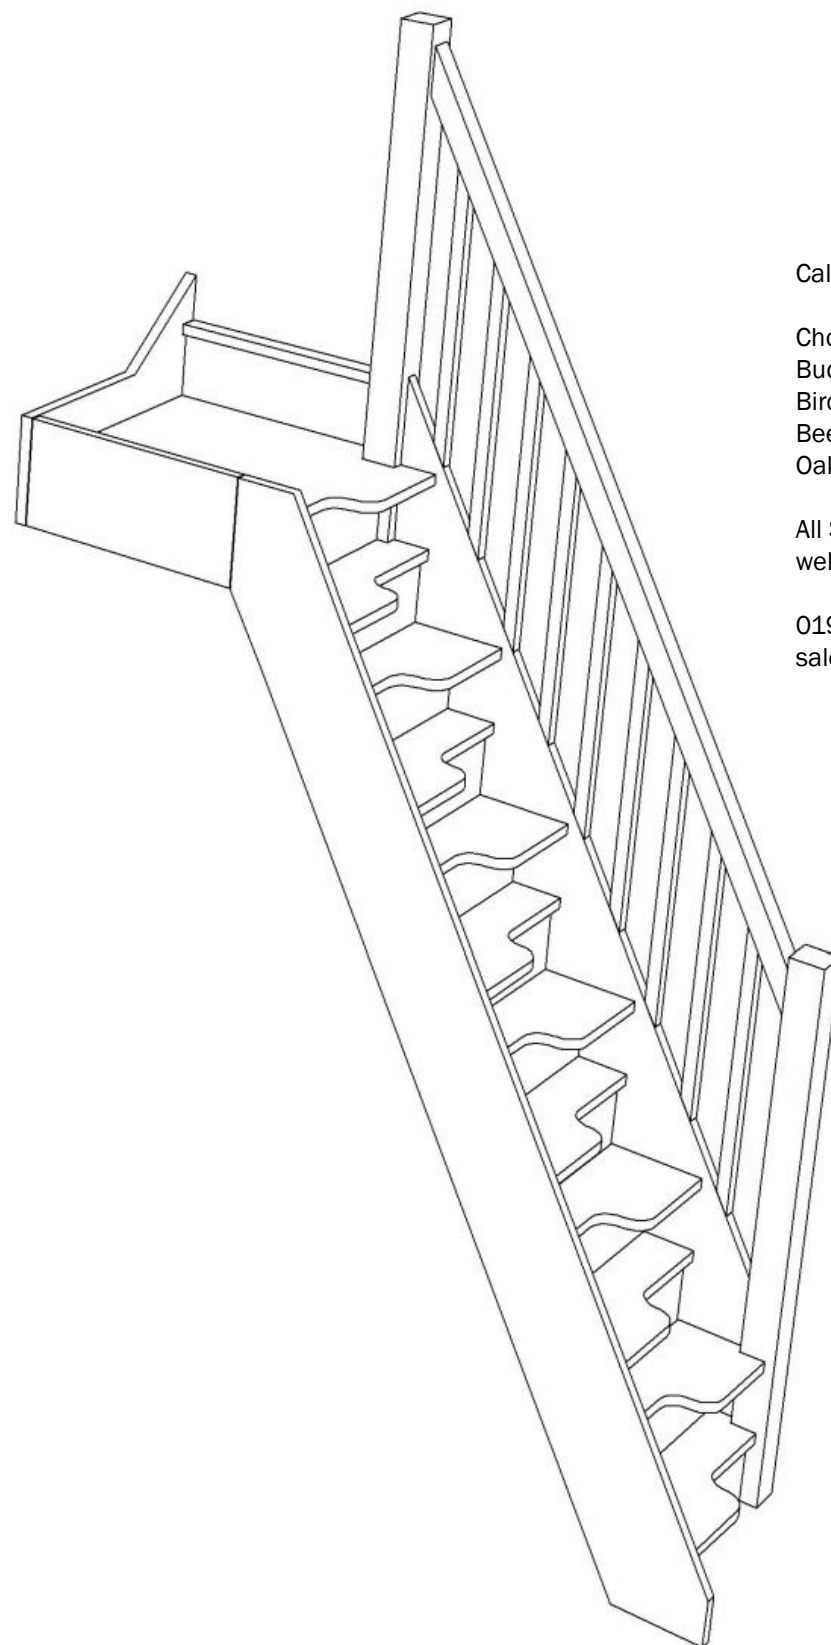


Call or Email us with the Plan Reference for a quotation

Choose from the following [Model Options](#)

Budget Spacesaver
Birch 24 Spacesaver
Beech 40 spacesaver
Oak 40 Spacesaver

All Sizes can be customised let us have your floor to floor height and stair-well opening dimensions

01952 608853
sales@stairplan.com

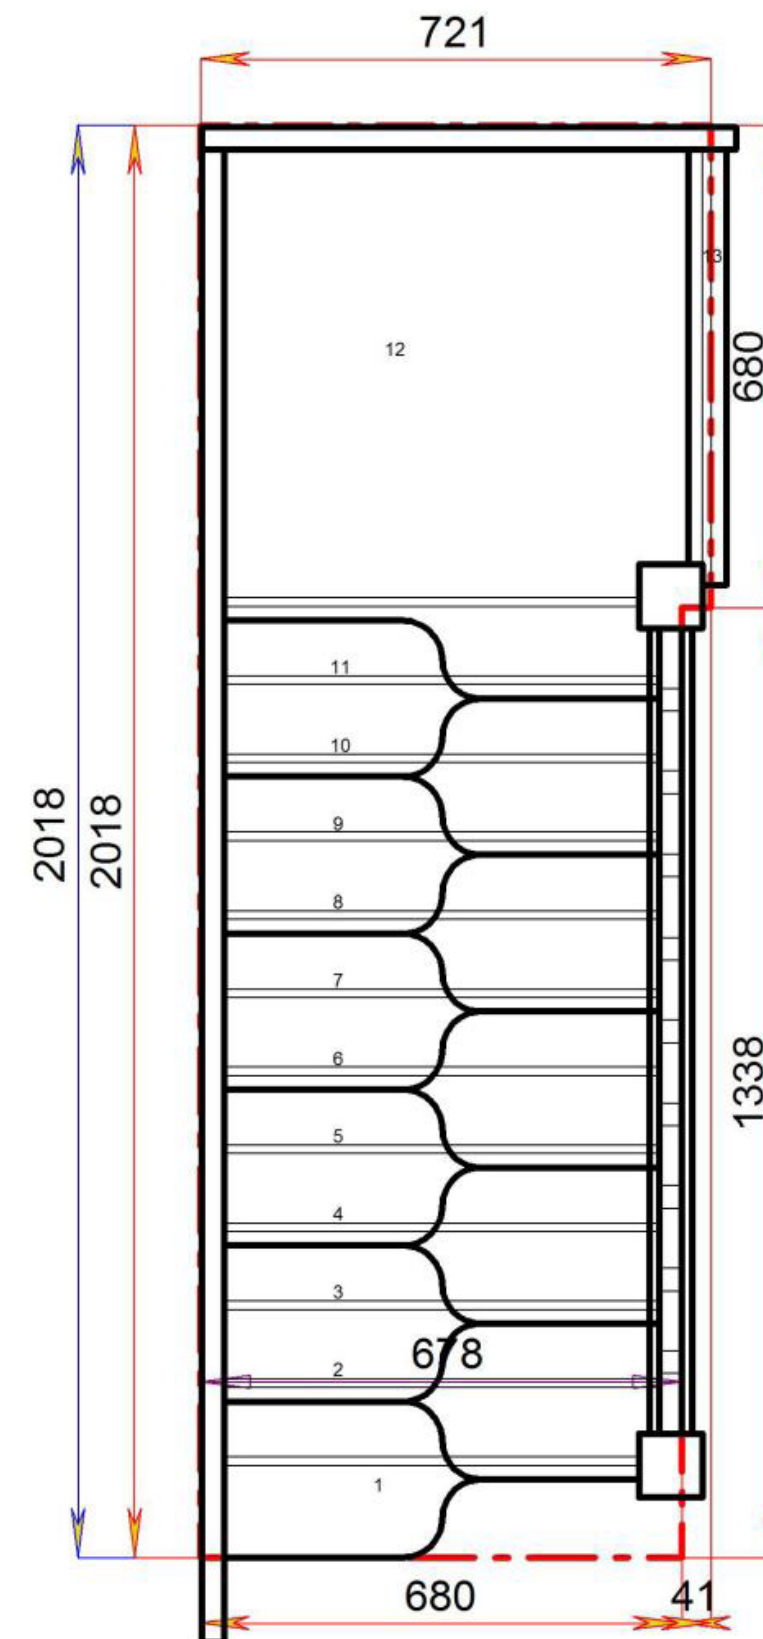

Stair:SS-S11QLN-RH-HR




Floor to floor height

2645.000 mm



© 080906328/11035

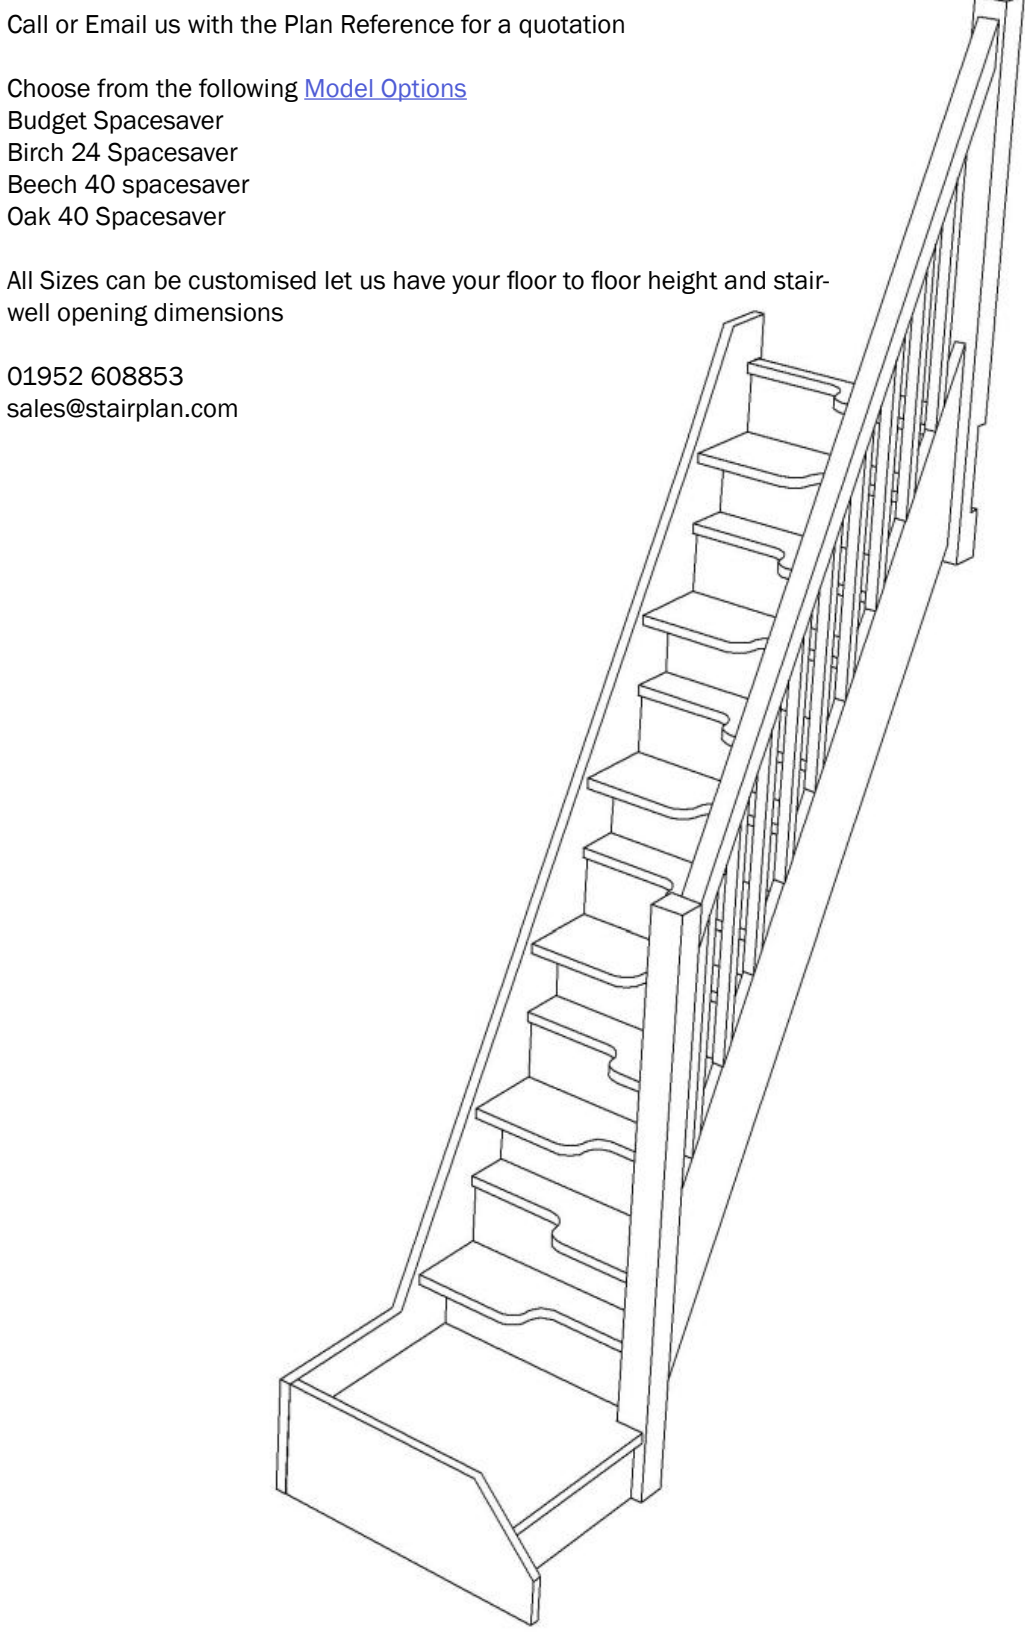

Call or Email us with the Plan Reference for a quotation

Choose from the following [Model Options](#)

- Budget Spacesaver
- Birch 24 Spacesaver
- Beech 40 spacesaver
- Oak 40 Spacesaver


All Sizes can be customised let us have your floor to floor height and stair-well opening dimensions

01952 608853
sales@stairplan.com

© 080906328/11035

Stair Layouts-QL-SS

SS-SQL11N-RH-HR

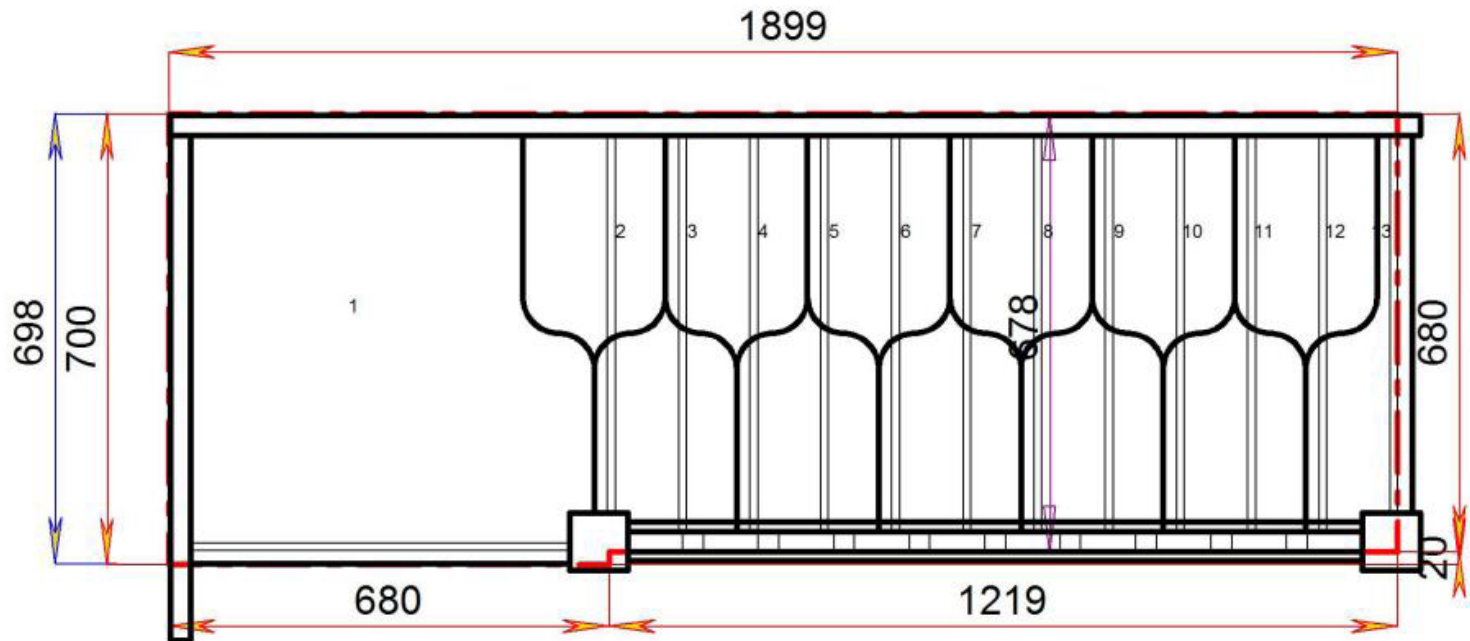

Stair:SS-SQL11N-RH-HR



Floor to floor height 2645.000 mm

