



# STAIRPLAN


## Left Hand Double Winder Staircases - Plan Layouts - With Handrails (3 Kite Winder)

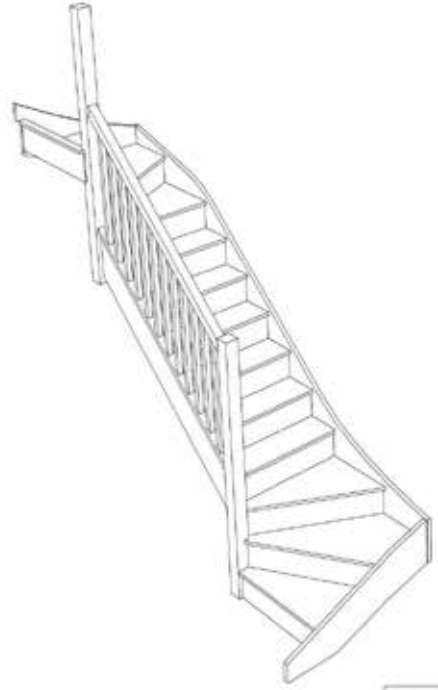


Stair:SW36W3N-LH-HR

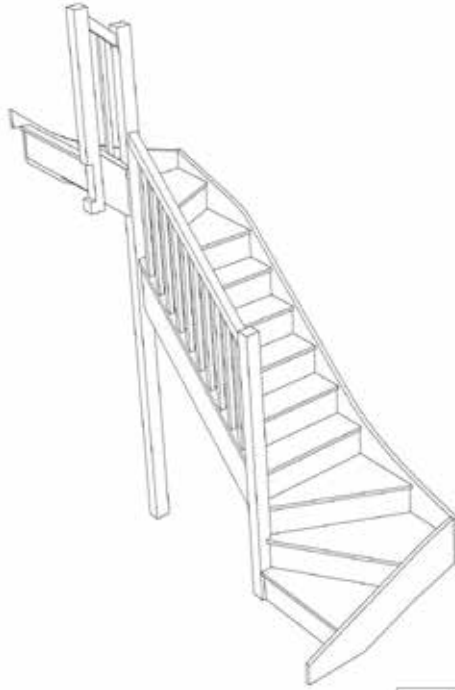


Stair:SW35W31N-LH-HR

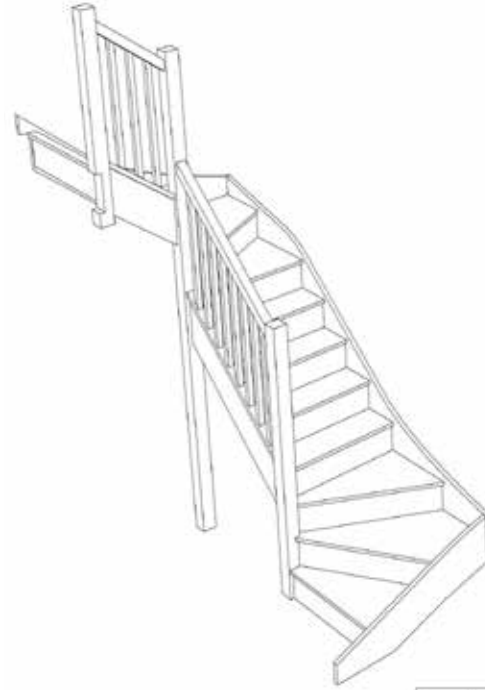


Stair:SW34W32N-LH-HR

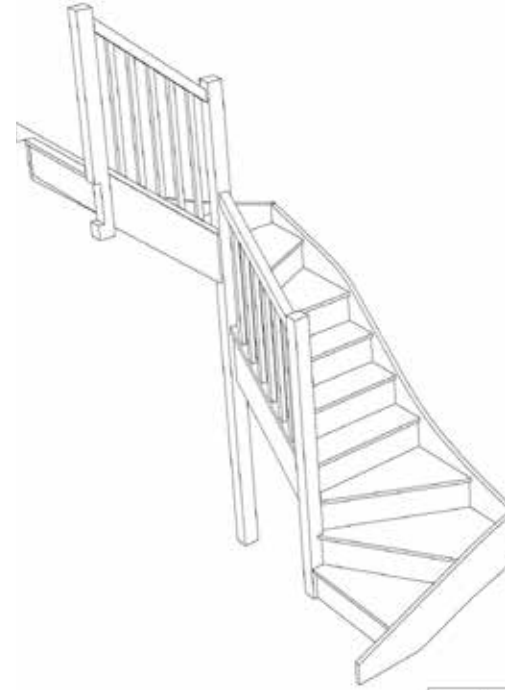

Stair:SW33W33N-LH-HR

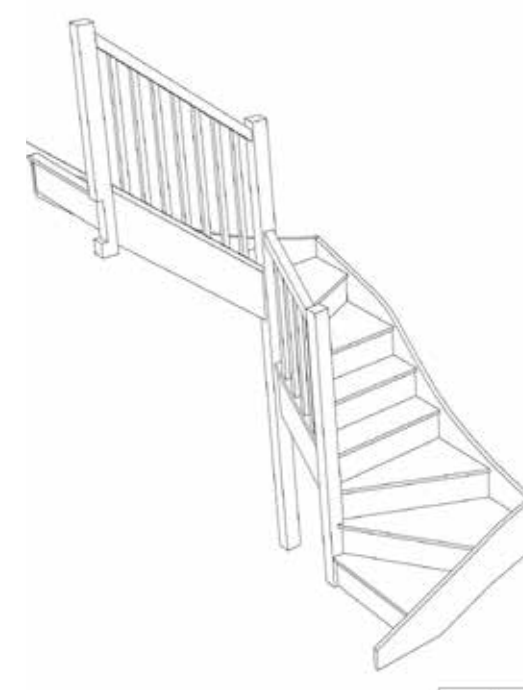


Stair:SW32W34N-LH-HR

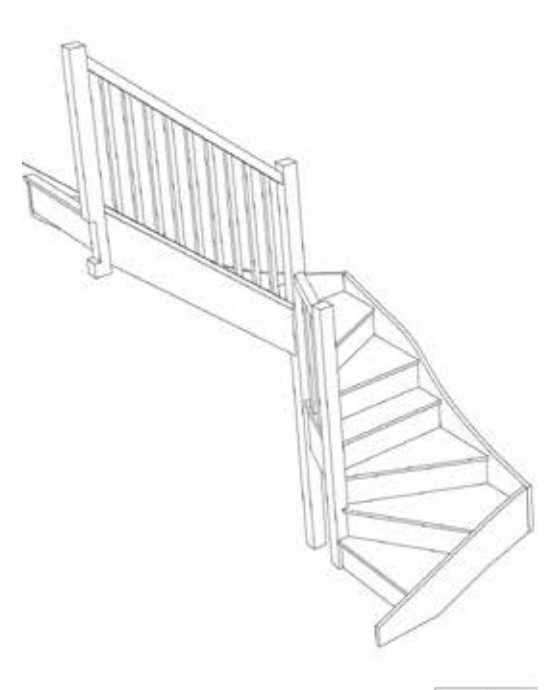


Stair:SW31W35N-LH-HR




Stair:SW3W36N-LH-HR

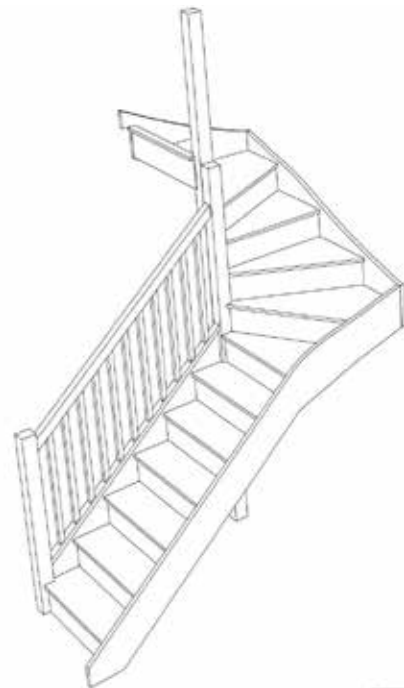

Stair:S6W3W3N-LH-HR

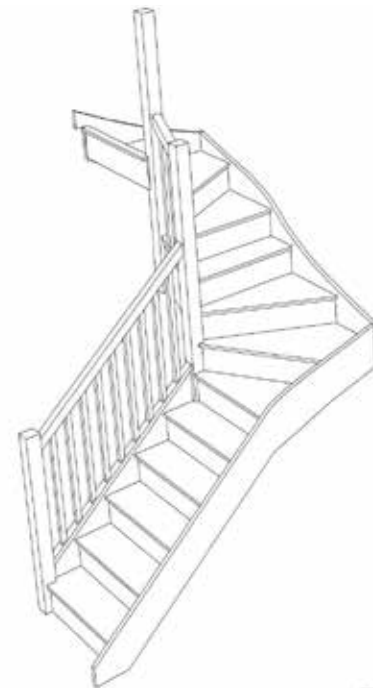

Stair:S5W31W3N-LH-HR

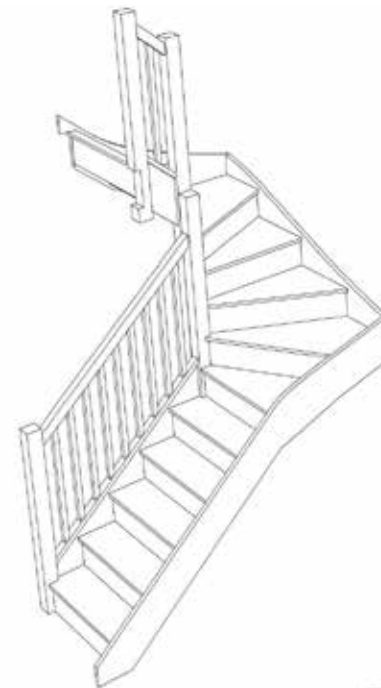

Stair:S5W3W31N-LH-HR




For a fully made to measure double winder staircase with layouts like these contact us with the Plan reference number for a quotation.

We need to know which material specification you would like quoting in from our [model range](#) also.


sales@stairplan.com  
01952 608853

# STAIRPLAN


## Left Hand Double Winder Staircases - Plan Layouts - With Handrails (3 Kite Winder)

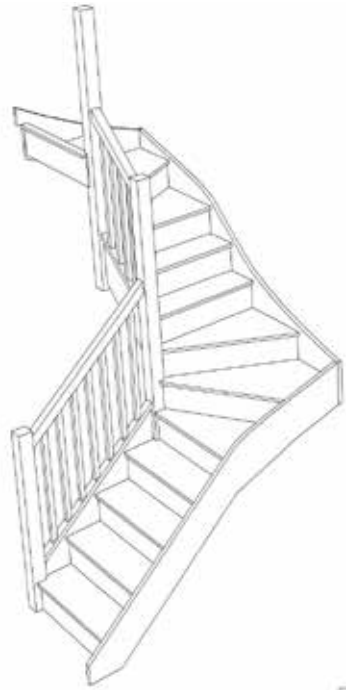


Stair:S4W32W3N-LH-HR

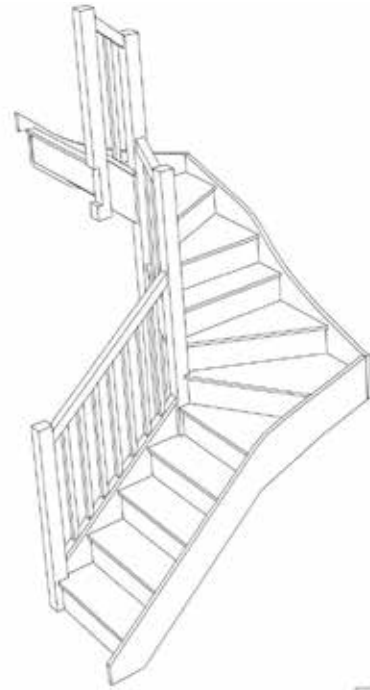


Stair:S4W31W31N-LH-HR

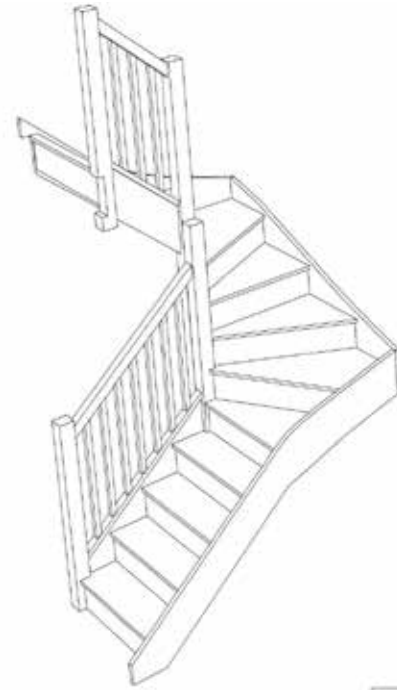


Stair:S4W3W32N-LH-HR

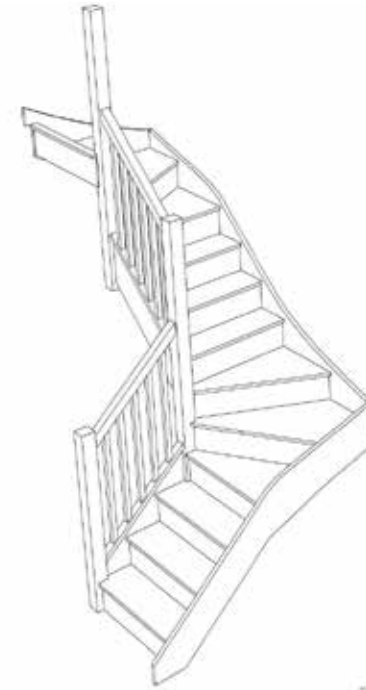


Stair:S3W33W3N-LH-HR

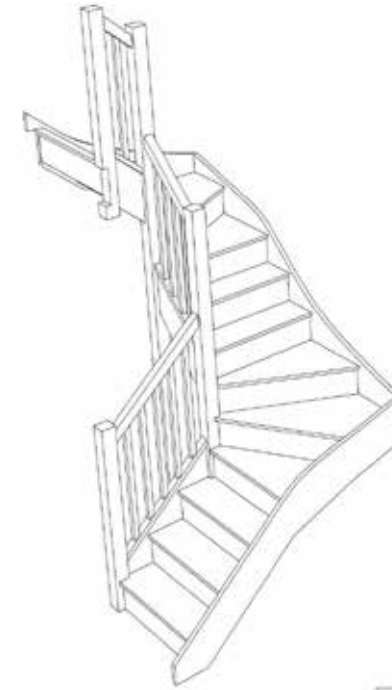


Stair:S3W32W31N-LH-HR

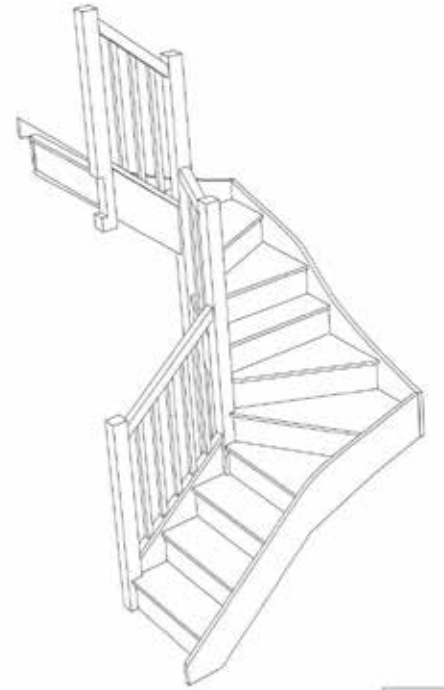


Stair:S3W31W32N-LH-HR

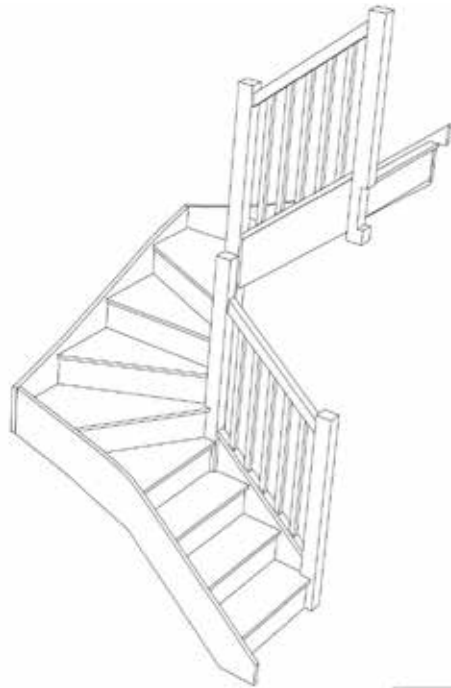


Stair:S3W3W33N-RH-HR

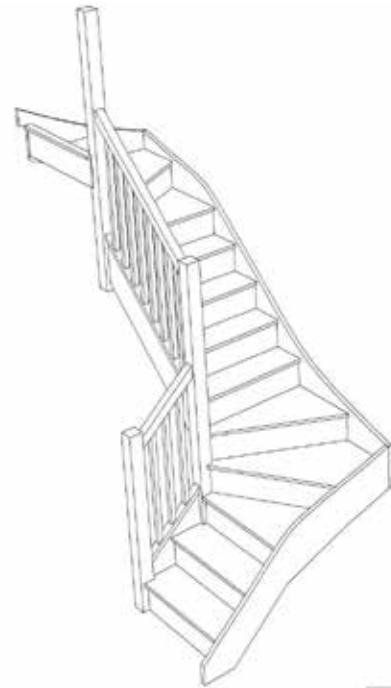

Stair:S2W34W3N-LH-HR

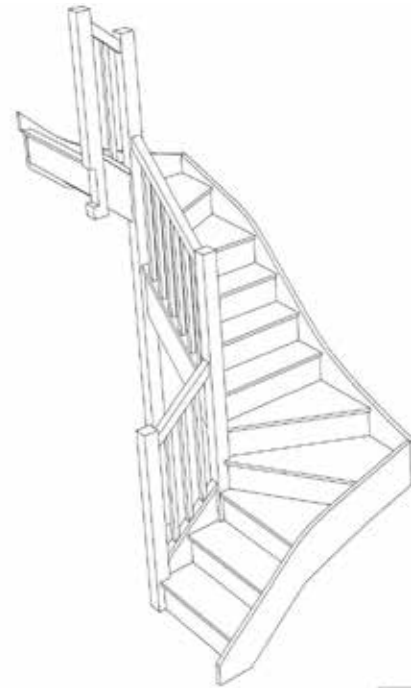

Stair:S2W33W31N-LH-HR

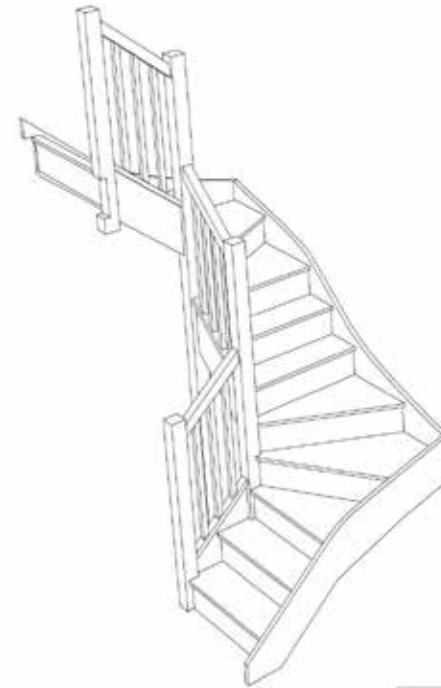

Stair:S2W32W32N-LH-HR



For a fully made to measure double winder staircase with layouts like these contact us with the Plan reference number for a quotation.


We need to know which material specification you would like quoting in from our [model range](#) also.

sales@stairplan.com  
01952 608853




# STAIRPLAN


## Left Hand Double Winder Staircases - Plan Layouts - With Handrails (3 Kite Winder)

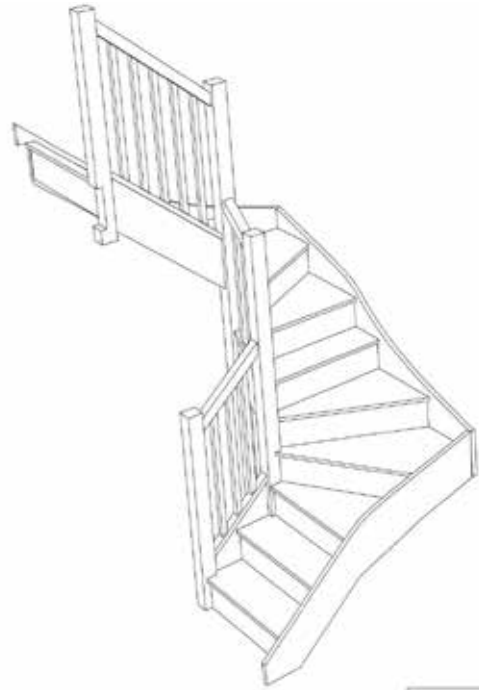


Stair:S2W31W33N-LH-HR

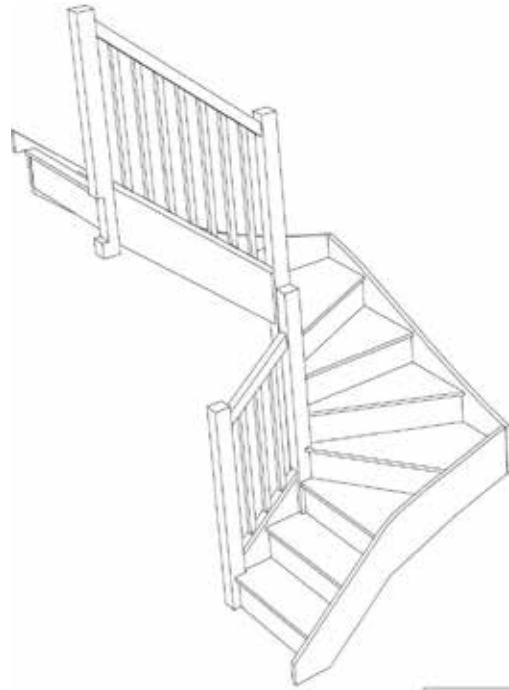


Stair:S2W3W34N-LH-HR

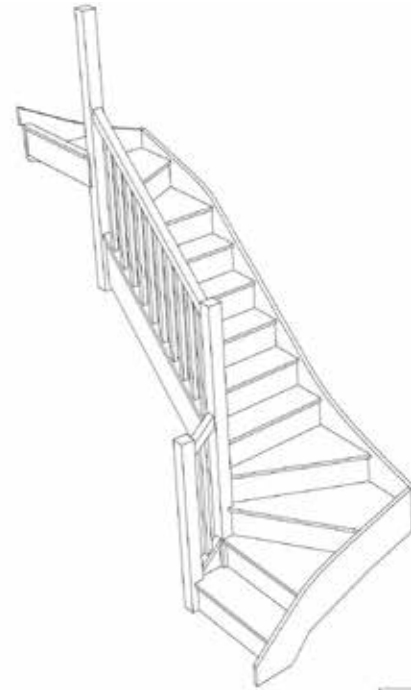


Stair:S1W35W3N-LH-HR

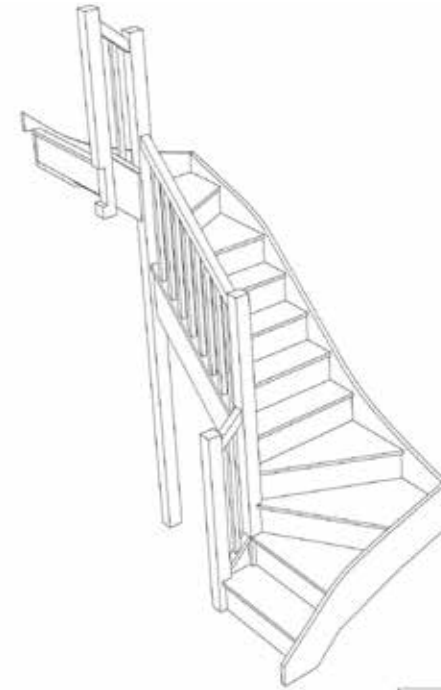


Stair:S1W34W31N-LH-HR

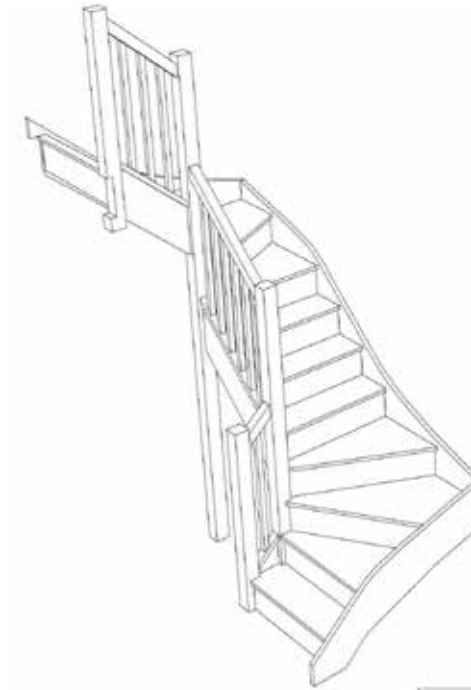

Stair:S1W33W32N-LH-HR

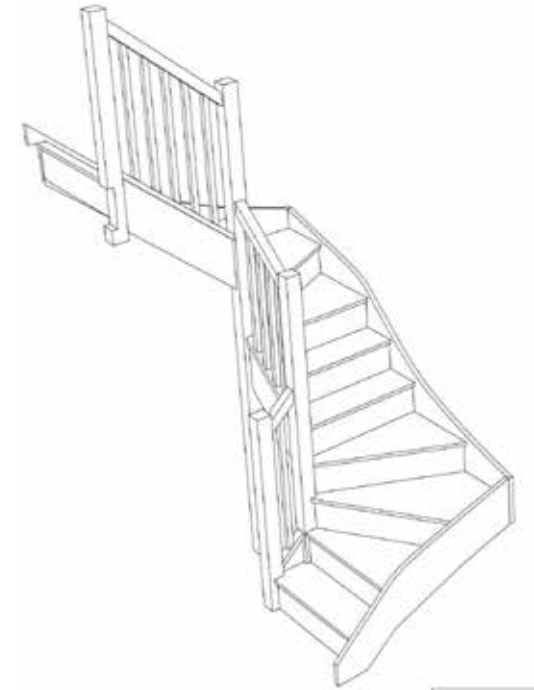

Stair:S1W32W33N-LH-HR

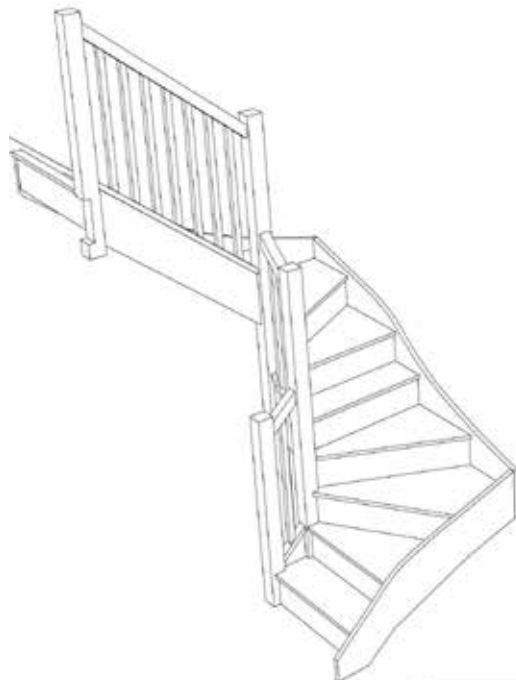

Stair:S1W31W34N-LH-HR





For a fully made to measure double winder staircase with layouts like these contact us with the Plan reference number for a quotation.

We need to know which material specification you would like quoting in from our [model range](#) also.

sales@stairplan.com  
01952 608853

**Very Popular Layout**  
[Standard Size available to order online](#)

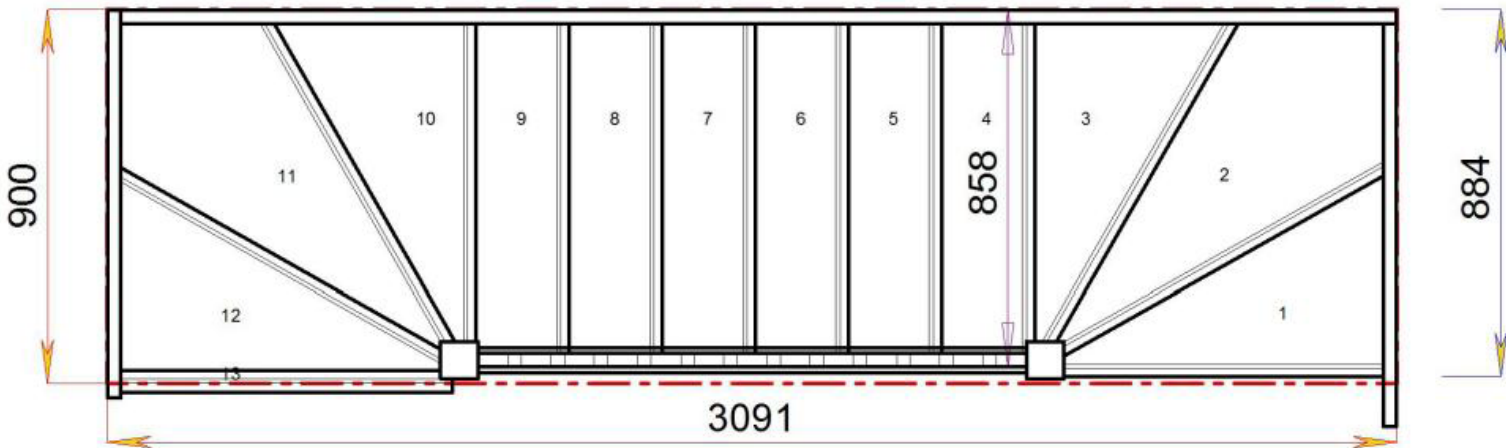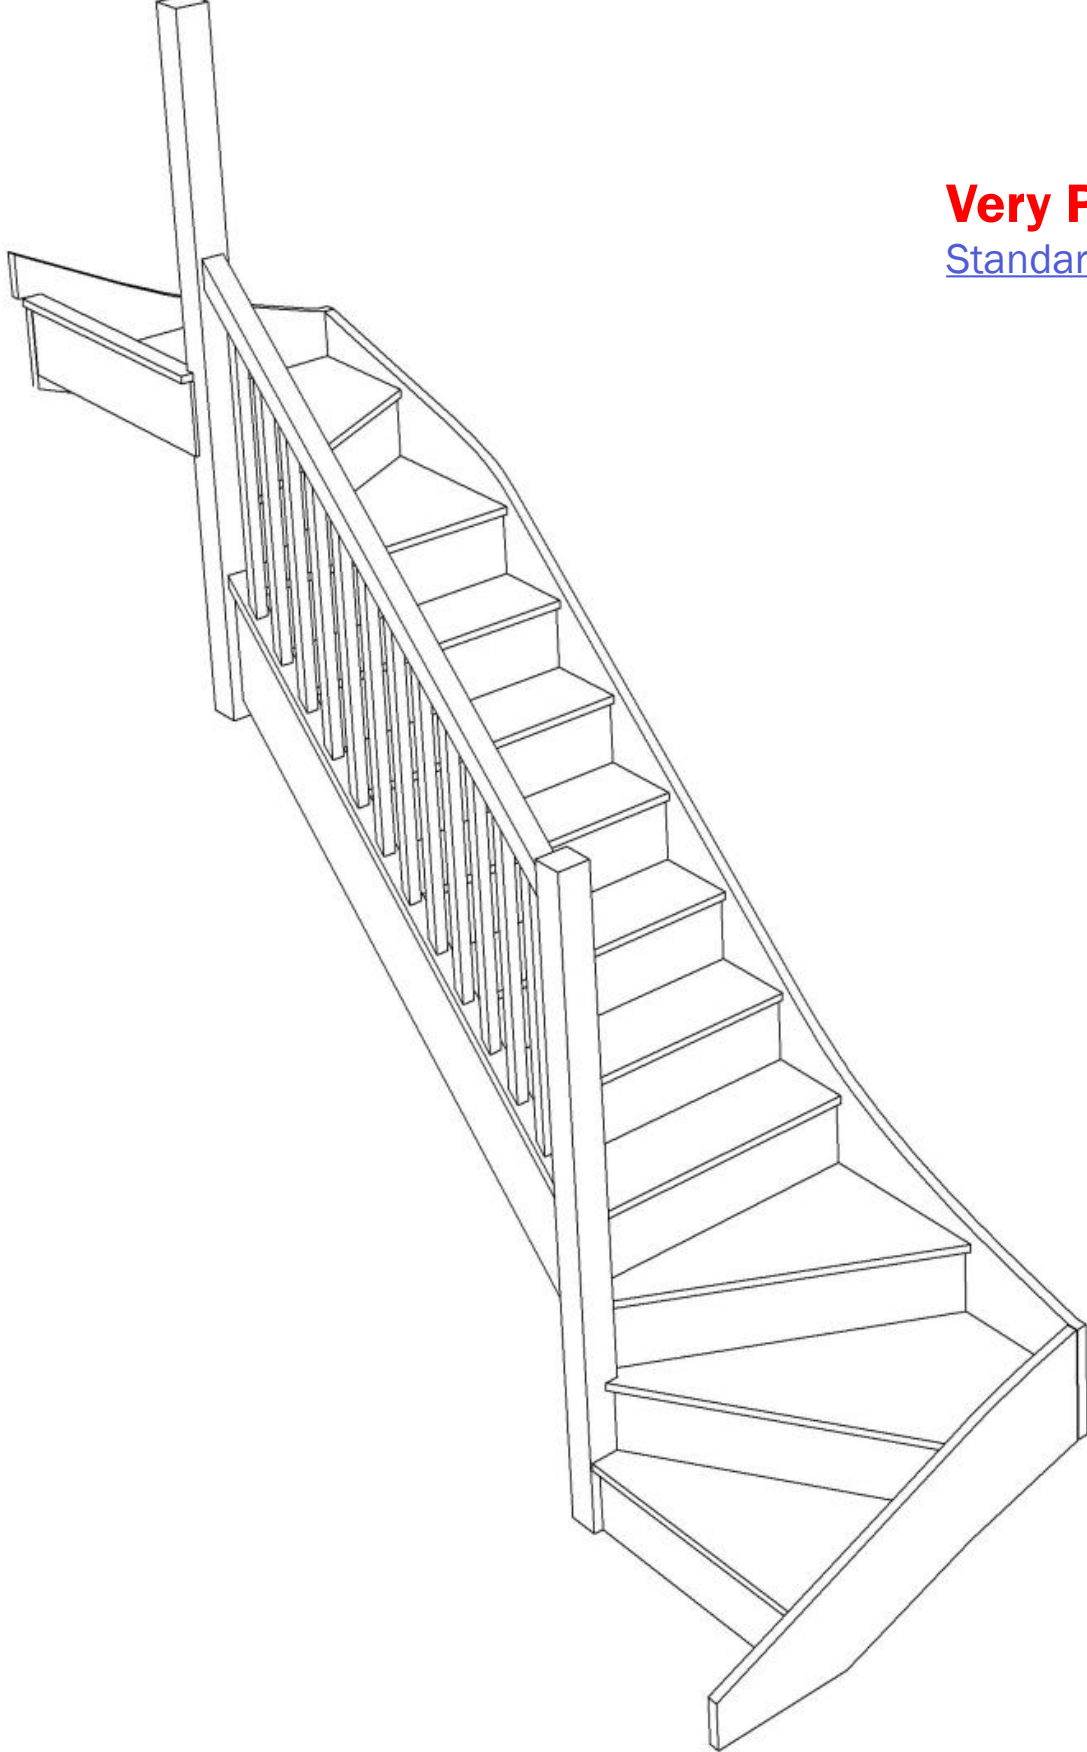



Stair:SW36W3N-LH-HR



Floor to floor height      2600.000 mm





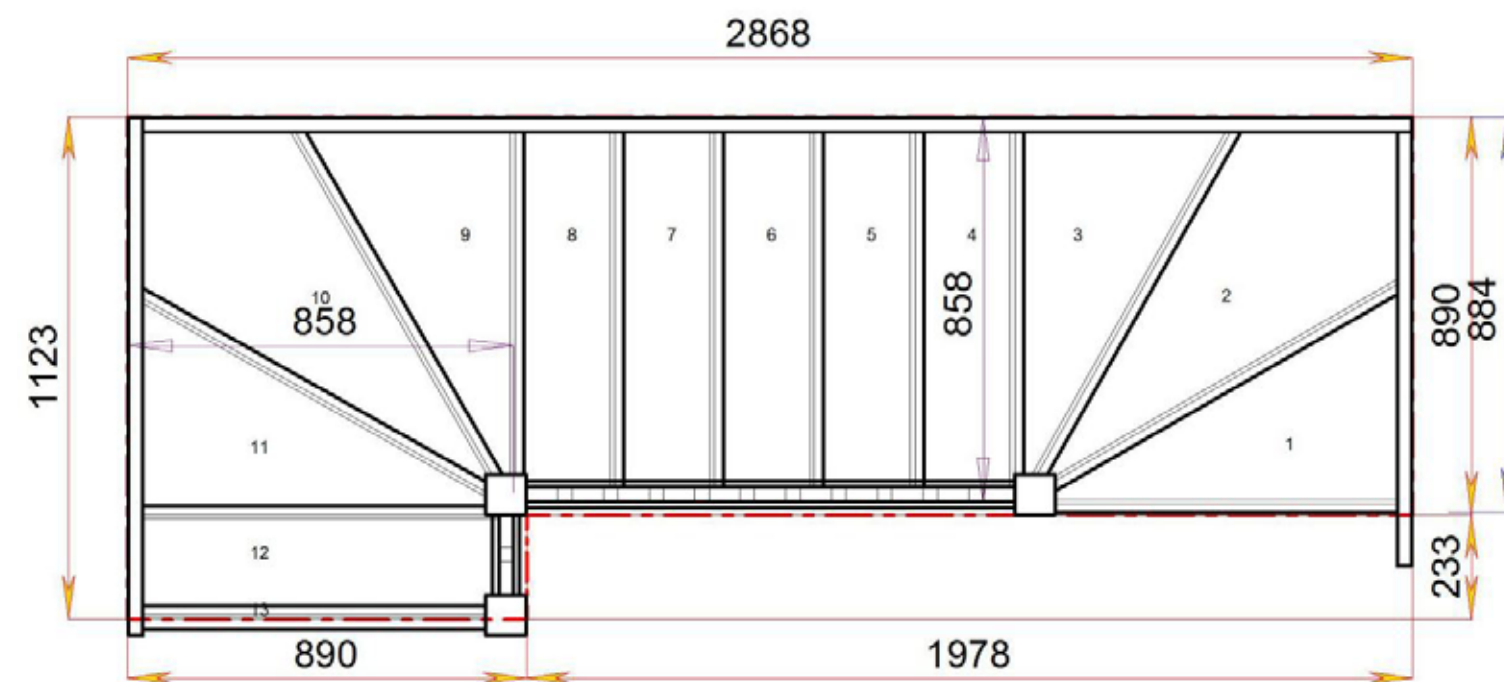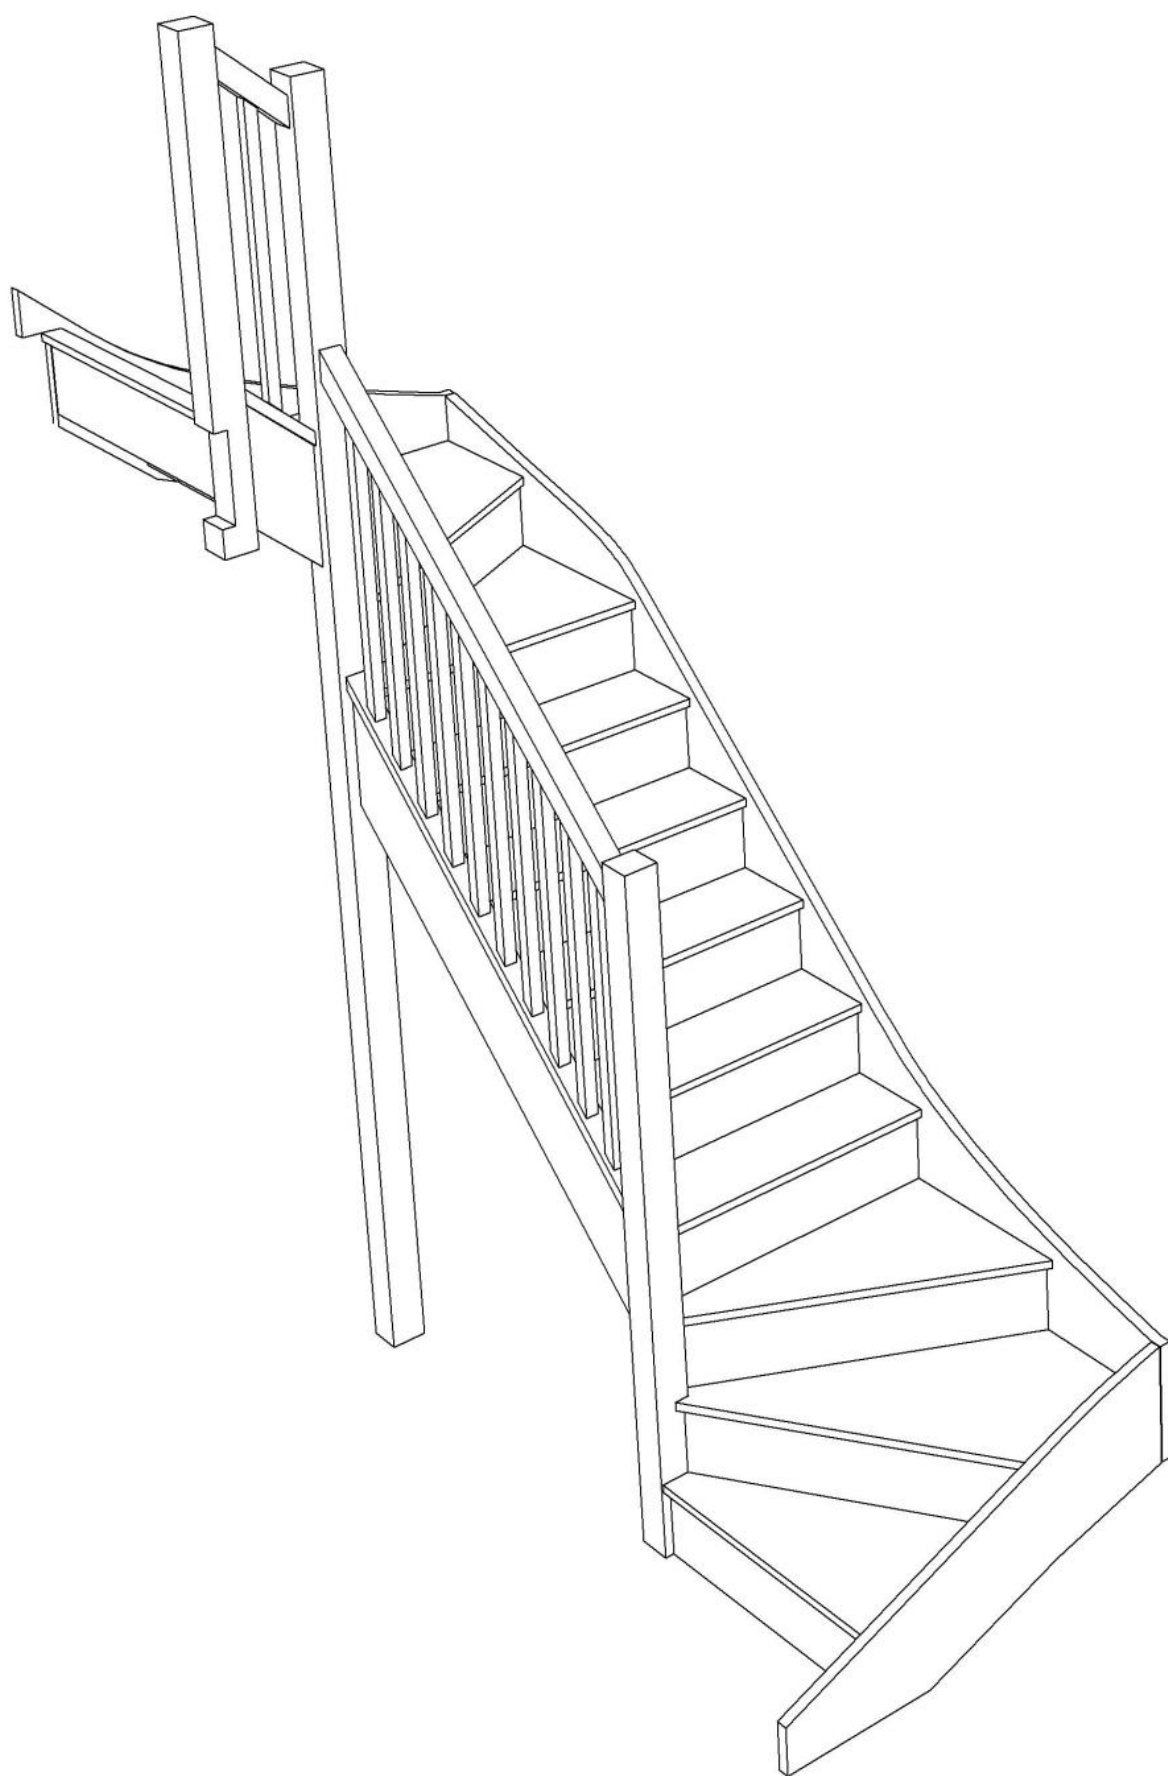



Floor to floor height

2600.000 mm



Stair:SW35W31N-LH-HR

Back to [Stairplan.com](http://Stairplan.com) - Plans are for Guide Purposes only and can be Fully customised Call sales On 01952 608853 - [Choice of Materials and Styles](#)

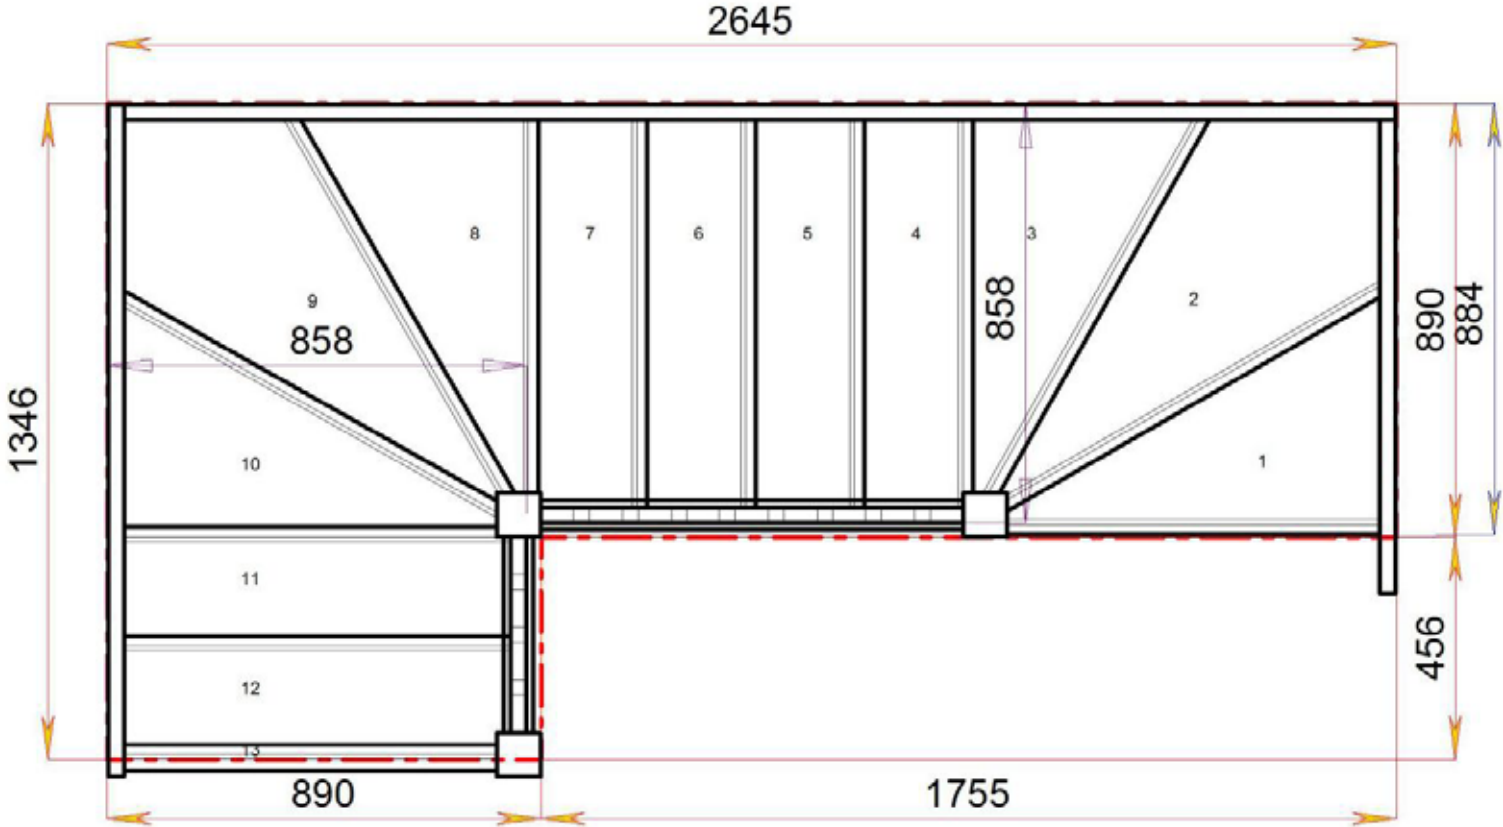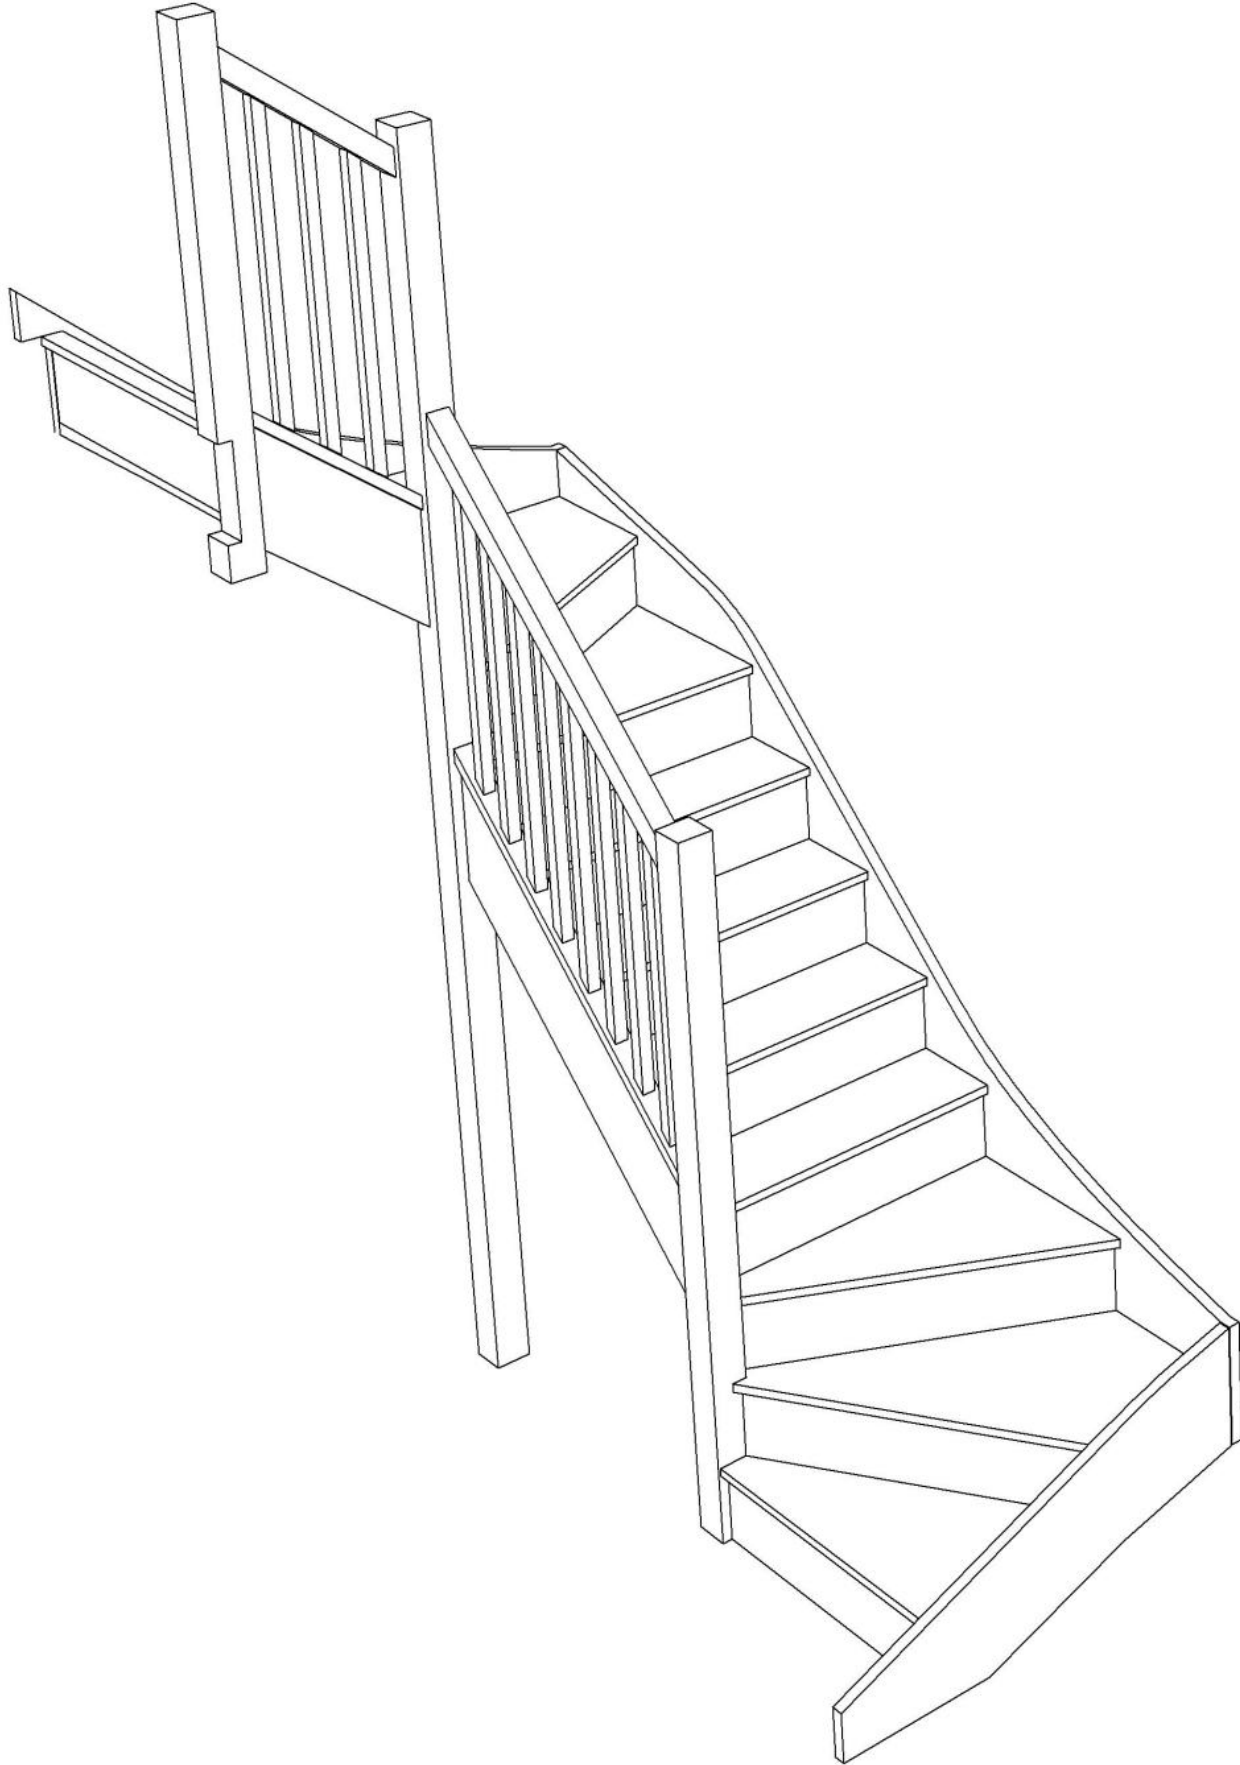



Floor to floor height

2600.000 mm



Stair:SW34W32N-LH-HR



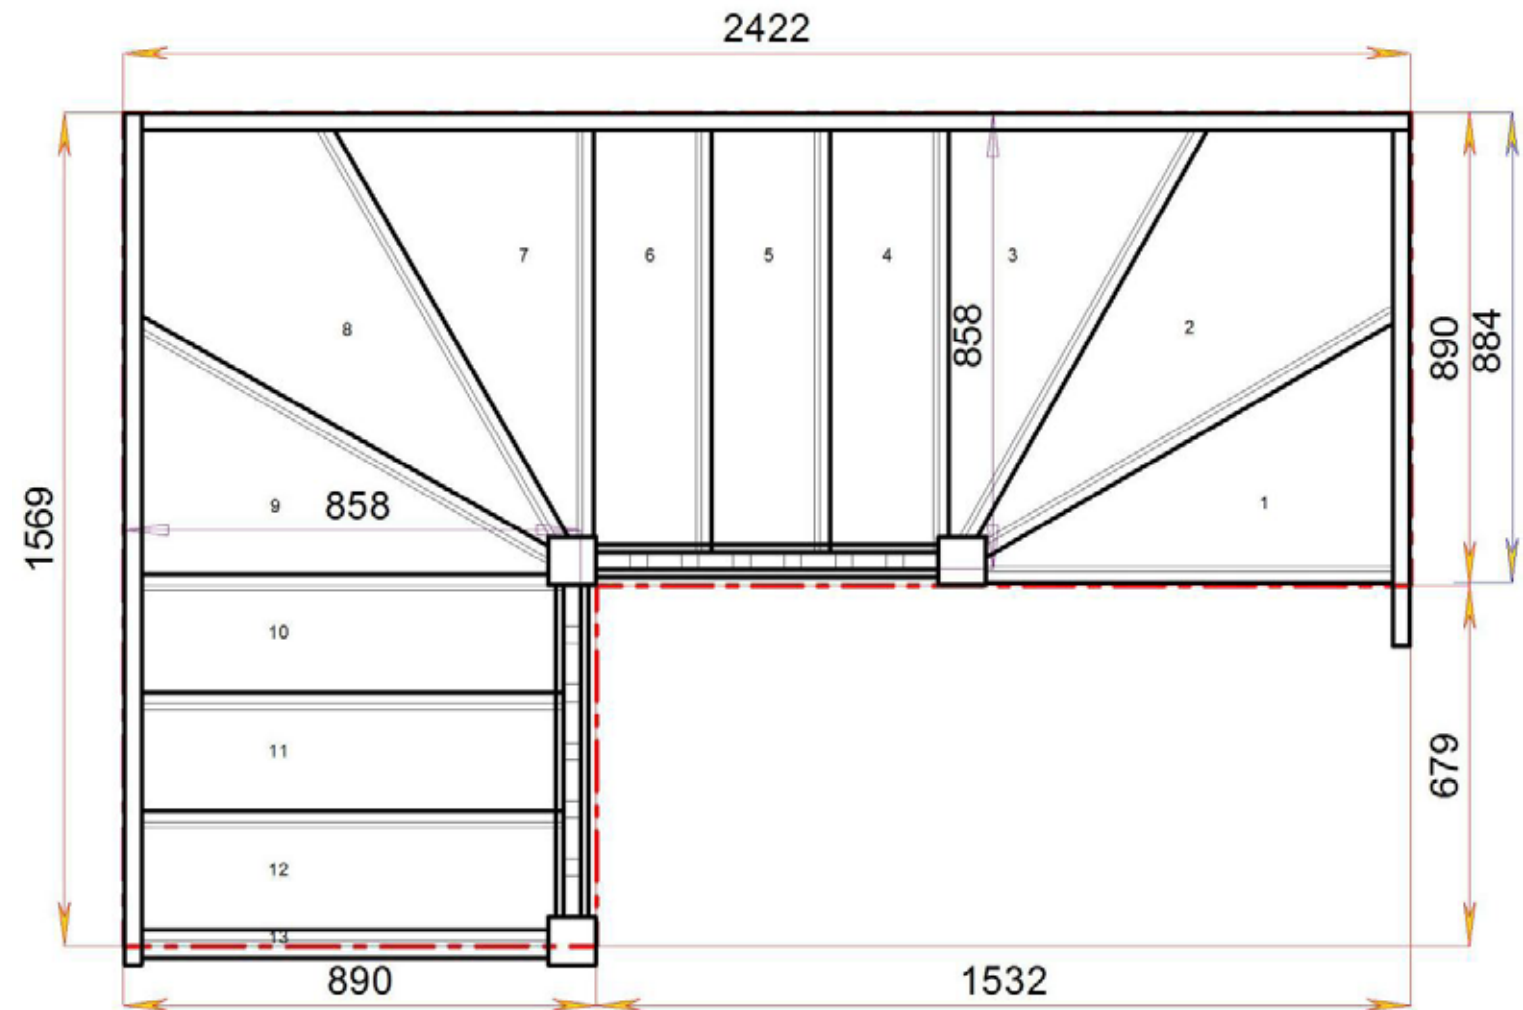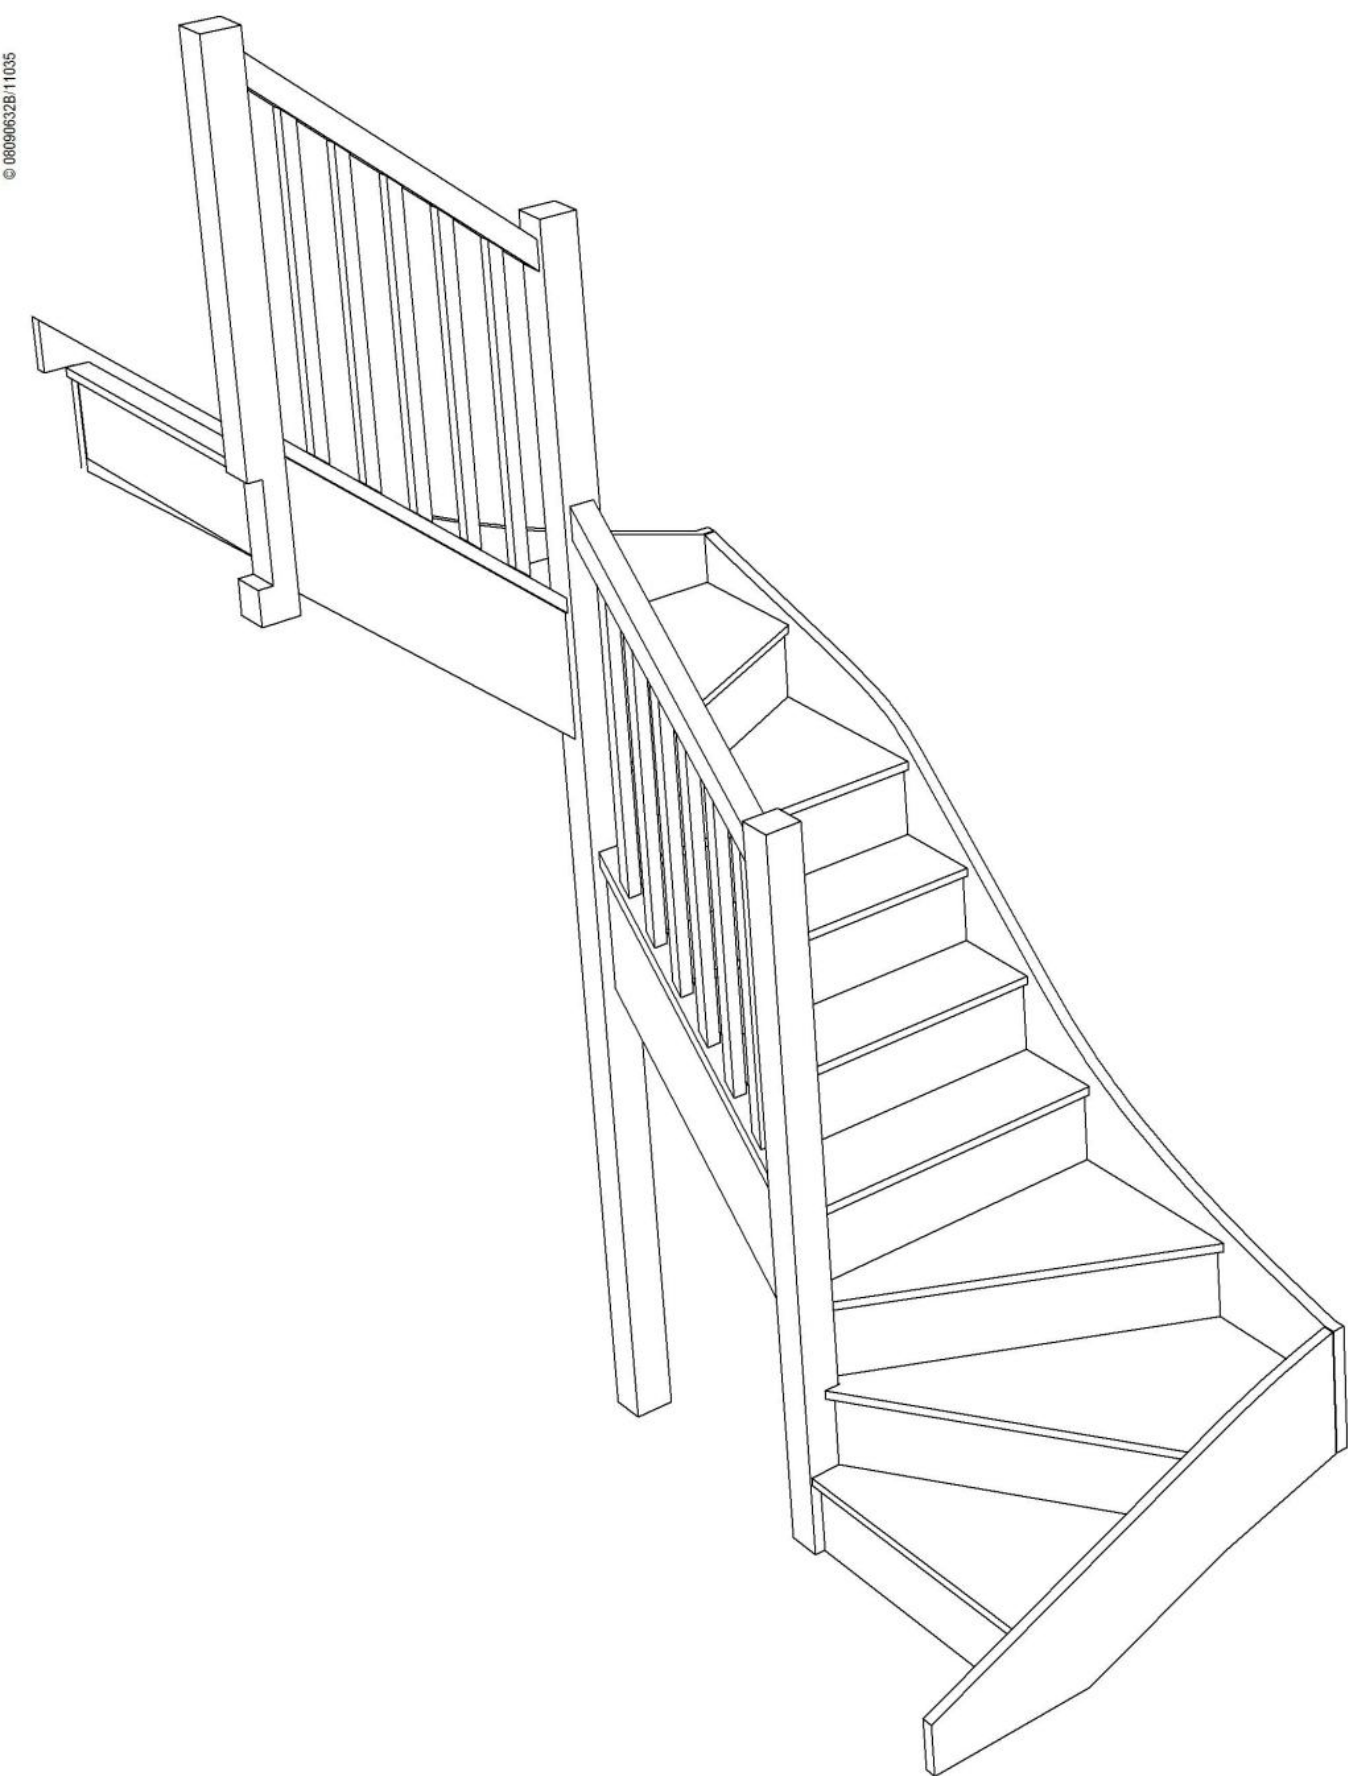

Floor to floor height

2600.000 mm




STAIRPLAN



STAIRPLAN


Stair:SW33W33N-LH-HR

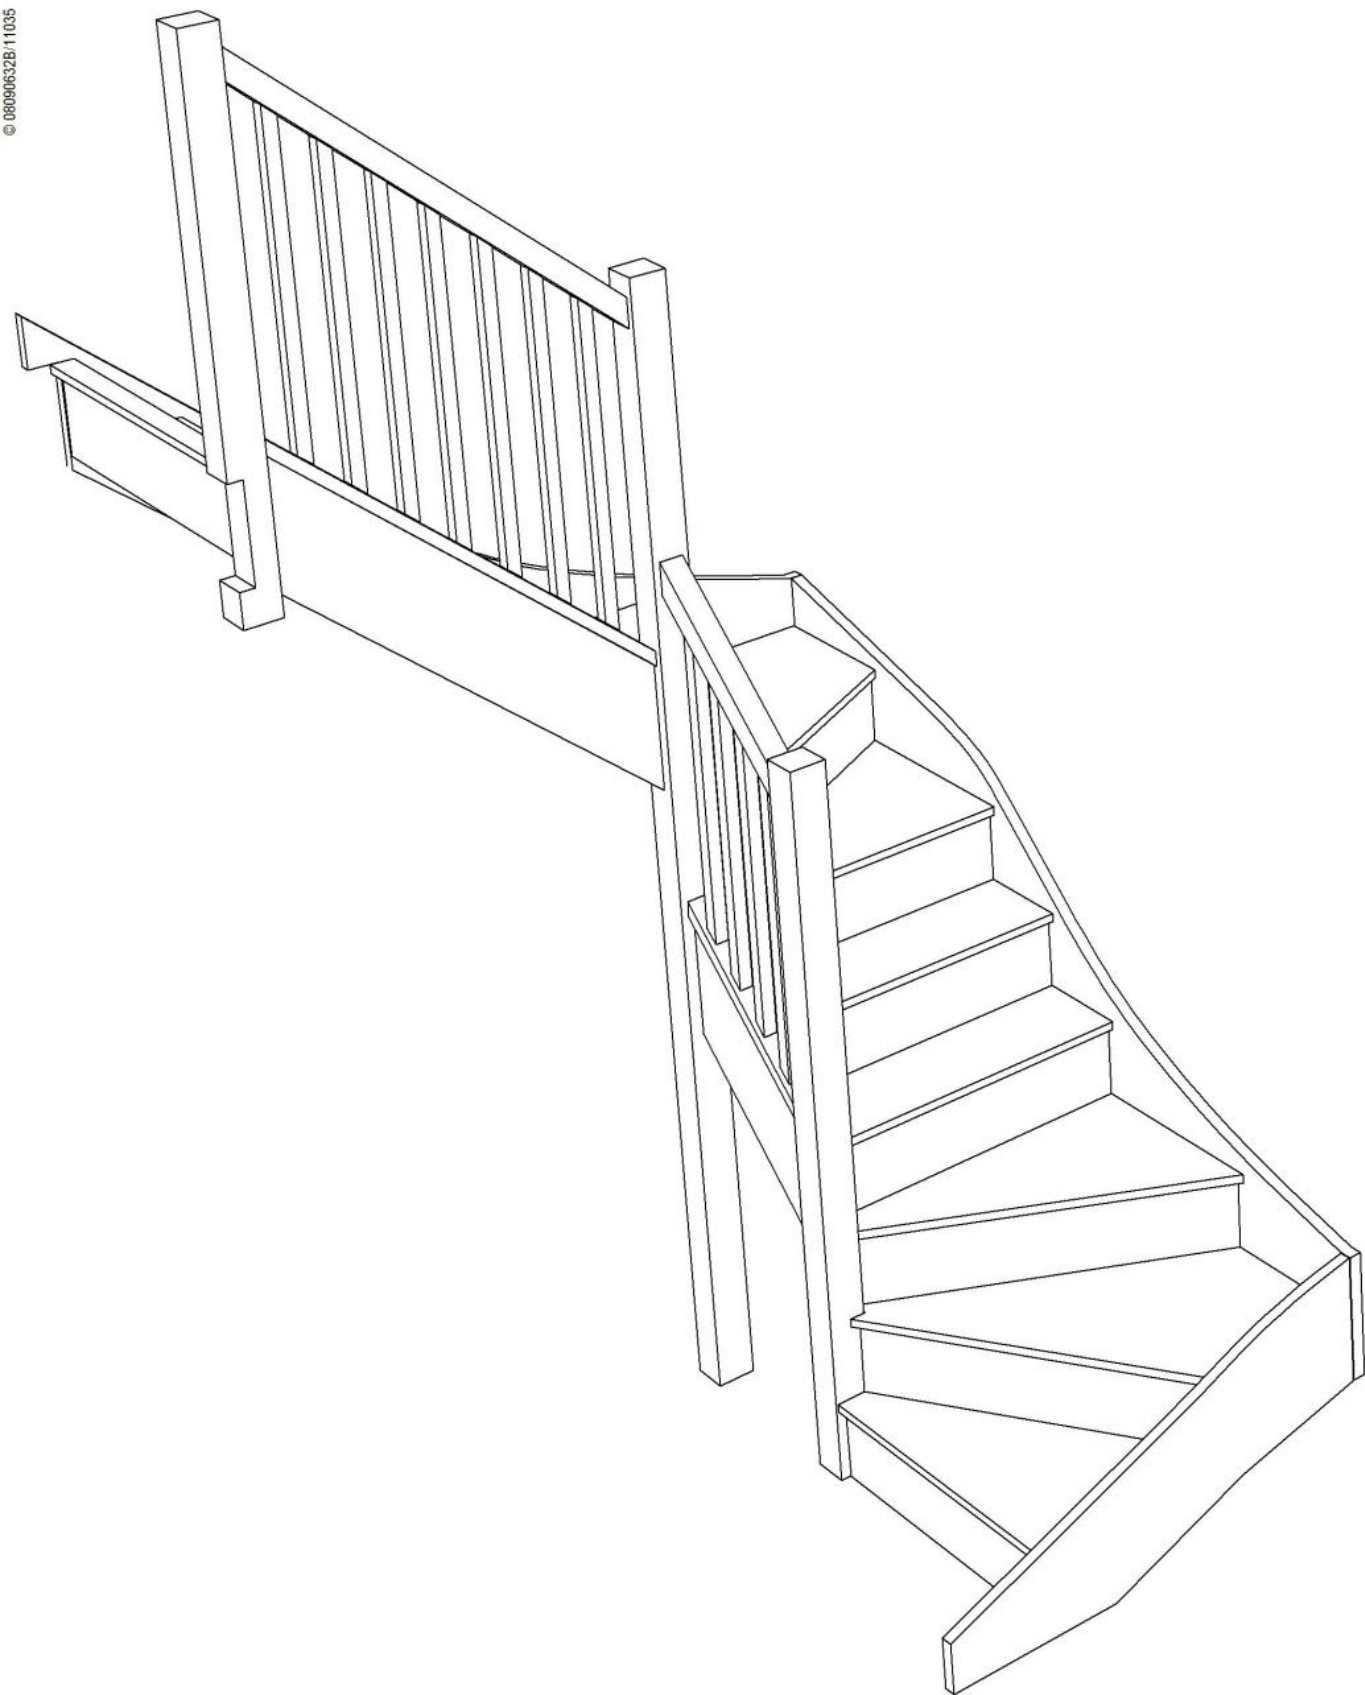

© 080060328/11035

## Stair Layouts-DW-13

SW32W34N-LH-HR

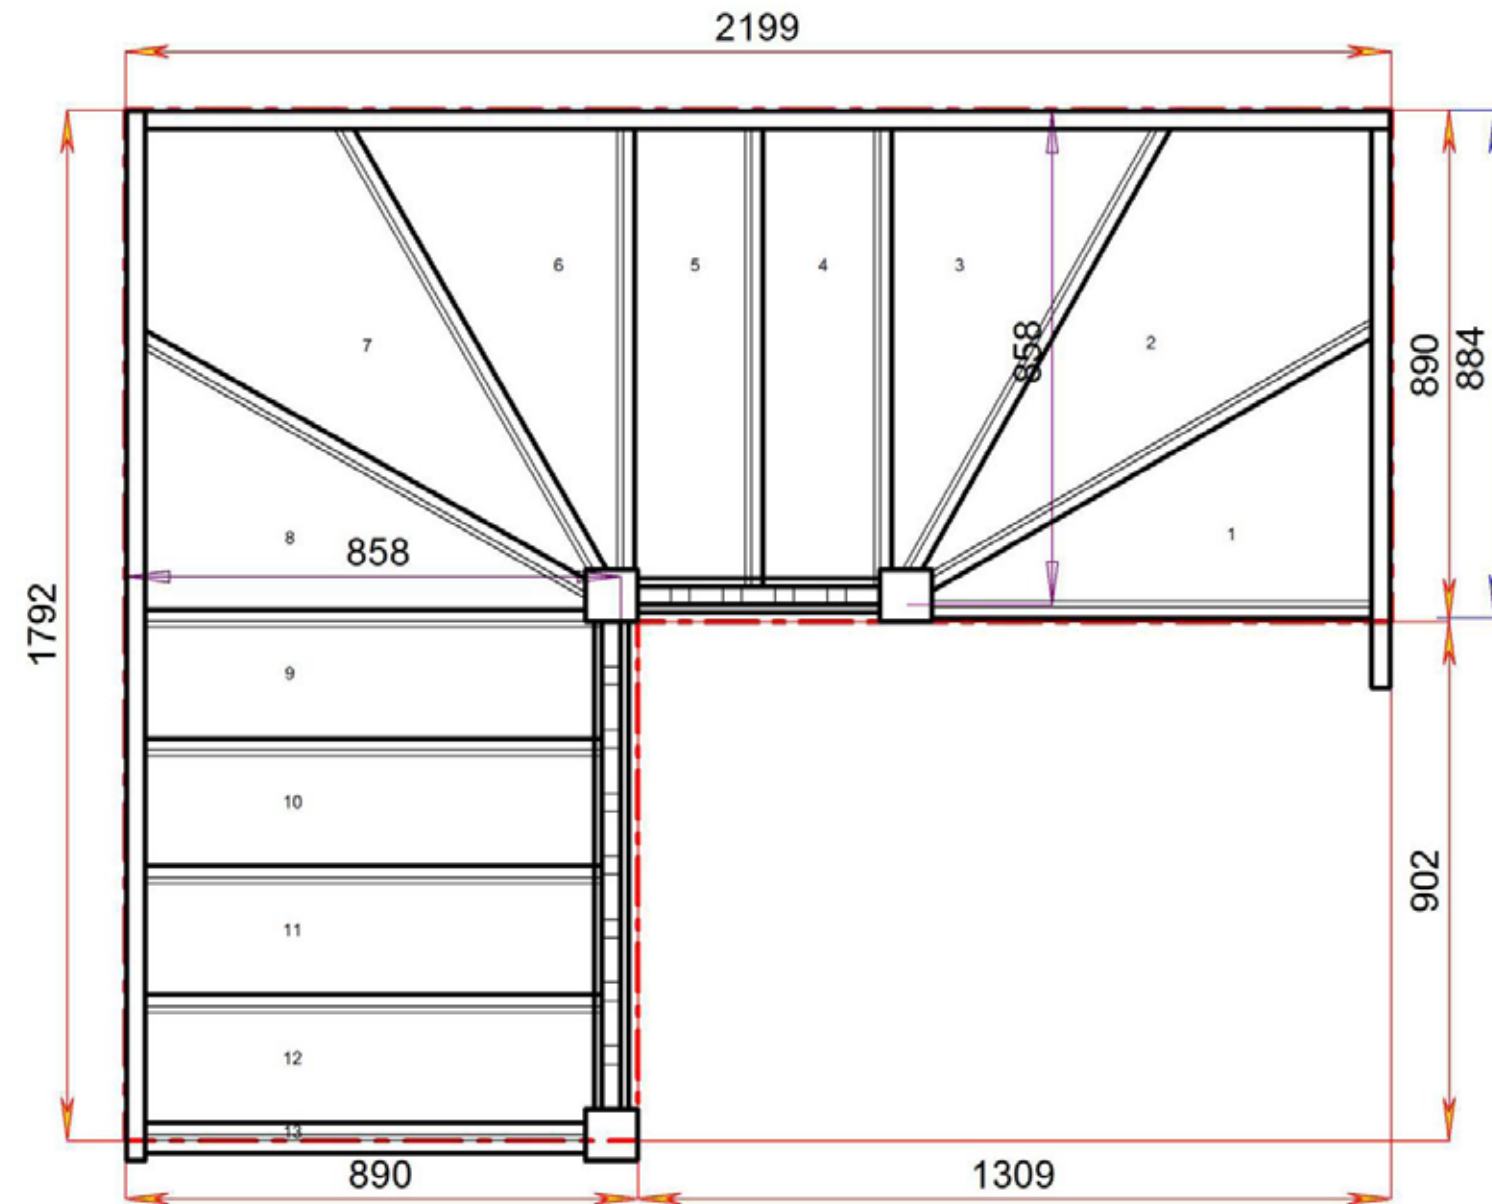

Floor to floor height

2600.000 mm



STAIRPLAN





STAIRPLAN

Stair:SW32W34N-LH-HR

Back to [Stairplan.com](https://www.stairplan.com) - Plans are for Guide Purposes only and can be Fully customised Call sales On 01952 608853 - [Choice of Materials and Styles](#)



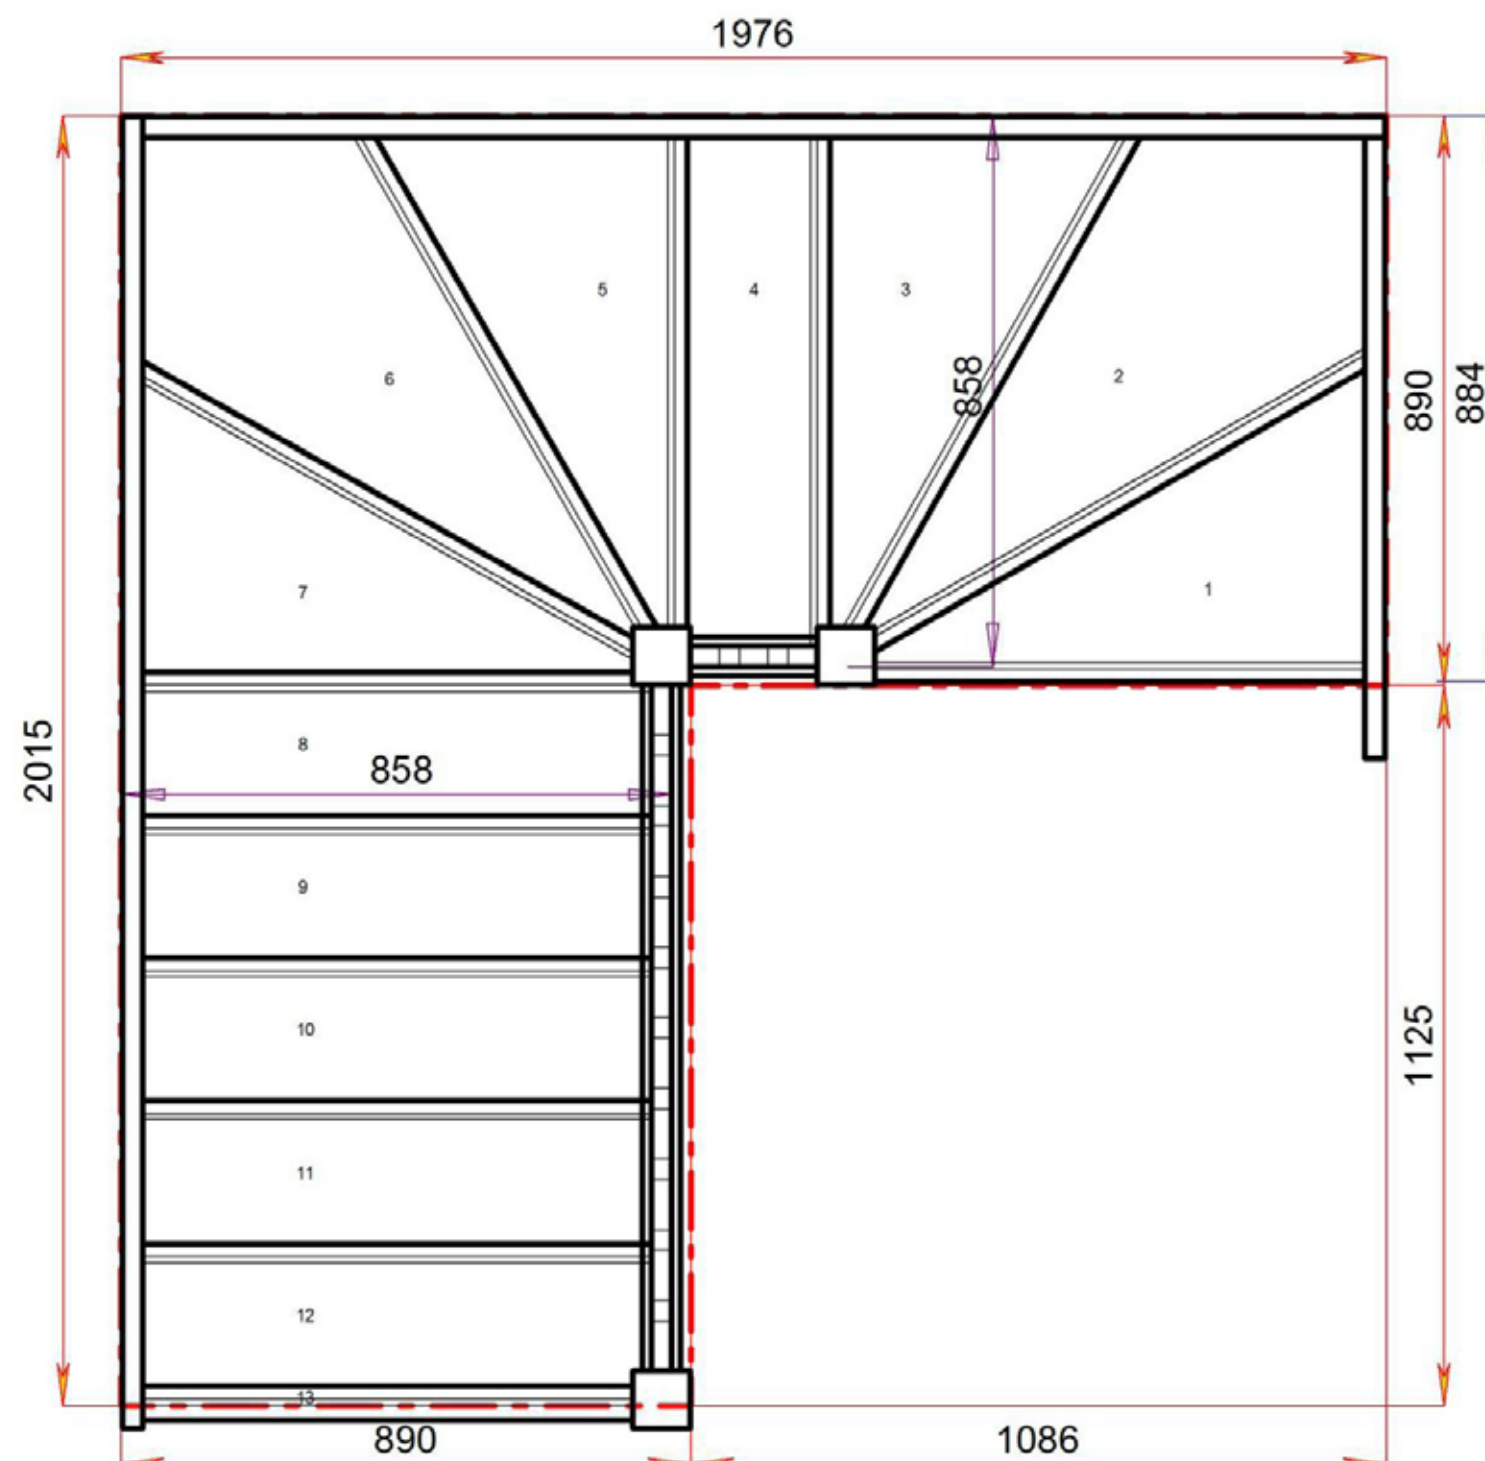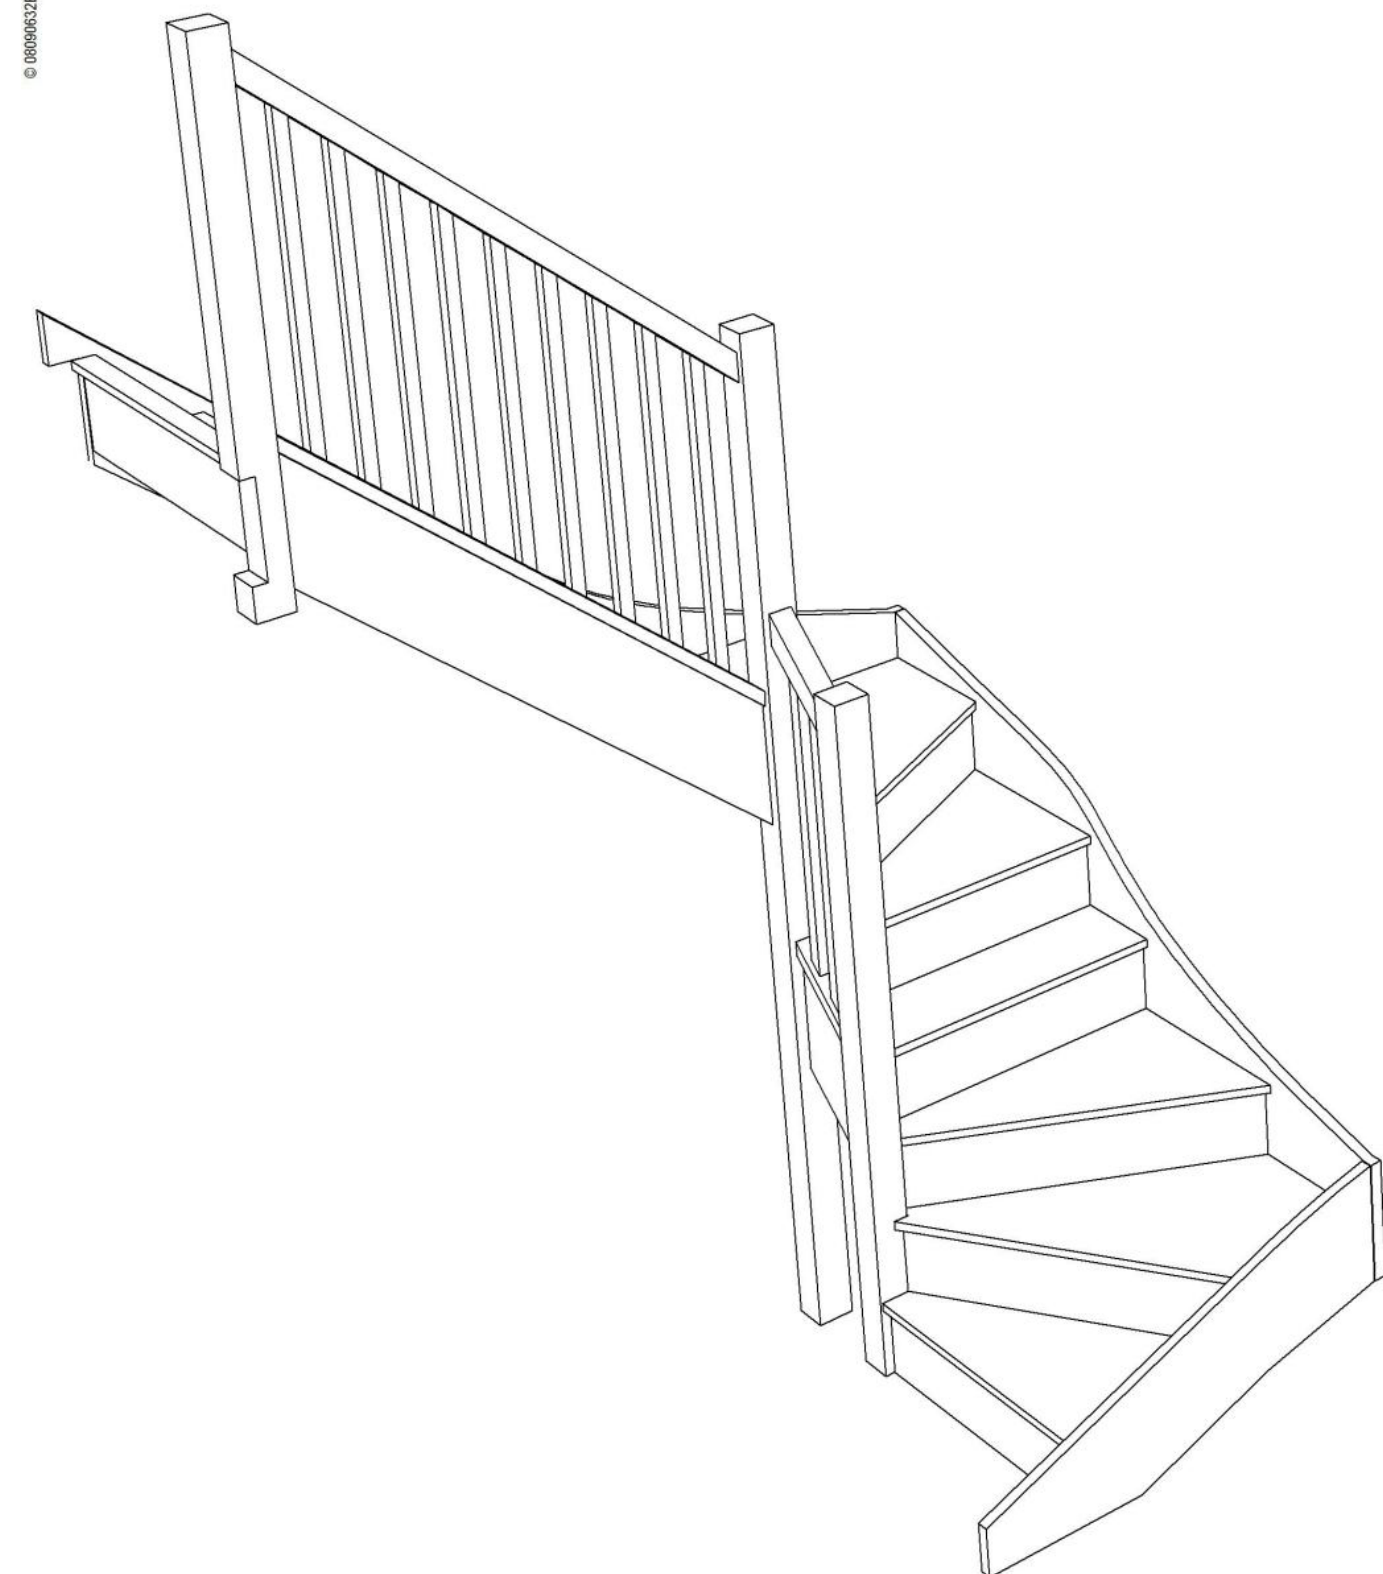

Floor to floor height


2600.000 mm



Stair:SW31W35N-LH-HR


Back to [Stairplan.com](http://Stairplan.com) - Plans are for Guide Purposes only and can be Fully customised Call sales On 01952 608853 - [Choice of Materials and Styles](#)

Note - R/H Drawing Shown

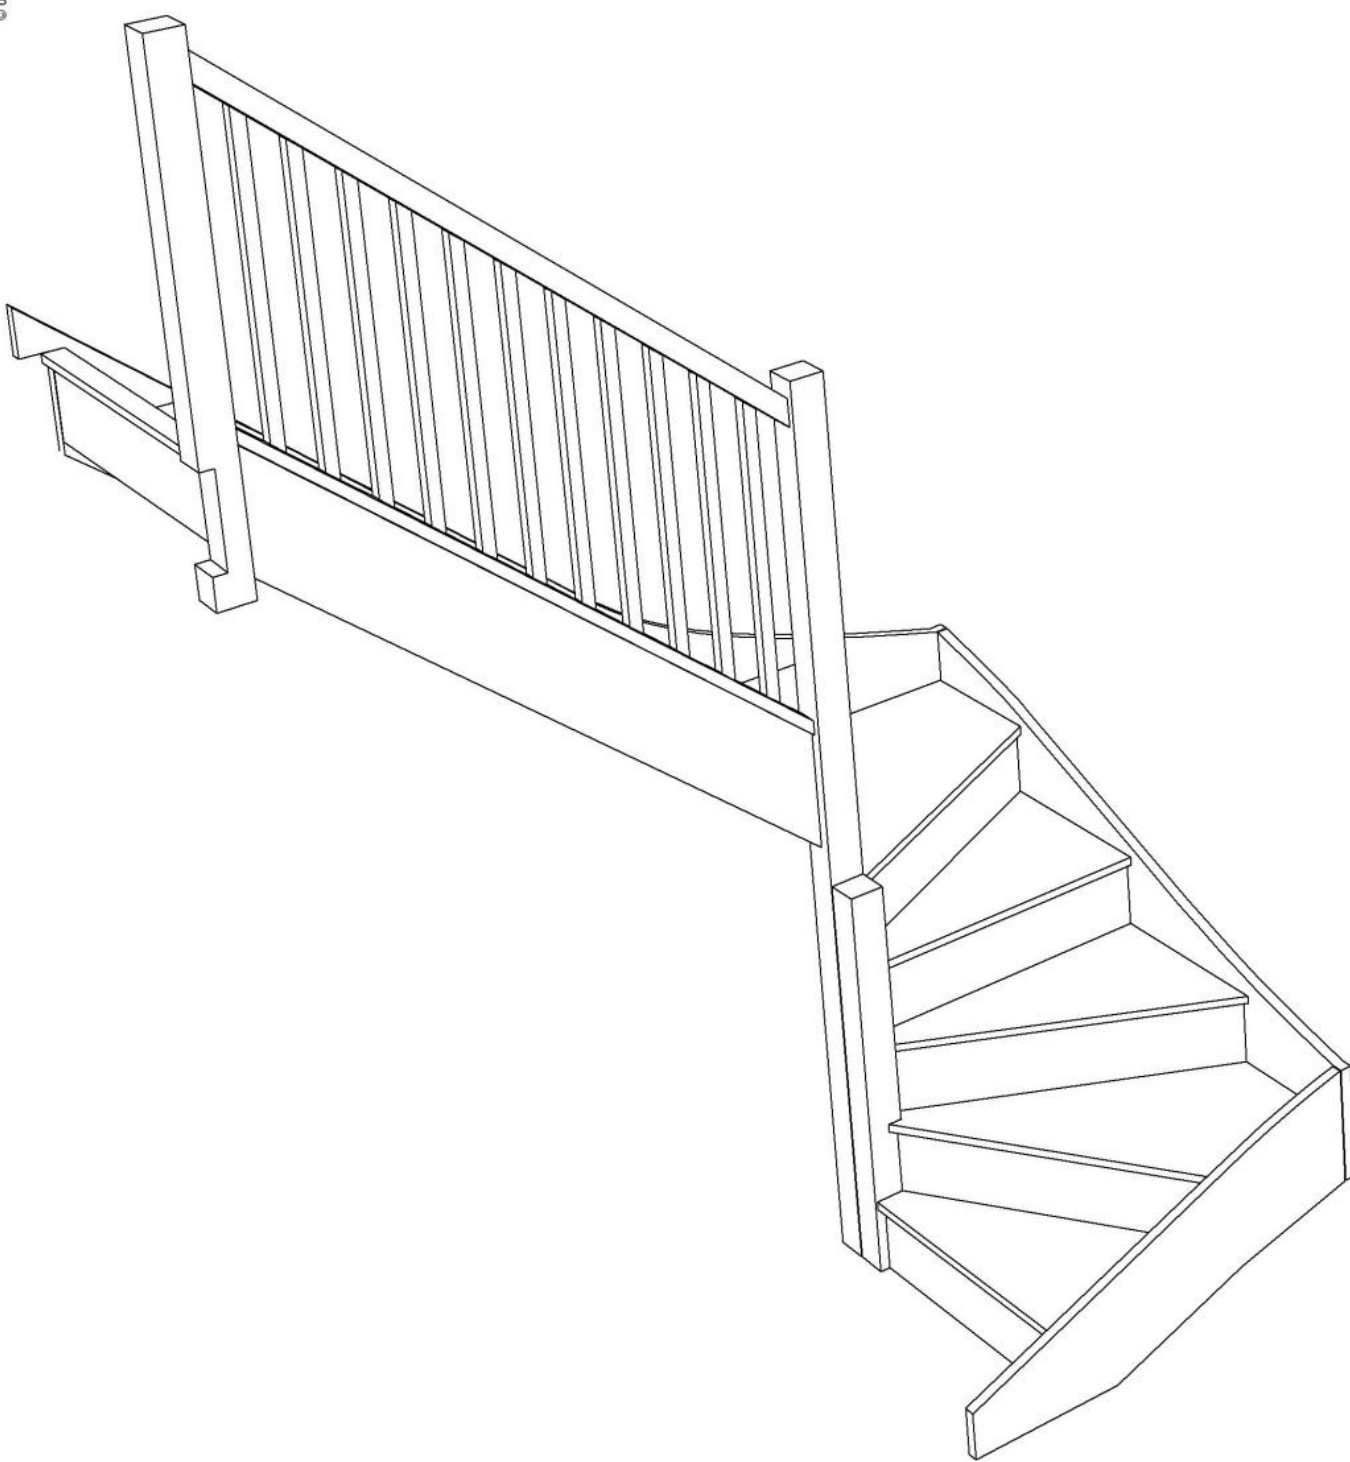

Stair Layouts-DW-13

SW3W36N-LH-HR


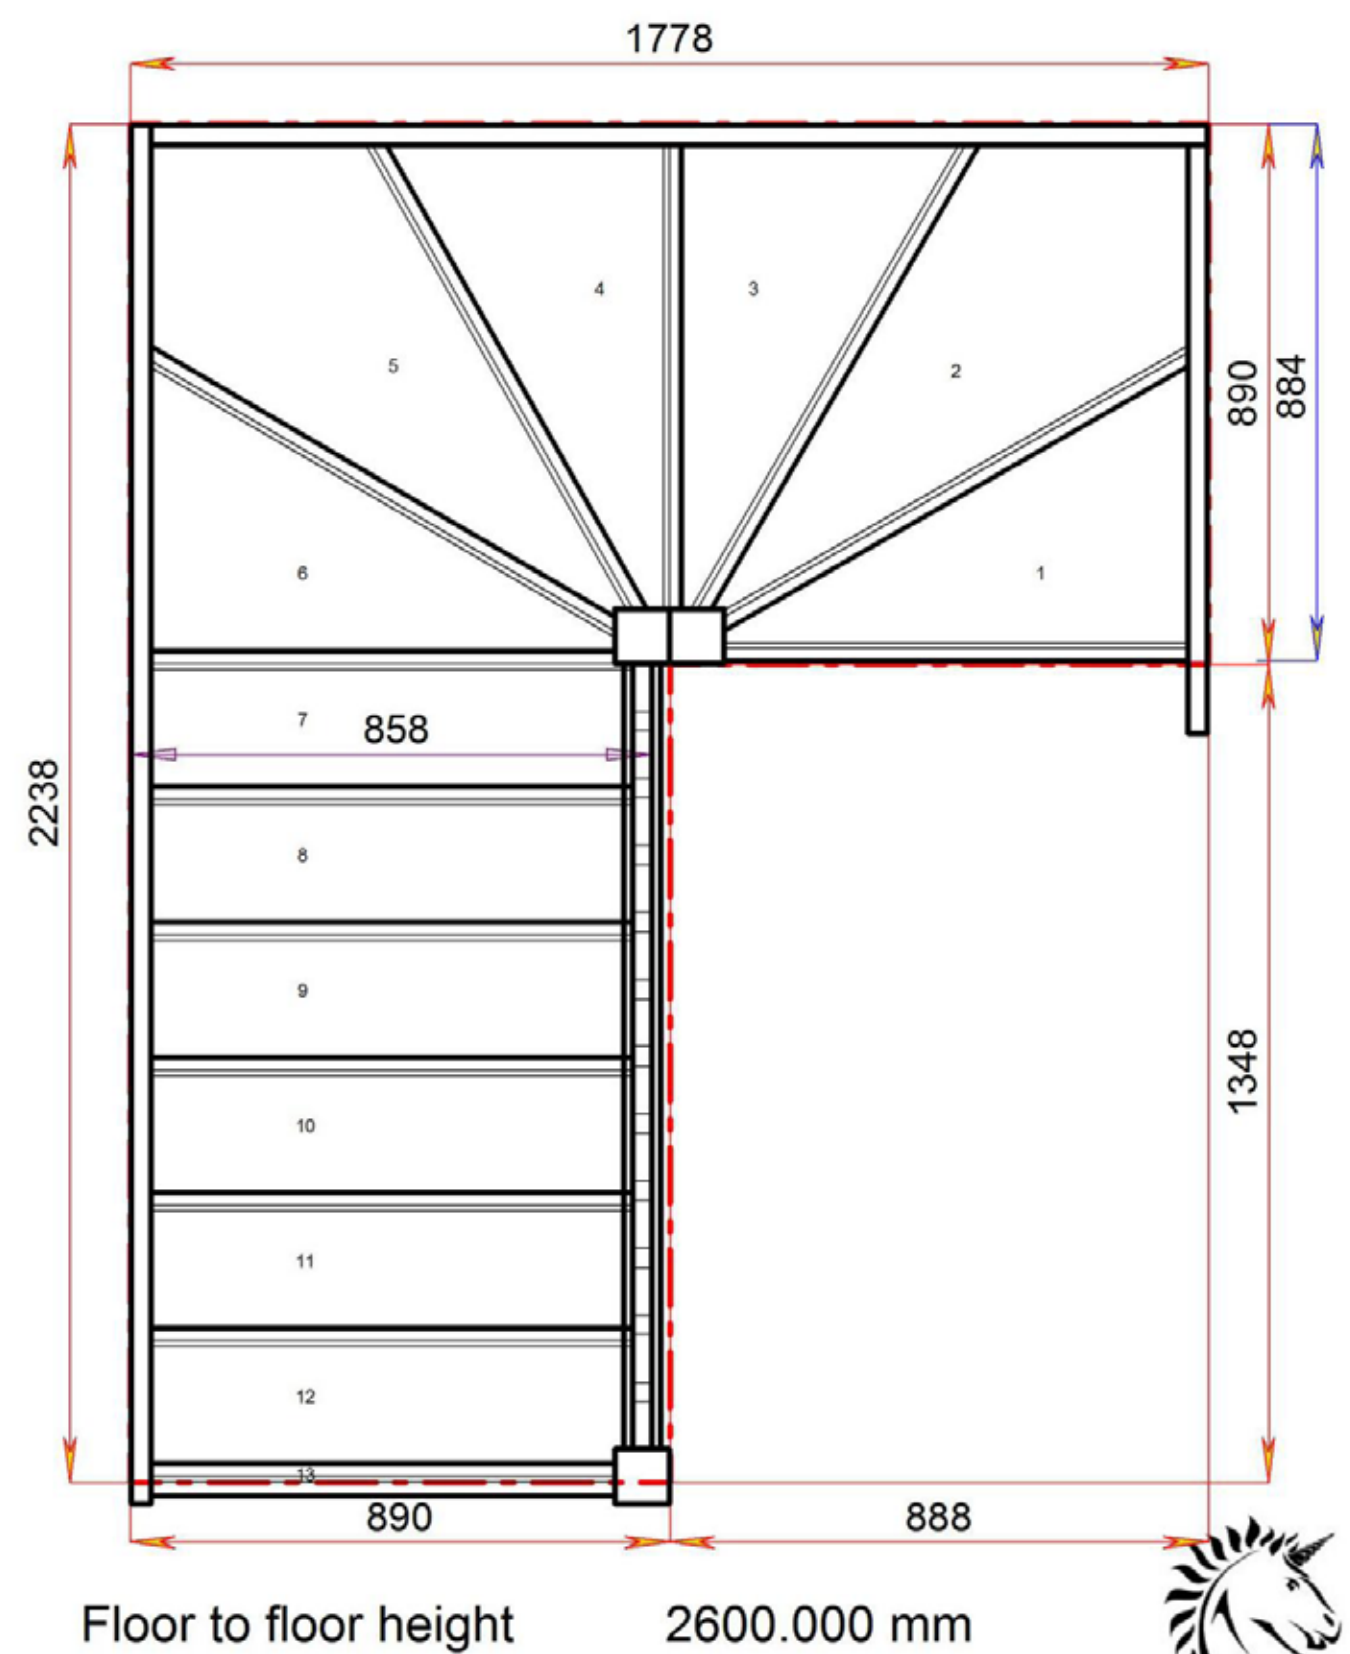


Stair:SW3W36N-LH-HR





**S6W3W3N-LH-HR**

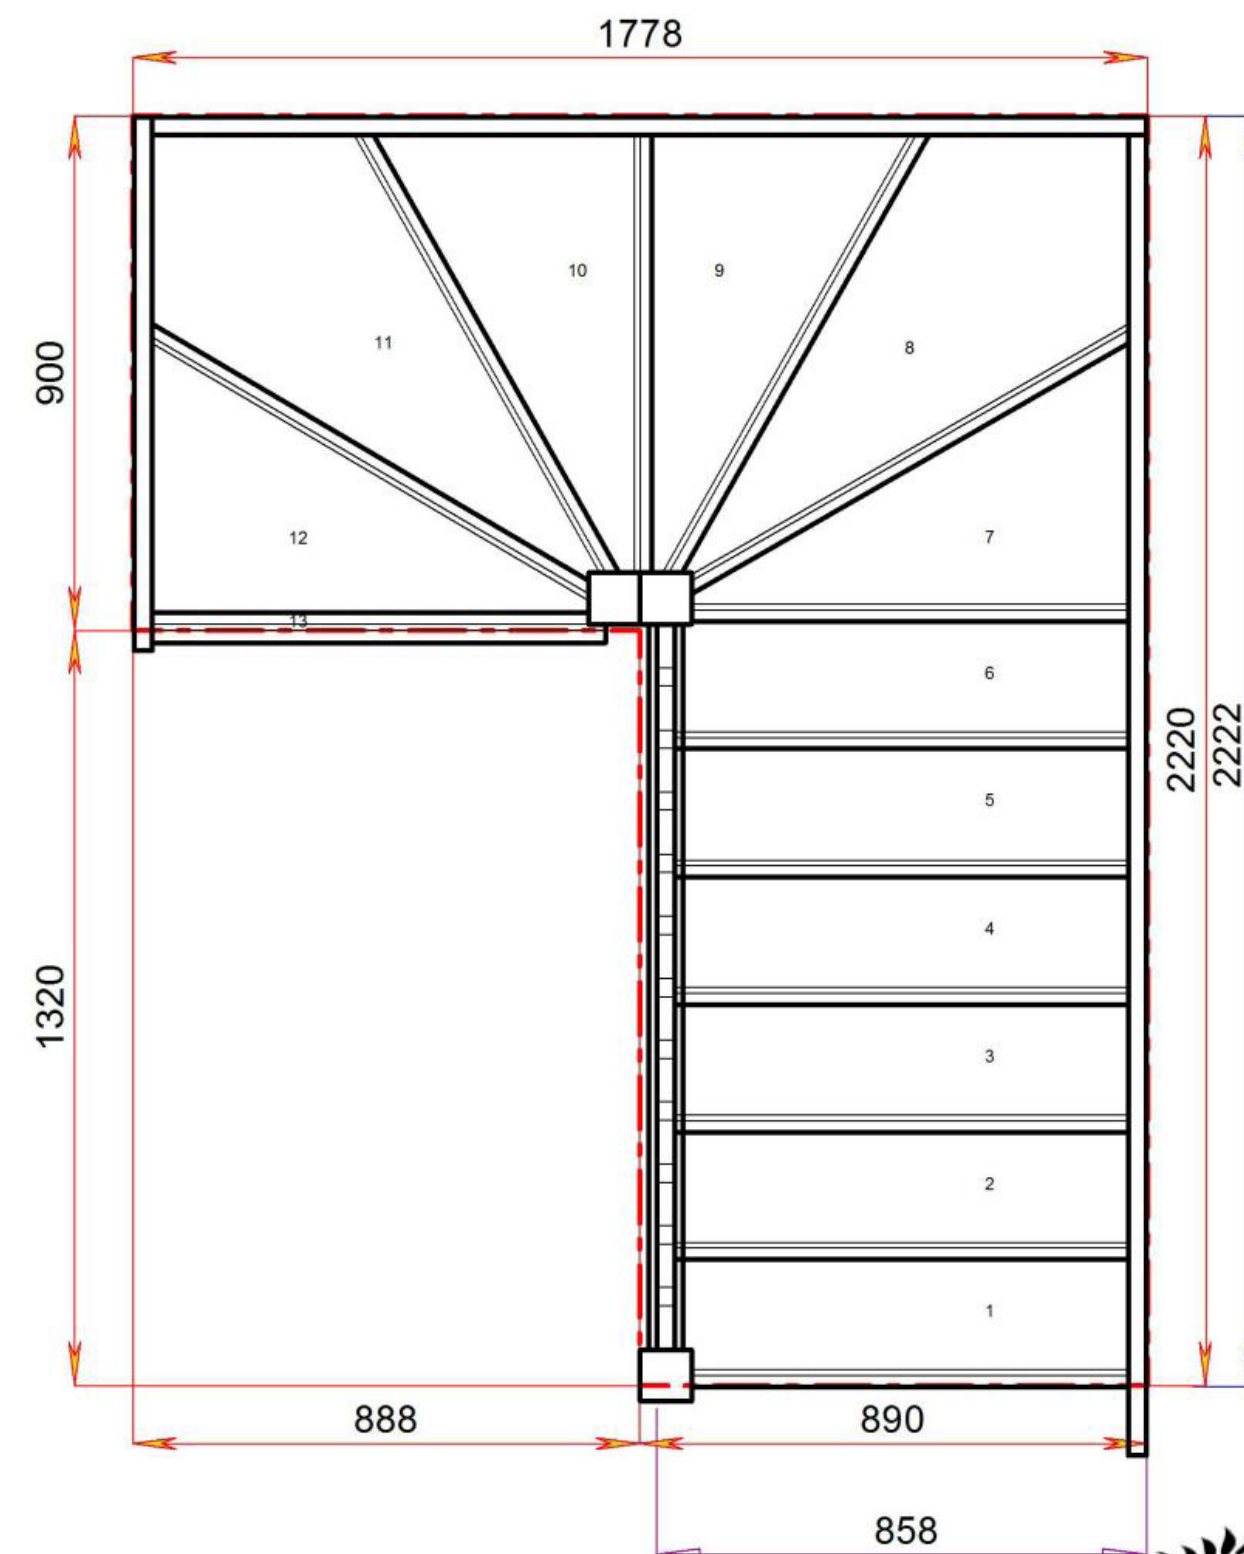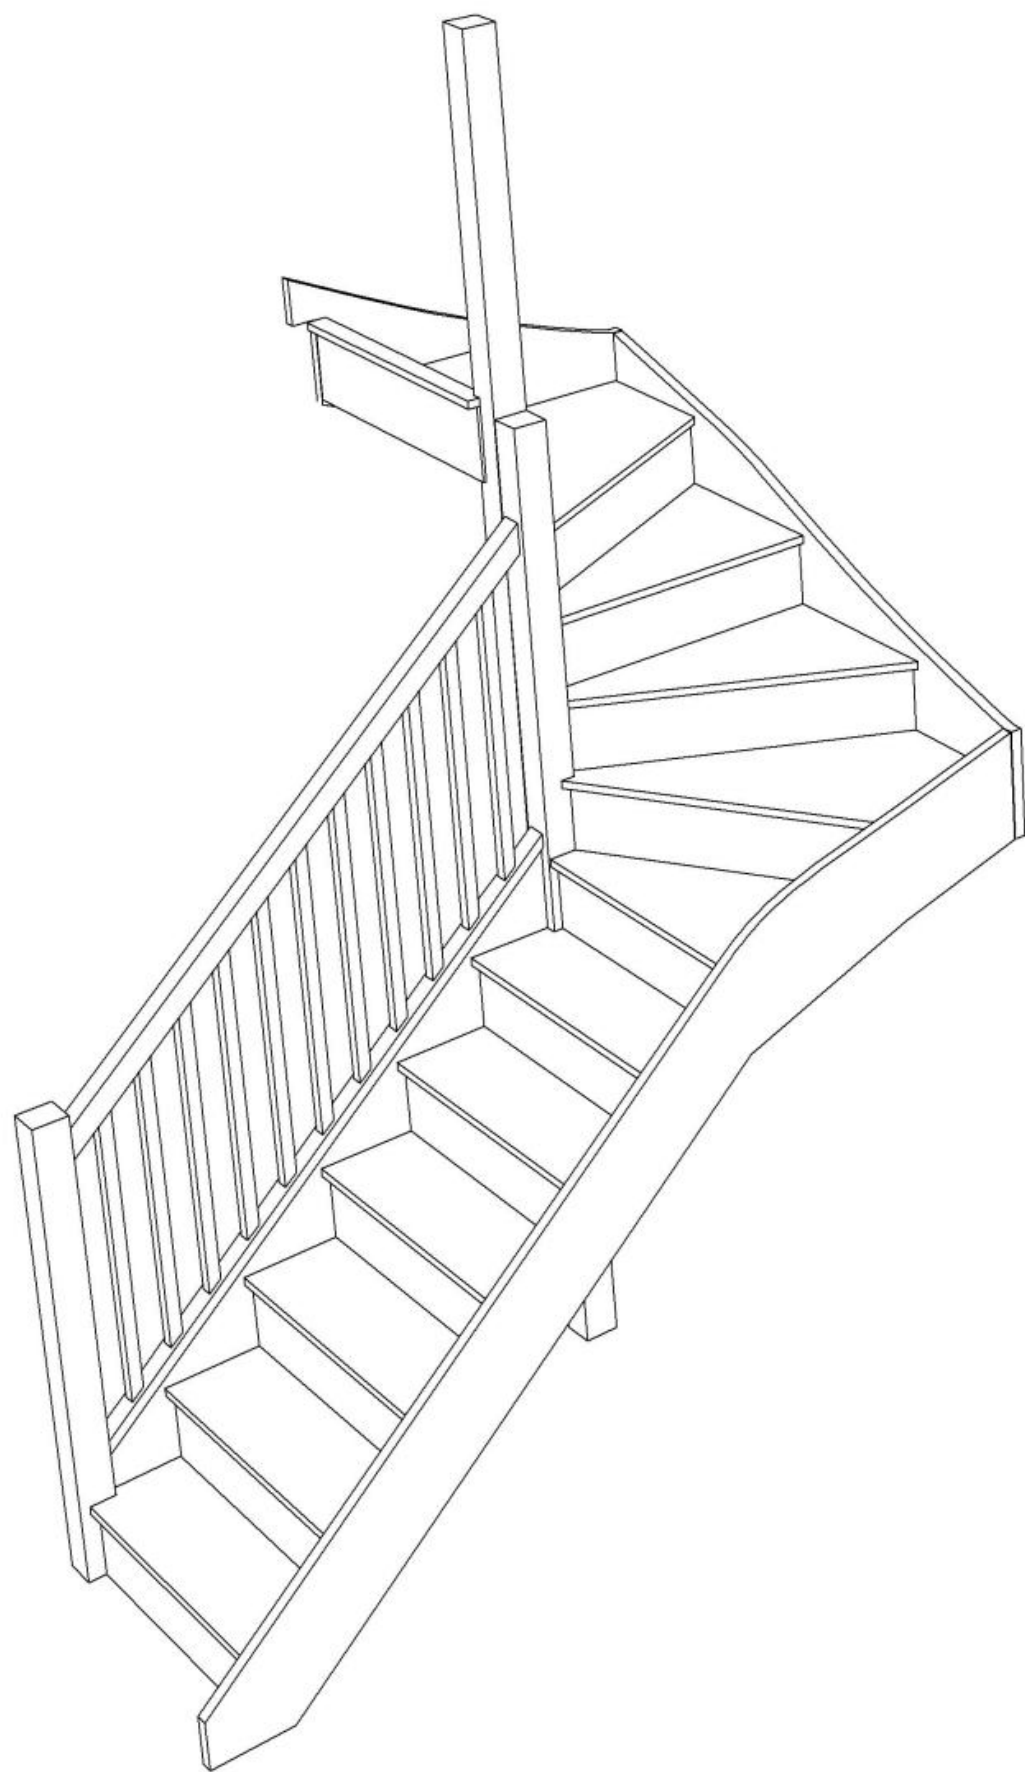

2600.000 mm




STAIRPLAN

Stair:S6W3W3N-LH-HR



STAIRPLAN

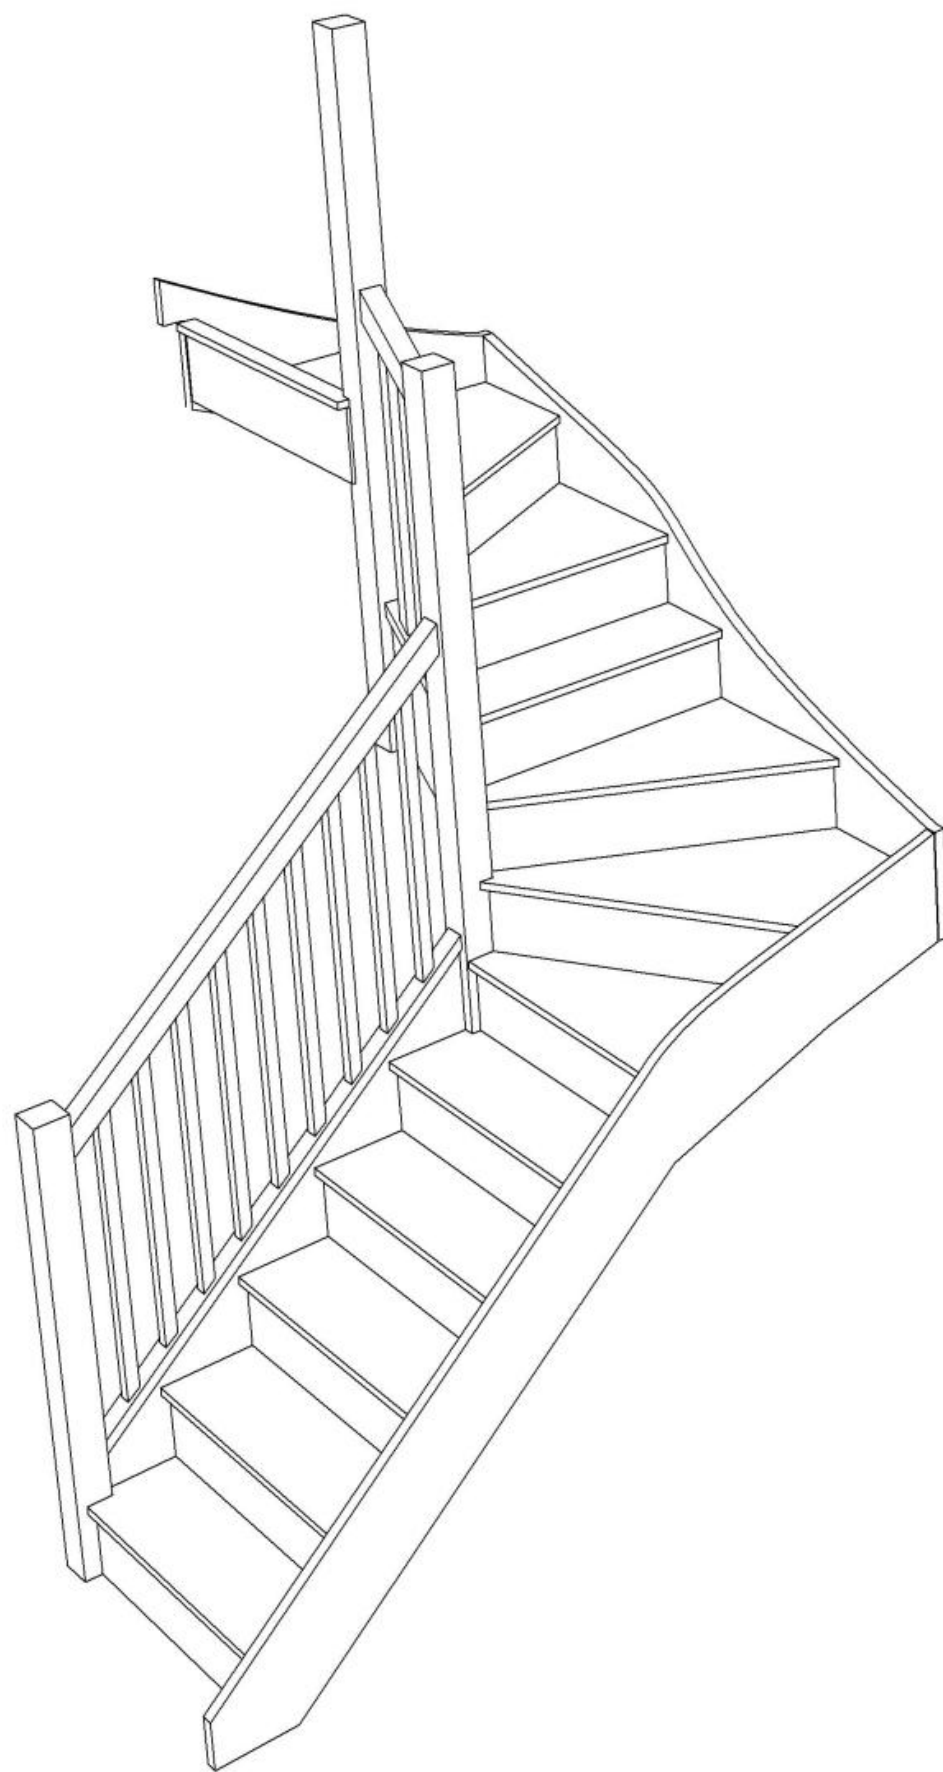


Stair:S5W31W3N-LH-HR



## Stair Layouts-DW-13

## S5W31W3N-LH-HR

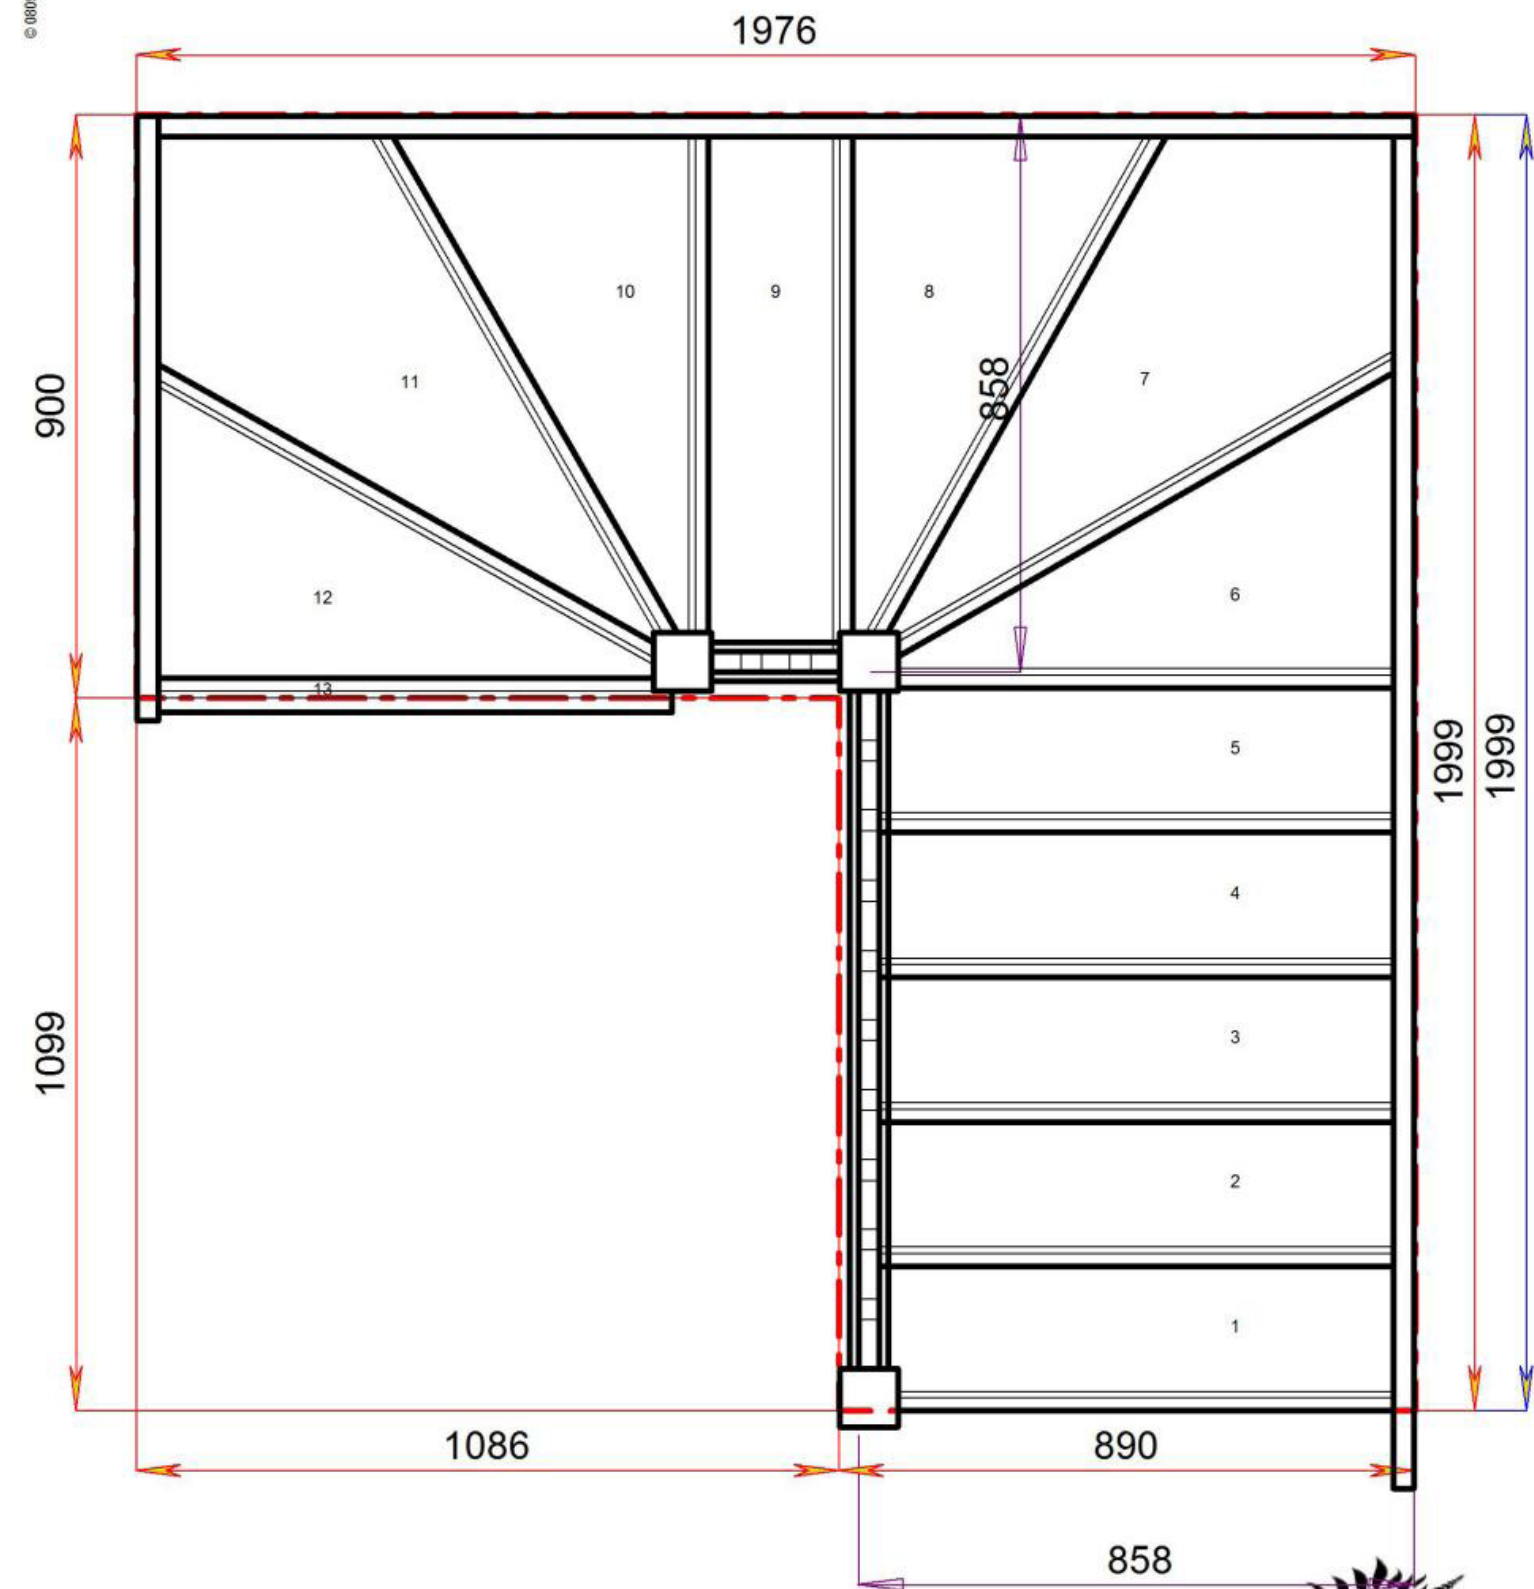

Floor to floor height


2600.000 mm






© 08090632B/11035

© 08090632B/11035

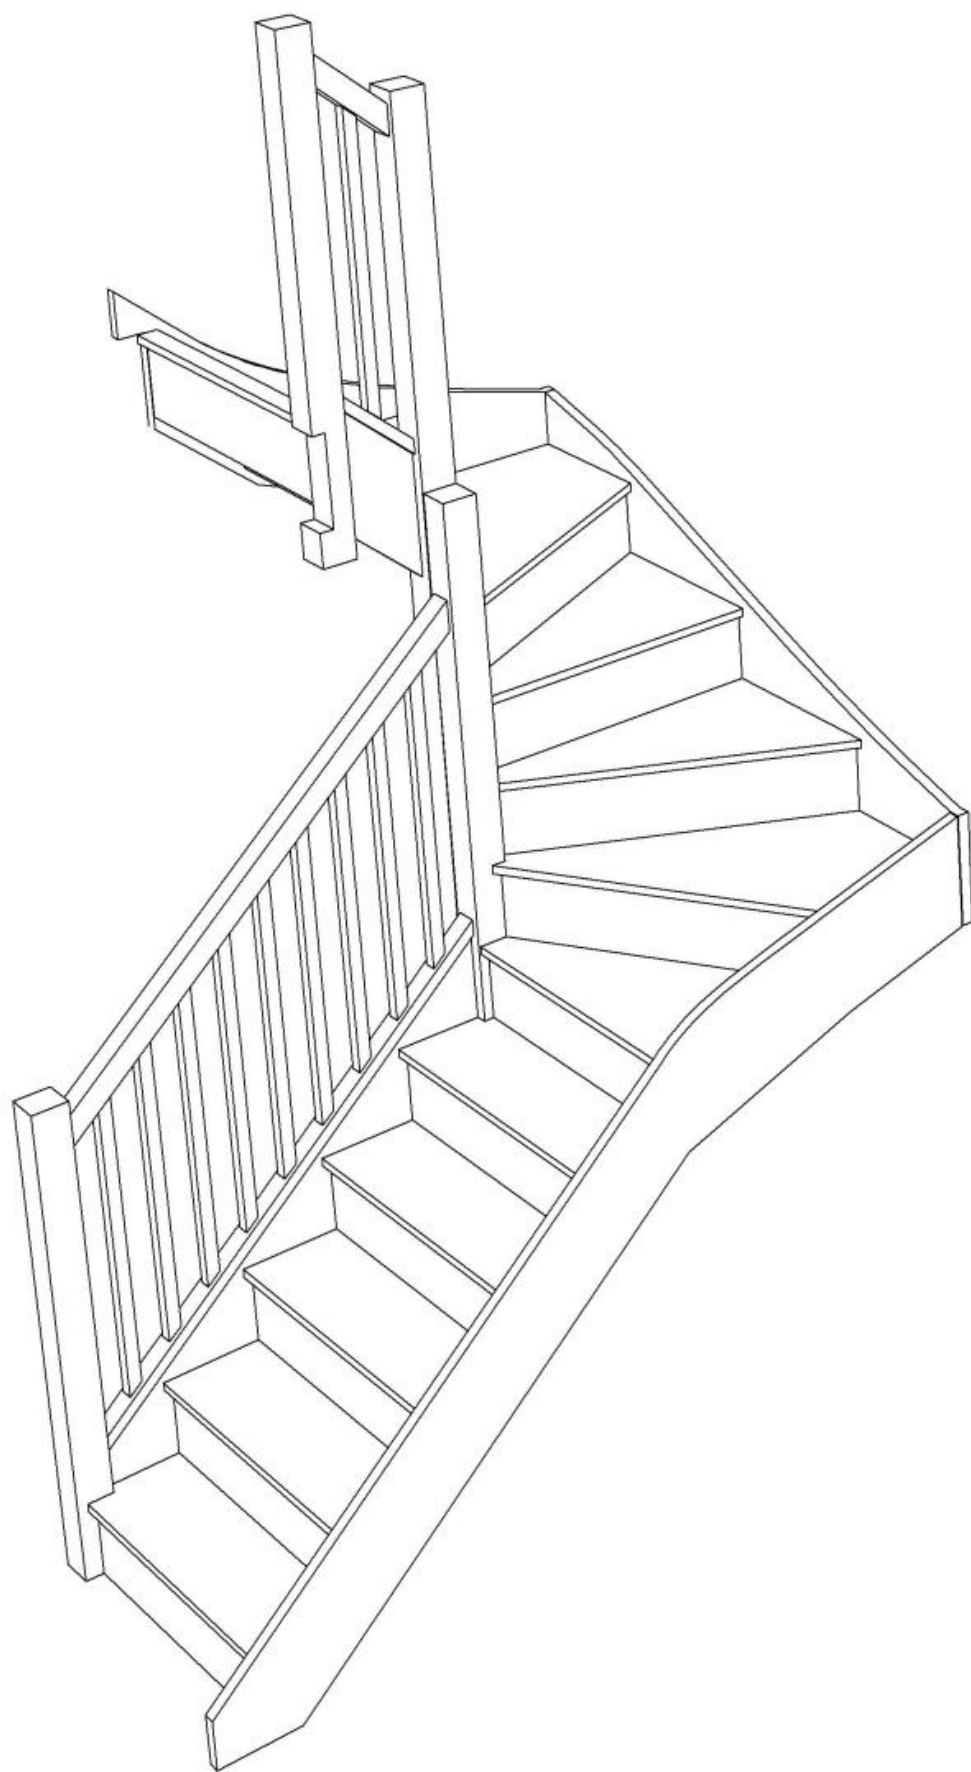

## Stair Layouts-DW-13

S5W3W31N-LH-HR

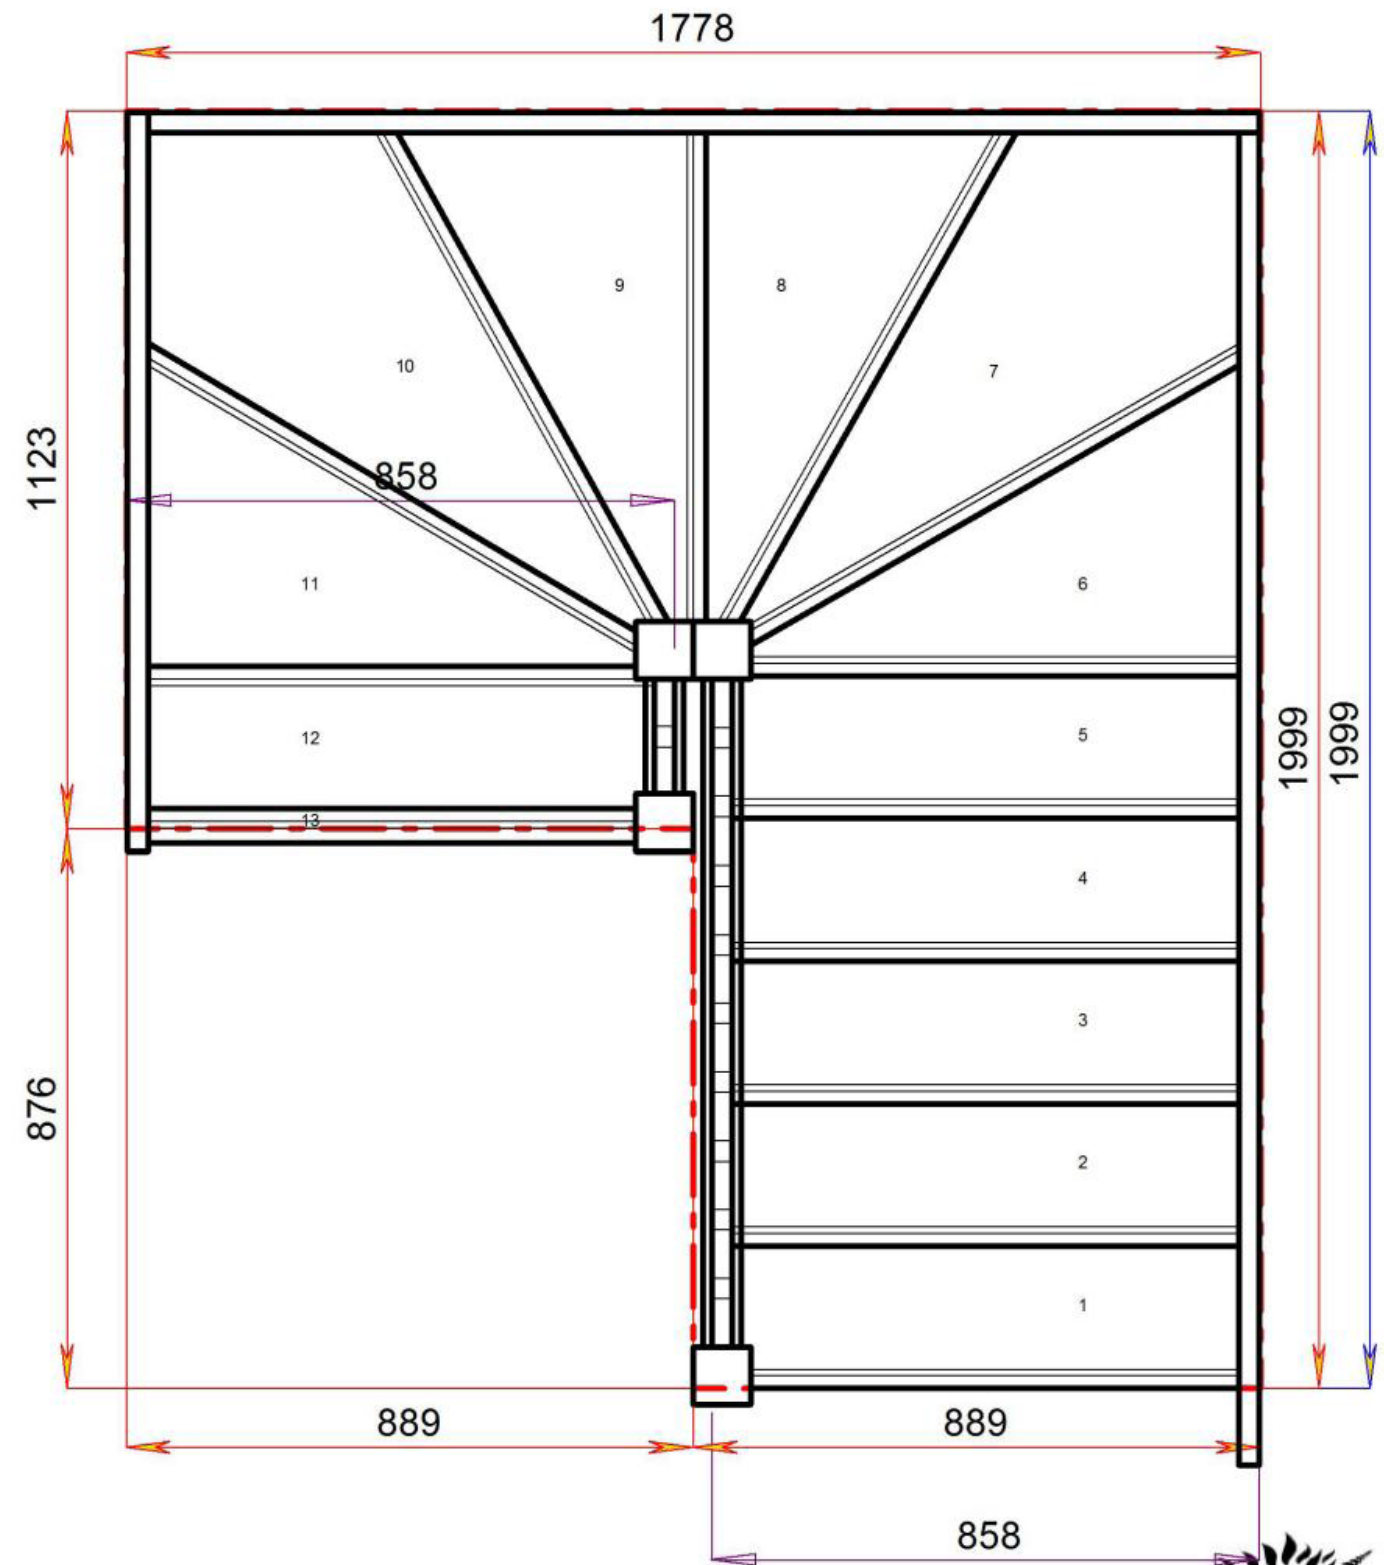


Floor to floor height

2600.000 mm



STAIRPLAN

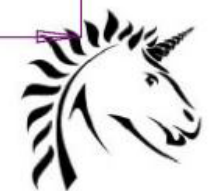


STAIRPLAN

Stair:S5W3W31N-LH-HR

Back to [Stairplan.com](https://www.stairplan.com) - Plans are for Guide Purposes only and can be Fully customised Call sales On 01952 608853 - [Choice of Materials and Styles](#)

**S4W32W3N-LH-HR**

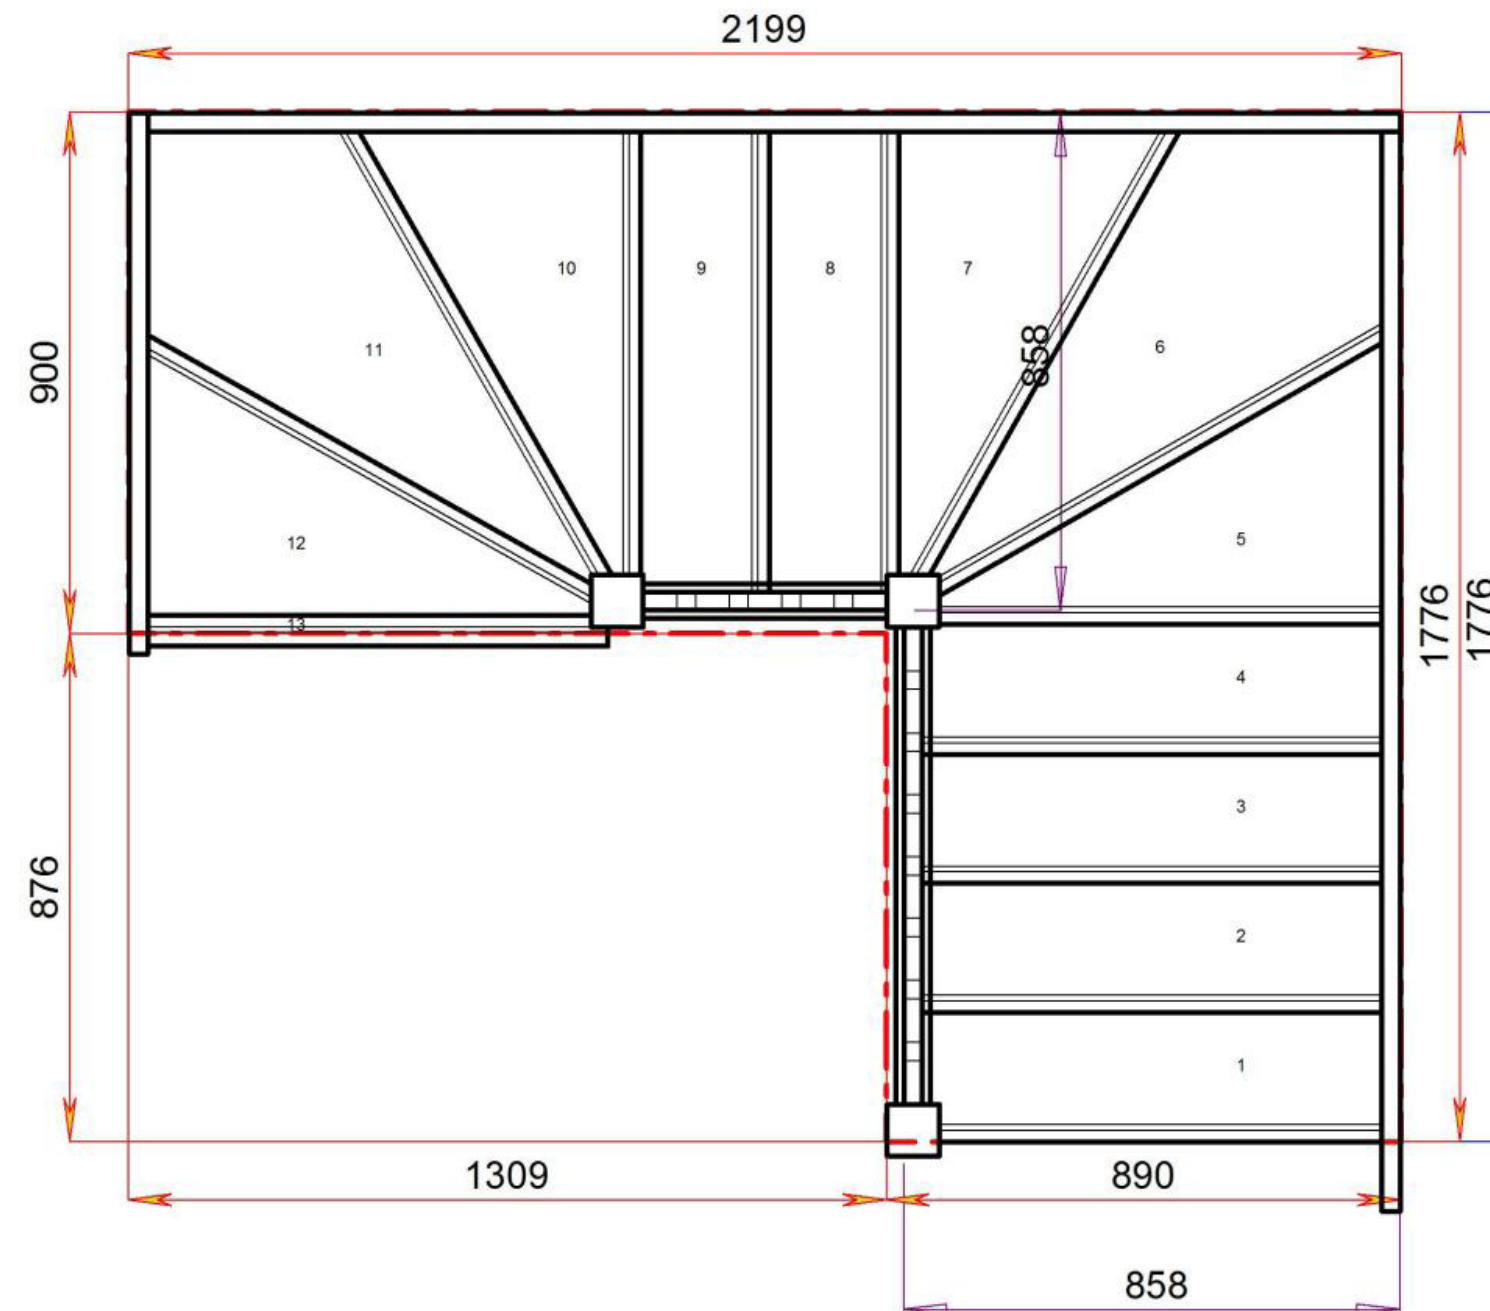

2600.000 mm





STAIRPLAN



# Stair Layouts-DW-13

S4W31W31N-LH-HR

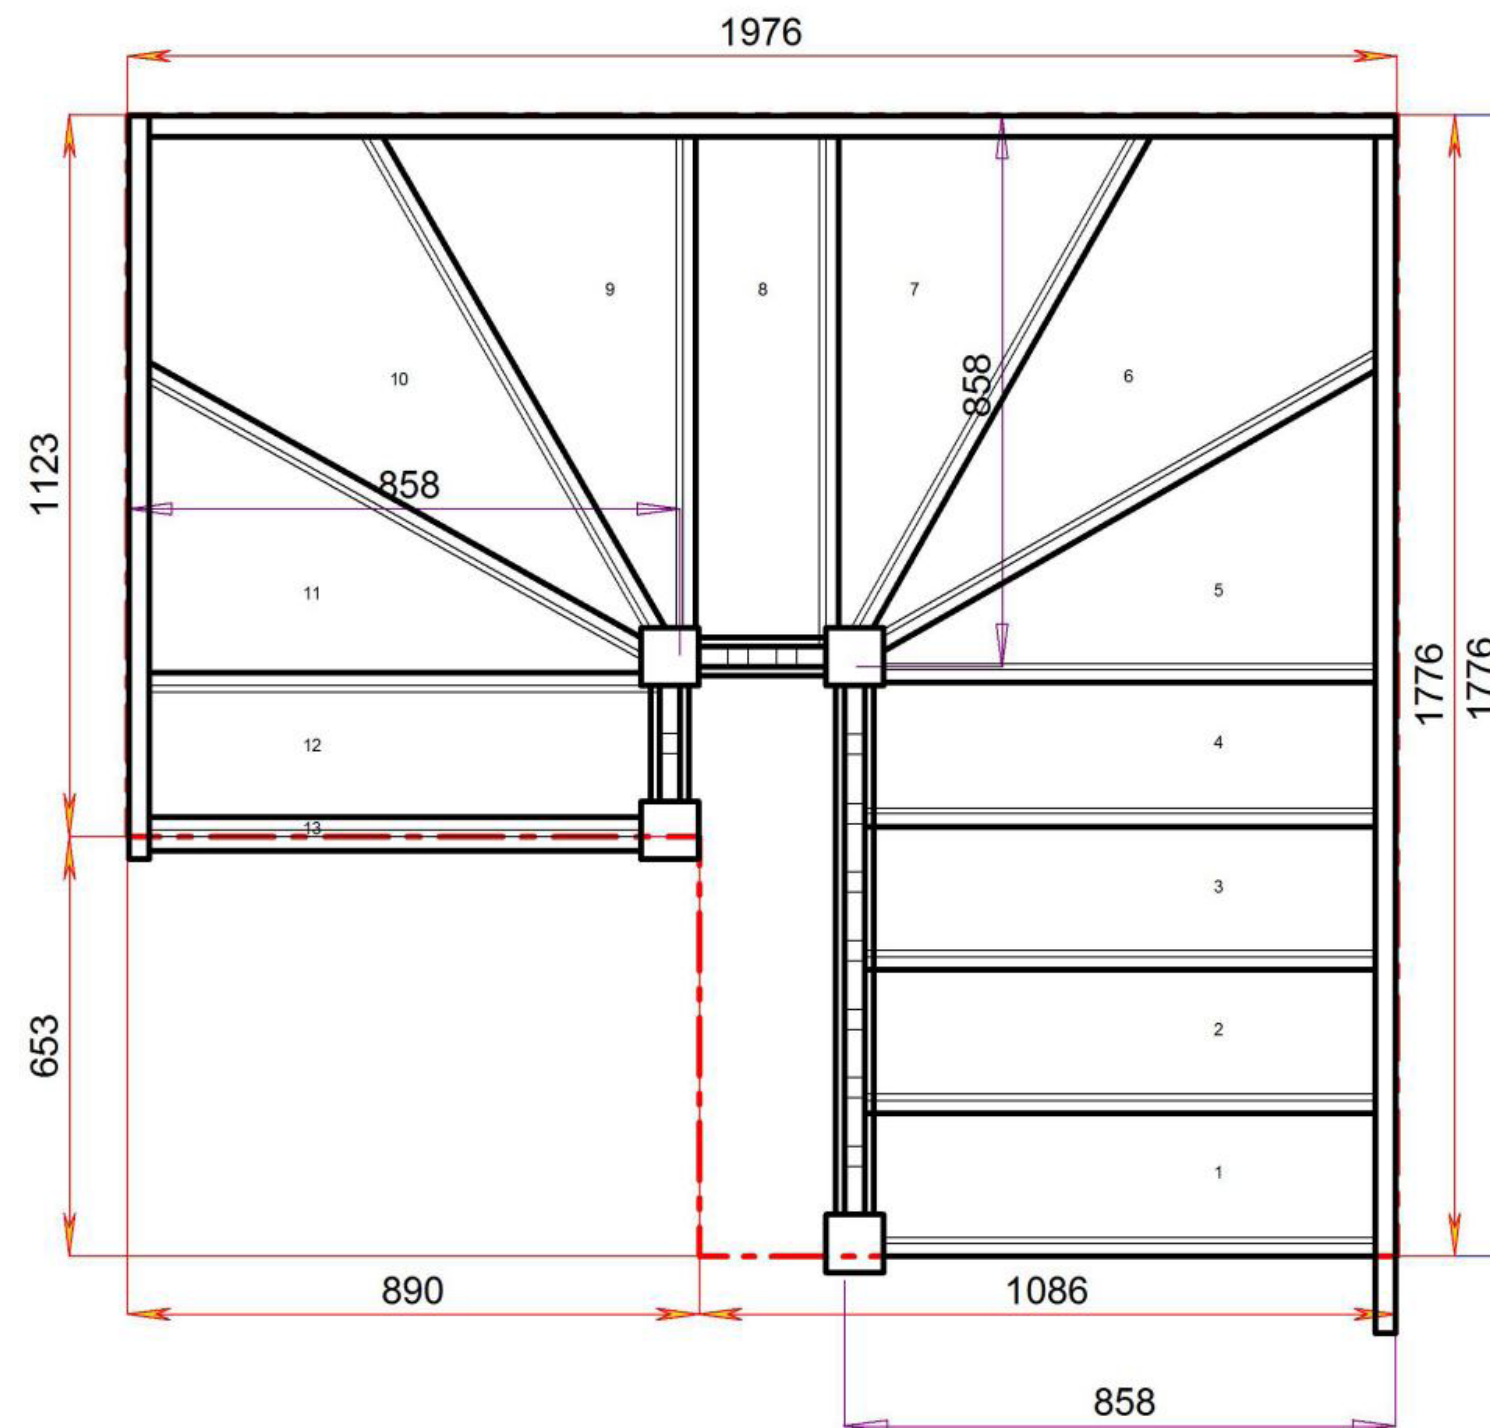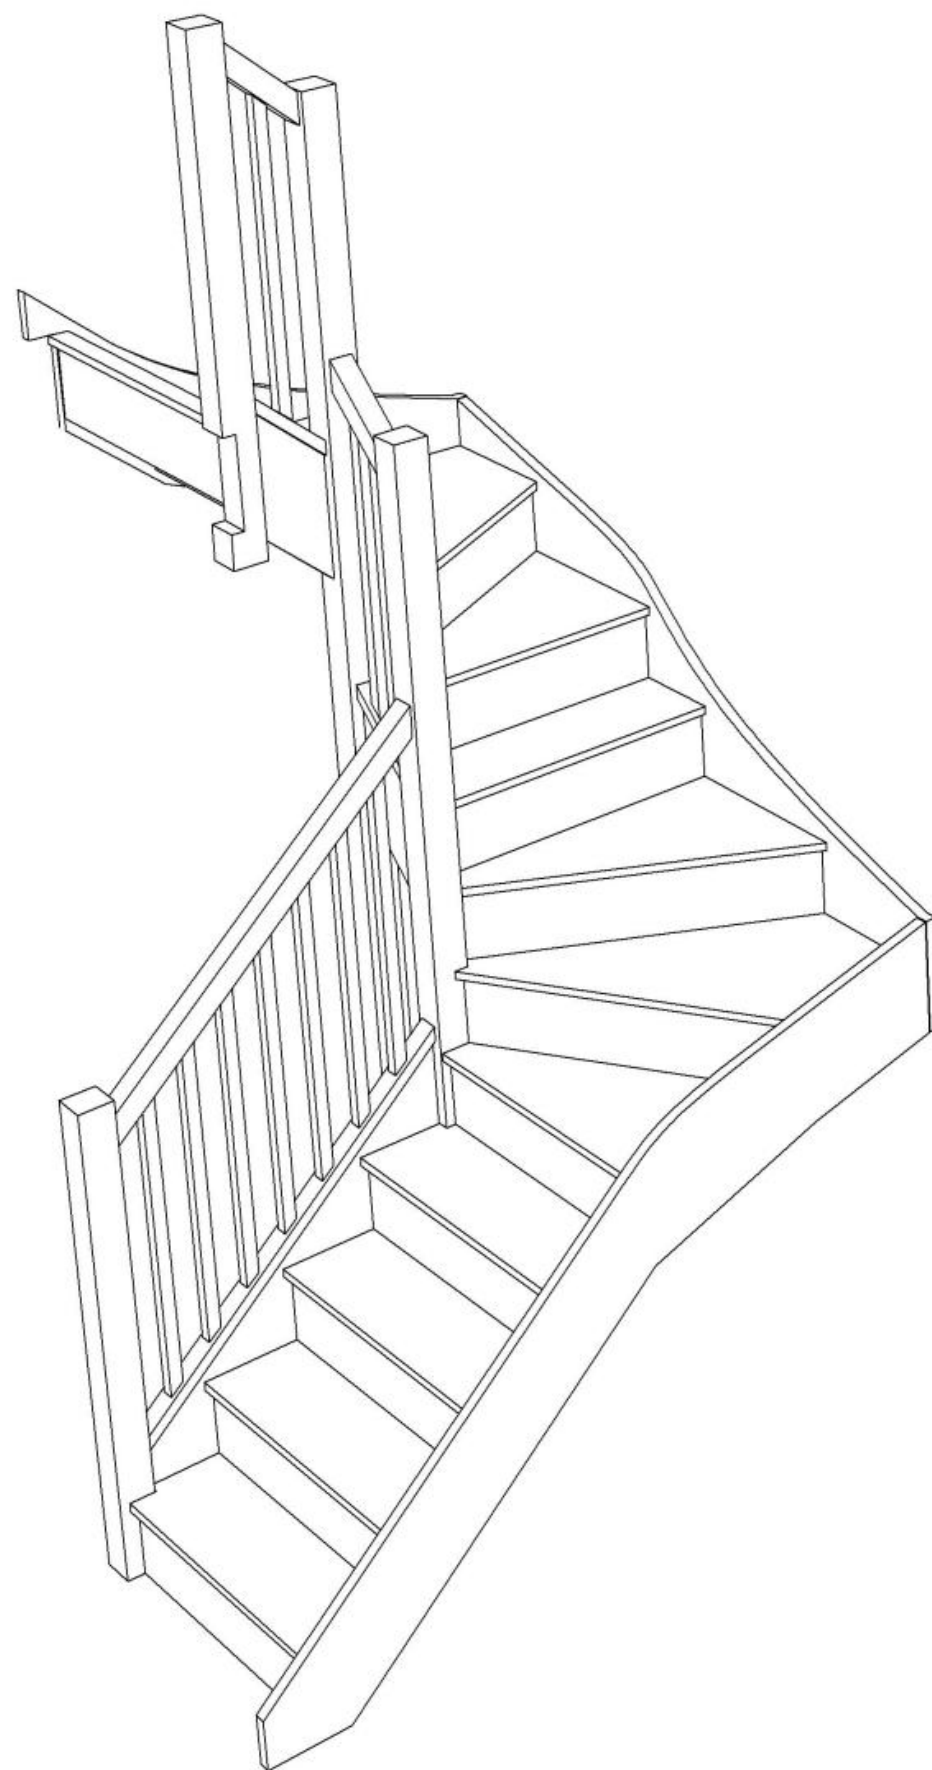

Floor to floor height

2600.000 mm




STAIRPLAN

Stair:S4W31W31N-LH-HR




STAIRPLAN

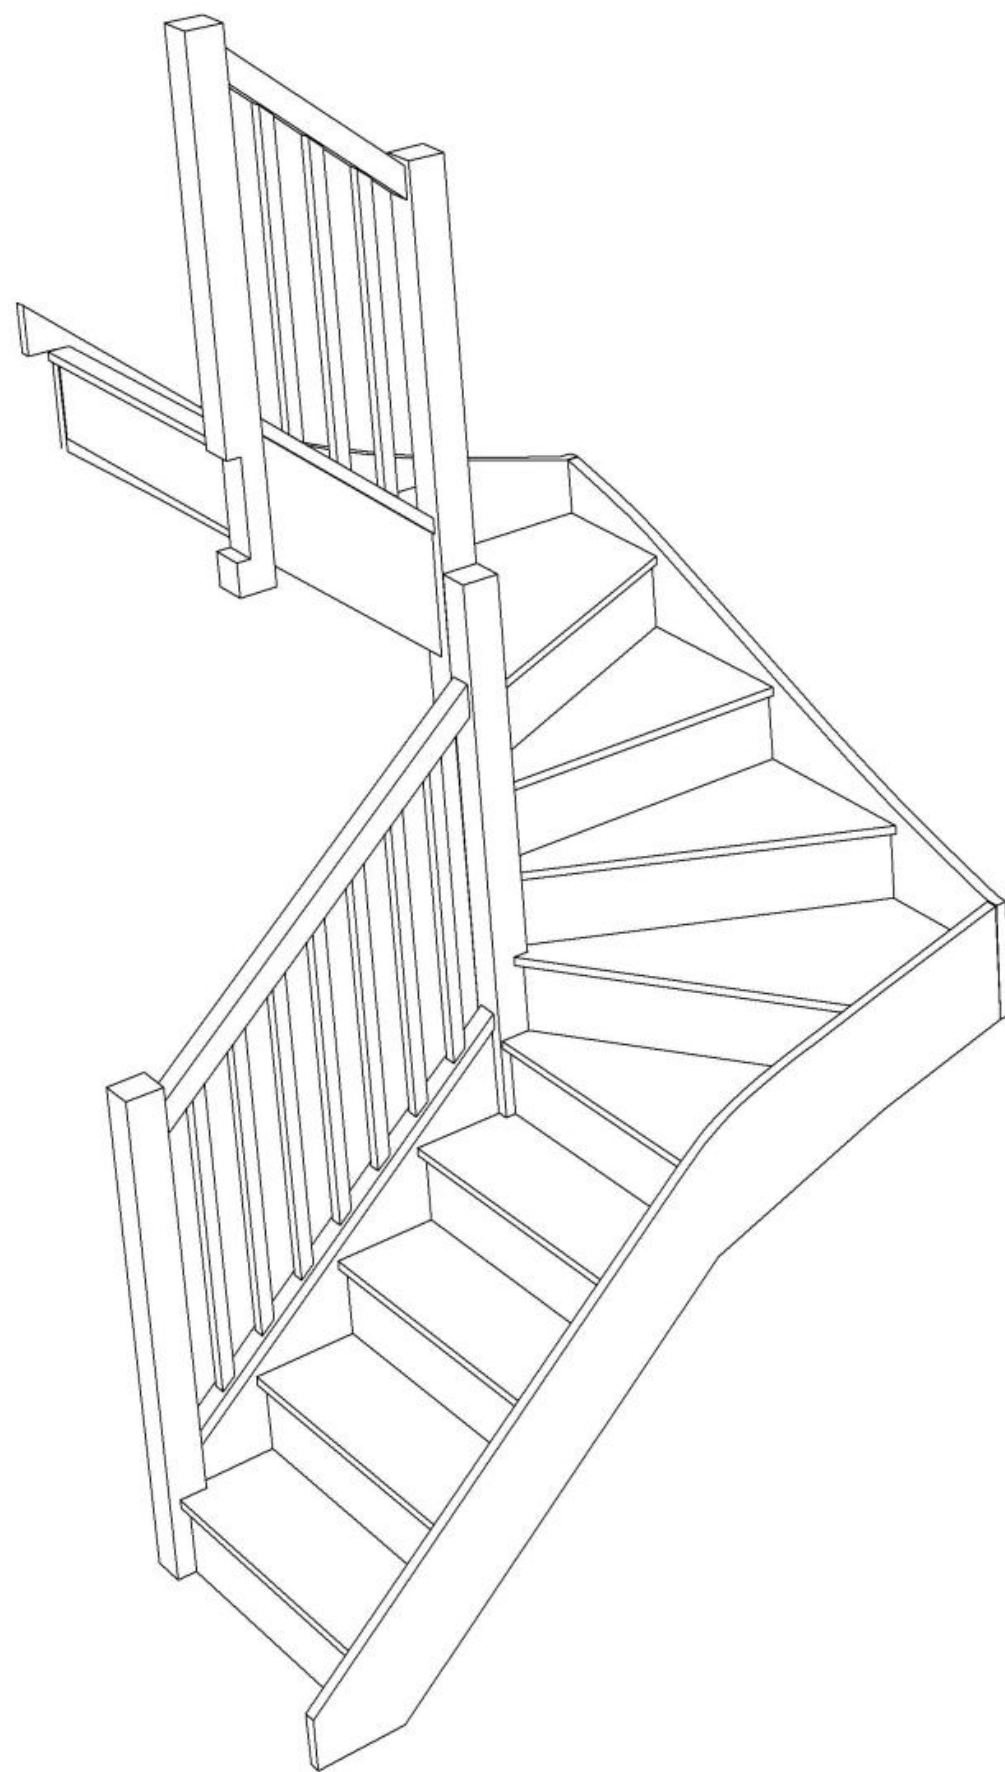

# Stair Layouts-DW-13

S4W3W32N-LH-HR

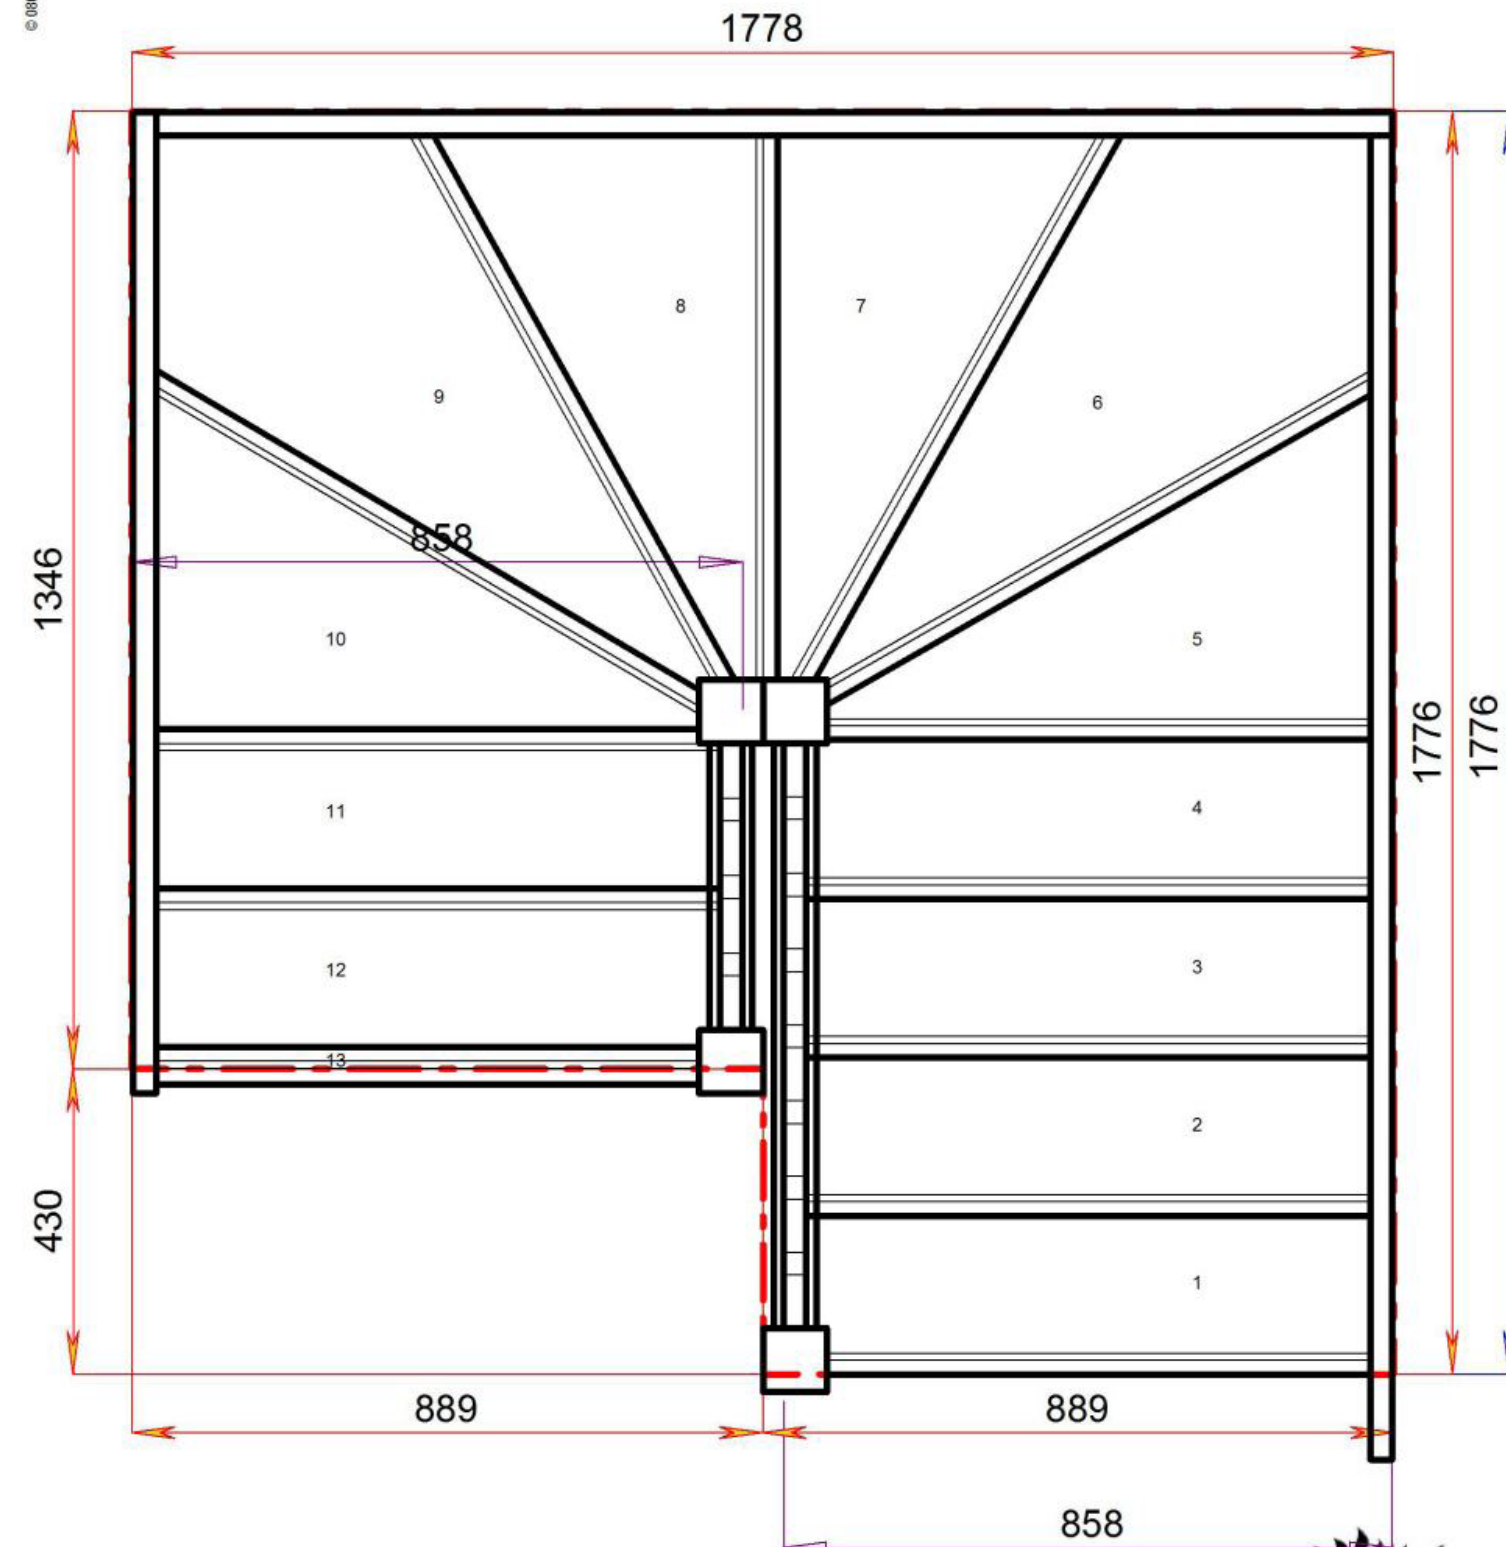

Floor to floor height

2600.000 mm





Stair:S4W3W32N-LH-HR





# Stair Layouts-DW-13

S3W33W3N-LH-HR

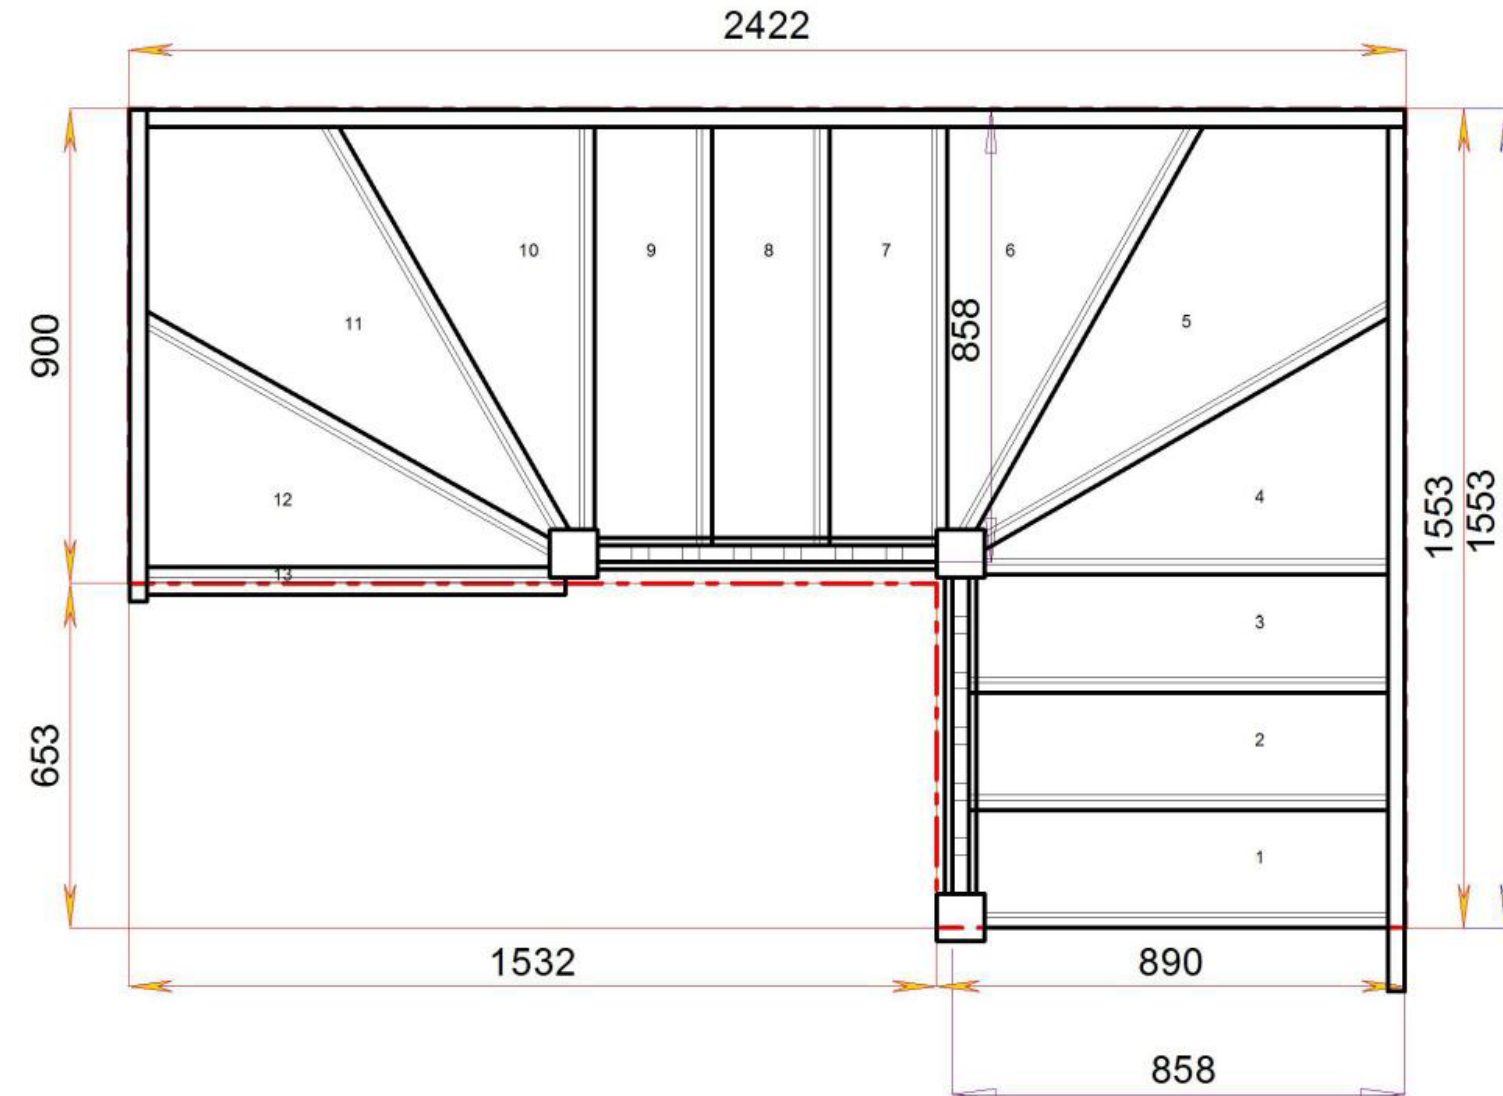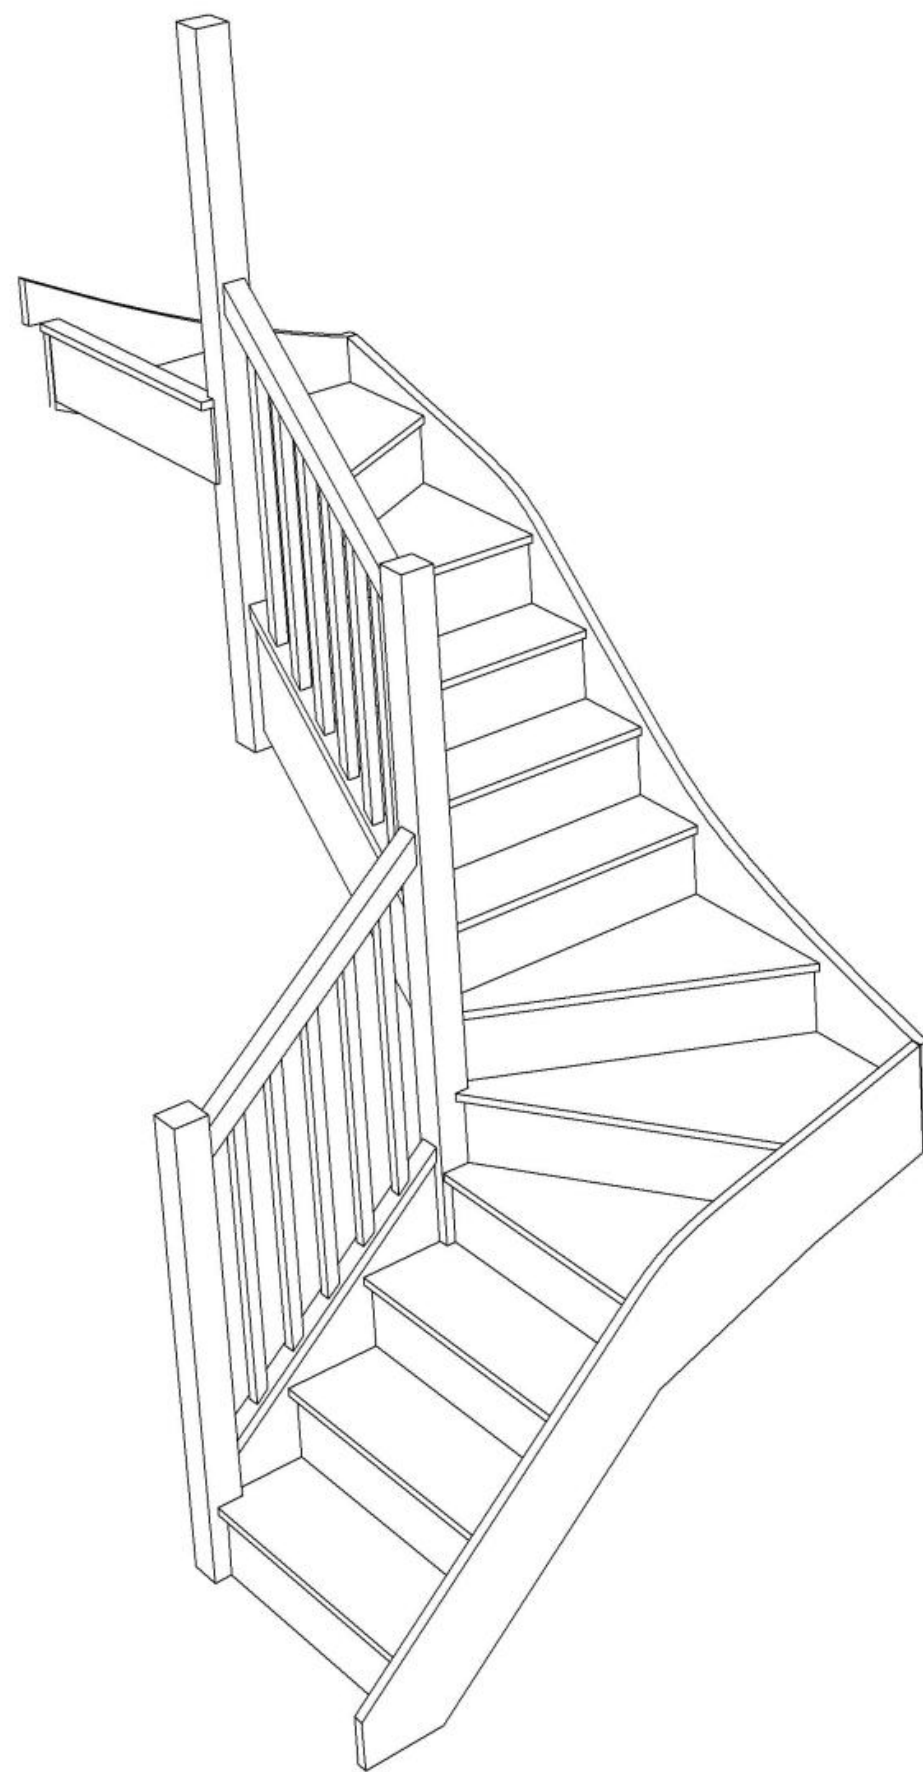

Floor to floor height


2600.000 mm



Stair:S3W33W3N-LH-HR



**S3W32W31N-LH-HR**

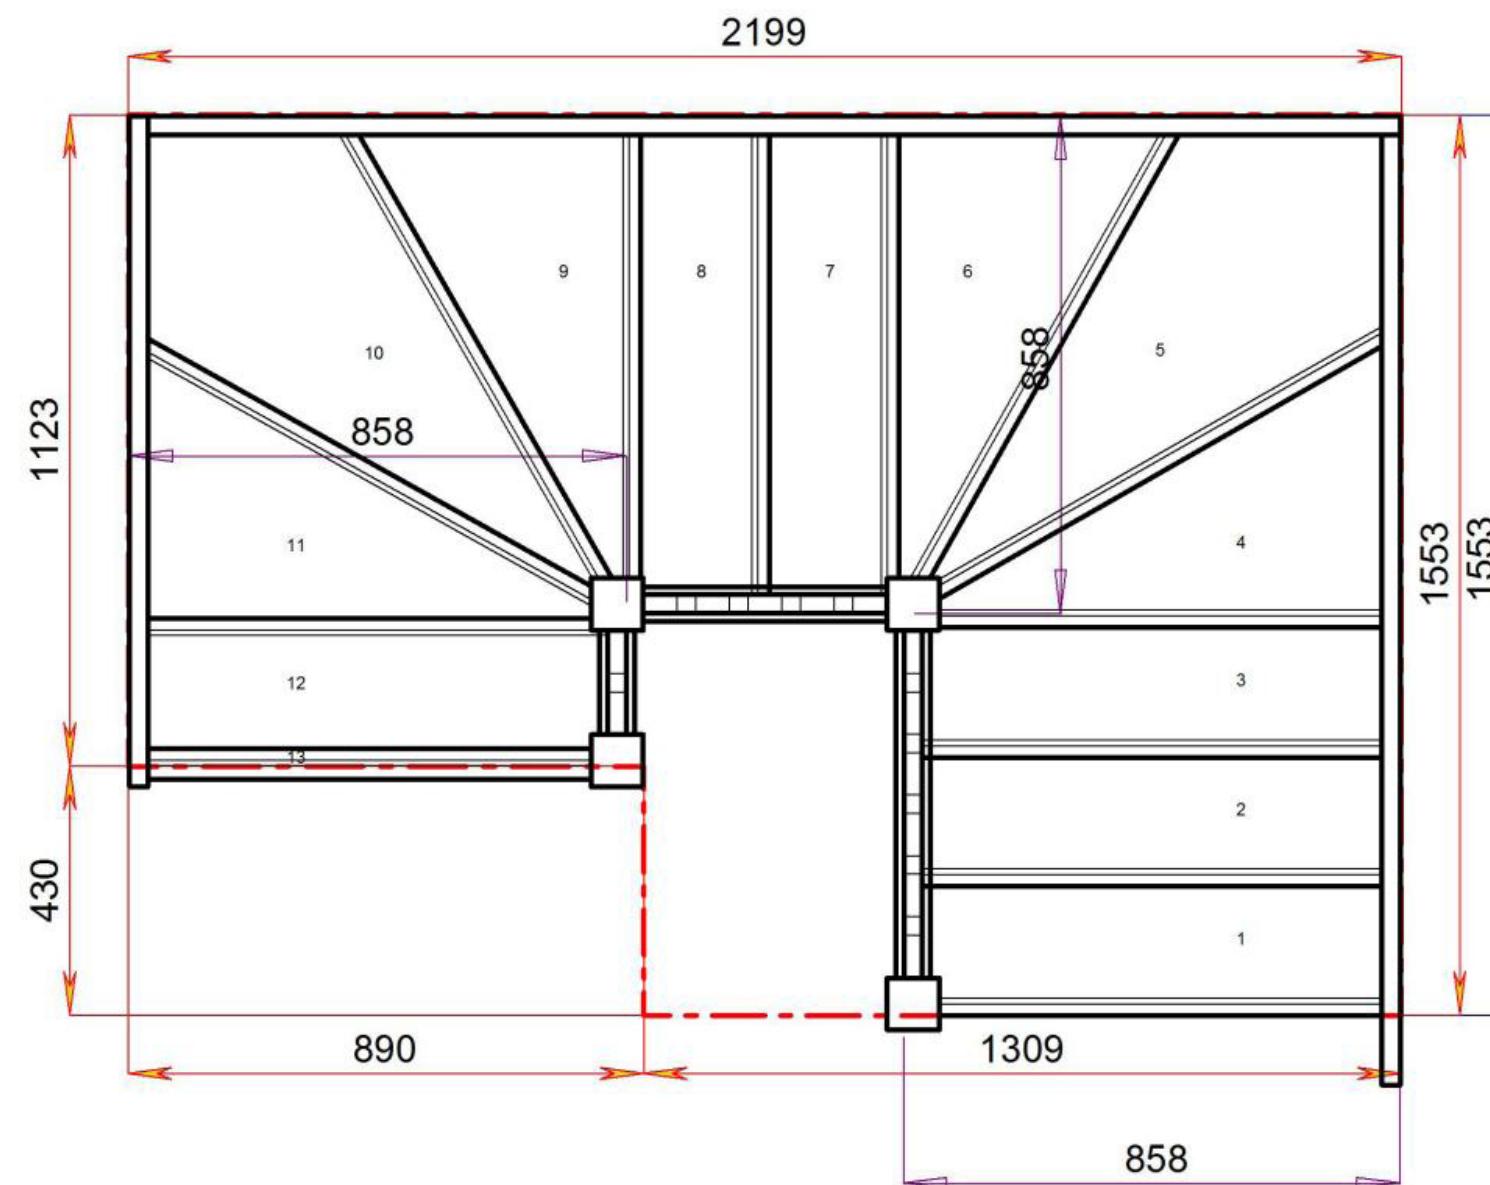

2600.000 mm





STAIRPLAN



### Stair Layouts-DW-13

**S3W31W32N-LH-HR**

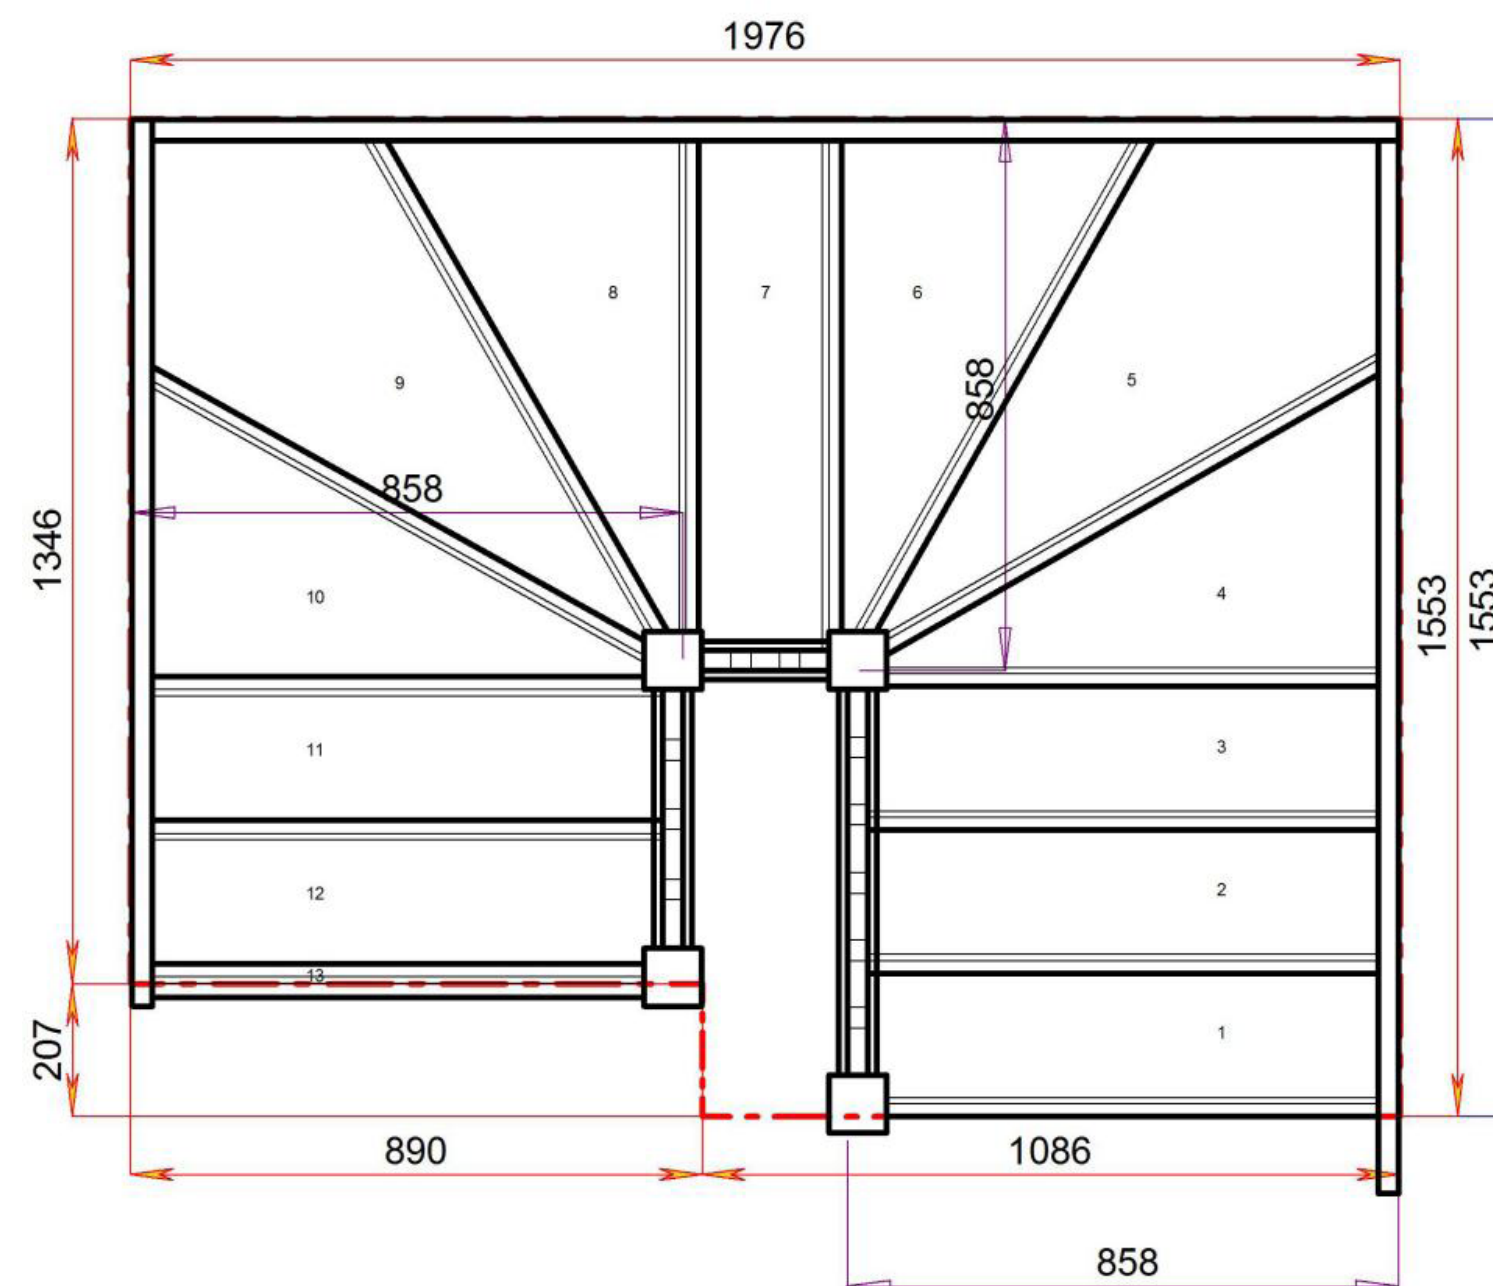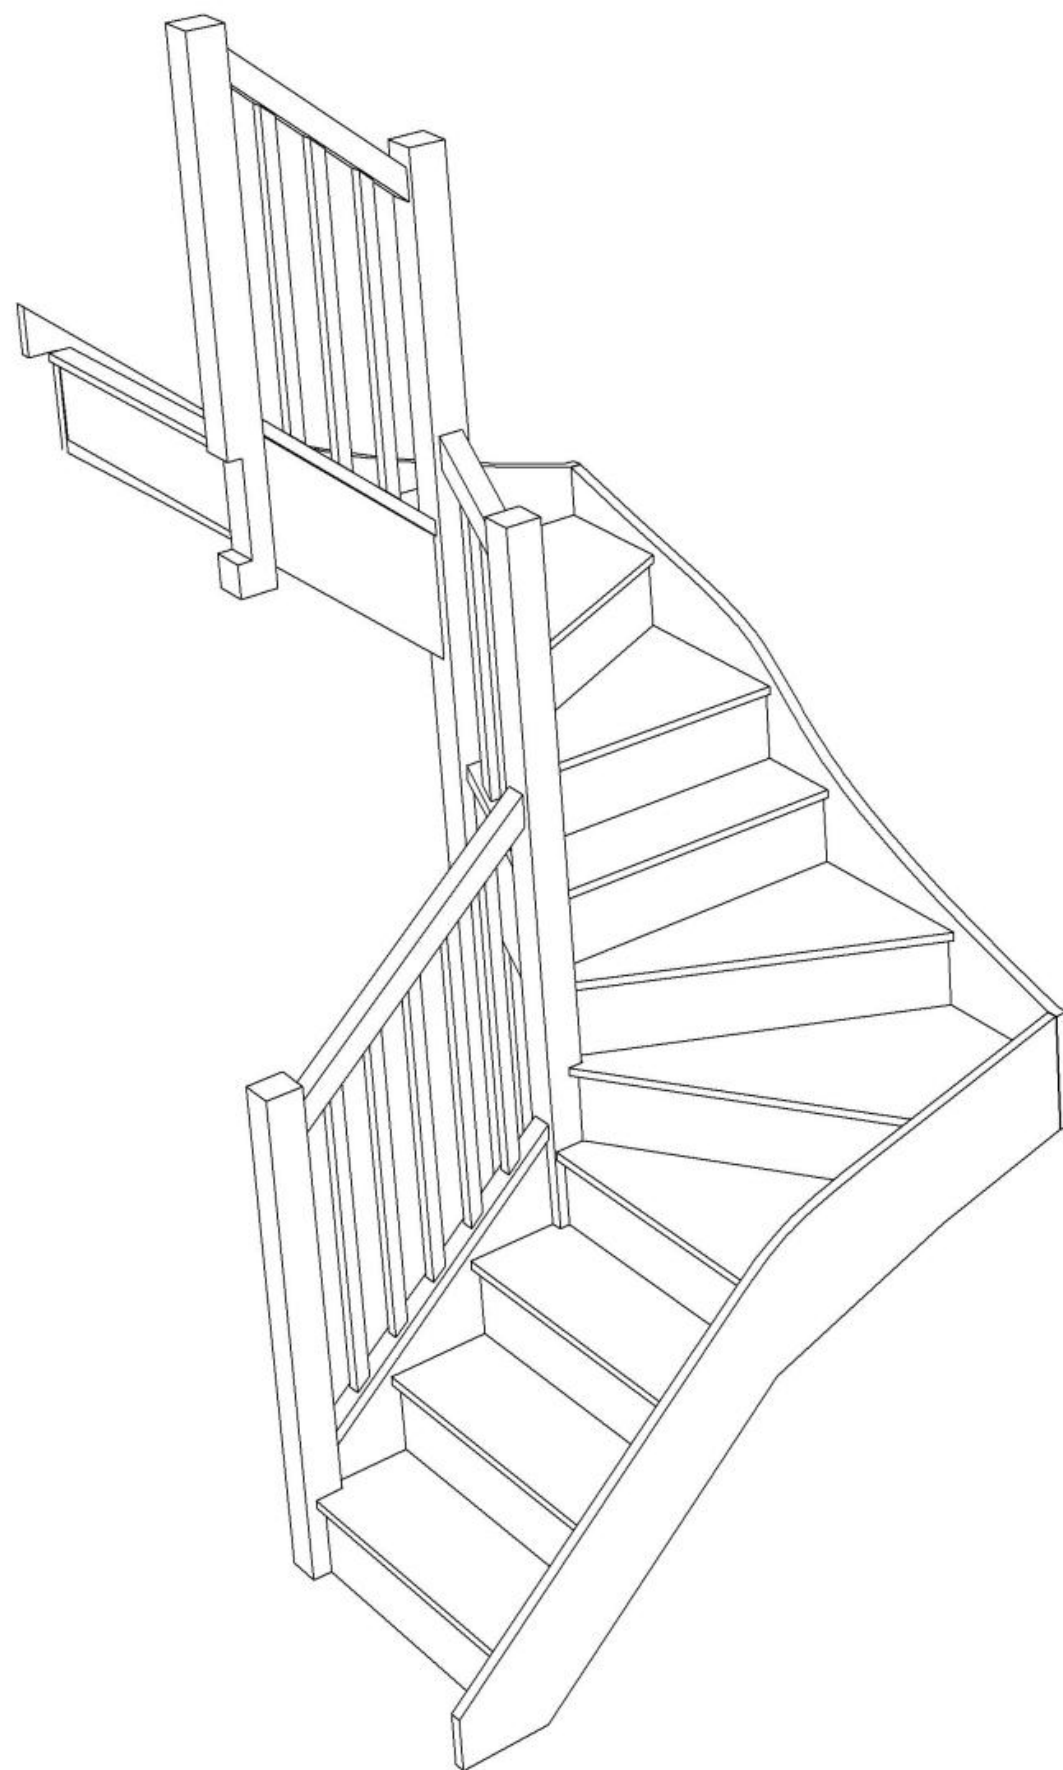

Floor to floor height

2600.000 mm



STAIRPLAN




STAIRPLAN

Stair:S3W31W32N-LH-HR

Back to [Stairplan.com](http://Stairplan.com) - Plans are for Guide Purposes only and can be Fully customised Call sales On 01952 608853 - [Choice of Materials and Styles](#)

Note - Right Hand Drawing Shown

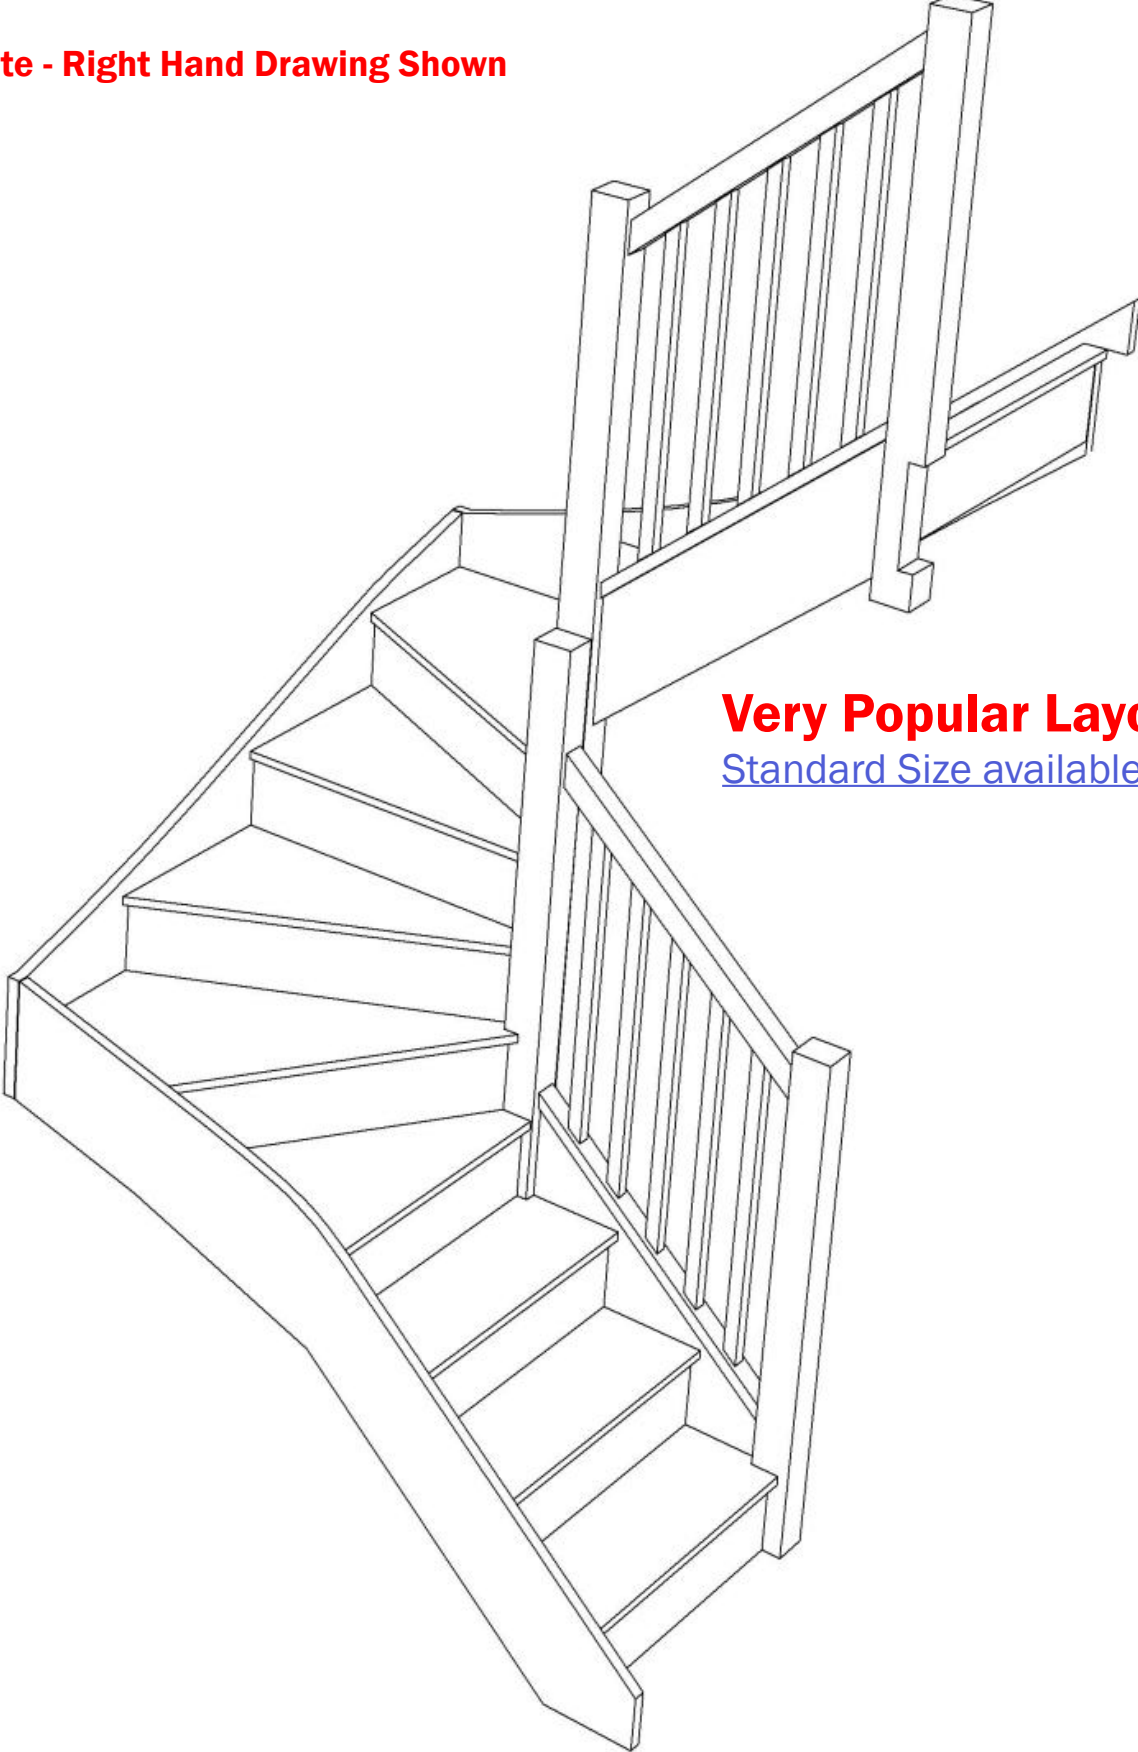


Very Popular Layout  
[Standard Size available to order online](#)

© 08090632B/11035

Stair Layouts-DW-13

S3W3W33N-RH-HR

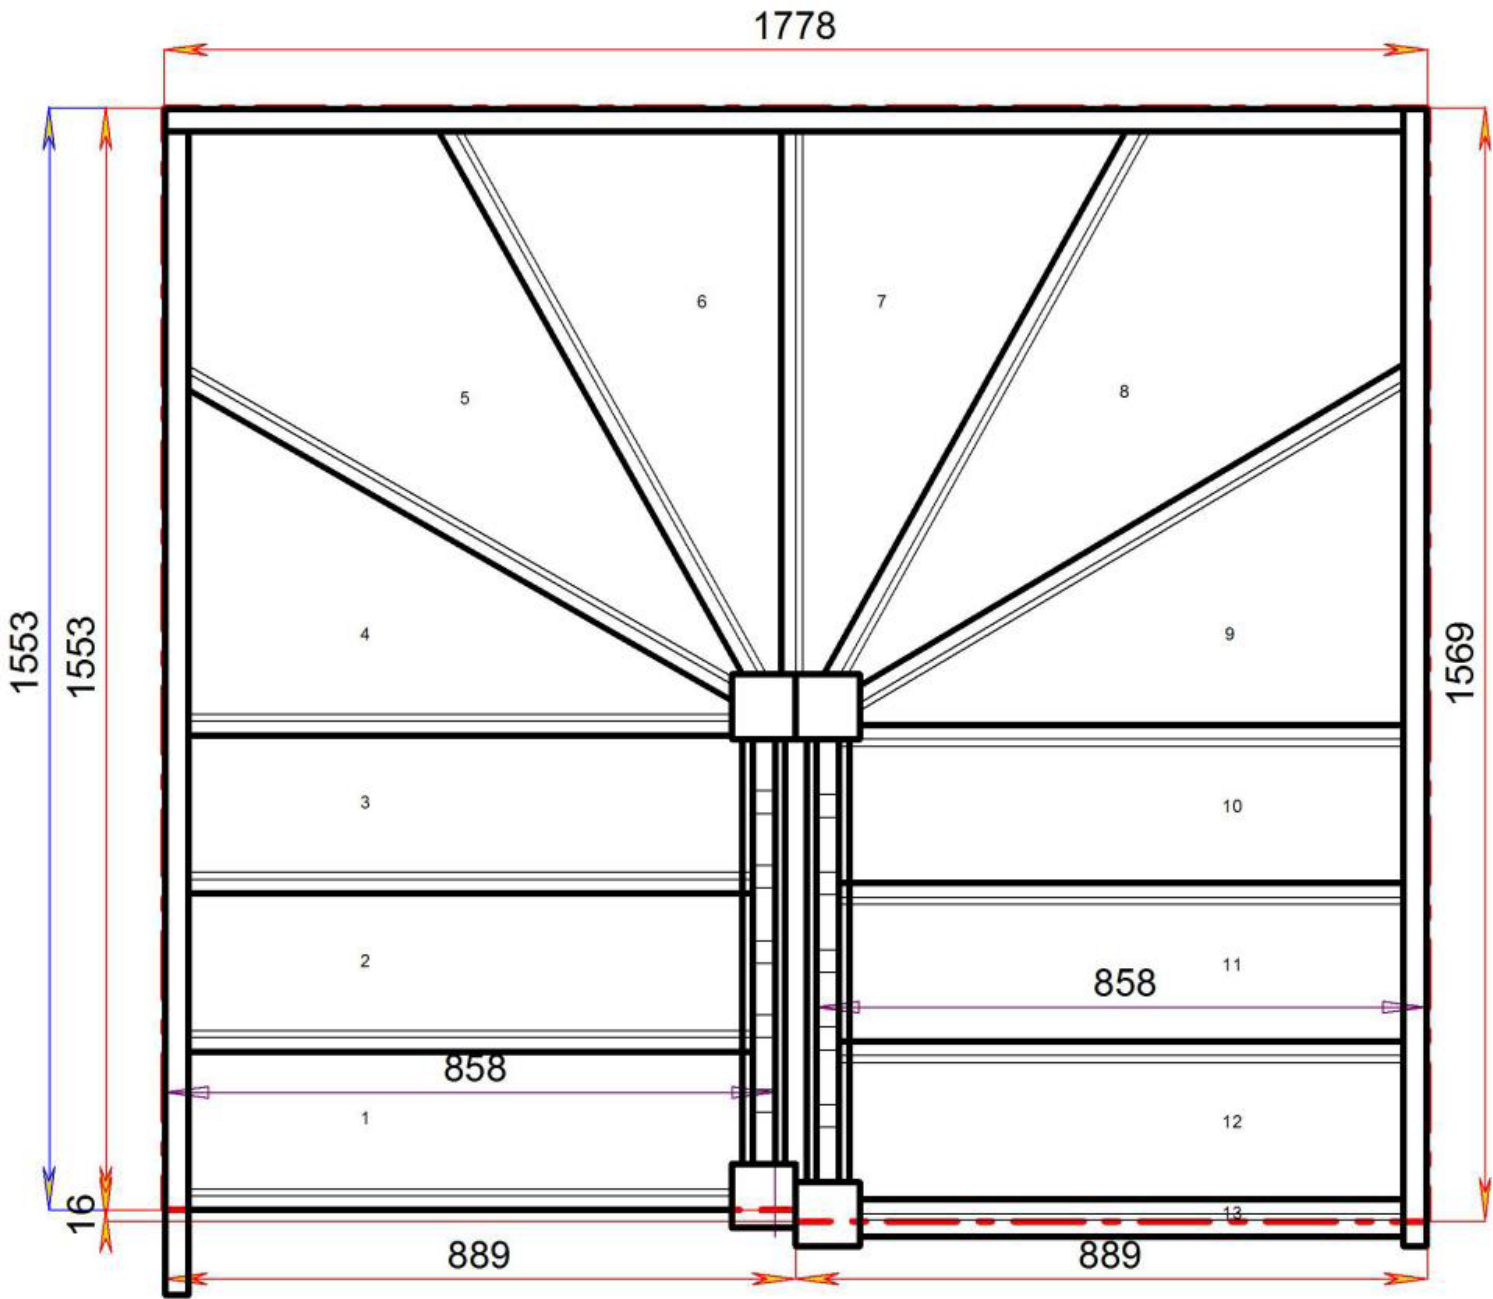

Floor to floor height 2600.000 mm





Stair:S3W3W33N-RH-HR





# Stair Layouts-DW-13

S2W33W31N-LH-HR

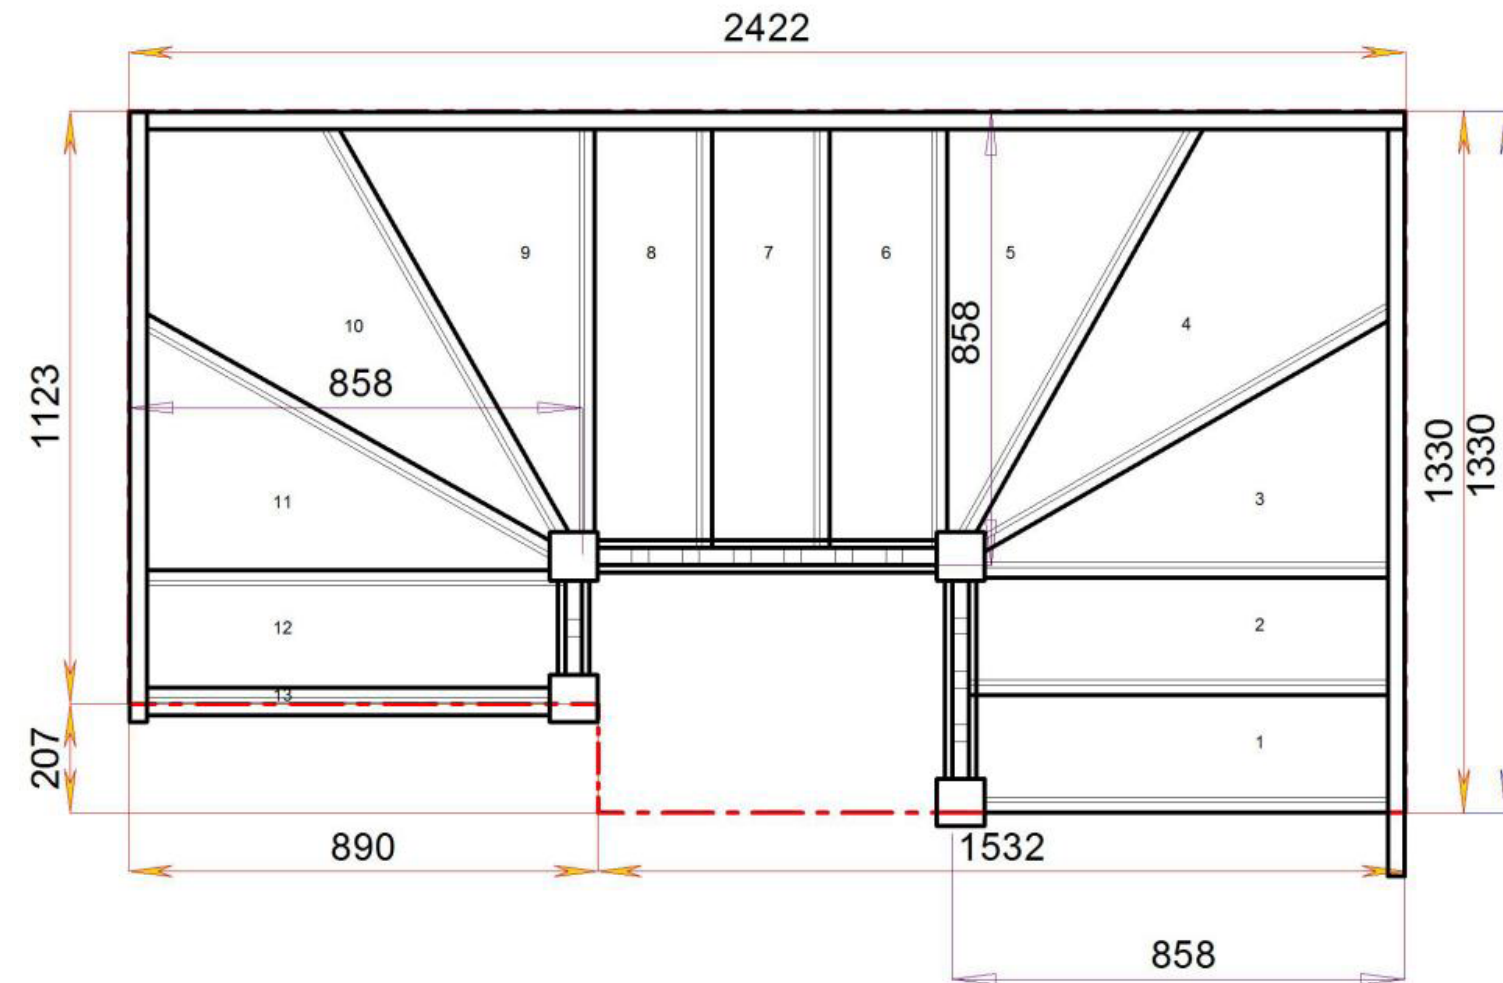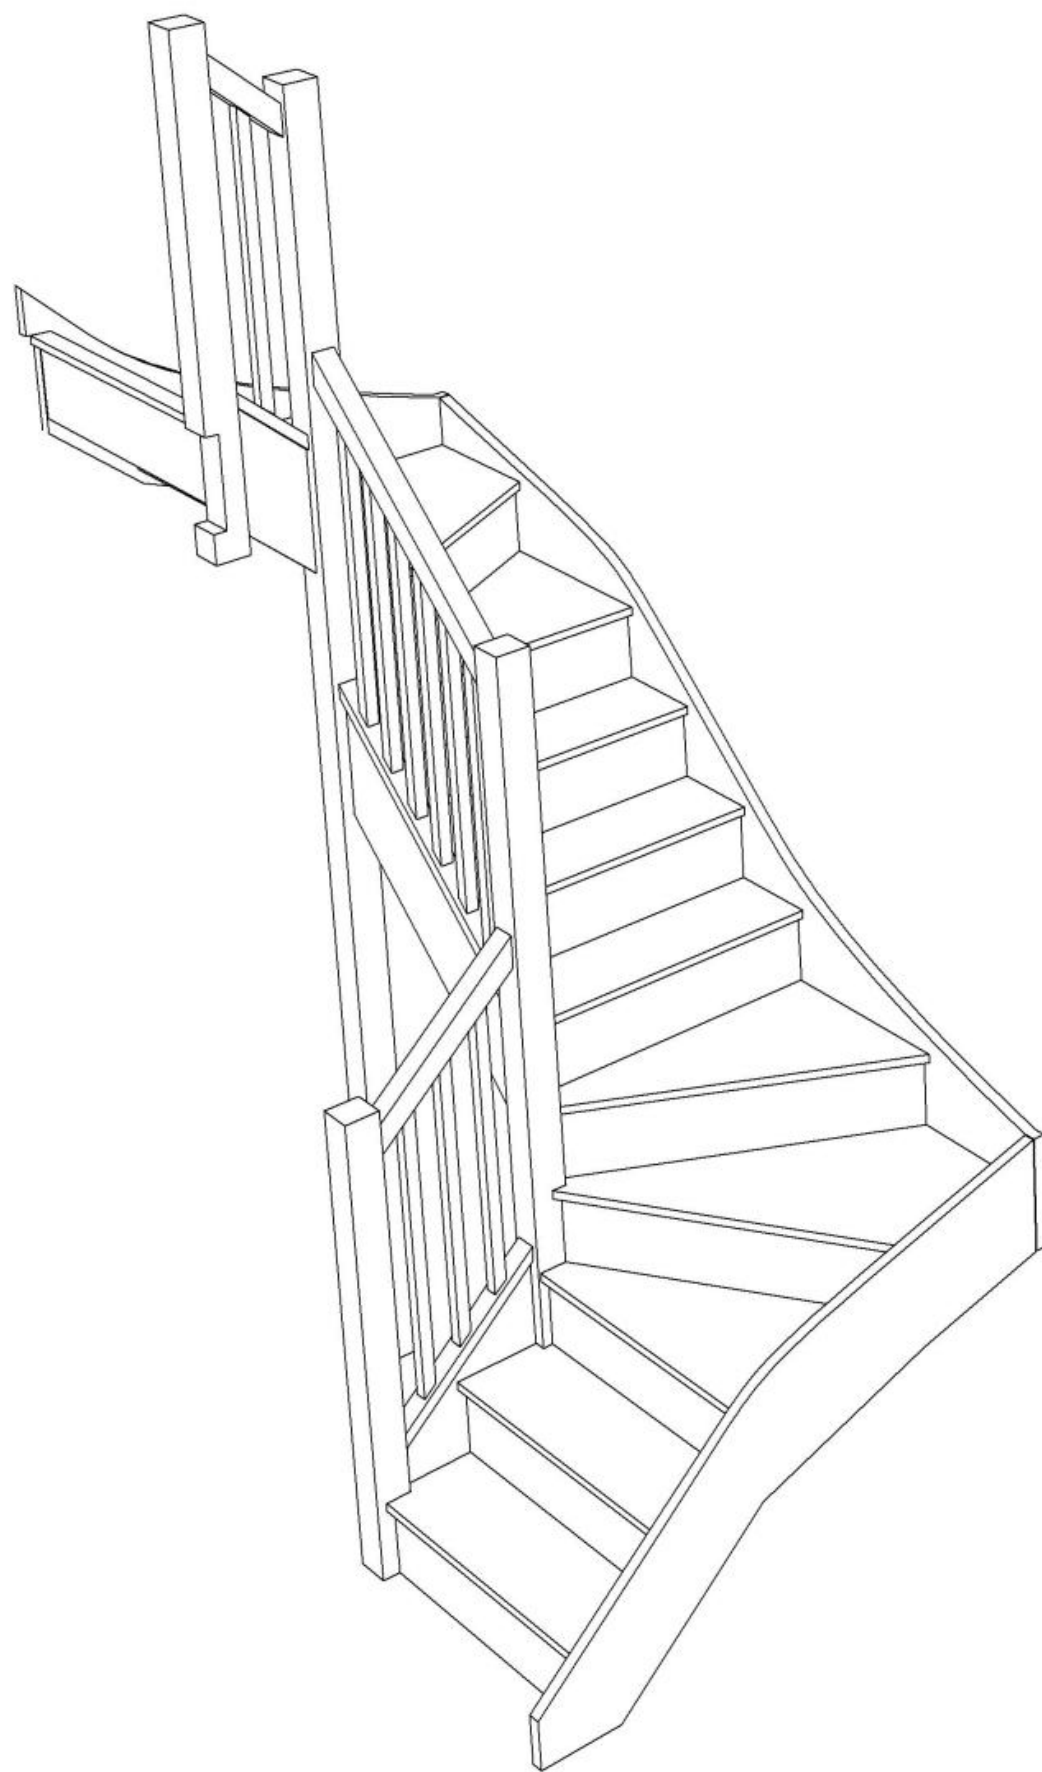

Floor to floor height

2600.000 mm





Stair:S2W33W31N-LH-HR





# Stair Layouts-DW-13

S2W32W32N-LH-HR

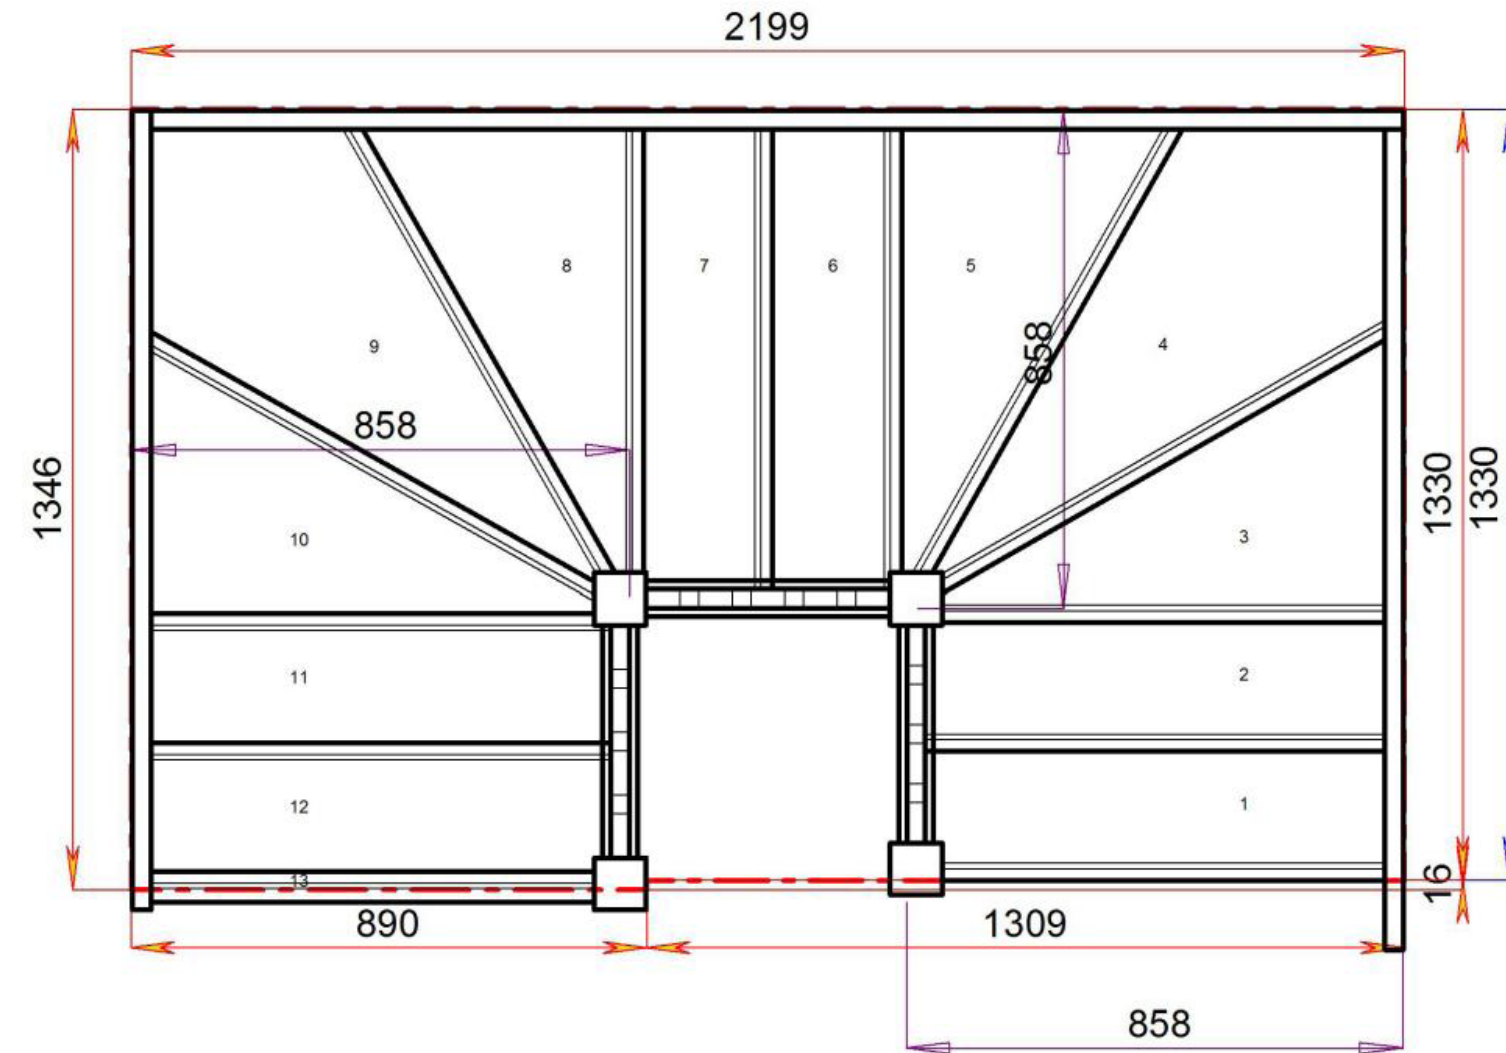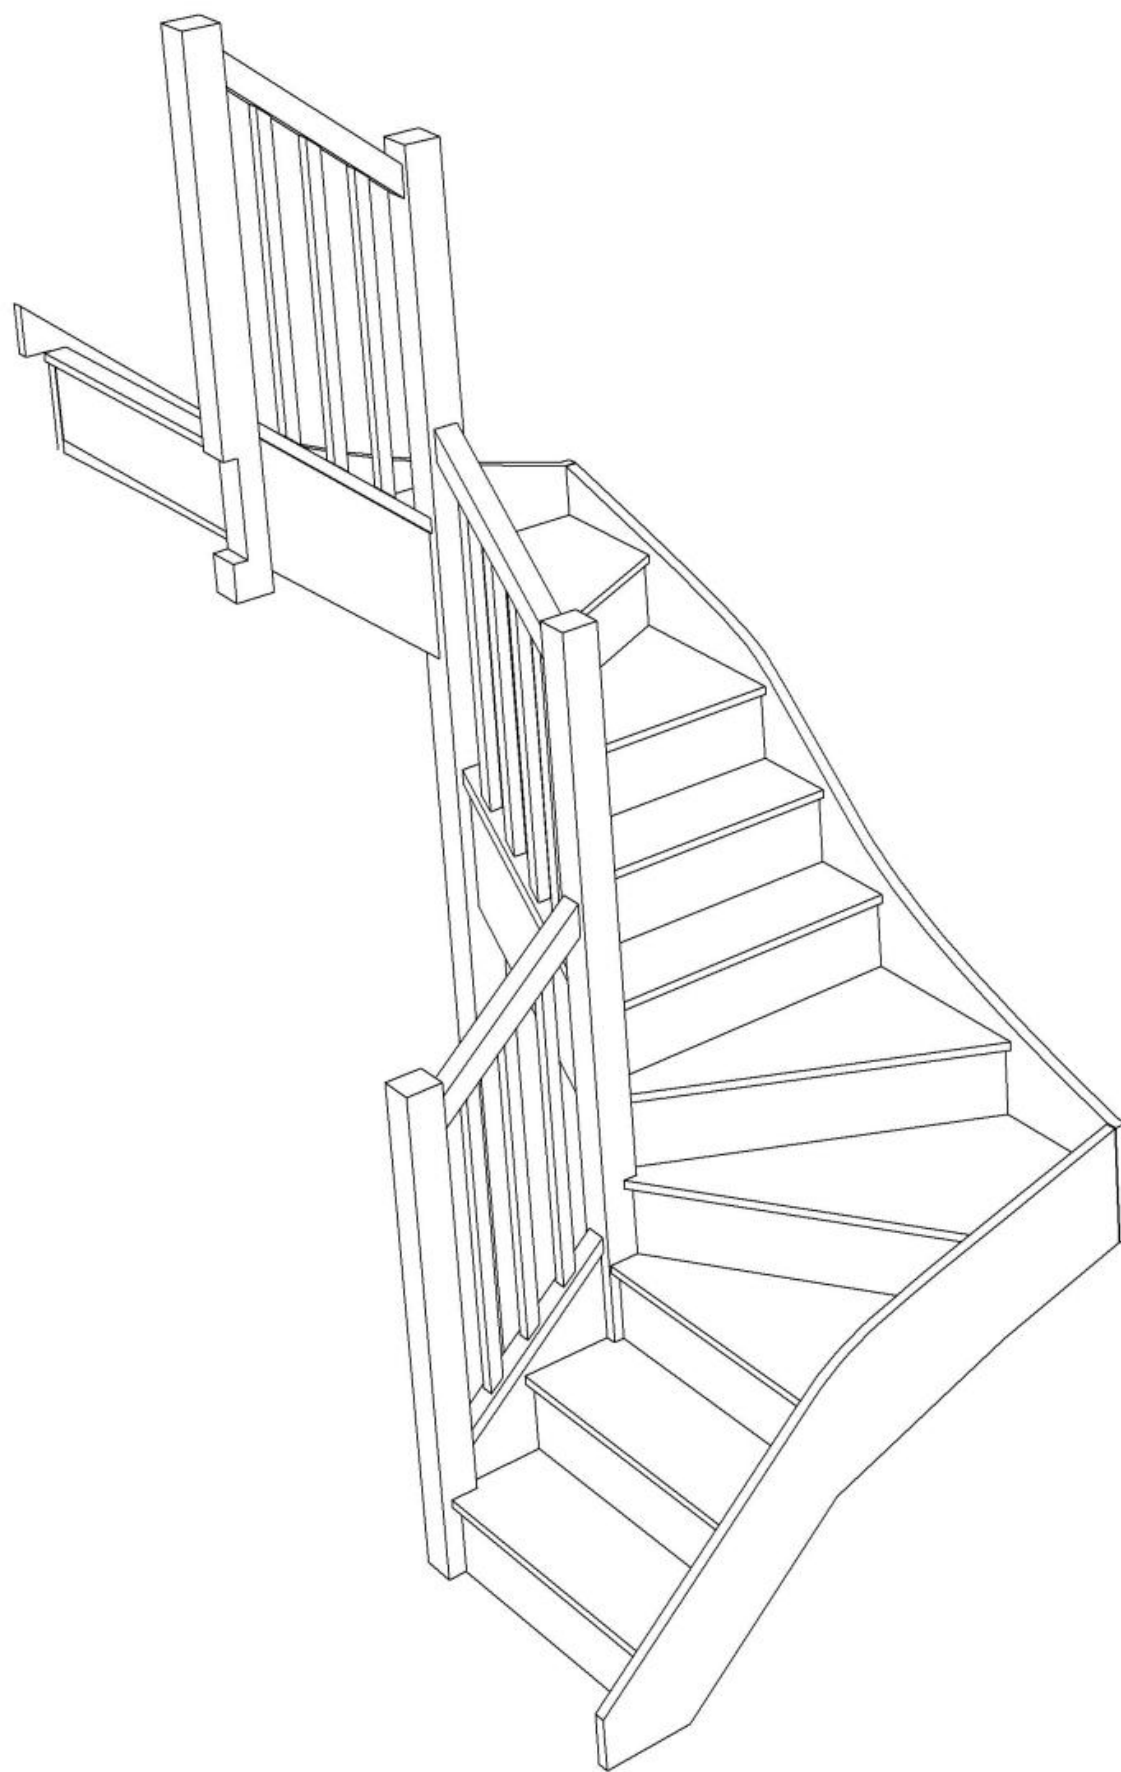

Floor to floor height


2600.000 mm



Stair:S2W32W32N-LH-HR



**S2W31W33N-LH-HR**

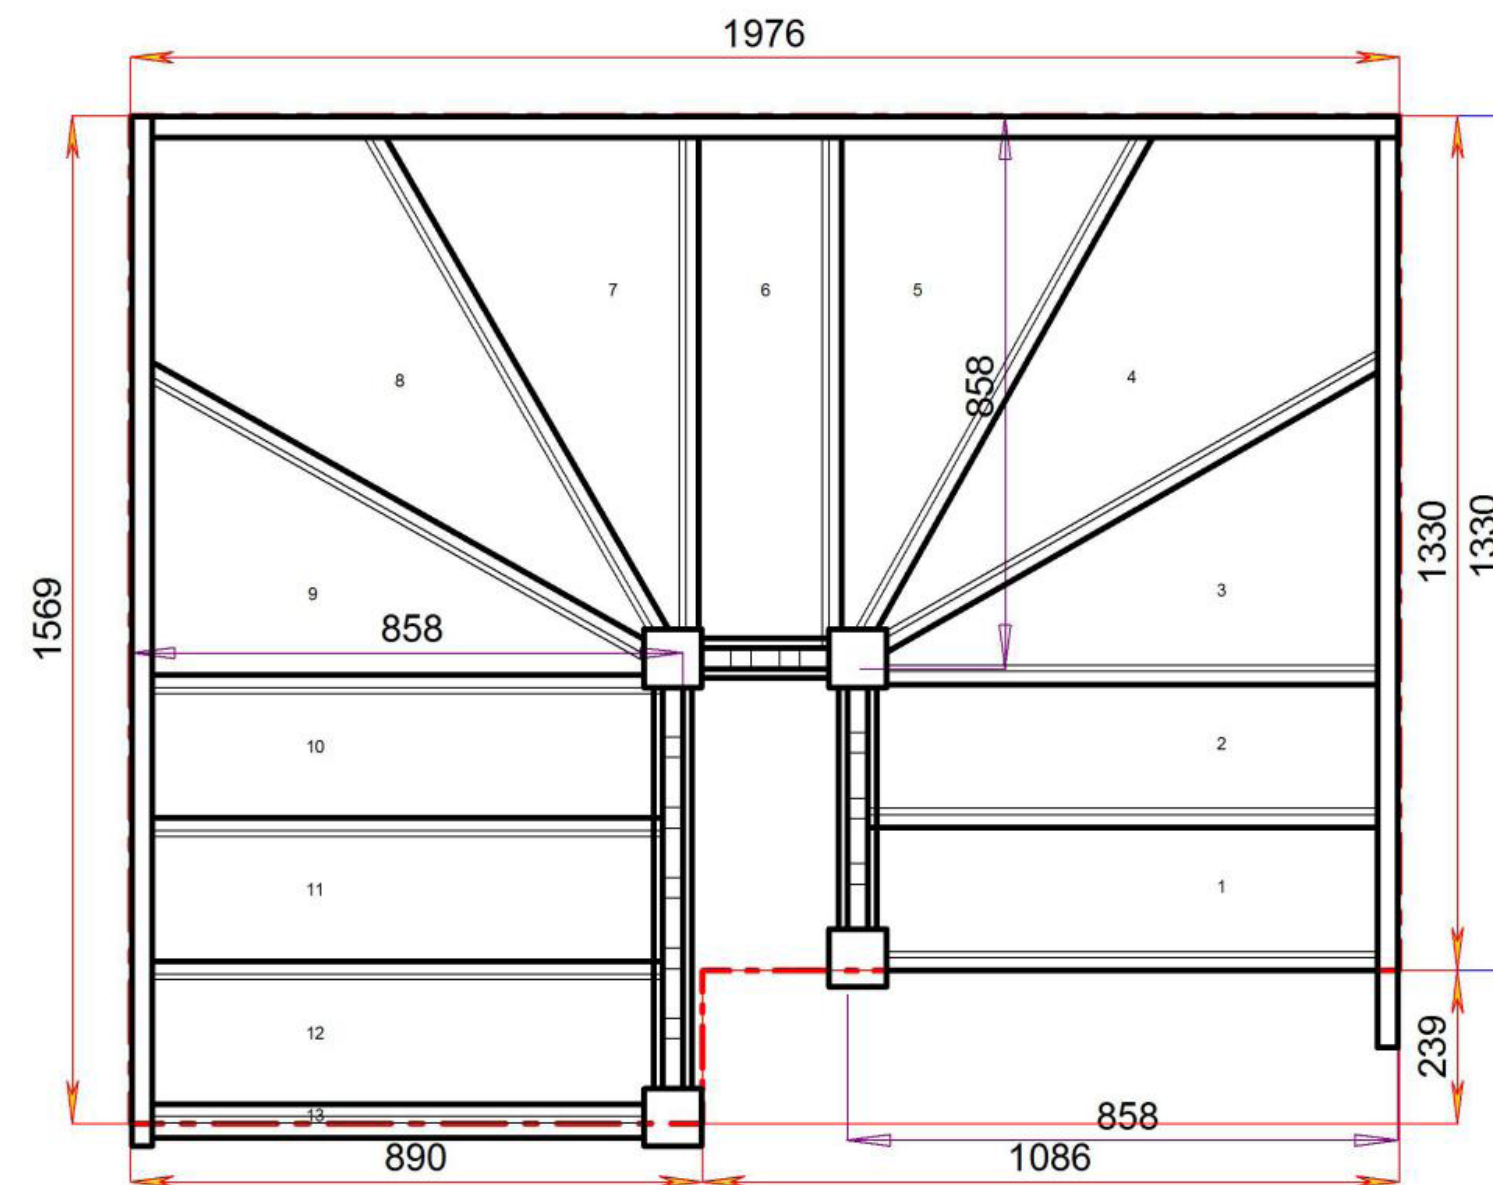

2600.000 mm





STAIRPLAN



# Stair Layouts-DW-13

S2W3W34N-LH-HR

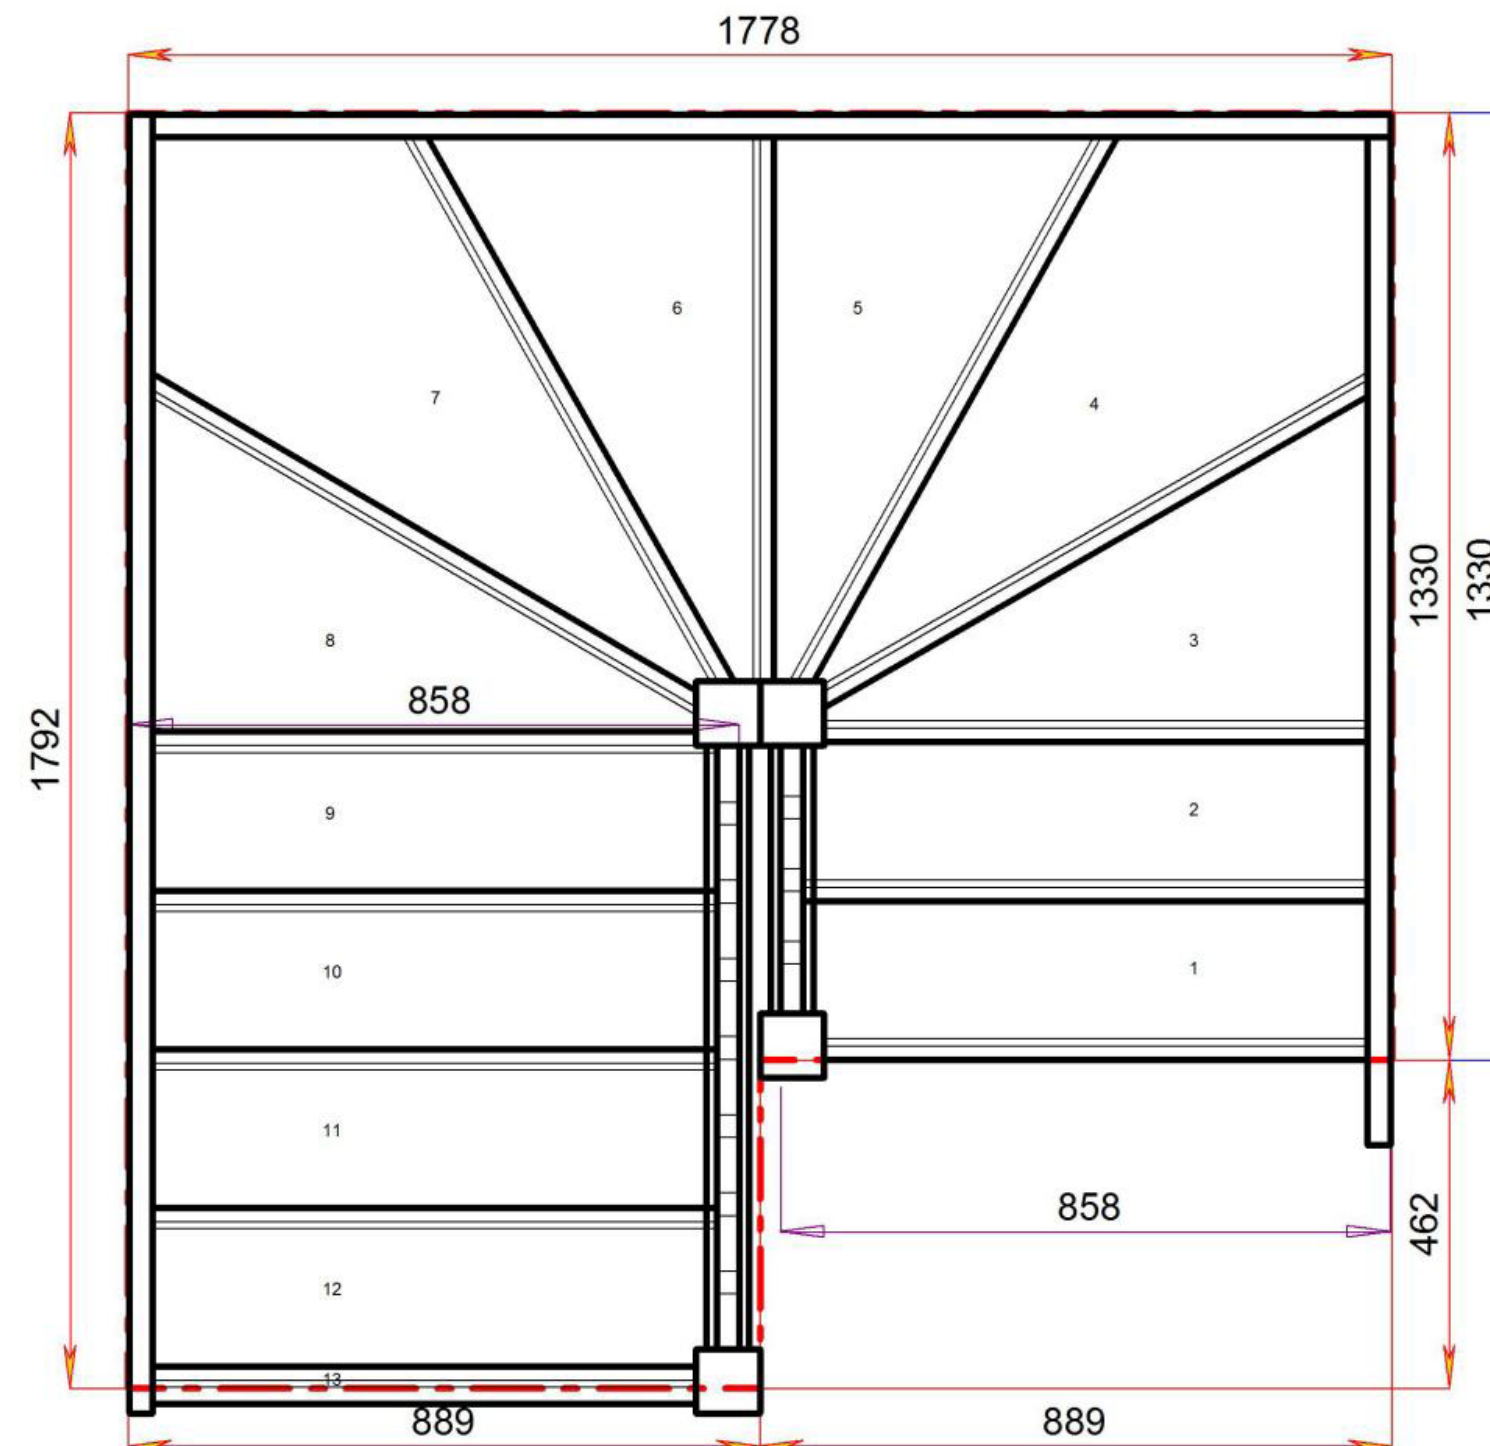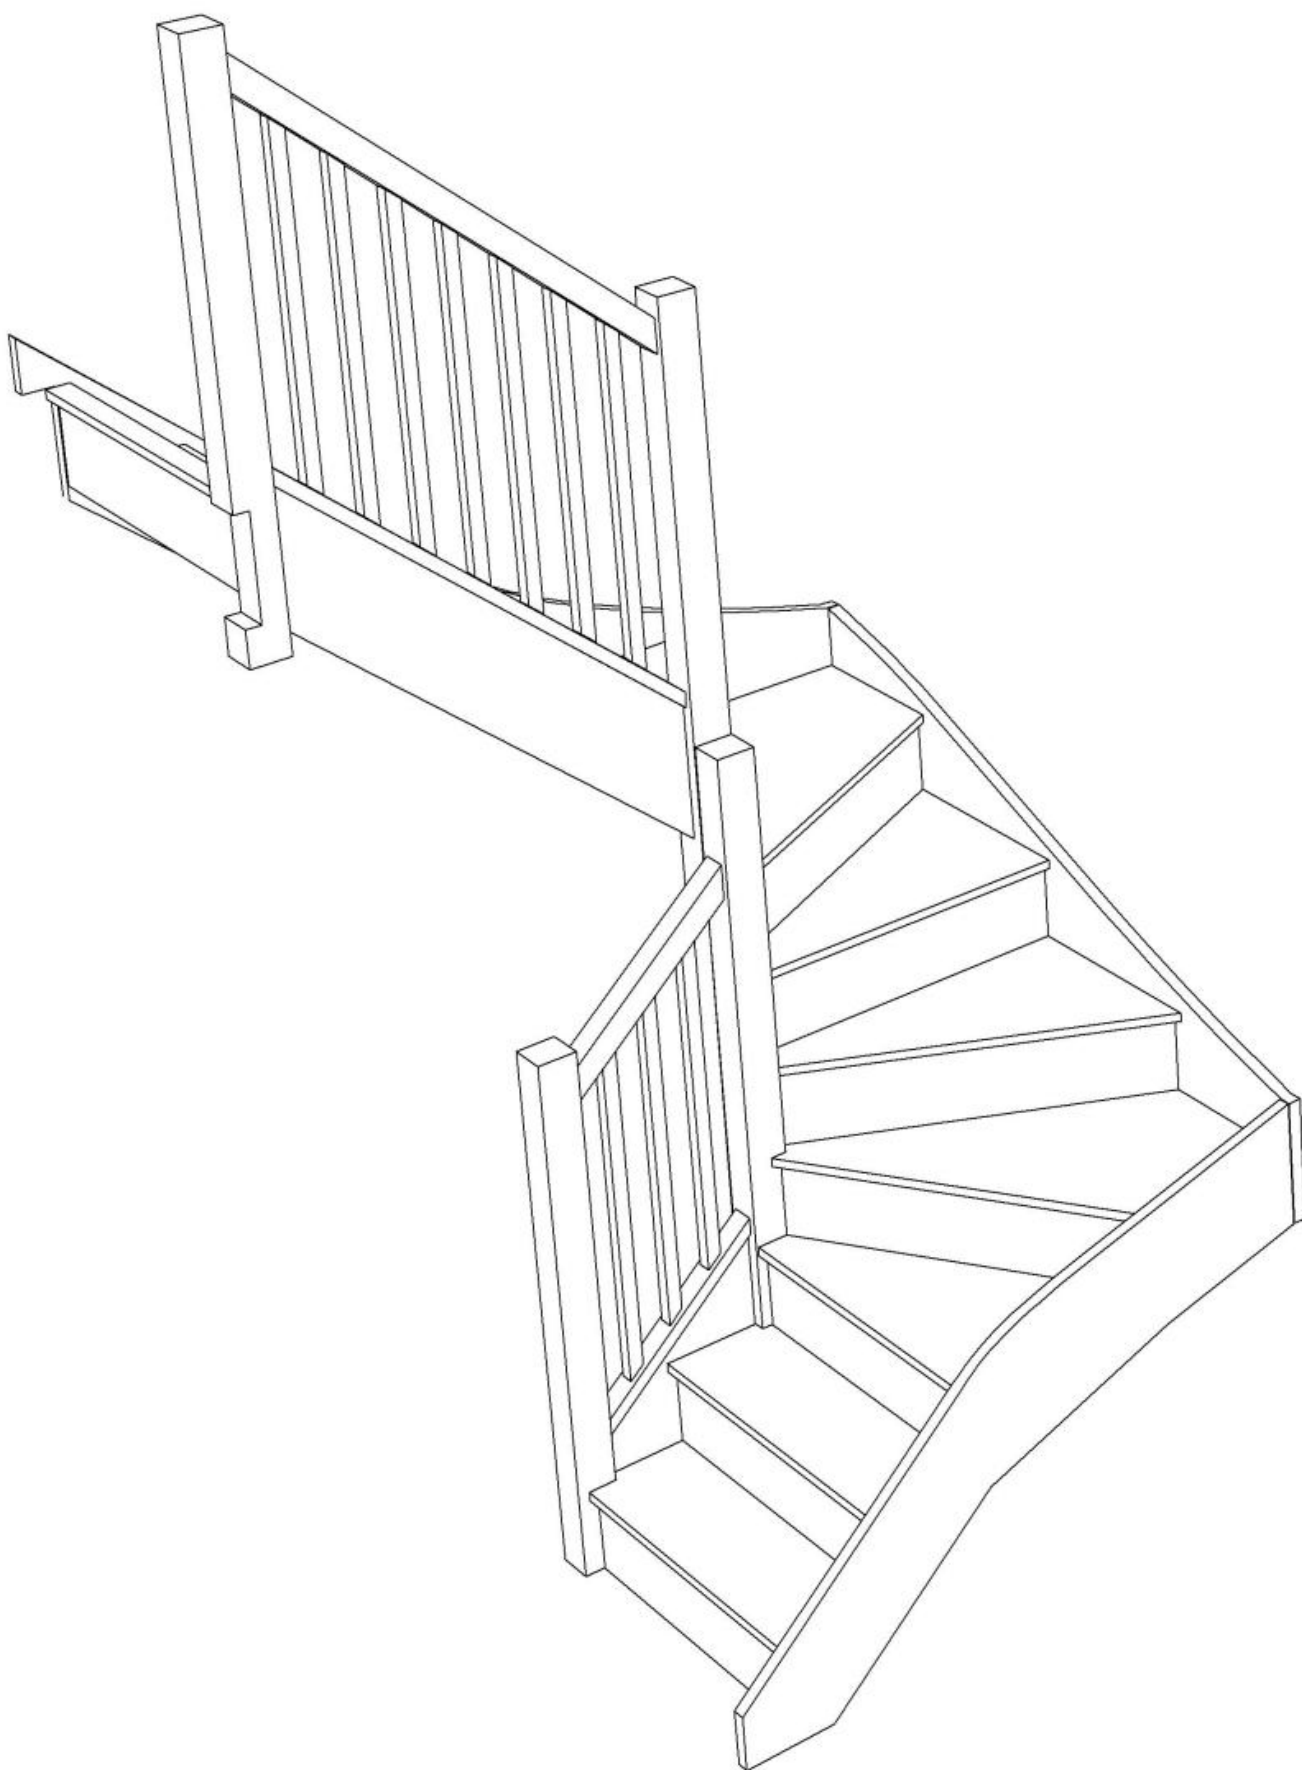


Floor to floor height

2600.000 mm




Stair:S2W3W34N-LH-HR

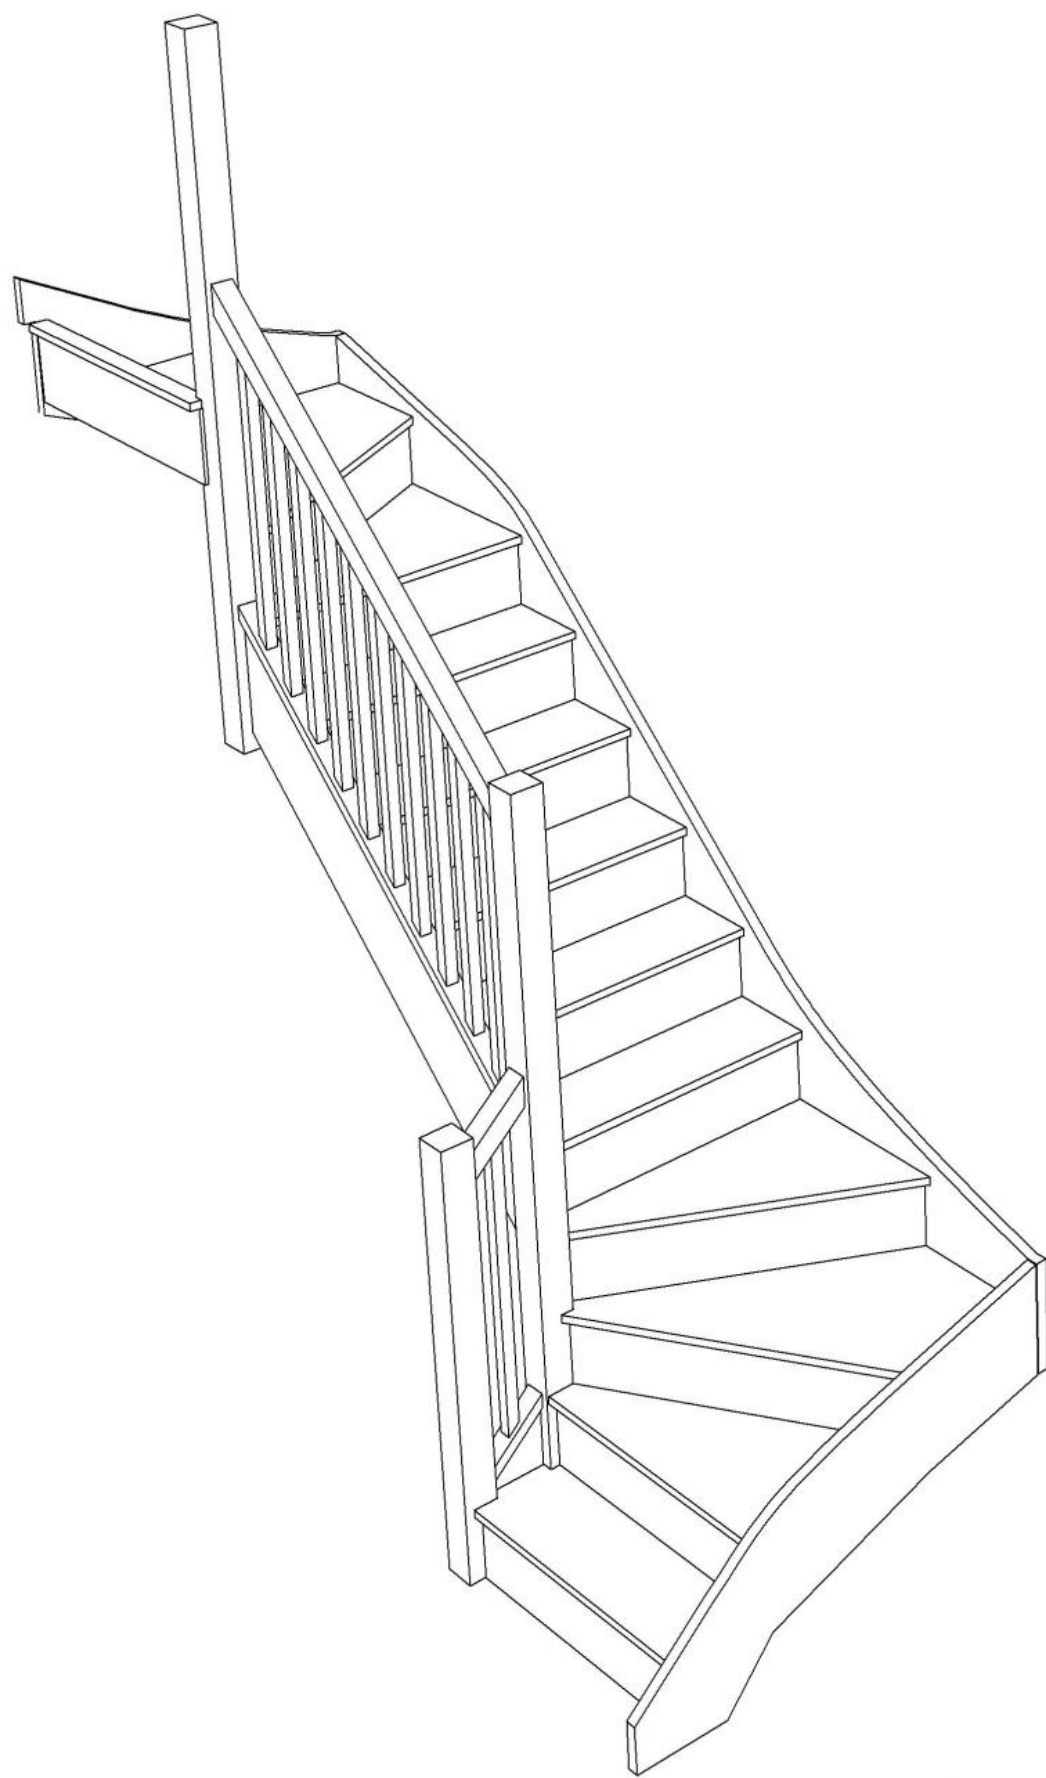

## Popular Layout

Standard Size available to order online

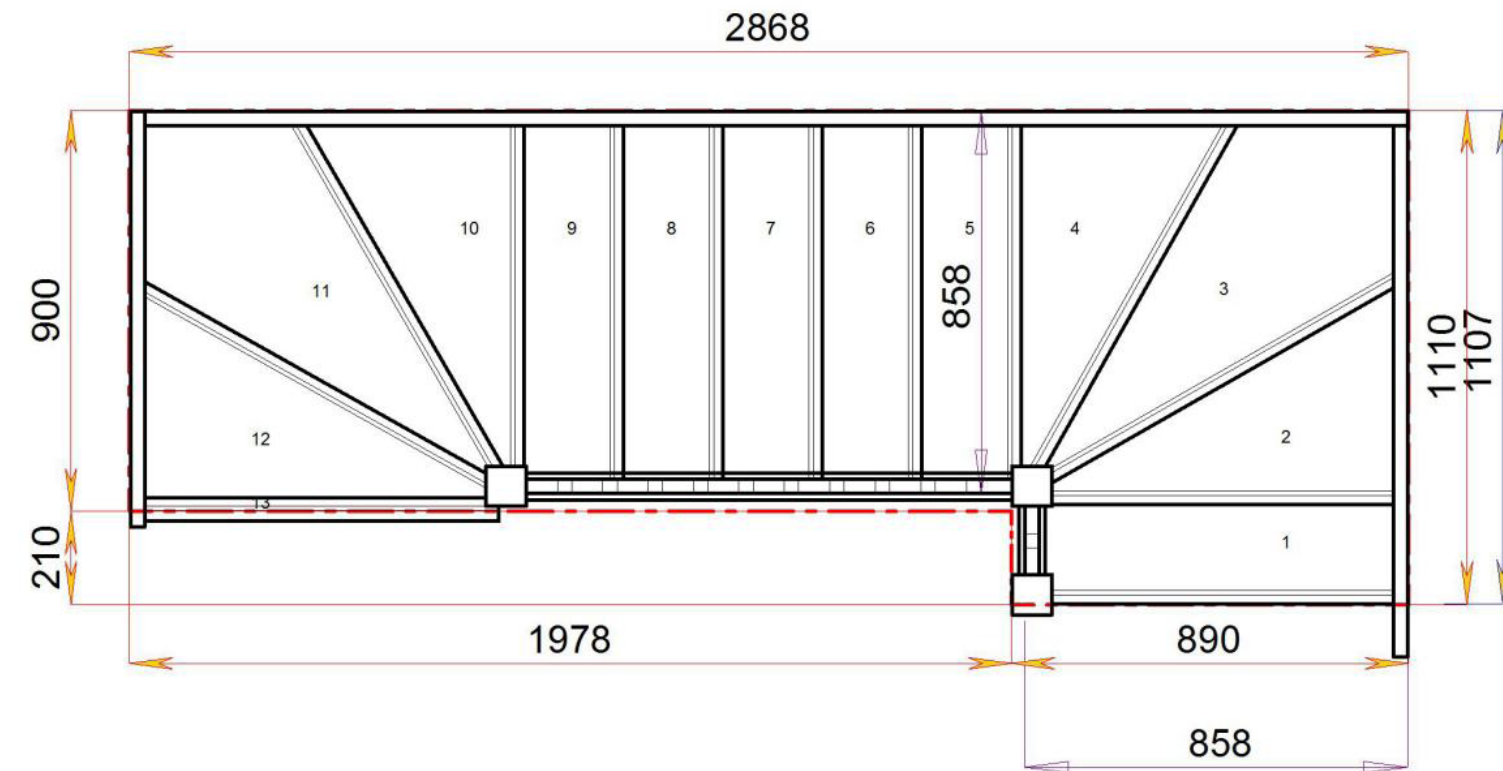

Floor to floor height

2600.000 mm



## STAIRPLAN




STAIRPLAN

Stair:S1W35W3N-LH-HR

Back to [Stairplan.com](http://Stairplan.com) - Plans are for Guide Purposes only and can be Fully customised Call sales On 01952 608853 - [Choice of Materials and Styles](#)



**S1W34W31N-LH-HR**

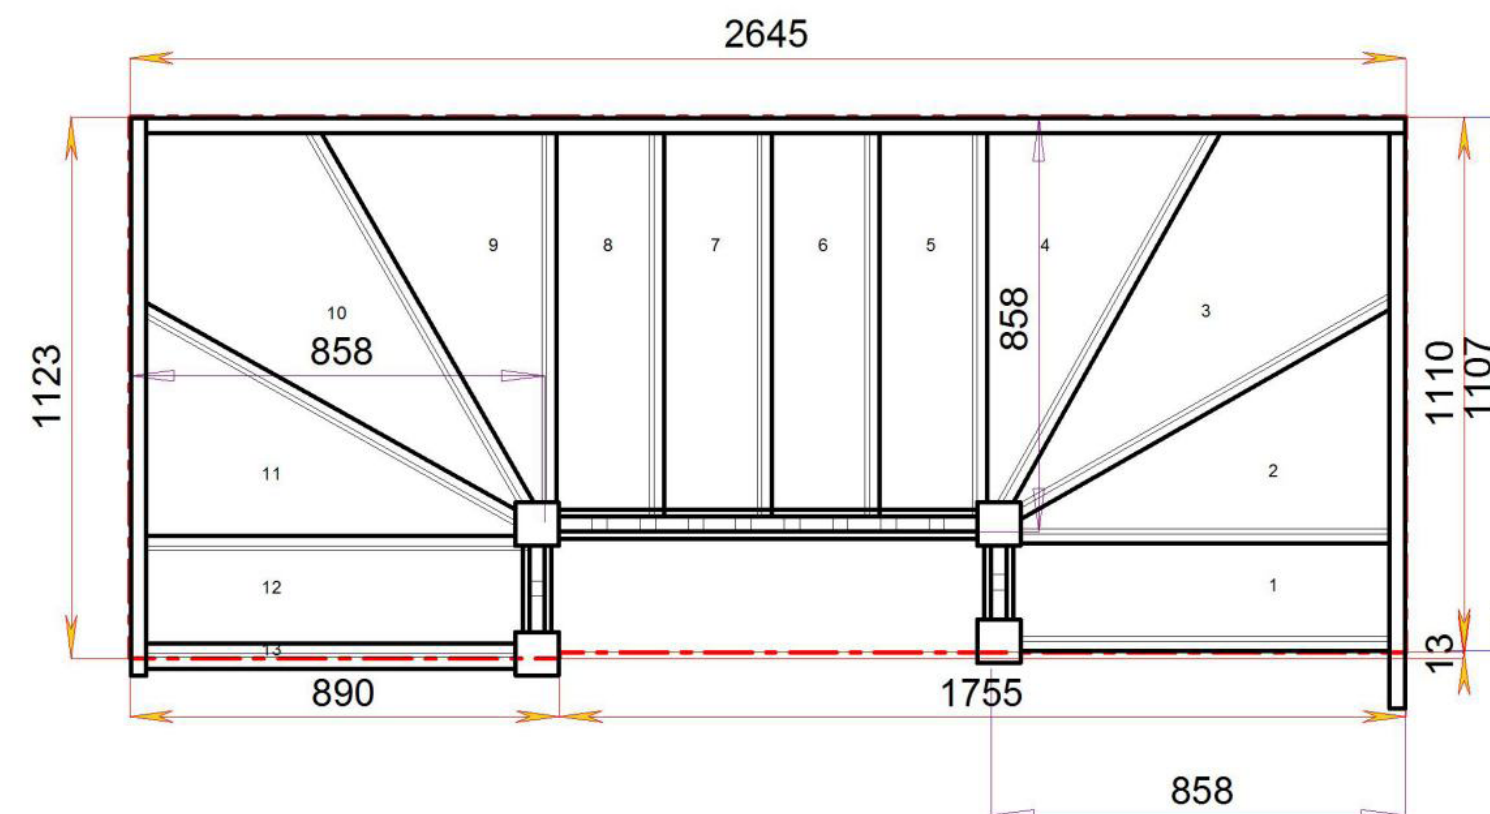

2600.000 mm





Stair:S1W34W31N-LH-HR

Back to [Stairplan.com](http://Stairplan.com) - Plans are for Guide Purposes only and can be Fully customised Call sales On 01952 608853 - [Choice of Materials and Styles](#)

# Stair Layouts-DW-13

S1W33W32N-LH-HR

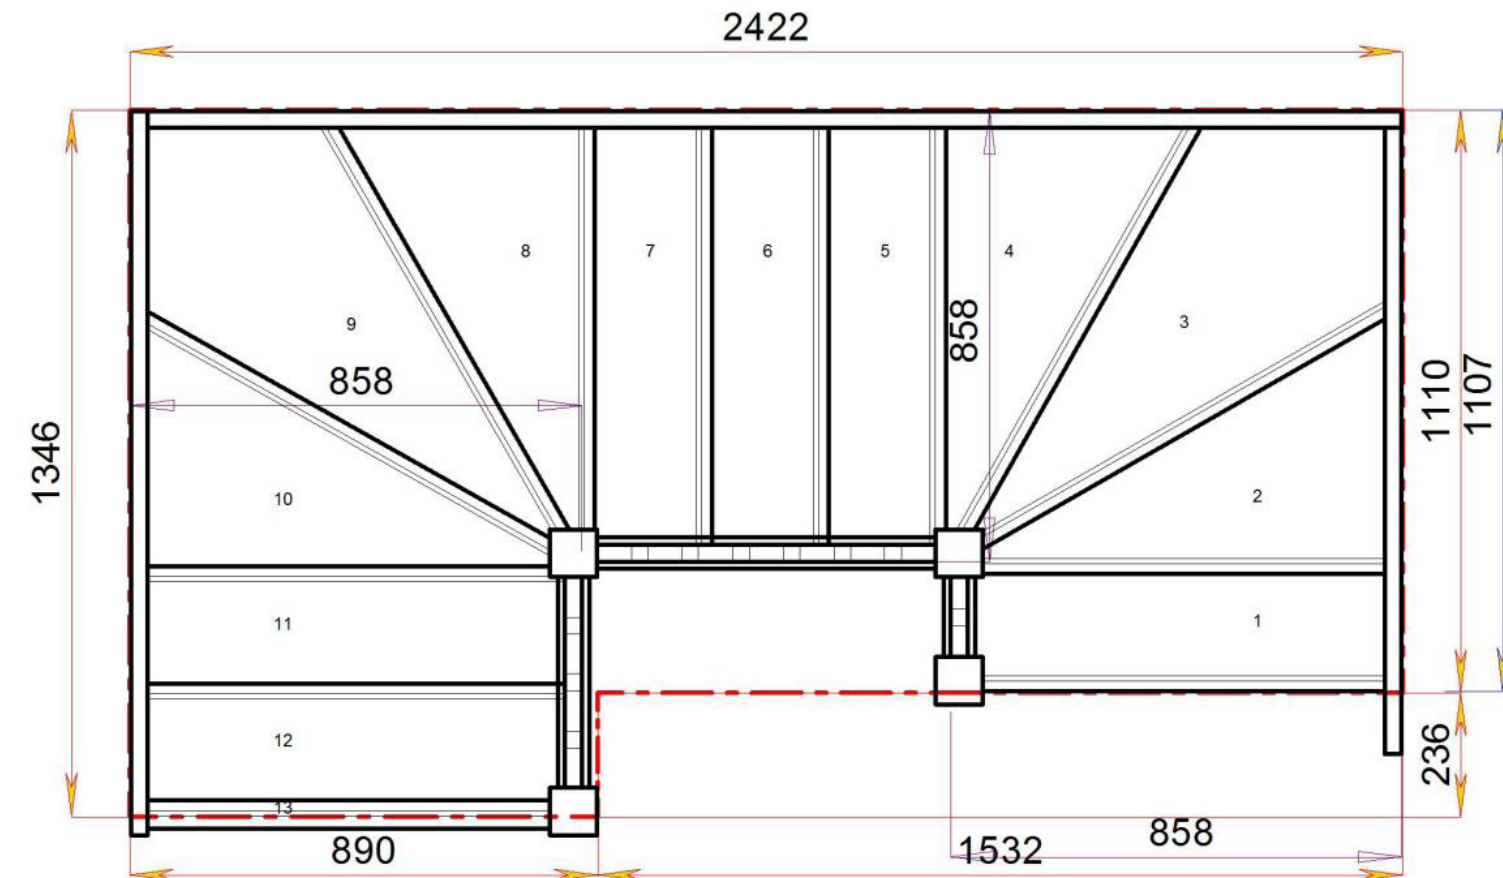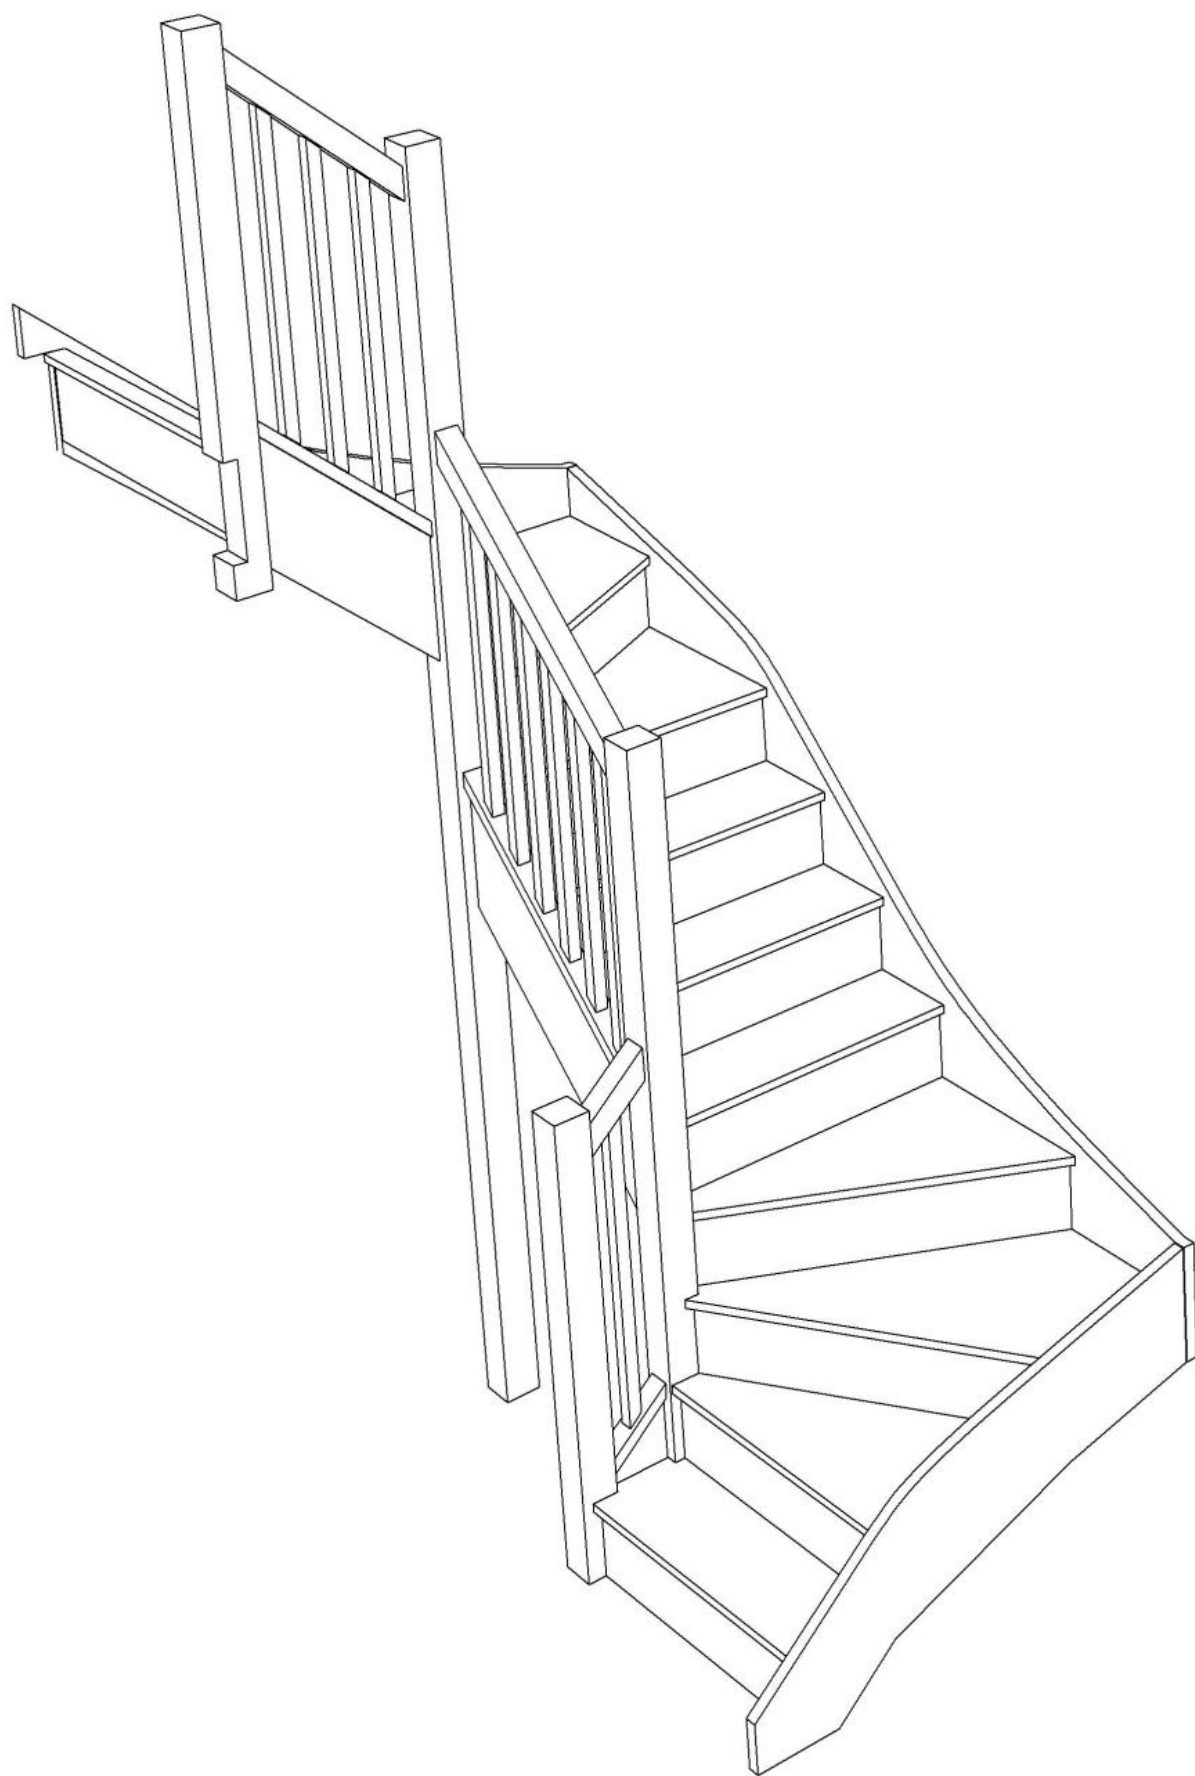

Floor to floor height

2600.000 mm





Stair:S1W33W32N-LH-HR





### Stair Layouts-DW-13

**S1W32W33N-LH-HR**

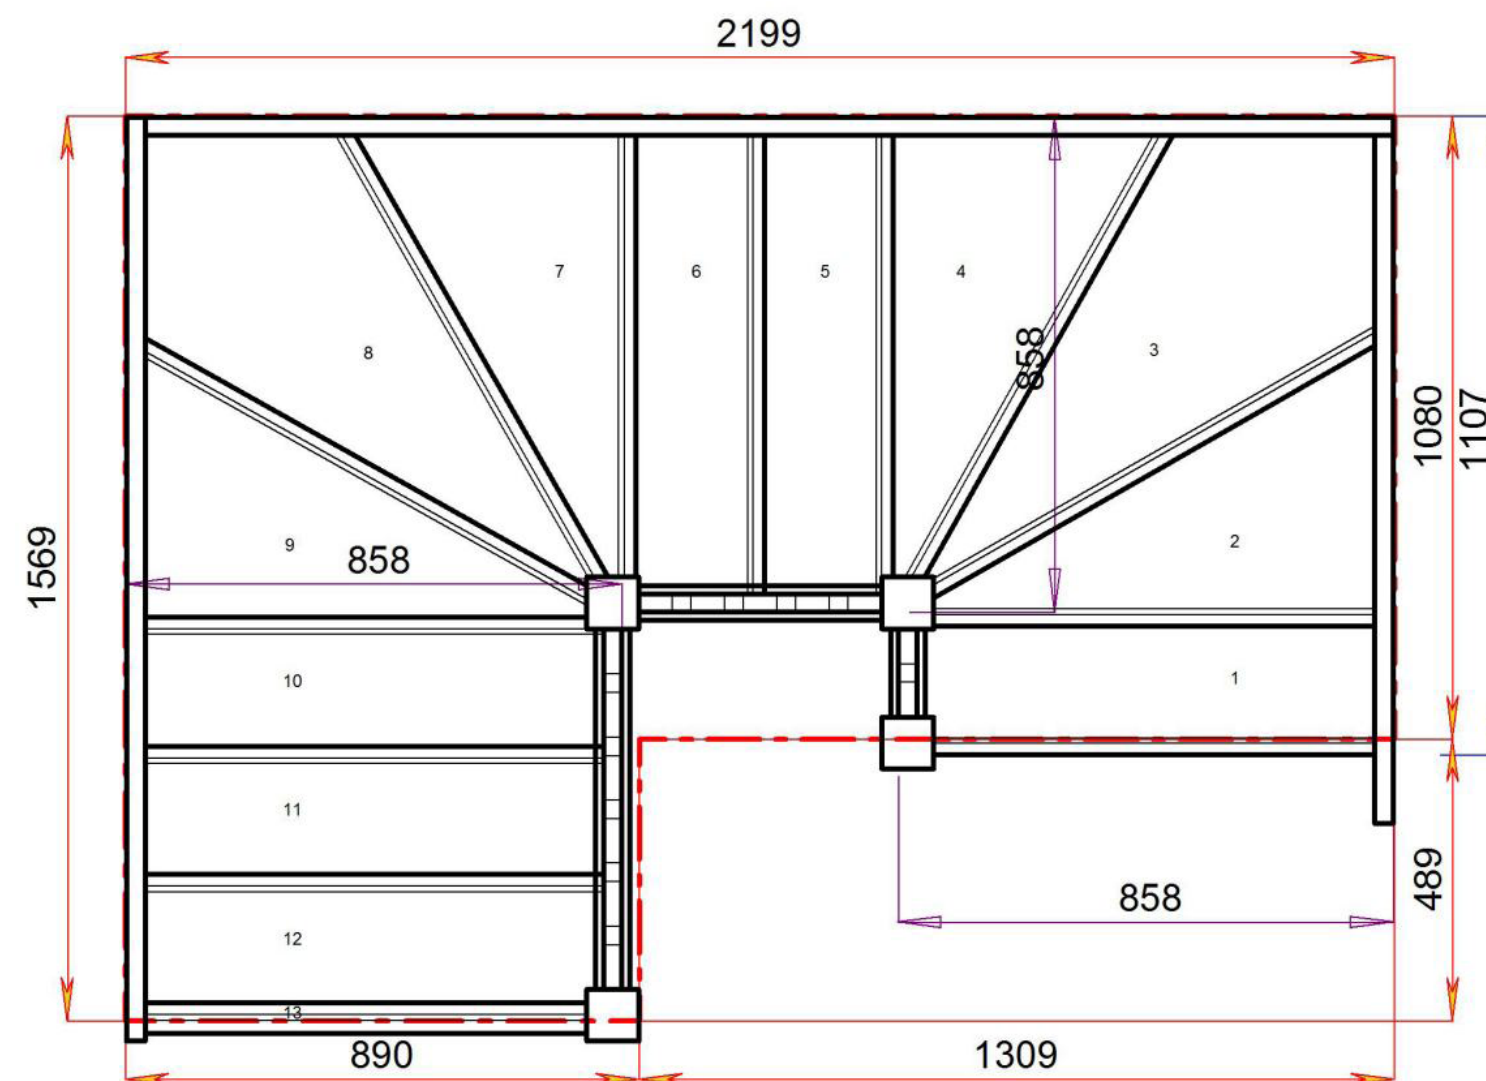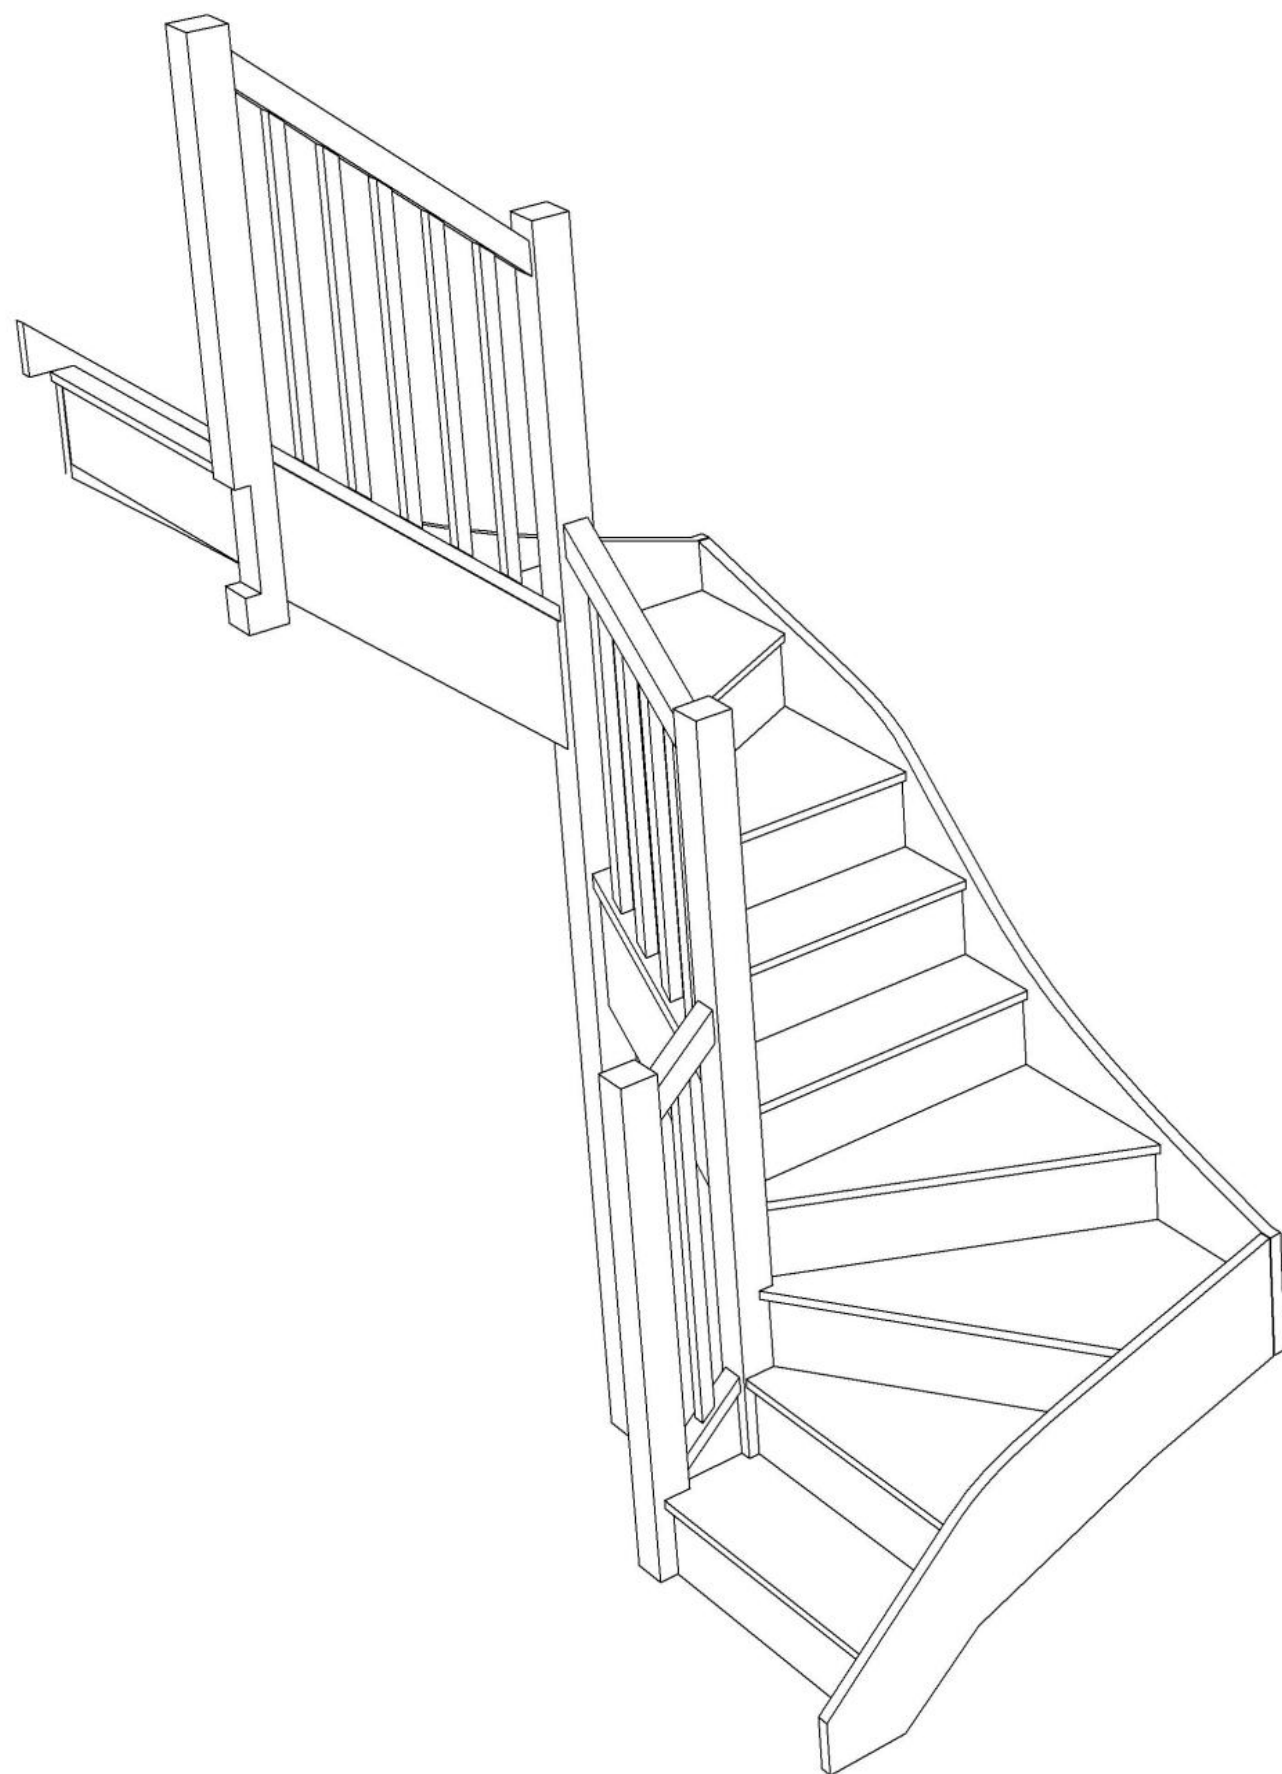

Floor to floor height

2600.000 mm




STAIRPLAN



STAIRPLAN


Stair:S1W32W33N-LH-HR

Back to [Stairplan.com](http://Stairplan.com) - Plans are for Guide Purposes only and can be Fully customised Call sales On 01952 608853 - [Choice of Materials and Styles](#)

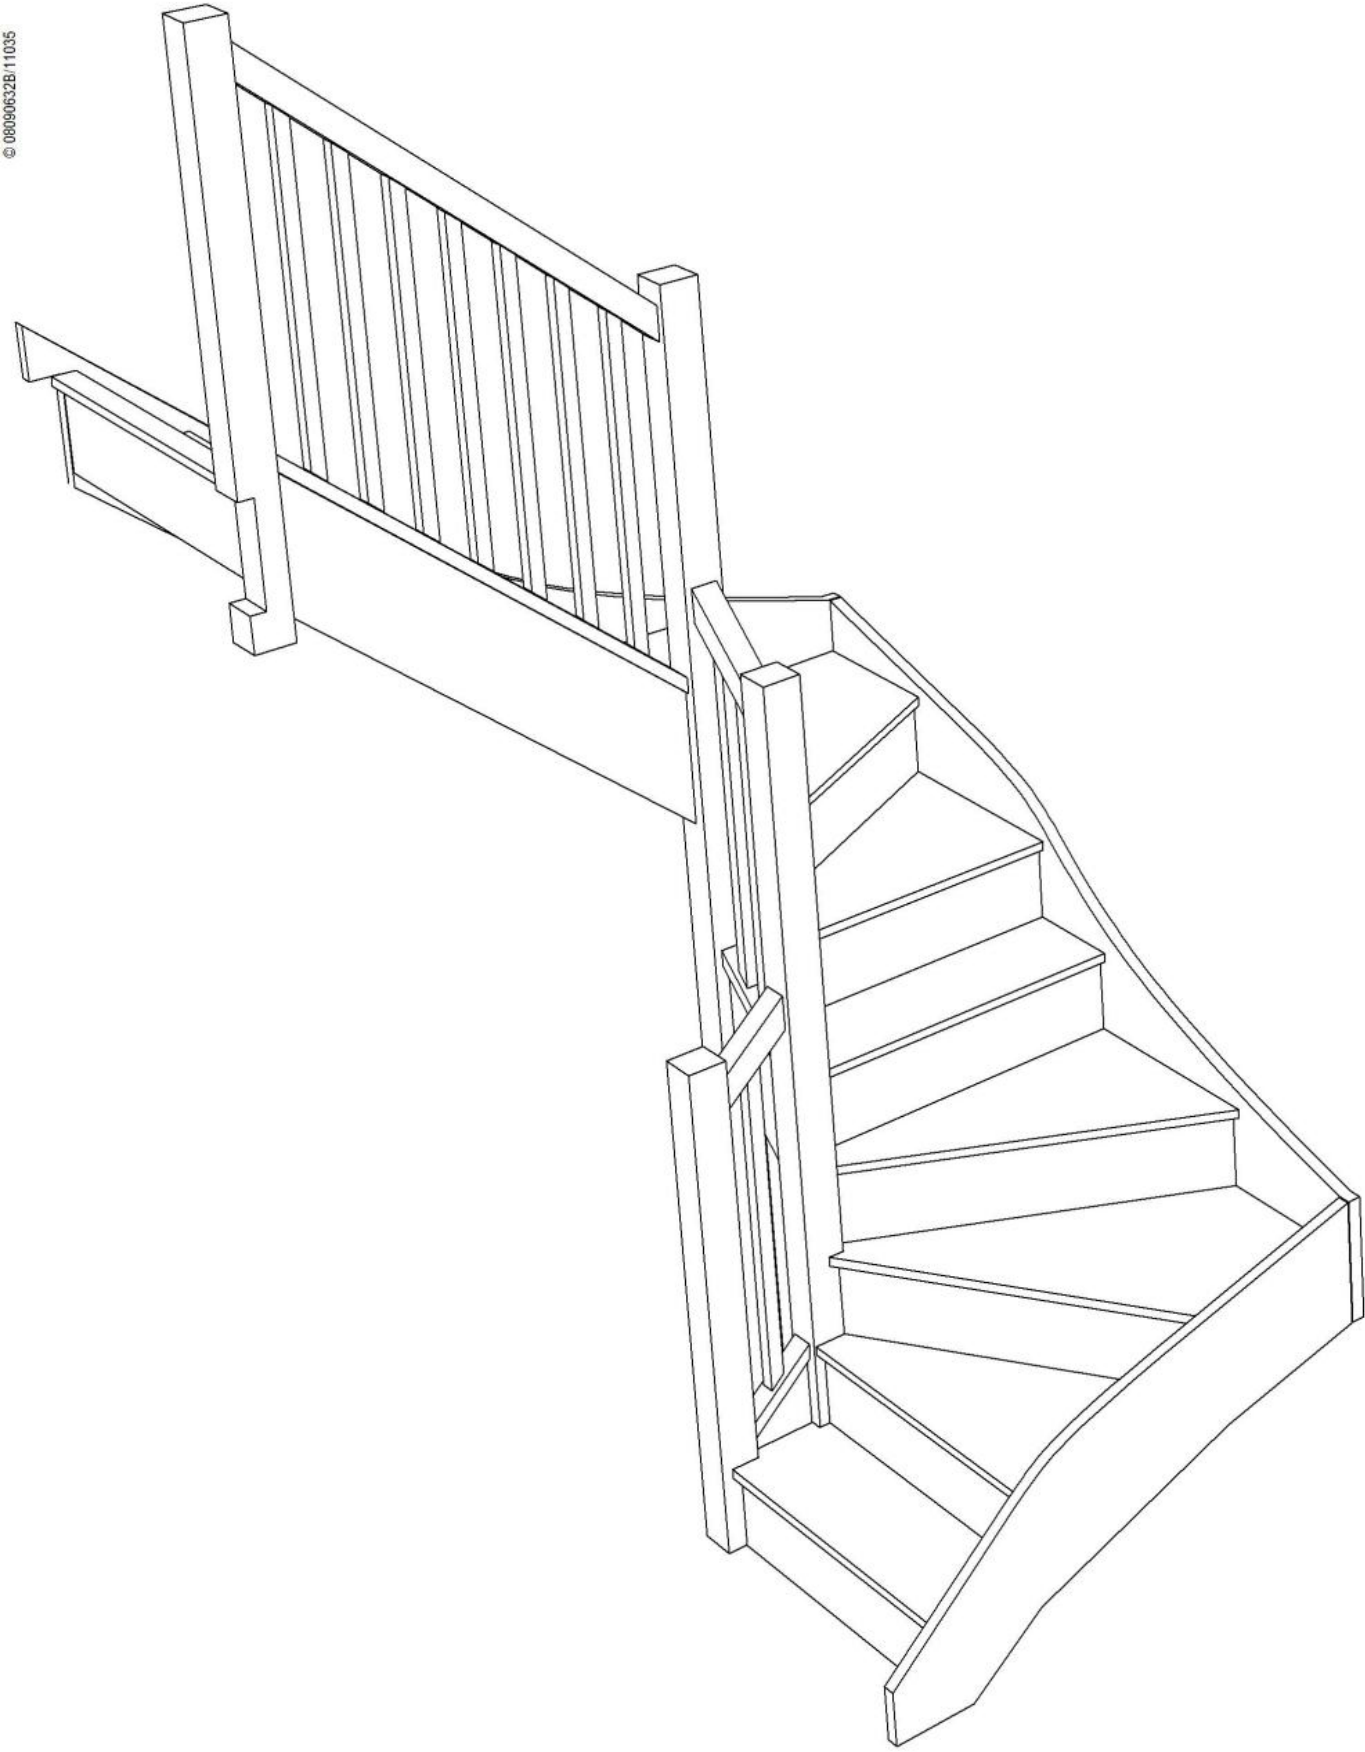

# Stair Layouts-DW-13

## S1W31W34N-LH-HR

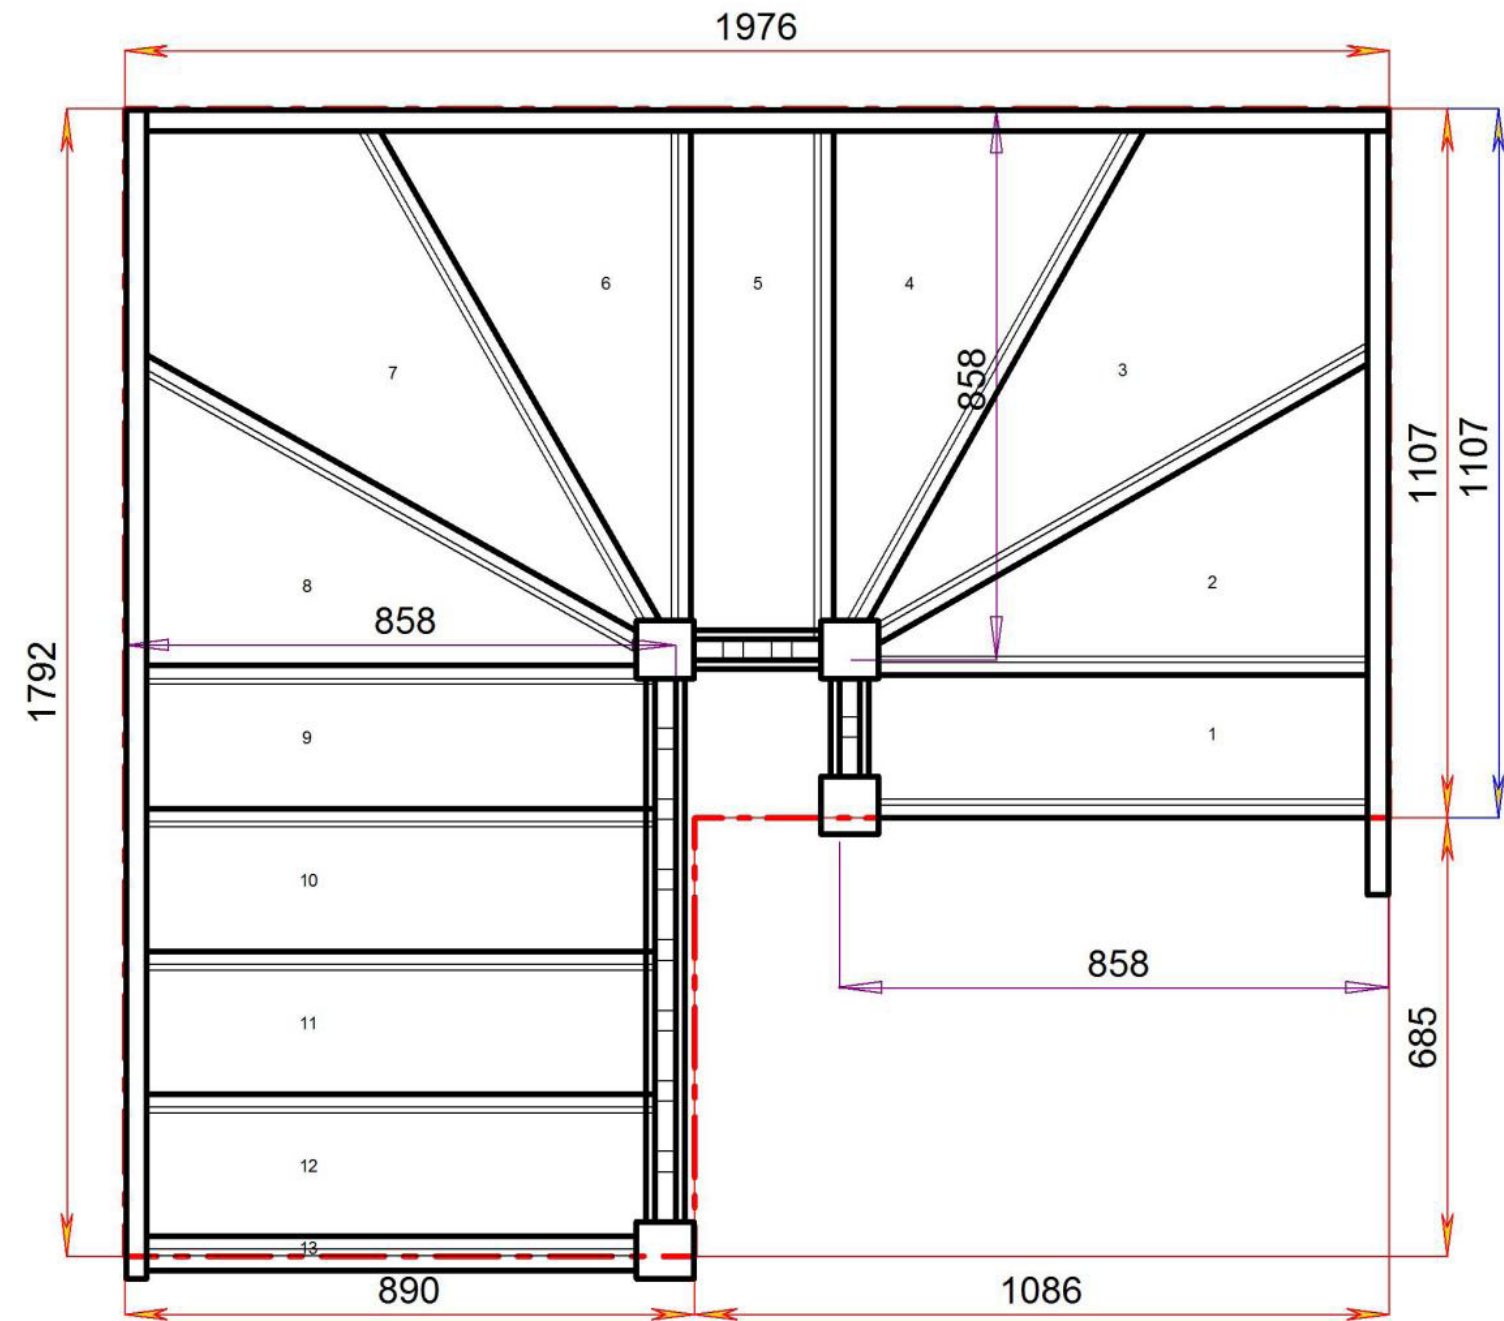

Floor to floor height

2600.000 mm



STAIRPLAN

Stair:S1W31W34N-LH-HR



STAIRPLAN