



STAIRPLAN


Left Hand Single Winder Loft Staircases - Plan Layouts - No Handrails (3 Kite Winder)

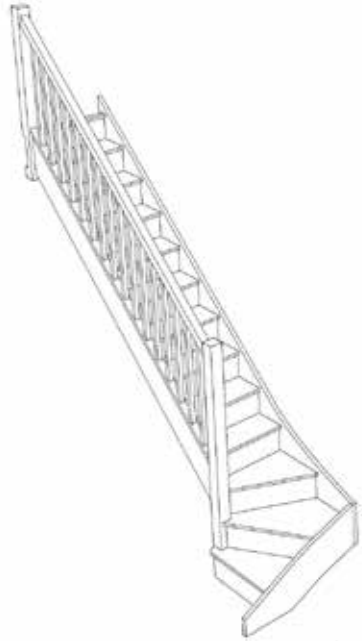


Stair:SW39N-LH-HR

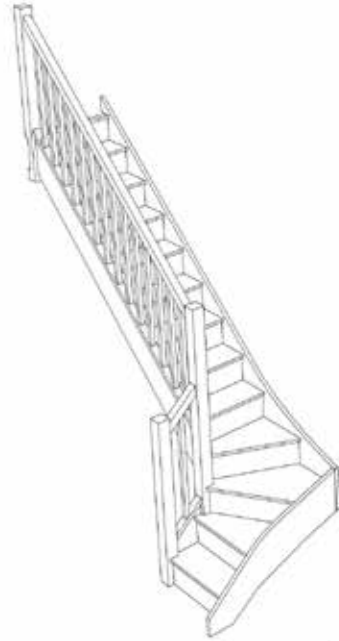

Stair:S1W38N-LH-HR

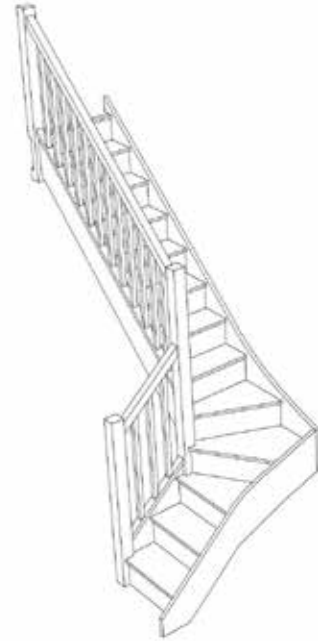

Stair:S2W37N-LH-HR

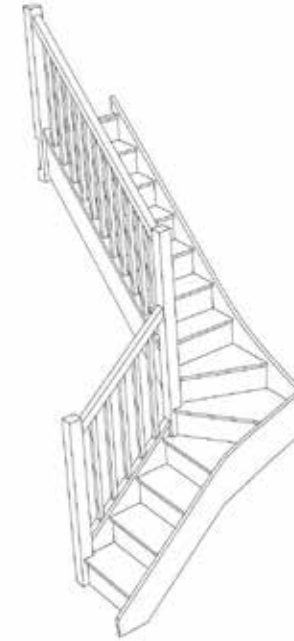

Stair:S3W36N-LH-HR



Stair:S4W35N-LH-HR



Stair:S5W34N-LH-HR



Stair:S6W33N-LH-HR



Stair:S7W32N-LH-HR



Stair:S8W31N-LH-HR



Stair:S9W3N-LH-HR





For Narrow Width layouts like these contact us with the Plan reference number for a quotation.

We need to know which material specification you would like quoting in from our [model range](#) also.

These plans show our suggested minimum width for a staircase used in a loft conversion.

sales@stairplan.com
01952 608853

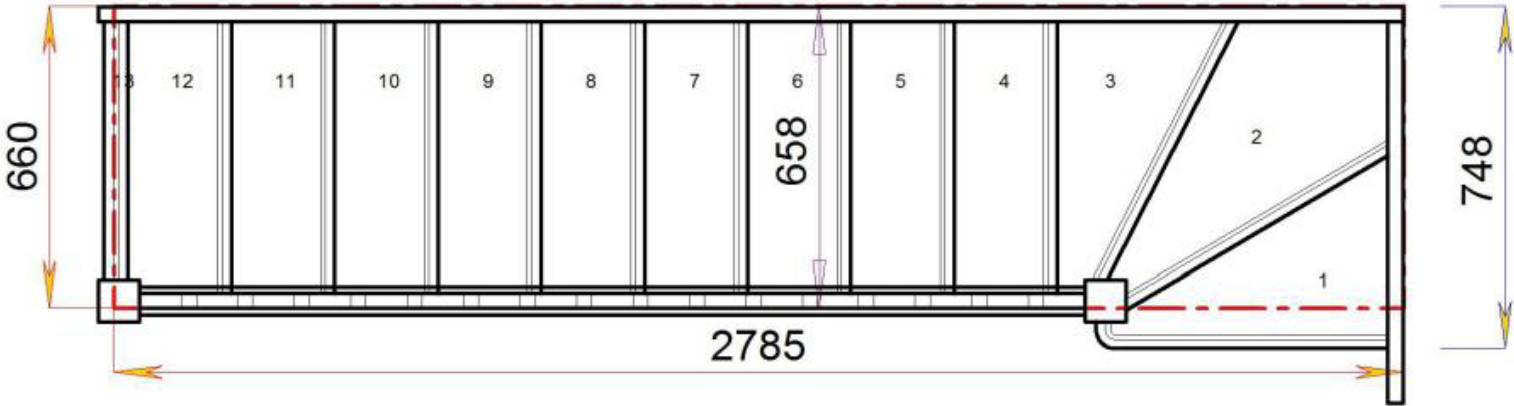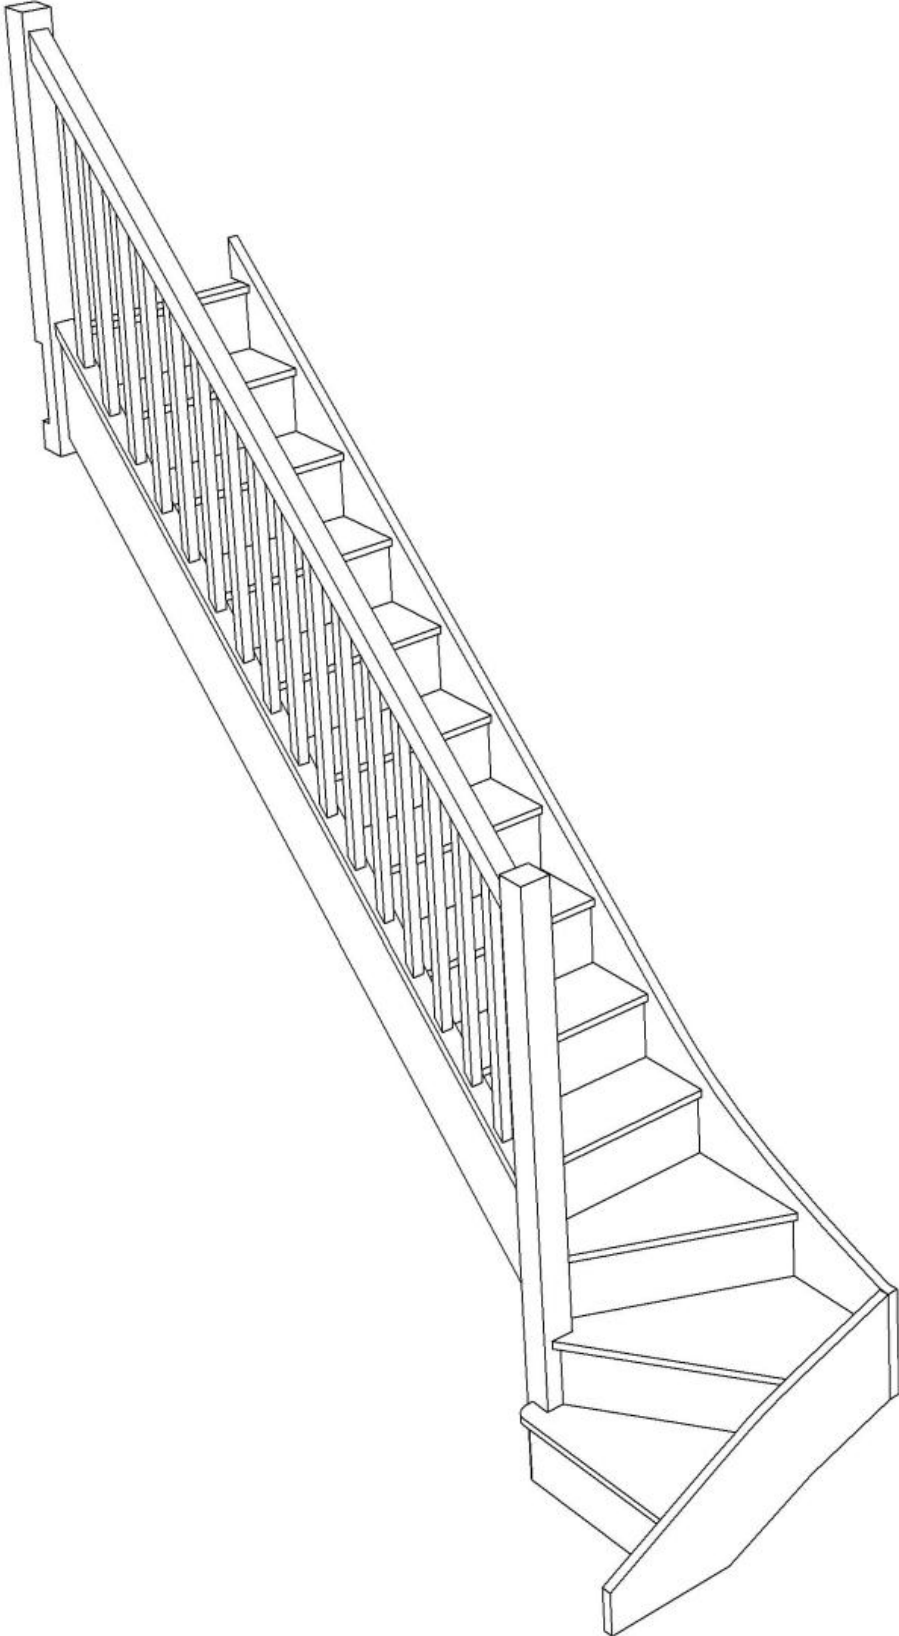


Stair:SW39N-LH-HR




Floor to floor height 2600.000 mm



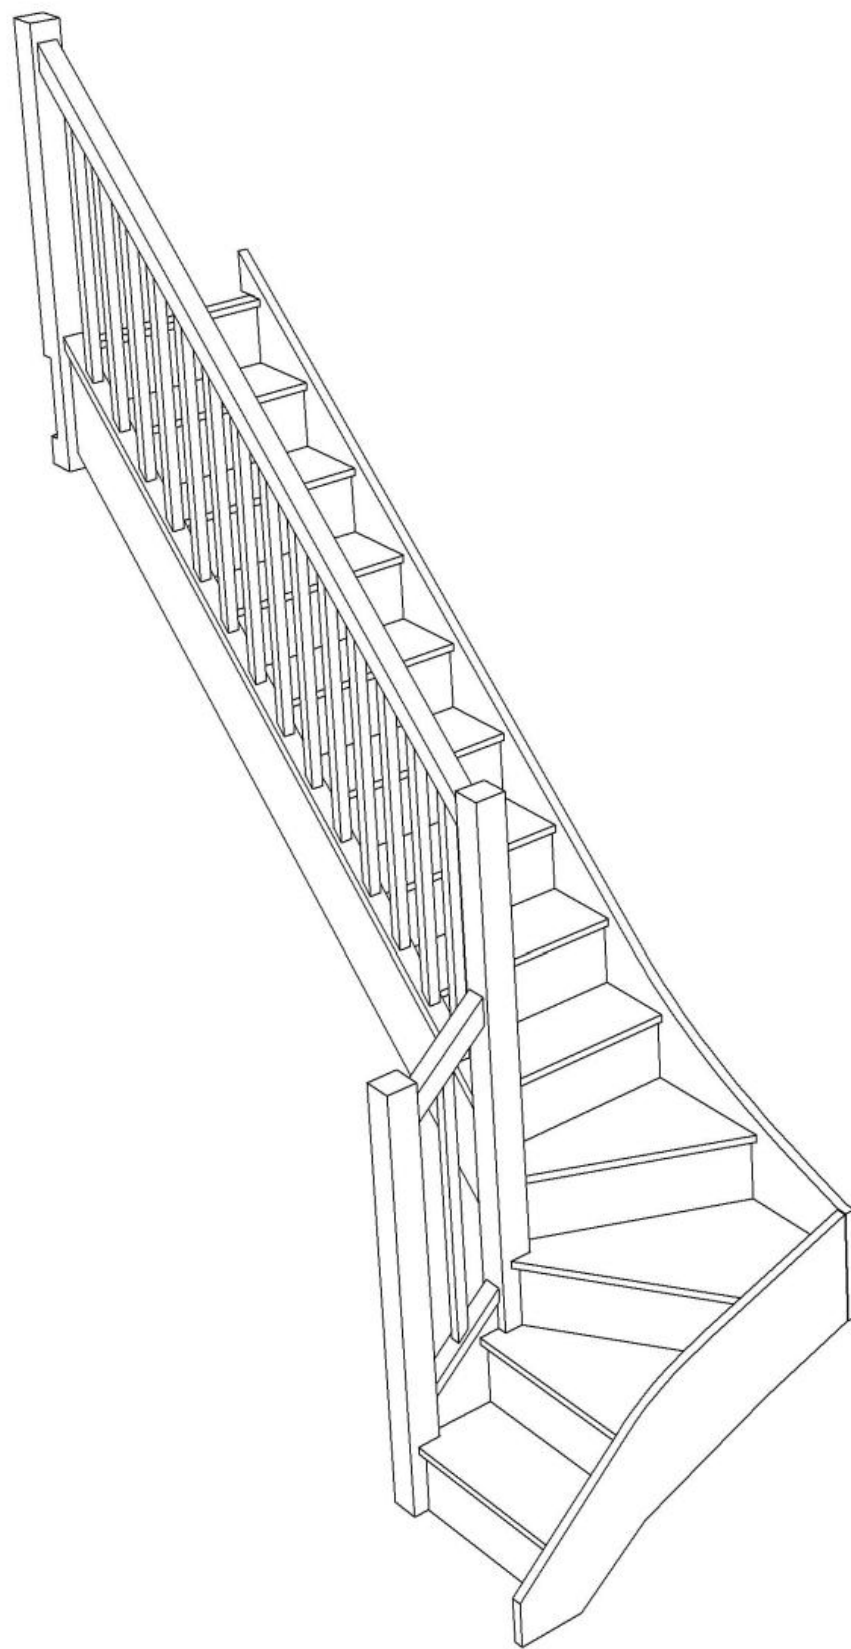


Stair:S1W38N-LH-HR

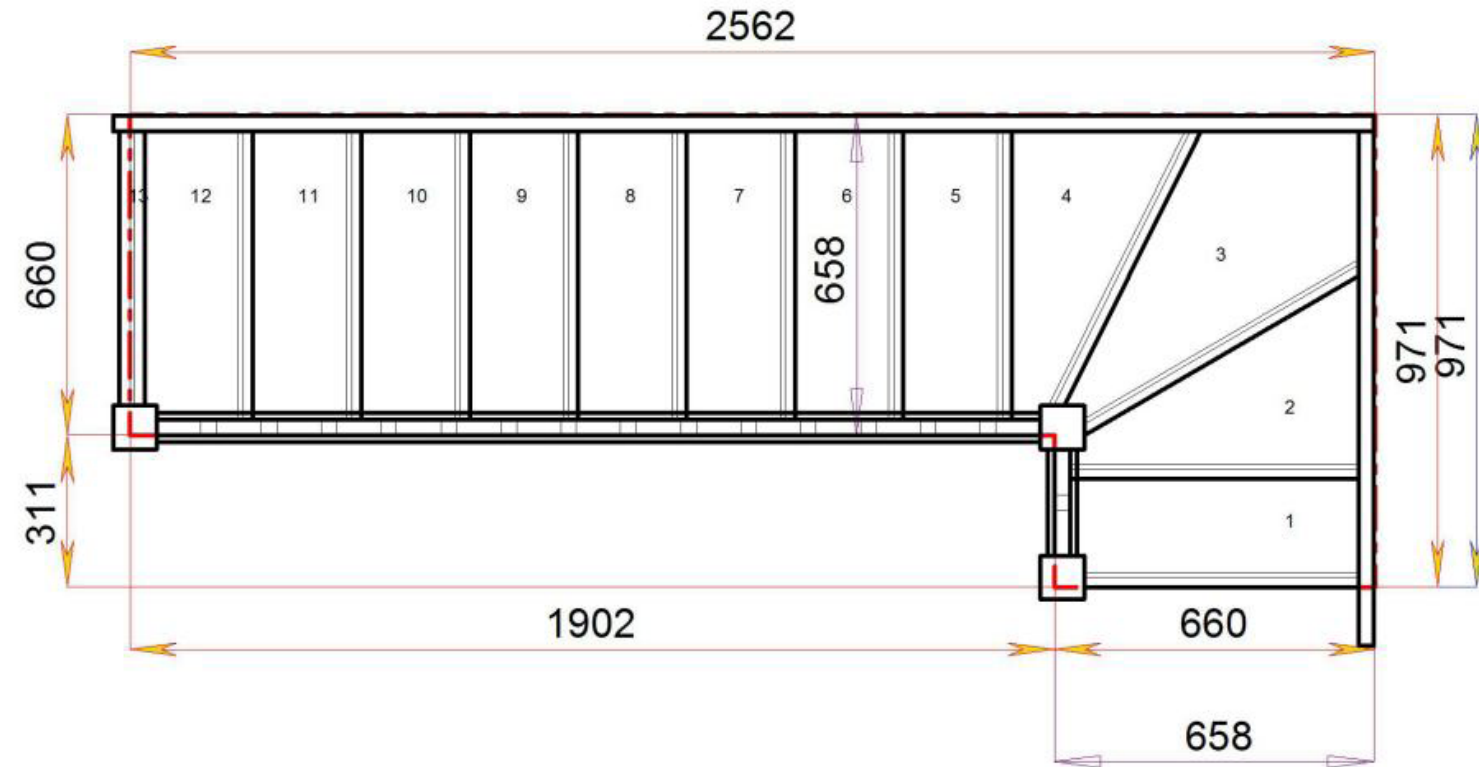

Floor to floor height

2600.000 mm



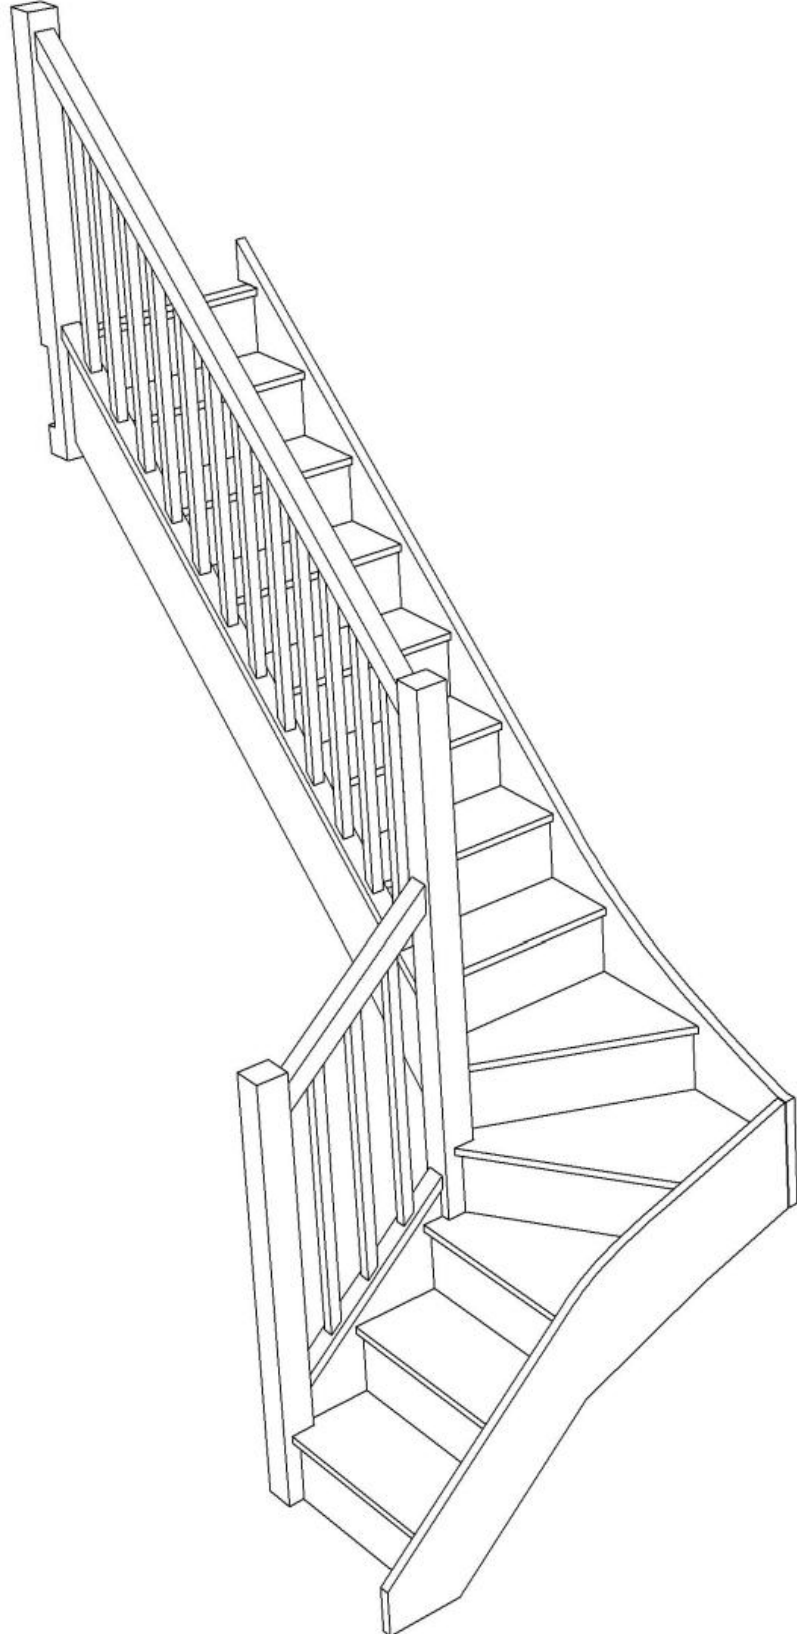


Stair:S2W37N-LH-HR



Stair Layouts-SW-660



S2W37N-LH-HR

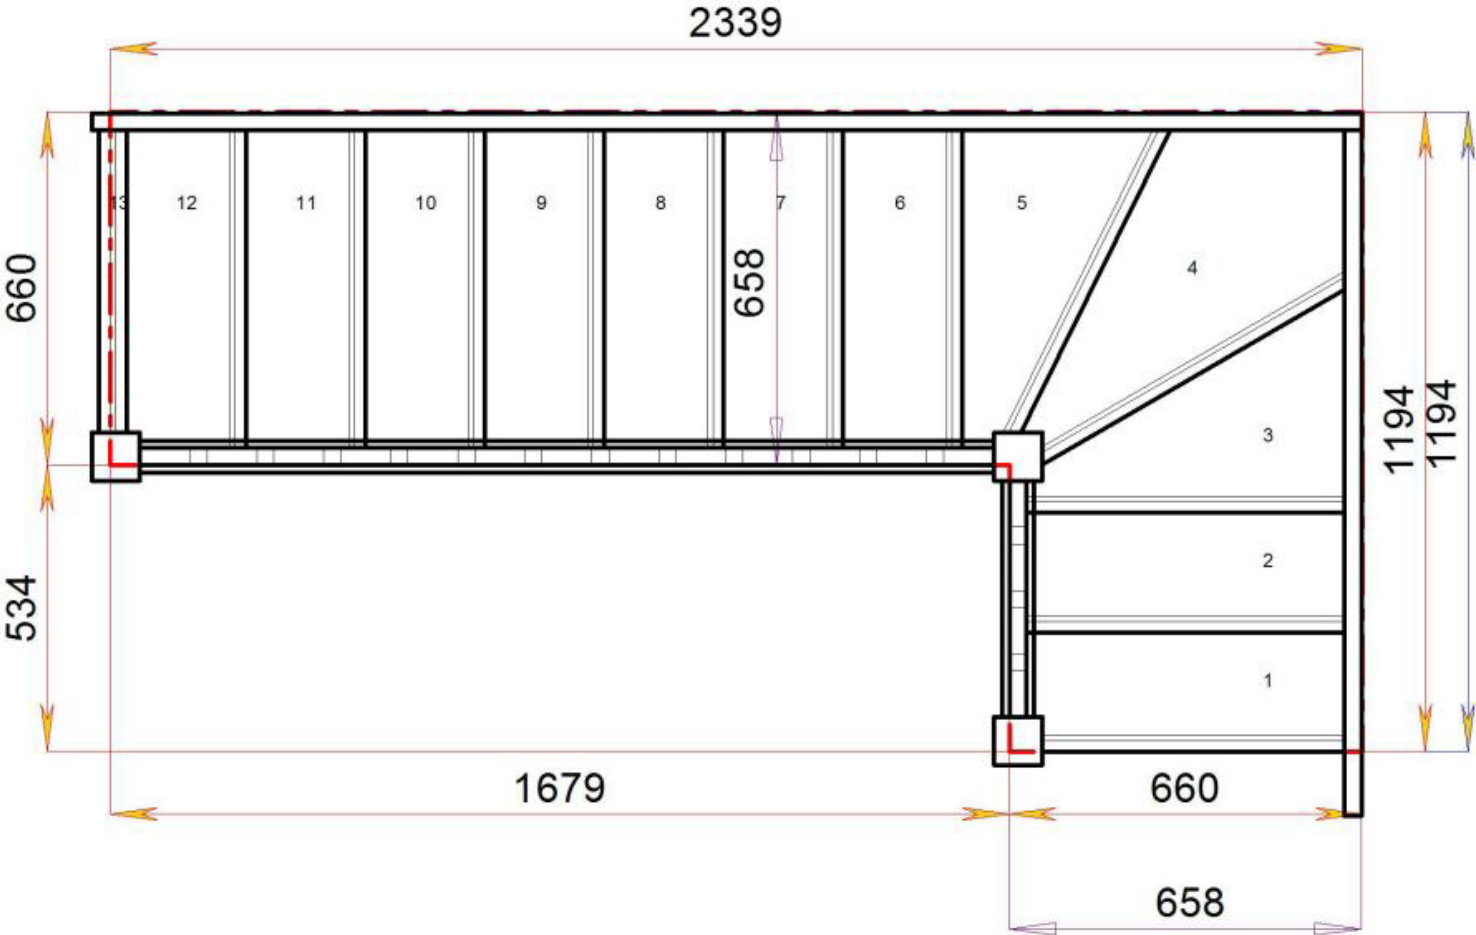

Floor to floor height

2600.000 mm



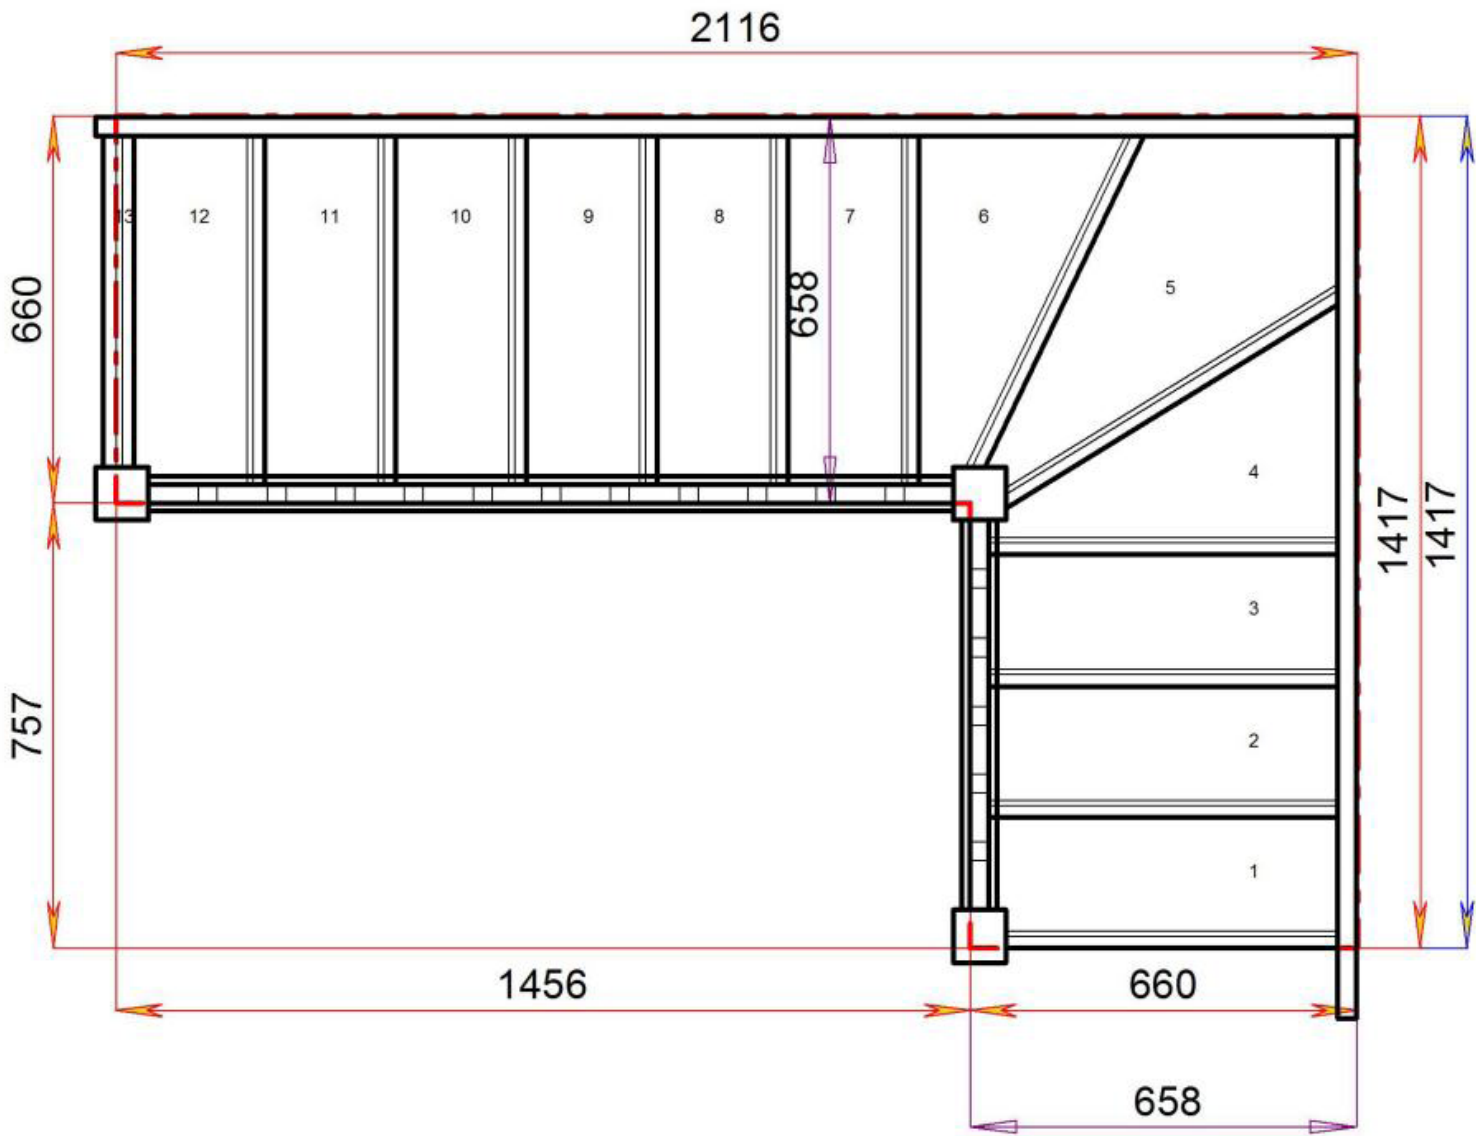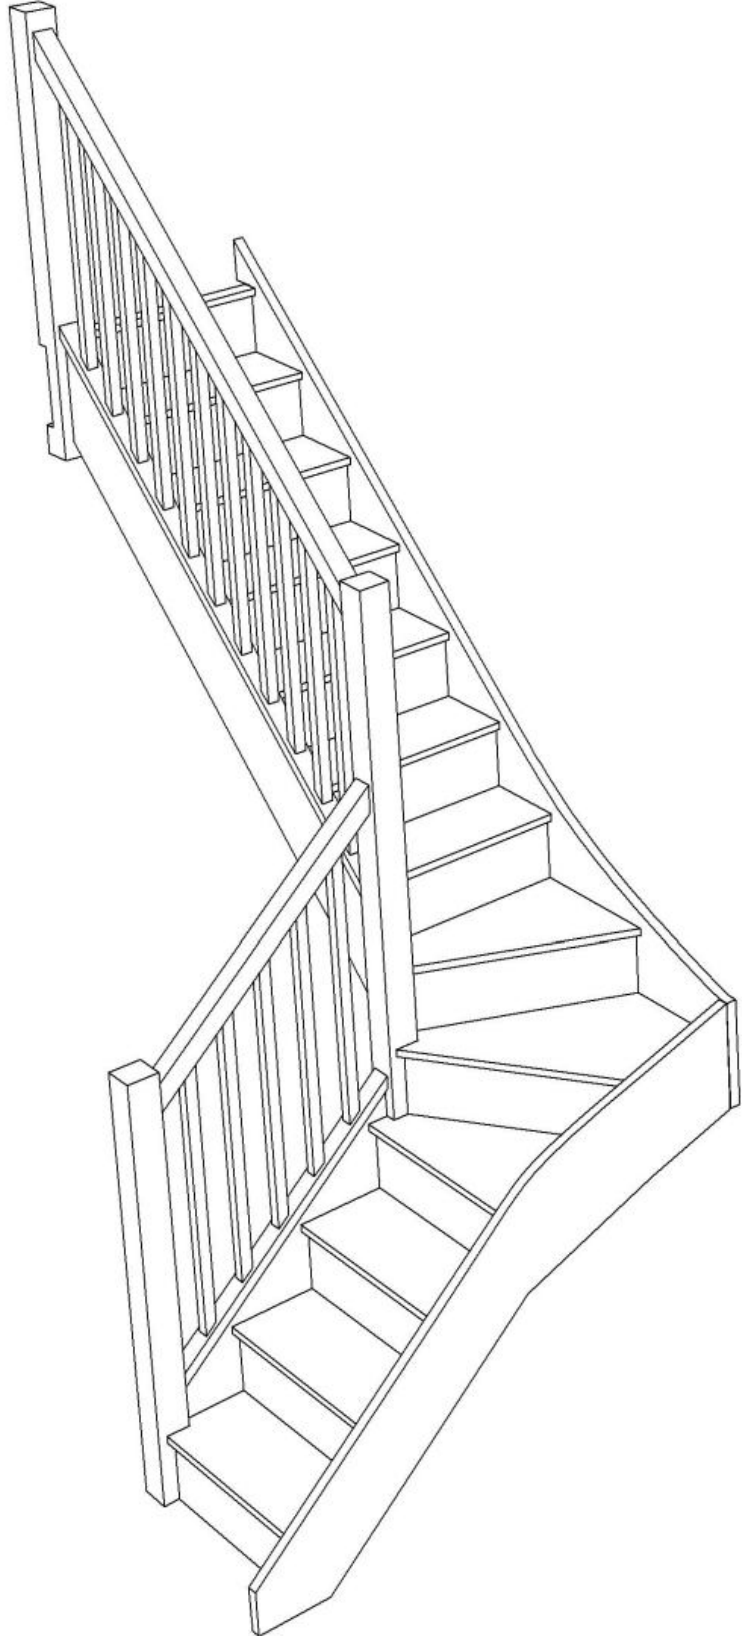

Stair:S3W36N-LH-HR




Floor to floor height

2600.000 mm




S4W35N-LH-HR

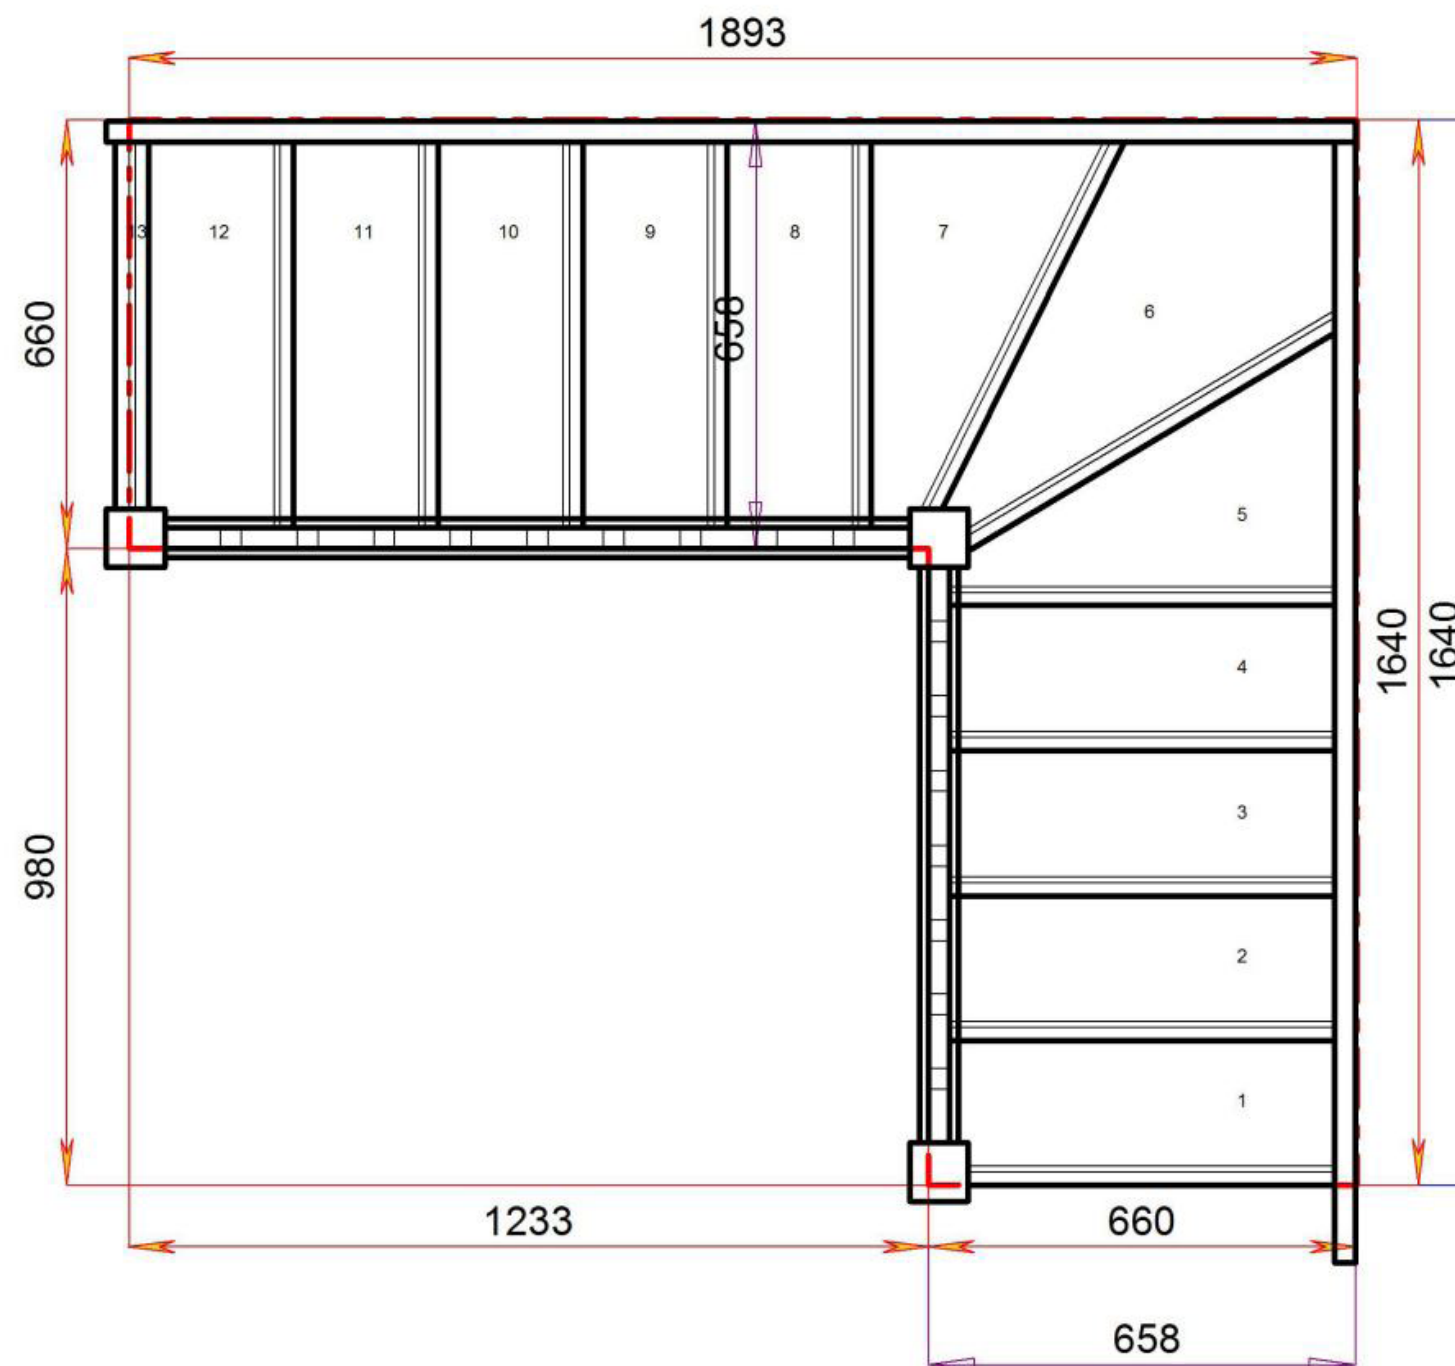


STAIRPLAN

2600.000 mm



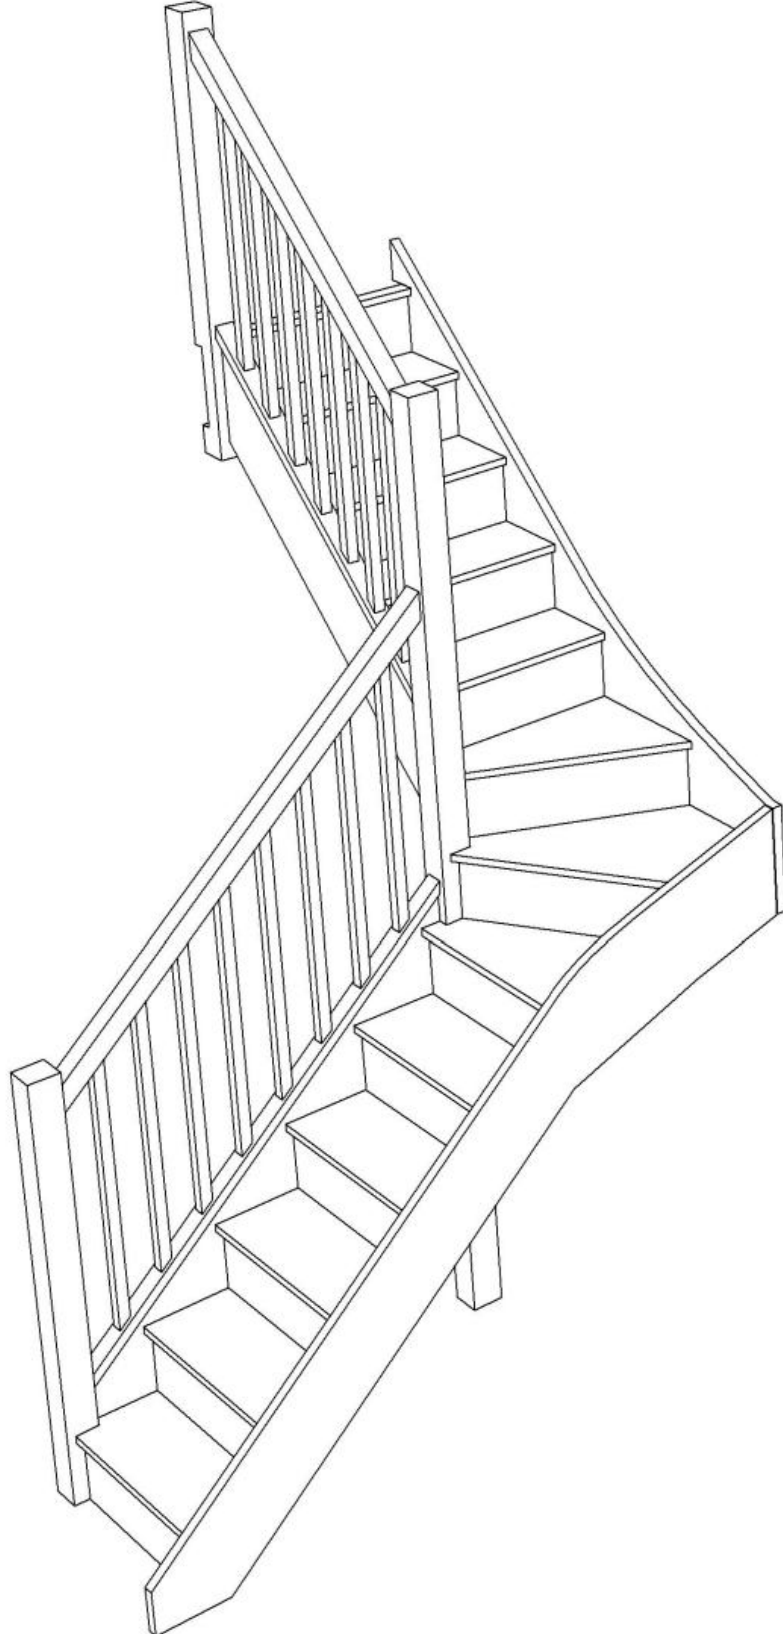

Stair:S5W34N-LH-HR

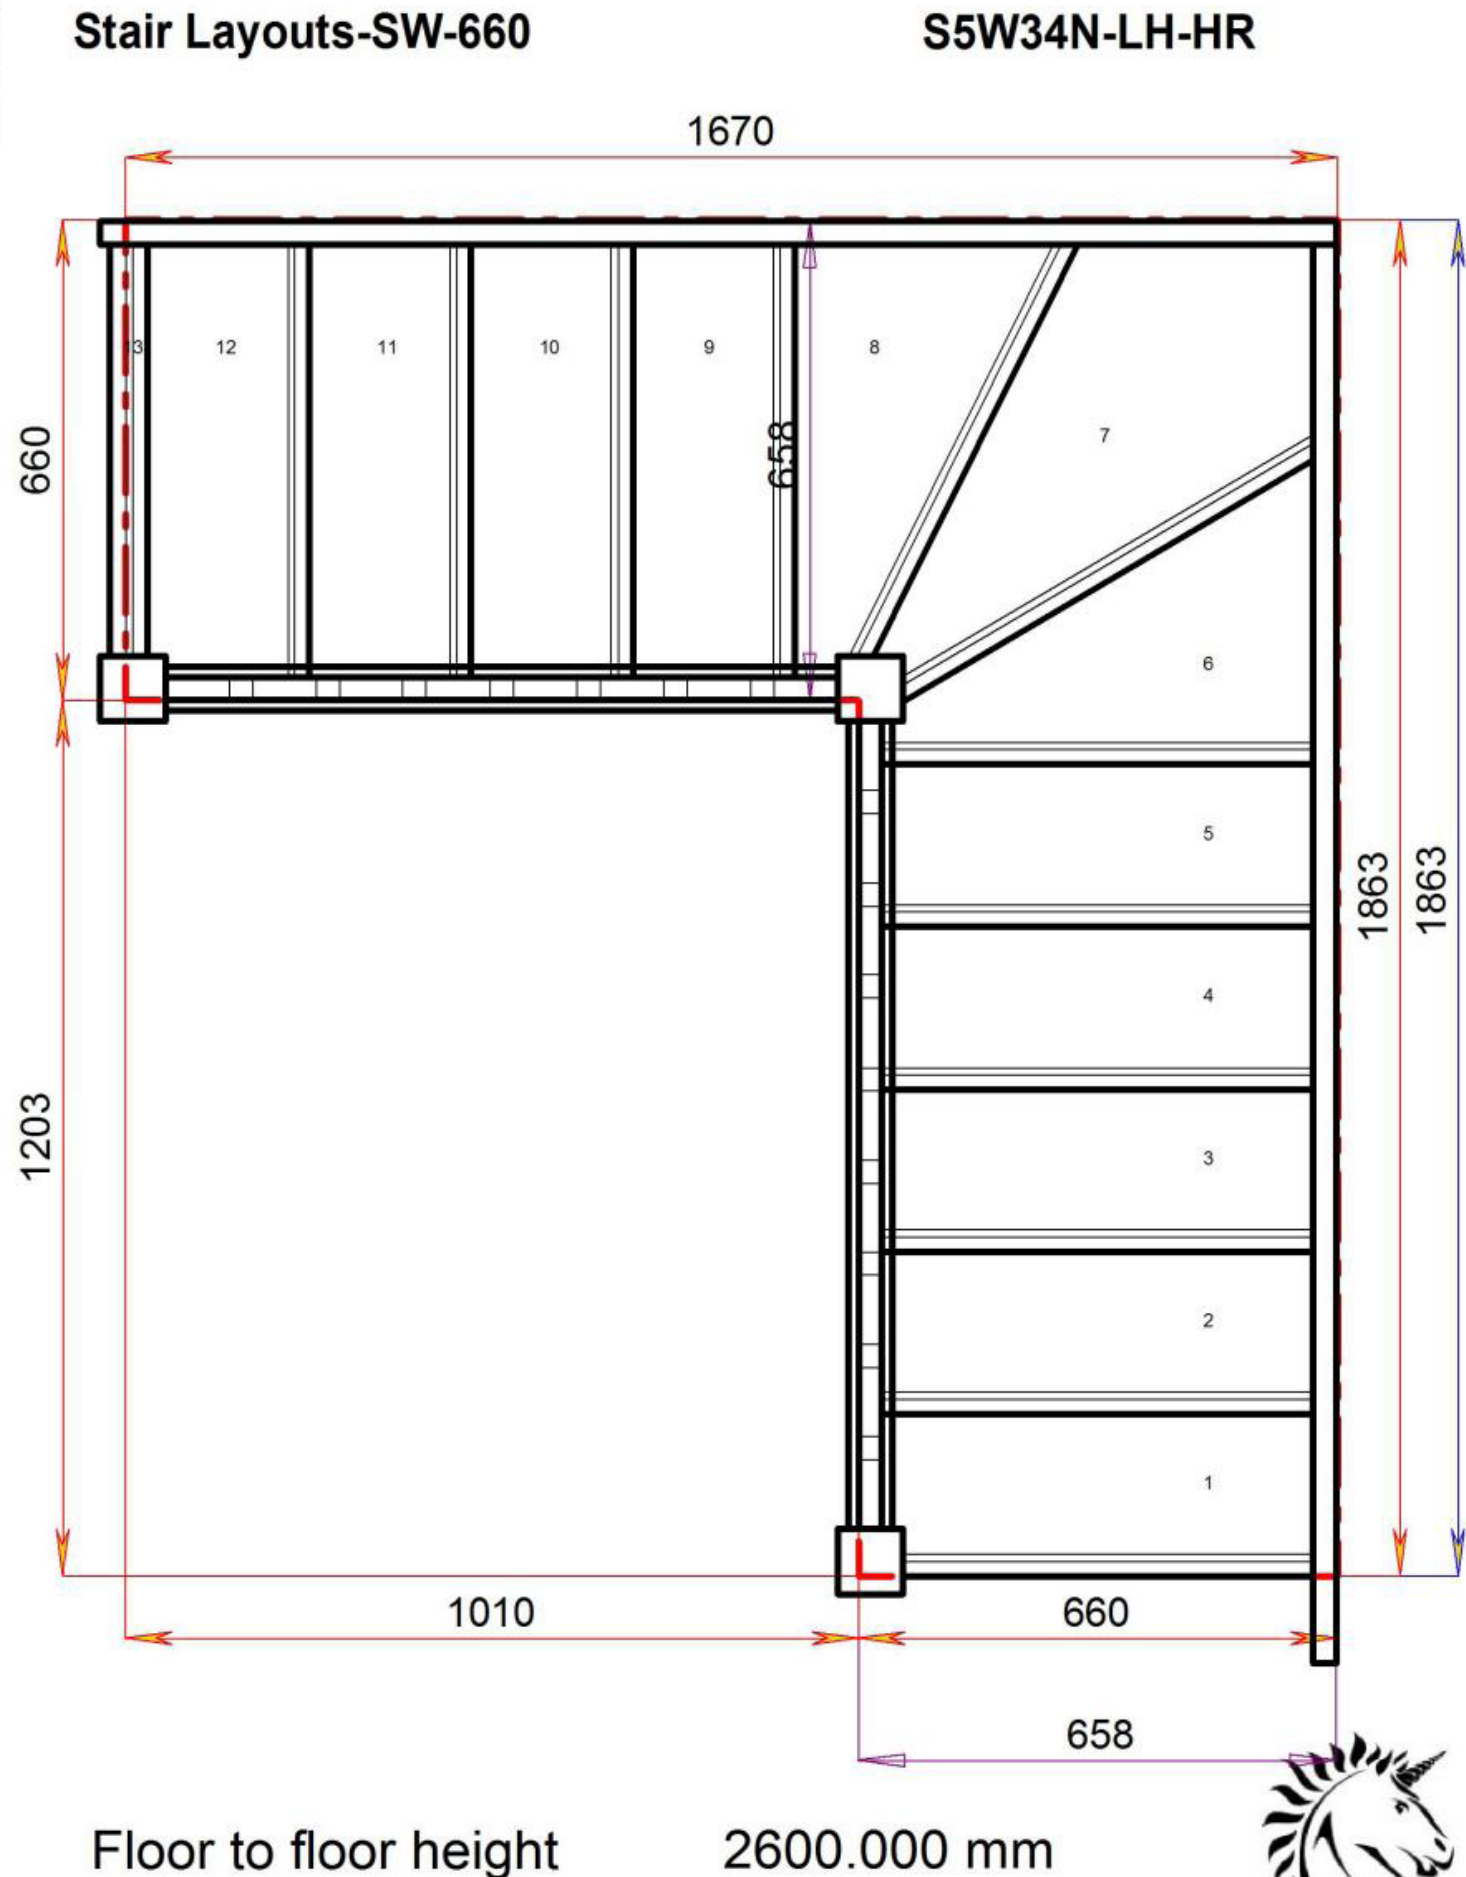




Stair:S6W33N-LH-HR



Stair Layouts-SW-660


S6W33N-LH-HR

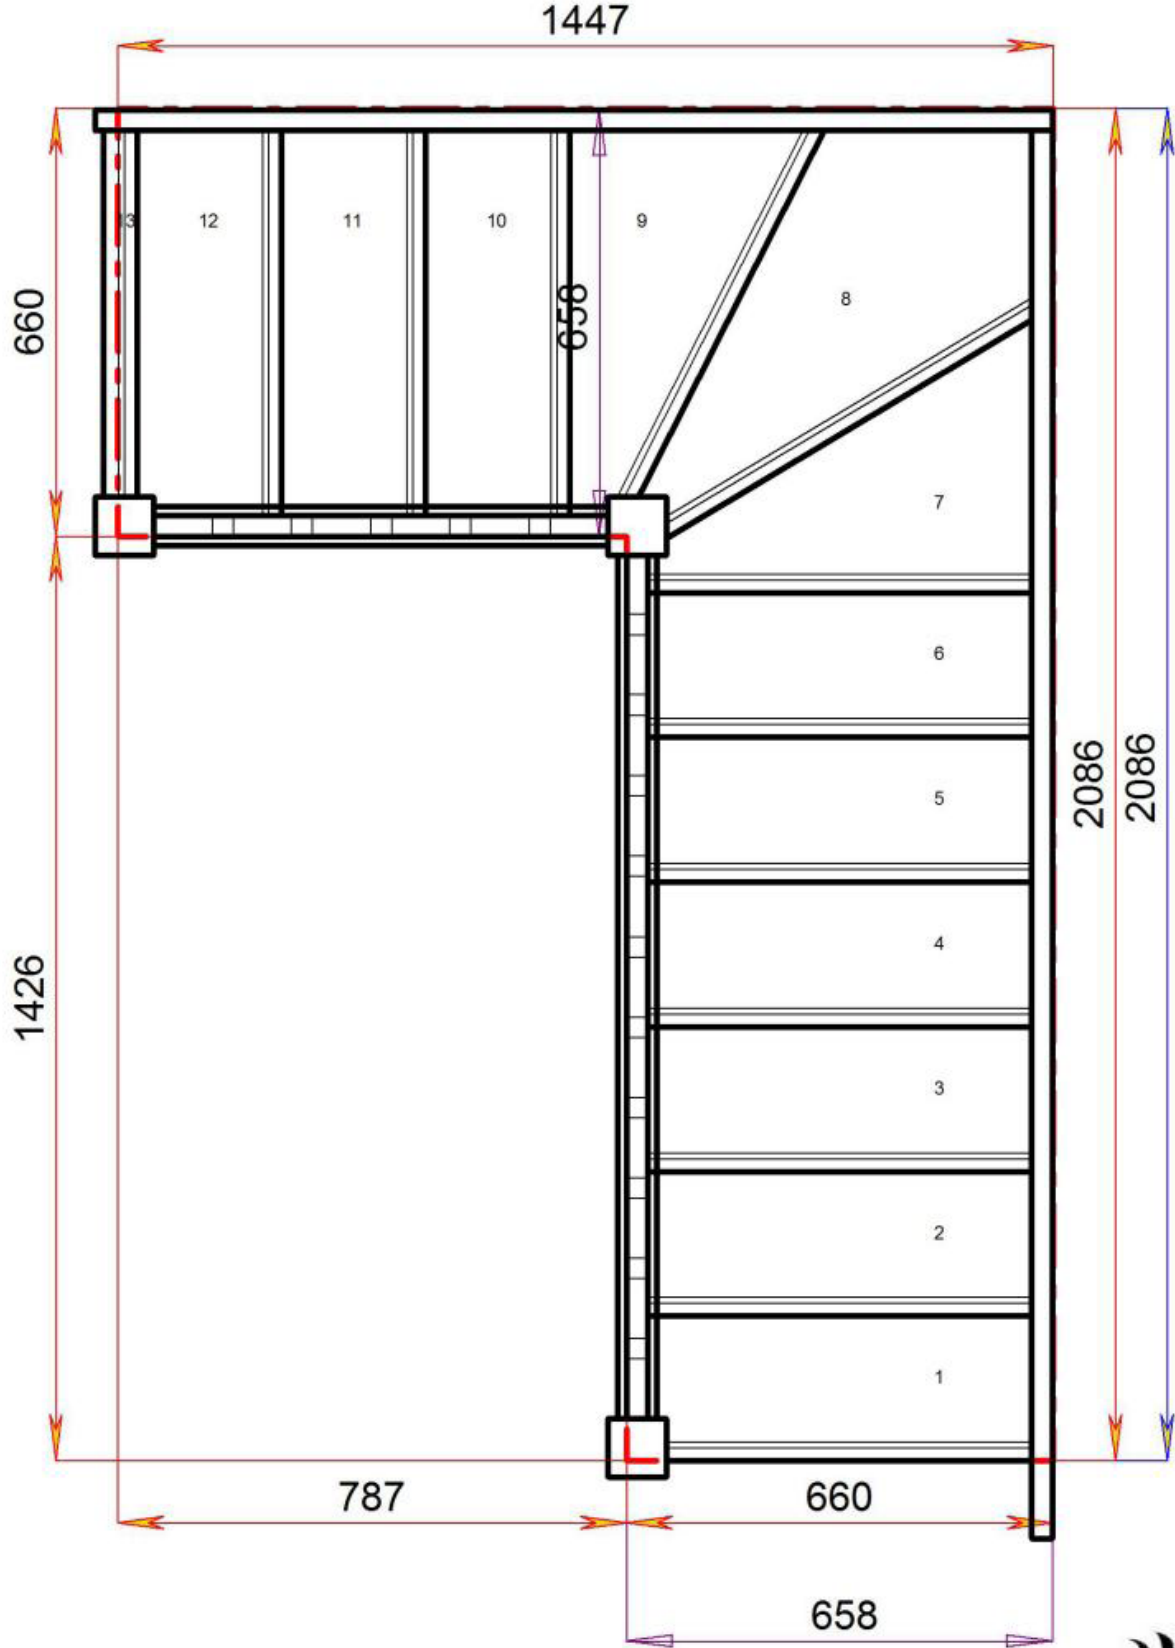

Floor to floor height

2600.000 mm



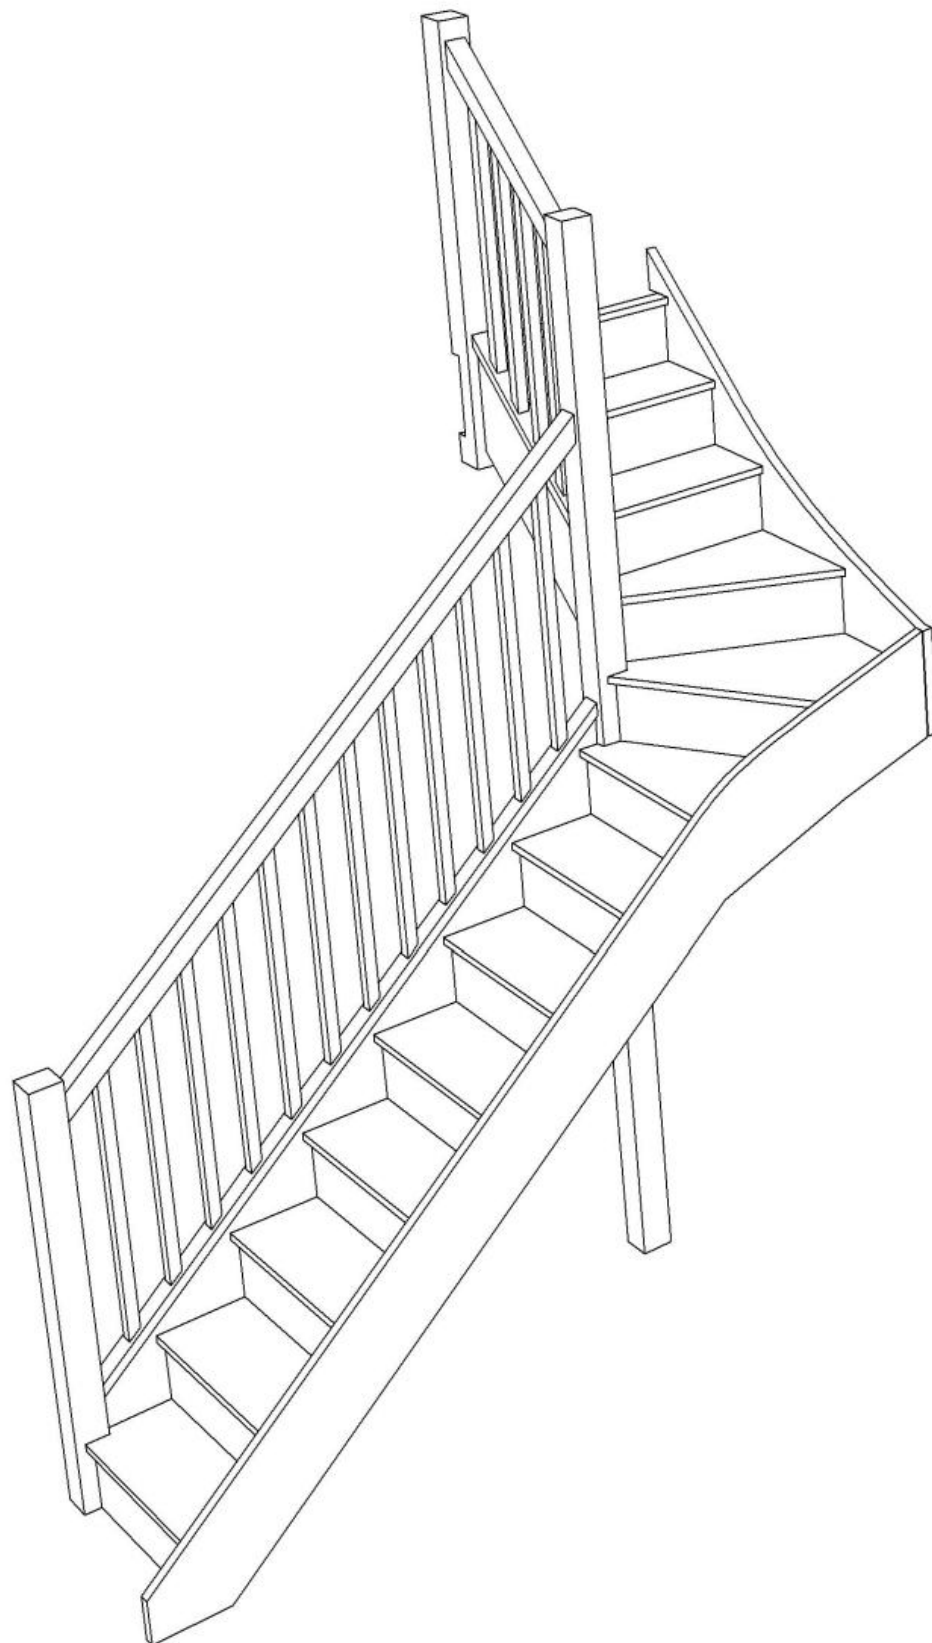


Stair:S7W32N-LH-HR



Stair Layouts-SW-660

S7W32N-LH-HR

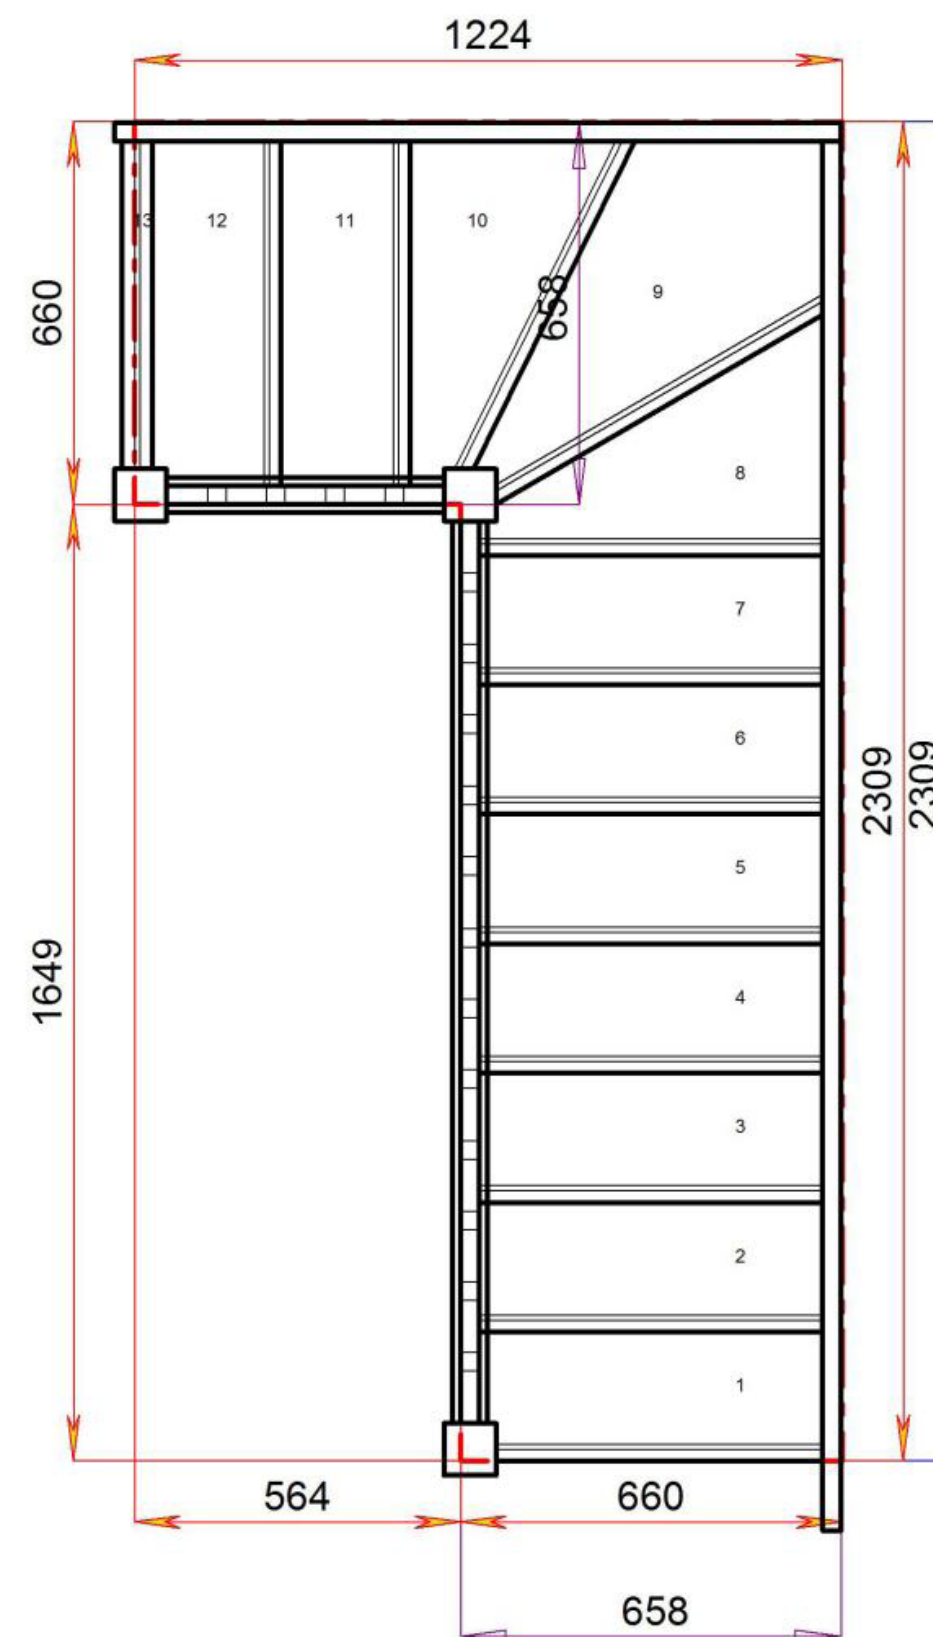

Floor to floor height


2600.000 mm




STAIRPLAN

Stair Layouts-SW-660

S8W31N-LH-HR

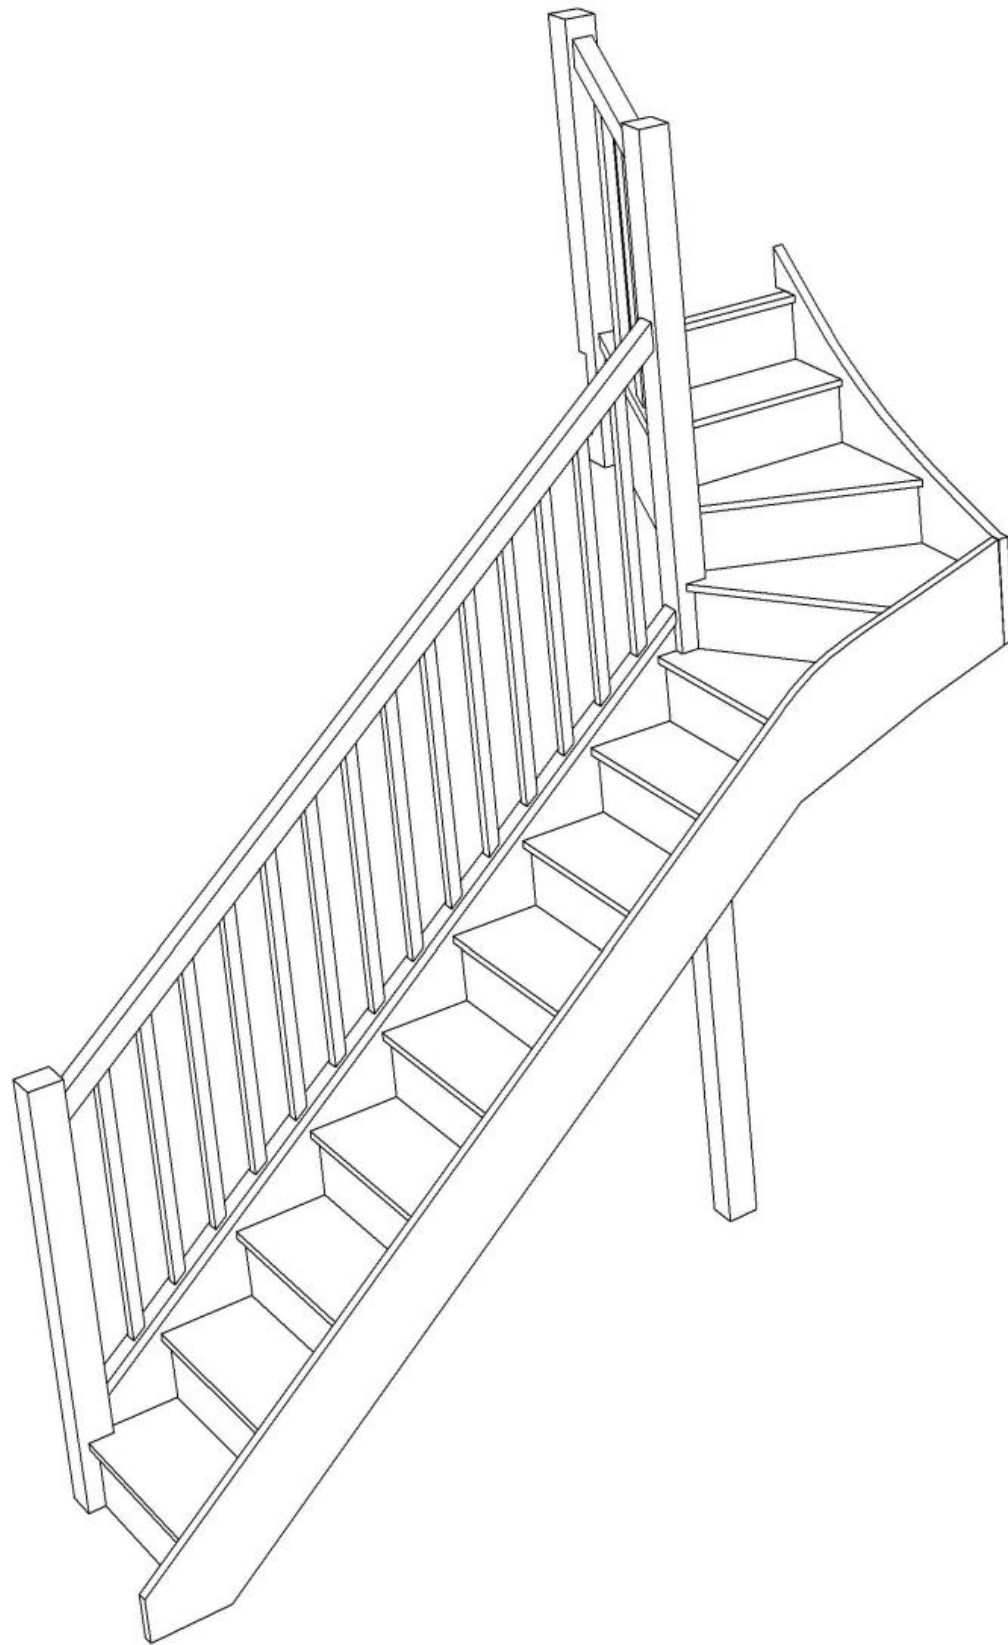

Stair:S8W31N-LH-HR

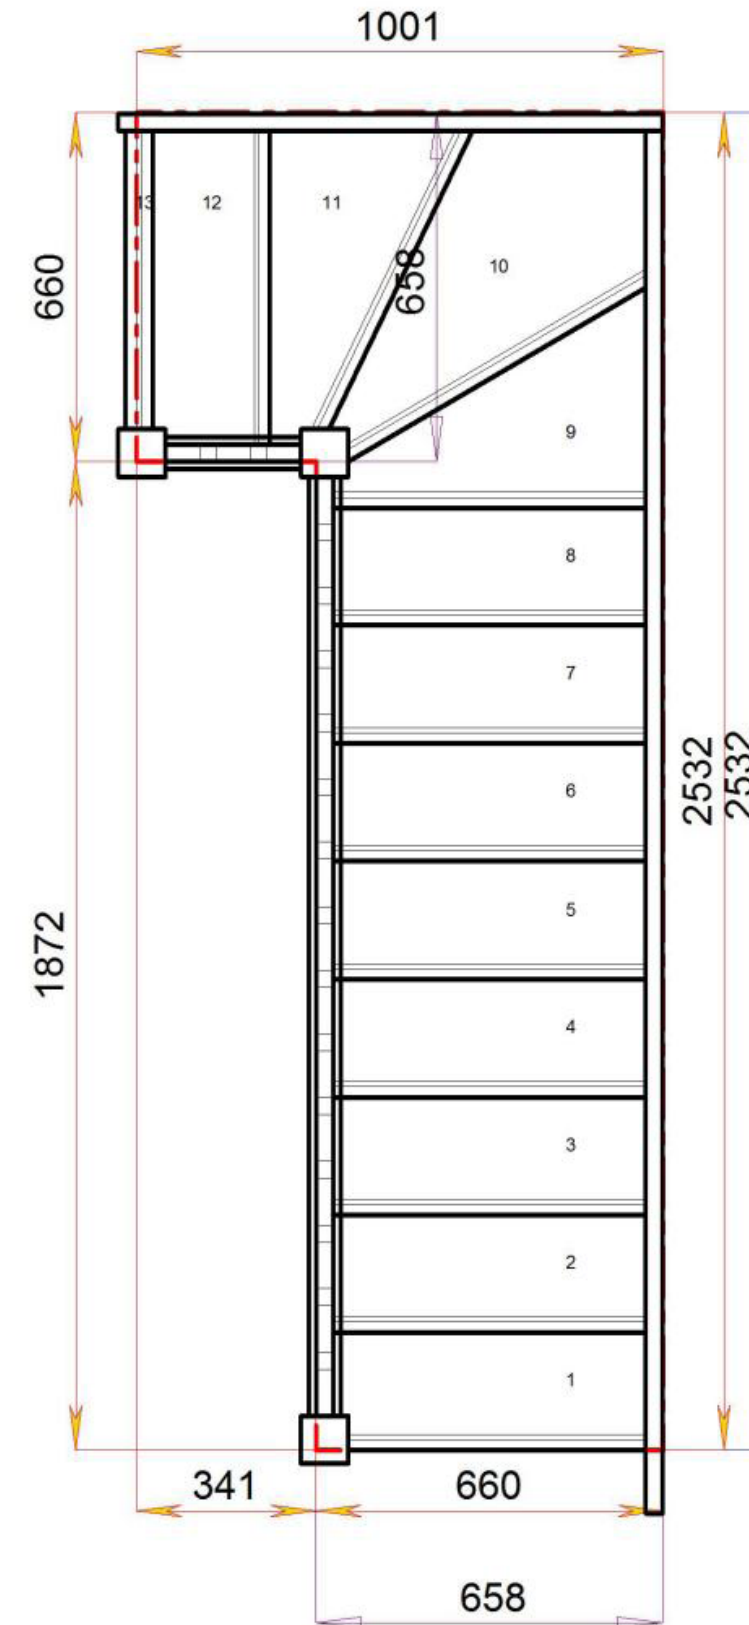

Floor to floor height

2600.000 mm



S9W3N-LH-HR



Floor to floor height

