


STAIRPLAN


Right Hand Single Winder Staircases - Plan Layouts - No Handrails (3 Kite Winder)

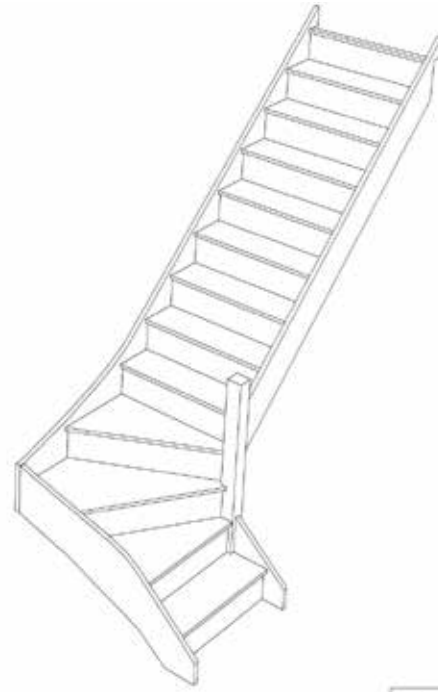


Stair:SW39N-RH




Stair:S1W38N-RH

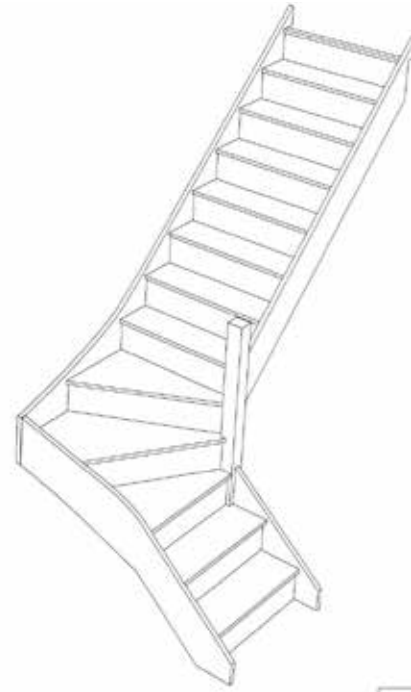


Stair:S2W37N-RH

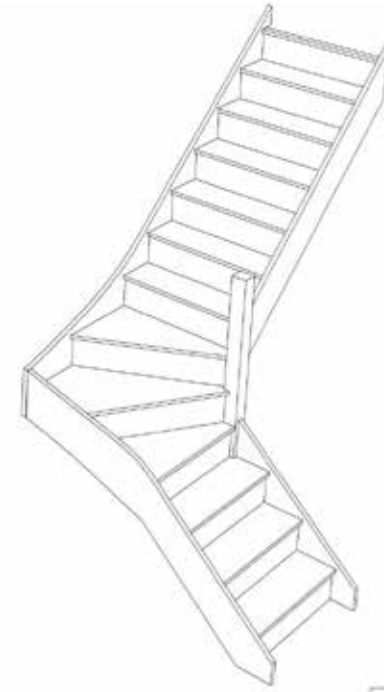


Stair:S3W36N-RH

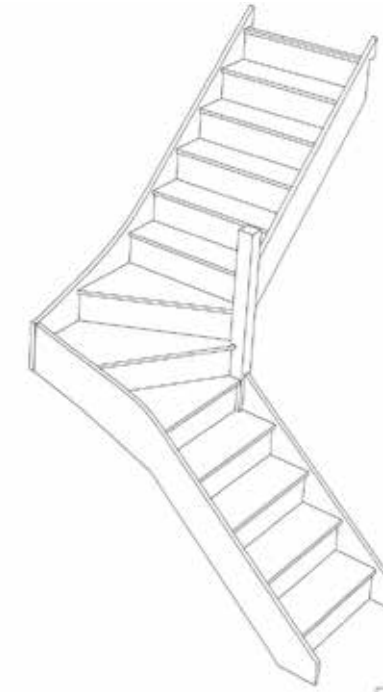


Stair:S4W35N-RH

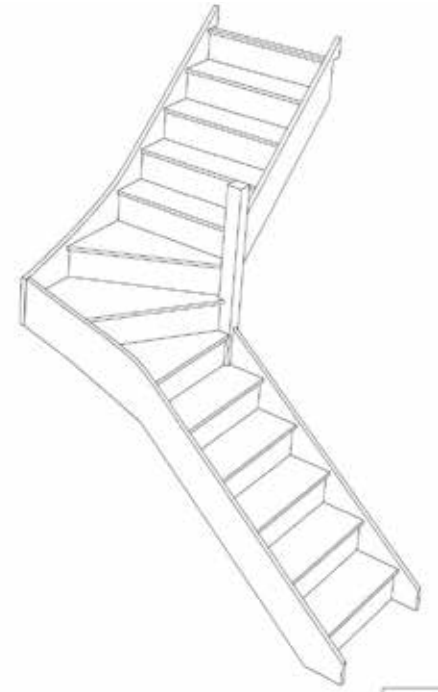


Stair:S5W34N-RH

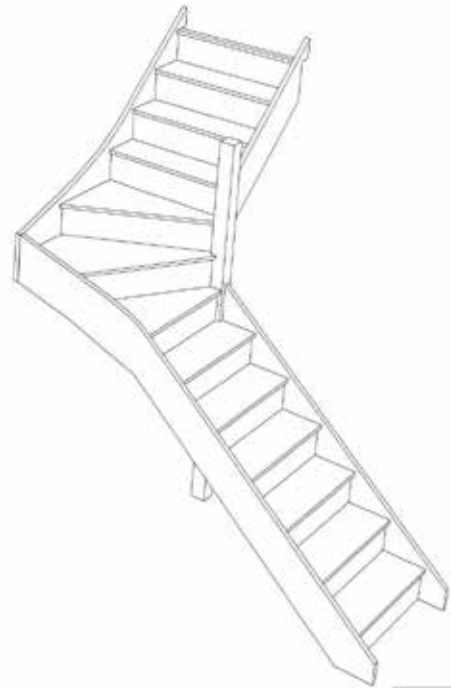


Stair:S6W33N-RH

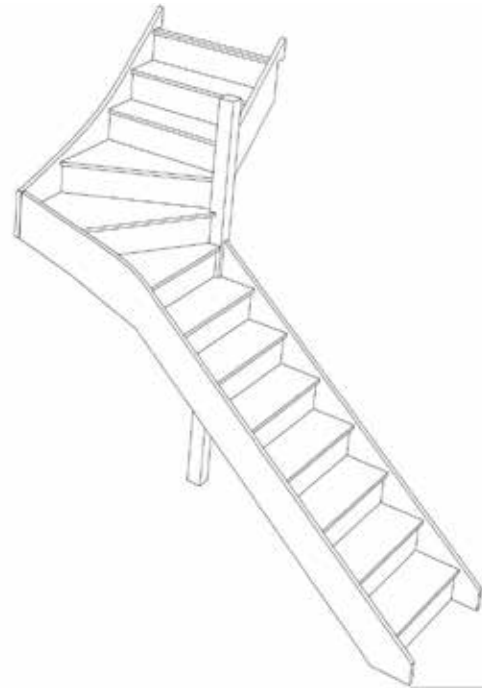

Stair:S7W32N-RH

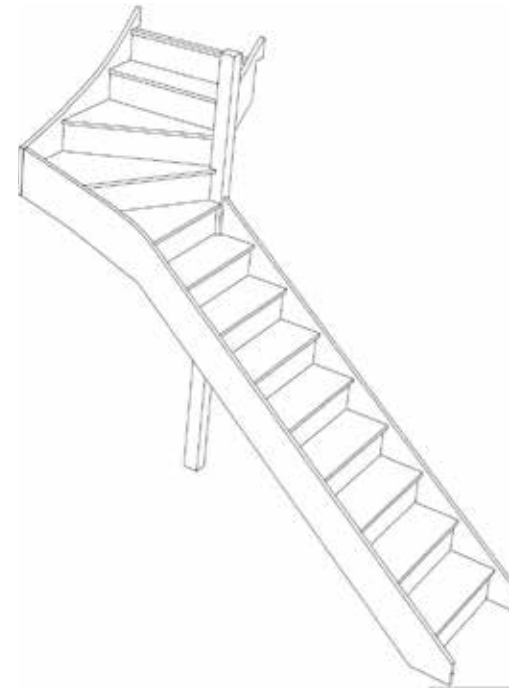

Stair:S8W31N-RH

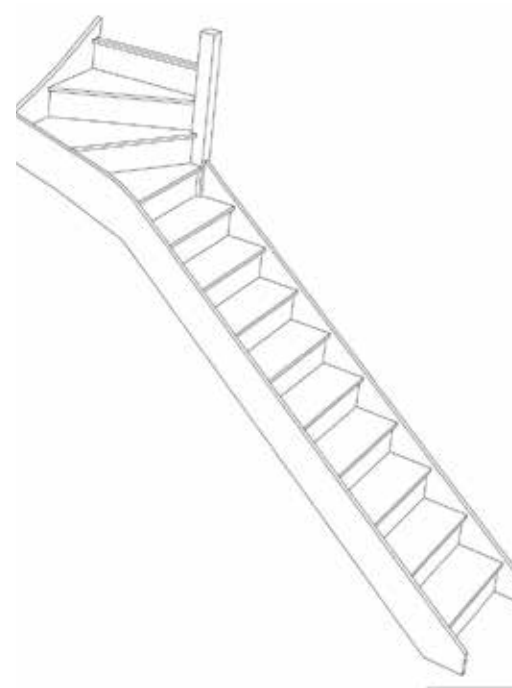


Stair:S9W3N-RH



Standard Width Trade Range Models can be [ordered online](#), for all other [stair models](#) and custom sizing contact us for a quotation.

sales@stairplan.com
01952 608853

© 08090632B/11035

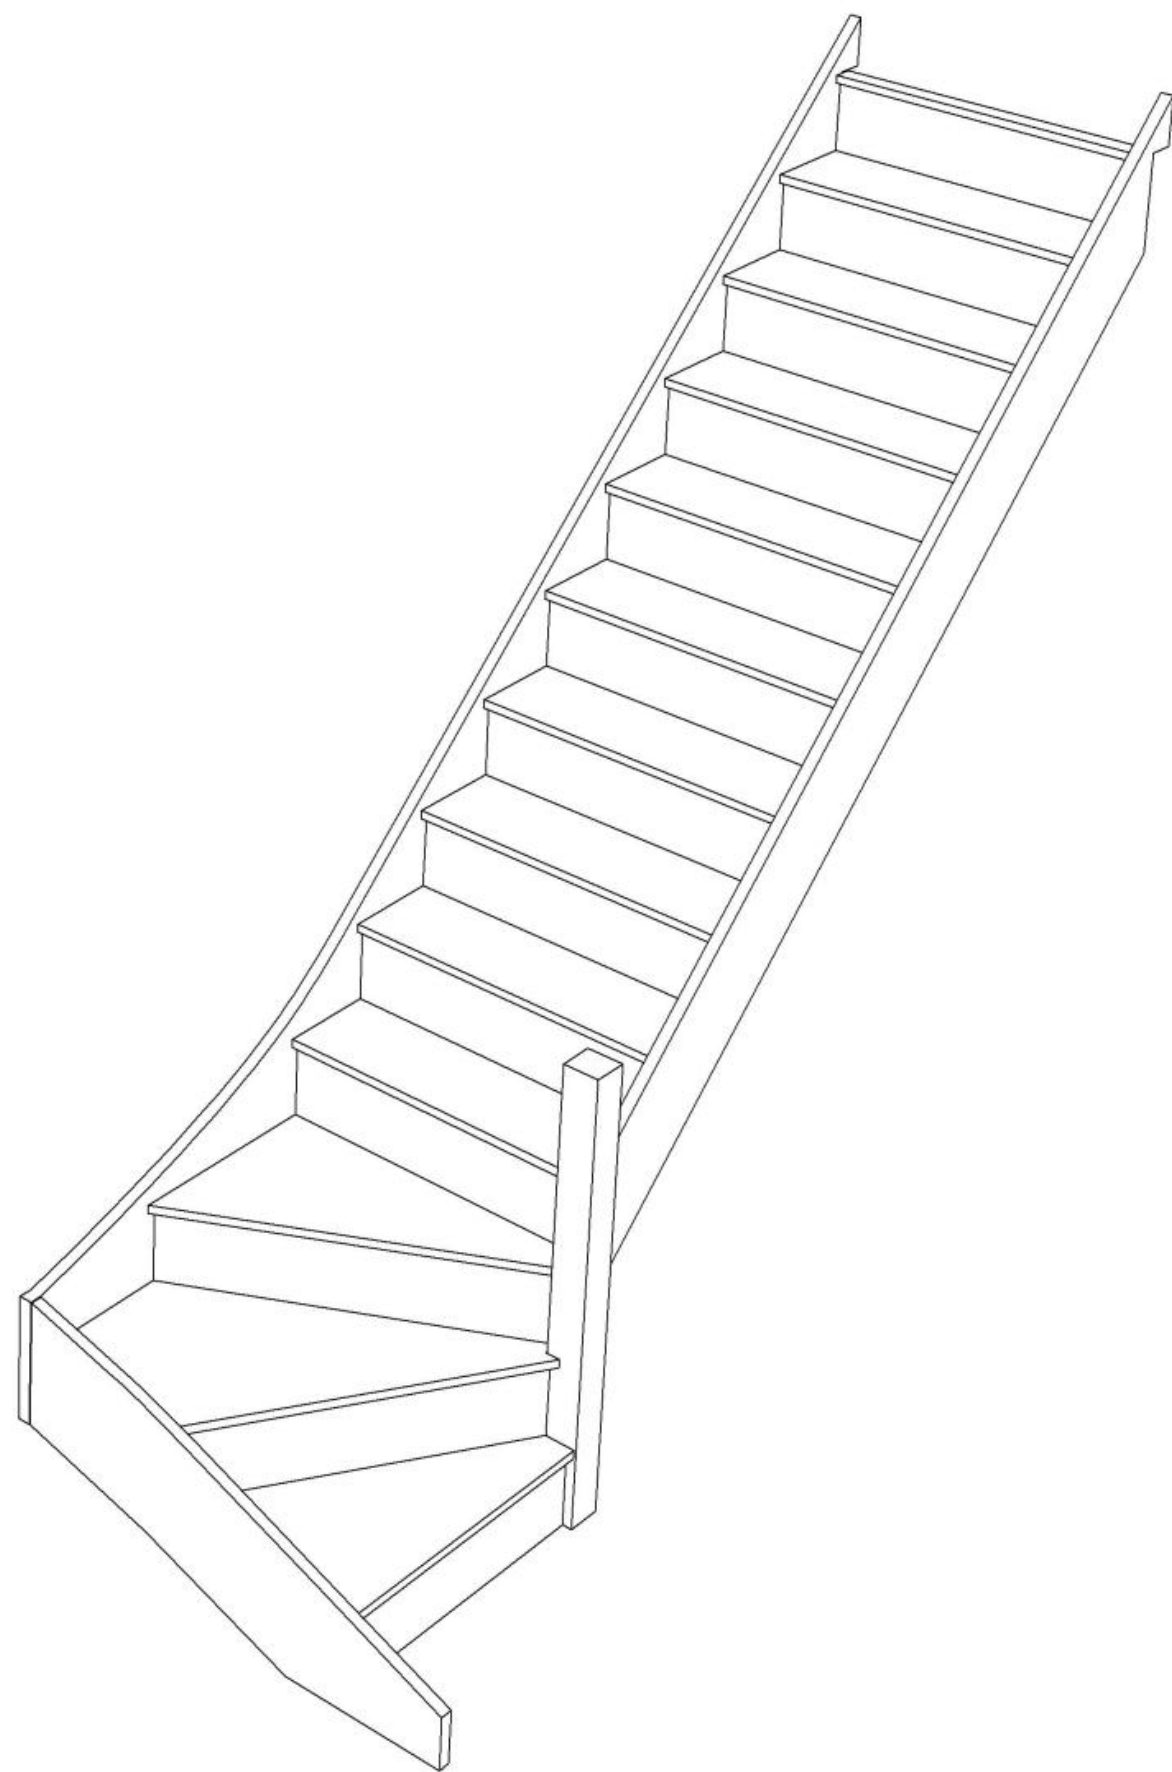


Stair:SW39N-RH



© 08090632B/11035

Stair Layouts-SW-13


SW39N-RH

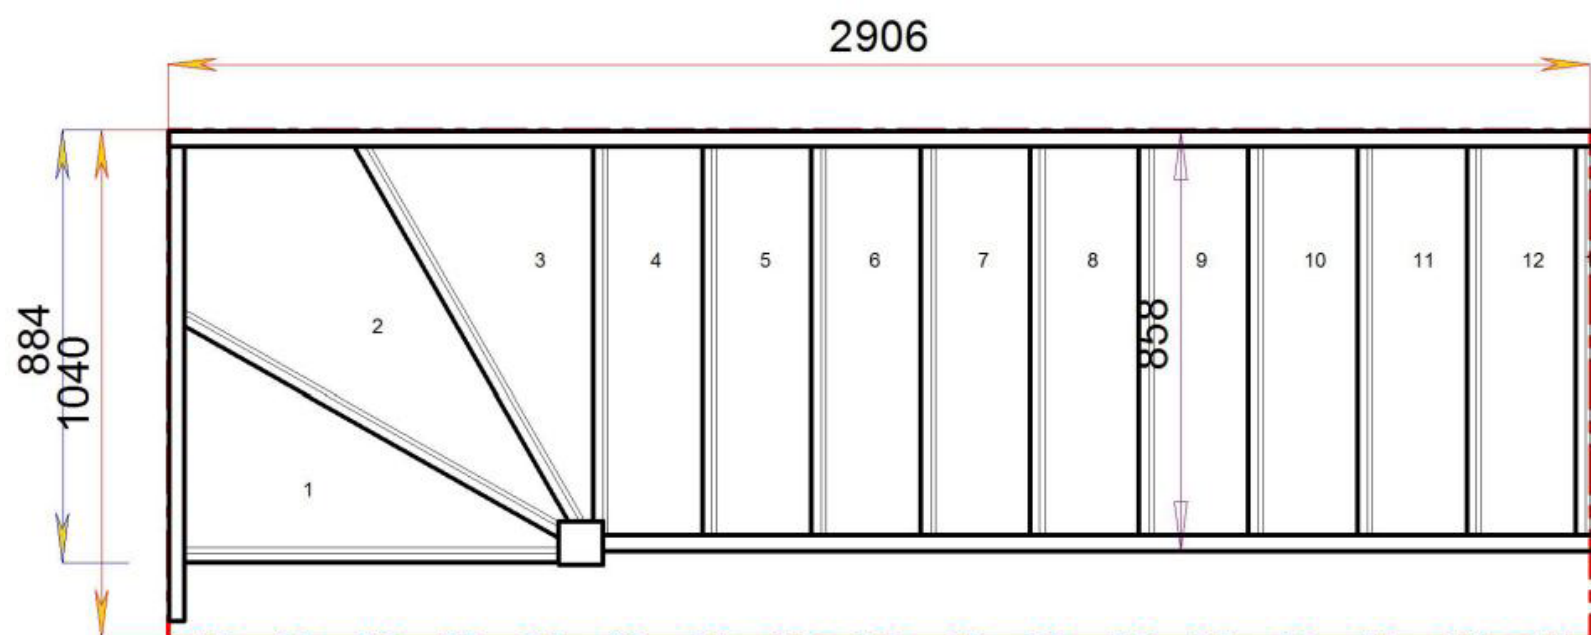

Floor to floor height

2600.000 mm



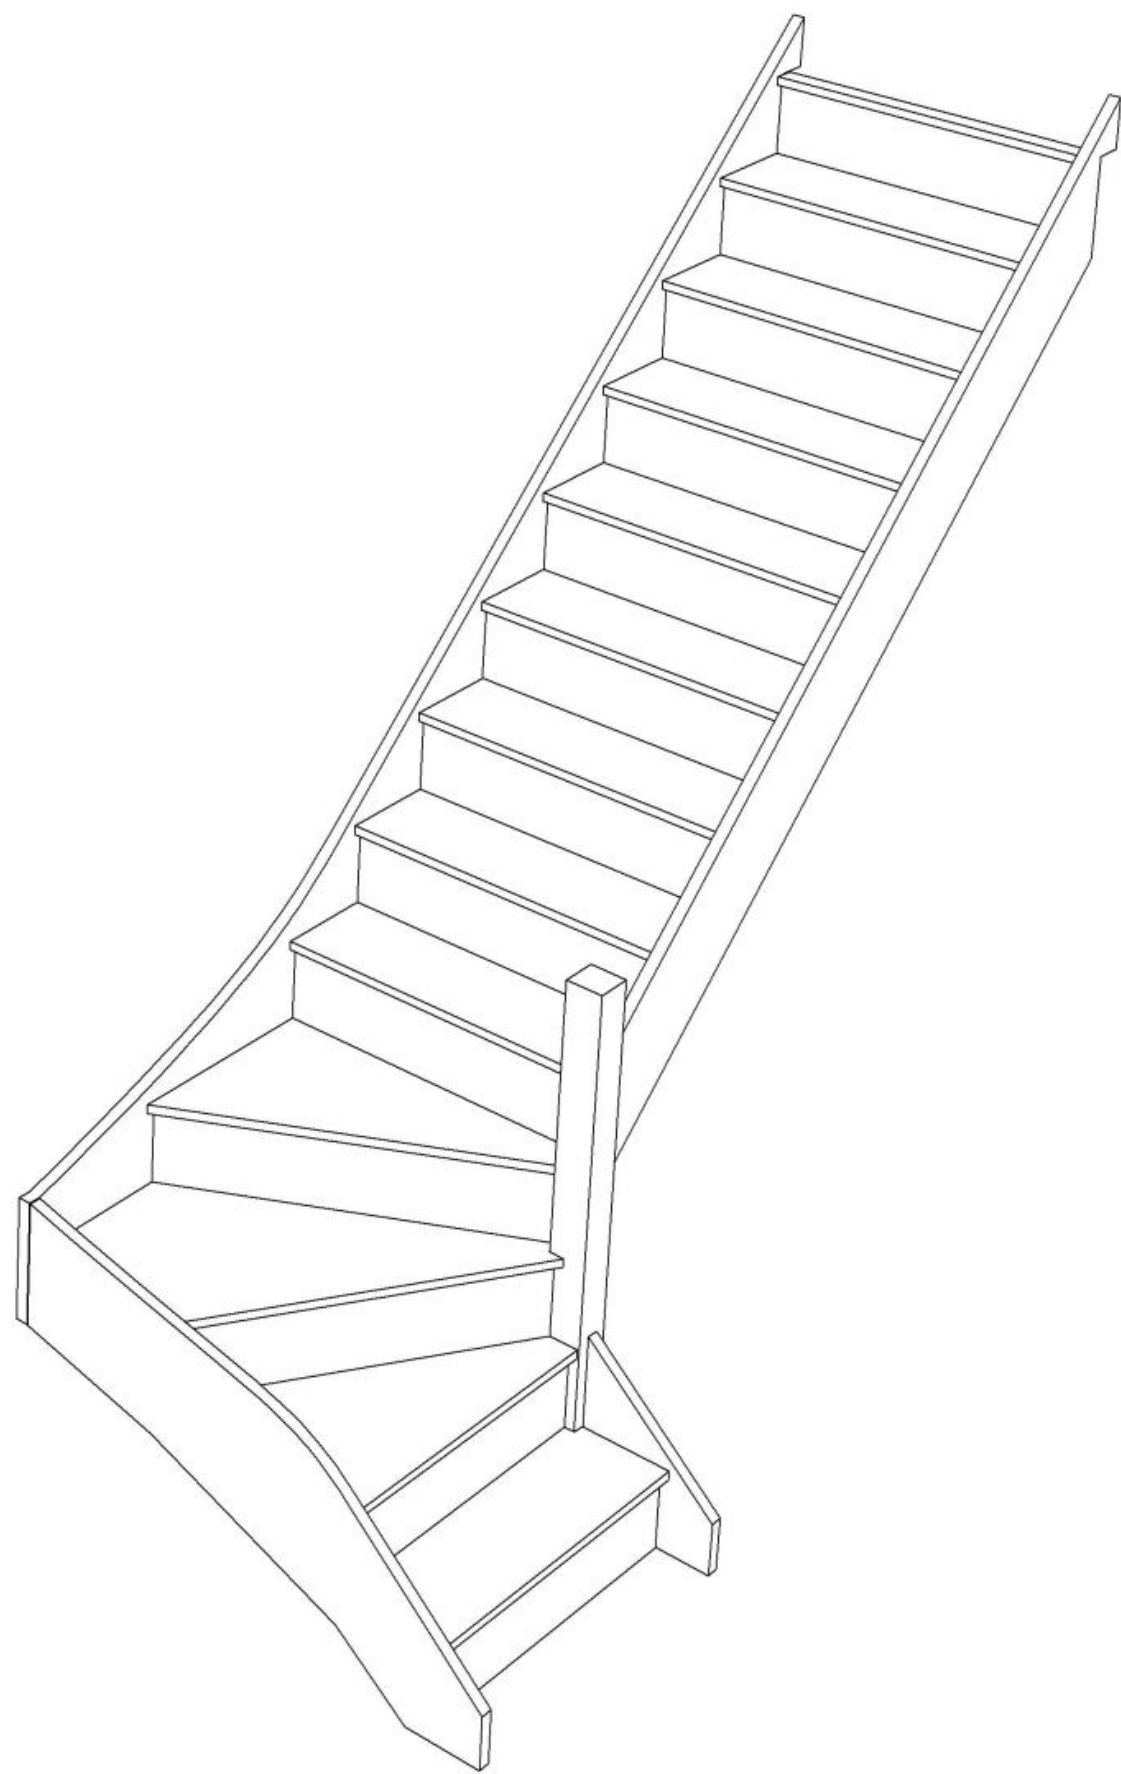


Stair:S1W38N-RH

Stair Layouts-SW-13

S1W38N-RH

© 08/09/06/325/11035

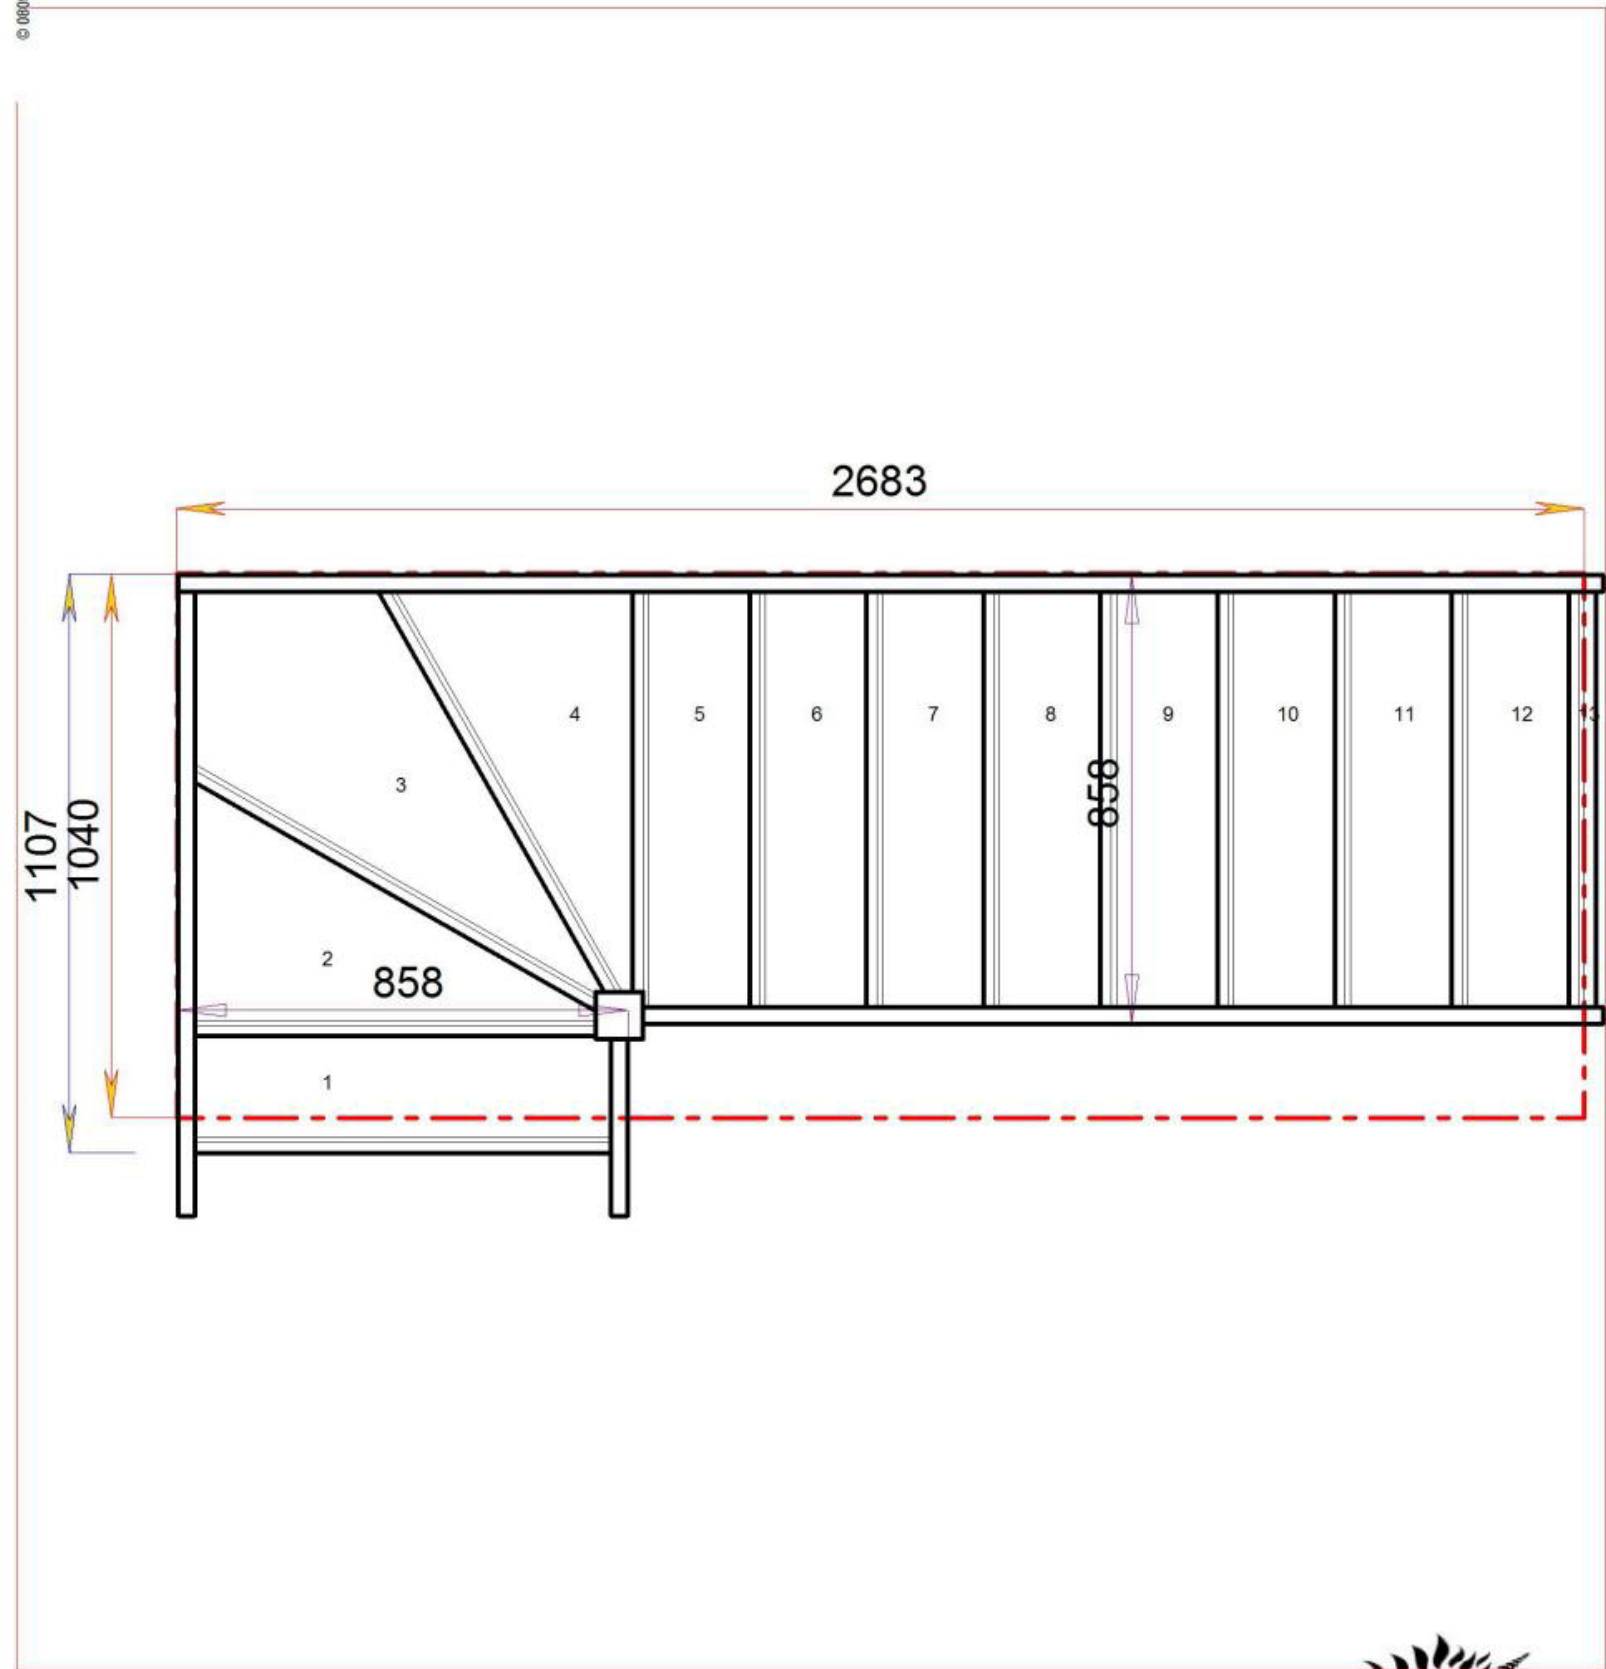

Floor to floor height


2600.000 mm



STAIRPLAN




STAIRPLAN

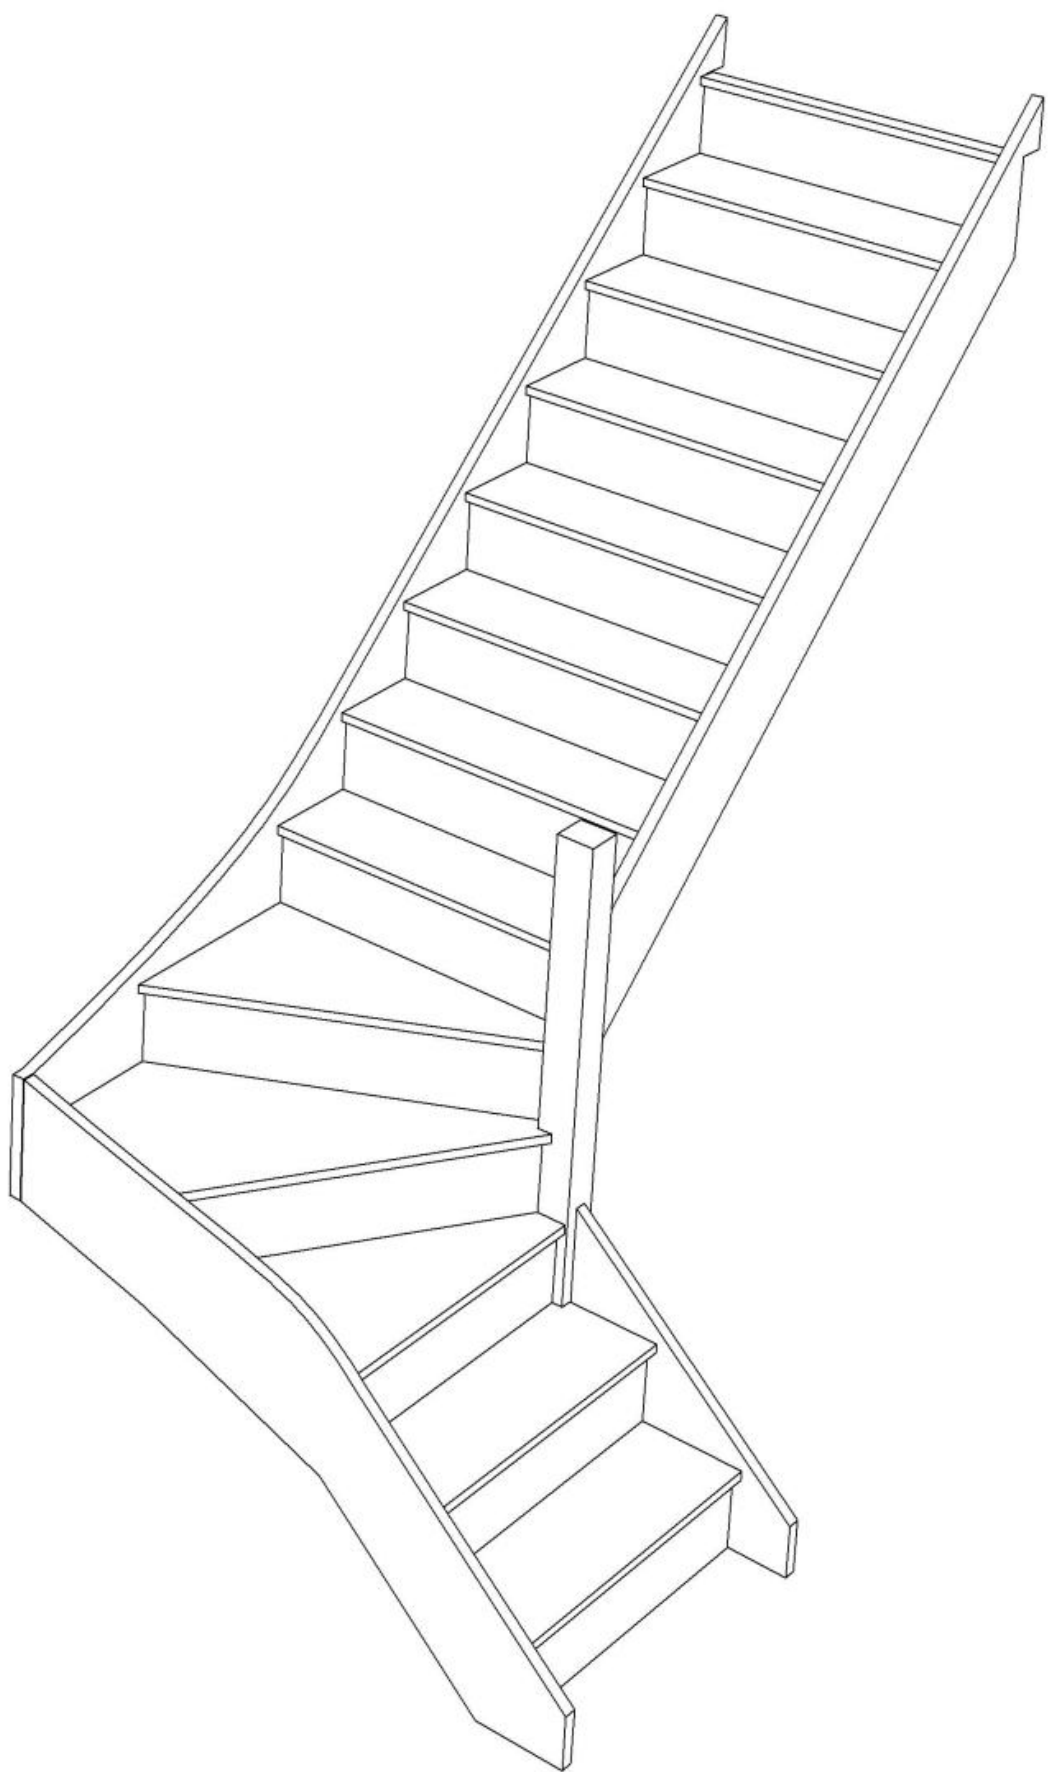

Stair Layouts-SW-13

S2W37N-RH

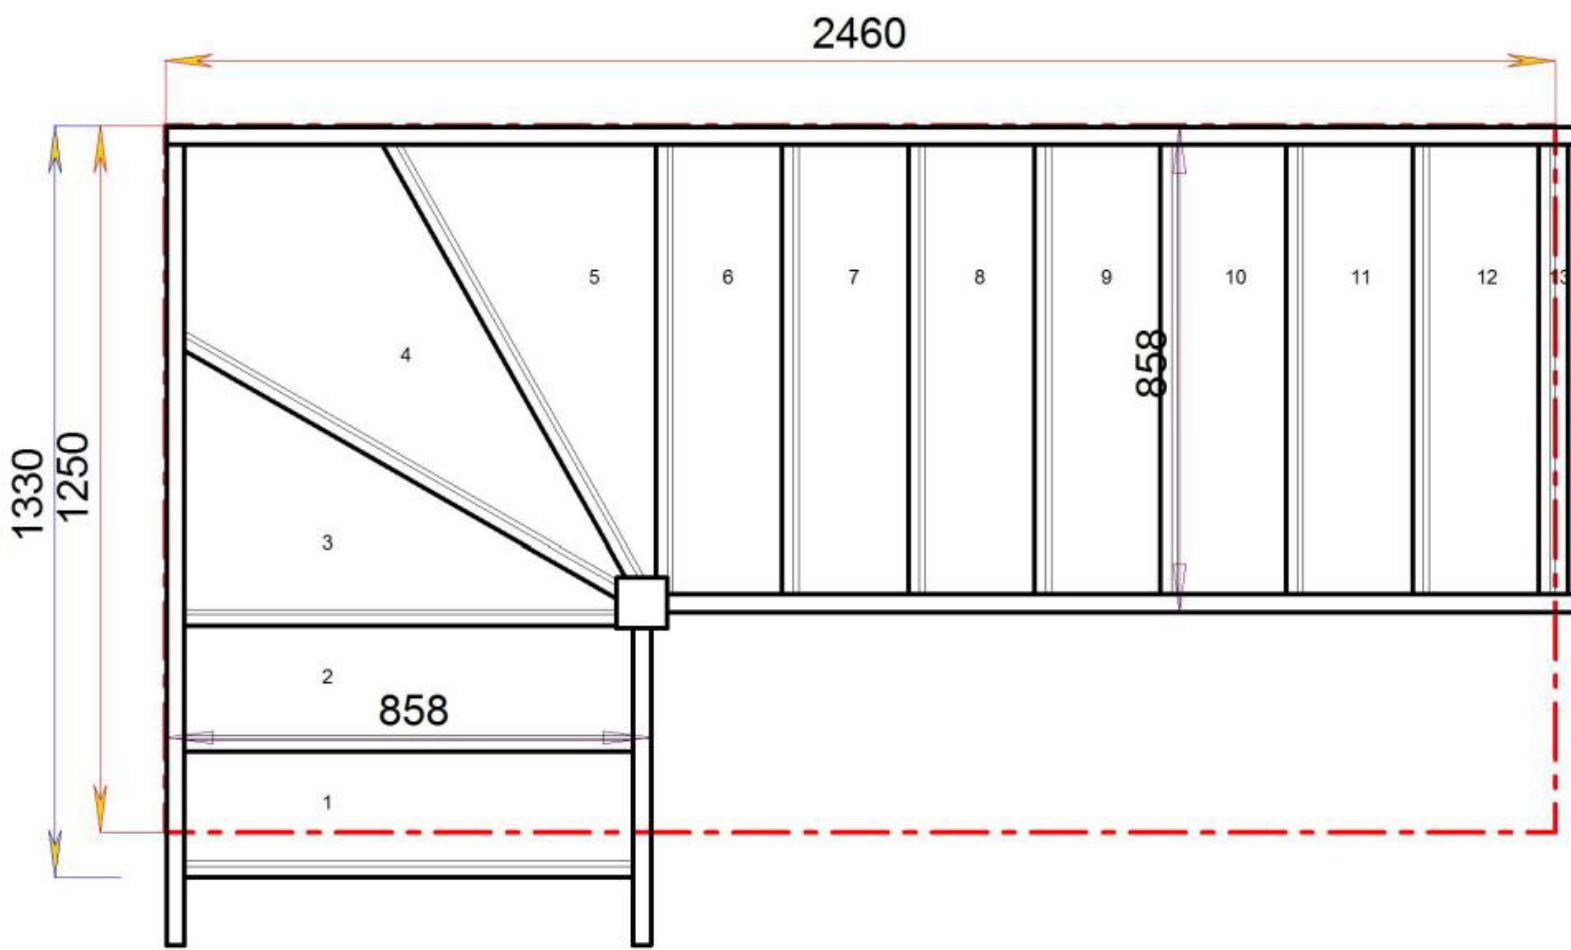

Stair:S2W37N-RH





Floor to floor height

2600.000 mm



Stair Layouts-SW-13

S3W36N-RH

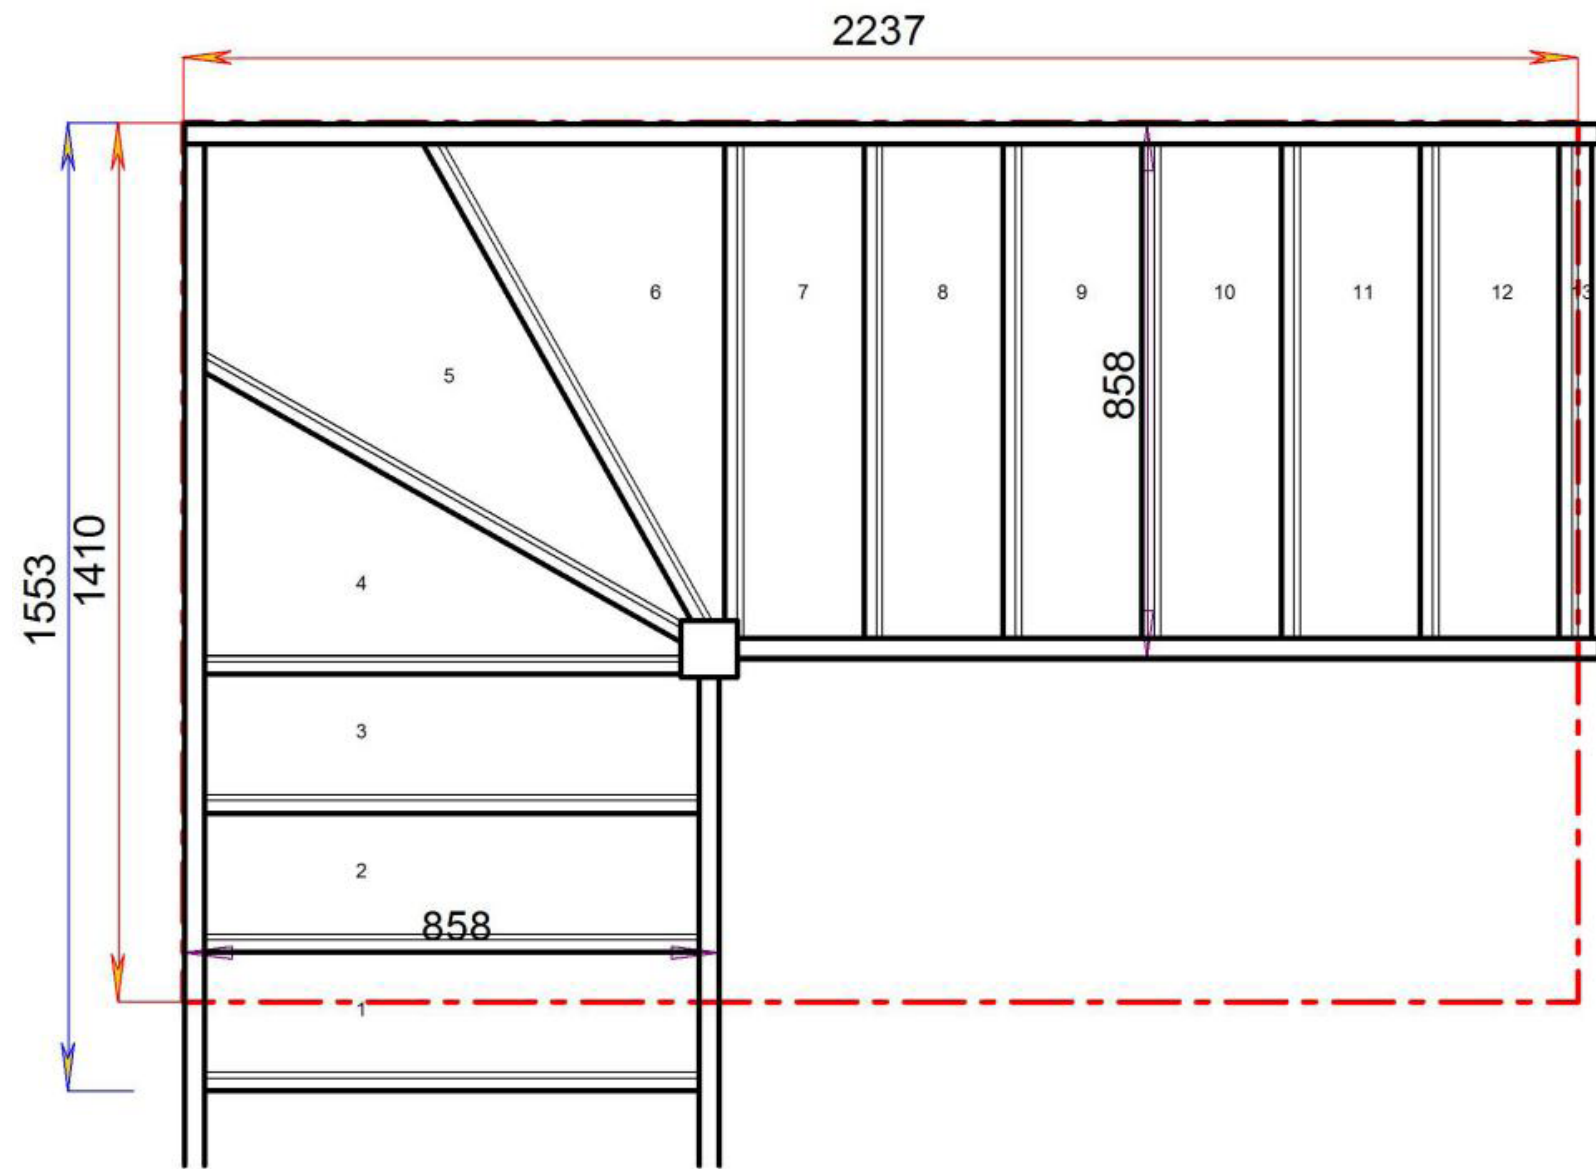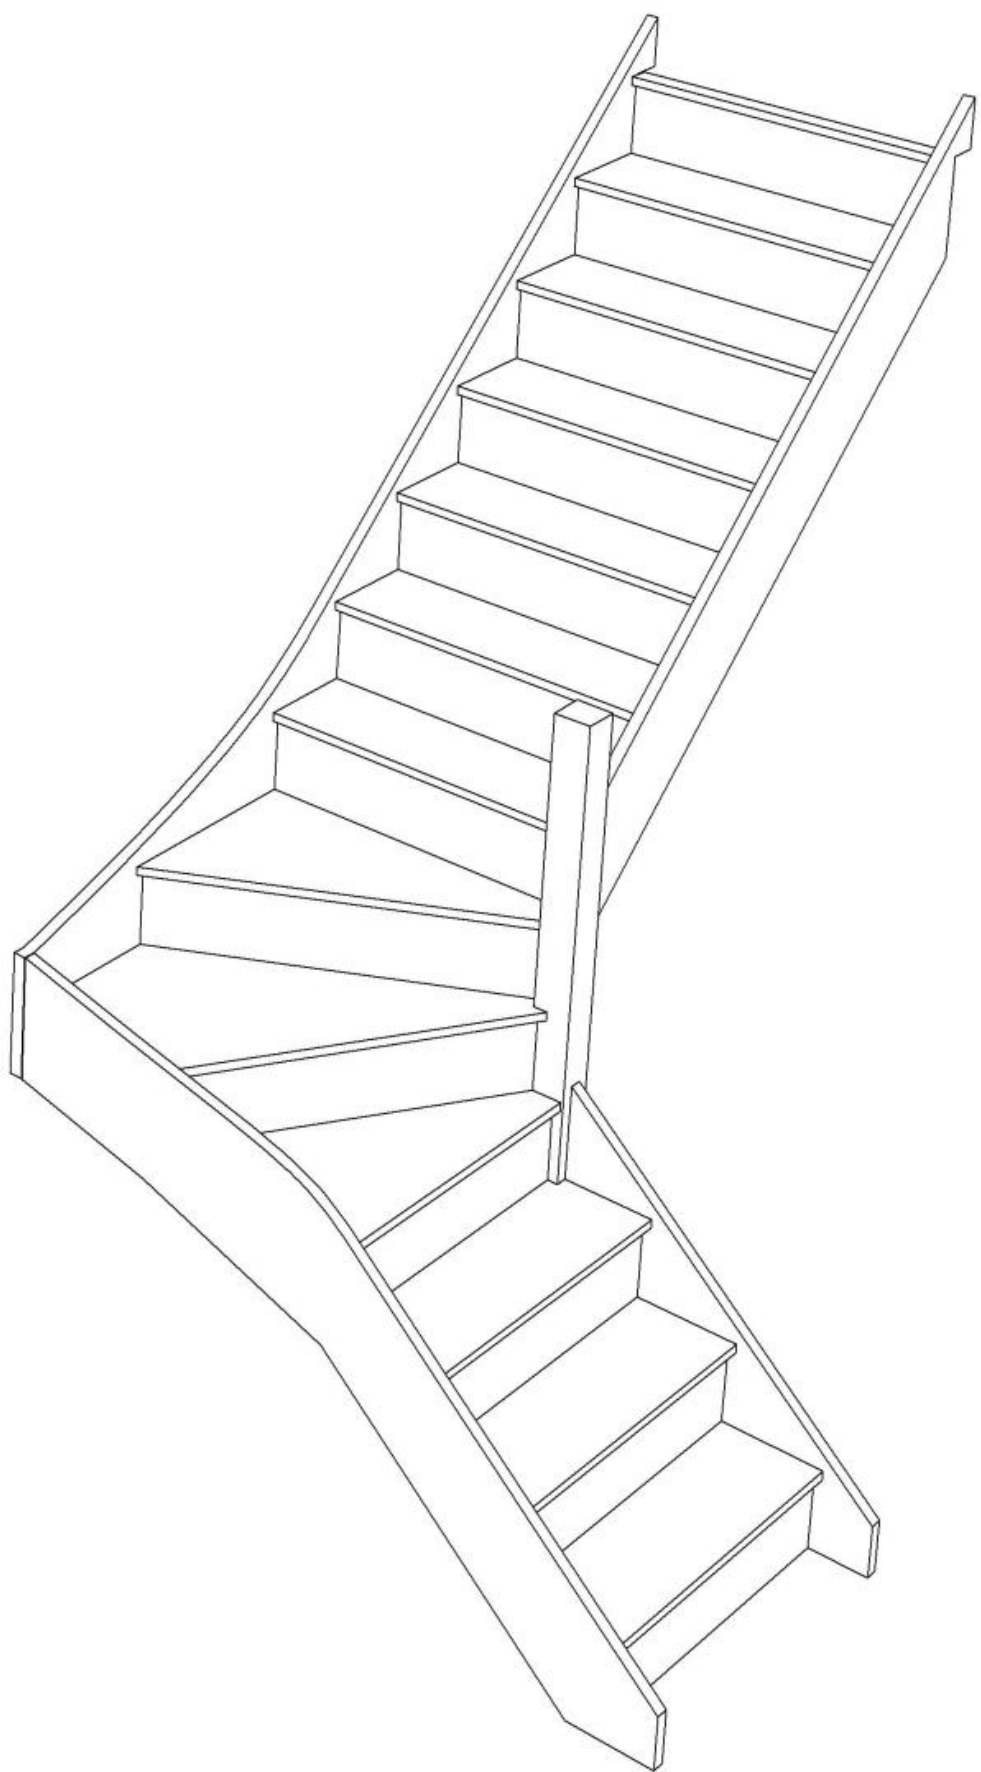

Stair:S3W36N-RH




Floor to floor height

2600.000 mm




© 08090632B/11035

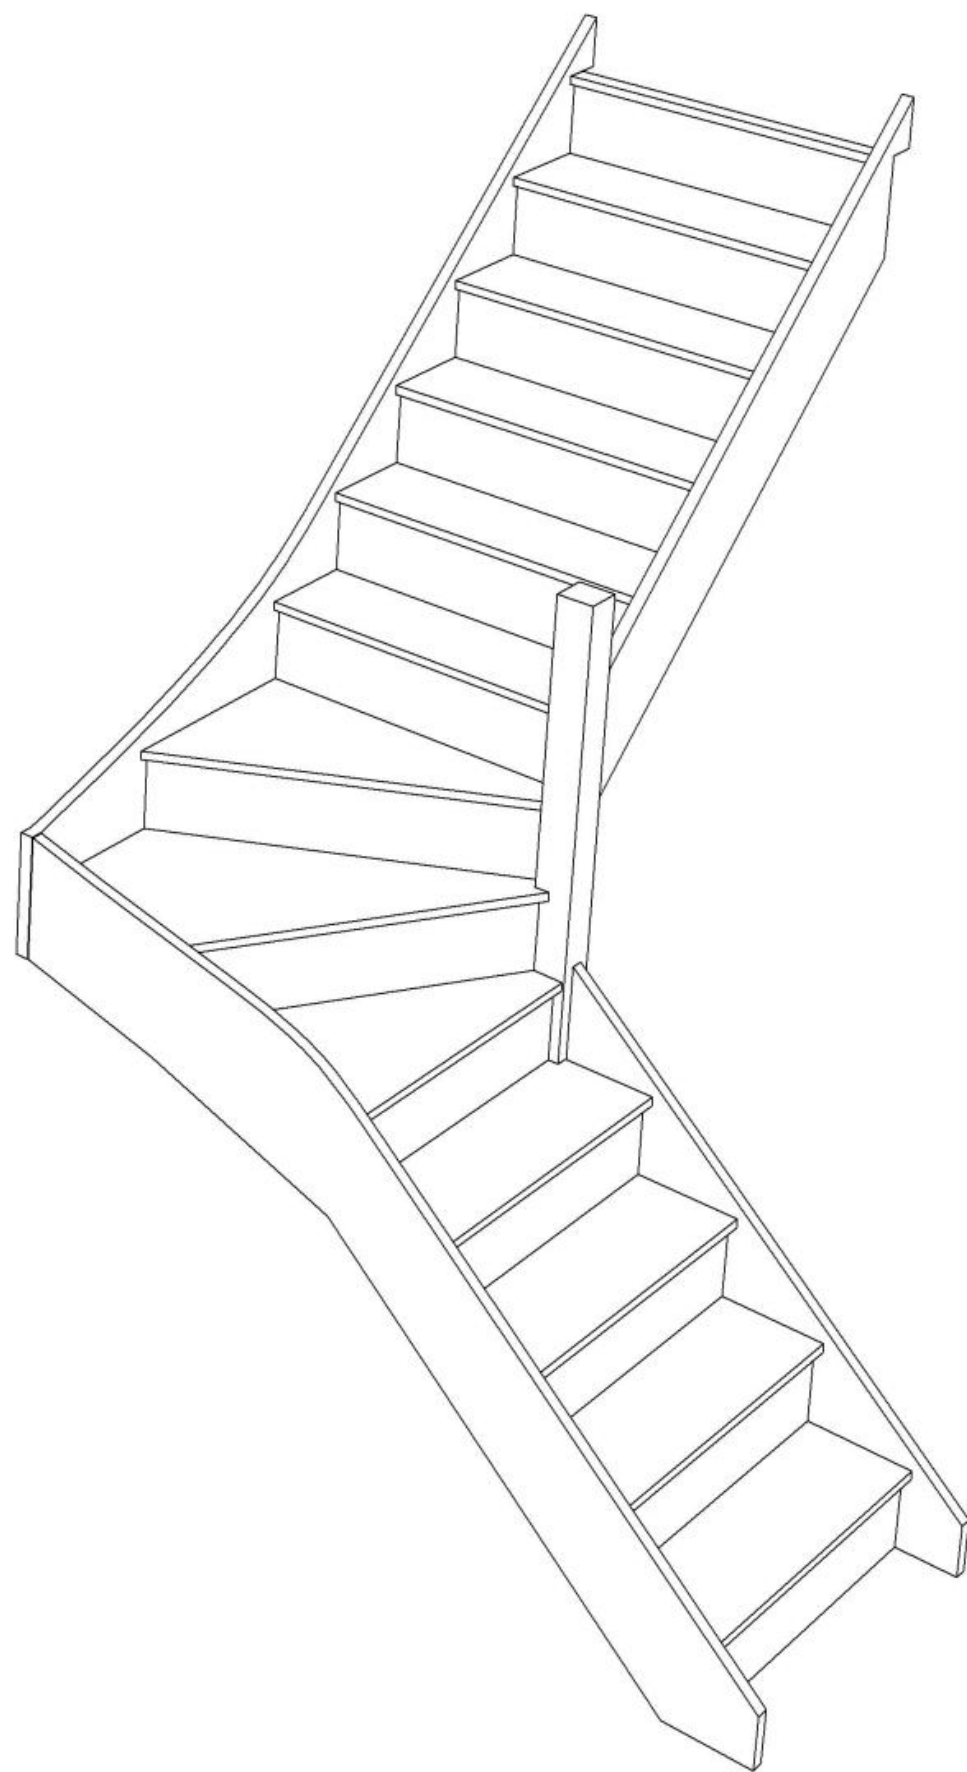

© 08090632B/11035

Stair Layouts-SW-13

S4W35N-RH

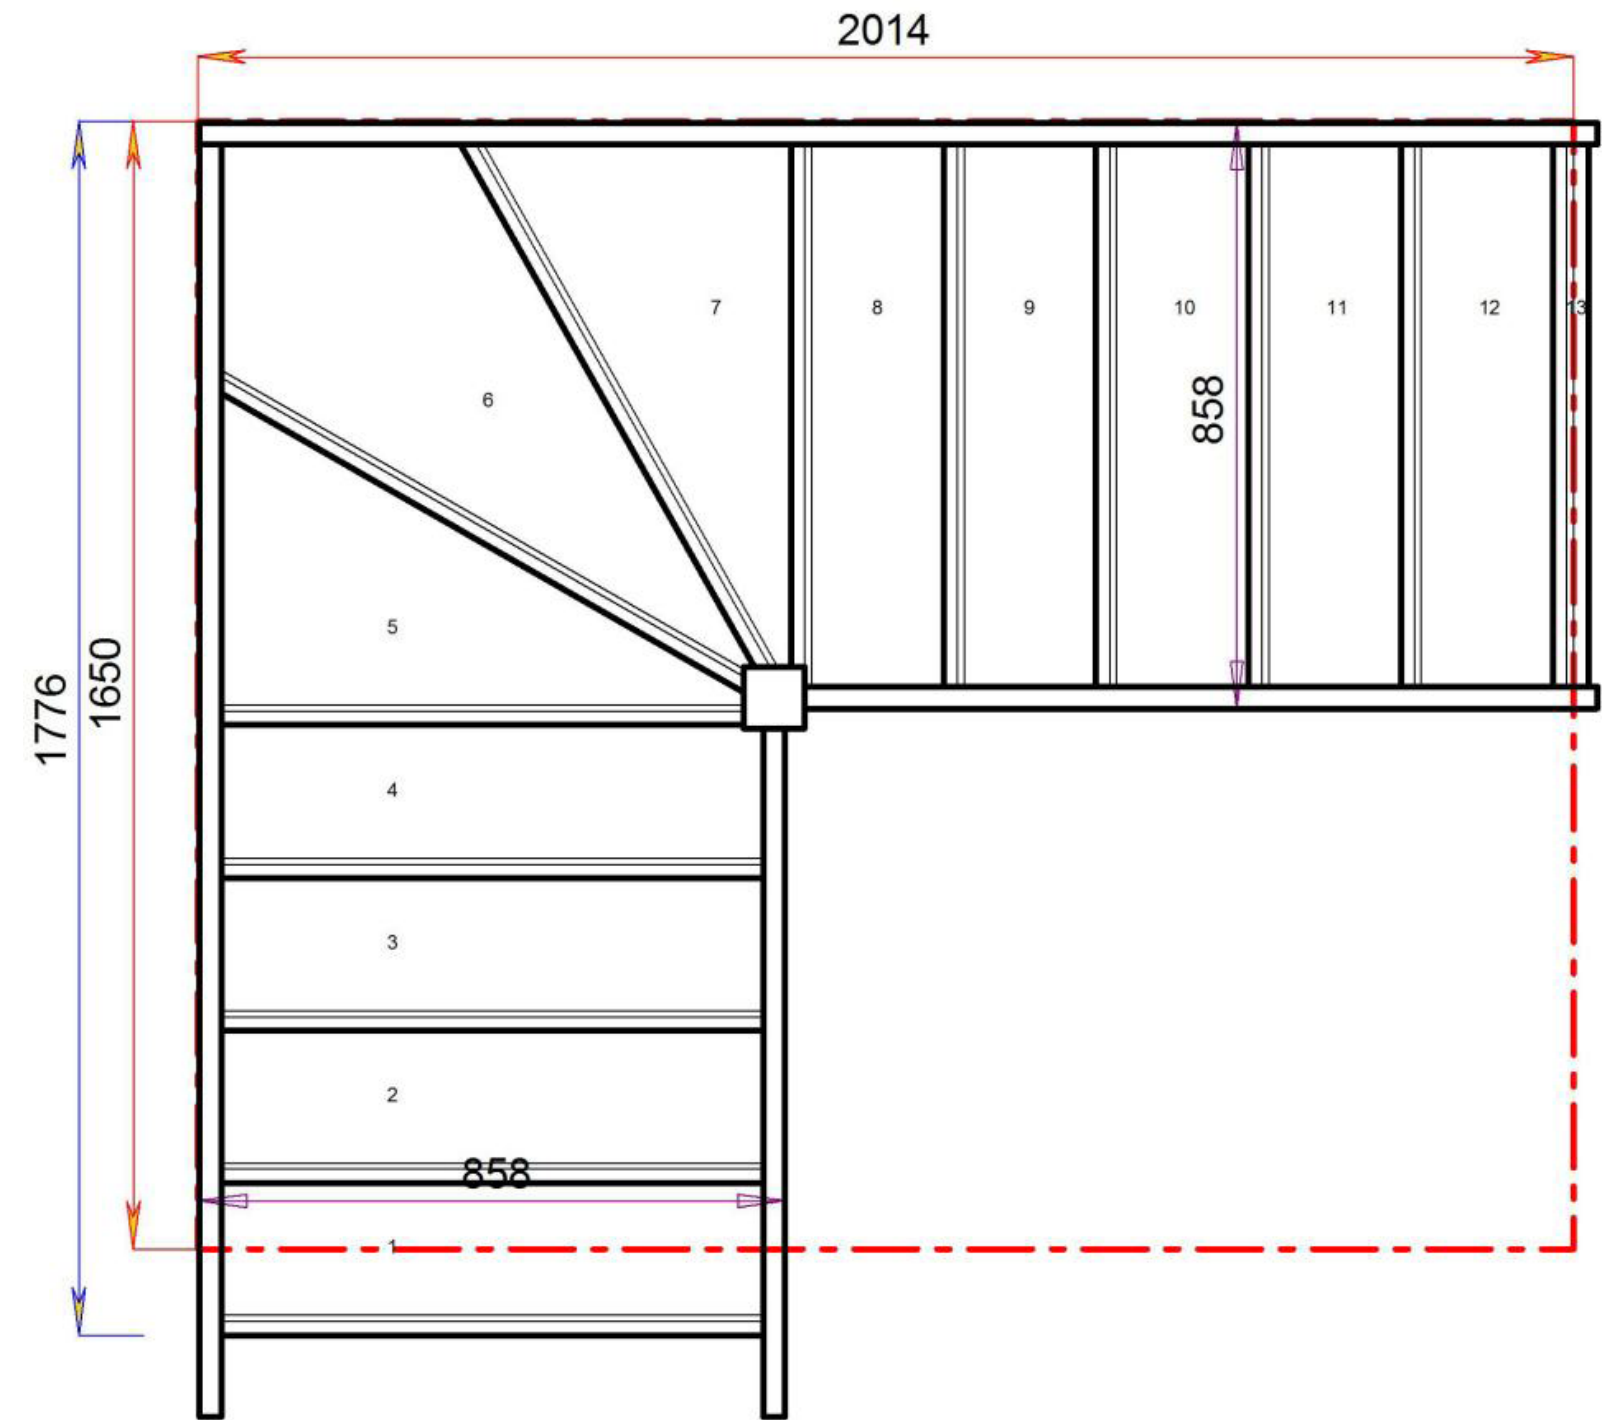


Floor to floor height 2600.000 mm

Stair:S4W35N-RH




© 0809632B/11035

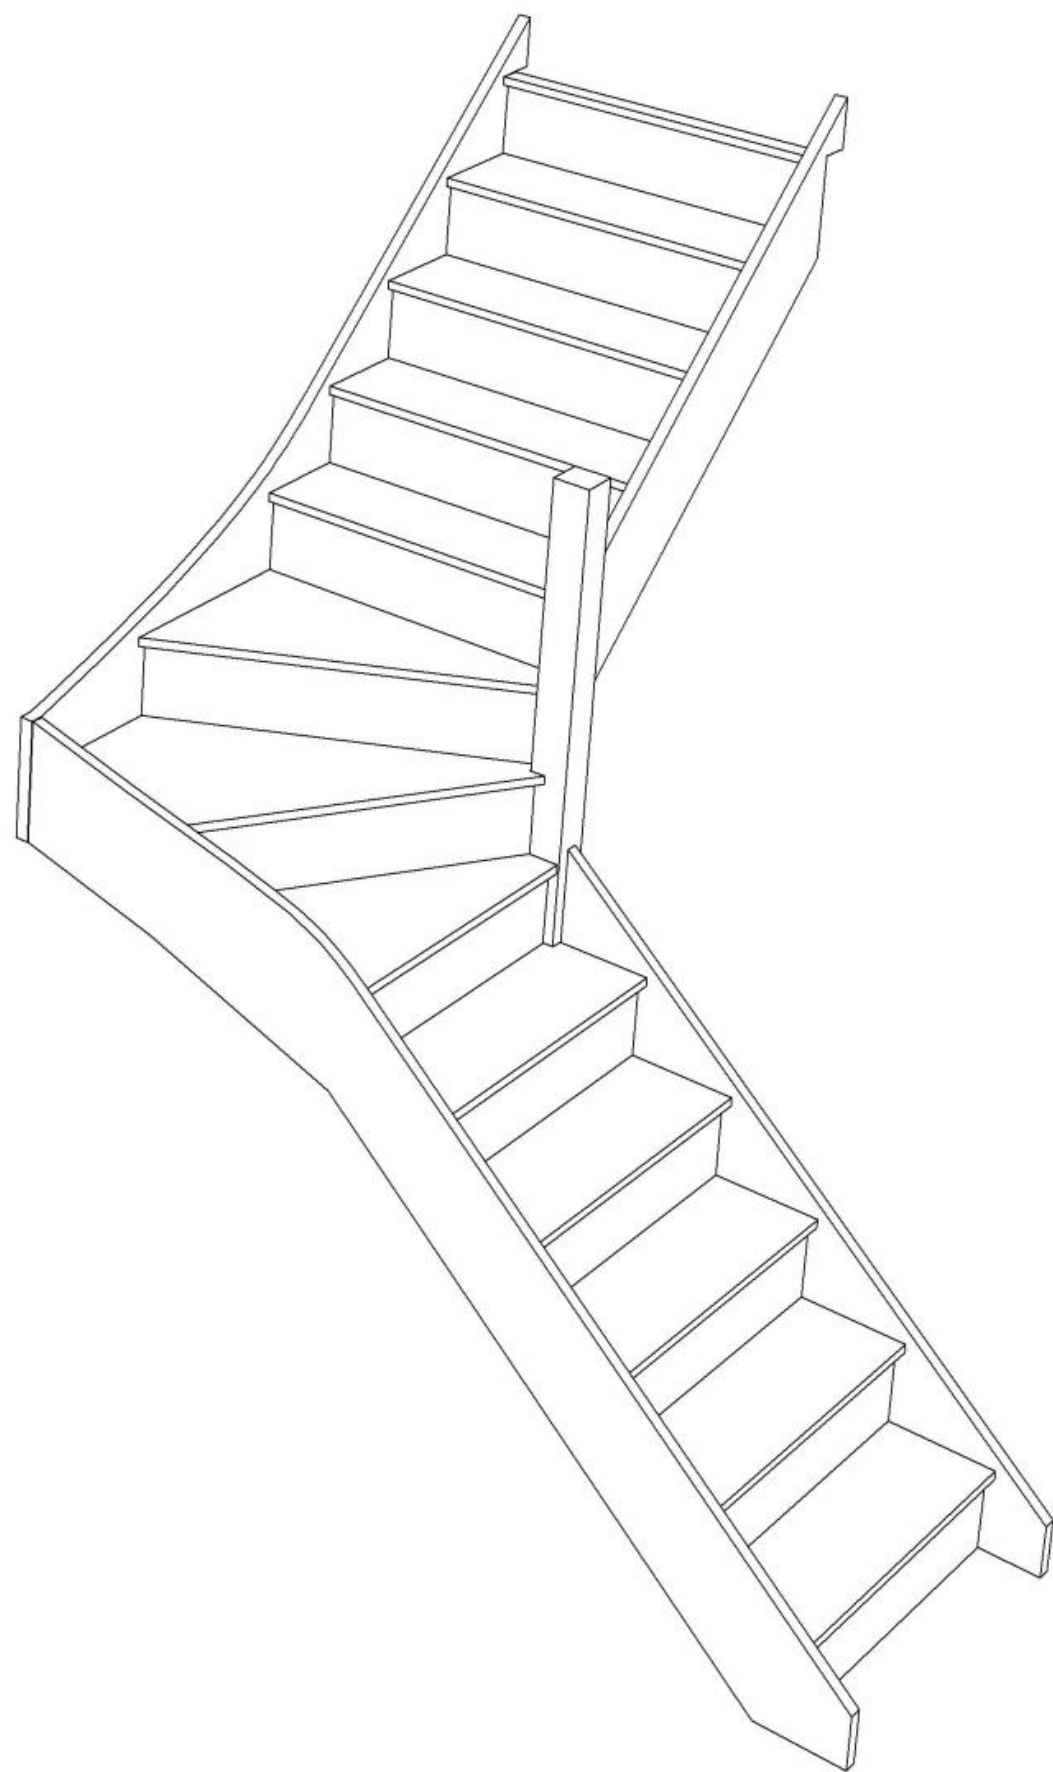

© 0809632B/11035

Stair Layouts-SW-13

S5W34N-RH

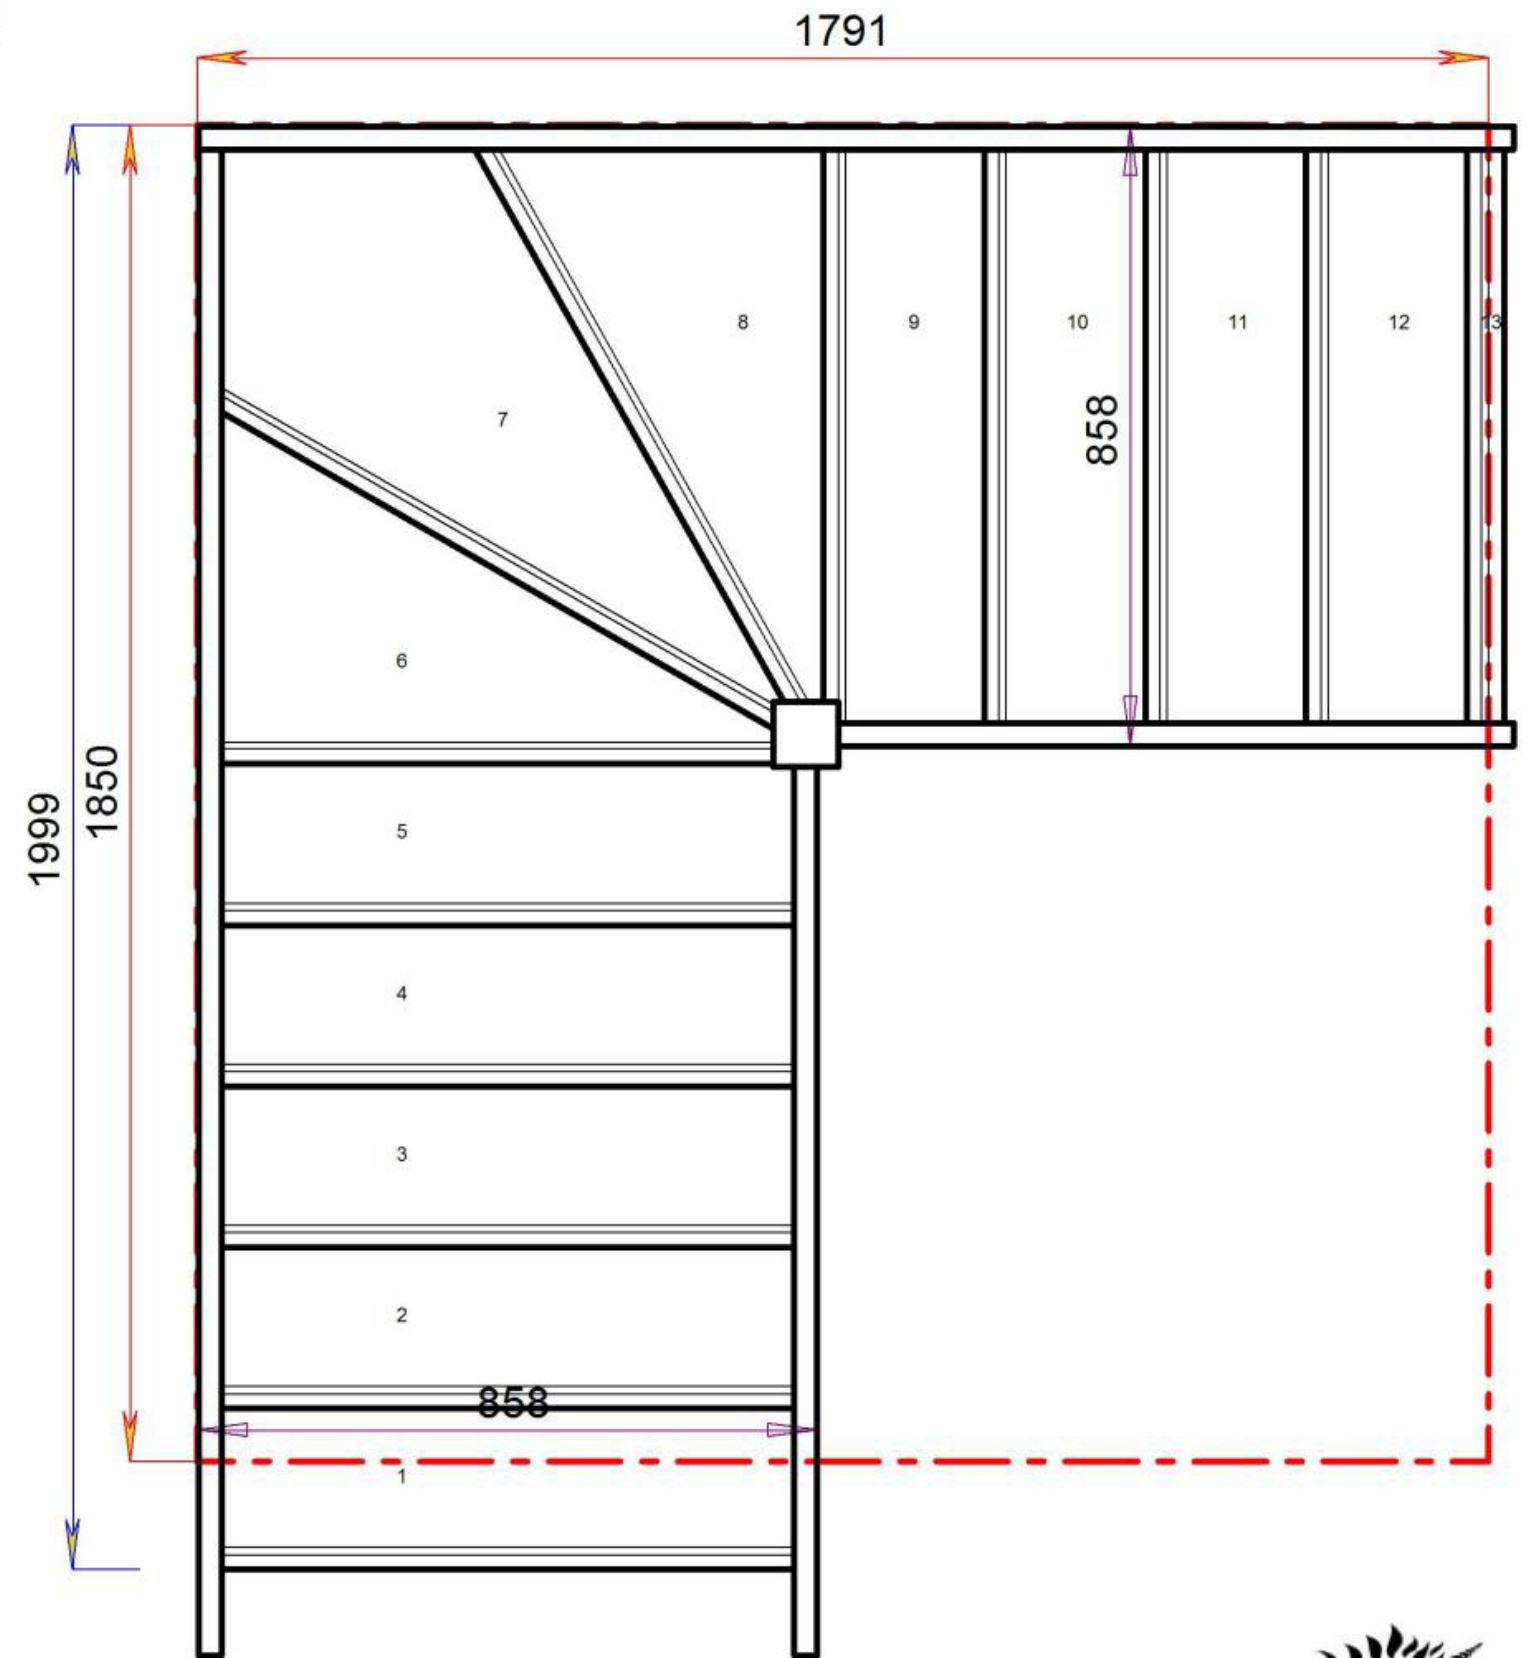


Floor to floor height

2600.000 mm

Stair:S5W34N-RH



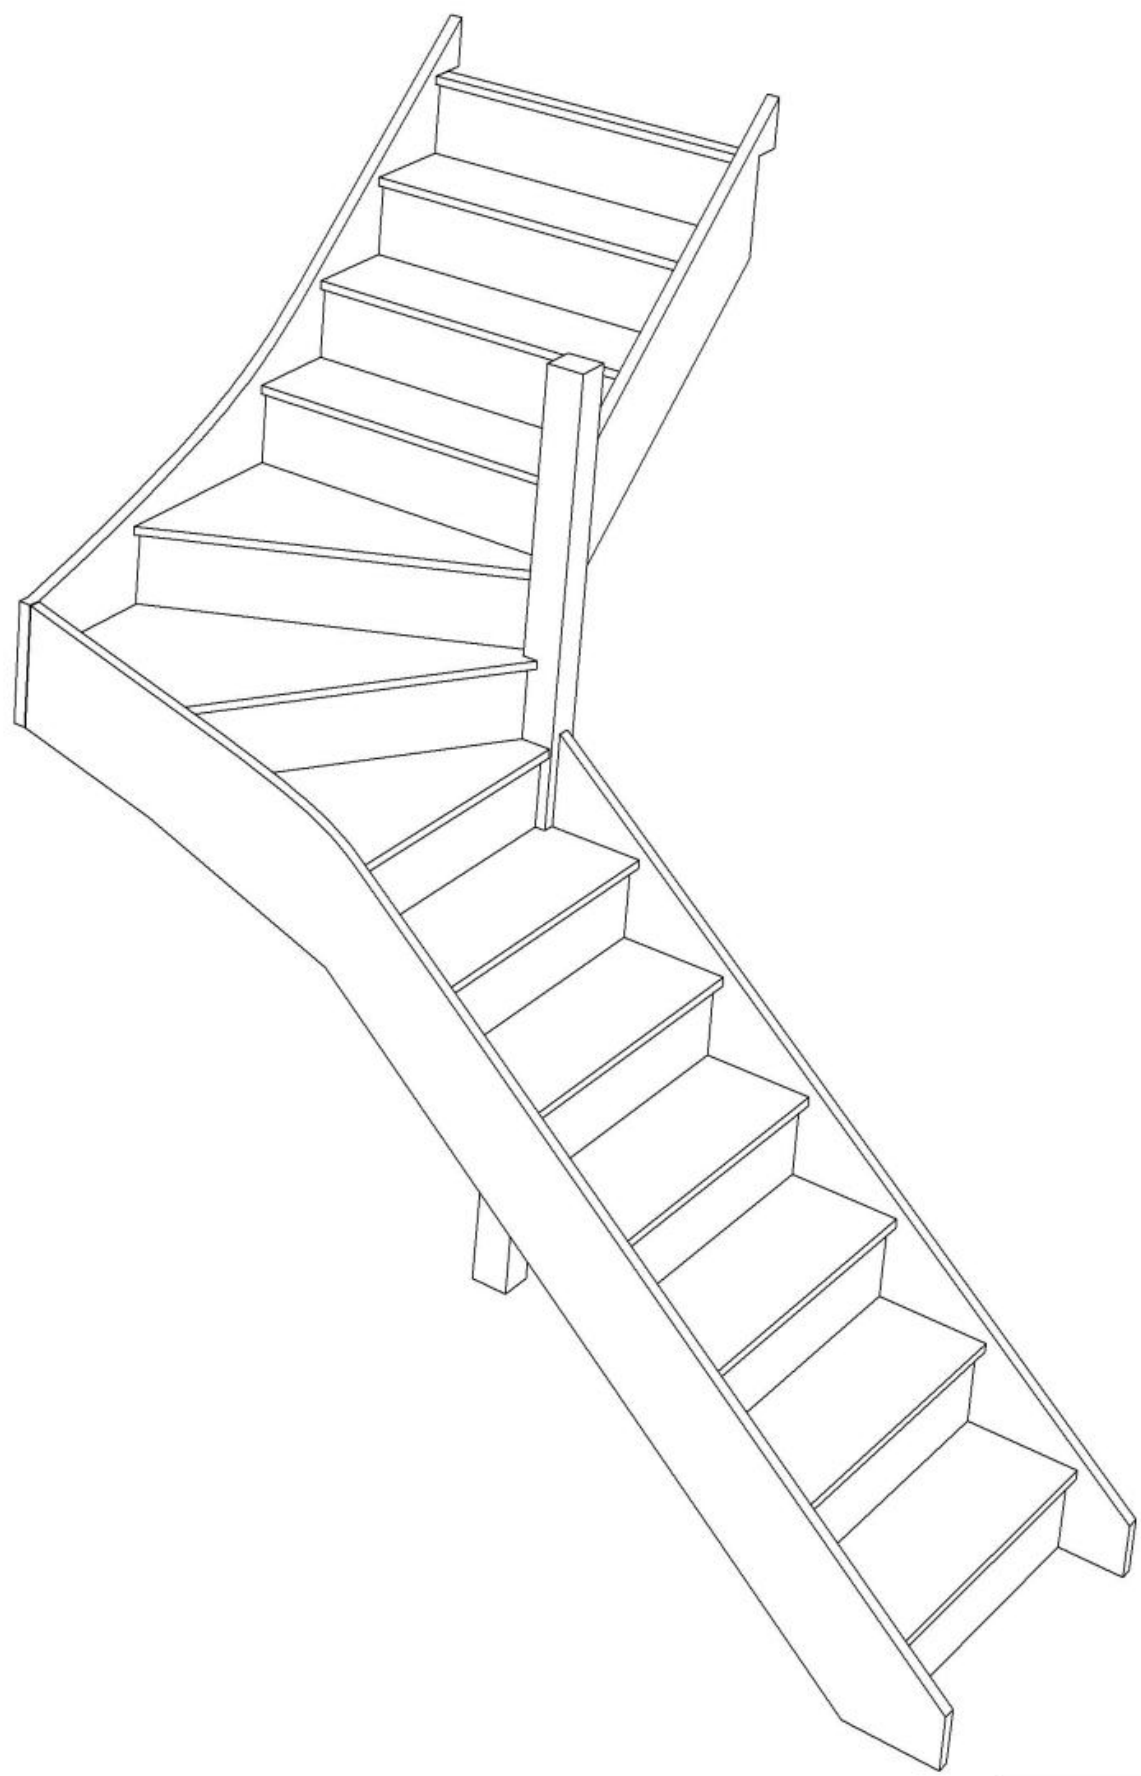


Stair:S6W33N-RH



Stair Layouts-SW-13


S6W33N-RH

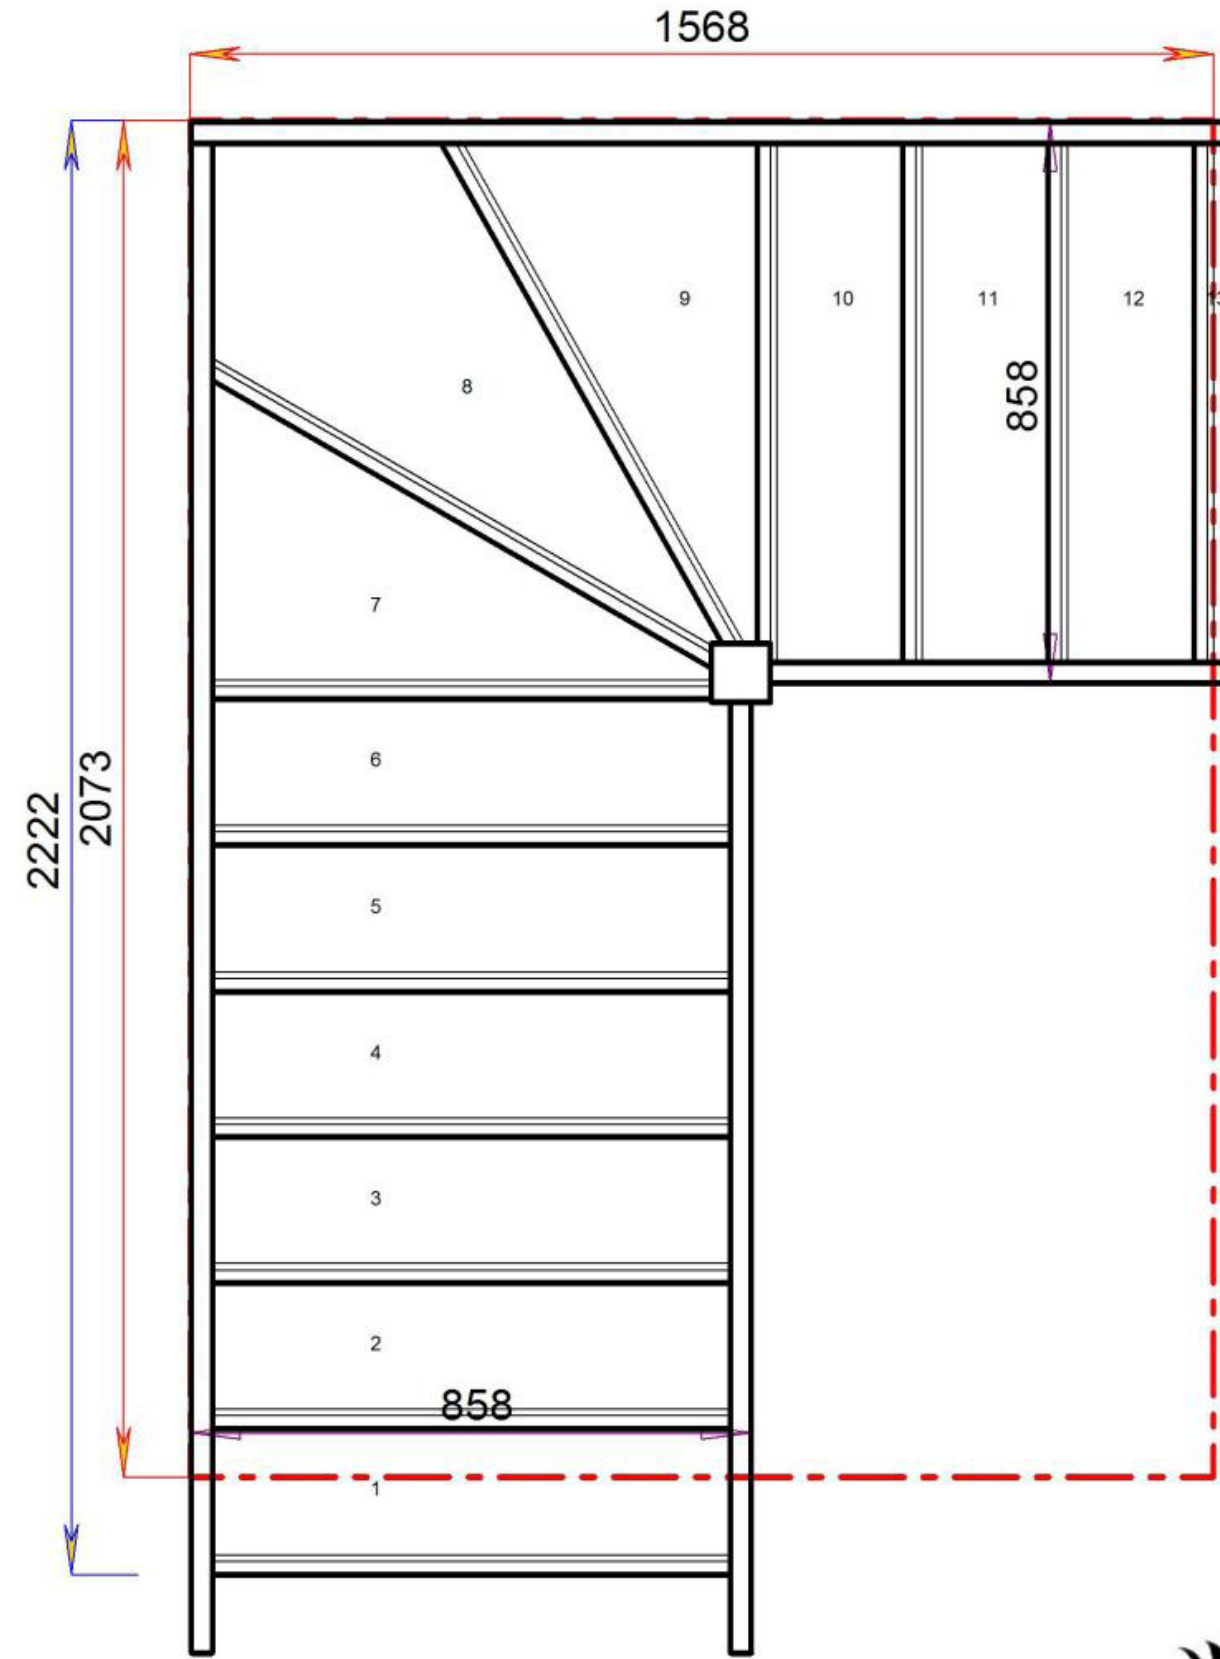

Floor to floor height

2600.000 mm



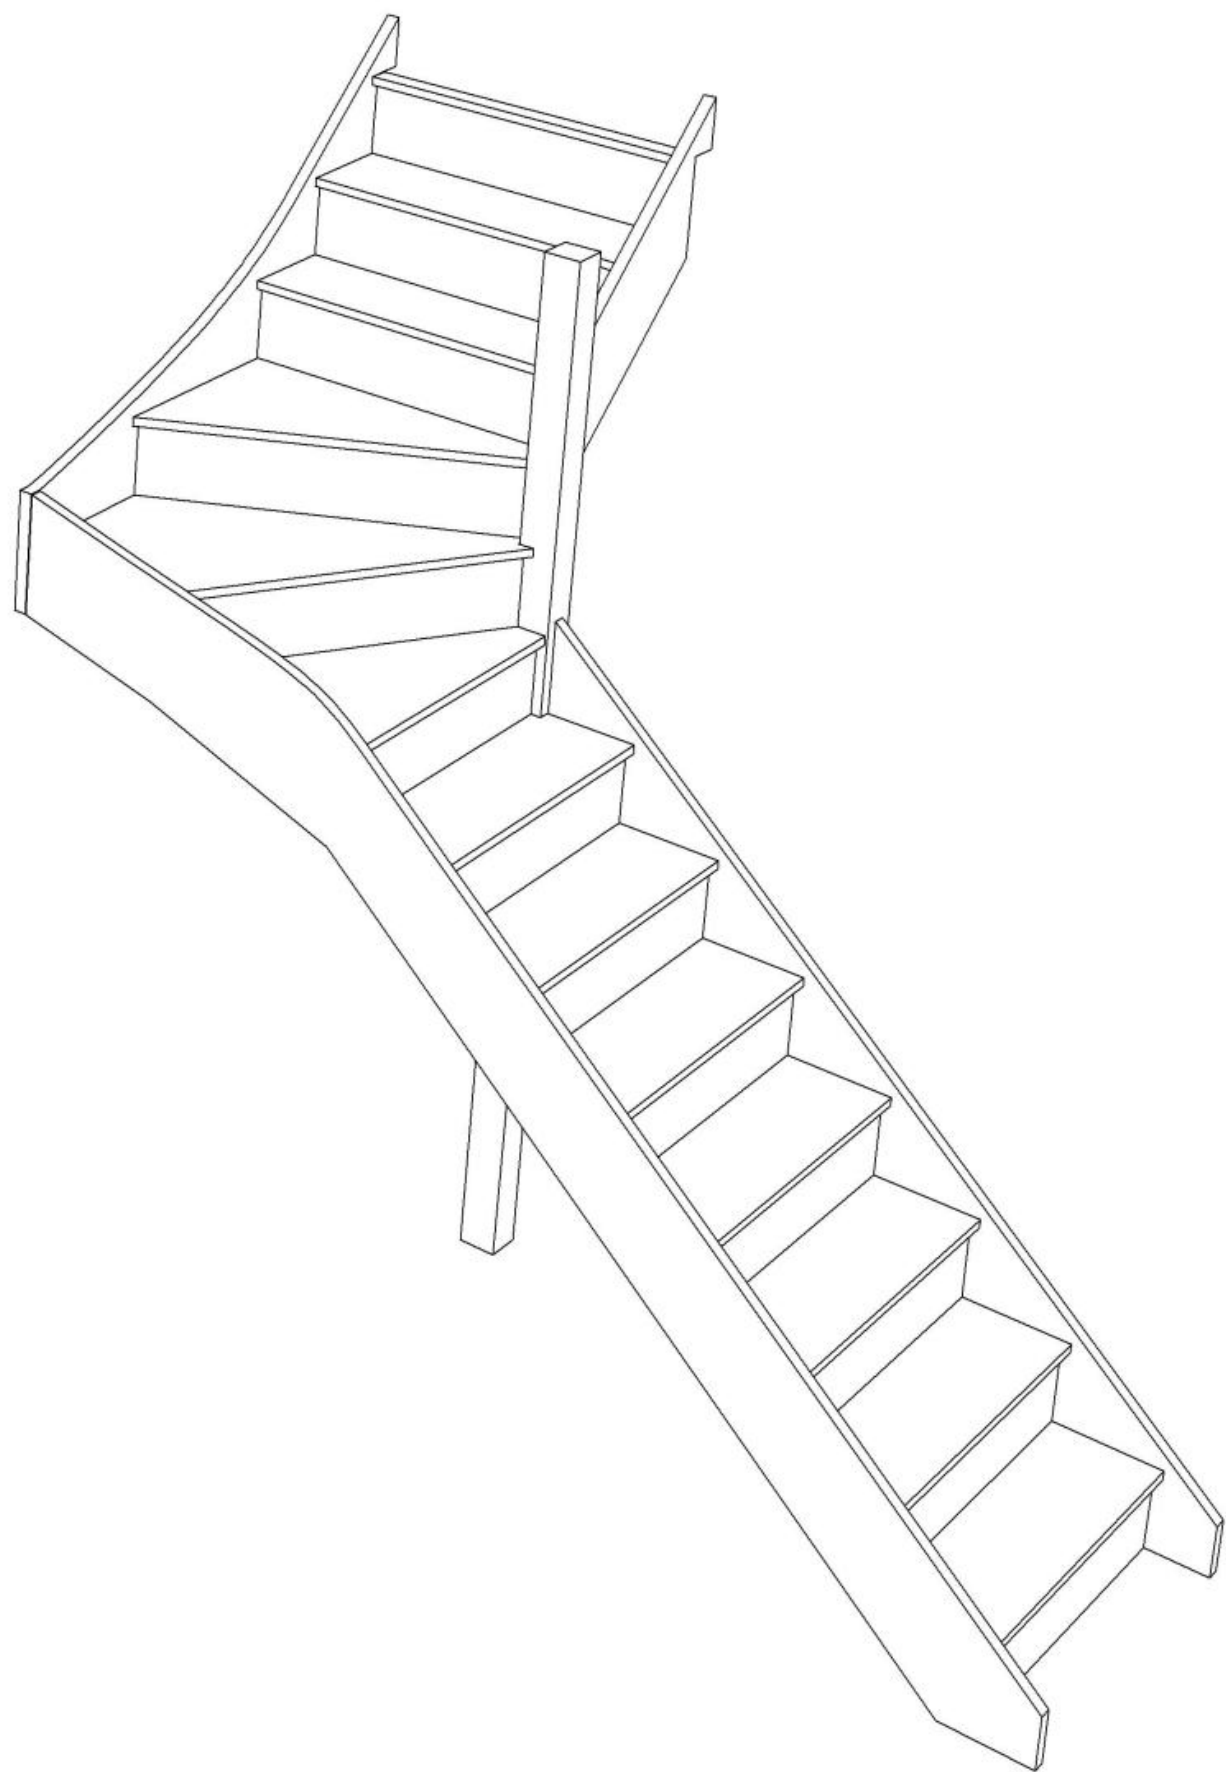


Stair:S7W32N-RH



Stair Layouts-SW-13

S7W32N-RH

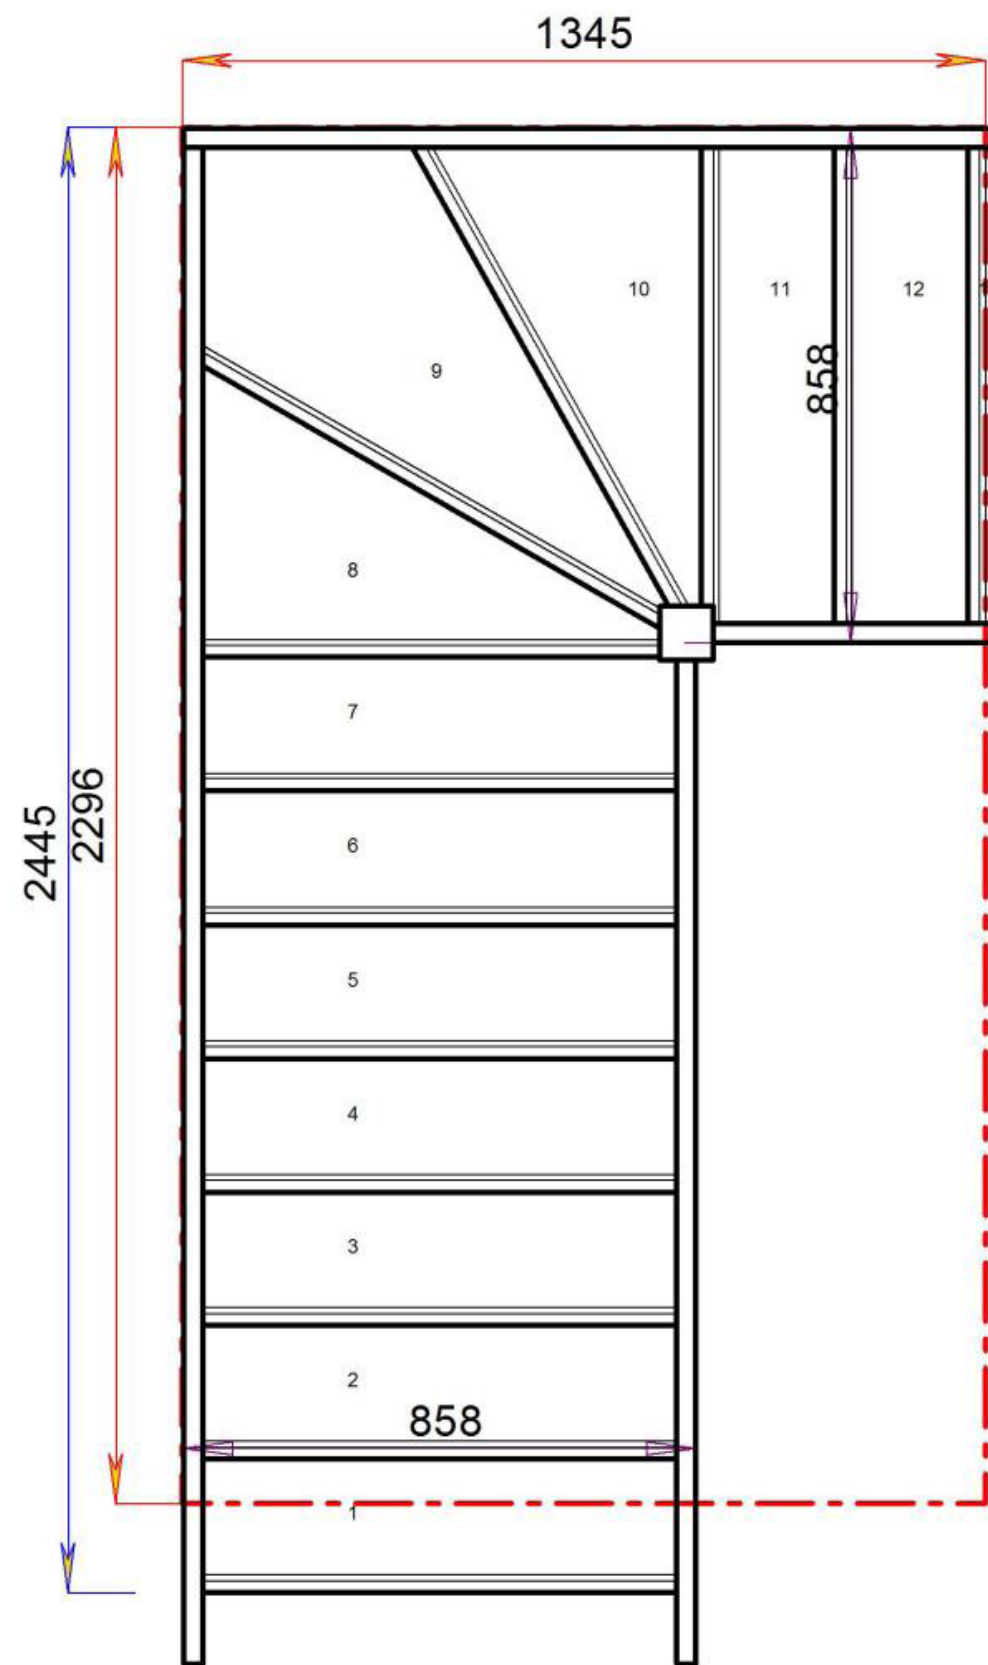


Floor to floor height

2600.000 mm



STAIRPLAN

© 08090632B/11035

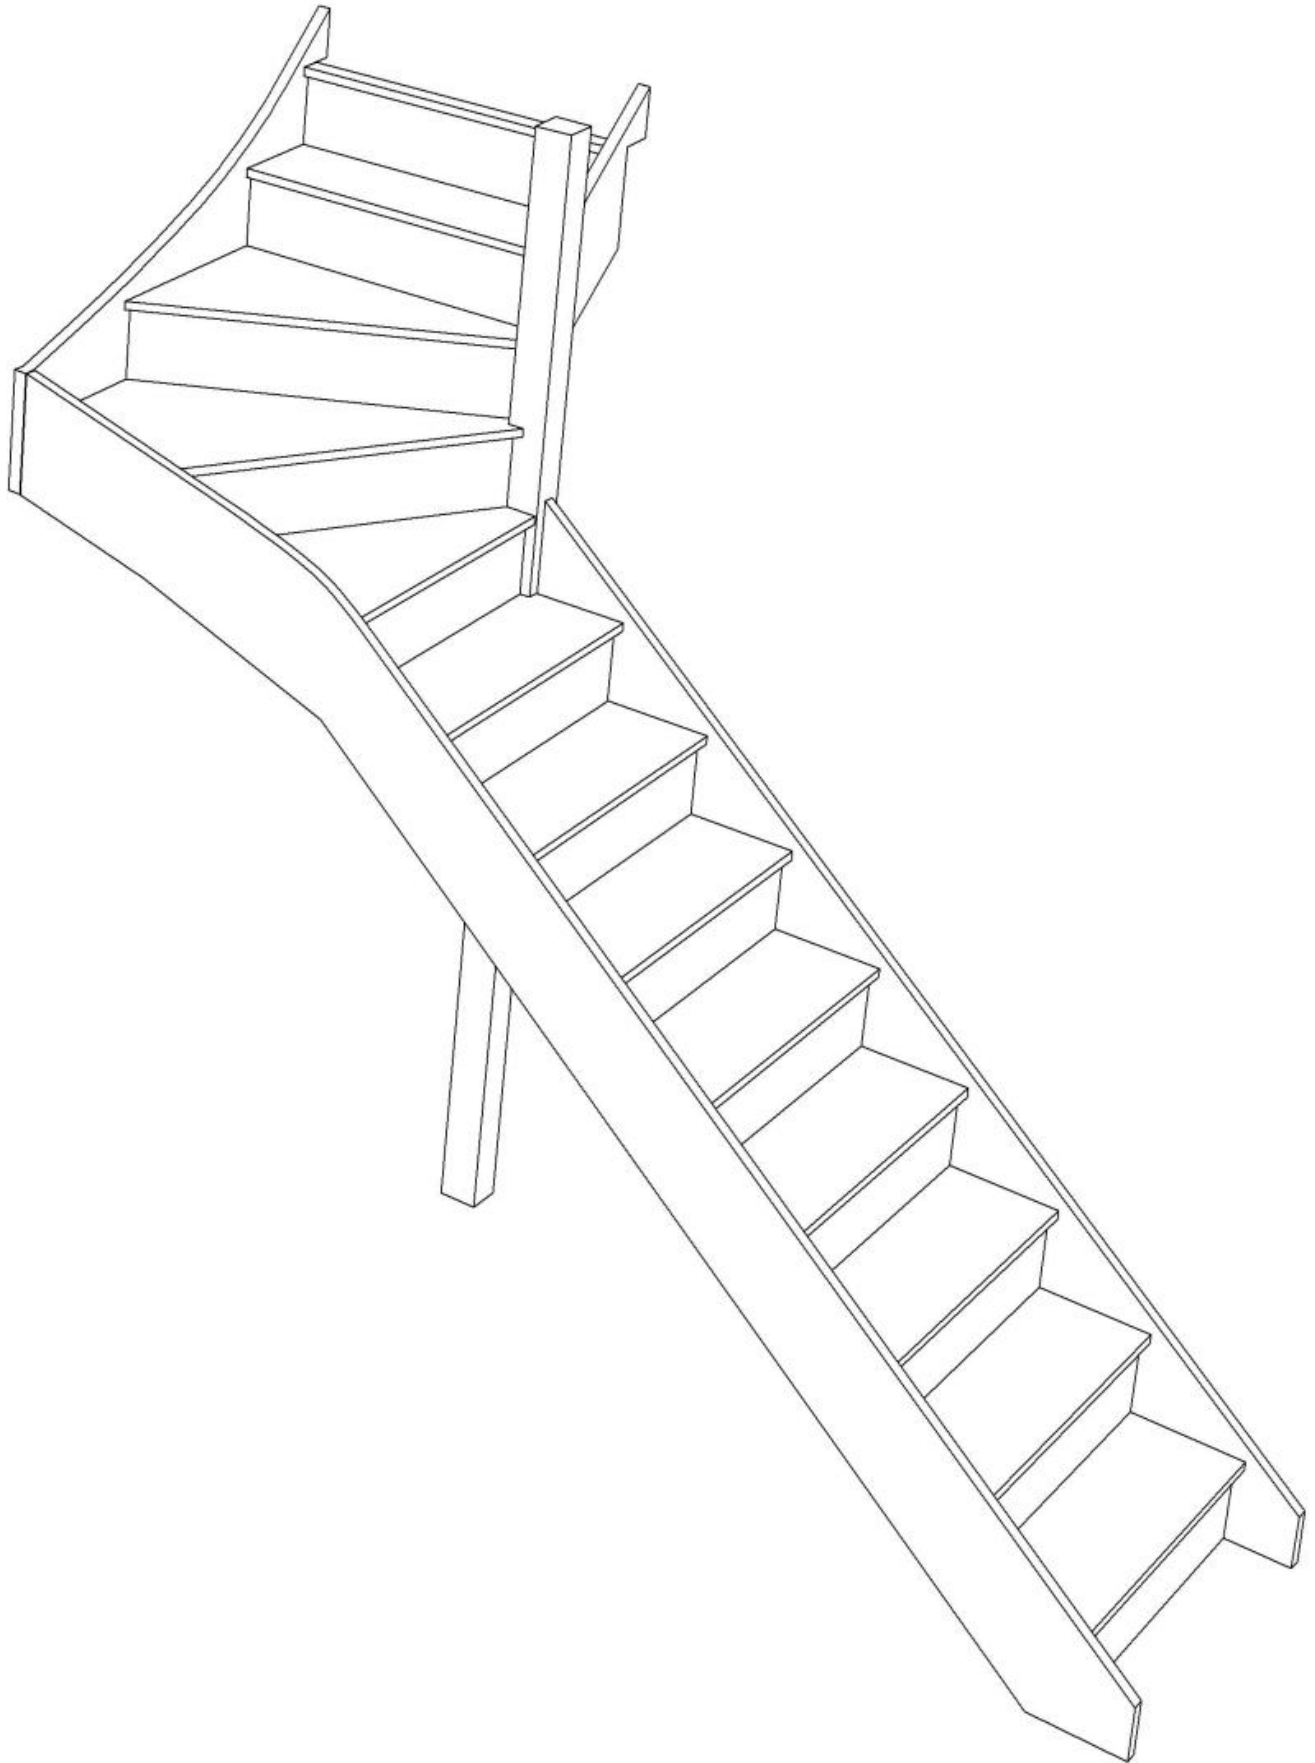


Stair:S8W31N-RH



© 08090632B/11035

Stair Layouts-SW-13

S8W31N-RH

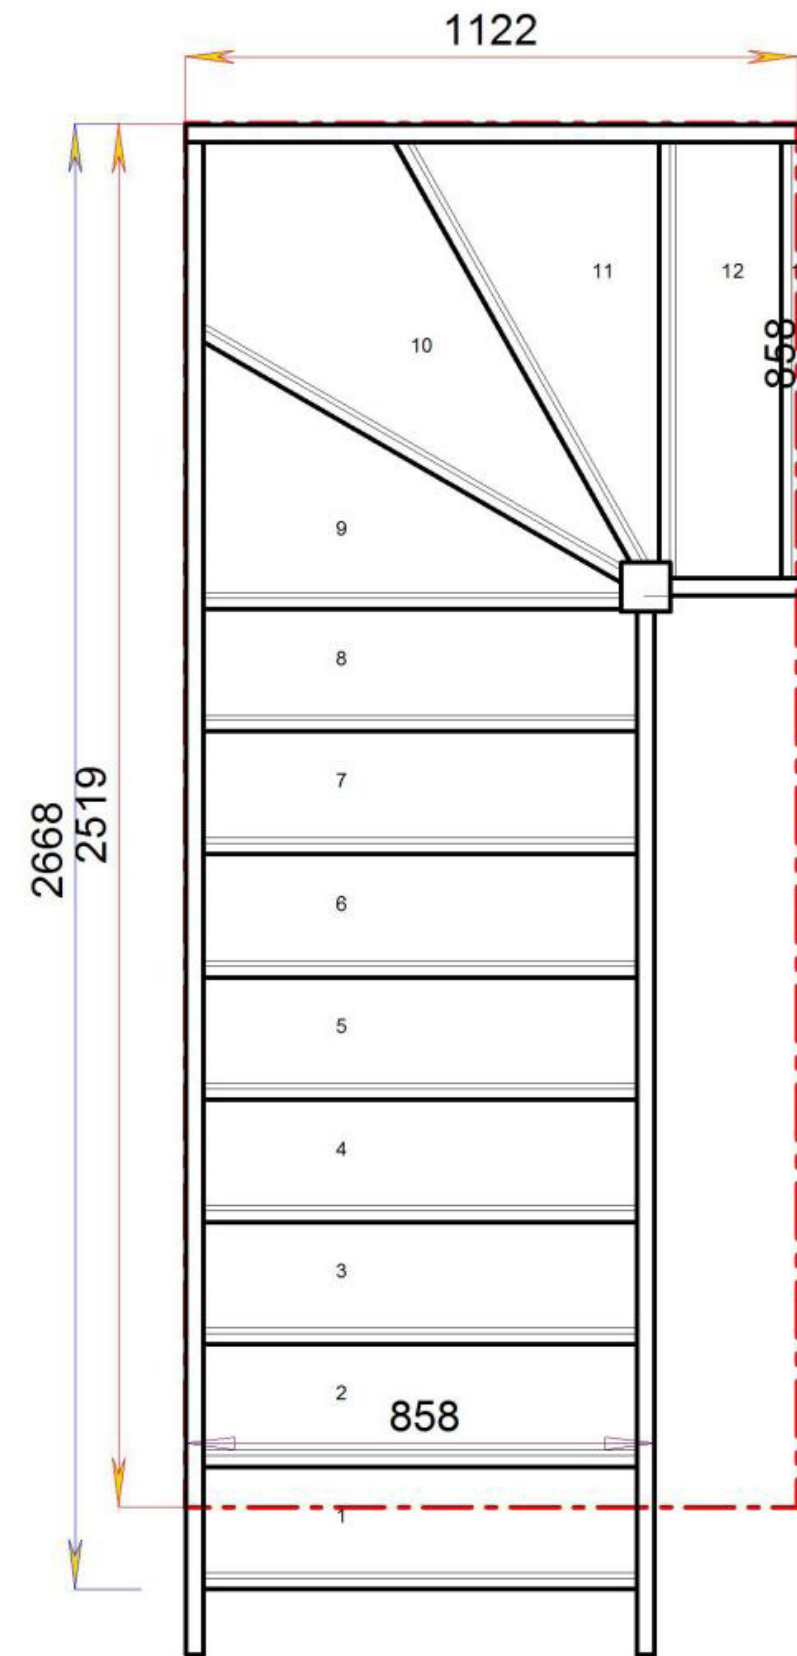


Floor to floor height

2600.000 mm




© 08090632B/11035

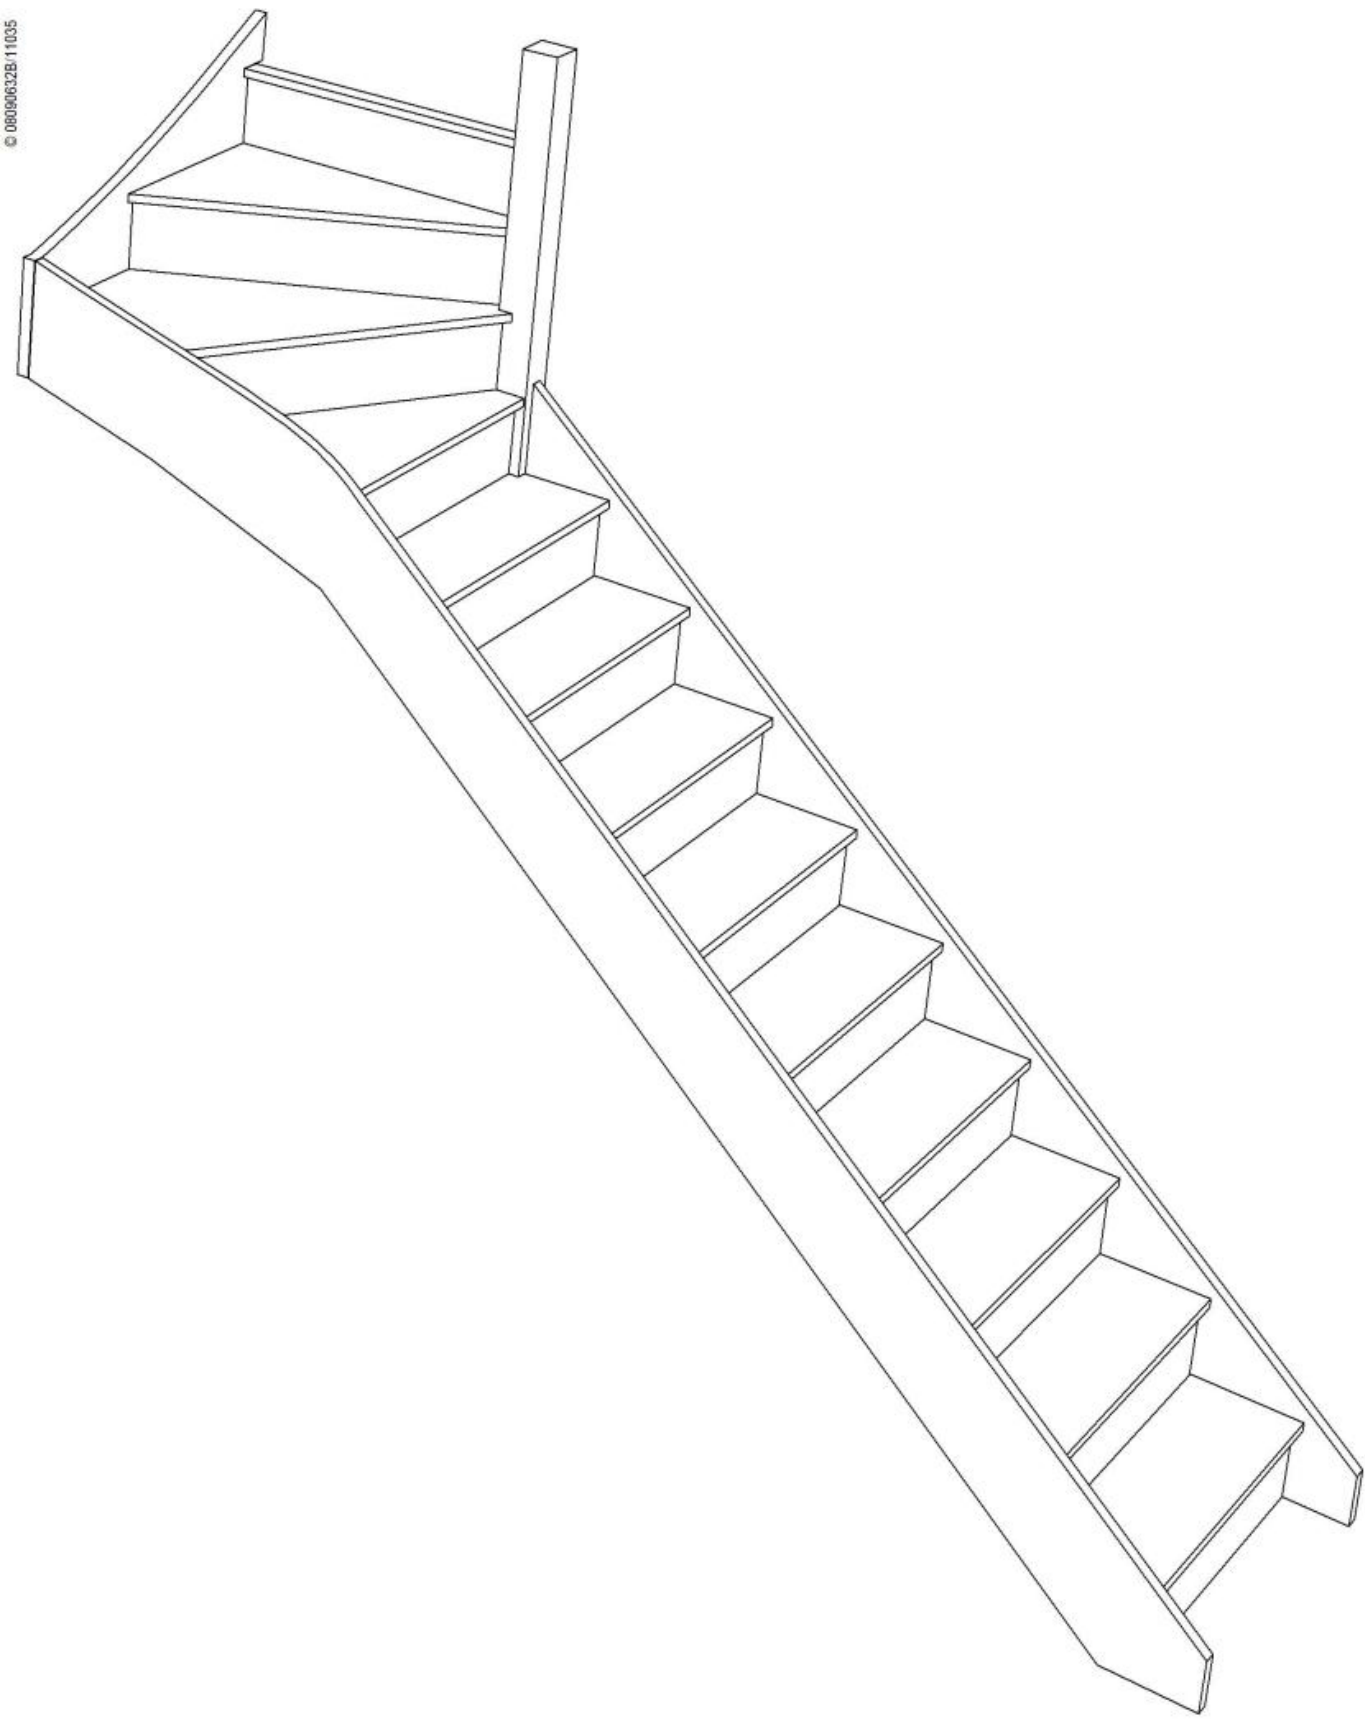

© 08090632B/11035

Stair Layouts-SW-13

S9W3N-RH

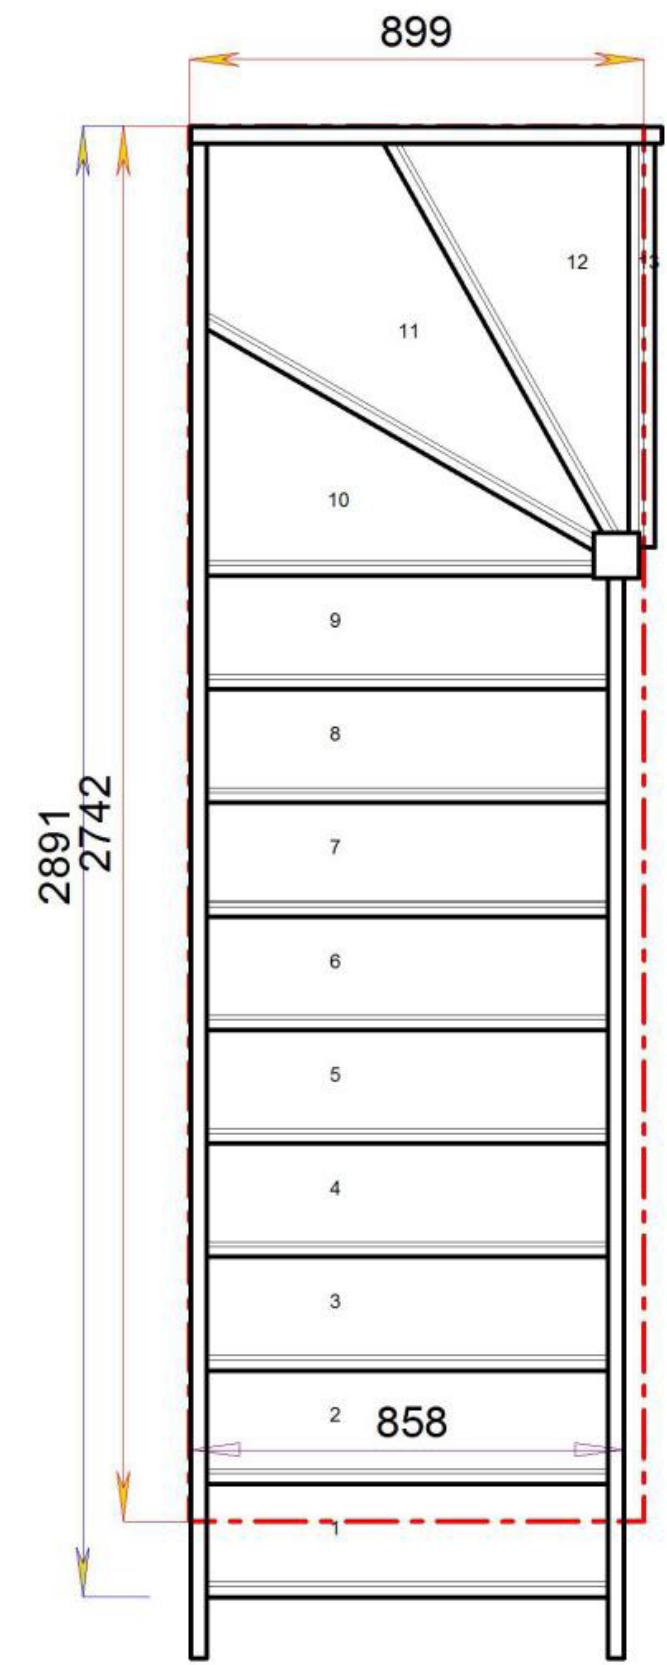

Floor to floor height

2600.000 mm

Stair:S9W3N-RH

